


6 : *PHASE 1 STATION LOCATION WORKING PLANS*

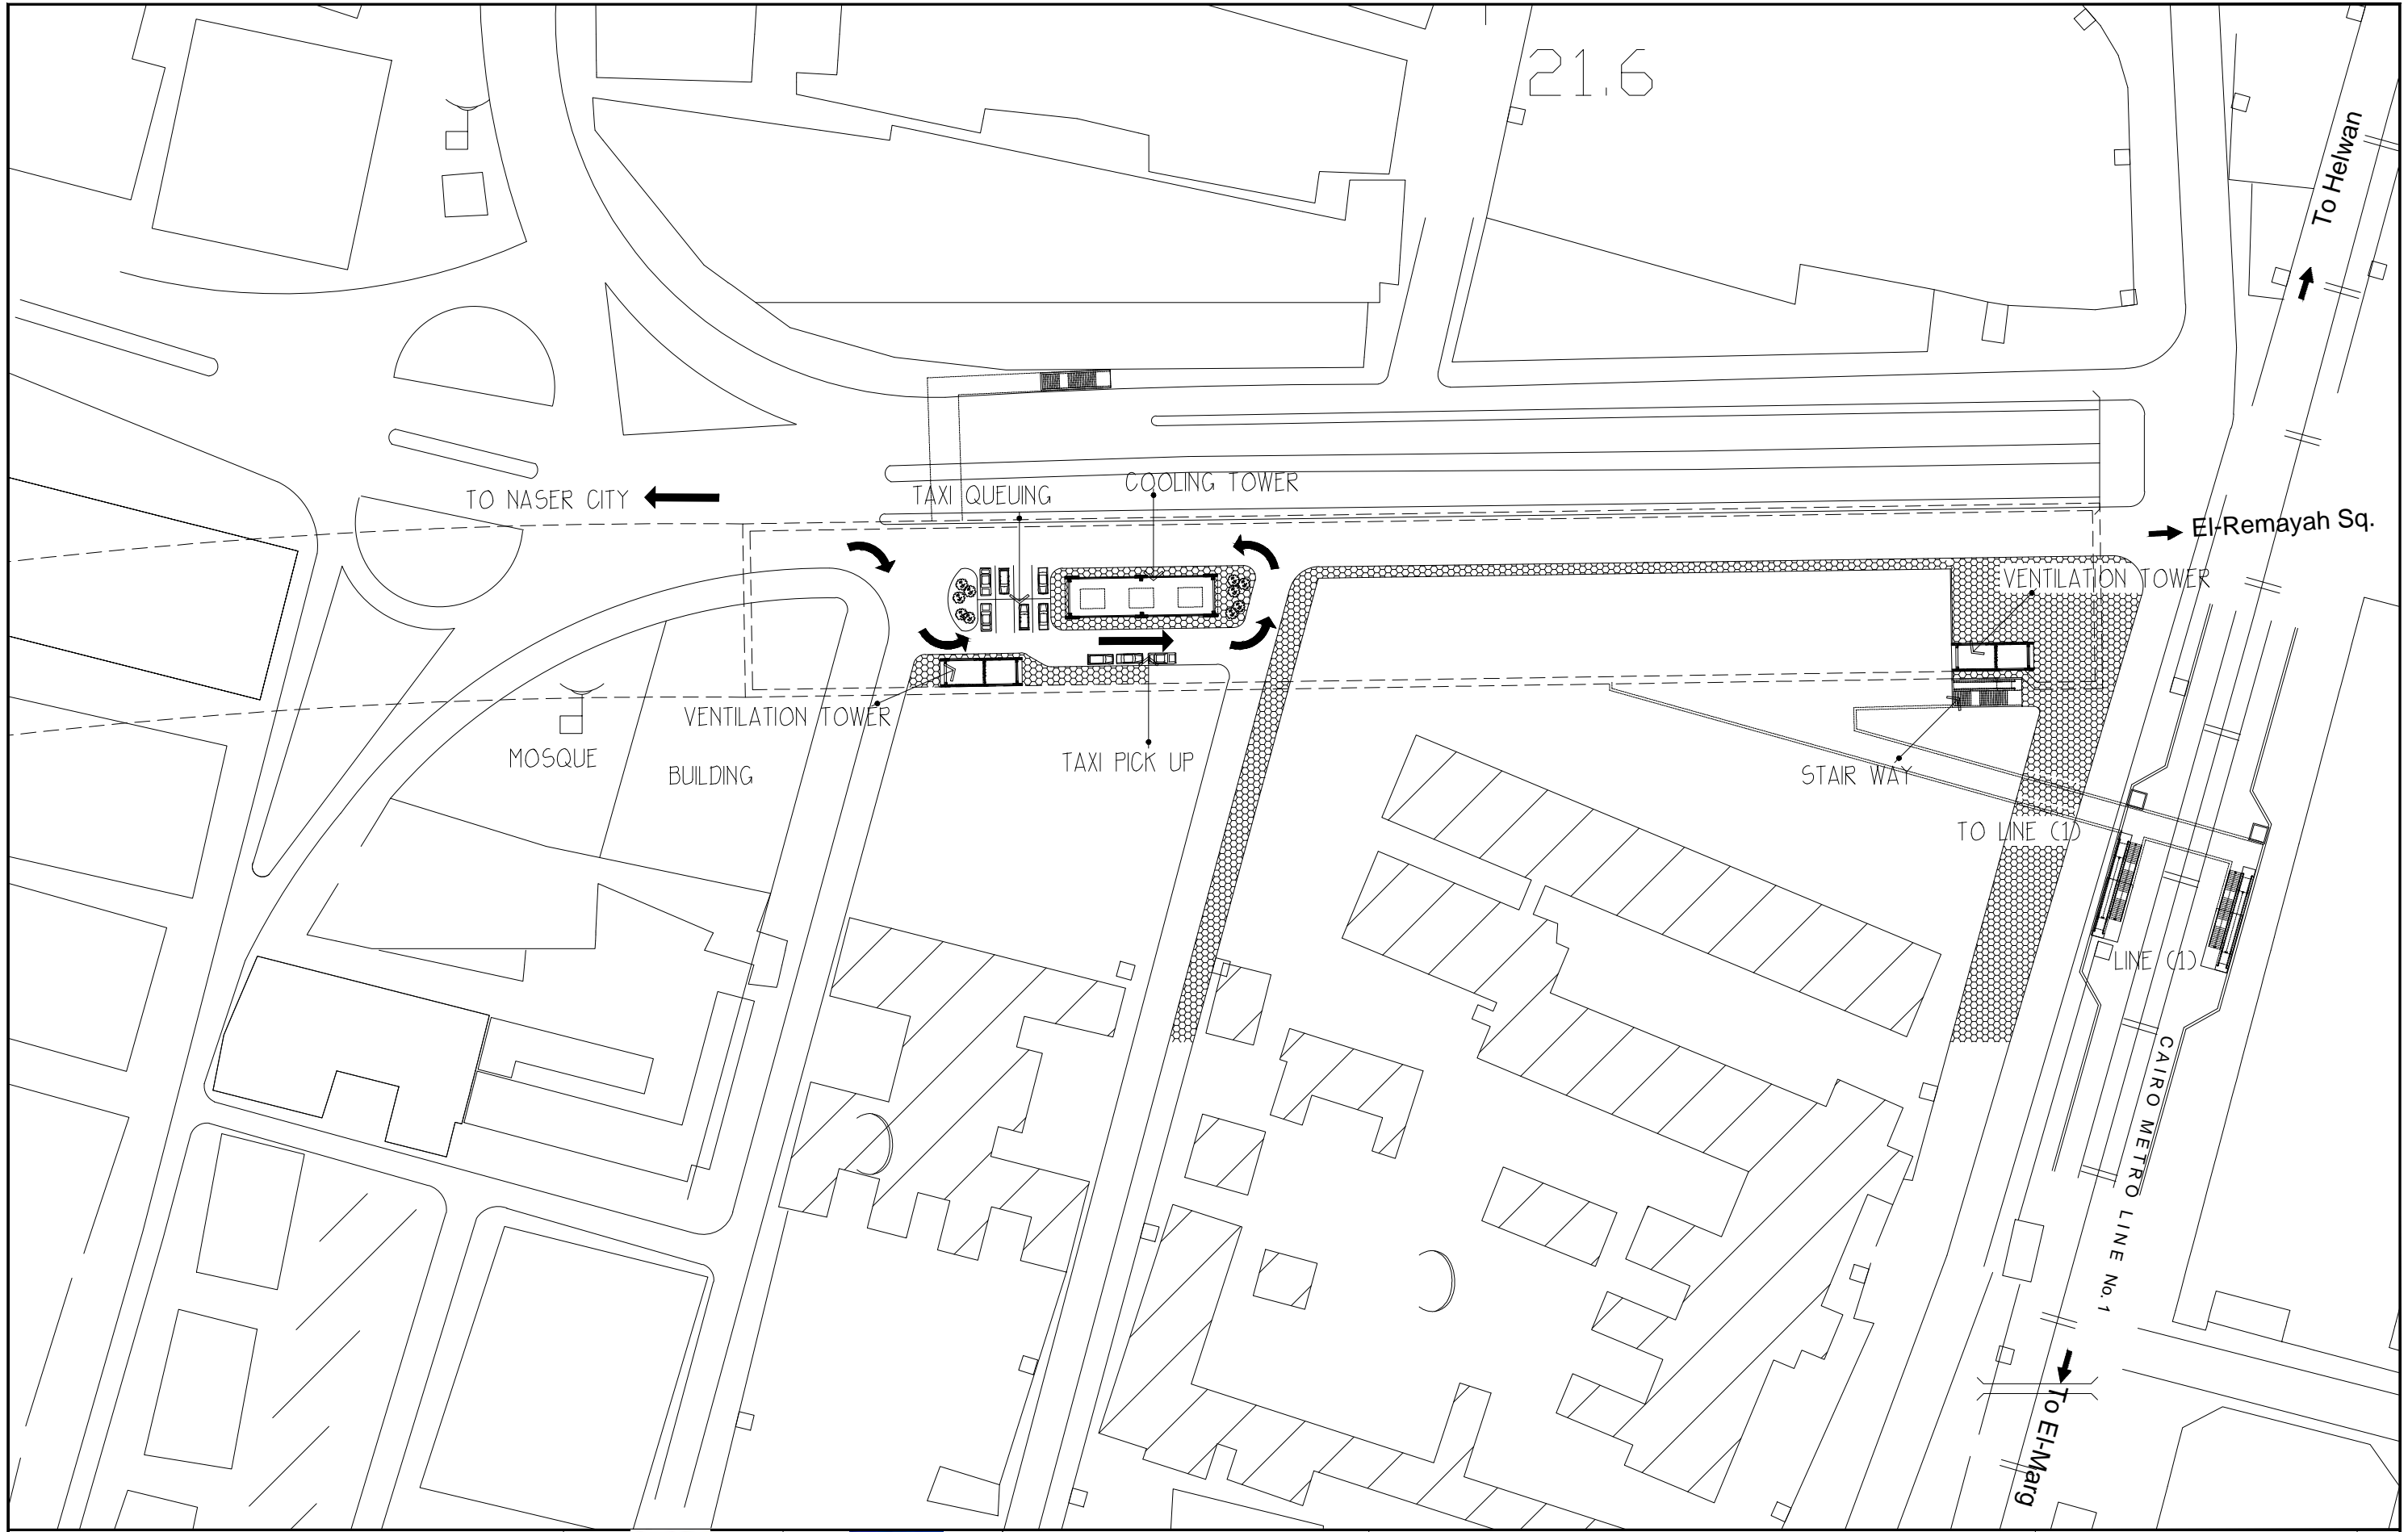

CONSULTANT
NIPPON KOEI NIPPON KOEI Co., Ltd.
JARTS JAPAN RAILWAY TECHNICAL SERVICE
NK NIPPON CIVIC CONSULTING ENGINEERS Co., Ltd.


JICA
 JAPAN INTERNATIONAL COOPERATION AGENCY

NAT
 NATIONAL AUTHORITY FOR TUNNELS (NAT)
 MINISTRY OF TRANSPORT
 ARAB REPUBLIC OF EGYPT


PROJECT NAME
 JICA PREPARATORY SURVEY
 ON GRATER CAIRO METRO LINE NO.4

DRAWING TITLE
 EL MALEK EL SALEH STATION
 STREET LEVEL

DATE OF ISSUE
 24.12.2009
 SCALE
 1:1000
 DRG No.
 M4/ST/W01001
 DRG STATUS
 PRELIMINARY DESIGN
 SIZE
 A3

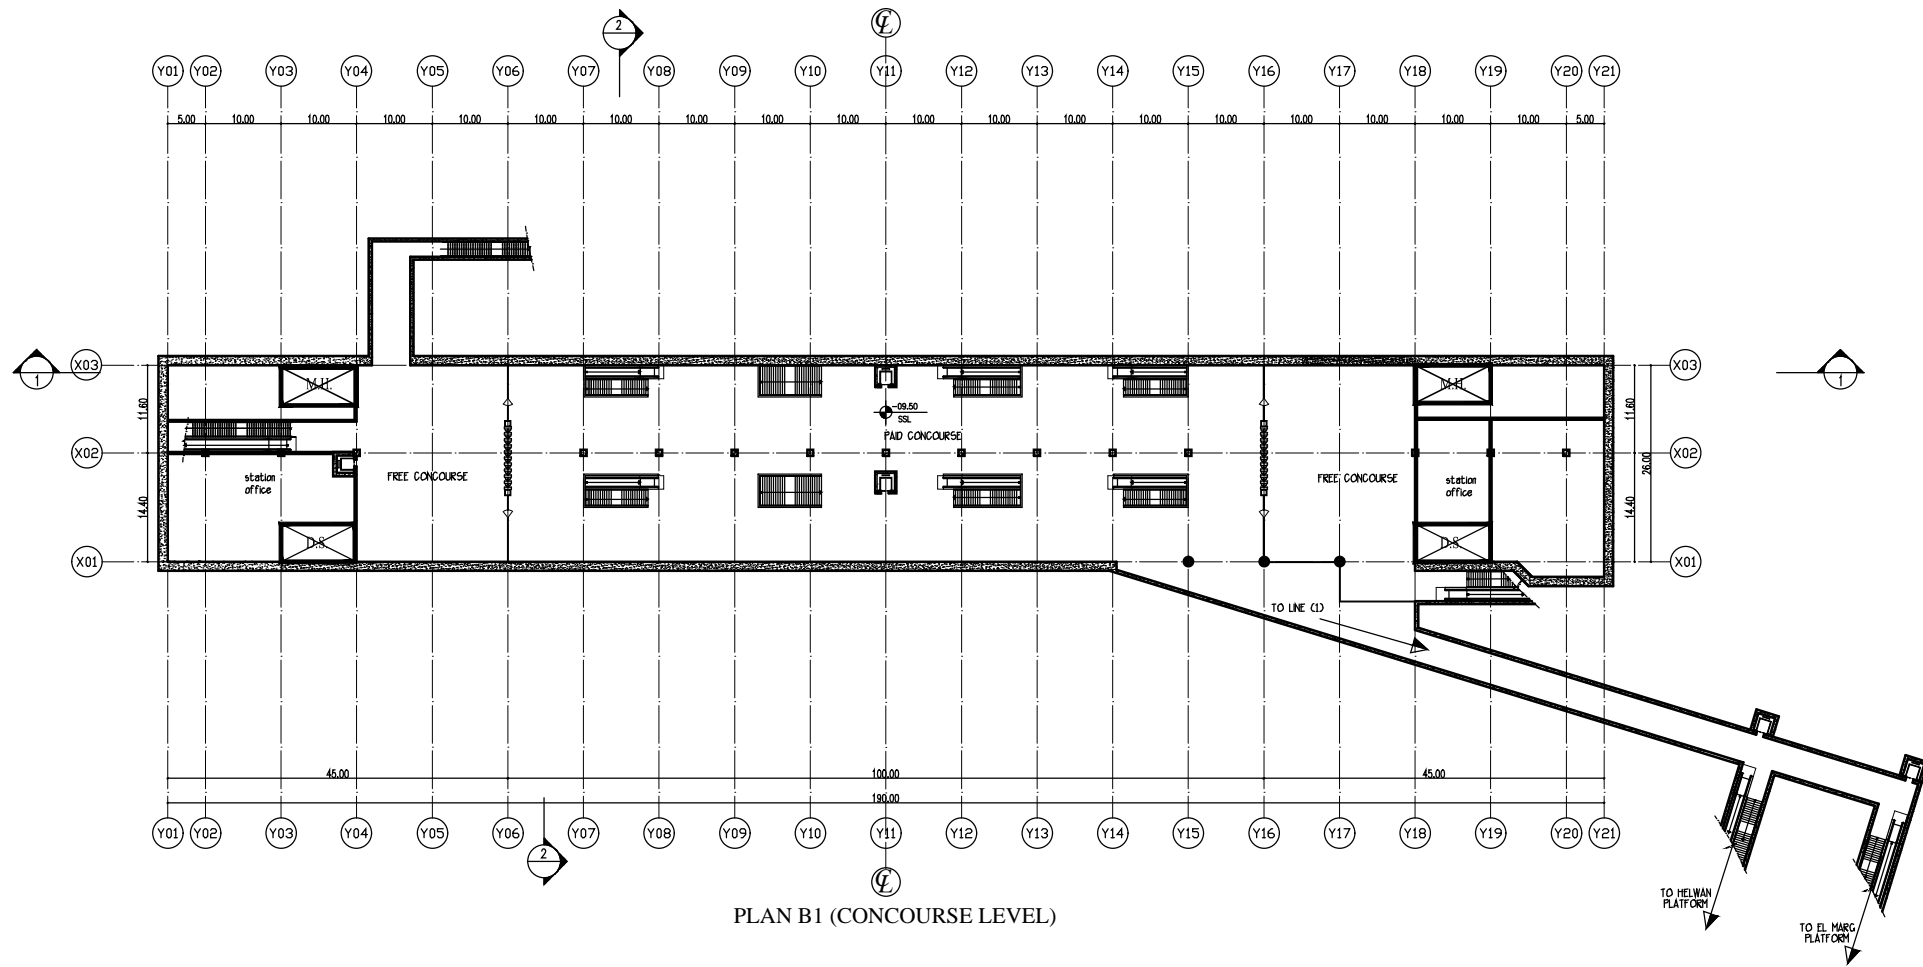


PLAN B1 (CONCOURSE LEVEL)

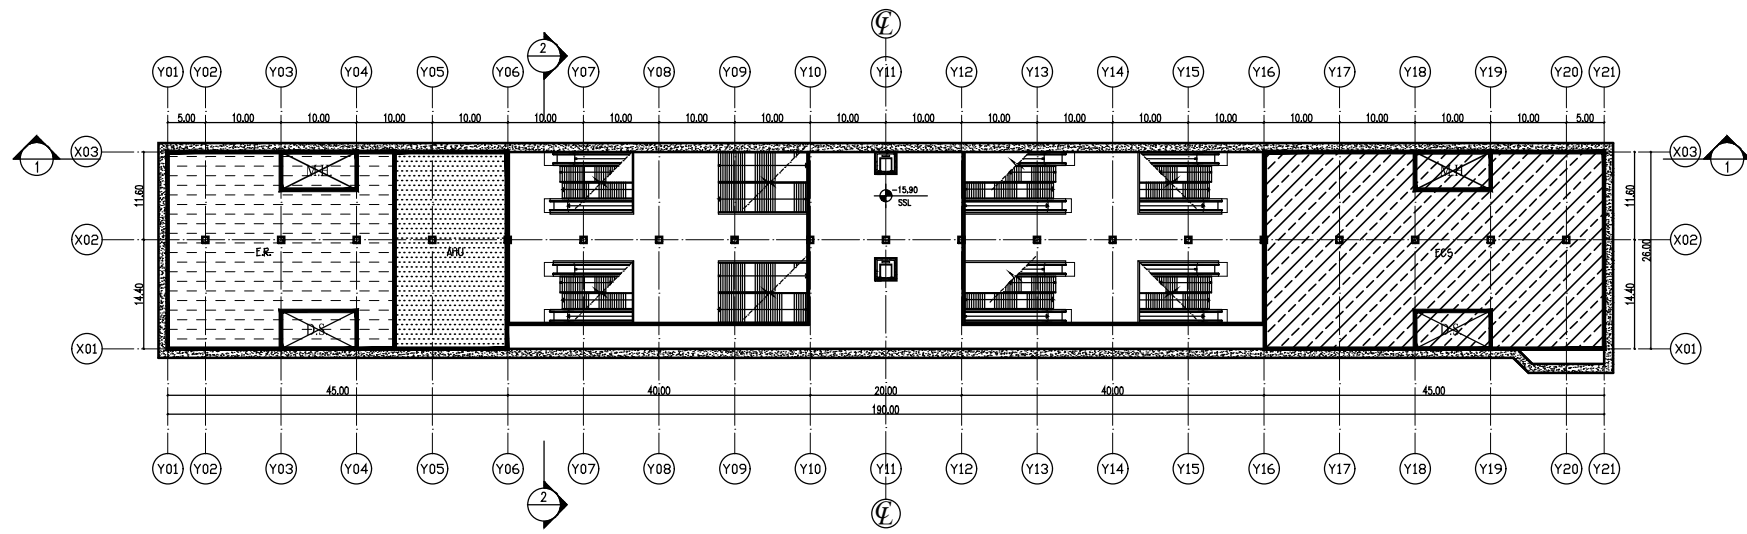


PLAN B2 (INTERMEDIATE LEVEL 1)

- T.V.F. ; Tunnel Ventilation Fans
- T.E.F. ; Tunnel Exhaust Fans
- E.R. ; Electric Room
- A.H.U. ; Air Handling Unit
- E.C.S. ; Environmental Control System
- M.H. ; Maintenance Hatch

CONSULTANT NIPPON KOEI NIPPON KOEI Co., Ltd. JARTS JAPAN RAILWAY TECHNICAL SERVICE NCC NIPPON CIVIC CONSULTING ENGINEERS Co., Ltd.	JAPAN INTERNATIONAL COOPERATION AGENCY	NATIONAL AUTHORITY FOR TUNNELS (NAT) MINISTRY OF TRANSPORT ARAB REPUBLIC OF EGYPT	PROJECT NAME	DRAWING TITLE	DATE OF ISSUE	SIZE	
			JICA PREPARATORY SURVEY	EL MALEK EL SALEH STATION	24.12.2009	A3	
			ON GRATER CAIRO METRO LINE NO.4	PLAN B1 & B2	SCALE	1:1000	
					DRG No.	M4/ST/W01002	
				DRG STATUS	PRELIMINARY DESIGN		

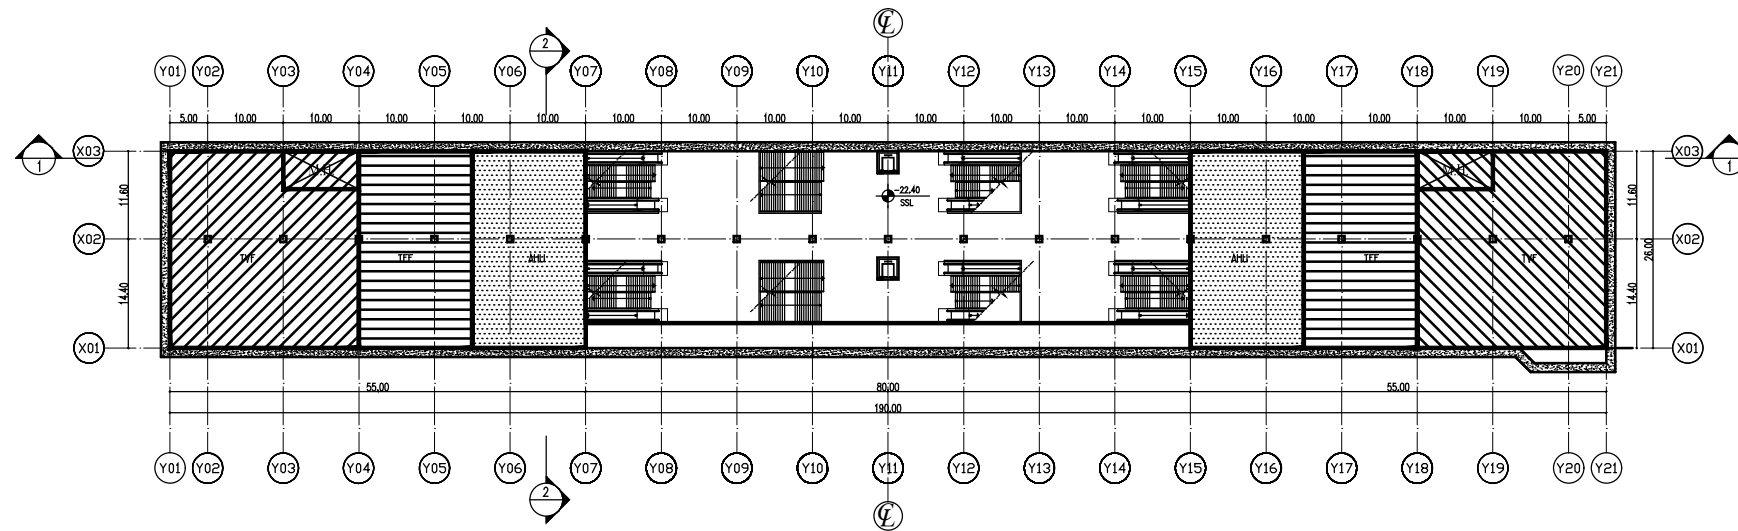

PLAN B3 (INTERMEDIATE LEVEL 2)

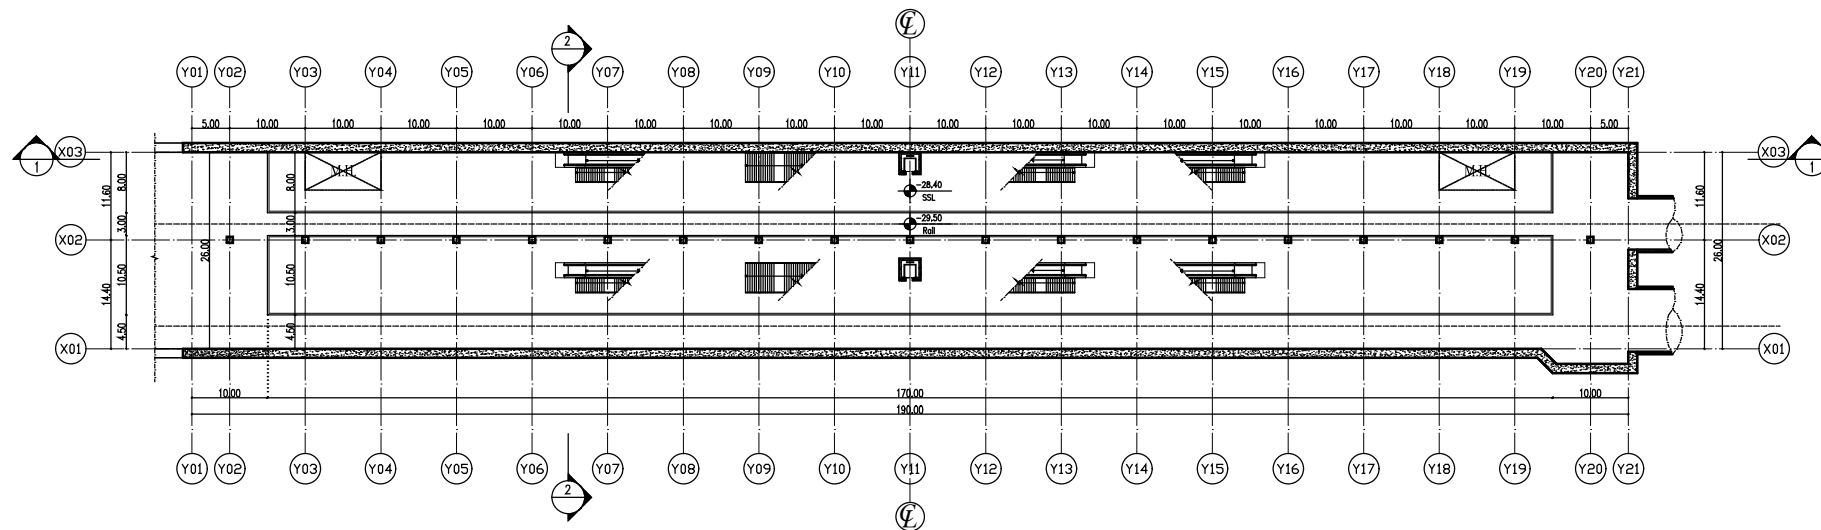

PLAN B4 (PLATFORM LEVEL)

- T.V.F. ; Tunnel Ventilation Fans
- T.E.F. ; Tunnel Exhaust Fans
- E.R. ; Electric Room
- A.H.U. ; Air Handling Unit
- E.C.S. ; Environmental Control System
- M.H. ; Maintenance Hatch

CONSULTANT
NIPPON KOEI NIPPON KOEI Co., Ltd.
JARTS JAPAN RAILWAY TECHNICAL SERVICE
NK NIPPON CIVIC CONSULTING ENGINEERS Co., Ltd.



JICA
 JAPAN INTERNATIONAL COOPERATION AGENCY

NAT
 NATIONAL AUTHORITY FOR TUNNELS (NAT)
 MINISTRY OF TRANSPORT
 ARAB REPUBLIC OF EGYPT

PROJECT NAME
 JICA PREPARATORY SURVEY
 ON GRATER CAIRO METRO LINE NO.4

DRAWING TITLE
 EL MALEK EL SALEH STATION
 PLAN B3 & B4

DATE OF ISSUE 24.12.2009	SIZE A3
SCALE 1:1000	
DRG No. M4/ST/W01003	
DRG STATUS PRELIMINARY DESIGN	

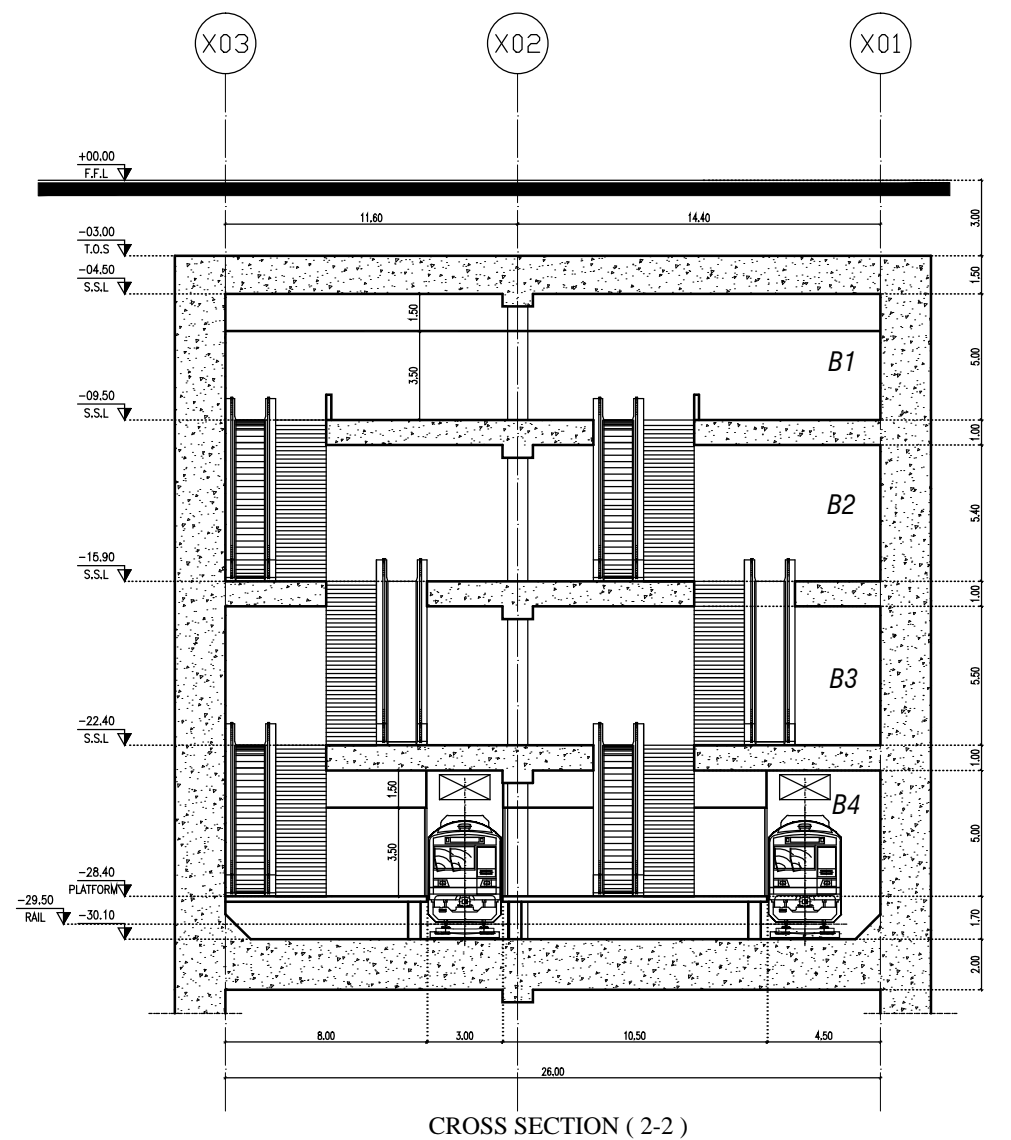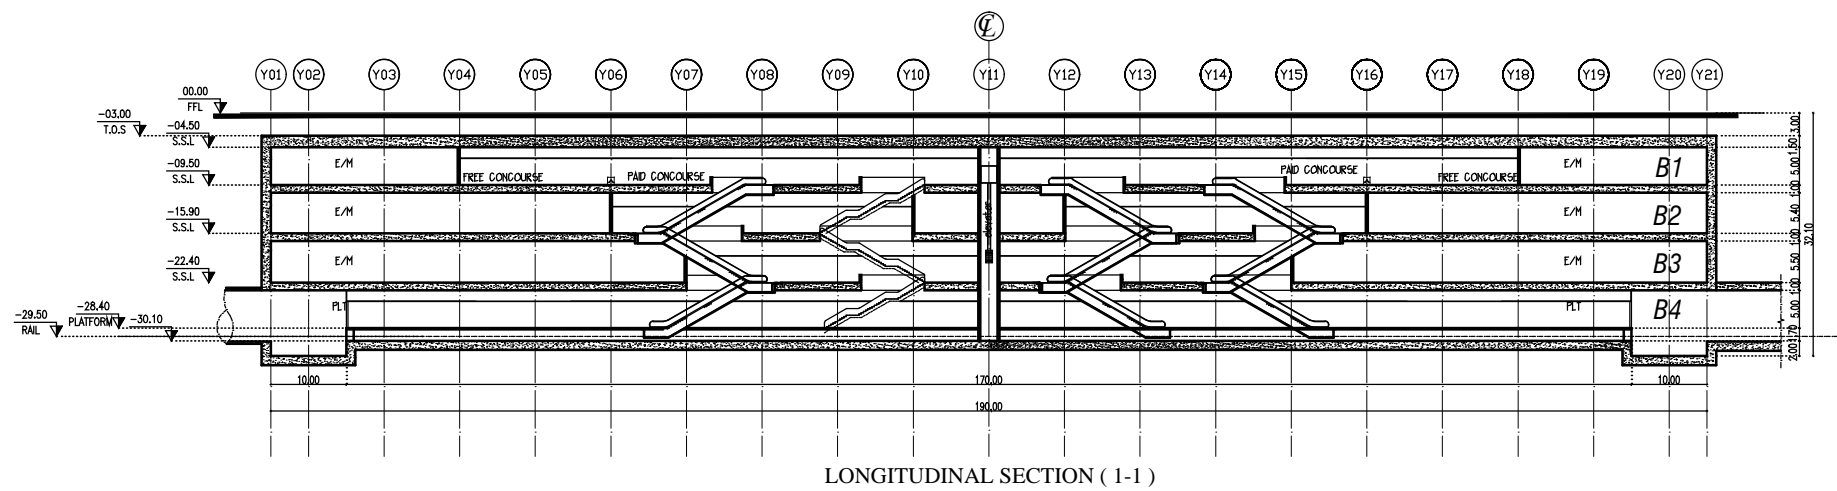

CONSULTANT
NIPPON KOEI NIPPON KOEI Co., Ltd.
JARTS JAPAN RAILWAY TECHNICAL SERVICE
NK NIPPON CIVIC CONSULTING ENGINEERS Co., Ltd.


JICA
 JAPAN INTERNATIONAL COOPERATION AGENCY

NAT
 NATIONAL AUTHORITY FOR TUNNELS (NAT)
 MINISTRY OF TRANSPORT
 ARAB REPUBLIC OF EGYPT

PROJECT NAME
 JICA PREPARATORY SURVEY
 ON GRATER CAIRO METRO LINE NO.4

DRAWING TITLE
 EL MALEK EL SALEH STATION
 LONGITUDINAL & CROSS SECTIONS

DATE OF ISSUE 24.12.2009	SIZE A3
SCALE 1:1000, 1:300	
DRG No. M4/ST/W01004	
DRG STATUS PRELIMINARY DESIGN	

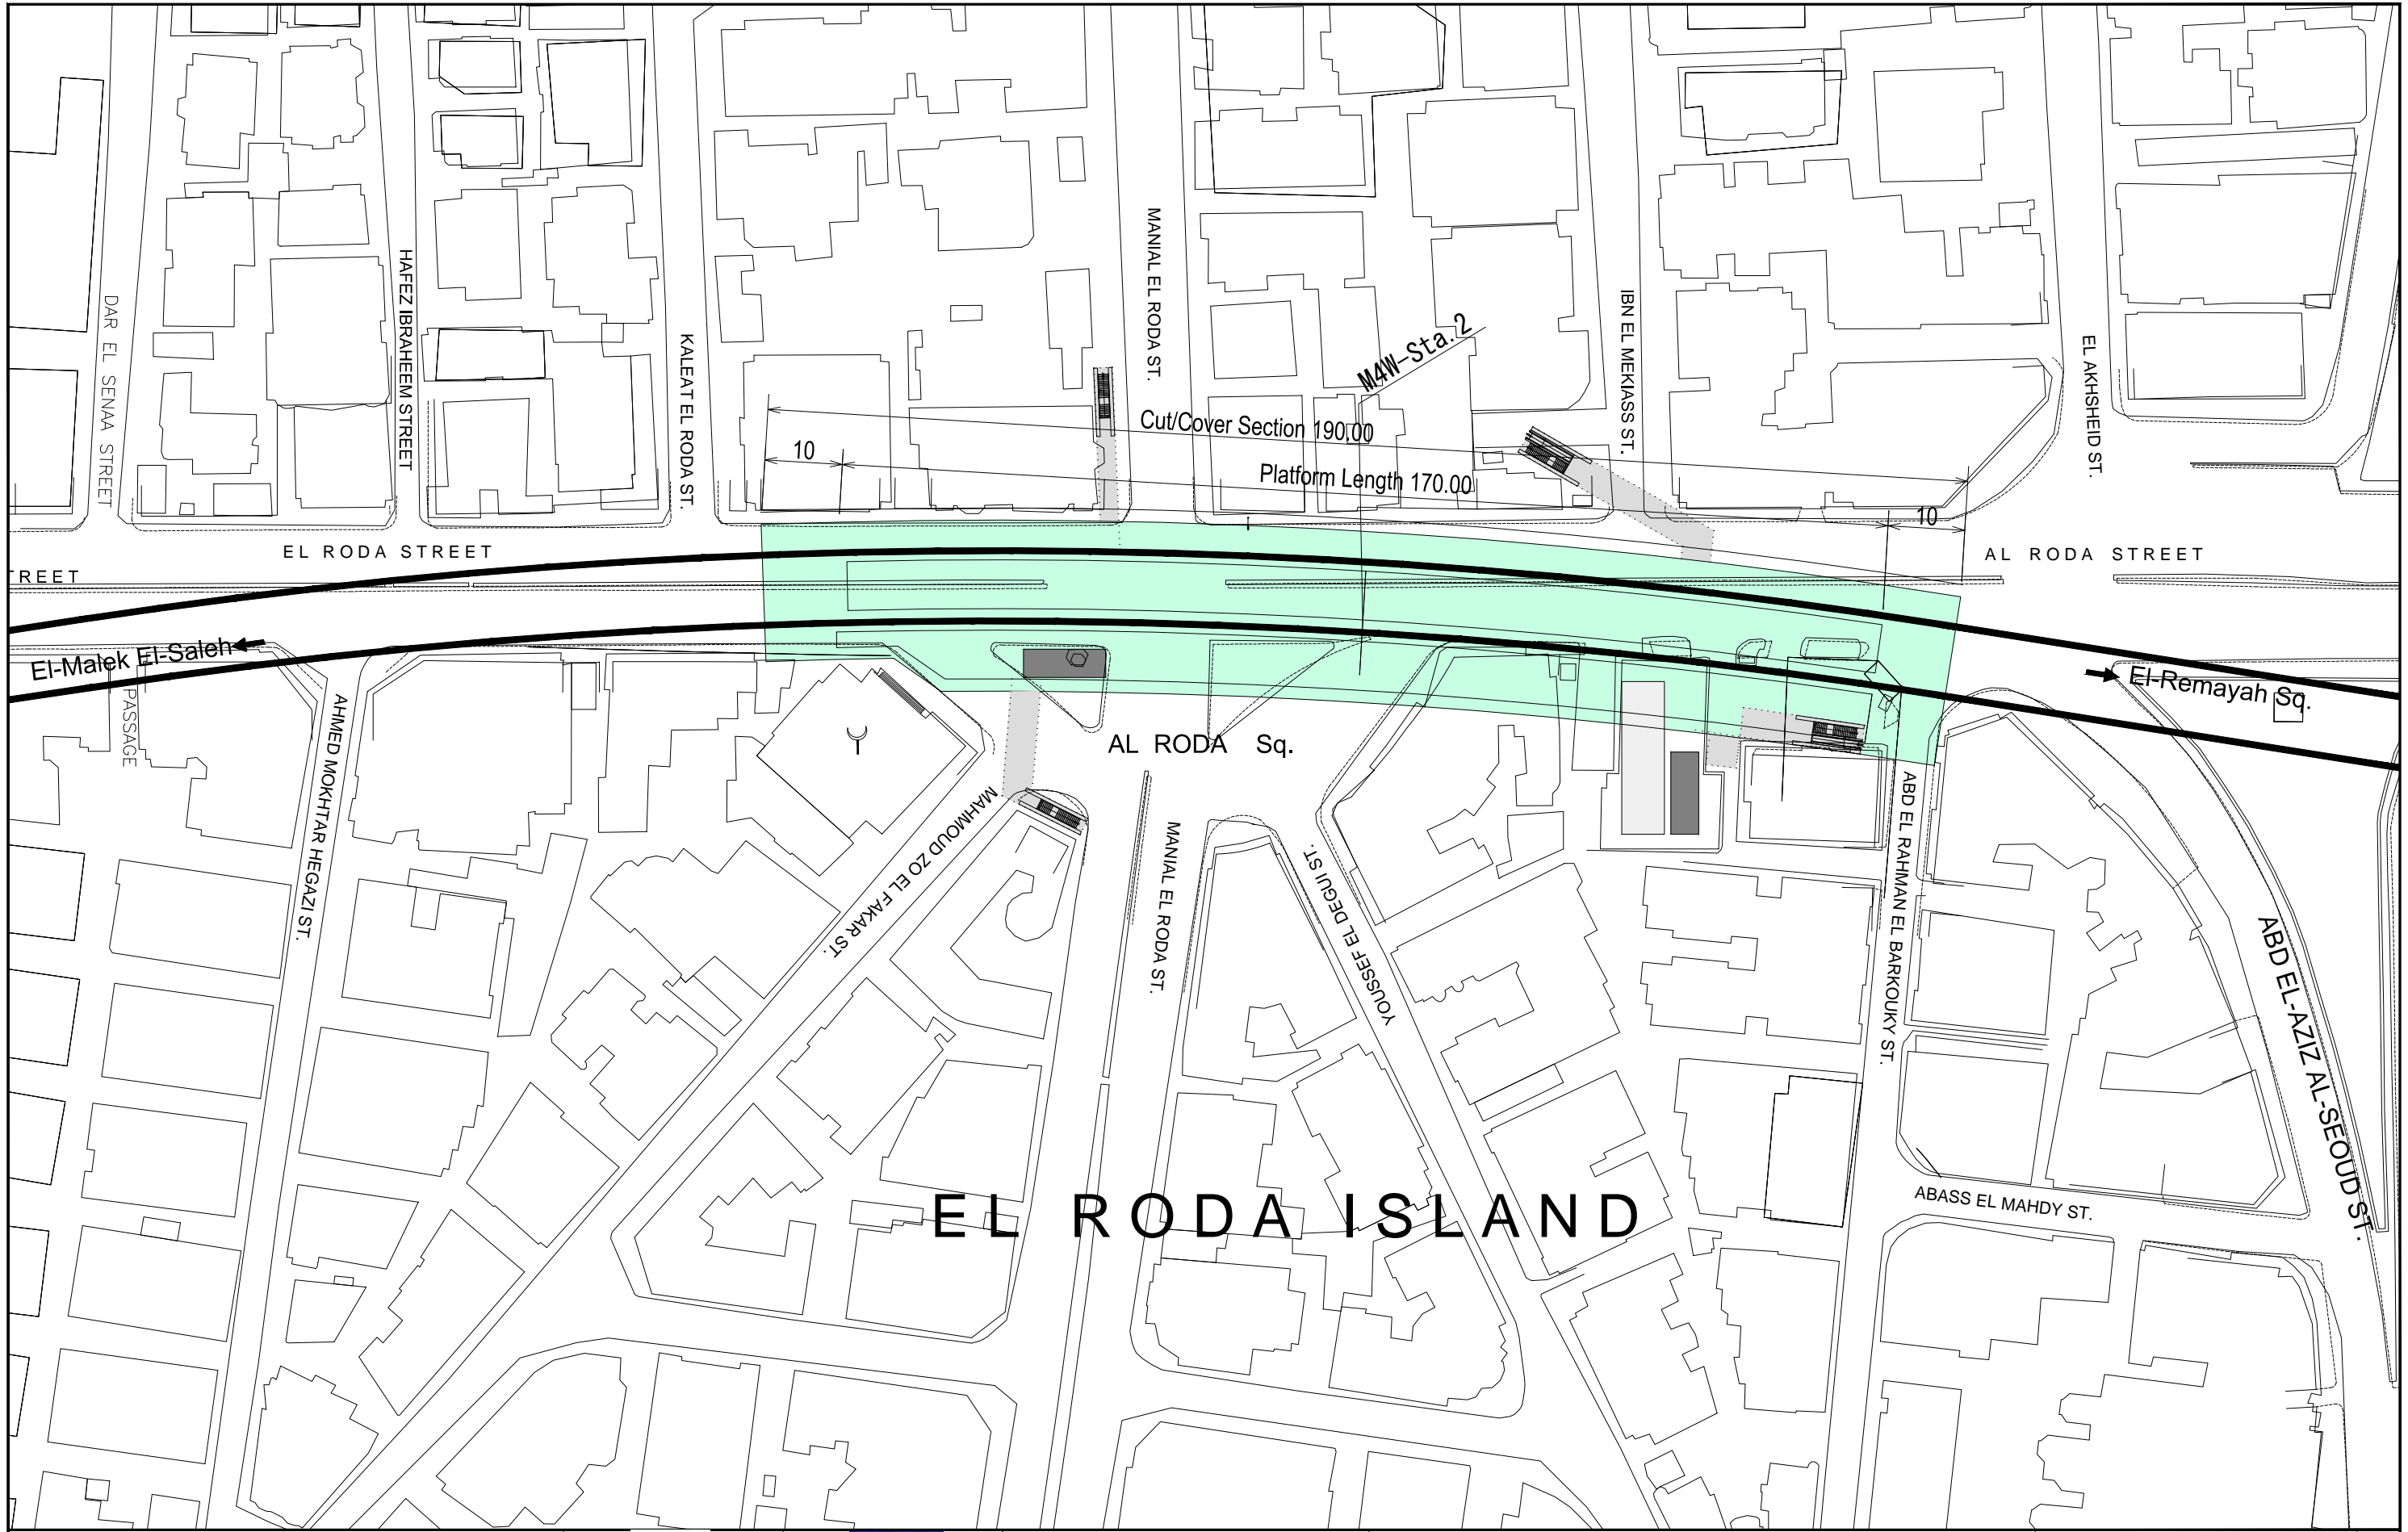

CONSULTANT
NIPPON KOEI NIPPON KOEI Co., Ltd.
JARTS JAPAN RAILWAY TECHNICAL SERVICE
NCC NIPPON CIVIC CONSULTING ENGINEERS Co., Ltd.

JICA
 JAPAN INTERNATIONAL COOPERATION AGENCY


NAT
 NATIONAL AUTHORITY FOR TUNNELS (NAT)
 MINISTRY OF TRANSPORT ARAB REPUBLIC OF EGYPT

PROJECT NAME
 JICA PREPARATORY SURVEY ON GRATER CAIRO METRO LINE NO.4


DRAWING TITLE
 EL RAUDA STATION STREET LEVEL

DATE OF ISSUE 24.12.2009
 SCALE 1:1000
 DRG No. M4/ST/W02001
 DRG STATUS PRELIMINARY DESIGN
 SIZE A3

T.V.F. ; Tunnel Ventilation Fans
 T.E.F. ; Tunnel Exhaust Fans
 E.R. ; Electric Room
 A.H.U. ; Air Handling Unit
 E.C.S. ; Environmental Control System
 M.H. ; Maintenance Hatch

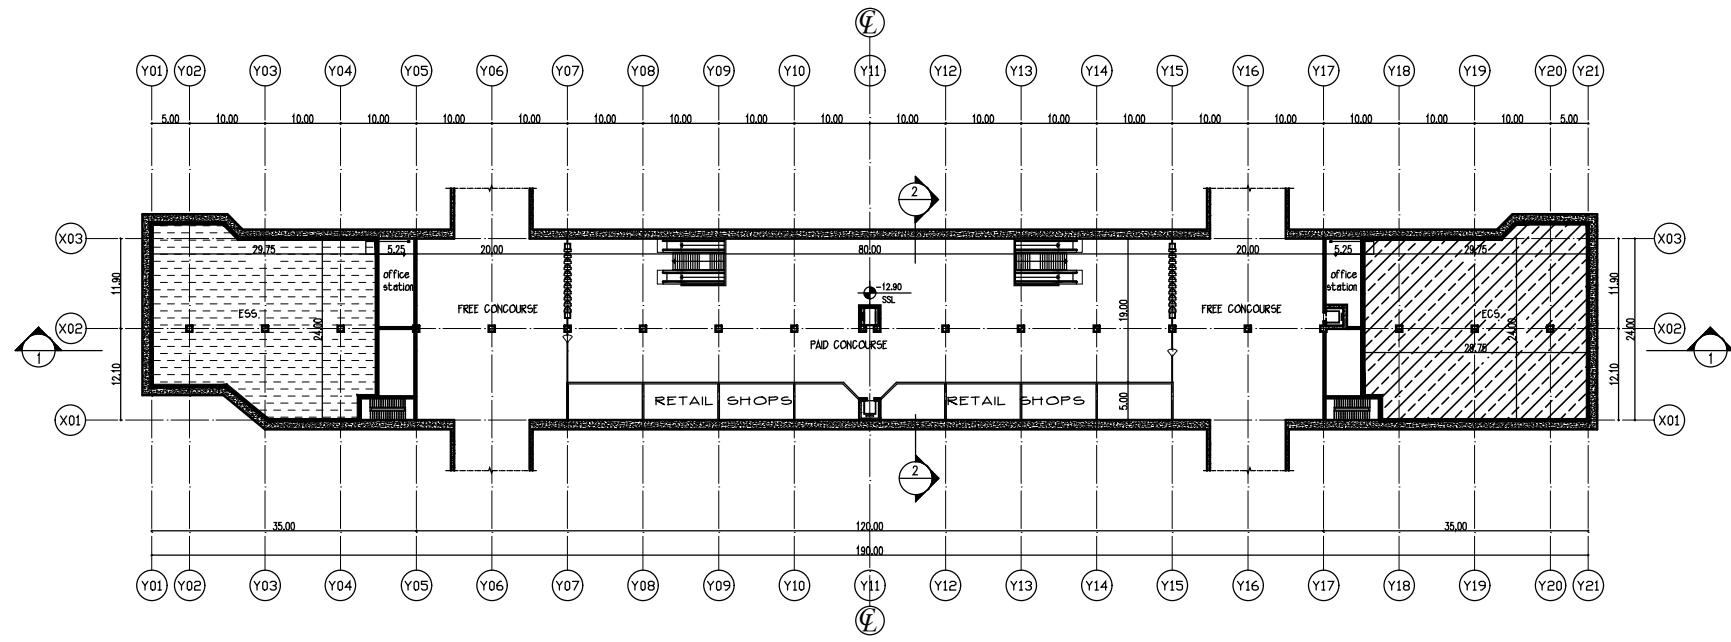

PLAN B1 (CONCOURSE LEVEL)

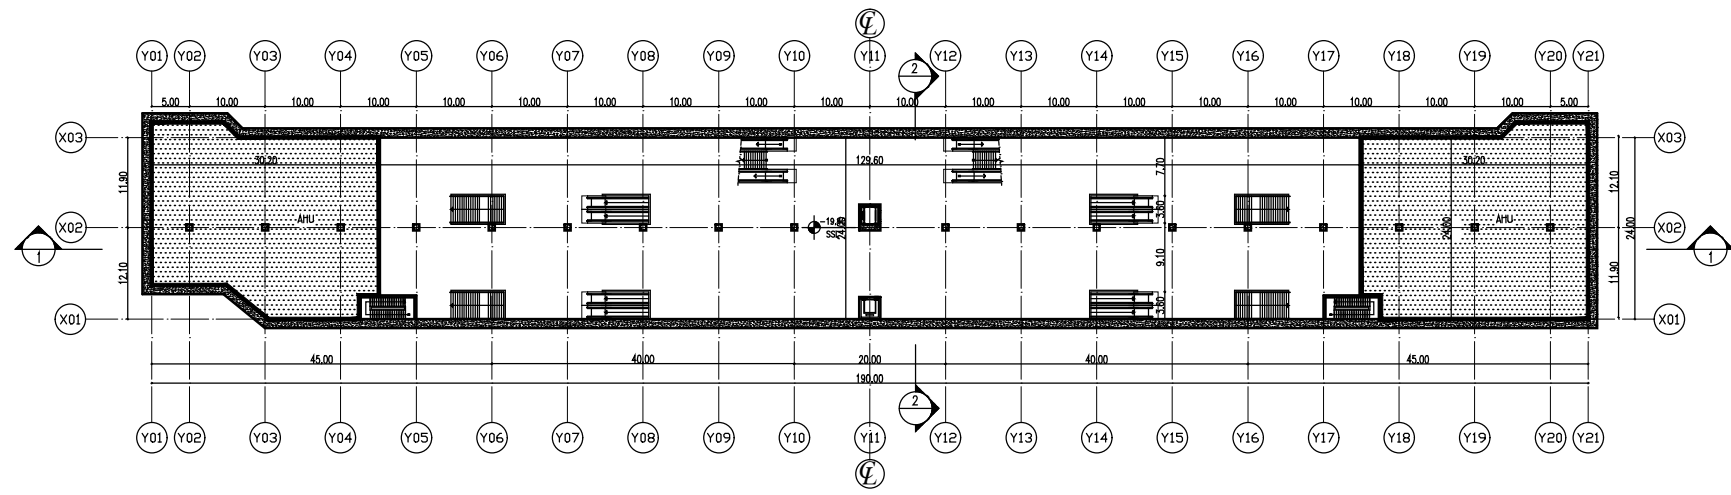

PLAN B2 (INTERMEDIATE LEVEL 1)

CONSULTANT
NIPPON KOEI NIPPON KOEI Co., Ltd.
JARTS JAPAN RAILWAY TECHNICAL SERVICE
NK NIPPON CIVIC CONSULTING ENGINEERS Co., Ltd.

JICA
 JAPAN INTERNATIONAL COOPERATION AGENCY


NAT
 NATIONAL AUTHORITY FOR TUNNELS (NAT)
 MINISTRY OF TRANSPORT
 ARAB REPUBLIC OF EGYPT

PROJECT NAME
 JICA PREPARATORY SURVEY
 ON GRATER CAIRO METRO LINE NO.4


DRAWING TITLE
 EL RAUDA STATION
 PLAN B1 & B2

DATE OF ISSUE 24.12.2009	SIZE A3
SCALE 1:1000	
DRG No. M4/ST/W02002	
DRG STATUS PRELIMINARY DESIGN	

T.V.F. ; Tunnel Ventilation Fans
T.E.F. ; Tunnel Exhaust Fans
E.R. ; Electric Room
A.H.U. ; Air Handling Unit
E.C.S. ; Environmental Control System
M.H. ; Maintenance Hatch

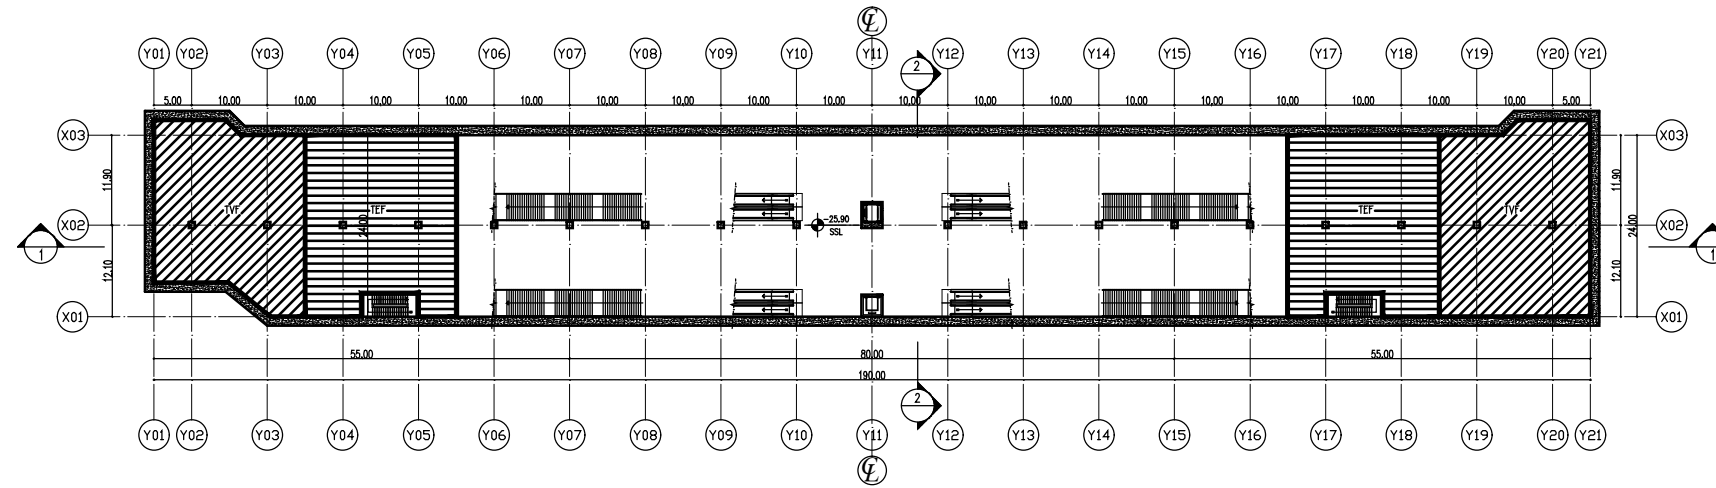

PLAN B3 (INTERMEDIATE LEVEL 2)

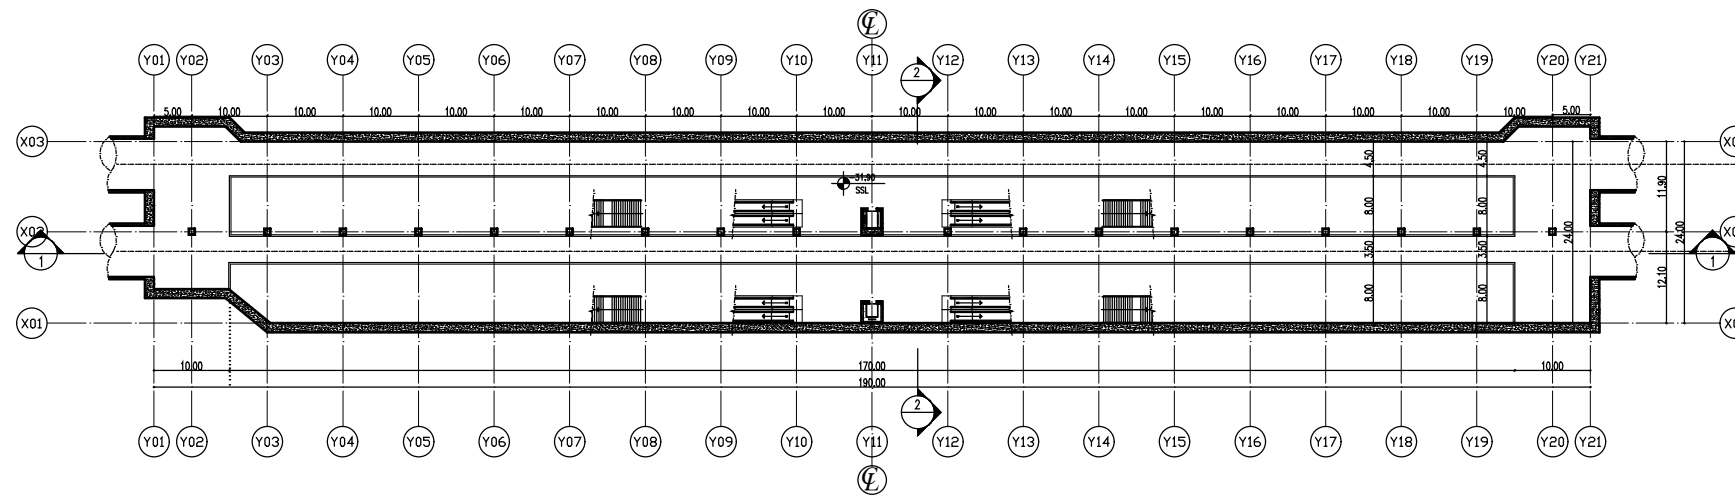

PLAN B4 (PLATFORM LEVEL)

CONSULTANT
NIPPON KOEI NIPPON KOEI Co., Ltd.
JARTS JAPAN RAILWAY TECHNICAL SERVICE
NK NIPPON CIVIC CONSULTING ENGINEERS Co., Ltd.



JICA
JAPAN INTERNATIONAL
COOPERATION AGENCY

NAT
NATIONAL AUTHORITY FOR
TUNNELS (NAT)
MINISTRY OF TRANSPORT
ARAB REPUBLIC OF EGYPT

PROJECT NAME
JICA PREPARATORY SURVEY
ON GRATER CAIRO METRO LINE NO.4

DRAWING TITLE
EL RAUDA STATION
PLAN B3 & B4

DATE OF ISSUE 24.12.2009	SIZE A3
SCALE 1:1000	
DRG No. M4/ST/W02003	
DRG STATUS PRELIMINARY DESIGN	

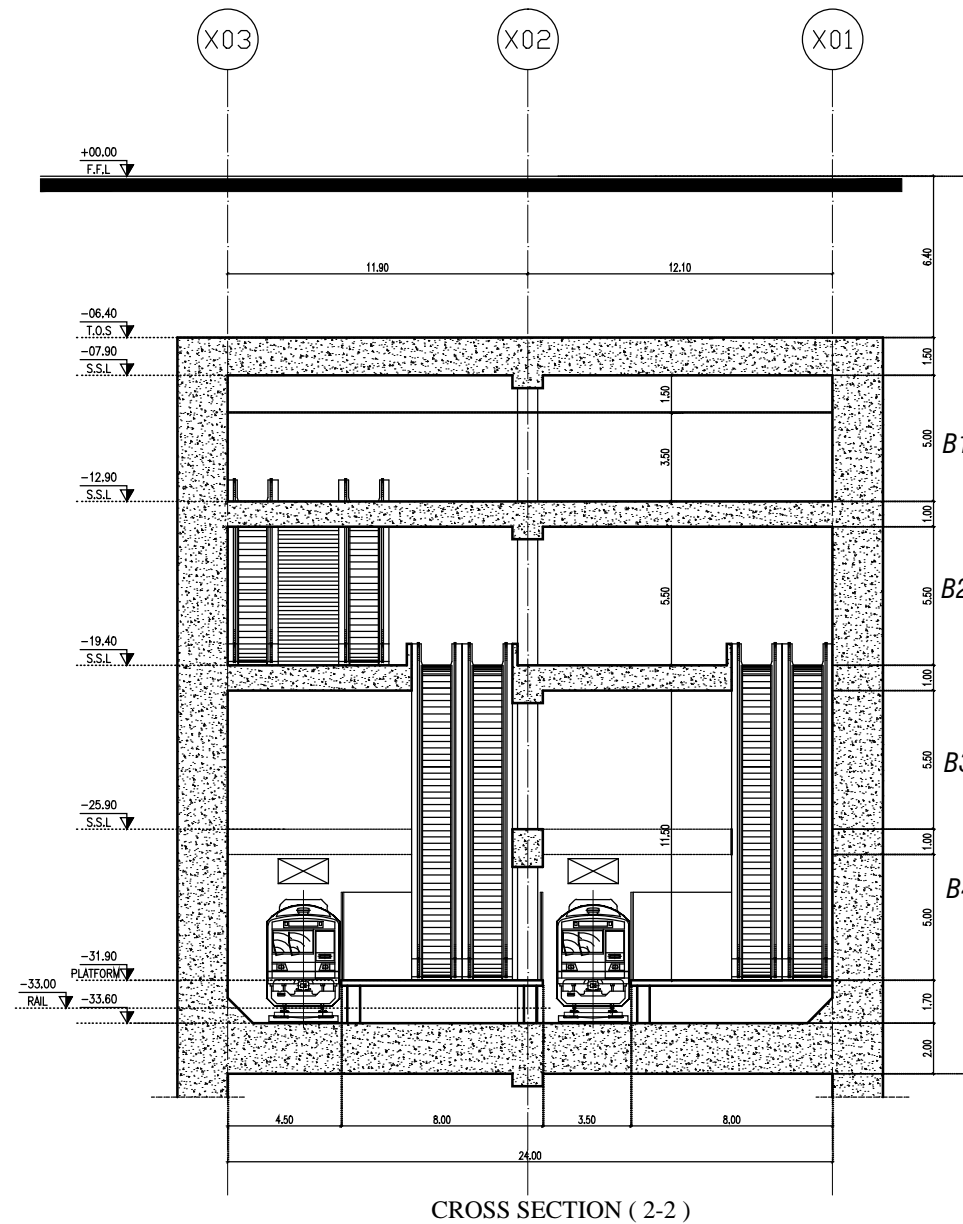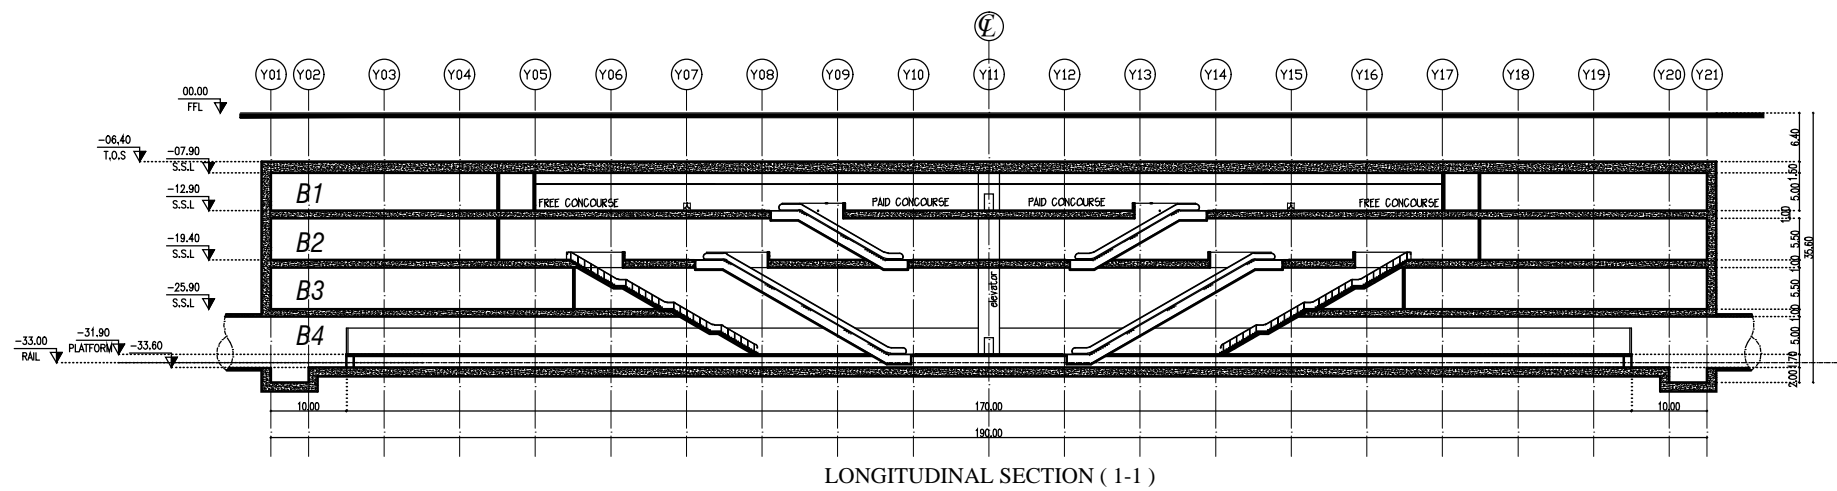

CONSULTANT
NIPPON KOEI NIPPON KOEI Co., Ltd.
JARTS JAPAN RAILWAY TECHNICAL SERVICE
NK NIPPON CIVIC CONSULTING ENGINEERS Co., Ltd.

JICA
 JAPAN INTERNATIONAL
 COOPERATION AGENCY

NAT
 NATIONAL AUTHORITY FOR
 TUNNELS (NAT)
 MINISTRY OF TRANSPORT
 ARAB REPUBLIC OF EGYPT

PROJECT NAME
 JICA PREPARATORY SURVEY
 ON GRATER CAIRO METRO LINE NO.4

DRAWING TITLE
 EL RAUDA STATION
 LONGITUDINAL & CROSS SECTIONS

DATE OF ISSUE 24.12.2009	SIZE A3
SCALE 1:1000, 1:300	
DRG No. M4/ST/W02004	
DRG STATUS PRELIMINARY DESIGN	