

CONSULTANT
NIPPON KOEI NIPPON KOEI Co., Ltd.
JARTS JAPAN RAILWAY TECHNICAL SERVICE
NK NIPPON CIVIC CONSULTING ENGINEERS Co., Ltd.

JICA
 JAPAN INTERNATIONAL COOPERATION AGENCY

NAT
 NATIONAL AUTHORITY FOR TUNNELS (NAT)
 MINISTRY OF TRANSPORT
 ARAB REPUBLIC OF EGYPT




PROJECT NAME
 JICA PREPARATORY SURVEY
 ON GRATER CAIRO METRO LINE NO.4

DRAWING TITLE
STATION NO. (5)
STREET LEVEL

DATE OF ISSUE
 24.12.2009
 SCALE
 1:1000
 DRG No.
 M4/ST/WT05001
 DRG STATUS
 PRELIMINARY DESIGN

SIZE
 A3

T.V.F. ; Tunnel Ventilation Fans
 T.E.F. ; Tunnel Exhaust Fans
 E.R. ; Electric Room
 A.H.U. ; Air Handling Unit
 E.C.S. ; Environmental Control System
 M.H. ; Maintenance Hatch

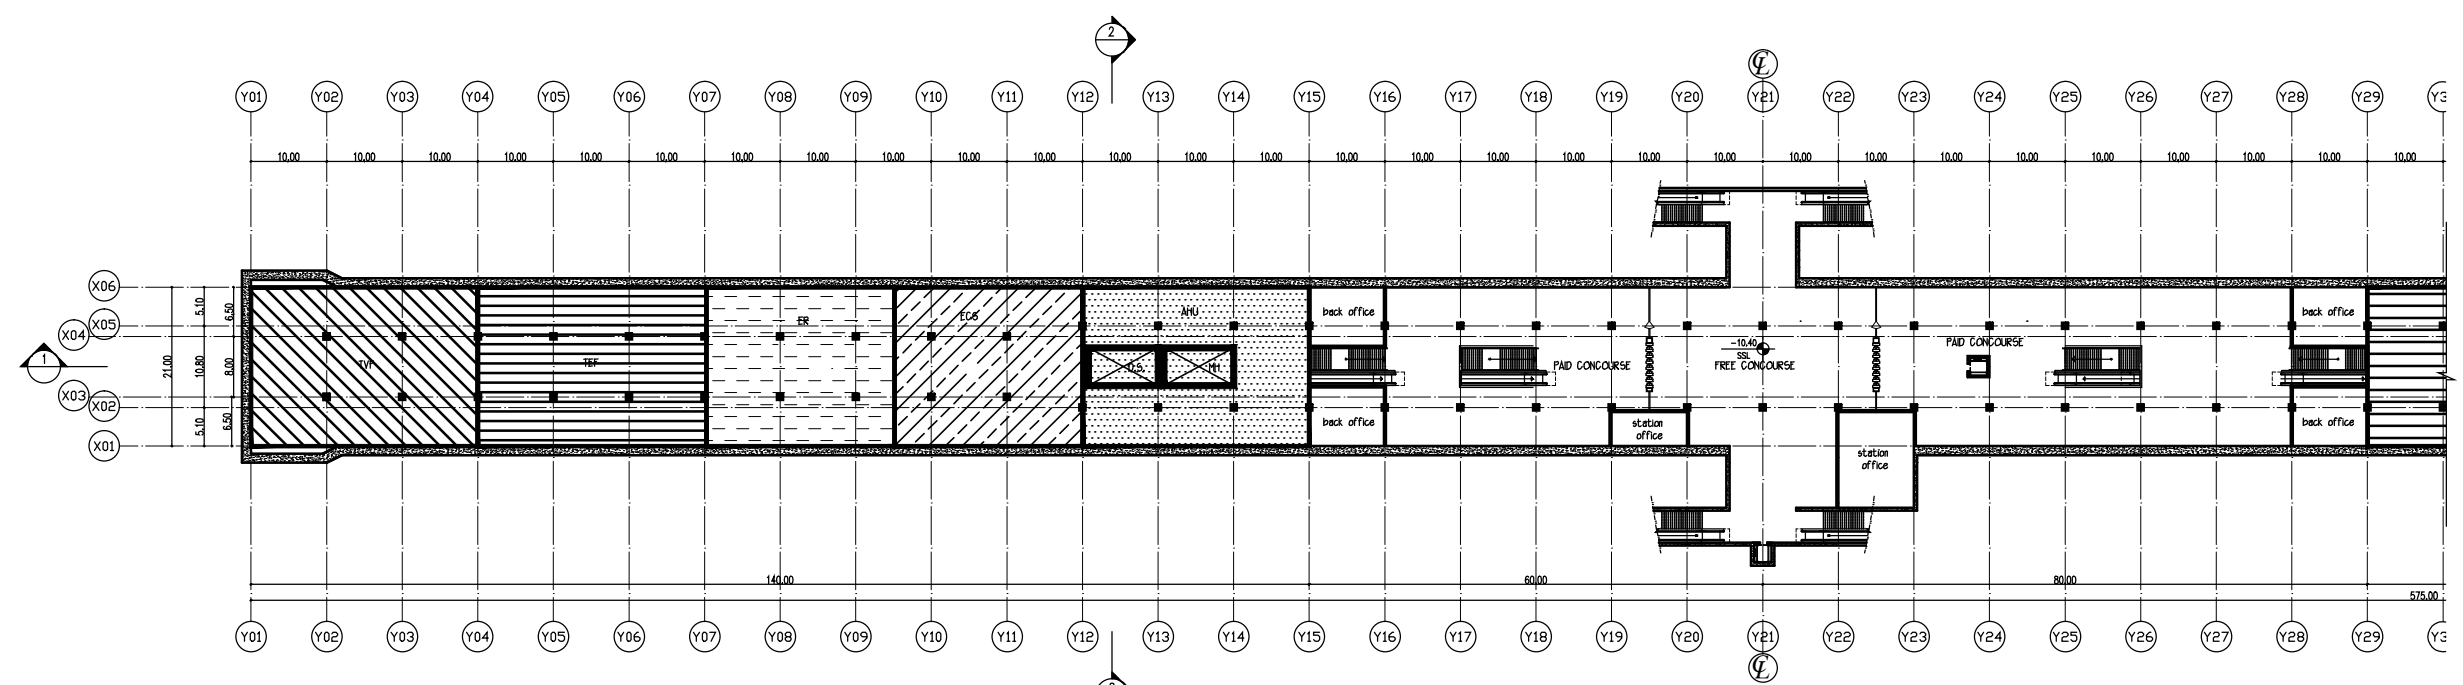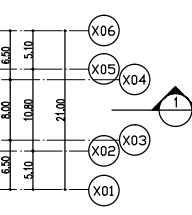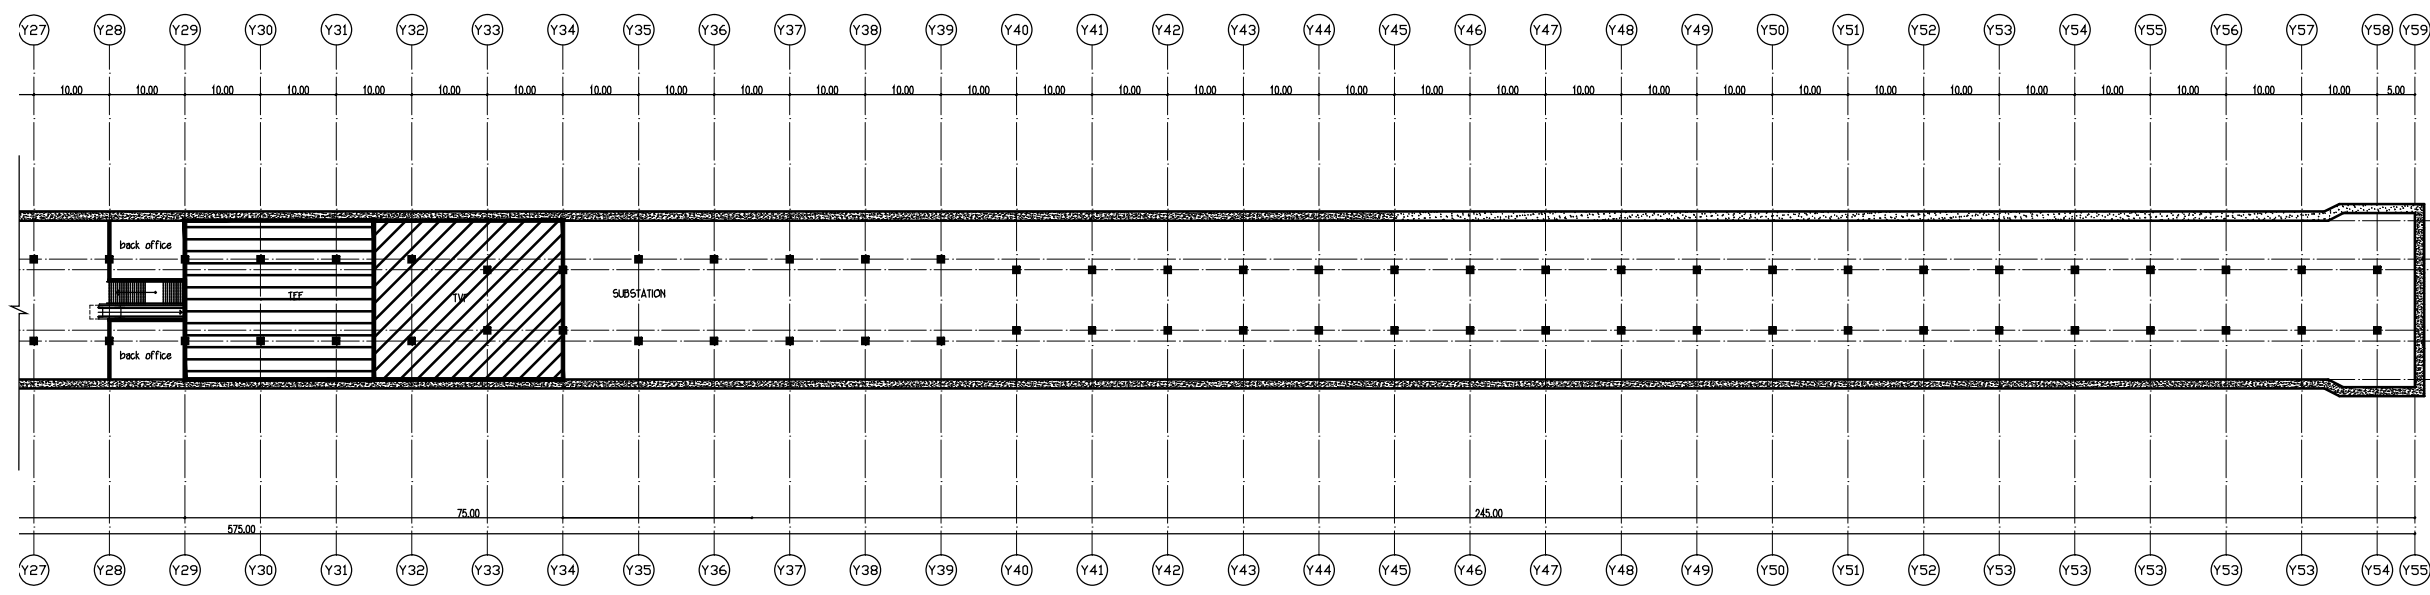

PLAN B1 (CONCOURSE LEVEL)

CONSULTANT
NIPPON KOEI NIPPON KOEI Co., Ltd.
JARTS JAPAN RAILWAY TECHNICAL SERVICE
NCC NIPPON CIVIC CONSULTING ENGINEERS Co., Ltd.

JICA
 JAPAN INTERNATIONAL
 COOPERATION AGENCY

NAT
 NATIONAL AUTHORITY FOR
 TUNNELS (NAT)
 MINISTRY OF TRANSPORT
 ARAB REPUBLIC OF EGYPT



PROJECT NAME
 JICA PREPARATORY SURVEY
 ON GRATER CAIRO METRO LINE NO.4

DRAWING TITLE
 STATION NO. (5)
 CONCOURSE LEVEL

DATE OF ISSUE
 24.12.2009
 SCALE
 1:1000
 DRG No.
 M4/ST/WT05002
 DRG STATUS
 PRELIMINARY DESIGN

SIZE
 A3

- T.V.F. ; Tunnel Ventilation Fans
- T.E.F. ; Tunnel Exhaust Fans
- E.R. ; Electric Room
- A.H.U. ; Air Handling Unit
- E.C.S. ; Environmental Control System
- M.H. ; Maintenance Hatch

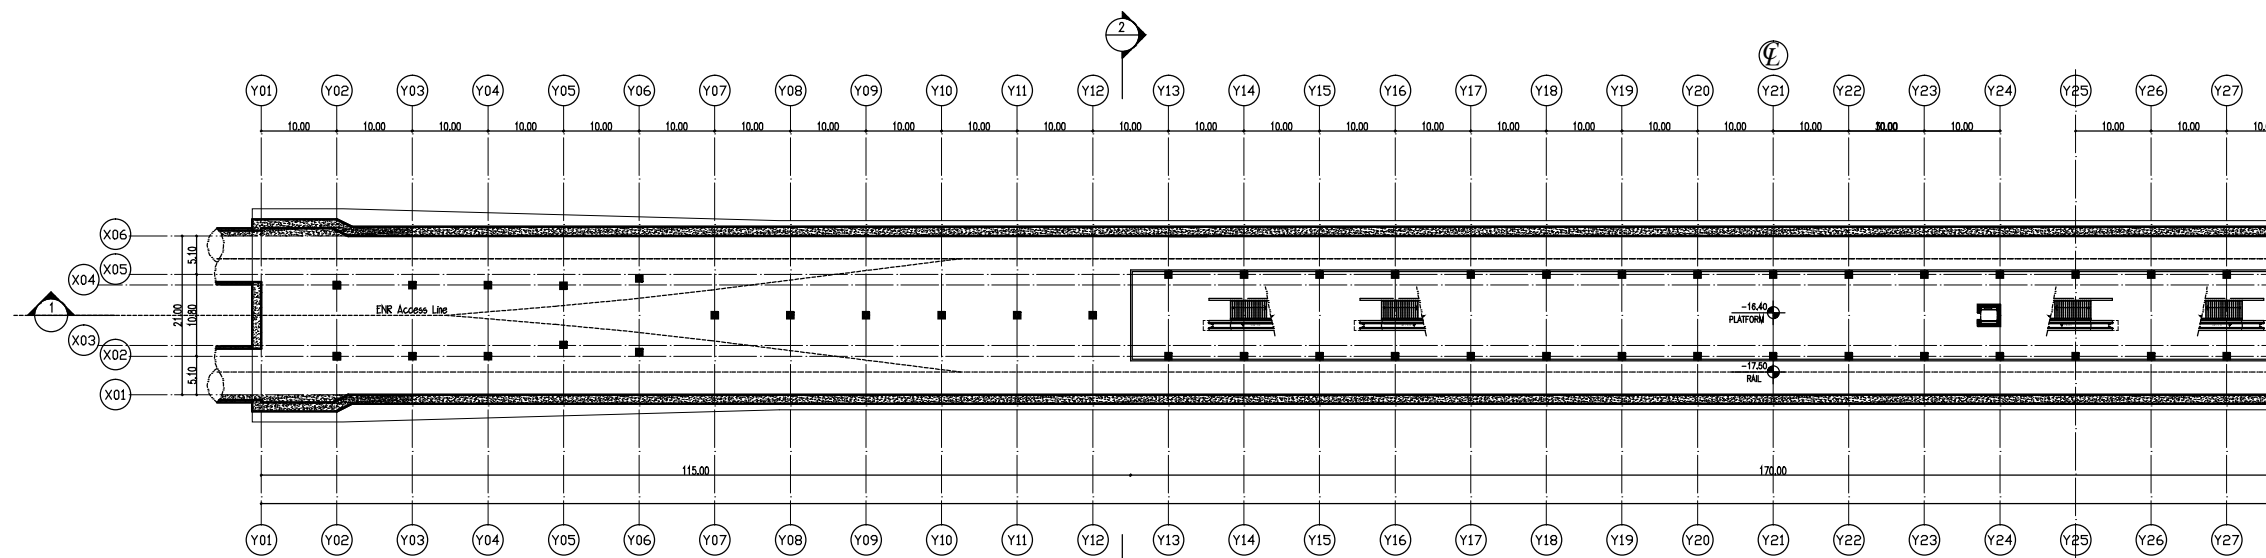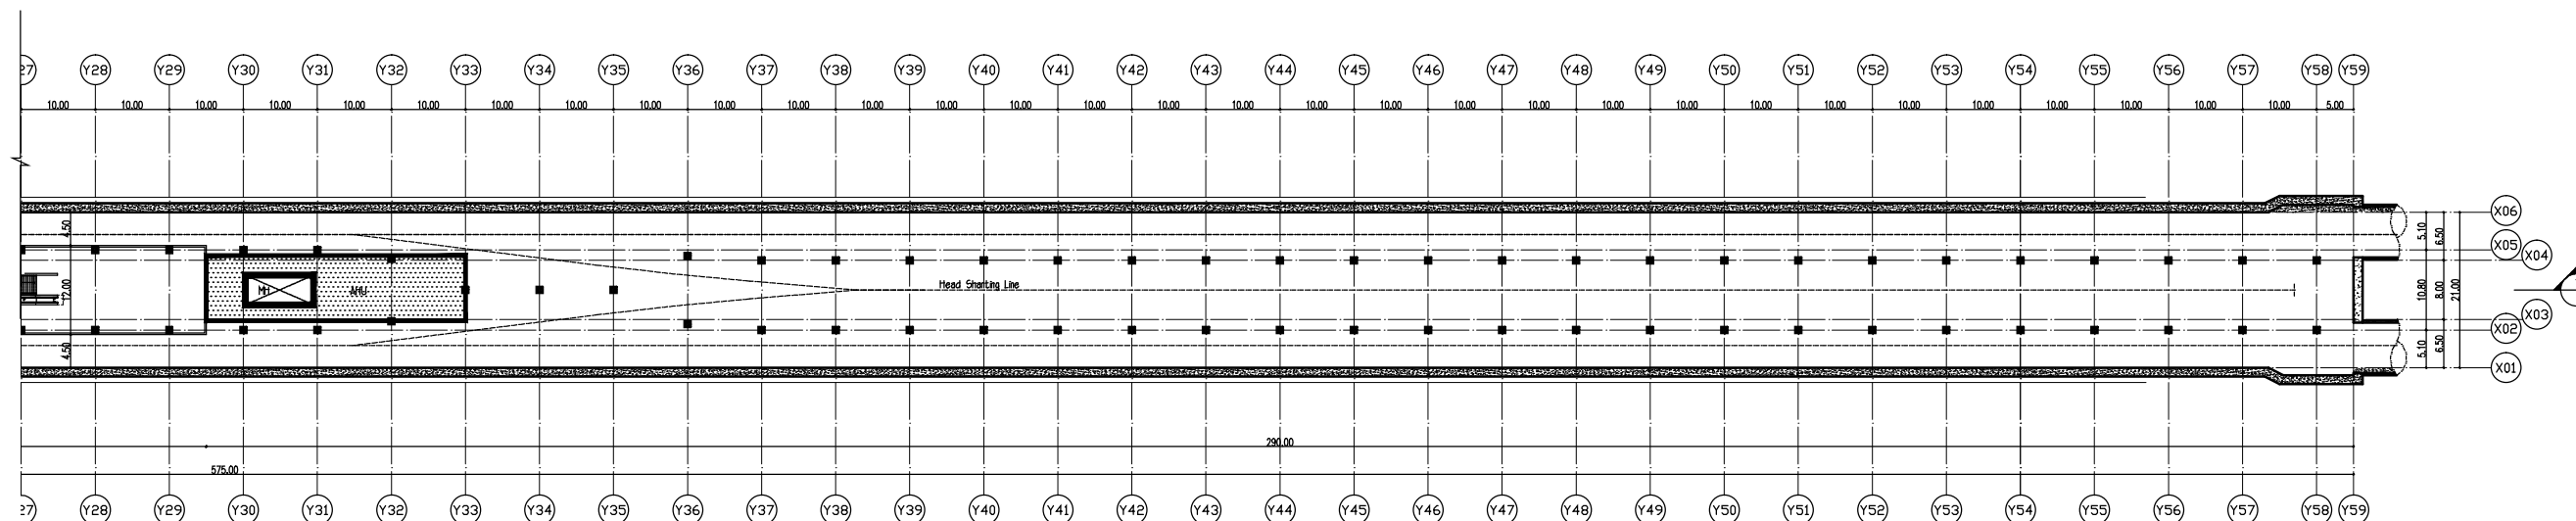

PLAN B2 (PLATFORM LEVEL)

CONSULTANT
NIPPON KOEI NIPPON KOEI Co., Ltd.
JARTS JAPAN RAILWAY TECHNICAL SERVICE
NCC NIPPON CIVIC CONSULTING ENGINEERS Co., Ltd.

JICA
 JAPAN INTERNATIONAL COOPERATION AGENCY



NAT
 NATIONAL AUTHORITY FOR TUNNELS (NAT)
 MINISTRY OF TRANSPORT
 ARAB REPUBLIC OF EGYPT

PROJECT NAME
 JICA PREPARATORY SURVEY
 ON GRATER CAIRO METRO LINE NO.4


DRAWING TITLE
 STATION NO. (5)
 PLATFORM LEVEL

DATE OF ISSUE
 24.12.2009
 SCALE
 1:1000
 DRG No.
 M4/ST/WT05003
 DRG STATUS
 PRELIMINARY DESIGN

SIZE
 A3

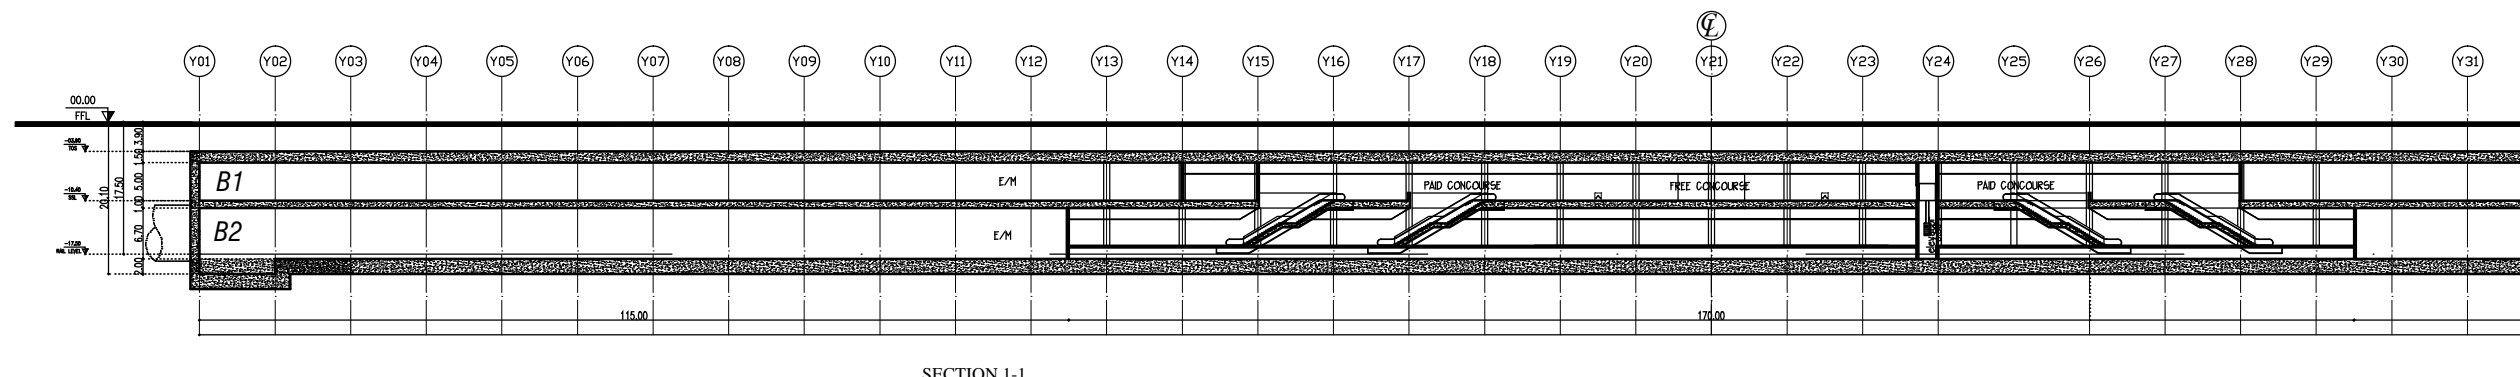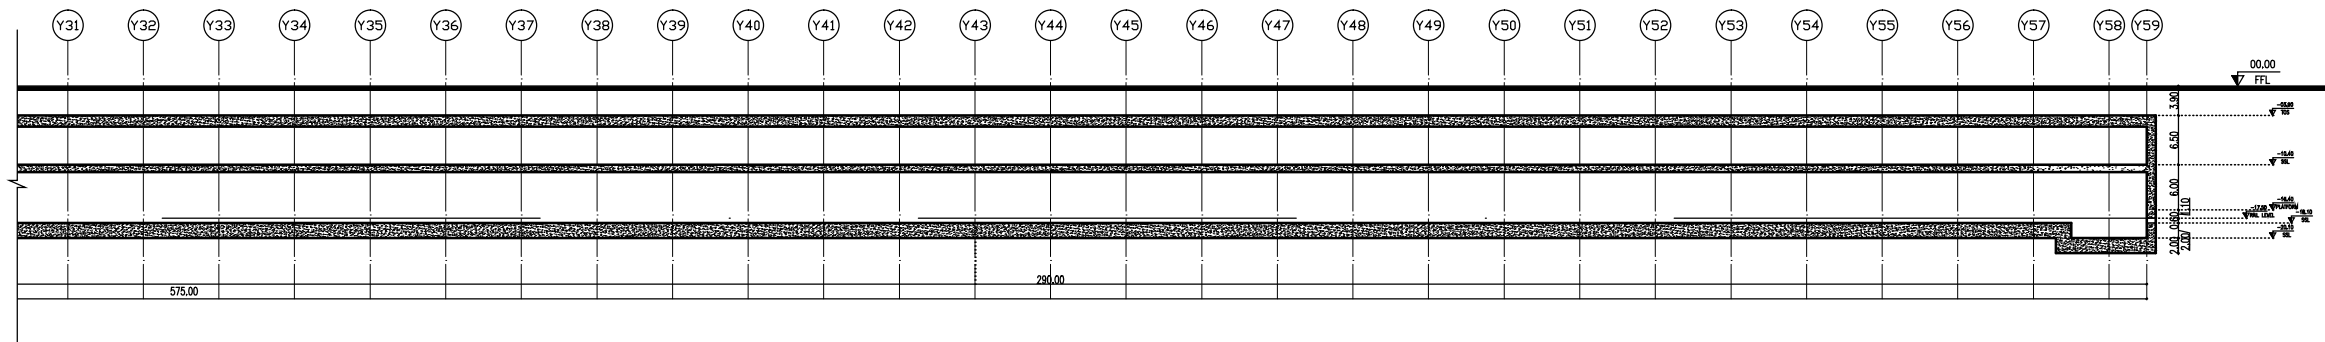

SECTION 1-1

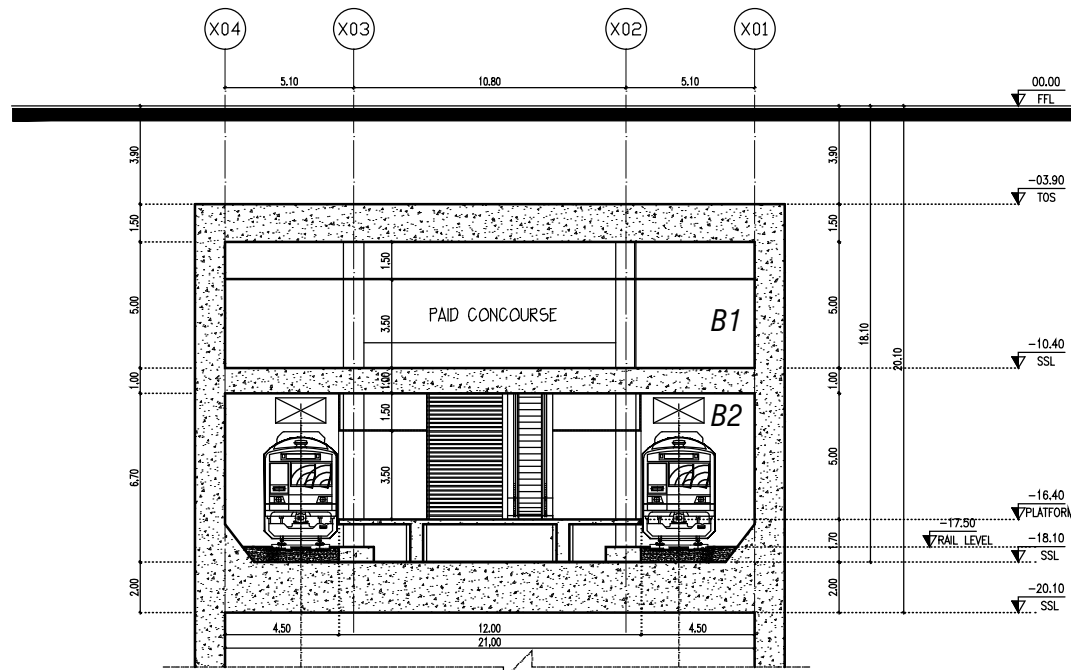

SECTION 2-2

CONSULTANT
NIPPON KOEI NIPPON KOEI Co., Ltd.
JARTS JAPAN RAILWAY TECHNICAL SERVICE
NK NIPPON CIVIC CONSULTING ENGINEERS Co., Ltd.

JICA
 JAPAN INTERNATIONAL
 COOPERATION AGENCY

NAT
 NATIONAL AUTHORITY FOR
 TUNNELS (NAT)
 MINISTRY OF TRANSPORT
 ARAB REPUBLIC OF EGYPT

PROJECT NAME
 JICA PREPARATORY SURVEY
 ON GRATER CAIRO METRO LINE NO.4

DRAWING TITLE
 STATION NO. (5)
 LONGITUDINAL & CROSS SECTION

DATE OF ISSUE
 24.12.2009
 SCALE
 1:1000
 1:300
 DRG No.
 M4/ST/WT05004
 DRG STATUS
 PRELIMINARY DESIGN

SIZE
 A3



CONSULTANT
NIPPON KOEI NIPPON KOEI Co., Ltd.
JARTS JAPAN RAILWAY TECHNICAL SERVICE
NK NIPPON CIVIC CONSULTING ENGINEERS Co., Ltd.


 JAPAN INTERNATIONAL
 COOPERATION AGENCY



 NATIONAL AUTHORITY FOR
 TUNNELS (NAT)
 MINISTRY OF TRANSPORT
 ARAB REPUBLIC OF EGYPT

PROJECT NAME
 JICA PREPARATORY SURVEY
 ON GRATER CAIRO METRO LINE NO.4

DRAWING TITLE
 STATION NO,6
 STREET LEVEL

DATE OF ISSUE 24.12.2009	SIZE A3
SCALE 1:1000	
DRG No. M4/ST/W06001	
DRG STATUS PRELIMINARY DESIGN	

- T.V.F. ; Tunnel Ventilation Fans
- T.E.F. ; Tunnel Exhaust Fans
- E.R. ; Electric Room
- A.H.U. ; Air Handling Unit
- E.C.S. ; Environmental Control System
- M.H. ; Maintenance Hatch

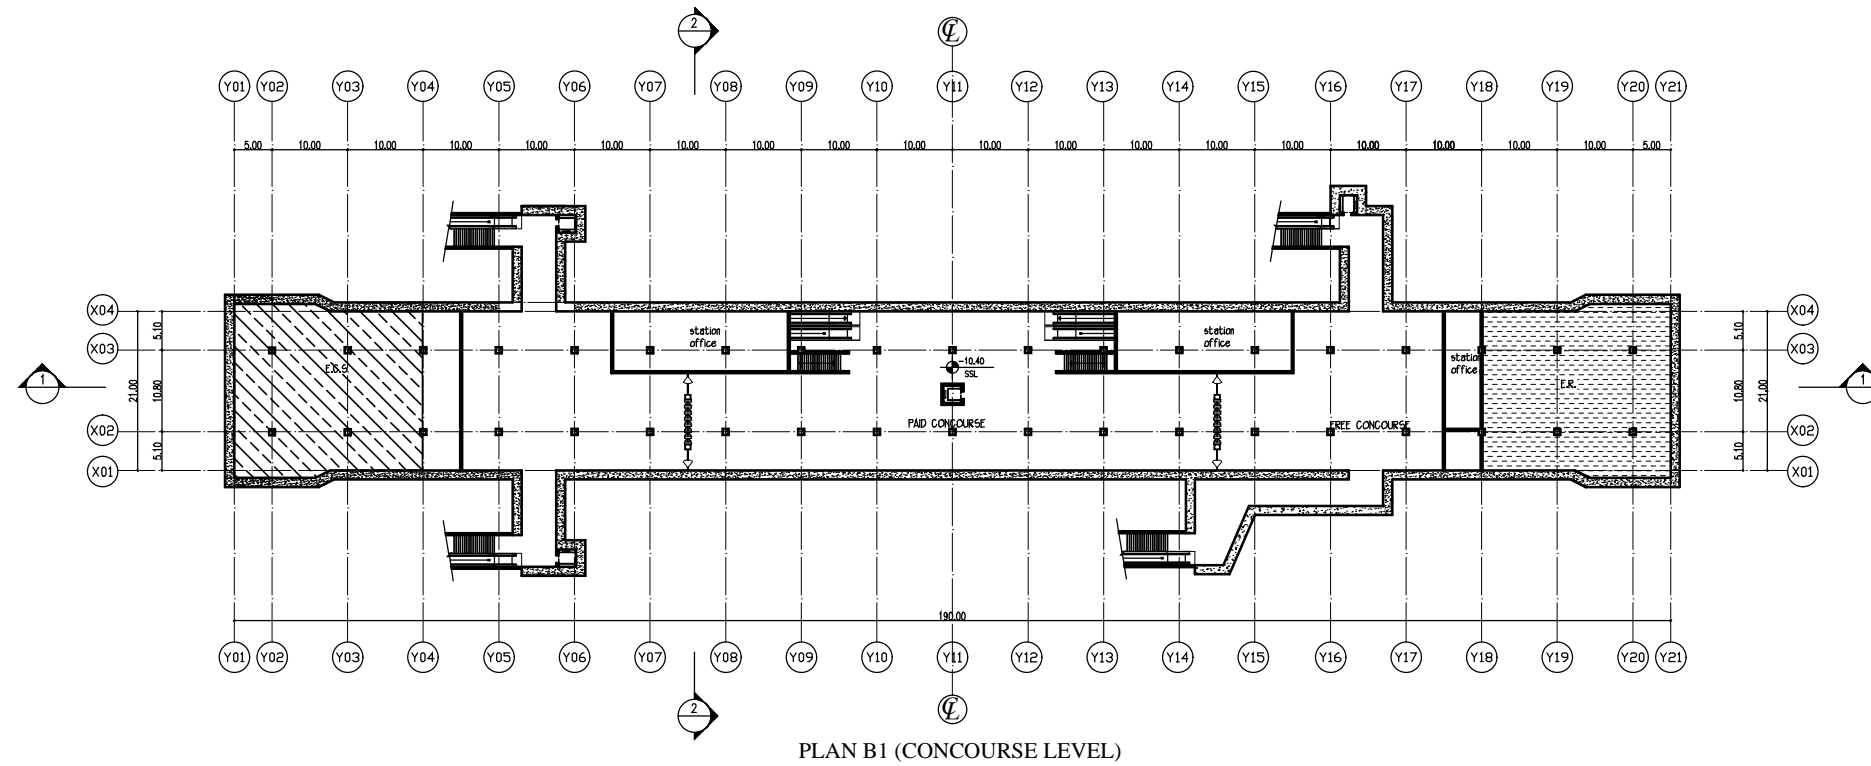

CONSULTANT
NIPPON KOEI NIPPON KOEI Co., Ltd.
JARTS JAPAN RAILWAY TECHNICAL SERVICE
NCC NIPPON CIVIC CONSULTING ENGINEERS Co., Ltd.


JICA
 JAPAN INTERNATIONAL
 COOPERATION AGENCY

NAT
 NATIONAL AUTHORITY FOR
 TUNNELS (NAT)
 MINISTRY OF TRANSPORT
 ARAB REPUBLIC OF EGYPT


PROJECT NAME
 JICA PREPARATORY SURVEY
 ON GRATER CAIRO METRO LINE NO.4

DRAWING TITLE
 STATION NO,6
 CONCOURSE LEVEL

DATE OF ISSUE 24.12.2009	SIZE A3
SCALE 1:1000	
DRG No. M4/ST/W06002	
DRG STATUS PRELIMINARY DESIGN	

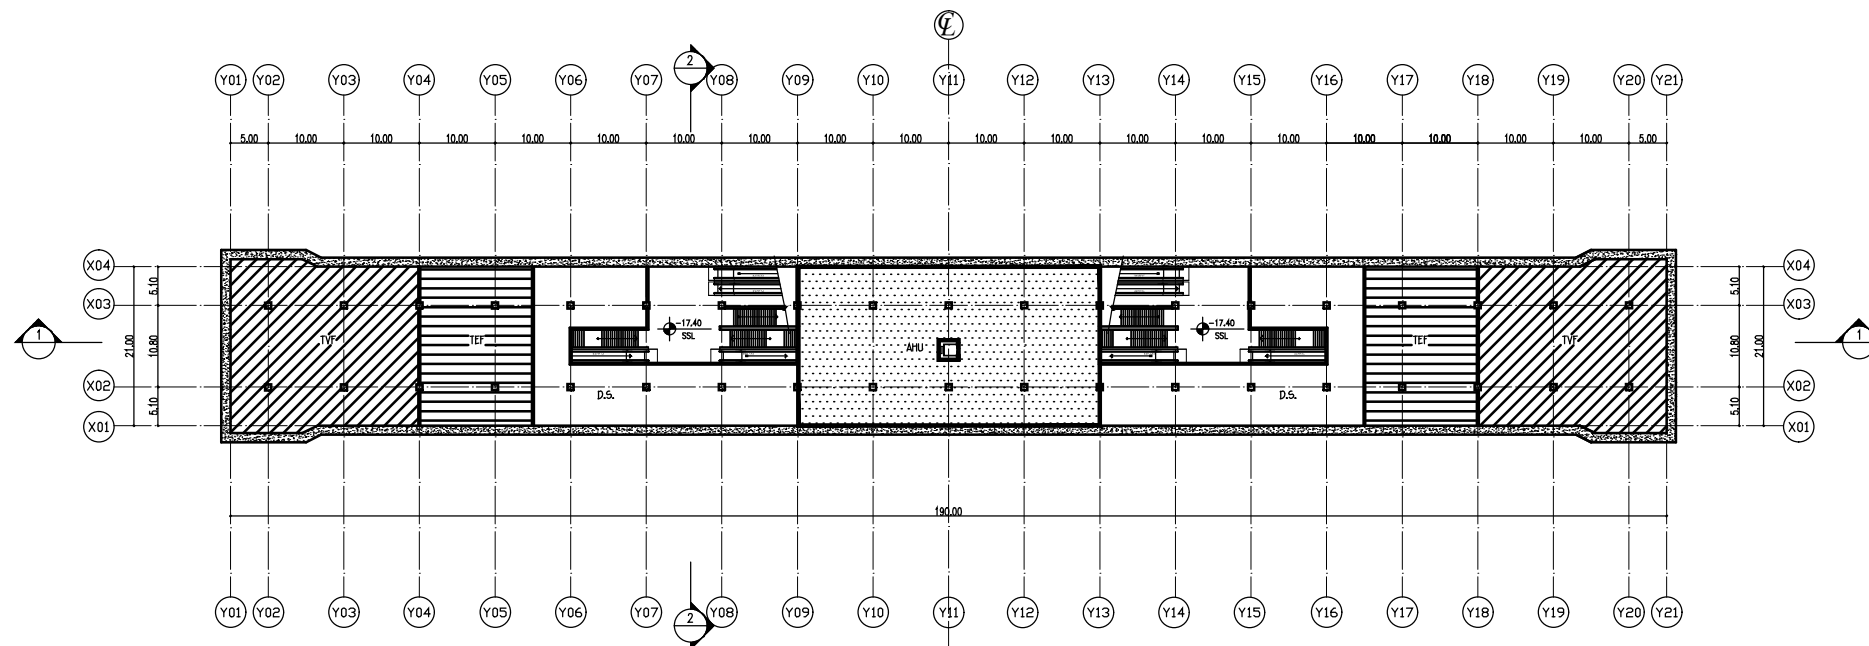

PLAN B2 (INTERMEDIATE LEVEL)

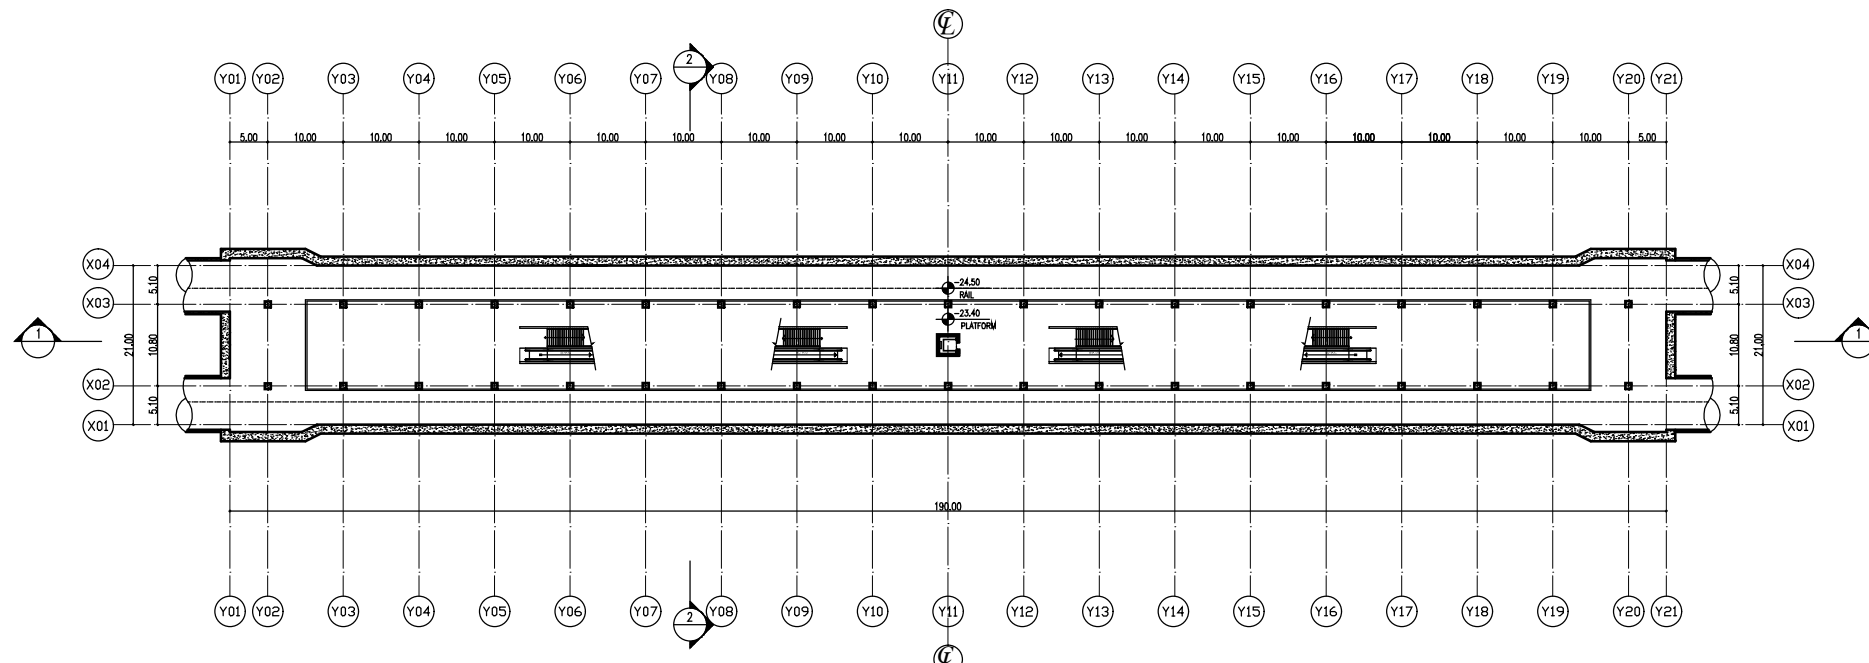

PLAN B3 (PLATFORM LEVEL)

- T.V.F. ; Tunnel Ventilation Fans
- T.E.F. ; Tunnel Exhaust Fans
- E.R. ; Electric Room
- A.H.U. ; Air Handling Unit
- E.C.S. ; Environmental Control System
- M.H. ; Maintenance Hatch

CONSULTANT
NIPPON KOEI NIPPON KOEI Co., Ltd.
JARTS JAPAN RAILWAY TECHNICAL SERVICE
NCC NIPPON CIVIC CONSULTING ENGINEERS Co., Ltd.

JICA
 JAPAN INTERNATIONAL COOPERATION AGENCY


NAT
 NATIONAL AUTHORITY FOR TUNNELS (NAT)
 MINISTRY OF TRANSPORT
 ARAB REPUBLIC OF EGYPT

PROJECT NAME
 JICA PREPARATORY SURVEY
 ON GRATER CAIRO METRO LINE NO.4


DRAWING TITLE
 STATION NO,6
 INTERMEDIATE & PLATFORM LEVEL

DATE OF ISSUE
 24.12.2009
 SCALE
 1:1000
 DRG No.
 M4/ST/W06003
 DRG STATUS
 PRELIMINARY DESIGN

SIZE
 A3

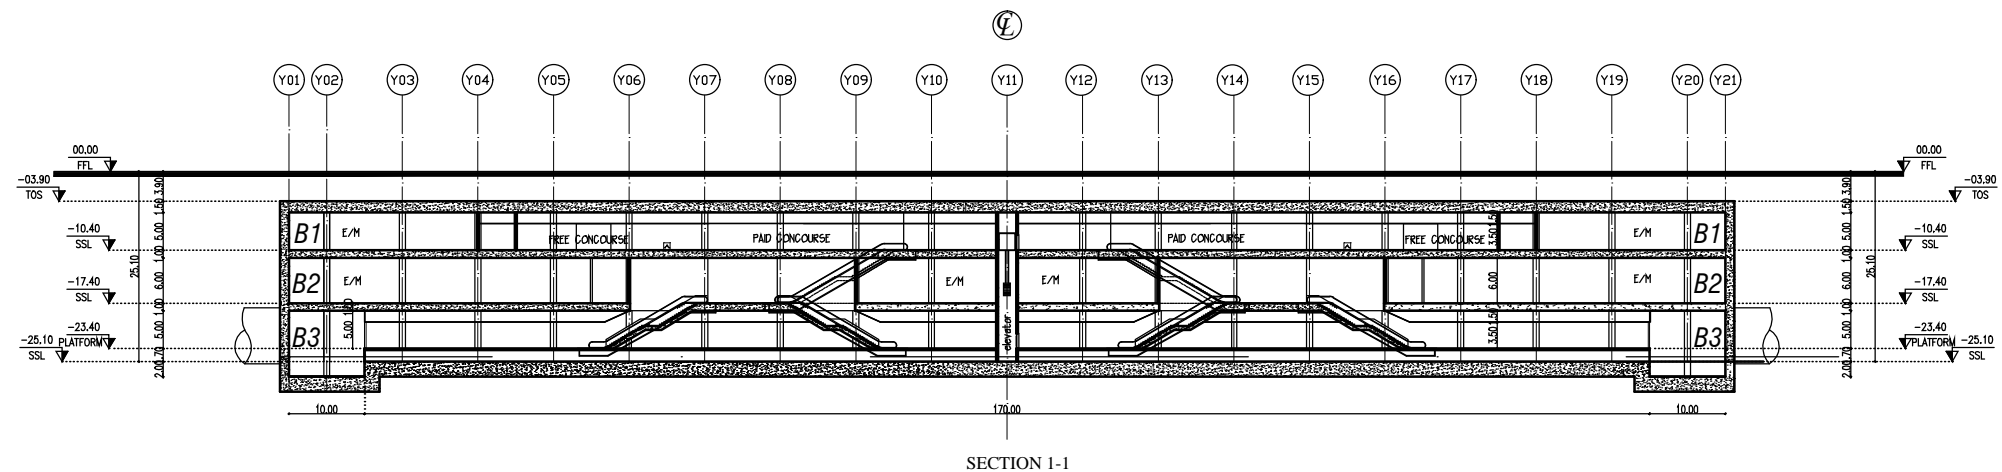

SECTION 1-1

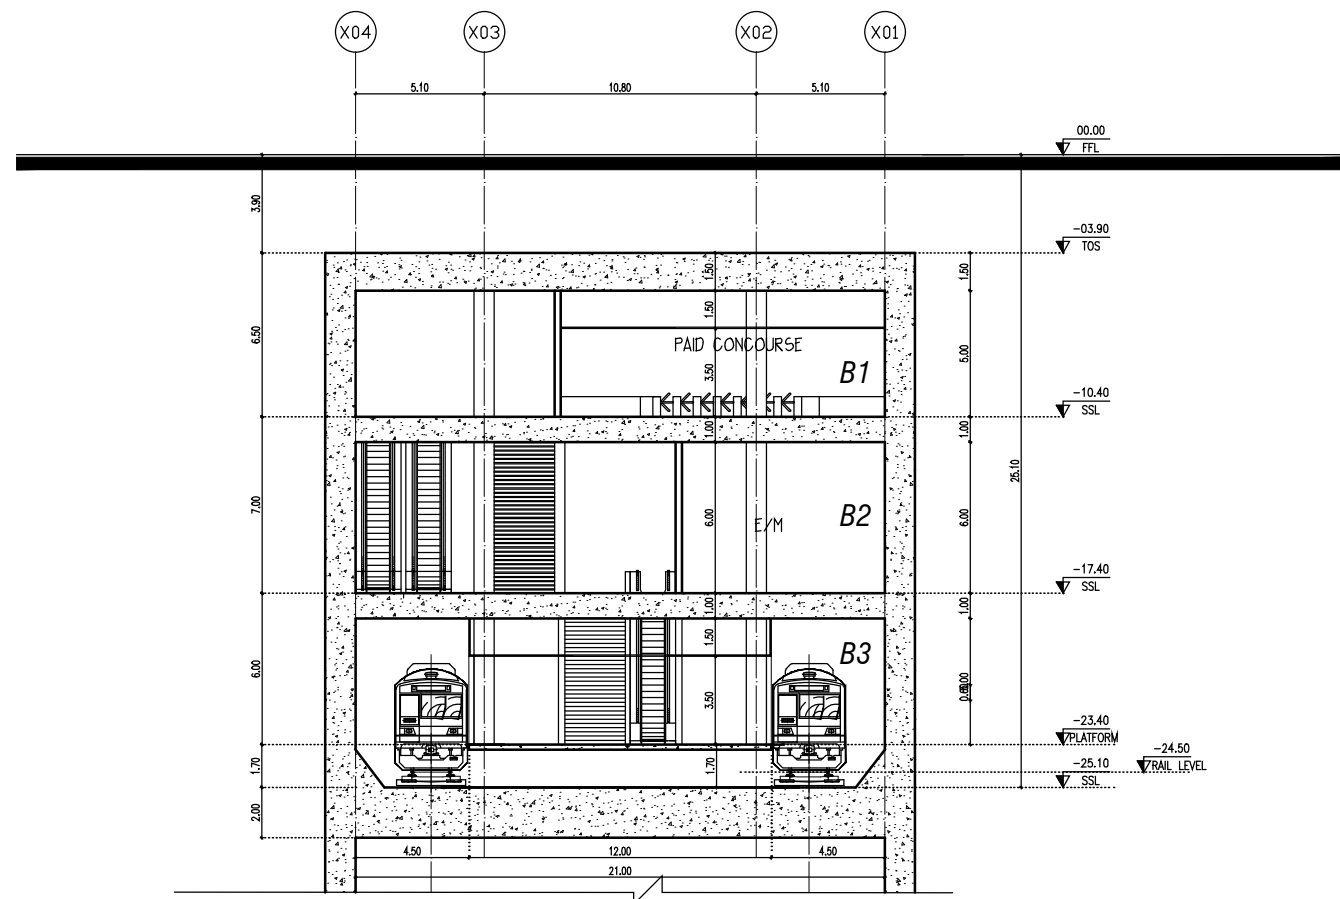

SECTION 2-2

CONSULTANT
NIPPON KOEI NIPPON KOEI Co., Ltd.
JARTS JAPAN RAILWAY TECHNICAL SERVICE
NCC NIPPON CIVIC CONSULTING ENGINEERS Co., Ltd.

JICA
 JAPAN INTERNATIONAL COOPERATION AGENCY

NAT
 NATIONAL AUTHORITY FOR TUNNELS (NAT)
 MINISTRY OF TRANSPORT
 ARAB REPUBLIC OF EGYPT

PROJECT NAME
 JICA PREPARATORY SURVEY
 ON GRATER CAIRO METRO LINE NO.4

DRAWING TITLE
STATION NO,6
LONGITUDINAL & CROSS SECTION

DATE OF ISSUE
 24.12.2009
 SCALE 1:1000
 1:300
 DRG No. M4/ST/W06004
 DRG STATUS PRELIMINARY DESIGN

SIZE
 A3