



図3-15 給水施設配置図 (N-09)



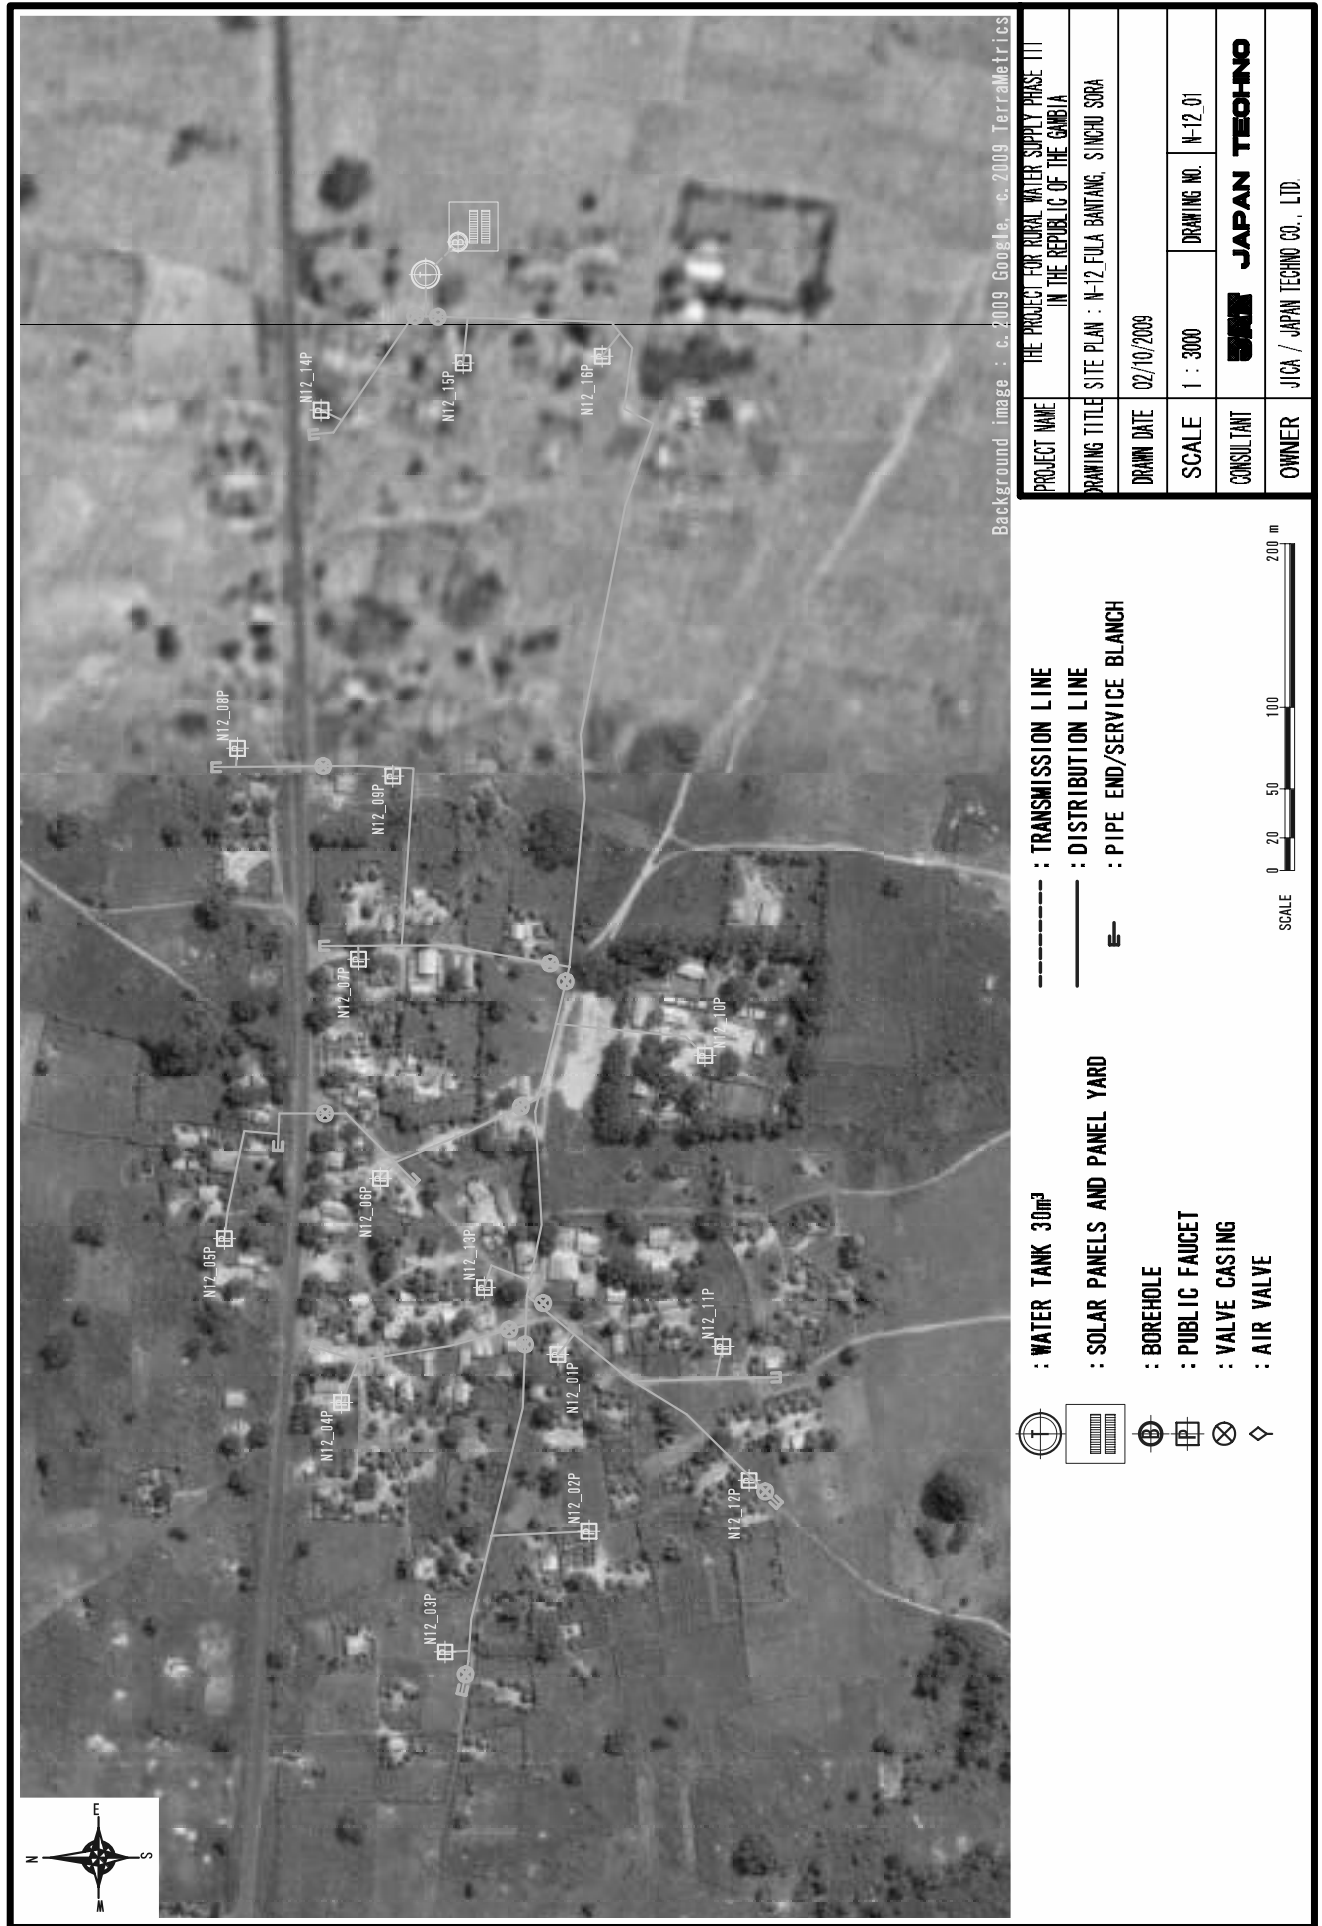


図3-17 給水施設配置図 (N-12)





- : WATER TANK 30m³  
 : SOLAR PANELS AND PANEL YARD  
 : BOREHOLE  
 : PUBLIC FAUCET  
 : VALVE CASING  
 : AIR VALVE  
 : TRANSMISSION LINE  
 : DISTRIBUTION LINE  
 : PIPE END/SERVICE BLANCH

SCALE 0 25 50 100 200 m

PROJECT NAME	THE PROJECT FOR RURAL WATER SUPPLY PHASE III IN THE REPUBLIC OF THE GAMBIA		
DRAWING TITLE	SITE PLAN : N-14, SOTOKO		
DRAWN DATE	11/09/2009		
SCALE	1 : 2500	DRAWING NO.	N-14.01
CONSULTANT	JAPAN TECHNO		
OWNER	JICA / JAPAN TECHNO CO., LTD.		

図3-19 給水施設配置図 (N-14)