

図3-20 給水施設配置図 (N-15)

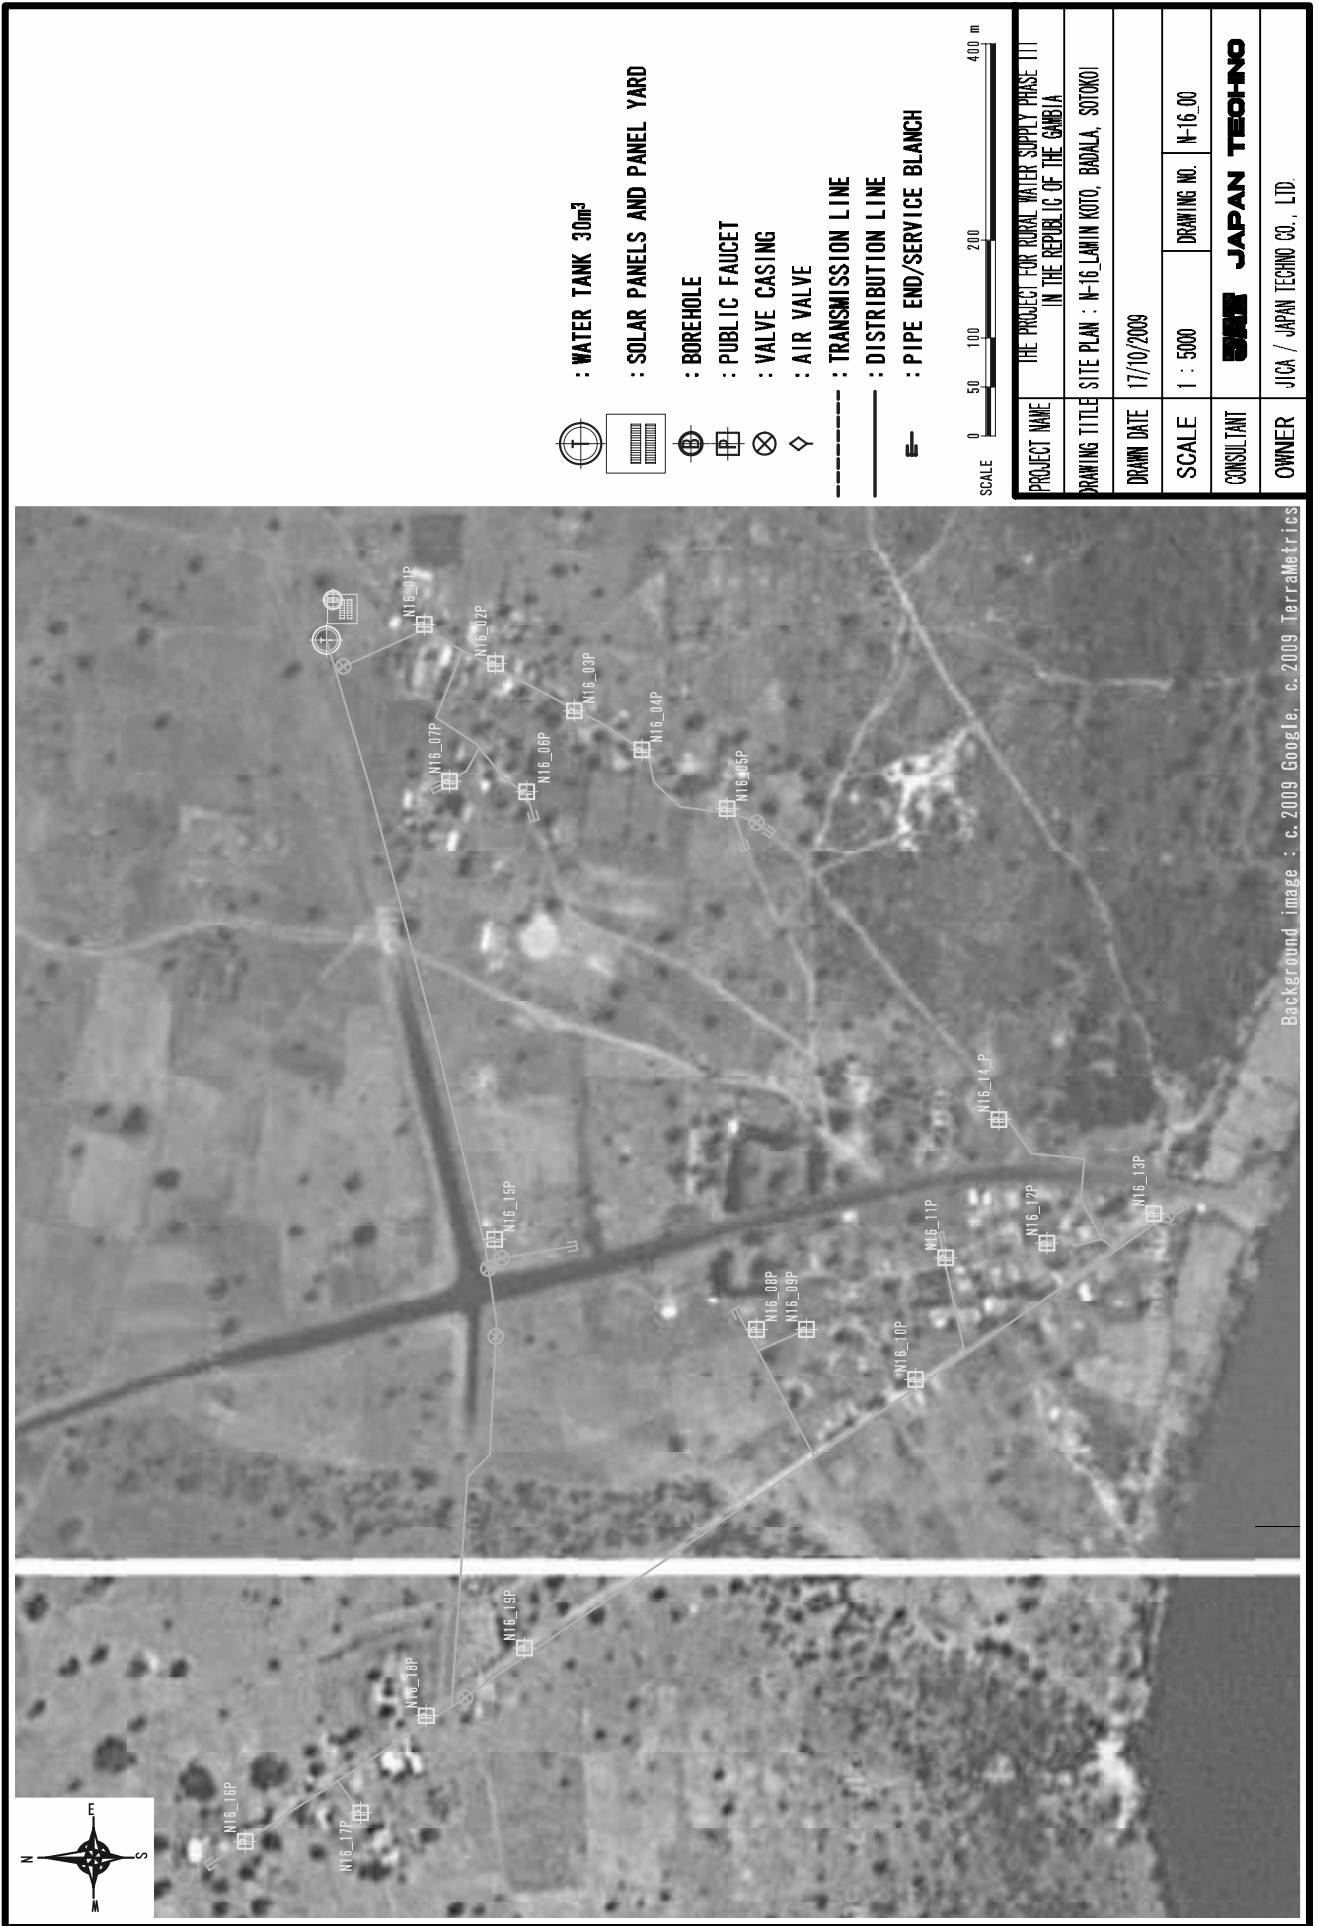


図3-21 給水施設配置図 (N-16)

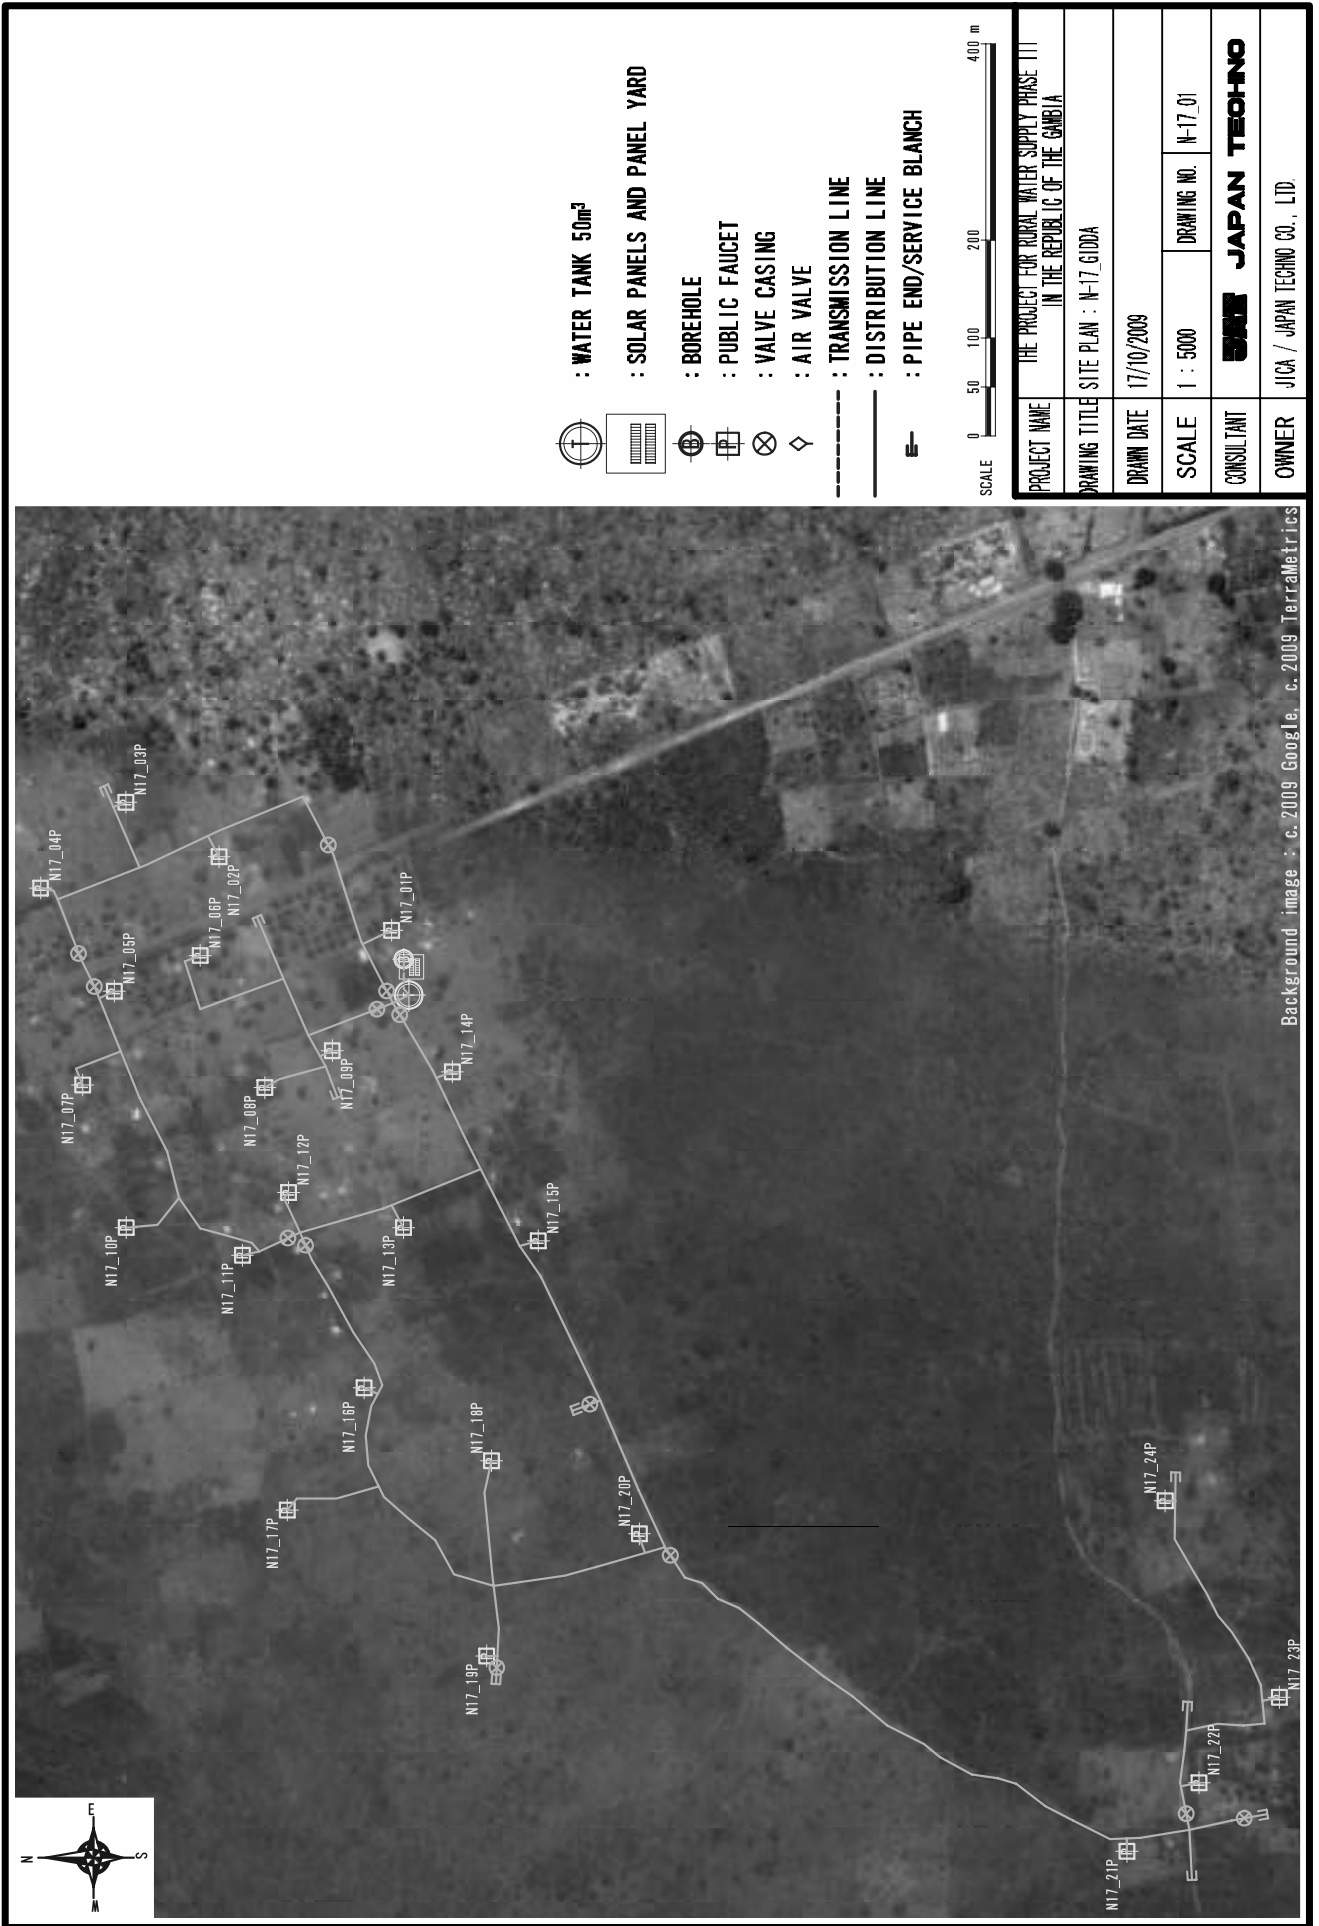


図3-22 給水施設配置図 (N-17)

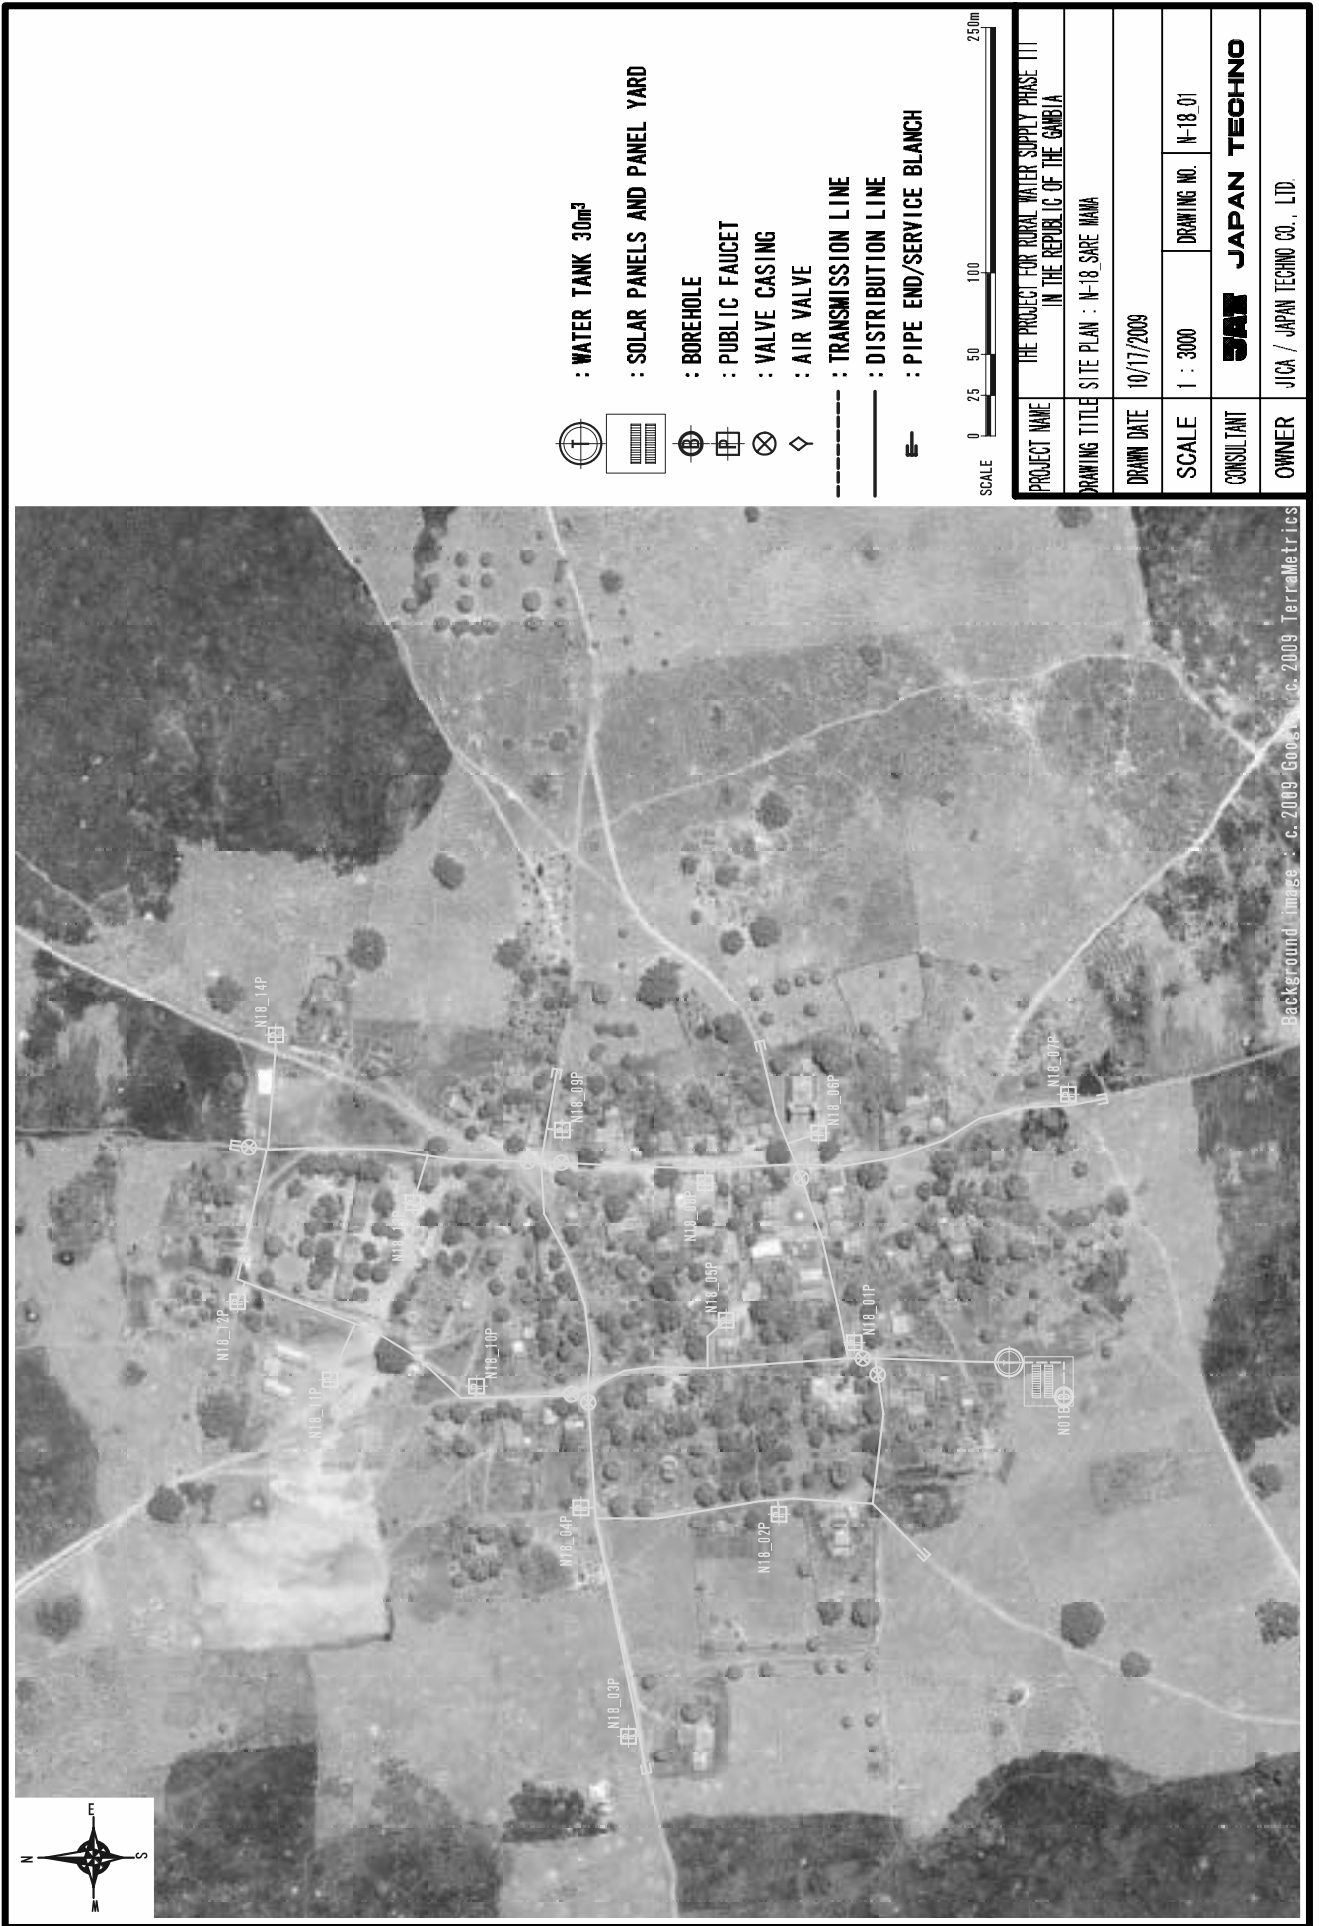


図3-23 給水施設配置図 (N-18)

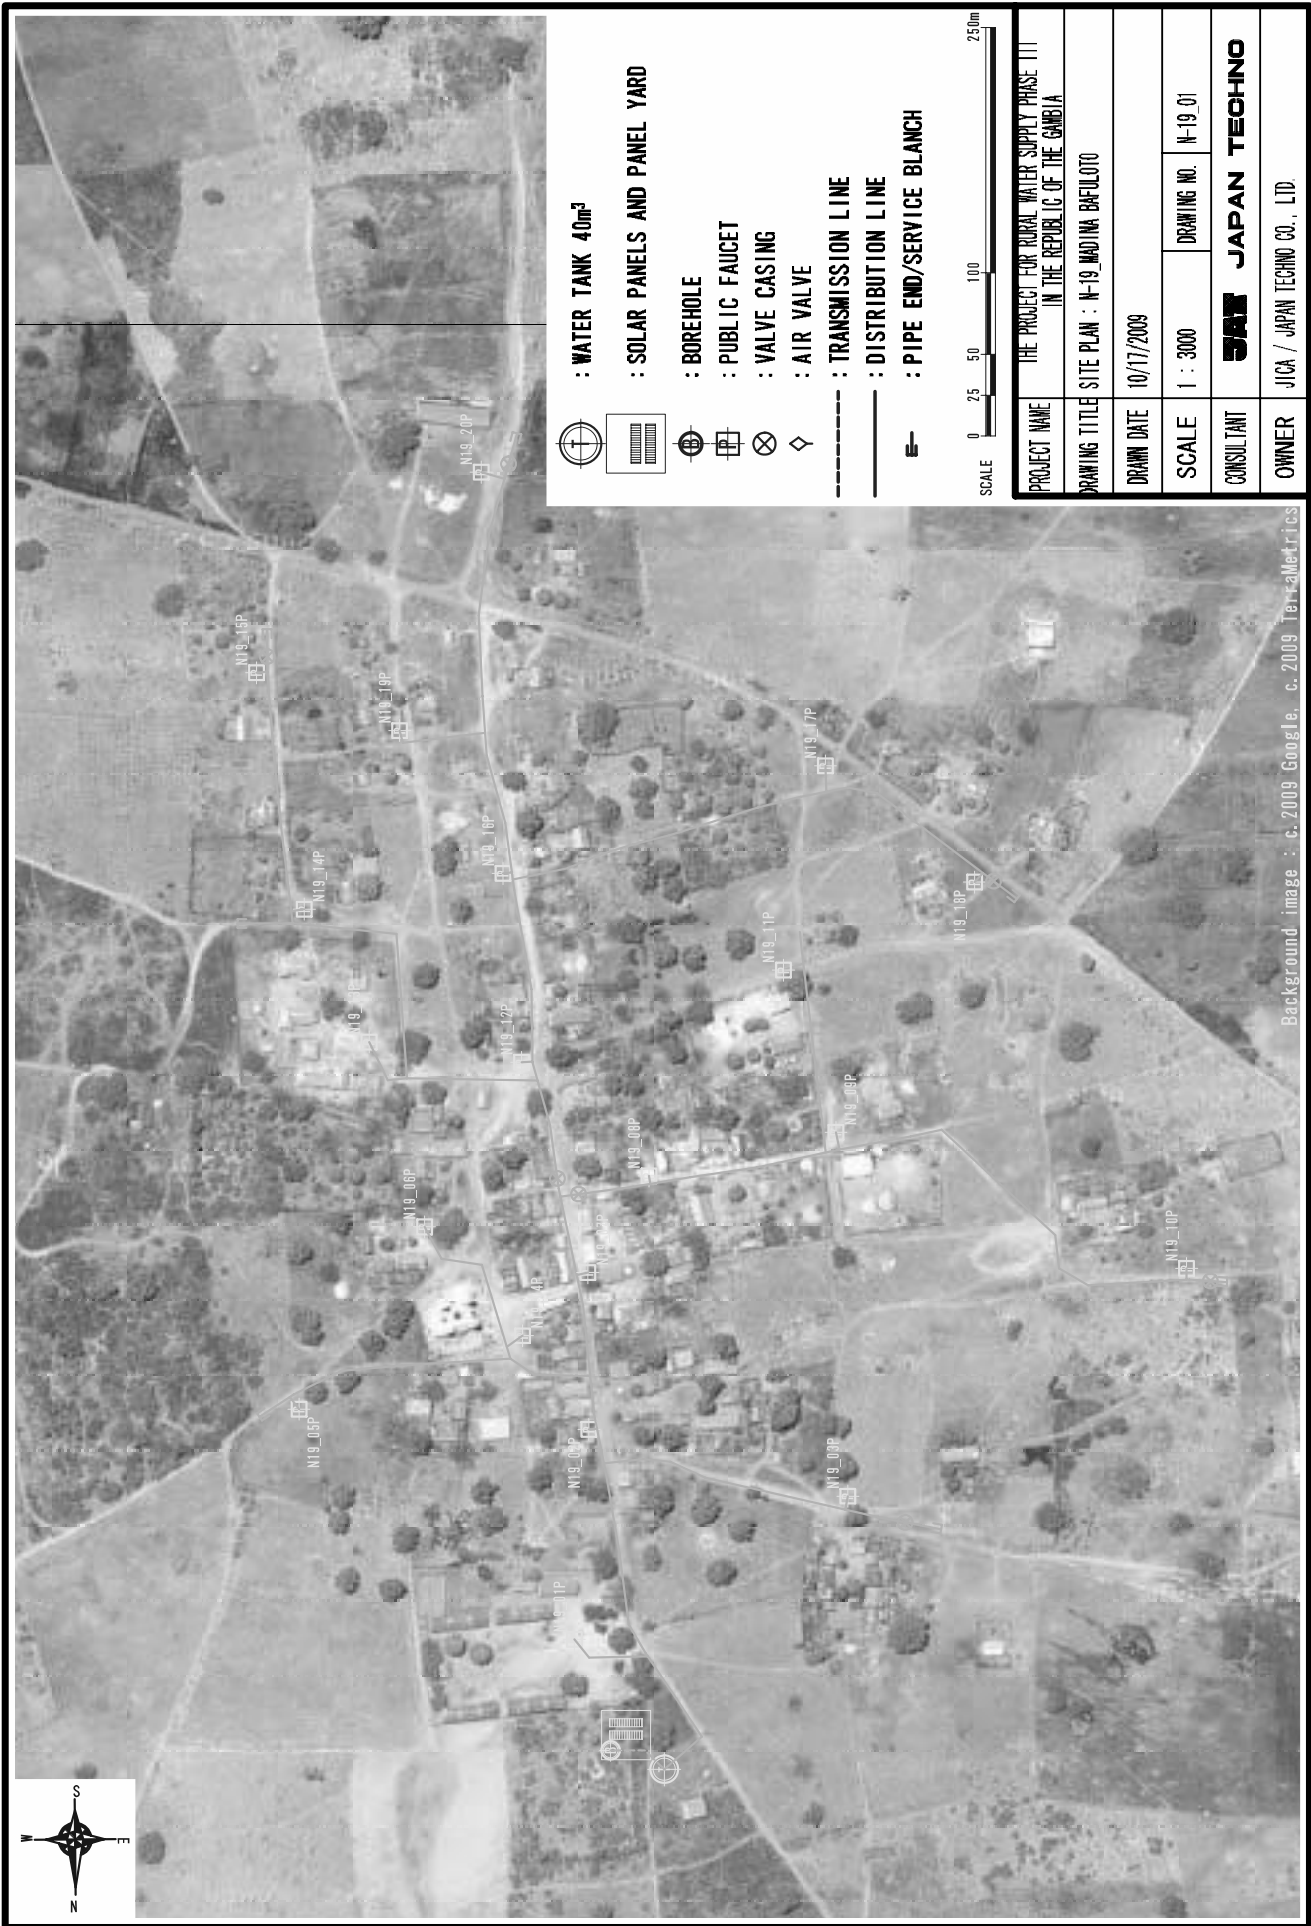


図3-24 給水施設配置図 (N-19)