


Altinkaya	DWG NO.	No.15
TITLE	Switch yard Layout Plan	
SCALE	1:1500	DATE
		DEC 2010
TOKYO ELECTRIC POWER COMPANY		


TEMPORARY FACILITIES PLAN
SCALE 1:30000

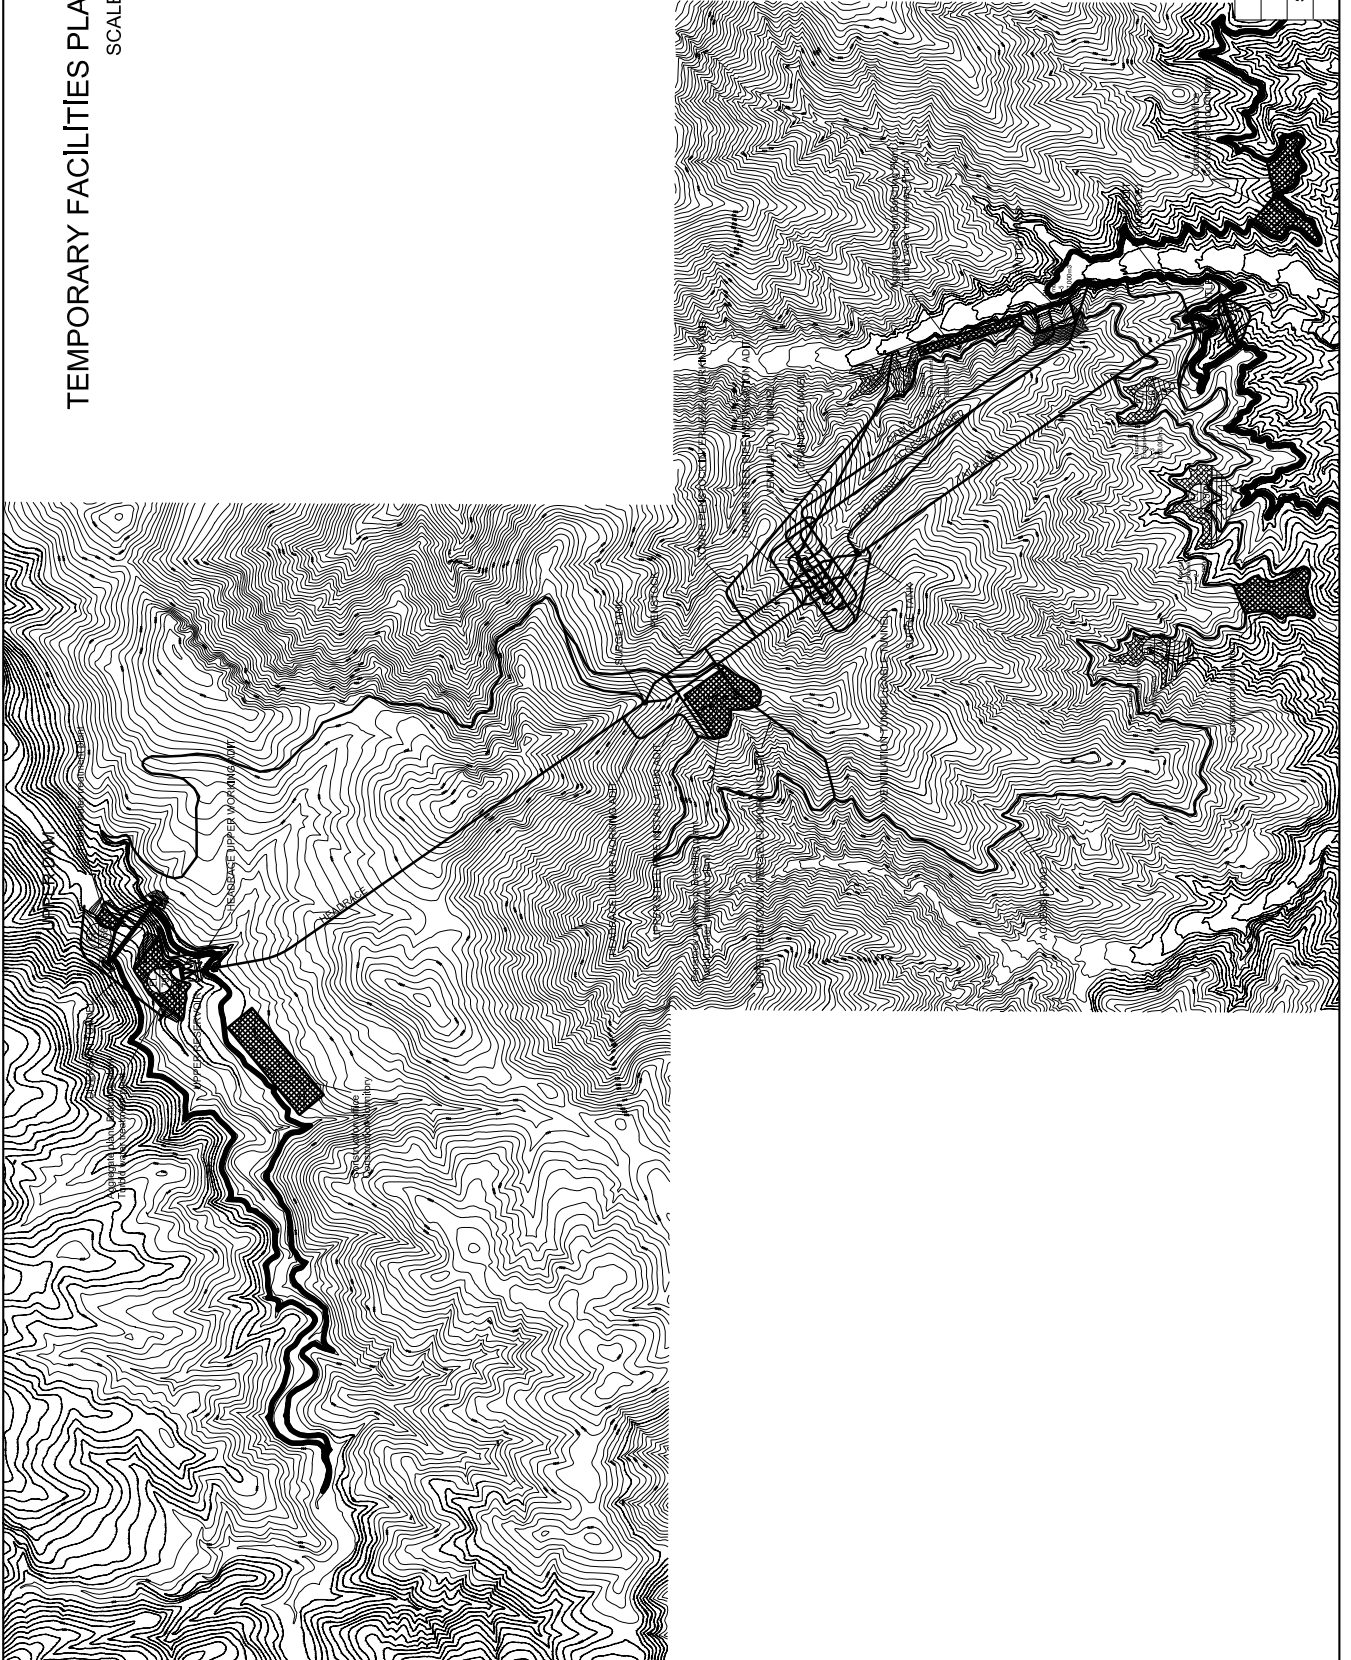


Altinkaya	DWG NO.	No.16
TITLE Temporary facilities Plan		
SCALE	DATE	DEC 2010
1:30000		
TOKYO ELECTRIC POWER COMPANY		

Alternative Plan of Waterway Longitudinal sections
SCALE 1:25000

CASE 1
Inclined Penstock

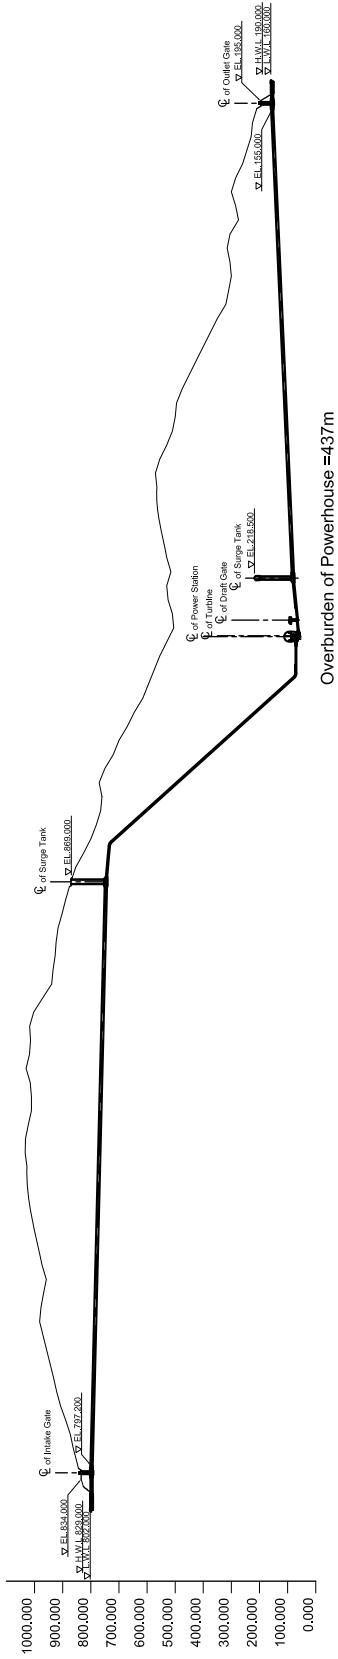

CASE 2
Vertical Shaft

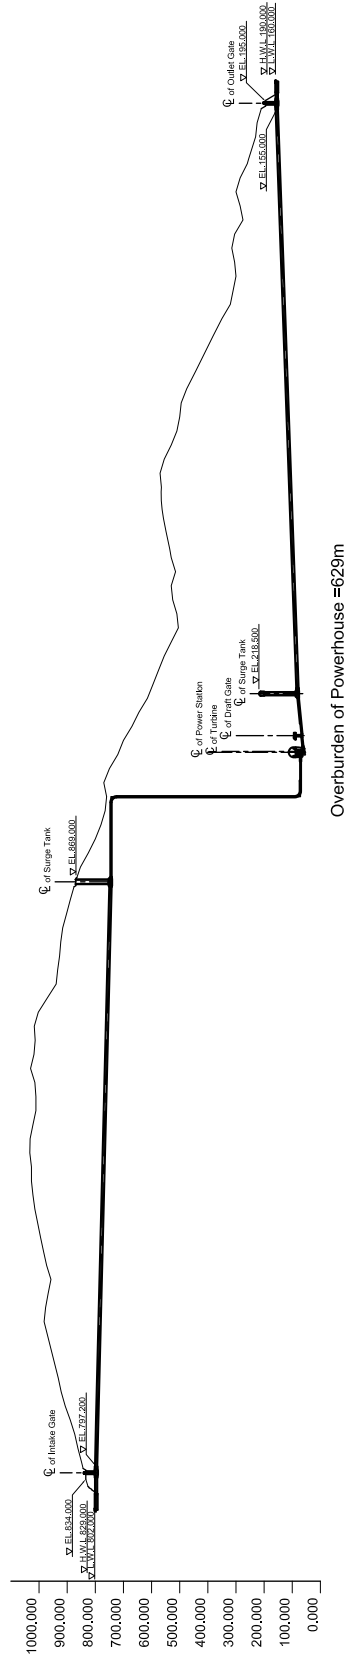


Altinkaya	DWG NO.	No.17
TITLE	Alternative Plan of Waterway	
SCALE	DATE	DEC 2010
TOKYO ELECTRIC POWER COMPANY		

ALTERNATIVE PLAN OF UPPER RESERVOIR Output variation Plan


UPSTREAM SECTION

SCALE 1:3000

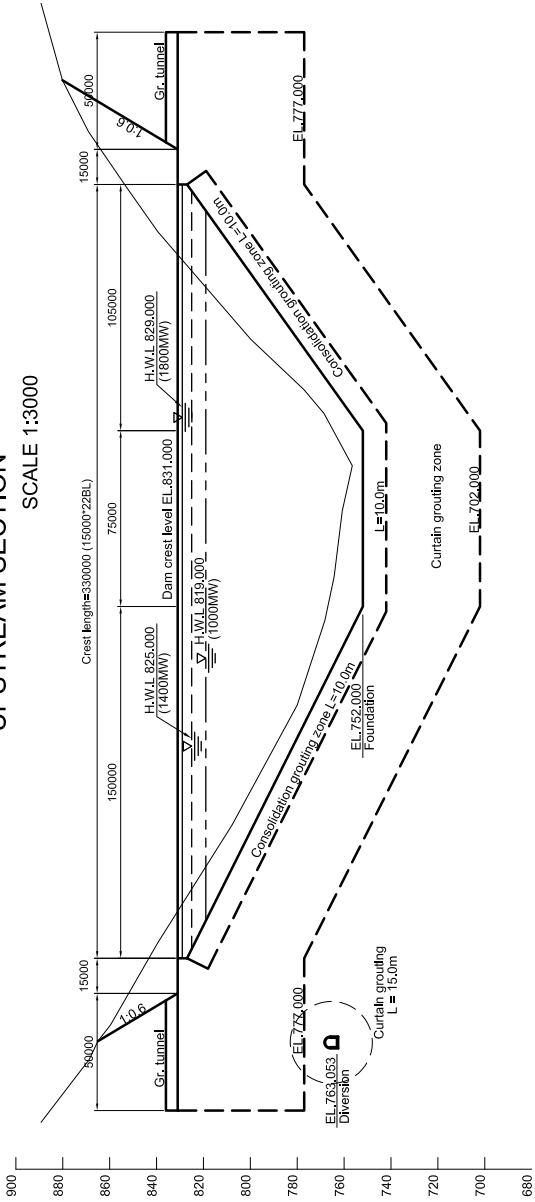

TYPICAL SECTION

SCALE 1:1500

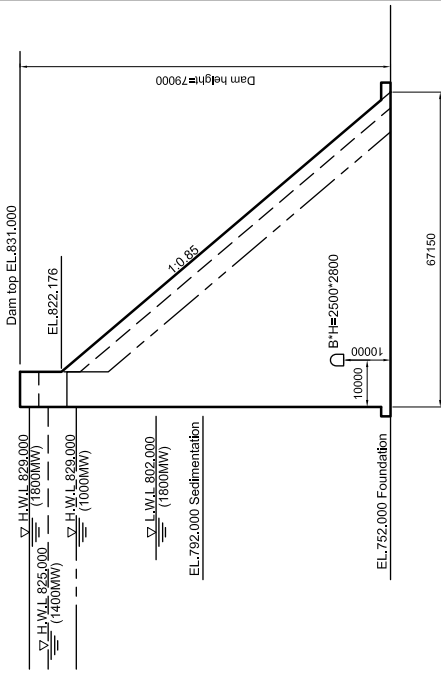

UPPER DAM PLAN

SCALE 1:15000



Altinkaya	DWG NO.	No.18
Alternative Plan of upper reservoir		
TITLE	SCALE	DATE
1:15000	1:3000:1:1500	DEC 2010
TOKYO ELECTRIC POWER COMPANY		