

Figure 2-20 BATTAMBANG Distribution Pipe Route Plan (3)

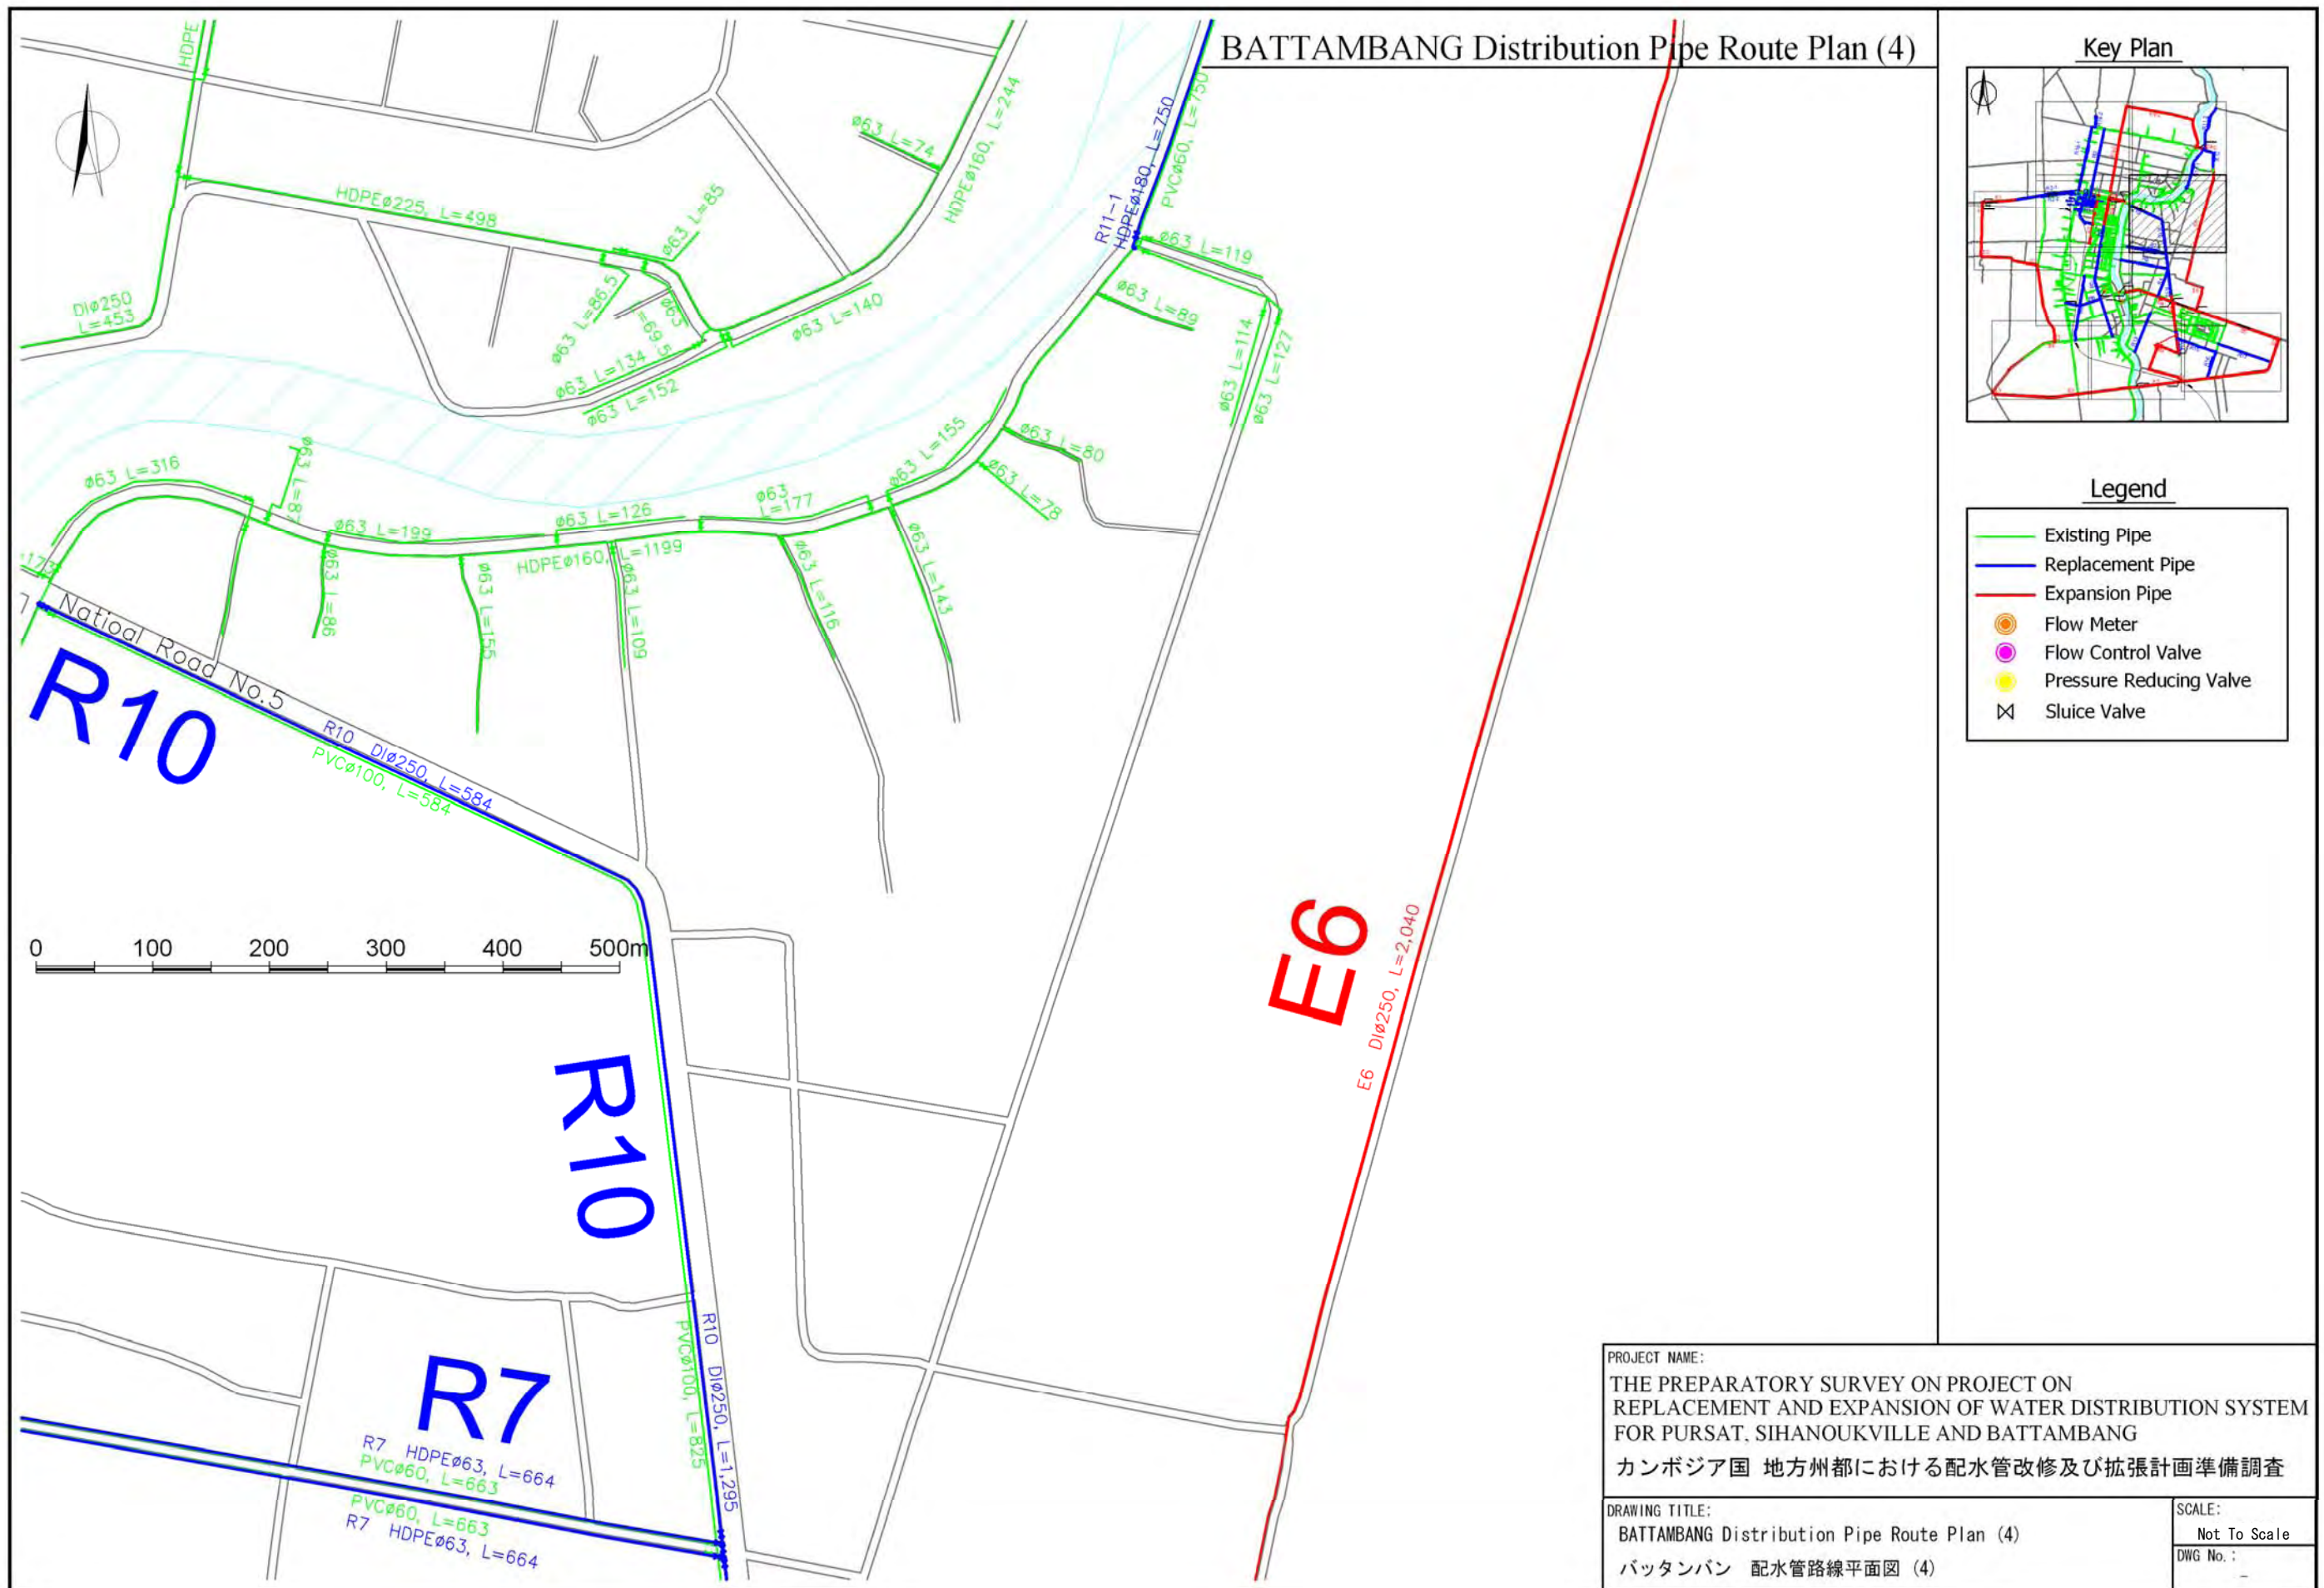


Figure 2-21 BATTAMBANG Distribution Pipe Route Plan (4)

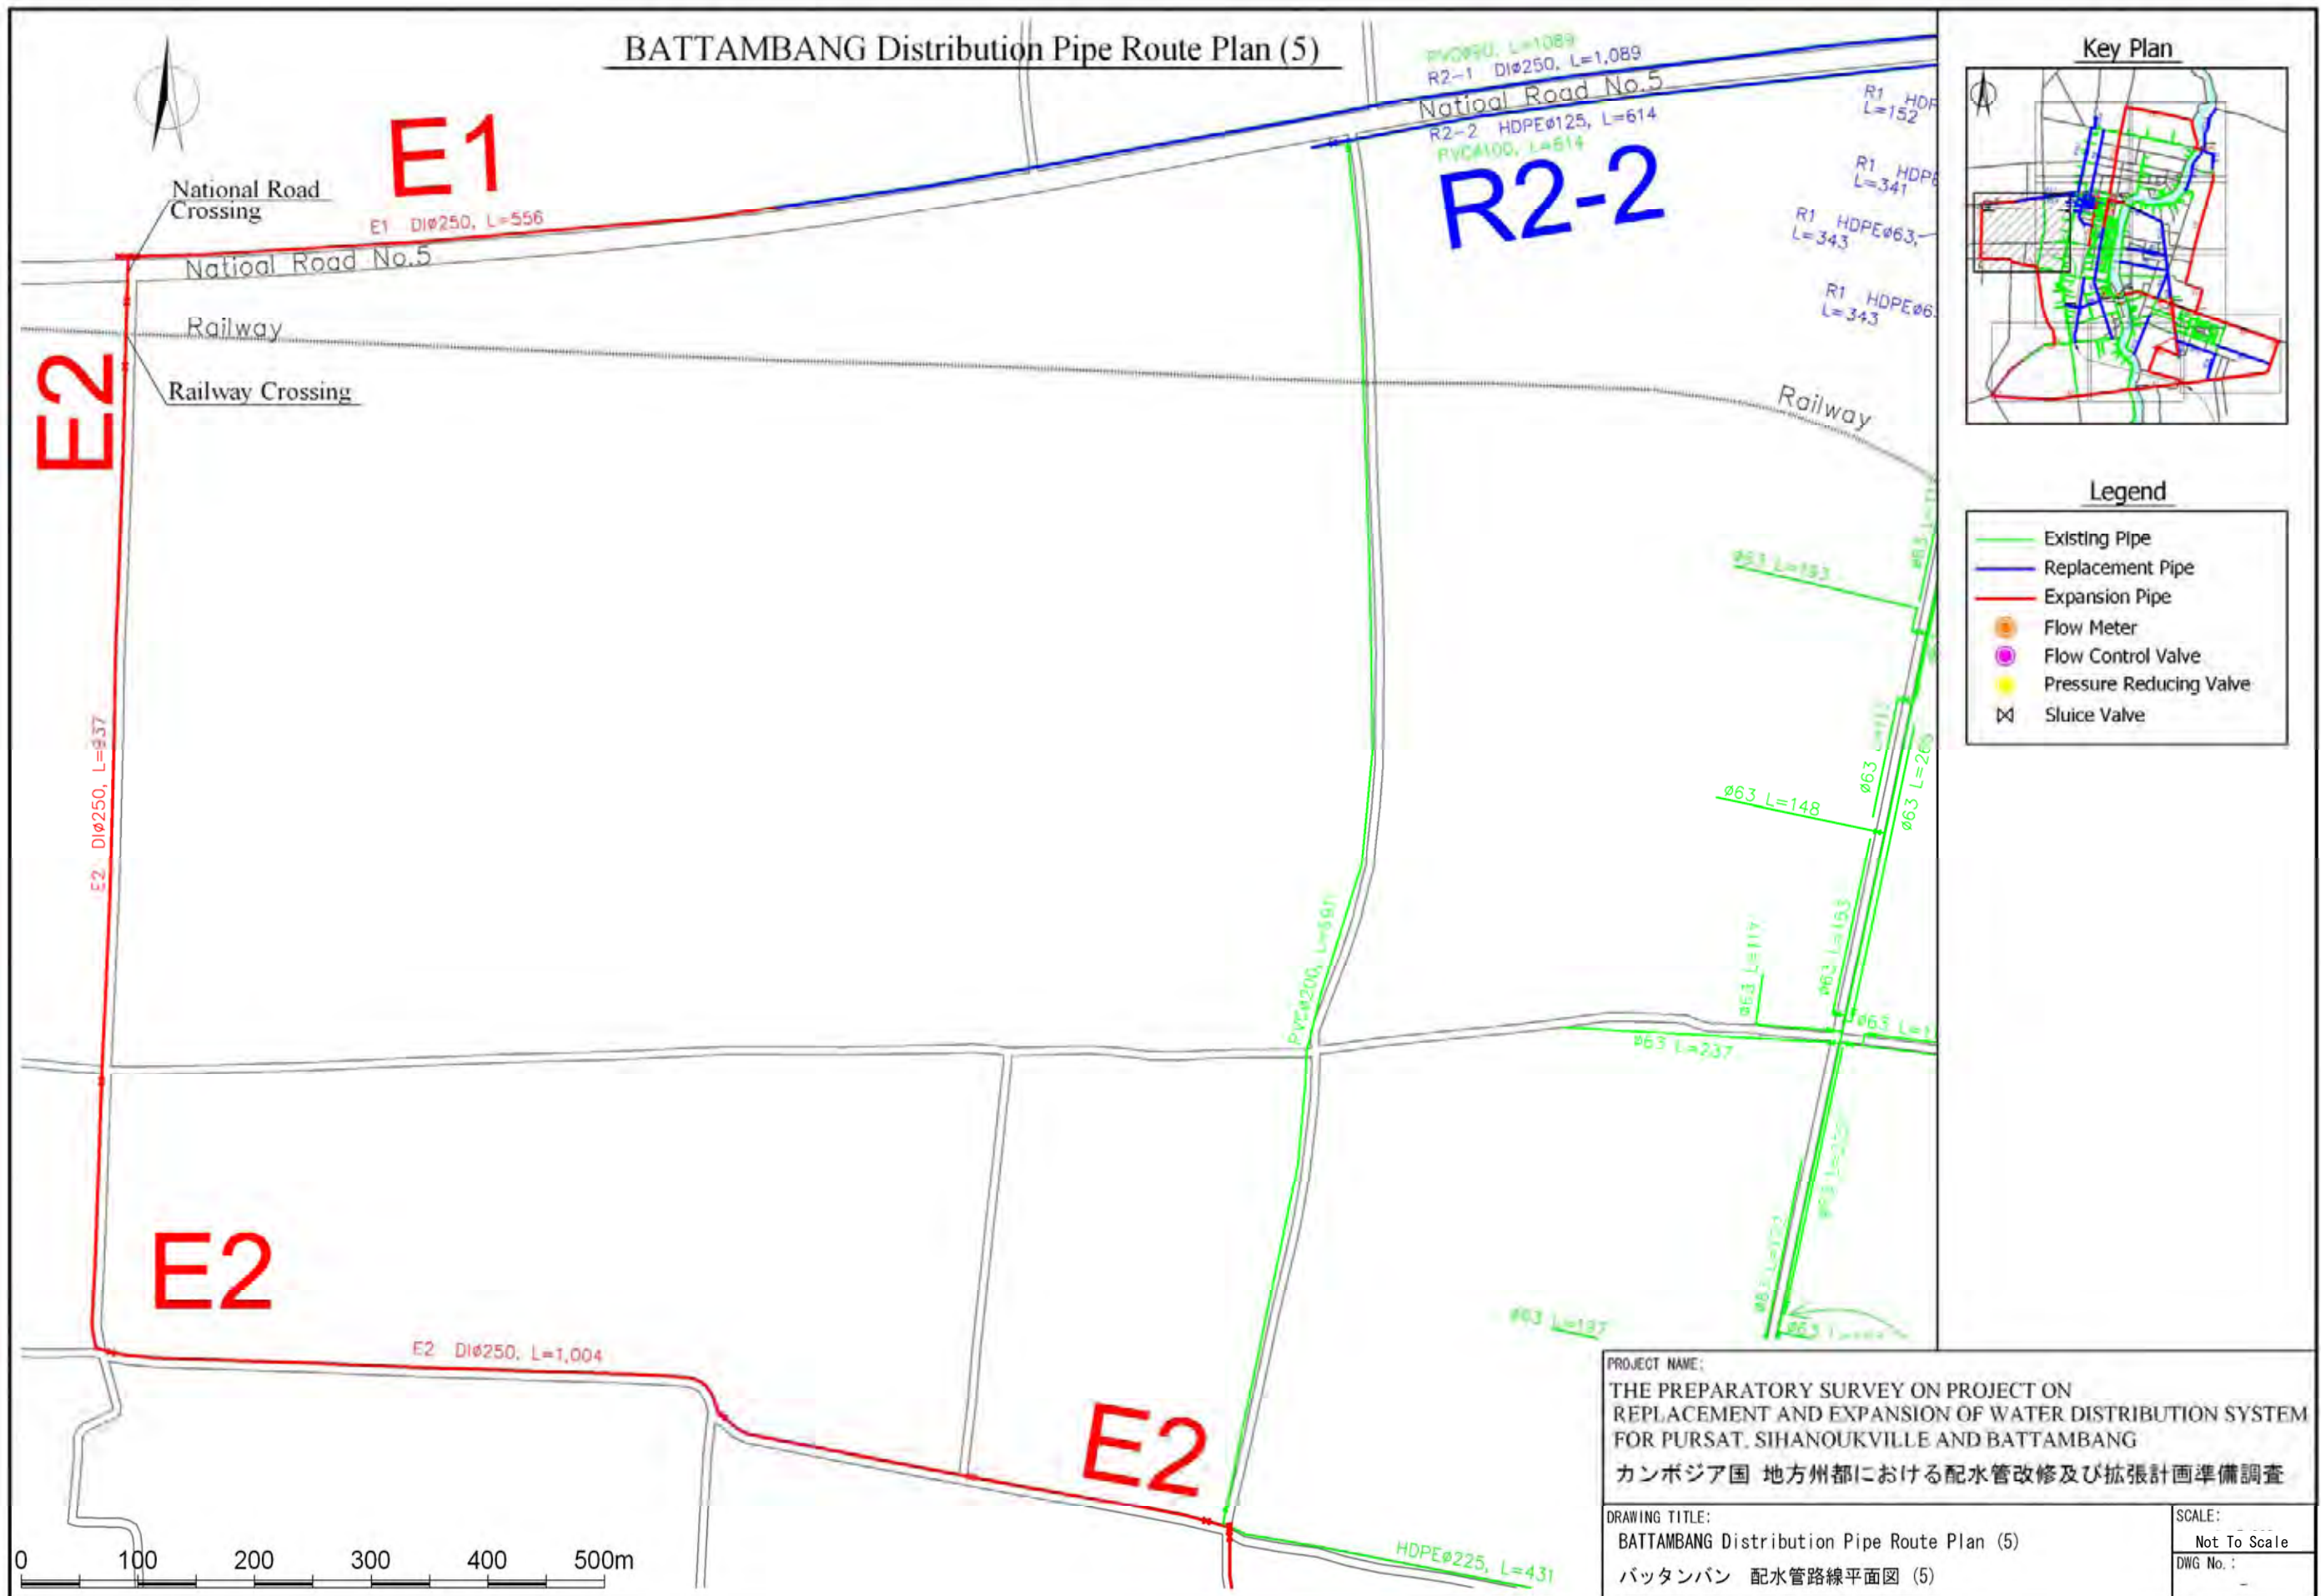


Figure 2-22 BATTAMBANG Distribution Pipe Route Plan (5)

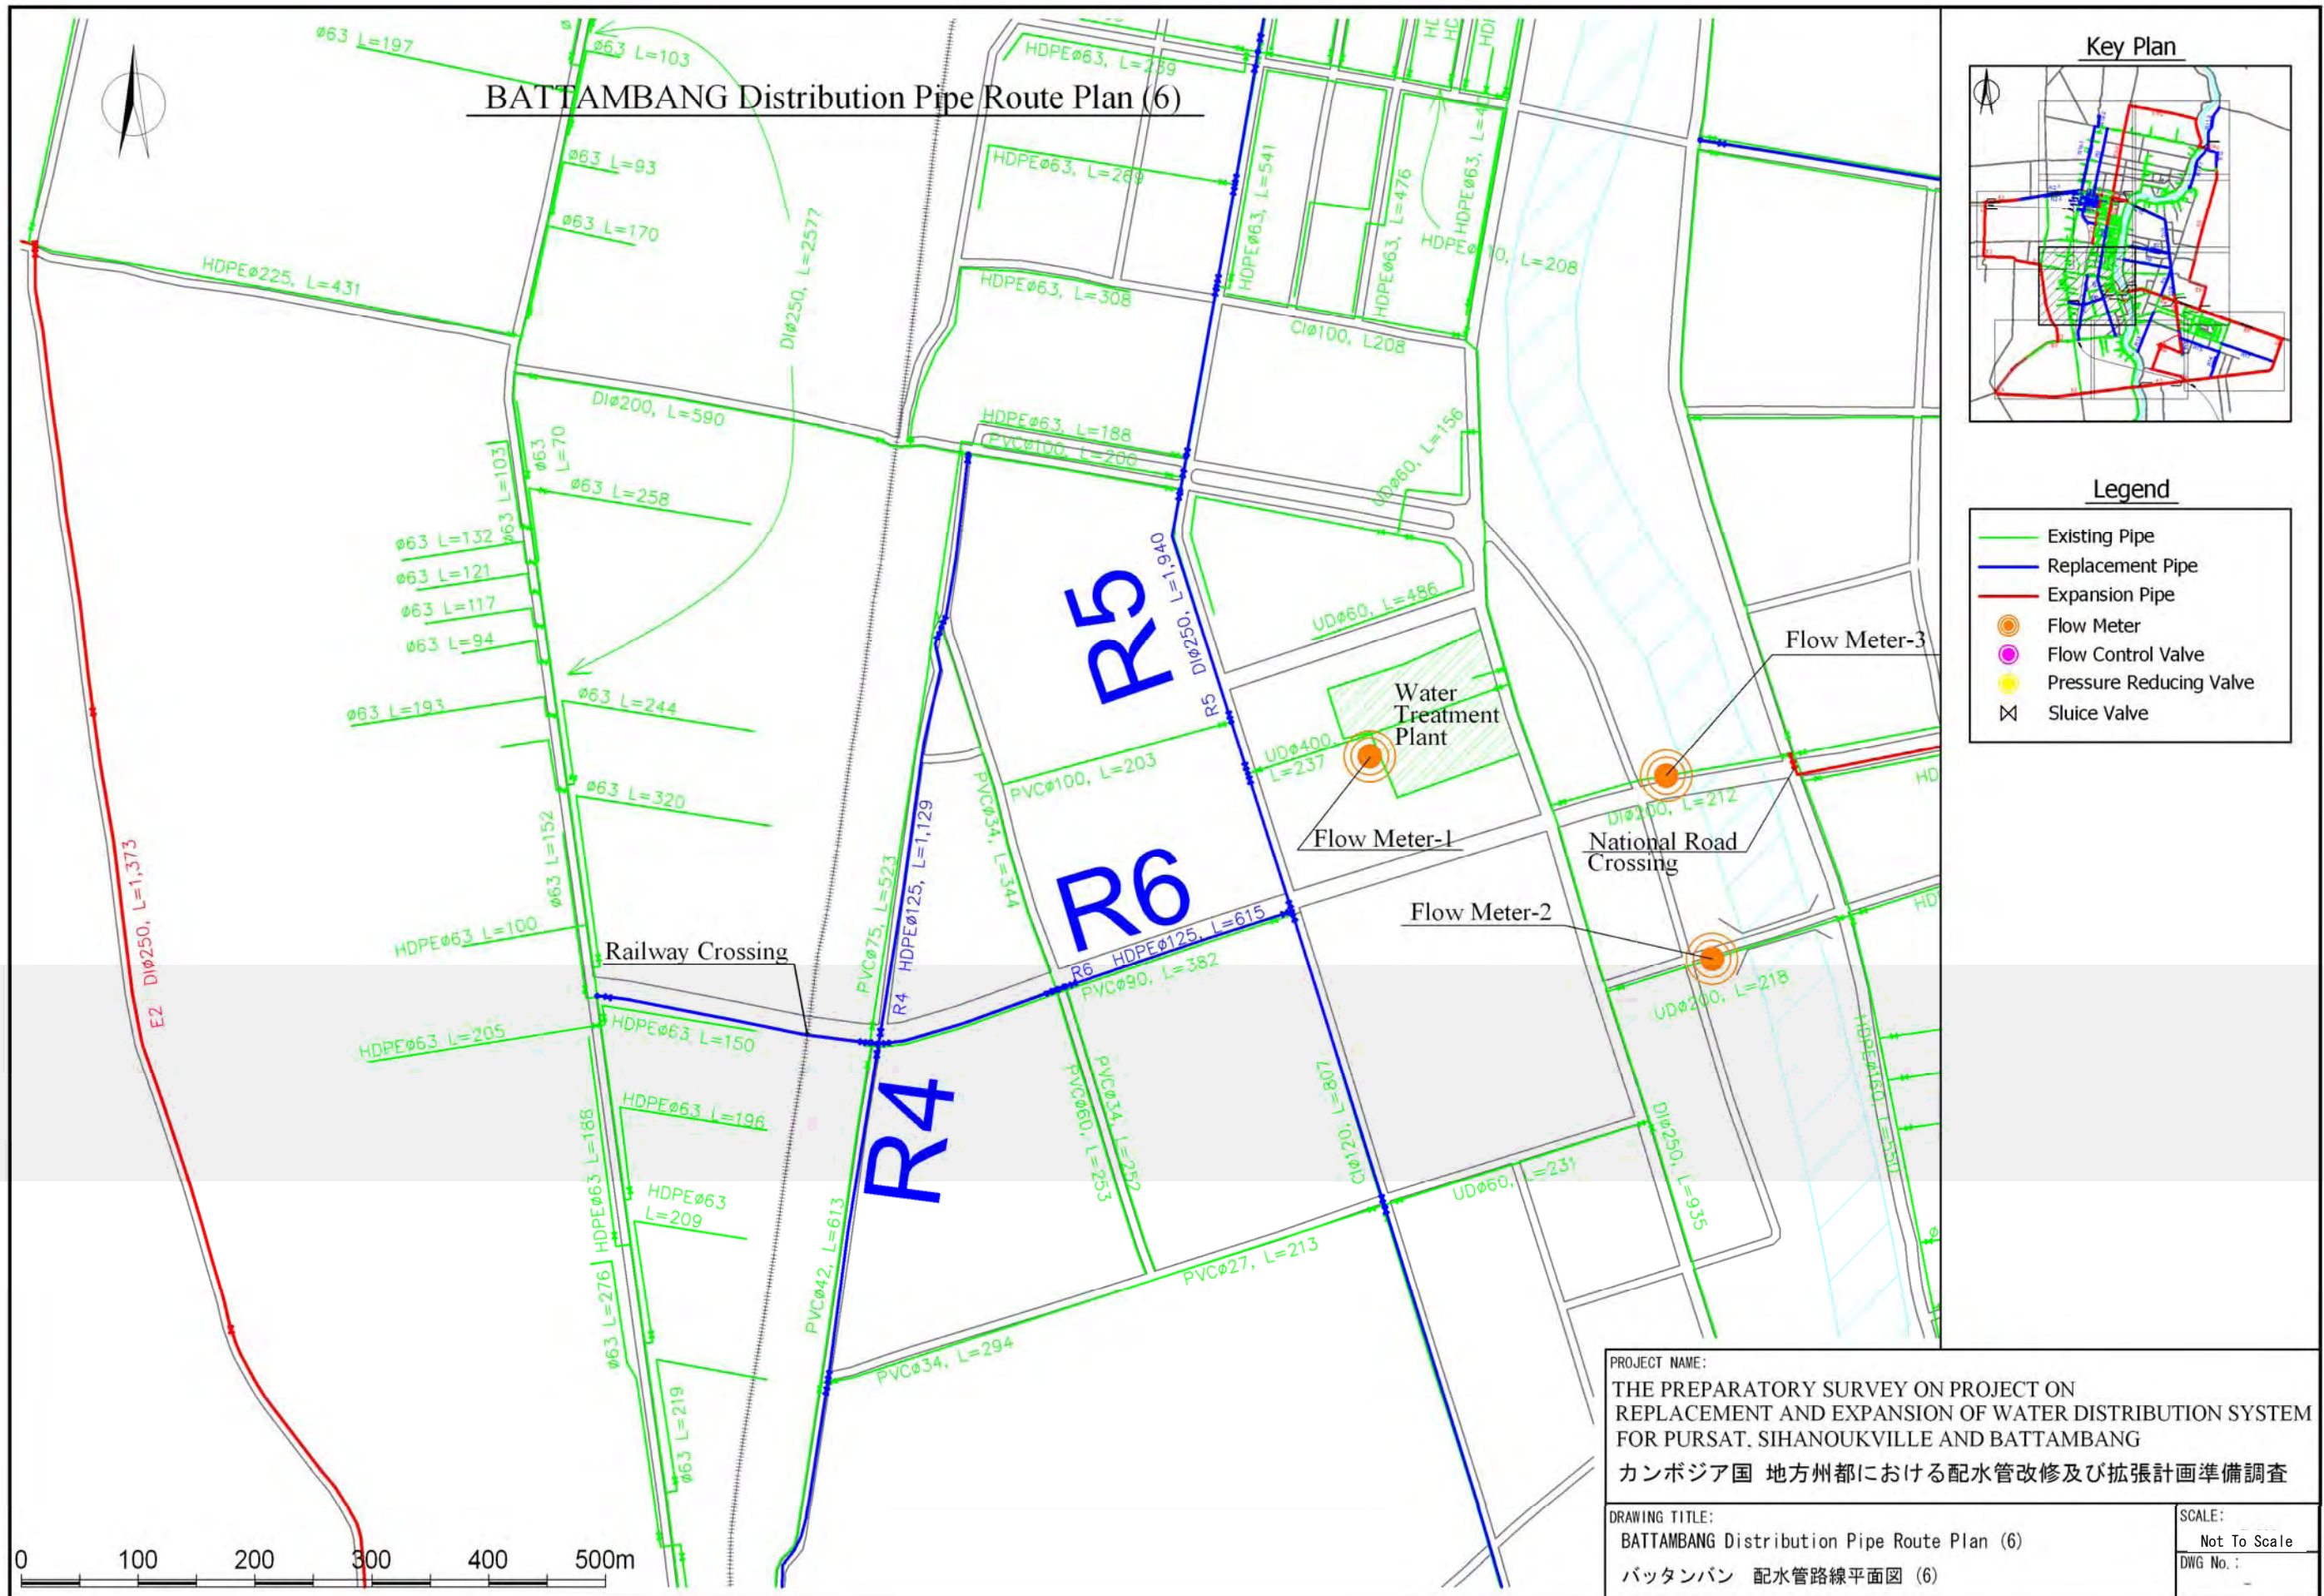


Figure 2-23 BATTAMBANG Distribution Pipe Route Plan (6)

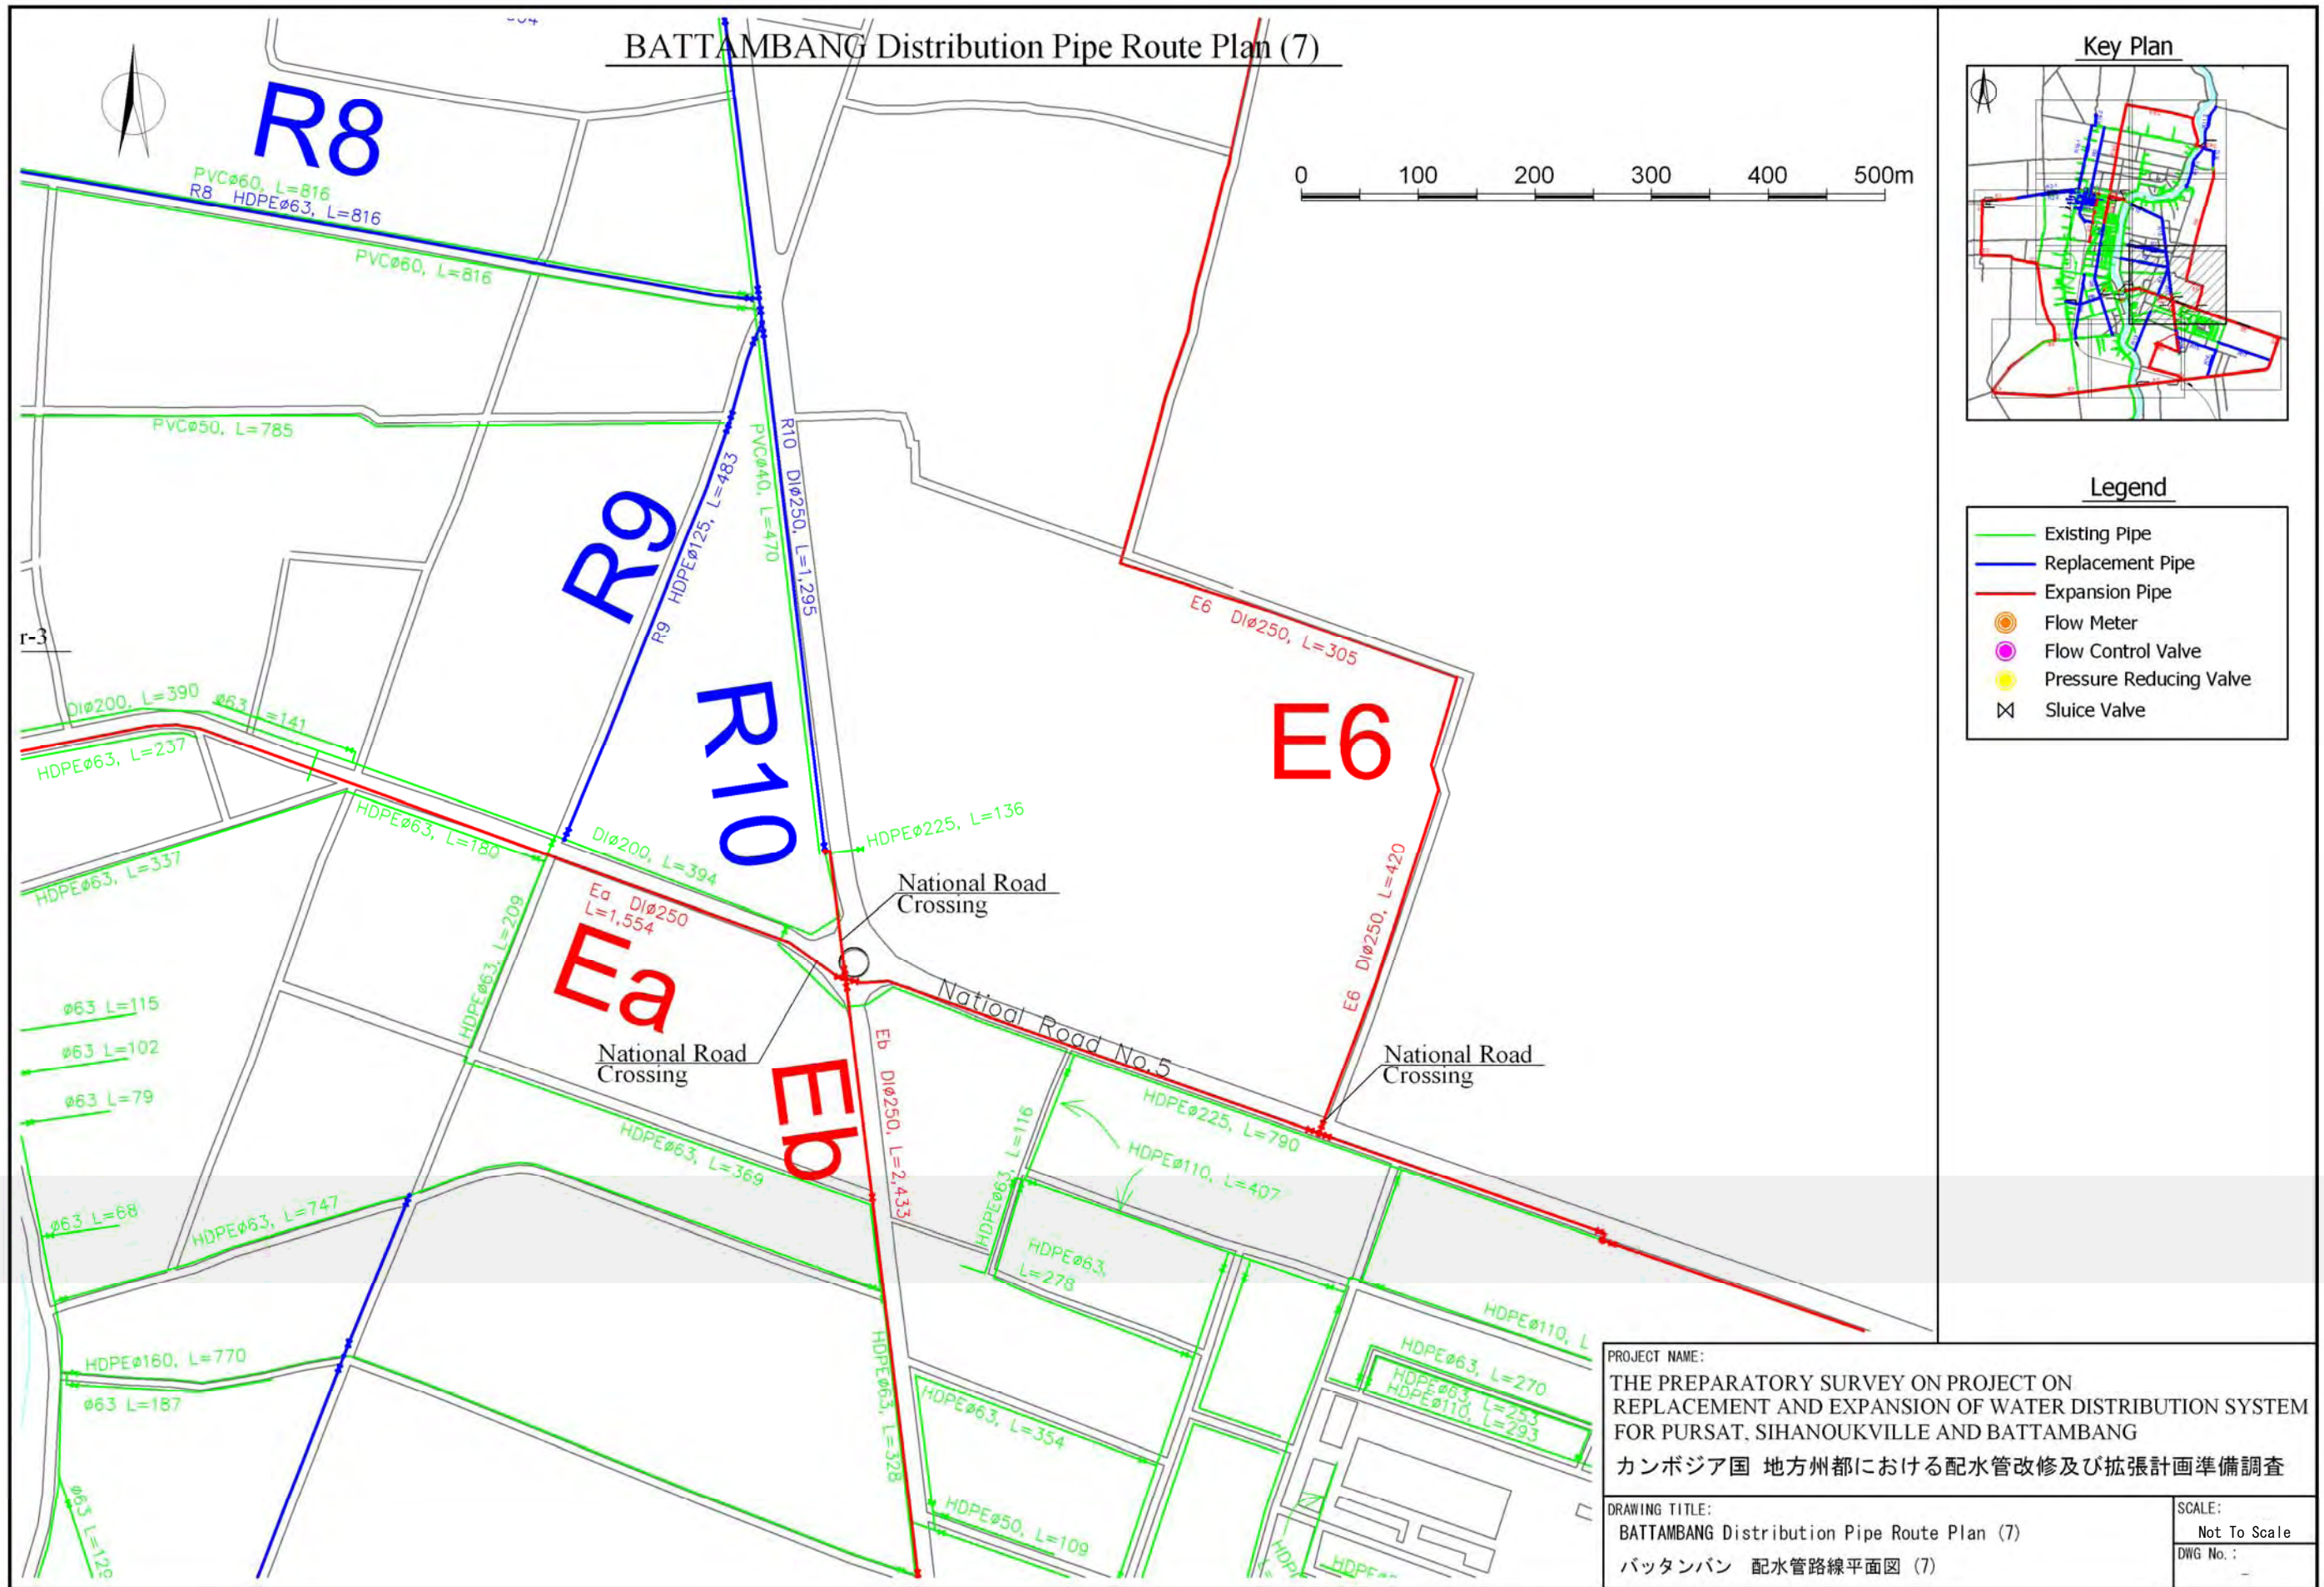


Figure 2-24 BATTAMBANG Distribution Pipe Route Plan (7)

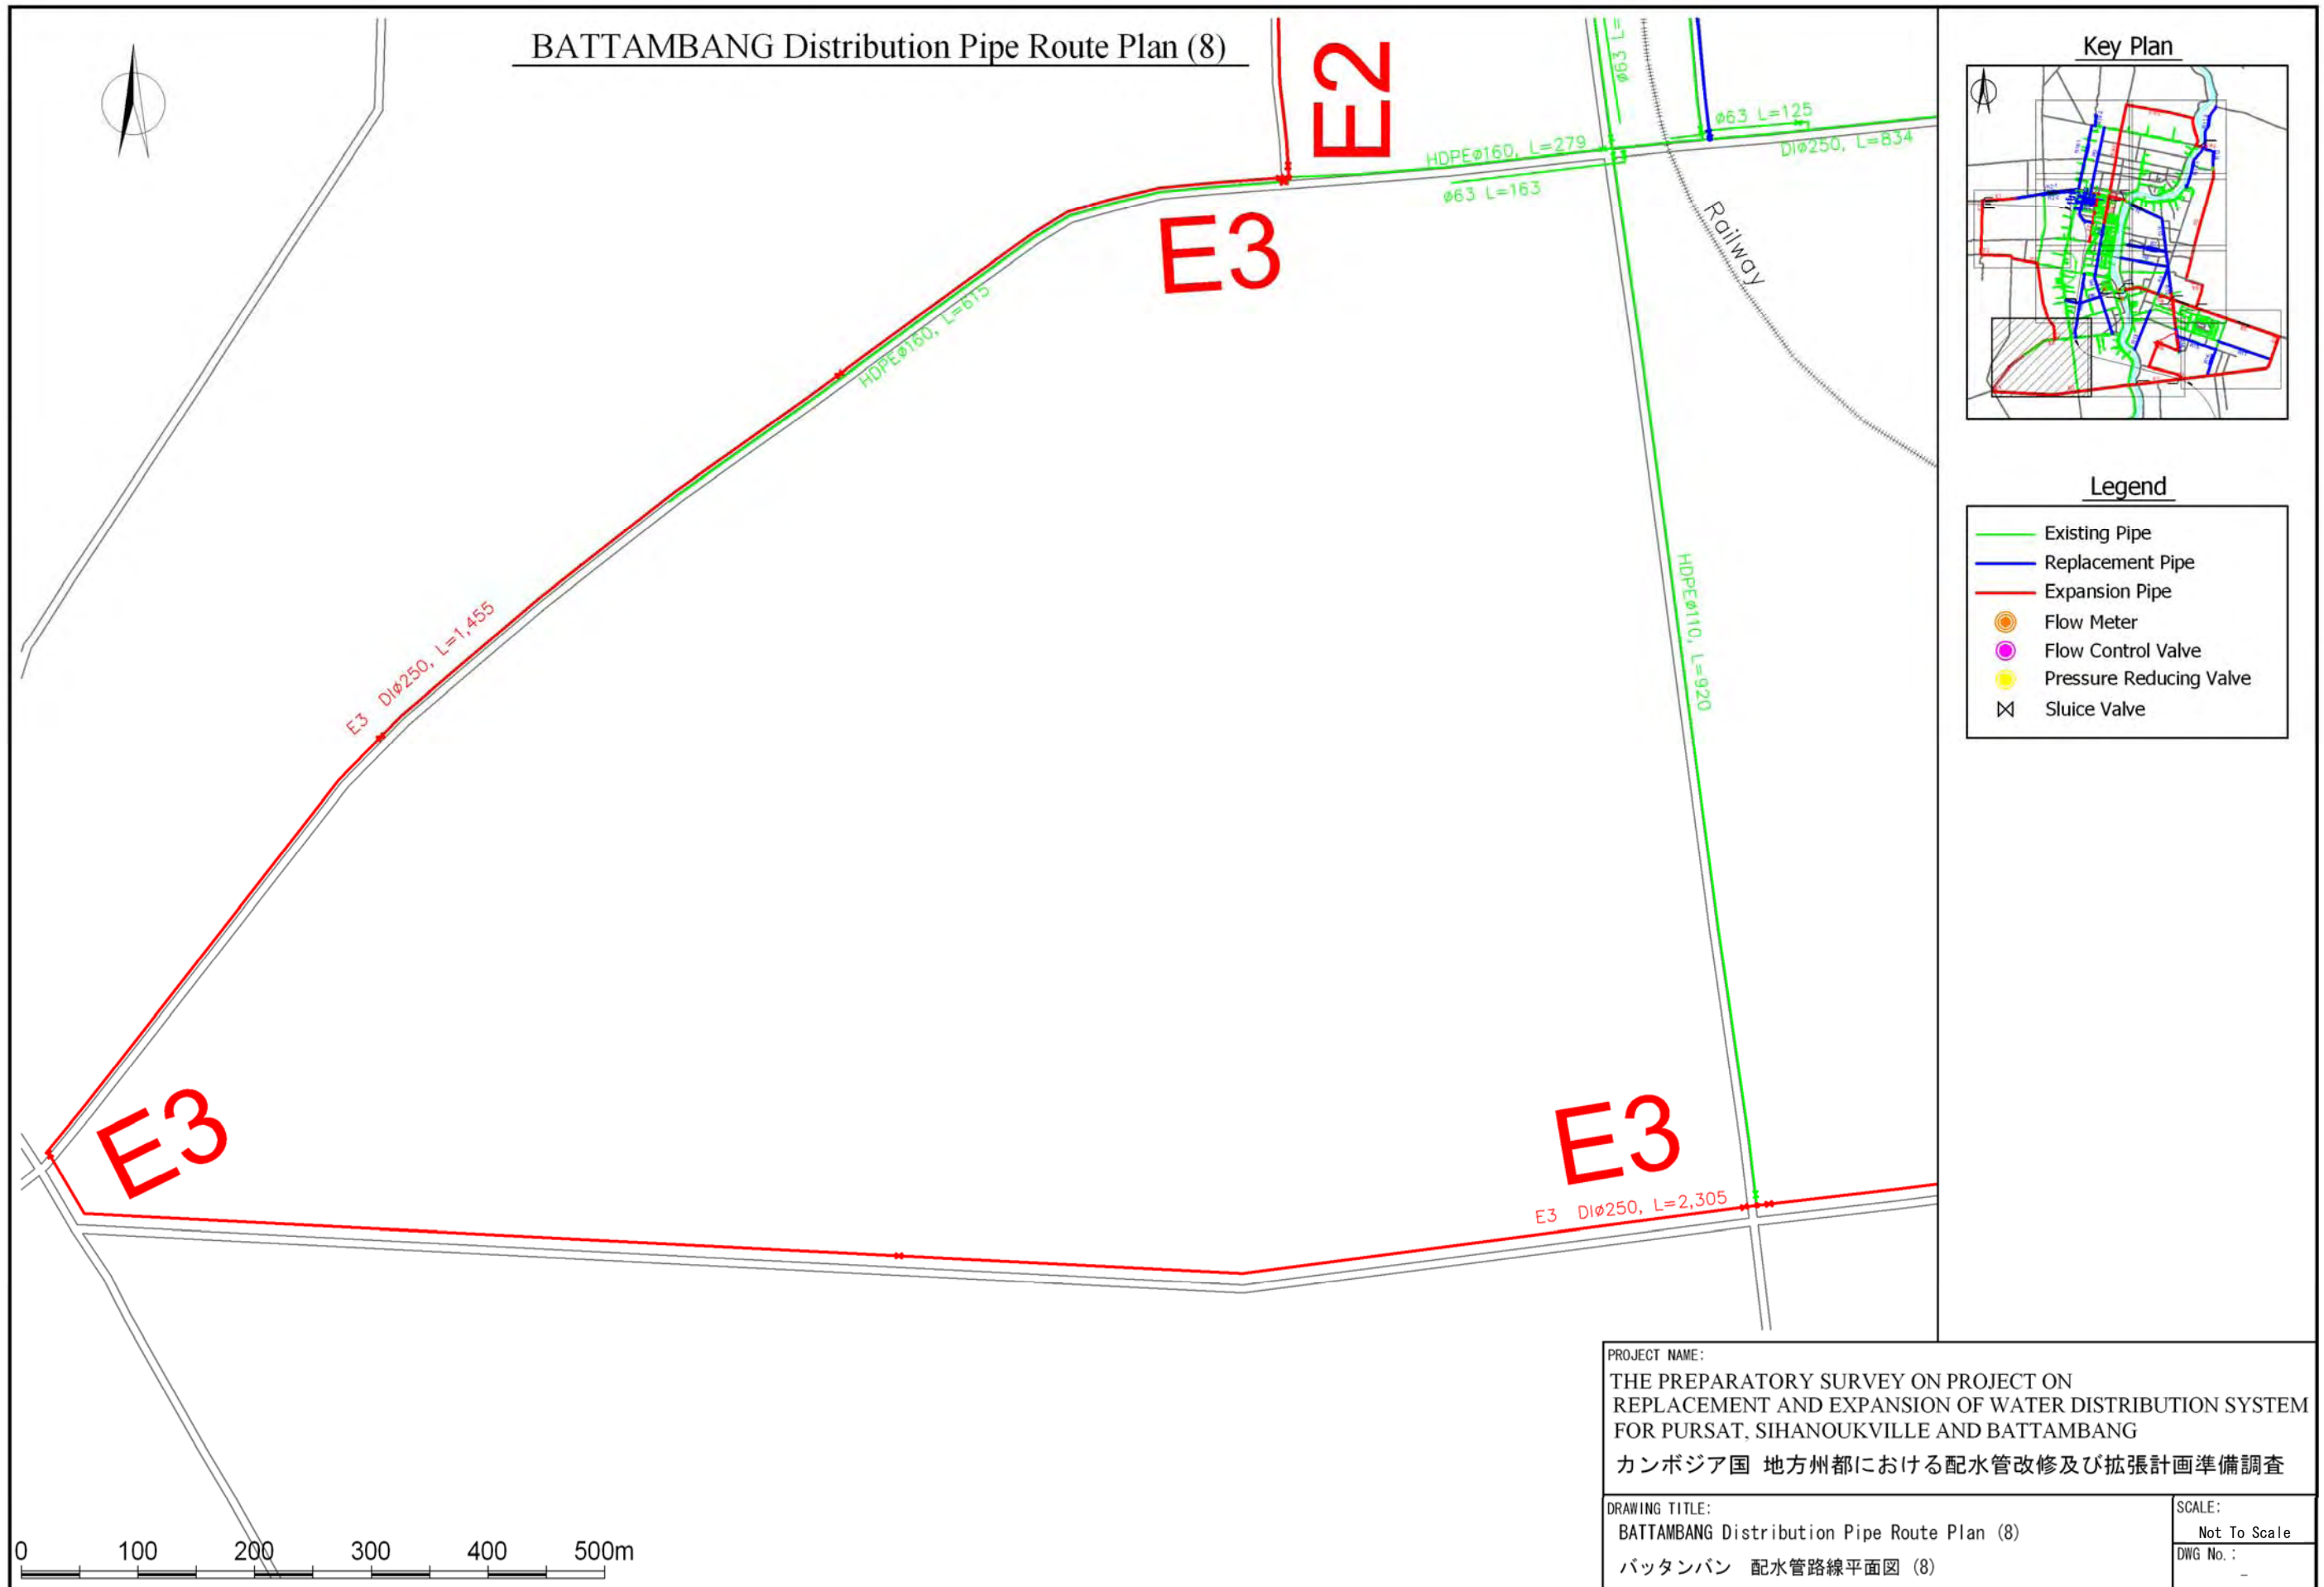


Figure 2-25 BATTAMBANG Distribution Pipe Route Plan (8)

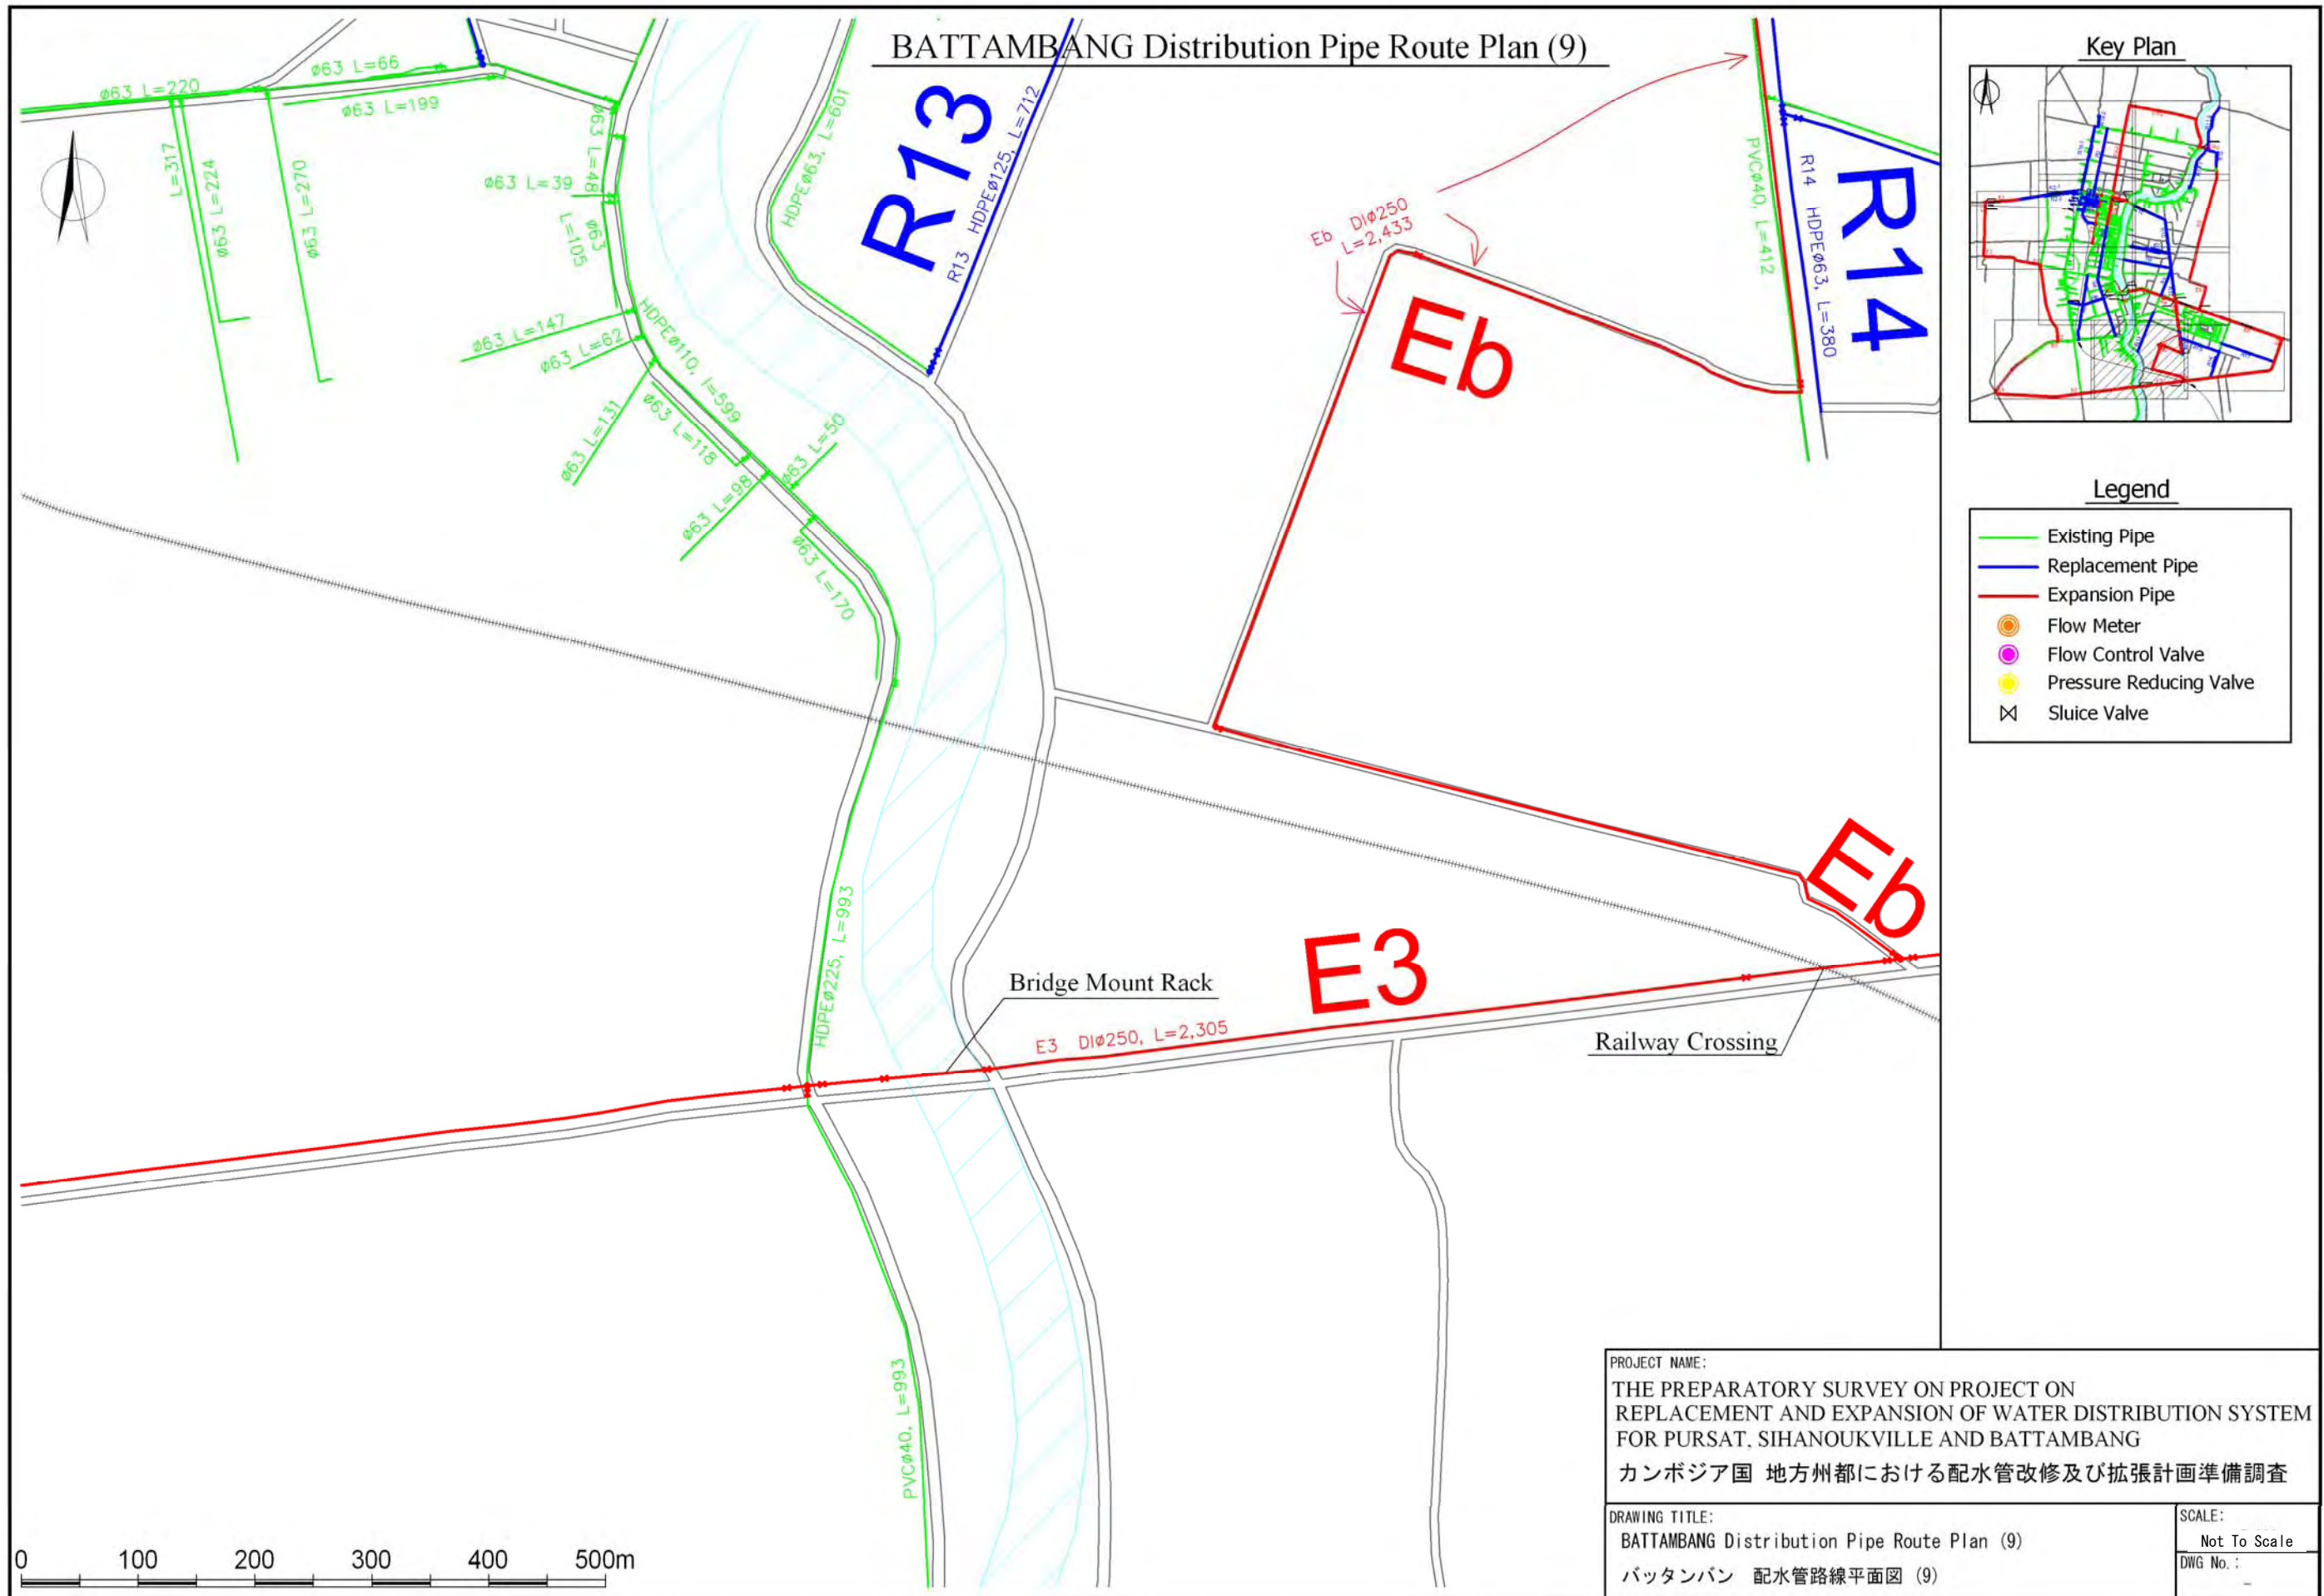


Figure 2-26 BATTAMBANG Distribution Pipe Route Plan (9)

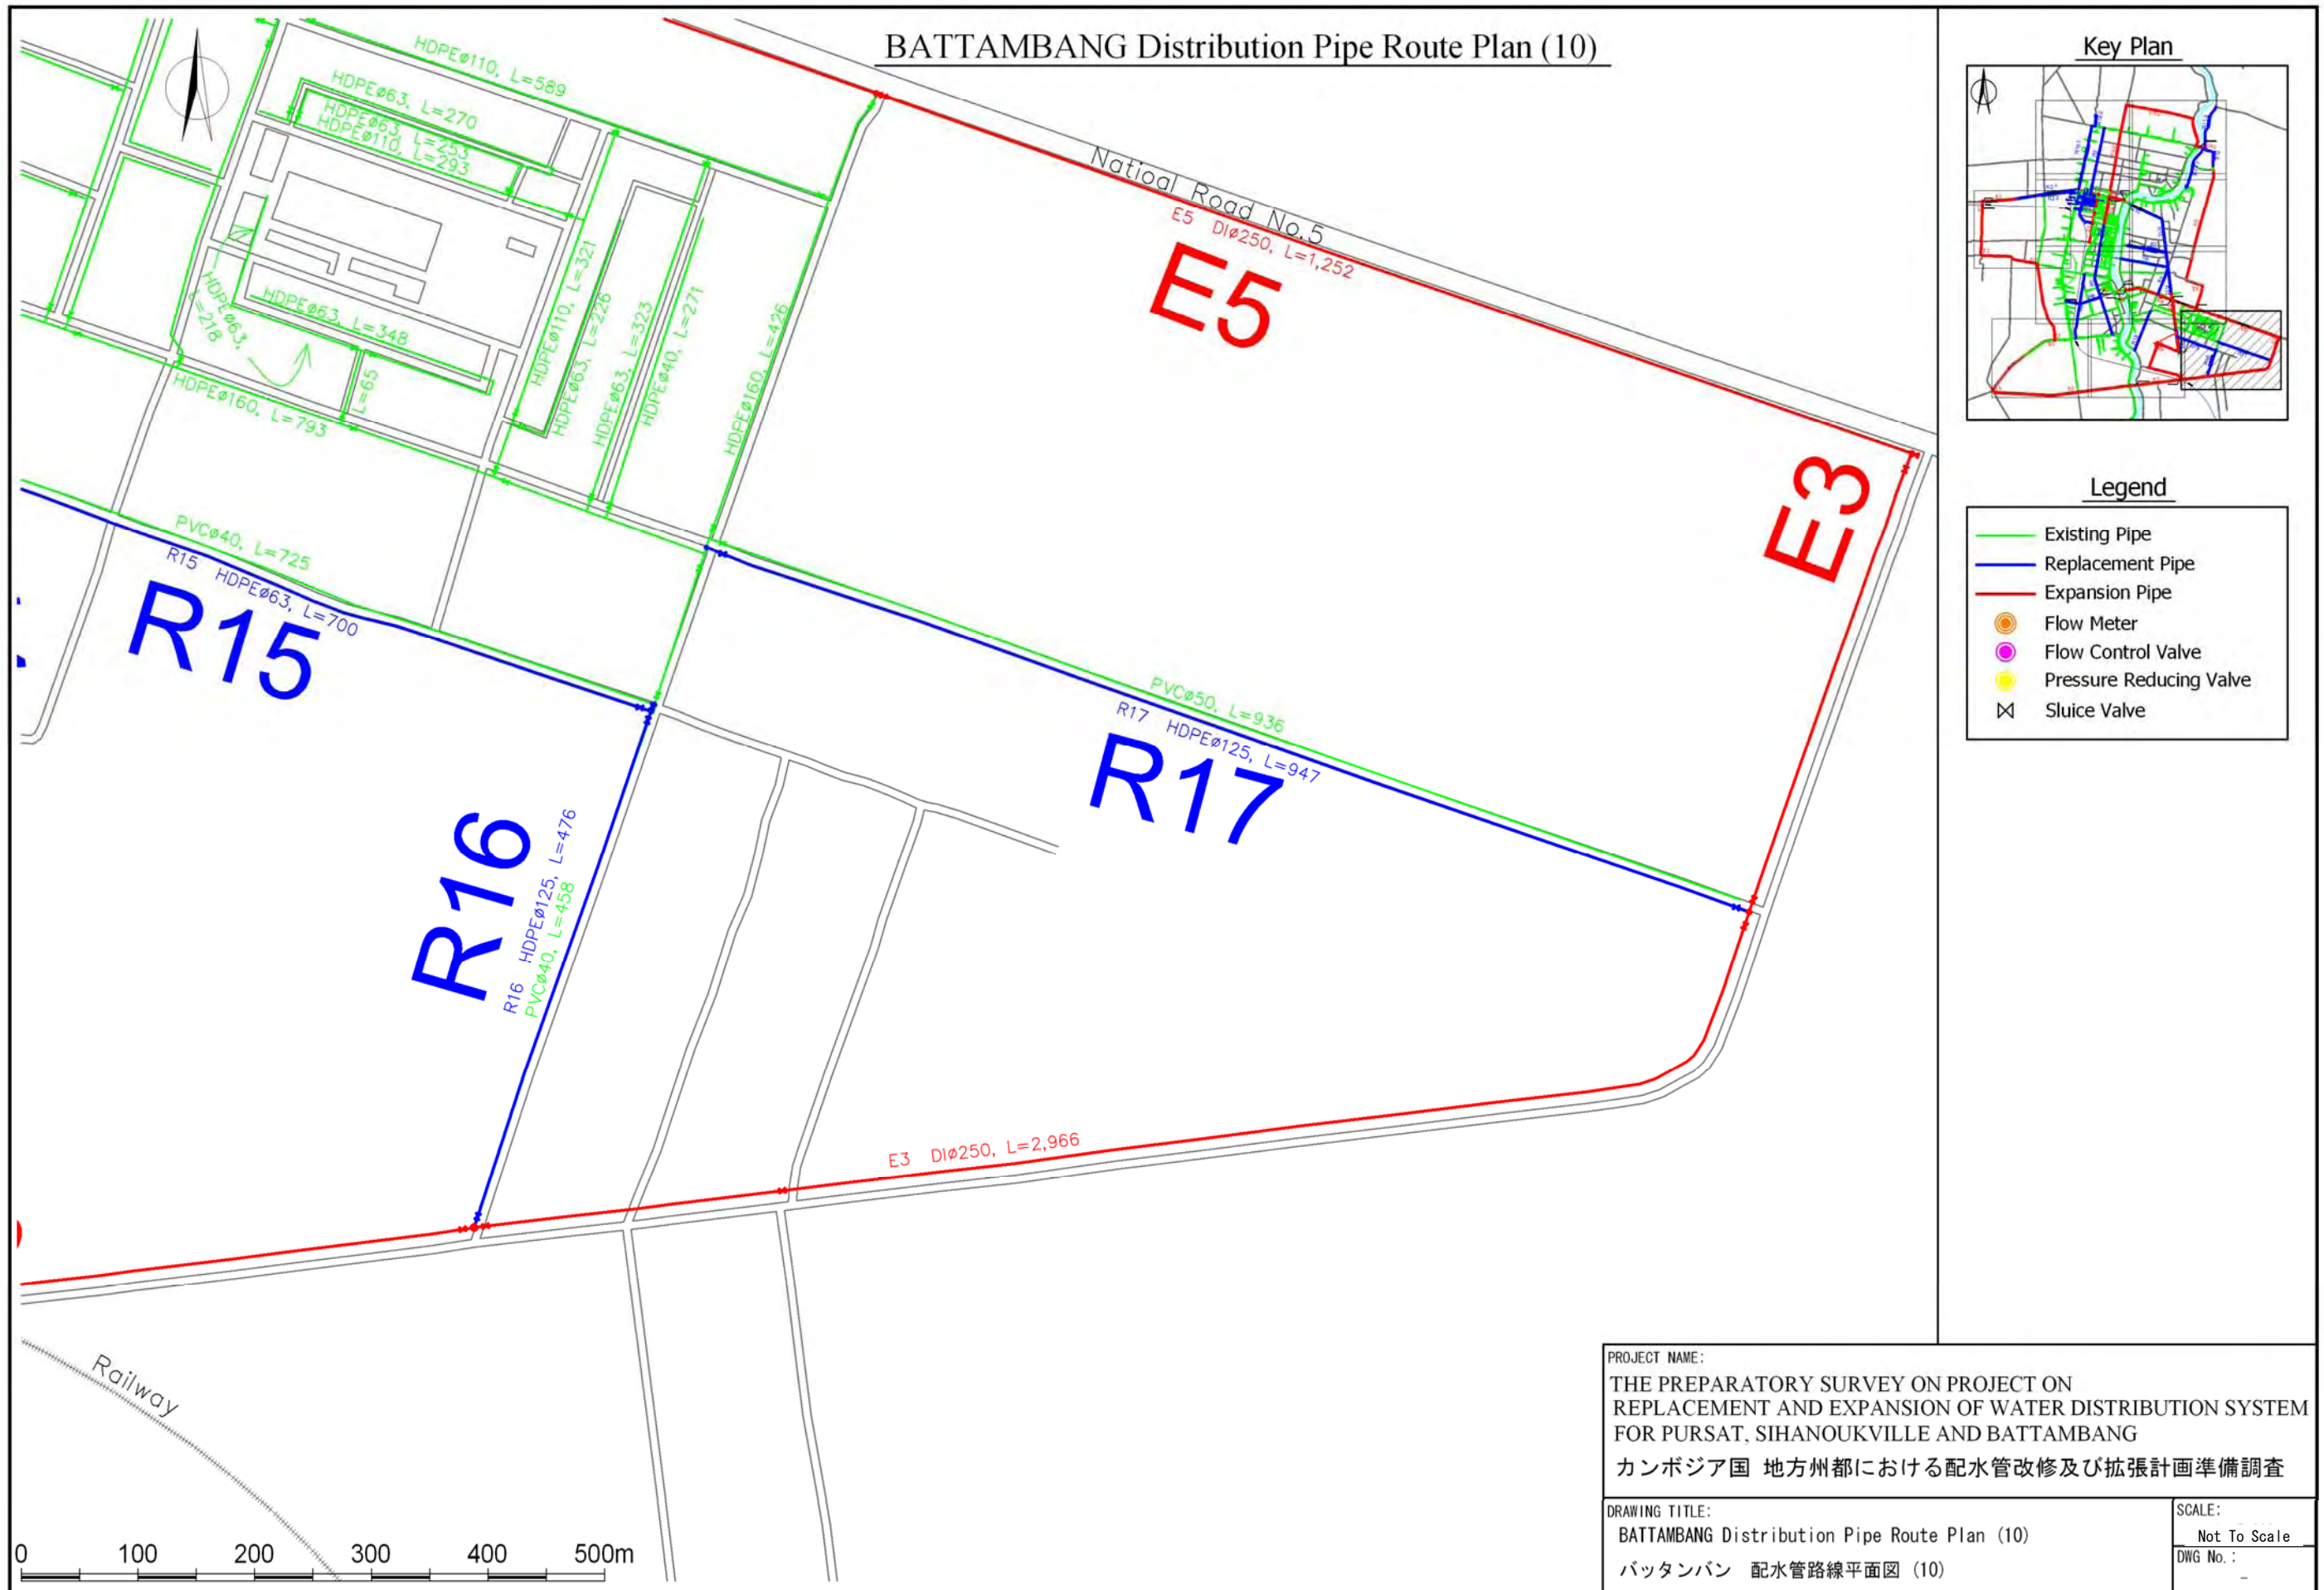


Figure 2-27 BATTAMBANG Distribution Pipe Route Plan (10)

General Map of Distribution Network in SIHANOUKVILLE

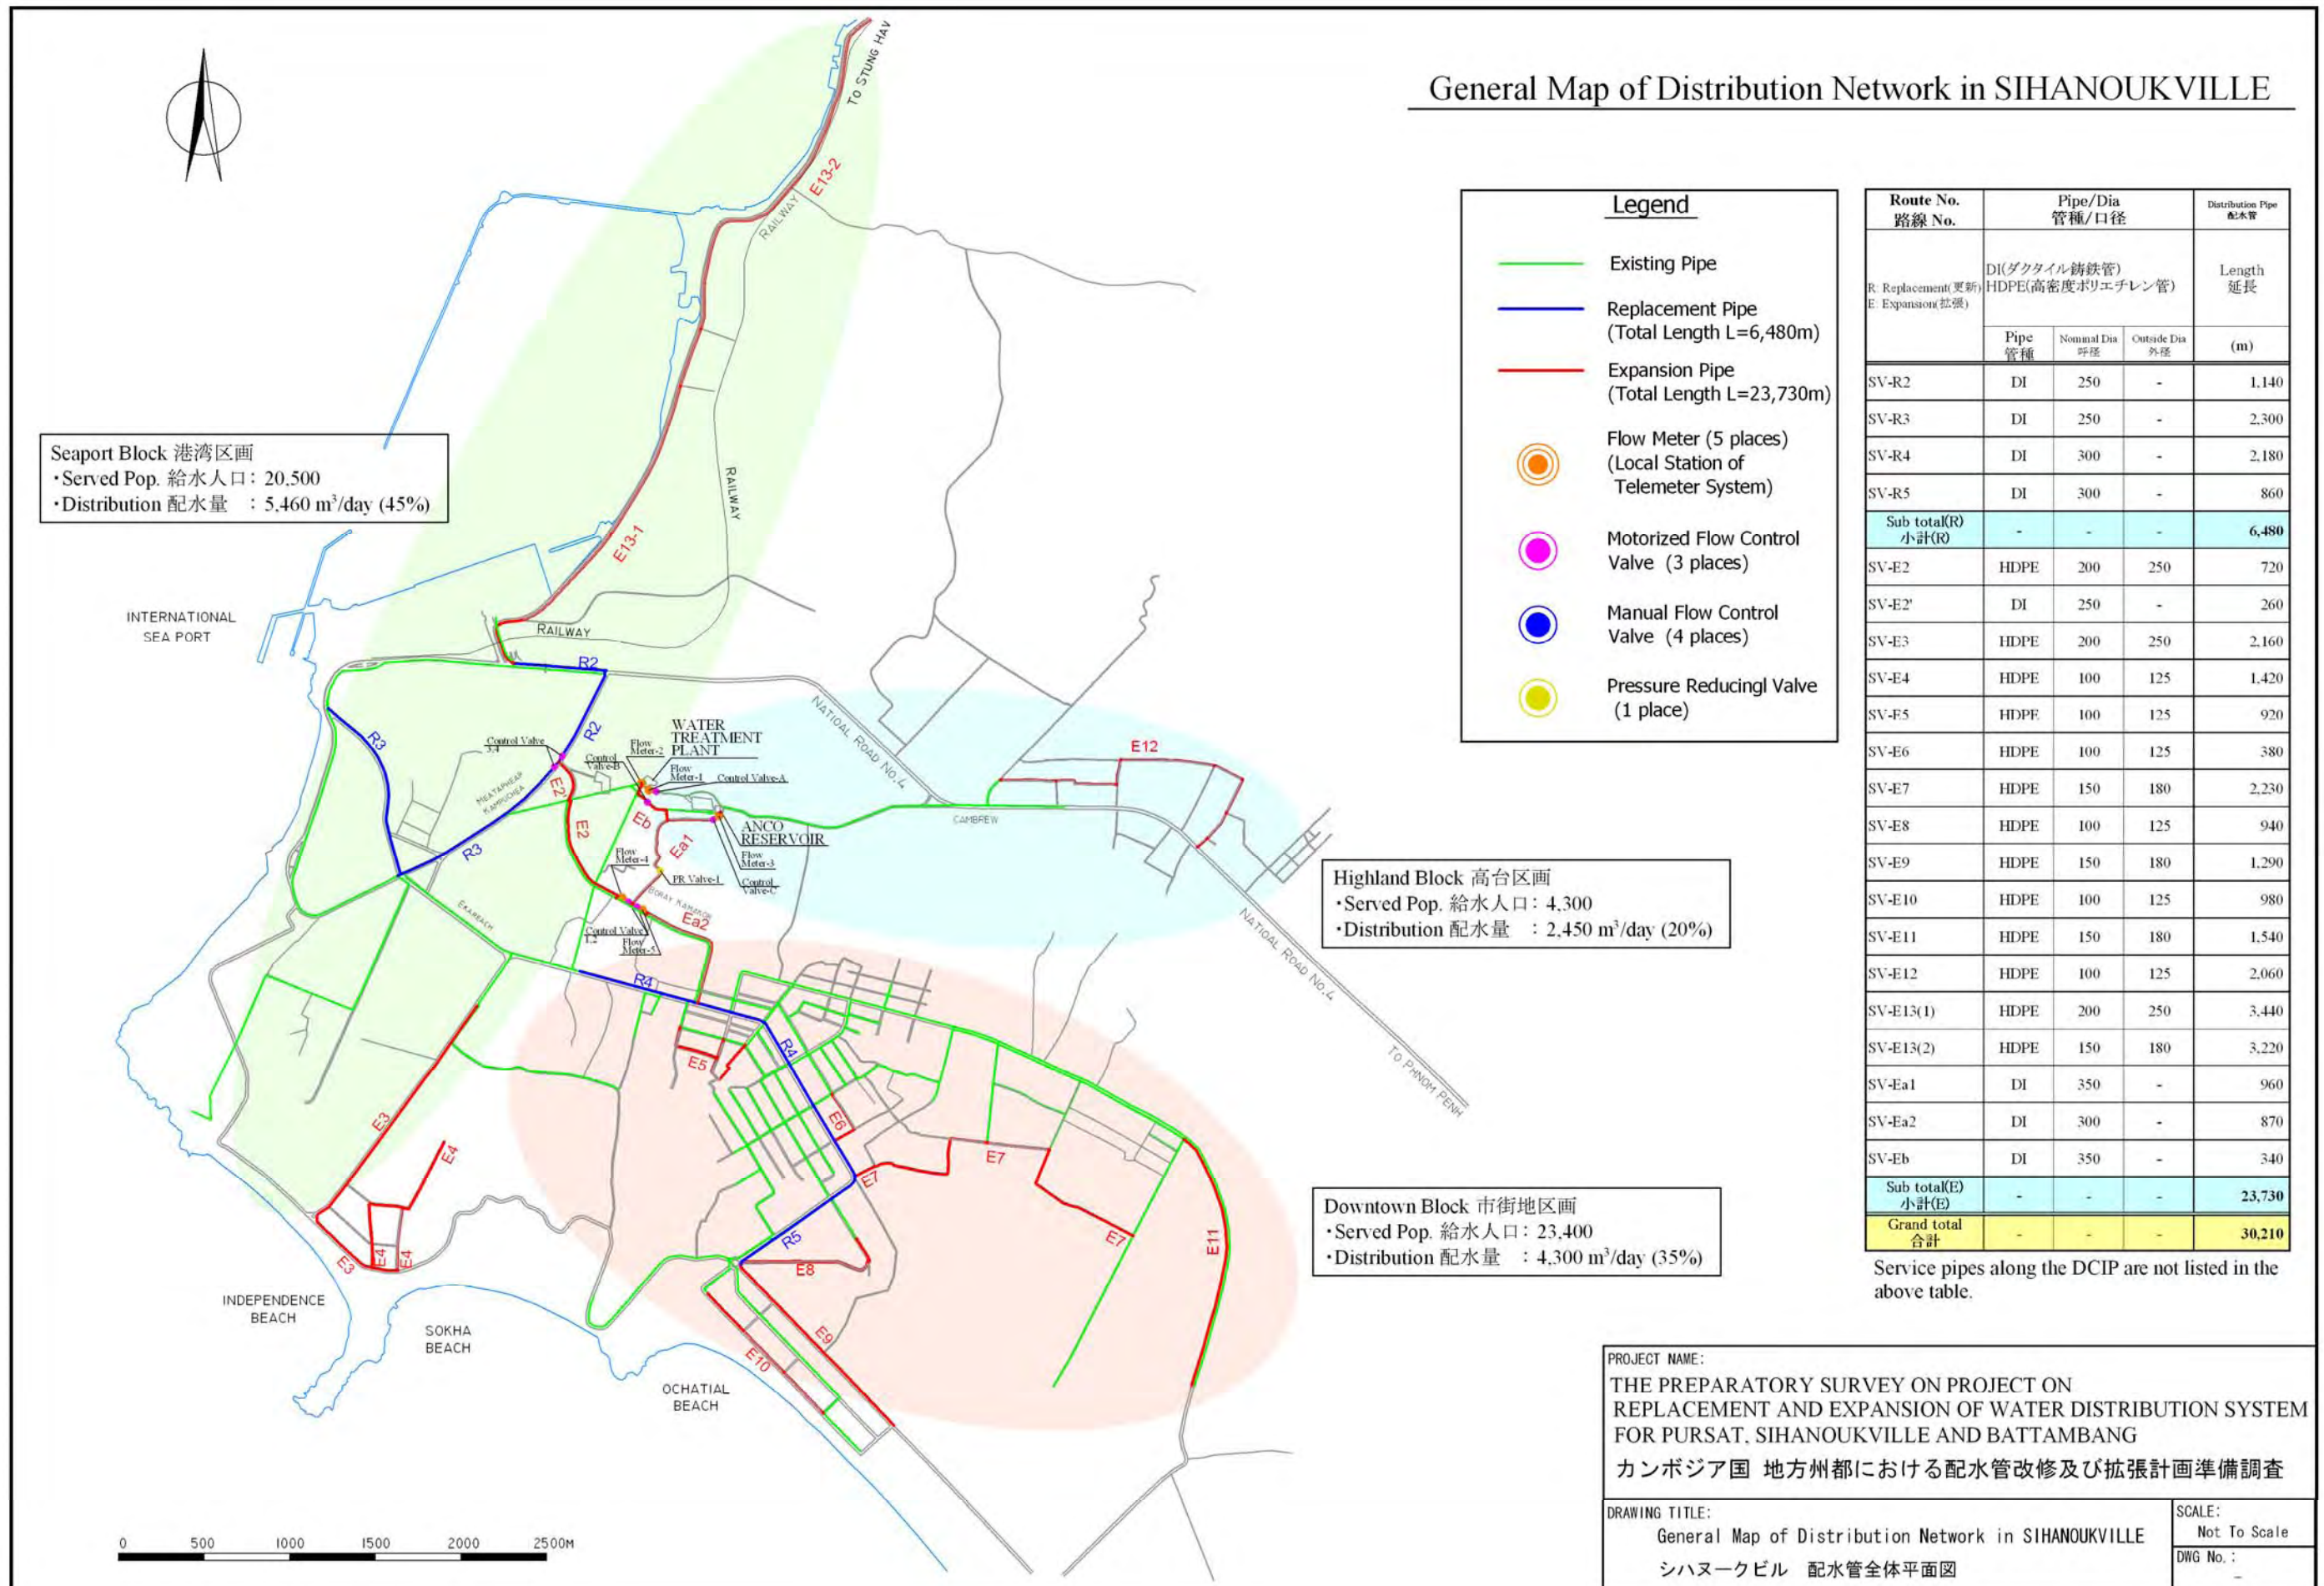


Figure 2-28 General Map of Distribution Network in SIHANOUKVILLE

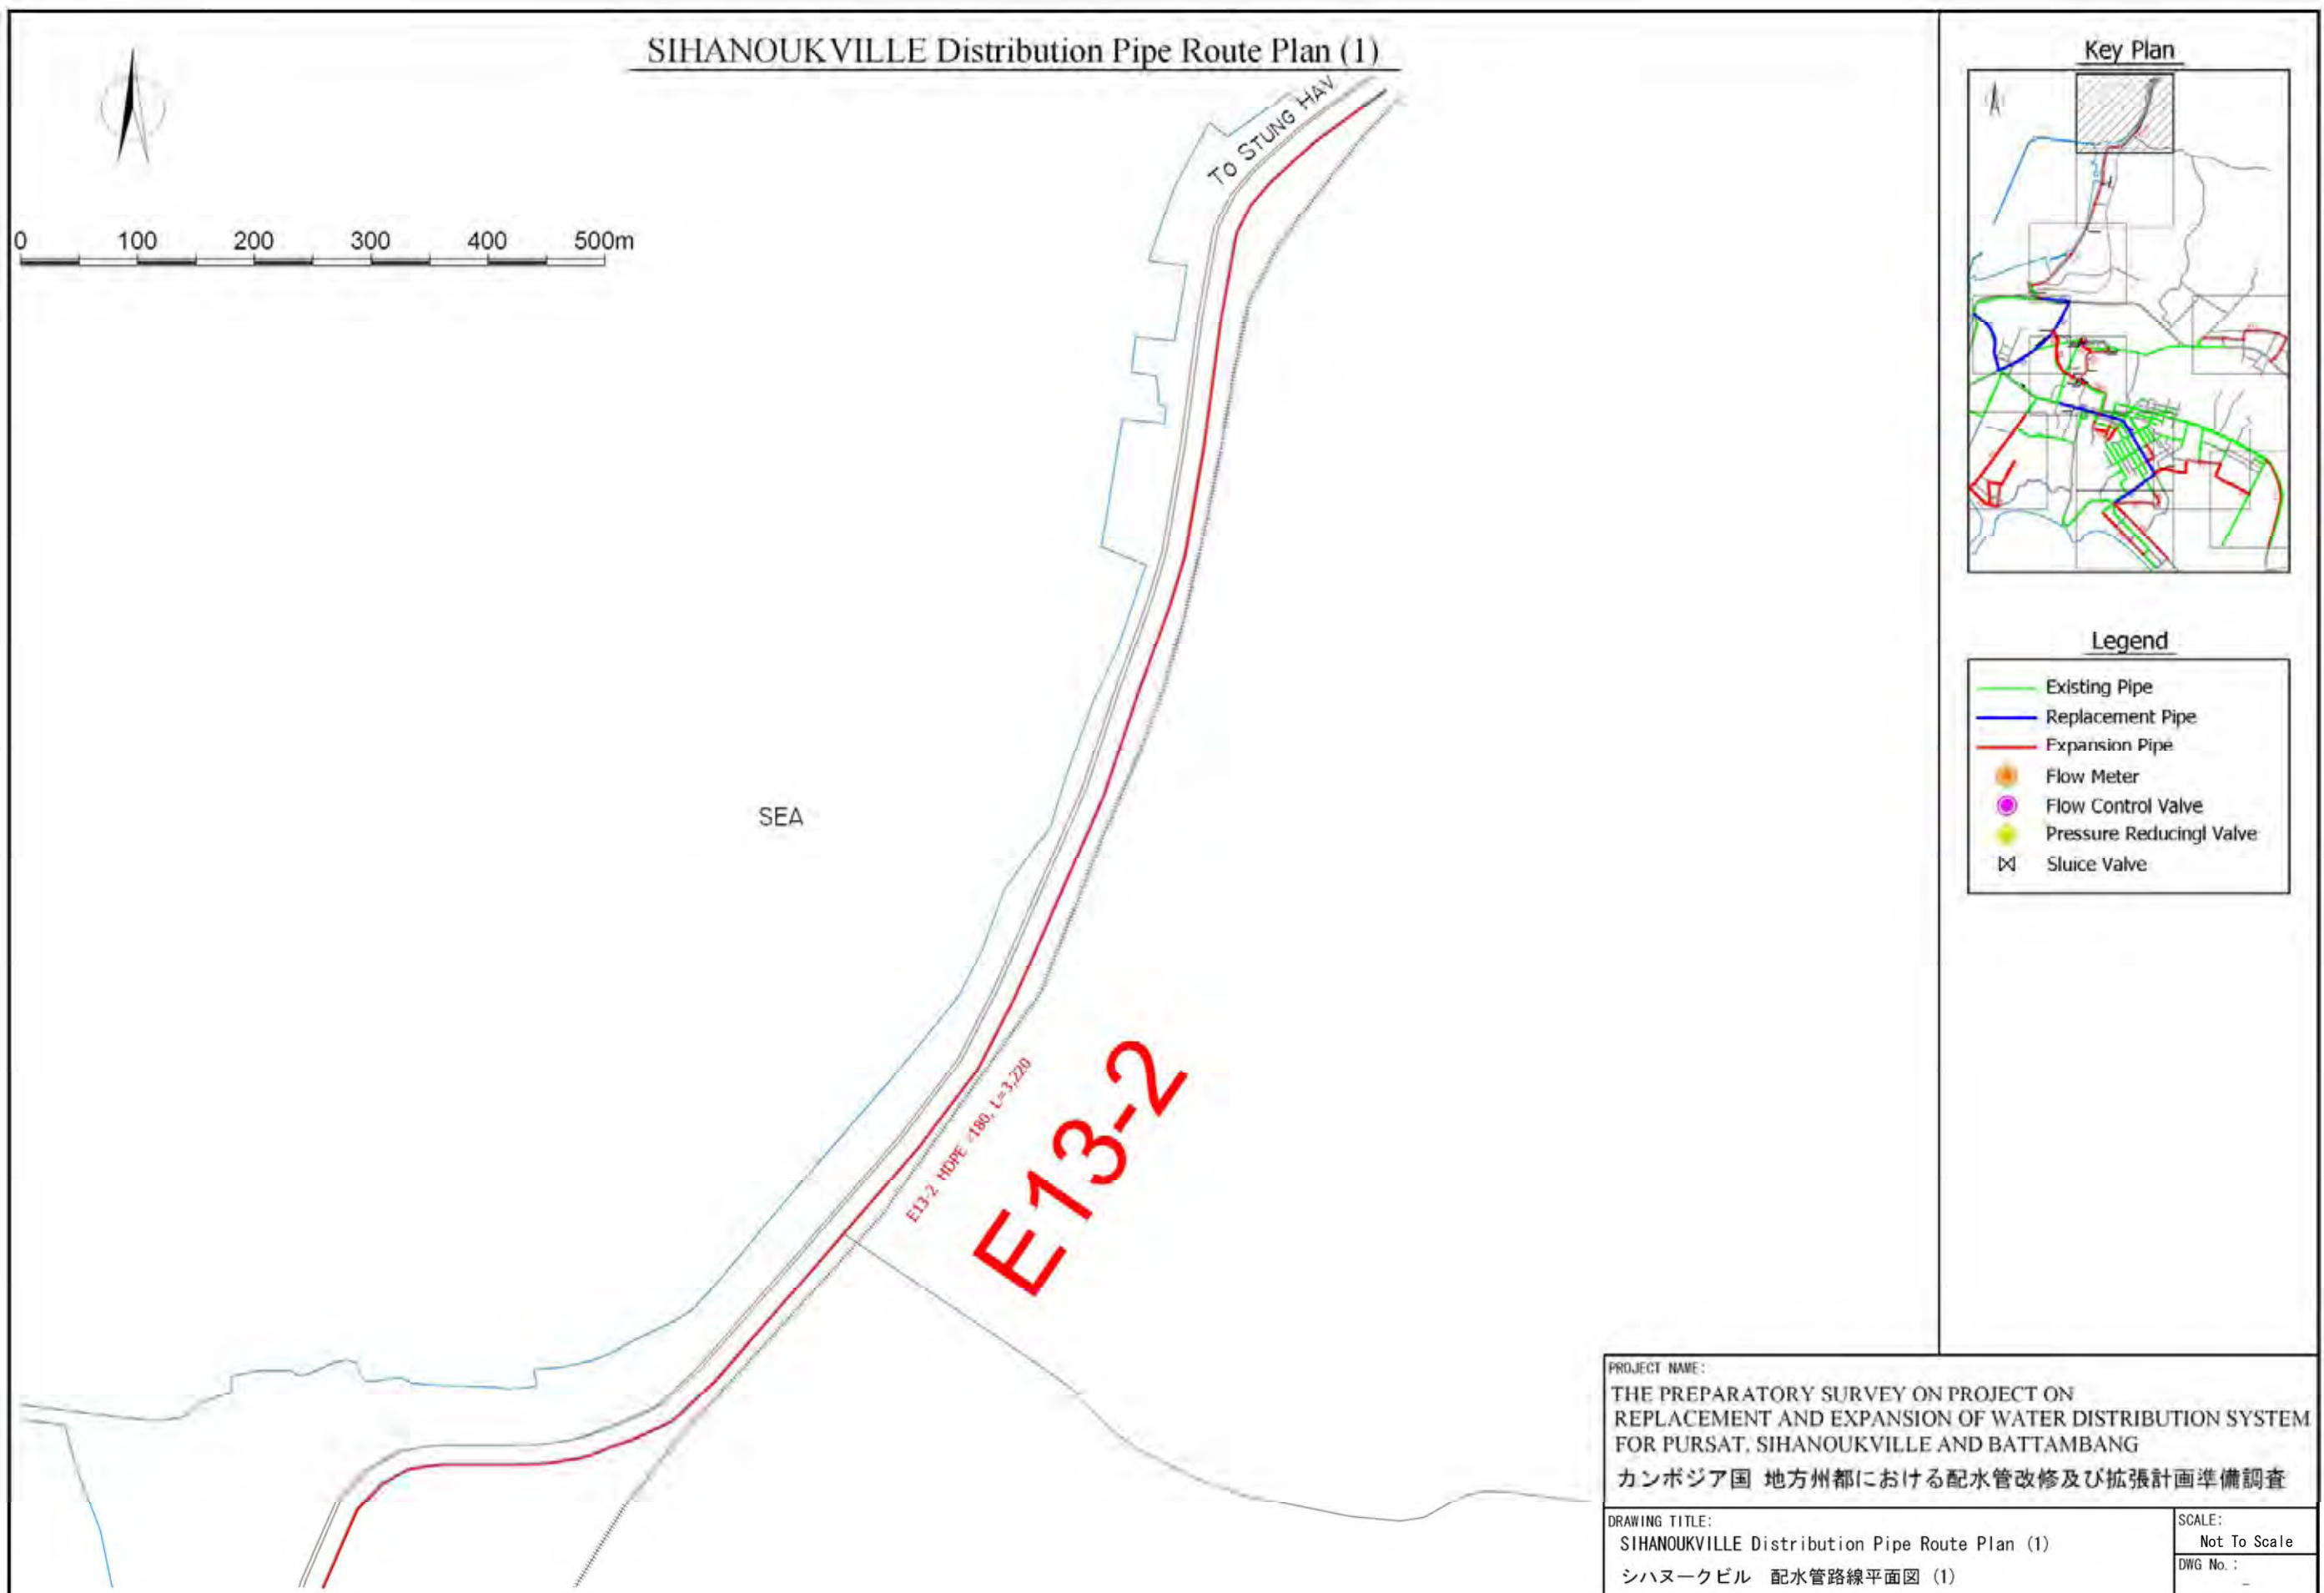


Figure 2-29 SIHANOUKVILLE Distribution Pipe Route Plan (1)

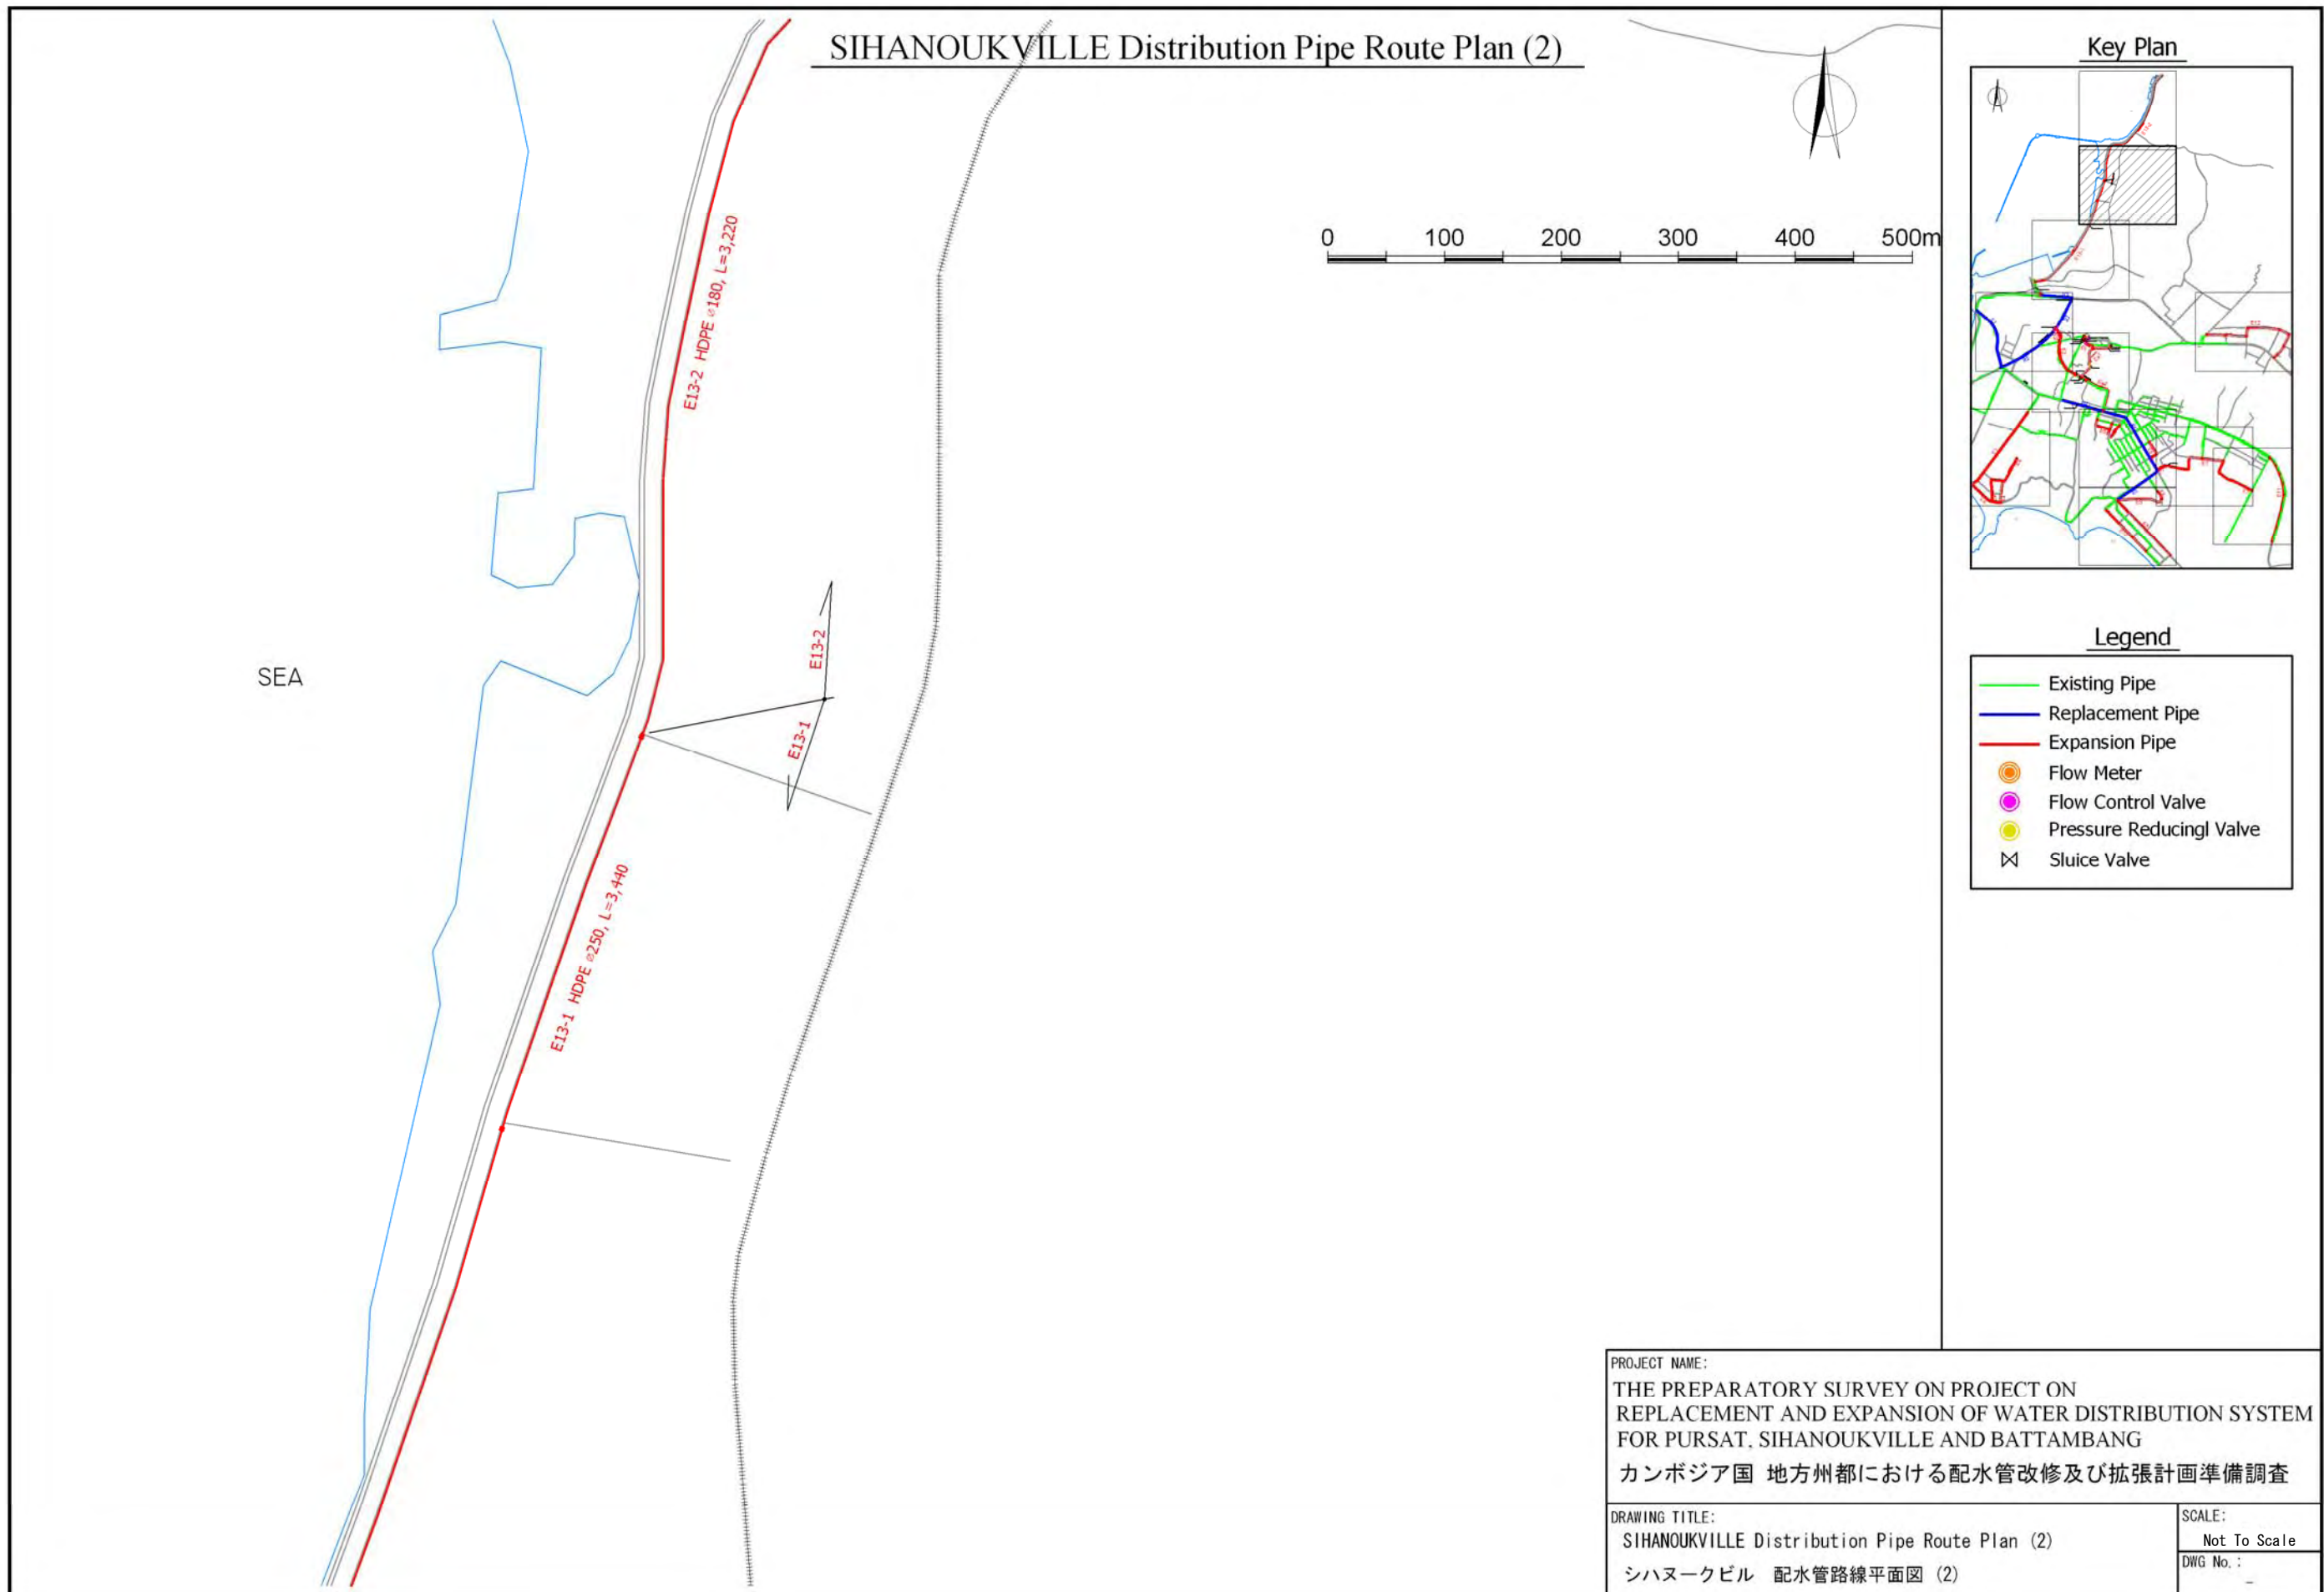


Figure 2-30 SIHANOUKVILLE Distribution Pipe Rout Plan (2)

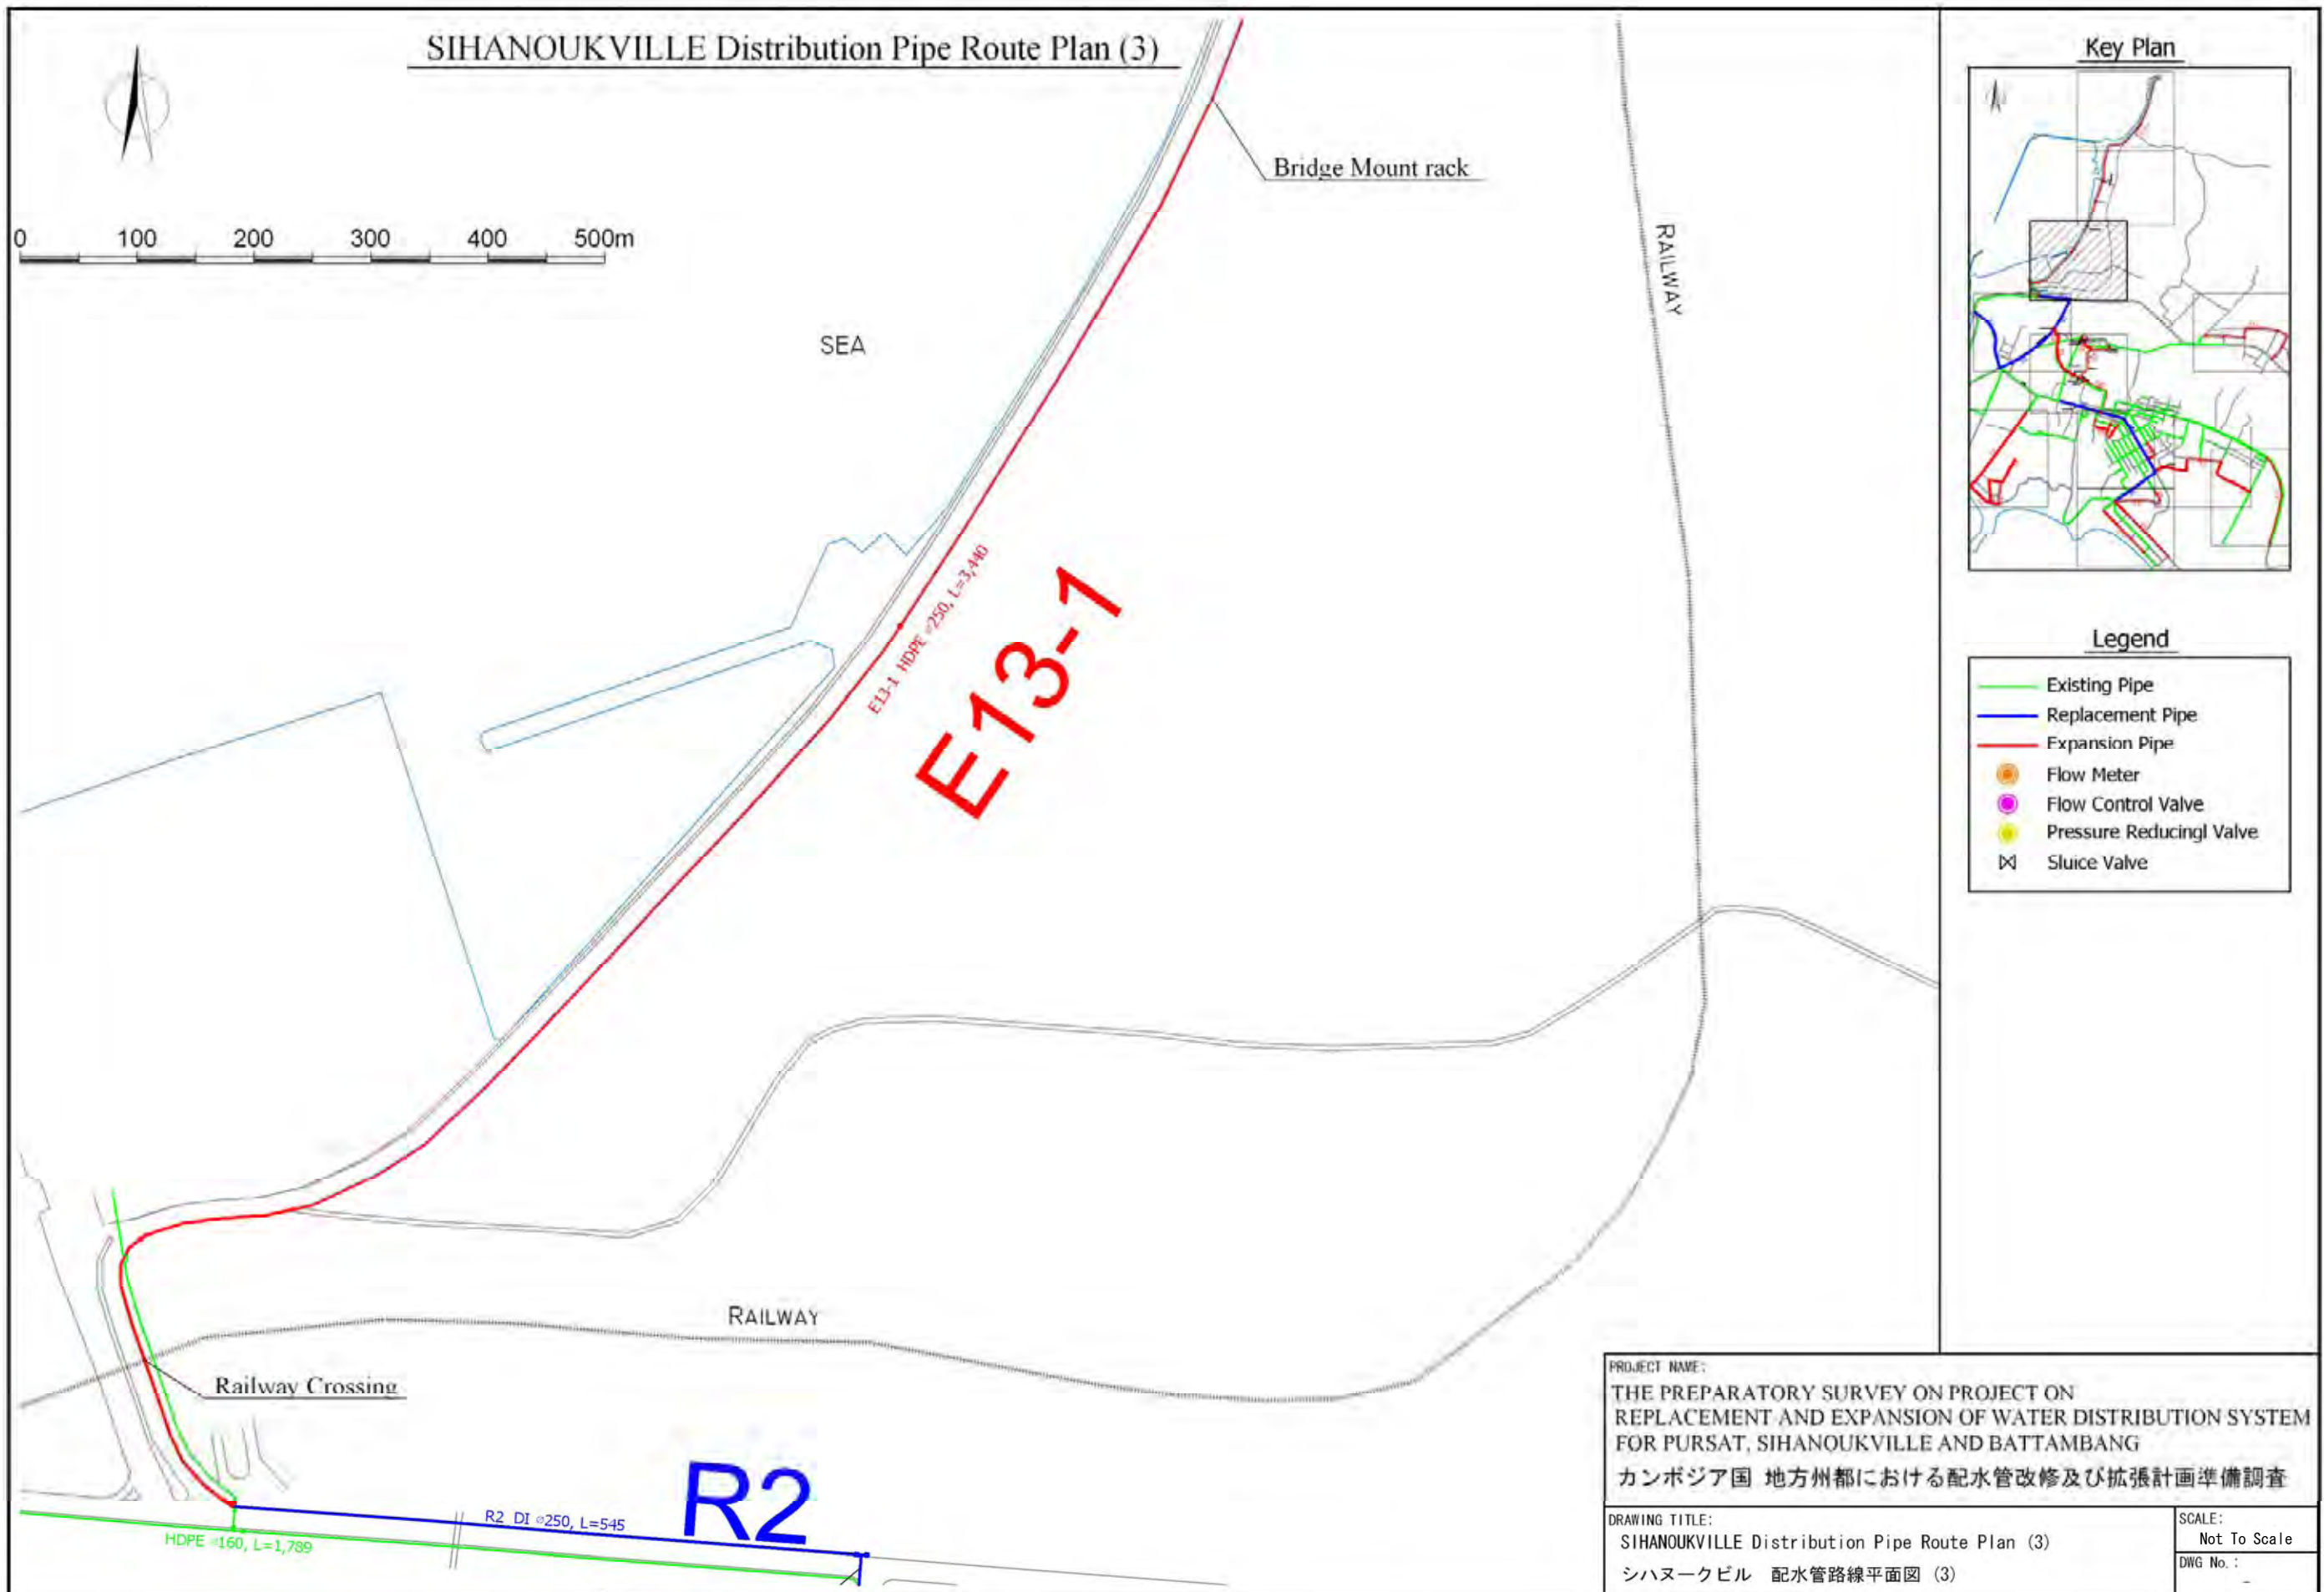


Figure 2-31 SIHANOUKVILLE Distribution Pipe Rout Plan (3)

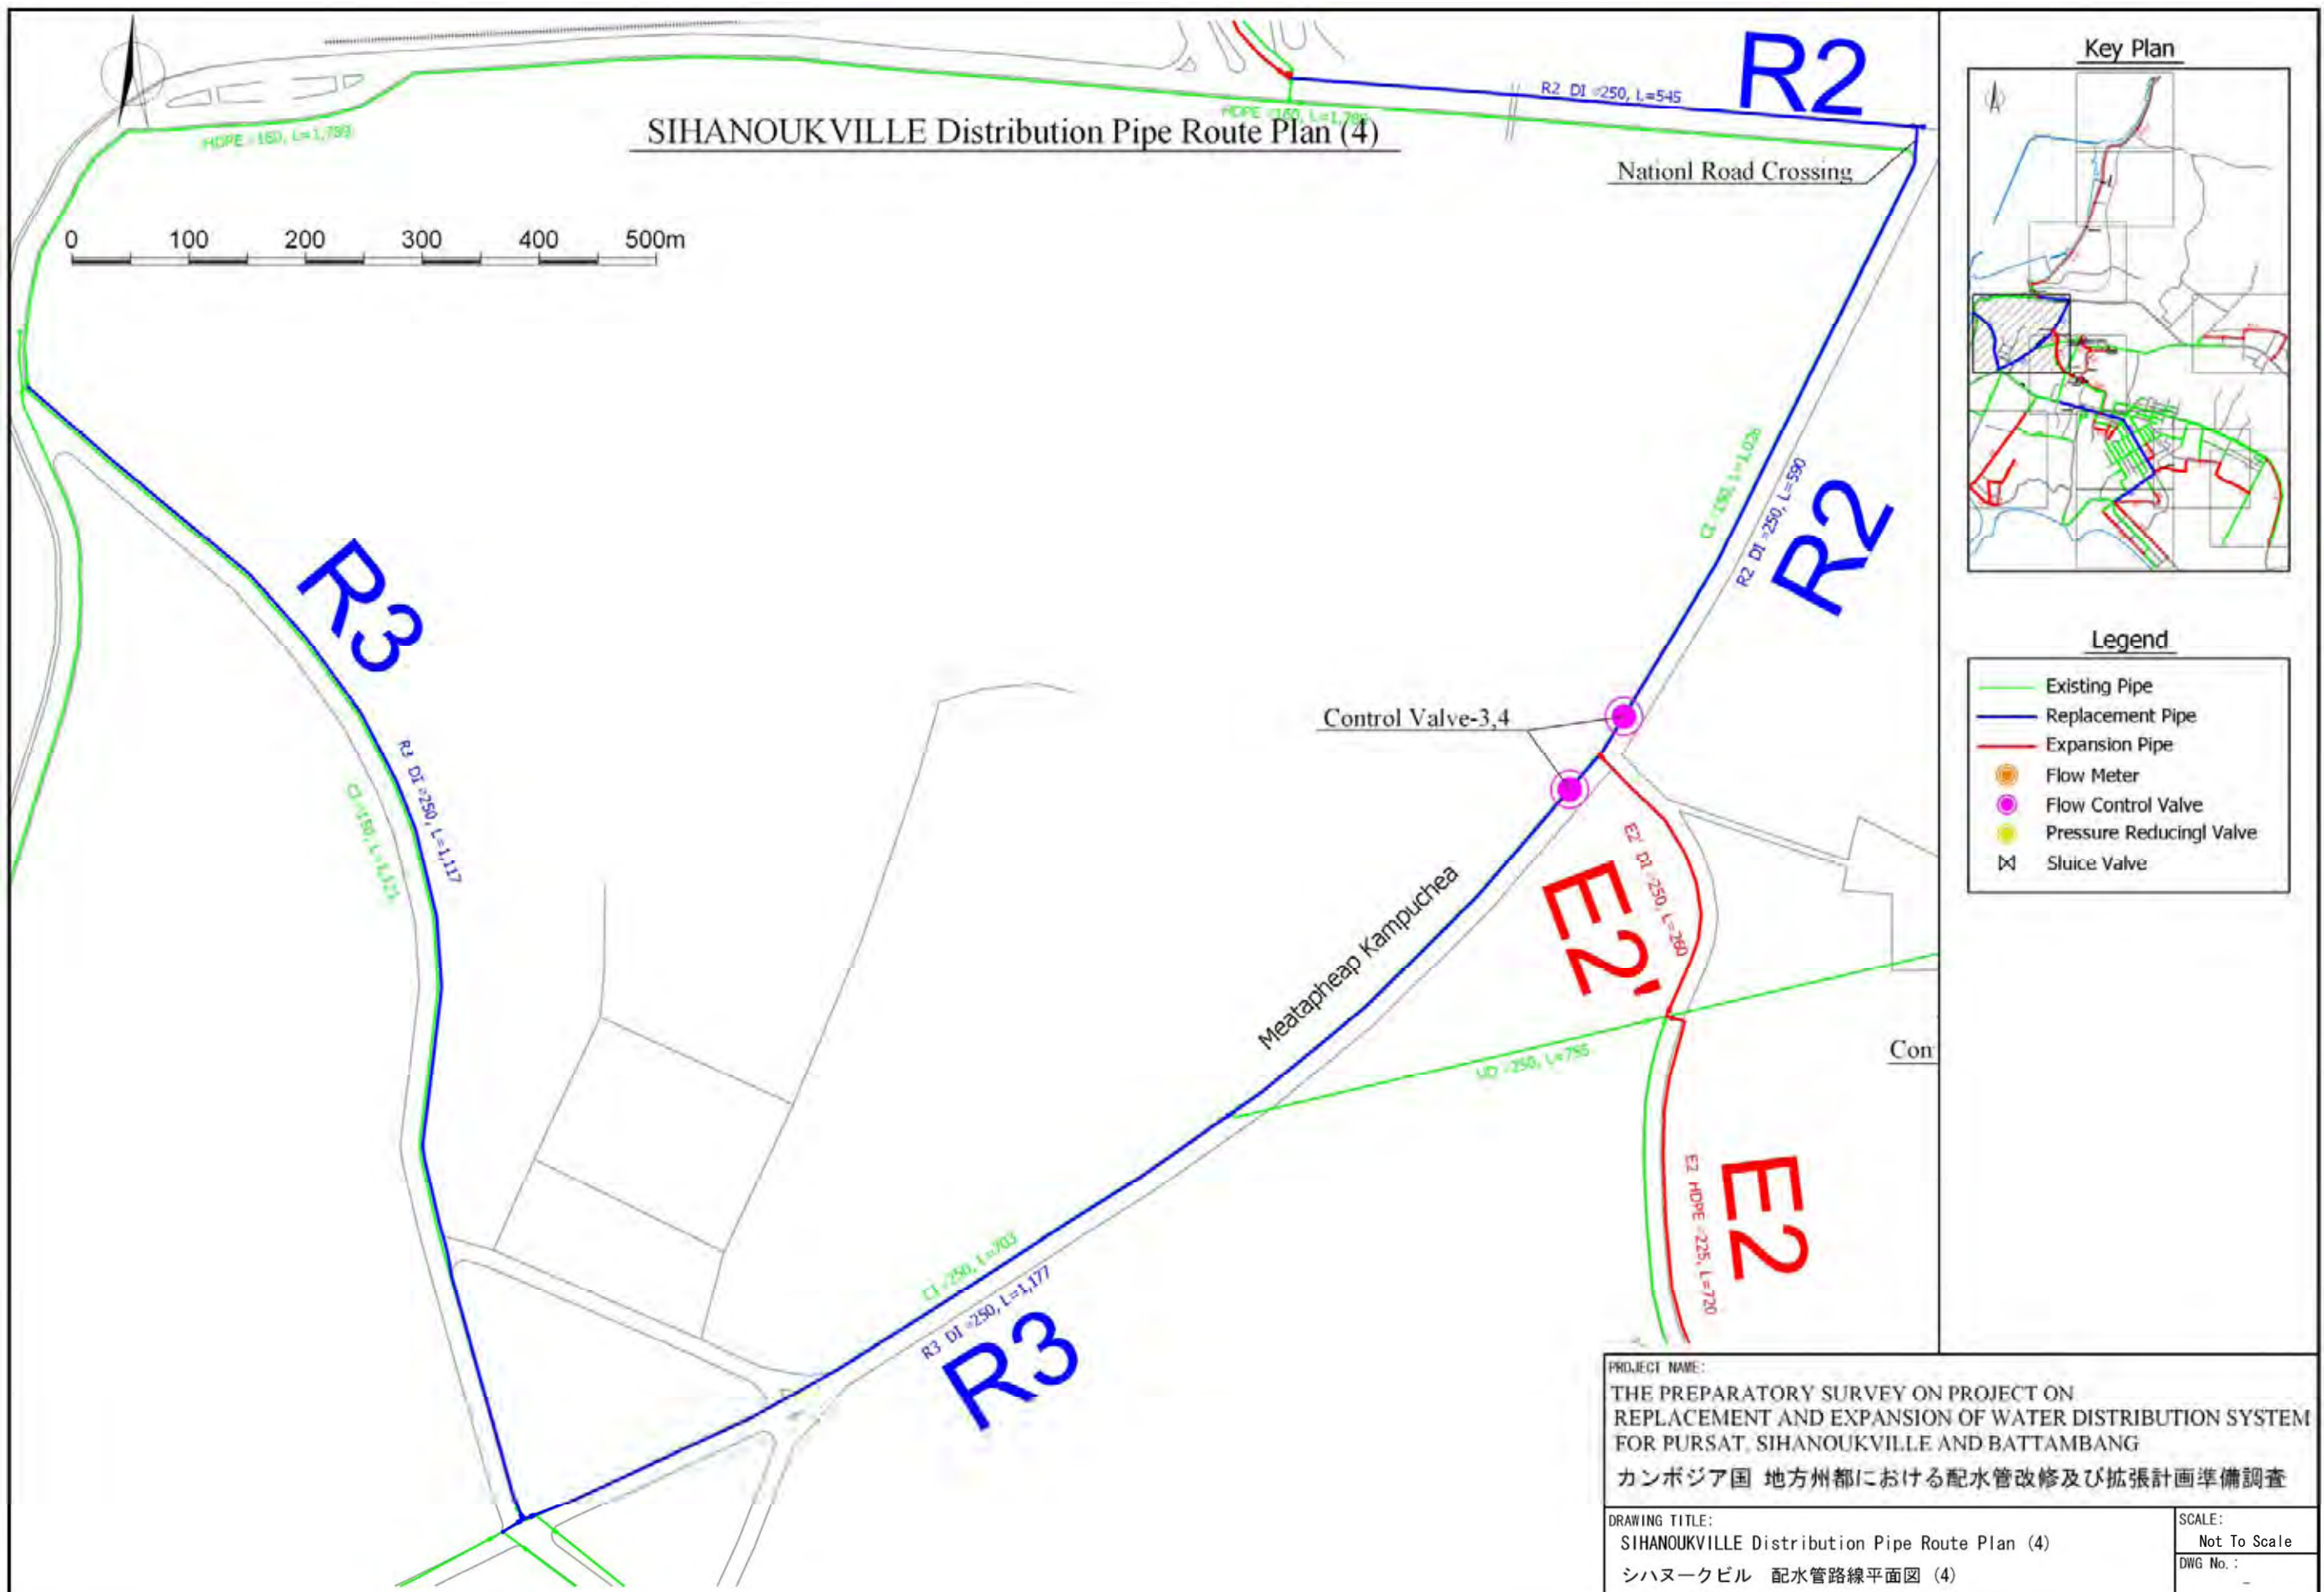


Figure 2-32 SIHANOUKVILLE Distribution Pipe Rout Plan (4)

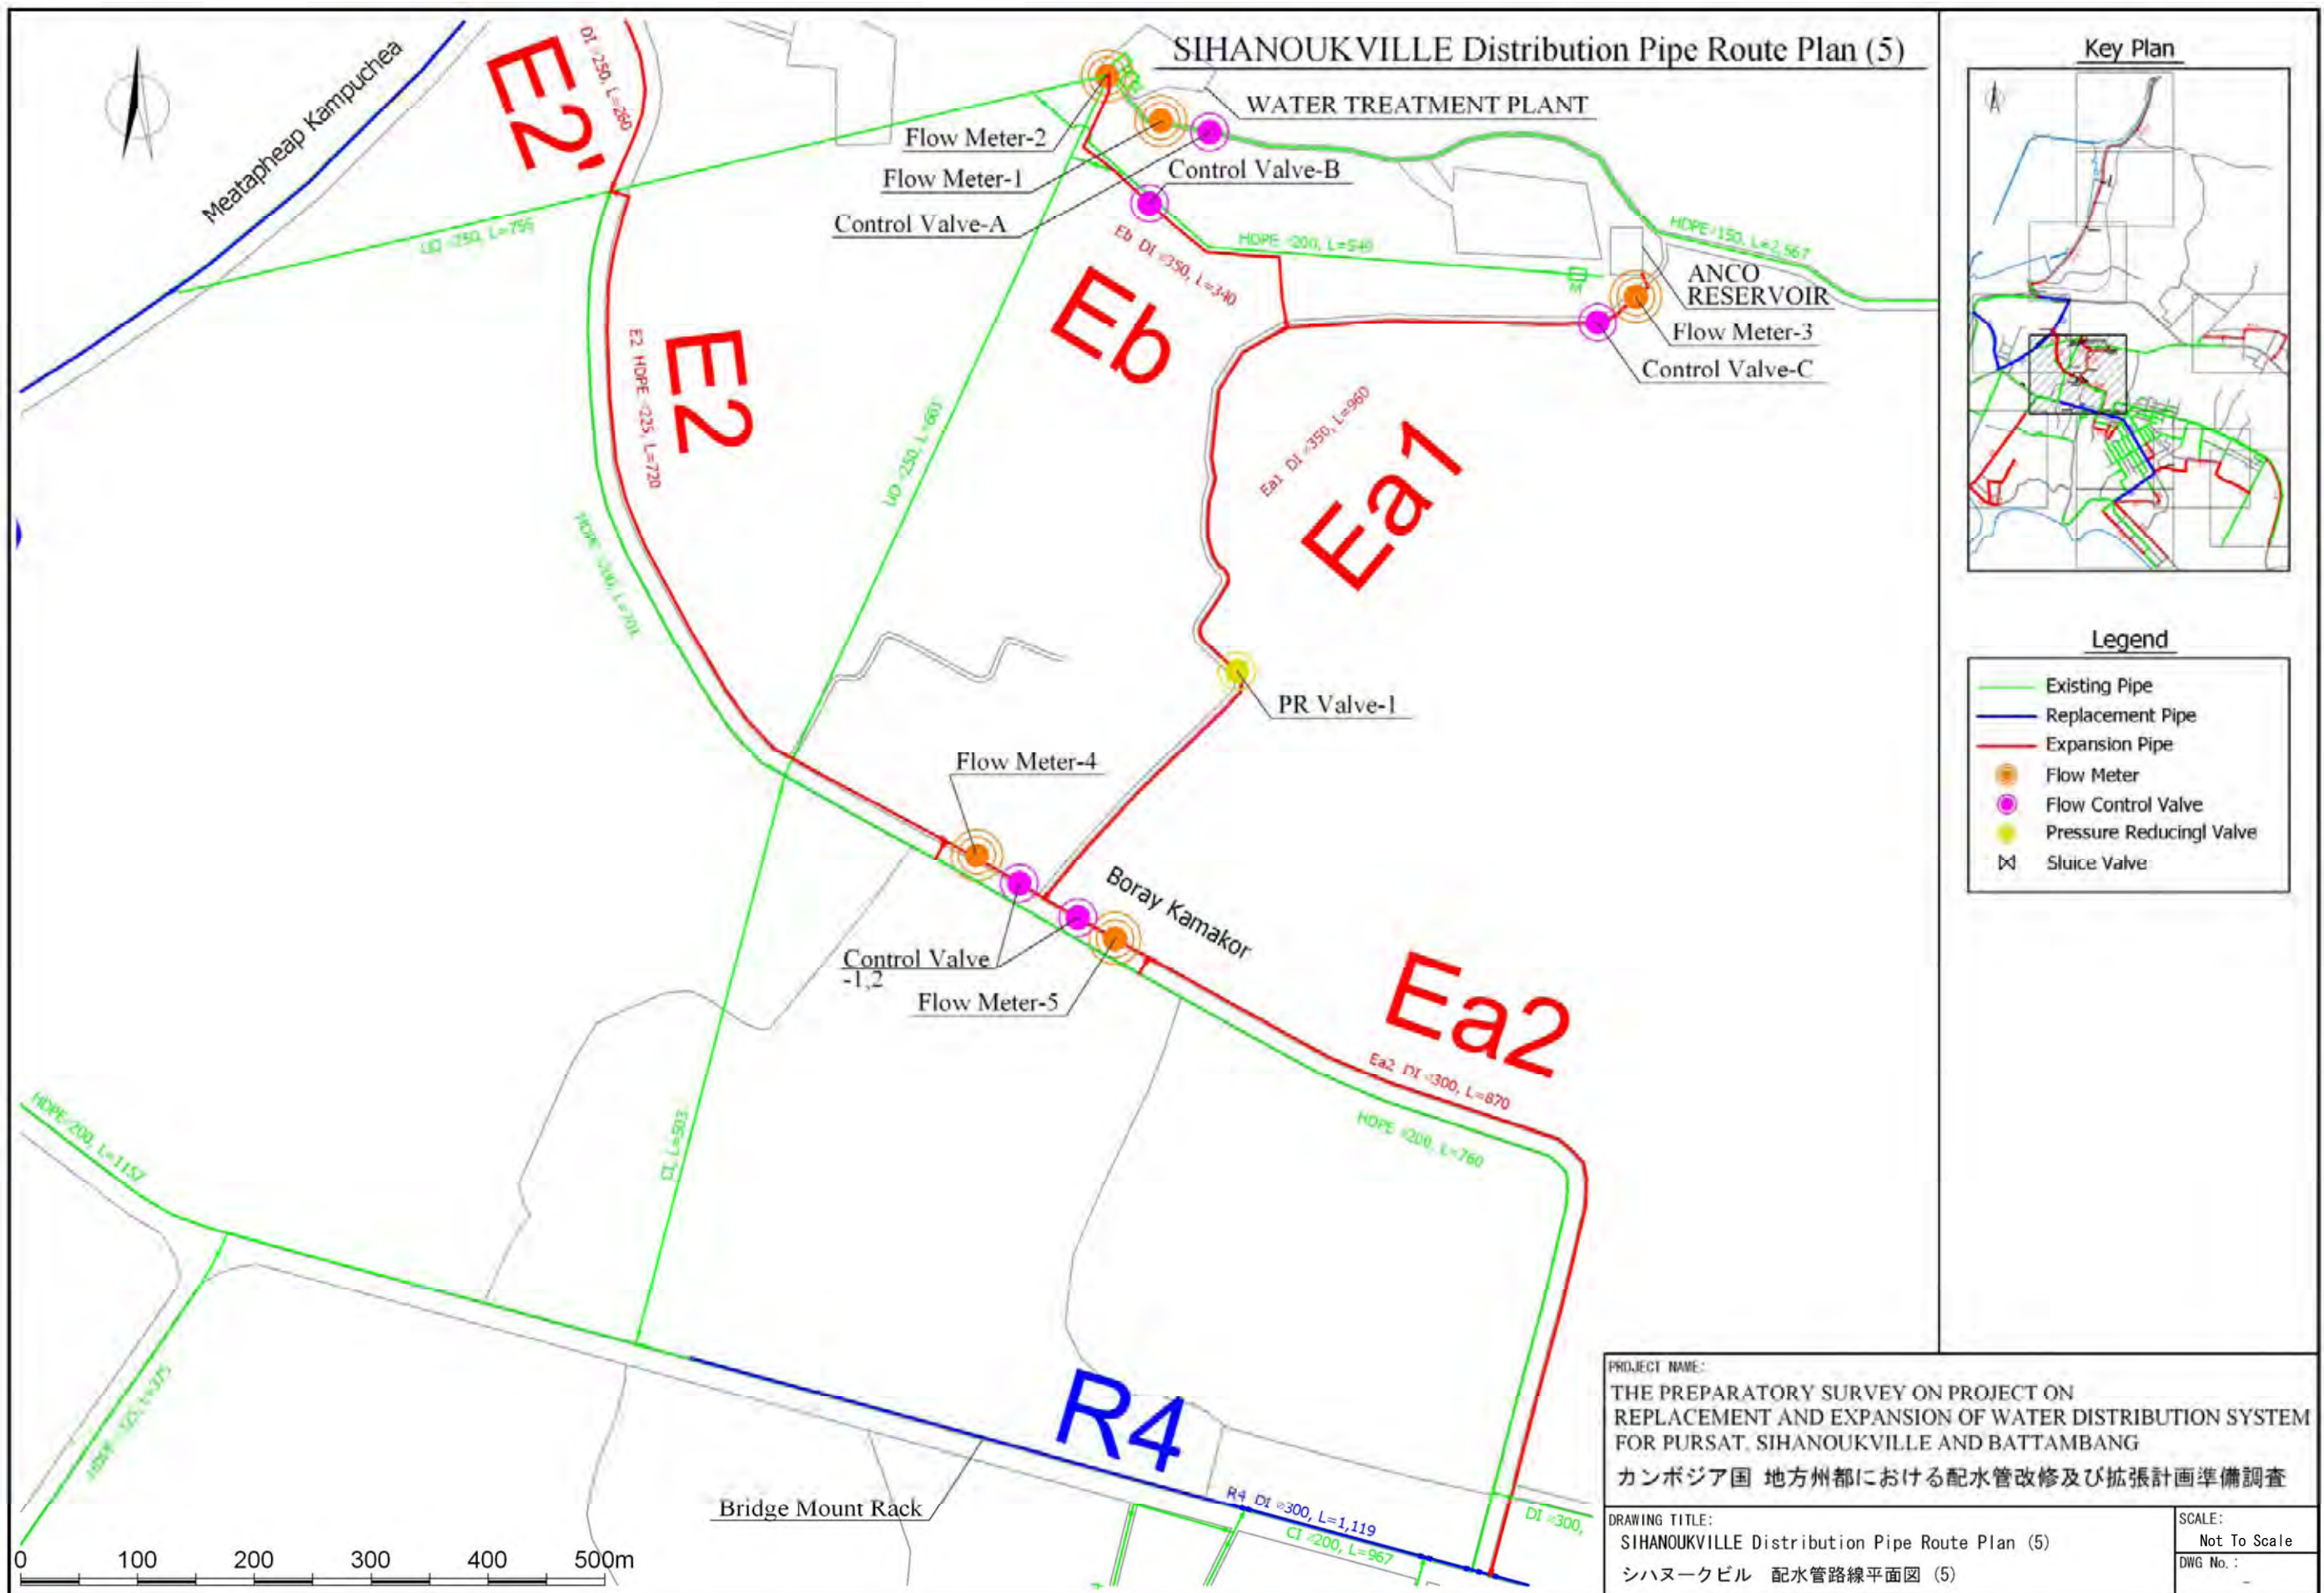


Figure 2-33 SIHANOUKVILLE Distribution Pipe Route Plan (5)

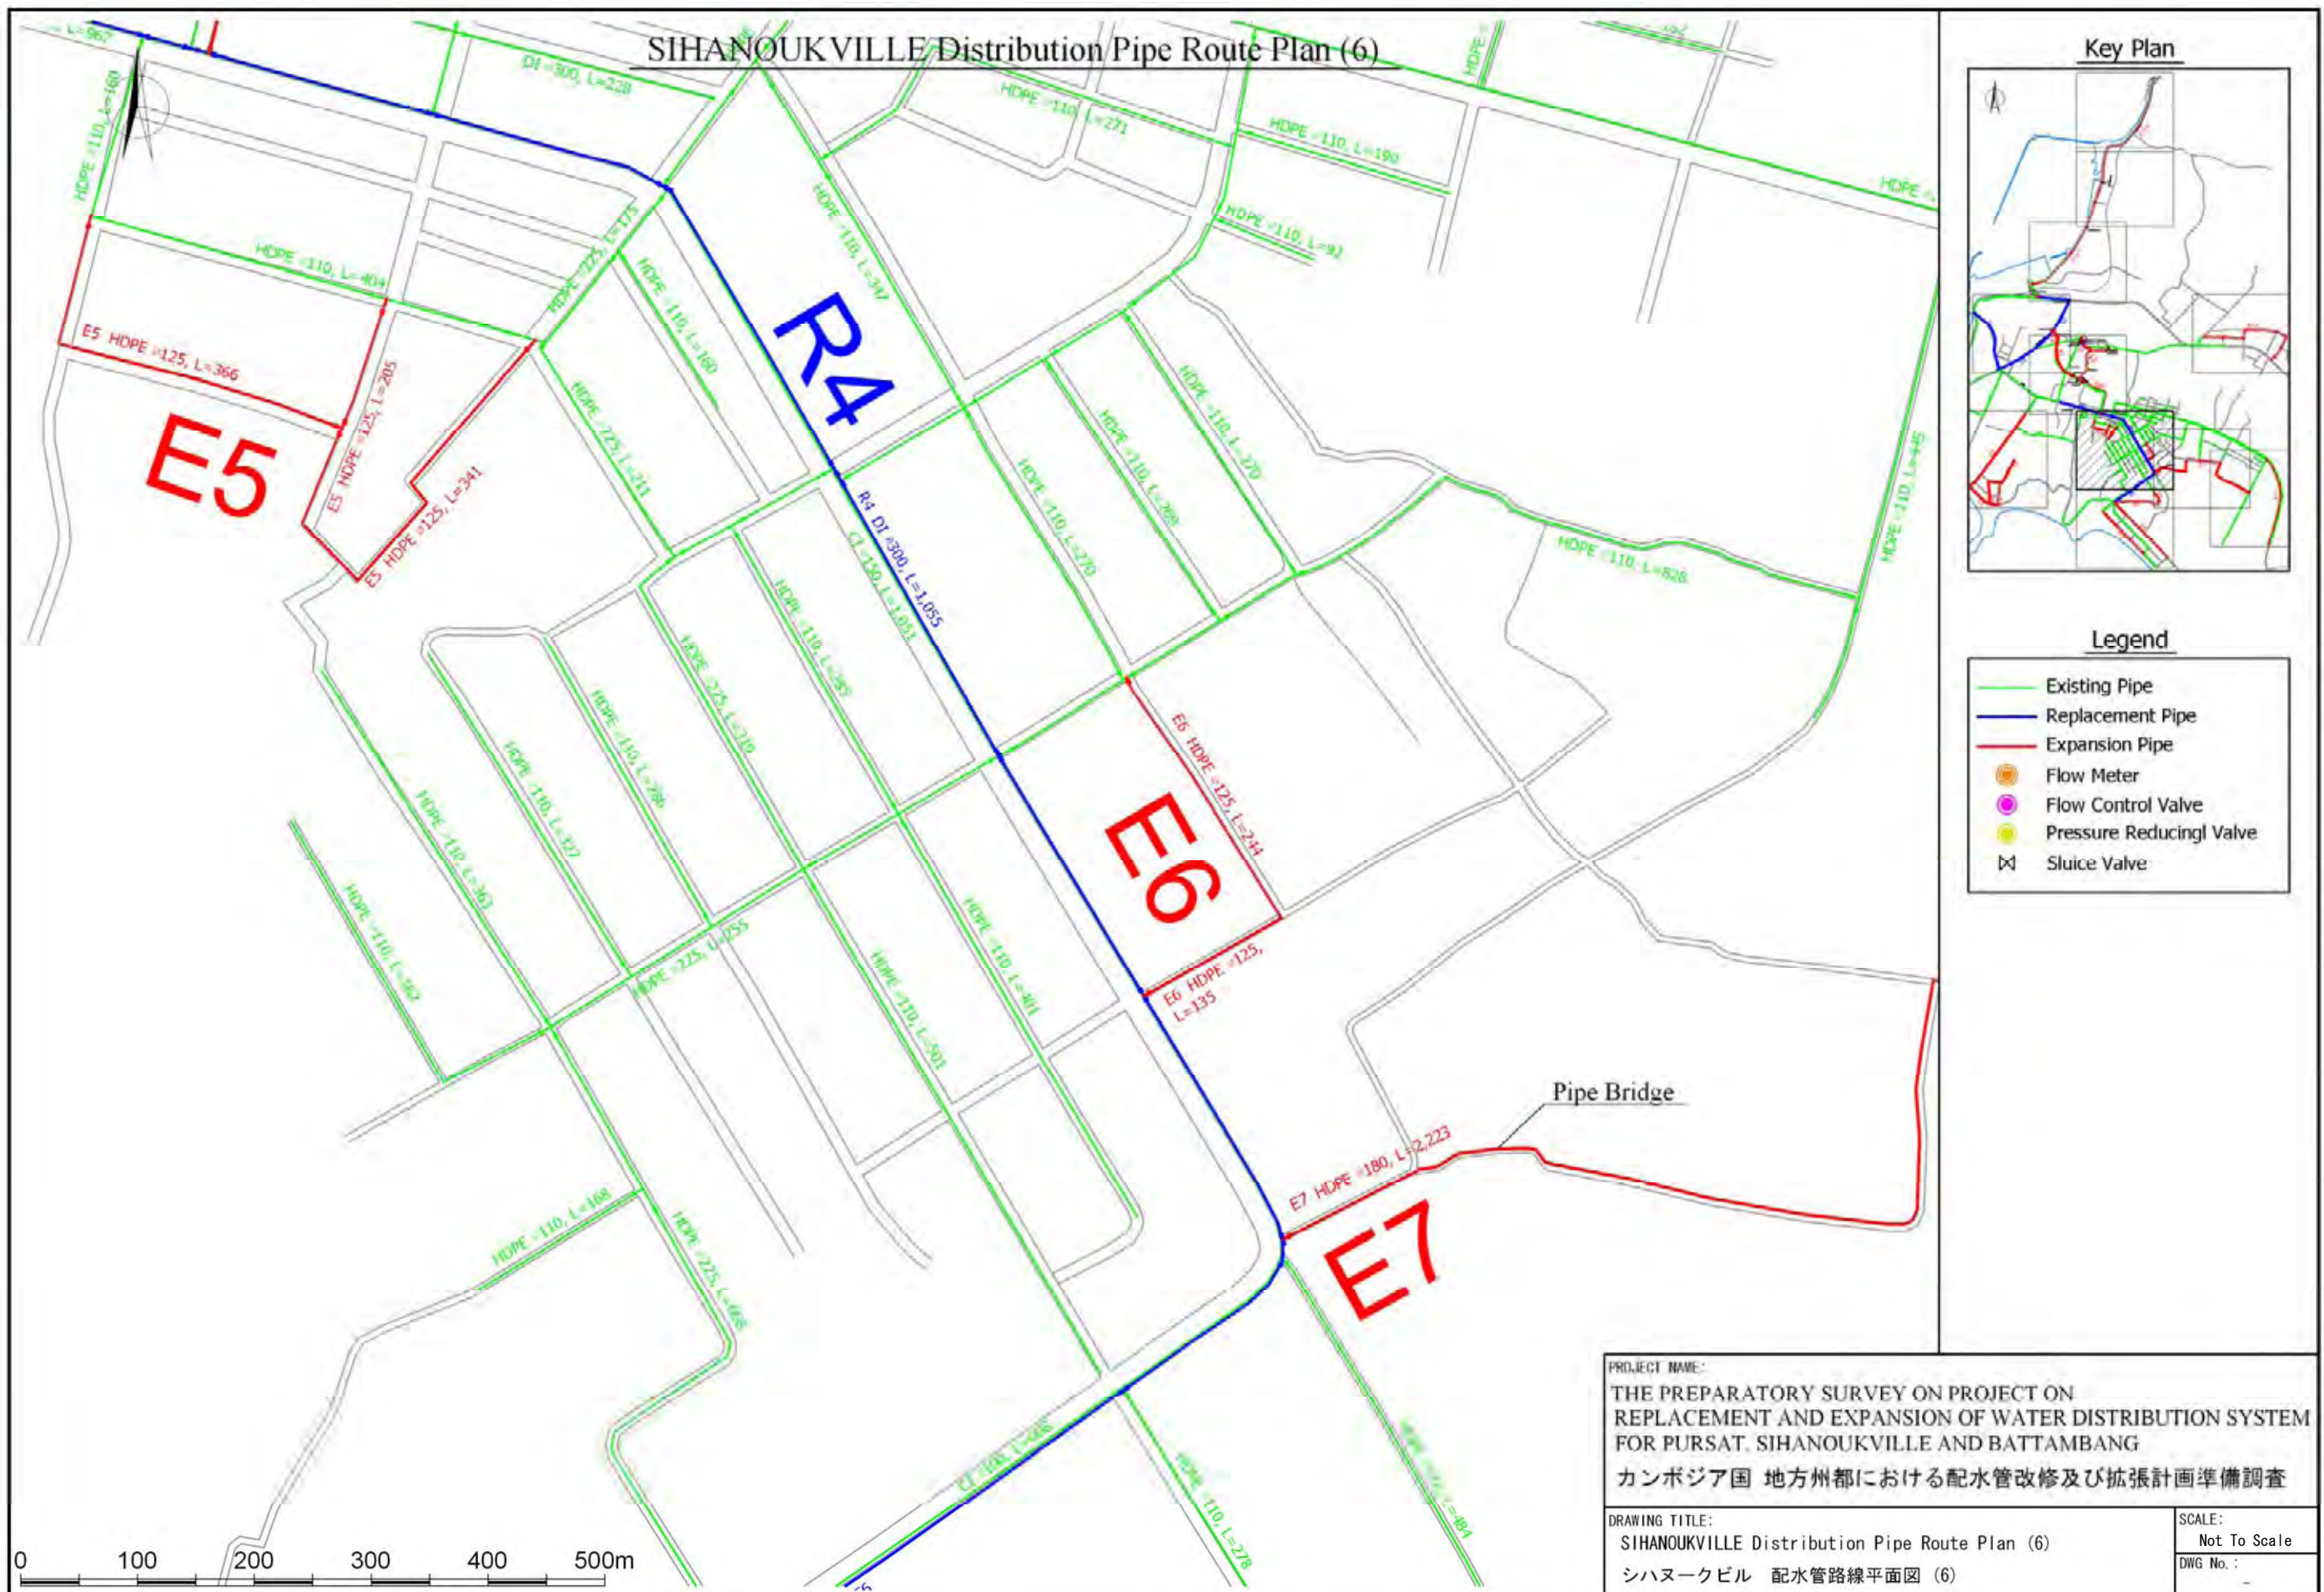
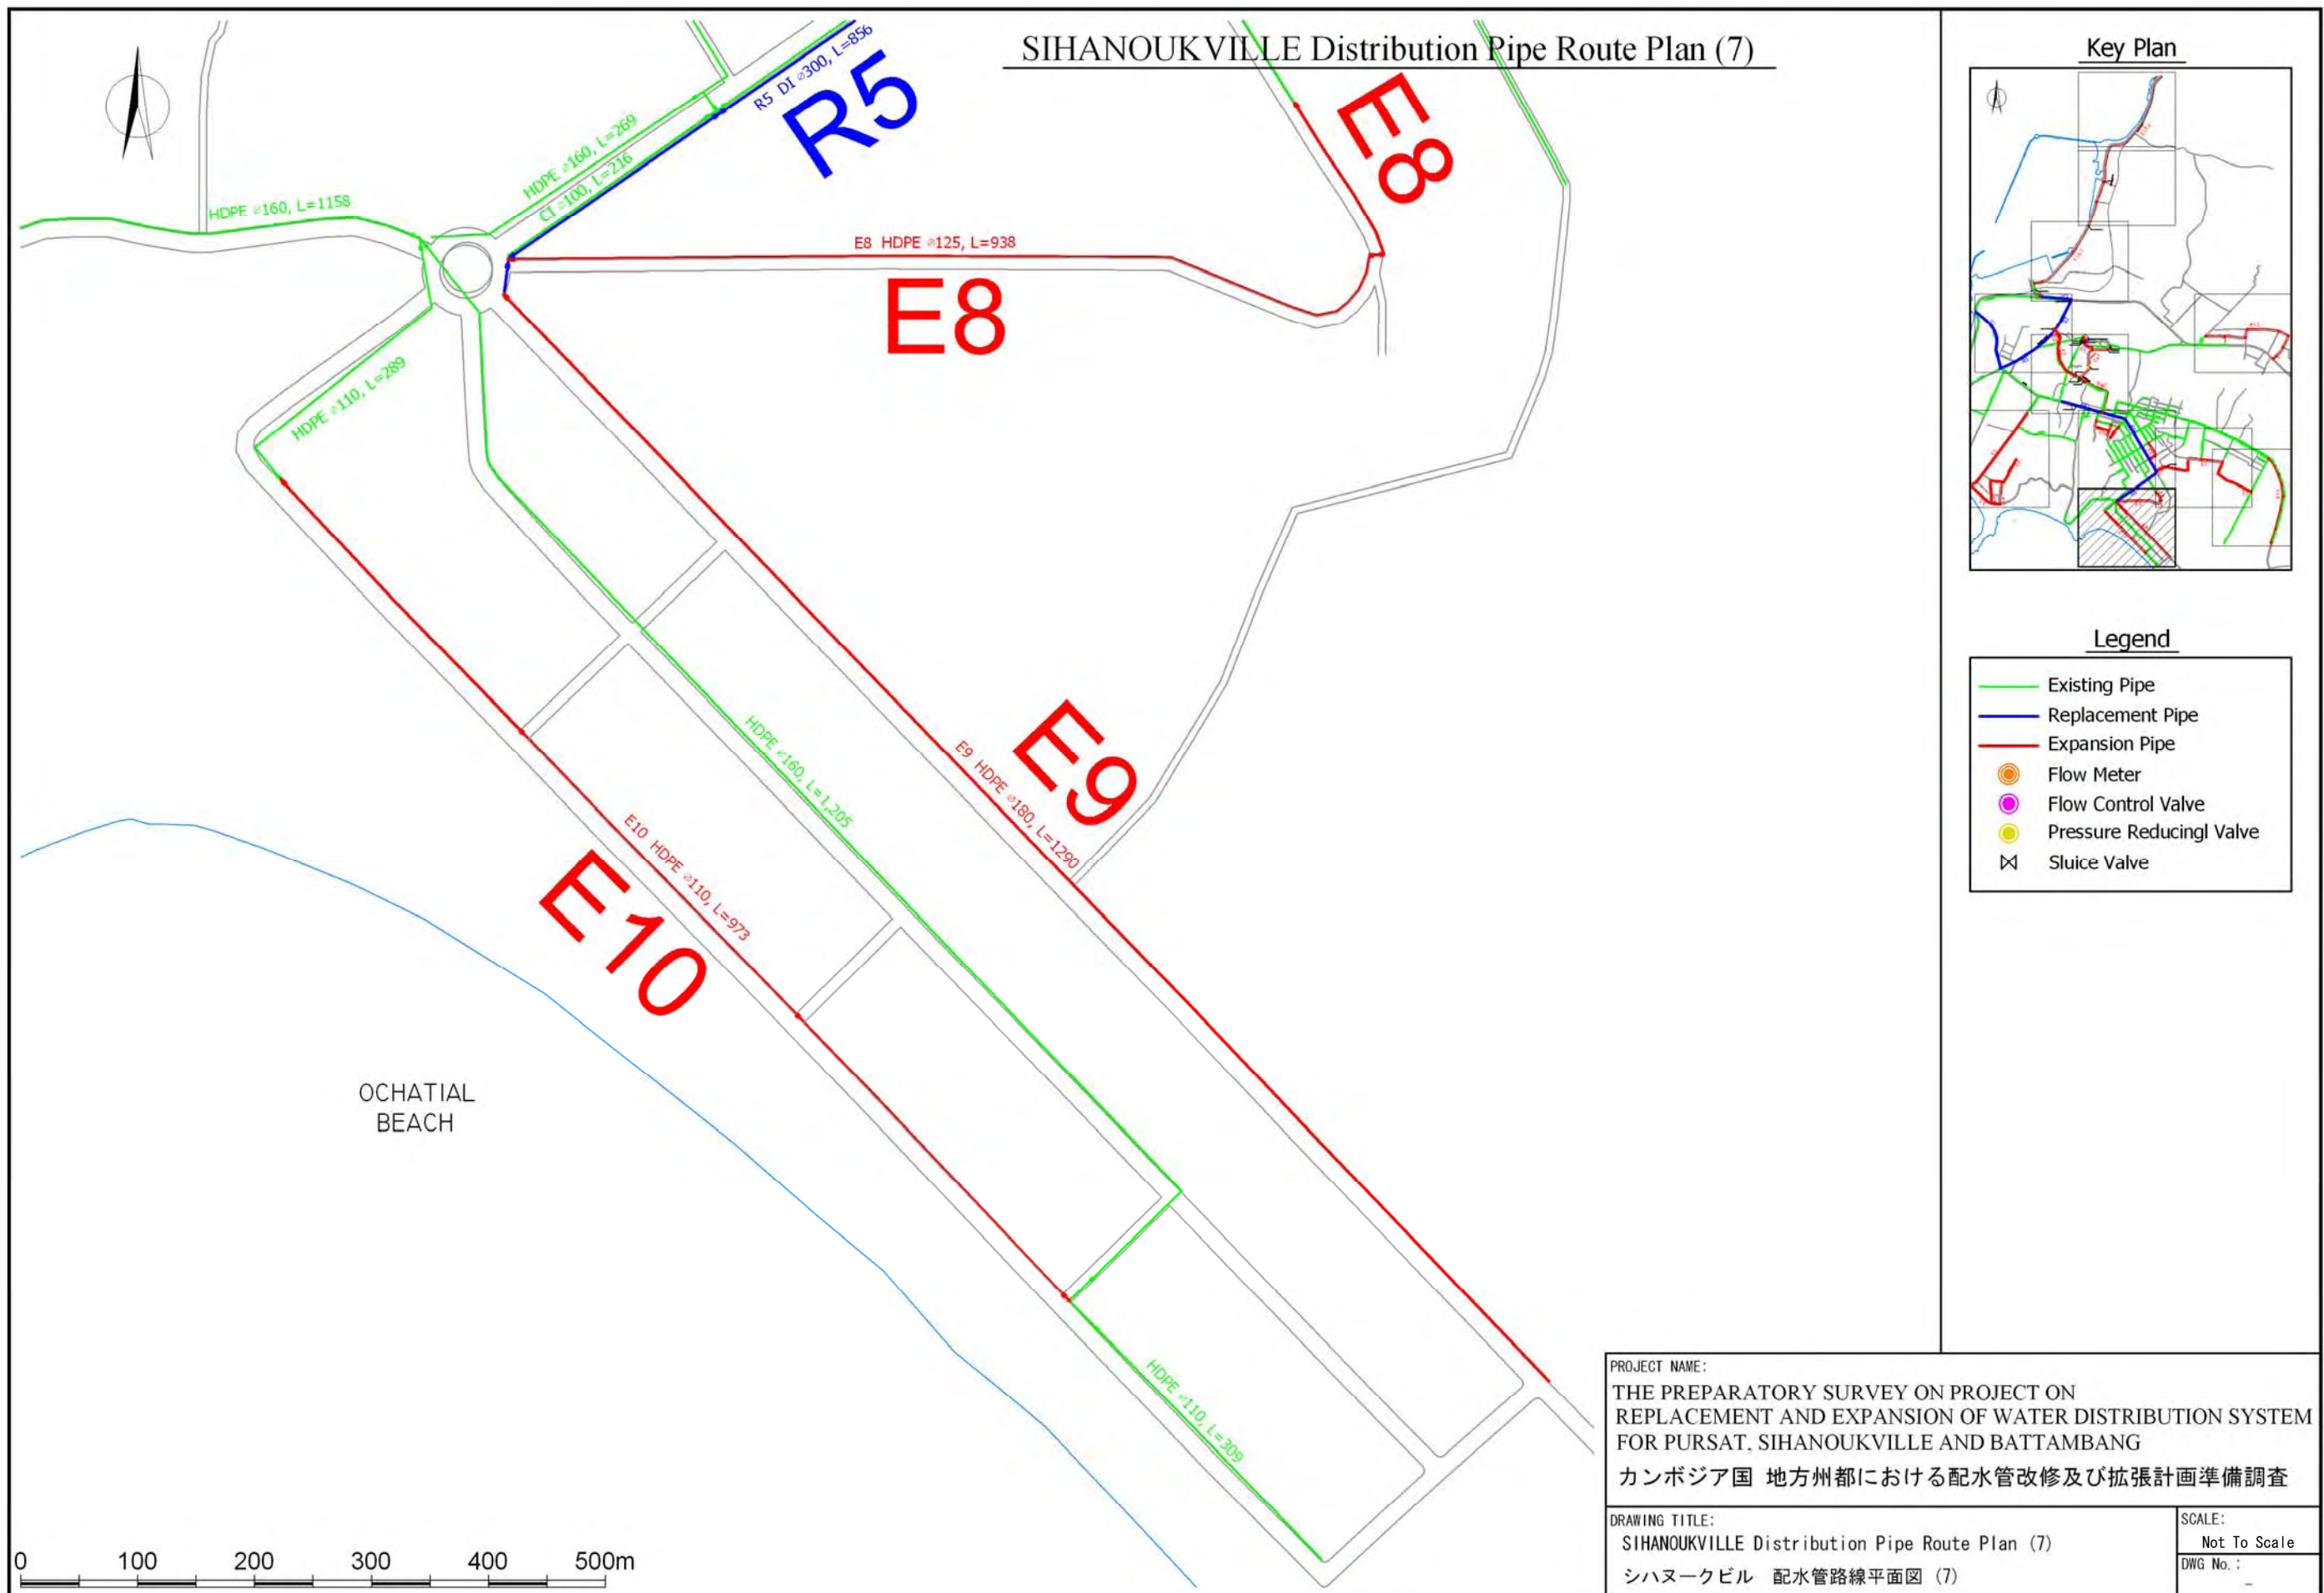


Figure 2-34 SIHANOUKVILLE Distribution Pipe Route Plan (6)



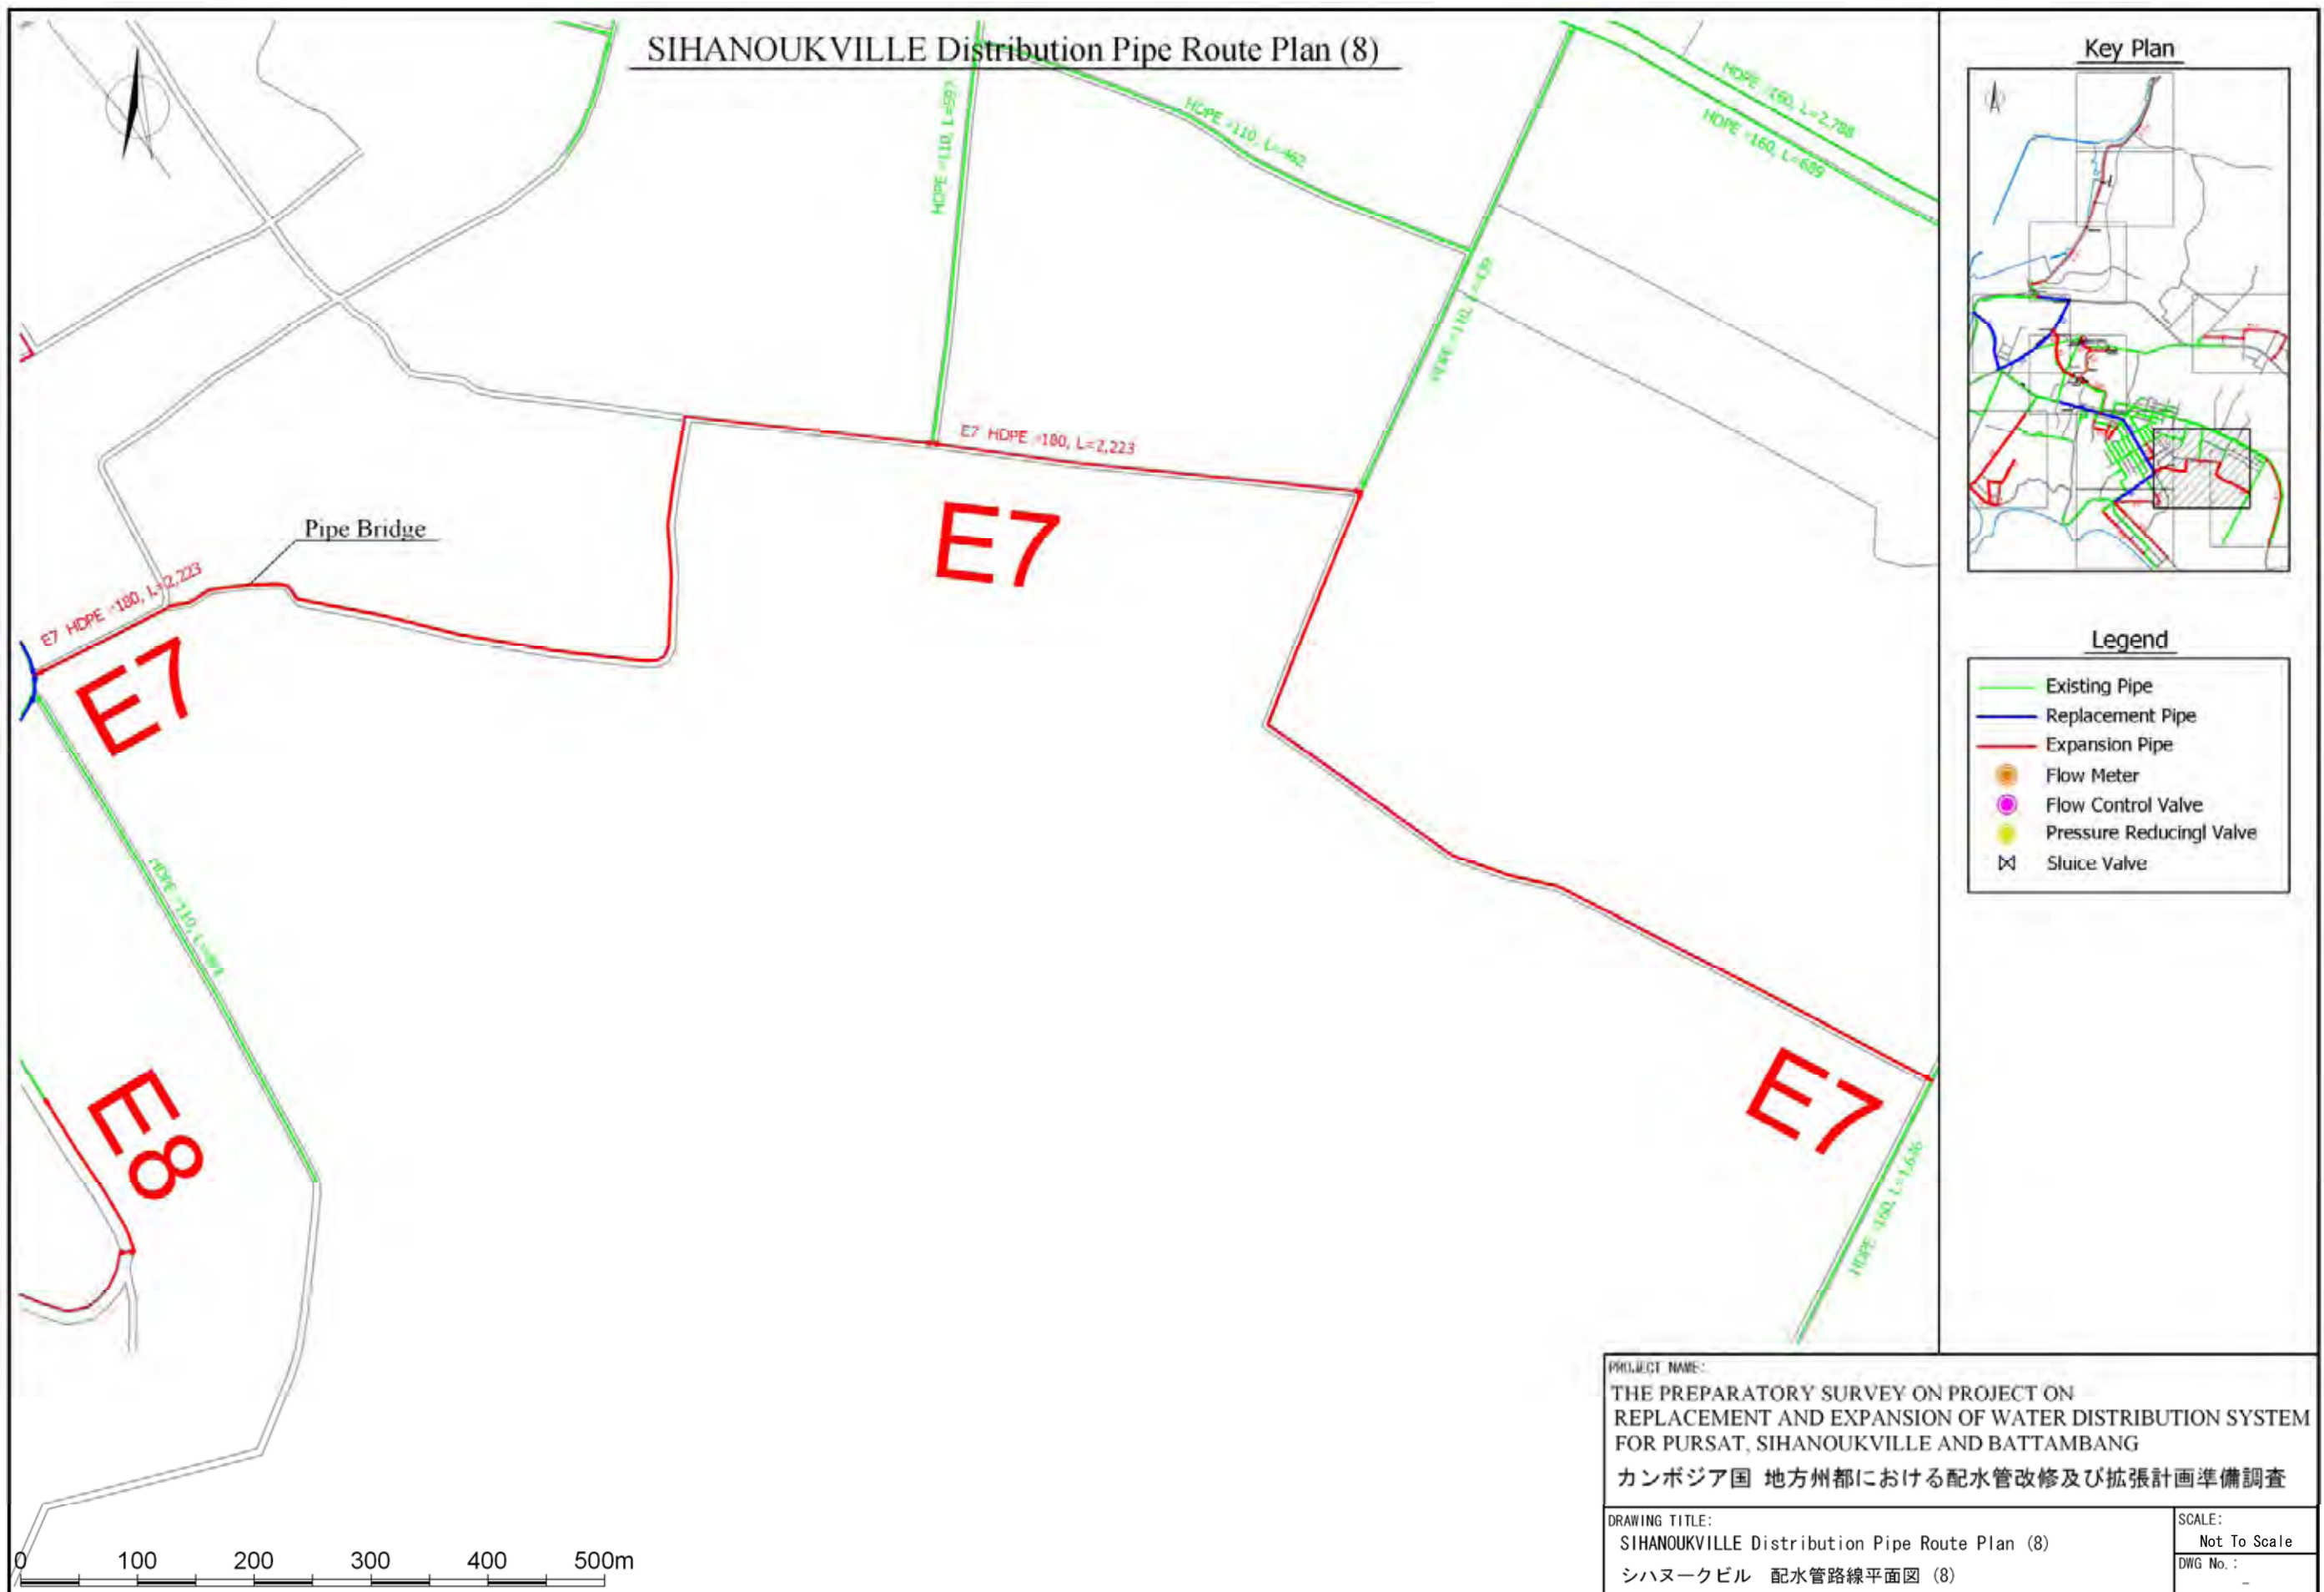


Figure 2-36 SIHANOUKVILLE Distribution Pipe Rout Plan (8)