






PLAN (Manhole No. fr. R274-1 to 288S\_A004)

SCALE A

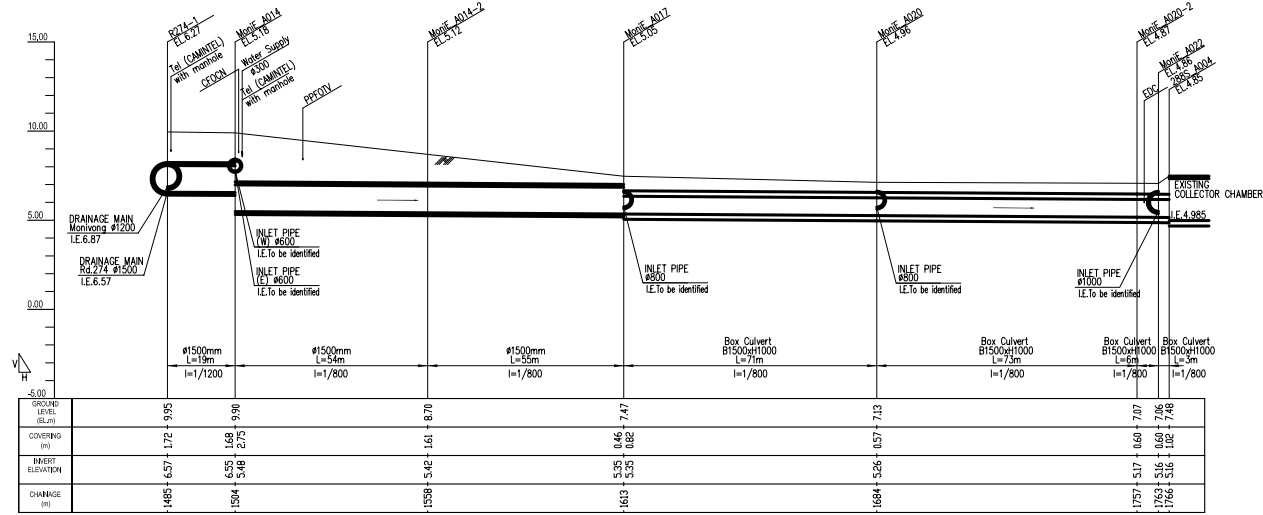

PROFILE (Manhole No. fr. R274-1 to 288S\_A004)


H: SCALE A V: SCALE B

  



PLAN (Manhole No. fr. B217s-4 to B217s-8)

SCALE A

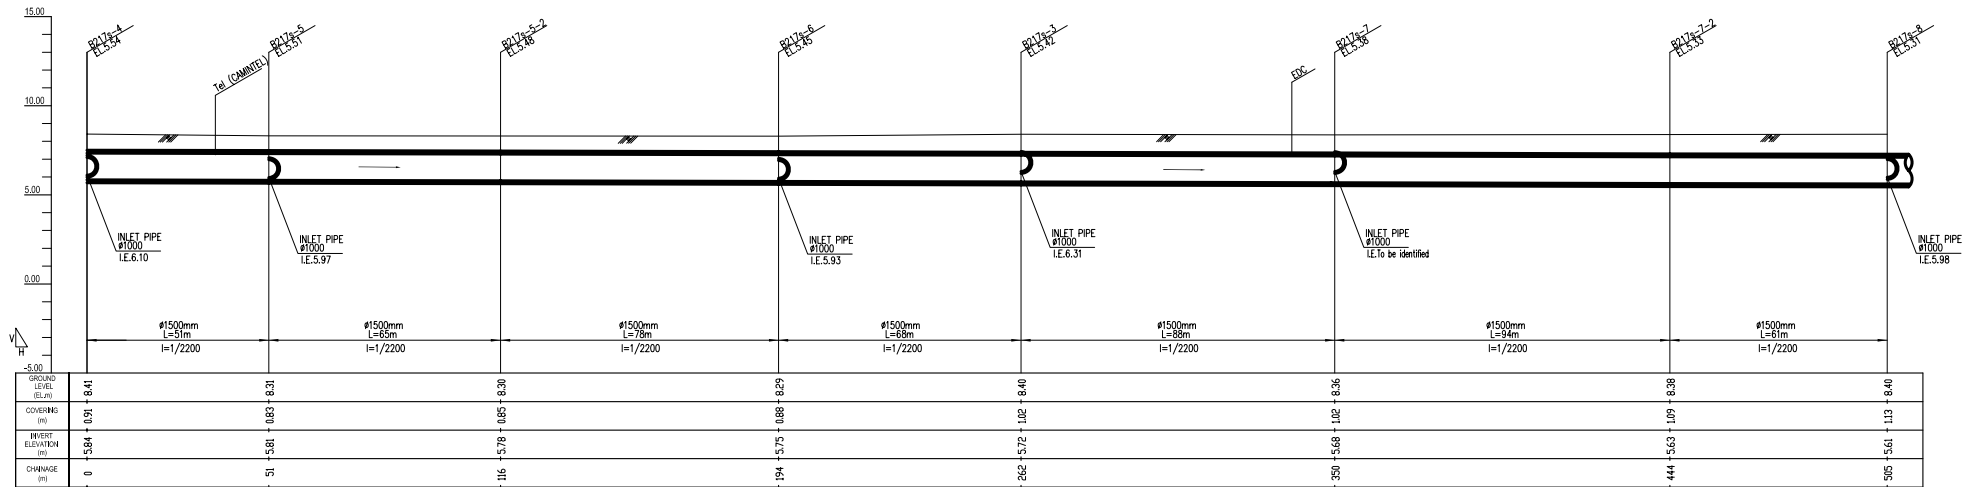


PROFILE (Manhole No. fr. B217s-4 to B217s-8)

H: SCALE A V: SCALE B


SCALE A 0 10 20 30 40 50 m

SCALE B 0 2 4 6 8 10 m

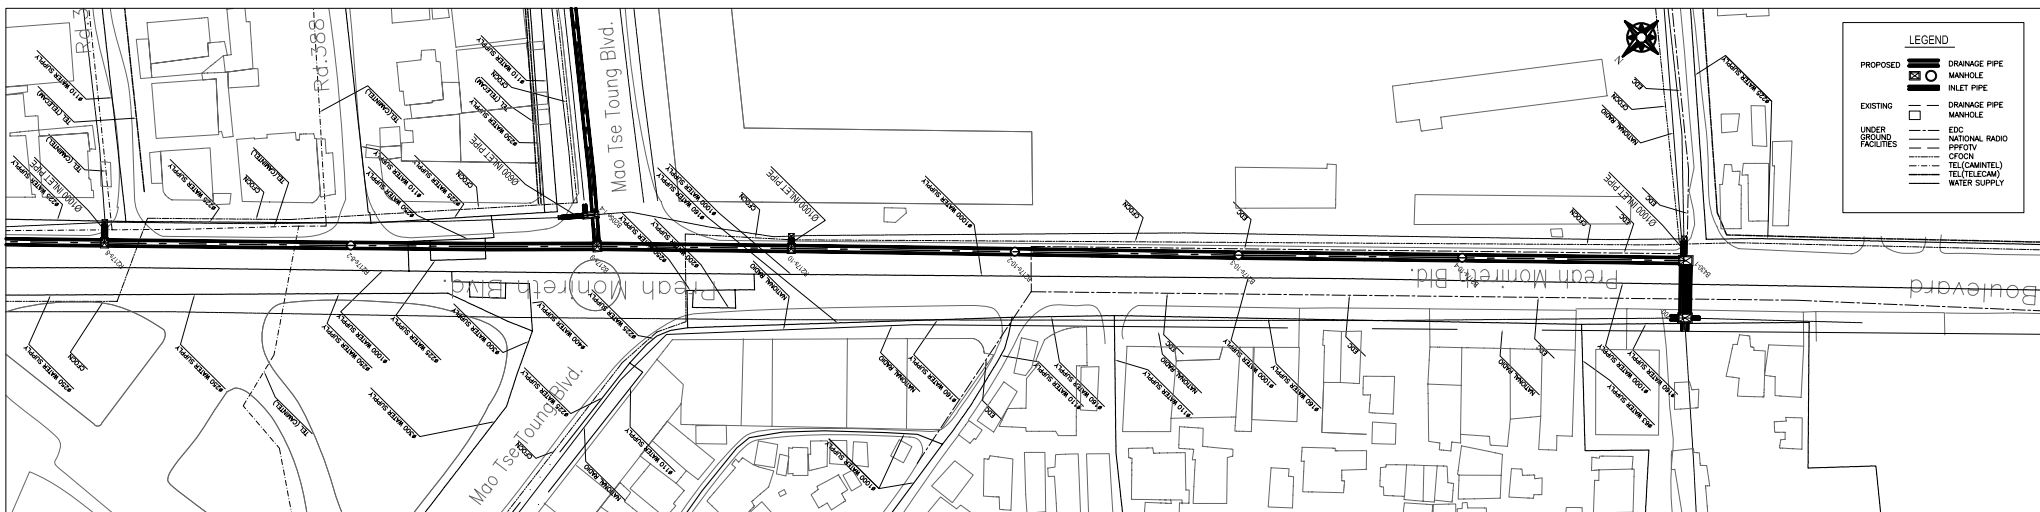

PLAN (Manhole No. fr. B217s-8 to B700)


SCALE A

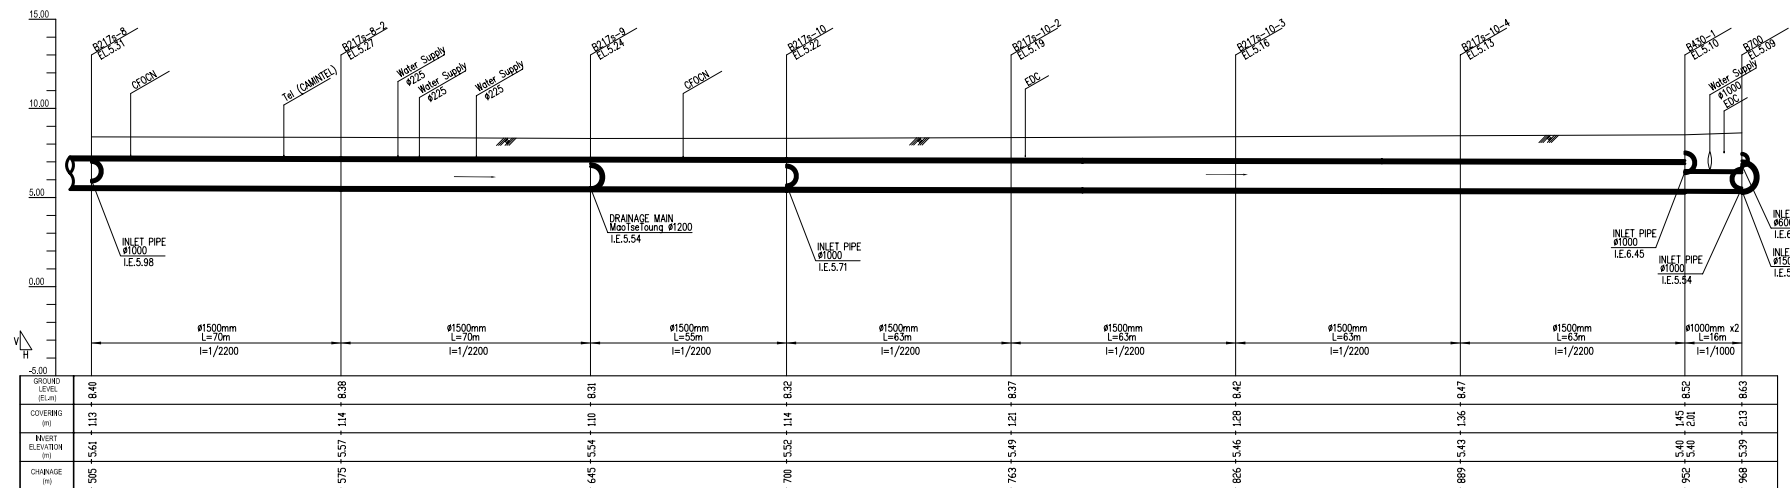


PROFILE (Manhole No. fr. B217s-8 to B700)

H: SCALE A V: SCALE B



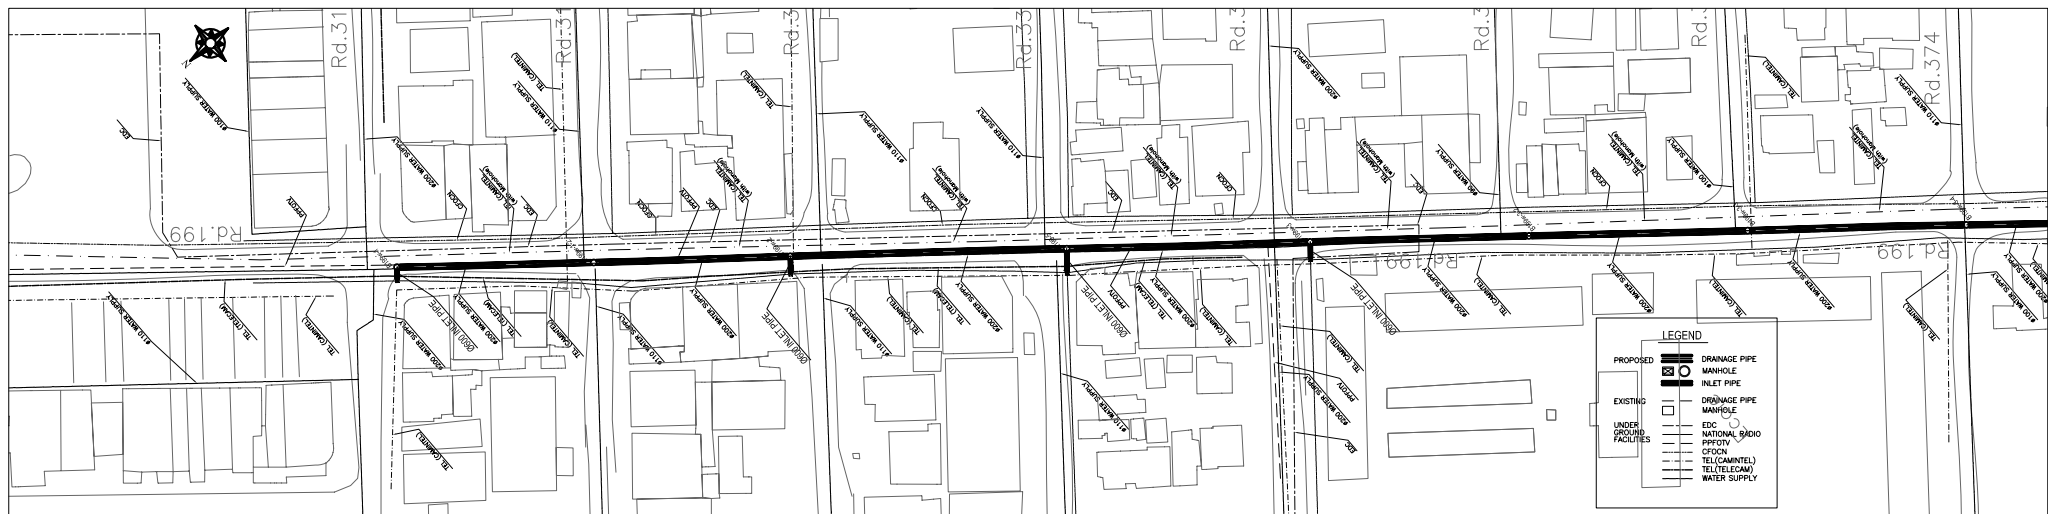


PLAN (Manhole No. fr. B199w-1 to B199w-3-2)  
SCALE A

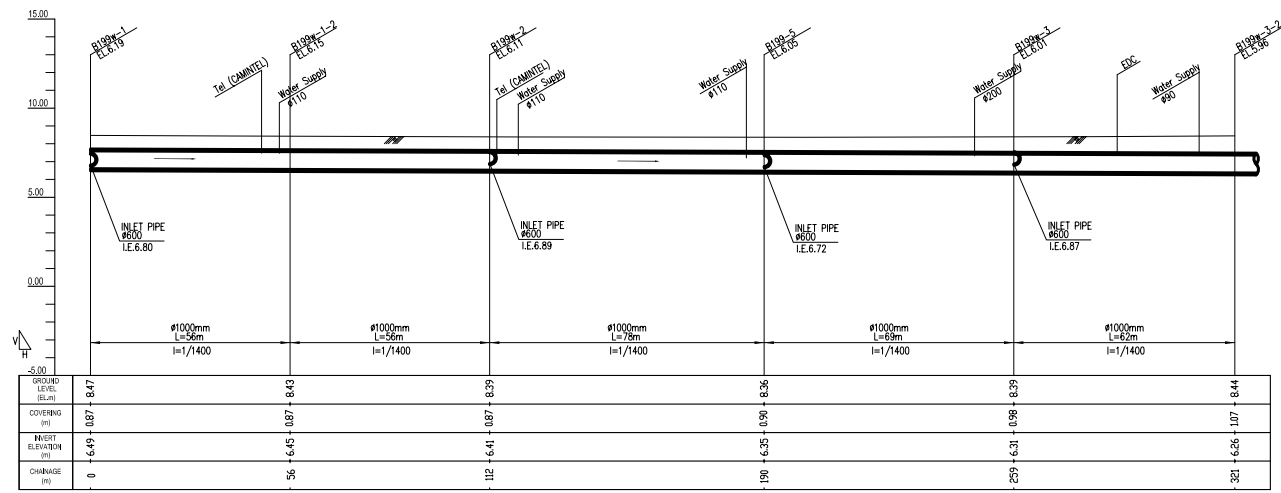


PROFILE (Manhole No. fr. B199w-1 to B199w-3-2)  
H: SCALE A V: SCALE B



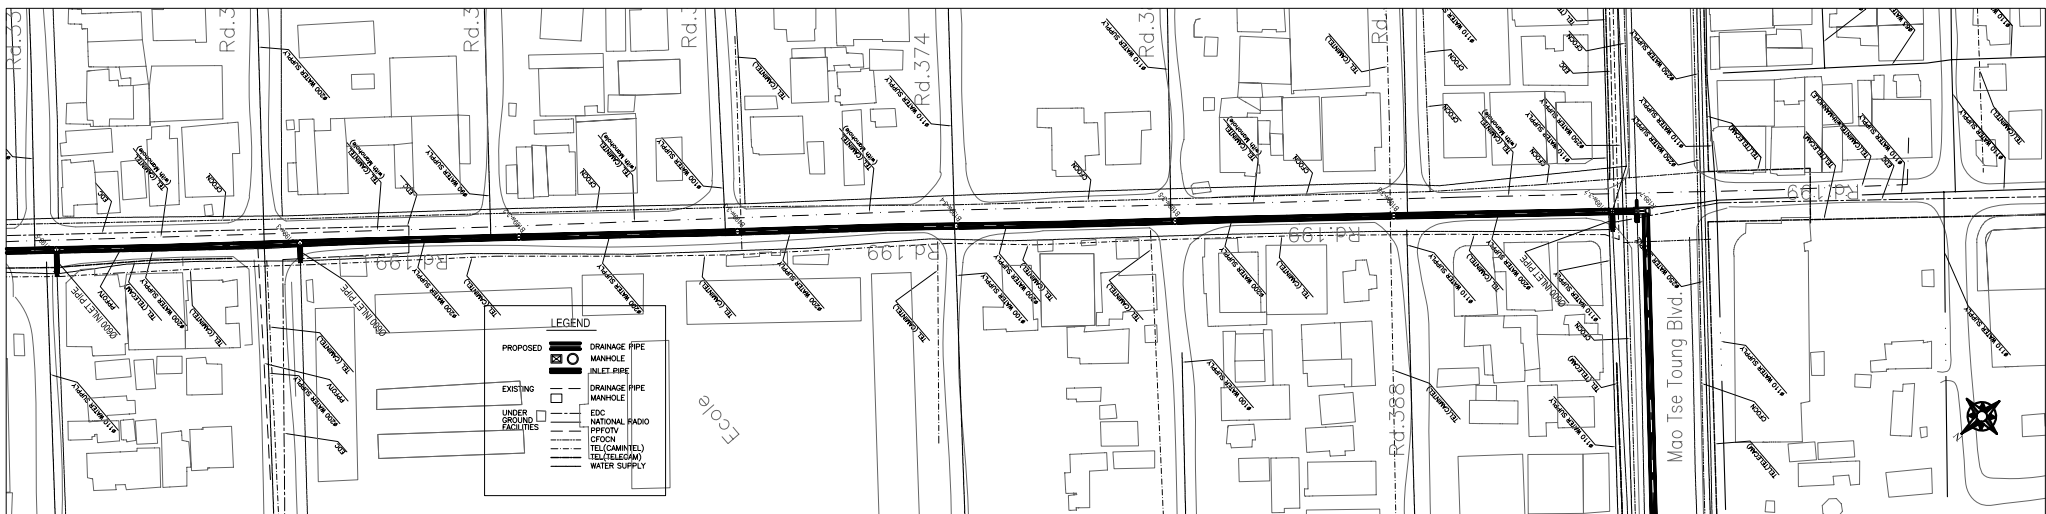


PLAN (Manhole No. fr. B199w-3-2 to B199-7)


SCALE A

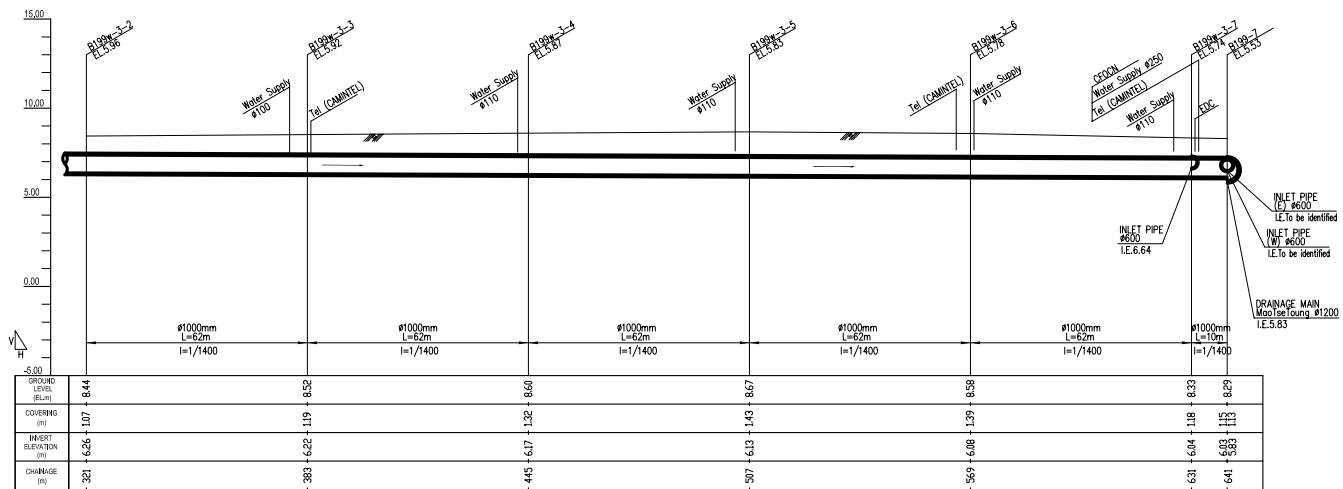

PROFILE (Manhole No. fr. B199w-3-2 to B199-7)


H: SCALE A V: SCALE B

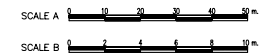

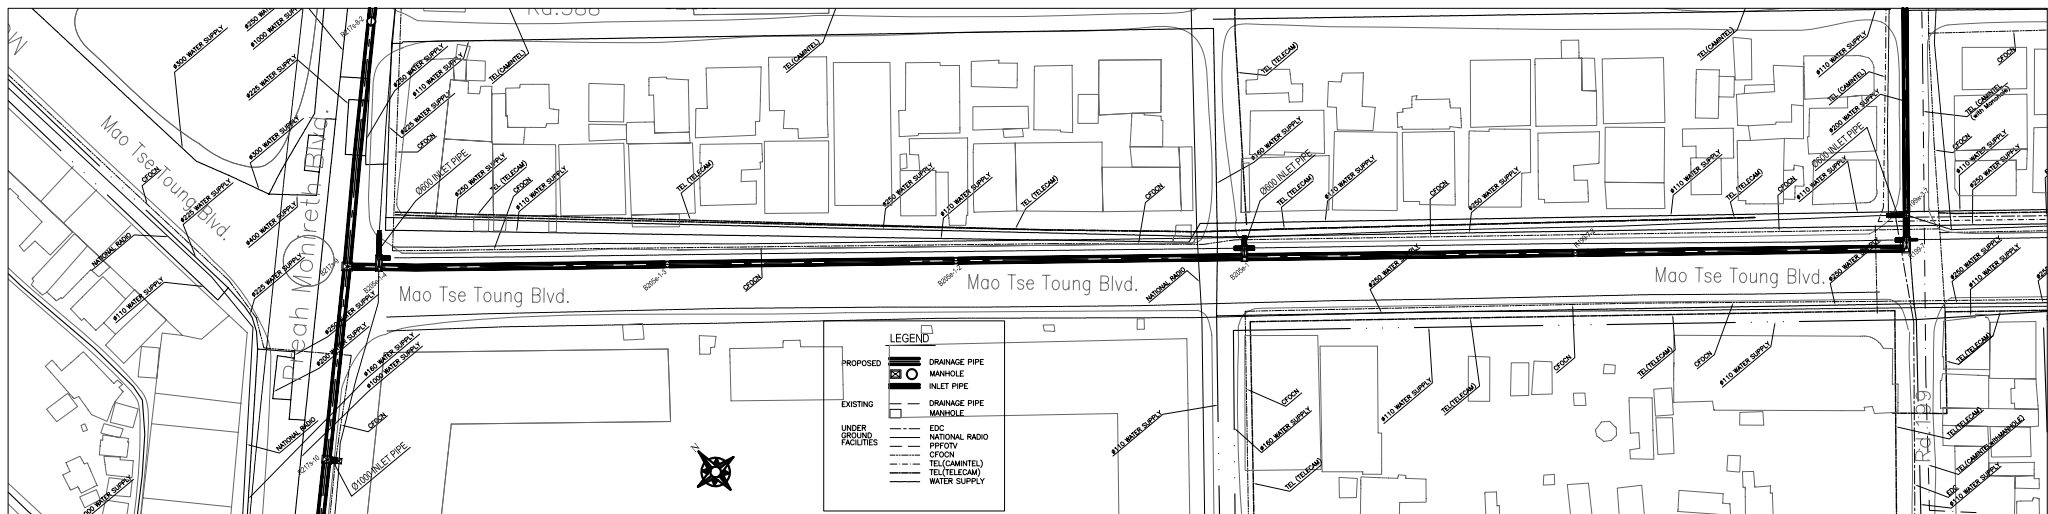

PLAN (Manhole No. fr. B199-7 to B217s-9)


SCALE A

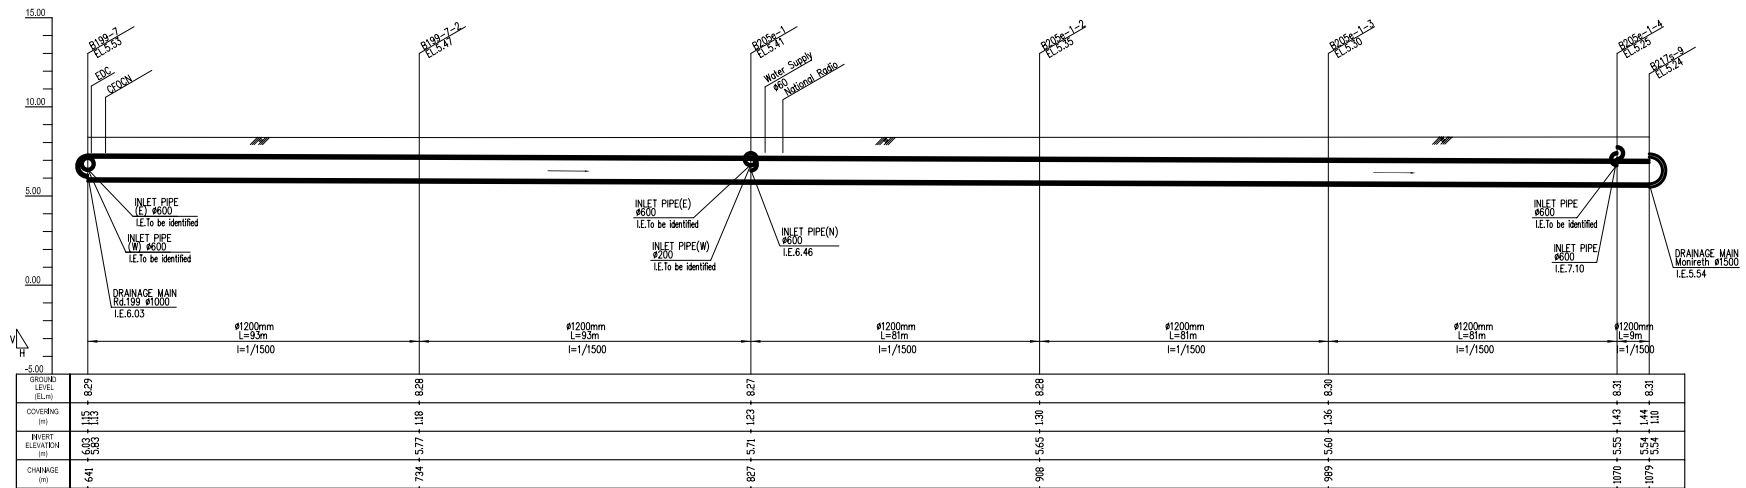

PROFILE (Manhole No. fr. B199-7 to B217s-9)


H: SCALE A V: SCALE B



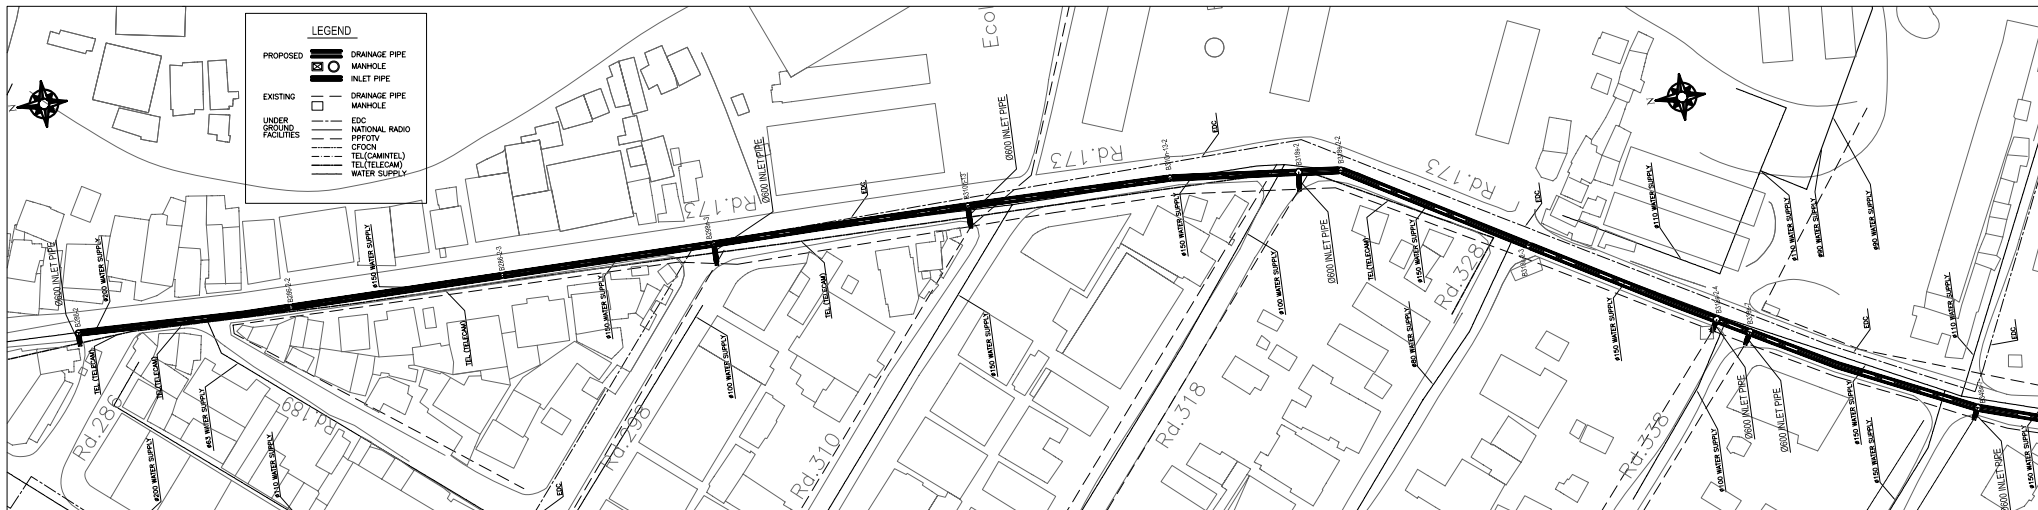

PLAN (Manhole No. fr. B286-2 to B338s-7)


SCALE A

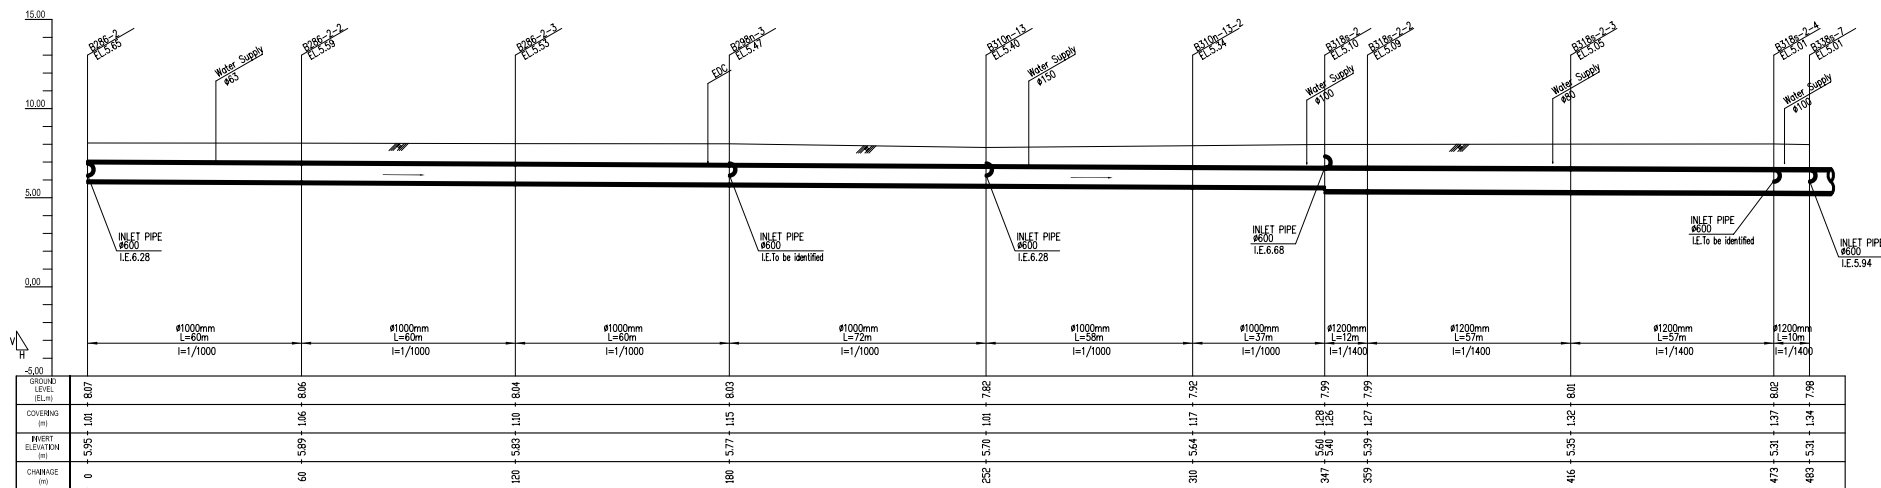


NOTE: Rd.173 IS PAVED BY CONCRETE.

PROFILE (Manhole No. fr. B286-2 to B338s-7)


H: SCALE A V: SCALE B

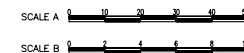

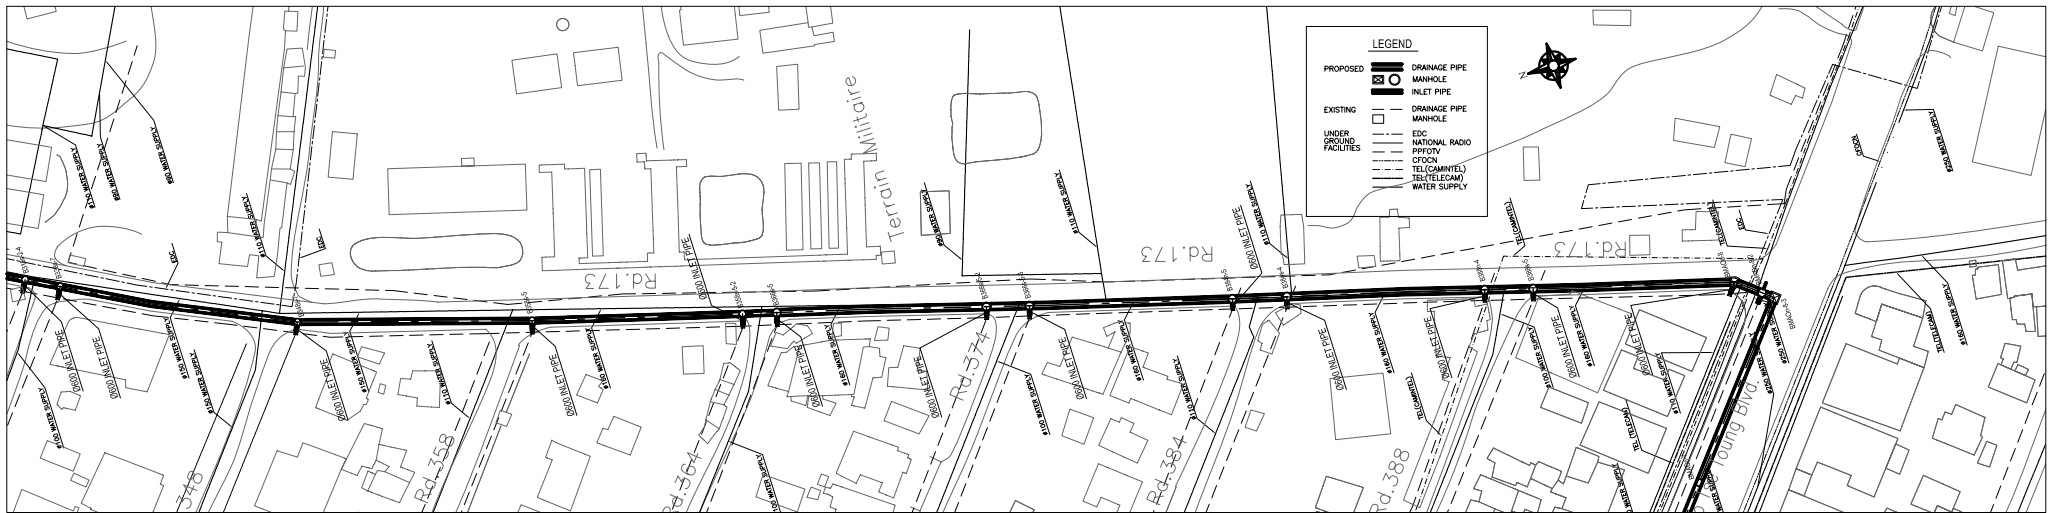

PLAN (Manhole No. fr. B338s-7 to BMAOn-8)


SCALE A

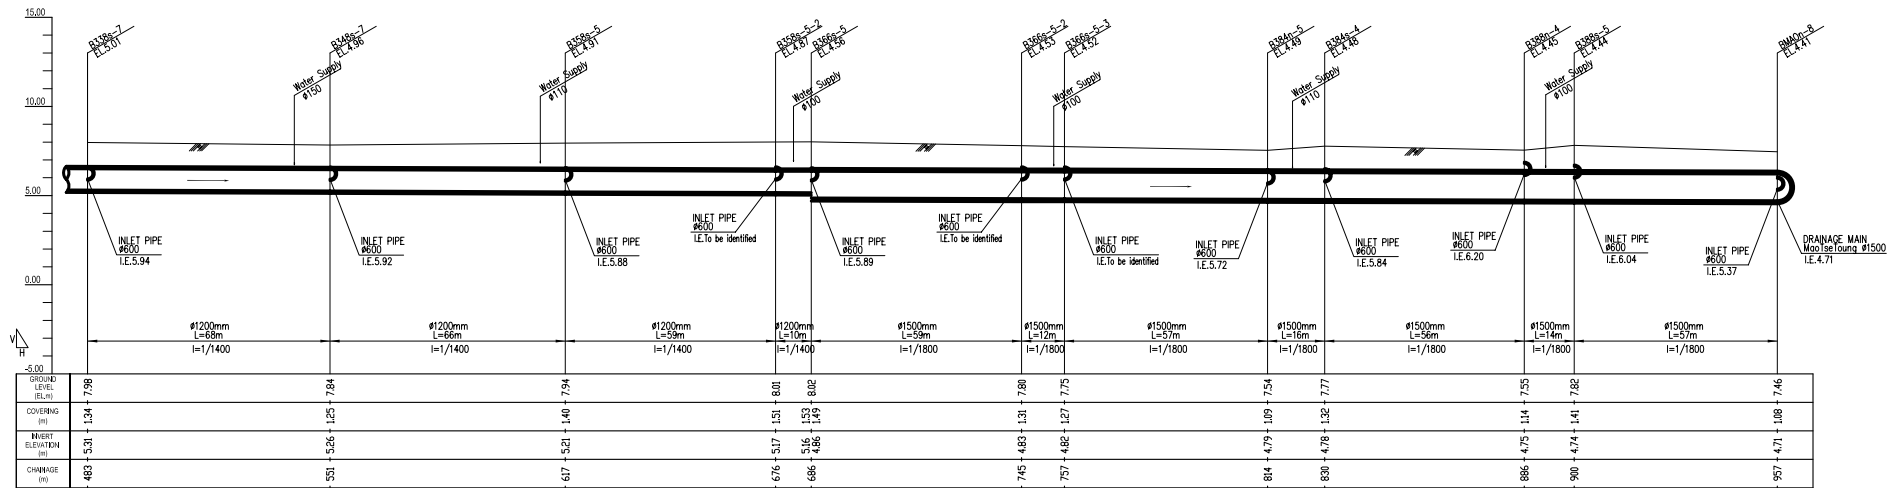


NOTE: Rd.173 IS PAVED BY CONCRETE.

PROFILE (Manhole No. fr. B338s-7 to BMAOn-8)

H: SCALE A V: SCALE B

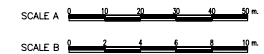




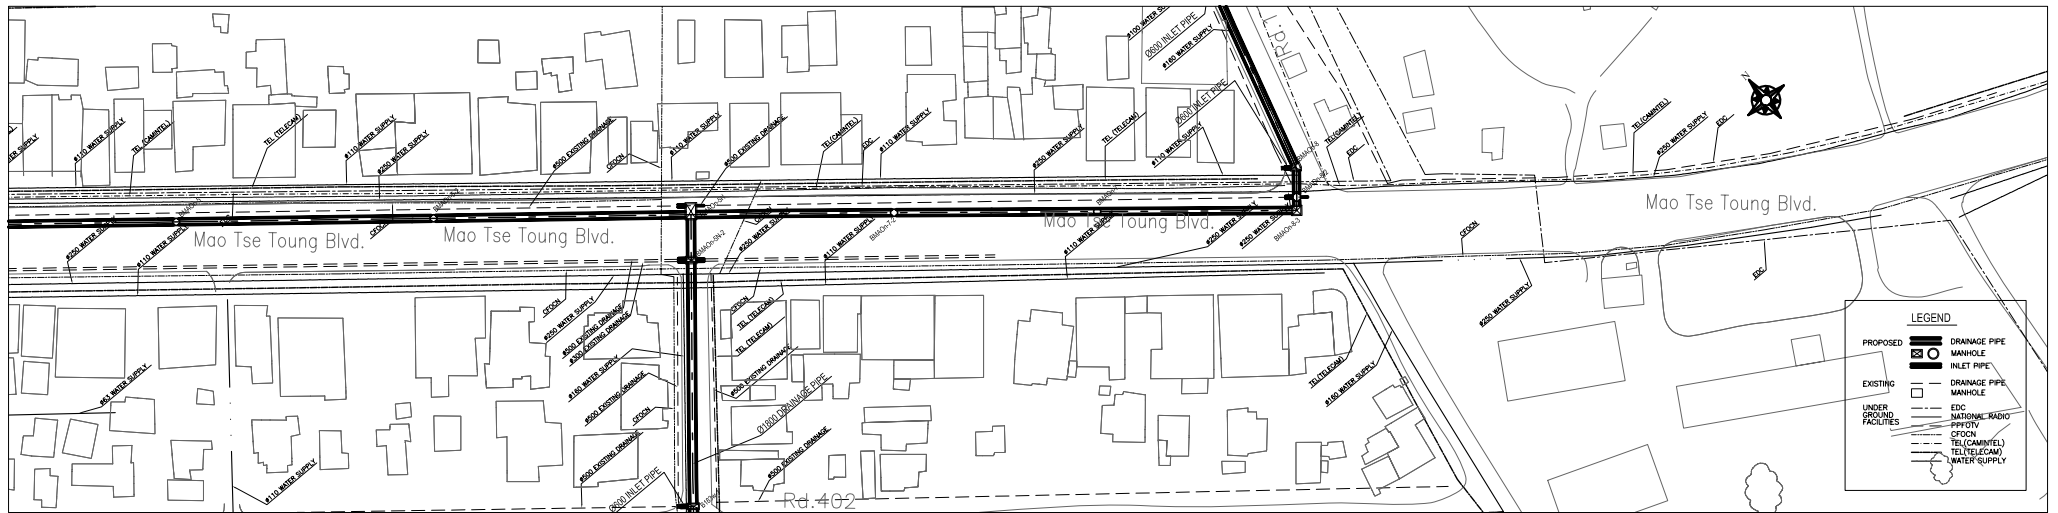

PLAN (Manhole No. fr. BMAOn-8 to BMAOn-5N)

SCALE A

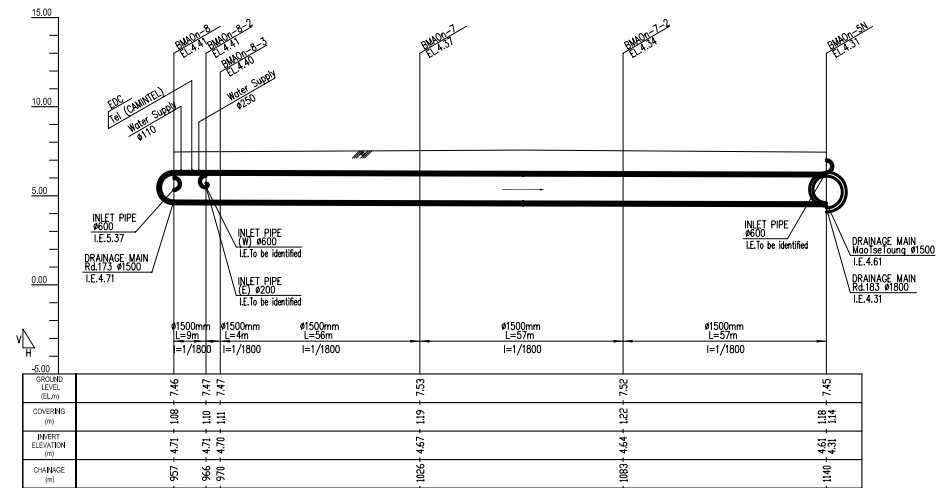

PROFILE (Manhole No. fr. BMAOn-8 to BMAOn-5N)

H: SCALE A V: SCALE B

NOTE: Rd.173 IS PAVED BY CONCRETE.

SCALE A 0 10 20 30 40 50 m


SCALE B 0 2 4 6 8 10 m




**LEGEND**


PROPOSED	DRAINAGE PIPE
EXISTING	MANHOLE
UNDER-GROUND FACILITIES	INLET PIPE
	DRAINAGE PIPE
	MANHOLE
	EDC
	NATIONAL RADIO
	PPFOV
	CFORN
	TELECOM(TEL)
	TELECAM(TEL)
	WATER SUPPLY

**PLAN** (Manhole No. fr. BMAOn-5N1 to BTNTD-1)  
SCALE A

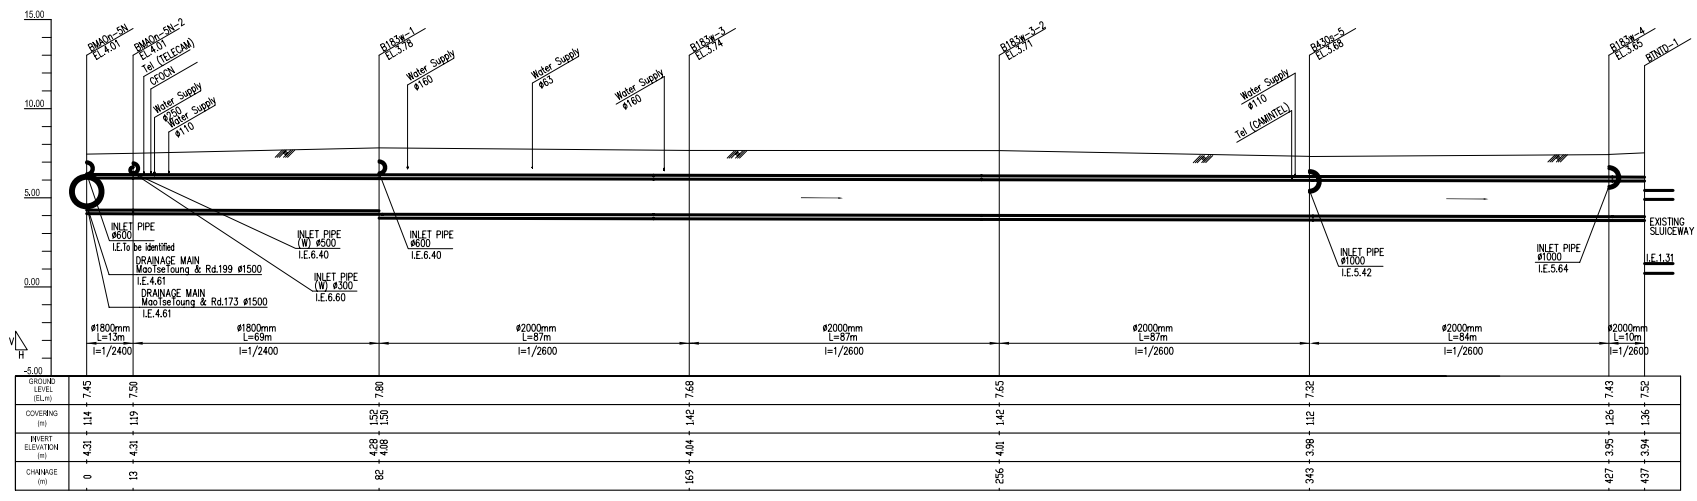


**PROFILE** (Manhole No. fr. BMAOn-5N1 to BTNTD-1)  
H: SCALE A V: SCALE B

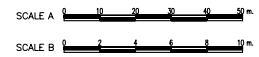

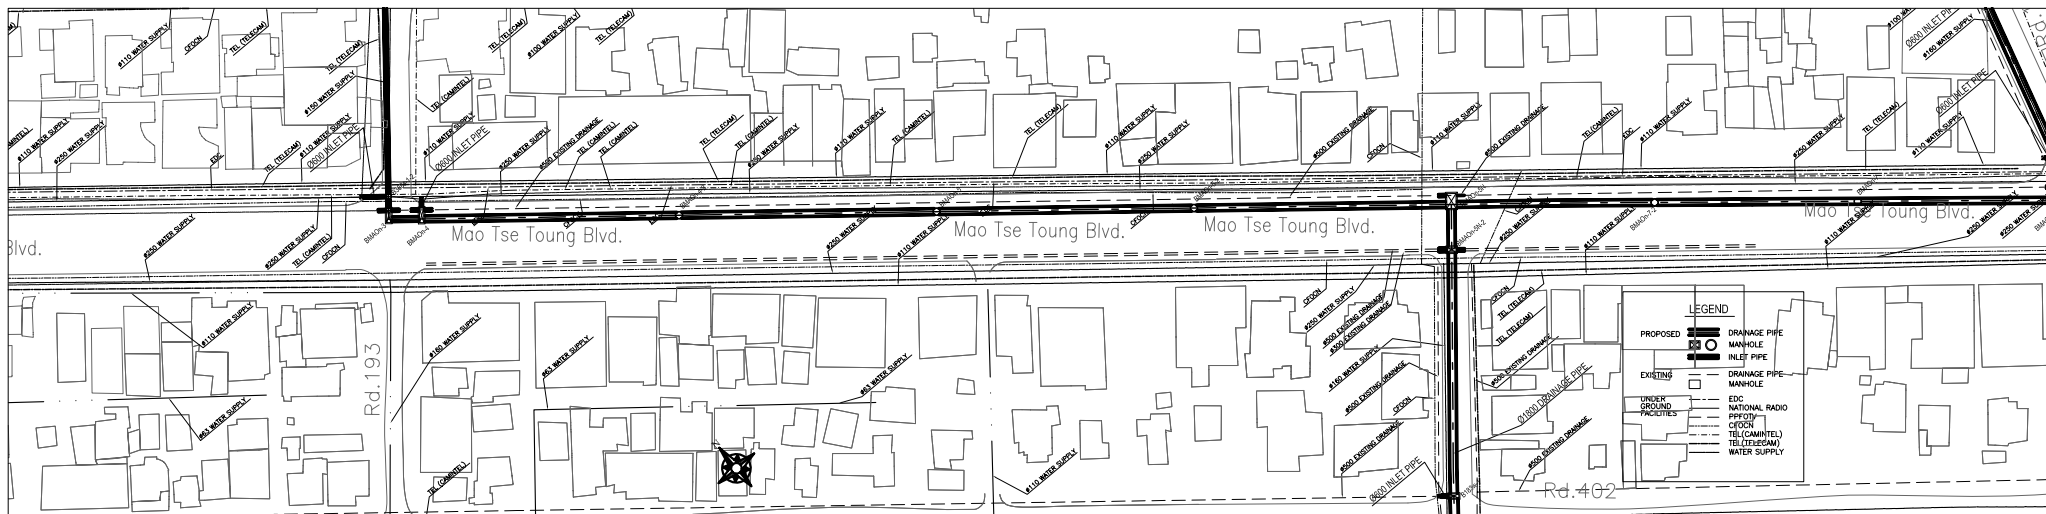


PLAN (Manhole No. fr. BMAOn-3 to BMAOn-5N)


SCALE A

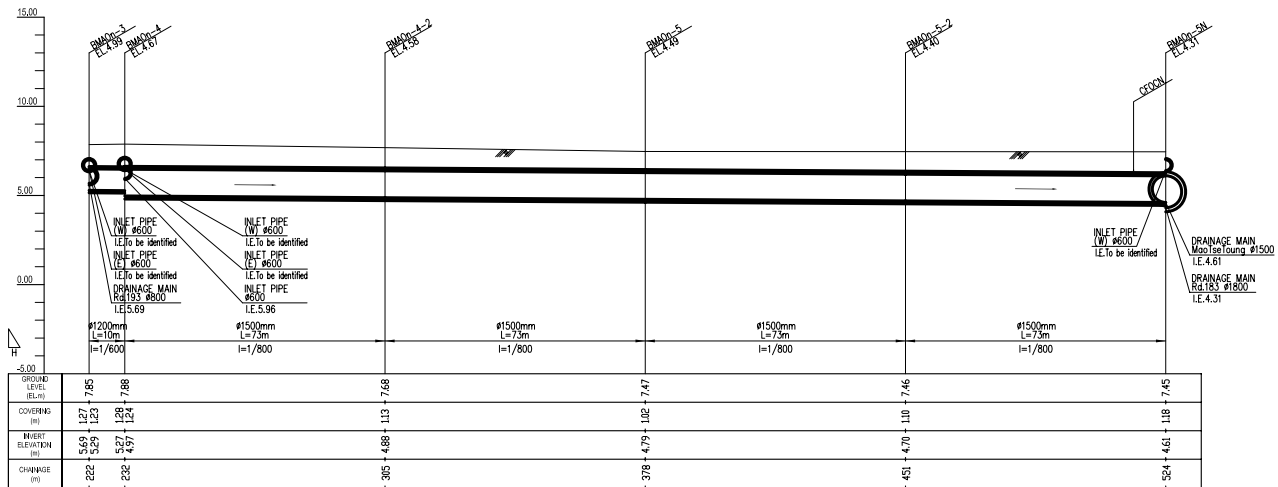


PROFILE (Manhole No. fr. BMAOn-3 to BMAOn-5N)

H: SCALE A V: SCALE B

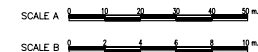

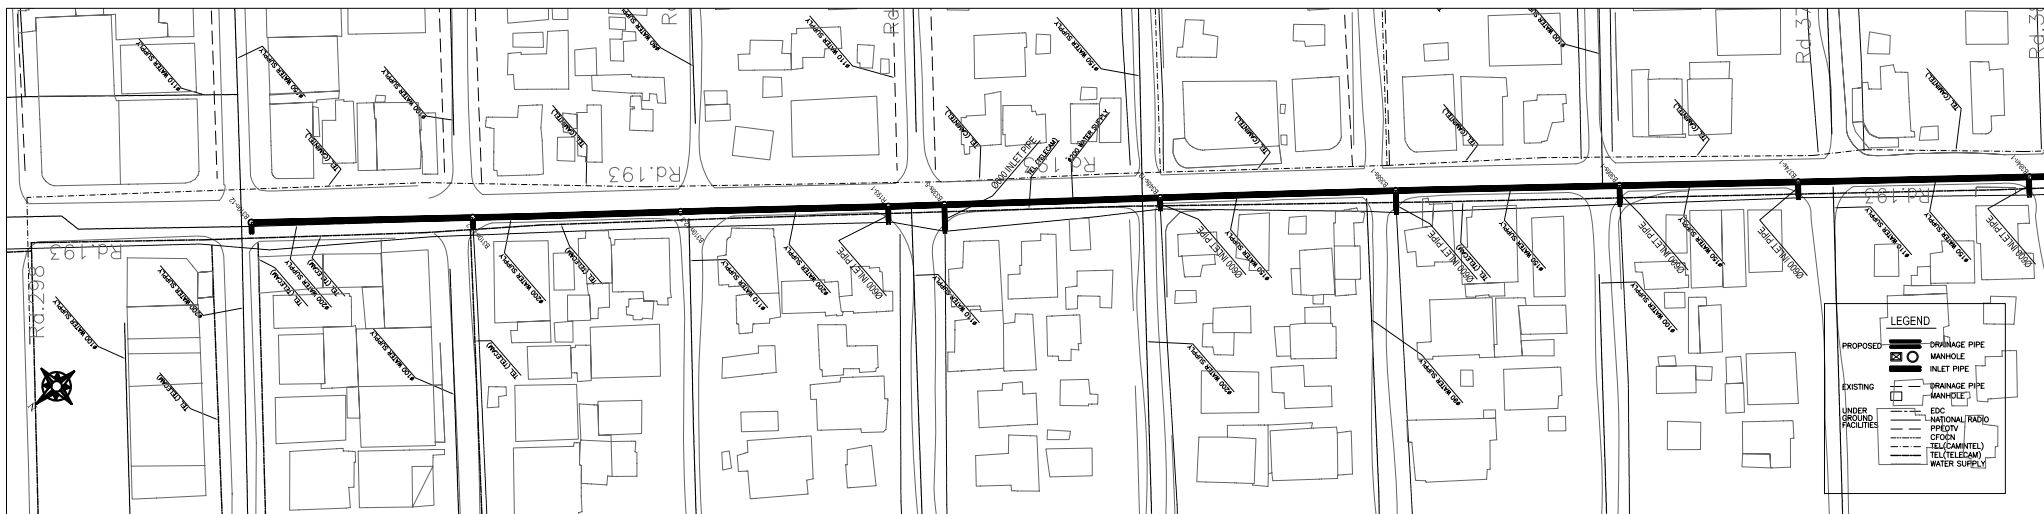


PLAN (Manhole No. fr. B310n-12 to B358s-1)  
SCALE A

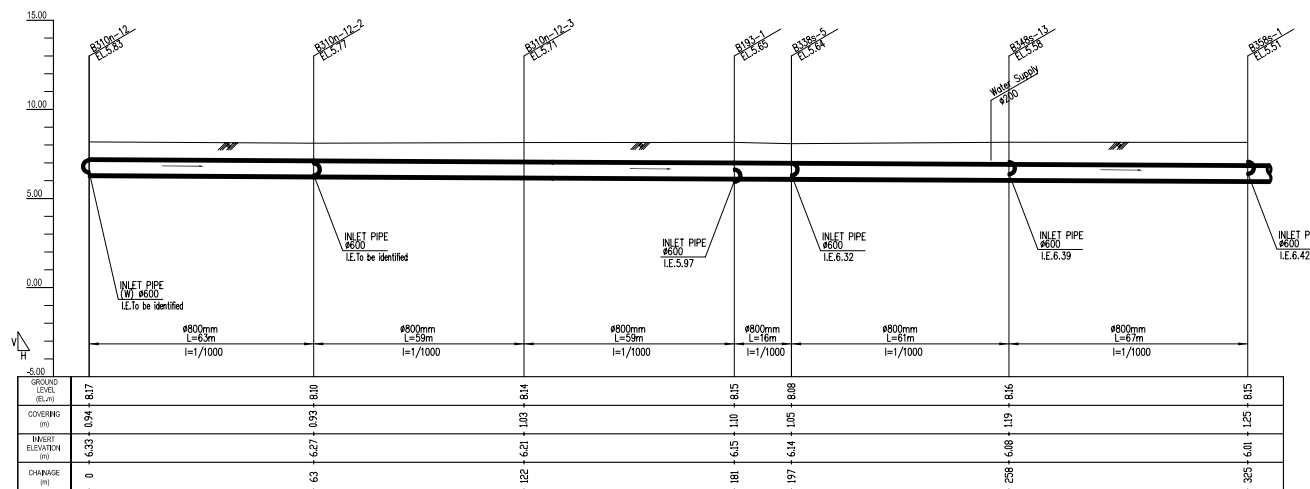


H: SCALE A V: SCALE B

PROFILE (Manhole No. fr. B310n-12 to B358s-1)

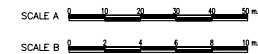



**PLAN** (Manhole No. fr. B358s-1 to BMAOn-3)  
SCALE A

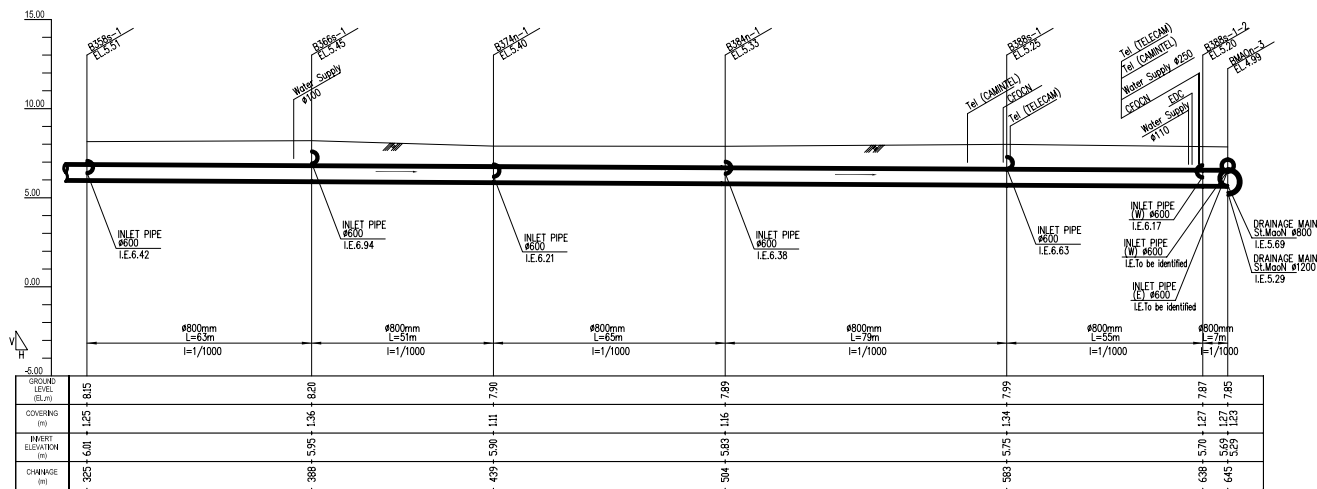

**PROFILE** (Manhole No. fr. B358s-1 to BMAOn-3)  
H: SCALE A V: SCALE B

