



PLAN (Manhole No. fr. Norodom-3 to B63-9)


SCALE A

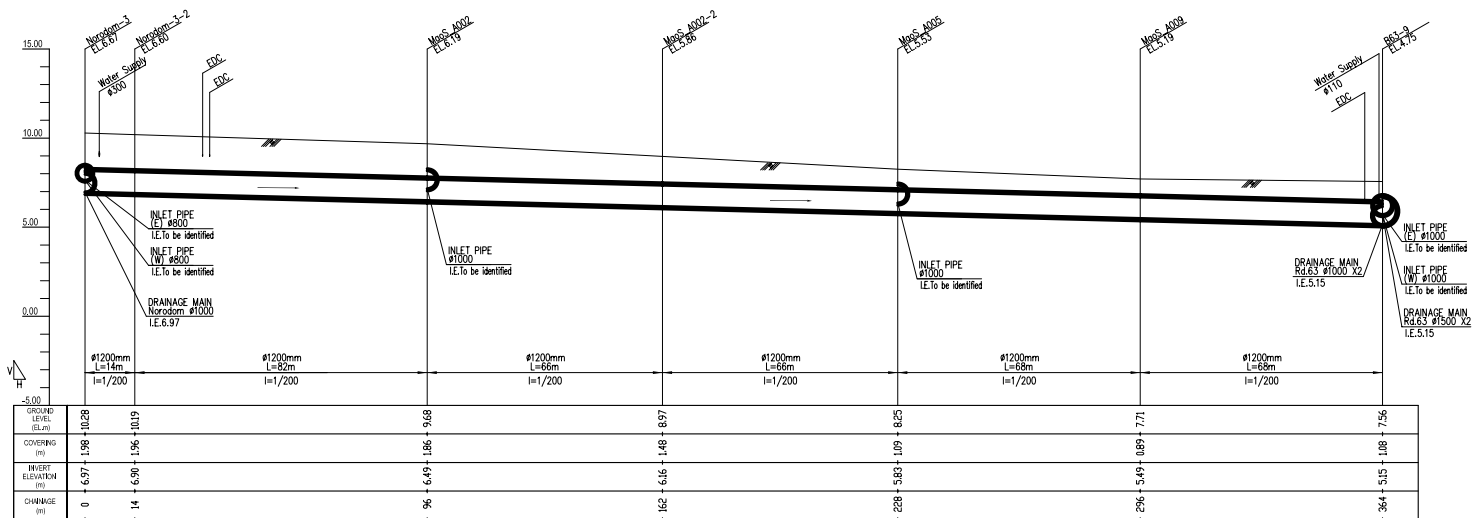


PROFILE (Manhole No. fr. Norodom-3 to B63-9)

H: SCALE A V: SCALE B

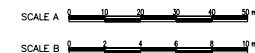


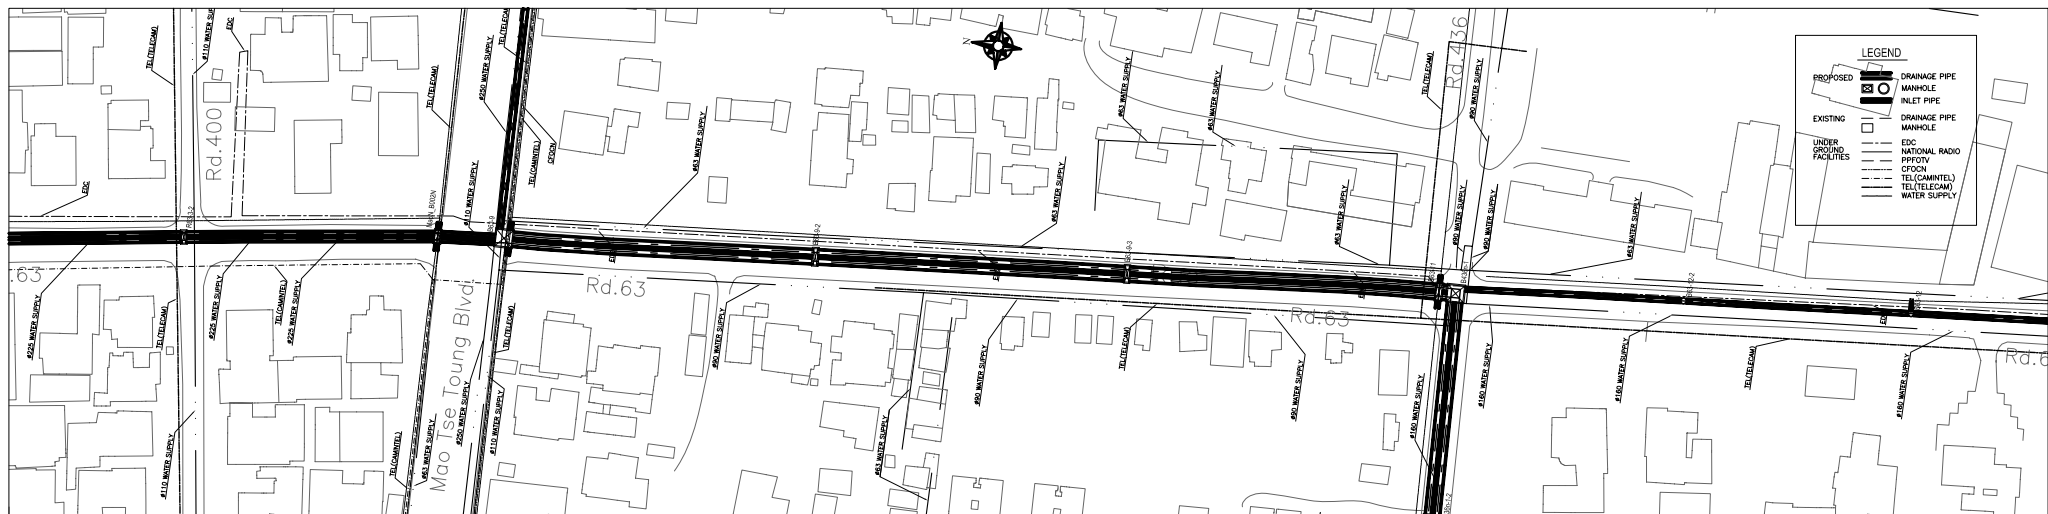


PLAN (Manhole No. fr. B63-9 to B436n-1)
SCALE A

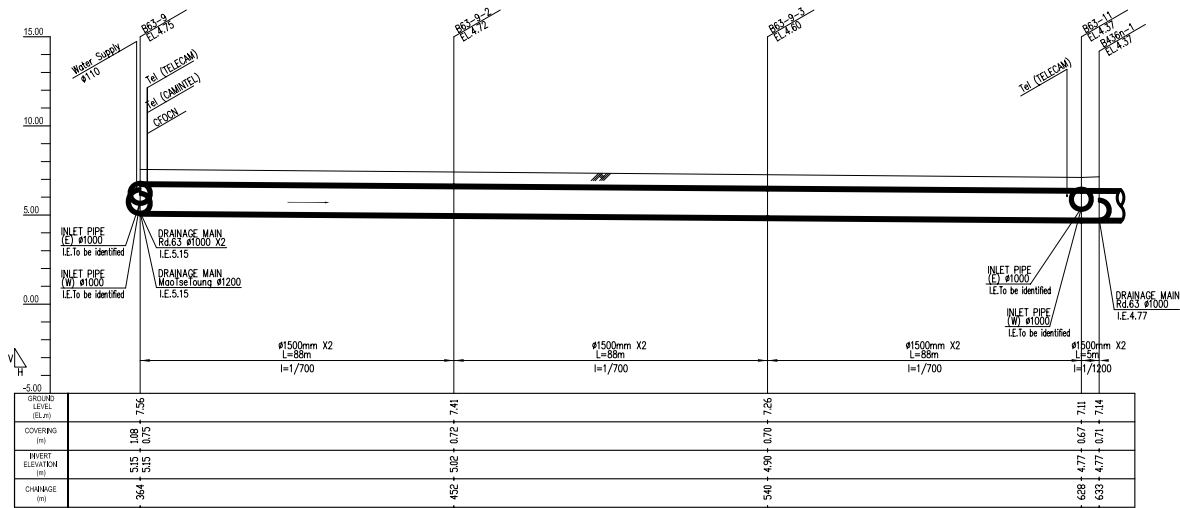


PROFILE (Manhole No. fr. B63-9 to B436n-1)
H: SCALE A V: SCALE B

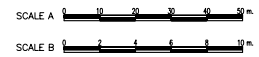

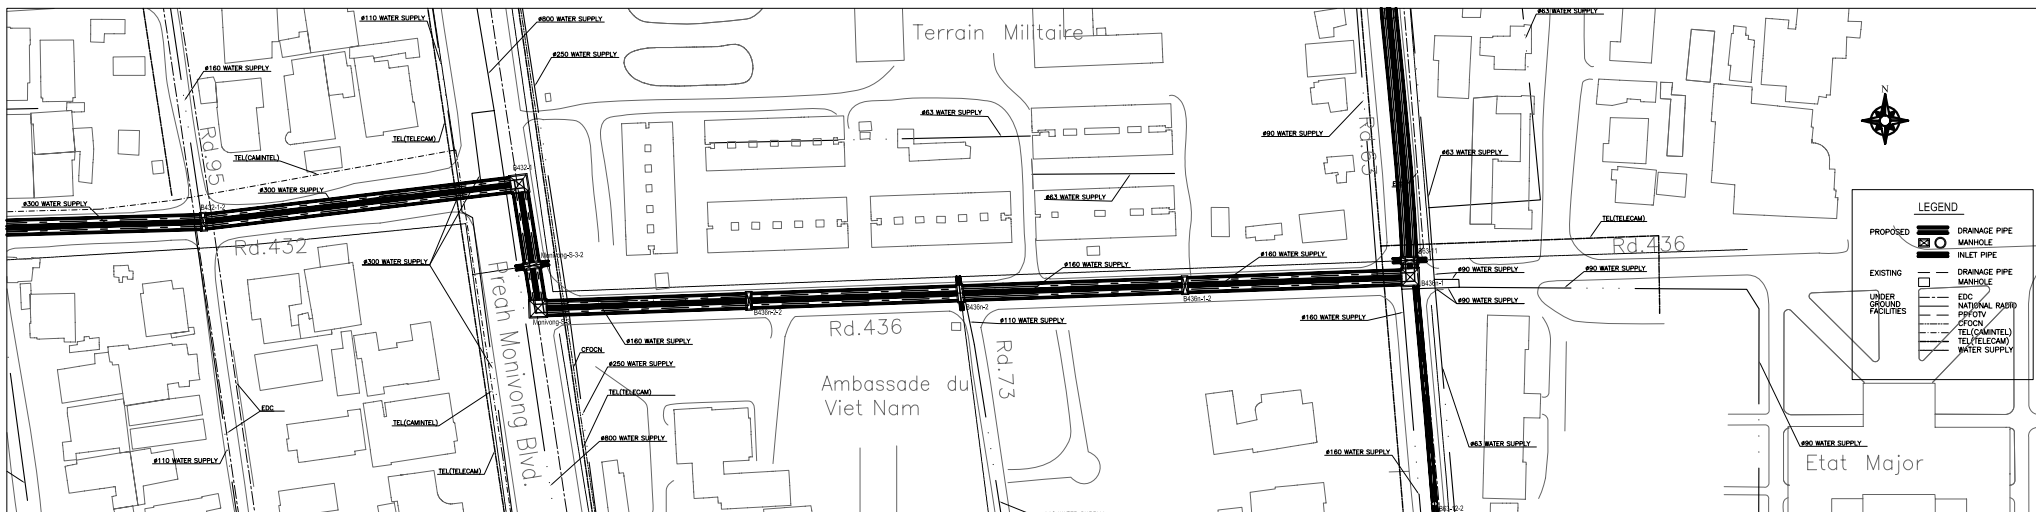

PLAN (Manhole No. fr. B436n-1 to Monivong-S-3)

SCALE A

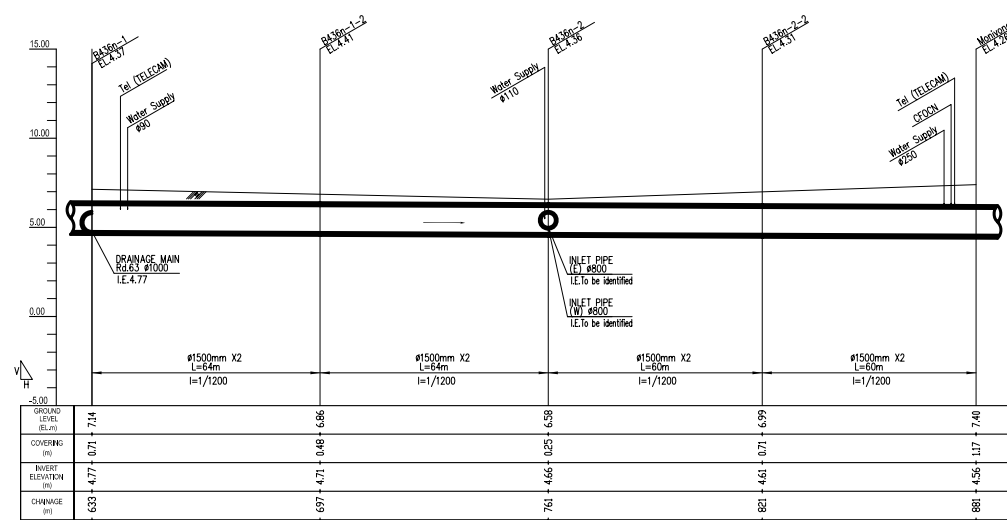

PROFILE (Manhole No. fr. B436n-1 to Monivong-S-3)

H: SCALE A V: SCALE B


SCALE A 0 10 20 30 40 50 m

SCALE B 0 2 4 6 8 10 m



PLAN (Manhole No. fr. Monivong-S-3 to Outlet for Trabek Main Channel)

SCALE A

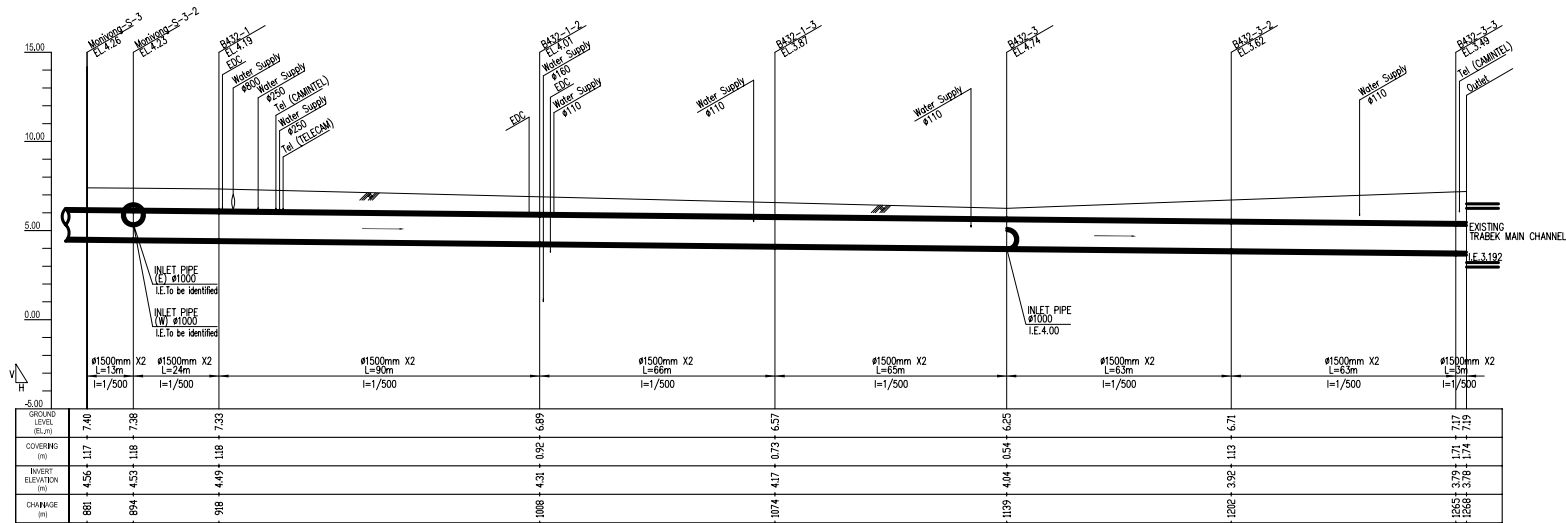

PROFILE (Manhole No. fr. Monivong-S-3 to Outlet for Trabek Main Channel)


H: SCALE A V: SCALE B






PLAN (Manhole No. fr. B63-5 to B63-8)


SCALE A

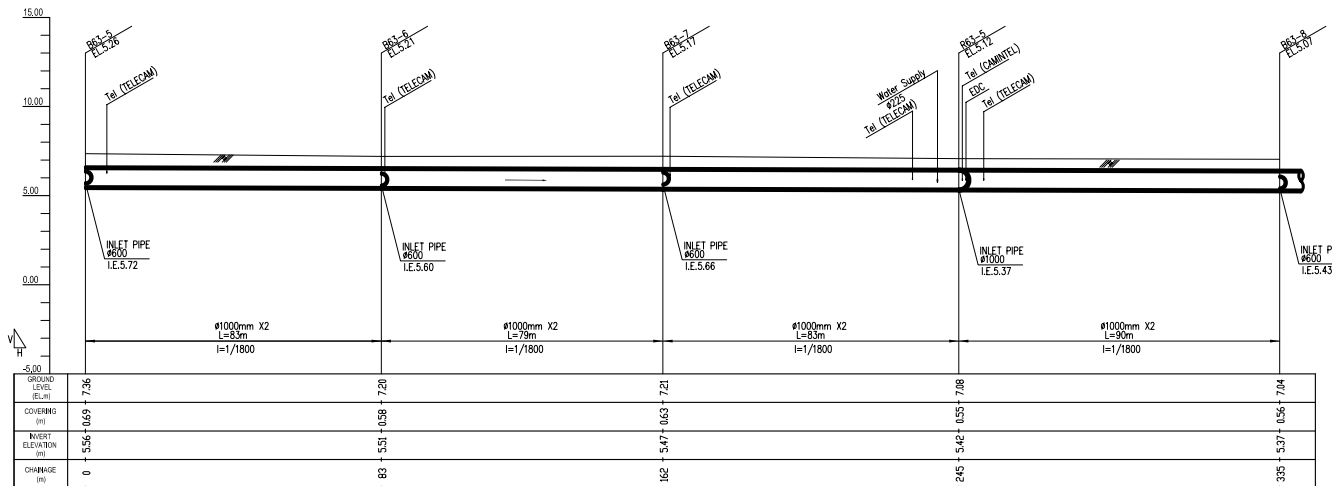

PROFILE (Manhole No. fr. B63-5 to B63-8)


H: SCALE A V: SCALE B

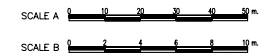

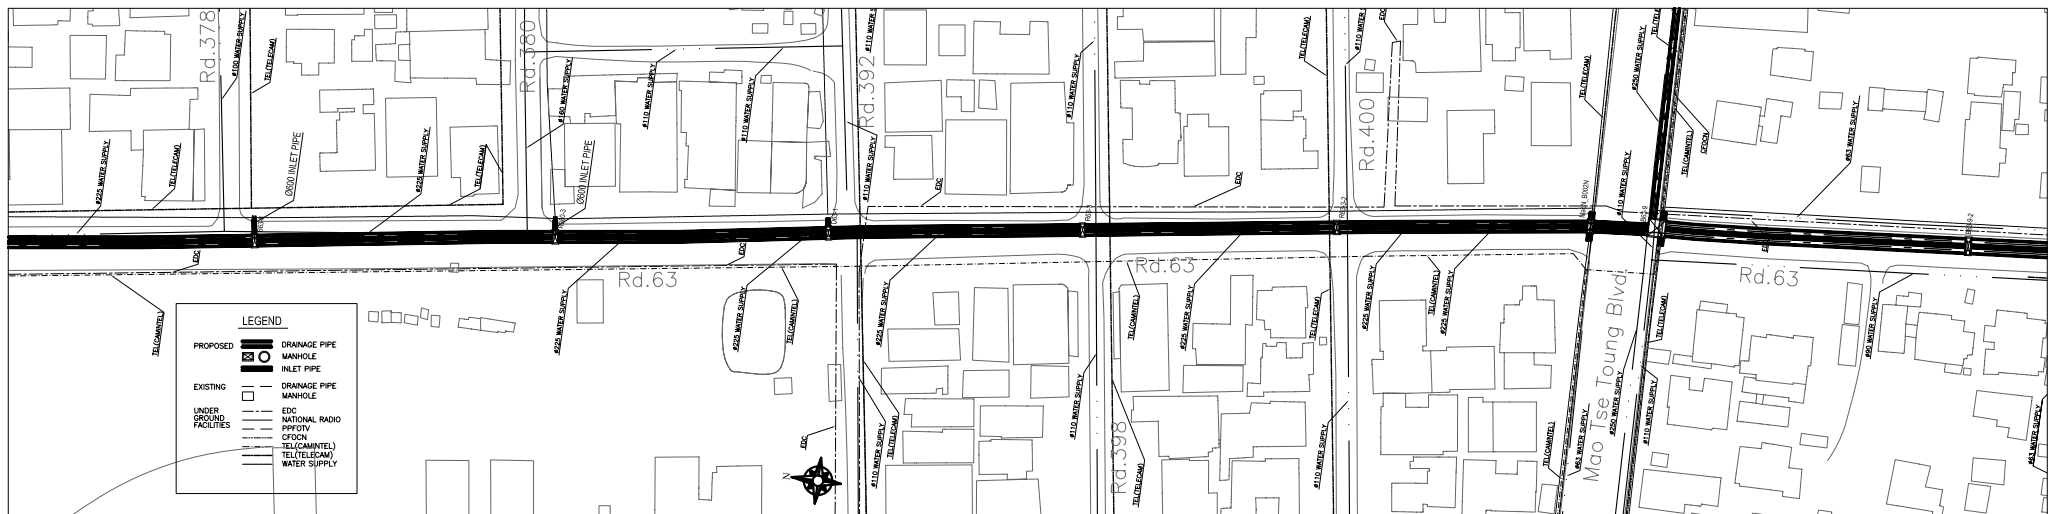


PLAN (Manhole No. fr. B63-8 to B63-9)


SCALE A

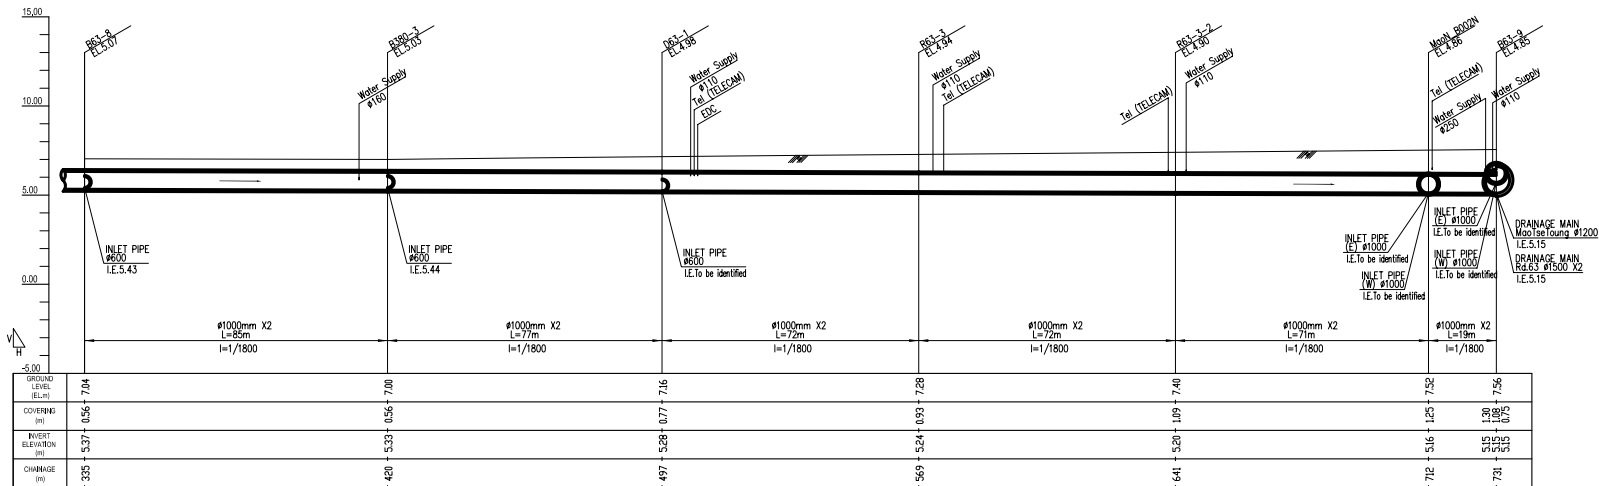

PROFILE (Manhole No. fr. B63-8 to B63-9)


H: SCALE A V: SCALE B

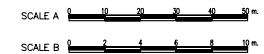

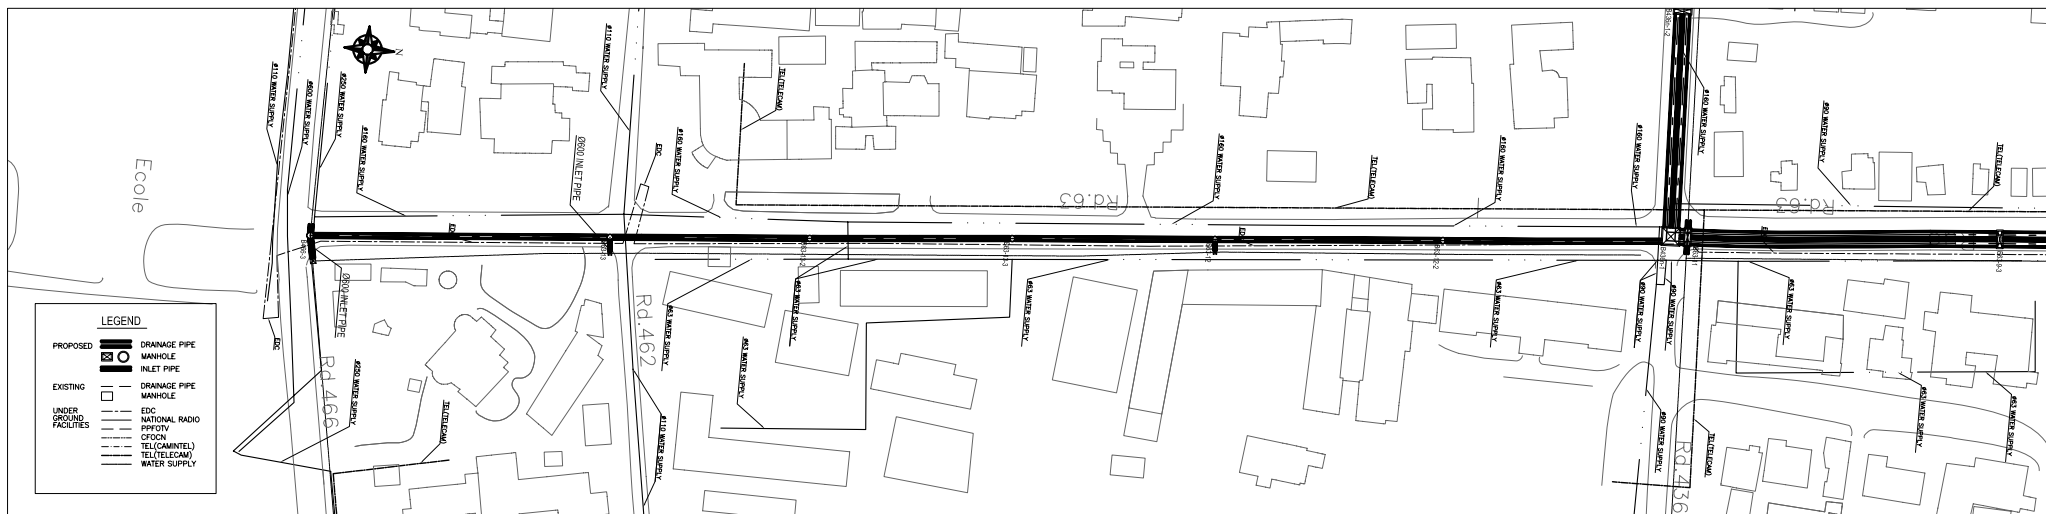


PLAN (Manhole No. fr. B466-3 to B436n-1)


SCALE A

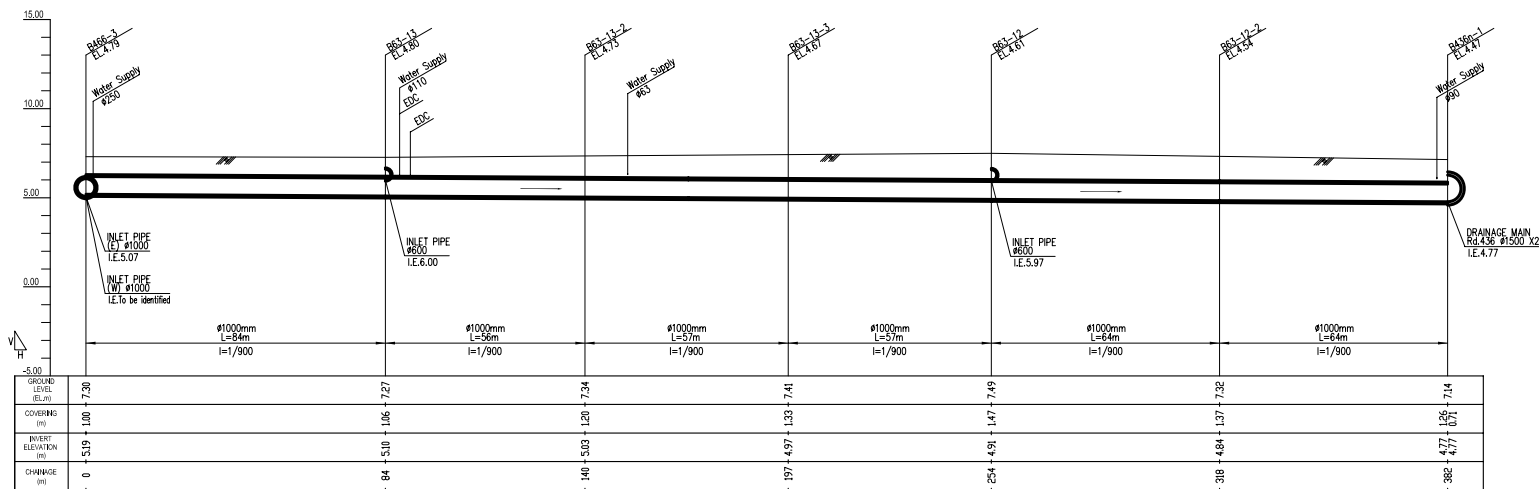

PROFILE (Manhole No. fr. B466-3 to B436n-1)


H: SCALE A V: SCALE B

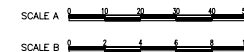

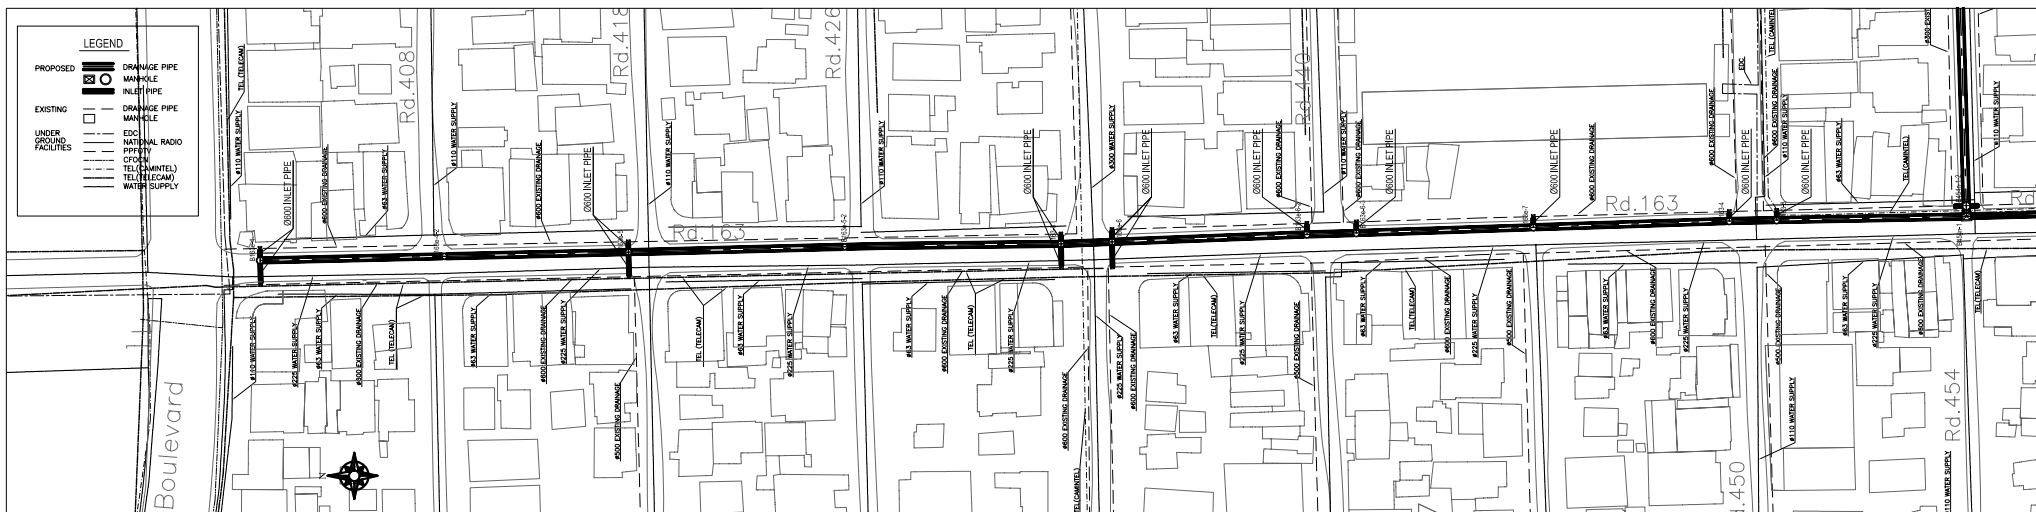


PLAN (Manhole No. fr. B163e-4 to B454n-1)

SCALE A

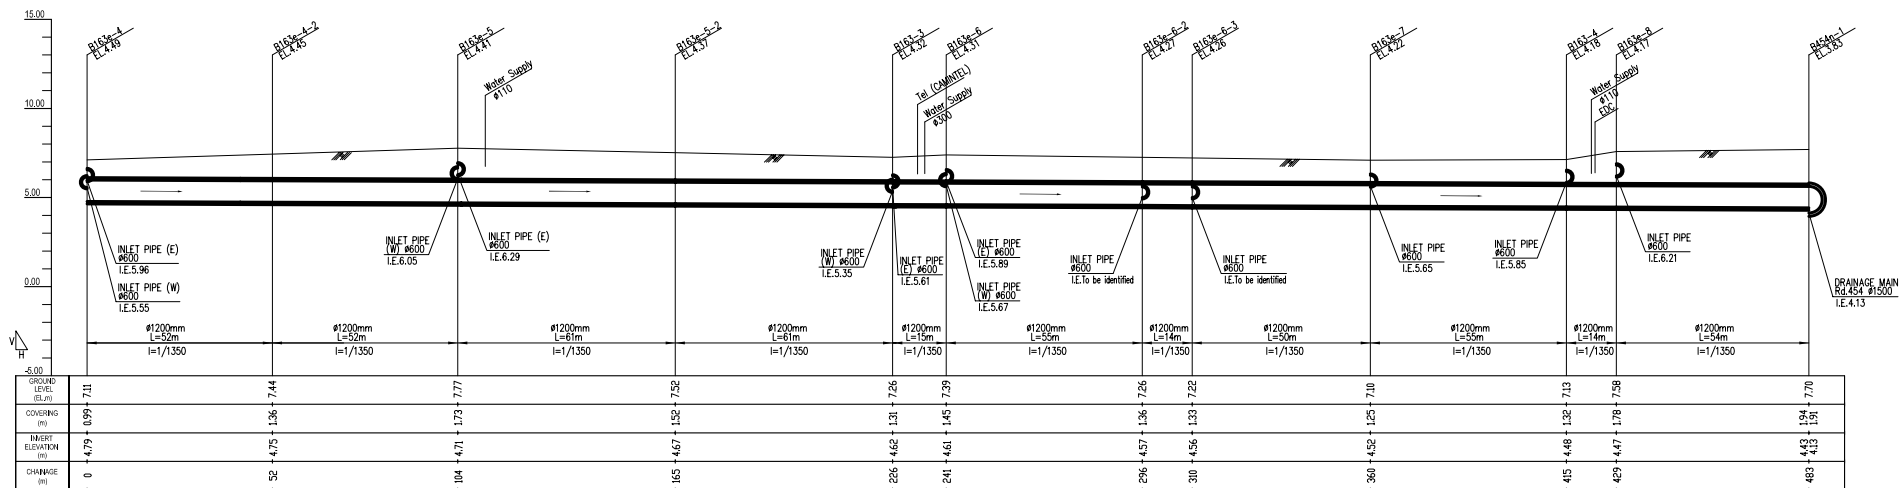

PROFILE (Manhole No. fr. B163e-4 to B454n-1)


H: SCALE A V: SCALE B

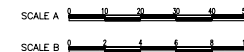




PLAN (Manhole No. fr. B163e-9 to B454n-3)

SCALE A

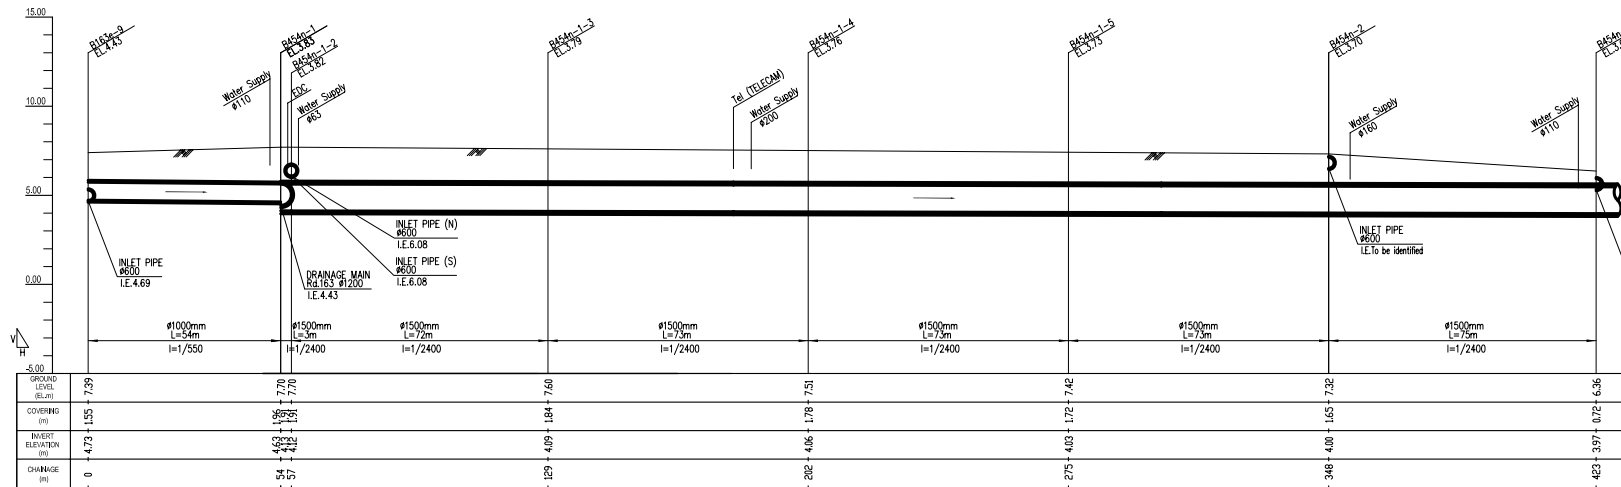

PROFILE (Manhole No. fr. B163e-9 to B454n-3)

H: SCALE A V: SCALE B

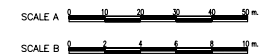




LEGEND

PROPOSED	—	DRAINAGE PIPE
	⊗	MANHOLE
	—	INLET PIPE
EXISTING	—	DRAINAGE PIPE
	⊗	MANHOLE
UNDER GROUND FACILITIES	---	EDC
	---	NATIONAL RADIO
	---	PIPCOV
	---	CFORN
	---	TEL (CAMTEL)
	---	TEL (TELECOM)
	---	WATER SUPPLY

PLAN (Manhole No. fr. B454n-3 to Outlet for Trabek Main Channel)
SCALE A

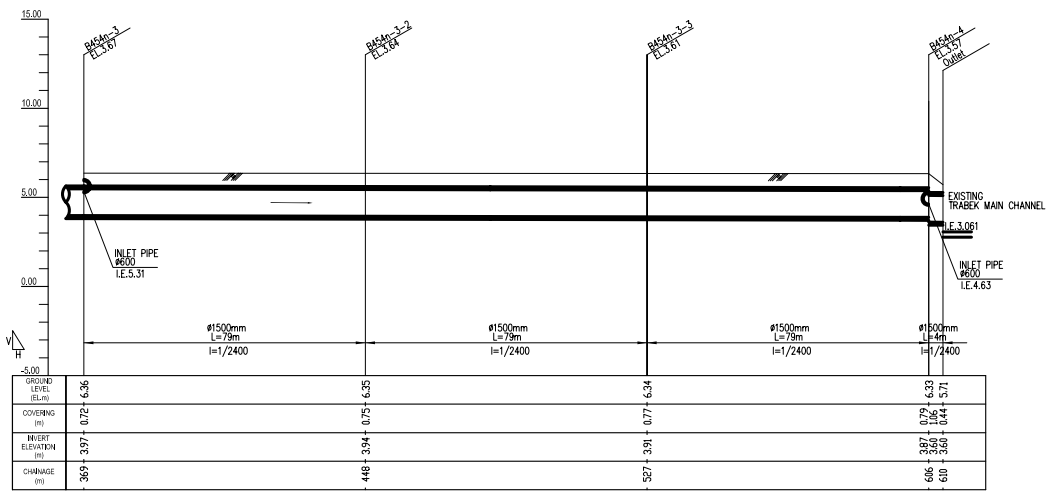

PROFILE (Manhole No. fr. B163e-9 to Outlet for Trabek Main Channel)
H: SCALE A V: SCALE B

