

STATE MINISTRY OF PHYSICAL INFRASTRUCTURE
DIRECTORATE OF SURVEY
CENTRAL EQUATORIA STATE
JUBA.

SKETCH MAP.


Town: Juba.

Plot No: 23

Area 4,500 Sq. Mts.

Block No: Hai Buleman.

Property of Mr./ Mrs. Souther Sudan Nubian Water

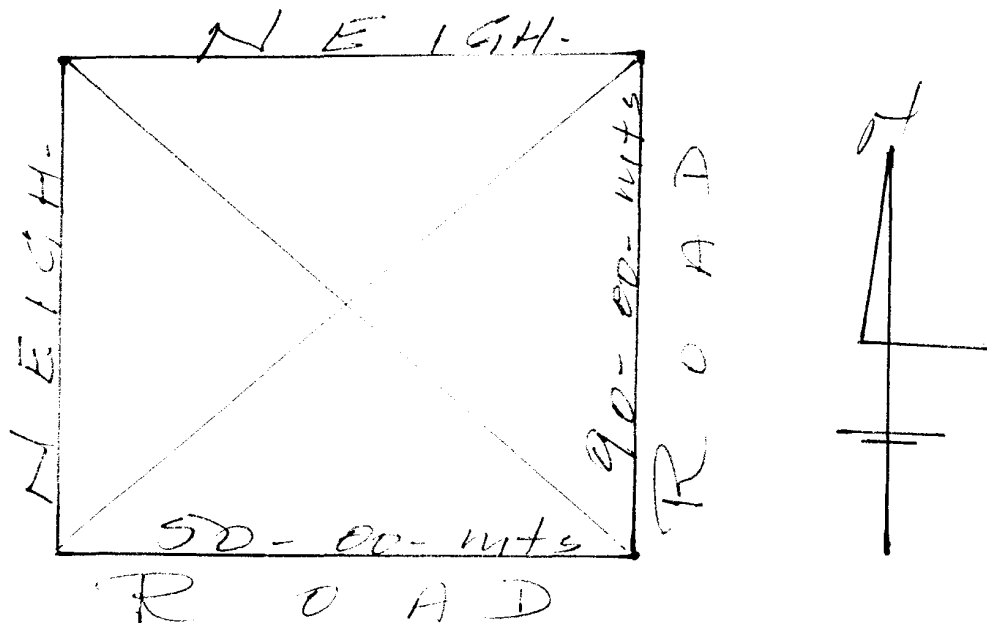

This is to certify that, the dimensions shown on the above drawing are for the above quoted Plot, not to scale. The Sum of SDG. 2,002 have been collected

as croquets fees vide R.O. NO. 480696 Date: 17-12-2010

[Signature]
Director General,
Directorate of Survey
State Ministry of Physical Infrastructure,
Central Equatoria State
Juba.

3. FORMS:

(1) ~~Application for allotment under Para I (3), of the~~
Town Lands Scheme 1947.

Town : Juba
Plot No. 23
Block No. Hai Barlaman Area 4,500m²
S.T.F.B. Minute Number:

If Relevant.

S.T.F.B. Plan Number: Southern Sudan Urban Water Corporation (GOSS)

Proposed Allottee: Water Tank

Purpose of Allotments Water Tank

Whether Allotment is to Final: Final

Conditions of Allotment To be Constructed
(if any)
in permanent materials

EMMANUEL MATAYO WANI

CHAIRMAN

16.12.2010.

DATE :

(a) An allotment shall be in the following form:-

FINAL/ALLOTMENT

~~STRIKE OUT~~

~~WHICH IS NOT~~

~~REQUIRED.~~

Town Juba Block No. Hai Barlaman
Plot No. 23
Area: 4,500m² Square metres approximately.

S.T.F.B. Minute No.

S.T.F.B. Plan No.

Final Allotment of the above mention plot is

~~STRIKE OUT~~

~~WHICH IS NOT~~

~~REQUIRED.~~

Hereby made under Para I (3) The Town Land Sche,
1947 to
Unit.


Water Tank

For the purposed of

CONDITION (IF ANY)
To be built in permanent Material.

KALISTO LADU SAVERIO

DIRECTOR

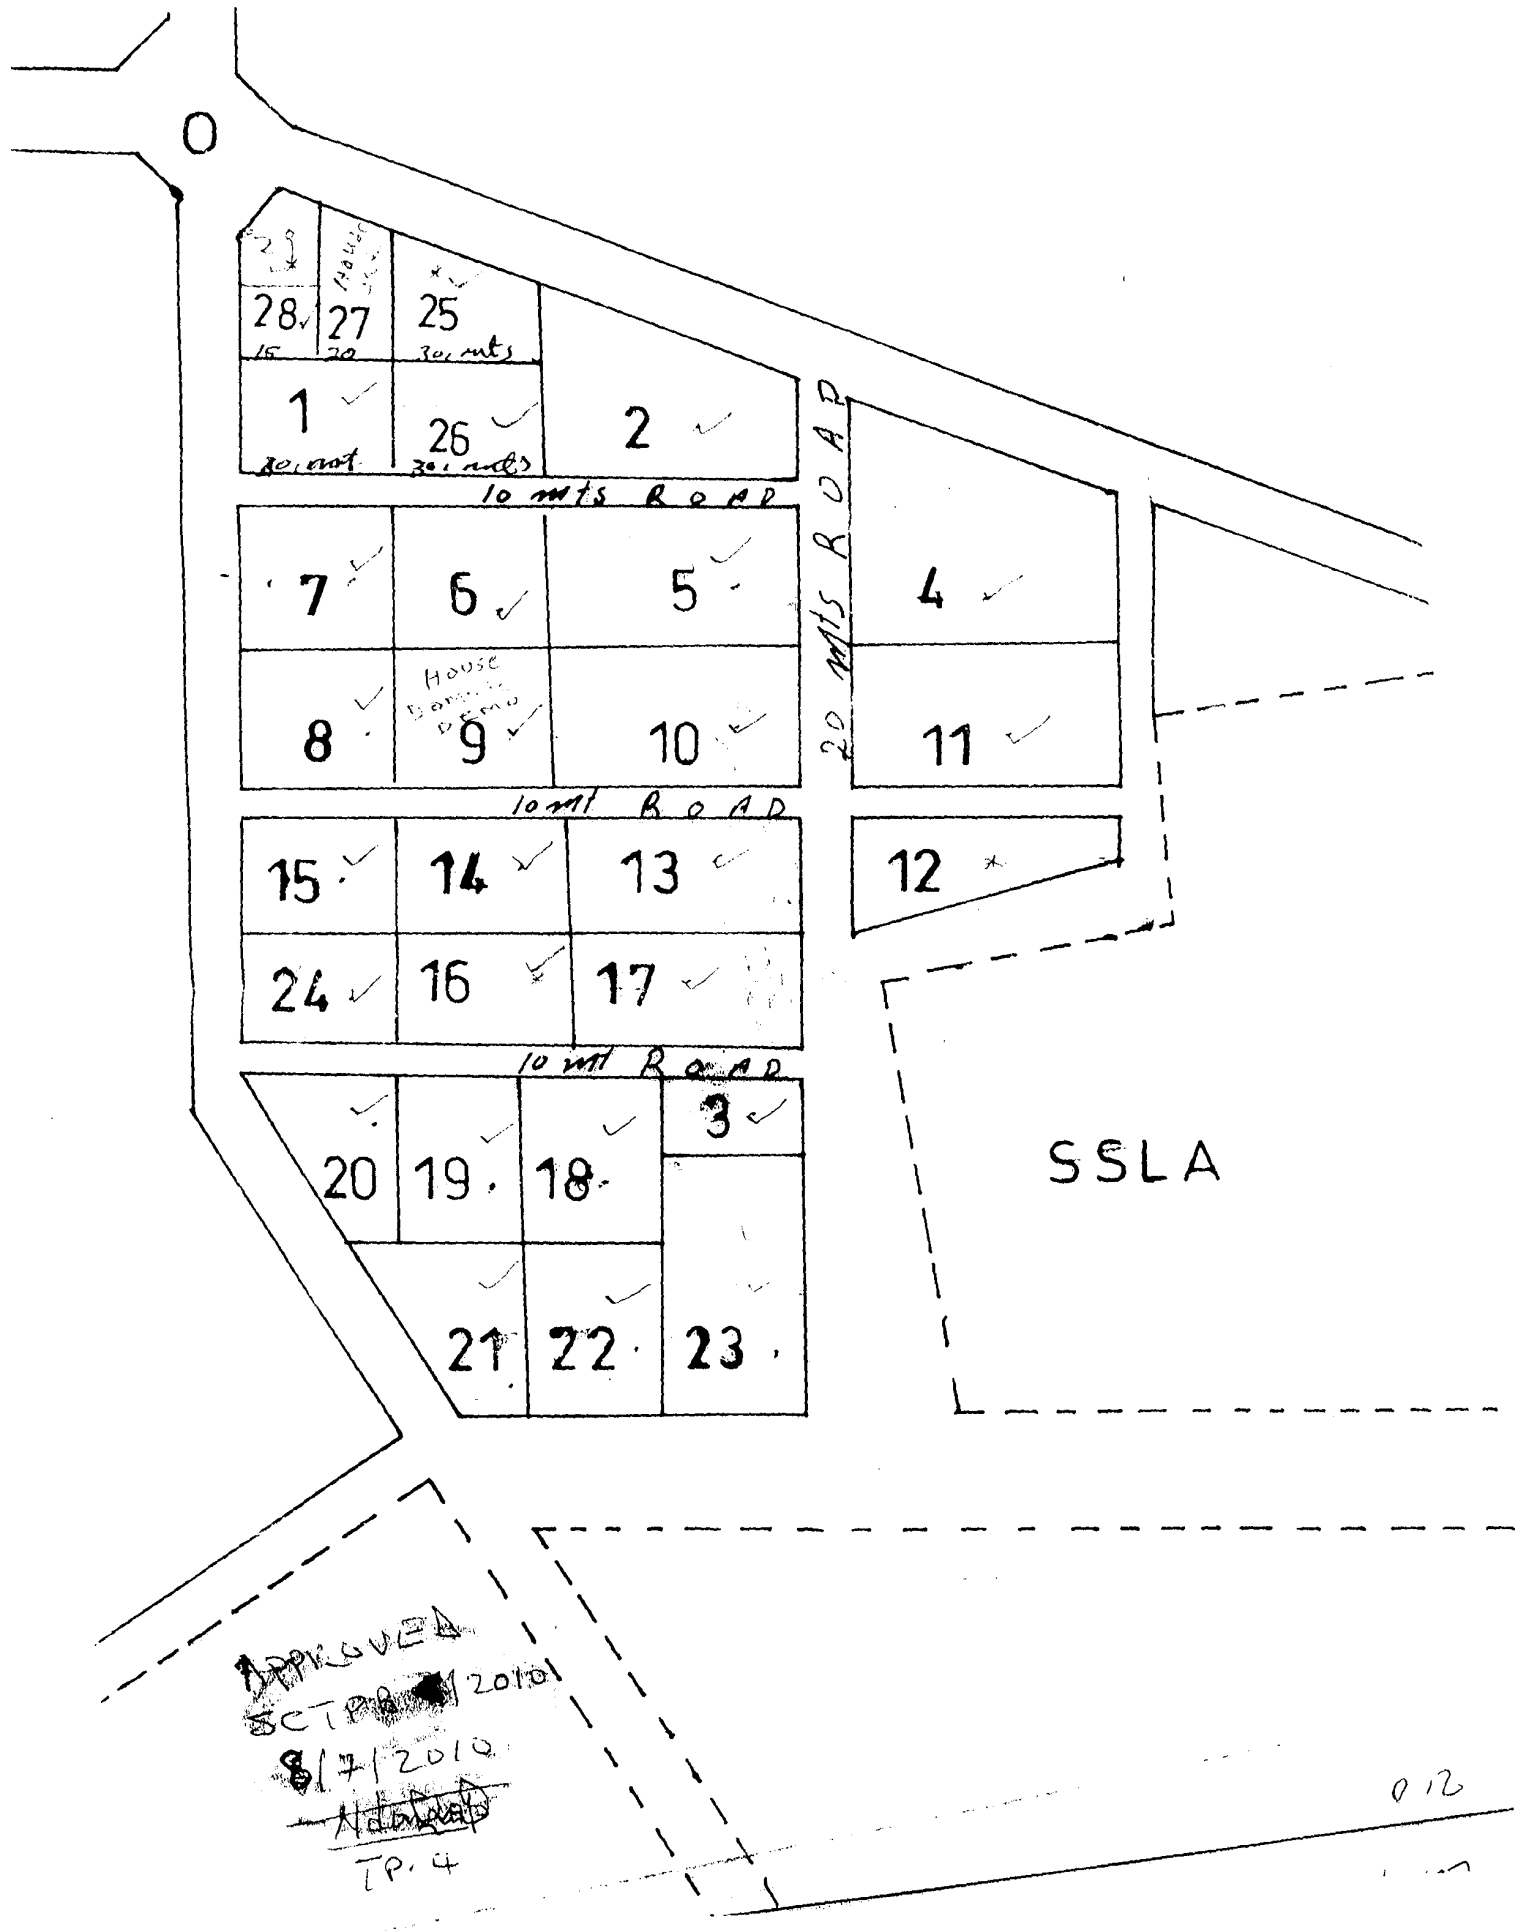

(Letter Head of MOPI/CES)

Date: 15th December, 2010

To: JICA Preparatory Survey Team

Subject: Land for Water Tanker Filling Stations


Re: The Project for the Improvement of Water Supply System of Juba in Southern Sudan

With regard to the sites for water tanker filling stations, of which the layout plans were presented by the Team as the Attachments, the Payam representatives and JICA Survey Team identified these locations in July 2010. We, hereby, confirm that the sites are the public lands under management of the Payam, the sites shall be properly secured by responsibility of the Payam, the sites shall be used and accessible only for the JICA Project and the sites shall not be occupied by any other entities of private nor public, whatsoever legally or illegally.


Sincerely,




1st Director General,
Ministry of Physical Infrastructure,
Central Equatoria State

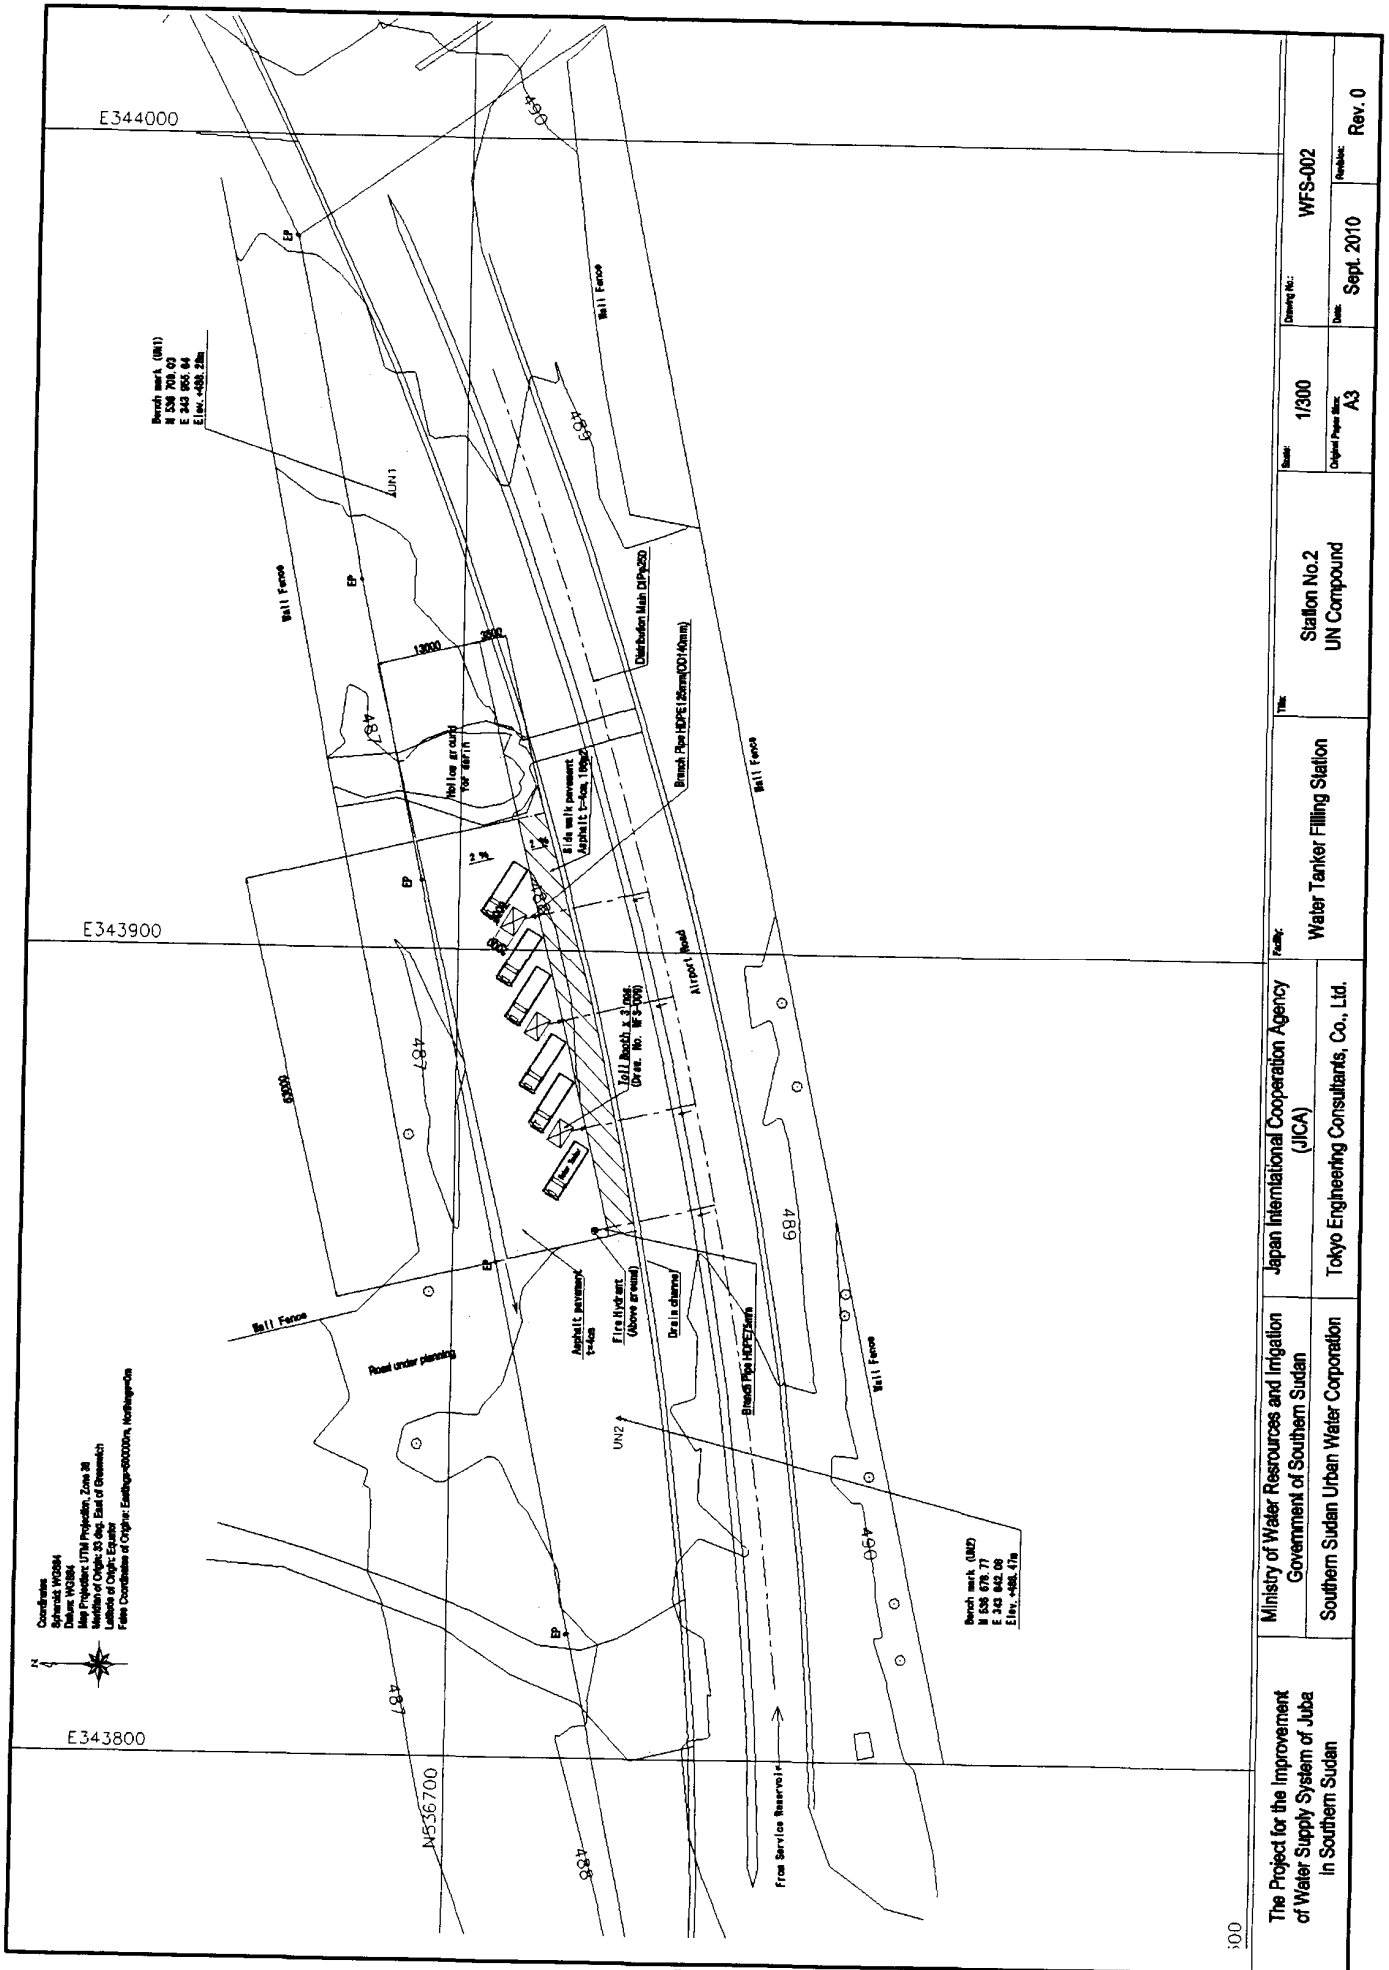


Appendix 2-21

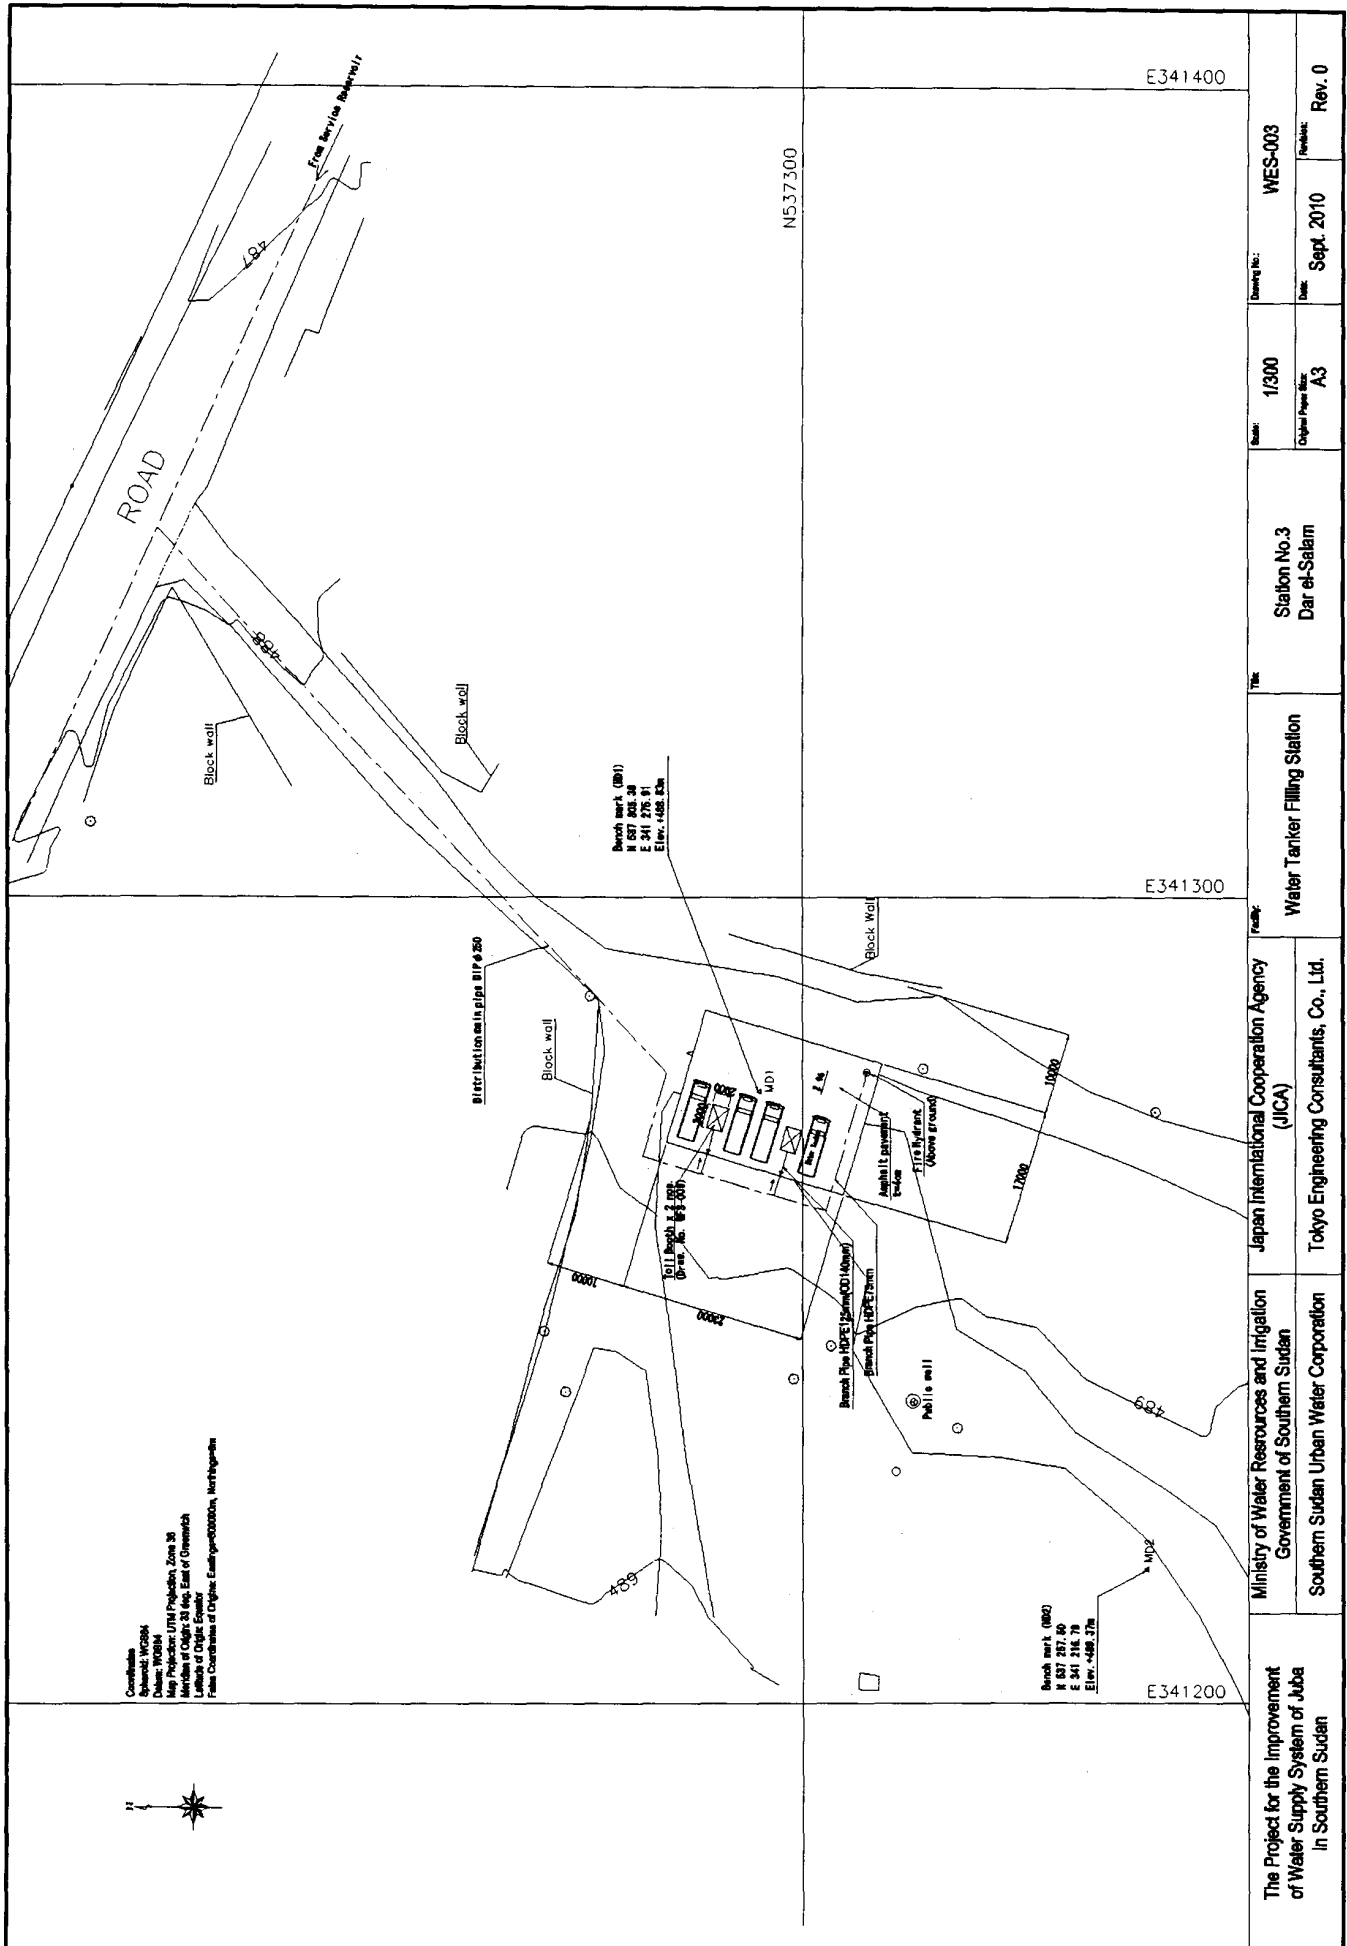


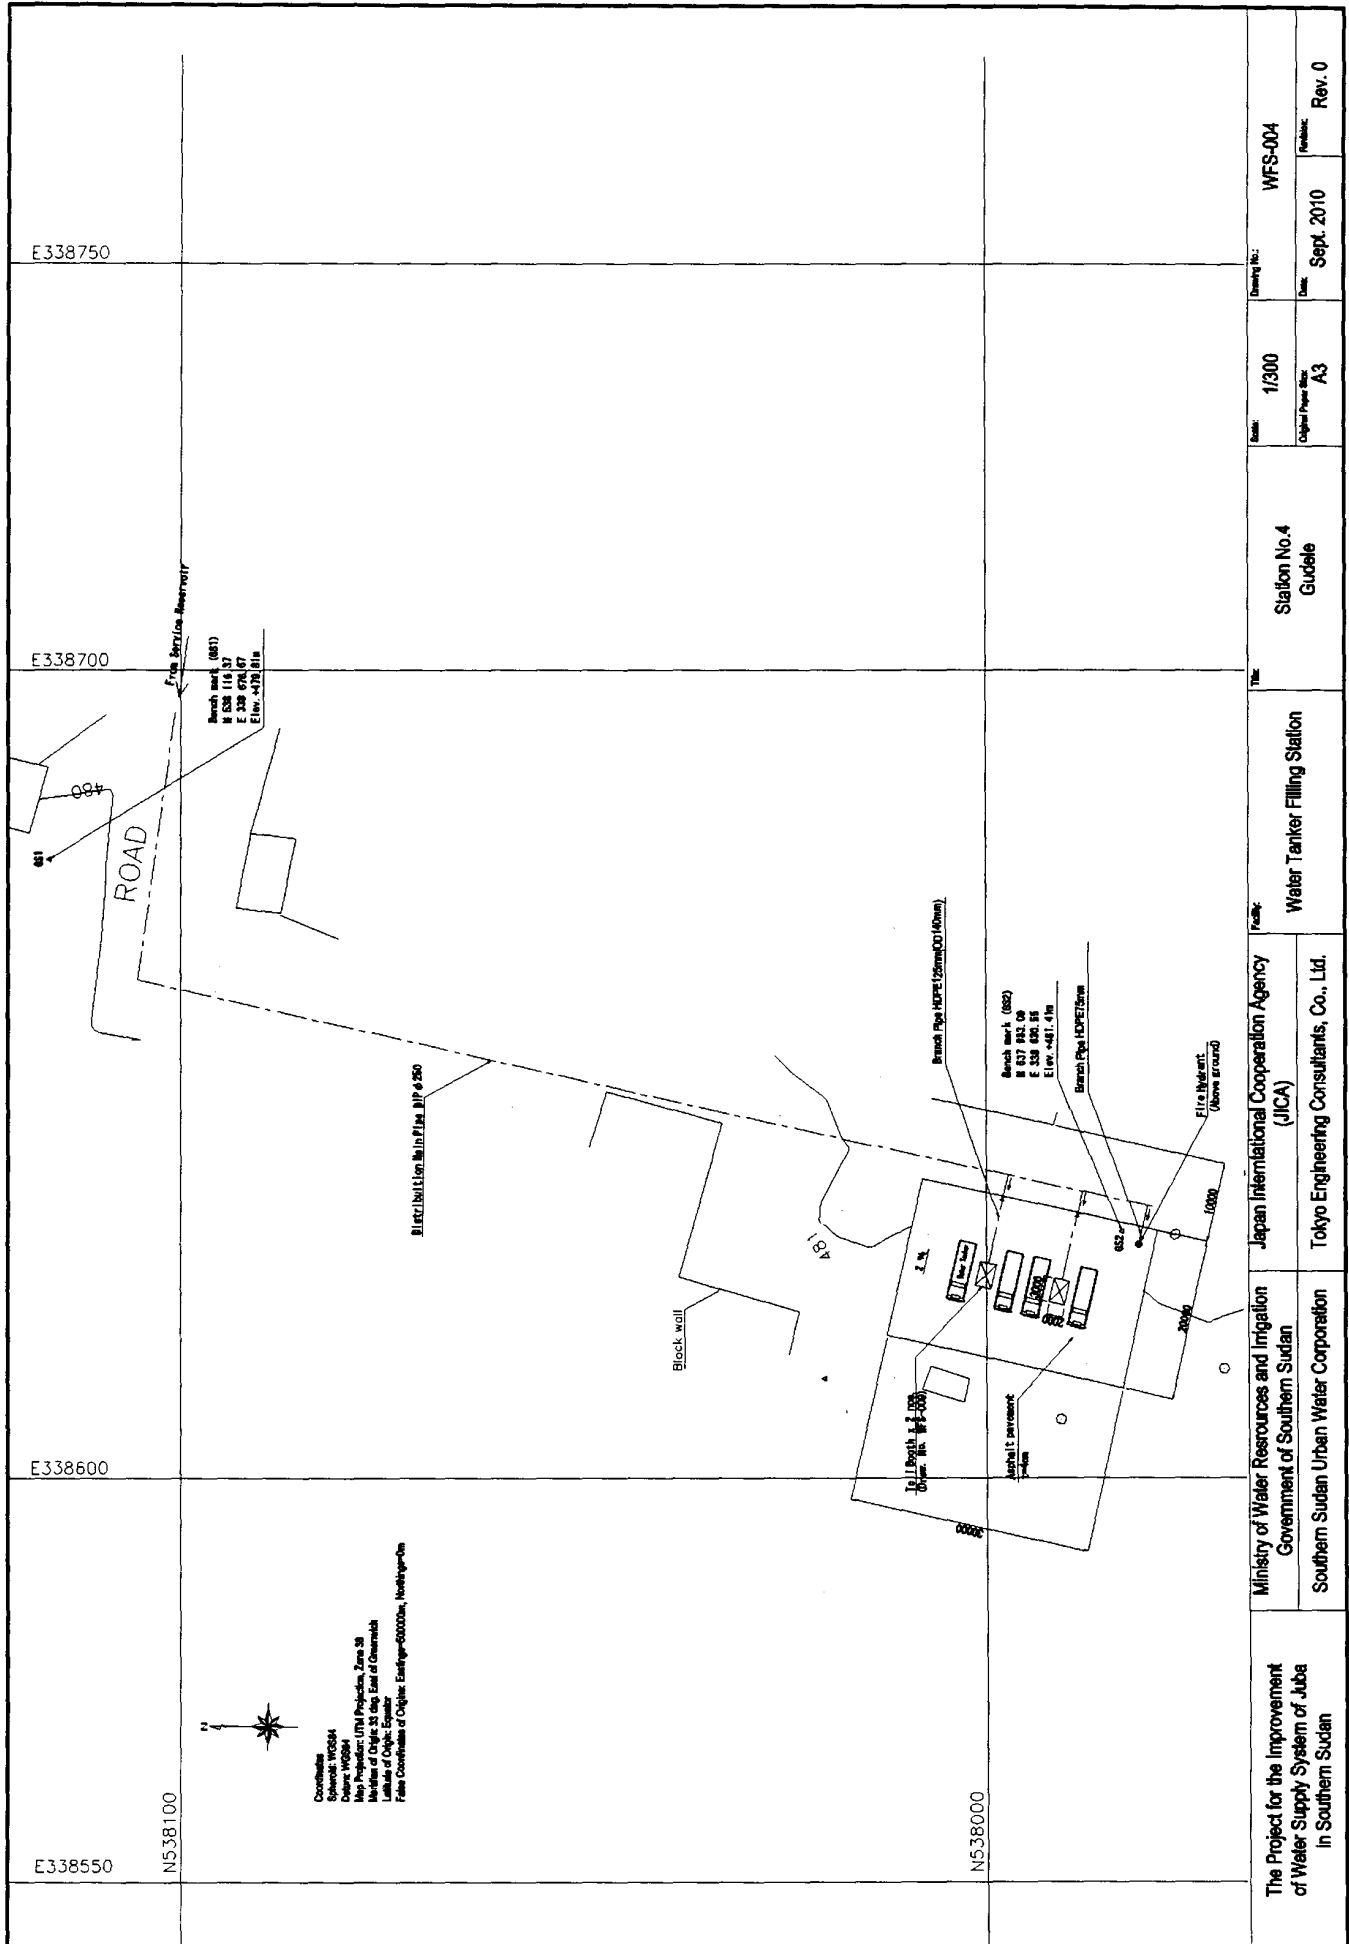


Appendix 2-23

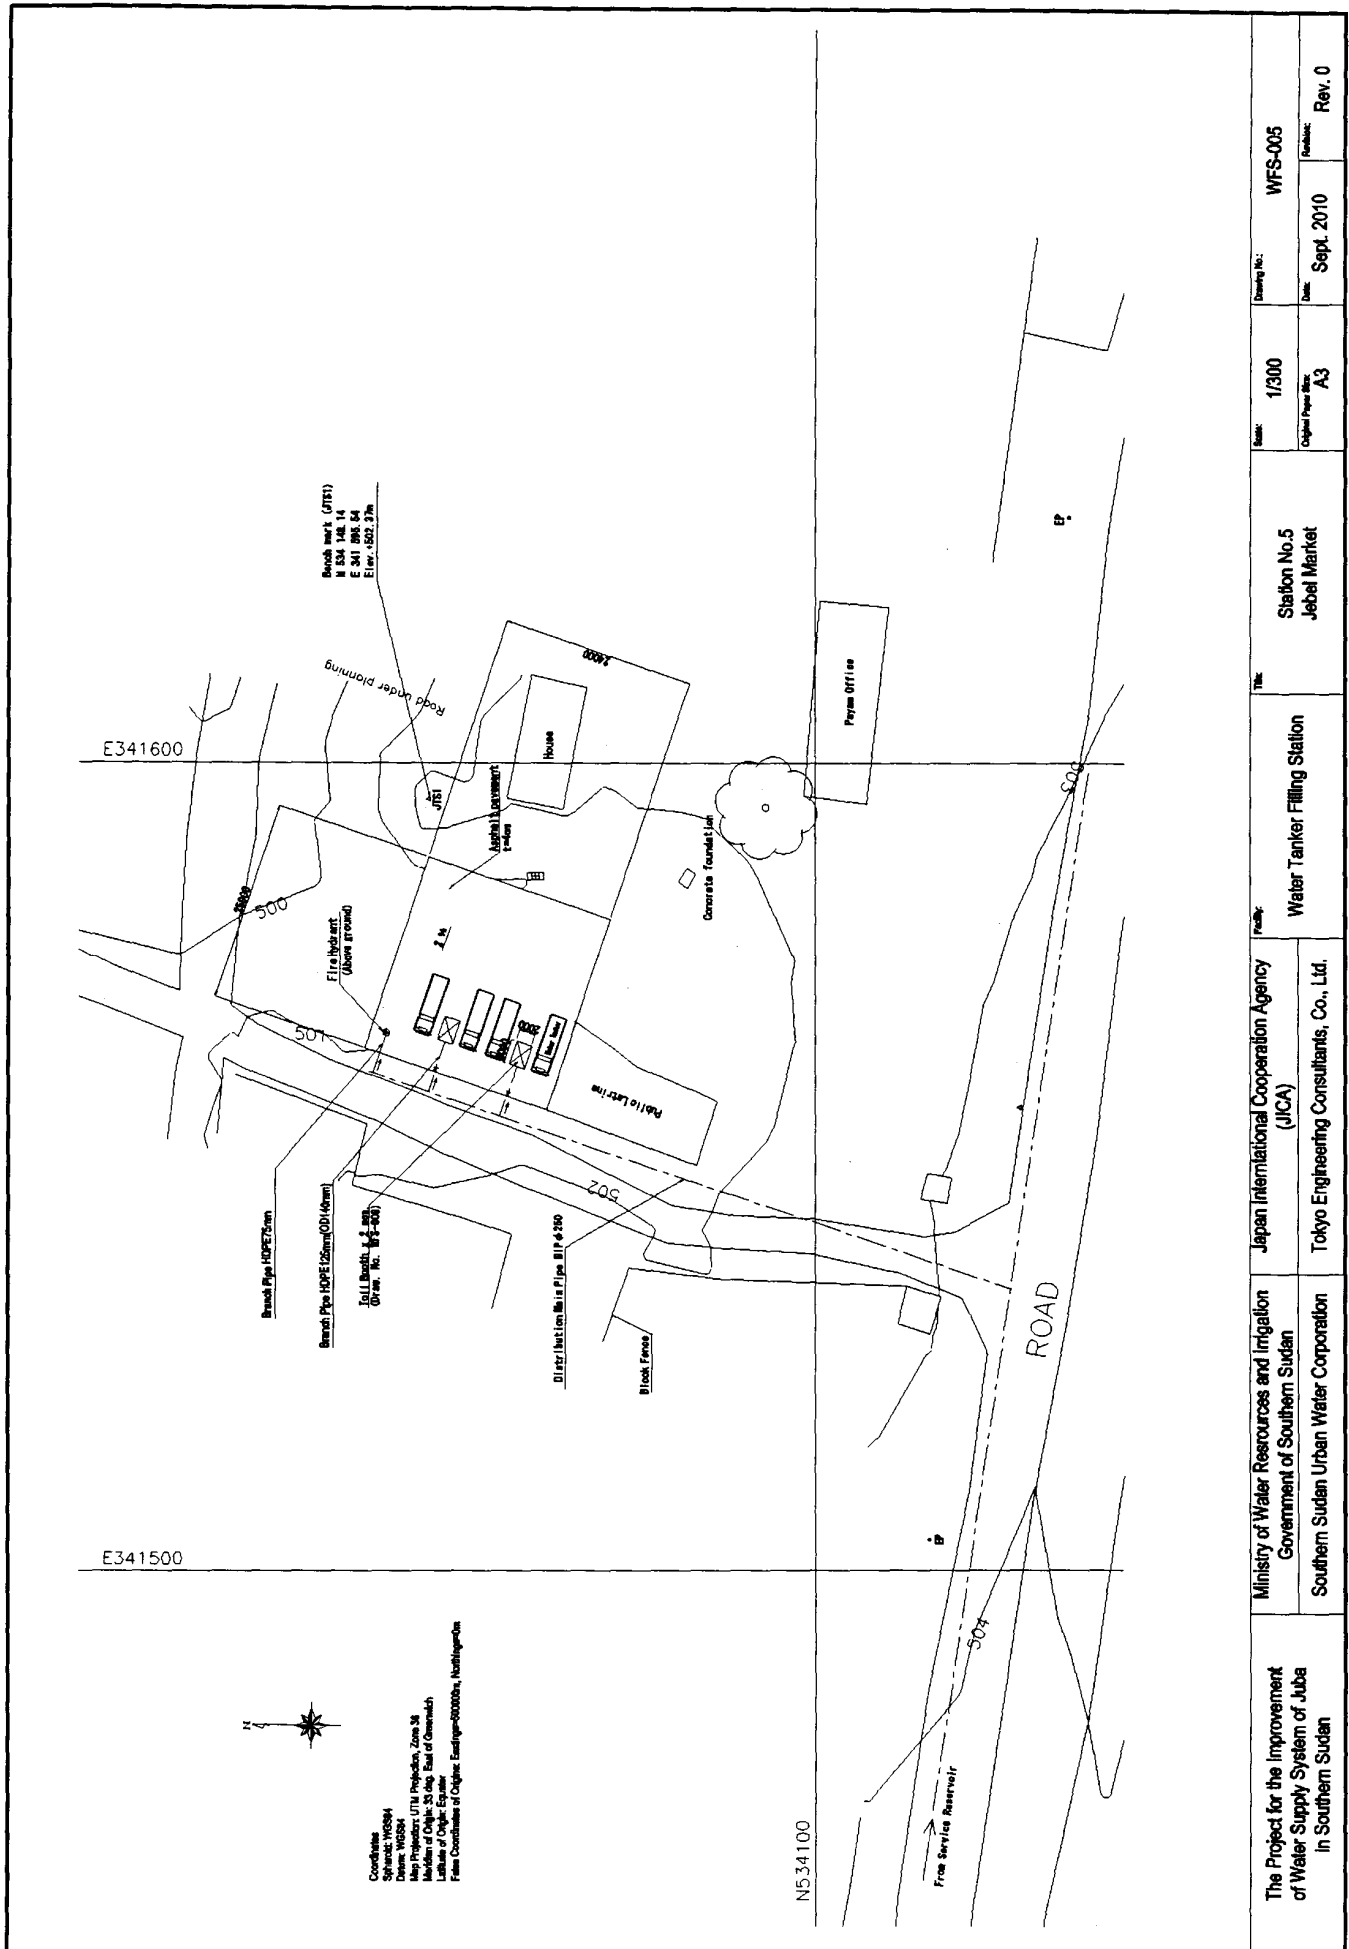

Appendix2-24

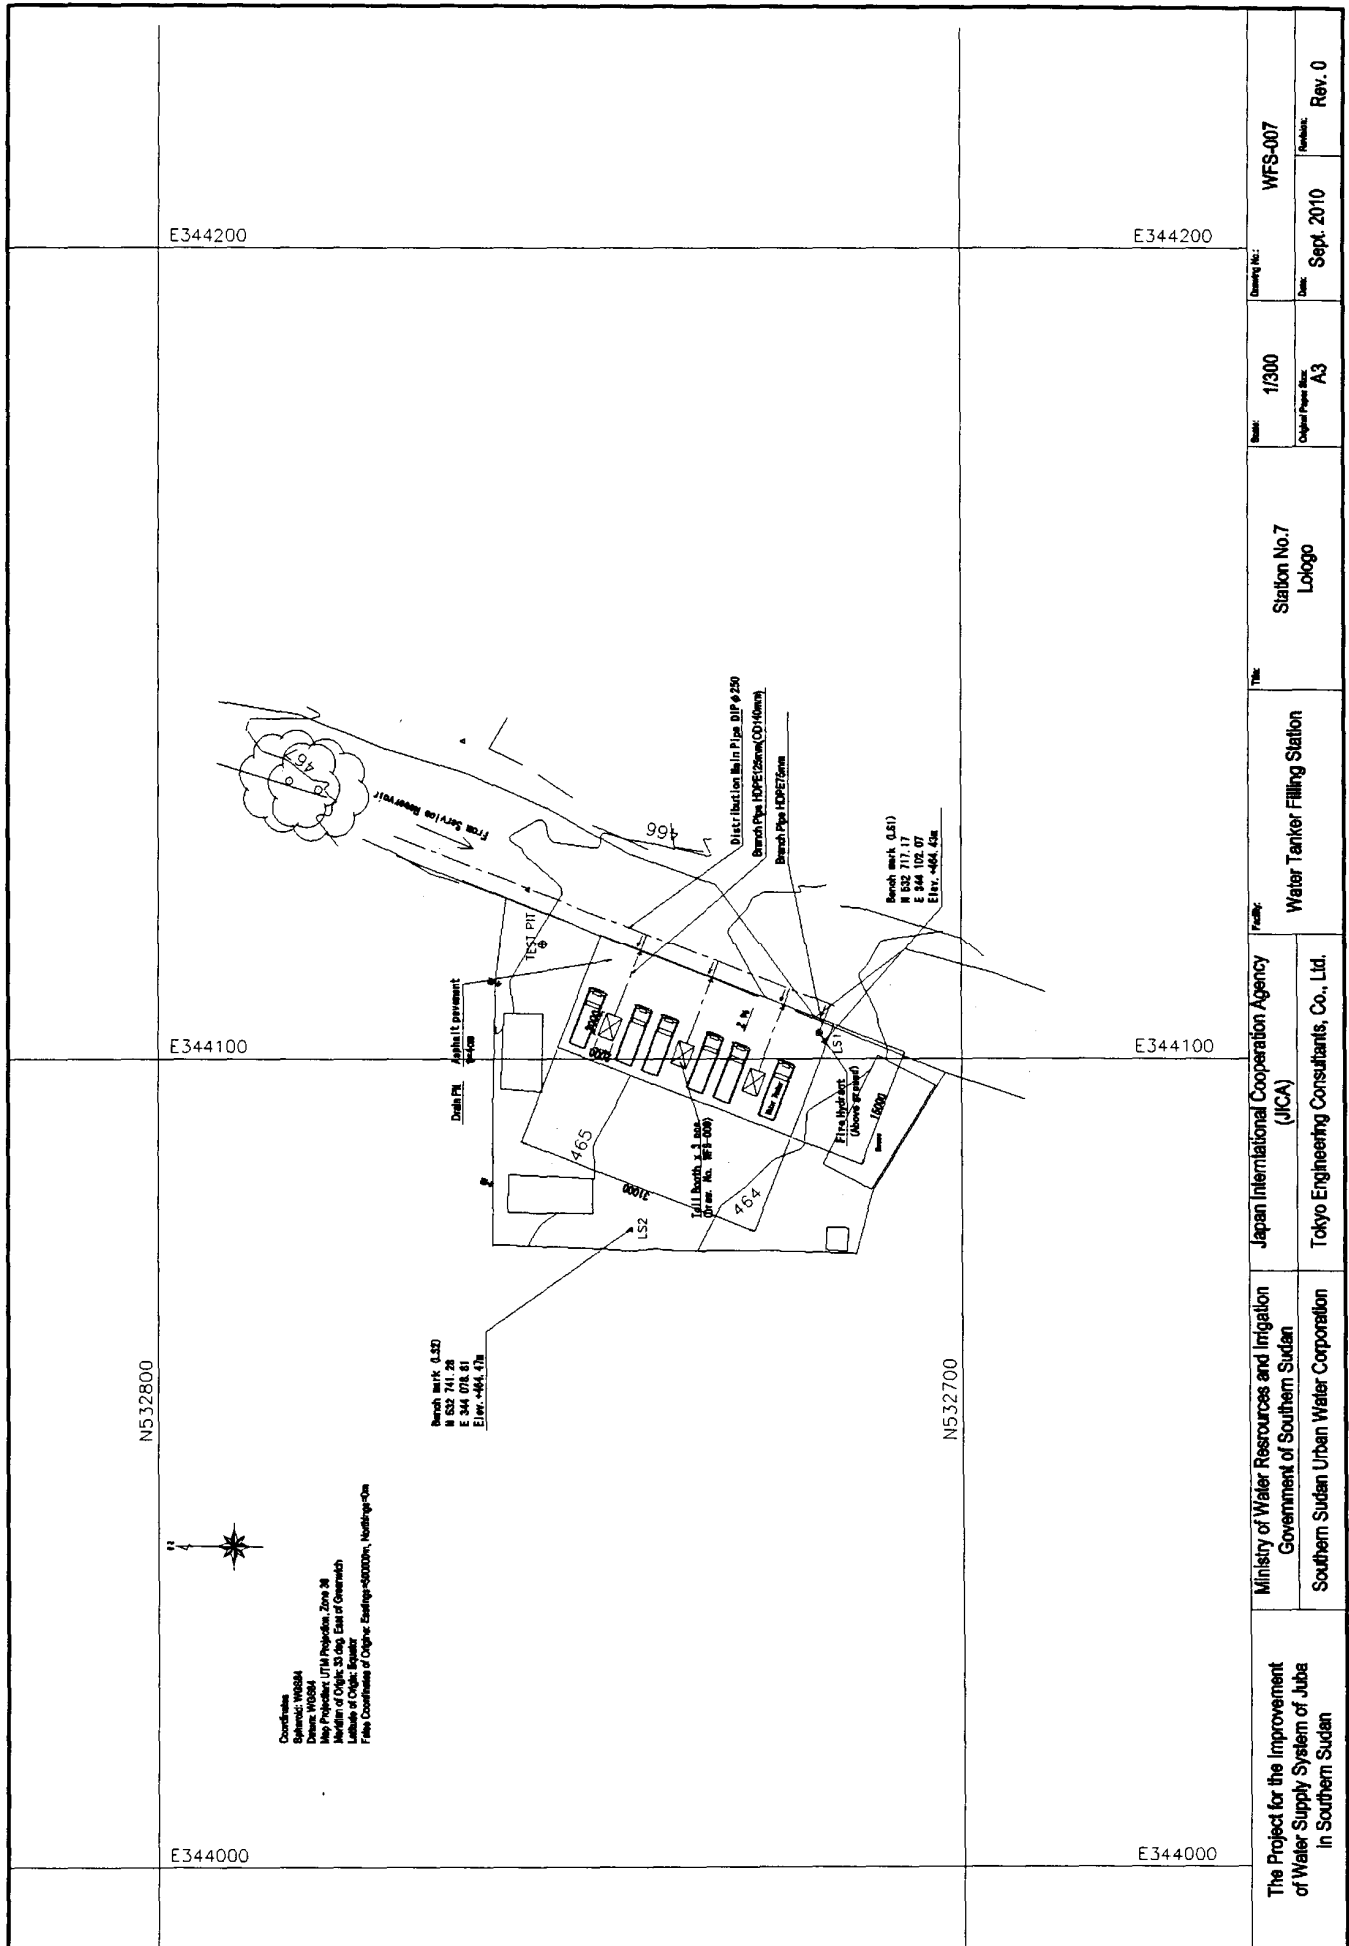

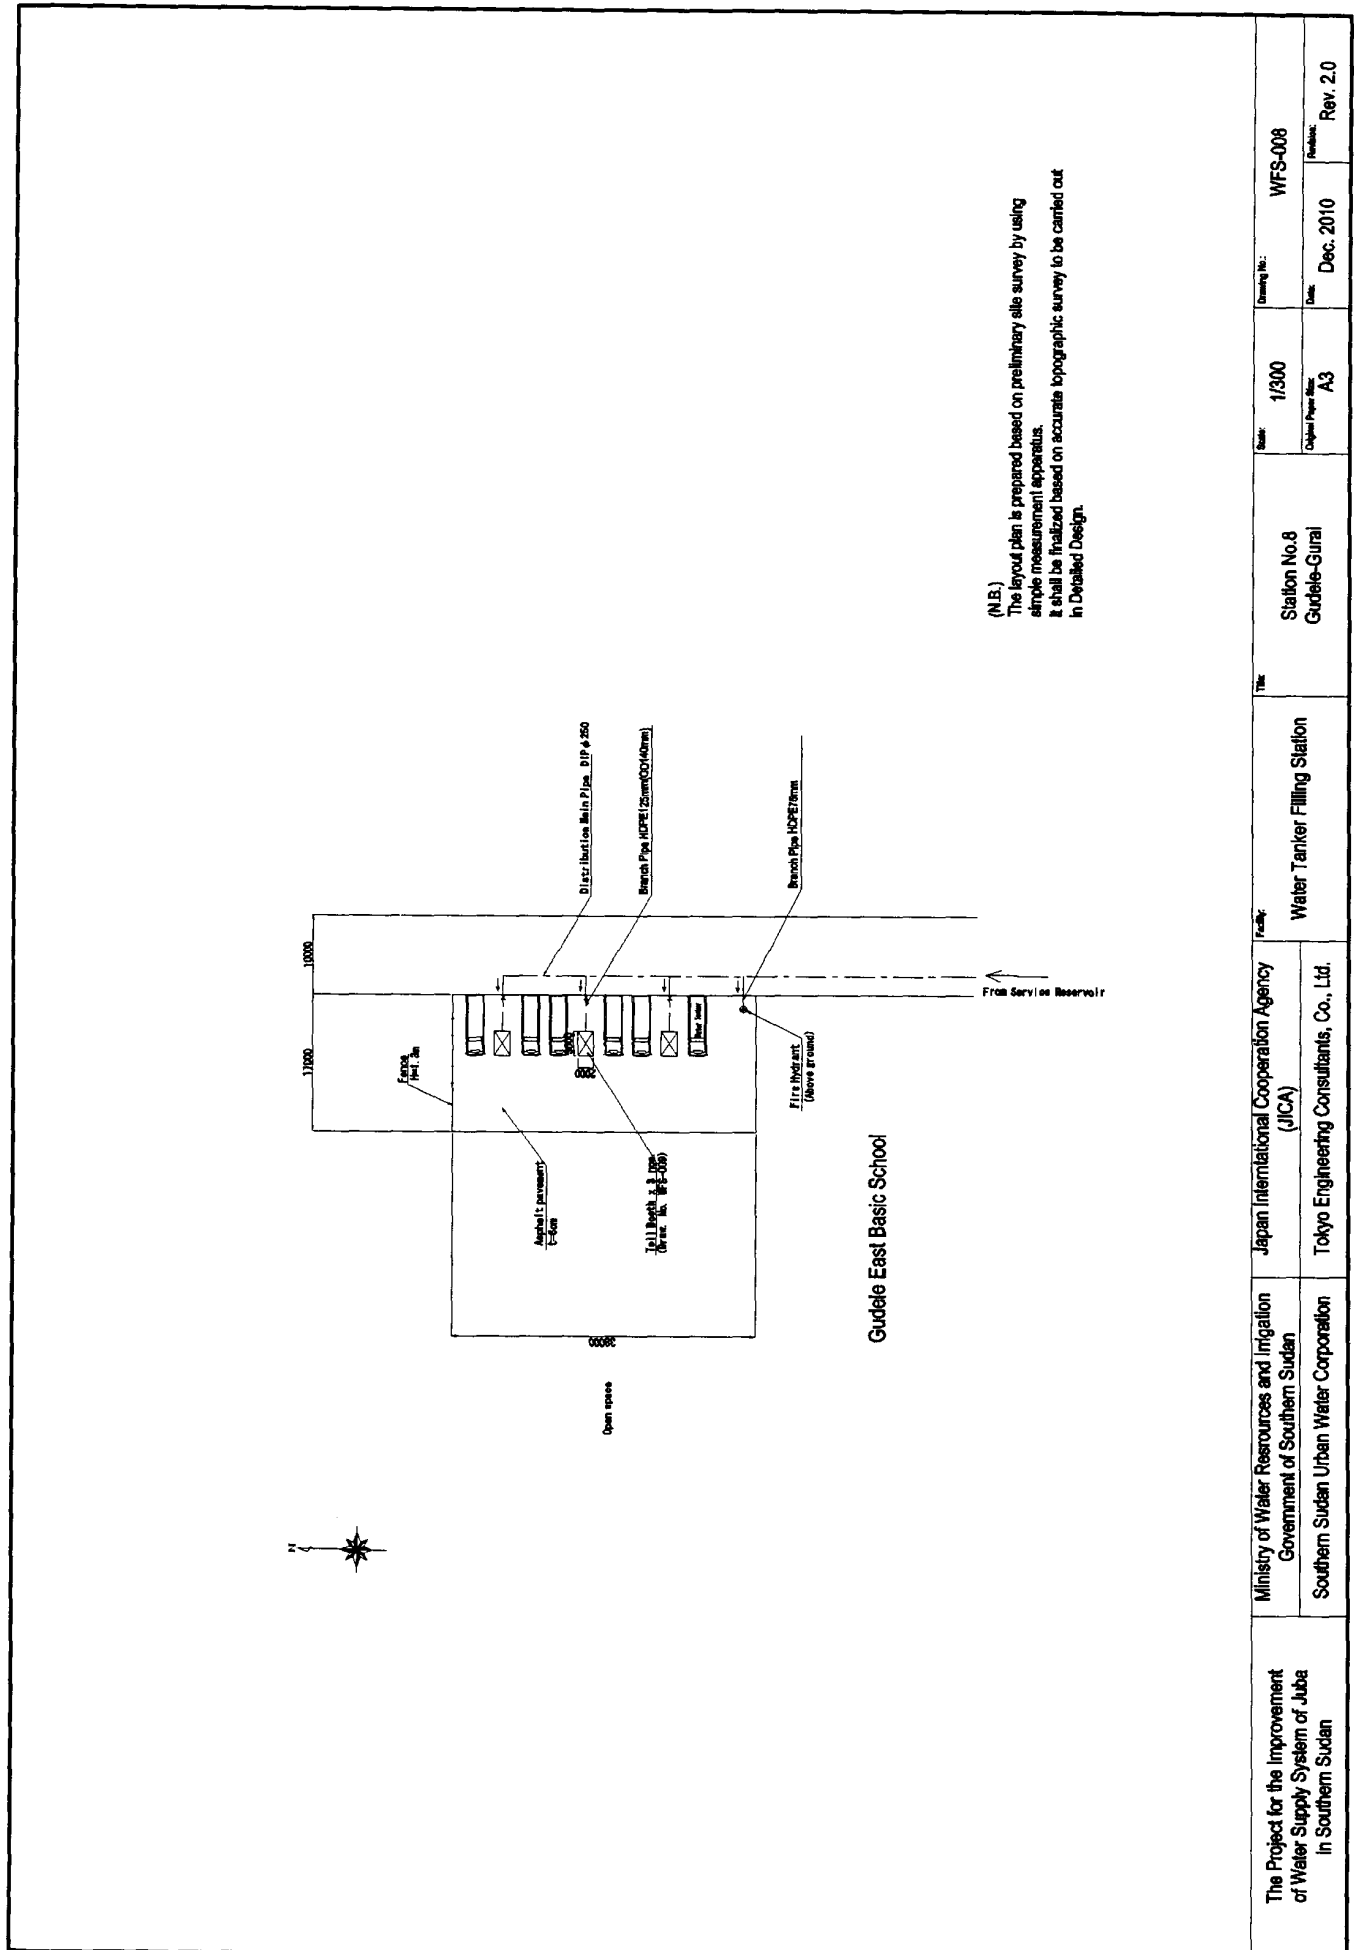

The Project for the Improvement of Water Supply System of Juba in Southern Sudan	Ministry of Water Resources and Irrigation Government of Southern Sudan Southern Sudan Urban Water Corporation	Japan International Cooperation Agency (JICA) Tokyo Engineering Consultants, Co., Ltd.	Facility: Water Tanker Filling Station	Title: Station No.8 Gudale-Gurai	Scale: 1/300 Original Paper Size: A3	Drawing No.: WFS-008	Revision: Rev. 2.0
					Date: Dec. 2010		

添付資料 - 7 概略設計図面

