


PLAN (1)



PLAN (2)

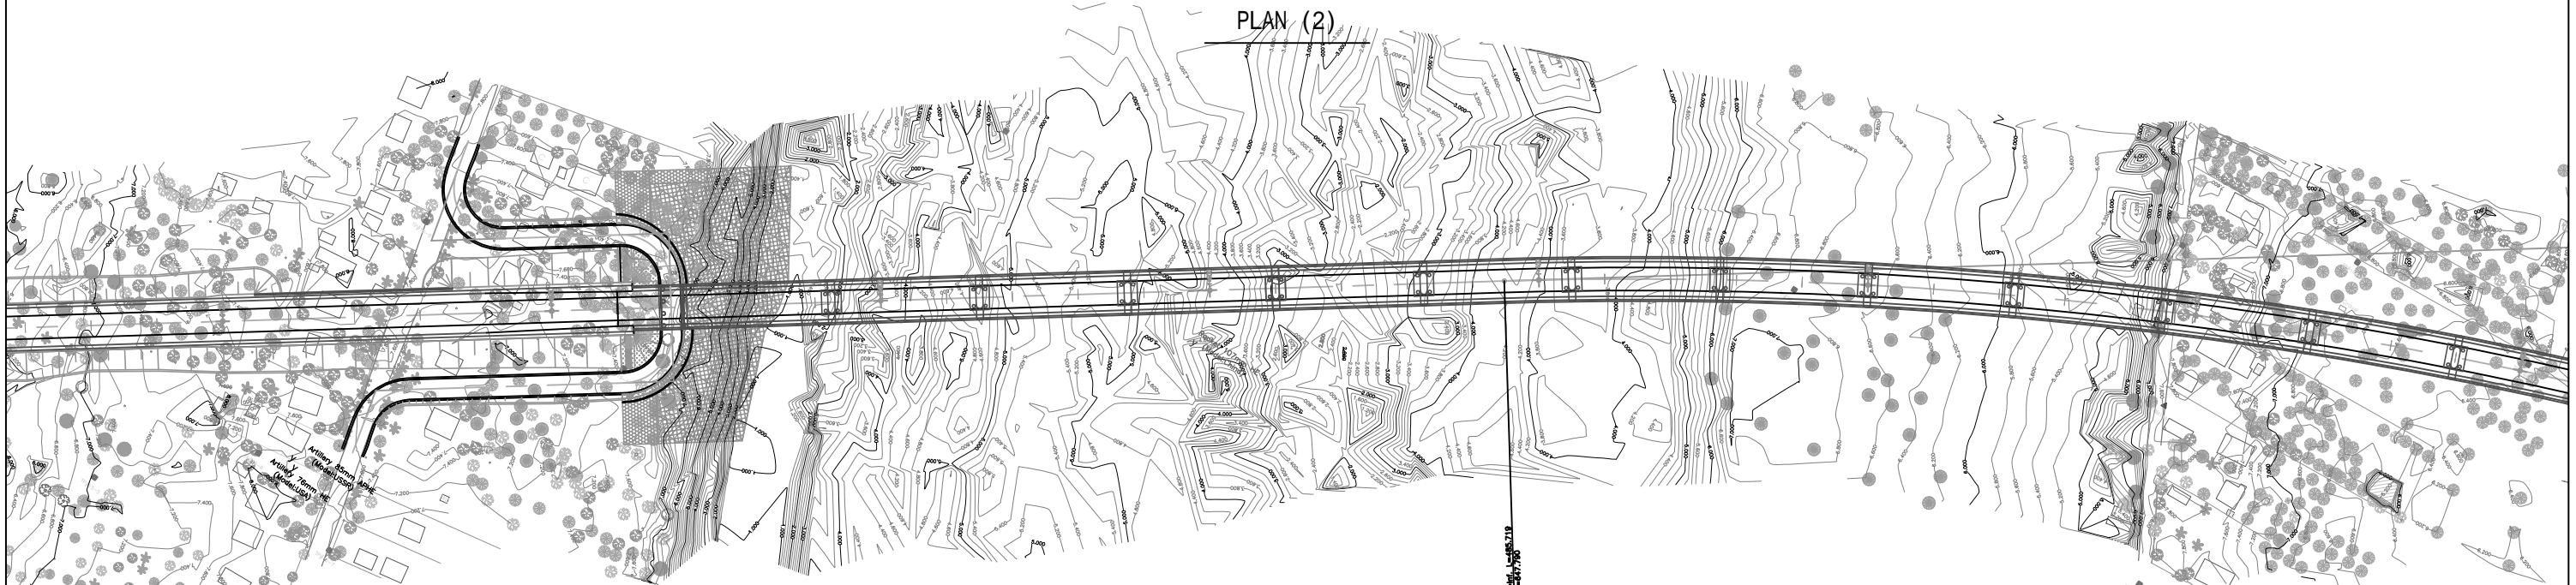

MINISTRY OF PUBLIC WORKS AND TRANSPORT	THE PROJECT FOR CONSTRUCTION OF NEAK LOEUNG BRIDGE IN THE KINGDOM OF CAMBODIA	JAPAN INTERNATIONAL COOPERATION AGENCY (JICA)	TITLE	SCALE	DATE	DRAWING NO.
			PLAN (1) & (2)	1:2000		