




2ND FLOOR PLAN (TYPE 2-4A)

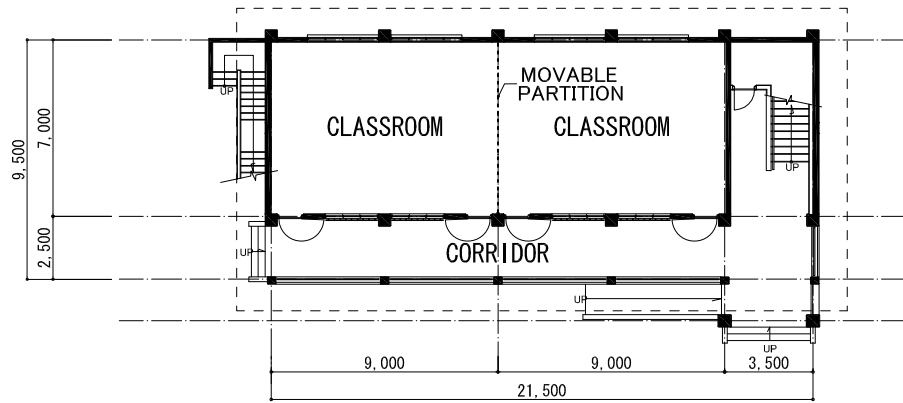


GROUND FLOOR PLAN (TYPE 2-4A)

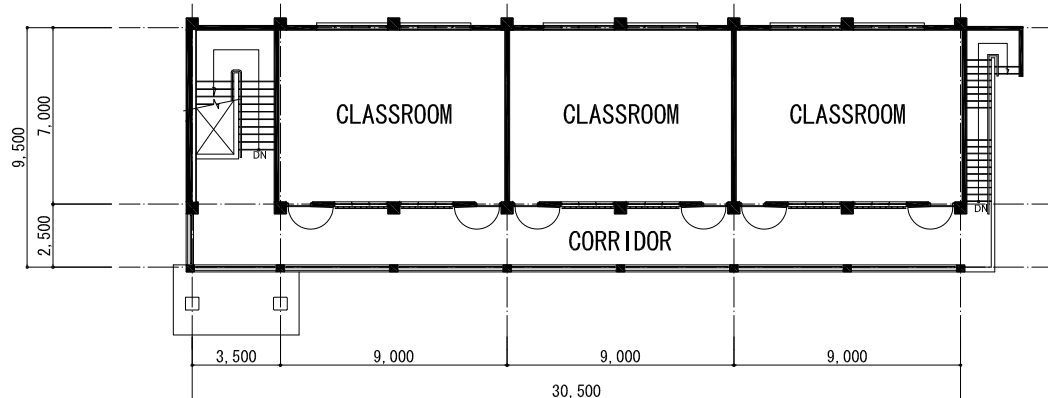


2ND FLOOR PLAN (TYPE 2-5A+O#1)

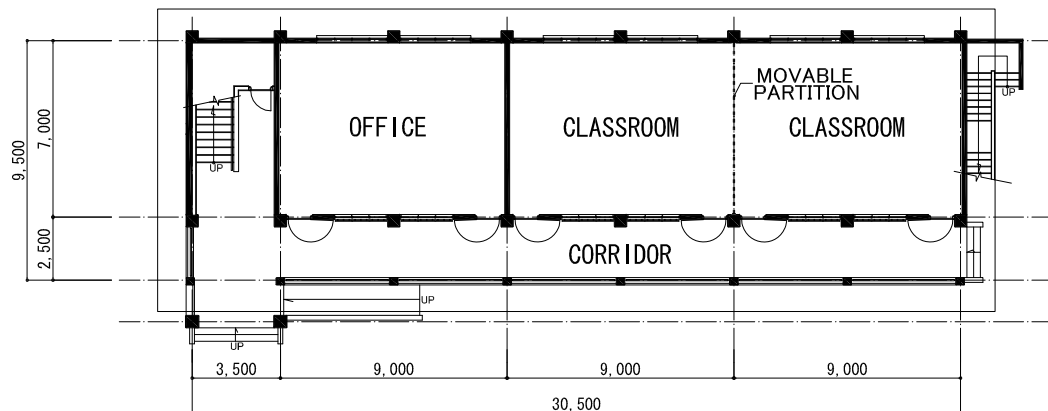


GROUND FLOOR PLAN (TYPE 2-5A+O#1)

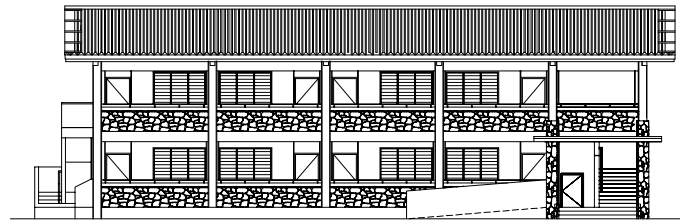


CORRIDOR SIDE ELEVATION (TYPE 2-4A)

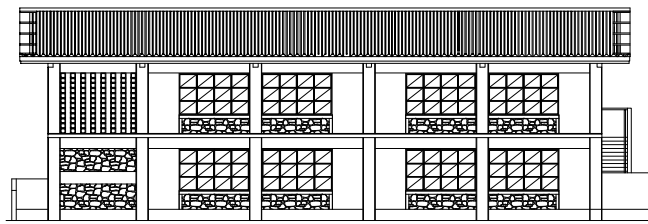


CLASSROOM SIDE ELEVATION (TYPE 2-4A)

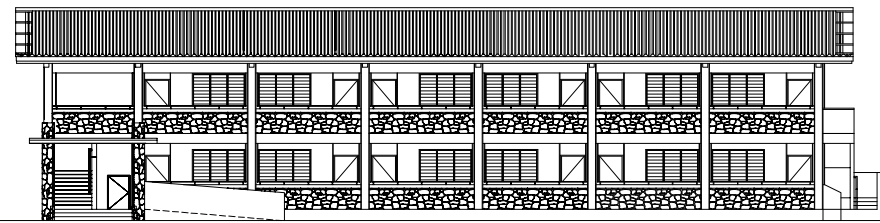


CORRIDOR SIDE ELEVATION (TYPE 2-5A+O#1)

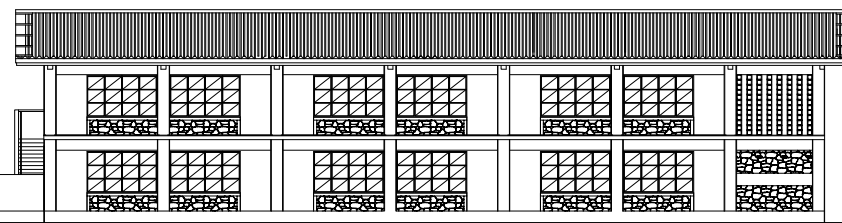


CLASSROOM SIDE ELEVATION (TYPE 2-5A+O#1)

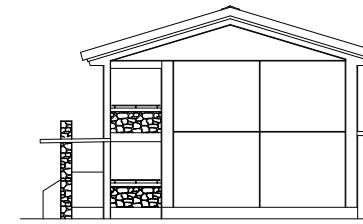


SIDE ELEVATION (TYPE 2-4A)

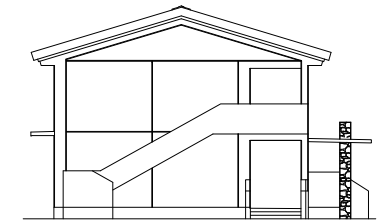


SIDE ELEVATION (TYPE 2-4A)

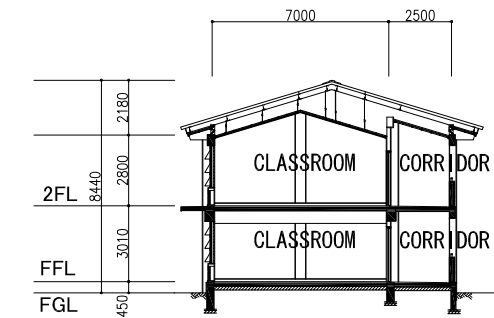


SECTION (TYPE 2-4A)

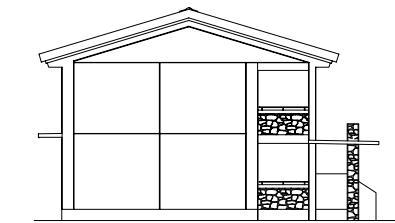


SIDE ELEVATION (TYPE 2-5A+O#1)

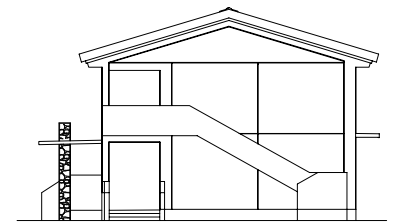


SIDE ELEVATION (TYPE 2-5A+O#1)

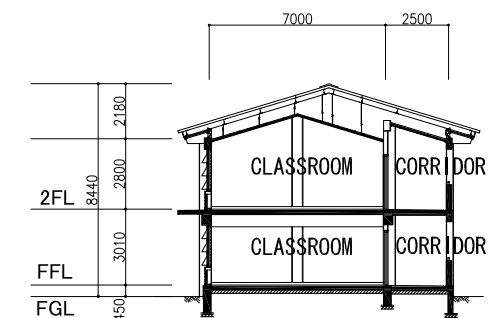


SECTION (TYPE 2-5A+O#1)

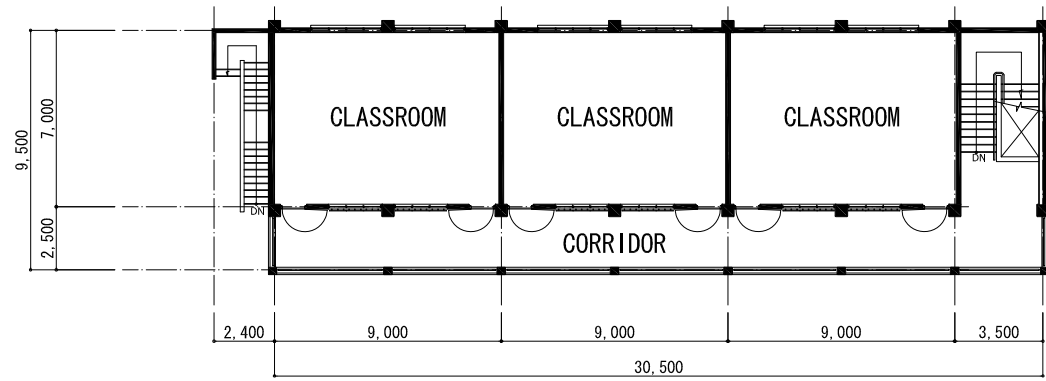


2ND FLOOR PLAN (TYPE 2-5A+O#2)

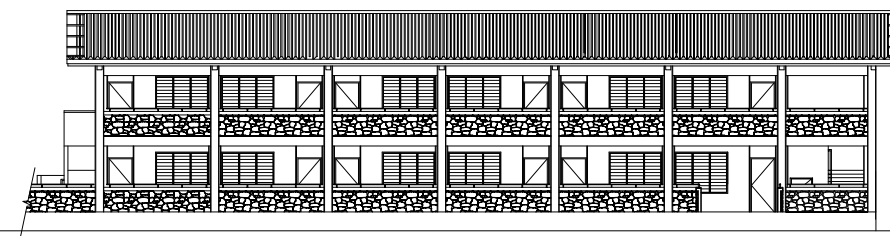


CORRIDOR SIDE ELEVATION (TYPE 2-5A+O#2)

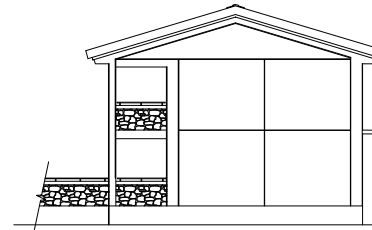


SIDE ELEVATION (TYPE 2-5A+O#2)

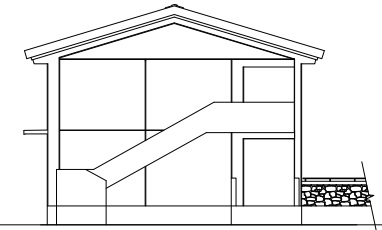


SIDE ELEVATION (TYPE 2-5A+O#2)

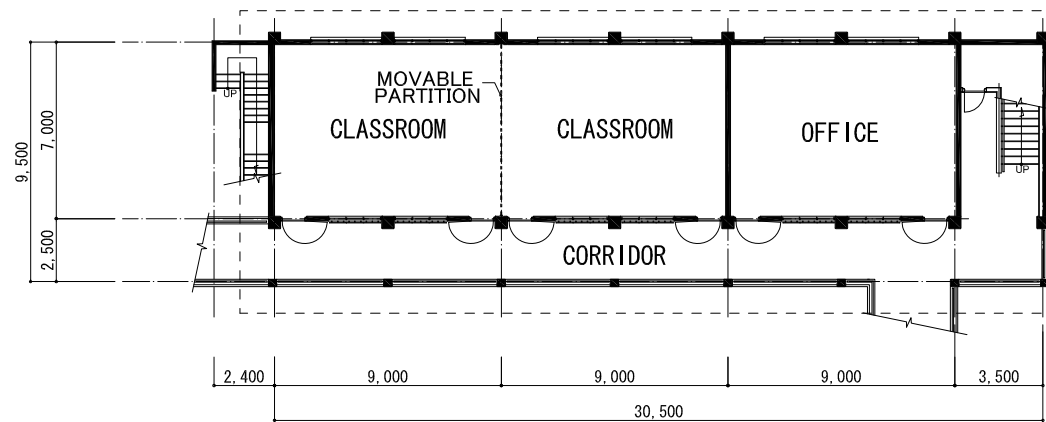


GROUND FLOOR PLAN (TYPE 2-5A+O#2)

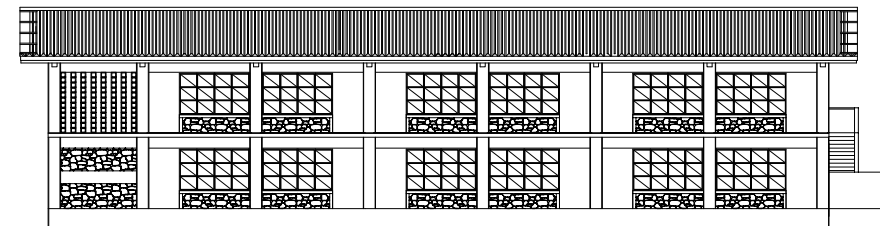


CLASSROOM SIDE ELEVATION (TYPE 2-5A+O#2)

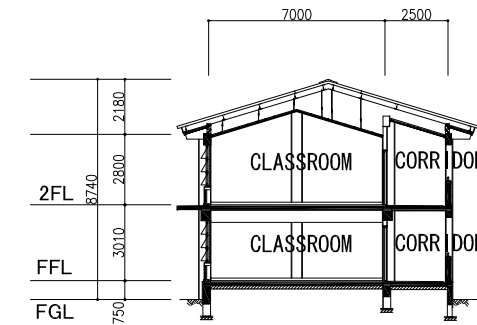


SECTION (TYPE 2-5A+O#2)

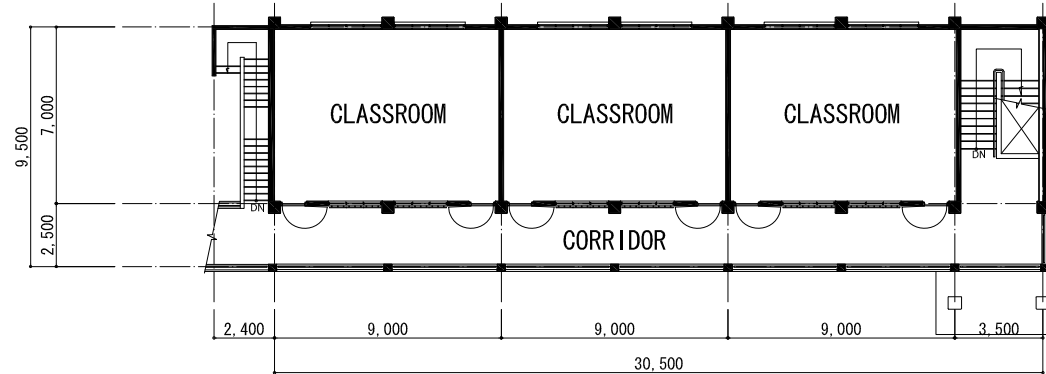


2ND FLOOR PLAN (TYPE 2-5A+O#3)

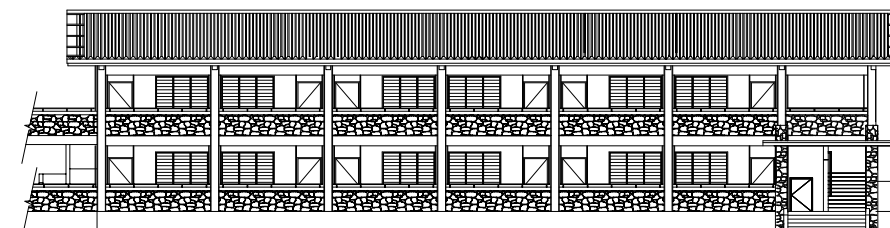


CORRIDOR SIDE ELEVATION (TYPE 2-5A+O#3)

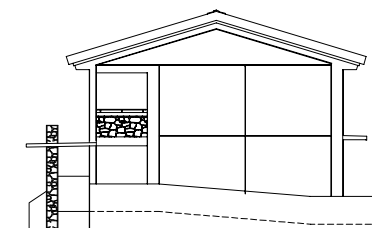


SIDE ELEVATION (TYPE 2-5A+O#3)

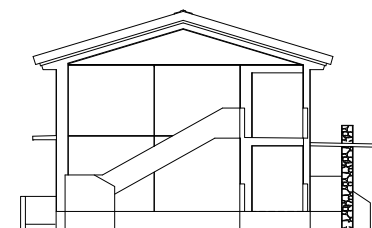


SIDE ELEVATION (TYPE 2-5A+O#3)

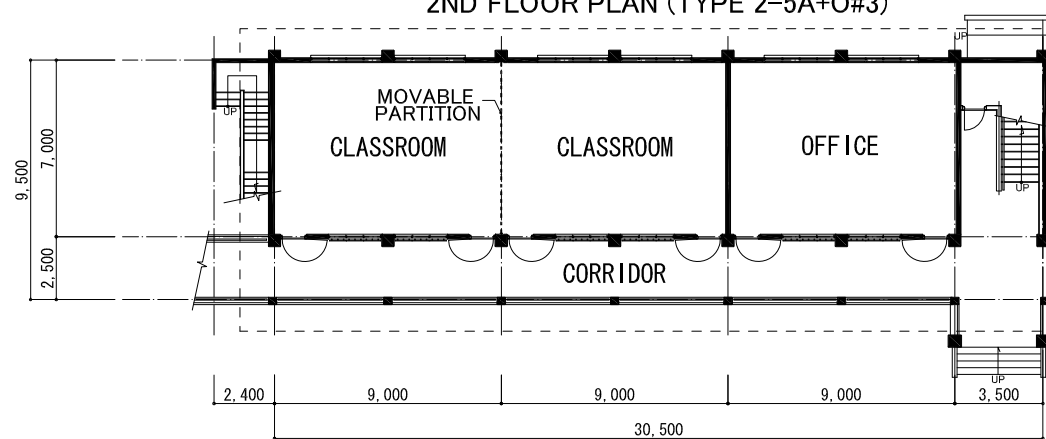


GROUND FLOOR PLAN (TYPE 2-5A+O#3)

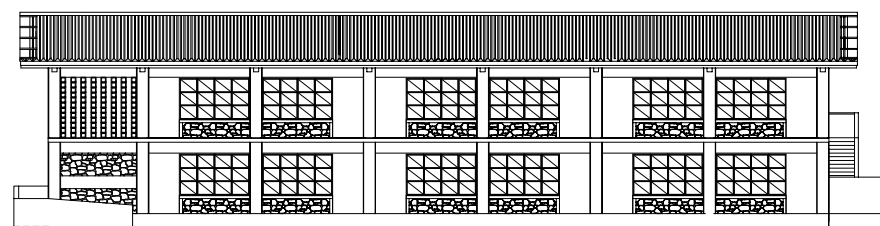


CLASSROOM SIDE ELEVATION (TYPE 2-5A+O#3)

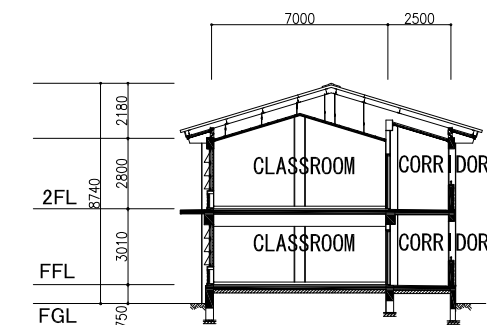


SECTION (TYPE 2-5A+O#3)

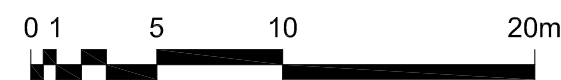


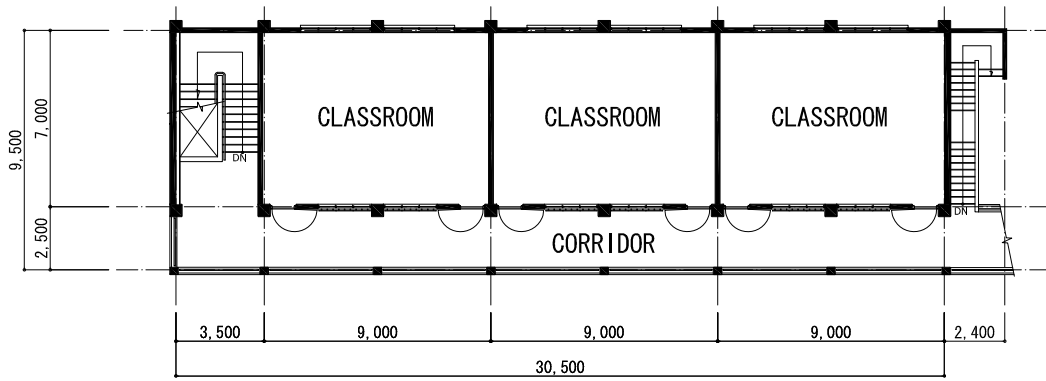


2ND FLOOR PLAN (TYPE 2-6A#1)

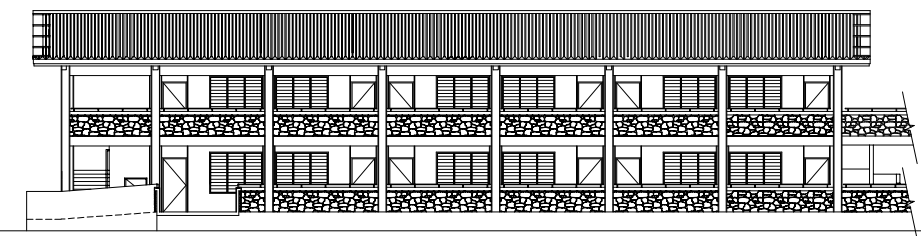


CORRIDOR SIDE ELEVATION (TYPE 2-6A#1)

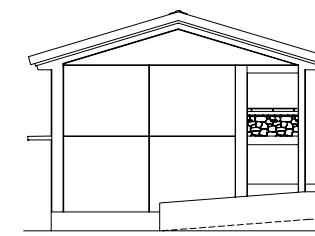


SIDE ELEVATION (TYPE 2-6A#1)

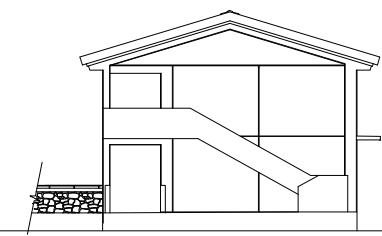


SIDE ELEVATION (TYPE 2-6A#1)

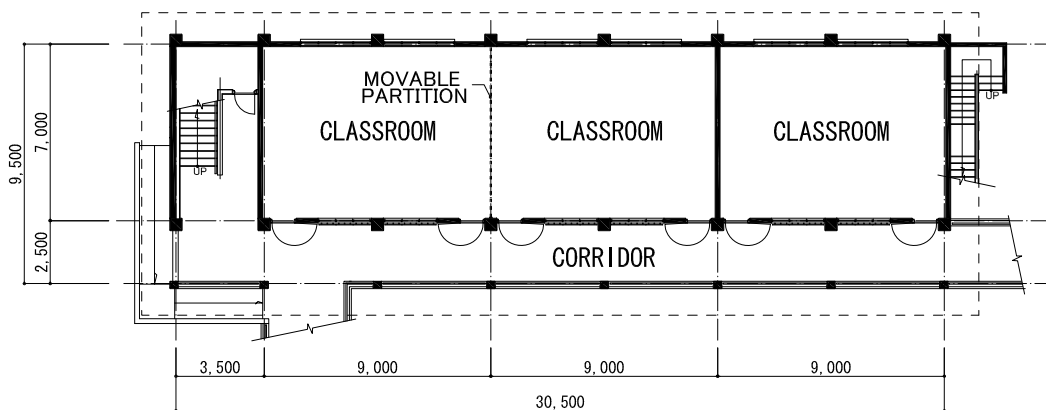


GROUND FLOOR PLAN (TYPE 2-6A#1)

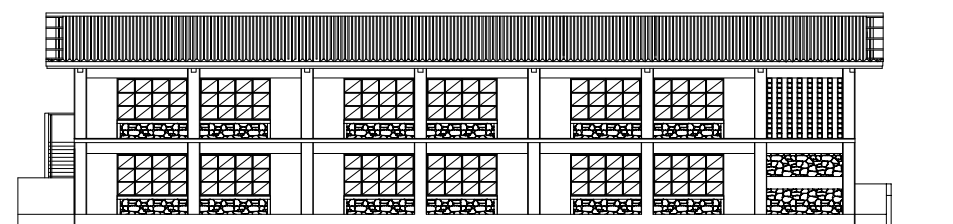


CLASSROOM SIDE ELEVATION (TYPE 2-6A#1)

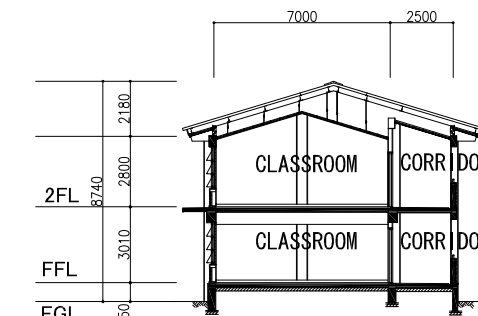


SECTION (TYPE 2-6A#1)

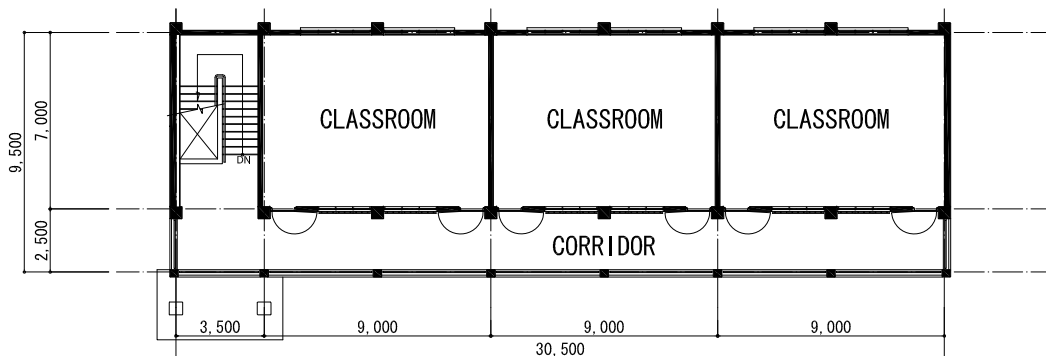


2ND FLOOR PLAN (TYPE 2-6A#2)

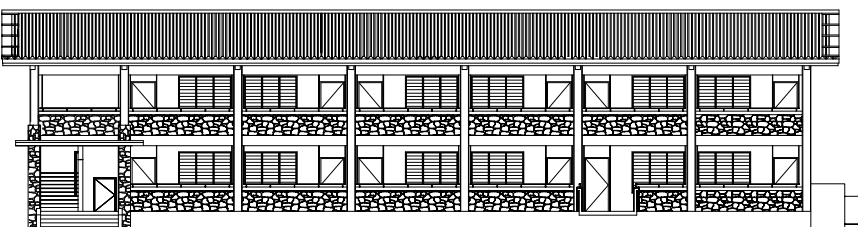


CORRIDOR SIDE ELEVATION (TYPE 2-6A#2)

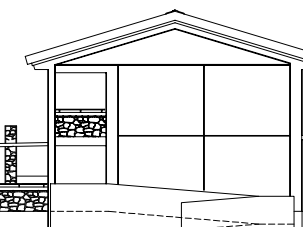


SIDE ELEVATION (TYPE 2-6A#2)

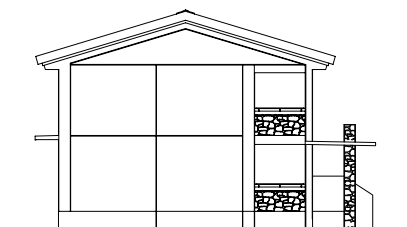


SIDE ELEVATION (TYPE 2-6A#2)

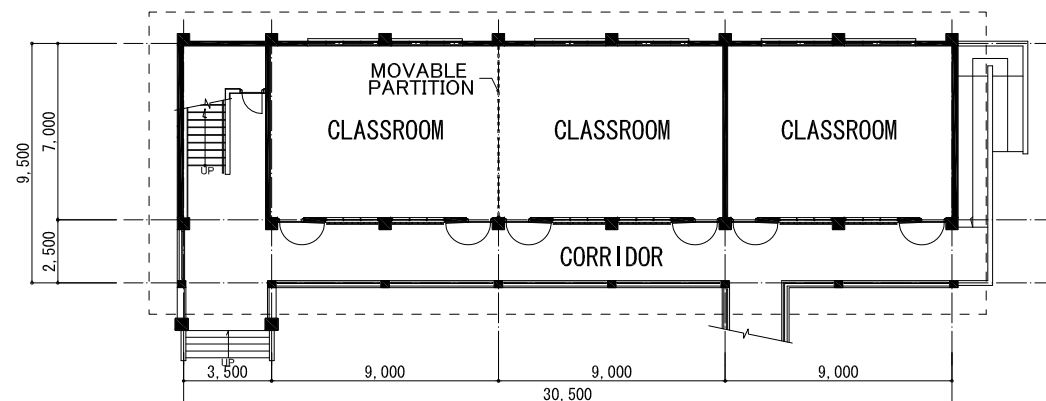


GROUND FLOOR PLAN (TYPE 2-6A#2)

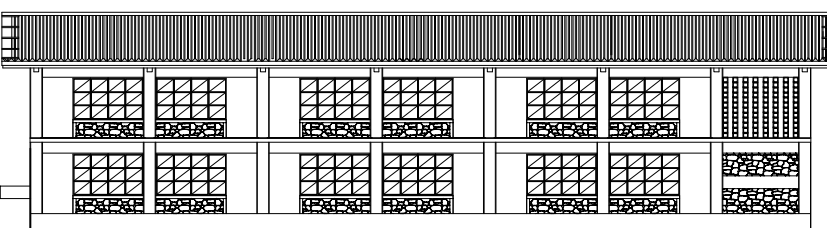


CLASSROOM SIDE ELEVATION (TYPE 2-6A#2)

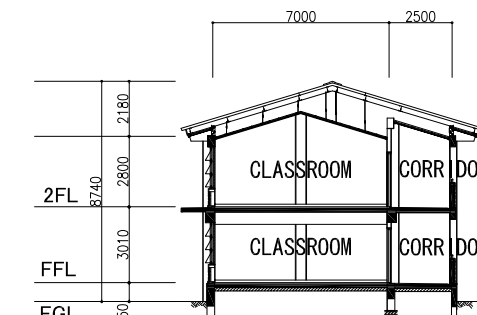


SECTION (TYPE 2-6A#2)

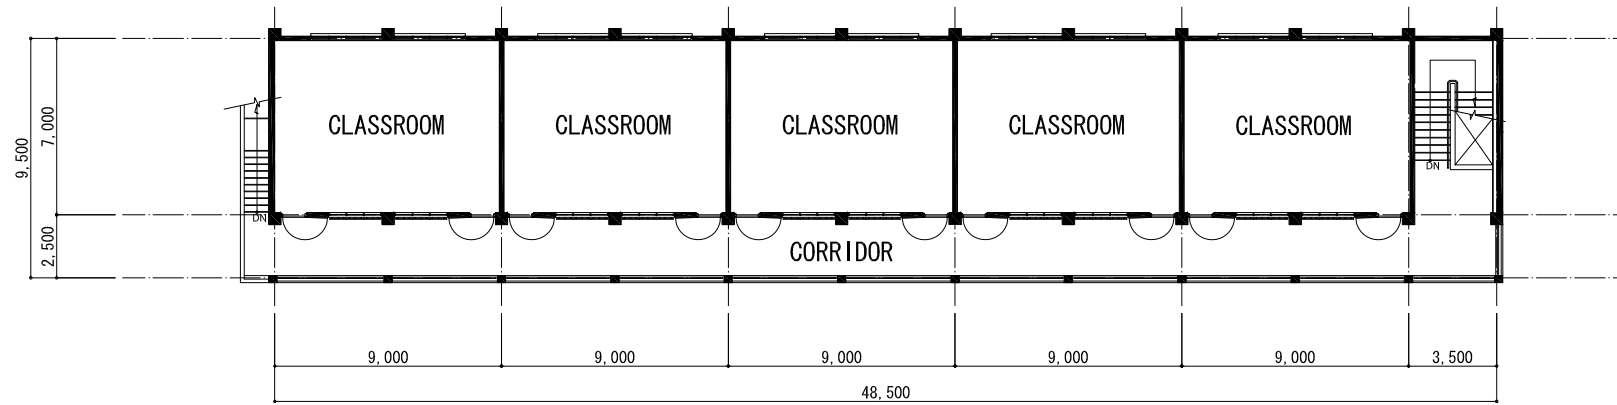


2ND FLOOR PLAN

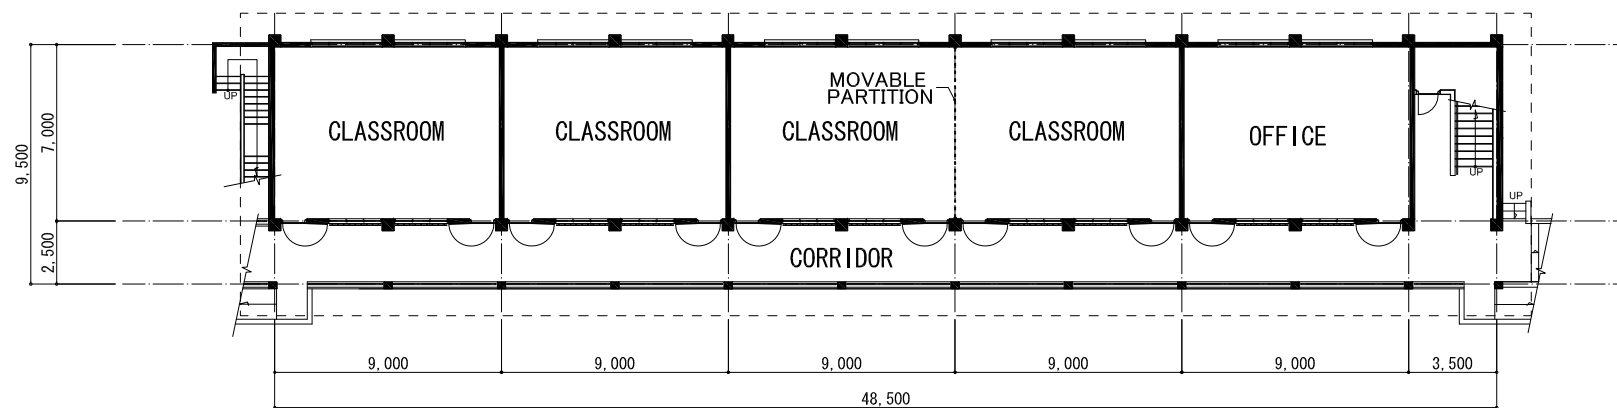


GROUND FLOOR PLAN

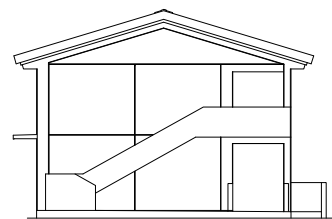


SIDE ELEVATION

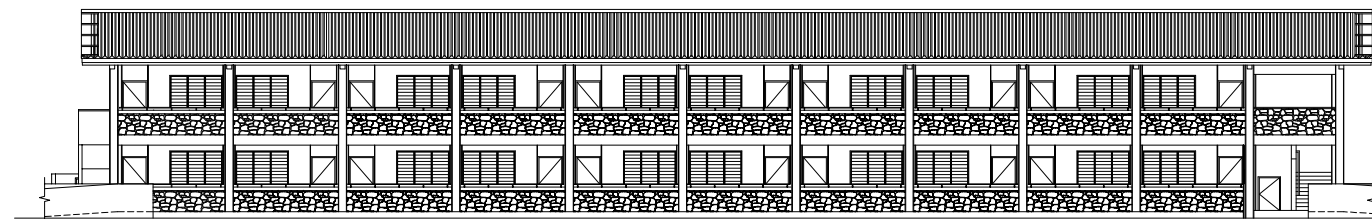


CORRIDOR SIDE ELEVATION

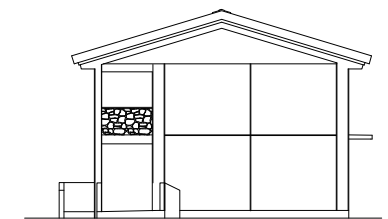


SIDE ELEVATION

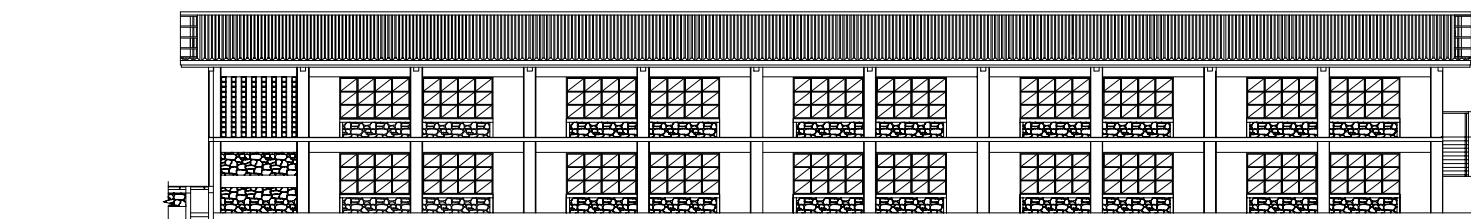


CLASSROOM SIDE ELEVATION

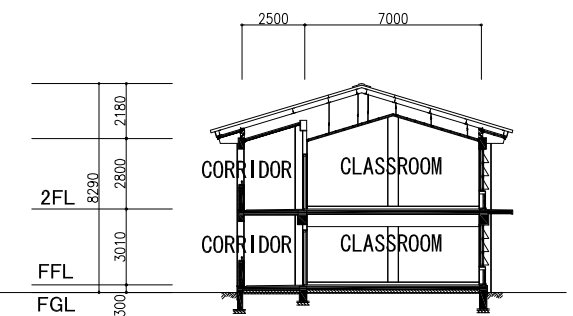


SECTION

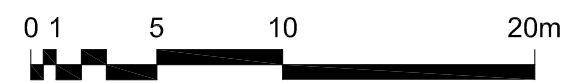


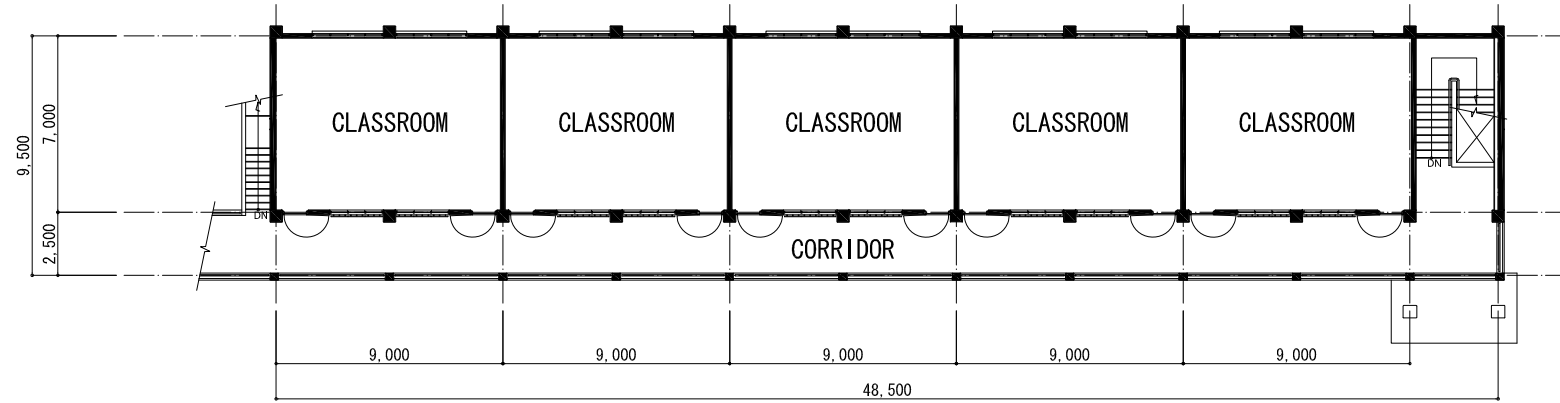


2ND FLOOR PLAN

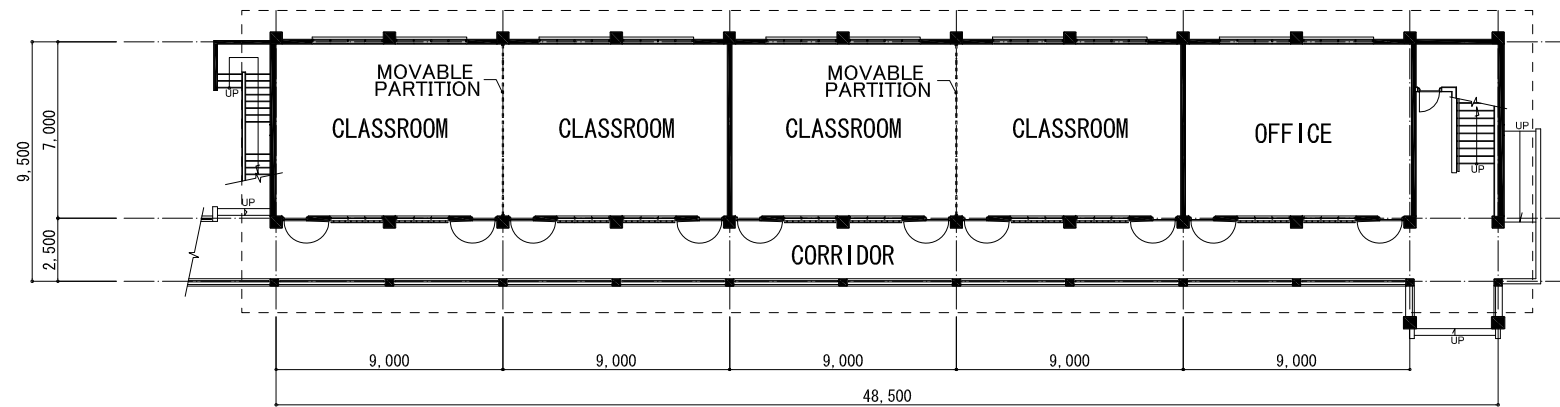


GROUND FLOOR PLAN

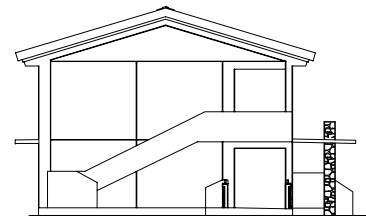


SIDE ELEVATION

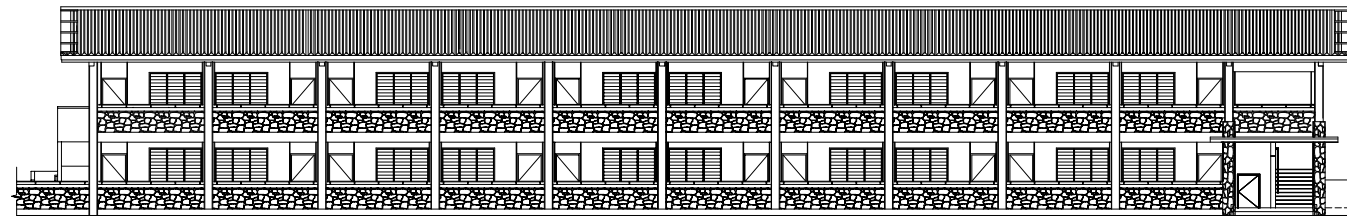


CORRIDOR SIDE ELEVATION

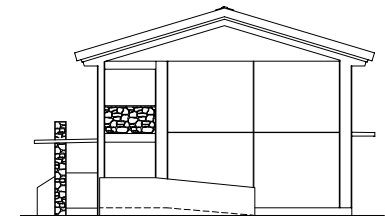


SIDE ELEVATION

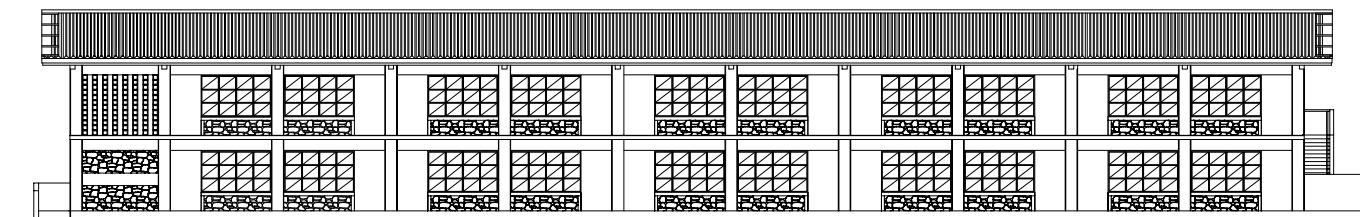


CLASSROOM SIDE ELEVATION

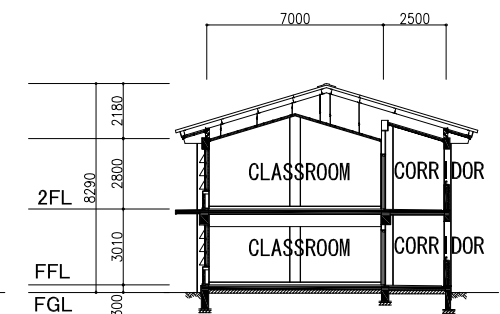


SECTION

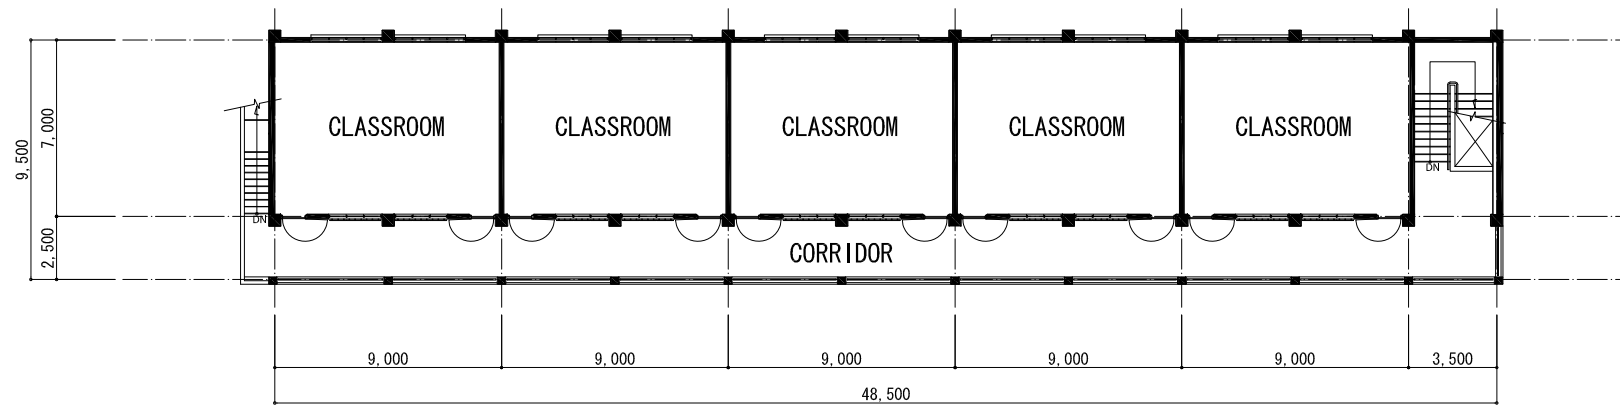


2ND FLOOR PLAN

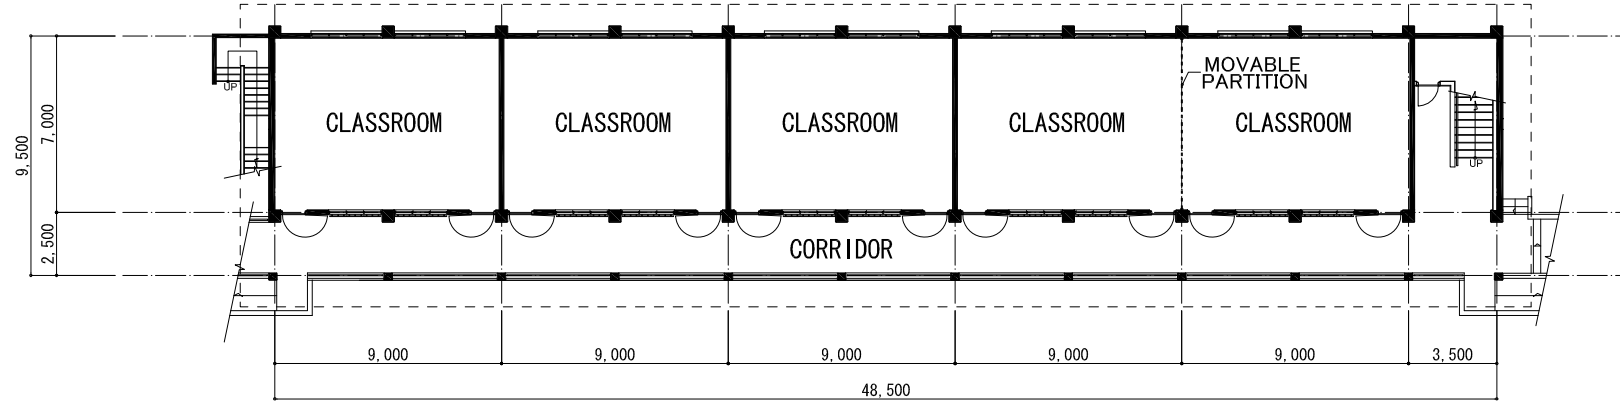


GROUND FLOOR PLAN

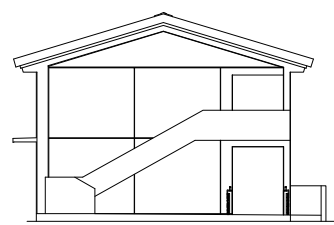


SIDE ELEVATION

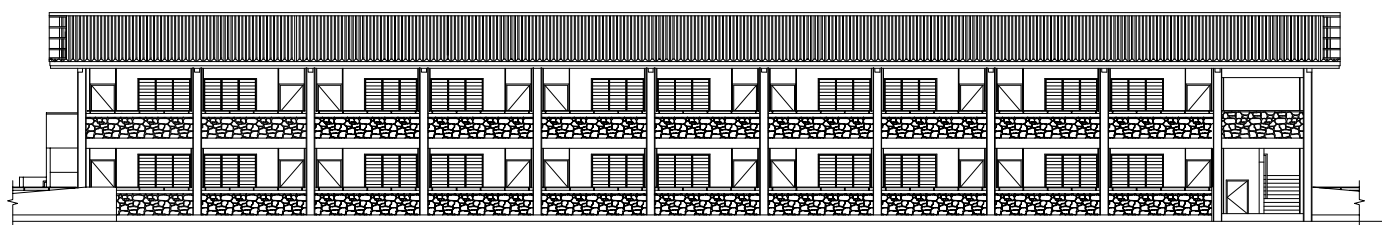


CORRIDOR SIDE ELEVATION

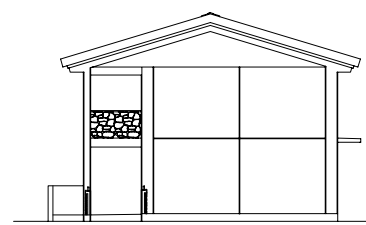


SIDE ELEVATION

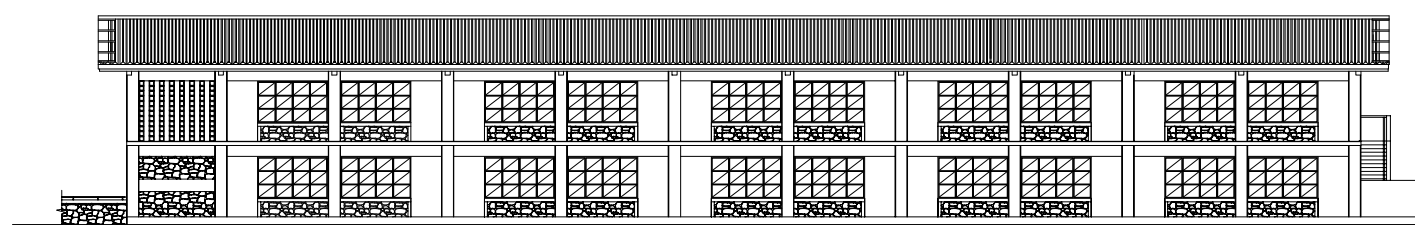


CLASSROOM SIDE ELEVATION

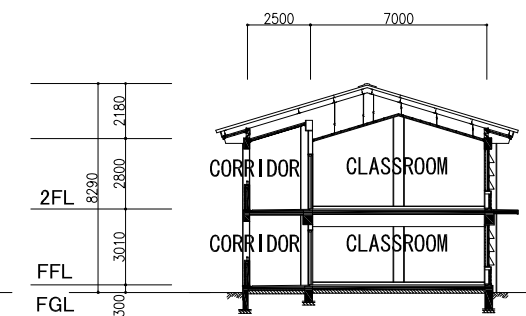


SECTION

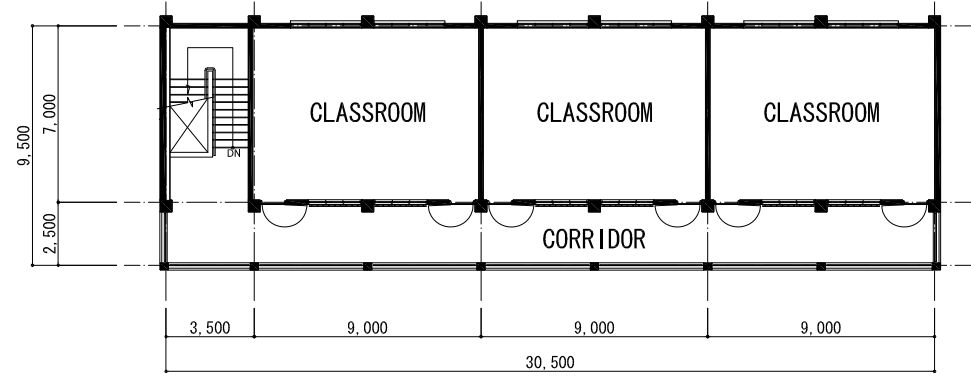


3RD FLOOR PLAN

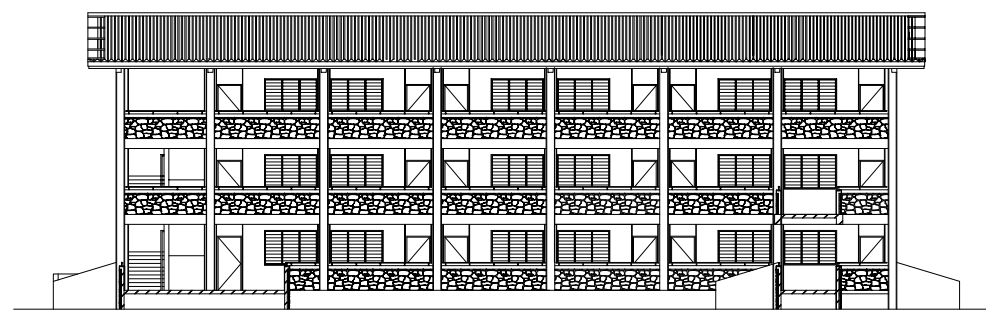


CORRIDOR SIDE ELEVATION

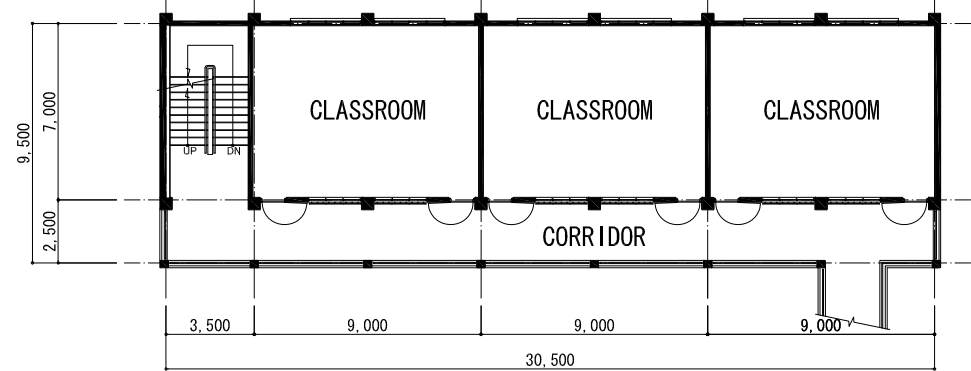


2ND FLOOR PLAN

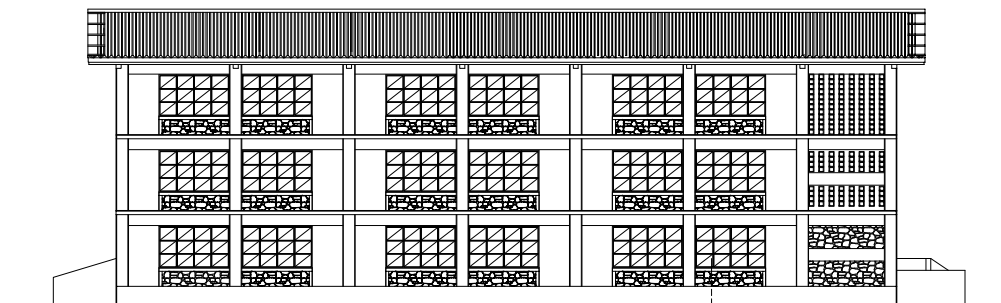


CLASSROOM SIDE ELEVATION

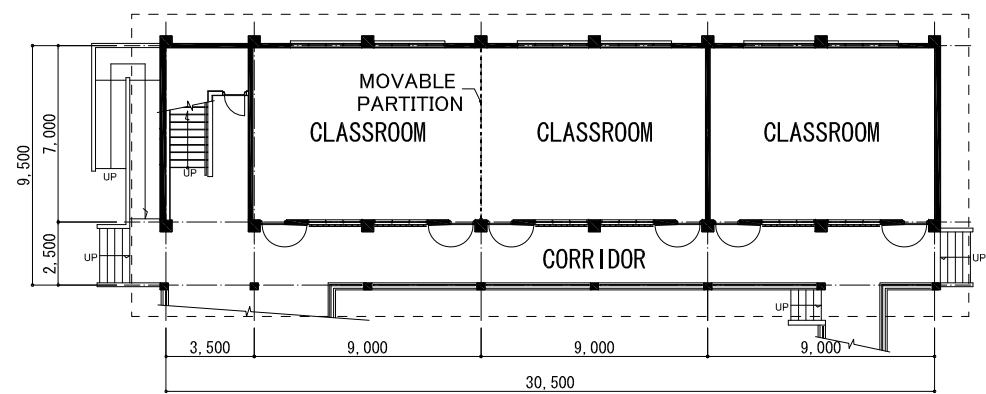


GROUND FLOOR PLAN

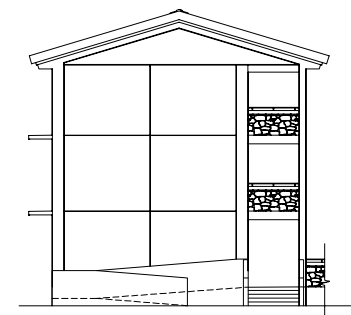


SIDE ELEVATION

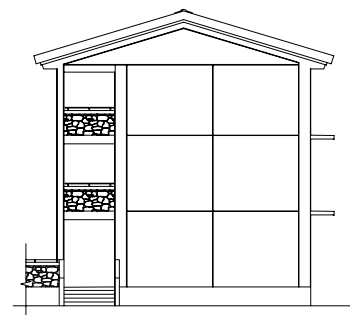


SIDE ELEVATION

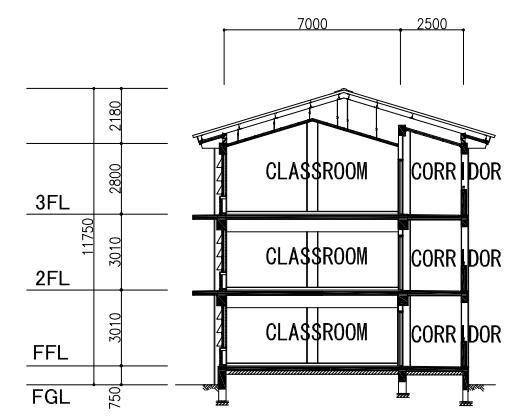


SECTION

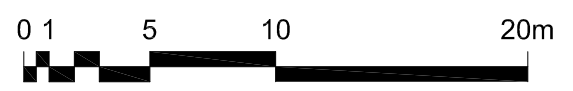


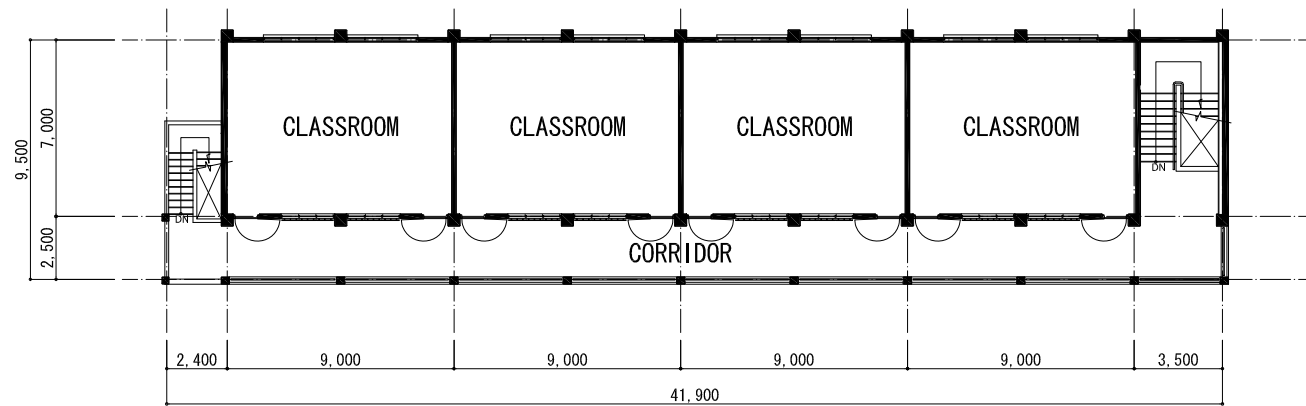


3RD FLOOR PLAN

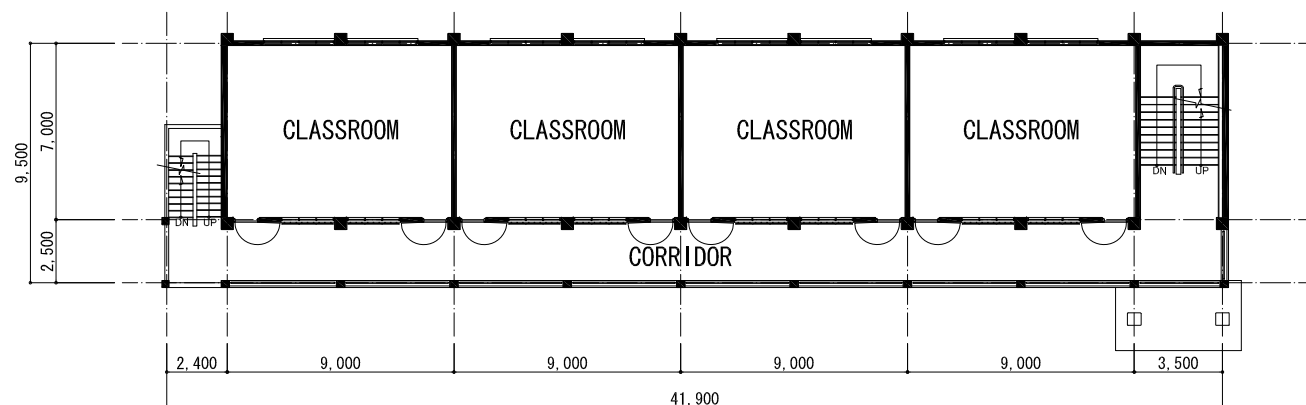


2ND FLOOR PLAN

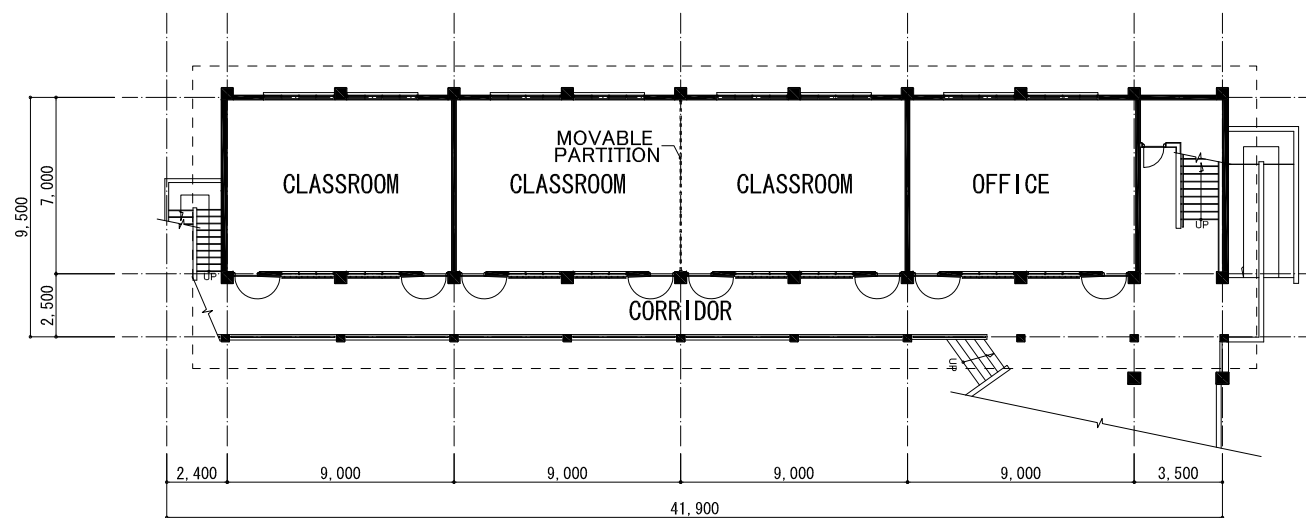


GROUND FLOOR PLAN

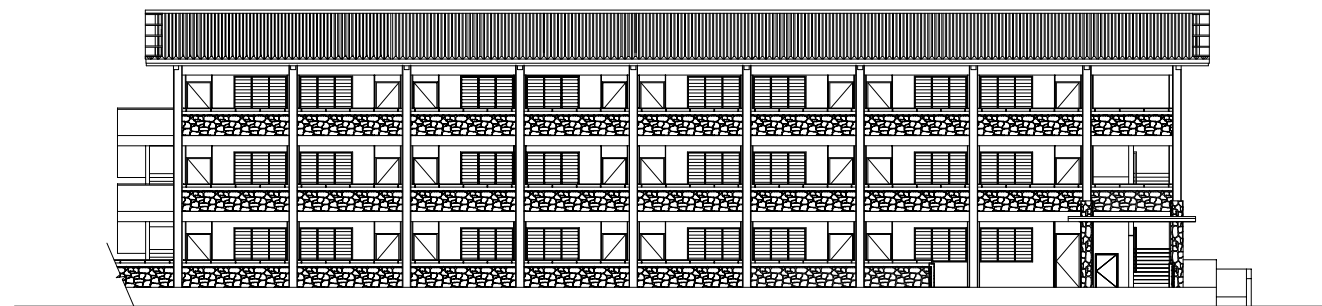


SIDE ELEVATION

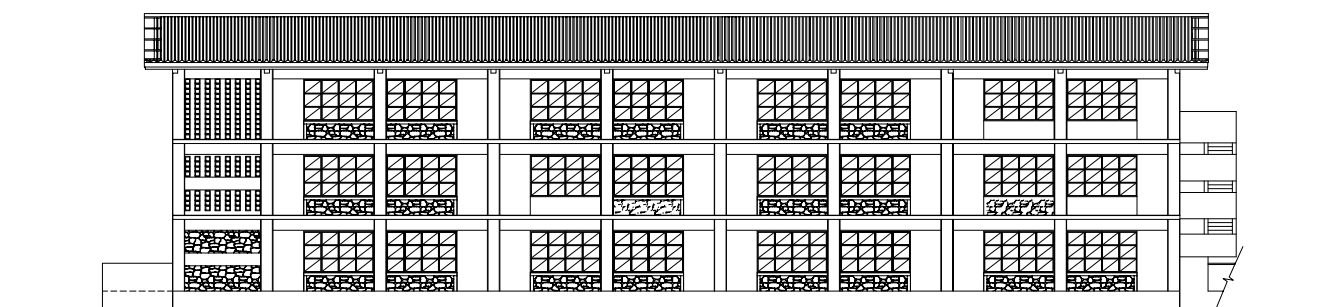


SIDE ELEVATION

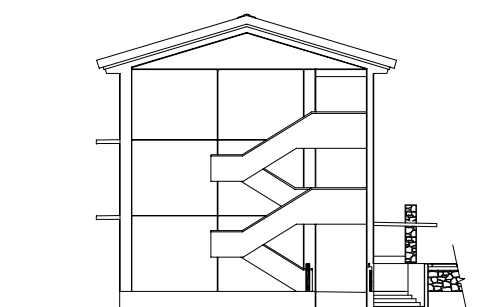


SIDE ELEVATION

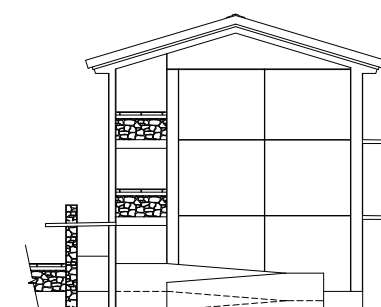


SIDE ELEVATION

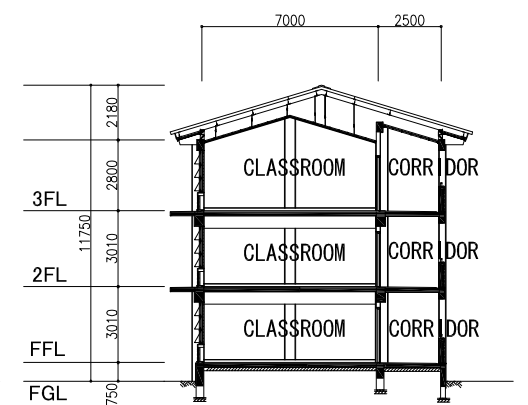


SECTION

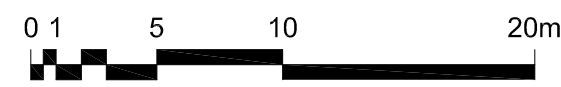




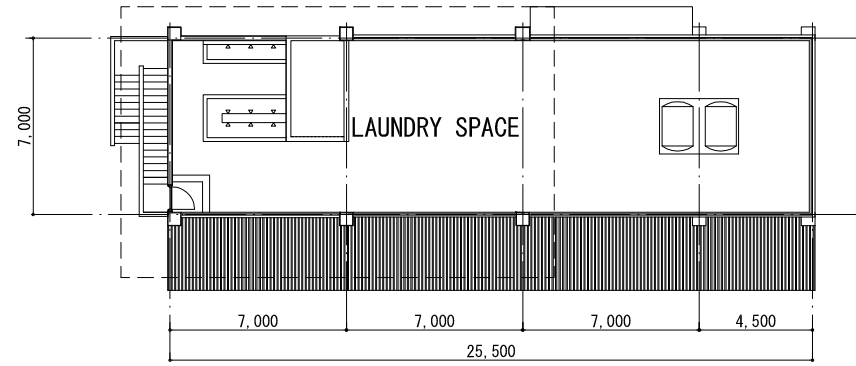


2ND FLOOR PLAN (TYPE KT#1)

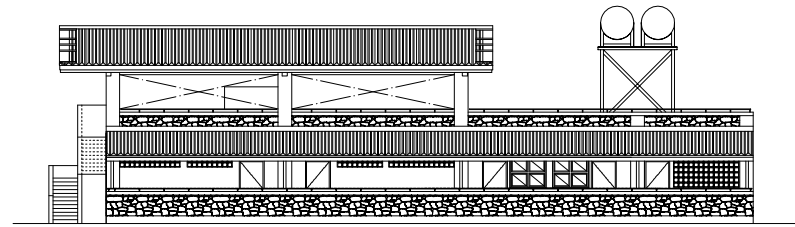


CORRIDOR SIDE ELEVATION

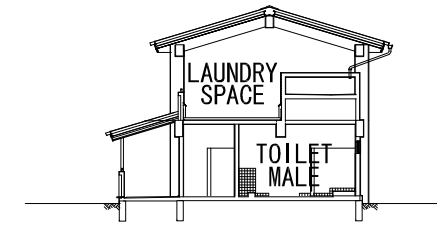


SECTION

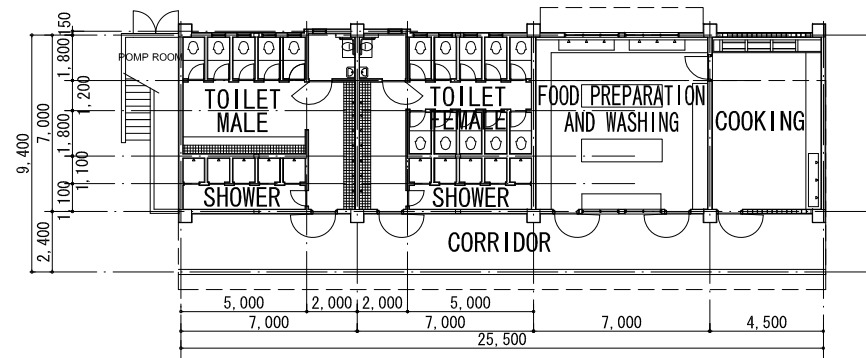


GROUND FLOOR PLAN (TYPE KT#1)

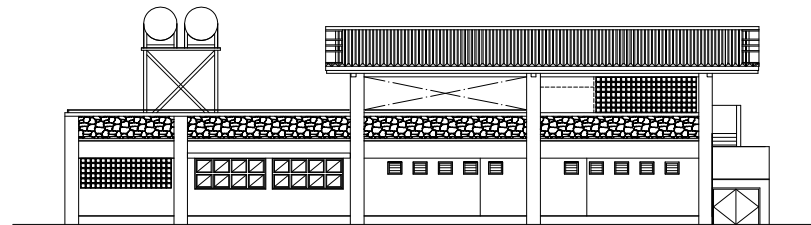


TOILET SIDE ELEVATION

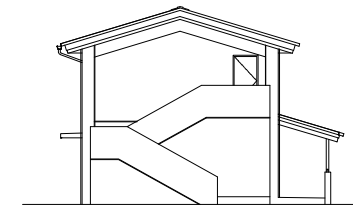


SIDE ELEVATION

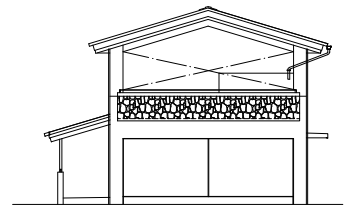


SIDE ELEVATION

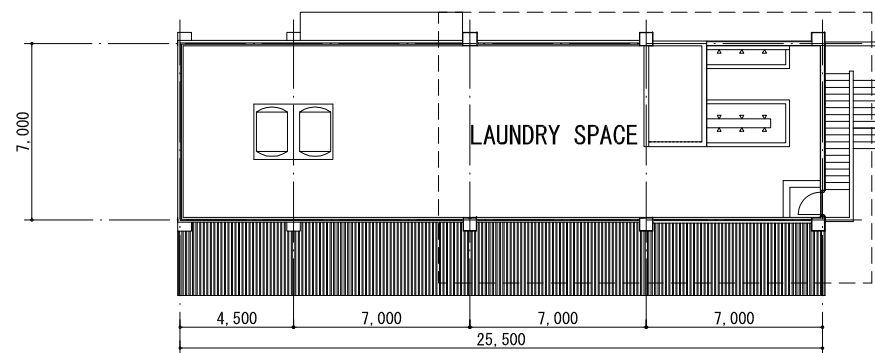


2ND FLOOR PLAN (TYPE KT#2)

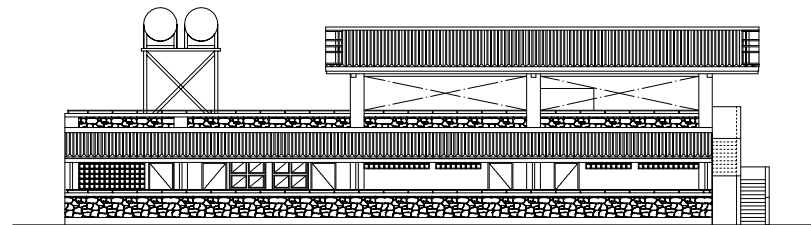


CORRIDOR SIDE ELEVATION

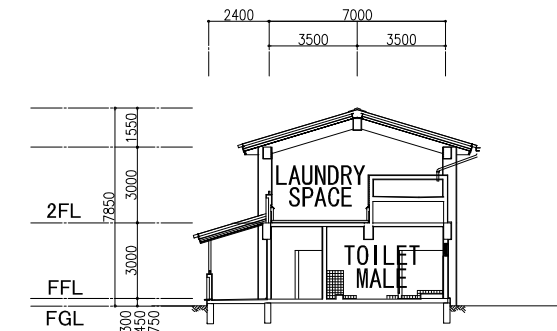


SECTION

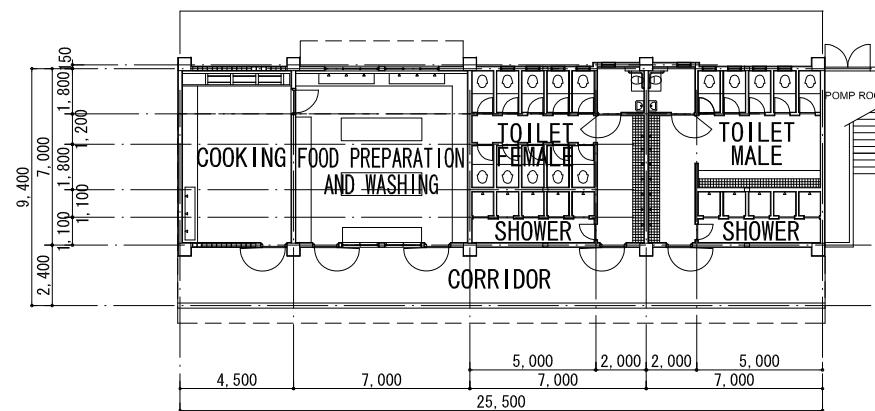


GROUND FLOOR PLAN (TYPE KT#2)

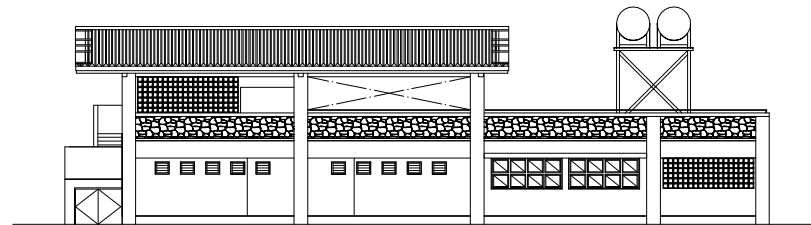


TOILET SIDE ELEVATION

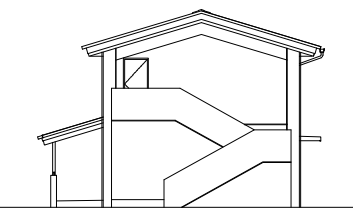


SIDE ELEVATION

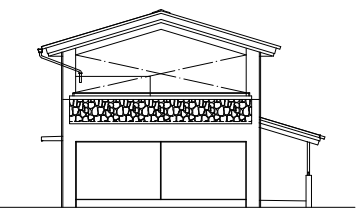


SIDE ELEVATION

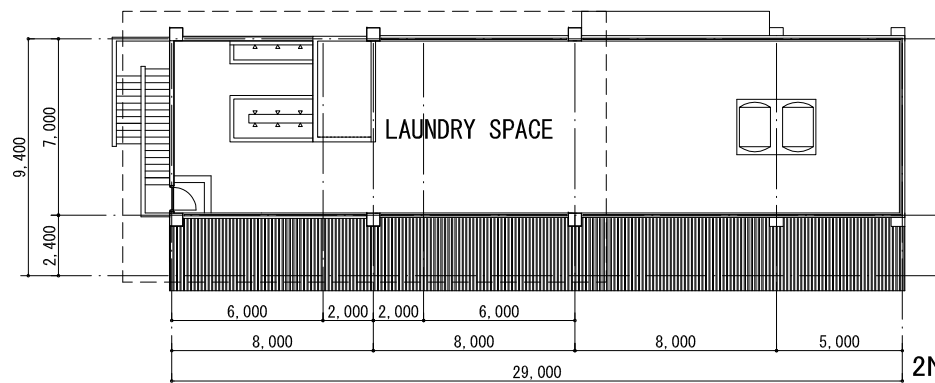


2ND FLOOR PLAN (TYPE KT#3)

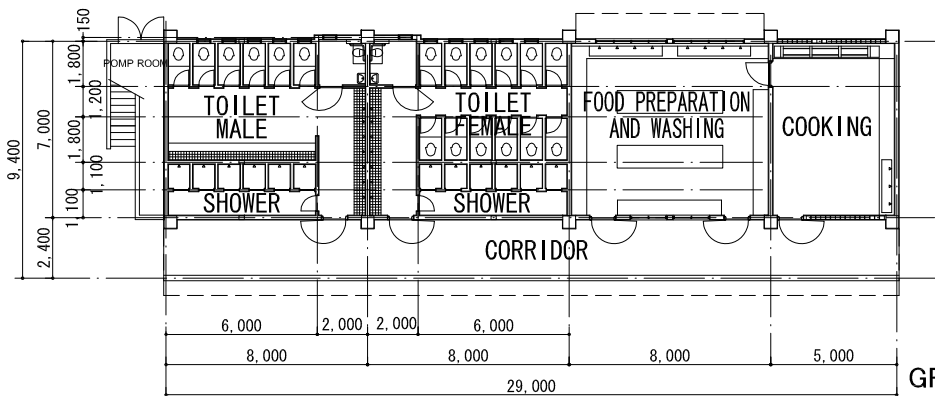


GROUND FLOOR PLAN (TYPE KT#3)

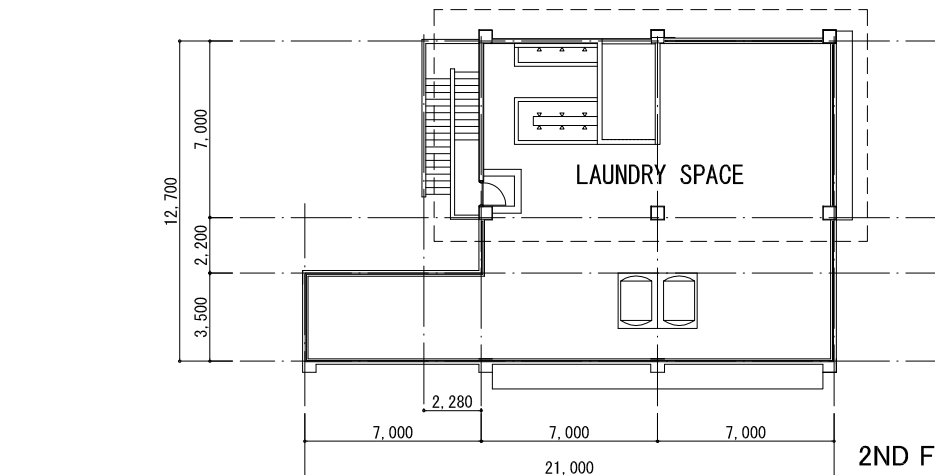


2ND FLOOR PLAN (TYPE KT#4)

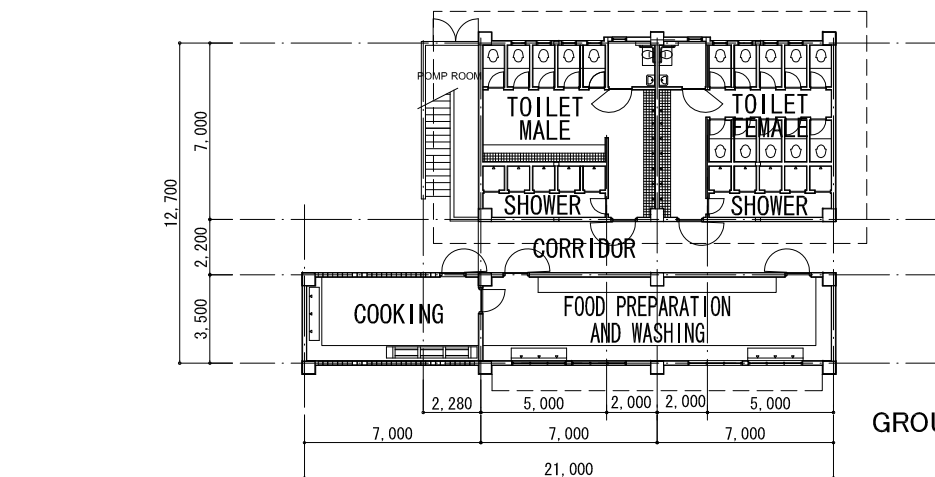


GROUND FLOOR PLAN (TYPE KT#4)

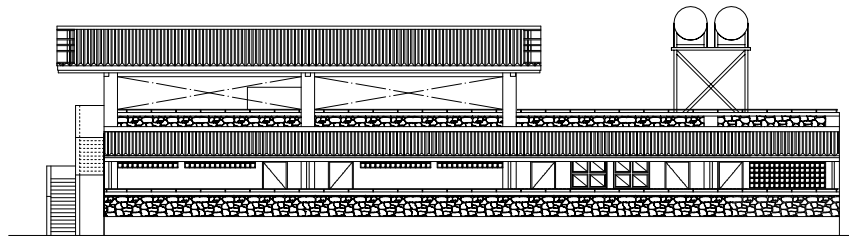


CORRIDOR SIDE ELEVATION

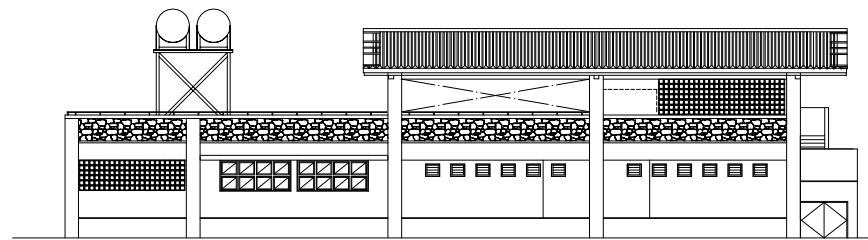


TOILET SIDE ELEVATION

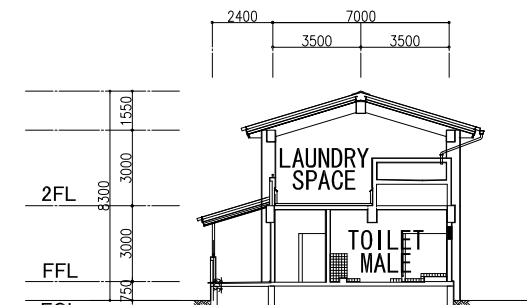


SECTION

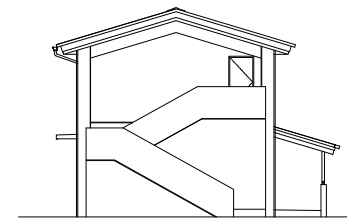


SIDE ELEVATION

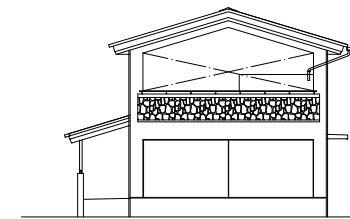


SIDE ELEVATION

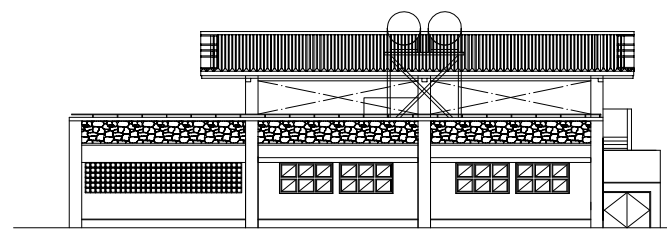


CORRIDOR SIDE ELEVATION

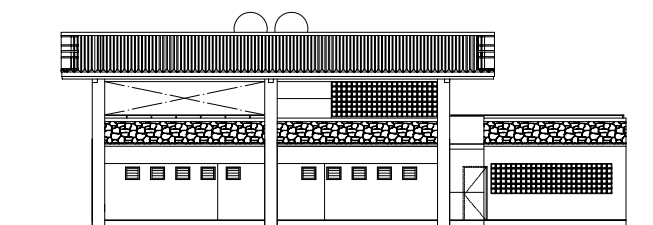


TOILET SIDE ELEVATION

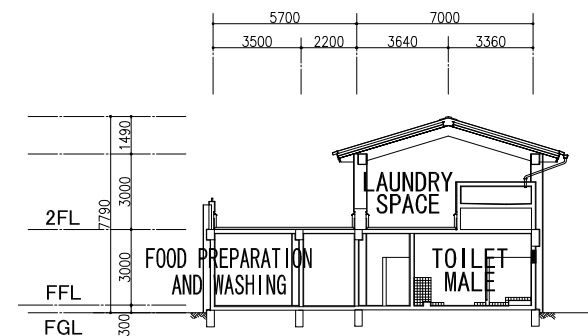

SECTION

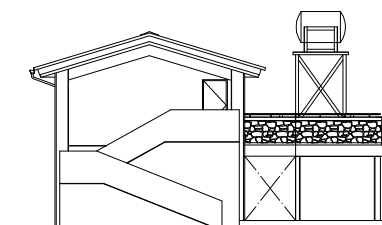

SIDE ELEVATION

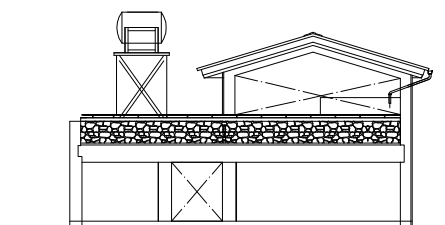

SIDE ELEVATION