







ROUTE 5 - LONGSECTION (20)  
SCALE: H 1:3000, V 1:300. DATUM: 5.963

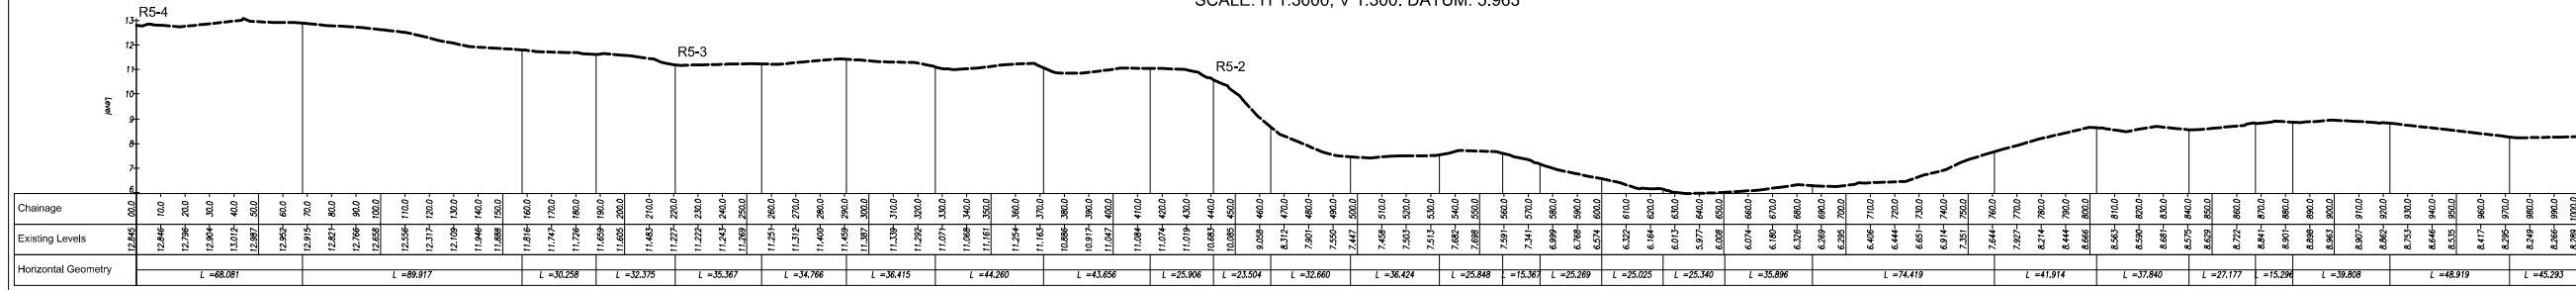

ROUTE 5 - LONGSECTION (21)  
SCALE: H 1:3000, V 1:300. DATUM: 8.289

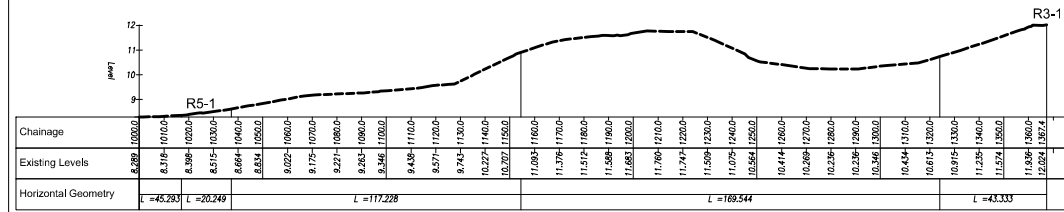


TECHNICAL ASSISTANCE FOR  
GRAND BAI SEWERAGE PROJECT  
PHASE 1- B

JAPAN INTERNATIONAL  
COOPERATION AGENCY



DRAWING TITLE		
LONGITUDINAL SECTION - ROUTE 5		
SCALE	DATE	DRAWING NO.
1/3,000 (A3 size)	MARCH 2011	L5/O7

ROUTE 6 - LONGSECTION  
SCALE: H 1:3000, V 1:300. DATUM: 5.000

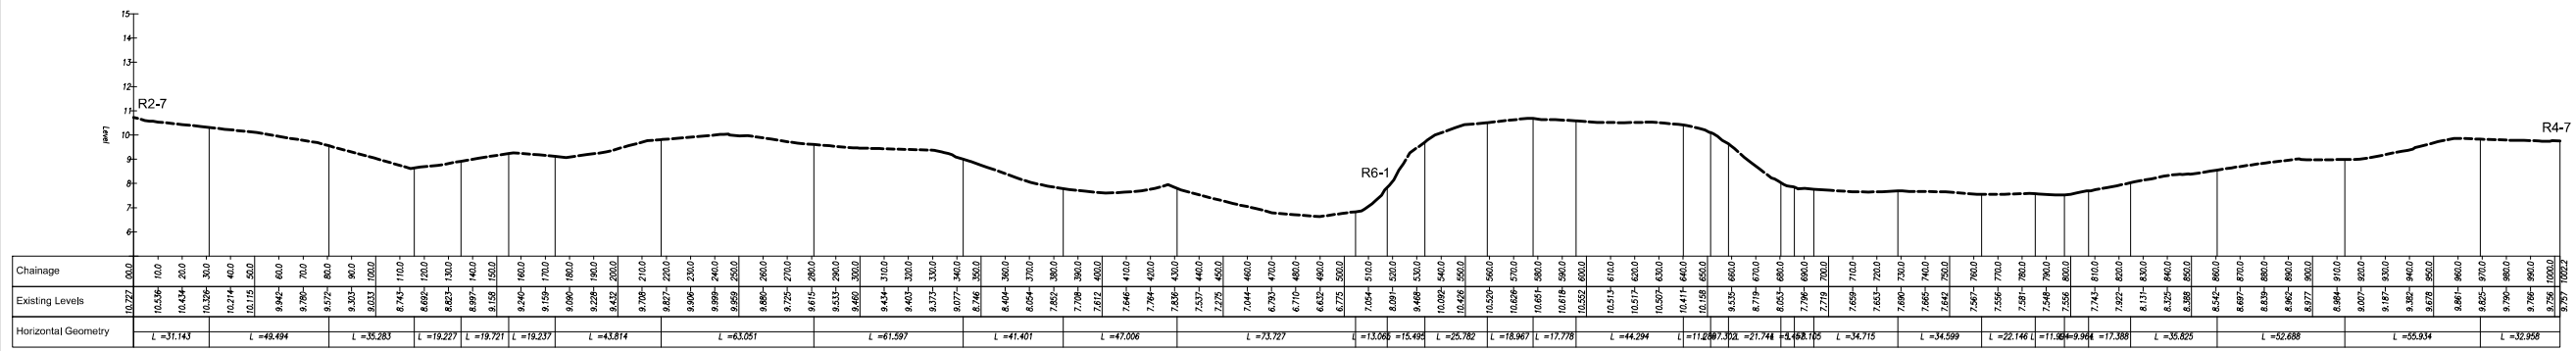


TECHNICAL ASSISTANCE FOR  
GRAND BAI SEWERAGE PROJECT  
PHASE 1- B

JAPAN INTERNATIONAL  
COOPERATION AGENCY




DRAWING TITLE		
LONGITUDINAL SECTION - ROUTE 6		
SCALE	DATE	DRAWING NO.
1/3,000 (A3 size)	MARCH 2011	L5/08


ROUTE 7 - LONGSECTION (22)  
SCALE: H 1:3000, V 1:300. DATUM: 29.922

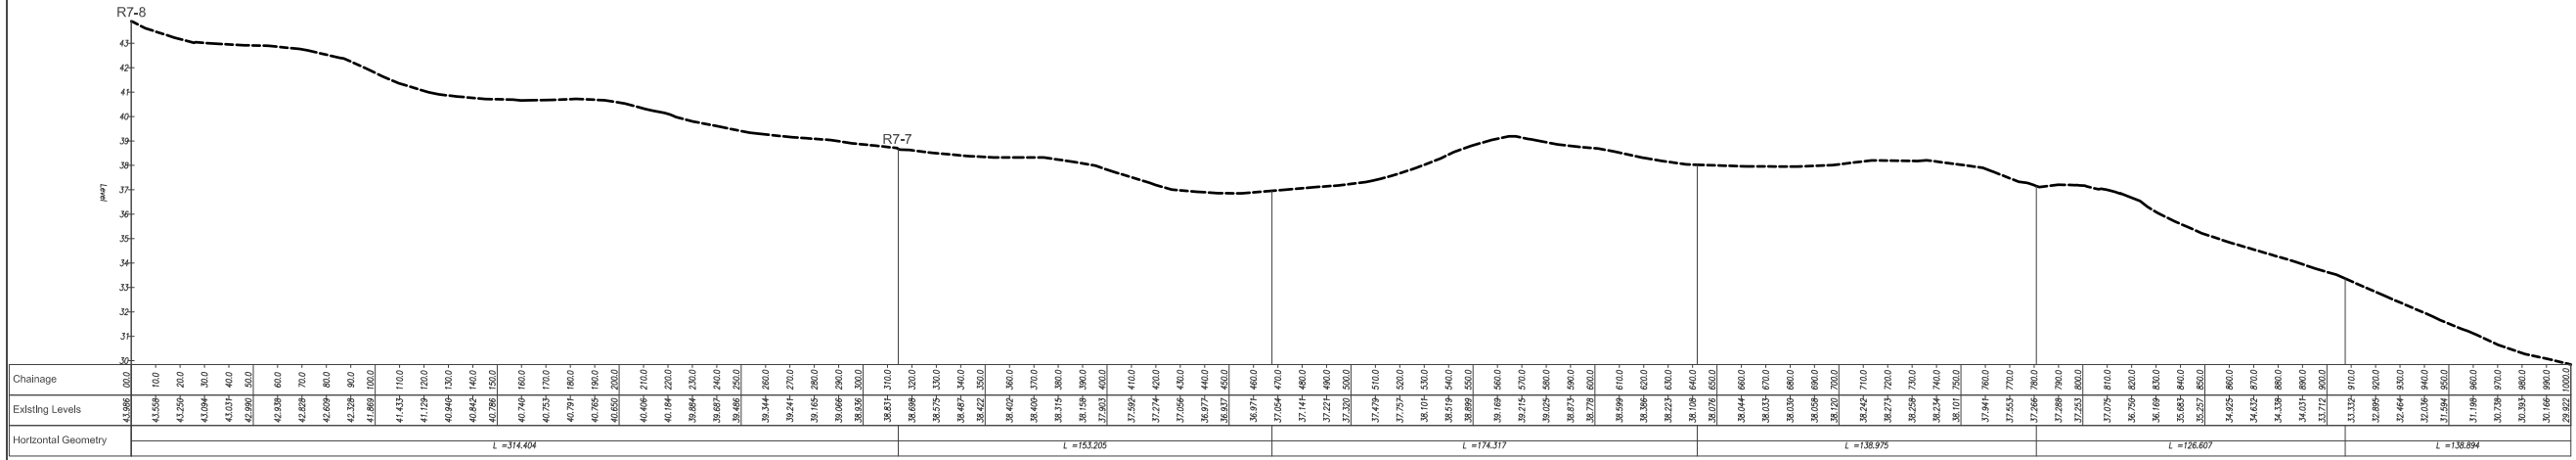

ROUTE 7 - LONGSECTION (23)  
SCALE: H 1:3000, V 1:300. DATUM: 23.738

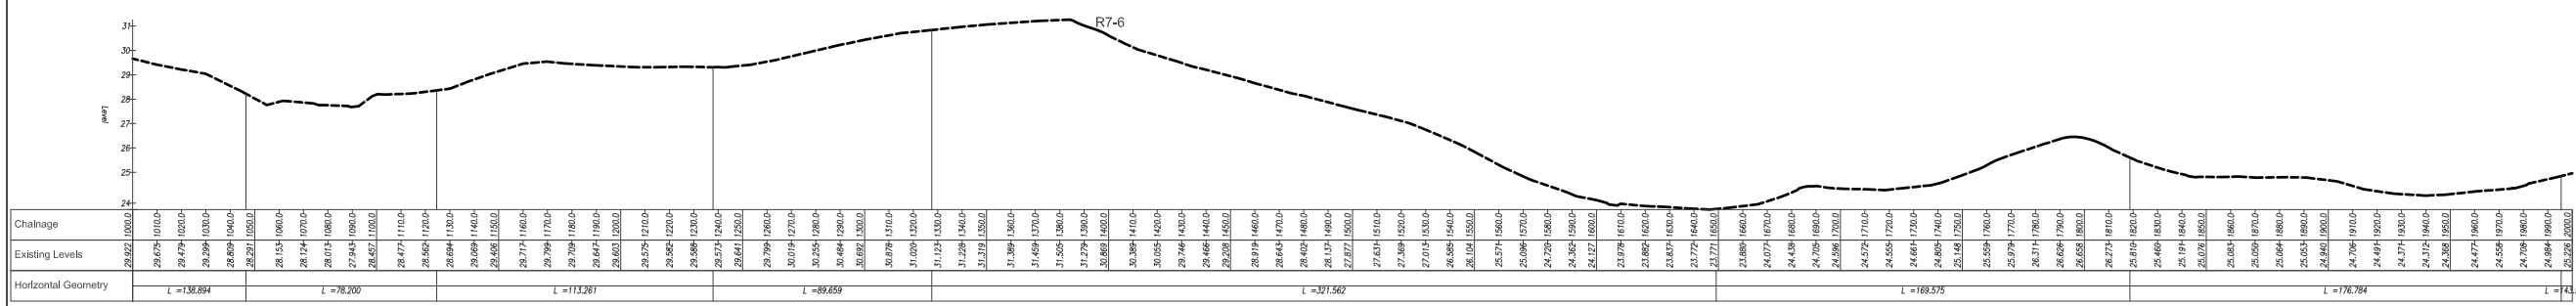

ROUTE 7 - LONGSECTION (24)  
SCALE: H 1:3000, V 1:300. DATUM: 20.908

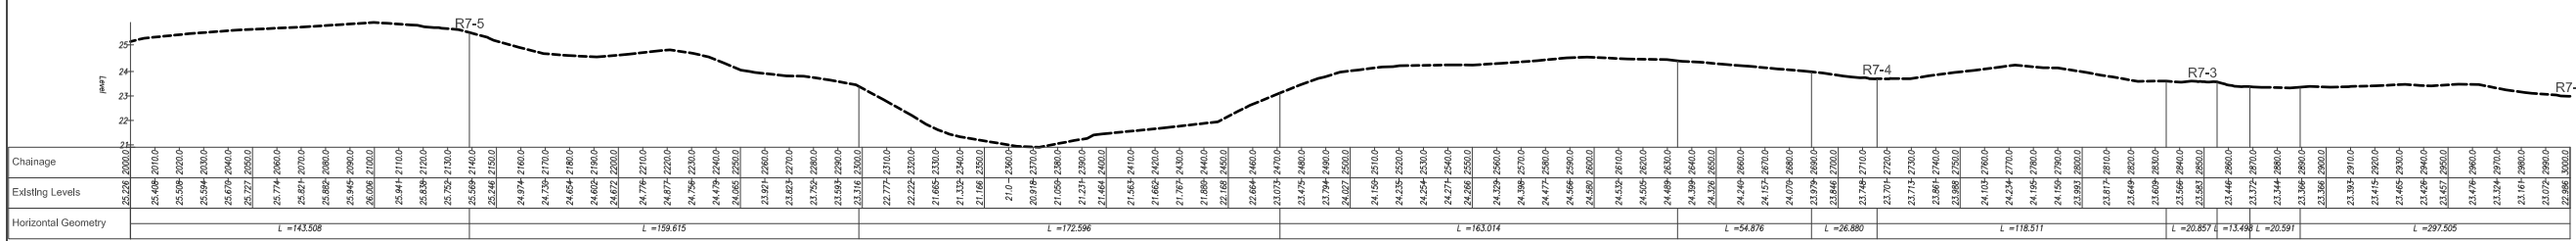

TECHNICAL ASSISTANCE FOR  
GRAND BAY SEWERAGE PROJECT  
PHASE 1- B

JAPAN INTERNATIONAL  
COOPERATION AGENCY




DRAWING TITLE LONGITUDINAL SECTION - ROUTE 7		
SCALE 1/3,000 (A3 size)	DATE MARCH 2011	DRAWING NO. L5/09






ROUTE 9 - LONGSECTION (27)  
SCALE: H 1:3000, V 1:300. DATUM: 17.957

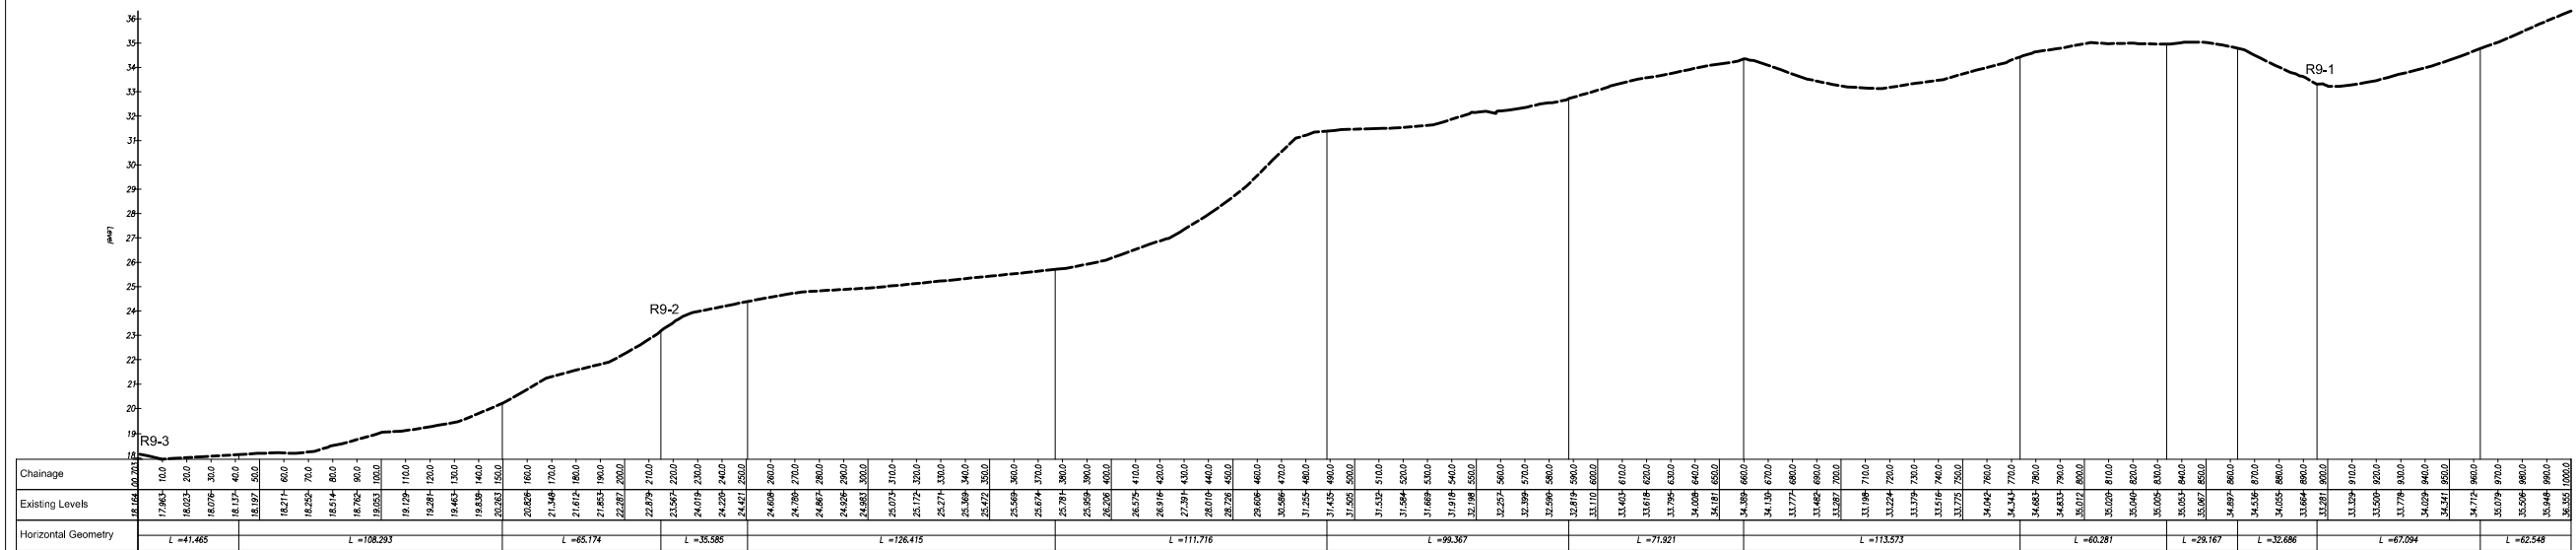

ROUTE 9 - LONGSECTION (28)  
SCALE: H 1:3000, V 1:300. DATUM: 36.110

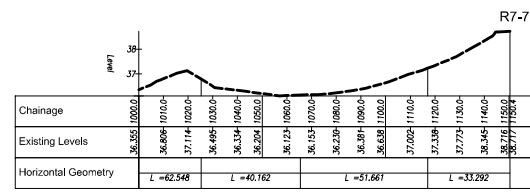

TECHNICAL ASSISTANCE FOR  
GRAND BAI SEWERAGE PROJECT  
PHASE 1- B

JAPAN INTERNATIONAL  
COOPERATION AGENCY



**NIPPON KOEI CO.,LTD.**

DRAWING TITLE LONGITUDINAL SECTION - ROUTE 9		
SCALE 1/3,000 (A3 size)	DATE MARCH 2011	DRAWING NO. LS/12