


6. 10

概略設計図面集

GENERAL PLAN OF LANDSLIDE COUNTERMEASURES

Scale: 1:2000

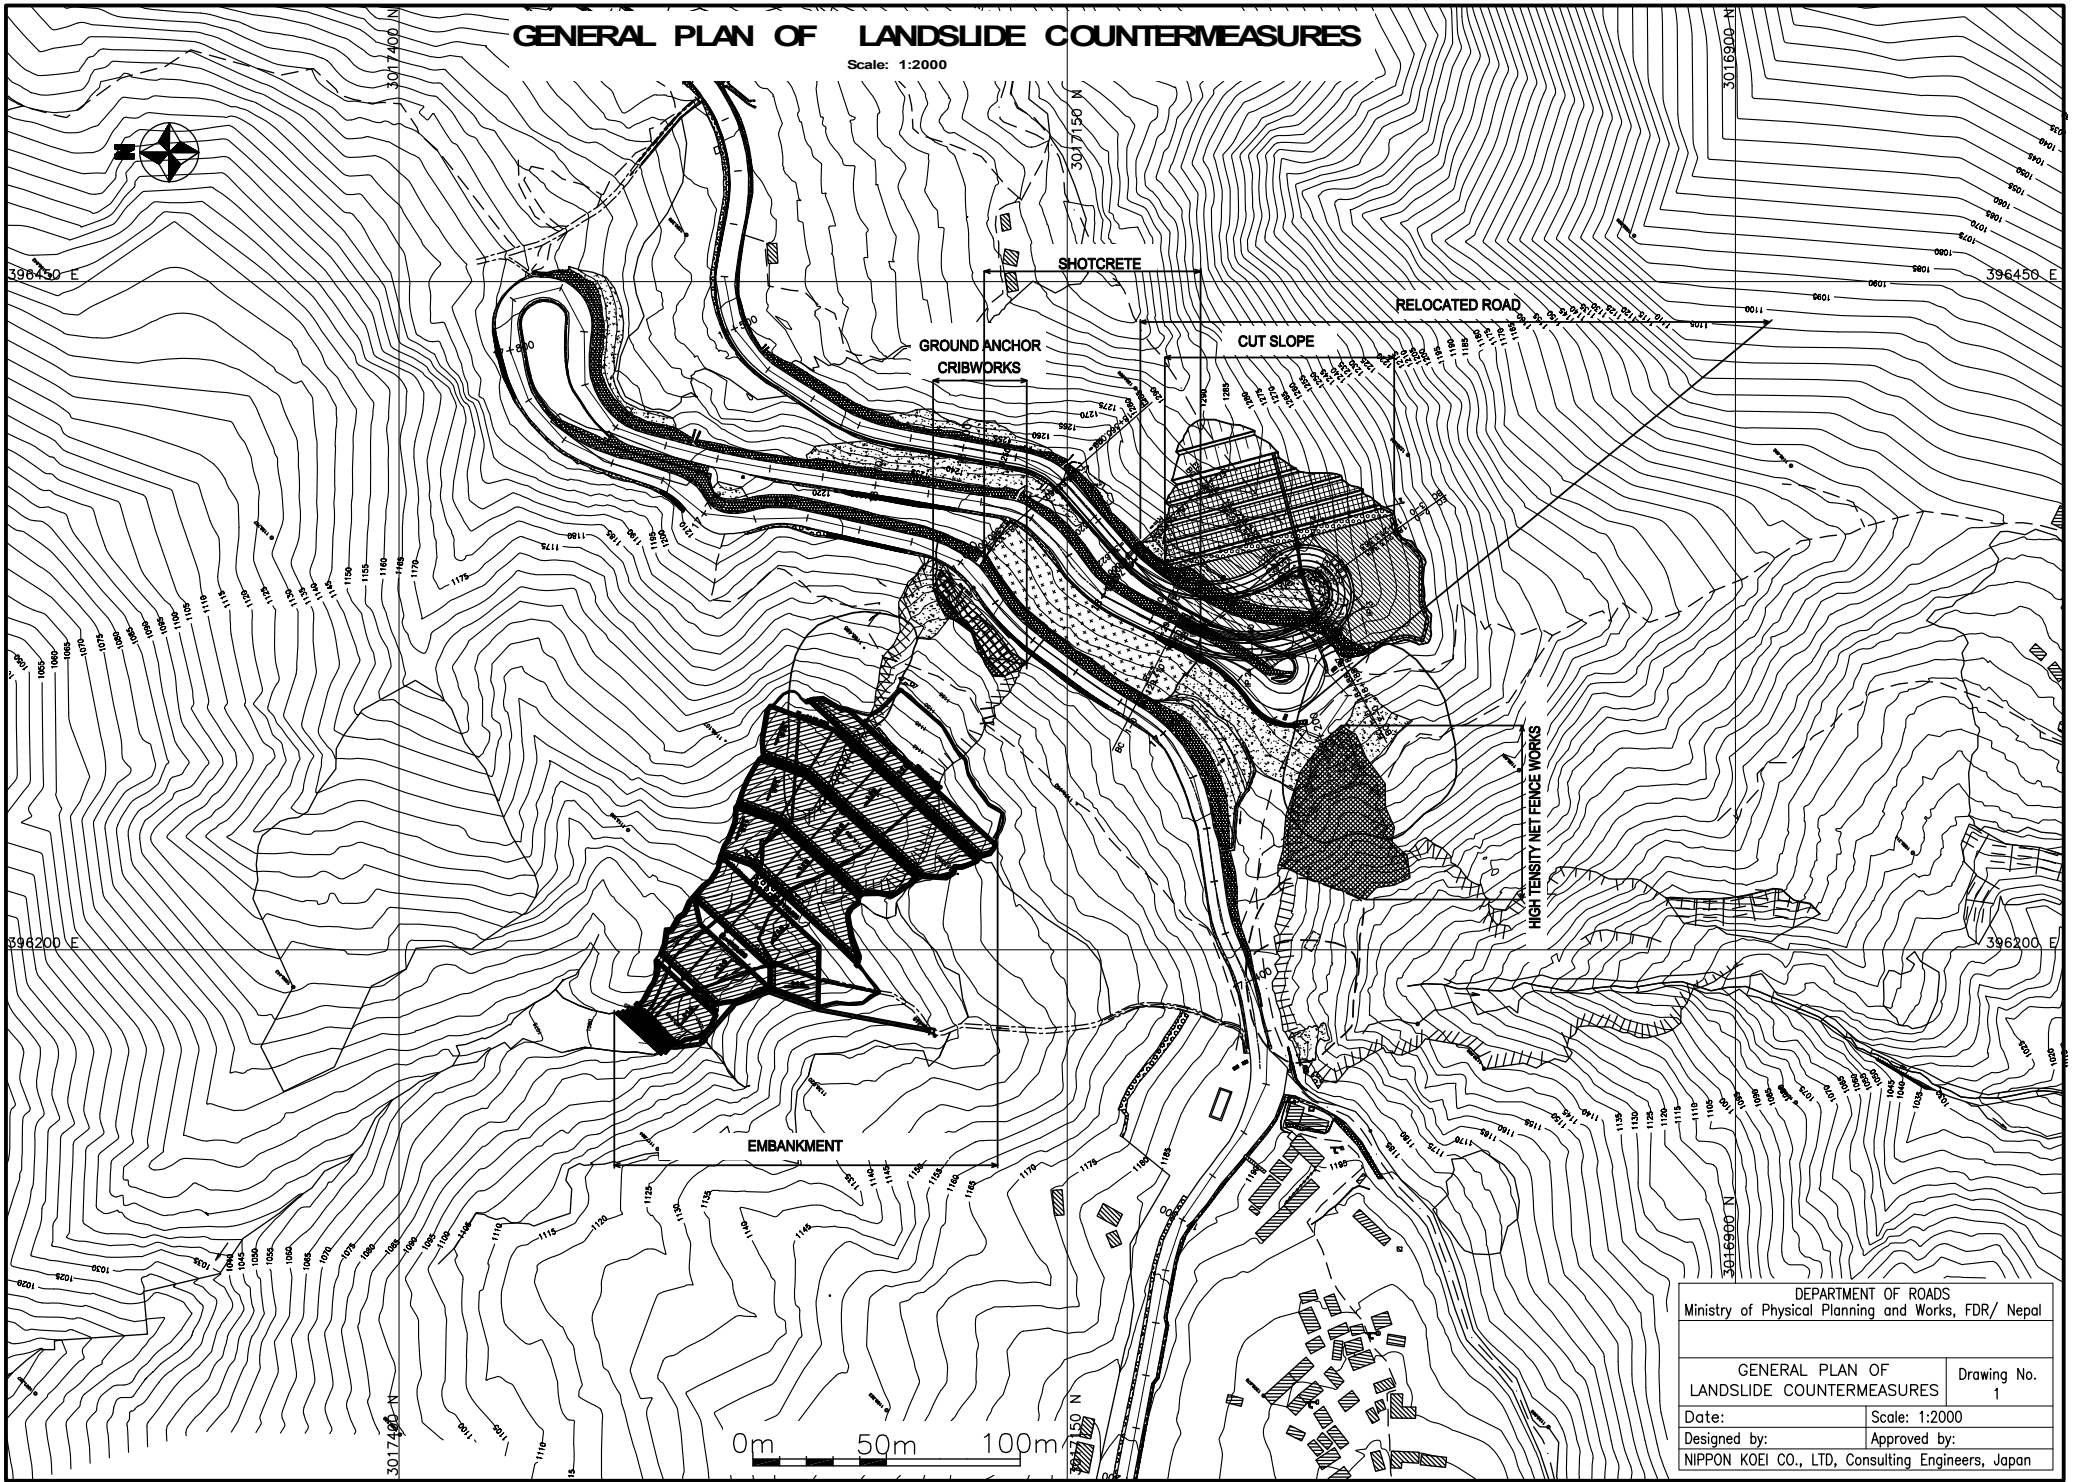


DEPARTMENT OF ROADS
Ministry of Physical Planning and Works, FDR/ Nepal

GENERAL PLAN OF LANDSLIDE COUNTERMEASURES		Drawing No. 1
Date:	Scale: 1:2000	
Designed by:	Approved by:	
NIPPON KOEI CO., LTD, Consulting Engineers, Japan		

資料6-10-1

PLAN OF SLOPE WORKS Scale 1:1000

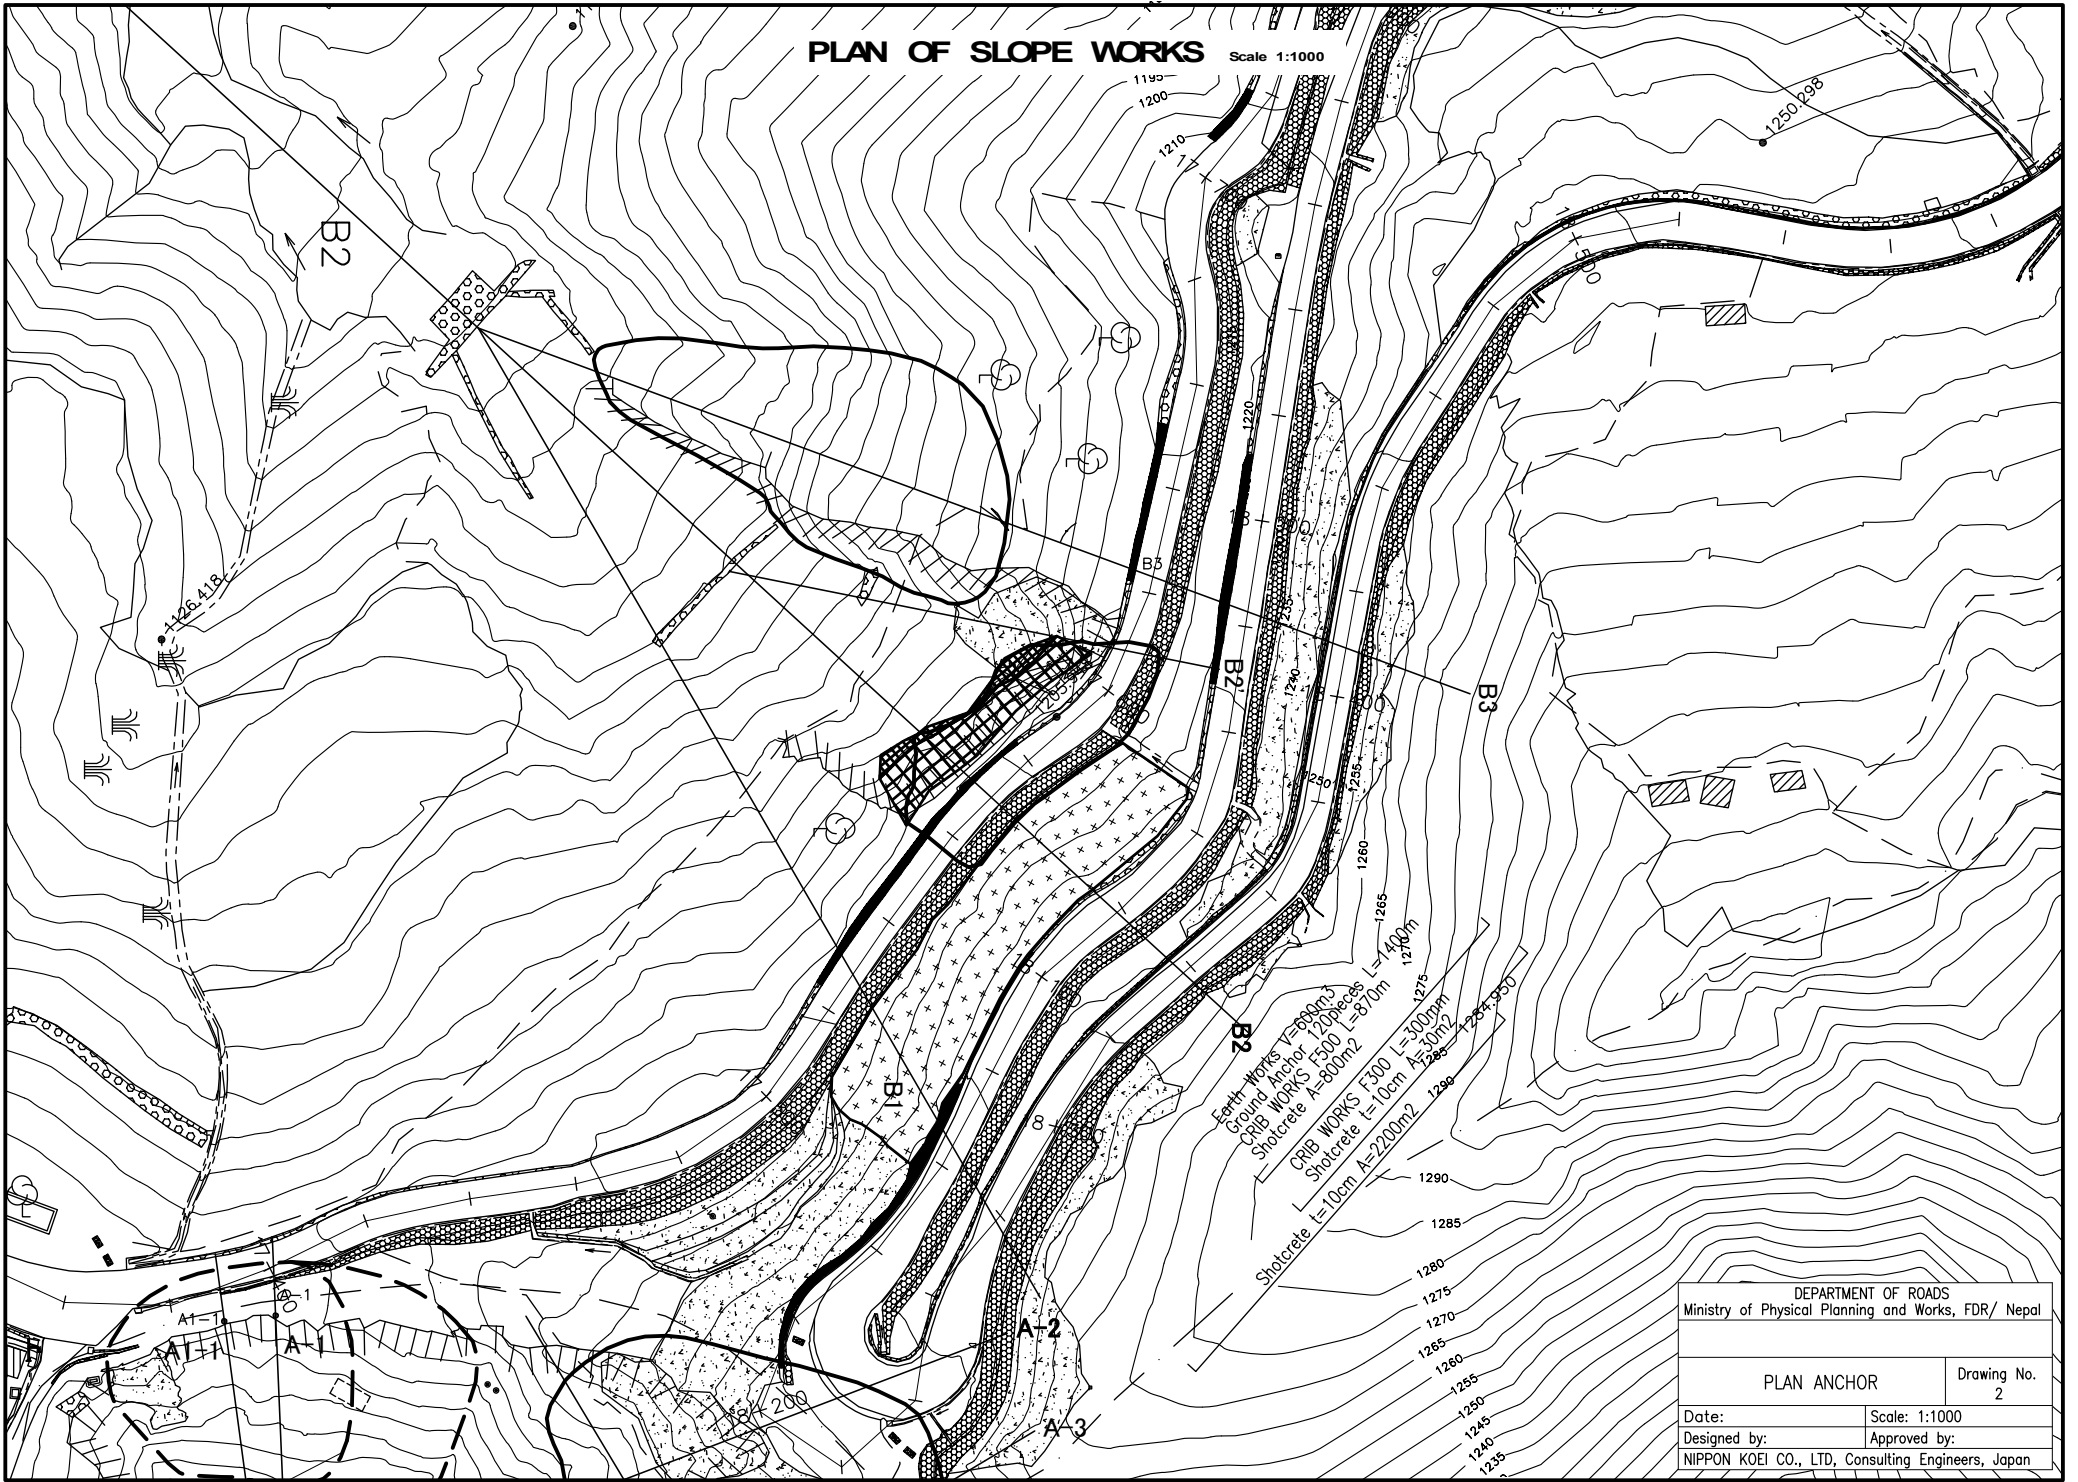


資料6-10-2

DEPARTMENT OF ROADS Ministry of Physical Planning and Works, FDR/ Nepal	
PLAN ANCHOR	Drawing No. 2
Date:	Scale: 1:1000
Designed by:	Approved by:
NIPPON KOEI CO., LTD, Consulting Engineers, Japan	

GENERAL CROSS SECTION

Sta.17+ 567.45 Scale 1:250

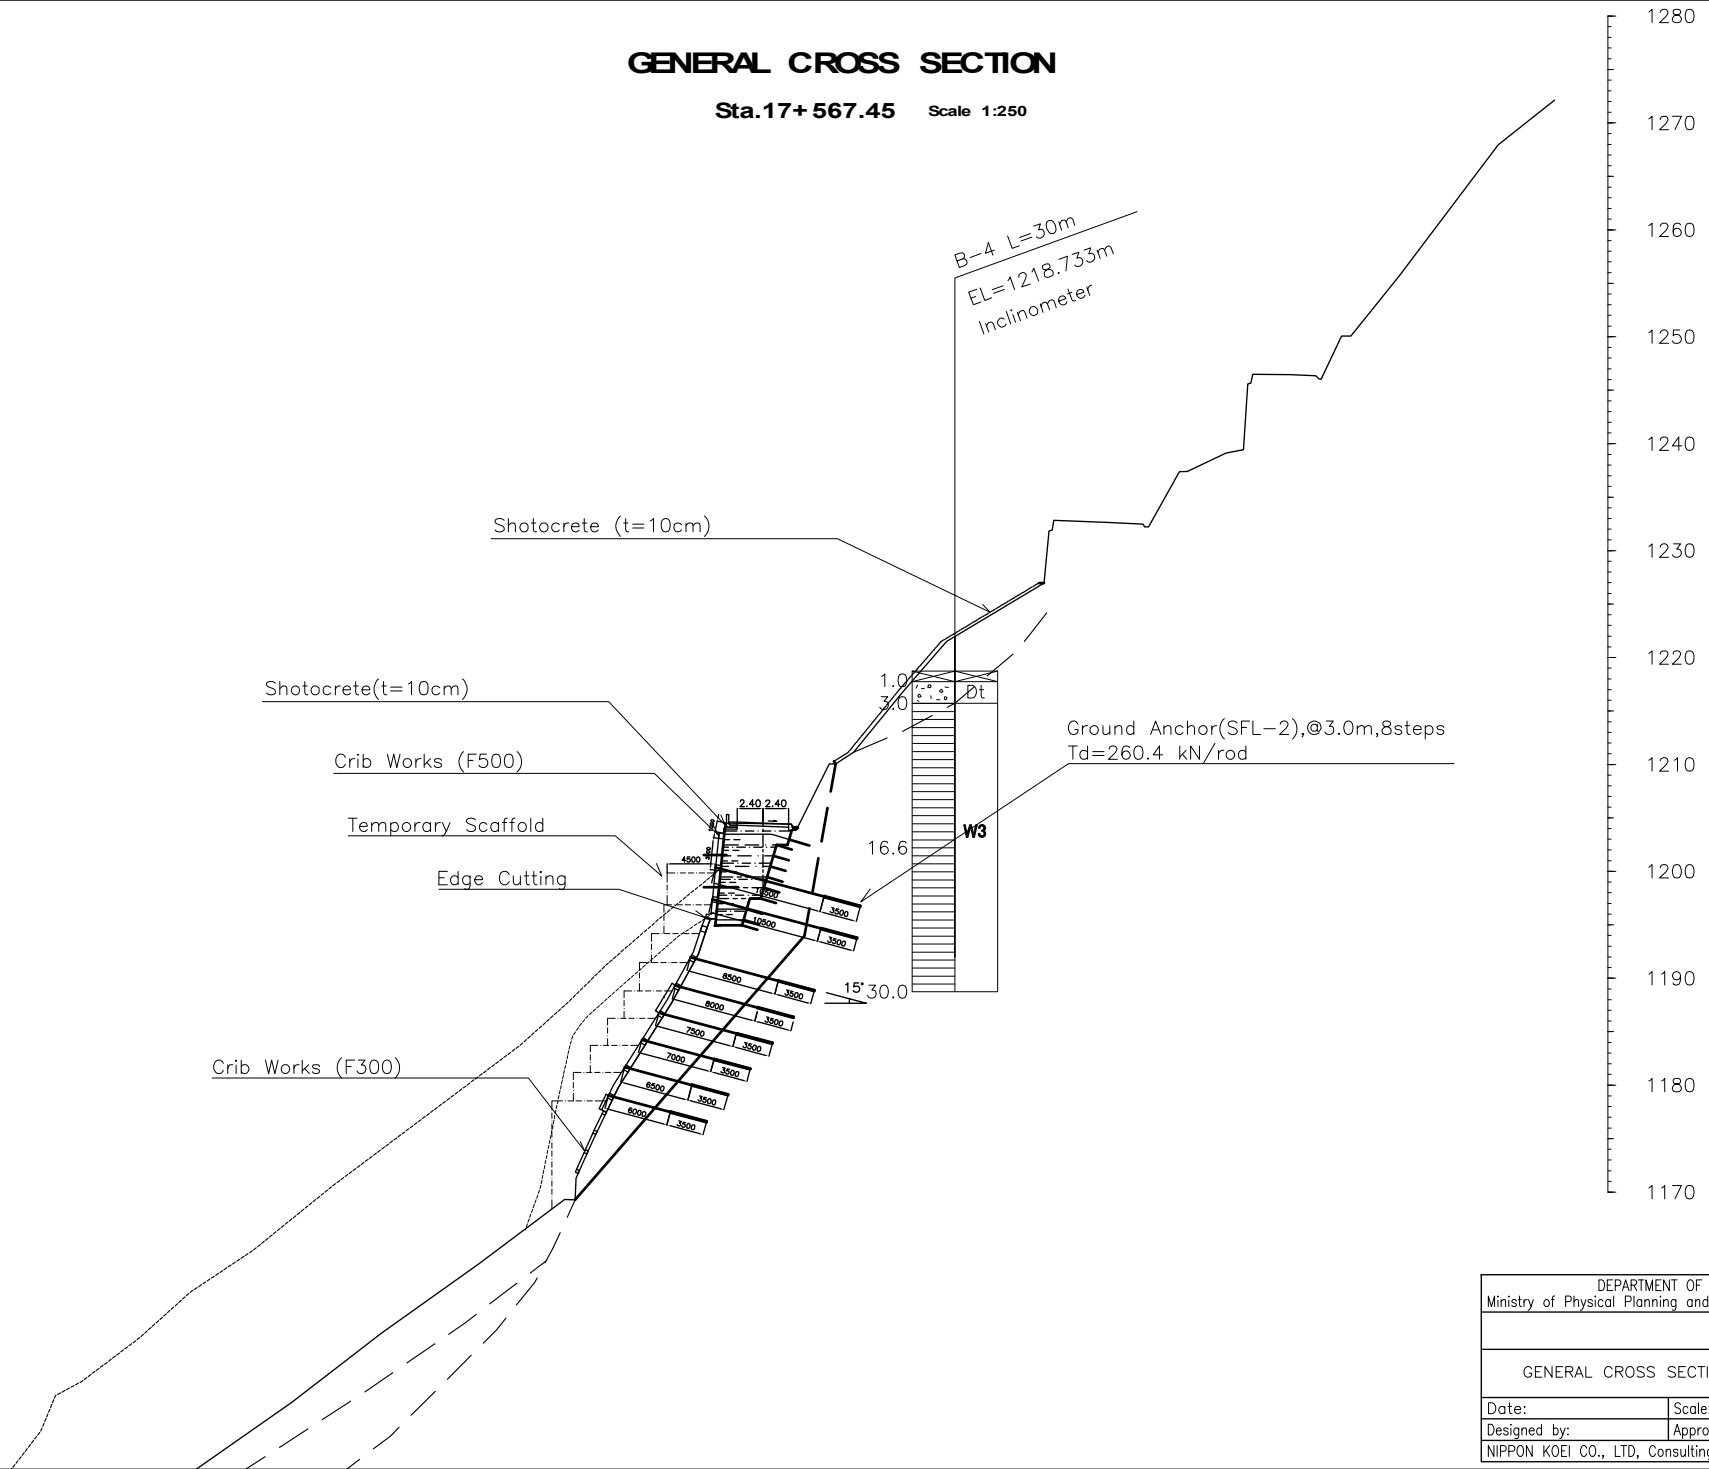


資料6-10-3

DEPARTMENT OF ROADS Ministry of Physical Planning and Works, FDR/ Nepal	
GENERAL CROSS SECTION	Drawing No. 3
Date:	Scale: 1:250
Designed by:	Approved by:
NIPPON KOEI CO., LTD, Consulting Engineers, Japan	

PLAN OF EMBANKMENT STA17+600


Scale: 1:1000

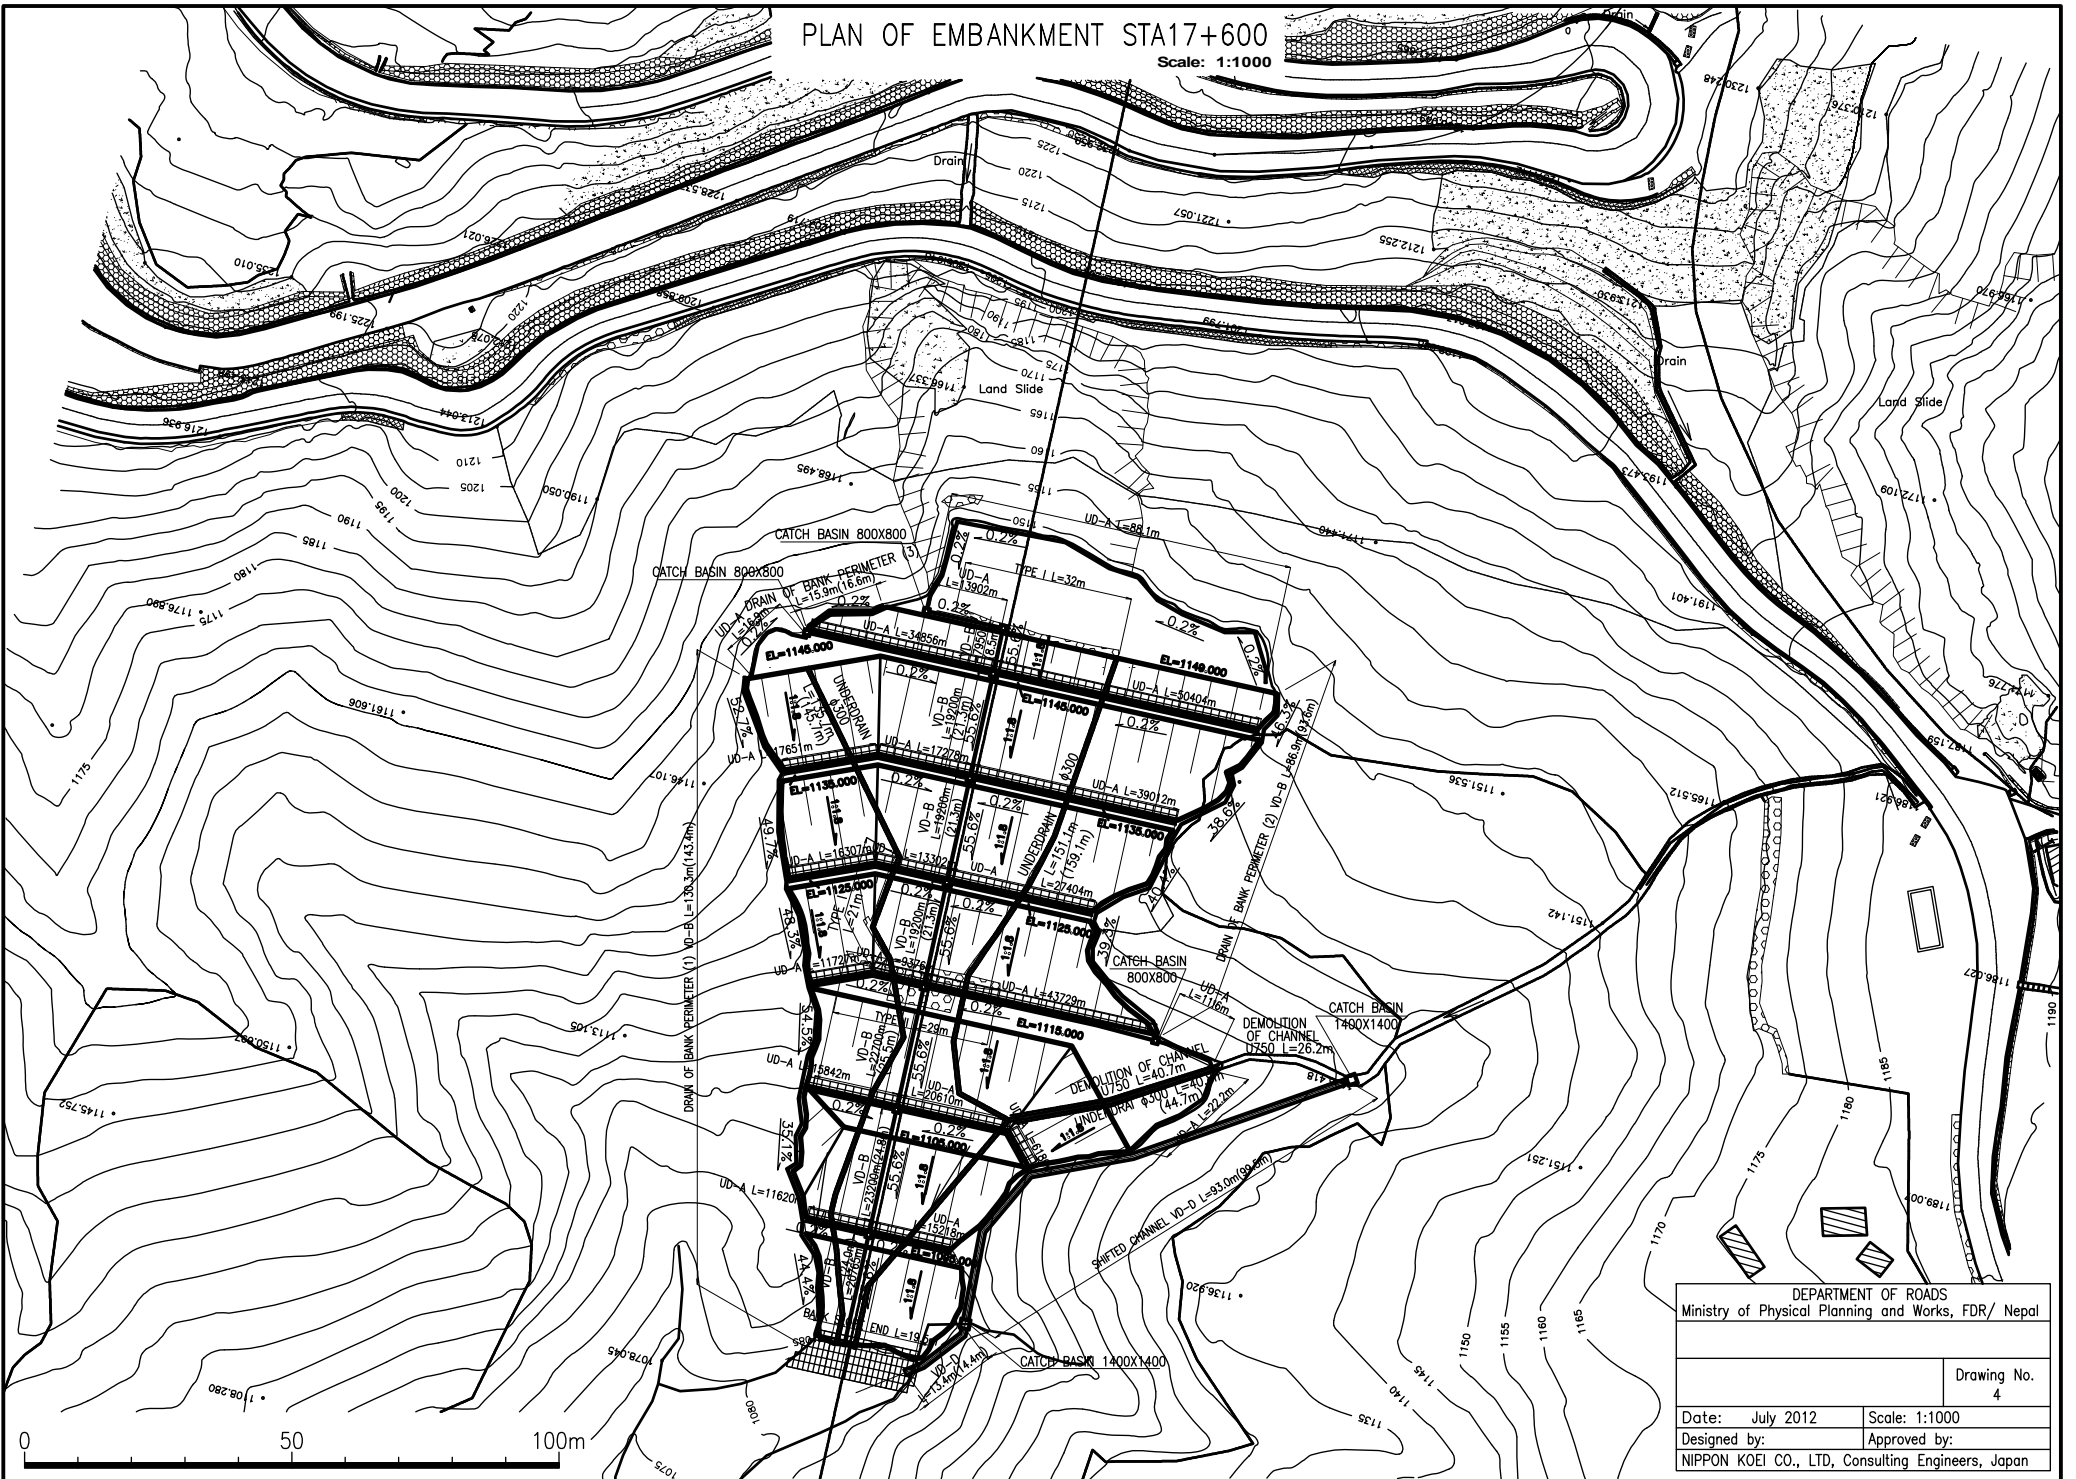

DEPARTMENT OF ROADS Ministry of Physical Planning and Works, FDR/ Nepal	
Drawing No. 4	
Date: July 2012	Scale: 1:1000
Designed by:	Approved by:
NIPPON KOEI CO., LTD, Consulting Engineers, Japan	

資料6-10-4

CROSS SECTION B2 LINE Scale 1:1000

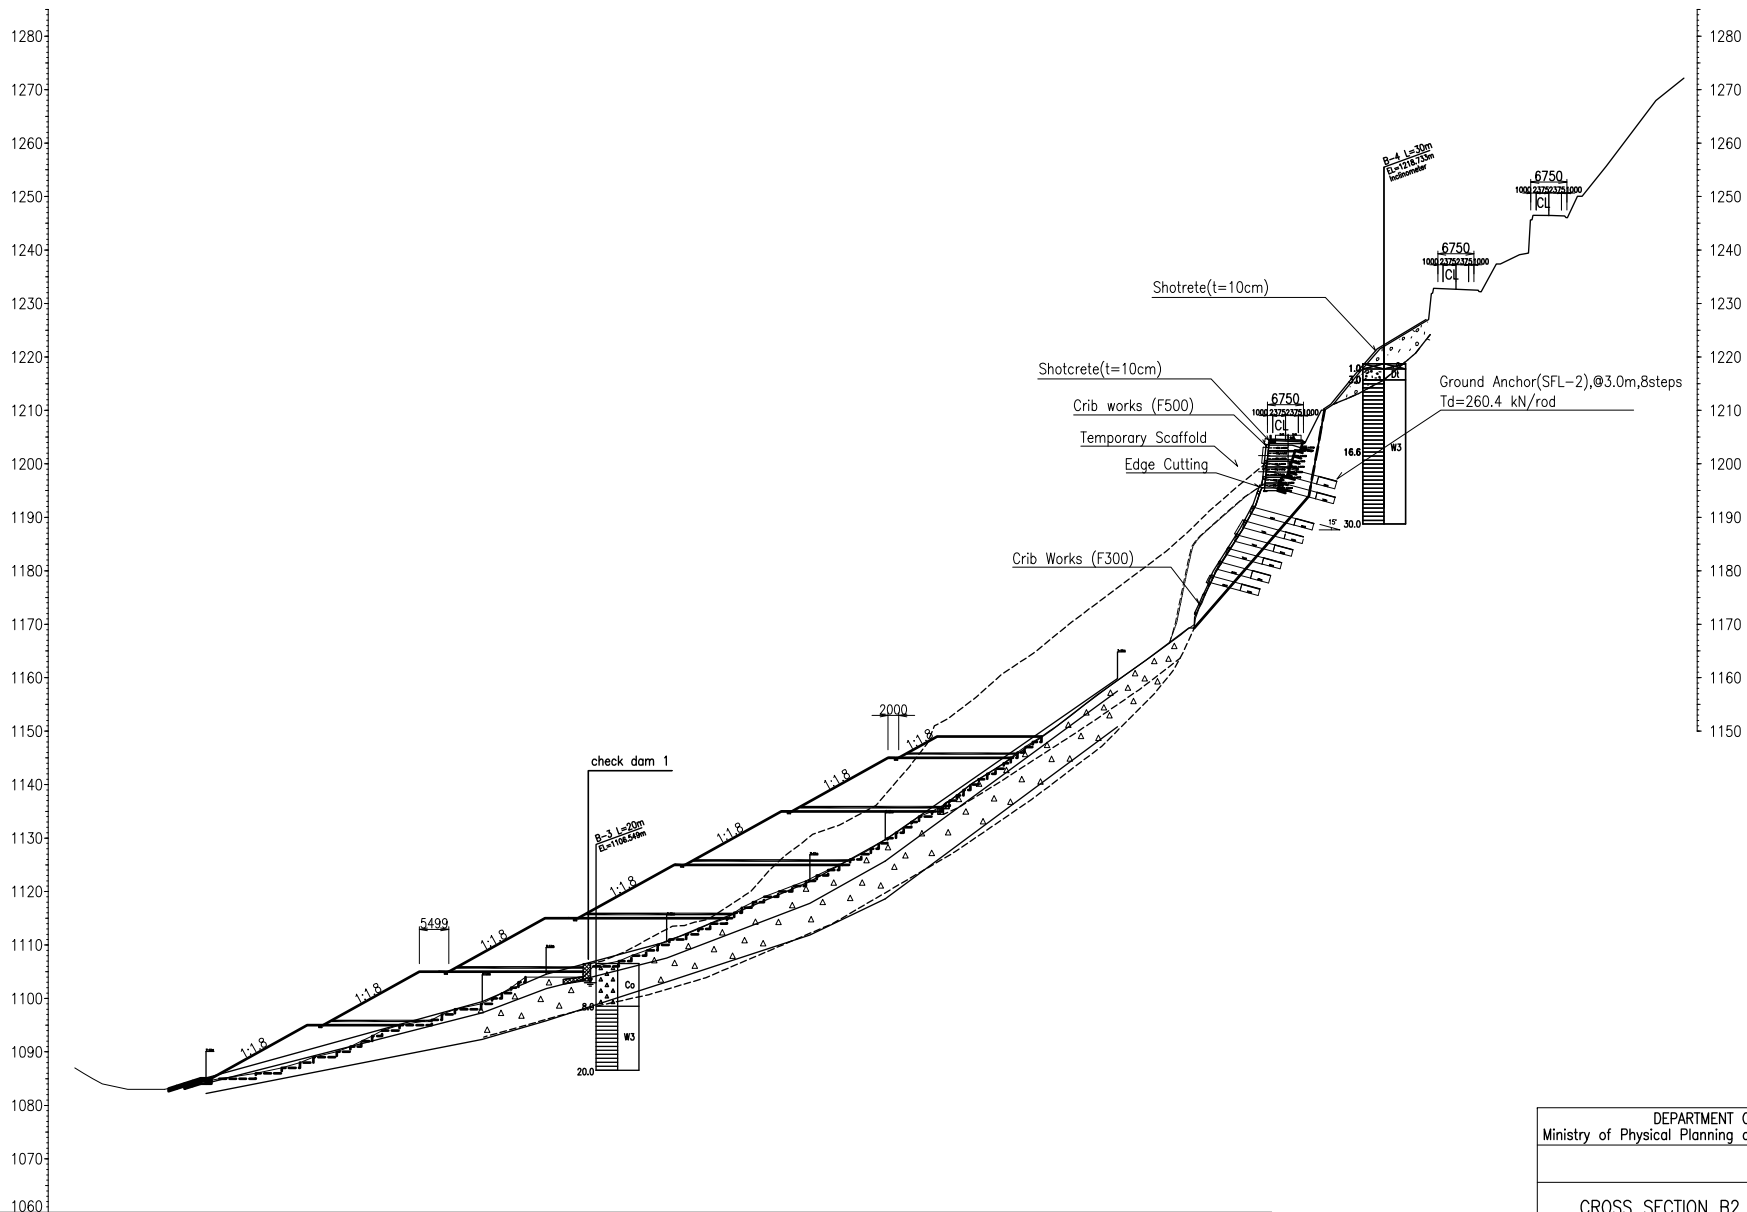


資料6-10-5

DEPARTMENT OF ROADS Ministry of Physical Planning and Works, FDR/ Nepal	
CROSS SECTION B2 LINE	Drawing No. 5
Date: July 2012	Scale: 1:1000
Designed by:	Approved by:
NIPPON KOEI CO., LTD, Consulting Engineers, Japan	

TEMPORARY ROAD PLAN

Scale 1:600

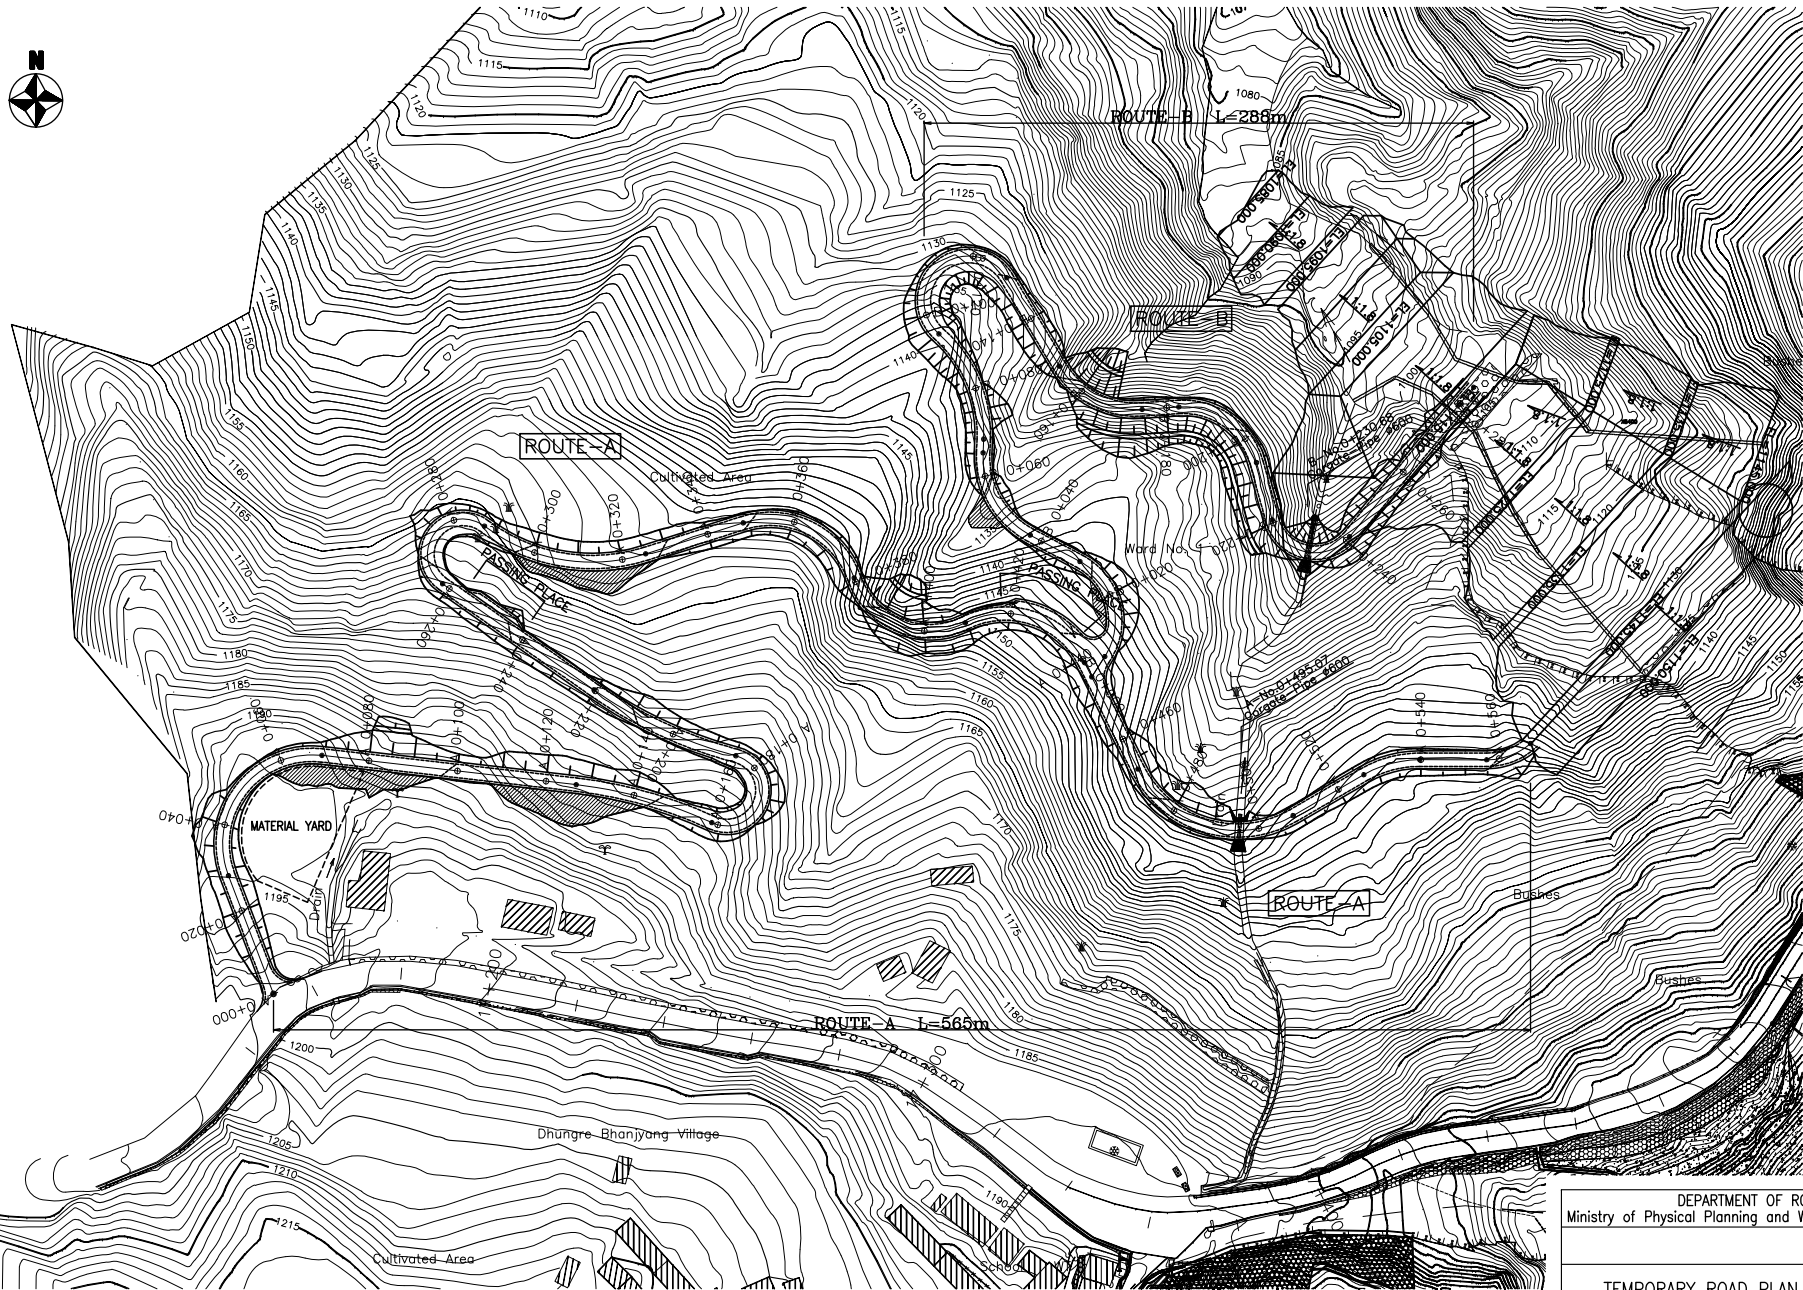


Note:
Road plan shown in the drawings, any construction plans.
Must be constructed appropriately to situations in the site,
such as topography, trees, obstacles, and the other.

DEPARTMENT OF ROADS Ministry of Physical Planning and Works, FDR/ Nepal	
TEMPORARY ROAD PLAN	Drawing No. 6
Date: July 2012	Scale: 1:600
Designed by:	Approved by:
NIPPON KOEI CO., LTD, Consulting Engineers, Japan	

資料6-10-6

PLAN OF RELOCATED ROAD

Scale 1:1000

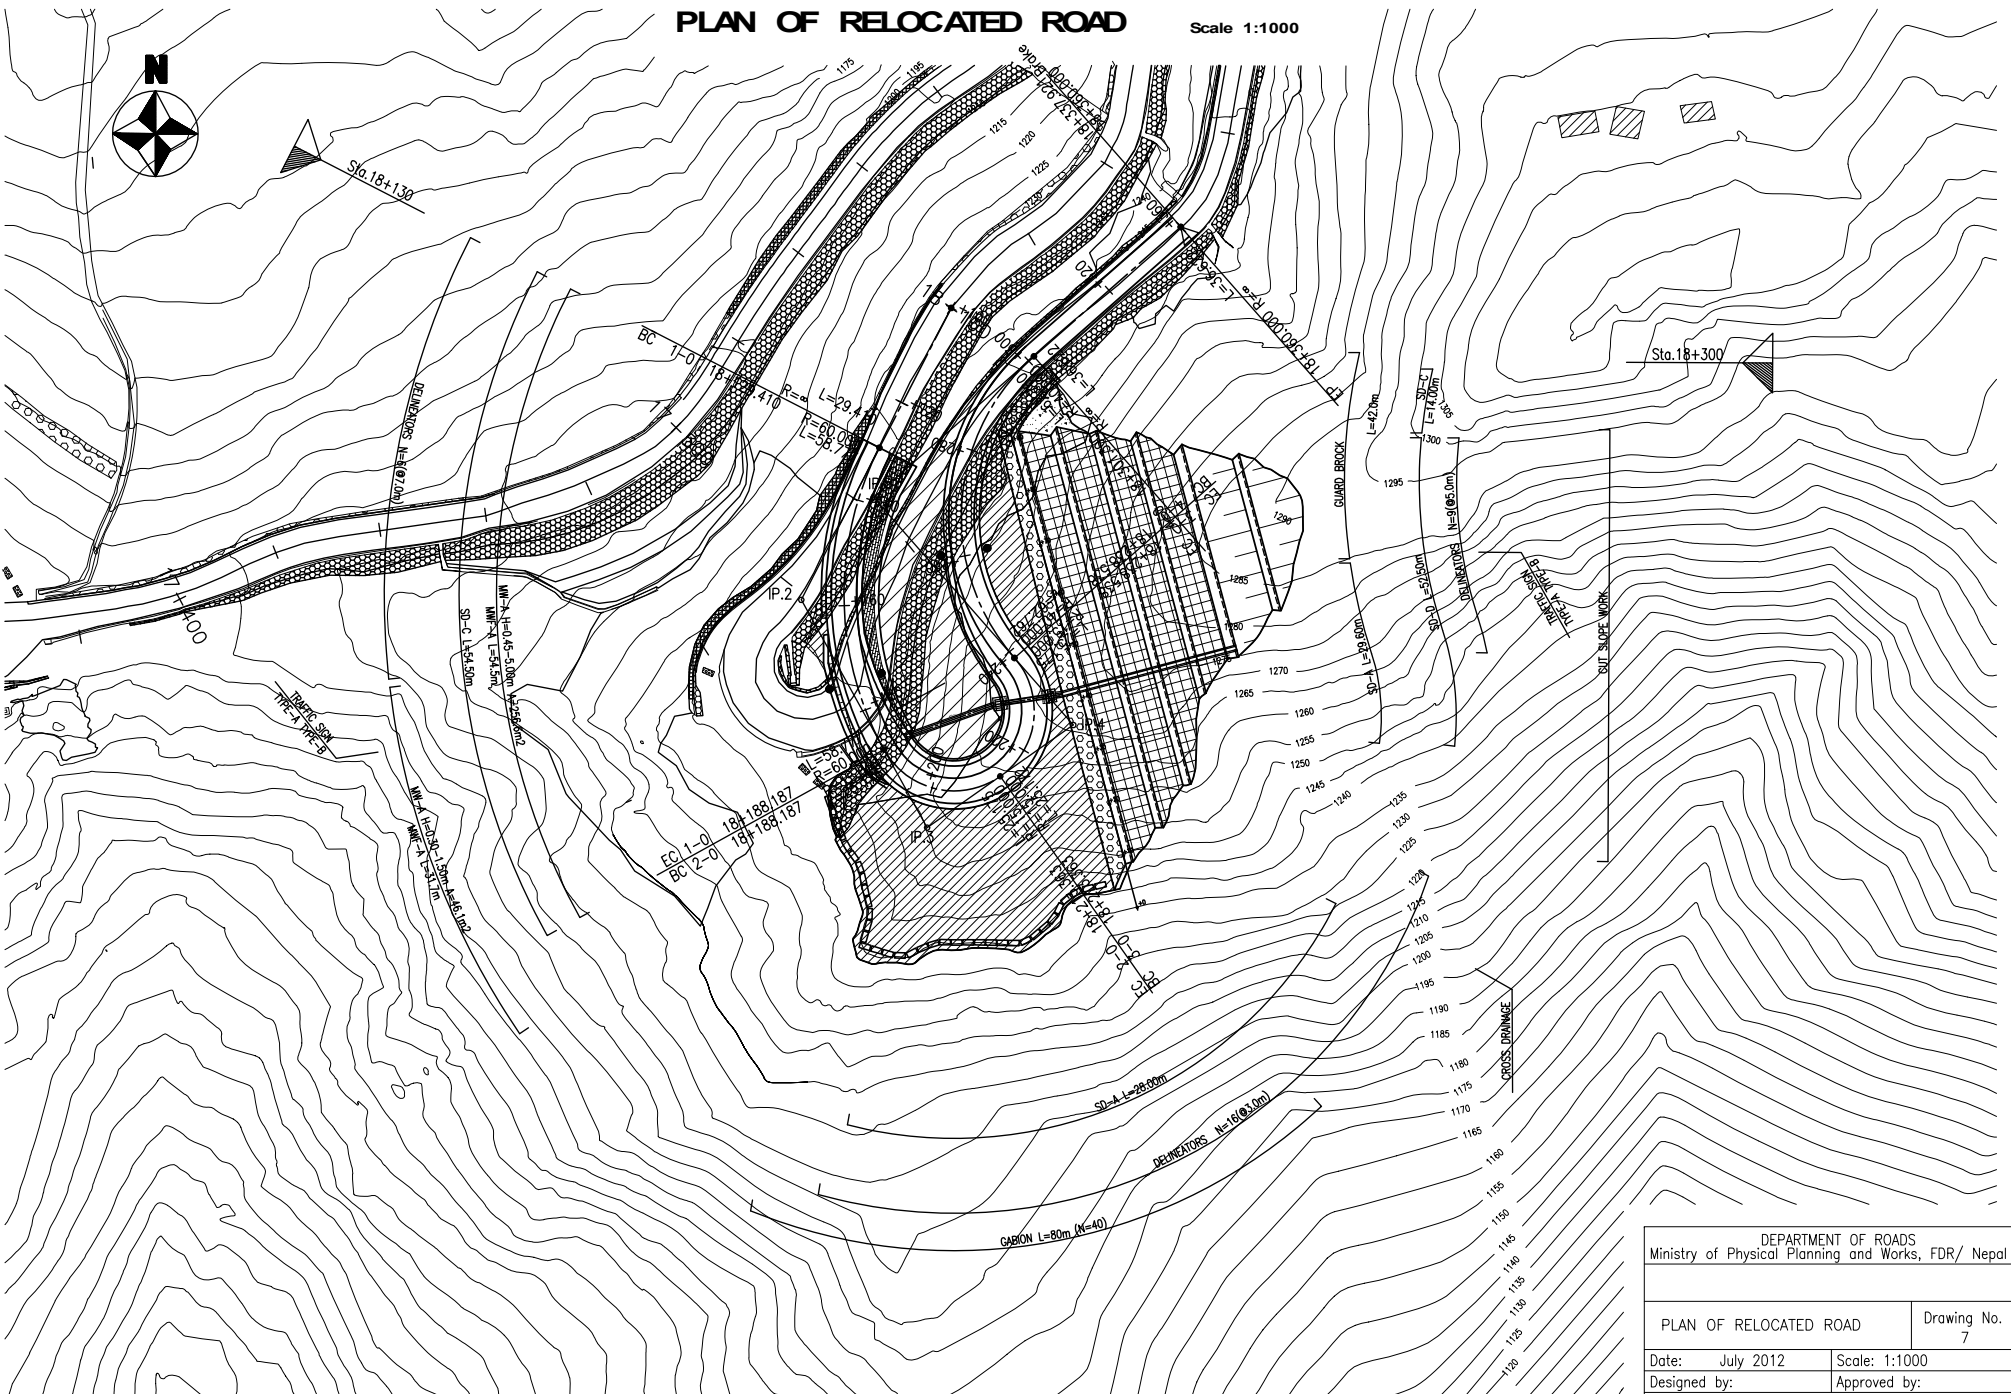


資料 6-10-7

DEPARTMENT OF ROADS Ministry of Physical Planning and Works, FDR/ Nepal	
PLAN OF RELOCATED ROAD	Drawing No. 7
Date: July 2012	Scale: 1:1000
Designed by:	Approved by:
NIPPON KOEI CO., LTD, Consulting Engineers, Japan	

PLAN OF CUT SLOPE

Scale 1:1000

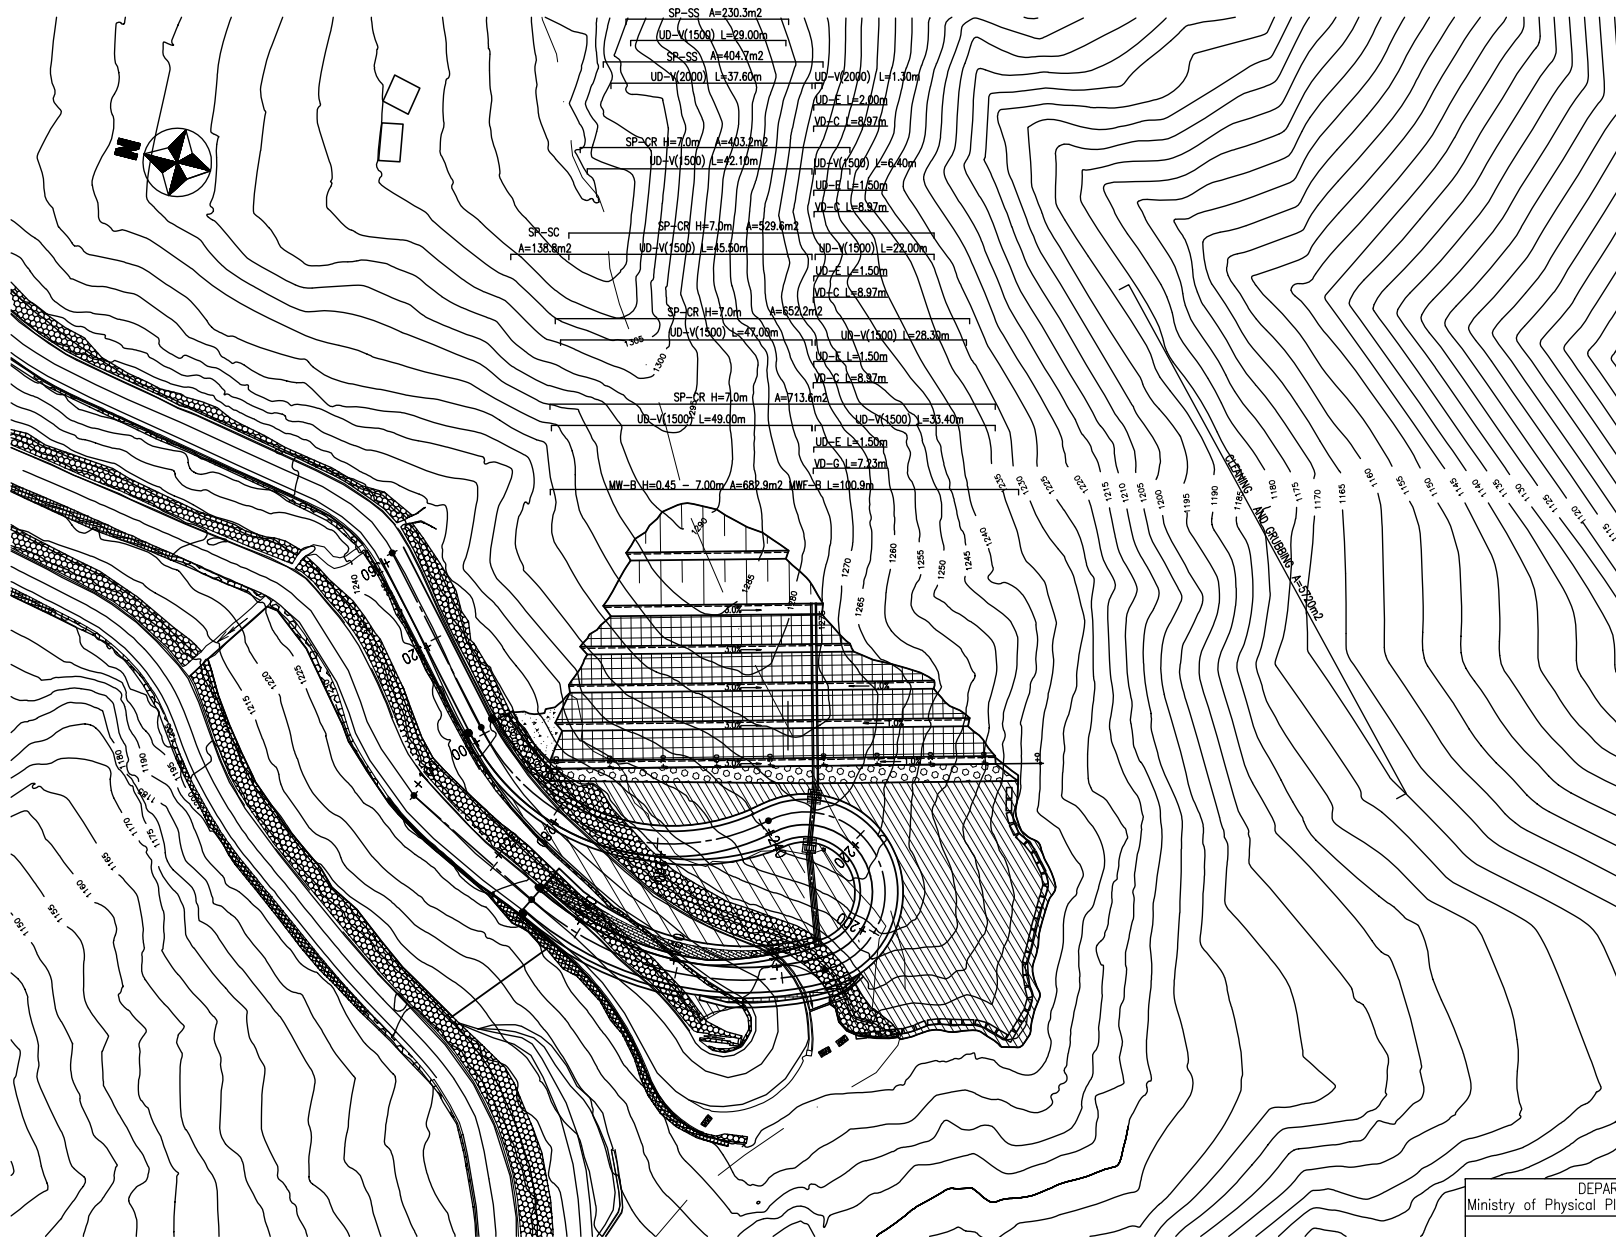


資料 6-10-8

DEPARTMENT OF ROADS Ministry of Physical Planning and Works, FDR/ Nepal	
PLAN OF CUT SLOPE	Drawing No. 8
Date: July 2012	Scale: 1:1000
Designed by:	Approved by:
NIPPON KOEI CO., LTD, Consulting Engineers, Japan	


TYPICAL CROSS SECTION

Scale 1:400

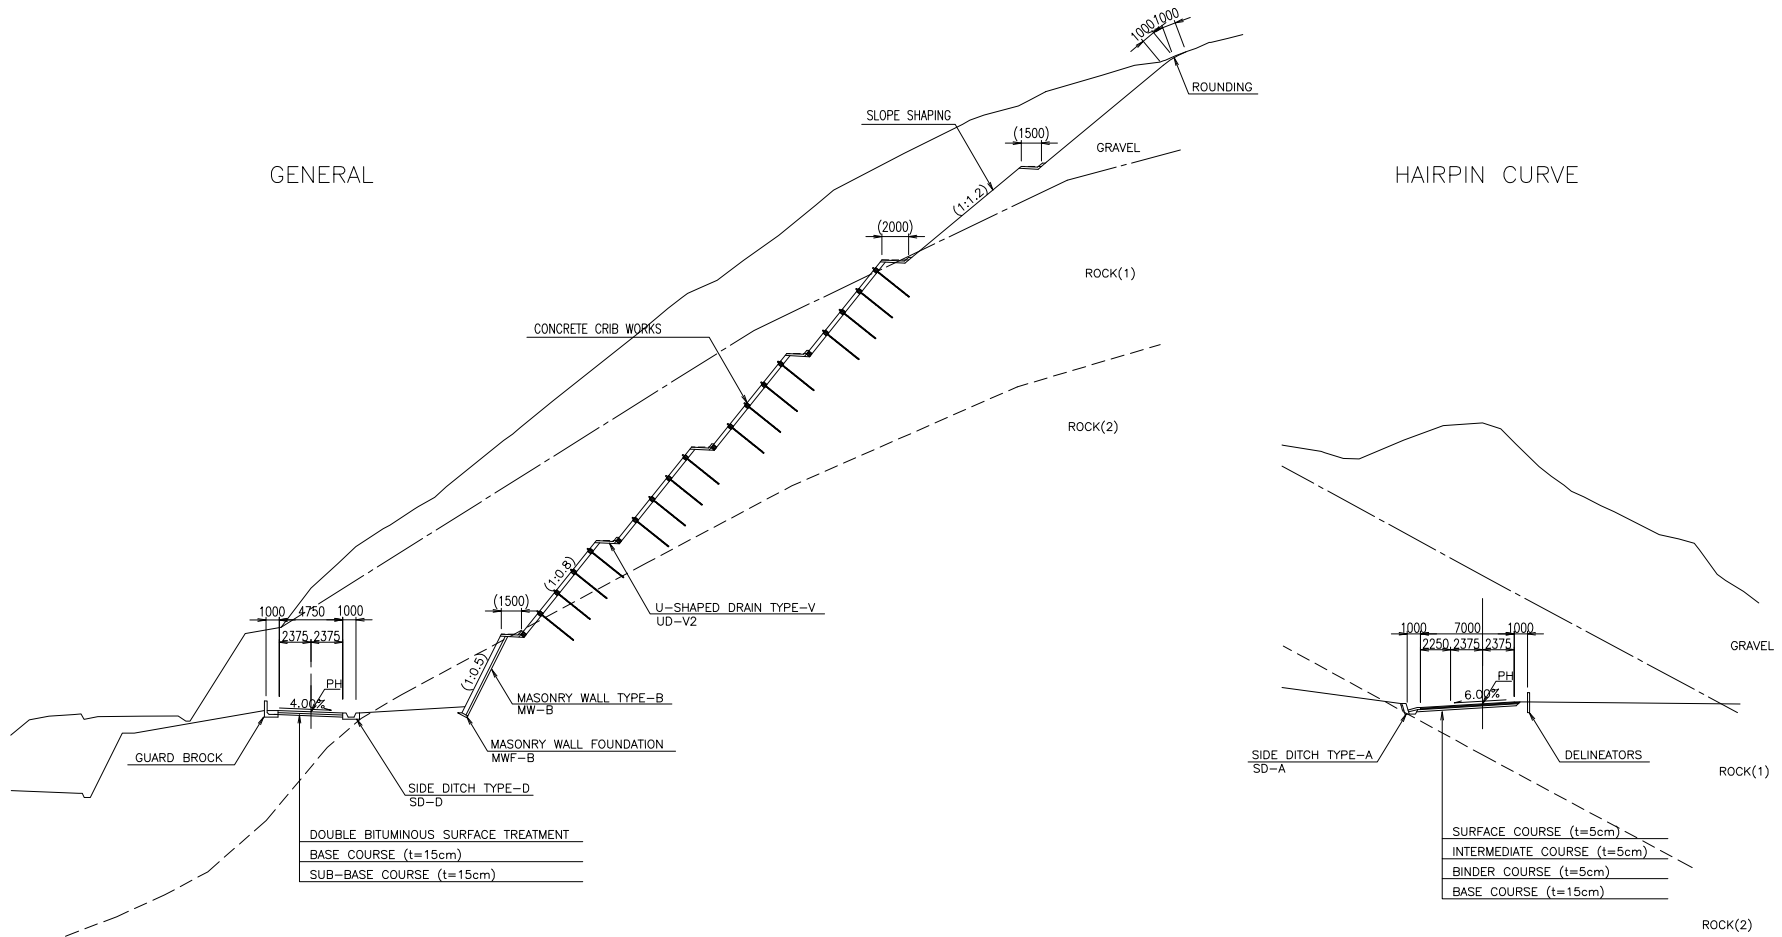

DEPARTMENT OF ROADS Ministry of Physical Planning and Works, FDR/ Nepal	
RELOCATED ROAD TYPICAL CROSS SECTION	Drawing No. g
Date: July 2012	Scale: 1:400
Designed by:	Approved by:
NIPPON KOEI CO., LTD, Consulting Engineers, Japan	

PLAN OF HIGH STRENGTH NET Scale=1:500

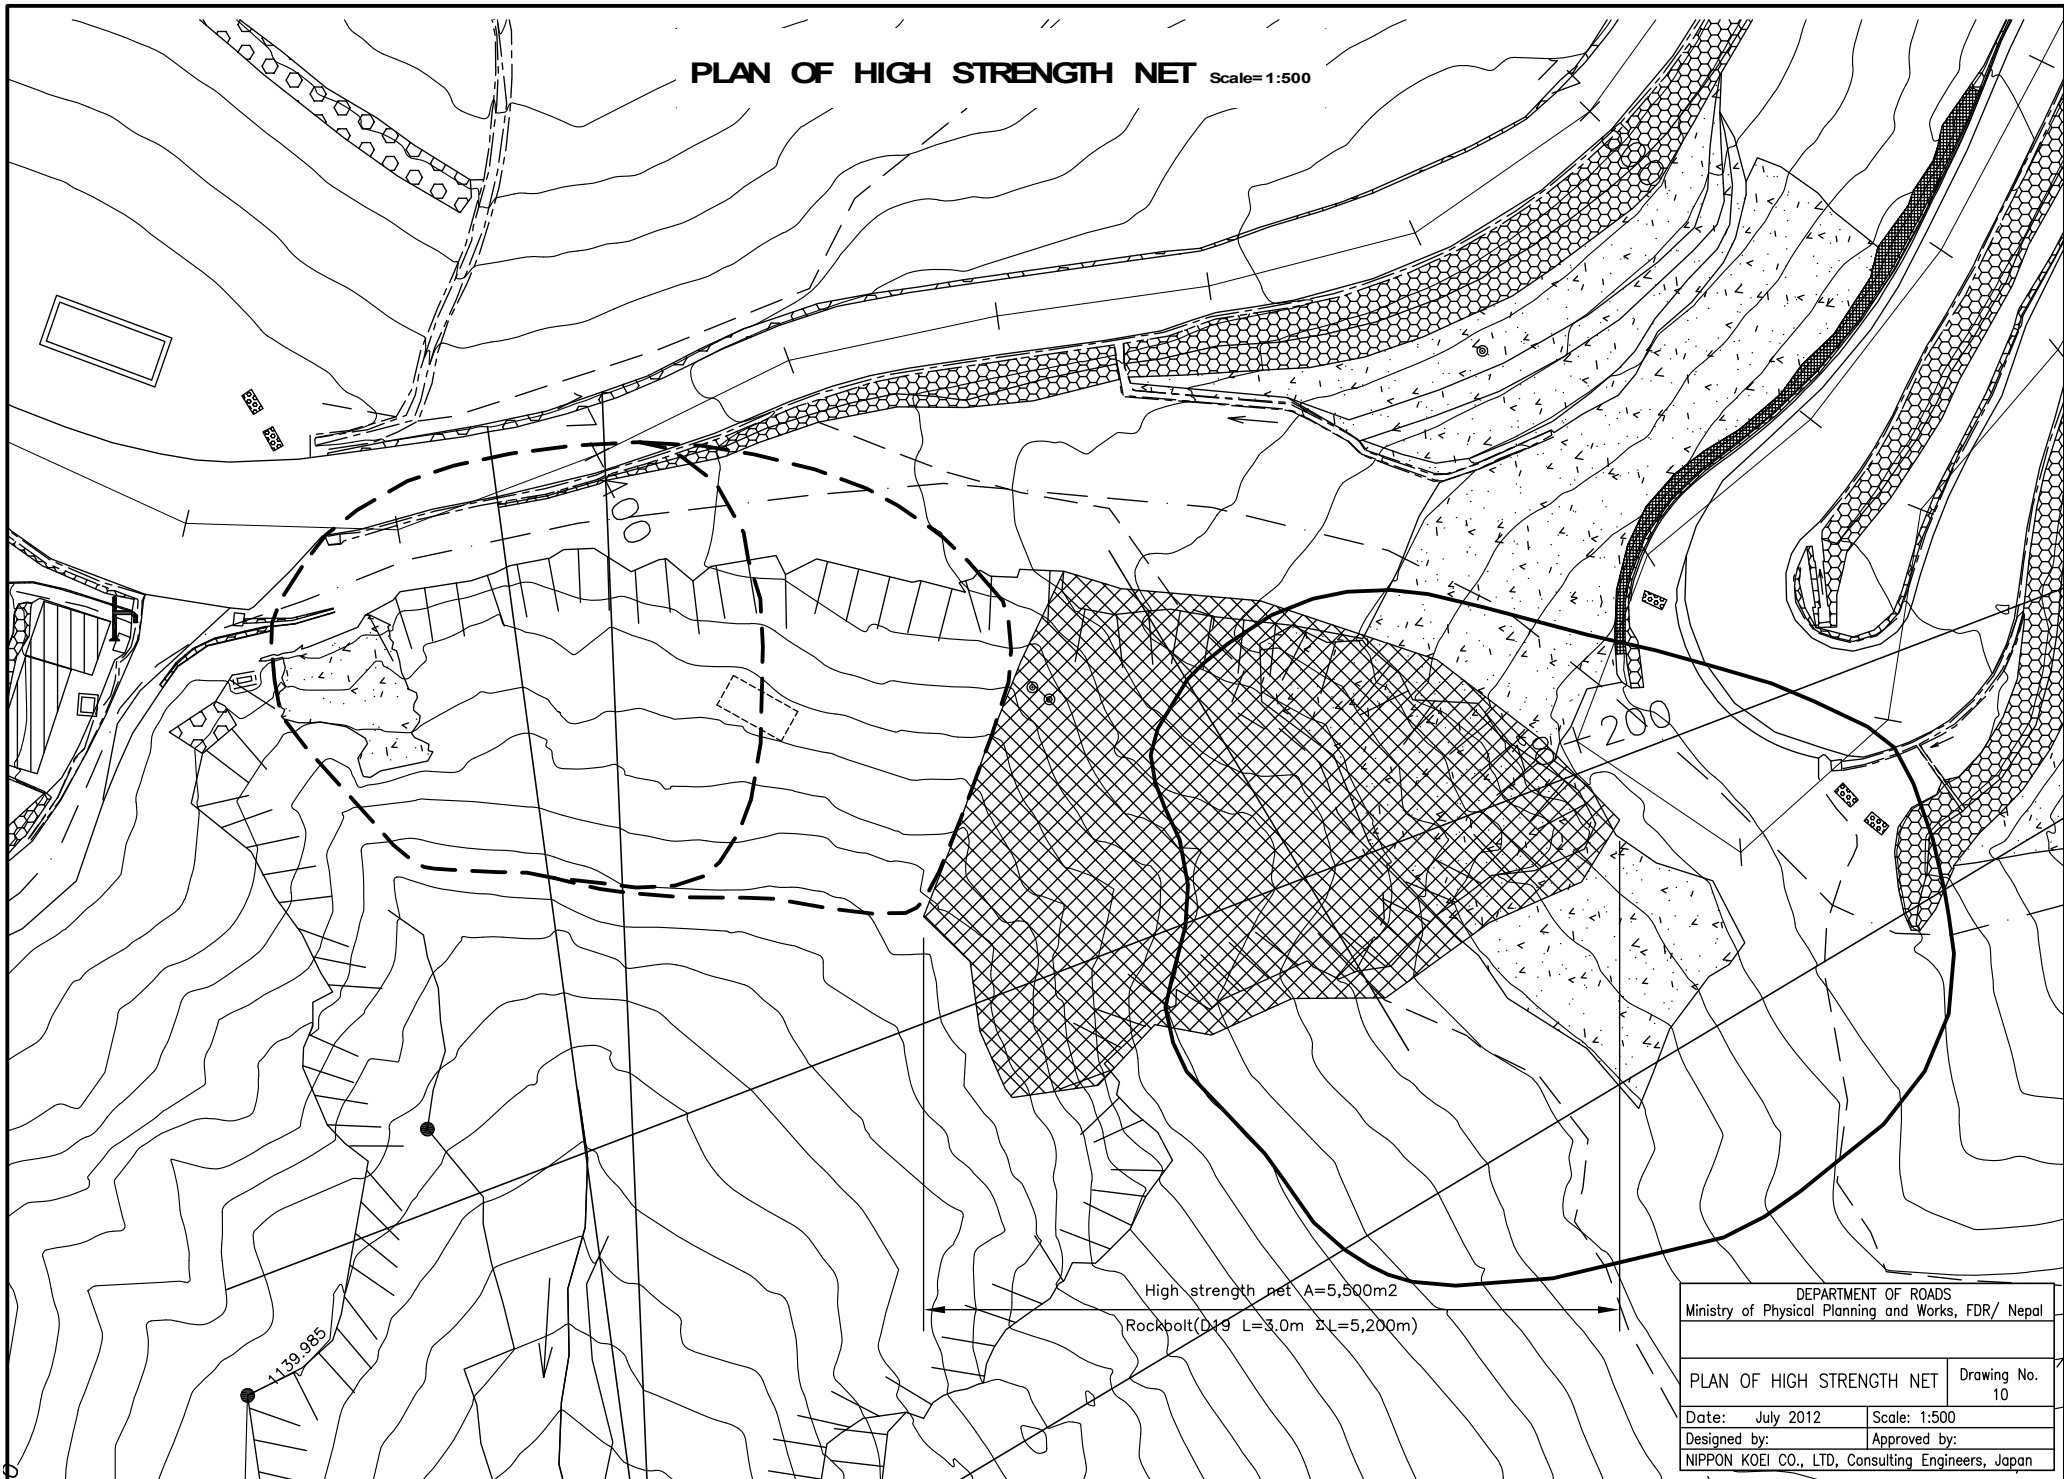


DEPARTMENT OF ROADS Ministry of Physical Planning and Works, FDR/ Nepal	
PLAN OF HIGH STRENGTH NET	Drawing No. 10
Date: July 2012	Scale: 1:500
Designed by:	Approved by:
NIPPON KOEI CO., LTD, Consulting Engineers, Japan	

資料6-10-10

GENERAL CROSS SECTION

Sta.18+200 Scale:= 1:100

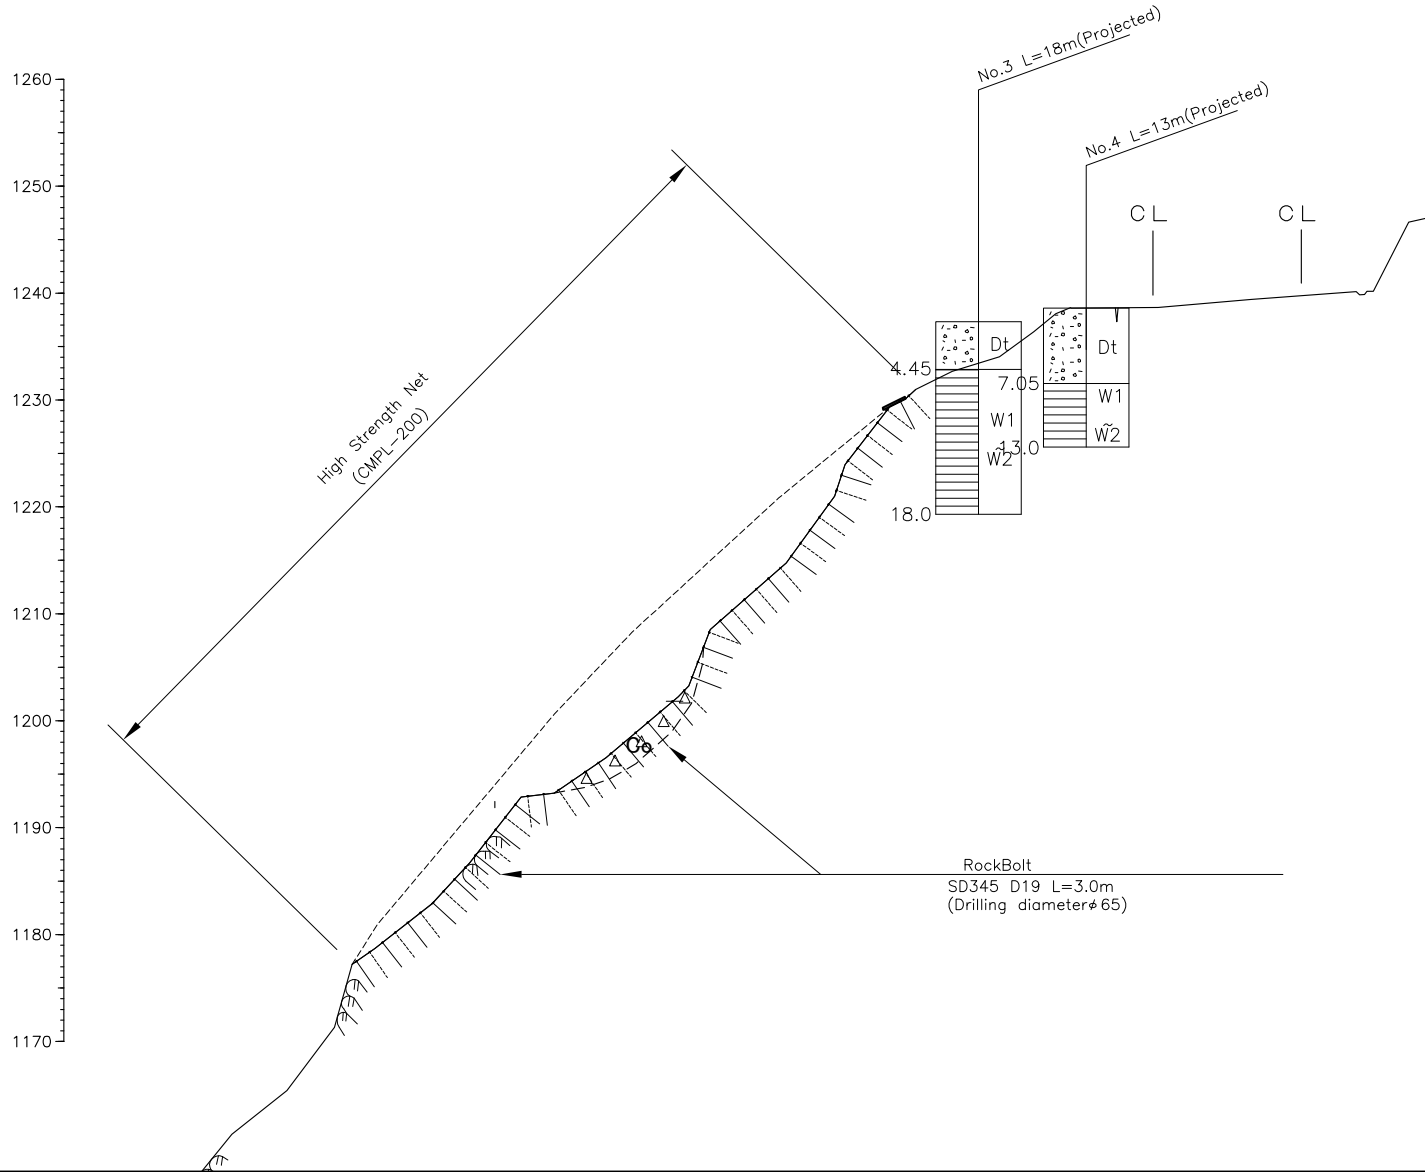


資料6-10-11


DEPARTMENT OF ROADS Ministry of Physical Planning and Works, FDR/ Nepal	
GENERAL CROSS SECTION	Drawing No. 11
Date: July 2012	Scale: 1:100
Designed by:	Approved by:
NIPPON KOEI CO., LTD, Consulting Engineers, Japan	

PROMSIONAL GUARD FENCE DETAILS

DEVELOPEMENT Scale 1:200

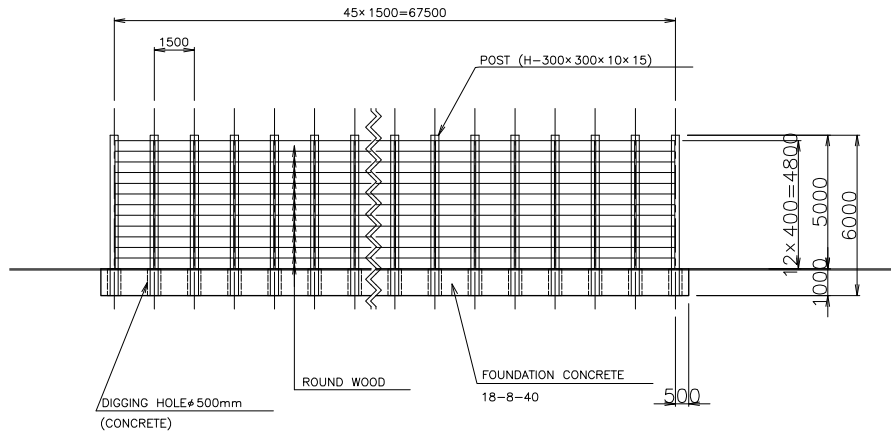


CROSS SECTION Scale 1:200

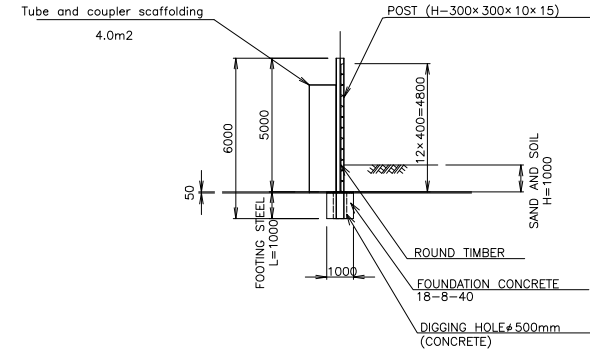


DETAIL OF FOUNDATION Scale 1:20

DETAIL OF JOINT Scale 1:20

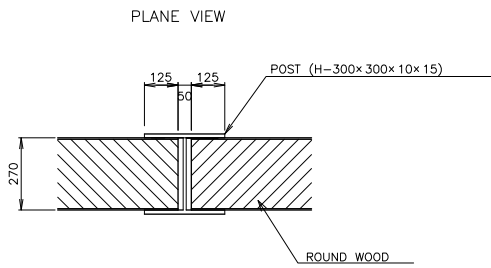

PLANE VIEW

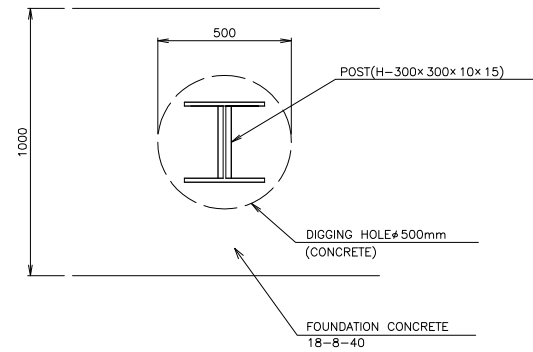

資料6-10-12

DEPARTMENT OF ROADS Ministry of Physical Planning and Works, FDR/ Nepal	
PROVISIONAL GUARD FENCE DETAILS	Drawing No. 12
Date:	Scale: As Shown
Designed by:	Approved by:
NIPPON KOEI CO., LTD, Consulting Engineers, Japan	