



6. 10

概略設計図面集

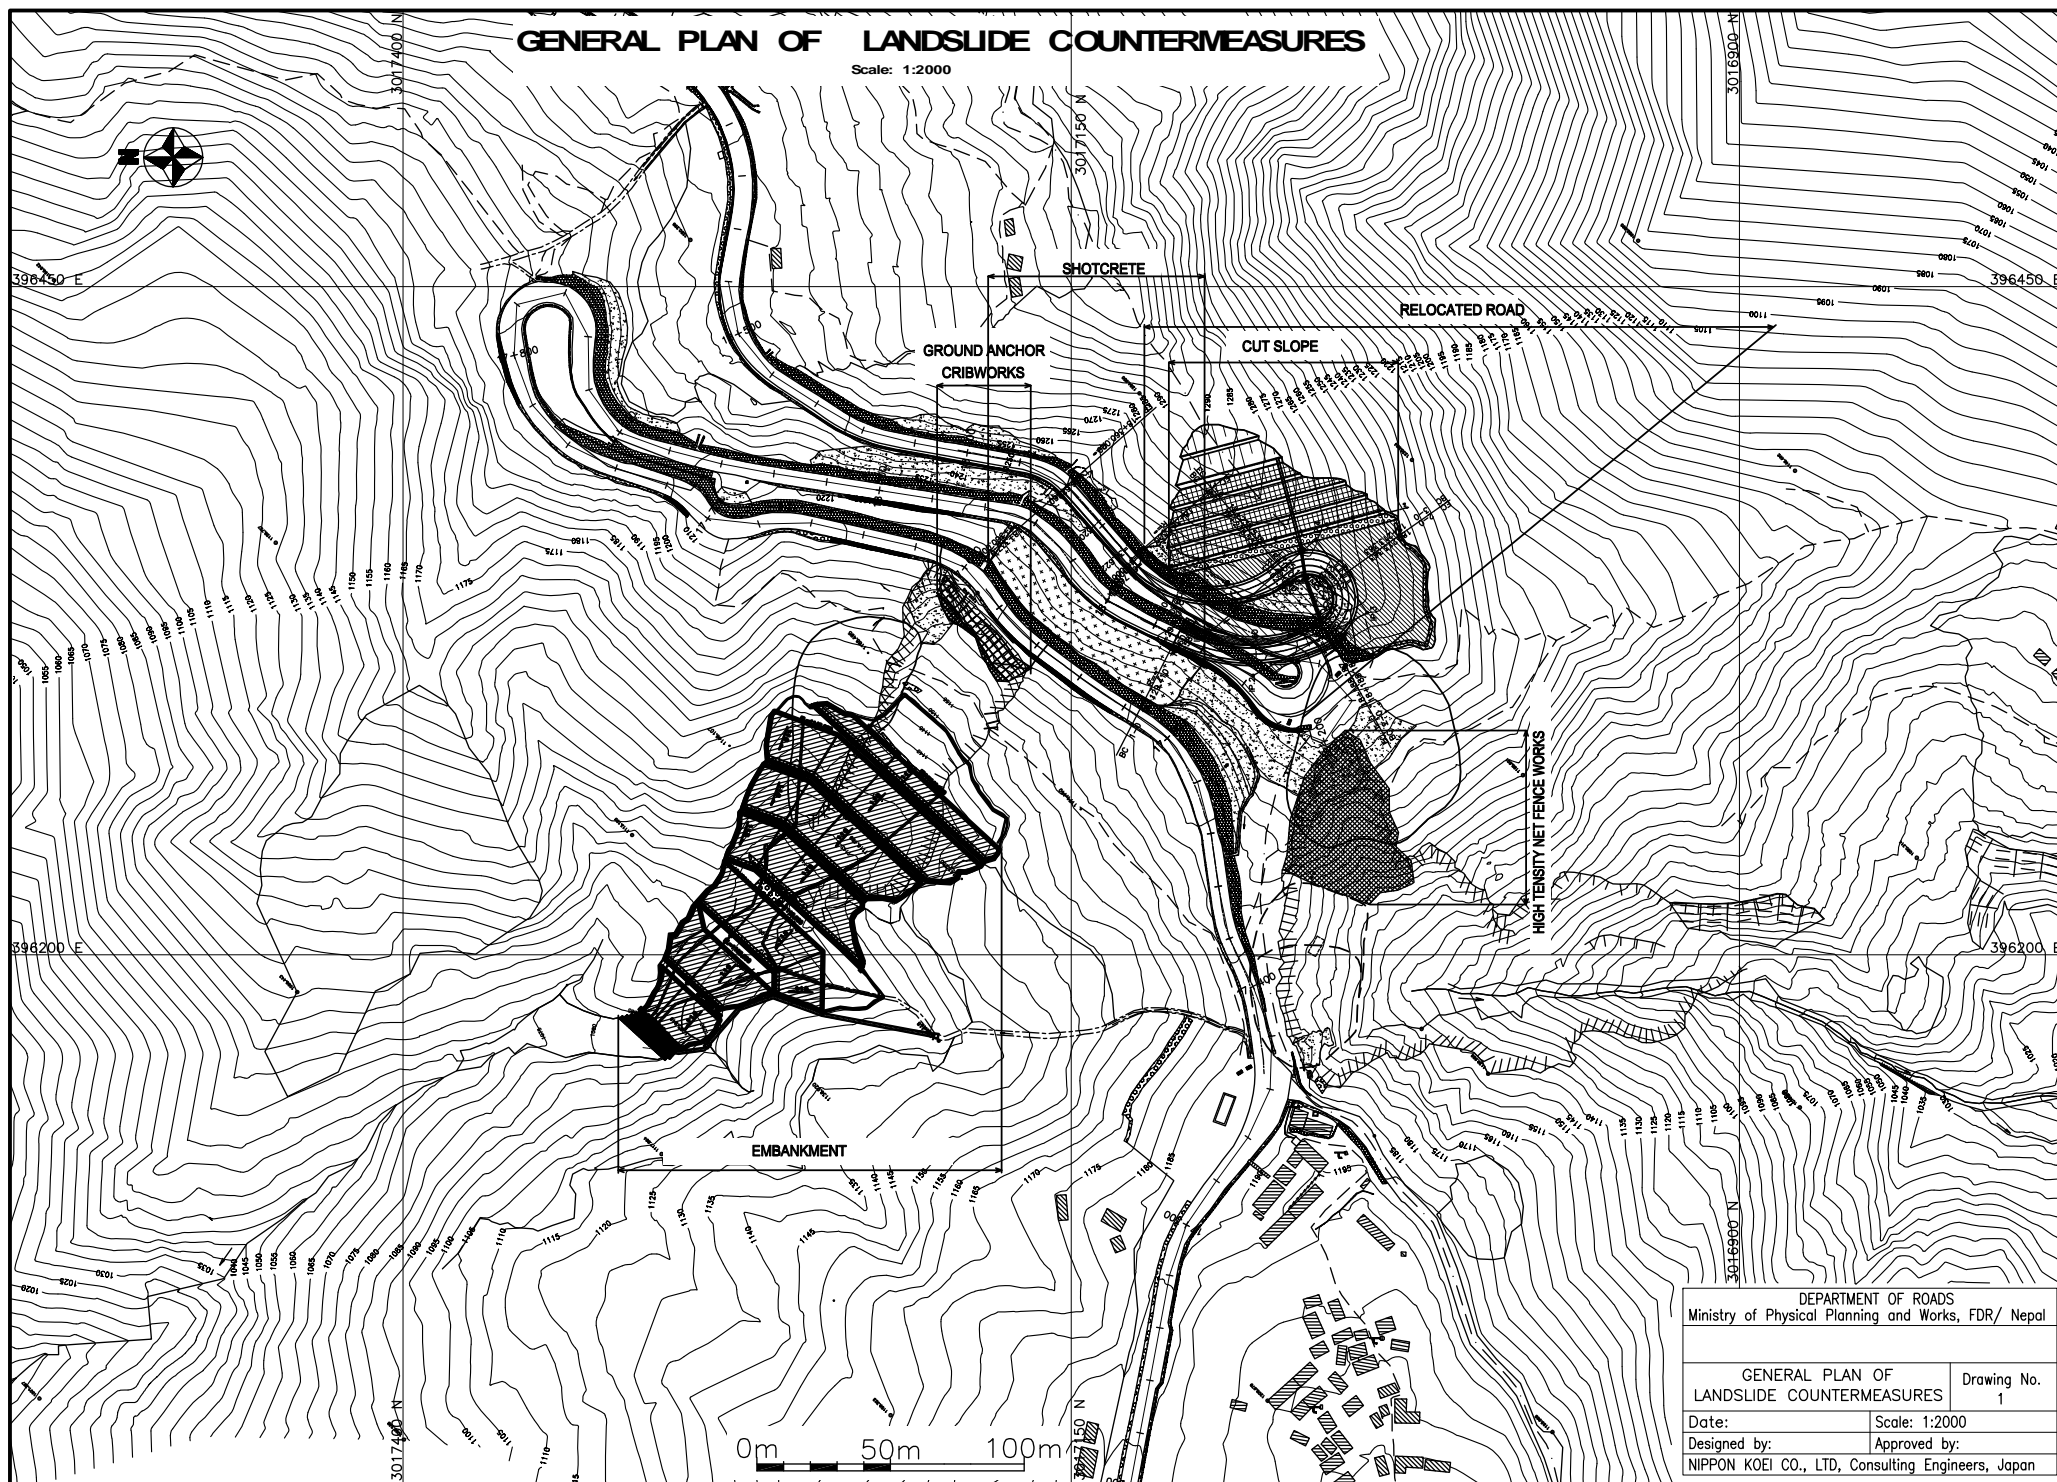


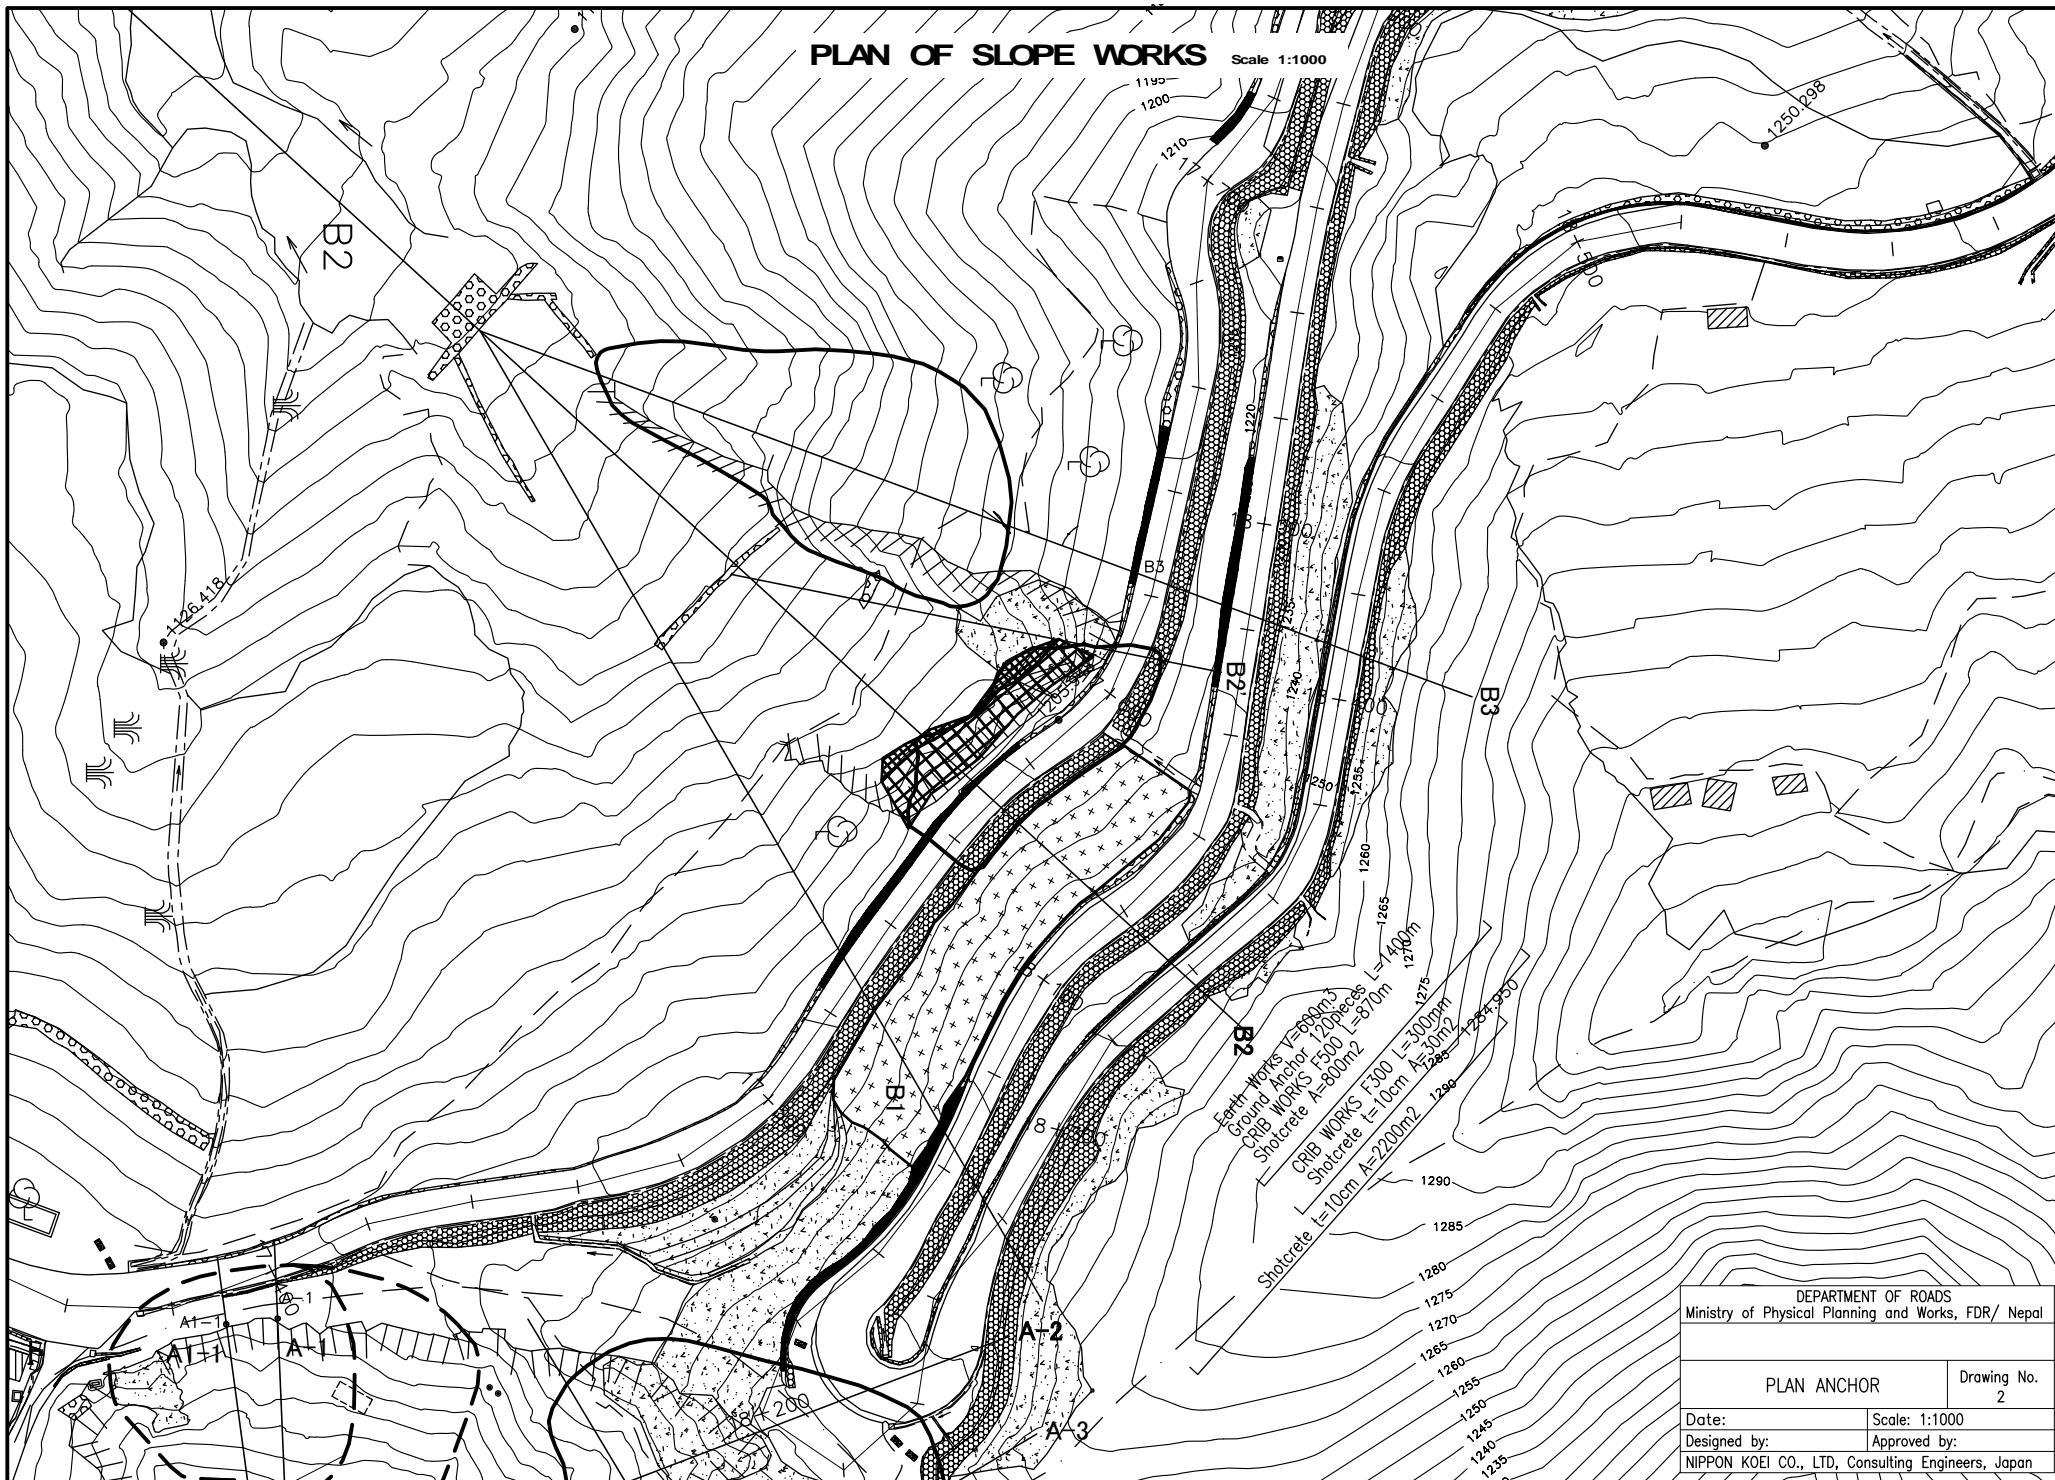


Sta.17+ 567.45 **Scale 1:250**

PLAN OF EMBANKMENT STA17+600

Scale: 1:1000

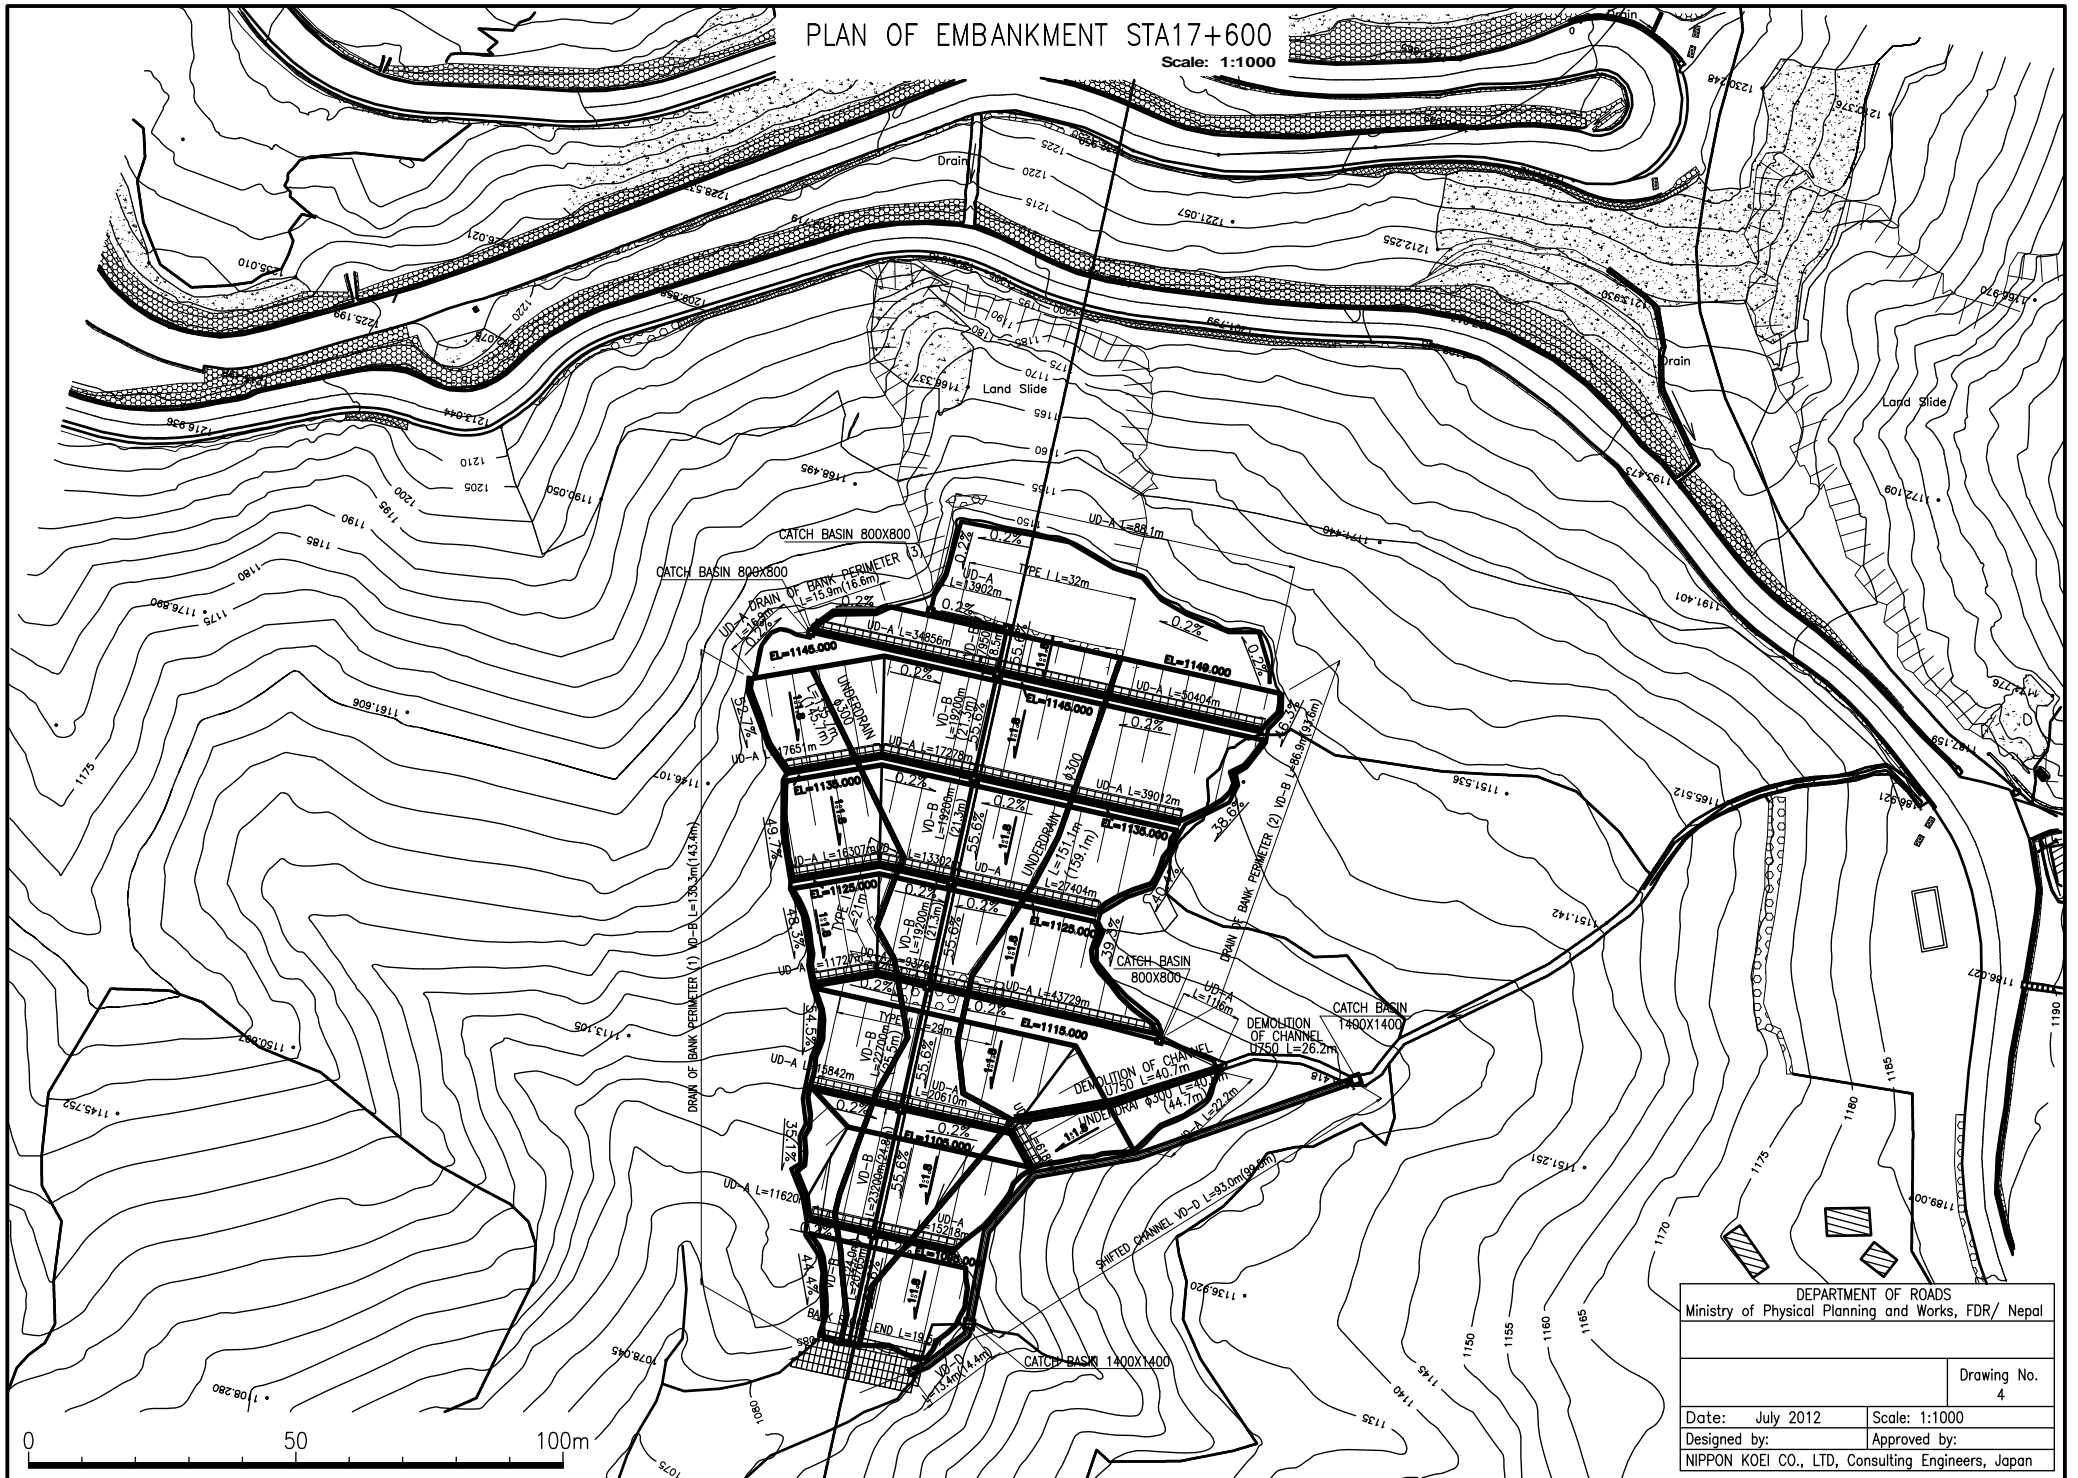


CROSS SECTION B2 LINE Scale 1:1000

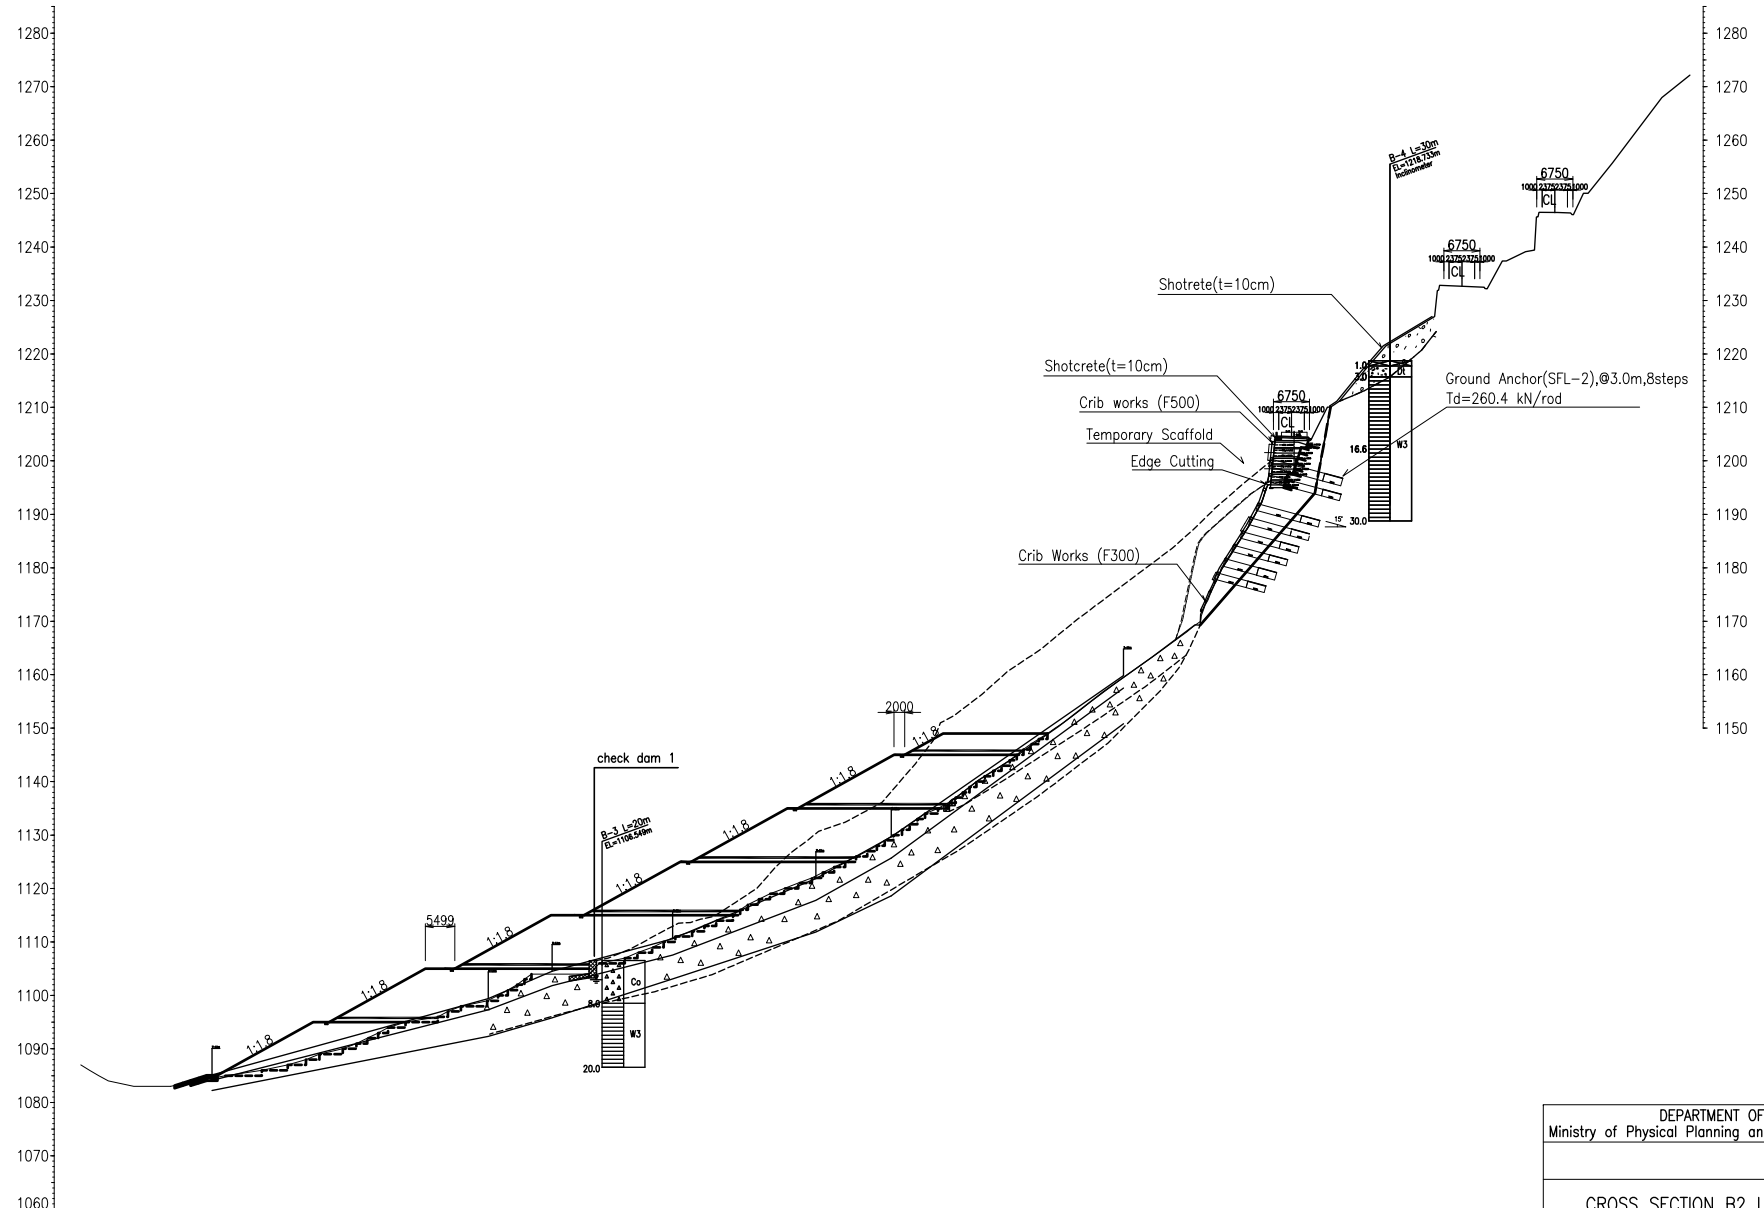

DEPARTMENT OF ROADS Ministry of Physical Planning and Works, FDR/ Nepal	
CROSS SECTION B2 LINE	Drawing No. 5
Date: July 2012	Scale: 1:1000
Designed by:	Approved by:
NIPPON KOEI CO., LTD, Consulting Engineers, Japan	

TEMPORARY ROAD PLAN

Scale 1:600

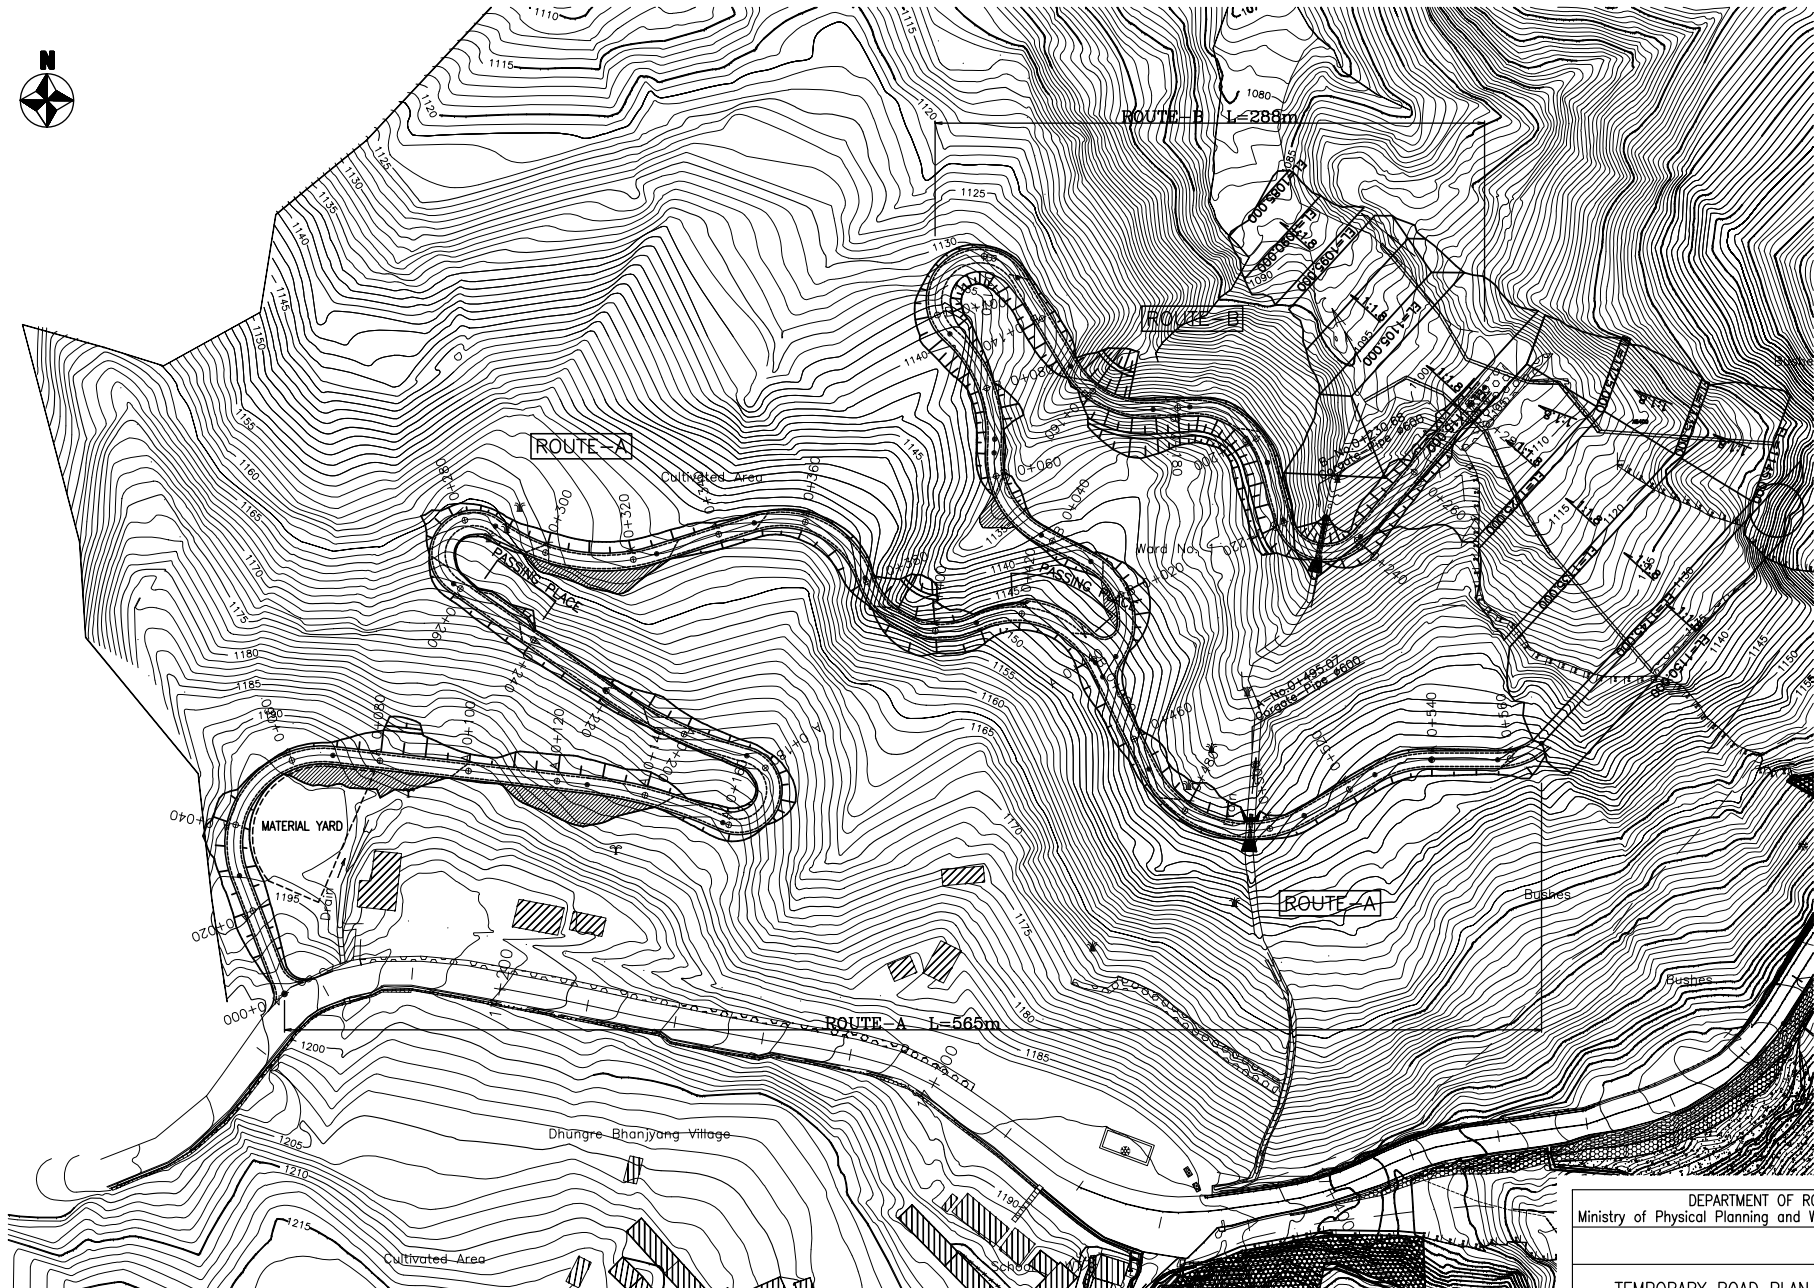

Note:
Road plan shown in the drawings, any construction plans.
Must be constructed appropriately to situations in the site,
such as topography, trees, obstacles, and the other.


DEPARTMENT OF ROADS
Ministry of Physical Planning and Works, FDR/ Nepal

TEMPORARY ROAD PLAN

Drawing No.
6

Date: July 2012	Scale: 1:600
Designed by:	Approved by:
NIPPON KOEI CO., LTD, Consulting Engineers, Japan	


Scale 1:1000

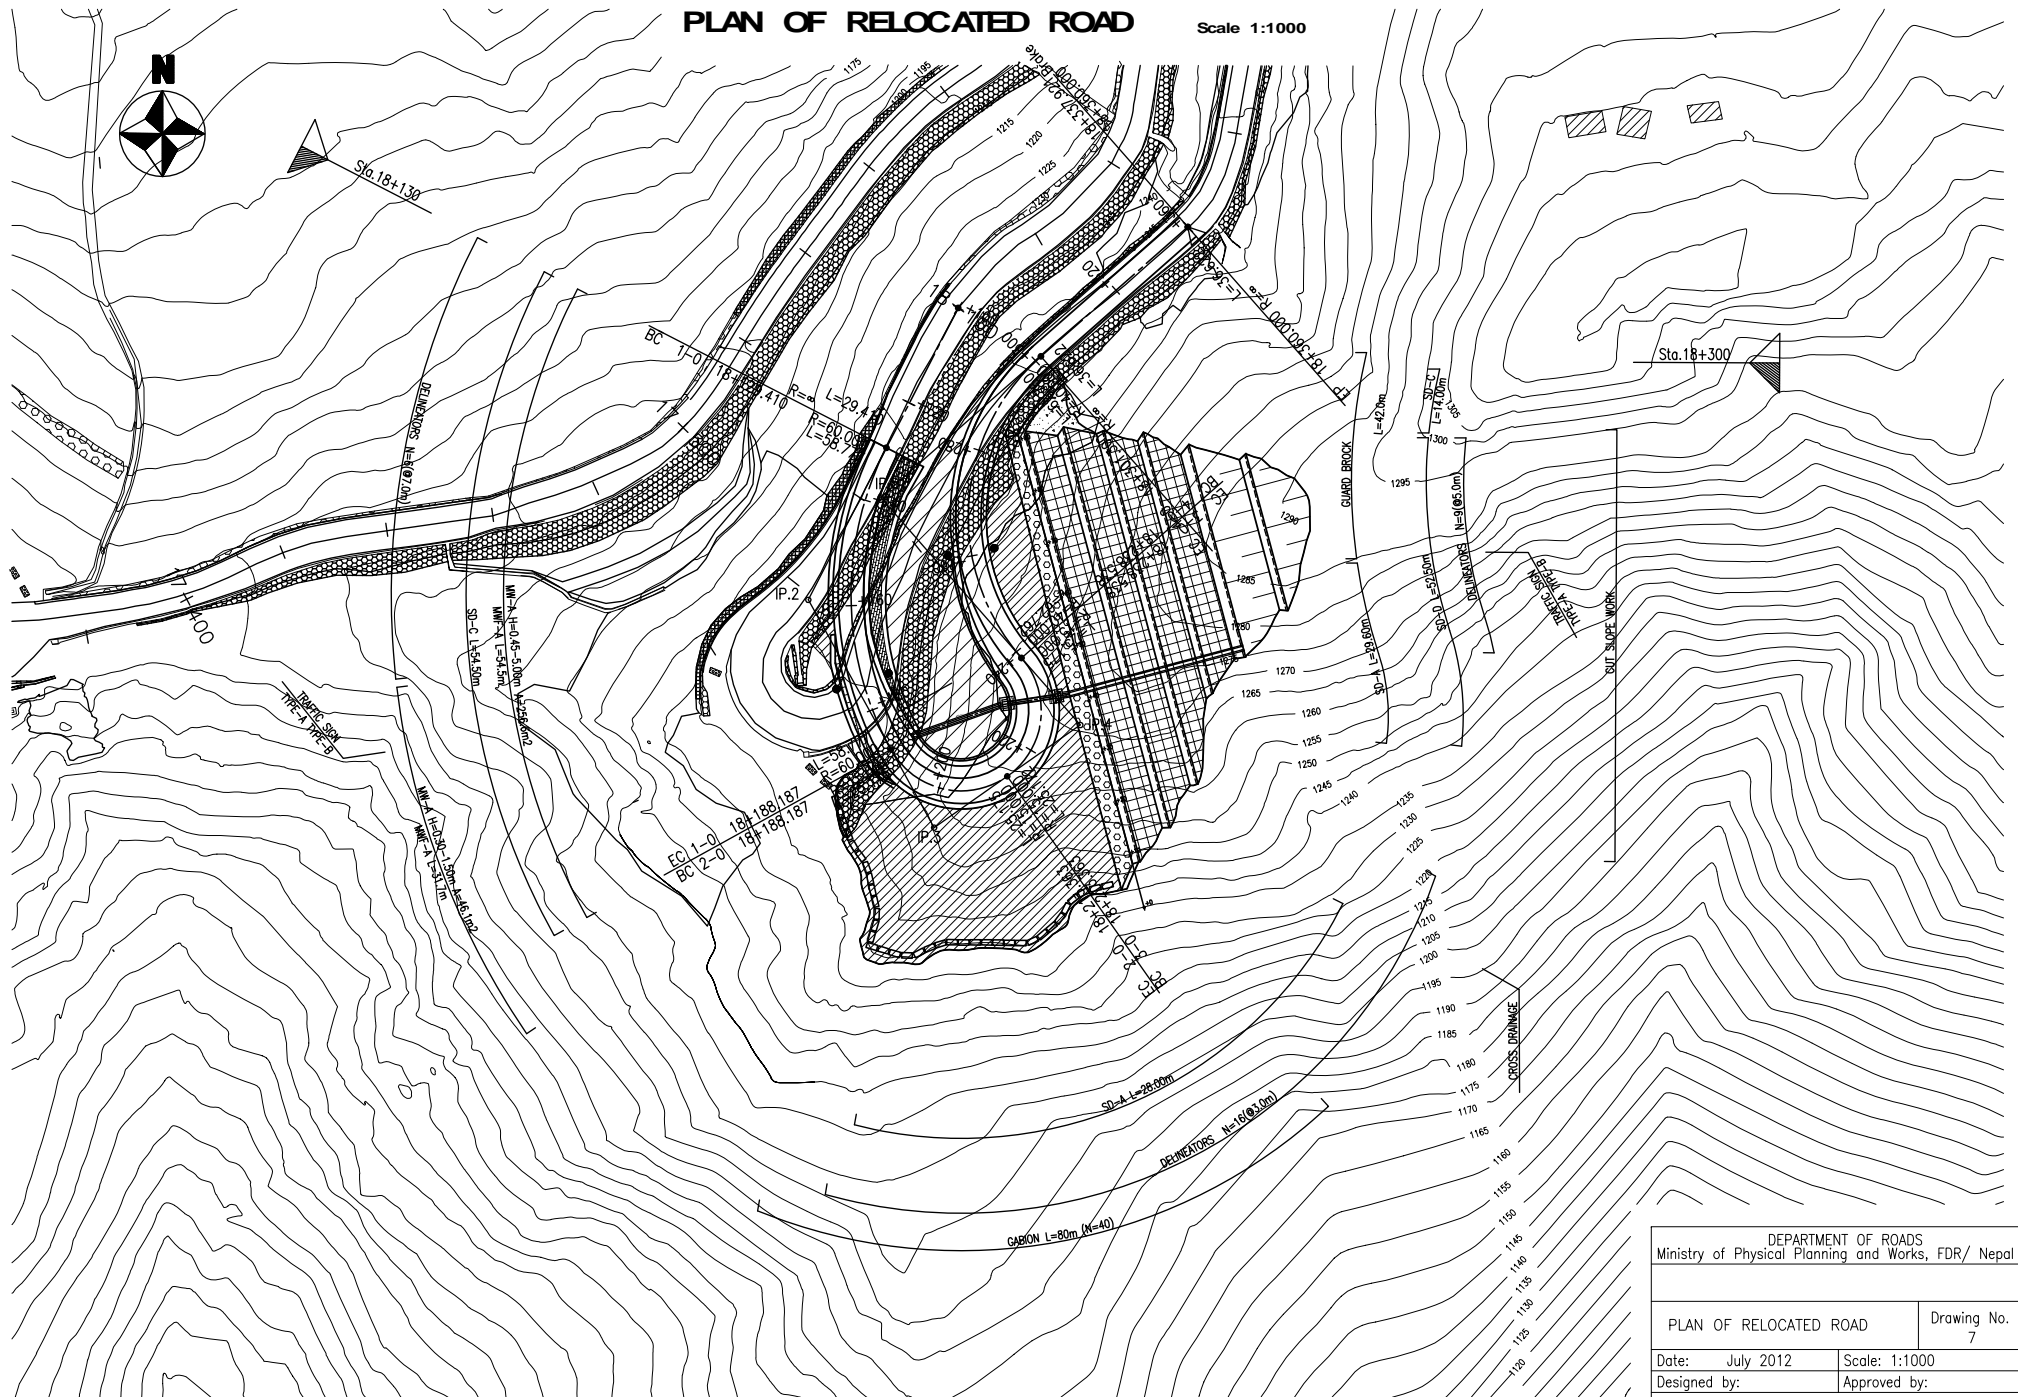

資料6-10-7

PLAN OF CUT SLOPE


Scale 1:1000

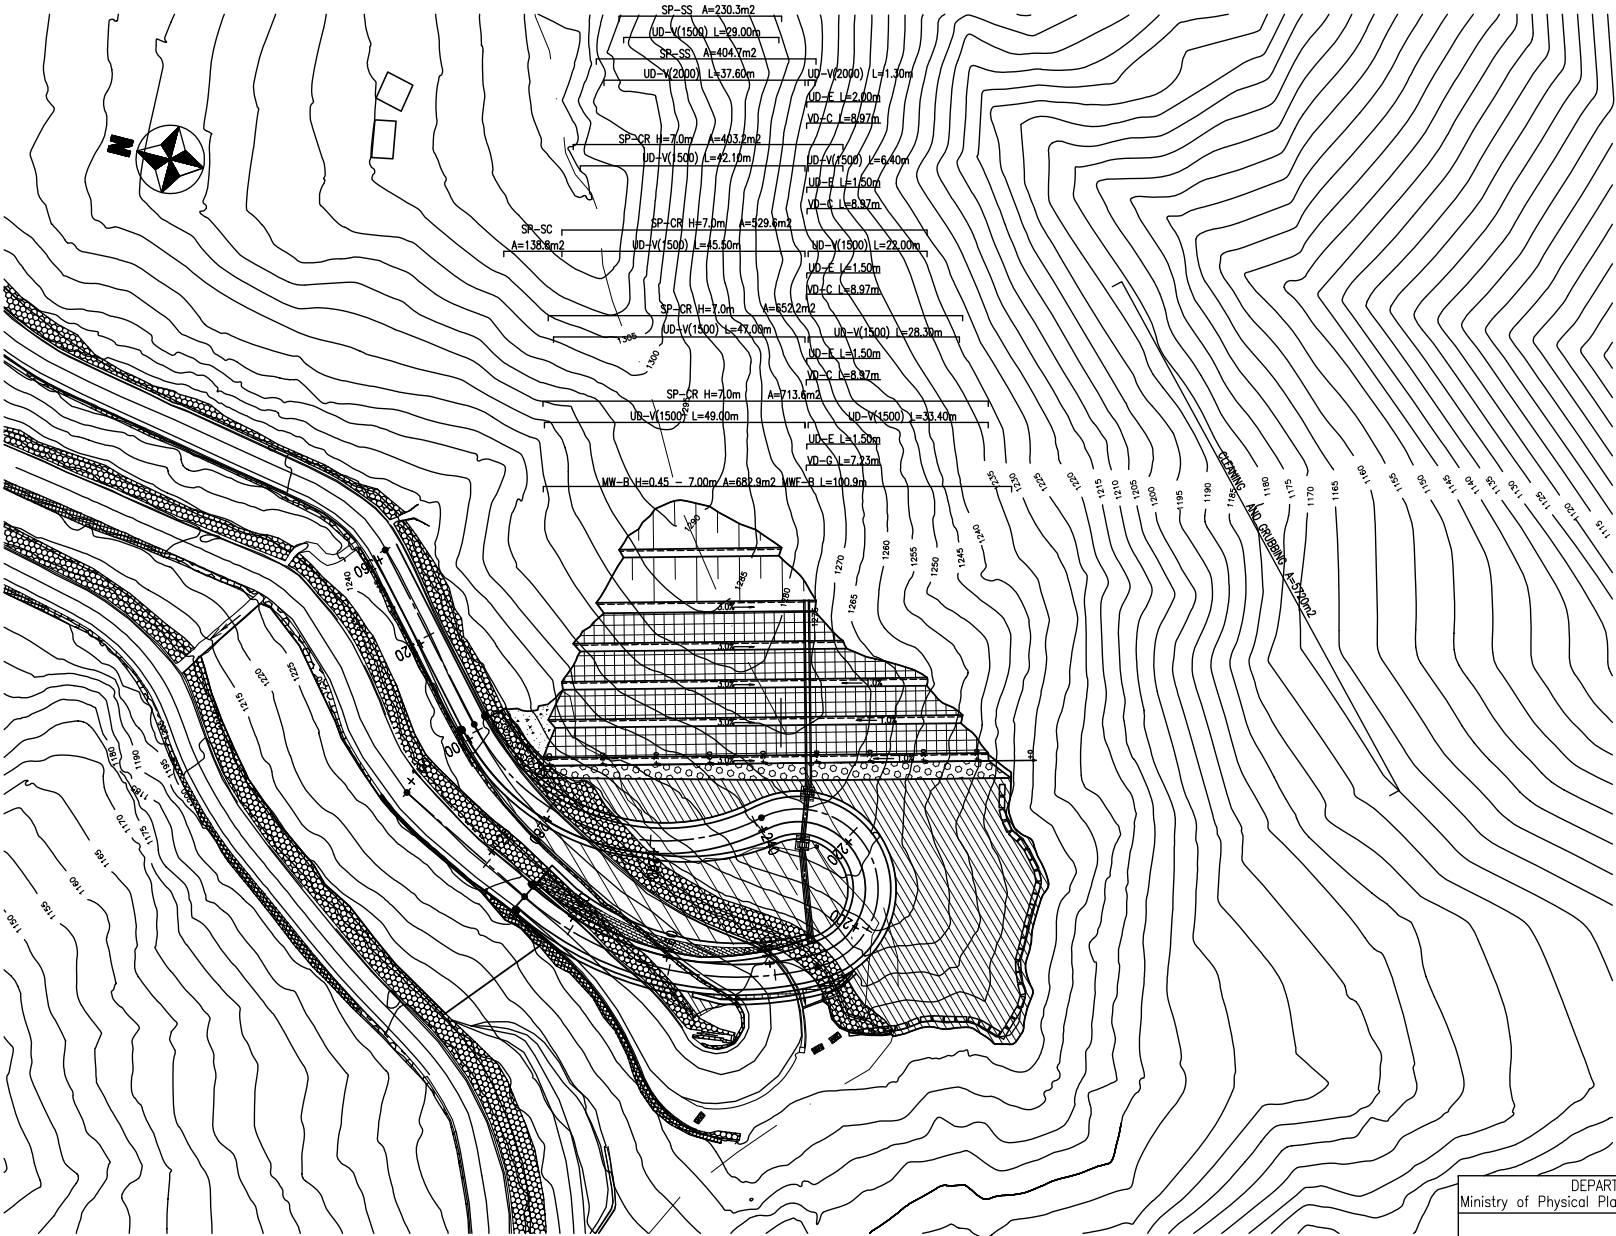

DEPARTMENT OF ROADS Ministry of Physical Planning and Works, FDR/ Nepal	
PLAN OF CUT SLOPE	
Drawing No. 8	
Date: July 2012	Scale: 1:1000
Designed by:	Approved by:
NIPPON KOEI CO., LTD, Consulting Engineers, Japan	

TYPICAL CROSS SECTION


Scale 1:400

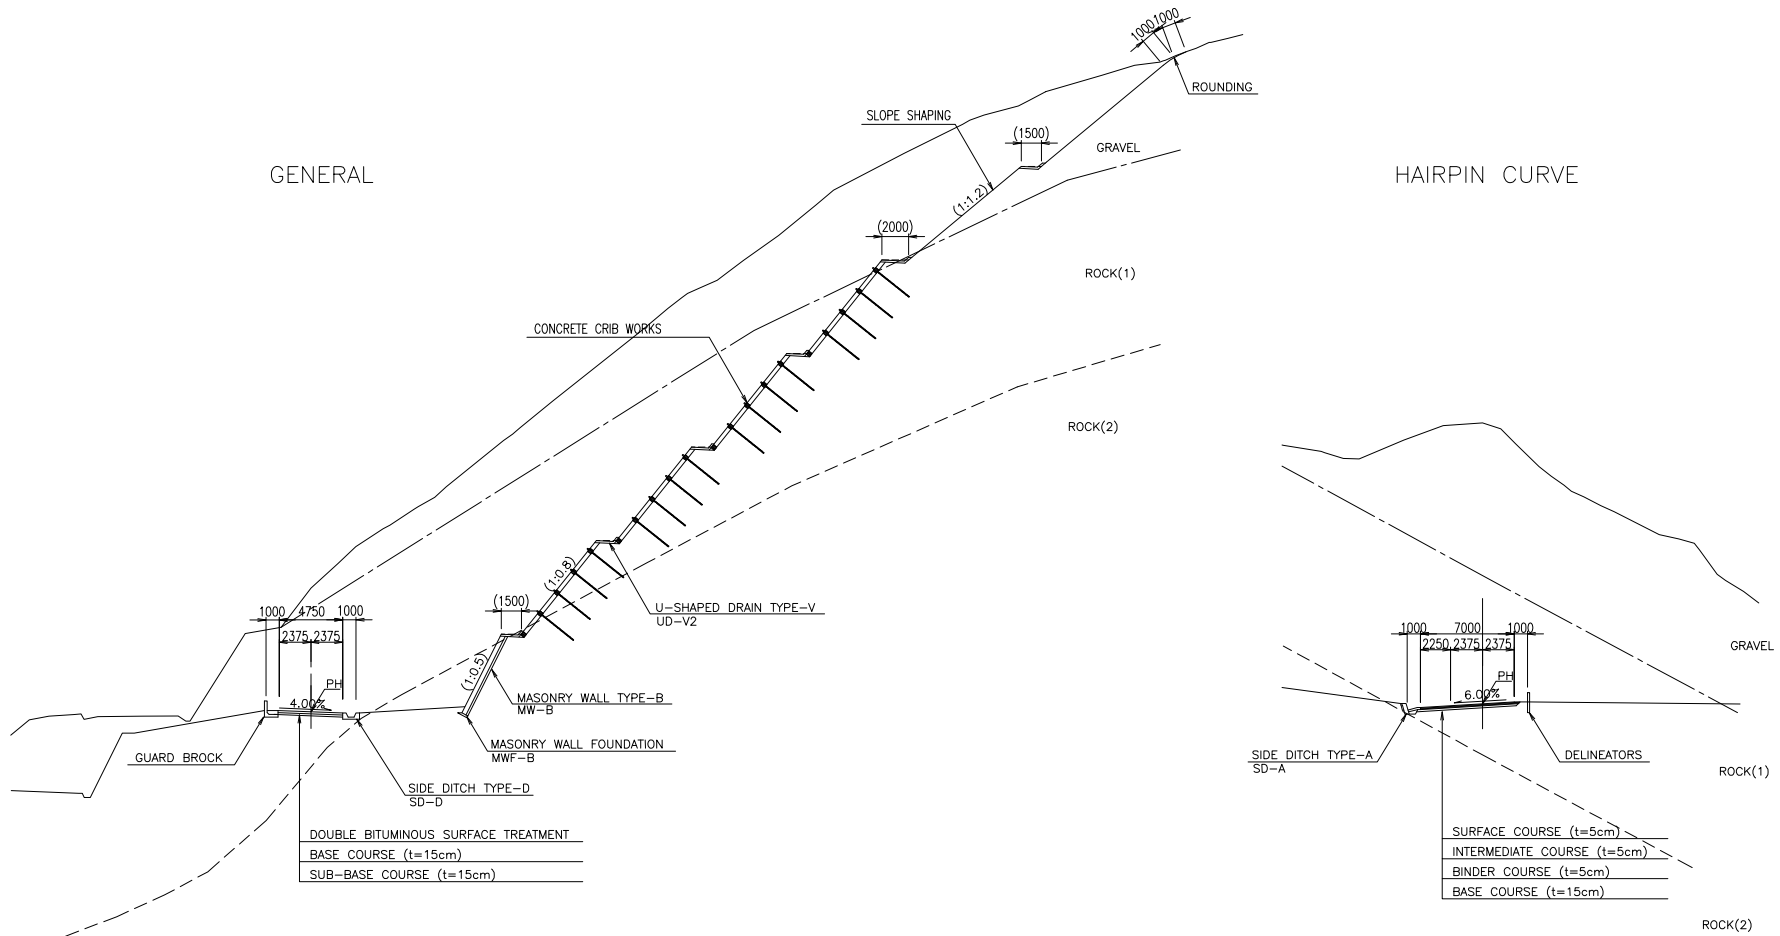

DEPARTMENT OF ROADS Ministry of Physical Planning and Works, FDR/ Nepal	
RELOCATED ROAD TYPICAL CROSS SECTION	Drawing No. g
Date: July 2012	Scale: 1:400
Designed by:	Approved by:
NIPPON KOEI CO., LTD, Consulting Engineers, Japan	


資料6-10-10

PLAN OF HIGH STRENGTH NET Scale= 1:500

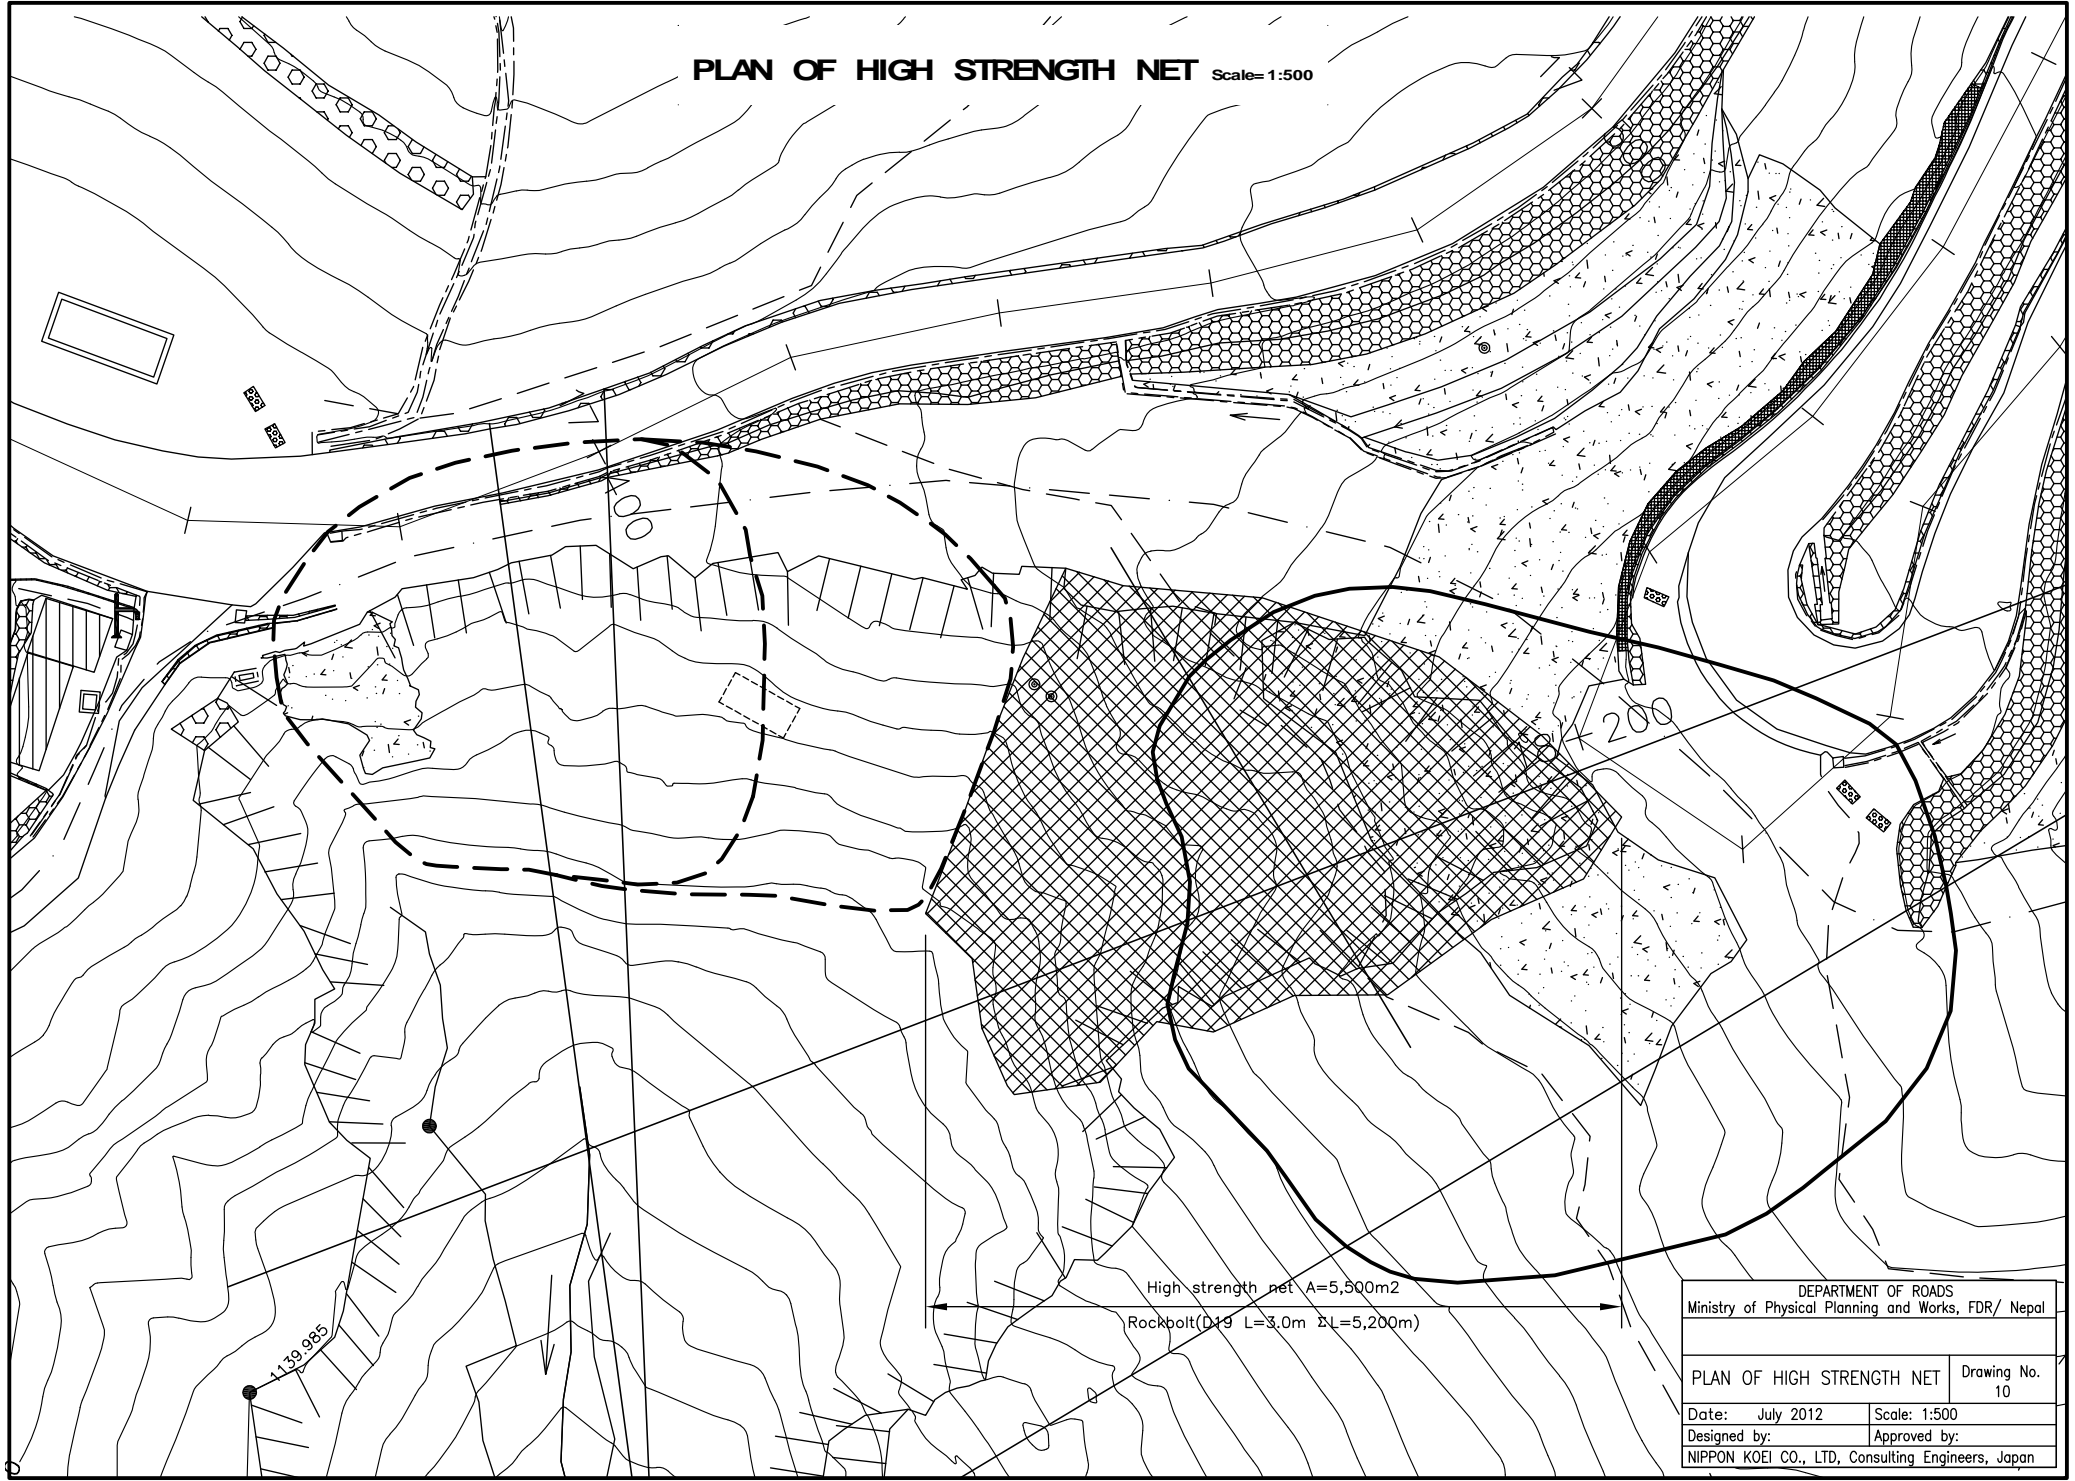

GENERAL CROSS SECTION


Sta.18+200 Scale:= 1:100

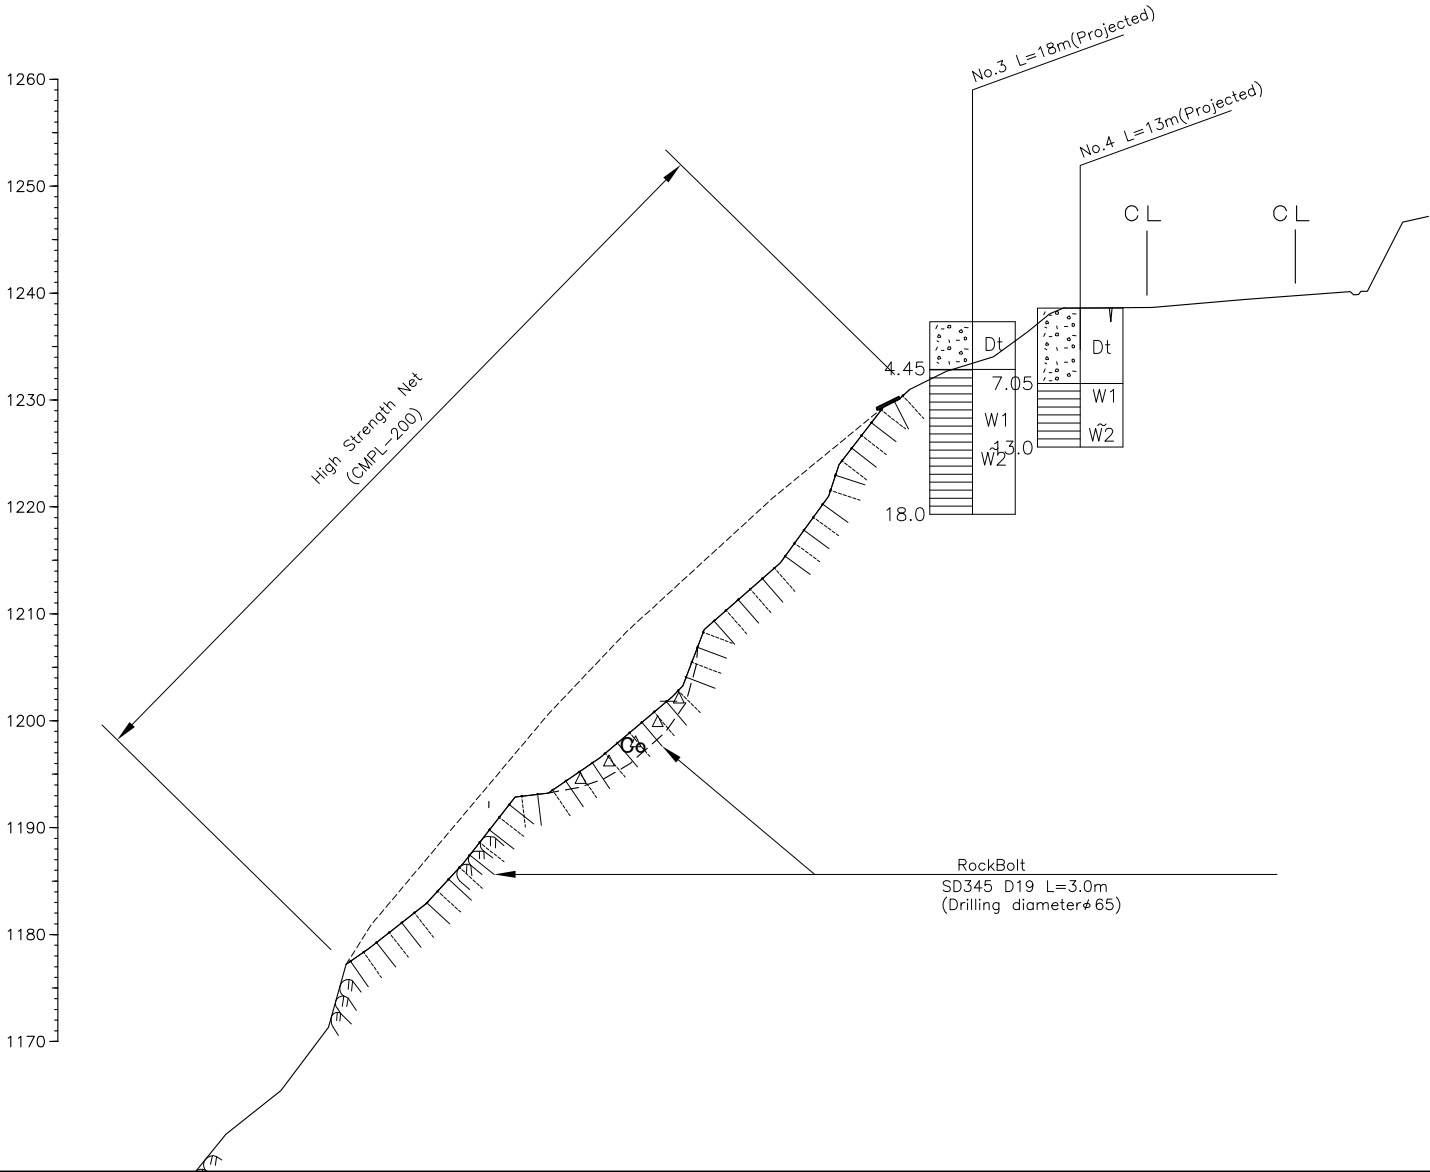


DEPARTMENT OF ROADS Ministry of Physical Planning and Works, FDR/ Nepal	
GENERAL CROSS SECTION	Drawing No. 11
Date: July 2012	Scale: 1:100
Designed by:	Approved by:
NIPPON KOEI CO., LTD, Consulting Engineers, Japan	

資料6-10-12

CROSS SECTION Scale 1:200

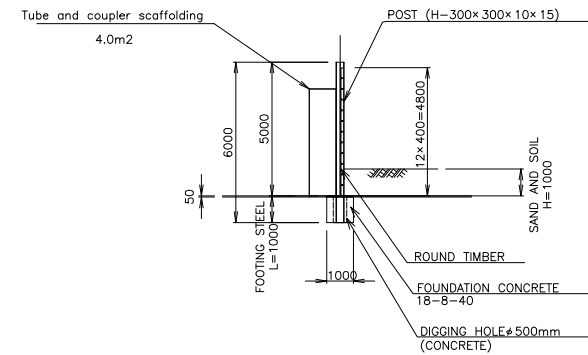

DETAIL OF FOUNDATION Scale 1:20

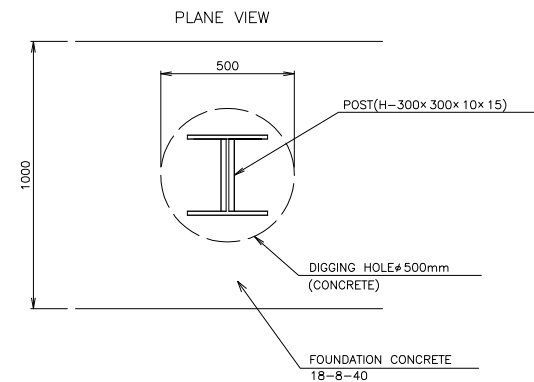

DEPARTMENT OF ROADS Ministry of Physical Planning and Works, FDR/ Nepal	
PROVISIONAL GUARD FENCE DETAILS	
Drawing No. 12	
Date:	Scale: As Shown
Designed by:	Approved by:
NIPPON KOEI CO., LTD, Consulting Engineers, Japan	