


C : CHPS Building
T : Toilet Building

Site No.
409

CHPS Compound
Sulaguo

Sub-District
Fian

District
Nadowli

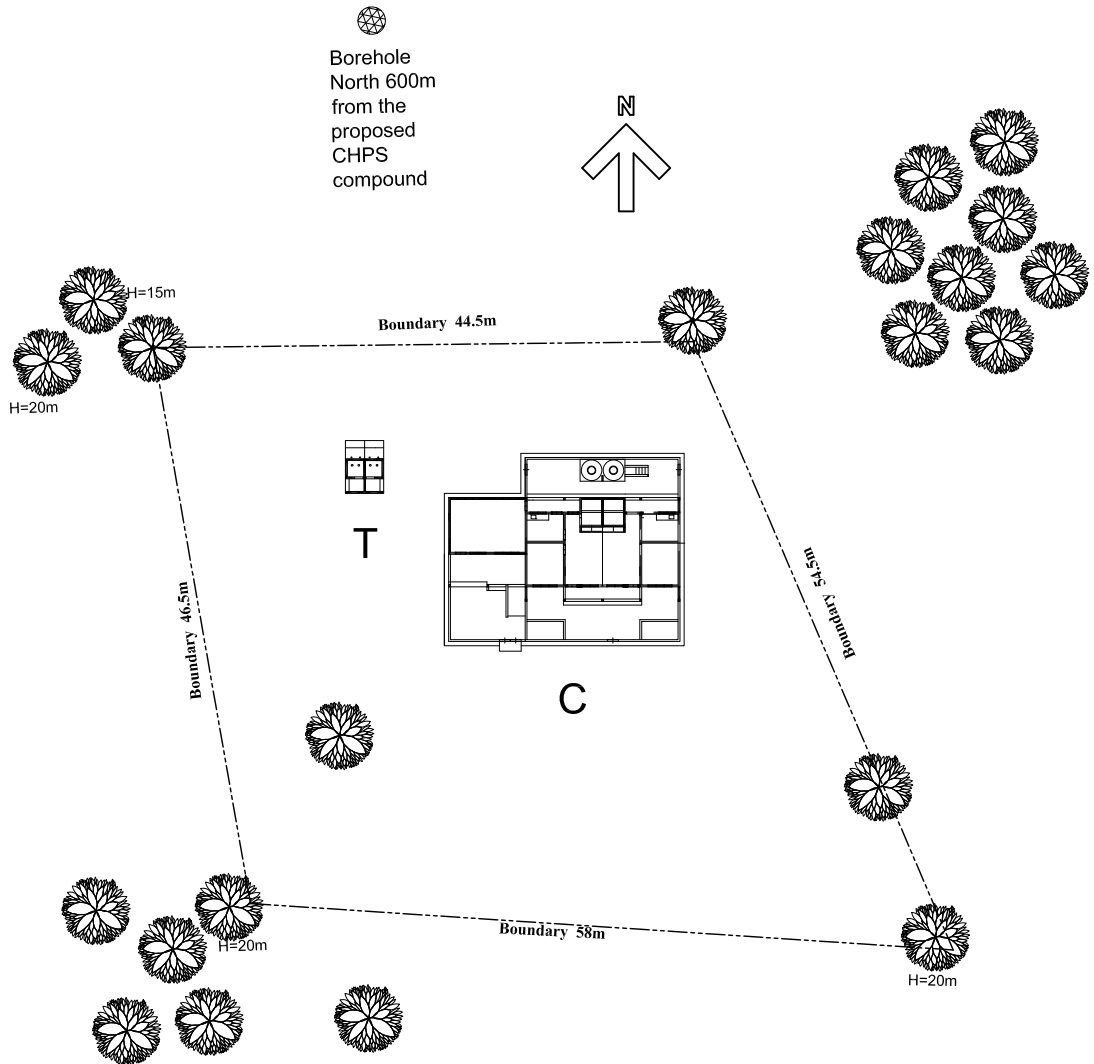

C : CHPS Building
T : Toilet Building


Site Plan Scale = 1:600

Site No.
501

CHPS Compound
Kong

Sub-District
Tumu


District
Sissala East

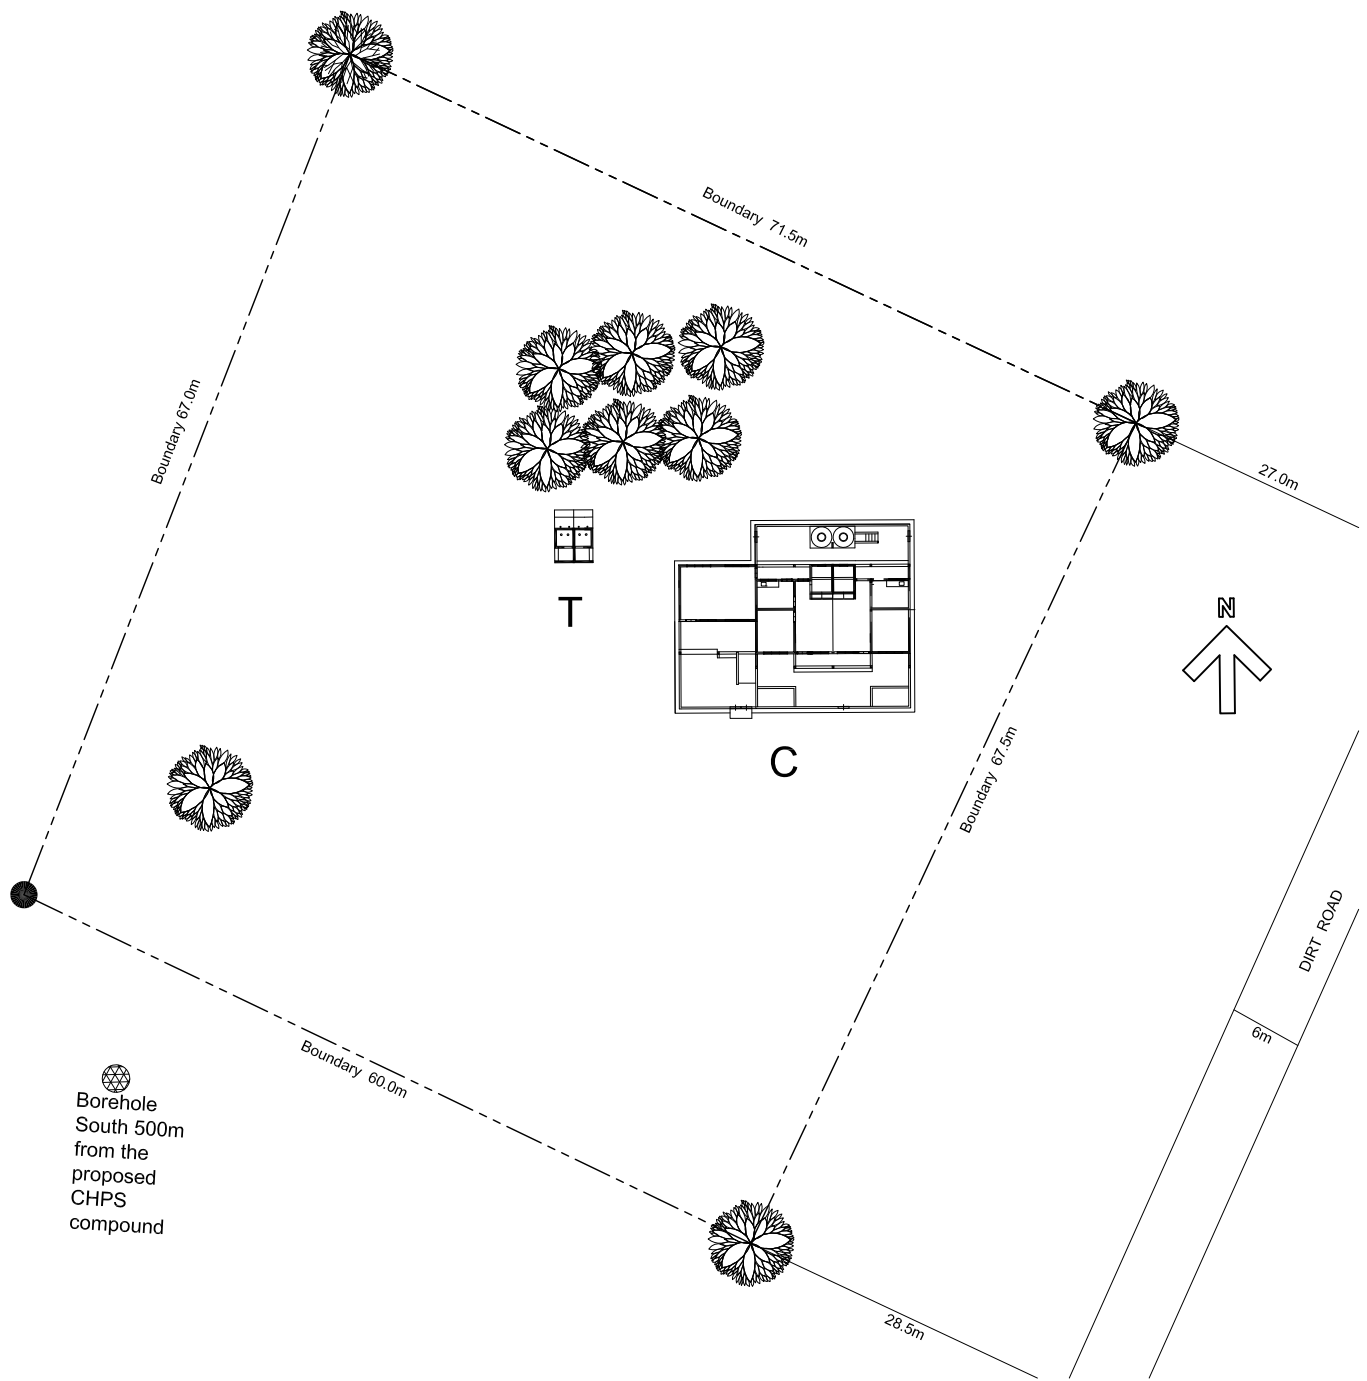

C : CHPS Building
T : Toilet Building

Site Plan Scale =1:600

Site No.	Code	CHPS Compound	Sub-District	District
502		Piina	Kunchogu	Sissala East

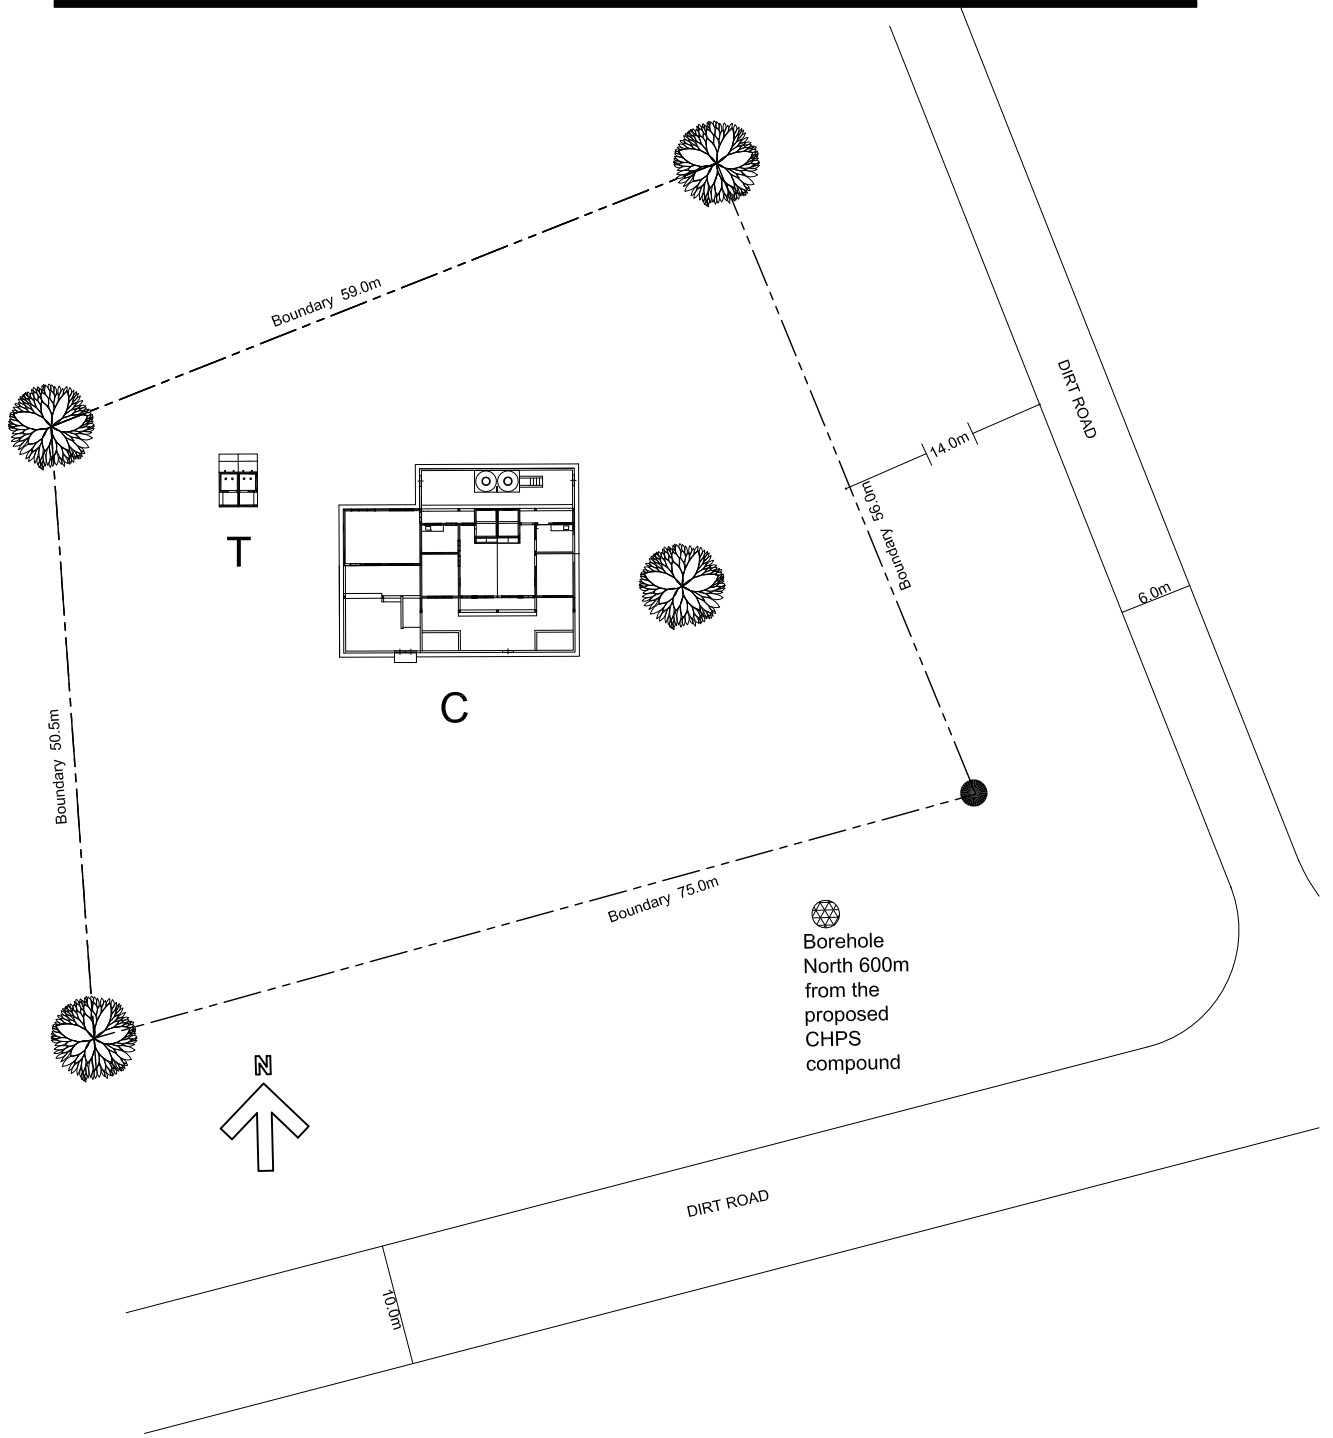

C : CHPS Building
T : Toilet Building


Site Plan Scale =1:600

Site No.
503

CHPS Compound
Jiien

Sub-District
Wellemebele

District
Sissala East

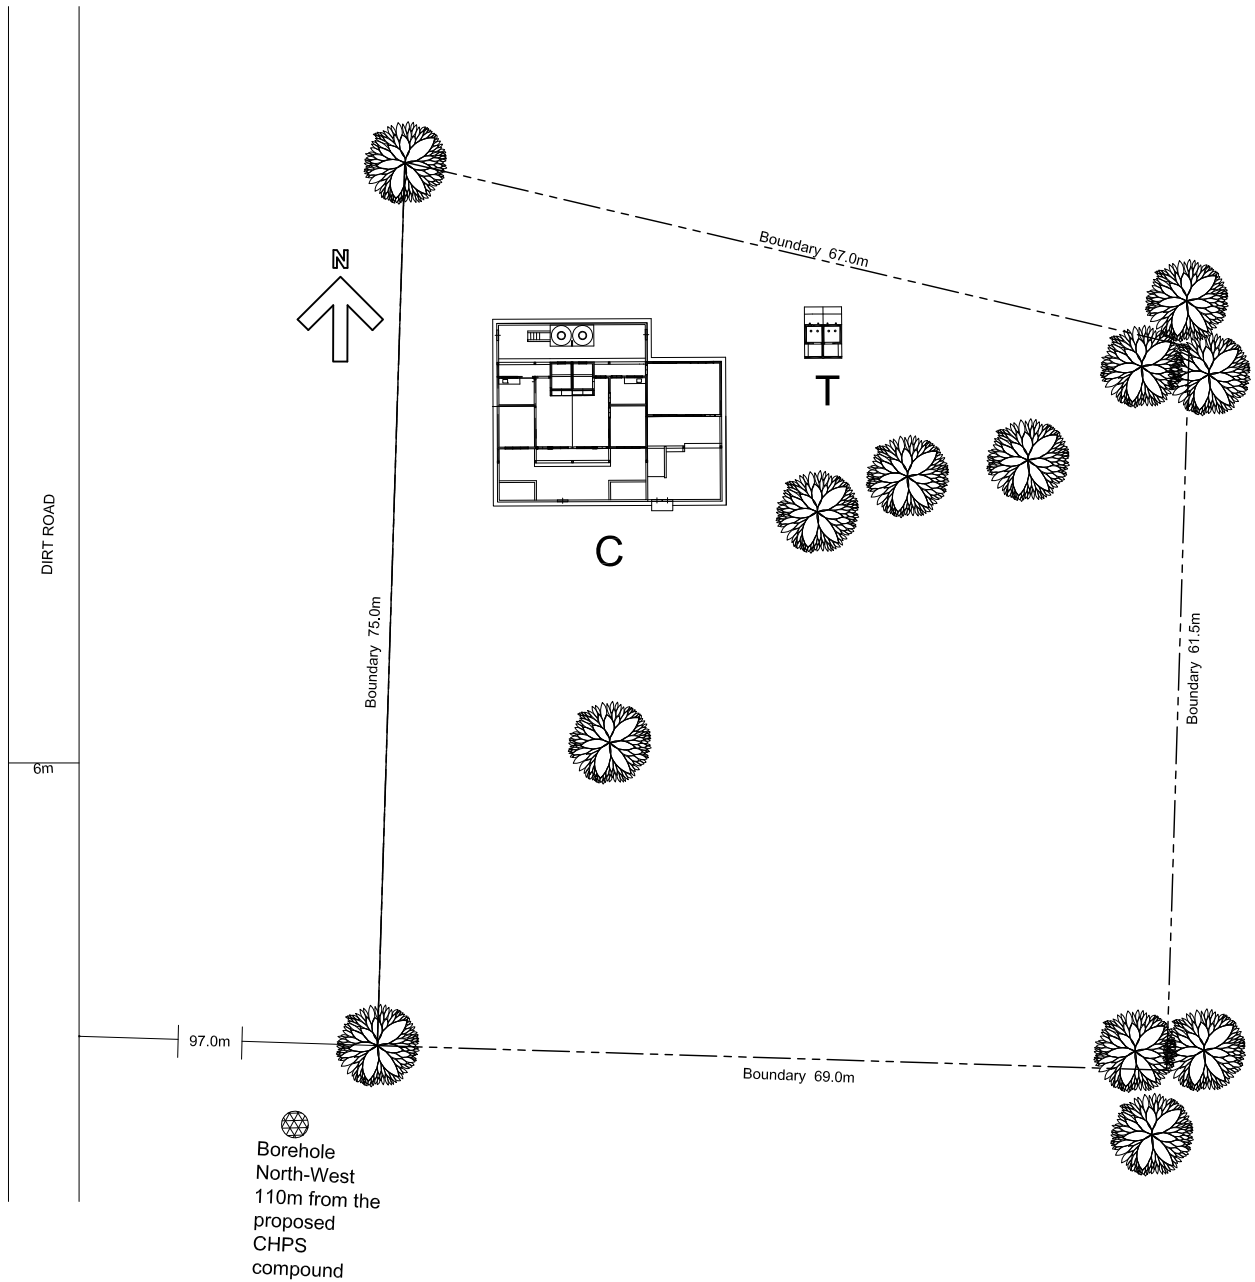

C : CHPS Building
T : Toilet Building


Site Plan Scale =1:600

Site No.
504

CHPS Compound
Lilixi

Sub-District
Tumu

District
Sissala East

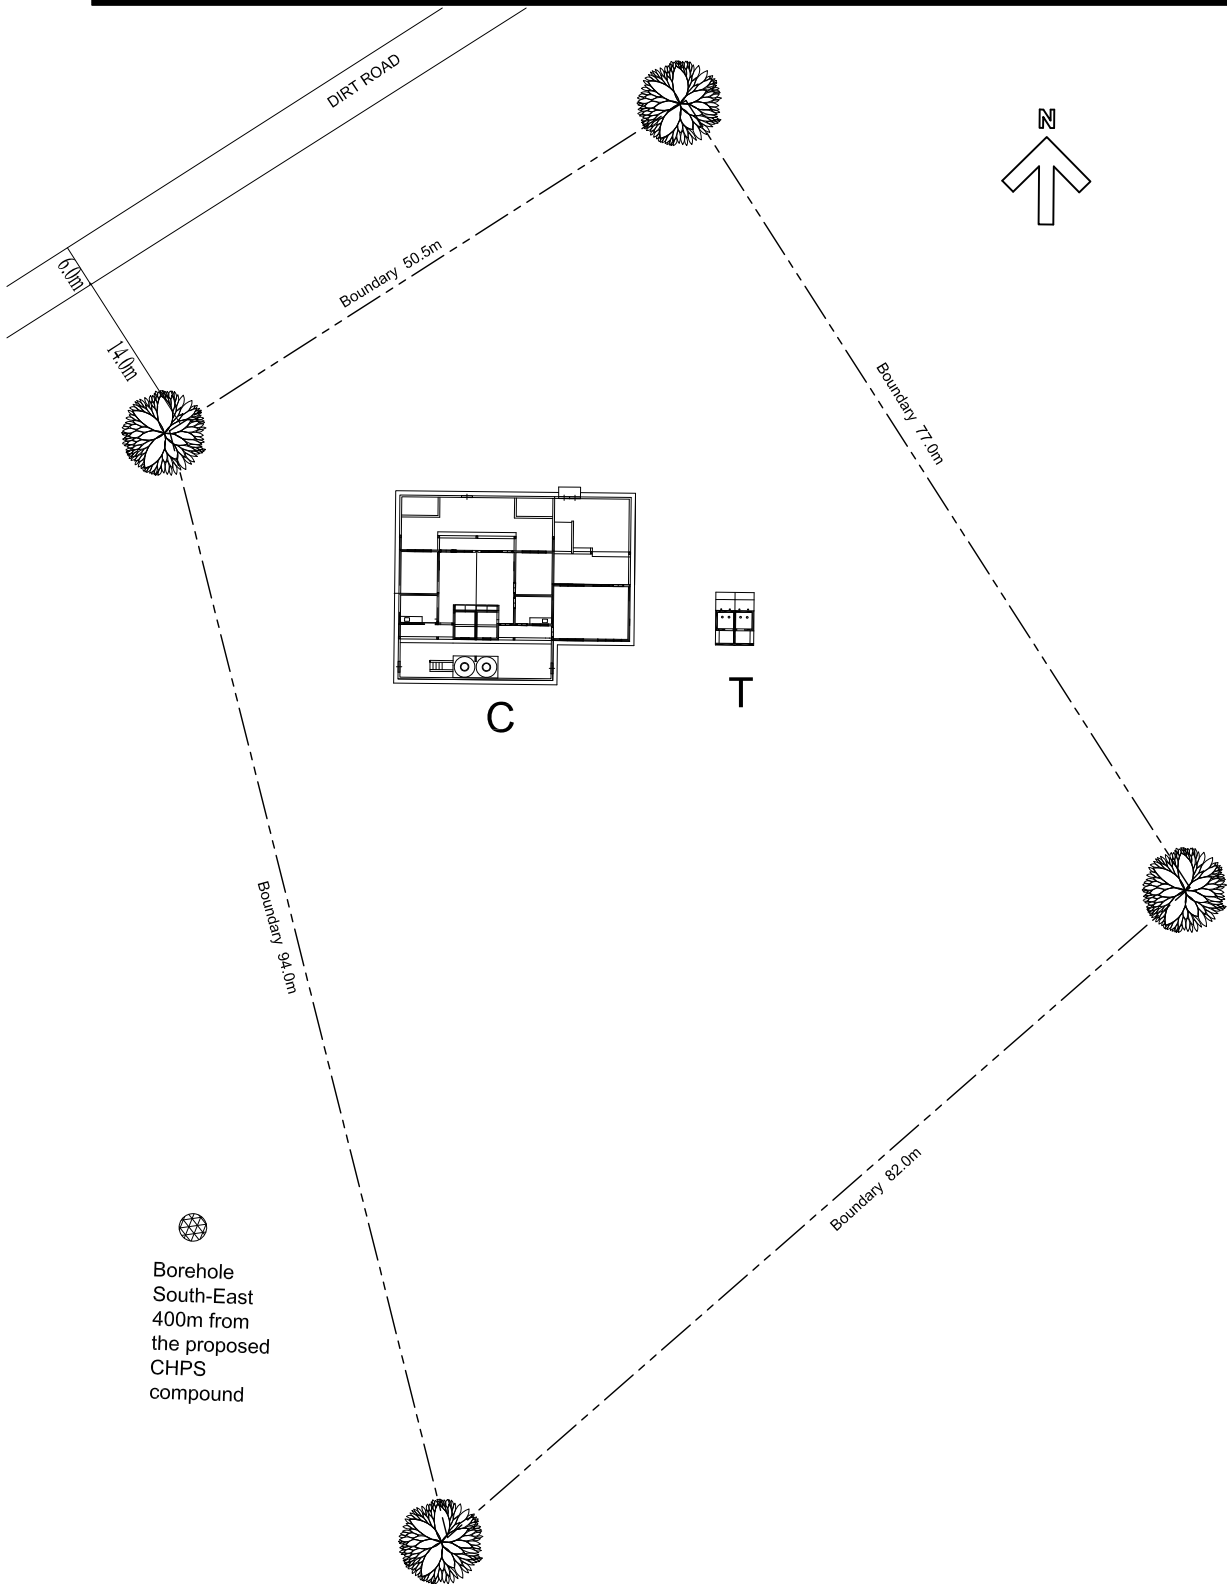

C : CHPS Building
T : Toilet Building


Site Plan Scale =1:600

Site No.
505

CHPS Compound
Goasi

Sub-District
Nabulo

District
Sissala East

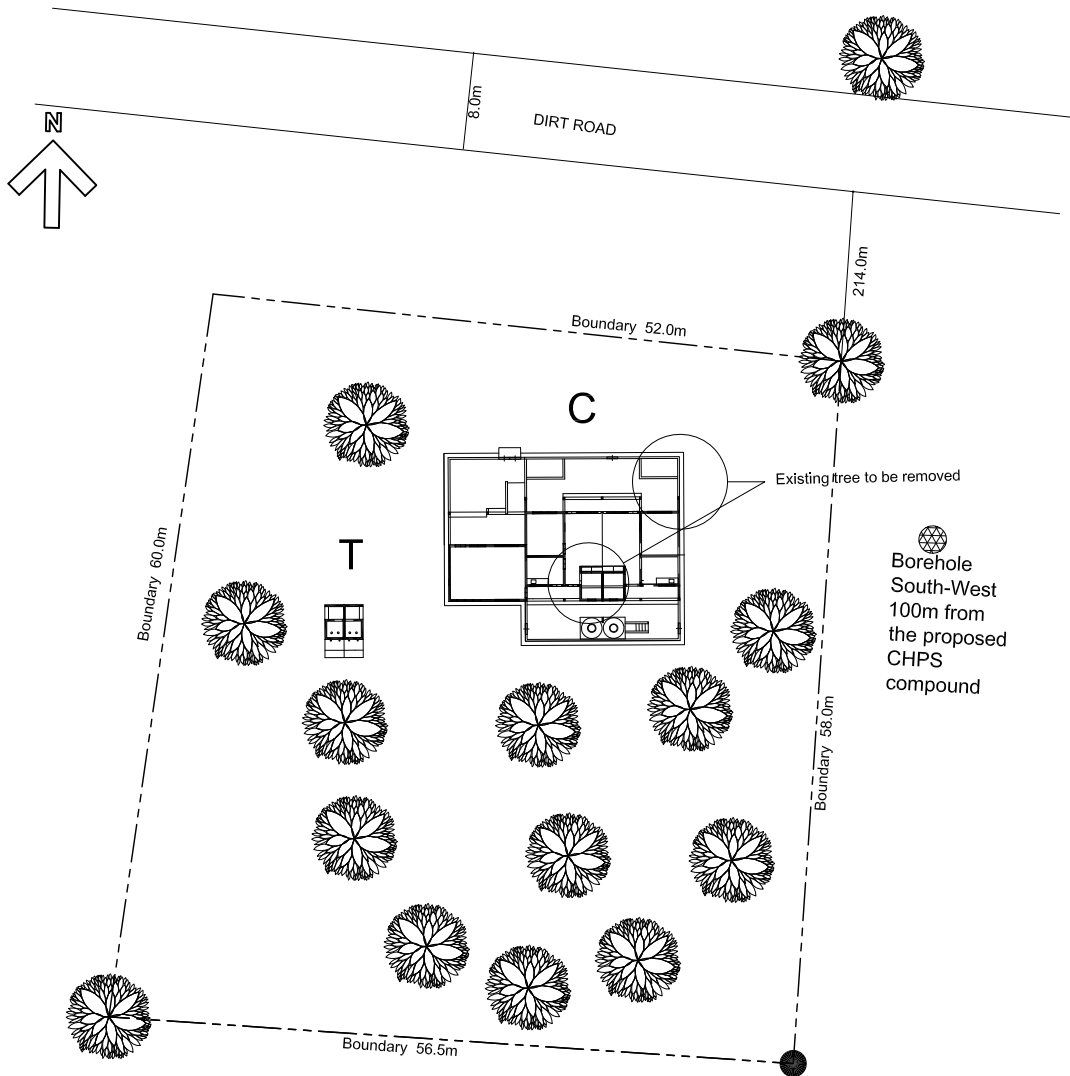

C : CHPS Building
T : Toilet Building


Site Plan Scale =1:600

Site No.
506

CHPS Compound
Banu

Sub-District
Kunchogu

District
Sissala East

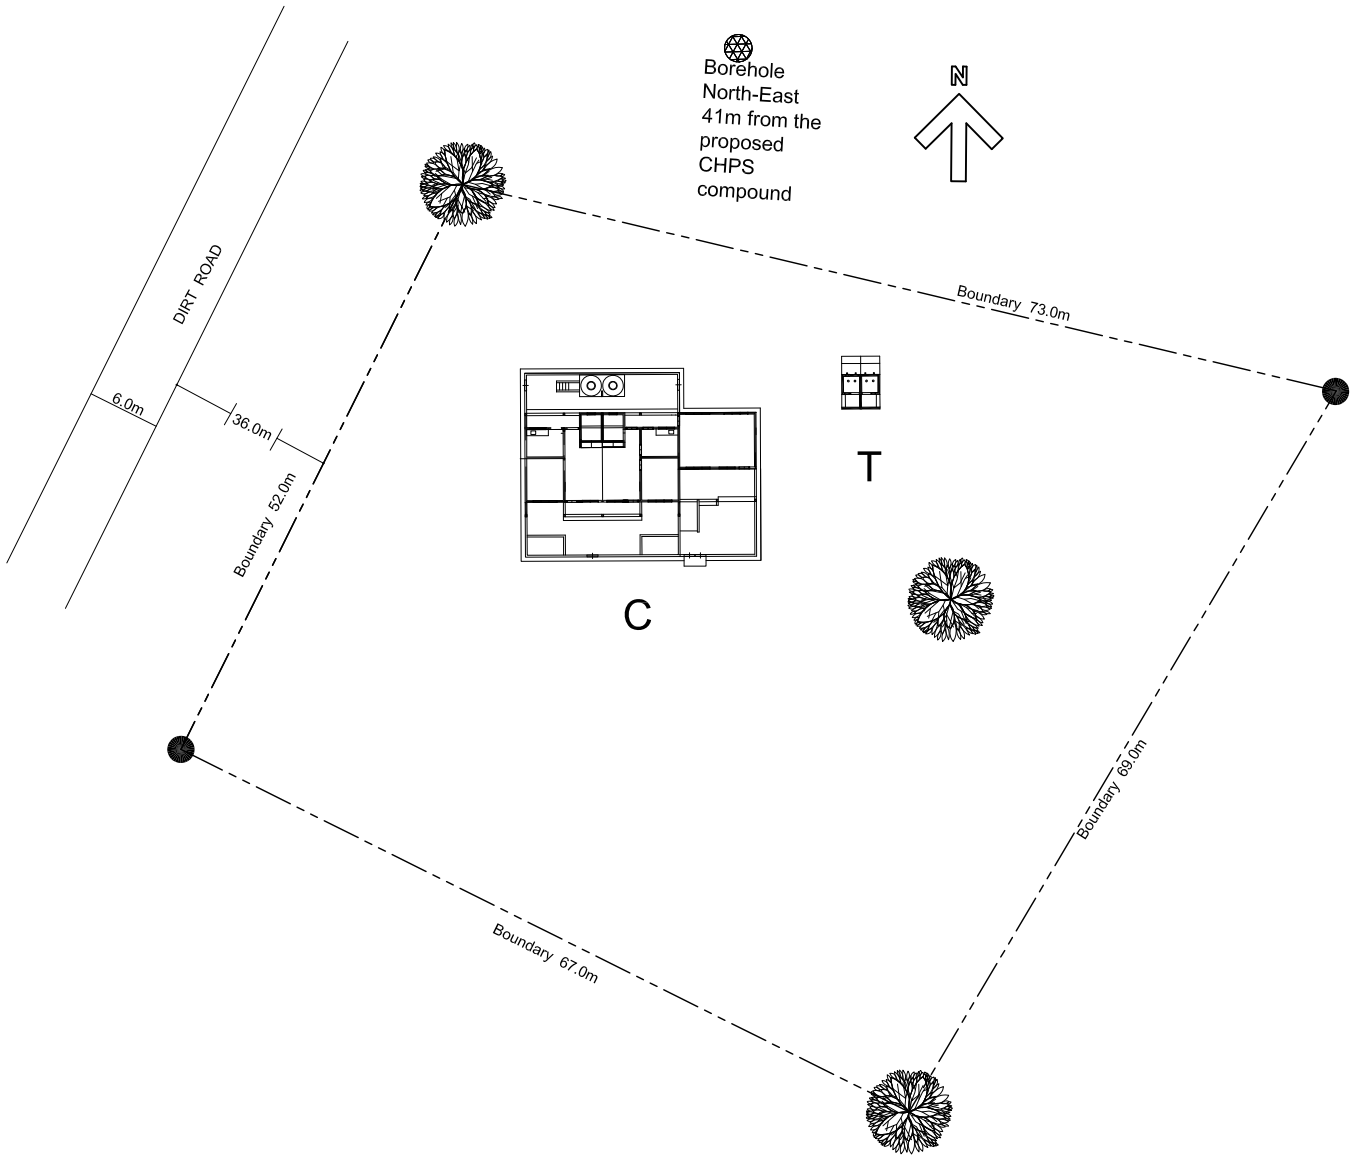

C : CHPS Building
T : Toilet Building


Site Plan Scale =1:600

Site No.
507

CHPS Compound
Du East

Sub-District
Nabulo

District
Sissala East

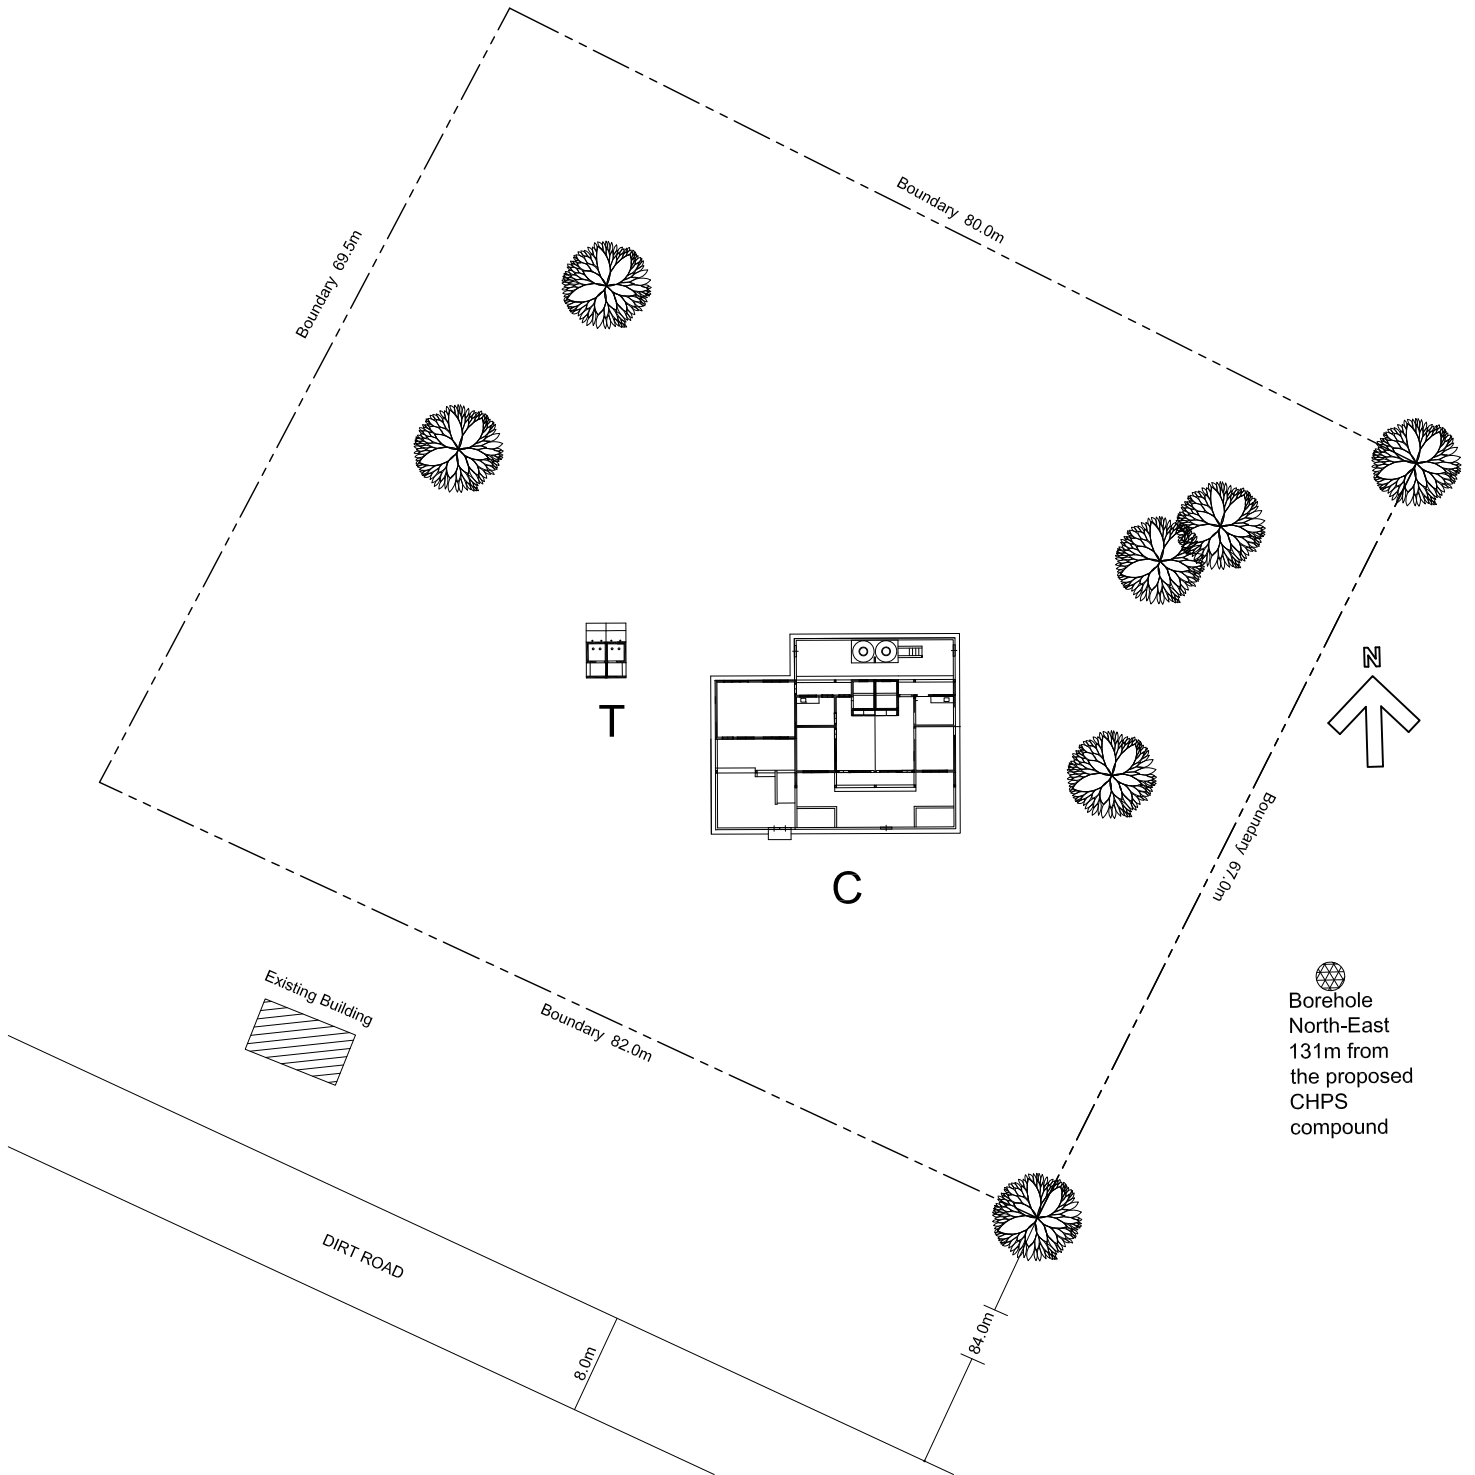

C : CHPS Building
T : Toilet Building


Site Plan Scale =1:600

Site No.
508

CHPS Compound
Dolibizon

Sub-District
Nabugubele

District
Sissala East

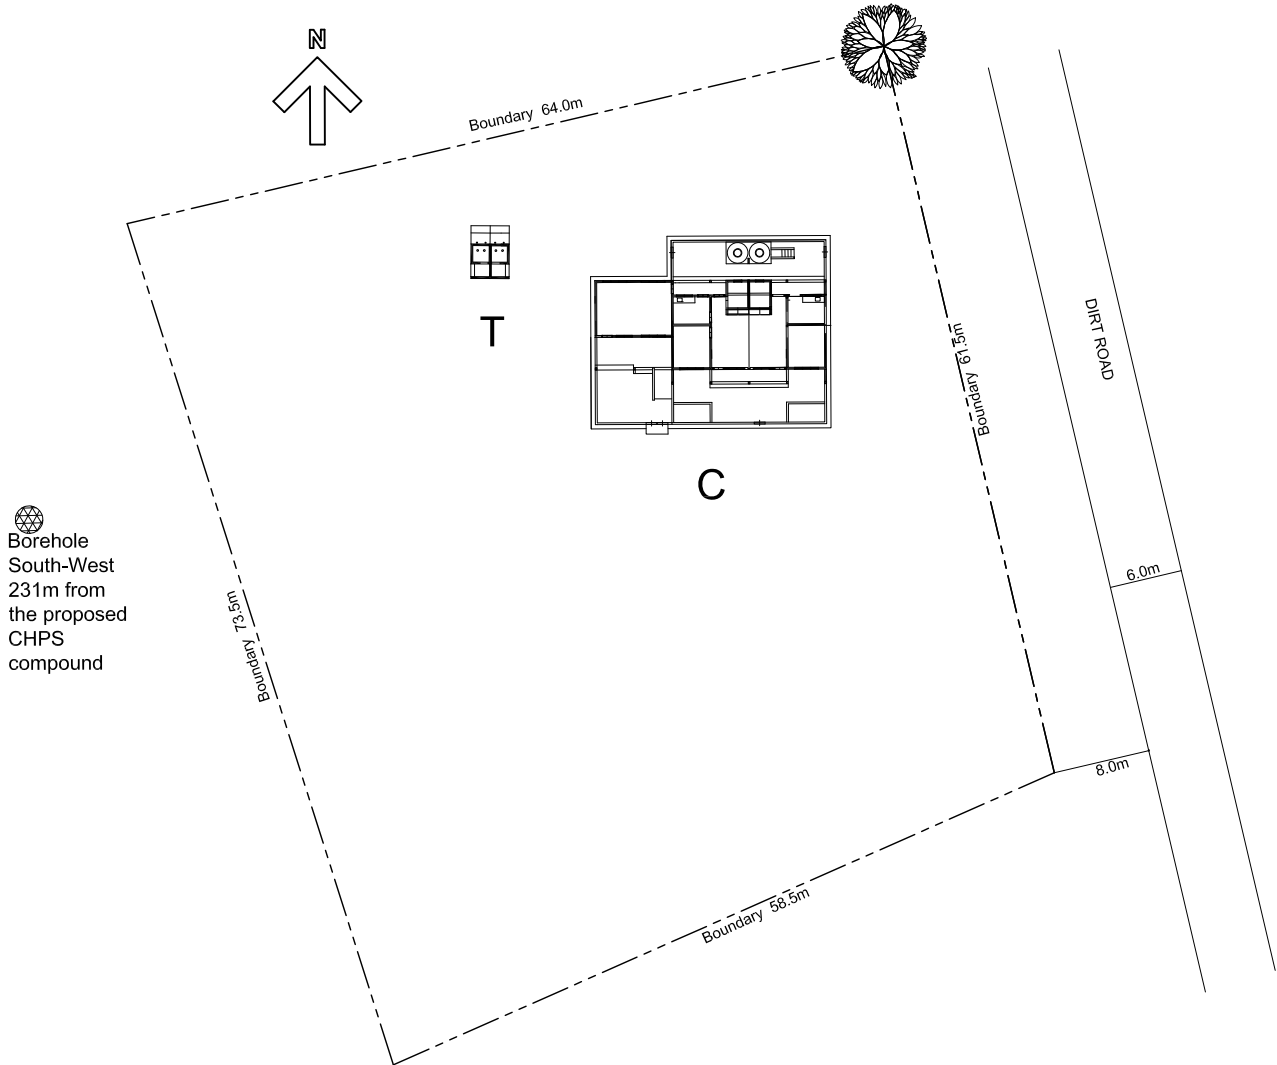

C : CHPS Building
T : Toilet Building


Site Plan Scale =1:600

Site No.
509

CHPS Compound
Bujian

Sub-District
Nabugubele

District
Sissala East

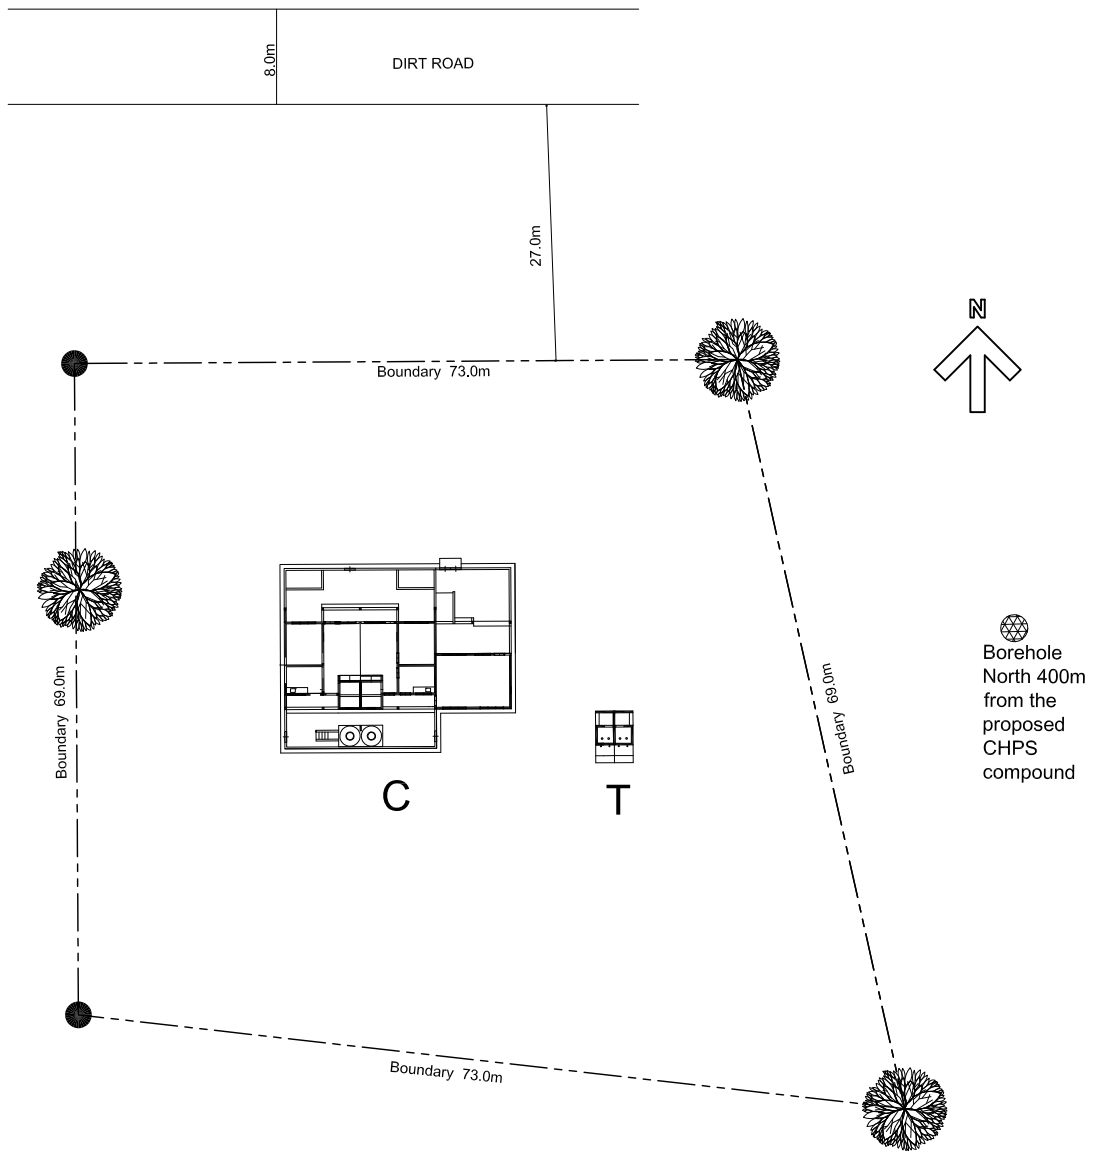

C : CHPS Building
T : Toilet Building


Site Plan Scale =1:600

Site No.
601

CHPS Compound
Heil

Sub-District
Zini

District
Sissala West

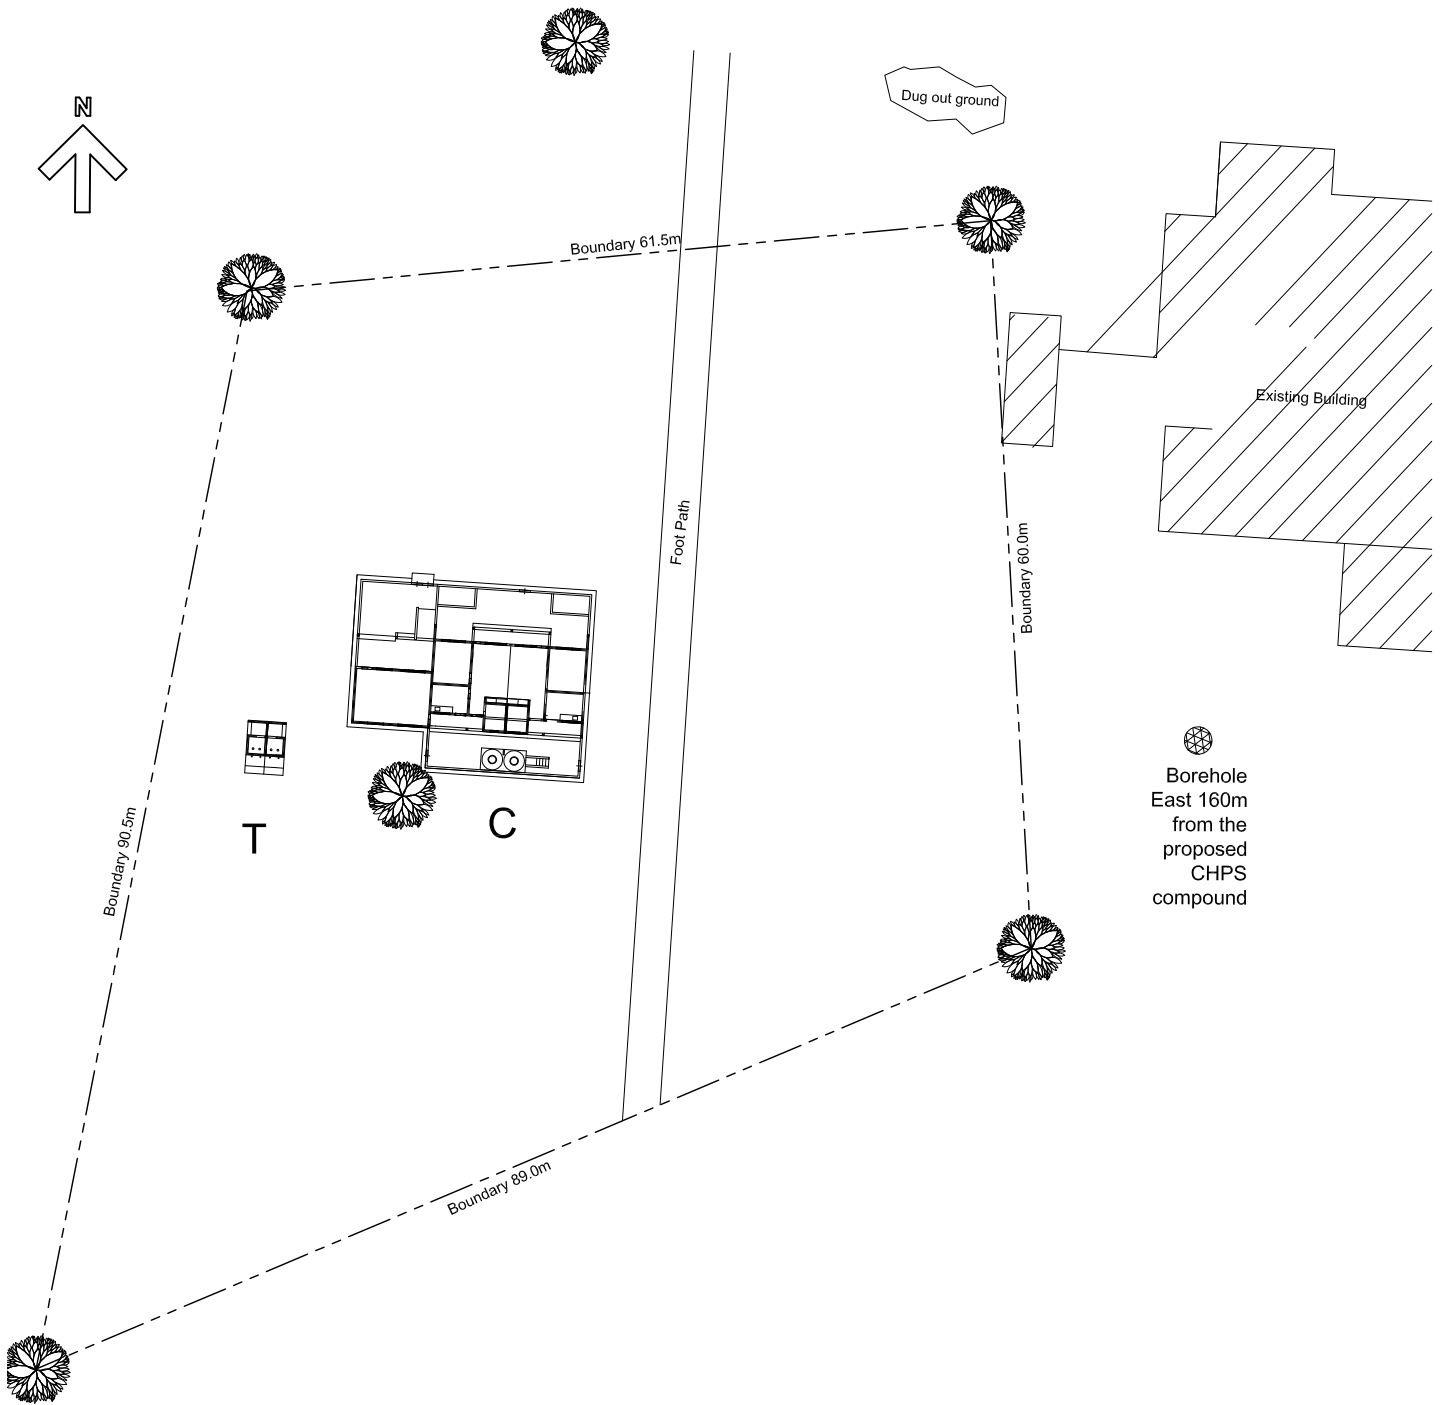

C : CHPS Building
T : Toilet Building



Site Plan Scale = 1:600

Site No.
602

CHPS Compound
Wassai

Sub-District
Zini

District
Sissala West

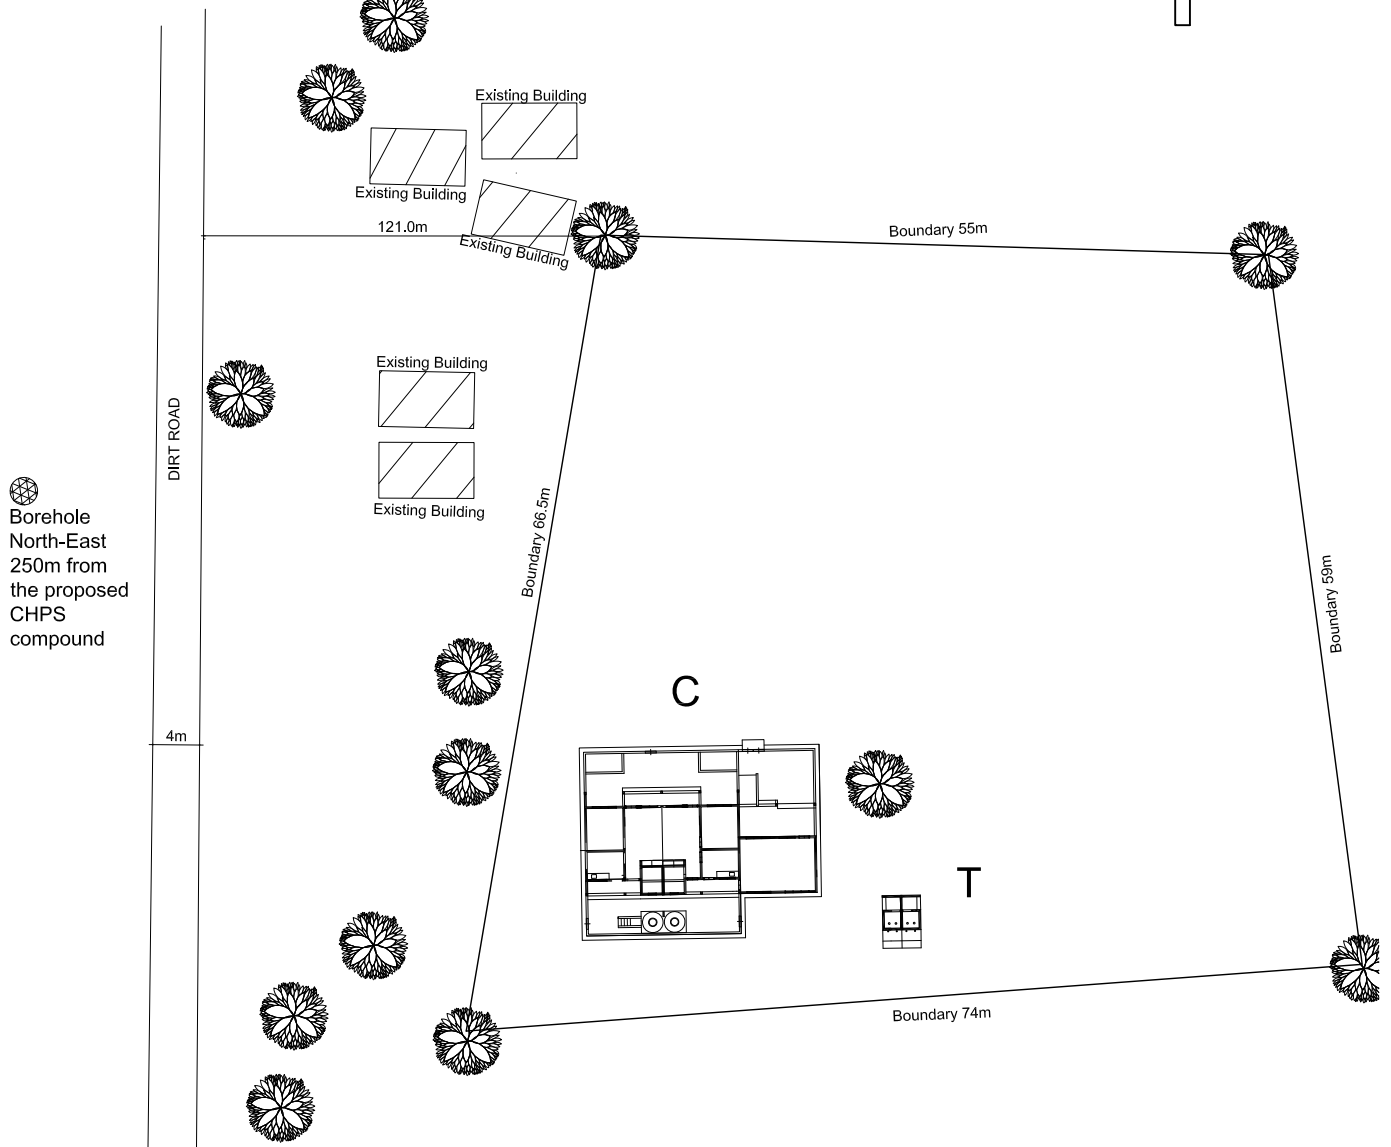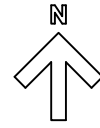

C : CHPS Building
T : Toilet Building


Site Plan Scale = 1:600

Site No.
603

CHPS Compound
Timmie

Sub-District
Jeffesi

District
Sissala West

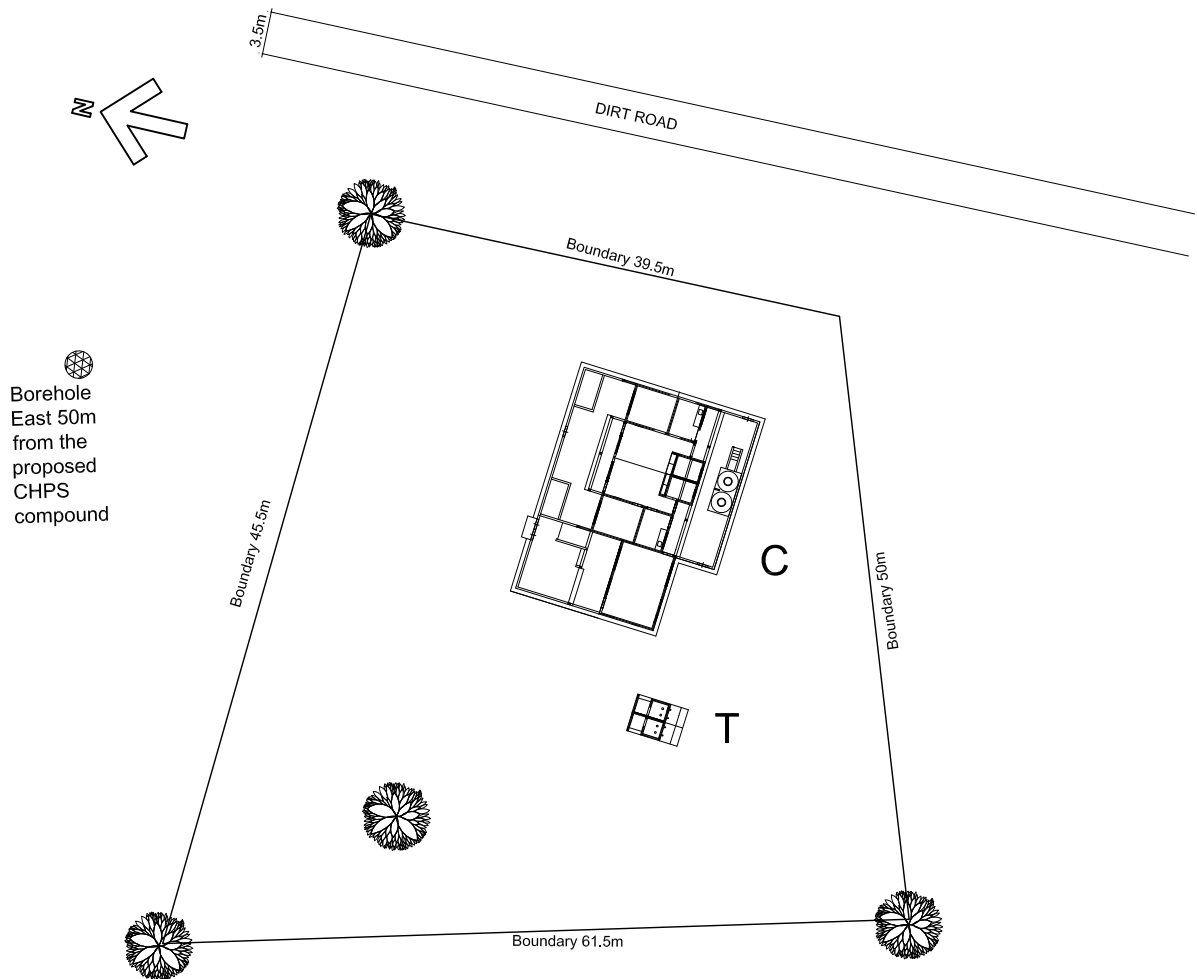


Borehole
East 50m
from the
proposed
CHPS
compound

C : CHPS Building
T : Toilet Building


Site Plan Scale =1:600

Site No.
604

CHPS Compound
Chetu (Kyetu)

Sub-District
Fielmuo

District
Sissala West

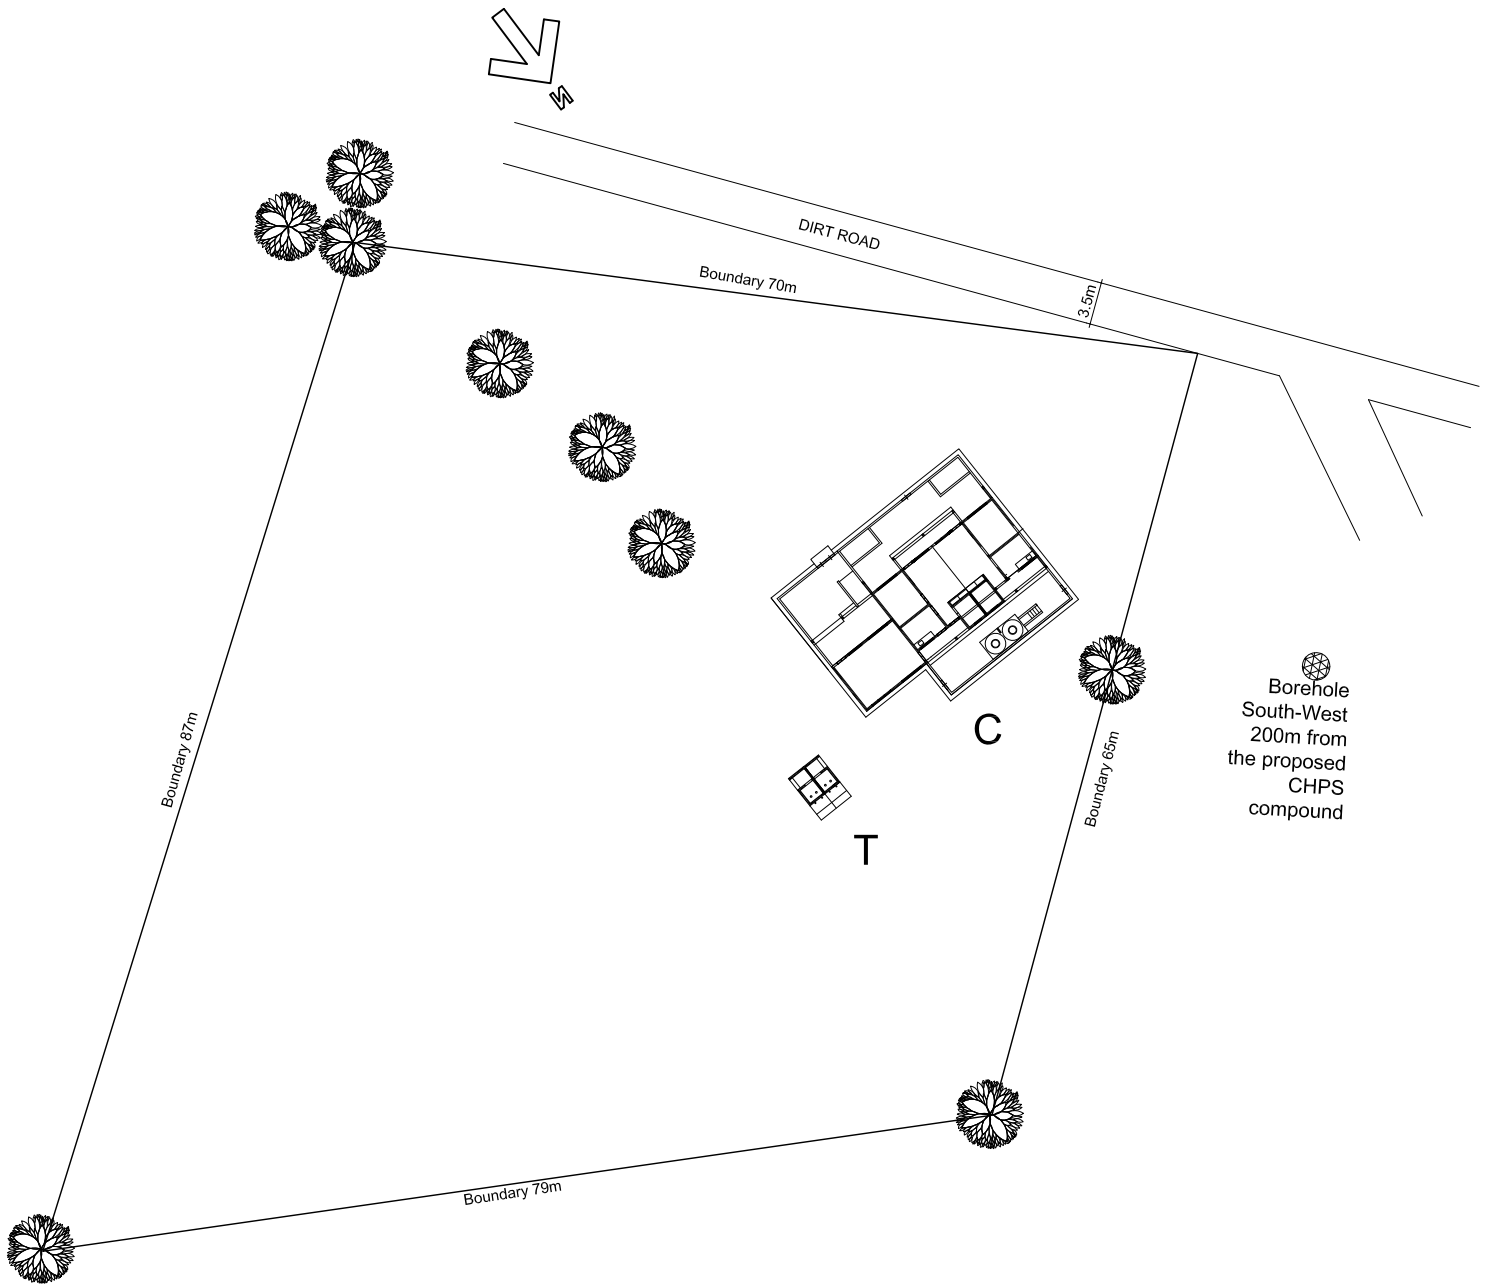

C : CHPS Building
T : Toilet Building


Site Plan Scale =1:600

Site No.
605

CHPS Compound
Kusali

Sub-District
Gwollu

District
Sissala West

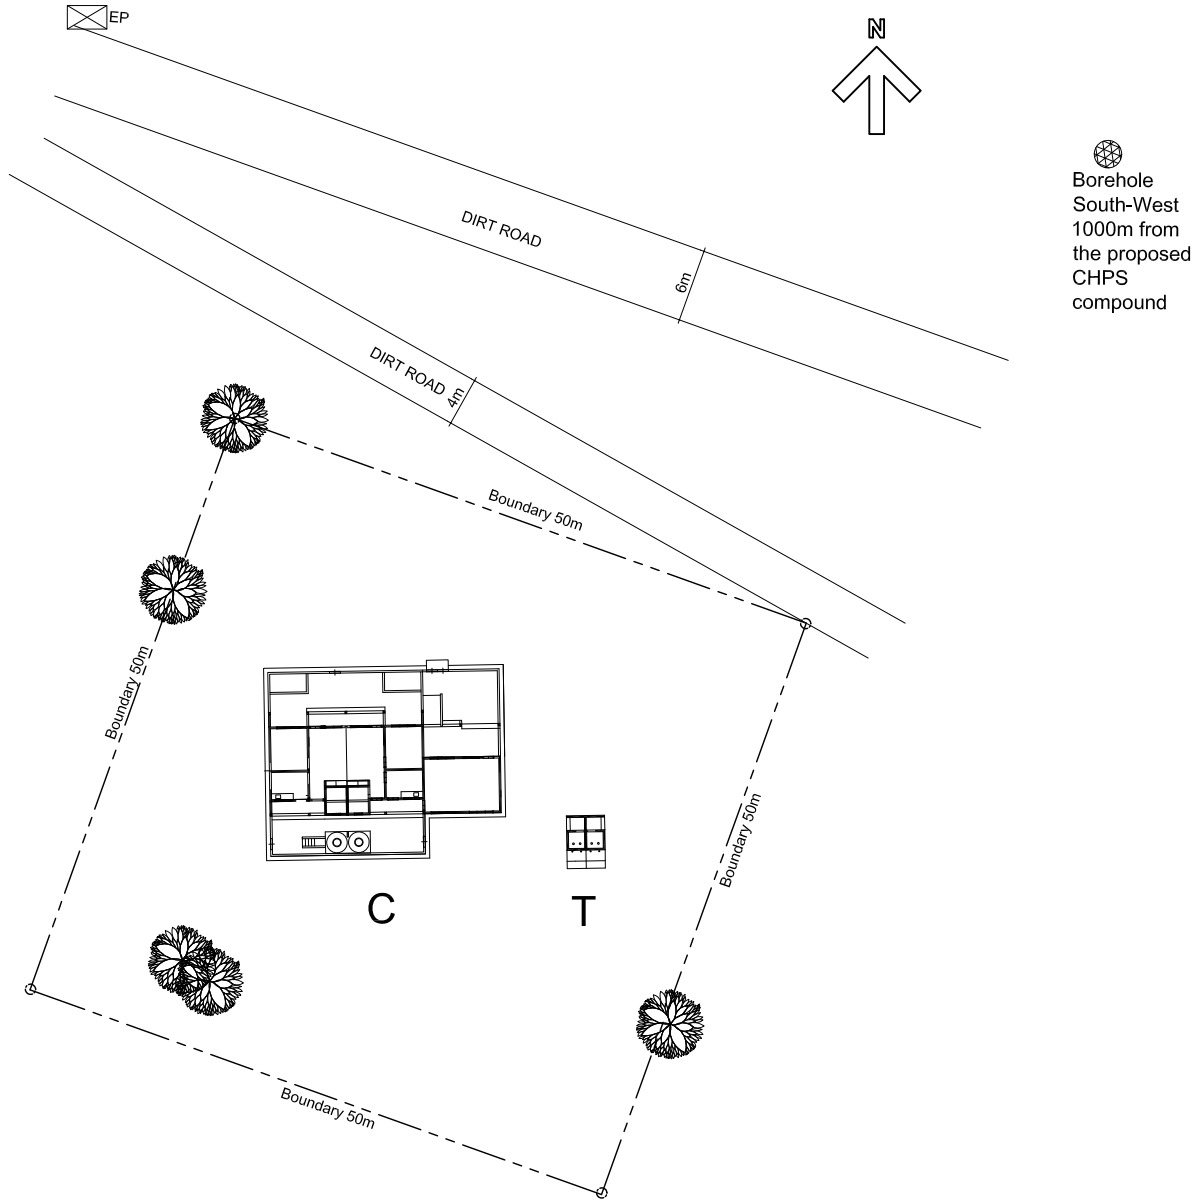

C : CHPS Building
T : Toilet Building


Site Plan Scale =1:600

Site No.
606

CHPS Compound
Konchuri

Sub-District
Fielmuo

District
Sissala West

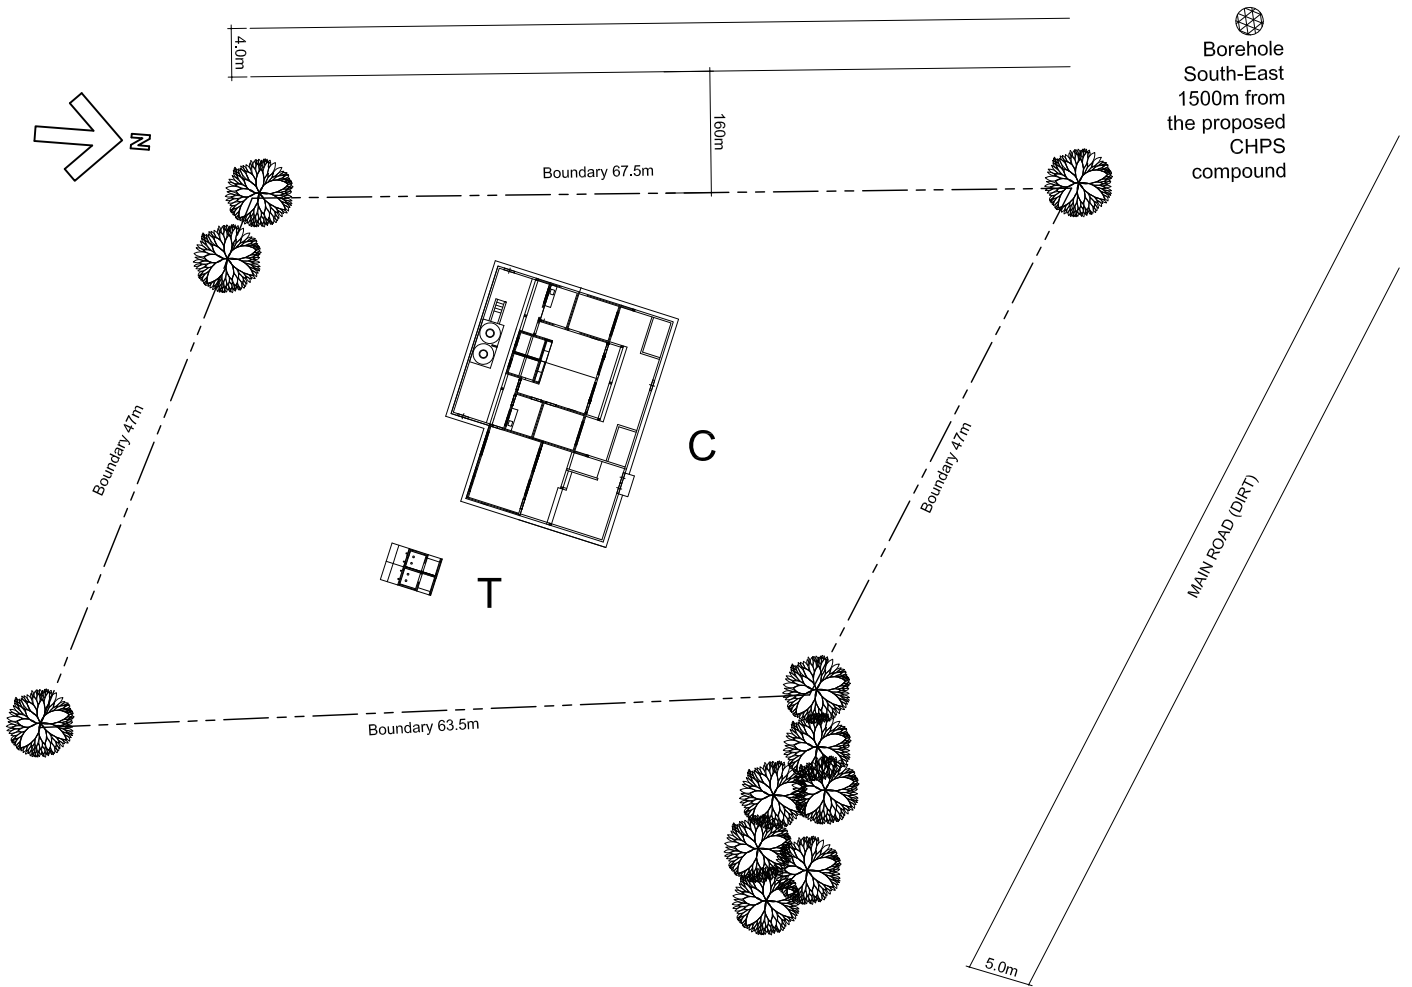

C : CHPS Building
T : Toilet Building


Site Plan Scale =1:600

Site No.
607


CHPS Compound
Nyimeti

Sub-District
Gwollu

District
Sissala West

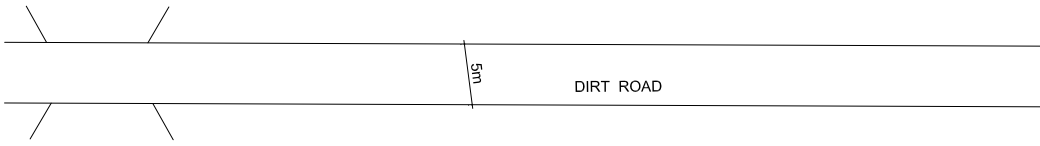


Borehole
East 500m
from the
proposed
CHPS
compound

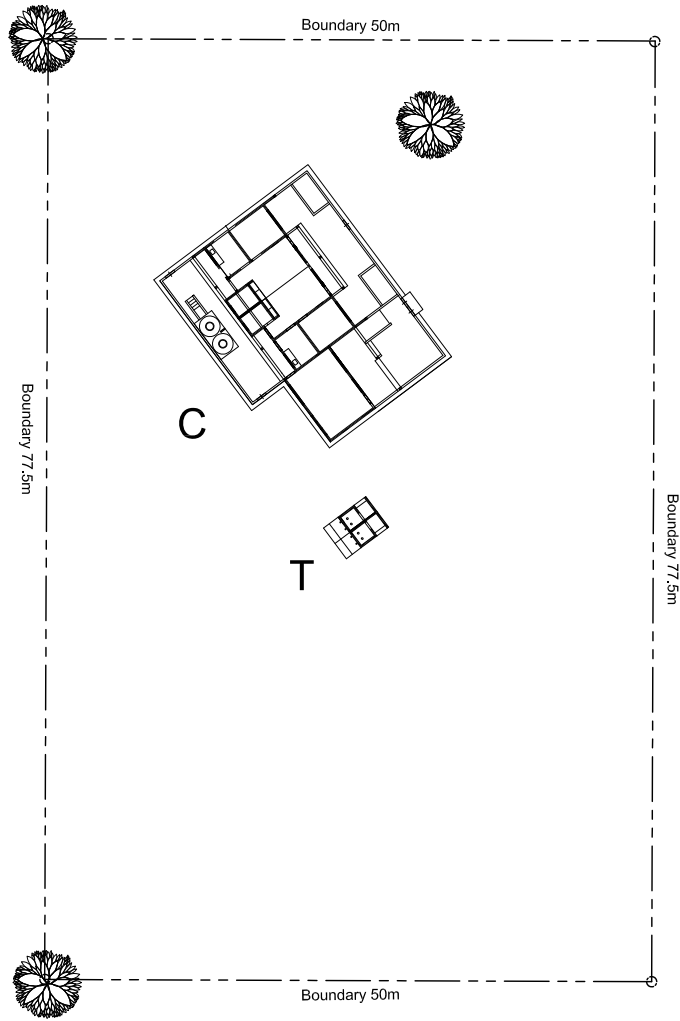

C : CHPS Building
T : Toilet Building


Site Plan Scale =1:600

Site No.
608

CHPS Compound
Kankanduole

Sub-District
Fielmuo

District
Sissala West

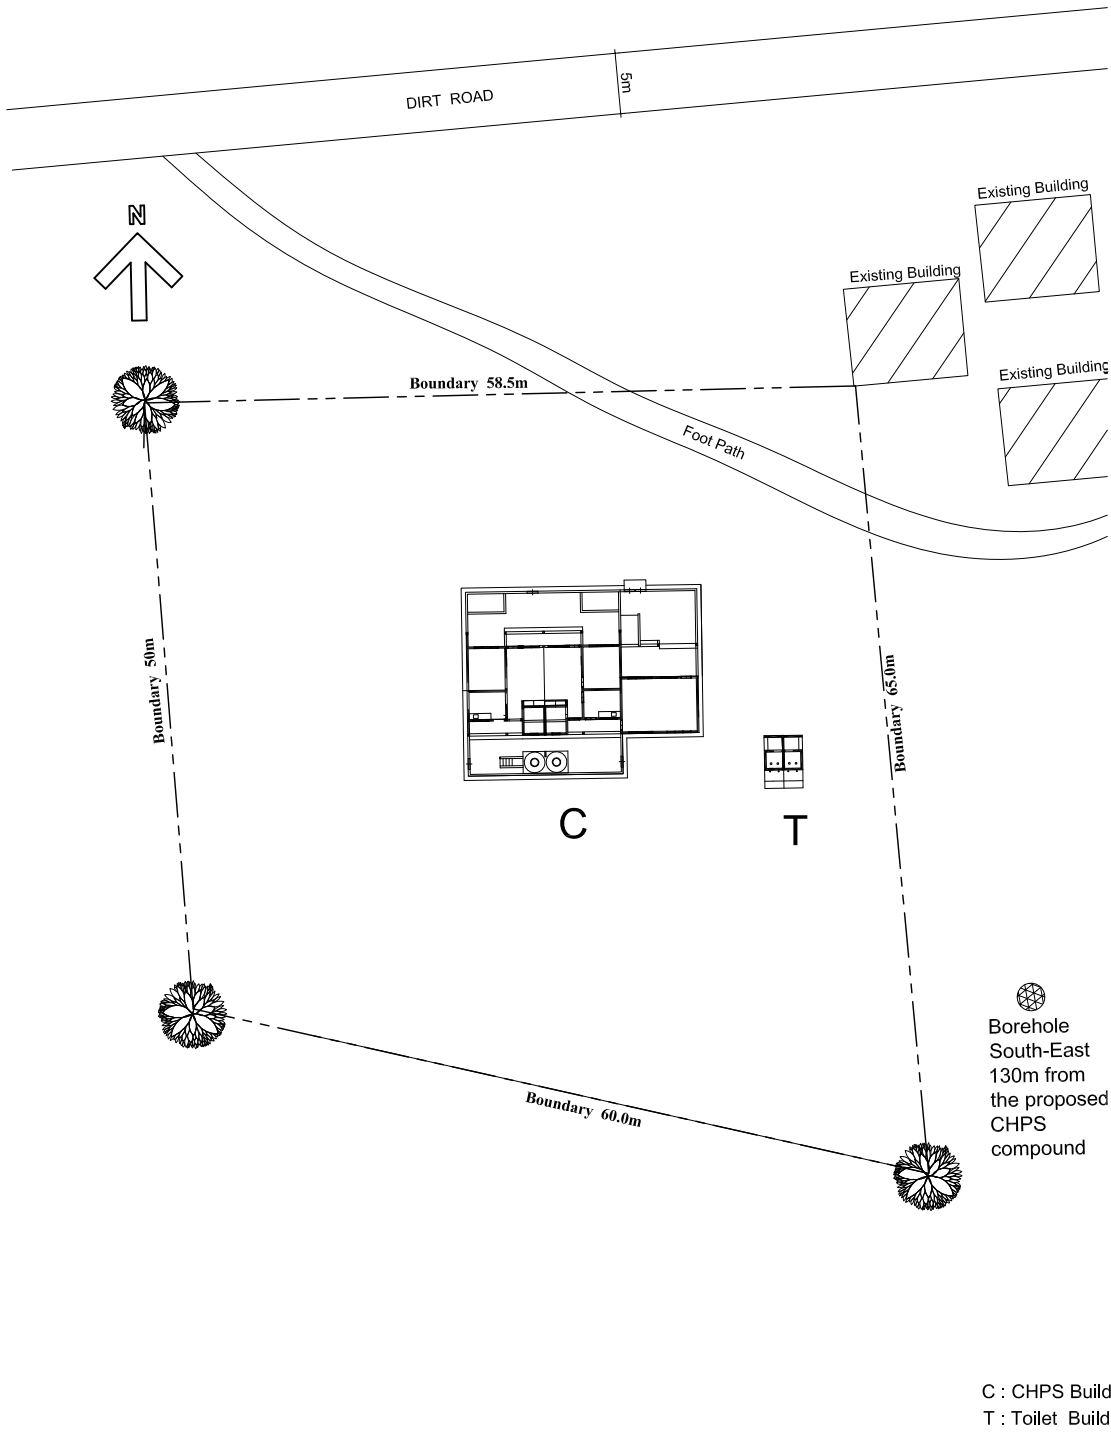


Site Plan Scale = 1:600

Site No.
609

CHPS Compound
Gbal

Sub-District
Gwollu

District
Sissala West

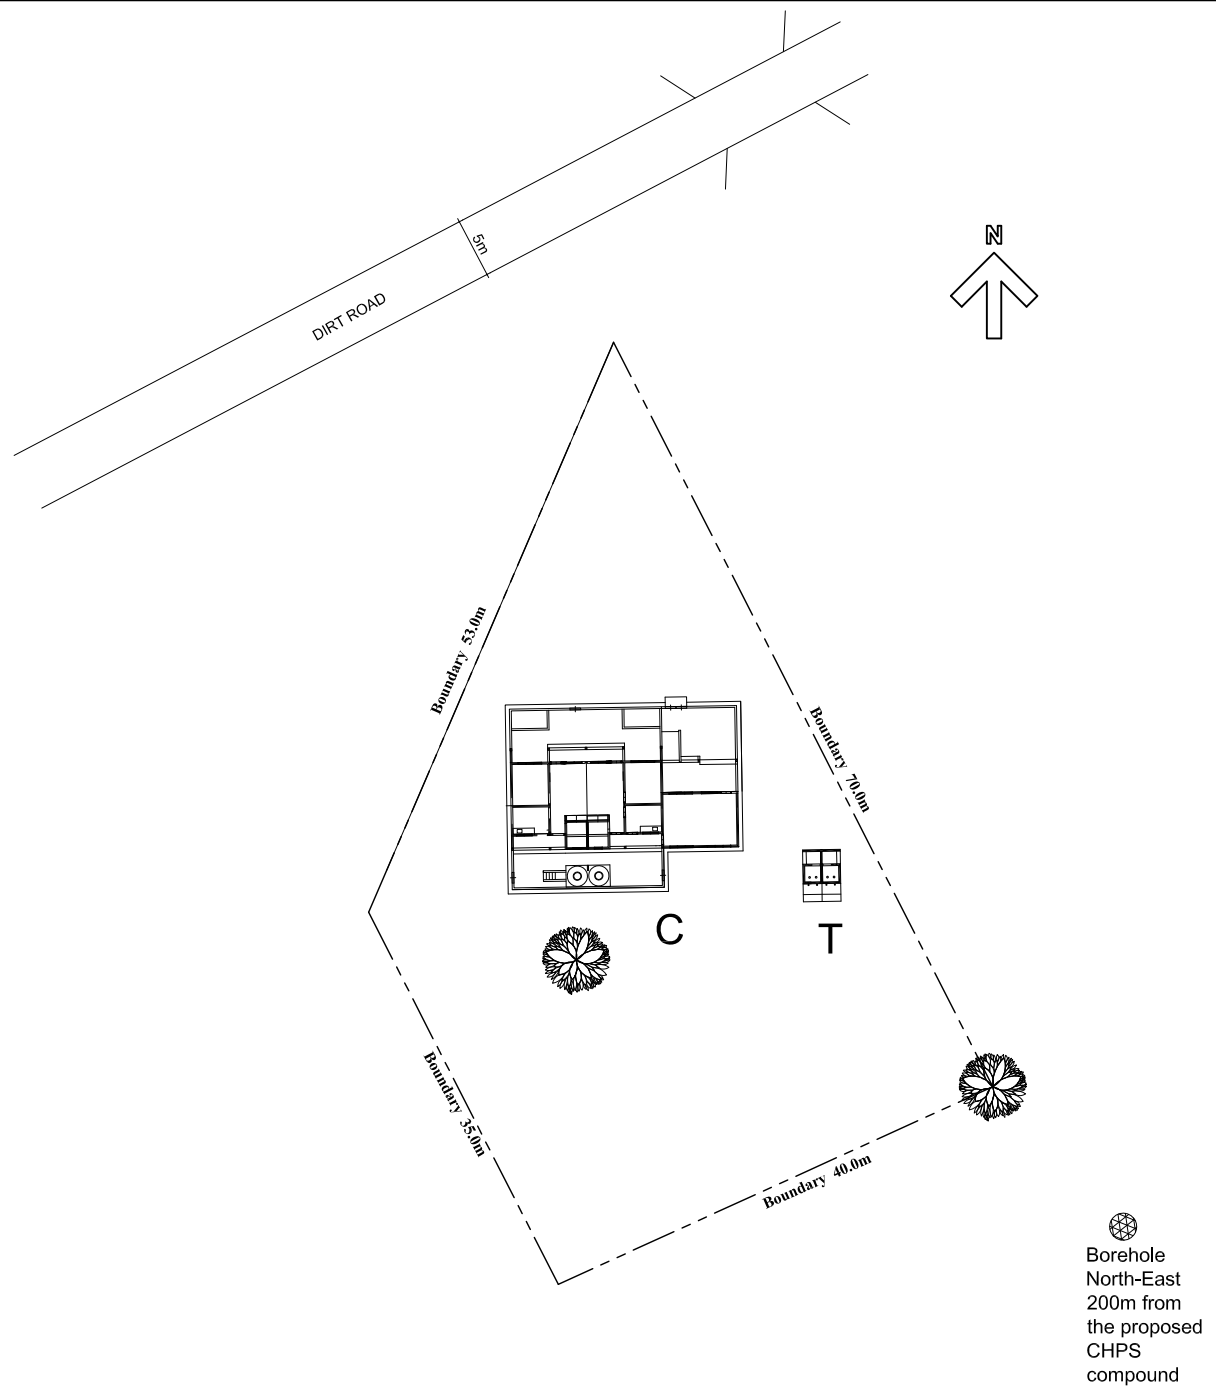

C : CHPS Building
T : Toilet Building

Site Plan Scale = 1:600