


Disposal Station	No.	Pump (nos) 25 cfs	50Hz Generator	
			Prime Power (kVA)	
PS-3 Chokera	3	2	650	
Satiانا Road PS-31	4	4	300	
PS-36 Ahmed Nagar	4	2	150	
PS-30 Bawa Chak	7	1	350	

LEGEND

- Disposal Station
- Target principal Disposal St.
- Abandoned Disposal St.
- Waste Disposal Site
- Division Border
- Division Office
- Sub-Division Border
- Sub-Division Office
- Drain
- Channel
- Railway

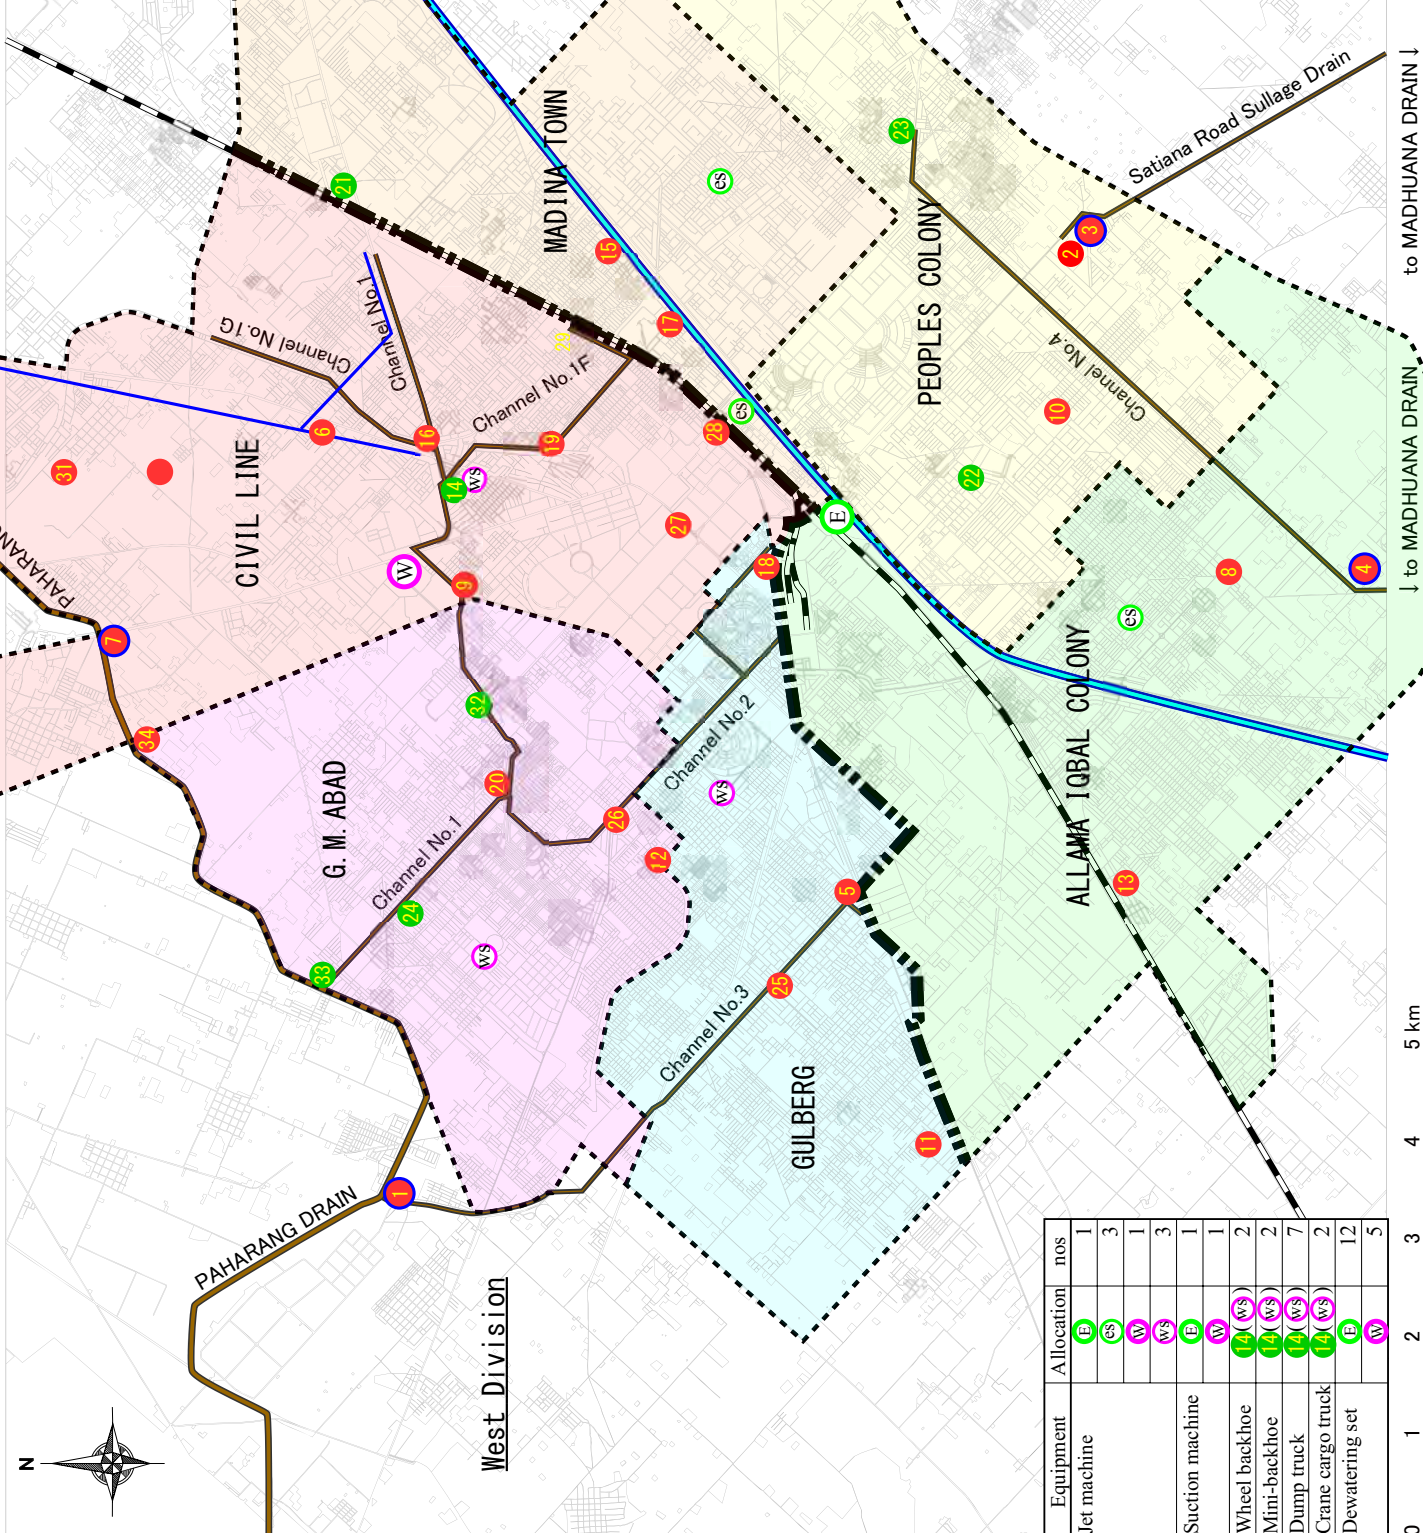

Equipment	Allocation	nos
Jet machine	E	1
	ES	3
	W	1
Suction machine	WS	3
	E	1
	W	1
Wheel backhoe	WS	2
Mini-backhoe	WS	2
Dump truck	WS	7
Crane cargo truck	WS	2
Dewatering set	E	12
	W	5

