


2-3 Outline Design Drawing

2-3-1 Layout for Water Supply Facilities

Layouts for water supply facilities for this Project are as shown next pages.

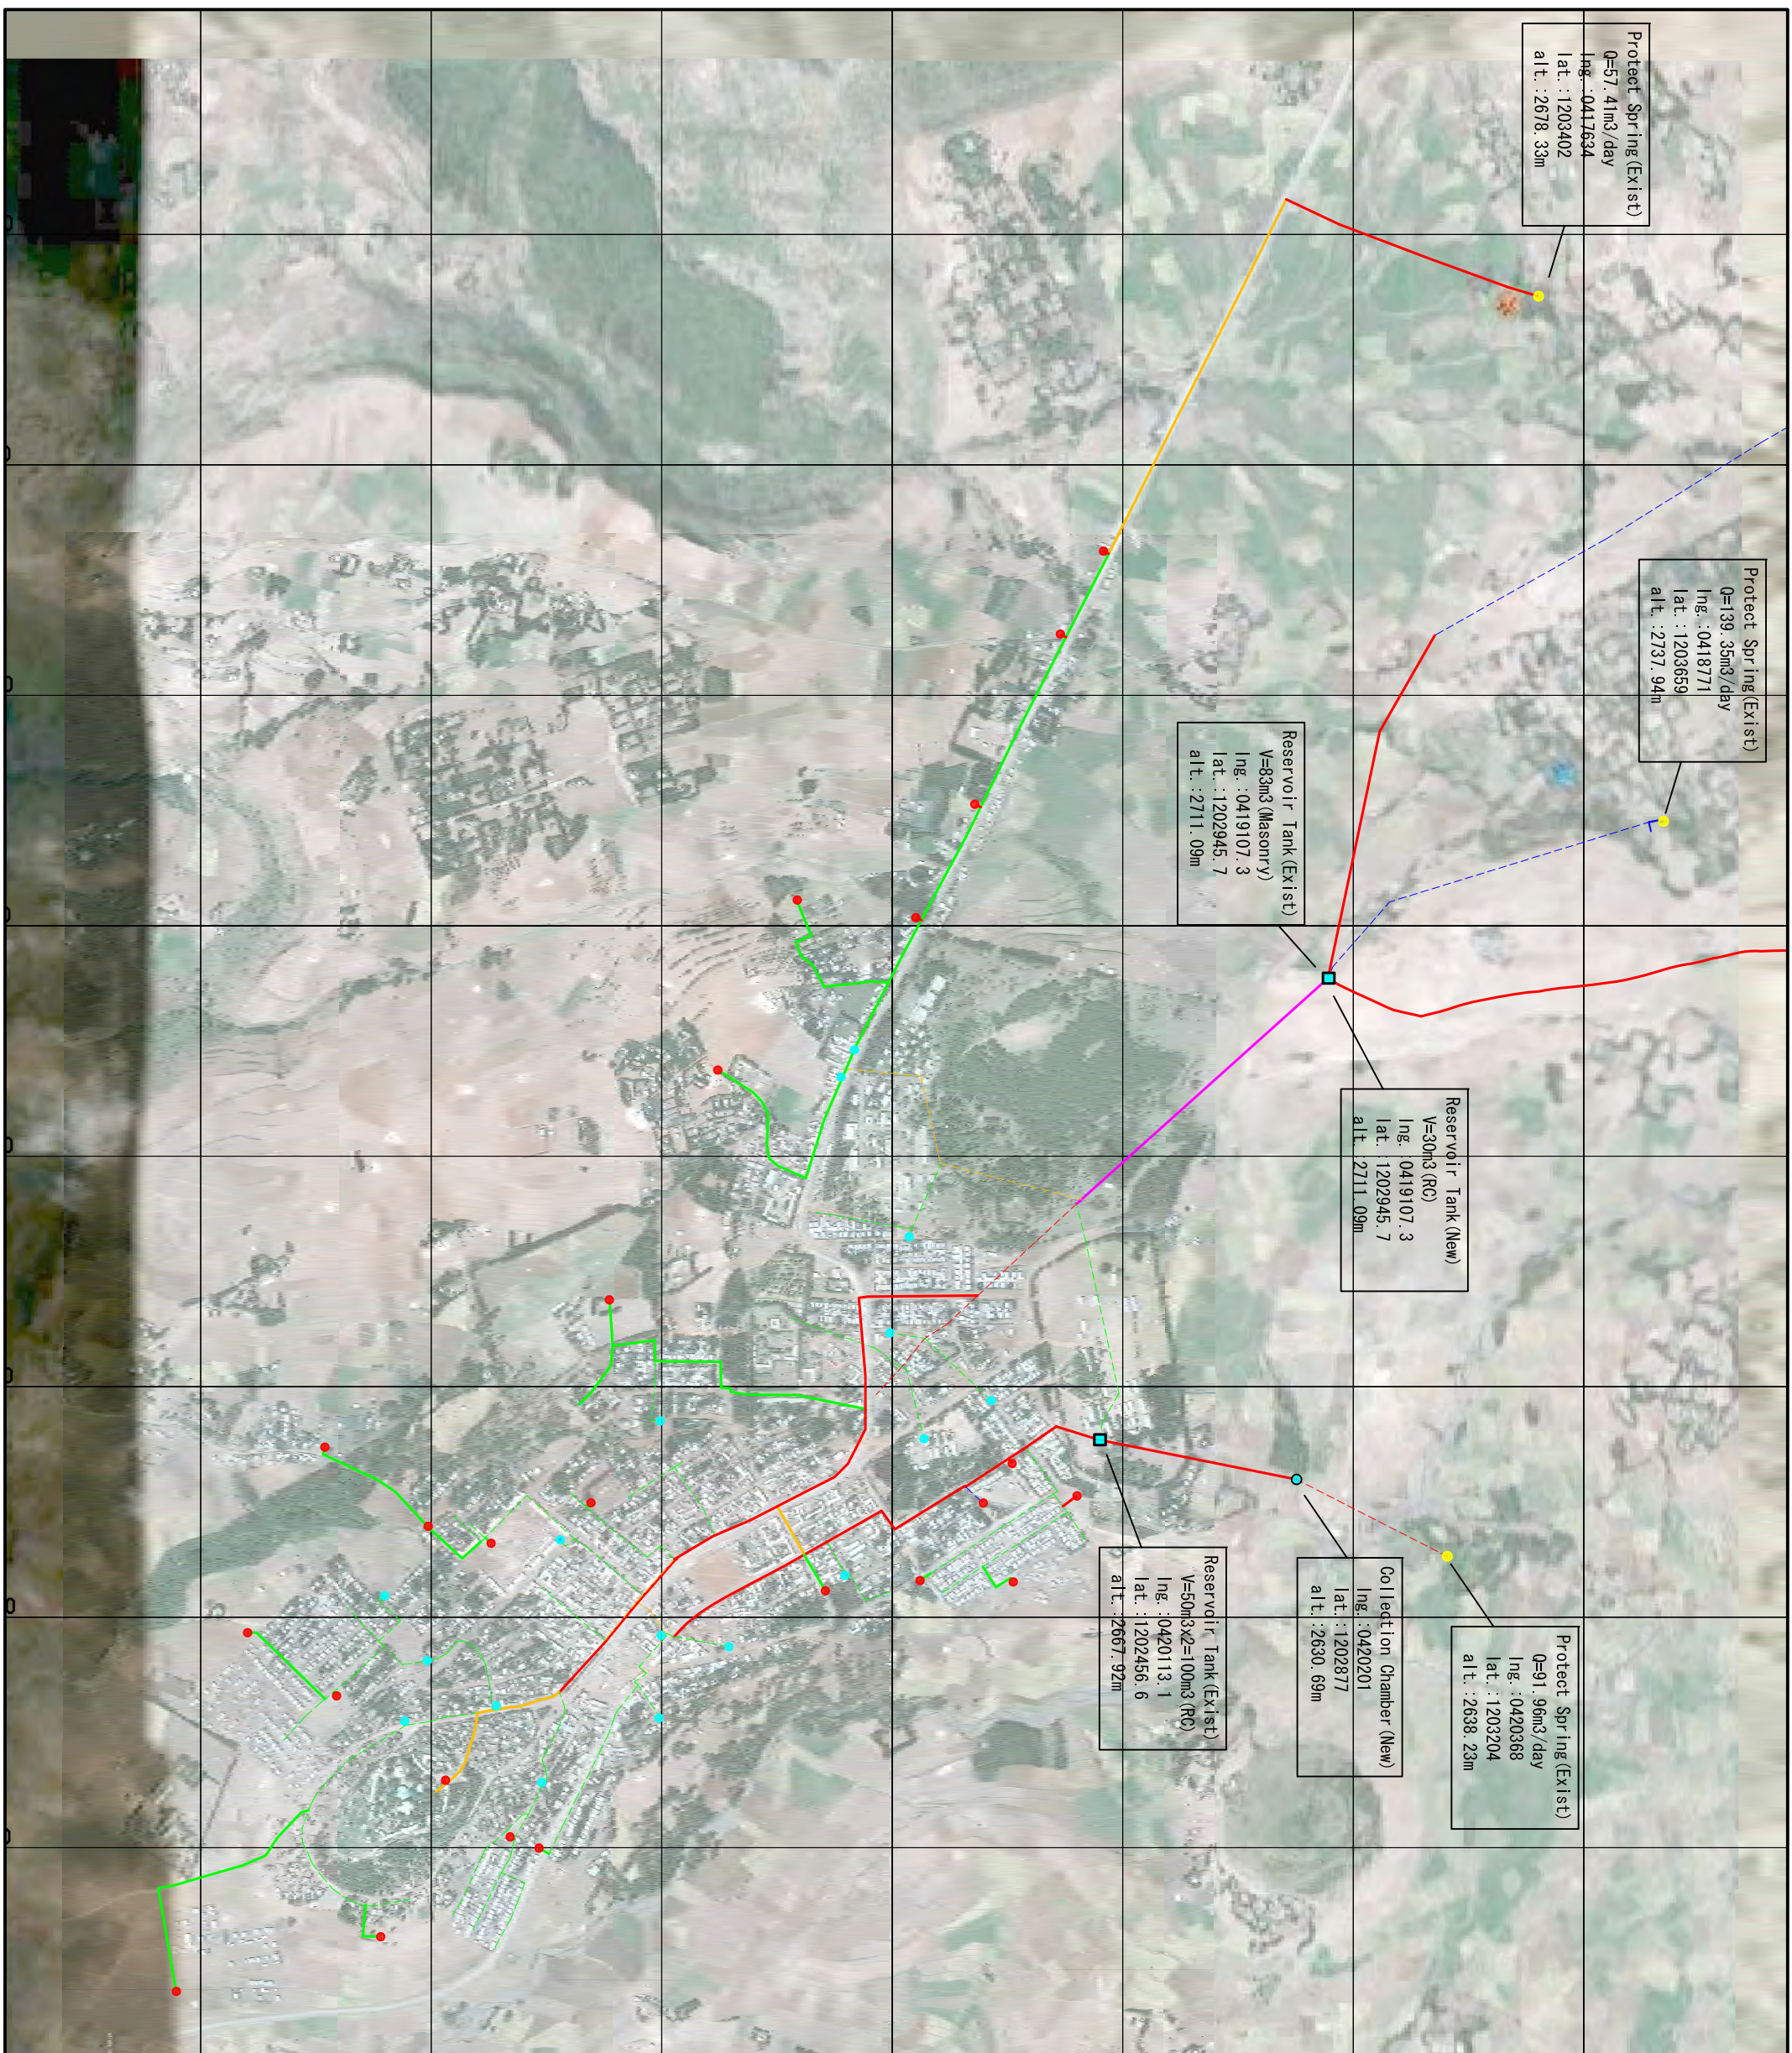

Legend

	Water Source
	Reservoir Tank
	Pipe Line(New)
	100mm
	75mm
	50mm
	40mm
	Pipe Line(Existing)
	100mm
	75mm
	50mm
	40mm
	Water Faucet(Existing)
	Water Faucet(New)

The Project for Small Town Water Supply
 In Southern Part of the Amhara Regional State

Sheet No. : 1

Date : JULY, 2012

Drawing Title :
 Layouts for water supply facility
 (Meretule Maryam)

Scale : NTS

Revision No. :

BUREAU OF WATER RESOURCE DEVELOPMENT, AMHARA REGIONAL STATE,
 THE FEDERAL DEMOCRATIC REPUBLIC OF ETHIOPIA
 KOKUSAI KOGYO CO., LTD.