

P-3 Addis Fana Primary School

Basic Information

Level	Grade Level	Shift	Year of Est.	Urban/Rural
Primary School	G1-8	Double	2009/10	Urban

Educational Statistics as of 2011/12

	G1	G2	G3	G4	G5	G6	G7	G8	G1-8 Total	G1-8 PSR	(KG)
Enrolment	505	367	255	248	251	262	238	230	2,356	87.3	120
Section	5	4	3	3	3	3	3	3	27		1

Existing Facility

No. of Available CRs	No. of Usable CRs	Library	Science Lab	Resource Ctr
14	4	1	0	1

Project Plan

Project Purpose	To reduce congestion of the full-cycle school.			
Facility to be constructed	Expected Enrolment (2014/15)	Future Grade	Future Shift	
8 CRs	2,781	G1-8	Double	

Undertakings by the Ethiopian Side

Access Road	-	Felling	Required
Others	-		


Photography



External view of existing buildings




Construction site

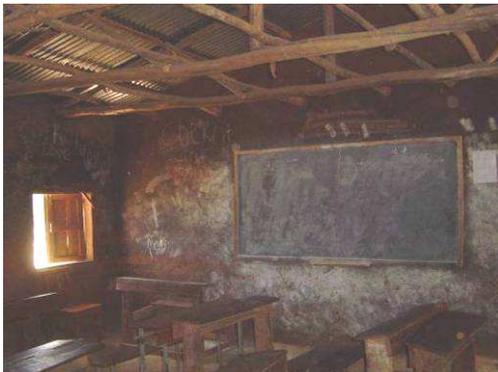

Inside of a classroom



Inside of the library

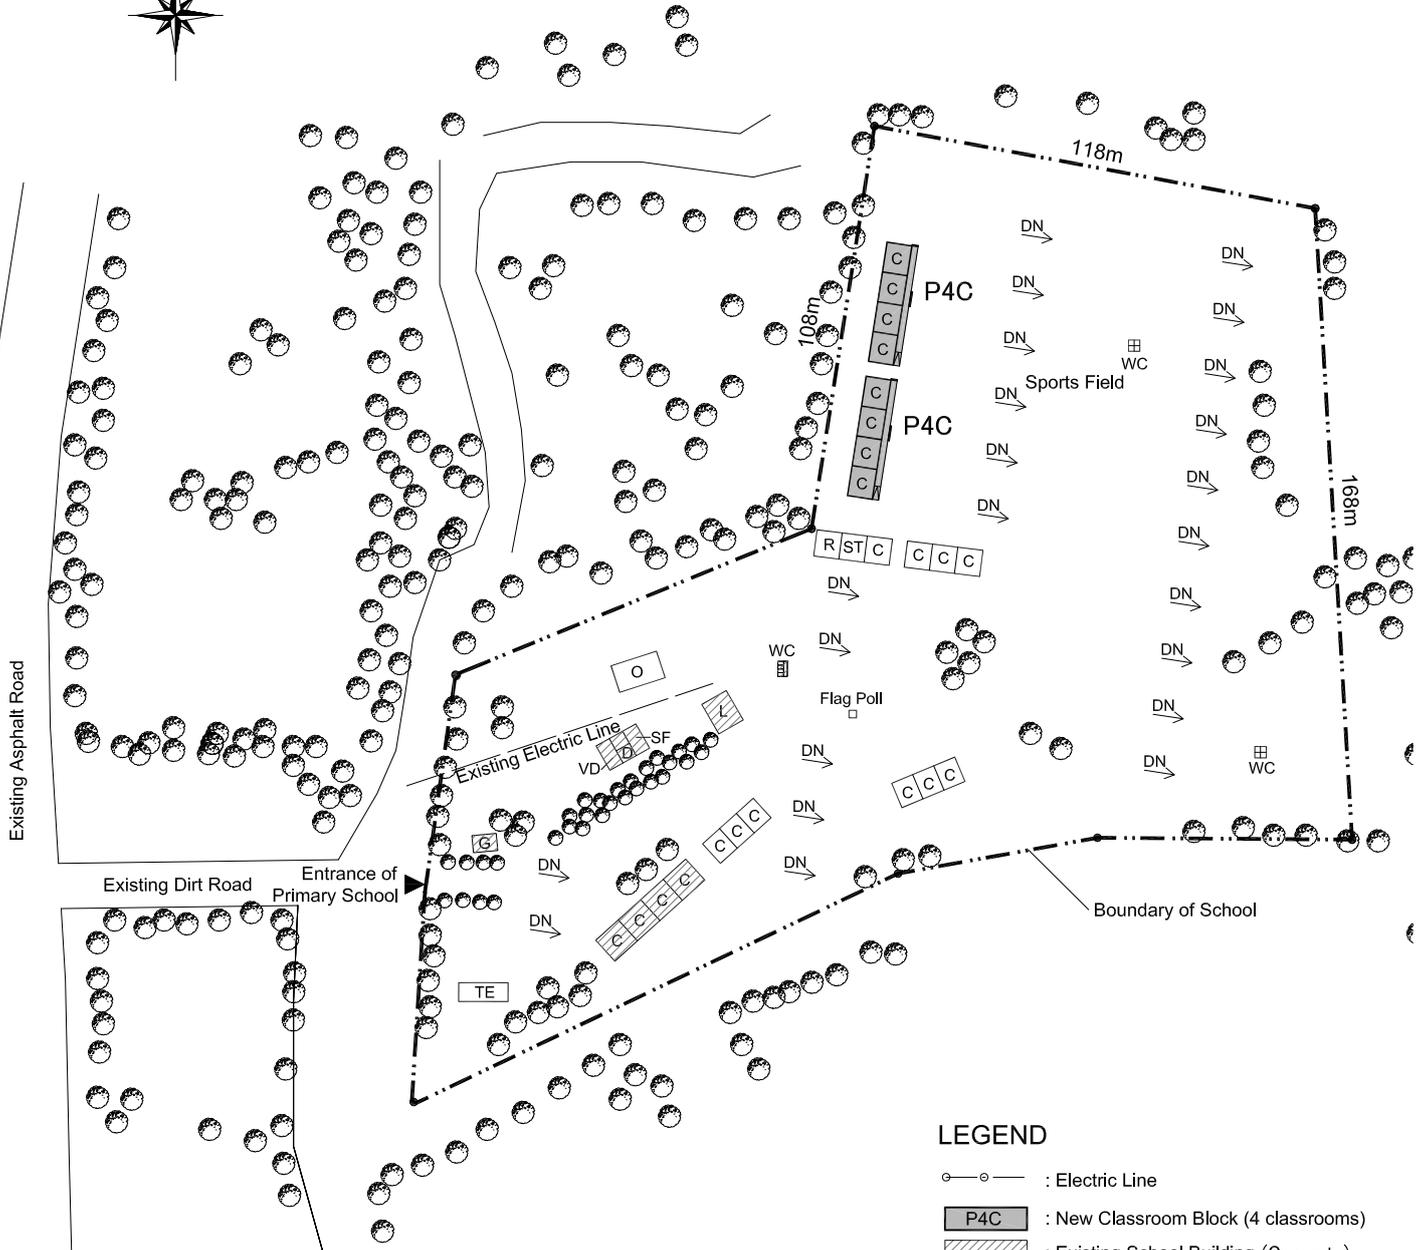

LEGEND

- : Electric Line
- : New Classroom Block (4 classrooms)
- : Existing School Building (Concrete)
- : Existing School Building (Mud or Wooden)
- C : Class Room
- L : Library
- LB : Laboratory
- R : Resource Center
- D : Director Room
- VD : Vice Director Room
- S : Secretary Room
- AD : Administration Office
- SF : Staff Room
- ST : Store Room
- G : Guardian Room
- TE : Tea Room
- WC : Toilet (Teacher, Boy, and Girl)
- O : Others
- K : Kindergarten
- UN : Unused Room

Proposed Site Plan

Scale 1:2000



P-4 Botre Primary School

Basic Information

Level	Grade Level	Shift	Year of Est.	Urban/Rural
Primary School	G1-8	Double	1963/4	Urban

Educational Statistics as of 2011/12

	G1	G2	G3	G4	G5	G6	G7	G8	G1-8 Total	G1-8 PSR	(KG)
Enrolment	425	343	325	287	487	543	396	554	3,360	68.6	212
Section	6	6	5	5	6	7	7	7	49		2

Existing Facility

No. of Available CRs	No. of Usable CRs	Library	Science Lab	Resource Ctr
29	8	1	1	1

Project Plan

Project Purpose	To reduce congestion of the full-cycle school.			
Facility to be constructed	Expected Enrolment (2014/15)	Future Grade	Future Shift	
8 CRs	3,968	G1-8	Double	

Undertakings by the Ethiopian Side

Access Road	-	Felling	-
Others	-		

Photography



An overview of the school




Construction site



Inside of a classroom



Inside of the library

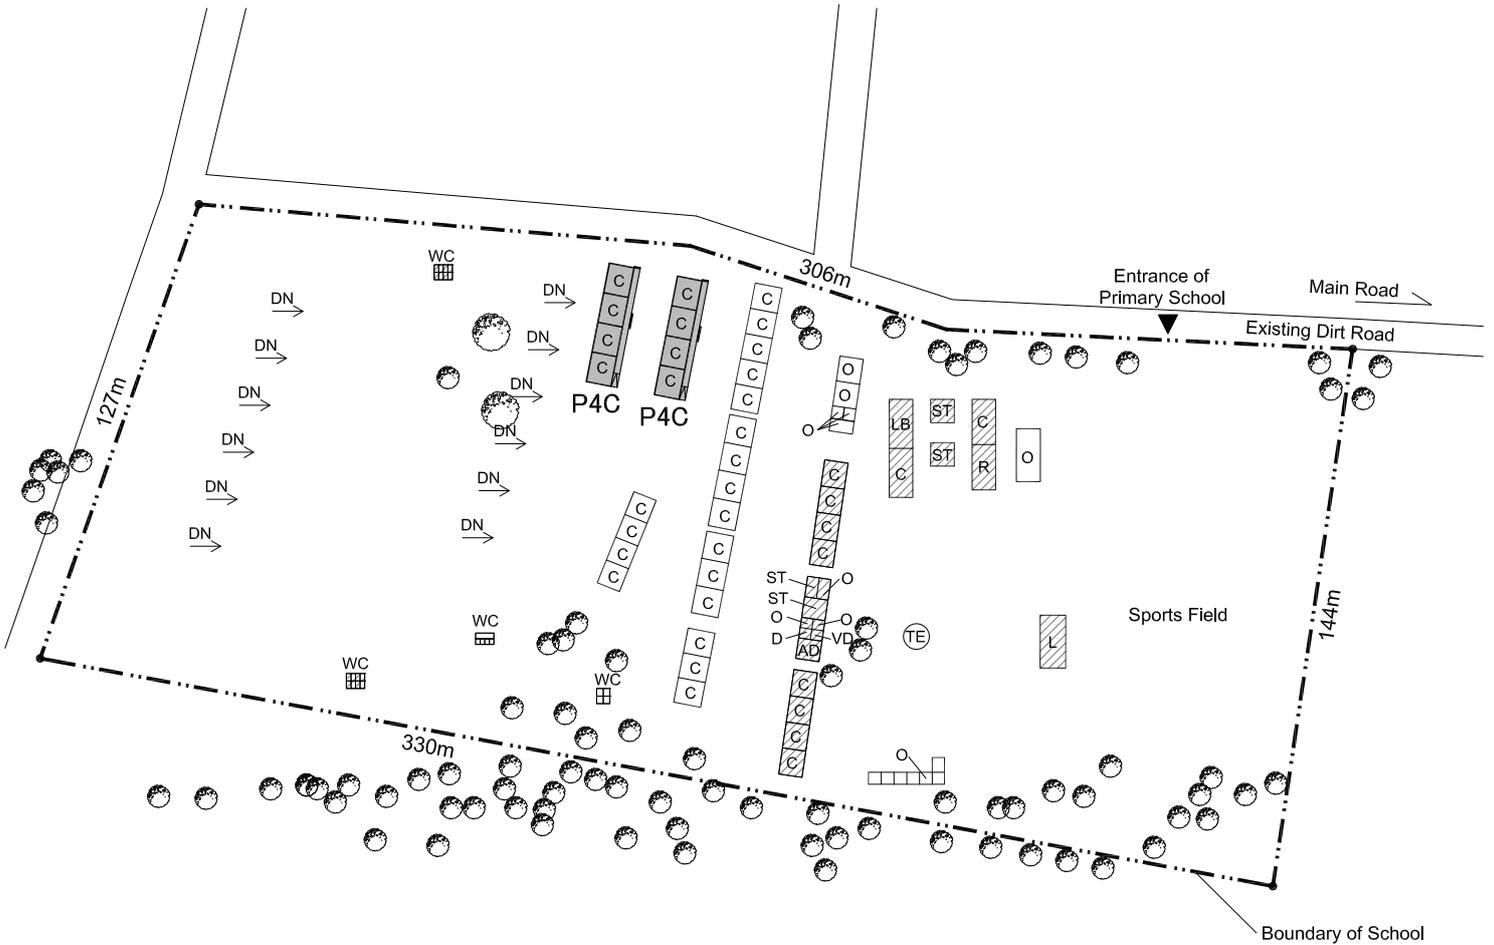

LEGEND

- : Electric Line
- P4C : New Classroom Block (4 classrooms)
- : Existing School Building (Concrete)
- : Existing School Building (Mud or Wooden)
- C : Class Room
- L : Library
- LB : Laboratory
- R : Resource Center
- D : Director Room
- VD : Vice Director Room
- S : Secretary Room
- AD : Administration Office
- SF : Staff Room
- ST : Store Room
- G : Guardian Room
- TE : Tea Room
- WC : Toilet (Teacher, Boy, and Girl)
- O : Others
- K : Kindergarten
- UN : Unused Room

Proposed Site Plan

Scale 1:2000
 0 10 50m

P-5 Koyite Millennium Primary School

Basic Information

Level	Grade Level	Shift	Year of Est.	Urban/Rural
Primary School	G1-5	Single	2007/8	Rural

Educational Statistics as of 2011/12

	G1	G2	G3	G4	G5	G6	G7	G8	G1-8 Total	G1-8 PSR	(KG)
Enrolment	56	59	55	70	145	-	-	-	385	64.2	109
Section	1	1	1	1	2	-	-	-	6		1

Existing Facility

No. of Available CRs	No. of Usable CRs	Library	Science Lab	Resource Ctr
7	0	1	0	1

Project Plan

Project Purpose	To extend the facility to upgrade the non-full cycle school to cover G1-8.			
Facility to be constructed	Expected Enrolment (2014/15)	Future Grade	Future Shift	
8 CRs	455	G1-8	Single	

Undertakings by the Ethiopian Side

Access Road	-	Felling	Required
Others	-		

Photography



An overview of the school




Construction site



Inside of a classroom



Water facility within the school compound

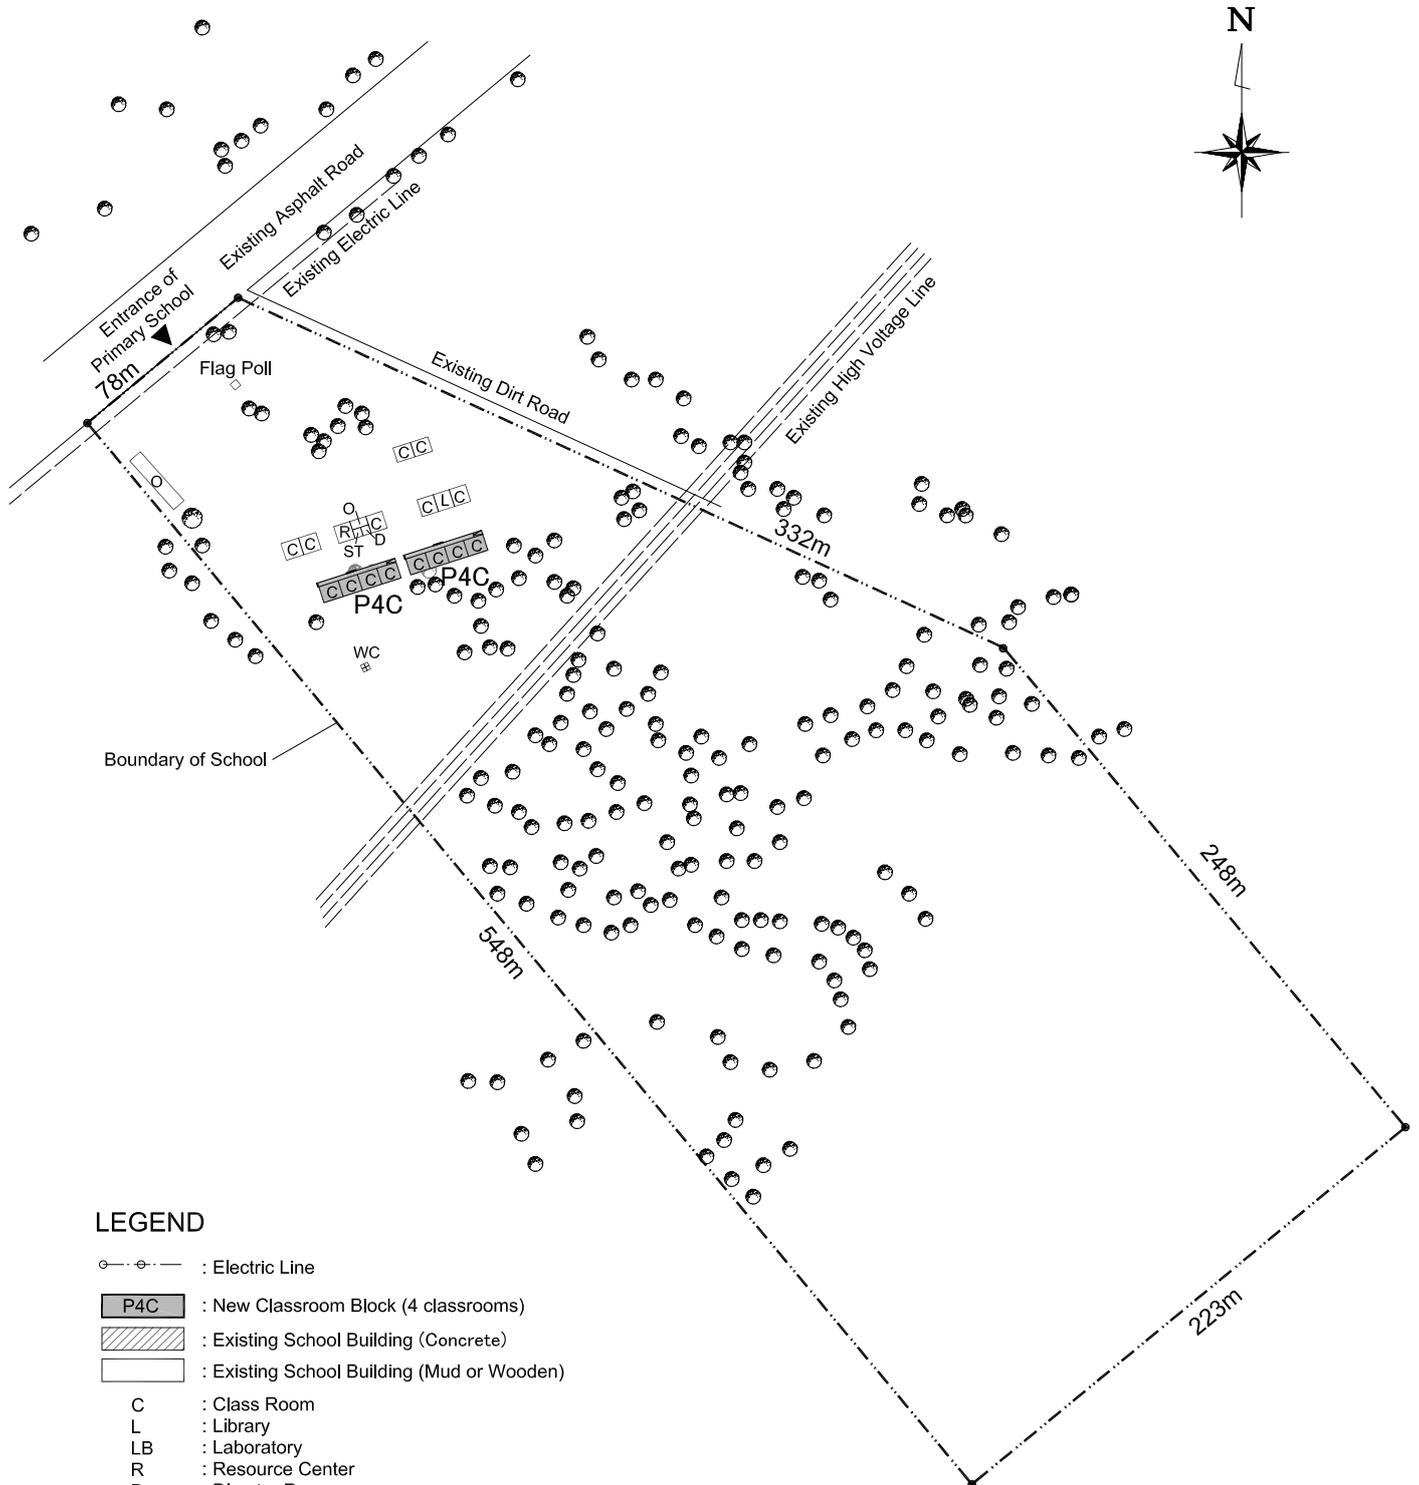

LEGEND

- : Electric Line
- P4C : New Classroom Block (4 classrooms)
- : Existing School Building (Concrete)
- : Existing School Building (Mud or Wooden)
- C : Class Room
- L : Library
- LB : Laboratory
- R : Resource Center
- D : Director Room
- VD : Vice Director Room
- S : Secretary Room
- AD : Administration Office
- SF : Staff Room
- ST : Store Room
- G : Guardian Room
- TE : Tea Room
- WC : Toilet(Teacher, Boy, and Girl)
- O : Others
- K : Kindergarten
- UN : Unused Room

Proposed Site Plan

Scale 0 10 50m 1:3000

P-6 Tankaro Primary School

Basic Information

Level	Grade Level	Shift	Year of Est.	Urban/Rural
Primary School	G1-5	Double	1996/7	Rural

Educational Statistics as of 2011/12

	G1	G2	G3	G4	G5	G6	G7	G8	G1-8 Total	G1-8 PSR	(KG)
Enrolment	60	42	43	40	38	-	-	-	223	44.6	60
Section	1	1	1	1	1	-	-	-	5		1

Existing Facility

No. of Available CRs	No. of Usable CRs	Library	Science Lab	Resource Ctr
4	0	0	0	1

Project Plan

Project Purpose	To extend facility to upgrade the school to cover G1-8.			
Facility to be constructed	Expected Enrolment (2014/15)	Future Grade	Future Shift	
4 CRs	264	G1-8	Double	

Undertakings by the Ethiopian Side

Access Road	-	Felling	Required
Others	-		

Photography



External view of an existing school building




Construction site



Inside of a classroom



A water well within the school compound

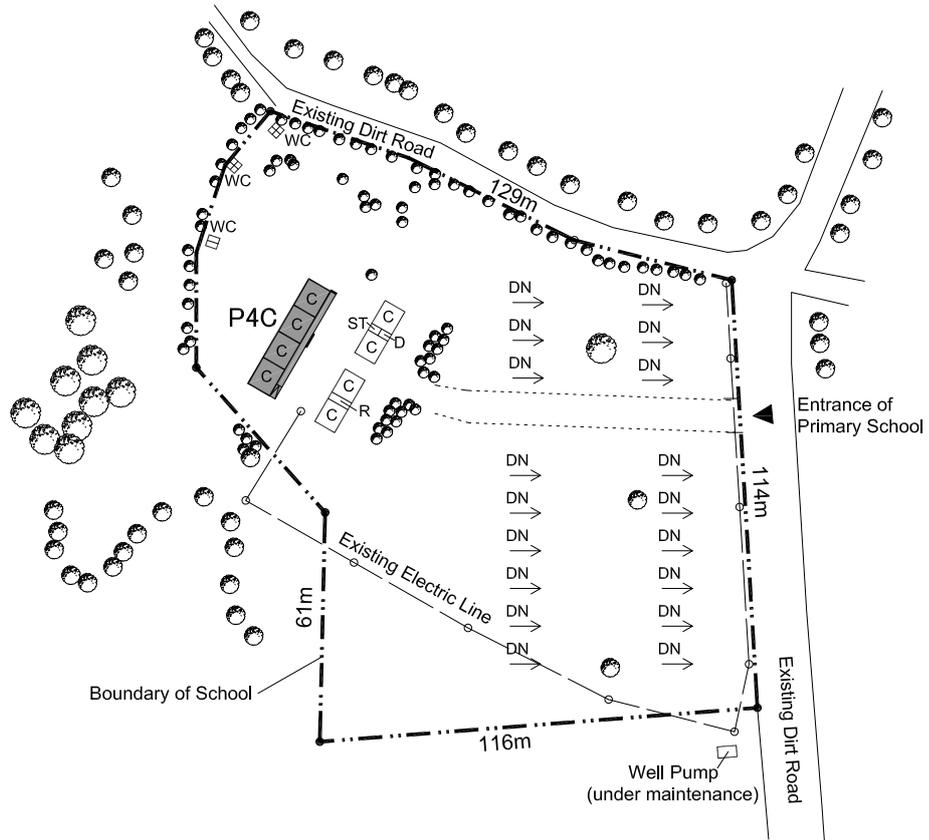

LEGEND

- : Electric Line
- P4C : New Classroom Block (4 classrooms)
- : Existing School Building (Concrete)
- : Existing School Building (Mud or Wooden)
- C : Class Room
- L : Library
- LB : Laboratory
- R : Resource Center
- D : Director Room
- VD : Vice Director Room
- S : Secretary Room
- AD : Administration Office
- SF : Staff Room
- ST : Store Room
- G : Guardian Room
- TE : Tea Room
- WC : Toilet(Teacher, Boy, and Girl)
- O : Others
- K : Kindergarten
- UN : Unused Room

Proposed Site Plan

Scale 1:2000



P-7 Abosto Tula Primary School

Basic Information

Level	Grade Level	Shift	Year of Est.	Urban/Rural
Primary School	G1-5	Double	1996/7	Rural

Educational Statistics as of 2011/12

	G1	G2	G3	G4	G5	G6	G7	G8	G1-8 Total	G1-8 PSR	(KG)
Enrolment	380	217	160	180	140	-	-	-	1,077	82.8	190
Section	4	3	2	2	2	-	-	-	13		3

Existing Facility

No. of Available CRs	No. of Usable CRs	Library	Science Lab	Resource Ctr
7	4	1+1 temporary	0	1

Project Plan

Project Purpose	To extend the facility to upgrade the school to cover G1-8.			
Facility to be constructed	Expected Enrolment (2014/15)	Future Grade	Future Shift	
8 CRs	1,272	G1-8	Double	

Undertakings by the Ethiopian Side

Access Road	-	Felling	Required
Others	-		

Photography



An overview of the school




Construction site



Inside of a library building (However, the room is used as a classroom due to a lack of classrooms)



Inside of a classroom

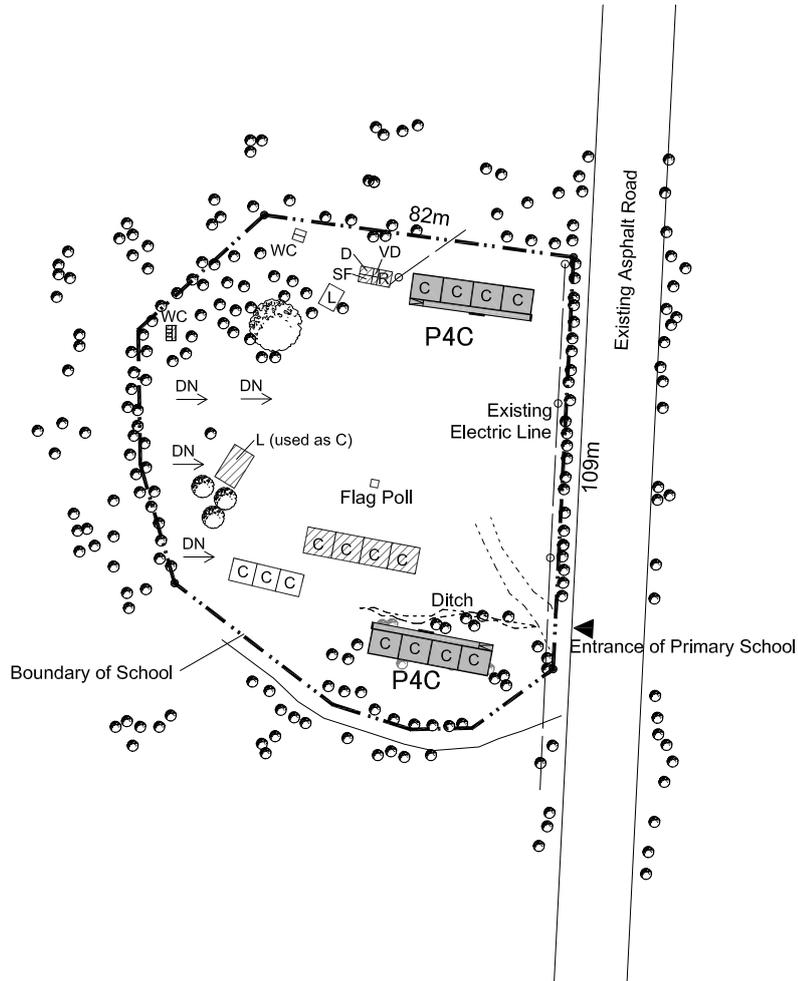

LEGEND

- : Electric Line
- P4C : New Classroom Block (4 classrooms)
- : Existing School Building (Concrete)
- : Existing School Building (Mud or Wooden)
- C : Class Room
- L : Library
- LB : Laboratory
- R : Resource Center
- D : Director Room
- VD : Vice Director Room
- S : Secretary Room
- AD : Administration Office
- SF : Staff Room
- ST : Store Room
- G : Guardian Room
- TE : Tea Room
- WC : Toilet(Teacher, Boy, and Girl)
- O : Others
- K : Kindergarten
- UN : Unused Room

Proposed Site Plan

Scale 1:2000



P-8 Abeyot Fere Primary School

Basic Information

Level	Grade Level	Shift	Year of Est.	Urban/Rural
Primary School	G1-8	Double	1965/6	Urban

Educational Statistics as of 2011/12

	G1	G2	G3	G4	G5	G6	G7	G8	G1-8 Total	G1-8 PSR	(KG)
Enrolment	206	147	138	181	324	285	222	249	1,752	60.4	63
Section	4	3	3	3	4	4	4	4	29		1

Existing Facility

No. of Available CRs	No. of Usable CRs	Library	Science Lab	Resource Ctr
17	4	1	1	1

Project Plan

Project Purpose	To reduce congestion of the full-cycle school as well as other existing schools in the town.			
Facility to be constructed	Expected Enrolment (2014/15)	Future Grade	Future Shift	
8 CRs	2,070	G1-8	Double	

Undertakings by the Ethiopian Side

Access Road	-	Felling	Required
Others	-		


Photography



An overview of the school



Construction site

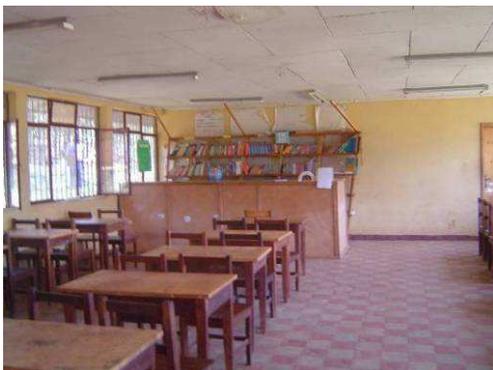

Inside of the library



Inside of a classroom

P-9 Bajo Primary School

Basic Information

Level	Grade Level	Shift	Year of Est.	Urban/Rural
Primary School	G1-4	Single	2004/5	Rural

Educational Statistics as of 2011/12

	G1	G2	G3	G4	G5	G6	G7	G8	G1-8 Total	G1-8 PSR	(KG)
Enrolment	279	148	105	113	-	-	-	-	645	64.5	65
Section	4	2	2	2	-	-	-	-	10		1

Existing Facility

No. of Available CRs	No. of Usable CRs	Library	Science Lab	Resource Ctr
13	0	1	0	1

Project Plan

Project Purpose	To extend the facility to upgrade the school to cover G1-8		
Facility to be constructed	Expected Enrolment (2014/15)	Future Grade	Future Shift
8 CRs	761	G1-8	Single

Undertakings by the Ethiopian Side

Access Road	Required (when necessary)	Felling	-
Others	Strengthening the wooden bridge (when necessary)		

Photography




An overview of the school




A wooden bridge laid on the way to the school



External view of existing buildings

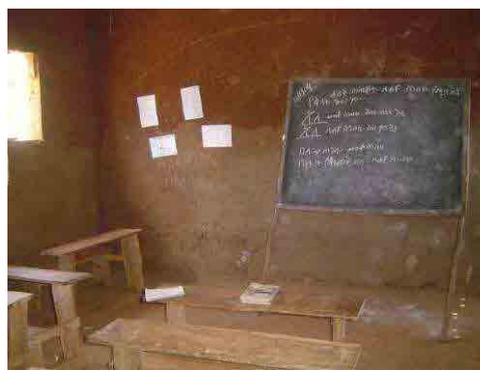

Inside of a classroom

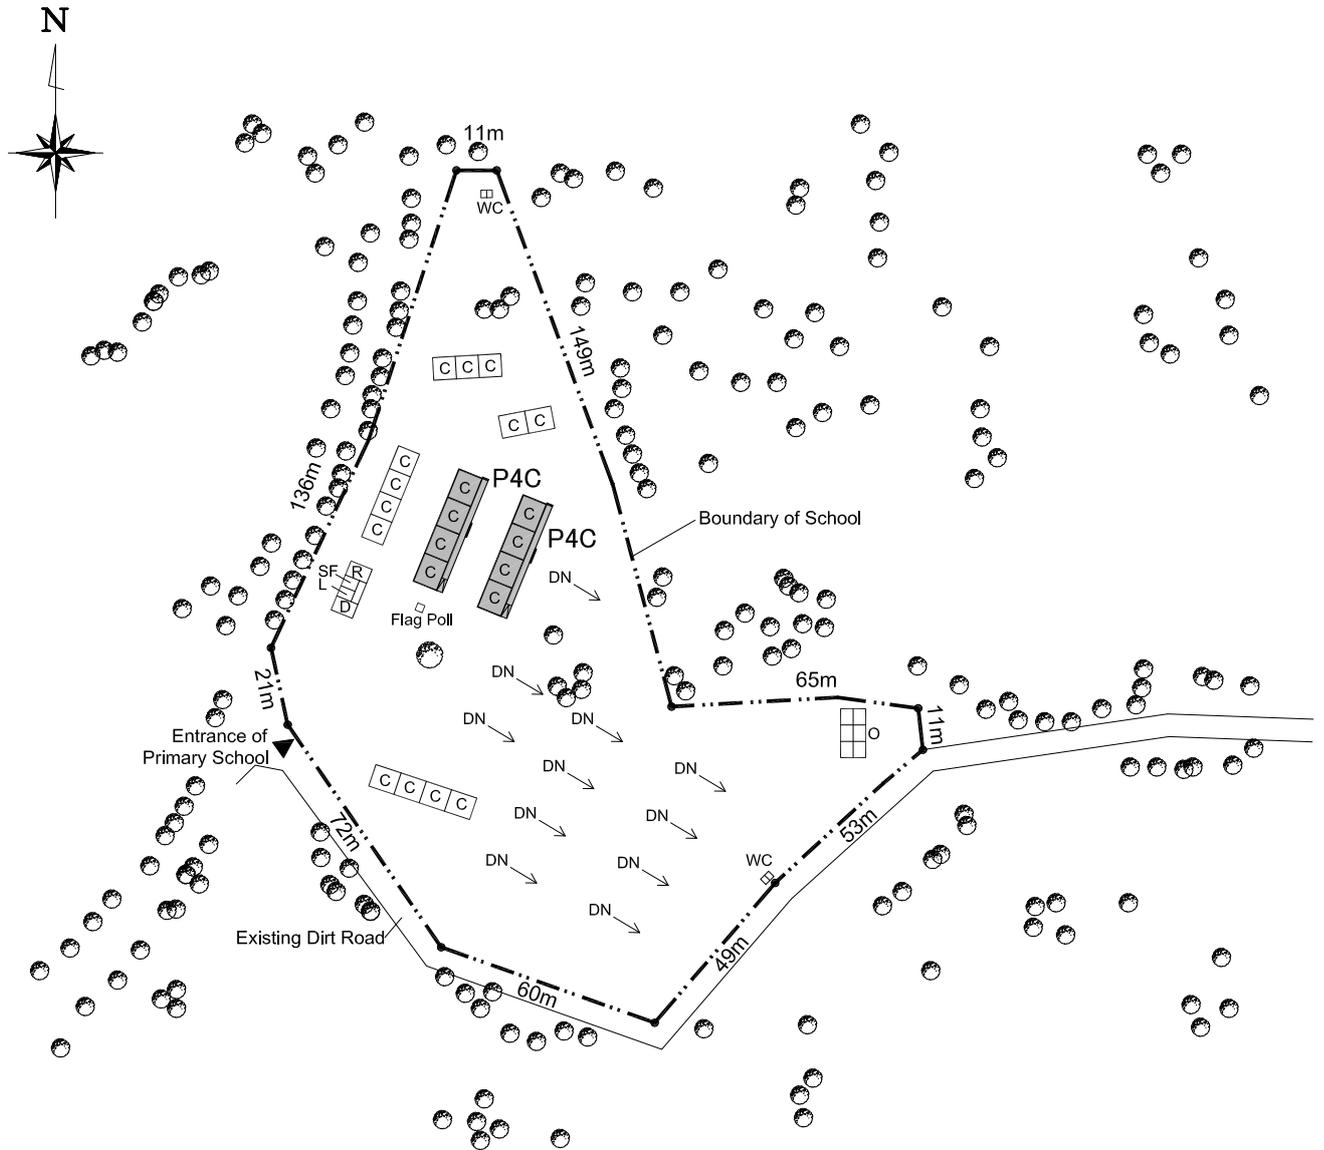

LEGEND

- : Electric Line
- P4C : New Classroom Block (4 classrooms)
- : Existing School Building (Concrete)
- : Existing School Building (Mud or Wooden)
- C : Class Room
- L : Library
- LB : Laboratory
- R : Resource Center
- D : Director Room
- VD : Vice Director Room
- S : Secretary Room
- AD : Administration Office
- SF : Staff Room
- ST : Store Room
- G : Guardian Room
- TE : Tea Room
- WC : Toilet (Teacher, Boy, and Girl)
- O : Others
- K : Kindergarten
- UN : Unused Room

Proposed Site Plan

Scale 1:2000



P-10 Hagiye Primary School

Basic Information

Level	Grade Level	Shift	Year of Est.	Urban/Rural
Primary School	G1-5	Single	2004/5	Rural

Educational Statistics as of 2011/12

	G1	G2	G3	G4	G5	G6	G7	G8	G1-8 Total	G1-8 PSR	(KG)
Enrolment	147	78	47	32	49	-	-	-	353	44.1	70
Section	3	2	1	1	1	-	-	-	8		1

Existing Facility

No. of Available CRs	No. of Usable CRs	Library	Science Lab	Resource Ctr
10	0	0	0	1

Project Plan

Project Purpose	To extend the facility to upgrade the school to cover G1-8.			
Facility to be constructed	Expected Enrolment (2014/15)	Future Grade	Future Shift	
8 CRs	418	G1-8	Single	

Undertakings by the Ethiopian Side

Access Road	-	Felling	-
Others	-		

Photography



External view of existing school buildings




Construction site



External view of an existing school building



Inside of a classroom

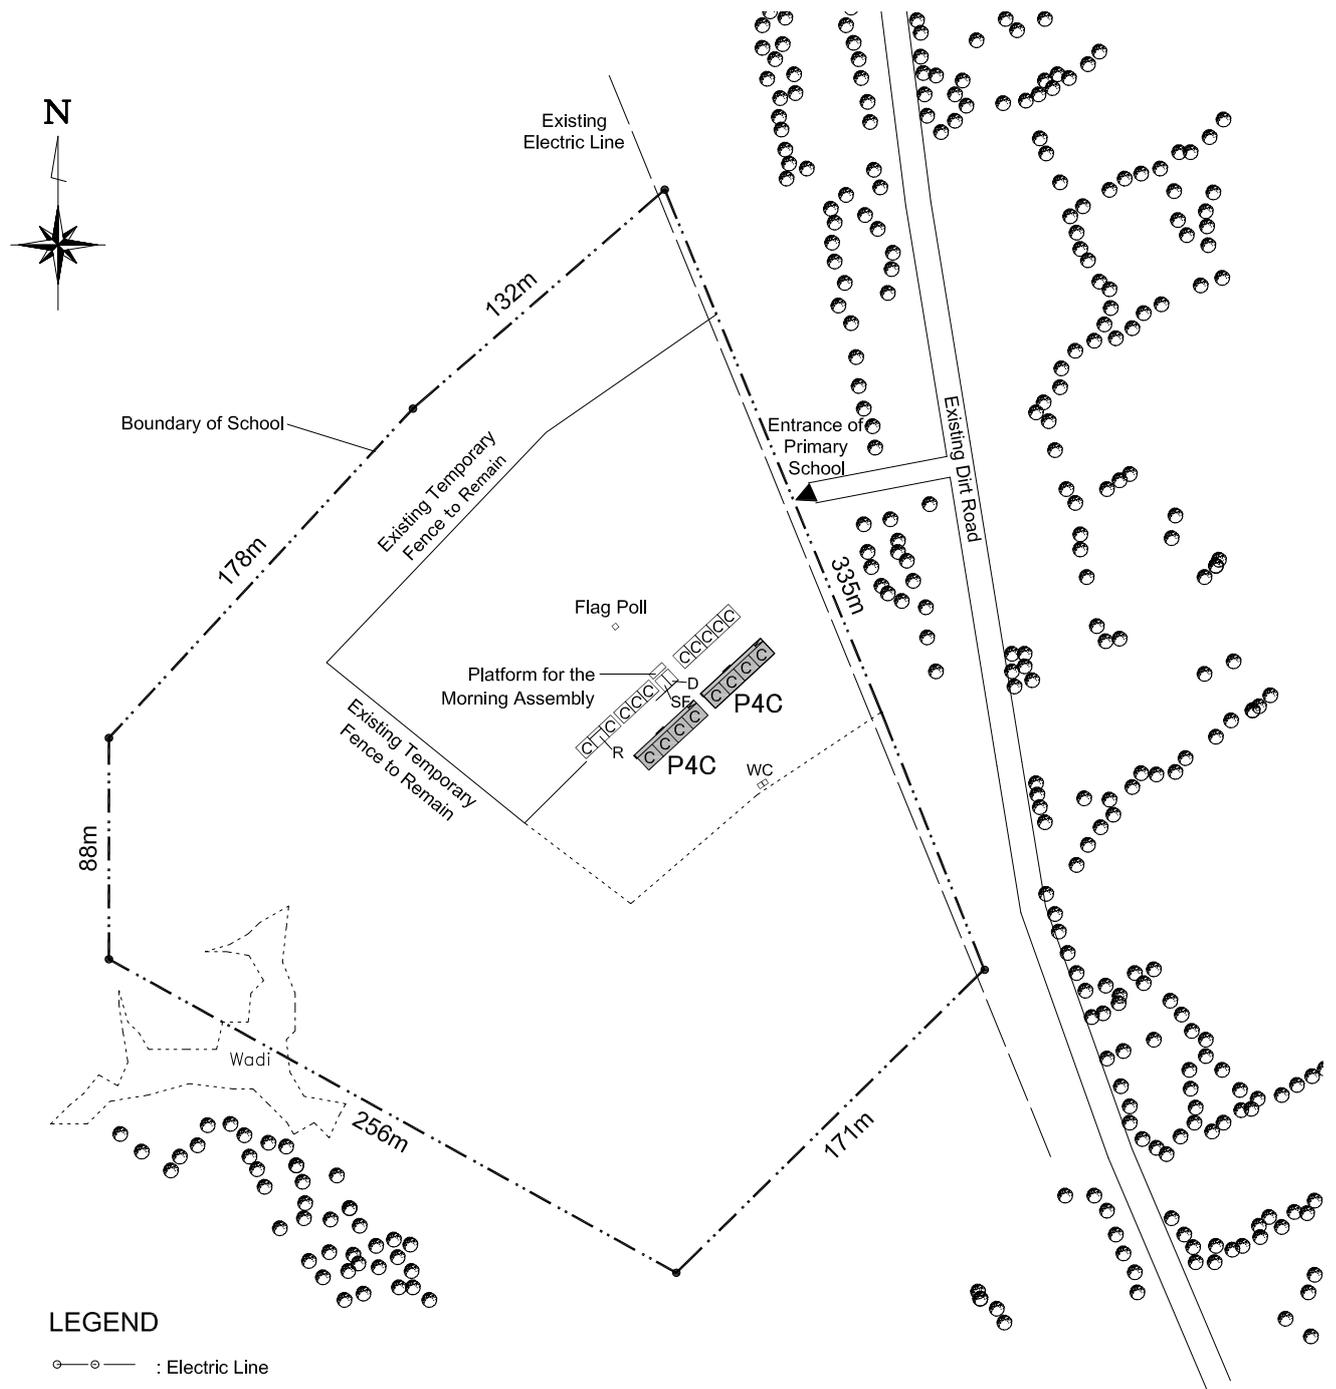

LEGEND

- : Electric Line
- : New Classroom Block (4 classrooms)
- : Existing School Building (Concrete)
- : Existing School Building (Mud or Wooden)
- C : Class Room
- L : Library
- LB : Laboratory
- R : Resource Center
- D : Director Room
- VD : Vice Director Room
- S : Secretary Room
- AD : Administration Office
- SF : Staff Room
- ST : Store Room
- G : Guardian Room
- TE : Tea Room
- WC : Toilet(Teacher, Boy, and Girl)
- O : Others
- K : Kindergarten
- UN : Unused Room

Proposed Site Plan

Scale 0 10 50m 1:3000

P-11 Edget Bandnet Primary School

Basic Information

Level	Grade Level	Shift	Year of Est.	Urban/Rural
Primary School	G1-5	Double	2005/6	Urban

Educational Statistics as of 2011/12

	G1	G2	G3	G4	G5	G6	G7	G8	G1-8 Total	G1-8 PSR	(KG)
Enrolment	209	106	125	140	144	-	-	-	724	48.3	58
Section	4	2	3	3	3	-	-	-	15		1

Existing Facility

No. of Available CRs	No. of Usable CRs	Library	Science Lab	Resource Ctr
8	5	1	0	0

Project Plan

Project Purpose	To extend the facility to upgrade the school to cover G1-8.			
Facility to be constructed	Expected Enrolment (2014/15)	Future Grade	Future Shift	
4 CRs	855	G1-8	Double	

Undertakings by the Ethiopian Side

Access Road	-	Felling	Required
Others	Demolishing the existing buildings		

Photography



An overview of the school




Construction site



Inside of the library



Inside of a classroom

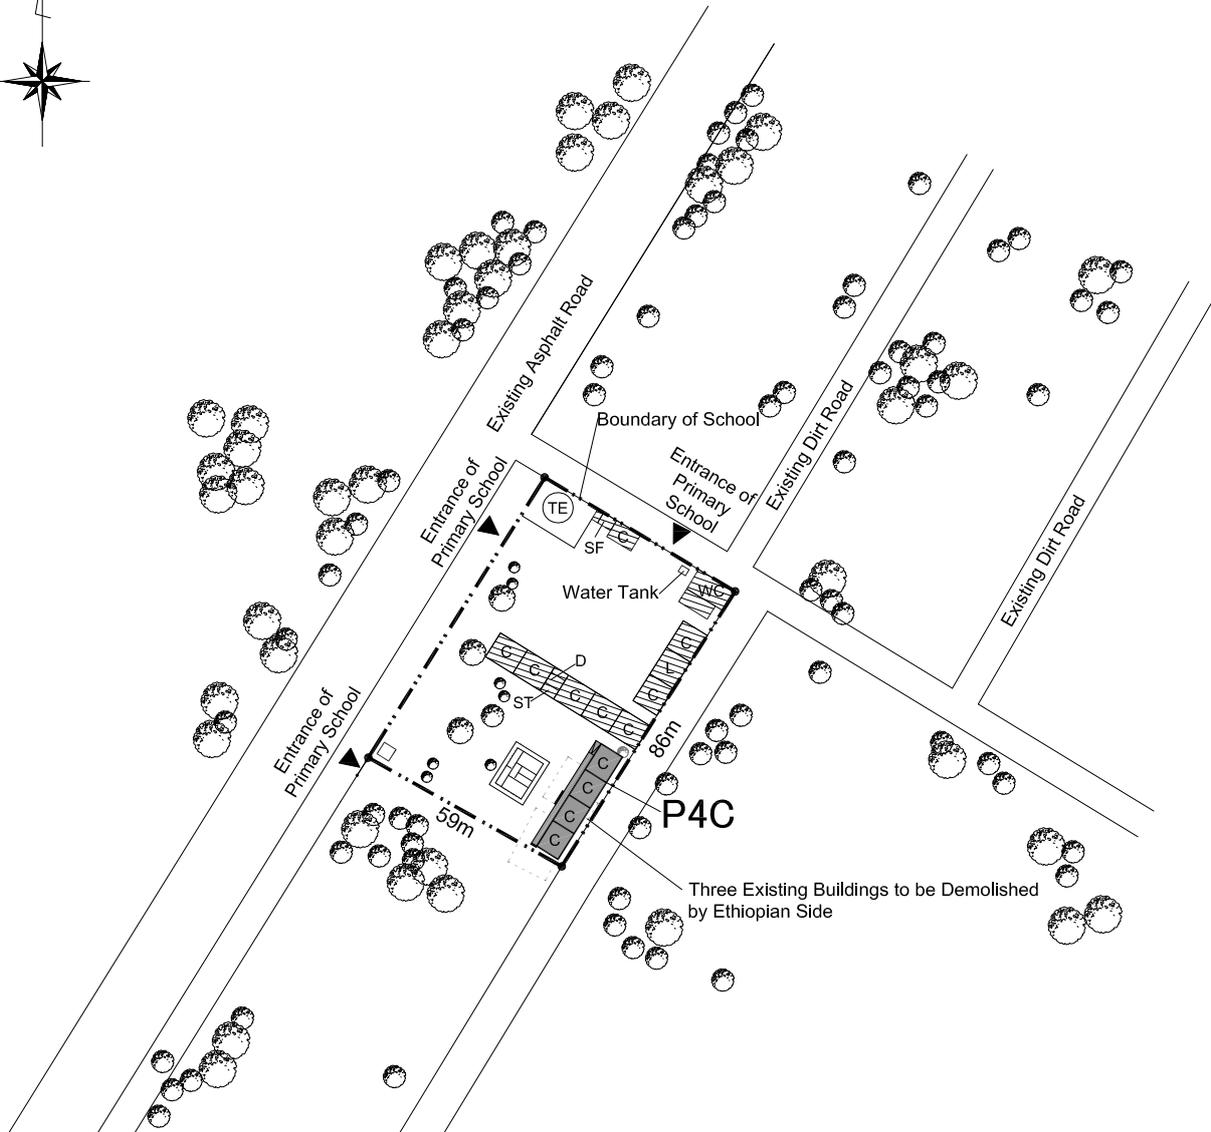

LEGEND

○—○—○ : Electric Line

P4C : New Classroom Block (4 classrooms)

: Existing School Building (Concrete)

: Existing School Building (Mud or Wooden)

C : Class Room

L : Library

LB : Laboratory

R : Resource Center

D : Director Room

VD : Vice Director Room

S : Secretary Room

AD : Administration Office

SF : Staff Room

ST : Store Room

G : Guardian Room

TE : Tea Room

WC : Toilet(Teacher, Boy, and Girl)

O : Others

K : Kindergarten

UN : Unused Room

Proposed Site Plan

Scale 1:2000

