

## P-3 Addis Fana Primary School

### Basic Information

| Level          | Grade Level | Shift  | Year of Est. | Urban/Rural |
|----------------|-------------|--------|--------------|-------------|
| Primary School | G1-8        | Double | 2009/10      | Urban       |

### Educational Statistics as of 2011/12

|           | G1  | G2  | G3  | G4  | G5  | G6  | G7  | G8  | G1-8 Total | G1-8 PSR | (KG) |
|-----------|-----|-----|-----|-----|-----|-----|-----|-----|------------|----------|------|
| Enrolment | 505 | 367 | 255 | 248 | 251 | 262 | 238 | 230 | 2,356      | 87.3     | 120  |
| Section   | 5   | 4   | 3   | 3   | 3   | 3   | 3   | 3   | 27         |          | 1    |

### Existing Facility

| No. of Available CRs | No. of Usable CRs | Library | Science Lab | Resource Ctr |
|----------------------|-------------------|---------|-------------|--------------|
| 14                   | 4                 | 1       | 0           | 1            |

### Project Plan

|                                   |                                                |                     |                     |  |
|-----------------------------------|------------------------------------------------|---------------------|---------------------|--|
| <b>Project Purpose</b>            | To reduce congestion of the full-cycle school. |                     |                     |  |
| <b>Facility to be constructed</b> | <b>Expected Enrolment (2014/15)</b>            | <b>Future Grade</b> | <b>Future Shift</b> |  |
| 8 CRs                             | 2,781                                          | G1-8                | Double              |  |

### Undertakings by the Ethiopian Side

|                    |   |                |          |
|--------------------|---|----------------|----------|
| <b>Access Road</b> | - | <b>Felling</b> | Required |
| <b>Others</b>      | - |                |          |

### Photography



External view of existing buildings




Construction site



Inside of a classroom



Inside of the library

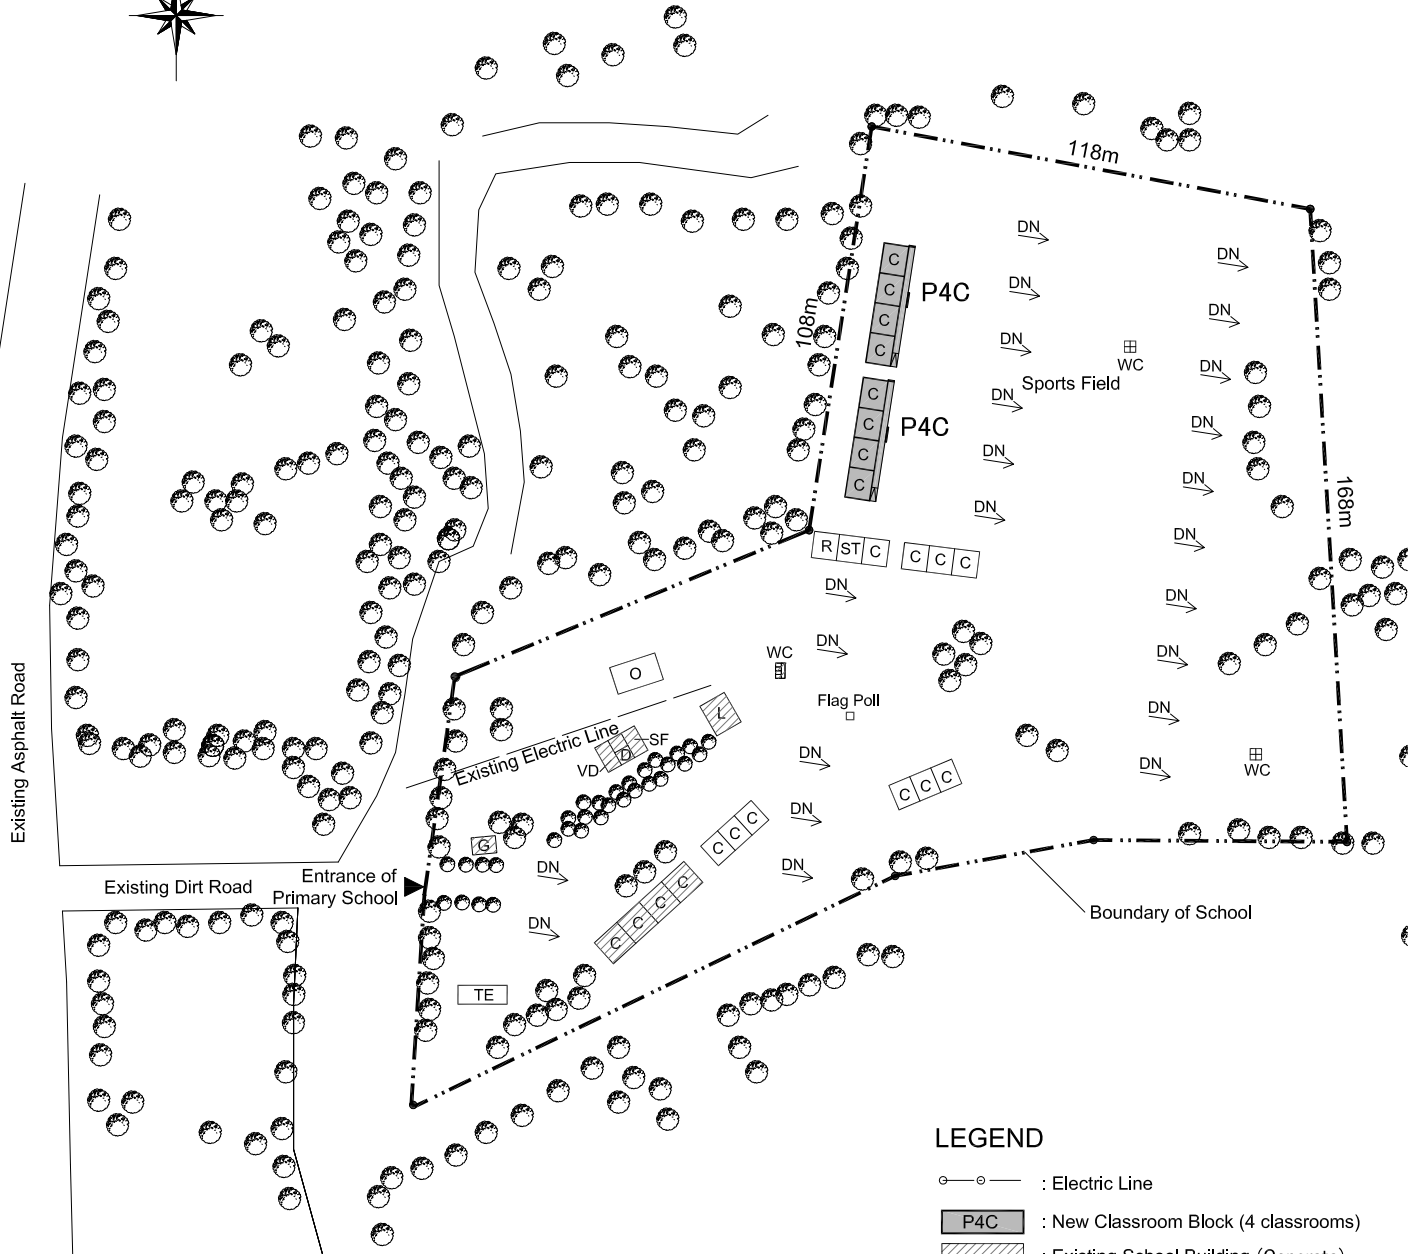

**LEGEND**

- : Electric Line
- P4C : New Classroom Block (4 classrooms)
- : Existing School Building (Concrete)
- : Existing School Building (Mud or Wooden)
- C : Class Room
- L : Library
- LB : Laboratory
- R : Resource Center
- D : Director Room
- VD : Vice Director Room
- S : Secretary Room
- AD : Administration Office
- SF : Staff Room
- ST : Store Room
- G : Guardian Room
- TE : Tea Room
- WC : Toilet (Teacher, Boy, and Girl)
- O : Others
- K : Kindergarten
- UN : Unused Room

**Proposed Site Plan**

Scale 1:2000



## P-4 Botre Primary School

### Basic Information

| Level          | Grade Level | Shift  | Year of Est. | Urban/Rural |
|----------------|-------------|--------|--------------|-------------|
| Primary School | G1-8        | Double | 1963/4       | Urban       |

### Educational Statistics as of 2011/12

|           | G1  | G2  | G3  | G4  | G5  | G6  | G7  | G8  | G1-8 Total | G1-8 PSR | (KG) |
|-----------|-----|-----|-----|-----|-----|-----|-----|-----|------------|----------|------|
| Enrolment | 425 | 343 | 325 | 287 | 487 | 543 | 396 | 554 | 3,360      | 68.6     | 212  |
| Section   | 6   | 6   | 5   | 5   | 6   | 7   | 7   | 7   | 49         |          | 2    |

### Existing Facility

| No. of Available CRs | No. of Usable CRs | Library | Science Lab | Resource Ctr |
|----------------------|-------------------|---------|-------------|--------------|
| 29                   | 8                 | 1       | 1           | 1            |

### Project Plan

|                                   |                                                |                     |                     |  |
|-----------------------------------|------------------------------------------------|---------------------|---------------------|--|
| <b>Project Purpose</b>            | To reduce congestion of the full-cycle school. |                     |                     |  |
| <b>Facility to be constructed</b> | <b>Expected Enrolment (2014/15)</b>            | <b>Future Grade</b> | <b>Future Shift</b> |  |
| 8 CRs                             | 3,968                                          | G1-8                | Double              |  |

### Undertakings by the Ethiopian Side

|                    |   |                |   |
|--------------------|---|----------------|---|
| <b>Access Road</b> | - | <b>Felling</b> | - |
| <b>Others</b>      | - |                |   |

### Photography



An overview of the school




Construction site



Inside of a classroom



Inside of the library

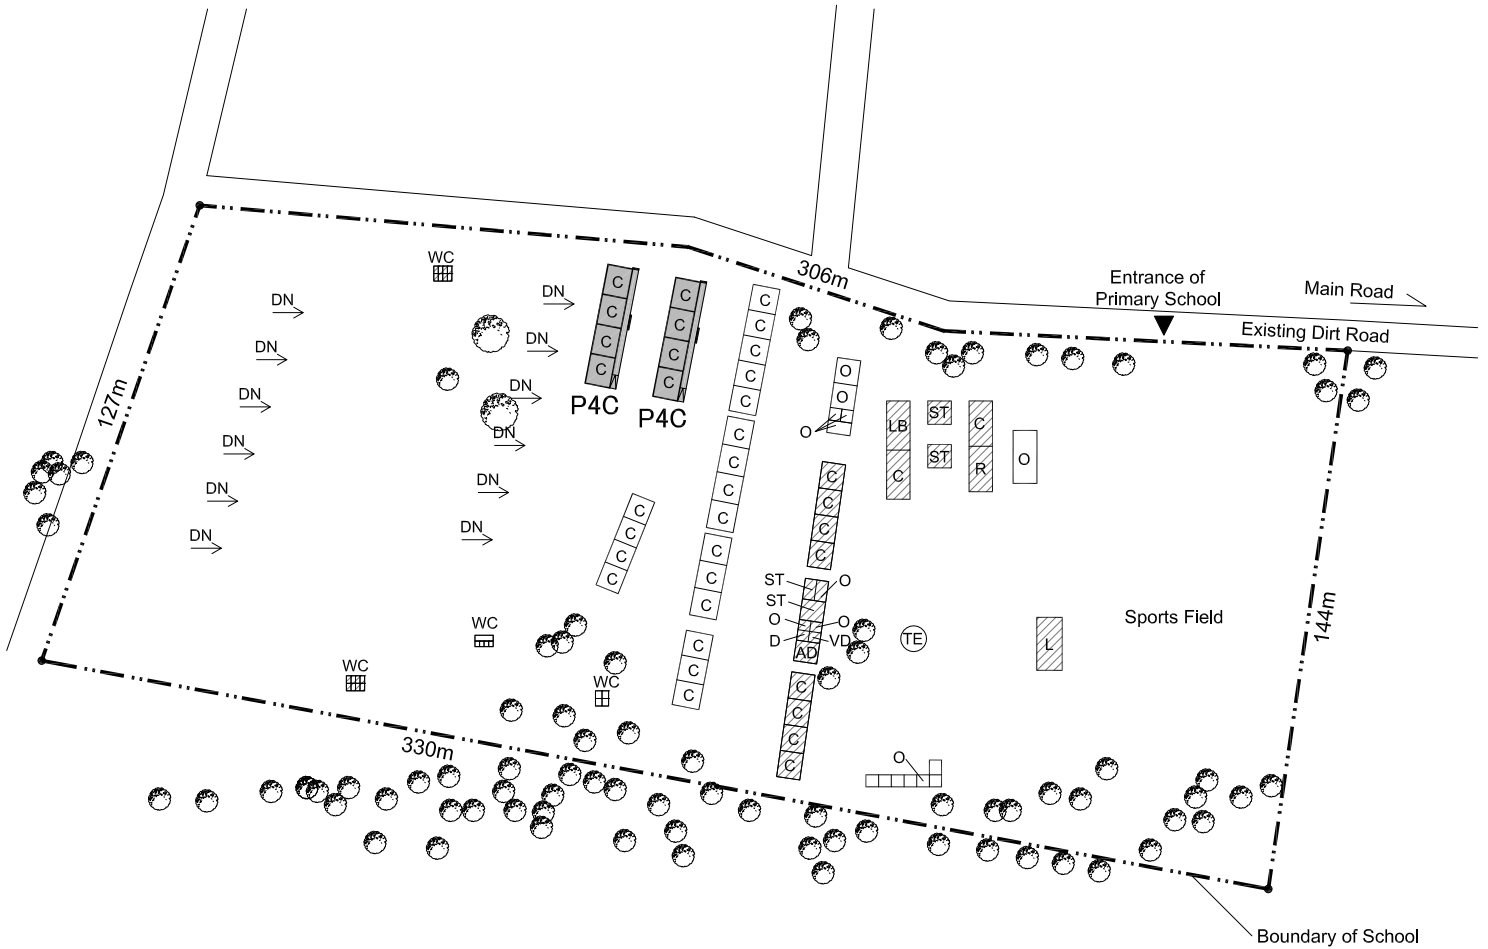

**LEGEND**

- : Electric Line
- P4C : New Classroom Block (4 classrooms)
- : Existing School Building (Concrete)
- : Existing School Building (Mud or Wooden)
- C : Class Room
- L : Library
- LB : Laboratory
- R : Resource Center
- D : Director Room
- VD : Vice Director Room
- S : Secretary Room
- AD : Administration Office
- SF : Staff Room
- ST : Store Room
- G : Guardian Room
- TE : Tea Room
- WC : Toilet(Teacher, Boy, and Girl)
- O : Others
- K : Kindergarten
- UN : Unused Room

**Proposed Site Plan**

Scale 1:2000





## P-5 Koyite Millennium Primary School

### Basic Information

| Level          | Grade Level | Shift  | Year of Est. | Urban/Rural |
|----------------|-------------|--------|--------------|-------------|
| Primary School | G1-5        | Single | 2007/8       | Rural       |

### Educational Statistics as of 2011/12

|           | G1 | G2 | G3 | G4 | G5  | G6 | G7 | G8 | G1-8 Total | G1-8 PSR | (KG) |
|-----------|----|----|----|----|-----|----|----|----|------------|----------|------|
| Enrolment | 56 | 59 | 55 | 70 | 145 | -  | -  | -  | 385        | 64.2     | 109  |
| Section   | 1  | 1  | 1  | 1  | 2   | -  | -  | -  | 6          |          | 1    |

### Existing Facility

| No. of Available CRs | No. of Usable CRs | Library | Science Lab | Resource Ctr |
|----------------------|-------------------|---------|-------------|--------------|
| 7                    | 0                 | 1       | 0           | 1            |

### Project Plan

|                                   |                                                                            |                     |                     |
|-----------------------------------|----------------------------------------------------------------------------|---------------------|---------------------|
| <b>Project Purpose</b>            | To extend the facility to upgrade the non-full cycle school to cover G1-8. |                     |                     |
| <b>Facility to be constructed</b> | <b>Expected Enrolment (2014/15)</b>                                        | <b>Future Grade</b> | <b>Future Shift</b> |
| 8 CRs                             | 455                                                                        | G1-8                | Single              |

### Undertakings by the Ethiopian Side

|                    |   |                |          |
|--------------------|---|----------------|----------|
| <b>Access Road</b> | - | <b>Felling</b> | Required |
| <b>Others</b>      | - |                |          |

### Photography



An overview of the school




Construction site



Inside of a classroom



Water facility within the school compound

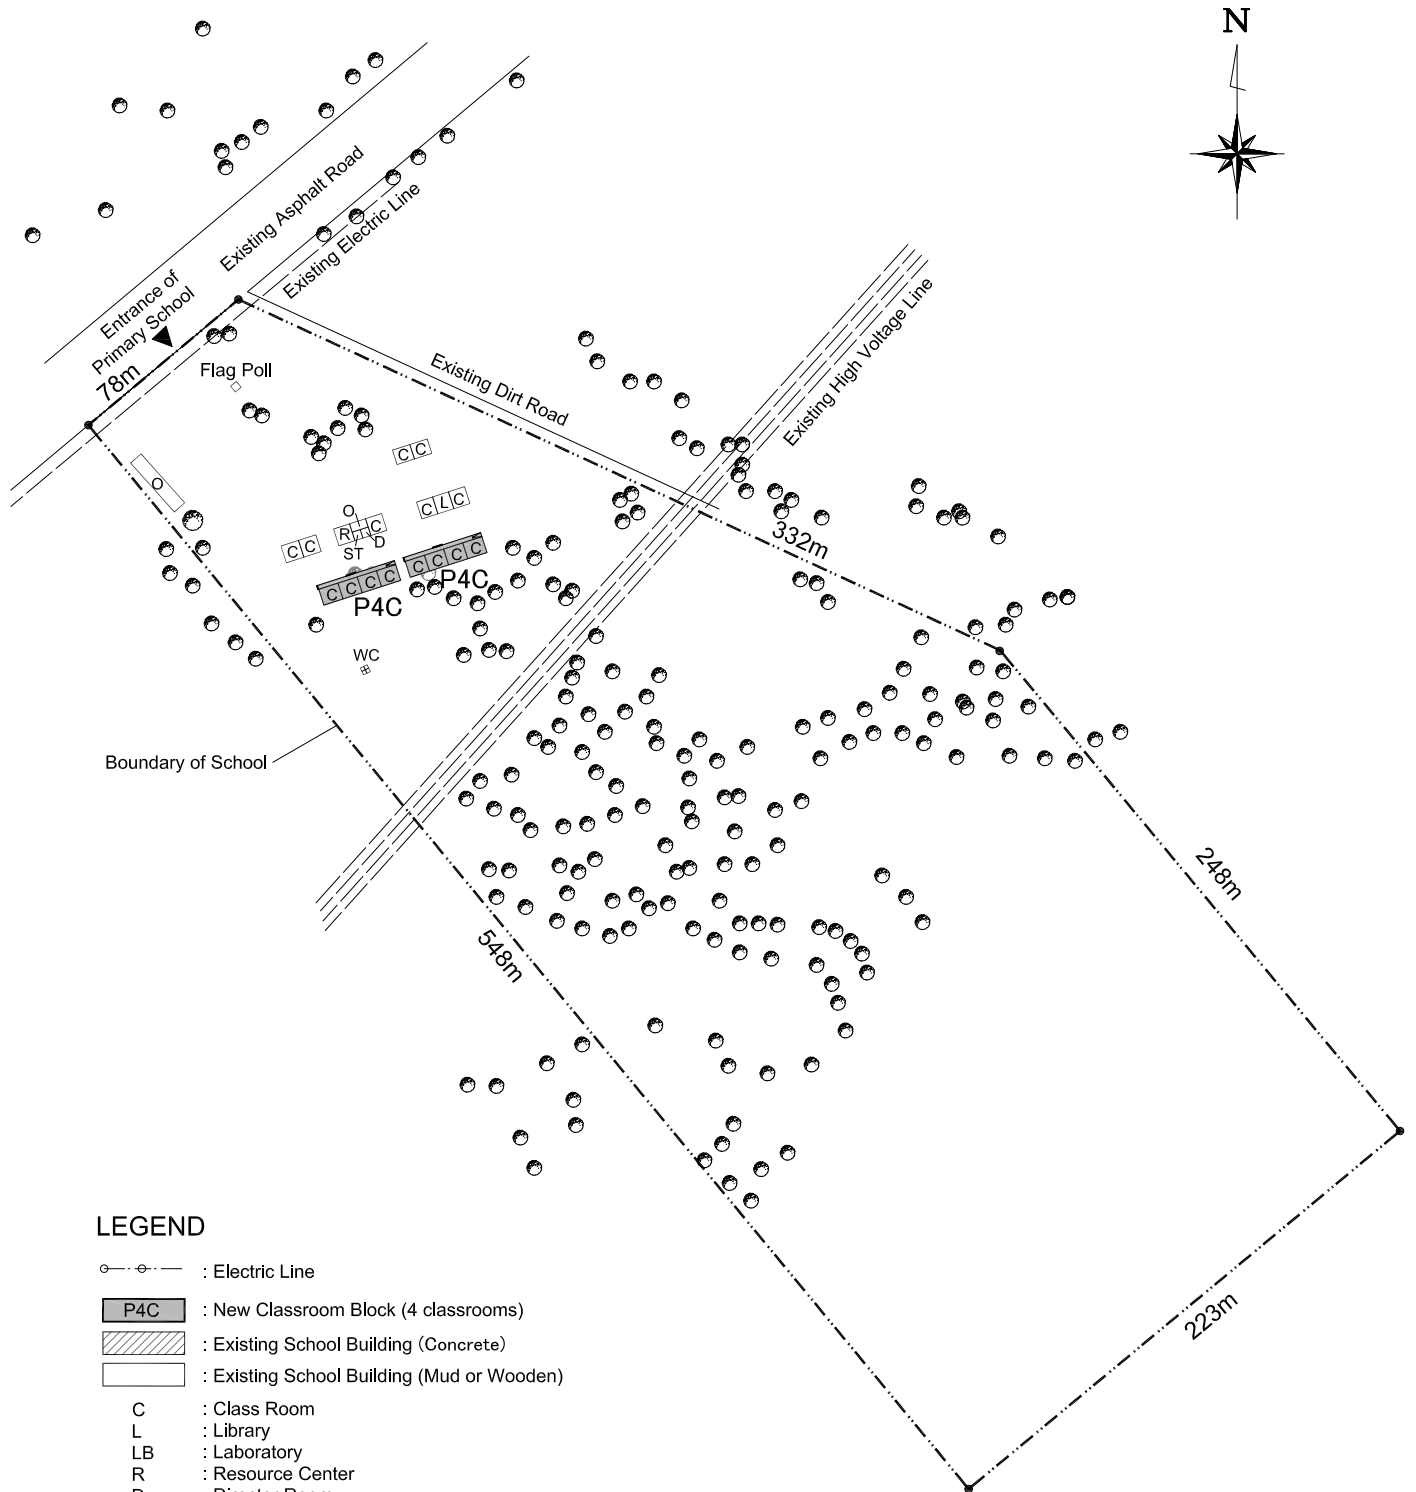

**LEGEND**

○—○—○— : Electric Line

**P4C** : New Classroom Block (4 classrooms)

: Existing School Building (Concrete)

: Existing School Building (Mud or Wooden)

- C : Class Room
- L : Library
- LB : Laboratory
- R : Resource Center
- D : Director Room
- VD : Vice Director Room
- S : Secretary Room
- AD : Administration Office
- SF : Staff Room
- ST : Store Room
- G : Guardian Room
- TE : Tea Room
- WC : Toilet(Teacher, Boy, and Girl)
- O : Others
- K : Kindergarten
- UN : Unused Room

**Proposed Site Plan**

Scale 0 10 50m 1:3000

## P-6 Tankaro Primary School

### Basic Information

| Level          | Grade Level | Shift  | Year of Est. | Urban/Rural |
|----------------|-------------|--------|--------------|-------------|
| Primary School | G1-5        | Double | 1996/7       | Rural       |

### Educational Statistics as of 2011/12

|           | G1 | G2 | G3 | G4 | G5 | G6 | G7 | G8 | G1-8 Total | G1-8 PSR | (KG) |
|-----------|----|----|----|----|----|----|----|----|------------|----------|------|
| Enrolment | 60 | 42 | 43 | 40 | 38 | -  | -  | -  | 223        | 44.6     | 60   |
| Section   | 1  | 1  | 1  | 1  | 1  | -  | -  | -  | 5          |          | 1    |

### Existing Facility

| No. of Available CRs | No. of Usable CRs | Library | Science Lab | Resource Ctr |
|----------------------|-------------------|---------|-------------|--------------|
| 4                    | 0                 | 0       | 0           | 1            |

### Project Plan

|                                   |                                                         |                     |                     |  |
|-----------------------------------|---------------------------------------------------------|---------------------|---------------------|--|
| <b>Project Purpose</b>            | To extend facility to upgrade the school to cover G1-8. |                     |                     |  |
| <b>Facility to be constructed</b> | <b>Expected Enrolment (2014/15)</b>                     | <b>Future Grade</b> | <b>Future Shift</b> |  |
| 4 CRs                             | 264                                                     | G1-8                | Double              |  |

### Undertakings by the Ethiopian Side

|                    |   |                |          |
|--------------------|---|----------------|----------|
| <b>Access Road</b> | - | <b>Felling</b> | Required |
| <b>Others</b>      | - |                |          |

### Photography



External view of an existing school building




Construction site



Inside of a classroom



A water well within the school compound

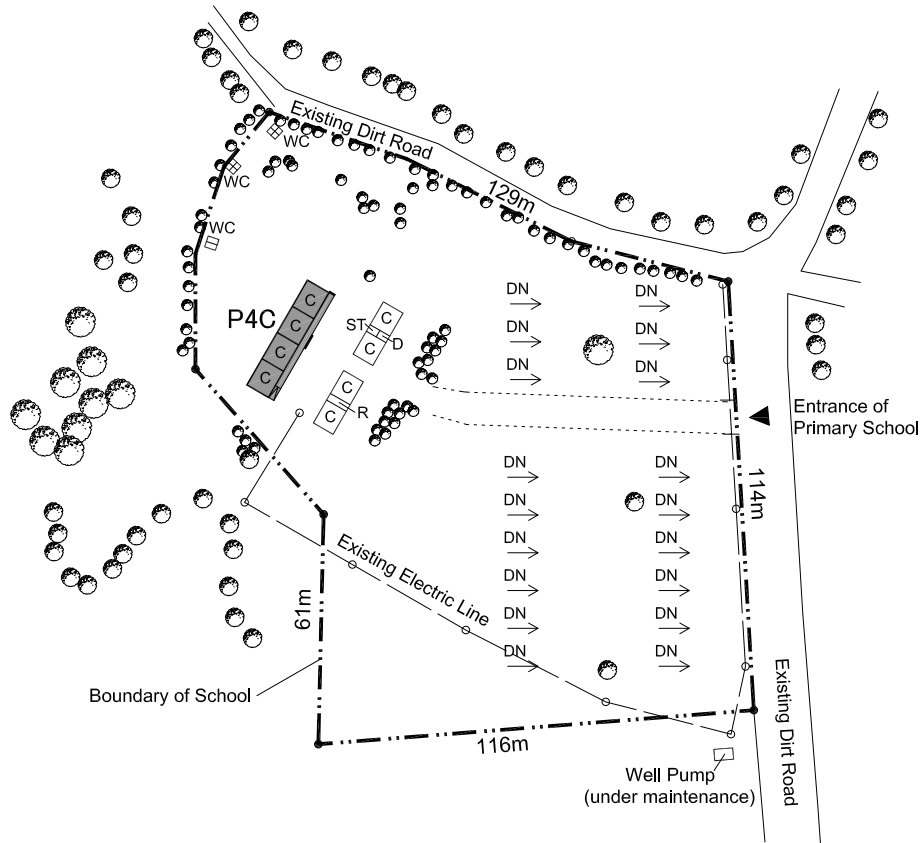

**LEGEND**

- : Electric Line
- : New Classroom Block (4 classrooms)
- : Existing School Building (Concrete)
- : Existing School Building (Mud or Wooden)
- C : Class Room
- L : Library
- LB : Laboratory
- R : Resource Center
- D : Director Room
- VD : Vice Director Room
- S : Secretary Room
- AD : Administration Office
- SF : Staff Room
- ST : Store Room
- G : Guardian Room
- TE : Tea Room
- WC : Toilet(Teacher, Boy, and Girl)
- O : Others
- K : Kindergarten
- UN : Unused Room

**Proposed Site Plan**

Scale 1:2000





## P-7 Abosto Tula Primary School

### Basic Information

| Level          | Grade Level | Shift  | Year of Est. | Urban/Rural |
|----------------|-------------|--------|--------------|-------------|
| Primary School | G1-5        | Double | 1996/7       | Rural       |

### Educational Statistics as of 2011/12

|           | G1  | G2  | G3  | G4  | G5  | G6 | G7 | G8 | G1-8 Total | G1-8 PSR | (KG) |
|-----------|-----|-----|-----|-----|-----|----|----|----|------------|----------|------|
| Enrolment | 380 | 217 | 160 | 180 | 140 | -  | -  | -  | 1,077      | 82.8     | 190  |
| Section   | 4   | 3   | 2   | 2   | 2   | -  | -  | -  | 13         |          | 3    |

### Existing Facility

| No. of Available CRs | No. of Usable CRs | Library       | Science Lab | Resource Ctr |
|----------------------|-------------------|---------------|-------------|--------------|
| 7                    | 4                 | 1+1 temporary | 0           | 1            |

### Project Plan

|                                   |                                                             |                     |                     |
|-----------------------------------|-------------------------------------------------------------|---------------------|---------------------|
| <b>Project Purpose</b>            | To extend the facility to upgrade the school to cover G1-8. |                     |                     |
| <b>Facility to be constructed</b> | <b>Expected Enrolment (2014/15)</b>                         | <b>Future Grade</b> | <b>Future Shift</b> |
| 8 CRs                             | 1,272                                                       | G1-8                | Double              |

### Undertakings by the Ethiopian Side

|                    |   |                |          |
|--------------------|---|----------------|----------|
| <b>Access Road</b> | - | <b>Felling</b> | Required |
| <b>Others</b>      | - |                |          |

### Photography



An overview of the school




Construction site



Inside of a library building (However, the room is used as a classroom due to a lack of classrooms)



Inside of a classroom

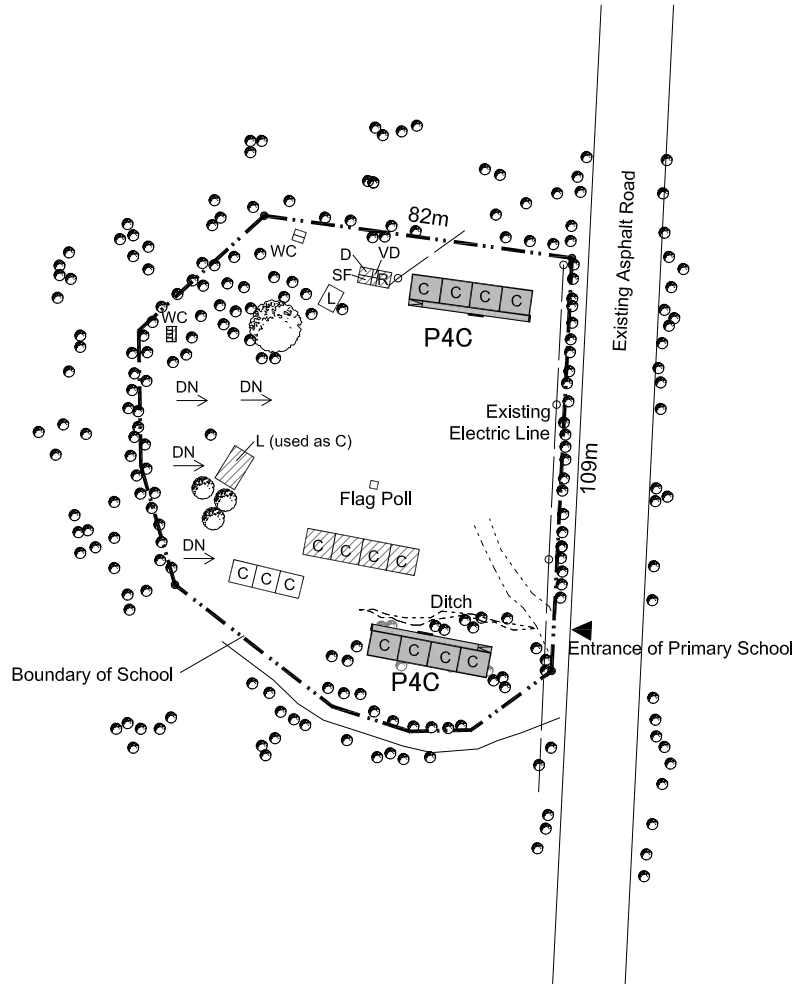

**LEGEND**

- : Electric Line
- P4C : New Classroom Block (4 classrooms)
- : Existing School Building (Concrete)
- : Existing School Building (Mud or Wooden)
- C : Class Room
- L : Library
- LB : Laboratory
- R : Resource Center
- D : Director Room
- VD : Vice Director Room
- S : Secretary Room
- AD : Administration Office
- SF : Staff Room
- ST : Store Room
- G : Guardian Room
- TE : Tea Room
- WC : Toilet(Teacher, Boy, and Girl)
- O : Others
- K : Kindergarten
- UN : Unused Room

**Proposed Site Plan**

Scale 1:2000



## P-8 Abeyot Fere Primary School

### Basic Information

| Level          | Grade Level | Shift  | Year of Est. | Urban/Rural |
|----------------|-------------|--------|--------------|-------------|
| Primary School | G1-8        | Double | 1965/6       | Urban       |

### Educational Statistics as of 2011/12

|           | G1  | G2  | G3  | G4  | G5  | G6  | G7  | G8  | G1-8 Total | G1-8 PSR | (KG) |
|-----------|-----|-----|-----|-----|-----|-----|-----|-----|------------|----------|------|
| Enrolment | 206 | 147 | 138 | 181 | 324 | 285 | 222 | 249 | 1,752      | 60.4     | 63   |
| Section   | 4   | 3   | 3   | 3   | 4   | 4   | 4   | 4   | 29         |          | 1    |

### Existing Facility

| No. of Available CRs | No. of Usable CRs | Library | Science Lab | Resource Ctr |
|----------------------|-------------------|---------|-------------|--------------|
| 17                   | 4                 | 1       | 1           | 1            |

### Project Plan

|                                   |                                                                                              |                     |                     |
|-----------------------------------|----------------------------------------------------------------------------------------------|---------------------|---------------------|
| <b>Project Purpose</b>            | To reduce congestion of the full-cycle school as well as other existing schools in the town. |                     |                     |
| <b>Facility to be constructed</b> | <b>Expected Enrolment (2014/15)</b>                                                          | <b>Future Grade</b> | <b>Future Shift</b> |
| 8 CRs                             | 2,070                                                                                        | G1-8                | Double              |

### Undertakings by the Ethiopian Side

|                    |   |                |          |
|--------------------|---|----------------|----------|
| <b>Access Road</b> | - | <b>Felling</b> | Required |
| <b>Others</b>      | - |                |          |

### Photography



An overview of the school




Construction site



Inside of the library



Inside of a classroom

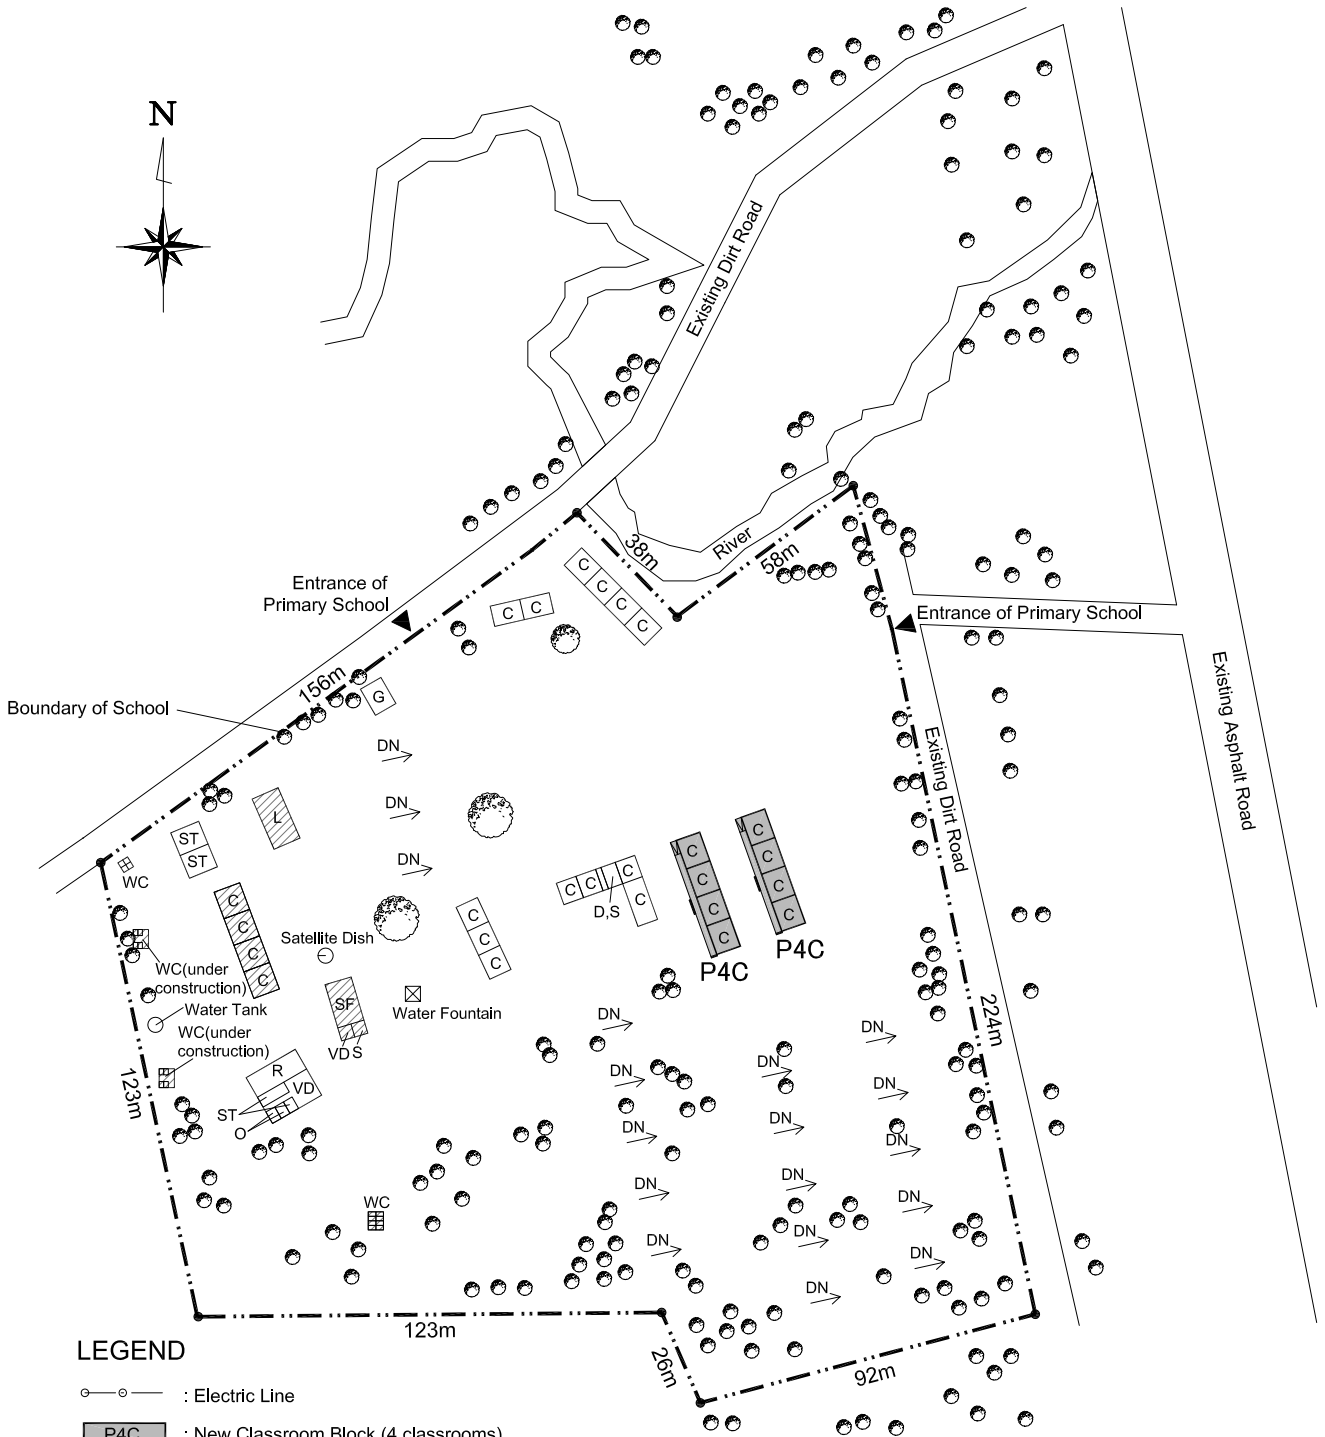

**LEGEND**

- : Electric Line
- : New Classroom Block (4 classrooms)
- : Existing School Building (Concrete)
- : Existing School Building (Mud or Wooden)
- C : Class Room
- L : Library
- LB : Laboratory
- R : Resource Center
- D : Director Room
- VD : Vice Director Room
- S : Secretary Room
- AD : Administration Office
- SF : Staff Room
- ST : Store Room
- G : Guardian Room
- TE : Tea Room
- WC : Toilet(Teacher, Boy, and Girl)
- O : Others
- K : Kindergarten
- UN : Unused Room

**Proposed Site Plan**

Scale 1:2000





## P-9 Bajo Primary School

### Basic Information

| Level          | Grade Level | Shift  | Year of Est. | Urban/Rural |
|----------------|-------------|--------|--------------|-------------|
| Primary School | G1-4        | Single | 2004/5       | Rural       |

### Educational Statistics as of 2011/12

|           | G1  | G2  | G3  | G4  | G5 | G6 | G7 | G8 | G1-8 Total | G1-8 PSR | (KG) |
|-----------|-----|-----|-----|-----|----|----|----|----|------------|----------|------|
| Enrolment | 279 | 148 | 105 | 113 | -  | -  | -  | -  | 645        | 64.5     | 65   |
| Section   | 4   | 2   | 2   | 2   | -  | -  | -  | -  | 10         |          | 1    |

### Existing Facility

| No. of Available CRs | No. of Usable CRs | Library | Science Lab | Resource Ctr |
|----------------------|-------------------|---------|-------------|--------------|
| 13                   | 0                 | 1       | 0           | 1            |

### Project Plan

|                                   |                                                            |                     |                     |
|-----------------------------------|------------------------------------------------------------|---------------------|---------------------|
| <b>Project Purpose</b>            | To extend the facility to upgrade the school to cover G1-8 |                     |                     |
| <b>Facility to be constructed</b> | <b>Expected Enrolment (2014/15)</b>                        | <b>Future Grade</b> | <b>Future Shift</b> |
| 8 CRs                             | 761                                                        | G1-8                | Single              |

### Undertakings by the Ethiopian Side

|                    |                                                  |                |   |
|--------------------|--------------------------------------------------|----------------|---|
| <b>Access Road</b> | Required (when necessary)                        | <b>Felling</b> | - |
| <b>Others</b>      | Strengthening the wooden bridge (when necessary) |                |   |

### Photography




An overview of the school



A wooden bridge laid on the way to the school




External view of existing buildings

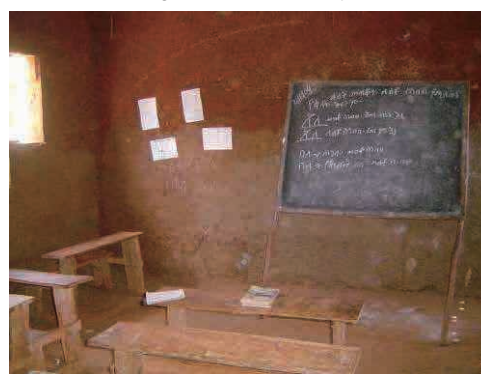

Inside of a classroom



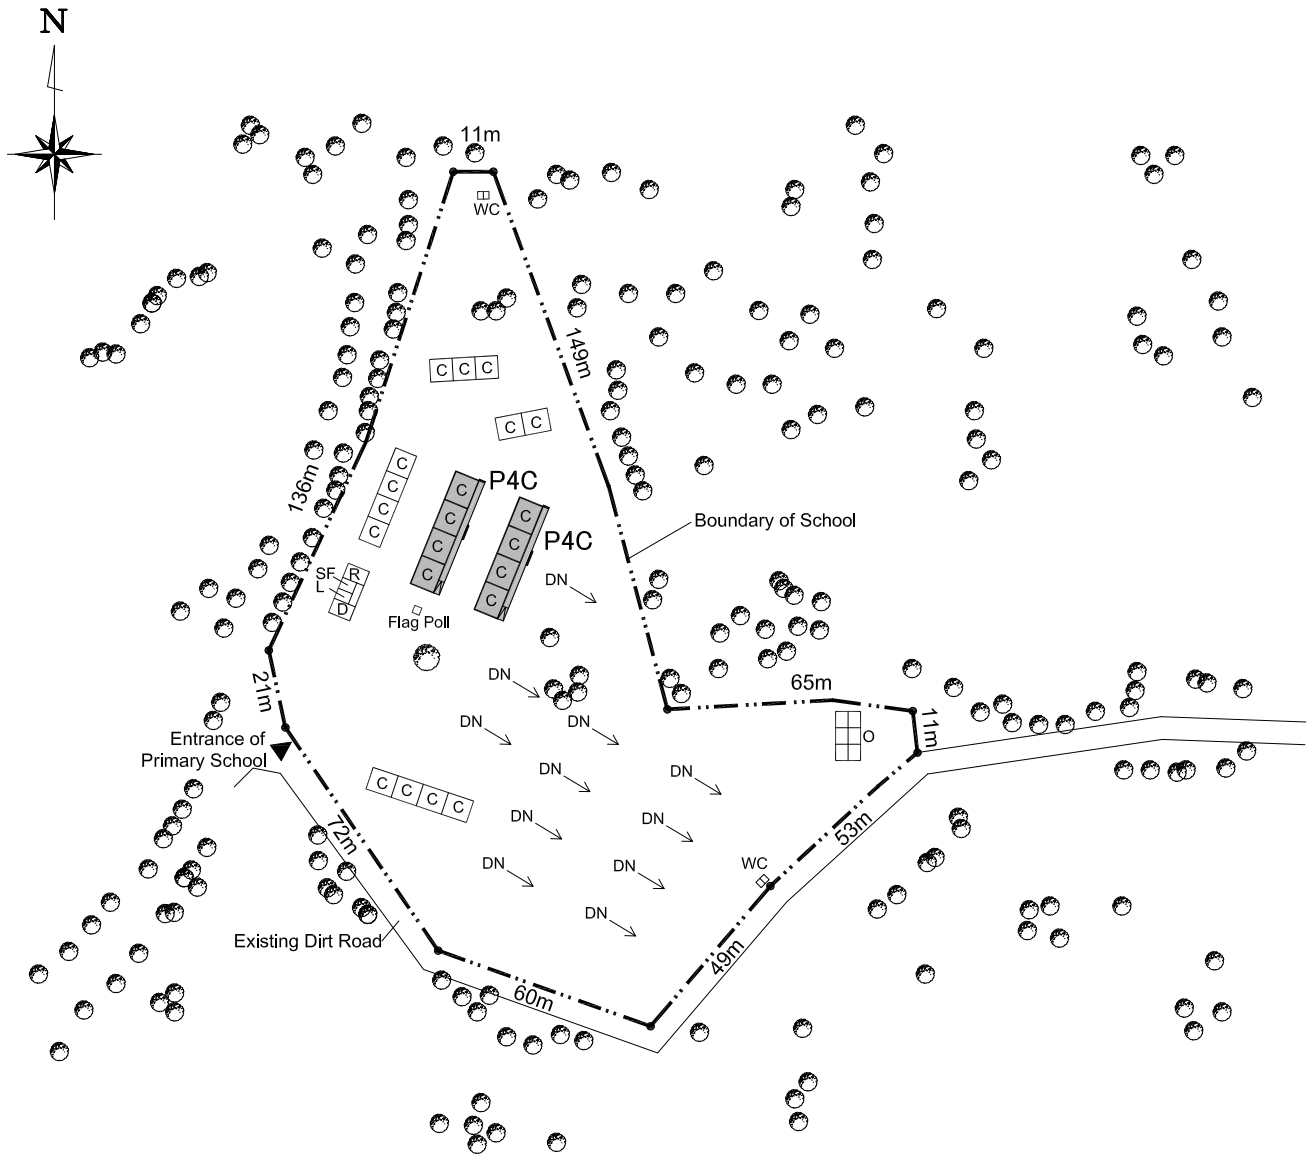

**LEGEND**

- : Electric Line
- P4C** : New Classroom Block (4 classrooms)
- : Existing School Building (Concrete)
- : Existing School Building (Mud or Wooden)
- C : Class Room
- L : Library
- LB : Laboratory
- R : Resource Center
- D : Director Room
- VD : Vice Director Room
- S : Secretary Room
- AD : Administration Office
- SF : Staff Room
- ST : Store Room
- G : Guardian Room
- TE : Tea Room
- WC : Toilet (Teacher, Boy, and Girl)
- O : Others
- K : Kindergarten
- UN : Unused Room

**Proposed Site Plan**

Scale 1:2000



## P-10 Hagiye Primary School

### Basic Information

| Level          | Grade Level | Shift  | Year of Est. | Urban/Rural |
|----------------|-------------|--------|--------------|-------------|
| Primary School | G1-5        | Single | 2004/5       | Rural       |

### Educational Statistics as of 2011/12

|           | G1  | G2 | G3 | G4 | G5 | G6 | G7 | G8 | G1-8 Total | G1-8 PSR | (KG) |
|-----------|-----|----|----|----|----|----|----|----|------------|----------|------|
| Enrolment | 147 | 78 | 47 | 32 | 49 | -  | -  | -  | 353        | 44.1     | 70   |
| Section   | 3   | 2  | 1  | 1  | 1  | -  | -  | -  | 8          |          | 1    |

### Existing Facility

| No. of Available CRs | No. of Usable CRs | Library | Science Lab | Resource Ctr |
|----------------------|-------------------|---------|-------------|--------------|
| 10                   | 0                 | 0       | 0           | 1            |

### Project Plan

|                                   |                                                             |                     |                     |
|-----------------------------------|-------------------------------------------------------------|---------------------|---------------------|
| <b>Project Purpose</b>            | To extend the facility to upgrade the school to cover G1-8. |                     |                     |
| <b>Facility to be constructed</b> | <b>Expected Enrolment (2014/15)</b>                         | <b>Future Grade</b> | <b>Future Shift</b> |
| 8 CRs                             | 418                                                         | G1-8                | Single              |

### Undertakings by the Ethiopian Side

|                    |   |                |   |
|--------------------|---|----------------|---|
| <b>Access Road</b> | - | <b>Felling</b> | - |
| <b>Others</b>      | - |                |   |

### Photography



External view of existing school buildings




Construction site



External view of an existing school building



Inside of a classroom

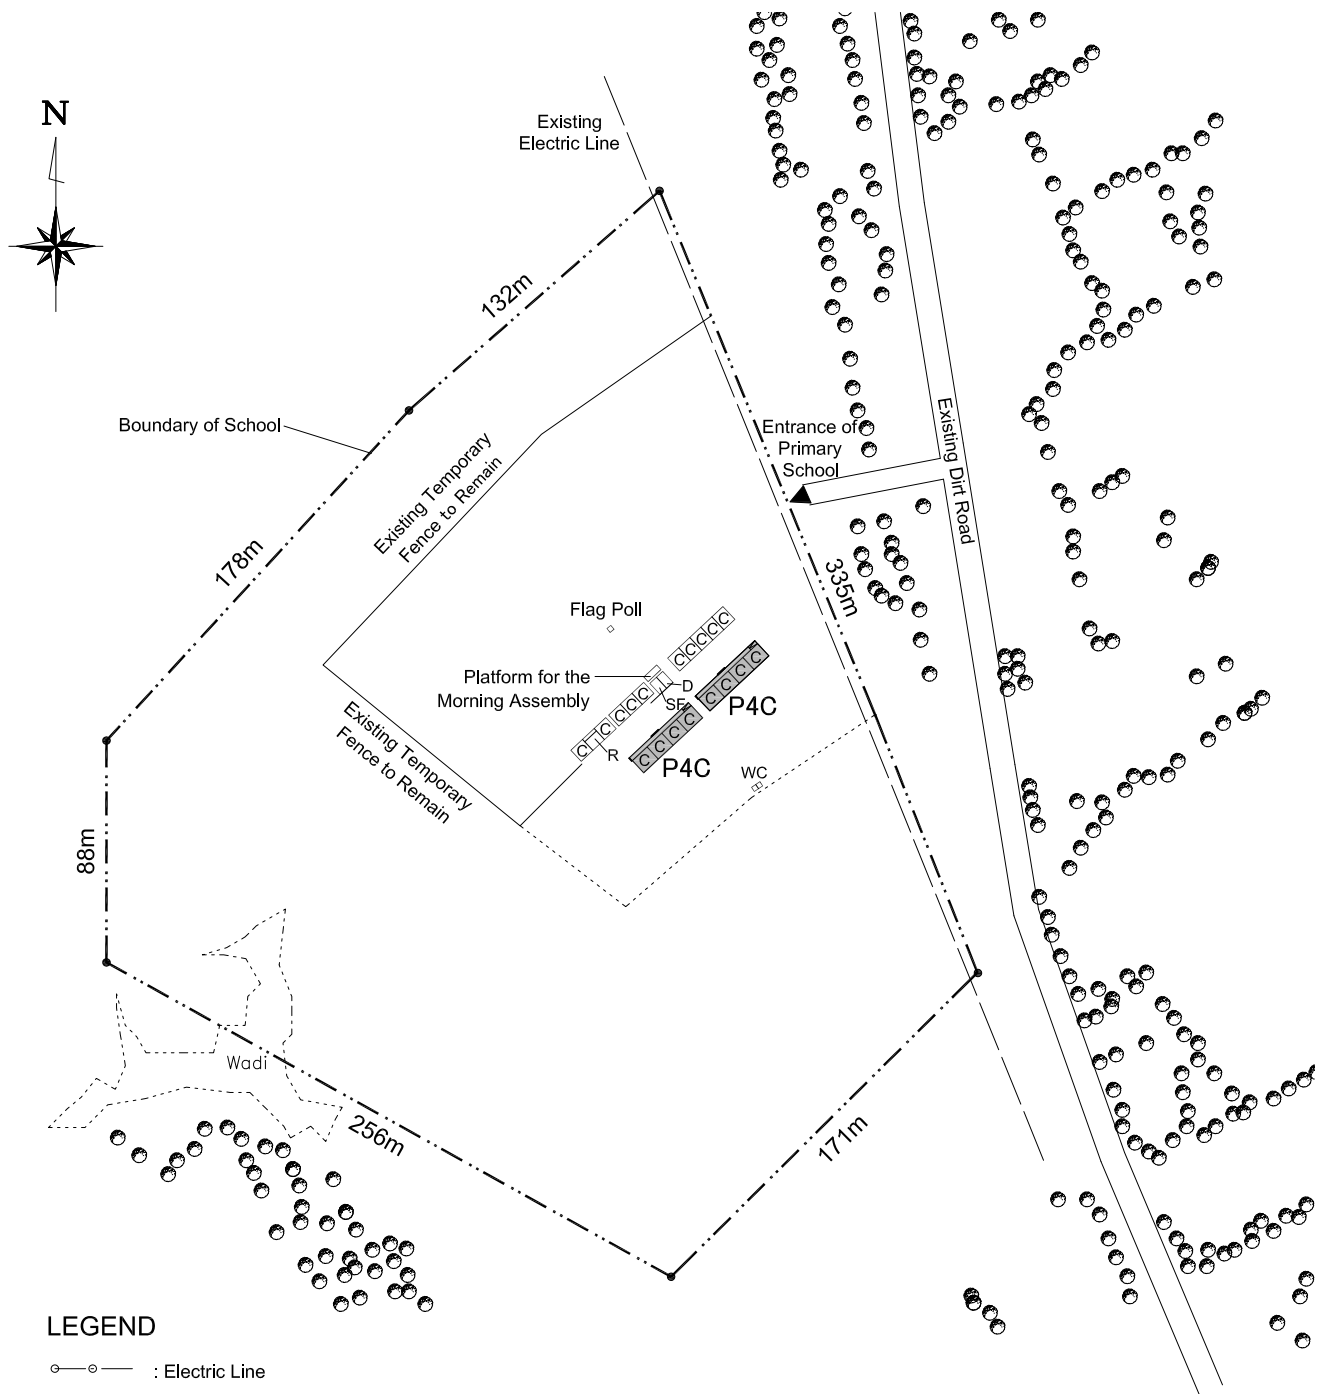

**LEGEND**

- : Electric Line
- P4C : New Classroom Block (4 classrooms)
- : Existing School Building (Concrete)
- : Existing School Building (Mud or Wooden)
- C : Class Room
- L : Library
- LB : Laboratory
- R : Resource Center
- D : Director Room
- VD : Vice Director Room
- S : Secretary Room
- AD : Administration Office
- SF : Staff Room
- ST : Store Room
- G : Guardian Room
- TE : Tea Room
- WC : Toilet (Teacher, Boy, and Girl)
- O : Others
- K : Kindergarten
- UN : Unused Room

**Proposed Site Plan**  
 Scale 0 10 50m 1:3000

## P-11 Edget Bandnet Primary School

### Basic Information

| Level          | Grade Level | Shift  | Year of Est. | Urban/Rural |
|----------------|-------------|--------|--------------|-------------|
| Primary School | G1-5        | Double | 2005/6       | Urban       |

### Educational Statistics as of 2011/12

|           | G1  | G2  | G3  | G4  | G5  | G6 | G7 | G8 | G1-8 Total | G1-8 PSR | (KG) |
|-----------|-----|-----|-----|-----|-----|----|----|----|------------|----------|------|
| Enrolment | 209 | 106 | 125 | 140 | 144 | -  | -  | -  | 724        | 48.3     | 58   |
| Section   | 4   | 2   | 3   | 3   | 3   | -  | -  | -  | 15         |          | 1    |

### Existing Facility

| No. of Available CRs | No. of Usable CRs | Library | Science Lab | Resource Ctr |
|----------------------|-------------------|---------|-------------|--------------|
| 8                    | 5                 | 1       | 0           | 0            |

### Project Plan

|                                   |                                                             |                     |                     |  |
|-----------------------------------|-------------------------------------------------------------|---------------------|---------------------|--|
| <b>Project Purpose</b>            | To extend the facility to upgrade the school to cover G1-8. |                     |                     |  |
| <b>Facility to be constructed</b> | <b>Expected Enrolment (2014/15)</b>                         | <b>Future Grade</b> | <b>Future Shift</b> |  |
| 4 CRs                             | 855                                                         | G1-8                | Double              |  |

### Undertakings by the Ethiopian Side

|                    |                                    |                |          |
|--------------------|------------------------------------|----------------|----------|
| <b>Access Road</b> | -                                  | <b>Felling</b> | Required |
| <b>Others</b>      | Demolishing the existing buildings |                |          |

### Photography



An overview of the school




Construction site



Inside of the library



Inside of a classroom

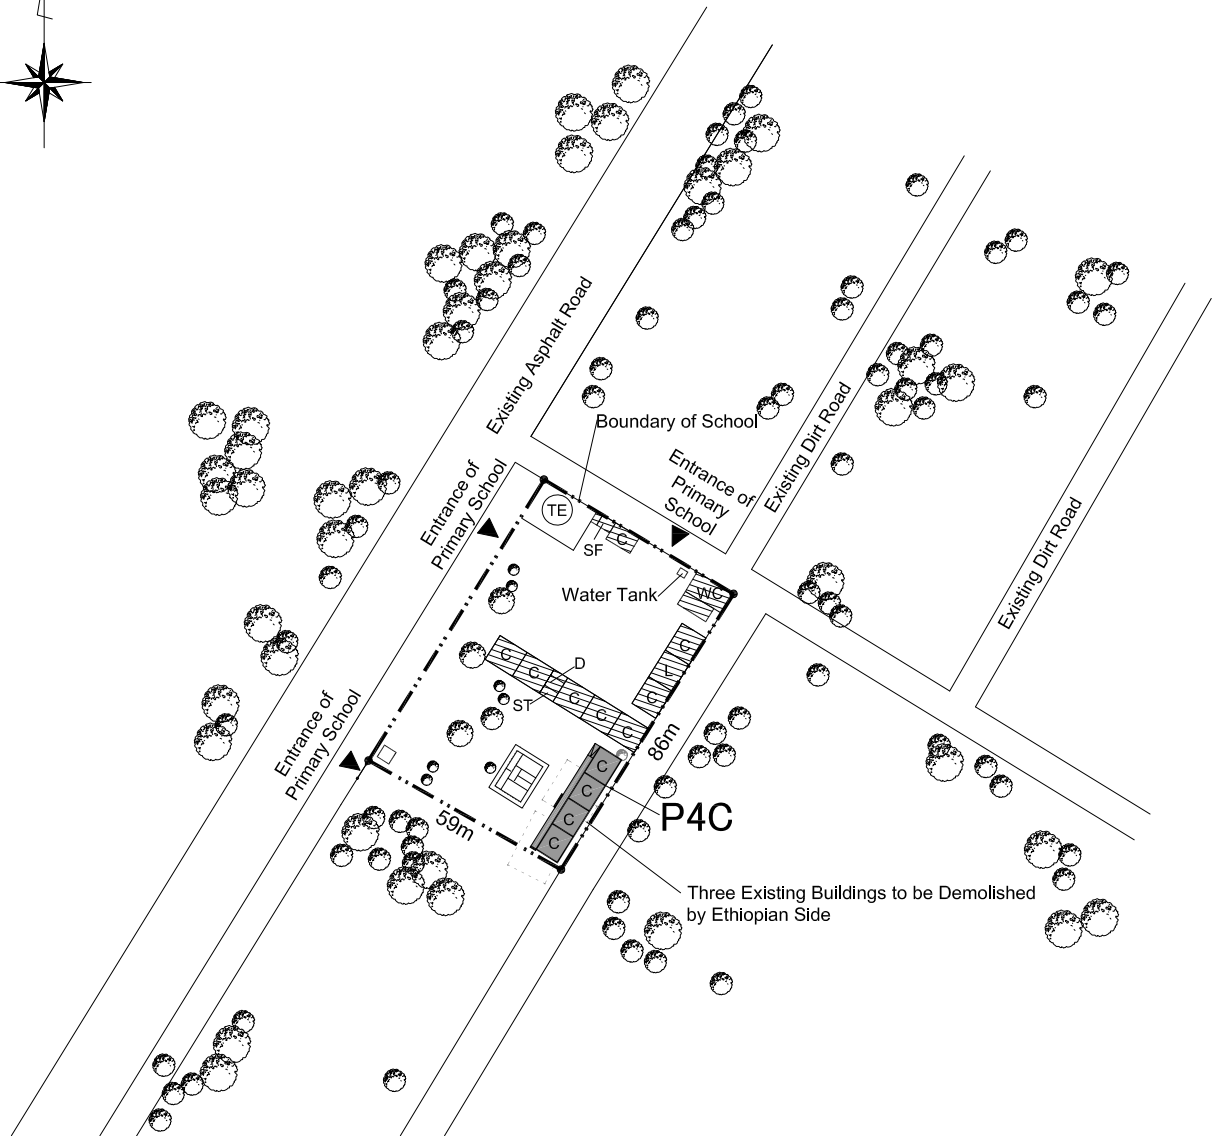

**LEGEND**

- : Electric Line
- P4C : New Classroom Block (4 classrooms)
- : Existing School Building (Concrete)
- : Existing School Building (Mud or Wooden)
- C : Class Room
- L : Library
- LB : Laboratory
- R : Resource Center
- D : Director Room
- VD : Vice Director Room
- S : Secretary Room
- AD : Administration Office
- SF : Staff Room
- ST : Store Room
- G : Guardian Room
- TE : Tea Room
- WC : Toilet(Teacher, Boy, and Girl)
- O : Others
- K : Kindergarten
- UN : Unused Room

**Proposed Site Plan**

Scale 1:2000

