
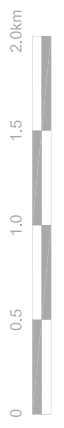


添付資料


1. 下水管渠概略設計図
2. 中央下水処理場概略設計図
3. 住民意識調査結果
4. 建築物調査結果
5. 道路に関わる環境現況調査結果
6. JCC 会議資料
7. JCC 会議議事録

1. 下水管渠概略設計図

PLAN

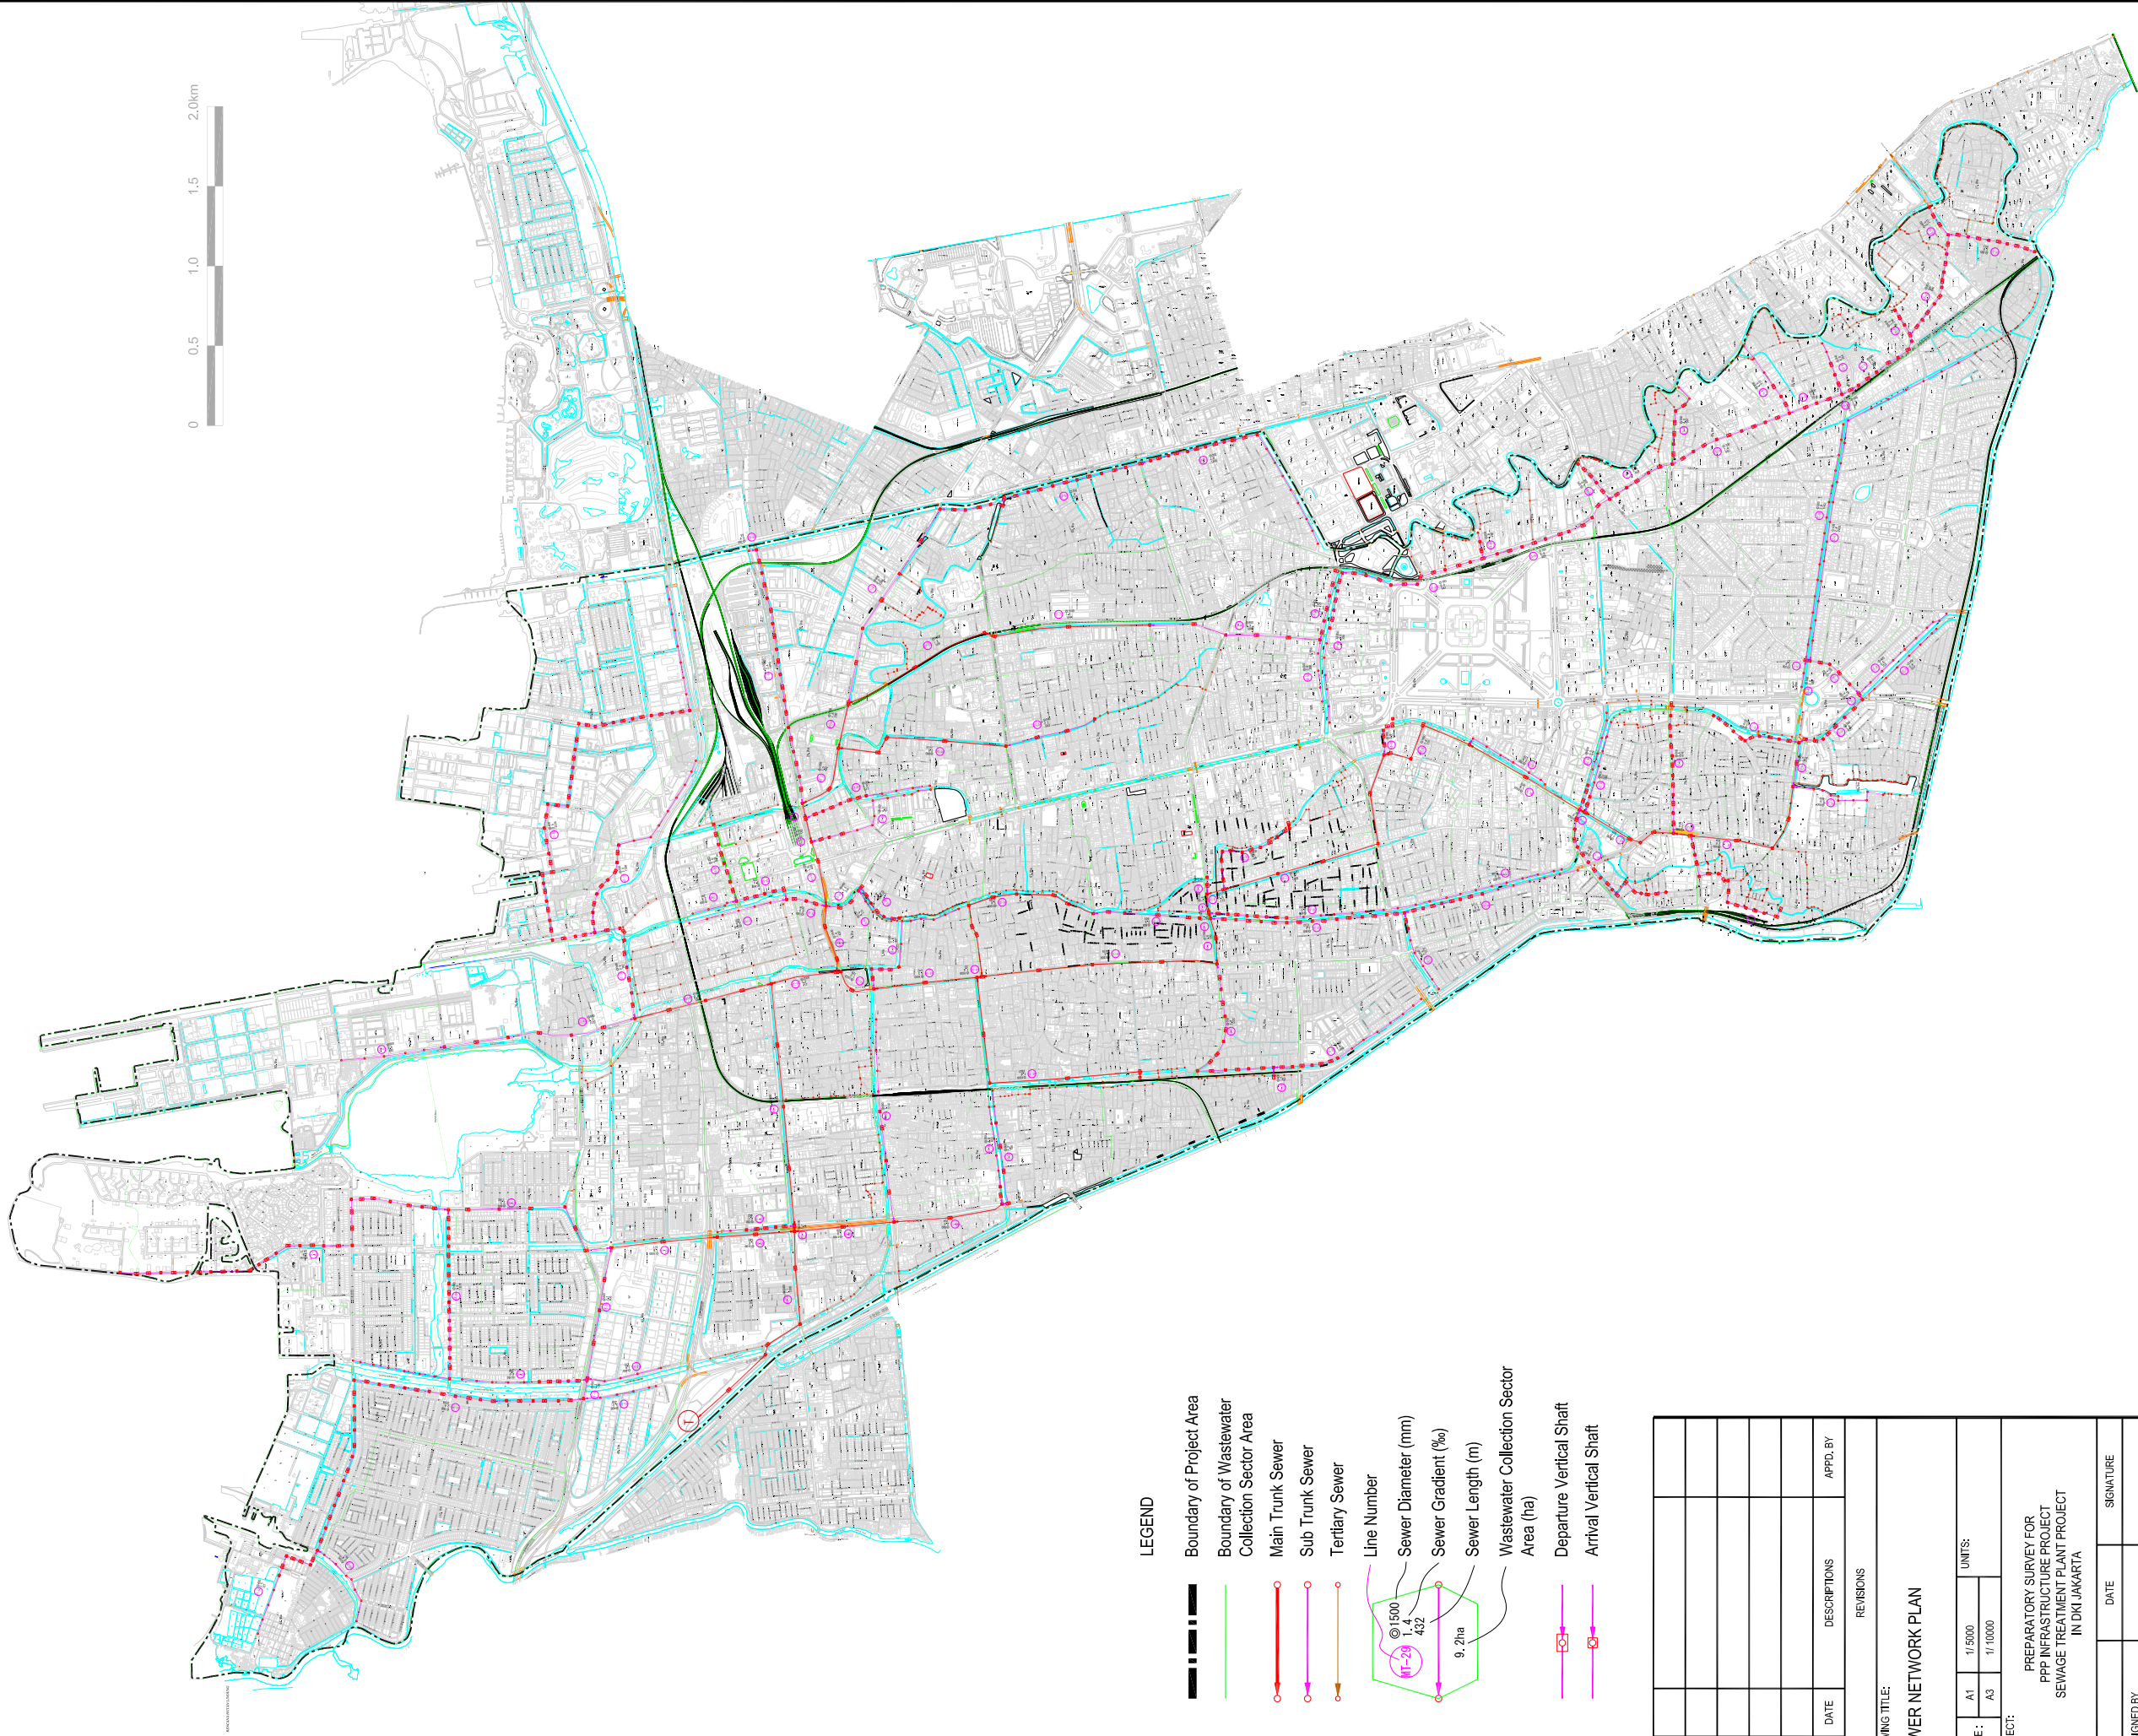

- LEGEND**
- Boundary of Project Area
 - Boundary of Wastewater Collection Sector Area
 - Main Trunk Sewer
 - Sub Trunk Sewer
 - Tertiary Sewer
 - Line Number
 - Sewer Diameter (mm)
 - Sewer Gradient (‰)
 - Sewer Length (m)
 - Wastewater Collection Sector Area (ha)
 - Departure Vertical Shaft
 - Arrival Vertical Shaft

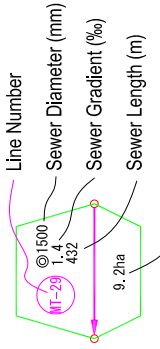

NO.	DATE	DESCRIPTIONS	APPD. BY

REVISIONS

DRAWING TITLE:
SEWER NETWORK PLAN

SCALE: A1 1/5000 A3 1/10000 UNITS:

PROJECT:
PREPARATORY SURVEY FOR
PPP INFRASTRUCTURE PROJECT
SEWAGE TREATMENT PLANT PROJECT
IN DKI JAKARTA

DESIGNED BY	DATE	SIGNATURE
DRAWN BY		
CHECKED BY		
APPROVED BY:		
DRAWING NO.:		REV.

JAPAN INTERNATIONAL COOPERATION AGENCY

