



KEY PLAN

LEGEND

- Boundary of Project Area
- Boundary of Wastewater Collection Sector Area
- Main Trunk Sewer
- Sub Trunk Sewer
- Tertiary Sewer
- Line Number
- Sewer Diameter (mm)
- Sewer Gradient (%)
- Sewer Length (m)
- Wastewater Collection Sector Area (ha)
- Departure Vertical Shaft
- Arrival Vertical Shaft

NO.	DATE	DESCRIPTIONS	APPD. BY
REVISIONS			
DRAWING TITLE: SEWER NETWORK PLAN (2)			
SCALE:	A1 A3	1/5000 1/10000	UNITS:
PROJECT: PREPARATORY SURVEY FOR PPP INFRASTRUCTURE PROJECT SEWAGE TREATMENT PLANT PROJECT IN DKI JAKARTA			
DESIGNED BY	DATE	SIGNATURE	
DRAWN BY			
CHECKED BY			
APPROVED BY:			
DRAWING NO.:			REV.



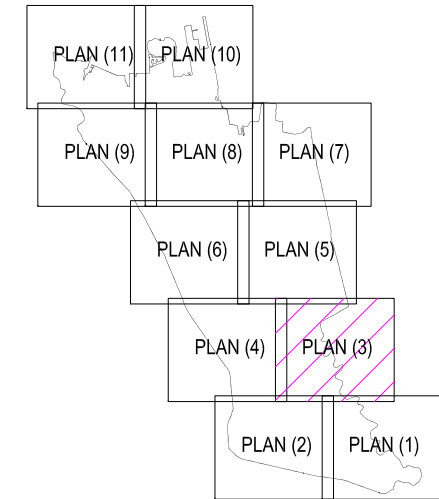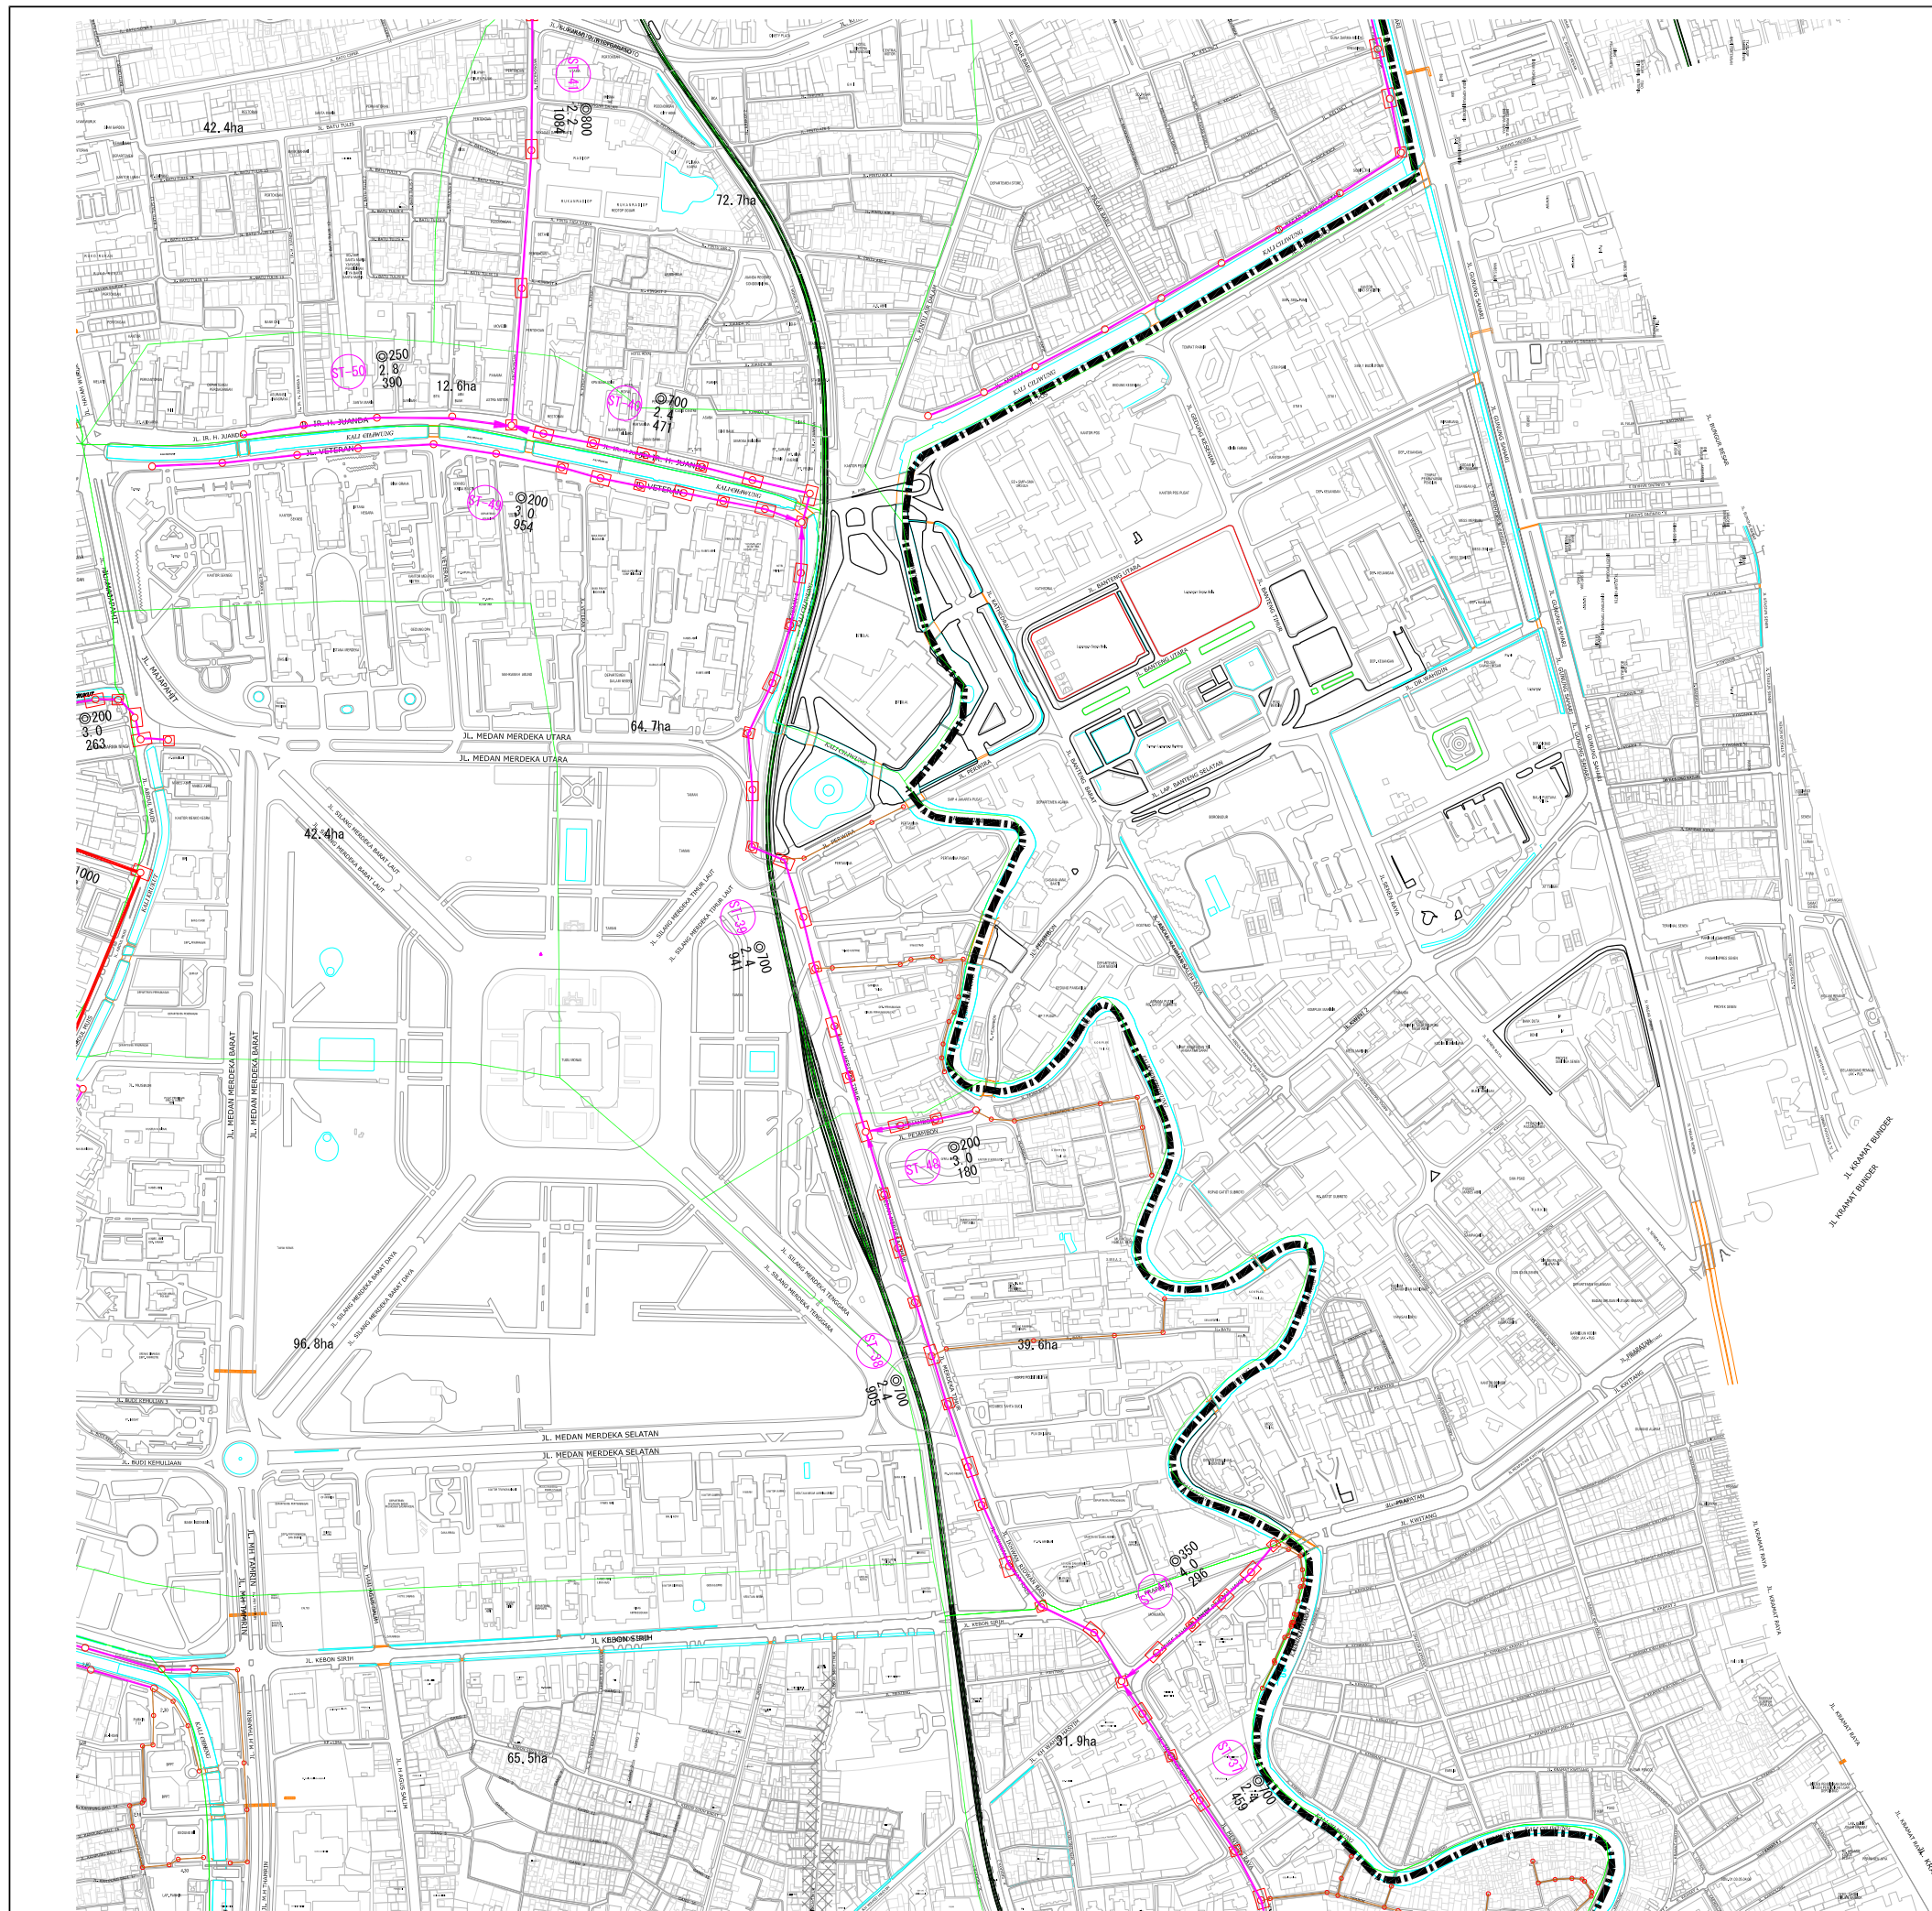

KEY PLAN

LEGEND

- Boundary of Project Area
- Boundary of Wastewater Collection Sector Area
- Main Trunk Sewer
- Sub Trunk Sewer
- Tertiary Sewer
- Line Number
- Sewer Diameter (mm)
- Sewer Gradient (%)
- Sewer Length (m)
- Wastewater Collection Sector Area (ha)
- Departure Vertical Shaft
- Arrival Vertical Shaft

NO.	DATE	DESCRIPTIONS	APPD. BY
REVISIONS			
DRAWING TITLE: SEWER NETWORK PLAN (3)			
SCALE:	A1 A3	1/5000 1/10000	UNITS:
PROJECT: PREPARATORY SURVEY FOR PPP INFRASTRUCTURE PROJECT SEWAGE TREATMENT PLANT PROJECT IN DKI JAKARTA			
DESIGNED BY	DATE	SIGNATURE	
DRAWN BY			
CHECKED BY			
APPROVED BY:			
DRAWING NO.:			REV.
JAPAN INTERNATIONAL COOPERATION AGENCY			