


Appendices

1. Drawings of Sewers
2. Conceptual Design of STP
3. Results of Survey for Affordability and WTP of Household
4. Results of Survey for Buildings
5. Summary of Environmental Survey on Road Conditions
6. JCC Presentation Material
7. Memorandum of JCC


1. Drawings of Sewers

PLAN

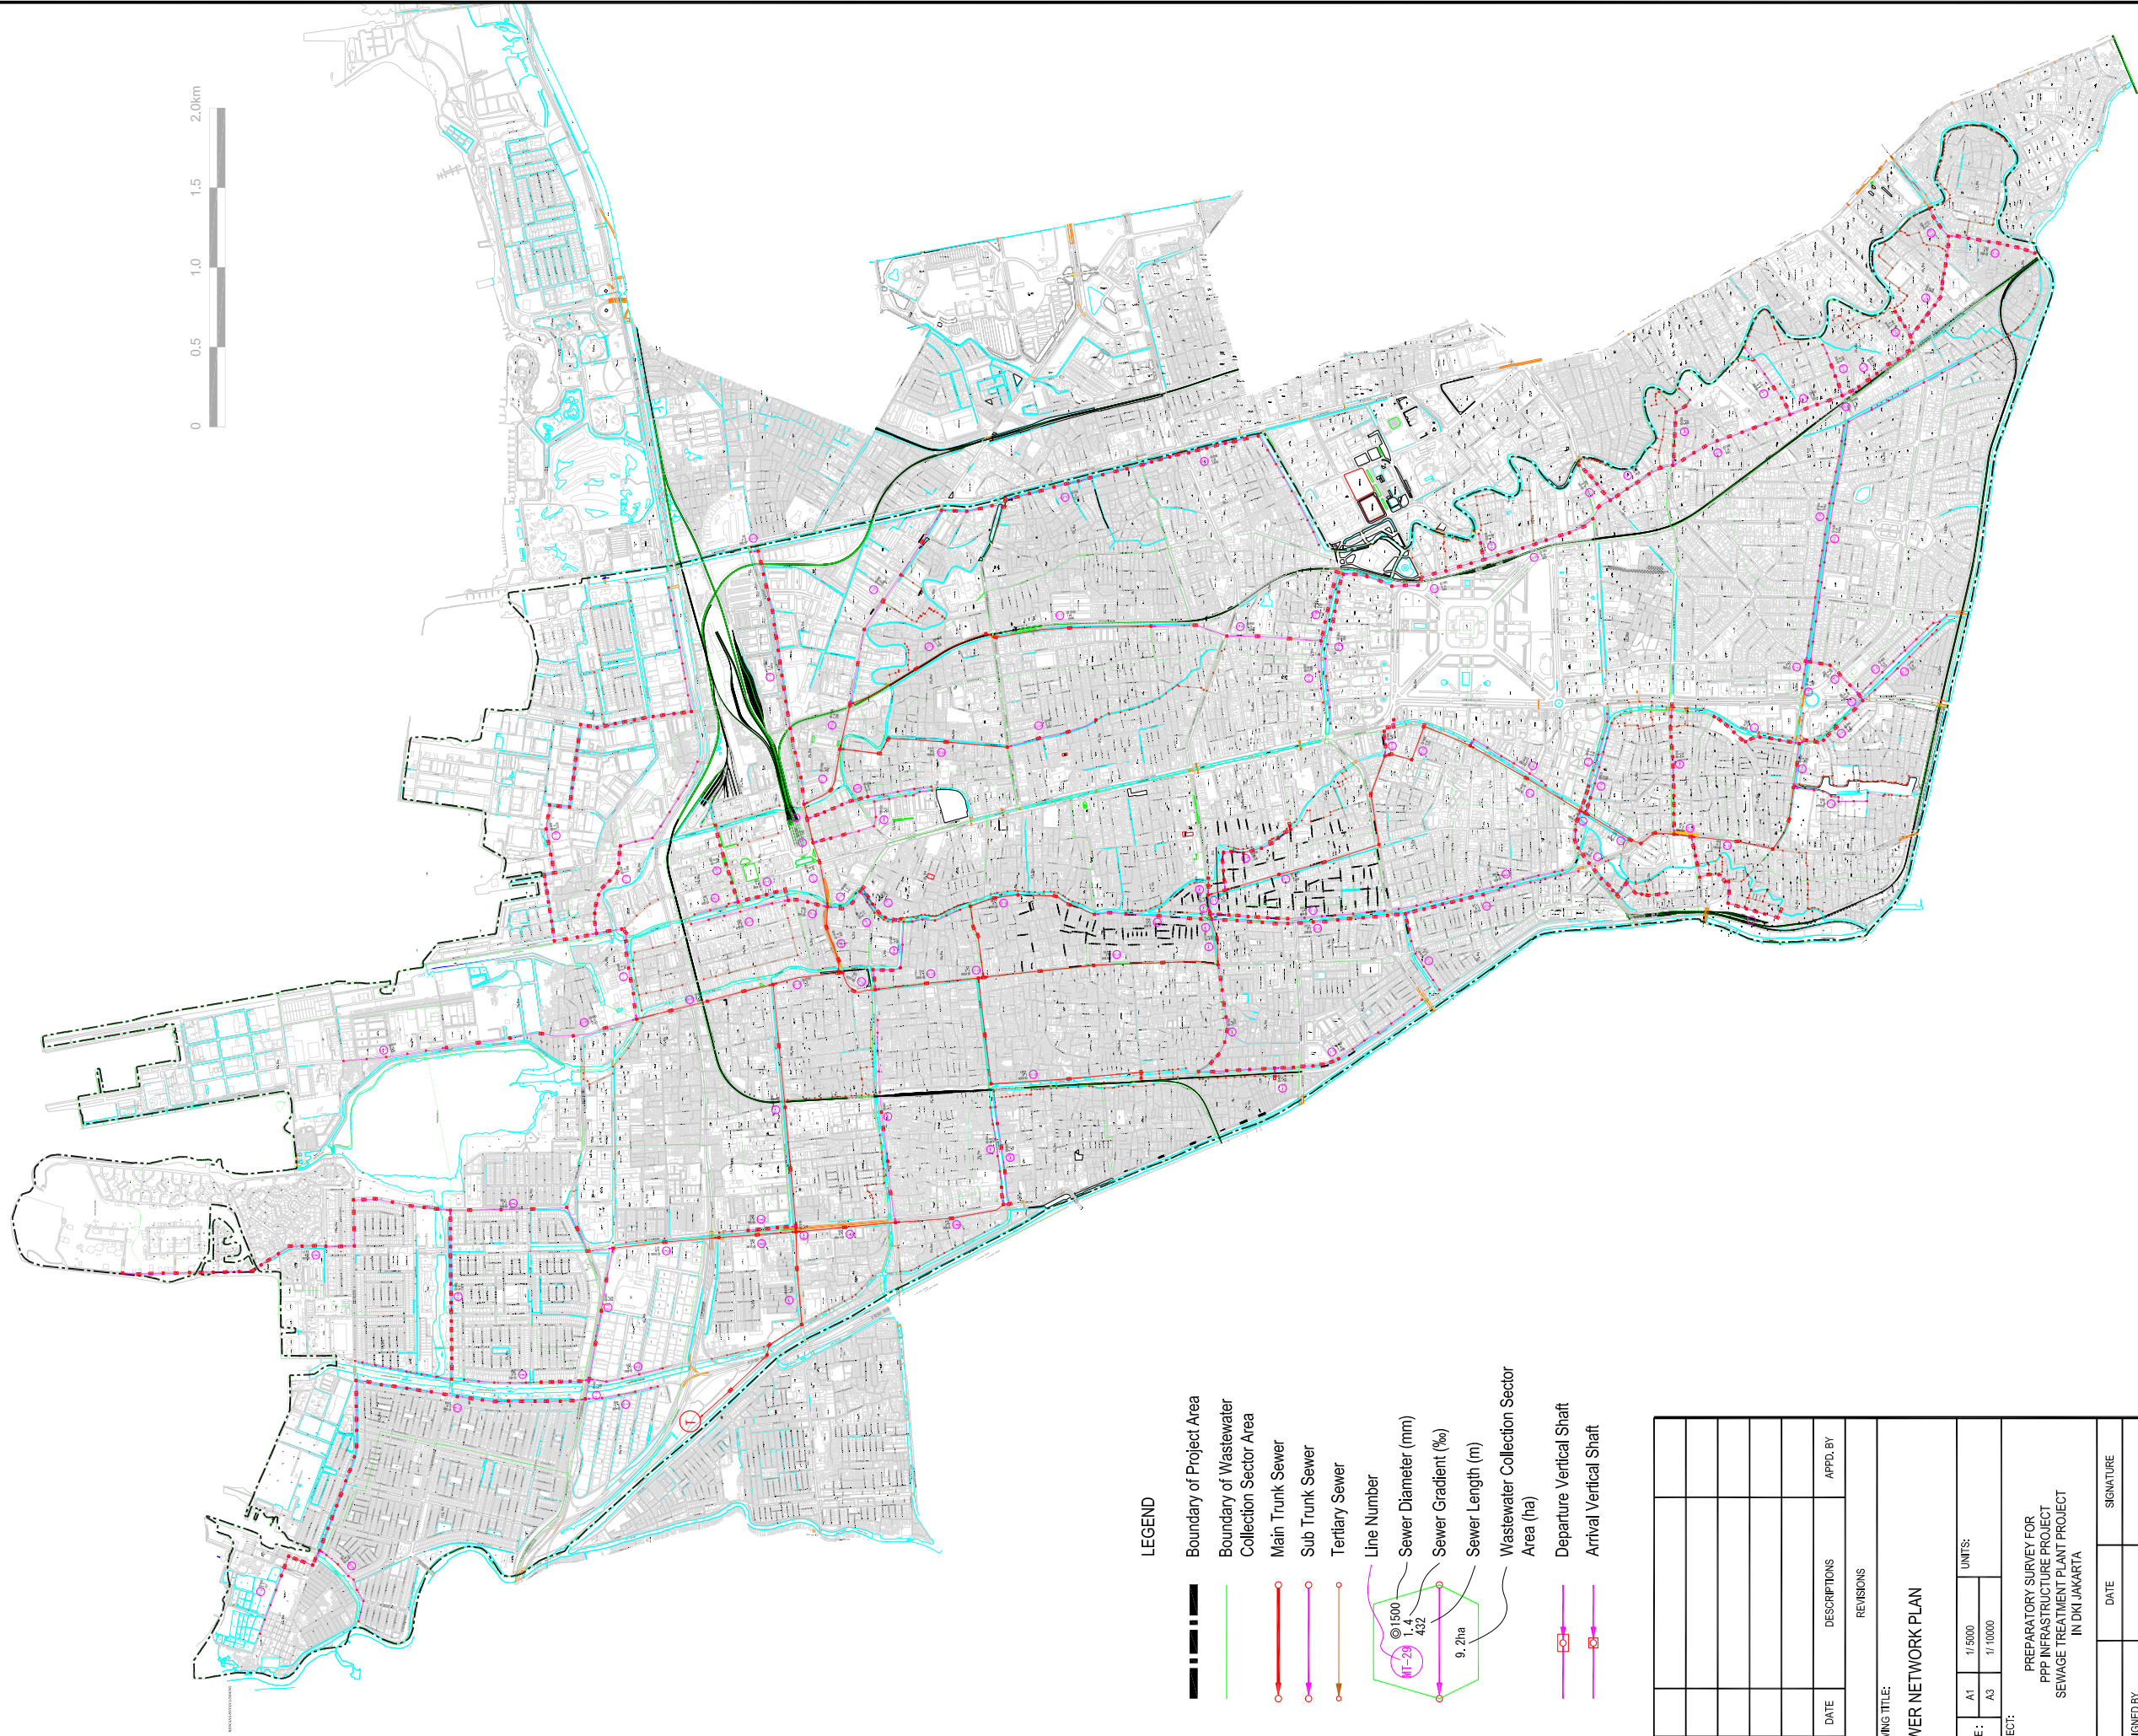

LEGEND

- Boundary of Project Area
- Boundary of Wastewater Collection Sector Area
- Main Trunk Sewer
- Sub Trunk Sewer
- Tertiary Sewer
- Line Number
- Sewer Diameter (mm)
- Sewer Gradient (%)
- Sewer Length (m)
- Wastewater Collection Sector Area (ha)
- Departure Vertical Shaft
- Arrival Vertical Shaft

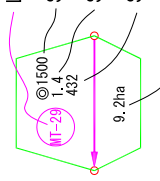

NO.	DATE	DESCRIPTIONS	APPD. BY

REVISIONS

DRAWING TITLE:	
SEWER NETWORK PLAN	

SCALE:		UNITS:	
A1	1/5000	A3	1/10000

PROJECT: PREPARATORY SURVEY FOR PPP INFRASTRUCTURE PROJECT SEWAGE TREATMENT PLANT PROJECT IN DKI JAKARTA

DESIGNED BY	DATE	SIGNATURE
DRAWN BY		
CHECKED BY		
APPROVED BY:		
DRAWING NO.:		REV.