


# **Appendix 1**

## **Track Alignment**




WEST-26

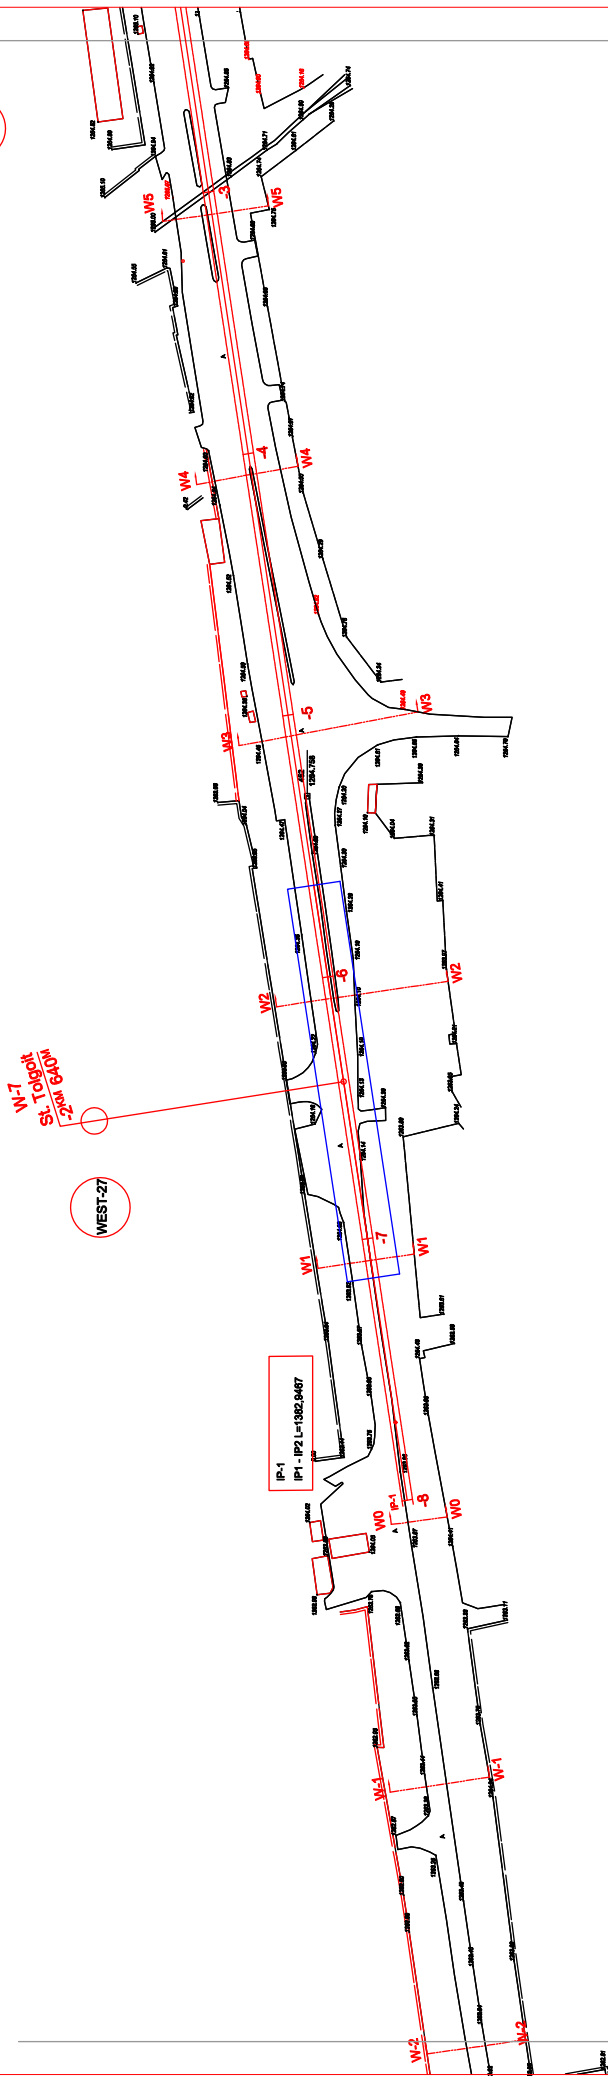



THE IMPLEMENTATION OF ULAANBAATAR CITY URBAN TRANSPORTATION PROJECT IN MONGOLIA (UTPUB)

TITLE:	TRACK ALIGNMENT OF WEST-EAST LINE (1)
NO:	CVL-001
SCALE:	1:2000
DATE:	2012/2/2

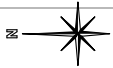

WEST-24

WEST-25

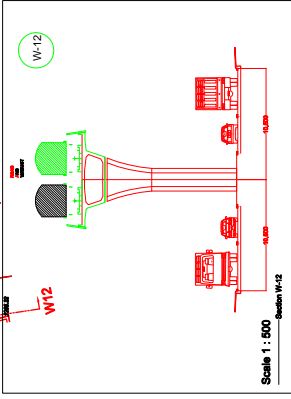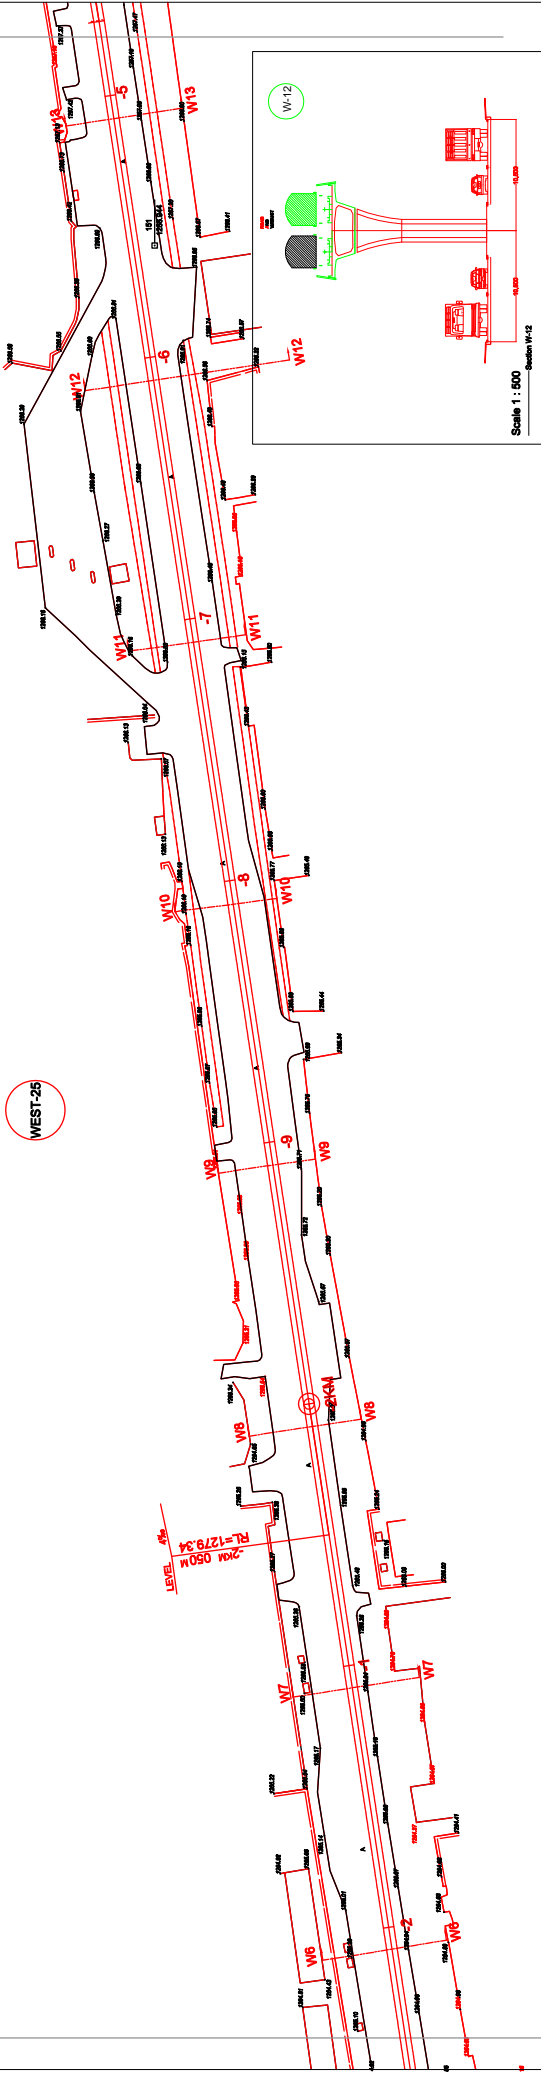


THE IMPLEMENTATION OF ULAANBAATAR CITY URBAN TRANSPORTATION PROJECT IN MONGOLIA (UTPUB)

TITLE:	TRACK ALIGNMENT OF WEST-EAST LINE (2)
NO:	CVL-002
SCALE:	1:2000
DATE:	2012/2/2





WEST-22

WEST-23

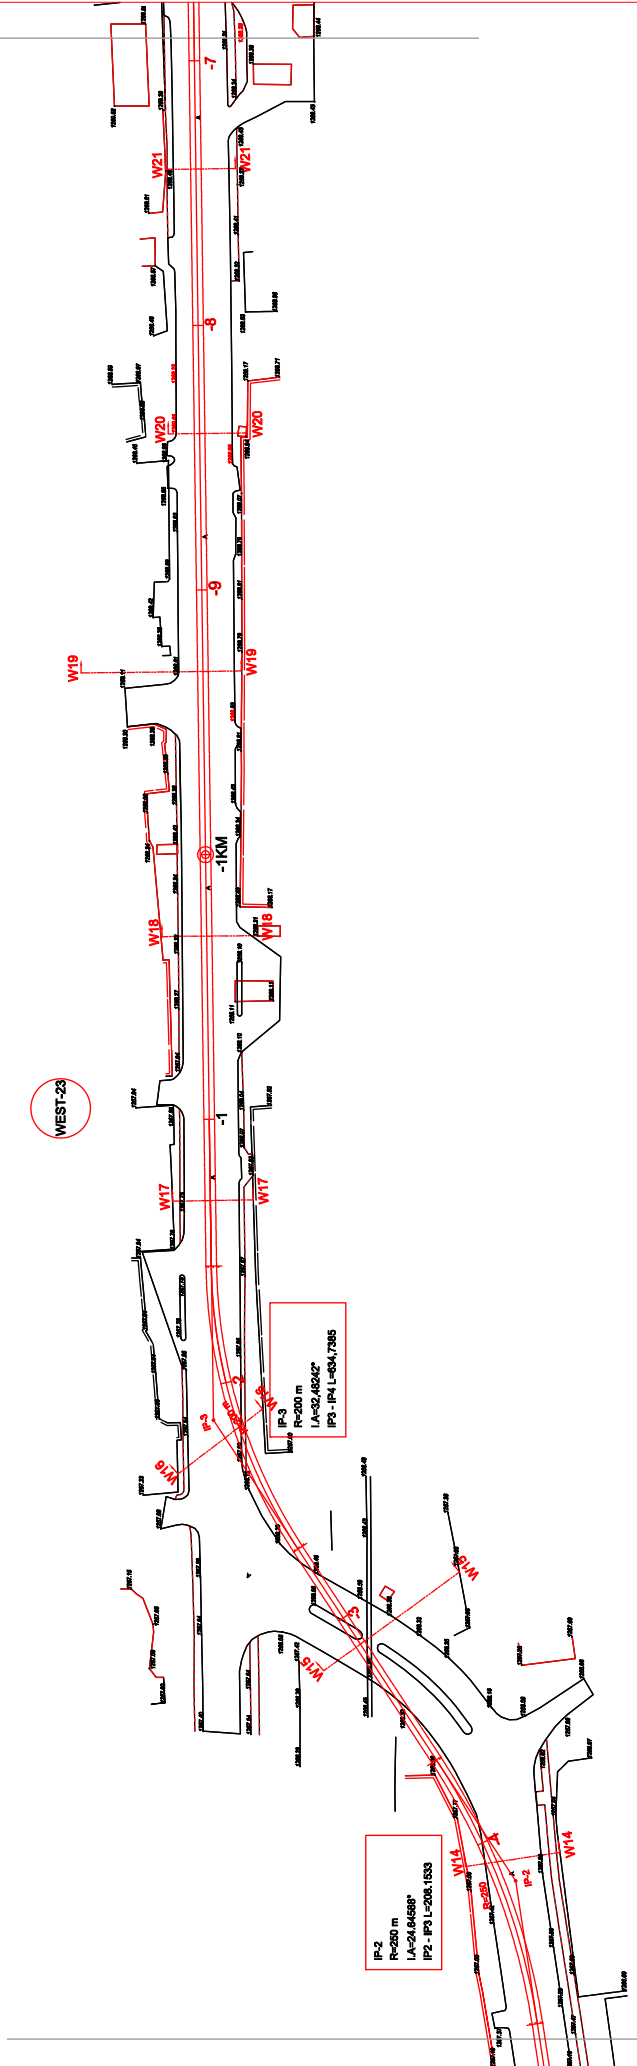

THE IMPLEMENTATION OF ULAANBAATAR CITY URBAN TRANSPORTATION PROJECT IN MONGOLIA (UTPUB)



TITLE:	TRACK ALIGNMENT OF WEST-EAST LINE (3)
NO:	CVL-003
SCALE:	1:2000
DATE:	2012/2/2

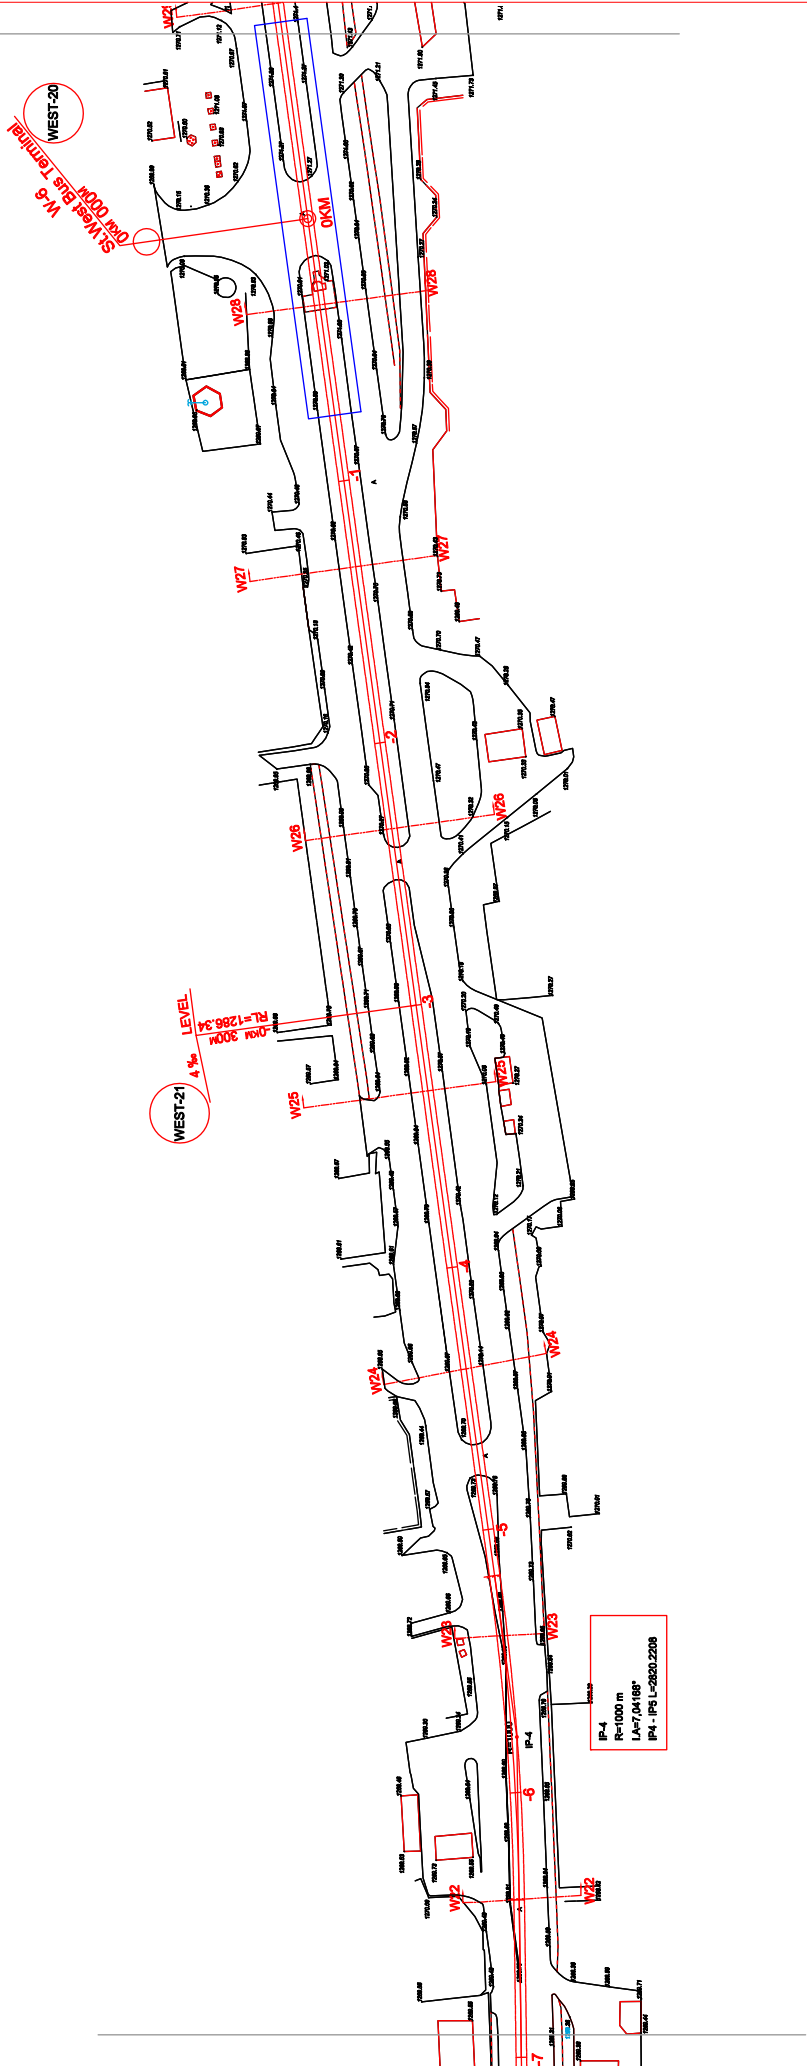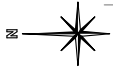

THE IMPLEMENTATION OF ULAANBAATAR CITY URBAN TRANSPORTATION PROJECT IN MONGOLIA (UTPUB)



TITLE:	TRACK ALIGNMENT OF WEST-EAST LINE (4)
NO:	CVL-004
SCALE:	1:2000
DATE:	2012/2/2



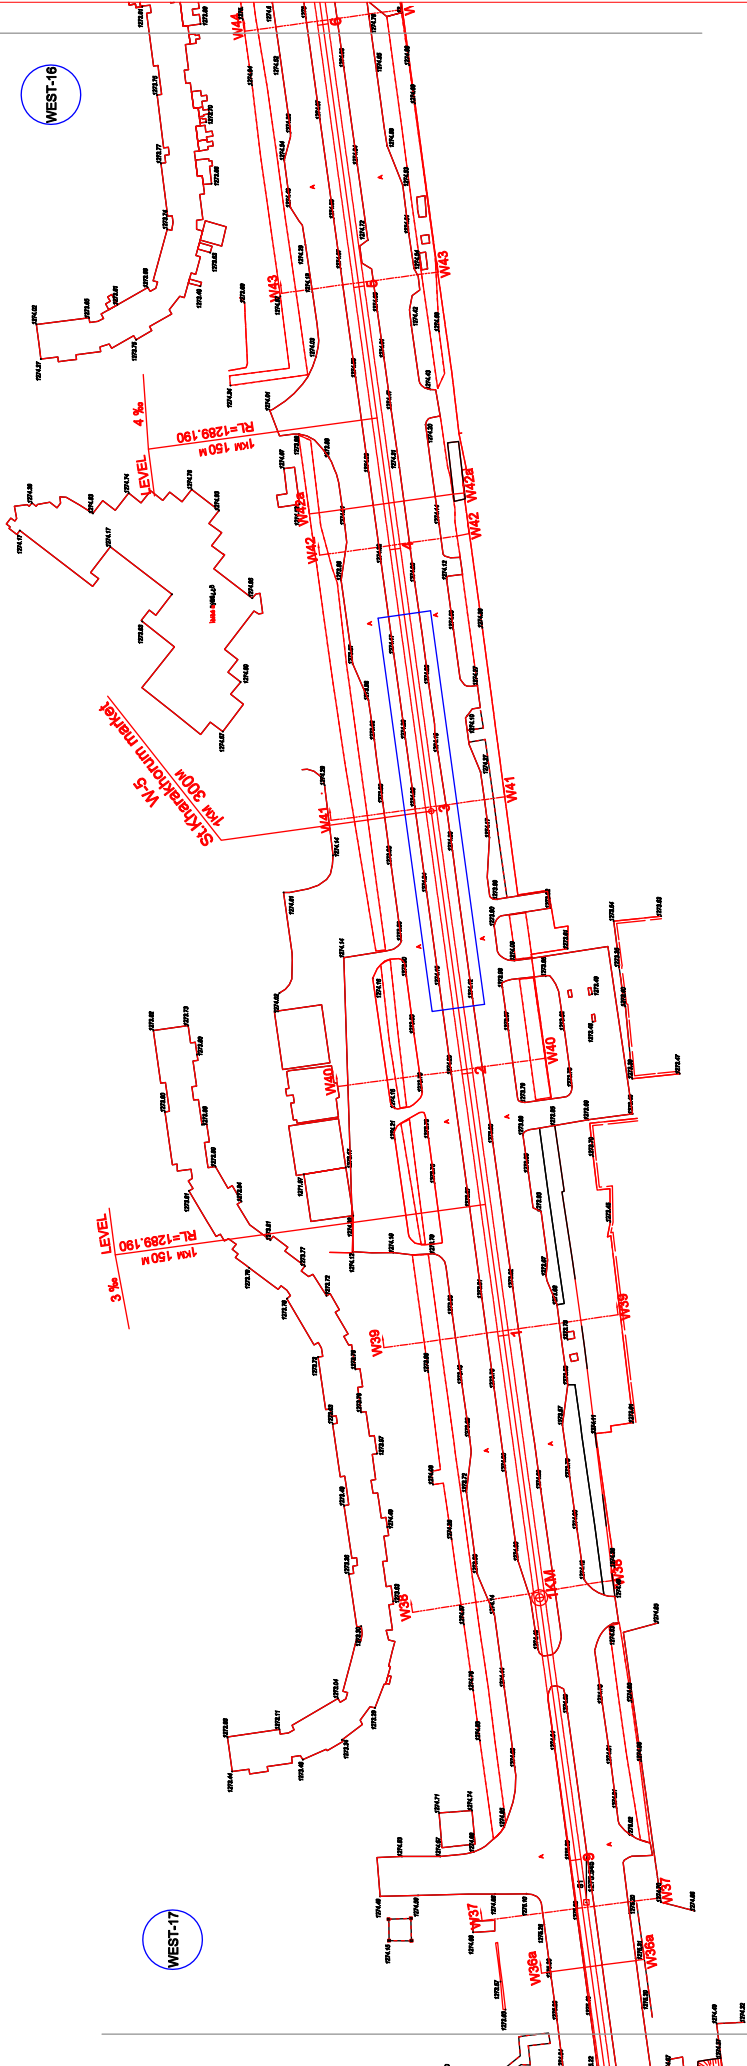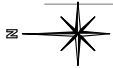

THE IMPLEMENTATION OF ULAANBAATAR CITY URBAN TRANSPORTATION PROJECT IN MONGOLIA (UTPUB)



TITLE:	TRACK ALIGNMENT OF WEST-EAST LINE (6)
NO:	CVL-006
SCALE:	1:2000
DATE:	2012/2/2

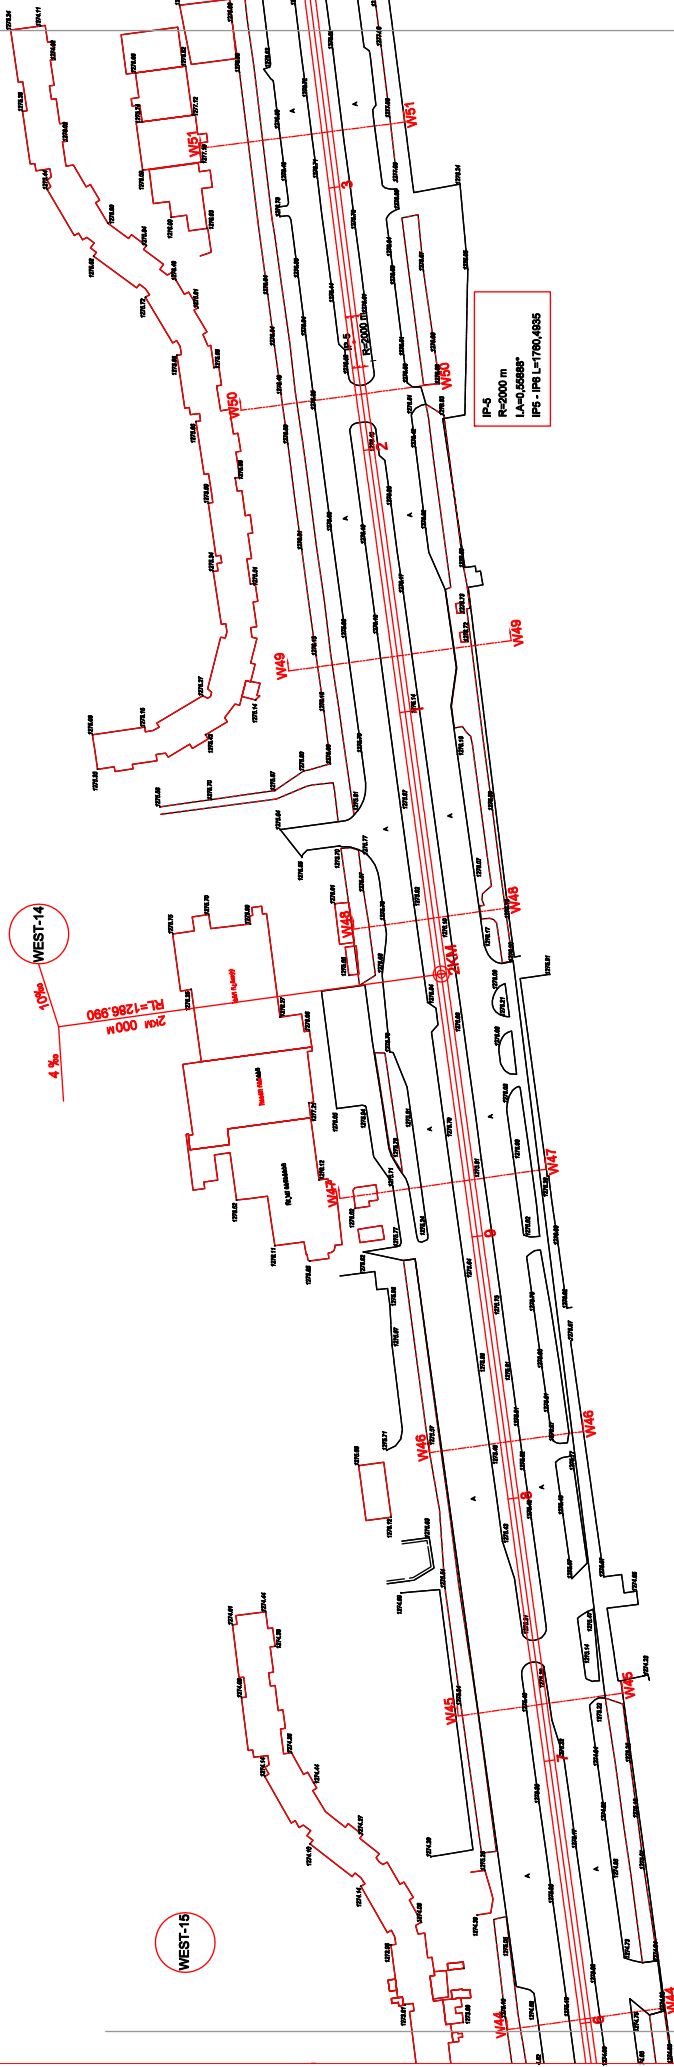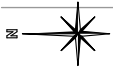

THE IMPLEMENTATION OF ULAANBAATAR CITY URBAN TRANSPORTATION PROJECT IN MONGOLIA (UTPUB)





TITLE:	TRACK ALIGNMENT OF WEST-EAST LINE (7)
NO:	CVL-007
SCALE:	1:2000
DATE:	2012/2/2



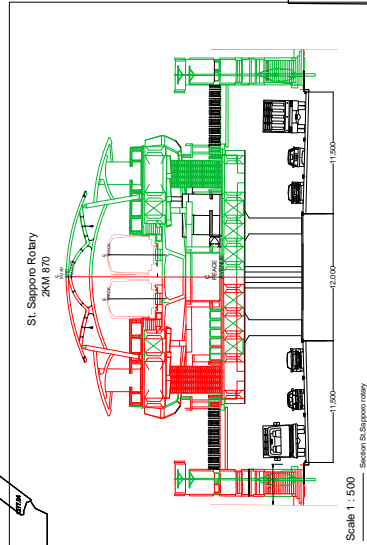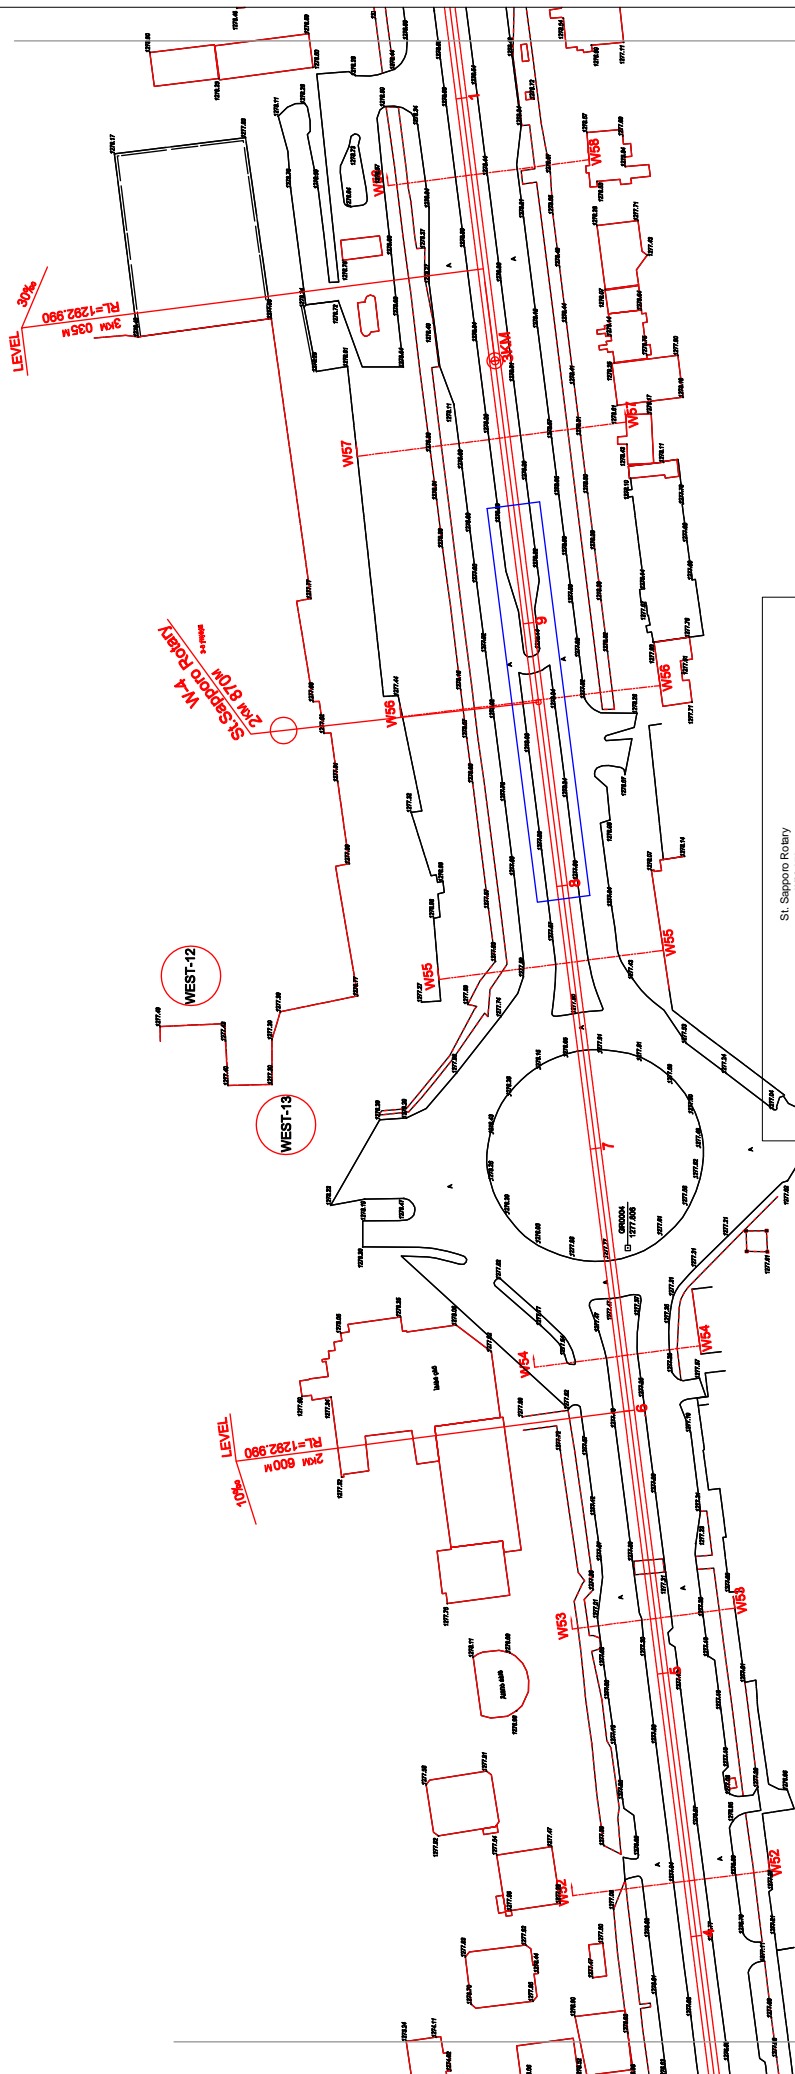


THE IMPLEMENTATION OF ULAANBAATAR CITY URBAN TRANSPORTATION PROJECT IN MONGOLIA (UTPUB)

TITLE:	TRACK ALIGNMENT OF WEST-EAST LINE (8)
NO:	CVL-008
SCALE:	1:2000
DATE:	2012/2/2

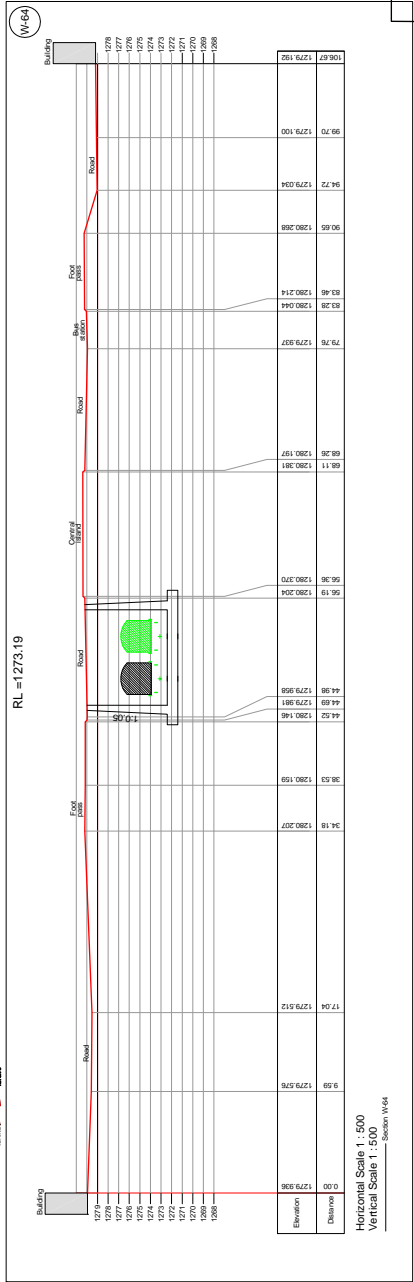
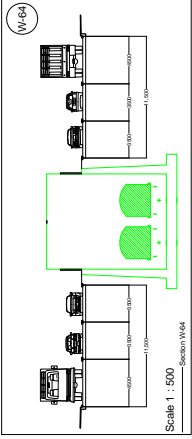
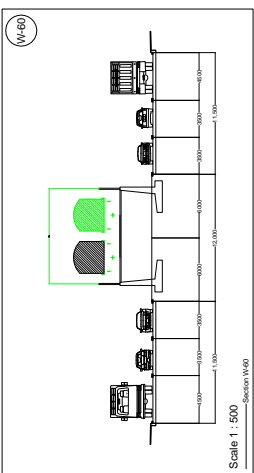
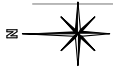




**THE IMPLEMENTATION OF ULAANBAATAR CITY URBAN TRANSPORTATION PROJECT IN MONGOLIA (UTPUB)**



TITLE:	TRACK ALIGNMENT OF WEST-EAST LINE (9)
NO:	CVL-009
SCALE:	1:2000
DATE:	2012/22

Horizontal Scale 1 : 500  
Vertical Scale 1 : 15.00  
Section W64

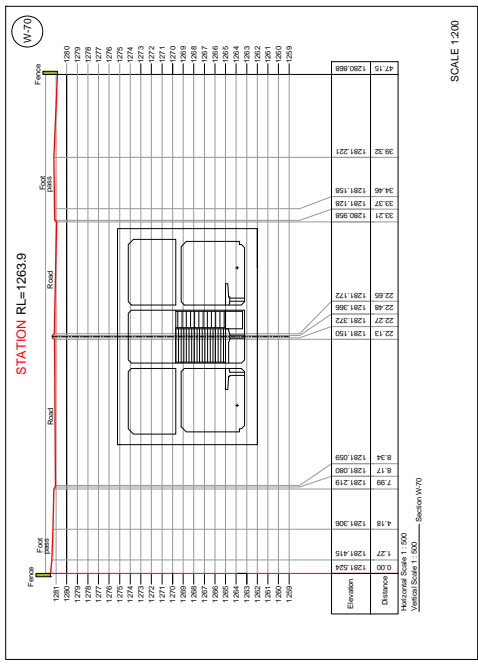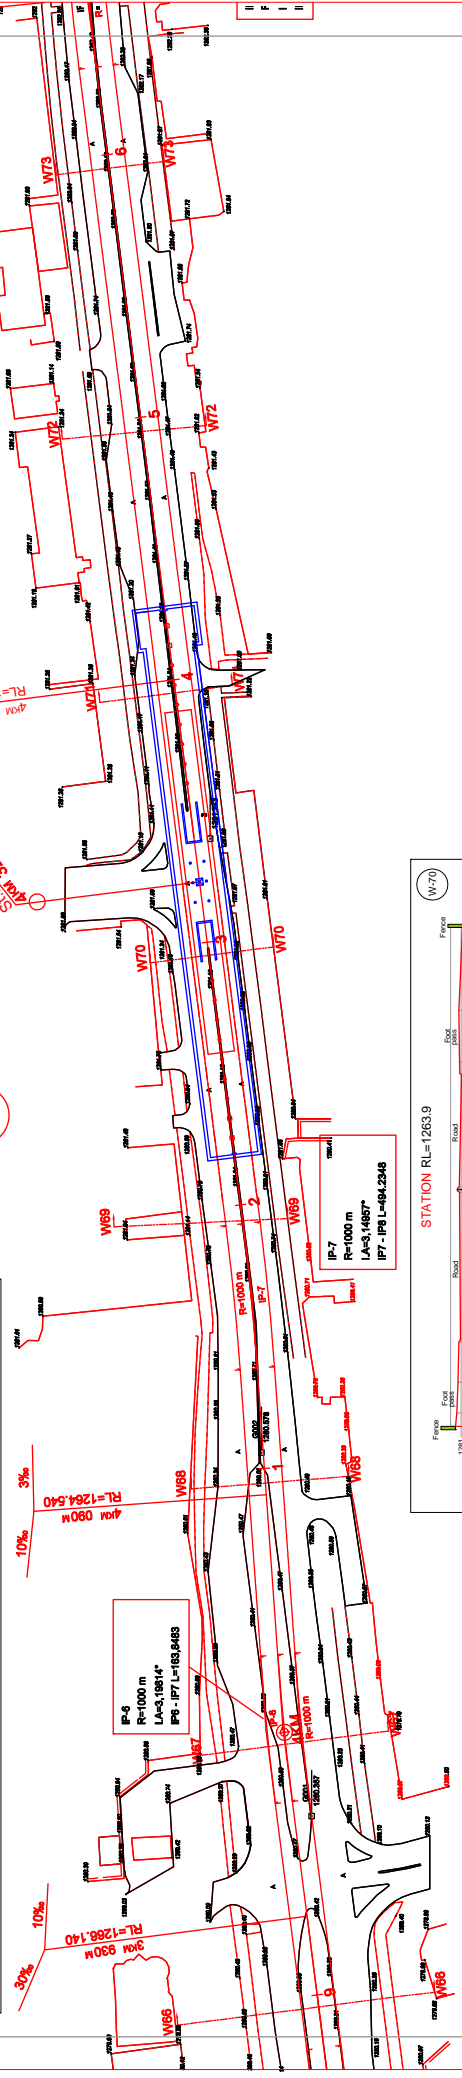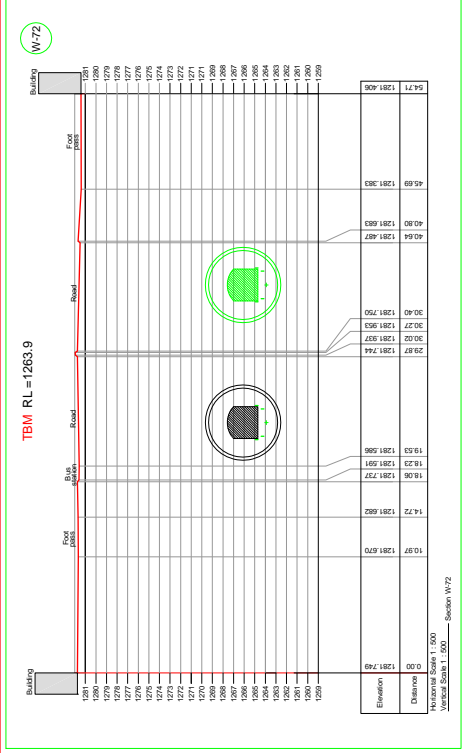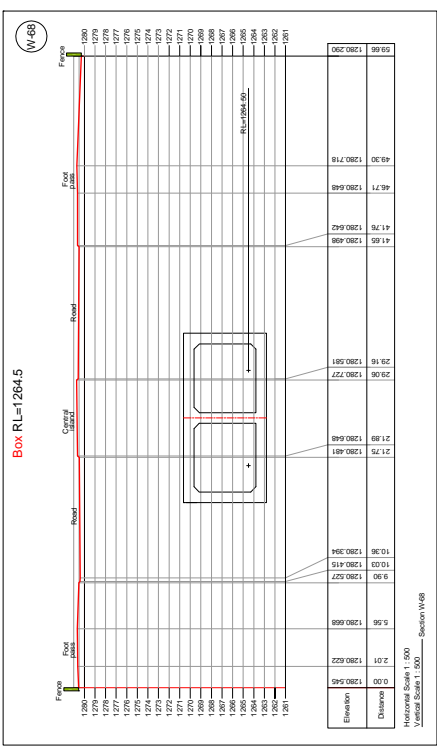


**THE IMPLEMENTATION OF ULAANBAATAR CITY URBAN TRANSPORTATION PROJECT IN MONGOLIA (UTPUB)**

<b>TITLE:</b>	TRACK ALIGNMENT OF WEST-EAST LINE (10)
<b>NO:</b>	CVL-010
<b>SCALE:</b>	1:2000
<b>DATE:</b>	2012/2/2

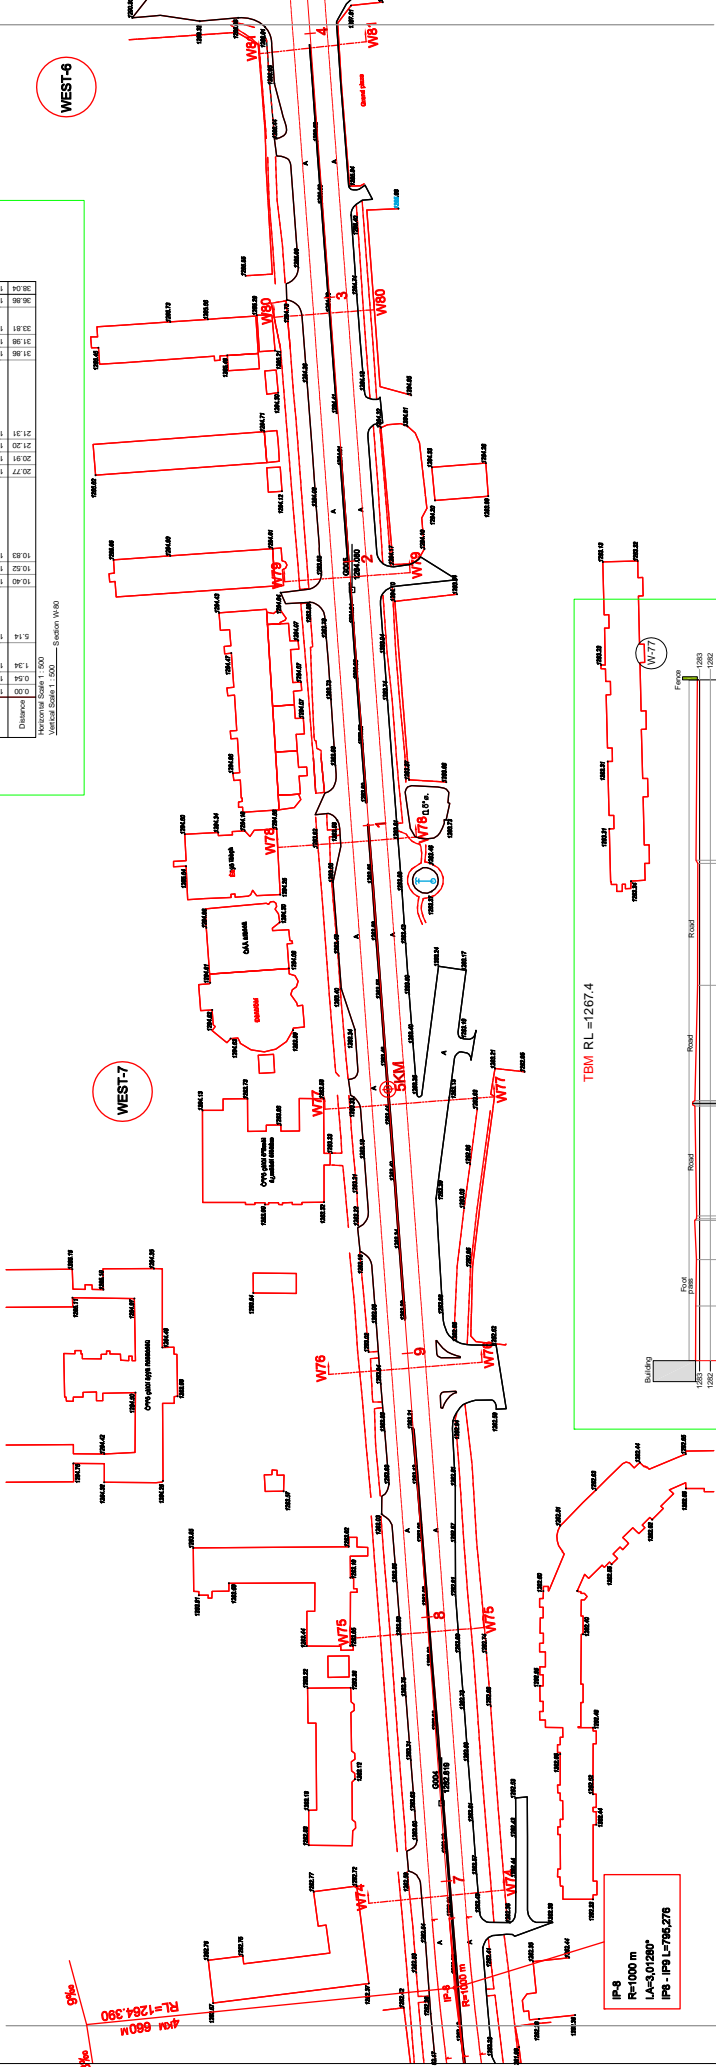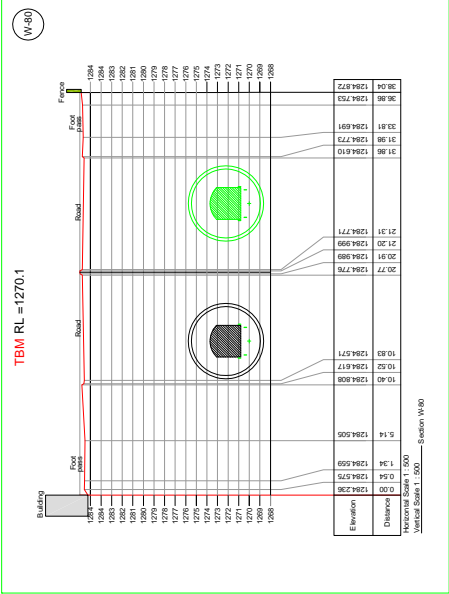

**WEST-6**

**WEST-7**

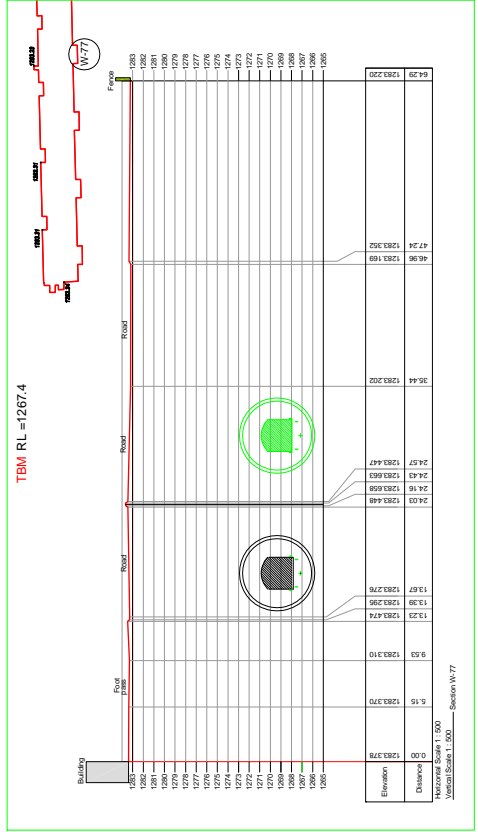

**THE IMPLEMENTATION OF ULAANBAATAR CITY URBAN TRANSPORTATION PROJECT IN MONGOLIA (UTPUB)**

<b>TITLE:</b>	TRACK ALIGNMENT OF WEST-EAST LINE (11)
<b>NO:</b>	CVL-011
<b>SCALE:</b>	1:2000
<b>DATE:</b>	2012/2/2

IP-8  
R=1000 m  
LA=3.01280  
IP-9 L=795.275

354° 08' 00"  
1284.380



