


Site No.
S-01

HC Name
Naxay

District
Salavan

Province
Salavan

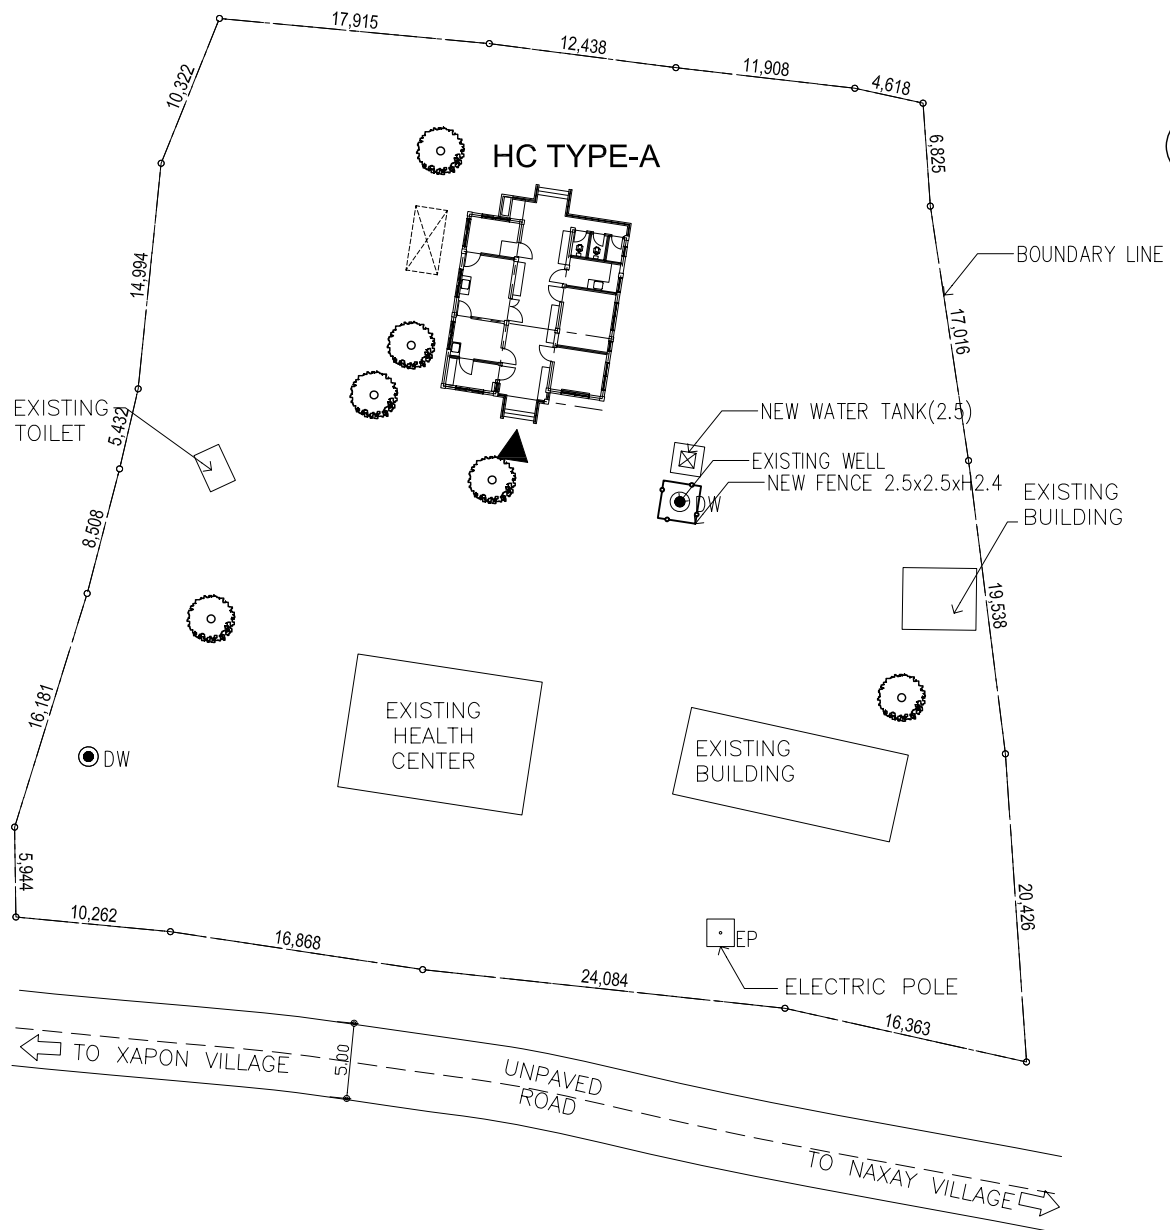

S-01 : NAXAY


SITE PLAN SCALE = 1:500

Site No.
S-02

HC Name
Beng Oudom

District
Salavan

Province
Salavan

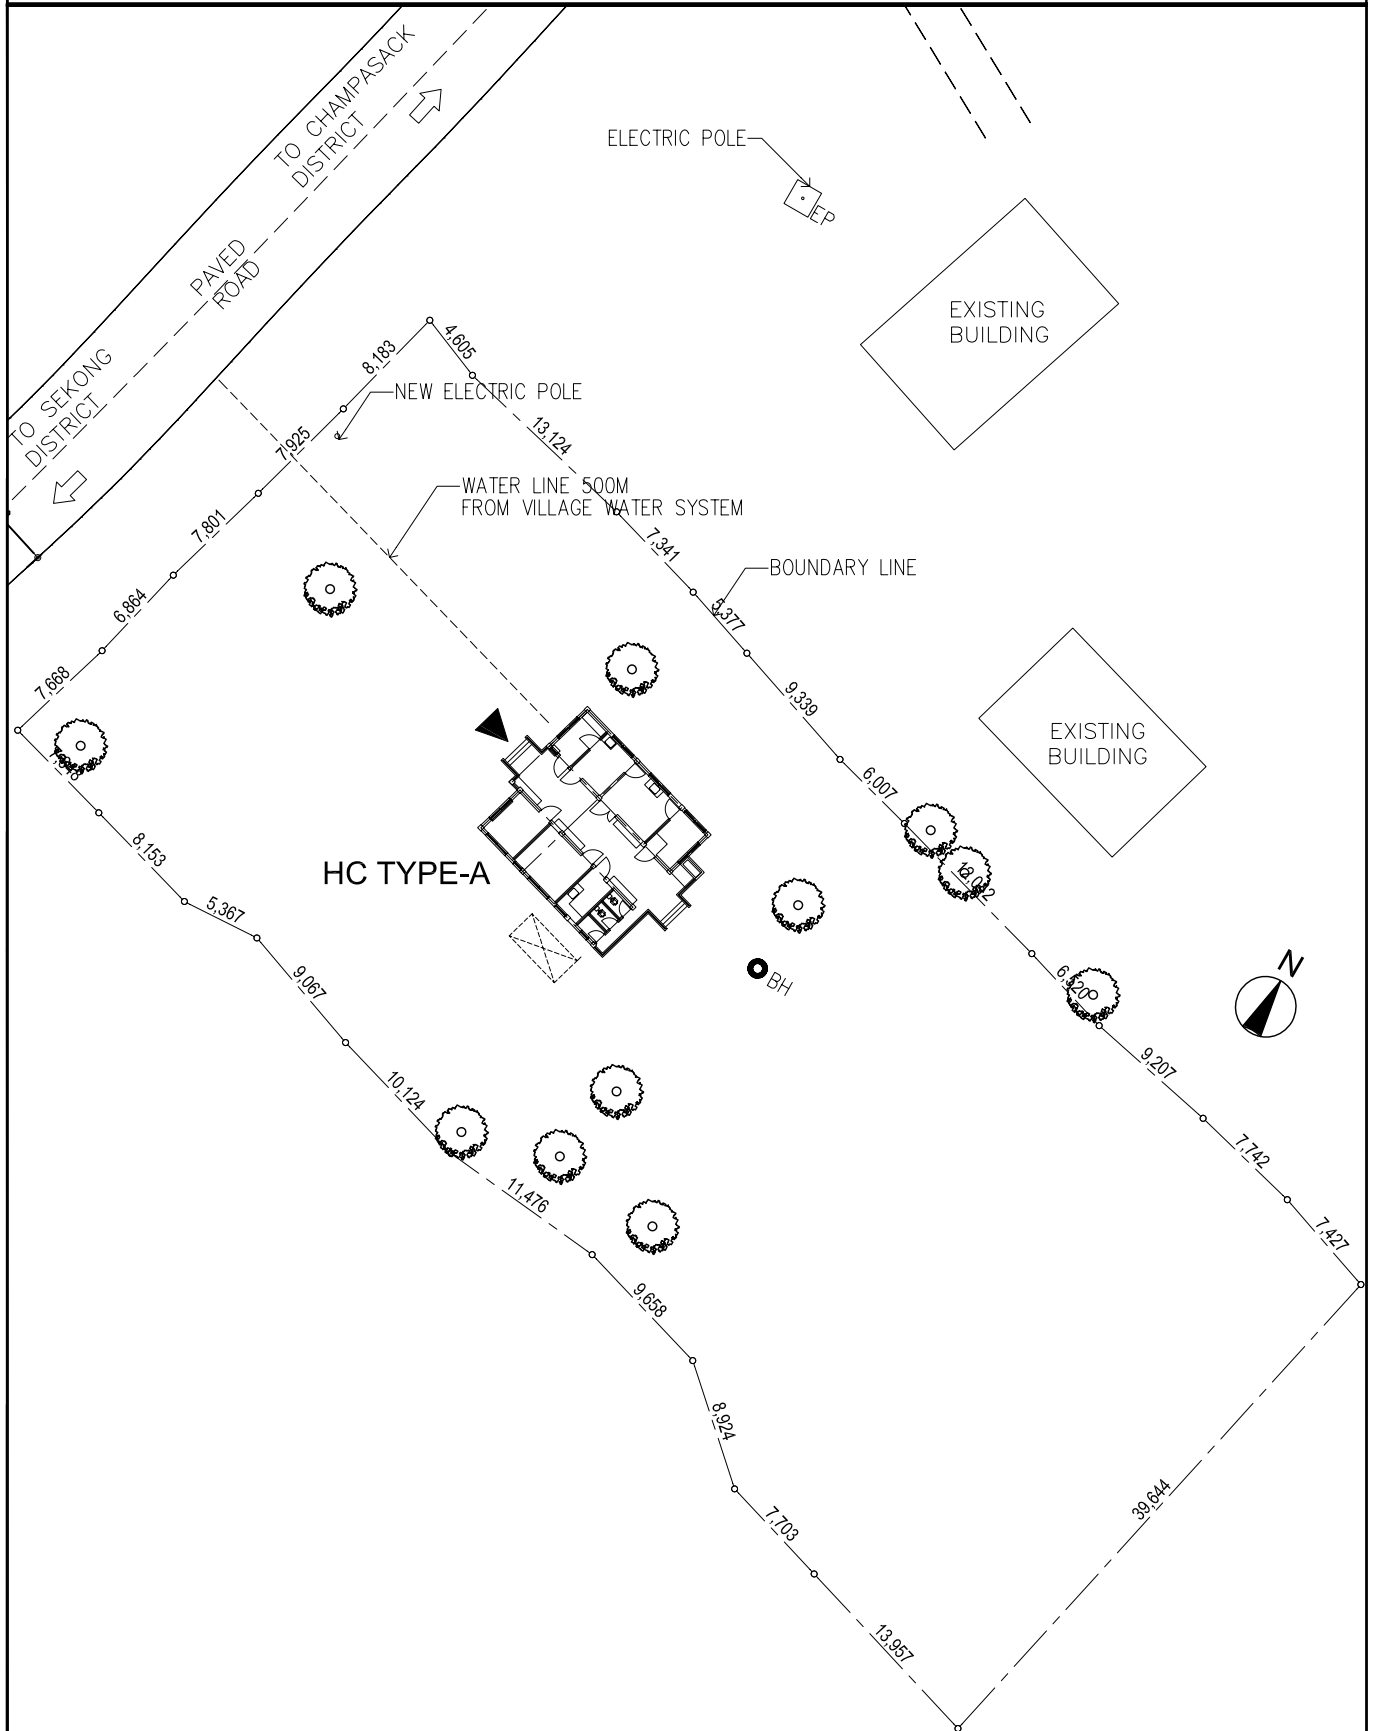

IMPROVEMENT FOR VILLAGE WATER SYSTEM


SITE PLAN SCALE = 1:500

Site No.
S-03

HC Name
Kasa Ngai

District
Salavan

Province
Salavan

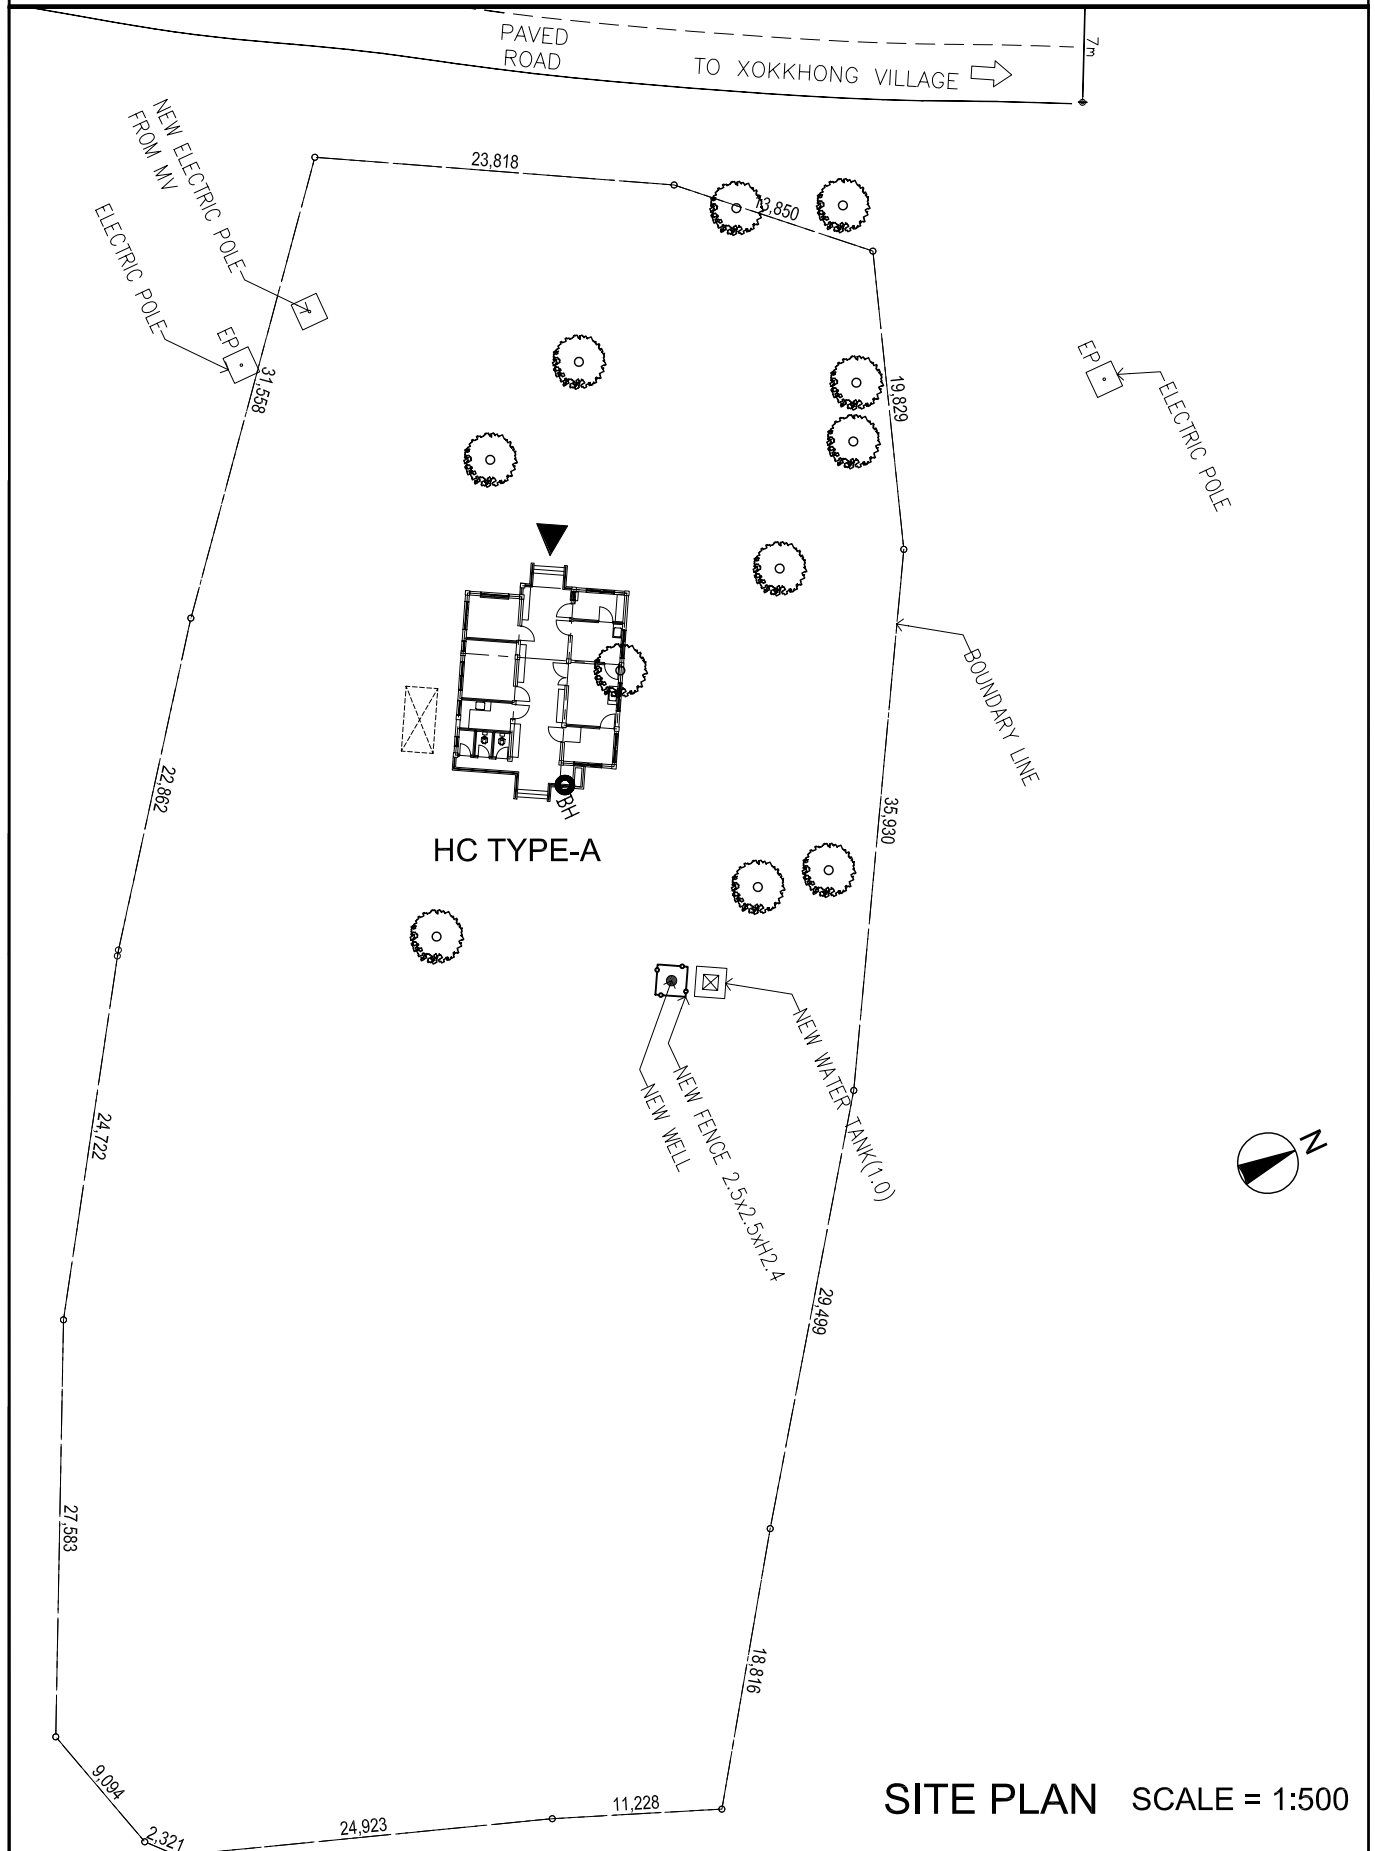


Site No.
S-04

HC Name
Nadonkhuang

District
Salavan

Province
Salavan

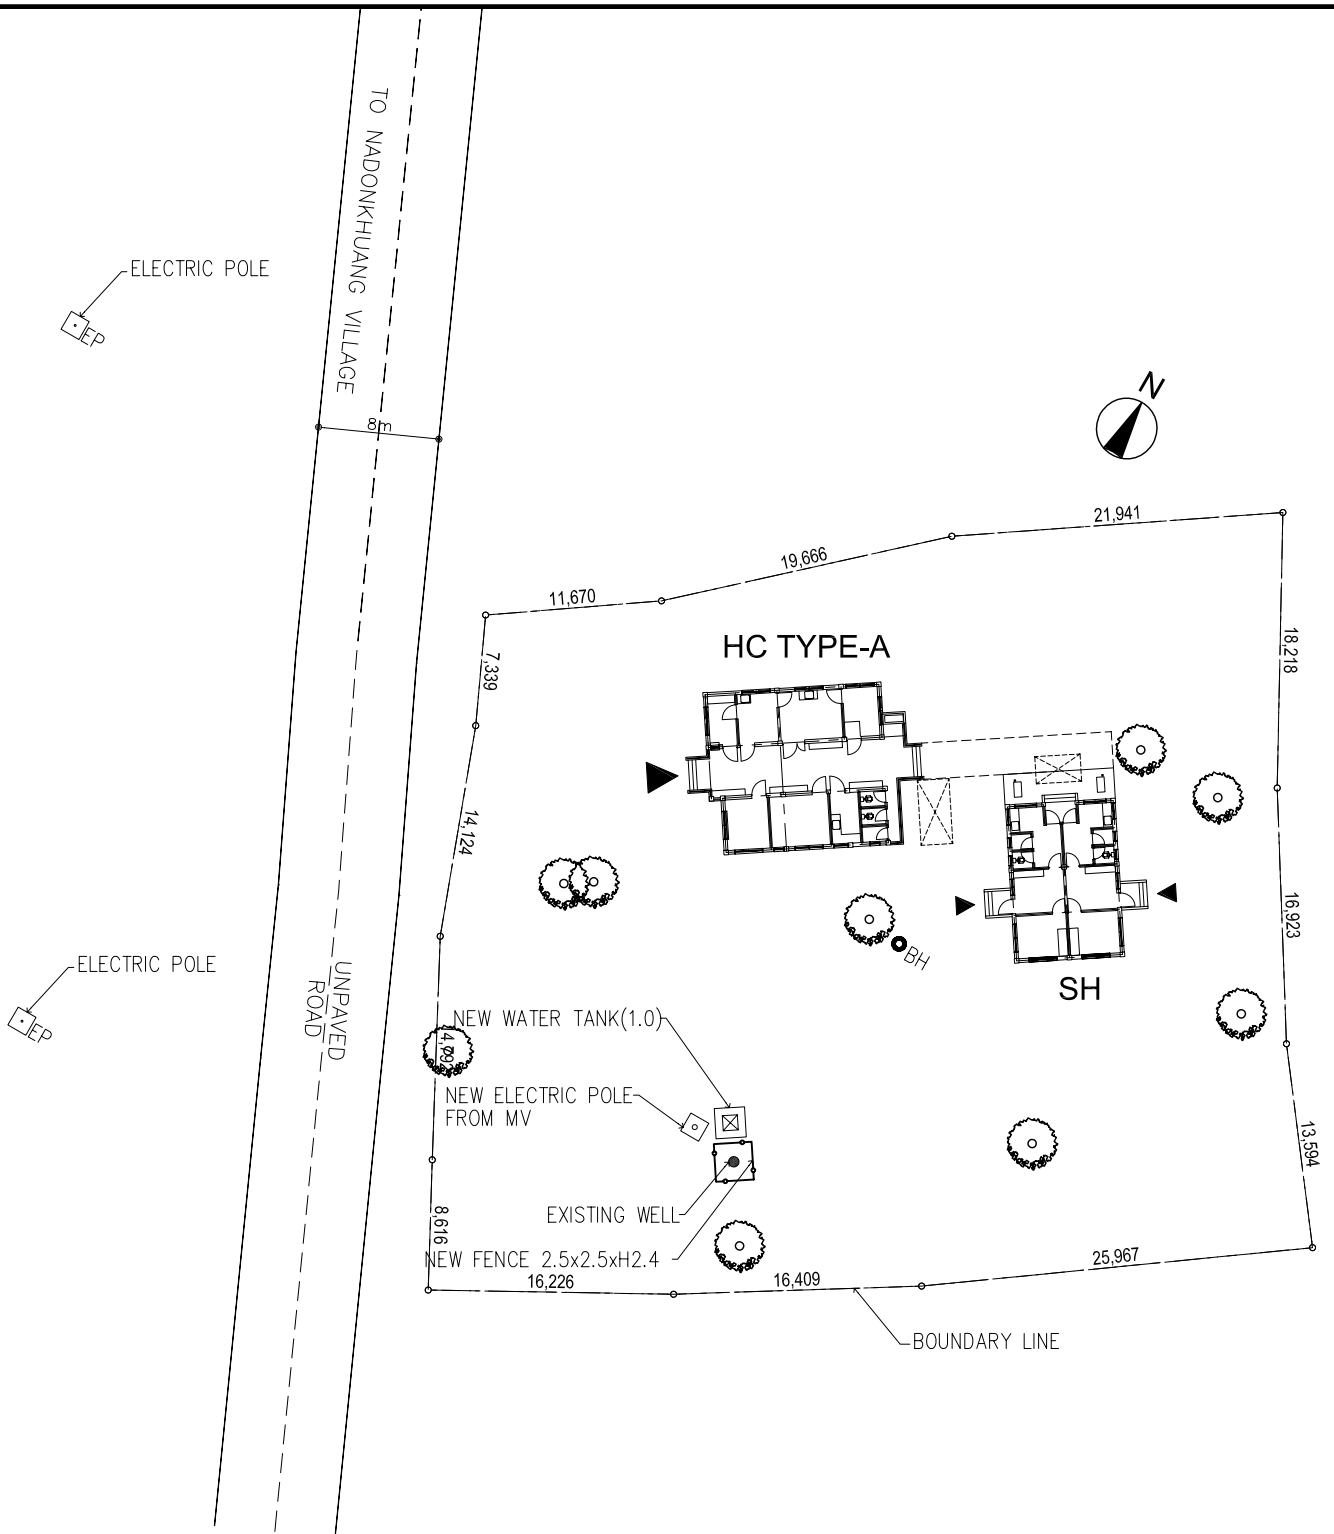


SITE PLAN SCALE = 1:500


Site No.
S-05

HC Name
Phakkha

District
Salavan

Province
Salavan

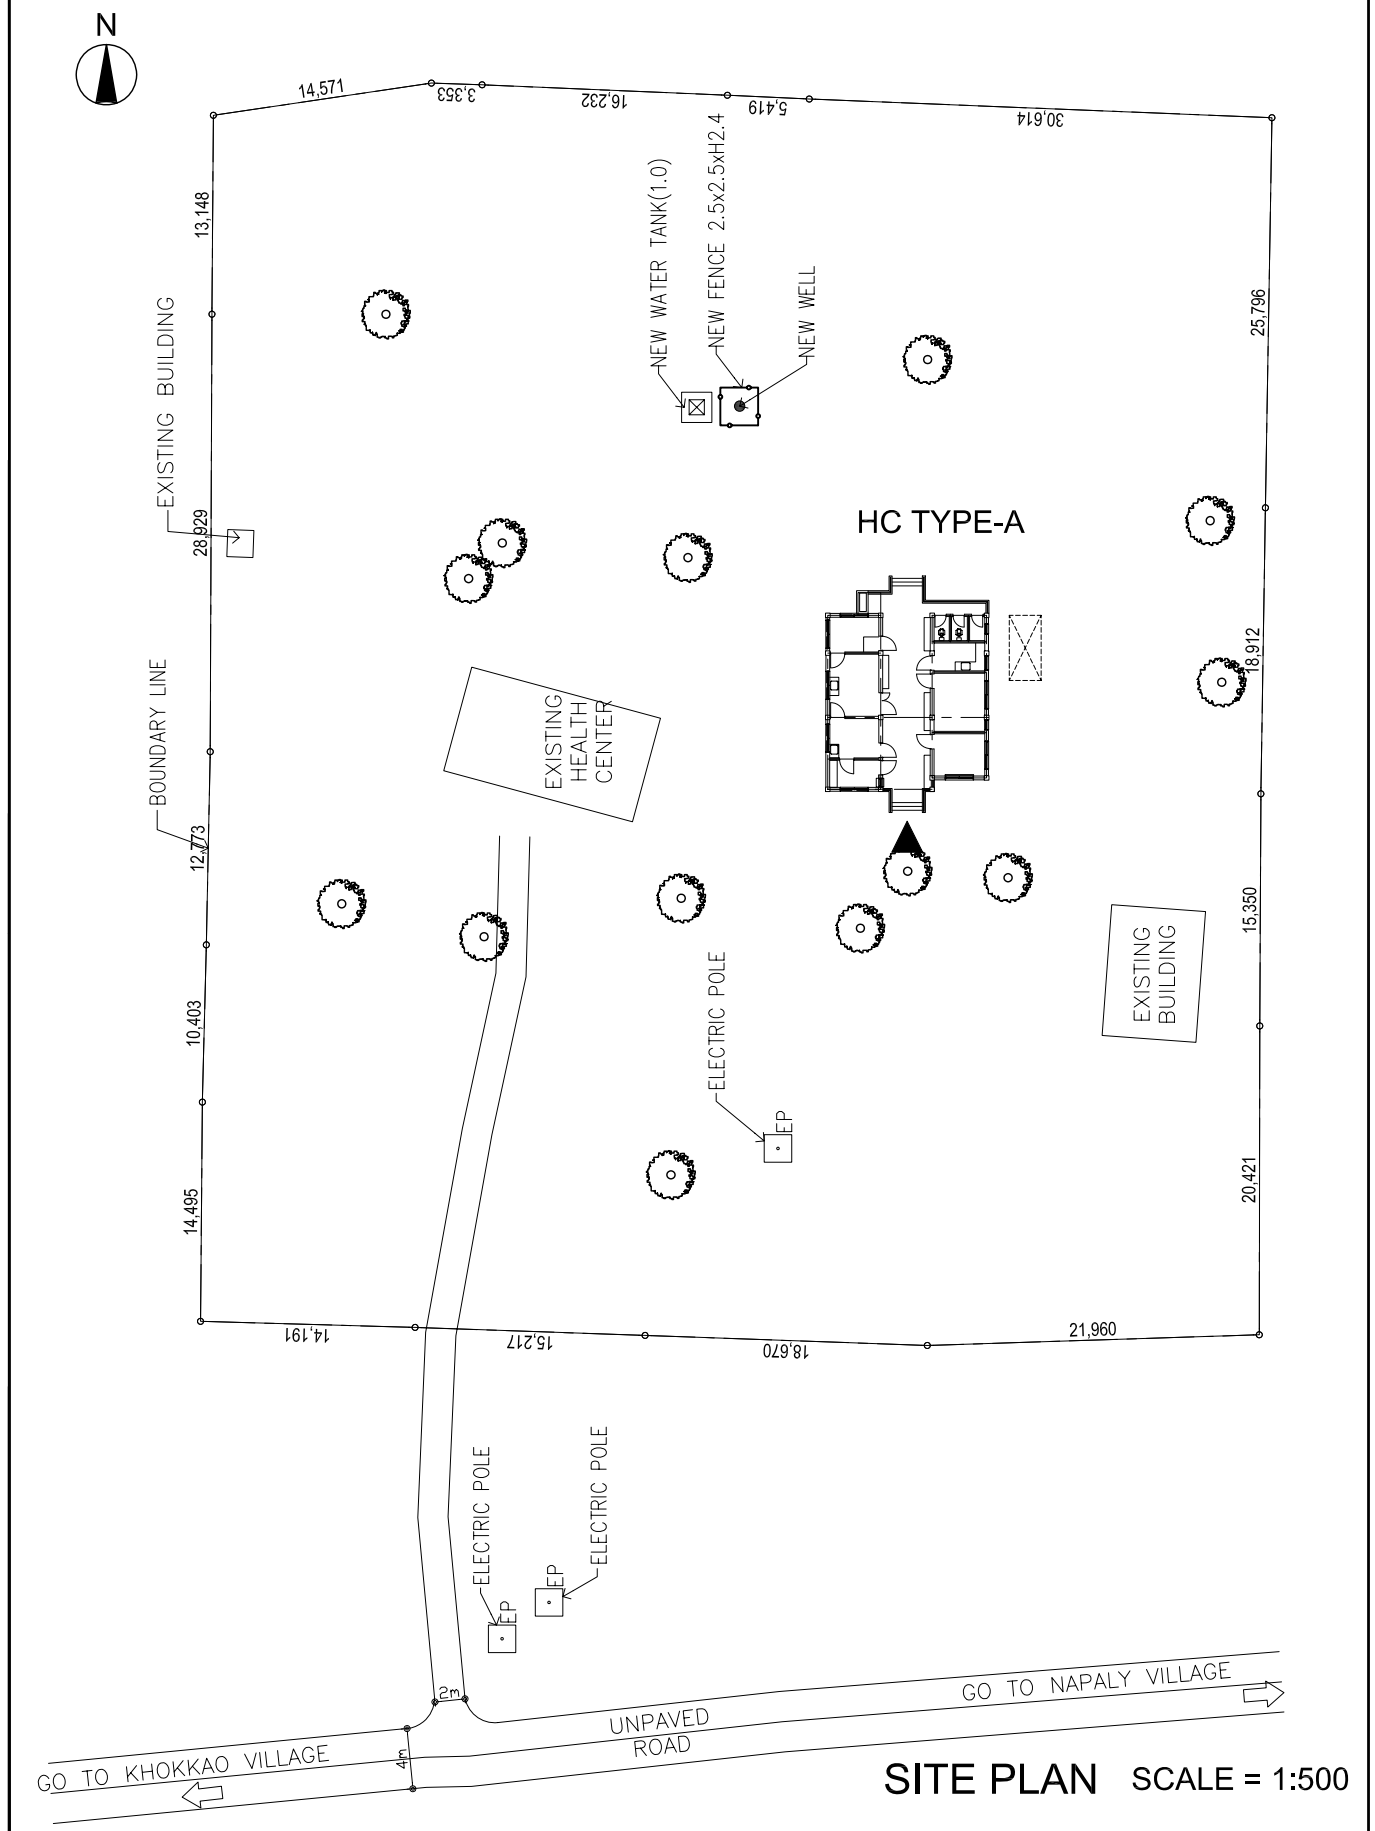

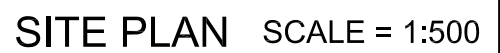
Province
Salavan

Site No.
S-07

HC Name
Dan Nalao

District
Lakhonpheng

Province
Salavan

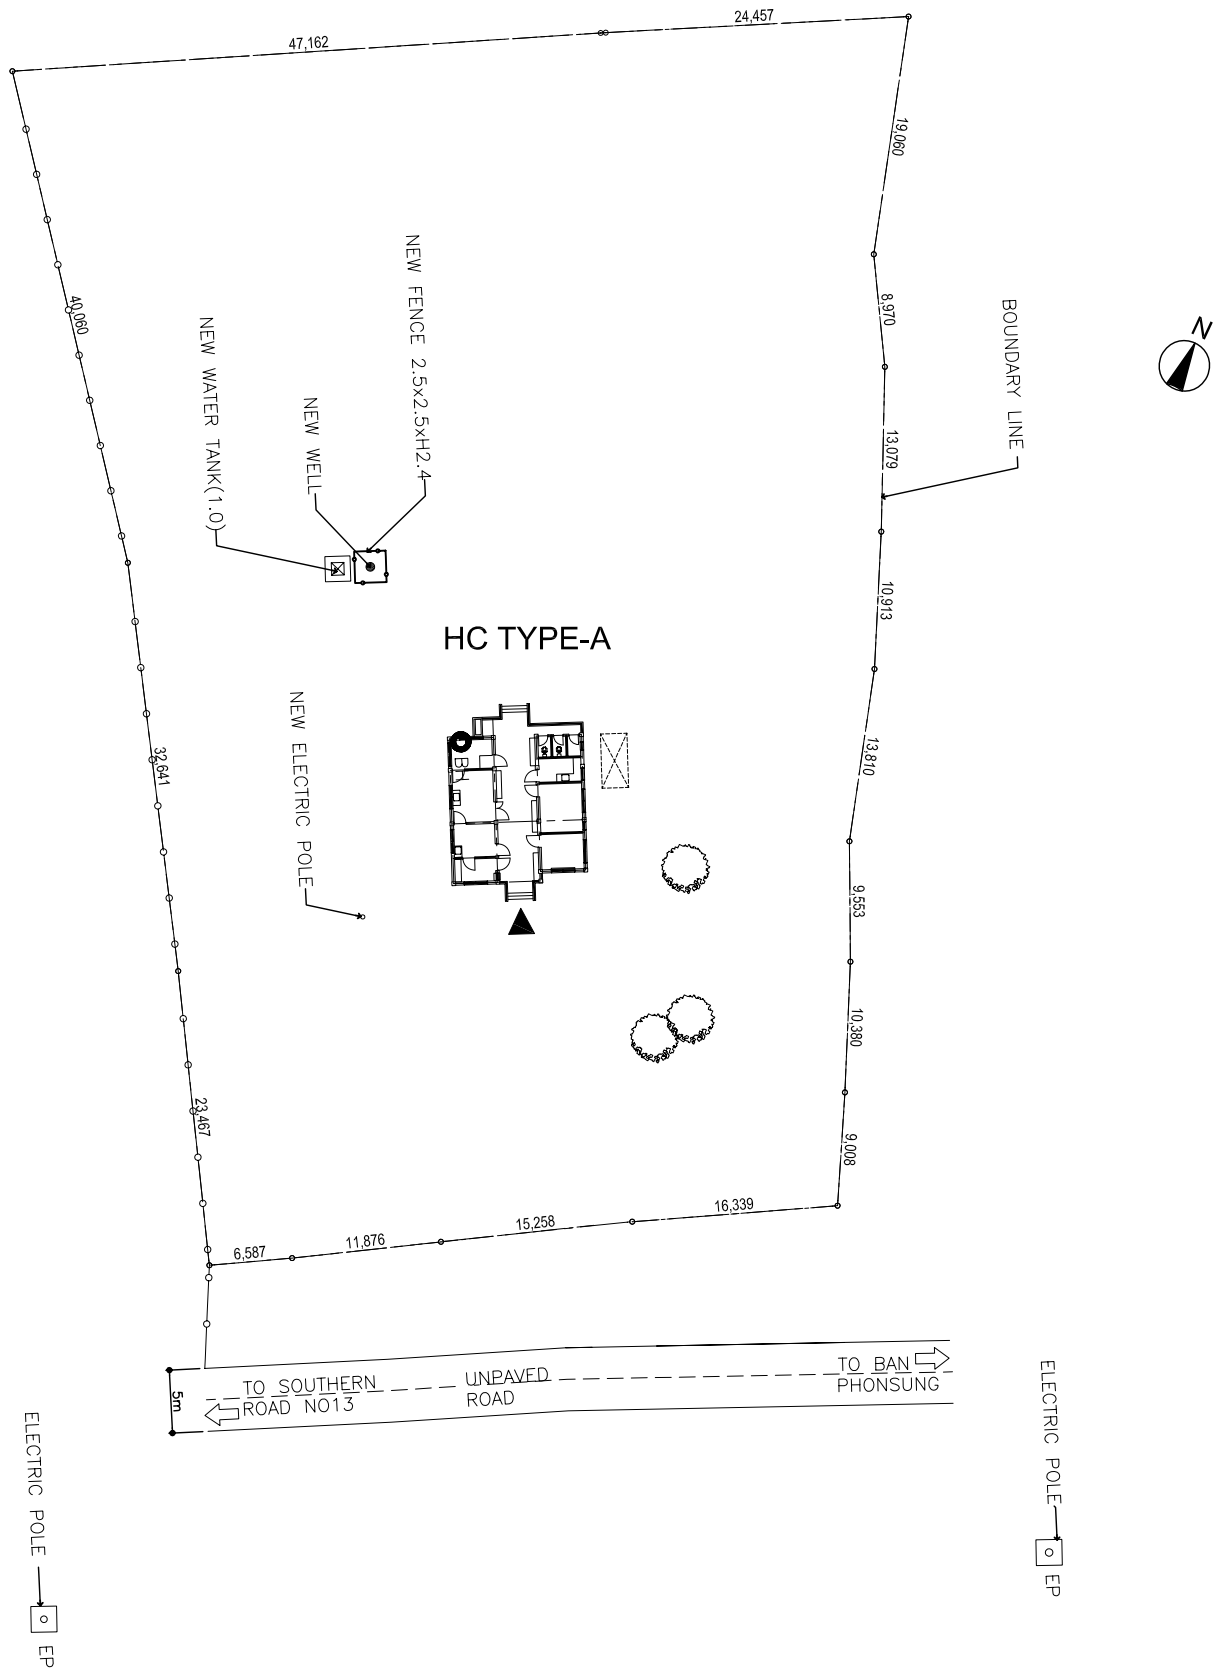


SITE PLAN SCALE = 1:600

Site No.
S-08

HC Name
Phonsung

District
Lakhonpheng

Province
Salavan

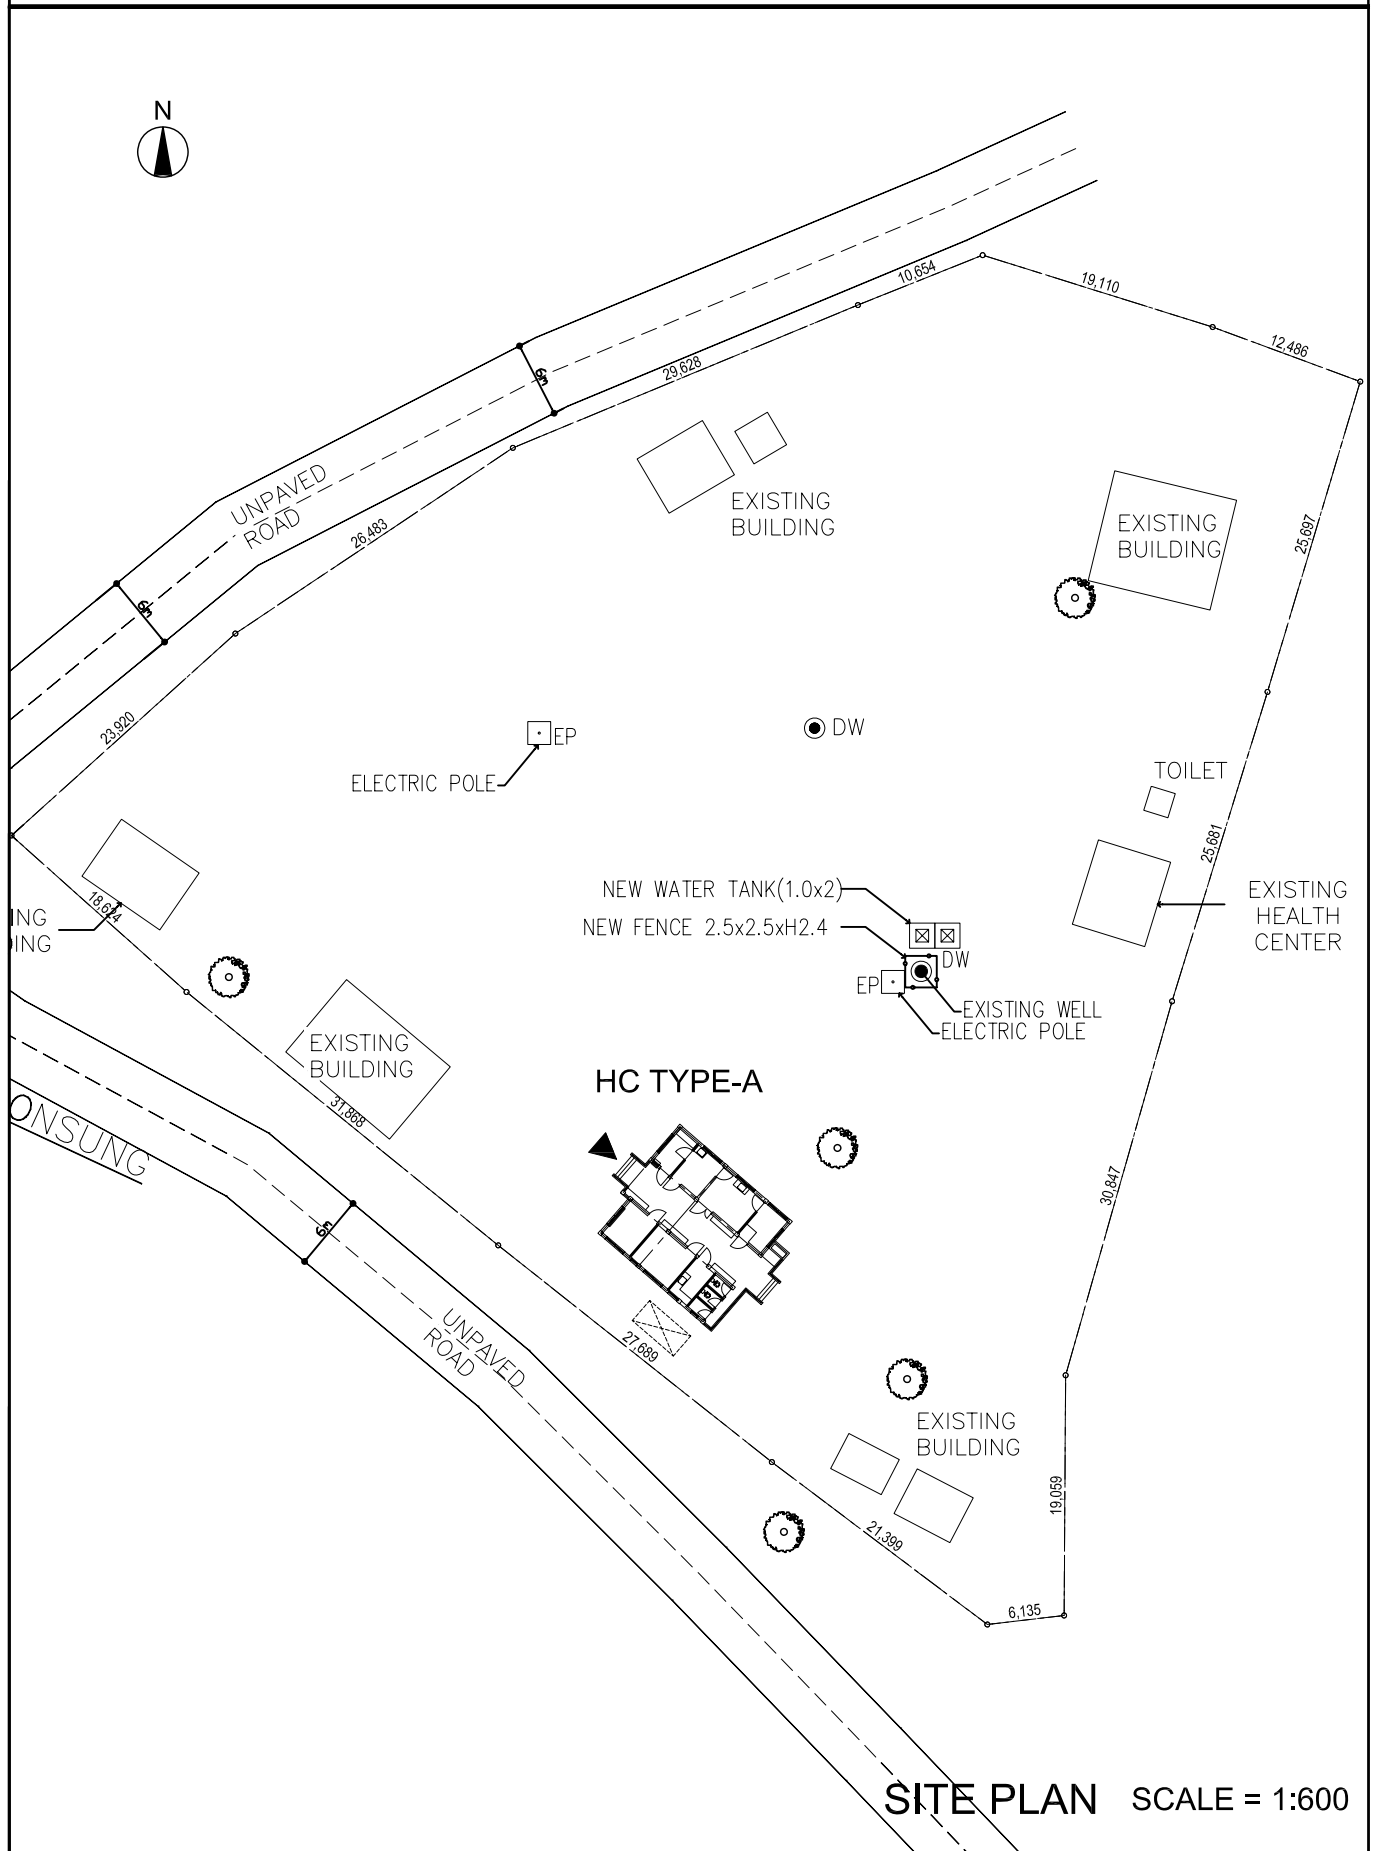


Site No.
S-09

HC Name
Lak 90

District
Lakhonpheng

Province
Salavan

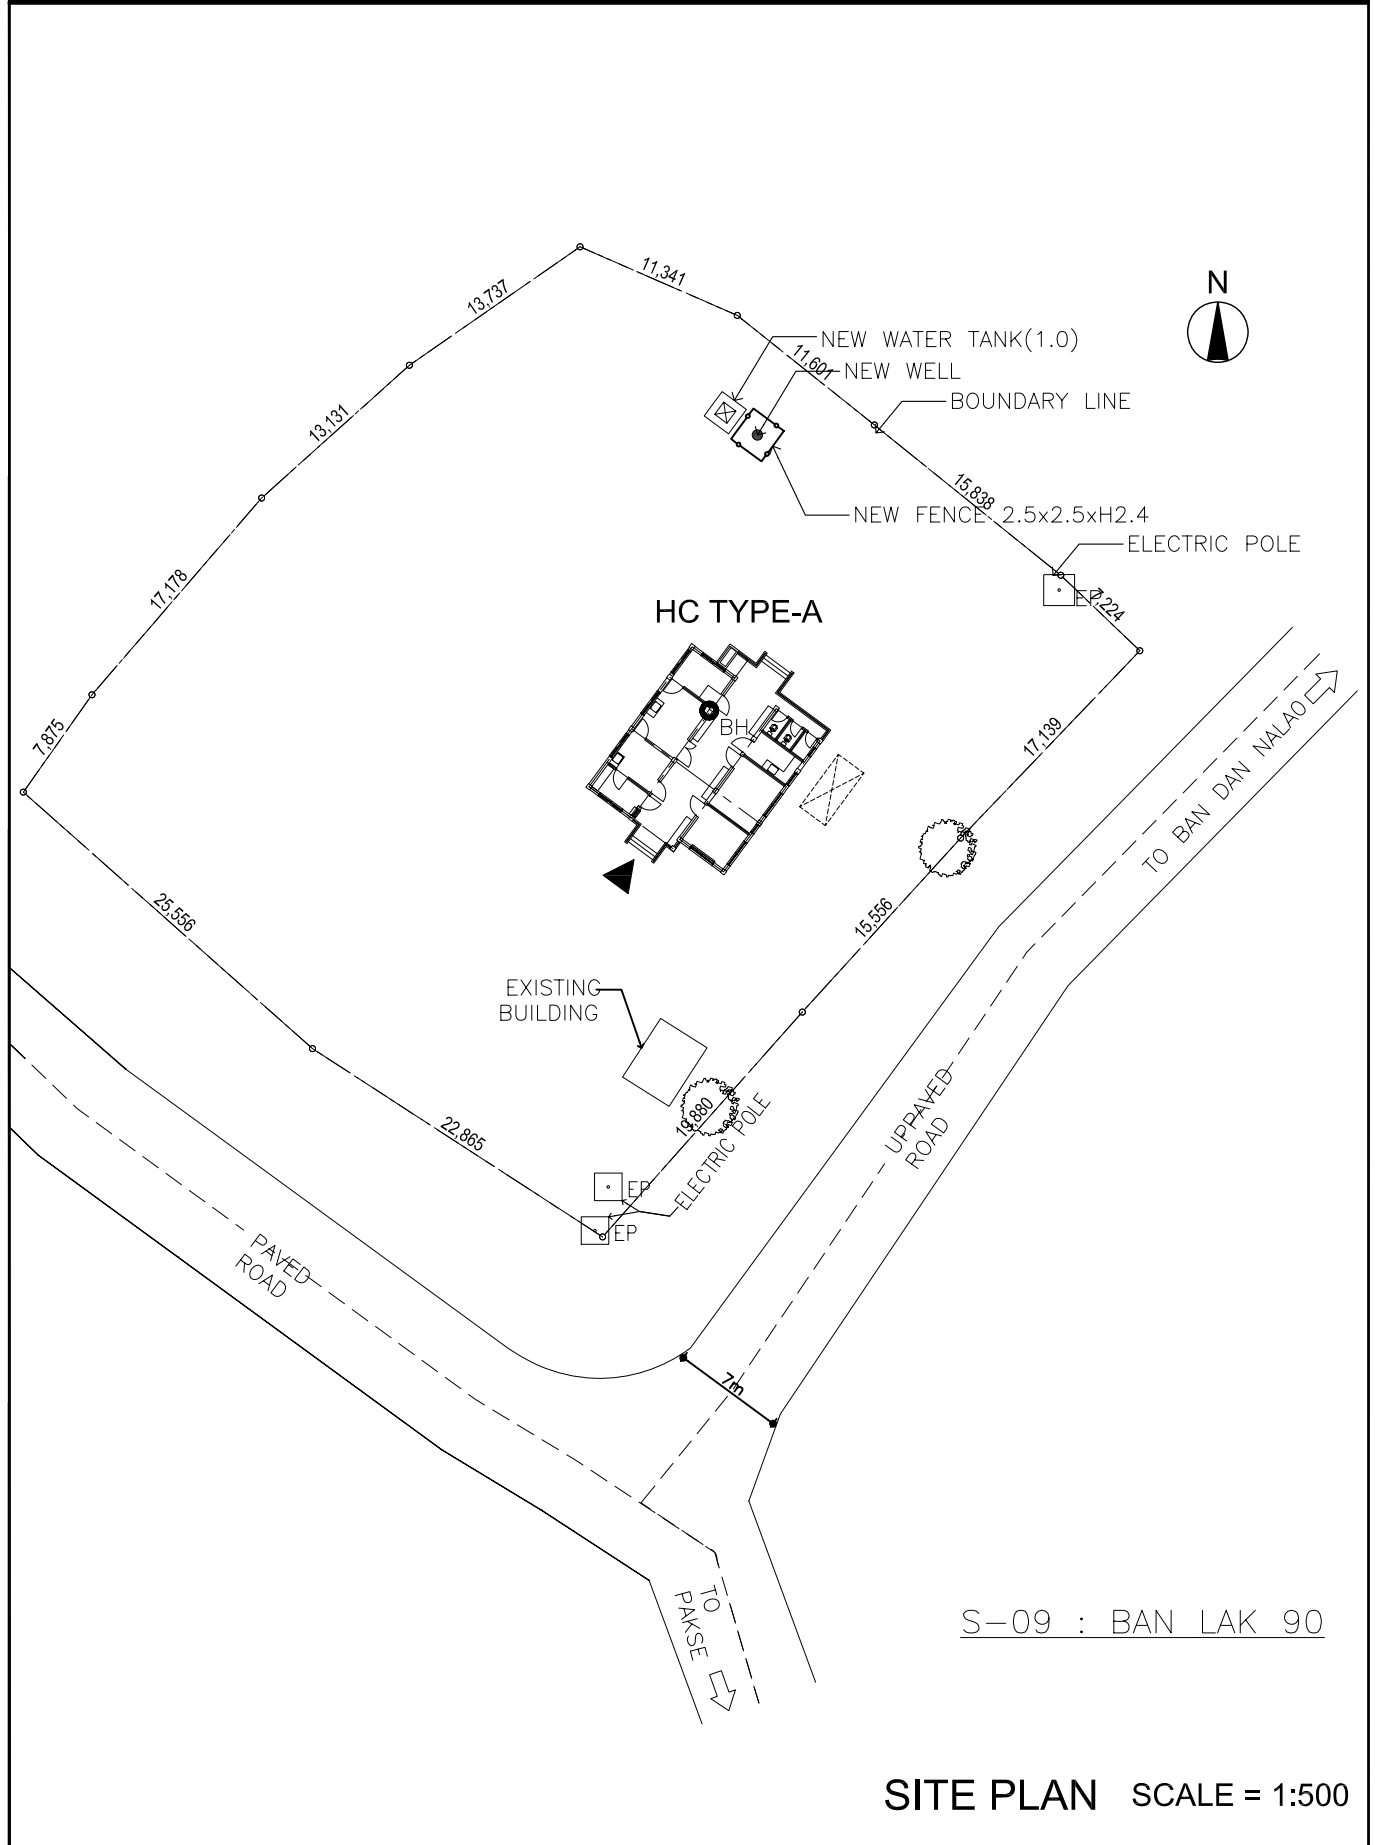


Site No.
S-10

HC Name
Nadou Kao

District
Lakhonpheng

Province
Salavan

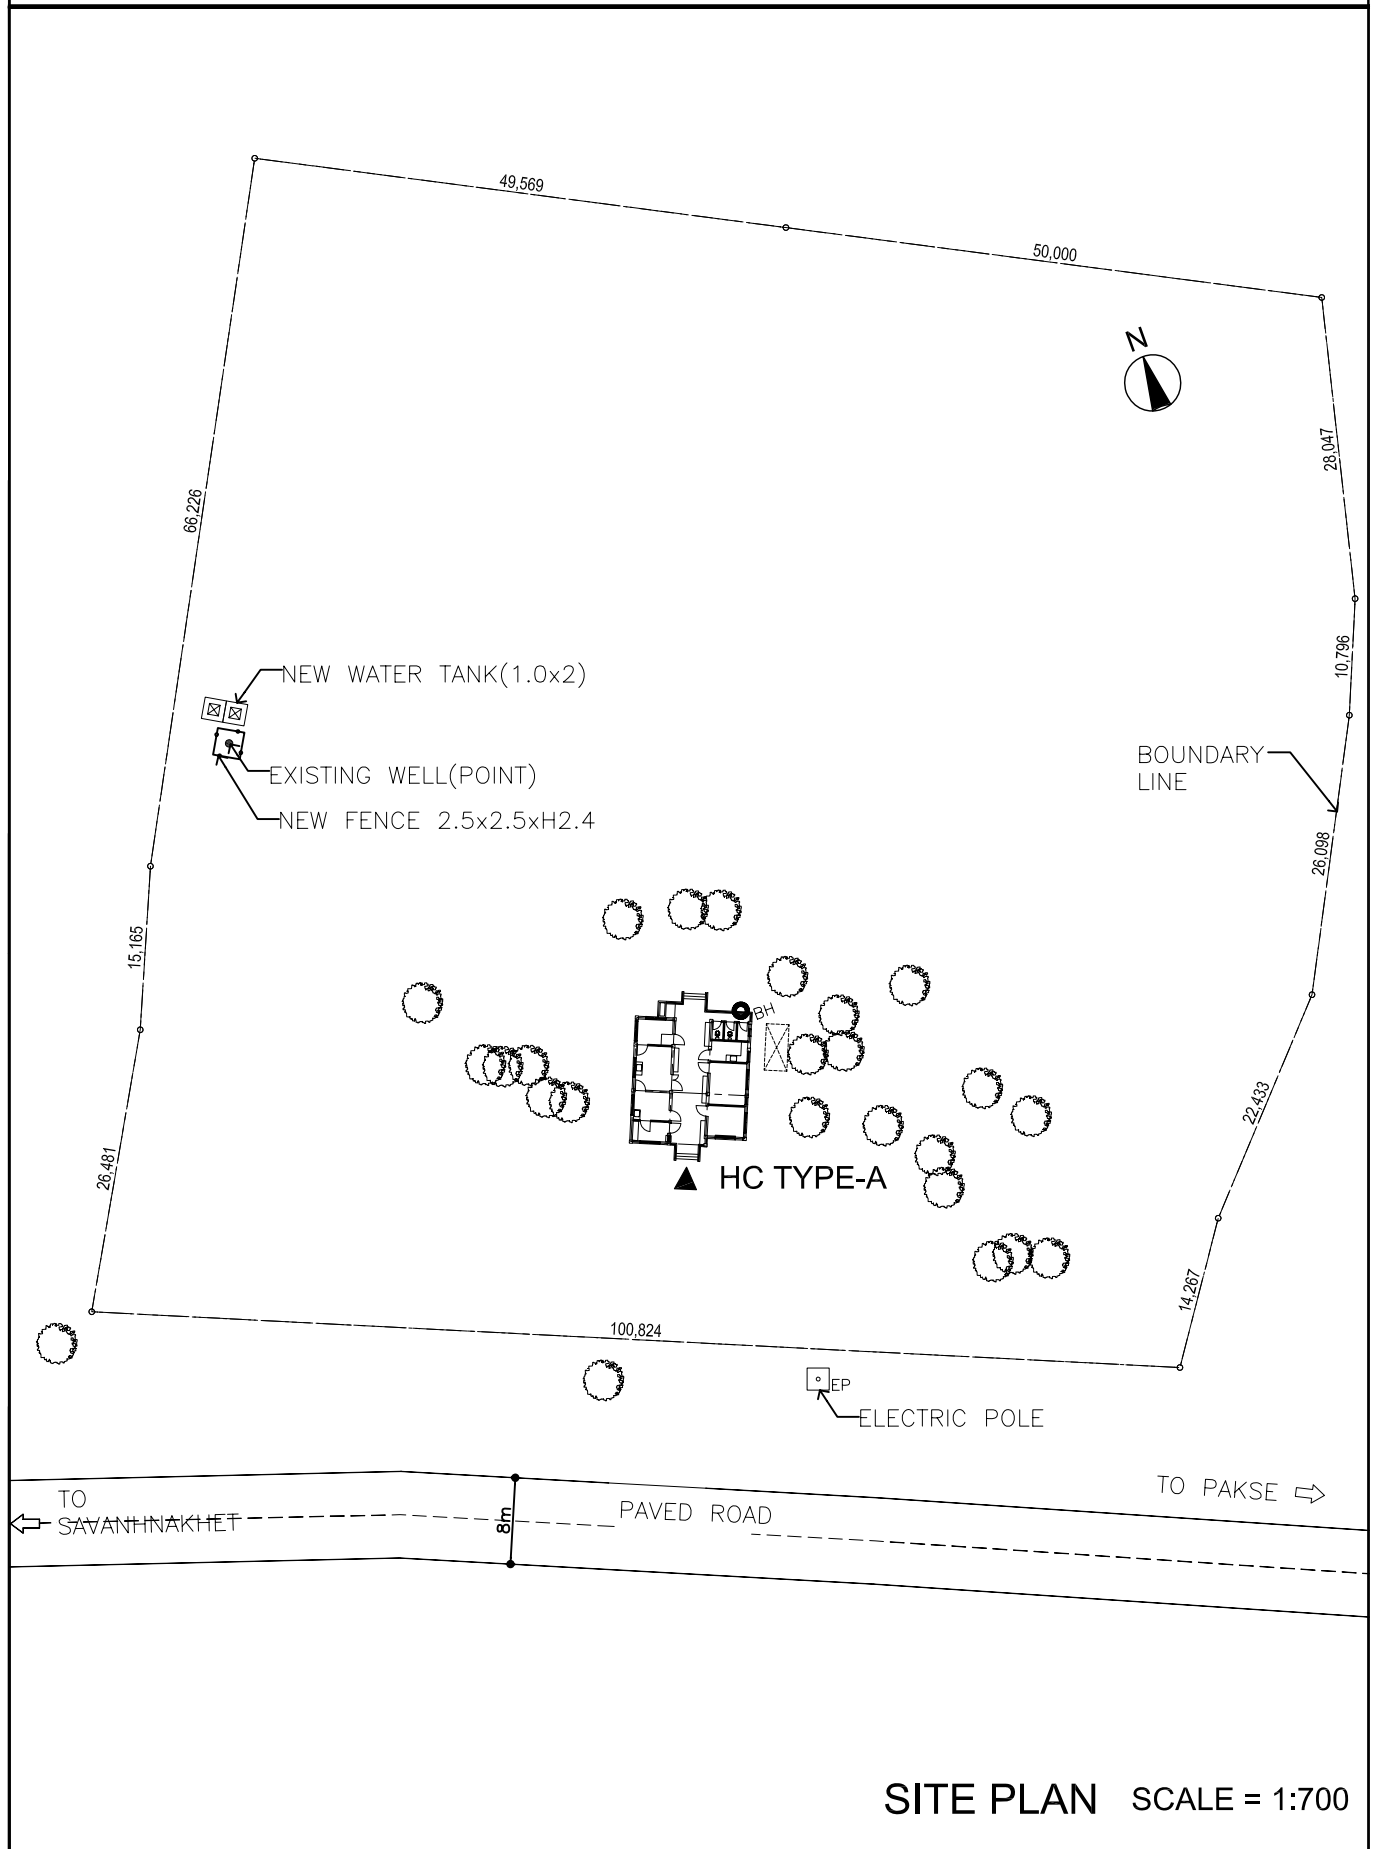


Site No.
S-11

HC Name
Khonsay

District
Vapi

Province
Salavan

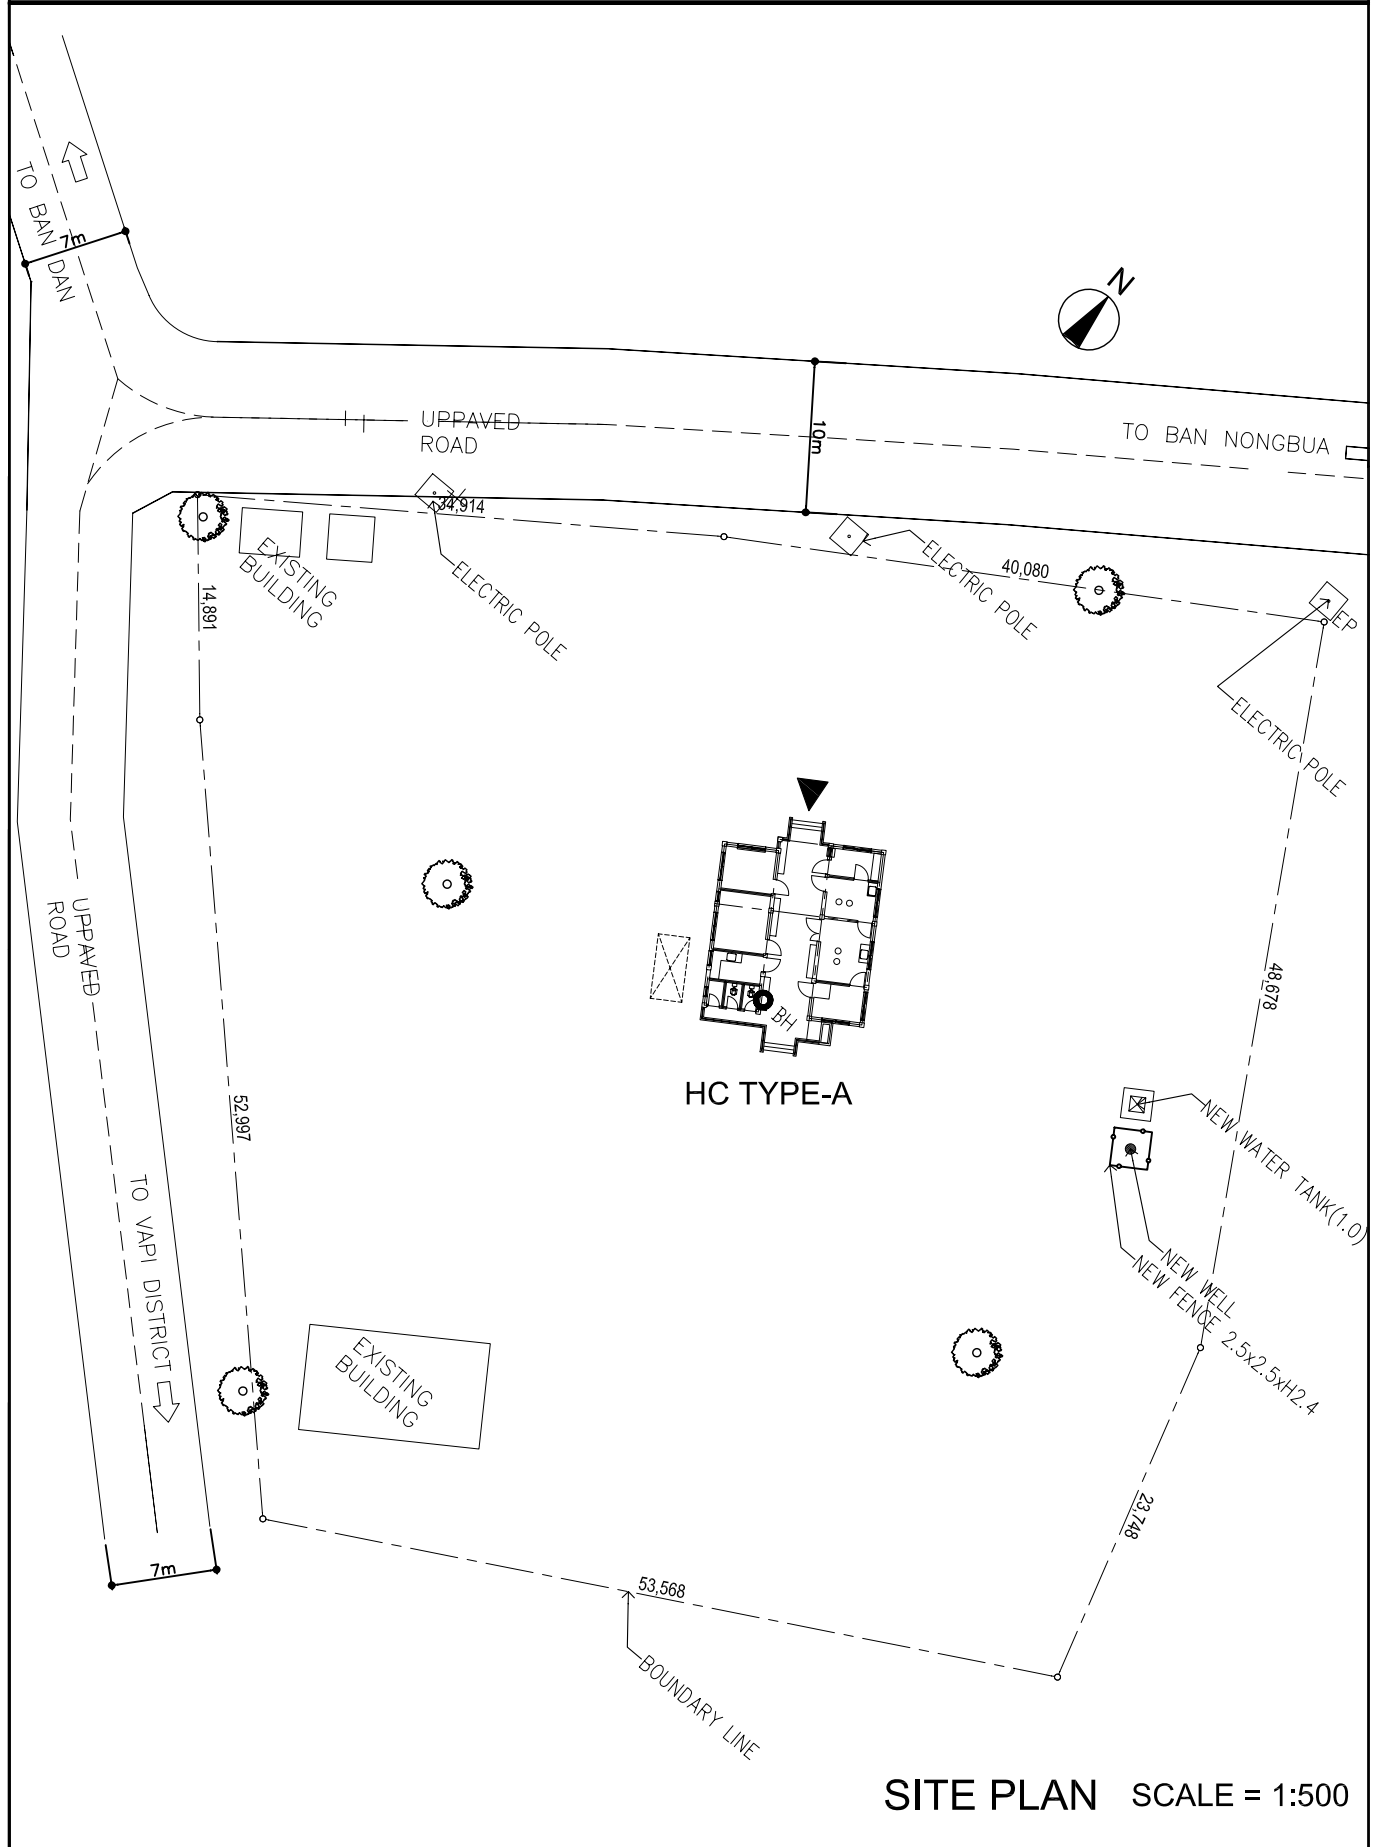


Site No.
S-12

HC Name
Saphat

District
Vapi

Province
Salavan

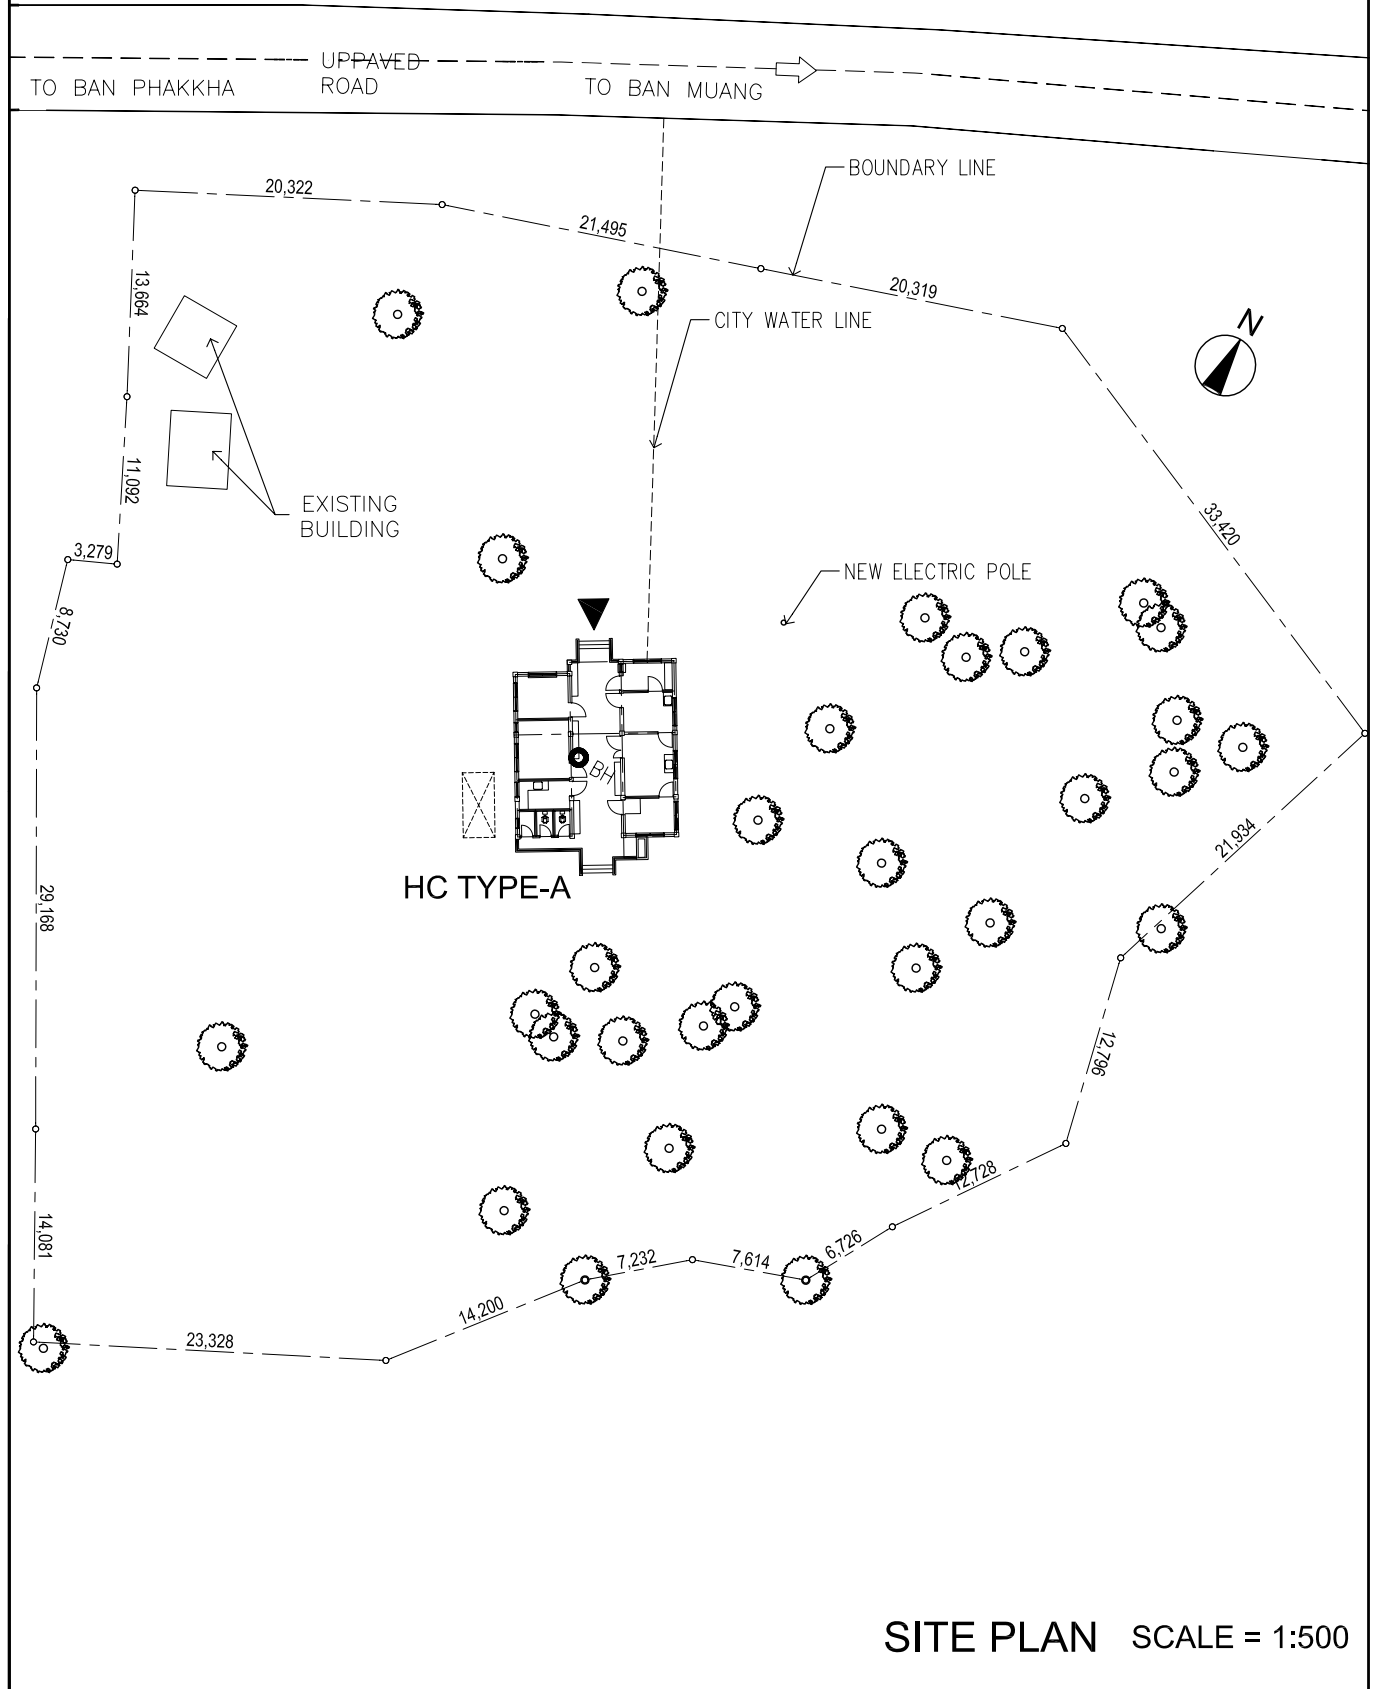


Site No.
S-13

HC Name
Tanpio

District
Khongsedon

Province
Salavan

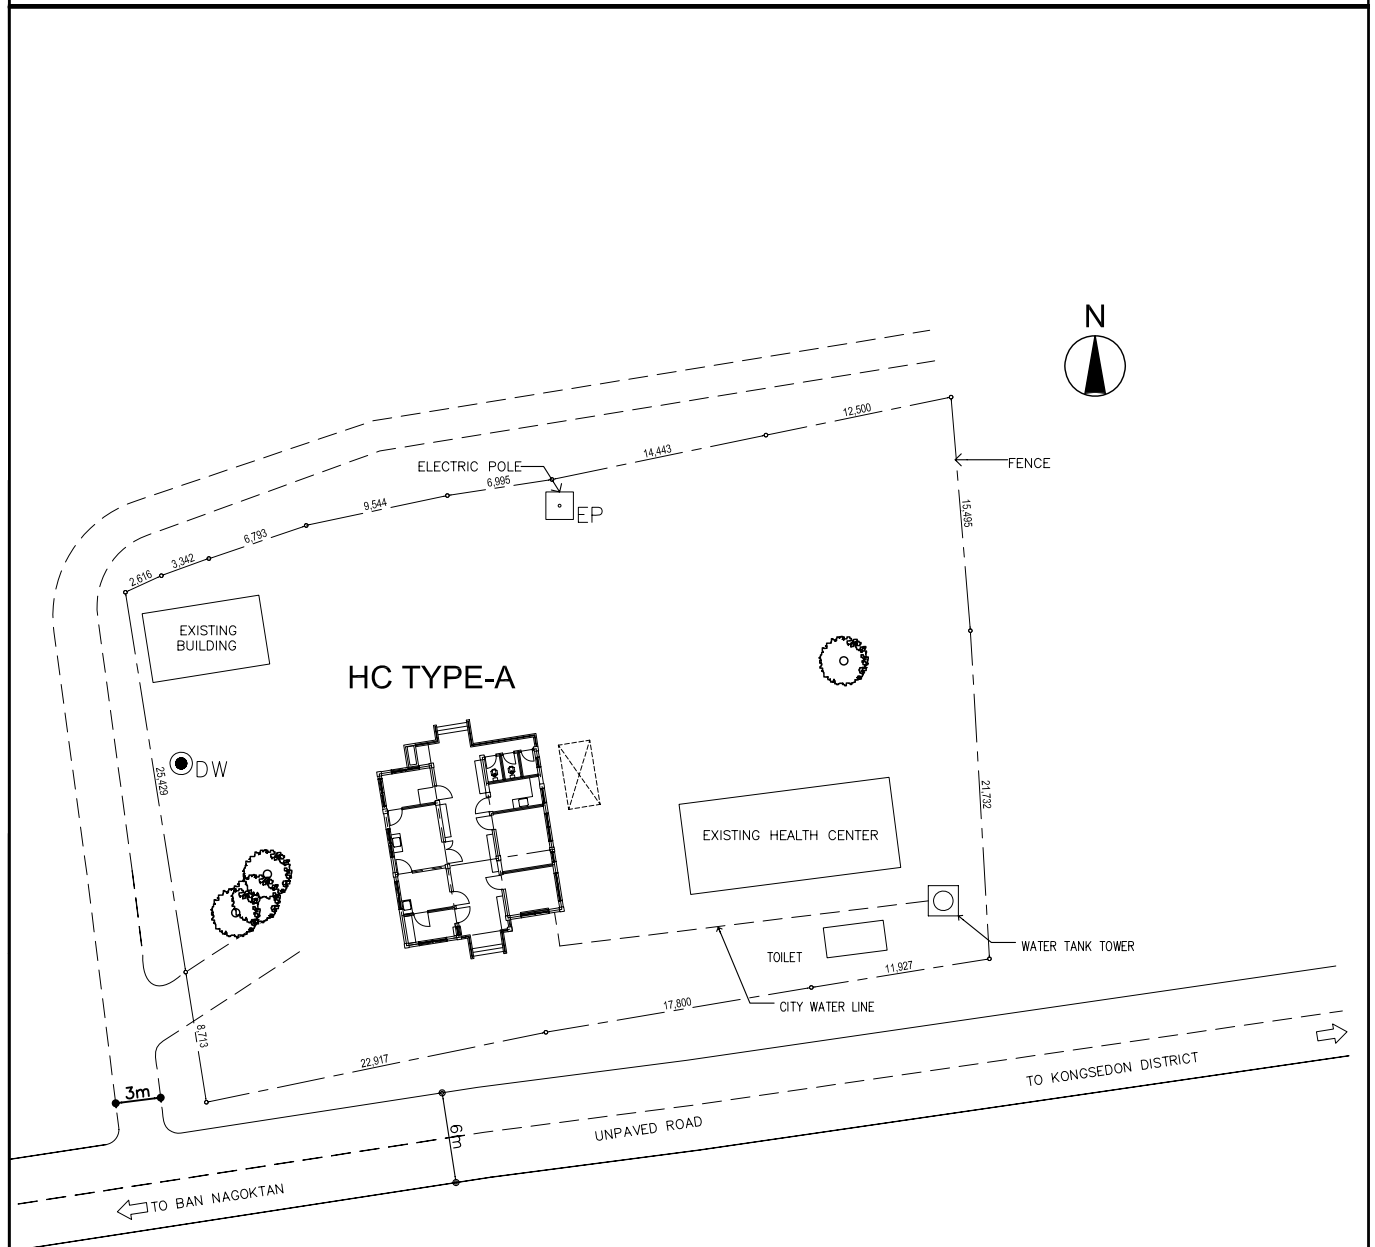

S-13 : TANPIO


SITE PLAN SCALE = 1:500

Site No.
S-14

HC Name
Thaluang

District
Khongsedon

Province
Salavan

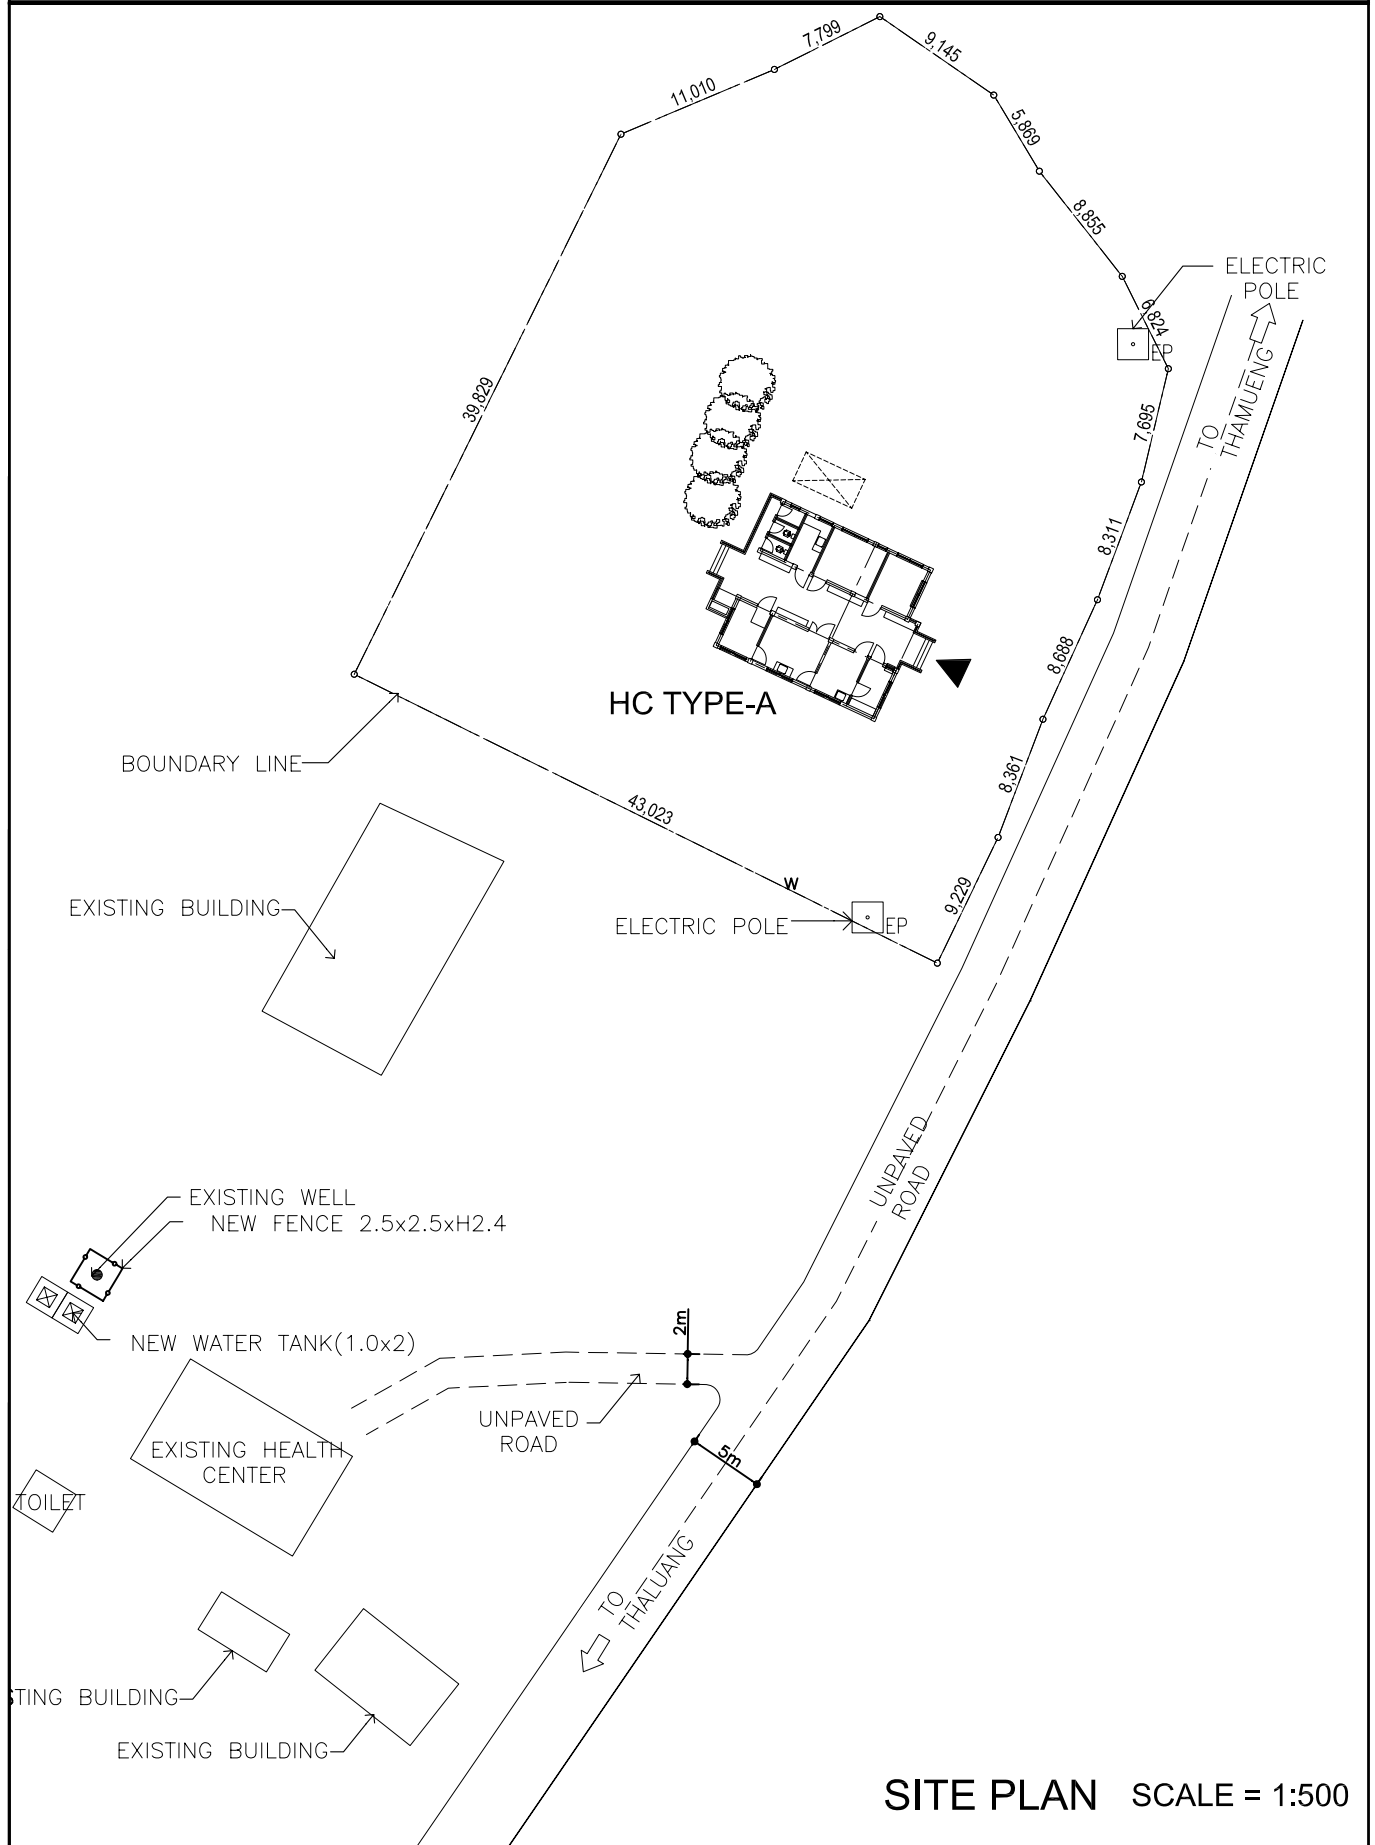


Site No.
S-15

HC Name
Kenghuad

District
Khongsedon

Province
Salavan

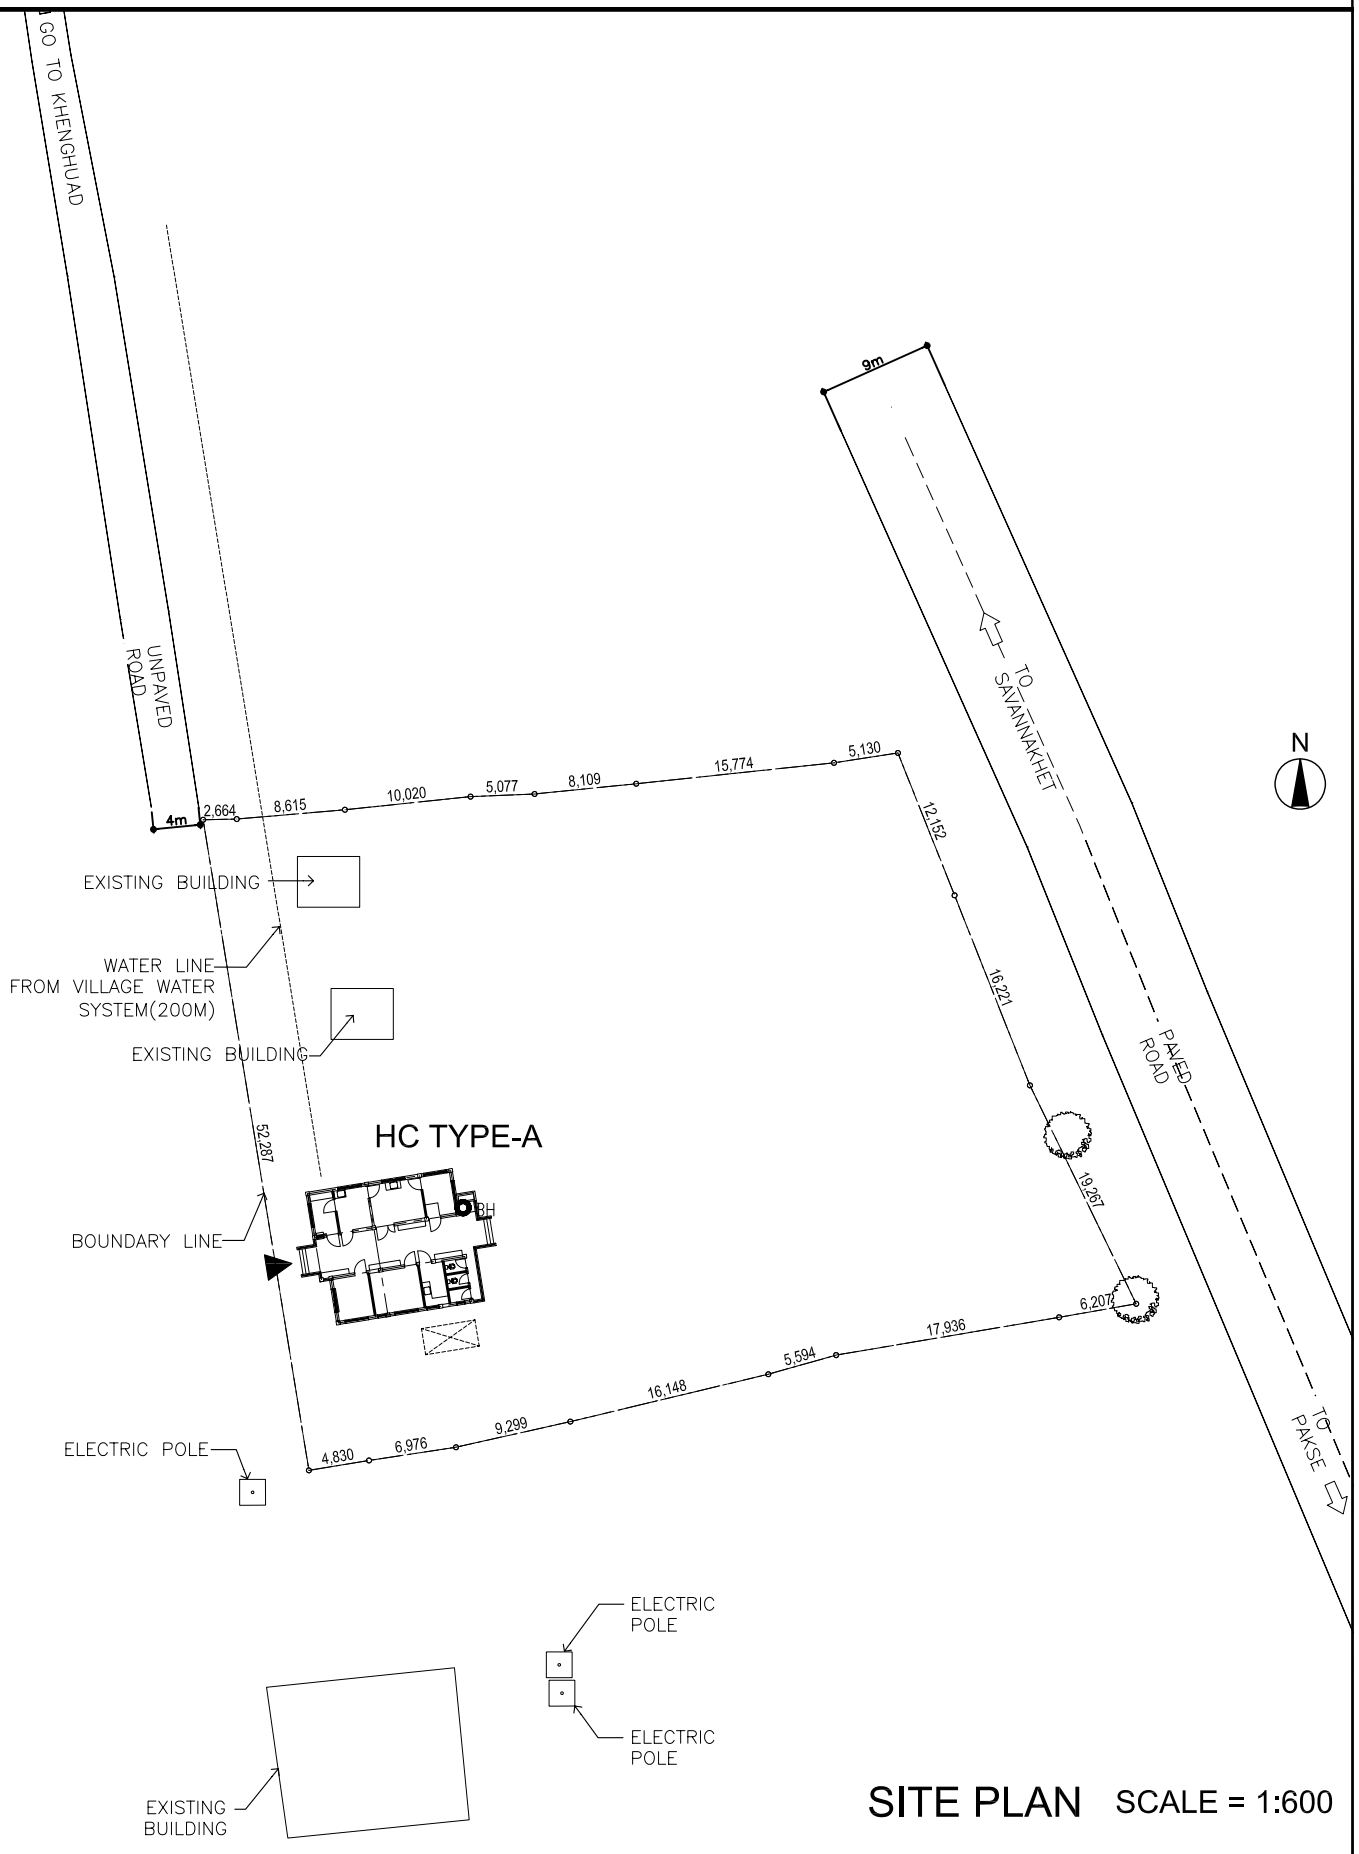


Site No.
S-16

HC Name
Nong Kae

District
Laongam

Province
Salavan

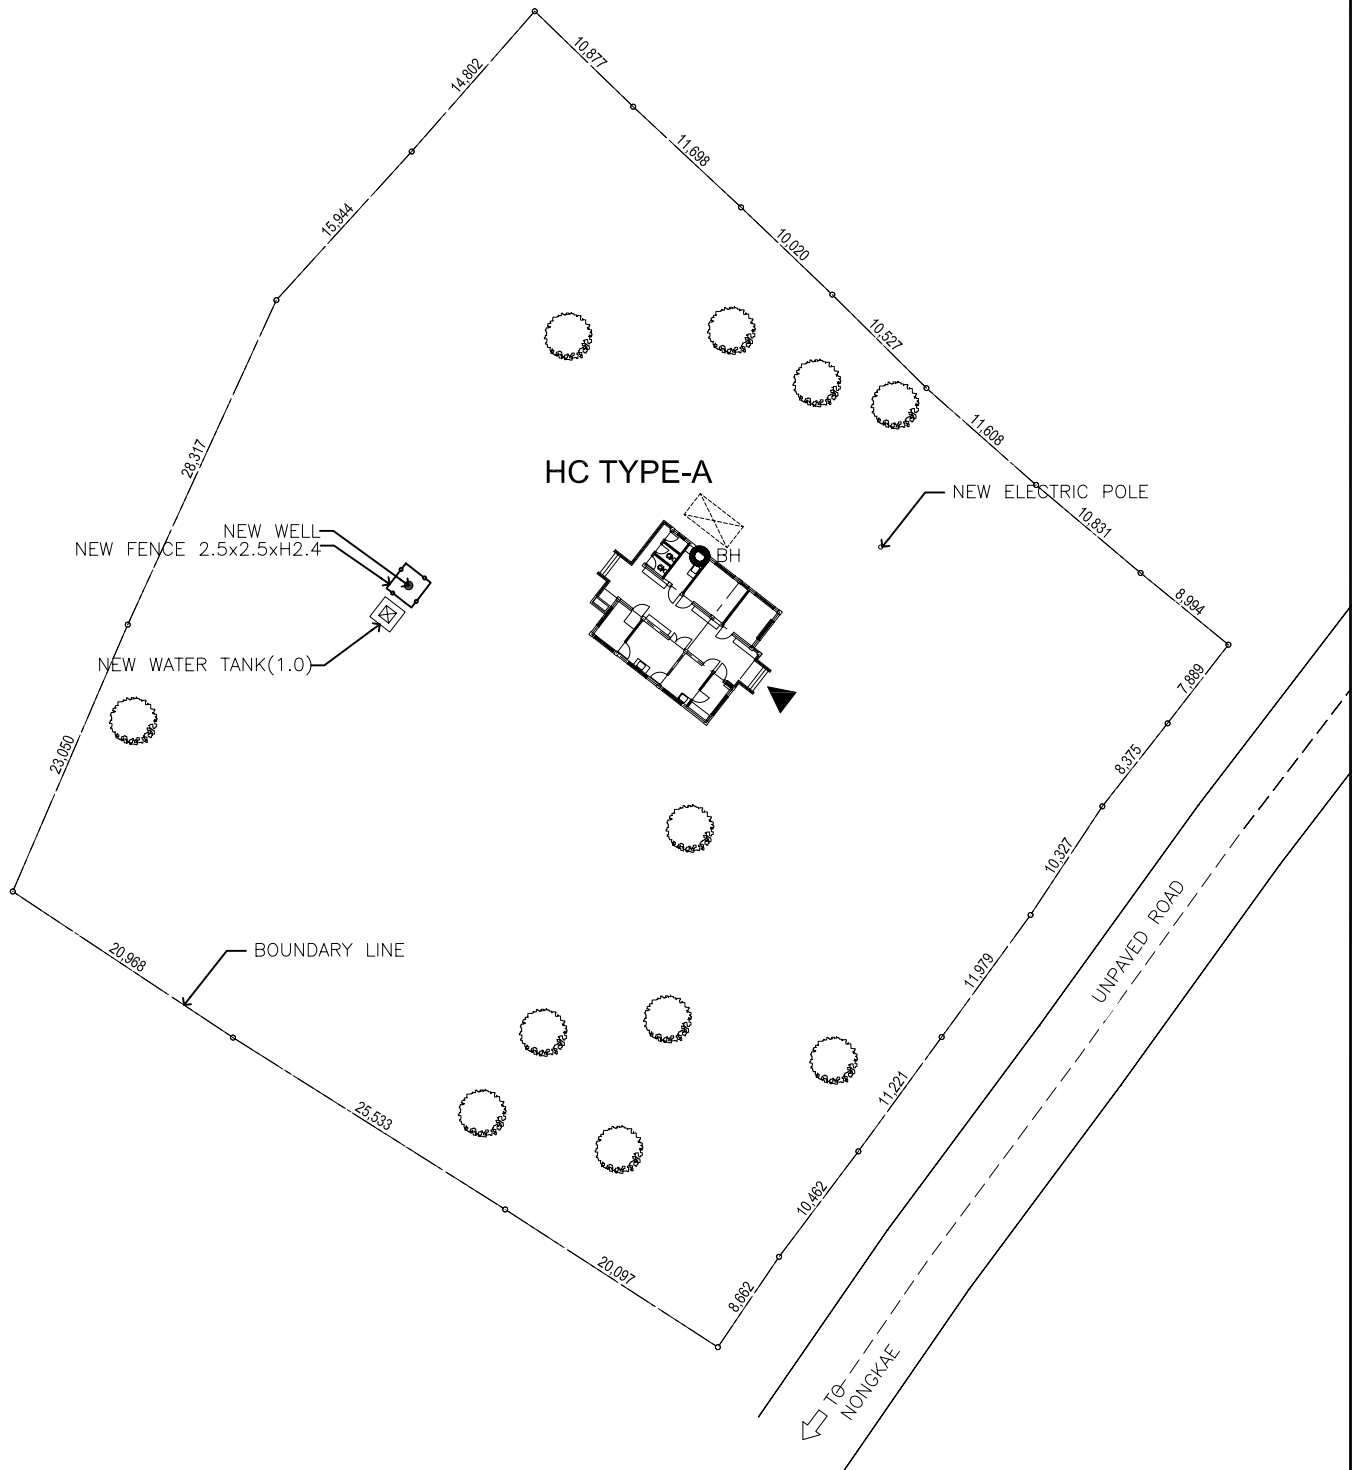


SITE PLAN SCALE = 1:600

Site No.
S-17

HC Name
Dong Nhai

District
Laongam

Province
Salavan

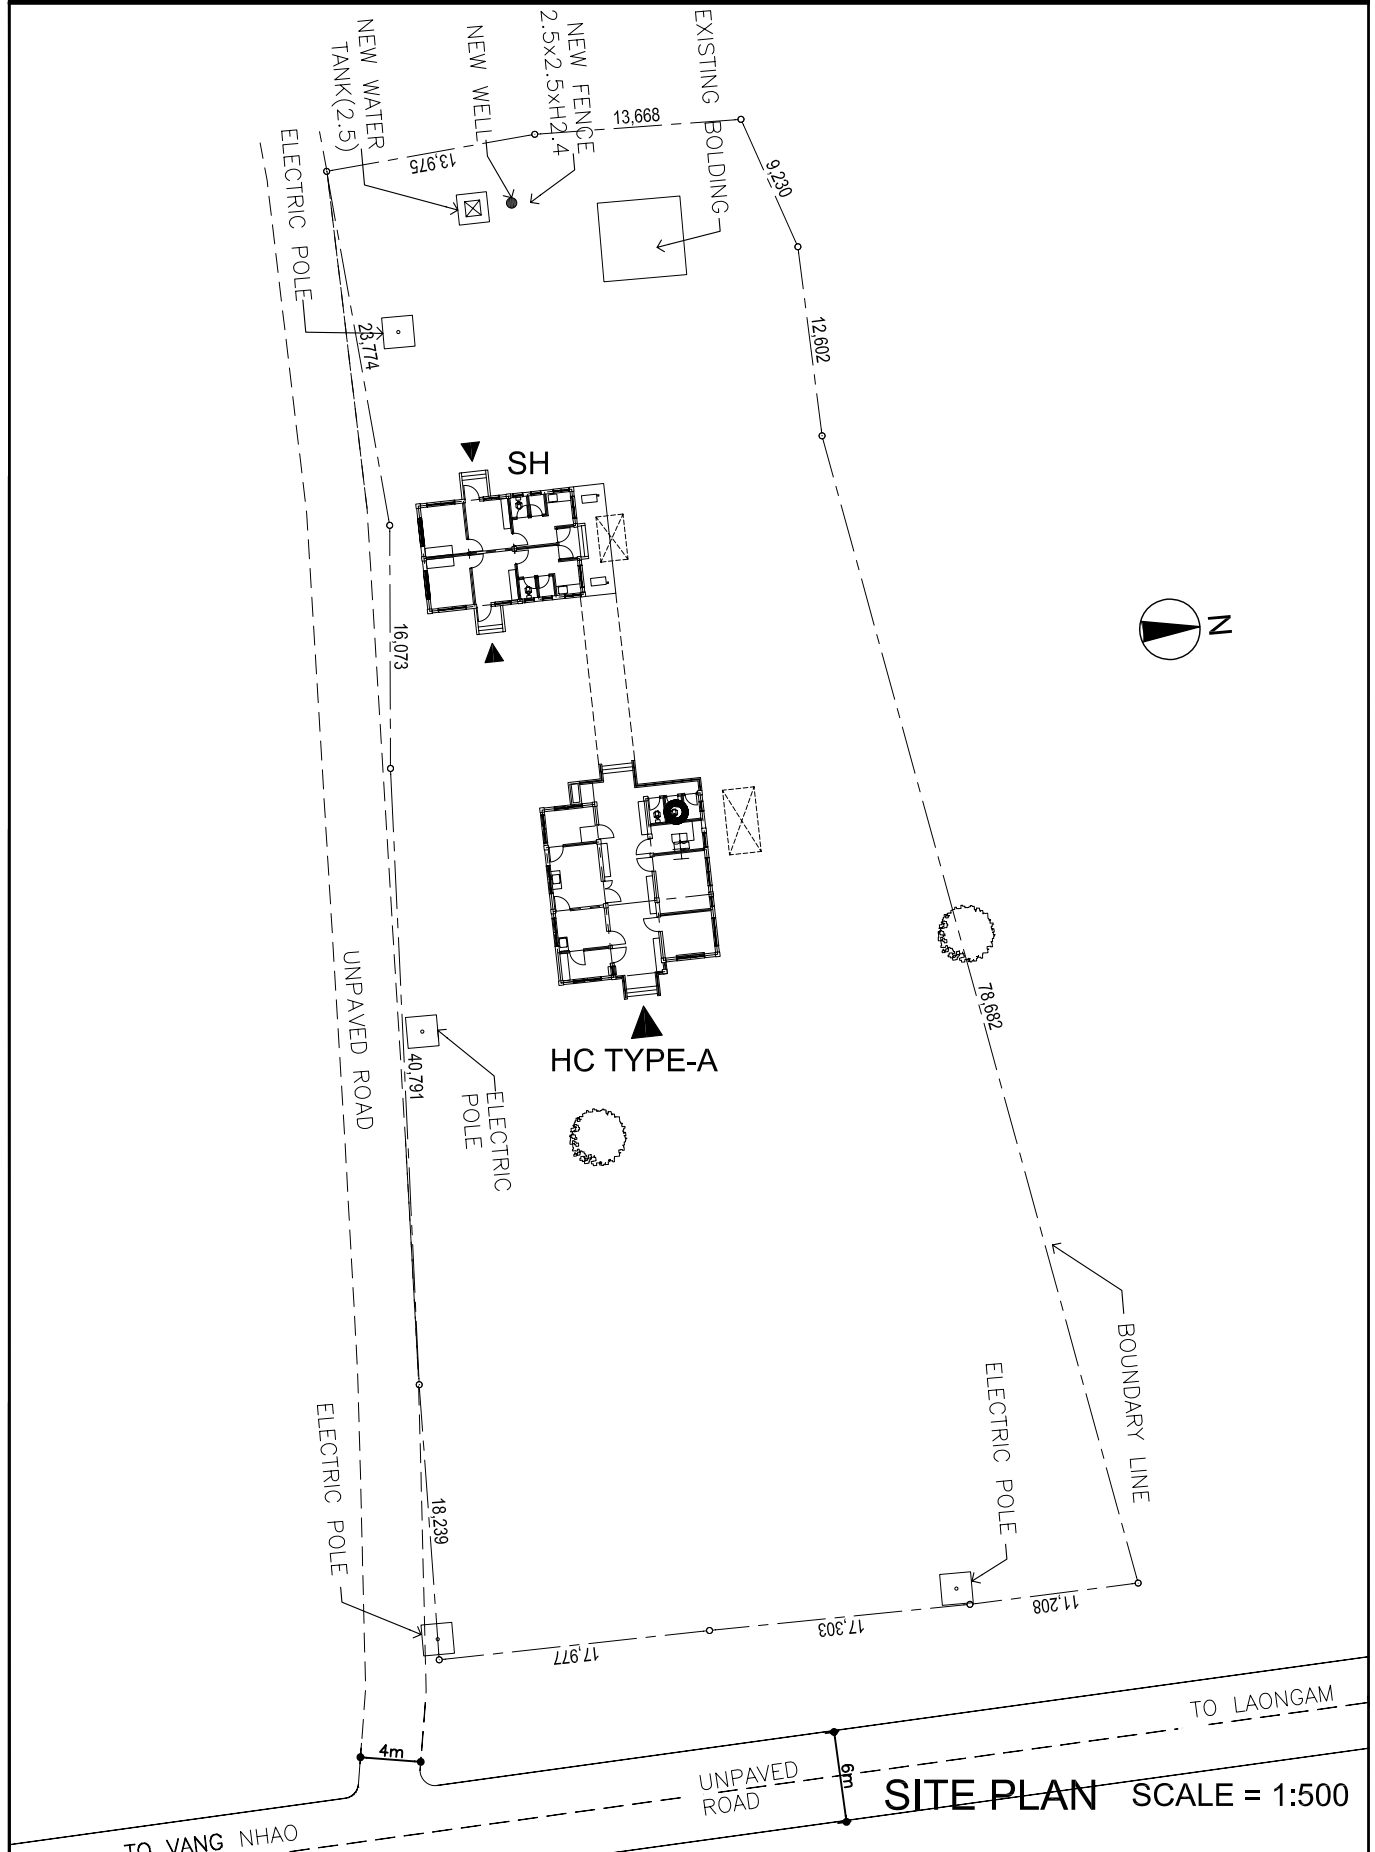


Site No.
S-18

HC Name
Vang Peui

District
Laongam

Province
Salavan

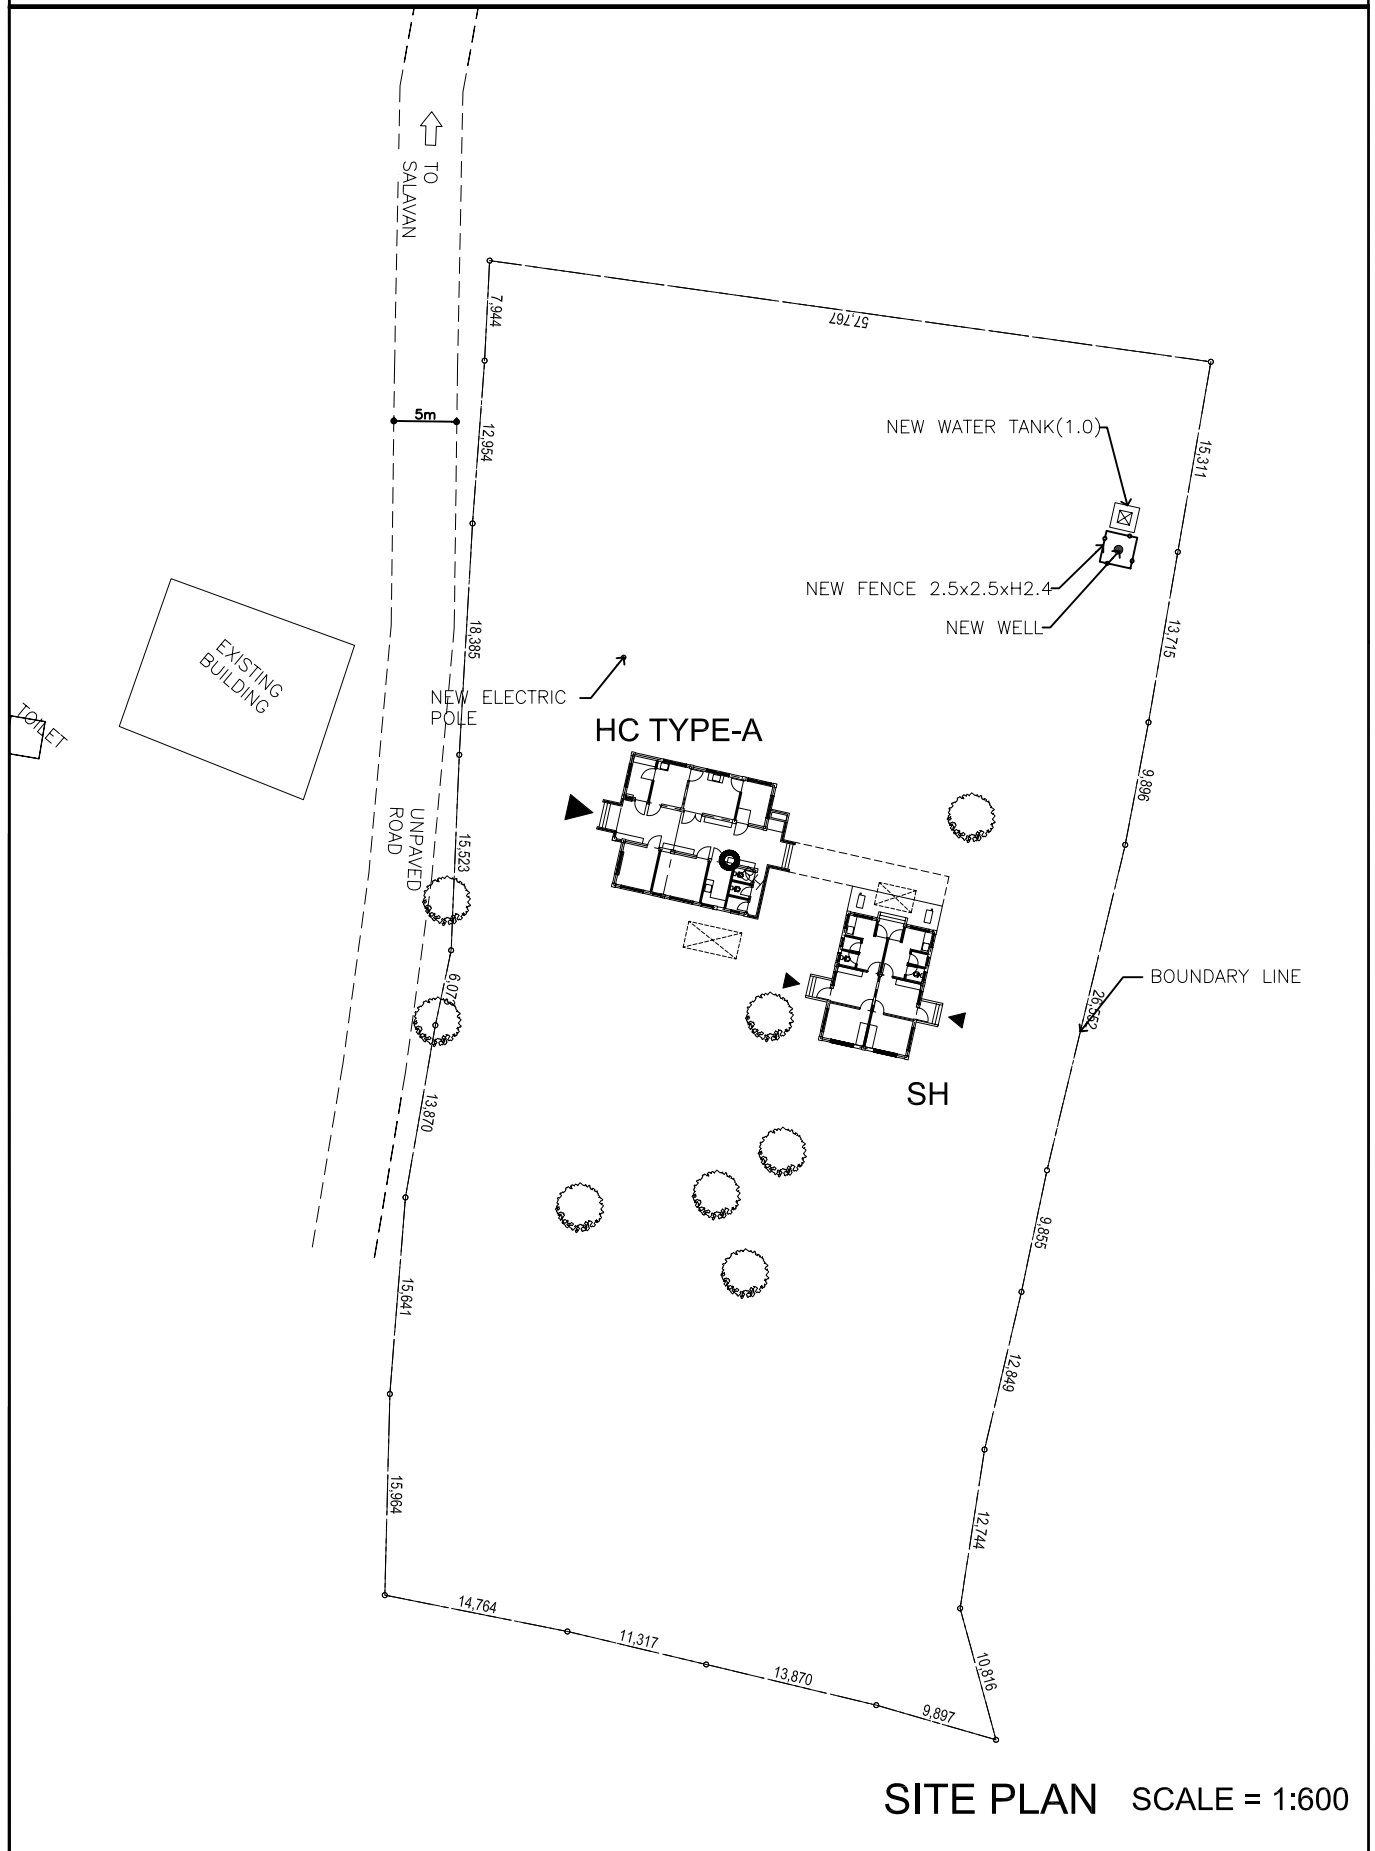


Site No.
X-01

HC Name
Dakdin

District
Dakchung

Province
Sekong

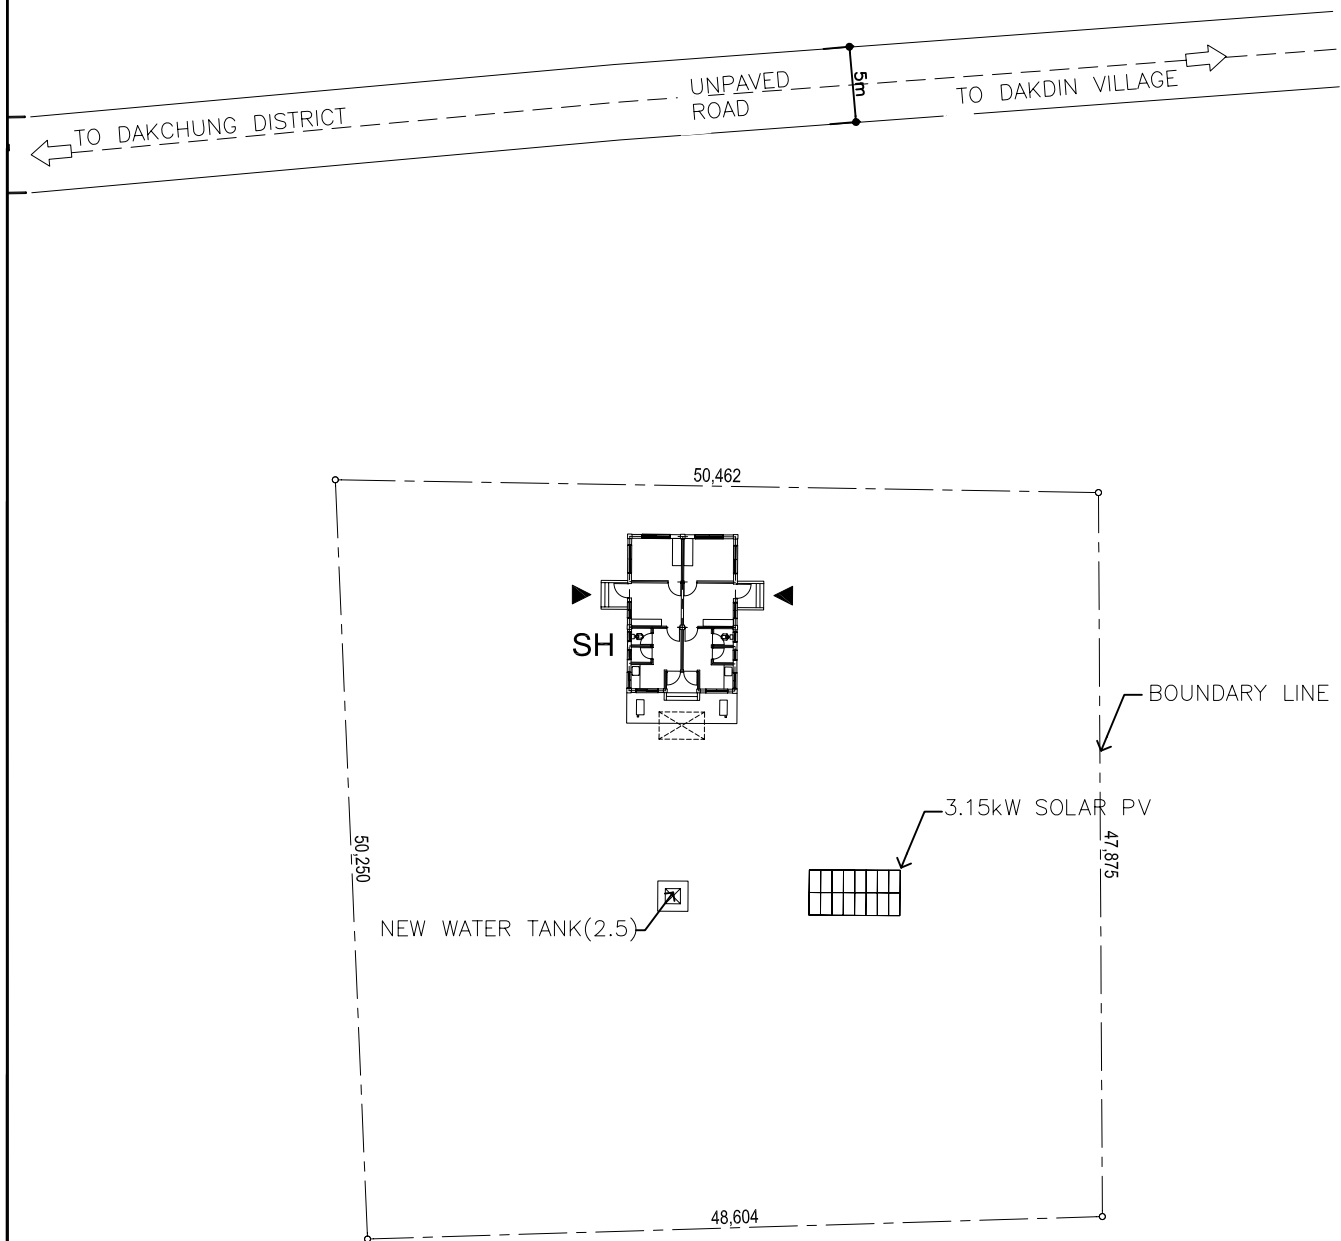

NOTE:

SOLAR PV MODULE 0.6kW TO BE INSTALLED
AT 10M FROM EXISTING HC

WATER TANK(2.5) TO BE INSTALLED
AT 10M FROM EXISTING HC

RESERVOIR WATER TANK& FENCE(10x10x2.4)
TO BE INSTALLED AT SPRING SOURCE



SITE PLAN SCALE = 1:500

Site No.
X-02

HC Name
Tateu

District
Dakchung

Province
Sekong

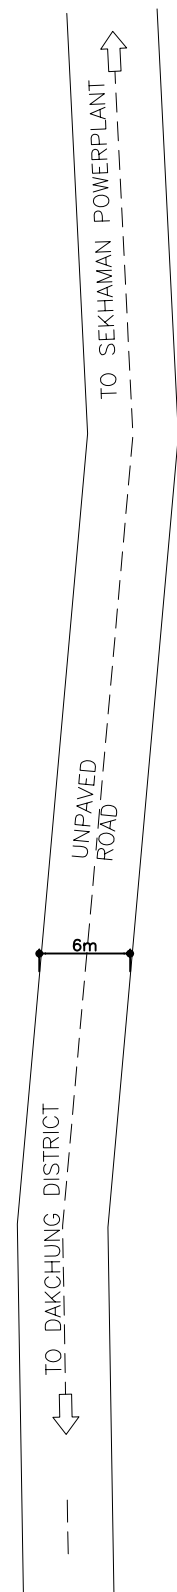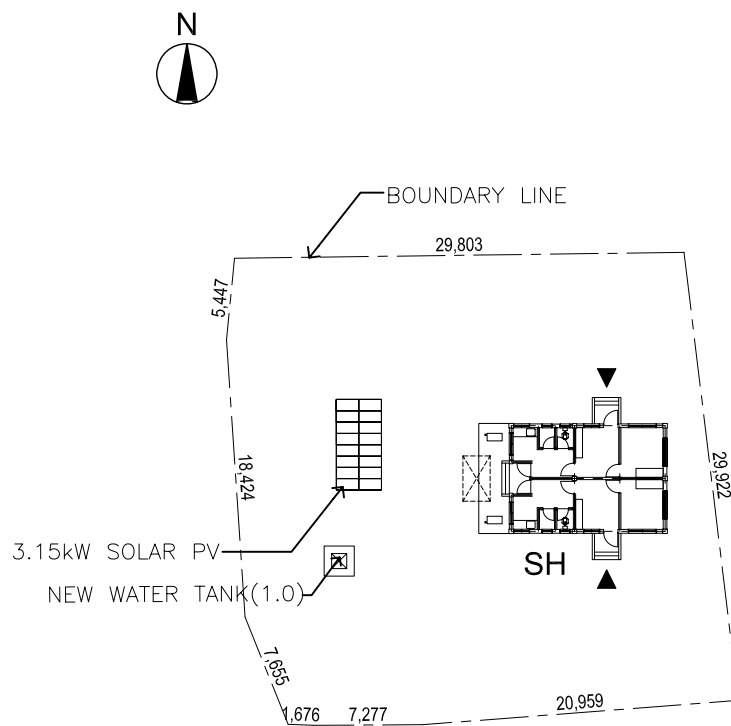

NOTE:

SOLAR PV MODULE 0.6kW TO BE INSTALLED
AT 10M FROM EXISTING HC

WATER TANK(1.0) & FENCE(10x10x2.4)
TO BE INSTALLED AT SPRING SOURCE


SITE PLAN SCALE = 1:500

Site No.
X-03

HC Name
Chalea

District
Kaleum

Province
Sekong

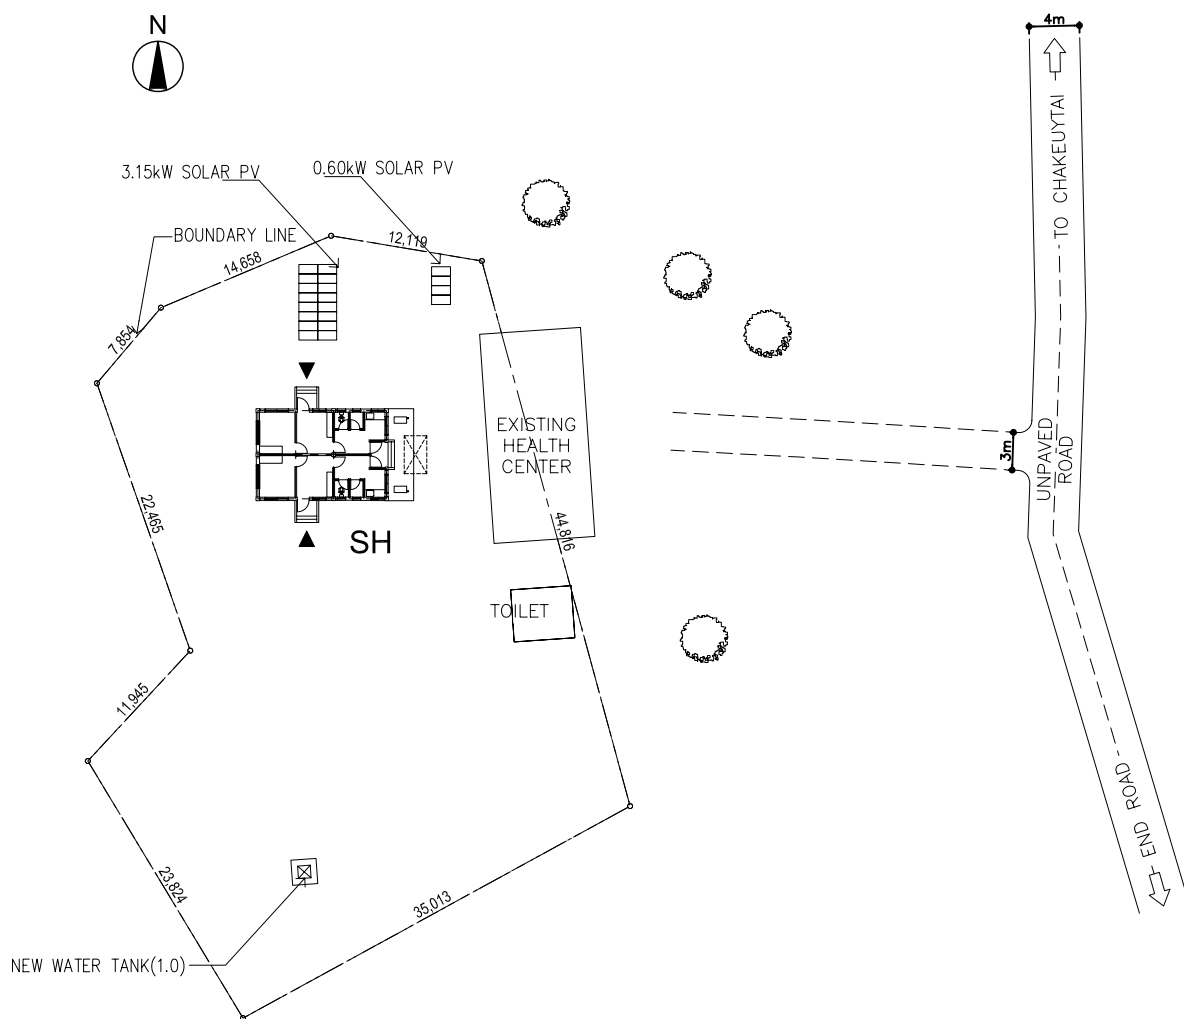

X-03 BAN CHALEA

NOTE:

WATER TANK(1.0) & FENCE(10x10x2.4)
TO BE INSTALLED AT SPRING SOURCE


SITE PLAN SCALE = 1:600

Site No.
X-04

HC Name
Paxay

District
Kaleum

Province
Sekong

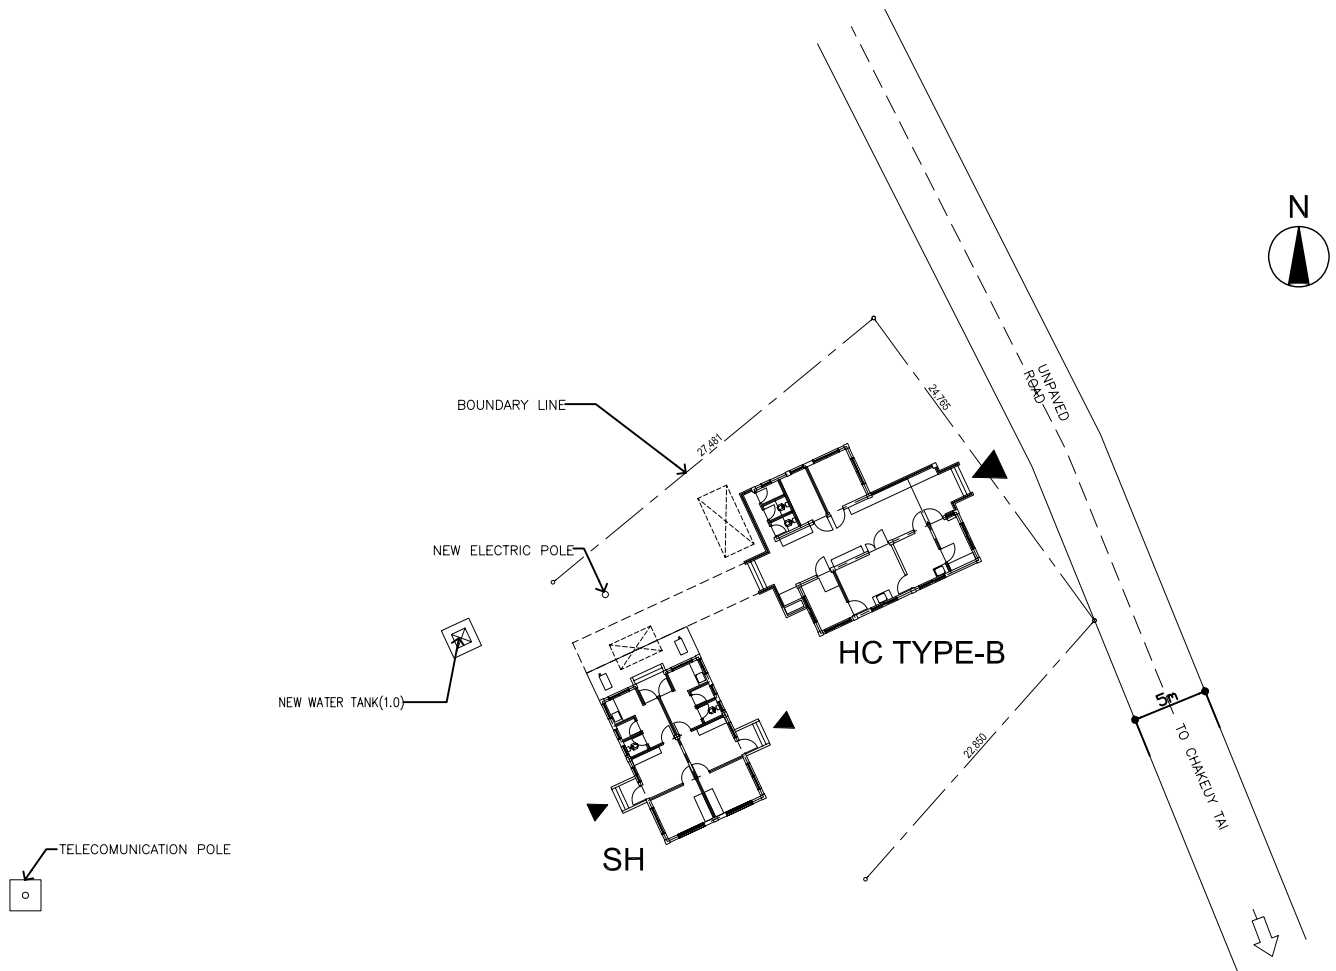

NOTE:

WATER TANK(1.0) & FENCE(10x10x2.4)
TO BE INSTALLED AT SPRING SOURCE


SITE PLAN SCALE = 1:500

Site No.
X-05

HC Name
Donechan

District
Lamam

Province
Sekong

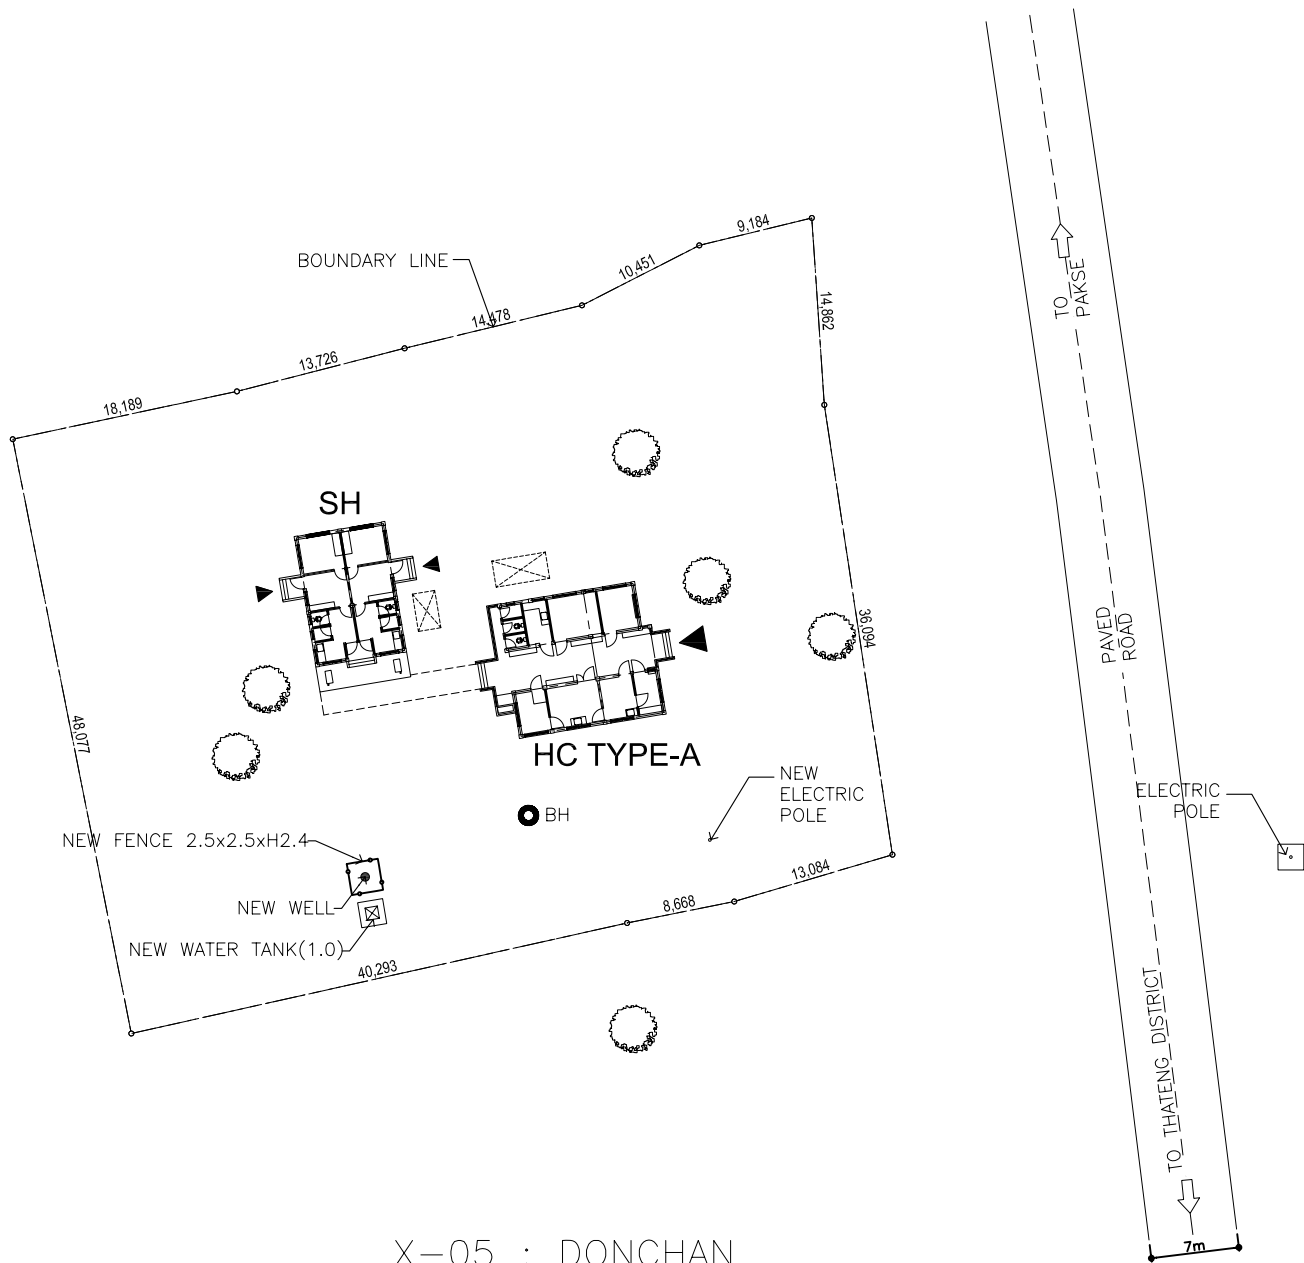


SITE PLAN SCALE = 1:600

Site No.
X-06

HC Name
Phon

District
Lamam

Province
Sekong

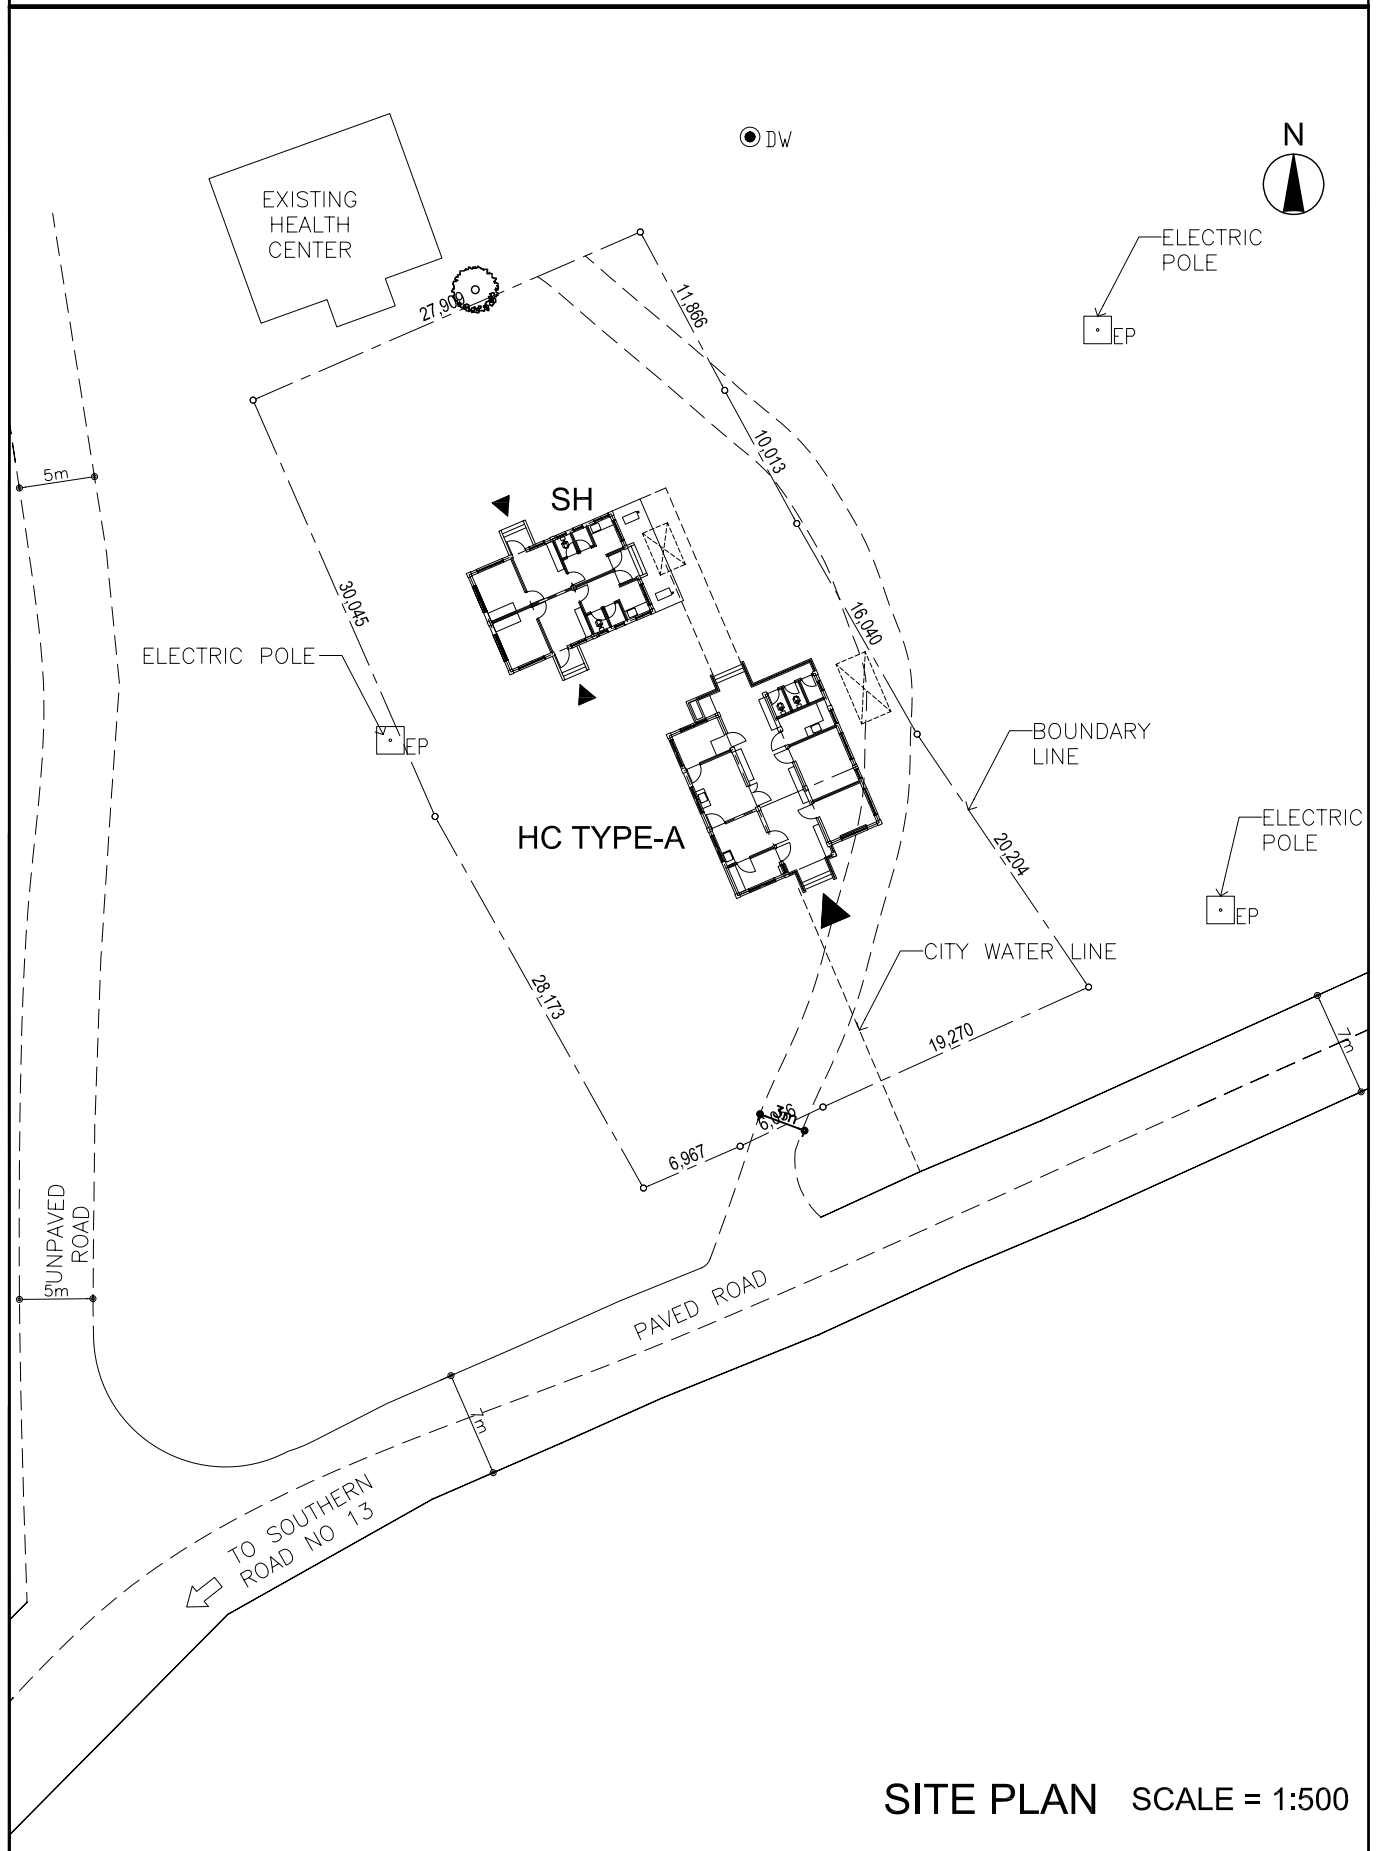


Site No.
X-07

HC Name
Tanum

District
Lamam

Province
Sekong

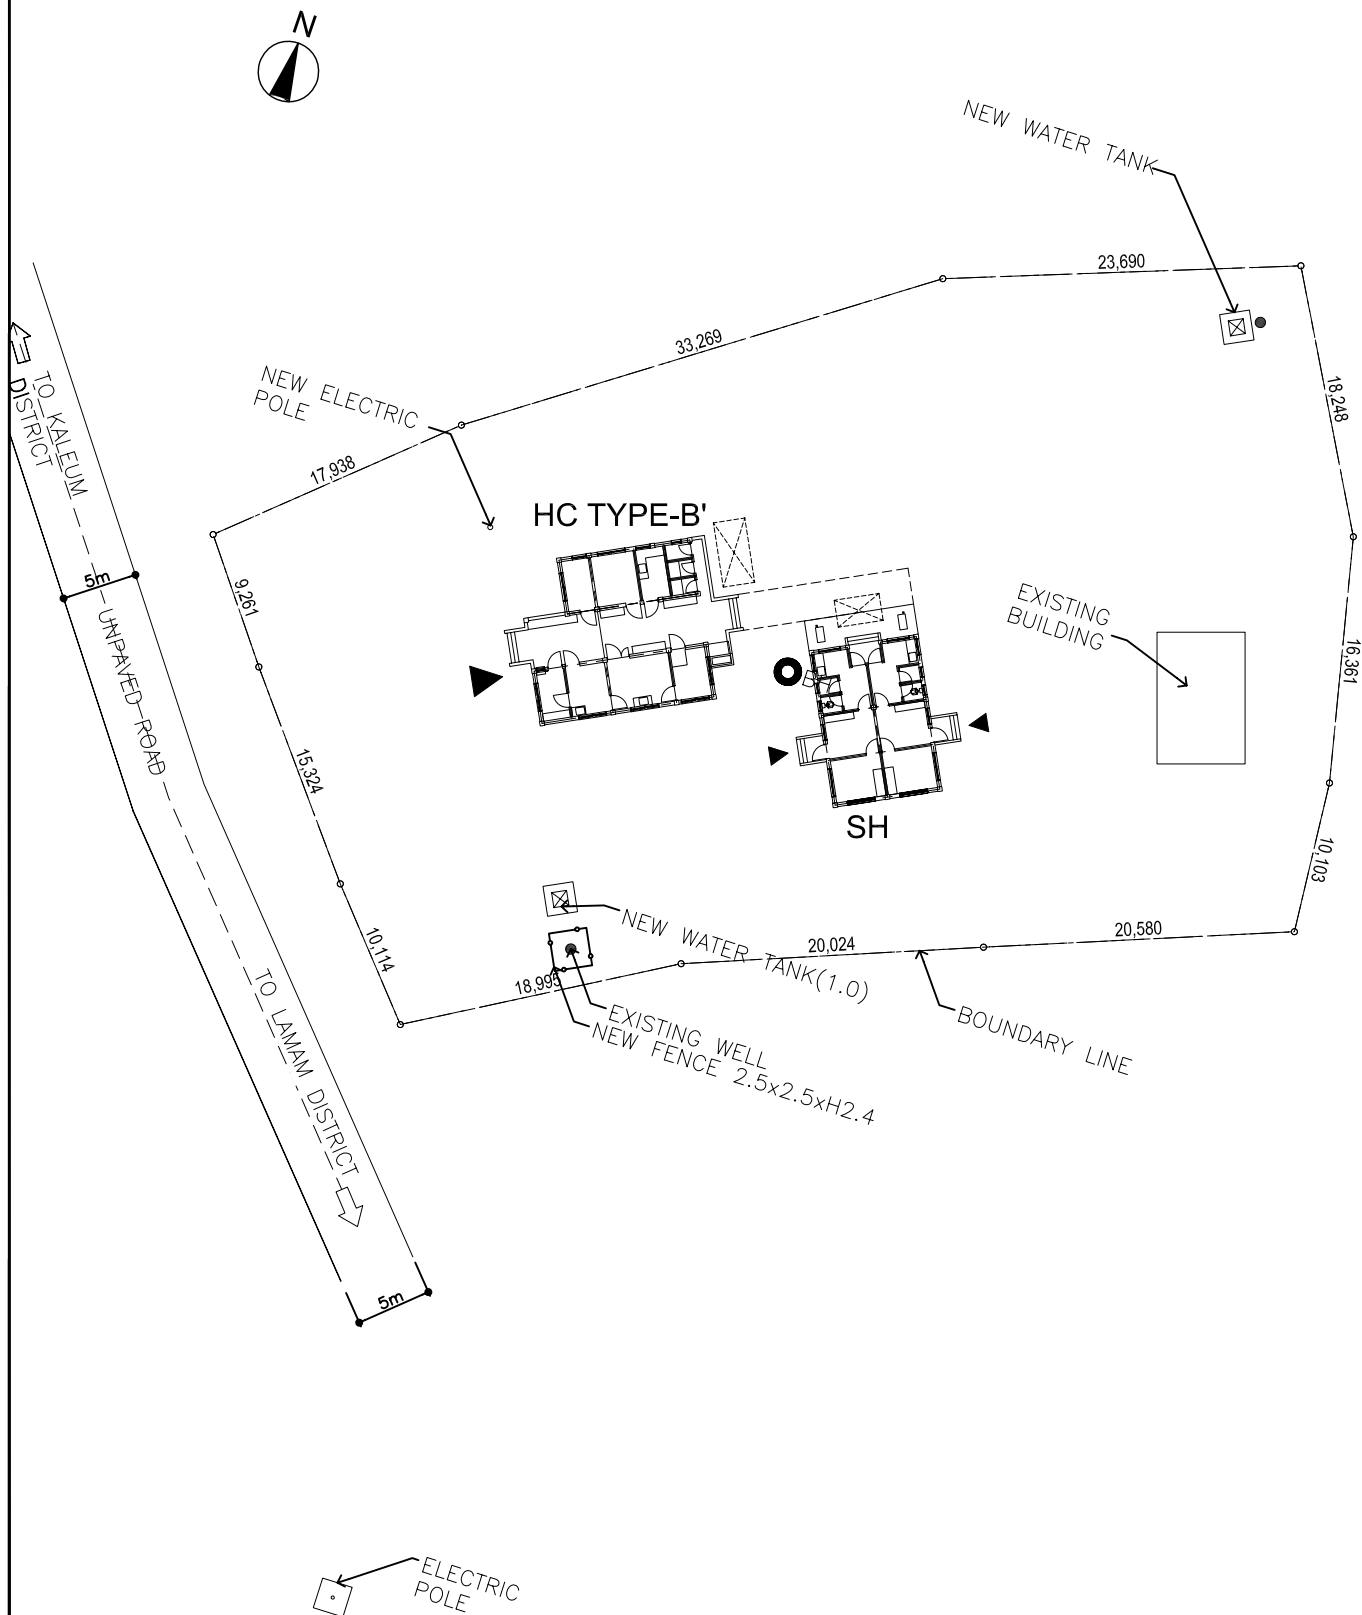


SITE PLAN SCALE = 1:500

Site No.
X-08

HC Name
Nongkan

District
Tateng

Province
Sekong

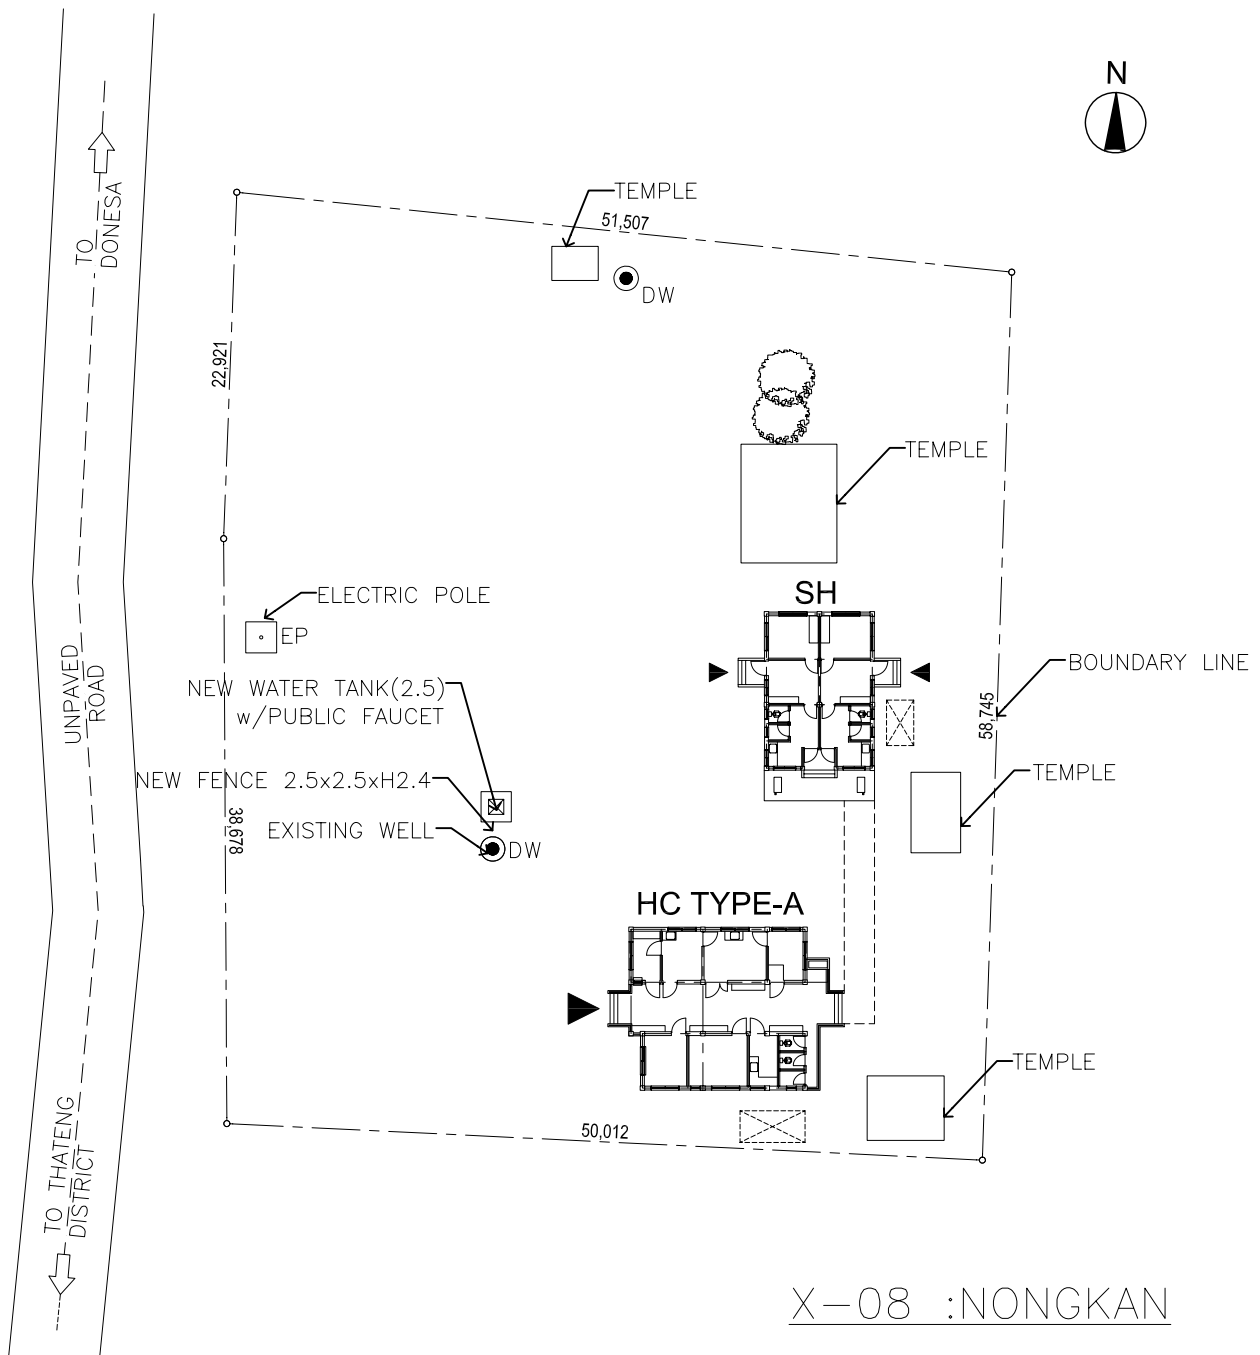


SITE PLAN SCALE = 1:500

Site No.
X-09

HC Name
Yup

District
Tateng

Province
Sekong

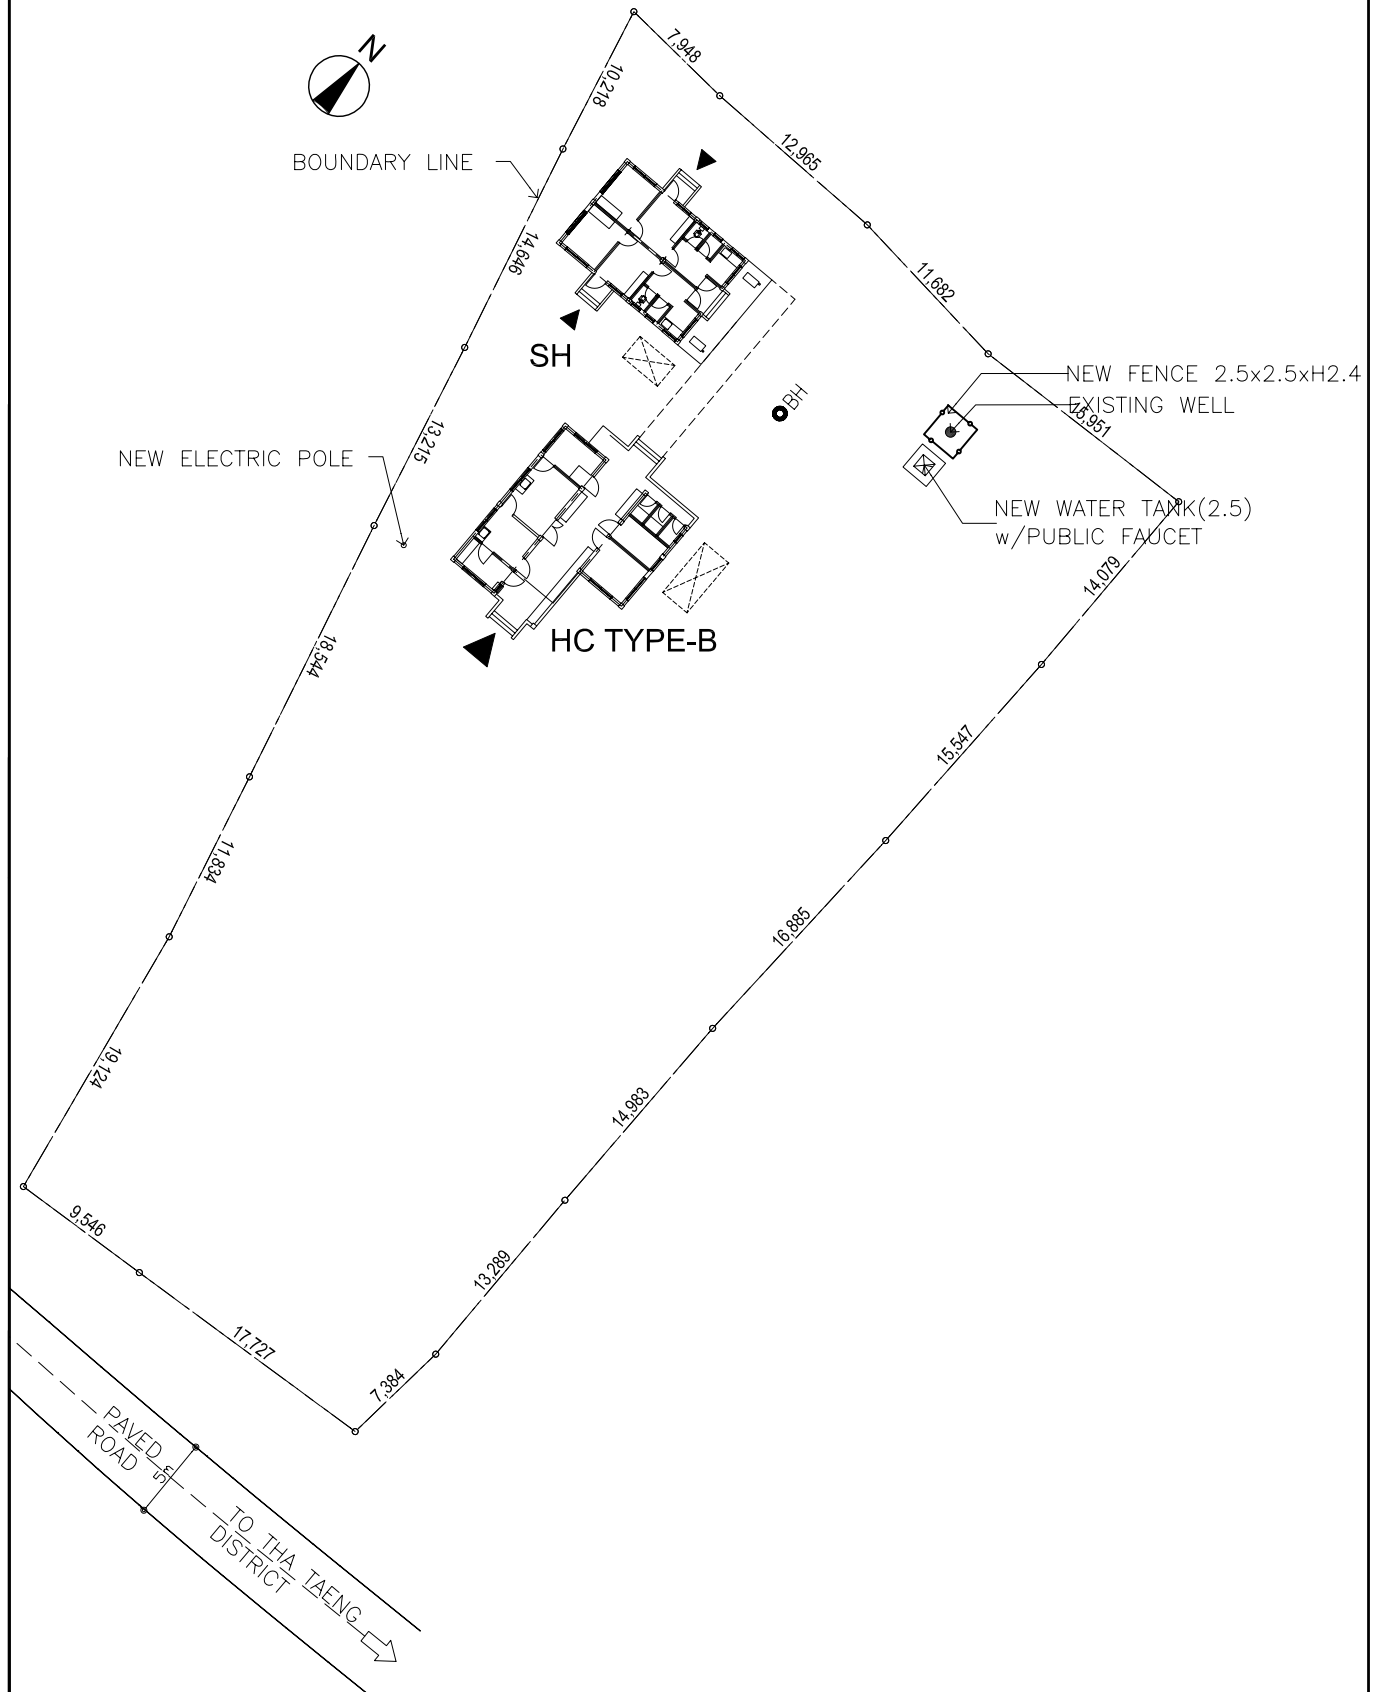

SITE PLAN SCALE = 1:500