


**MẶT BẰNG CỐNG - TL: 1/600**  
**PLAN OF SLUICE - SCALE: 1/600**

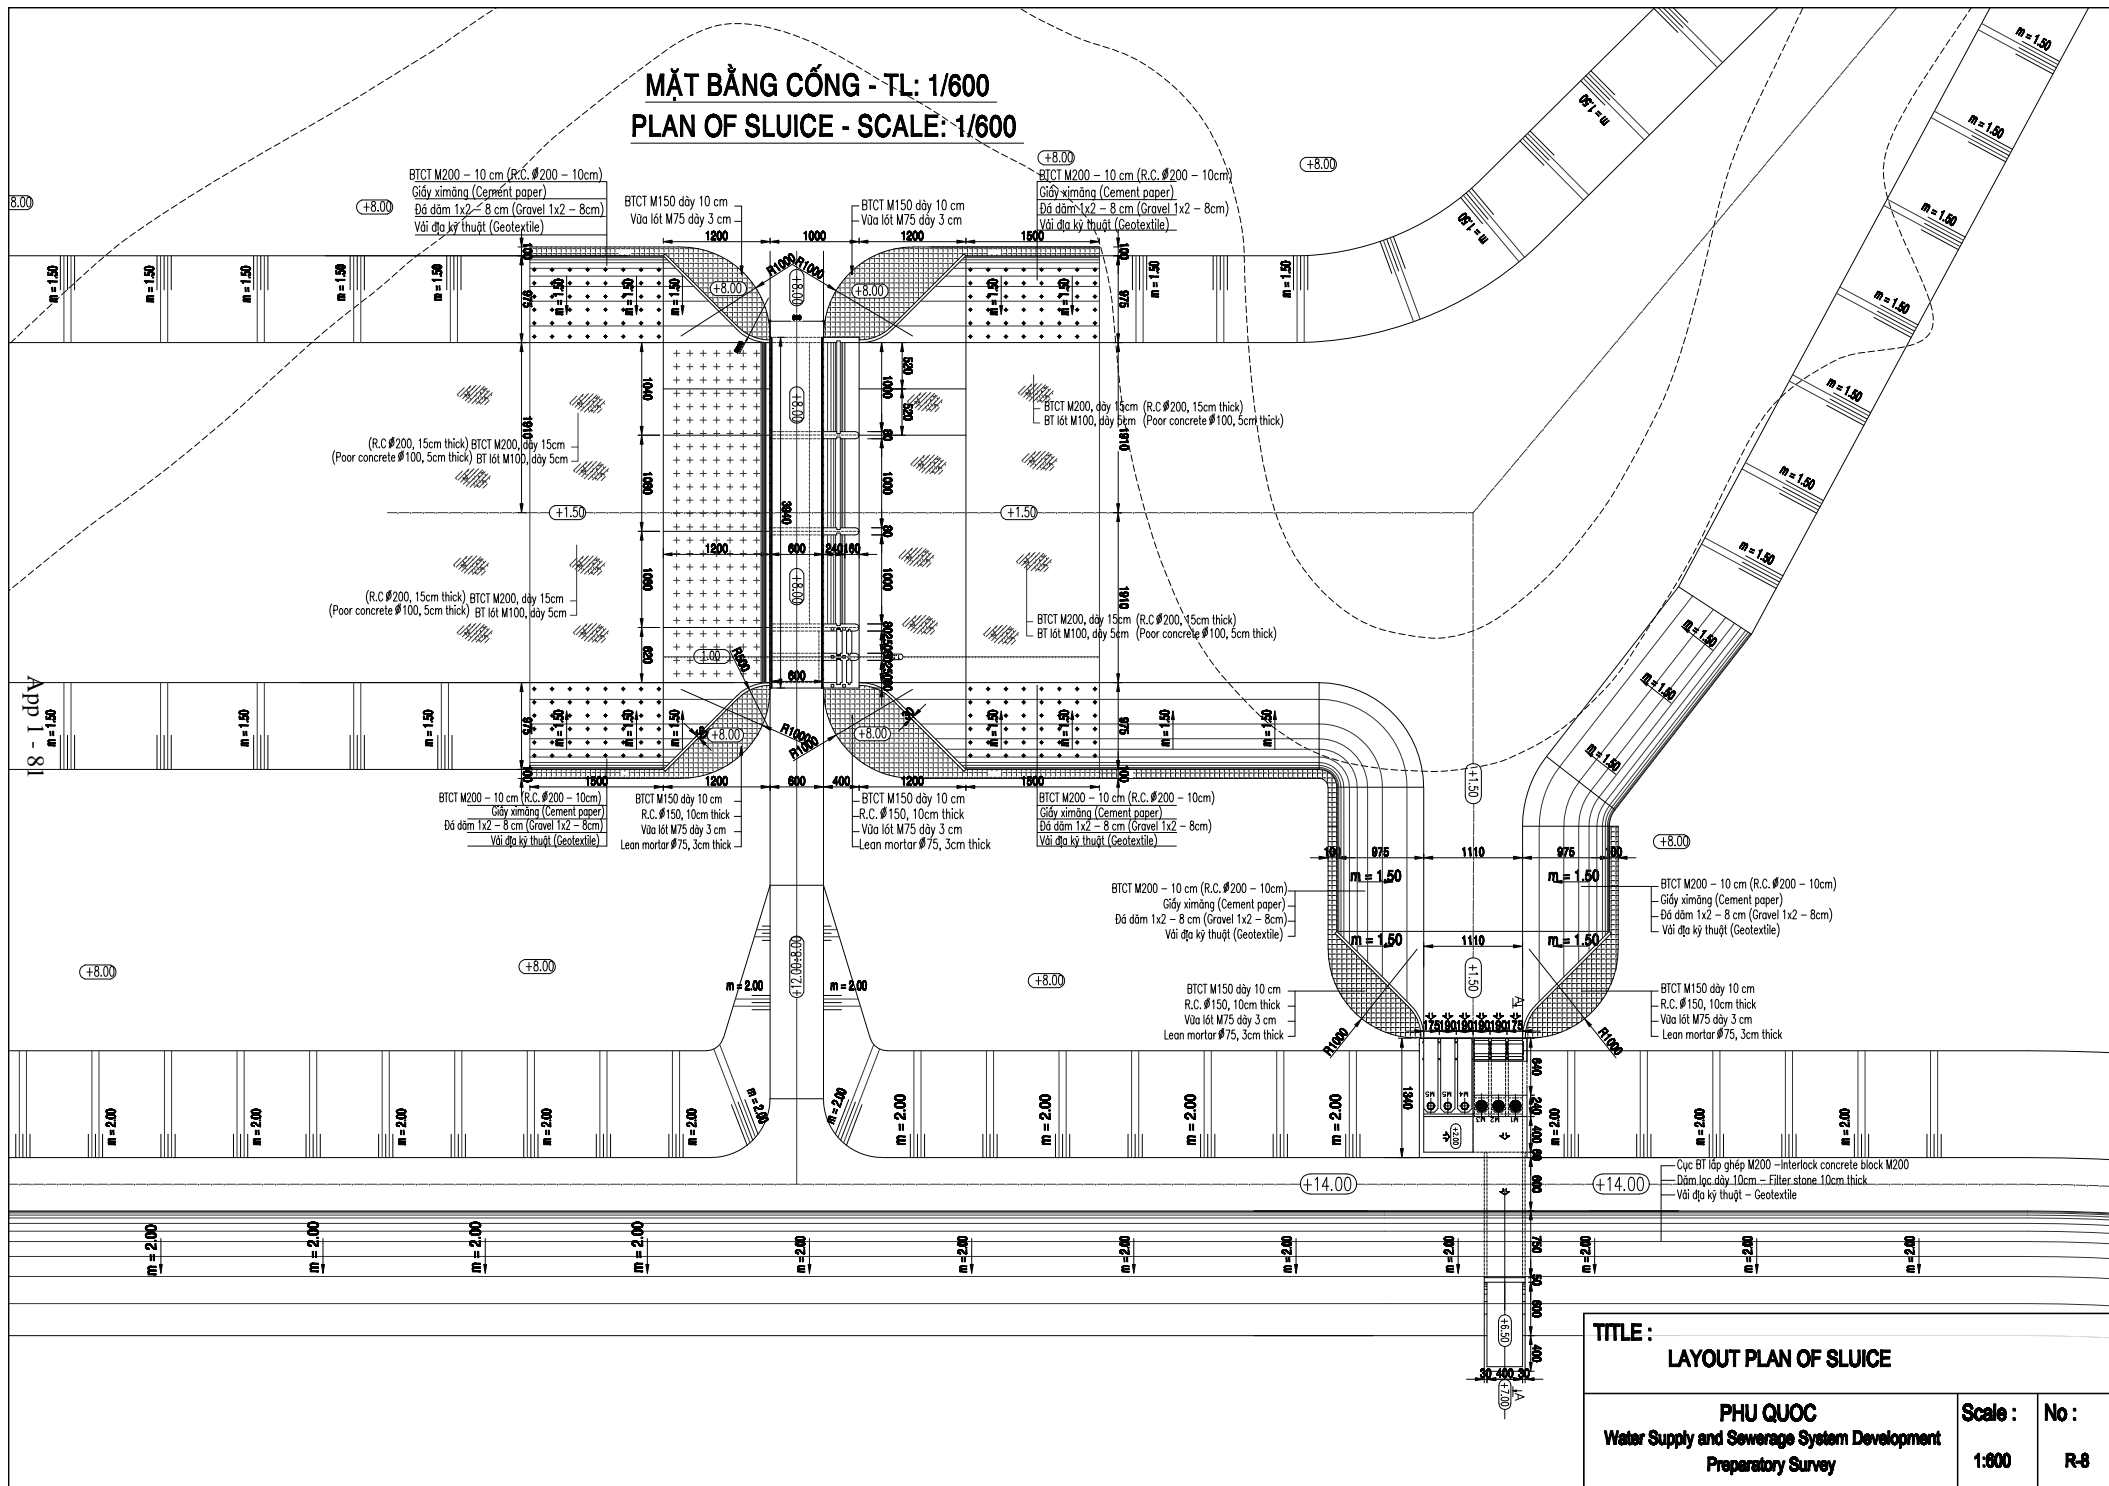


**TITLE :**  
**LAYOUT PLAN OF SLUICE**

**PHU QUOC**  
 Water Supply and Sewerage System Development  
 Preparatory Survey

**Scale :** 1:300  
**No :** R-8

**MẶT BẰNG CÔNG - TL: 1/300**  
**PLAN OF SLUICE - SCALE: 1/300**

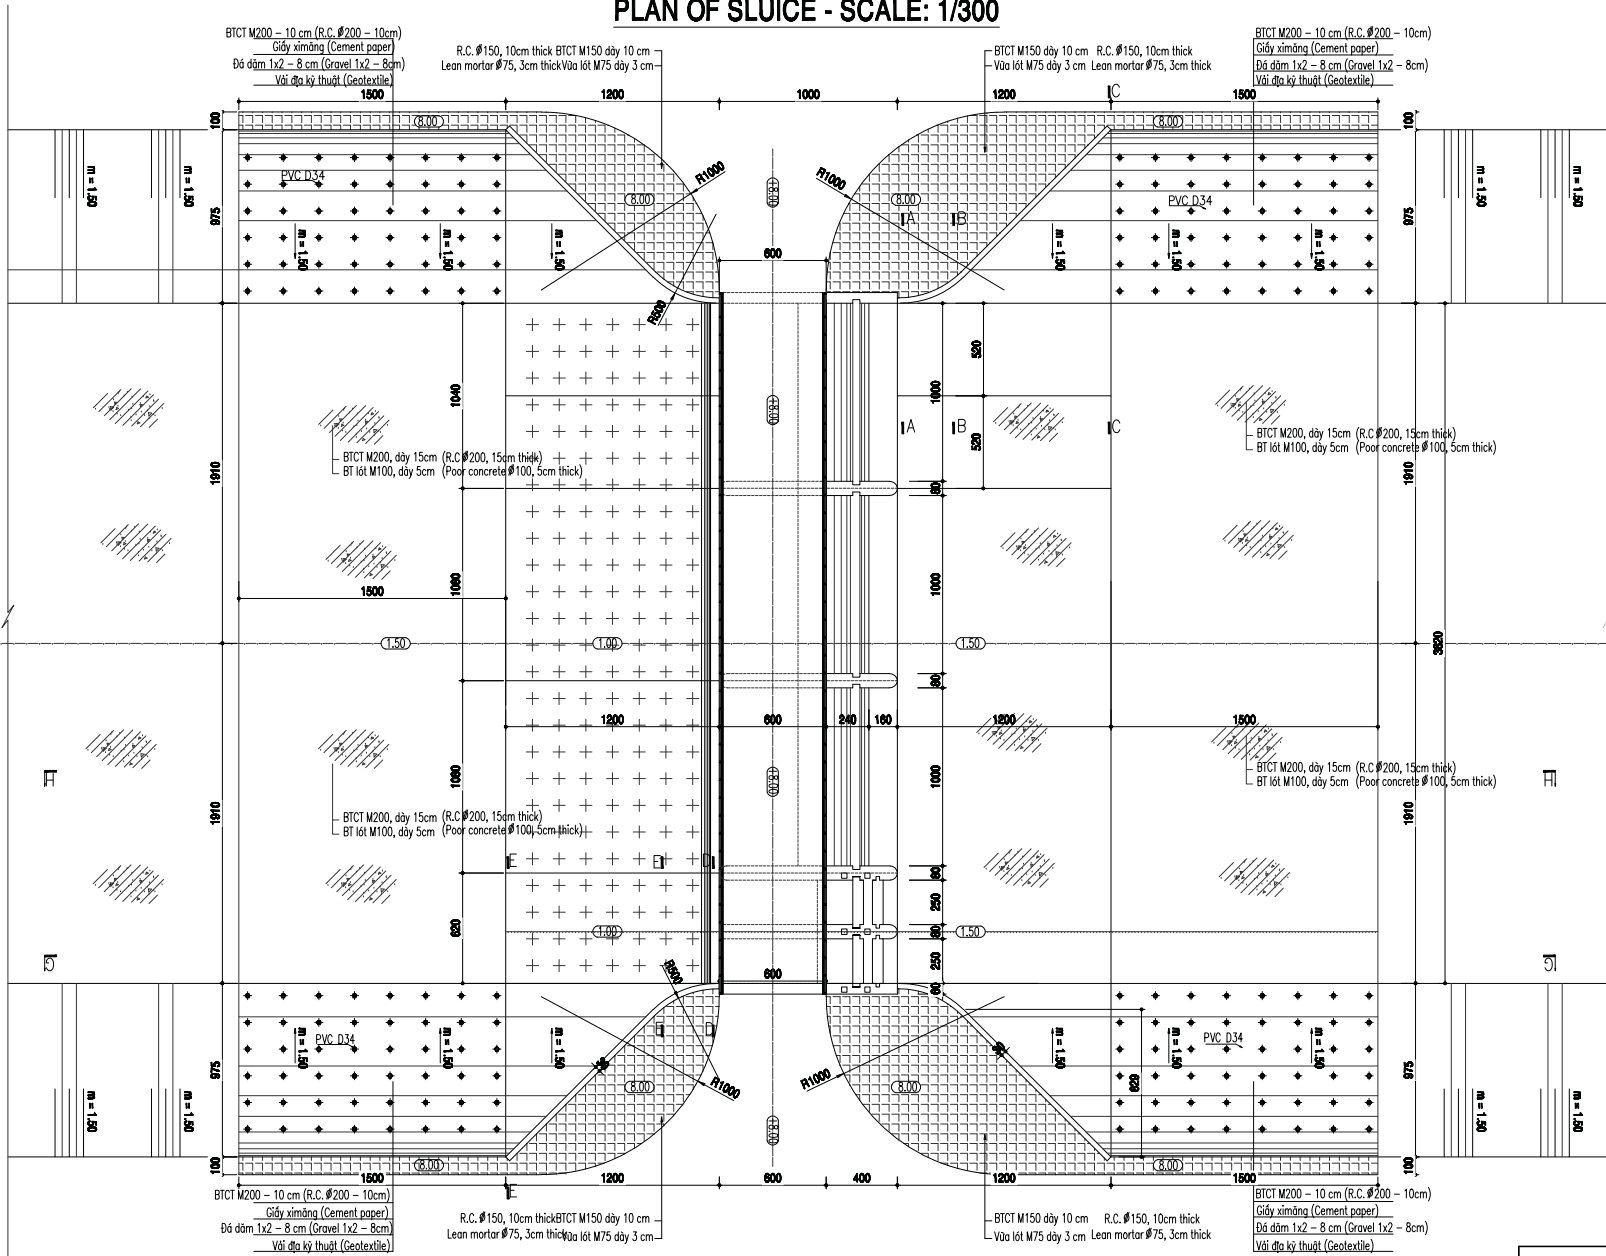

App 1 - 82

<b>TITLE :</b>		
<b>PLAN OF SLUICE</b>		
<b>PHU QUOC</b> Water Supply and Sewerage System Development Preparatory Survey	<b>Scale :</b> 1:300	<b>No :</b> R-9

