



CẮT A - A (1/200) SECTION A - A(1/200)

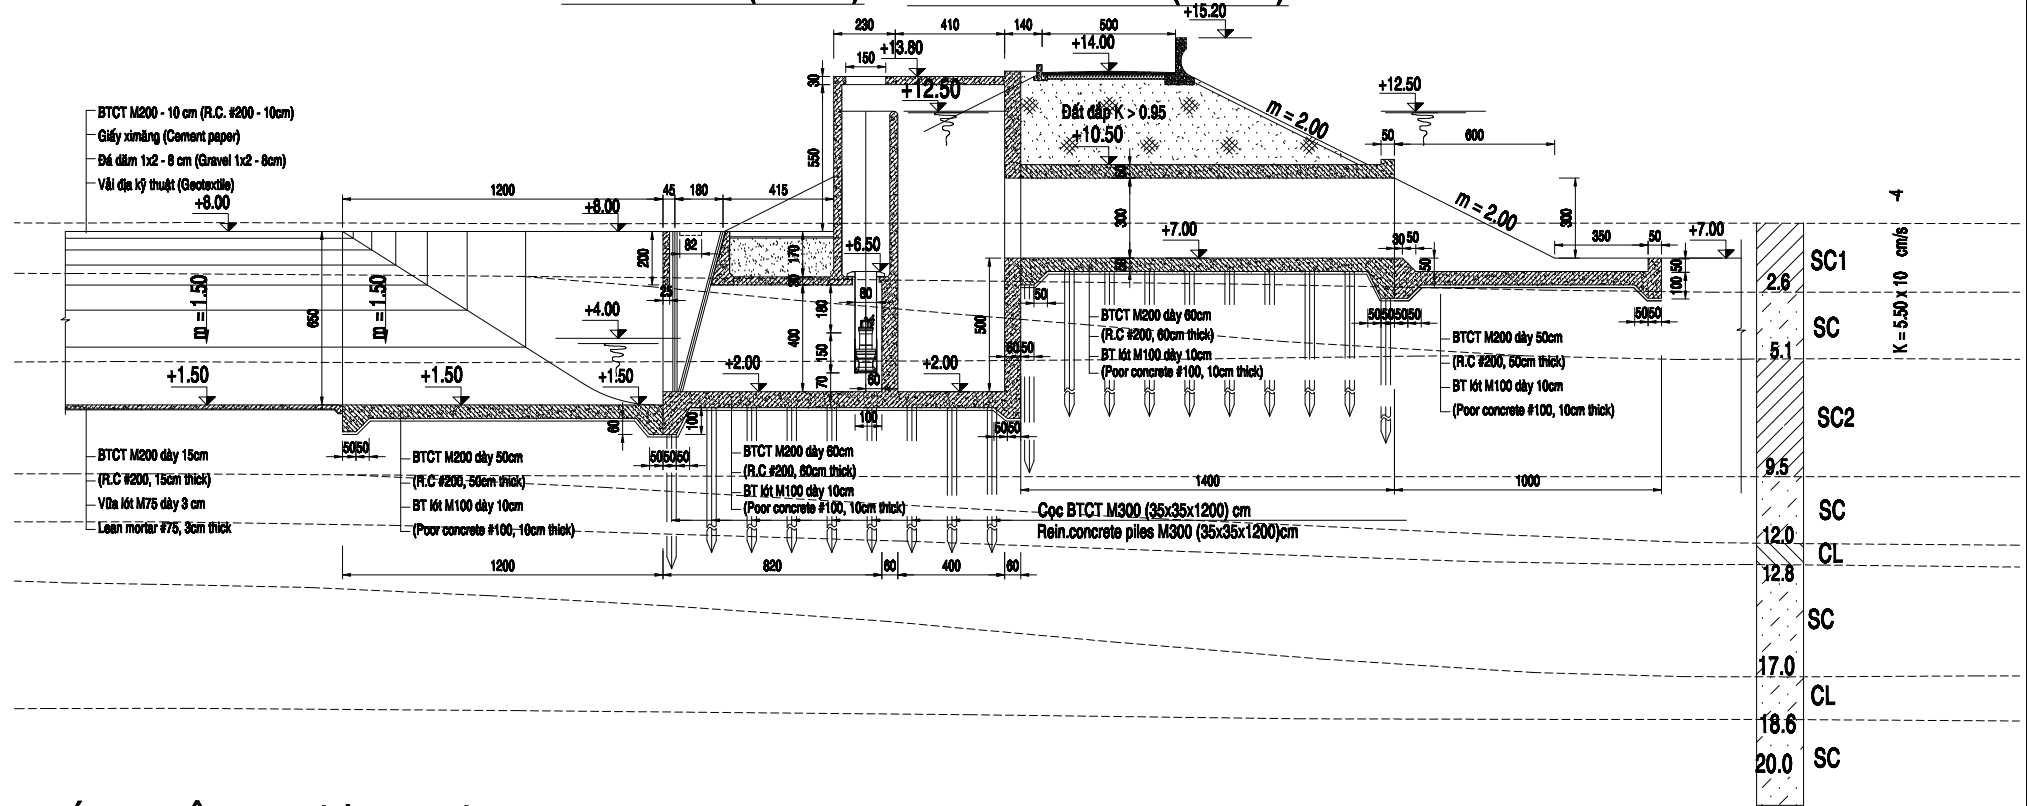

CHÍNH DIỆN THƯỢNG LƯU B-B (TL: 1/200)

UPSTREAM FRONT OF PUMP B-B (SCALE: 1/200)

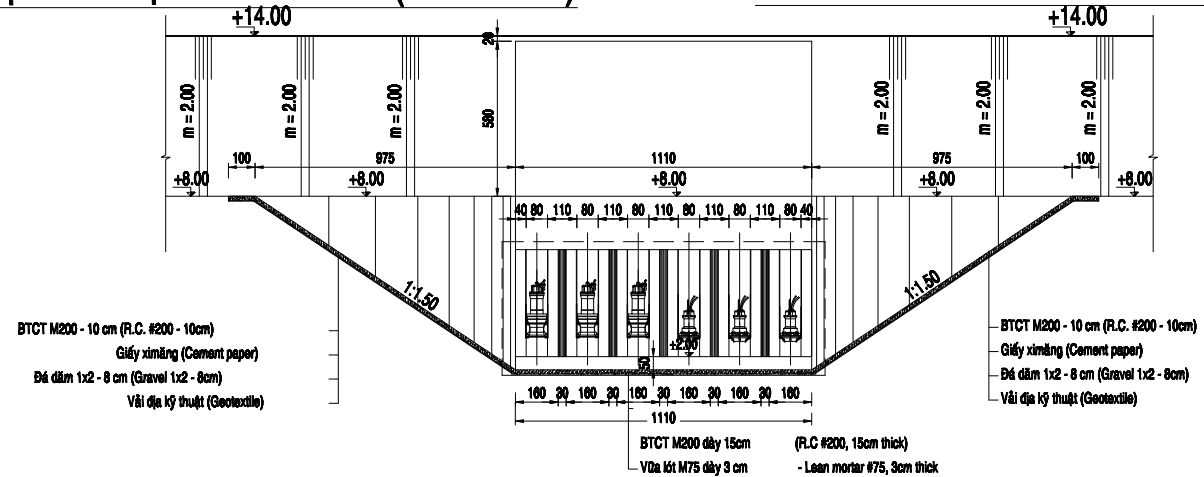

TITLE : SECTION OF PUMPING STATION AND SLUDGE (1)		
PHU QUOC Water Supply and Sewerage System Development Preparatory Survey	Scale : 1:200	No : R-14