


MẶT BẰNG CỐNG - TL: 1/200

PLAN OF SLUICE - SCALE: 1/200

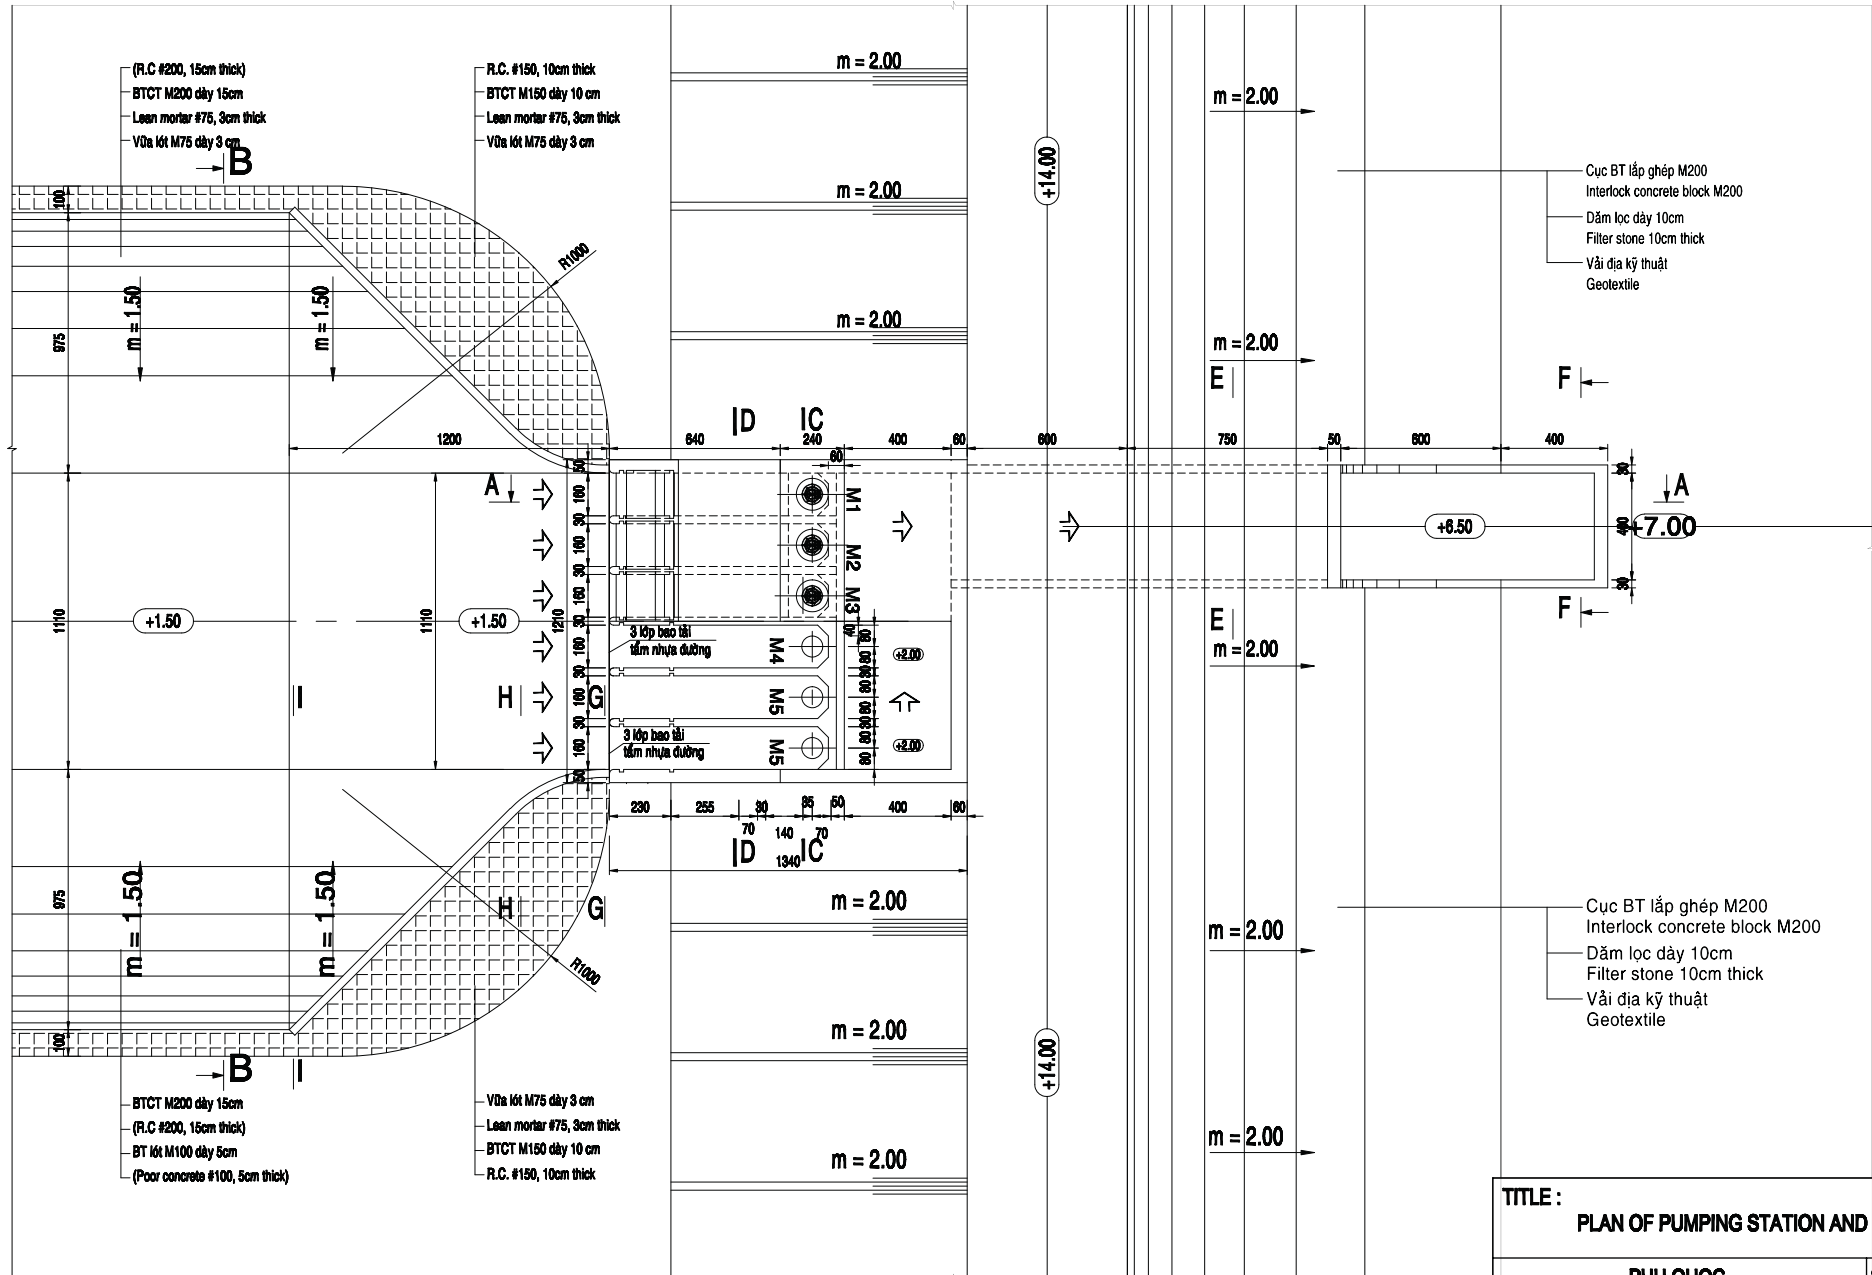

App 6 - 86

TITLE :		
PLAN OF PUMPING STATION AND SLUICE		
PHU QUOC	Scale :	No :
Water Supply and Sewerage System Development	1:200	R-13
Preparatory Survey		

