
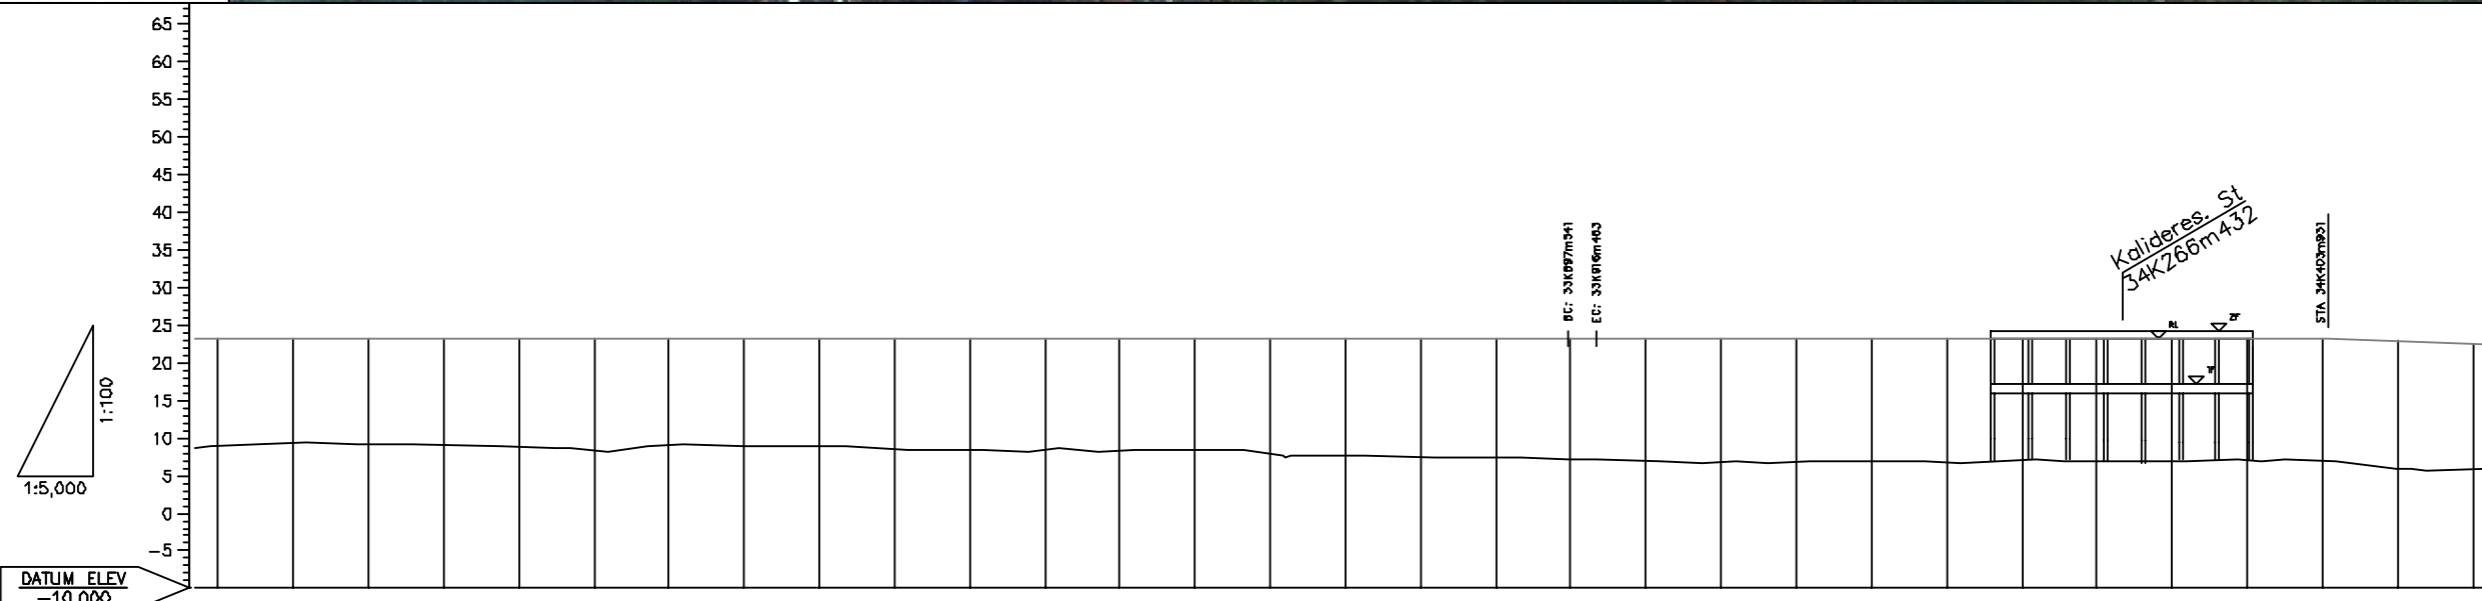
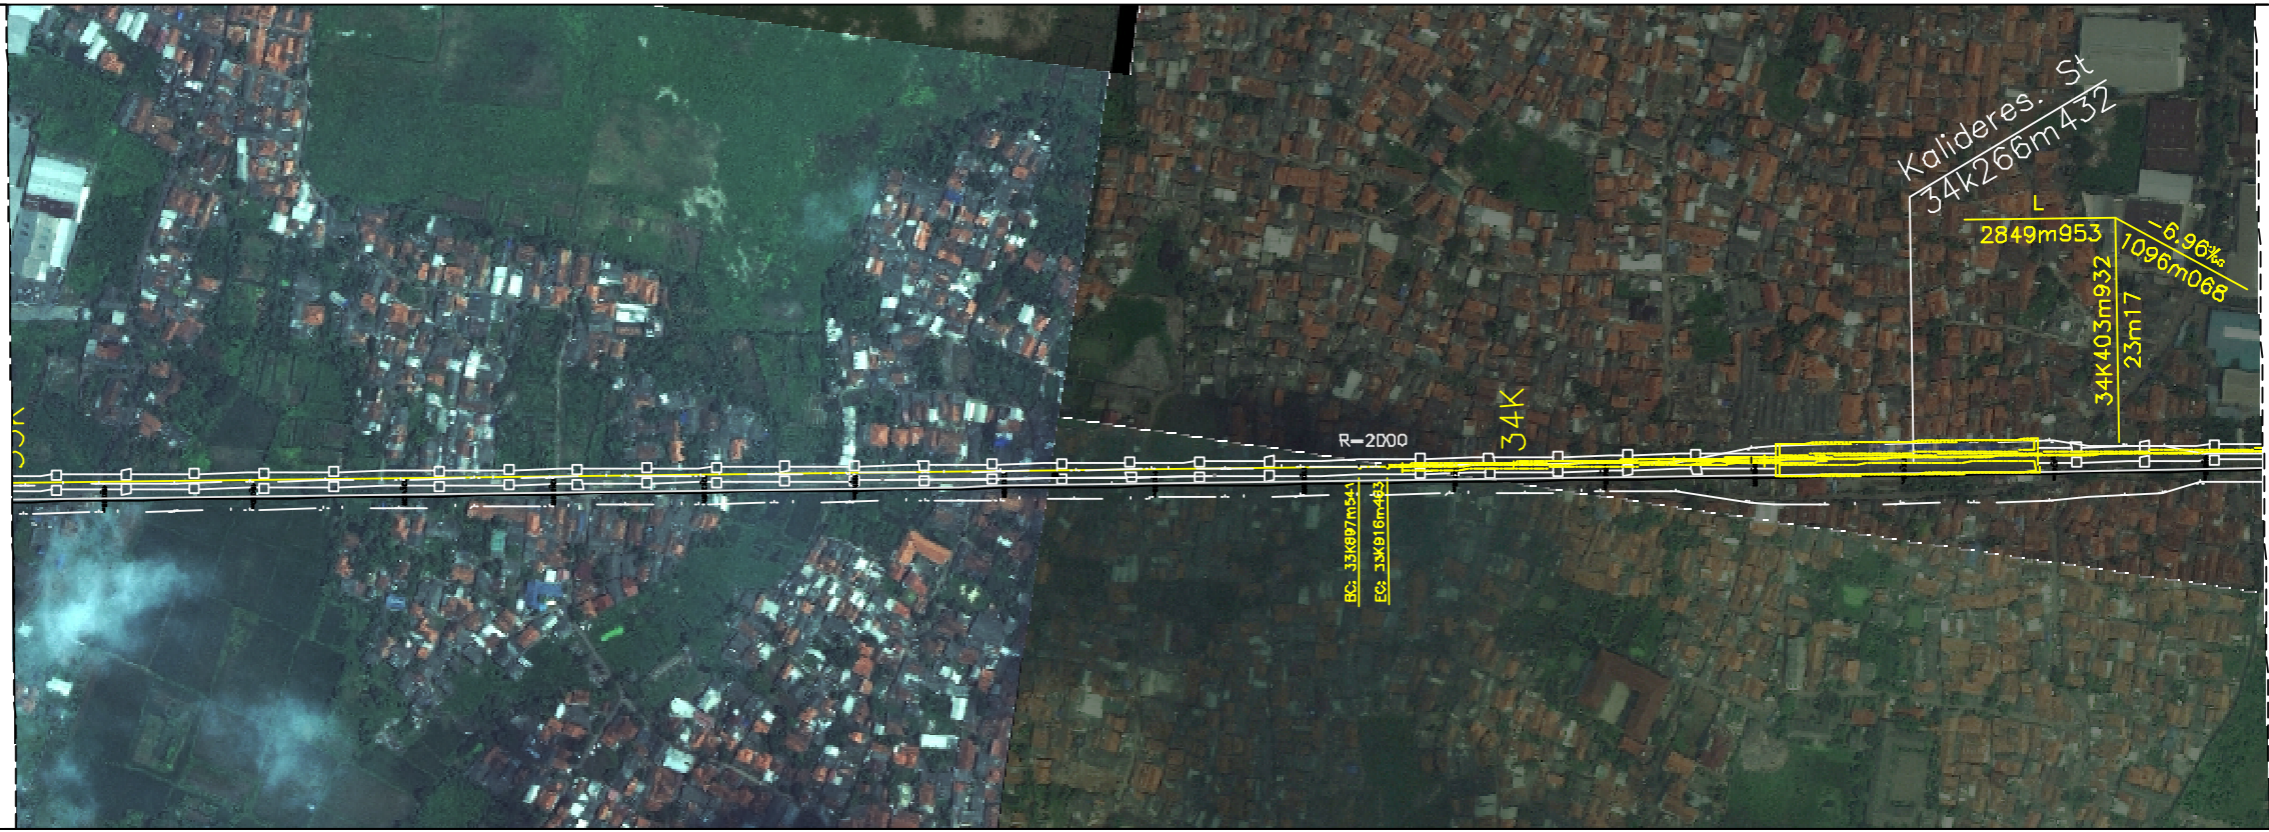


Appendix-3
Plan and Profile

Appendix-3

Plan and Profile (Phase 1)


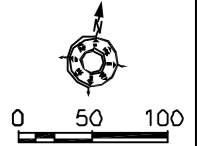


GRADIENT																															
RAIL LEVEL	23.17	23.17	23.17	23.17	23.17	23.17	23.17	23.17	23.17	23.17	23.17	23.17	23.17	23.17	23.17	23.17	23.17	23.17	23.17	23.17	23.17	23.17									
GROUND LEVEL	9.01	9.35	9.05	9.01	8.89	8.33	9.07	8.97	8.99	8.60	8.33	8.35	8.28	8.42	7.84	7.57	7.50	7.41	7.17	7.03	6.73	6.84	6.94	6.79	7.05	6.80	6.93	7.01	6.92	5.99	5.90
INTERVAL DISTANCE	50.00	50.00	50.00	50.00	50.00	50.00	50.00	50.00	50.00	50.00	50.00	50.00	50.00	50.00	50.00	50.00	50.00	50.00	50.00	50.00	50.00	50.00	50.00	50.00	50.00	50.00	50.00	50.00	50.00		
CUMULATIVE DISTANCE	33K000m	33K050m	33K100m	33K150m	33K200m	33K250m	33K300m	33K350m	33K400m	33K450m	33K500m	33K550m	33K600m	33K650m	33K700m	33K750m	33K800m	33K850m	33K900m	33K950m	34K000m	34K050m	34K100m	34K150m	34K200m	34K250m	34K300m	34K350m	34K400m	34K450m	34K500m
CURVATURE	R: 2000.00m																														

**PREPARATORY SURVEY FOR JAKARTA
MASS RAPID TRANSIT (MRT)
EAST-WEST (E-W) LINE PROJECT**

TITLE : PHASE
STATION : 33K000m000-34K500m000
PAGE : 1

REV. No	DATE	DESCRIPTION	BY	APPROVAL


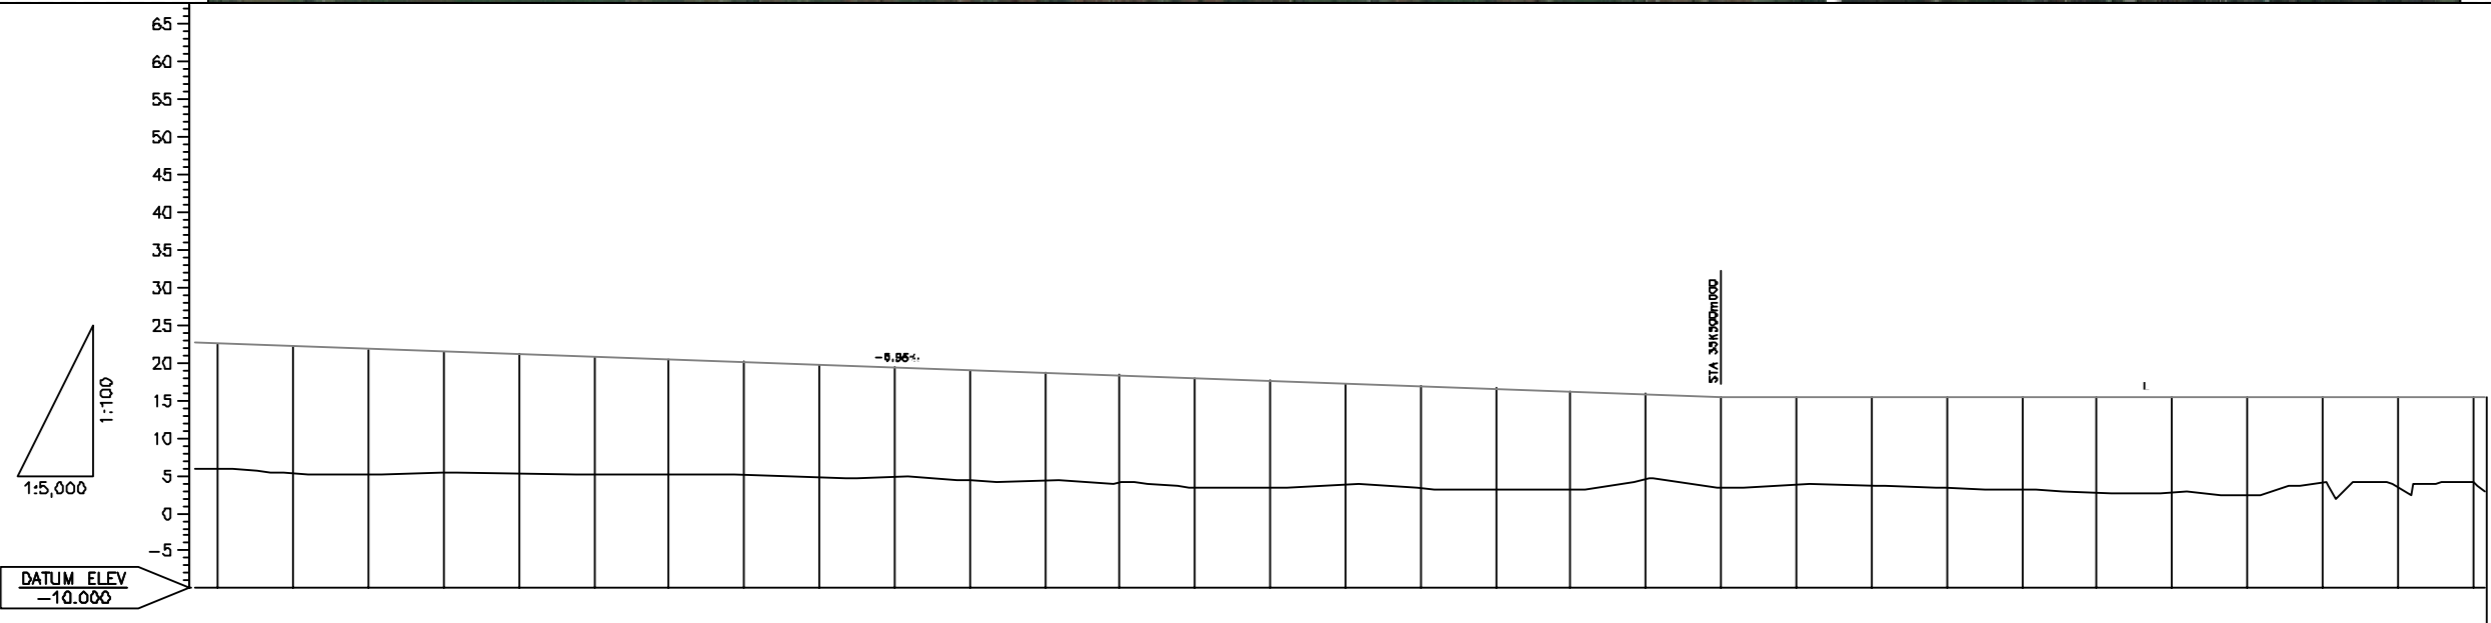
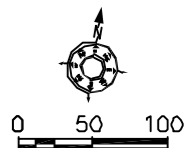


GRADIENT	-6.96%																				15.54											
RAIL LEVEL	22.50	22.15	21.80	21.46	21.11	20.76	20.41	20.06	19.72	19.37	19.02	18.67	18.32	17.97	17.63	17.28	16.93	16.58	16.23	15.88	15.54	15.54	15.54	15.54	15.54	15.54	15.54	15.54	15.54	15.54	15.54	15.54
GROUND LEVEL	5.90	5.29	5.14	5.35	5.24	5.13	5.14	5.04	4.64	4.78	4.31	4.32	4.02	3.44	3.45	3.75	3.25	3.04	3.18	4.45	3.44	3.79	3.57	3.44	3.05	2.73	2.70	2.32	3.99	3.34	4.19	
INTERVAL DISTANCE	50.00	50.00	50.00	50.00	50.00	50.00	50.00	50.00	50.00	50.00	50.00	50.00	50.00	50.00	50.00	50.00	50.00	50.00	50.00	50.00	50.00	50.00	50.00	50.00	50.00	50.00	50.00	50.00	50.00	50.00	50.00	
CUMULATIVE DISTANCE	34K500m	34K550m	34K600m	34K650m	34K700m	34K750m	34K800m	34K850m	34K900m	34K950m	35K000m	35K050m	35K100m	35K150m	35K200m	35K250m	35K300m	35K350m	35K400m	35K450m	35K500m	35K550m	35K600m	35K650m	35K700m	35K750m	35K800m	35K850m	35K900m	35K950m	36K000m	
CURVATURE																					15.54											

PREPARATORY SURVEY FOR JAKARTA
MASS RAPID TRANSIT (MRT)
EAST-WEST (E-W) LINE PROJECT

TITLE : PHASE 1
STATION : 34K500m000-36K000m000
PAGE : 2



REV. No	DATE	DESCRIPTION	BY	APPROVAL

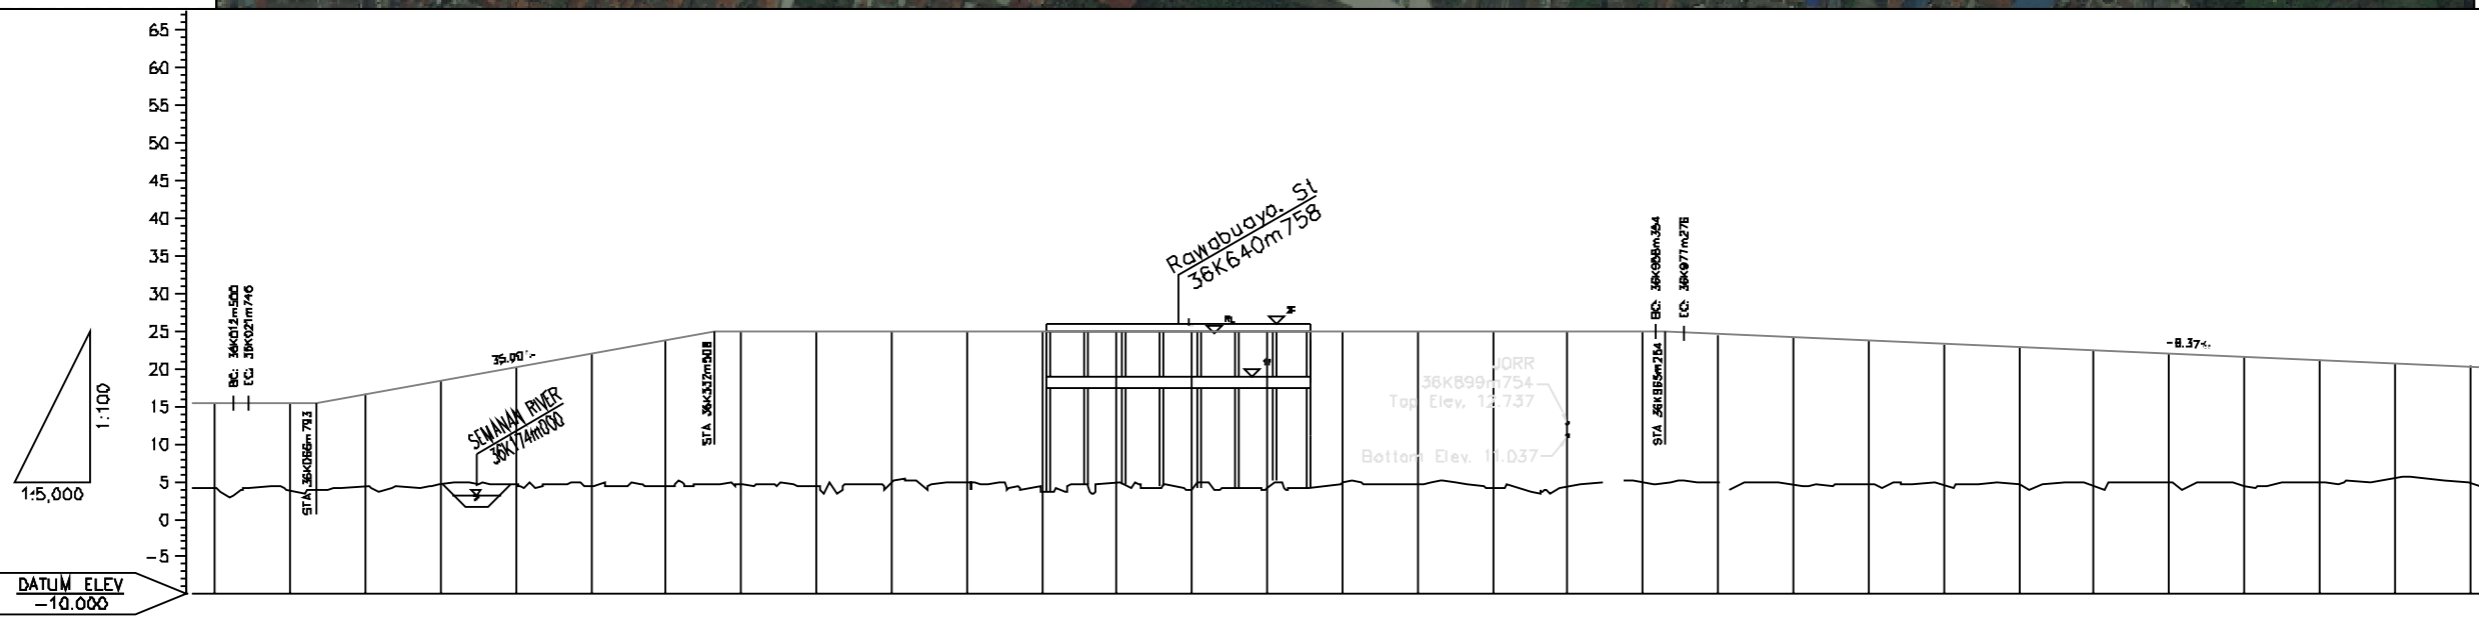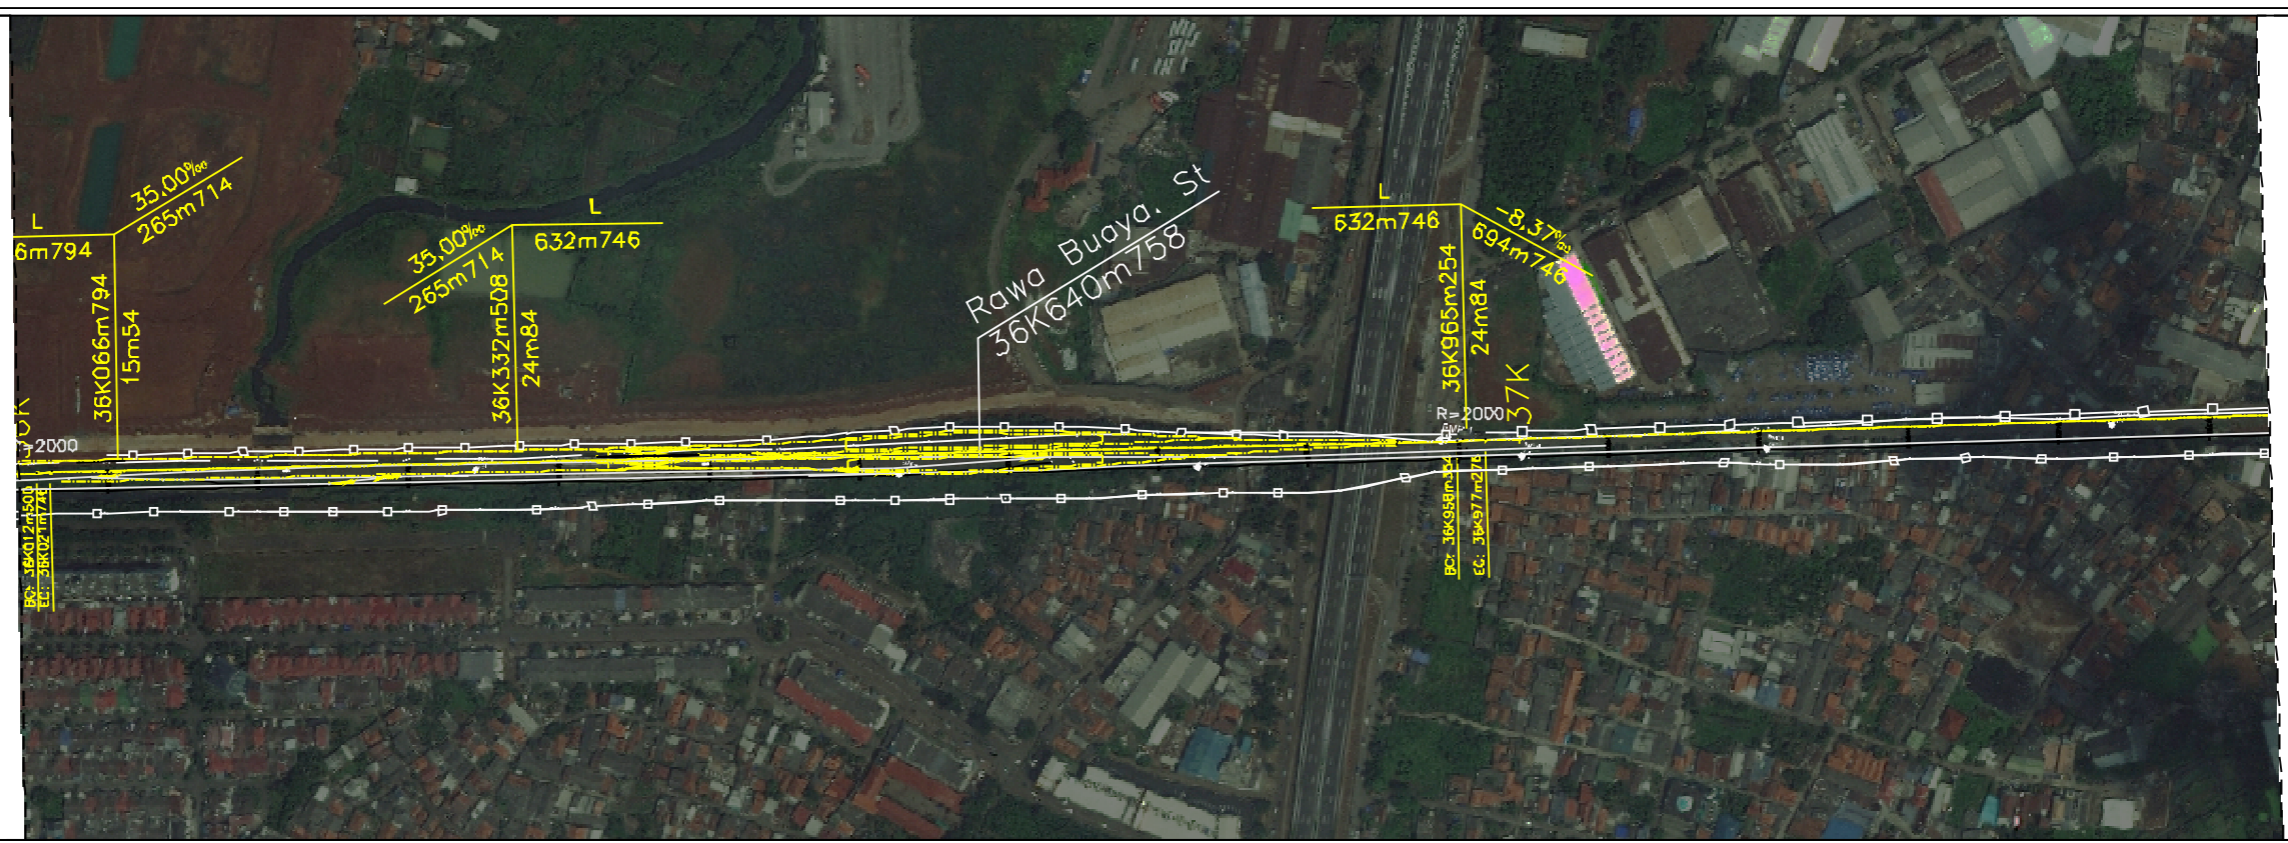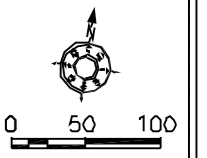

GRADIENT	15.54															35.00‰										24.84										-8.37‰									
RAIL LEVEL	15.54	15.54	16.70	18.45	20.20	21.95	23.70	24.84	24.84	24.84	24.84	24.84	24.84	24.84	24.84	24.84	24.84	24.84	24.84	24.84	24.84	24.84	24.84	24.84	24.35	24.11	23.71	23.28	22.87	22.45	22.04	21.62	21.20	20.78	20.36										
GROUND LEVEL	4.19	5.88	4.33	4.59	4.53	4.35	4.37	4.62	4.39	4.78	4.90	5.69	4.80	5.85	4.19	4.89	4.61	4.20	4.29	4.92	4.93	4.36	4.71	4.52	4.74	4.42	4.87	4.47	4.94	5.38	4.94														
INTERVAL DISTANCE	50.00	50.00	50.00	50.00	50.00	50.00	50.00	50.00	50.00	50.00	50.00	50.00	50.00	50.00	50.00	50.00	50.00	50.00	50.00	50.00	50.00	50.00	50.00	50.00	50.00	50.00	50.00	50.00	50.00	50.00	50.00	50.00													
CUMULATIVE DISTANCE	36K000m	36K050m	36K100m	36K150m	36K200m	36K250m	36K300m	36K350m	36K400m	36K450m	36K500m	36K550m	36K600m	36K650m	36K700m	36K750m	36K800m	36K850m	36K900m	36K950m	37K000m	37K050m	37K100m	37K150m	37K200m	37K250m	37K300m	37K350m	37K400m	37K450m	37K500m														
CURVATURE	R: 2000.00m															R: 2000.00m										R: 2000.00m																			

PREPARATORY SURVEY FOR JAKARTA
 MASS RAPID TRANSIT (MRT)
 EAST-WEST (E-W) LINE PROJECT

TITLE : PHASE 1
 STATION : 36K000m000-37K500m000
 PAGE : 3

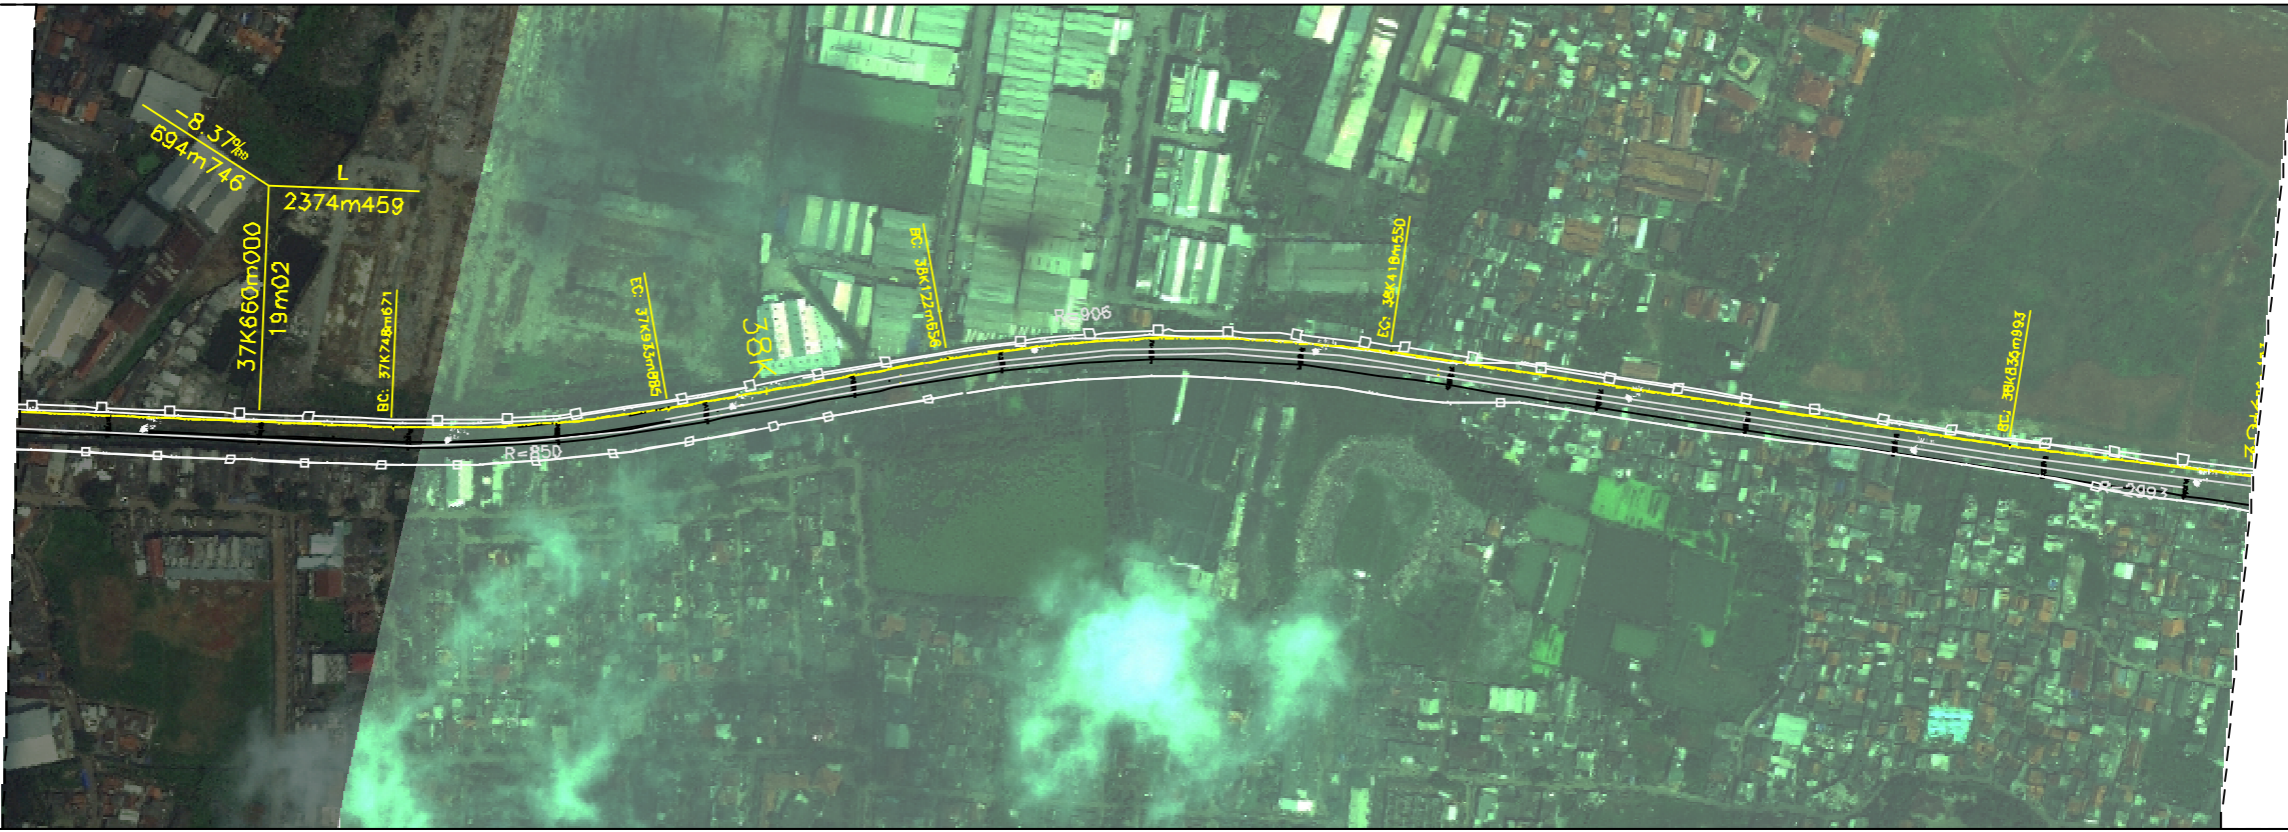
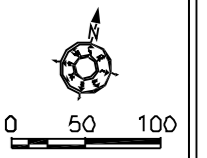


GRADIENT	19.02																														
RAIL LEVEL	20.36	19.94	19.63	19.11	19.02	19.02	19.02	19.02	19.02	19.02	19.02	19.02	19.02	19.02	19.02	19.02	19.02	19.02	19.02	19.02	19.02	19.02	19.02	19.02	19.02	19.02	19.02	19.02	19.02		
GROUND LEVEL	4.94	4.56	4.43	4.51	4.22	3.81	3.57	3.22	4.32	3.05	4.10	3.22	4.28	3.76	3.54	2.96	3.58	3.25	3.48	3.54	3.92	3.54	3.92	3.65	3.62	3.59	3.92	3.47	3.55	3.92	3.84
INTERVAL DISTANCE	50.00	50.00	50.00	50.00	50.00	50.00	50.00	50.00	50.00	50.00	50.00	50.00	50.00	50.00	50.00	50.00	50.00	50.00	50.00	50.00	50.00	50.00	50.00	50.00	50.00	50.00	50.00	50.00	50.00	50.00	
CUMULATIVE DISTANCE	37K500m	37K550m	37K600m	37K650m	37K700m	37K750m	37K800m	37K850m	37K900m	37K950m	38K000m	38K050m	38K100m	38K150m	38K200m	38K250m	38K300m	38K350m	38K400m	38K450m	38K500m	38K550m	38K600m	38K650m	38K700m	38K750m	38K800m	38K850m	38K900m	38K950m	39K000m
CURVATURE	R: 850.00m										R: 906.00m										R: 2993.40m										

REV. No	DATE	DESCRIPTION	BY	APPROVAL

**PREPARATORY SURVEY FOR JAKARTA
MASS RAPID TRANSIT (MRT)
EAST-WEST (E-W) LINE PROJECT**

TITLE : PHASE 1
STATION : 37K500m000-39K000m000
PAGE : 4

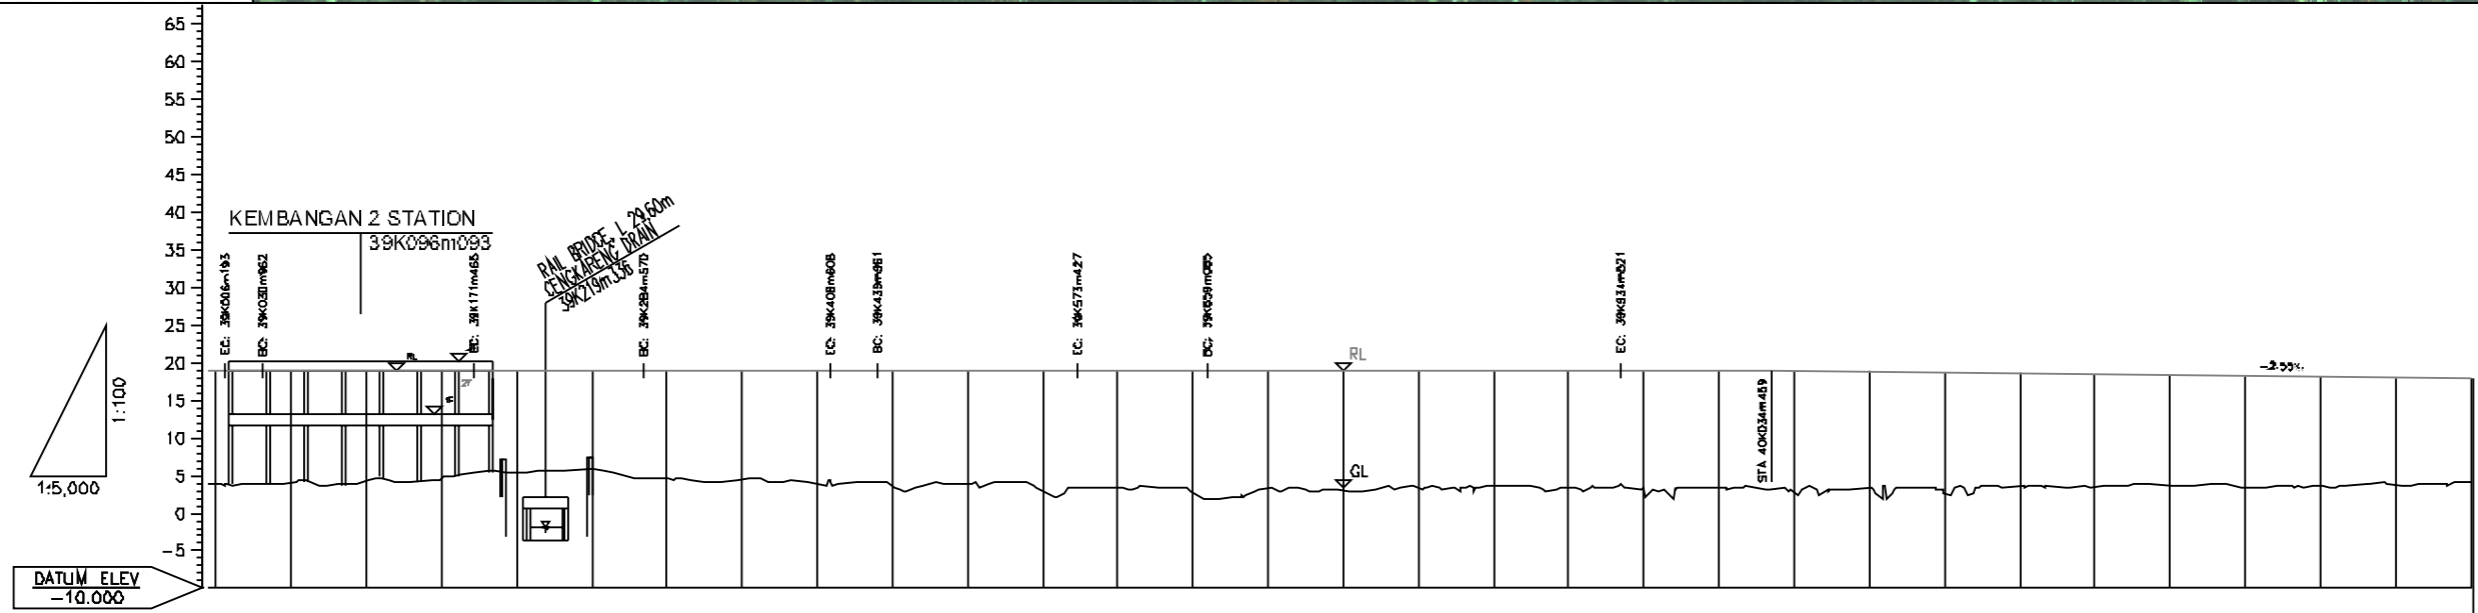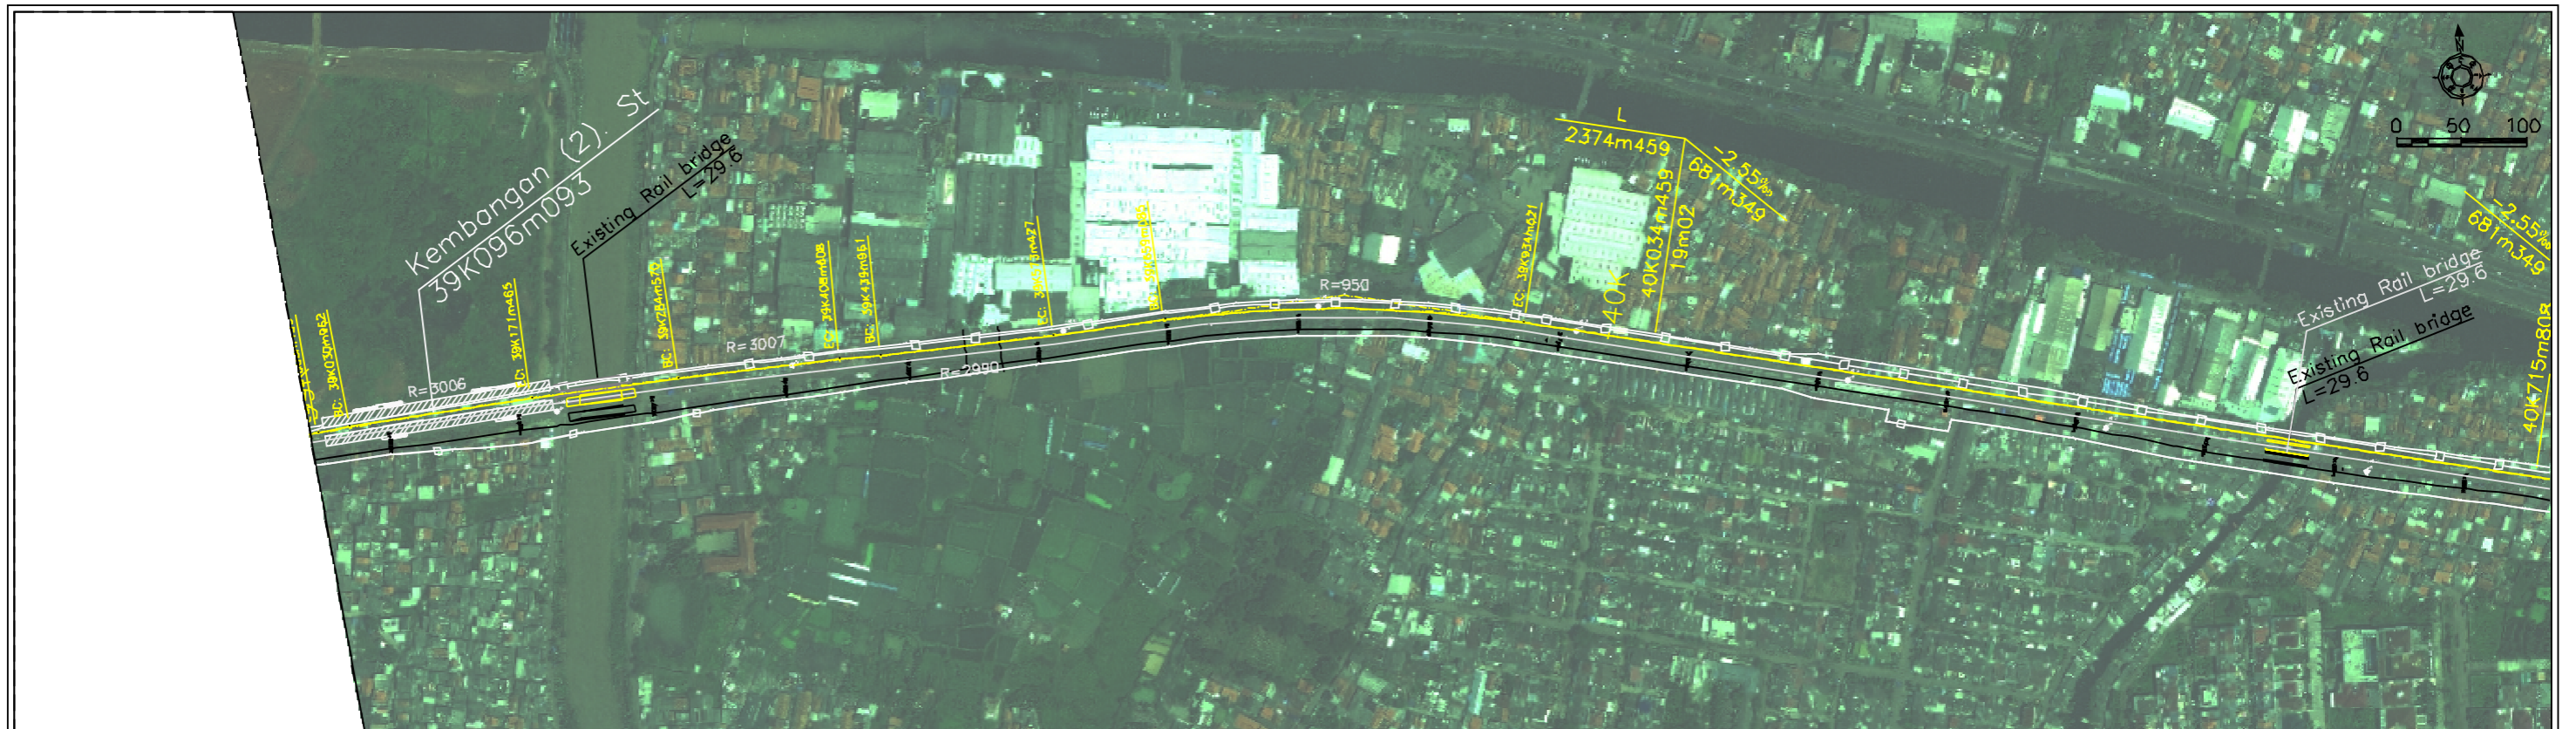

GRADIENT	19.02																			-2.55%																																
RAIL LEVEL	19.02	19.02	19.02	19.02	19.02	19.02	19.02	19.02	19.02	19.02	19.02	19.02	19.02	19.02	19.02	19.02	19.02	19.02	19.02	19.02	18.98	18.86	18.73	18.60	18.47	18.35	18.22	18.09	17.96	17.84																						
GROUND LEVEL	3.84	4.08	4.31	4.74	5.48	5.88	4.54	4.55	5.82	5.57	3.88	2.95	3.37	2.57	3.32	3.01	3.29	3.65	3.45	2.70	3.30	2.73	3.29	2.53	3.56	3.53	3.84	3.49	3.84	3.81	4.05																					
INTERVAL DISTANCE	50.00	50.00	50.00	50.00	50.00	50.00	50.00	50.00	50.00	50.00	50.00	50.00	50.00	50.00	50.00	50.00	50.00	50.00	50.00	50.00	50.00	50.00	50.00	50.00	50.00	50.00	50.00	50.00	50.00	50.00																						
CUMULATIVE DISTANCE	39K000+00	39K050+00	39K100+00	39K150+00	39K200+00	39K250+00	39K300+00	39K350+00	39K400+00	39K450+00	39K500+00	39K550+00	39K600+00	39K650+00	39K700+00	39K750+00	39K800+00	39K850+00	39K900+00	39K950+00	40K000+00	40K050+00	40K100+00	40K150+00	40K200+00	40K250+00	40K300+00	40K350+00	40K400+00	40K450+00	40K500+00																					
CURVATURE	R: 3006.00m																			R: 3007.00m											R: 2990.00m											R: 950.00m										

PREPARATORY SURVEY FOR JAKARTA
 MASS RAPID TRANSIT (MRT)
 EAST-WEST (E-W) LINE PROJECT

TITLE : PHASE 1
 STATION : 39K000+000-40K500+000
 PAGE : 5