
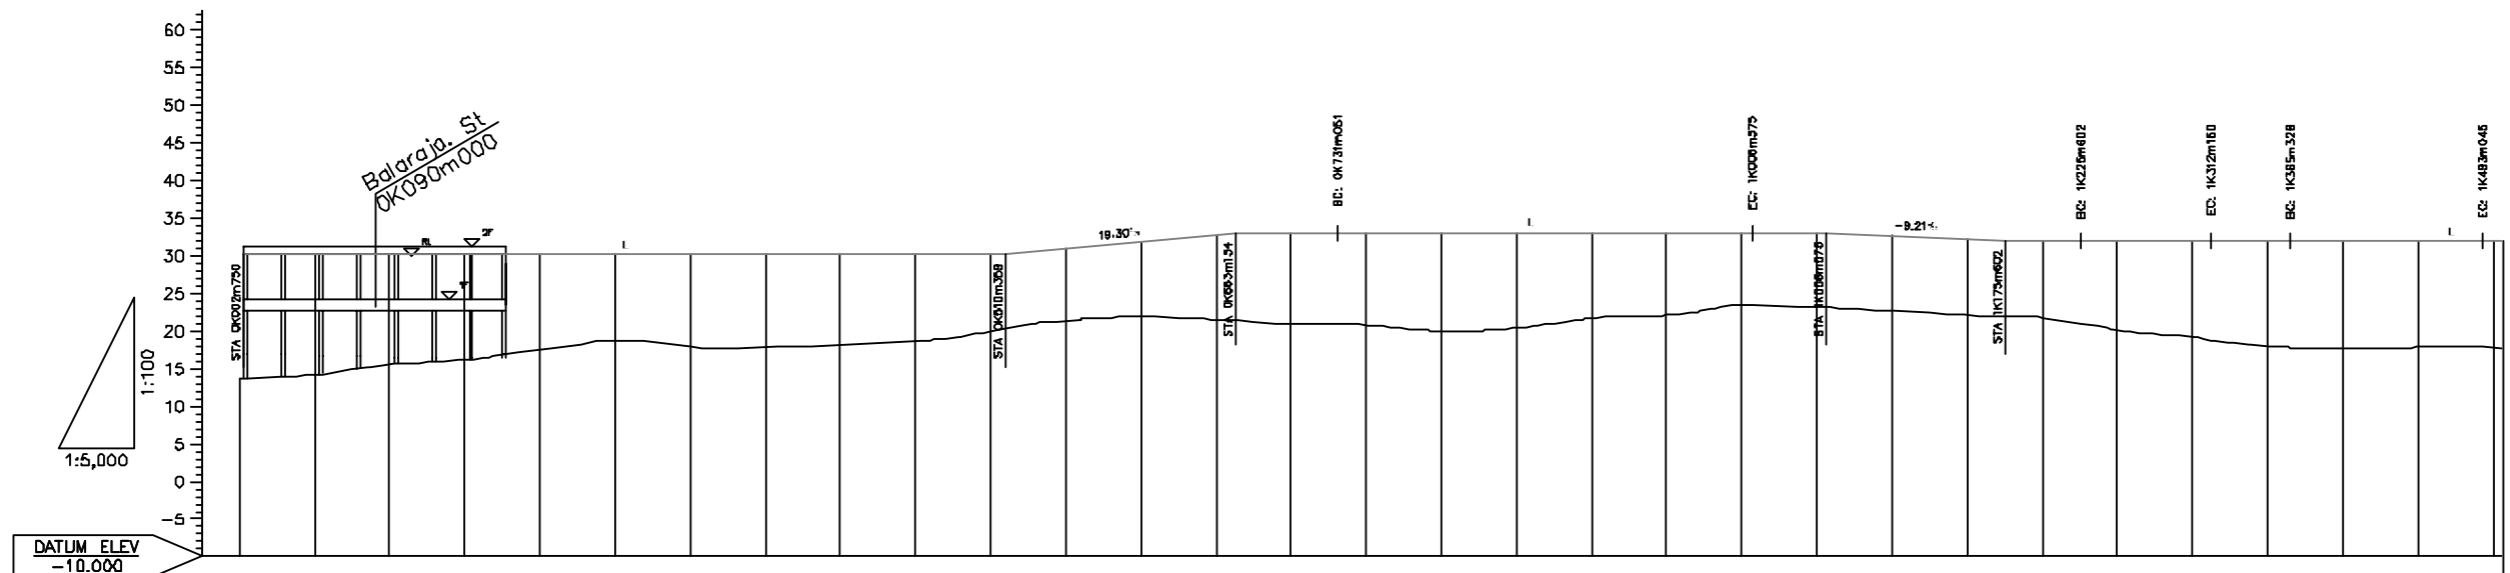


Appendix-3

Plan and Profile (Phase 2 West side)


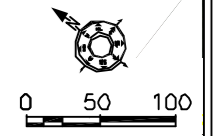


GRADIENT	30.10		30.15		19.30‰		33.10		-9.21‰		32.00					
RAIL LEVEL	-	30.15	30.15	30.15	30.15	30.15	30.15	30.15	30.15	30.15	30.15	30.15	30.15	30.15		
GROUND LEVEL	13.57	14.23	15.53	18.18	17.90	18.71	17.94	17.95	18.18	18.54	19.97	21.42	21.93	21.57		
INTERVAL DISTANCE	25.00	50.00	50.00	50.00	50.00	50.00	50.00	50.00	50.00	50.00	50.00	50.00	50.00	50.00		
CUMULATIVE DISTANCE	DK000m	DK050m	DK100m	DK150m	DK200m	DK250m	DK300m	DK350m	DK400m	DK450m	DK500m	DK550m	DK600m	DK650m		
CURVATURE														R: 600.00m	R: 1500.00m	R: 200.00m

PREPARATORY SURVEY FOR JAKARTA
MASS RAPID TRANSIT (MRT)
EAST-WEST (E-W) LINE PROJECT

TITLE : PHASE 2 WEST
 STATION : 0K000m000-1K500m000
 PAGE : 1



REV.	NO.	DATE	DESCRIPTION	BY	APPROVAL

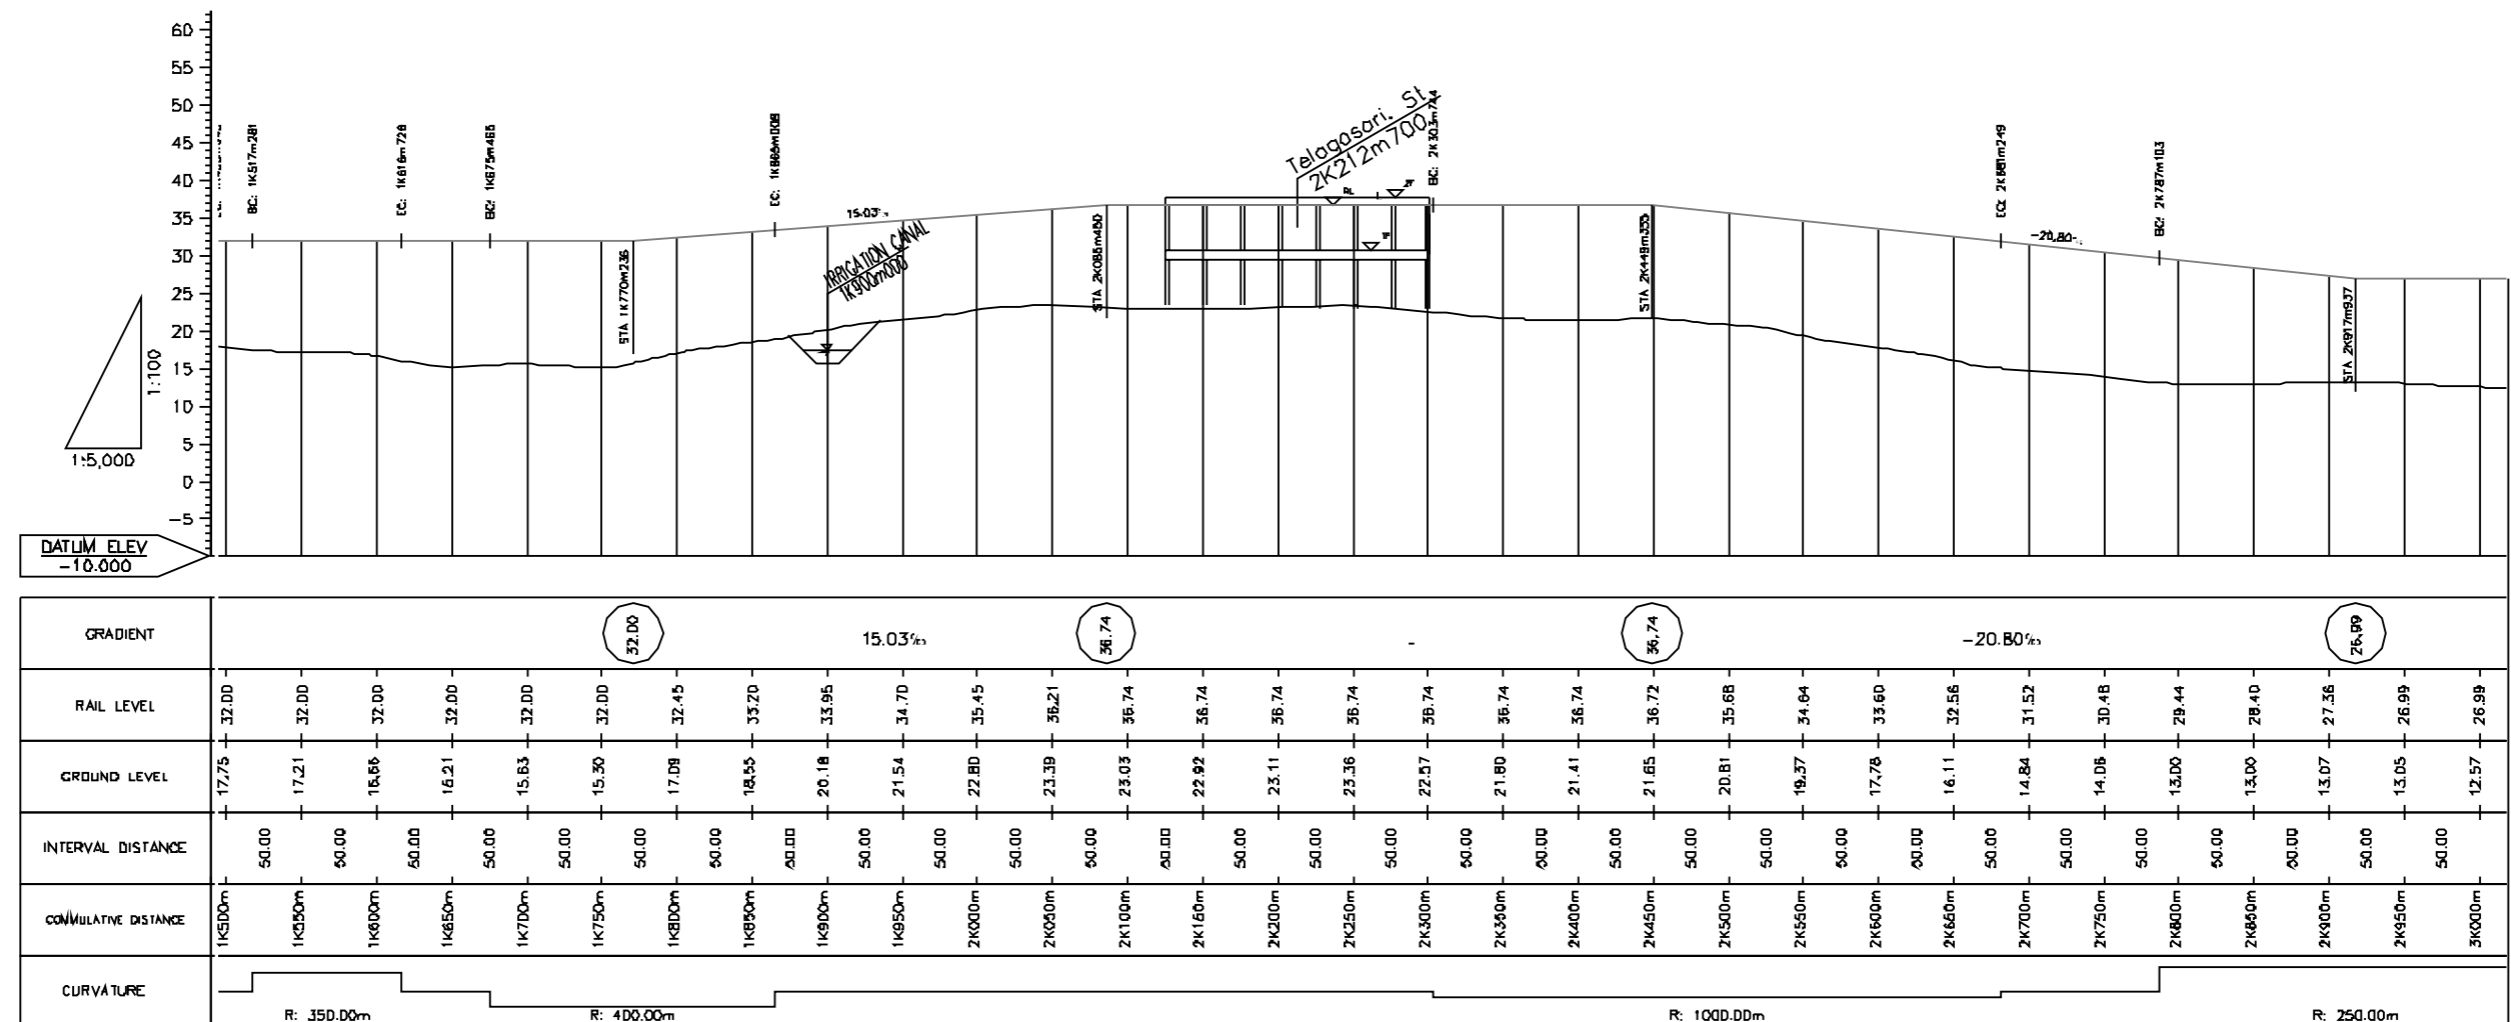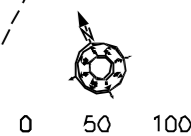

PREPARATORY SURVEY FOR JAKARTA
 MASS RAPID TRANSIT (MRT)
 EAST-WEST (E-W) LINE PROJECT

TITLE : PHASE 2 WEST
 STATION : 1K500m000-3K000m000
 PAGE : 2

REV.	NO.	DATE	DESCRIPTION	BY	APPROVAL

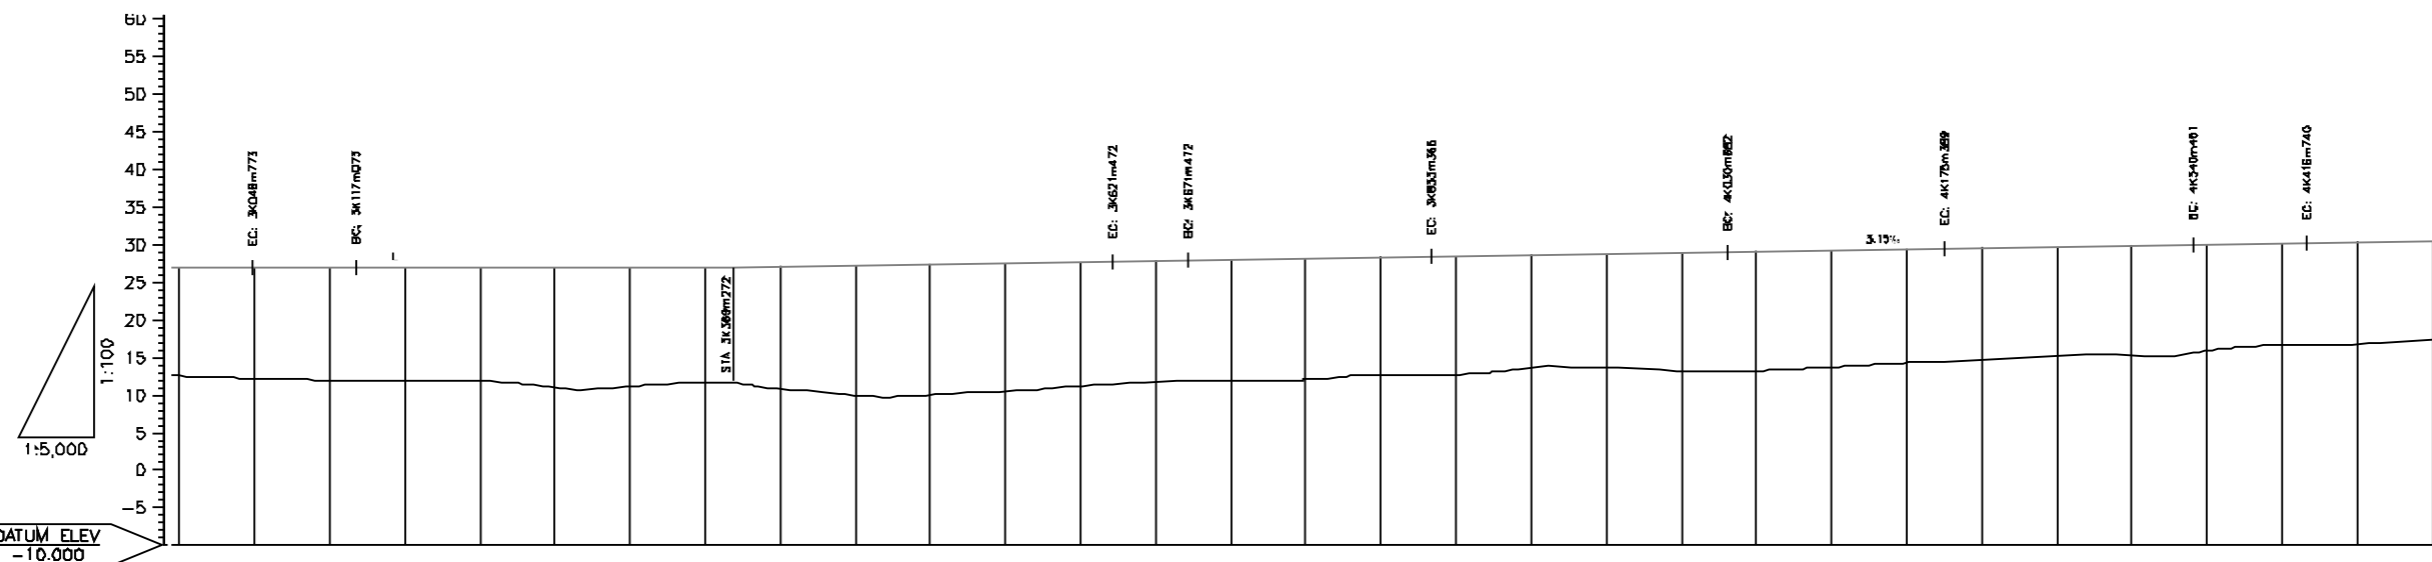
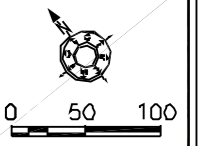


GRADIENT	-								3.15%	3.15%																					
RAIL LEVEL	26.99	26.99	26.99	26.99	26.99	26.99	26.99	26.99	27.09	27.24	27.40	27.56	27.72	27.87	28.03	28.19	28.35	28.50	28.66	28.82	28.97	29.13	29.29	29.45	29.60	29.76	29.92	30.08	30.23	30.39	30.55
GROUND LEVEL	12.57	12.18	12.01	12.00	11.99	11.05	11.12	11.06	10.81	10.00	10.02	10.51	11.21	11.78	11.82	12.05	12.74	12.66	13.86	13.60	13.21	13.22	13.72	14.28	14.77	15.30	15.32	15.89	16.58	16.72	17.30
INTERVAL DISTANCE	50.00	50.00	50.00	50.00	50.00	50.00	50.00	50.00	50.00	50.00	50.00	50.00	40.00	50.00	50.00	50.00	50.00	40.00	50.00	50.00	50.00	50.00	40.00	50.00	50.00	50.00	50.00	50.00	50.00		
CUMULATIVE DISTANCE	3K000m	3K050m	3K100m	3K150m	3K200m	3K250m	3K300m	3K350m	3K400m	3K450m	3K500m	3K550m	3K600m	3K650m	3K700m	3K750m	3K800m	3K850m	3K900m	3K950m	4K000m	4K050m	4K100m	4K150m	4K200m	4K250m	4K300m	4K350m	4K400m	4K450m	4K500m
CURVATURE	R: 1500.00m												R: 800.00m						R: 200.00m						R: 250.00m						

PREPARATORY SURVEY FOR JAKARTA MASS RAPID TRANSIT (MRT) EAST-WEST (E-W) LINE PROJECT

TITLE : PHASE 2 WEST
 STATION : 3K000m000-4K500m000
 PAGE : 3

REV. No	DATE	DESCRIPTION	BY	APPROVAL

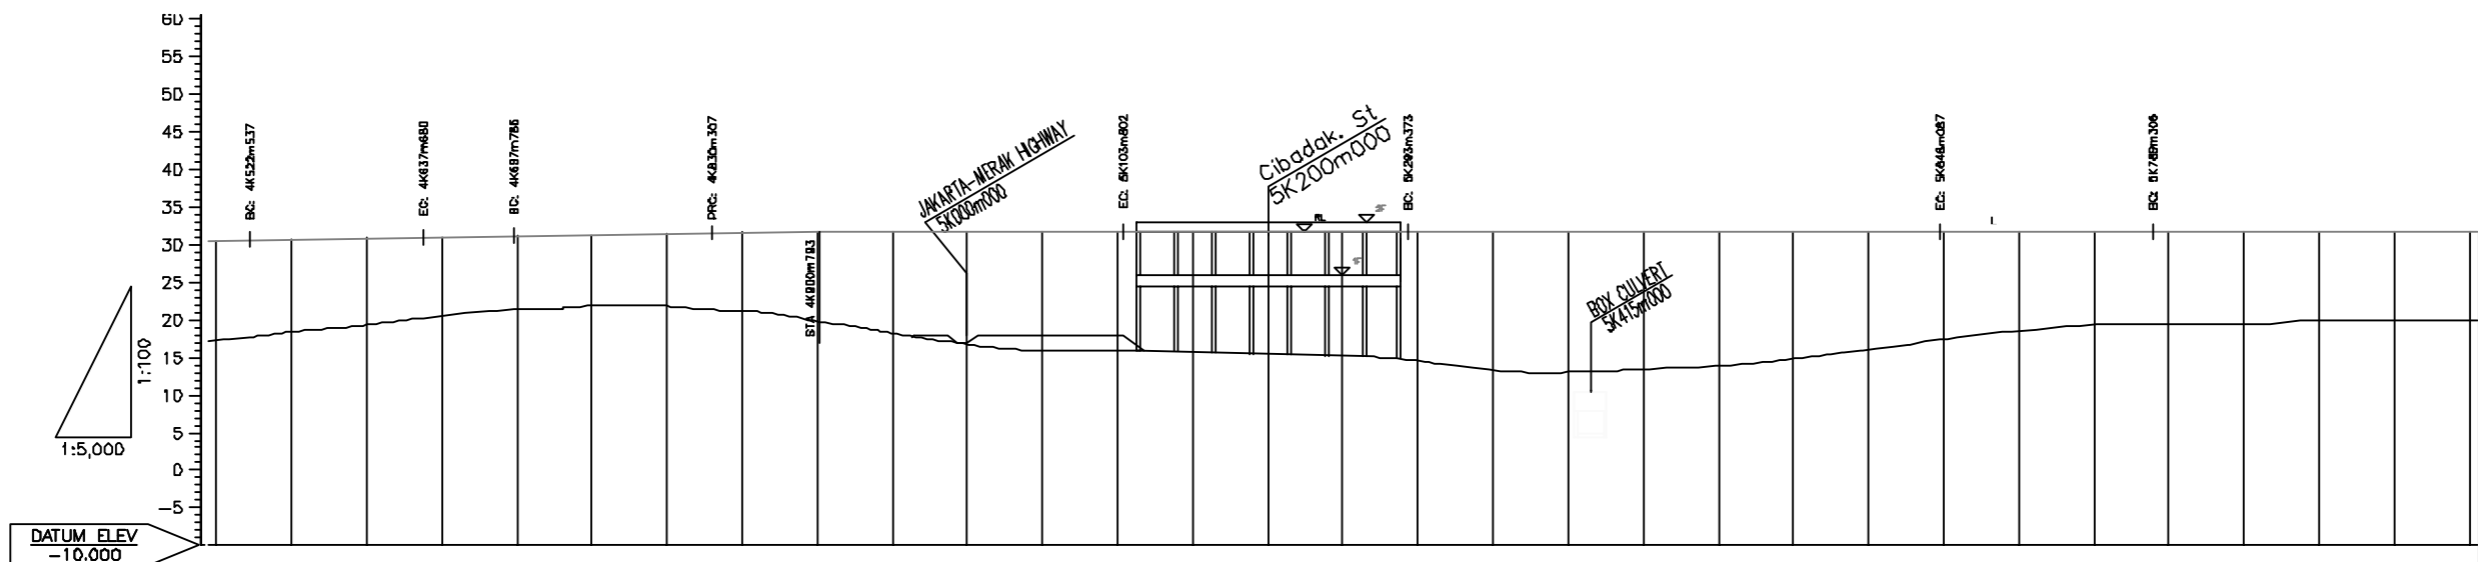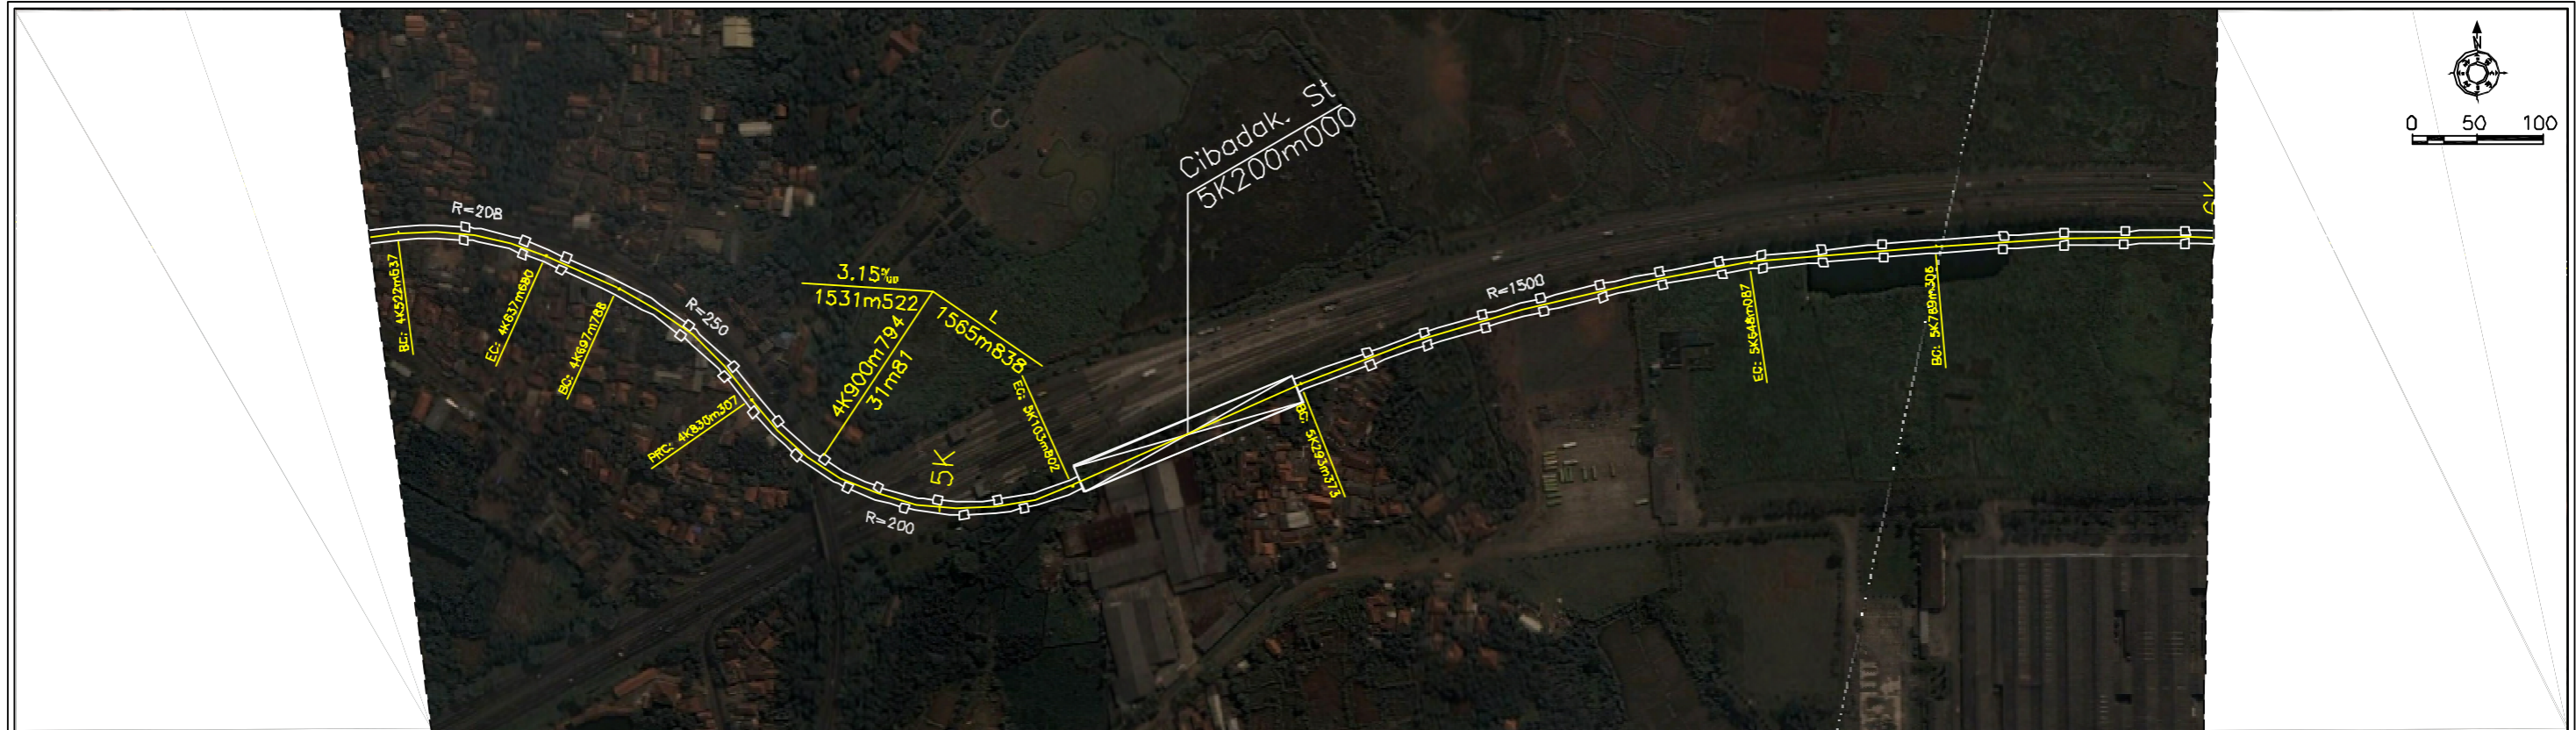


GRADIENT	31.81																														
RAIL LEVEL	30.55	30.71	30.86	31.02	31.18	31.34	31.49	31.65	31.81	31.81	31.81	31.81	31.81	31.81	31.81	31.81	31.81	31.81	31.81	31.81	31.81	31.81	31.81	31.81	31.81	31.81	31.81	31.81	31.81	31.81	
GROUND LEVEL	17.30	18.42	19.35	20.57	21.36	21.88	21.81	21.16	19.78	18.21	18.74	18.00	15.96	15.73	15.48	15.20	14.53	13.28	13.07	13.43	13.91	14.81	16.08	17.38	18.59	19.30	19.38	19.41	19.93	20.00	20.00
INTERVAL DISTANCE	50.00	50.00	50.00	50.00	50.00	50.00	50.00	50.00	50.00	50.00	50.00	50.00	50.00	50.00	50.00	50.00	50.00	50.00	50.00	50.00	50.00	50.00	50.00	50.00	50.00	50.00	50.00	50.00	50.00	50.00	
CUMULATIVE DISTANCE	4K500m	4K550m	4K600m	4K650m	4K700m	4K750m	4K800m	4K850m	4K900m	4K950m	5K000m	5K050m	5K100m	5K150m	5K200m	5K250m	5K300m	5K350m	5K400m	5K450m	5K500m	5K550m	5K600m	5K650m	5K700m	5K750m	5K800m	5K850m	5K900m	5K950m	6K000m
CURVATURE	R: 207.50m			R: 250.00m				R: 200.00m					R: 1500.00m																		

PREPARATORY SURVEY FOR JAKARTA
 MASS RAPID TRANSIT (MRT)
 EAST-WEST (E-W) LINE PROJECT

TITLE : PHASE 2 WEST
 STATION : 4K500m000-6K000m000
 PAGE : 4

REV. No	DATE	DESCRIPTION	BY	APPROVAL

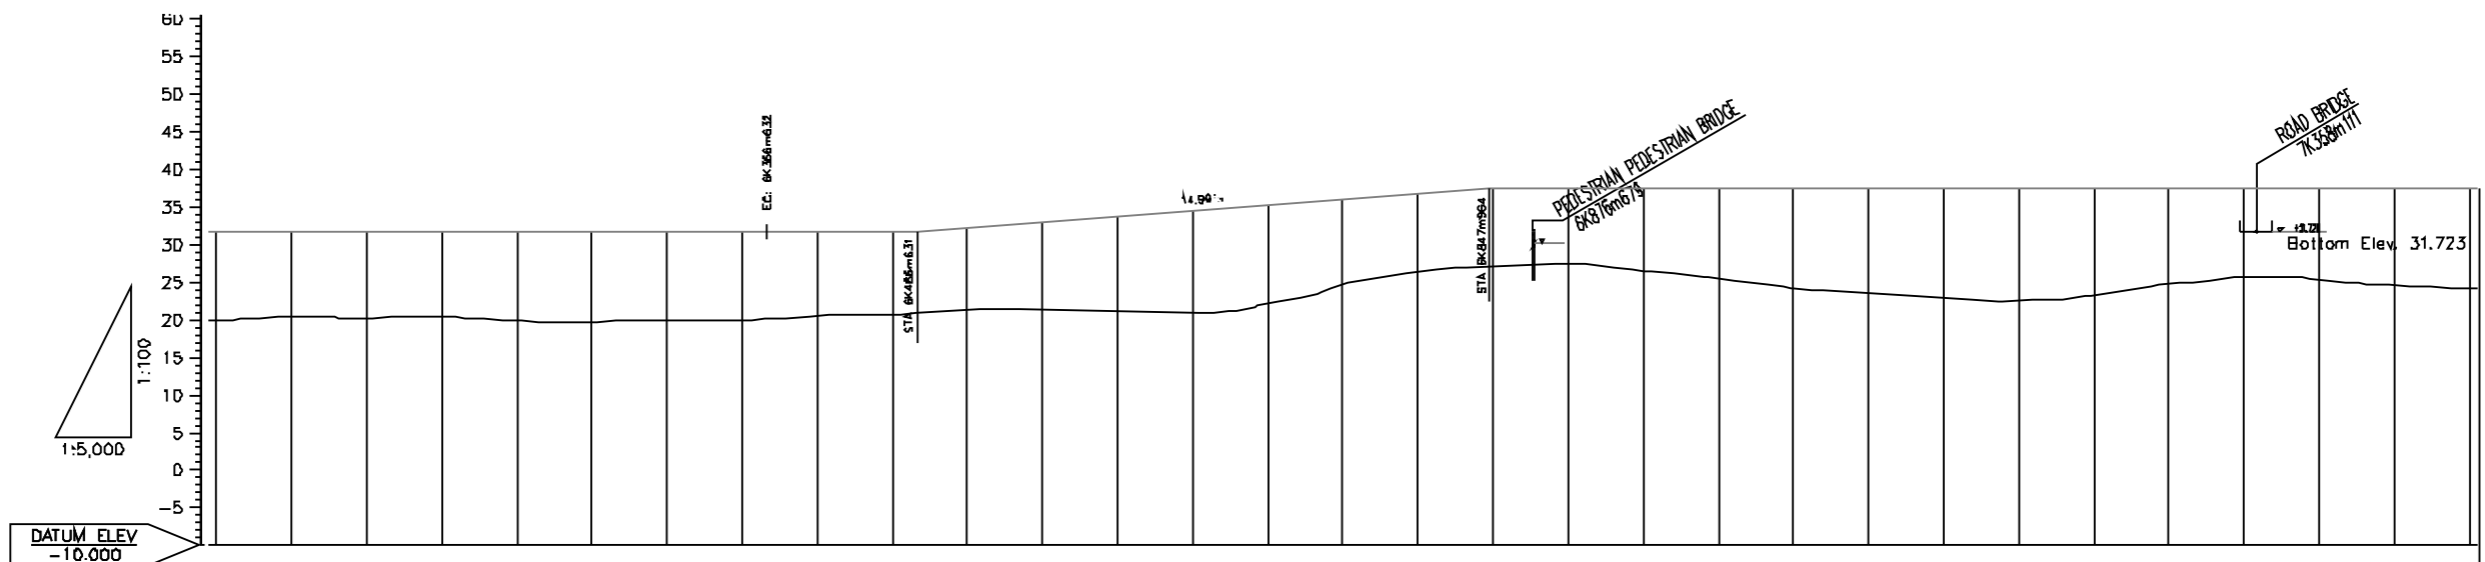

GRADIENT	31.81										14.99%										37.53										
RAIL LEVEL	31.81	31.81	31.81	31.81	31.81	31.81	31.81	31.81	31.81	31.81	32.31	33.06	33.81	34.56	35.31	36.06	36.81	37.53	37.53	37.53	37.53	37.53	37.53	37.53	37.53	37.53	37.53	37.53	37.53	37.53	37.53
GROUND LEVEL	20.00	20.47	20.29	20.40	19.87	19.75	19.85	20.00	20.50	20.76	21.25	21.32	21.18	21.03	22.17	24.87	26.39	27.10	27.33	26.55	25.51	24.19	23.51	22.87	22.56	23.24	24.72	25.64	25.36	24.68	24.14
INTERVAL DISTANCE	50.00	50.00	50.00	50.00	50.00	50.00	50.00	50.00	50.00	50.00	50.00	50.00	40.00	50.00	50.00	50.00	50.00	40.00	50.00	50.00	50.00	50.00	50.00	50.00	50.00	50.00	50.00	50.00	50.00	50.00	
CUMULATIVE DISTANCE	6K000m	6K050m	6K100m	6K150m	6K200m	6K250m	6K300m	6K350m	6K400m	6K450m	6K500m	6K550m	6K600m	6K650m	6K700m	6K750m	6K800m	6K850m	6K900m	6K950m	7K000m	7K050m	7K100m	7K150m	7K200m	7K250m	7K300m	7K350m	7K400m	7K450m	7K500m
CURVATURE	R: 2000.00m																														

**PREPARATORY SURVEY FOR JAKARTA
MASS RAPID TRANSIT (MRT)
EAST-WEST (E-W) LINE PROJECT**

TITLE : PHASE 2 WEST
STATION : 6K000m000-7K500m000
PAGE : 5

REV.	NO.	DATE	DESCRIPTION	BY	APPROVAL

