


GRADIENT	-1.00%																														
RAIL LEVEL	24.72	24.67	24.62	24.57	24.52	24.47	24.42	24.37	24.32	24.27	24.22	24.17	24.12	24.07	24.02	23.97	23.92	23.87	23.82	23.77	23.72	23.67	23.62	23.57	23.52	23.47	23.42	23.37	23.32	23.27	23.22
GROUND LEVEL	11.31	10.94	10.66	10.56	10.13	9.94	10.72	9.85	9.44	8.81	9.36	9.66	9.36	9.22	9.13	8.89	8.42	8.51	7.98	7.84	8.90	7.76	7.61	7.90	7.88	7.56	8.52	7.96	8.28	9.13	9.32
INTERVAL DISTANCE	50.00	50.00	50.00	50.00	50.00	50.00	50.00	50.00	50.00	50.00	50.00	50.00	50.00	50.00	50.00	50.00	50.00	50.00	50.00	50.00	50.00	50.00	50.00	50.00	50.00	50.00	50.00	50.00	50.00	50.00	
CUMULATIVE DISTANCE	30K000+00	30K050+00	30K100+00	30K150+00	30K200+00	30K250+00	30K300+00	30K350+00	30K400+00	30K450+00	30K500+00	30K550+00	30K600+00	30K650+00	30K700+00	30K750+00	30K800+00	30K850+00	30K900+00	30K950+00	31K000+00	31K050+00	31K100+00	31K150+00	31K200+00	31K250+00	31K300+00	31K350+00	31K400+00	31K450+00	31K500+00
CURVATURE																															

REV. No	DATE	DESCRIPTION	BY	APPROVAL

**PREPARATORY SURVEY FOR JAKARTA
 MASS RAPID TRANSIT (MRT)
 EAST-WEST (E-W) LINE PROJECT**

TITLE : PHASE 2 WEST
 STATION : 30K000+000-3+K500+000
 PAGE : 2'




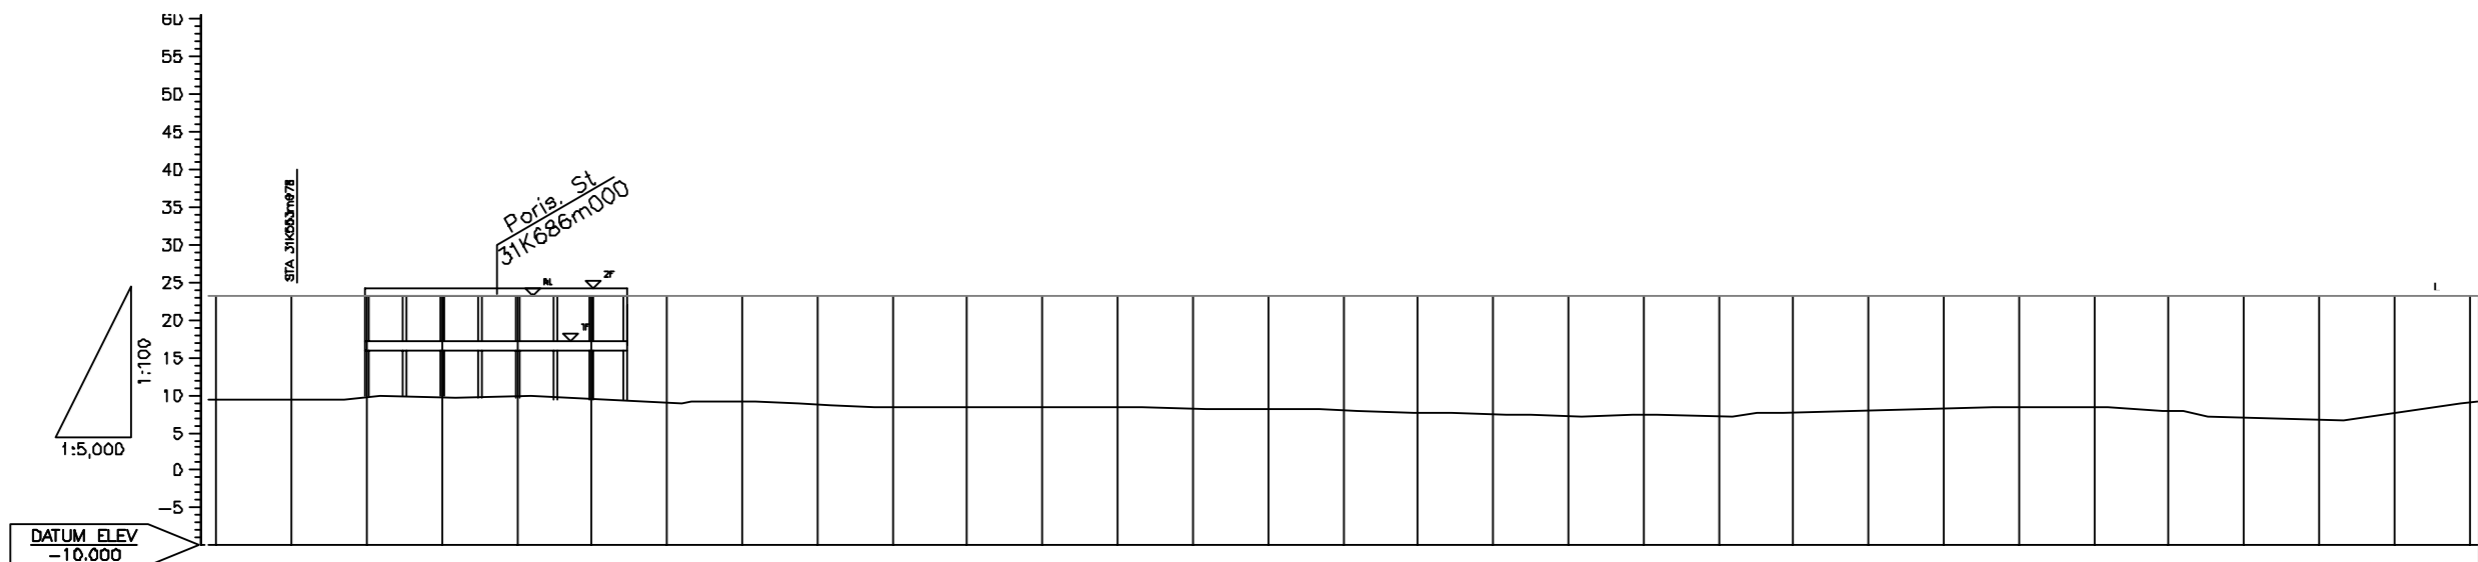


GRADIENT	23.17																														
RAIL LEVEL	23.22	23.17	23.17	23.17	23.17	23.17	23.17	23.17	23.17	23.17	23.17	23.17	23.17	23.17	23.17	23.17	23.17	23.17	23.17	23.17	23.17	23.17	23.17	23.17	23.17	23.17	23.17	23.17	23.17	23.17	
GROUND LEVEL	9.32	9.30	9.67	9.63	9.82	9.53	9.09	9.10	8.78	8.37	8.33	8.38	8.31	8.23	8.19	7.98	7.80	7.51	7.26	7.50	7.27	7.67	7.92	8.17	8.42	8.41	7.90	6.94	6.74	7.67	9.01
INTERVAL DISTANCE	50.00	50.00	50.00	50.00	50.00	50.00	50.00	50.00	50.00	50.00	50.00	50.00	50.00	50.00	50.00	50.00	50.00	50.00	50.00	50.00	50.00	50.00	50.00	50.00	50.00	50.00	50.00	50.00	50.00	50.00	
CUMULATIVE DISTANCE	31K500m	31K550m	31K600m	31K650m	31K700m	31K750m	31K800m	31K850m	31K900m	31K950m	32K000m	32K050m	32K100m	32K150m	32K200m	32K250m	32K300m	32K350m	32K400m	32K450m	32K500m	32K550m	32K600m	32K650m	32K700m	32K750m	32K800m	32K850m	32K900m	32K950m	33K000m
CURVATURE																															

REV.	NO.	DATE	DESCRIPTION	BY	APPROVAL

**PREPARATORY SURVEY FOR JAKARTA
 MASS RAPID TRANSIT (MRT)
 EAST-WEST (E-W) LINE PROJECT**

TITLE : PHASE 2 WEST
 STATION : 31K500M000-33K000M000
 PAGE : 22

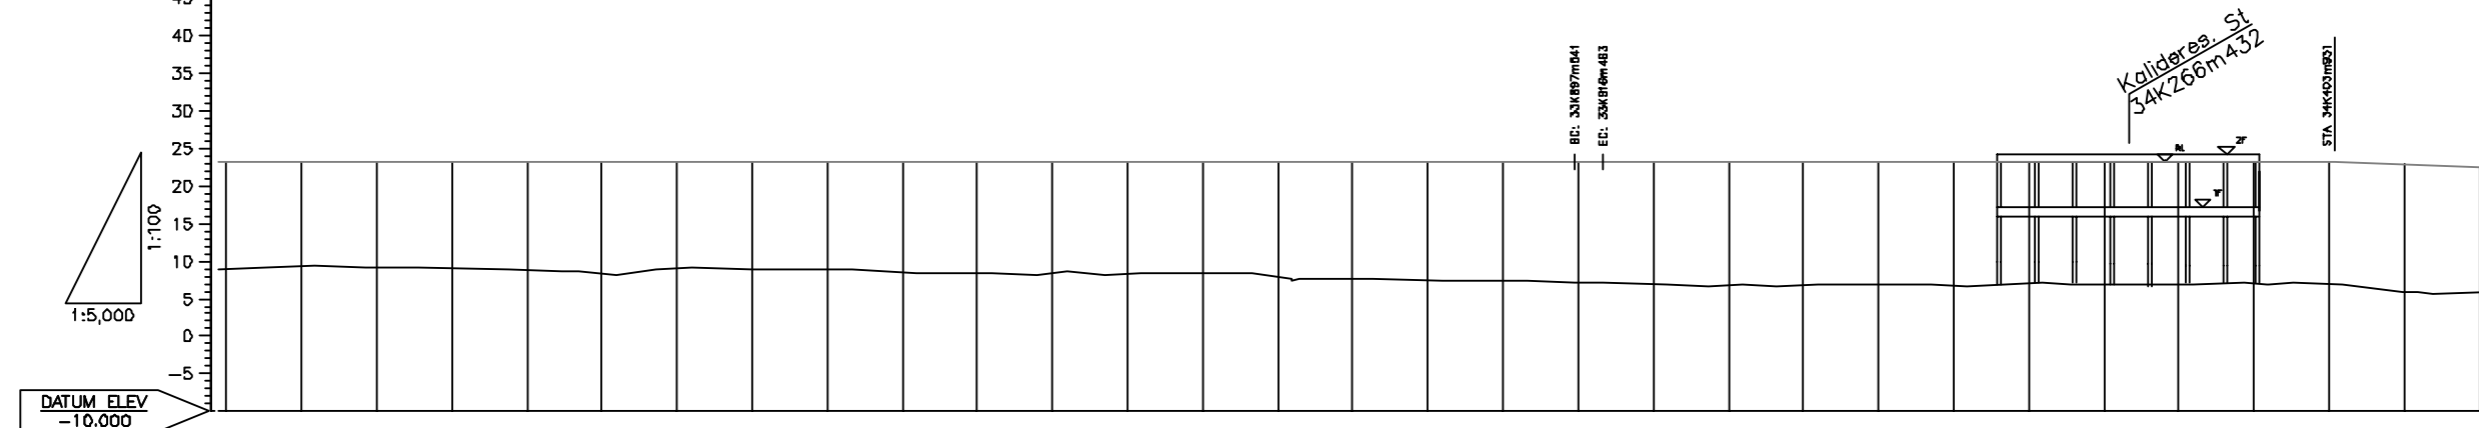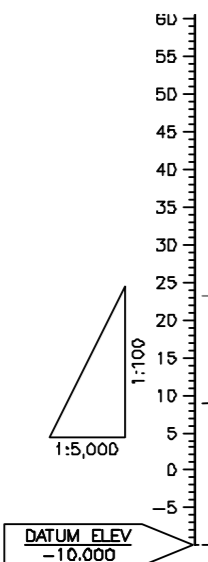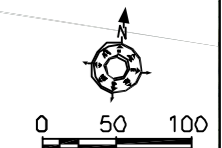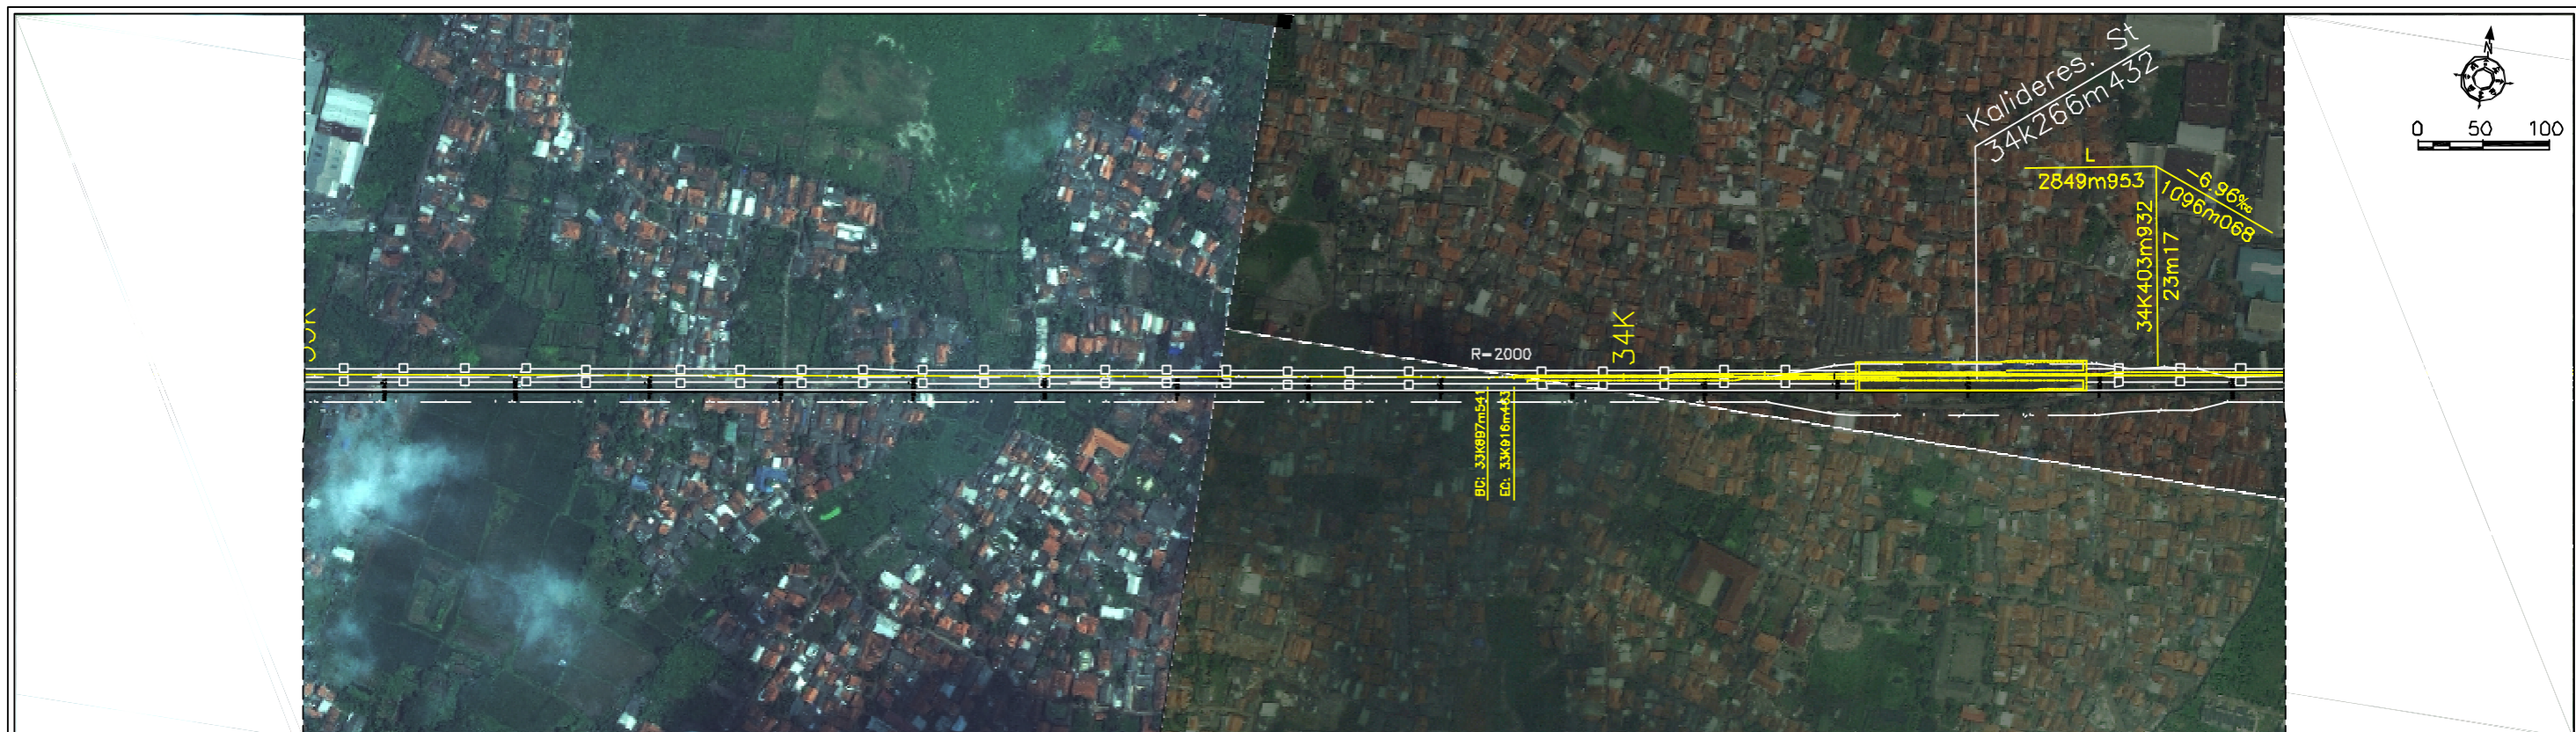

	34K000m	34K050m	34K100m	34K150m	34K200m	34K250m	34K300m	34K350m	34K400m	34K450m	34K500m	34K550m	34K600m	34K650m	34K700m	34K750m	34K800m	34K850m	34K900m	34K950m	34K000m	34K050m	34K100m	34K150m	34K200m	34K250m	34K300m	34K350m	34K400m	34K450m	34K500m	
GRADIENT																																23.17
RAIL LEVEL	23.17	23.17	23.17	23.17	23.17	23.17	23.17	23.17	23.17	23.17	23.17	23.17	23.17	23.17	23.17	23.17	23.17	23.17	23.17	23.17	23.17	23.17	23.17	23.17	23.17	23.17	23.17	23.17	23.17	23.17	23.17	22.50
GROUND LEVEL	9.01	9.35	9.05	9.01	8.89	8.33	9.07	8.97	8.99	8.60	8.33	8.35	8.26	8.42	7.84	7.57	7.50	7.41	7.17	7.03	8.73	8.84	8.94	8.79	7.05	8.90	8.83	7.01	6.92	5.99	5.80	
INTERVAL DISTANCE		50.00	50.00	50.00	50.00	50.00	50.00	50.00	50.00	50.00	50.00	50.00	50.00	50.00	50.00	50.00	50.00	50.00	50.00	50.00	50.00	50.00	50.00	50.00	50.00	50.00	50.00	50.00	50.00	50.00		
CUMULATIVE DISTANCE	33K000m	33K050m	33K100m	33K150m	33K200m	33K250m	33K300m	33K350m	33K400m	33K450m	33K500m	33K550m	33K600m	33K650m	33K700m	33K750m	33K800m	33K850m	33K900m	33K950m	34K000m	34K050m	34K100m	34K150m	34K200m	34K250m	34K300m	34K350m	34K400m	34K450m	34K500m	
CURVATURE	R: 2000.00m																															

REV.	NO	DATE	DESCRIPTION	BY	APPROVAL

PREPARATORY SURVEY FOR JAKARTA
 MASS RAPID TRANSIT (MRT)
 EAST-WEST (E-W) LINE PROJECT

TITLE : PHASE 2 WEST
 STATION : 33K000M000-34K500M000
 PAGE : 23