


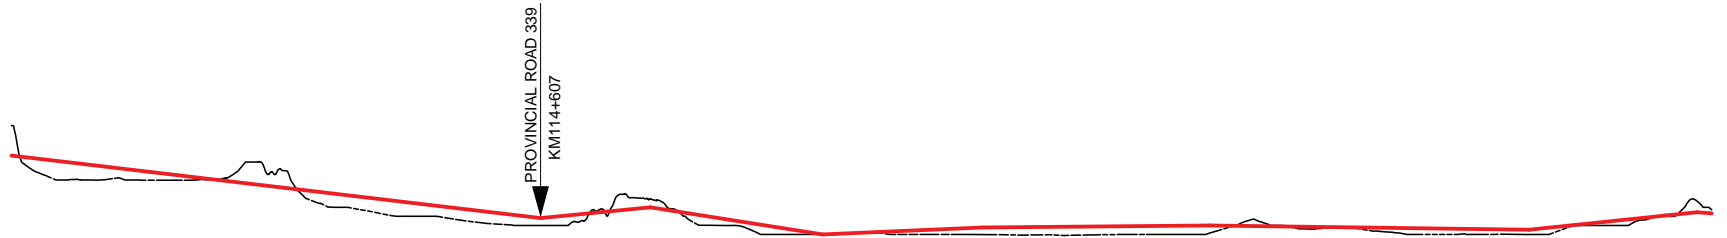


LONGITUDINAL GRADE (%) ĐỘ DỐC DỌC (%)/(m)																							
FINISH ELEVATION (M) CAO ĐỘ THIẾT KẾ (M)	88.37	84.98	84.40	87.30	90.80	94.30	97.80	100.00	101.91	107.08	112.24	117.40	120.00	113.68	100.96	88.25	75.54	87.56	99.59	111.61	123.63	130.00	124.43
EXISTING ELEVATION (m) CAO ĐỘ TỰ NHIÊN (m)	90.01	85.20	90.00	71.51	79.93	73.17	80.03	157.55	82.44	79.83	100.00	107.20	154.42	89.97	80.00	68.03	67.16	70.00	70.00	78.89	122.73	165.53	111.33
ACCUMULATED DISTANCE (m) KHOẢNG CÁCH CỘNG ĐÒN (m)	91000.00	92000.00	92169.50	93000.00	94000.00	95000.00	96000.00	96630.00	97000.00	98000.00	99000.00	100000.00	100502.50	101000.00	102000.00	103000.00	104000.00	105000.00	106000.00	107000.00	108000.00	108530.00	109000.00
HORIZONTAL GEOMETRY ĐƯỜNG THẲNG, ĐƯỜNG CONG																							


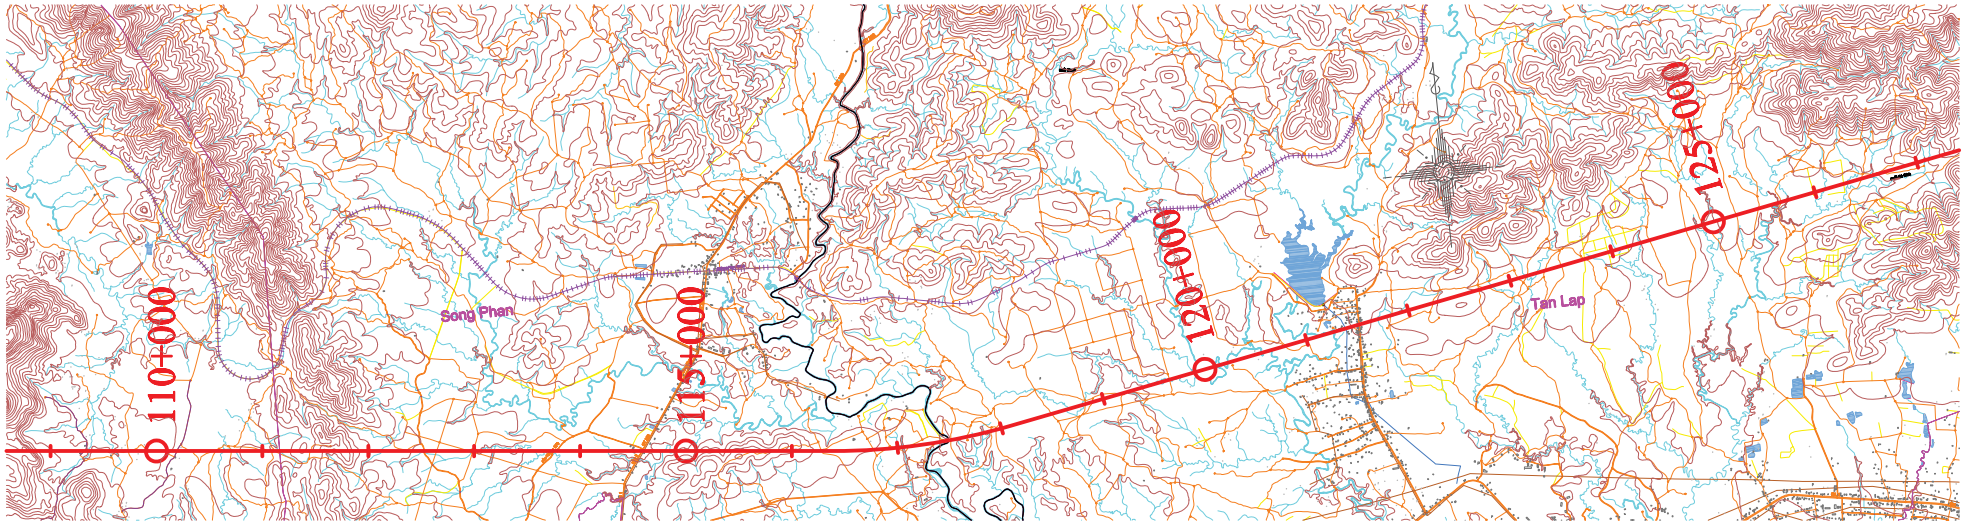


LONGITUDINAL GRADE (%) ĐỘ DỐC DỌC (%)/(m)	i=-1.18% L=6077.00m		i=0.99% L=1214.00m		i=-1.57% L=1887.59m		i=0.44% L=1763.34m		i=0.09% L=2516.49m		i=-0.13% L=3618.59m		i=1.04% L=1852.50m																																					
FINISH ELEVATION (M) CAO ĐỘ THIẾT KẾ (M)	111.33	112.43	100.84	112.58	100.42	100.74	86.89	77.04	65.19	58.00	61.88	70.00	67.18	51.43	40.11	41.34	45.71	47.81	48.26	49.13	50.00	48.65	47.30	45.95	45.25	50.28	60.70	64.55																						
EXISTING ELEVATION (m) CAO ĐỘ TỰ NHIÊN (m)	111.33	111.33	100.84	100.84	100.42	100.42	81.44	81.44	60.21	60.21	52.34	52.34	50.00	50.00	53.77	53.77	79.54	79.54	70.48	70.48	41.73	41.73	40.00	40.00	40.80	40.80	40.01	40.01	39.90	39.90	39.40	39.40	39.98	39.98	41.74	41.74	46.26	46.26	42.50	42.50	40.00	40.00	40.14	40.14	49.79	49.79	61.62	61.62	76.88	76.88
ACCUMULATED DISTANCE (m) KHOẢNG CÁCH CỘNG ĐÒN (m)	109000.00	110000.00	111000.00	112000.00	113000.00	114000.00	114607.00	115000.00	115821.00	116000.00	117000.00	117718.60	118000.00	119000.00	119481.90	120000.00	121000.00	121998.40	123000.00	124000.00	125000.00	125517.00	126000.00	127000.00	127369.50																									
HORIZONTAL GEOMETRY ĐƯỜNG THẲNG, ĐƯỜNG CONG																	L=1694.94m R=6000.00m										L=9641.72m		F																					

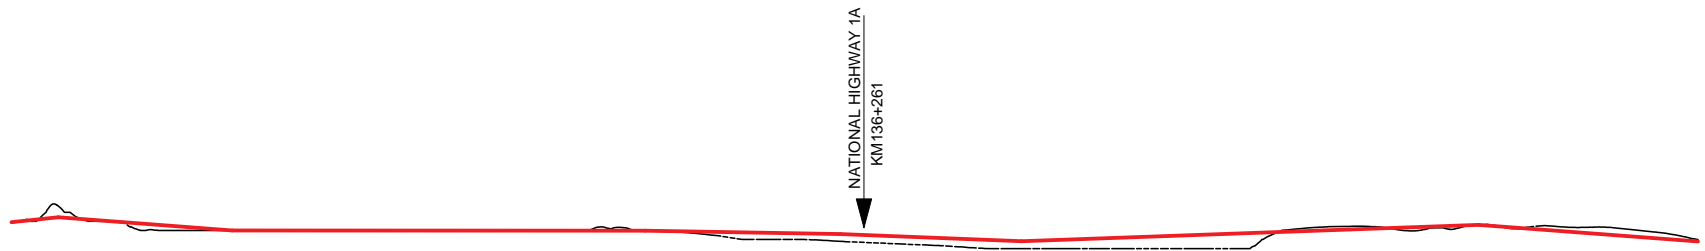

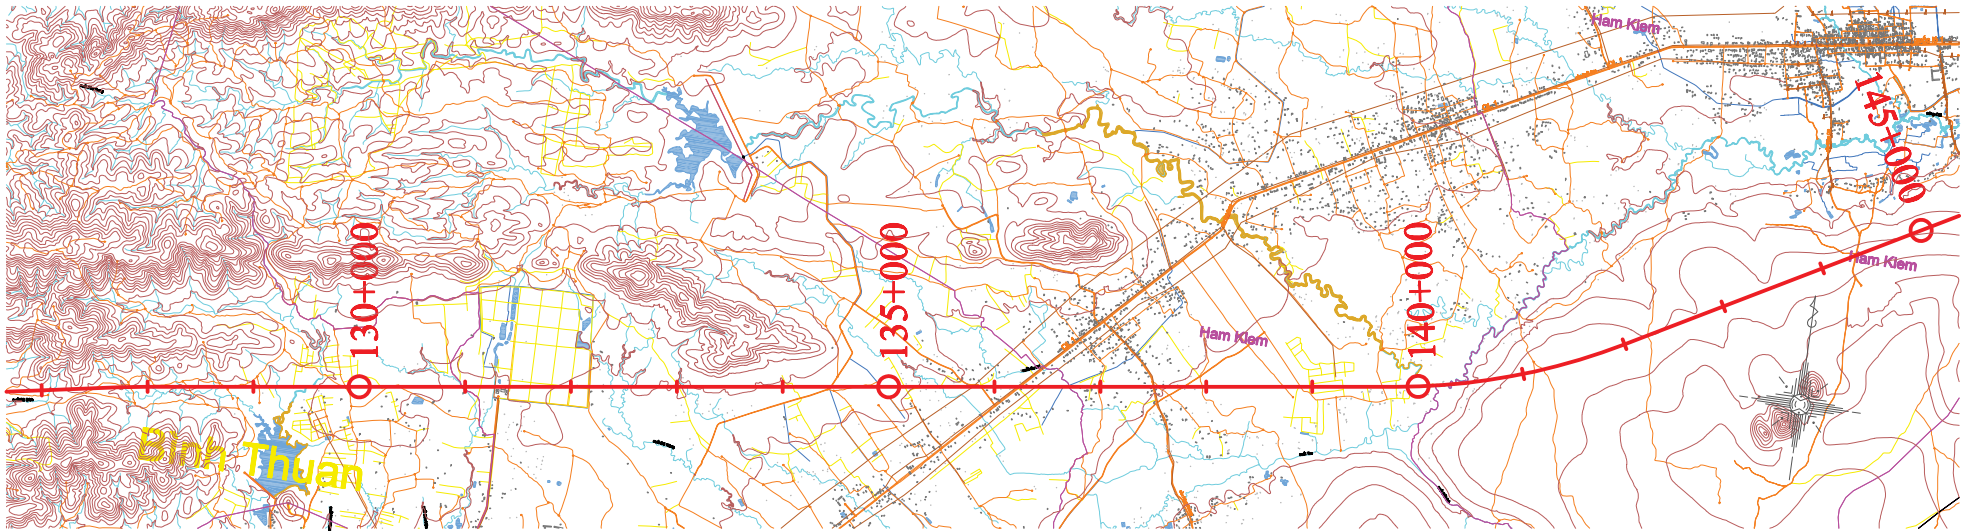

LONGITUDINAL GRADE (%) ĐỘ DỐC DỌC (%)/(m)	$i=-0.76\%$ $L=1919.58m$		$i=-0.01\%$ $L=4557.00m$		$i=-0.18\%$ $L=2153.92m$		$i=-0.40\%$ $L=2000.00m$		$i=0.36\%$ $L=5043.67m$		$i=-0.76\%$ $L=2956.33m$													
FINISH ELEVATION (M) CAO ĐỘ THIẾT KẾ (M)	60.70	64.55	59.77	52.19	50.00	49.96	49.91	49.85	49.80	49.76	49.76	49.48	47.71	45.94	41.97	38.00	41.59	45.18	48.77	52.36	56.10	48.85	41.28	
EXISTING ELEVATION (m) CAO ĐỘ TỰ NHIÊN (m)	61.62	76.88	59.74	49.99	49.96	50.01	49.23	50.00	50.02	49.76	49.31	49.48	40.03	37.94	33.69	30.00	30.00	30.00	51.23	53.19	55.96	53.66	48.10	48.10
ACCUMULATED DISTANCE (m) KHOẢNG CÁCH CỘNG ĐÒN (m)	127000.00	127369.50	128000.00	129000.00	129289.10	130000.00	131000.00	132000.00	133000.00	133846.10	134000.00	135000.00	136000.00	137000.00	138000.00	139000.00	140000.00	141000.00	142000.00	143043.70	144000.00	144000.00	145000.00	145000.00
HORIZONTAL GEOMETRY ĐƯỜNG THẲNG, ĐƯỜNG CONG	$L=236.62m$ $R=6000.00m$		$L=11827.44m$																			$L=2198.86m$ $R=6000.00m$		

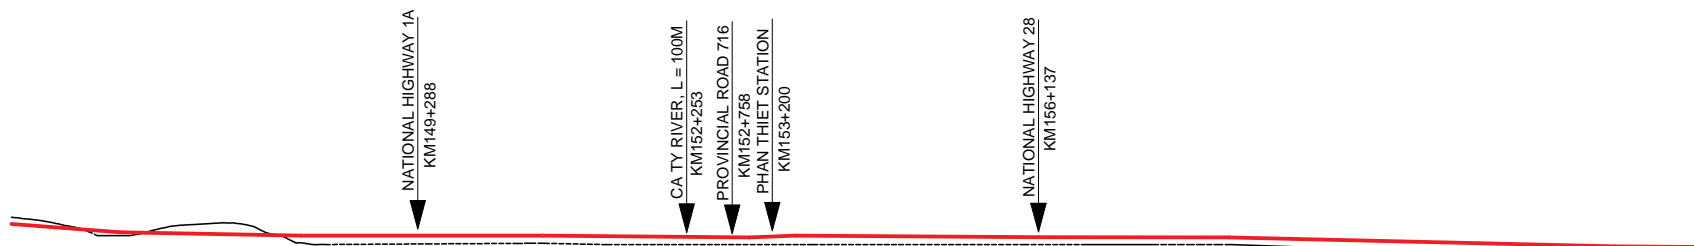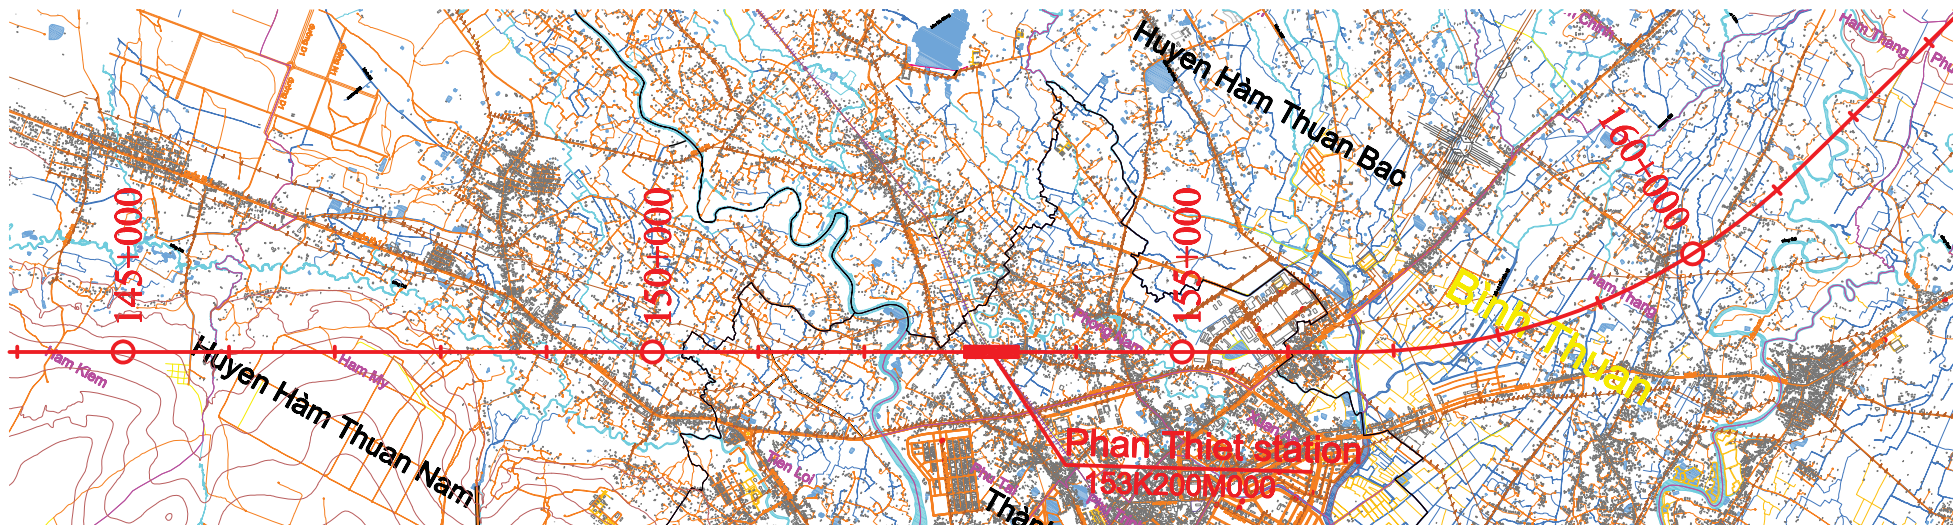

LONGITUDINAL GRADE (%) ĐỘ DỐC DỌC (%)/(m)																								
FINISH ELEVATION (M) CAO ĐỘ THIẾT KẾ (M)	41.28	33.70	31.85	30.00	30.00	30.00	30.00	29.71	28.83	<del>28.88</del>	30.00	29.60	<del>28.89</del>	28.17	28.07	28.04	28.01	28.00	26.23	23.89	21.55	19.21	18.05	17.65
EXISTING ELEVATION (m) CAO ĐỘ TỰ NHIÊN (m)	48.10	29.99	43.26	21.93	20.53	21.12	21.45	20.79	20.00	<del>20.00</del>	20.00	20.01	<del>20.04</del>	20.07	20.07	20.04	20.01	20.00	17.51	14.17	12.33	10.68	10.05	10.00
ACCUMULATED DISTANCE (m) KHOẢNG CÁCH CỘNG ĐÒN (m)	1450000.00	1460000.00	1470000.00	1480000.00	1490000.00	1500000.00	150672.40	1510000.00	1520000.00	<del>1530000.00</del>	1534500.00	1540000.00	<del>1550000.00</del>	1560000.00	156137.00	1570000.00	1580000.00	158240.90	1590000.00	1600000.00	1610000.00	1620000.00	1625000.00	1630000.00
HORIZONTAL GEOMETRY ĐƯỜNG THẲNG, ĐƯỜNG CONG																								