

APPENDIX 2
PLAN DRAWINGS

N SECTION

R1 SECTION


E SECTION

R2 SECTION

W SECTION

M SECTION

S SECTION

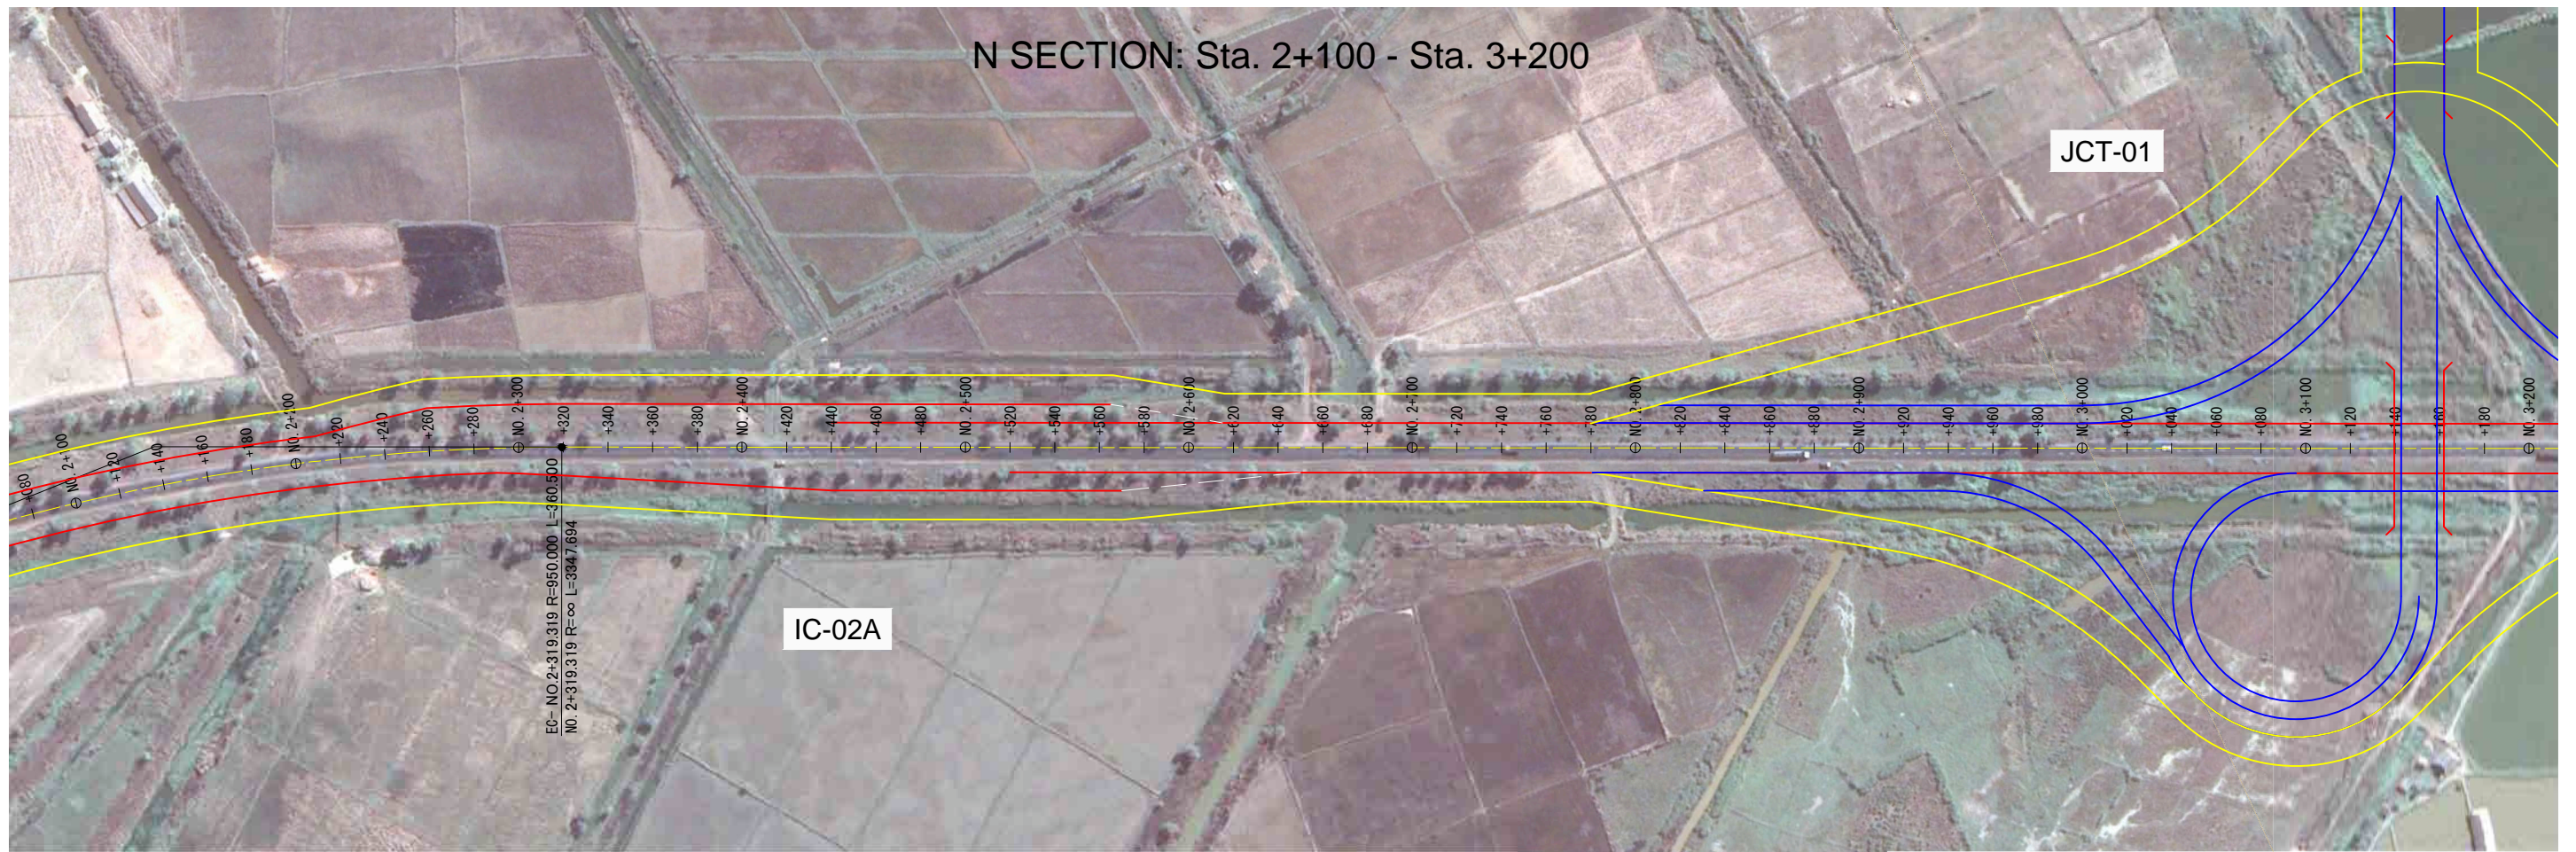


N SECTION: JCT-01 (Double Trumpet)




IC-02B


IC-02B


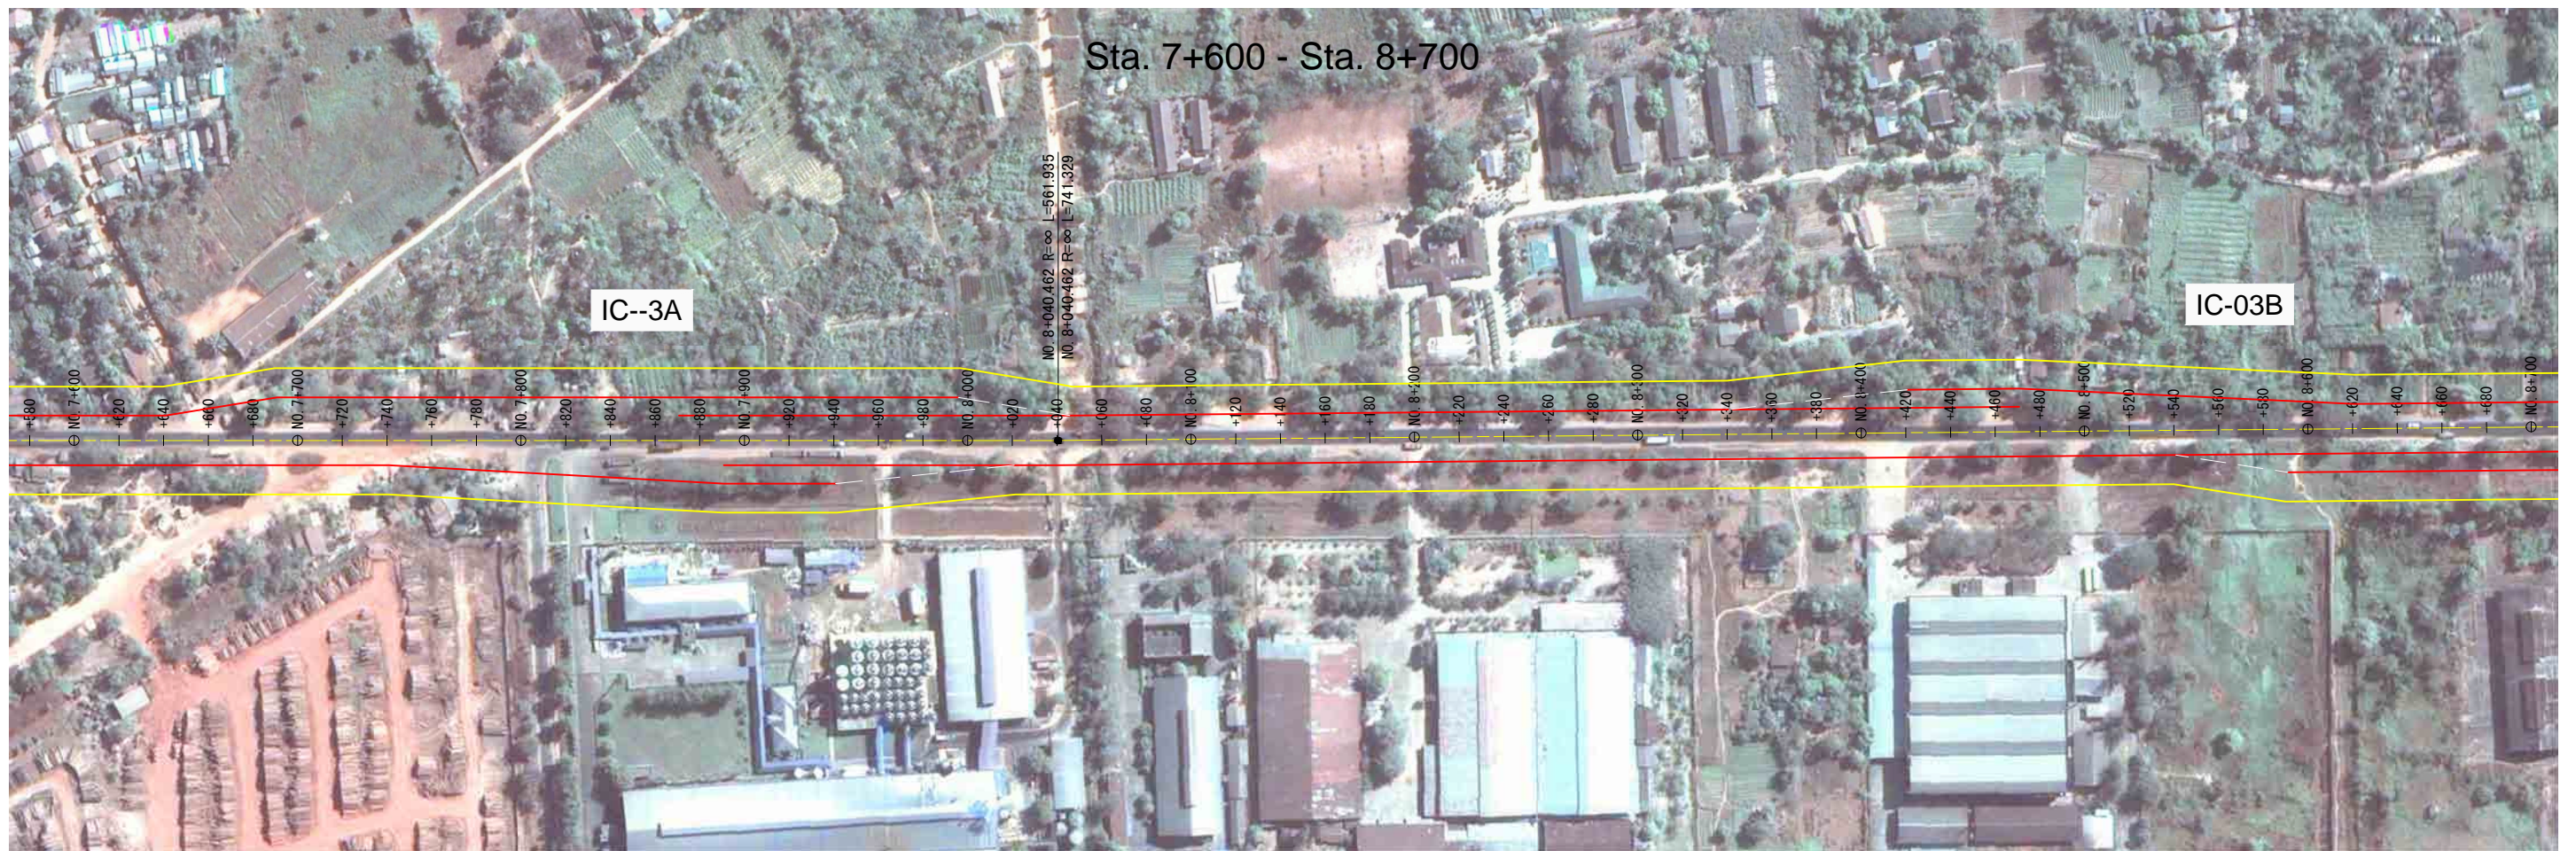



N SECTION: Sta. 8+700 - Sta. 9+800


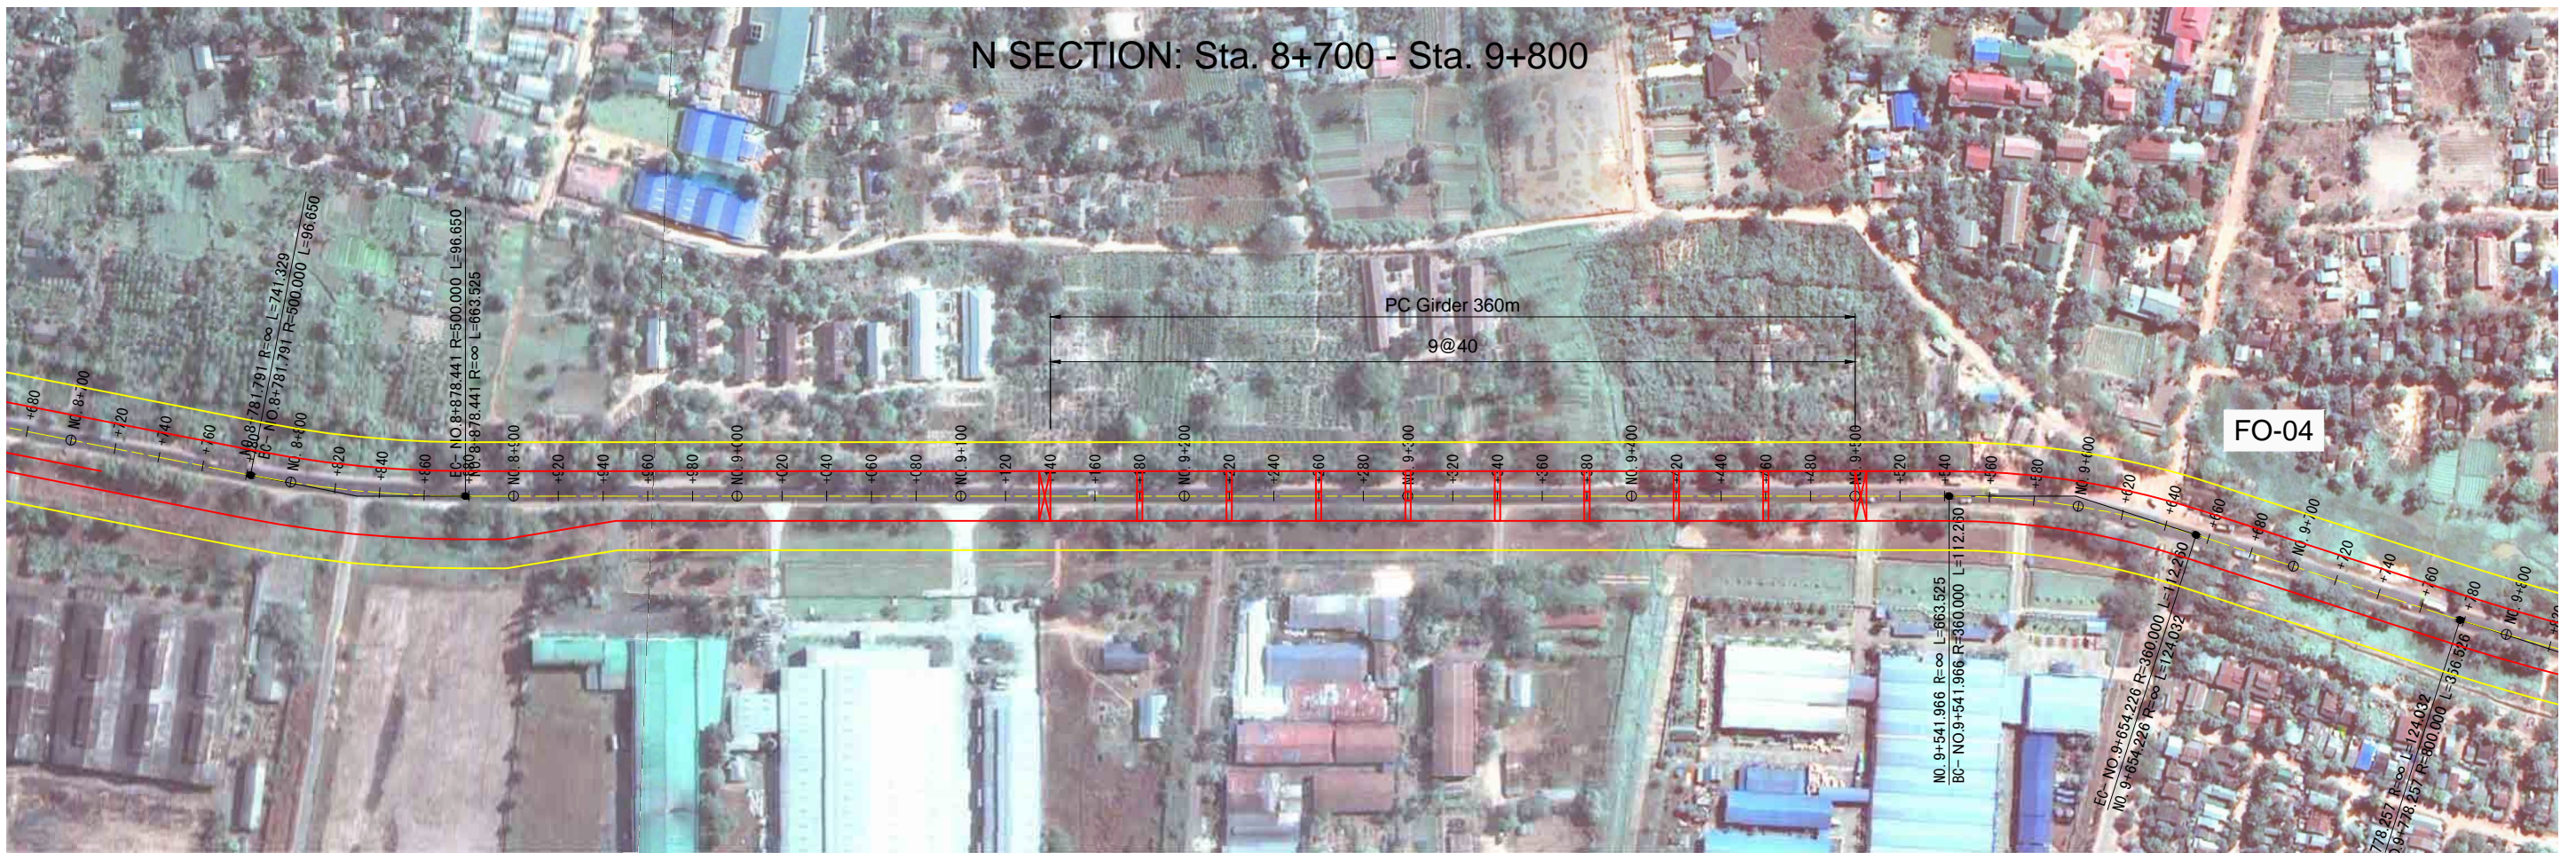


N SECTION: Sta. 9+800 - Sta. 10+900

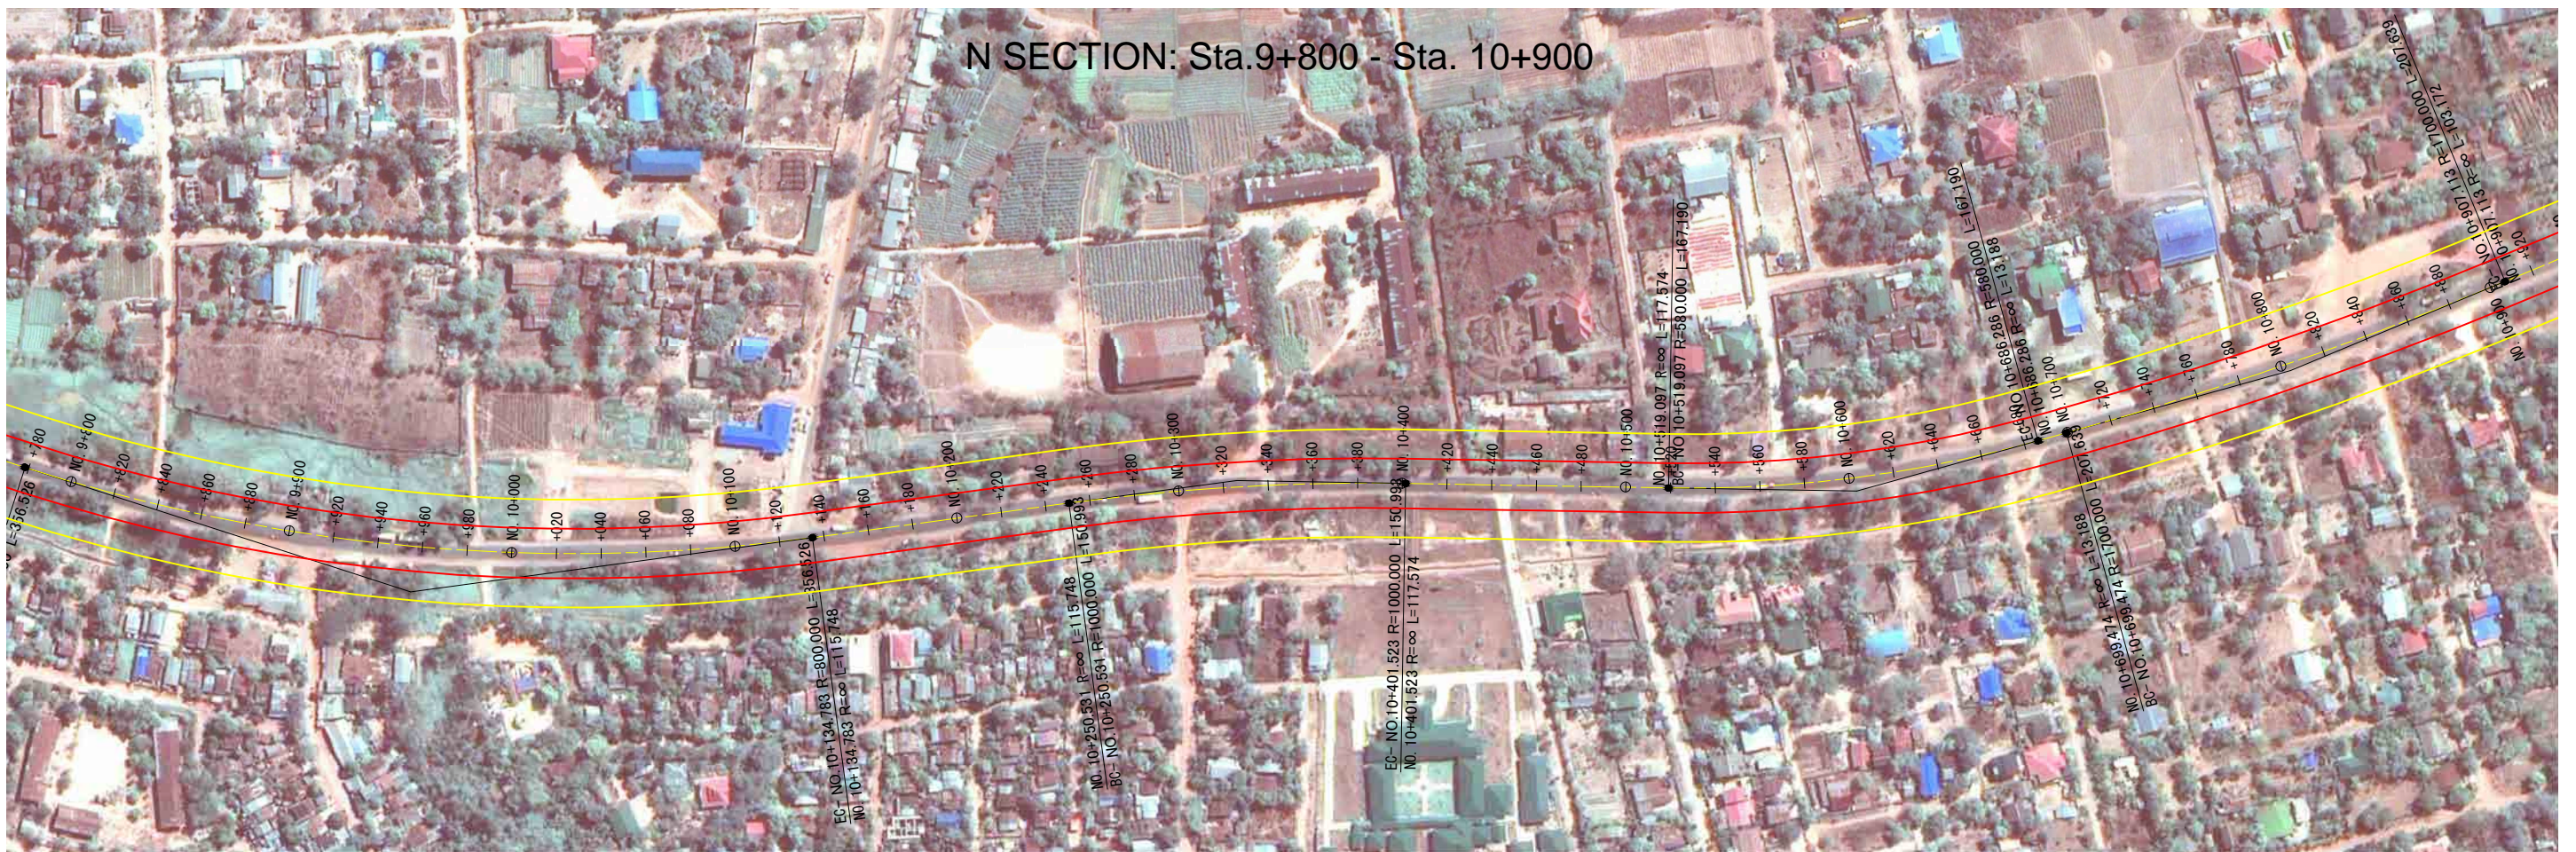

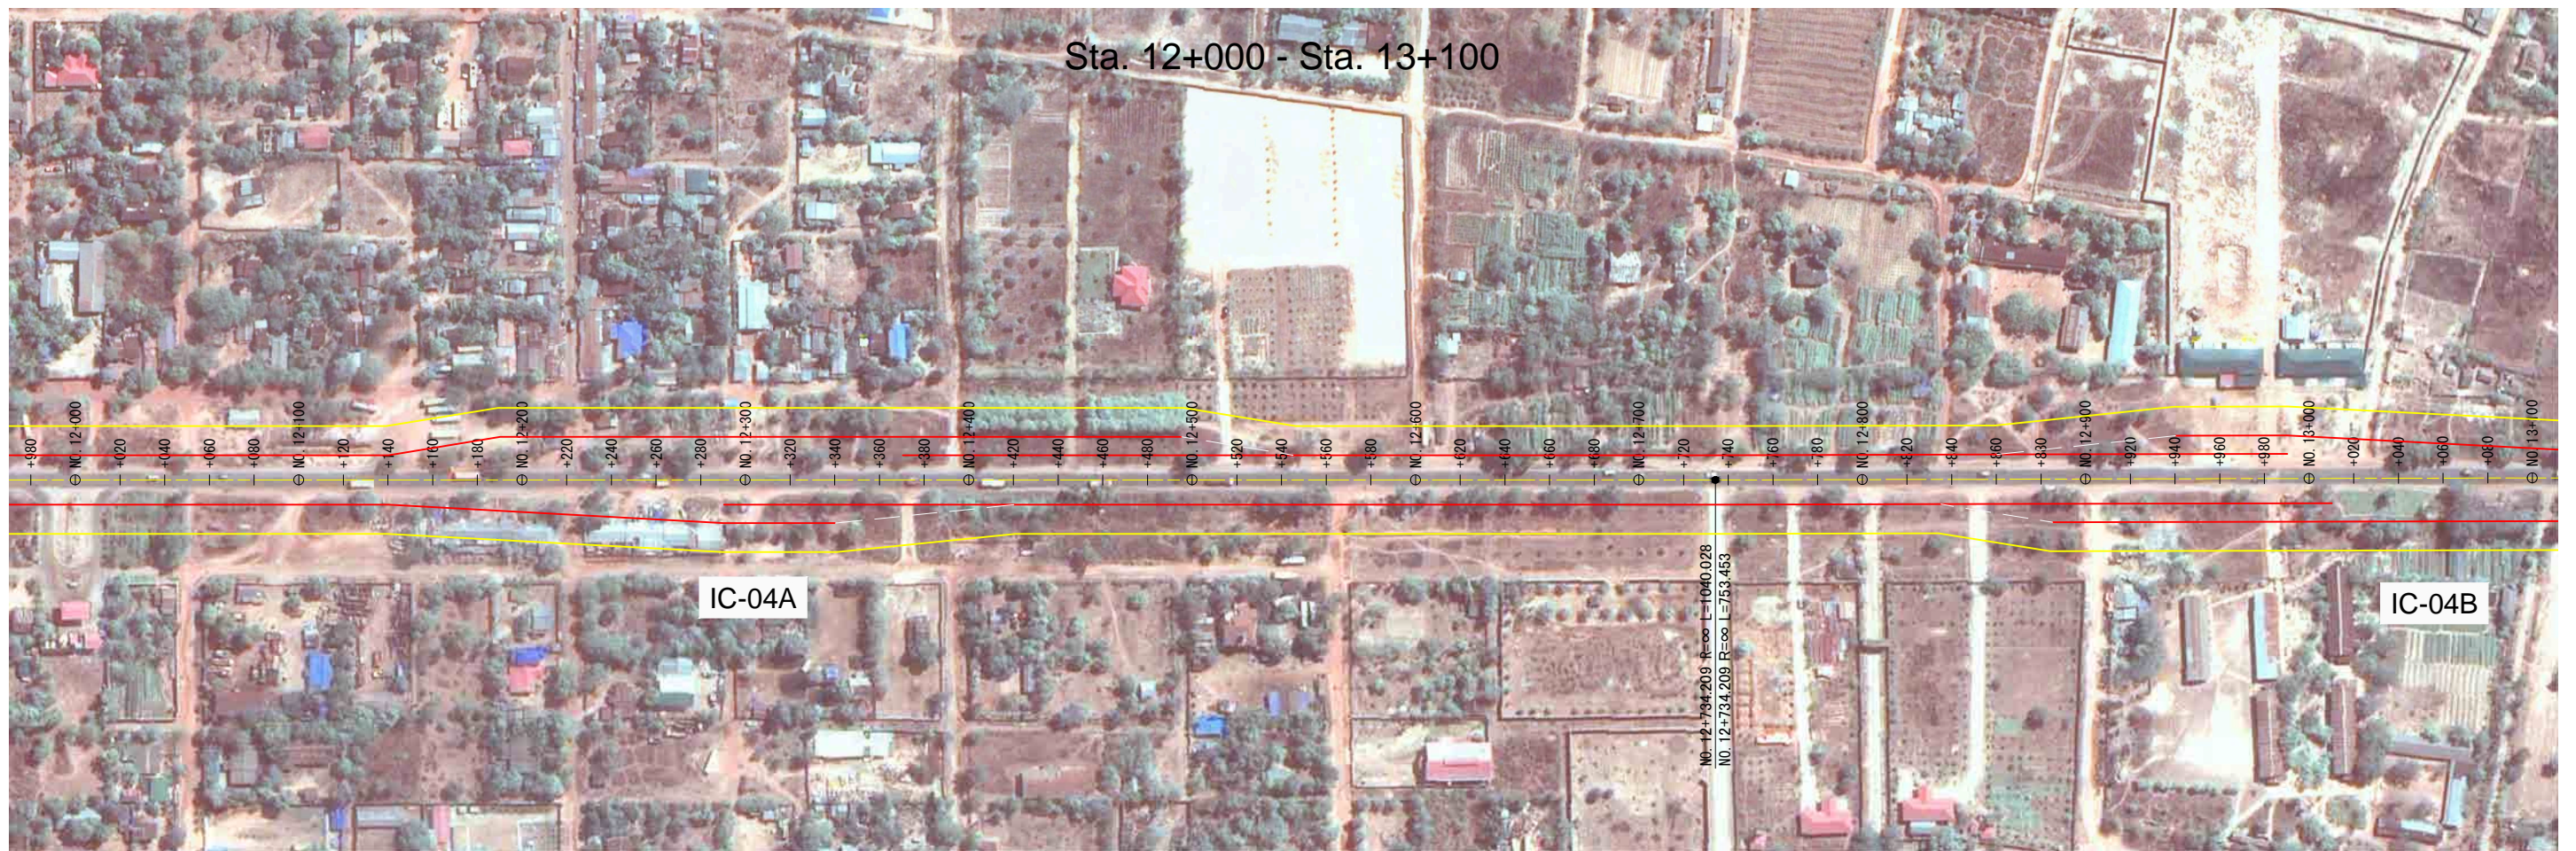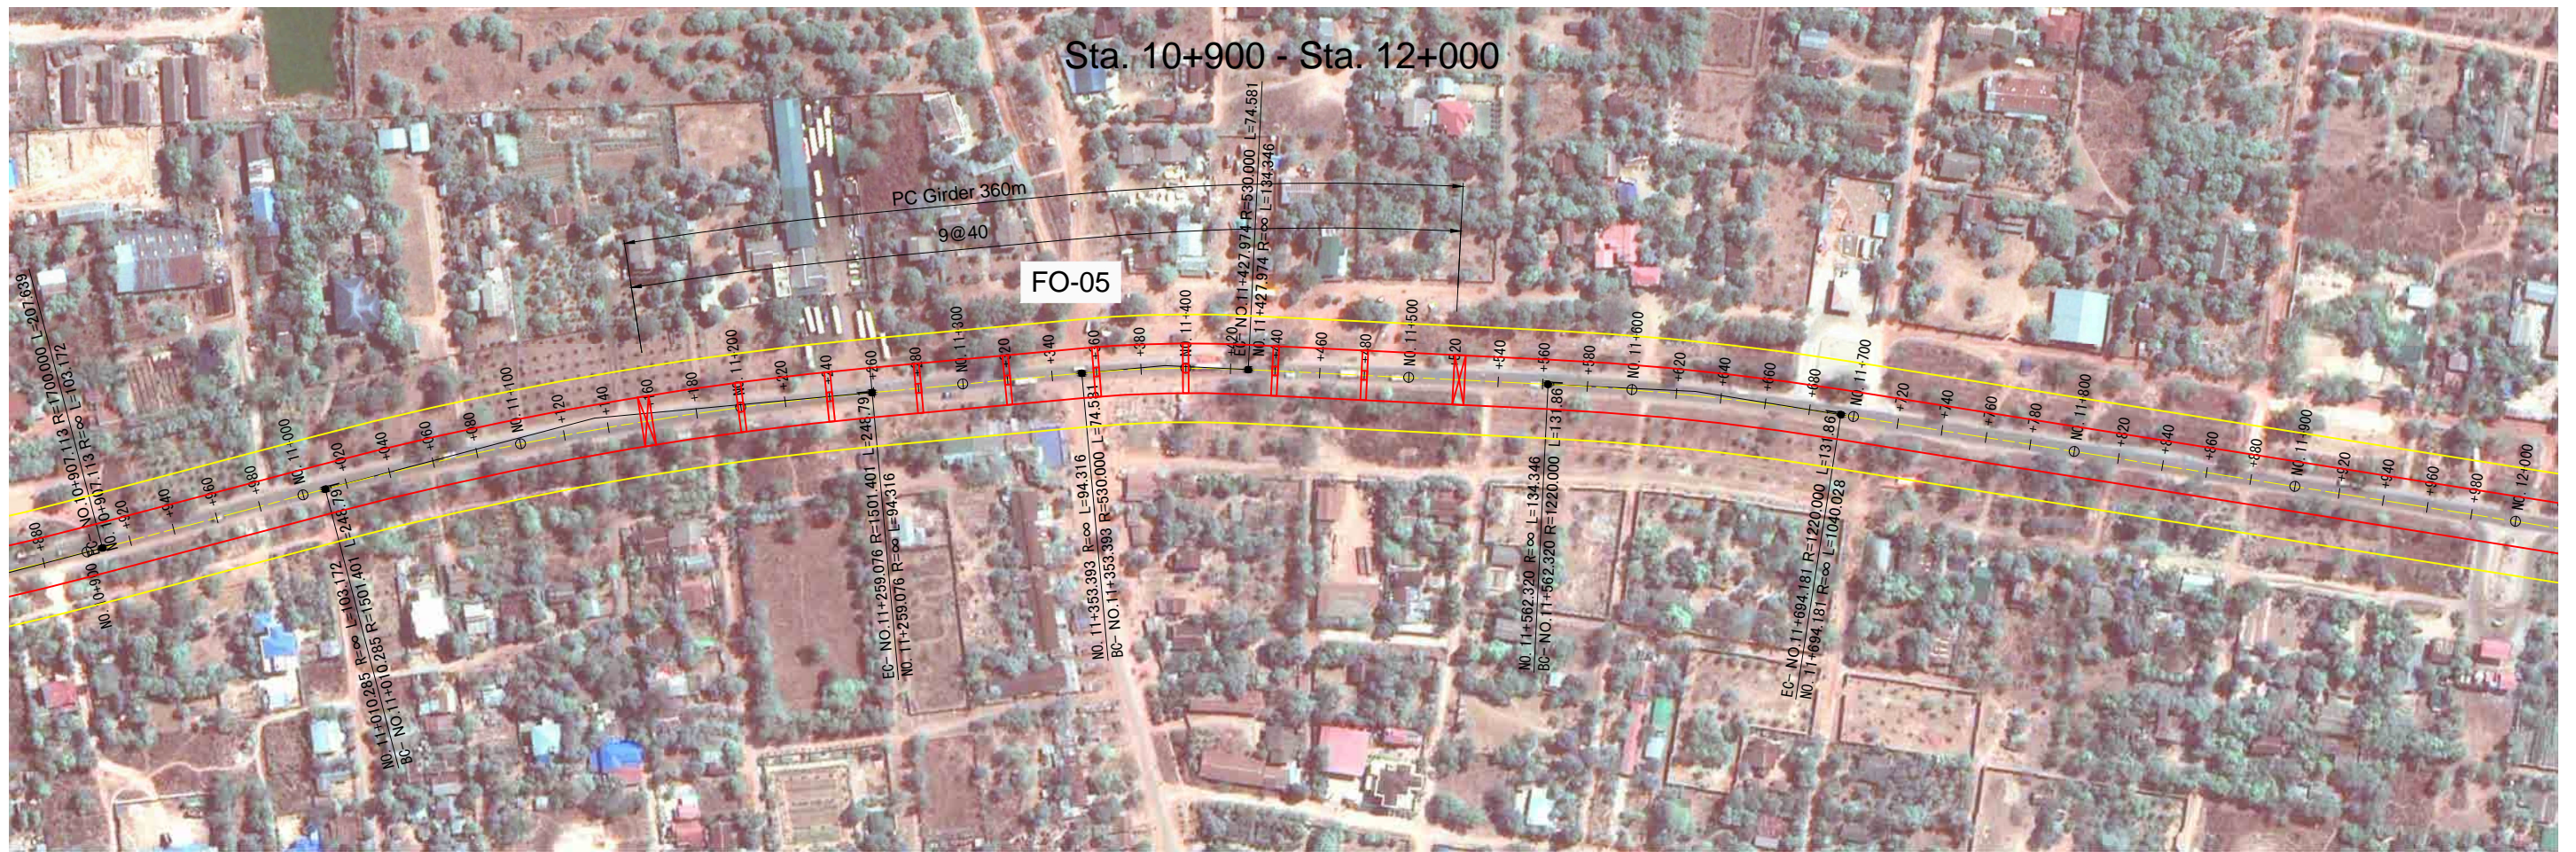

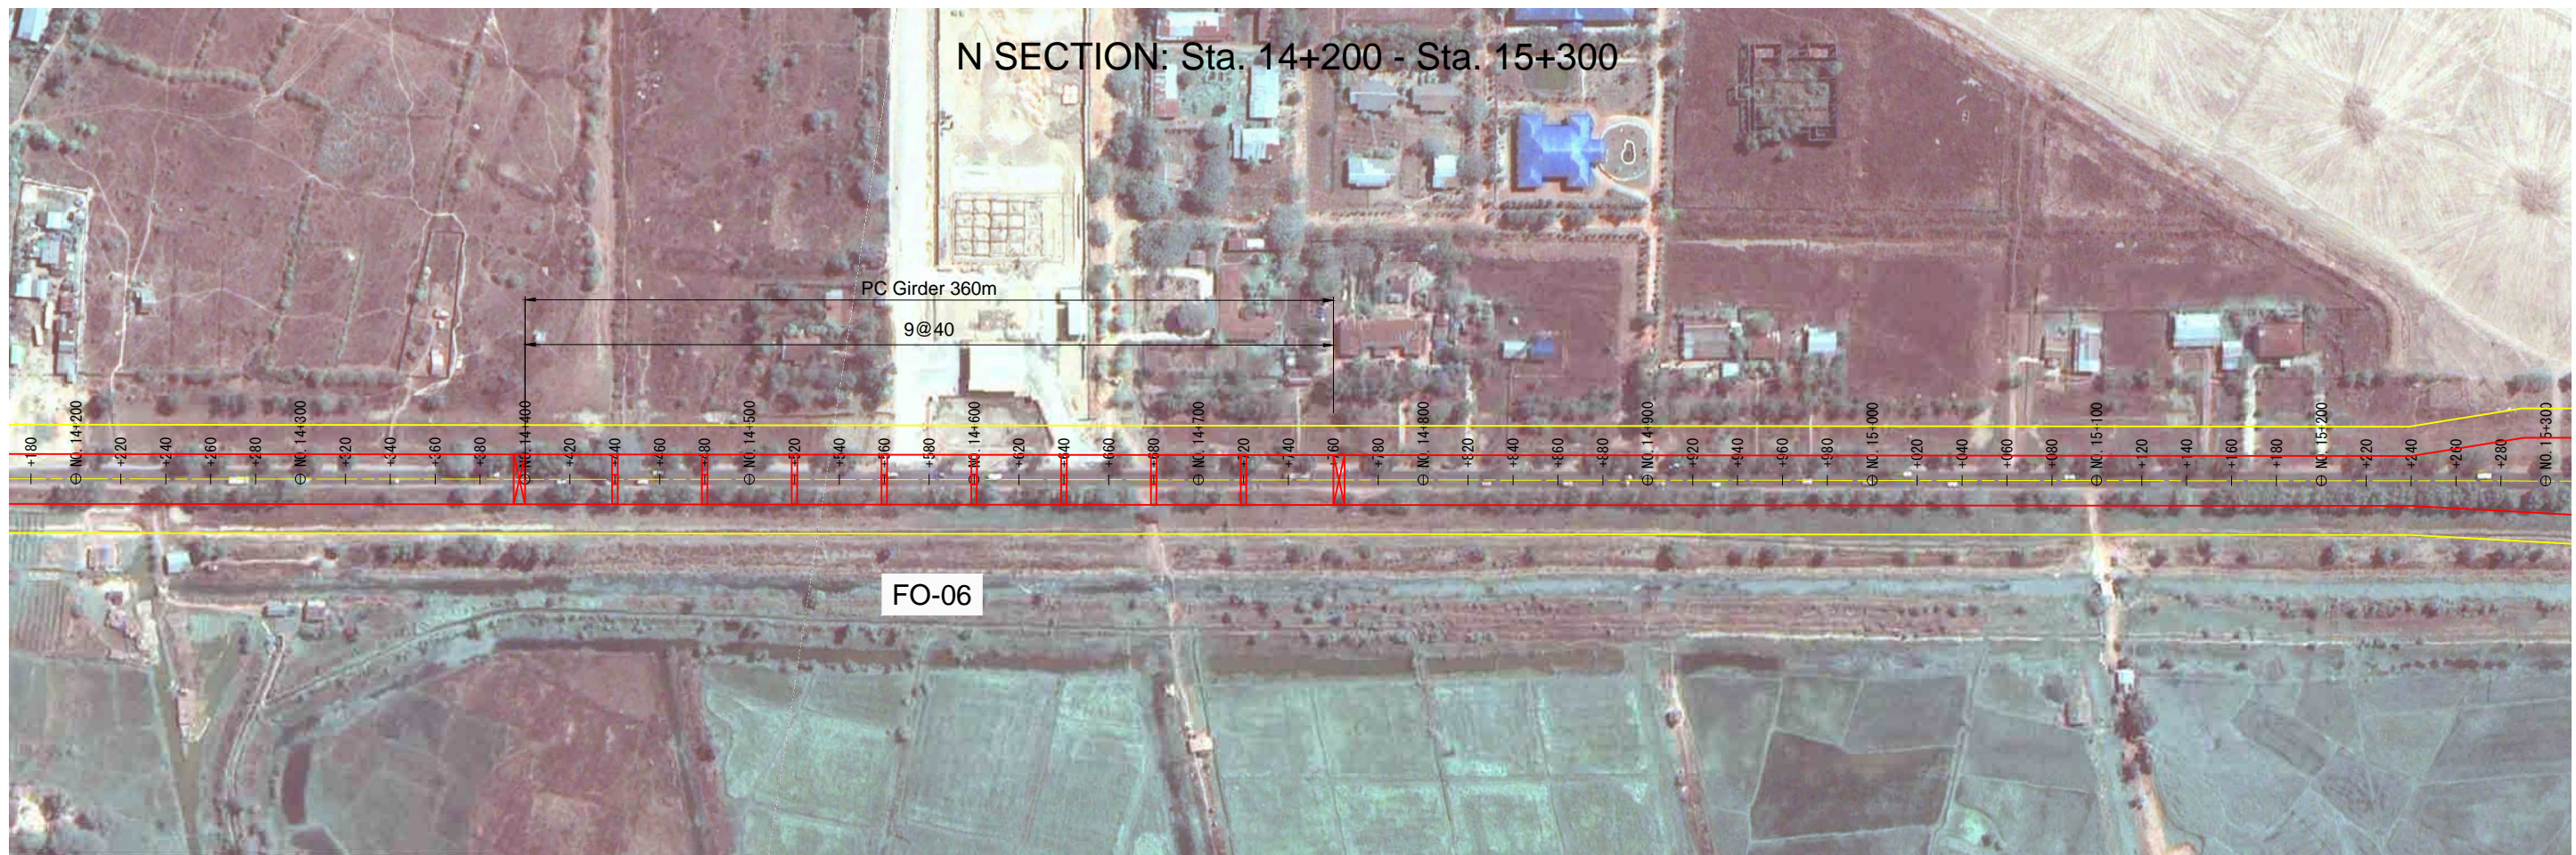

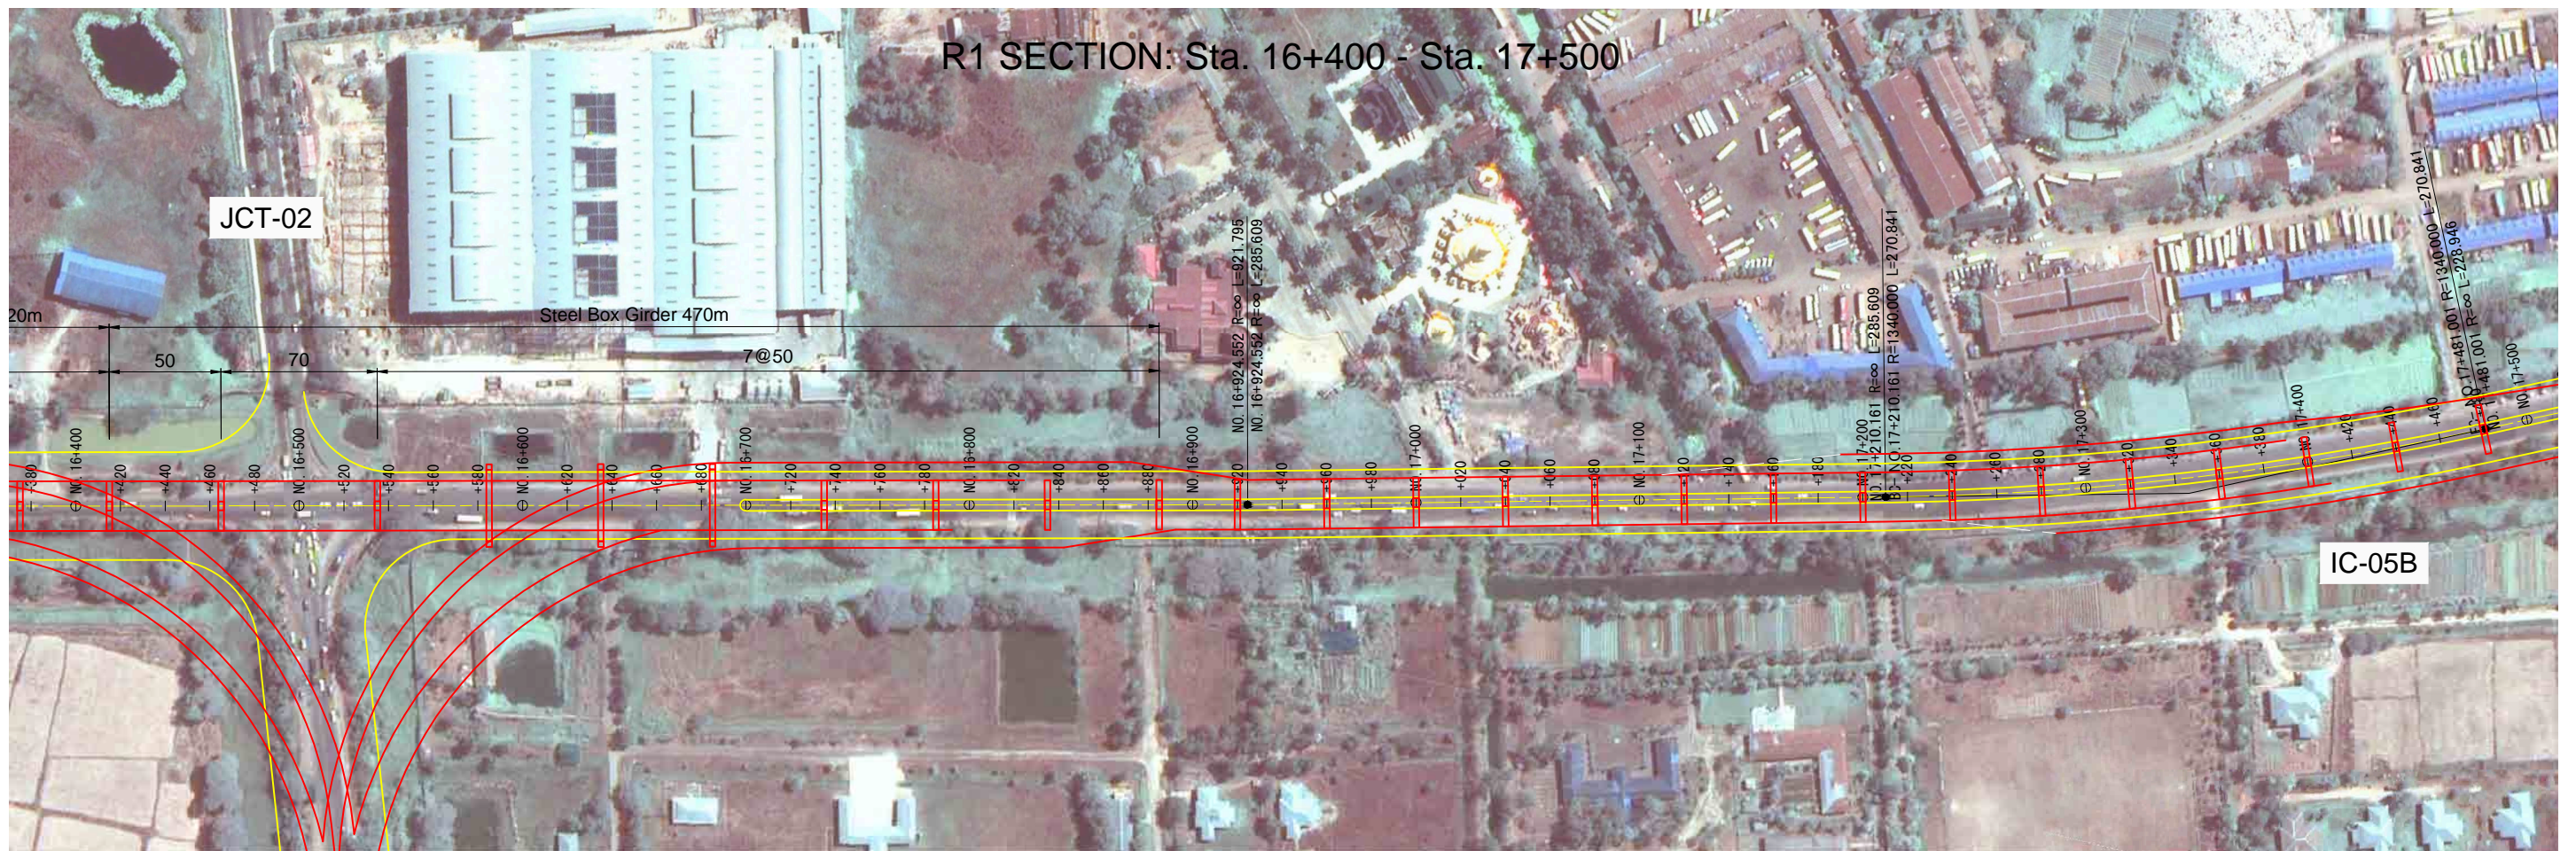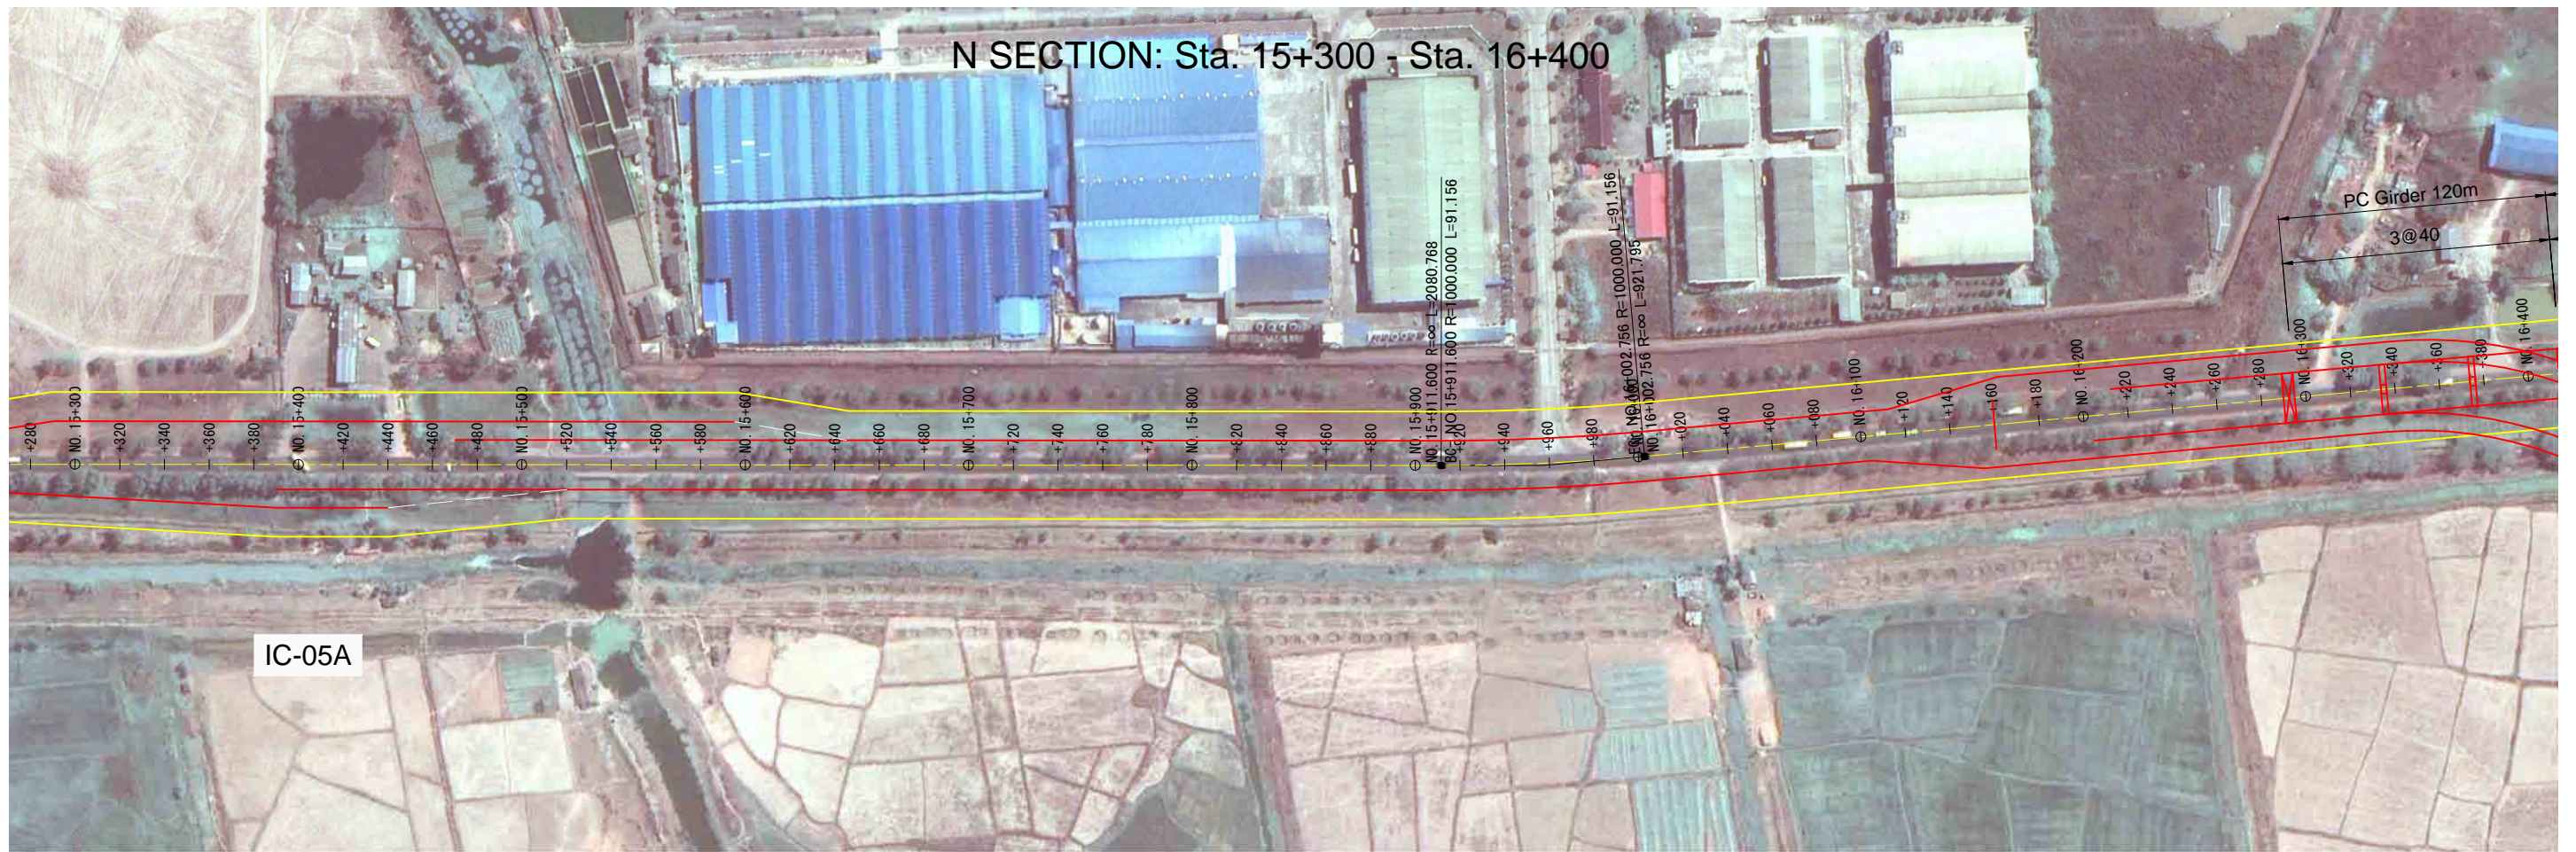

R1 SECTION: Sta. 17+500 - Sta. 18+600



R1 SECTION: Sta. 18+600 - Sta. 19+700




R1 SECTION: Sta. 19+700 - Sta. 20+800




R1 SECTION: Sta. 20+800 - Sta. 21+900




R1 SECTION: Sta. 24+100 - Sta. 25+200

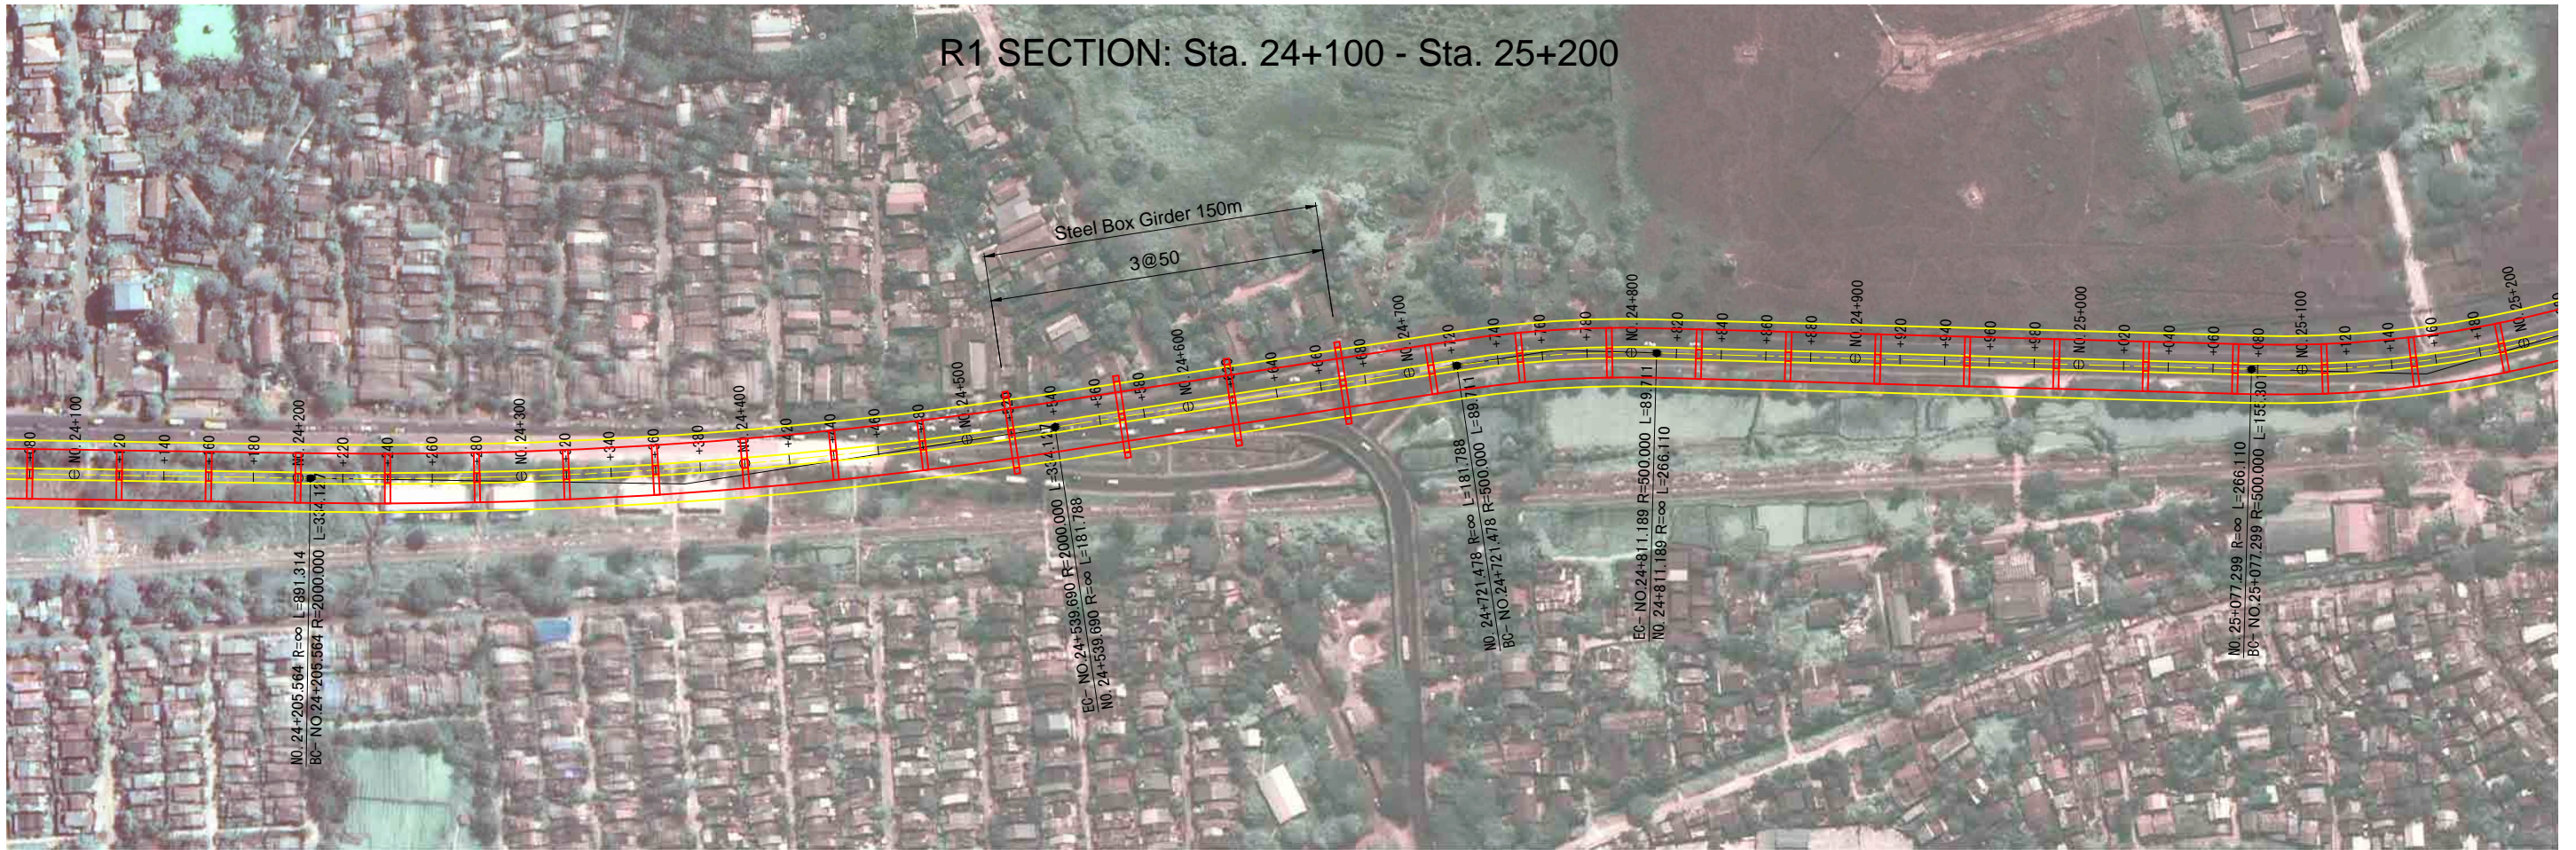


R1 SECTION: Sta. 25+200 - Sta. 26+300

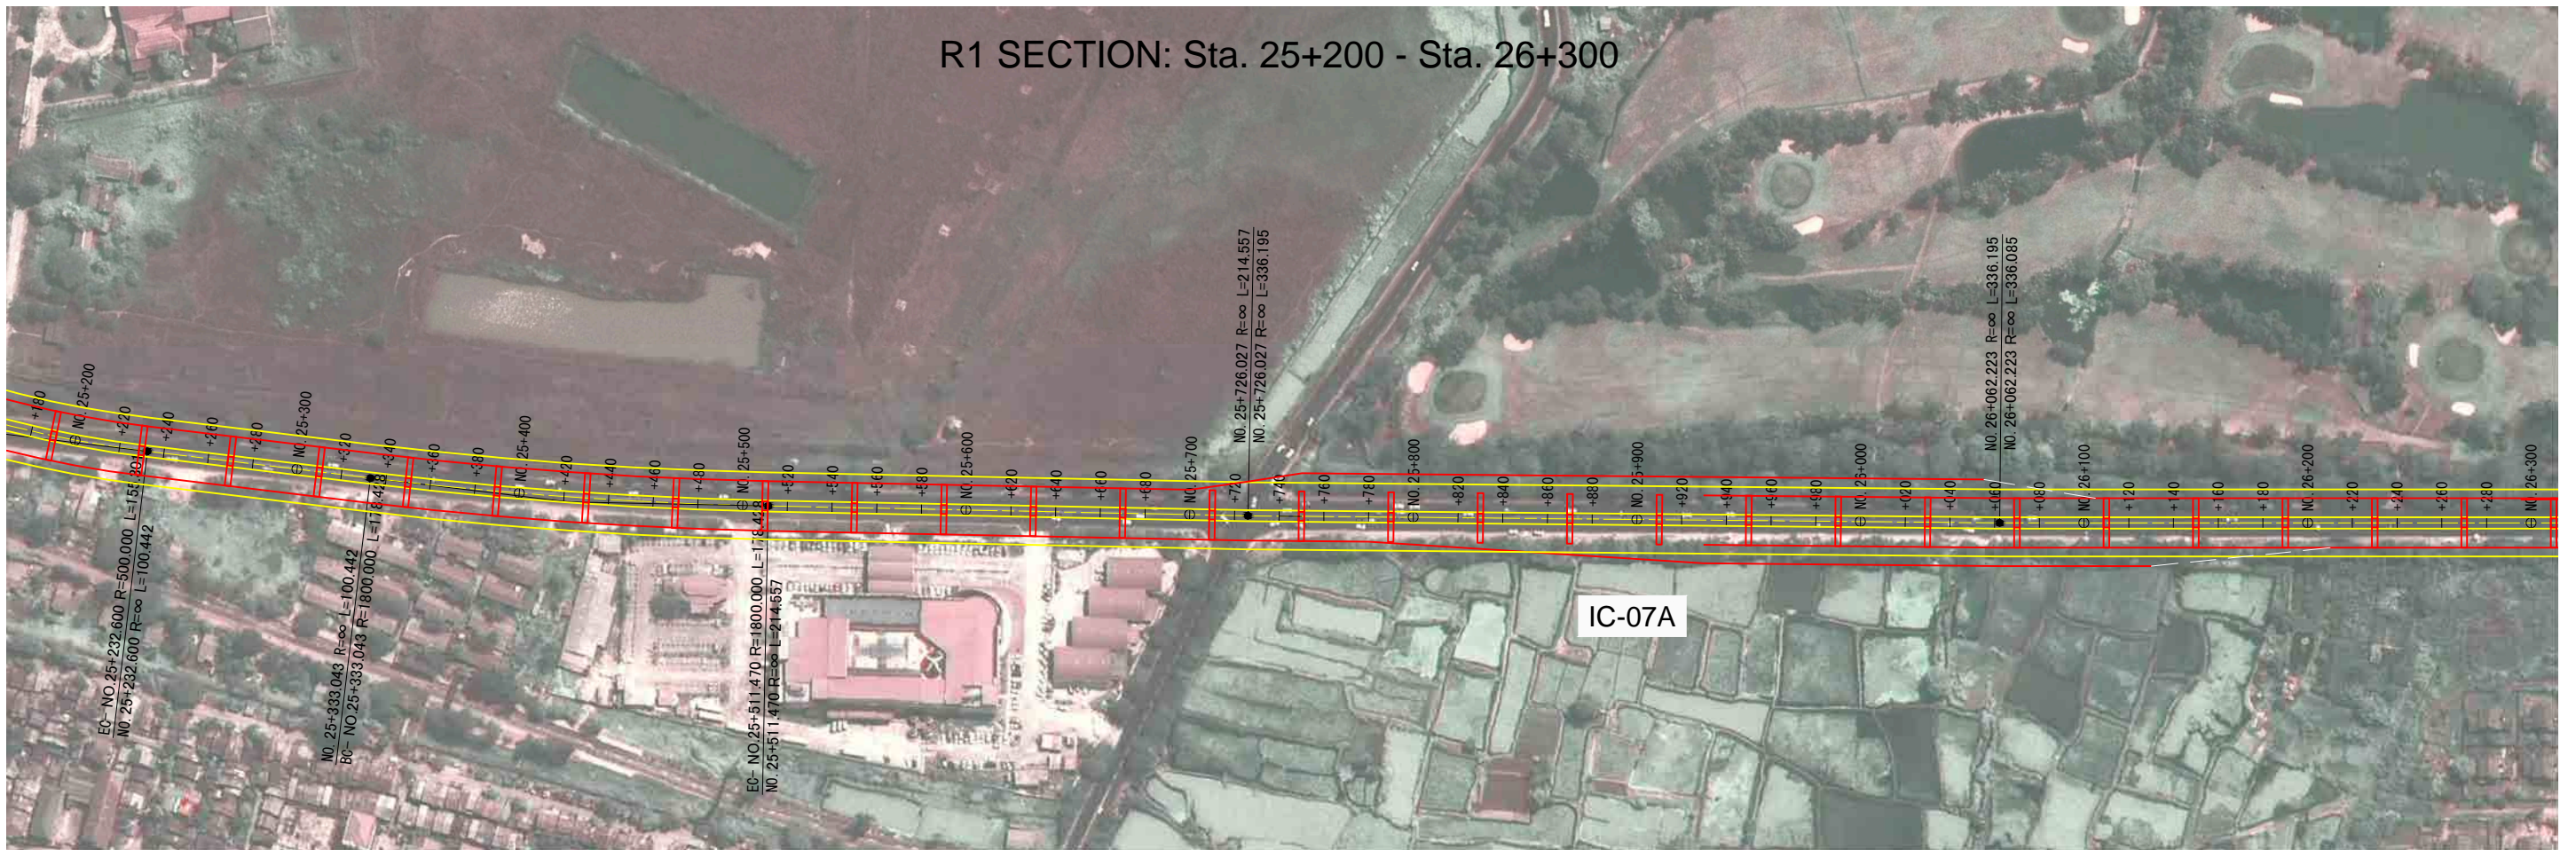

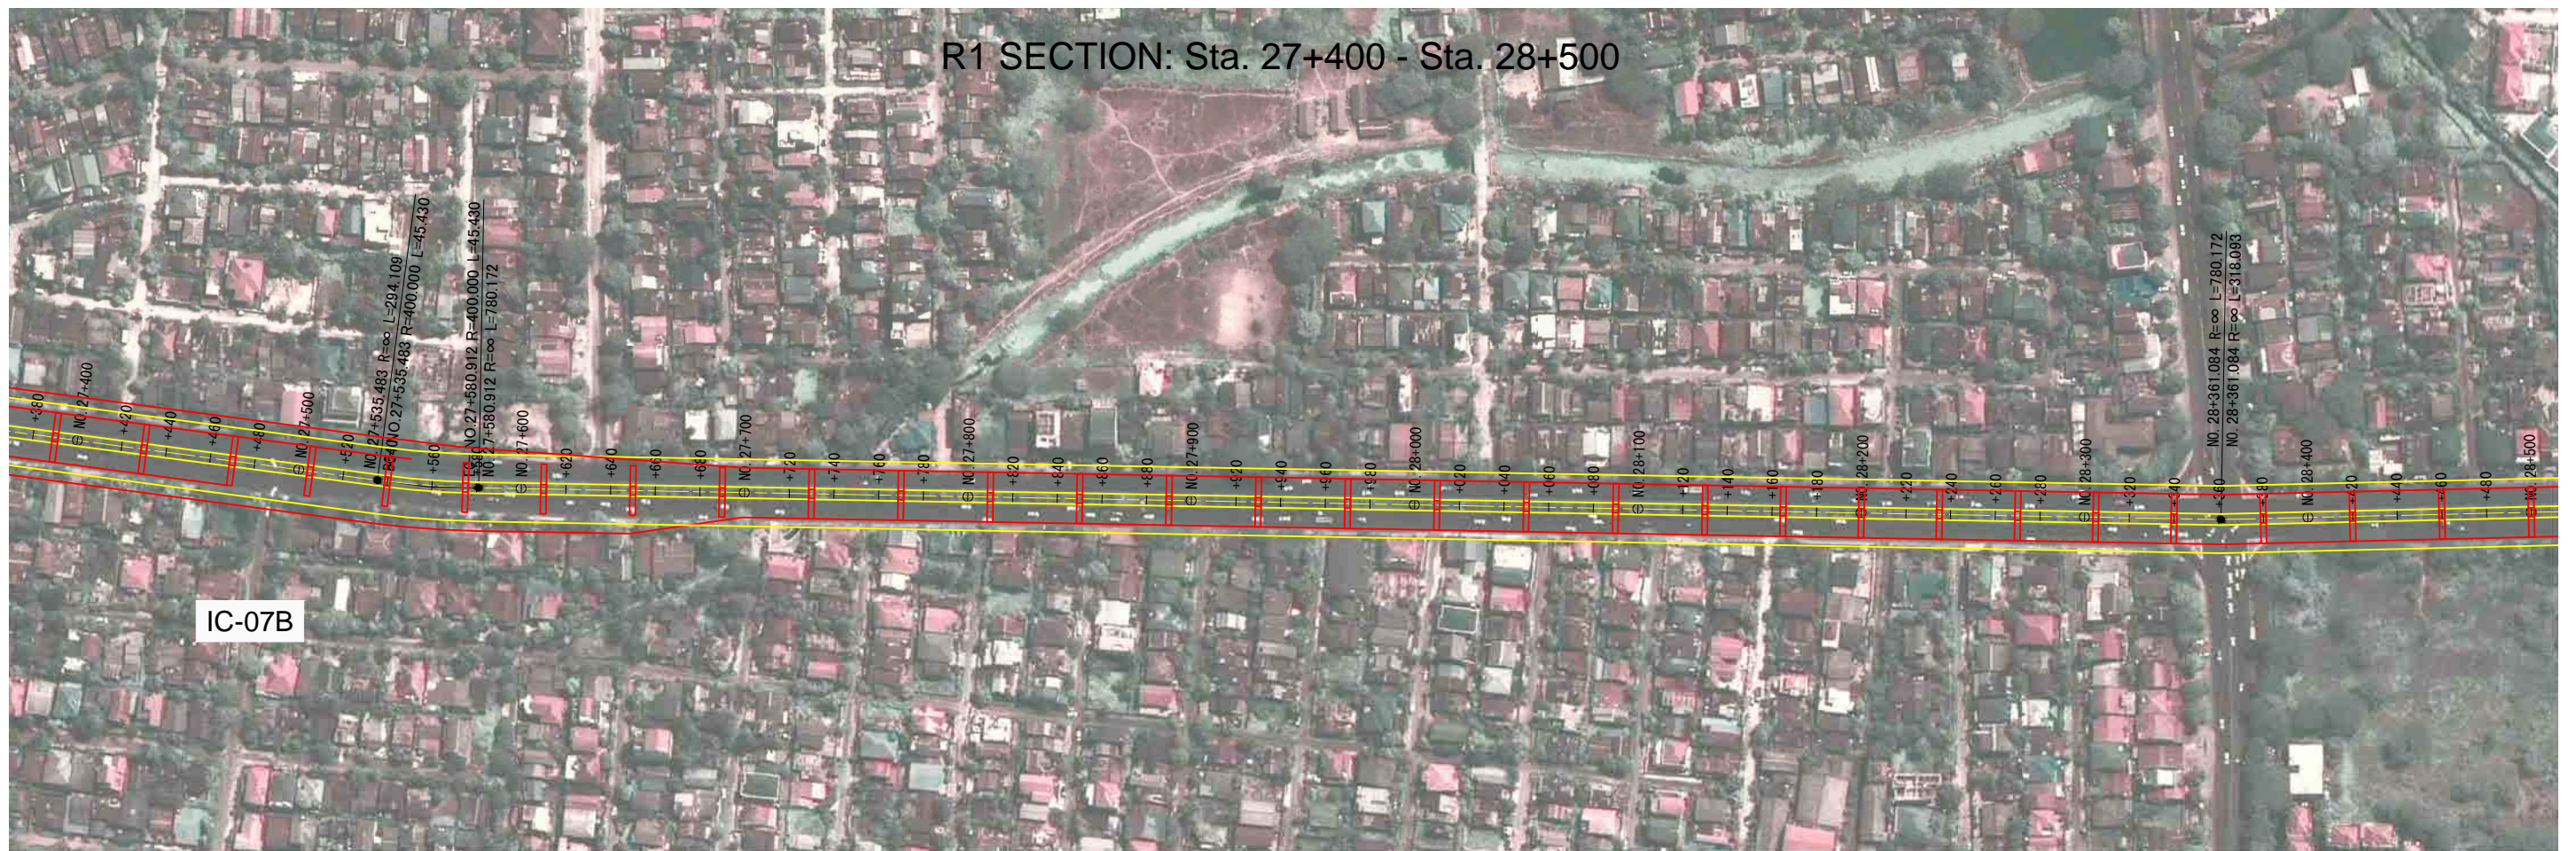

E SECTION: Sta. 32+900 - Sta. 34+000

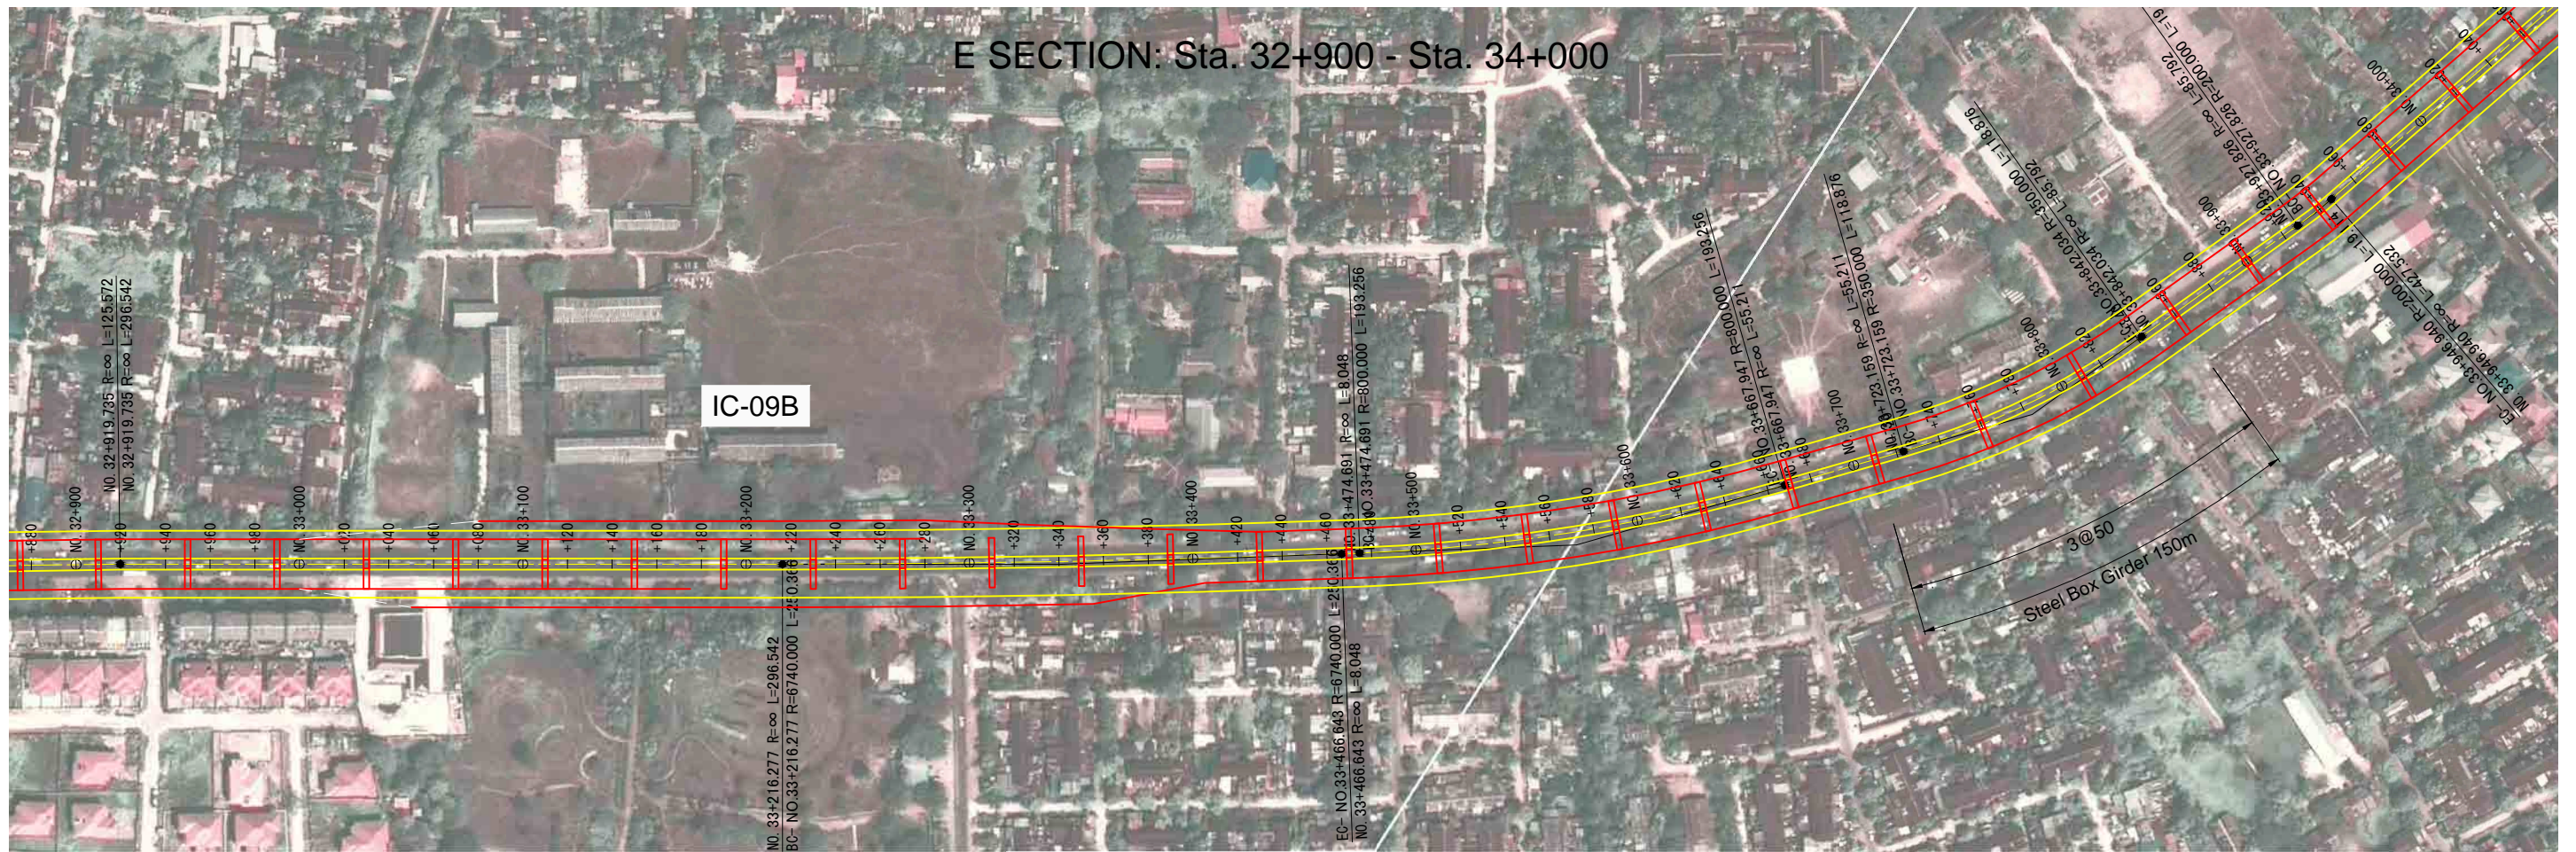

E SECTION: Sta. 34+000 - Sta. 35+100



E SECTION: Sta. 35+100 - Sta. 36+200



E SECTION: Sta. 36+200 - Sta. 37+300



E SECTION: Sta. 37+300 - EP

