

**ROADS AND HIGHWAYS DEPARTMENT
MINISTRY OF ROAD TRANSPORTATION AND BRIDGES
THE PEOPLE'S REPUBLIC OF BANGLADESH**

**PREPARATORY SURVEY
ON
WESTERN BANGLADESH
BRIDGES IMPROVEMENT PROJECT**

**FINAL REPORT
VOLUME 2: DRAWINGS**

APRIL 2015

JAPAN INTERNATIONAL COOPERATION AGENCY

ORIENTAL CONSULTANTS GLOBAL CO., LTD.

KATAHIRA & ENGINEERS INTERNATIONAL

4 R
CR(5)
15-027

**ROADS AND HIGHWAYS DEPARTMENT
MINISTRY OF ROAD TRANSPORTATION AND BRIDGES
THE PEOPLE'S REPUBLIC OF BANGLADESH**

**PREPARATORY SURVEY
ON
WESTERN BANGLADESH
BRIDGES IMPROVEMENT PROJECT**

**FINAL REPORT
VOLUME 2: DRAWINGS**

APRIL 2015

**JAPAN INTERNATIONAL COOPERATION AGENCY
ORIENTAL CONSULTANTS GLOBAL CO., LTD.
KATAHIRA & ENGINEERS INTERNATIONAL**

Preparatory Survey on Western Bangladesh Bridges Improvement Project

Drawings

Table of Contents (1)


No.	Drawing Title	Drawing No.	No.	Drawing Title	Drawing No.
A	General Drawings				
1	Project Location Map	GD - 1	2	Typical Cross Section	GD - 2
B	Plan and Profile				
1	Mohosthan Bridge	BR - 001 - 1 ~ 2	31	Jhuldibazar Bridge	BR - 031 - 1 ~ 2
2	Nukali Bridge	BR - 002 - 1 ~ 2	32	G.K. Bridge	BR - 032 - 1 ~ 2
3	Barati Bridge	BR - 003 - 1 ~ 2	33	Bimankanda Bridge	BR - 033 - 1 ~ 2
4	Mongle bari kuthibari Bridge	BR - 004 - 1 ~ 2	34	Khorkhori Bridge	BR - 034 - 1 ~ 2
5	Sharnamoti Bridge	BR - 005 - 1 ~ 2	35	Choto dhepa Bridge	BR - 035 - 1 ~ 2
6	Bhuyagati Bridge	BR - 006 - 1 ~ 2	36	Bondorer pool Bridge	BR - 036 - 1 ~ 2
7	Bupinath Bridge	BR - 007 - 1 ~ 2	37	Khottapara Bridge	BR - 037 - 1 ~ 2
8	Karimpur Bridge	BR - 008 - 1 ~ 2	38	Ichamoti Bridge	BR - 038 - 1 ~ 2
9	Dattapara Bridge	BR - 009 - 1 ~ 2	39	Horisonkorpor Bridge	BR - 039 - 1 ~ 2
10	Jugnidaha Bridge	BR - 010 - 1 ~ 2	40	Gurakhali Bridge	BR - 040 - 1 ~ 2
11	Gora Bridge	BR - 011 - 1 ~ 2	41	Balai Bridge.	BR - 041 - 1 ~ 2
12	Gaudangi Bridge	BR - 012 - 1 ~ 2	42	Souderkhal Bridge	BR - 042 - 1 ~ 2
13	Buri Bhairab Bridge	BR - 013 - 1 ~ 2	43	Bakerganj Steel Bridge	BR - 043 - 1 ~ 2
14	Pundurua Bridge	BR - 014 - 1 ~ 2	44	Nangtichira Bridge	BR - 044 - 1 ~ 2
15	Vitapara Bridge	BR - 015 - 1 ~ 2	45	Brahmonkanda Bridge	BR - 045 - 1 ~ 2
16	Kharua Vanga Bridge	BR - 016 - 1 ~ 2	46	Chowkidhoh Bridge	BR - 046 - 1 ~ 2
17	Katakhali Bridge	BR - 017 - 1 ~ 2	47	Notun Dhoh Bridge	BR - 047 - 1 ~ 2
18	Atrai Bridge	BR - 018 - 1 ~ 2	48	Dhatia Bridge	BR - 048 - 1 ~ 2
19	Chondi Das Bridge	BR - 019 - 1 ~ 2	49	Rahamatpur Bridge	BR - 049 - 1 ~ 2
20	Bottoli Bridge	BR - 020 - 1 ~ 2	50	gounagata Bridge	BR - 050 - 1 ~ 2
21	Goilhar Bridge	BR - 021 - 1 ~ 2	51	Bittipara Bridge	BR - 051 - 1 ~ 2
22	Porkitpur Bridge	BR - 022 - 1 ~ 2	52	Asokoti Bridge	BR - 052 - 1 ~ 2
23	Amgram Bridge	BR - 023 - 1 ~ 2	53	Chawai Bridge	BR - 053 - 1 ~ 2
24	Dhopa Ghata Bridge	BR - 024 - 1 ~ 2	54	Shampur Bridge.	BR - 054 - 1 ~ 2
25	Balipara Bridge	BR - 025 - 1 ~ 2	55	Raiyer hat Bridge	BR - 055 - 1 ~ 2
26	Palgari Bridge	BR - 026 - 1 ~ 2	56	Bottala Bridge	BR - 056 - 1 ~ 2
27	Purbodalua Bridge	BR - 027 - 1 ~ 2	57	Feliarbil Bridge	BR - 057 - 1 ~ 2
28	Barashia Bridge	BR - 028 - 1 ~ 2	58	Gabura Bridge.	BR - 058 - 1 ~ 2
29	Barda Bridge	BR - 029 - 1 ~ 2	59	Madarganj Bridge	BR - 059 - 1 ~ 2
30	Boalia Bazar Bridge	BR - 030 - 1 ~ 2	60	Afalbarir Khal Bridge	BR - 060 - 1 ~ 2

A. General Drawings


Location Map



Location of Bangladesh
Scale 1:2,000,000

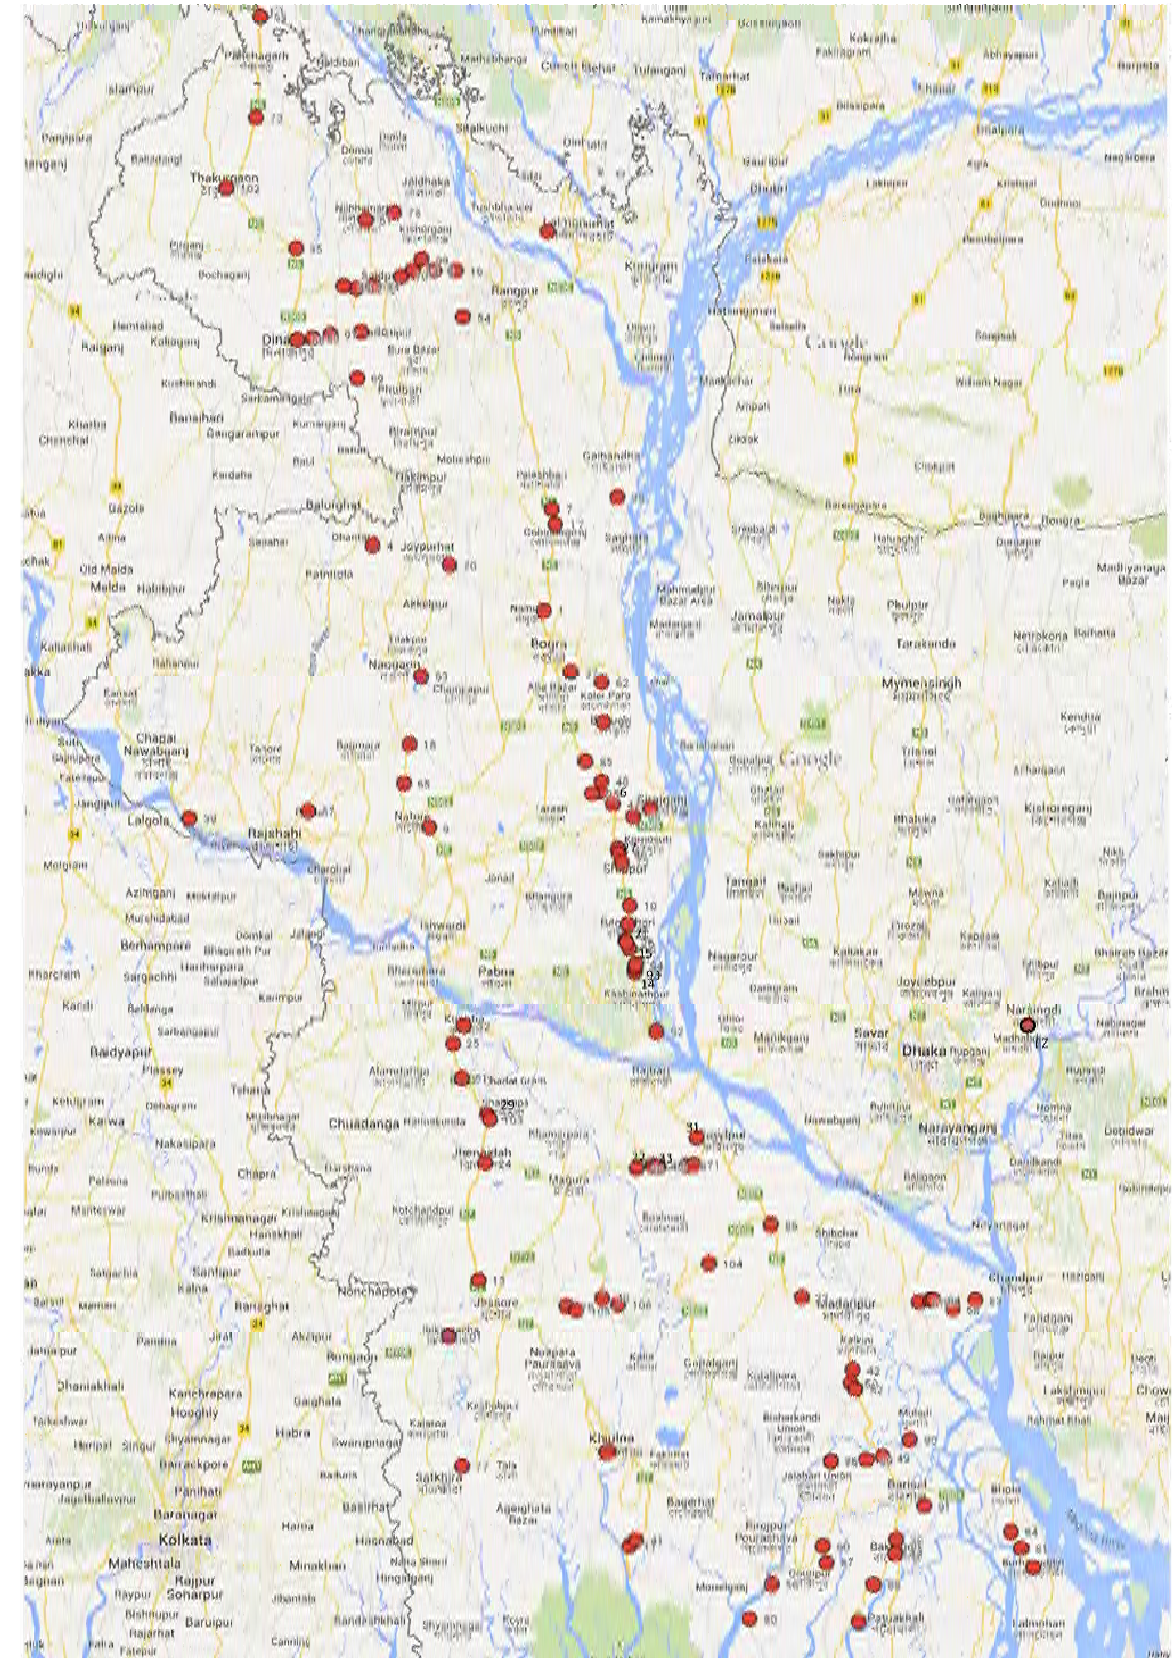

Location of Objective Bridges
Non-Scale

 MINISTRY OF ROAD TRANSPORT AND BRIDGES (MORTB) PEOPLE'S REPUBLIC OF BANGLADESH ROADS & HIGHWAYS DEPARTMENT (RHD)	 JAPAN INTERNATIONAL COOPERATION AGENCY  ORIENTAL CONSULTANTS GLOBAL CO., LTD. KATAHIRA & ENGINEERS INTERNATIONAL 			PREPARATORY SURVEY ON WESTERN BANGLADESH BRIDGES IMPROVEMENT PROJECT Location Map	DESIGNED BY:	
					CHECKED BY:	
					APPROVED BY:	
		No	REVISION	DATE	DWG. NO.	GD-1

