

**DRAWINGS**

1. SECTION-1

**1.2 PHASE-2**

PLAN OF BRT ROUTE IN PHASE 2/ BÌNH ĐỒ GIAI ĐOẠN 2

TRAM 2 IC  
NÚT GIAO TRẠM 2


TAN VAN IC  
NÚT GIAO TÂN VAN



NOTES/ GHI CHÚ:

- SIDEWALK/ VÍA HÈ
- PAVEMENT/ MẶT ĐƯỜNG
- GREEN BELT/ DẢI CÂY XANH



- CENTERLINE/ TÌM ĐƯỜNG
- BRT DIRECTION/ HƯỚNG XE BUS
- WATER PIPE/ ĐƯỜNG ỐNG NƯỚC
- BRT/ XE BUS NHANH

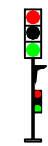

TRAFFIC LIGHT/ ĐÈN TÍN HIỆU



ELEVATOR/ CẦU THANG MÁY

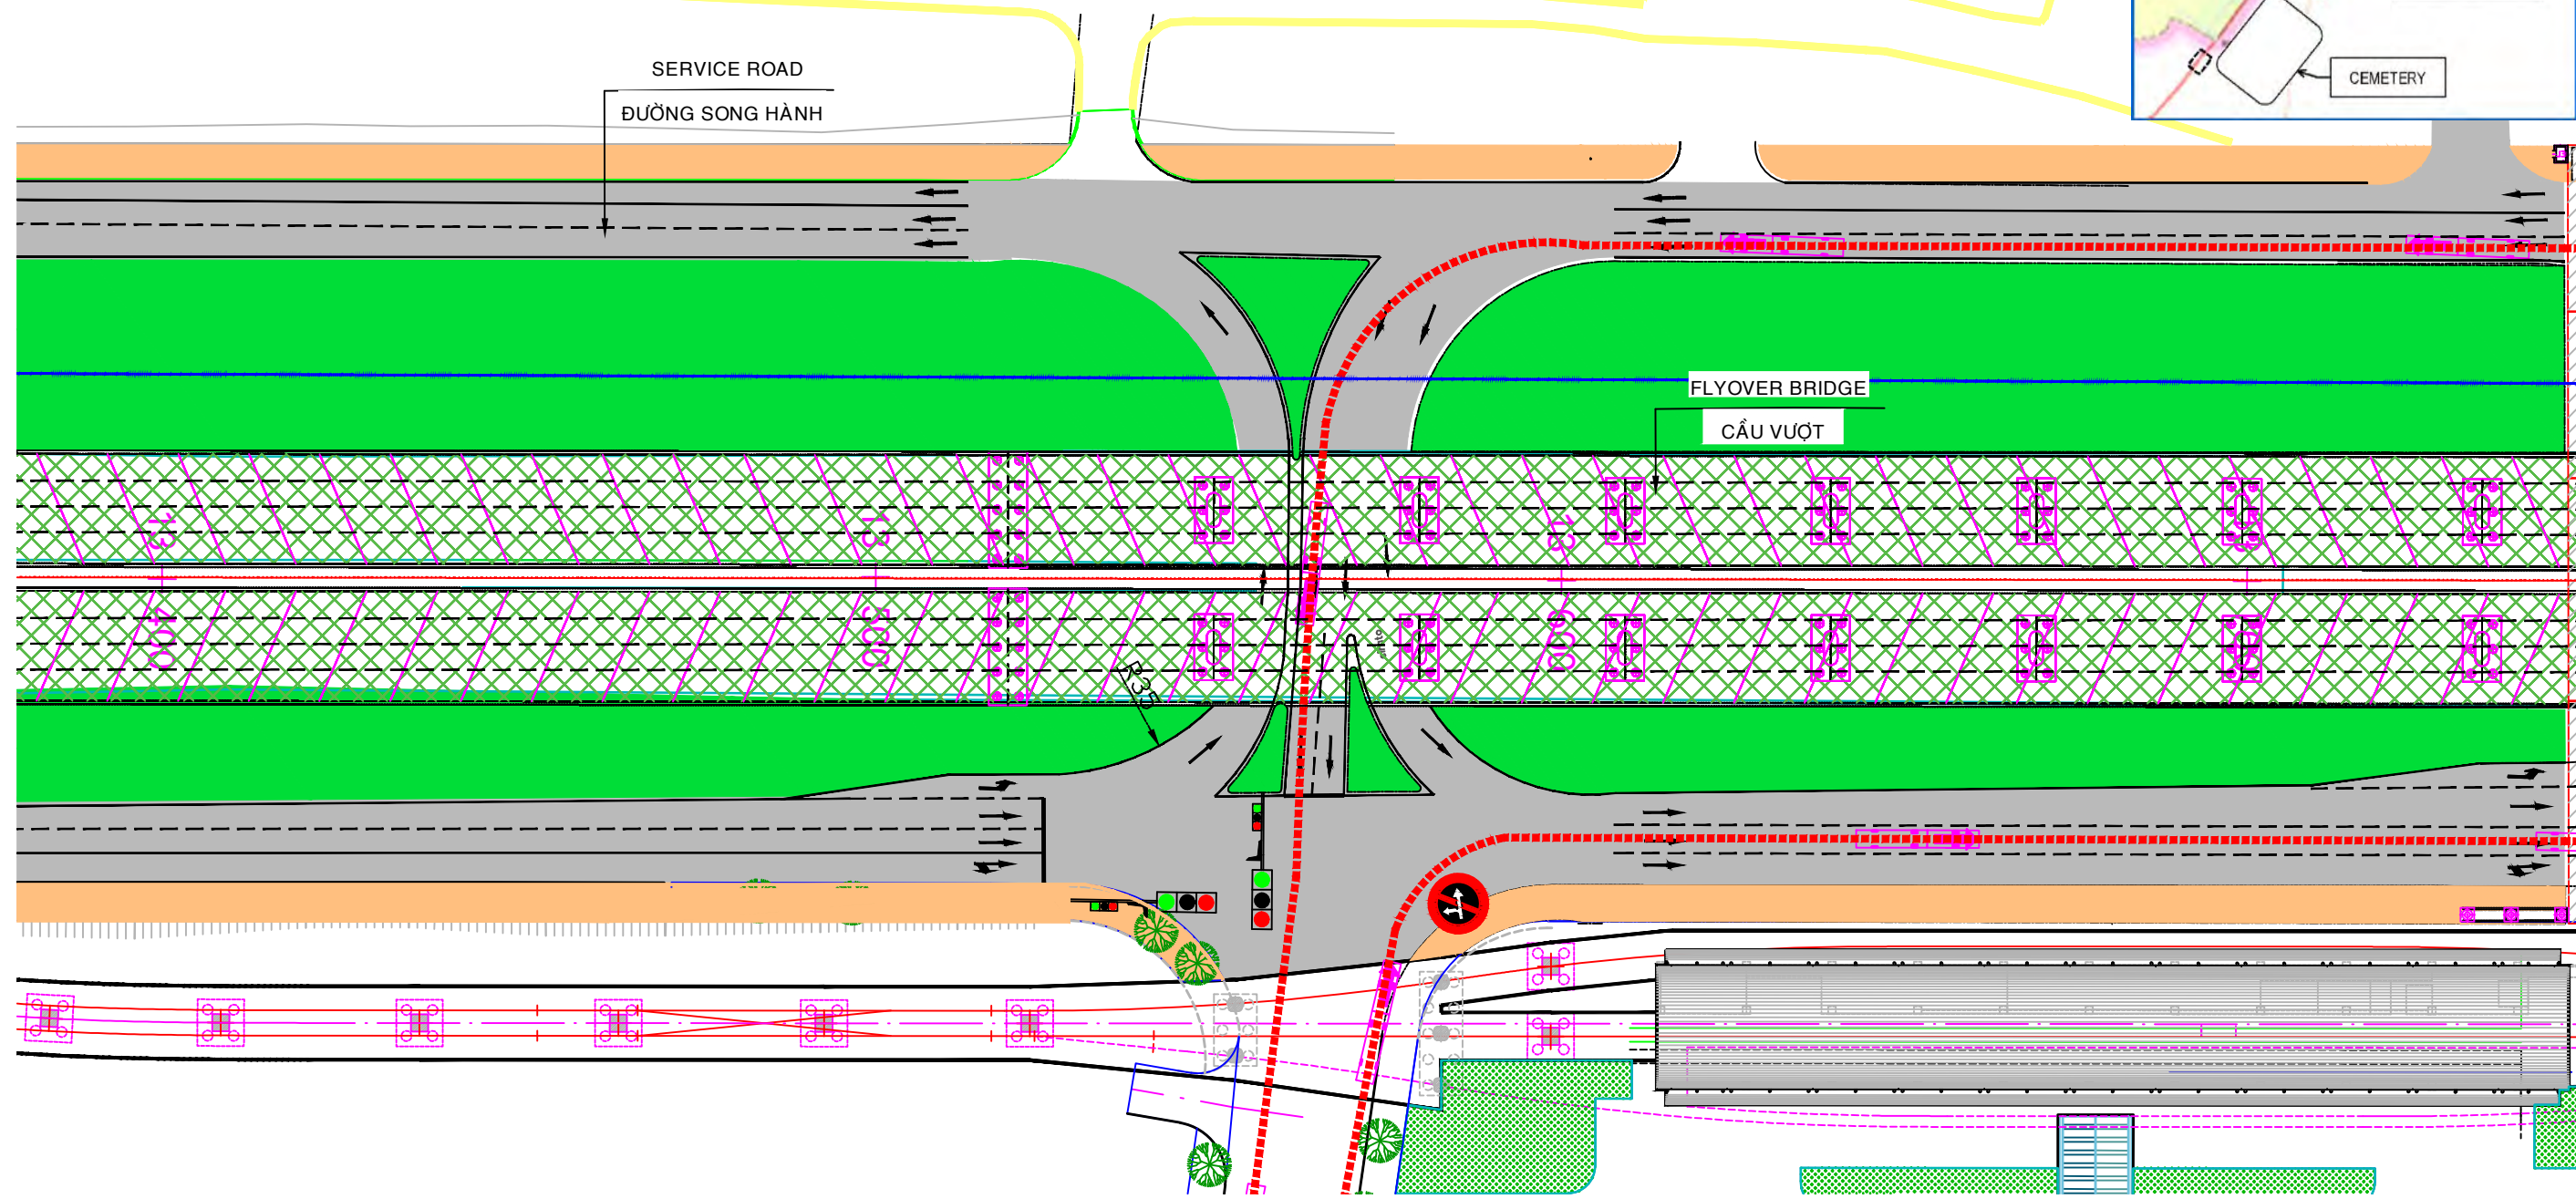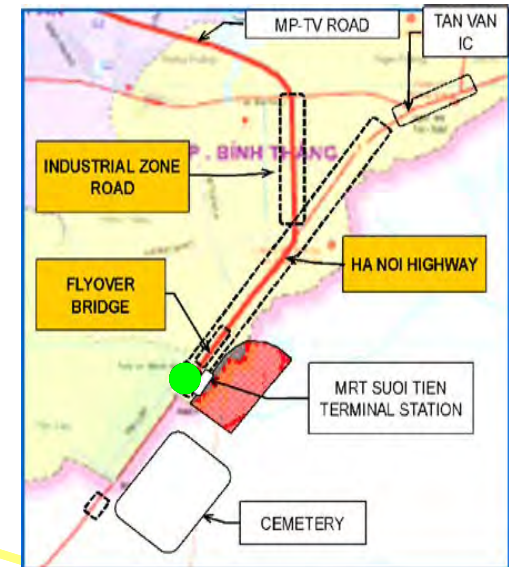

PROJECT NAME	CLIENT	COUNTERPART	CONSULTANT	DWG TITLE	DWG No.	
PREPARATORY SURVEY ON TRANSIT ORIENTED DEVELOPMENT (URBAN DEVELOPMENT AROUND PUBLIC TRANSPORT HUB) PROJECT AND BRT DEVELOPMENT PROJECT	JAPAN INTERNATIONAL COOPERATION AGENCY (JICA)	HO CHI MINH CITY PEOPLE'S COMMITTEE DEPARTMENT OF TRANSPORT	BINH DUONG PROVINCE PEOPLE'S COMMITTEE DEPARTMENT OF TRANSPORT	TOKYU CORPORATION NIPPON KOEI CO.,LTD. NIKKEN SEKKEI RESEARCH INSTITUTE KRI INTERNATIONAL CORPORATION	PHASE-2 OF SECTION-1 PLAN OF BRT ROUTE (1/11)	SE1P2-01
				SUB-CONSULTANT		SCALE
				HUNG NGHIEP CONSTRUCTION CONSULTING CO., LTD		1/1000

PLAN OF BRT ROUTE IN PHASE 2/ BÌNH ĐỒ GIAI ĐOẠN 2



TRAM 2 IC  
NÚT GIAO TRẠM 2



TAN VAN IC  
NÚT GIAO TÂN VAN

NOTES/ GHI CHÚ:

- SIDEWALK VÍA HÈ
- PAVEMENT MẶT ĐƯỜNG
- GREEN BELT DẢI CÂY XANH
- CENTERLINE TİM ĐƯỜNG
- BRT DIRECTION HƯỚNG XE BUS
- WATER PIPE ĐƯỜNG ỐNG NƯỚC
- BRT XE BUS NHANH
- TRAFFIC LIGHT ĐÈN TÍN HIỆU
- ELEVATOR CẦU THANG MÁY

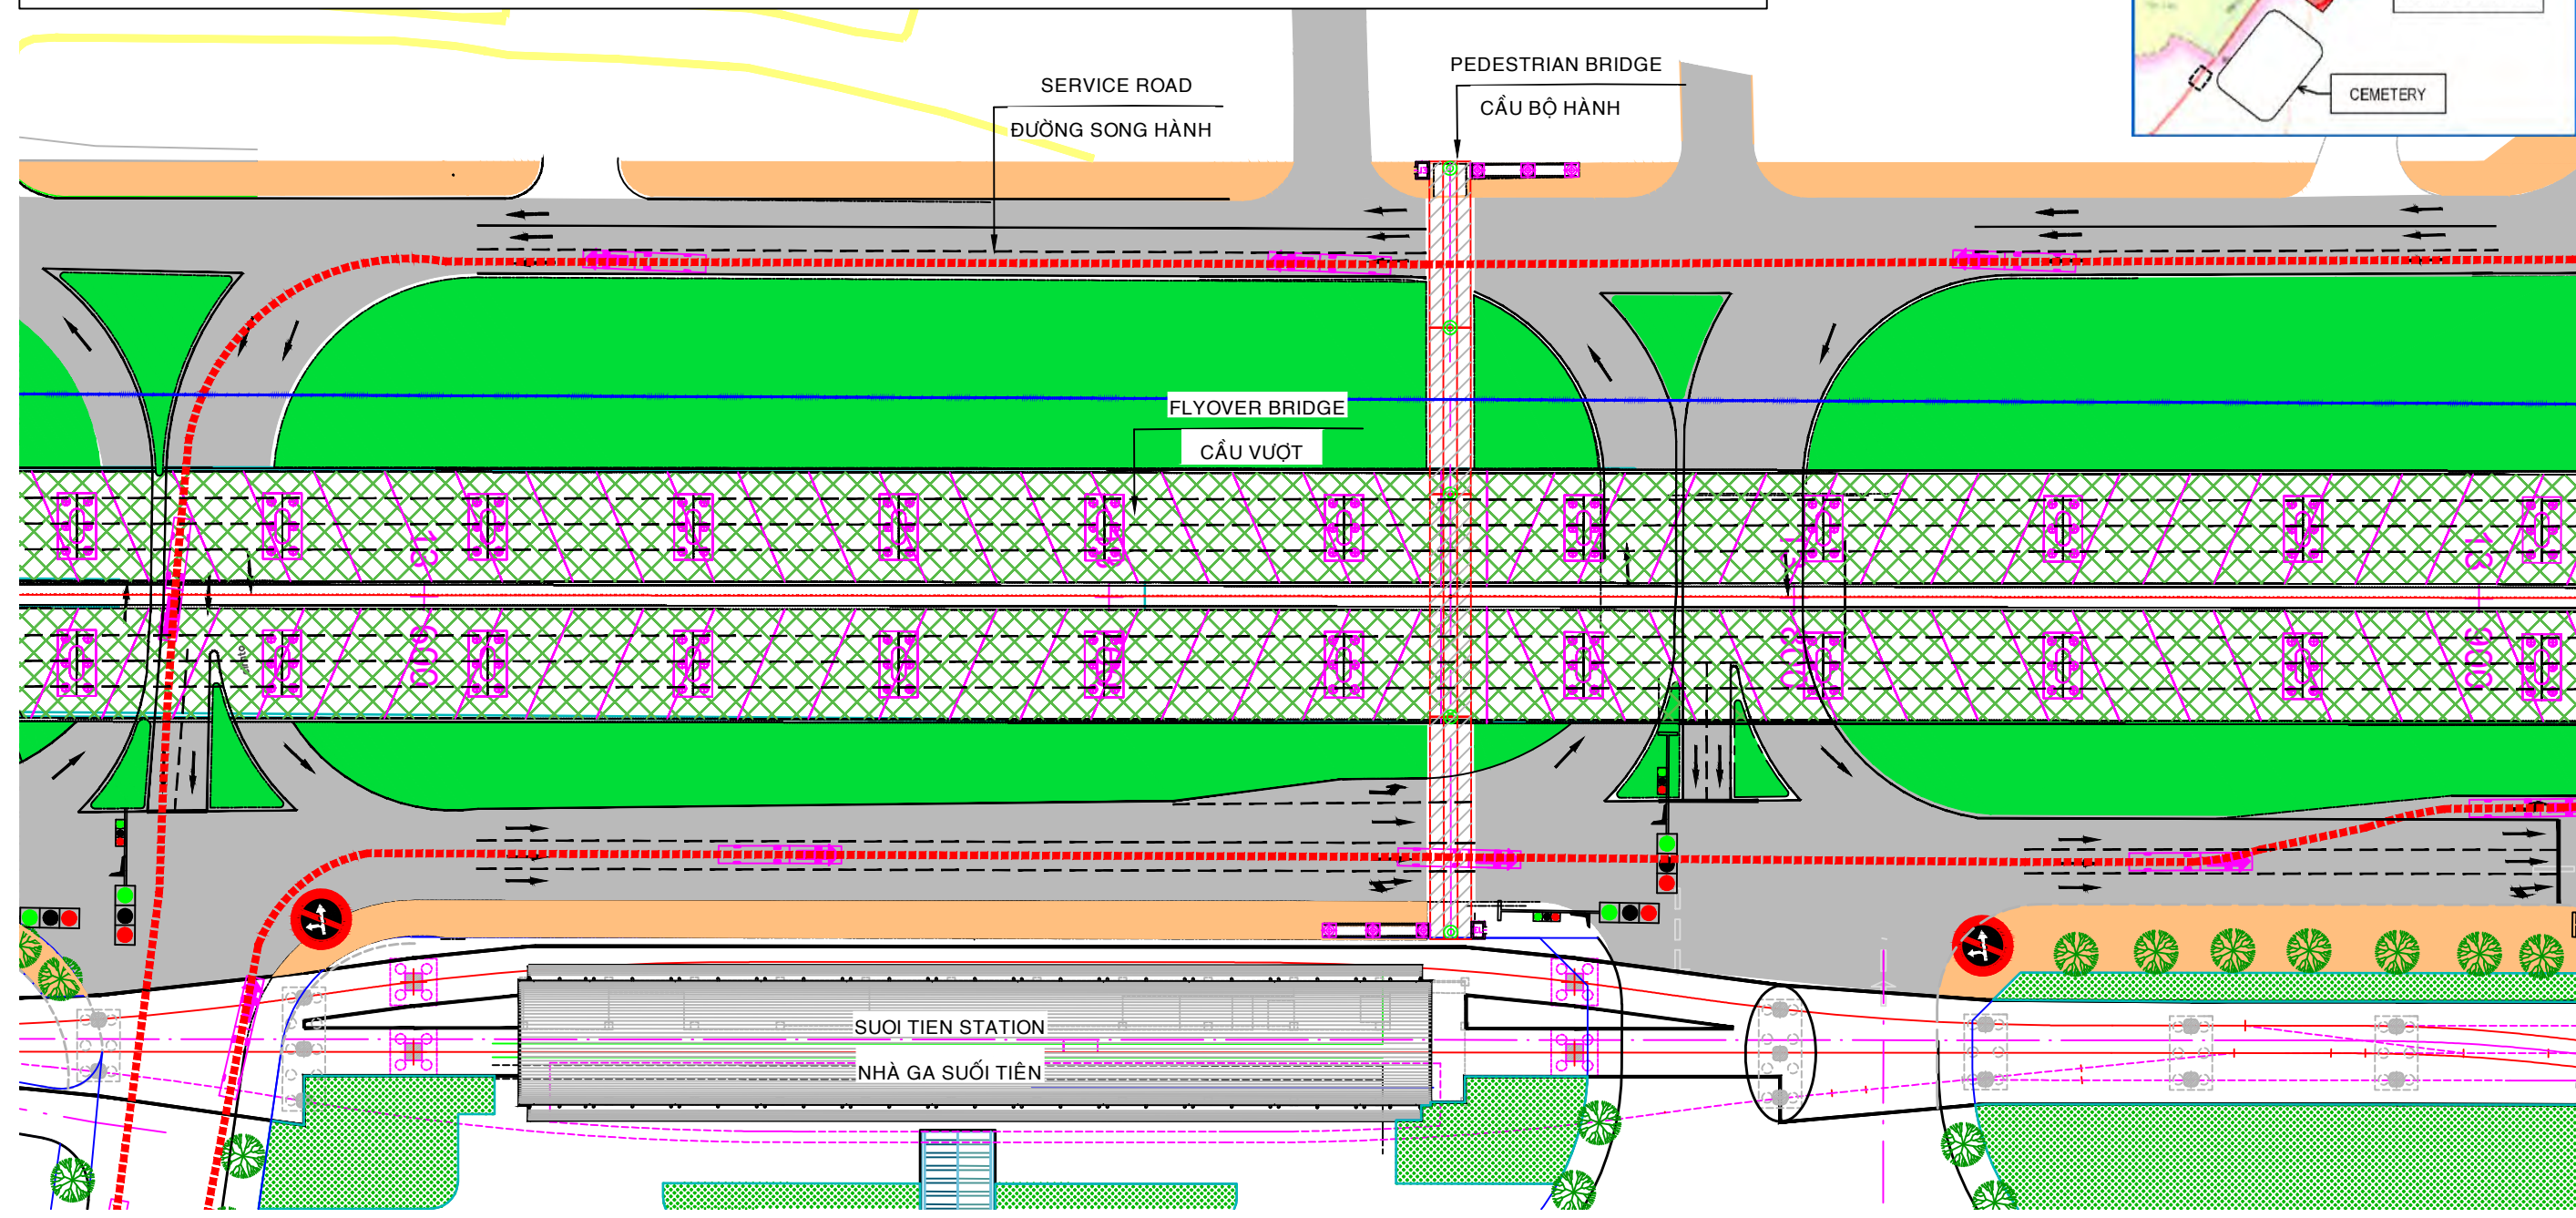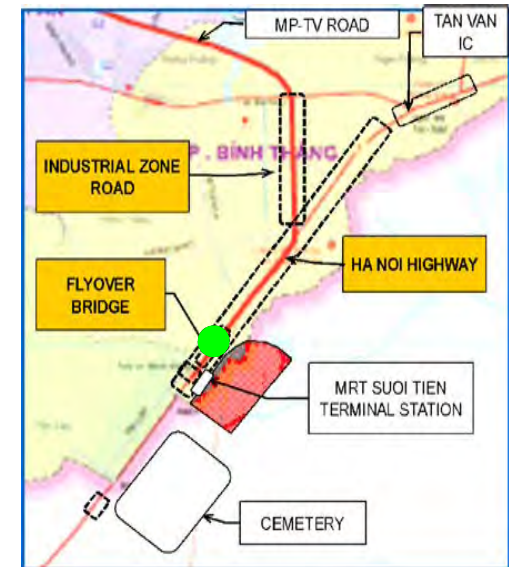

PROJECT NAME	CLIENT	COUNTERPART	CONSULTANT	DWG TITLE	DWG No.	
PREPARATORY SURVEY ON TRANSIT ORIENTED DEVELOPMENT (URBAN DEVELOPMENT AROUND PUBLIC TRANSPORT HUB) PROJECT AND BRT DEVELOPMENT PROJECT	JAPAN INTERNATIONAL COOPERATION AGENCY (JICA)	HO CHI MINH CITY PEOPLE'S COMMITTEE DEPARTMENT OF TRANSPORT	BINH DUONG PROVINCE PEOPLE'S COMMITTEE DEPARTMENT OF TRANSPORT	TOKYU CORPORATION NIPPON KOEI CO.,LTD. NIKKEN SEKKEI RESEARCH INSTITUTE KRI INTERNATIONAL CORPORATION	PHASE-2 OF SECTION-1 PLAN OF BRT ROUTE (2/11)	
				SUB-CONSULTANT		SCALE
				HUNG NGHIEP CONSTRUCTION CONSULTING CO., LTD		1/1000










PLAN OF BRT ROUTE IN PHASE 2/ BÌNH ĐỒ GIAI ĐOẠN 2



TRAM 2 IC  
NÚT GIAO TRAM 2

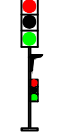TAN VAN IC  
NÚT GIAO TÂN VAN



**NOTES/ GHI CHÚ:**

	SIDEWALK/ VÍA HÈ		CENTERLINE/ TÌM ĐƯỜNG		TRAFFIC LIGHT/ ĐÈN TÍN HIỆU
	PAVEMENT/ MẶT ĐƯỜNG		BRT DIRECTION/ HƯỚNG XE BUS		ELEVATOR/ CẦU THANG MÁY
	GREEN BELT/ DẢI CÂY XANH		WATER PIPE/ ĐƯỜNG ỐNG NƯỚC		
			BRT/ XE BUS NHANH		

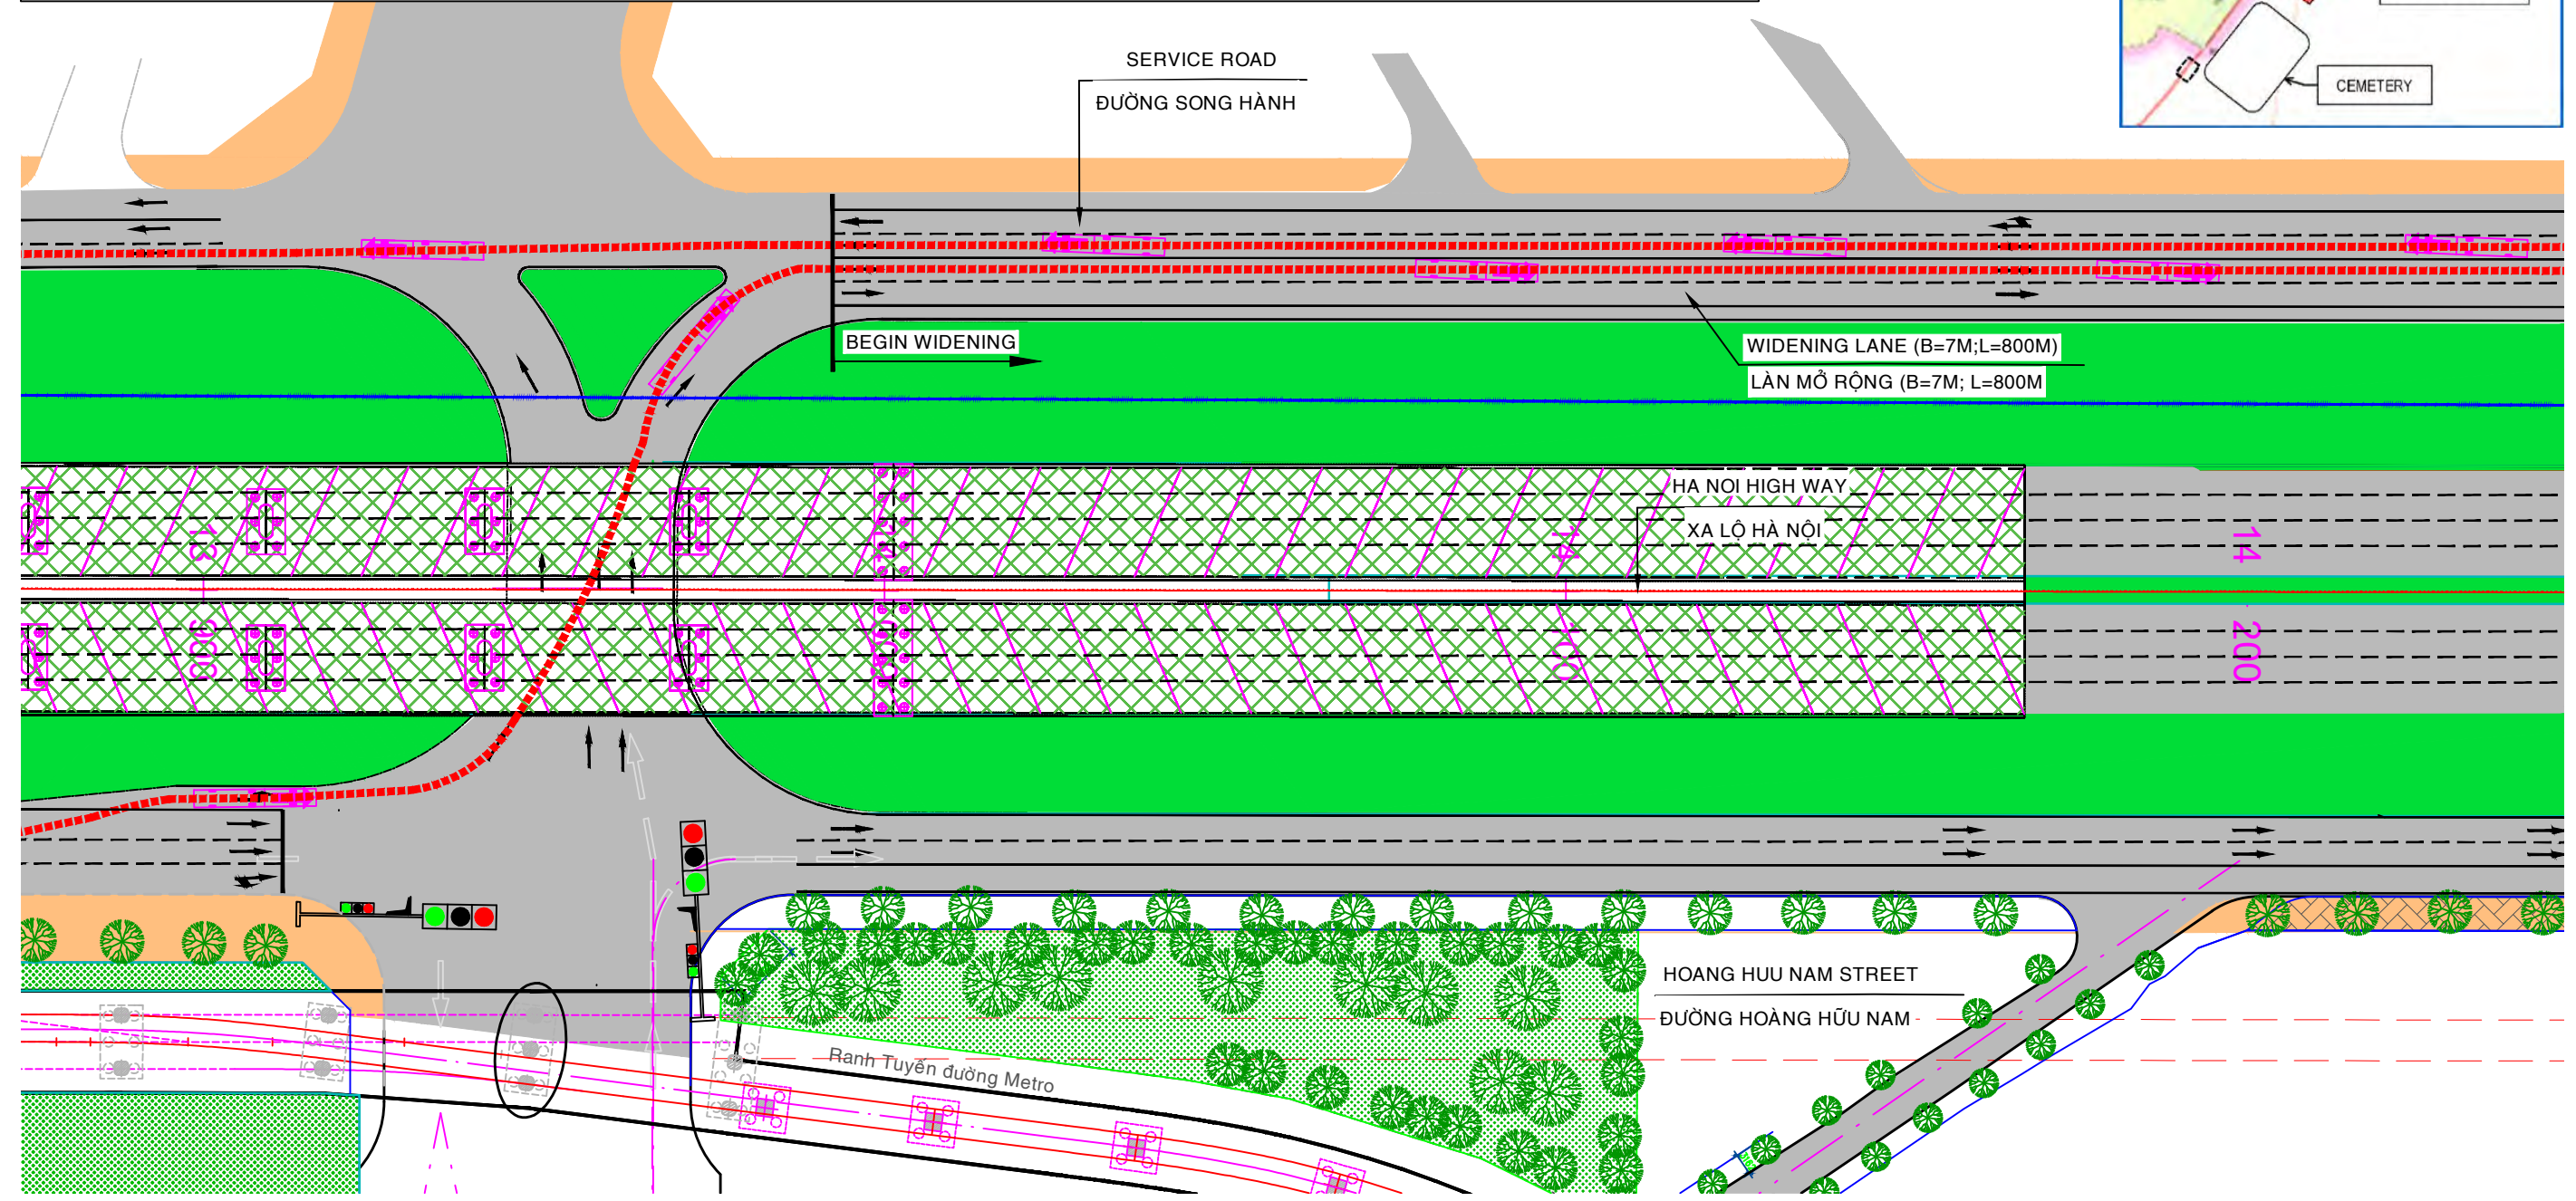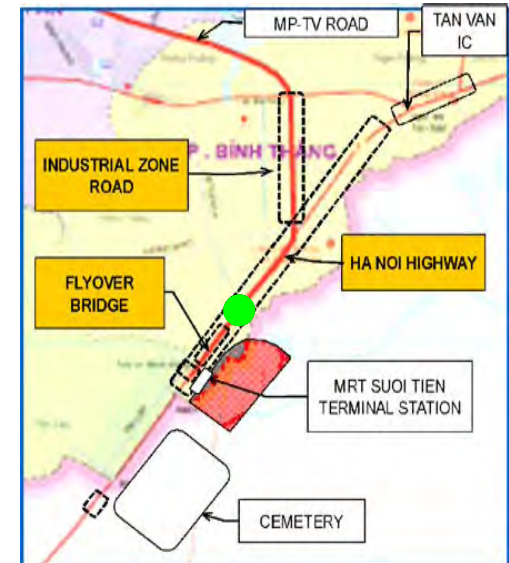










PROJECT NAME	CLIENT	COUNTERPART	CONSULTANT	DWG TITLE	DWG No.		
PREPARATORY SURVEY ON TRANSIT ORIENTED DEVELOPMENT (URBAN DEVELOPMENT AROUND PUBLIC TRANSPORT HUB) PROJECT AND BRT DEVELOPMENT PROJECT	JAPAN INTERNATIONAL COOPERATION AGENCY (JICA)	HO CHI MINH CITY PEOPLE'S COMMITTEE DEPARTMENT OF TRANSPORT	BINH DUONG PROVINCE PEOPLE'S COMMITTEE DEPARTMENT OF TRANSPORT	TOKYU CORPORATION NIPPON KOEI CO.,LTD. NIKKEN SEKKEI RESEARCH INSTITUTE KRI INTERNATIONAL CORPORATION SUB-CONSULTANT	PHASE-2 OF SECTION-1 PLAN OF BRT ROUTE (3/11)		
						HUNG NGHIEP CONSTRUCTION CONSULTING CO., LTD	SE1P2-03
							SCALE 1/1000



PLAN OF BRT ROUTE IN PHASE 2/ BÌNH ĐỒ GIAI ĐOẠN 2

TRAM 2 IC  
NÚT GIAO TRẠM 2

TAN VAN IC  
NÚT GIAO TÂN VAN

**NOTES/ GHI CHÚ:**

	SIDEWALK VĨA HÈ		CENTERLINE TÌM ĐƯỜNG		TRAFFIC LIGHT ĐÈN TÍN HIỆU
	PAVEMENT MẶT ĐƯỜNG		BRT DIRECTION HƯỚNG XE BUS		ELEVATOR CẦU THANG MÁY
	GREEN BELT DẢI CÂY XANH		WATER PIPE ĐƯỜNG ỐNG NƯỚC		BRT XE BUS NHANH

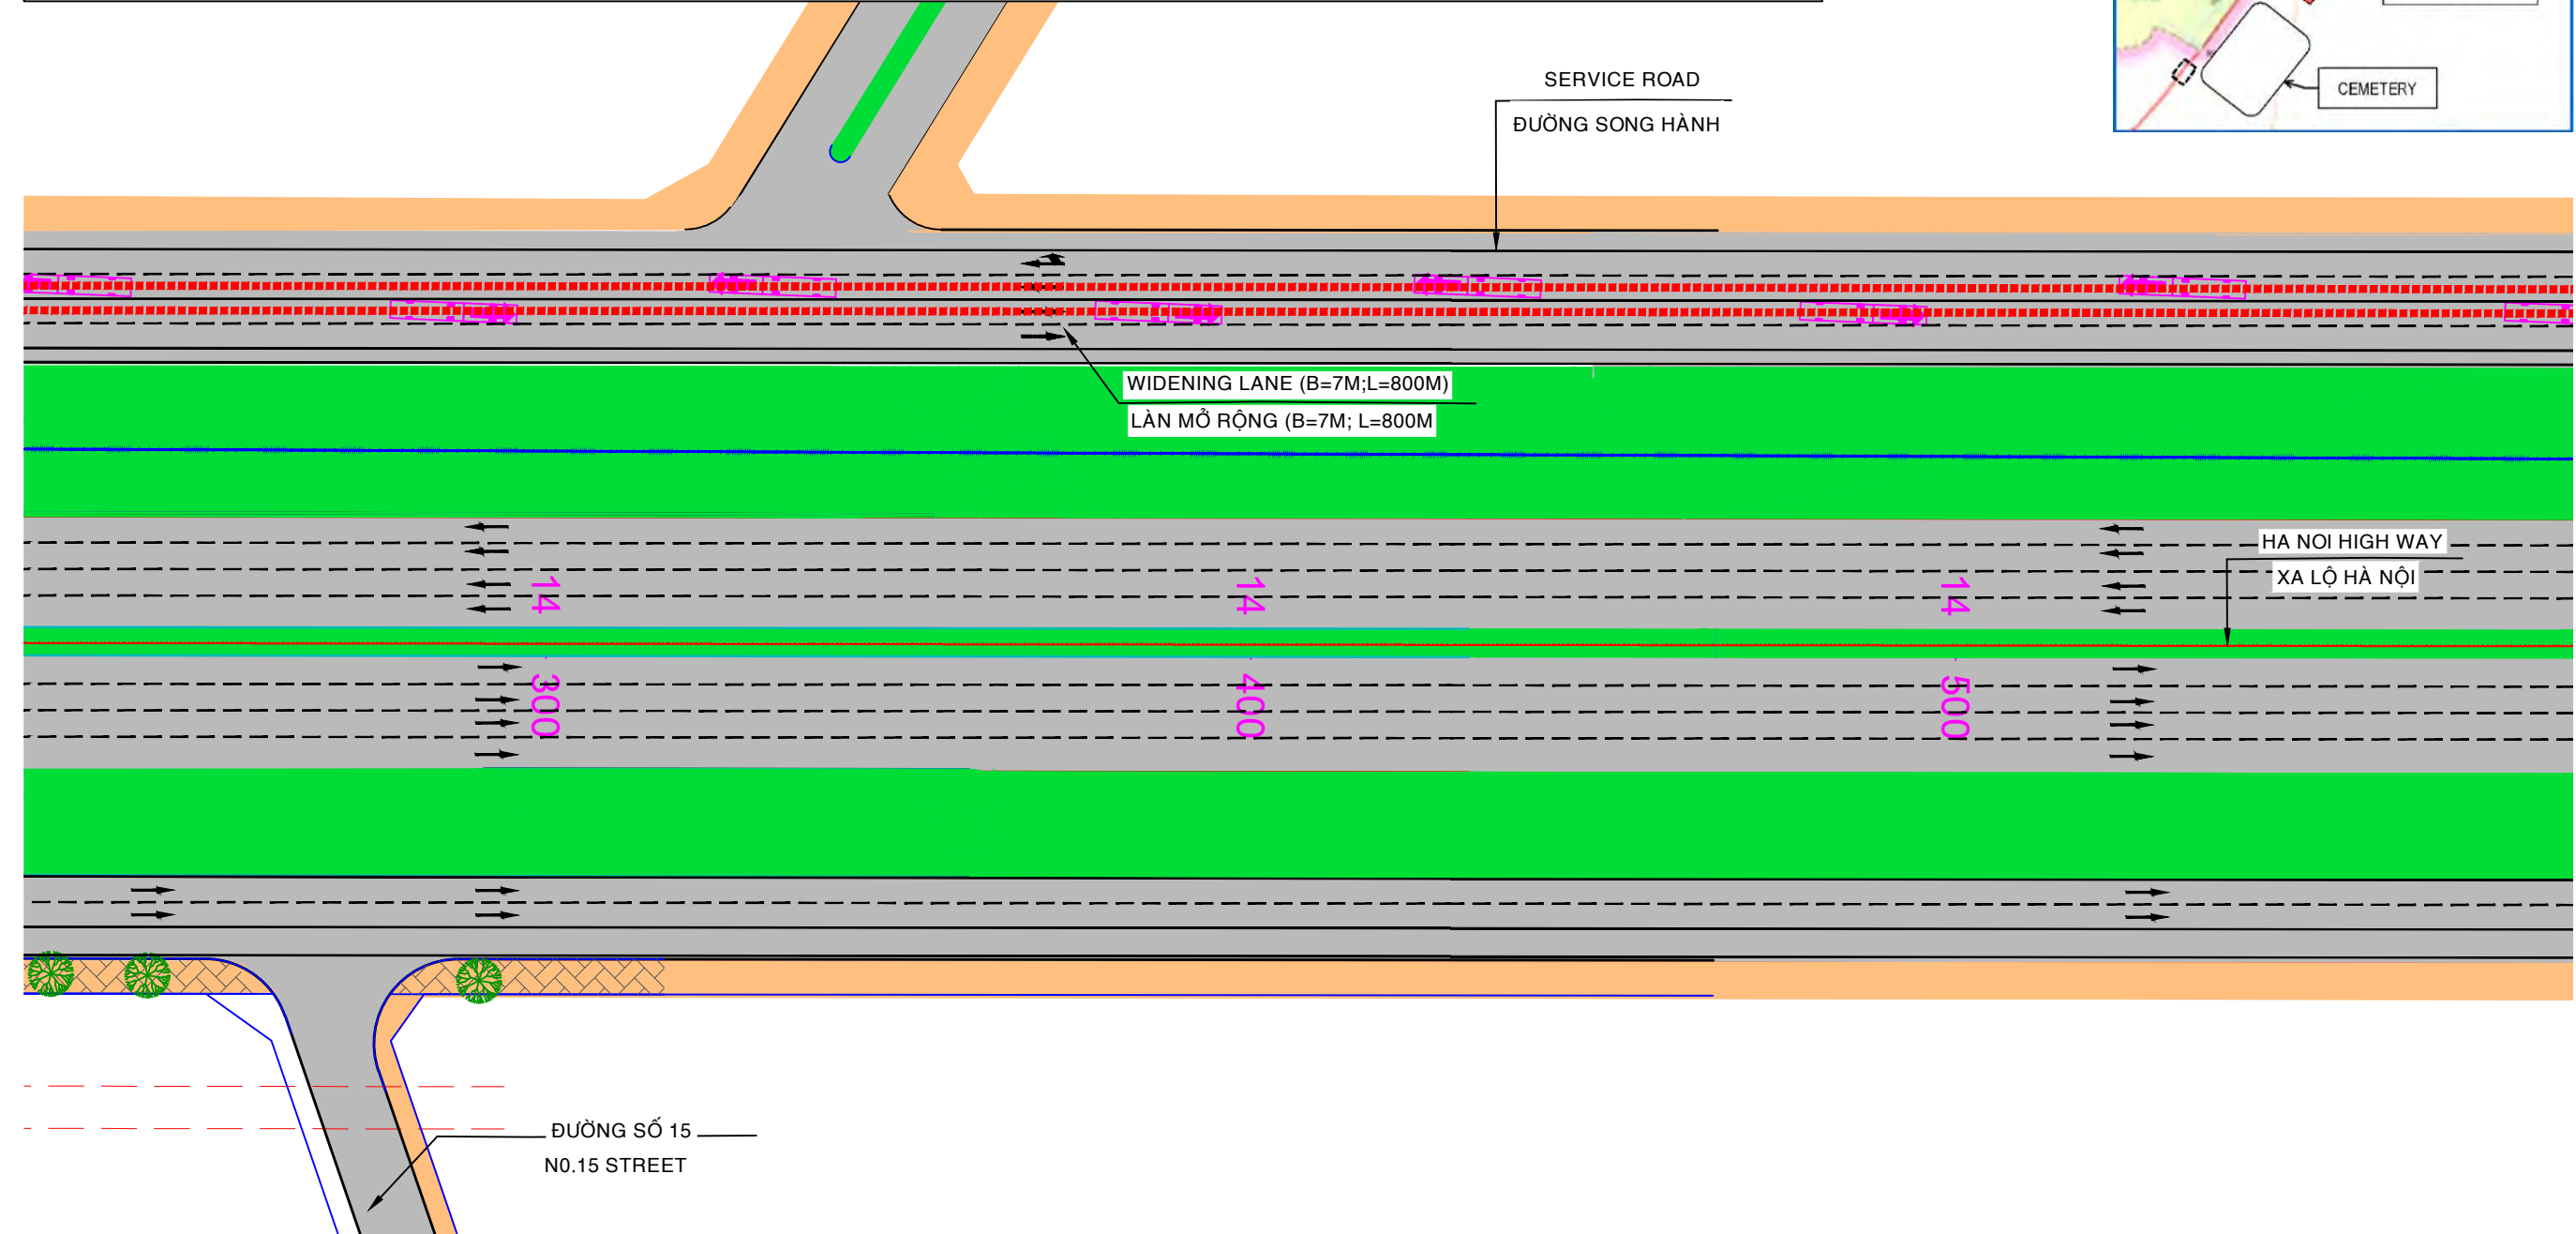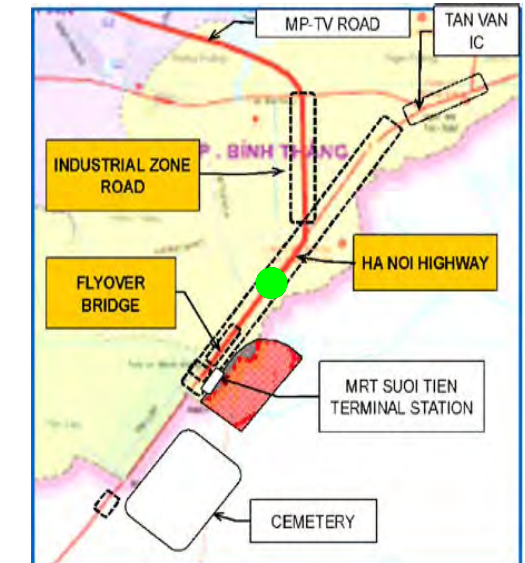










PROJECT NAME	CLIENT	COUNTERPART	CONSULTANT	DWG TITLE	DWG No.	
PREPARATORY SURVEY ON TRANSIT ORIENTED DEVELOPMENT (URBAN DEVELOPMENT AROUND PUBLIC TRANSPORT HUB) PROJECT AND BRT DEVELOPMENT PROJECT	JAPAN INTERNATIONAL COOPERATION AGENCY (JICA)	HO CHI MINH CITY PEOPLE'S COMMITTEE DEPARTMENT OF TRANSPORT	BINH DUONG PROVINCE PEOPLE'S COMMITTEE DEPARTMENT OF TRANSPORT	TOKYU CORPORATION NIPPON KOEI CO.,LTD. NIKKEN SEKKEI RESEARCH INSTITUTE KRI INTERNATIONAL CORPORATION	PHASE-2 OF SECTION-1 PLAN OF BRT ROUTE (4/11)	SE1P2-04
				SUB-CONSULTANT		SCALE
				HUNG NGHIEP CONSTRUCTION CONSULTING CO., LTD		1/1000



PLAN OF BRT ROUTE IN PHASE 2/ BÌNH ĐỒ GIAI ĐOẠN 2

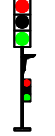TRAM 2 IC  
NÚT GIAO TRẠM 2

TAN VAN IC  
NÚT GIAO TÂN VAN

**NOTES/ GHI CHÚ:**

	SIDEWALK/ VÍA HÈ		CENTERLINE/ TİM ĐƯỜNG		TRAFFIC LIGHT/ ĐÈN TÍN HIỆU
	PAVEMENT/ MẶT ĐƯỜNG		BRT DIRECTION/ HƯỚNG XE BUS		ELEVATOR/ CẦU THANG MÁY
	GREEN BELT/ DẢI CÂY XANH		WATER PIPE/ ĐƯỜNG ỐNG NƯỚC		BRT/ XE BUS NHANH

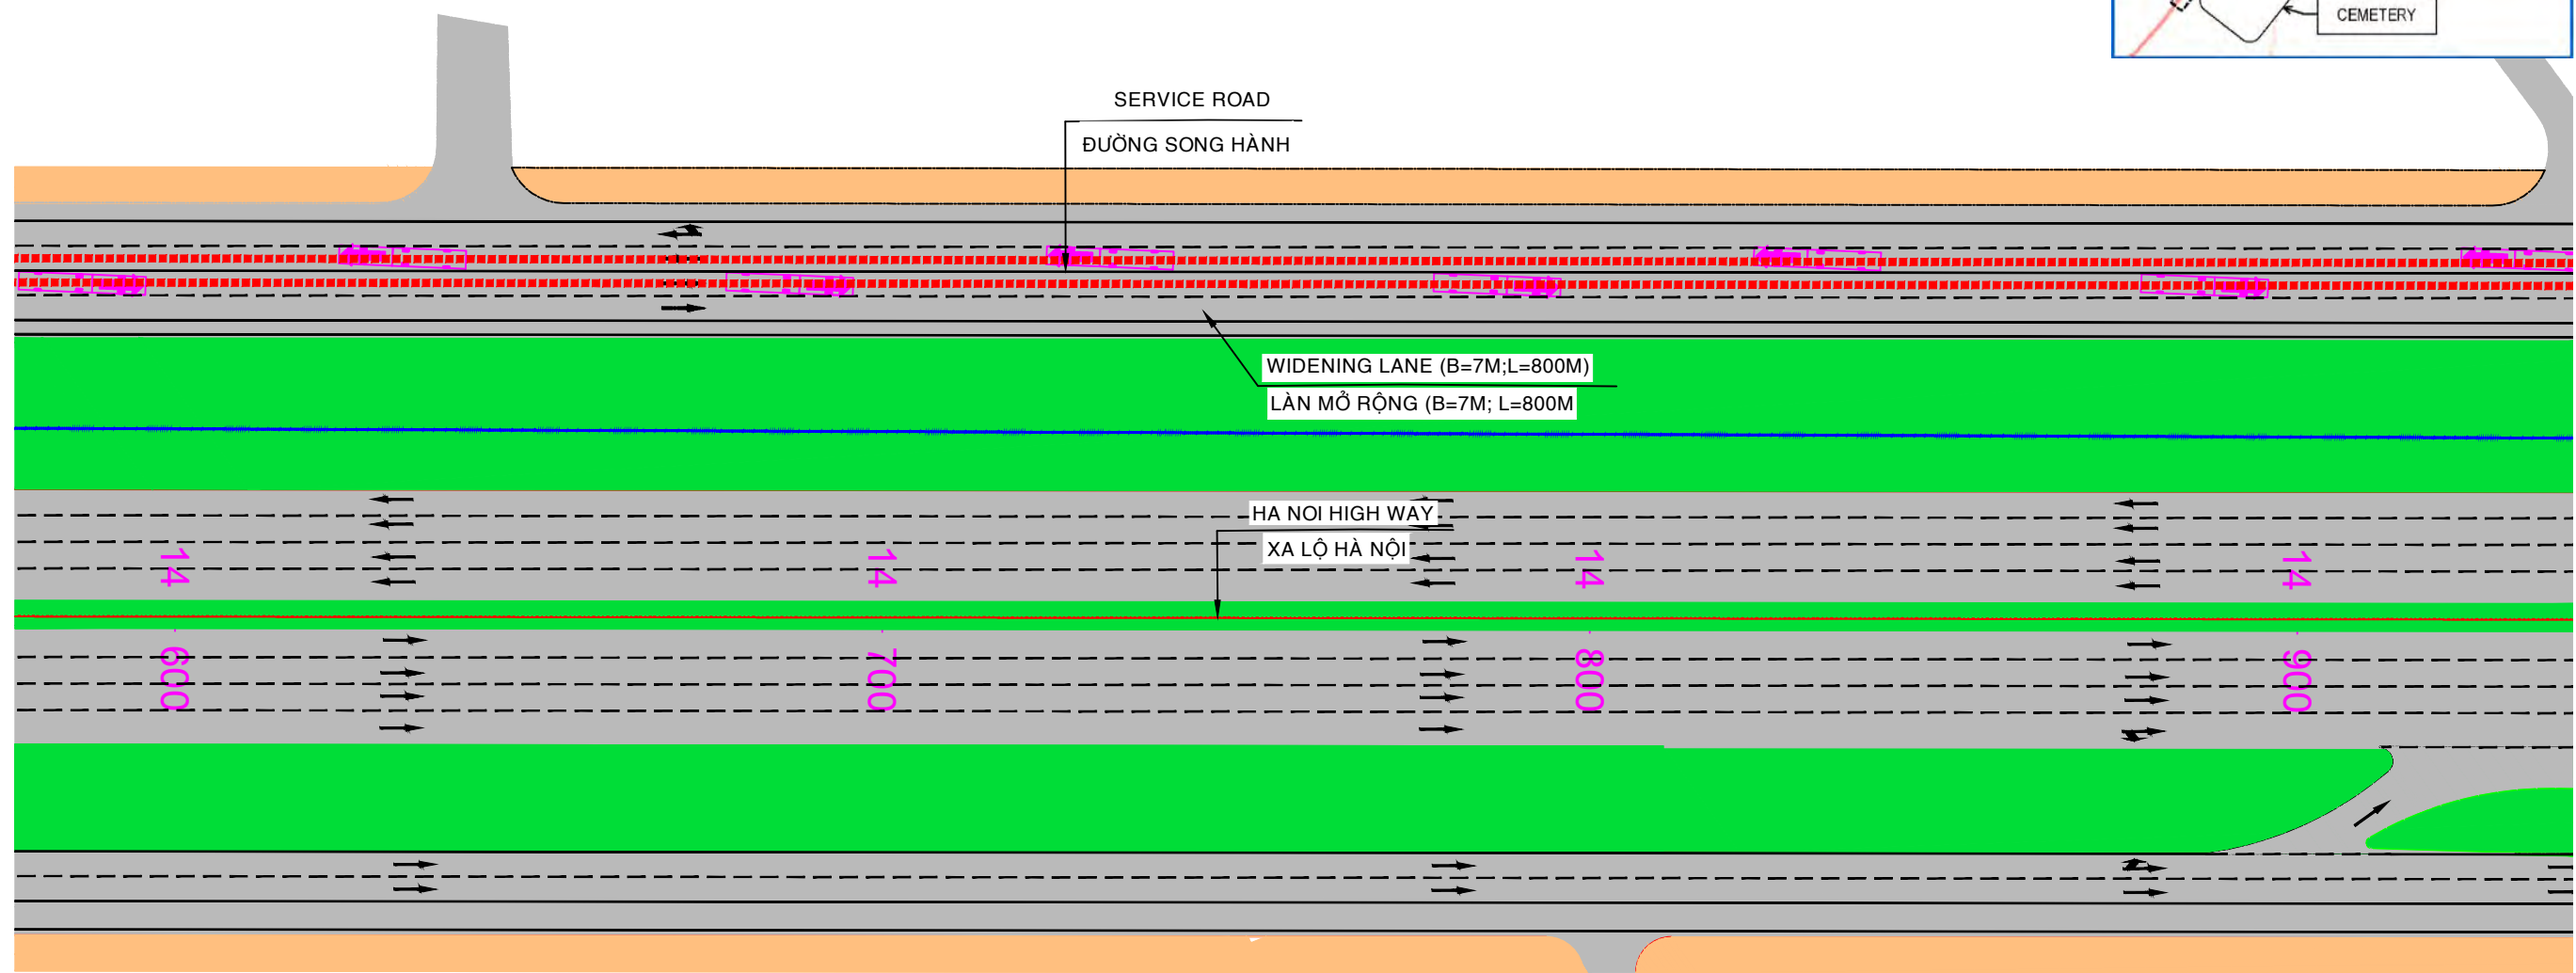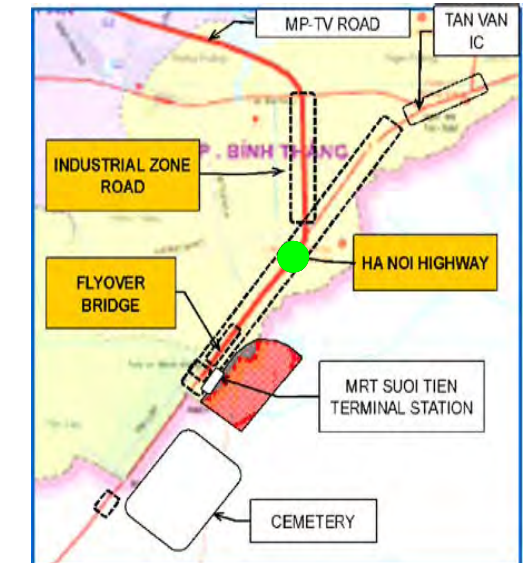




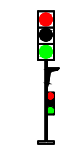



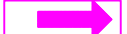

PROJECT NAME	CLIENT	COUNTERPART	CONSULTANT	DWG TITLE	DWG No.	
PREPARATORY SURVEY ON TRANSIT ORIENTED DEVELOPMENT (URBAN DEVELOPMENT AROUND PUBLIC TRANSPORT HUB) PROJECT AND BRT DEVELOPMENT PROJECT	JAPAN INTERNATIONAL COOPERATION AGENCY (JICA)	HO CHI MINH CITY PEOPLE'S COMMITTEE DEPARTMENT OF TRANSPORT	BINH DUONG PROVINCE PEOPLE'S COMMITTEE DEPARTMENT OF TRANSPORT	TOKYU CORPORATION NIPPON KOEI CO.,LTD. NIKKEN SEKKEI RESEARCH INSTITUTE KRI INTERNATIONAL CORPORATION	PHASE-2 OF SECTION-1 PLAN OF BRT ROUTE (5/11)	SE1P2-05
				SUB-CONSULTANT		SCALE
				HUNG NGHIEP CONSTRUCTION CONSULTING CO., LTD		1/1000



PLAN OF BRT ROUTE IN PHASE 2/ BÌNH ĐỒ GIAI ĐOẠN 2

TRAM 2 IC  
NÚT GIAO TRẠM 2

TAN VAN IC  
NÚT GIAO TÂN VAN

**NOTES/ GHI CHÚ:**

-  SIDEWALK/ VỈA HÈ
-  PAVEMENT/ MẶT ĐƯỜNG
-  GREEN BELT/ DẢI CÂY XANH
-  TRAFFIC LIGHT/ ĐÈN TÍN HIỆU
-  CENTERLINE/ TİM ĐƯỜNG
-  BRT DIRECTION/ HƯỚNG XE BUS
-  WATER PIPE/ ĐƯỜNG ỐNG NƯỚC
-  BRT/ XE BUS NHANH
-  ELEVATOR/ CẦU THANG MÁY

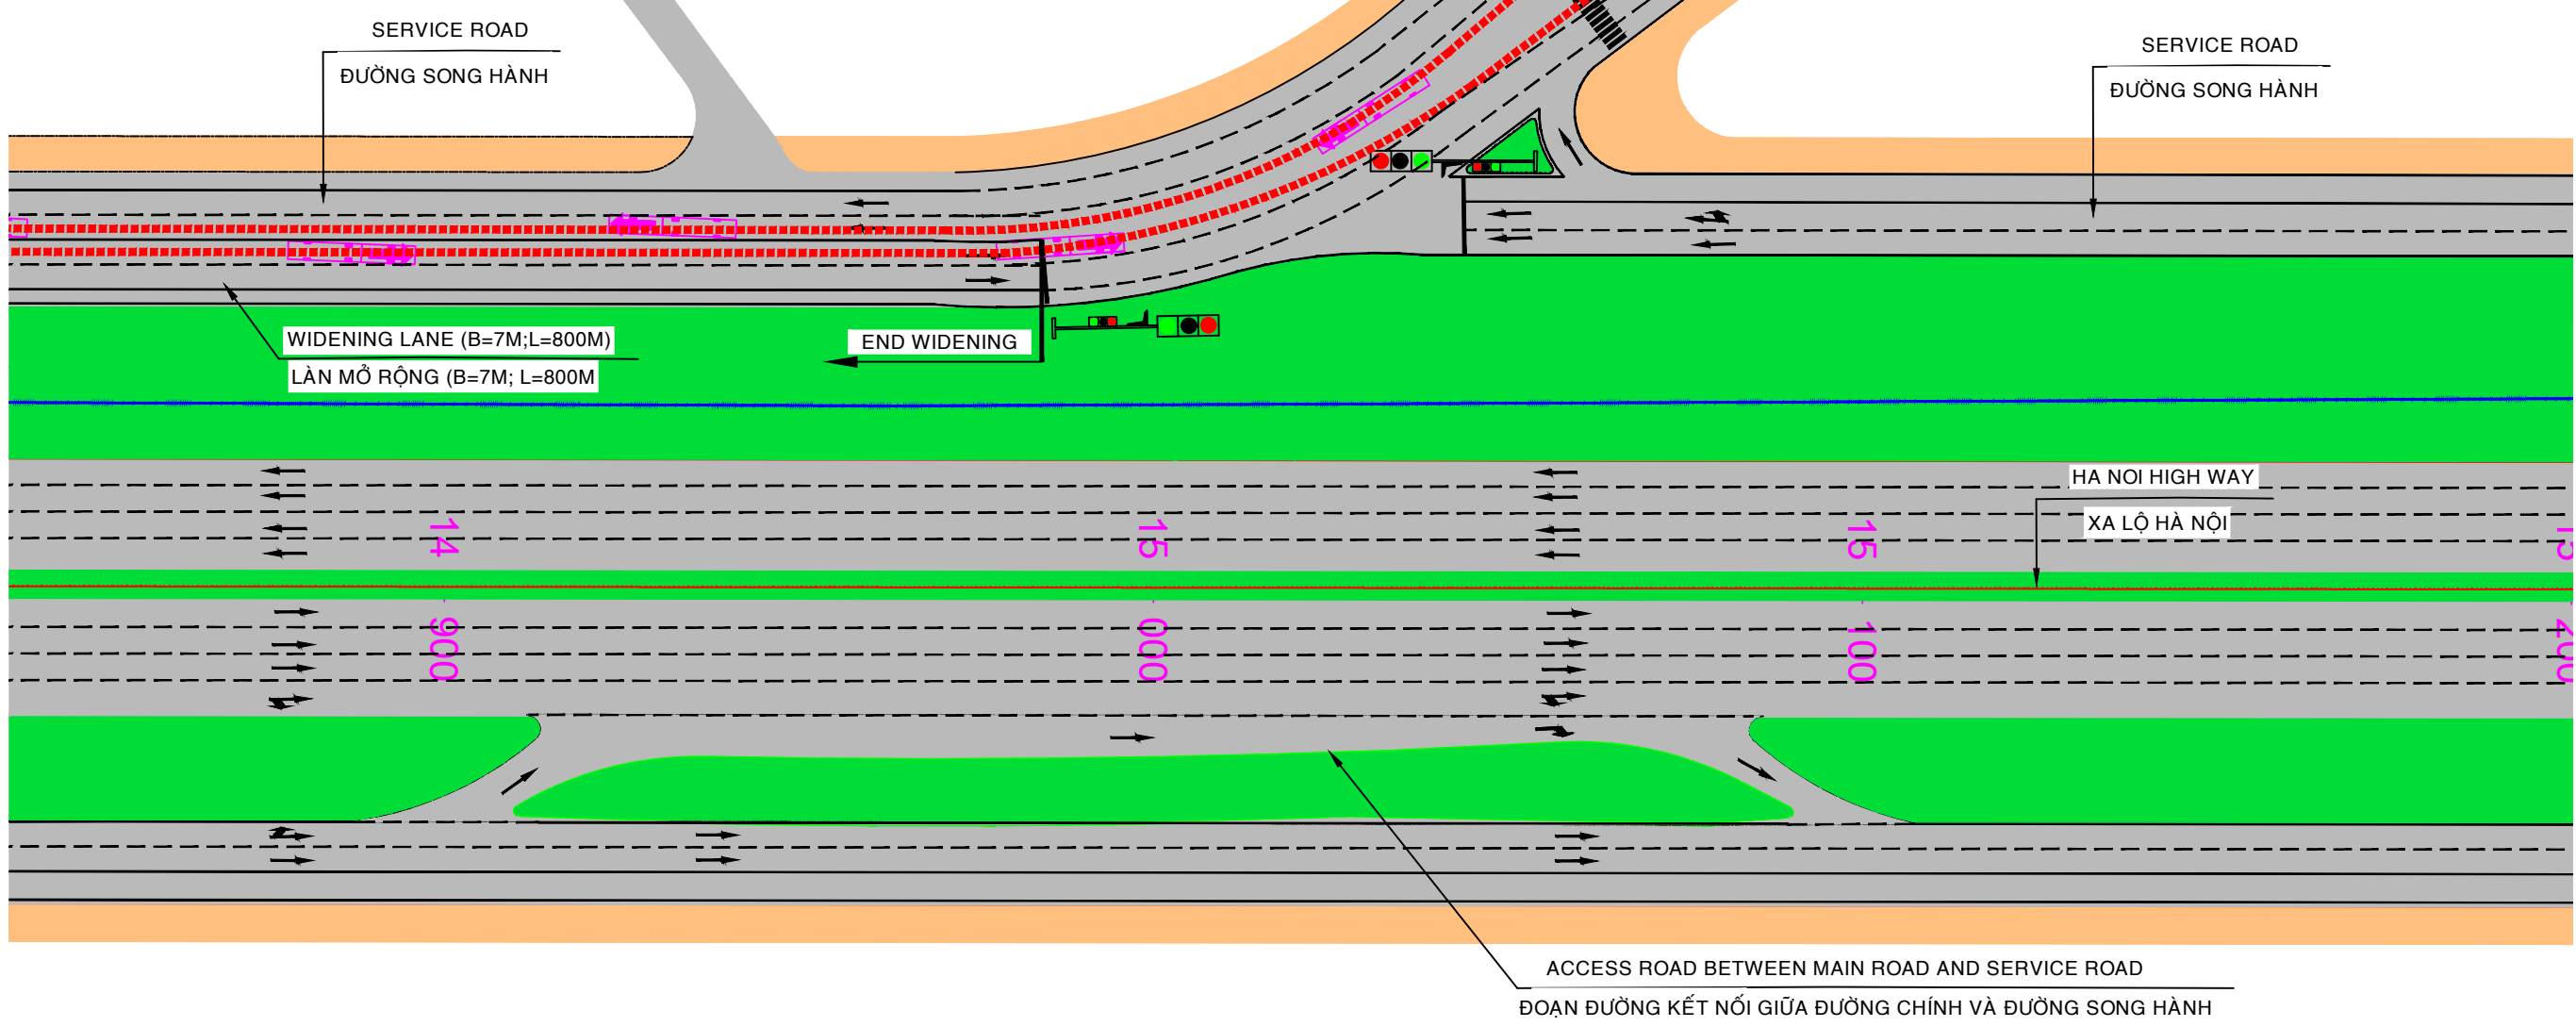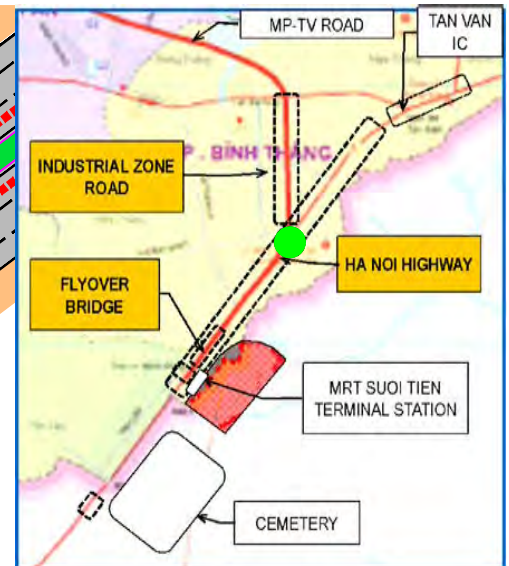

PROJECT NAME	CLIENT	COUNTERPART	CONSULTANT	DWG TITLE	DWG No.	
PREPARATORY SURVEY ON TRANSIT ORIENTED DEVELOPMENT (URBAN DEVELOPMENT AROUND PUBLIC TRANSPORT HUB) PROJECT AND BRT DEVELOPMENT PROJECT	JAPAN INTERNATIONAL COOPERATION AGENCY (JICA)	HO CHI MINH CITY PEOPLE'S COMMITTEE DEPARTMENT OF TRANSPORT	BINH DUONG PROVINCE PEOPLE'S COMMITTEE DEPARTMENT OF TRANSPORT	TOKYU CORPORATION NIPPON KOEI CO.,LTD. NIKKEN SEKKEI RESEARCH INSTITUTE KRI INTERNATIONAL CORPORATION	PHASE-2 OF SECTION-1 PLAN OF BRT ROUTE (6/11)	SE1P2-06
				SUB-CONSULTANT		SCALE
				HUNG NGHIEP CONSTRUCTION CONSULTING CO., LTD		1/1000

TRAM 2 IC  
NÚT GIAO TRẠM 2



PLAN OF BRT ROUTE IN PHASE 2/ BÌNH ĐỒ GIAI ĐOẠN 2



MY PHUOC-TAN VAN ROAD  
ĐƯỜNG MỸ PHƯỚC - TÂN VẠN

**NOTES/ GHI CHÚ:**

- SIDEWALK/ VÍA HÈ
- PAVEMENT/ MẶT ĐƯỜNG
- GREEN BELT/ DẢI CÂY XANH
- CENTERLINE/ TİM ĐƯỜNG
- BRT DIRECTION/ HƯỚNG XE BUS
- WATER PIPE/ ĐƯỜNG ỐNG NƯỚC
- BRT/ XE BUS NHANH
- TRAFFIC LIGHT/ ĐÈN TÍN HIỆU
- ELEVATOR/ CẦU THANG MÁY

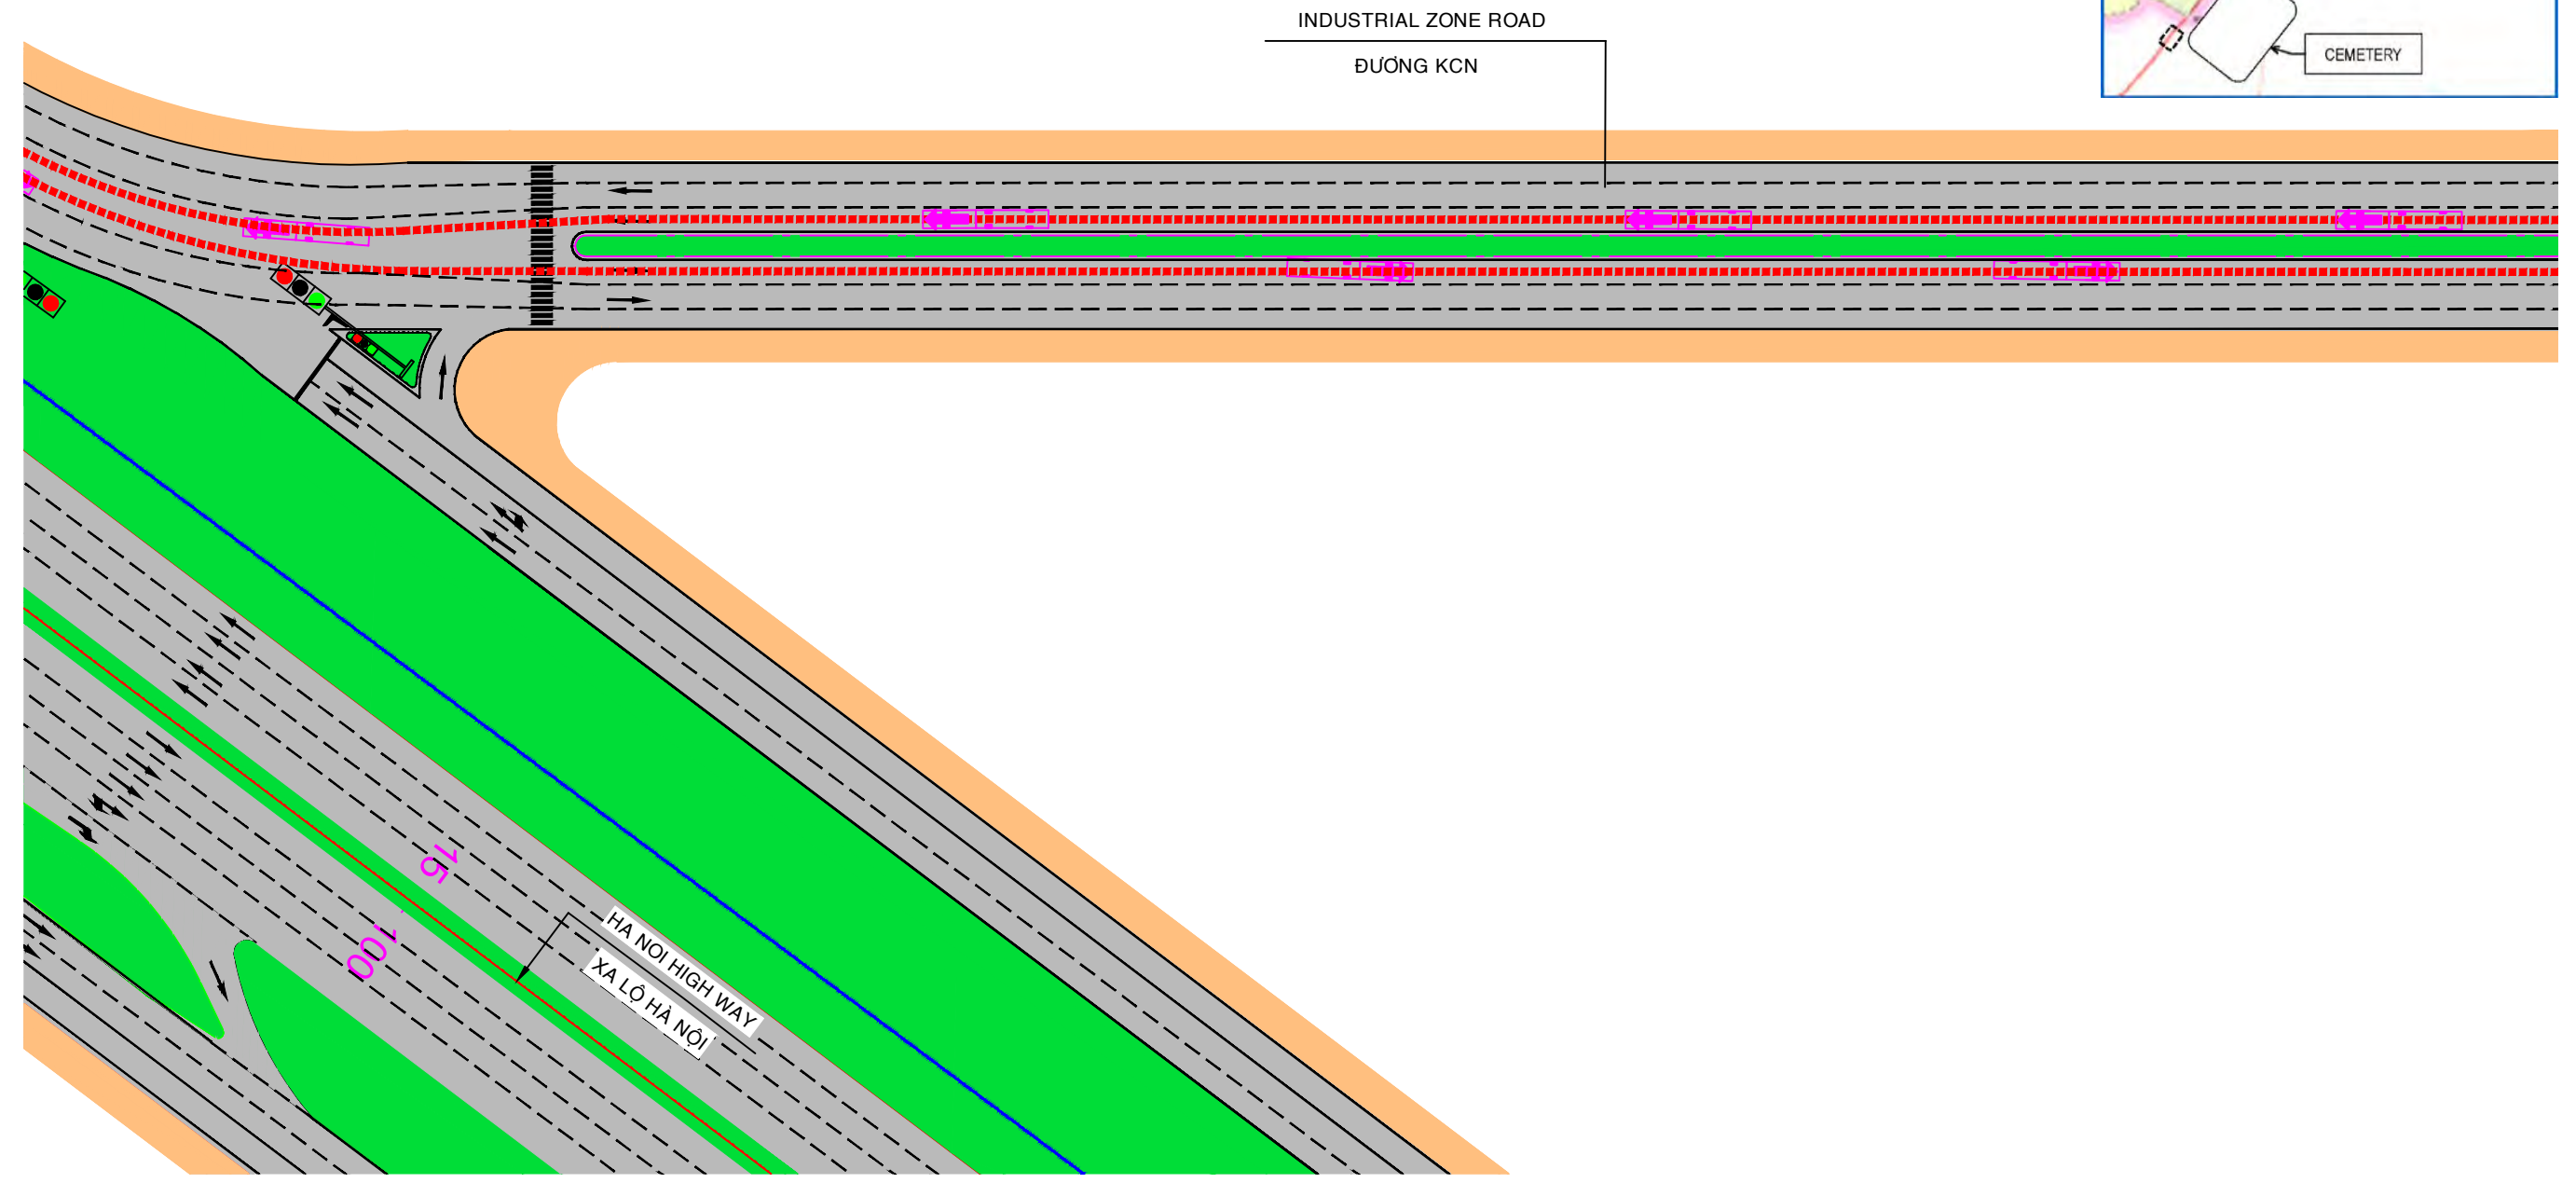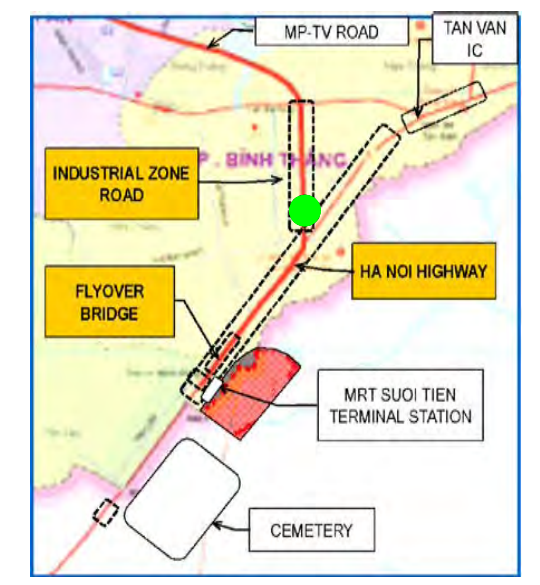

PROJECT NAME	CLIENT	COUNTERPART	CONSULTANT	DWG TITLE	DWG No.	
PREPARATORY SURVEY ON TRANSIT ORIENTED DEVELOPMENT (URBAN DEVELOPMENT AROUND PUBLIC TRANSPORT HUB) PROJECT AND BRT DEVELOPMENT PROJECT	JAPAN INTERNATIONAL COOPERATION AGENCY (JICA)	HO CHI MINH CITY PEOPLE'S COMMITTEE DEPARTMENT OF TRANSPORT	BINH DUONG PROVINCE PEOPLE'S COMMITTEE DEPARTMENT OF TRANSPORT	TOKYU CORPORATION NIPPON KOEI CO.,LTD. NIKKEN SEKKEI RESEARCH INSTITUTE KRI INTERNATIONAL CORPORATION	PHASE-2 OF SECTION-1 PLAN OF BRT ROUTE (7/11)	SE1P2-7
				SUB-CONSULTANT		SCALE
				HUNG NGHIEP CONSTRUCTION CONSULTING CO., LTD		1/1000












TRAM 2 IC  
NÚT GIAO TRẠM 2



PLAN OF BRT ROUTE IN PHASE 2/ BÌNH ĐỒ GIAI ĐOẠN 2



MY PHUOC-TAN VAN ROAD  
ĐƯỜNG MỸ PHƯỚC - TÂN VẠN

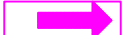**NOTES/ GHI CHÚ:**

-  SIDEWALK/ VỈA HÈ
-  PAVEMENT/ MẶT ĐƯỜNG
-  GREEN BELT/ DẢI CÂY XANH
-  CENTERLINE/ TİM ĐƯỜNG
-  BRT DIRECTION/ HƯỚNG XE BUS
-  WATER PIPE/ ĐƯỜNG ỐNG NƯỚC
-  BRT/ XE BUS NHANH
-  TRAFFIC LIGHT/ ĐÈN TÍN HIỆU
-  ELEVATOR/ CẦU THANG MÁY

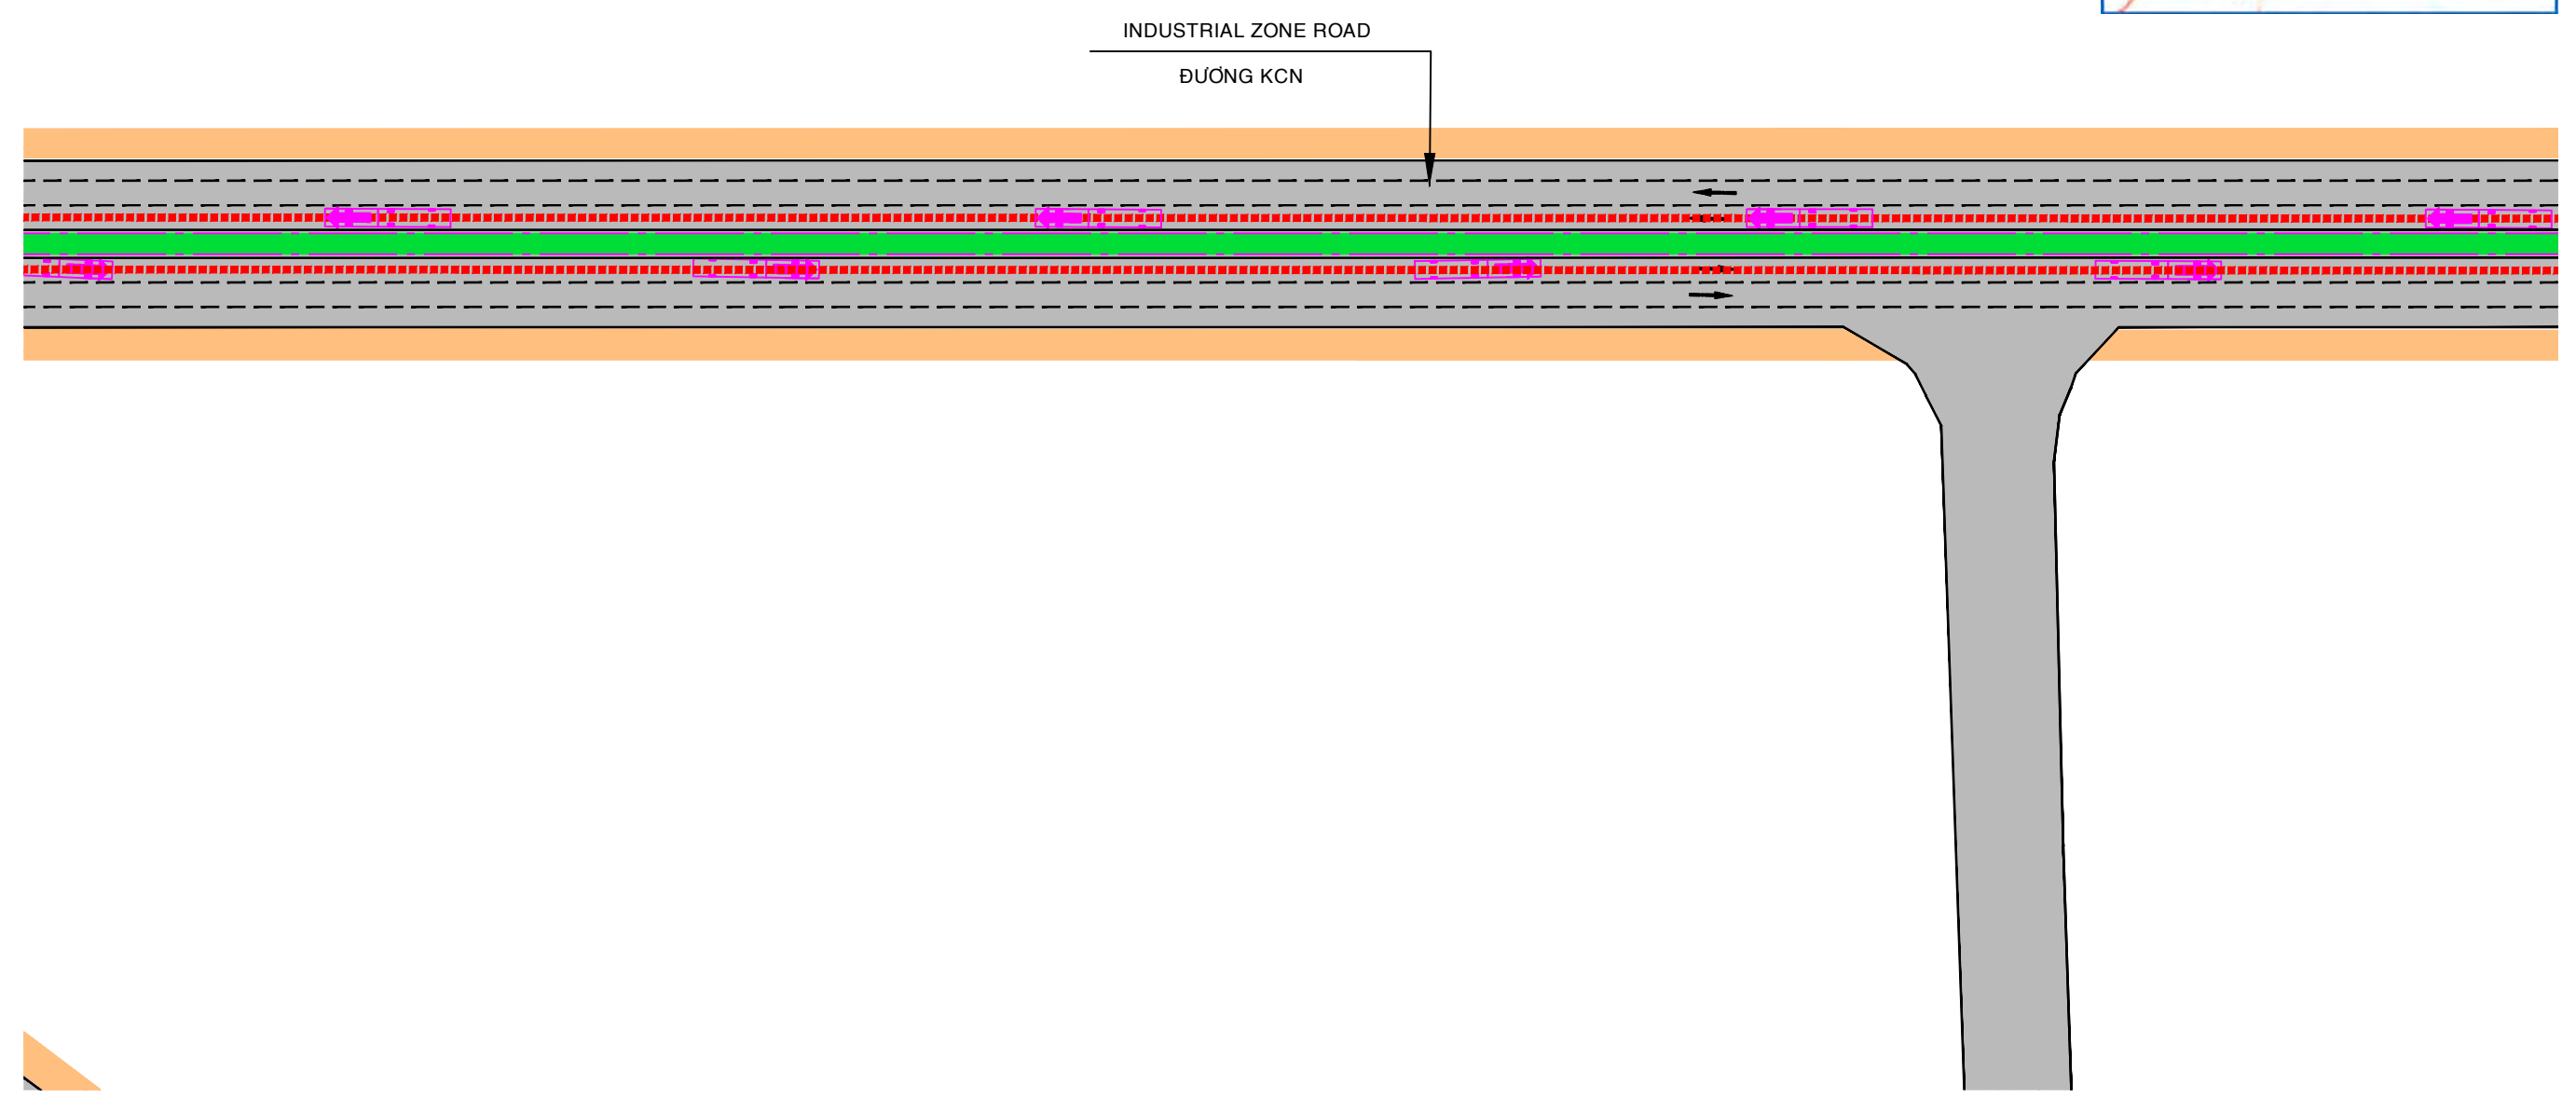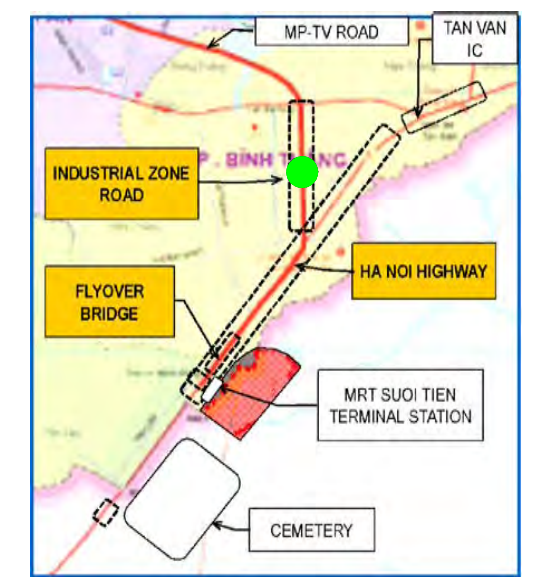

PROJECT NAME	CLIENT	COUNTERPART	CONSULTANT	DWG TITLE	DWG No.	
PREPARATORY SURVEY ON TRANSIT ORIENTED DEVELOPMENT (URBAN DEVELOPMENT AROUND PUBLIC TRANSPORT HUB) PROJECT AND BRT DEVELOPMENT PROJECT	JAPAN INTERNATIONAL COOPERATION AGENCY (JICA)	HO CHI MINH CITY PEOPLE'S COMMITTEE DEPARTMENT OF TRANSPORT	BINH DUONG PROVINCE PEOPLE'S COMMITTEE DEPARTMENT OF TRANSPORT	TOKYU CORPORATION NIPPON KOEI CO.,LTD. NIKKEN SEKKEI RESEARCH INSTITUTE KRI INTERNATIONAL CORPORATION	PHASE-2 OF SECTION-1 PLAN OF BRT ROUTE (8/11)	SE1P2-8
				SUB-CONSULTANT		SCALE
				HUNG NGHIEP CONSTRUCTION CONSULTING CO., LTD		1/1000










TRAM 2 IC  
NÚT GIAO TRẠM 2



PLAN OF BRT ROUTE IN PHASE 2/ BÌNH ĐỒ GIAI ĐOẠN 2



MY PHUOC-TAN VAN ROAD  
ĐƯỜNG MỸ PHƯỚC - TÂN VẠN

**NOTES/ GHI CHÚ:**

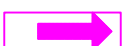	SIDEWALK/ VỈA HÈ		CENTERLINE/ TİM ĐƯỜNG		TRAFFIC LIGHT/ ĐÈN TÍN HIỆU
	PAVEMENT/ MẶT ĐƯỜNG		BRT DIRECTION/ HƯỚNG XE BUS		ELEVATOR/ CẦU THANG MÁY
	GREEN BELT/ DẢI CÂY XANH		WATER PIPE/ ĐƯỜNG ỐNG NƯỚC		BRT/ XE BUS NHANH

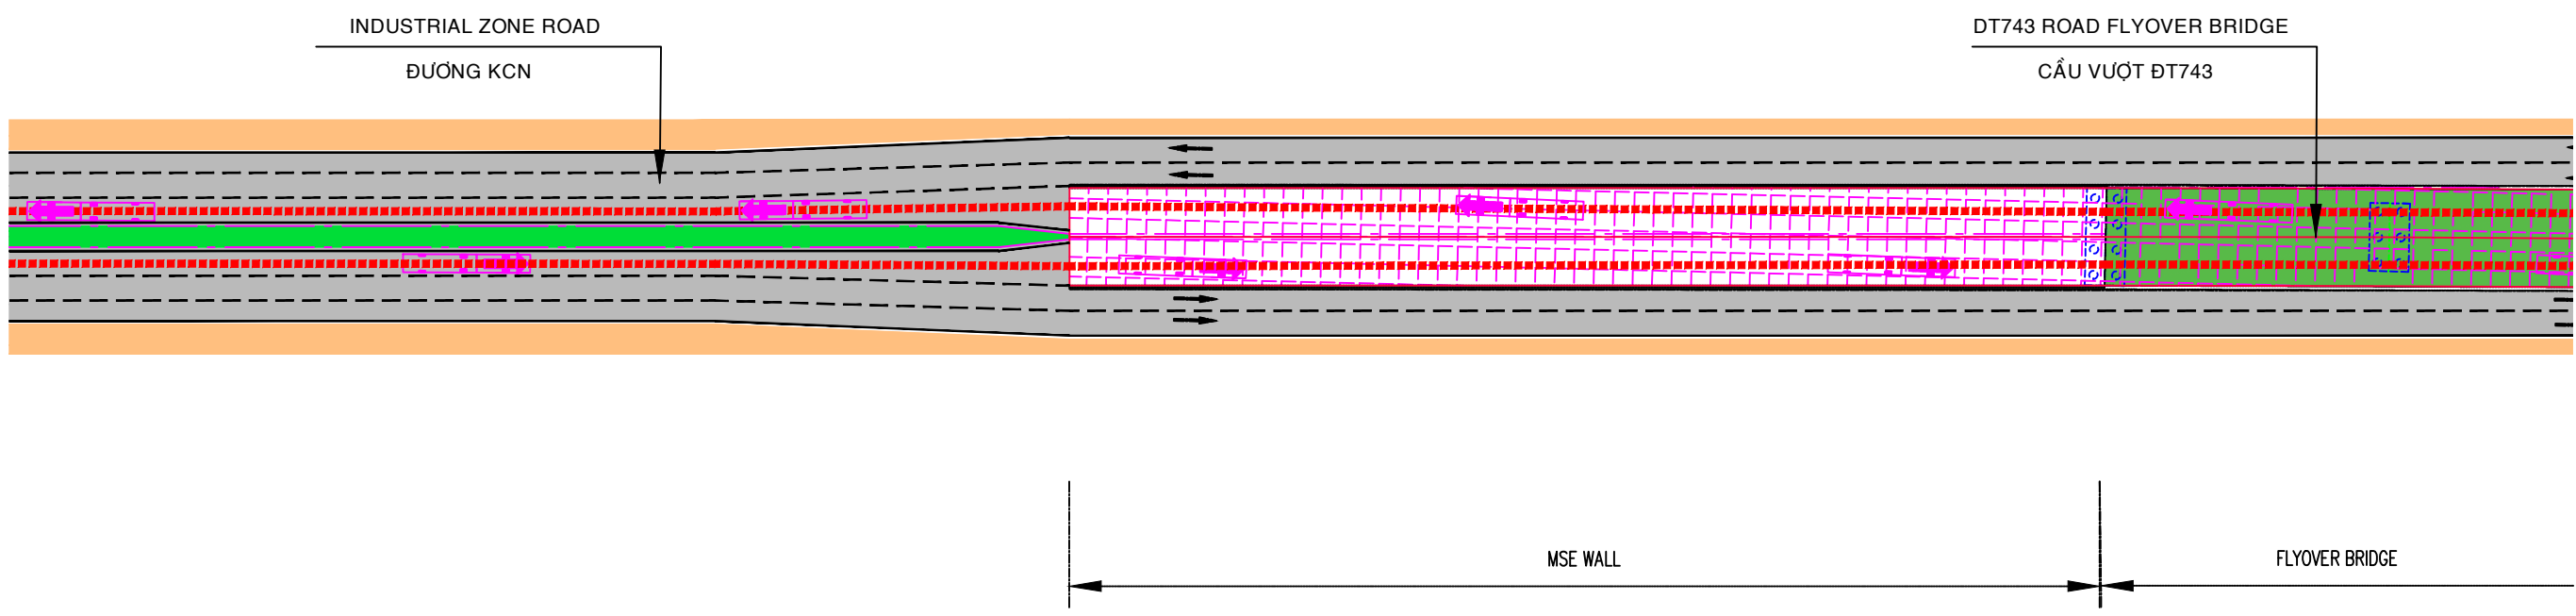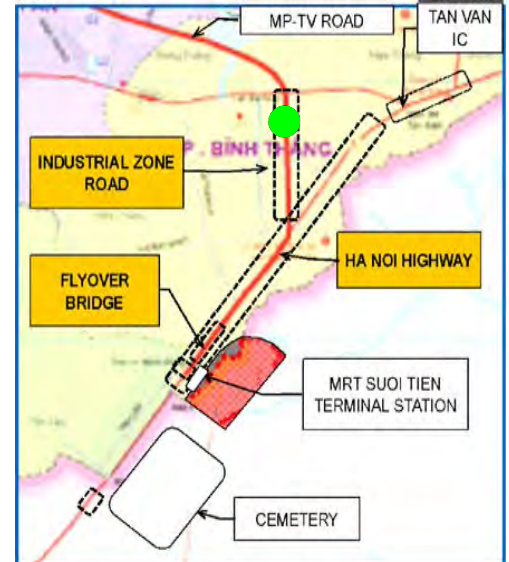










PROJECT NAME	CLIENT	COUNTERPART	CONSULTANT	DWG TITLE	DWG No.	
PREPARATORY SURVEY ON TRANSIT ORIENTED DEVELOPMENT (URBAN DEVELOPMENT AROUND PUBLIC TRANSPORT HUB) PROJECT AND BRT DEVELOPMENT PROJECT	JAPAN INTERNATIONAL COOPERATION AGENCY (JICA)	HO CHI MINH CITY PEOPLE'S COMMITTEE DEPARTMENT OF TRANSPORT	BINH DUONG PROVINCE PEOPLE'S COMMITTEE DEPARTMENT OF TRANSPORT	TOKYU CORPORATION NIPPON KOEI CO.,LTD. NIKKEN SEKKEI RESEARCH INSTITUTE KRI INTERNATIONAL CORPORATION	PHASE-2 OF SECTION-1 PLAN OF BRT ROUTE (9/11)	SE1P2-09
				SUB-CONSULTANT		SCALE
				HUNG NGHIEP CONSTRUCTION CONSULTING CO., LTD		1/1000



TRAM 2 IC  
NÚT GIAO TRẠM 2

PLAN OF BRT ROUTE IN PHASE 2/ BÌNH ĐỒ GIAI ĐOẠN 2

MY PHUOC-TAN VAN ROAD  
ĐƯỜNG MỸ PHƯỚC - TÂN VẠN

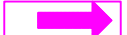**NOTES/ GHI CHÚ:**

-  SIDEWALK/ VỈA HÈ
-  PAVEMENT/ MẶT ĐƯỜNG
-  GREEN BELT/ DẢI CÂY XANH
-  CENTERLINE/ TİM ĐƯỜNG
-  BRT DIRECTION/ HƯỚNG XE BUS
-  WATER PIPE/ ĐƯỜNG ỐNG NƯỚC
-  BRT/ XE BUS NHANH
-  TRAFFIC LIGHT/ ĐÈN TÍN HIỆU
-  ELEVATOR/ CẦU THANG MÁY

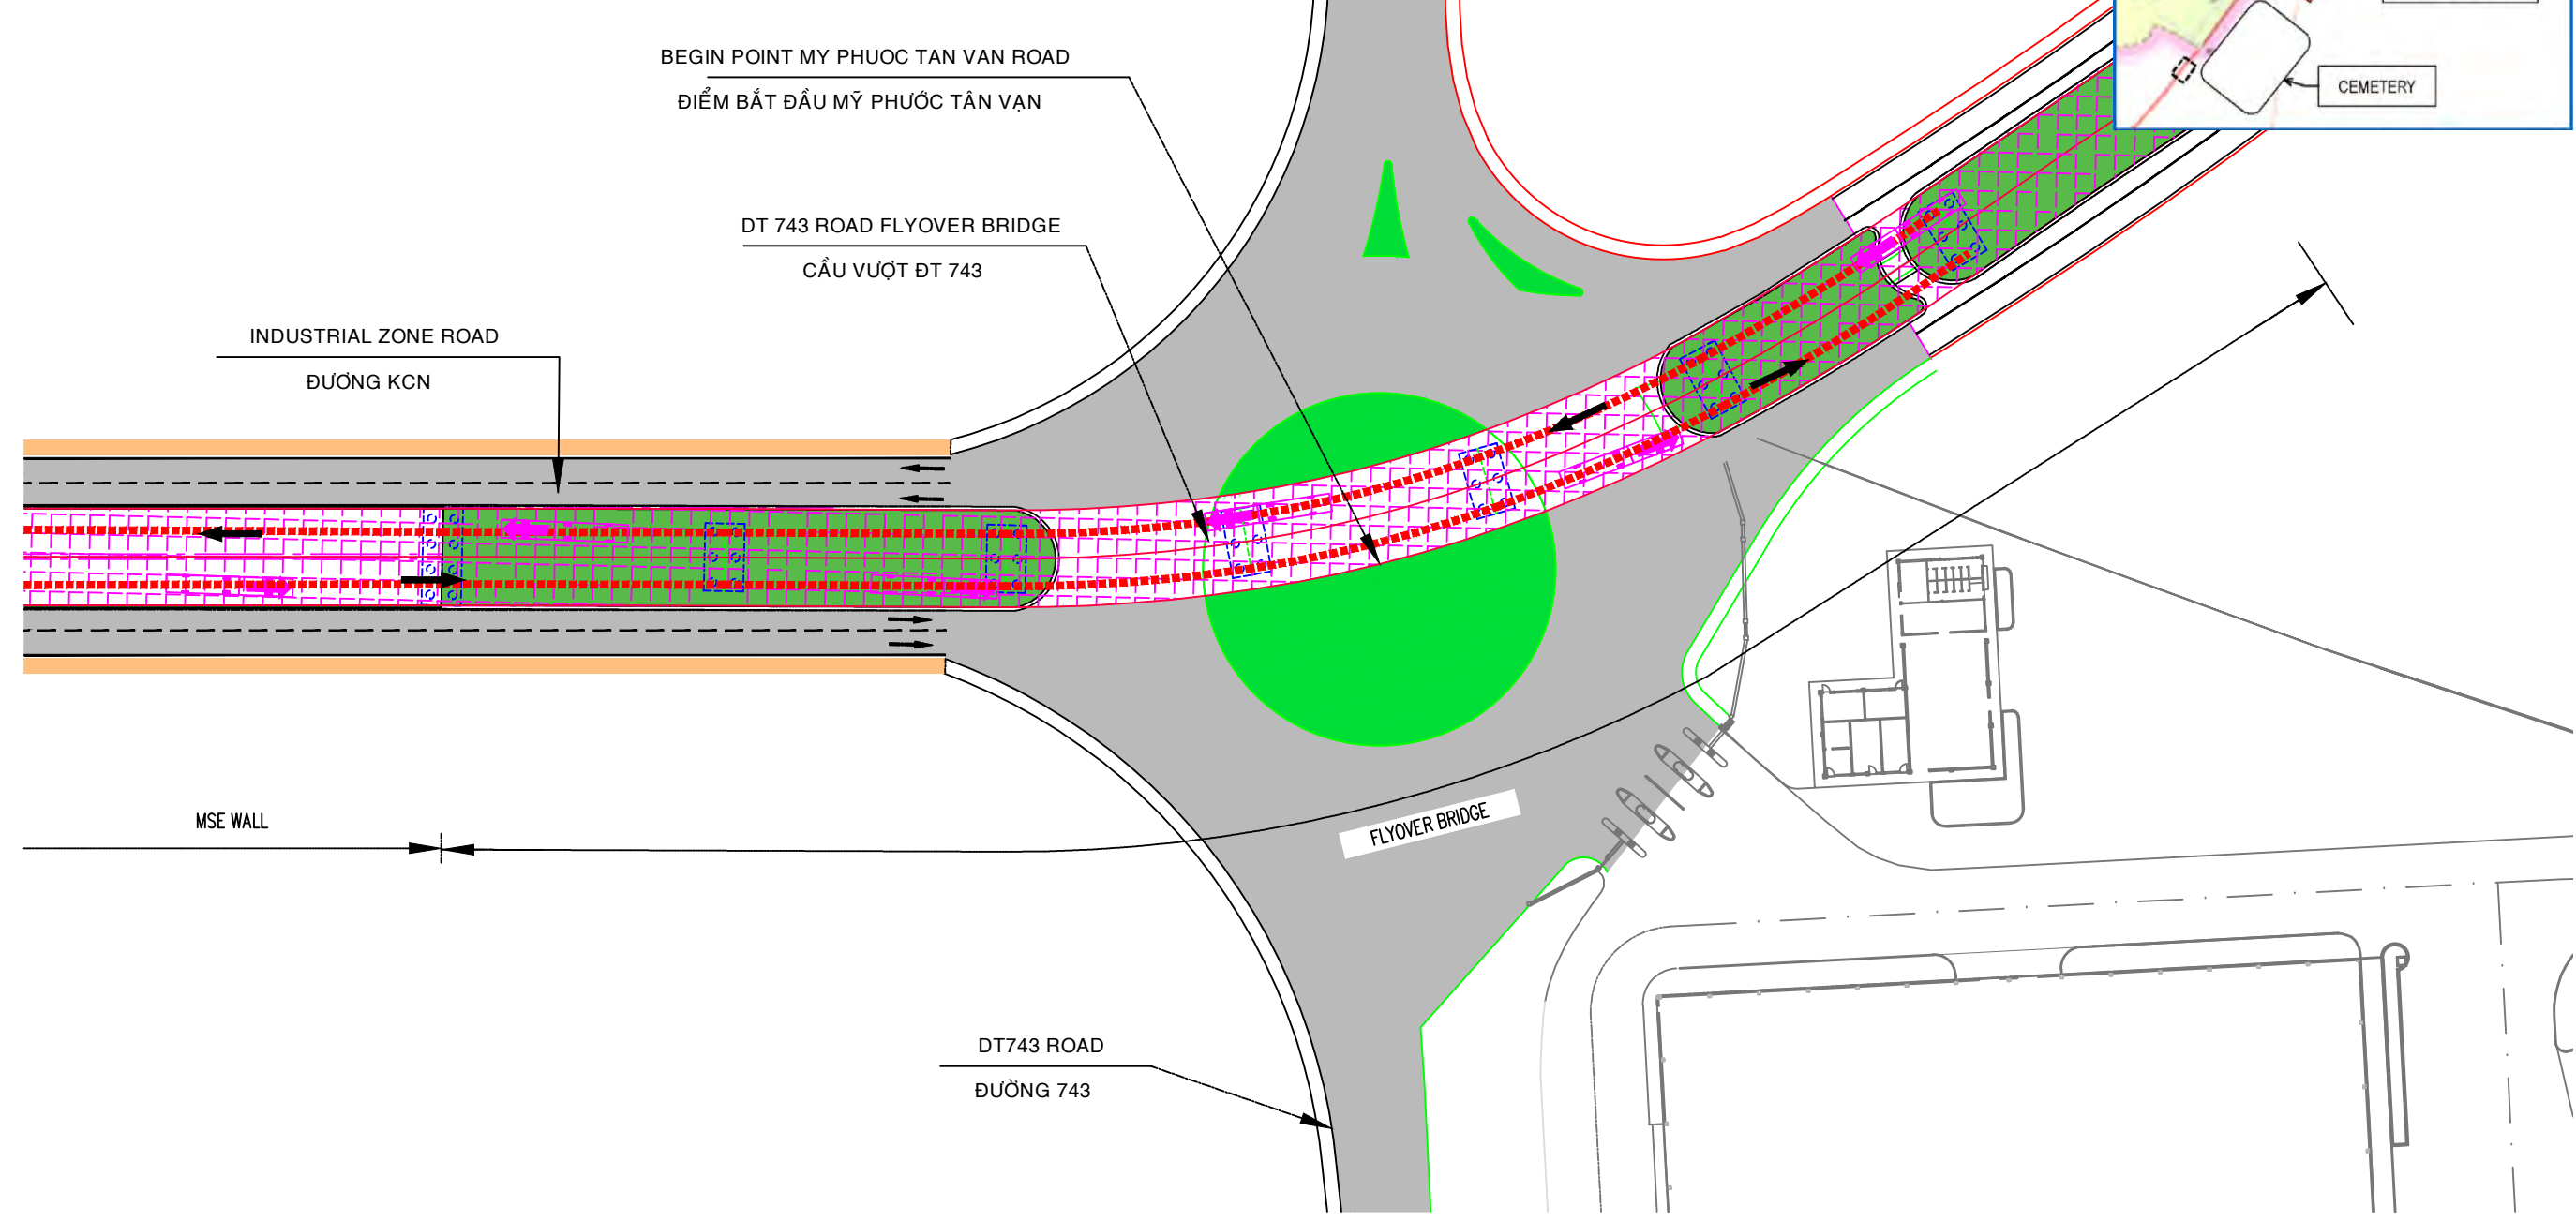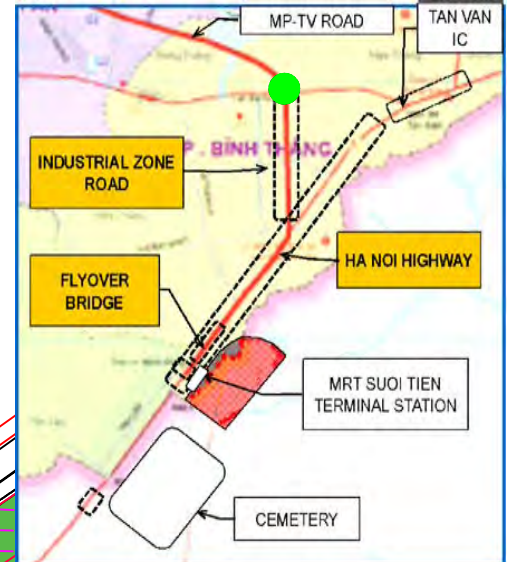


PROJECT NAME	CLIENT	COUNTERPART	CONSULTANT	DWG TITLE	DWG No.	
PREPARATORY SURVEY ON TRANSIT ORIENTED DEVELOPMENT (URBAN DEVELOPMENT AROUND PUBLIC TRANSPORT HUB) PROJECT AND BRT DEVELOPMENT PROJECT	JAPAN INTERNATIONAL COOPERATION AGENCY (JICA)	HO CHI MINH CITY PEOPLE'S COMMITTEE DEPARTMENT OF TRANSPORT	BINH DUONG PROVINCE PEOPLE'S COMMITTEE DEPARTMENT OF TRANSPORT	TOKYU CORPORATION NIPPON KOEI CO.,LTD. NIKKEN SEKKEI RESEARCH INSTITUTE KRI INTERNATIONAL CORPORATION	PHASE-2 OF SECTION-1 PLAN OF BRT ROUTE (10/11)	SE1P2-10
				SUB-CONSULTANT		SCALE
				HUNG NGHIEP CONSTRUCTION CONSULTING CO., LTD		1/1000

TRAM 2 IC  
NÚT GIAO TRAM 2


TAN VAN IC  
NÚT GIAO TÂN VAN

PLAN OF BRT ALIGHTING AND BOARDING IN PHASE 2

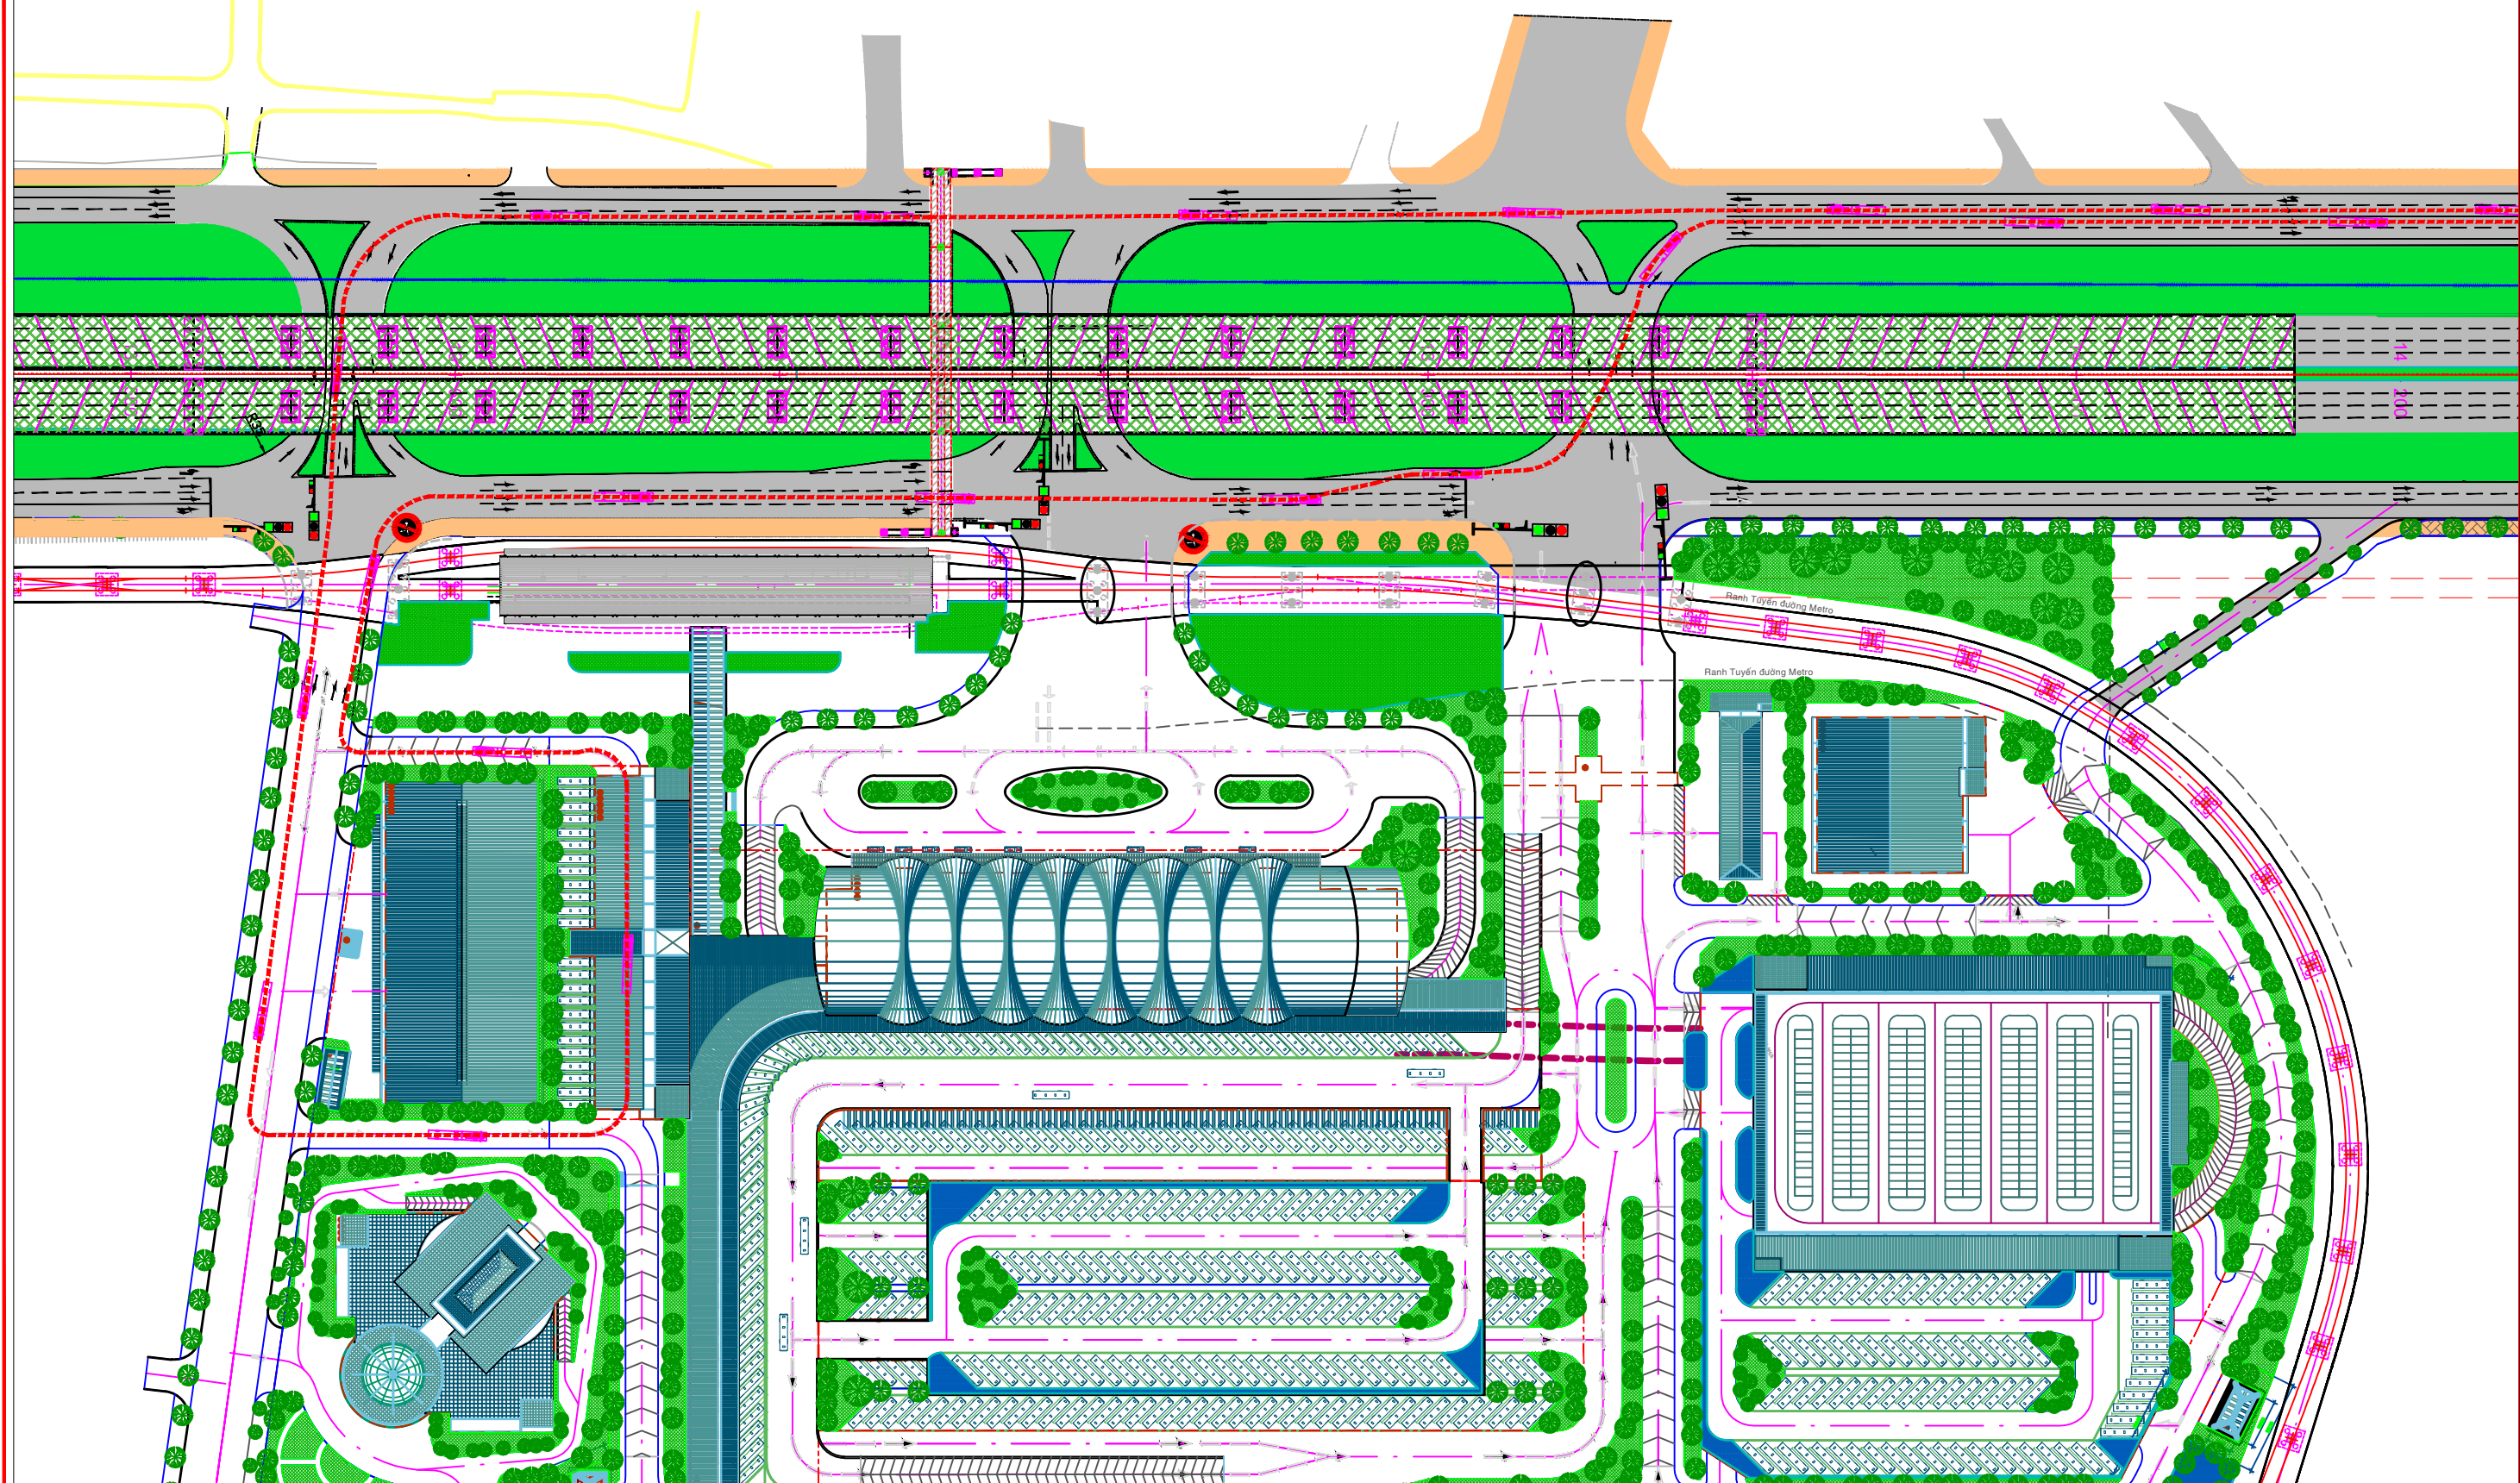

PROJECT NAME	CLIENT	COUNTERPART	CONSULTANT	DWG TITLE	DWG No.
PREPARATORY SURVEY ON TRANSIT ORIENTED DEVELOPMENT (URBAN DEVELOPMENT AROUND PUBLIC TRANSPORT HUB) PROJECT AND BRT DEVELOPMENT PROJECT	JAPAN INTERNATIONAL COOPERATION AGENCY (JICA)	HO CHI MINH CITY PEOPLE'S COMMITTEE DEPARTMENT OF TRANSPORT                     BINH DUONG PROVINCE PEOPLE'S COMMITTEE DEPARTMENT OF TRANSPORT	TOKYU CORPORATION NIPPON KOEI CO.,LTD. NIKKEN SEKKEI RESEARCH INSTITUTE KRI INTERNATIONAL CORPORATION SUB-CONSULTANT	PHASE-2 OF SECTION-1 PLAN OF BRT ROUTE BRT ALIGHTING AND BOARDING (11/11)	SE1P2-11
			HUNG NGHIEP CONSTRUCTION CONSULTING CO., LTD		SCALE
			1/2000		

**TYPICAL CROSS SECTION BETWEEN SUOI TIEN TERMINAL STATION TO TAN VAN INTERCHAGNE-INSIDE FLYOVER BRIGE(PHASE-2)**  
**MẶT CẮT NGANG ĐIỂN HÌNH GIỮA ĐOẠN CUỐI GA SUỐI TIÊN TỚI NÚT GIAO TÂN VẠN-ĐOẠN TRONG PHẠM VI CẦU VƯỢT(GIAI ĐOẠN-2)**  
 (SCALE\TỈ LỆ: 1/350)

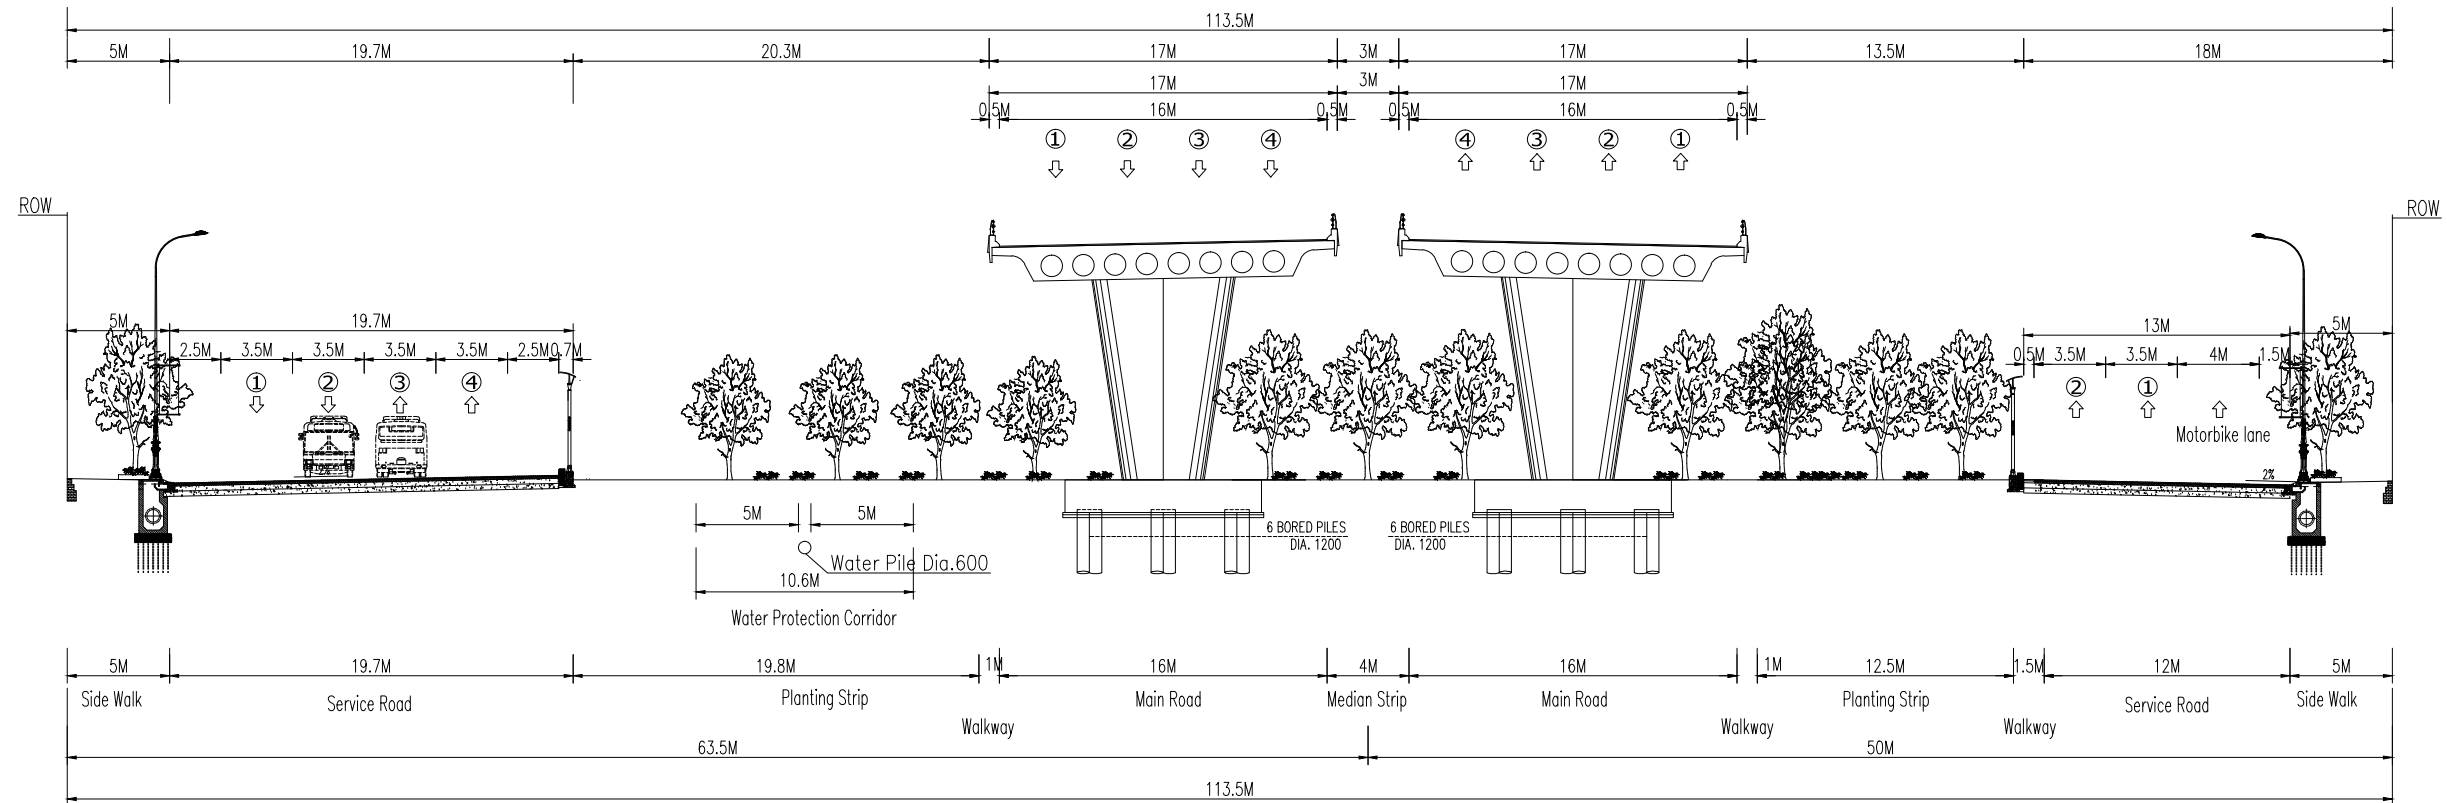


**GHI CHÚ:**

- ALL DIMENSION ARE MM\KÍCH THƯỚC TRONG BẢN VẼ DÙNG ĐƠN VỊ LÀ MM

PROJECT NAME	CLIENT	COUNTERPART	CONSULTANT	DWG TITLE	DWG No.	
PREPARATORY SURVEY ON TRANSIT ORIENTED DEVELOPMENT (URBAN DEVELOPMENT AROUND PUBLIC TRANSPORT HUB) PROJECT AND BRT DEVELOPMENT PROJECT	JAPAN INTERNATIONAL COOPERATION AGENCY (JICA)	HO CHI MINH CITY PEOPLE'S COMMITTEE DEPARTMENT OF TRANSPORT	BINH DUONG PROVINCE PEOPLE'S COMMITTEE DEPARTMENT OF TRANSPORT	TOKYU CORPORATION NIPPON KOEI CO.,LTD. NIKKEN SEKKEI RESEARCH INSTITUTE KRI INTERNATIONAL CORPORATION	PHASE 2 OF SECTION 1 TYPICAL CROSS SECTION (1/2)	SE1P2-12
				SUB-CONSULTANT		SCALE
				HUNG NGHIEP CONSTRUCTION CONSULTING CO., LTD		1/350


**TYPICAL CROSS SECTION BETWEEN SUOI TIEN TERMINAL STATION TO TAN VAN INTERCHAGNE-OUTSIDE FLYOVER BRIGE(PHASE-2)**  
**MẶT CẮT NGANG ĐIỂN HÌNH GIỮA ĐOẠN CUỐI GA SUỐI TIÊN TỚI NÚT GIAO TÂN VẠN-ĐOẠN NGOÀI PHẠM VI CẦU VƯỢT(GIAI ĐOẠN-2)**

(SCALE\TỈ LỆ: 1/350)

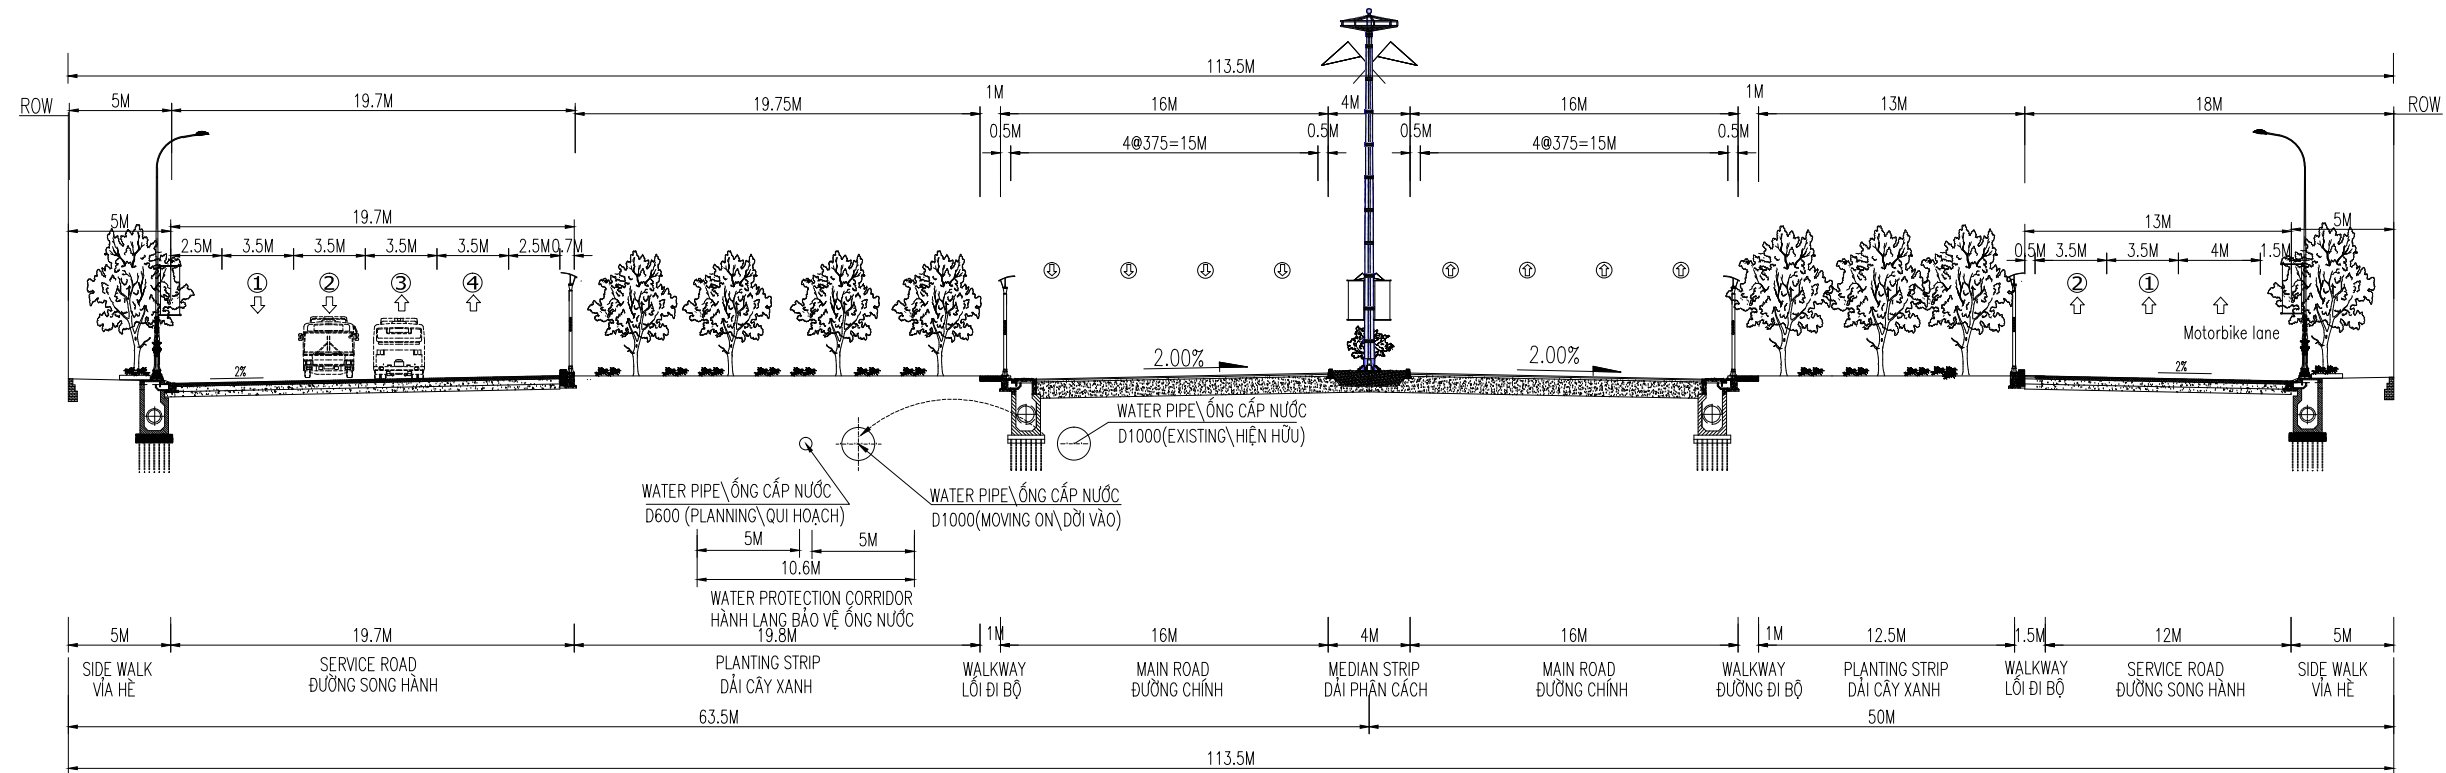

**TYPICAL CROSS SECTION INDUSTRIAL ZONE ROAD**  
**MẶT CẮT NGANG ĐIỂN HÌNH ĐƯỜNG KHU CÔNG NGHIỆP**

(SCALE\TỈ LỆ: 1/350)

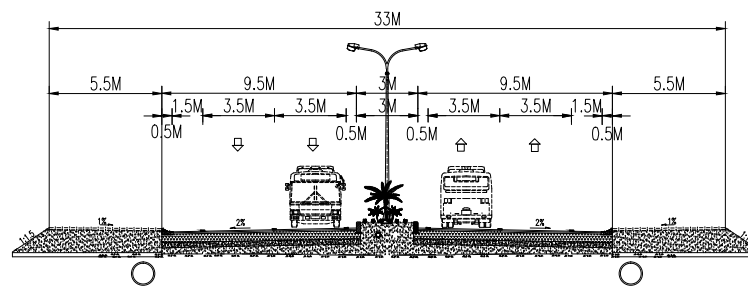


GHI CHÚ:

- ALL DIMENSION ARE MM\KÍCH THƯỚC TRONG BẢN VẼ DÙNG ĐƠN VỊ LÀ MM

PROJECT NAME	CLIENT	COUNTERPART	CONSULTANT	DWG TITLE	DWG No.	
PREPARATORY SURVEY ON TRANSIT ORIENTED DEVELOPMENT (URBAN DEVELOPMENT AROUND PUBLIC TRANSPORT HUB) PROJECT AND BRT DEVELOPMENT PROJECT	JAPAN INTERNATIONAL COOPERATION AGENCY (JICA)	HO CHI MINH CITY PEOPLE'S COMMITTEE DEPARTMENT OF TRANSPORT	BINH DUONG PROVINCE PEOPLE'S COMMITTEE DEPARTMENT OF TRANSPORT	TOKYU CORPORATION NIPPON KOEI CO.,LTD. NIKKEN SEKKEI RESEARCH INSTITUTE KRI INTERNATIONAL CORPORATION	PHASE 2 OF SECTION 1 TYPICAL CROSS SECTION (2/2)	SE1P2-13
				SUB-CONSULTANT		SCALE
				HUNG NGHIEP CONSTRUCTION CONSULTING CO., LTD		1/350


TRẮC DỌC CẦU BỘ HÀNH SUỐI TIỀN - SIDE VIEW OF PEDESTRIAN BRIDGE

TỶ LỆ - SCALE : 1/350

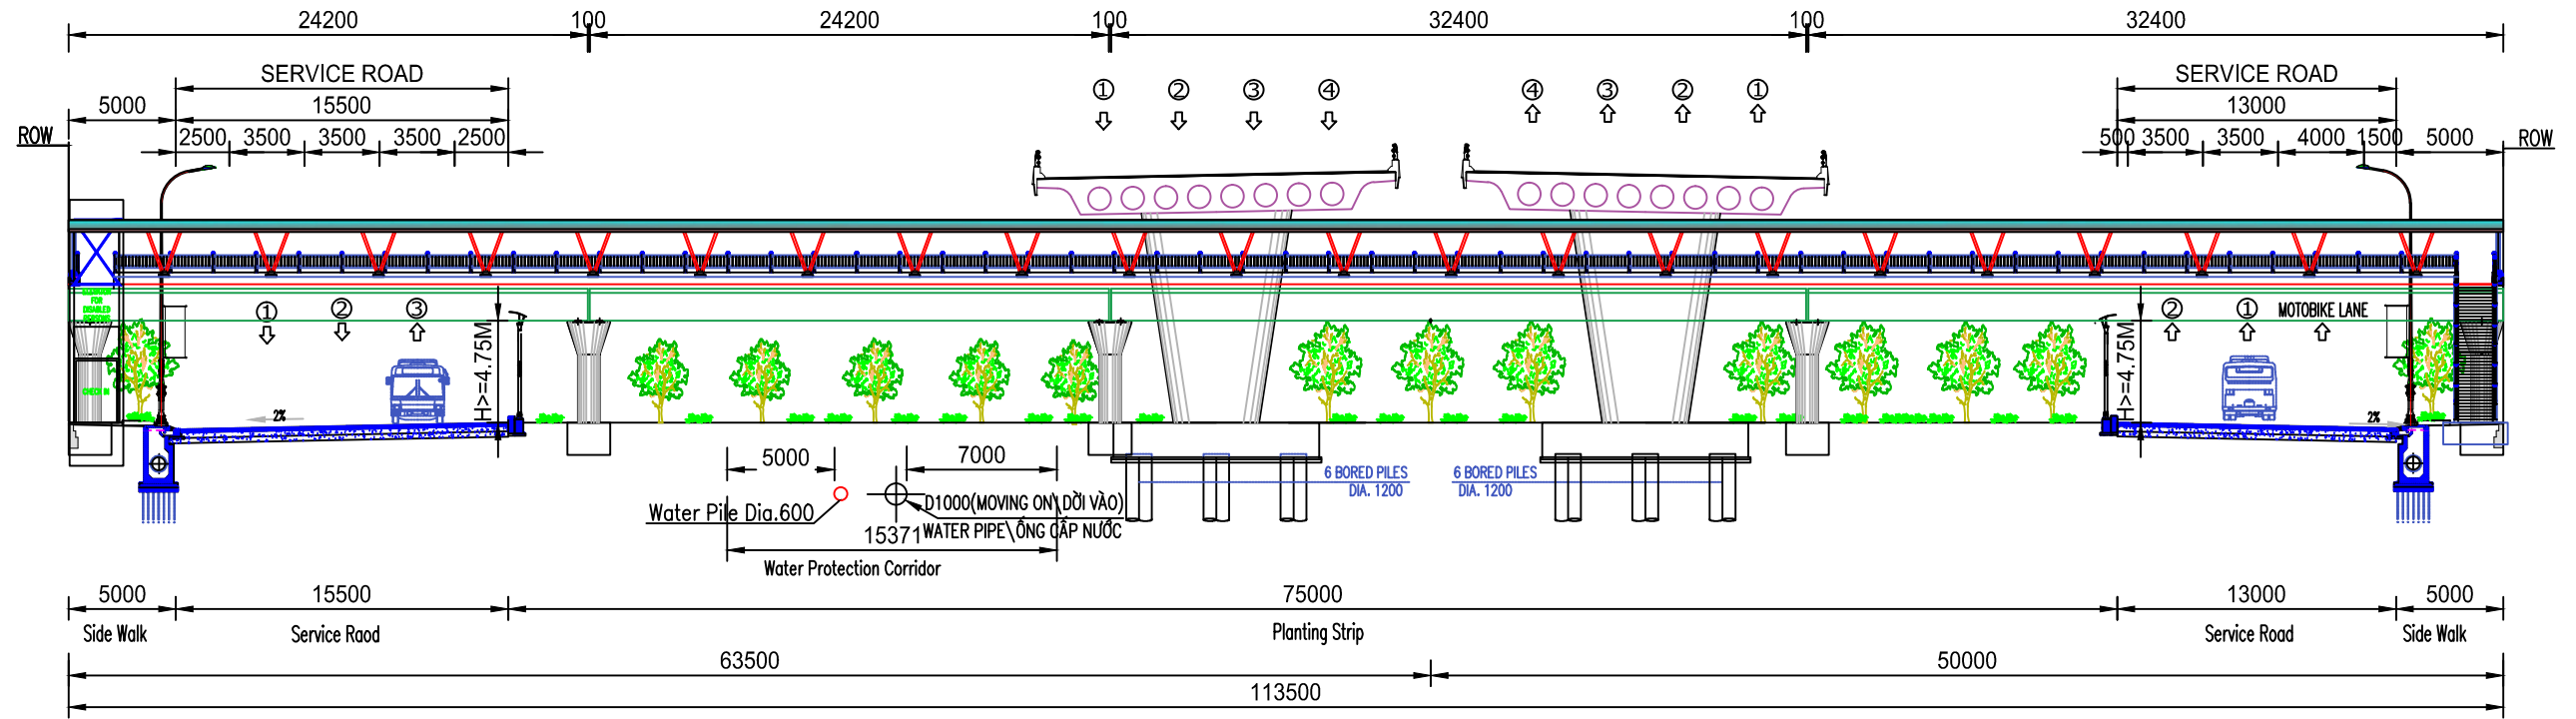

MẶT BẰNG CẦU BỘ HÀNH SUỐI TIỀN - PLAN OF PEDESTRIAN BRIDGE


TỶ LỆ - SCALE : 1/350

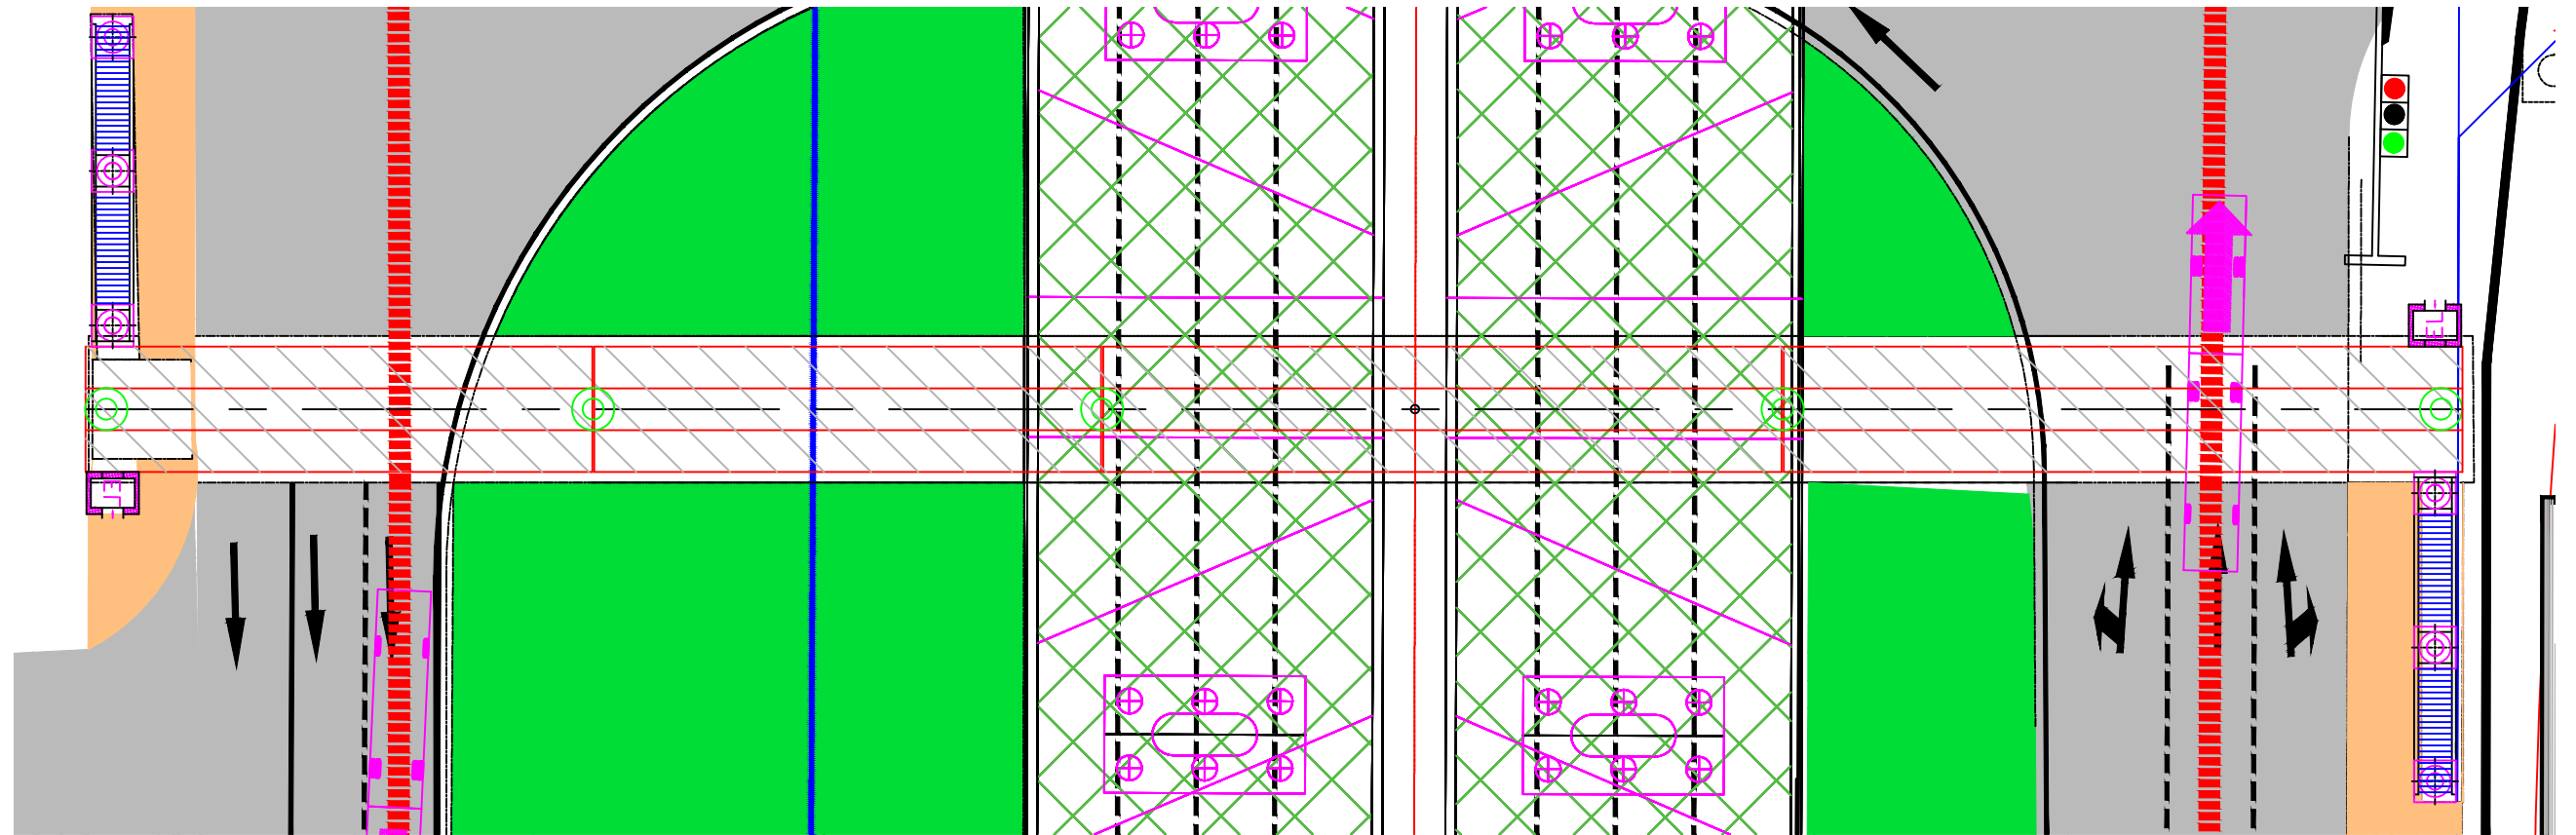

PROJECT NAME	CLIENT	COUNTERPART	CONSULTANT	DWG TITLE	DWG No.	
PREPARATORY SURVEY ON TRANSIT ORIENTED DEVELOPMENT (URBAN DEVELOPMENT AROUND PUBLIC TRANSPORT HUB) PROJECT AND BRT DEVELOPMENT PROJECT	JAPAN INTERNATIONAL COOPERATION AGENCY (JICA)	HO CHI MINH CITY PEOPLE'S COMMITTEE DEPARTMENT OF TRANSPORT	BINH DUONG PROVINCE PEOPLE'S COMMITTEE DEPARTMENT OF TRANSPORT	TOKYU CORPORATION NIPPON KOEI CO.,LTD. NIKKEN SEKKEI RESEARCH INSTITUTE KRI INTERNATIONAL CORPORATION	PHASE 2 OF SECTION 1 GENERAL VIEW OF PEDESTRIAN BRIDGE (1/3)	SE1P2 - 14
				SUB-CONSULTANT		SCALE
				HUNG NGHIEP CONSTRUCTION CONSULTING CO., LTD		1/350

# MẶT CẮT NGANG CẦU BỘ HÀNH - CROSS SECTION OF PEDESTRIAN BRIDGE

TỶ LỆ - SCALE : 1/80

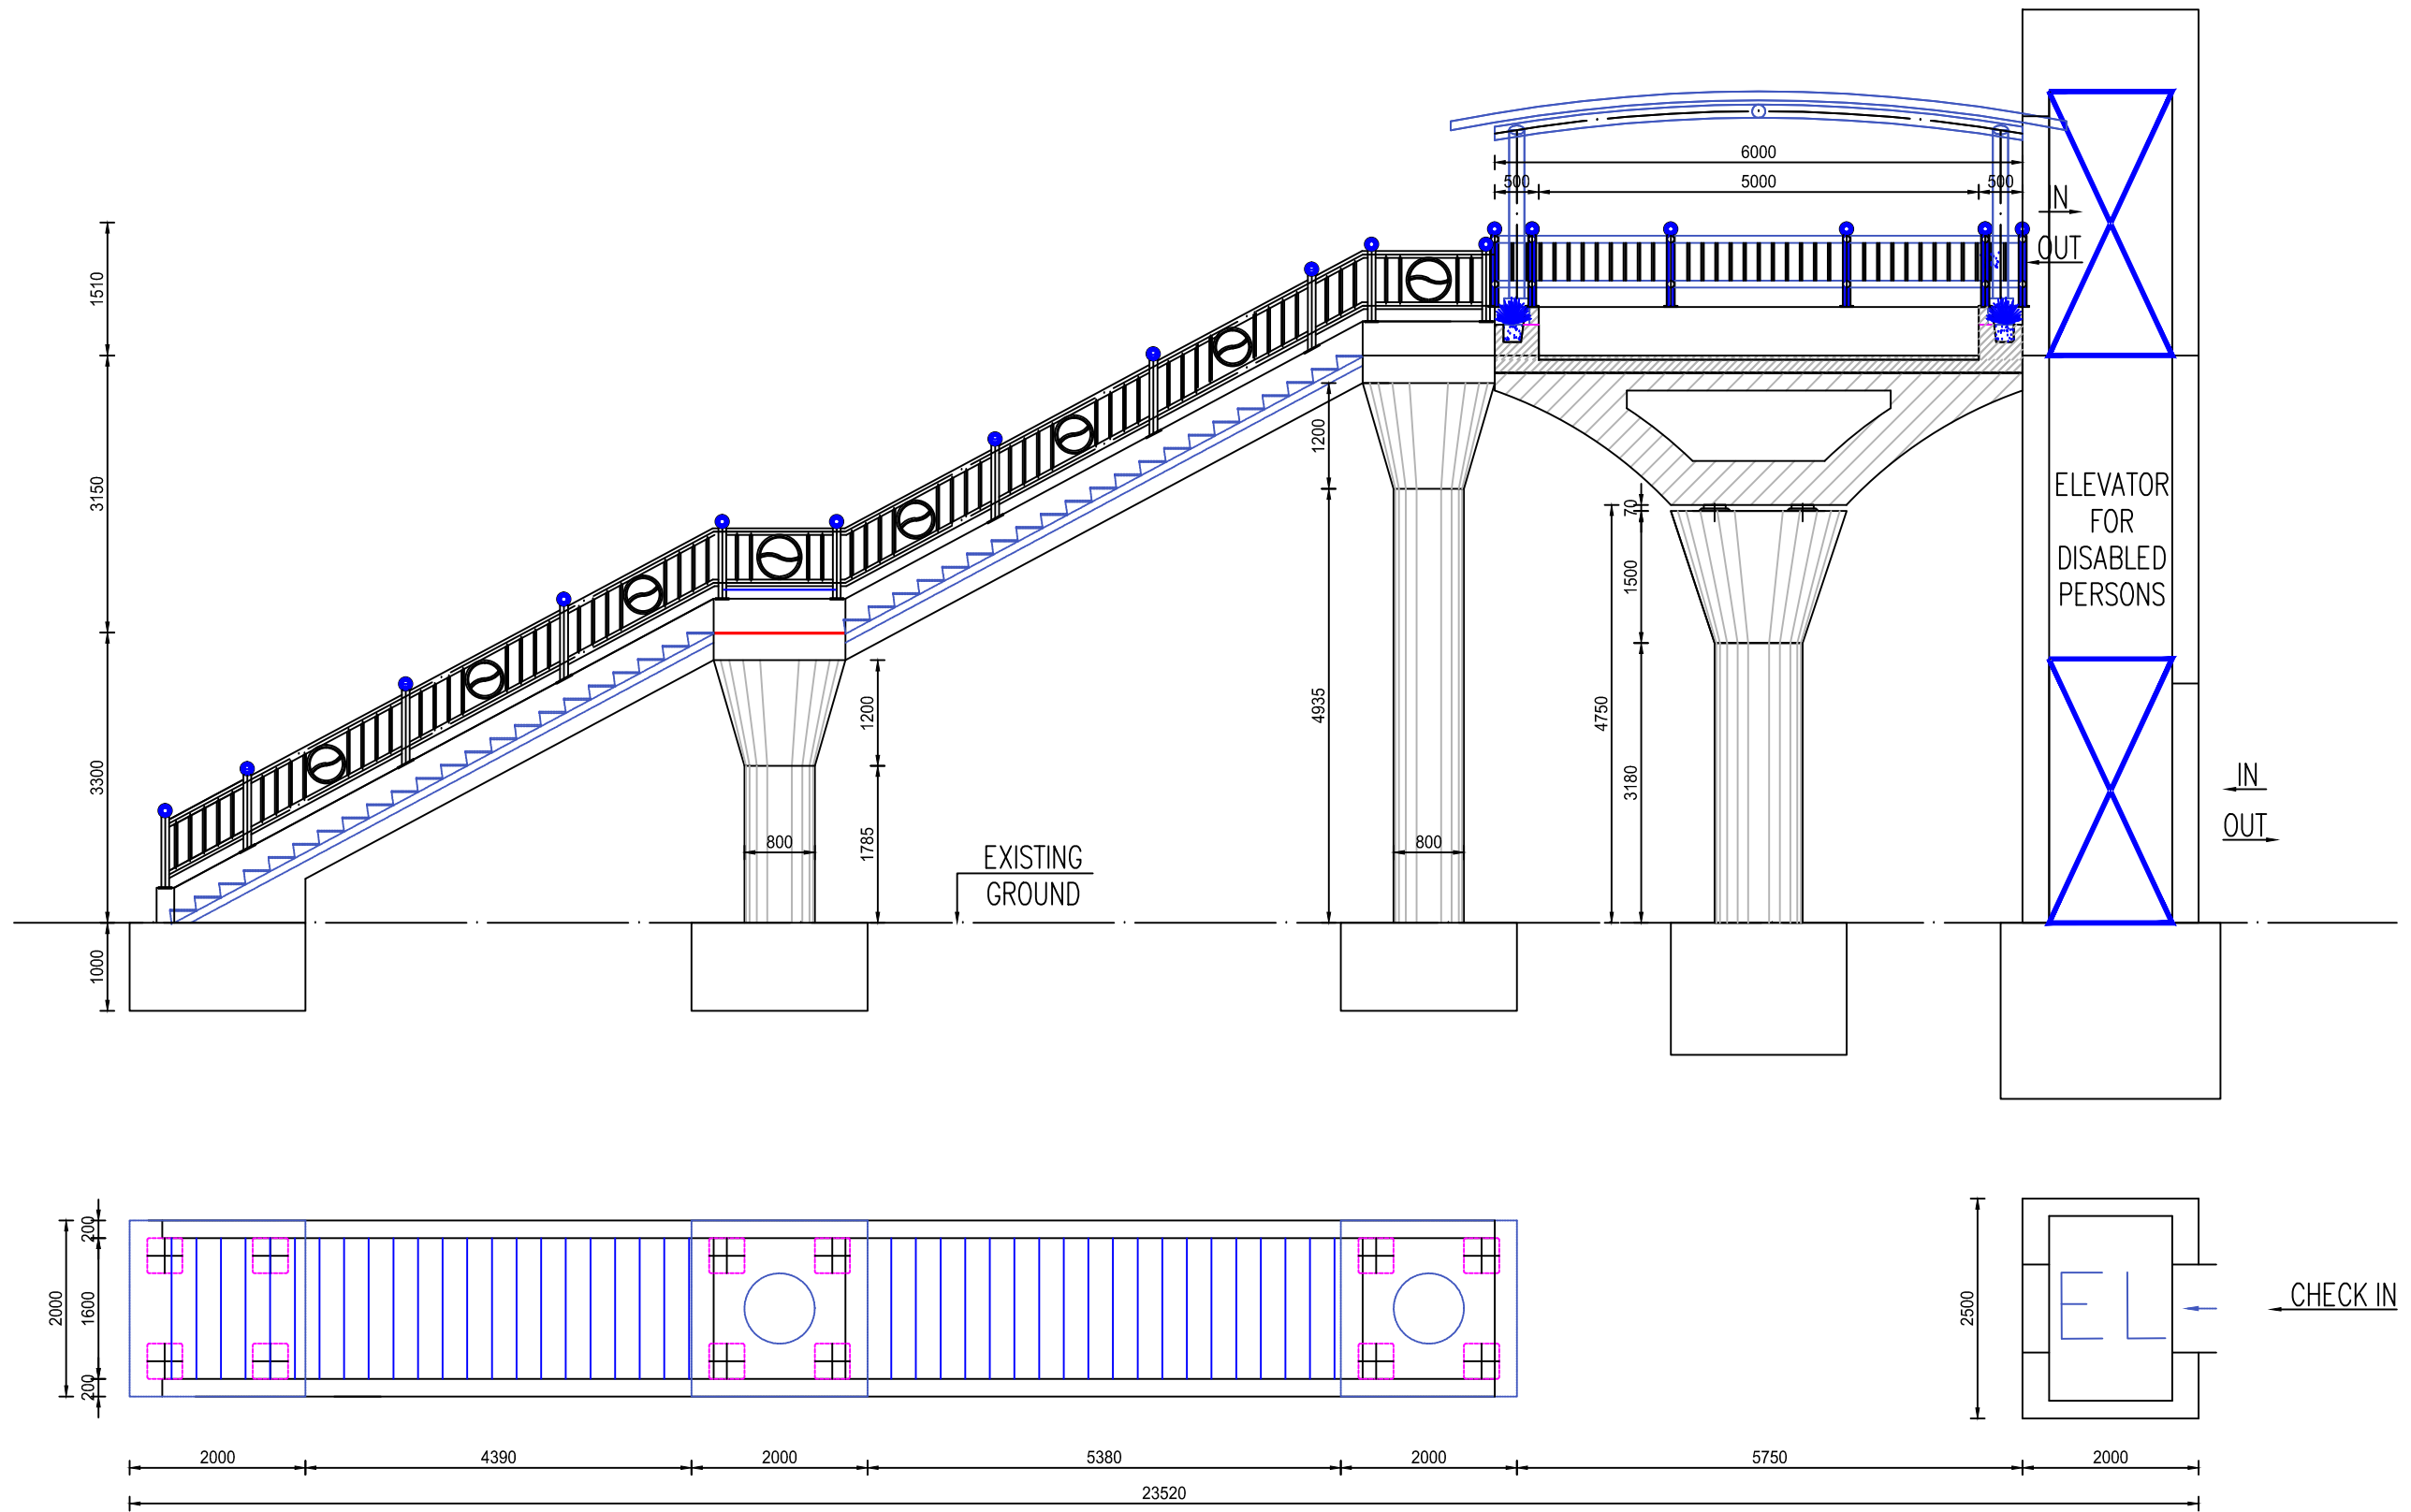


PROJECT NAME	CLIENT	COUNTERPART	CONSULTANT	DWG TITLE	DWG No.	
PREPARATORY SURVEY ON TRANSIT ORIENTED DEVELOPMENT (URBAN DEVELOPMENT AROUND PUBLIC TRANSPORT HUB) PROJECT AND BRT DEVELOPMENT PROJECT	JAPAN INTERNATIONAL COOPERATION AGENCY (JICA)	HO CHI MINH CITY PEOPLE'S COMMITTEE DEPARTMENT OF TRANSPORT	BINH DUONG PROVINCE PEOPLE'S COMMITTEE DEPARTMENT OF TRANSPORT	TOKYU CORPORATION NIPPON KOEI CO.,LTD. NIKKEN SEKKEI RESEARCH INSTITUTE KRI INTERNATIONAL CORPORATION	PHASE 2 OF SECTION 1 GENERAL VIEW OF PEDESTRIAN BRIDGE CROSS SECTION (2/3)	SE1P2 - 15
				SUB-CONSULTANT		SCALE
				HUNG NGHIEP CONSTRUCTION CONSULTING CO., LTD		1/80




# CHI TIẾT MẶT CẮT NGANG CẦU BỘ HÀNH - DETAIL OF CROSS SECTION OF PEDESTRIAN

TỶ LỆ - SCALE : 1/30

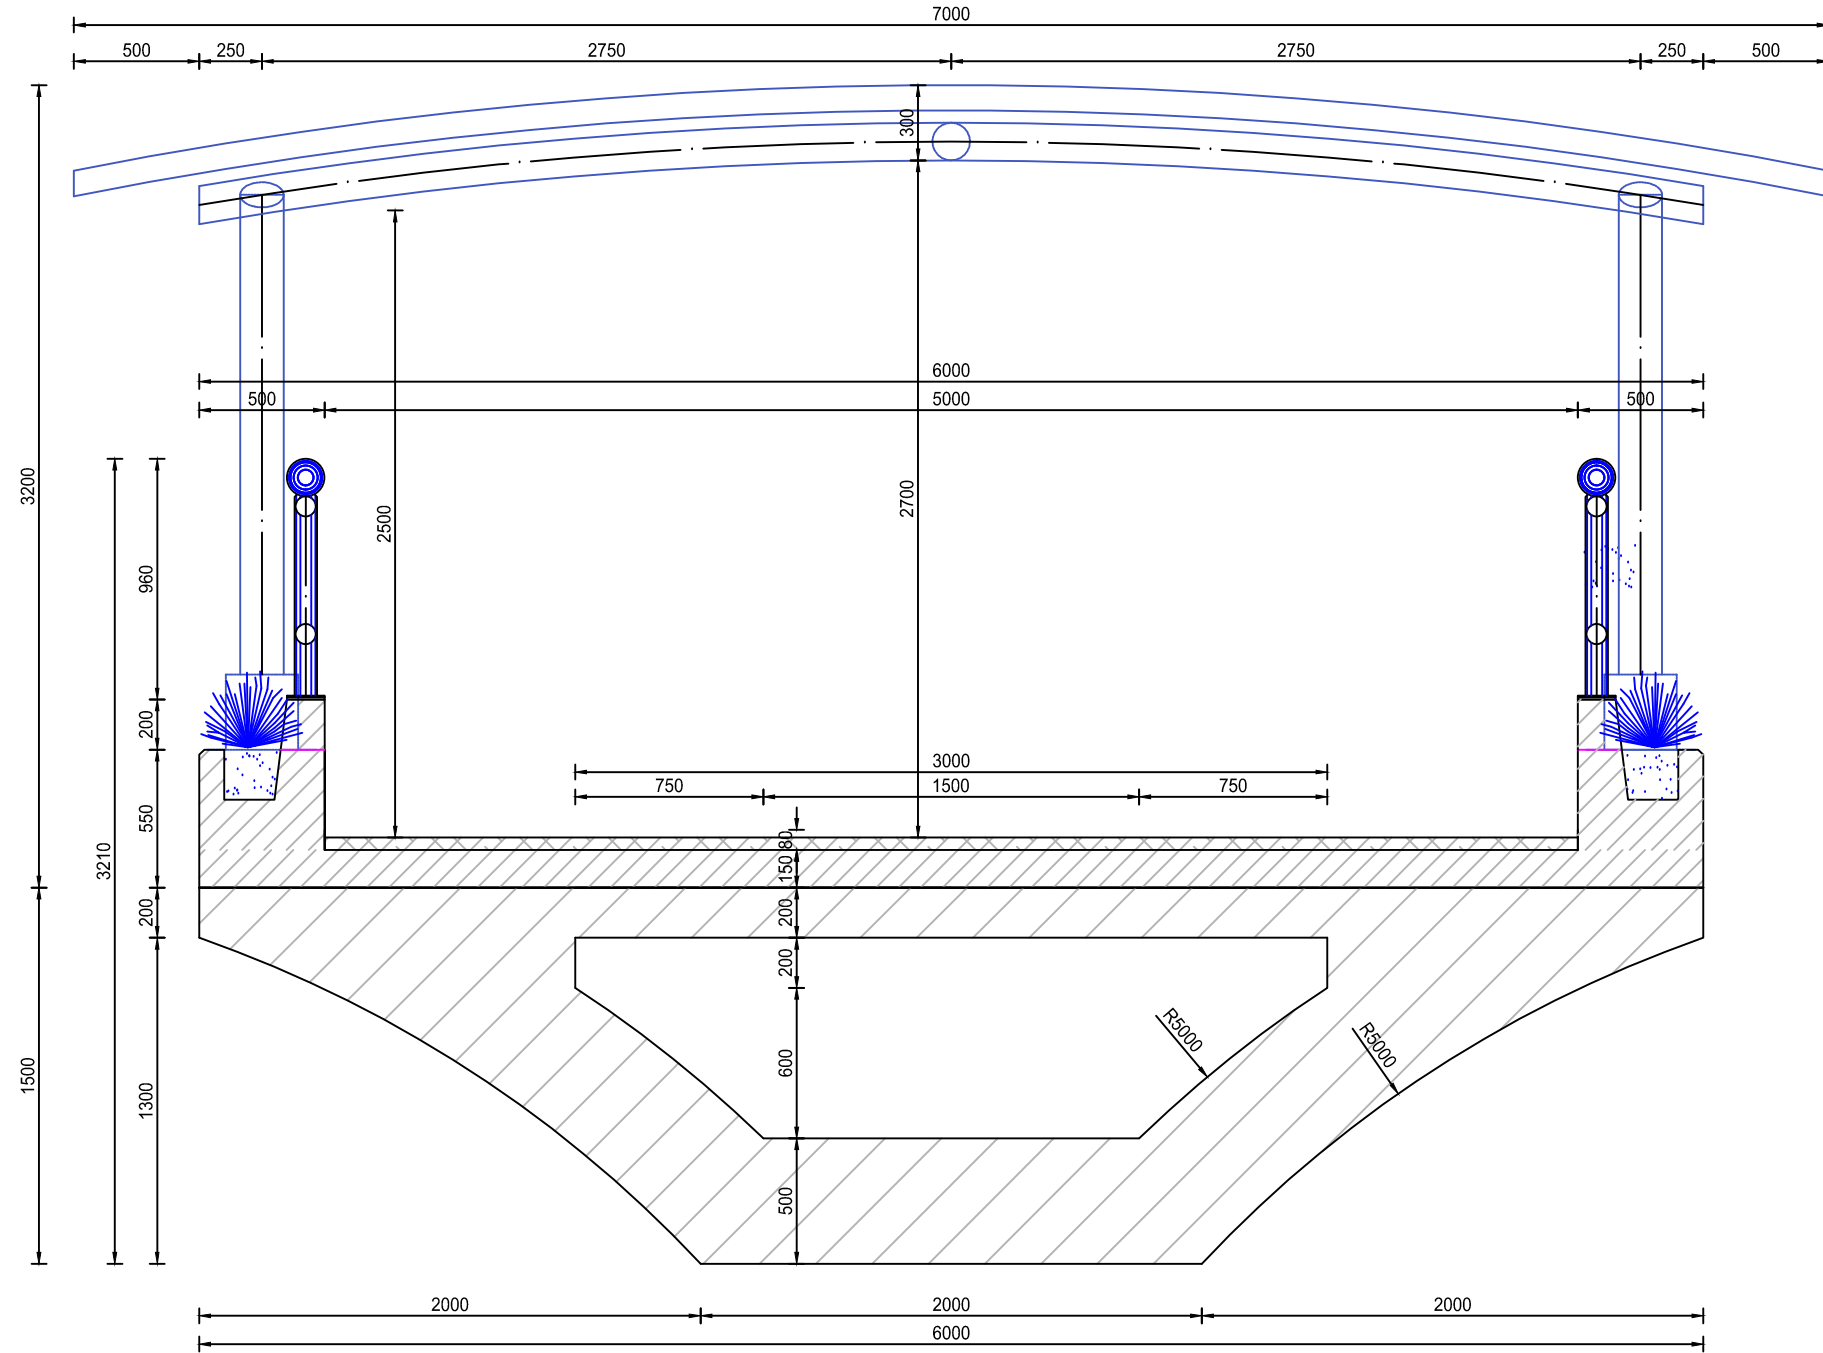


PROJECT NAME	CLIENT	COUNTERPART	CONSULTANT	DWG TITLE	DWG No.	
PREPARATORY SURVEY ON TRANSIT ORIENTED DEVELOPMENT (URBAN DEVELOPMENT AROUND PUBLIC TRANSPORT HUB) PROJECT AND BRT DEVELOPMENT PROJECT	JAPAN INTERNATIONAL COOPERATION AGENCY (JICA)	HO CHI MINH CITY PEOPLE'S COMMITTEE DEPARTMENT OF TRANSPORT	BINH DUONG PROVINCE PEOPLE'S COMMITTEE DEPARTMENT OF TRANSPORT	TOKYU CORPORATION NIPPON KOEI CO.,LTD. NIKKEN SEKKEI RESEARCH INSTITUTE KRI INTERNATIONAL CORPORATION	PHASE 2 OF SECTION 1 GENERAL VIEW OF PEDESTRIAN BRIDGE DETAIL OF CROSS SECTION (3/3)	
				SUB-CONSULTANT		SE1P2 - 16
				HUNG NGHIEP CONSTRUCTION CONSULTING CO., LTD		SCALE 1/30

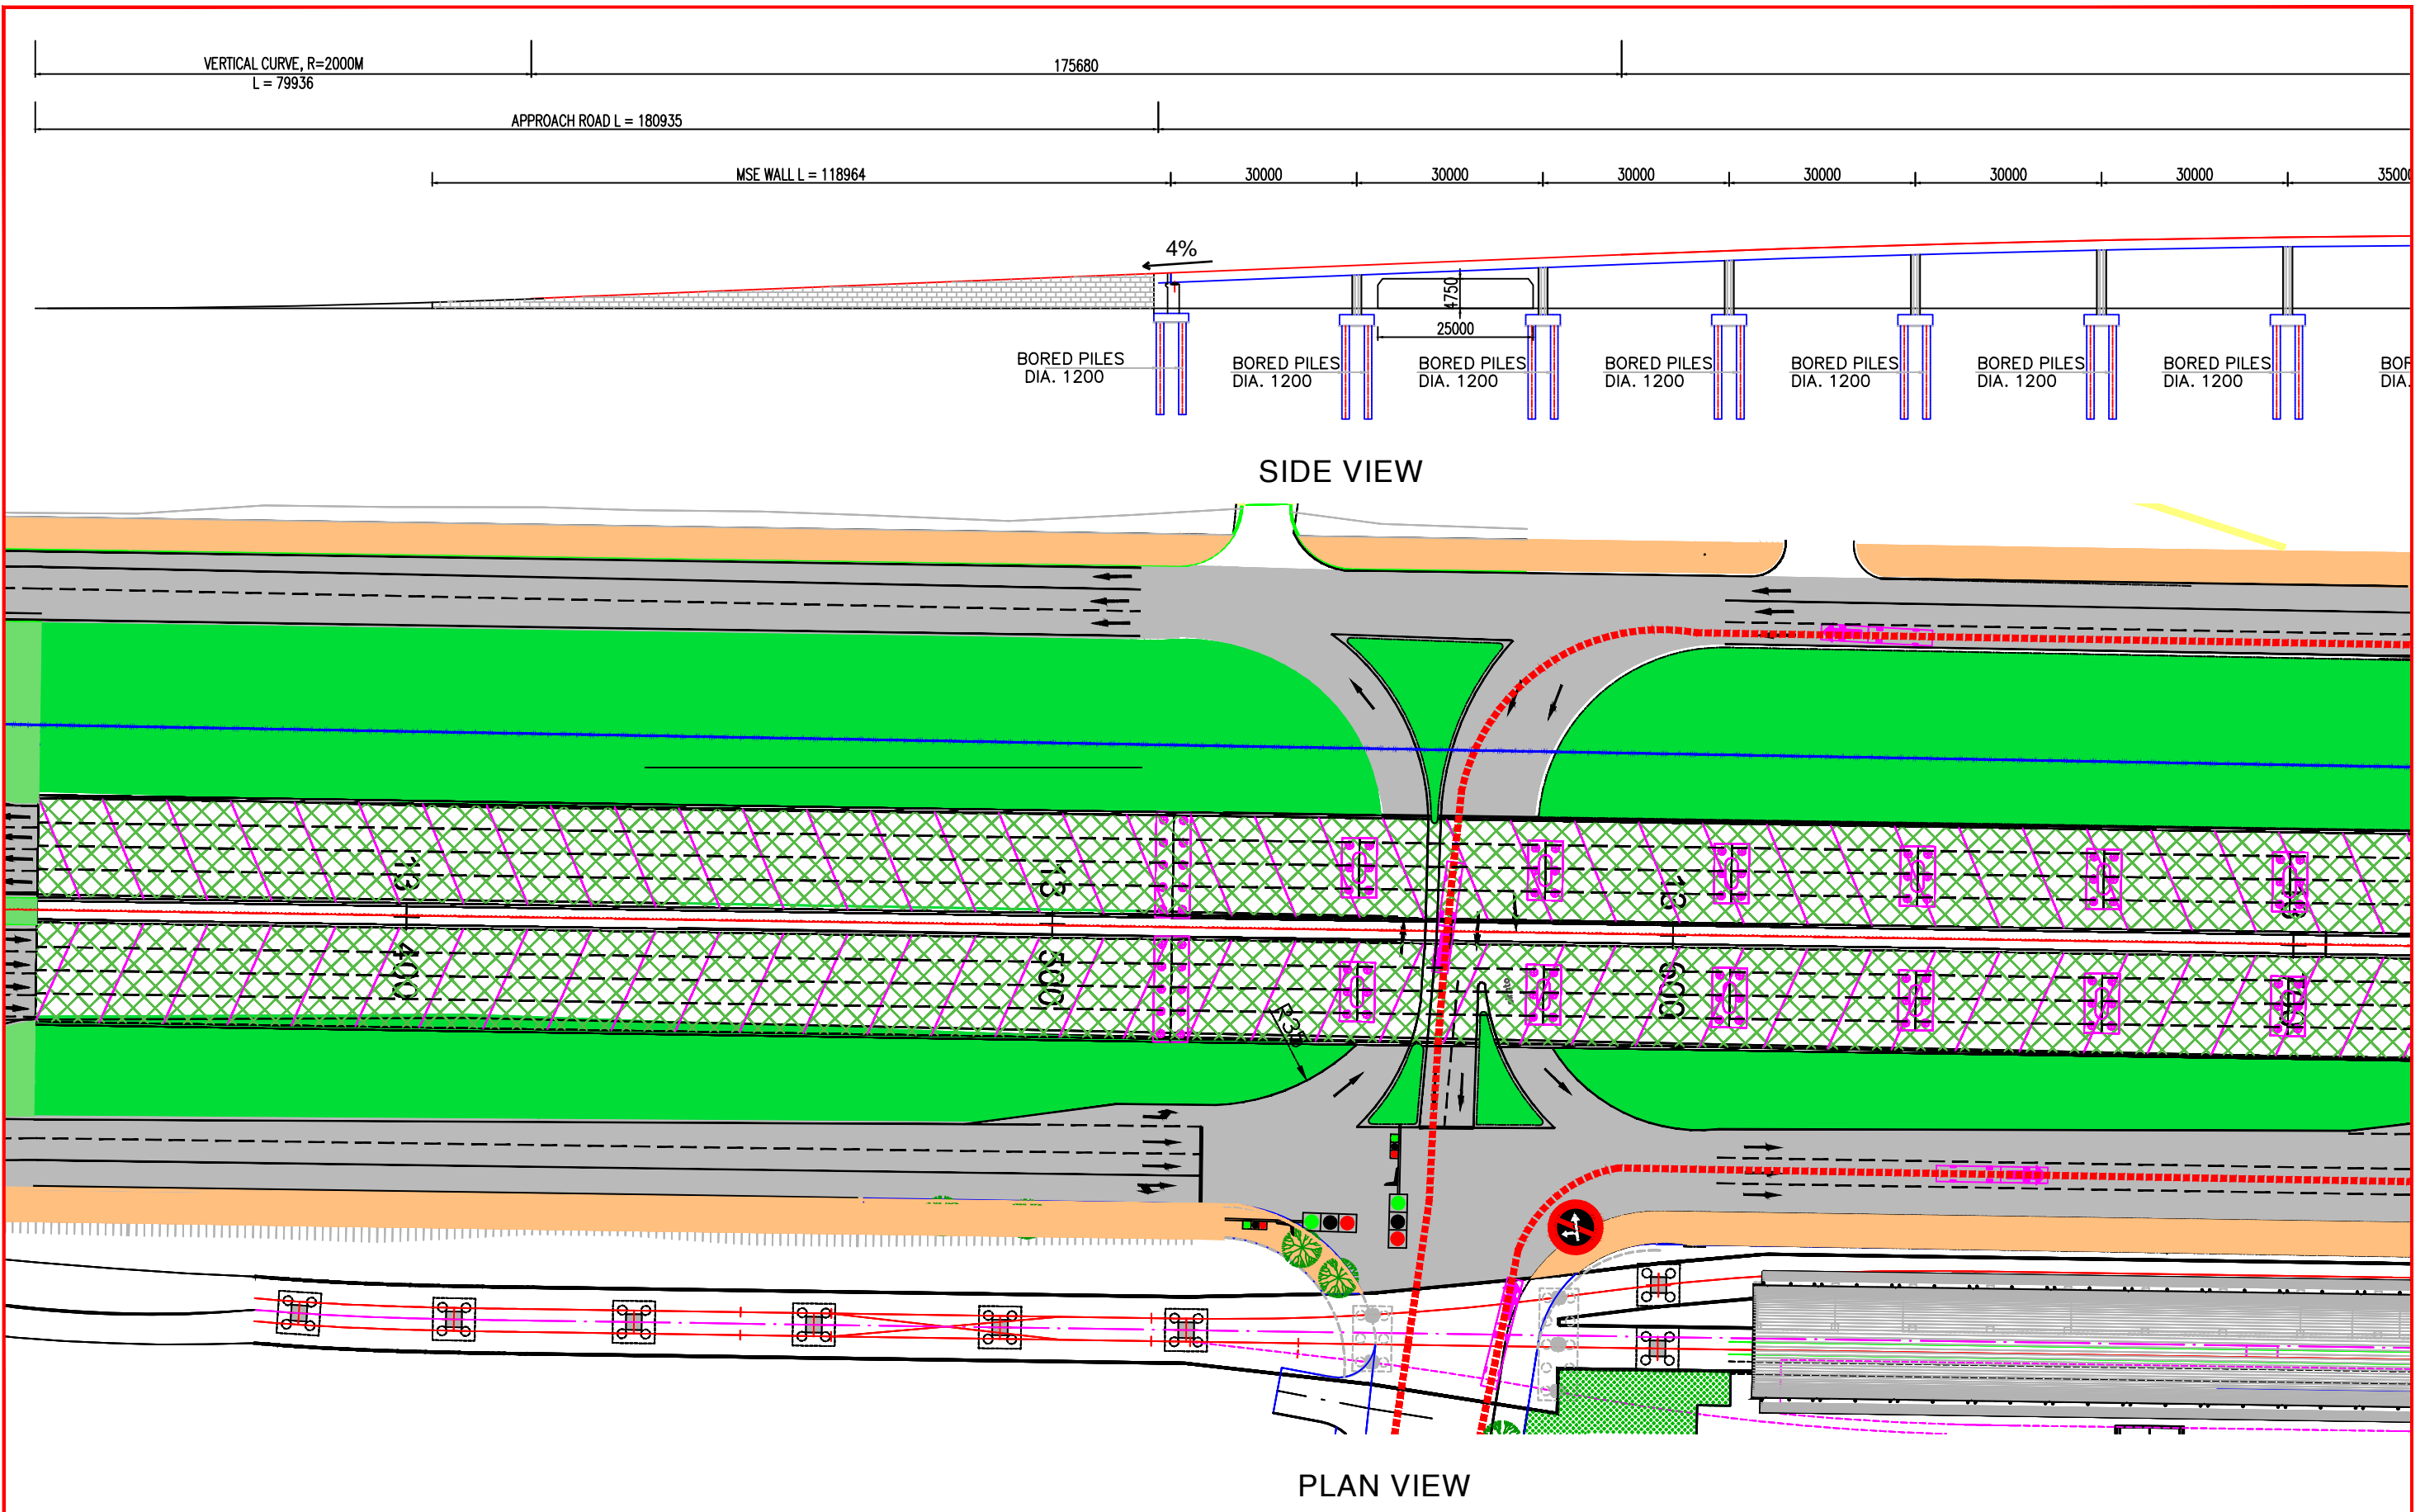


SIDE VIEW

PLAN VIEW

PROJECT NAME	CLIENT	COUNTERPART	CONSULTANT	DWG TITLE	DWG No.	
PREPARATORY SURVEY ON TRANSIT ORIENTED DEVELOPMENT (URBAN DEVELOPMENT AROUND PUBLIC TRANSPORT HUB) PROJECT AND BRT DEVELOPMENT PROJECT	JAPAN INTERNATIONAL COOPERATION AGENCY (JICA)	HO CHI MINH CITY PEOPLE'S COMMITTEE DEPARTMENT OF TRANSPORT	BINH DUONG PROVINCE PEOPLE'S COMMITTEE DEPARTMENT OF TRANSPORT	TOKYU CORPORATION NIPPON KOEI CO.,LTD. NIKKEN SEKKEI RESEARCH INSTITUTE KRI INTERNATIONAL CORPORATION	PHASE-2 OF SECTION 1 GENERAL VIEW OF FLYOVER AT SUOI TIEN TERMINAL STATION (SIDE AND PLAN VIEW) (1/4)	
				SUB-CONSULTANT		SE1P2- 17
				HUNG NGHIEP CONSTRUCTION CONSULTING CO., LTD		SCALE 1/1000

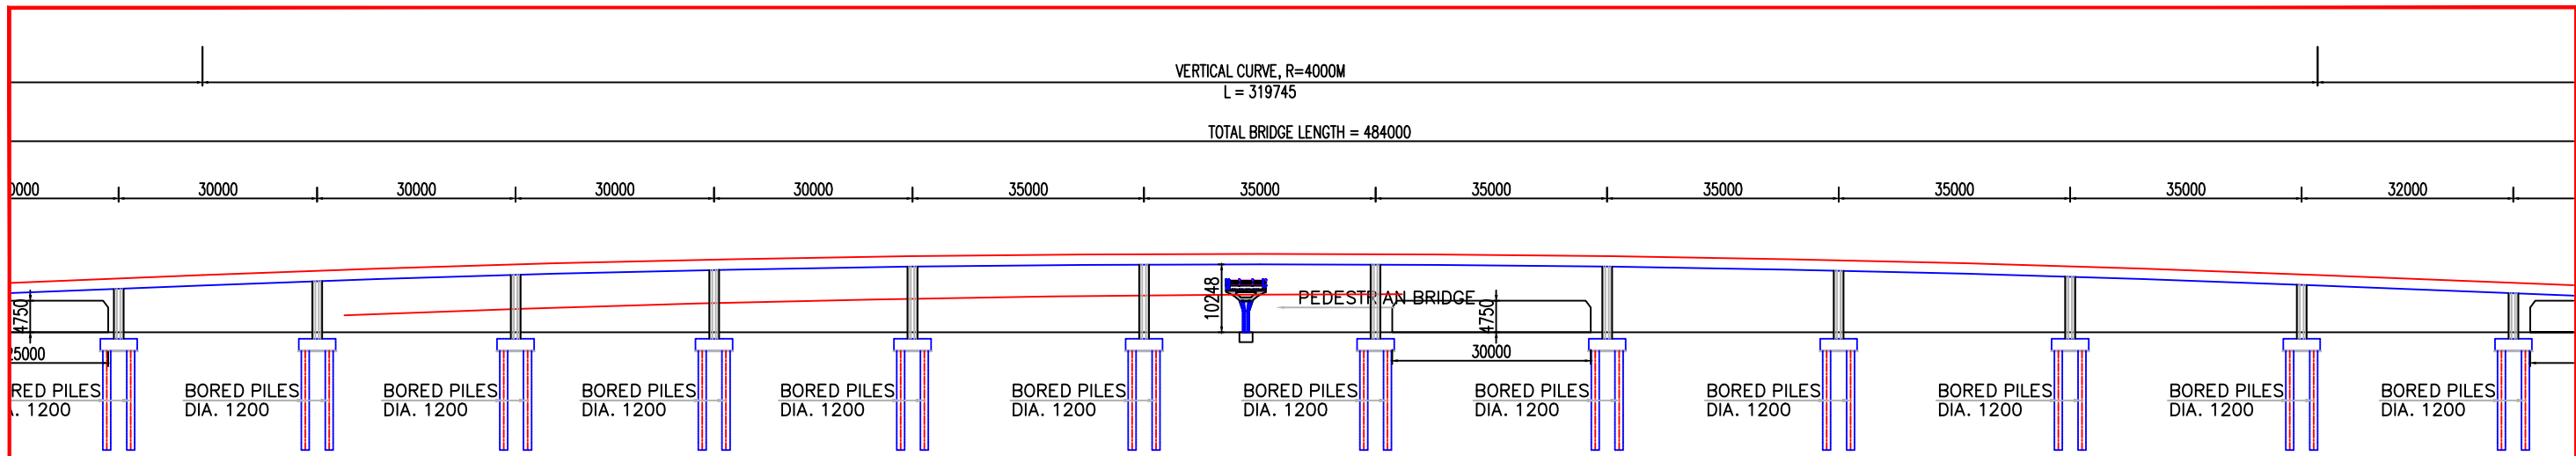


SIDE VIEW

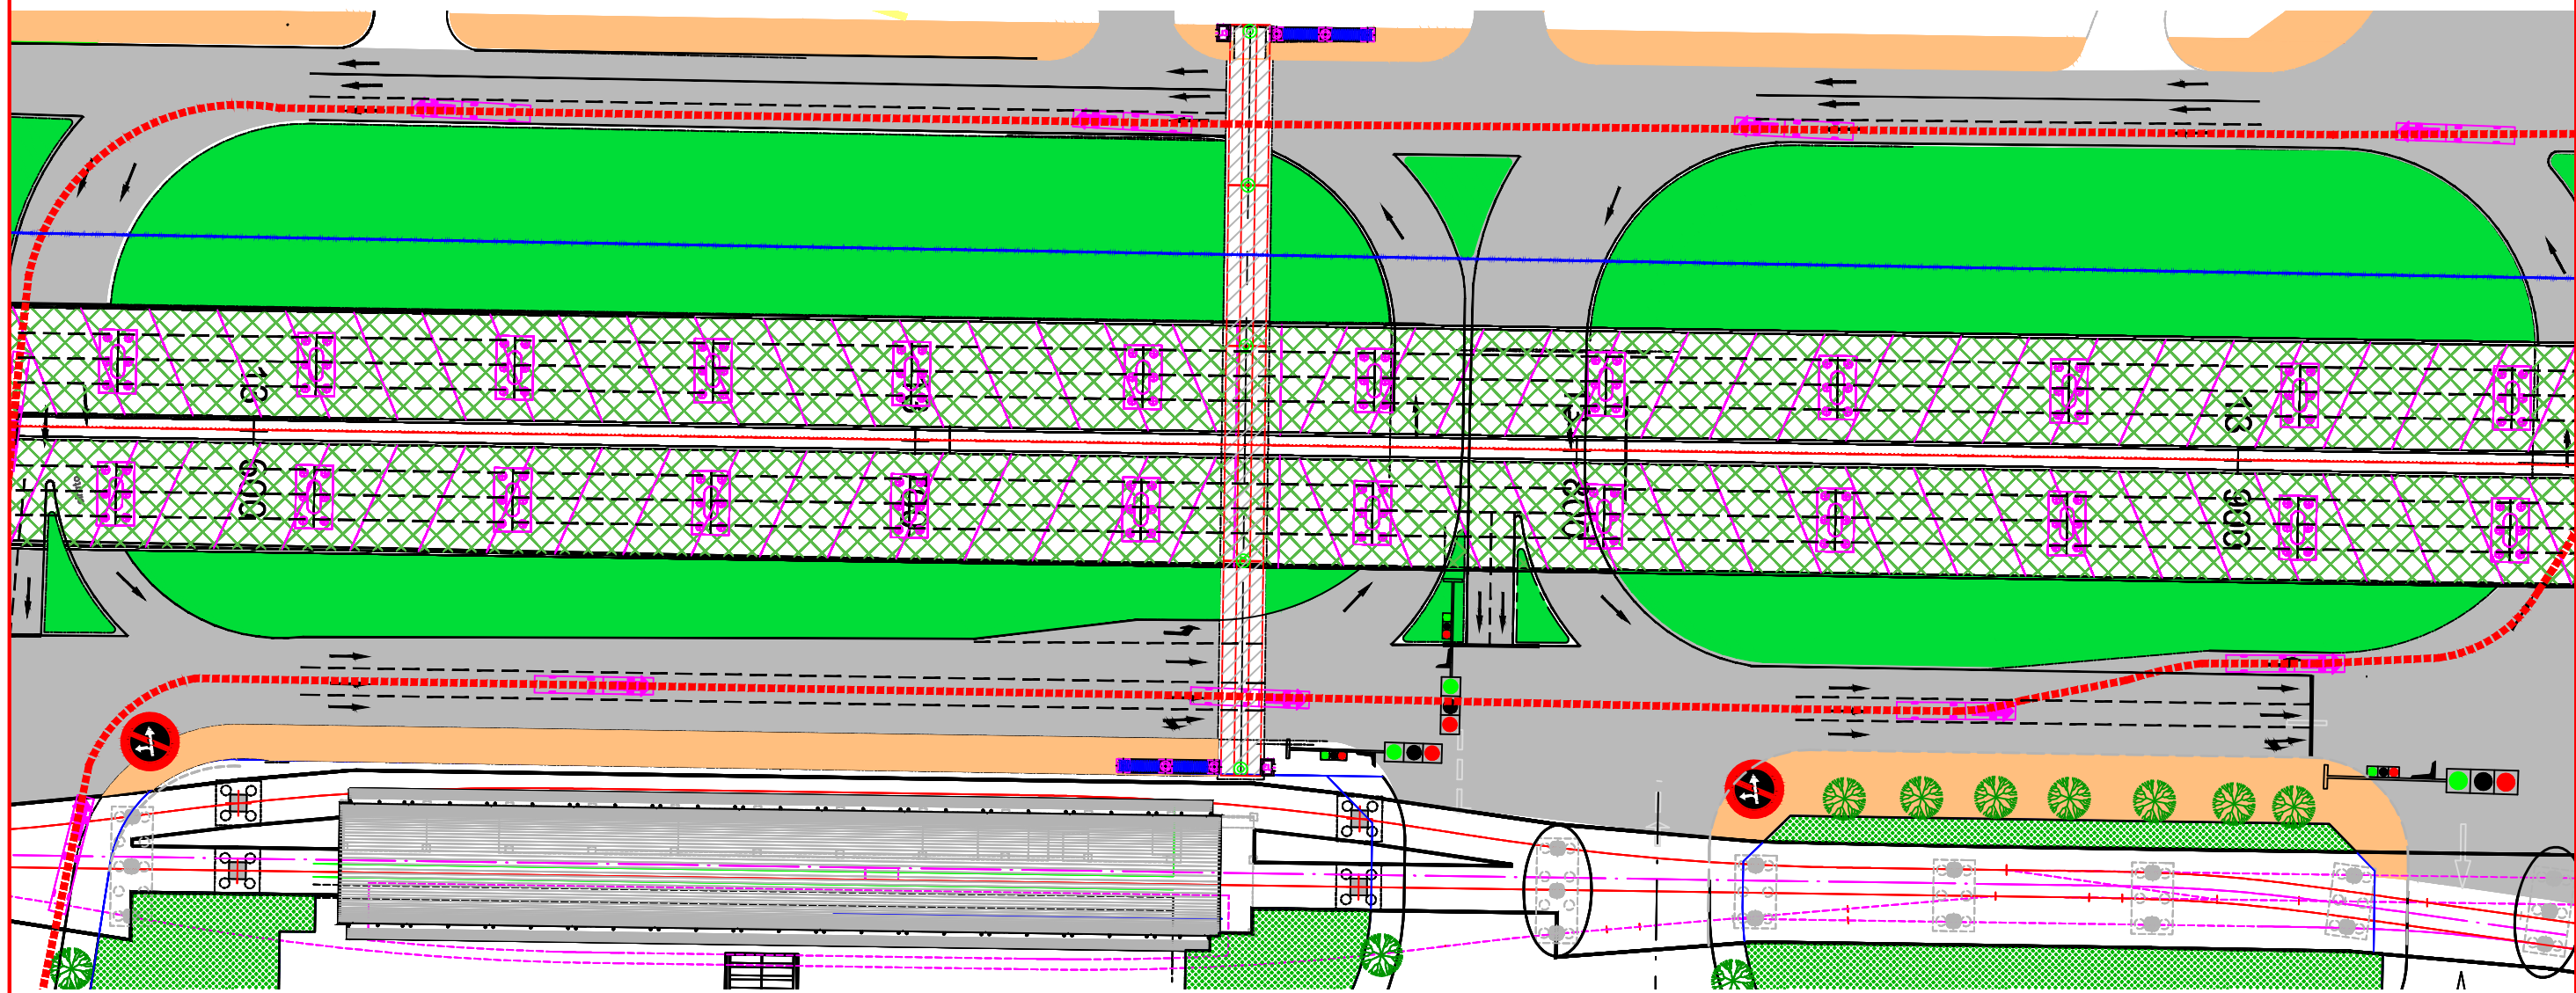


PLAN VIEW

PROJECT NAME	CLIENT	COUNTERPART	CONSULTANT	DWG TITLE	DWG No.	
PREPARATORY SURVEY ON TRANSIT ORIENTED DEVELOPMENT (URBAN DEVELOPMENT AROUND PUBLIC TRANSPORT HUB) PROJECT AND BRT DEVELOPMENT PROJECT	JAPAN INTERNATIONAL COOPERATION AGENCY (JICA)	HO CHI MINH CITY PEOPLE'S COMMITTEE DEPARTMENT OF TRANSPORT	BINH DUONG PROVINCE PEOPLE'S COMMITTEE DEPARTMENT OF TRANSPORT	TOKYU CORPORATION NIPPON KOEI CO.,LTD. NIKKEN SEKKEI RESEARCH INSTITUTE KRI INTERNATIONAL CORPORATION	PHASE-2 OF SECTION -1 GENERAL VIEW OF FLYOVER AT SUOI TIEN TERMINAL STATION (SIDE AND PLAN VIEW) (2/4)	SE1P2- 18
				SUB-CONSULTANT		SCALE
				HUNG NGHIEP CONSTRUCTION CONSULTING CO., LTD		1/1000

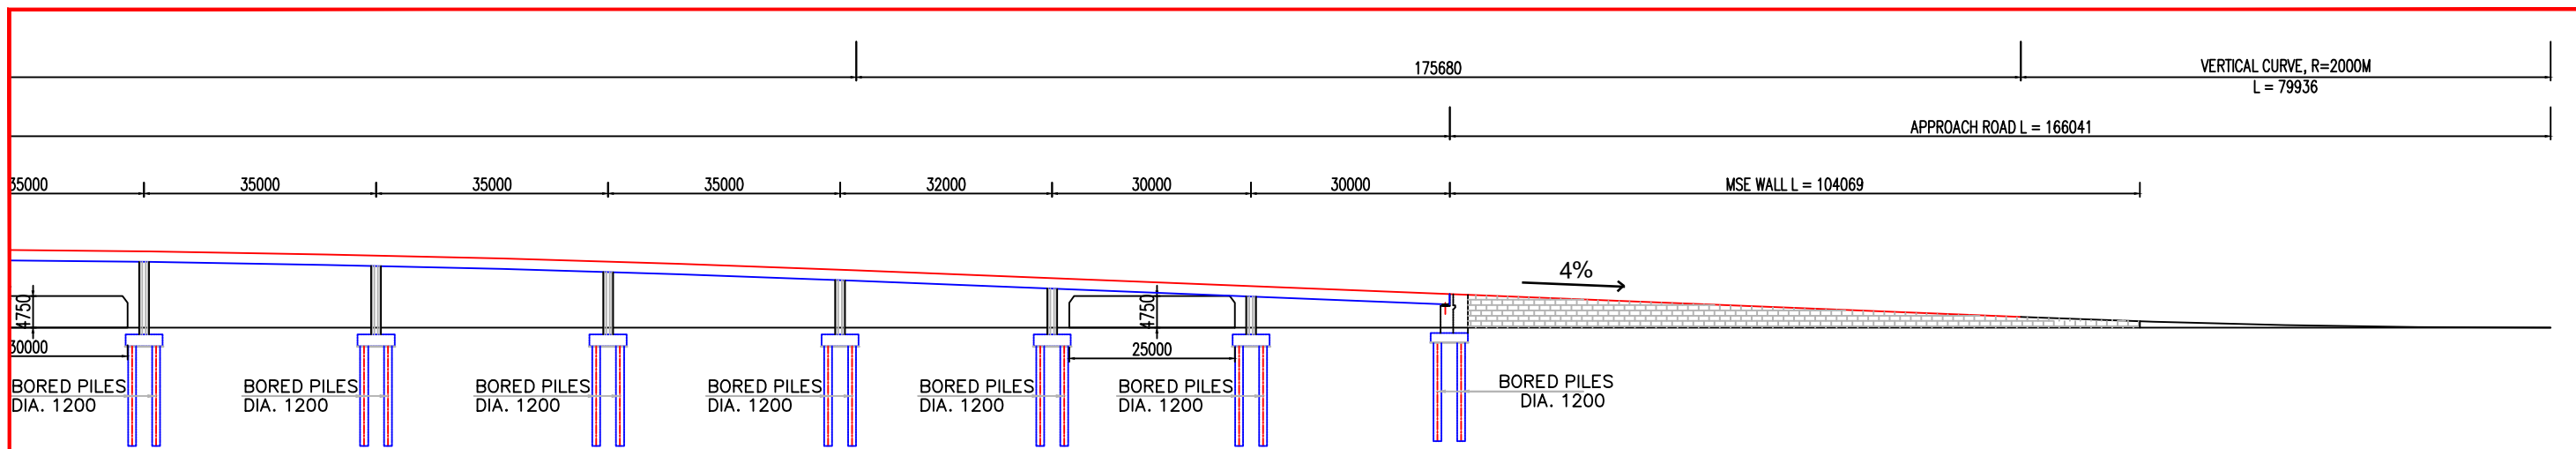


SIDE VIEW

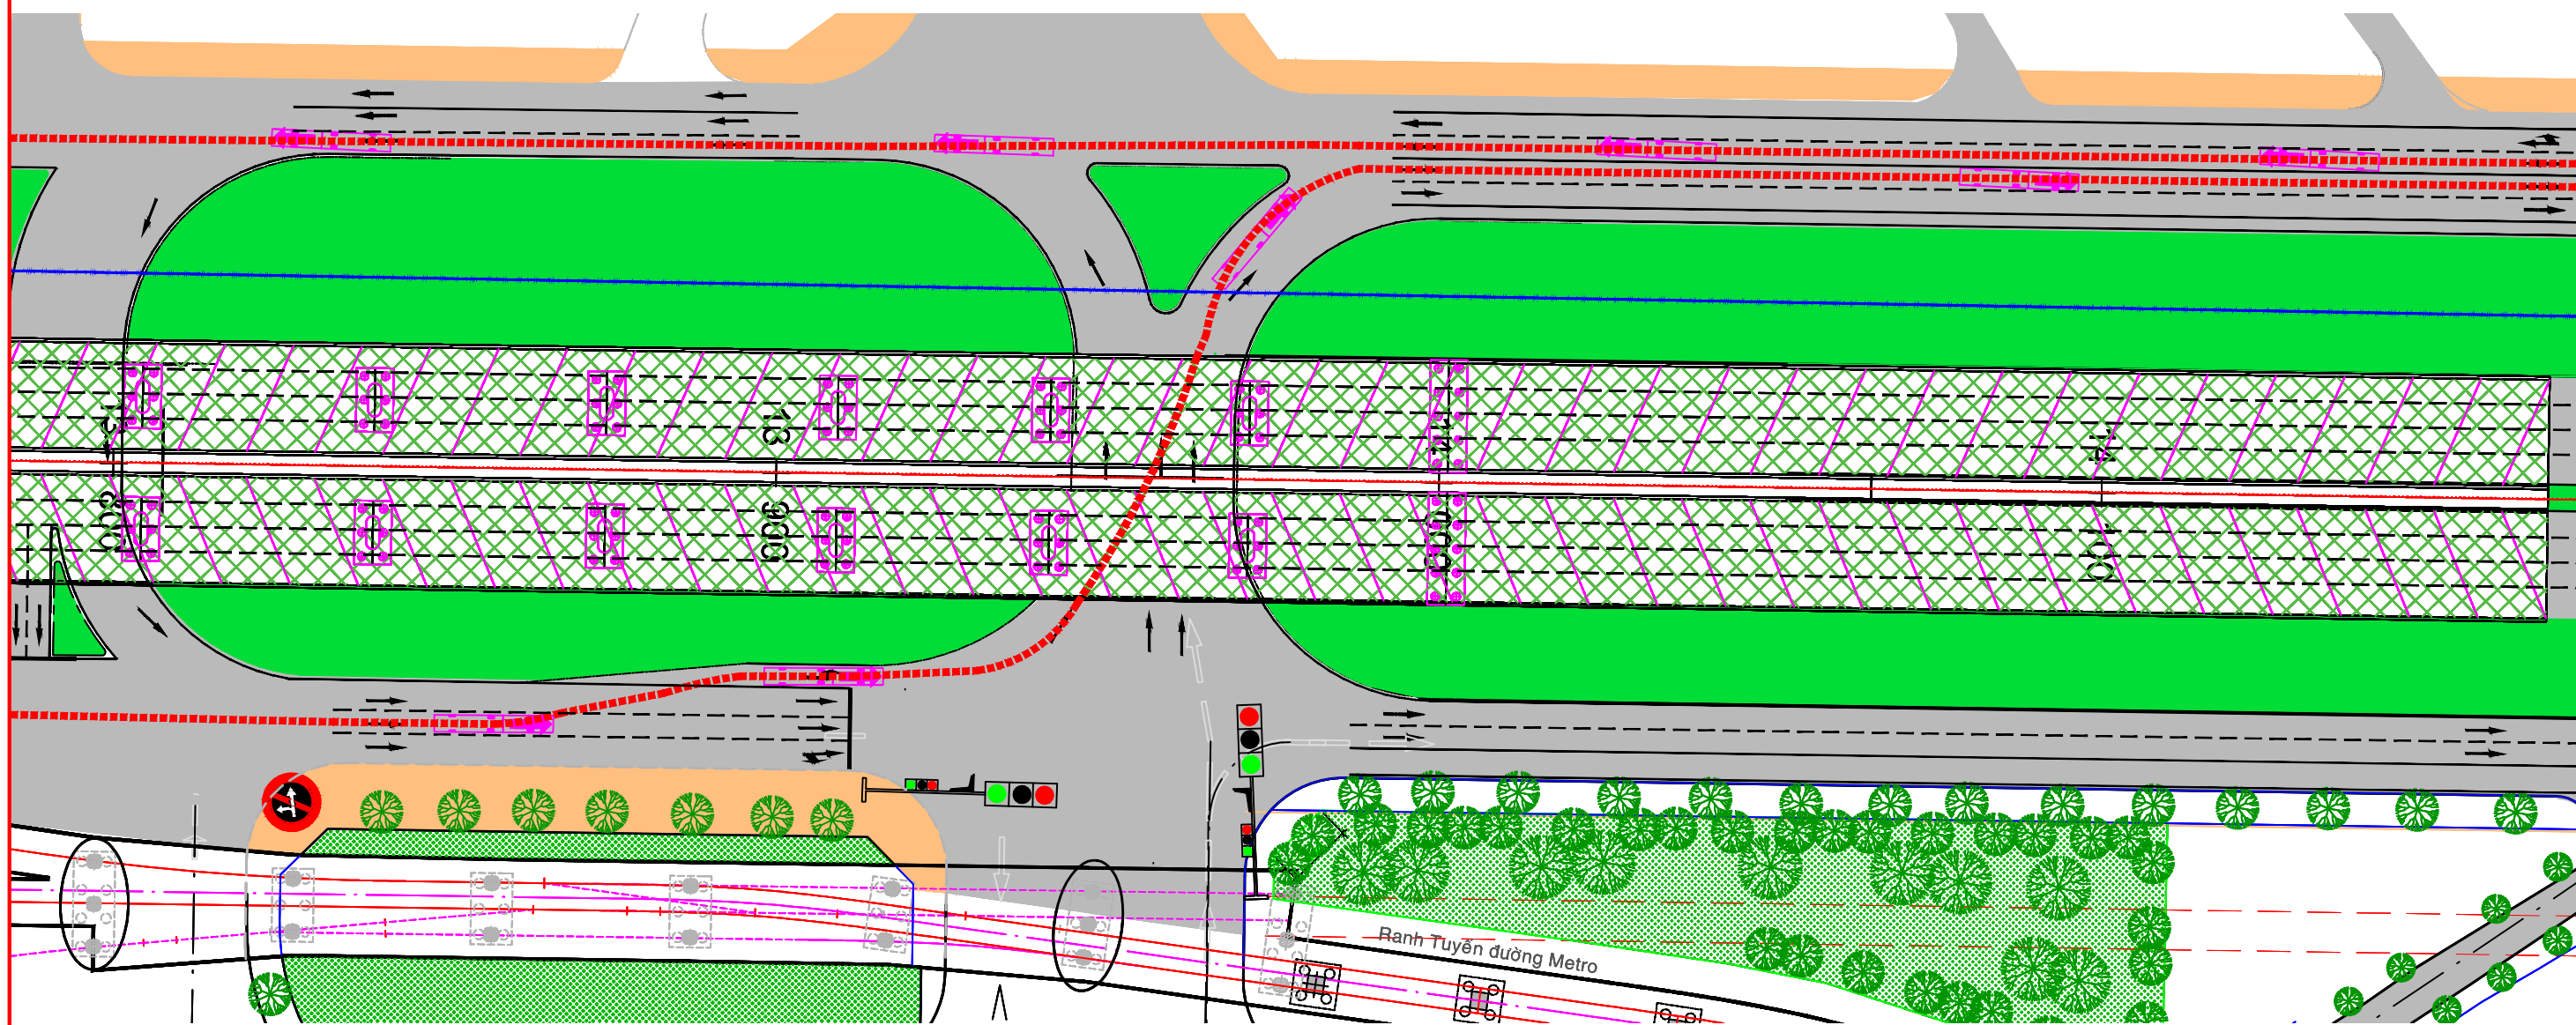

PLAN VIEW

PROJECT NAME	CLIENT	COUNTERPART	CONSULTANT	DWG TITLE	DWG No.	
PREPARATORY SURVEY ON TRANSIT ORIENTED DEVELOPMENT (URBAN DEVELOPMENT AROUND PUBLIC TRANSPORT HUB) PROJECT AND BRT DEVELOPMENT PROJECT	JAPAN INTERNATIONAL COOPERATION AGENCY (JICA)	HO CHI MINH CITY PEOPLE'S COMMITTEE DEPARTMENT OF TRANSPORT	BINH DUONG PROVINCE PEOPLE'S COMMITTEE DEPARTMENT OF TRANSPORT	TOKYU CORPORATION NIPPON KOEI CO.,LTD. NIKKEN SEKKEI RESEARCH INSTITUTE KRI INTERNATIONAL CORPORATION	PHASE-2 OF SECTION 1 GENERAL VIEW OF FLYOVER AT SUOI TIEN TERMINAL STATION (SIDE AND PLAN VIEW) (3/4)	SE1P2- 19
				SUB-CONSULTANT		SCALE
				HUNG NGHIEP CONSTRUCTION CONSULTING CO., LTD		1/1000

## TYPICAL CROSS SECTION

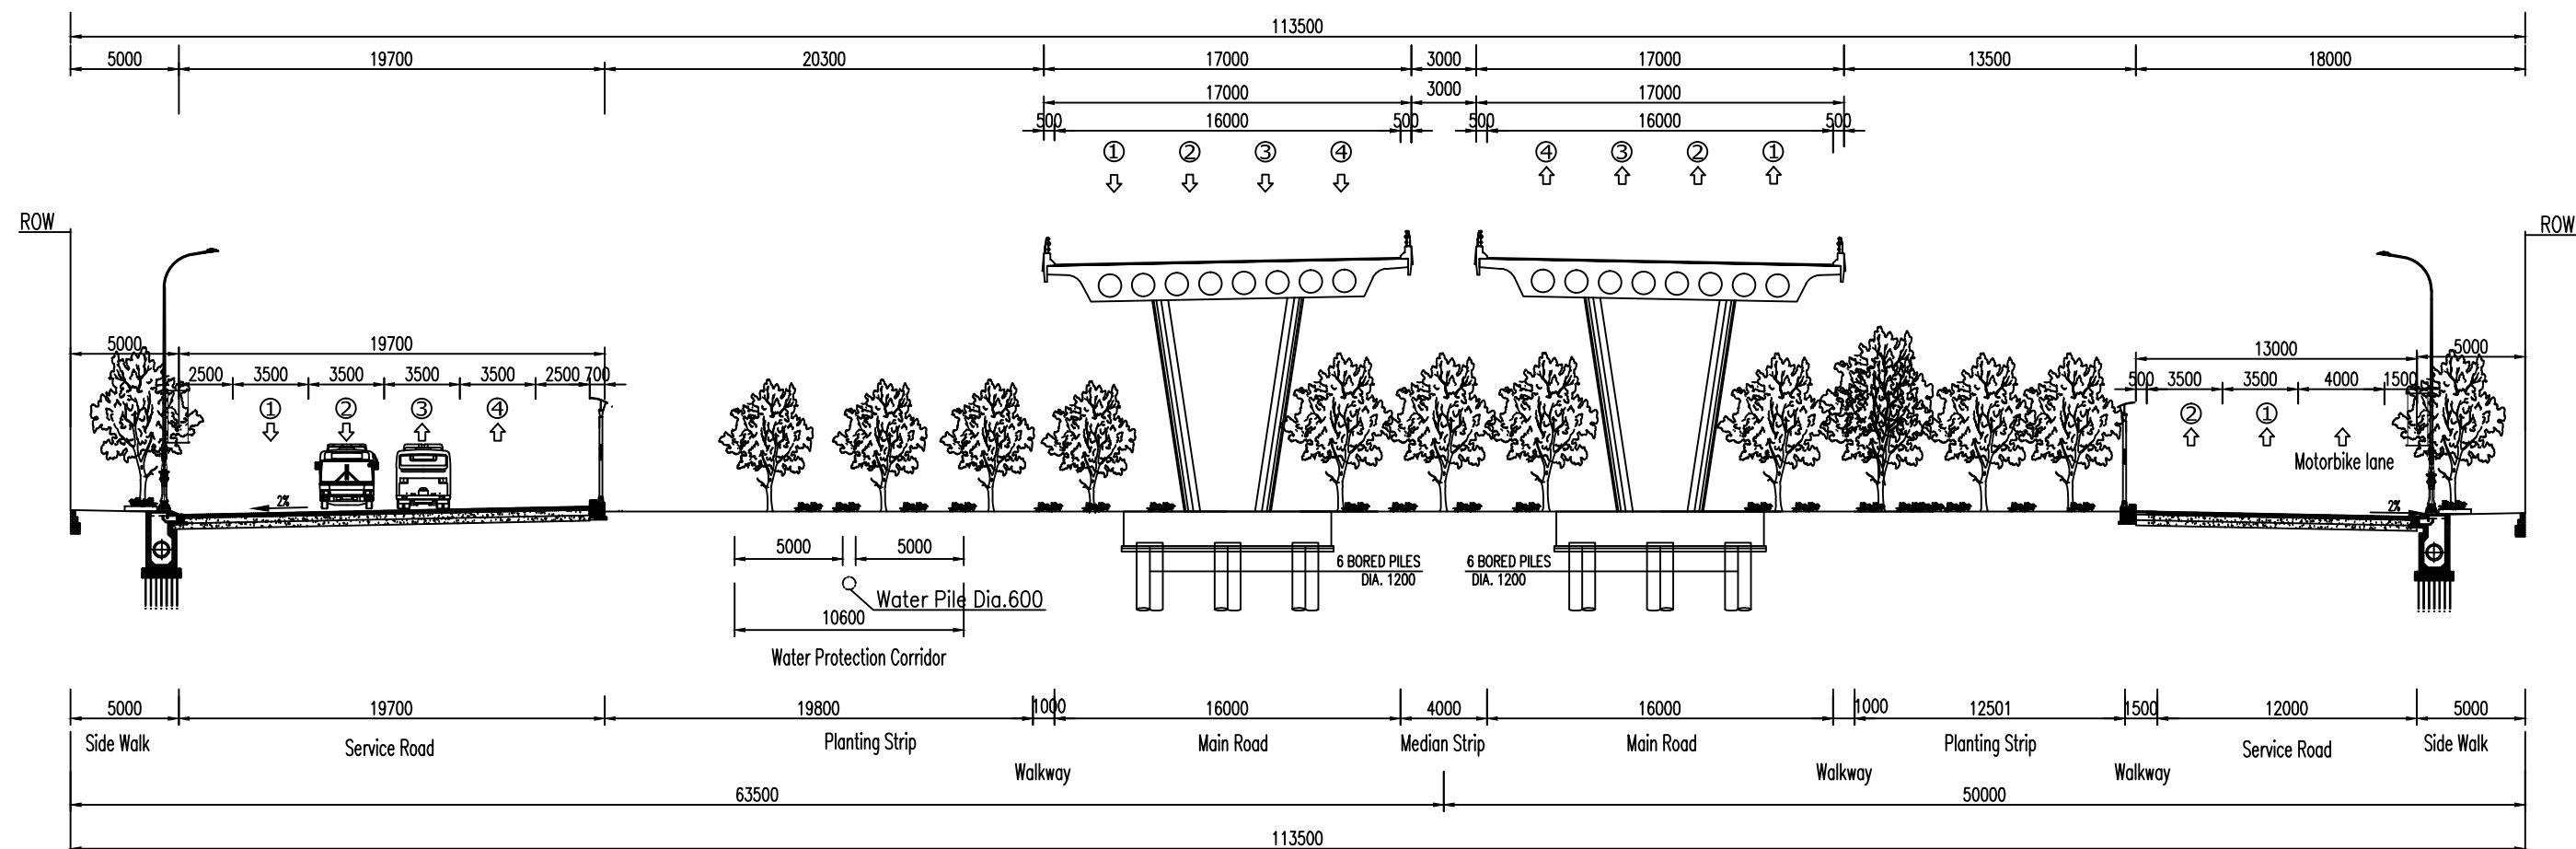

PROJECT NAME	CLIENT	COUNTERPART	CONSULTANT	DWG TITLE	DWG No.
PREPARATORY SURVEY ON TRANSIT ORIENTED DEVELOPMENT (URBAN DEVELOPMENT AROUND PUBLIC TRANSPORT HUB) PROJECT AND BRT DEVELOPMENT PROJECT	JAPAN INTERNATIONAL COOPERATION AGENCY (JICA)	HO CHI MINH CITY    BINH DUONG PROVINCE PEOPLE'S COMMITTEE    PEOPLE'S COMMITTEE DEPARTMENT OF    DEPARTMENT OF TRANSPORT    TRANSPORT	TOKYU CORPORATION NIPPON KOEI CO.,LTD. NIKKEN SEKKEI RESEARCH INSTITUTE KRI INTERNATIONAL CORPORATION	PHASE-2 OF SECTION 1 GENERAL VIEW OF FLYOVER AT SUOI TIEN TERMINAL STATION (CROSS SECTION VIEW) (4/4)	SE1P2- 20
			SUB-CONSULTANT		SCALE
			HUNG NGHIEP CONSTRUCTION CONSULTING CO., LTD		1/1000