



Railway Rerouting Plan Section 8 (2/2)

A1[H=1:2,500 V=1:250] A3[H=1:5,000 V=1:500]


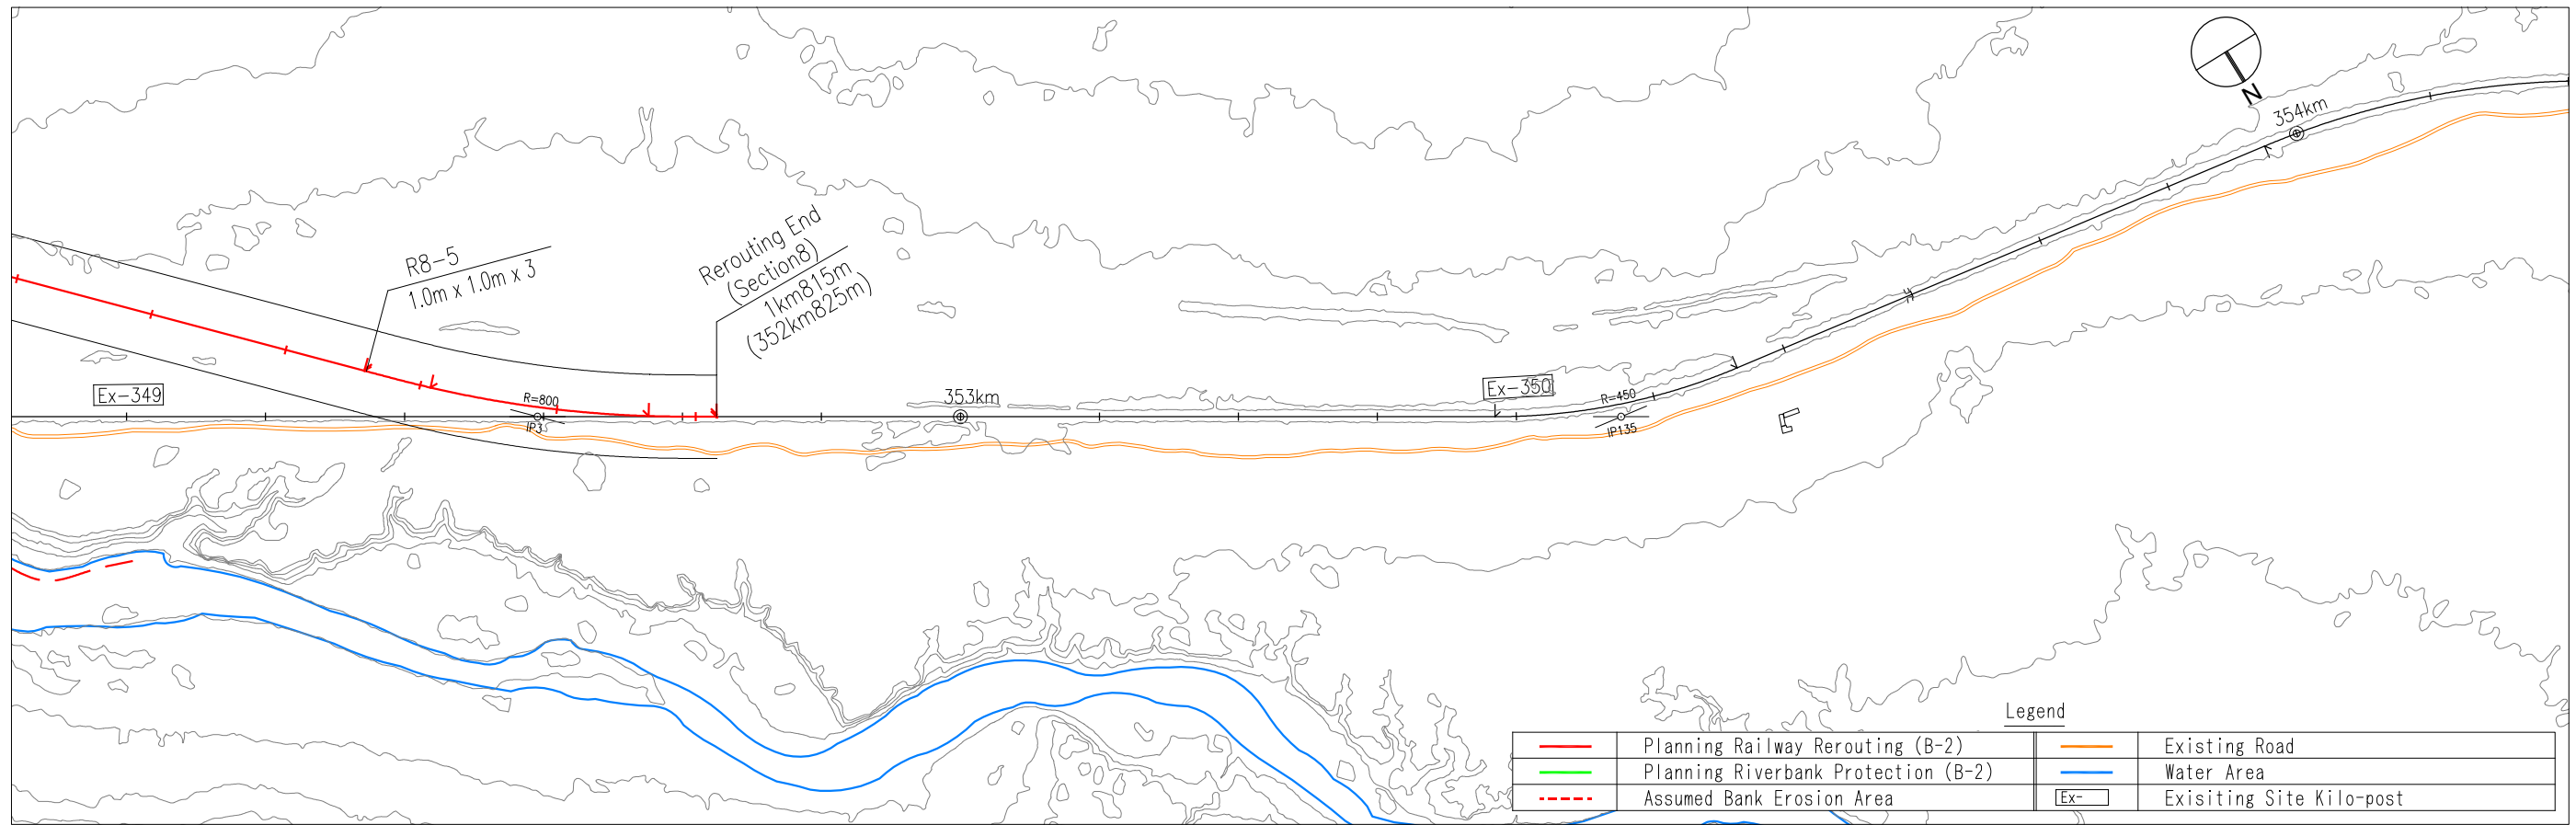


Rerouting Line Curvature (Vertical)	R=12000m VCL=96m	
Rerouting Line Grade	-8% 352m	Level 755.233 1km716m
Rerouting Line RL	756.961 756.801 756.641 756.481 756.321 756.161 756.001 755.841 755.681 755.527 755.404 755.314 755.257 755.234 755.233 755.233	
Ground Level	754.14 755.15 754.98 754.29 754.22 754.26 754.22 754.26 754.29 754.34 754.48 754.75 755.03 755.06 755.09 755.03	
Rerouting Line Curvature (Horizontal)	IP3 R=800m	
Kilometrage (Re-Setting)	5 6 7 8 9 2 1 2 3 4 5 6 7 8 9 3 1	

GOVERNMENT AGENCIES:  Japan International Cooperation Agency		JICA STUDY TEAM: Reli Assets Holding Company (RAHCO), Tanzania		PROJECT & LOCATION: PADECO Co., Ltd., Nippon Koei Co., Ltd., Japan International Consultants for Transportation Co., Ltd., and Fukken Engineering Co., Ltd.		SHEET CONTENTS:		DWG NUM <div style="border: 1px solid black; border-radius: 50%; width: 40px; height: 40px; display: flex; align-items: center; justify-content: center; margin: 0 auto;"> 15 21 </div>	
---	--	--------------------------------------------------------------------------	--	---	--	------------------------	--	---	--

Railway Rerouting Plan Section 9 (1/6)

A1[H=1:2,500 V=1:250] A3[H=1:5,000 V=1:500]

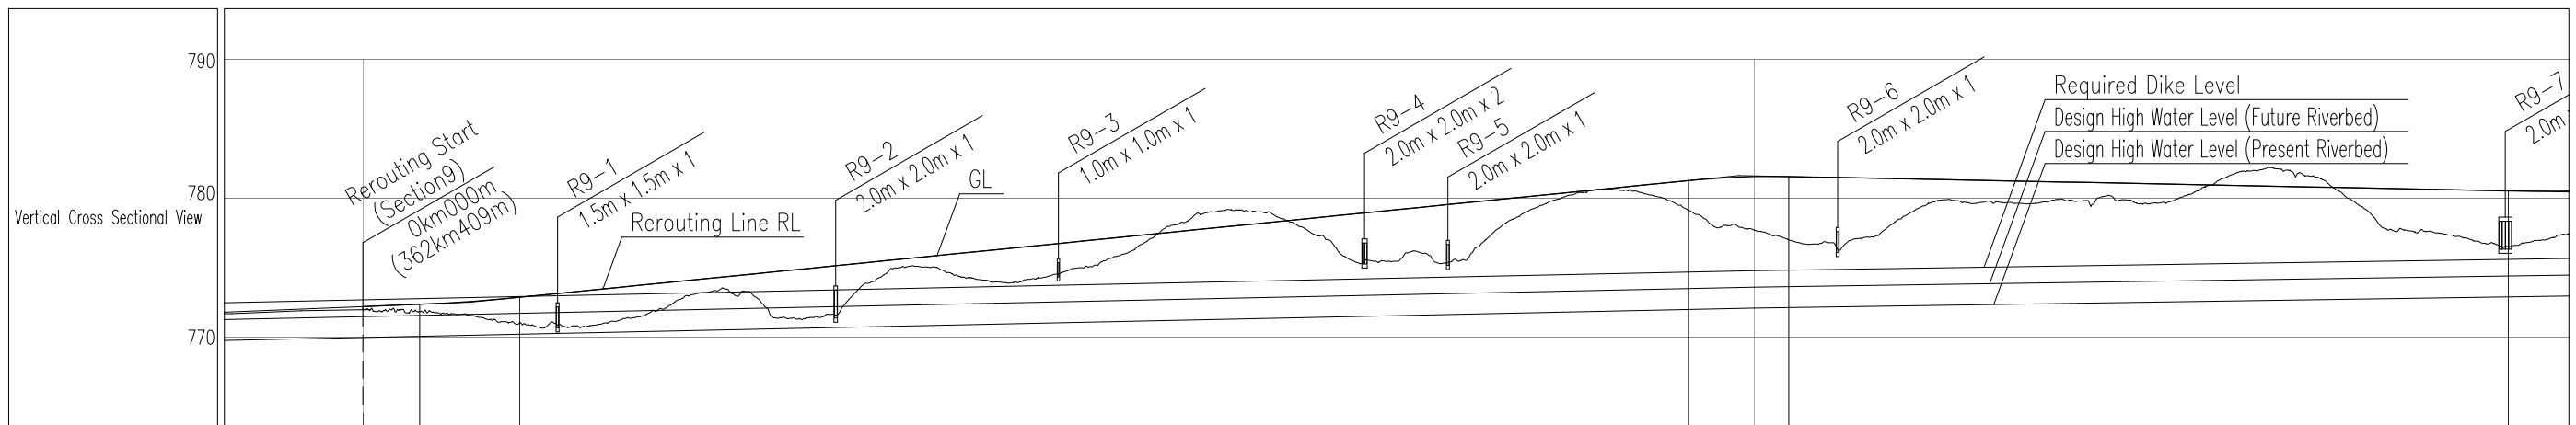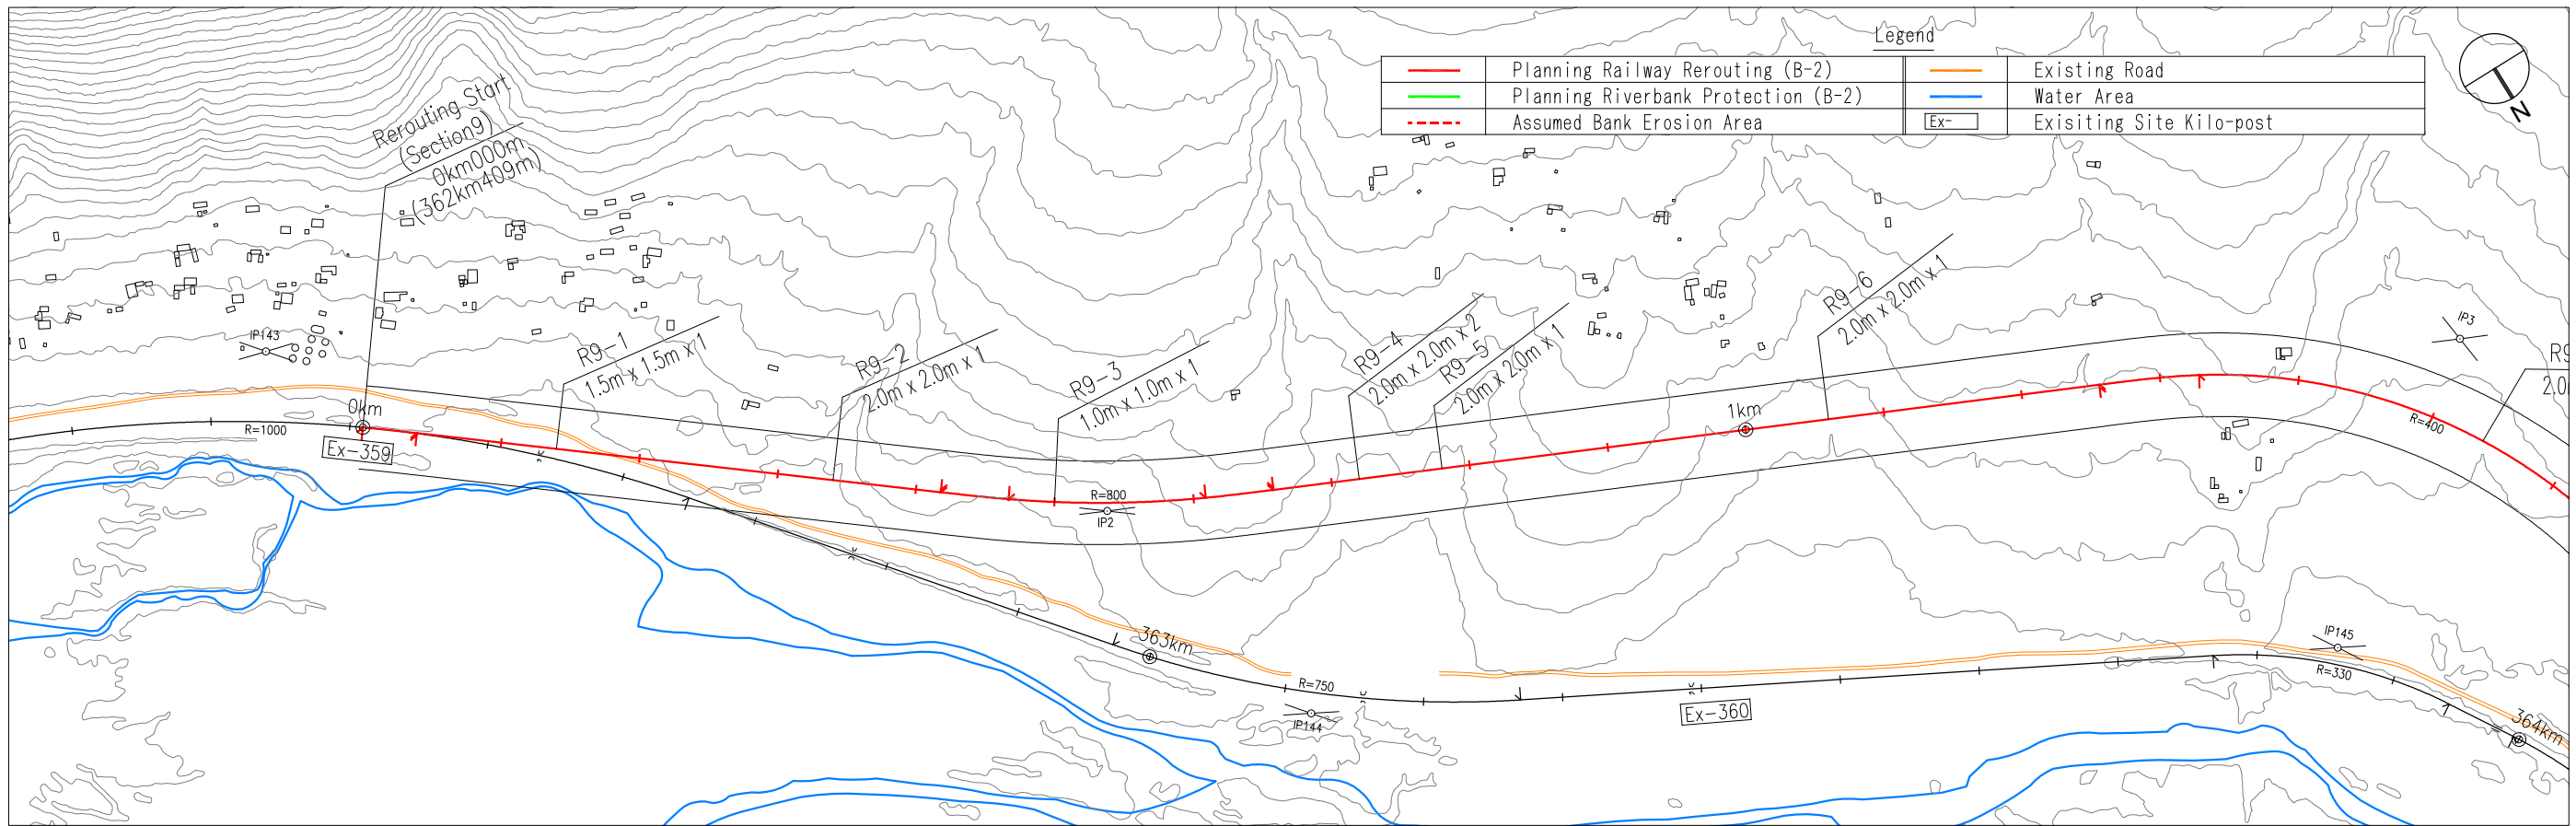

Rerouting Line Curvature (Vertical)	R=12000m VCL=72m												R=6000m VCL=72m		R=1000m VCL=72m	
Rerouting Line Grade	4%		772,516 0km077m										10%		781,636 0km989m		-2%	
Rerouting Line RL	771.96	772.208	772.01	772.288	771.81	772.368	771.72	772.463	771.53	772.591	771.13	772.753	770.86	772.946	770.88	773.146	770.76	773.346	771.15	773.546	771.51	773.746	772.28	773.946	773.14	774.146	773.48	774.346	773.10	774.546	771.42	774.746	771.41	774.946	771.59	775.146	773.80	775.346	774.96	775.546	775.08	775.746	774.66	775.946	774.21	776.146	773.94	776.346	774.18	776.546	774.55	776.746	775.11	776.946	775.79	777.146	776.70	777.346	777.98	777.546	778.93	777.746	779.15	777.946	779.06	778.146	778.54	778.346	777.63	778.546	776.36	778.746	775.48	778.946	775.46	779.146	776.11	779.346	775.38	779.546	776.44	779.746	778.13	779.946	779.22	780.146	779.96	780.346	780.47	780.546	780.62	780.746	780.40	780.946	779.82	781.146	778.81	781.342	778.05	781.485	777.70	781.562	777.20	781.572	776.68	781.534	776.31	781.494	777.20	781.454	778.20	781.414	779.38	781.374	779.91	781.334	779.64	781.294	779.67	781.254	779.62	781.214	779.95	781.174	779.84	781.134	779.83	781.094	779.61	781.054	779.78	781.014	780.56	780.974	781.54	780.934	781.99	780.894	781.98	780.854	781.58	780.814	780.52	780.774	779.17	780.734	777.66	780.694	777.75	780.654	777.35	780.614	776.91	780.574	776.54	780.534	776.91	780.508	777.37	780.514
Ground Level	771.96	772.208	772.01	772.288	771.81	772.368	771.72	772.463	771.53	772.591	771.13	772.753	770.86	772.946	770.88	773.146	770.76	773.346	771.15	773.546	771.51	773.746	772.28	773.946	773.14	774.146	773.48	774.346	773.10	774.546	771.42	774.746	771.41	774.946	771.59	775.146	773.80	775.346	774.96	775.546	775.08	775.746	774.66	775.946	774.21	776.146	773.94	776.346	774.18	776.546	774.55	776.746	775.11	776.946	775.79	777.146	776.70	777.346	777.98	777.546	778.93	777.746	779.15	777.946	779.06	778.146	778.54	778.346	777.63	778.546	776.36	778.746	775.48	778.946	775.46	779.146	776.11	779.346	775.38	779.546	776.44	779.746	778.13	779.946	779.22	780.146	779.96	780.346	780.47	780.546	780.62	780.746	780.40	780.946	779.82	781.146	778.81	781.342	778.05	781.485	777.70	781.562	777.20	781.572	776.68	781.534	776.31	781.494	777.20	781.454	778.20	781.414	779.38	781.374	779.91	781.334	779.64	781.294	779.67	781.254	779.62	781.214	779.95	781.174	779.84	781.134	779.83	781.094	779.61	781.054	779.78	781.014	780.56	780.974	781.54	780.934	781.99	780.894	781.98	780.854	781.58	780.814	780.52	780.774	779.17	780.734	777.66	780.694	777.75	780.654	777.35	780.614	776.91	780.574	776.54	780.534	776.91	780.508	777.37	780.514
Rerouting Line Curvature (Horizontal)	R=1000m		IP2 R=800m										R=6000m		R=1000m	
Kilometrage (Re-Setting)	0	1	2	3	4	5	6	7	8	9	10	11	12	13	14	15	16	17	18	19	20	21	22	23	24	25	26	27	28	29	30	31	32	33	34	35	36	37	38	39	40	41	42	43	44	45	46	47	48	49	50	51	52	53	54	55	56	57	58	59	60	61	62	63	64	65	66	67	68	69	70	71	72	73	74	75	76	77	78	79	80	81	82	83	84	85	86	87	88	89	90	91	92	93	94	95	96	97	98	99	100	

GOVERNMENT AGENCIES:



Japan International Cooperation Agency



Reli Assets Holding Company (RAHCO), Tanzania

JICA STUDY TEAM:

PADECO Co., Ltd.,
Nippon Koei Co., Ltd.,
Japan International Consultants for Transportation Co., Ltd., and
Fukken Engineering Co., Ltd.

PROJECT & LOCATION:

Preparatory Survey on Flood Protection Measures for Central Railway Line in the United Republic of Tanzania



SHEET CONTENTS:

DWG NUM

16	21
----	----

Railway Rerouting Plan Section 9 (2/6)

A1[H=1:2,500 V=1:250] A3[H=1:5,000 V=1:500]

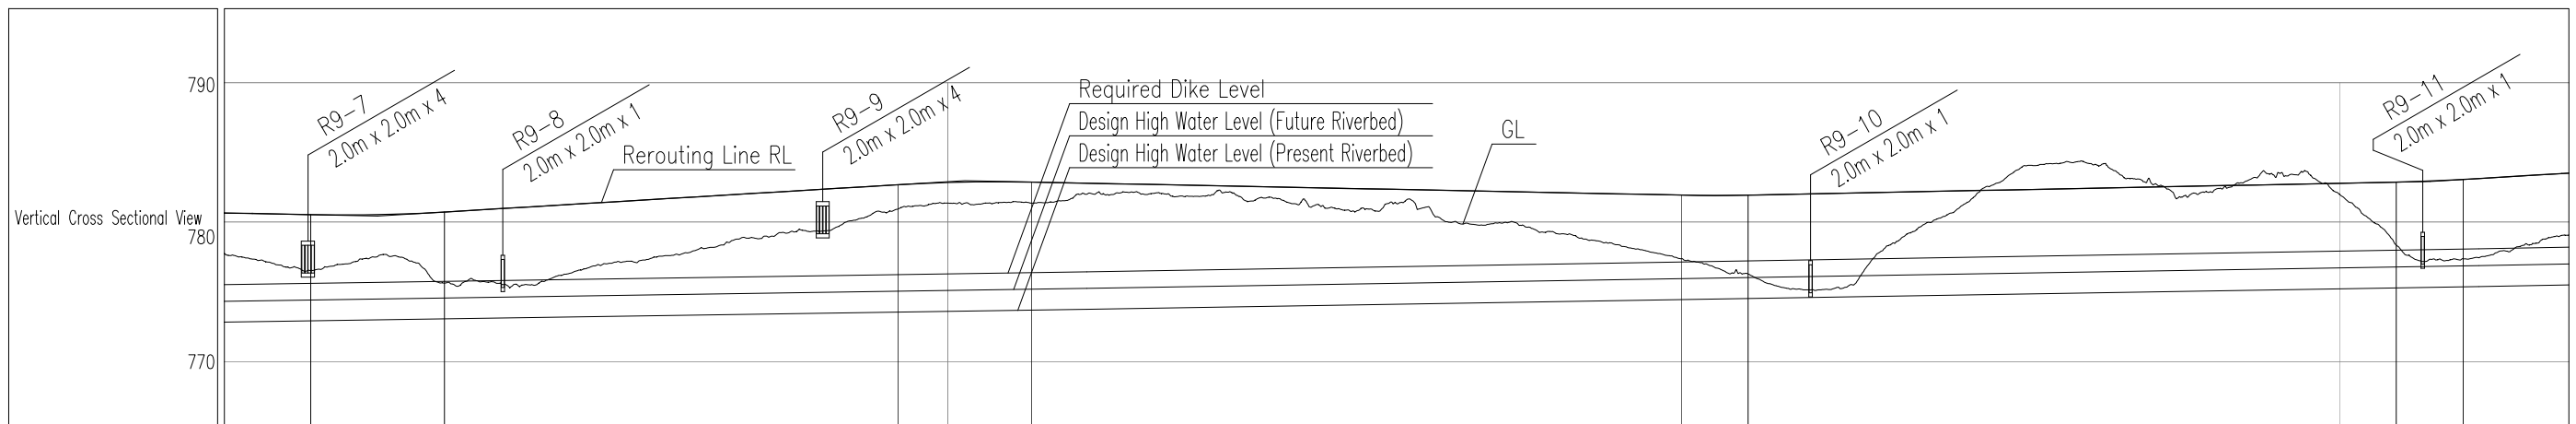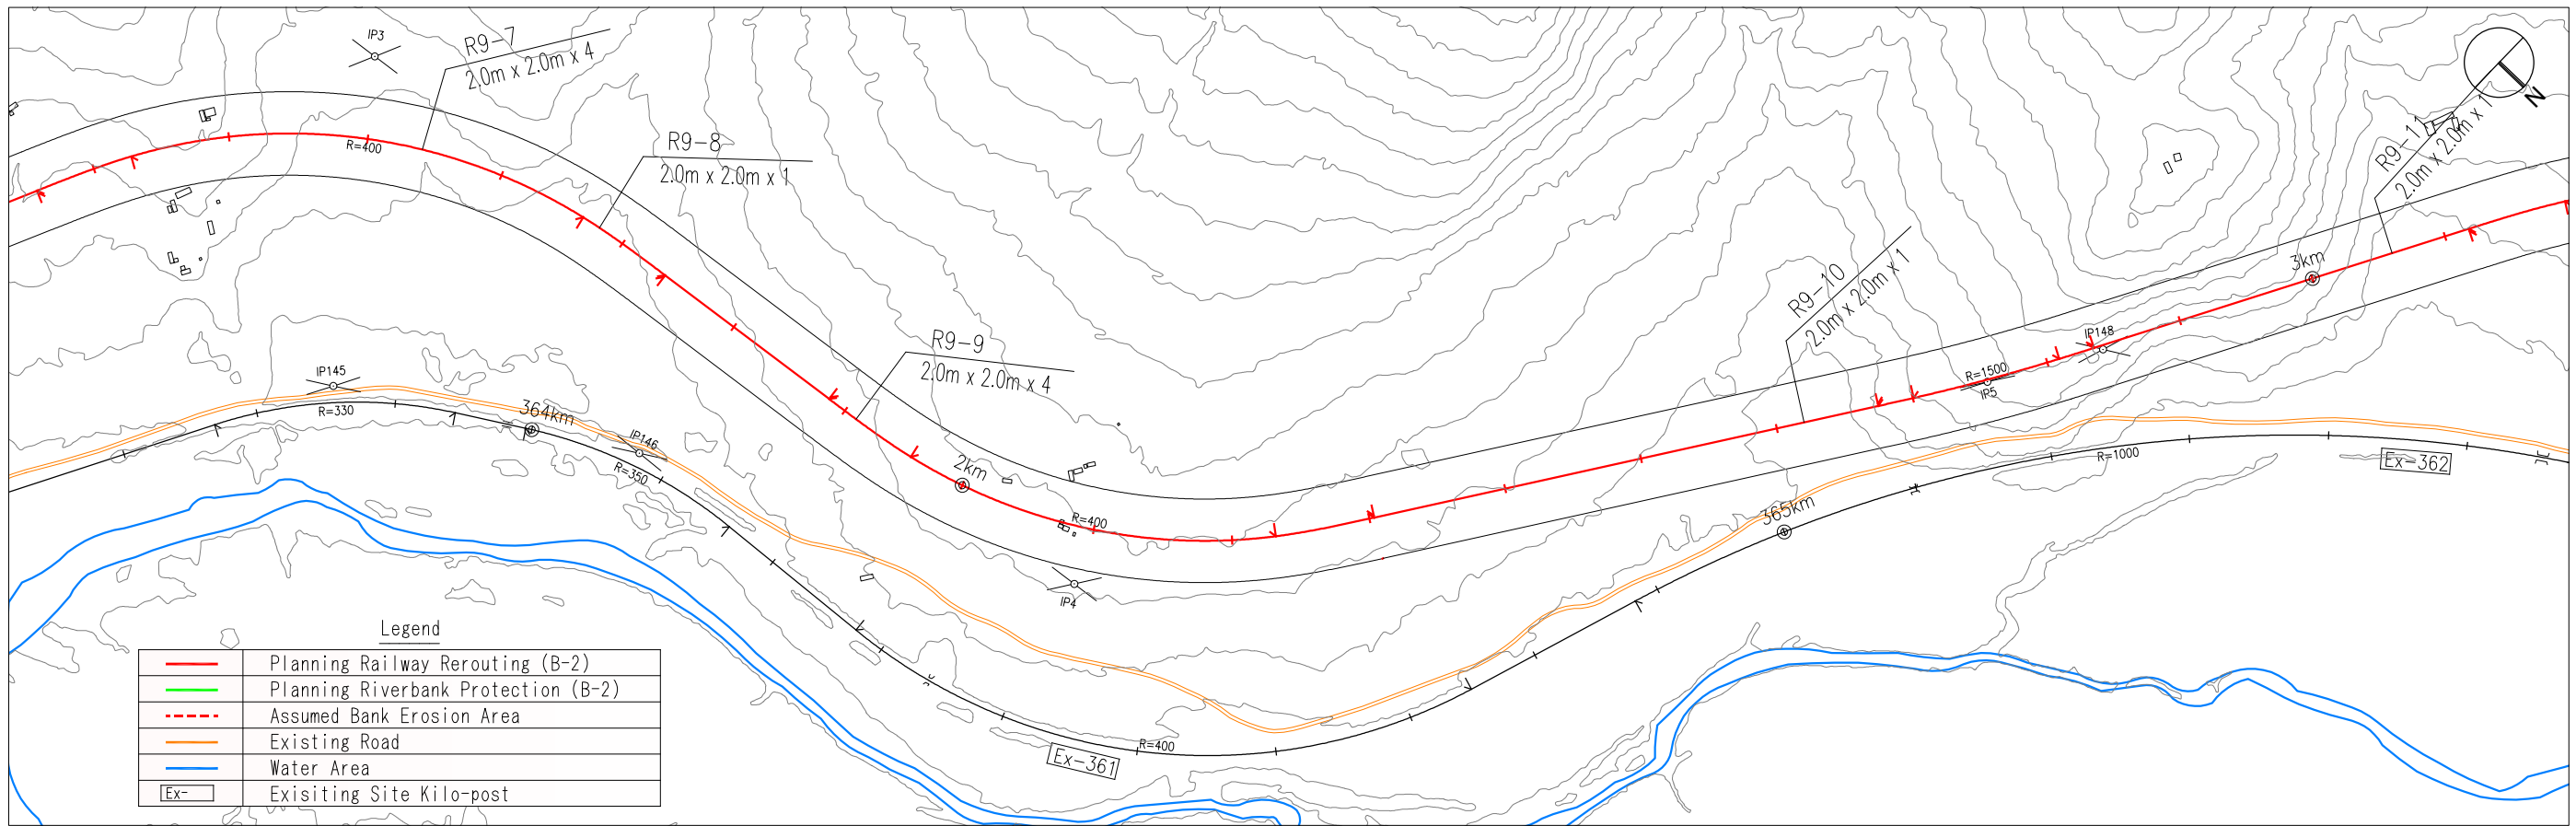

Rerouting Line Curvature (Vertical)	R=12000m VCL=96m		R=12000m VCL=96m		R=12000m VCL=48m		R=12000m VCL=48m	
Rerouting Line Grade	-2% 601m		6% 422m		-2% 539m		2% 514m	
Rerouting Line RL	780.614	780.574	780.534	780.508	780.514	780.554	780.628	780.734
Ground Level	777.351	776.911	776.541	776.911	777.371	777.541	777.001	775.651
Rerouting Line Curvature (Horizontal)	R=400m		IP3		IP4 R=400m		IP5 R=1500m	
Kilometrage (Re-Setting)	5	6	7	8	9	2	1	2

GOVERNMENT AGENCIES:



Reli Assets Holding Company (RAHCO), Tanzania

JICA STUDY TEAM:

PADECO Co., Ltd.,
Nippon Koei Co., Ltd.,
Japan International Consultants for Transportation Co., Ltd., and
Fukken Engineering Co., Ltd.

PROJECT & LOCATION:

Preparatory Survey on Flood Protection Measures for Central Railway Line in the United Republic of Tanzania



SHEET CONTENTS:

DWG NUM

17	21
----	----

Railway Rerouting Plan Section 9 (4/6)

A1[H=1:2,500 V=1:250] A3[H=1:5,000 V=1:500]

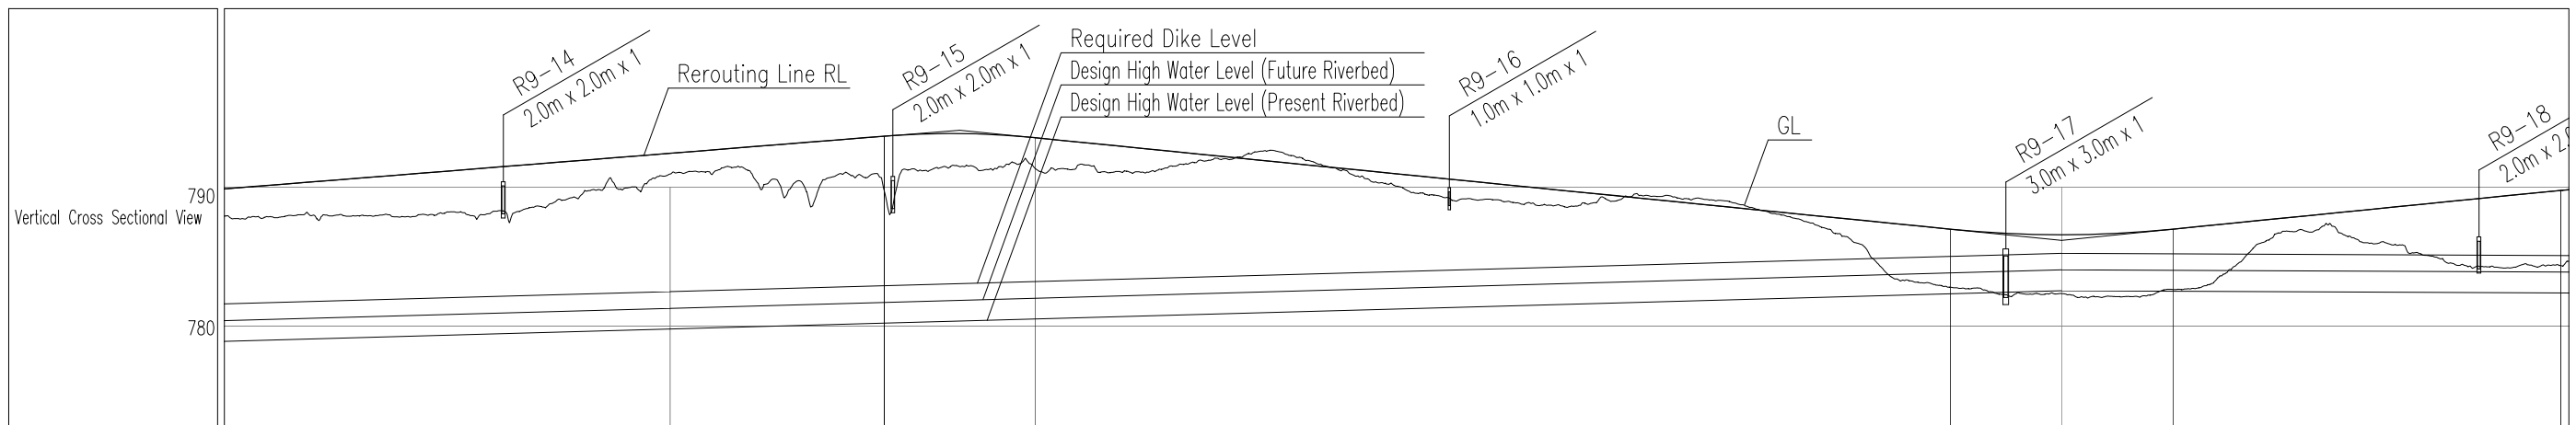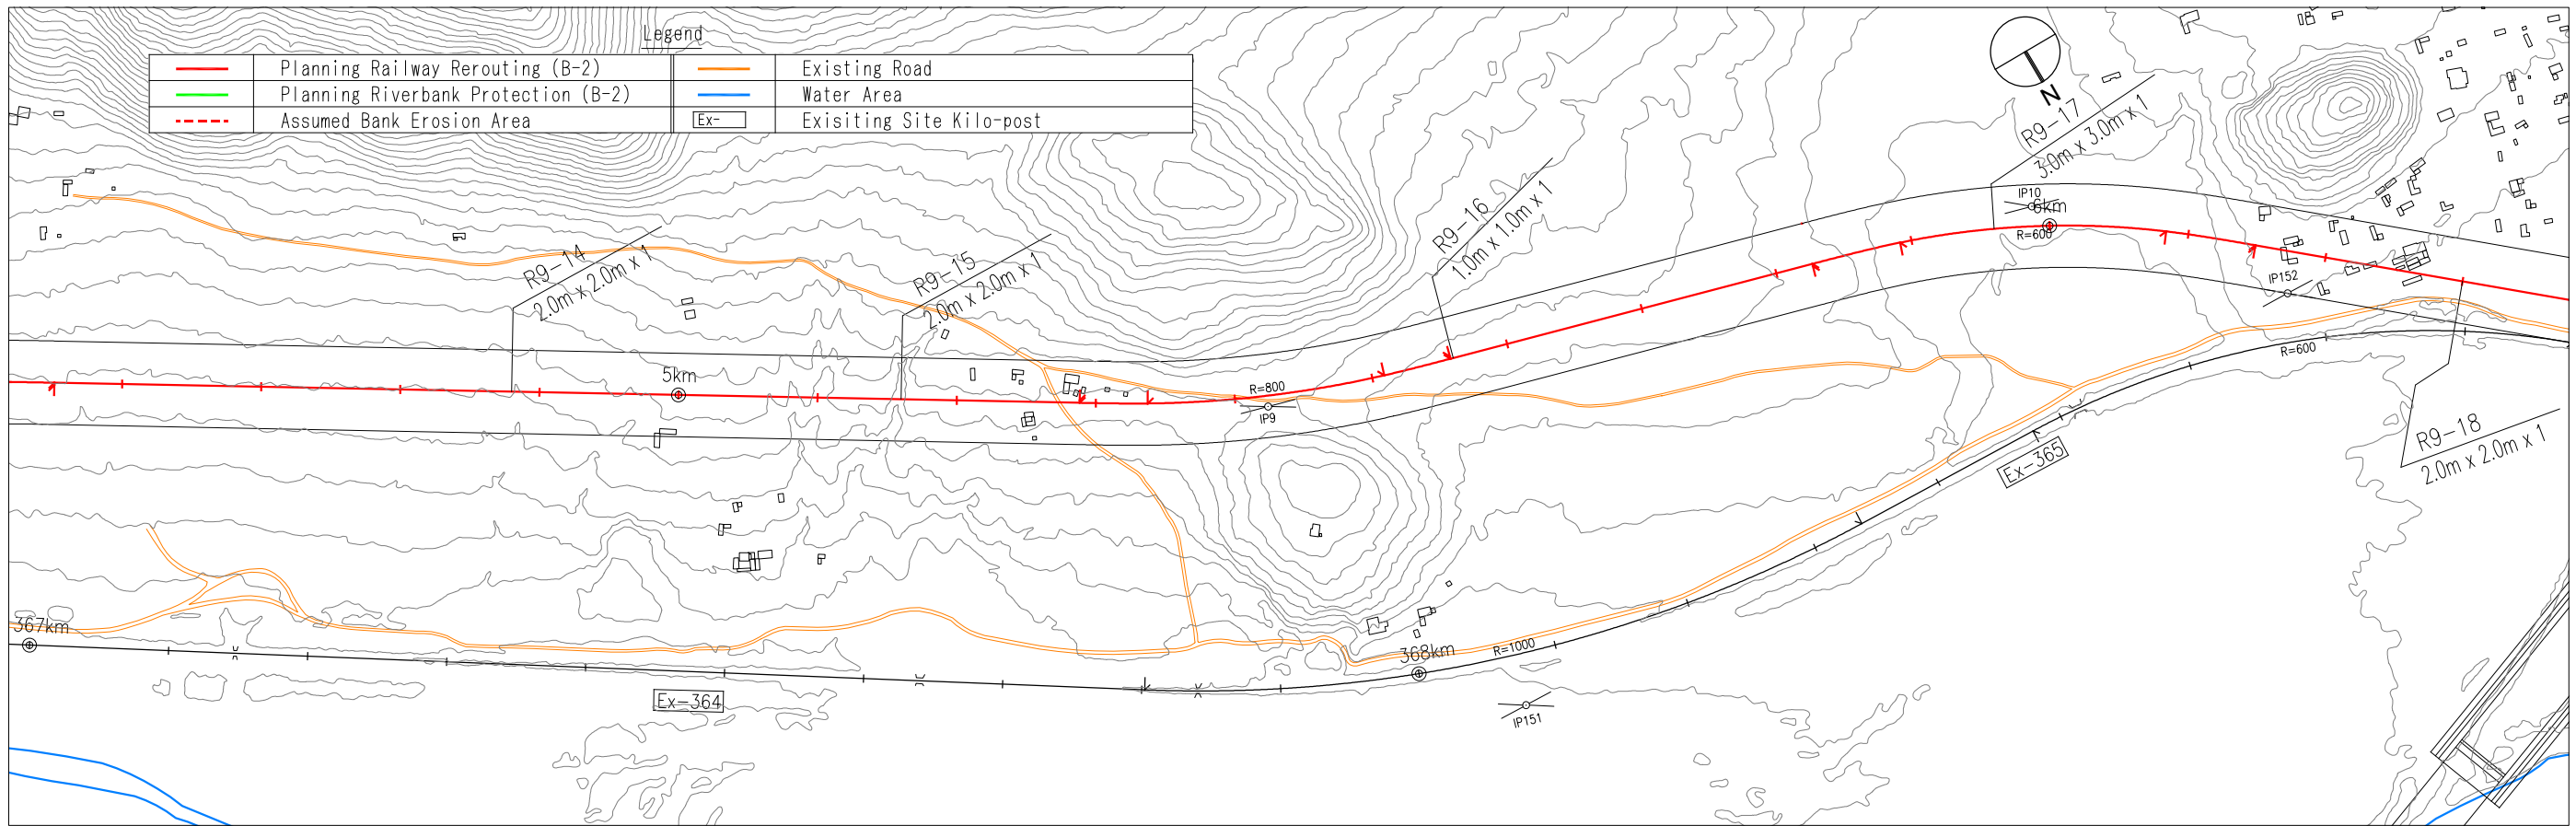

Rerouting Line Curvature (Vertical)	R=6000m VCL=108m										R=8000m VCL=160m	
Rerouting Line Grade	8% 975m										-10% 792m										10% 389m	
Rerouting Line RL	790.036	790.196	790.356	790.516	790.676	790.836	790.996	791.156	791.316	791.476	791.636	791.796	791.956	792.116	792.276	792.436	792.596	792.756	792.916	793.076	793.236	793.396	793.556	793.713	793.870	807.843	807.999	808.156	808.313	853.843	853.999	854.156	854.313	878.962	890.119	890.276	890.433	899.853	899.999	900.156	900.313	931.242	931.400	931.557	931.714	931.871	932.028	932.185	932.342	932.500	932.657	932.814	932.971	933.128	933.285	933.442	933.600	933.757	933.914	934.071	934.228	934.385	934.542	934.700	934.857	935.014	935.171	935.328	935.485	935.642	935.800	935.957	936.114	936.271	936.428	936.585	936.742	936.900	937.057	937.214	937.371	937.528	937.685	937.842	938.000	938.157	938.314	938.471	938.628	938.785	938.942	939.100	939.257	939.414	939.571	939.728	939.885	940.042	940.200	940.357	940.514	940.671	940.828	940.985	941.142	941.300	941.457	941.614	941.771	941.928	942.085	942.242	942.400	942.557	942.714	942.871	943.028	943.185	943.342	943.500	943.657	943.814	943.971	944.128	944.285	944.442	944.600	944.757	944.914	945.071	945.228	945.385	945.542	945.700	945.857	946.014	946.171	946.328	946.485	946.642	946.800	946.957	947.114	947.271	947.428	947.585	947.742	947.900	948.057	948.214	948.371	948.528	948.685	948.842	949.000	949.157	949.314	949.471	949.628	949.785	949.942	950.100	950.257	950.414	950.571	950.728	950.885	951.042	951.200	951.357	951.514	951.671	951.828	951.985	952.142	952.300	952.457	952.614	952.771	952.928	953.085	953.242	953.400	953.557	953.714	953.871	954.028	954.185	954.342	954.500	954.657	954.814	954.971	955.128

