

**THE PREPARATORY SURVEY
ON
THE PROJECT FOR CONSTRUCTION OF
MUMBAI TRANS HARBOUR LINK
IN
THE REPUBLIC OF INDIA**

**FINAL REPORT
DRAWINGS**

JANUARY 2016

JAPAN INTERNATIONAL COOPERATION AGENCY

ORIENTAL CONSULTANTS GLOBAL CO., LTD.

EAST NIPPON EXPRESSWAY CO., LTD.

NIPPON KOEI CO., LTD.

NIPPON ENGINEERING CONSULTANTS CO., LTD.

**MUMBAI METROPOLITAN REGION DEVELOPMENT AUTHORITY
THE REPUBLIC OF INDIA**

**THE PREPARATORY SURVEY
ON
THE PROJECT FOR CONSTRUCTION OF
MUMBAI TRANS HARBOUR LINK
IN
THE REPUBLIC OF INDIA**

**FINAL REPORT
DRAWINGS**

JANUARY 2016

JAPAN INTERNATIONAL COOPERATION AGENCY

ORIENTAL CONSULTANTS GLOBAL CO., LTD.

EAST NIPPON EXPRESSWAY CO., LTD.

NIPPON KOEI CO., LTD.

NIPPON ENGINEERING CONSULTANTS CO., LTD.

G.
GENERAL

Index of Drawings


GENERAL	
TITLE	DRAWING NUMBER
Cover	
Index of Drawings	G-001
Location Map	G-002

HIGHWAY	
TITLE	DRAWING NUMBER
Mainline	
Plan & Profile of Main Line (1/15)	Ch. 0+000 to Ch. 1+500 H-001
Plan & Profile of Main Line (2/15)	Ch. 1+500 to Ch. 3+000 H-002
Plan & Profile of Main Line (3/15)	Ch. 3+000 to Ch. 4+500 H-003
Plan & Profile of Main Line (4/15)	Ch. 4+500 to Ch. 6+000 H-004
Plan & Profile of Main Line (5/15)	Ch. 6+000 to Ch. 7+500 H-005
Plan & Profile of Main Line (6/15)	Ch. 7+500 to Ch. 9+000 H-006
Plan & Profile of Main Line (7/15)	Ch. 9+000 to Ch. 10+500 H-007
Plan & Profile of Main Line (8/15)	Ch. 10+500 to Ch. 12+000 H-008
Plan & Profile of Main Line (9/15)	Ch. 12+000 to Ch. 13+500 H-009
Plan & Profile of Main Line (10/15)	Ch. 13+500 to Ch. 15+000 H-010
Plan & Profile of Main Line (11/15)	Ch. 15+000 to Ch. 16+500 H-011
Plan & Profile of Main Line (12/15)	Ch. 16+500 to Ch. 18+000 H-012
Plan & Profile of Main Line (13/15)	Ch. 18+000 to Ch. 19+500 H-013
Plan & Profile of Main Line (14/15)	Ch. 19+500 to Ch. 21+000 H-014
Plan & Profile of Main Line (15/15)	Ch. 21+000 to Ch. 21+800 H-015
Sewri Interchange	
Sewri Interchange	H-016
Plan of RAMP A in Sewri Interchange	Ch. 0+000 to Ch. 1+506 H-017
Profile of RAMP A in Sewri Interchange	Ch. 0+000 to Ch. 1+506 H-018
Plan of RAMP B in Sewri Interchange	Ch. 0+000 to Ch. 1+198 H-019
Profile of RAMP B in Sewri Interchange	Ch. 0+000 to Ch. 1+198 H-020
Plan & Profile of RAMP C1 in Sewri Interchange	Ch. 0+000 to Ch. 0+857 H-021
Plan & Profile of RAMP C2 in Sewri Interchange	Ch. 0+000 to Ch. 0+773 H-022
Plan & Profile of RAMP E in Sewri Interchange	Ch. 0+000 to Ch. 0+635 H-023
Plan & Profile of RAMP F in Sewri Interchange	Ch. 0+000 to Ch. 0+717 H-024
Shivaji Nagar Interchange	
Shivaji Nagar Interchange	H-025
Plan & Profile of RAMP MA in Sivaji Nagar Interchange	Ch. 0+000 to Ch. 0+262 H-026
Plan & Profile of RAMP AC in Sivaji Nagar Interchange	Ch. 0+000 to Ch. 0+586 H-027
Plan & Profile of RAMP JMin Sivaji Nagar Interchange	Ch. 0+000 to Ch. 0+538 H-028
Plan & Profile of RAMP MJ in Sivaji Nagar Interchange	Ch. 0+000 to Ch. 0+529 H-029
Plan & Profile of RAMP CA in Sivaji Nagar Interchange	Ch. 0+000 to Ch. 0+561 H-030
Plan & Profile of RAMP AM in Sivaji Nagar Interchange	Ch. 0+000 to Ch. 0+460 H-031
SH-54 Interchange	
SH-54 Interchange	H-032
Plan & Profile of RAMP MP in SH-54 Interchange	Ch. 0+000 to Ch. 0+676 H-033
Plan & Profile of RAMP JMin SH-54 Interchange	Ch. 0+000 to Ch. 0+714 H-034
Chirle Interchange	
Chirle Interchange	H-035
Plan & Profile of RAMP MP in Chirle Interchange	Ch. 0+000 to Ch. 0+782 H-036
Plan & Profile of RAMP JM in Chirle Interchange	Ch. 0+000 to Ch. 0+708 H-037
Plan & Profile of RAMP MJ in Chirle Interchange	Ch. 0+000 to Ch. 0+501 H-038
Plan & Profile of RAMP PMin Chirle Interchange	Ch. 0+000 to Ch. 0+495 H-039

HIGHWAY	
TITLE	DRAWING NUMBER
Cross Section	
Typical Cross-Section of Main Line	H-040
Typical Cross-Section of RAMP (1/3) (Sewri Interchange)	H-041
Typical Cross-Section of RAMP (2/3) (Shivaji Nagar, Chirle Interchange)	H-042
Typical Cross-Section of RAMP (3/3) (SH-54 Interchange)	H-043
Cross-Section of Main Line (1/6)	Ch. 19+000 , Ch. 19+100 H-044
Cross-Section of Main Line (2/6)	Ch. 19+200 , Ch. 19+300 H-045
Cross-Section of Main Line (3/6)	Ch. 19+400 , Ch. 19+500 H-046
Cross-Section of Main Line (4/6)	Ch. 19+600 , Ch. 19+700 H-047
Cross-Section of Main Line (5/6)	Ch. 19+800 , Ch. 19+900 H-048
Cross-Section of Main Line (6/6)	Ch. 20+000 H-049

BRIDGE	
TITLE	DRAWING NUMBER
General View of Main Line	
General View of Main Line (1/22)	Ch. 0+000 to Ch. 1+000 B-001
General View of Main Line (2/22)	Ch. 1+000 to Ch. 2+000 B-002
General View of Main Line (3/22)	Ch. 2+000 to Ch. 3+000 B-003
General View of Main Line (4/22)	Ch. 3+000 to Ch. 4+000 B-004
General View of Main Line (5/22)	Ch. 4+000 to Ch. 5+000 B-005
General View of Main Line (6/22)	Ch. 5+000 to Ch. 6+000 B-006
General View of Main Line (7/22)	Ch. 6+000 to Ch. 7+000 B-007
General View of Main Line (8/22)	Ch. 7+000 to Ch. 8+000 B-008
General View of Main Line (9/22)	Ch. 8+000 to Ch. 9+000 B-009
General View of Main Line (10/22)	Ch. 9+000 to Ch. 10+000 B-010
General View of Main Line (11/22)	Ch. 10+000 to Ch. 11+000 B-011
General View of Main Line (12/22)	Ch. 11+000 to Ch. 12+000 B-012
General View of Main Line (13/22)	Ch. 12+000 to Ch. 13+000 B-013
General View of Main Line (14/22)	Ch. 13+000 to Ch. 14+000 B-014
General View of Main Line (15/22)	Ch. 14+000 to Ch. 15+000 B-015
General View of Main Line (16/22)	Ch. 15+000 to Ch. 16+000 B-016
General View of Main Line (17/22)	Ch. 16+000 to Ch. 17+000 B-017
General View of Main Line (18/22)	Ch. 17+000 to Ch. 18+000 B-018
General View of Main Line (19/22)	Ch. 18+000 to Ch. 19+000 B-019
General View of Main Line (20/22)	Ch. 19+000 to Ch. 20+000 B-020
General View of Main Line (21/22)	Ch. 20+000 to Ch. 21+000 B-021
General View of Main Line (22/22)	Ch. 21+000 to Ch. 21+723 B-022
General View of Main Line at Steel Box Girder Bridge with 150m Spans	B-023
General View of Main Line at Steel Box Girder Bridge with 180m Spans	B-024
General View of Sewri Interchange	
Plan of Sewri Interchange	B-025
General View of RAMP A at Sewri Interchange (1/2)	B-026
General View of RAMP A at Sewri Interchange (2/2)	B-027
General View of RAMP B at Sewri Interchange (1/2)	B-028
General View of RAMP B at Sewri Interchange (2/2)	B-029
General View of RAMP C1 at	

[illegible]

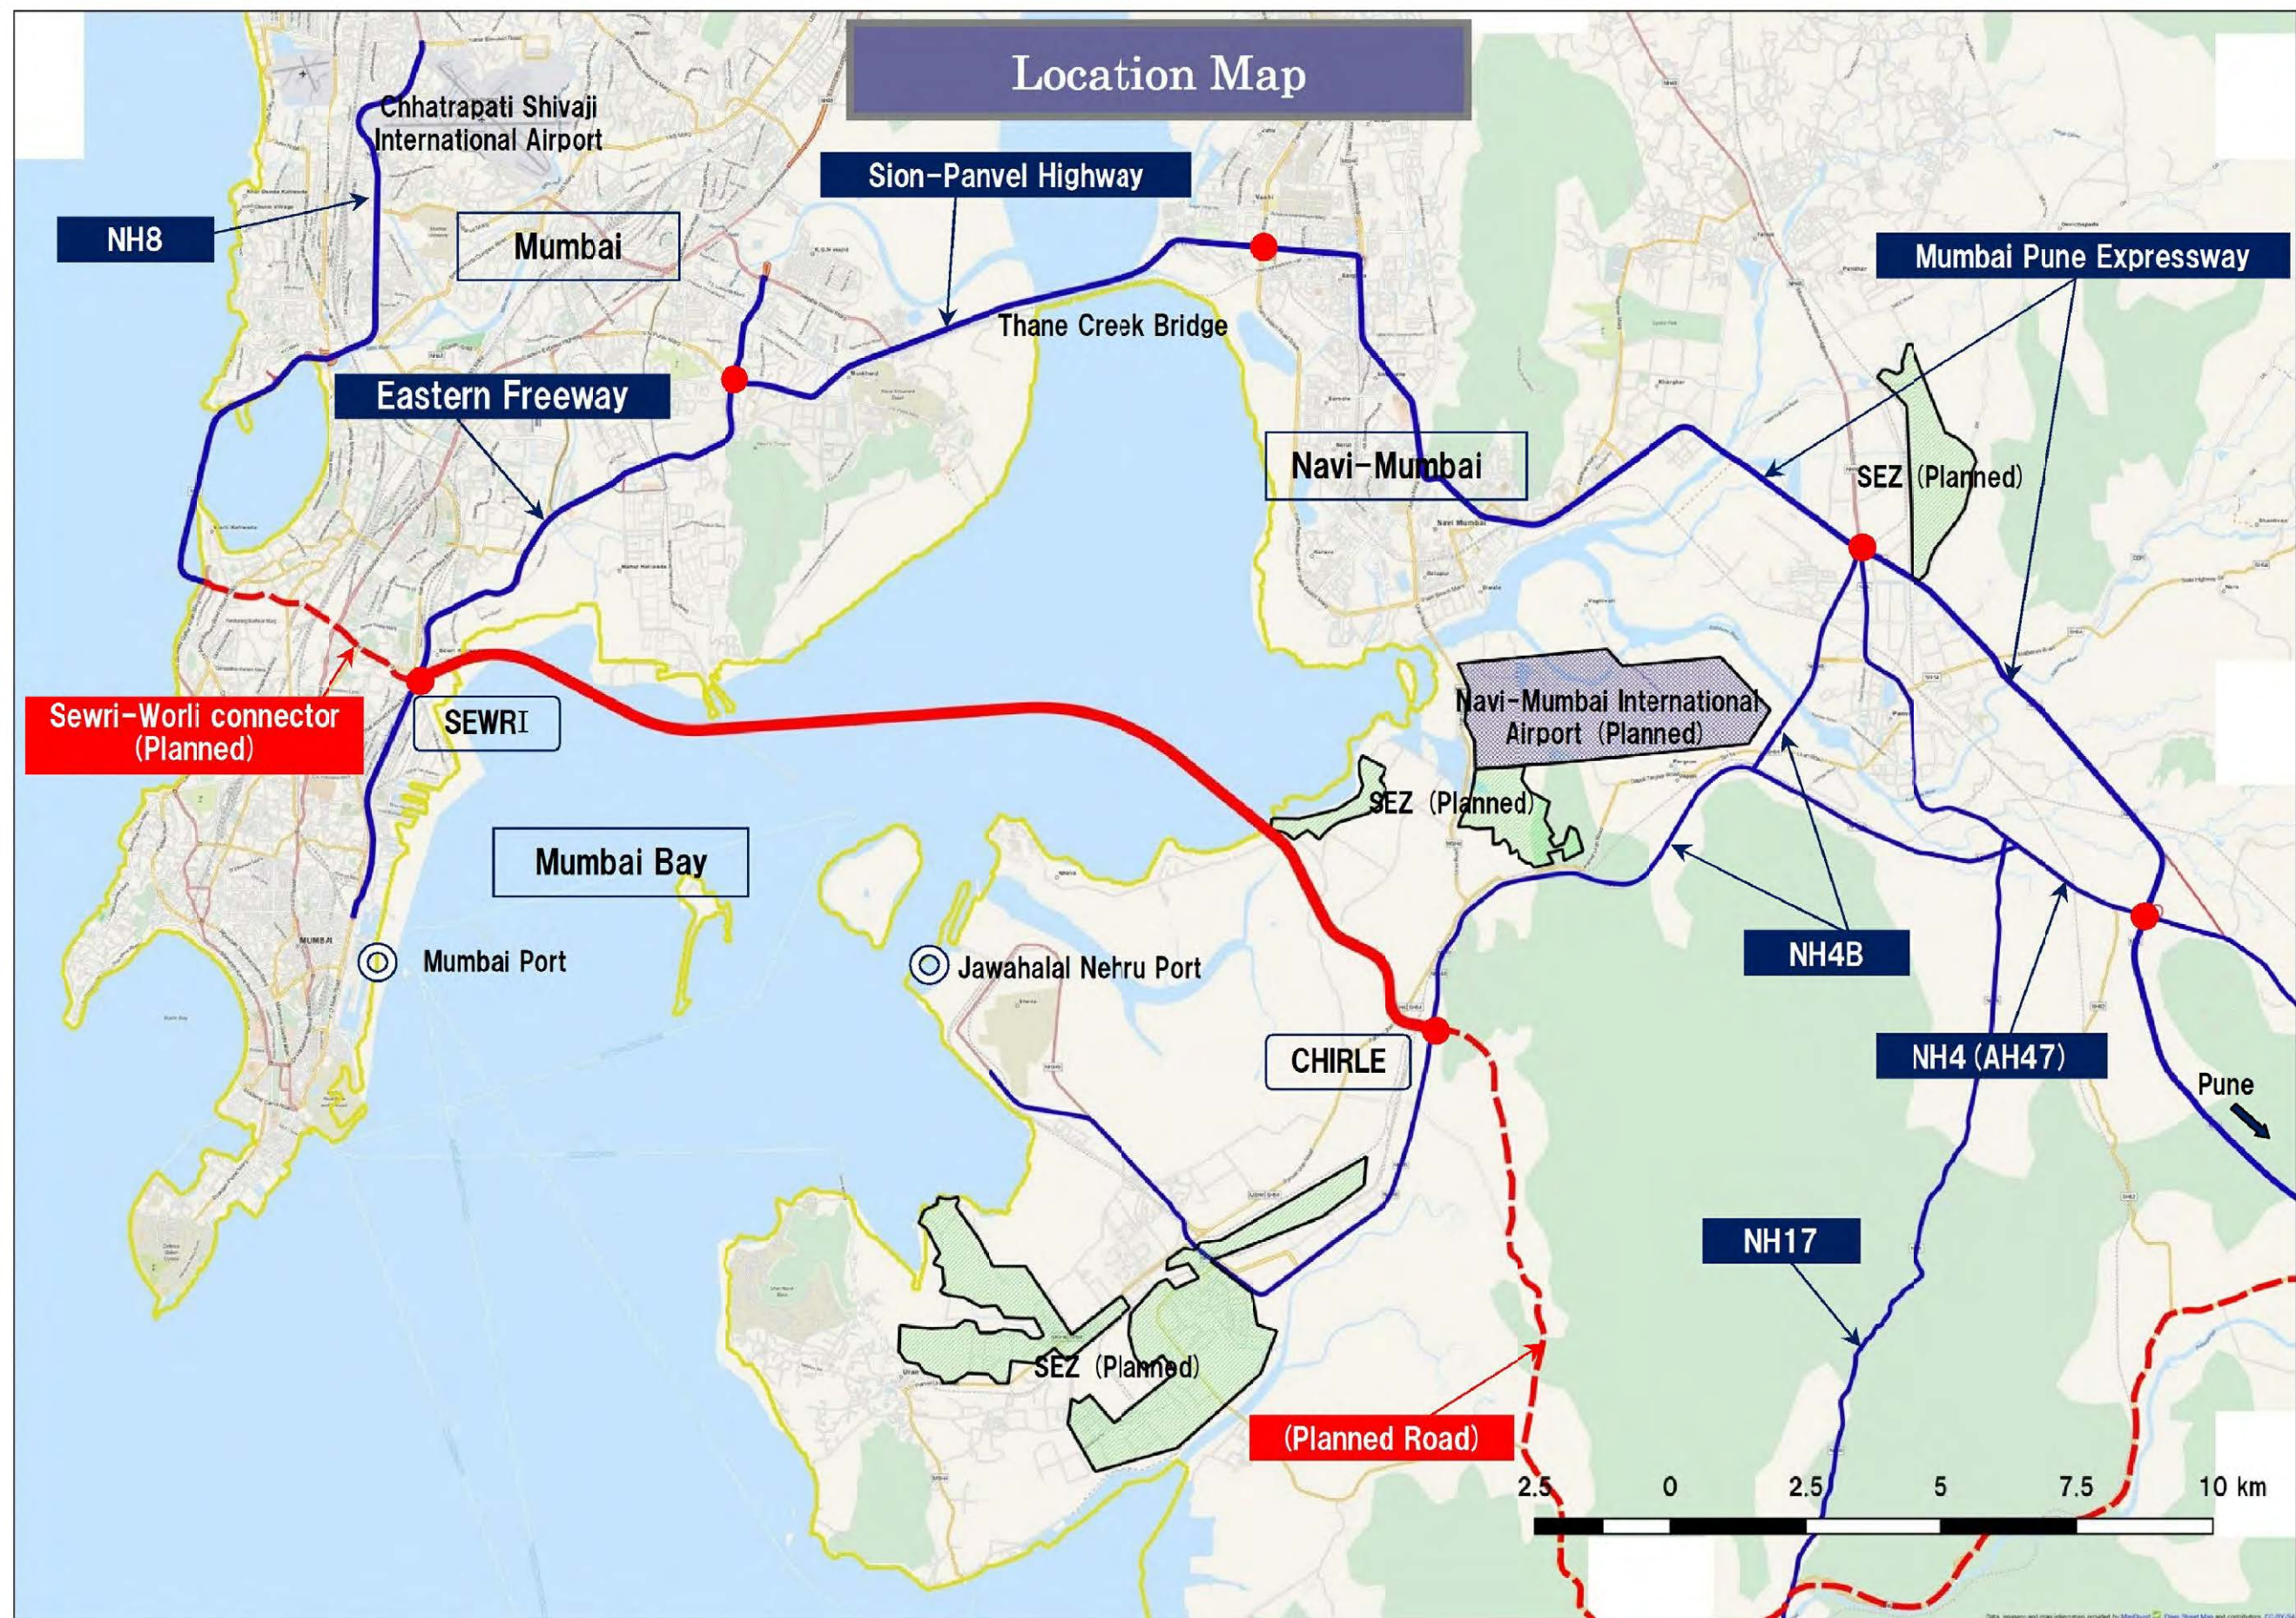

MMRDA

MUMBAI METROPOLITAN REGION
DEVELOPMENT AUTHORITY

**The Preparatory Survey on the Project
for Construction of
Mumbai Trans Harbour Link**



JICA

JAPAN INTERNATIONAL COOPERATION AGENCY

Oriental Consultants Global Co., Ltd.
East Nippon Expressway Co., Ltd.
Nippon Koei Co., Ltd.
Nippon Engineering Consultants Co., Ltd.

Drawing Title

LOCATION MAP

Drawing Status



Drawing No.

G-002

Rev.

Mark	Date	By	Rev.

H.
HIGHWAY

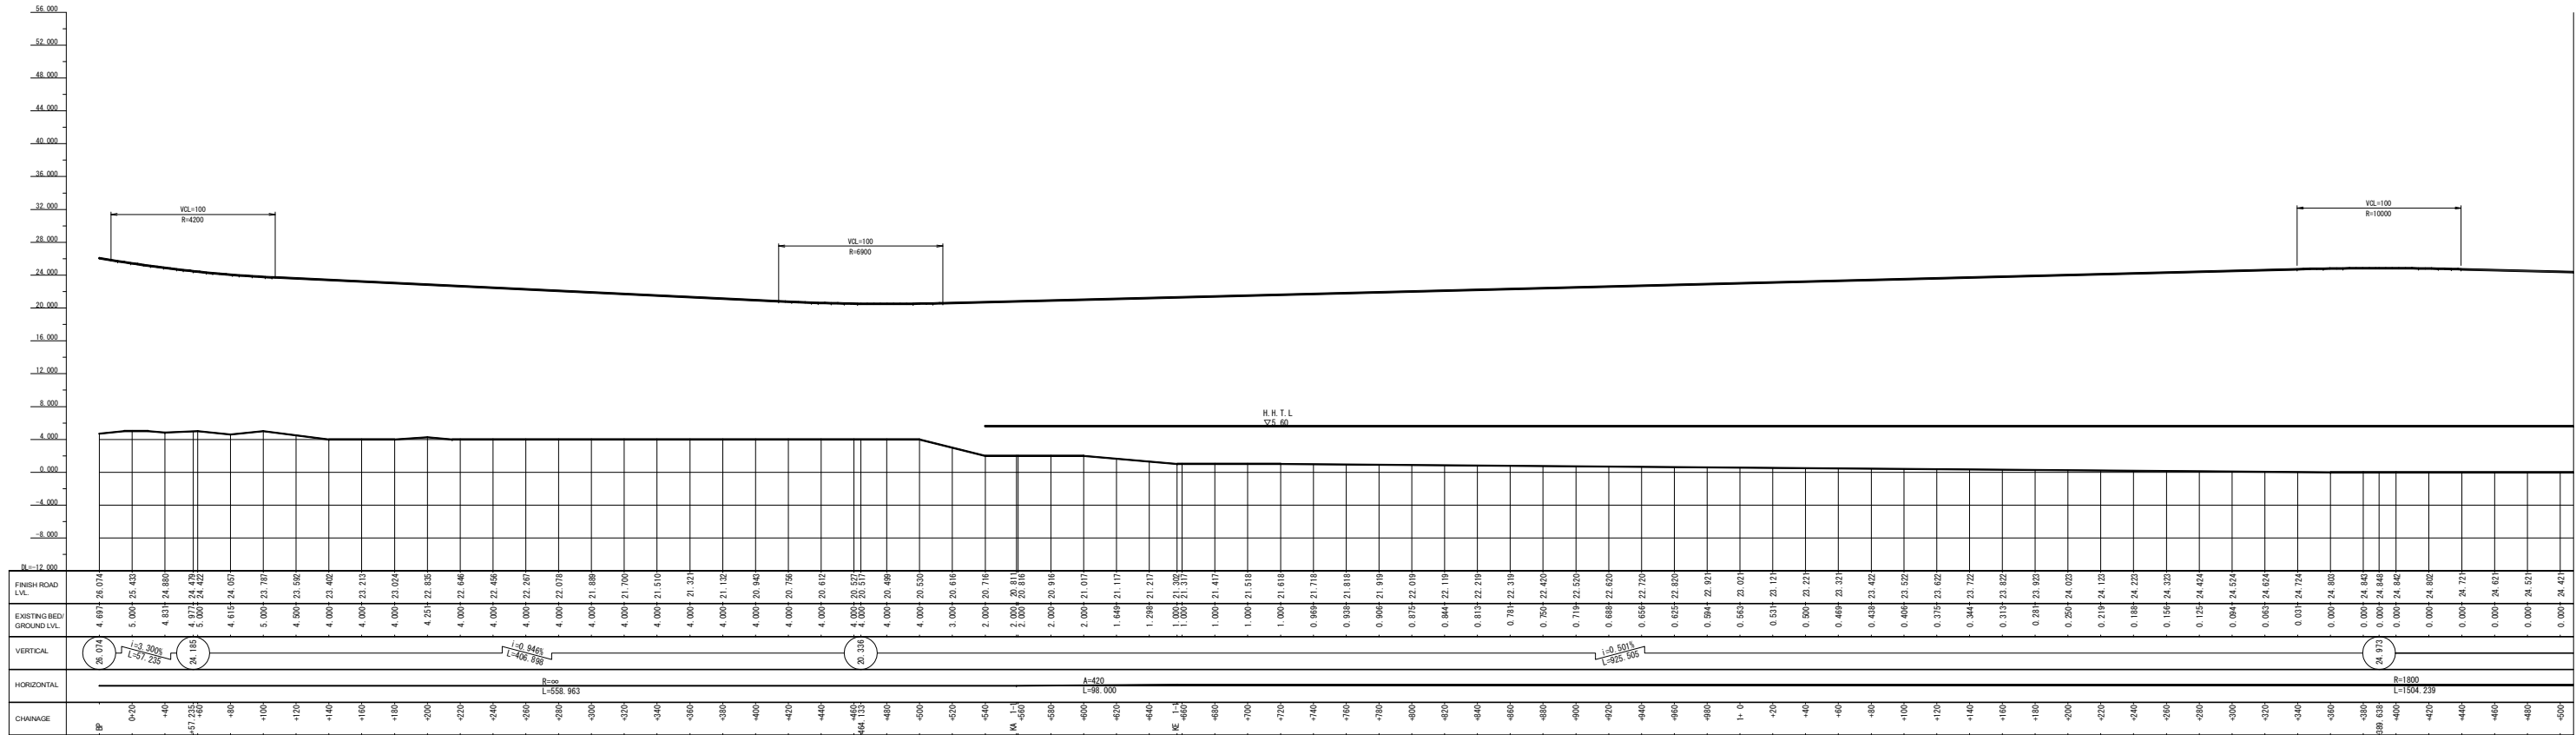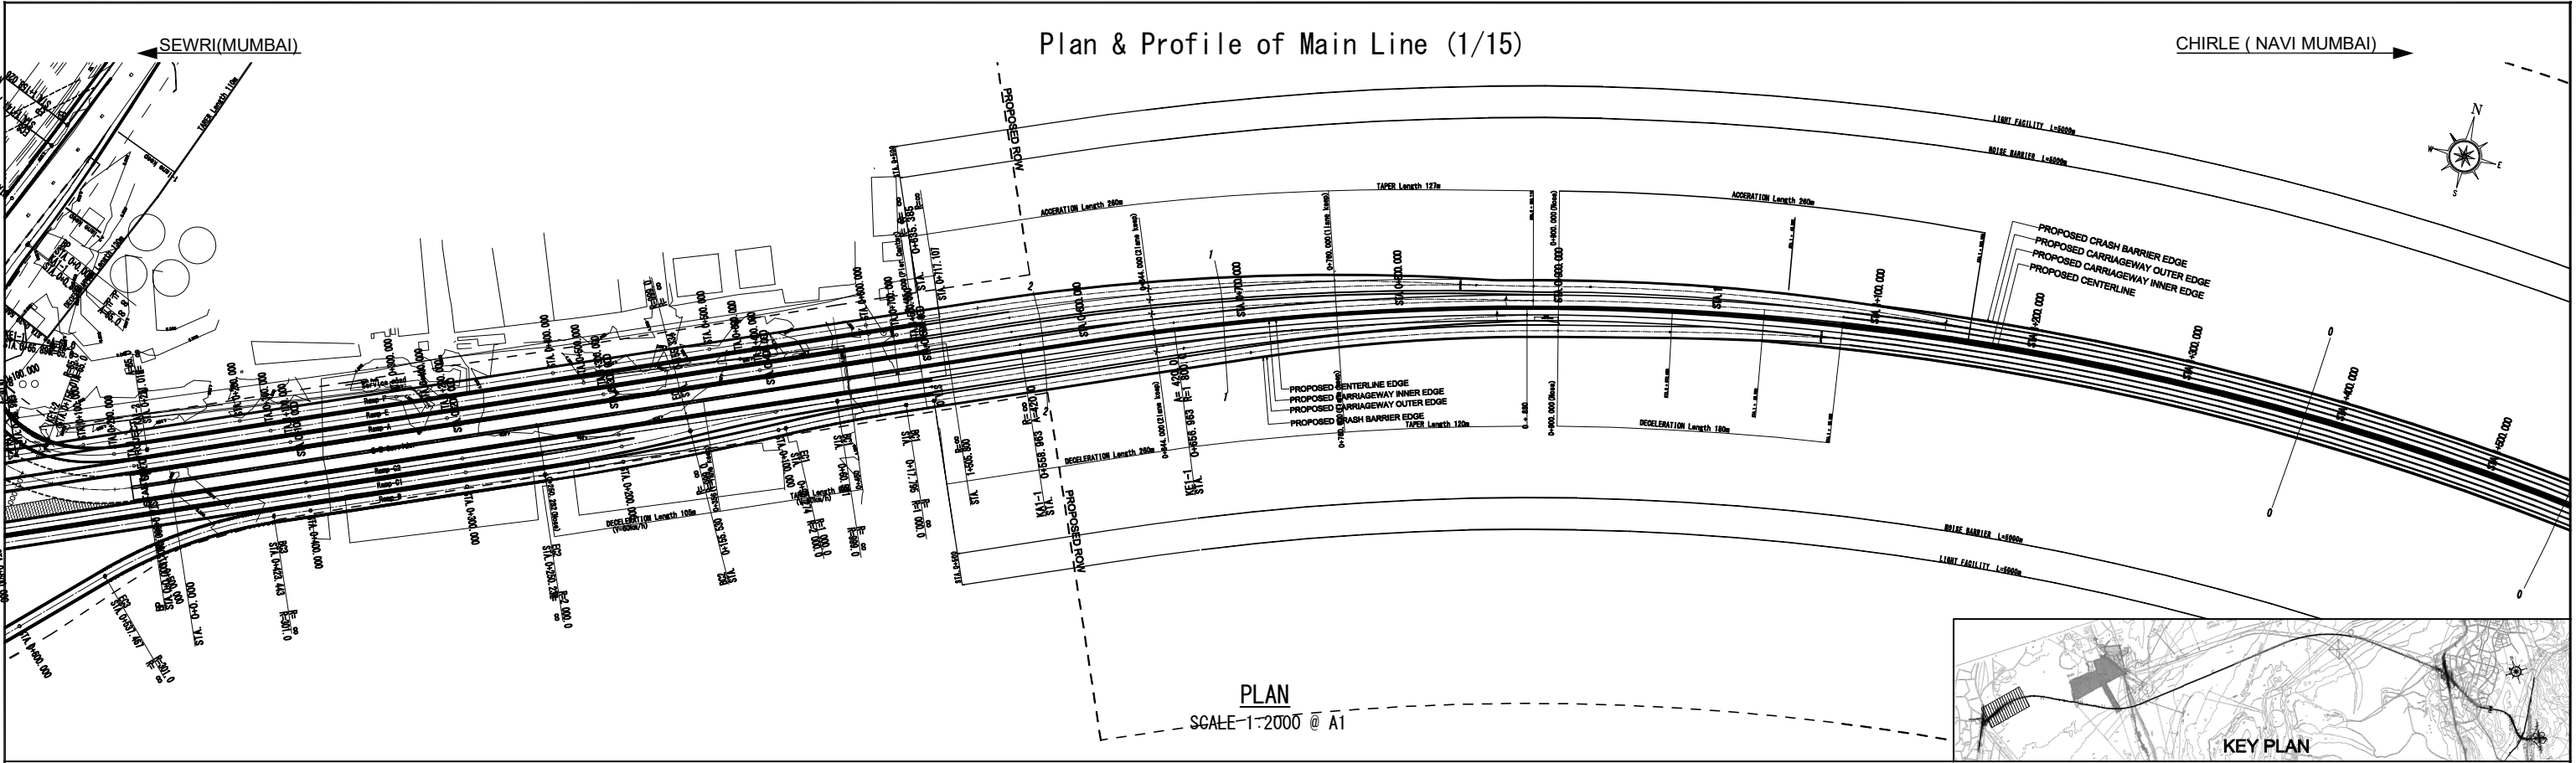

Mark	Date	By	Rev.



MMRDA

MUMBAI METROPOLITAN REGION
DEVELOPMENT AUTHORITY

The Preparatory Survey on the Project
for Construction of
Mumbai Trans Harbour Link



JICA

JAPAN INTERNATIONAL COOPERATION AGENCY

Oriental Consultants Global Co., Ltd.
East Nippon Expressway Co., Ltd.
Nippon Koei Co., Ltd.
Nippon Engineering Consultants Co., Ltd.

Drawing Title		
Plan & Profile of Main Line (1/15) FROM CH 0+000 TO CH 1+500		
Drawing Status	Drawing No.	Rev.
	H-001	

IP	IP-1
IA	51° 0' 3.01"
R	1800.0000
A	420.0000
L CL	1504.2385
SL	169.4388
e	2.5%
TYPE	RIGHT

Plan & Profile of Main Line (2/15)

SEWRI (MUMBAI) ←


→ CHIRLE (NAVI-MUMBAI)

PROPOSED CRASH BARRIER EDGE
PROPOSED CARRIAGEWAY OUTER EDGE
PROPOSED CARRIAGEWAY INNER EDGE
PROPOSED CENTERLINE

STATIONING: 0+000, 0+100.00, 0+200.00, 0+300.00, 0+400.00

PLAN
SCALE 1:2000 @ A1

KEY PLAN

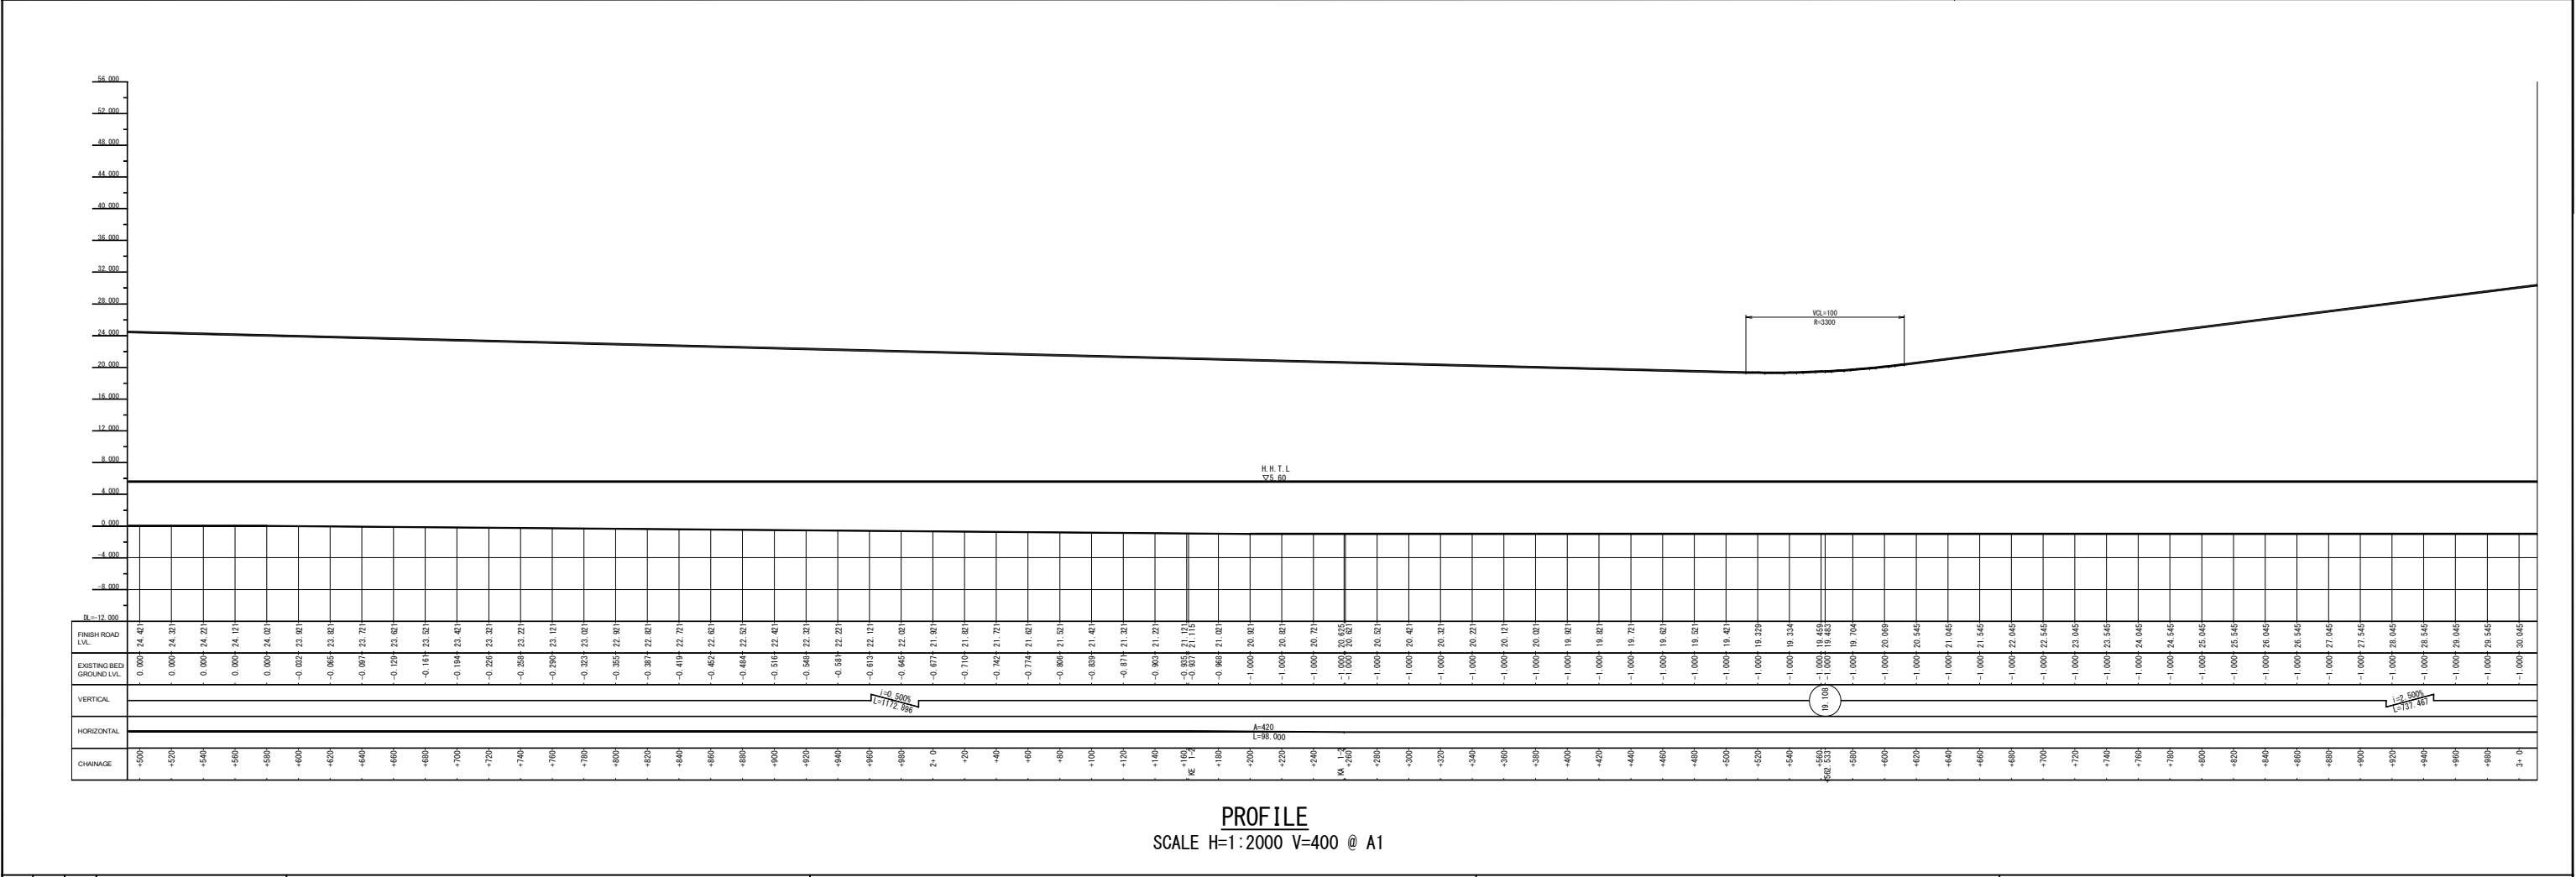

Mark	Date	By	Rev.



MMRDA
MUMBAI METROPOLITAN REGION
DEVELOPMENT AUTHORITY

The Preparatory Survey on the Project for Construction of Mumbai Trans Harbour Link





JICA
JAPAN INTERNATIONAL COOPERATION AGENCY

Oriental Consultants Global Co., Ltd.
East Nippon Expressway Co., Ltd.
Nippon Koei Co., Ltd.
Nippon Engineering Consultants Co., Ltd.

Plan & Profile of Main Line (2/15)
FROM CH 1+500 TO CH 3+000

Drawing Status	Drawing No. H-002
----------------	----------------------

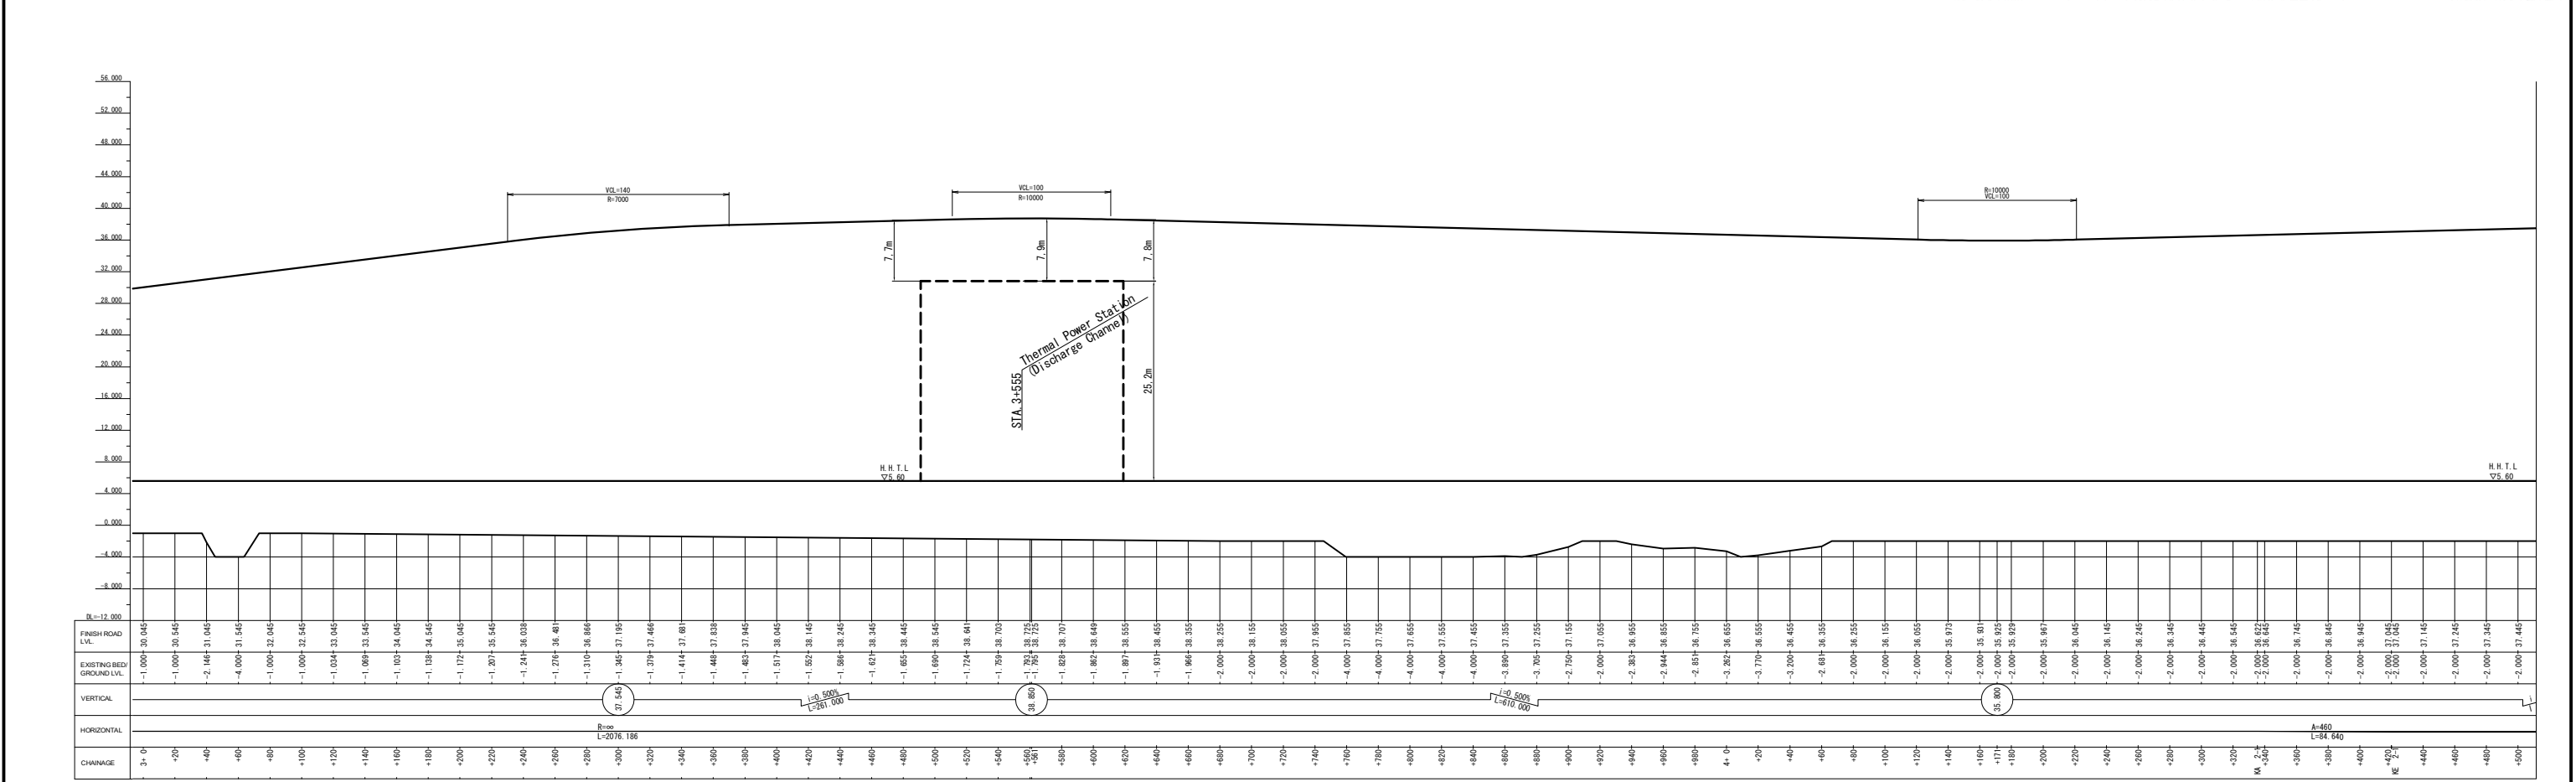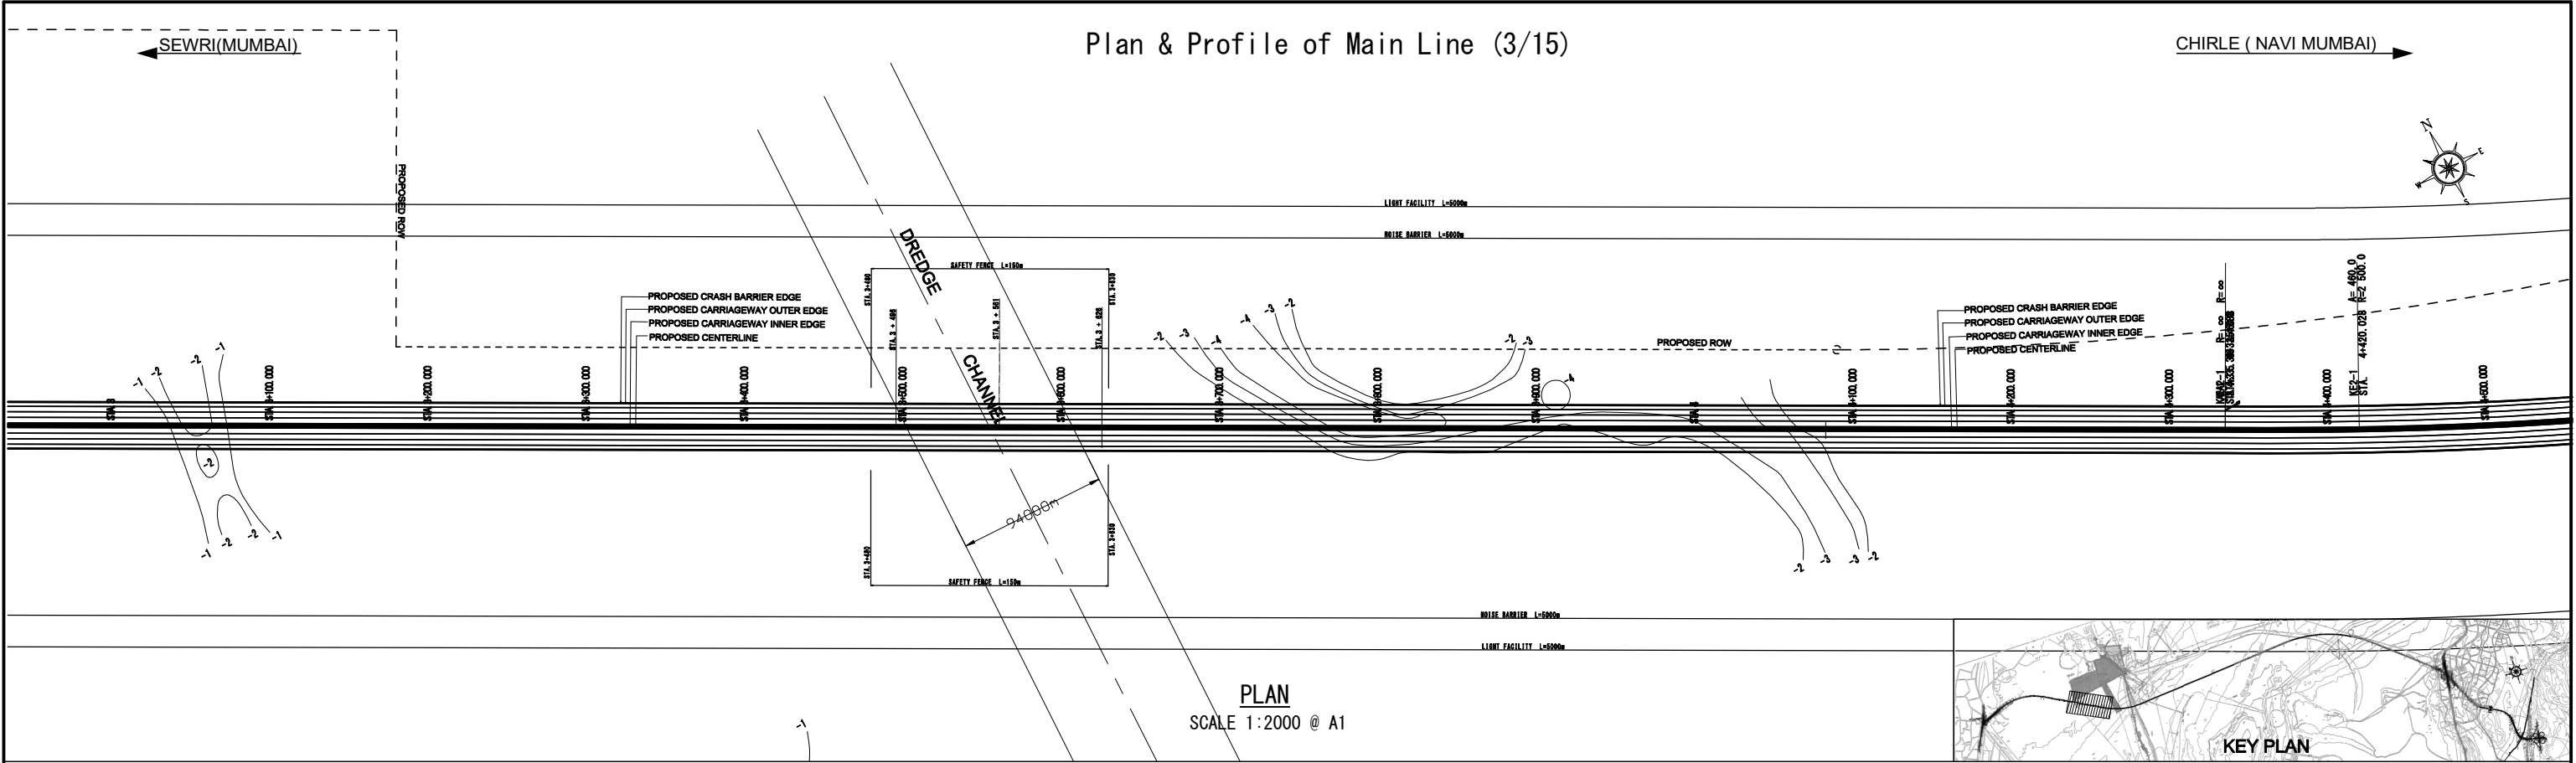

Mark	Date	By	Rev.

MMRDA
MUMBAI METROPOLITAN REGION
DEVELOPMENT AUTHORITY

**The Preparatory Survey on the Project
for Construction of
Mumbai Trans Harbour Link**

JICA
JAPAN INTERNATIONAL COOPERATION AGENCY
Oriental Consultants Global Co., Ltd.
East Nippon Expressway Co., Ltd.
Nippon Koei Co., Ltd.
Nippon Engineering Consultants Co., Ltd.

Drawing Title	Plan & Profile of Main Line (3/15) FROM CH 3+000 TO CH 4+500		
Drawing Status	Drawing No.	Rev.	
	H-003		

Plan & Profile of Main Line (5/15)


SEWRI(MUMBAI) ←

CHIRLE (NAVI MUMBAI) →



PROPOSED CRASH BARRIER EDGE
PROPOSED CARRIAGEWAY OUTER EDGE
PROPOSED CARRIAGEWAY INNER EDGE
PROPOSED CENTERLINE



PLAN
SCALE 1:2000 @ A1

KEY PLAN

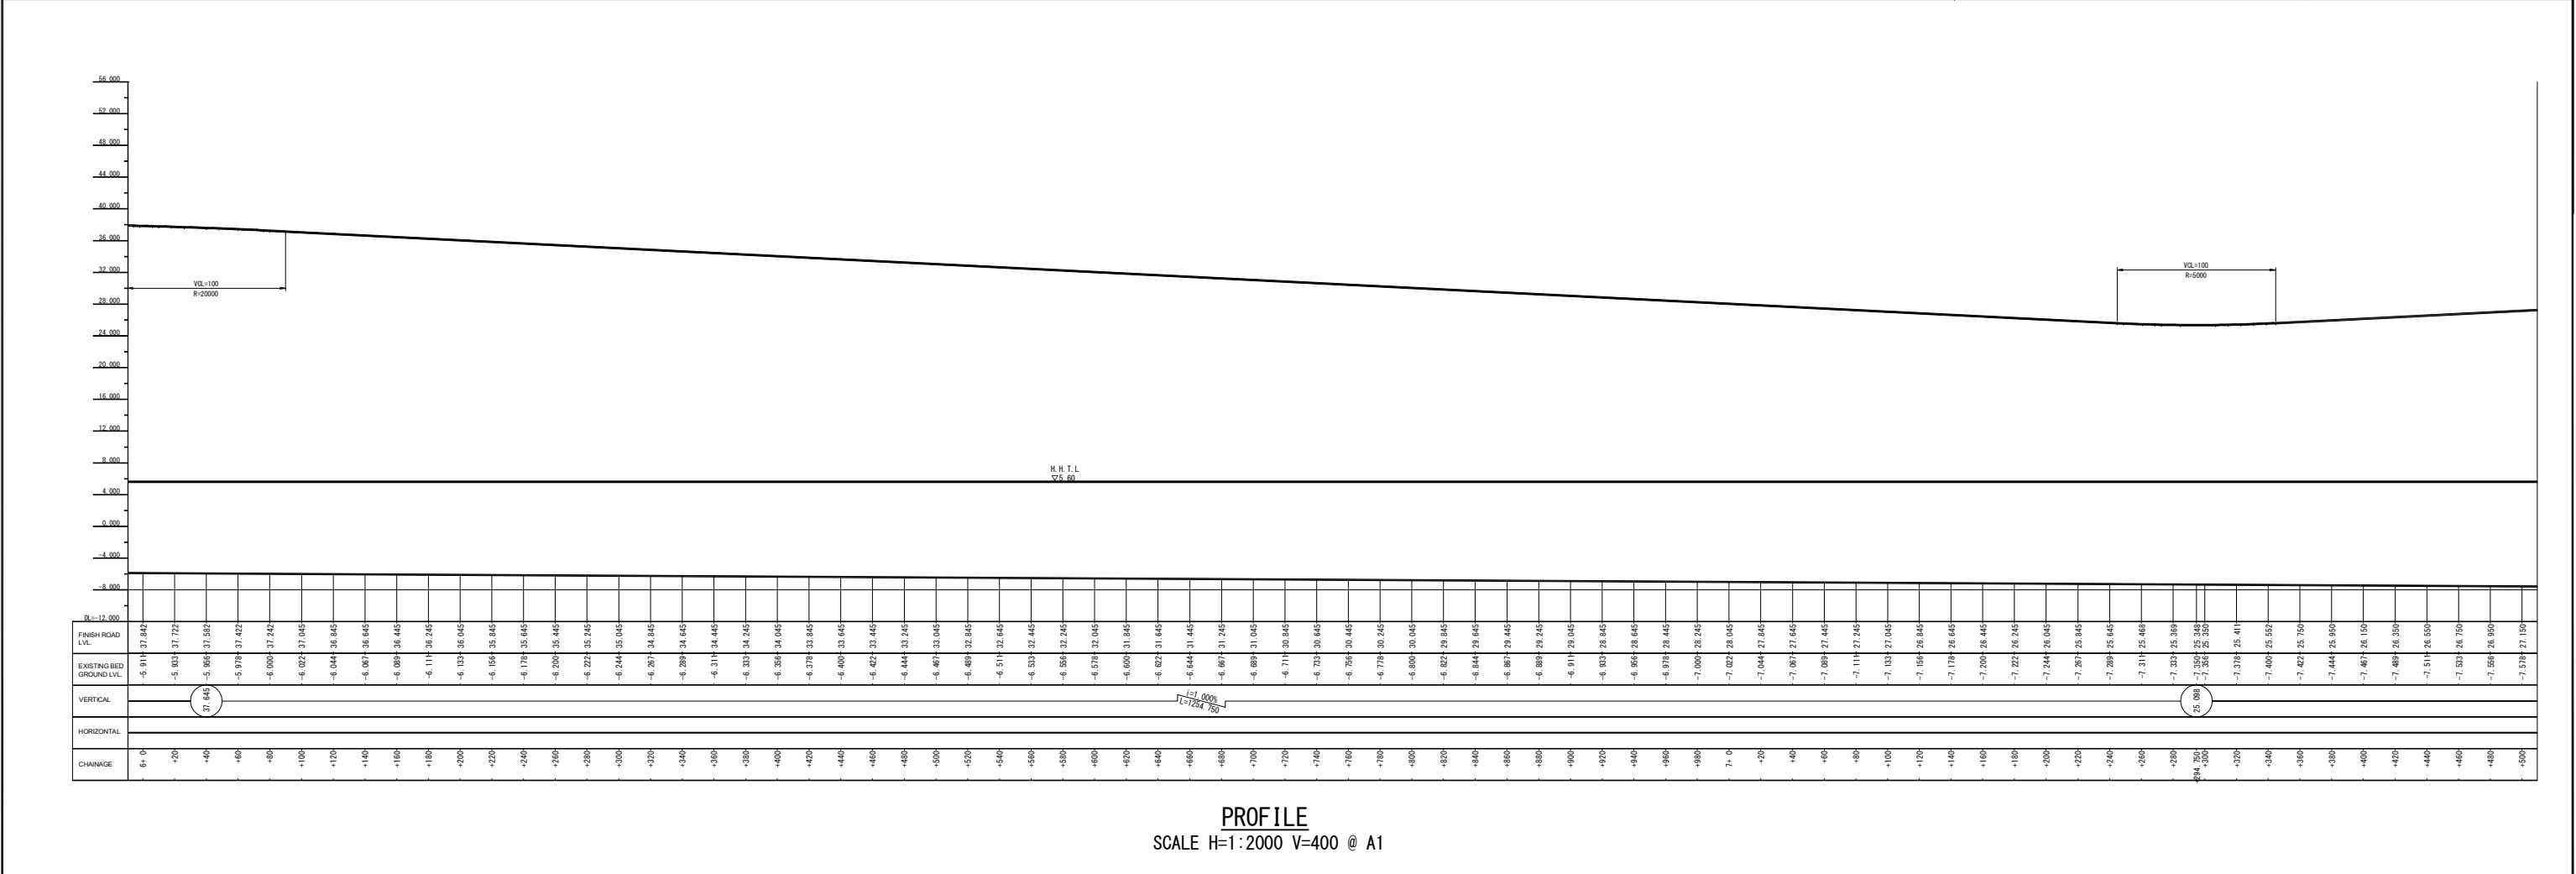[illegible]

CHIRLE (NAVI MUMBAI)

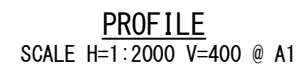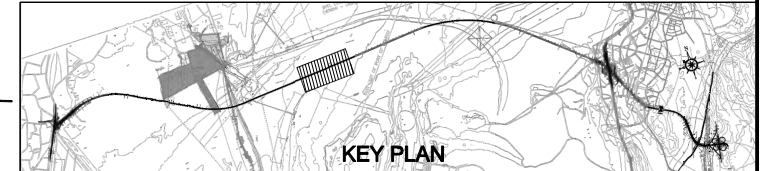[illegible]

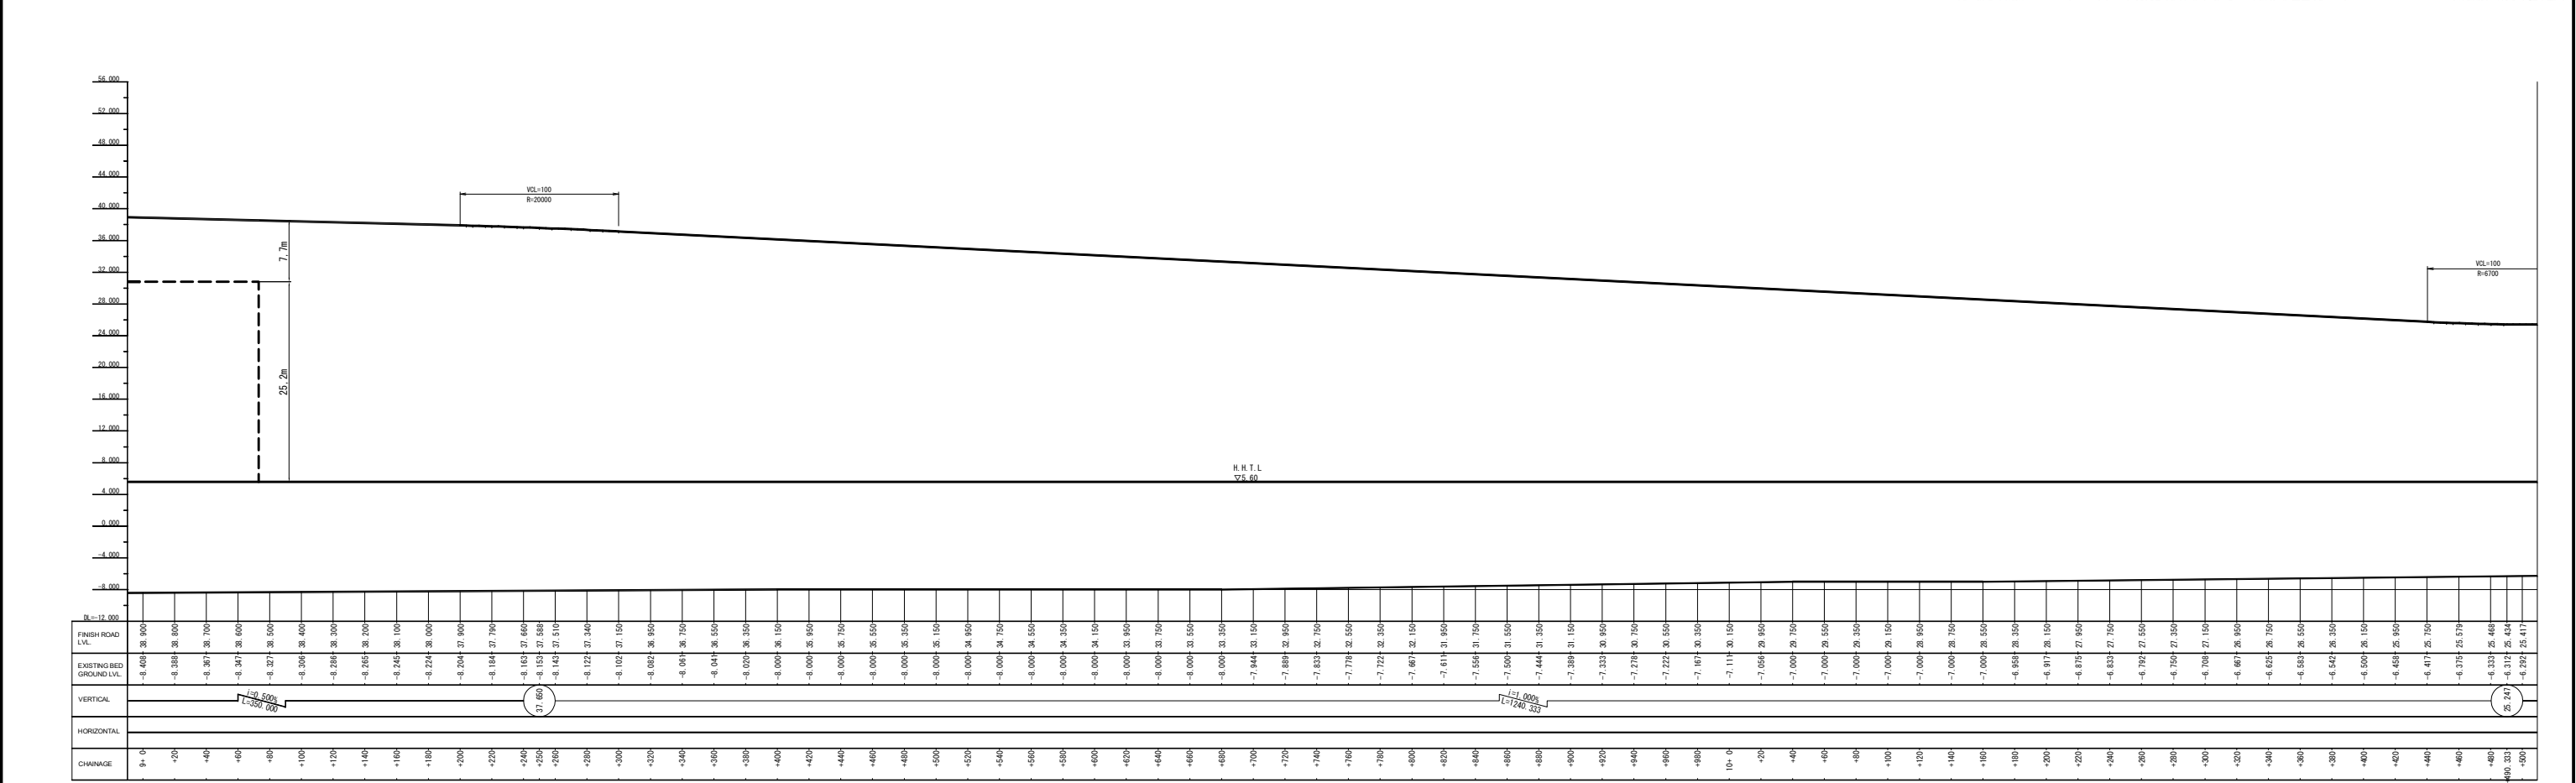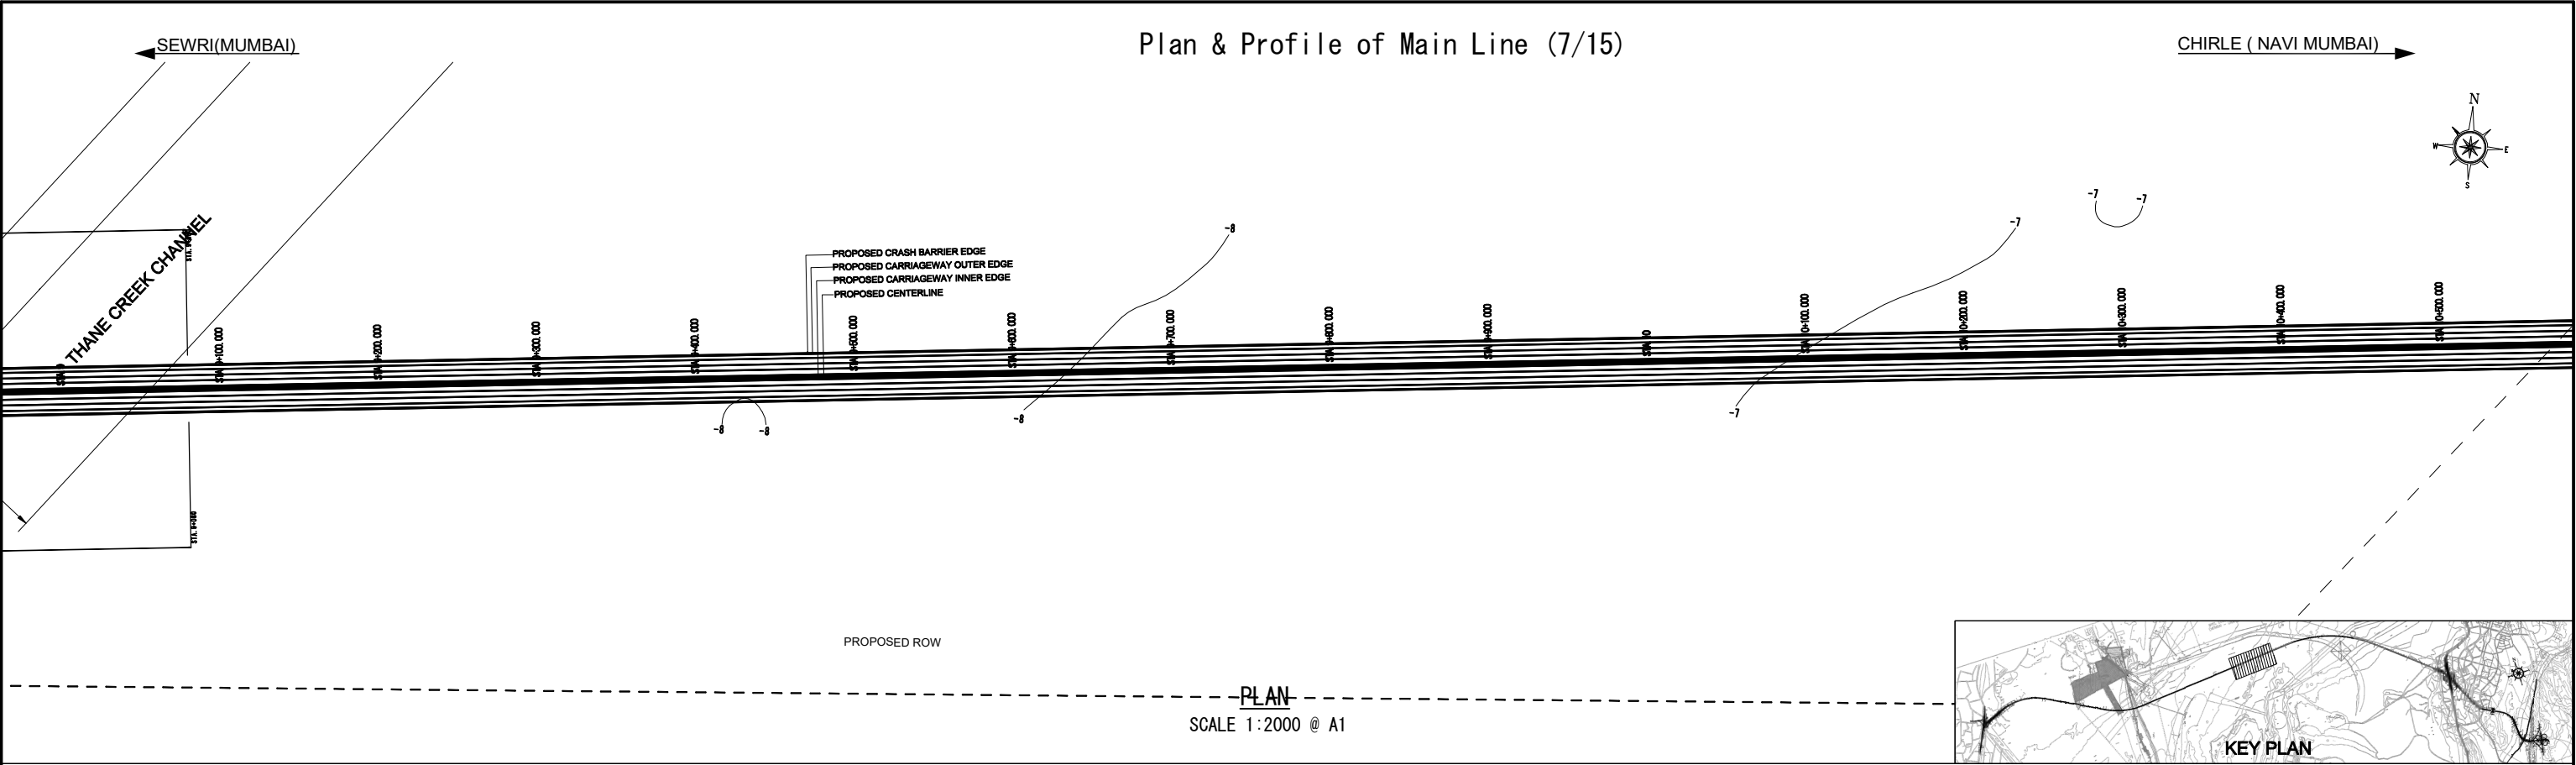

Mark	Date	By	Rev.



MMRDA
MUMBAI METROPOLITAN REGION
DEVELOPMENT AUTHORITY

**The Preparatory Survey on the Project
for Construction of
Mumbai Trans Harbour Link**





JICA
JAPAN INTERNATIONAL COOPERATION AGENCY
Oriental Consultants Global Co., Ltd.
East Nippon Expressway Co., Ltd.
Nippon Koei Co., Ltd.
Nippon Engineering Consultants Co., Ltd.



Drawing Title
**Plan & Profile of Main Line (7/15)
FROM CH 9+000 TO CH 10+500**

Drawing Status
H-007

Drawing No.
H-007

Rev.

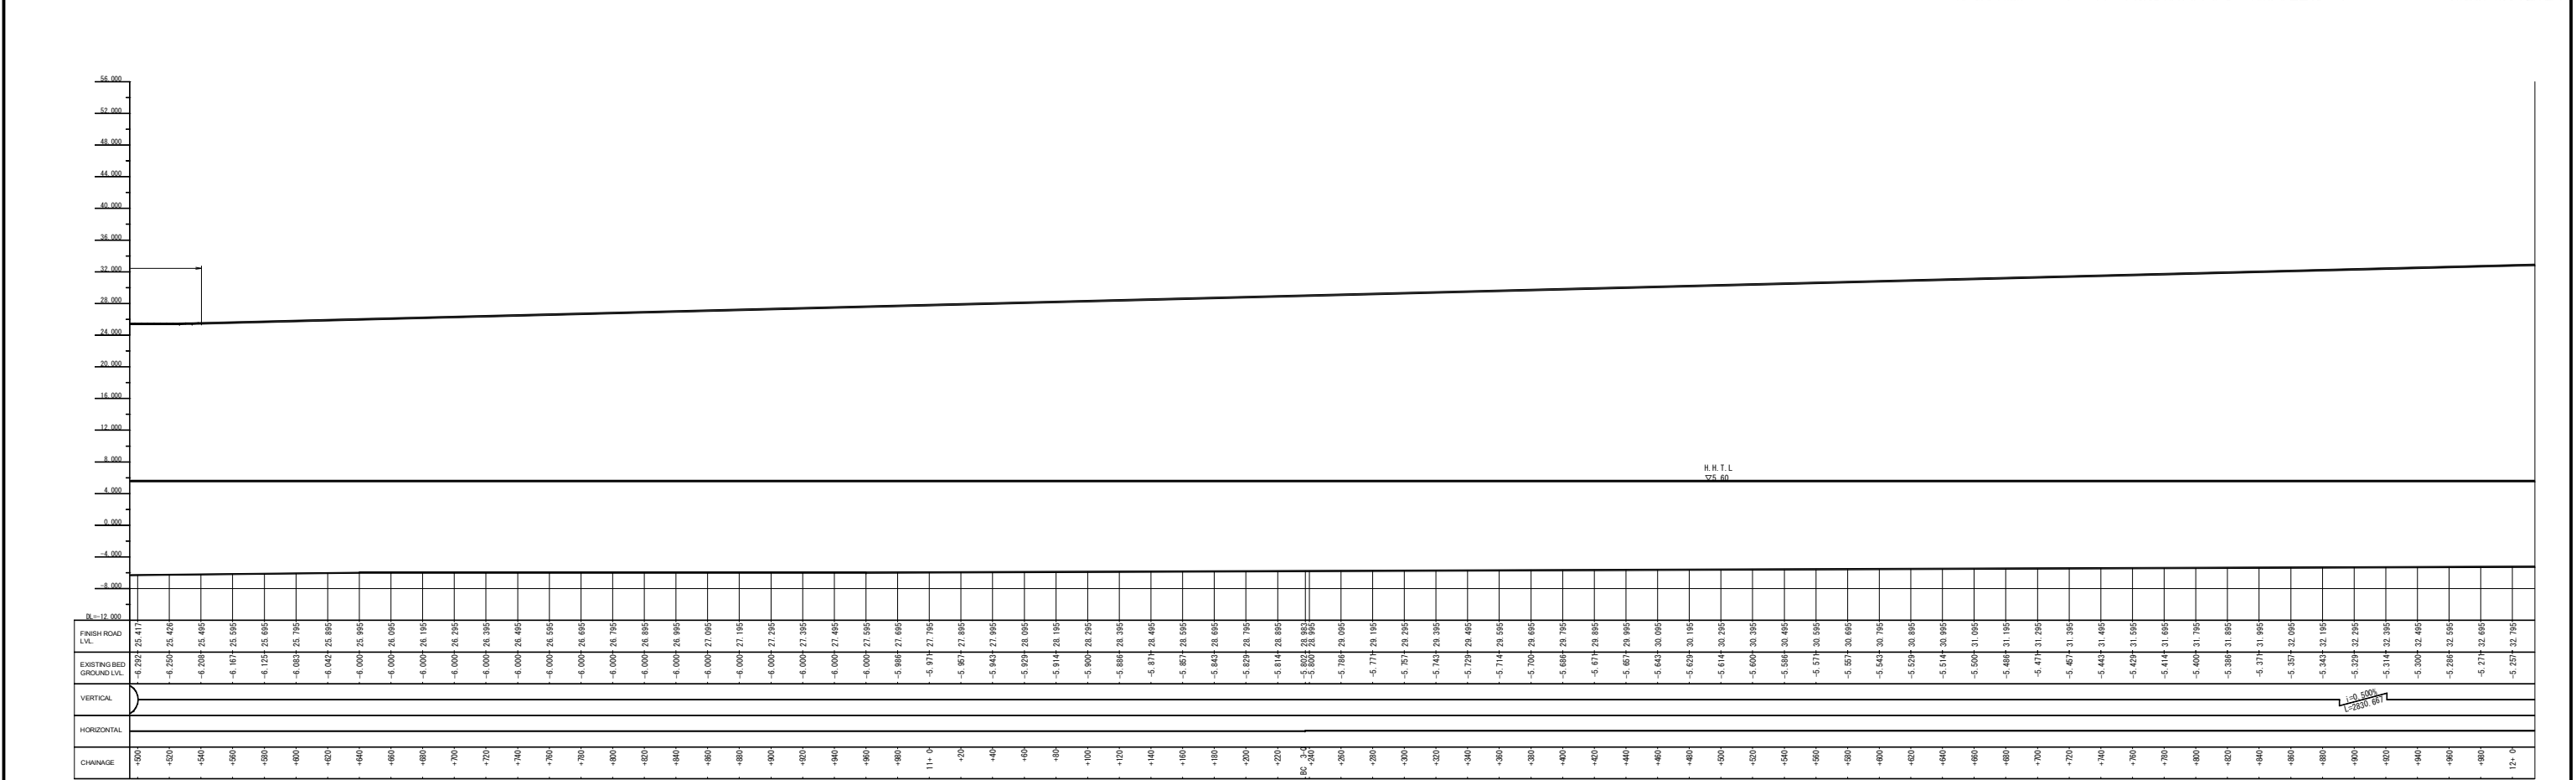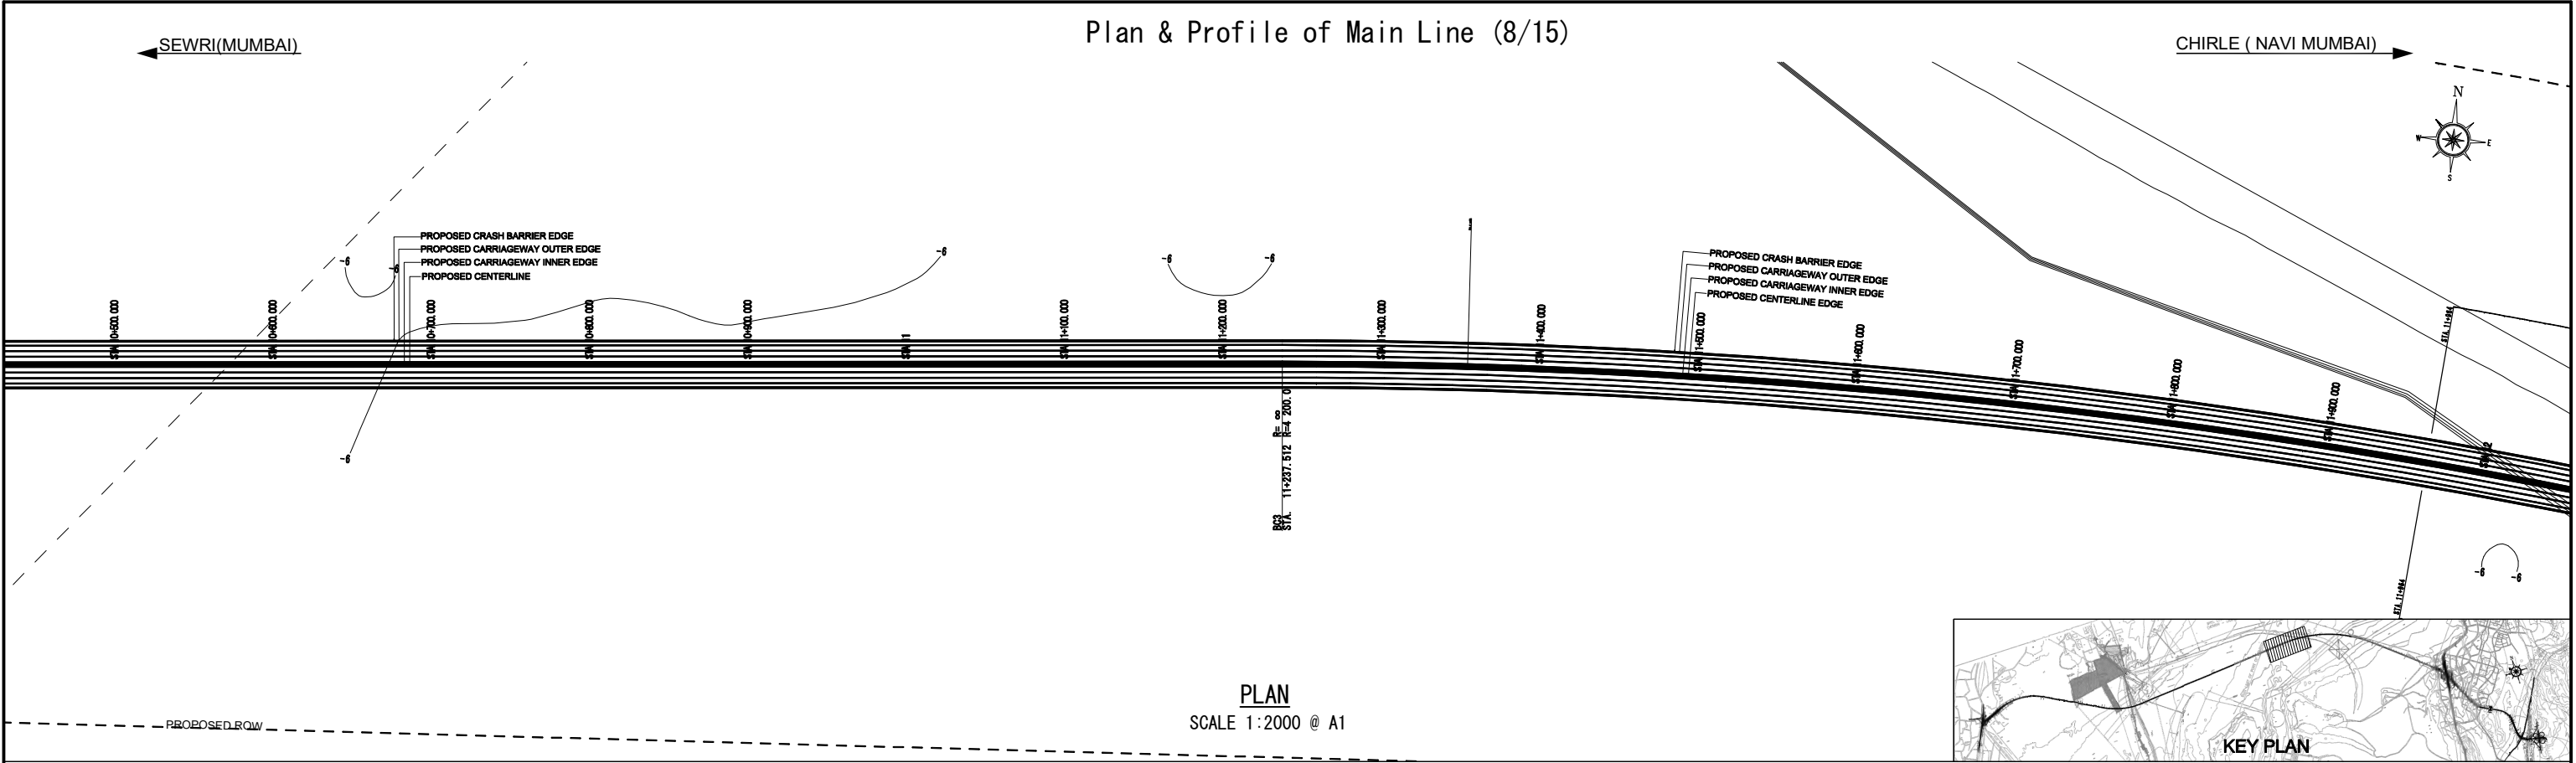

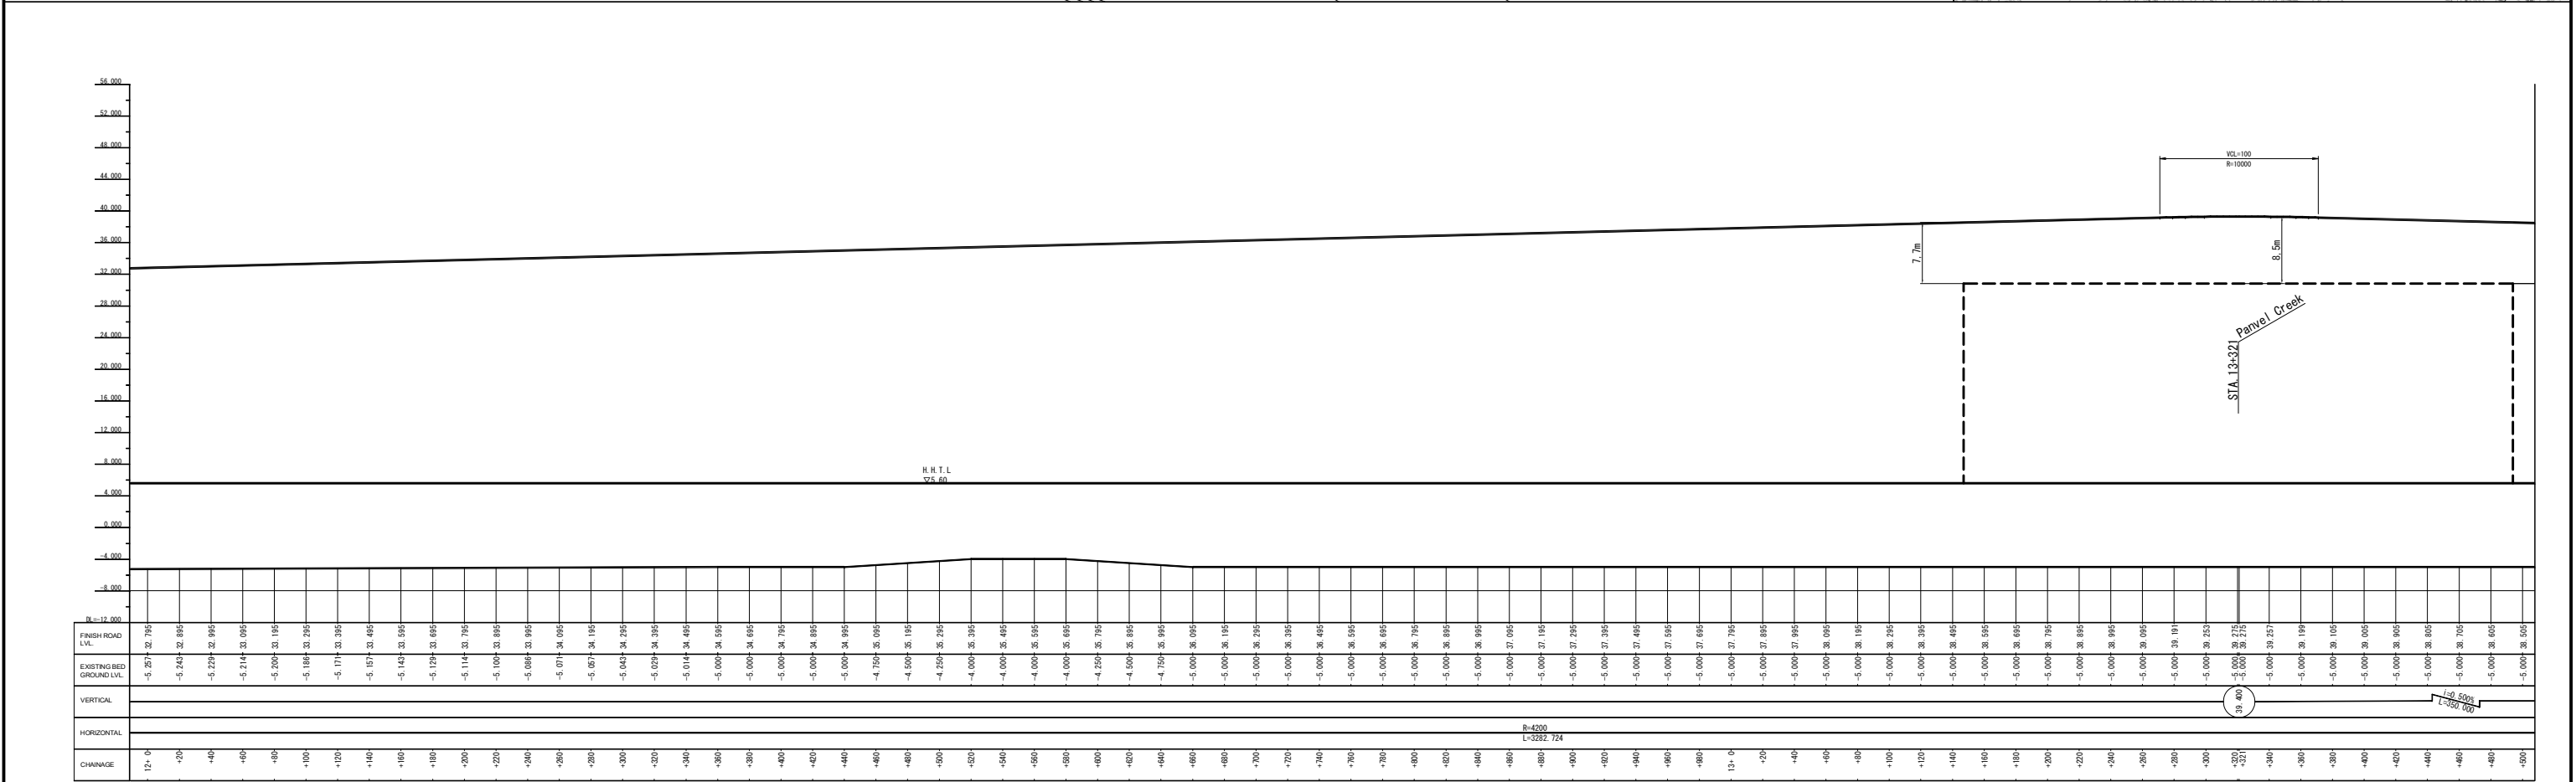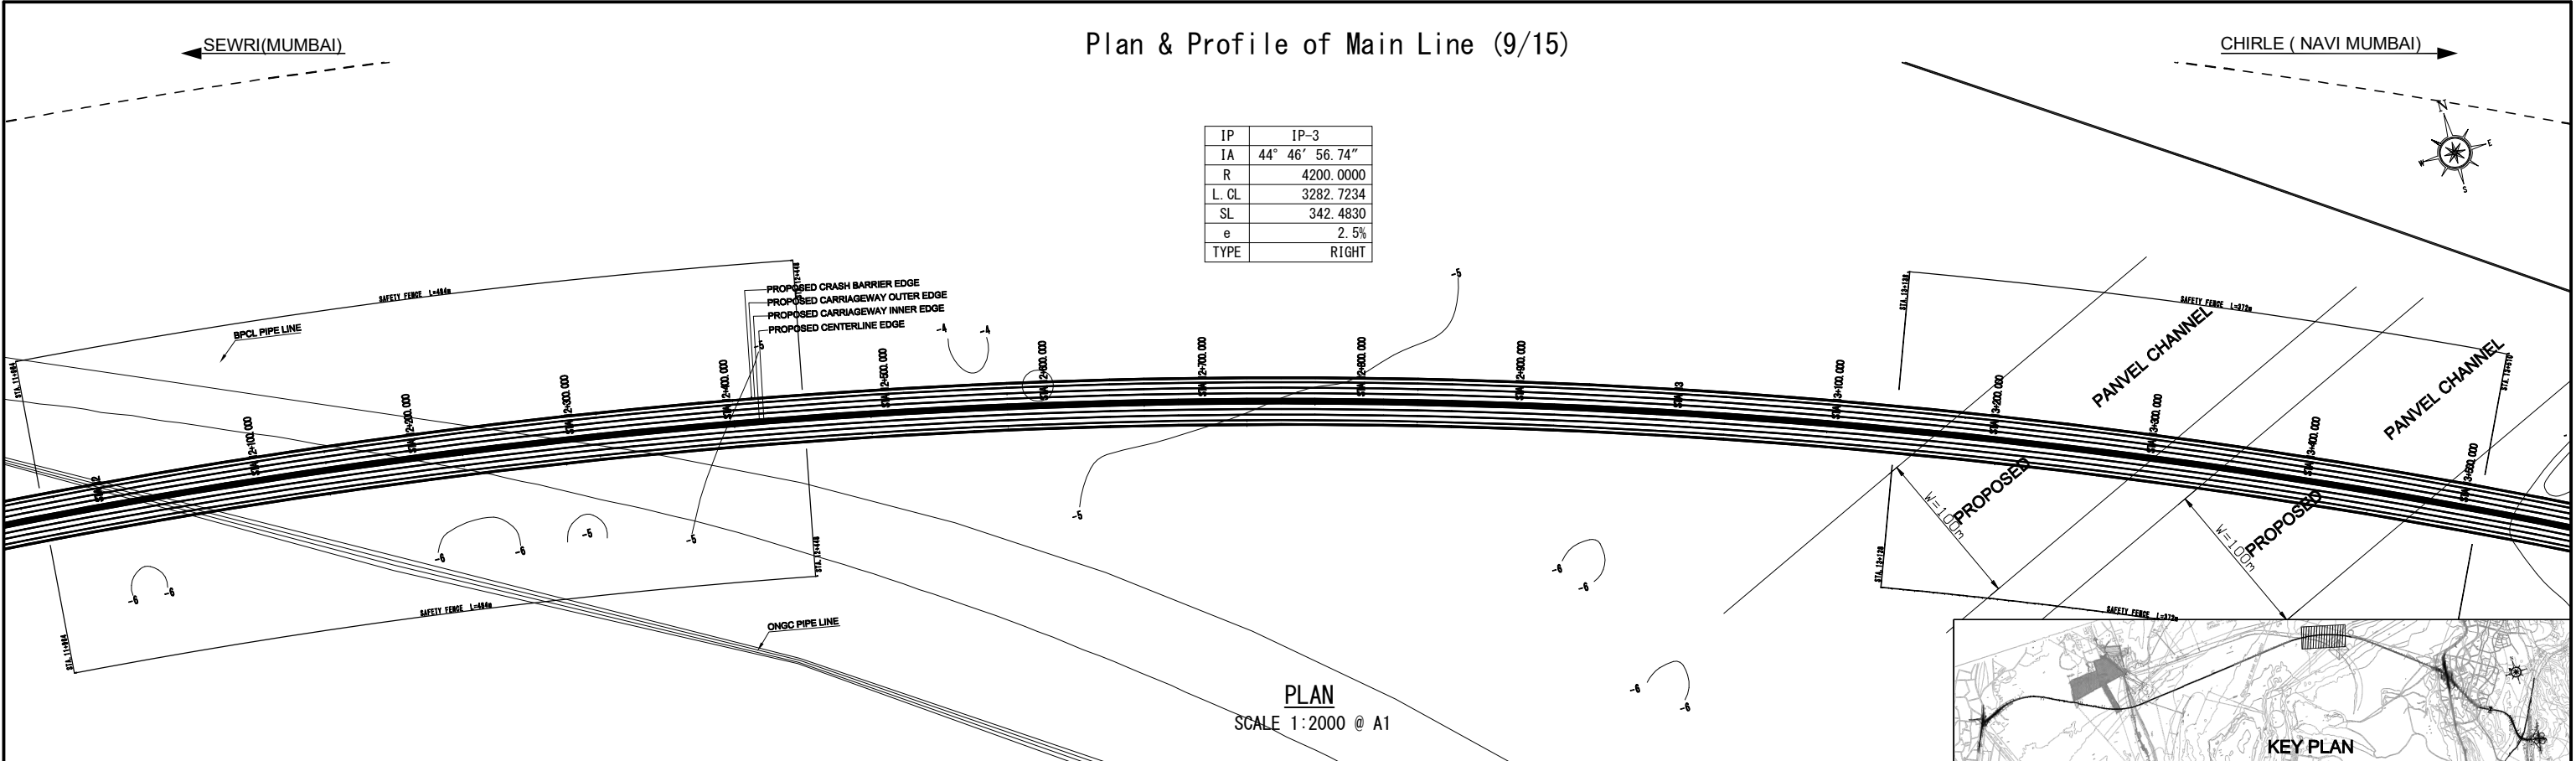

Mark	Date	By	Rev.





MMRDA
MUMBAI METROPOLITAN REGION
DEVELOPMENT AUTHORITY

The Preparatory Survey on the Project
for Construction of
Mumbai Trans Harbour Link



JICA
JAPAN INTERNATIONAL COOPERATION AGENCY
Oriental Consultants Global Co., Ltd.
East Nippon Expressway Co., Ltd.
Nippon Koei Co., Ltd.
Nippon Engineering Consultants Co., Ltd.

Drawing Title		
Plan & Profile of Main Line (9/15) FROM CH 12+000 TO CH 13+500		
Drawing Status	Drawing No.	Rev.
	H-009	

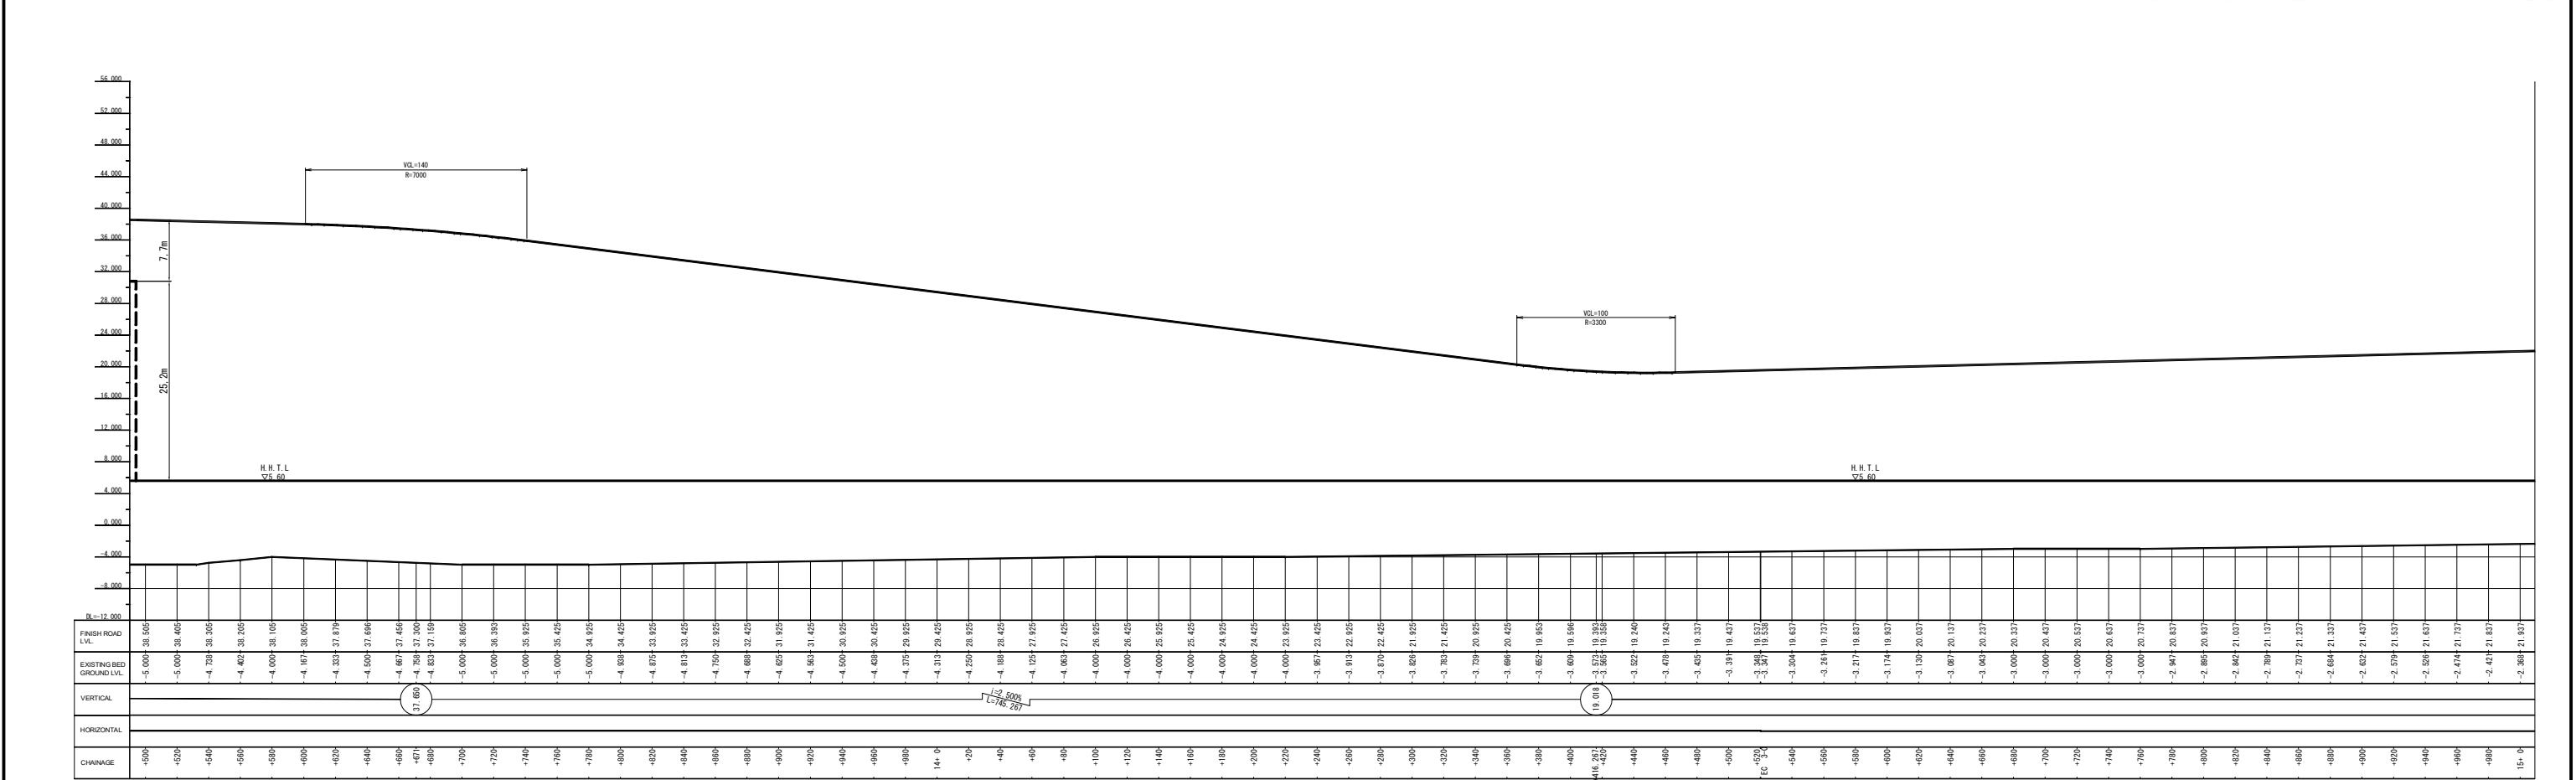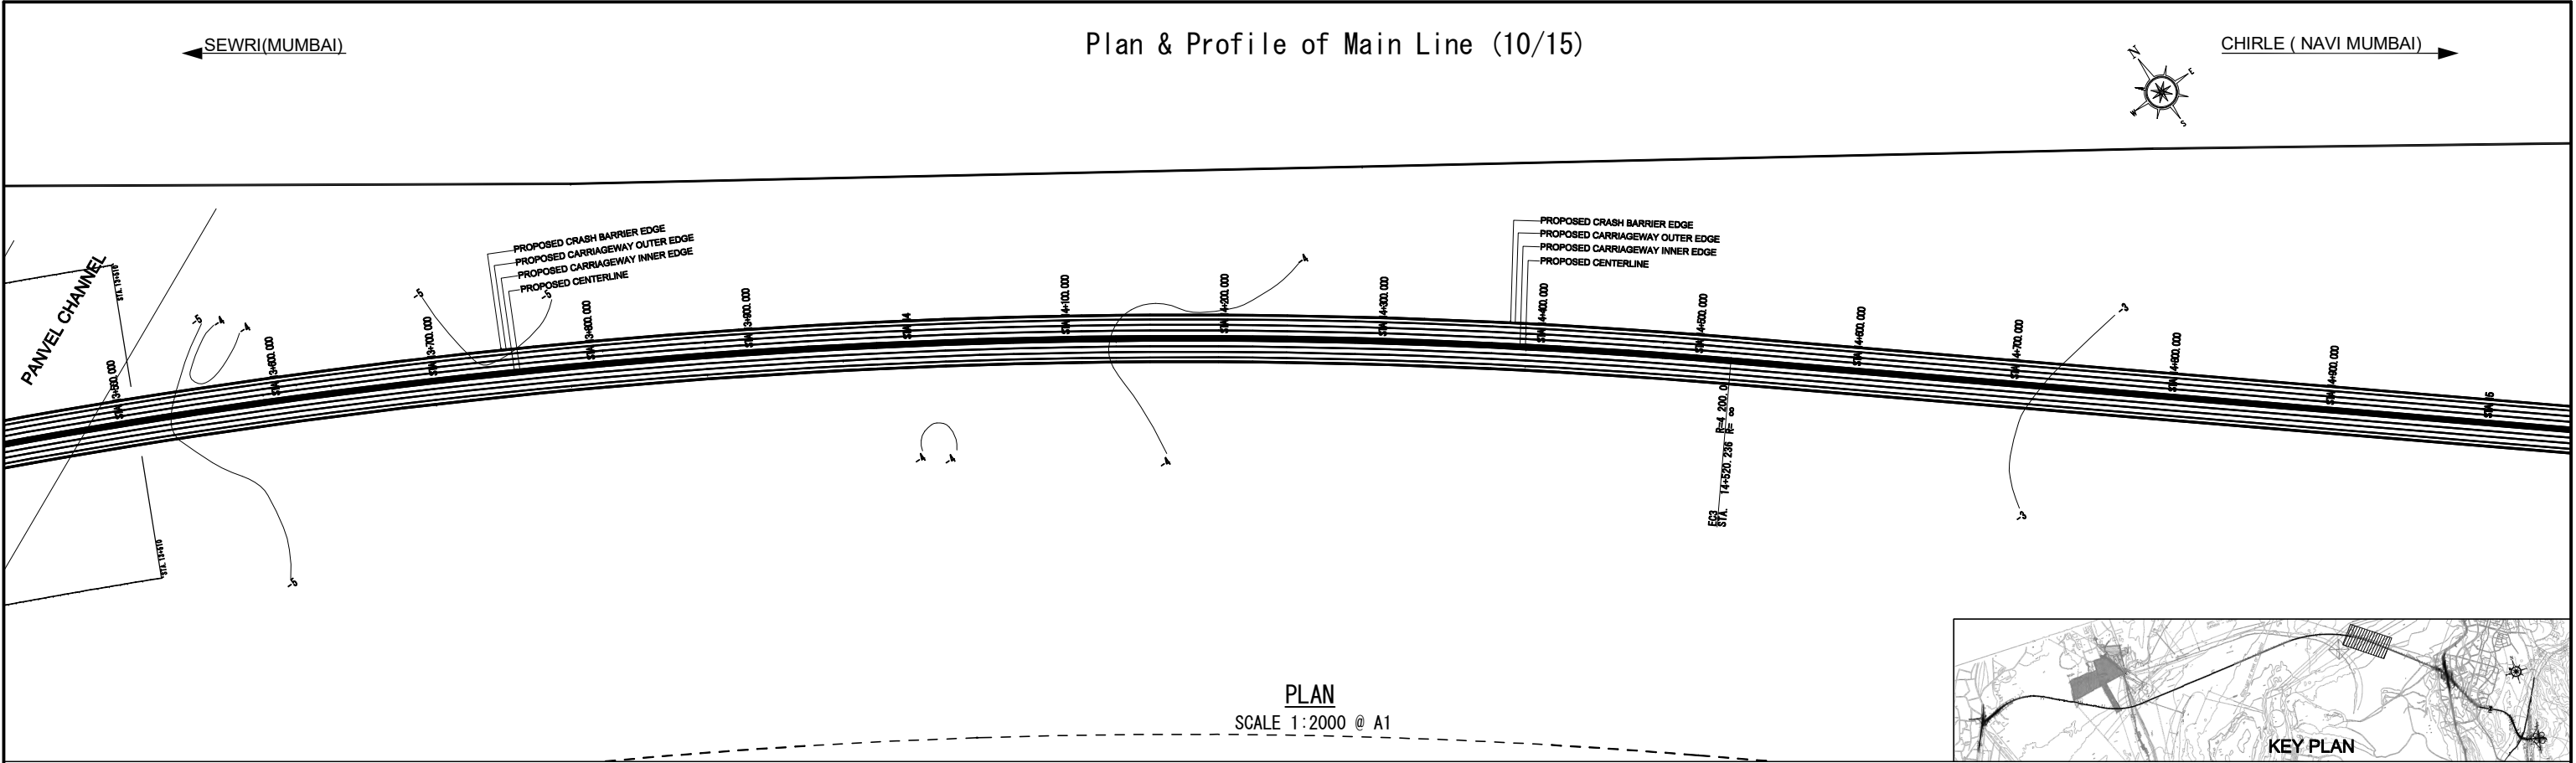



Mark	Date	By	Rev.

MMRDA
MUMBAI METROPOLITAN REGION
DEVELOPMENT AUTHORITY

The Preparatory Survey on the Project
for Construction of
Mumbai Trans Harbour Link

JICA
JAPAN INTERNATIONAL COOPERATION AGENCY
Oriental Consultants Global Co., Ltd.
East Nippon Expressway Co., Ltd.
Nippon Koei Co., Ltd.
Nippon Engineering Consultants Co., Ltd.

Drawing Title	Plan & Profile of Main Line (10/15) FROM CH 13+500 TO CH 15+000
Drawing Status	Drawing No. H-010
Rev.	

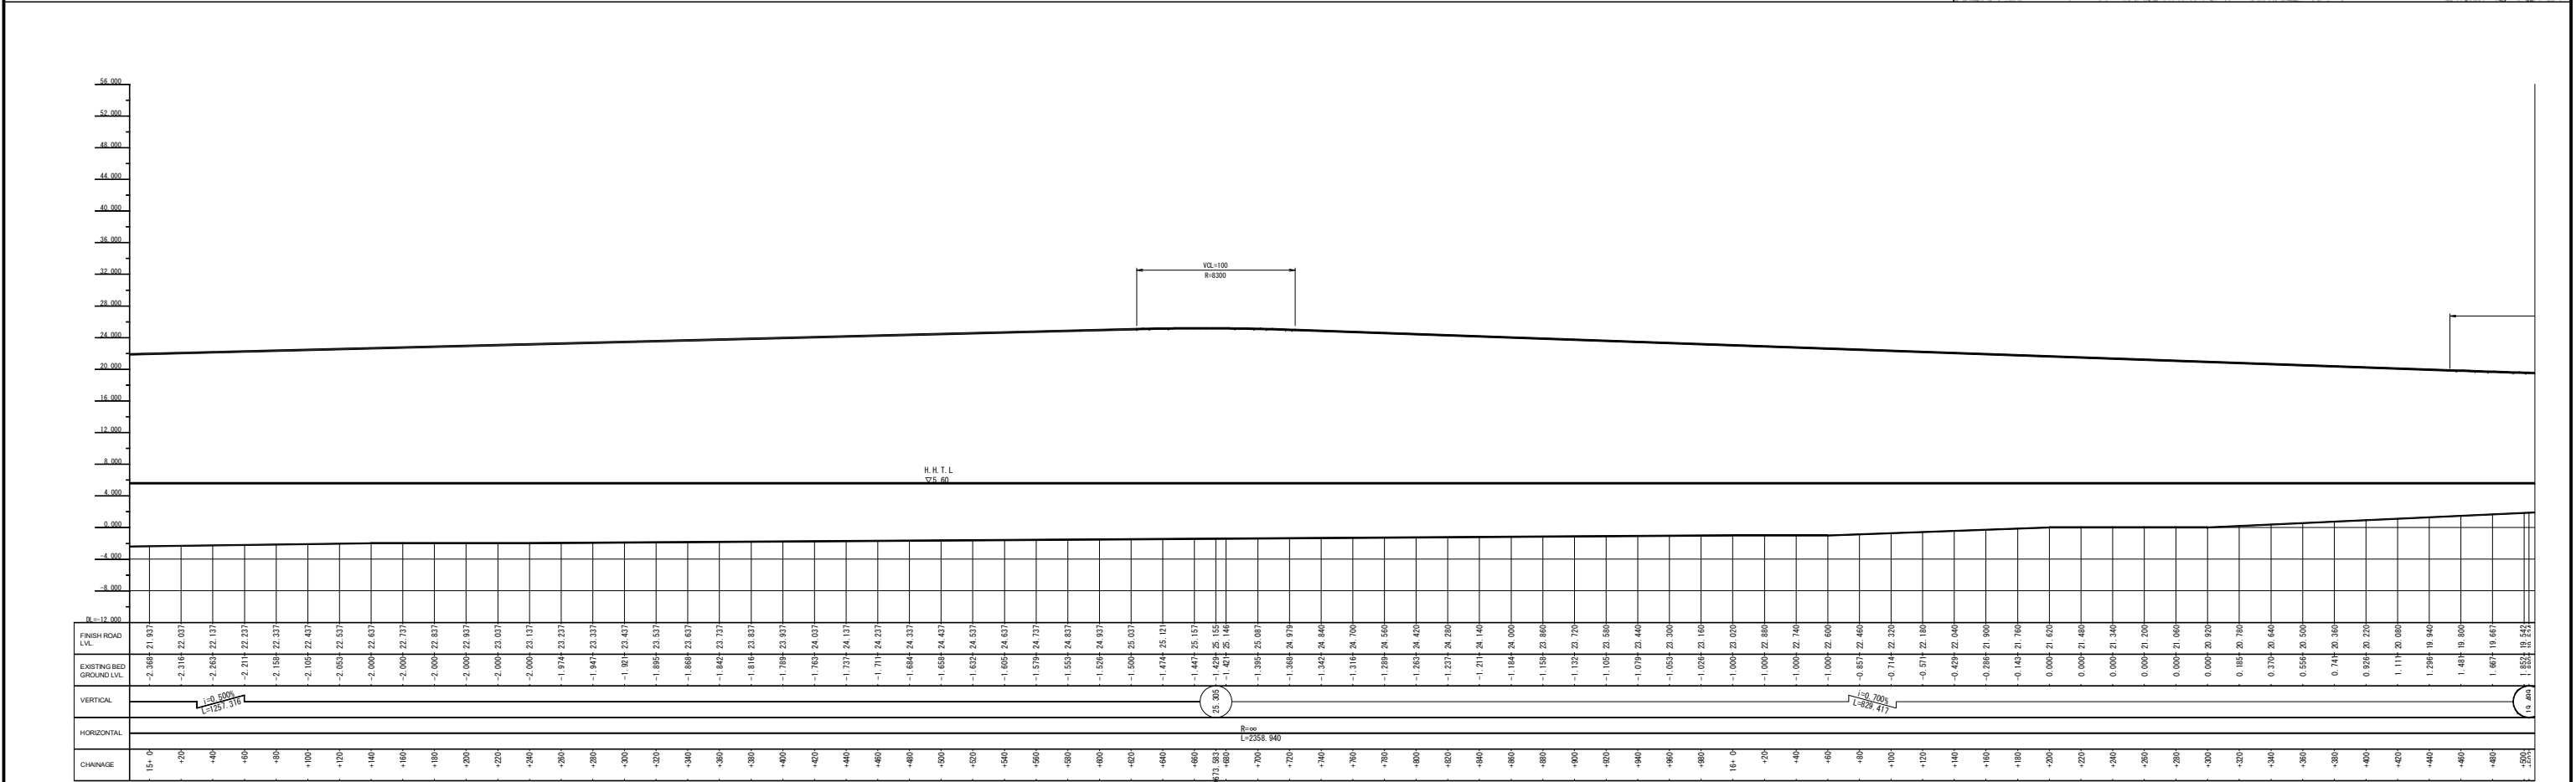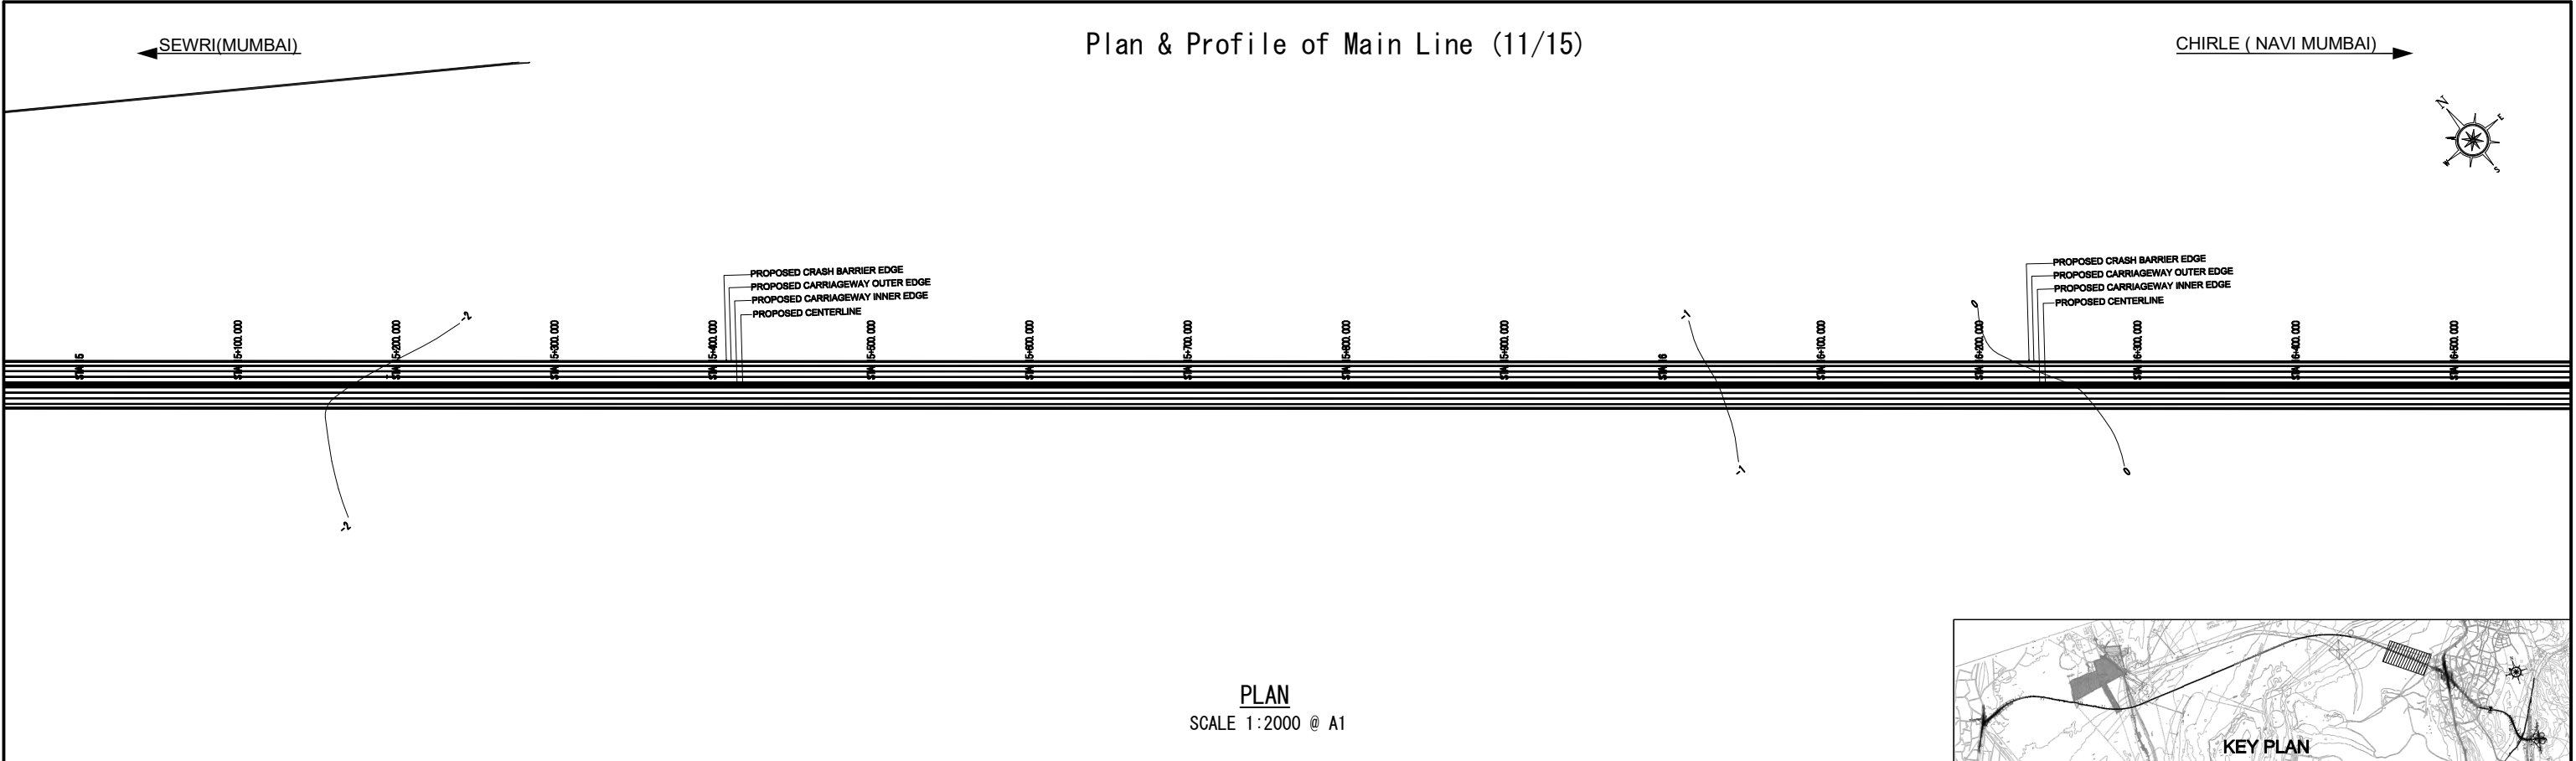

Mark	Date	By	Rev.





MMRDA
MUMBAI METROPOLITAN REGION
DEVELOPMENT AUTHORITY



The Preparatory Survey on the Project
for Construction of
Mumbai Trans Harbour Link





JICA
JAPAN INTERNATIONAL COOPERATION AGENCY
Oriental Consultants Global Co., Ltd.
East Nippon Expressway Co., Ltd.
Nippon Koei Co., Ltd.
Nippon Engineering Consultants Co., Ltd.

Drawing Title Plan & Profile of Main Line (11/15) FROM CH 15+000 TO CH 16+500		
Drawing Status	Drawing No. H-011	Rev.

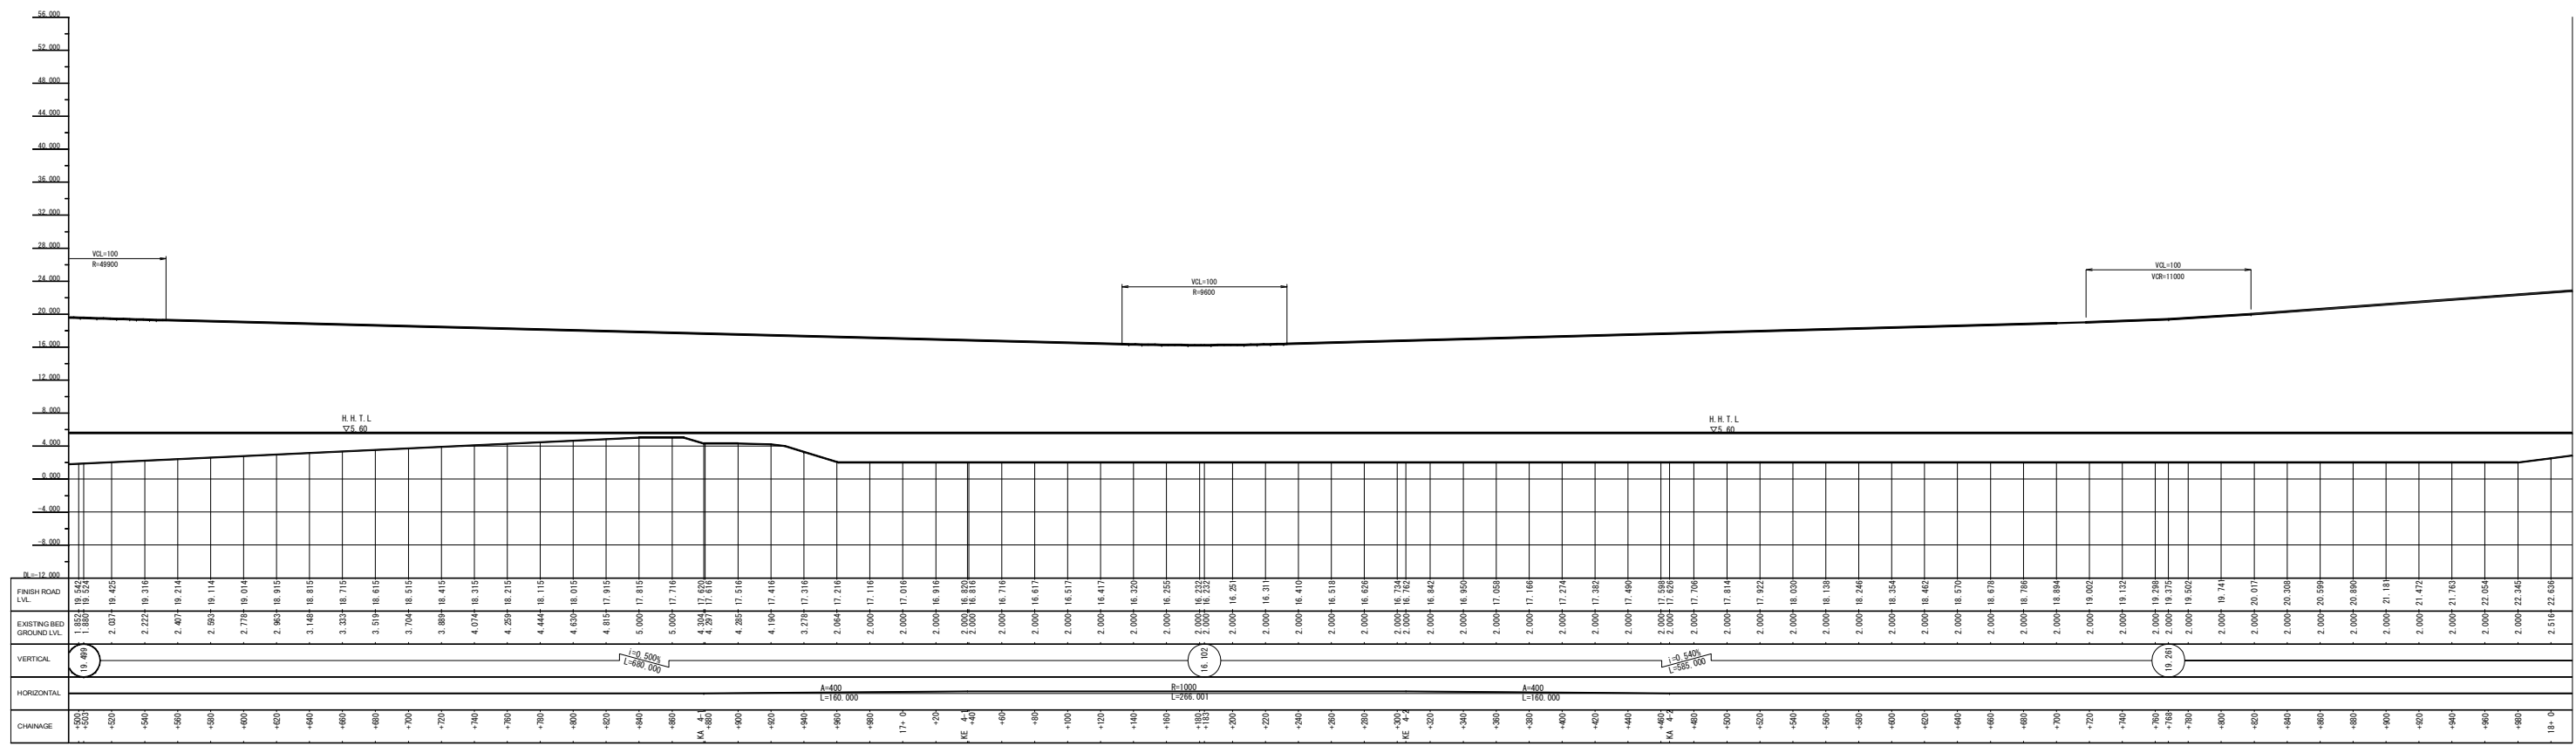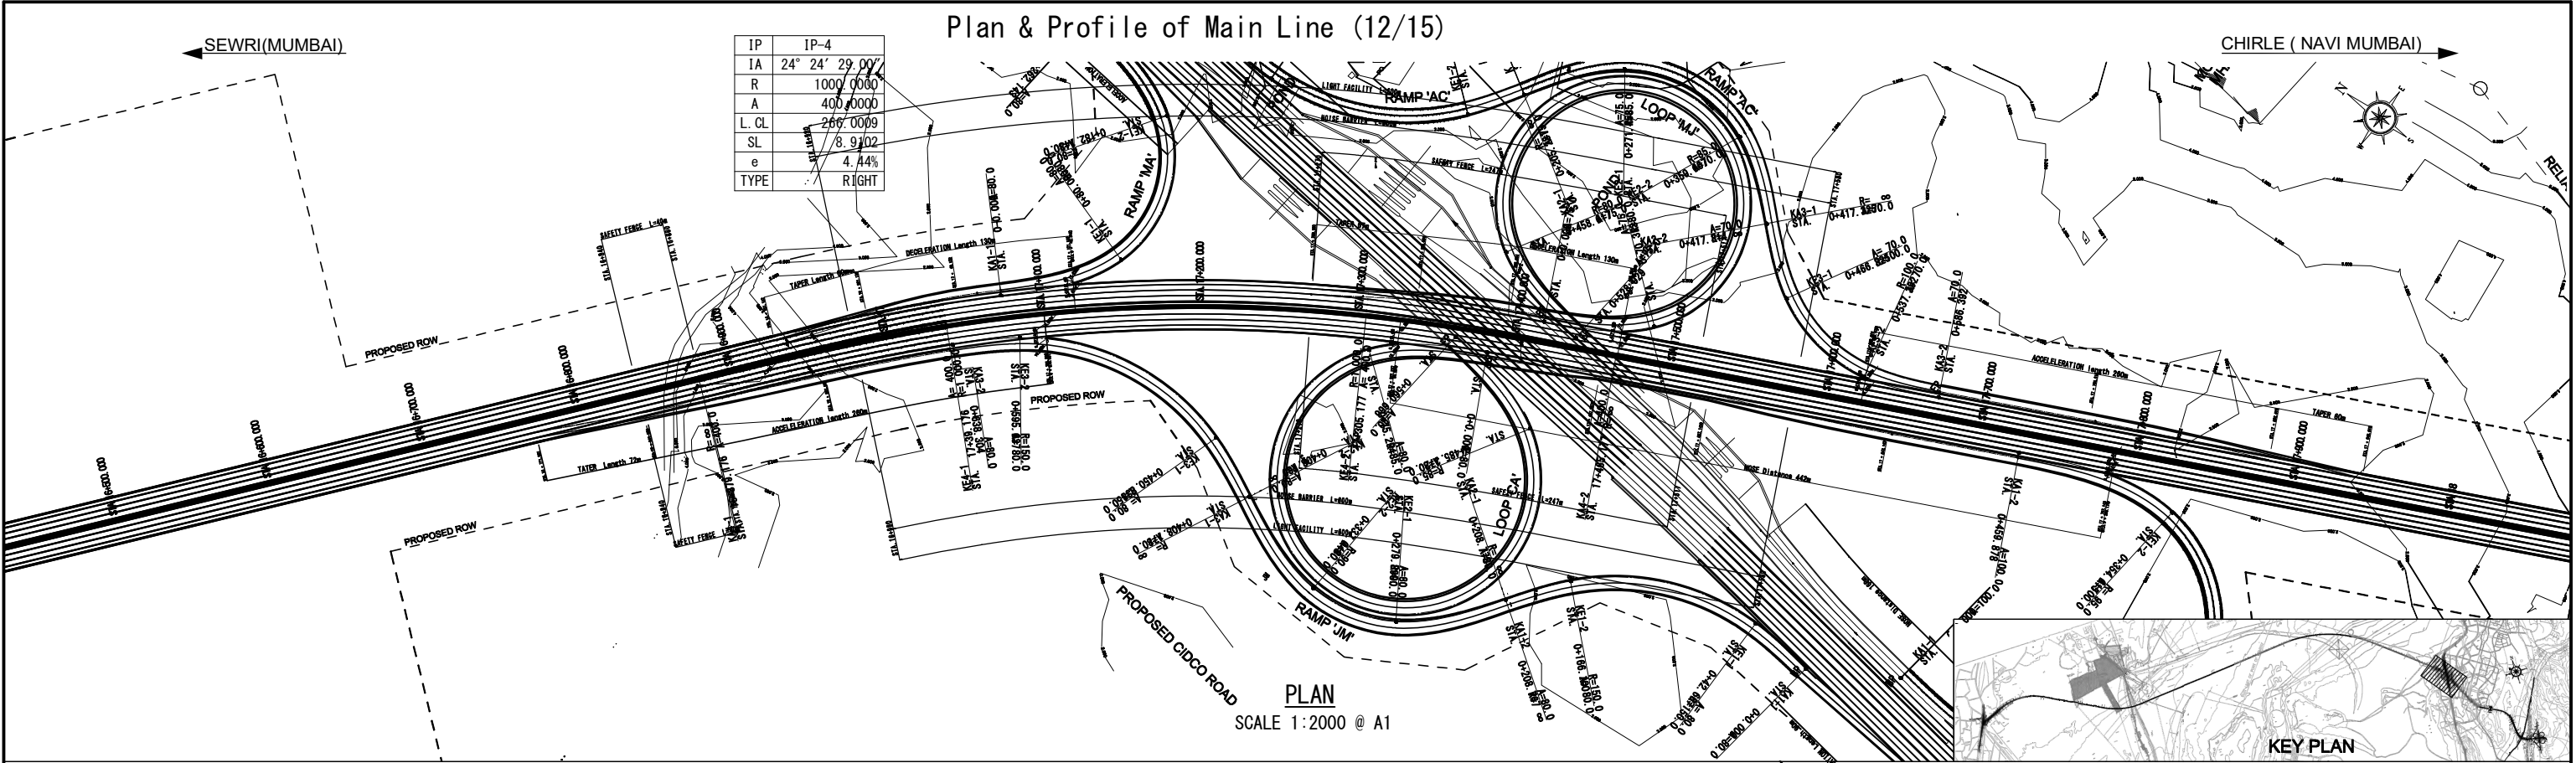

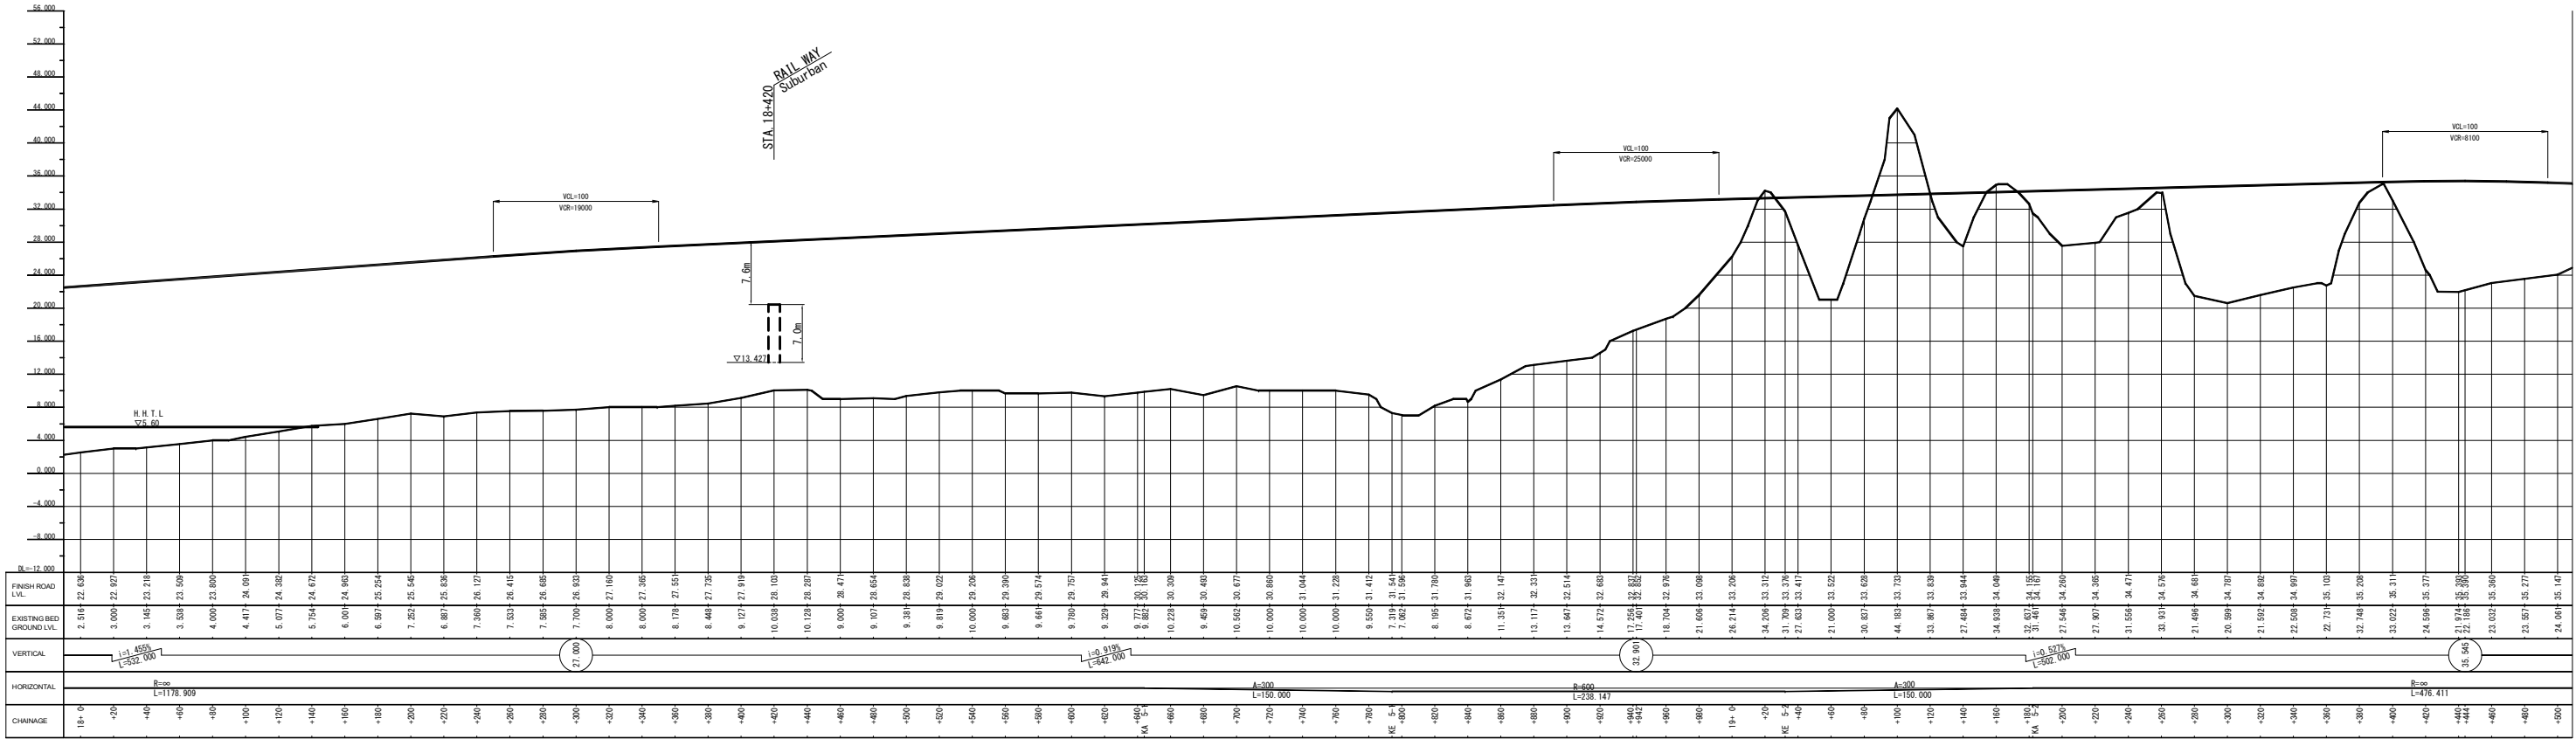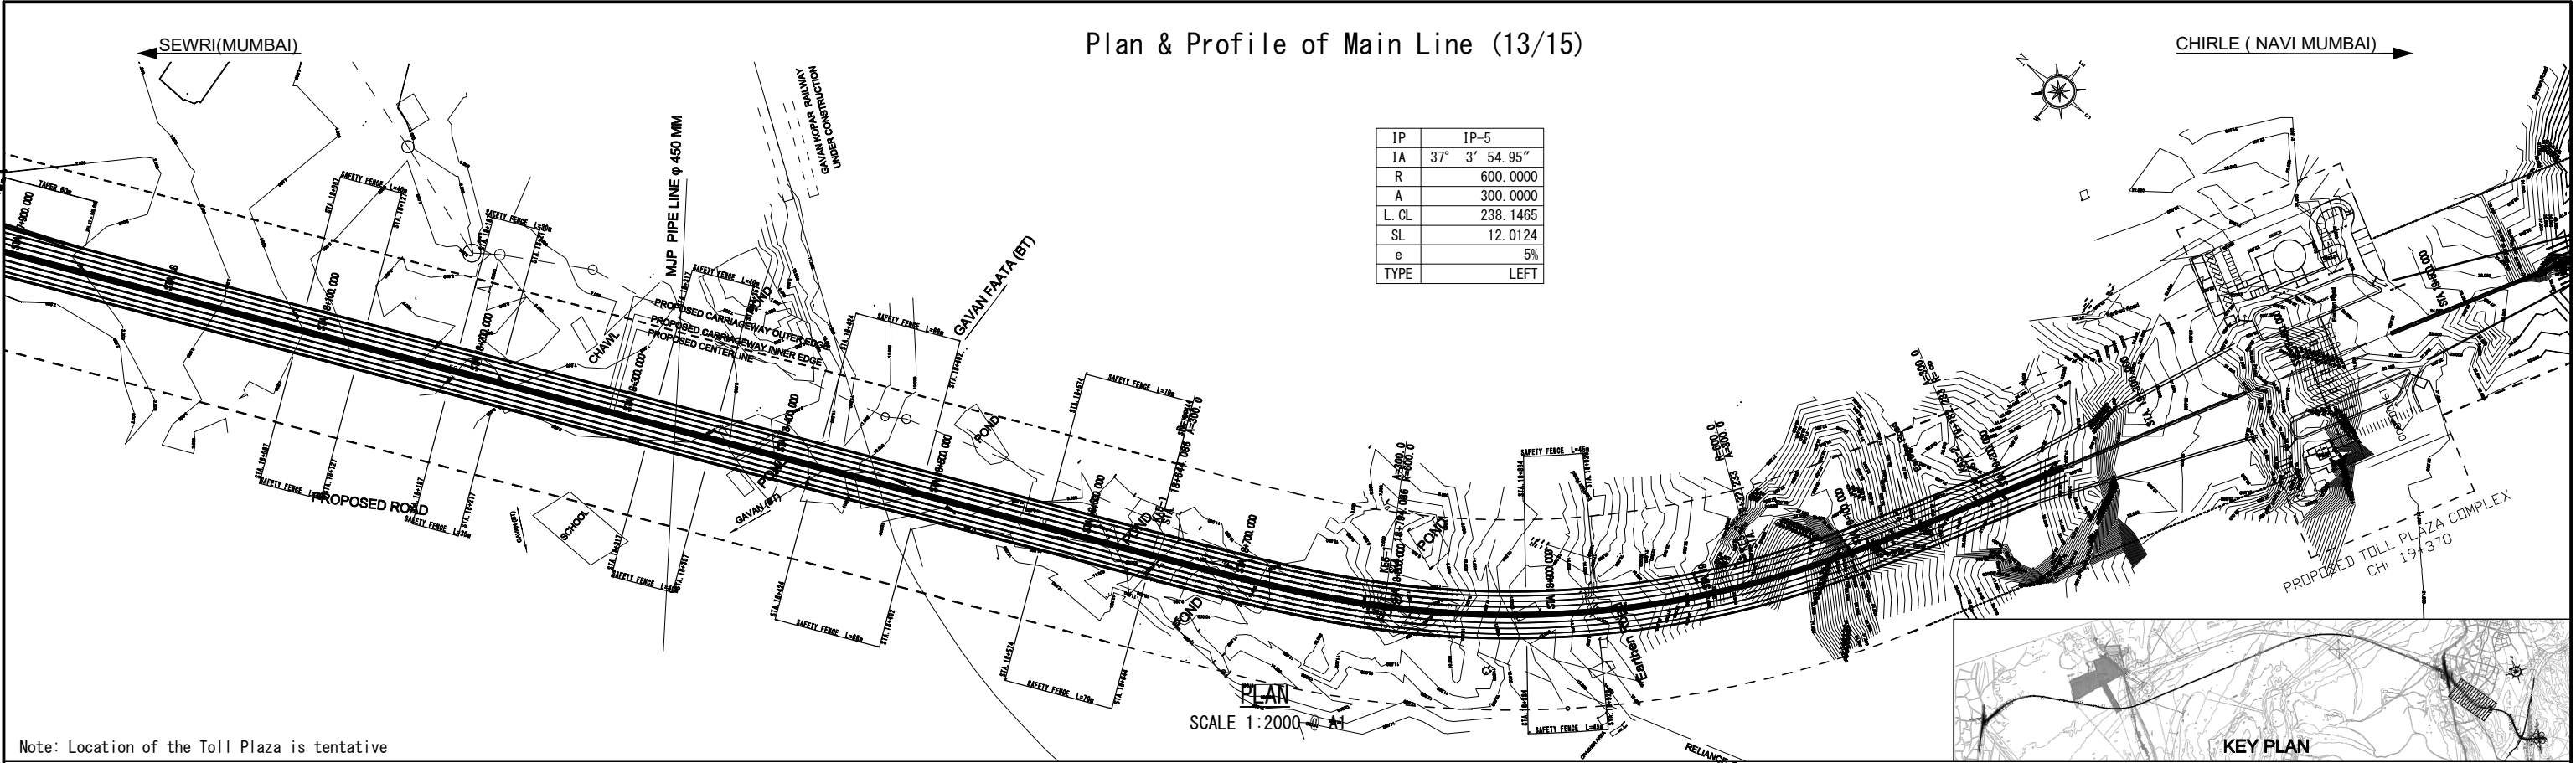

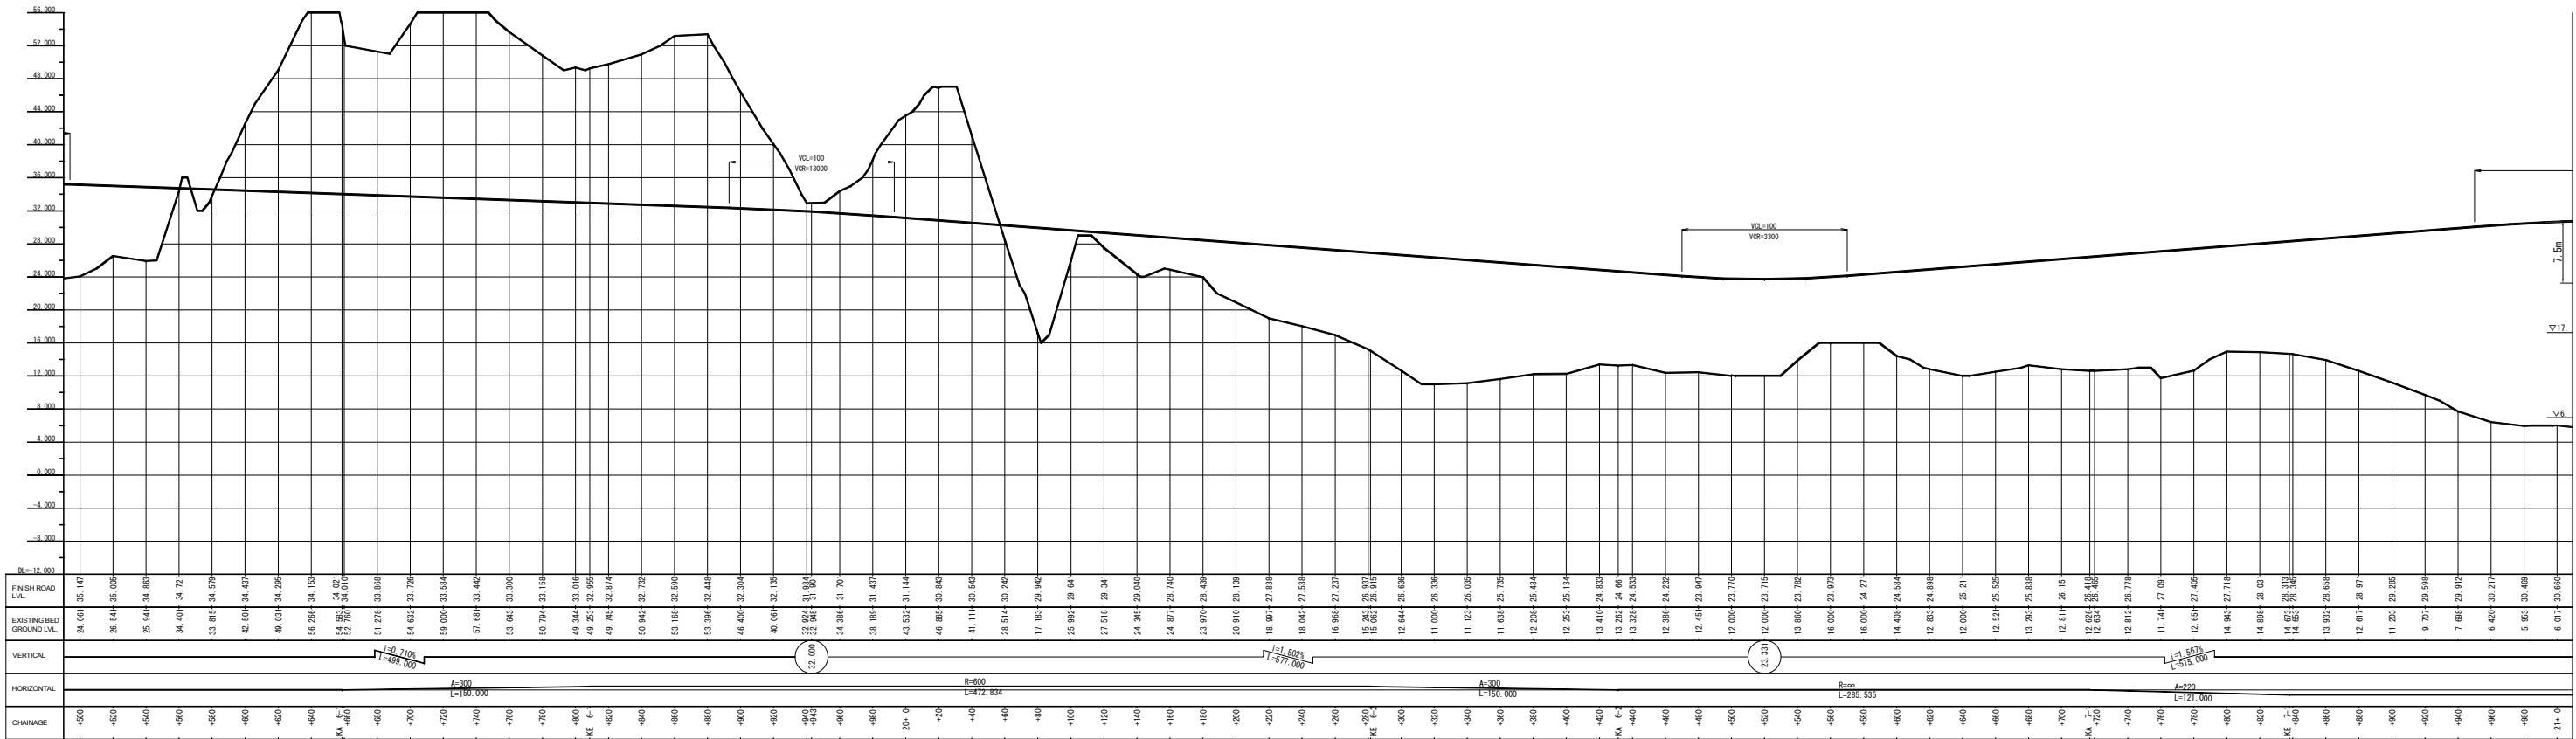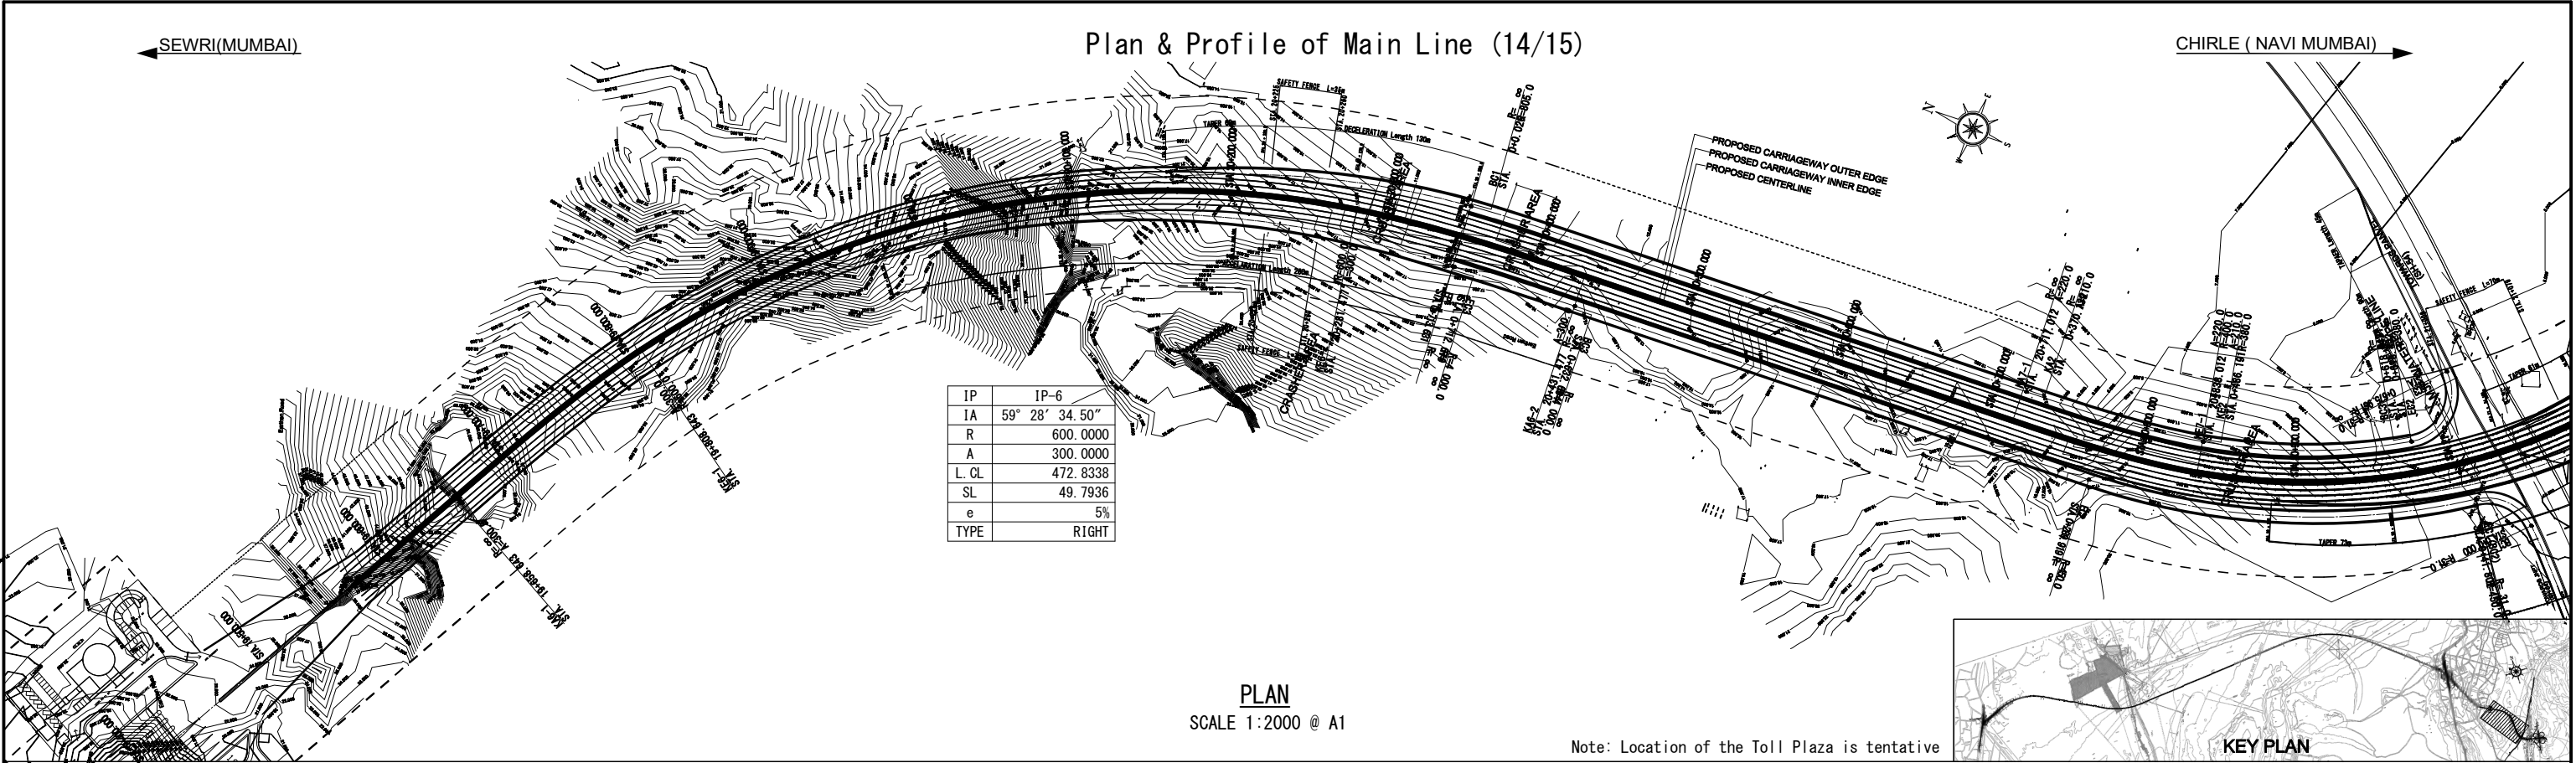

Mark	Date	By	Rev.



MMRDA
MUMBAI METROPOLITAN REGION
DEVELOPMENT AUTHORITY



The Preparatory Survey on the Project
for Construction of
Mumbai Trans Harbour Link



JICA
JAPAN INTERNATIONAL COOPERATION AGENCY

Oriental Consultants Global Co., Ltd.
East Nippon Expressway Co., Ltd.
Nippon Koei Co., Ltd.
Nippon Engineering Consultants Co., Ltd.

Drawing Title	Plan & Profile of Main Line (14/15) FROM CH 19+500 TO CH 21+000
Drawing Status	Drawing No. H-014
Rev.	

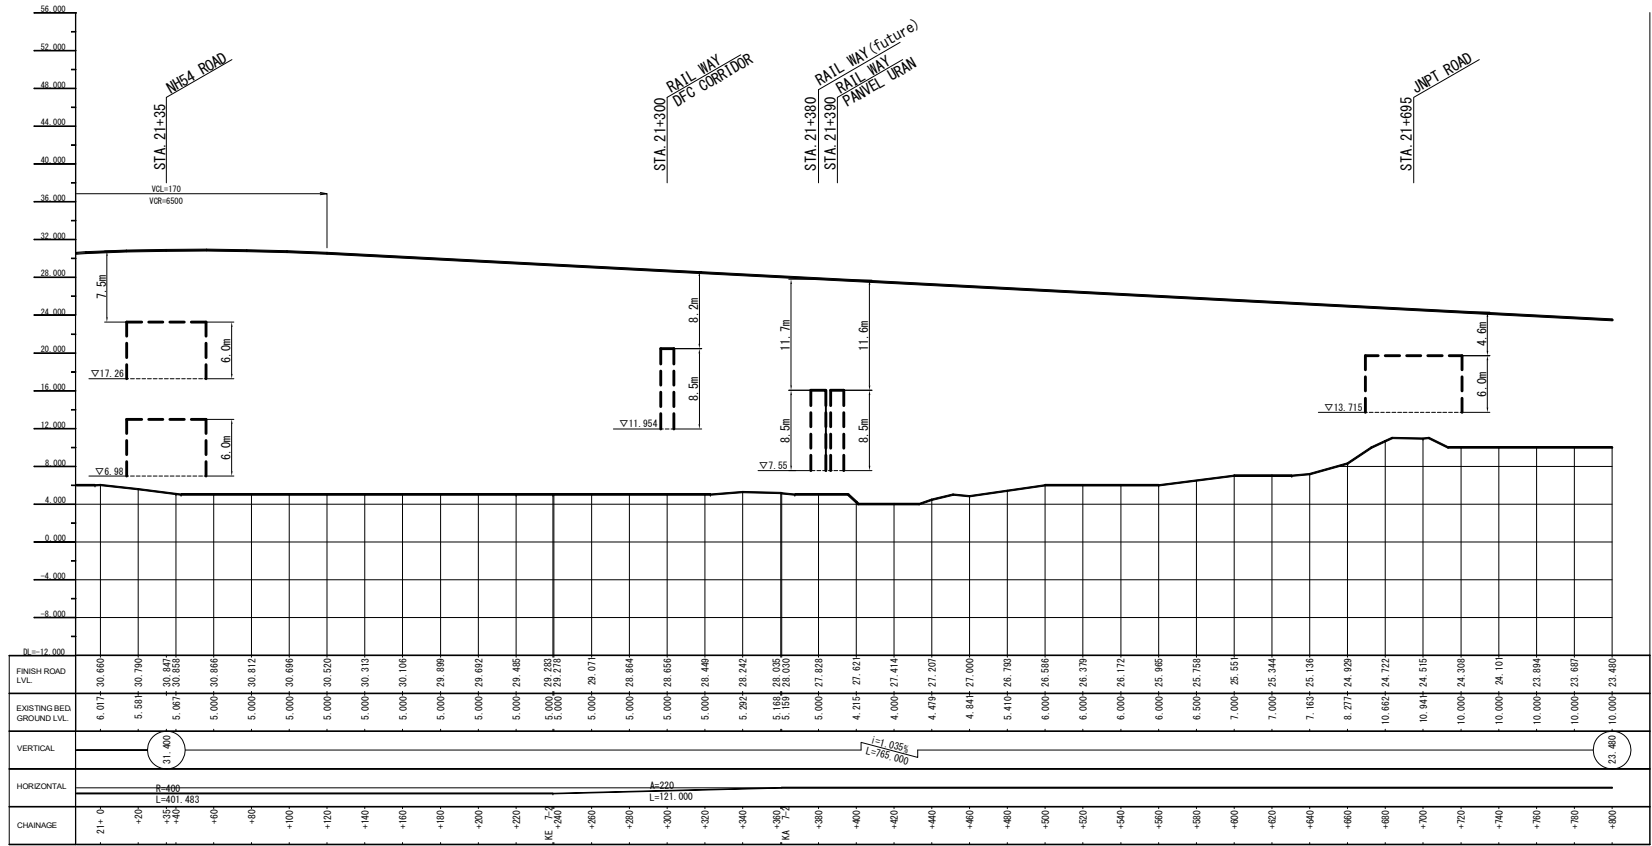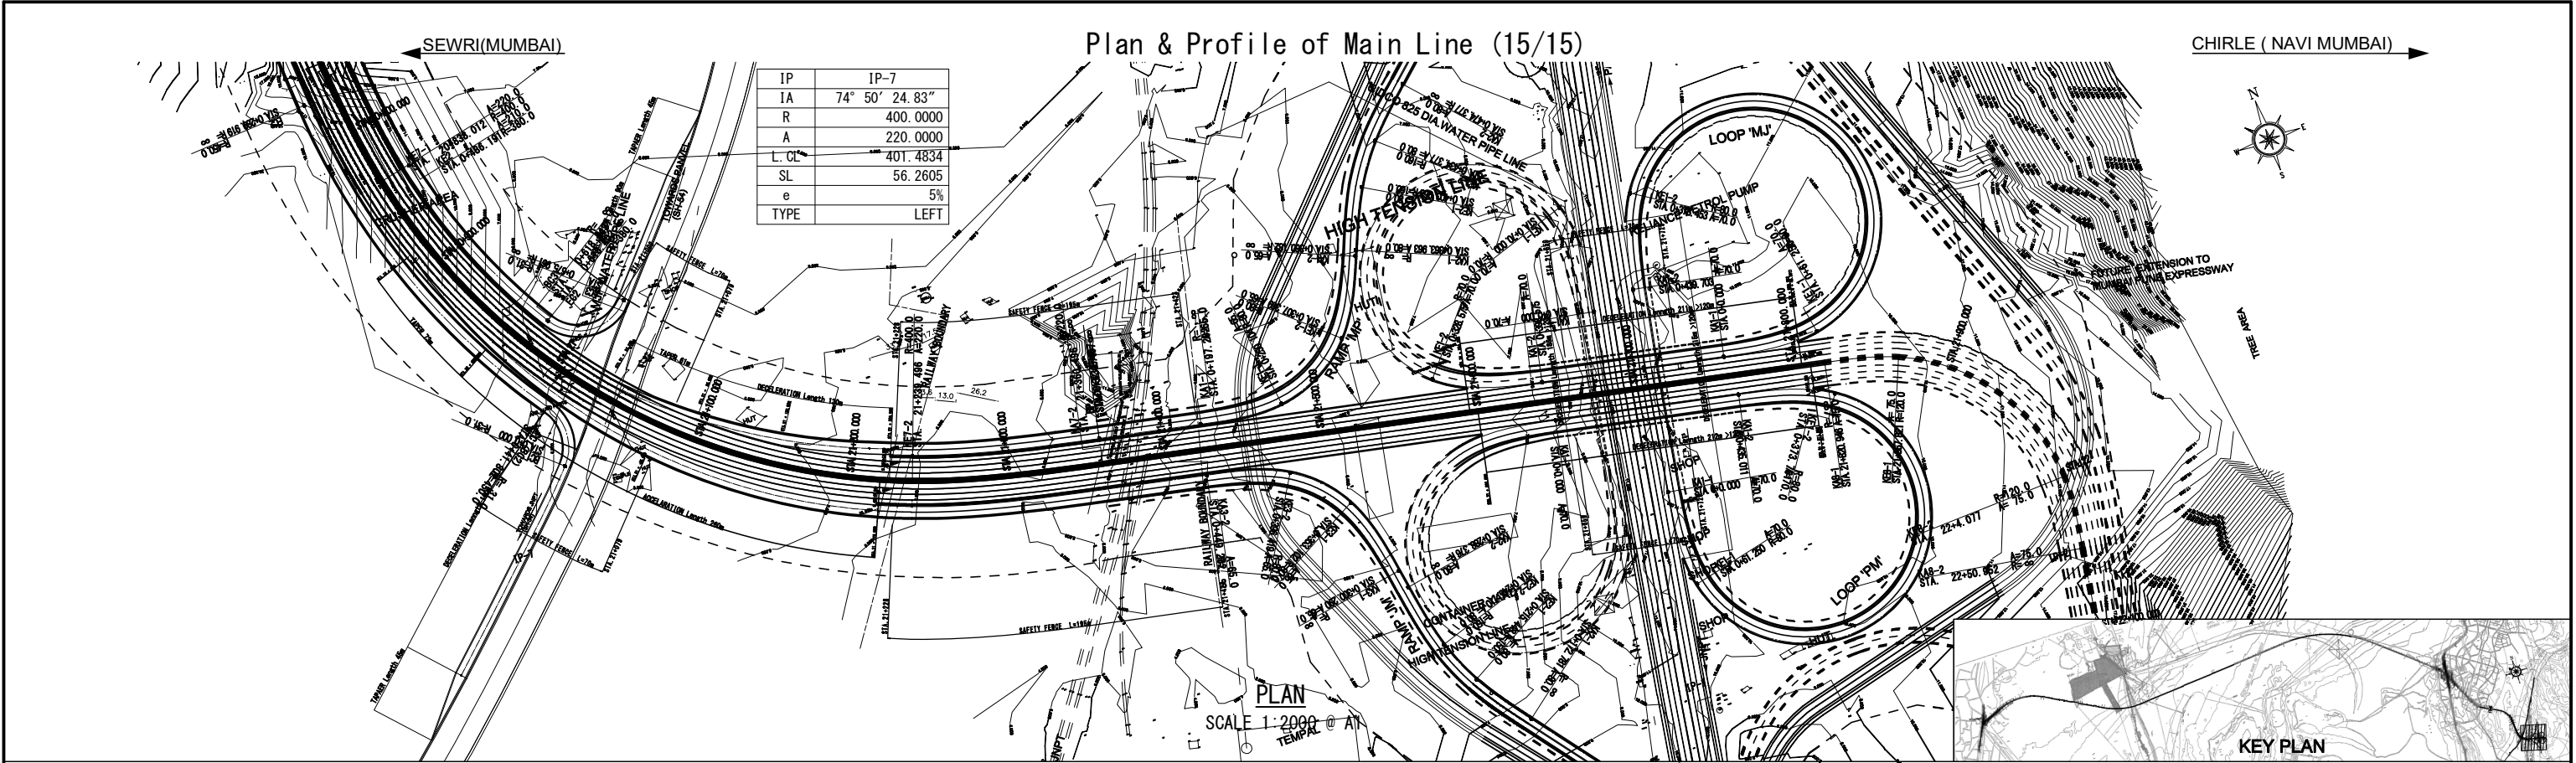

Mark	Date	By	Rev.

MMRDA
MUMBAI METROPOLITAN REGION
DEVELOPMENT AUTHORITY


The Preparatory Survey on the Project
for Construction of
Mumbai Trans Harbour Link

JICA
JAPAN INTERNATIONAL COOPERATION AGENCY
Oriental Consultants Global Co., Ltd.
East Nippon Expressway Co., Ltd.
Nippon Koei Co., Ltd.
Nippon Engineering Consultants Co., Ltd.


Drawing Title	Plan & Profile of Main Line (15/15) FROM CH 21+000 TO CH 21+800
Drawing Status	Drawing No. H-015
Rev.	



RAMP NAME	DISCRIPTION
RAMP -A	FROM EASTERN FREEWAY SOUTH (COLABA SIDE) TO MTHL
RAMP-B	FROM MTHL TO EASTERN FREEWAY NORTH (WADALA SIDE)
RAMP-C1	FROM MTHL TO EASTERN FREEWAY SOUTH (COLABA SIDE)
RAMP-C2	FROM MTHL TO MESSANT ROAD (NORTH/SOUTH)
RAMP-E	FROM EASTERN FREEWAY NORTH (WADALA SIDE) TO MTHL
RAMP-F	FROM MESSANT ROAD (NORTH/ SOUTH) TO MTHL
MTHL RAMP	MTHL TO / FROM Sewri Worli connector

PROPOSED LANDSCAPING
3rd LEVEL (MAX.) - 37.000m
2nd LEVEL (MAX.) - 27.00m
1st LEVEL (MAX.) - 18.00m
GROUND(0) LEVEL (MAX.) - 6.50m
ALL LEVELS ARE WITH RESPECT TO CHART DATUM

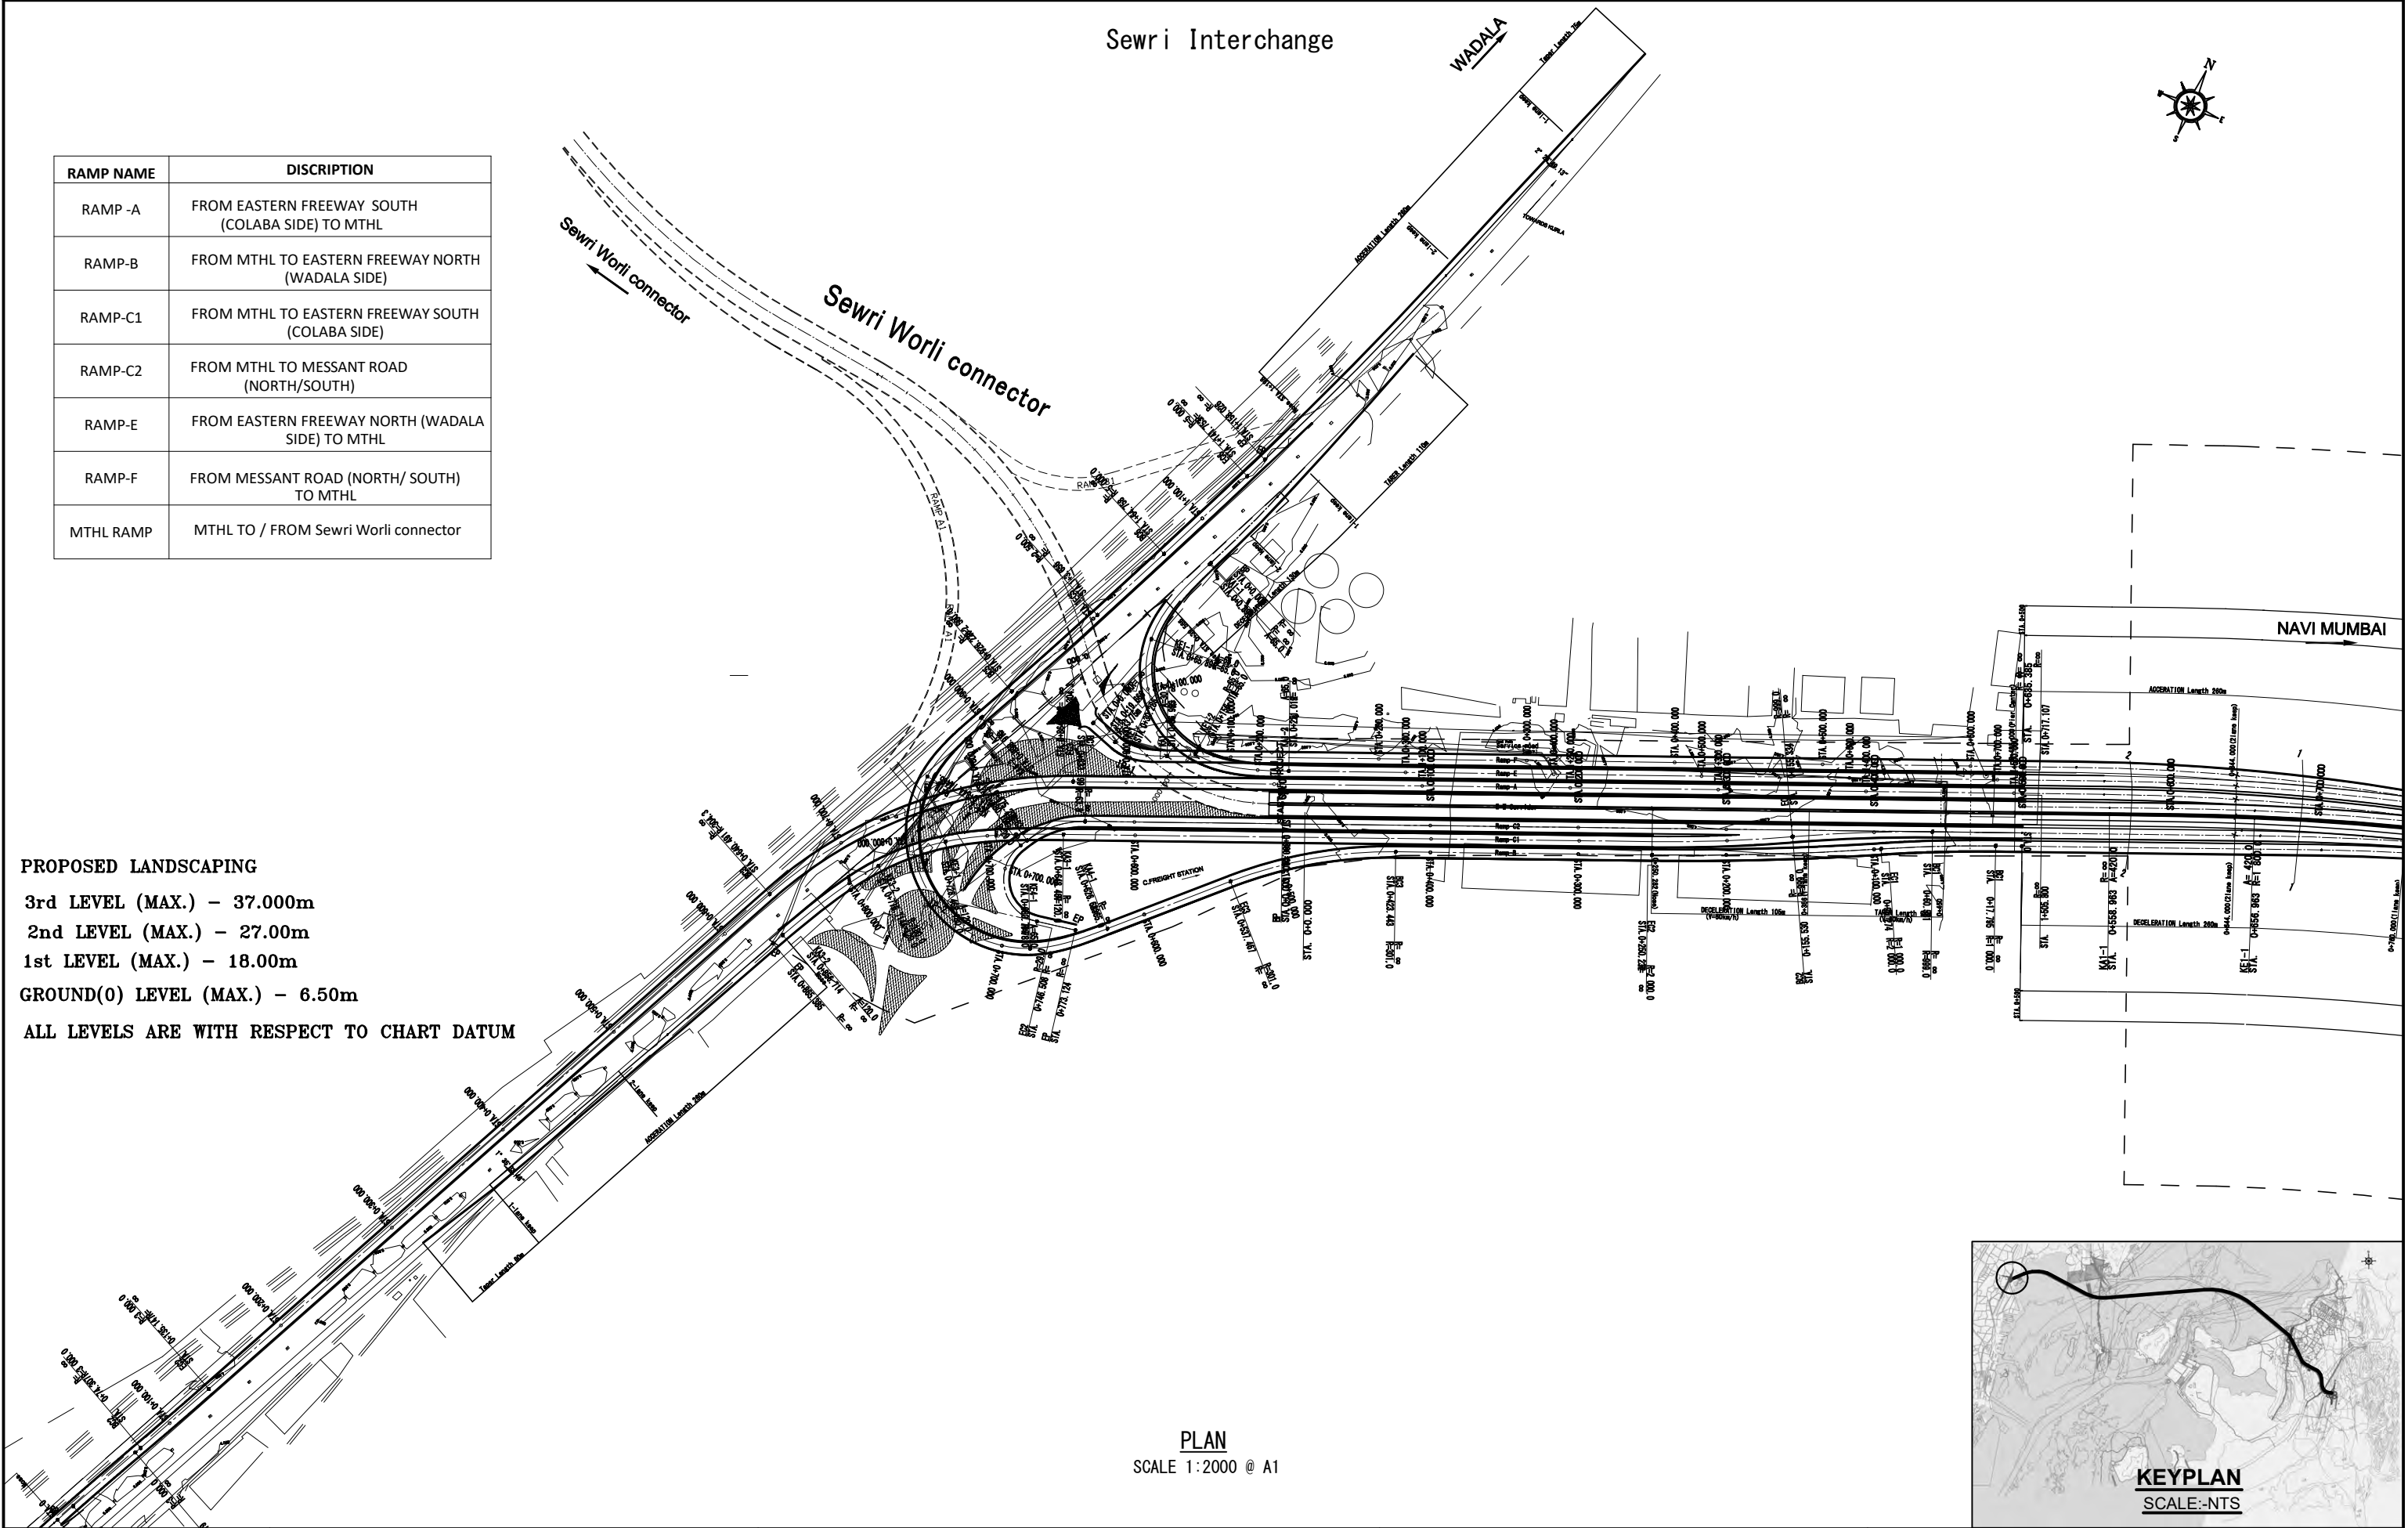


PLAN
SCALE 1:2000 @ A1

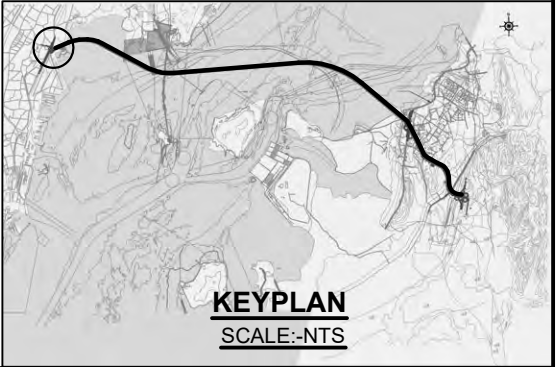

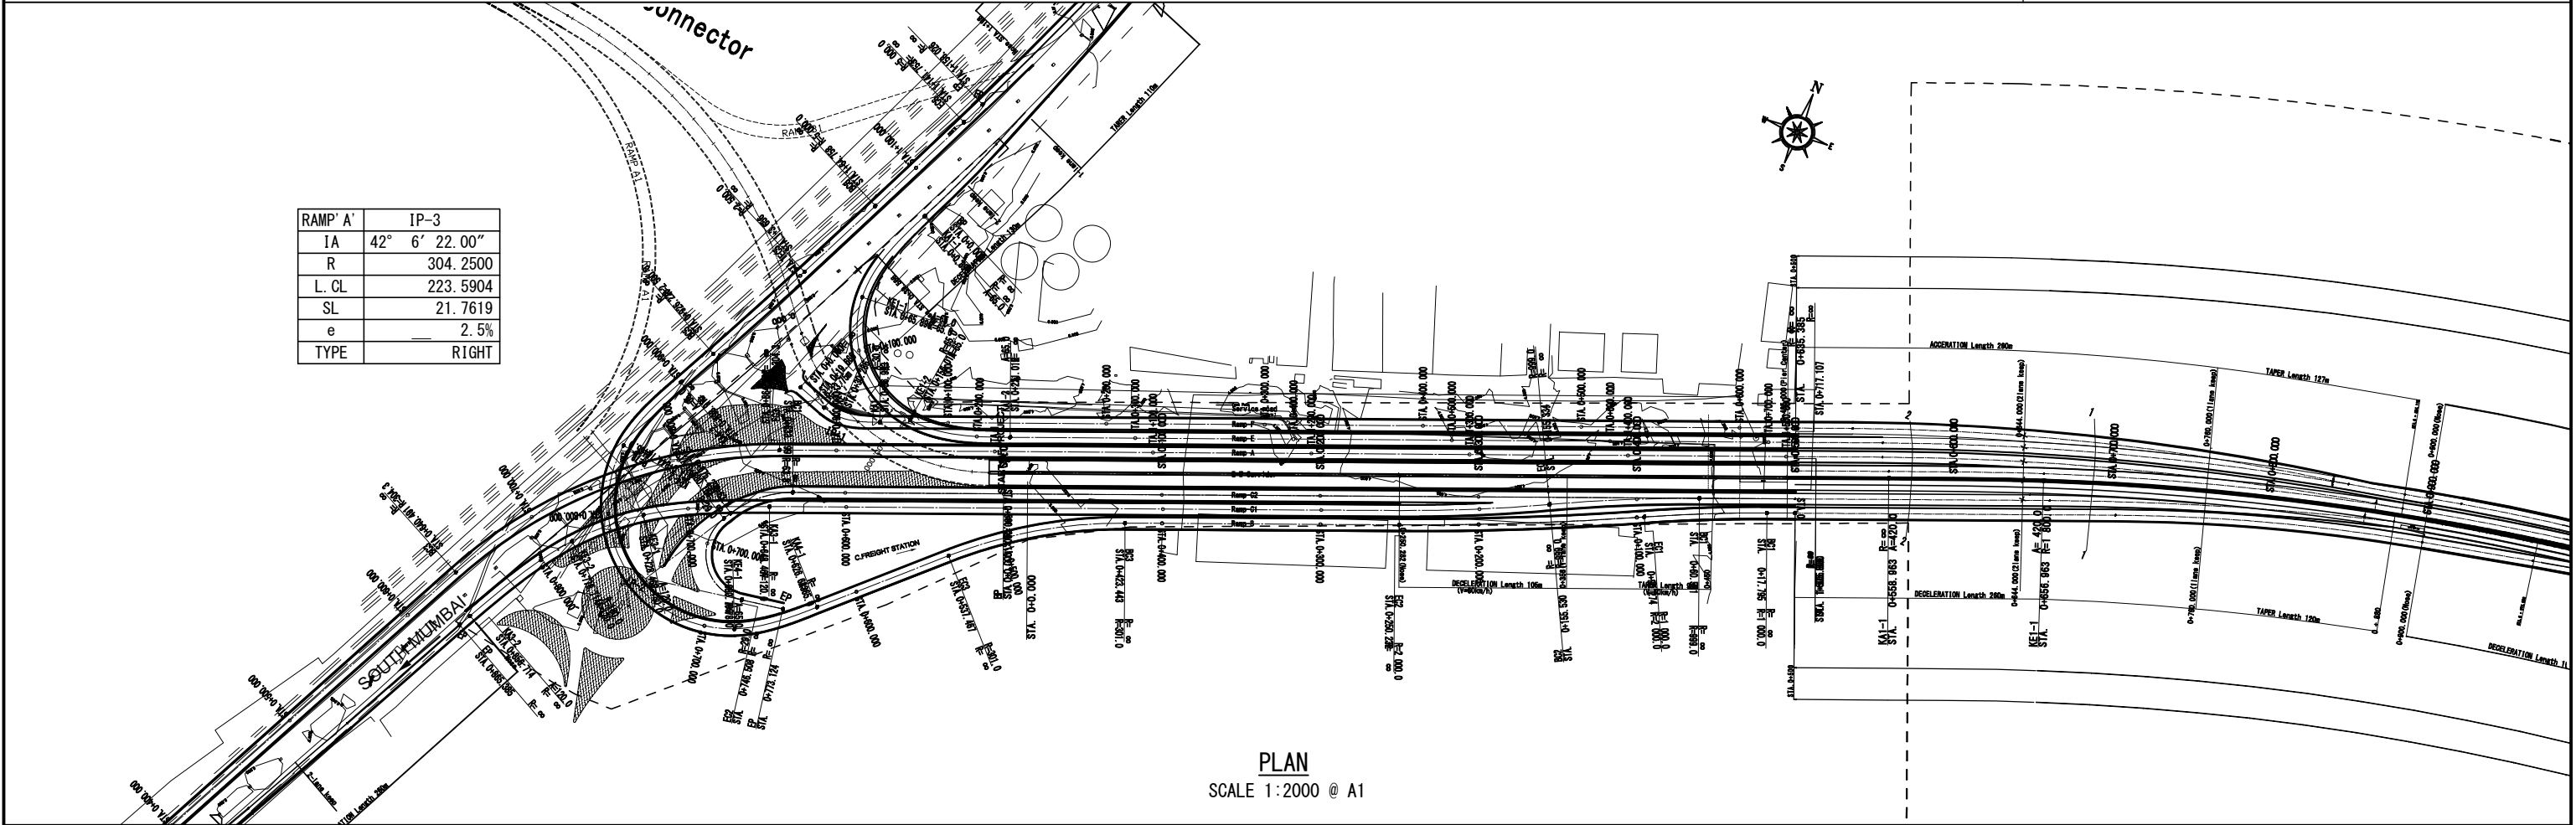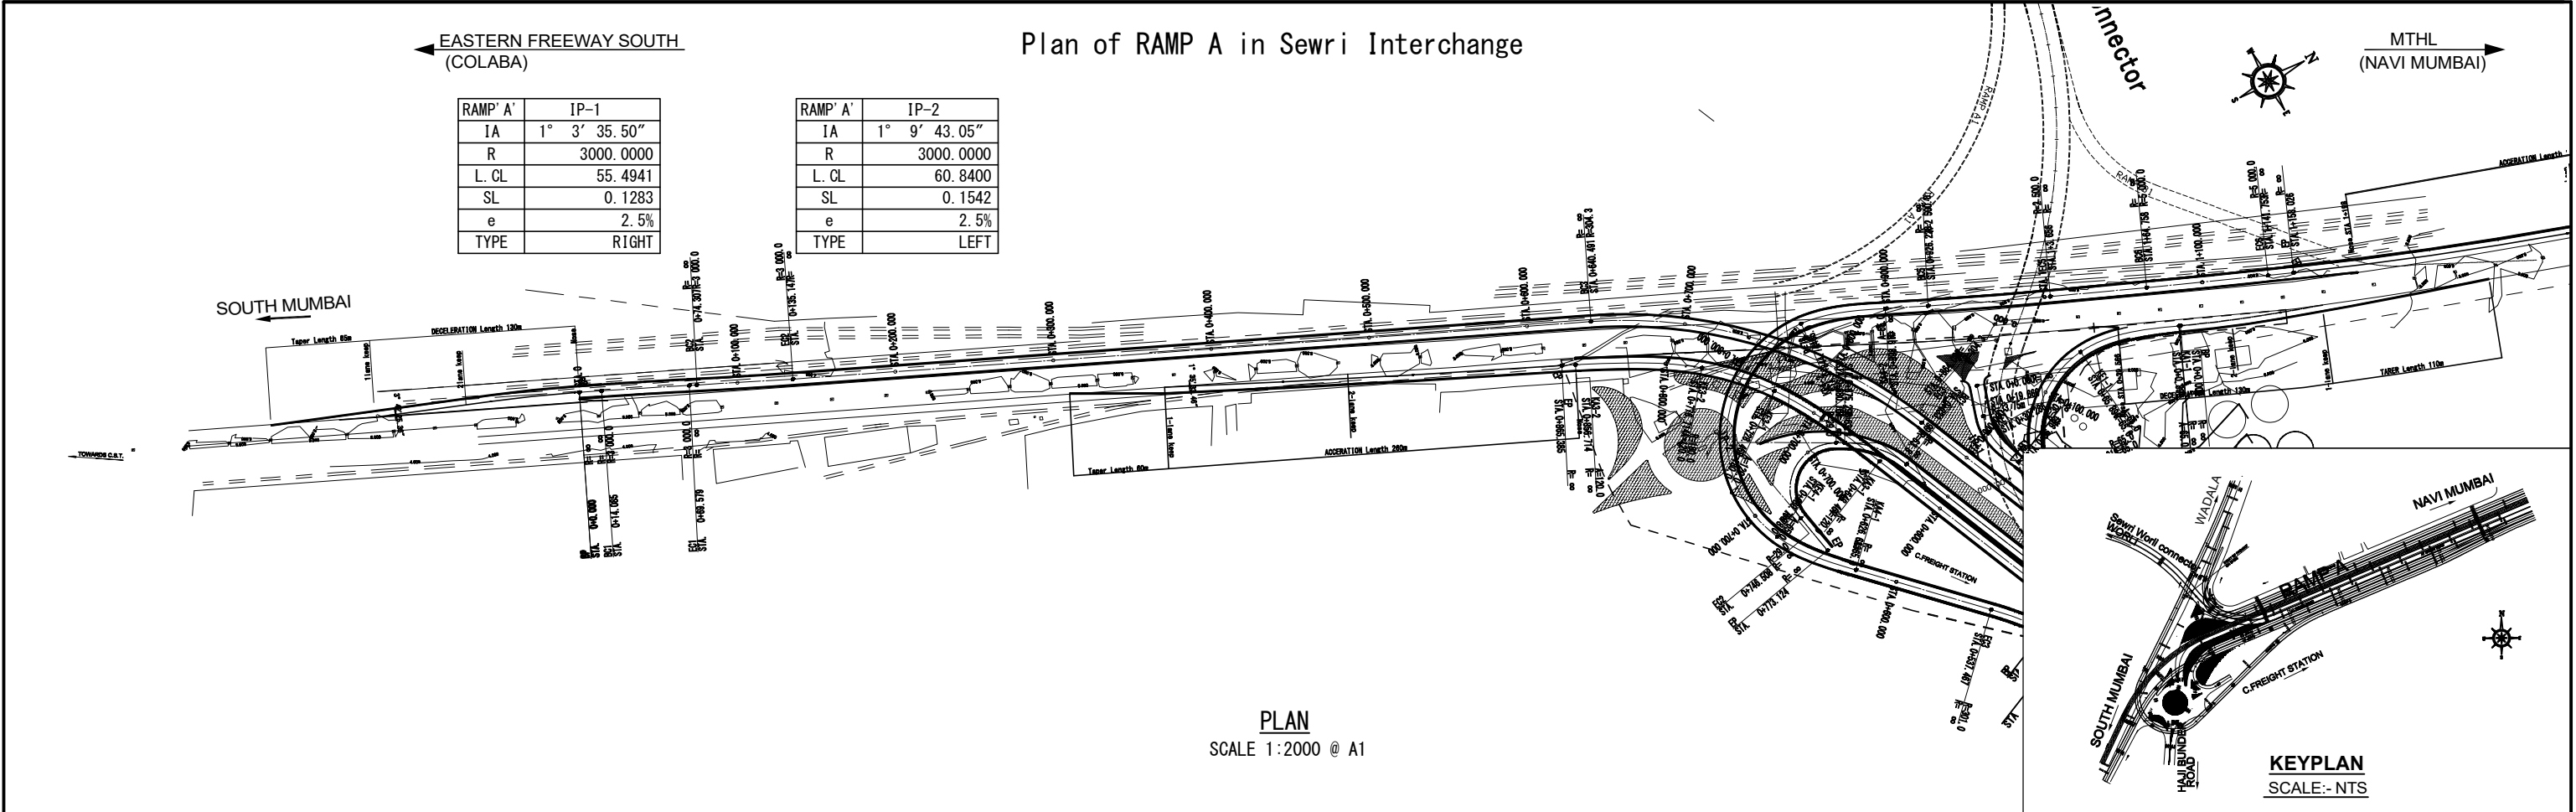

Profile of RAMP A in Sewri Interchange

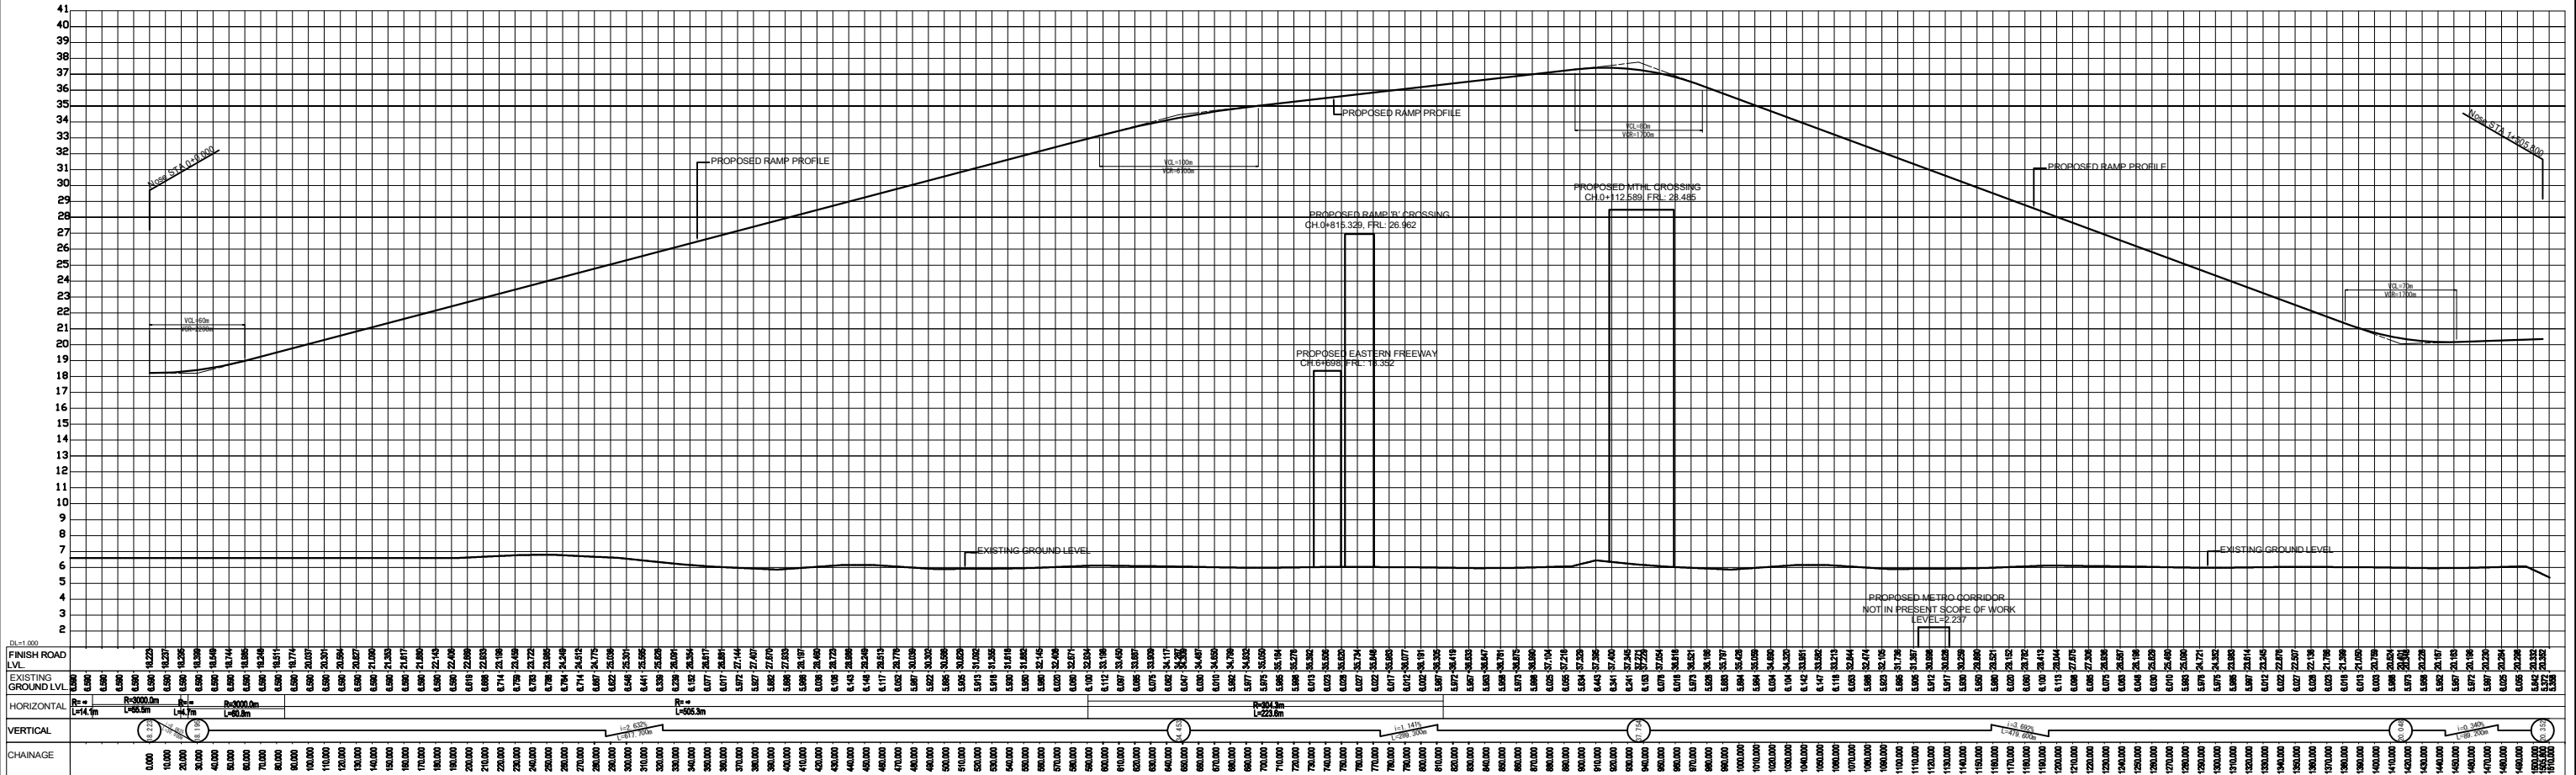

PROFILE
SCALE H=1:2000 V=400 @ A1



MMRDA
MUMBAI METROPOLITAN REGION
DEVELOPMENT AUTHORITY

**The Preparatory Survey on the Project
for Construction of
Mumbai Trans Harbour Link**



JICA
JAPAN INTERNATIONAL COOPERATION AGENCY
Oriental Consultants Global Co., Ltd.
East Nippon Expressway Co., Ltd.
Nippon Koei Co., Ltd.
Nippon Engineering Consultants Co., Ltd.

Drawing Title		
Profile of RAMP A in Sewri Interchange FROM CH:0+000 TO CH:1+505.800		
Drawing Status	Drawing No.	Rev.
	H-018	

MTHL
(NAVI MUMBAI)

Plan of RAMP B in Sewri Interchange



EASTERN FREEWAY
(WADALA)

RAMP' B'	IP-1
IA	4° 26' 21.19"
R	1000.0000
L. CL	77.4790
SL	0.7508
e	2.5%
TYPE	LEFT

RAMP' B'	IP-2
IA	4° 26' 21.20"
R	2000.0000
L. CL	154.9581
SL	1.5017
e	2.5%
TYPE	RIGHT

RAMP' B'	IP-3
IA	21° 42' 16.56"
R	301.0000
L. CL	114.0238
SL	5.4812
e	2.5%
TYPE	LEFT


RAMP' B'	IP-4
IA	160° 12' 56.86"
R	78.0000
A	65.0000
L. CL	163.9442
SL	79.0146
e	7.0%
TYPE	RIGHT

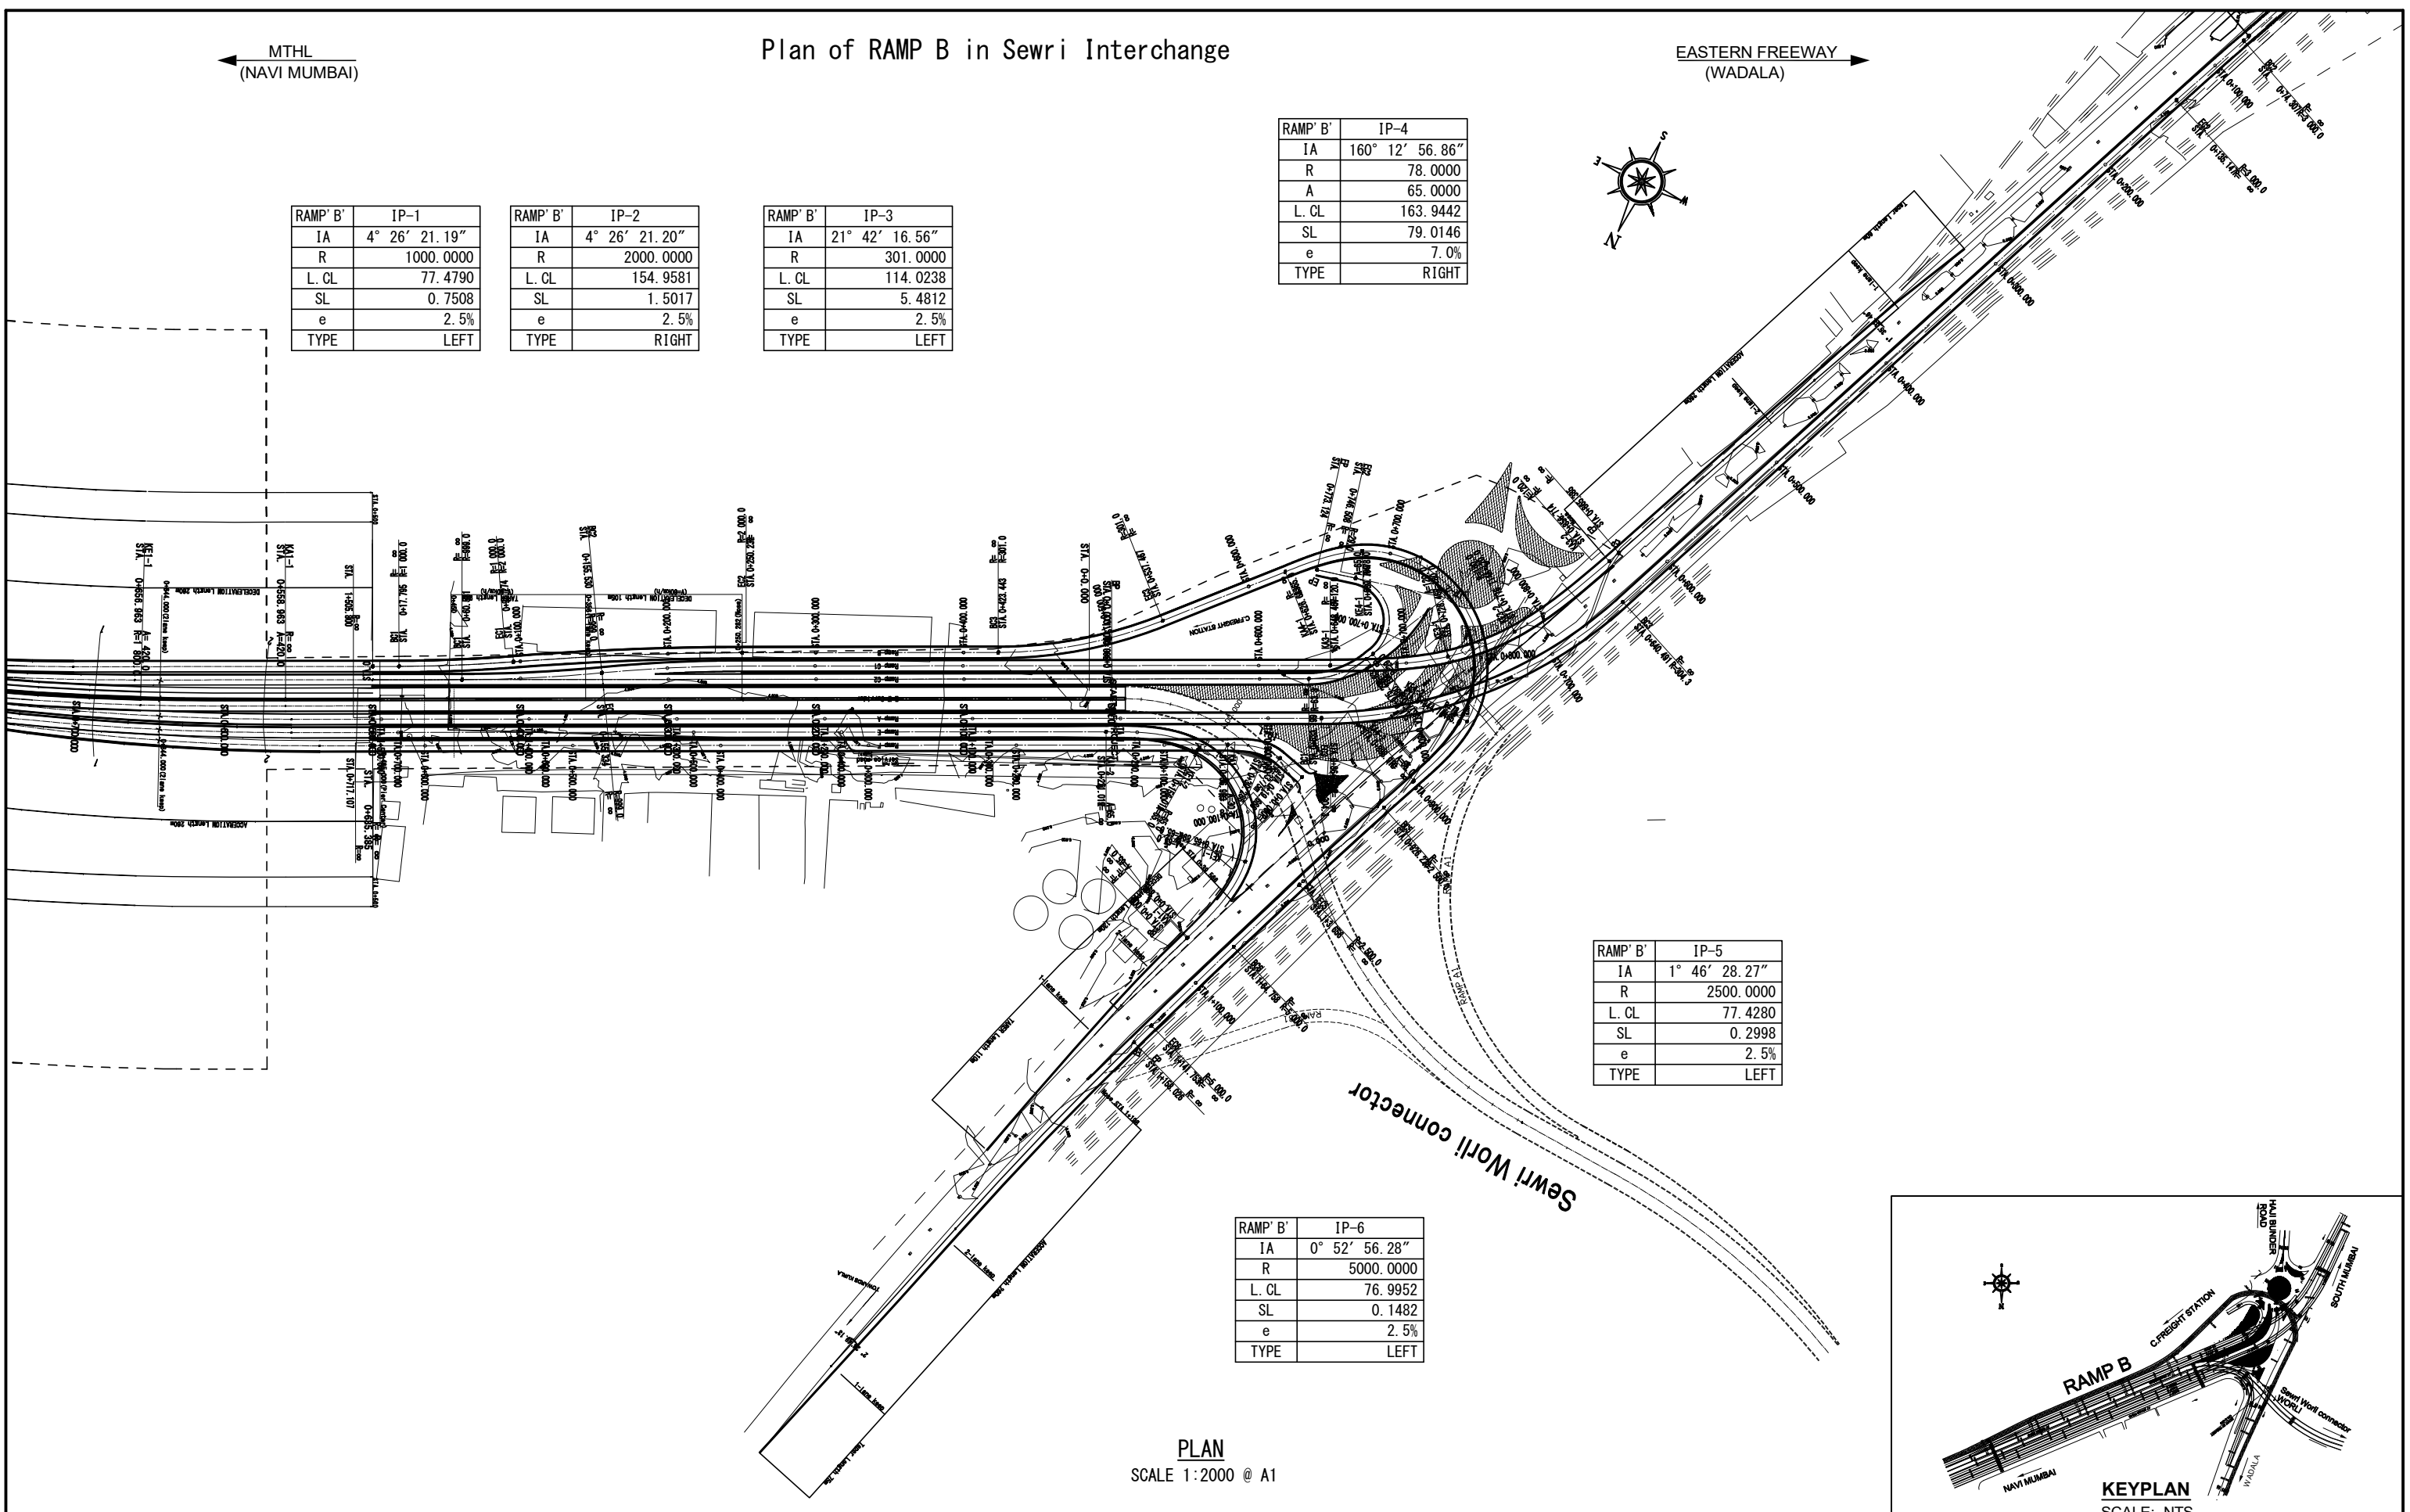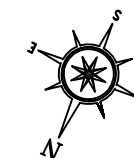

RAMP' B'	IP-5
IA	1° 46' 28.27"
R	2500.0000
L. CL	77.4280
SL	0.2998
e	2.5%
TYPE	LEFT

RAMP' B'	IP-6
IA	0° 52' 56.28"
R	5000.0000
L. CL	76.9952
SL	0.1482
e	2.5%
TYPE	LEFT

PLAN
SCALE 1:2000 @ A1

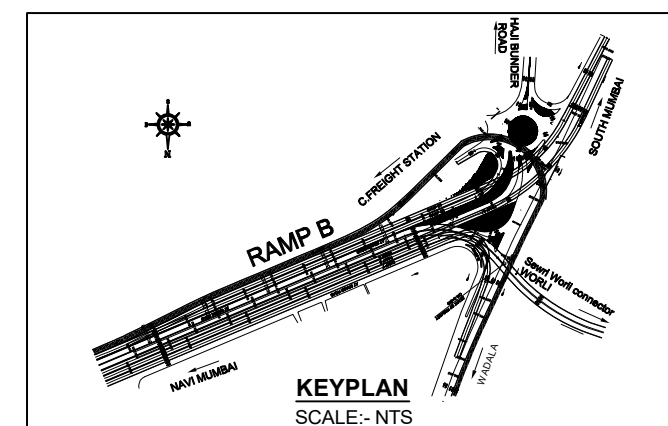

MMRDA
MUMBAI METROPOLITAN REGION
DEVELOPMENT AUTHORITY


**The Preparatory Survey on the Project
for Construction of
Mumbai Trans Harbour Link**



JICA
JAPAN INTERNATIONAL COOPERATION AGENCY
Oriental Consultants Global Co., Ltd.
East Nippon Expressway Co., Ltd.
Nippon Koei Co., Ltd.
Nippon Engineering Consultants Co., Ltd.

Drawing Title Plan of RAMP B in Sewri Interchange FROM CH:0+000 TO CH:1+198.0		
Drawing Status	Drawing No. H-019	Rev.

Profile of RAMP B in Sewri Interchange

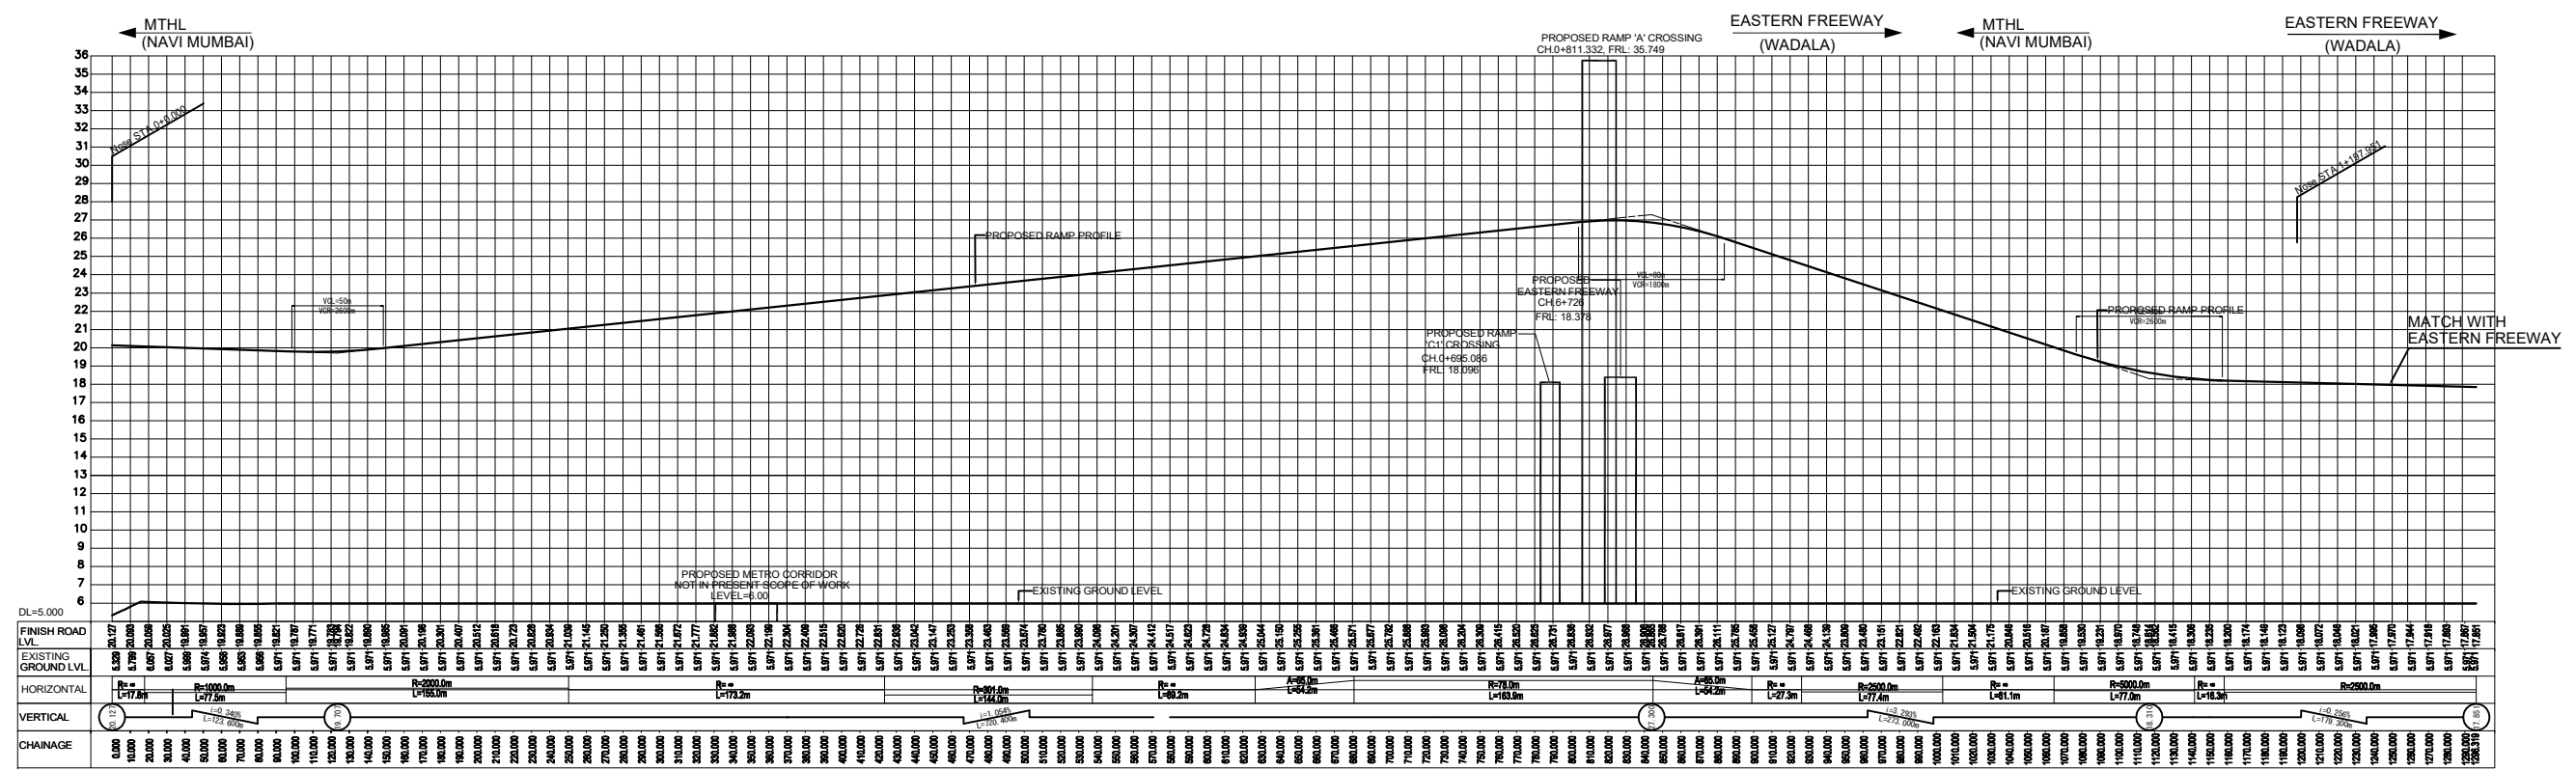

PROFILE
SCALE H=1:2000 V=400 @ A1



MMRDA
MUMBAI METROPOLITAN REGION
DEVELOPMENT AUTHORITY



The Preparatory Survey on the Project
for Construction of
Mumbai Trans Harbour Link



JICA
JAPAN INTERNATIONAL COOPERATION AGENCY



Oriental Consultants Global Co., Ltd.
East Nippon Expressway Co., Ltd.
Nippon Koei Co., Ltd.
Nippon Engineering Consultants Co., Ltd.

Drawing Title		
Profile of RAMP B in Sewri Interchange FROM CH:0+000 TO CH:1+198.0		
Drawing Status	Drawing No.	Rev.
	H-020	

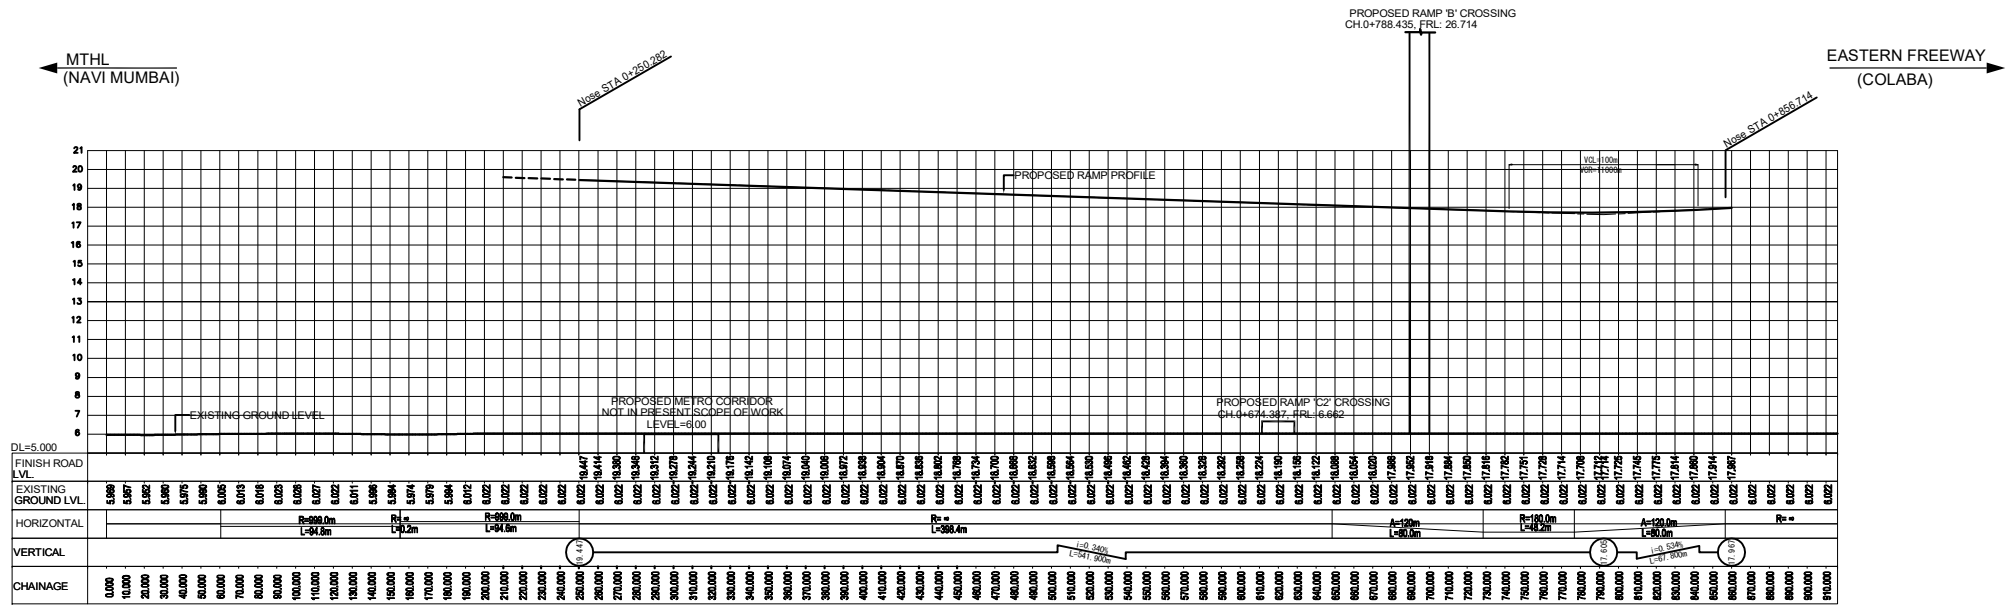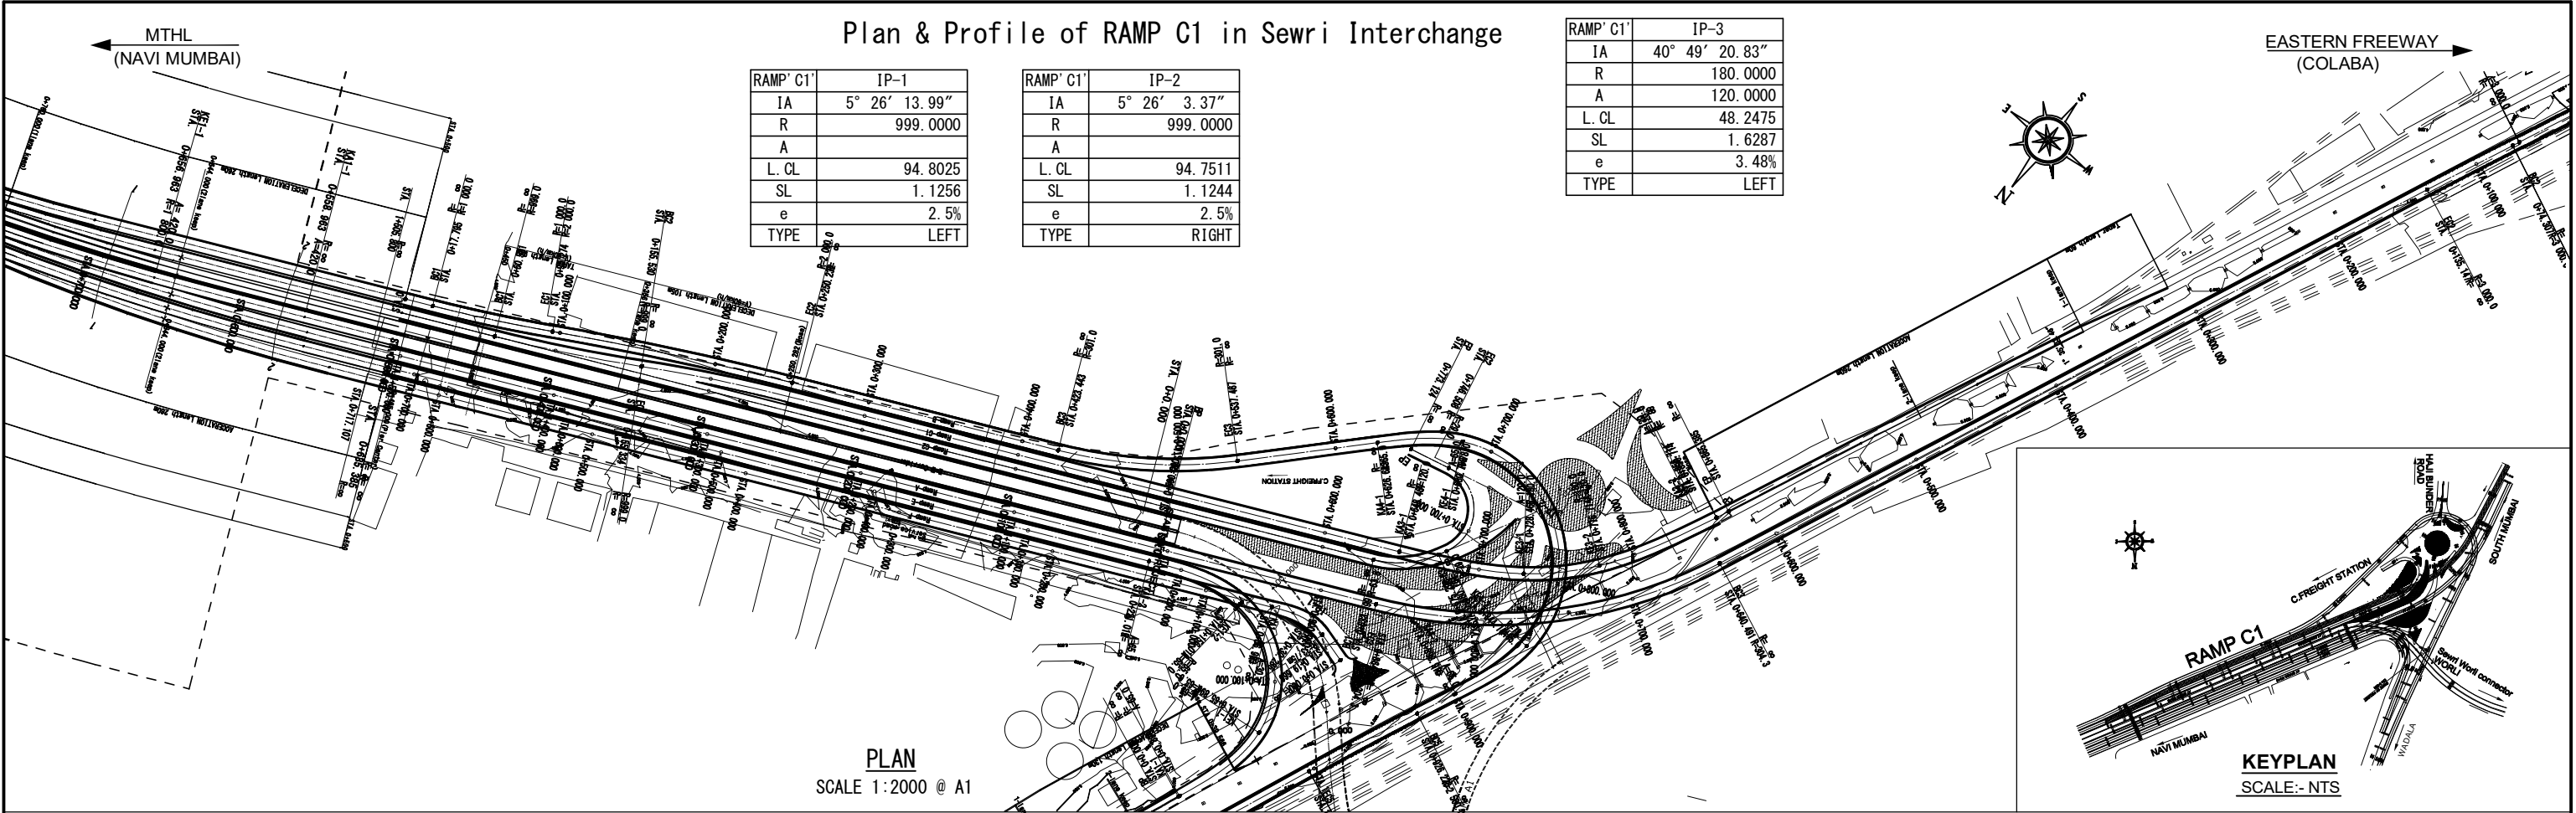

← MTHL
(NAVI MUMBAI)

Ramp\ C2'	IP-1	Ramp\ C2'	IP-2
IA	37° 50' 11.96"	IA	129° 53' 31.53"
R	63.7500	R	29.0000
L. CL	42.0989	L. CL	65.7443
SL	3.6403	SL	39.4816
e	2.5%	e	2.5%
TYPE	LEFT	TYPE	LEFT

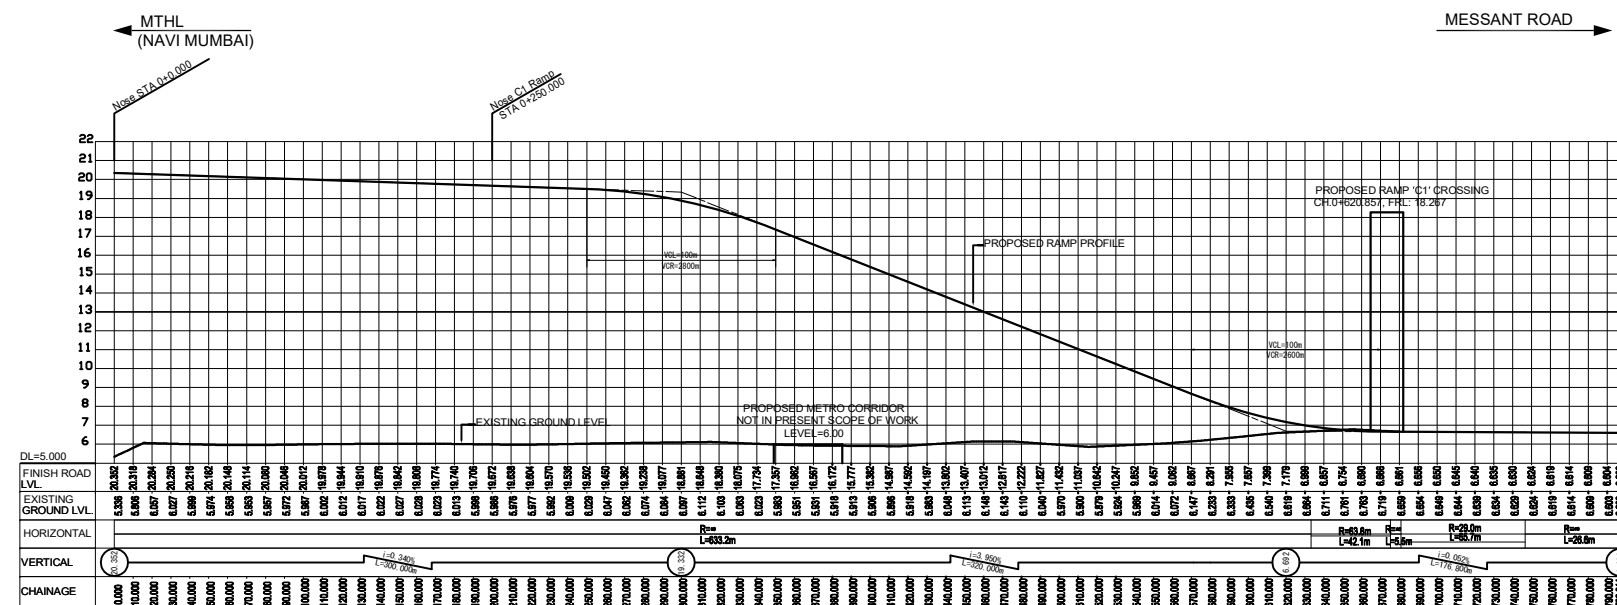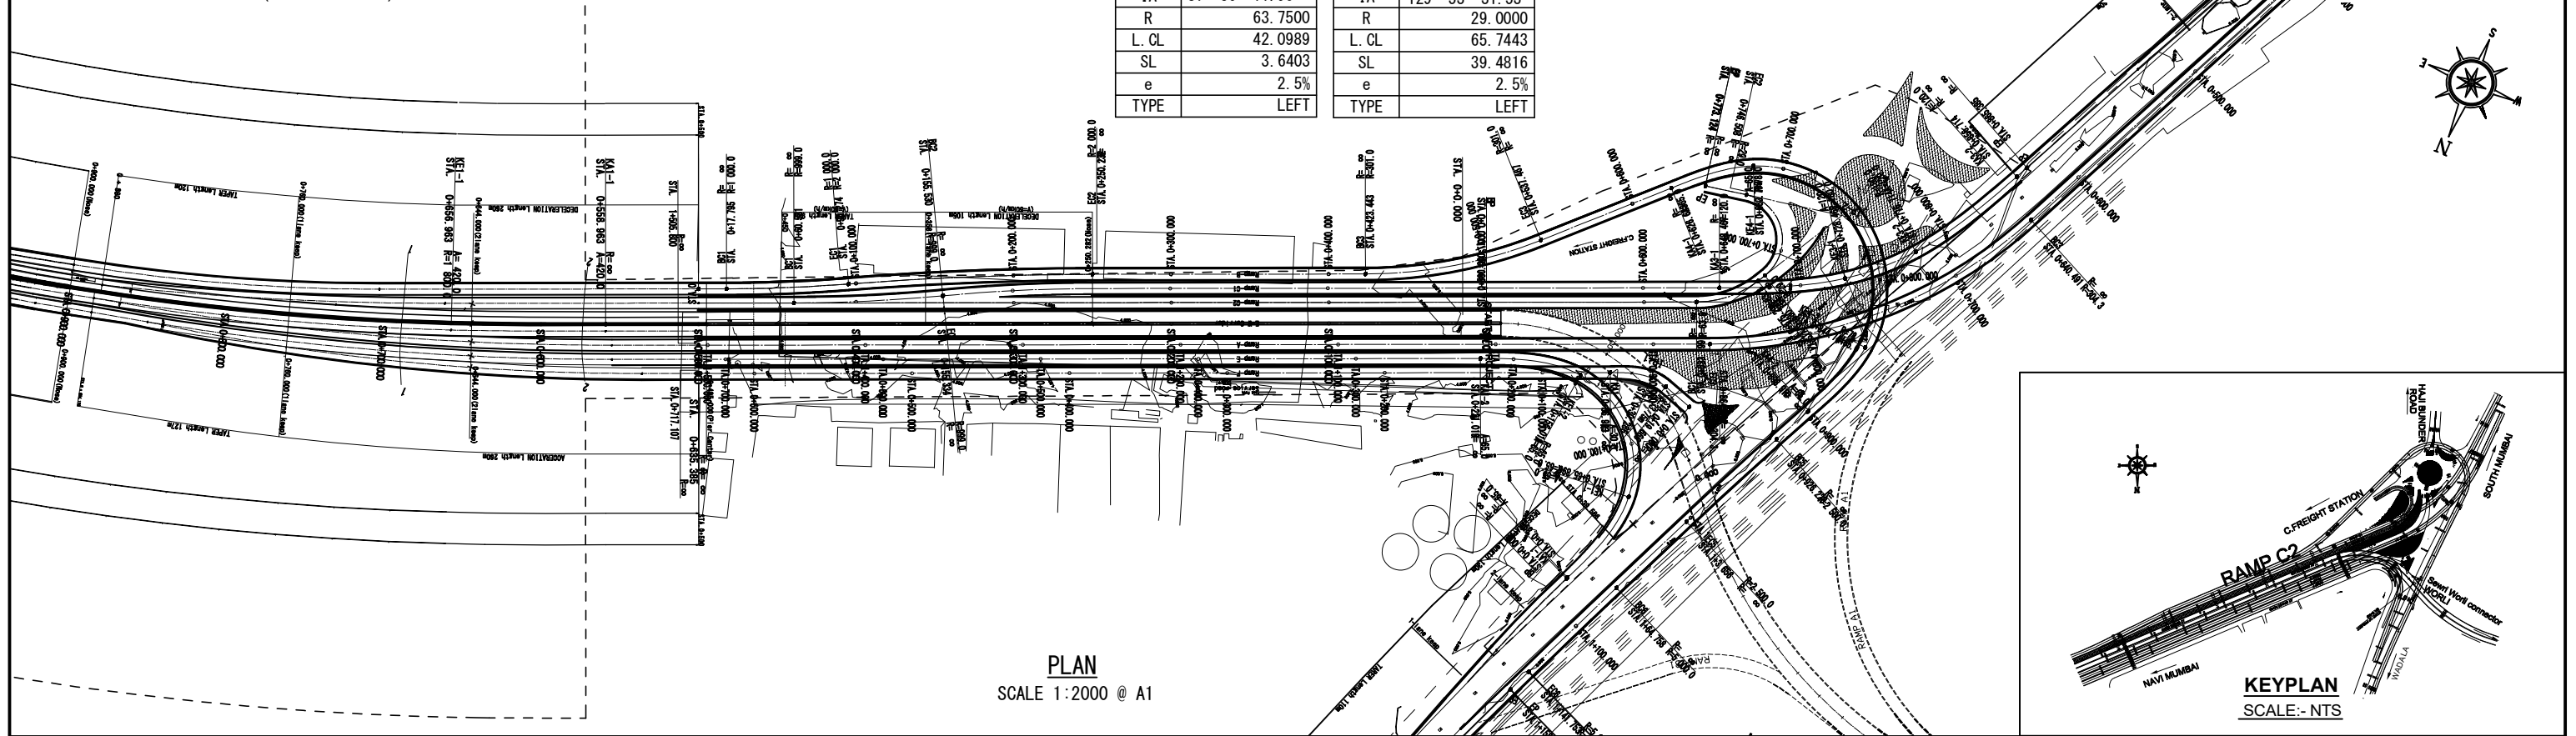

PROFILE
SCALE H=1:2000 V=400 @ A1



MMRDA

**MUMBAI METROPOLITAN REGION
DEVELOPMENT AUTHORITY**

The Preparatory Survey on the Project for Construction of Mumbai Trans Harbour Link



JICA

JAPAN INTERNATIONAL COOPERATION AGENCY

Oriental Consultants Global Co., Ltd.

East Nippon Expressway Co., Ltd.

Nippon Koei Co., Ltd.
Nippon Engineering Consultants Co., Ltd.

Drawing Title

Plan & Profile of RAMP C2 in Sewri Interchange
FROM CH:0+000 TO CH:0+773.1

	Drawing Status
--	----------------

Drawing No.

H-022

iv.

Mark	Date	By	Rev.

