

**REPUBLIC OF THE UNION OF MYANMAR
MINISTRY OF CONSTRUCTION
DEPARTMENT OF BRIDGE**

**DETAILED DESIGN STUDY ON
THE BAGO RIVER BRIDGE
CONSTRUCTION PROJECT
FINAL REPORT ATTACHMENTS
DRAFT TENDER DOCUMENT (FINAL VERSION)**

PACKAGE 2

Volume - IV

DRAWINGS

OCTOBER 2017

JAPAN INTERNATIONAL COOPERATION AGENCY (JICA)

NIPPON KOEI CO., LTD.

ORIENTAL CONSULTANTS GLOBAL CO., LTD.

METROPOLITAN EXPRESSWAY COMPANY LIMITED.

CHODAI CO., LTD.

NIPPON ENGINEERING CONSULTANTS CO., LTD.

EI
CR(2)
17-123

**REPUBLIC OF THE UNION OF MYANMAR
MINISTRY OF CONSTRUCTION
DEPARTMENT OF BRIDGE**

**DETAILED DESIGN STUDY ON
THE BAGO RIVER BRIDGE
CONSTRUCTION PROJECT
FINAL REPORT ATTACHMENTS
DRAFT TENDER DOCUMENT (FINAL VERSION)**

PACKAGE 2

Volume - IV

DRAWINGS

OCTOBER 2017

JAPAN INTERNATIONAL COOPERATION AGENCY (JICA)

NIPPON KOEI CO., LTD.

ORIENTAL CONSULTANTS GLOBAL CO., LTD.

METROPOLITAN EXPRESSWAY COMPANY LIMITED.

CHODAI CO., LTD.

NIPPON ENGINEERING CONSULTANTS CO., LTD.

CONTENTS OF DRAWINGS

A. GENERAL				C. STEEL BOX GIRDER BRIDGE				
		LOCATION MAP	P2-GE-0001	SUPERSTRUCTURE	COORDINATES OF SUPERSTRUCTURE (P13-P20) (1)-(2)	P2-SB-1001	~ 1002	
		GENERAL VIEW OF BAGO RIVER BRIDGE (1)-(3)	P2-GE-0002 ~ 0004		GENERAL VIEW OF SUPERSTRUCTURE (P13-P20)	P2-SB-1011		
		GENERAL NOTES (ROAD DESIGN)	P2-GE-1011		STRESS DIAGRAM OF MAIN GIRDER G1 (P13-P20) (1)-(7)	P2-SB-1021	~ 1027	
		GENERAL NOTES (STEEL BOX GIRDER BRIDGE)	P2-GE-1021		STRESS DIAGRAM OF MAIN GIRDER G2 (P13-P20) (1)-(7)	P2-SB-1028	~ 1034	
		GENERAL NOTES (PC BOX GIRDER BRIDGE)	P2-GE-1031		COMMON DETAIL (P13-P20) (1)-(14)	P2-SB-1031	~ 1044	
		GENERAL NOTES (LIGHTING)	P2-GE-1041		DETAIL OF MAIN GIRDER G1,G4 (P13-P20) (1)-(82)	P2-SB-1101	~ 1182	
		ALIGNMENT LAYOUT AND GEOMETRIC DATA	P2-GE-2001		DETAIL OF MAIN GIRDER G2,G3 (P13-P20) (1)-(82)	P2-SB-1201	~ 1282	
					DETAIL OF END DIAPHRAGM AND CORSS GIRDER (P13,P20) (1)-(2)	P2-SB-1301	~ 1302	
					DETAIL OF MEDIAN SUPPORT DIAPHRAGM AND CROSS GIRDER (P14-P19) (1)-(6)	P2-SB-1311	~ 1316	
					DETAIL OF CROSS GIRDER (1)-(5)	P2-SB-1321	~ 1325	
					DETAIL OF CROSS BEAM SECTION (1)-(6)	P2-SB-1331	~ 1336	
					DETAIL OF DECK PLATE (1)-(79)	P2-SB-1501	~ 1579	
					DETAIL OF PAINTING SYSTEM (1)-(2)	P2-SB-1601	~ 1602	
					CAMBER VIEW	P2-SB-1701		
B. ROAD DESIGN				SUBSTRUCTURE AND FOUNDATION				
	PLAN & PROFILE	PLAN & PLOFILE (1)-(3)	P2-RD-0100 ~ 0120	SUBSTRUCTURE AND FOUNDATION	COORDINATES OF SUBSTRUCTURE (P14-P19)	P2-SB-2000		
	TYPICAL CROSS SECTION	TYPICAL CROSS SECTION (1)-(2)	P2-RD-0200 ~ 0210		P14 PIER	GENERAL VIEW OF P14 PIER (1)-(2)	P2-SB-2001	~ 2002
	PAVEMENT	PAVEMENT LAYER	P2-RD-0300			BAR ARRANGEMENT OF P14 PIER (1)-(15)	P2-SB-2003	~ 2017
		DETAIL OF CEMENT CONCREATE PAVEMENT (1)-(2)	P2-RD-0310 ~ 0320			BAR ARRANGEMENT OF P14 FOOTING (1)-(6)	P2-SB-2018	~ 2023
	CROSS SECTION	CROSS SECTION MAIN ROAD (1)-(9)	P2-RD-0400 ~ 0480			GENERAL VIEW OF STEEL PIPE SHEET PILE FOUNDATION OF P14 PIER	P2-SB-2024	
		RELOCATION ROAD BETWEEN SHUKHINTHAR MAYOPAT ROAD AND YANGON-THANLYIN BRIDGE	PLAN & PLOFILE			P2-RD-1000	DETAIL OF STEEL PIPE SHEET PILE OF P14 PIER (1)-(2)	P2-SB-2025
		TYPICAL CROSS SECTION	P2-RD-1010			DETAIL OF INTERLOCKING OF STEEL PIPE SHEET PILE OF P14 PIER	P2-SB-2027	
		CROSS SECTION	P2-RD-1020			DETAIL OF CONNECTION BETWEEN STEEL PIPE SHEET PILE AND FOOTING OF P14 PIER	P2-SB-2028	
	DRAINAGE	DRAINAGE SYSTEM PLAN AND OUTLETS (RIGHT RIVER BANK)	P2-RD-3000			DETAIL OF PILE TOP CONNECTION TO THE BASE CONCRETE OF P14 PIER	P2-SB-2029	
		DRAINAGE SYSTEM PLAN (1)-(2)	P2-RD-3010 ~ 3011			(REFERENCE) LAYOUT PLAN OF COFFERDAM PART OF P14 PIER (1)-(2)	P2-SB-2030	~ 2031
		DETAIL OF CONCRETE PIPE CULVERT Φ300 (CON.360°) TYPE A	P2-RD-3020			(REFERENCE) CONSTRUCTION PLAN OF STEEL PILE SHEET PILE WORK OF P14 PIER	P2-SB-2032	
		DETAIL OF CONCRETE PIPE CULVERT Φ300 (CON.360°) TYPE B	P2-RD-3021					
		GENERAL VIEW OF CONCRETE PIPE CULVERT (1)-(3)	P2-RD-3030 ~ 3032					
		DETAIL OF SIDE DITCH (1)-(3)	P2-RD-3040 ~ 3042					
		DETAIL OF CATCH PIT (1)-(3)	P2-RD-3050 ~ 3052					
		VERTICAL DRAIN TYPE A (1)-(3)	P2-RD-3060 ~ 3062					
		VERTICAL DRAIN TYPE B	P2-RD-3063					
		DRAINAGE OUTLET TYPE-B (1)-(10)	P2-RD-3070 ~ 3079					
	MECHANICALLY STABILISED EARTH WALL AND RETAINING	MECHANICALLY STABILISED EARTH WALL (1)-(11)	P2-RD-4000 ~ 4100	P15 PIER	GENERAL VIEW OF P15 PIER (1)-(2)	P2-SB-2101	~ 2102	
		DETAIL OF MECHANICALLY STABILISED EARTH WALL (1)-(4)	P2-RD-4110 ~ 4140		BAR ARRANGEMENT OF P15 PIER (1)-(15)	P2-SB-2103	~ 2117	
		HANDRAIL ON MECHANICALLY STABILISED EARTH WALL (1)-(6)	P2-RD-4150 ~ 4200		BAR ARRANGEMENT OF P15 FOOTING (1)-(6)	P2-SB-2118	~ 2123	
		GRAVITY WALL (1)-(2)	P2-RD-4210 ~ 4220		GENERAL VIEW OF STEEL PIPE SHEET PILE FOUNDATION OF P15 PIER	P2-SB-2124		
		HANDRAIL ON GRAVITY WALL	P2-RD-4230		DETAIL OF STEEL PIPE SHEET PILE OF P15 PIER (1)-(2)	P2-SB-2125	~ 2126	
	SOFT SOIL TREATMENT	DETAIL OF LIGHTING FOUNDATION	P2-RD-4240	DETAIL OF INTERLOCKING OF STEEL PIPE SHEET PILE OF P15 PIER	P2-SB-2127			
		SOFT SOIL IMPROVEMENT MEASURES (1)-(2)	P2-RD-5000 ~ 5010	DETAIL OF CONNECTION BETWEEN STEEL PIPE SHEET PILE AND FOOTING OF P15 PIER	P2-SB-2128			
		CROSS SECTION OF DEEP MIXING (1)-(8)	P2-RD-5020 ~ 5090	DETAIL OF PILE TOP CONNECTION TO THE BASE CONCRETE FOR P15 PIER	P2-SB-2129			
		CROSS SECTION OF SURCHARGE (1)-(5)	P2-RD-5100 ~ 5140	(REFERENCE) LAYOUT PLAN OF COFFERDAM PART OF P15 PIER (1)-(2)	P2-SB-2130	~ 2131		
	MISCELLANEOUS	CONSTRUCTION PROCEDURE (1)-(2)	P2-RD-5150 ~ 5160	(REFERENCE) CONSTRUCTION PLAN OF STEEL PILE SHEET PILE WORK OF P15 PIER	P2-SB-2132			
		DETAILS OF KERB	P2-RD-6000	P16 PIER	GENERAL VIEW OF P16 PIER (1)-(2)	P2-SB-2201	~ 2202	
		DETAIL OF CONCRETE SEAL	P2-RD-6005		BAR ARRANGEMENT OF P16 PIER (1)-(15)	P2-SB-2203	~ 2217	
		DETAIL OF SIGNBOARD FOUNDATION AND POST	P2-RD-6010		BAR ARRANGEMENT OF P16 FOOTING (1)-(6)	P2-SB-2218	~ 2223	
		DETAIL OF SIGNBOARD	P2-RD-6020		GENERAL VIEW OF STEEL PIPE SHEET PILE FOUNDATION OF P16 PIER	P2-SB-2224		
		ROAD MARKINGS DETAILS (1)-(2)	P2-RD-6080 ~ 6090		DETAIL OF STEEL PIPE SHEET PILE OF P16 PIER (1)-(2)	P2-SB-2225	~ 2226	
	DETAILS OF GUARDRAIL (1)-(2)	P2-RD-6100 ~ 6110	DETAIL OF INTERLOCKING OF STEEL PIPE SHEET PILE OF P16 PIER		P2-SB-2227			
	DETAILS OF GUARD PIPE	P2-RD-6120	DETAIL OF CONNECTION BETWEEN STEEL PIPE SHEET PILE AND FOOTING OF P16 PIER	P2-SB-2228				
	APPROACH CUSHION SLAB (AF1)	P2-RD-6200		DETAIL OF PILE TOP CONNECTION TO THE BASE CONCRETE OF P16 PIER	P2-SB-2229			
				(REFERENCE) LAYOUT PLAN OF COFFERDAM PART OF P16 PIER (1)-(2)	P2-SB-2230	~ 2231		
				(REFERENCE) CONSTRUCTION PLAN OF STEEL PILE SHEET PILE WORK OF P16 PIER	P2-SB-2232			
				P17 PIER	GENERAL VIEW OF P17 PIER (1)-(2)	P2-SB-2301	~ 2302	
					BAR ARRANGEMENT OF P17 PIER (1)-(15)	P2-SB-2303	~ 2317	
					BAR ARRANGEMENT OF P17 FOOTING (1)-(6)	P2-SB-2318	~ 2323	
					GENERAL VIEW OF STEEL PIPE SHEET PILE FOUNDATION OF P17 PIER	P2-SB-2324		
					DETAIL OF STEEL PIPE SHEET PILE OF P17 PIER (1)-(2)	P2-SB-2325	~ 2326	
					DETAIL OF INTERLOCKING OF STEEL PIPE SHEET PILE OF P17 PIER	P2-SB-2327		
					DETAIL OF CONNECTION BETWEEN STEEL PIPE SHEET PILE AND FOOTING OF P17 PIER	P2-SB-2328		
					DETAIL OF PILE TOP CONNECTION TO THE BASE CONCRETE OF P17 PIER	P2-SB-2329		
				(REFERENCE) LAYOUT PLAN OF COFFERDAM PART OF P17 PIER (1)-(2)	P2-SB-2330	~ 2331		
				(REFERENCE) CONSTRUCTION PLAN OF STEEL PILE SHEET PILE WORK OF P17 PIER	P2-SB-2332			

CONTENTS OF DRAWINGS

C. STEEL BOX GIRDER BRIDGE				D. PC BOX GIRDER BRIDGE				
SUBSTRUCTURE AND FOUNDATION	P18 PIER	GENERAL VIEW OF P18 PIER (1)-(2)	P2-SB-2401 ~ 2402	SUBSTRUCTURE AND FOUNDATION		BAR ARRANGEMENT OF CAST IN PLACE PILE FOR A2 ABUTMENT (1)-(2)	P2-PB-2201 ~ 2202	
		BAR ARRANGEMENT OF P18 PIER (1)-(15)	P2-SB-2403 ~ 2417			STEEL PIPE SHEET PILE FOUNDATION FOR P20 PIER (1)-(6)	P2-PB-2211 ~ 2212	
		BAR ARRANGEMENT OF P18 FOOTING (1)-(6)	P2-SB-2418 ~ 2423		STEEL PIPE SHEET PILE FOUNDATION FOR P21 PIER (1)-(6)	P2-PB-2221 ~ 2224		
		GENERAL VIEW OF STEEL PIPE SHEET PILE FOUNDATION OF P18 PIER	P2-SB-2424		STEEL PIPE SHEET PILE FOUNDATION FOR P22 PIER (1)-(6)	P2-PB-2231 ~ 2232		
		DETAIL OF STEEL PIPE SHEET PILE OF P18 PIER (1)-(2)	P2-SB-2425 ~ 2426		BAR ARRANGEMENT OF CAST IN PLACE PILE FOR P23 PIER (1)-(2)	P2-PB-2241 ~ 2242		
		DETAIL OF INTERLOCKING OF STEEL PIPE SHEET PILE OF P18 PIER	P2-SB-2427		BAR ARRANGEMENT OF CAST IN PLACE PILE FOR P24 PIER (1)-(2)	P2-PB-2251 ~ 2252		
		DETAIL OF CONNECTION BETWEEN STEEL PIPE SHEET PILE AND FOOTING OF P18 PIER	P2-SB-2428		BAR ARRANGEMENT OF CAST IN PLACE PILE FOR P25 PIER (1)-(2)	P2-PB-2261 ~ 2262		
		DETAIL OF PILE TOP CONNECTION TO THE BASE CONCRETE OF P18 PIER	P2-SB-2429	BRIDGE ACCESSORIES		DETAIL OF BEARINGS P20-A2 <L, R> (1)-(7)	P2-PB-3001 ~ 3007	
		(REFERENCE) LAYOUT PLAN OF COFFERDAM PART OF P18 PIER (1)-(2)	P2-SB-2430 ~ 2431			DETAIL OF EXPANSION JOINT P20-A2 <L, R> (1)-(4)	P2-PB-3101 ~ 3104	
		(REFERENCE) CONSTRUCTION PLAN OF STEEL PILE SHEET PILE WORK OF P18 PIER	P2-SB-2432		DETAIL OF CURB P20-A2 <L, R>	P2-PB-3201		
	P19 PIER	GENERAL VIEW OF P19 PIER (1)-(2)	P2-SB-2501 ~ 2502		DETAIL OF LIGHTING BASE P20-A2 <L, R>	P2-PB-3301		
		BAR ARRANGEMENT OF P19 PIER (1)-(15)	P2-SB-2503 ~ 2517		DETAIL OF RAILINGS P20-A2 <L, R> (1)-(2)	P2-PB-3401 ~ 3402		
		BAR ARRANGEMENT OF P19 FOOTING (1)-(6)	P2-SB-2518 ~ 2523		DETAIL OF DRAINAGE P20-A2 (1)-(2)	P2-PB-3501 ~ 3502		
		GENERAL VIEW OF STEEL PIPE SHEET PILE FOUNDATION OF P19 PIER	P2-SB-2524		DETAIL OF MANHOLE P20-A2 <L,R>	P2-PB-3601		
		DETAIL OF STEEL PIPE SHEET PILE OF P19 PIER (1)-(2)	P2-SB-2525 ~ 2526		FALL PREVENTIVE HANDRAIL OF P20 PIER (1)-(3)	P2-PB-3701 ~ 3703		
		DETAIL OF INTERLOCKING OF STEEL PIPE SHEET PILE OF P19 PIER	P2-SB-2527	REFERENCE DRAWING		CONSTRUCTION PLAN OF STEEL PIPE SHEET PILE WORK (REFERENCE DRAWING)	P2-PB-4001	
		DETAIL OF CONNECTION BETWEEN STEEL PIPE SHEET PILE AND FOOTING OF P19 PIER	P2-SB-2528			TEMPORARY COFFERDAM (1)-(2) (REFERENCE DRAWING)	P2-PB-4011 ~ 4012	
		DETAIL OF PILE TOP CONNECTION TO THE BASE CONCRETE OF P19 PIER	P2-SB-2529			QUANTITY TABLE OF SUPERSTRUCTURE P20-A2 (REFERENCE DRAWING)	P2-PB-4101	
		(REFERENCE) LAYOUT PLAN OF COFFERDAM PART OF P19 PIER (1)-(2)	P2-SB-2530 ~ 2531			QUANTITY TABLE OF SUBSTRUCTURE P20-A2 (REFERENCE DRAWING)	P2-PB-4102	
		(REFERENCE) CONSTRUCTION PLAN OF STEEL PILE SHEET PILE WORK OF P19 PIER	P2-SB-2532	E. TOLL COLLECTION FACILITY				
BRIDGE ACCESSORIES		DETAIL OF RUBBER BEARING (MOVABLE TYPE, P13) (1)	P2-SB-3001	GENERAL		GENERAL VIEW	P2-TC-0001	
		DETAIL OF RUBBER BEARING (FIXED TYPE, P14&P19) (2)	P2-SB-3002	TOLL ISLAND/LARGE ROOF		LAYOUT PLAN OF TOLL ISLAND/LARGE ROOF	P2-TC-1001	
		DETAIL OF RUBBER BEARING (FIXED TYPE, P15-P18) (3)	P2-SB-3003			PLAN VIEW OF TOLL ISLAND/LARGE ROOF	P2-TC-1002	
		DETAIL OF RUBBER BEARING (MOVABLE TYPE, P20) (4)	P2-SB-3004			ELEVATION VIEW OF TOLL ISLAND/LARGE ROOF	P2-TC-1003	
		DETAIL OF EXPANSION JOINT (P20) (1)-(4)	P2-SB-3011 ~ 3014			CROSS-SECTION VIEW OF TOLL ISLAND/LARGE ROOF	P2-TC-1004	
		DETAIL OF STEEL GIRDER END FOR EXPANSION JOINT (P20) (1)-(3)	P2-SB-3015 3017			REFLECTED CEILING PLAN/ ROOF PLAN OF TOLL ISLAND/LARGE ROOF	P2-TC-1005	
		(REFERENCE) DETAIL OF STEEL GIRDER END FOR EXPANSION JOINT (P13) (1)-(3)	P2-SB-3018 3020			TOLL ISLAND DETAIL PLAN	P2-TC-1006	
		DRAINAGE DETAIL (1)-(4)	P2-SB-3031 ~ 3034			STRUCTURAL PLAN VIEW OF TOLL ISLAND/LARGE ROOF	P2-TC-1007	
		DETAIL OF BRACKET FOR LIGHTING POST	P2-SB-3035			STRUCTURAL ELEVATION VIEW OF TOLL ISLAND/LARGE ROOF	P2-TC-1008	
		INSPECTION WALKWAY	P2-SB-3041			DRAWING OF TRUCK SCALE	P2-TC-1009	
	DETAIL OF COPING AND BARRIER(1)-(2)	P2-SB-3051 ~ 3052			ISLAND DETAIL	P2-TC-1010		
REFERENCE DRAWING		(REFERENCE) QUANTITY TABLE OF SUPERSTRUCTURE	P2-SB-4001	BOOTH		FINISH SCHEDULE (TOLL COLLECTION BOOTH) OF TOLL COLLECTION BOOTH	P2-TC-2001	
		(REFERENCE) QUANTITY TABLE OF SUBSTRUCTURE	P2-SB-4101			PLAN VIEW/ ELEVATION VIEW/ CROSS-SECTION VIEW OF TOLL COLLECTION BOOTH	P2-TC-2002	
D. PC BOX GIRDER BRIDGE						SECTIONAL DETAIL OF TOLL COLLECTION BOOTH	P2-TC-2003	
SUPERSTRUCTURE		COORDINATES OF SUPERSTRUCTURE P20-A2 <L,R> (1)-(8)	P2-PB-0001 ~ 0008			ELECTRIC WIRING DIAGRAM (TRUNK CABLE) OF TOLL COLLECTION BOOTH	P2-TC-2004	
		GENERAL VIEW OF SUPERSTRUCTURE P20-A2 <L, R> (1)-(10)	P2-PB-1001 ~ 1010			FINISH SCHEDULE OF MACHINERY BOOTH	P2-TC-2005	
		DETAIL OF PRESTRESSING P20-A2 <L,> (1)-(21)	P2-PB-1101 ~ 1121			PLAN VIEW/ ELEVATION VIEW/ CROSS-SECTION VIEW OF MACHINERY BOOTH	P2-TC-2006	
		TYPICAL CROSS SECTION OF GIRDER P20-A2 <L, R>	P2-PB-1201			SECTIONAL DETAIL OF MACHINERY BOOTH	P2-TC-2007	
		BAR ARRANGEMENT OF SEGMENT P20-A2 <L, R> (1)-(38)	P2-PB-1301 ~ 1338			ELECTRIC WIRING DIAGRAM (TRUNK CABLE) OF MACHINERY BOOTH	P2-TC-2008	
		ARRANGEMENT OF SHEAR KEY P20-A2 <L, R>	P2-PB-1401		ACCESS	DETAIL DRAWING OF STAIRCASE	P2-TC-3001	
SUBSTRUCTURE AND FOUNDATION		COORDINATES OF SUBSTRUCTURE (P20-A2)	P2-PB-2000	ADMINISTRATIVE OFFICE		LAYOUT PLAN OF ADMINISTRATIVE OFFICE	P2-TC-4001	
		GENERAL VIEW OF A2 ABUTMENT (1)-(2)	P2-PB-2001 ~ 2002			FINISH SCHEDULE OF ADMINISTRATIVE OFFICE	P2-TC-4002	
		GENERAL VIEW OF P20 PIER (1)-(2)	P2-PB-2011 ~ 2012			PLAN VIEW OF ADMINISTRATIVE OFFICE	P2-TC-4003	
		GENERAL VIEW OF P21 PIER	P2-PB-2021			ELEVATION VIEW OF ADMINISTRATIVE OFFICE	P2-TC-4004	
		GENERAL VIEW OF P22 PIER	P2-PB-2031			CROSS-SECTION VIEW OF ADMINISTRATIVE OFFICE	P2-TC-4005	
		GENERAL VIEW OF P23 PIER	P2-PB-2041			PLAN VIEW OF PIT FLOOR OF ADMINISTRATIVE OFFICE	P2-TC-4006	
		GENERAL VIEW OF P24 PIER	P2-PB-2051			ROOF PLAN OF ADMINISTRATIVE OFFICE	P2-TC-4007	
		GENERAL VIEW OF P25 PIER	P2-PB-2061			CROSS-SECTION DETAIL DRAWING OF ADMINISTRATIVE OFFICE	P2-TC-4008	
		BAR ARRANGEMENT OF A2 ABUTMENT (1)-(8)	P2-PB-2101 ~ 2108			FLOOR DETAIL DRAWING OF ADMINISTRATIVE OFFICE (1)-(2)	P2-TC-4009 ~ 4010	
		BAR ARRANGEMENT OF P20 PIER (1)-(4)	P2-PB-2111 ~ 2114			ROOFTOP DETAIL DRAWING OF ADMINISTRATIVE OFFICE (1)-(2)	P2-TC-4011 ~ 4012	
		BAR ARRANGEMENT OF P21 PIER (1)-(4)	P2-PB-2121 ~ 2124			DEVELOPMENT VIEW OF ADMINISTRATIVE OFFICE (1)-(4)	P2-TC-4013 ~ 4016	
		BAR ARRANGEMENT OF P22 PIER (1)-(4)	P2-PB-2131 ~ 2134			REFLECTED CEILING PLAN OF ADMINISTRATIVE OFFICE	P2-TC-4017	
		BAR ARRANGEMENT OF P23 PIER (1)-(6)	P2-PB-2141 ~ 2146			DETAIL OF BOUNDARY FENCE (1)-(3)	P2-TC-4018 ~ 4020	
		BAR ARRANGEMENT OF P24 PIER (1)-(5)	P2-PB-2151 ~ 2155		ETC EQUIPMENT		LAYOUT OF ETC EQUIPMENT (REFERENCE CASE) / PLAN VIEW (1)-(4)	P2-TC-5001 ~ 5004
		BAR ARRANGEMENT OF P25 PIER (1)-(4)	P2-PB-2161 ~ 2164				LAYOUT OF ETC EQUIPMENT (REFERENCE CASE) / ELEVATION VIEW (1)	P2-TC-5005

CONTENTS OF DRAWINGS


F. LIGHTING			
		TYPICAL POWER DISTRIBUTION PLAN	P2-EL-0001
		TYPICAL WIRING PLAN	P2-EL-0002
		TYPICAL CUBICLE TYPE MV POWER RECEIVING PANEL	P2-EL-0003
		TYPICAL ELECTRIC POLE ASSEMBLING	P2-EL-0004
		TYPICAL LIGHTING PLAN FOR STEEL BOX GIRDER BRIDGE AND PC BOX GIRDER BRIDGE (THAKETA SIDE) (1)-(2)	P2-EL-0005 ~ 0006
		TYPICAL LIGHTING PLAN FOR APPROACH BRIDGE (TOLL PLAZA SIDE)	P2-EL-0007
		TYPICAL LIGHTING PLAN FOR TOLL PLAZA	P2-EL-0008
		TYPICAL LIGHTING PLAN FOR FLYOVER BRIDGE	P2-EL-0009
		TYPICAL LIGHTING PLAN FOR THANLYIN CHIN KAT ROAD	P2-EL-0010
		(REFERENCE) SINGLE LINE DIAGRAM FOR PANELS	P2-EL-0011
		TYPICAL LED LUMINAIR AND POLE	P2-EL-0012
		TYPICAL FOUNDATION DETAILS FOR ROAD LIGHTING POLE	P2-EL-0013
		(REFERENCE) INSTALLATION DETAIL FOR FLEXIBLE PIPE	P2-EL-0014
		(REFERENCE) LIGHTING MAST STRUCTURE FOR GATEPLAZA	P2-EL-0015
		(REFERENCE) OUTLINE OF ELECTRIC PANELS	P2-EL-0016
		(REFERENCE) QUANTITY TABLE OF LIGHTING AND ELECTRICAL WORKS	P2-EL-0017
G. REFERENCE DRAWING			
		(REFERENCE) GENERAL LAYOUT OF CONSTRUCTION YARD	P2-REF-0001
		(REFERENCE) NAVIGATION CONTROL PLAN	P2-REF-0002
		(REFERENCE) CONSTRUCTION SEQUENCE OF CONTINUOUS STEEL BOX GIRDER	P2-REF-0003
		(REFERENCE) CONSTRUCTION SEQUENCE OF CONTINUOUS PC BOX GIRDER	P2-REF-0004
		(REFERENCE) DIVERSION OF EXISTING TRAFFIC DURING CONSTRUCTION OF APPROACH ROAD TO EXISTING ROAD	P2-REF-0005
		(REFERENCE) MONUMENT AND BRIDGE RECORD	P2-REF-0006
		(REFERENCE) NETWORK PLAN	P2-REF-0007
		(REFERENCE) EXISTING UNDERGROUND UTILITIES LAYOUT (1)-(2)	P2-REF-0008 ~ 0009
		(REFERENCE) QUARRY SITE LOCATION	P2-REF-1001
		(REFERENCE) LAND TRANSPORTATION ROUTE TO WASTE DISPOSAL SITE IN THILAWA SEZ	P2-REF-1002
		(REFERENCE) LAND TRANSPORTATION ROUTE FROM LANDING PORT	P2-REF-1003
		(REFERENCE) DIAGRAM OF RAILING POST	P2-REF-2001
		(REFERENCE) INSPECTION LADDER FROM DECK	P2-REF-2002

A. GENERAL





LOCATION MAP

S=1:100,000


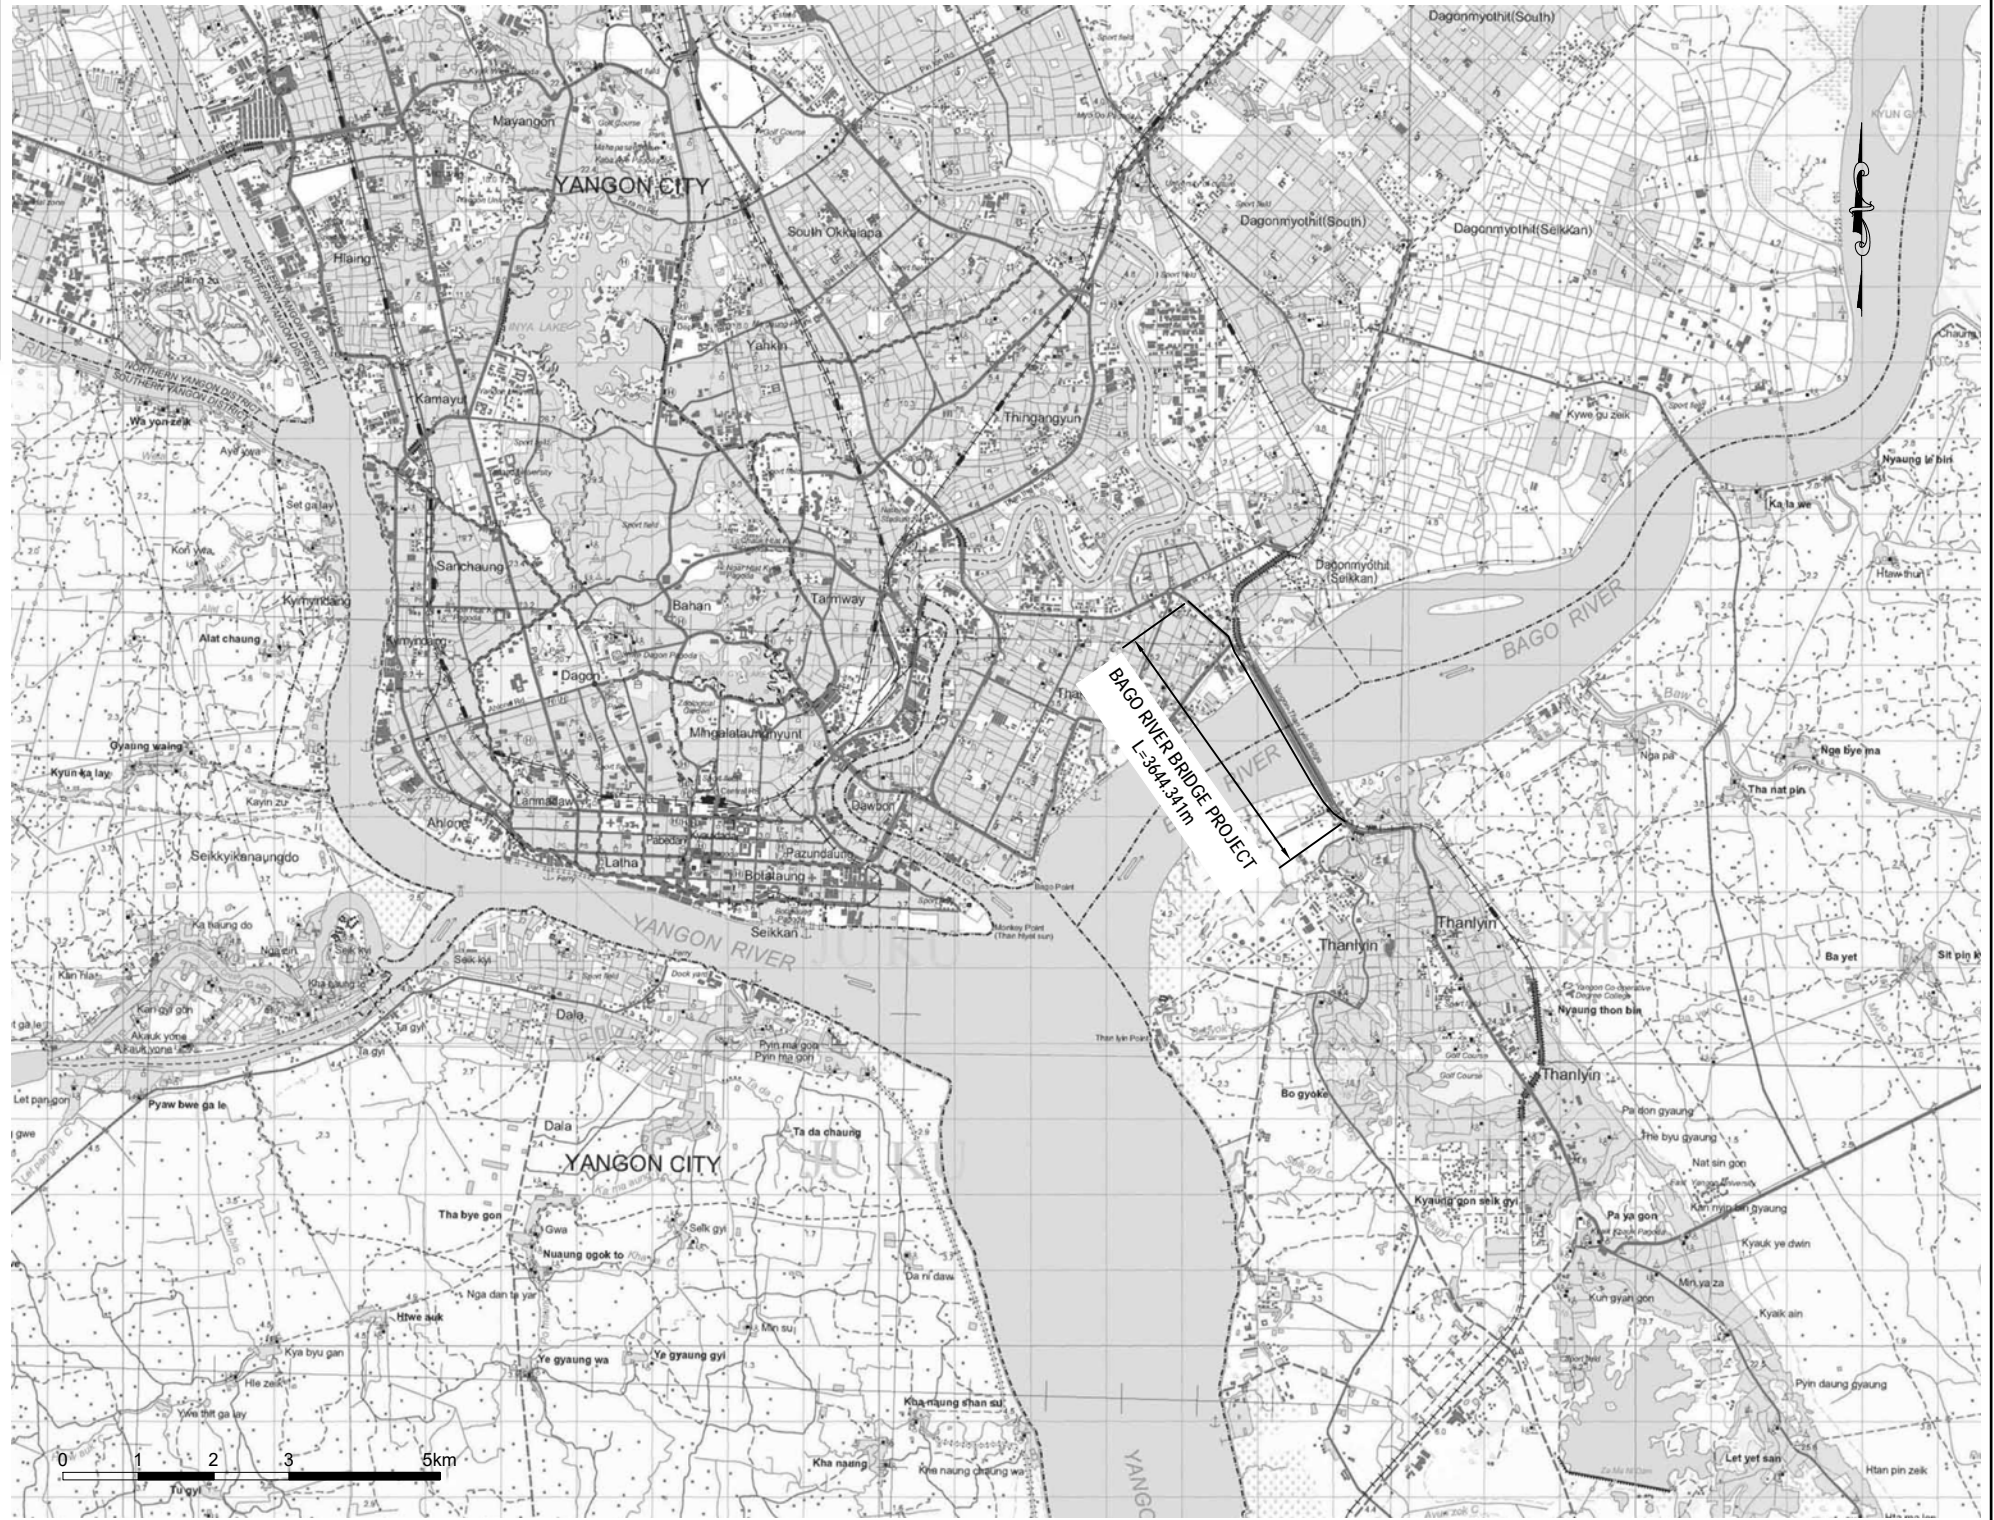


PROJECT NAME DETAILED DESIGN ON BAGO RIVER BRIDGE CONSTRUCTION PROJECT	FINANCED BY JAPAN INTERNATIONAL COOPERATION AGENCY	COUNTERPART REPUBLIC OF THE UNION OF MYANMAR MINISTRY OF CONSTRUCTION DEPARTMENT OF BRIDGE	JICA STUDY TEAM NIPPON KOEI CO., LTD. ORIENTAL CONSULTANTS GLOBAL CO., LTD. METROPOLITAN EXPRESSWAY COMPANY LIMITED CHODAI CO., LTD. NIPPON ENGINEERING CONSULTANTS CO., LTD.	NAME	SIGNATURE	DATE	DRAWING TITLE LOCATION MAP	PACKAGE 2 DWG No. P2-GE-0001	
				PREPARED BY	T. HAYAKAWA				15 Sep.2017
				CHECKED BY	T. HAYAKAWA				22 Sep.2017
				APPROVED BY	Y. SANO				29 Sep.2017

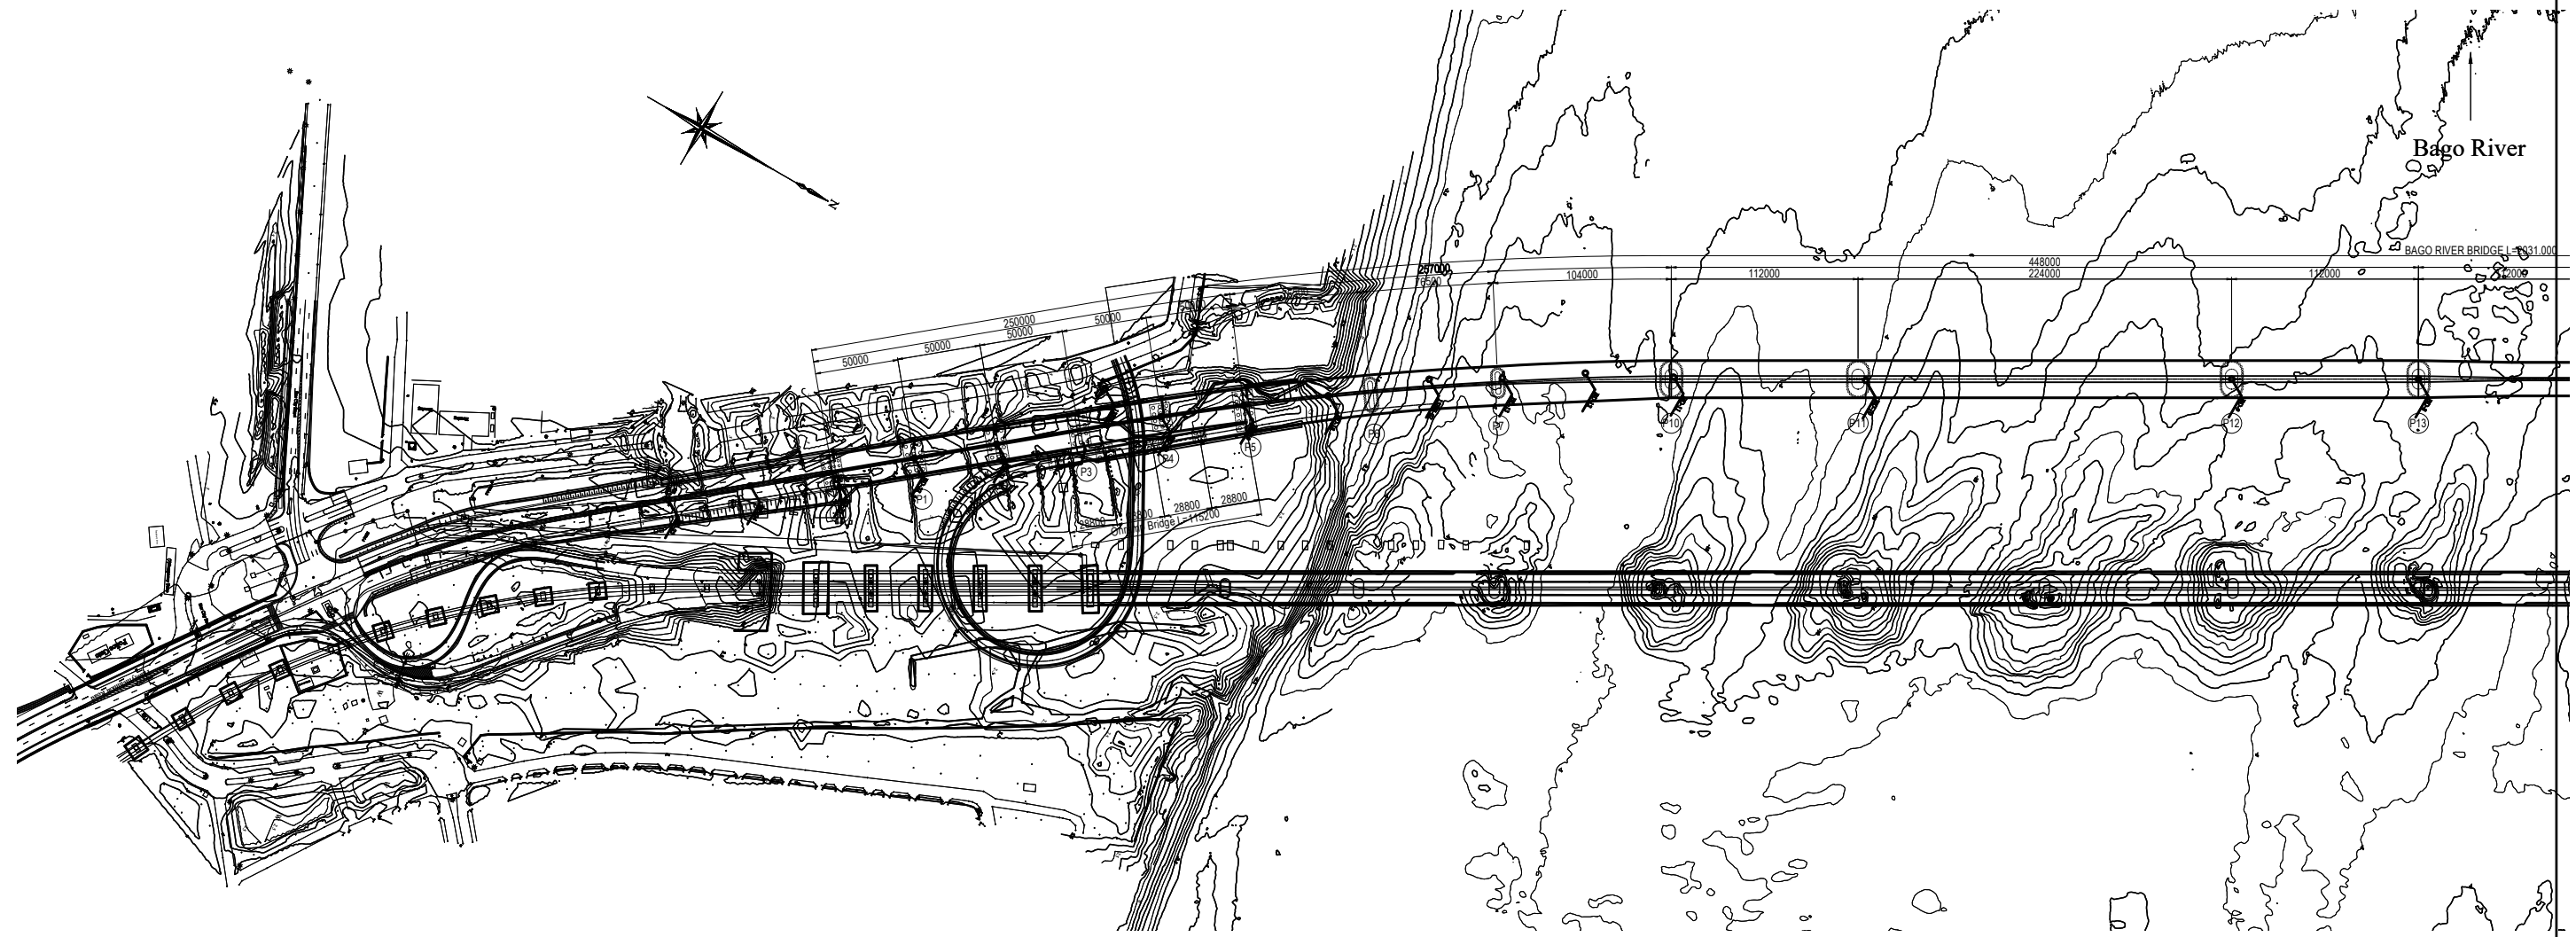
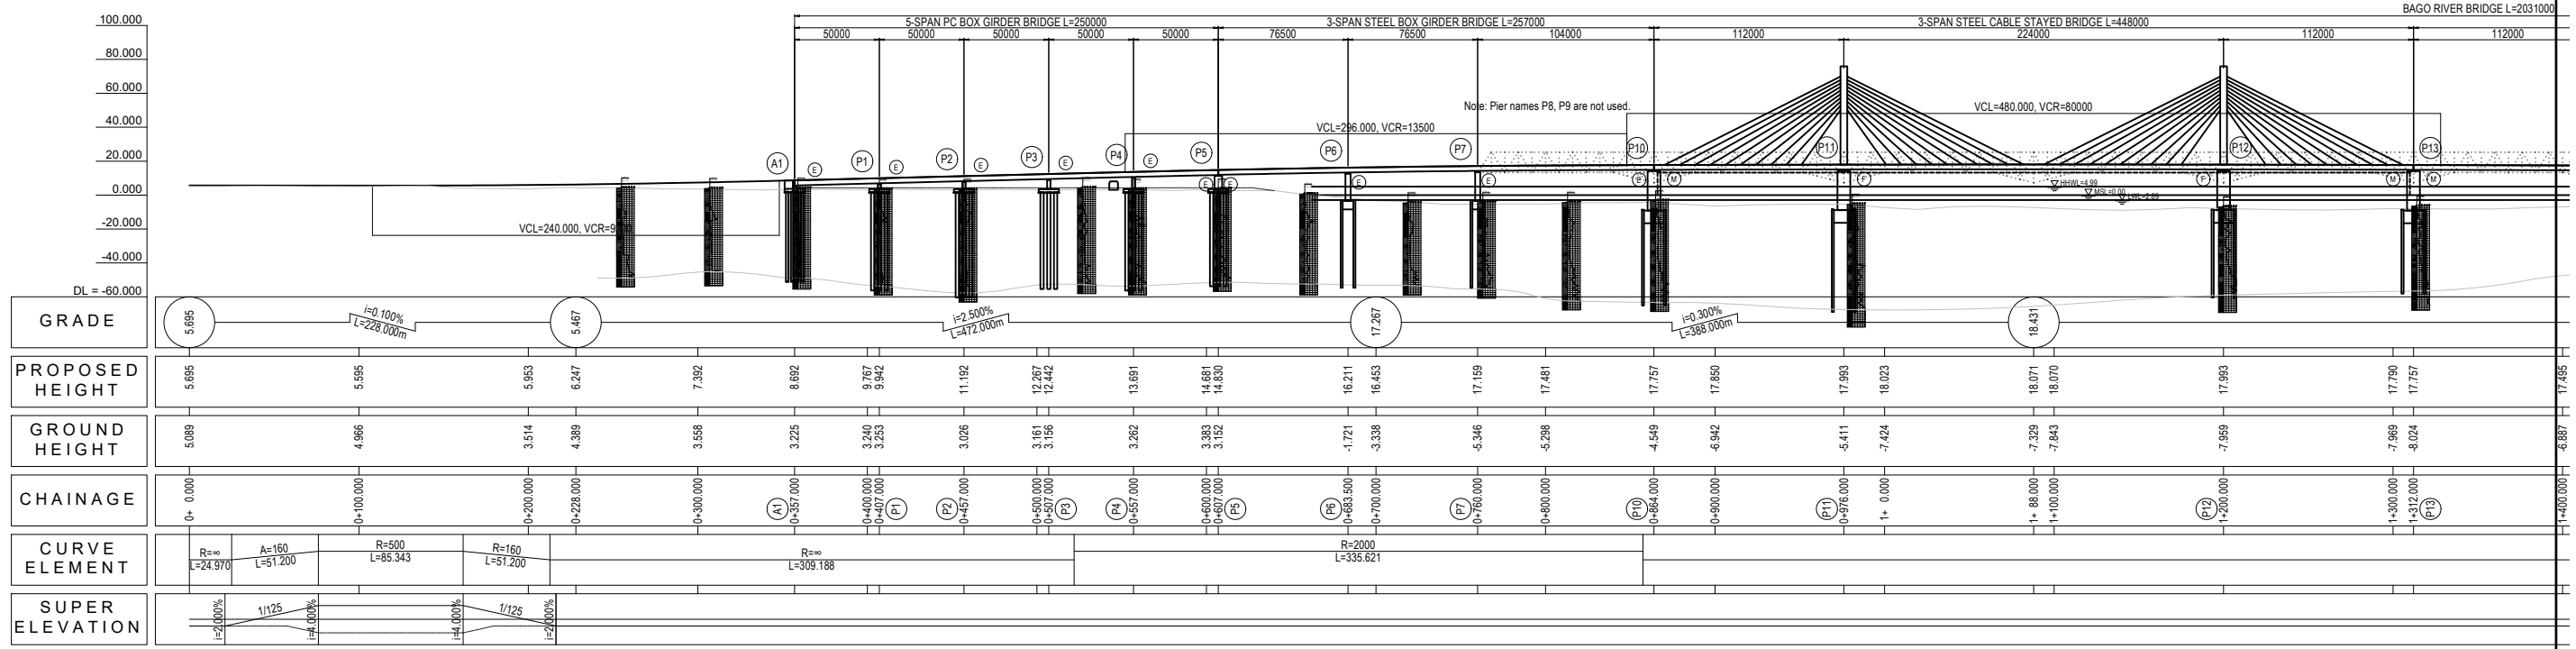


Elevation represents above MSL unless otherwise indicated.

PROJECT NAME DETAILED DESIGN ON BAGO RIVER BRIDGE CONSTRUCTION PROJECT	FINANCED BY JAPAN INTERNATIONAL COOPERATION AGENCY	COUNTERPART REPUBLIC OF THE UNION OF MYANMAR MINISTRY OF CONSTRUCTION DEPARTMENT OF BRIDGE	JICA STUDY TEAM NIPPON KOEI CO., LTD. ORIENTAL CONSULTANTS GLOBAL CO., LTD. METROPOLITAN EXPRESSWAY COMPANY LIMITED CHODAI CO., LTD. NIPPON ENGINEERING CONSULTANTS CO., LTD.	NAME	SIGNATURE	DATE	DRAWING TITLE GENERAL VIEW OF BAGO RIVER BRIDGE (1)	PACKAGE	
				PREPARED BY	T. HAYAKAWA			29 Sept. 2017	2
				CHECKED BY	T. HAYAKAWA			3 Oct. 2017	DWG No.
				APPROVED BY	Y. SANO			6 Oct. 2017	P2-GE-0002

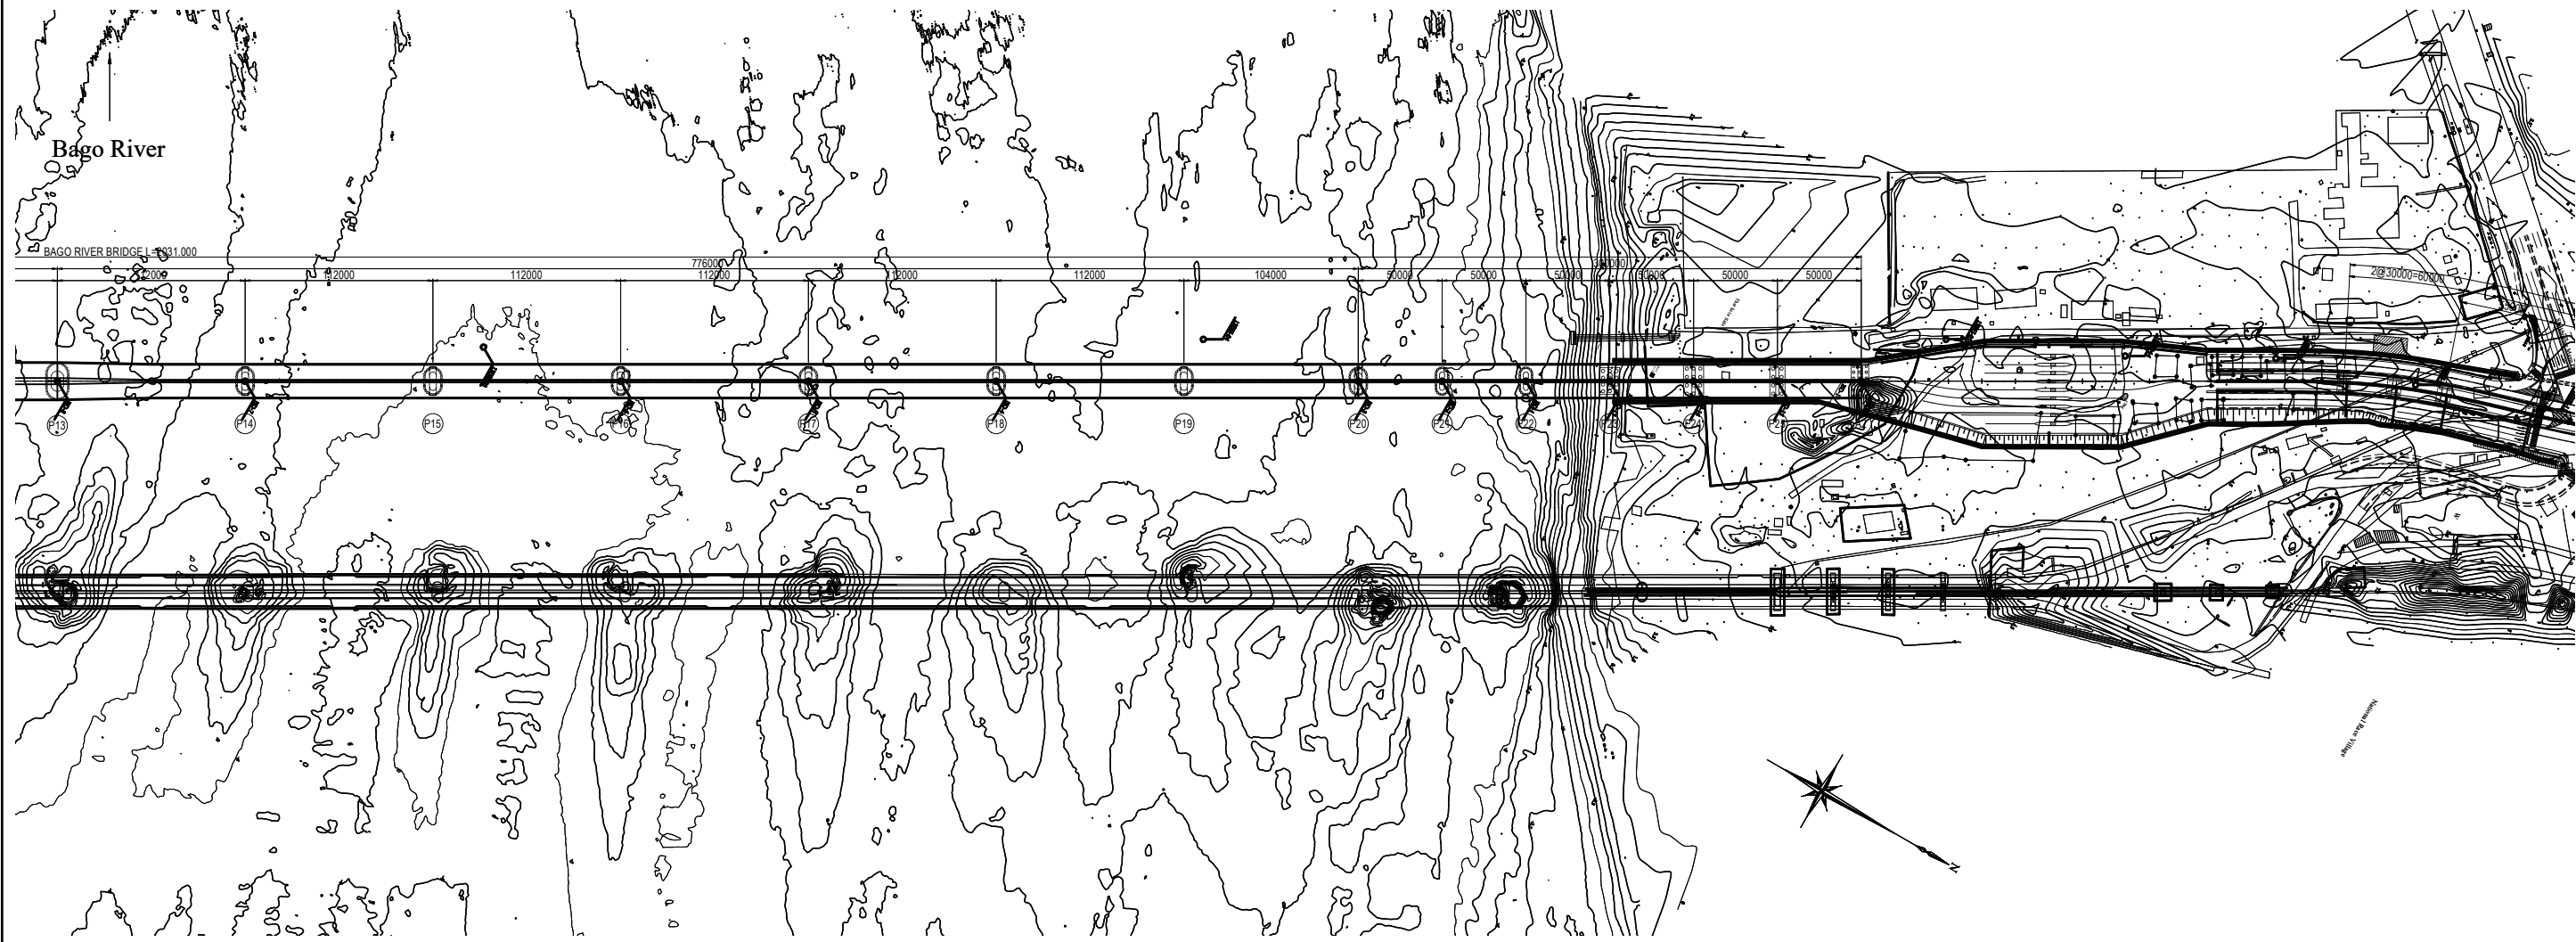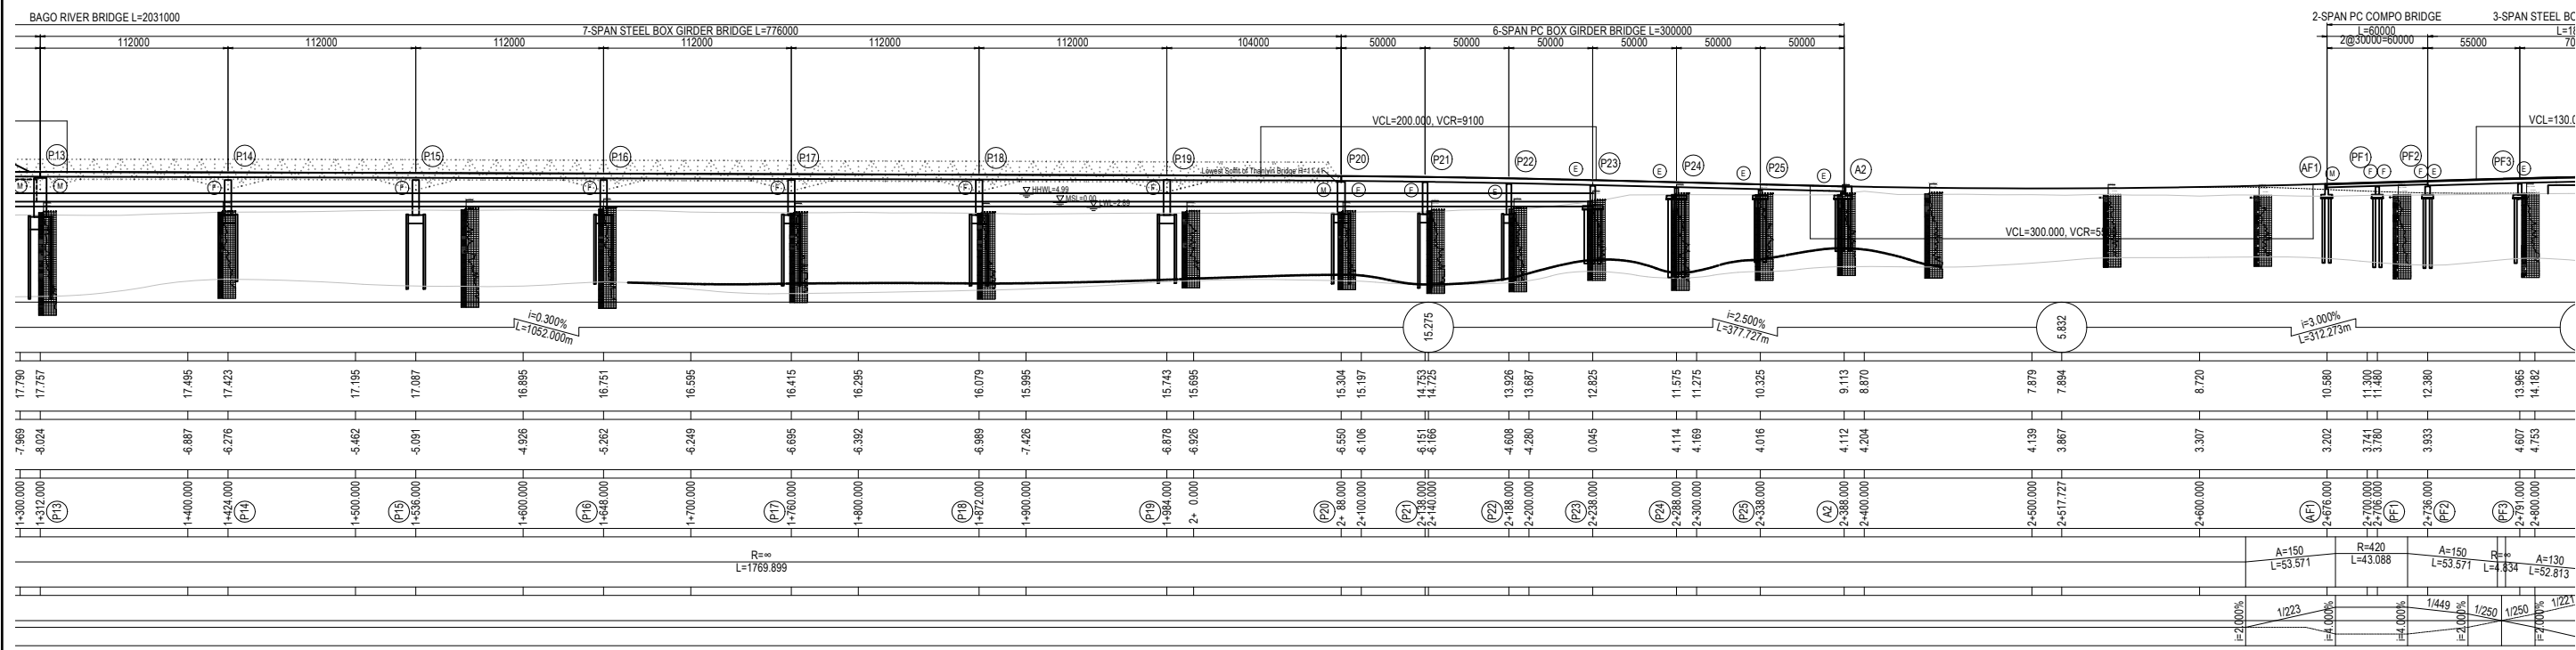

PROJECT NAME DETAILED DESIGN ON BAGO RIVER BRIDGE CONSTRUCTION PROJECT	FINANCED BY JAPAN INTERNATIONAL COOPERATION AGENCY	COUNTERPART REPUBLIC OF THE UNION OF MYANMAR MINISTRY OF CONSTRUCTION DEPARTMENT OF BRIDGE	JICA STUDY TEAM NIPPON KOEI CO., LTD. ORIENTAL CONSULTANTS GLOBAL CO., LTD. METROPOLITAN EXPRESSWAY COMPANY LIMITED CHODAI CO., LTD. NIPPON ENGINEERING CONSULTANTS CO., LTD.	NAME	SIGNATURE	DATE	DRAWING TITLE GENERAL VIEW OF BAGO RIVER BRIDGE (2)	PACKAGE	
				PREPARED BY	T. HAYAKAWA			29 Sept. 2017	2
				CHECKED BY	T. HAYAKAWA			3 Oct. 2017	DWG No.
				APPROVED BY	Y. SANO			6 Oct. 2017	P2-GE-0003

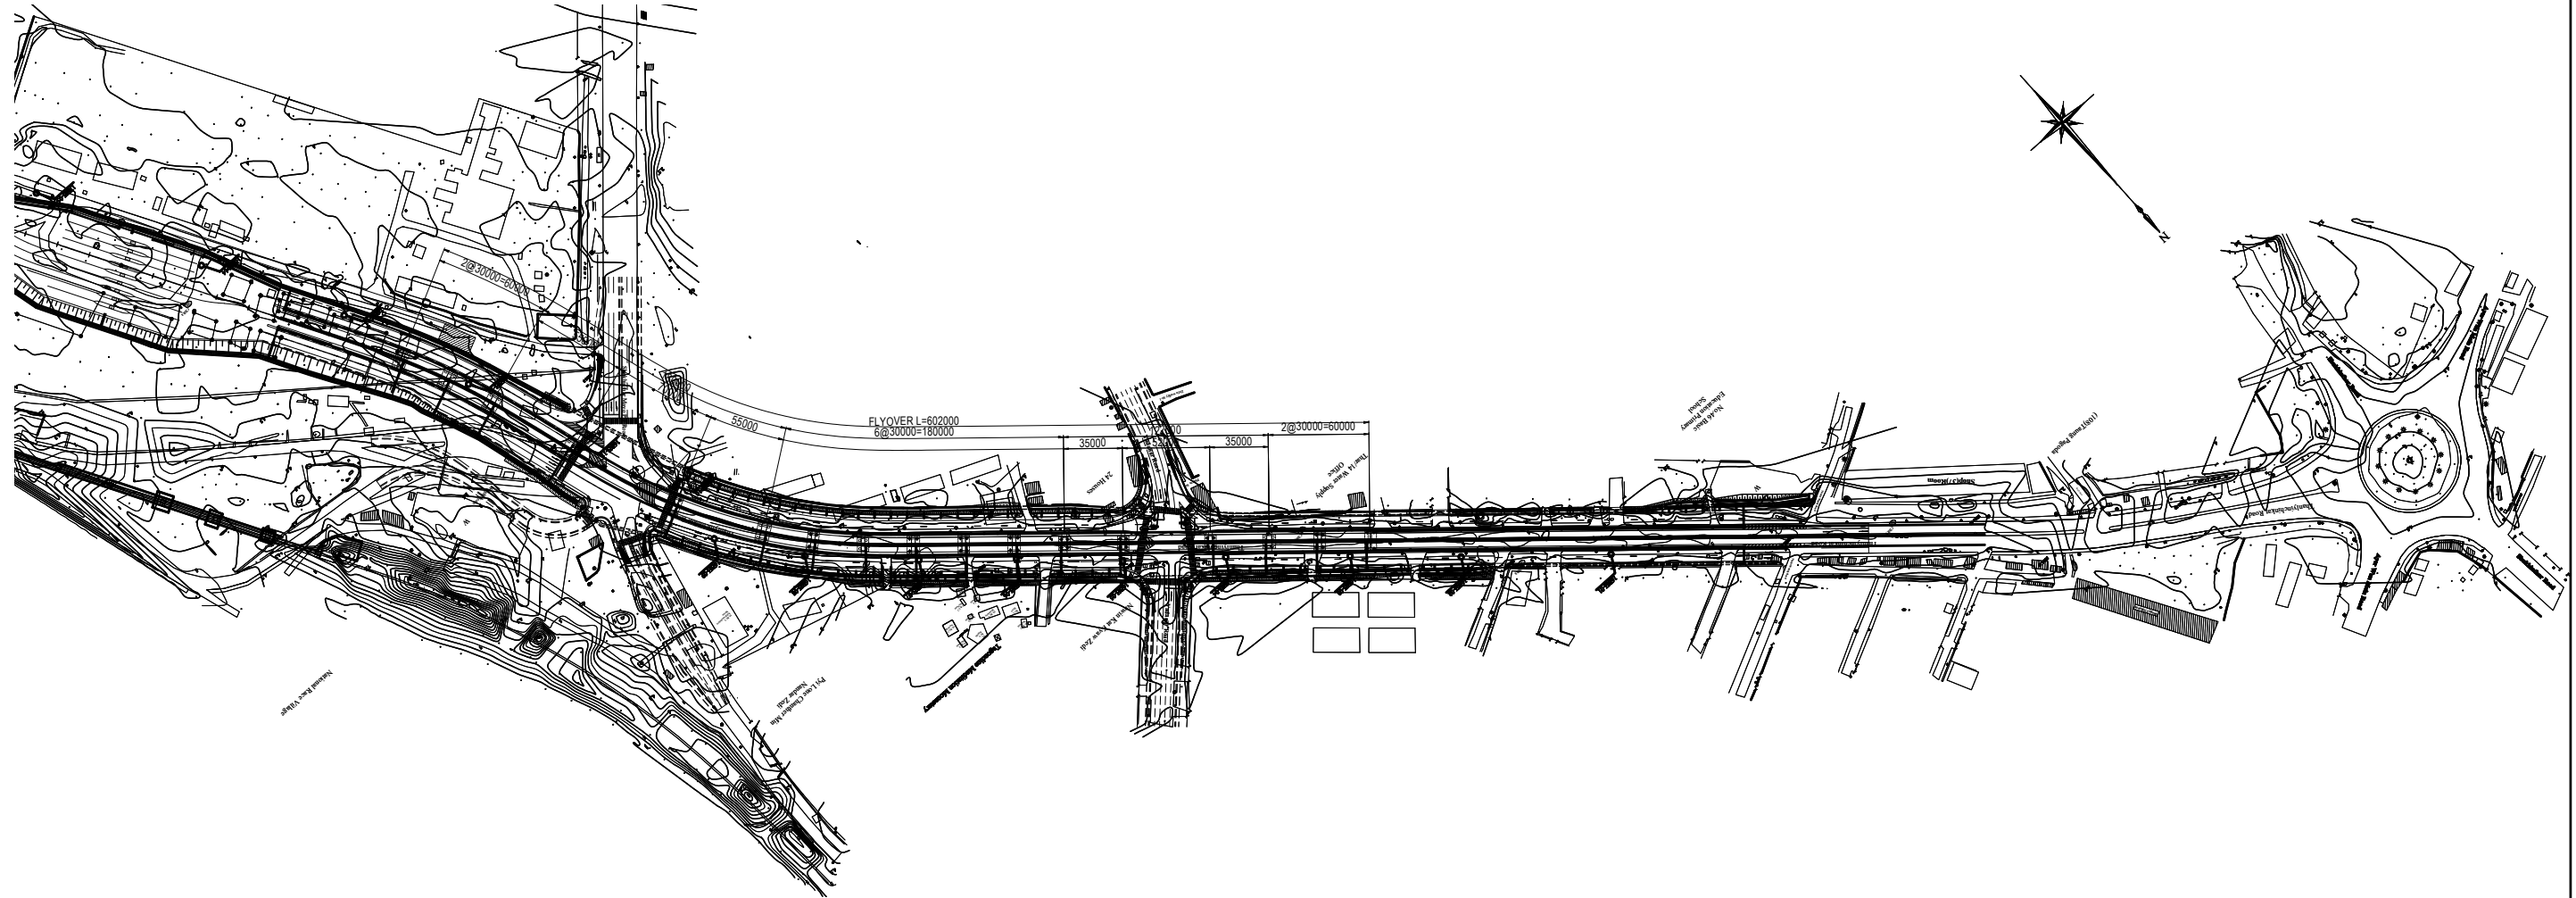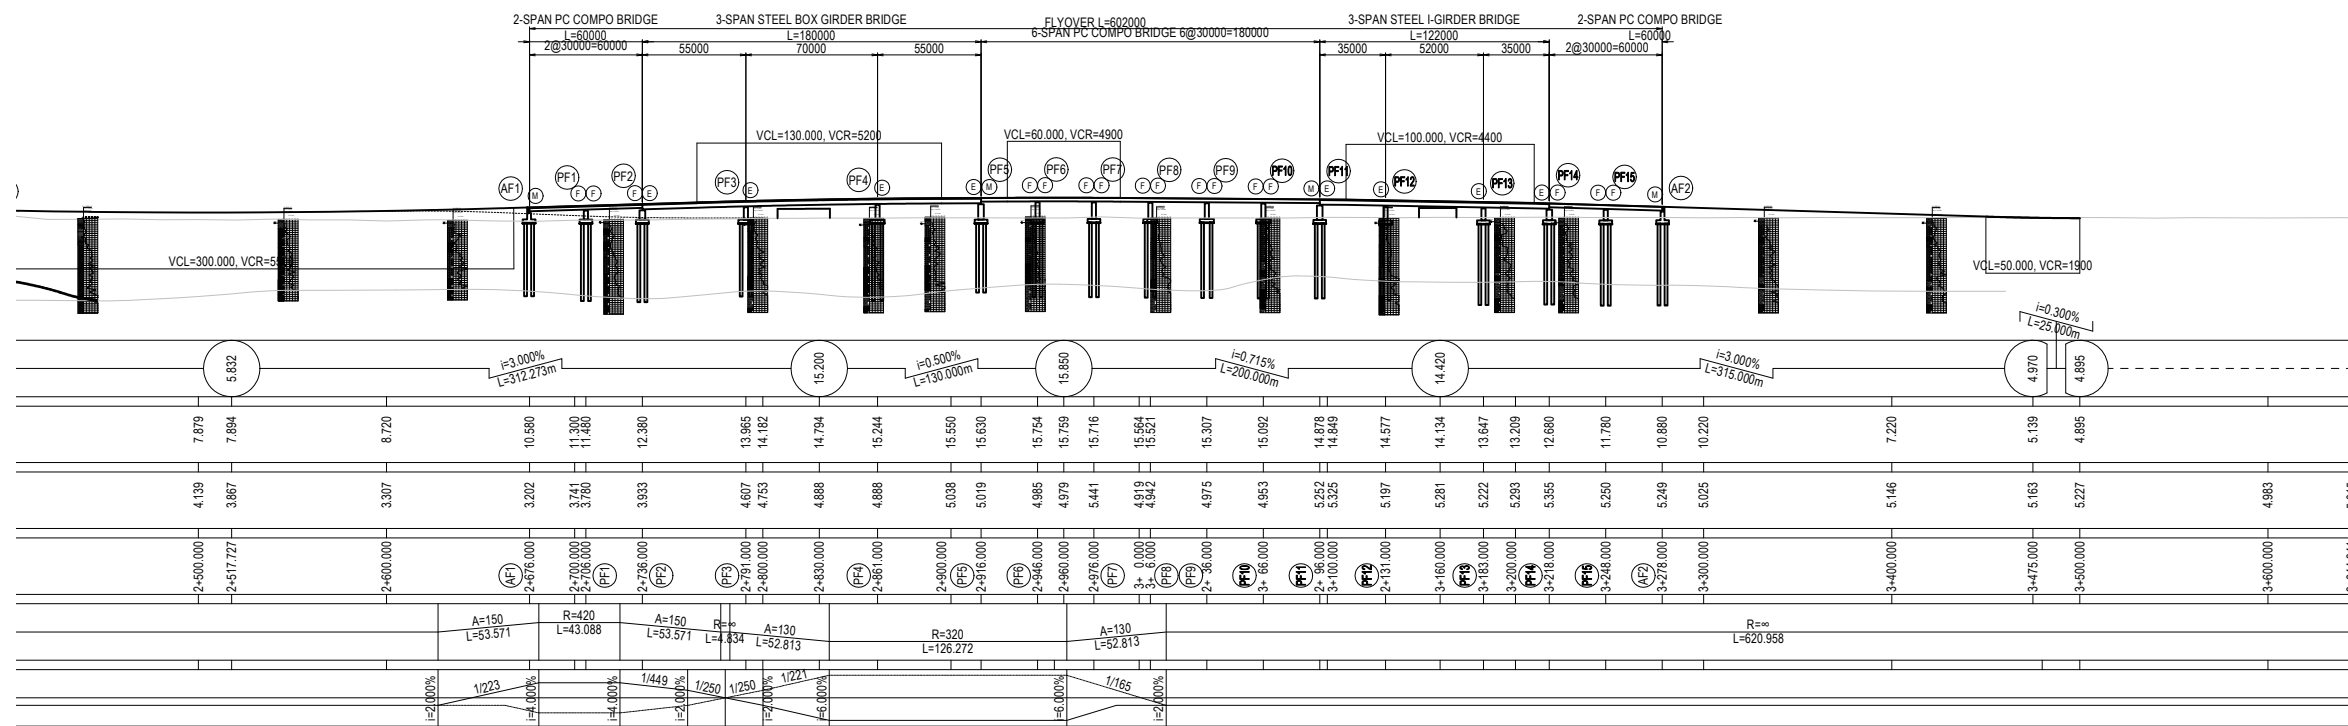

Elevation represents above MSL unless otherwise indicated.

PROJECT NAME DETAILED DESIGN ON BAGO RIVER BRIDGE CONSTRUCTION PROJECT	FINANCED BY JAPAN INTERNATIONAL COOPERATION AGENCY	COUNTERPART REPUBLIC OF THE UNION OF MYANMAR MINISTRY OF CONSTRUCTION DEPARTMENT OF BRIDGE	JICA STUDY TEAM NIPPON KOEI CO., LTD. ORIENTAL CONSULTANTS GLOBAL CO., LTD. METROPOLITAN EXPRESSWAY COMPANY LIMITED CHODAI CO., LTD. NIPPON ENGINEERING CONSULTANTS CO., LTD.	NAME	SIGNATURE	DATE	DRAWING TITLE GENERAL VIEW OF BAGO RIVER BRIDGE (3)	PACKAGE	
				PREPARED BY	T. HAYAKAWA			29 Sept. 2017	2
				CHECKED BY	T. HAYAKAWA			3 Oct. 2017	DWG No.
				APPROVED BY	Y. SANO			6 Oct. 2017	P2-GE-0004

GENERAL NOTES (ROAD DESIGN)

1.0 SPECIFICATIONS

- 1.1 ALL WORKS SHALL COMPLY WITH THE AASHTO STANDARD SPECIFICATIONS FOR ROADS AND BRIDGES, AND WITH THE SPECIAL PROVISIONS & SUPPLEMENTAL SPECIFICATIONS PERTAINING TO THIS PROJECT.

2.0 DIMENSIONS

- 2.1 DISTANCES AND ELEVATIONS SHOWN ON THE PLANS ARE IN METERS (m) UNLESS OTHERWISE SPECIFIED.
2.2 DIMENSIONS OF CULVERTS, BRIDGES AND OTHER STRUCTURES ARE MEASURED AND EXPRESSED IN MILLIMETERS UNLESS OTHERWISE SPECIFIED.

3.0 STATIONING

- 3.1 STATIONING OF ROAD, BRIDGE, ELEMENTS OF CURVE FOR BOTH HORIZONTAL AND VERTICAL ALIGNMENTS ARE RECKONED FROM THE ROAD CENTERLINE.
3.2 STATION TICK MARKS ARE SHOWN AT 20m INTERVAL AND STATION LABELS AT 100m INTERVAL. STATIONS ARE SHOWN ALSO AT LOCATIONS OF HORIZONTAL AND VERTICAL GEOMETRY.

4.0 HORIZONTAL AND VERTICAL ALIGNMENT

- 4.1 NO ALTERATION/CHANGE IN ALIGNMENT SHALL BE MADE UNLESS EXISTING FIELD CONDITIONS SO WARRANT AND ONLY UPON APPROVAL OF THE ENGINEER.
4.2 FINISHED GRADE ELEVATIONS SHOWN ON THE PLAN AND PROFILE SHEET REFER TO THE FINISHED GRADE LEVEL AT ROAD CENTERLINE SHOWN ON THE TYPICAL ROADWAY SECTIONS. MODIFICATIONS CAN BE DONE ON DESIGN GRADES AND ELEVATIONS ONLY UPON APPROVAL OF THE ENGINEER.
4.3 GROUND LEVEL SHOWN ON THE PLAN AND PROFILE SHEET REFERS TO THE ELEVATION OF THE ORIGINAL GROUND ALONG THE DESIGN ROAD CENTERLINE.

5.0 ROAD CONNECTIONS AND SHOULDER IMPROVEMENT

- 5.1 ROAD CONNECTIONS SHALL BE CONSTRUCTED BY THE CONTRACTOR AS SHOWN ON THE PLAN OR AS DIRECTED BY THE ENGINEER IN SUCH MANNER AS TO ENSURE SMOOTH CONNECTION AND GOOD RIDING QUALITY.
5.2 THE SHOULDER STRUCTURE IS ASPHALT CONCRETE WITH VARYING WIDTHS. THE WIDTH MAY BE ADJUSTED DURING CONSTRUCTION TO SUIT EXISTING FIELD CONDITION UPON APPROVAL OF THE ENGINEER.

6.0 REMOVAL OF EXISTING UTILITIES, STRUCTURES AND OBSTRUCTIONS

- 6.1 ALL WORKS SHALL COMPLY WITH THE REQUIREMENTS AND CONDITIONS OF CONTRACT OF THE MINISTRY OF CONSTRUCTION.
6.2 EXTREME PRECAUTION SHALL BE EXERCISED BY THE CONTRACTOR NOT TO DAMAGE ANY PORTION OF EXISTING UTILITIES DURING CONSTRUCTION. ANY DAMAGE THEREOF SHALL BE REPAIRED OR COMPENSATED ON THE ACCOUNT OF THE CONTRACTOR.

7.0 DRAINAGE STRUCTURES

- 7.1 EXACT LOCATIONS, SLOPES, OUTFALLS, AND INVERT ELEVATIONS OF DRAINAGE STRUCTURES SHALL BE CHECKED IN THE FIELD BY THE CONTRACTOR BEFORE MAKING ANY REMOVAL OR IMPROVEMENT. MINOR ADJUSTMENTS MAY BE MADE TO SUIT ACTUAL FIELD CONDITIONS UPON APPROVAL OF THE ENGINEER.
7.2 EXISTING DRAINAGE STRUCTURES THAT ARE FAULTY, BROKEN DOWN, OR NOT IN GOOD WORKING CONDITION SHALL BE DETERMINED IN THE FIELD. RECONSTRUCTION, REPAIR AND/OR REPLACEMENT OF SAME SHALL BE DIRECTED BY THE ENGINEER, AND SHALL CONFORM TO THE STANDARDS SHOWN IN THE DRAWINGS.
7.3 EXISTING DRAINAGE STRUCTURES OR PARTS THEREOF REMOVED BY THE CONTRACTOR THAT ARE STILL SERVICEABLE SHALL BE TURNED OVER TO THE GOVERNMENT AND SHALL BE DEPOSITED AT A PLACE DESIGNATED BY THE ENGINEER WITHOUT ANY EXTRA COMPENSATION. EXTREME PRECAUTIONS SHALL BE EXERCISED BY THE CONTRACTOR NOT TO DAMAGE THESE MATERIALS DURING THE REMOVAL AND HANDLING OPERATION.
7.4 PRIOR TO INSTALLATION OF PIPE CULVERTS AND OTHER DRAINAGE STRUCTURES, ALL MATERIALS SHALL BE TESTED TO CHECK ANY DEFECT AND CONFORMITY WITH TECHNICAL SPECIFICATIONS.
7.5 THE CONTRACTOR SHALL BE RESPONSIBLE FOR THE REPLACEMENT OF MATERIALS INSTALLED AND FOUND TO BE DEFICIENT IN WORKMANSHIP AND QUALITY.
7.6 INLETS AND OUTLETS OF NEW AND OPERATIONAL EXISTING CULVERTS SHALL BE CHANNELIZED AND CLEARED OF DEBRIS AND OBSTRUCTIONS. THIS SHALL BE CONSIDERED AS SUBSIDIARY WORK OF OTHER DRAINAGE PAY ITEMS.
7.7 ANY REVISION, REMOVAL, CLEANING, UNCLOGGING AND/OR RE-LAYING OF DRAINAGE STRUCTURES AS DIRECTED BY THE ENGINEER TO SUIT EXISTING FIELD CONDITION SHALL BE CONSIDERED AS SUBSIDIARY WORK PERTAINING TO OTHER CONTRACT ITEMS. NO DIRECT PAYMENT SHALL BE MADE FOR THIS WORK UNLESS OTHERWISE SPECIFICALLY IDENTIFIED FOR PAYMENT IN THE BID SCHEDULE.

8.0 OPEN DITCHES (LINED CANAL AND EARTH DITCH)

- 8.1 ALL DITCHES SHALL COMPLY WITH THE REQUIRED STANDARDS.
8.2 INVERT ELEVATIONS AND EXACT LOCATION AND DIMENSION OF OPEN DITCHES MAYBE ADJUSTED IN THE FIELD AS DIRECTED BY THE ENGINEER.

9.0 MISCELLANEOUS STRUCTURES

- 9.1 LOCATION AND LENGTH OF GUARDRAILS, SLOPE PROTECTIONS SUCH AS GROUTED RIPRAP, STONE MASONRY RETAINING WALLS AND OTHER STRUCTURES ARE SUBJECT TO ADJUSTMENT TO SUIT EXISTING FIELD CONDITIONS UPON APPROVAL OF THE ENGINEER.
9.2 GROUTED RIPRAP AND/OR RIPRAP, STONE MASONRY SHOULD BE WELL CONSTRUCTED AS SPECIFIED IN THE STANDARD SPECIFICATION FOR THE SAID ITEM.
9.3 CUT SLOPE CONSTRUCTION SHALL BE DONE AT PACE WITH EMBANKMENT CONSTRUCTION TO AVOID SLIDING OF FILL MATERIALS.

10.0 OTHERS

- 10.1 ALL SCHEDULES/LISTINGS FOR GUARDRAILS, SLOPE PROTECTION STRUCTURES, PAVEMENT MARKINGS, ROAD SIGNS AND ALL OTHER RELATED SCHEDULES/LISTINGS SHOWN ON THE PLANS ARE SUBJECT TO ADJUSTMENT/MODIFICATION TO SUIT ACTUAL FIELD CONDITION. THE ENGINEER MAY ORDER IN WRITING THE CONSTRUCTION/INSTALLATION OF NEW STRUCTURES/OR MISCELLANEOUS ITEMS IF IN HIS OPINION IS DEEMED NECESSARY IN ADDITION TO THE APPROVED SCHEDULES AND LISTINGS.
10.2 ADEQUATE ROAD SIGNAGE AND SAFETY PRECAUTION SHALL BE PROVIDED TO INFORM, WARN AND ALERT MOTORISTS DURING CONSTRUCTION.

PROJECT NAME DETAILED DESIGN ON BAGO RIVER BRIDGE CONSTRUCTION PROJECT	FINANCED BY  JAPAN INTERNATIONAL COOPERATION AGENCY	COUNTERPART  REPUBLIC OF THE UNION OF MYANMAR MINISTRY OF CONSTRUCTION DEPARTMENT OF BRIDGE	JICA STUDY TEAM  NIPPON KOEI CO., LTD.  ORIENTAL CONSULTANTS GLOBAL CO., LTD.  METROPOLITAN EXPRESSWAY COMPANY LIMITED  CHODAI CO., LTD.  NIPPON ENGINEERING CONSULTANTS CO.,LTD.	NAME	SIGNATURE	DATE	DRAWING TITLE GENERAL NOTES (ROAD DESIGN)	PACKAGE	
				PREPARED BY	T. HAYAKAWA			15 Sep.2017	2
				CHECKED BY	T. HAYAKAWA			22 Sep.2017	DWG No.
				APPROVED BY	Y. SANO			29 Sep.2017	P2-GE-1011

GENERAL NOTES (STEEL BOX GIRDER BRIDGE)

1. GENERAL DESCRIPTION

- 1) A bridge with 4-lane road with width 3.5m/lane have been provided.
- 2) All drawings are to be read in conjunction with the technical specification.
- 3) All chainages, coordinates and elevations are shown in meter.
- 4) All dimensions are shown in millimeters.
- 5) WGS84 UTM coordinate system is applied.
- 6) Vertical control is based on the BM. 76097 established by Myanmar Survey Department.

2. DESIGN CODES

The structure shall be designed in accordance with Specifications for Highway Bridges of Japan Road Associations (JSHB, 2012).

3. DESIGN LOADS

- 1) Dead loads
- 2) Live loads
AASHTO HL-93
- 3) Effect of temperature
+10°C to +40°C (25°C ± 15°C)
- 4) Wind load
W=44.7m/sec
- 5) Effect of earthquake
Horizontal seismic coefficient K=0.30
- 6) Earth pressure
- 7) Water pressure
- 8) Buoyant Force
- 9) Collision Load

4. RIVER CONDITION

	Elevation	Remarks
High Water Level (H.W.L.)	MSL +4.990	100 year flood
H.W.L. for temporary work	MSL +4.340	5 year flood
Low Water Level (L.W.L.)	MSL -2.39	Designed River Bed Level
River Bed Level	P14 MSL-6.276m	
	P15 MSL-5.091m	
	P16 MSL-5.262m	
	P17 MSL-6.695m	
	P18 MSL-6.989m	
	P19 MSL-6.878m	

5. CONCRETE

- 1) Unless otherwise indicated the strength of concrete shall be of the following grade based on 28 days cylinder strength.

Strength (MPa)	Structural member
30	Pier head and column : P14 through P19
24	RC concrete: concrete curb, foundation of lighting pole, connection with expansion joint Footing : P14 through P19
21	Seal concrete (Bottom slab concrete, Filling inside of SPSP)

- 2) All exposed edges of concrete shall be chamfered 20x20 mm unless noted otherwise.

6. REINFORCEMENT

- 1) Unless otherwise indicated reinforcement bar shall be high strength deformed bar confirming to the requirement of JIS G 3112.

Class	Yield point or 0.2% proof stress (MPa)	Tensile stress (MPa)	Structural member
SD390	>>390	>>560	Pier column axial rebar :P14 through P29
SD345	>>345	>>490	Superstructure, substructure, Stud rebar

- 2) Clear cover to reinforcement as follows unless otherwise stated on the component of drawings.

Structural member	Cover (mm)
Footing, Pier	70
Pier beam	50
Concrete curb etc.	30

- 3) Minimum requirements for development length and lap length for reinforcement bar shall be comply to the JSHB. Mechanical splice shall be used for the connection of reinforcement bars 35mm of diameter or exceeded instead of lap joint.

		SD345									
Diameter		D13	D16	D19	D22	D25	D29	D32	D35	D38	
Length la (mm)	$\sigma=40\text{N/mm}^2$	330	400	480	550	630	730	800	1160		
	$\sigma=36\text{N/mm}^2$	340	420	500	580	660	760	840	1210		
	$\sigma=30\text{N/mm}^2$	370	450	530	620	700	810	890	980	1060	
	$\sigma=24\text{N/mm}^2$	410	510	600	690	790	910	1010	1100	1190	
		SD390									
	$\sigma=30\text{N/mm}^2$	420	520	610	710	800	930	1030	1120	1220	
	$\sigma=24\text{N/mm}^2$	470	580	690	790	900	1050	1150	1260	1370	

7. STRUCTURAL STEEL

Structural steel for steel box girder shall comply with the below, unless otherwise indicated on the drawings.

Standard	Designation(Class)	Structural Member
JIS G 3101	SS400	Fabricated steel for main girder
JIS G 3106	SM400	Ditto
	SM490Y	Ditto
	SM520	Ditto
	SM570	Ditto
	SM570	Ditto
	SM570-H	Ditto
JS G 3444	STK400	Shapes
	STK490	Shapes
*	S10T	High strength bolt for splice joints
JIS B 1186	F8T	Galvanized high strength bolt
	F10T	High strength bolt

* Applied to Technical Specification

8. STEEL PIPE SHEET PILE

- 1) Unless otherwise indicated steel pipe sheet pile shall be confirming to the requirement of JIS A 5530 or JIS G 3444.

Class	Yield point or proof stress (MPa)	Tensile stress (MPa)	Structural member
SKY490	>>315	>>490	Steel pipe sheet pile
SKY400	>>235	>>400	Steel pipe sheet pile
STK400	>>235	>>400	Joint pipe for steel pipe sheet pile

9. OTHER STRUCTURE

- 1) Bearings and Anchor bars shall satisfy the requirement of the force and displacement stated on the Drawings.
- 2) Expansion joint shall satisfy the requirement of the displacement stated on the Drawings.

PROJECT NAME	FINANCED BY	COUNTERPART	JICA STUDY TEAM	NAME	SIGNATURE	DATE	DRAWING TITLE	PACKAGE
DETAILED DESIGN ON BAGO RIVER BRIDGE CONSTRUCTION PROJECT	JICA JAPAN INTERNATIONAL COOPERATION AGENCY	REPUBLIC OF THE UNION OF MYANMAR MINISTRY OF CONSTRUCTION DEPARTMENT OF BRIDGE	NIPPON KOEI CO., LTD. ORIENTAL CONSULTANTS GLOBAL CO., LTD. METROPOLITAN EXPRESSWAY COMPANY LIMITED CHODAI CO.,LTD. NIPPON ENGINEERING CONSULTANTS CO.,LTD.	S. IMADA		15 Jun.2017	GENERAL NOTES (STEEL BOX GIRDER BRIDGE)	2
				T. HAYAKAWA		20 Jun.2017		DWG No.
				Y. SANO		21 Jun.2017		P2-GE-1021

GENERAL NOTES (PC BOX GIRDER BRIDGE)

1. GENERAL DESCRIPTION

- 1) A bridge with 4-lane road with width 3.5m/lane have been provided.
- 2) All drawings are to be read in conjunction with the technical specification.
- 3) All chainages, coordinates and elevations are shown in meter.
- 4) All dimensions are shown in millimeters.
- 5) WGS84 UTM coordinate system is applied.
- 6) Vertical control is based on the BM. 76097 established by Myanmar Survey Department.
- 7) Dimensions shown in the drawing are ones after the period of calculation of creep and/or shrinkage.

2. DESIGN CODES

The structure shall be designed in accordance with Specifications for Highway Bridges of Japan Road Associations (JSHB, 2012).

3. DESIGN LOADS

- 1) Dead loads
- 2) Live loads
AASHTO HL-93
- 3) Shrinkage and creep
- 4) Effect of temperature
+10°C to +40°C (25°C ± 15°C)
- 5) Wind load
W=44.7m/sec
- 6) Effect of earthquake
Horizontal seismic coefficient K=0.30
- 7) Earth pressure
- 8) Water pressure
- 9) Buoyant Force

4. RIVER CONDITION

	Elevation	Remarks
High Water Level (H.W.L.)	MSL +4.990	100 year flood
H.W.L. for temporary work	MSL +4.340	5 year flood
Low Water Level (L.W.L.)	MSL -2.39	Designed River Bed Level
River Bed Level	A1 N/A	
	A2 side or P20~P22 MSL -7.490	

5. CONCRETE

- 1) Unless otherwise indicated the strength of concrete shall be of the following grade based on 28 days cylinder strength.

Strength (MPa)	Structural member
50	Precast segment & CIP portion for PC box girder
40	Main girder for PC-I GIRDER
30	RC CIP slab, crossbeam and connection for PC-I girder Pier head and column : P4 through P23 Cast-In-Place RC pile
24	RC concrete: general, wheel guard.... Abutment A1 , A2 and AO1 Pier for P1 to P3,P24,P25,PO1 to PO3 Footing : P4 through P23
21	Seal concrete (Bottom slab concrete, Filling inside of SPSP)
18	Blinding concrete, etc

- 2) Grouting mortar with $f_{Dck} = 45\text{MPa}$ is used .
- 3) All exposed edges of concrete shall be chamfered 20x20 mm unless noted otherwise.

6. REINFORCEMENT

- 1) Unless otherwise indicated reinforcement bar shall be high strength deformed bar confirming to the requirement of JIS G 3112.

Class	Yield point or 0.2% proof stress (MPa)	Tensile stress (MPa)	Structural member
SD390	>>390	>>560	Pier column axial rebar :P4 through P23
SD345	>>345	>>490	Superstructure, substructure, Stud rebar
SD295	>>295	>>440	Accessories (saddle)

- 2) Clear cover to reinforcement as follows unless otherwise stated on the component of drawings.

Structural member	Cover (mm)
Cast in situ pile	120
Pile cap	70
Pier, abutment and approach slab	70
Pier beam	50
Main girder	35
Slab, wheel guard	30

- 3) Minimum requirements for development length and lap length for reinforcement bar shall be comply to the JSHB. Mechanical splice shall be used for the connection of reinforcement bars 35mm of diameter or exceeded instead of lap joint.

		SD345									
Diameter		D13	D16	D19	D22	D25	D29	D32	D35	D38	
Length la (mm)	$\sigma = 40\text{N/mm}^2$	330	400	480	550	630	730	800	1160		
	$\sigma = 36\text{ N/mm}^2$	340	420	500	580	660	760	840	1210		
	$\sigma = 30\text{ N/mm}^2$	370	450	530	620	700	810	890	980	1060	
	$\sigma = 24\text{ N/mm}^2$	410	510	600	690	790	910	1010	1100	1190	
		SD390									
Length la (mm)	$\sigma = 30\text{N/mm}^2$	420	520	610	710	800	930	1030	1120	1220	
	$\sigma = 24\text{ N/mm}^2$	470	580	690	790	900	1050	1150	1260	1370	

7. PRESTRESSING STEEL

- 1) Unless otherwise indicated prestressing steel shall be low relaxation strand confirming to the requirement of JIS G 3536 or JIS G 3109.

Class	Grade	Structural member
19S15.2mm ECF strand	SWPR7BL	External tendon for PC box girder
12S15.2mm strand	SWPR7BL	Internal tendon for PC box girder(longitudinal)
3S12.7mm strand	SWPR7BL	Internal tendon for PC box girder(transverse)
4S15.2mm strand	SWPR7BL	Internal tendon for PC box girder(crossbeam)
$\phi 32$ bar	SWPR930/1080	Internal tendon for PC box girder(crossbeam)
12S12.7mm strand	SWPR7BL	Internal tendon for PC-I girder(longitudinal)
1S19.3mm strand	SWPR7A	Internal tendon for precast PC panel of PC -I girder
$\phi 32$ bar	SWPR930/1080	Internal tendon for PC-I girder(crossbeam)

8. STEEL PIPE SHEET PILE

- 1) Unless otherwise indicated steel pipe sheet pile shall be confirming to the requirement of JIS A 5530 or JIS G 3444.

Class	Yield point or proof stress (MPa)	Tensile stress (MPa)	Structural member
SKY490	>>315	>>490	Steel pipe sheet pile
SKY400	>>235	>>400	Steel pipe sheet pile
STK400	>>235	>>400	Joint pipe for steel pipe sheet pile

9. OTHER STRUCTURE

- 1) Bearings and Anchor bars shall satisfy the requirement of the force and displacement stated on the Drawings.
- 2) Expansion joint shall satisfy the requirement of the displacement stated on the Drawings.

















Note : This general notes is not applicable to the following structures;

- Cable stayed bridge
- Piers P10 through P13

 PROJECT NAME DETAILED DESIGN ON BAGO RIVER BRIDGE CONSTRUCTION PROJECT	FINANCED BY JAPAN INTERNATIONAL COOPERATION AGENCY	COUNTERPART REPUBLIC OF THE UNION OF MYANMAR MINISTRY OF CONSTRUCTION DEPARTMENT OF BRIDGE	JICA STUDY TEAM NIPPON KOEI CO., LTD. ORIENTAL CONSULTANTS GLOBAL CO., LTD. METROPOLITAN EXPRESSWAY COMPANY LIMITED CHODAI CO. LTD. NIPPON ENGINEERING CONSULTANTS CO.,LTD.	NAME	SIGNATURE	DATE	DRAWING TITLE GENERAL NOTES (PC BOX GIRDER BRIDGE)	PACKAGE	
				PREPARED BY	M. OHYAMA			15 Jun.2017	2
				CHECKED BY	T. HAYAKAWA			20 Jun.2017	DWG No.
				APPROVED BY	Y. SANO			21 Jun.2017	P2-GE-1031

    GENERAL NOTES (LIGHTING)

LEGEND
















 
 
 

 



 


-  : Concrete pole
-  : Steel pole
-  : Traffic signal controller
-  : Vehicle traffic signal
-  : Arrow sign traffic signal
-  : Pedestrian signal
-  : Push-button switch
-  : Junction box
-  : Power supply box
-  : Pull box
-  : Hand hole
-  : Raising underground pipe
-  : Base mounted pole signal head pole (with arm)
-  : Pedestrian signal head pole (with push-button)
-  : Underground piping
-  : Underground wiring
- SVV : Control -use vinyl insulated vinyl sheathed cable
- IV : Indoor PVC
- E : Grounding
- G : Vehicle traffic signal : Green light
- Y : Vehicle traffic signal : Yellow light
- R : Vehicle traffic signal : Red light
- A : Arrow traffic signal : Green light
- PG : Pedestrian signal lamp : Green light
- PR : Pedestrian signal lamp : Red light
- COM : Common for all indication

  GENERAL NOTES

1. THE ELECTRICAL WORKS SHALL BE DONE UNDER THE DIRECT SUPERVISION OF THE DUTY REGISTERED ELECTRICAL ENGINEER.
2. THE CONTRACTOR SHALL SECURE ALL PERMITS AND PAY ALL FEES REQUIRED FOR ELECTRICAL INSTALLATION WORKS AND FURNISH THE OWNER, THROUGH THE ENGINEER, THE FINAL CERTIFICATE OF ELECTRICAL INSPECTION AND APPROVAL FROM PROPER GOVERNMENT AUTHORITIES FOR THE COMPLETE ELECTRICAL WORKS.
3. ALL ELECTRICAL MATERIALS TO BE USED SHALL BE BRAND NEW AND APPROVED TYPES.
4. ALL UNDERGROUND CONDUIT PIPES AND CONDUIT RUN EMBEDDED IN CONCRETE SHALL BE HIGH-DENSITY POLYETHYLENE (HDPE)..
5. UNPROTECTED CONDUIT RISERS AND EXPOSED CONDUIT SHALL BE GAS PIPE(GP).
6. ALL CONDUIT RUN SHALL BE PROVIDED WITH A 14mm² BARE COPPER GROUND WIRE AND SHALL BE TERMINATED AT MAIN DISTRIBUTION PANEL BOARD, ALL EQUIPMENT, METALLIC PARTS AND SURFACES SHALL BE EFFECTIVELY GROUNDED.
7. ALL STREET LUMINAIRE ASSEMBLIES INCLUDING POLES SHALL WITHSTAND UP TO 180 KpH GUSTING WINDS WITHOUT PERMANENT DEFORMATION.
8. THE ELECTRICAL SERVICE VOLTAGE FOR THAKETA SIDE SHALL BE 11KV/240V SECONDARY, 3-PHASE 4 WIRE, 50 HERTZ AC.
9. THE ELECTRICAL SERVICE VOLTAGE FOR THANLYIN SIDE SHALL BE 6.6KV/240V SECONDARY, 3-PHASE 4 WIRE, 50 HERTZ AC.
10. THE CONTRACTOR SHALL EXERCISE EXTREME CARE IN REMOVING EXISTING INSTALLATIONS, APPROPRIATE TOOLS AND EQUIPMENT SHALL BE UTILIZED TO MINIMIZED DAMAGE.
11. ALL FEEDER LINES AND BRANCH CIRCUITS SHALL BE INSTALLED AS INDICATED ON PLANS, INDIVIDUAL FEEDER AND BRANCH CIRCUIT AND HOMERUNS SHALL NOT BE COMBINED IN THE SAME RACEWAY UNLESS SPECIFIED.
12. LOCATIONS OF ELECTRICAL EQUIPMENT AND DEVICES INCLUDING CONDUIT ROUTINGS SHOWN IN THE DRAWINGS ARE APPROXIMATE LOCATION ONLY. CONTRACTOR SHALL ALLOW FOR NECESSARY FIELD ADJUSTMENTS TO SUIT ACTUAL CONDITION AT SITE.
13. SUBMIT COMPLETE TECHNICAL SPECIFICATIONS OF MATERIALS/EQUIPMENTS AND SHOP DRAWINGS FOR APPROVAL BY THE ENGINEER PRIOR TO START OF INSTALLATION.

ABBREVIATIONS:

- A : AMPERE
- AC : ALTERNATING CURRENT
- AF : AMPERE FRAME
- AT : AMPERE TRIP
- BCW : BARE COPPER WIRE
- C : CONDUIT
- CB : CIRCUIT BREAKER
- CHH : COMMUNICATION HANDHOLE
- CT : CURRENT TRANSFORMER
- DF : DEMAND FACTOR
- DIA : DIAMETER
- ECB : ENCLOSED CIRCUIT BREAKER
- EHH : ELECTRICAL HANDHOLE
- EL : ELEVATION
- (GND) : GROUND
- ATS : AUTOMATIC TRANSFER SWICH
- HID : HIGH INTENSITY DISCHARGE LAMP
- HZ : HERTZ
- IMC : INTERMEDIATE METAL CONDUIT
- IND'L : INDUSTRIAL
- KVA : KILOVOLT AMPERE
- KW : KILOWATT
- KWHR : KILOWATT HOUR
- KAIC : KILOAMPERE INTERRUPTIG CAPACITY
- LED : LIGHT EMITTING DIODE
- LP : LIGHTING PANEL BOARD
- LTG : LIGHTING
- MDP : MAIN DISTRIBUTION PANEL BOARD
- MTD : MOUNTED
- P,Ø : POLE, PHASE
- PVC : POLYVINYL CHLORIDE
- uPVC : UNPLASTICIZED POLYVINYL CHLORIDE
- ROW : RIGHT OF WAY
- STA : STATION
- SDBC : SOFT DRAWN BARE COPPER WIRE
- TW : THERMOPLASTIC MOISTURE RESISTANT
- TYP : TYPICAL
- THW : THERMOPLASTIC HEAT AND MOISTURE RESISTANT
- V : VOLT / VOLTAGE
- VA : VOLT - AMPERE
- W : WATT
- XLPE : CORSS-LINKED POLYETHYLENE INSULATED CABLES
- TEI : TARLAC ELECTRIC INCORPORATED

-  : MOLD-CASE CIRCUIT BREAKER
-  : AMPERE TRIPPING
-  : GROUNDING
-  : CONTACTOR
-  : VOLTMETER CHANGE OVER SWITCH
-  : AMMETER CHANGOVER SWITCH
-  : CURRENT TRANSFORMER
-  : DIESEL ENGINE
-  : GENERATOR
-  : EXITER
-  : AMPERE METER
-  : VOLTAGE METER
-  : FREQUENCY METER
-  : BATTERY
-  : AUTOMATIC VOLTAGE LEGULATOR
-  : LOW VOLTAGE RELAY
-  : OVER VOLTAGE
-  : OVERCURRENT RELAY
-  : LIGHTING PANEL
-  : KILOWATT HR.METER
-  : POWER TRANSFORMER
-  : PRIMARY CUTOUT (PE) WITH POWER FUSE (PF)
-  : LIGHTING ARRESTER (LA)
-  : CURRENT FUSE
-  : MAIN DISTRIBUTION PANEL
-  : POWER FUSE

PROJECT NAME DETAILED DESIGN ON BAGO RIVER BRIDGE CONSTRUCTION PROJECT	FINANCED BY  JAPAN INTERNATIONAL COOPERATION AGENCY	COUNTERPART  REPUBLIC OF THE UNION OF MYANMAR MINISTRY OF CONSTRUCTION DEPARTMENT OF BRIDGE	JICA STUDY TEAM  NIPPON KOEI CO., LTD.  METROPOLITAN EXPRESSWAY COMPANY LIMITED  CHODAI CO.,LTD.  NIPPON ENGINEERING CONSULTANTS CO.,LTD.		NAME T. HAYAKAWA T. HAYAKAWA Y. SANO	SIGNATURE   	DATE 15 Sep.2017 22 Sep.2017 29 Sep.2017	DRAWING TITLE GENERAL NOTES (LIGHTING)	PACKAGE 2 DWG No. P2-GE-1041
---	--	---	---	--	---	--	---	--	---------------------------------------

DESIGN ELEMENTS OF HORIZONTAL ALIGNMENT

1. MAIN HIGHWAY

POINT NAME	STATION	NORTHING X-COORDINATE	EASTING Y-COORDINATE	ELEMENT	AZIMUTH ANGLE	ELEMENT LENGTH	ACCUMULATED DISTANCE
BP	0+000.000000	1857219.291051	205789.549518				0.000000
KE 1-1	0+024.969805	1857233.508737	205769.022741	STRAIGHT LINE	304° 42' 29.009669"	24.969805	24.969805
KA 1-1	0+076.169805	1857263.372323	205727.441550	CLOTHOID A=160	307° 38' 29.767749"	51.200000	76.169805
KA 1-2	0+161.512727	1857320.993624	205664.628061	CIRCLE R=500	317° 25' 16.250510"	85.342923	161.512727
KE 1-2	0+212.712727	1857359.850350	205631.296633	CLOTHOID A=160	320° 21' 17.008590"	51.200000	212.712727
BC 2	0+521.900231	1857597.927606	205434.024909	STRAIGHT LINE	320° 21' 17.008590"	309.187504	521.900231
EC 2	0+857.521703	1857873.073202	205242.524037	CIRCLE R=2000	329° 58' 10.457547"	335.621472	857.521703
KA 3-1	2+627.420376	1859405.380223	204356.760802	STRAIGHT LINE	329° 58' 10.457547"	1769.898673	2627.420376
KE 3-1	2+680.991804	1859452.311131	204330.947038	CLOTHOID A=150	333° 37' 25.100803"	53.571429	2680.991804
KE 3-2	2+724.079800	1859491.826837	204313.816465	CIRCLE R=420	339° 30' 5.903241"	43.087995	2724.079800
KA 3-2	2+777.651228	1859542.749064	204297.209619	CLOTHOID A=150	343° 9' 20.546495"	53.571429	2777.651228
KA 4-1	2+782.485673	1859547.376091	204295.808734	STRAIGHT LINE	343° 9' 20.546495"	4.834445	2782.485673
KE 4-1	2+835.298173	1859597.467560	204279.125895	CLOTHOID A=130	338° 25' 39.671372"	52.812500	2835.298173
KE 4-2	2+961.570619	1859702.829467	204211.024695	CIRCLE R=320	315° 49' 7.291643"	126.272446	2961.570619
KA 4-2	3+014.383119	1859738.611303	204172.202890	CLOTHOID A=130	311° 5' 26.416517"	52.812500	3014.383119
EP	3+575.000000	1860107.078174	203749.682533	STRAIGHT LINE	311° 5' 26.416517"	560.616881	3575.000000

2. ACCESS ROAD FROM STAR CITY TO THE PROJECT HIGHWAY

POINT NAME	STATION	NORTHING X-COORDINATE	EASTING Y-COORDINATE	ELEMENT	AZIMUTH ANGLE	ELEMENT LENGTH	ACCUMULATED DISTANCE
BP	0+000.000000	1857586.250773	205393.281977				0.000000
BC-1	0+004.471511	1857589.735828	205396.083549	STRAIGHT LINE	38° 47' 42.593542"	4.471511	4.471511
EC-1	0+058.044963	1857624.134584	205436.728193	CIRCLE R=140	60° 43' 13.433109"	53.573451	58.044963
KA 2-1	0+105.007058	1857647.102428	205477.690573	STRAIGHT LINE	60° 43' 13.433109"	46.962095	105.007058
KE 2-1	0+148.110506	1857663.282883	205517.356898	CLOTHOID A=50	82° 0' 37.609033"	43.103448	148.110506
KE 2-2	0+367.483423	1857554.981013	205497.547926	CIRCLE R=58	298° 43' 11.268296"	219.372917	367.483423
KA 2-2	0+410.586871	1857584.154535	205466.177078	CLOTHOID A=50	320° 0' 35.444221"	43.103448	410.586871
BC-3	0+535.778322	1857680.070576	205385.722045	STRAIGHT LINE	320° 0' 35.444221"	125.191450	535.778322
EP	0+643.083345	1857765.821505	205321.300759	CIRCLE R=1000	326° 9' 28.675974"	107.305023	643.083345

3. ACCESS ROAD FROM TOLL PLAZA TO SHUKHINTHAR MAYOPAT ROAD


POINT NAME	STATION	NORTHING X-COORDINATE	EASTING Y-COORDINATE	ELEMENT	AZIMUTH ANGLE	ELEMENT LENGTH	ACCUMULATED DISTANCE
BP	0+000.000000	1859387.083266	204379.898737				0.000000
KA 1-1	0+027.420376	1859410.822724	204366.175940	STRAIGHT LINE	329° 58' 10.457547"	27.420376	27.420376
KE 1-1	0+080.298246	1859457.142519	204340.689898	CLOTHOID A=147.083849	333° 40' 19.933366"	52.877870	80.298246
KE 1-2	0+122.270570	1859495.635051	204324.002884	CIRCLE R=409.125000	339° 33' 0.735807"	41.972324	122.270570
KA 1-2	0+175.148440	1859545.900332	204307.618036	CLOTHOID A=147.083849	343° 9' 20.546495"	52.877870	175.148440
KA 2-1	0+179.982885	1859550.527359	204306.217150	STRAIGHT LINE	343° 9' 20.546495"	4.834445	179.982885
EP	0+228.545623	1859596.665312	204291.095464	CLOTHOID A=132.996909	341° 1' 10.050264"	48.562738	228.545623

4. ACCESS ROAD FROM SHUKHINTHAR MAYOPAT ROAD TO TOLL PLAZA

POINT NAME	STATION	NORTHING X-COORDINATE	EASTING Y-COORDINATE	ELEMENT	AZIMUTH ANGLE	ELEMENT LENGTH	ACCUMULATED DISTANCE
BP	0+000.000000	1859376.198265	204361.068463				0.000000
KA 1-1	0+027.420376	1859399.937722	204347.345665	STRAIGHT LINE	329° 58' 10.457547"	27.420376	27.420376
KE 1-1	0+081.685363	1859447.479743	204321.204179	CLOTHOID A=152.909864	333° 34' 39.093555"	54.264987	81.685363
KE 1-2	0+125.889030	1859488.018623	204303.630046	CIRCLE R=430.875000	339° 27' 19.895993"	44.203667	125.889030
KA 1-2	0+180.154017	1859539.597796	204286.801203	CLOTHOID A=152.909864	343° 9' 20.546495"	54.264987	180.154017
KA 2-1	0+184.988462	1859544.224823	204285.400317	STRAIGHT LINE	343° 9' 20.546495"	4.834445	184.988462
EP	0+219.973050	1859577.579400	204274.853056	CLOTHOID A=127.777631	341° 0' 29.487429"	34.984588	219.973050

5. RELOCATION ROAD BETWEEN SHUKHINTHAR MAYOPAT ROAD AND YANGON - THANLYIN BRIDGE

POINT NAME	STATION	NORTHING X-COORDINATE	EASTING Y-COORDINATE	ELEMENT	AZIMUTH ANGLE	ELEMENT LENGTH	ACCUMULATED DISTANCE
BP	0+000.000000	1859592.452945	204287.866125				0.000000
BC 1	0+024.306092	1859591.810075	204312.163713	STRAIGHT LINE	91° 30' 56.114217"	24.306092	24.306092
EC-1	0+063.975512	1859568.426887	204340.633817	CIRCLE R=30	167° 16' 42.957166"	39.669420	63.975512
TO YANGON-THANLYIN BRIDGE							
BC-2	0+115.859871	1859517.816166	204352.059301	STRAIGHT LINE	167° 16' 42.957166"	51.884359	115.859871
EP	0+168.655834	1859474.391353	204380.139144	CIRCLE R=75	126° 56' 43.638429"	52.795963	168.655834
FROM YANGON-THANLYIN BRIDGE							
BC-2	0+102.399065	1859530.946541	204349.095089	STRAIGHT LINE	167° 16' 42.957166"	38.423553	102.399065
EP	0+164.083776	1859492.287742	204392.126807	CIRCLE R=50	96° 35' 35.259250"	61.684711	164.083776

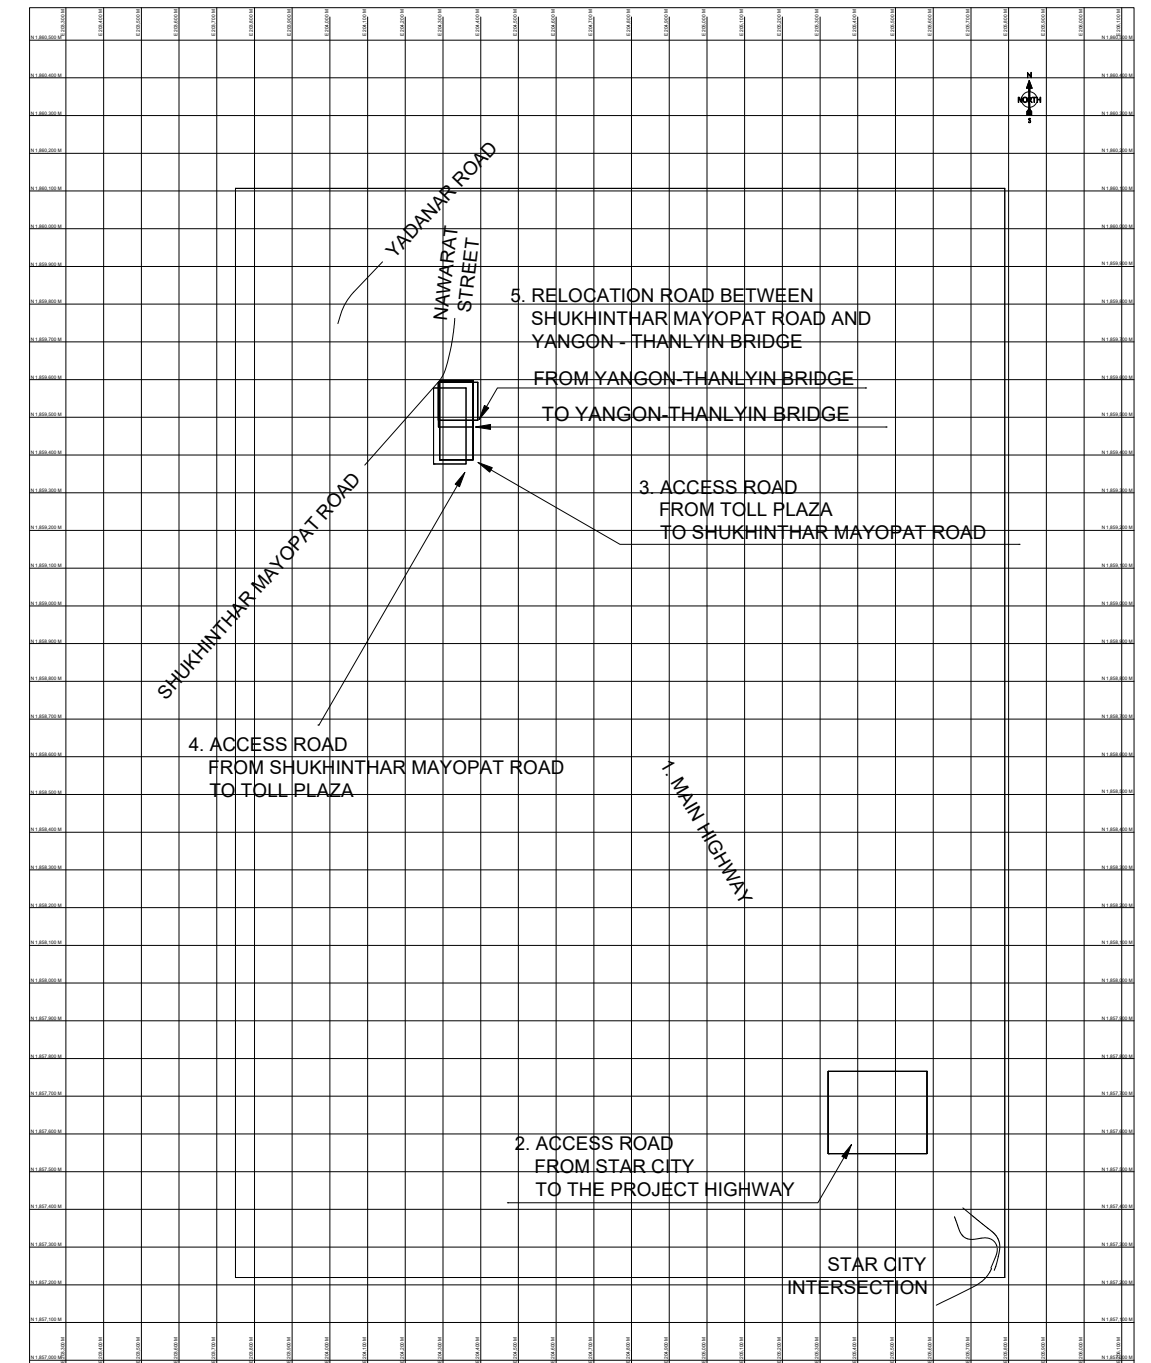

ALIGNMENT DIAGRAM SCALE = 1:20,000

NOTE: 1. STAR CITY INTERSECTION CONSISTS OF FOUR (4) ROADS, I.E., MAIN HIGHWAY, YANGON ACCESS LINE, THILAWA ACCESS LINE AND STAR CITY ACCESS LINE. SEE STAR CITY INTERSECTION DRAWINGS FOR THE HORIZONTAL ALIGNMENT DATA OF YANGON ACCESS LINE, THILAWA ACCESS LINE AND STAR CITY ACCESS LINE.
 2. SEE THE DESIGN DATA OF HORIZONTAL ALIGNMENT OF SHUKHINTHAR MAYOPAT ROAD AND NAWARAT STREET IN THE DRAWING INCLUDED IN PACKAGE 3 DRAWINGS.
 3. SEE THE DESIGN DATA OF HORIZONTAL ALIGNMENT OF YADANAR ROAD IN THE DRAWING INCLUDED IN PACKAGE 3 DRAWINGS.

PROJECT NAME	FINANCED BY	COUNTERPART	JICA STUDY TEAM	NAME	SIGNATURE	DATE	DRAWING TITLE	PACKAGE
DETAILED DESIGN ON BAGO RIVER BRIDGE CONSTRUCTION PROJECT	JICA JAPAN INTERNATIONAL COOPERATION AGENCY	REPUBLIC OF THE UNION OF MYANMAR MINISTRY OF CONSTRUCTION DEPARTMENT OF BRIDGE	NIPPON KOEI CO., LTD. ORIENTAL CONSULTANTS GLOBAL CO., LTD. METROPOLITAN EXPRESSWAY COMPANY LIMITED CHODAI CO., LTD. NIPPON ENGINEERING CONSULTANTS CO., LTD.	T. HAYAKAWA	<i>T. Hayakawa</i>	15 Jun.2017	ALIGNMENT LAYOUT AND GEOMETRIC DATA	2
				T. HAYAKAWA	<i>T. Hayakawa</i>	20 Jun.2017		DWG No.
				Y. SANO	<i>Y. Sano</i>	21 Jun.2017		P2-GE-2001