




ROAD CLASS	SHEET CONTENTS	DRAWING NO.
1	ROAD-01 BACONG-MARAWI-LIGAN ROAD STA. 11+900 ~ STA. 12+336	R01-18

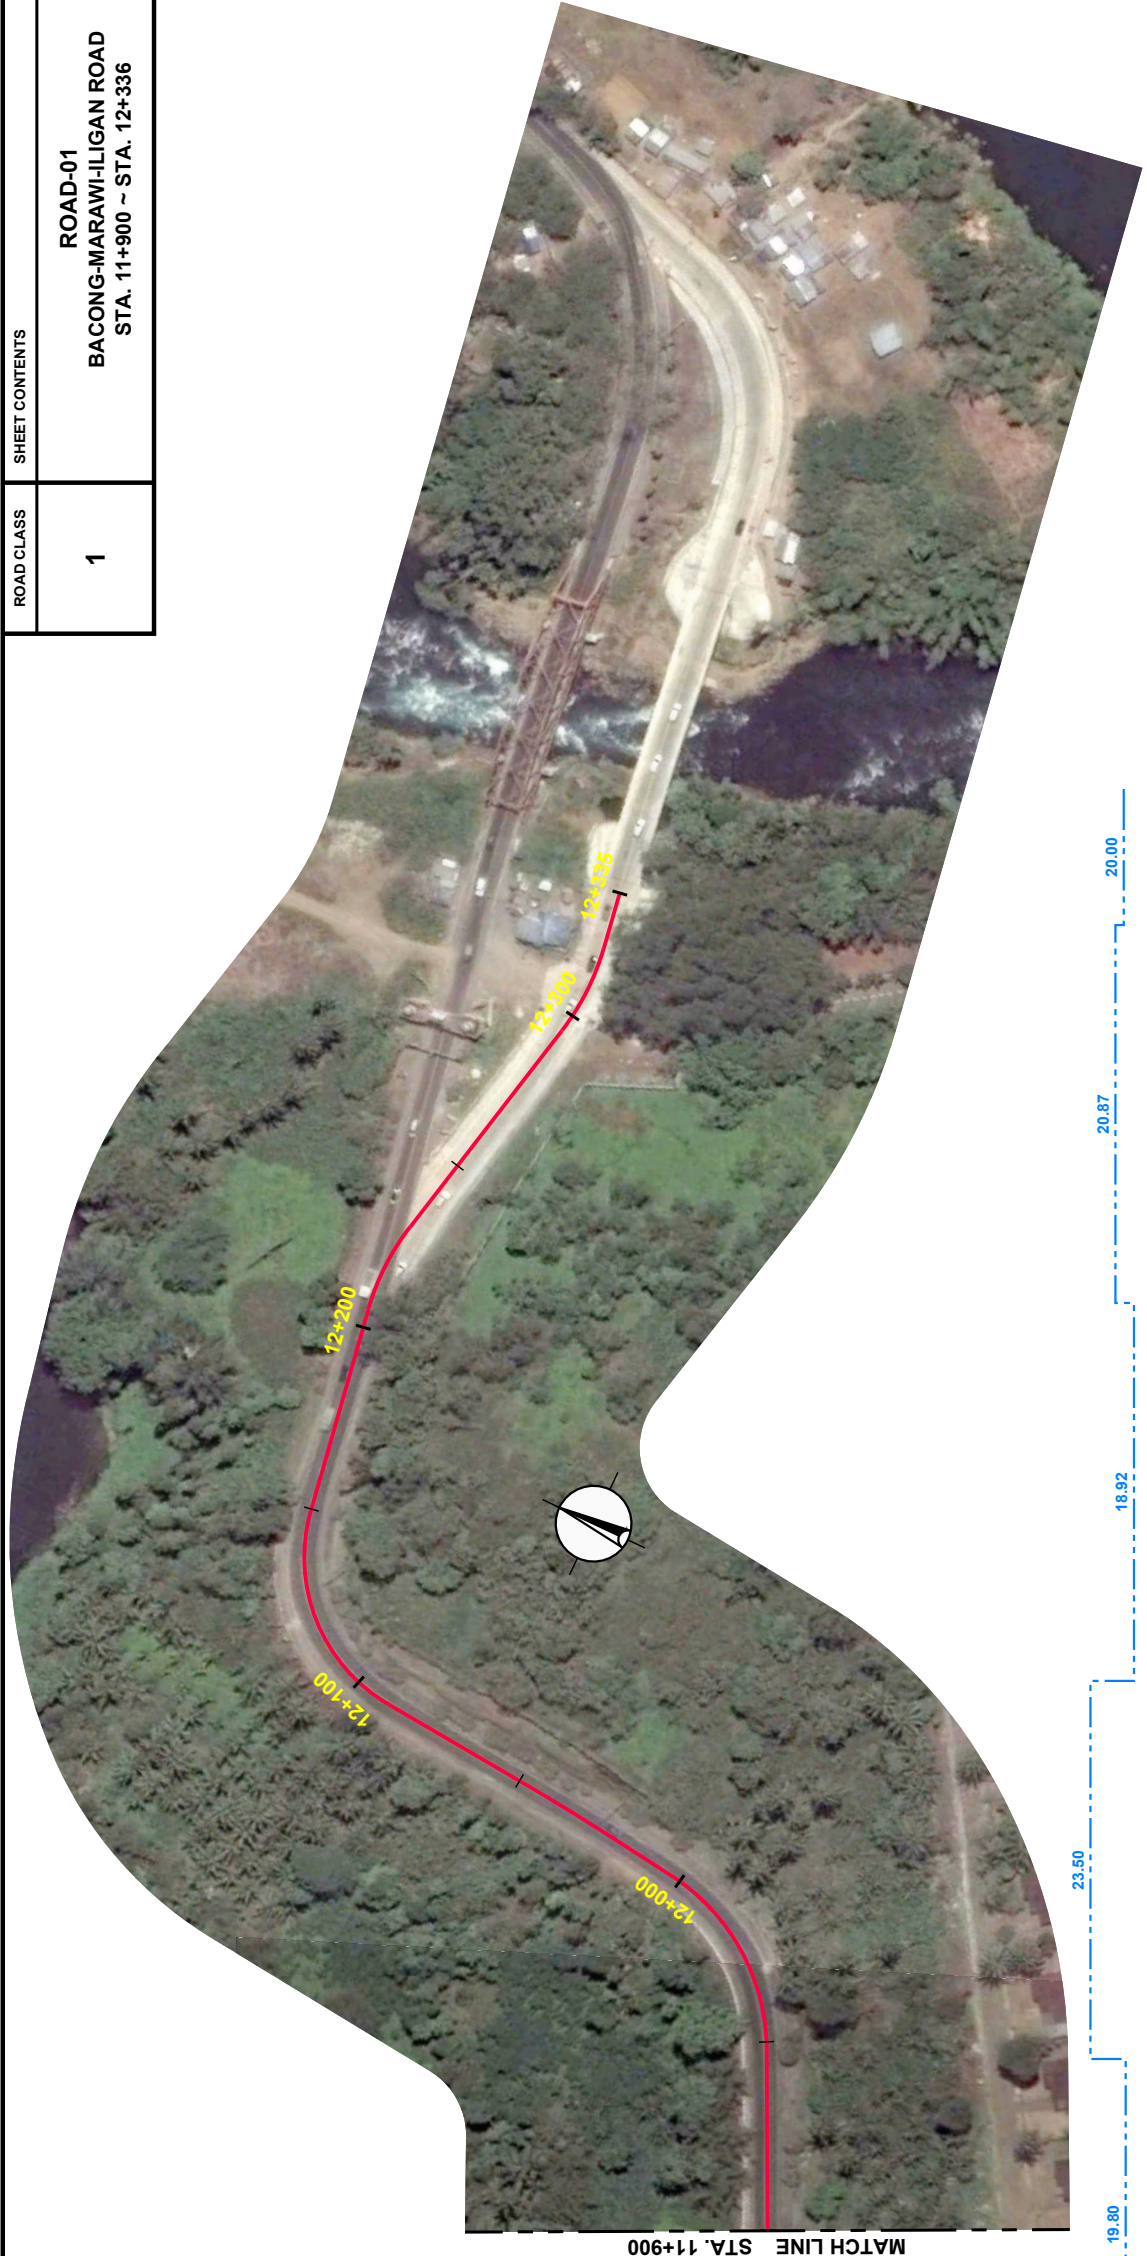

LEGEND :


Road Condition	
	Good
	Fair
	Bad
	Very Bad
	Shoulder
	Side Ditch
	ROW Width

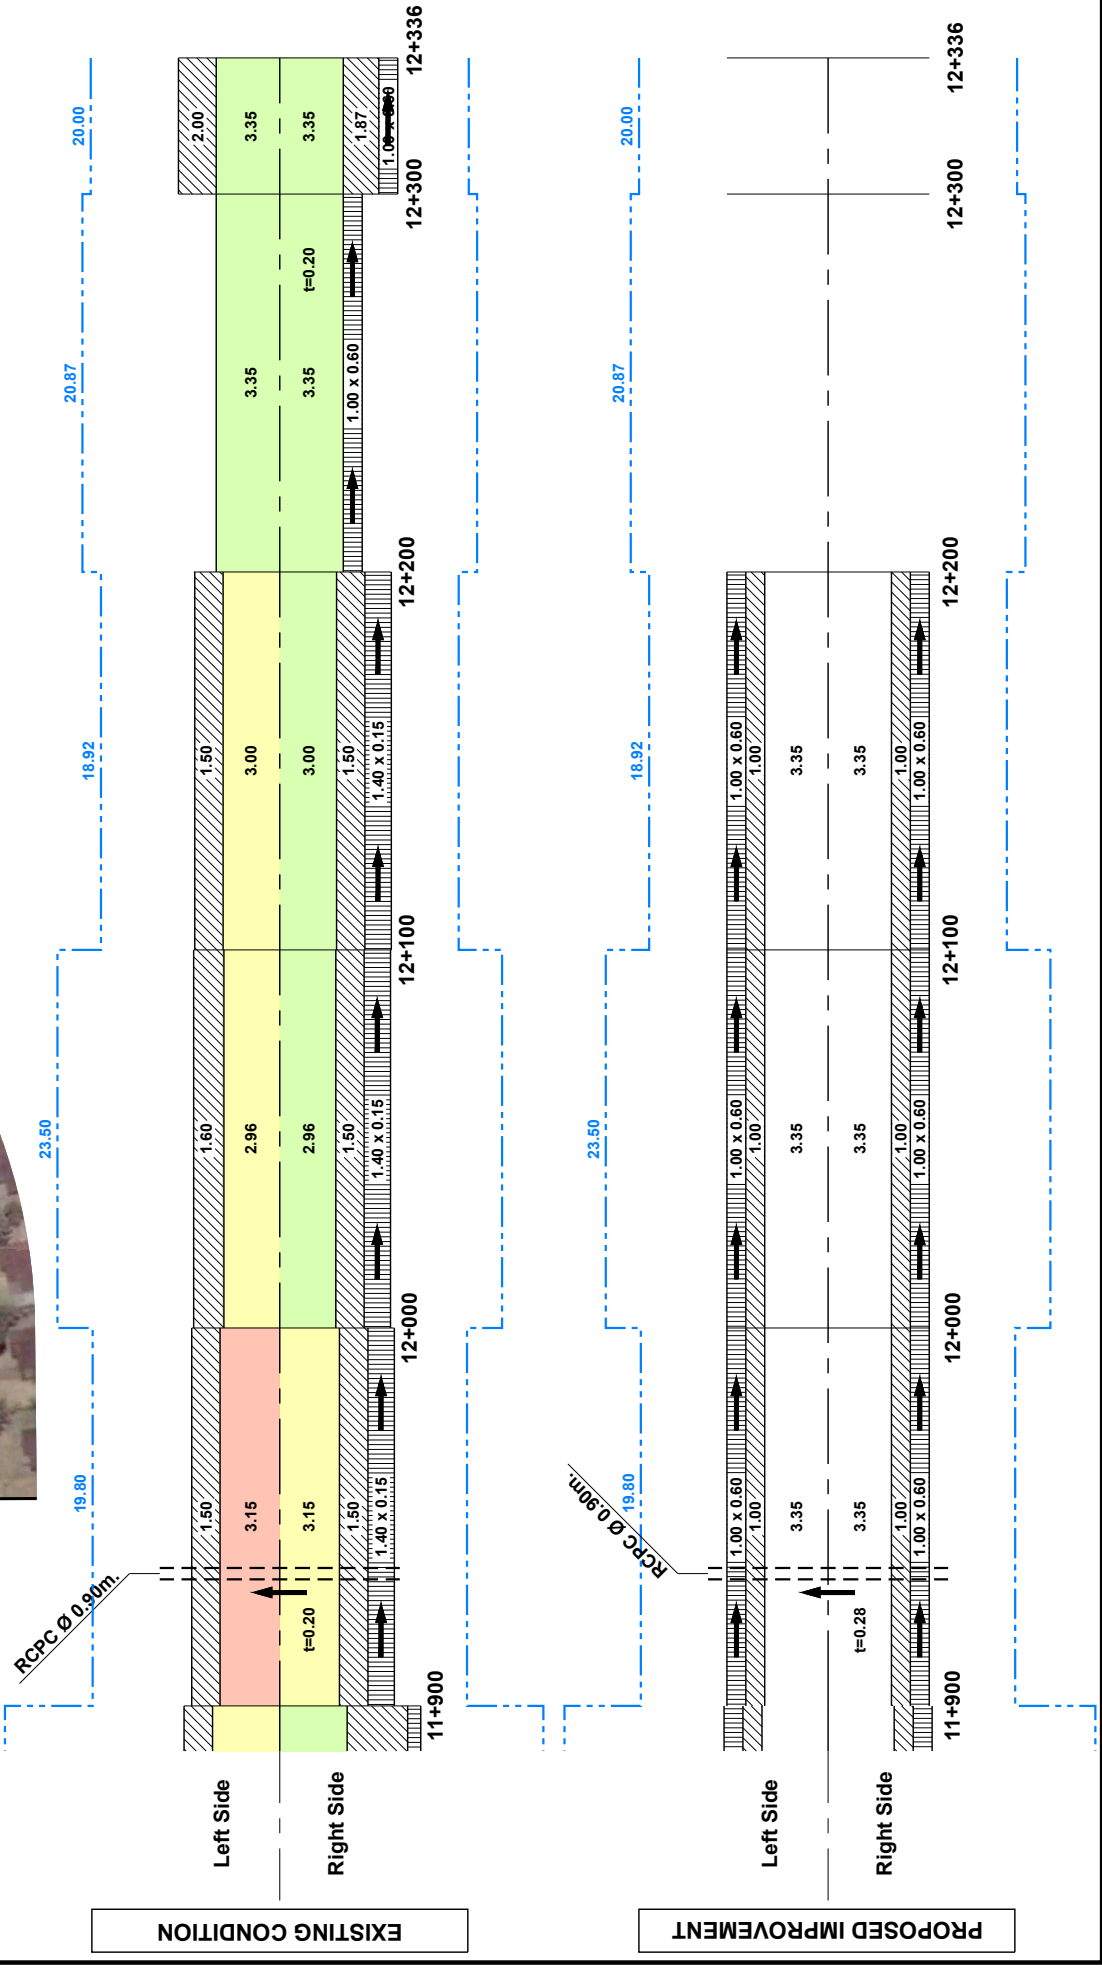

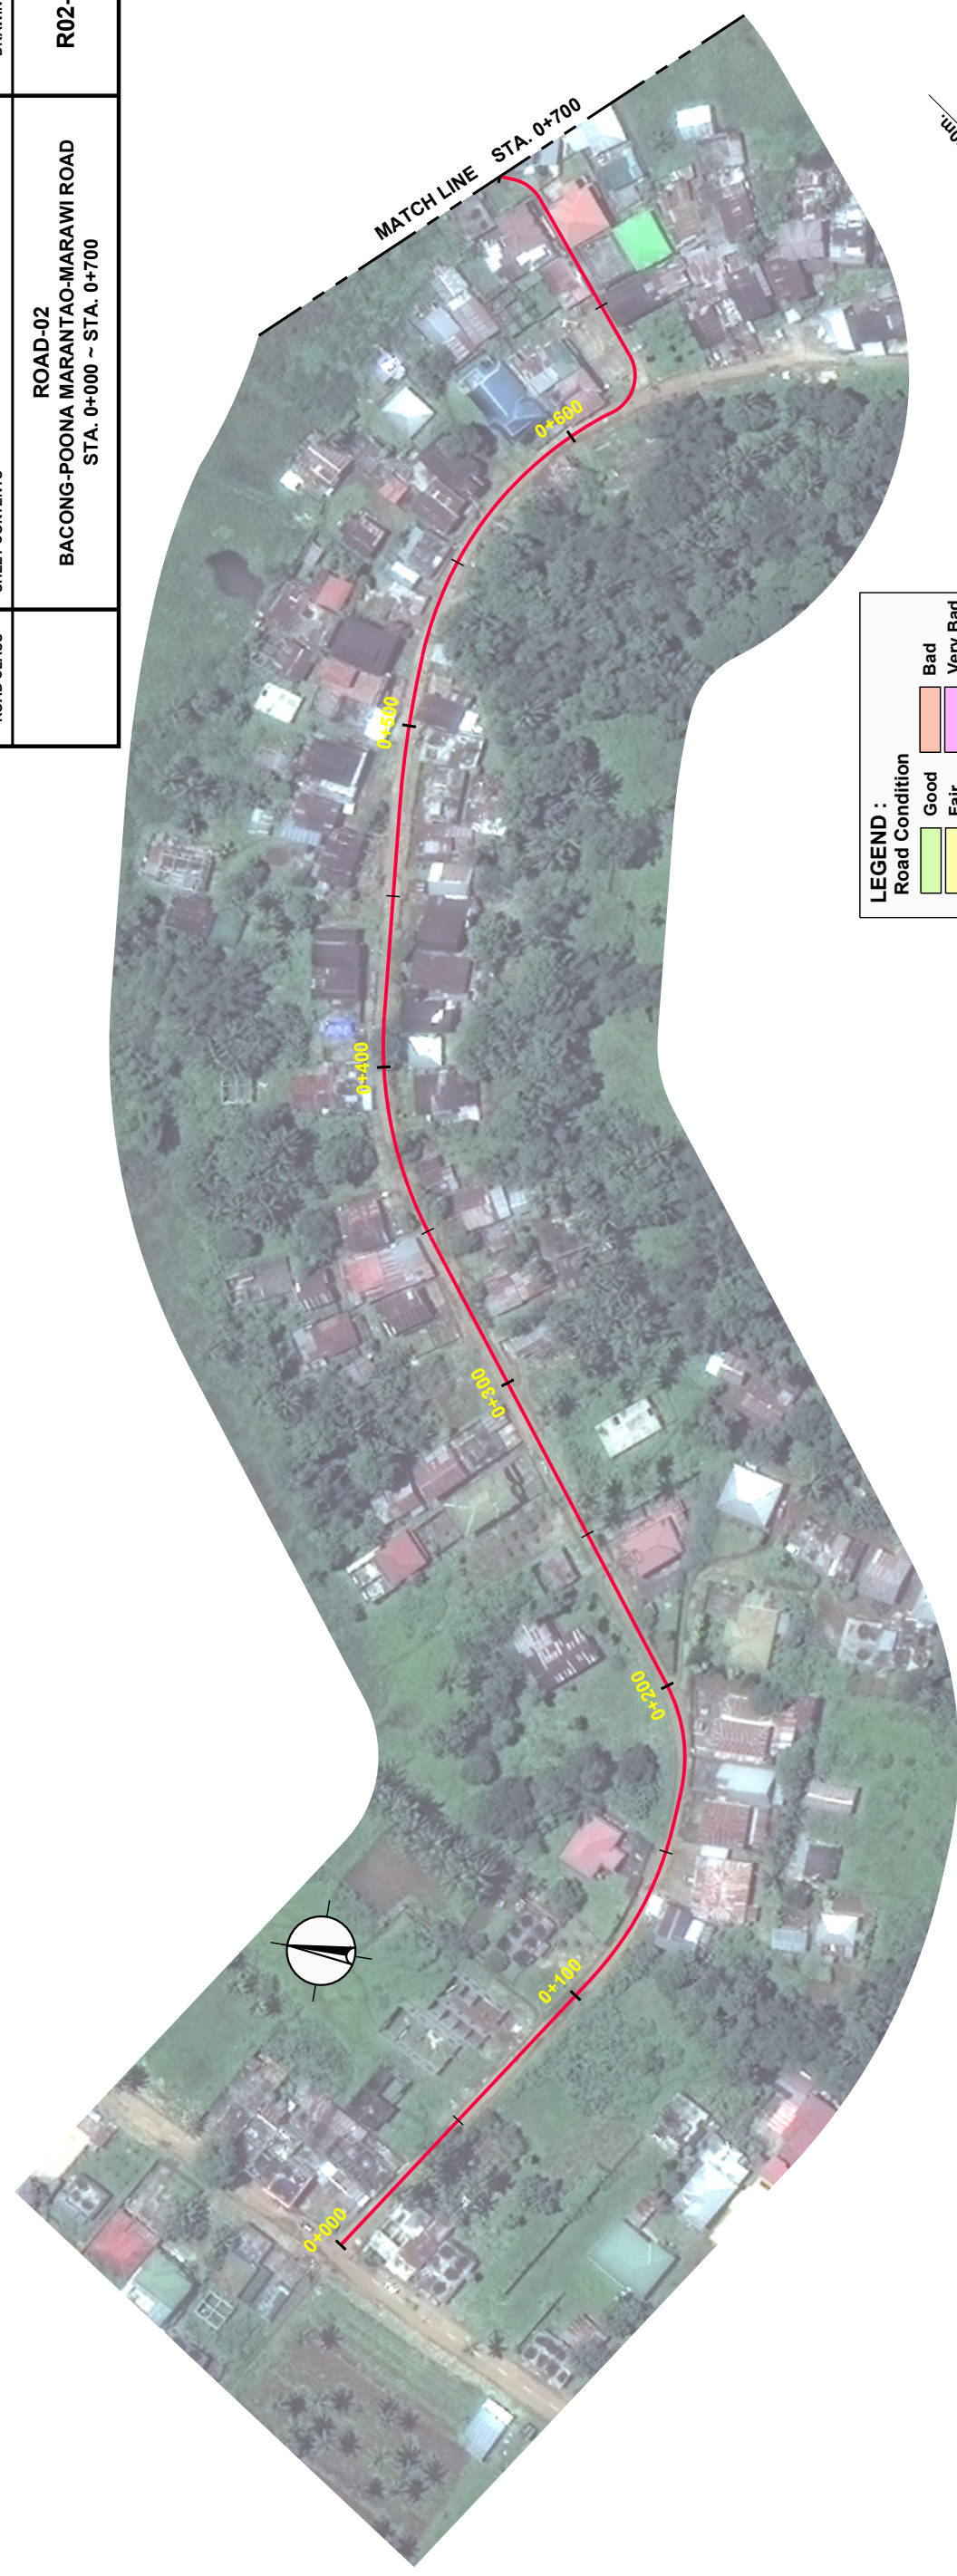

LEGEND :

Good	Bad
Fair	Very Bad
Shoulder	
Side Ditch	
ROW Width	

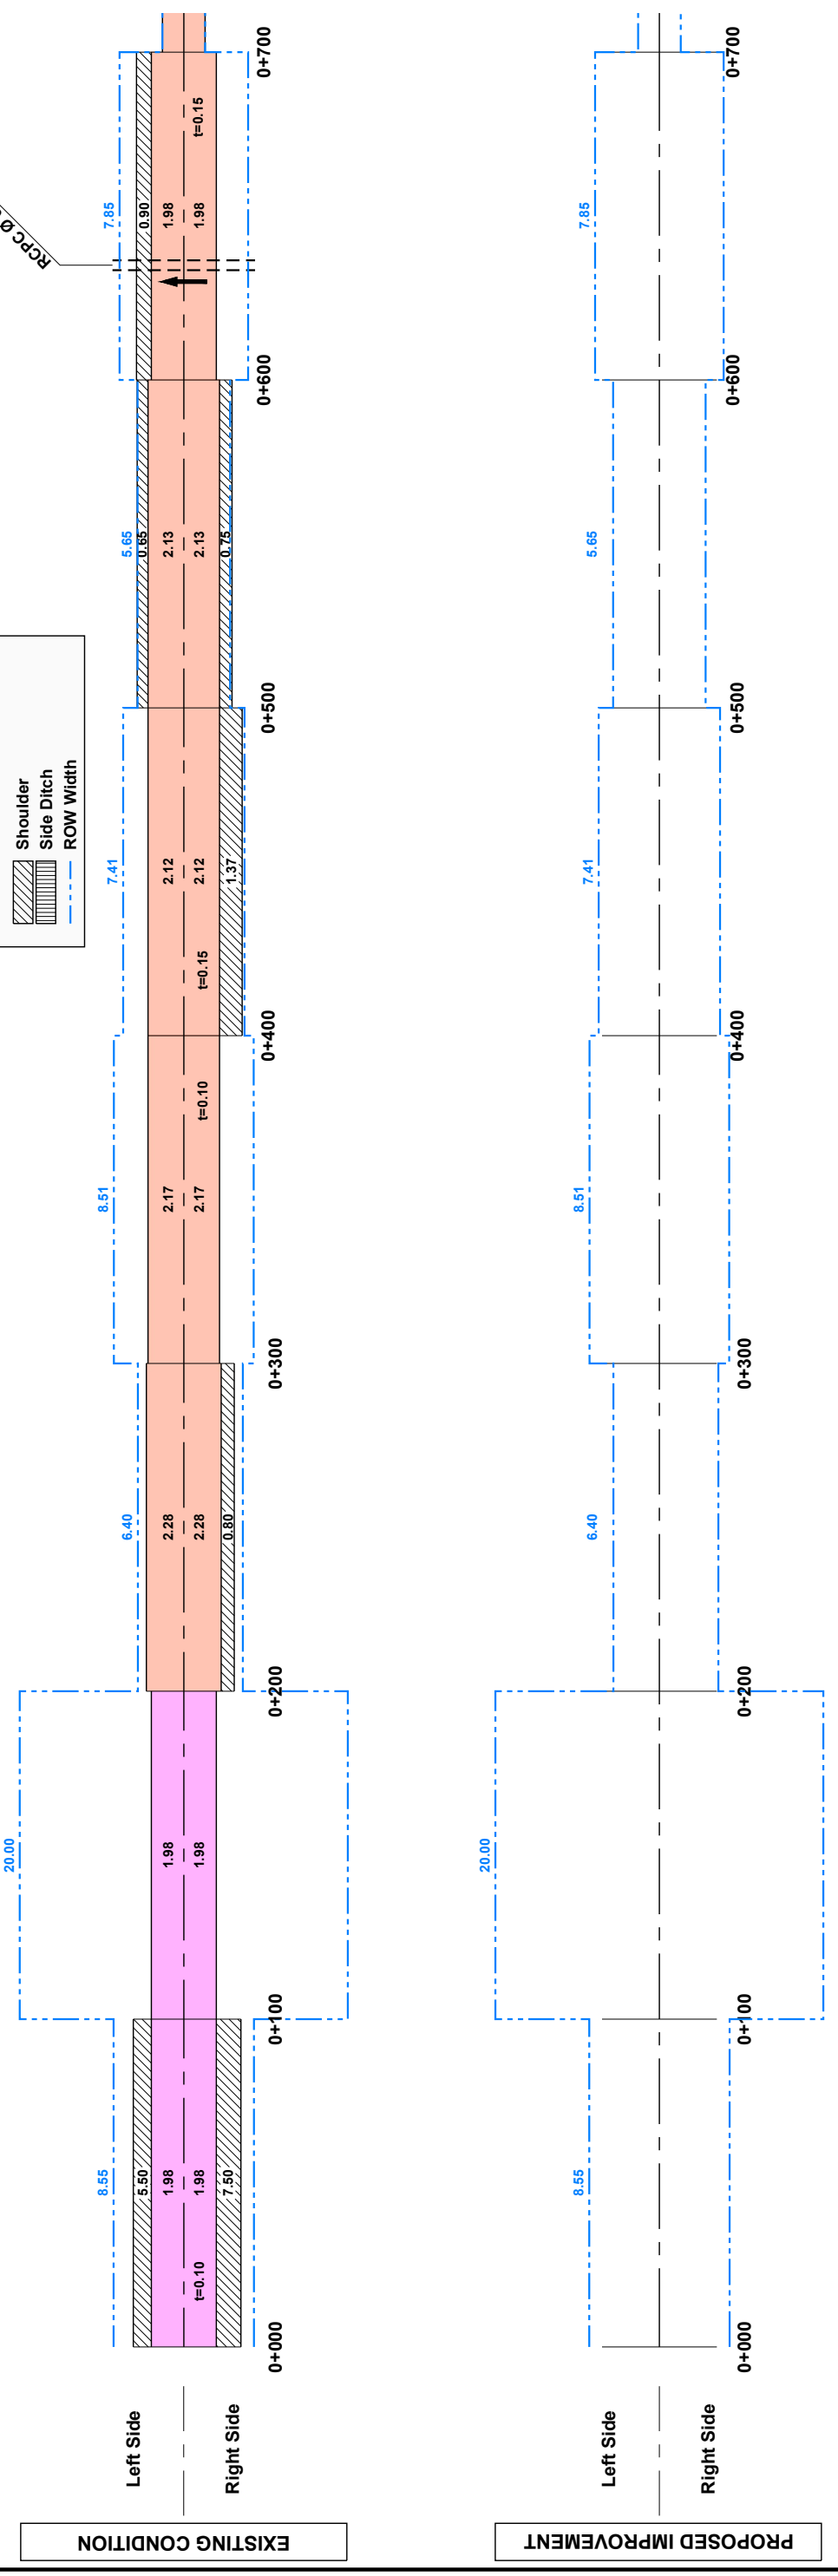

ROAD CLASS	SHEET CONTENTS	DRAWING NO.
4	ROAD-02 BACONG-POONA MARANTAO-MARAWI ROAD STA. 0+700 ~ STA. 1+400	R02-02



LEGEND :


Road Condition

- Good
- Fair
- Bad
- Very Bad

Shoulder

Side Ditch

ROW Width


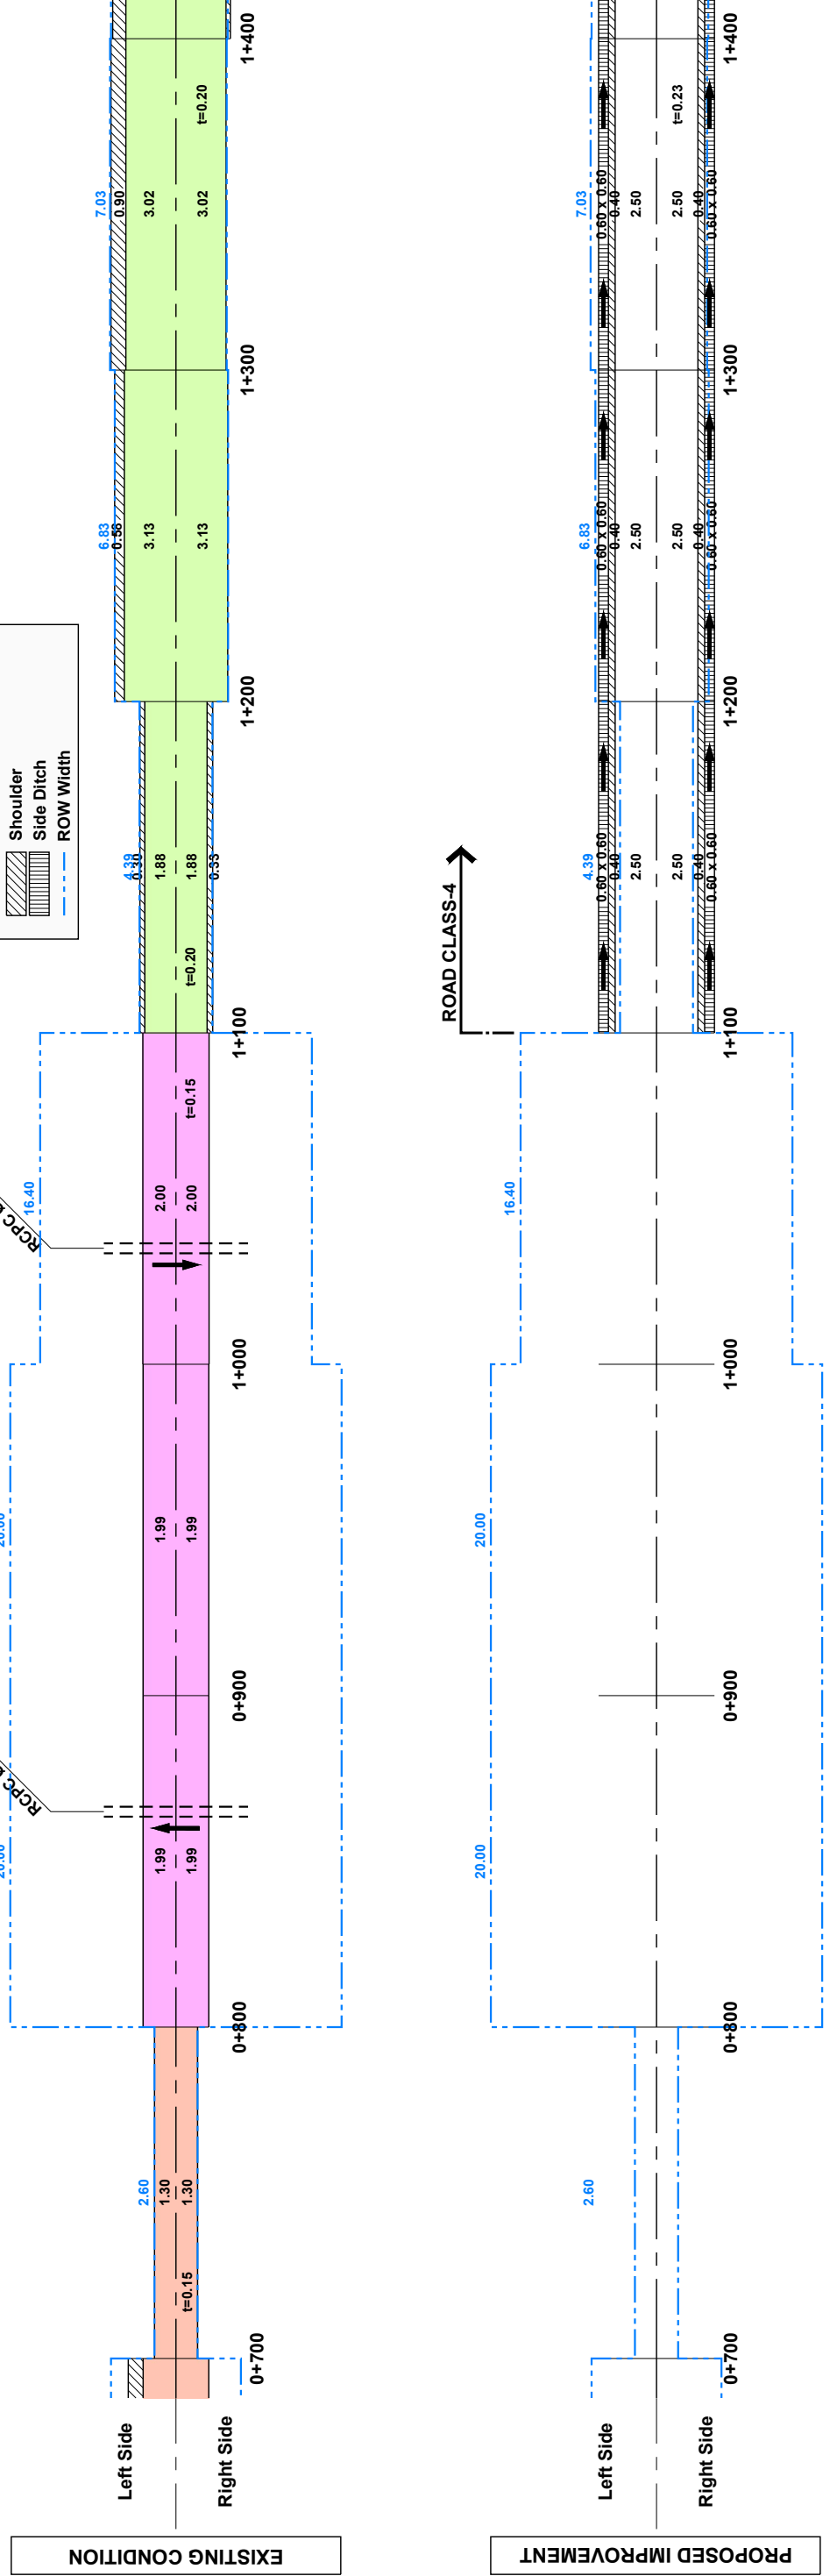


ROAD CLASS	SHEET CONTENTS	DRAWING NO.
4	ROAD-02 BACONG-POONA MARANTAO-MARAWI ROAD STA. 1+400 ~ STA. 2+100	R02-03



LEGEND :

Good	Bad
Fair	Very Bad
Shoulder	Side Ditch
ROW Width	

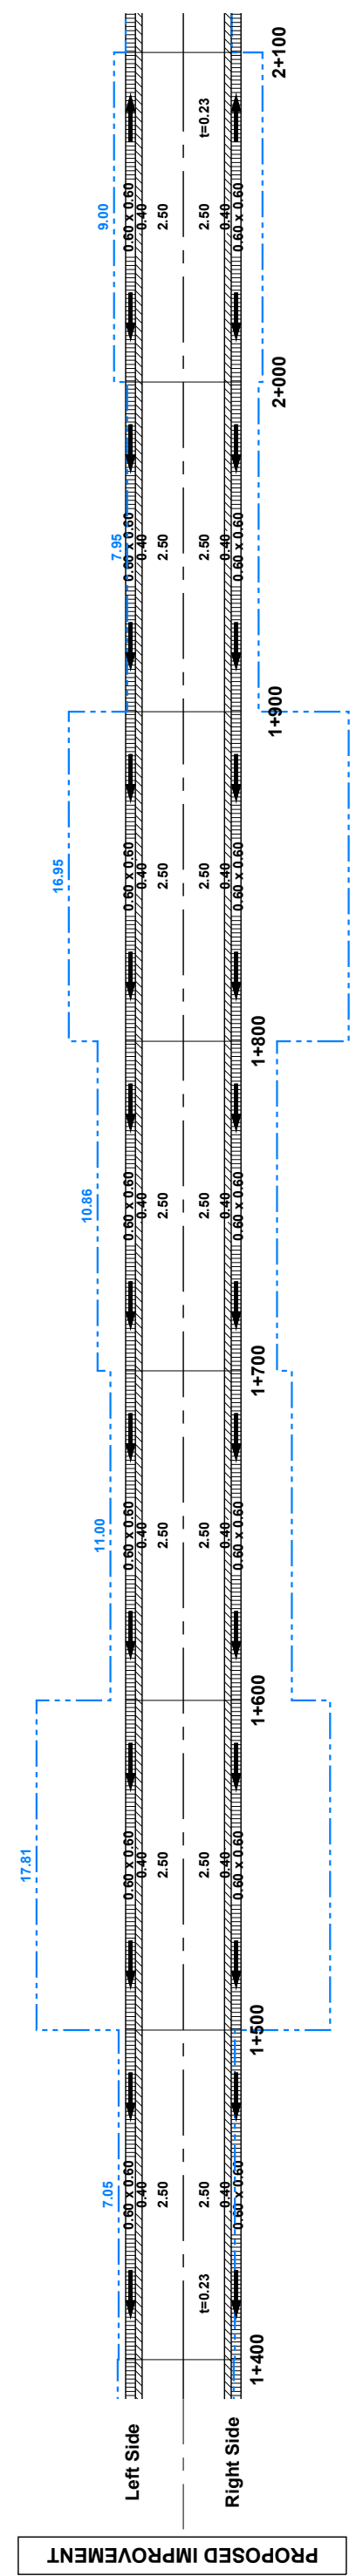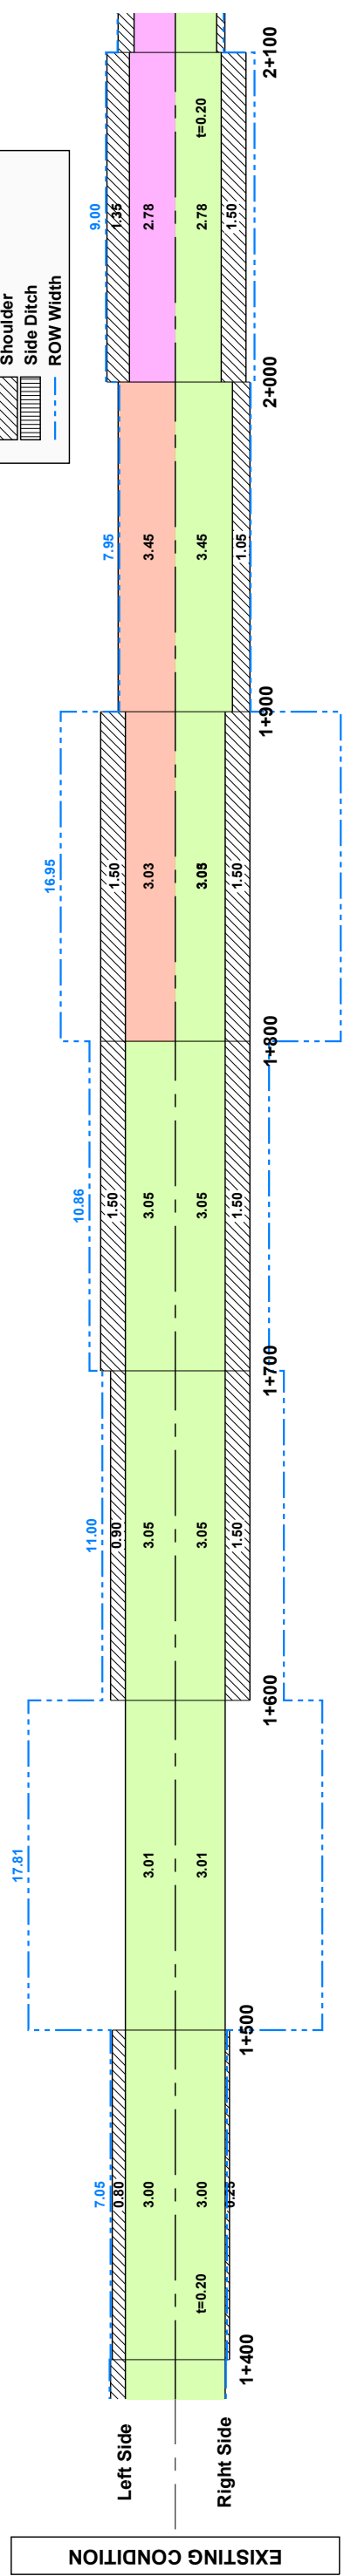


ROAD CLASS	SHEET CONTENTS	DRAWING NO.
4	ROAD-02 BACONG-POONA MARANTAO-MARAWI ROAD STA. 2+100 ~ STA. 2+800	R02-04




LEGEND :

Road Condition	
Good	Bad
Fair	Very Bad
Shoulder	Side Ditch
Side Ditch	ROW Width


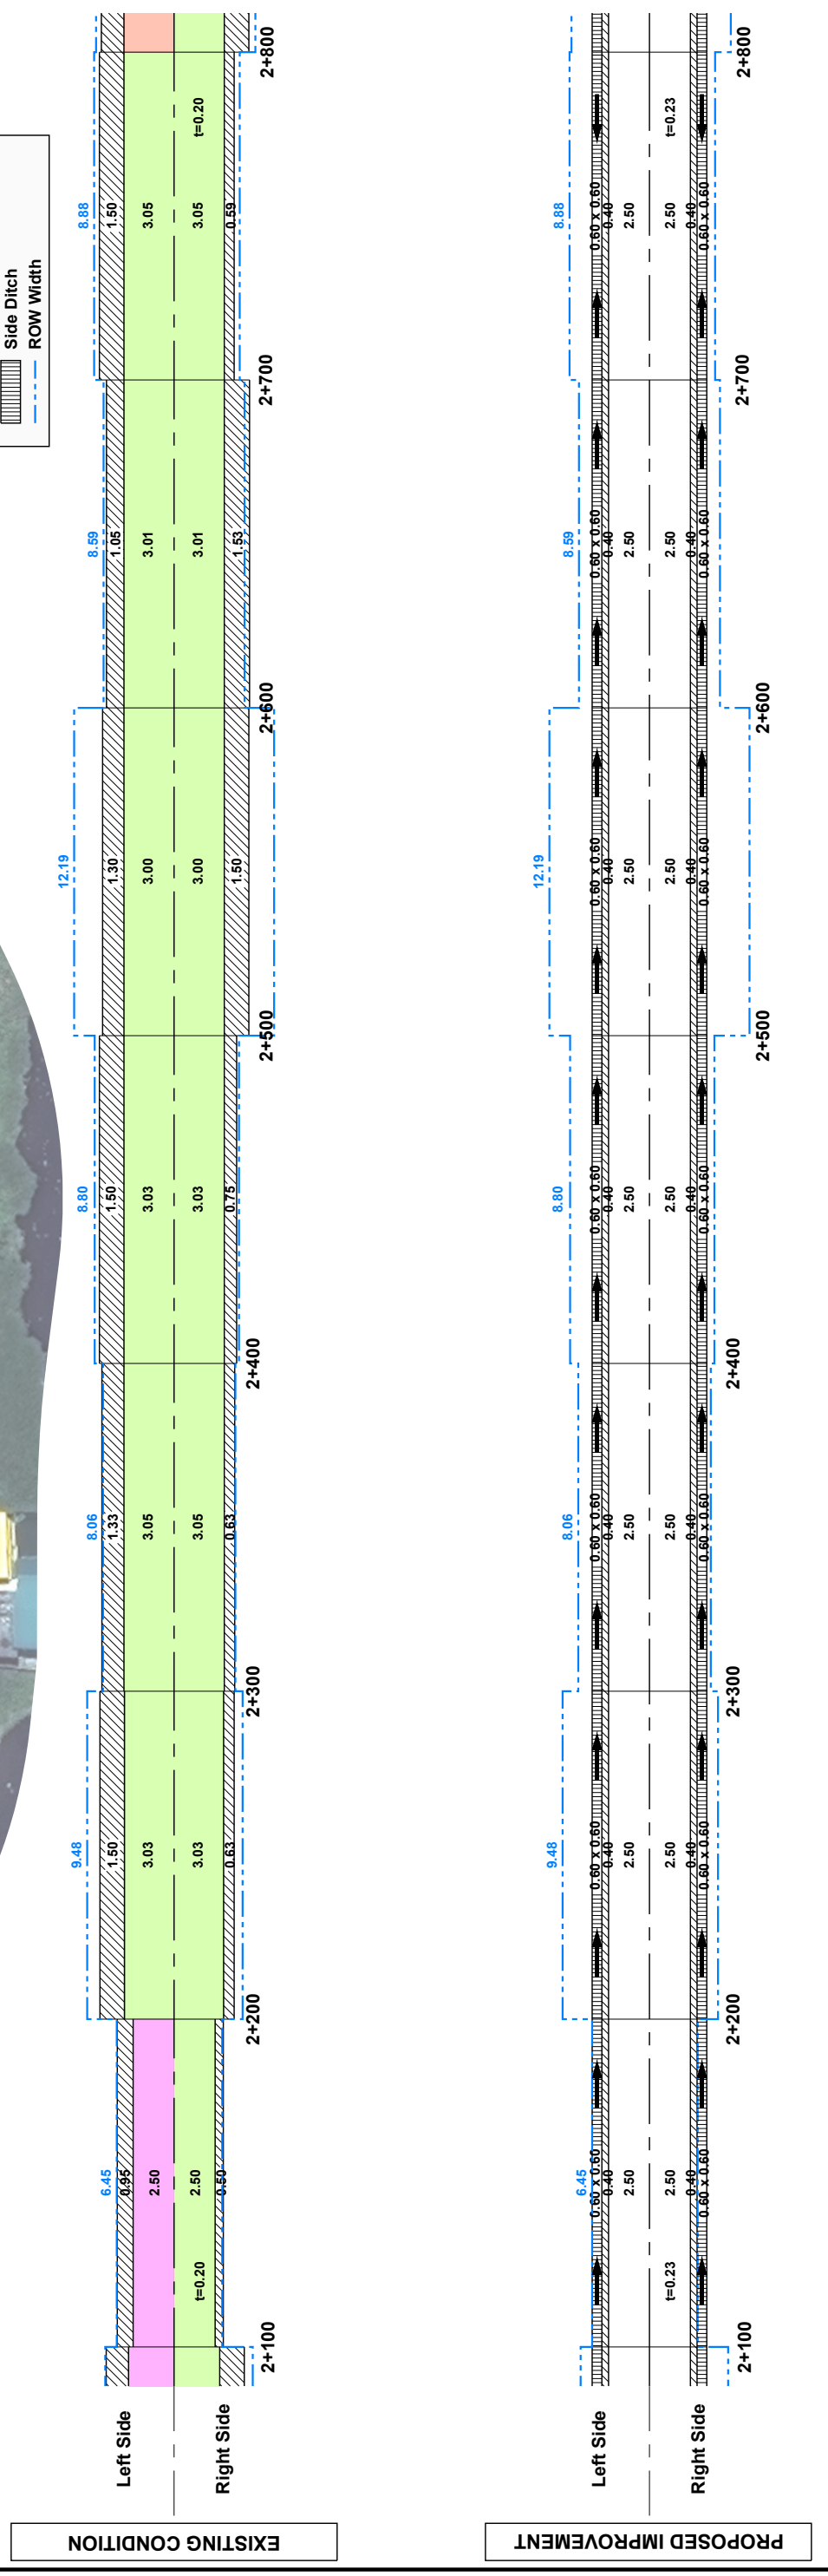


ROAD CLASS	SHEET CONTENTS	DRAWING NO.
4 & 2	ROAD-02 BACONG-POONA MARANTAO-MARAWI ROAD STA. 2+800 ~ STA. 3+500	R02-05

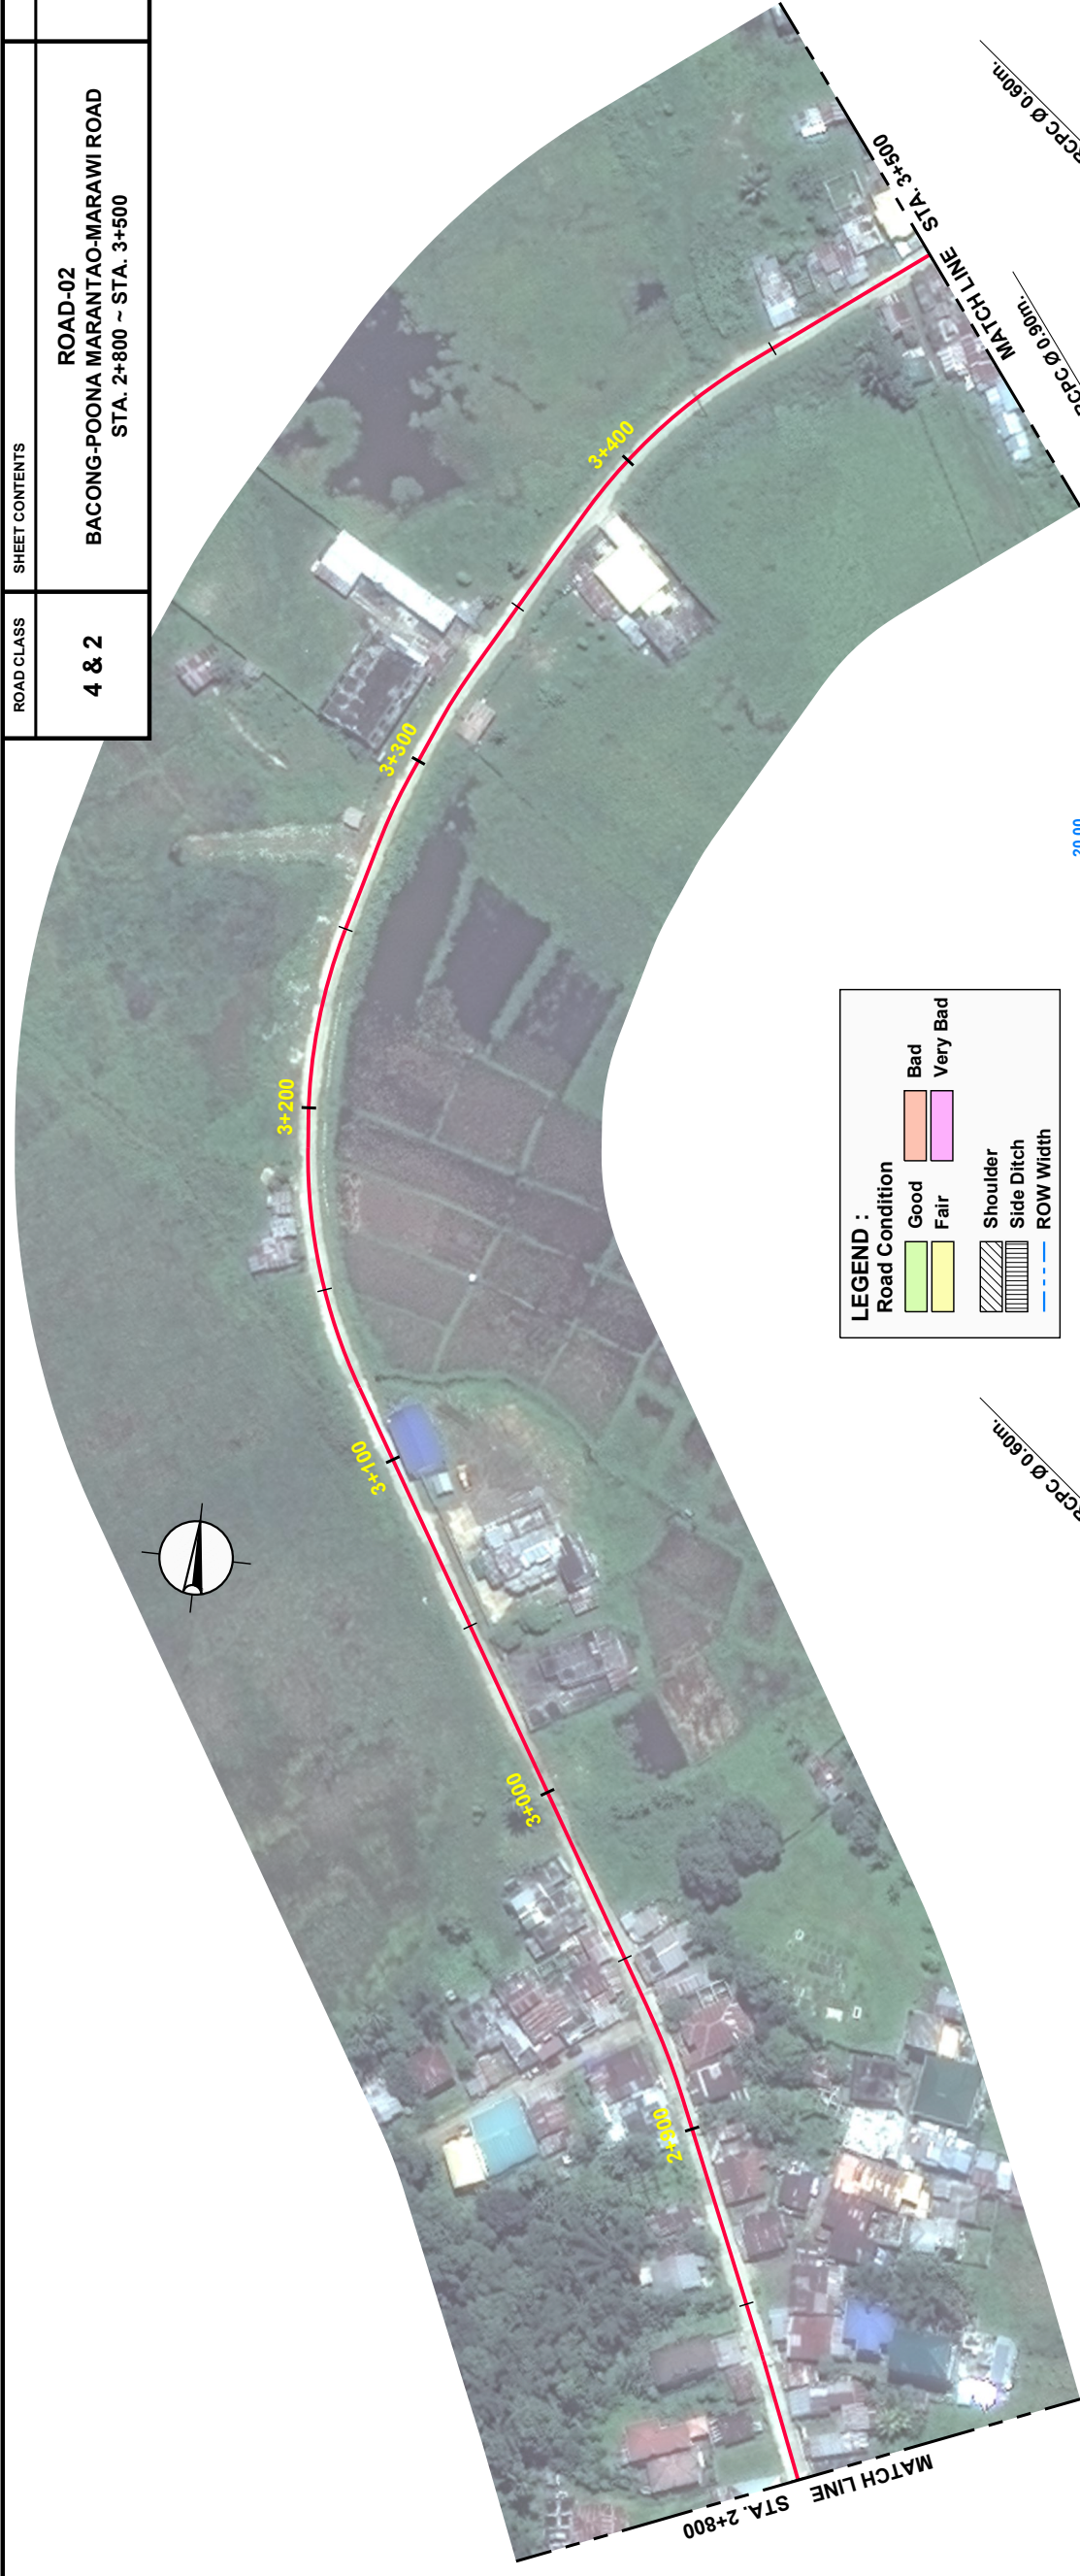


LEGEND :

	Good		Bad
	Fair		Very Bad
	Shoulder		
	Side Ditch		
	ROW Width		

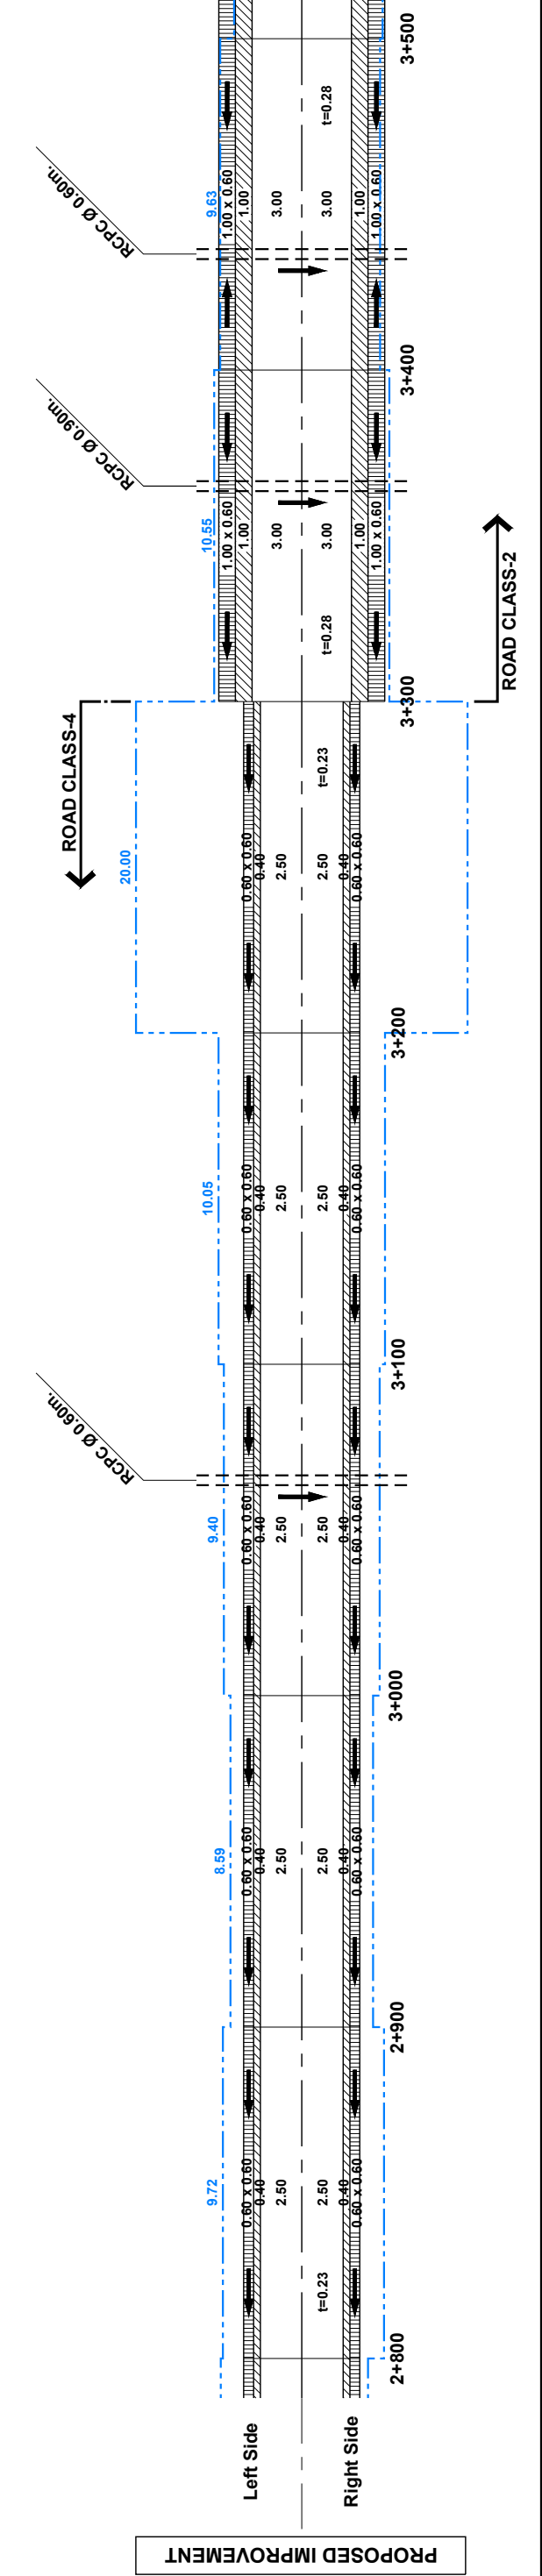
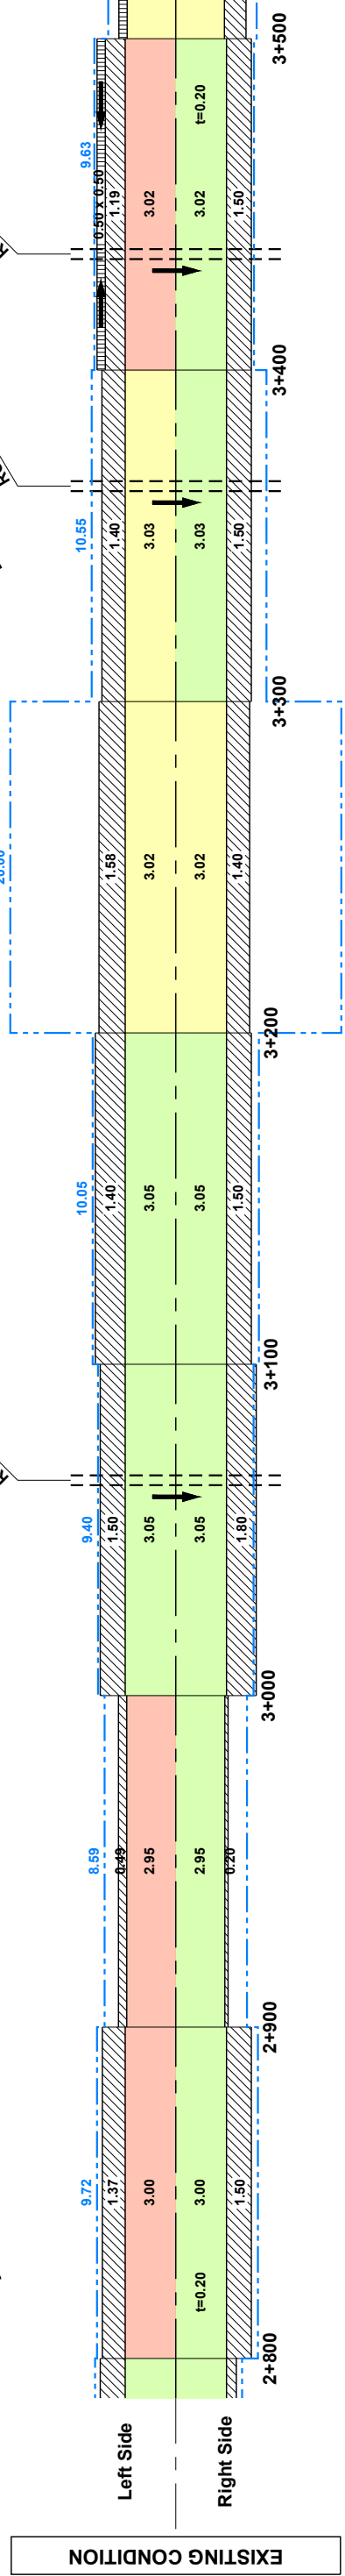


ROAD CLASS	SHEET CONTENTS	DRAWING NO.
2 & 1	ROAD-02 BACONG-POONA MARANTAO-MARAWI ROAD STA. 3+500 ~ STA. 4+200	R02-06

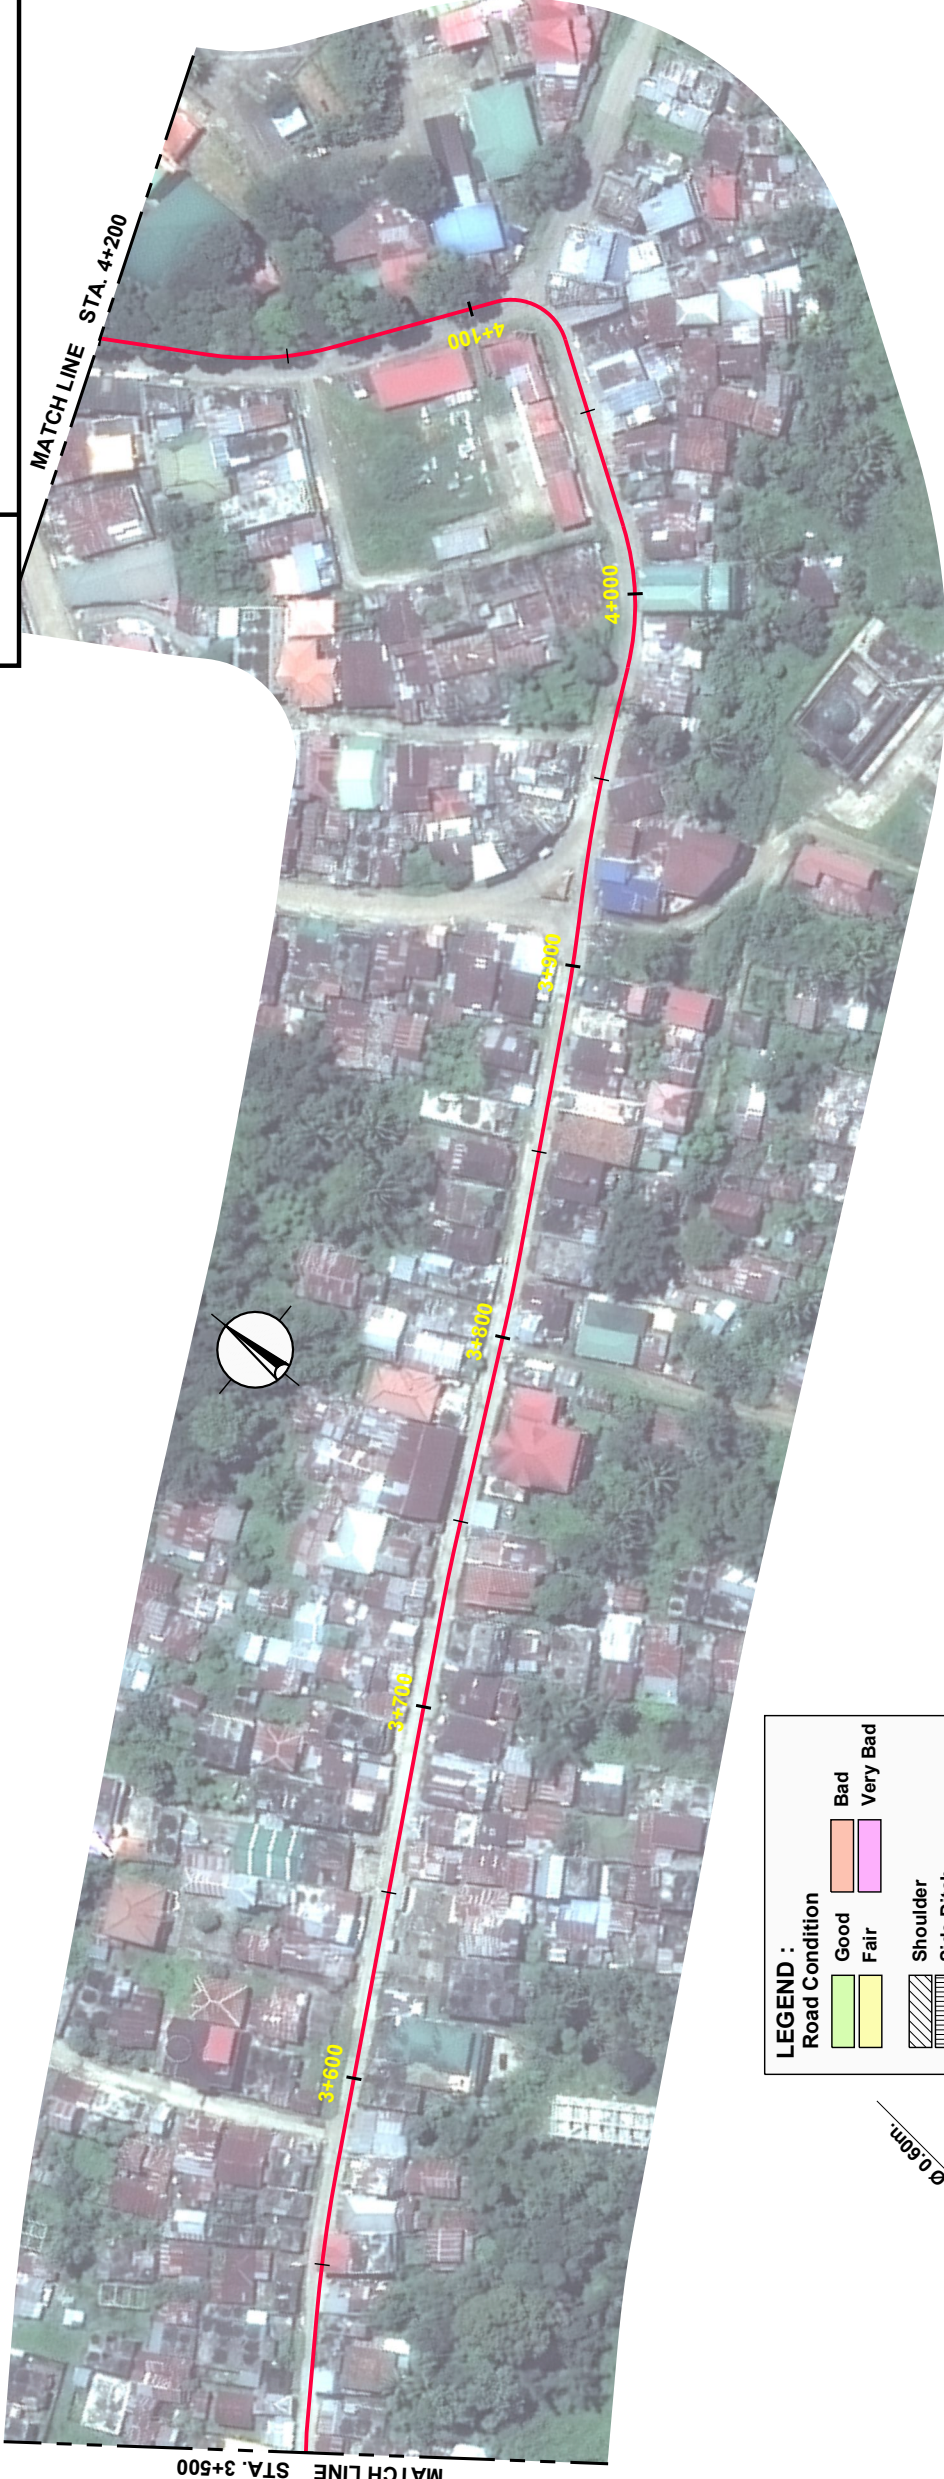

LEGEND :

Road Condition	Bad	Very Bad
Good		
Fair		
Shoulder		
Side Ditch		
ROW Width		

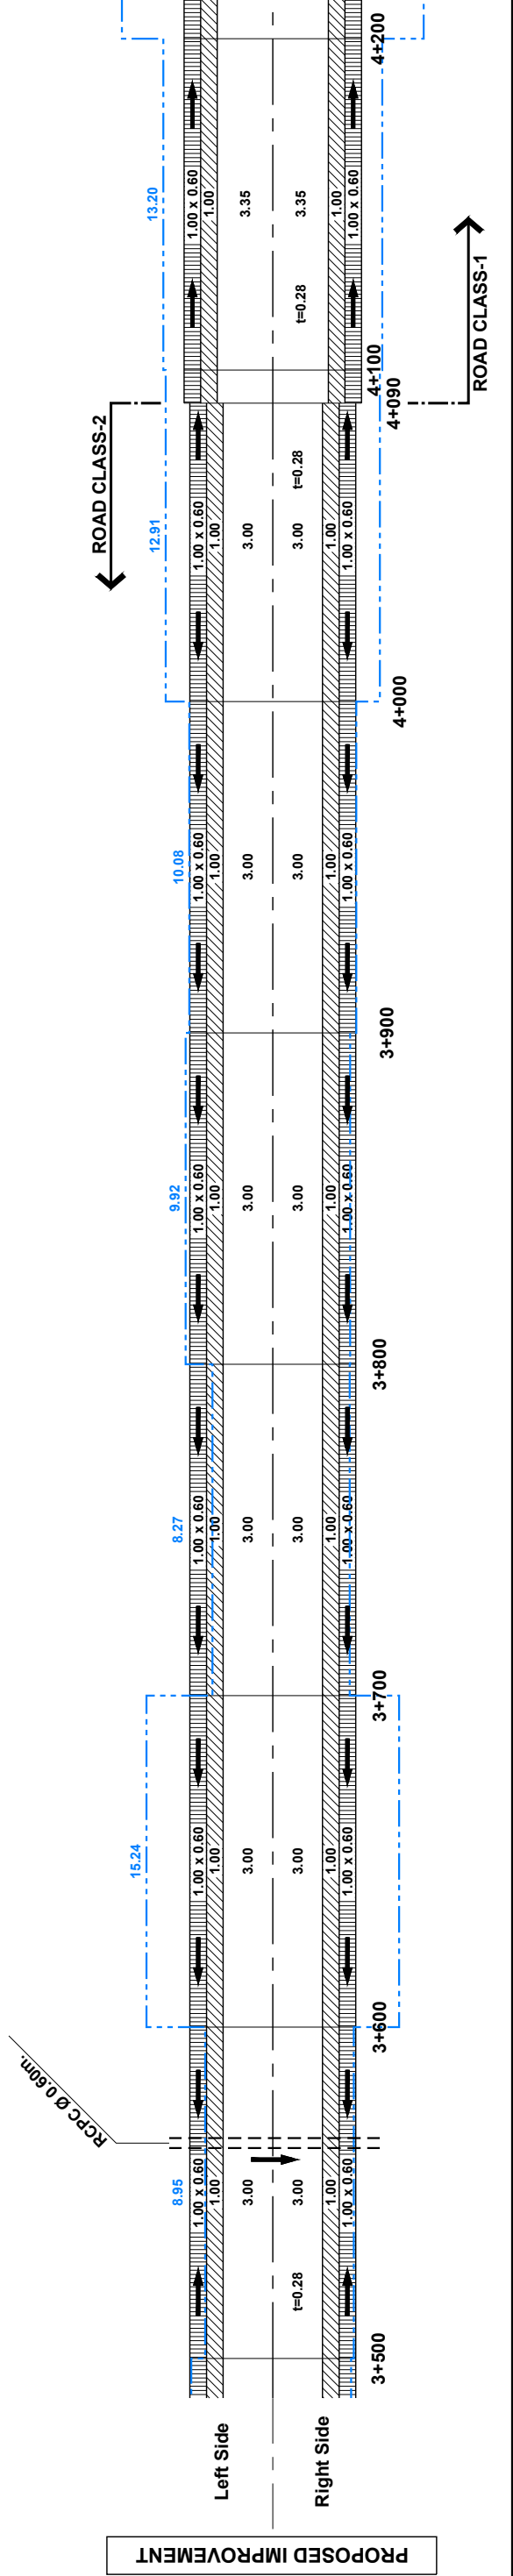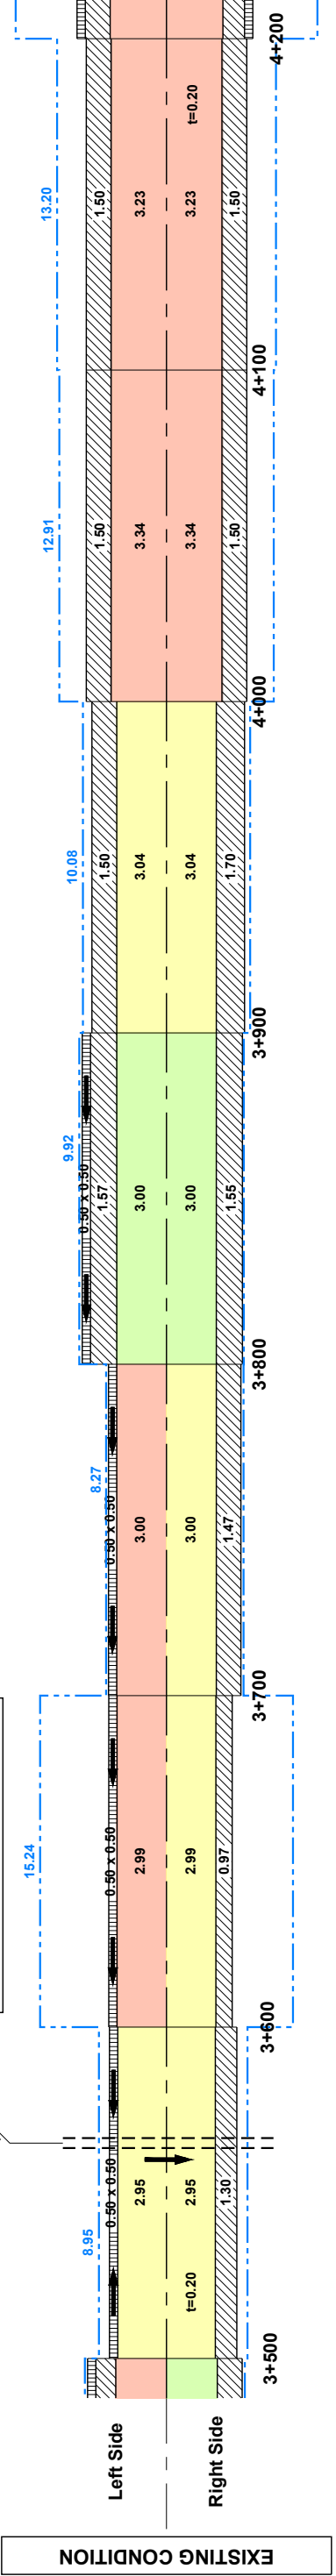


ROAD CLASS	SHEET CONTENTS	DRAWING NO.
1	ROAD-02 BACONG-POONA MARANTAO-MARAWI ROAD STA. 4+200 ~ STA. 4+567	R02-07



LEGEND :

 Good	 Bad
 Fair	 Very Bad
 Shoulder	
 Side Ditch	
 ROW Width	

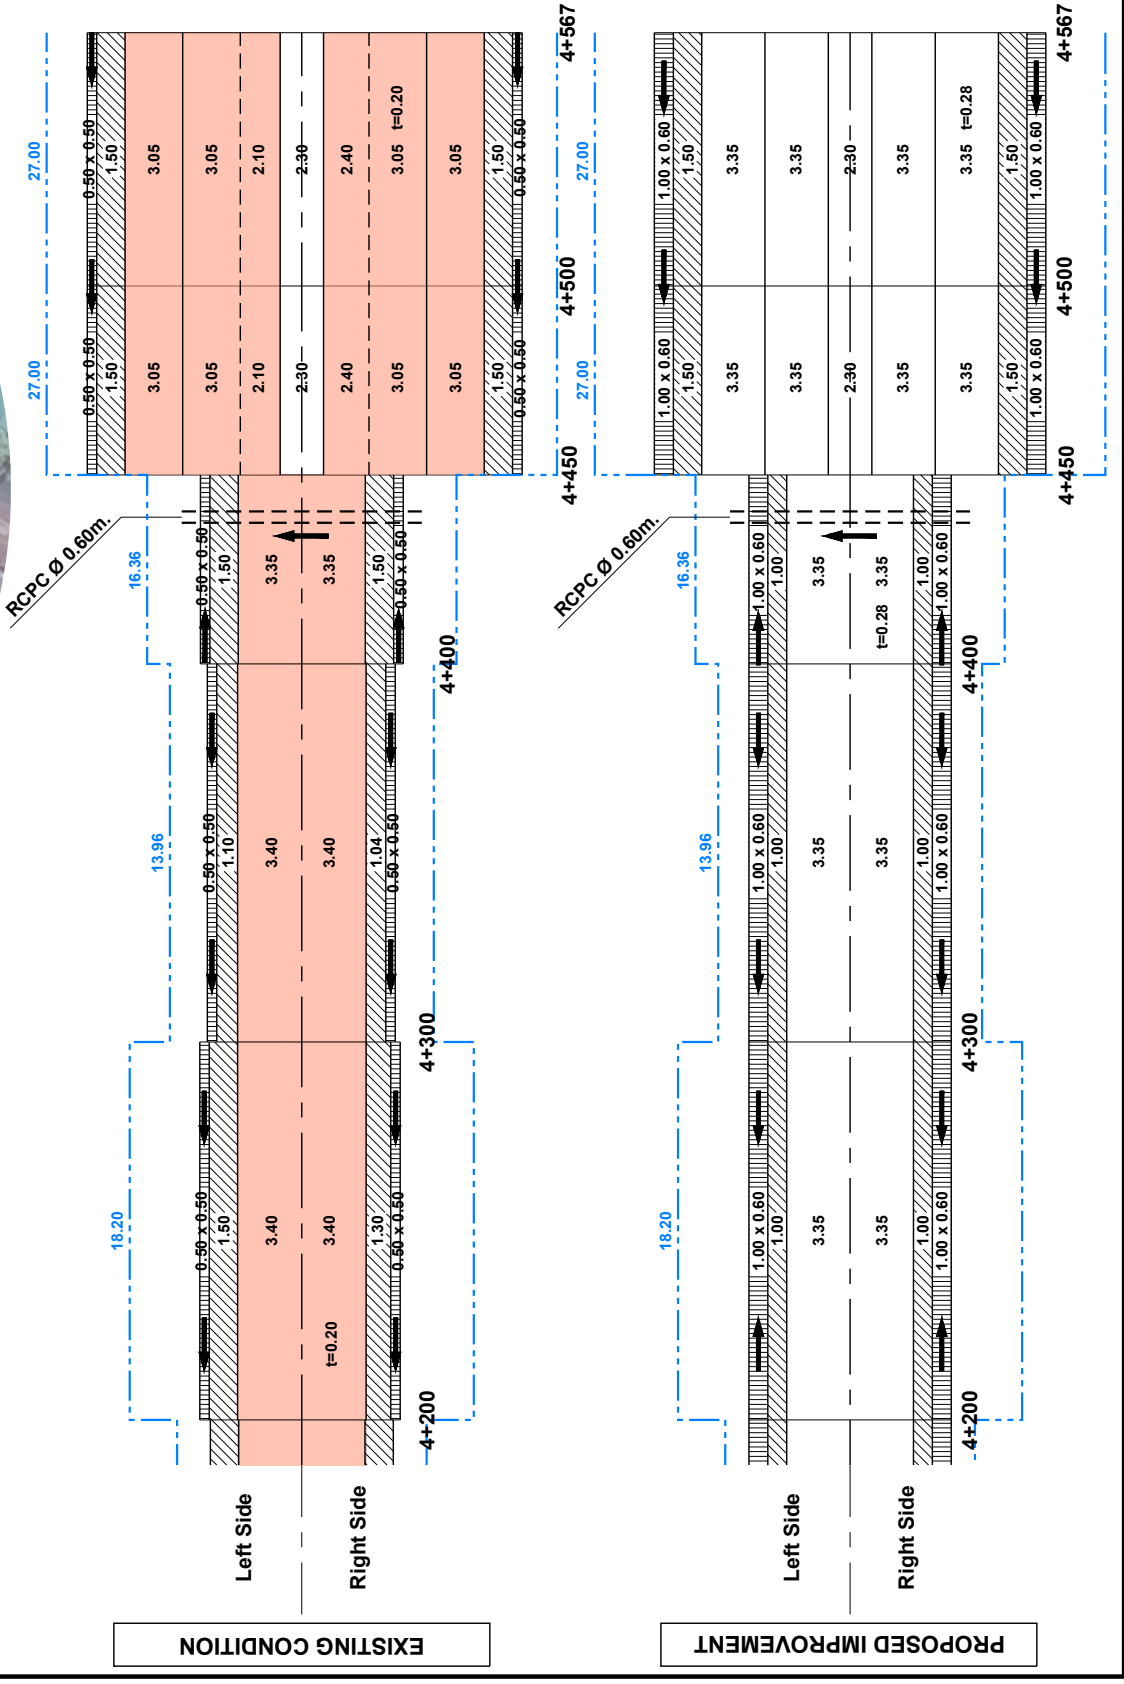


ROAD CLASS	SHEET CONTENTS	DRAWING NO.
1	ROAD-03 RAYA MADAYA-GUMISA-ALAWIYA-GADUNGAN ROAD STA. 0+000 ~ STA. 0+700	R03-01



LEGEND :

Good	Bad
Fair	Very Bad
Shoulder	Side Ditch
ROW Width	

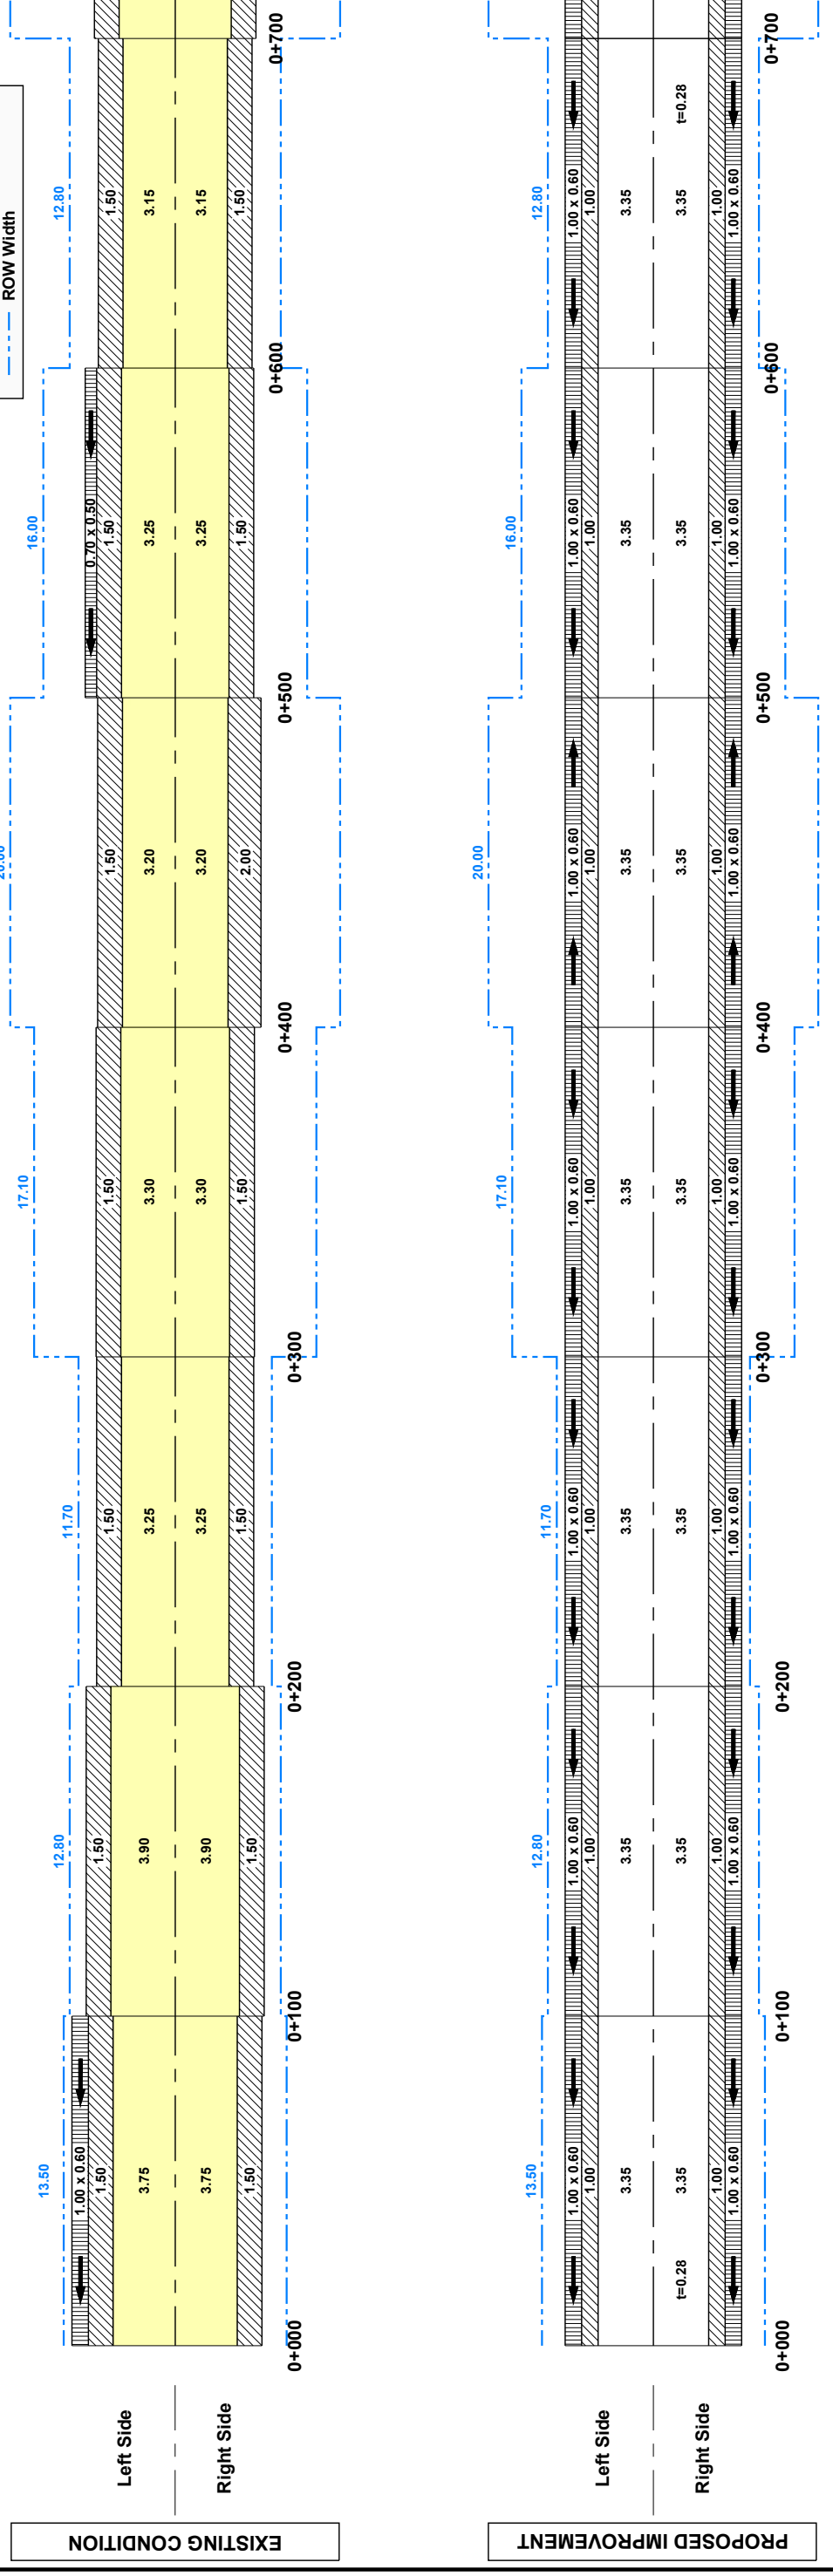

EXISTING CONDITION


PROPOSED IMPROVEMENT

ROAD CLASS	SHEET CONTENTS	DRAWING NO.
1	ROAD-03 RAYA MADAYA-GUMISA-ALAWIYA-GADUNGAN ROAD STA. 0+700 ~ STA. 1+400	R03-02




LEGEND :

Good	Bad
Fair	Very Bad
Shoulder	Side Ditch
Side Ditch	ROW Width

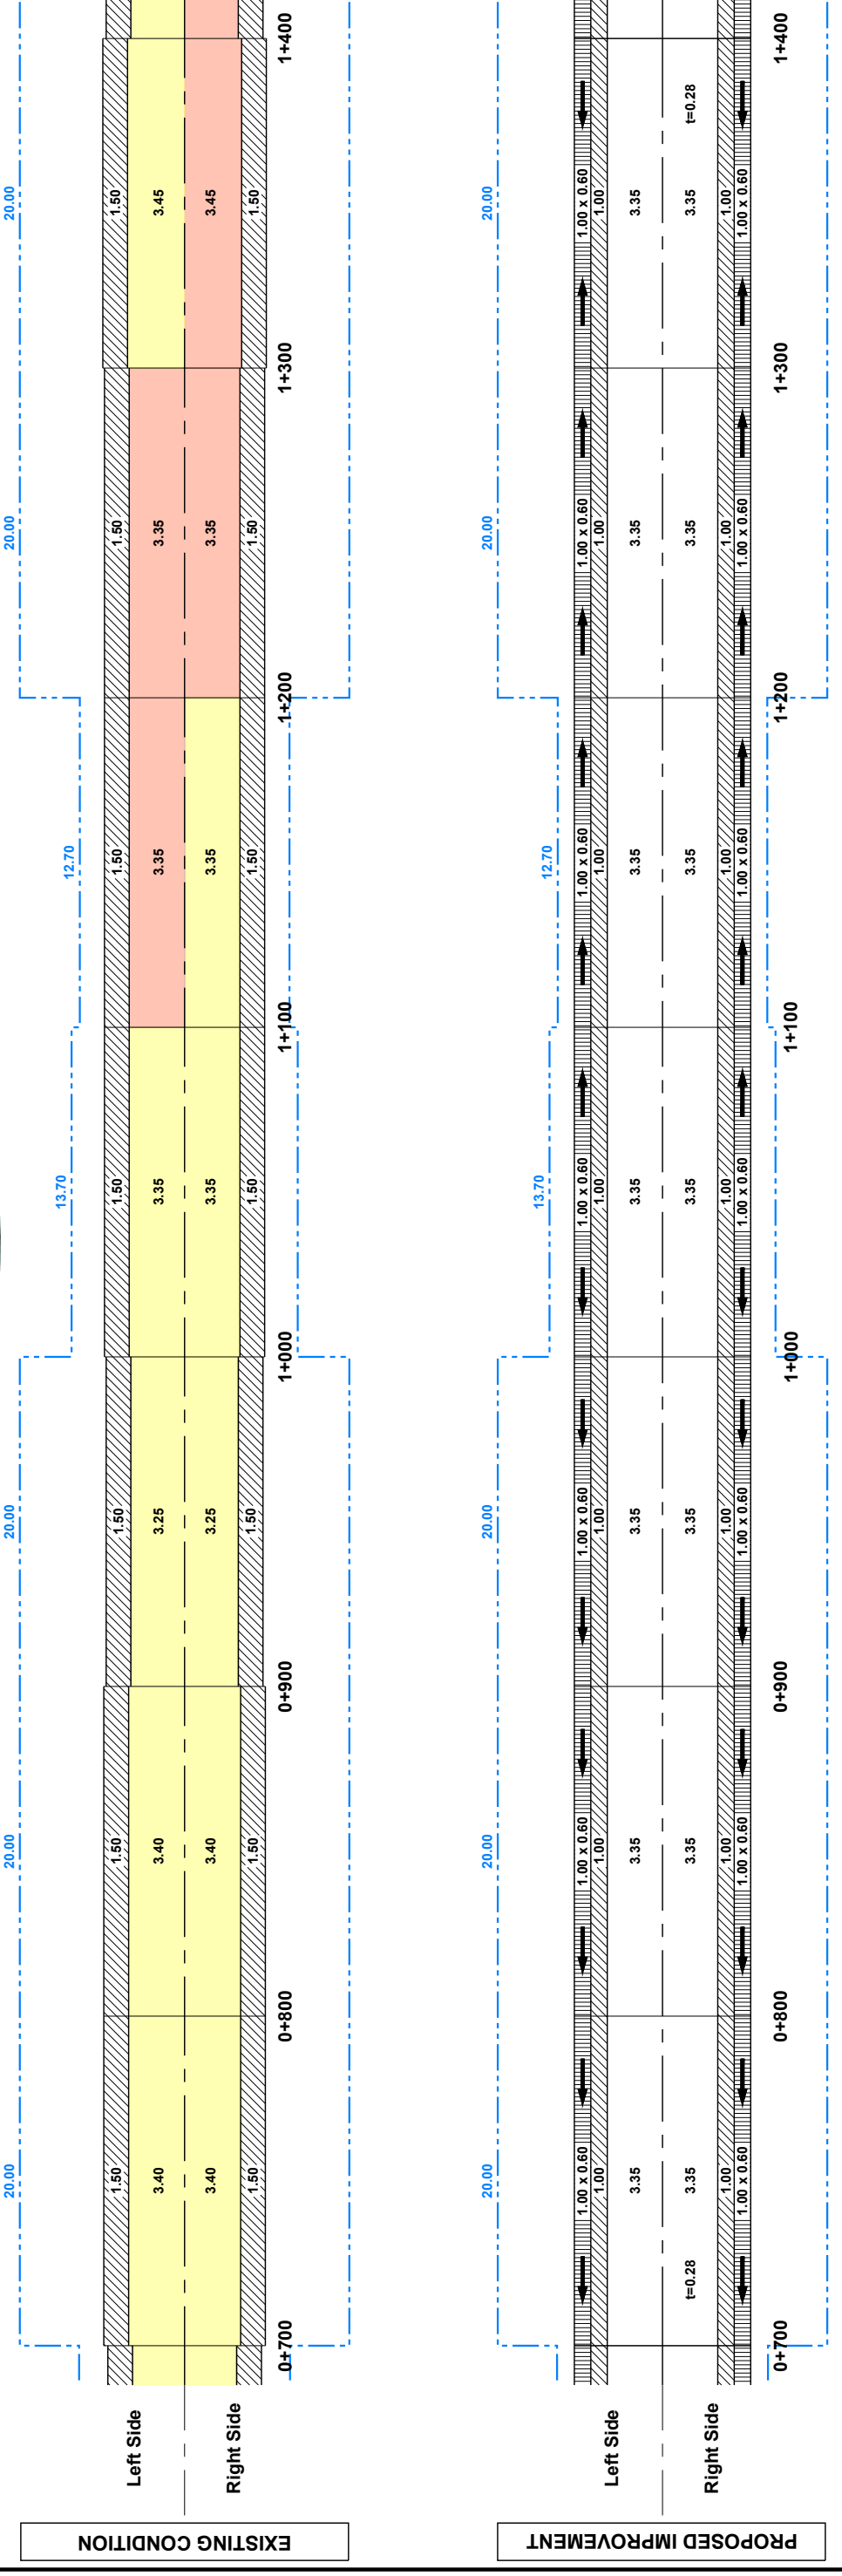


ROAD CLASS	SHEET CONTENTS	DRAWING NO.
1	ROAD-03 RAYA MADAYA-GUMISA-ALAWIYA-GADUNGAN ROAD STA. 1+400 ~ STA. 2+100	R03-03

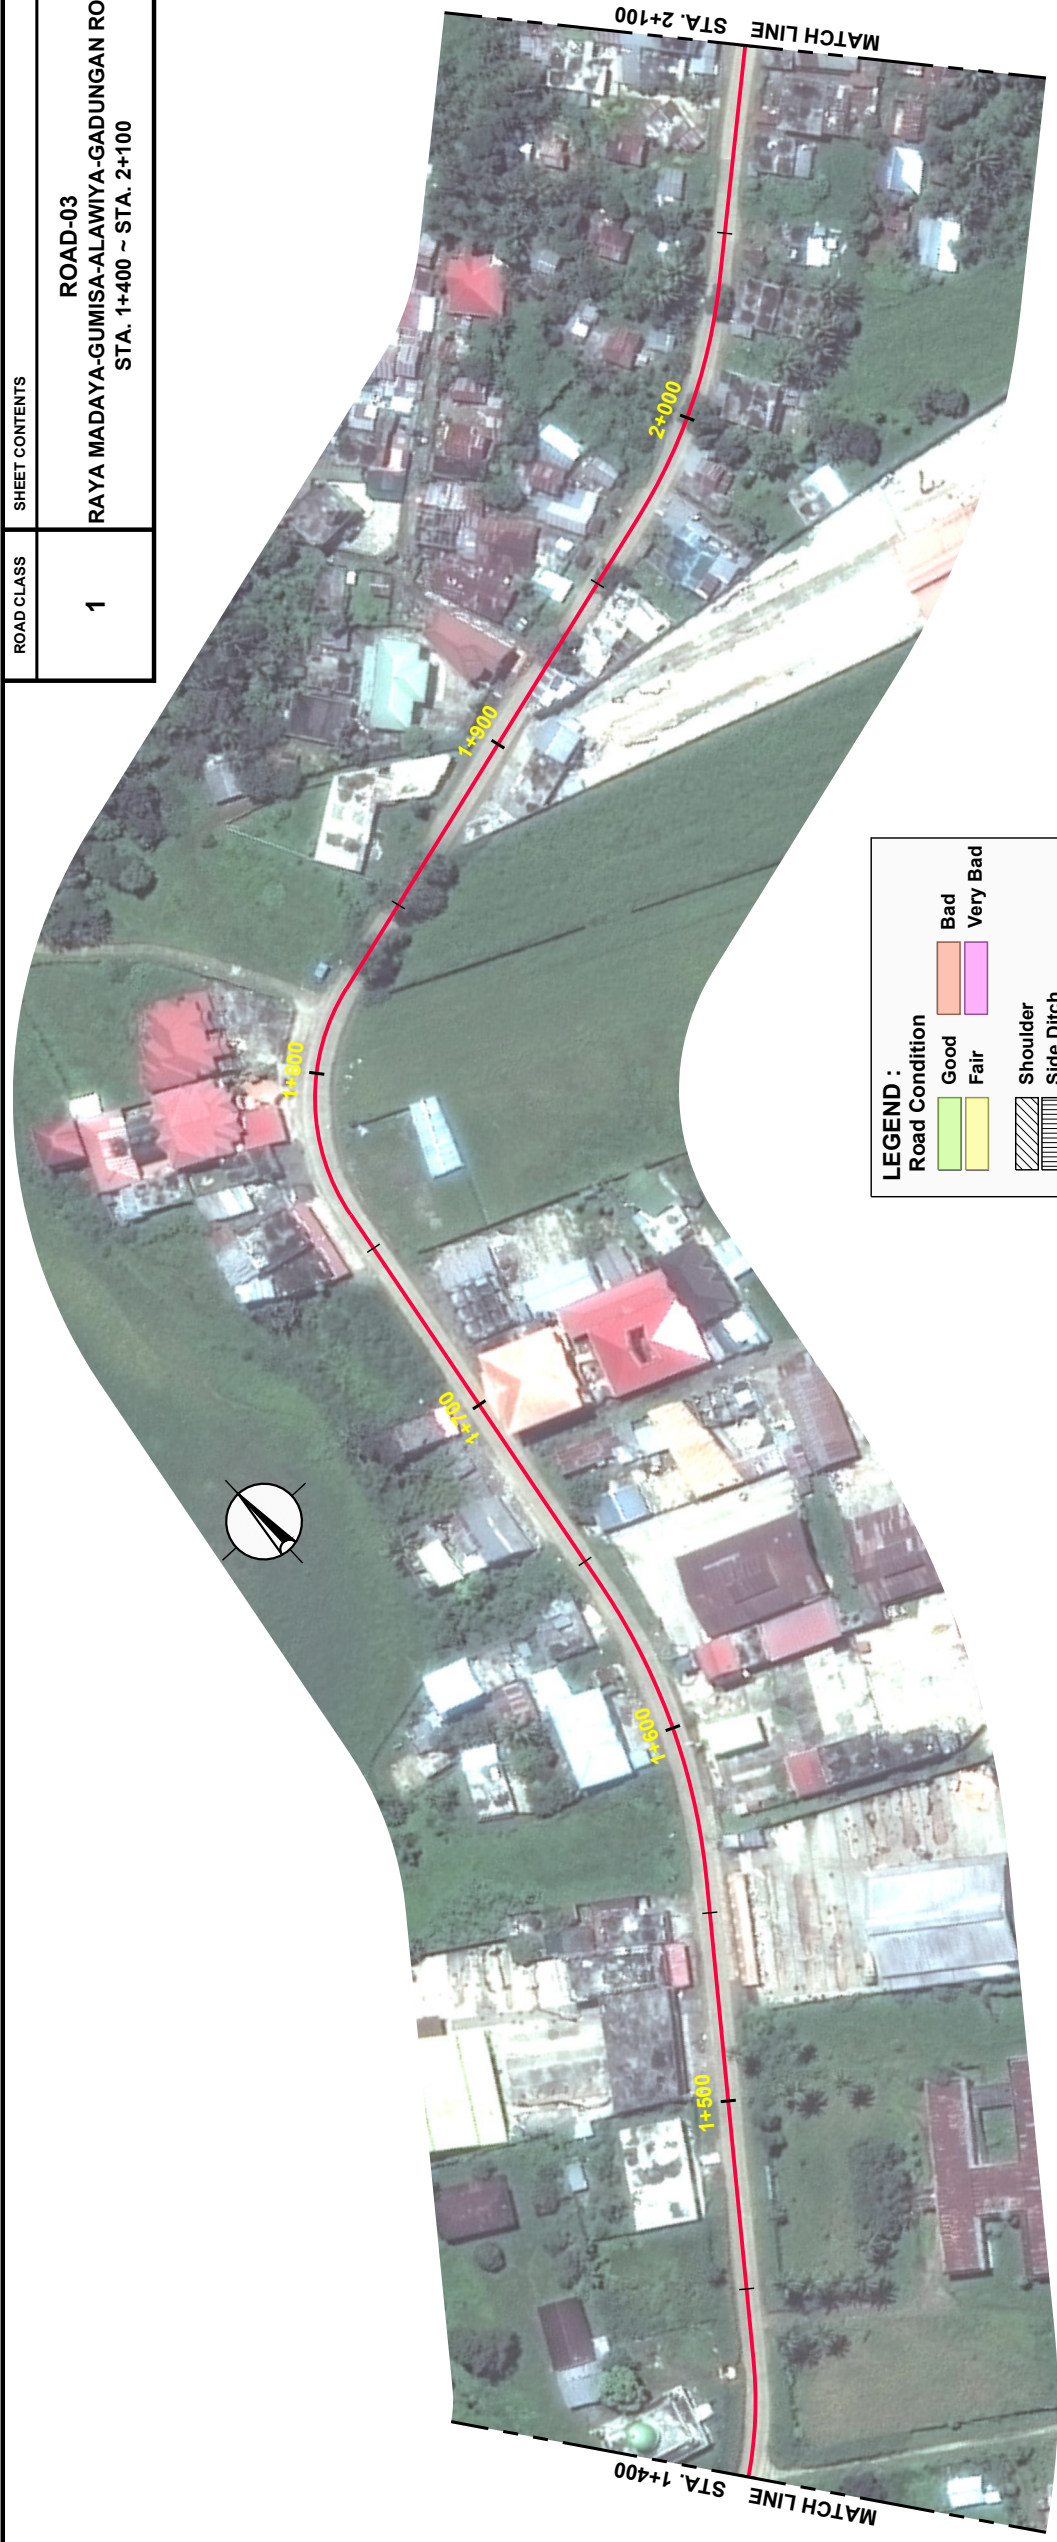


LEGEND :

Good	Bad
Fair	Very Bad
Shoulder	
Side Ditch	
ROW Width	


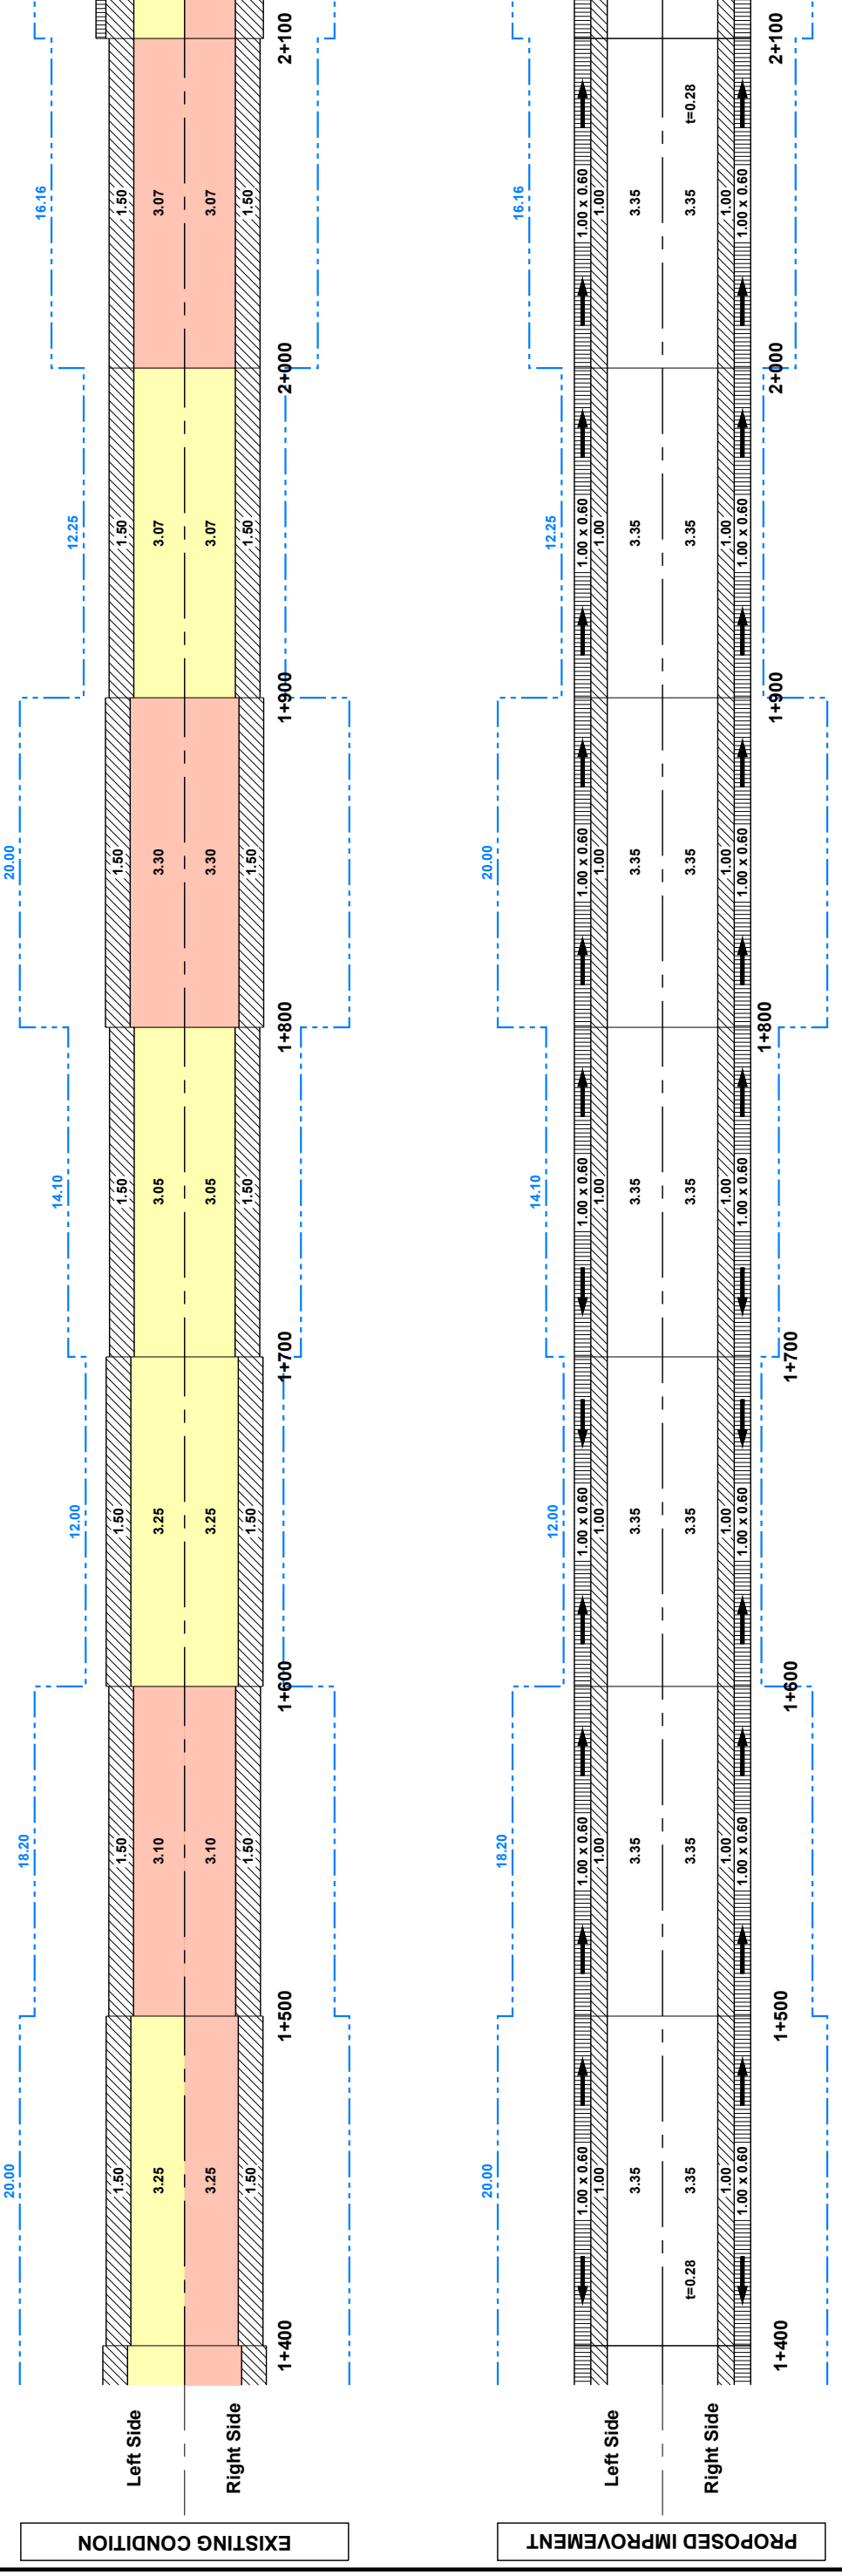


ROAD CLASS	SHEET CONTENTS	DRAWING NO.
1	ROAD-03 RAYA MADAYA-GUMISA-ALAWIYA-GADUNGAN ROAD STA. 2+100 ~ STA. 2+417	R03-04

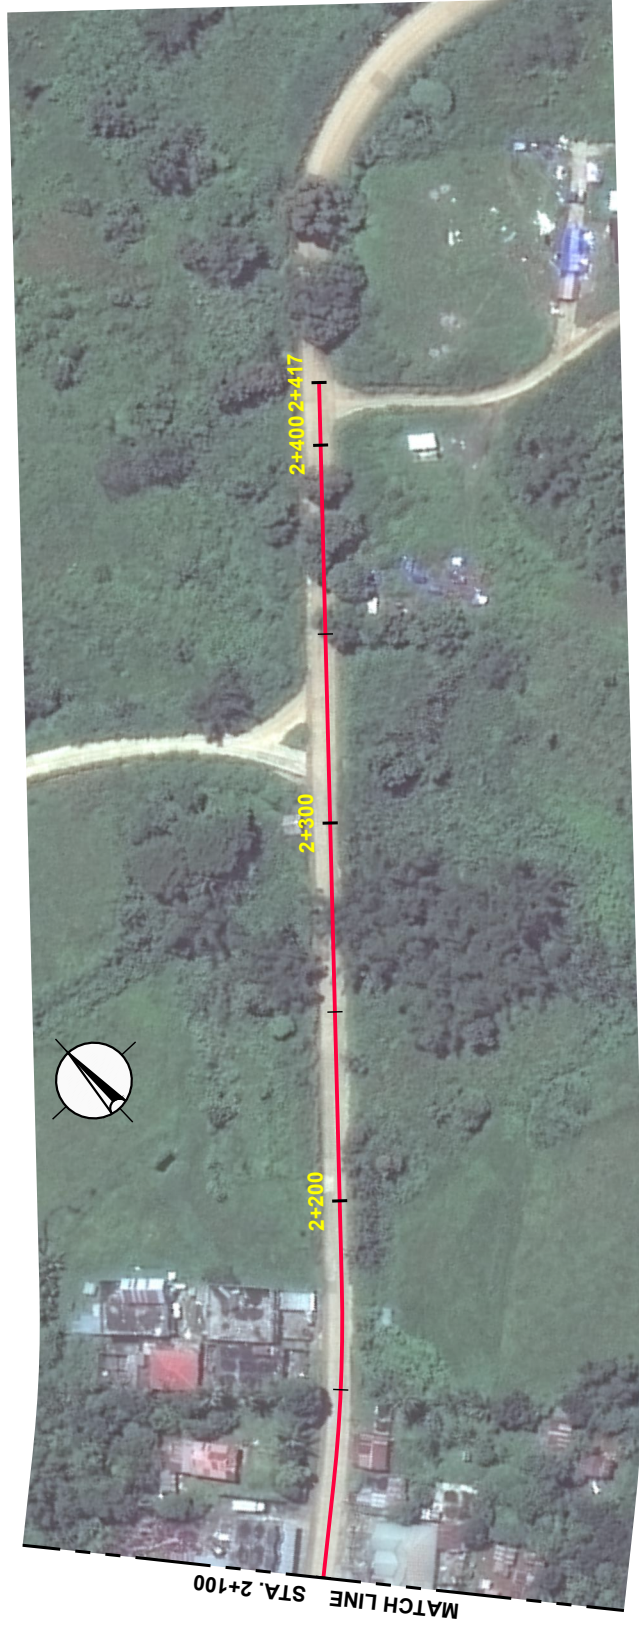

LEGEND :

	Good		Bad
	Fair		Very Bad
	Shoulder		Side Ditch
	ROW Width		

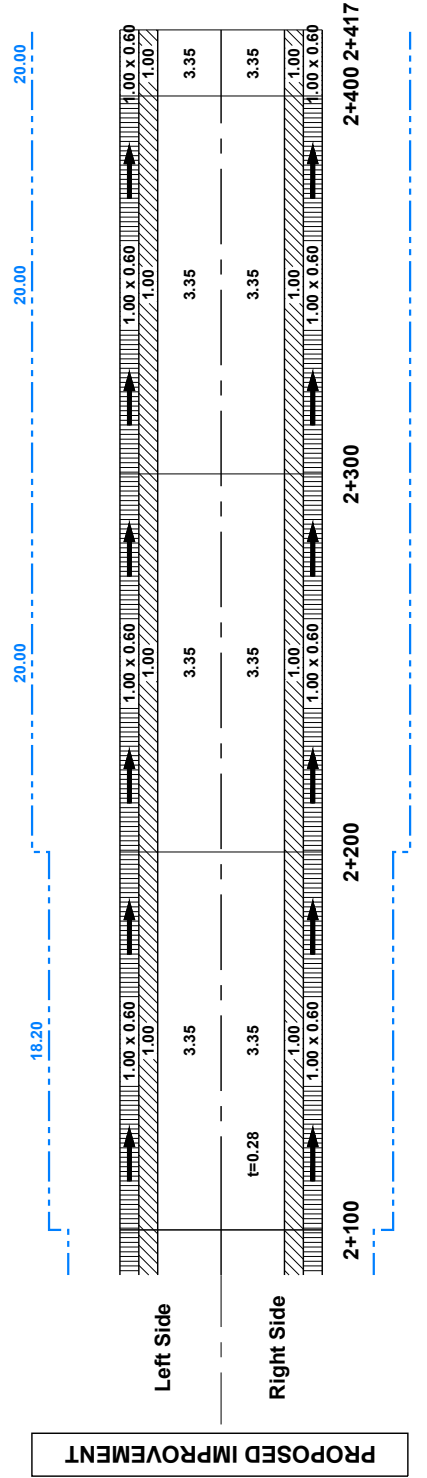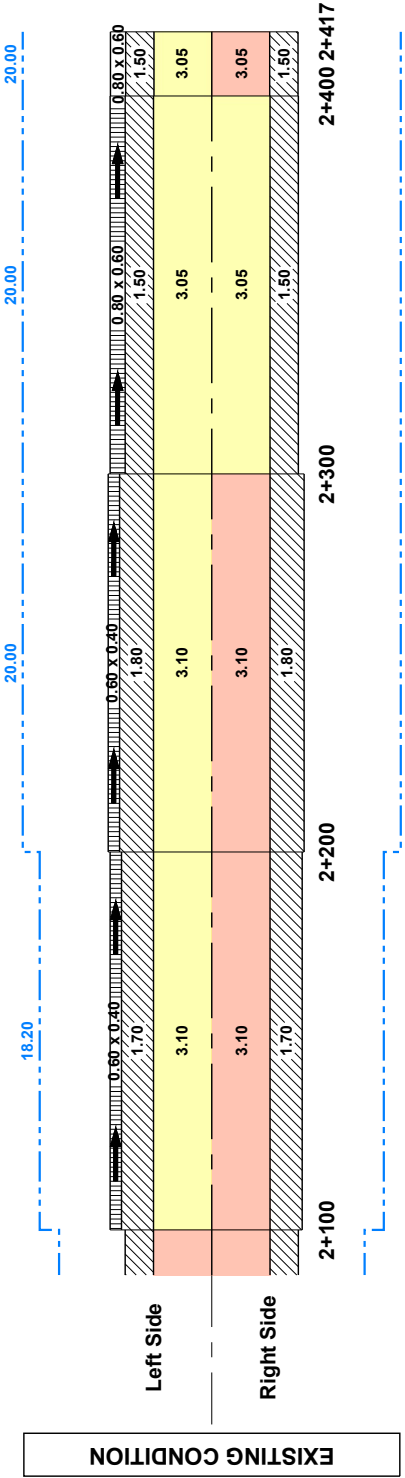

ROAD CLASS	SHEET CONTENTS	DRAWING NO.
1	ROAD-04 SAGONGSANGAN-AWAR ROAD STA. 0+000 ~ STA. 0+700	R04-01



LEGEND :


Road Condition

- Good (Green)
- Fair (Yellow)
- Bad (Orange)
- Very Bad (Pink)

Shoulder (Hatched pattern)

Side Ditch (Dashed line)

ROW Width (Blue dashed line)

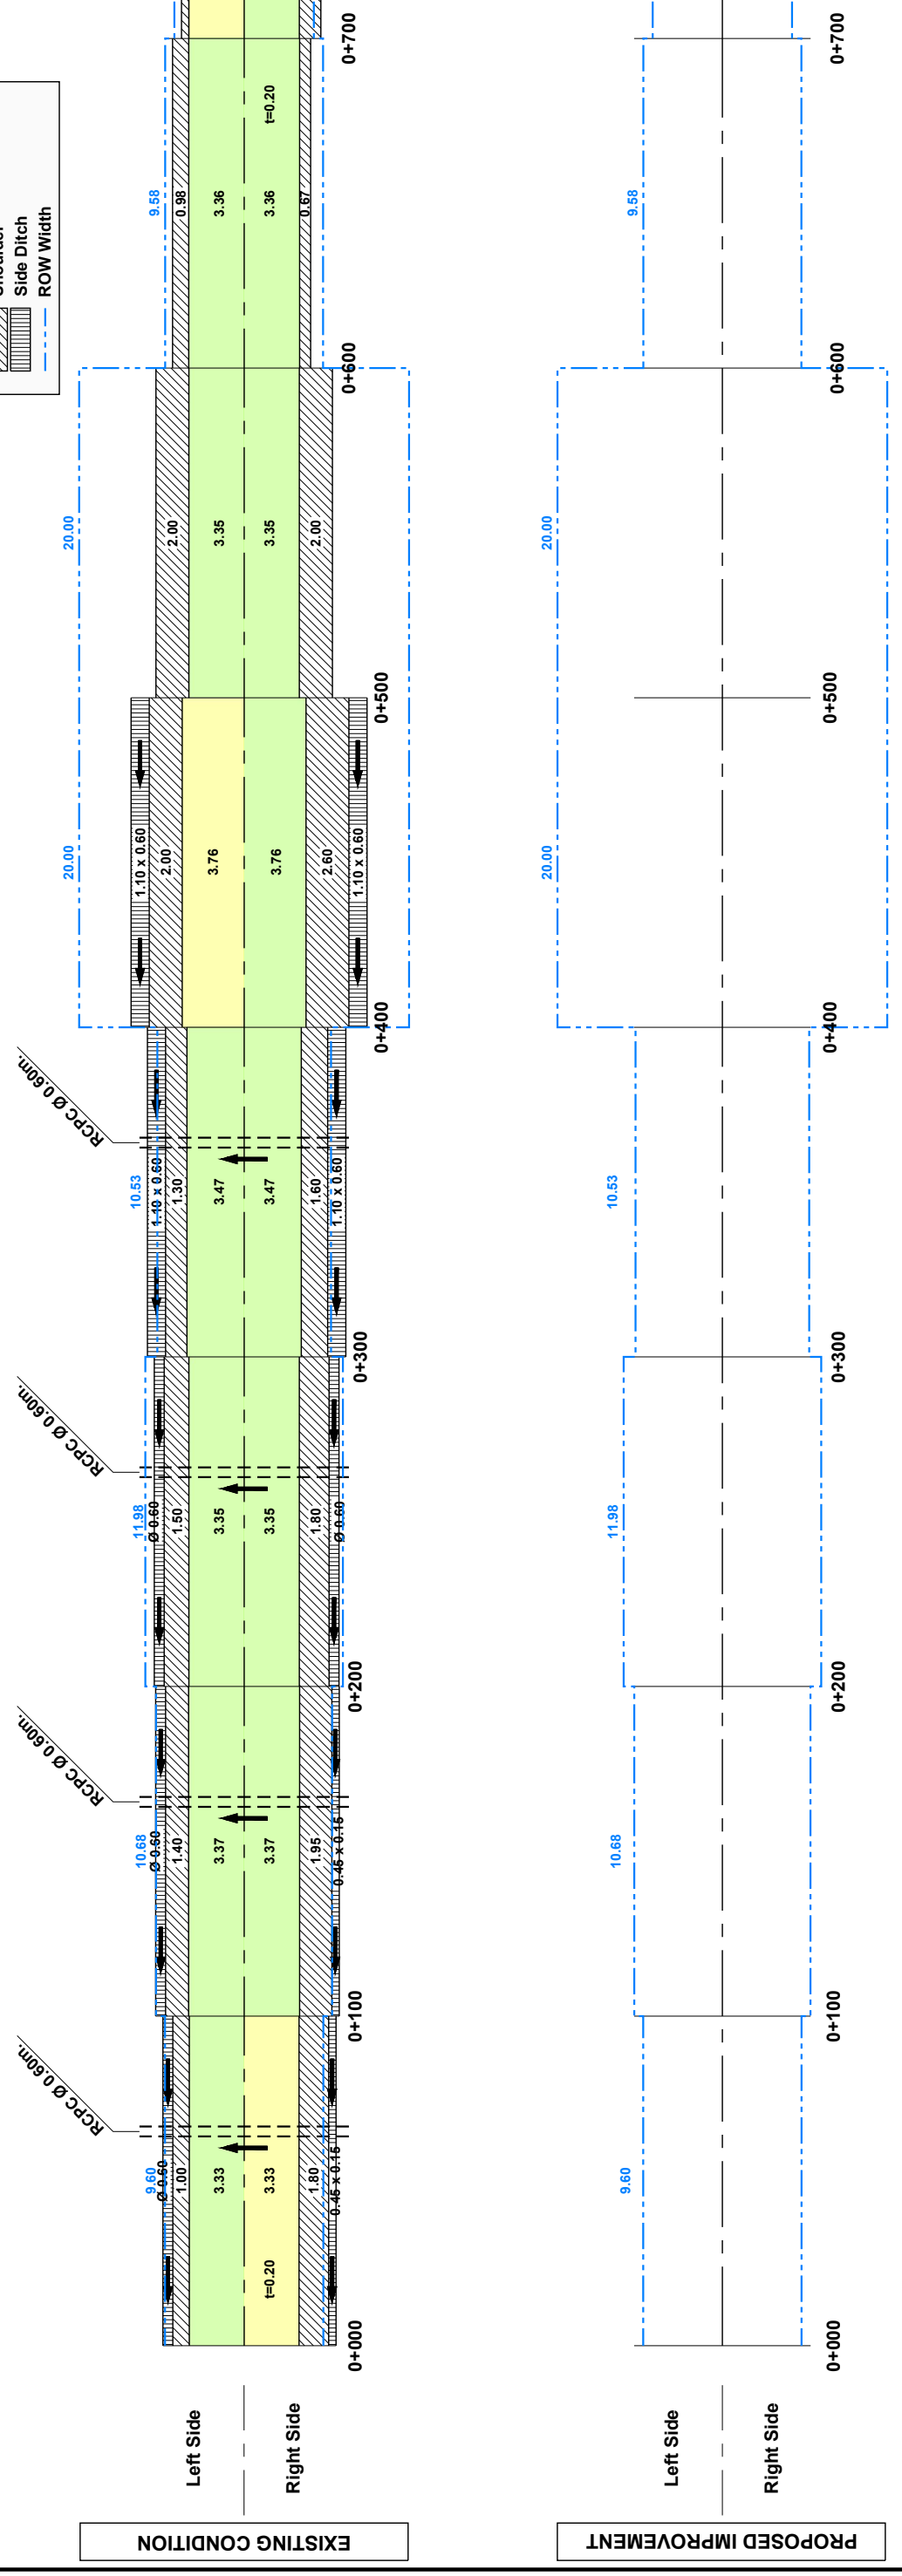


ROAD CLASS	SHEET CONTENTS	DRAWING NO.
1	ROAD-04 SAGONGSANGAN-AWAR ROAD STA. 0+700 ~ STA. 1+400	R04-02



LEGEND :

Road Condition	Good	Fair	Bad	Very Bad
Shoulder				
Side Ditch				
ROW Width				

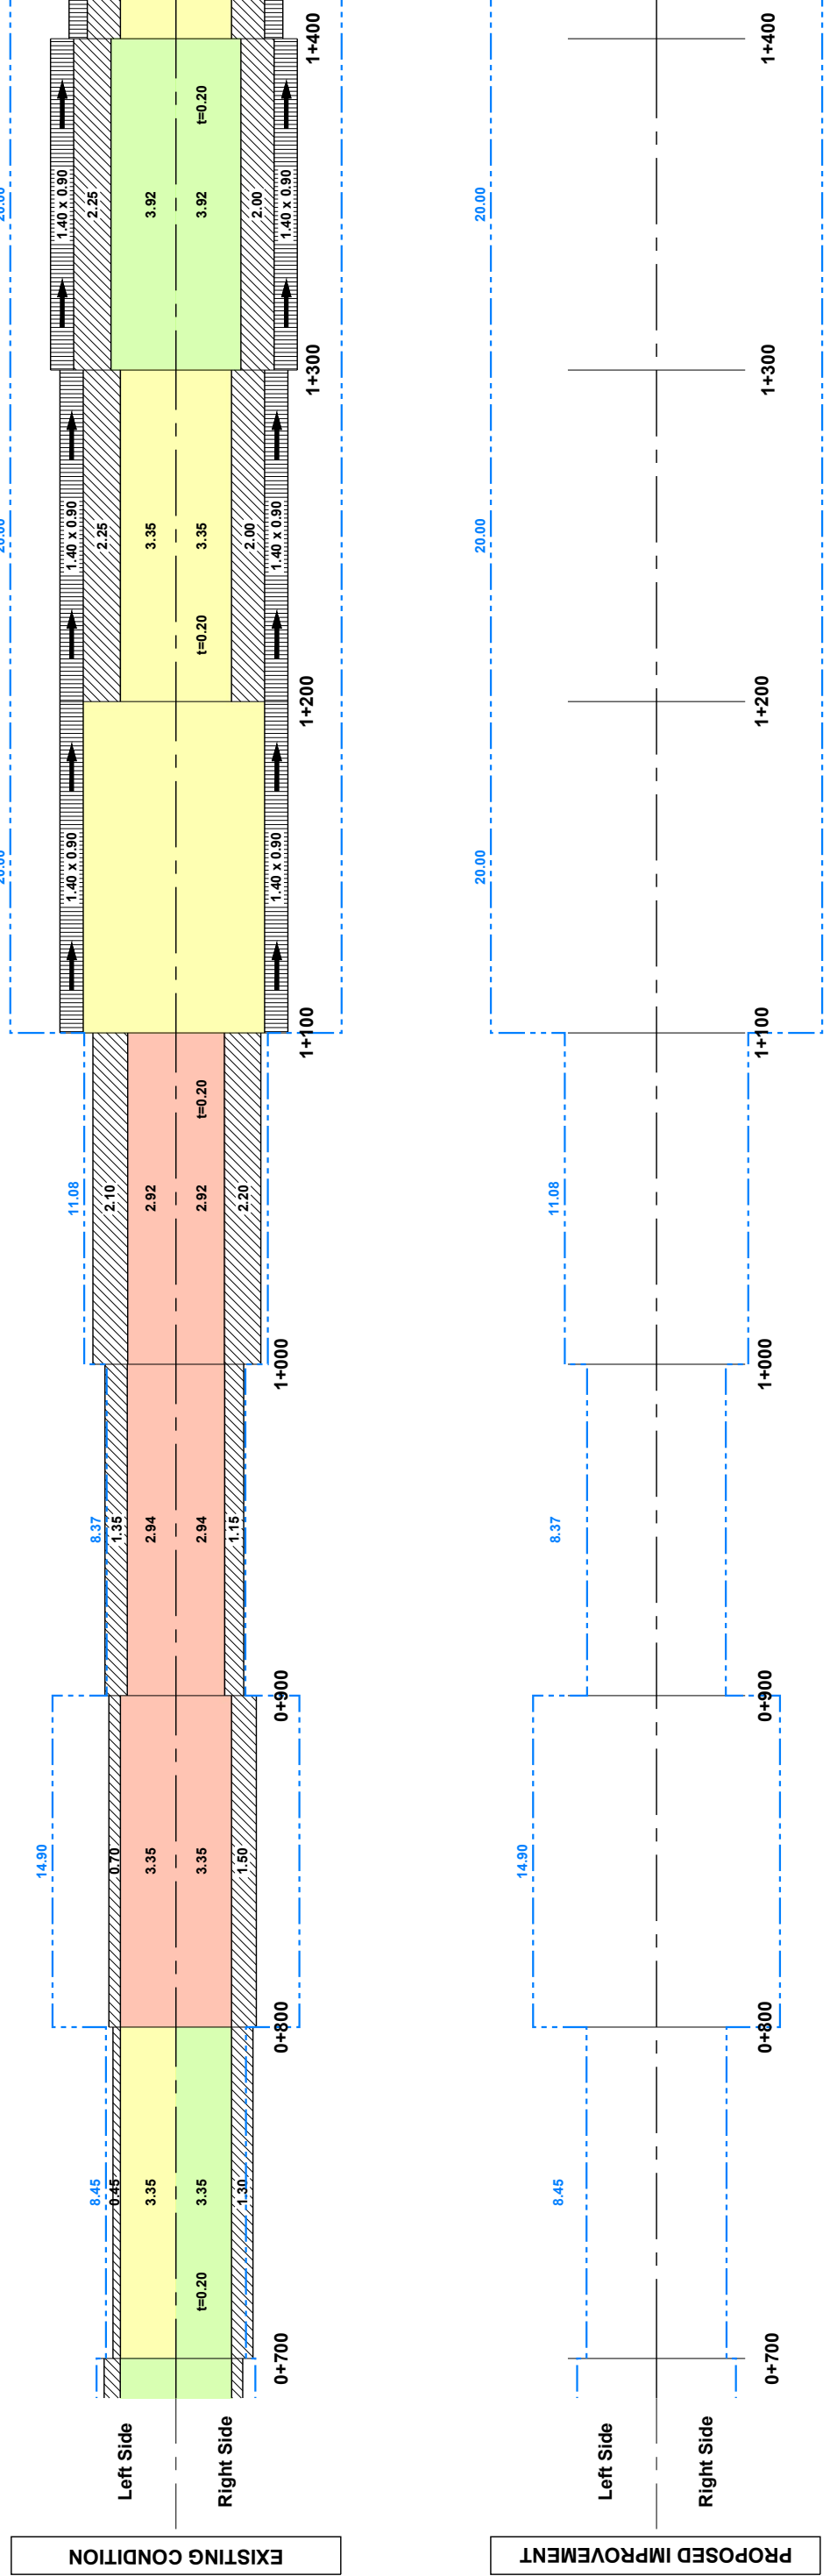


ROAD CLASS	SHEET CONTENTS	DRAWING NO.
1	ROAD-04 SAGONSONGAN-AWAR ROAD STA. 1+400 ~ STA. 2+100	R04-03




LEGEND :

Road Condition	
	Good
	Fair
	Bad
	Very Bad
	Shoulder
	Side Ditch
	ROW Width

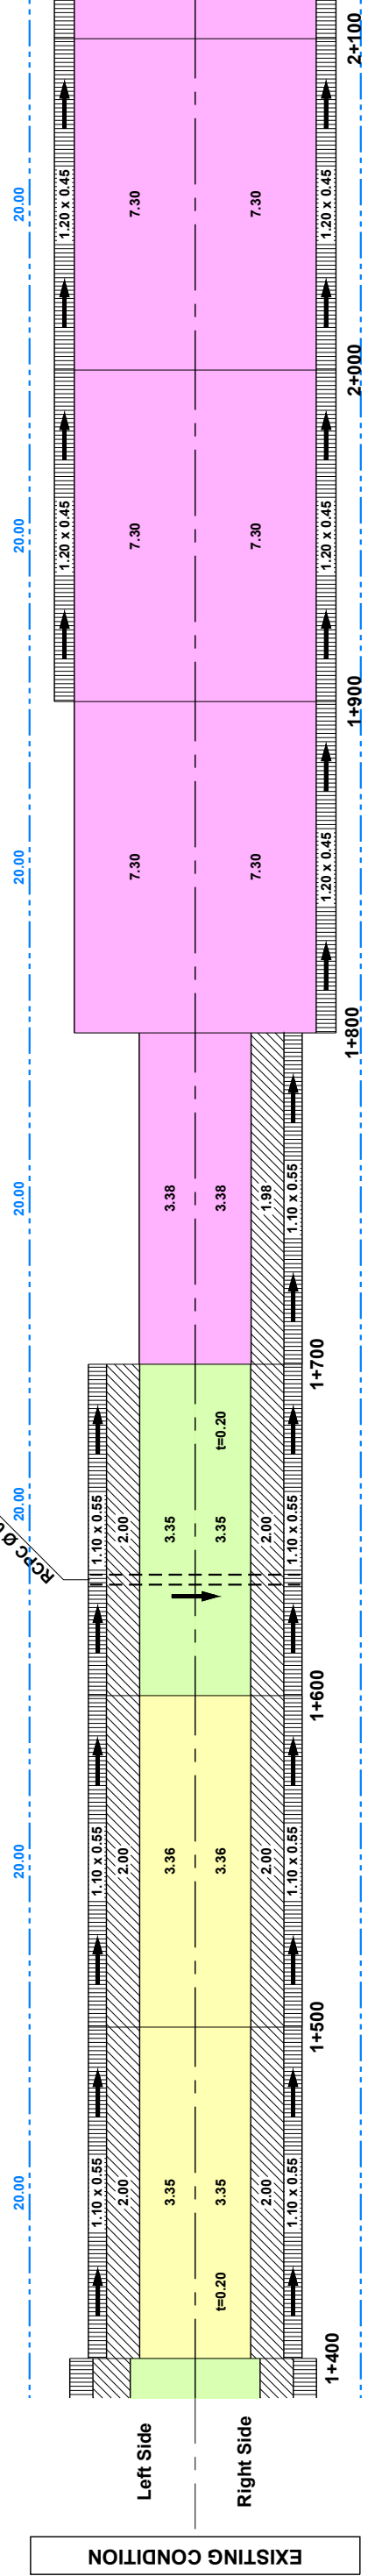


EXISTING CONDITION

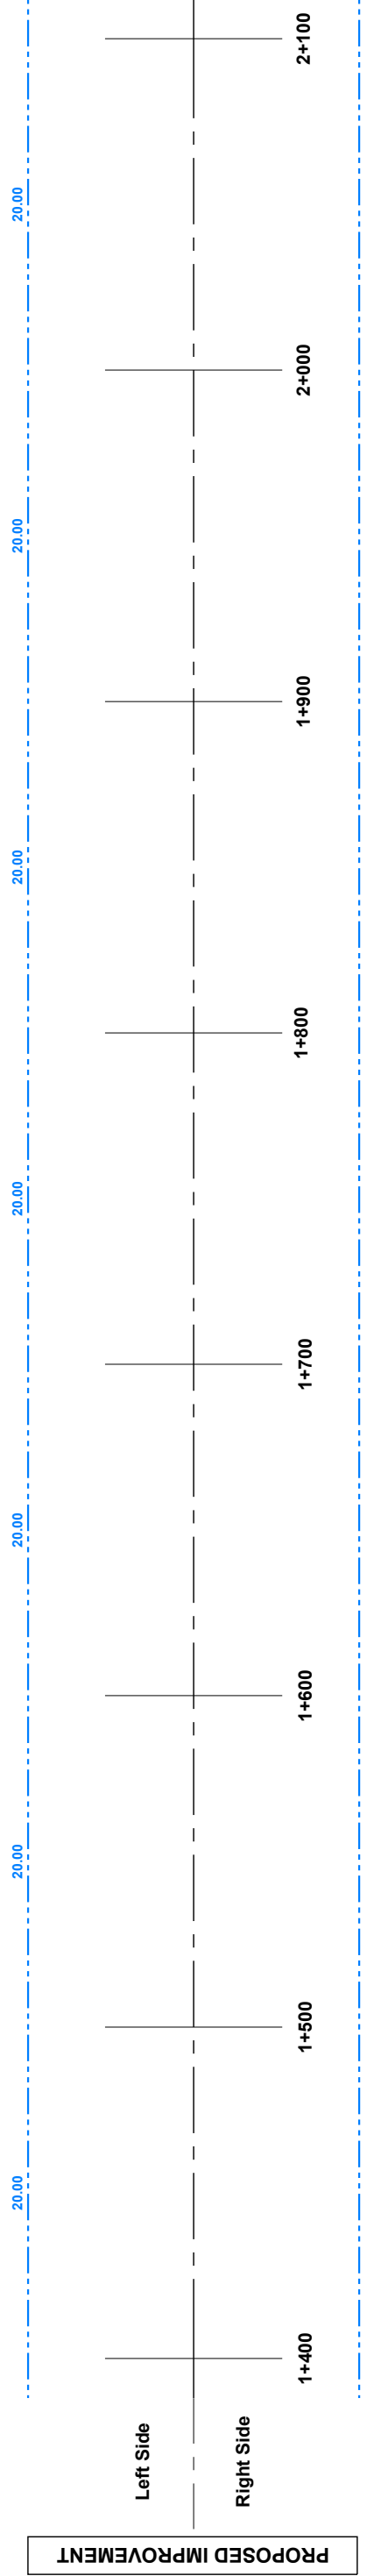


PROPOSED IMPROVEMENT

ROAD CLASS	SHEET CONTENTS	DRAWING NO.
1	ROAD-04 SAGONGSONGAN-AWAR ROAD STA. 2+100 ~ STA. 2+343	R04-04

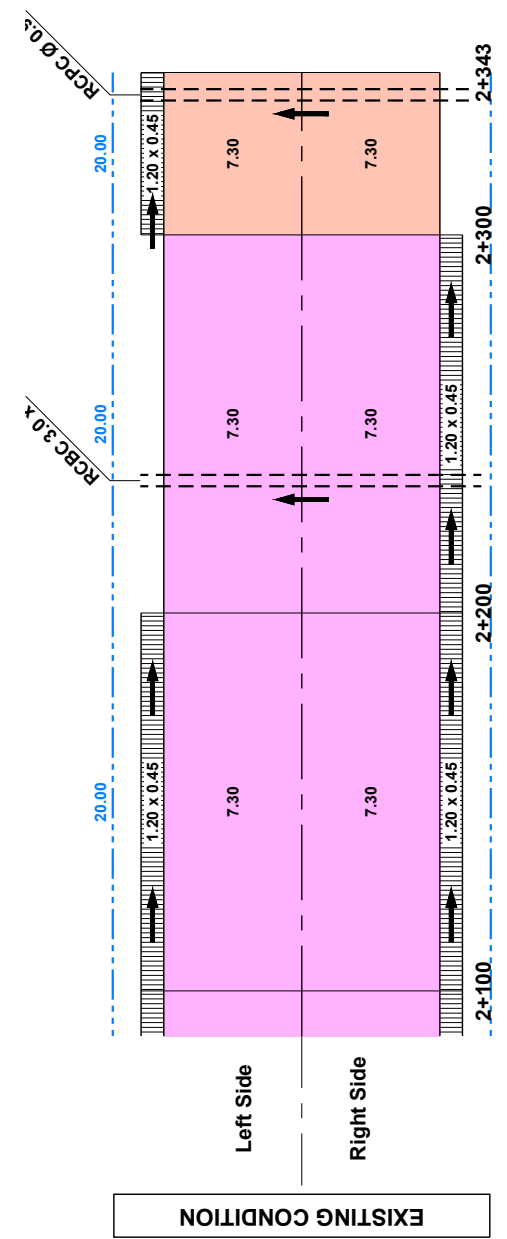

LEGEND :

Road Condition	
	Good
	Fair
	Bad
	Very Bad
	Shoulder
	Side Ditch
	ROW Width

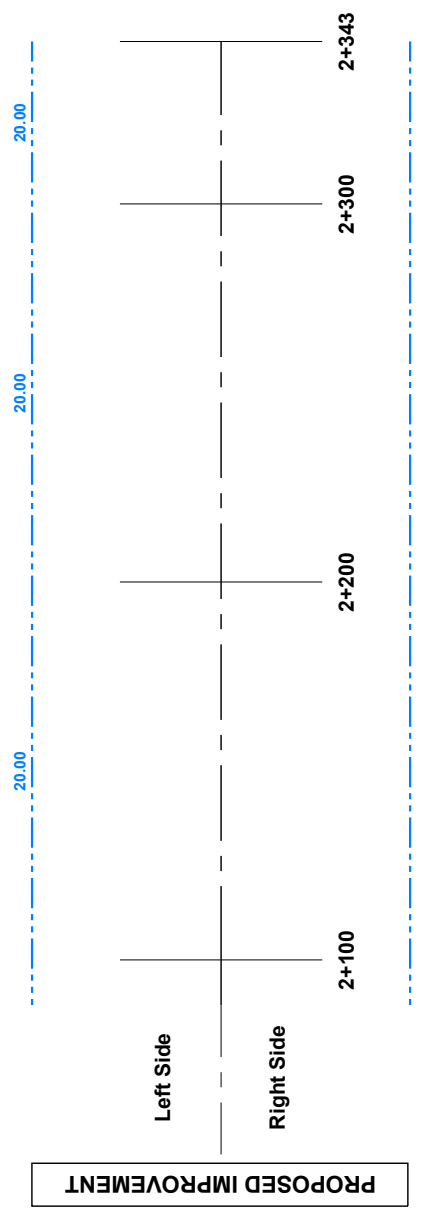


ROAD CLASS	SHEET CONTENTS	DRAWING NO.
3 & 4	ROAD-06 CABINGAN-MSU CAMPUS-AMAI PAKPAK ROAD STA. 0+000 ~ STA. 0+700	R06-01



LEGEND :

Good	Bad
Fair	Very Bad
Shoulder	Side Ditch
ROW Width	

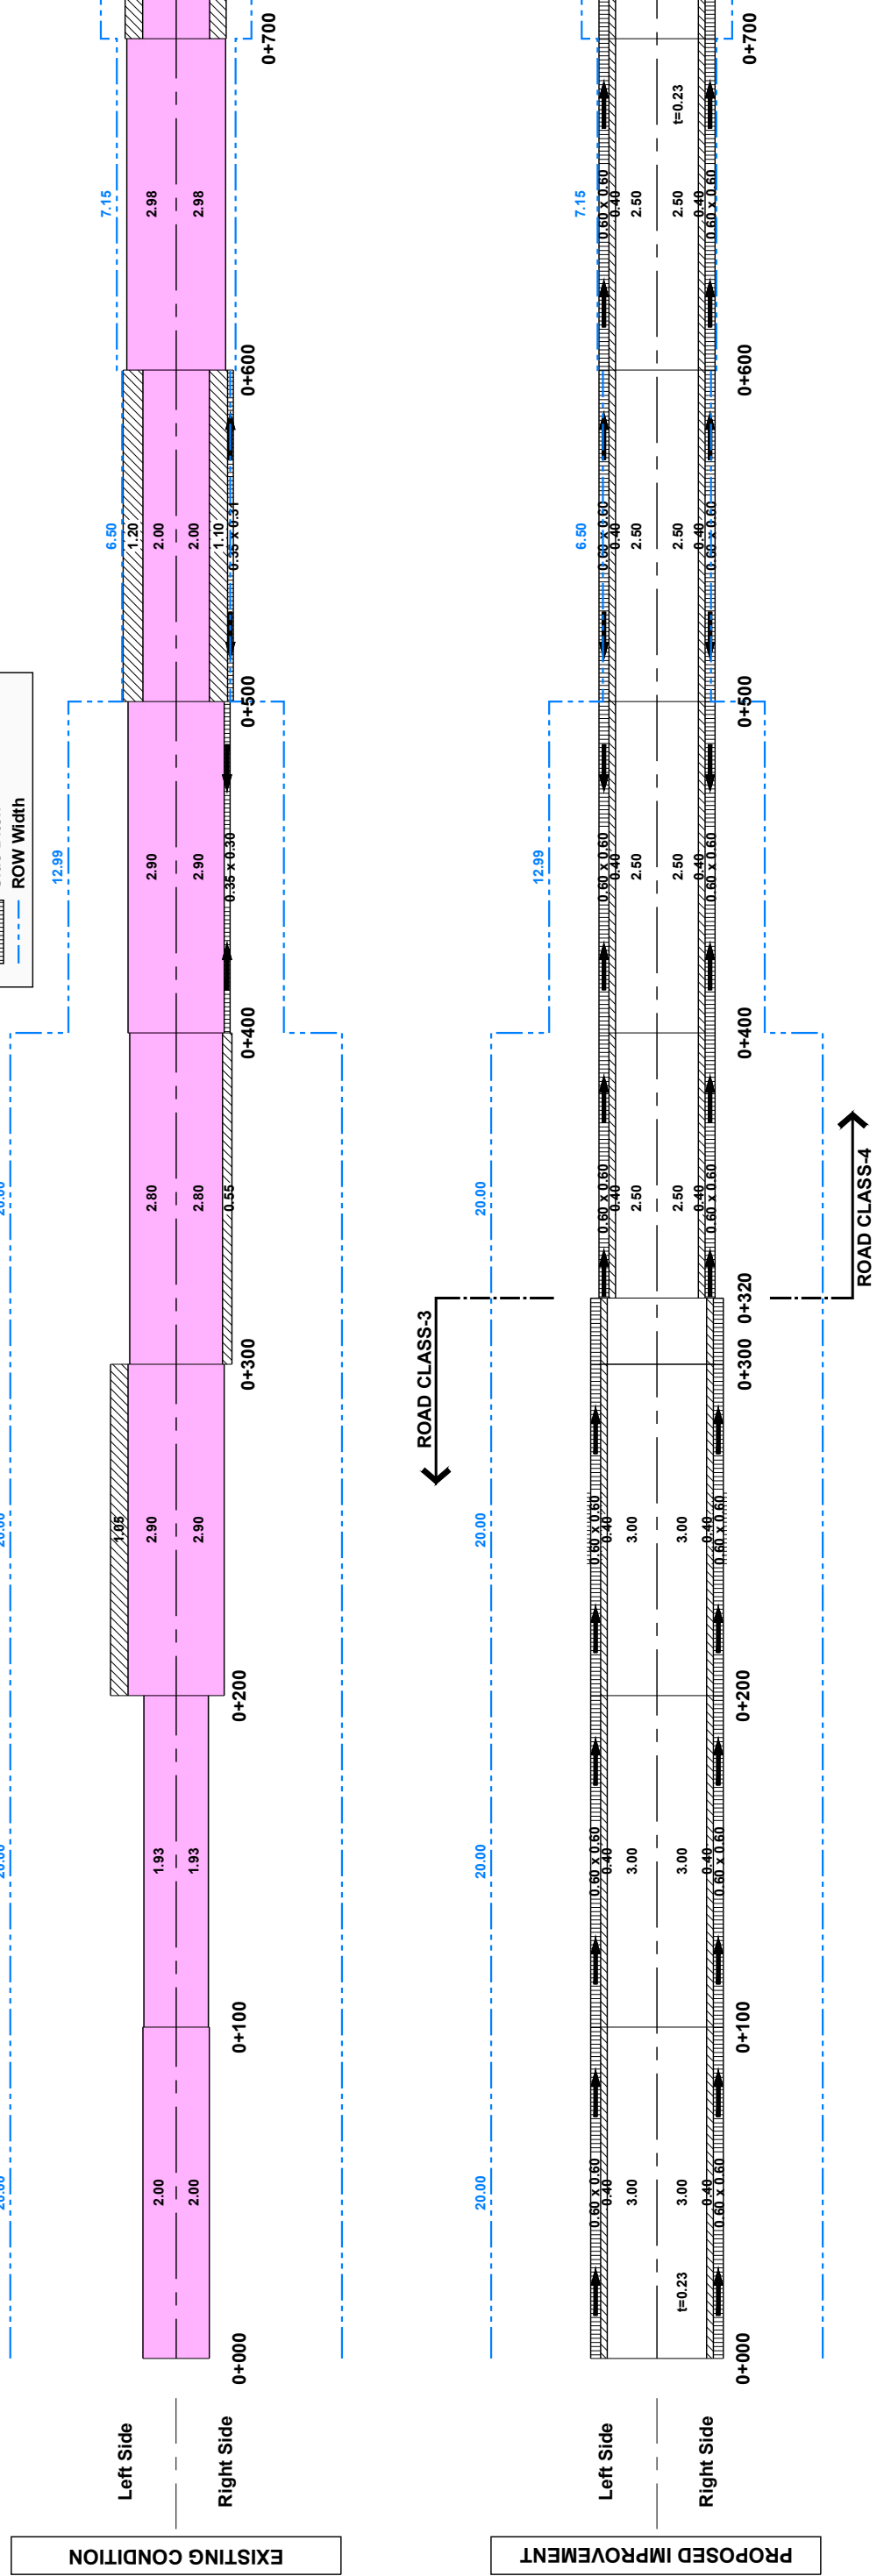



LEGEND :



Road Condition

- Good
- Fair
- Bad
- Very Bad


Shoulder

Side Ditch

ROW Width

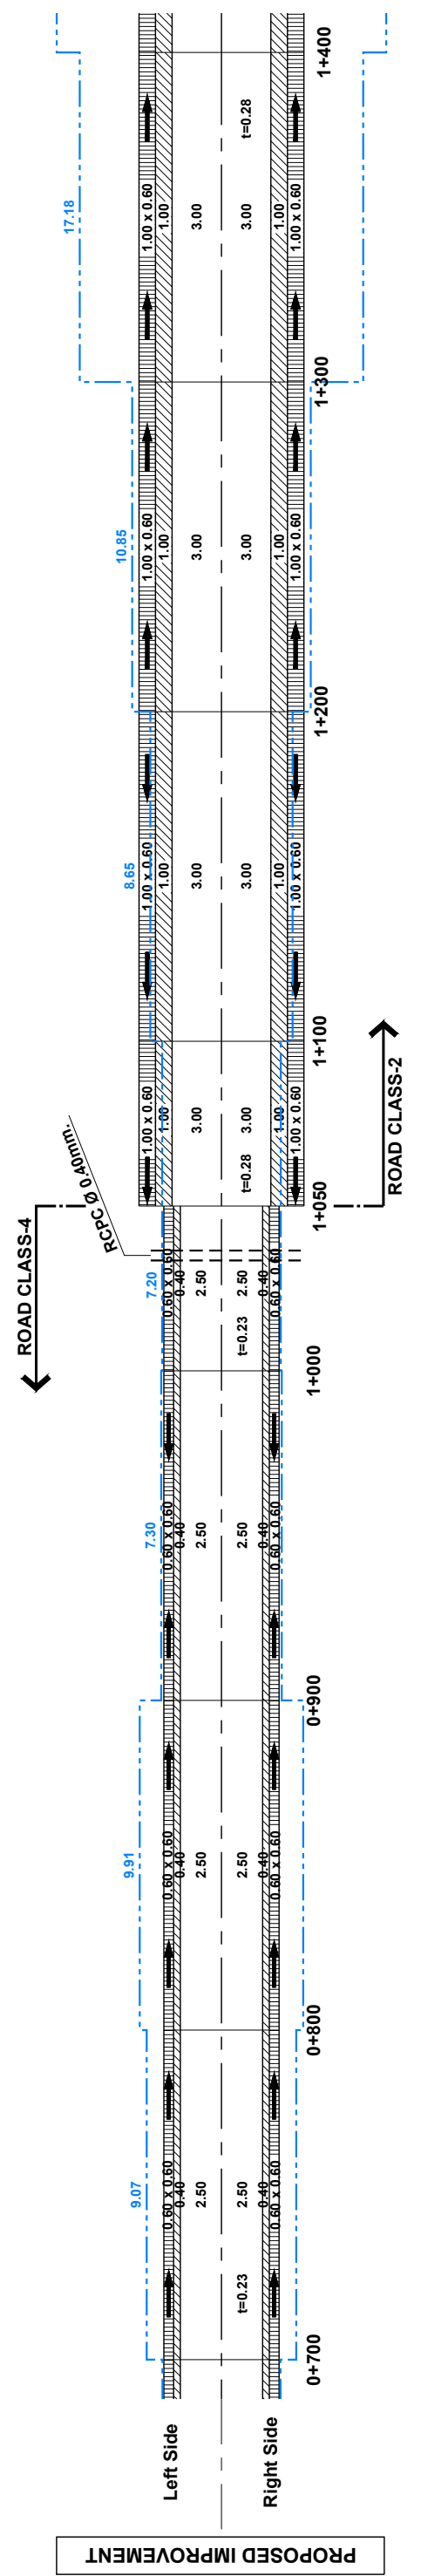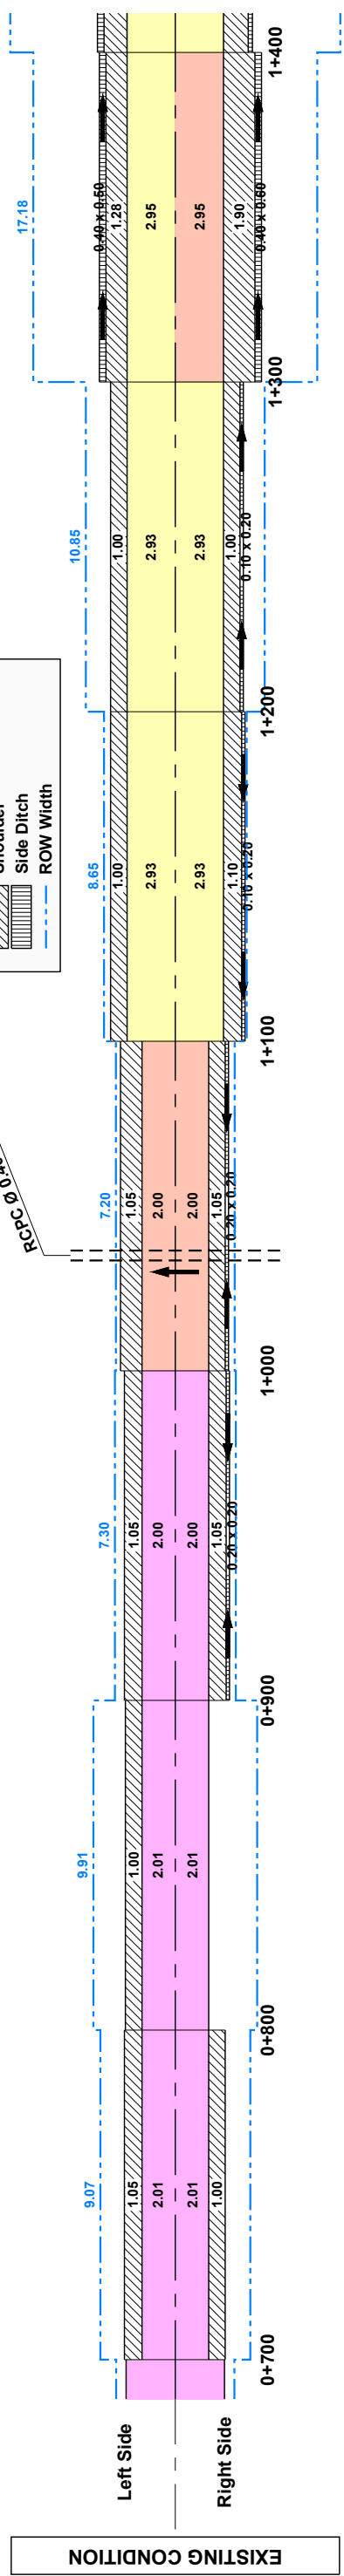


ROAD CLASS	SHEET CONTENTS	DRAWING NO.
2	ROAD-06 CABINGAN-MSU CAMPUS-AMAI PAKPAK ROAD STA. 1+400 ~ STA. 2+100	R06-03

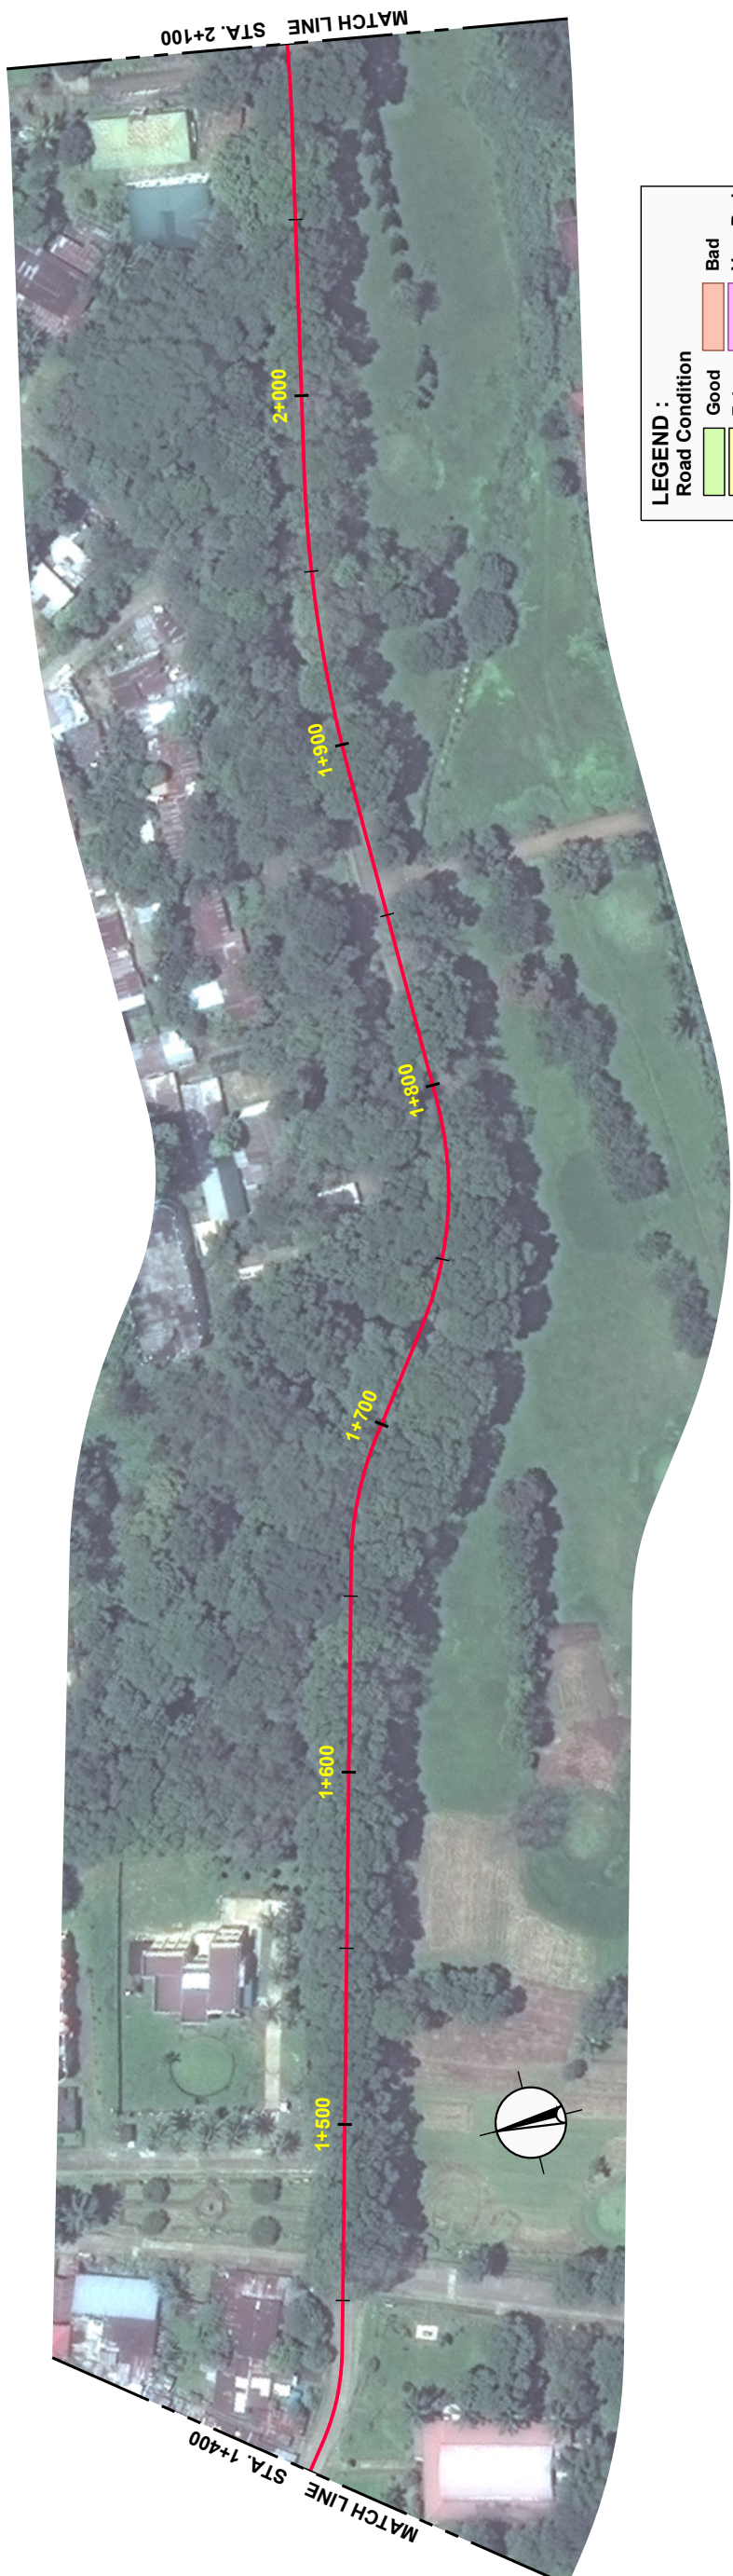


LEGEND :

Good	Bad
Fair	Very Bad
Shoulder	
Side Ditch	
ROW Width	


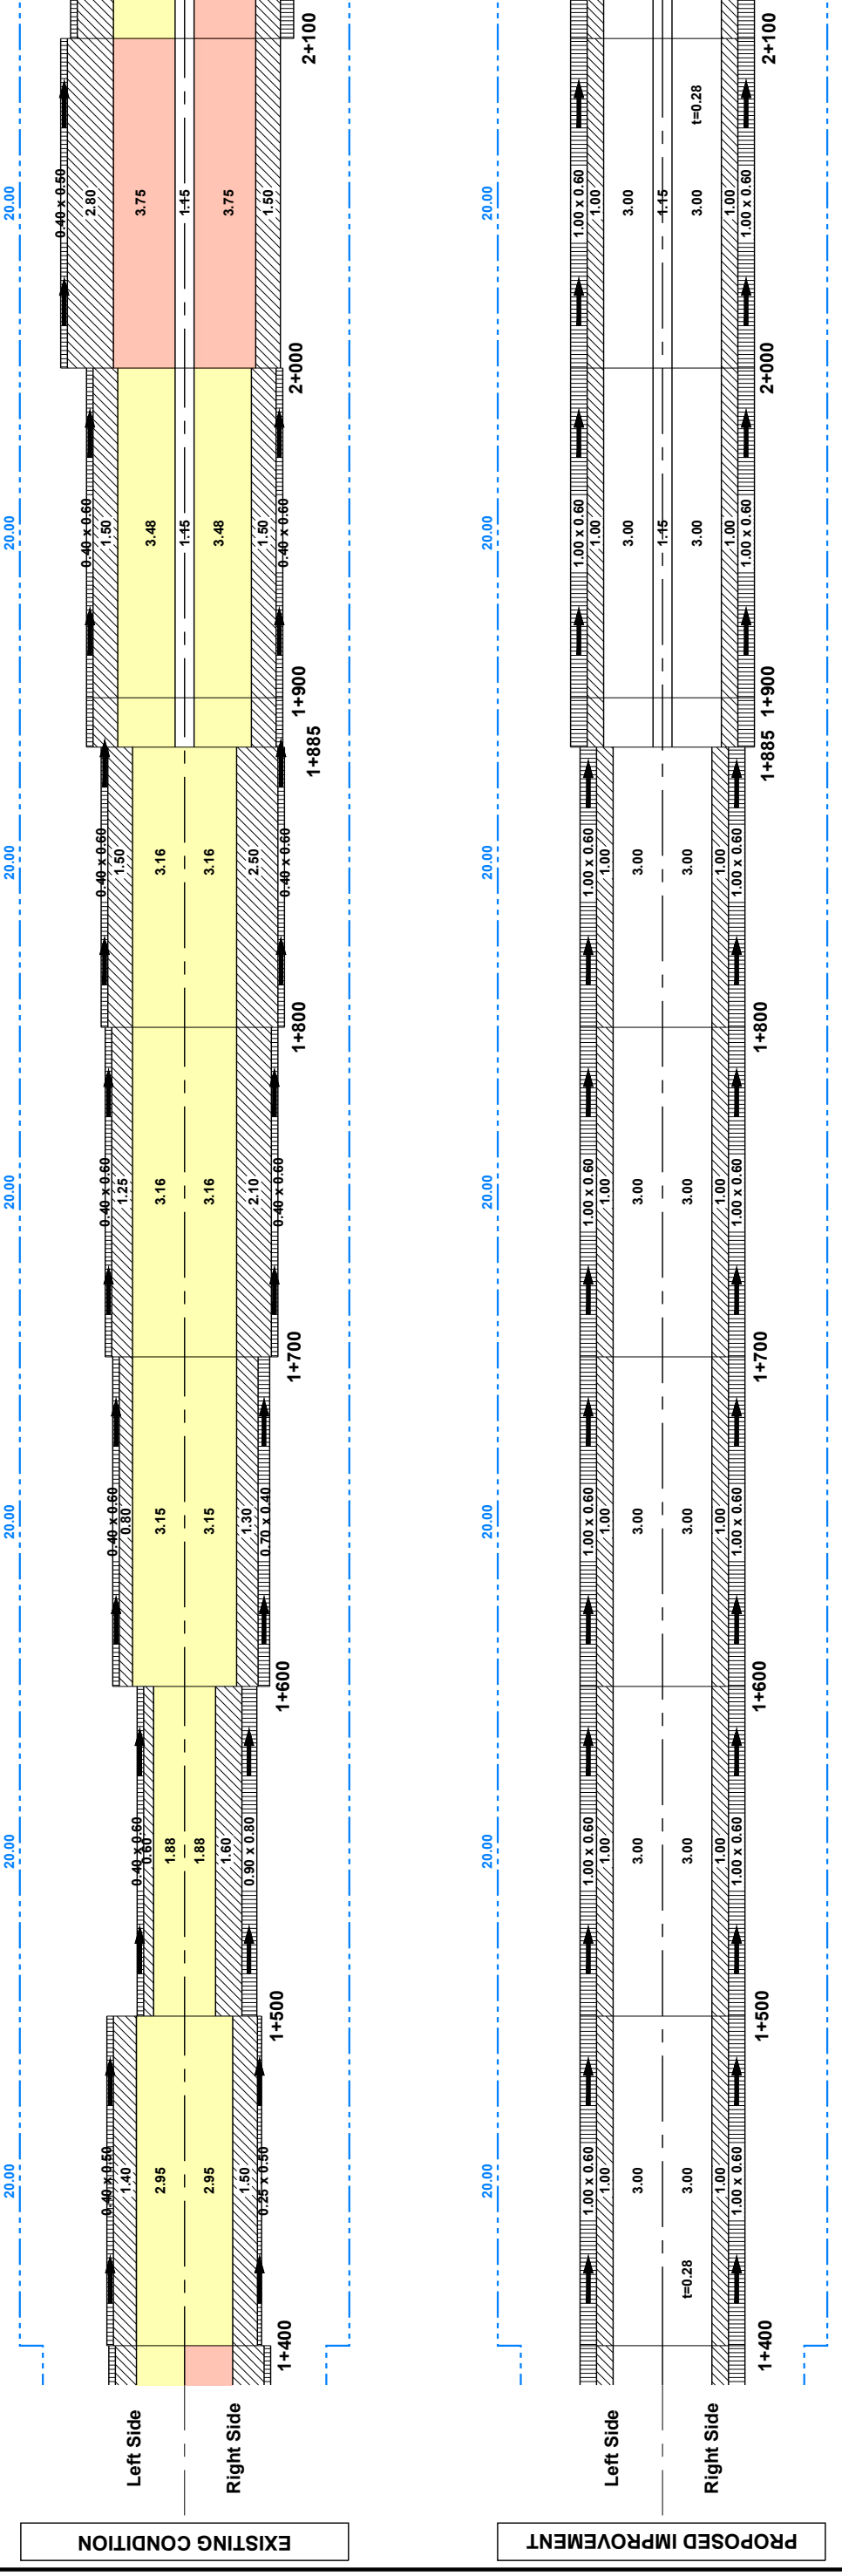


ROAD CLASS	SHEET CONTENTS	DRAWING NO.
2	ROAD-06 CABINGAN-MSU CAMPUS-AMAI PAKPAK ROAD STA. 2+100 ~ STA. 2+298	R06-04

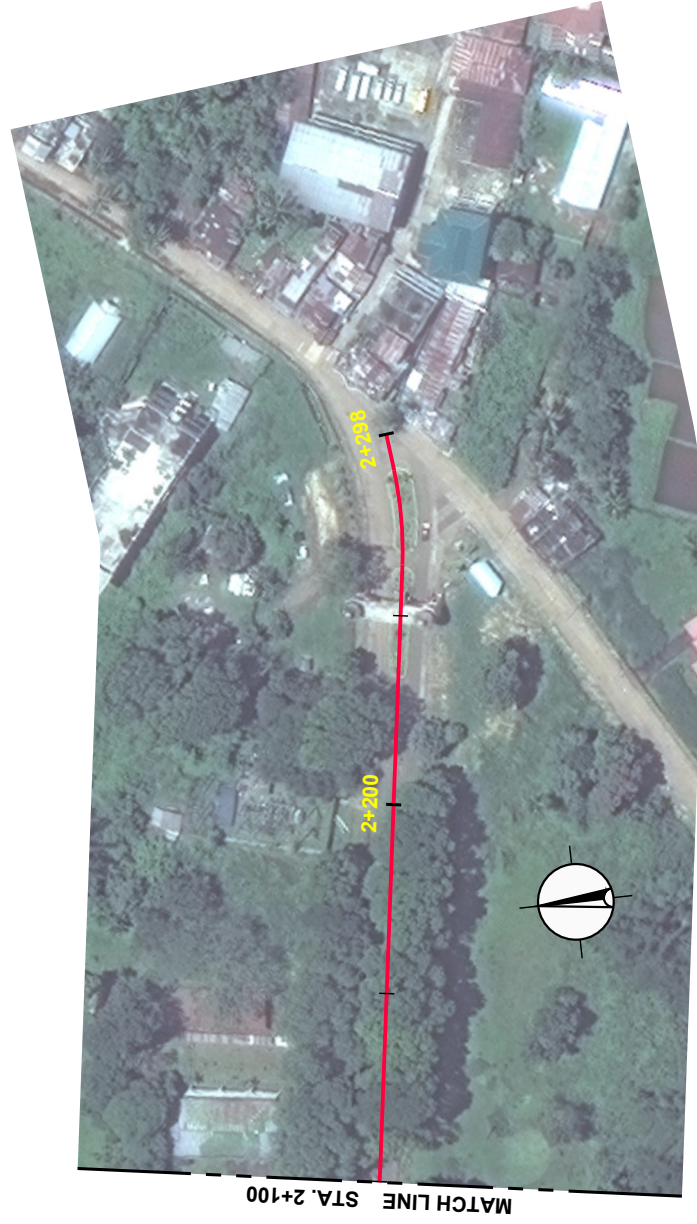


LEGEND :

	Good		Bad
	Fair		Very Bad
	Shoulder		Side Ditch
	ROW Width		

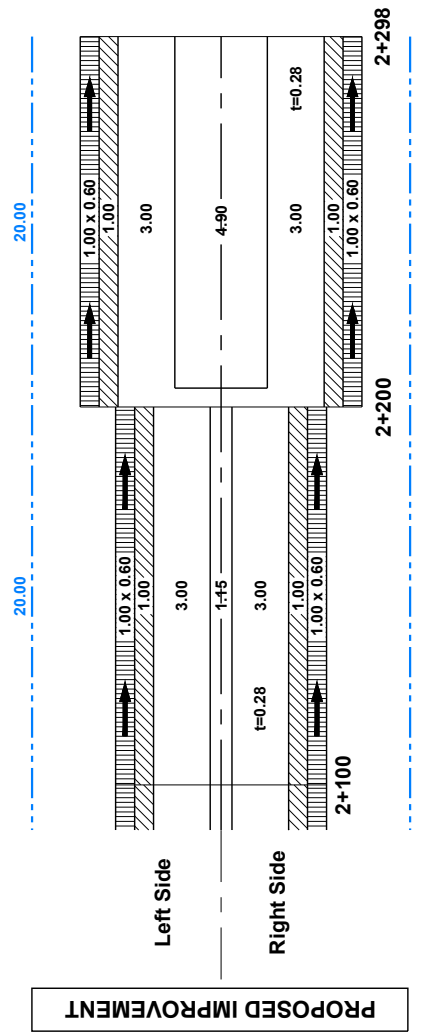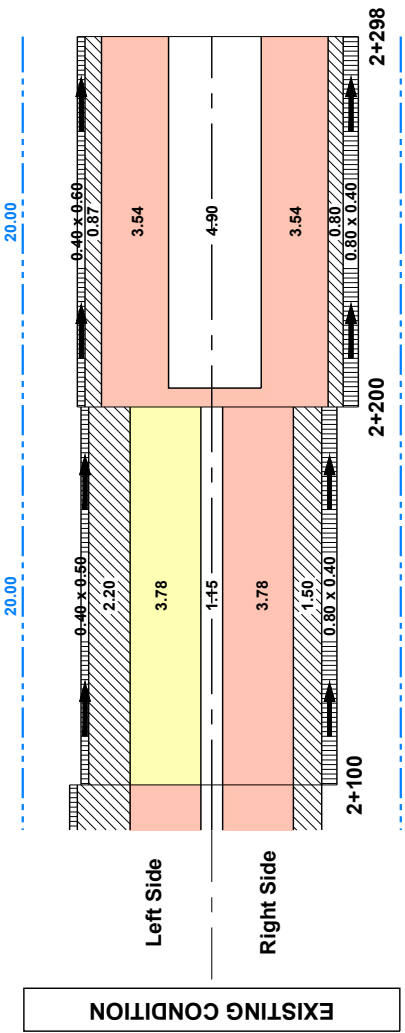

ROAD CLASS	SHEET CONTENTS	DRAWING NO.
2	ROAD-07 MSU CAMPUS-MATAMPAY MARANTAO ROAD STA. 0+000 ~ STA. 0+700	R07-01

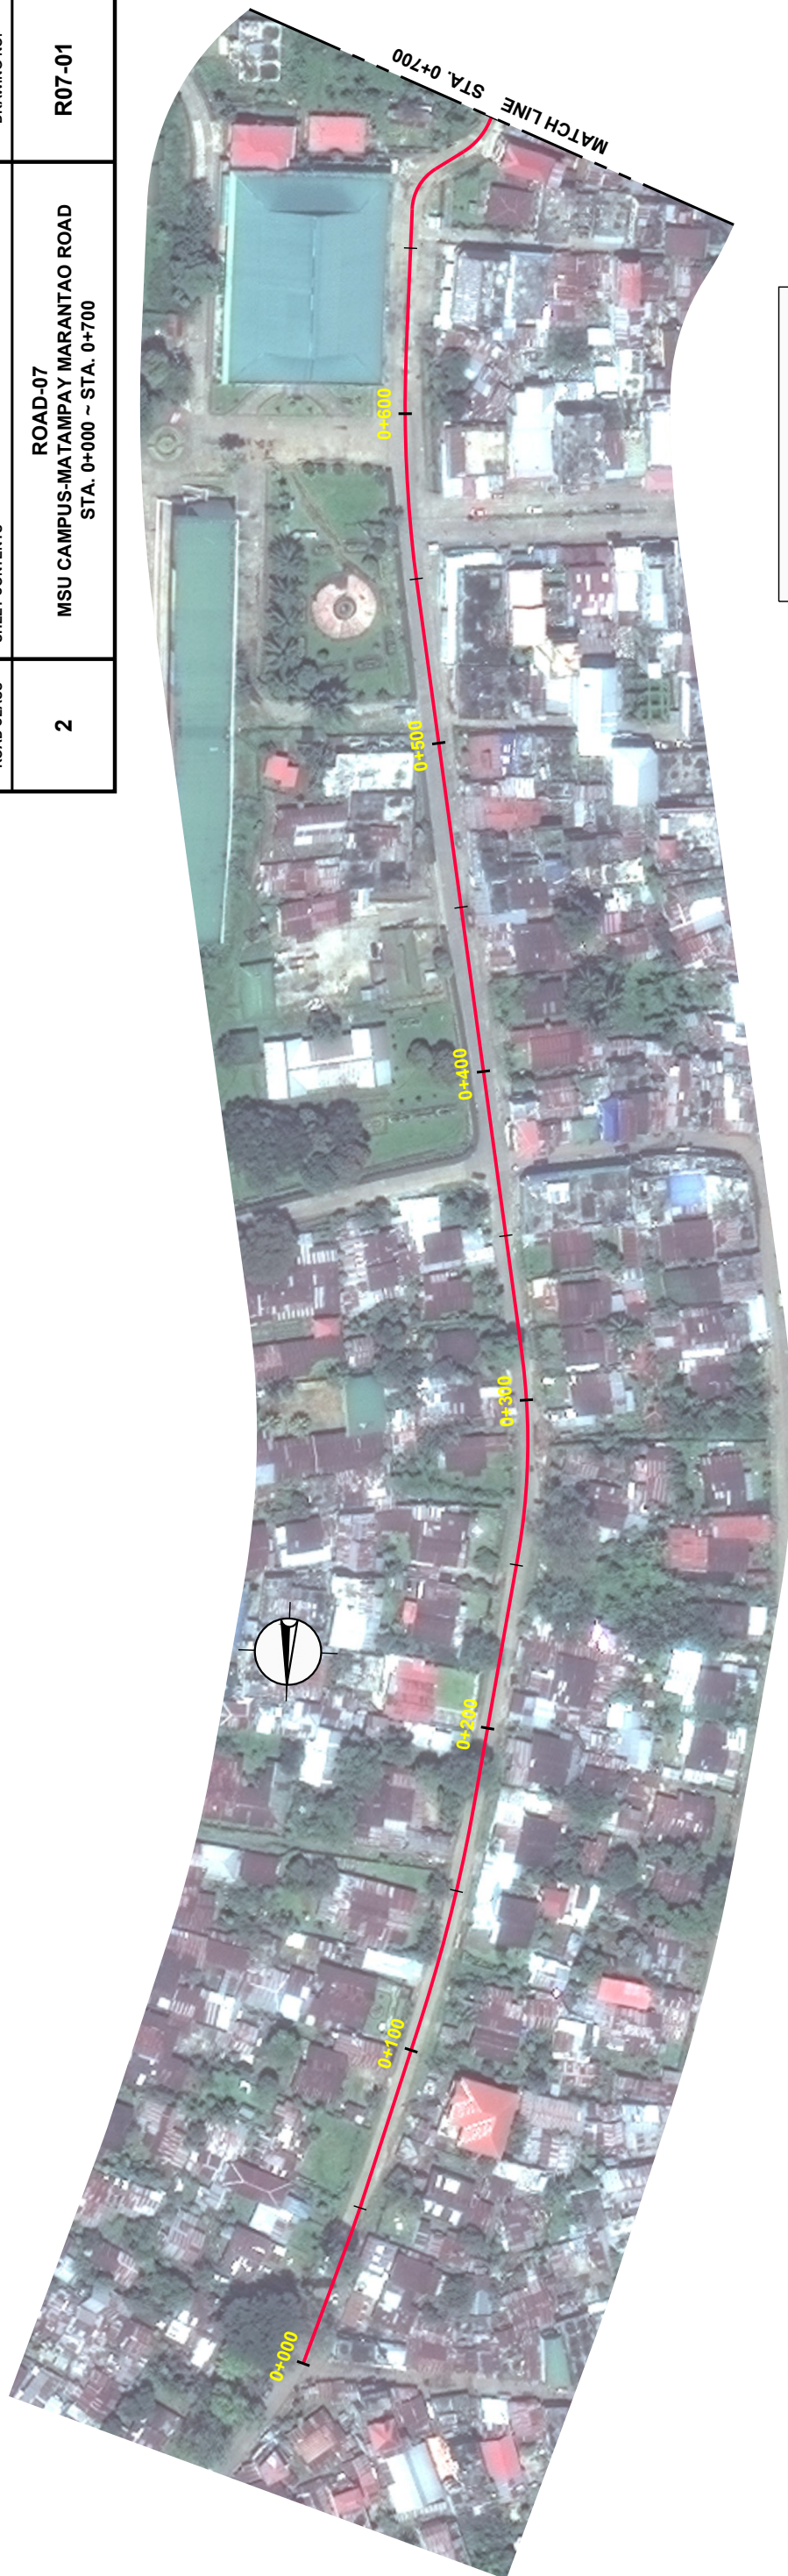

LEGEND :

Road Condition	
	Good
	Fair
	Bad
	Very Bad
	Shoulder
	Side Ditch
	ROW Width

