



Jct. No.18

 Japan International Cooperation Agency (JICA)	 KCCA KAMPALA CAPITAL CITY AUTHORITY <i>For a better City</i>	P.O BOX 7010 KAMPALA, UGANDA Plot 1-3 Apollo Kaggwa Road Tel: +256 204660000, +256 414231446 Email: info@kcca.go.ug Web: www.kcca.go.ug FB: facebook.com/kccaug Twitter: @KCCAUG	 Design Engineer Oriental Consultants Global Co., Ltd.	 Eight-Japan Engineering Consultant Inc.	Project The Project for Improvement of Traffic Control in Kampala City	TITLE: No.18 Kyaggwe Rd/Lumumba Ave	Scale: 1:500(A3)	DESIGNED BY:				G-014 Drawing No: SHEET No:
								DRAWN BY:				
								CHECKED BY:				
								APPROVED BY:				
								DATE:				



Jct. No.19

 Japan International Cooperation Agency (JICA)	 P.O BOX 7010 KAMPALA, UGANDA Plot 1-3 Apollo Kagga Road Tel: +256 204660000, +256 414231446 Email: info@kcca.go.ug Web: www.kcca.go.ug FB: facebook.com/kccaug Twitter: @KCCAUG	 Design Engineer Oriental Consultants Global Co., Ltd.  Eight-Japan Engineering Consultant Inc.	Project The Project for Improvement of Traffic Control in Kampala City	TITLE: No.19 Nakasero/Kyaggwe Rd	Scale: 1:500(A3)	DESIGNED BY:			G-015 Drawing No: SHEET No:
						DRAWN BY:			
						CHECKED BY:			
						APPROVED BY:			
						DATE:			



Jct. No.20

 Japan International Cooperation Agency (JICA)	 KCCA KAMPALA CAPITAL CITY AUTHORITY <i>For a better City</i>	P.O BOX 7010 KAMPALA, UGANDA Plot 1-3 Apollo Kagga Road Tel: +256 204660000, +256 414231446 Email: info@kcca.go.ug Web: www.kcca.go.ug FB: facebook.com/kccaug Twitter: @KCCAUG	 Design Engineer Oriental Consultants Global Co., Ltd.  Eight-Japan Engineering Consultant Inc.	Project The Project for Improvement of Traffic Control in Kampala City	TITLE: No.20 Nigerian Embassy/ Nakasero Road	Scale: 1:500(A3)	DESIGNED BY:				G-016 Drawing No: SHEET No:
							DRAWN BY:				
							CHECKED BY:				
							APPROVED BY:				
							DATE:				




Jct. No.21


 Japan International Cooperation Agency (JICA)	 KCCA KAMPALA CAPITAL CITY AUTHORITY <i>For a better City</i>	P.O BOX 7010 KAMPALA, UGANDA Plot 1-3 Apollo Kaggo Road Tel: +256 204660000, +256 414231446 Email: info@kcca.go.ug Web: www.kcca.go.ug FB: facebook.com/kccaug Twitter: @KCCAUG	 Design Engineer Oriental Consultants Global Co., Ltd.	 Eight-Japan Engineering Consultant Inc.	Project The Project for Improvement of Traffic Control in Kampala City	TITLE: No.21 Queen's Ln/Bombo Rd	Scale: 1:500(A3)	DESIGNED BY:				G-017 Drawing No: SHEET No:
								DRAWN BY:				
								CHECKED BY:				
								APPROVED BY:				
								DATE:				





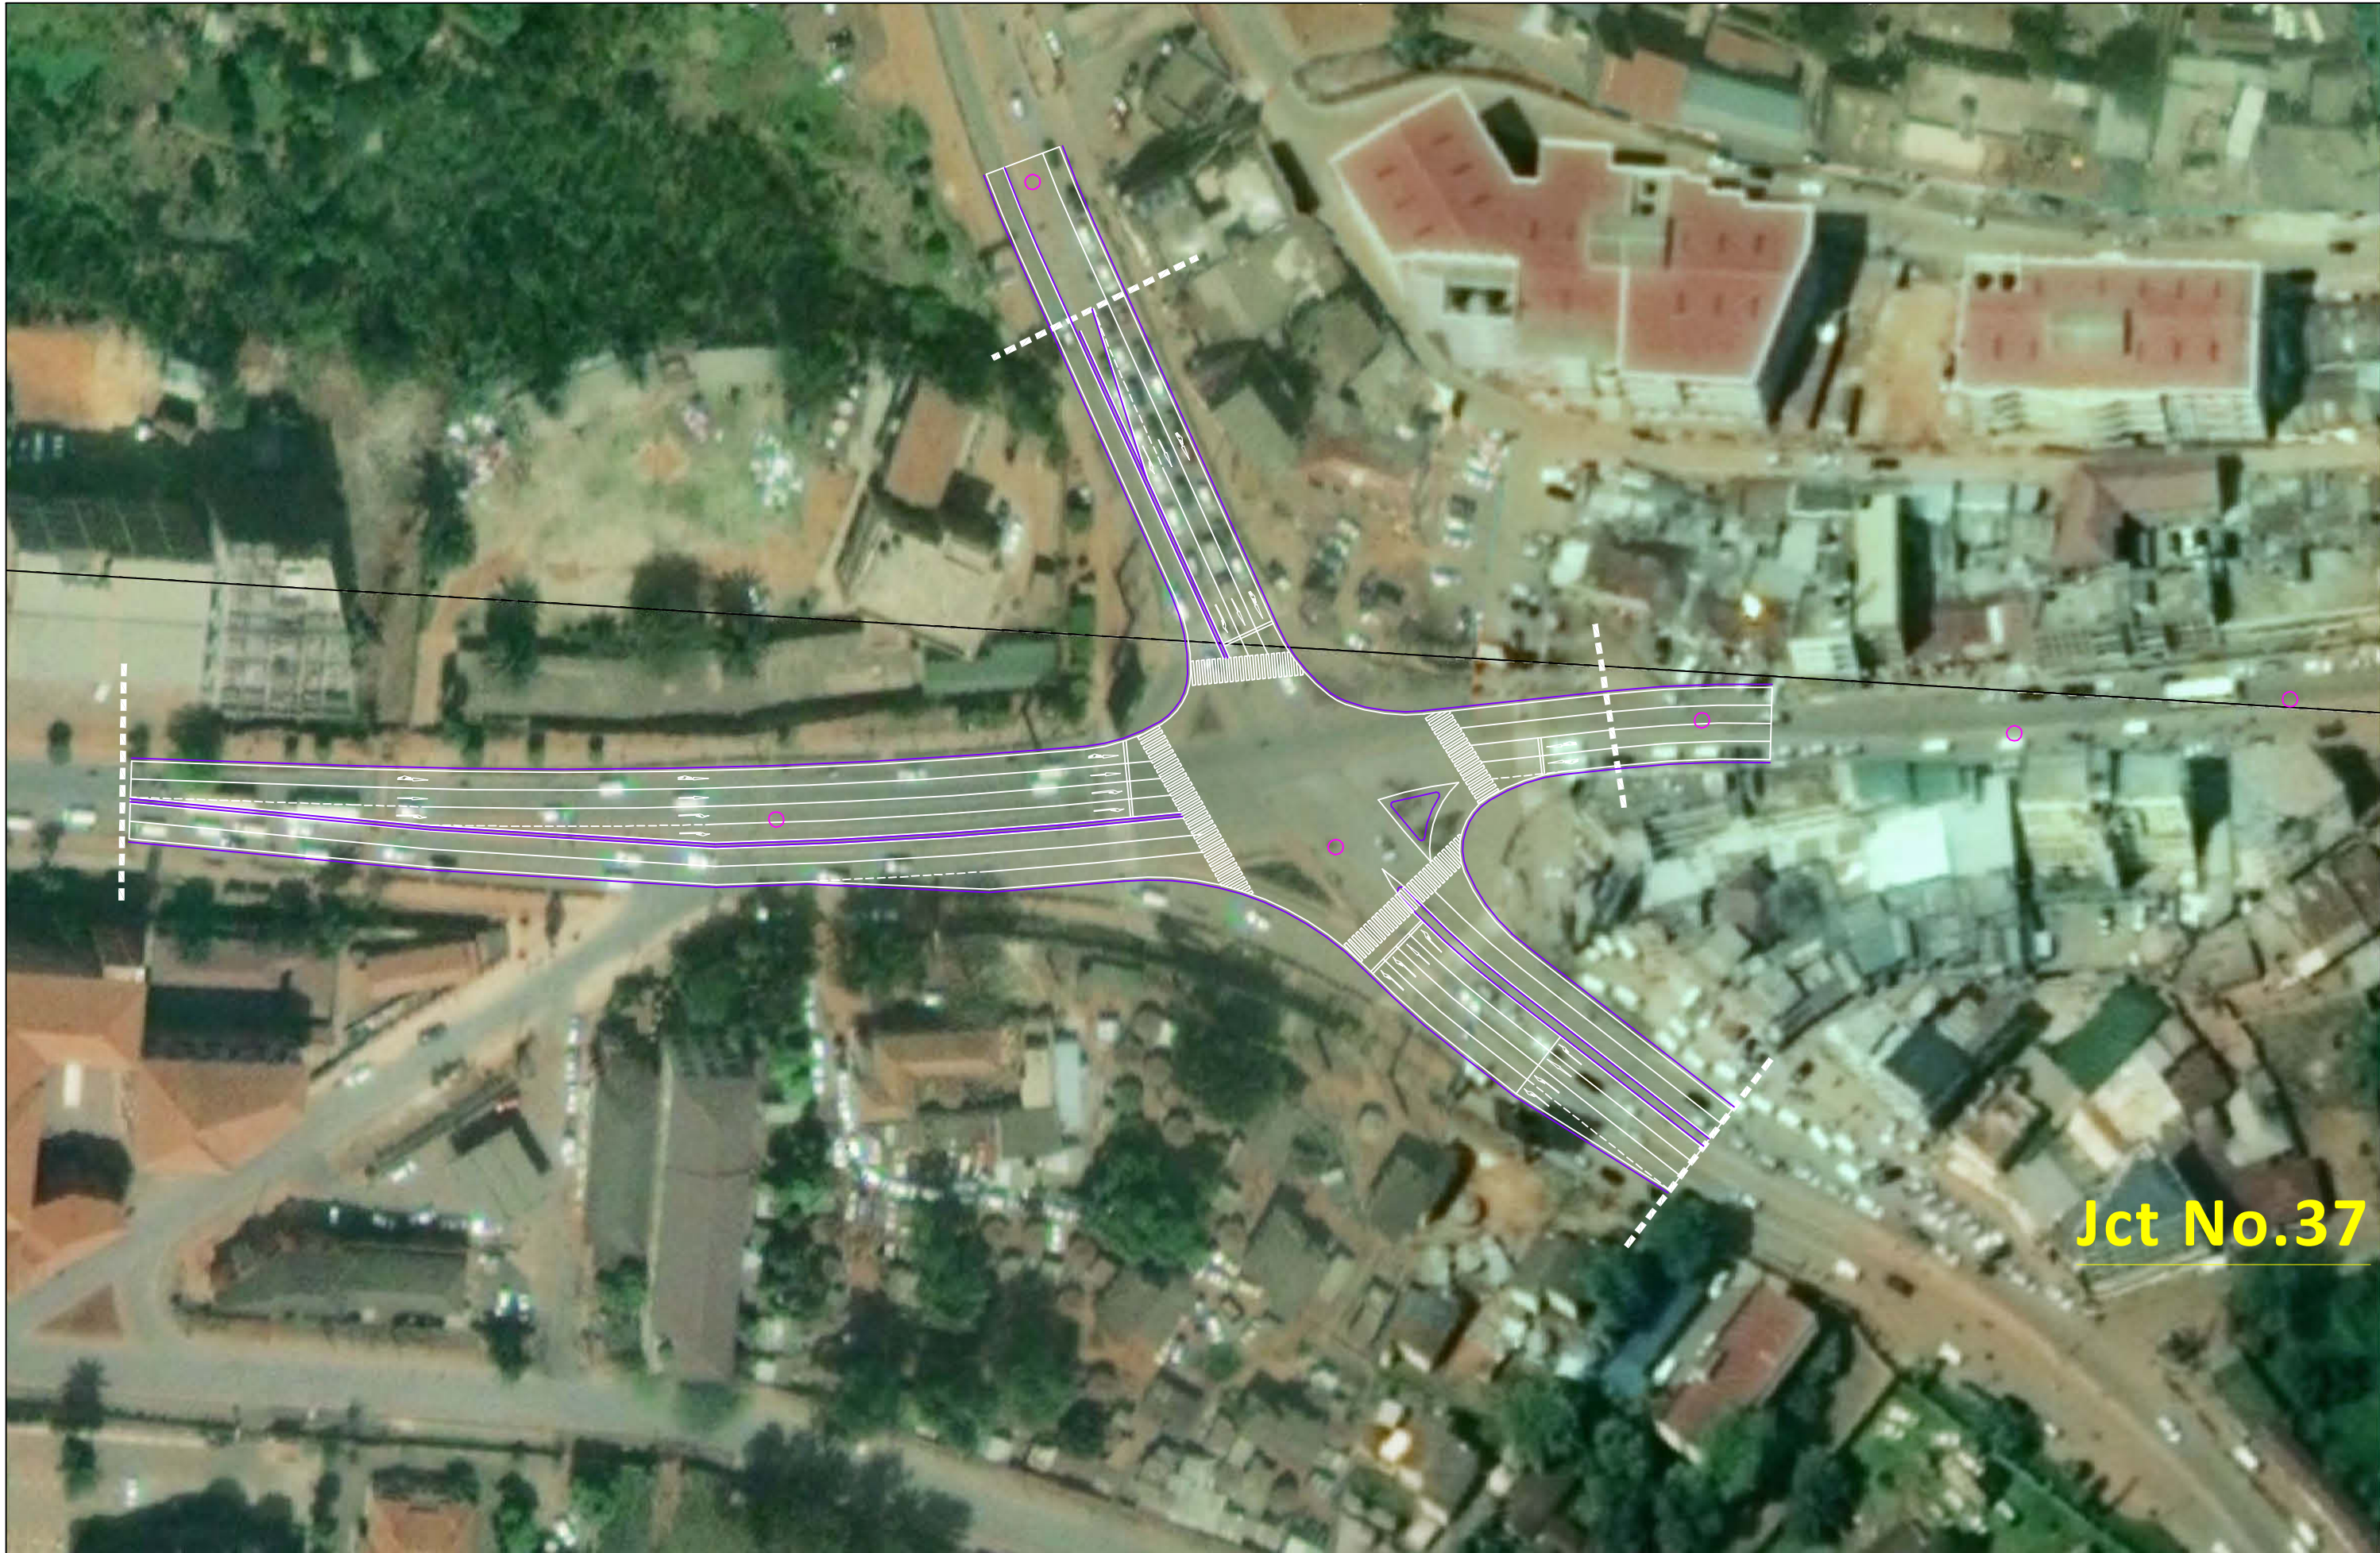

Jct No.37

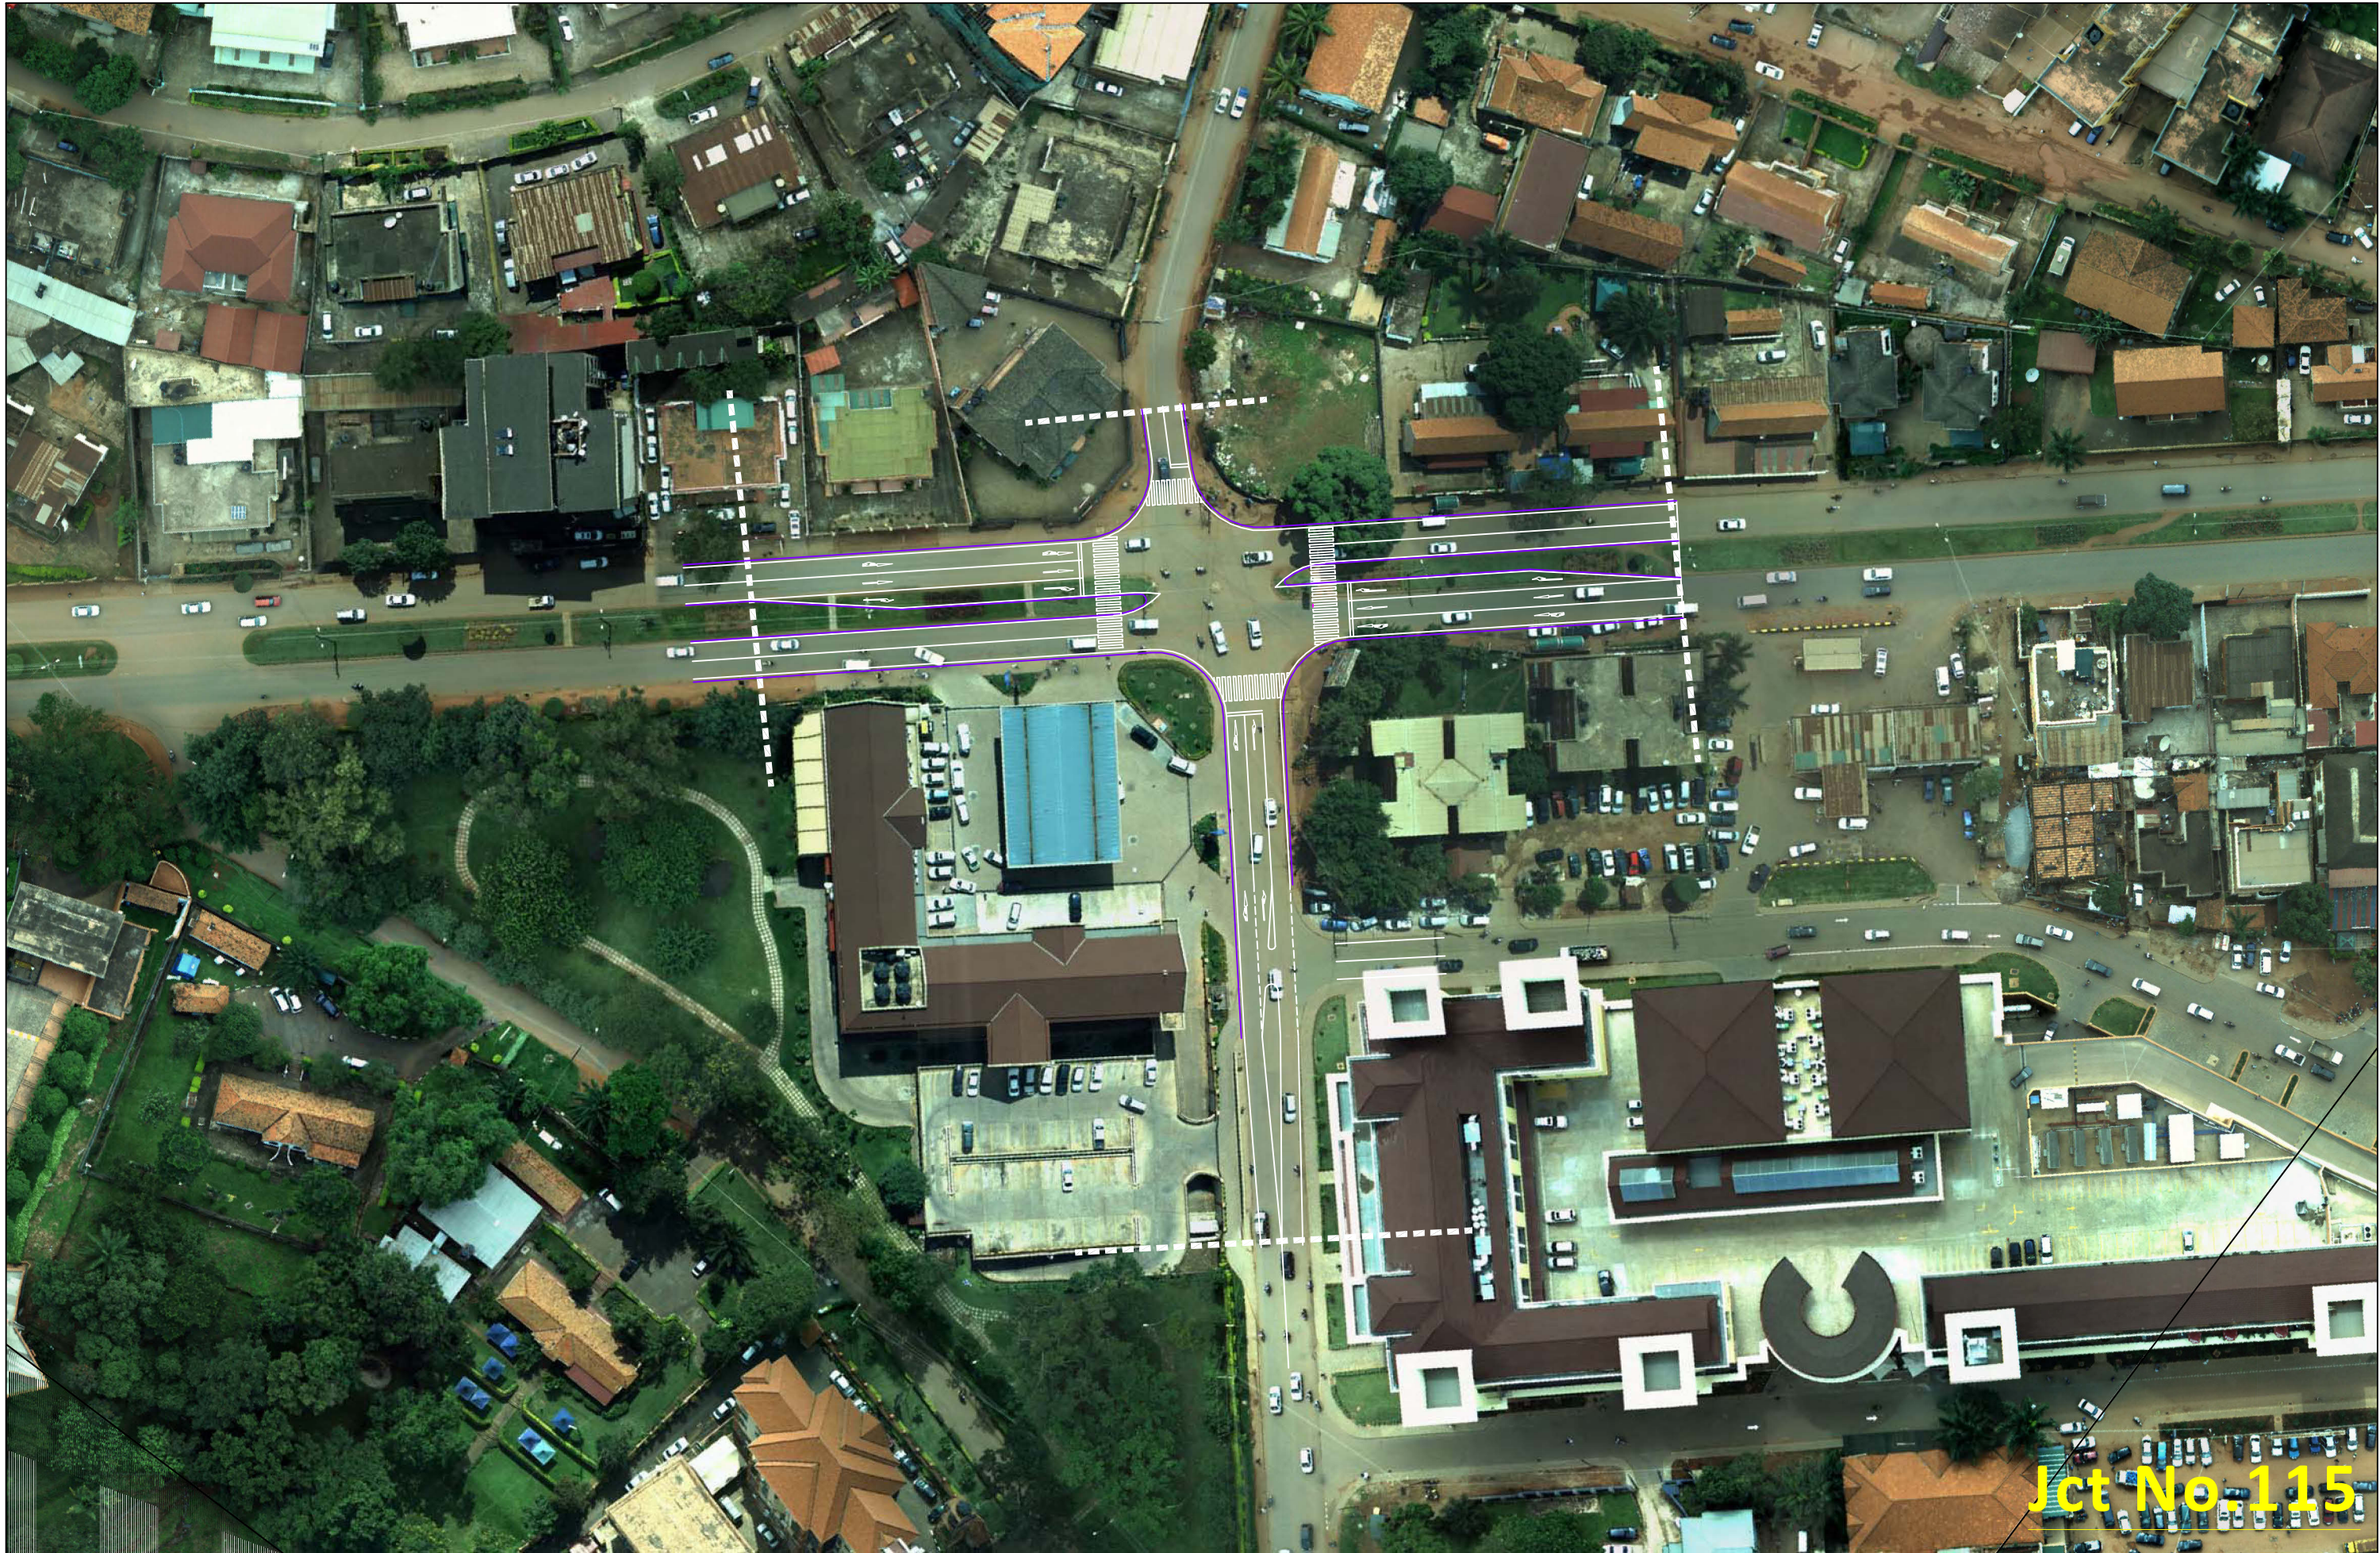

 Japan International Cooperation Agency (JICA)	 <i>For a better City</i> KAMPALA CAPITAL CITY AUTHORITY For a better City	P.O BOX 7010 KAMPALA, UGANDA Plot 1-3 Apollo Kagwa Road Tel: +256 204660000, +256 414231446 Email: info@kcca.go.ug Web: www.kcca.go.ug FB: facebook.com/kccaug Twitter: @KCCAUG	 Design Engineer Oriental Consultants Global Co., Ltd.  Eight-Japan Engineering Consultant Inc.	Project The Project for Improvement of Traffic Control in Kampala City	TITLE: No.115 Kira Rd/Acacia Ave	Scale: 1:500(A3)	DESIGNED BY:			G-026 Drawing No: SHEET No:
							DRAWN BY:			
							CHECKED BY:			
							APPROVED BY:			
							DATE:			

