



JUNCTION GEOMETRY DRAWING LIST

DWG.NO.	TITLE OF DRAWING	SCALE	DWG.NO.	TITLE OF DRAWING	SCALE	DWG.NO.	TITLE OF DRAWING	SCALE
G-000	DRAWING LIST				1:500			
G-001	NO.1 SPEAR MOTORS	1:500						
G-002	NO.2 JINJA RD/KATALIMA RD	1:500						
G-003	NO.3 NAKAWA	1:500						
G-004	NO.4 ARCHER RD	1:500						
G-005	NO.5 STATION	1:500						
G-006	NO.6 ENTEBBE	1:500						
G-007	NO.7 SQUARE NO.7-1 SQUARE-1	1:500						
G-008	NO.8 NASSER RD	1:500						
G-009	NO.10 UMEME HEADQUATER	1:500						
G-010	NO.12 RWENZIORI COURT	1:500						
G-011	NO.14 KINTU RD/SEZIBWA RD	1:500						
G-012	NO.15 GROUND IMPERIAL	1:500						
G-013	NO.17 EQUATORIAL/KYAGGWE RD	1:500						
G-014	NO.18 KYAGGWE RD/LUMUMBA AVE	1:500						
G-015	NO.19 NAKASERO RD/ KYAGGWE RD	1:500						
G-016	NO.20 NIGERIAN EMBASSY/NAKASERO RD	1:500						
G-017	NO.21 QUEEN'S LN/BOMBO RD	1:500						
G-018	NO.22 KUBIRI	1:500						
G-019	NO.23 MORTUARY	1:500						
G-020	NO.24 MULAGO ROUNDABOUT	1:500						
G-021	NO.25 KAMPALA RD - DASTUR STREET	1:500						
G-022	NO.26, 26-1 KAMPALA RD - SQUARE 2	1:500						
G-023	NO.27 KYAGWE RD - BUGANDA RD	1:500						
G-024	NO.37 WANDEGEYA	1:500						
D-025	NO.79 KAMPALA ROAD SPEKE RD	1:500						
G-026	NO.115 KIRA RD/ACACIA AVE	1:500						
G-027	NO.188 KAMPALA RD KING GOERGE WAY	1:500						
G-028	NO.121 KAYUNGA RD TUFNELL DRIVE	1:500						



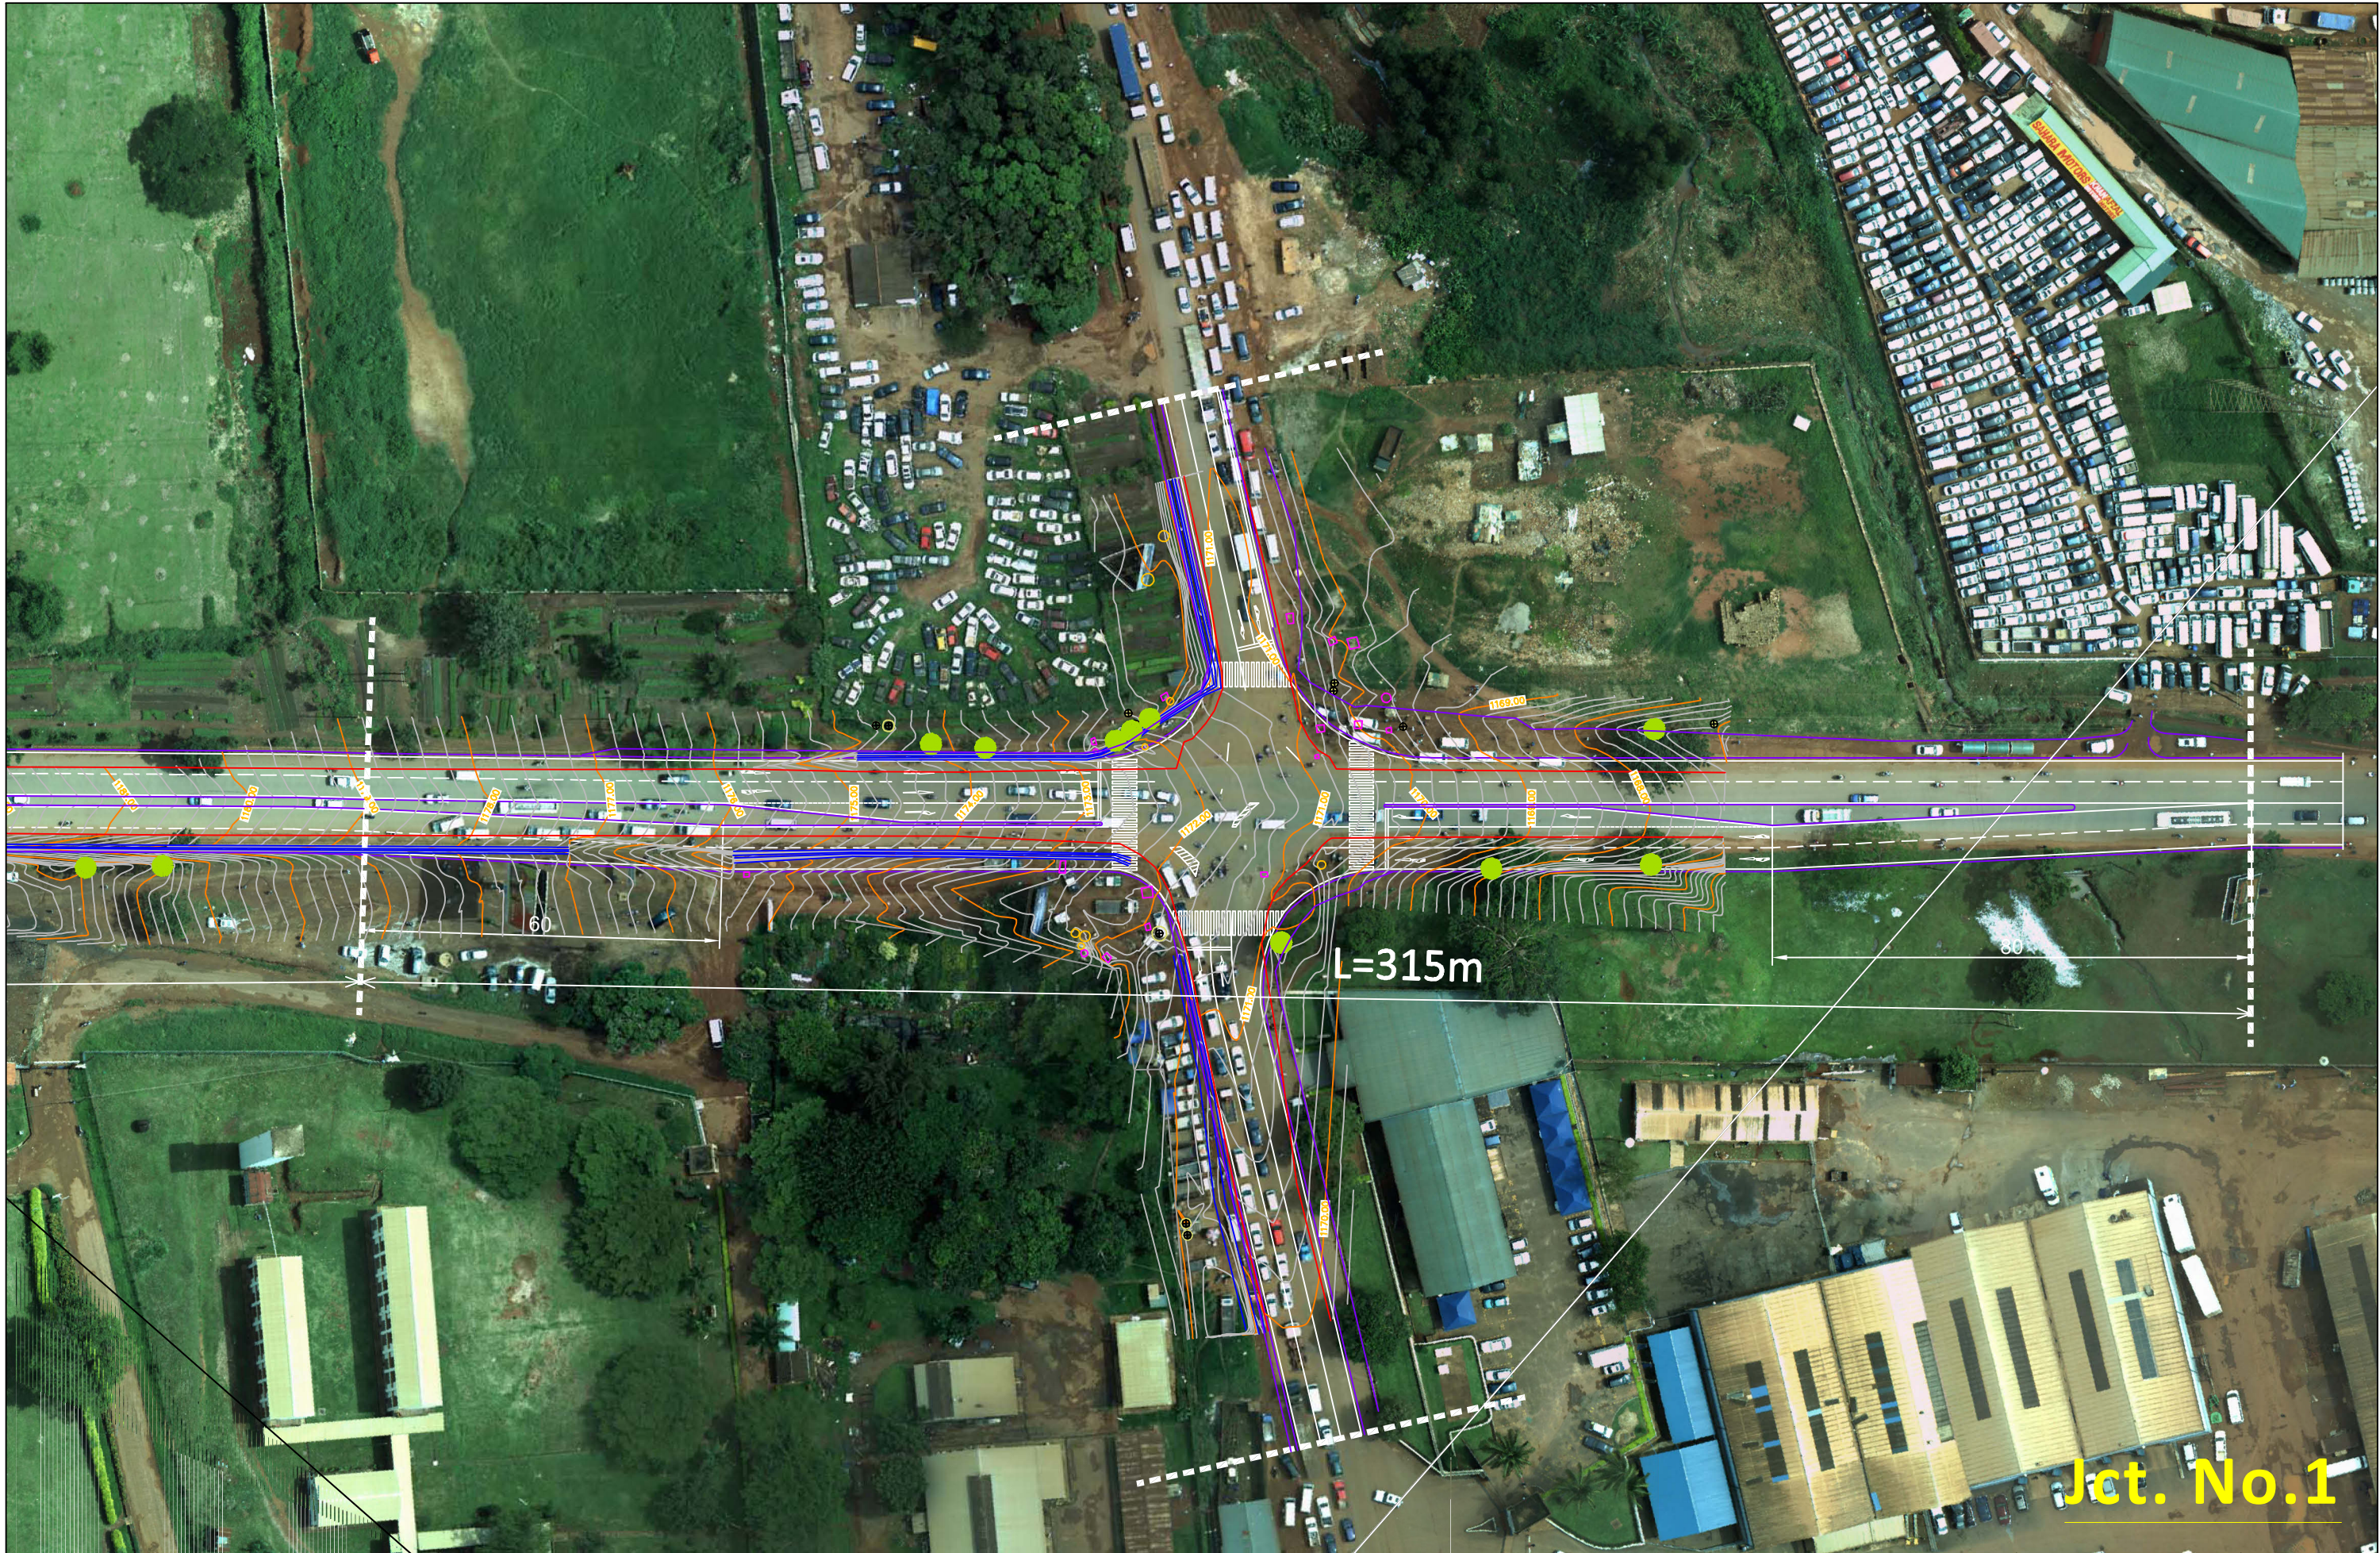

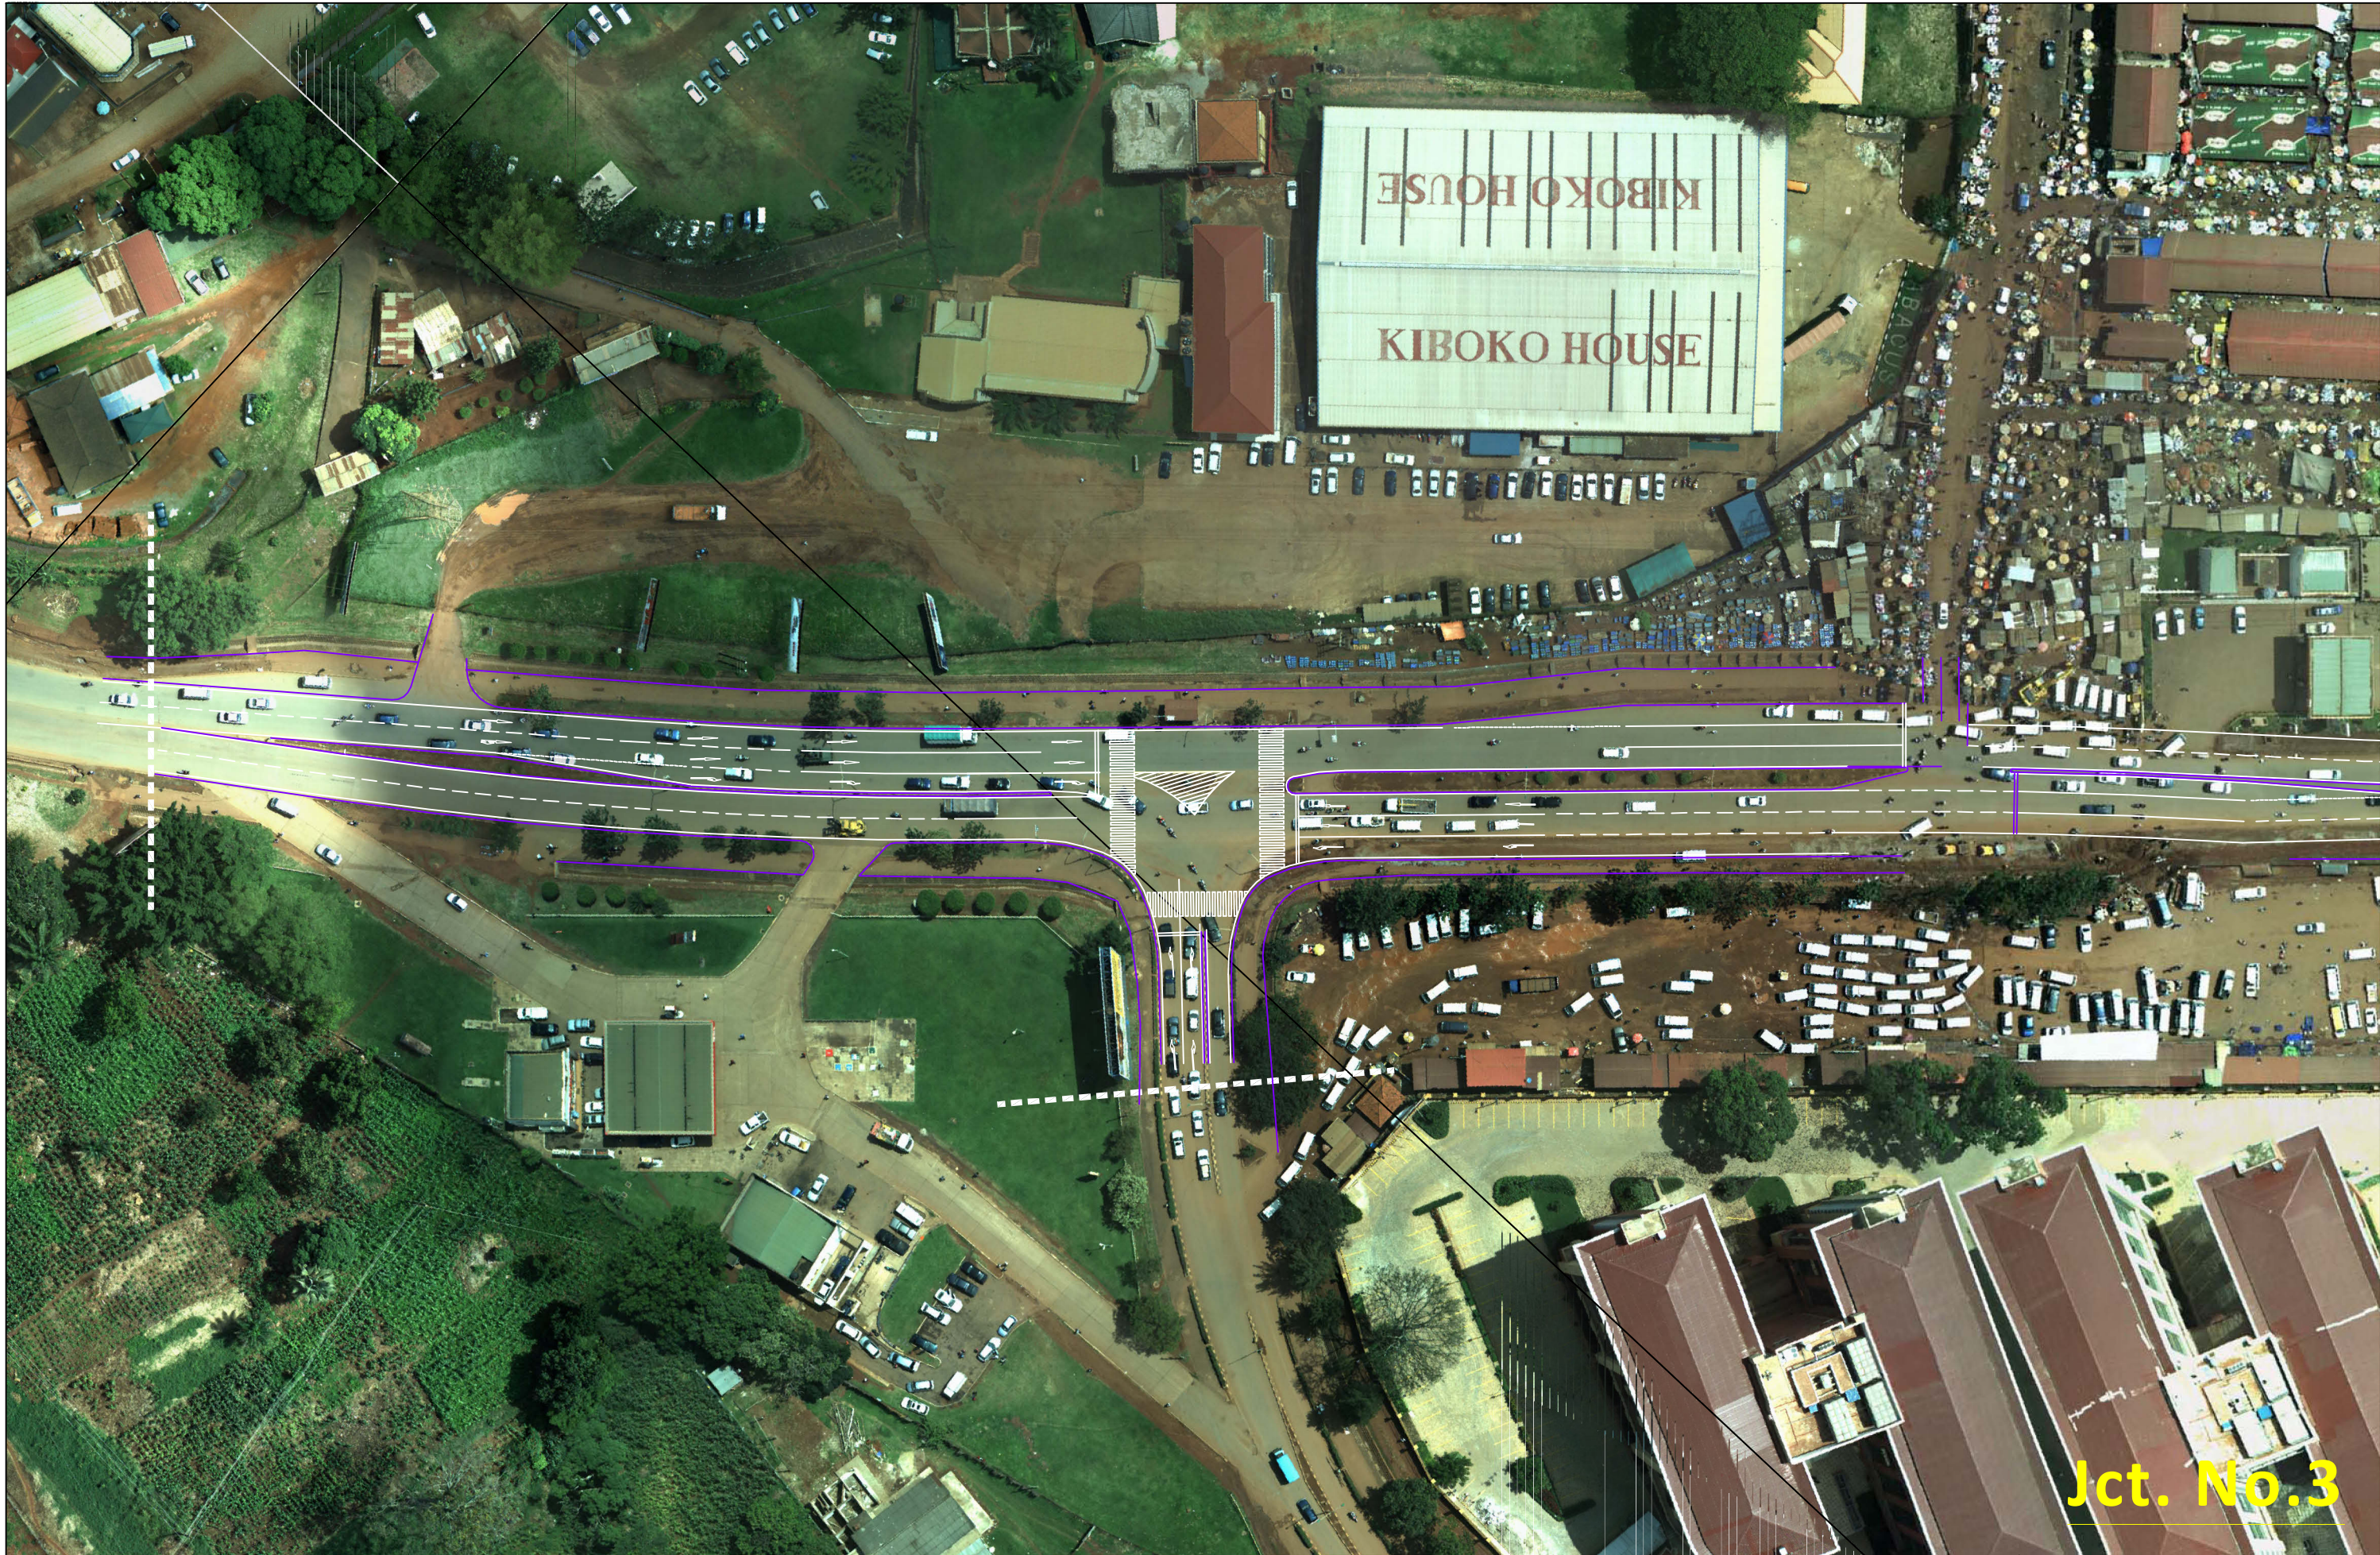



 Japan International Cooperation Agency (JICA)	 P.O BOX 7010 KAMPALA, UGANDA Plot 1-3 Apollo Kagga Road Tel: +256 204660000, +256 414231446 Email: info@kcca.go.ug Web: www.kcca.go.ug FB: facebook.com/kccaug Twitter: @KCCAUG	 Design Engineer Oriental Consultants Global Co., Ltd.  Eight-Japan Engineering Consultant Inc.	Project The Project for Improvement of Traffic Control in Kampala City	TITLE: No.3 Nakawa	Scale: 1:500(A3)	DESIGNED BY:			G-003 Drawing No: SHEET No:
						DRAWN BY:			
						CHECKED BY:			
						APPROVED BY:			
						DATE:			




Jct. No.4

 Japan International Cooperation Agency (JICA)	 P.O BOX 7010 KAMPALA, UGANDA Plot 1-3 Apollo Kaggwa Road Tel: +256 204660000, +256 414231446 Email: info@kcca.go.ug Web: www.kcca.go.ug FB: facebook.com/kccaug Twitter: @KCCAUG	 Design Engineer Oriental Consultants Global Co., Ltd.  Eight-Japan Engineering Consultant Inc.	Project The Project for Improvement of Traffic Control in Kampala City	TITLE: No.4 Archer Road	Scale: 1:500(A3)	DESIGNED BY:			G-004 Drawing No: SHEET No:
						DRAWN BY:			
						CHECKED BY:			
						APPROVED BY:			
						DATE:			

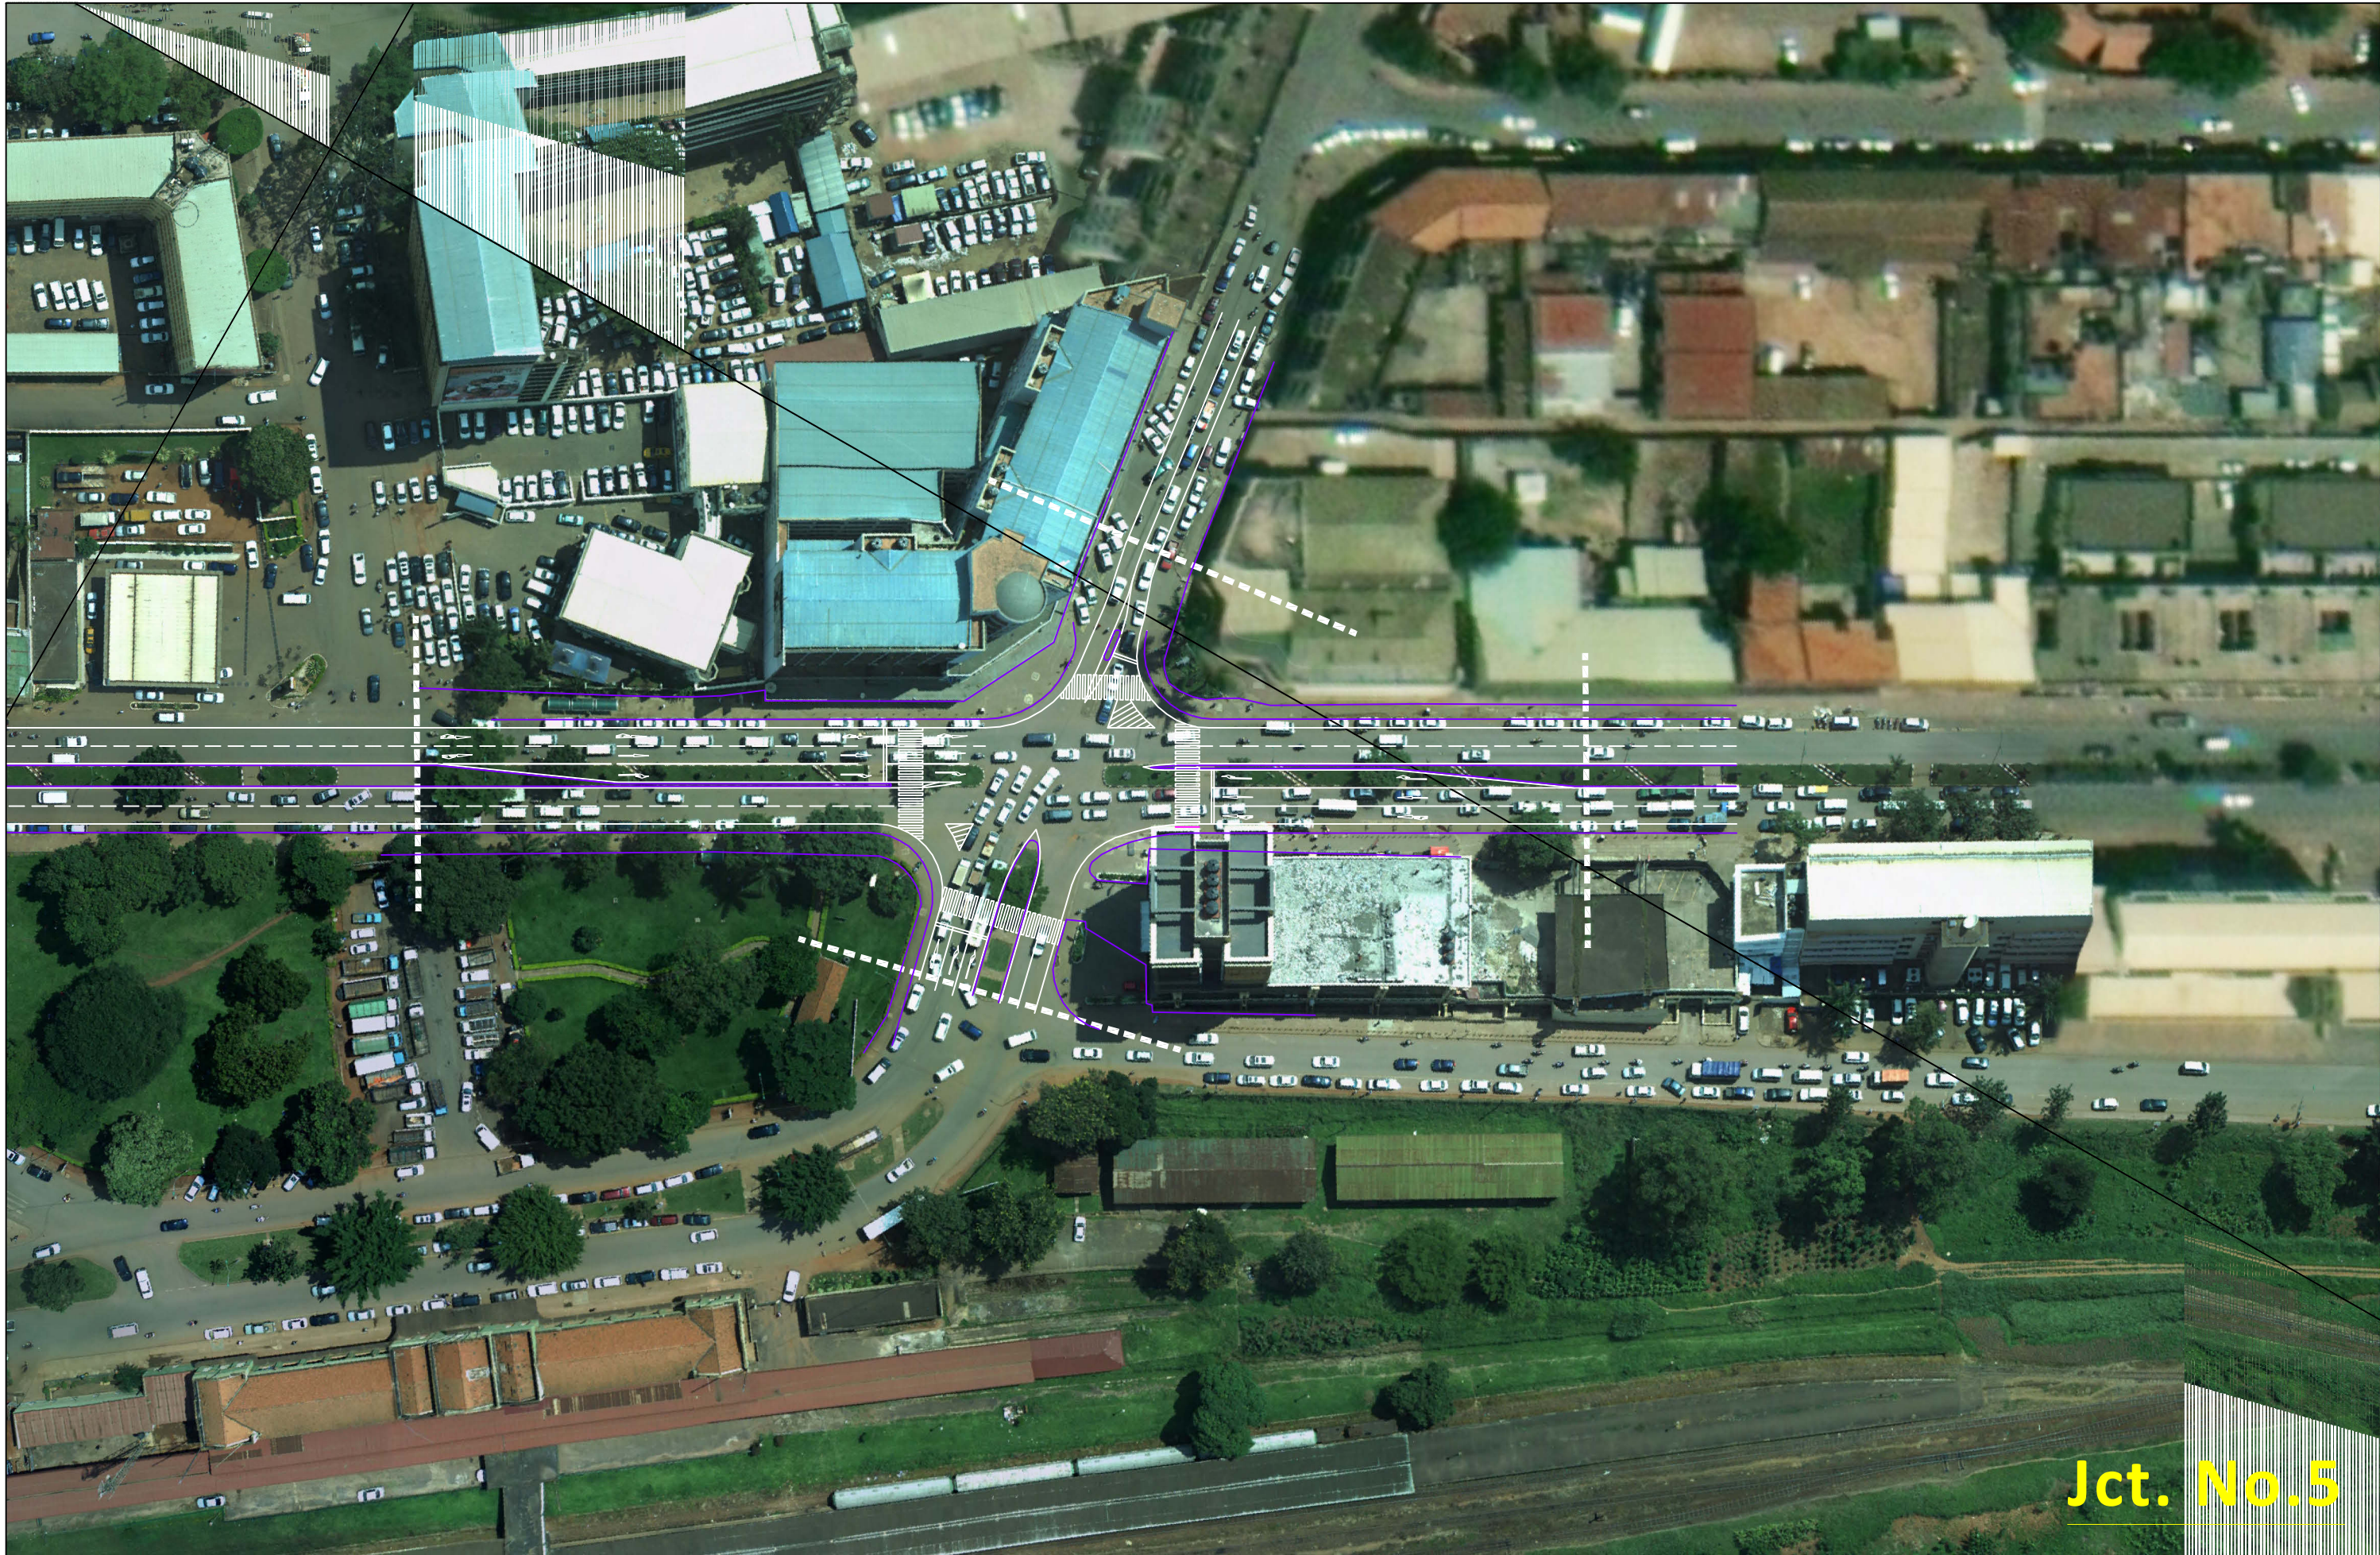

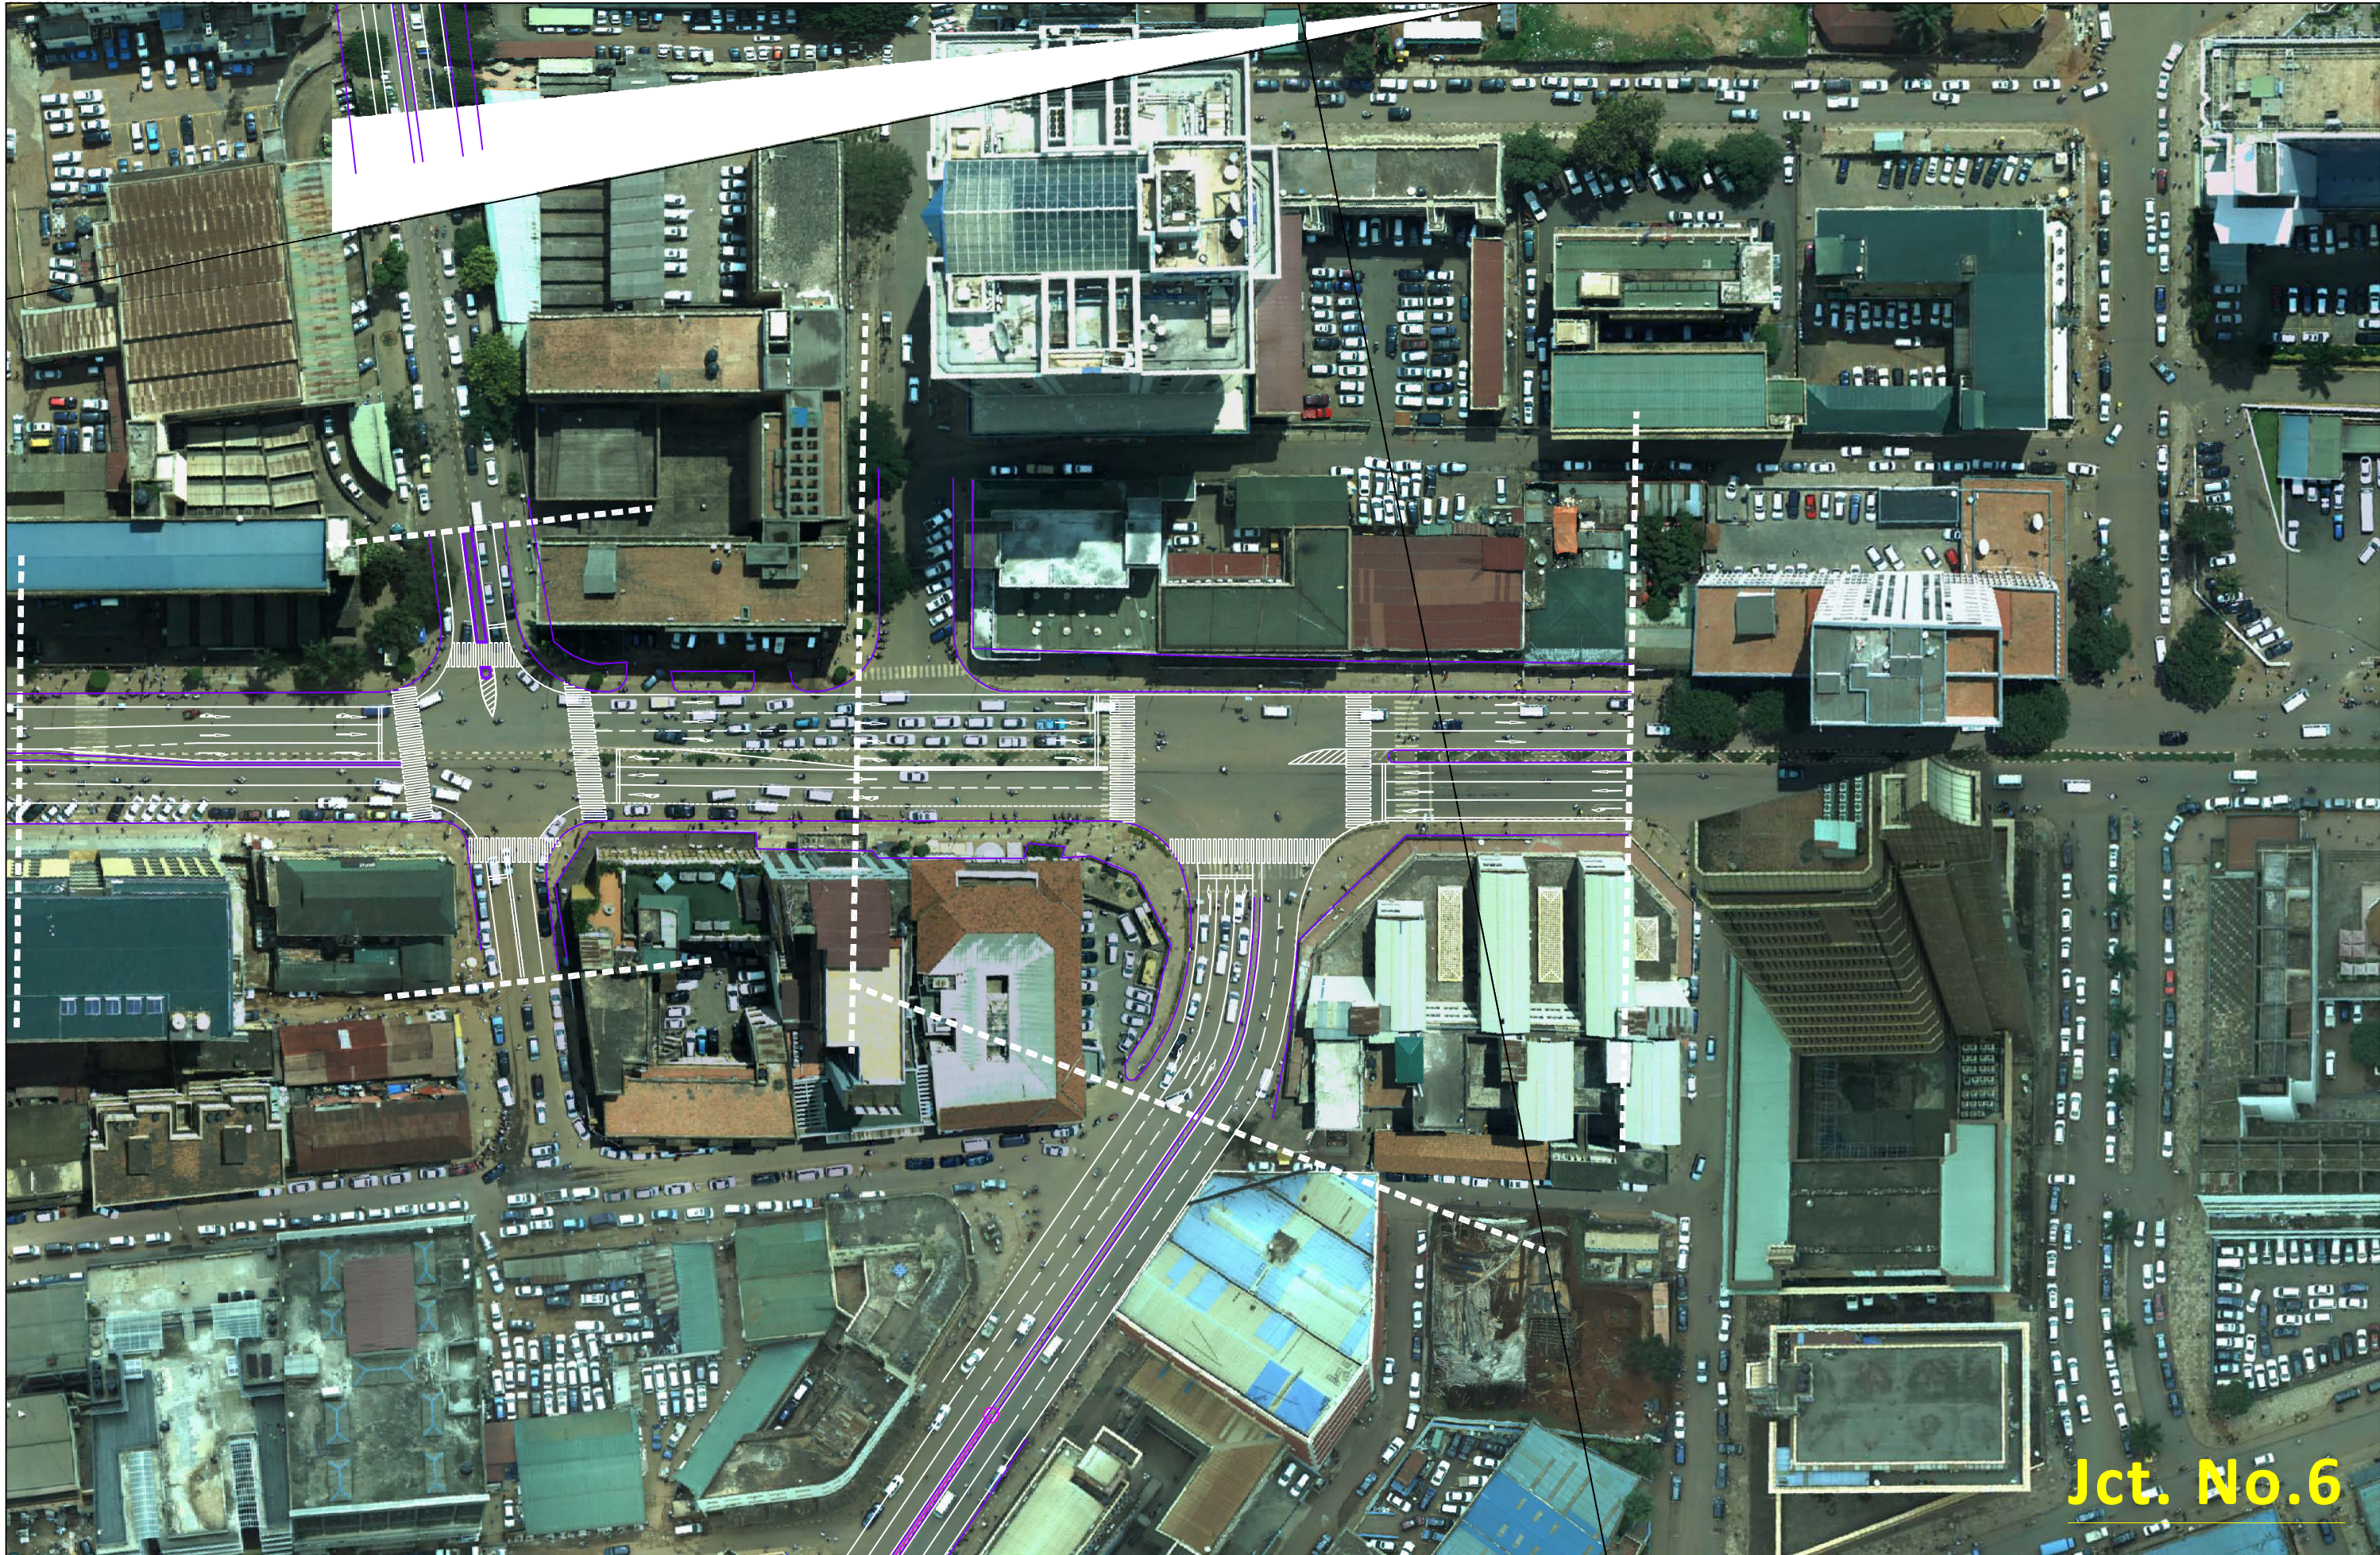

 Japan International Cooperation Agency (JICA)	 KCCA KAMPALA CAPITAL CITY AUTHORITY <i>For a better City</i>	P.O BOX 7010 KAMPALA, UGANDA Plot 1-3 Apollo Kaggo Road Tel: +256 204460000, +256 414231446 Email: info@kcca.go.ug Web: www.kcca.go.ug FB: facebook.com/kccaug Twitter: @KCCAUG	 Design Engineer Oriental Consultants Global Co., Ltd.	 Eight-Japan Engineering Consultant Inc.	Project The Project for Improvement of Traffic Control in Kampala City	TITLE: No.6 Entebbe	Scale: 1:500(A3)	DESIGNED BY:			G-006 Drawing No: SHEET No:
								DRAWN BY:			
								CHECKED BY:			
								APPROVED BY:			
								DATE:			

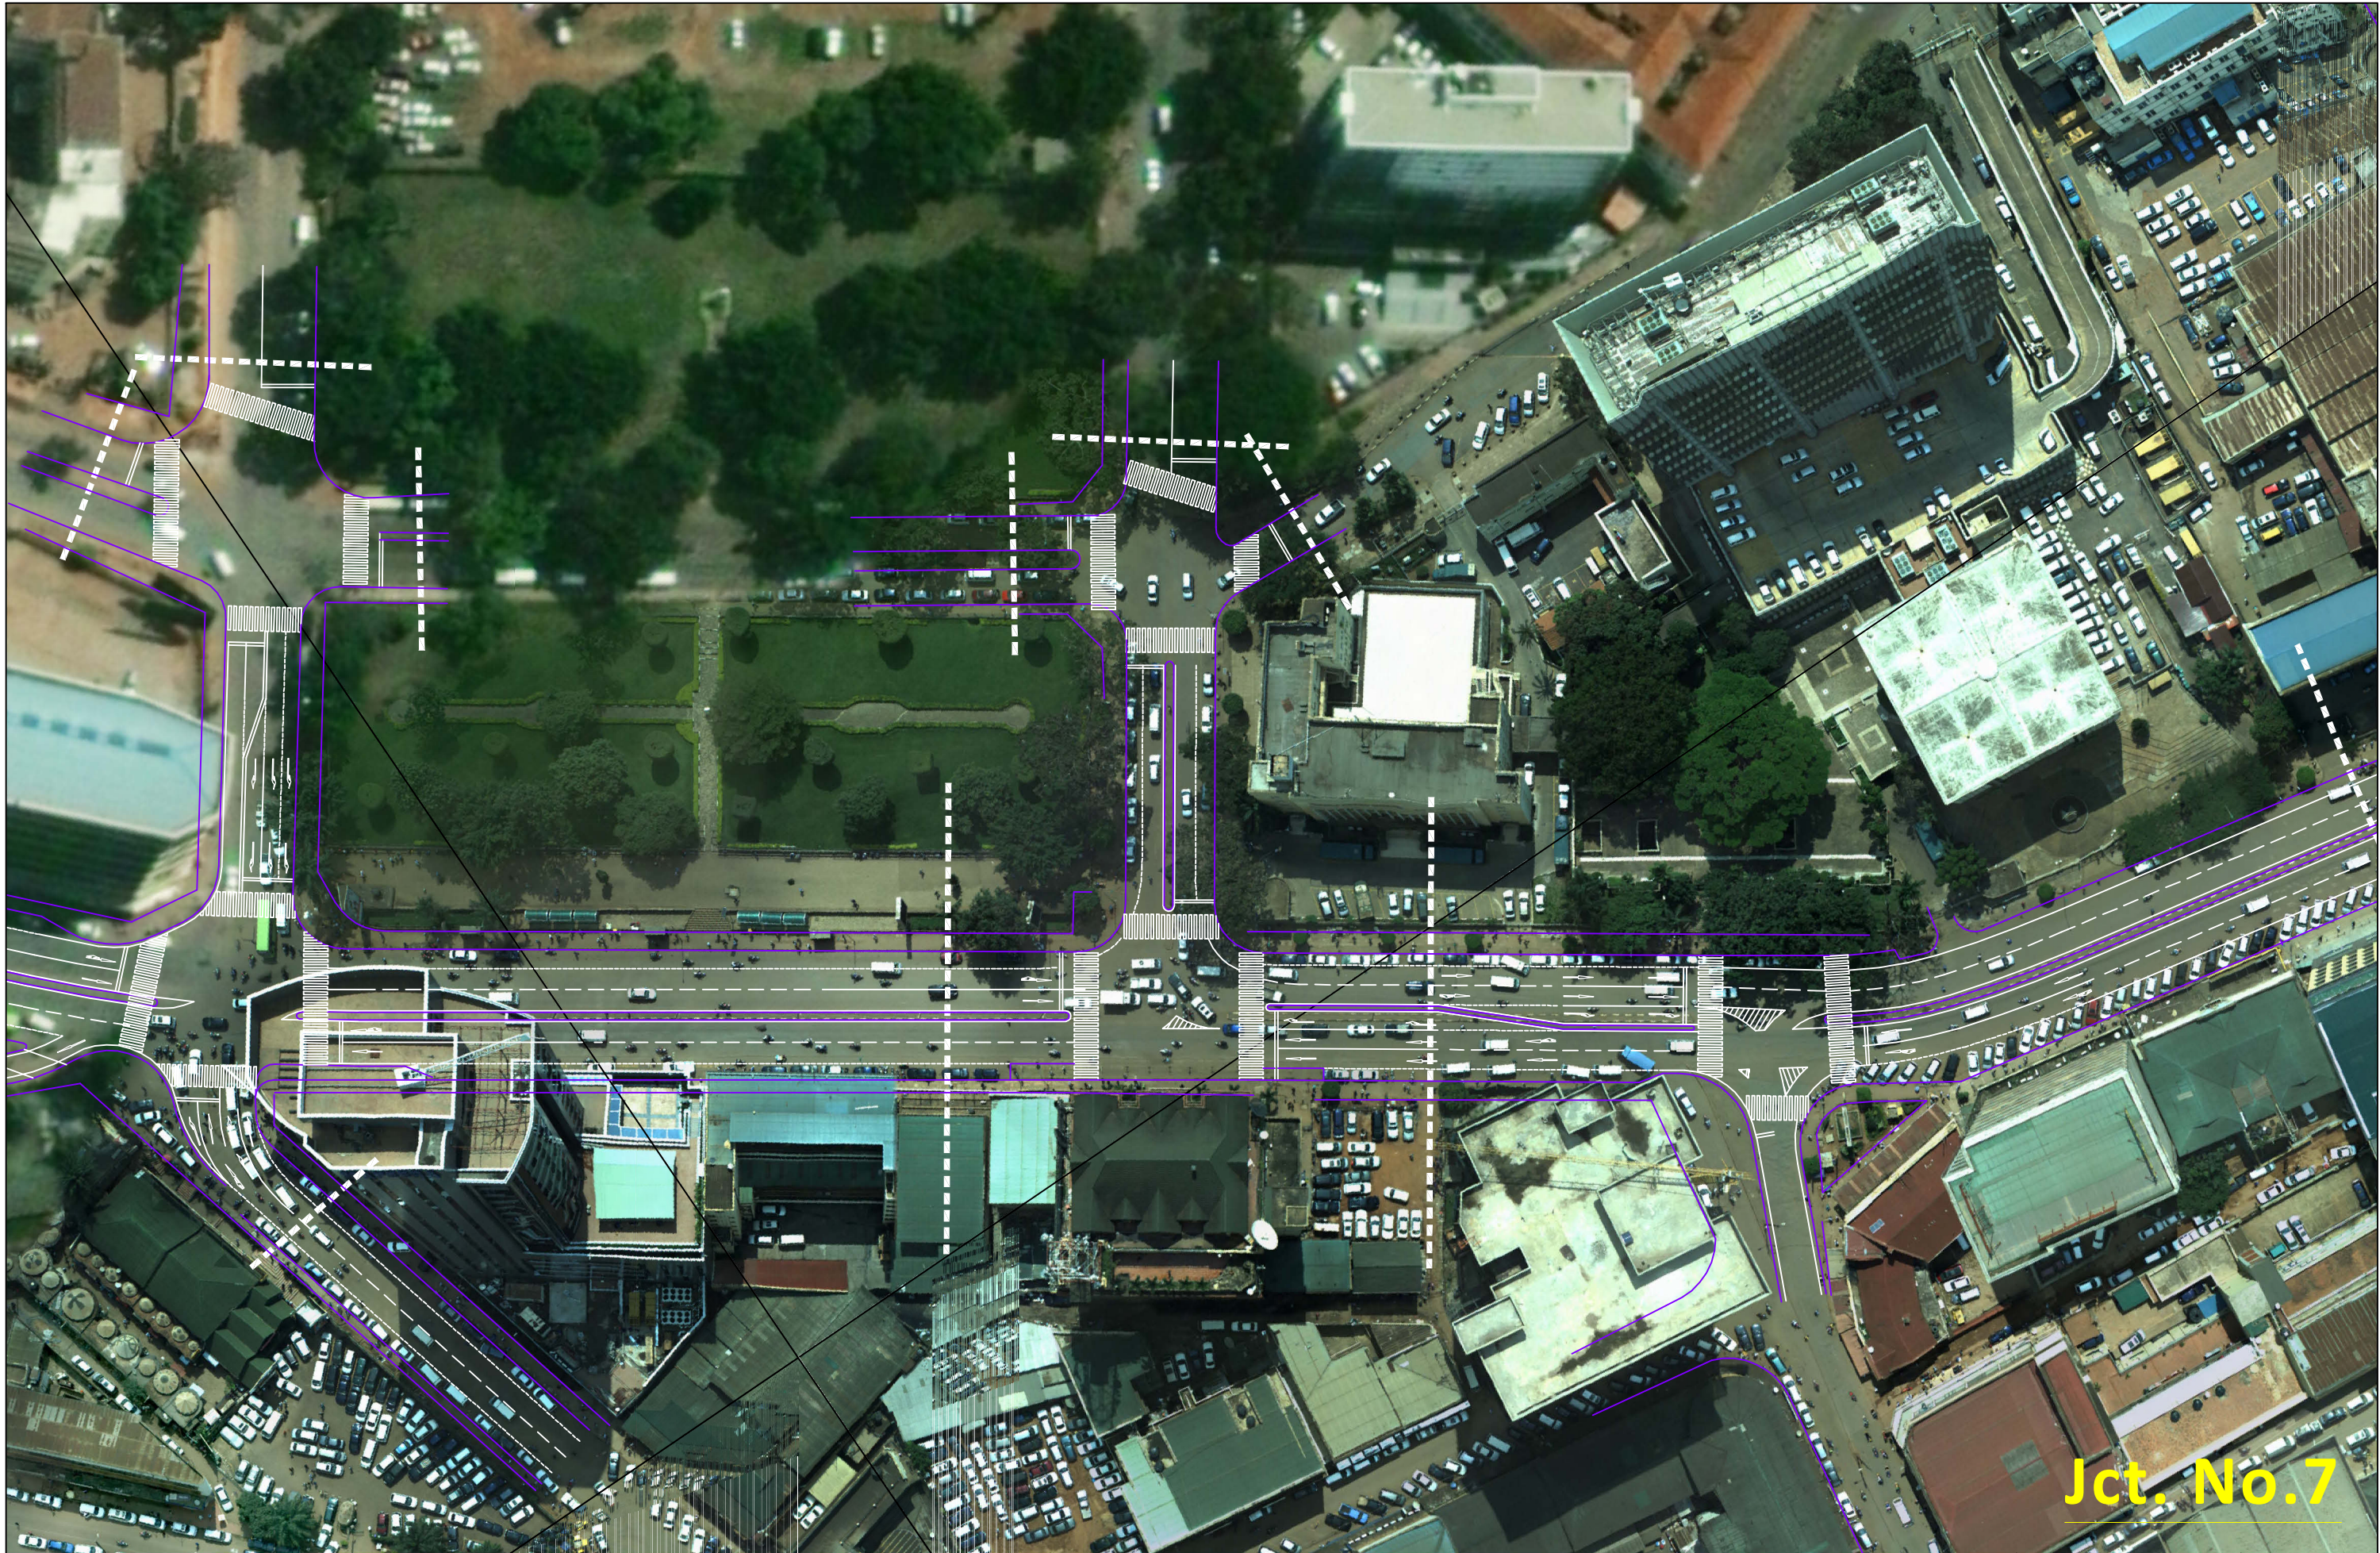




 Japan International Cooperation Agency (JICA)		 KCCA KAMPALA CAPITAL CITY AUTHORITY <i>For a better City</i> P.O BOX 7010 KAMPALA, UGANDA Plot 1-3 Apollo Kagga Road Tel: +256 204660000, +256 414231446 Email: info@kcca.go.ug Web: www.kcca.go.ug FB: facebook.com/kccaug Twitter: @KCCAUG	 Design Engineer Oriental Consultants Global Co., Ltd.  Eight-Japan Engineering Consultant Inc.	Project The Project for Improvement of Traffic Control in Kampala City	TITLE: No.8 Nasser Road	Scale: 1:500(A3)	DESIGNED BY: DRAWN BY: CHECKED BY: APPROVED BY: DATE:	G-008 Drawing No: SHEET No:
--	--	--	---	---	----------------------------	---------------------	---	-----------------------------------



Jct. No.14

 Japan International Cooperation Agency (JICA)	 KCCA KAMPALA CAPITAL CITY AUTHORITY <i>For a better City</i>	P.O BOX 7010 KAMPALA, UGANDA Plot 1-3 Apollo Kagga Road Tel: +256 204660000, +256 414231446 Email: info@kcca.go.ug Web: www.kcca.go.ug FB: facebook.com/kccaug Twitter: @KCCAUG	 Design Engineer Oriental Consultants Global Co., Ltd.	 Eight-Japan Engineering Consultant Inc.	Project The Project for Improvement of Traffic Control in Kampala City	TITLE: No.14 Kintu Rd/Sezibwa Rd	Scale: 1:500(A3)	DESIGNED BY:				G-011 Drawing No: SHEET No:
								DRAWN BY:				
								CHECKED BY:				
								APPROVED BY:				
								DATE:				

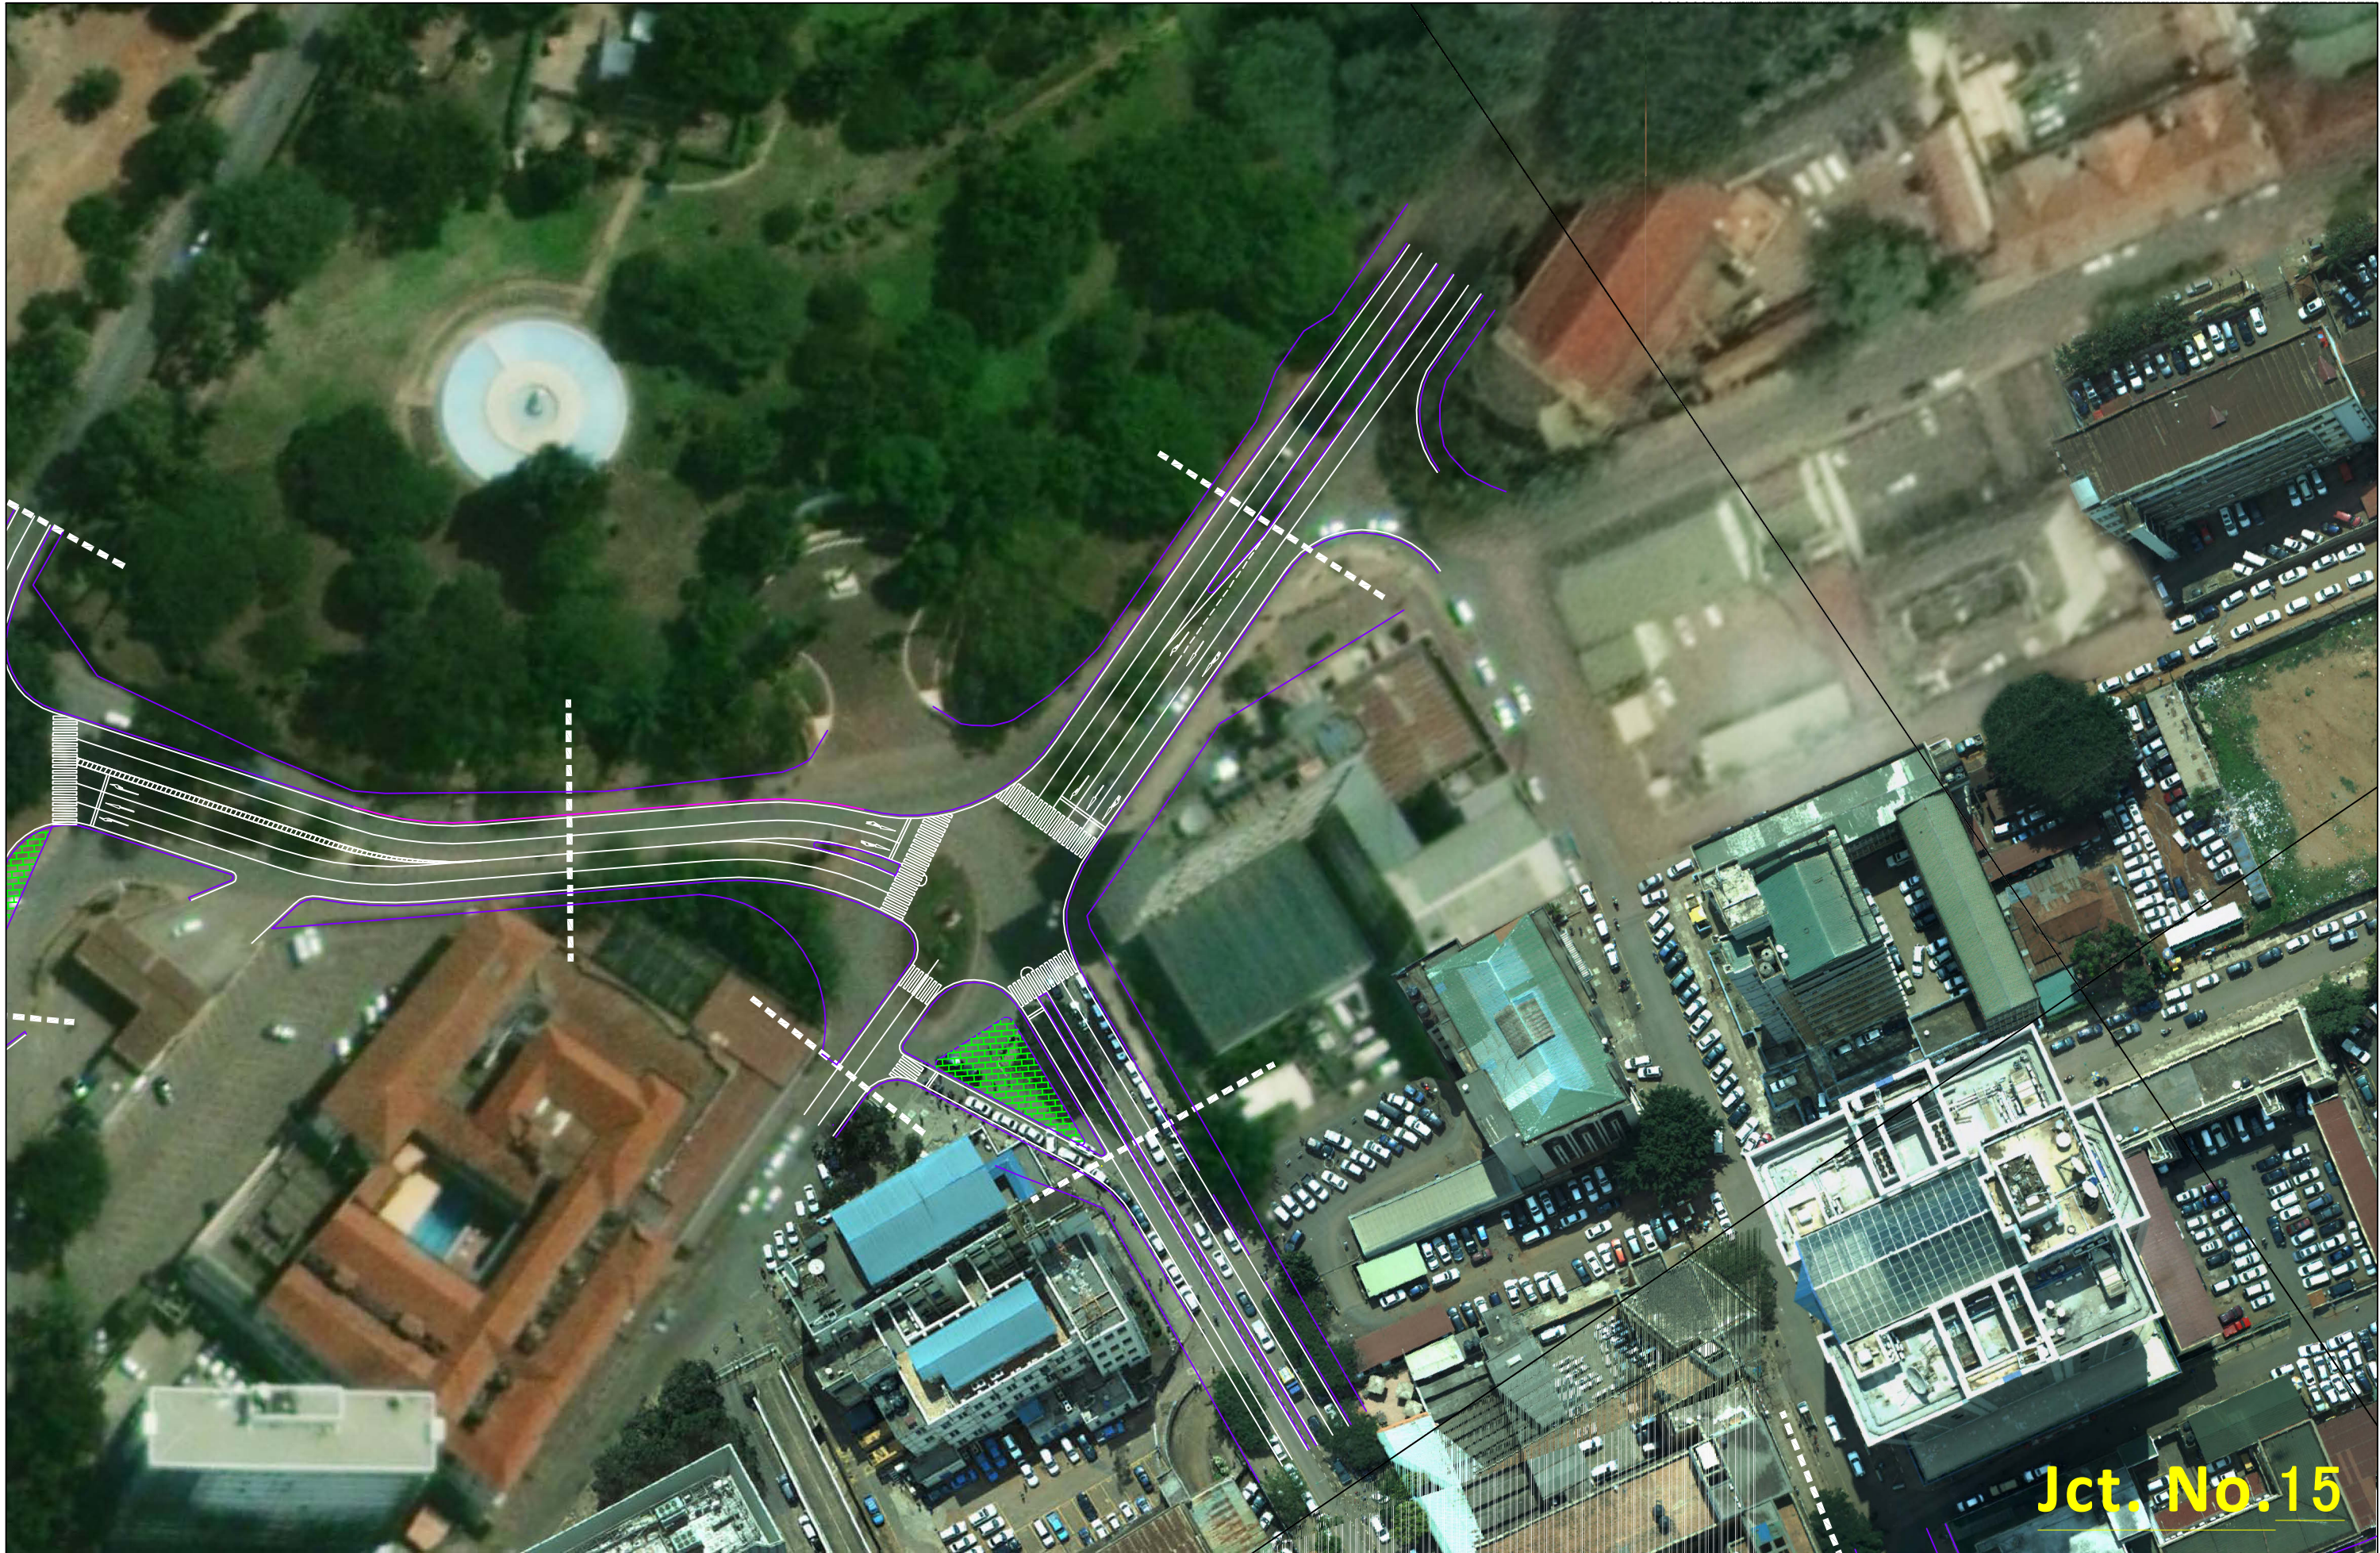

 Japan International Cooperation Agency (JICA)	 P.O BOX 7010 KAMPALA, UGANDA Plot 1-3 Apollo Kagga Road Tel: +256 204660000, +256 414231446 Email: info@kcca.go.ug Web: www.kcca.go.ug FB: facebook.com/kccaug Twitter: @KCCAUG	 Design Engineer Oriental Consultants Global Co., Ltd.  Eight-Japan Engineering Consultant Inc.	Project The Project for Improvement of Traffic Control in Kampala City	TITLE: No.15 Grand Imperial	Scale: 1:500(A3)	DESIGNED BY:			G-012 Drawing No: SHEET No:
						DRAWN BY:			
						CHECKED BY:			
						APPROVED BY:			
						DATE:			



Jct. No.17

 Japan International Cooperation Agency (JICA)	 KCCA KAMPALA CAPITAL CITY AUTHORITY <i>For a better City</i>	P.O BOX 7010 KAMPALA, UGANDA Plot 1-3 Apollo Kagga Road Tel: +256 204660000, +256 414231446 Email: info@kcca.go.ug Web: www.kcca.go.ug FB: facebook.com/kccaug Twitter: @KCCAUG	 Design Engineer Oriental Consultants Global Co., Ltd.	 Eight-Japan Engineering Consultant Inc.	Project The Project for Improvement of Traffic Control in Kampala City	TITLE: No.17 Equatorial/Kyaggwe Rd	Scale: 1:500(A3)	DESIGNED BY:			G-013 Drawing No: SHEET No:
								DRAWN BY:			
								CHECKED BY:			
								APPROVED BY:			
								DATE:			