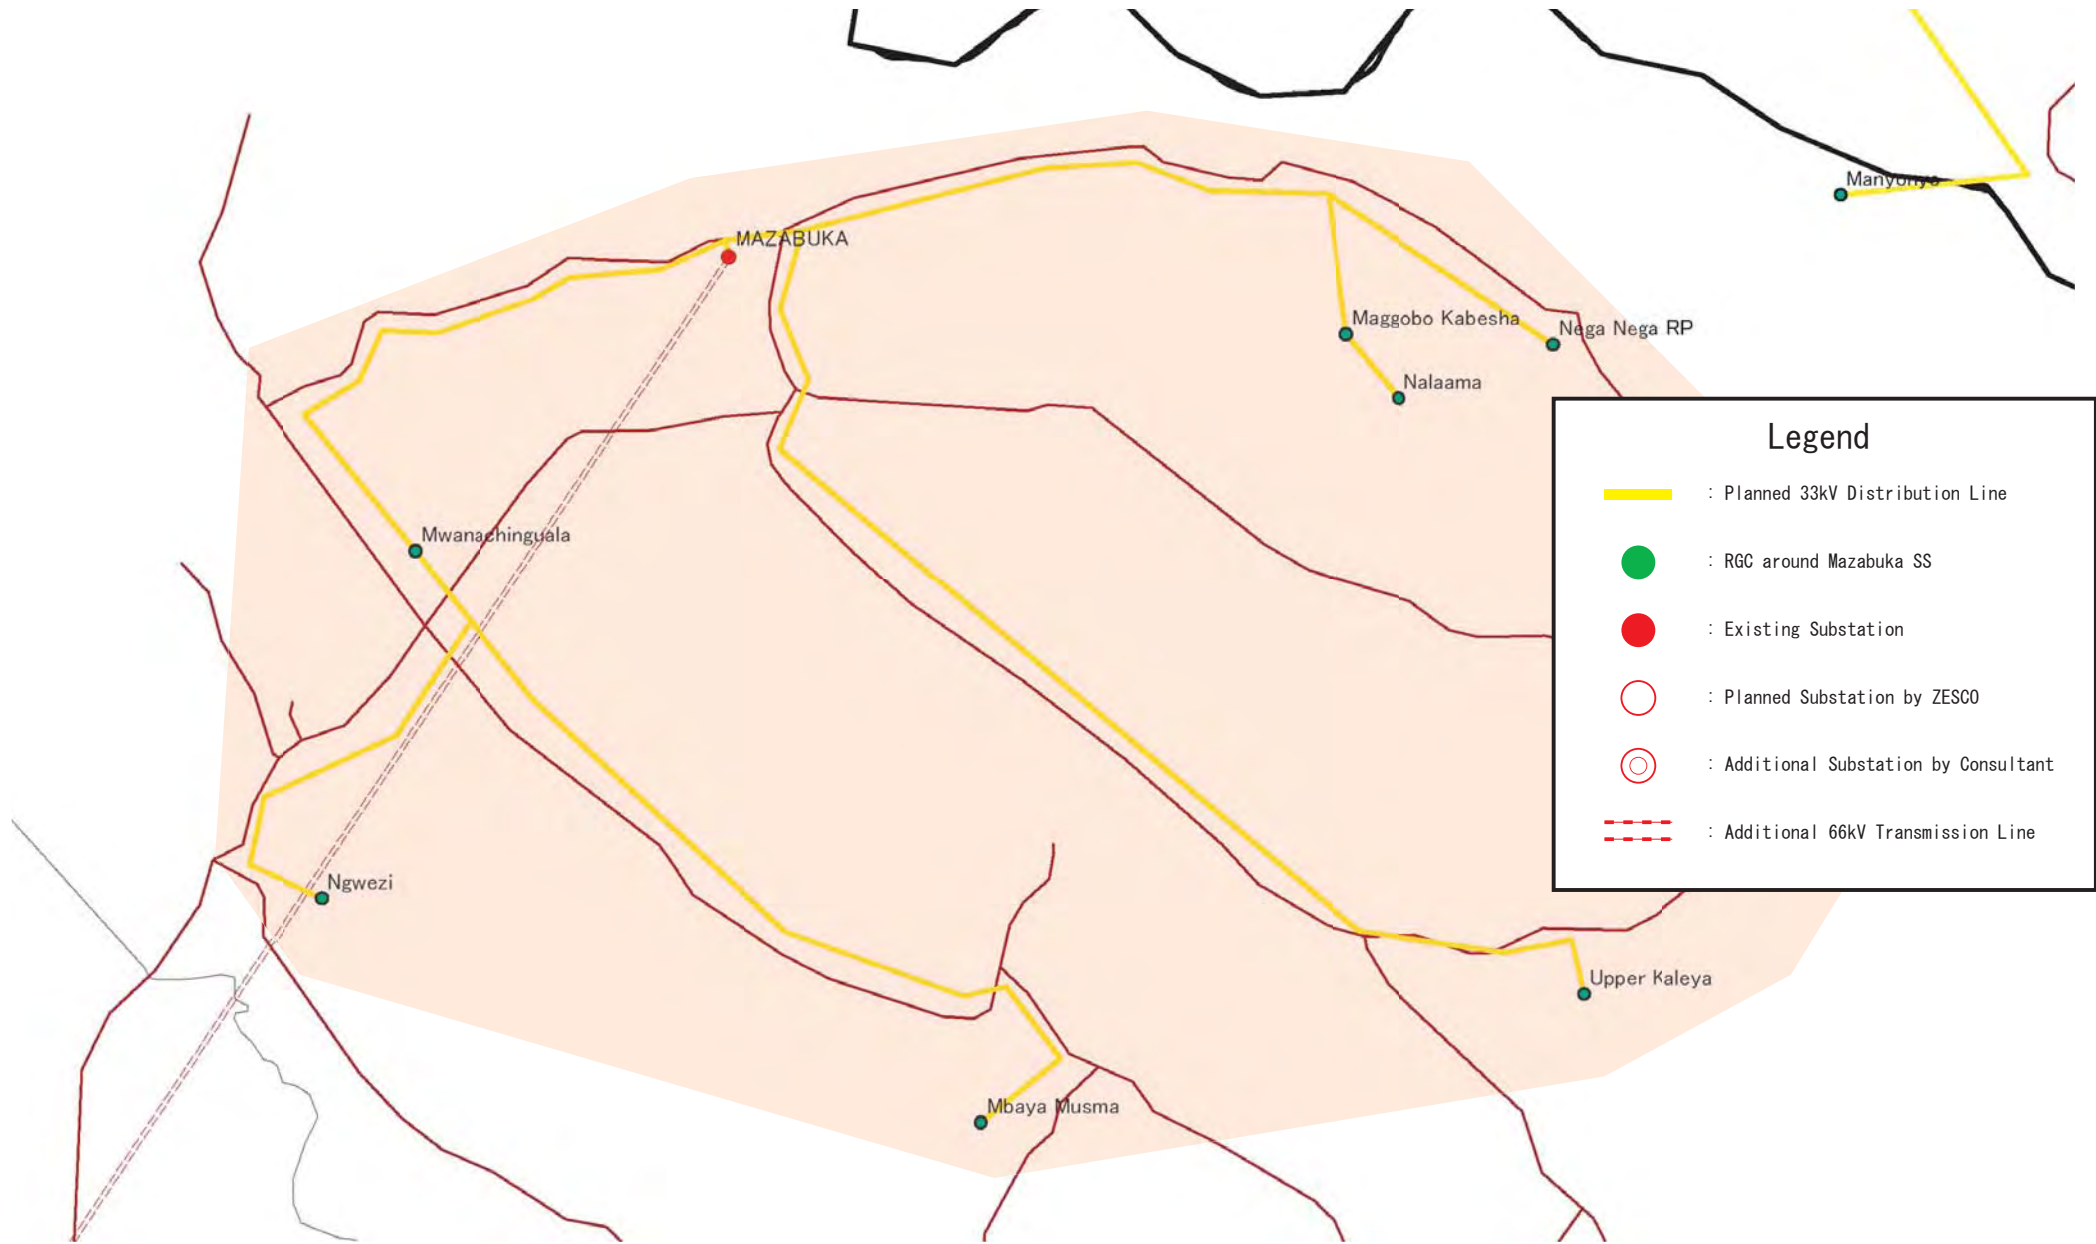


Legend



- : Planned 33kV Distribution Line
- : RGC around Maposa SS
- : Existing Substation
- : Planned Substation by ZESCO
- : Additional Substation by Consultant
- : Additional 66kV Transmission Line

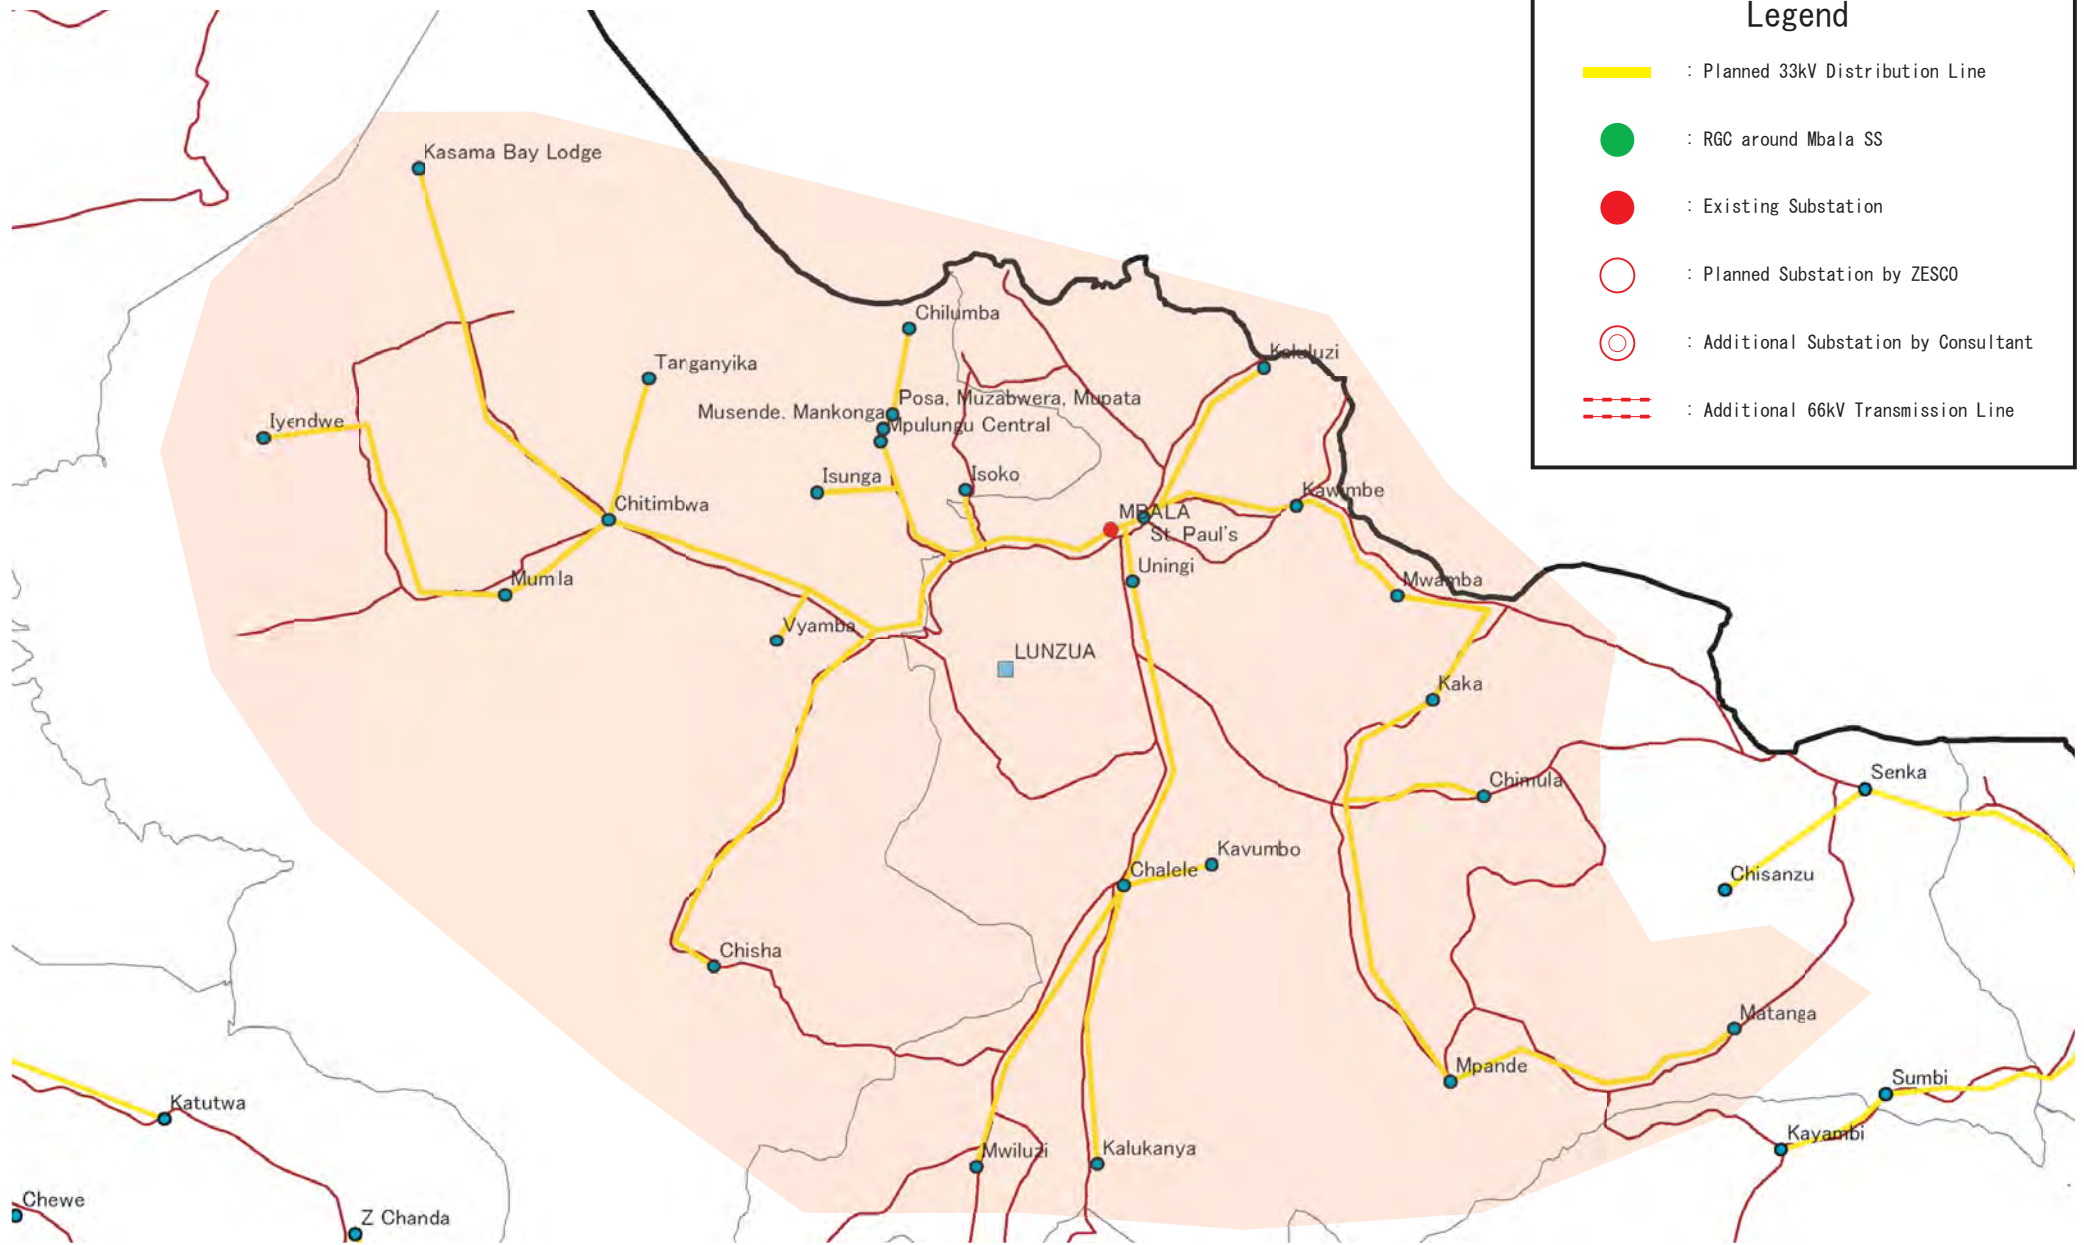
 ZESCO	The Study for Development of the Rural Electrification Master Plan in Zambia	Drawing No.
	 Tokyo Electric Power Company	Title DL System at Maposa SS



Legend

- : Planned 33kV Distribution Line
- : RGC around Mazabuka SS
- : Existing Substation
- : Planned Substation by ZESCO
- : Additional Substation by Consultant
- : Additional 66kV Transmission Line

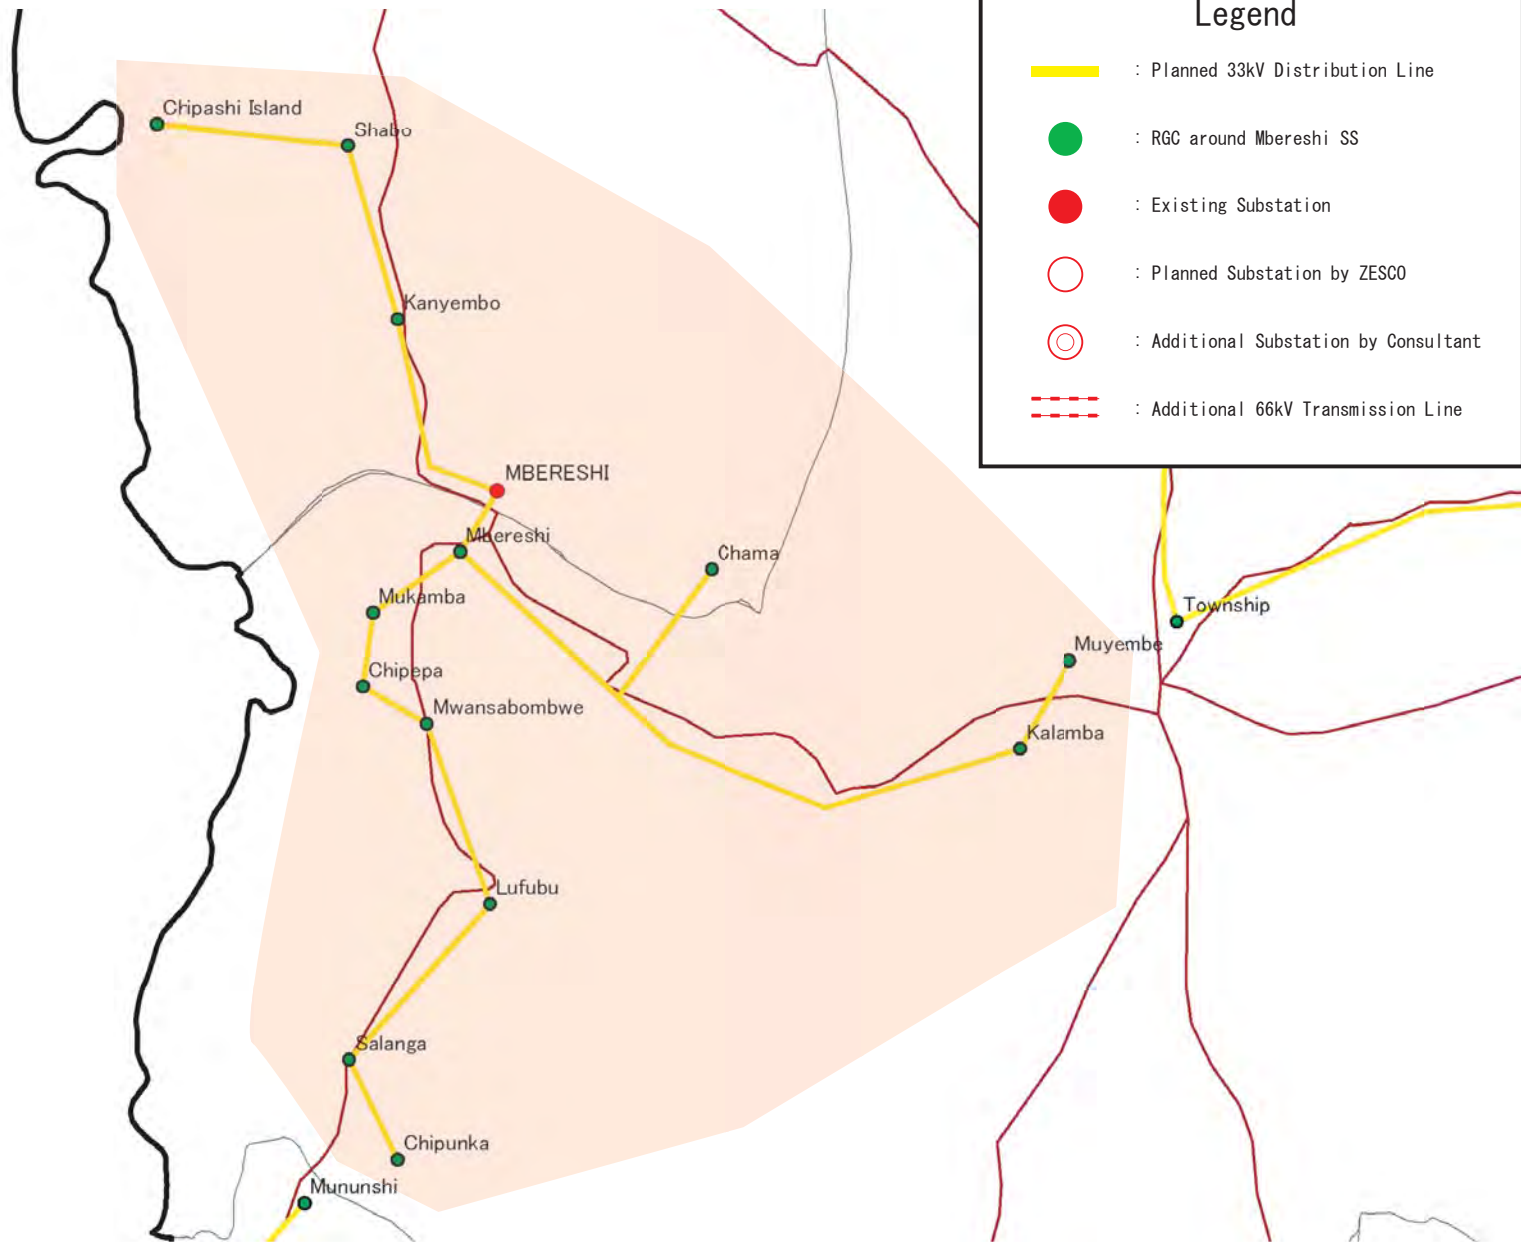
 ZESCO	The Study for Development of the Rural Electrification Master Plan in Zambia	Drawing No.
	 Tokyo Electric Power Company	Title DL System at Mazabuka SS



Legend



- : Planned 33kV Distribution Line
- : RGC around Mbala SS
- : Existing Substation
- : Planned Substation by ZESCO
- : Additional Substation by Consultant
- : Additional 66kV Transmission Line

 ZESCO	The Study for Development of the Rural Electrification Master Plan in Zambia	Drawing No.
	 Tokyo Electric Power Company	Title DL System at Mbala SS




Legend

- : Planned 33kV Distribution Line
- : RGC around Mbereshi SS
- : Existing Substation
- : Planned Substation by ZESCO
- : Additional Substation by Consultant
- : Additional 66kV Transmission Line


 ZESCO	The Study for Development of the Rural Electrification Master Plan in Zambia	Drawing No.
	 Tokyo Electric Power Company	Title DL System at Mbereshi SS

Legend

 : Planned 33kV Distribution Line

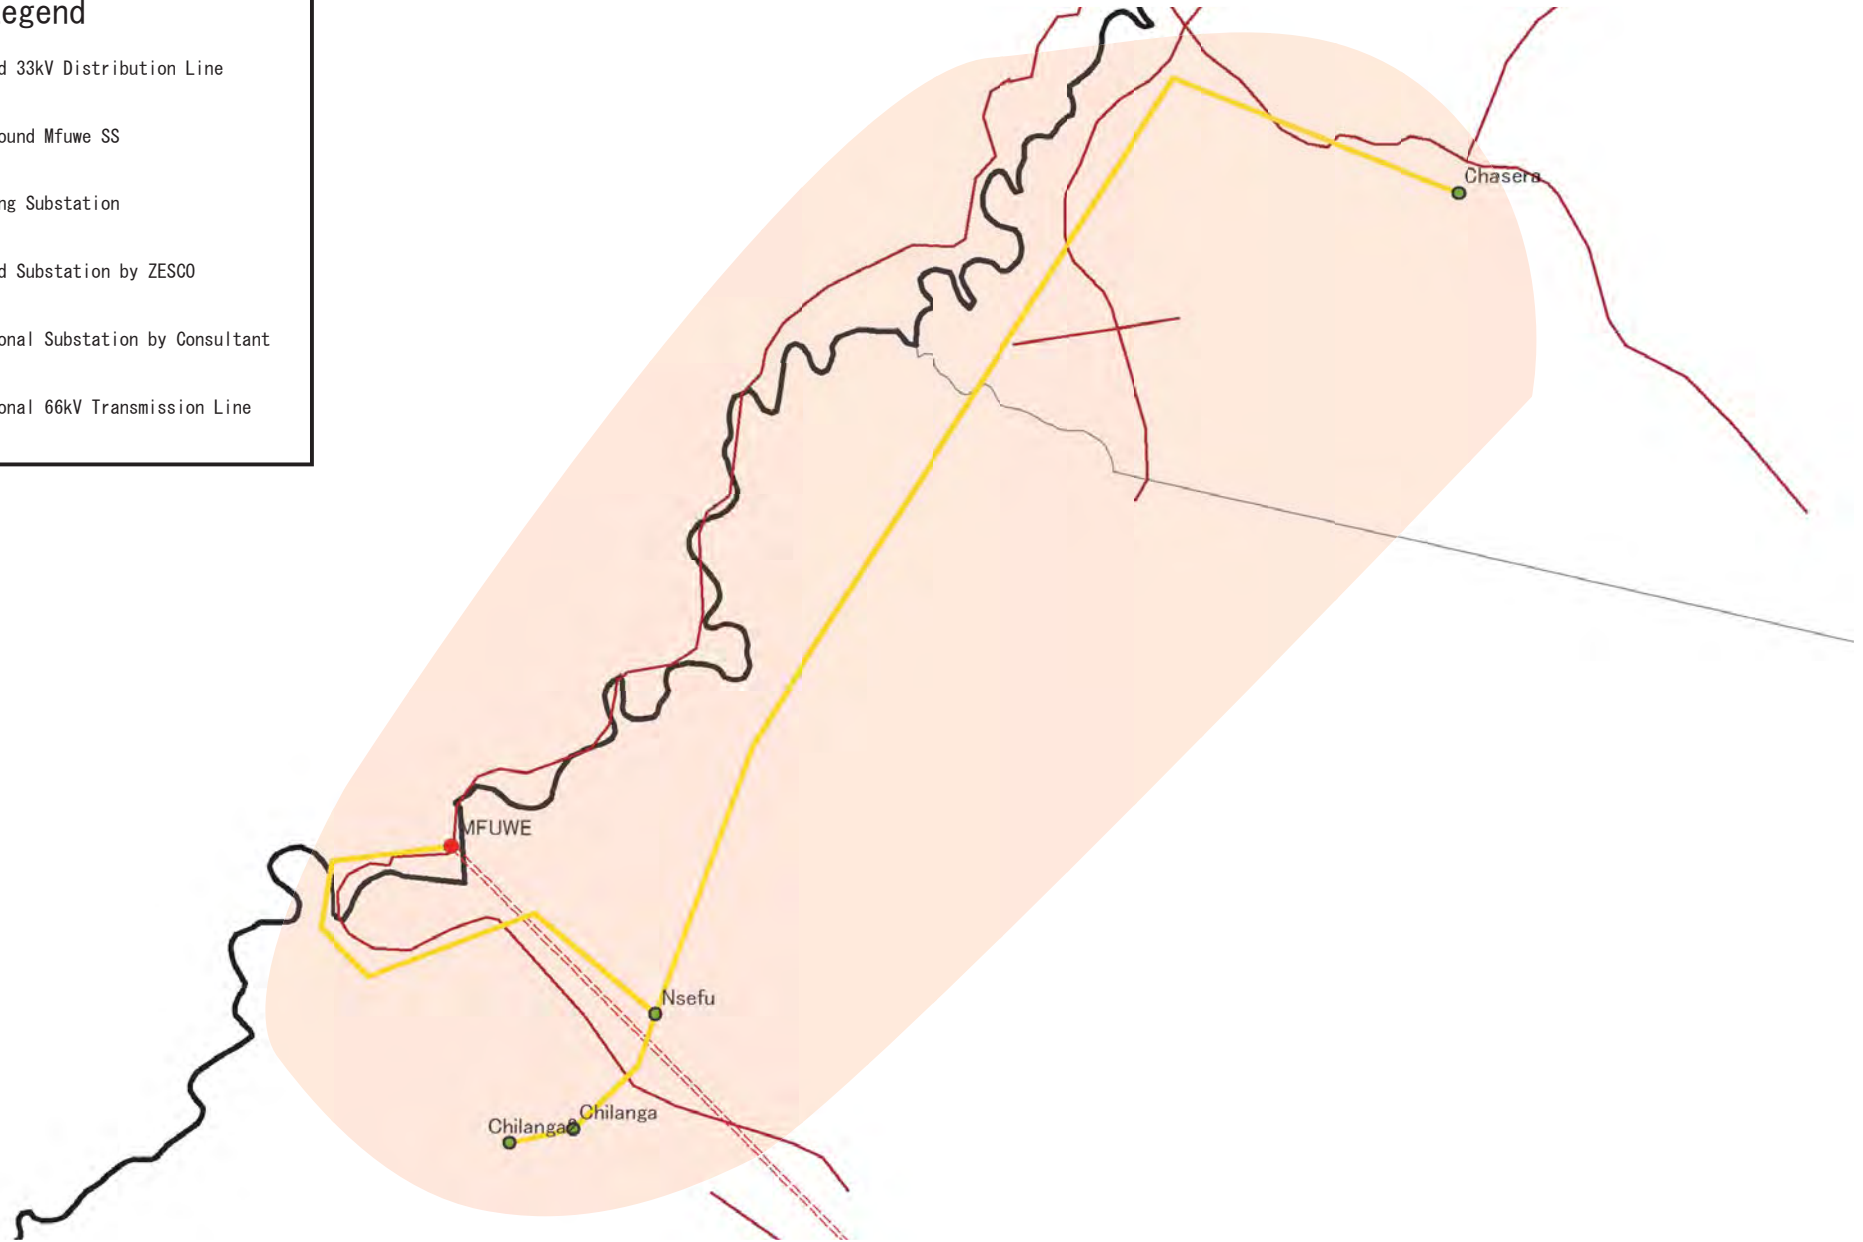
 : RGC around Mfuwe SS



 : Existing Substation

 : Planned Substation by ZESCO







 : Additional Substation by Consultant

 : Additional 66kV Transmission Line





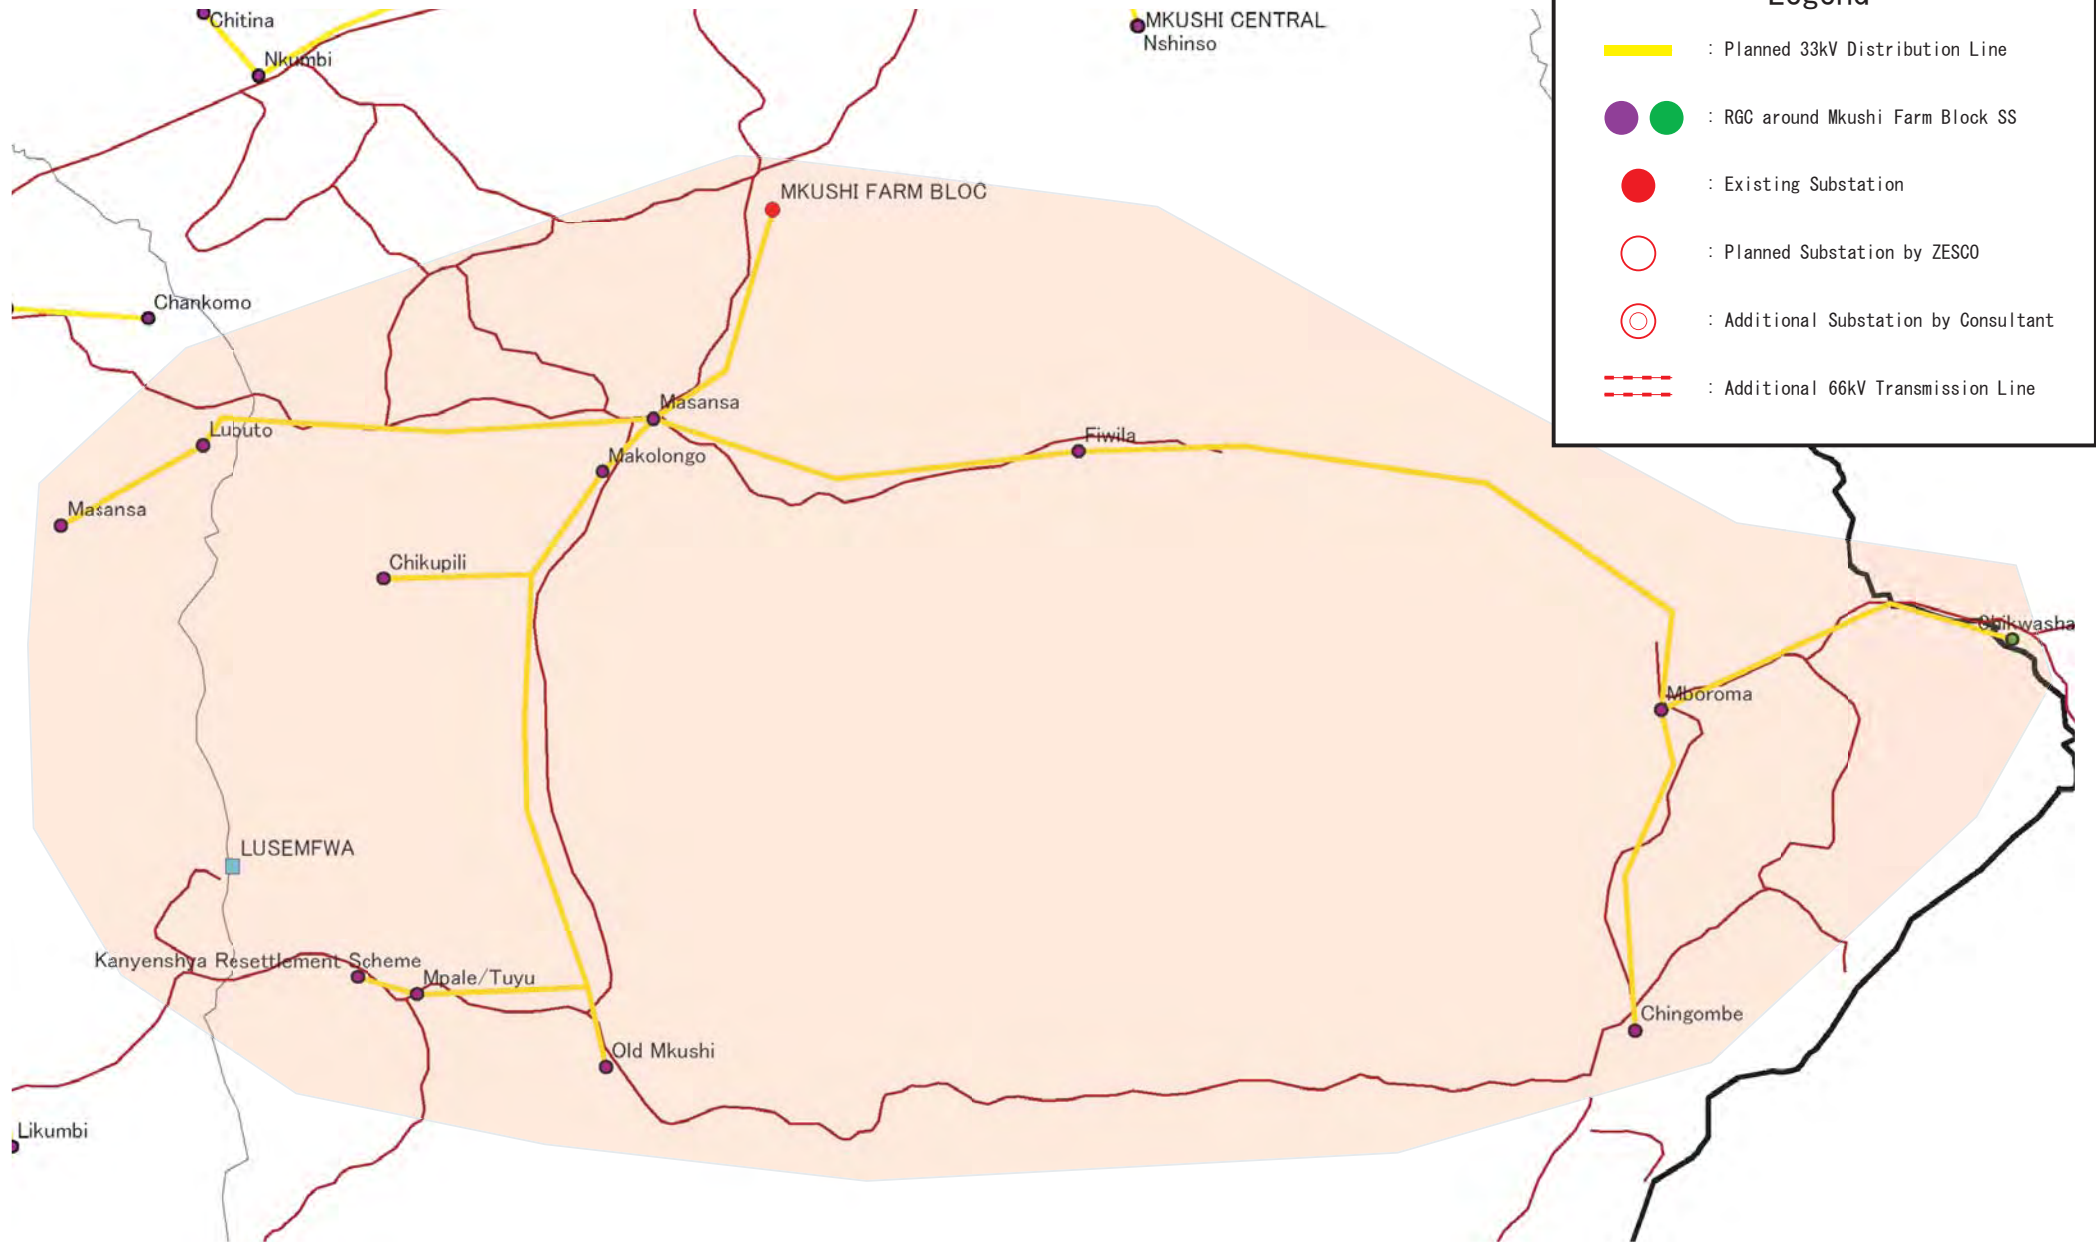
	The Study for Development of the Rural Electrification Master Plan in Zambia	Drawing No.
	 Tokyo Electric Power Company	Title DL System at Mfuwe SS



Legend

-  : Planned 33kV Distribution Line
-  : RGC around Mkushi SS
-  : Existing Substation
-  : Planned Substation by ZESCO
-  : Additional Substation by Consultant
-  : Additional 66kV Transmission Line





 ZESCO	The Study for Development of the Rural Electrification Master Plan in Zambia	Drawing No.
	 Tokyo Electric Power Company	Title DL System at Mkushi SS



 ZESCO	The Study for Development of the Rural Electrification Master Plan in Zambia	Drawing No.
	 Tokyo Electric Power Company	Title DL System at Mkushi Farm Block SS

Legend

 : Planned 33kV Distribution Line

 : RGC around Mongu SS

 : Existing Substation

 : Planned Substation by ZESCO

 : Additional Substation by Consultant

 : Additional 66kV Transmission Line



The Study for Development of
the Rural Electrification Master Plan in Zambia

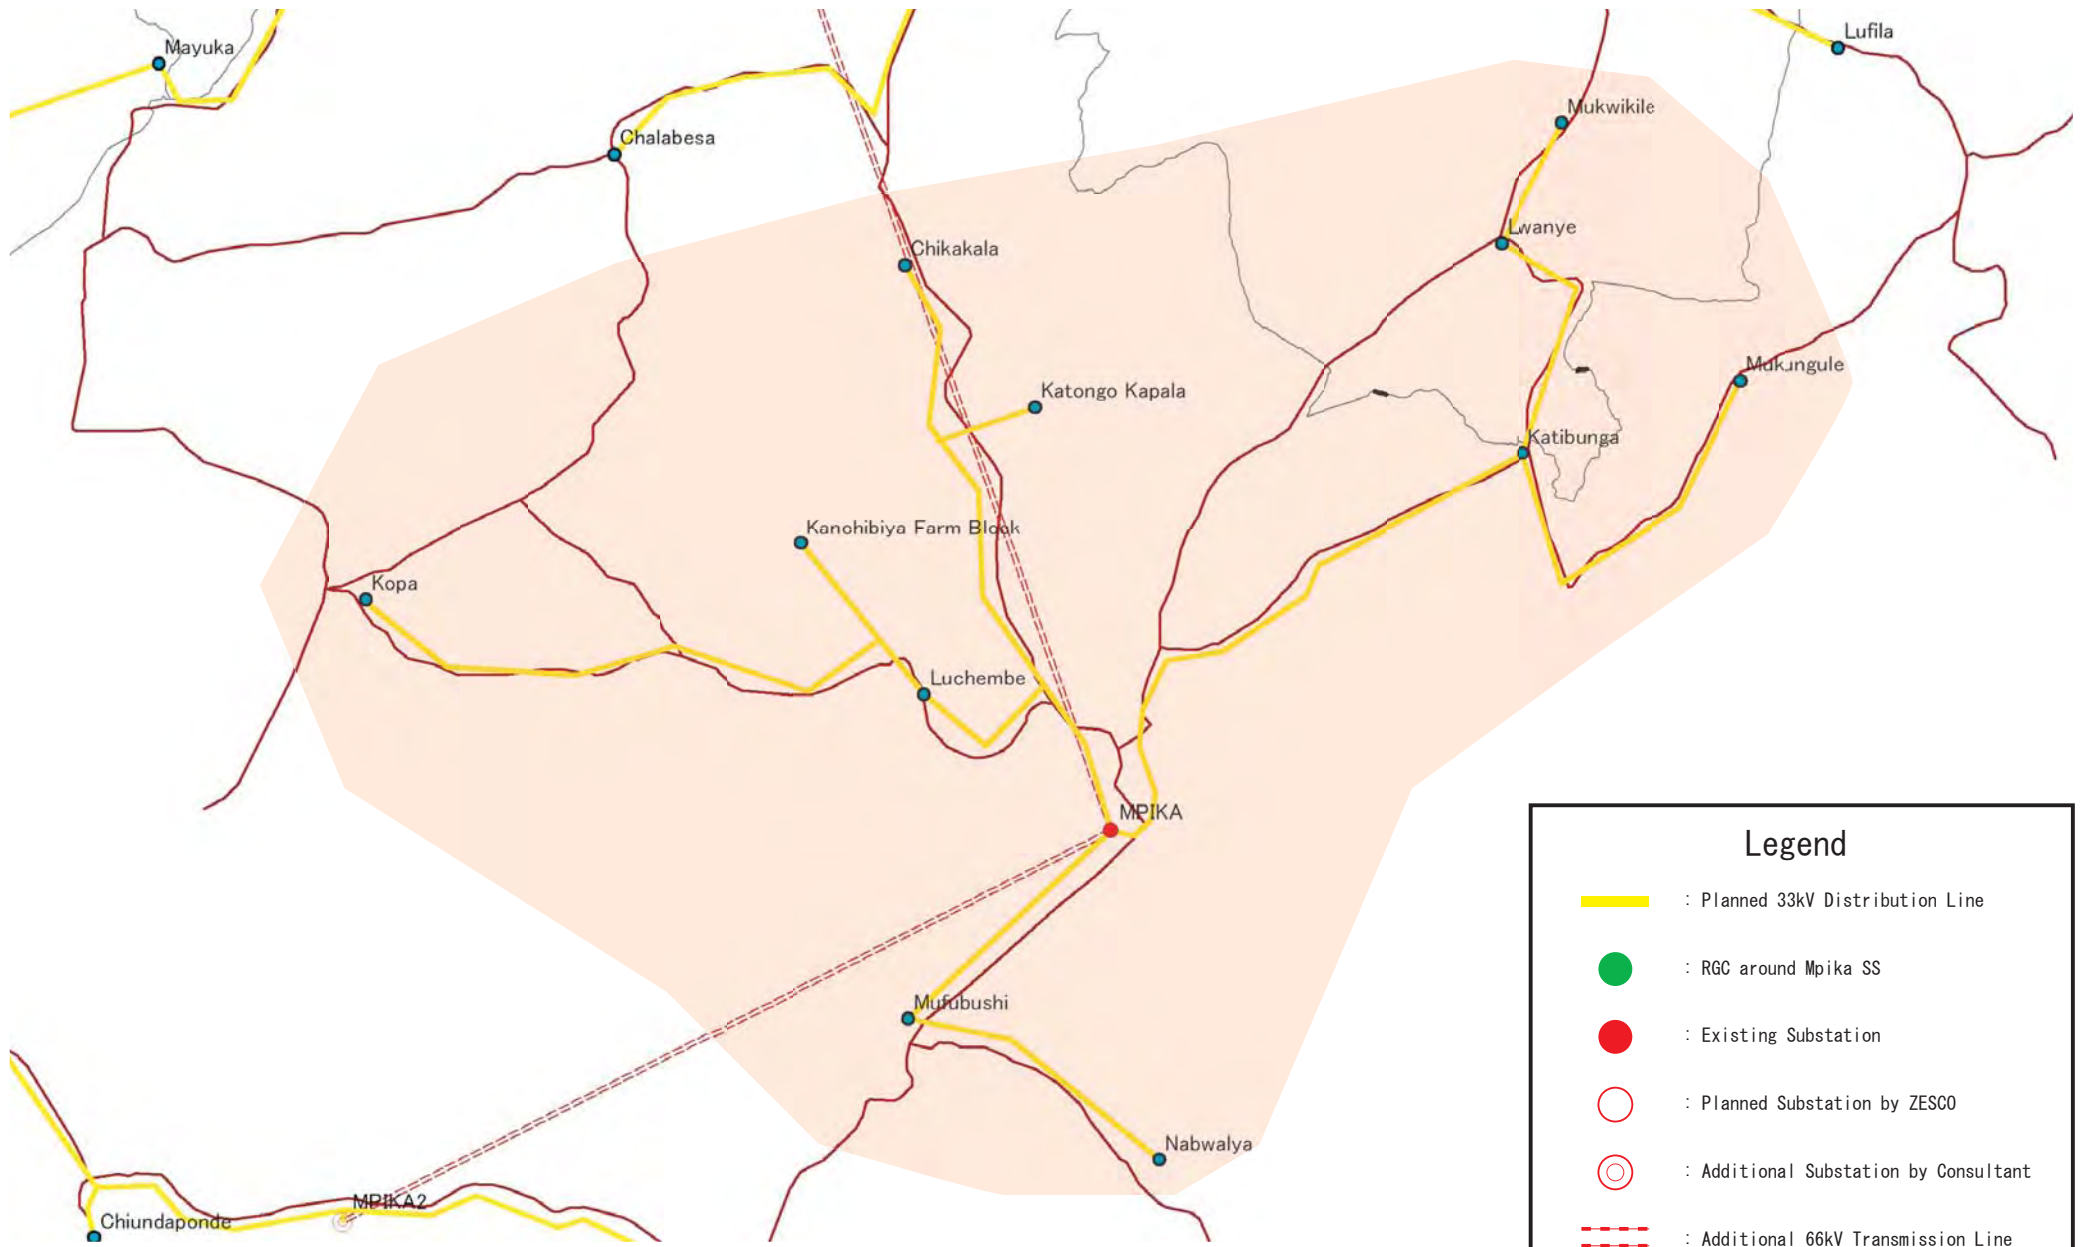


Tokyo Electric Power Company

Drawing No.

Title


DL System at Mongu SS




Legend


- : Planned 33kV Distribution Line
- : RGC around Mpika SS
- : Existing Substation
- : Planned Substation by ZESCO
- : Additional Substation by Consultant
- : Additional 66kV Transmission Line

Legend

 : Planned 33kV Distribution Line

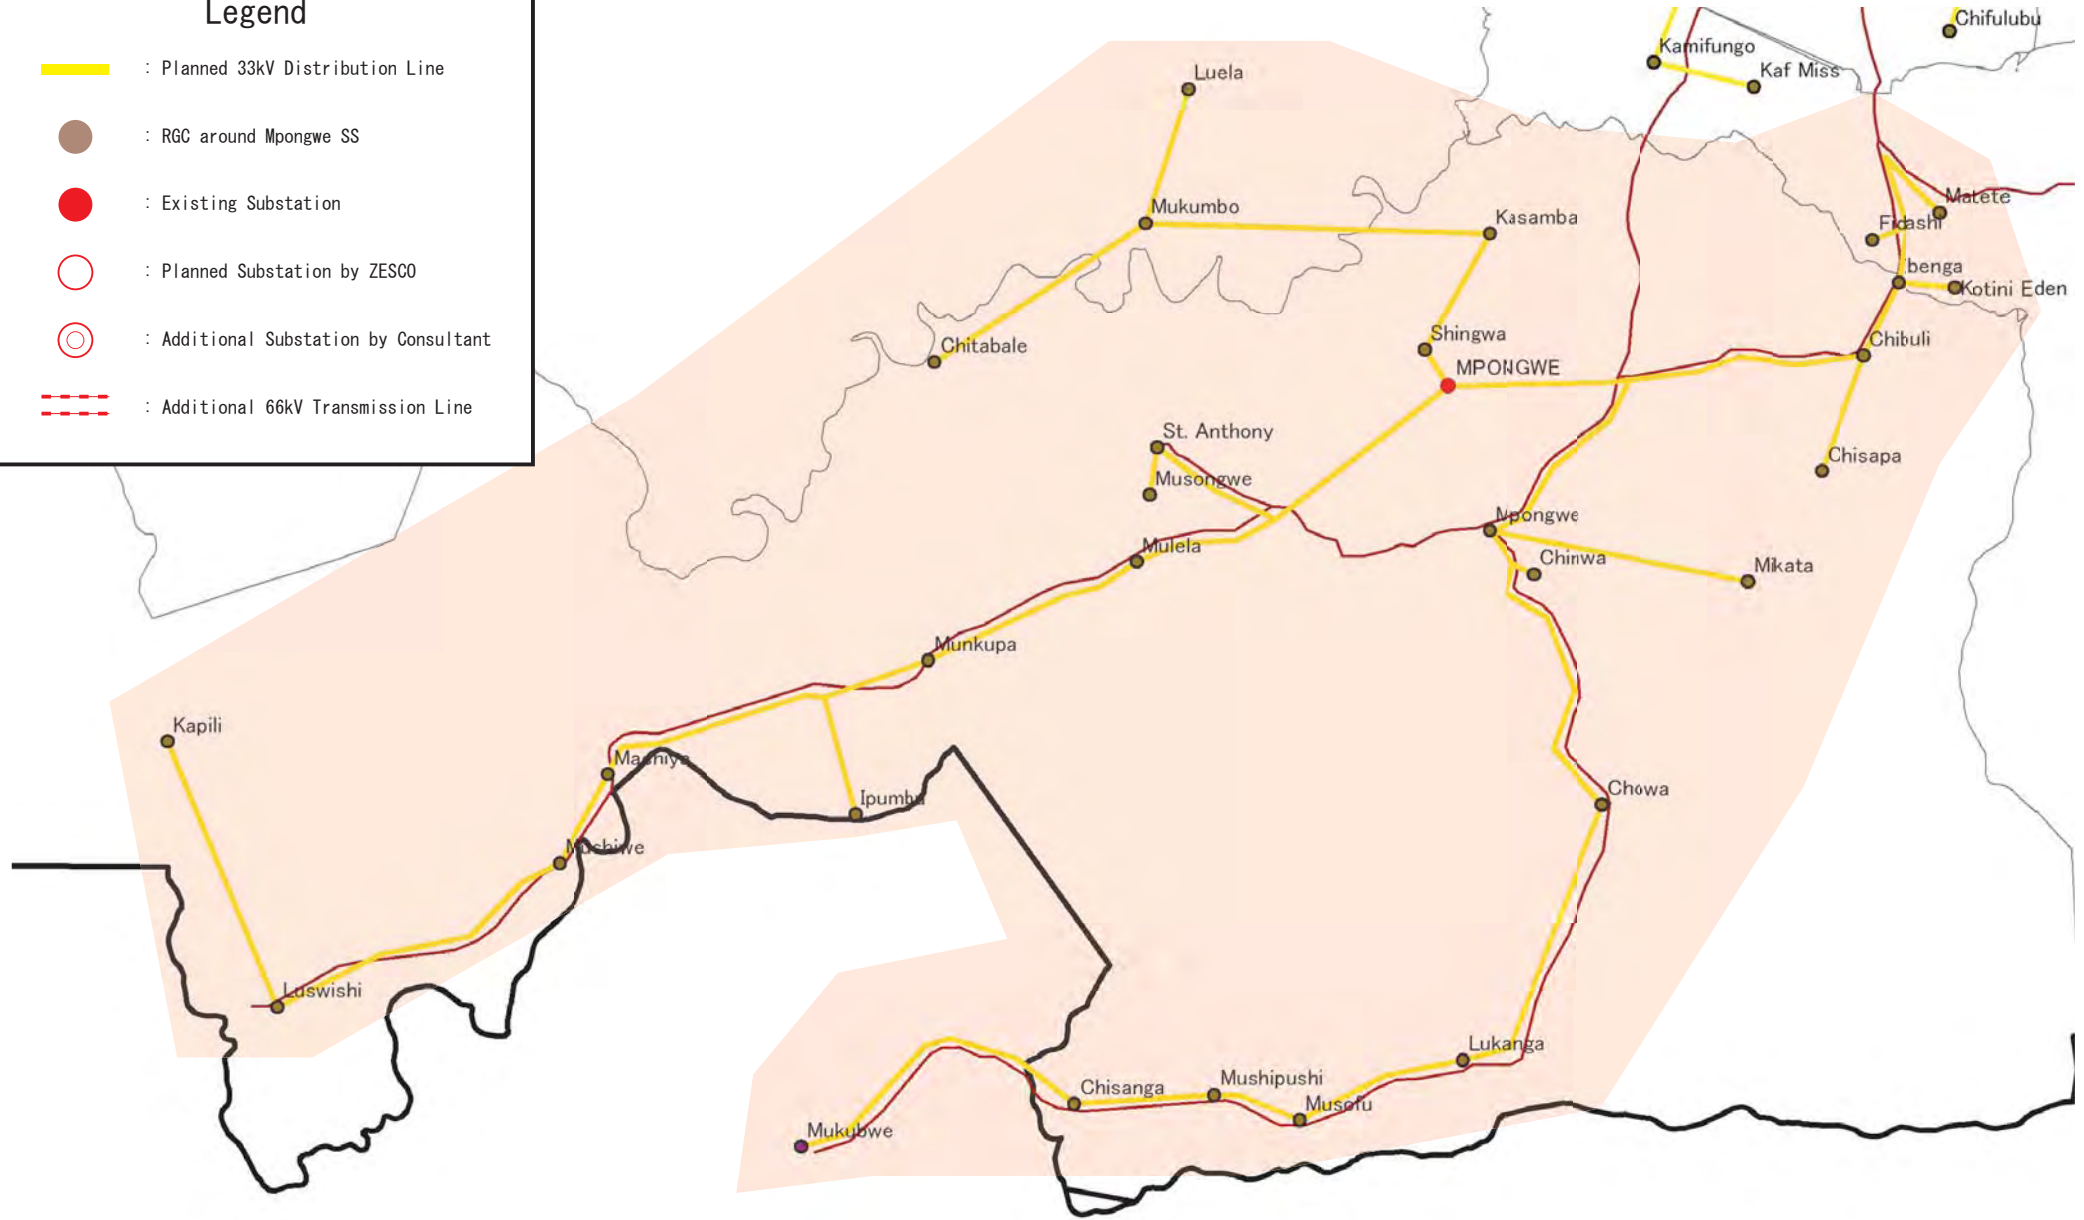
 : RGC around Mpongwe SS

 : Existing Substation

 : Planned Substation by ZESCO

 : Additional Substation by Consultant

 : Additional 66kV Transmission Line



The Study for Development of
the Rural Electrification Master Plan in Zambia

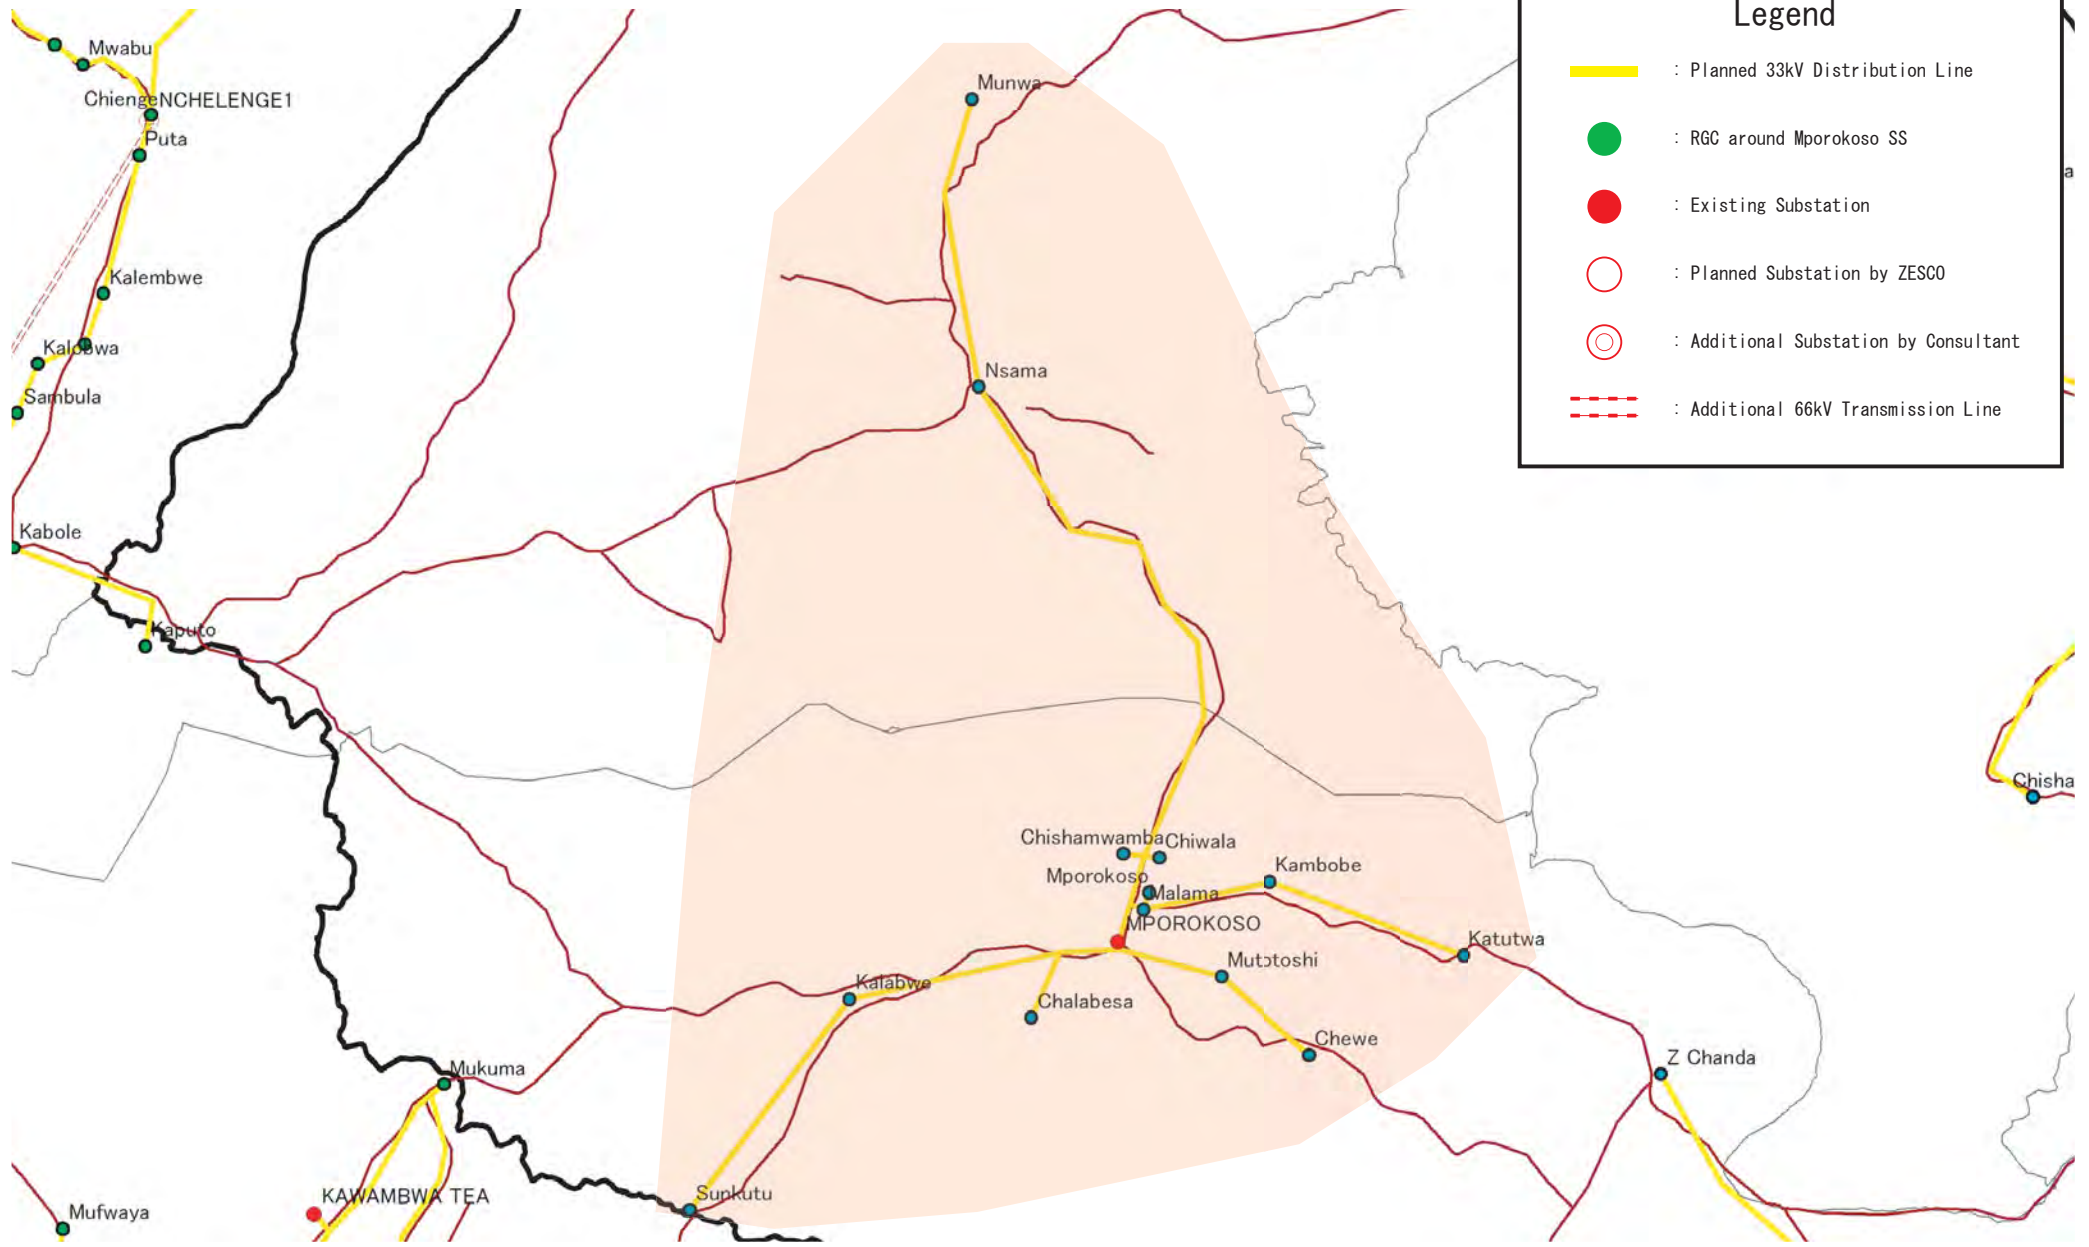


Tokyo Electric Power Company

Drawing No.

Title

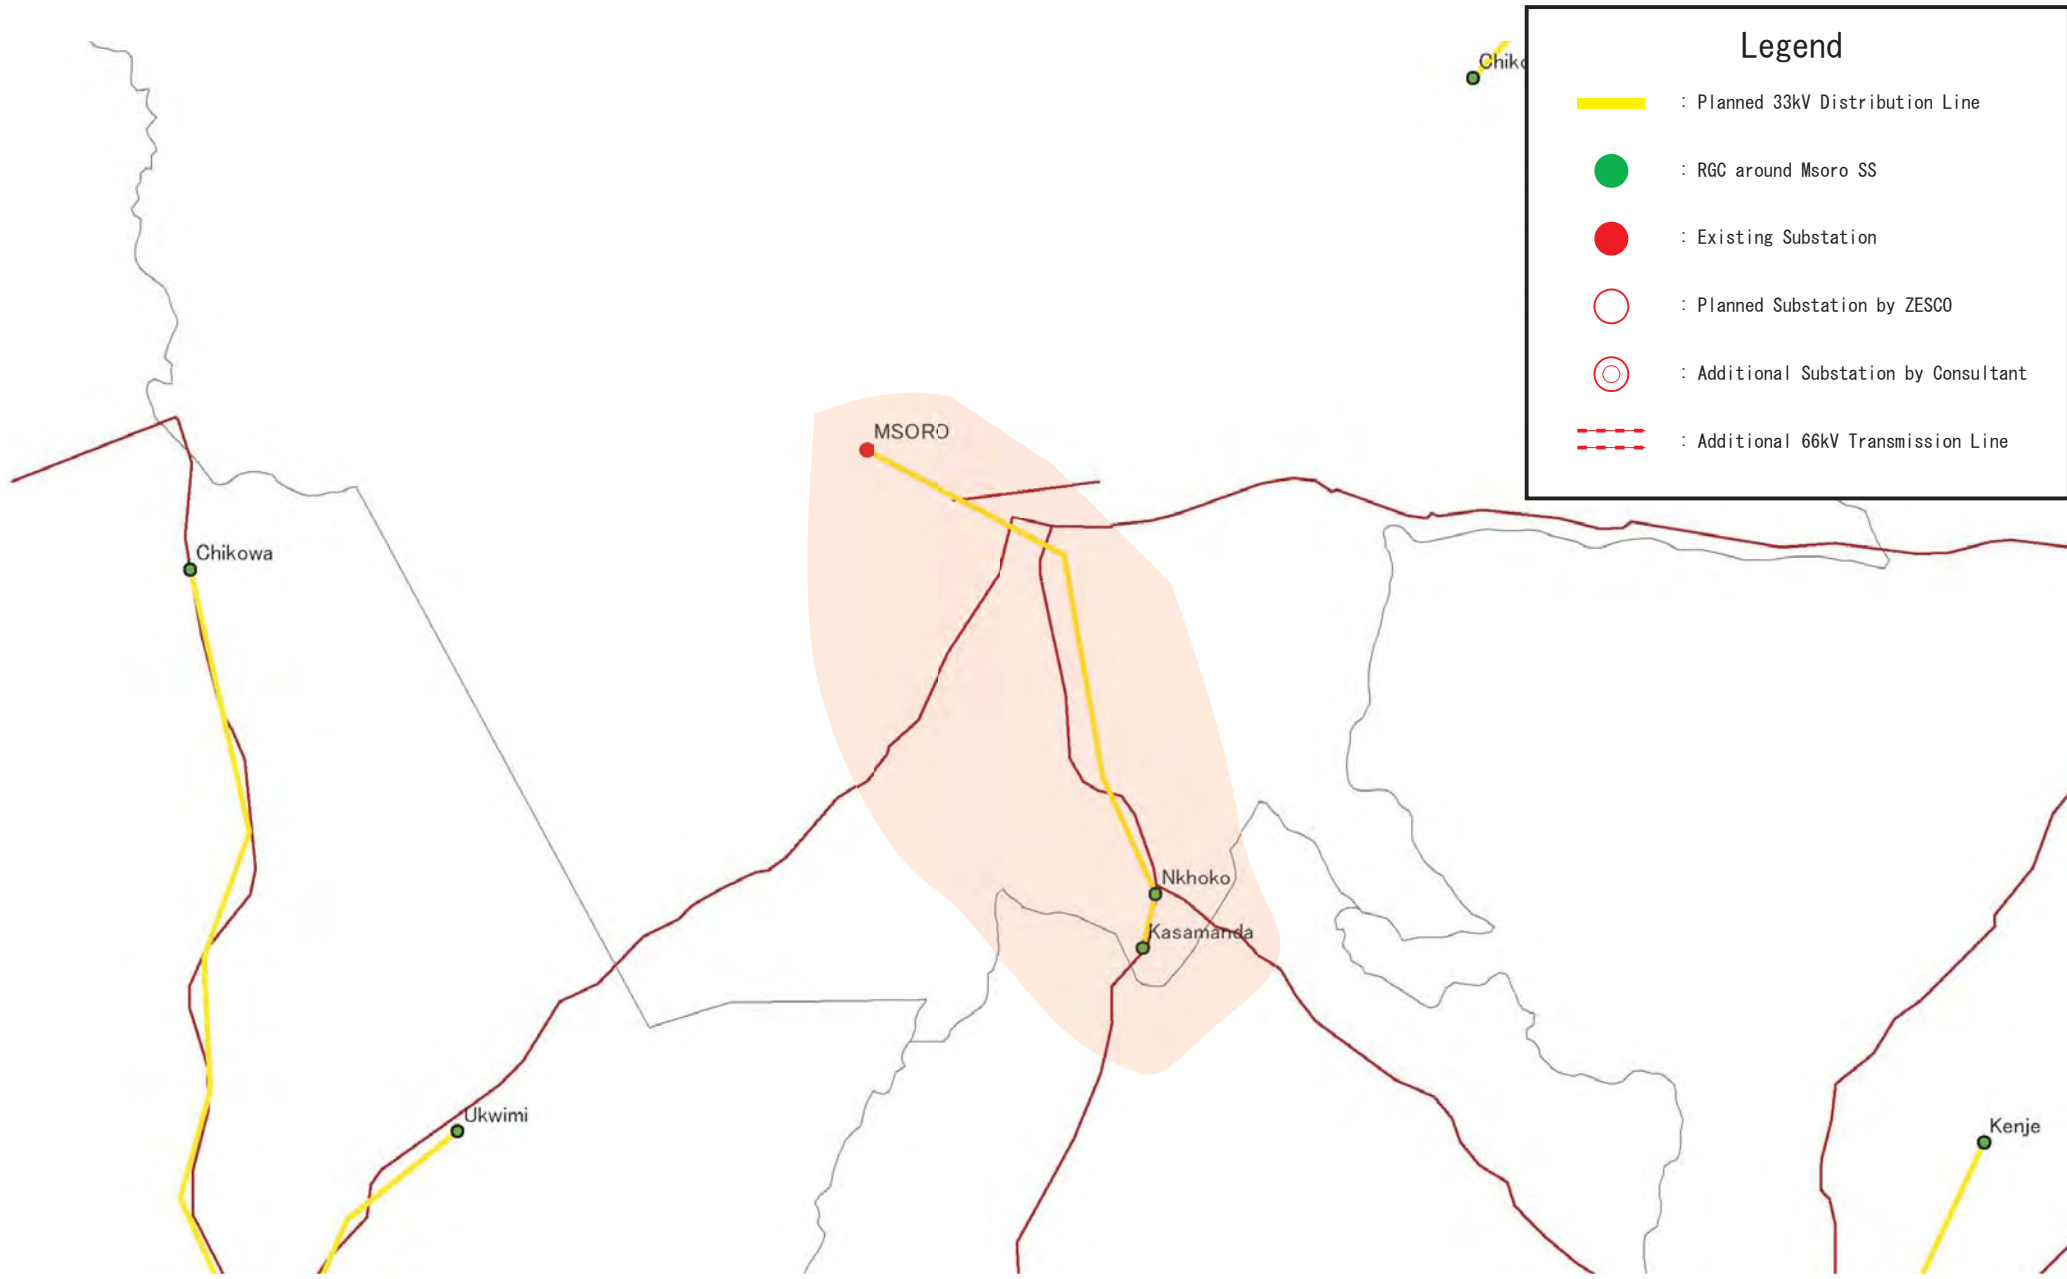
DL System at Mpongwe SS



Legend



- : Planned 33kV Distribution Line
- : RGC around Mporokoso SS
- : Existing Substation
- : Planned Substation by ZESCO
- : Additional Substation by Consultant
- : Additional 66kV Transmission Line

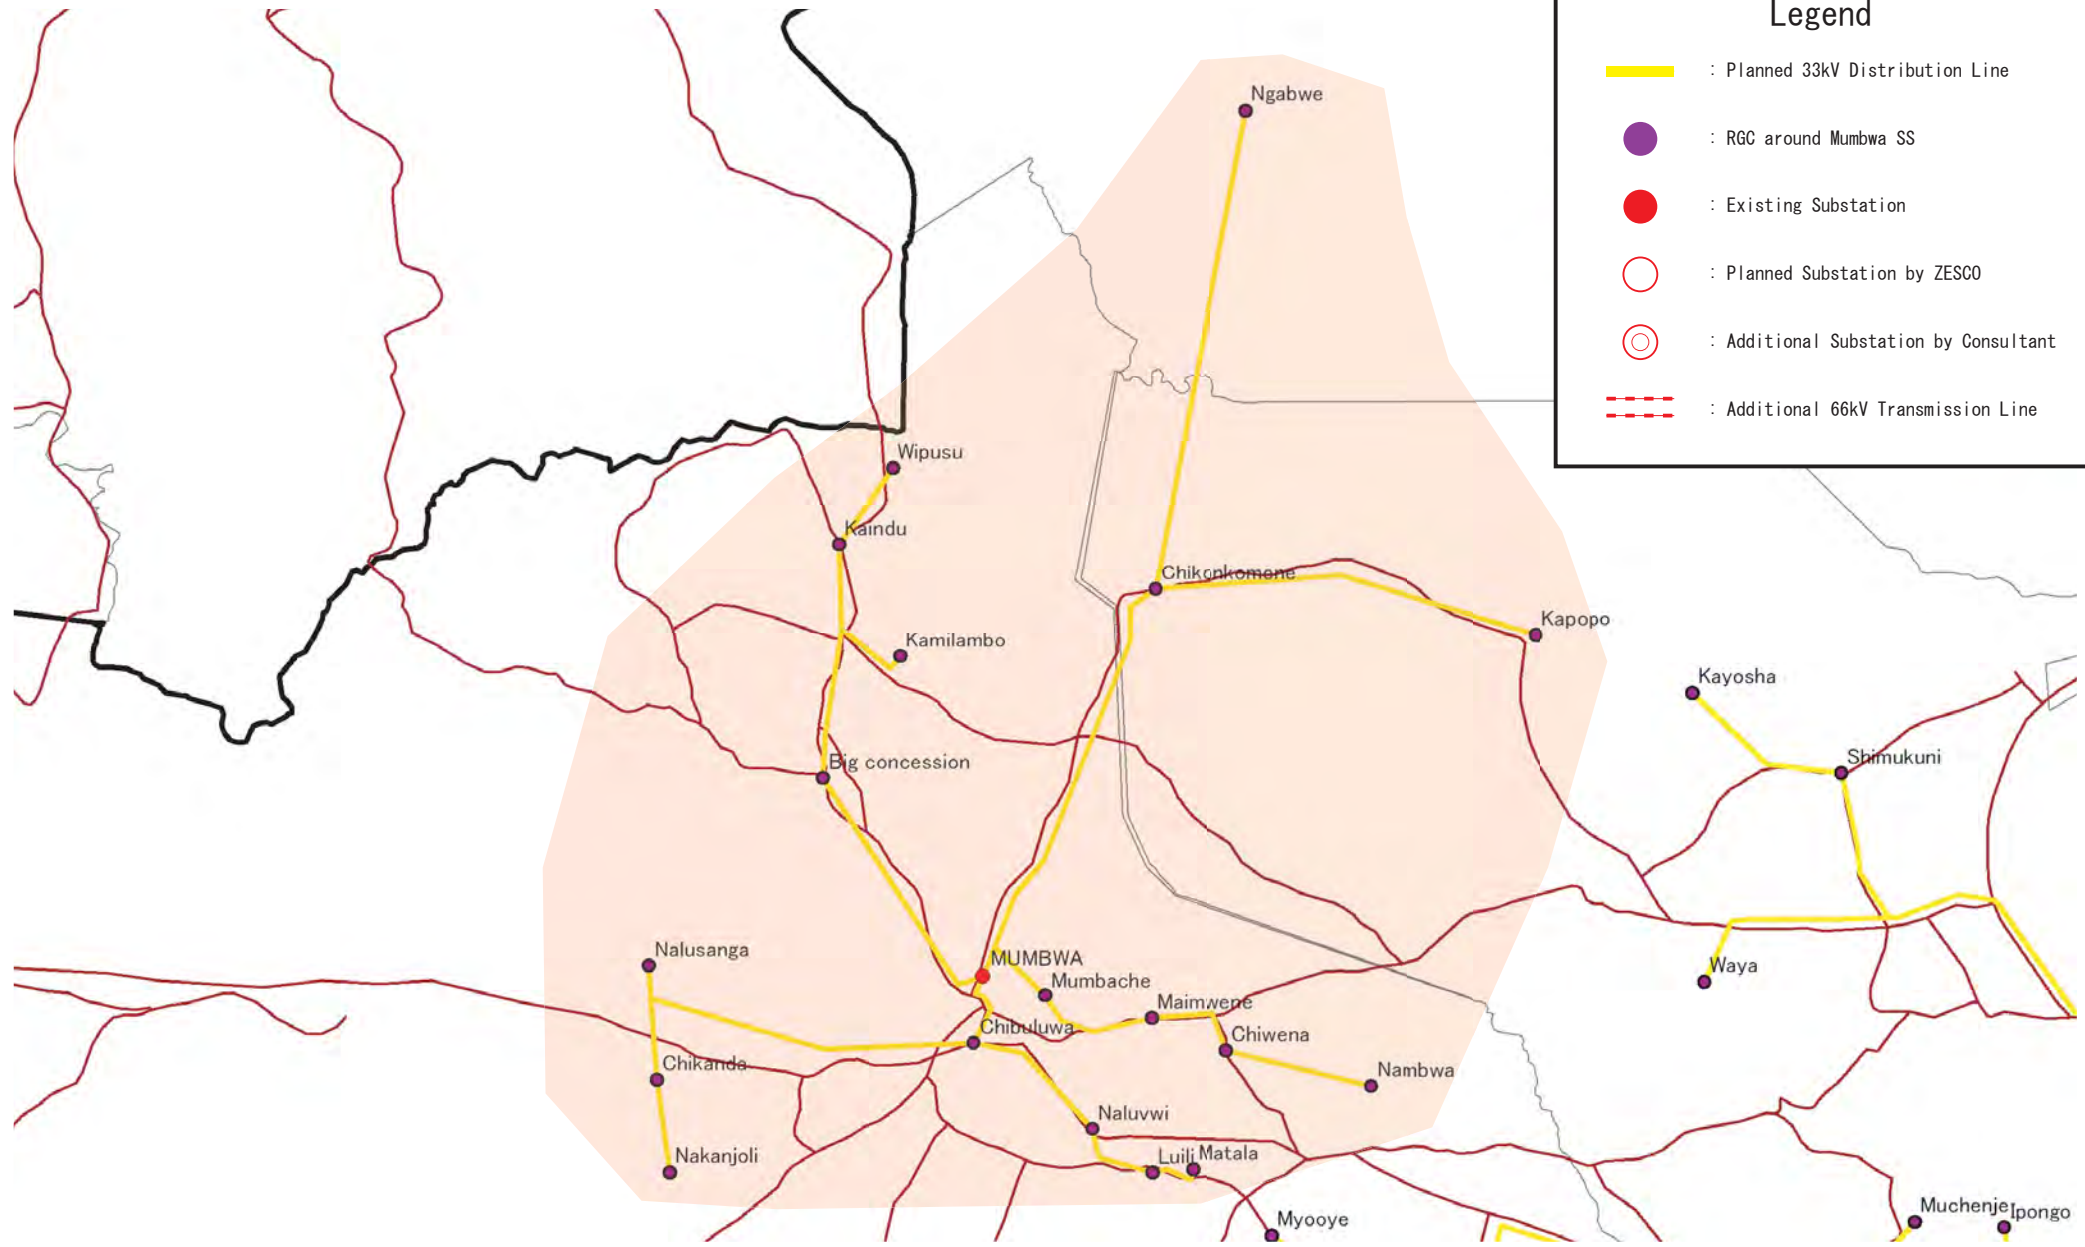
 ZESCO	The Study for Development of the Rural Electrification Master Plan in Zambia	Drawing No.
	 Tokyo Electric Power Company	Title DL System at Mporokoso SS



Legend



- : Planned 33kV Distribution Line
- : RGC around Msoro SS
- : Existing Substation
- : Planned Substation by ZESCO
- : Additional Substation by Consultant
- : Additional 66kV Transmission Line

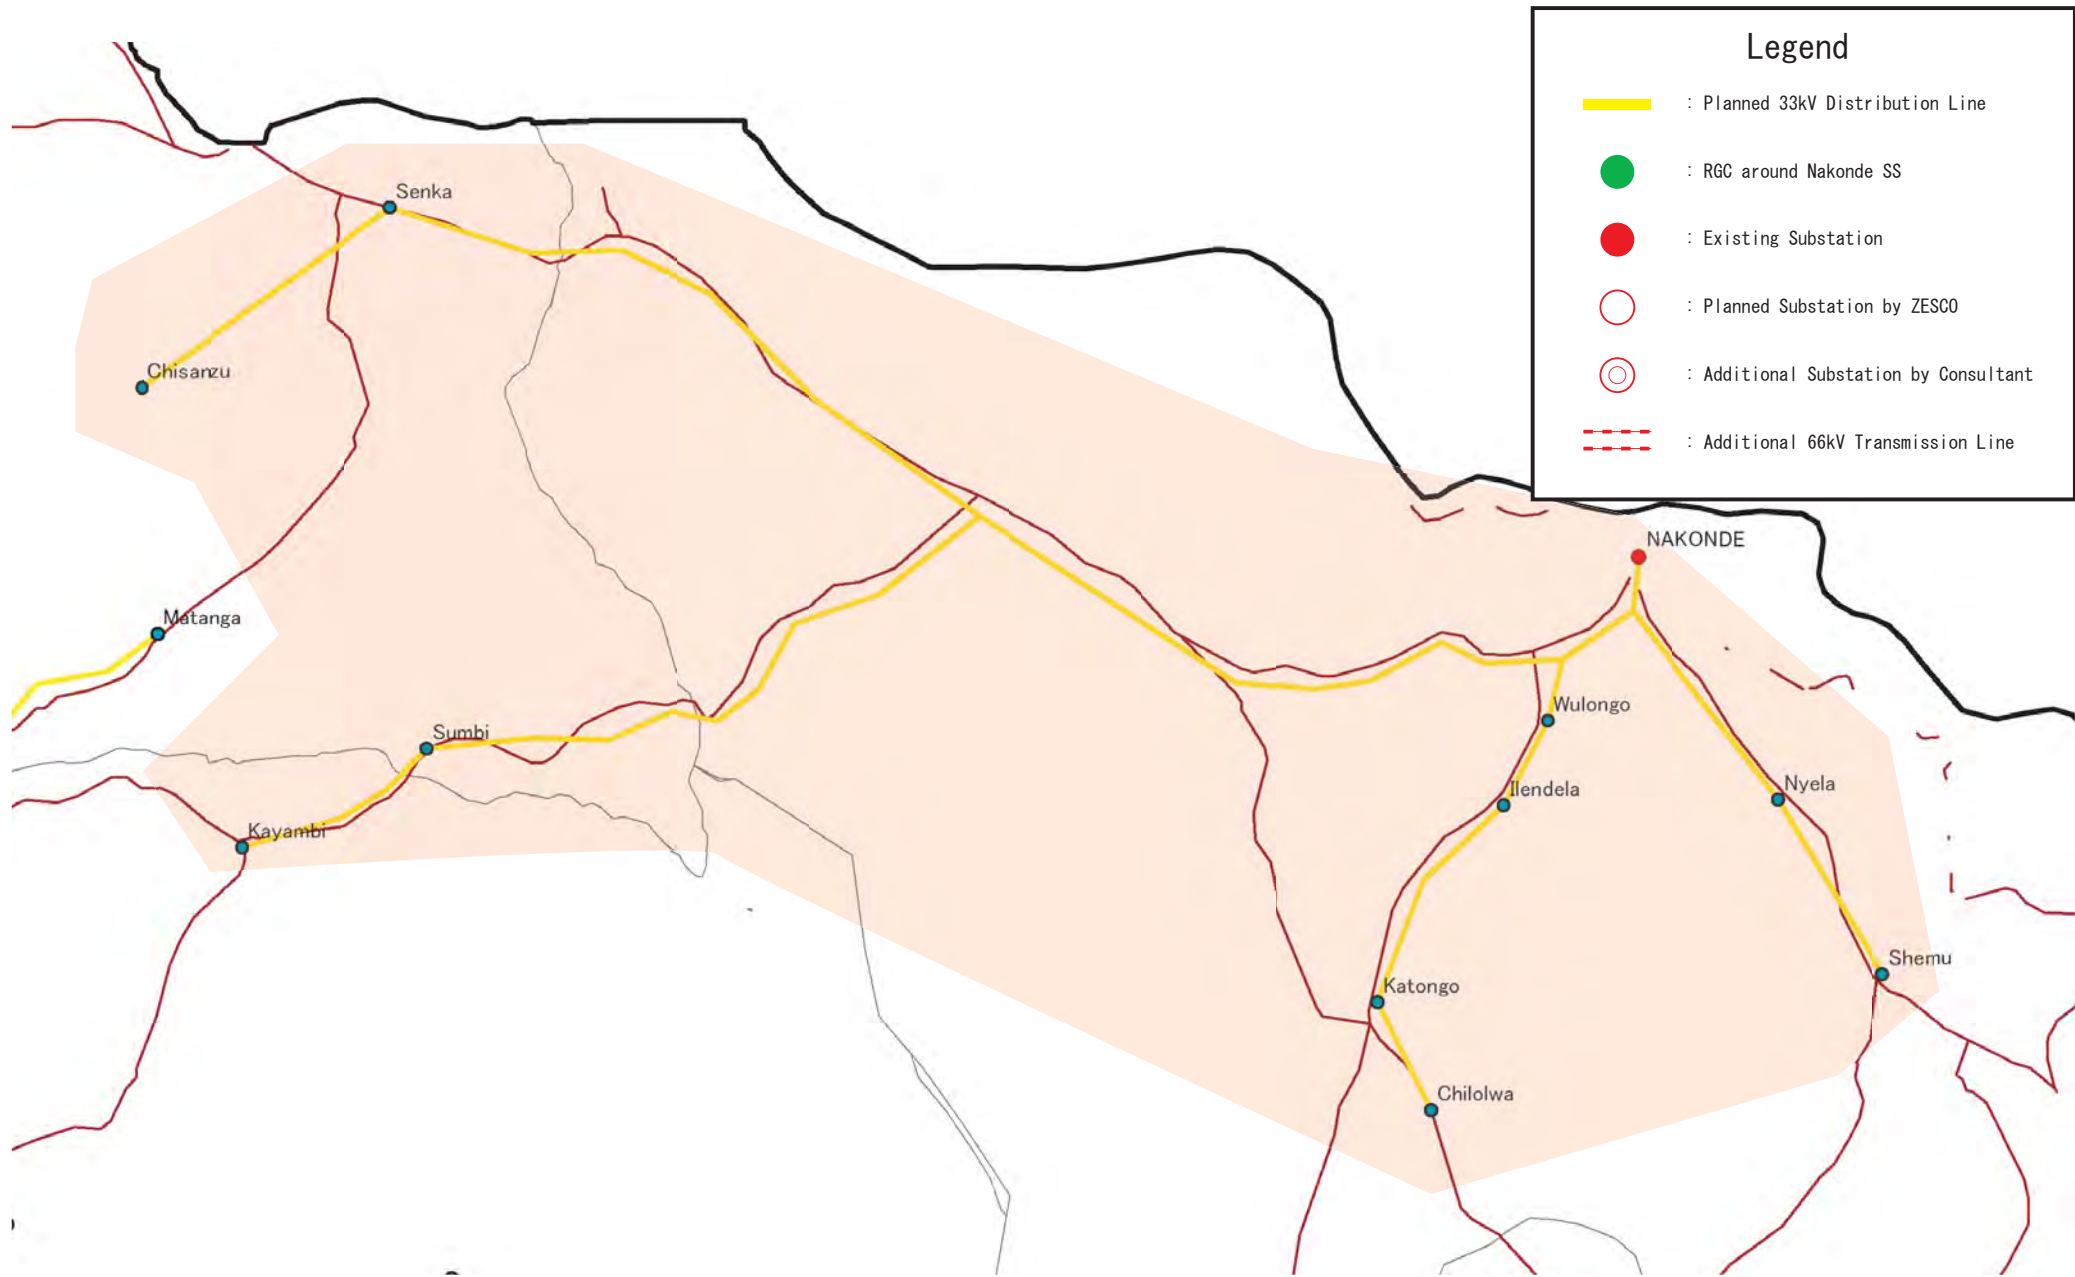
 ZESCO	The Study for Development of the Rural Electrification Master Plan in Zambia	Drawing No.
	 TEPCO	Tokyo Electric Power Company



Legend



- : Planned 33kV Distribution Line
- : RGC around Mumbwa SS
- : Existing Substation
- : Planned Substation by ZESCO
- : Additional Substation by Consultant
- : Additional 66kV Transmission Line

 ZESCO	The Study for Development of the Rural Electrification Master Plan in Zambia	Drawing No.
	 Tokyo Electric Power Company	Title DL System at Mumbwa SS









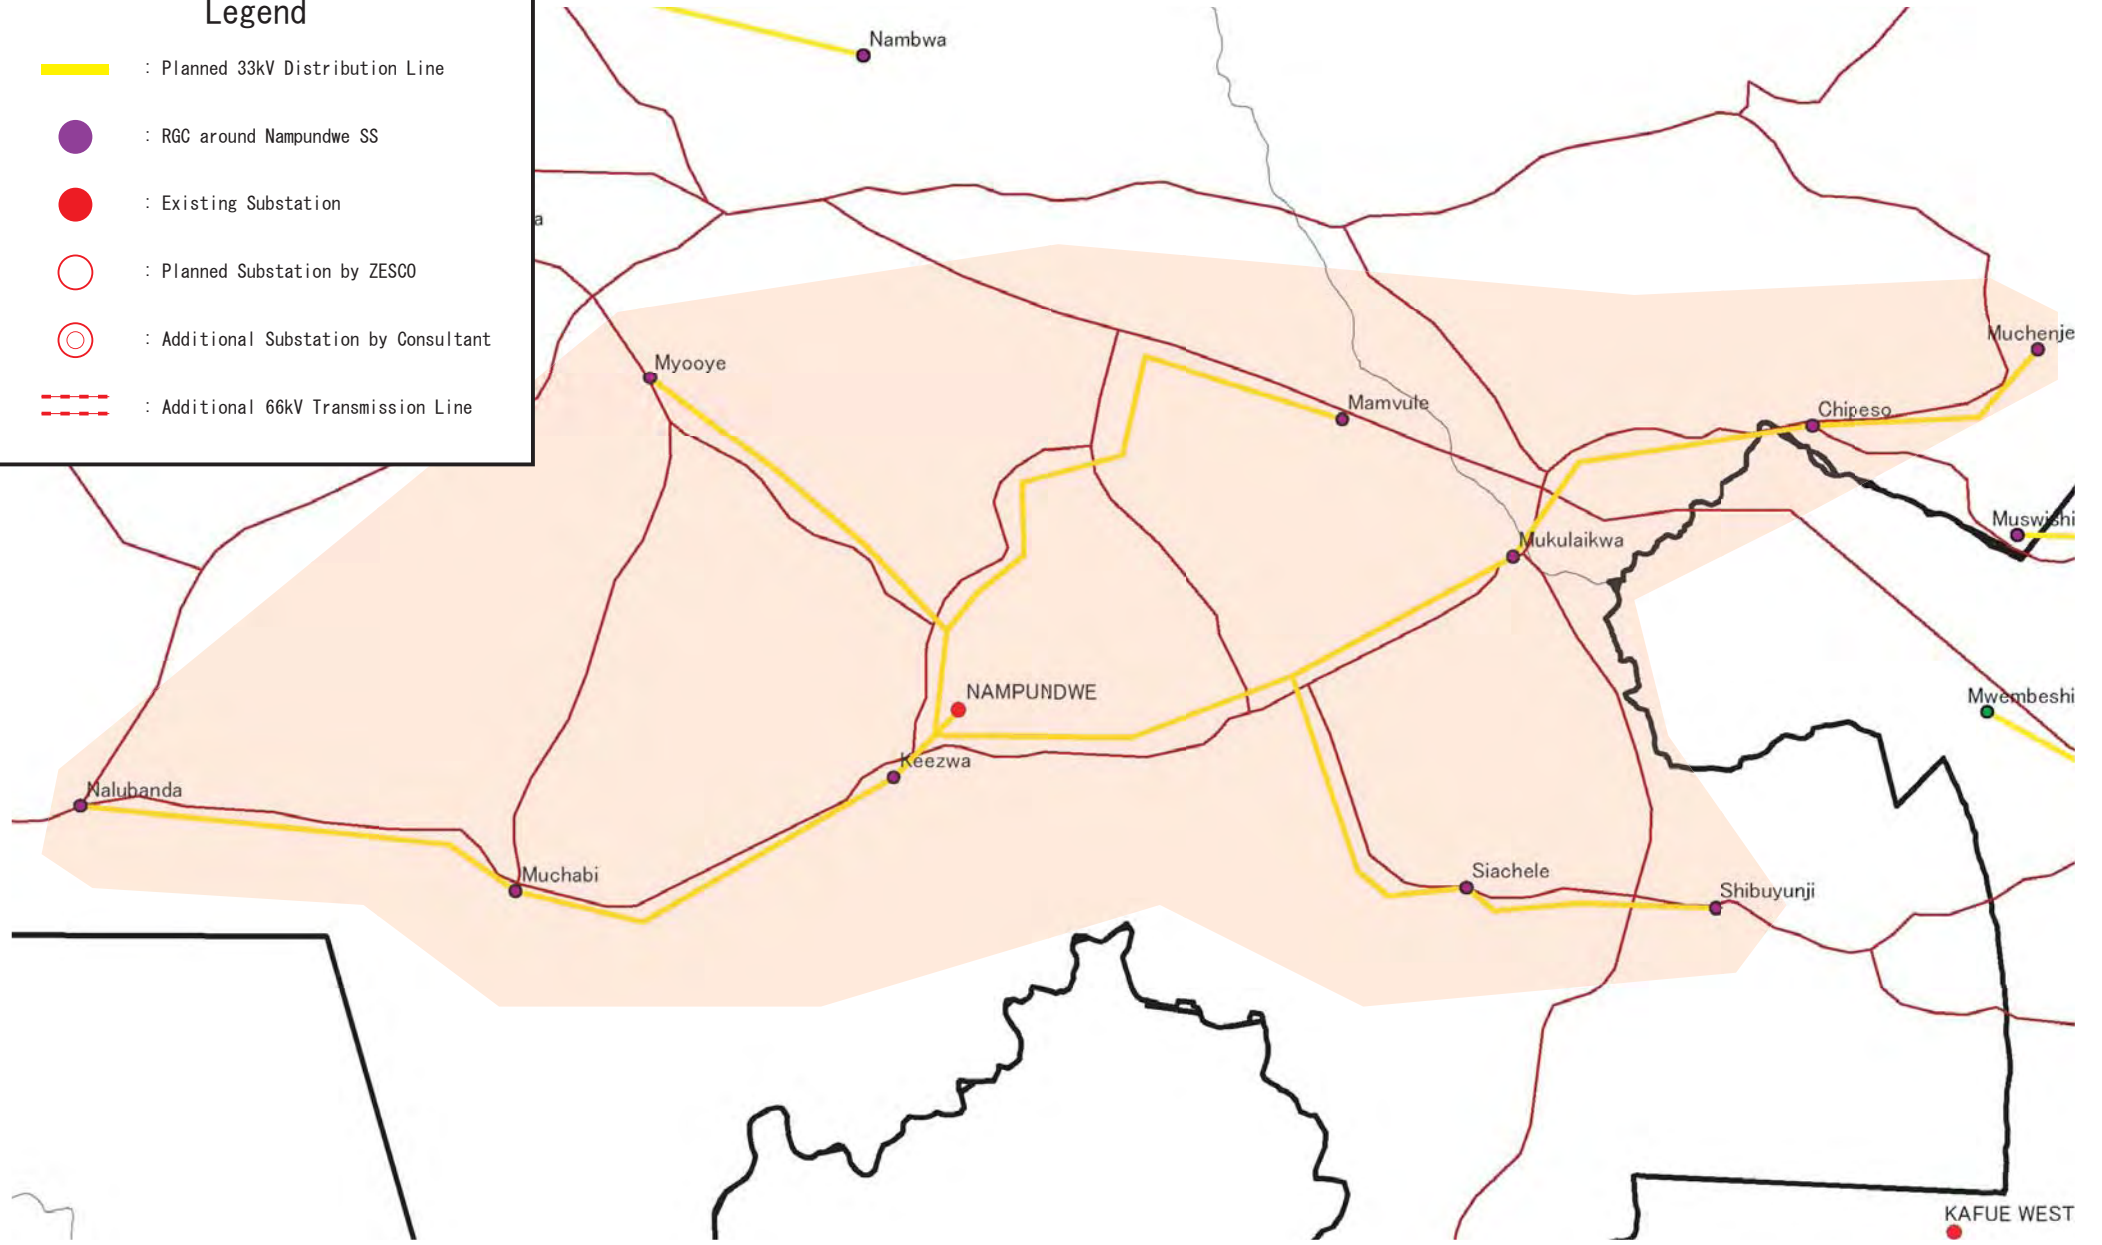
Legend



- : Planned 33kV Distribution Line
- : RGC around Nakonde SS
- : Existing Substation
- : Planned Substation by ZESCO
- : Additional Substation by Consultant
- : Additional 66kV Transmission Line

 ZESCO	The Study for Development of the Rural Electrification Master Plan in Zambia	Drawing No.
	 Tokyo Electric Power Company	Title DL System at Nakonde SS


Legend


-  : Planned 33kV Distribution Line
-  : RGC around Nampundwe SS
-  : Existing Substation
-  : Planned Substation by ZESCO
-  : Additional Substation by Consultant
-  : Additional 66kV Transmission Line




 ZESCO	The Study for Development of the Rural Electrification Master Plan in Zambia	Drawing No.
	 Tokyo Electric Power Company	Title DL System at Nampundwe SS

Legend


 : Planned 33kV Distribution Line

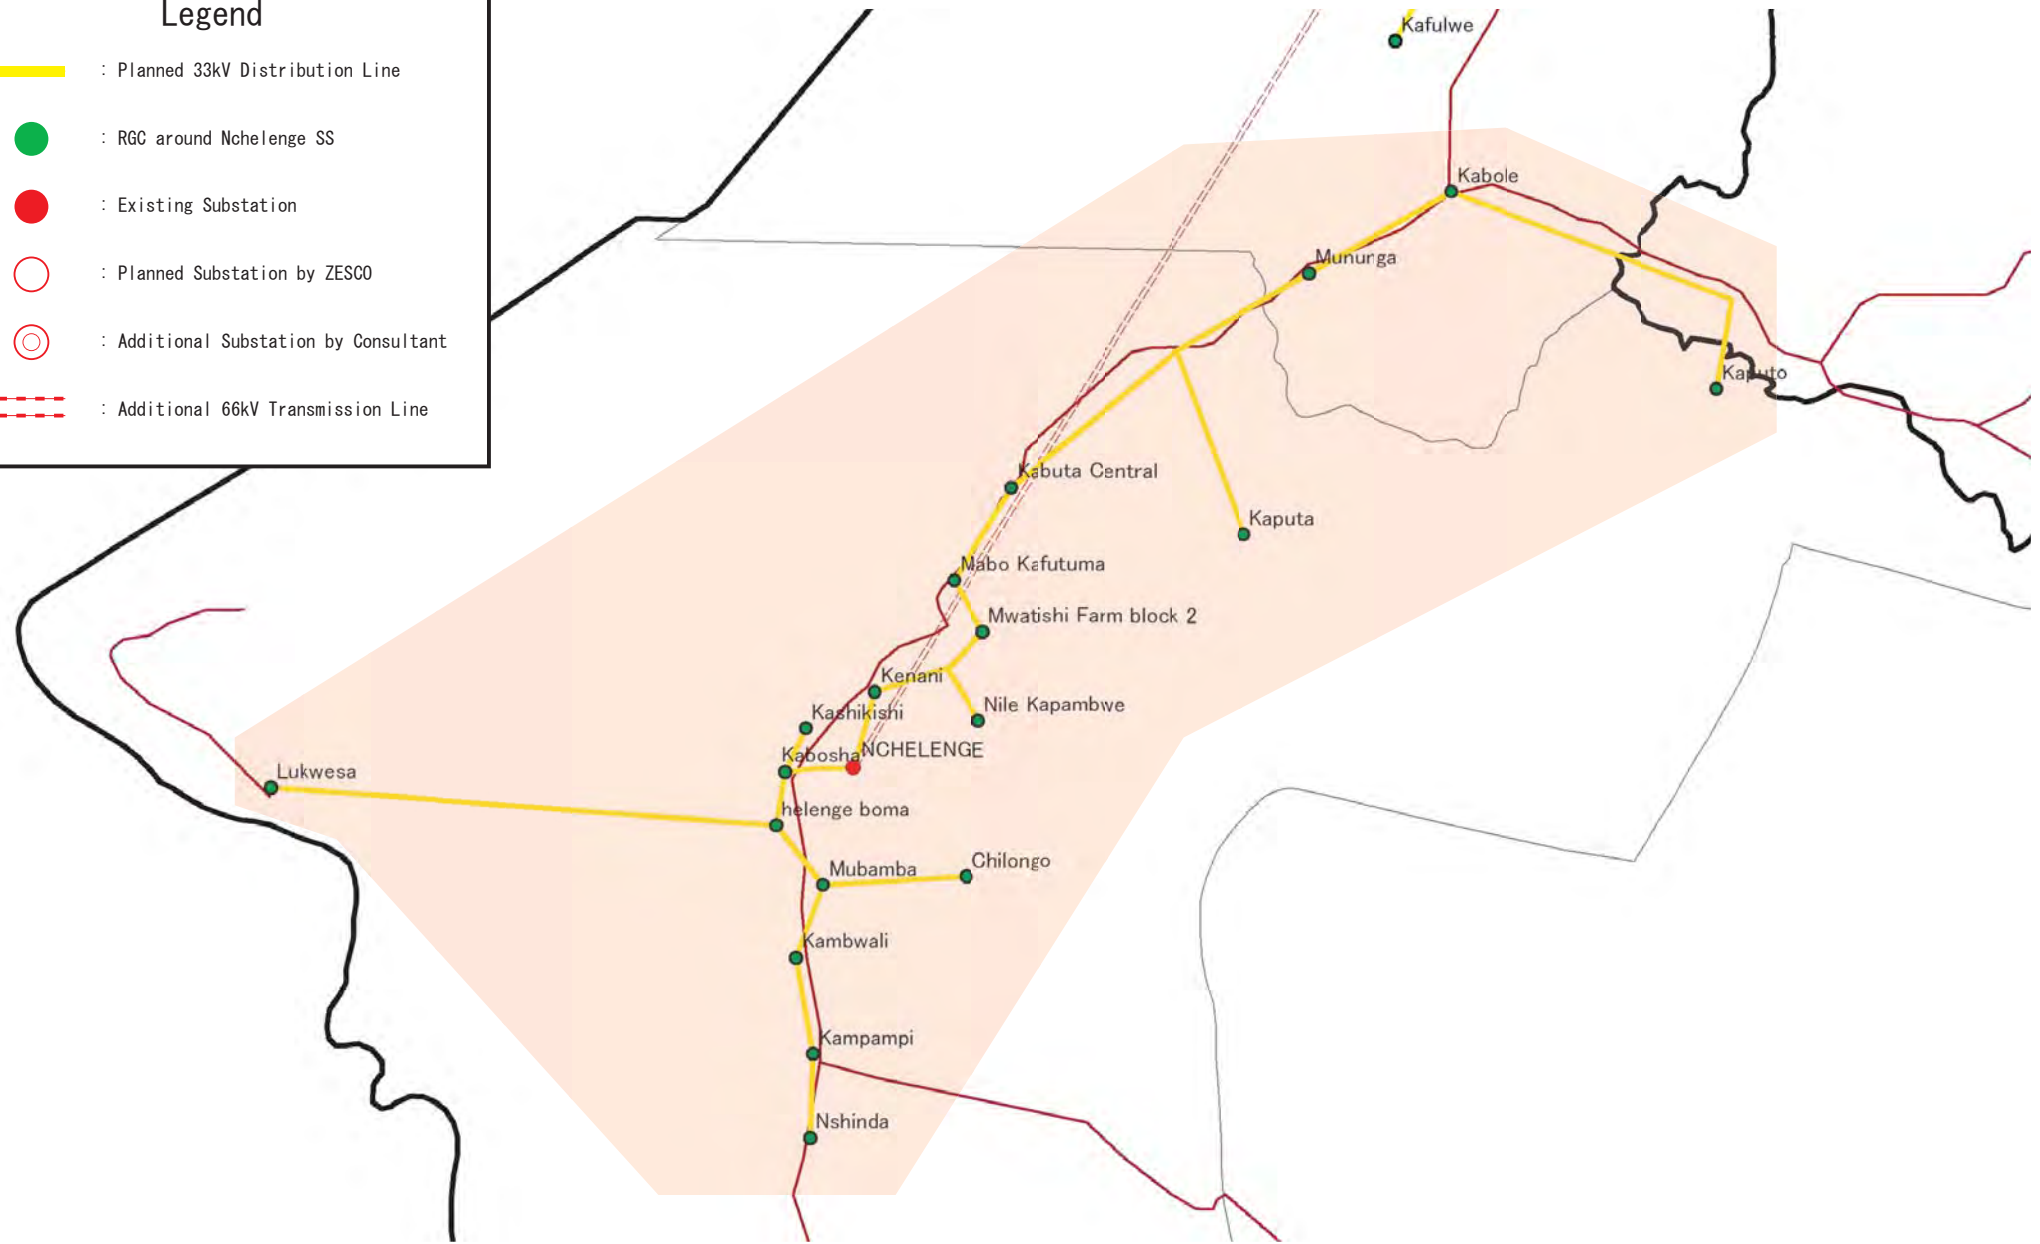
 : RGC around Nchelenge SS



 : Existing Substation

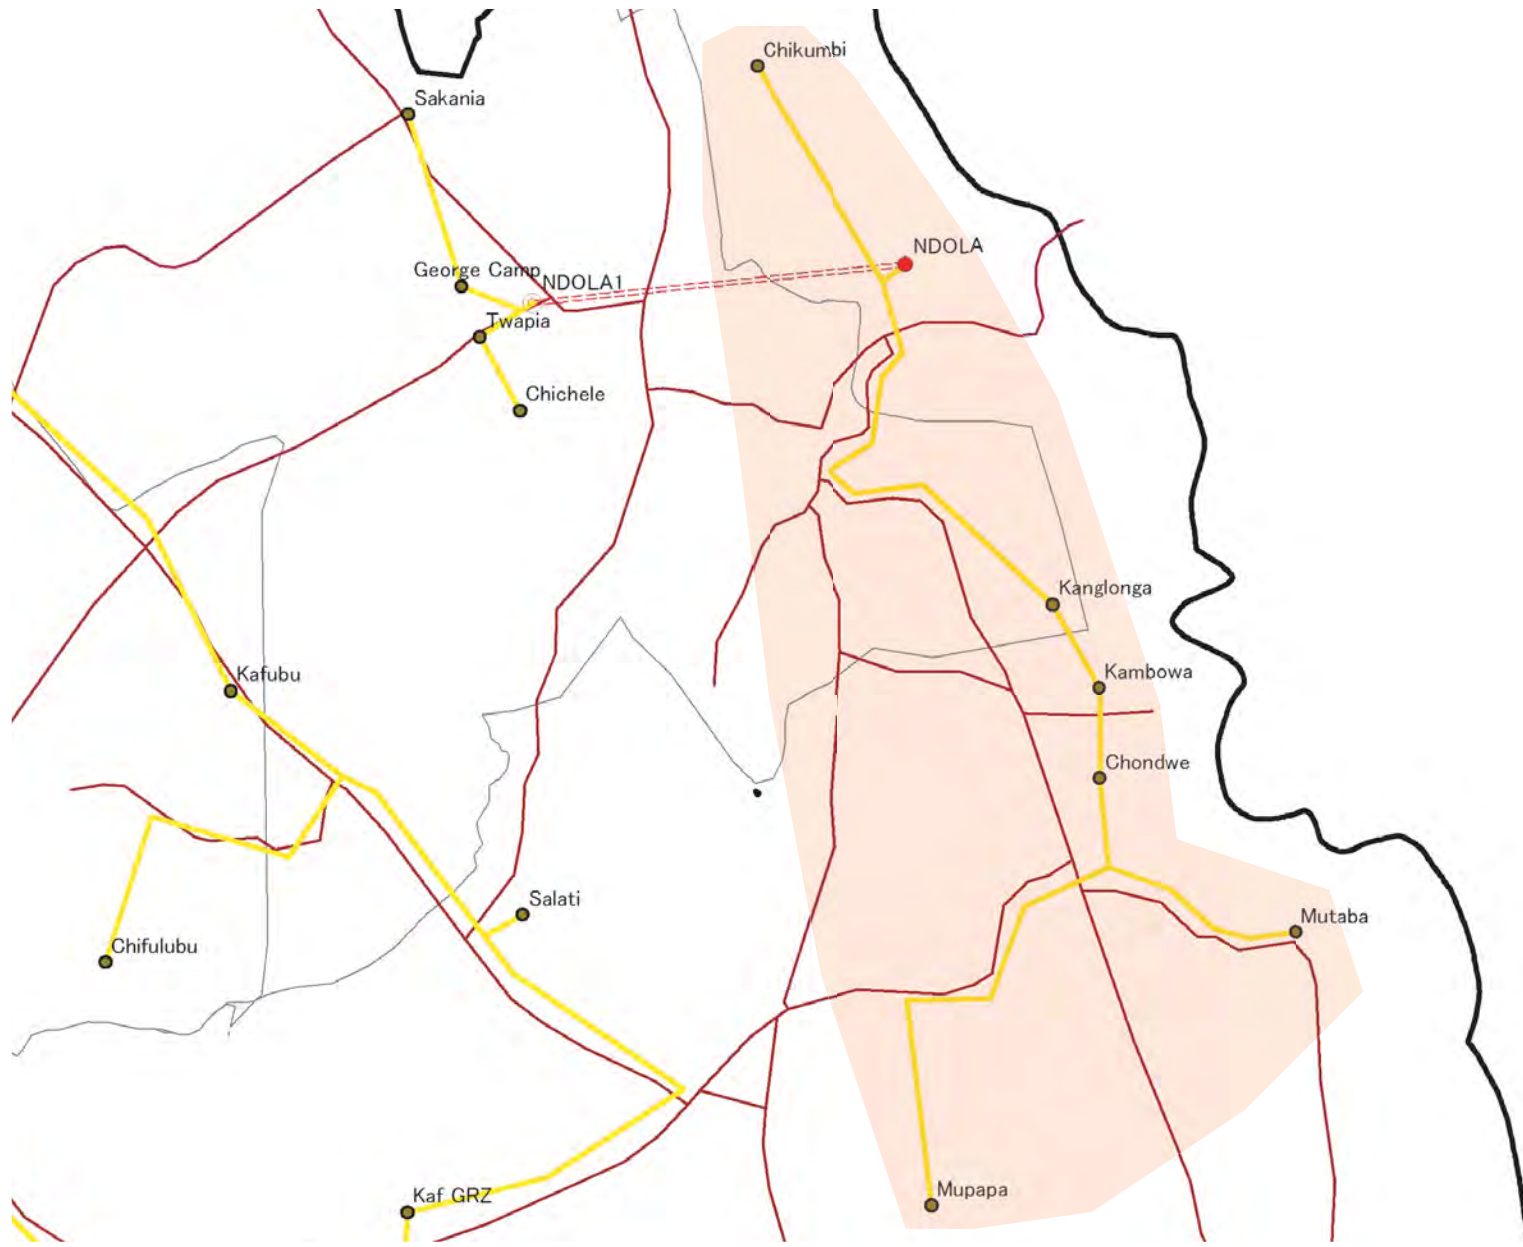
 : Planned Substation by ZESCO

 : Additional Substation by Consultant

 : Additional 66kV Transmission Line





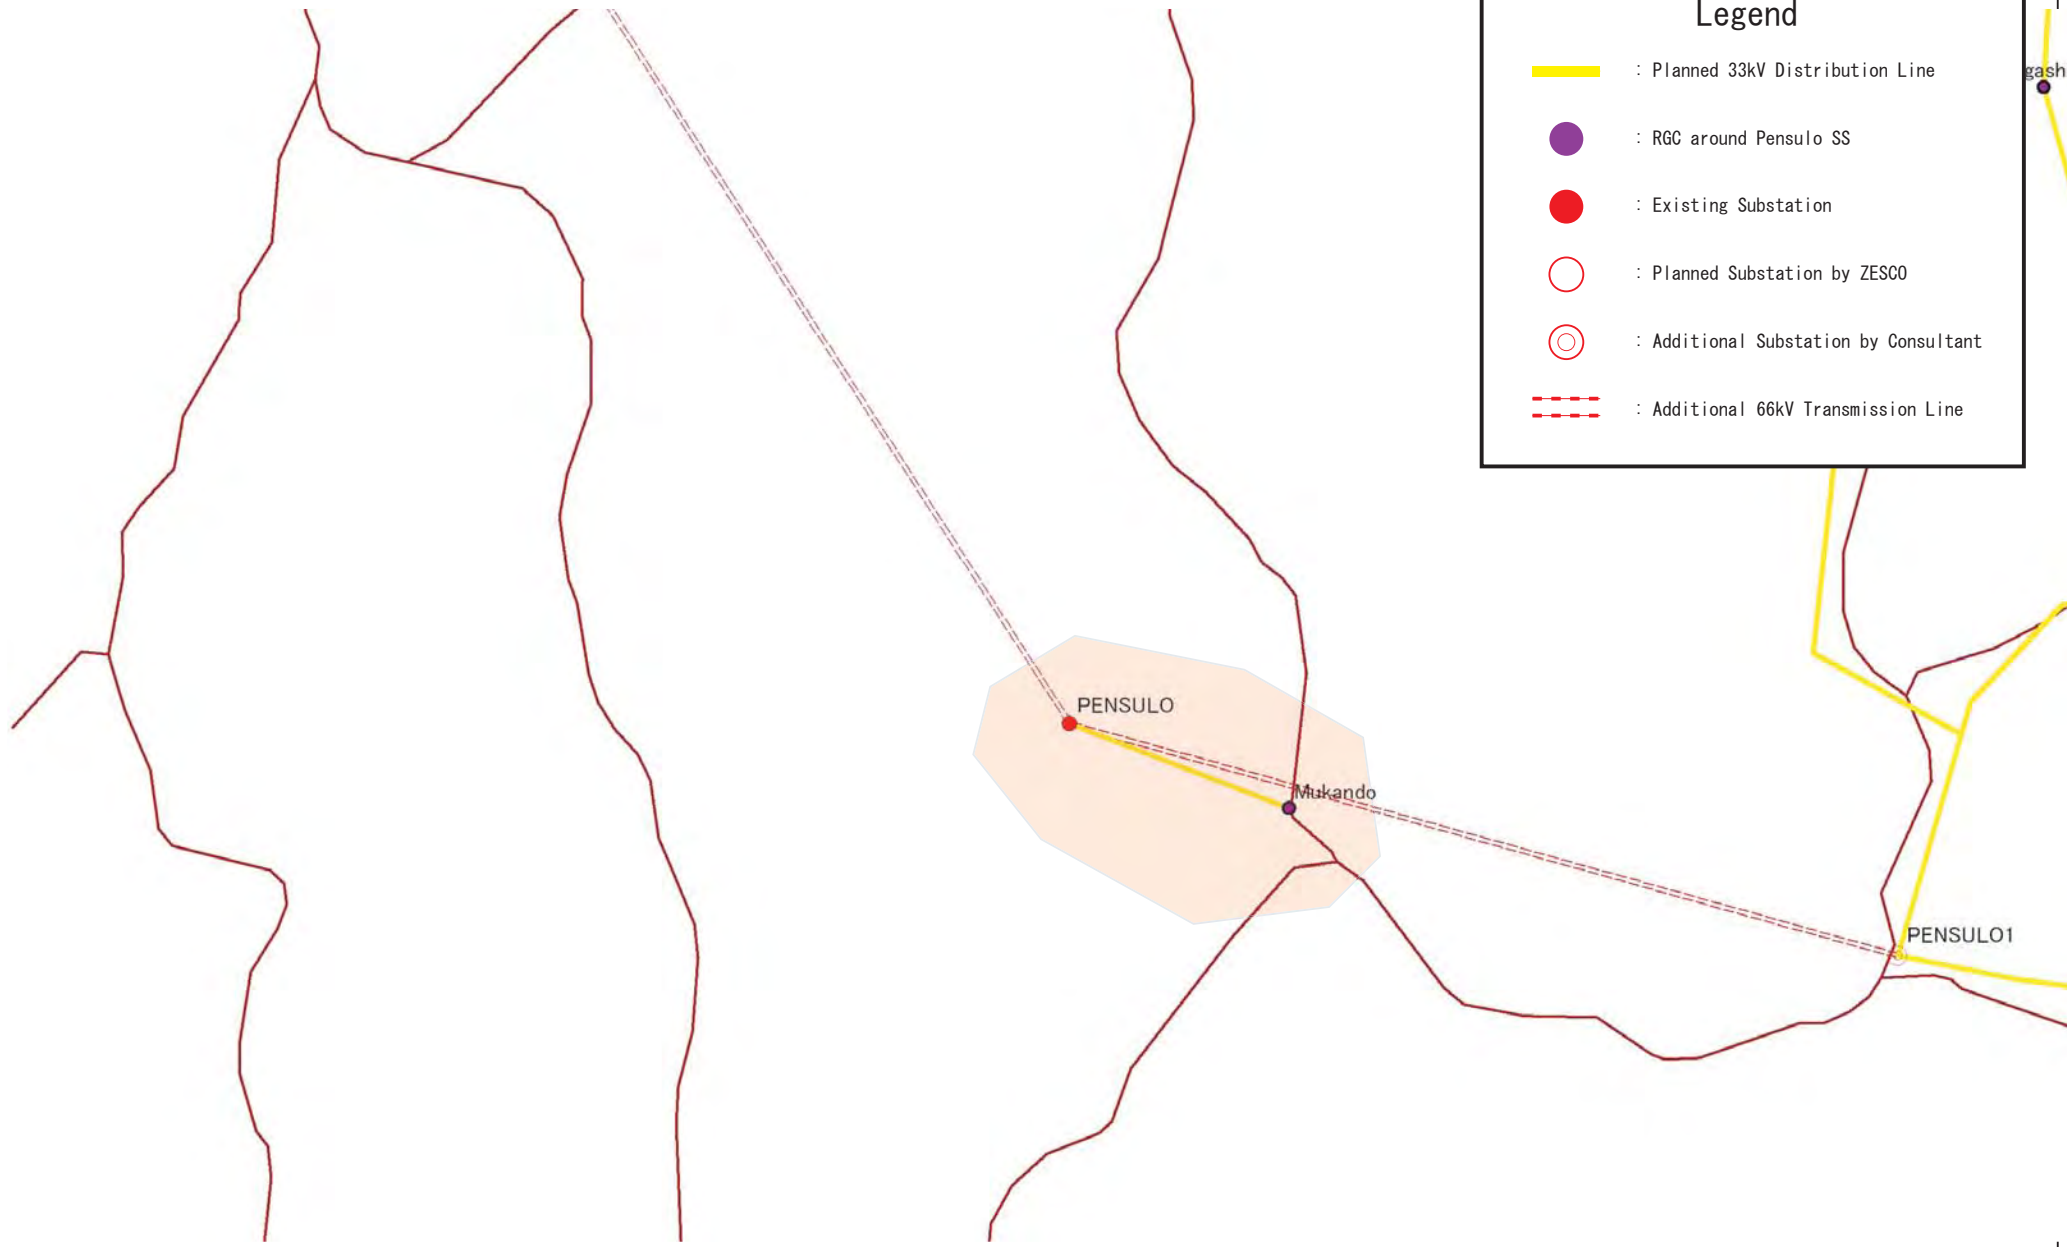
 ZESCO	The Study for Development of the Rural Electrification Master Plan in Zambia	Drawing No.
	 Tokyo Electric Power Company	Title DL System at Nchelenge SS



Legend



- : Planned 33kV Distribution Line
- : RGC around Ndola SS
- : Existing Substation
- : Planned Substation by ZESCO
- : Additional Substation by Consultant
- : Additional 66kV Transmission Line

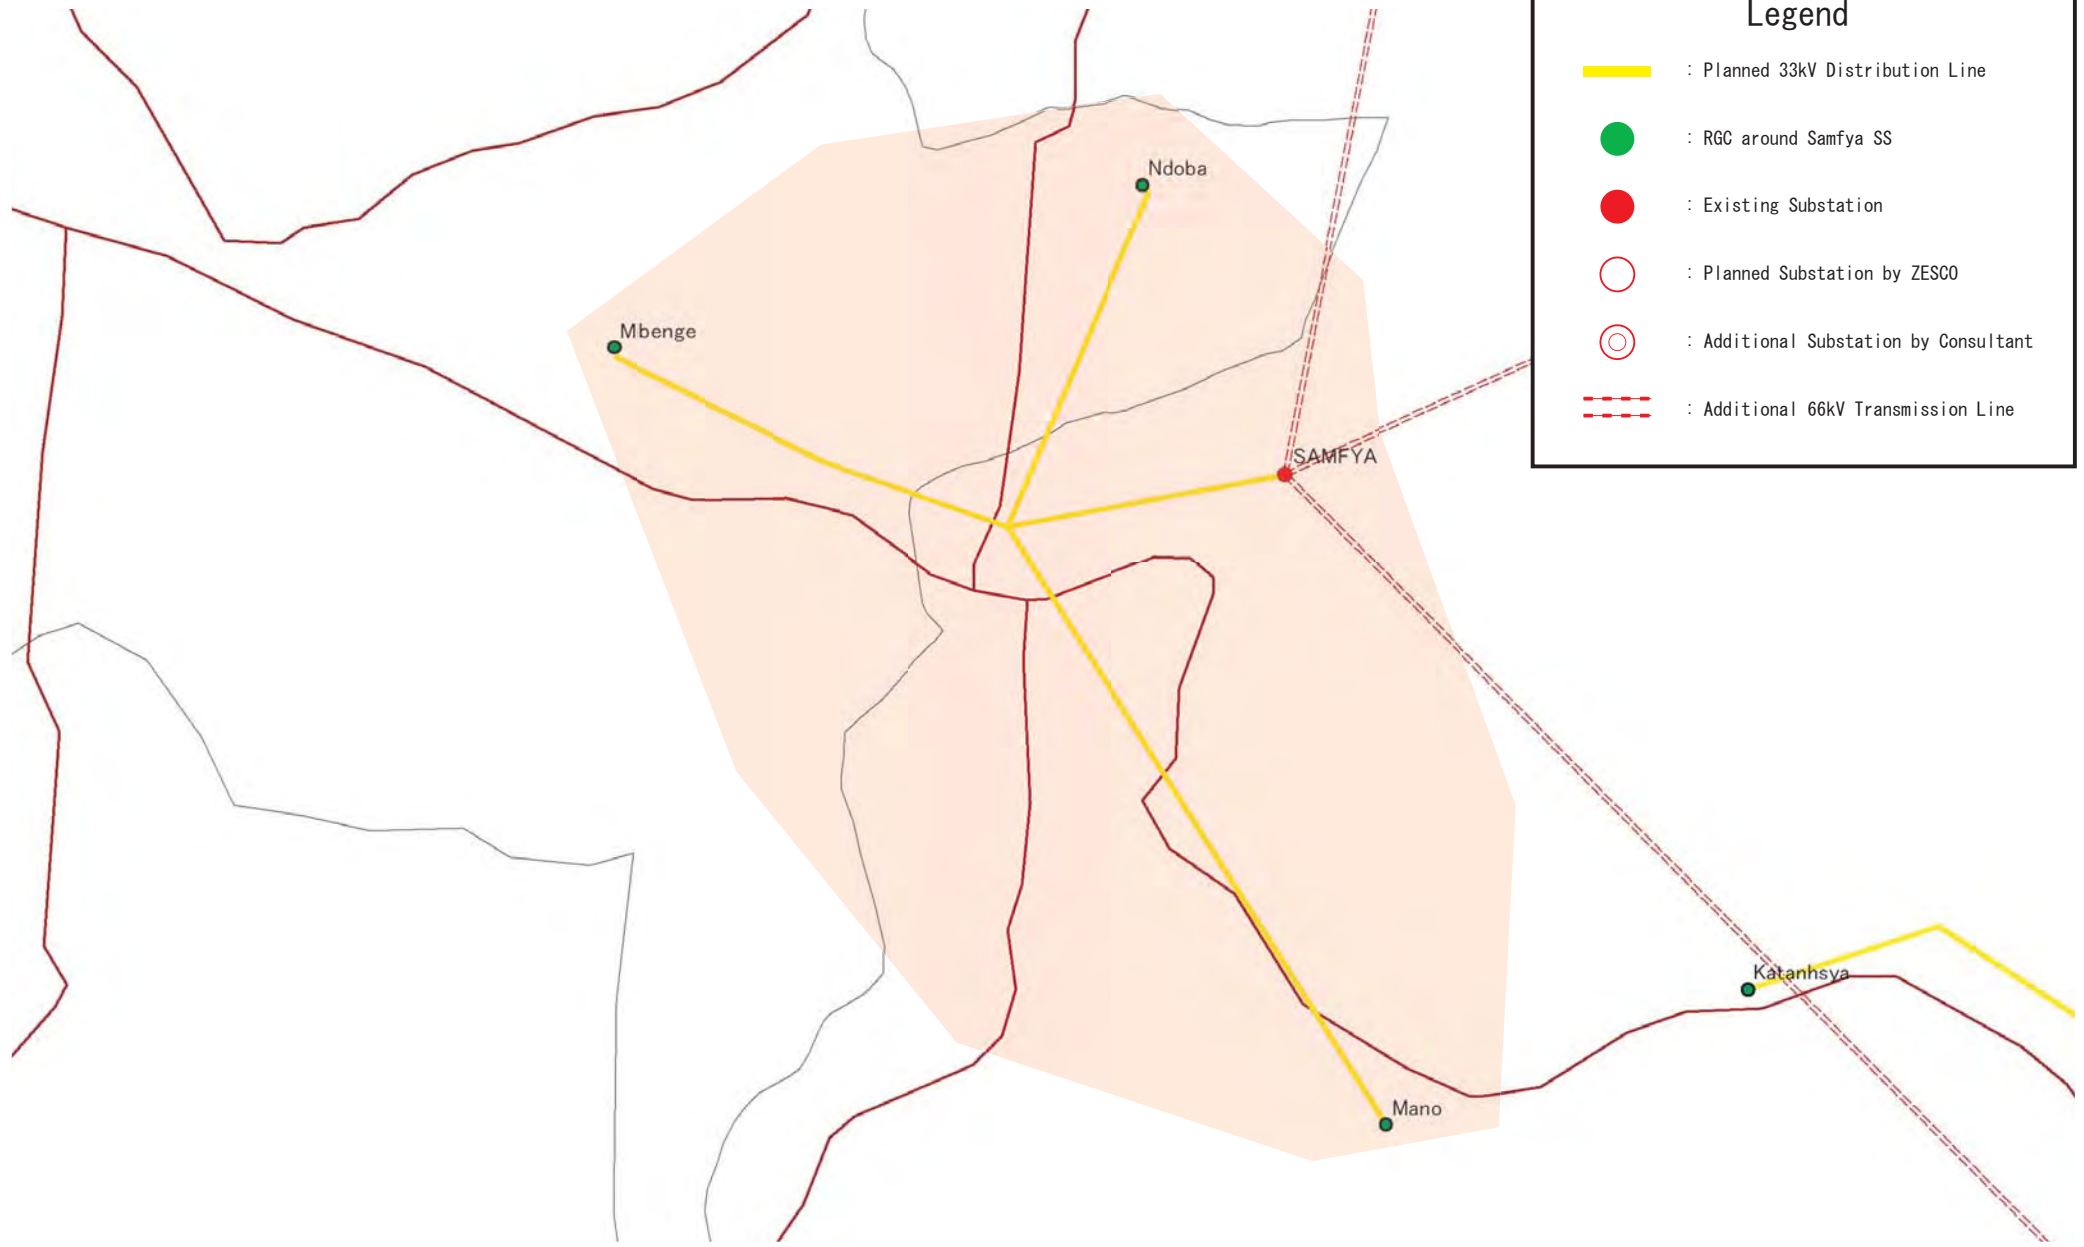
 ZESCO	The Study for Development of the Rural Electrification Master Plan in Zambia	Drawing No.
	 Tokyo Electric Power Company	Title DL System at Ndola SS



Legend



- : Planned 33kV Distribution Line
- : RGC around Pensulo SS
- : Existing Substation
- : Planned Substation by ZESCO
- : Additional Substation by Consultant
- : Additional 66kV Transmission Line

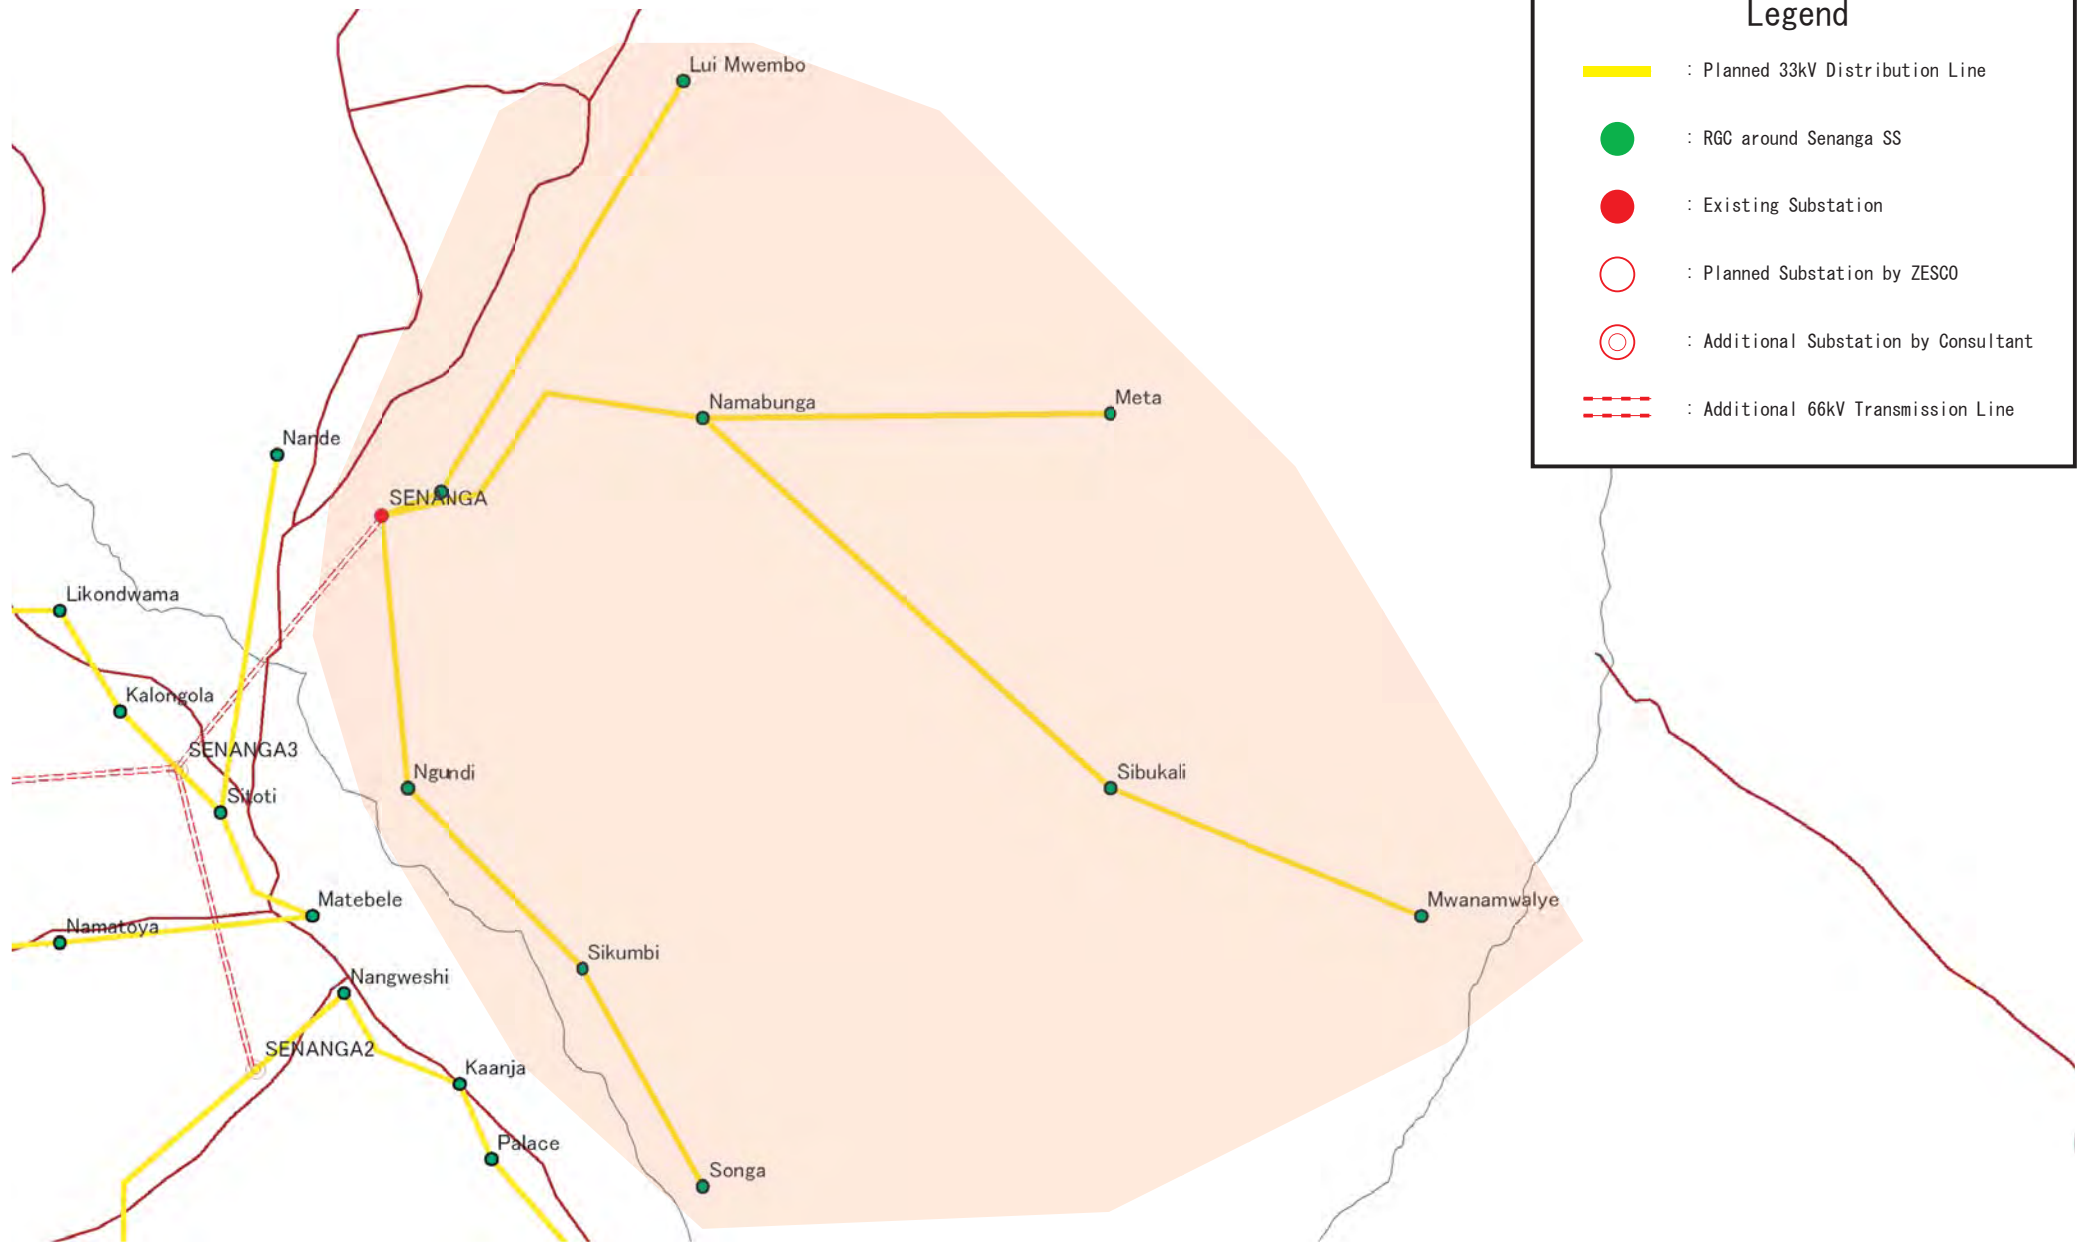
 ZESCO	The Study for Development of the Rural Electrification Master Plan in Zambia	Drawing No.
	 TEPCO	Tokyo Electric Power Company





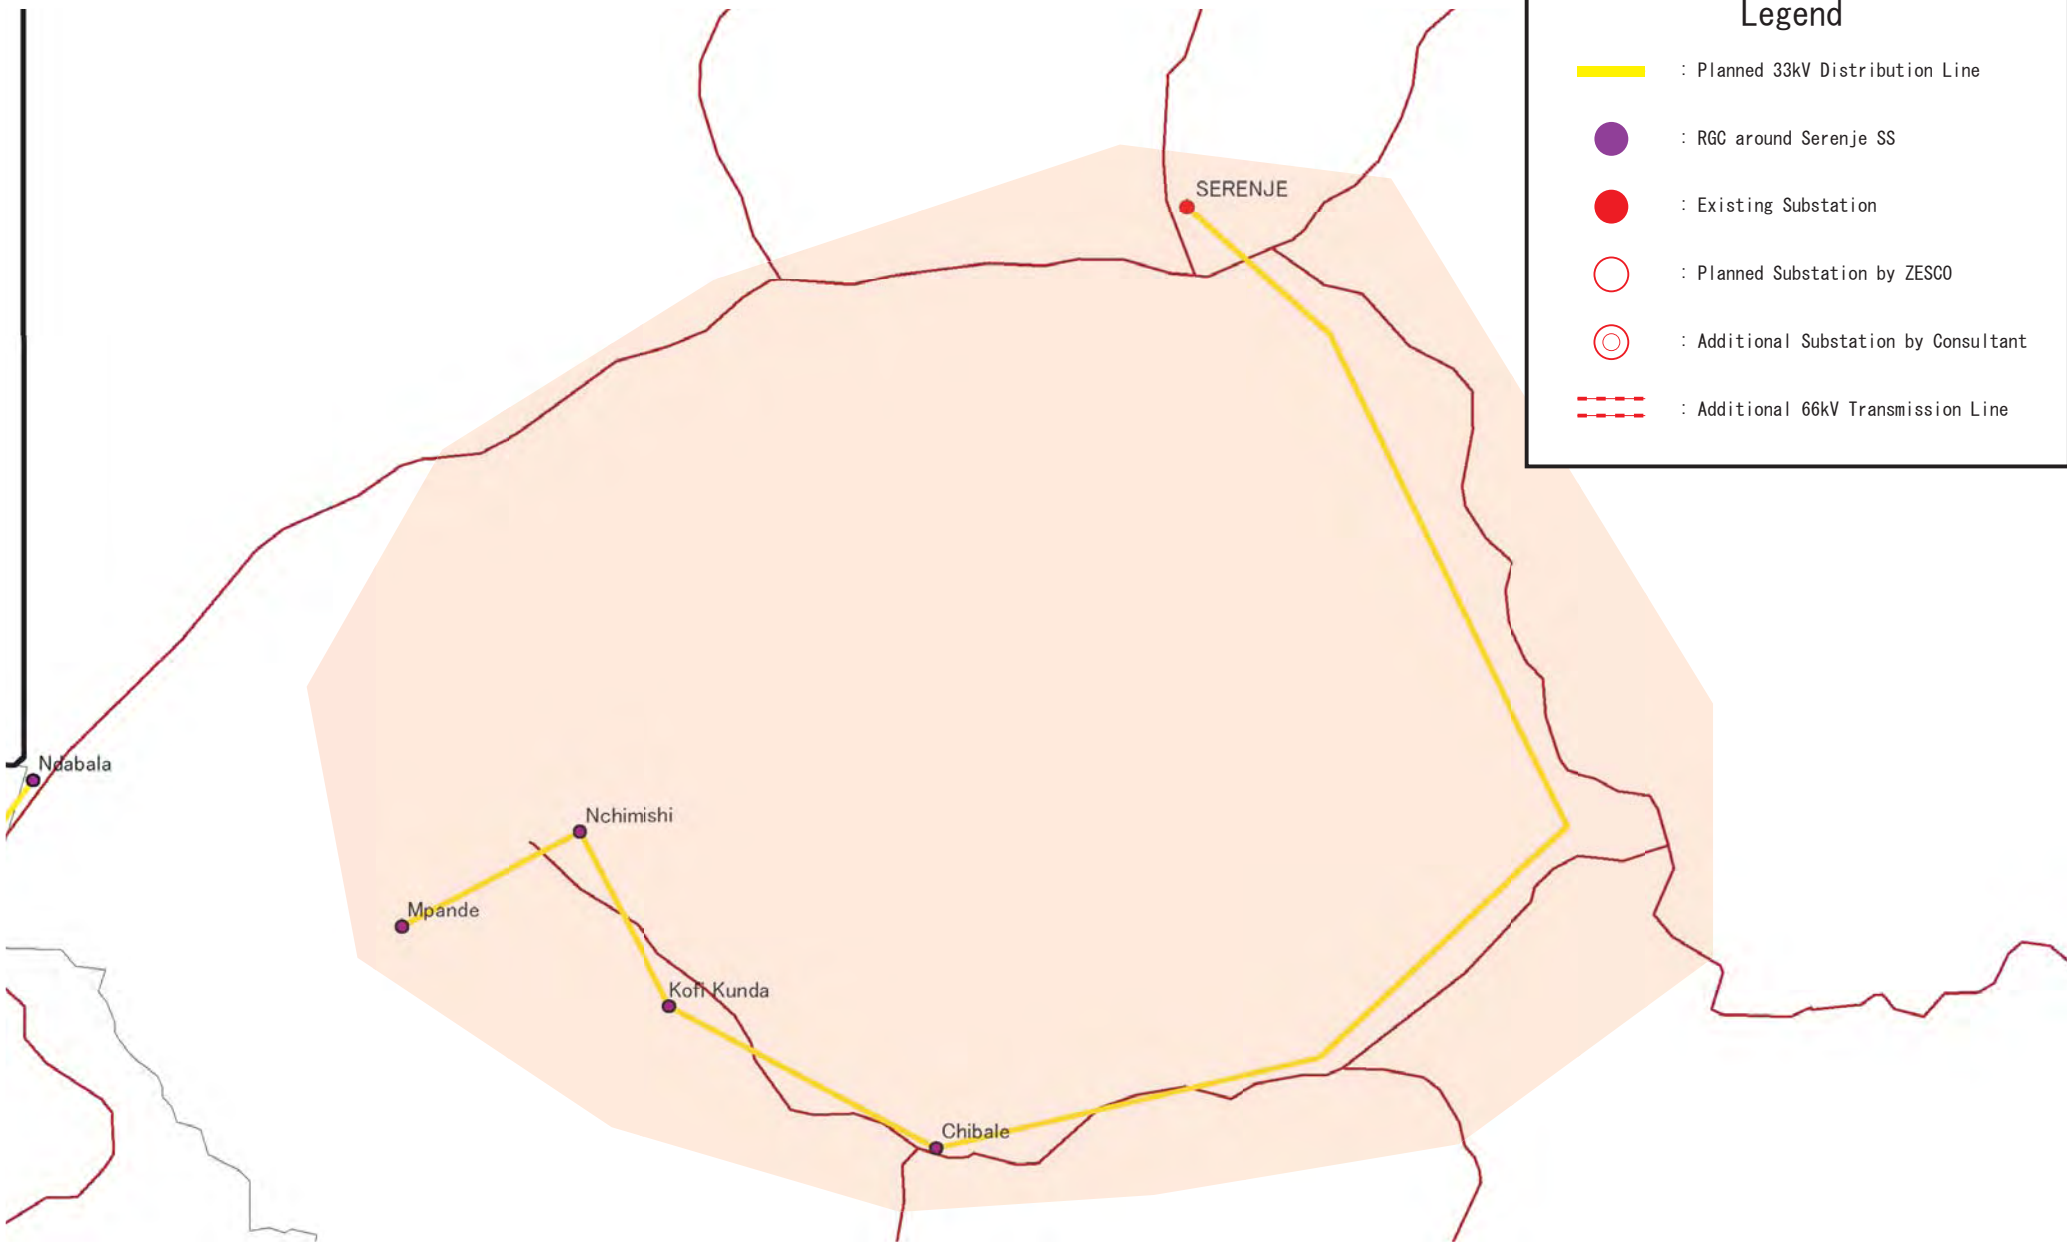
Legend

- : Planned 33kV Distribution Line
- : RGC around Samfya SS
- : Existing Substation
- : Planned Substation by ZESCO
- : Additional Substation by Consultant
- : Additional 66kV Transmission Line

 ZESCO	The Study for Development of the Rural Electrification Master Plan in Zambia	Drawing No.
	 Tokyo Electric Power Company	Title DL System at Samfya SS





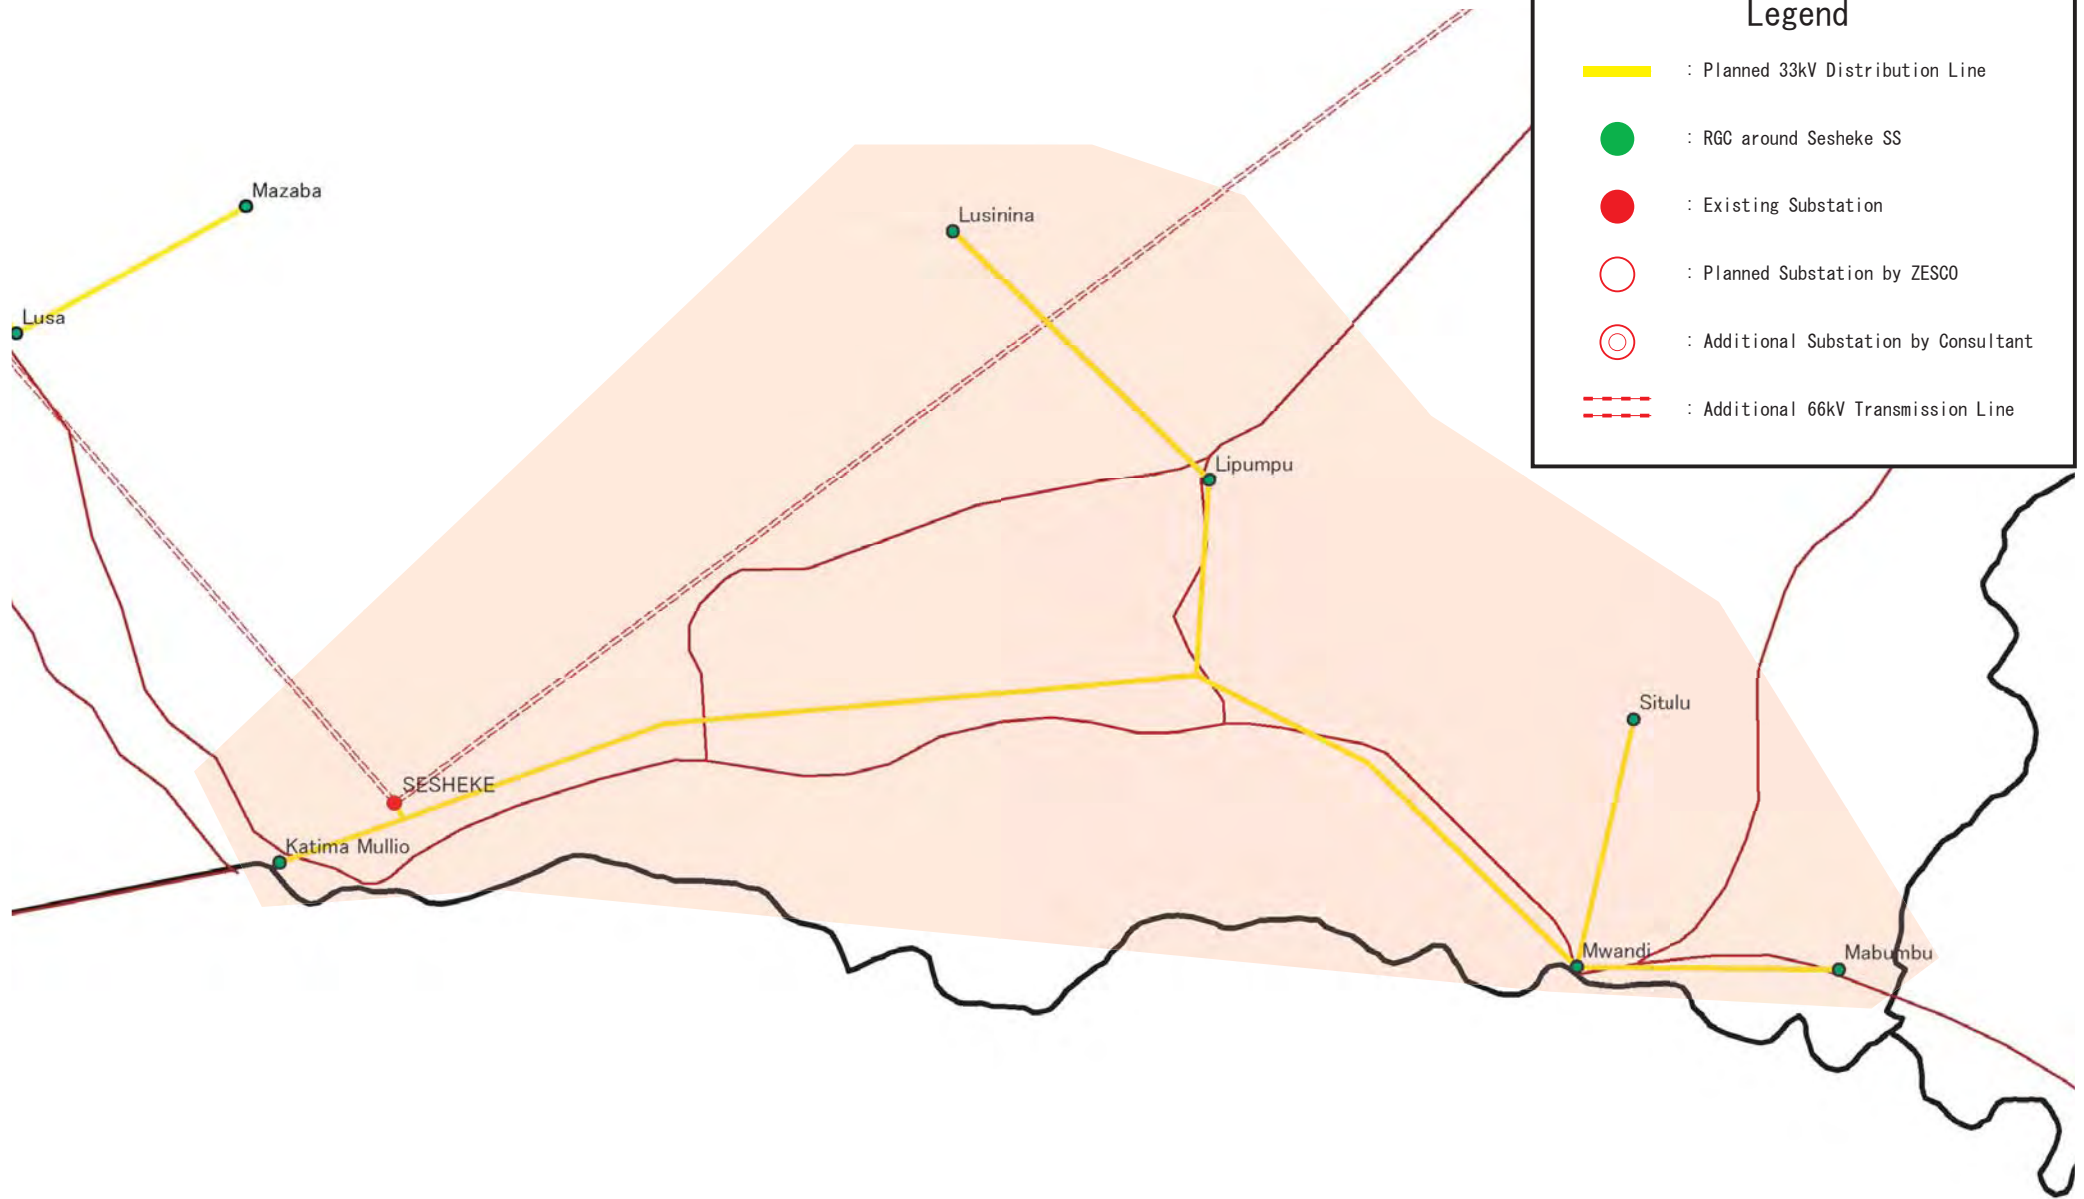
 ZESCO	The Study for Development of the Rural Electrification Master Plan in Zambia	Drawing No.
	 Tokyo Electric Power Company	Title DL System at Senanga SS



Legend



- : Planned 33kV Distribution Line
- : RGC around Serenje SS
- : Existing Substation
- : Planned Substation by ZESCO
- : Additional Substation by Consultant
- : Additional 66kV Transmission Line

 ZESCO	The Study for Development of the Rural Electrification Master Plan in Zambia	Drawing No.
	 TEPCO Tokyo Electric Power Company	Title DL System at Serenje SS





Legend

- : Planned 33kV Distribution Line
- : RGC around Sesheke SS
- : Existing Substation
- : Planned Substation by ZESCO
- : Additional Substation by Consultant
- : Additional 66kV Transmission Line

 ZESCO	The Study for Development of the Rural Electrification Master Plan in Zambia	Drawing No.
	 Tokyo Electric Power Company	Title DL System at Sesheke SS

Legend

 : Planned 33kV Distribution Line

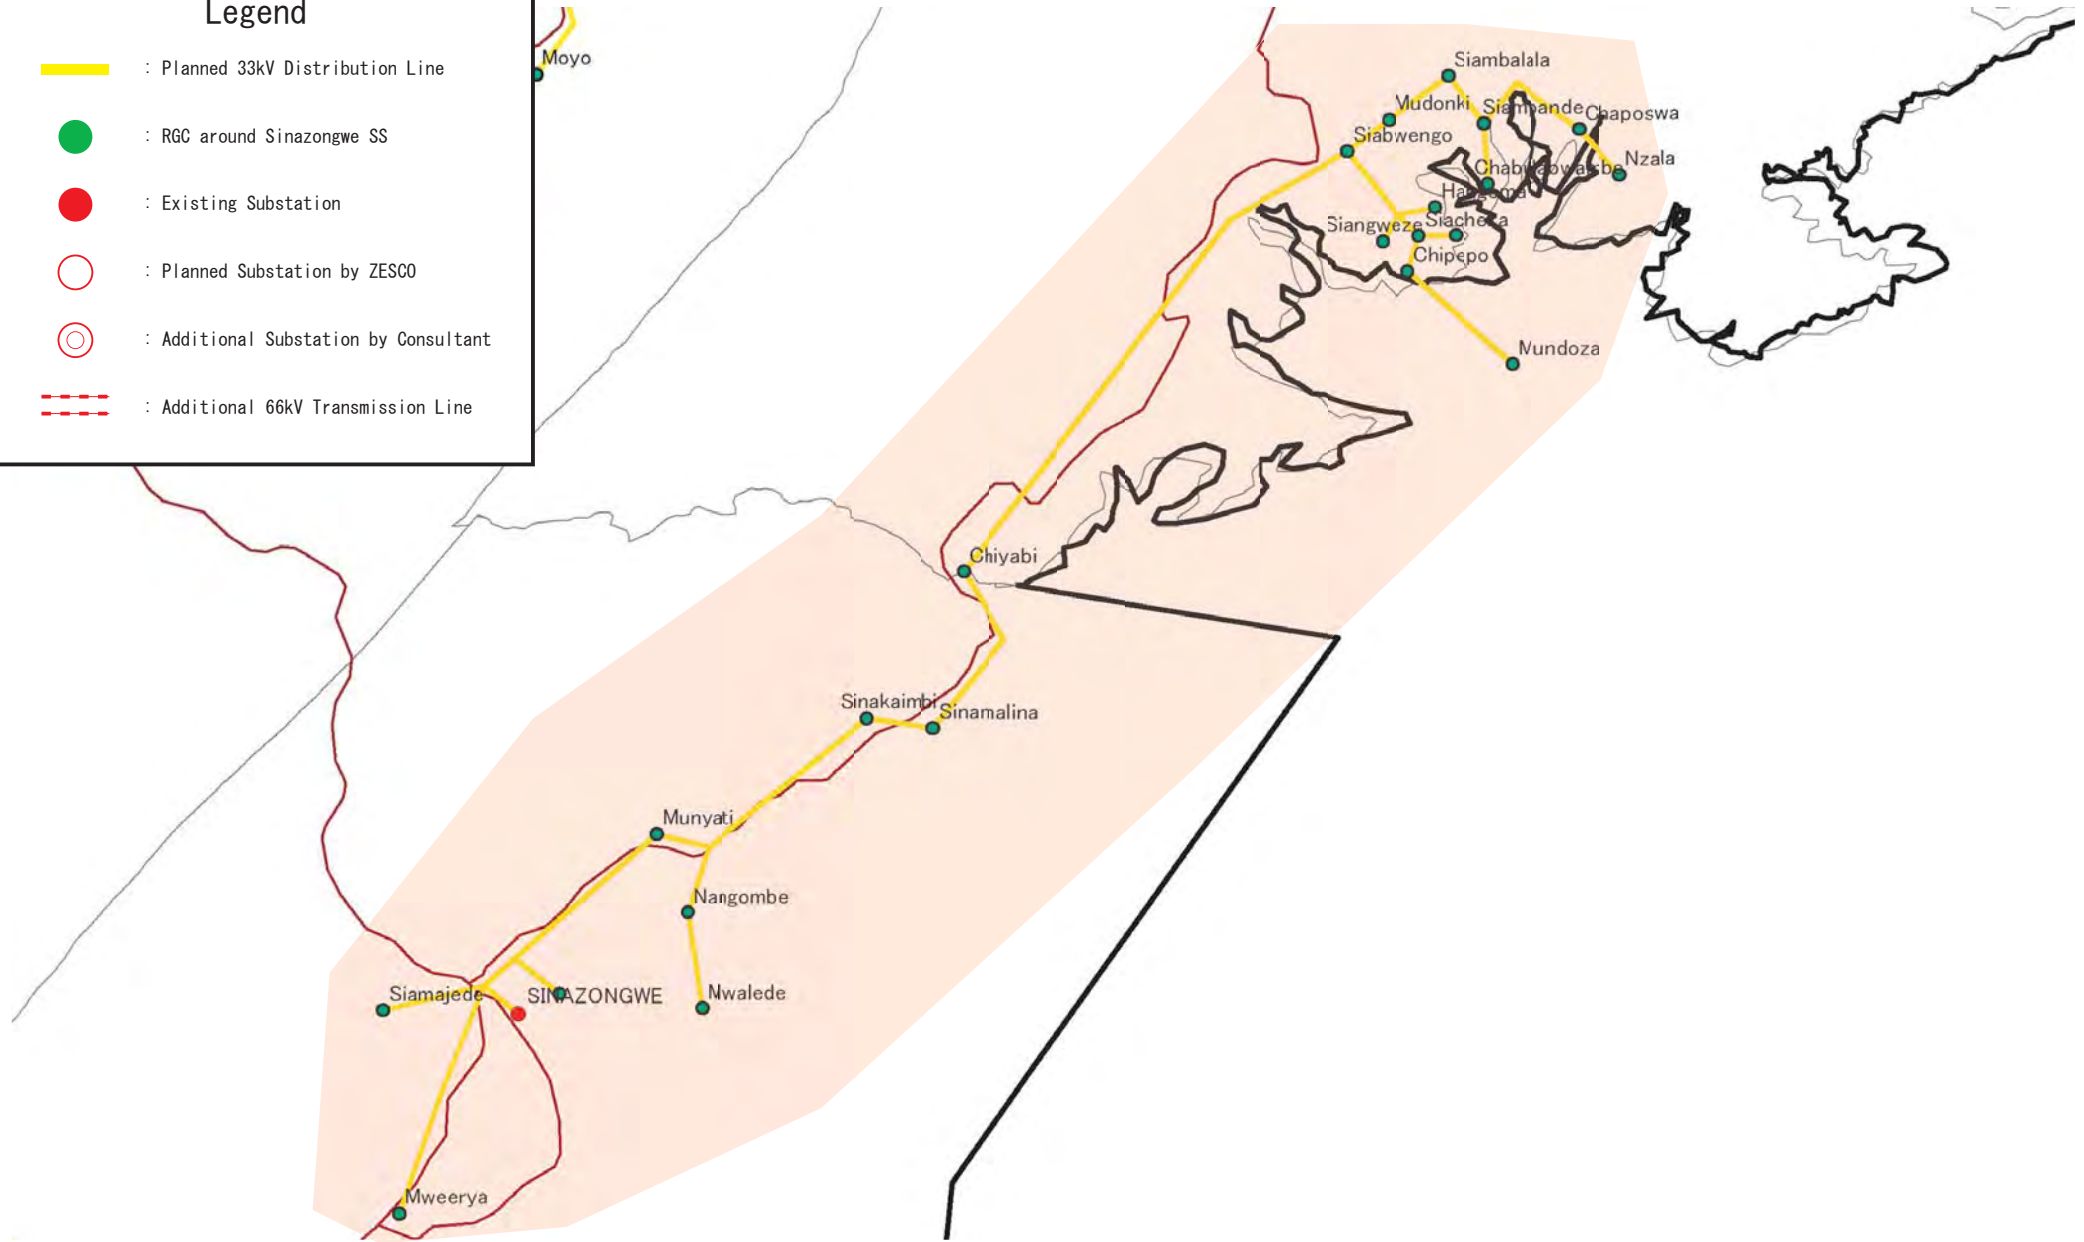
 : RGC around Sinazongwe SS

 : Existing Substation

 : Planned Substation by ZESCO

 : Additional Substation by Consultant

 : Additional 66kV Transmission Line



The Study for Development of
the Rural Electrification Master Plan in Zambia

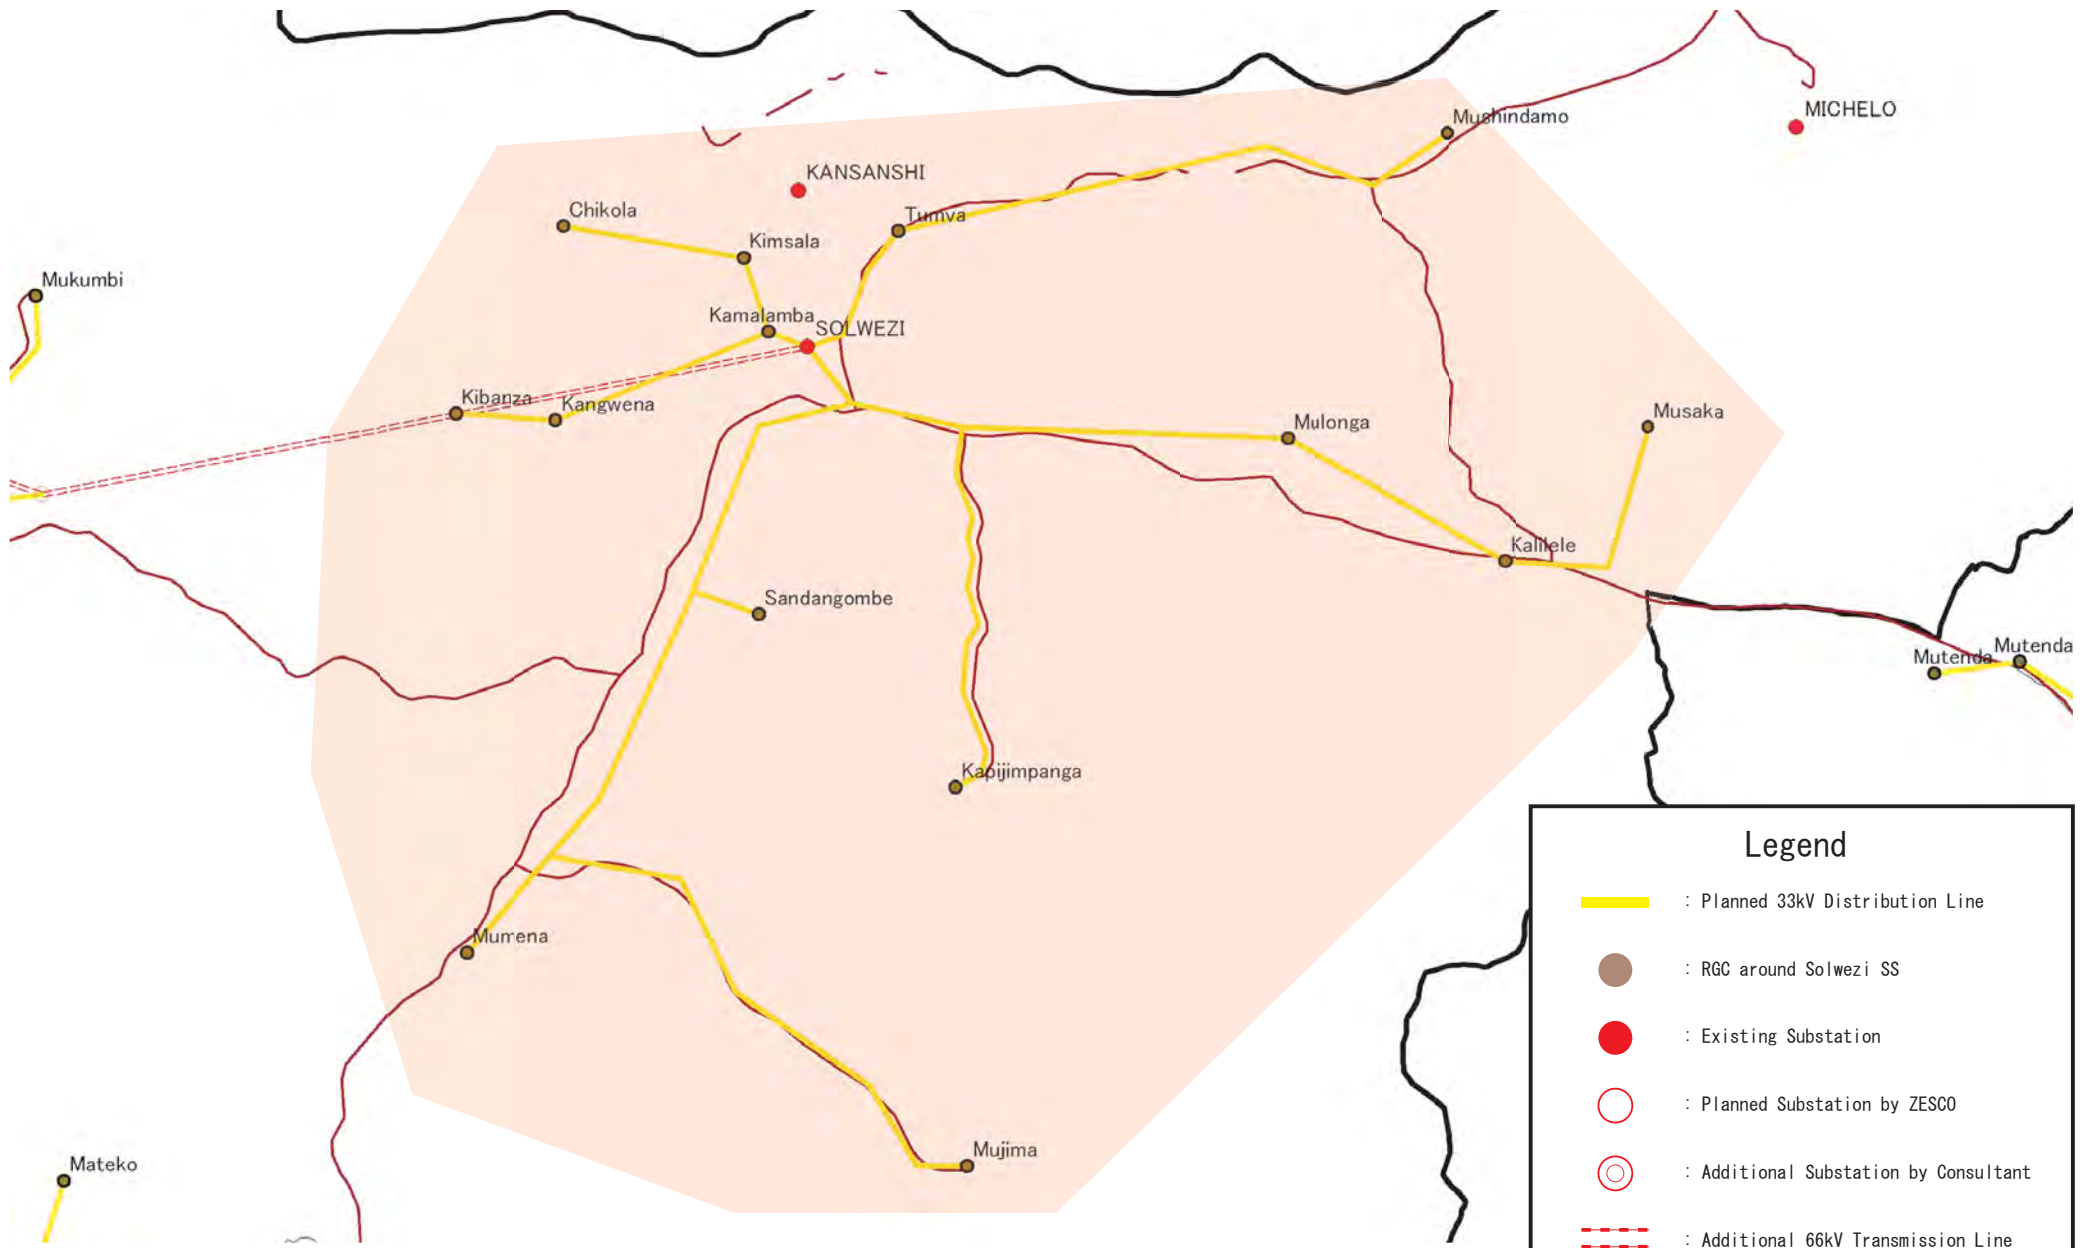


Tokyo Electric Power Company

Drawing No.



Title

DL System at Sinazongwe SS





Legend

- : Planned 33kV Distribution Line
- : RGC around Solwezi SS
- : Existing Substation
- : Planned Substation by ZESCO
- : Additional Substation by Consultant
- : Additional 66kV Transmission Line


 ZESCO	The Study for Development of the Rural Electrification Master Plan in Zambia	Drawing No.
	 Tokyo Electric Power Company	Title DL System at Solwezi SS

Legend

 : Planned 33kV Distribution Line

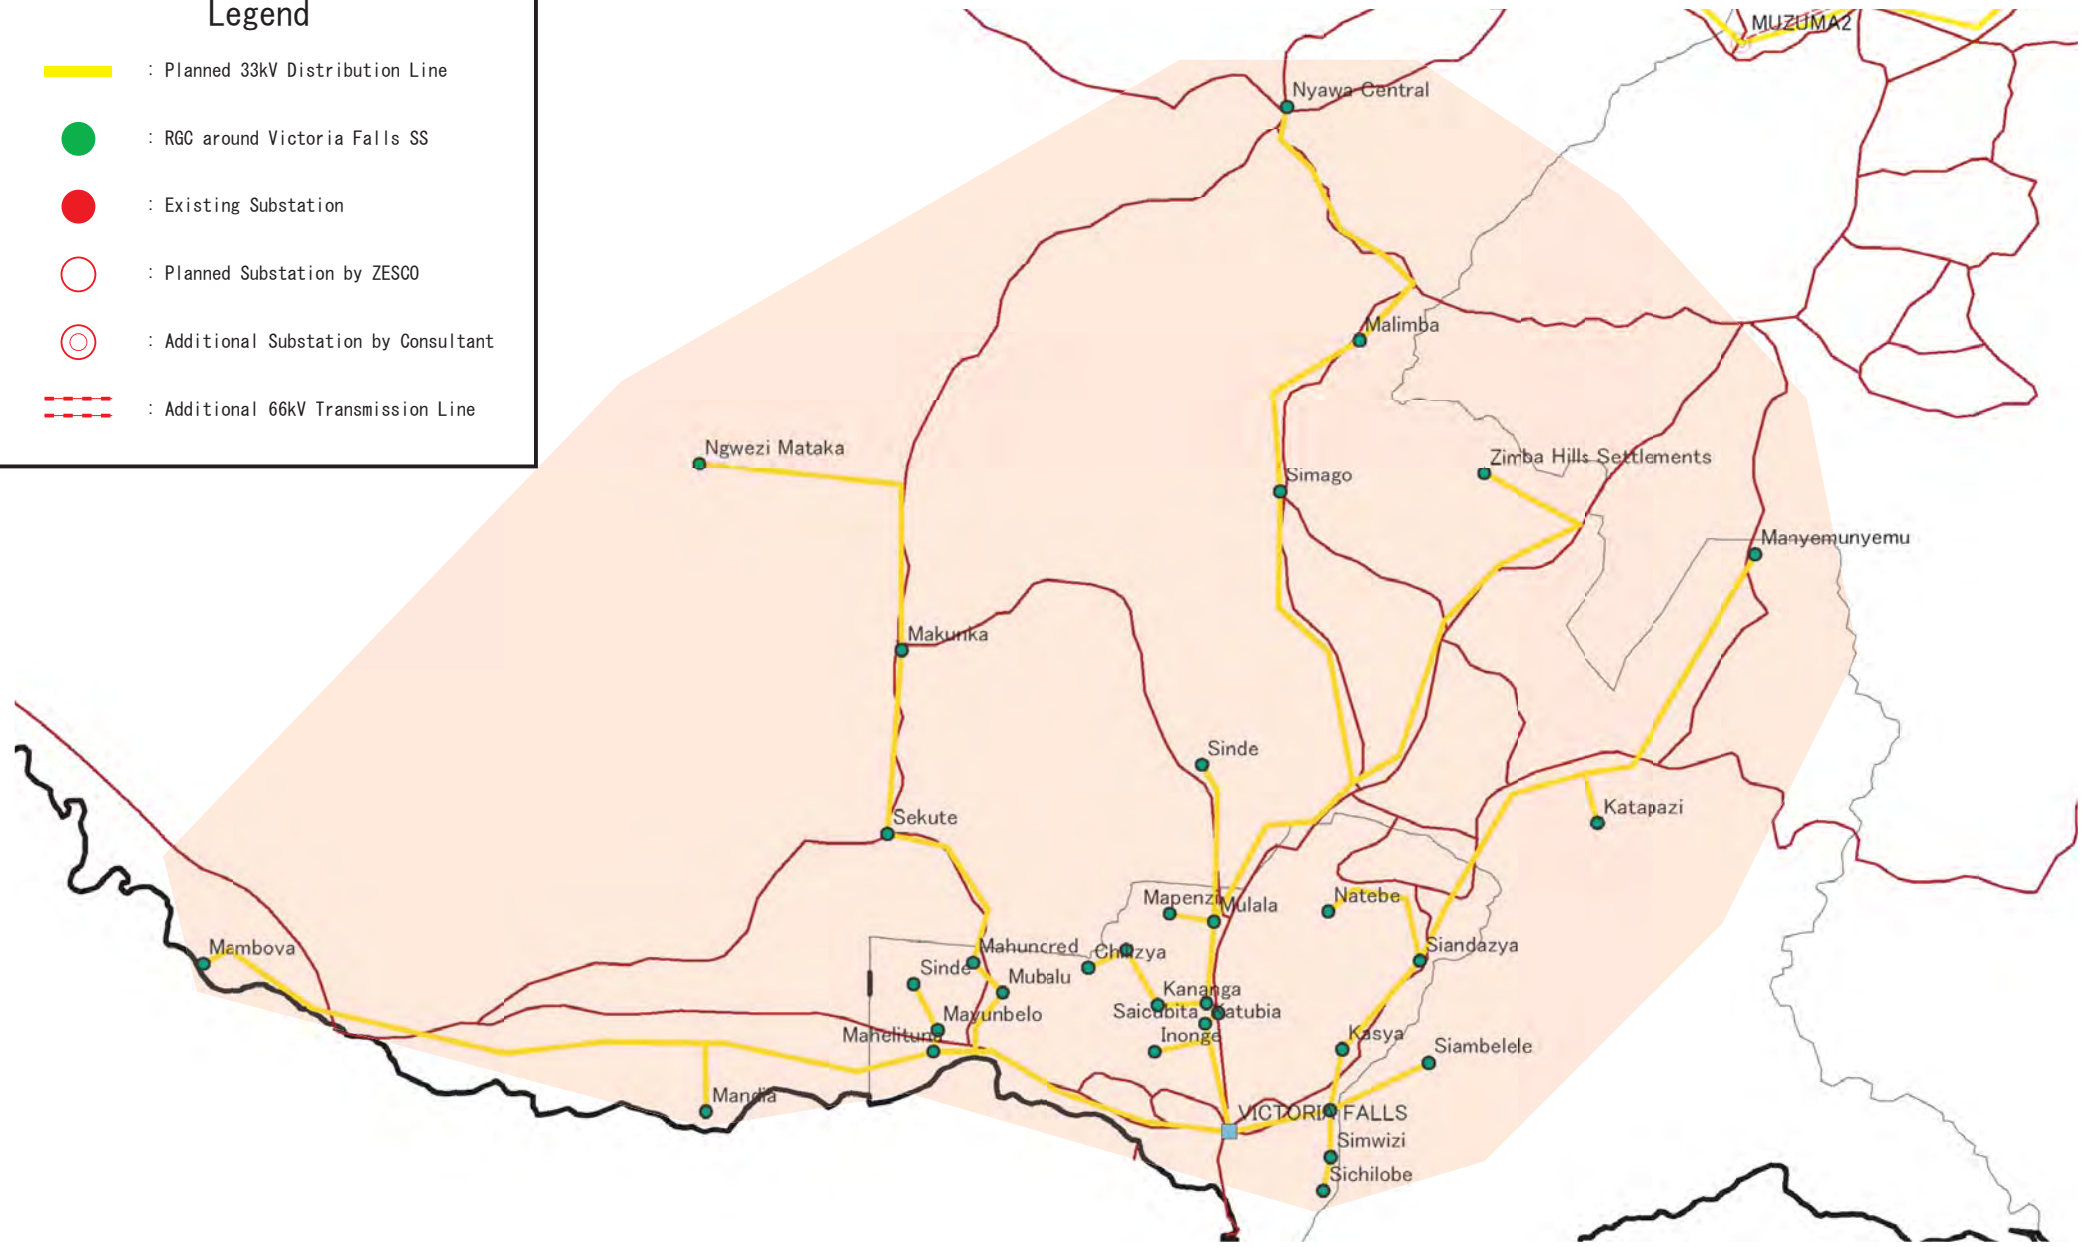
 : RGC around Victoria Falls SS



 : Existing Substation

 : Planned Substation by ZESCO

 : Additional Substation by Consultant

 : Additional 66kV Transmission Line



 ZESCO	The Study for Development of the Rural Electrification Master Plan in Zambia	Drawing No.
	 Tokyo Electric Power Company	Title DL System at Victoria Falls SS