




### Legend

 : Planned 33kV Distribution Line

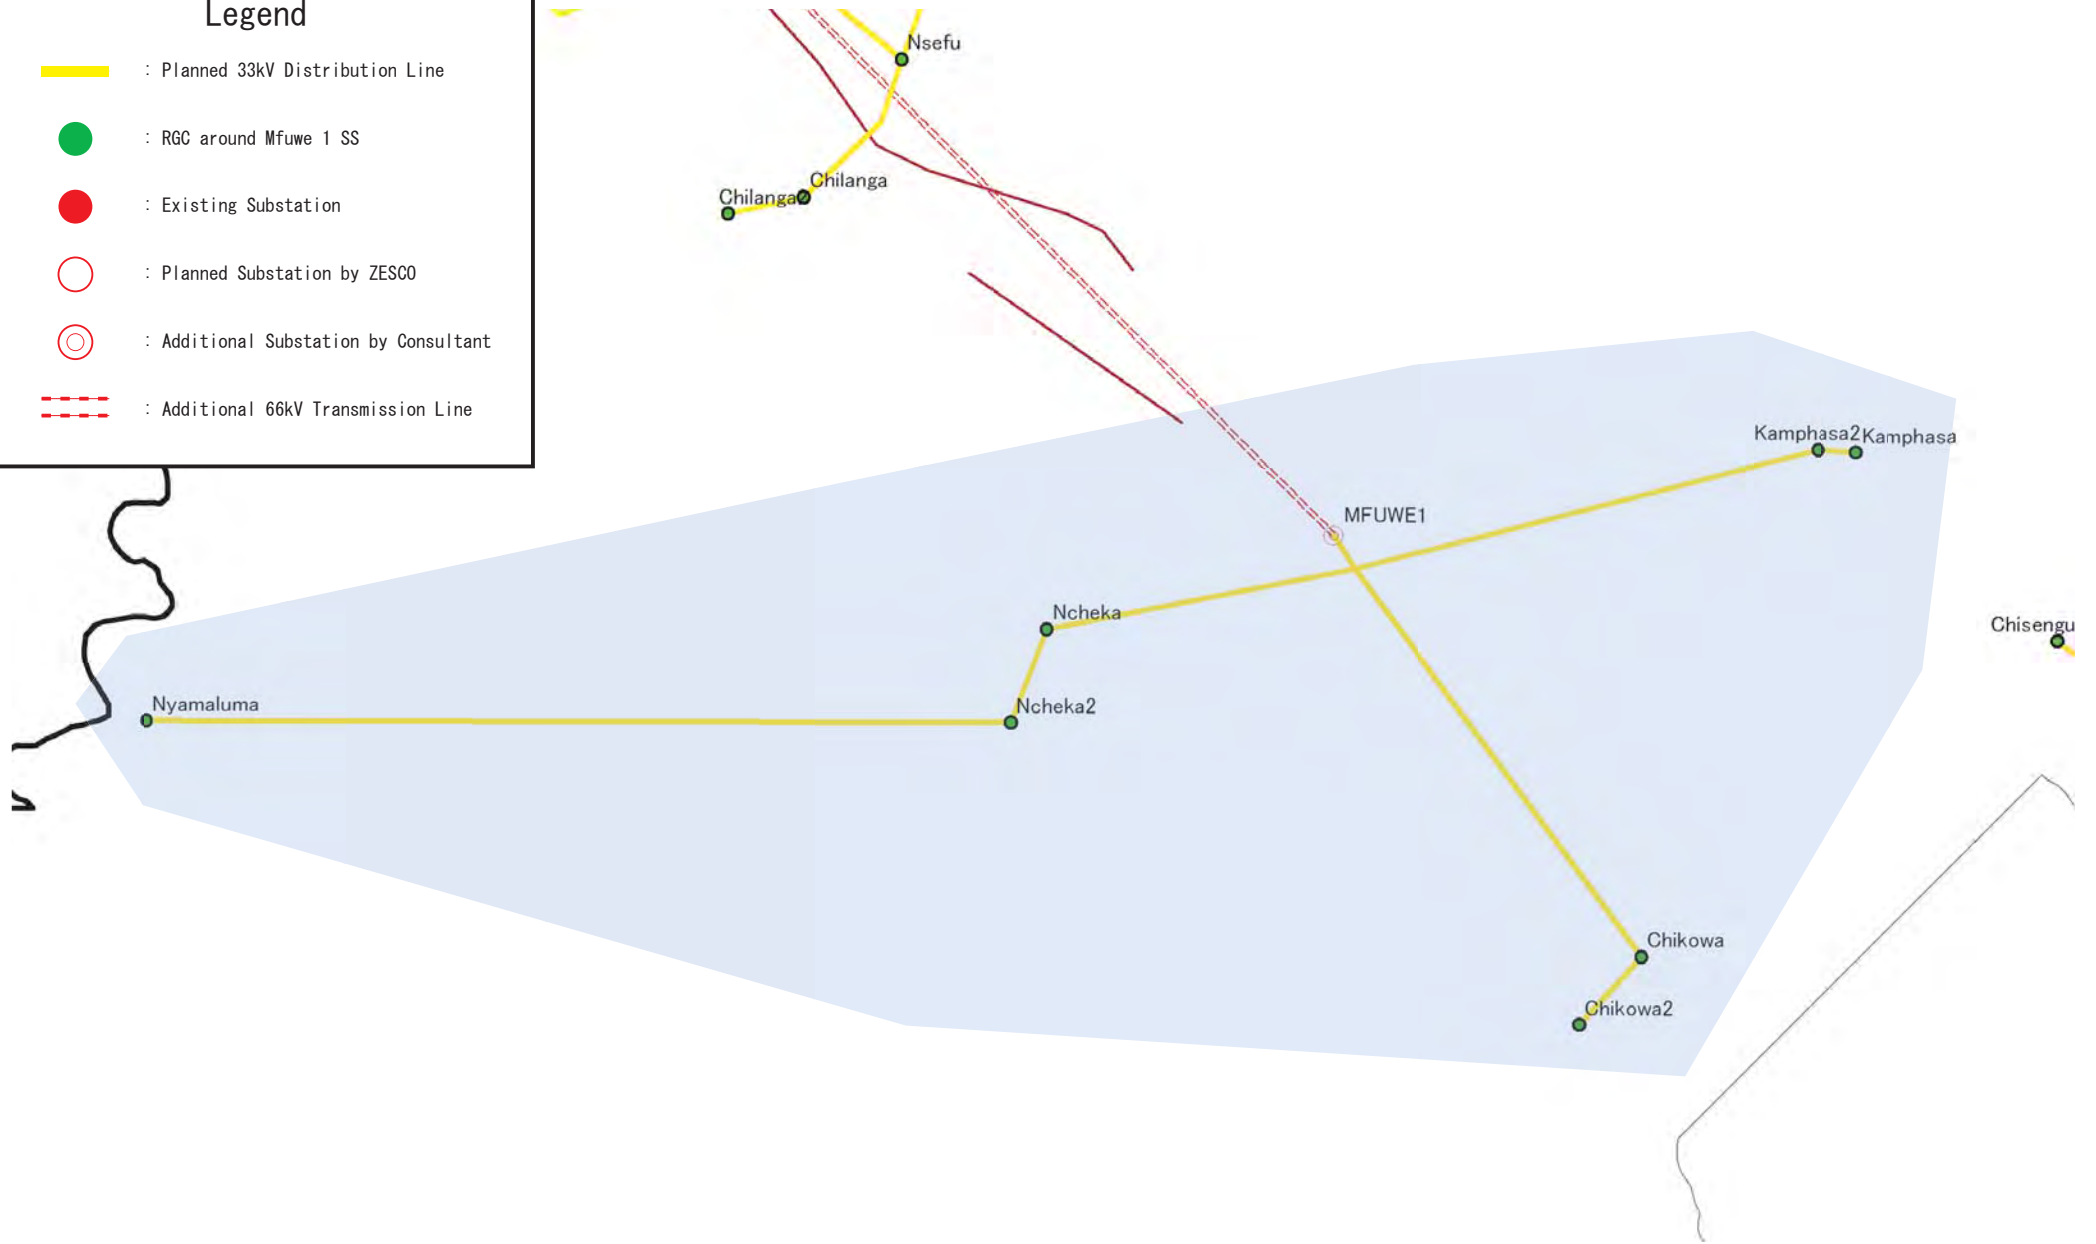
 : RGC around Mfuwe 1 SS



 : Existing Substation

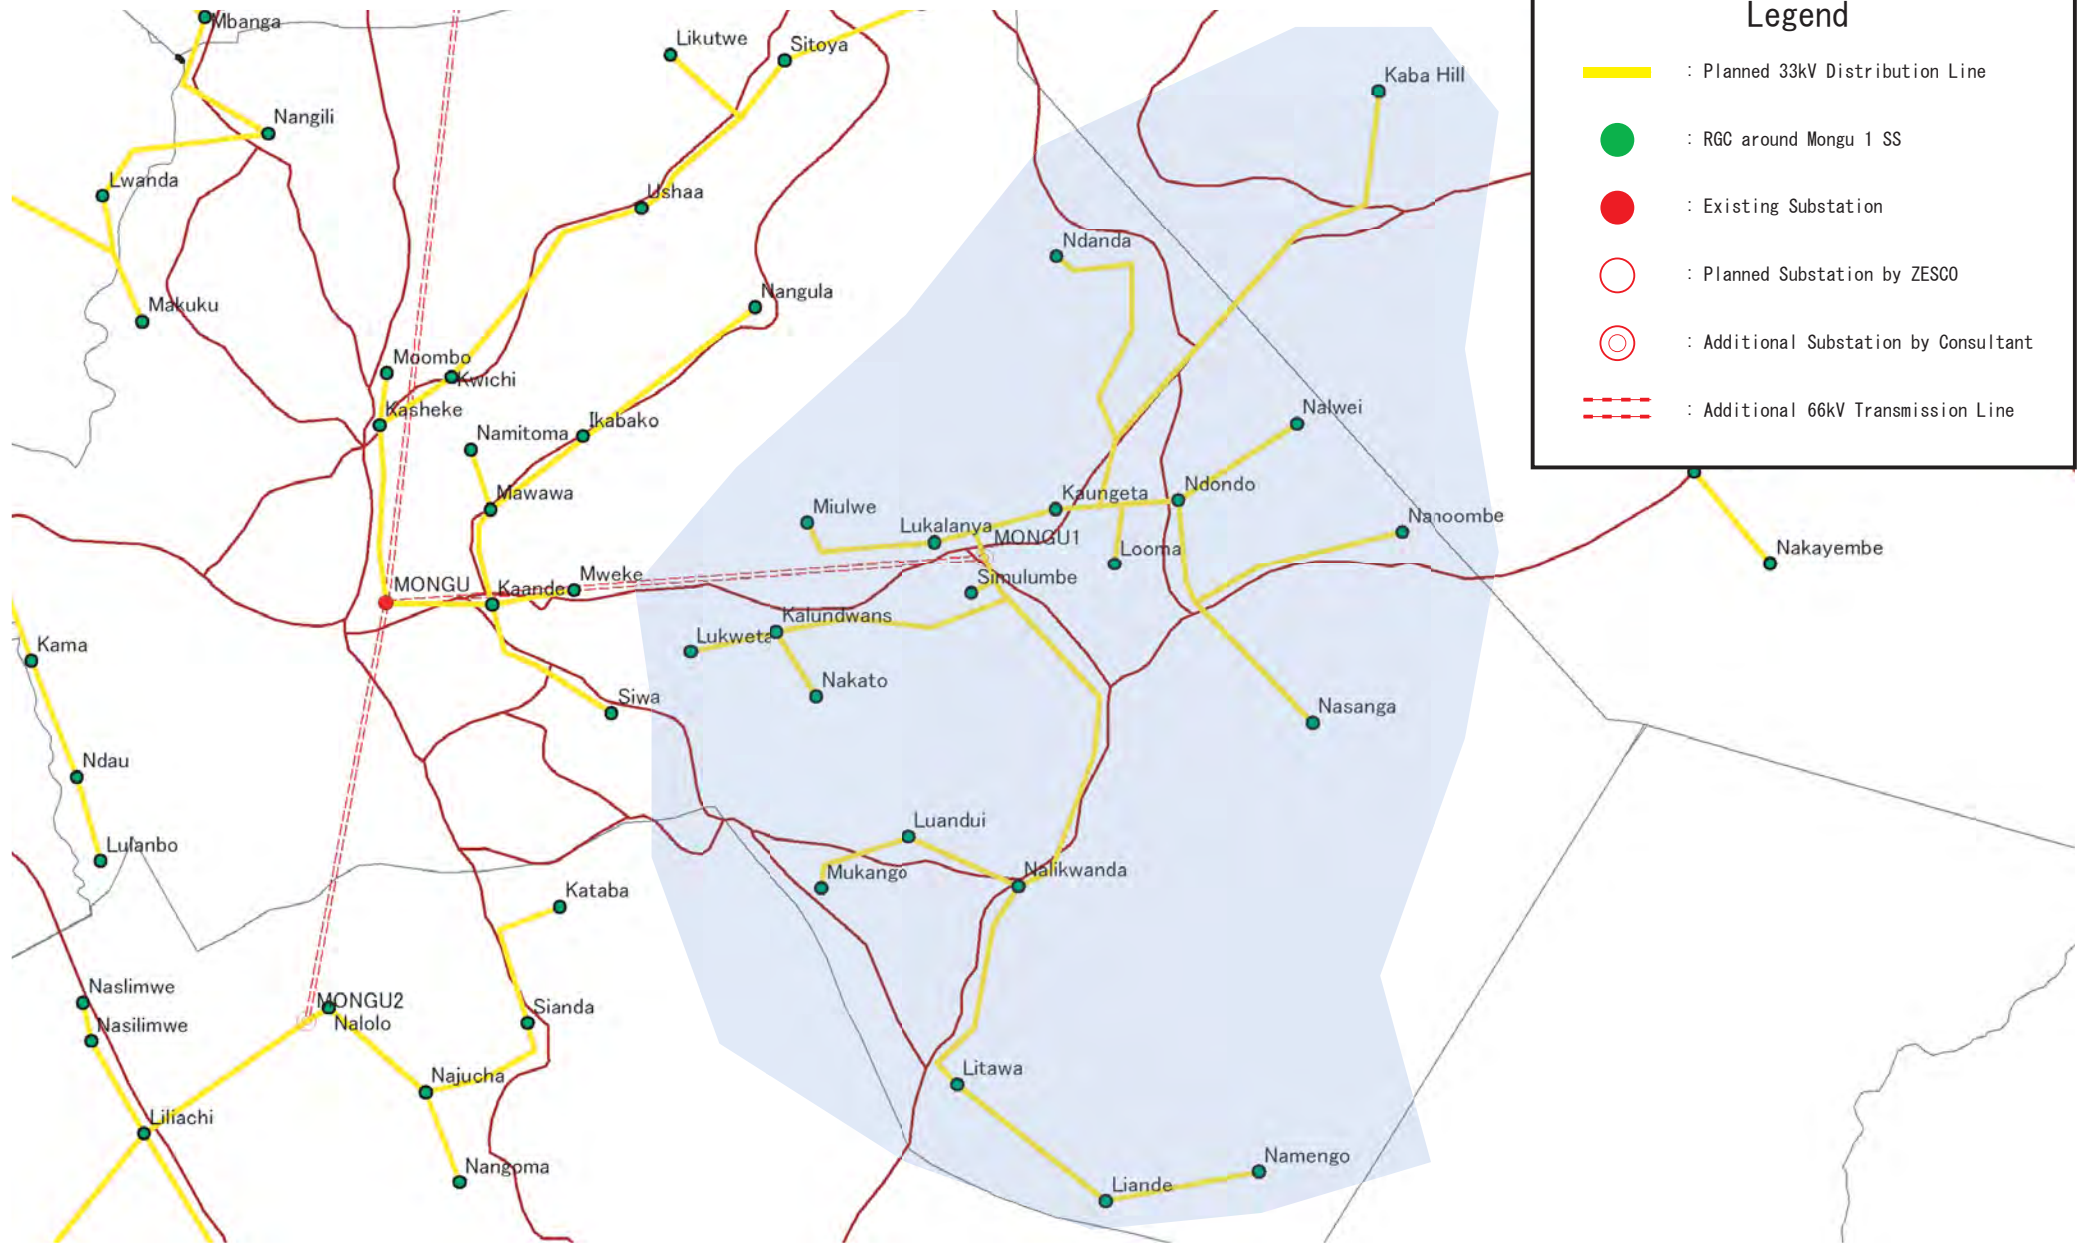
 : Planned Substation by ZESCO



 : Additional Substation by Consultant

 : Additional 66kV Transmission Line




	<p>The Study for Development of the Rural Electrification Master Plan in Zambia</p>	Drawing No.
	 <p>Tokyo Electric Power Company</p>	<p>Title</p> <p><b>DL System at Mfuwe 1 SS</b></p>




 ZESCO	The Study for Development of the Rural Electrification Master Plan in Zambia	Drawing No.
	 Tokyo Electric Power Company	Title <b>DL System at Mongu 1 SS</b>

### Legend

 : Planned 33kV Distribution Line

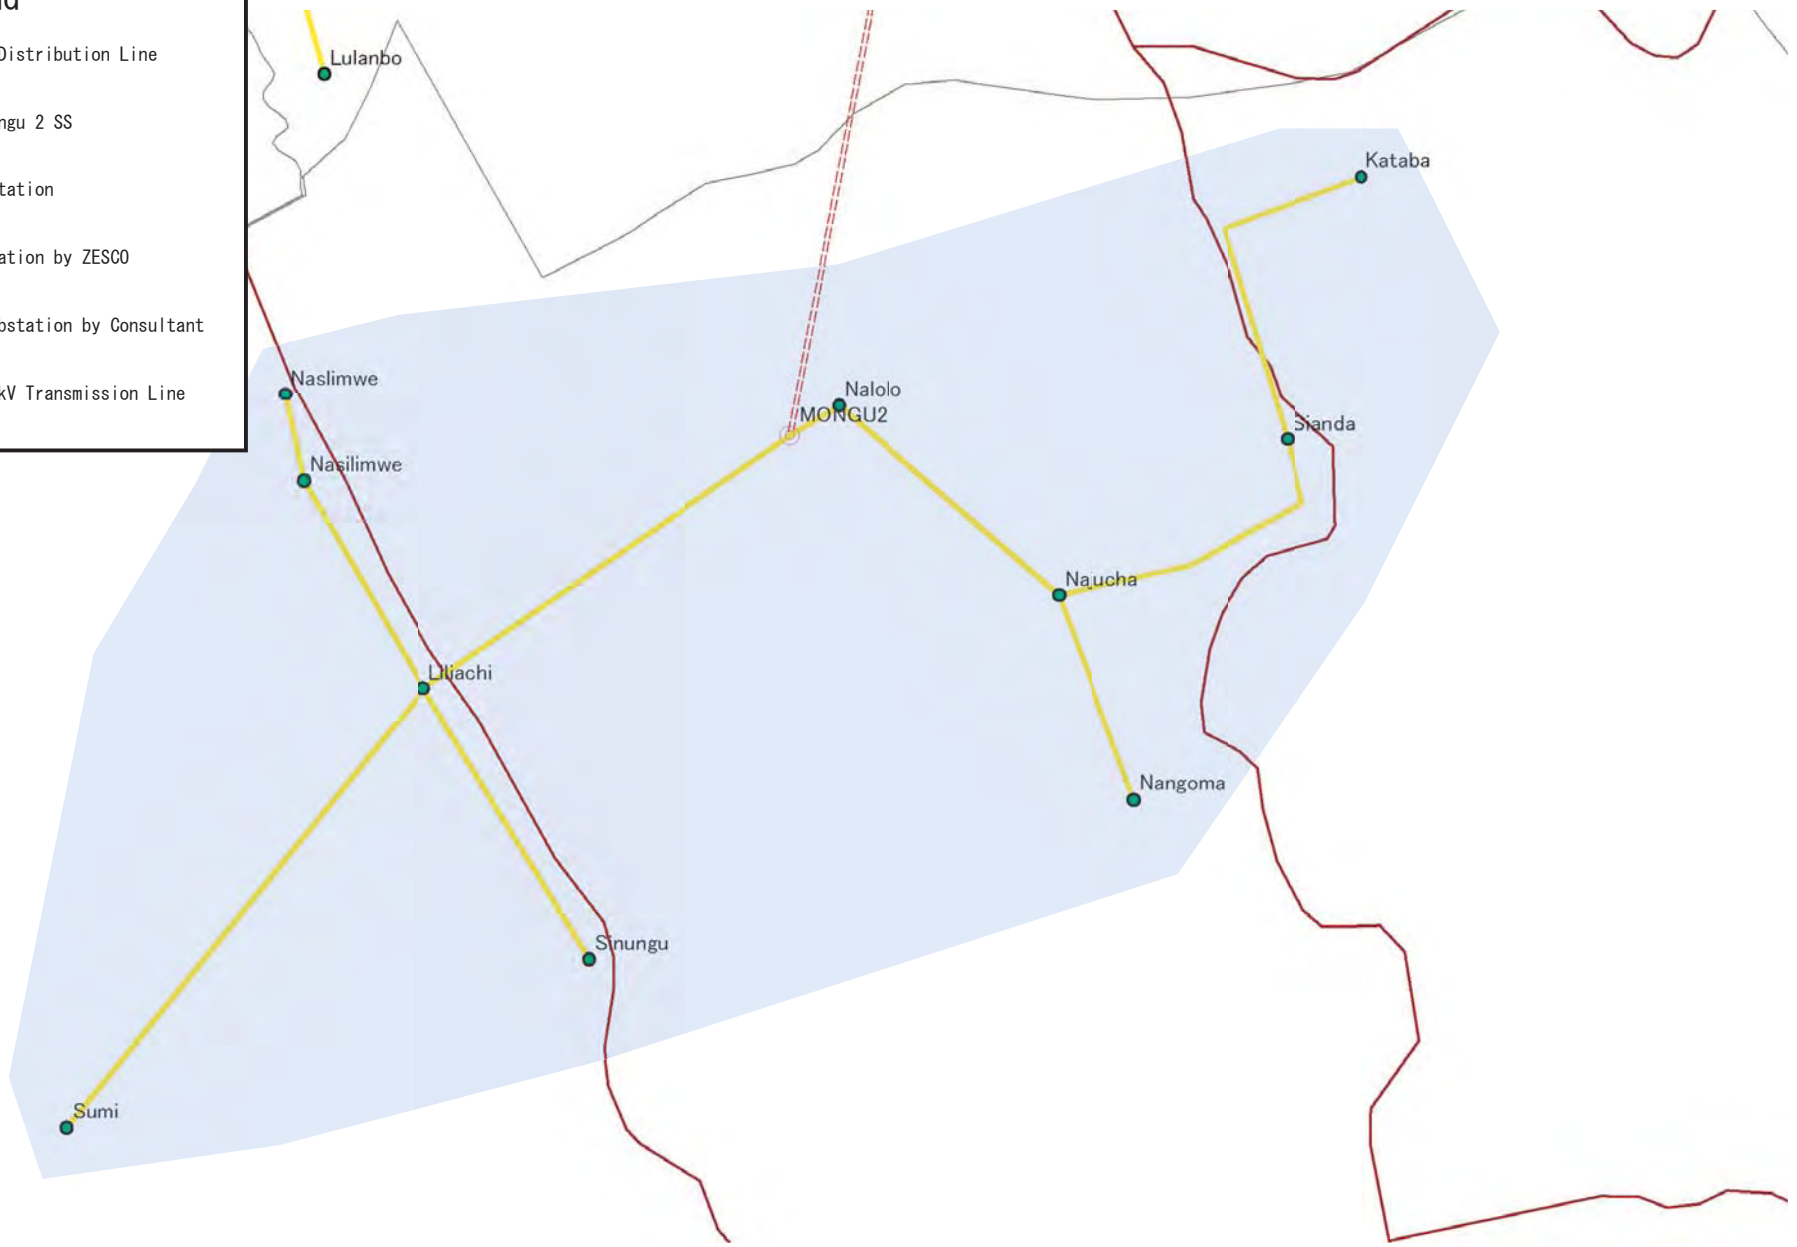
 : RGC around Mongu 2 SS



 : Existing Substation

 : Planned Substation by ZESCO


 : Additional Substation by Consultant


 : Additional 66kV Transmission Line




 ZESCO	The Study for Development of the Rural Electrification Master Plan in Zambia	Drawing No.
	 Tokyo Electric Power Company	Title <b>DL System at Mongu 2 SS</b>

### Legend


 : Planned 33kV Distribution Line

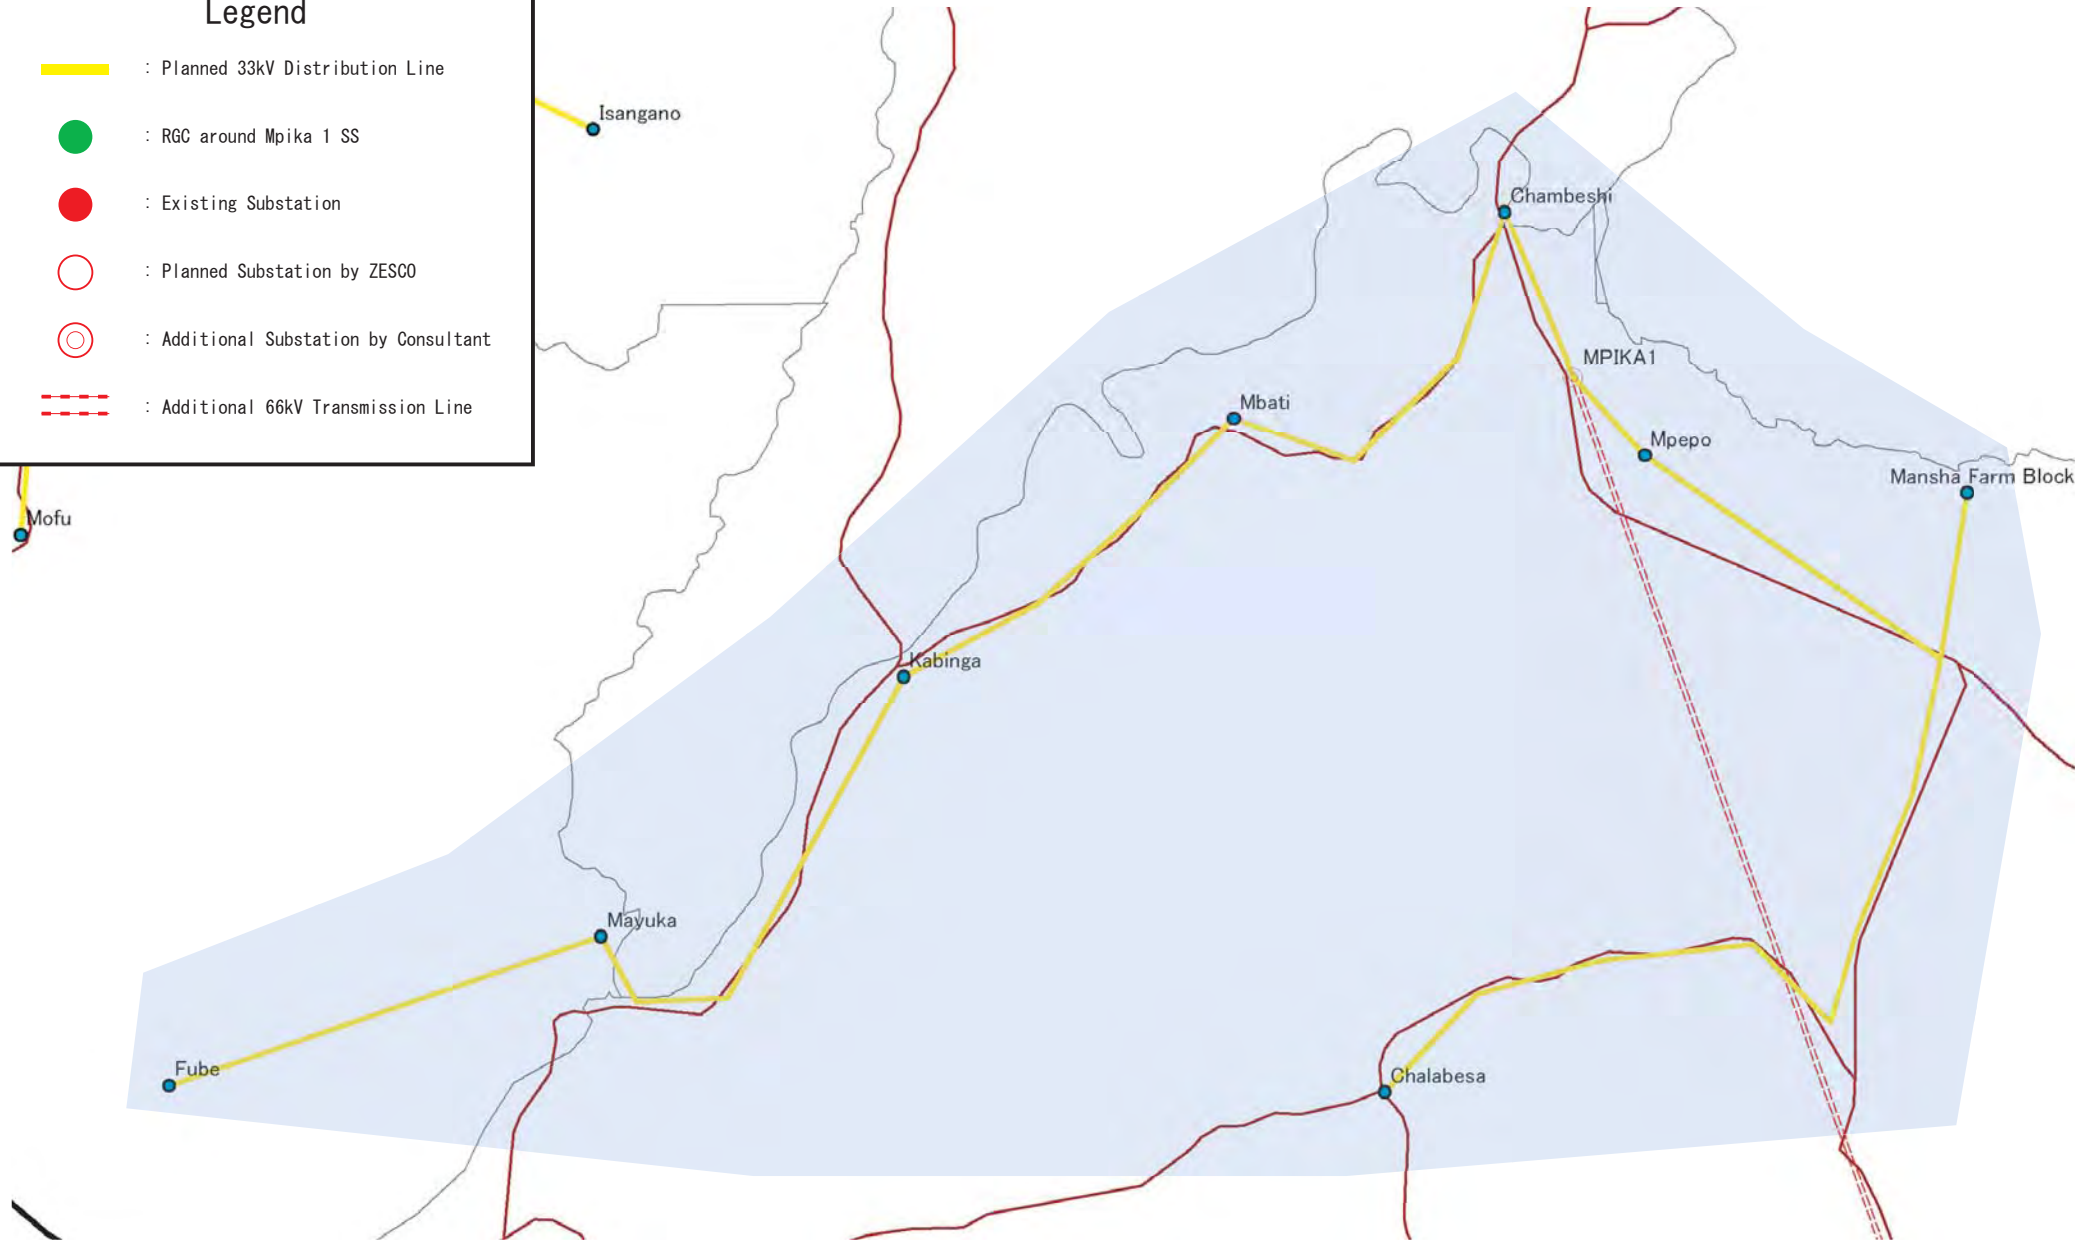
 : RGC around Mpika 1 SS



 : Existing Substation

 : Planned Substation by ZESCO







 : Additional Substation by Consultant

 : Additional 66kV Transmission Line





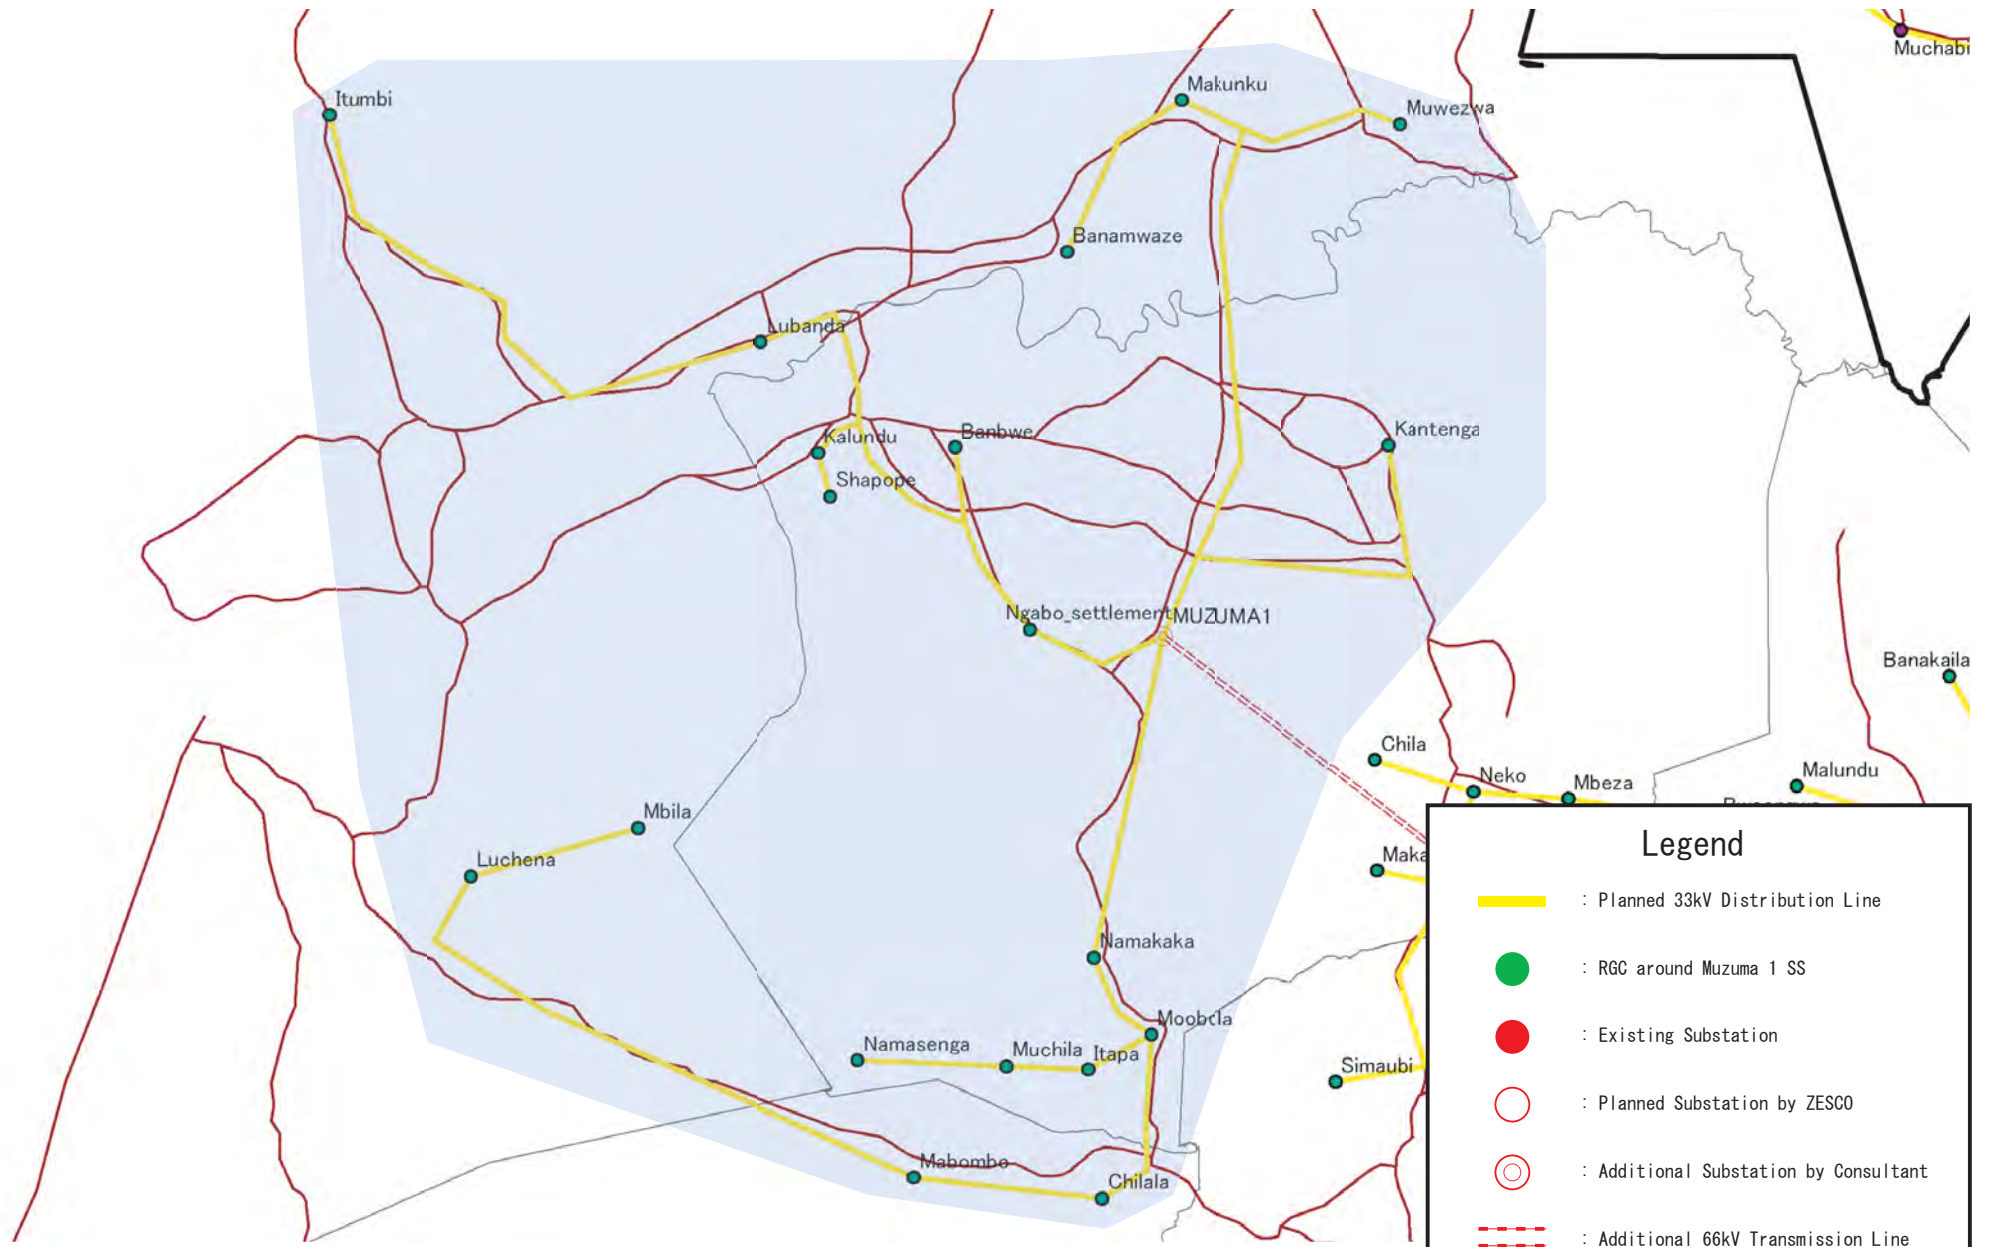
	The Study for Development of the Rural Electrification Master Plan in Zambia	Drawing No.
	 Tokyo Electric Power Company	Title <b>DL System at Mpika 1 SS</b>

### Legend

-  : Planned 33kV Distribution Line
-  : RGC around Mpika 2 SS
-  : Existing Substation
-  : Planned Substation by ZESCO
-  : Additional Substation by Consultant
-  : Additional 66kV Transmission Line



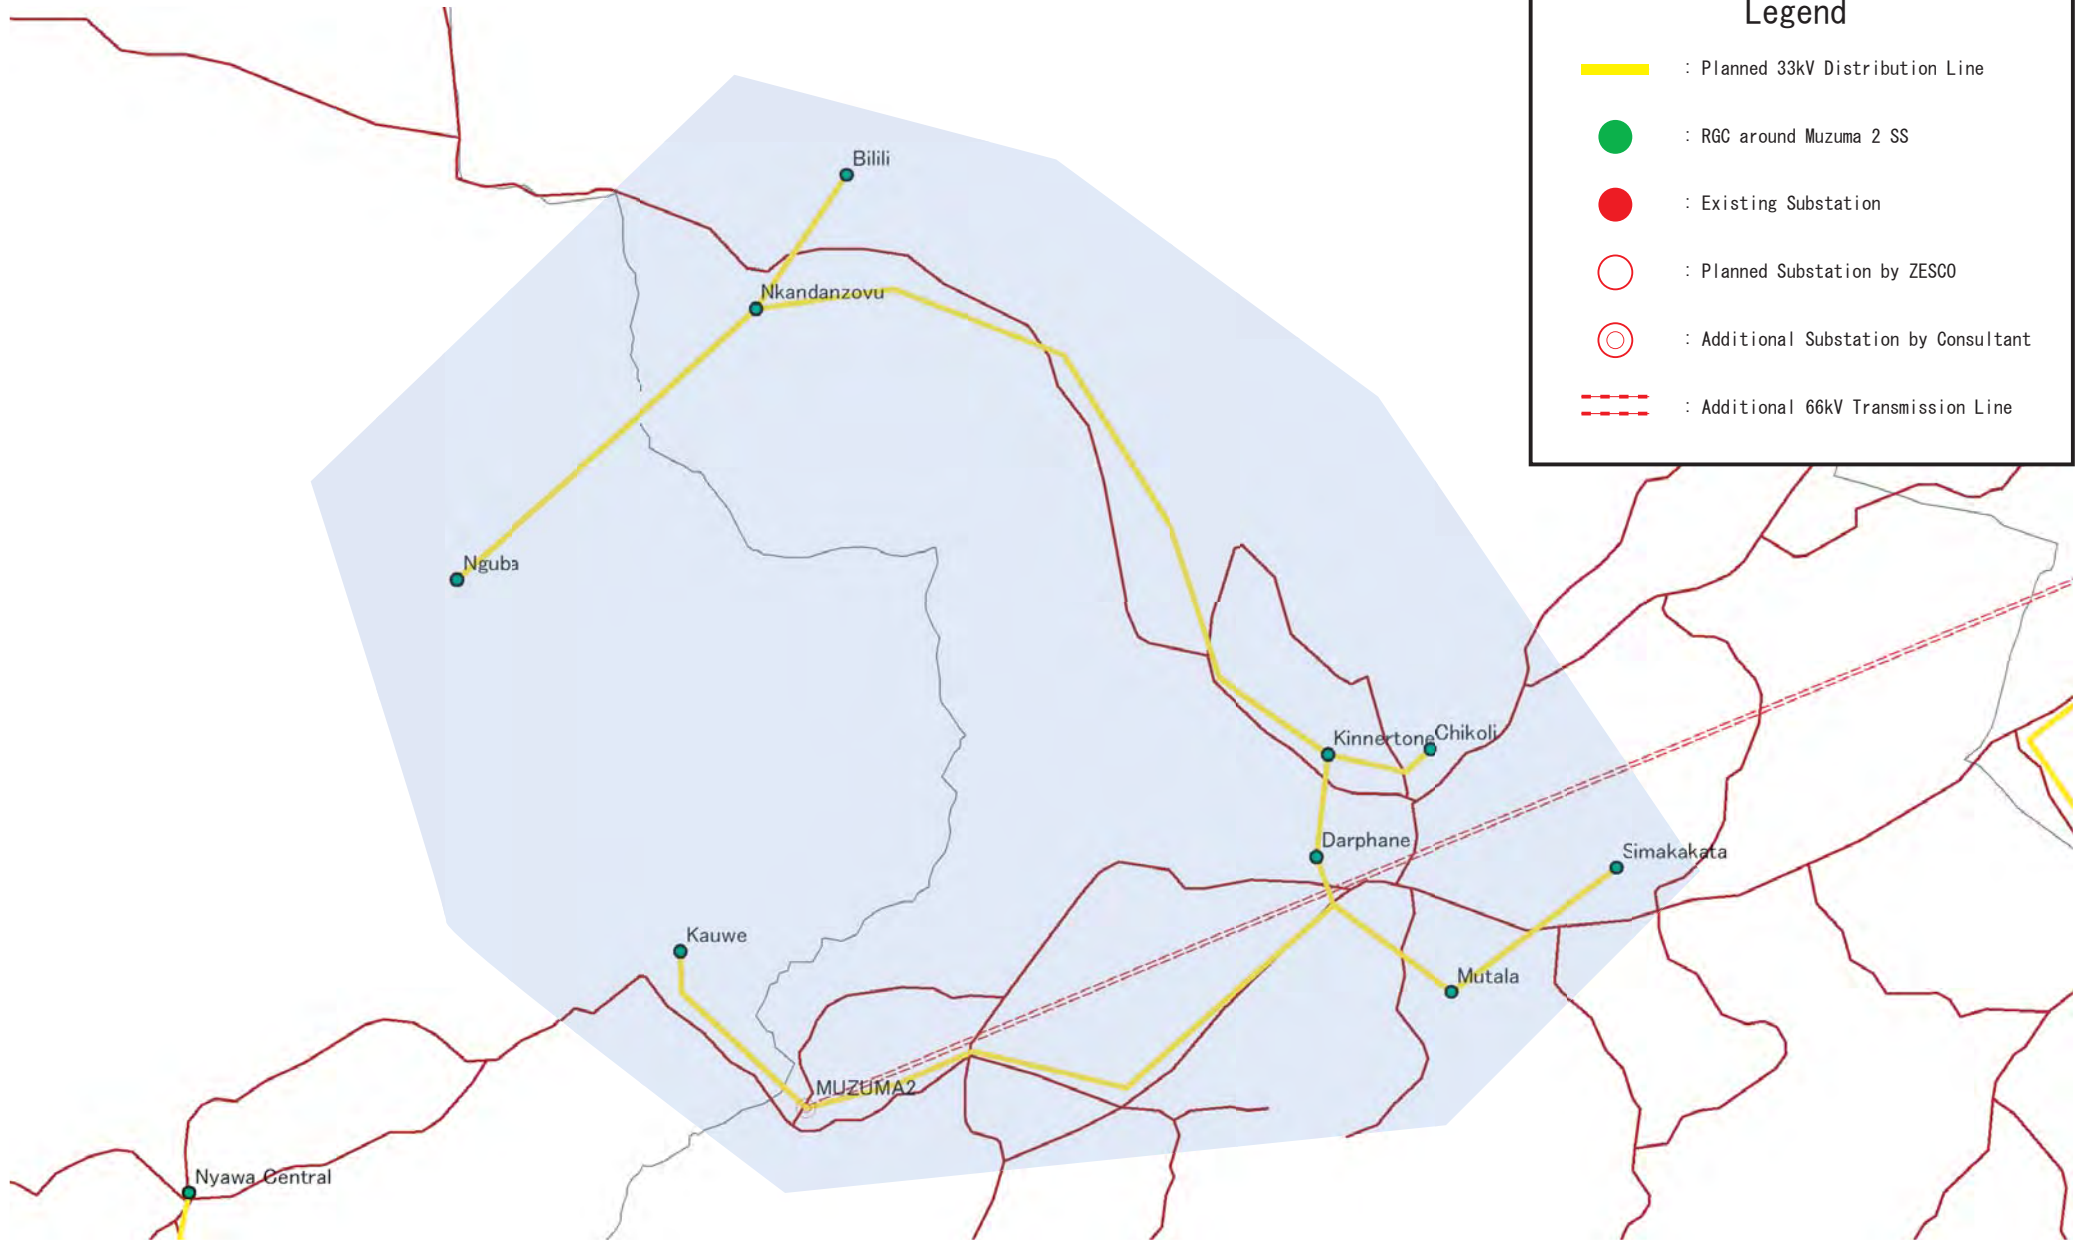
 ZESCO	<b>The Study for Development of the Rural Electrification Master Plan in Zambia</b>	Drawing No.
	 TEPCO Tokyo Electric Power Company	Title <b>DL System at Mpika 2 SS</b>



### Legend



- : Planned 33kV Distribution Line
- : RGC around Muzuma 1 SS
- : Existing Substation
- : Planned Substation by ZESCO
- : Additional Substation by Consultant
- : Additional 66kV Transmission Line

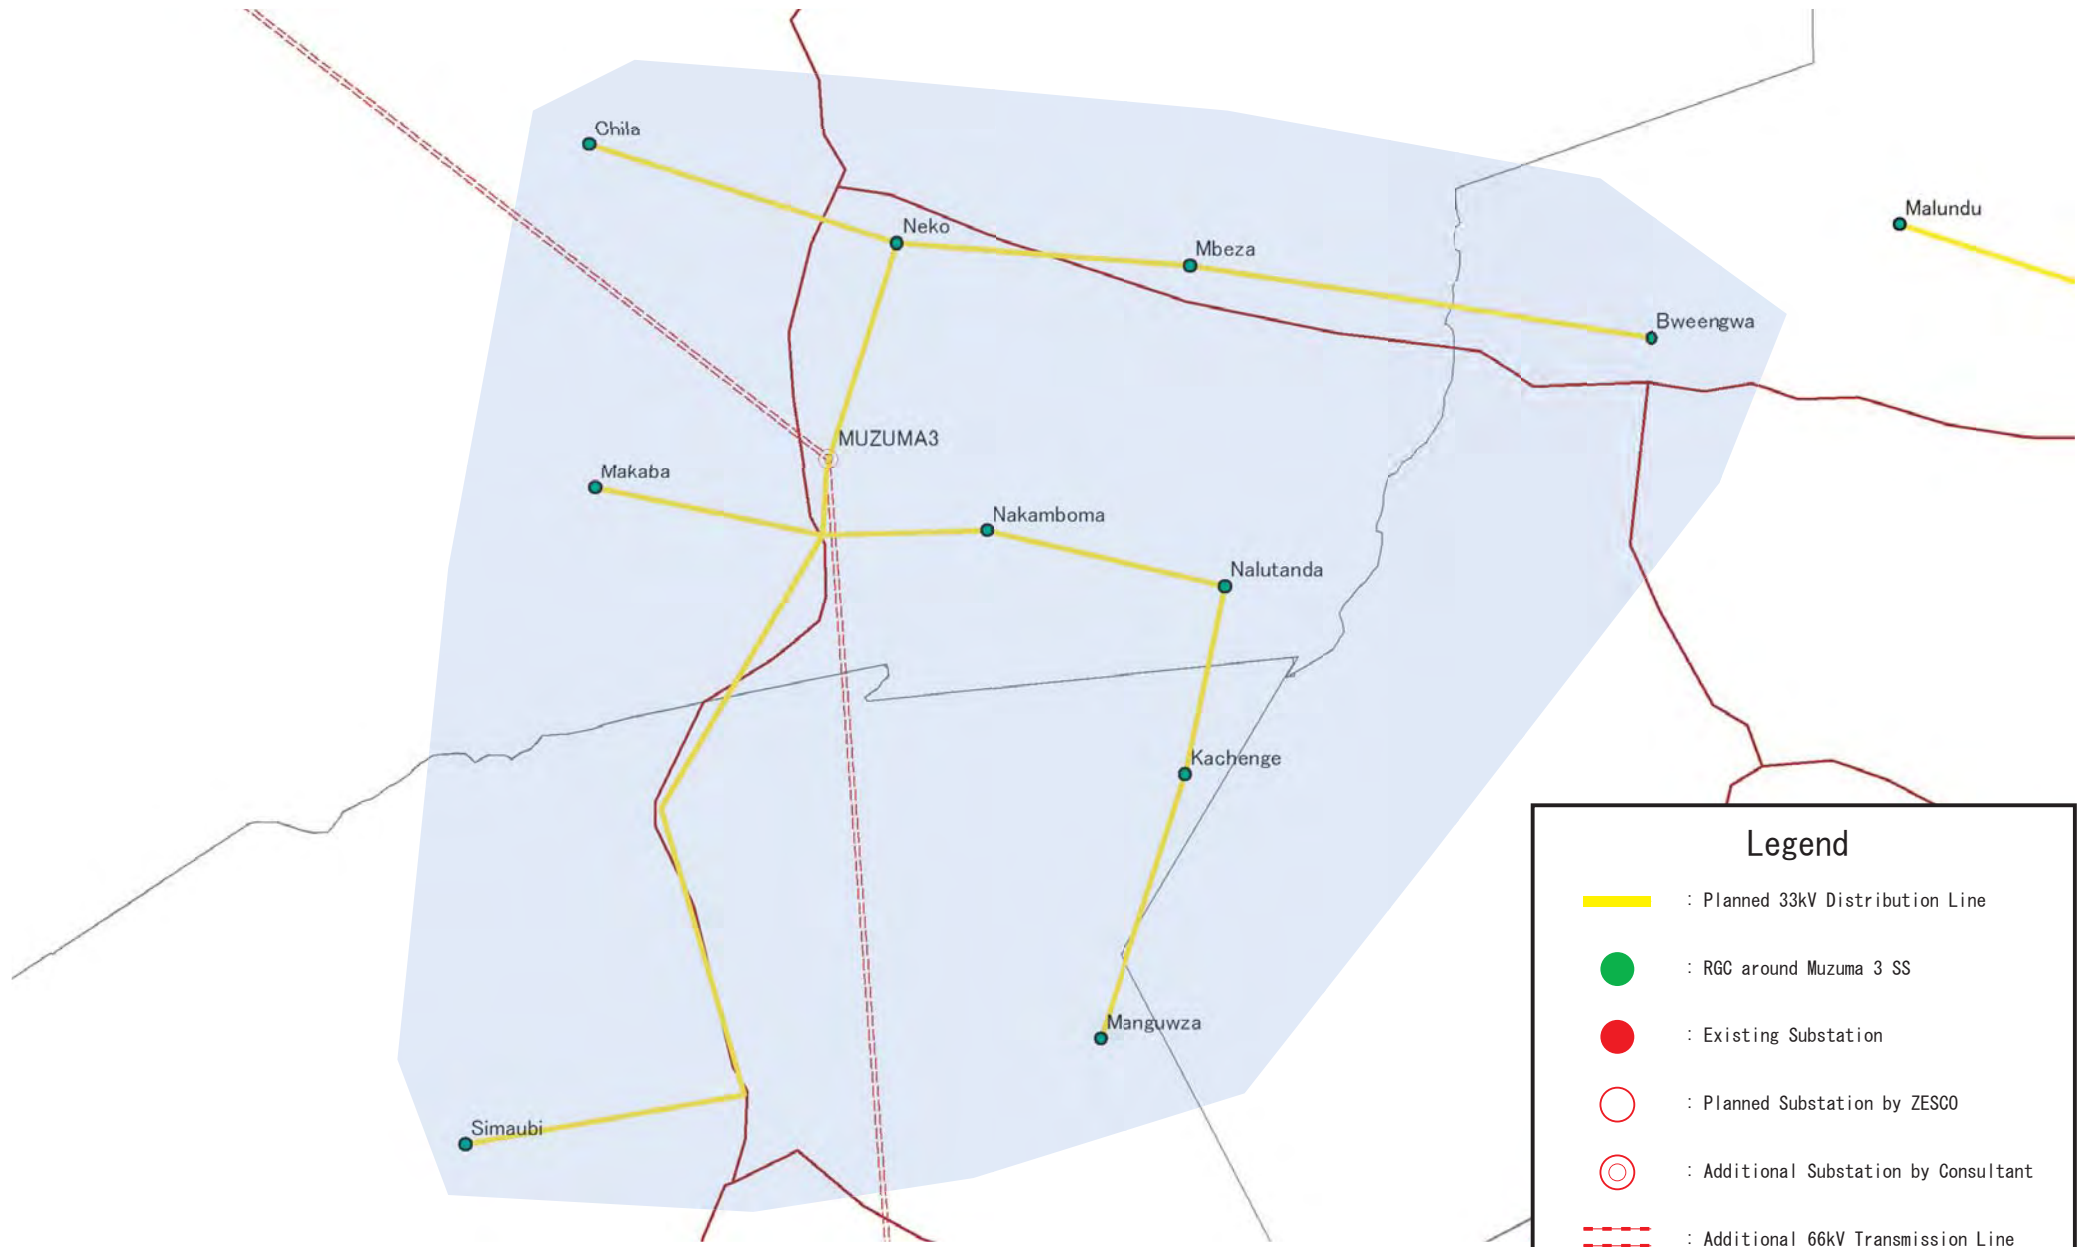
 <b>ZESCO</b>	<b>The Study for Development of the Rural Electrification Master Plan in Zambia</b>	Drawing No.
	 <b>Tokyo Electric Power Company</b>	Title <h3 style="margin: 0;">DL System at Muzuma 1 SS</h3>



### Legend



- : Planned 33kV Distribution Line
- : RGC around Muzuma 2 SS
- : Existing Substation
- : Planned Substation by ZESCO
- : Additional Substation by Consultant
- : Additional 66kV Transmission Line

 <b>ZESCO</b>	<b>The Study for Development of the Rural Electrification Master Plan in Zambia</b>	Drawing No.
	 <b>Tokyo Electric Power Company</b>	Title <b>DL System at Muzuma 2 SS</b>









### Legend

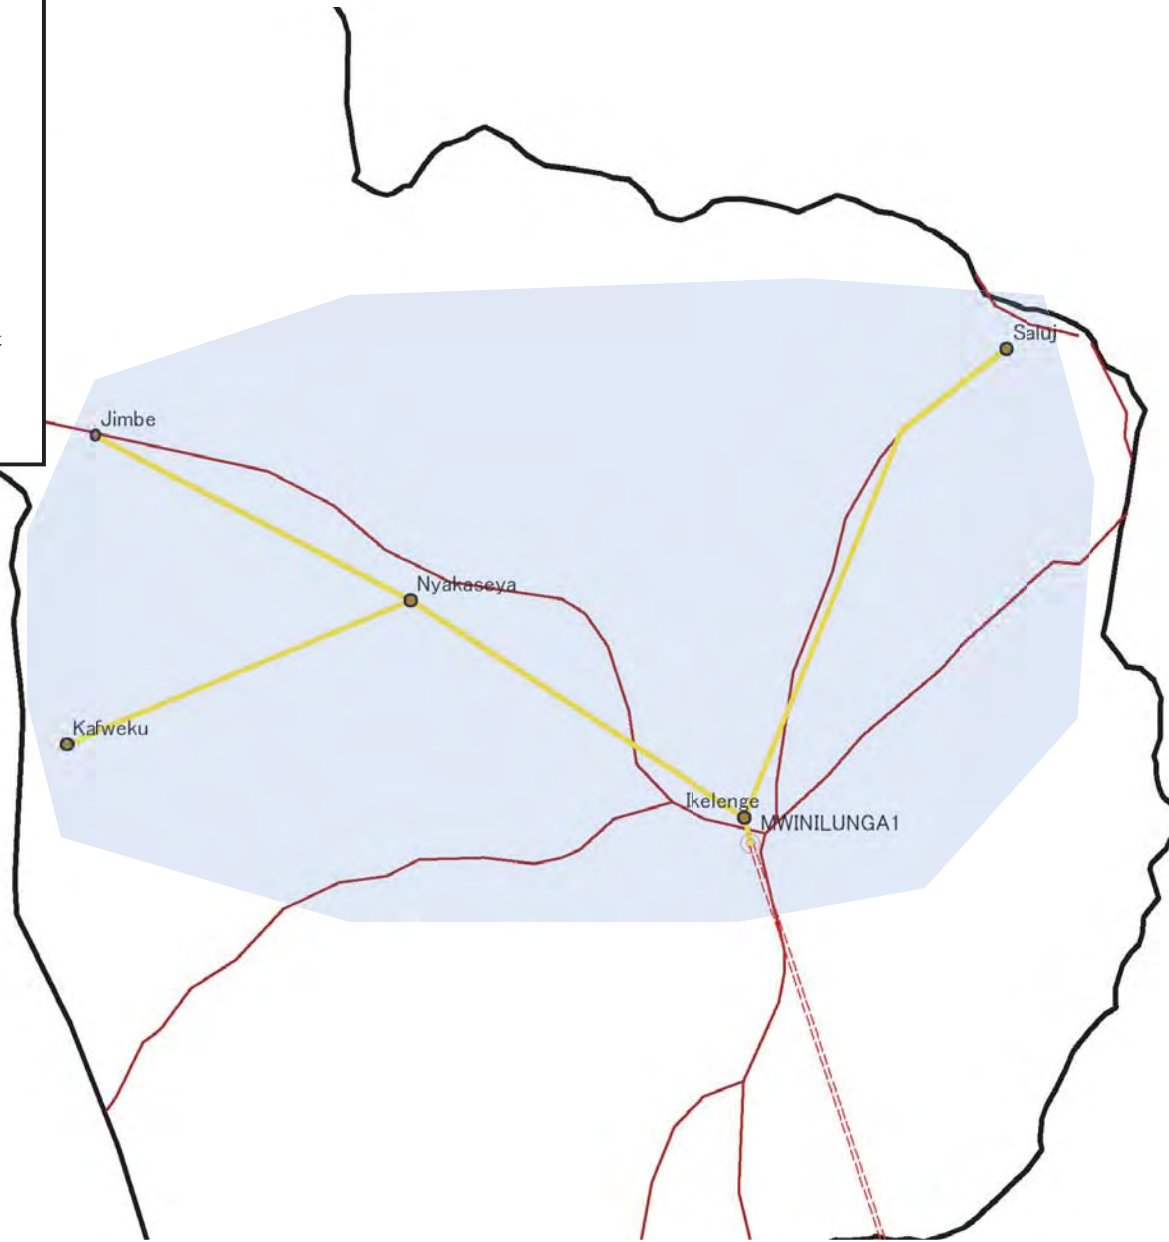
- : Planned 33kV Distribution Line
- : RGC around Muzuma 3 SS
- : Existing Substation
- : Planned Substation by ZESCO
- : Additional Substation by Consultant
- : Additional 66kV Transmission Line



 ZESCO	<b>The Study for Development of the Rural Electrification Master Plan in Zambia</b>	Drawing No.
	 Tokyo Electric Power Company	Title <b>DL System at Muzuma 3 SS</b>

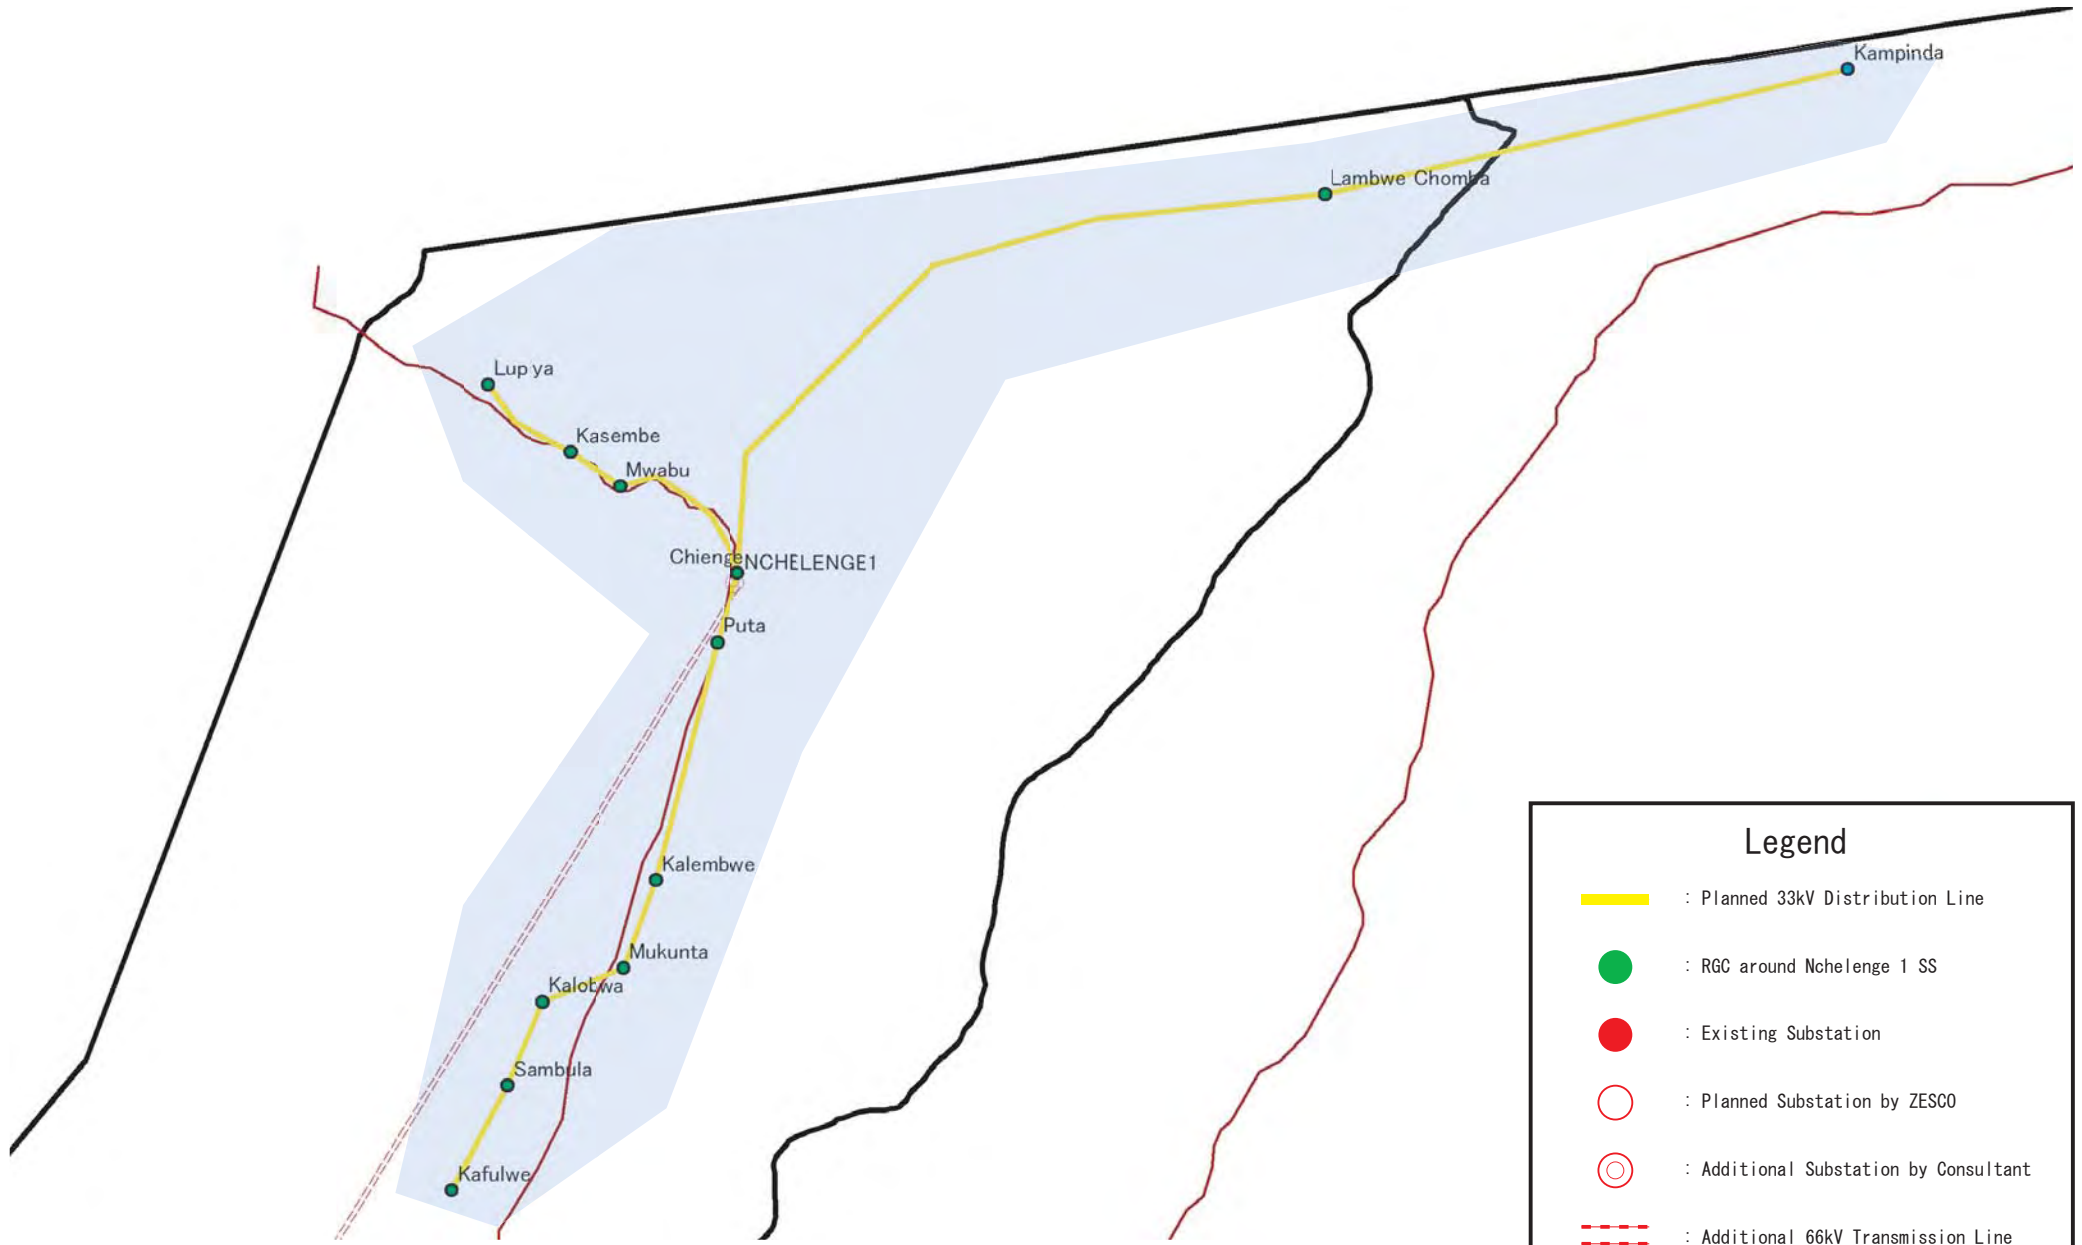


### Legend

-  : Planned 33kV Distribution Line
-  : RGC around Mwinilunga 1 SS
-  : Existing Substation
-  : Planned Substation by ZESCO
-  : Additional Substation by Consultant
-  : Additional 66kV Transmission Line





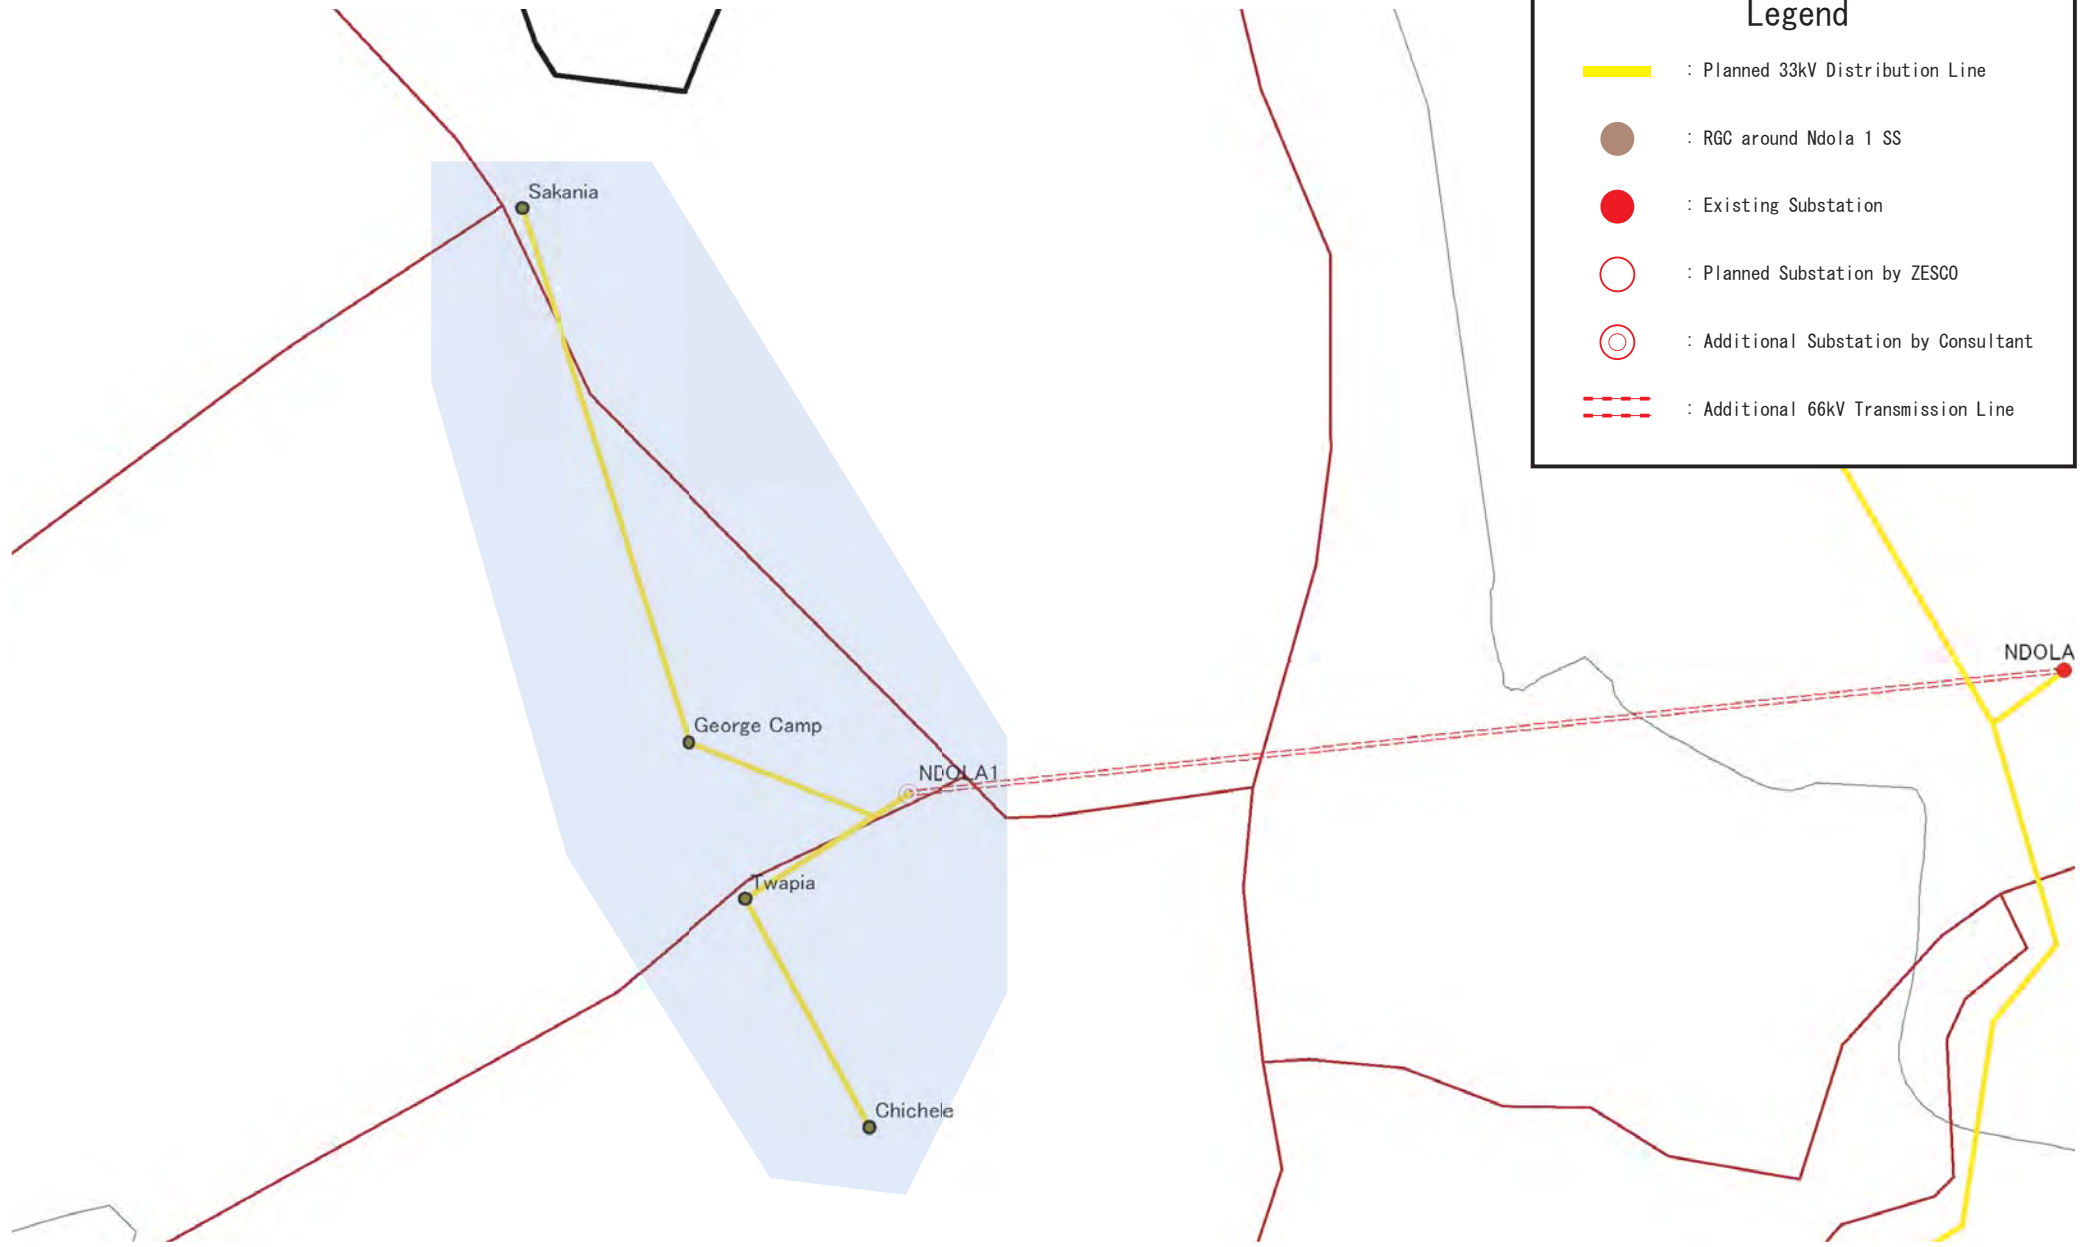
 ZESCO	The Study for Development of the Rural Electrification Master Plan in Zambia	Drawing No.
	 Tokyo Electric Power Company	Title <b>DL System at Mwinilunga 1 SS</b>



### Legend



- : Planned 33kV Distribution Line
- : RGC around Nchelenge 1 SS
- : Existing Substation
- : Planned Substation by ZESCO
- : Additional Substation by Consultant
- : Additional 66kV Transmission Line

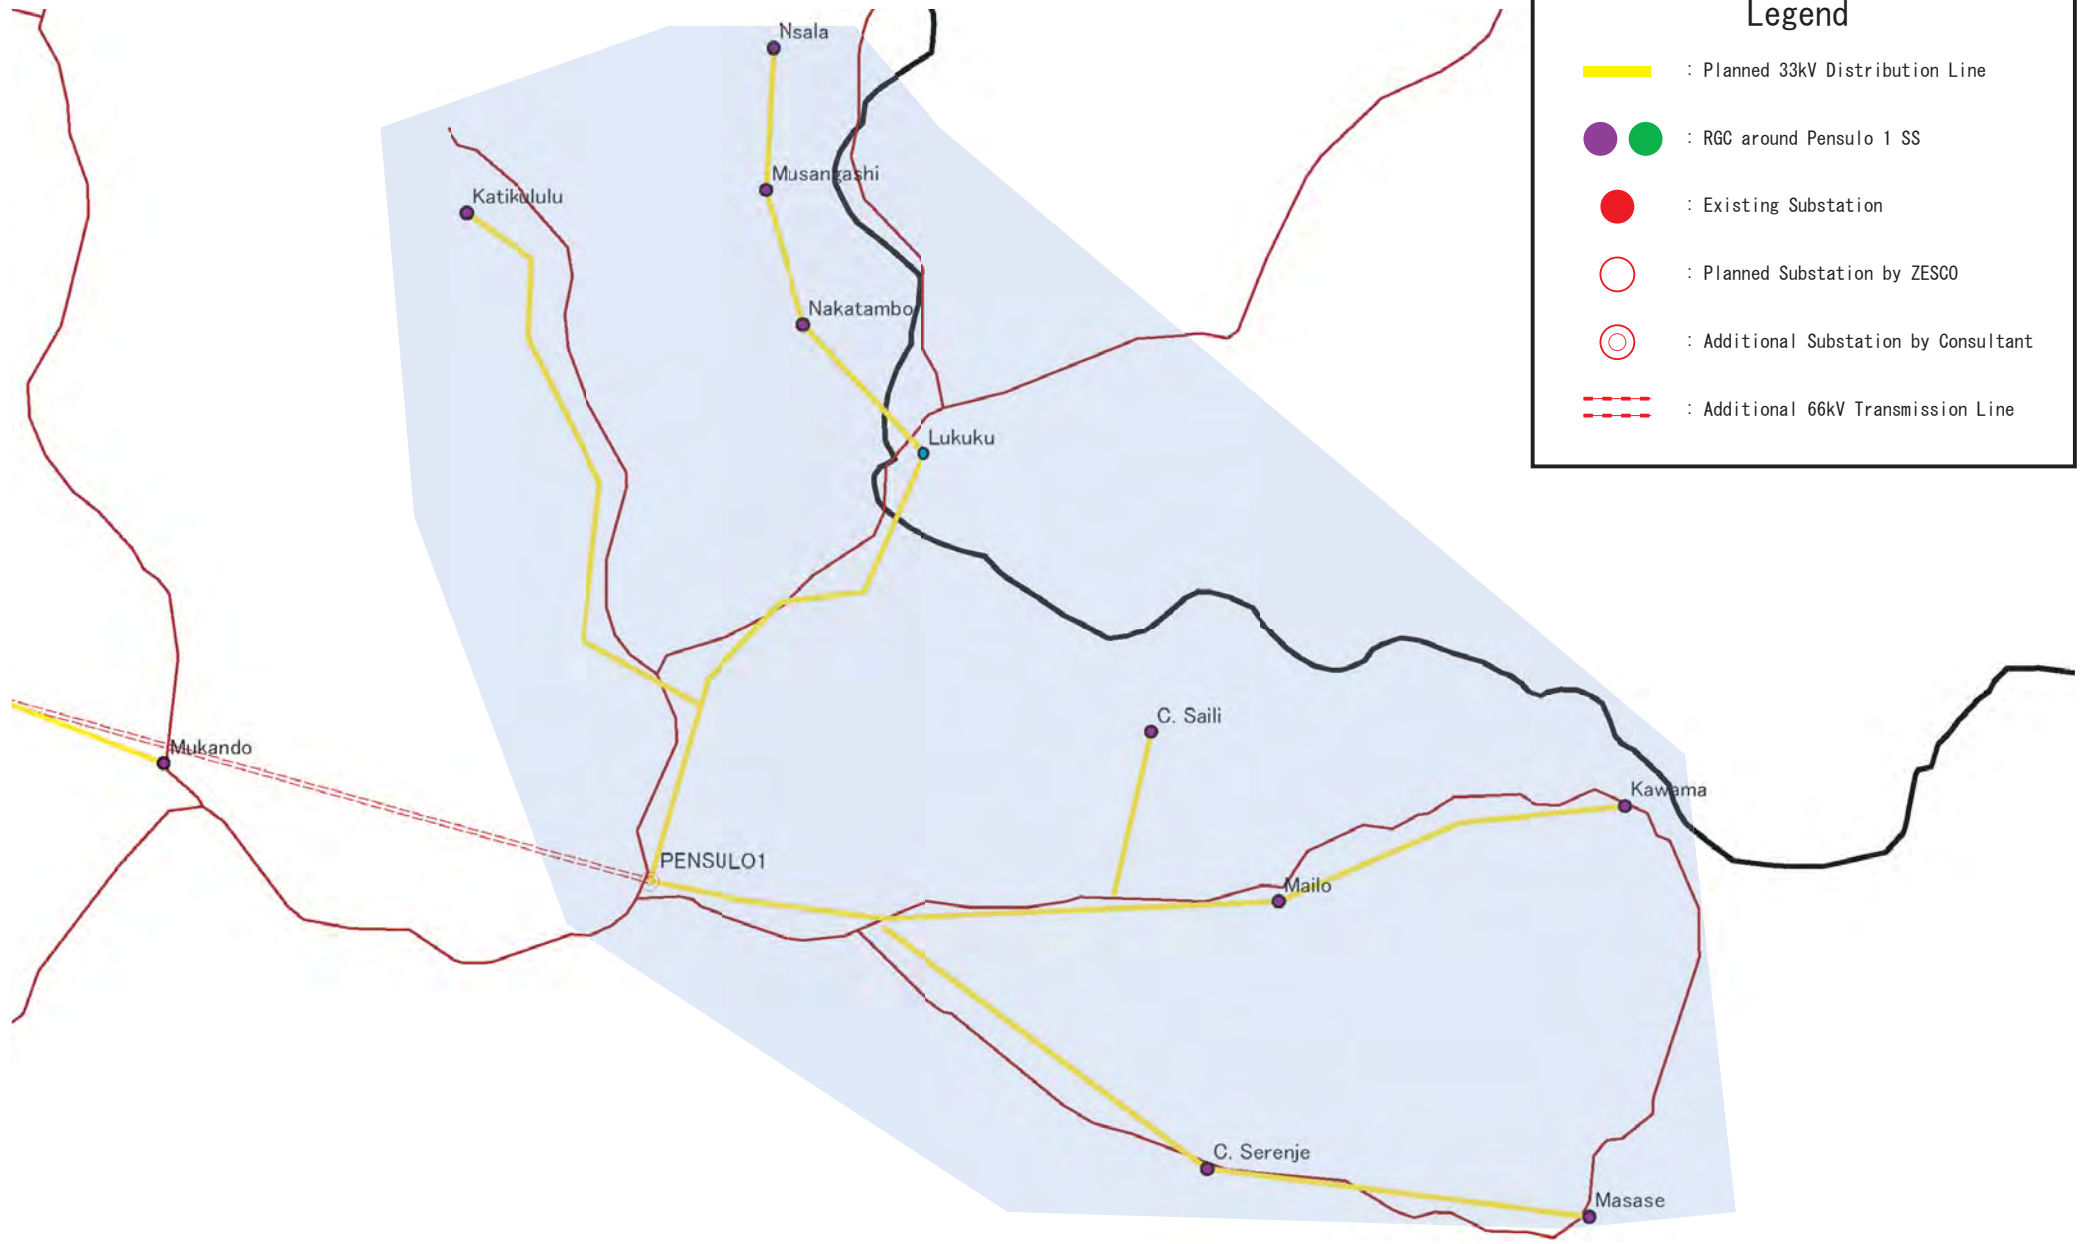
 <b>ZESCO</b>	<b>The Study for Development of the Rural Electrification Master Plan in Zambia</b>	Drawing No.
	 <b>TEPCO</b> Tokyo Electric Power Company	Title <h3 style="text-align: center; margin: 0;">DL System at Nchelenge 1 SS</h3>



### Legend



- : Planned 33kV Distribution Line
- : RGC around Ndola 1 SS
- : Existing Substation
- : Planned Substation by ZESCO
- : Additional Substation by Consultant
- : Additional 66kV Transmission Line

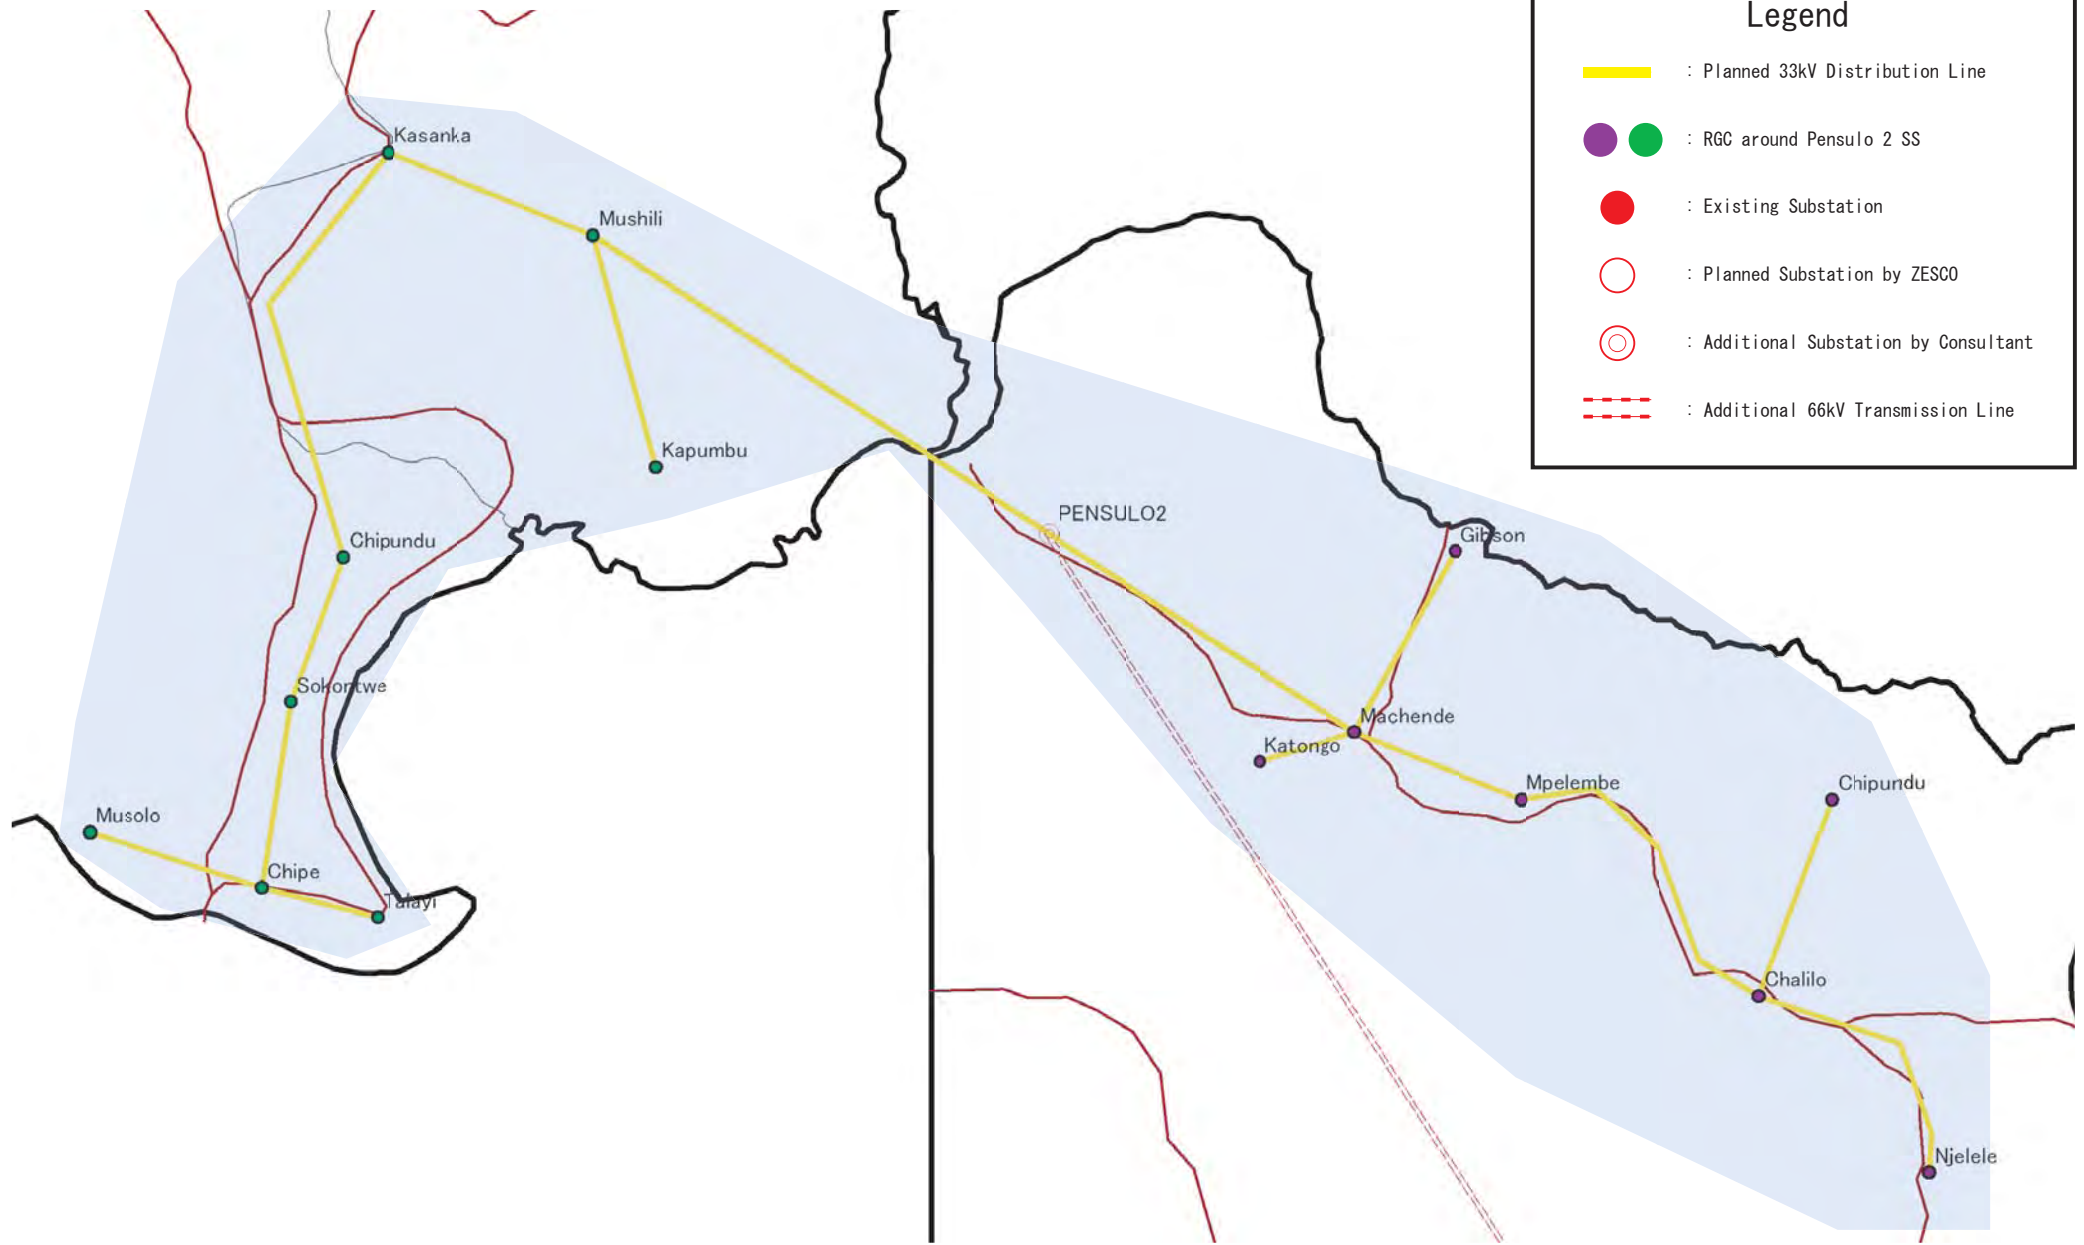
 <b>ZESCO</b>	<b>The Study for Development of the Rural Electrification Master Plan in Zambia</b>	Drawing No.
	 <b>Tokyo Electric Power Company</b>	Title <b>DL System at Ndola 1 SS</b>



### Legend



- : Planned 33kV Distribution Line
- : RGC around Pensulo 1 SS
- : Existing Substation
- : Planned Substation by ZESCO
- : Additional Substation by Consultant
- : Additional 66kV Transmission Line

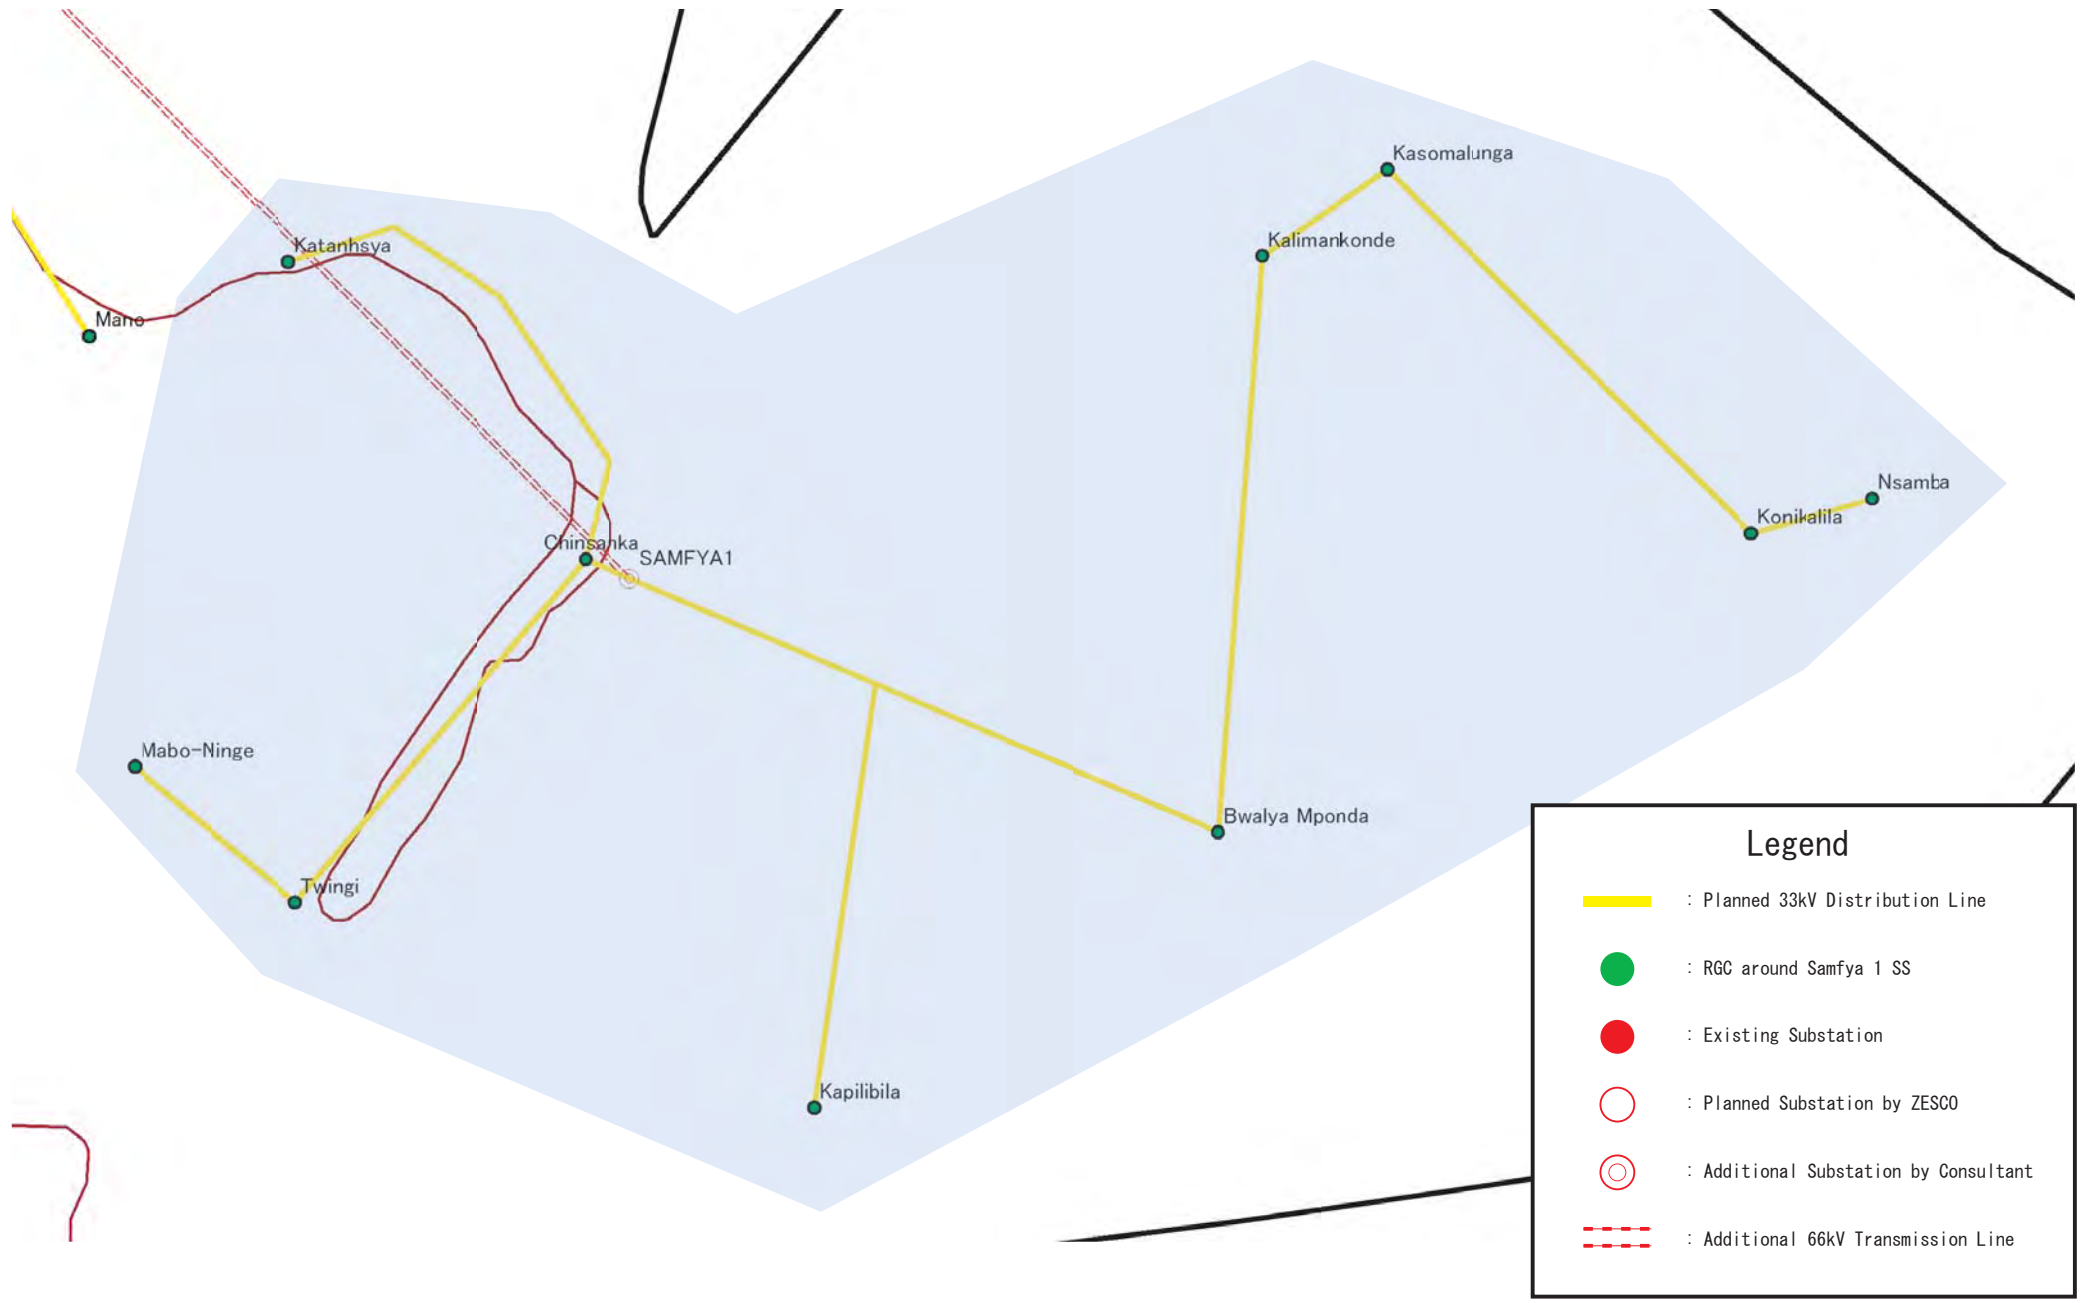
 ZESCO	<b>The Study for Development of the Rural Electrification Master Plan in Zambia</b>	Drawing No.
	 TEPCO Tokyo Electric Power Company	Title <b>DL System at Pensulo 1 SS</b>



### Legend



- : Planned 33kV Distribution Line
- : RGC around Pensulo 2 SS
- : Existing Substation
- : Planned Substation by ZESCO
- : Additional Substation by Consultant
- : Additional 66kV Transmission Line

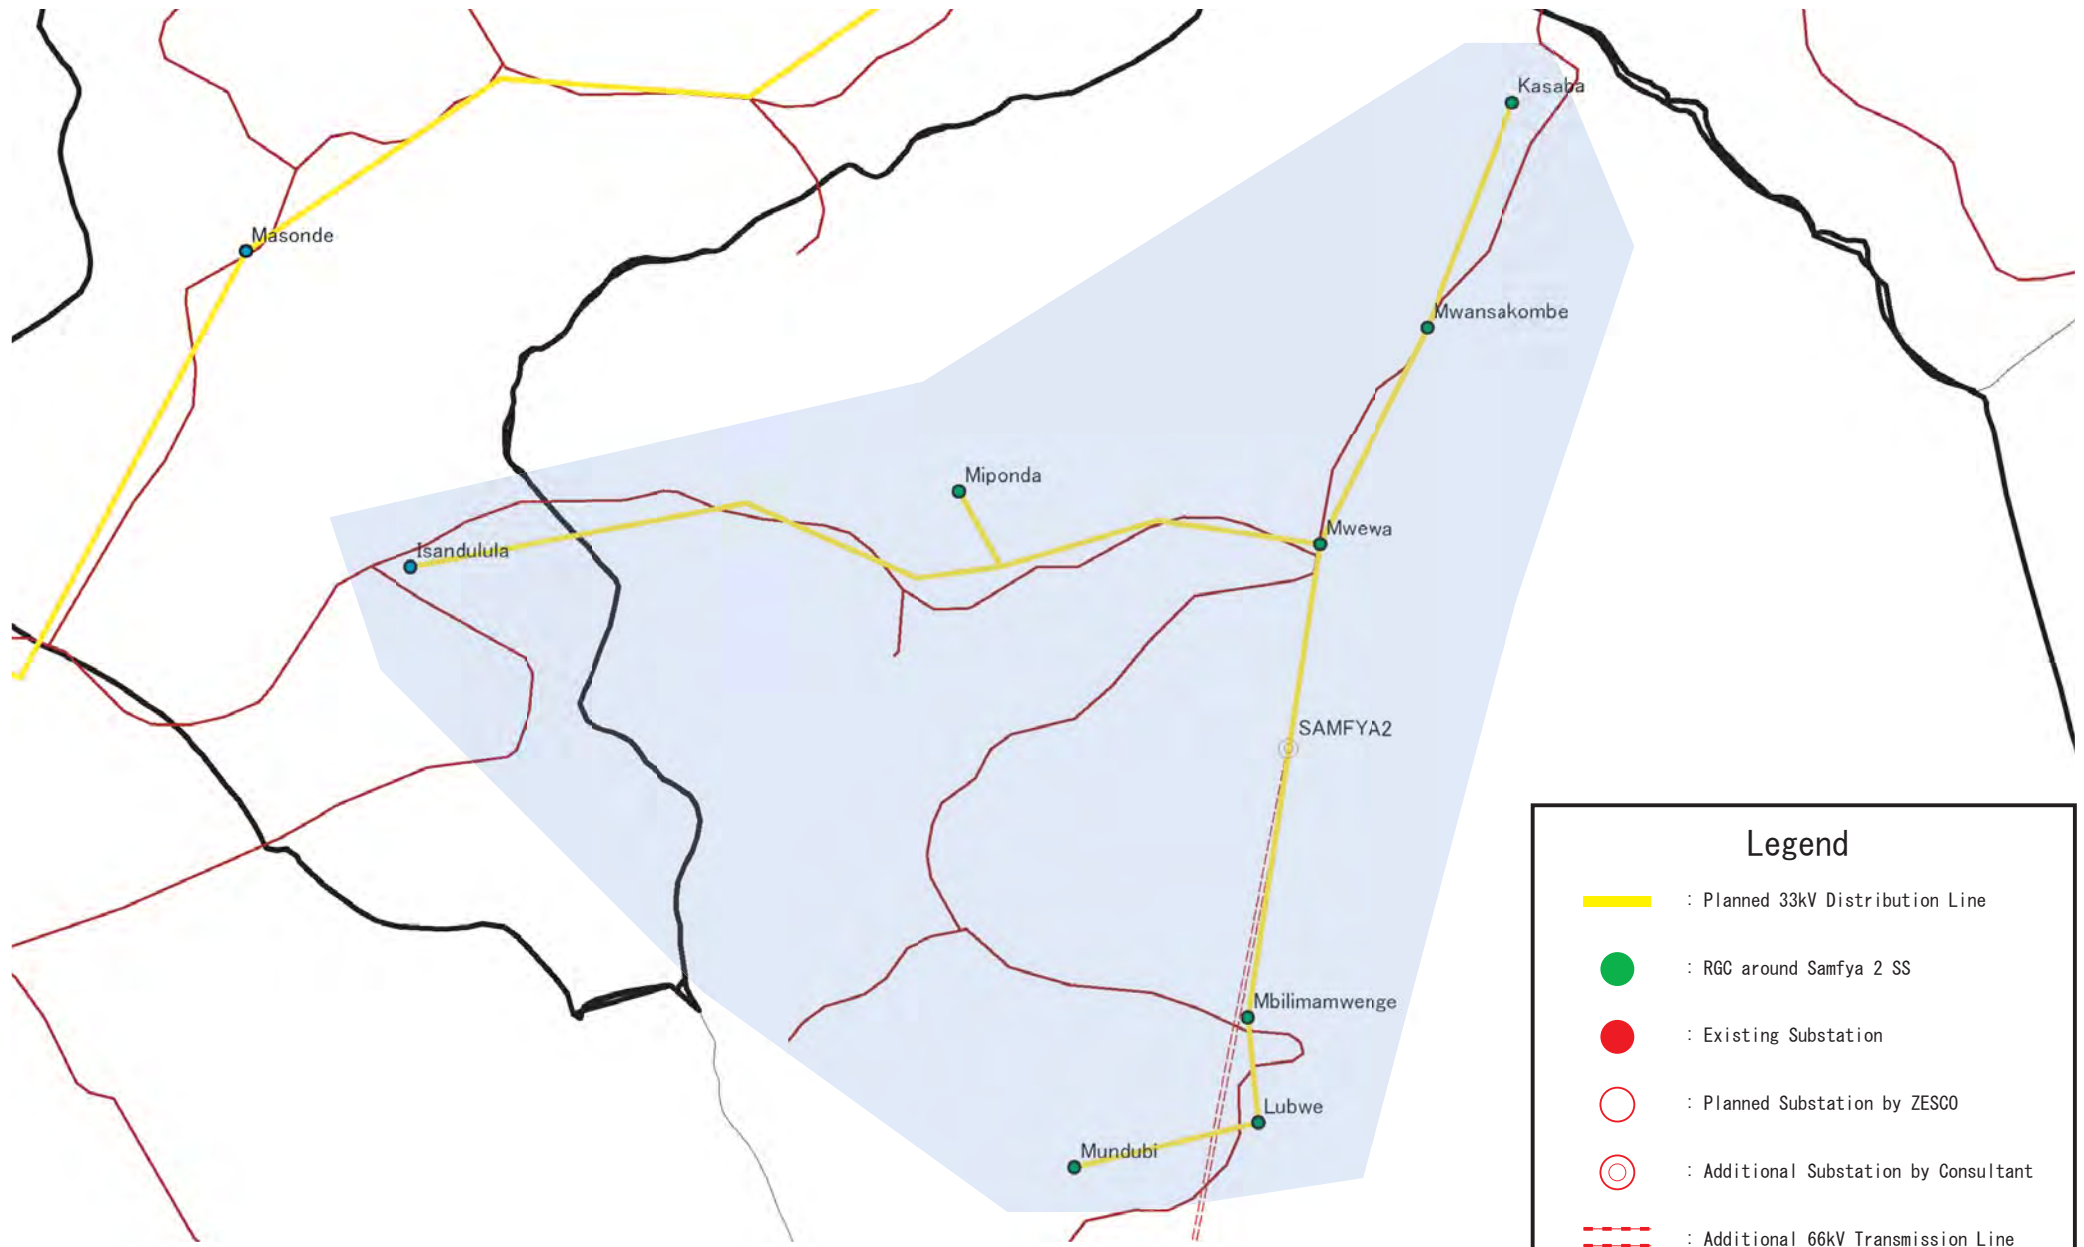
 ZESCO	<b>The Study for Development of the Rural Electrification Master Plan in Zambia</b>	Drawing No.
	 Tokyo Electric Power Company	Title <b>DL System at Pensulo 2 SS</b>



### Legend

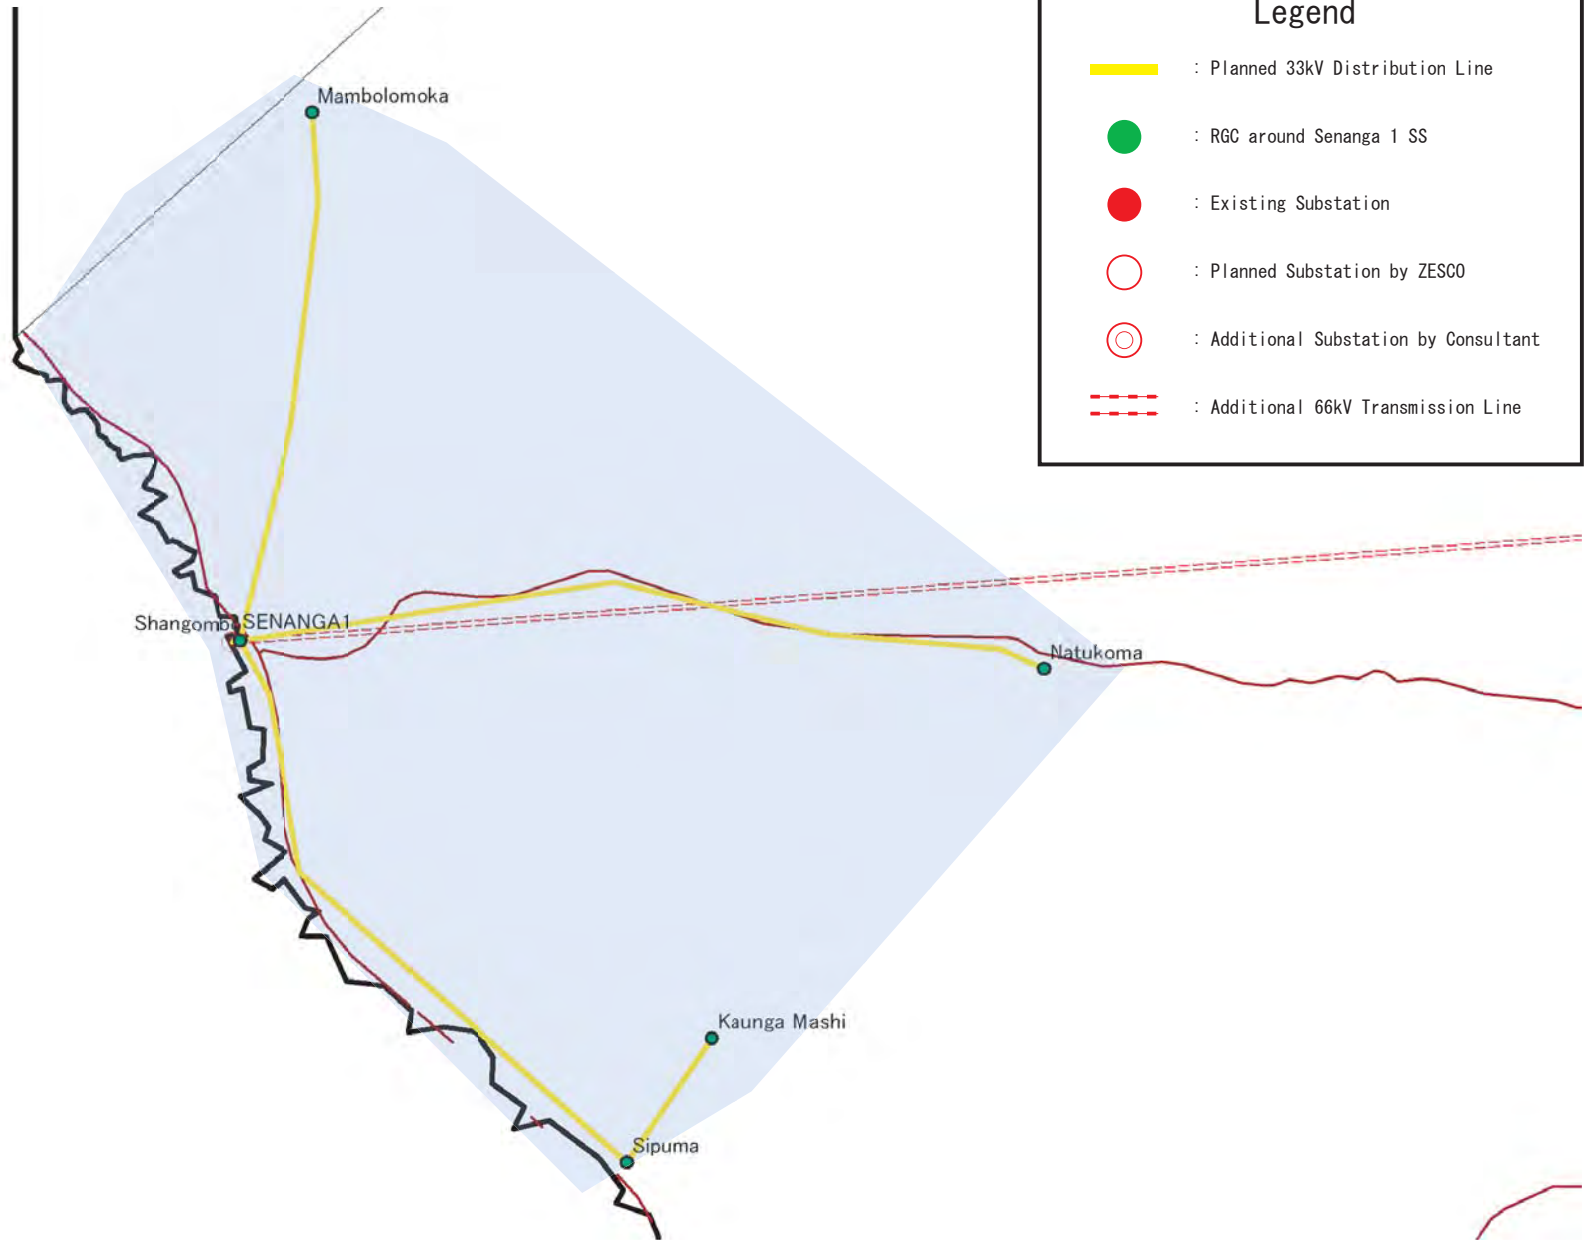
- : Planned 33kV Distribution Line
- : RGC around Samfya 1 SS
- : Existing Substation
- : Planned Substation by ZESCO
- : Additional Substation by Consultant
- : Additional 66kV Transmission Line

 <b>ZESCO</b>	<b>The Study for Development of the Rural Electrification Master Plan in Zambia</b>	Drawing No.
	 <b>TEPCO</b>	<b>Tokyo Electric Power Company</b>





### Legend

- : Planned 33kV Distribution Line
- : RGC around Samfya 2 SS
- : Existing Substation
- : Planned Substation by ZESCO
- : Additional Substation by Consultant
- : Additional 66kV Transmission Line



### Legend

- : Planned 33kV Distribution Line
- : RGC around Senanga 1 SS
- : Existing Substation
- : Planned Substation by ZESCO
- : Additional Substation by Consultant
- : Additional 66kV Transmission Line



 ZESCO	<b>The Study for Development of the Rural Electrification Master Plan in Zambia</b>	Drawing No.
	 Tokyo Electric Power Company	Title <b>DL System at Senanga 1 SS</b>

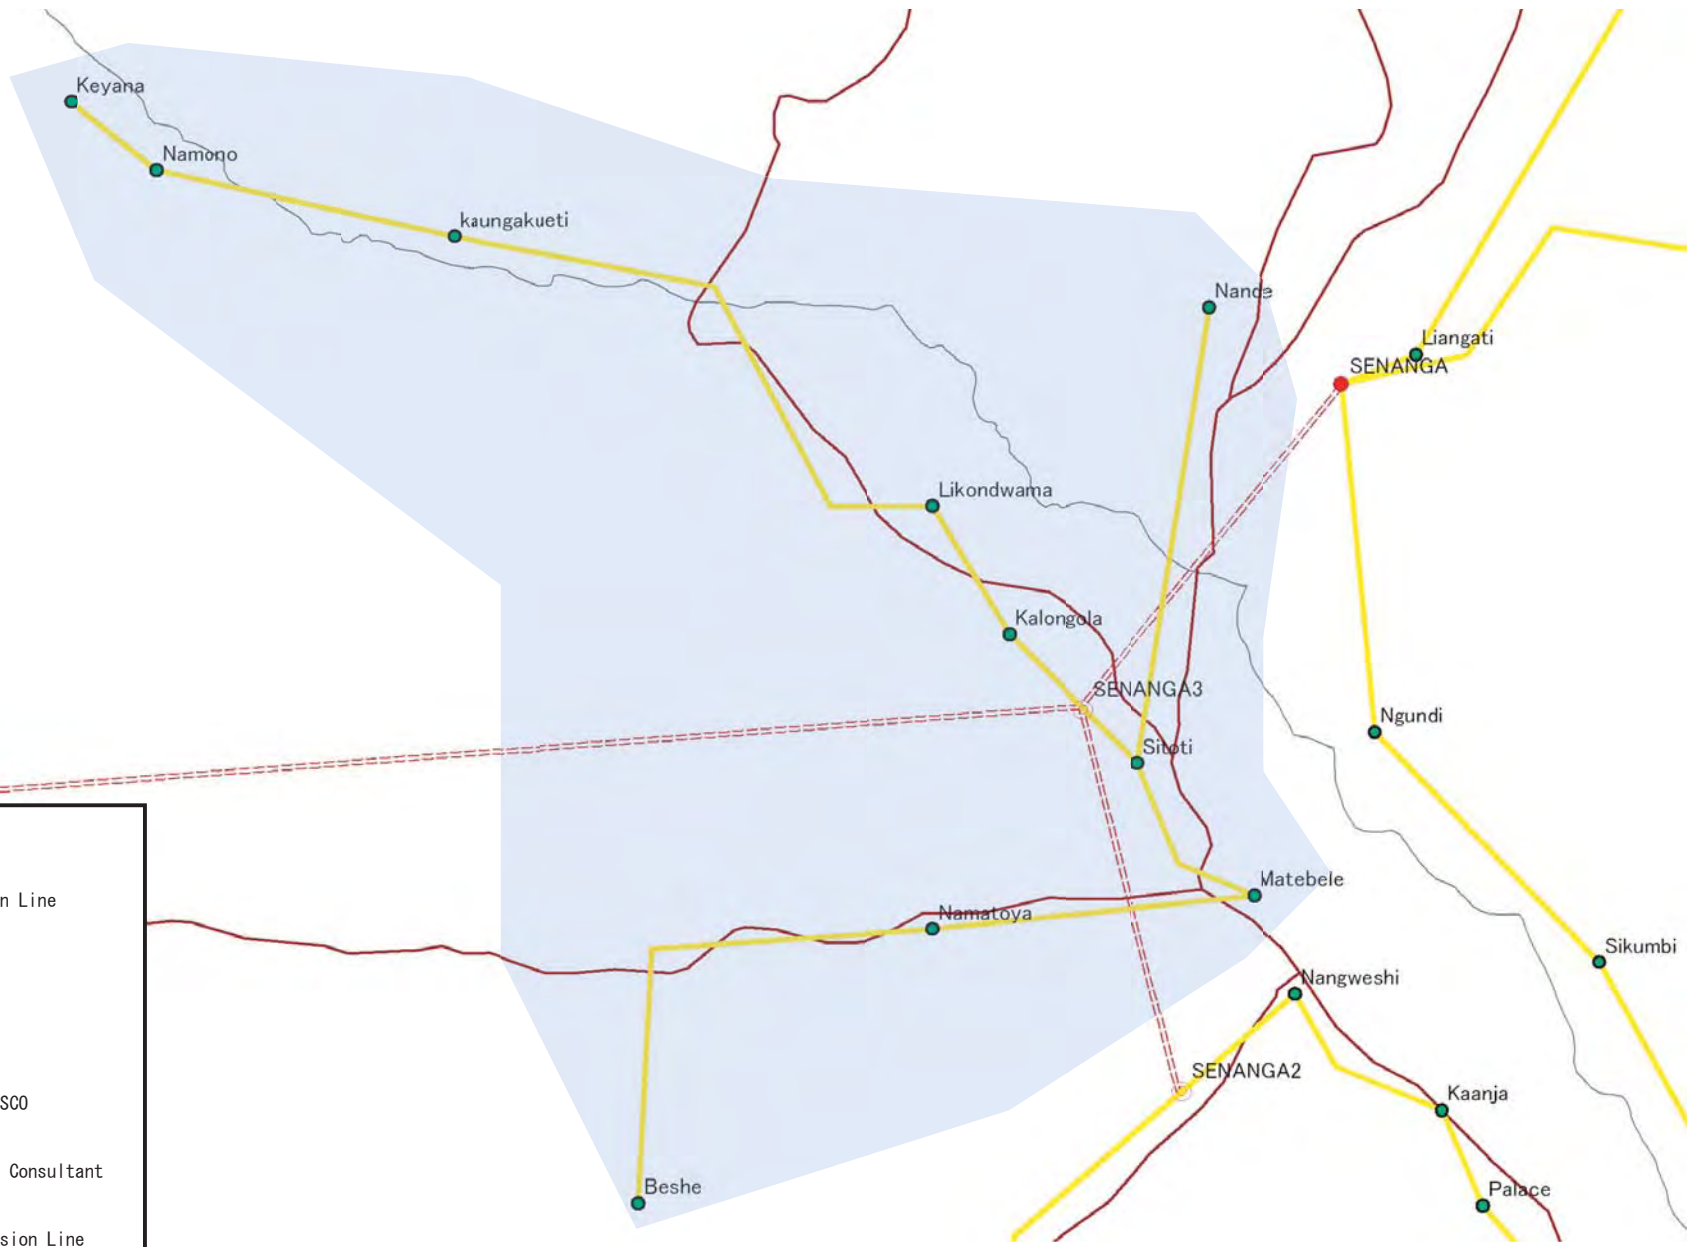




### Legend

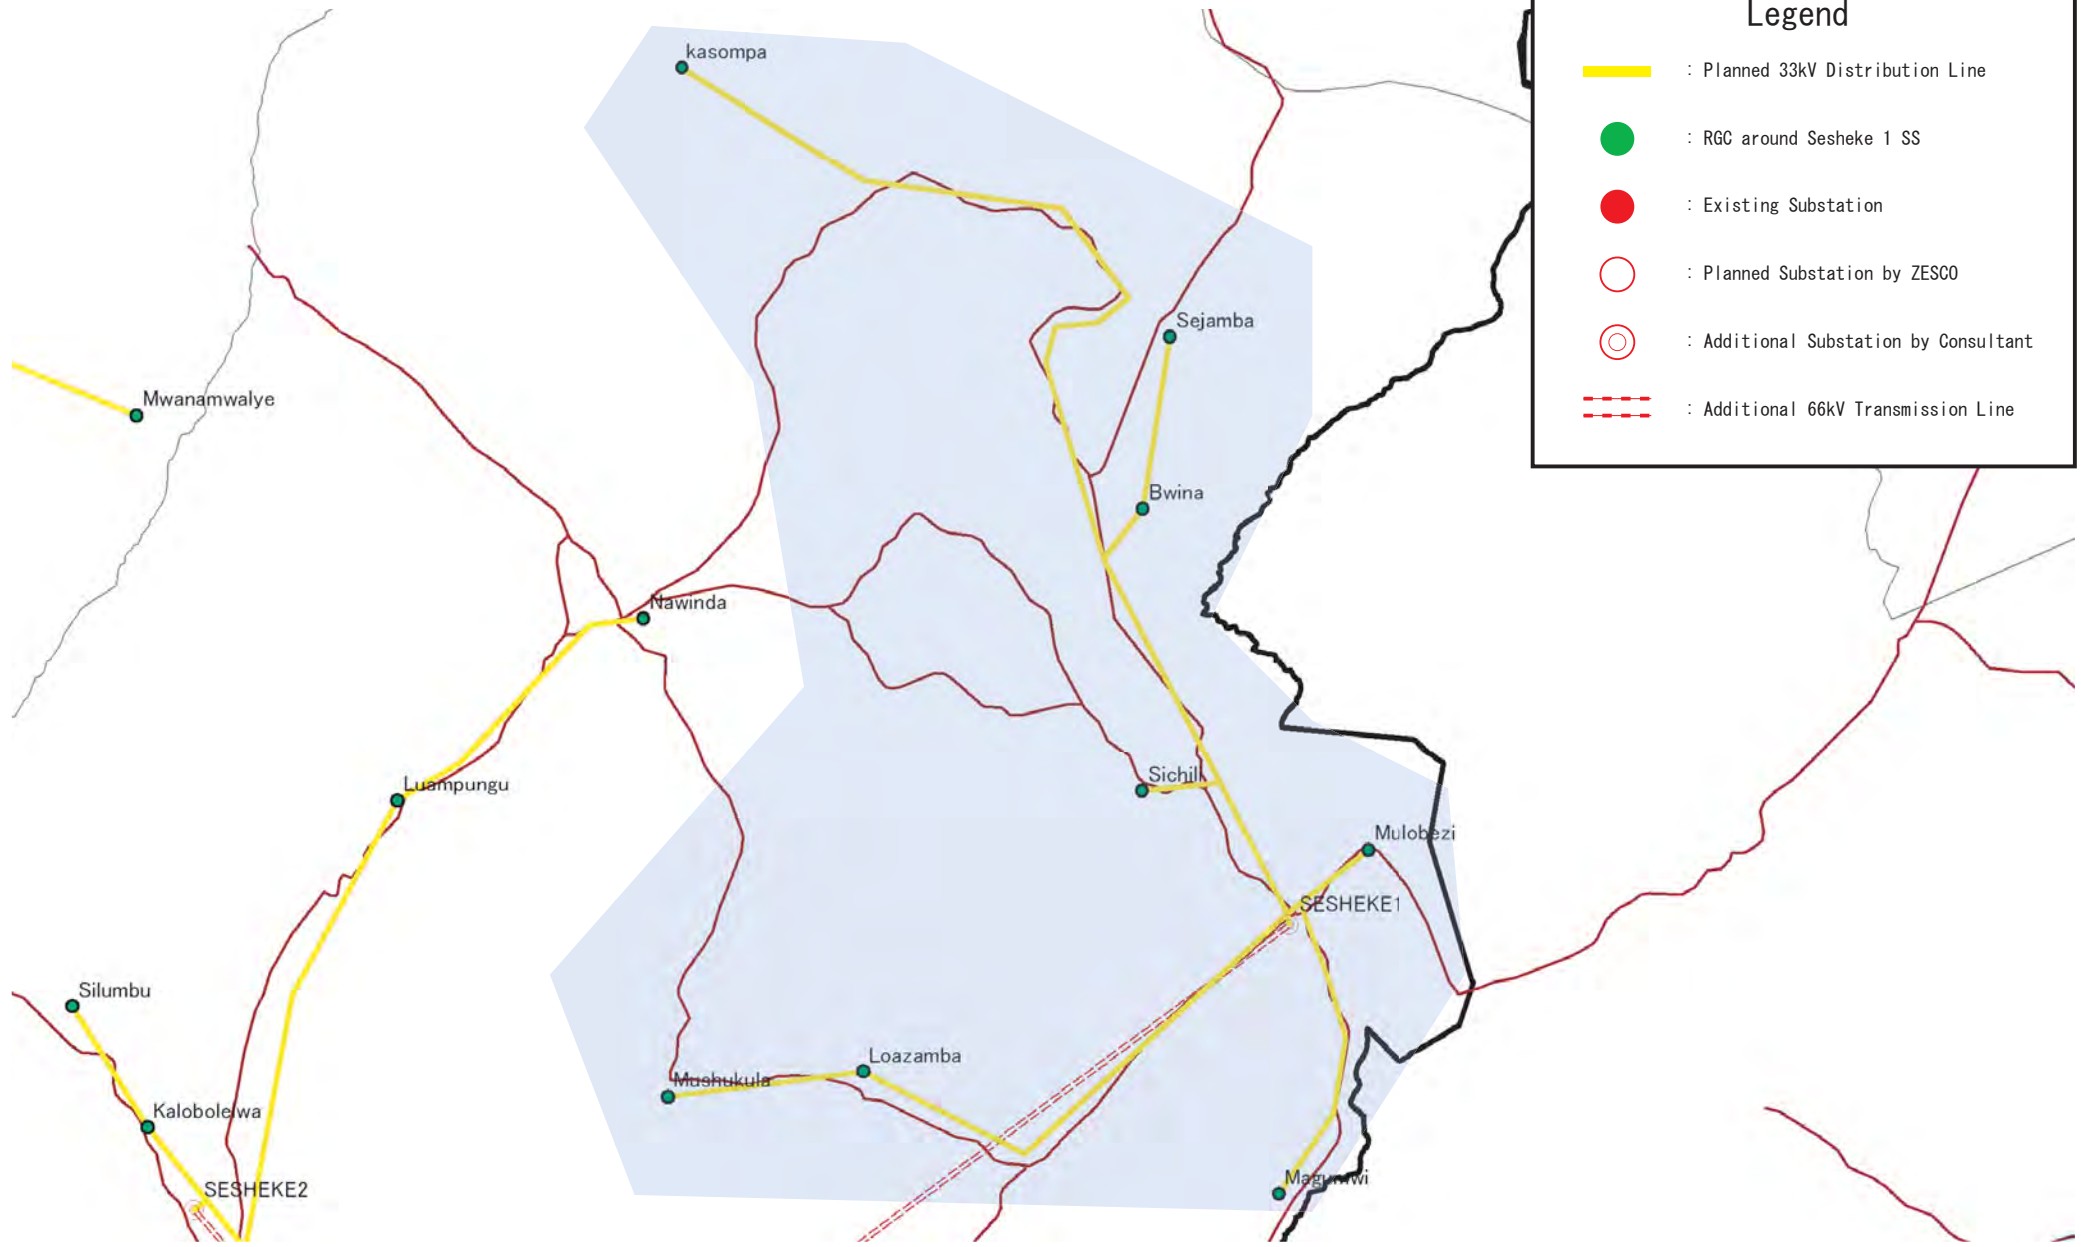
- : Planned 33kV Distribution Line
- : RGC around Senanga 2 SS
- : Existing Substation
- : Planned Substation by ZESCO
- : Additional Substation by Consultant
- : Additional 66kV Transmission Line

 ZESCO	<b>The Study for Development of the Rural Electrification Master Plan in Zambia</b>	Drawing No.
	 TEPCO Tokyo Electric Power Company	Title <b>DL System at Senanga 2 SS</b>





### Legend

- : Planned 33kV Distribution Line
- : RGC around Senanga 3 SS
- : Existing Substation
- : Planned Substation by ZESCO
- : Additional Substation by Consultant
- : Additional 66kV Transmission Line



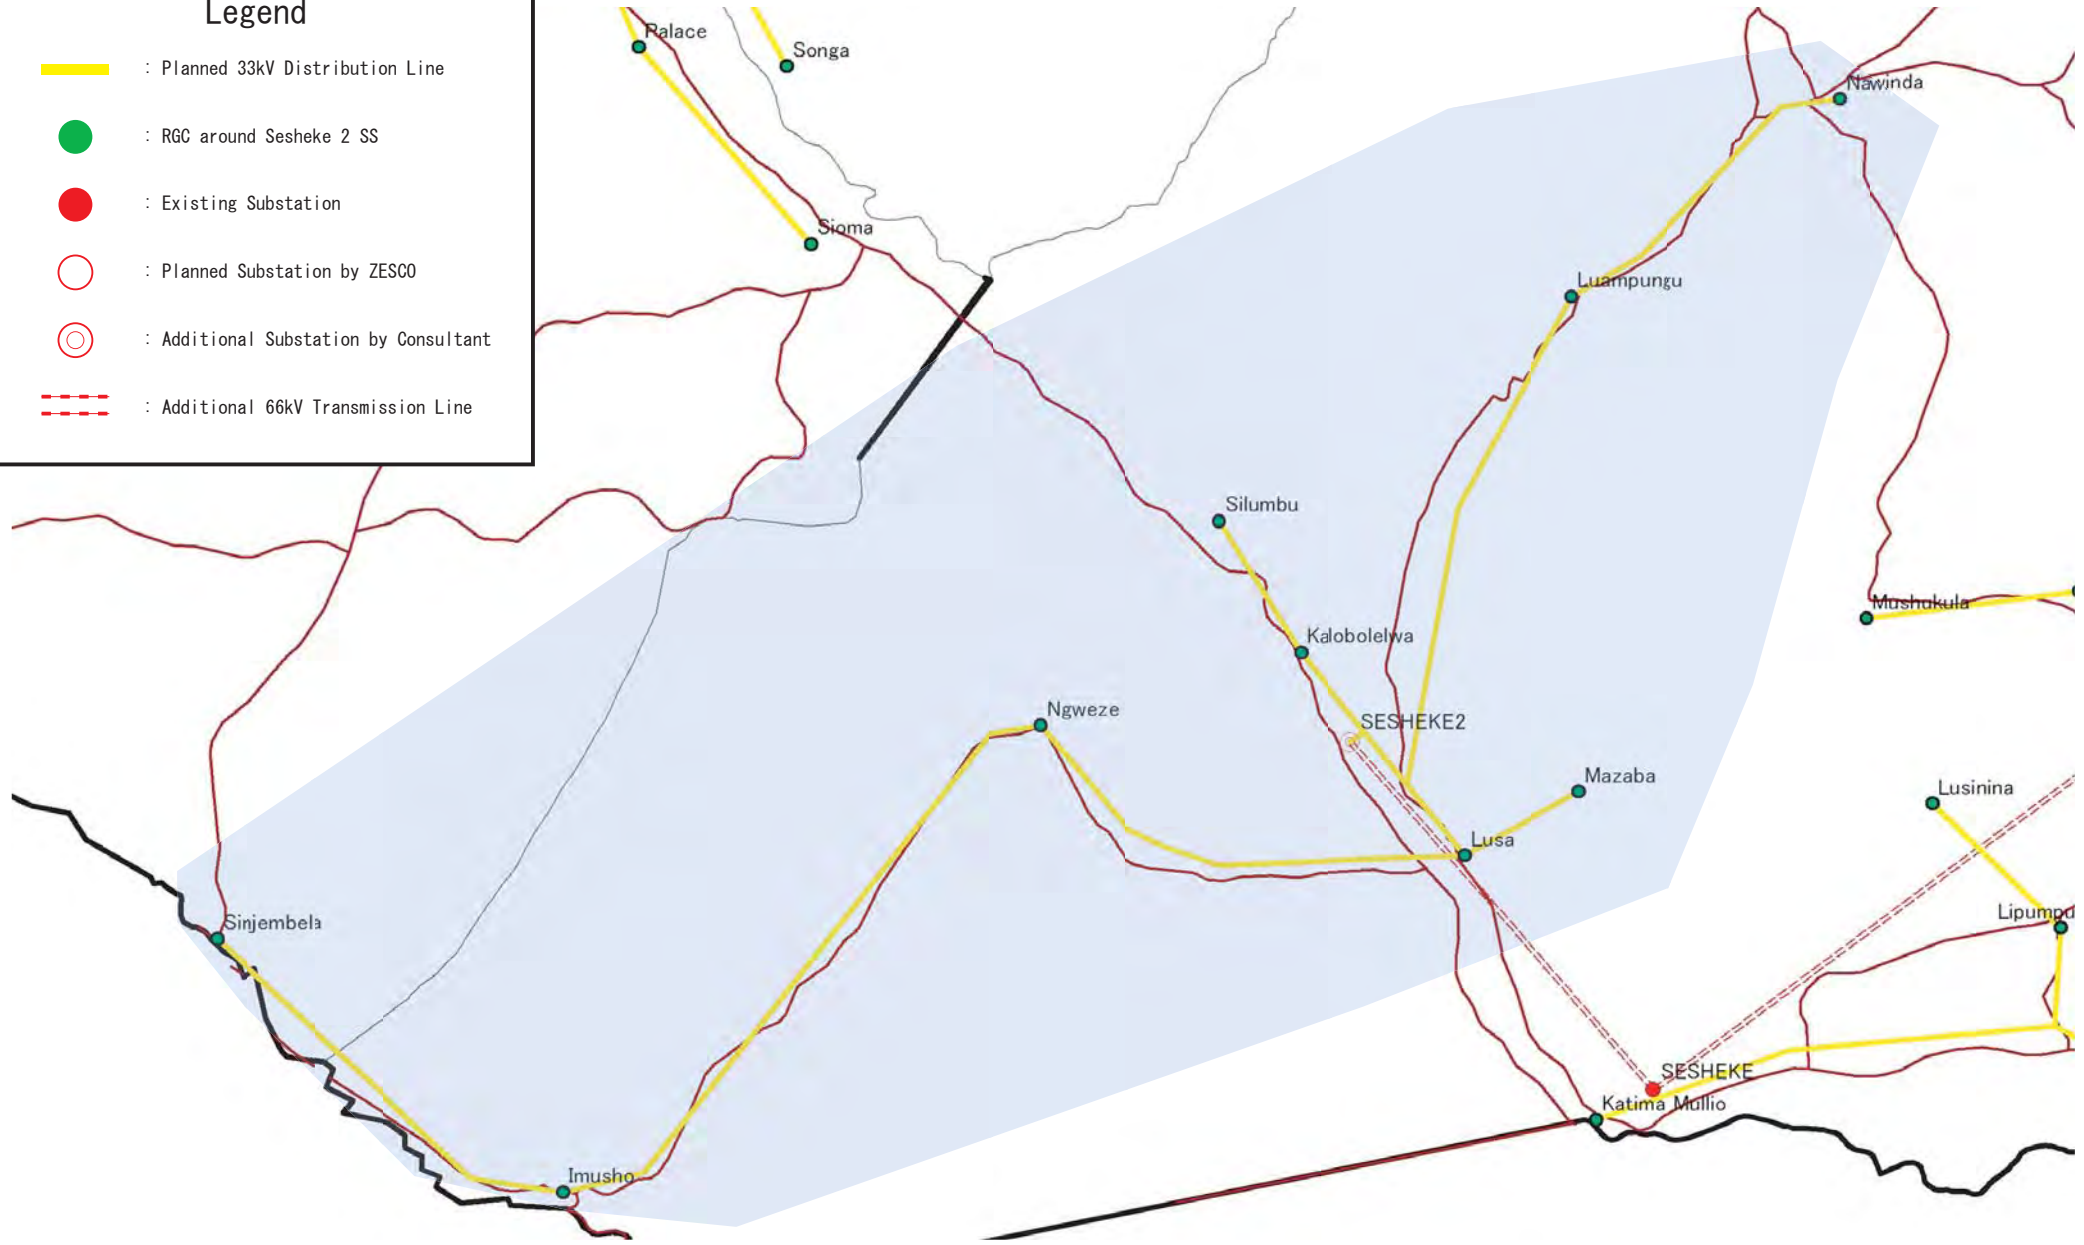
### Legend



- : Planned 33kV Distribution Line
- : RGC around Sesheke 1 SS
- : Existing Substation
- : Planned Substation by ZESCO
- : Additional Substation by Consultant
- : Additional 66kV Transmission Line

 ZESCO	<b>The Study for Development of the Rural Electrification Master Plan in Zambia</b>	Drawing No.
	 Tokyo Electric Power Company	Title <b>DL System at Sesheke 1 SS</b>

### Legend

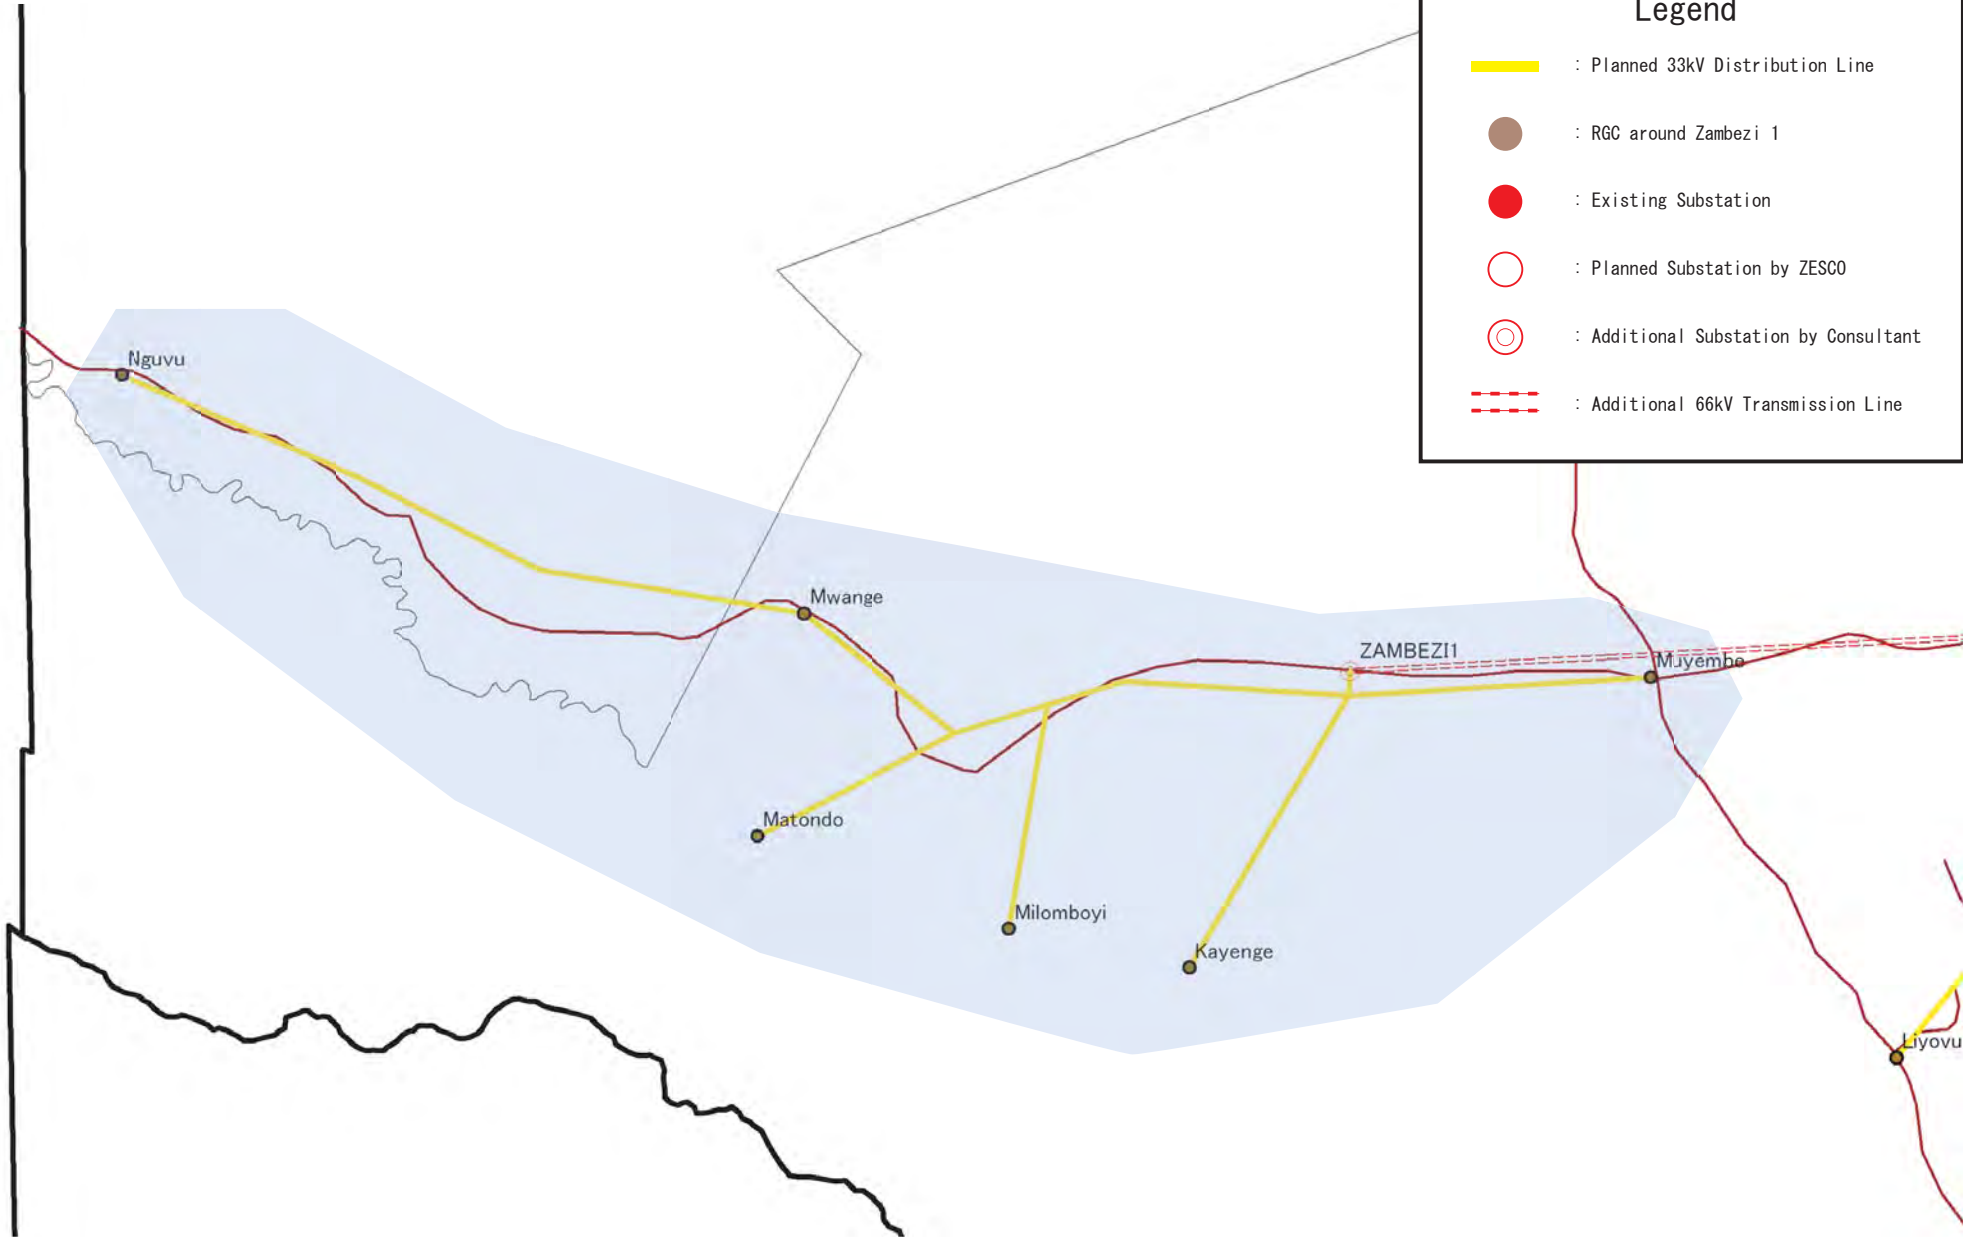
- : Planned 33kV Distribution Line
- : RGC around Sesheke 2 SS
- : Existing Substation
- : Planned Substation by ZESCO
- : Additional Substation by Consultant
- : Additional 66kV Transmission Line





 ZESCO	<b>The Study for Development of the Rural Electrification Master Plan in Zambia</b>	Drawing No.
	 Tokyo Electric Power Company	Title <b>DL System at Sesheke 2 SS</b>

### Legend

- : Planned 33kV Distribution Line
- : RGC around Zambezi 1
- : Existing Substation
- : Planned Substation by ZESCO
- : Additional Substation by Consultant
- : Additional 66kV Transmission Line



 <b>ZESCO</b>	<b>The Study for Development of the Rural Electrification Master Plan in Zambia</b>	Drawing No.
	 <b>Tokyo Electric Power Company</b>	Title <b>DL System at Zambezi 1 SS</b>