
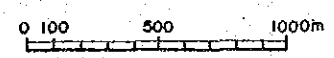
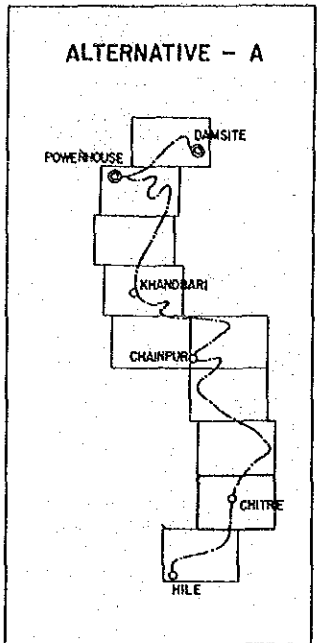




ARUN 3 HYDRO POWER PROJECT
 FEASIBILITY STUDY

ACCESS ROAD
 PLAN (8 of 10)
 (ALTERNATIVE - A)

DATE NOV. , 1986

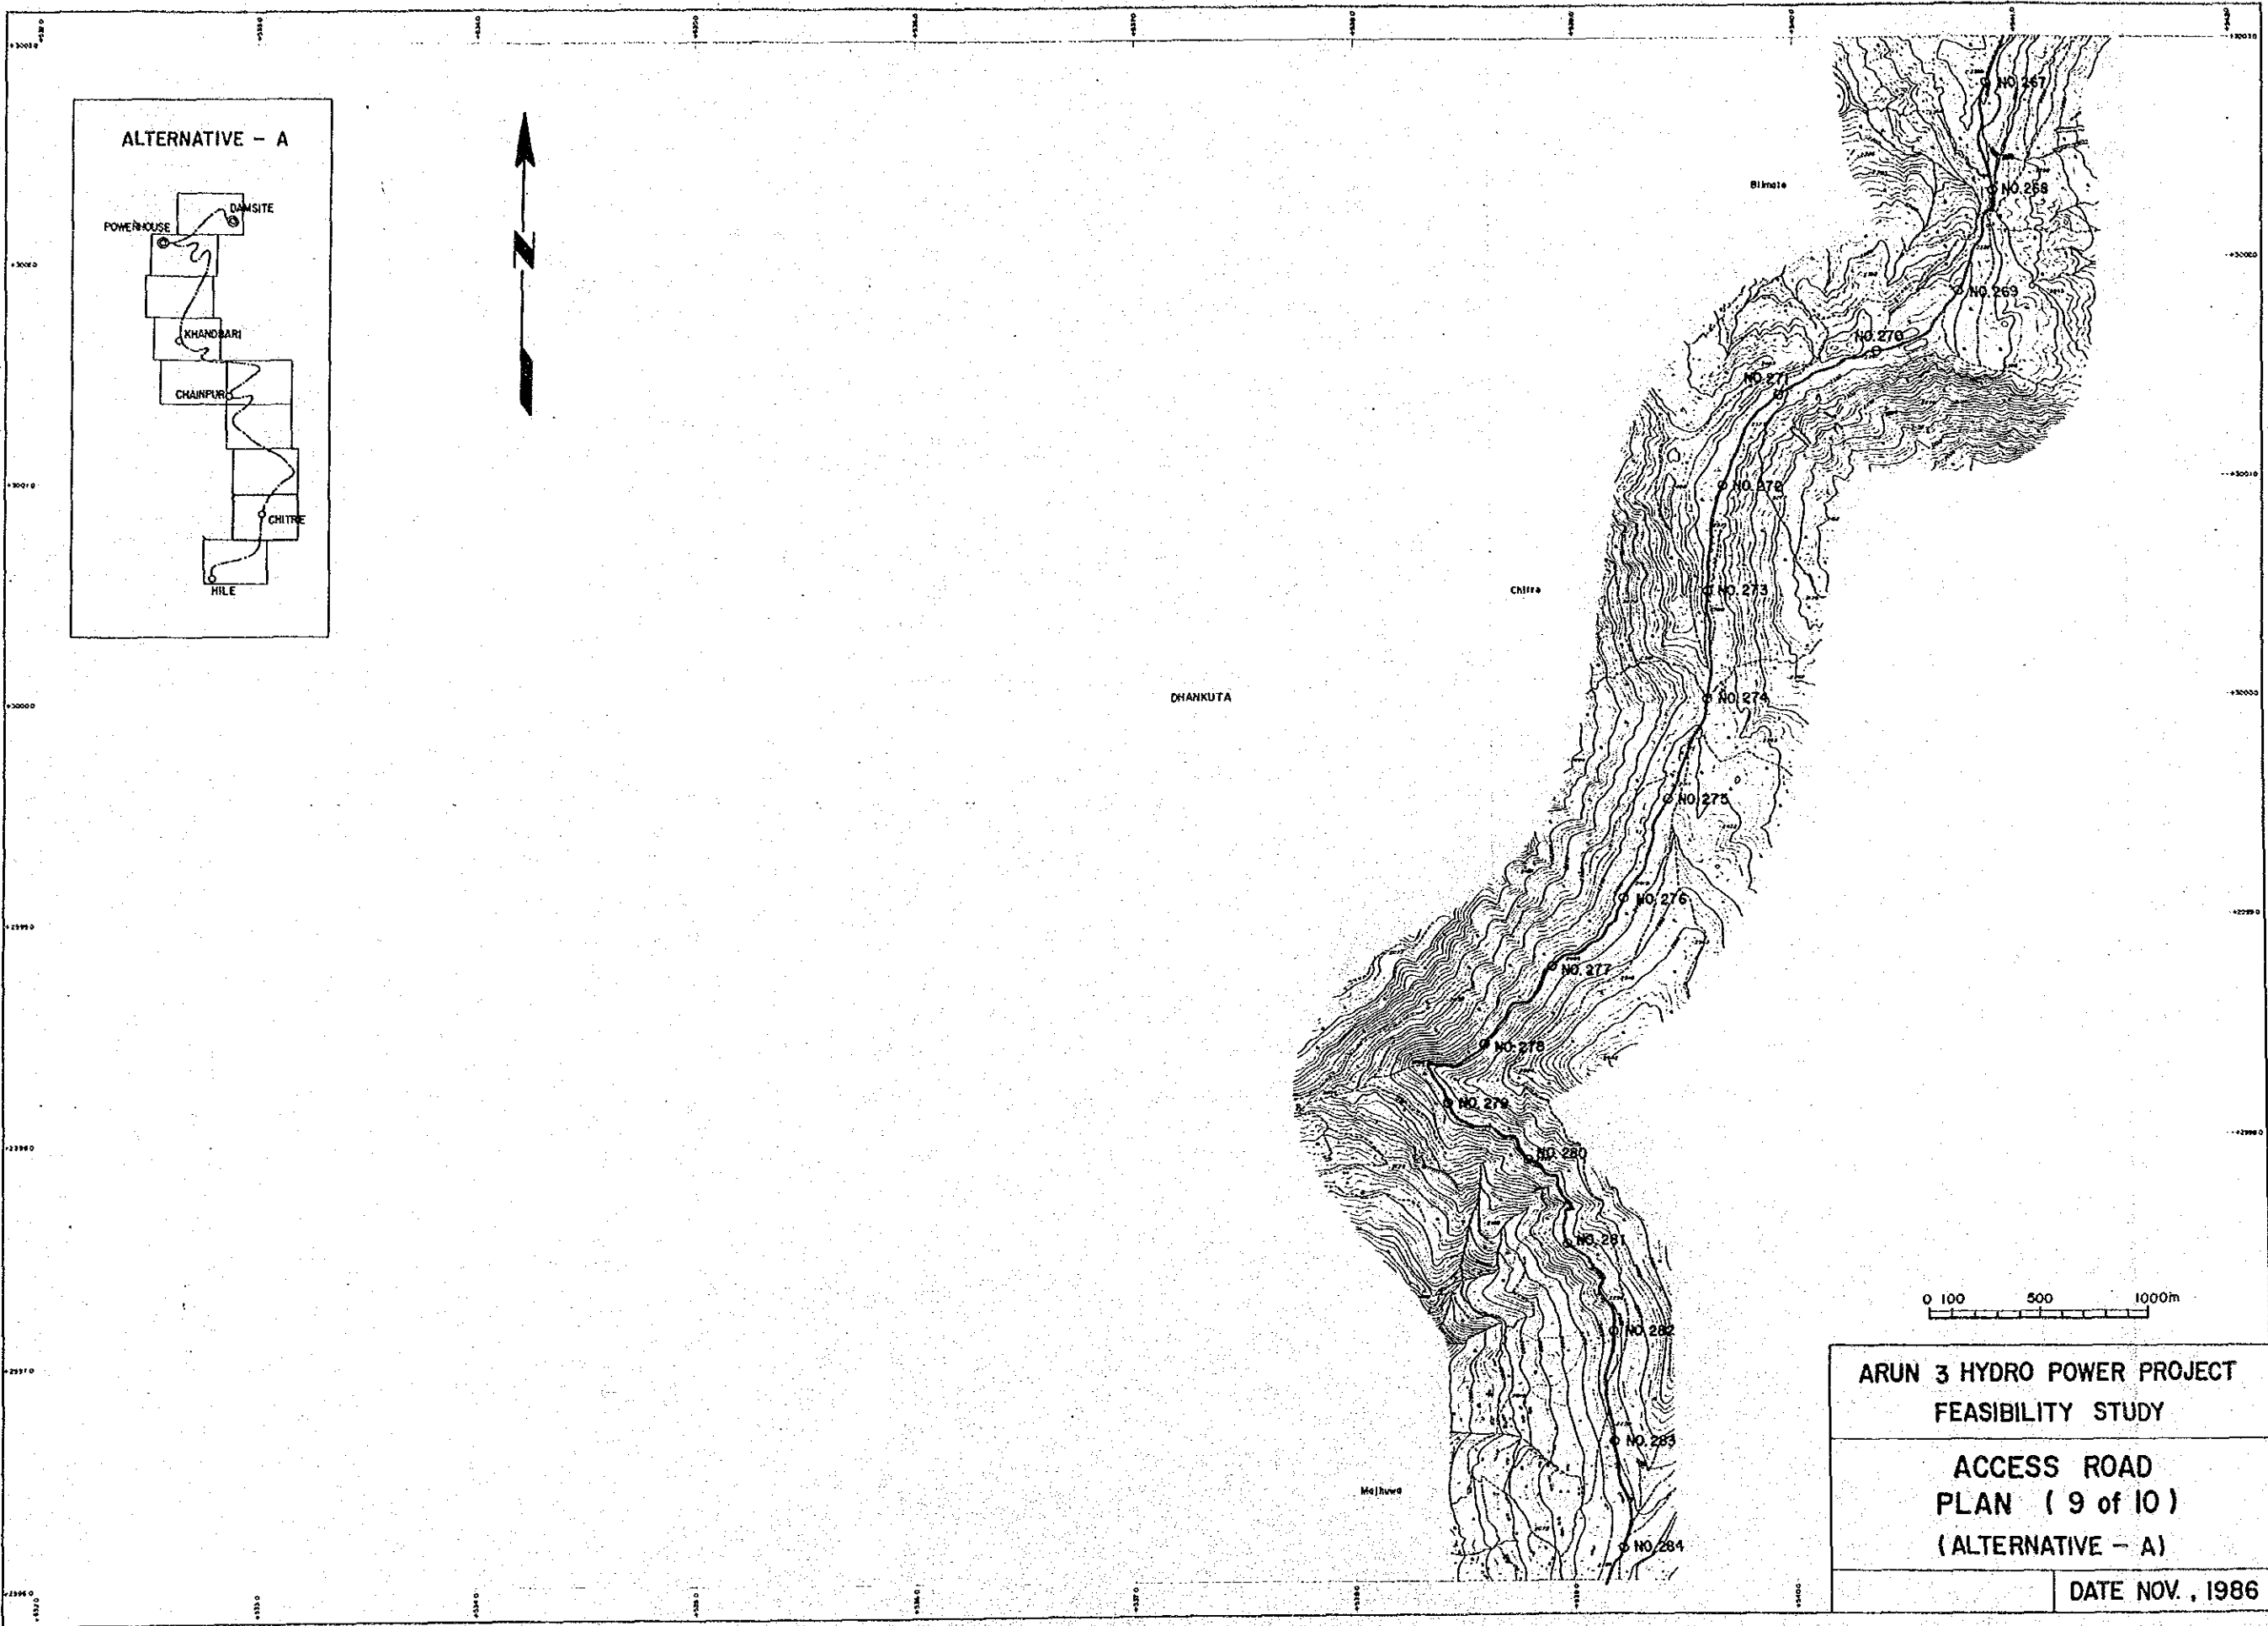



ARUN 3 HYDRO POWER PROJECT FEASIBILITY STUDY	
ACCESS ROAD PLAN (9 of 10) (ALTERNATIVE - A)	
	DATE NOV. , 1986

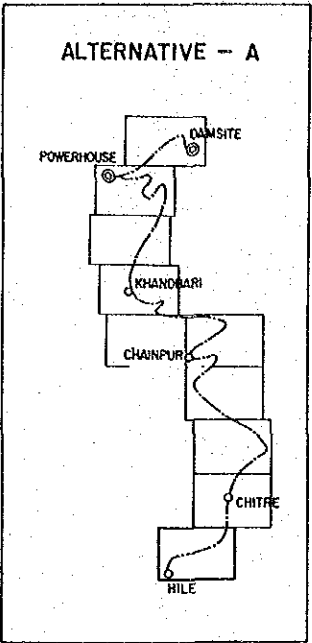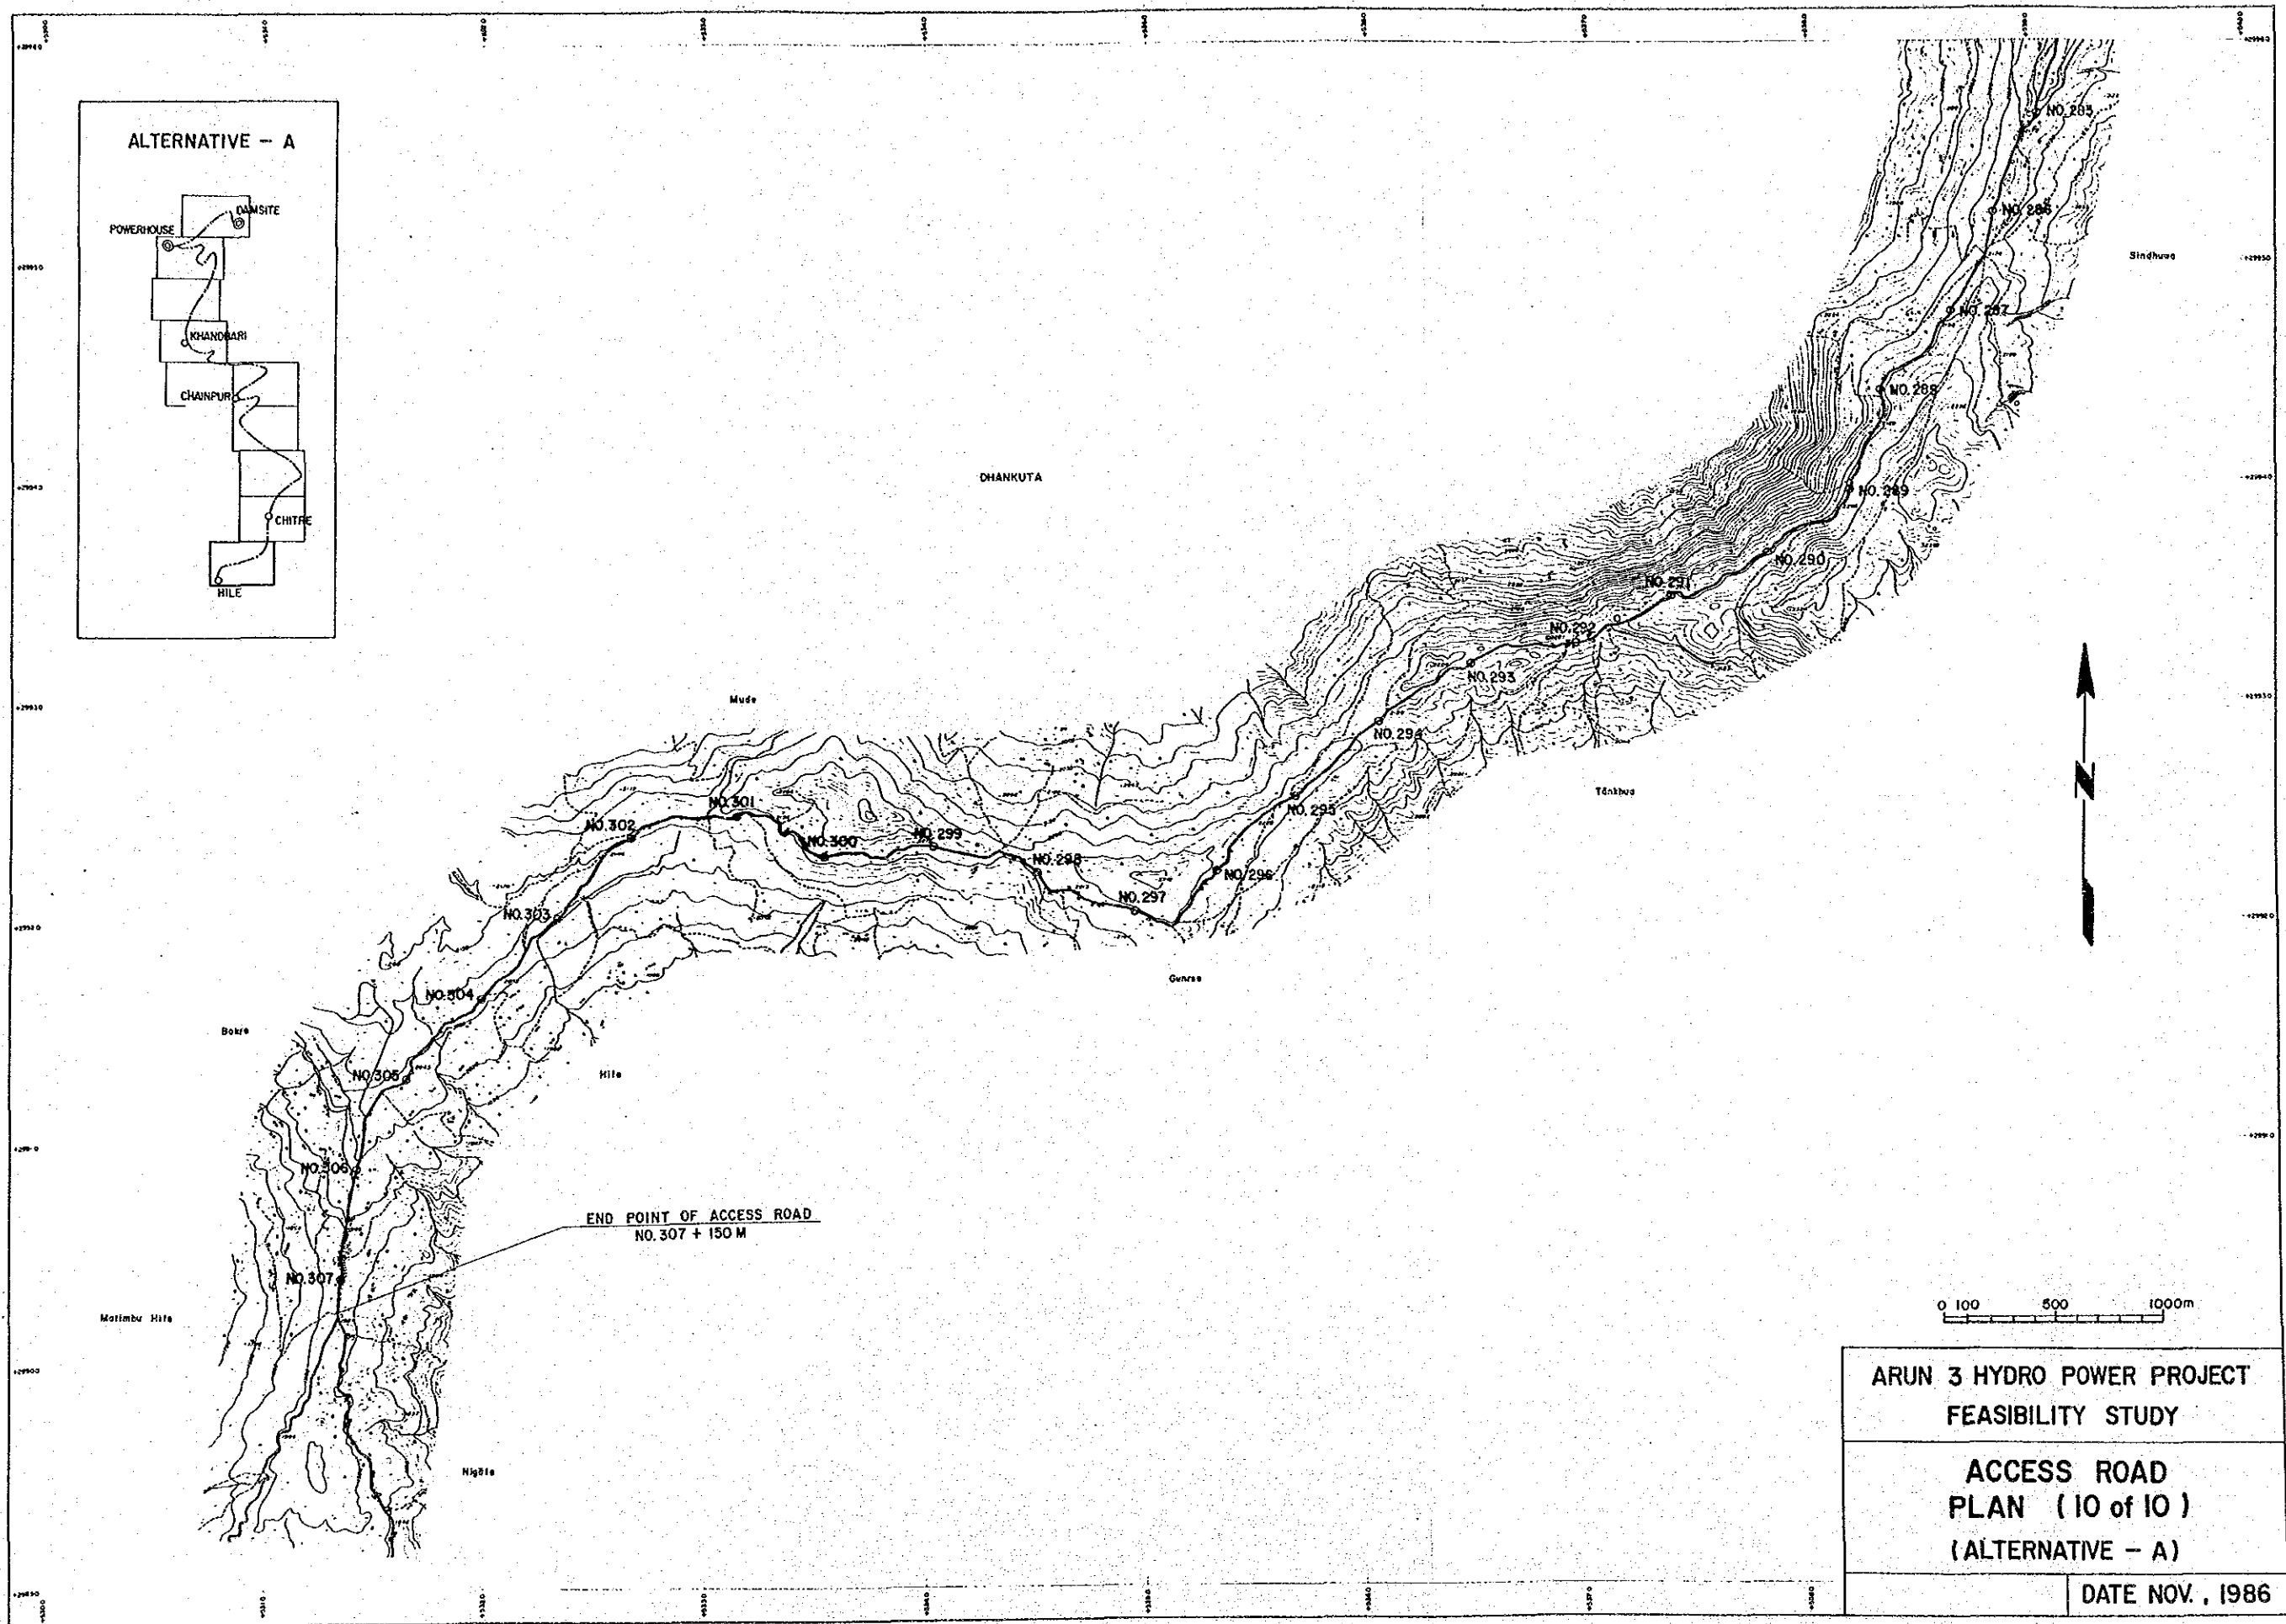

END POINT OF ACCESS ROAD
NO. 307 + 150 M

0 100 500 1000m



ARUN 3 HYDRO POWER PROJECT FEASIBILITY STUDY	
ACCESS ROAD PLAN (10 of 10) (ALTERNATIVE - A)	
	DATE NOV. 1986

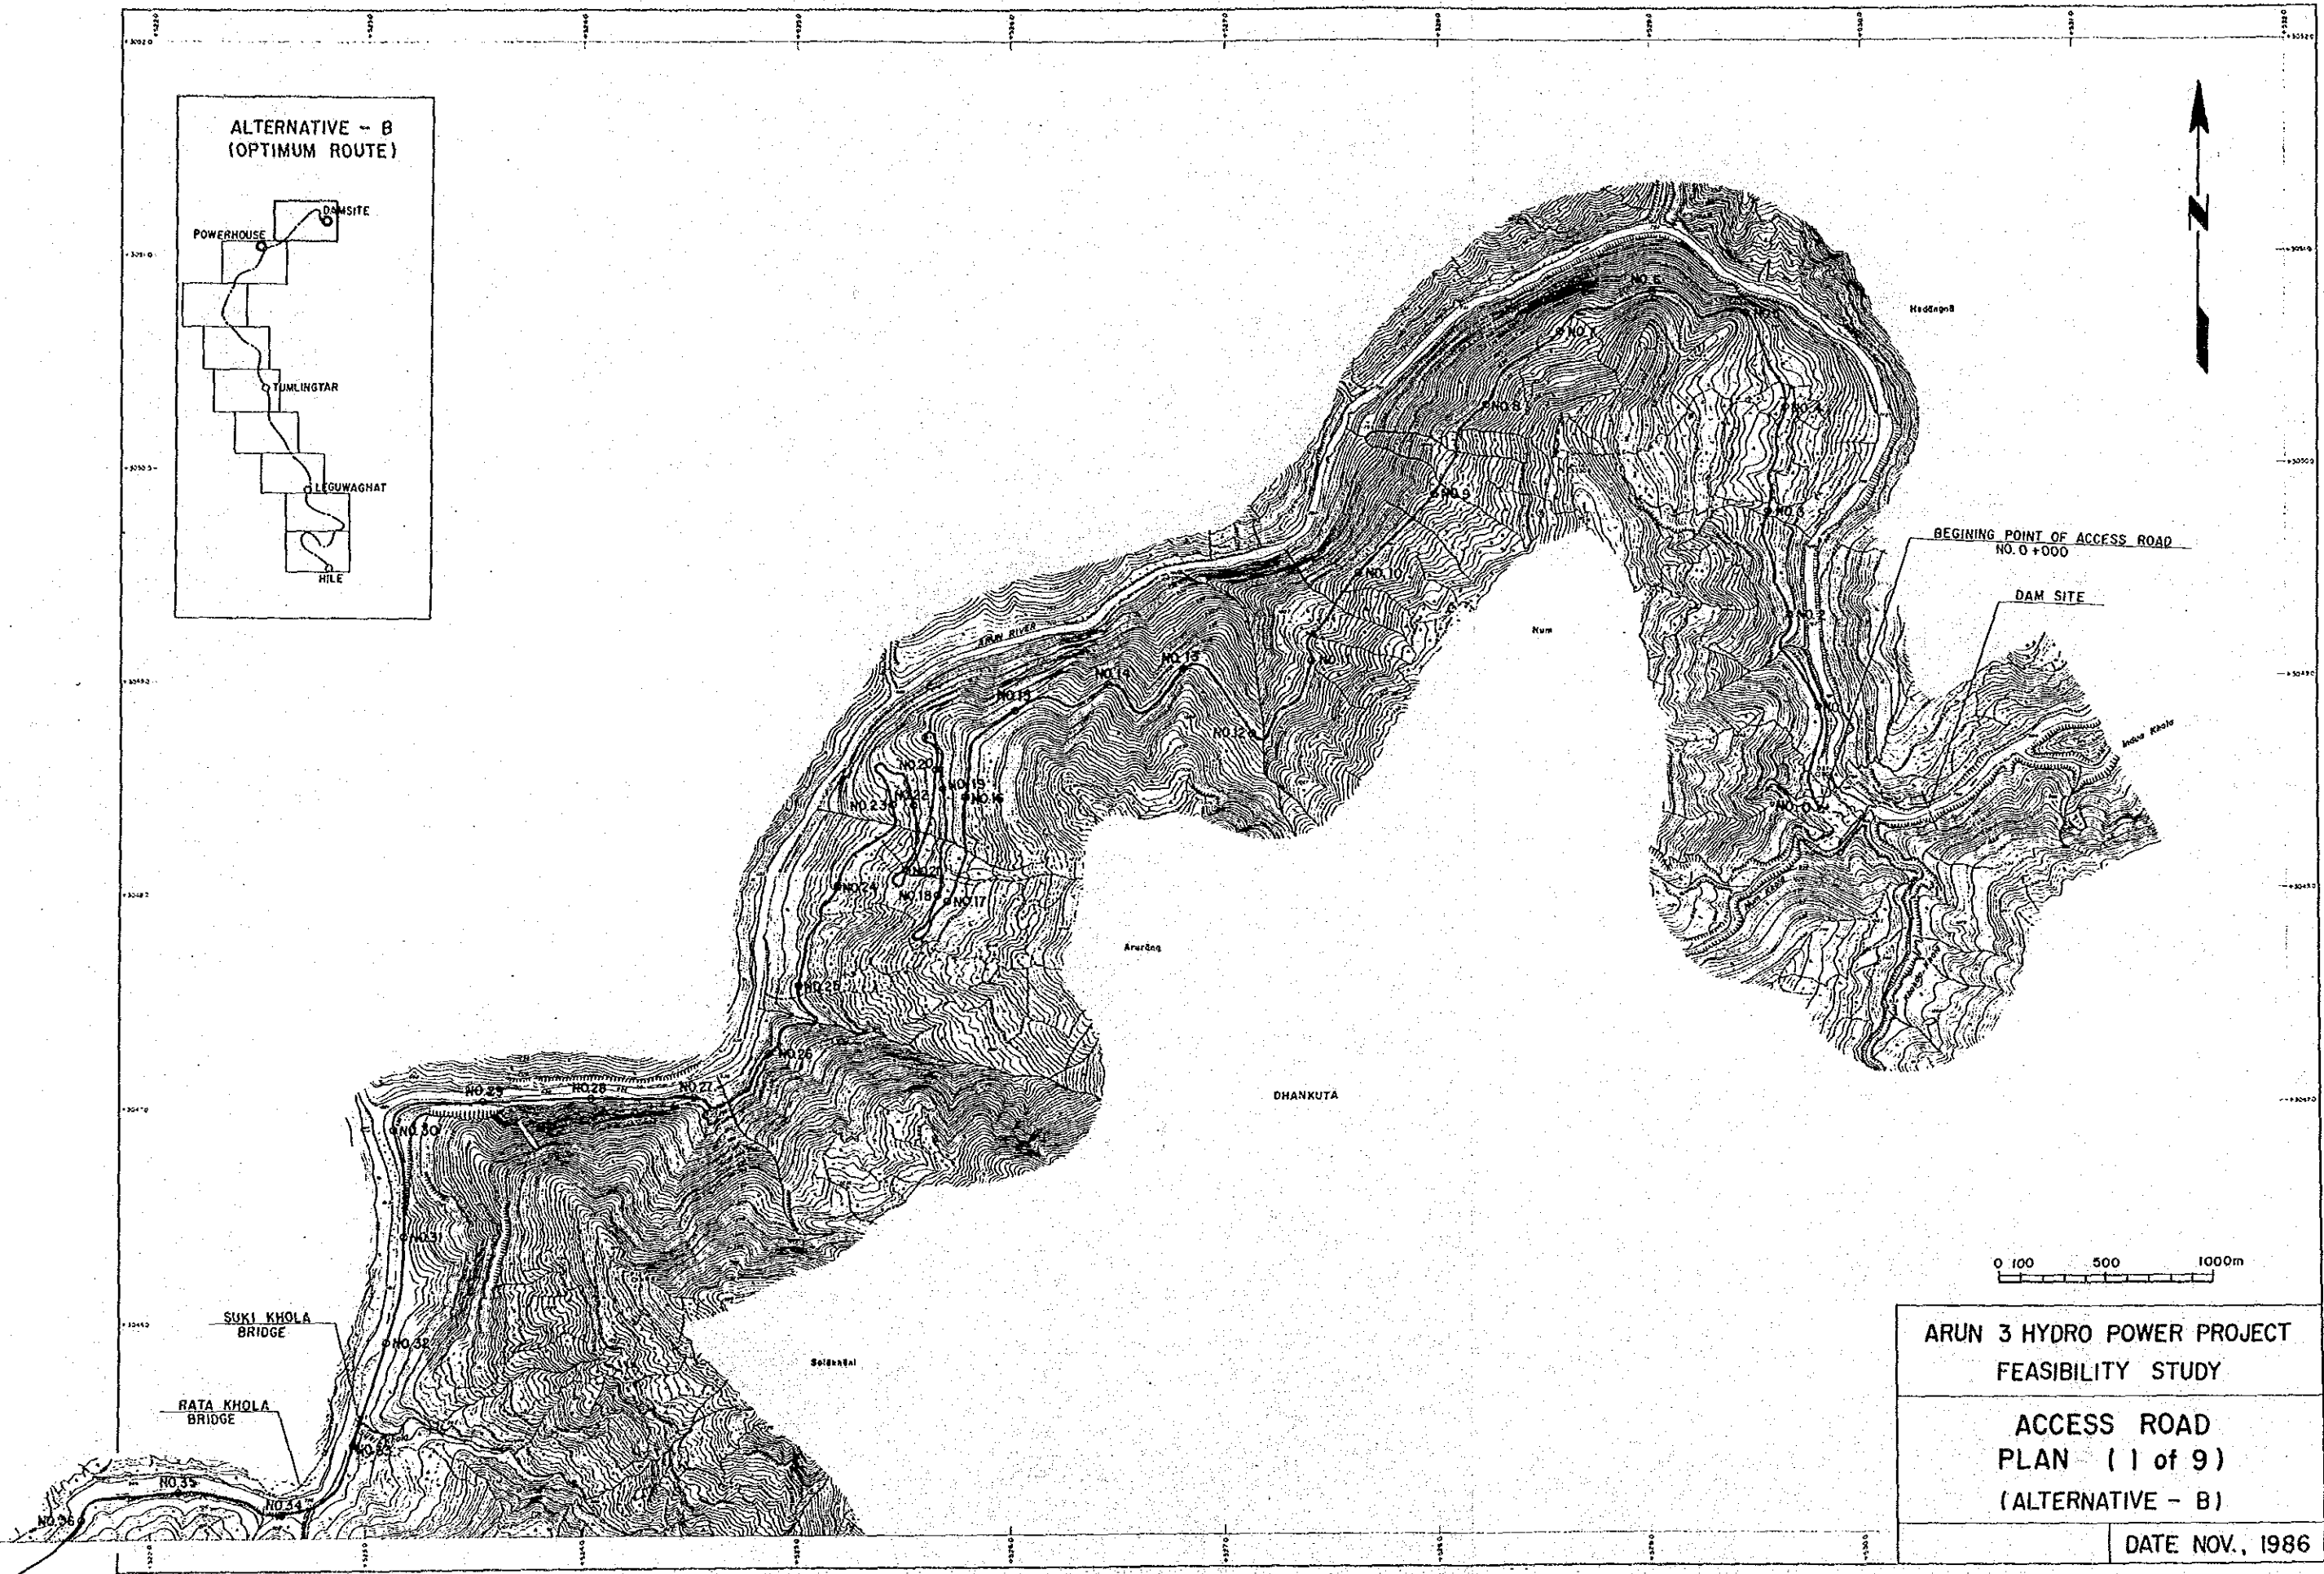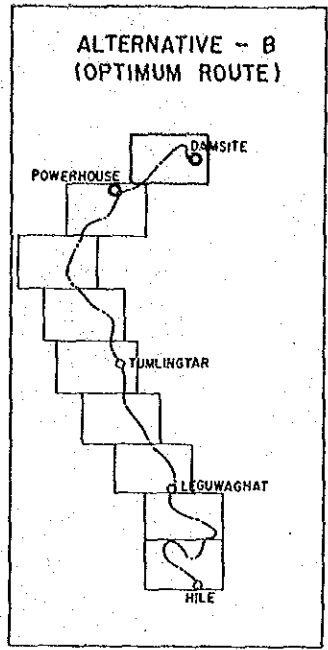

ARUN 3 HYDRO POWER PROJECT
FEASIBILITY STUDY

ACCESS ROAD
PLAN (1 of 9)
(ALTERNATIVE - B)

DATE NOV., 1986

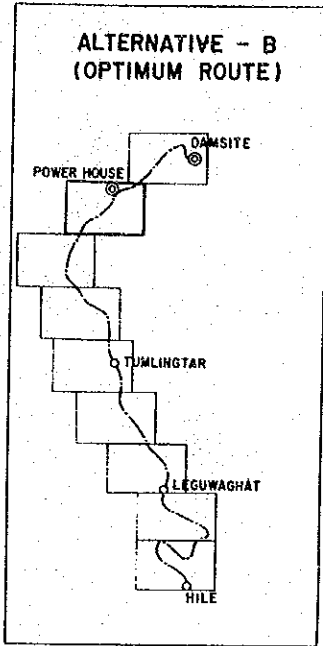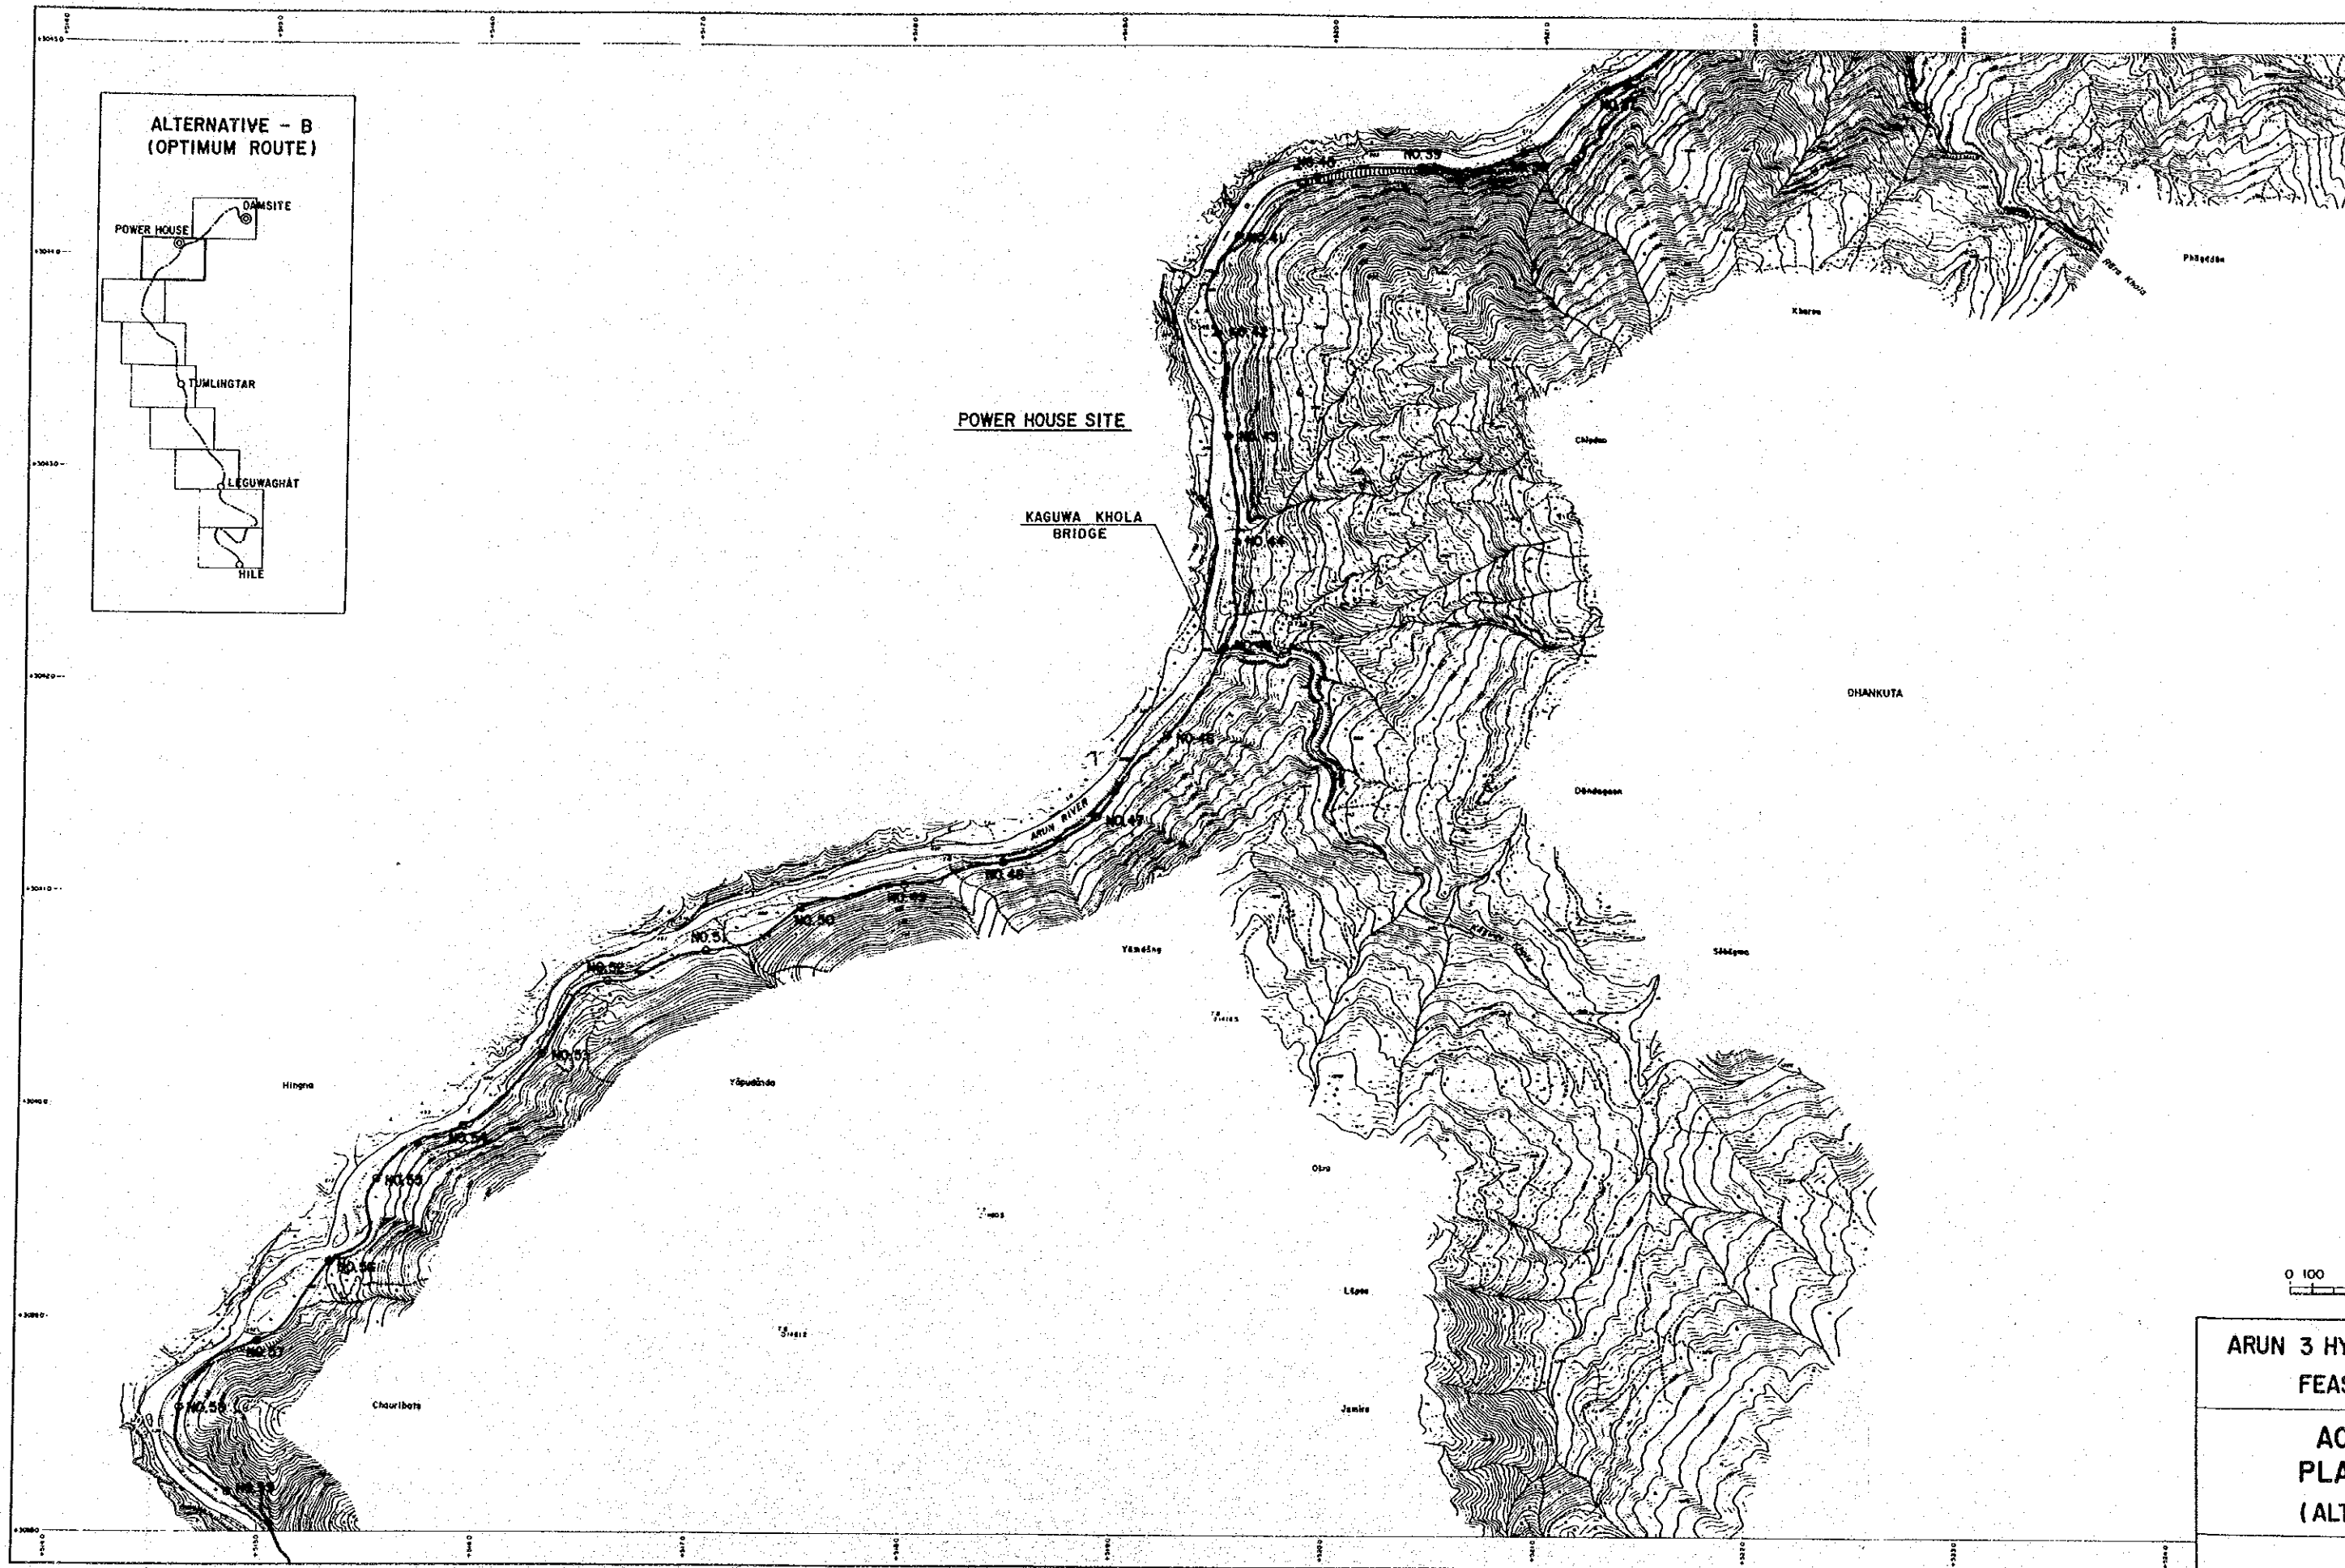


POWER HOUSE SITE

**KAGUWA KHOLA
BRIDGE**

ARUN RIVER

0 100


**ARUN 3 HYDRO
FEASIBILITY
ALTERNATIVE
PLAN
(ALTIMETRIC)**

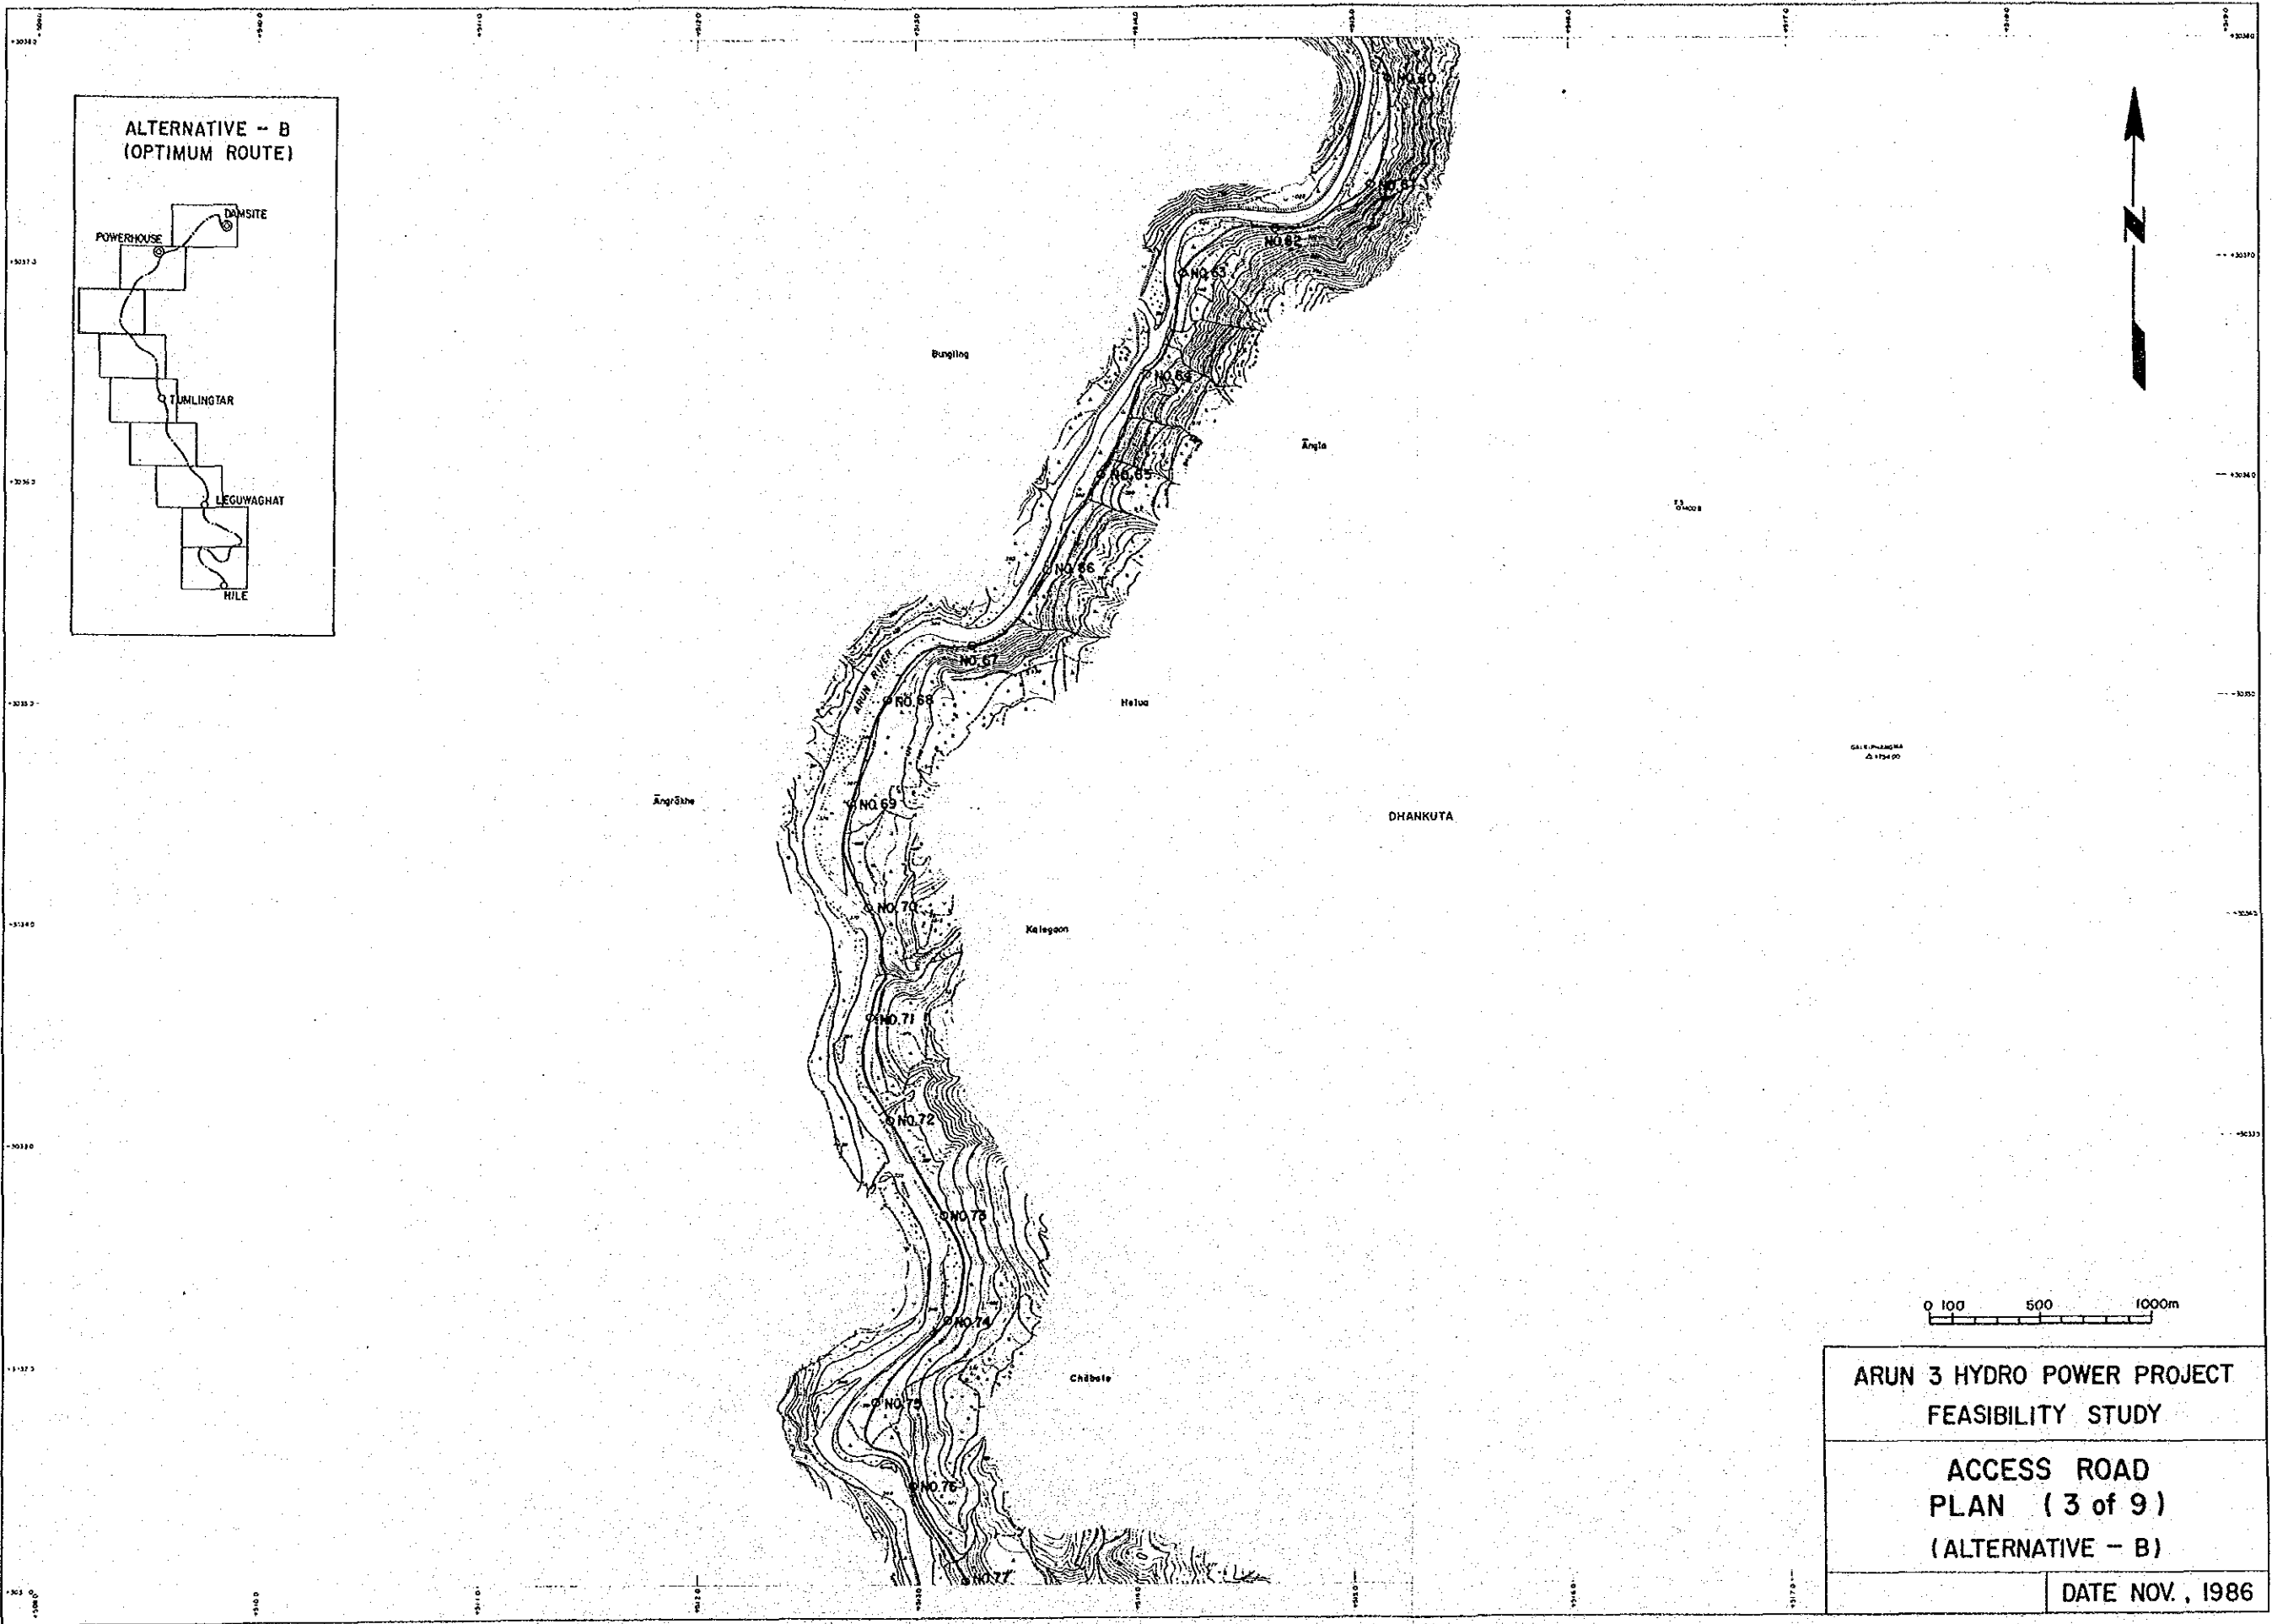

ARUN 3 HYDRO POWER PROJECT
 FEASIBILITY STUDY

ACCESS ROAD
 PLAN (3 of 9)
 (ALTERNATIVE - B)




DATE NOV. , 1986

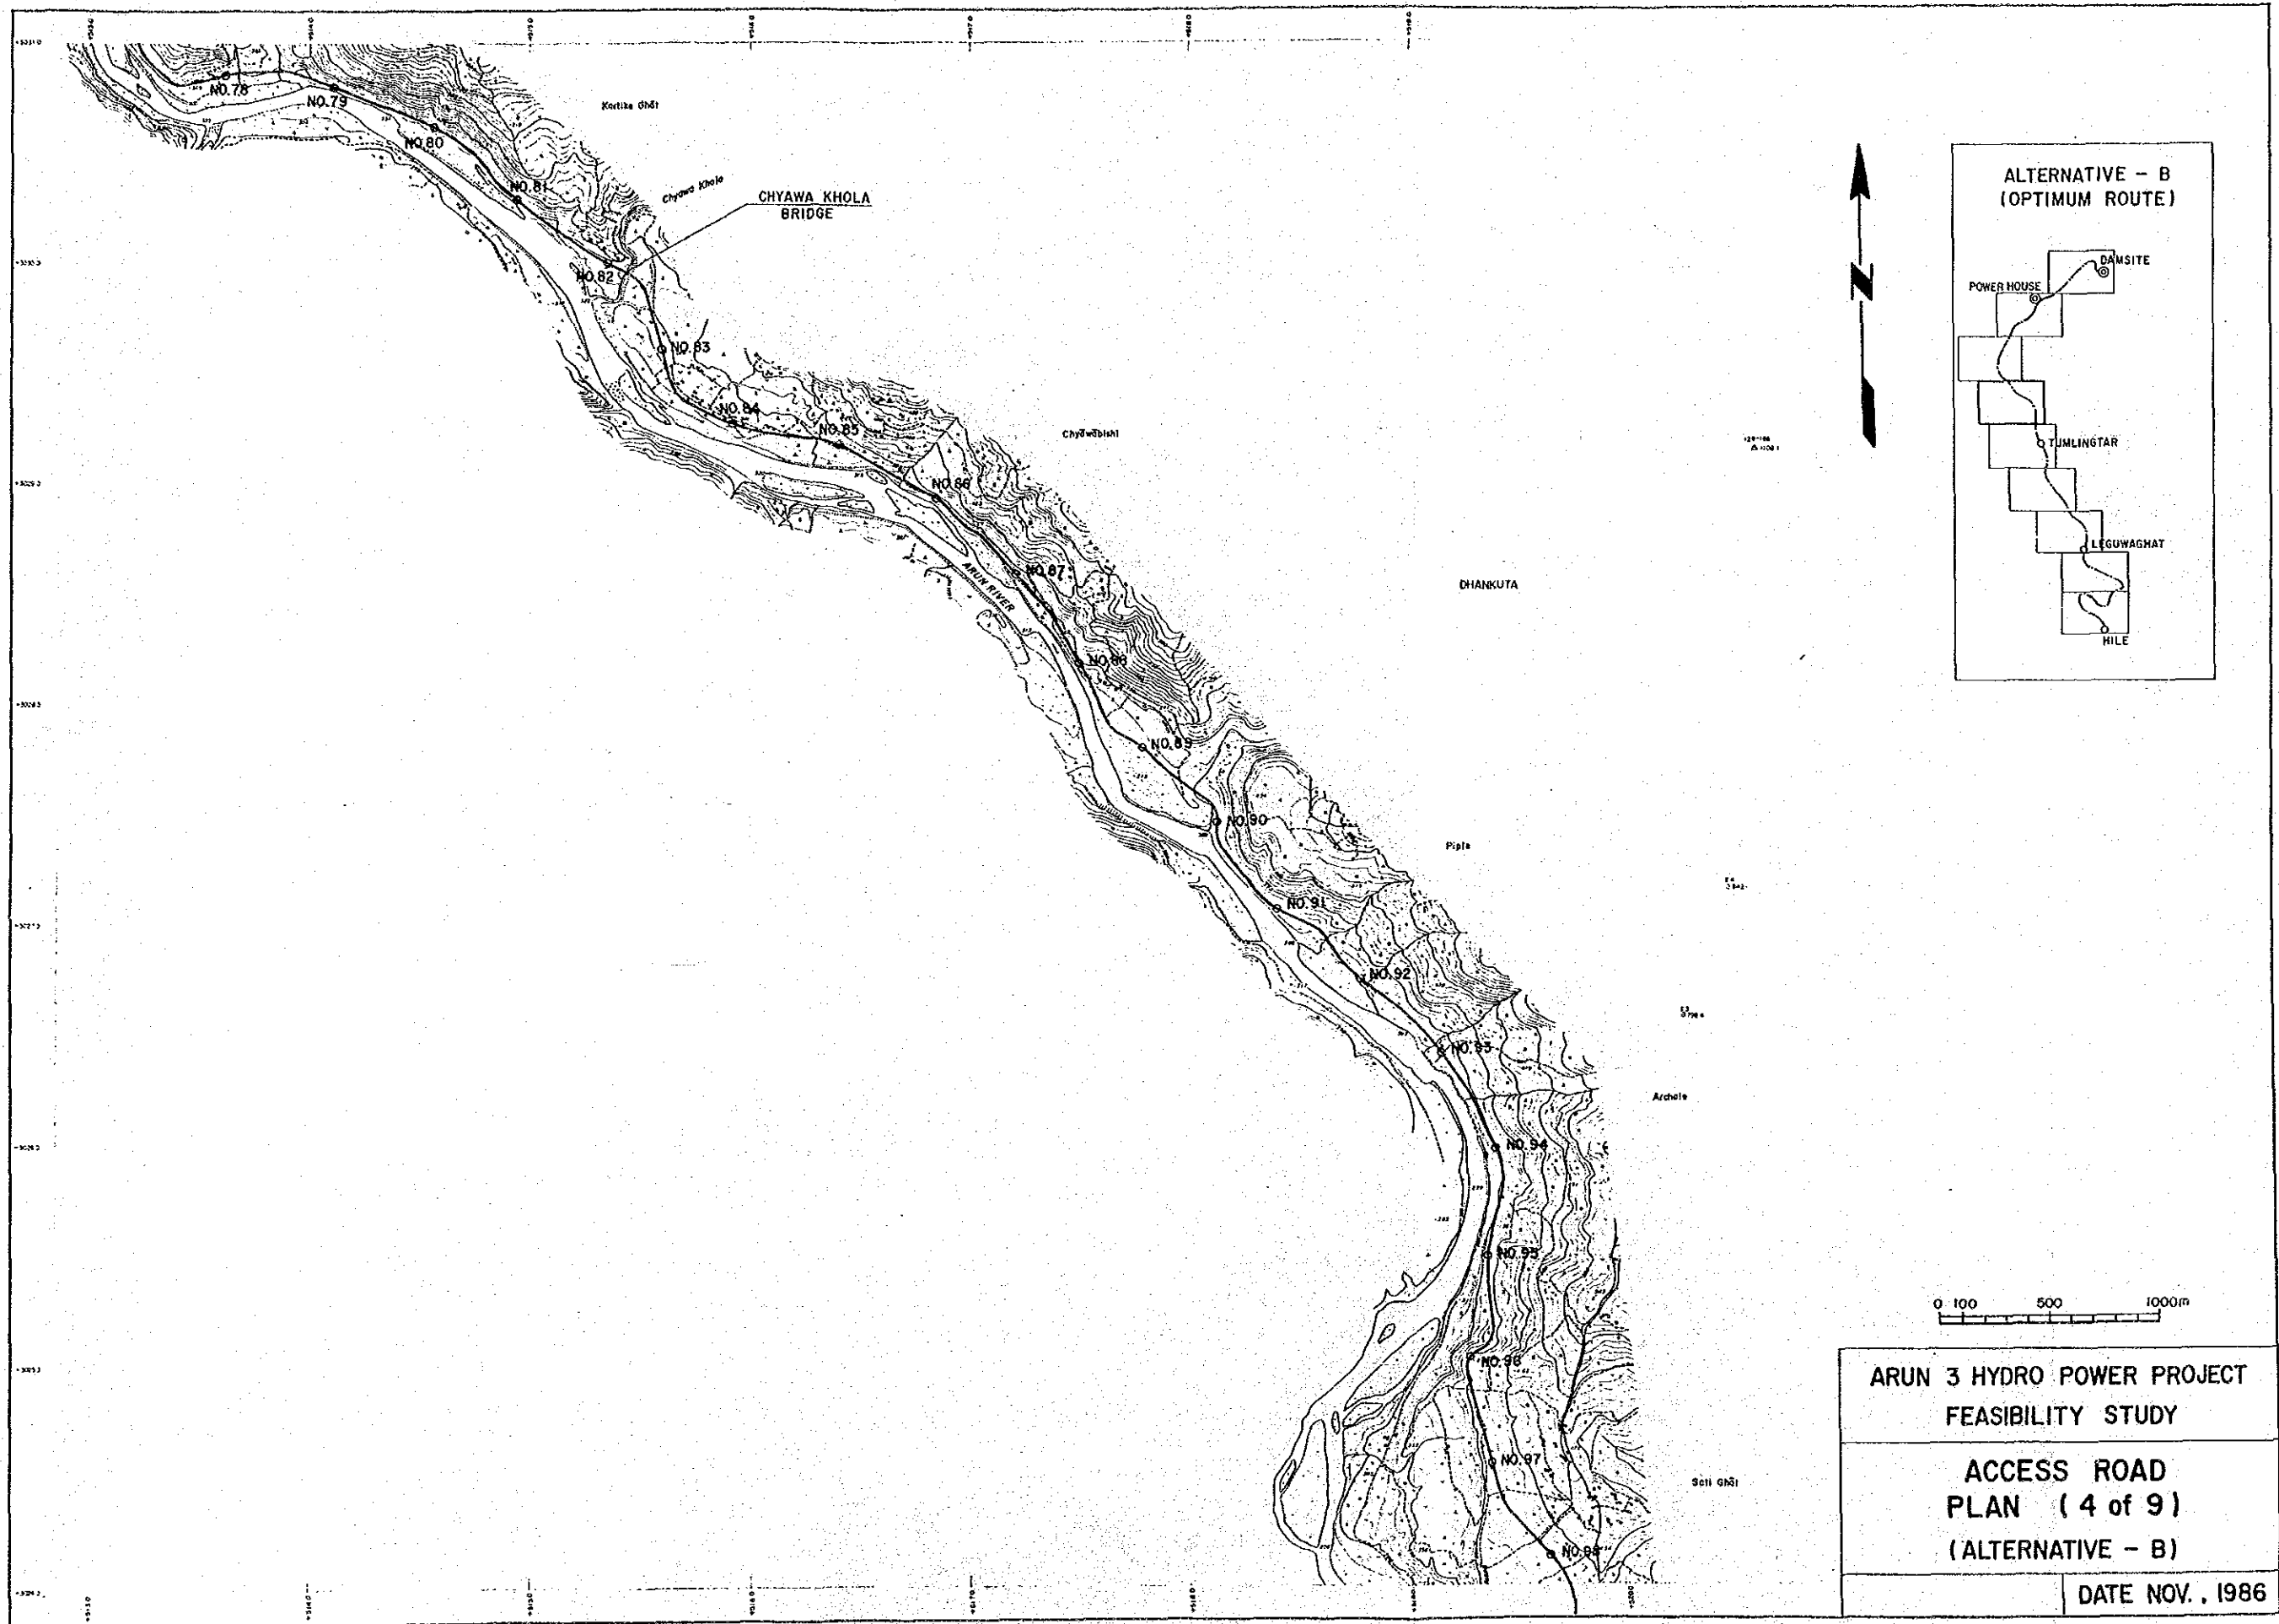




ARUN 3 HYDRO POWER PROJECT
 FEASIBILITY STUDY

ACCESS ROAD
 PLAN (4 of 9)
 (ALTERNATIVE - B)

DATE NOV. , 1986

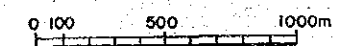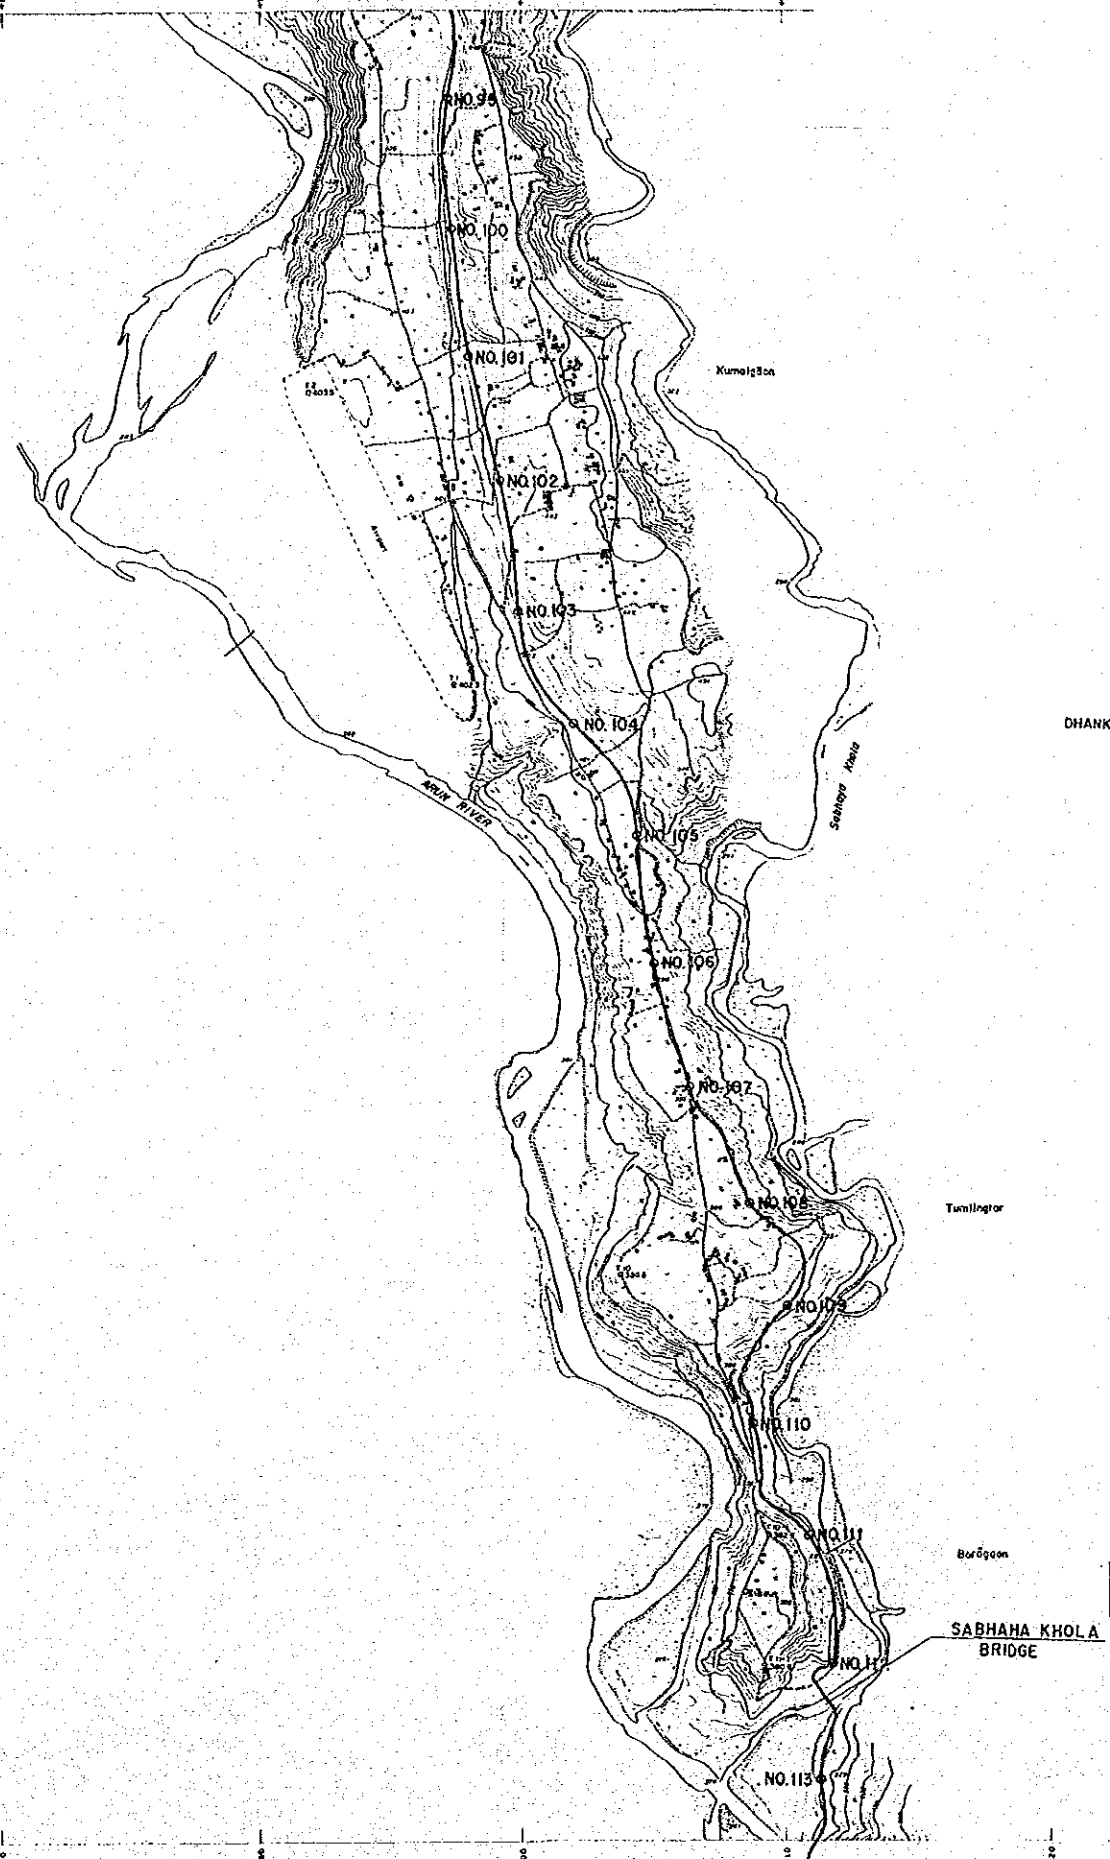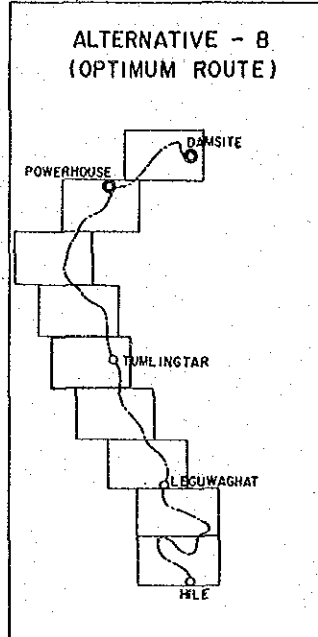



ARUN 3 HYDRO POWER PROJECT FEASIBILITY STUDY	
ACCESS ROAD PLAN (5 of 9) (ALTERNATIVE - B)	
	DATE NOV., 1986

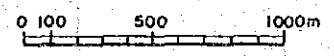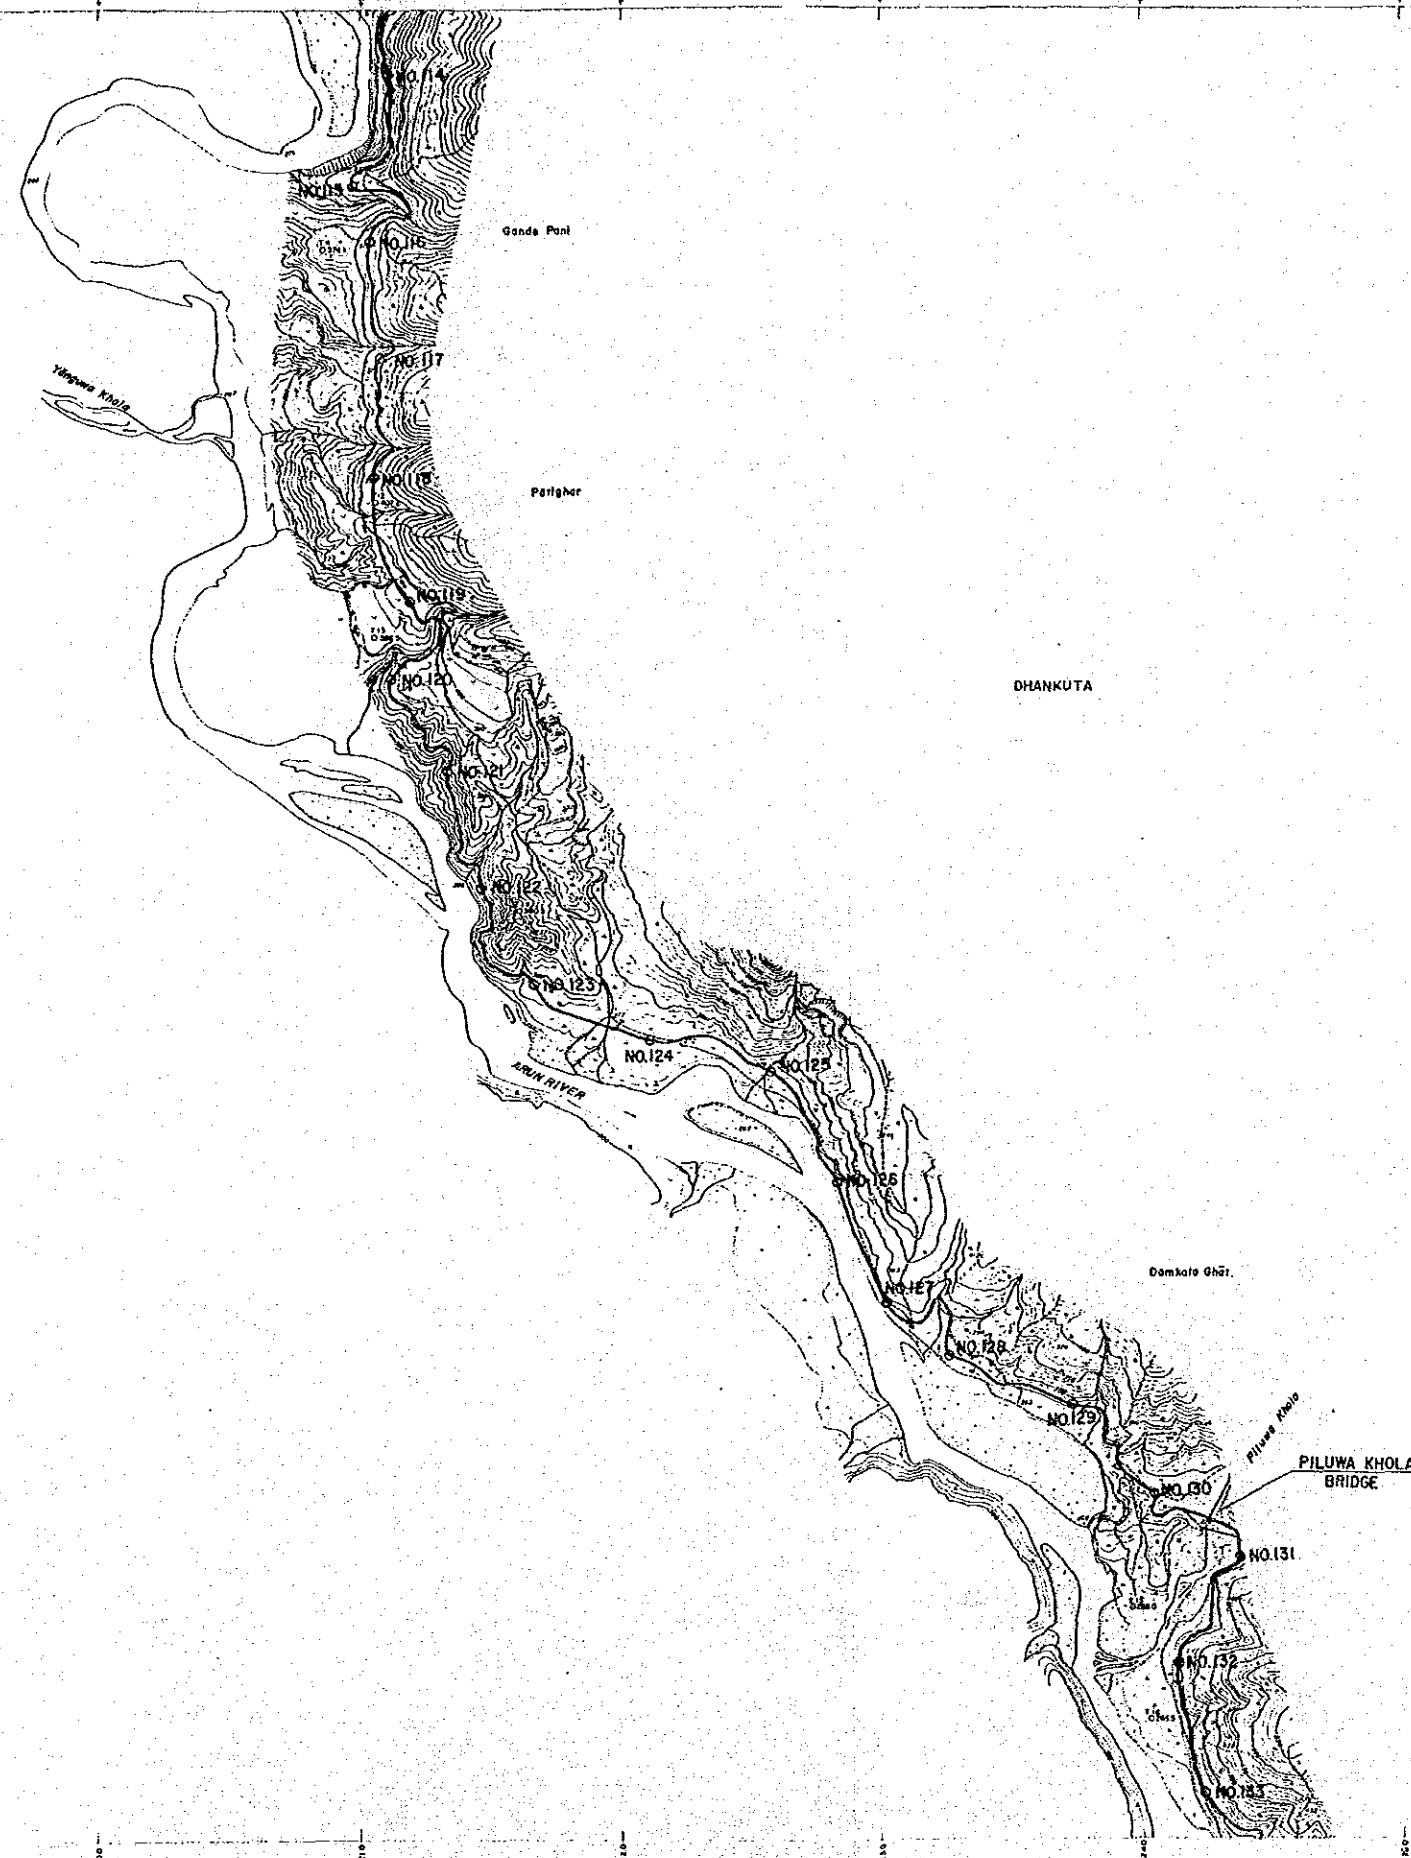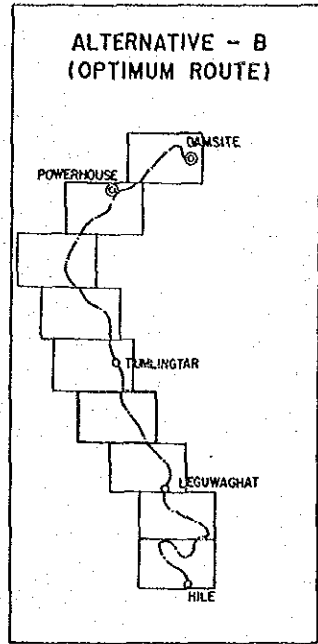

ARUN 3 HYDRO POWER PROJECT
FEASIBILITY STUDY

ACCESS ROAD
PLAN (6 of 9)
(ALTERNATIVE - B)

DATE NOV. , 1986

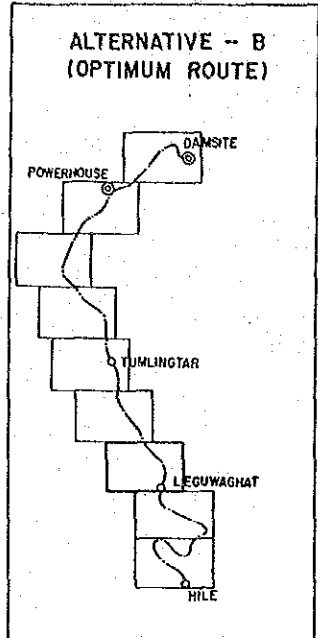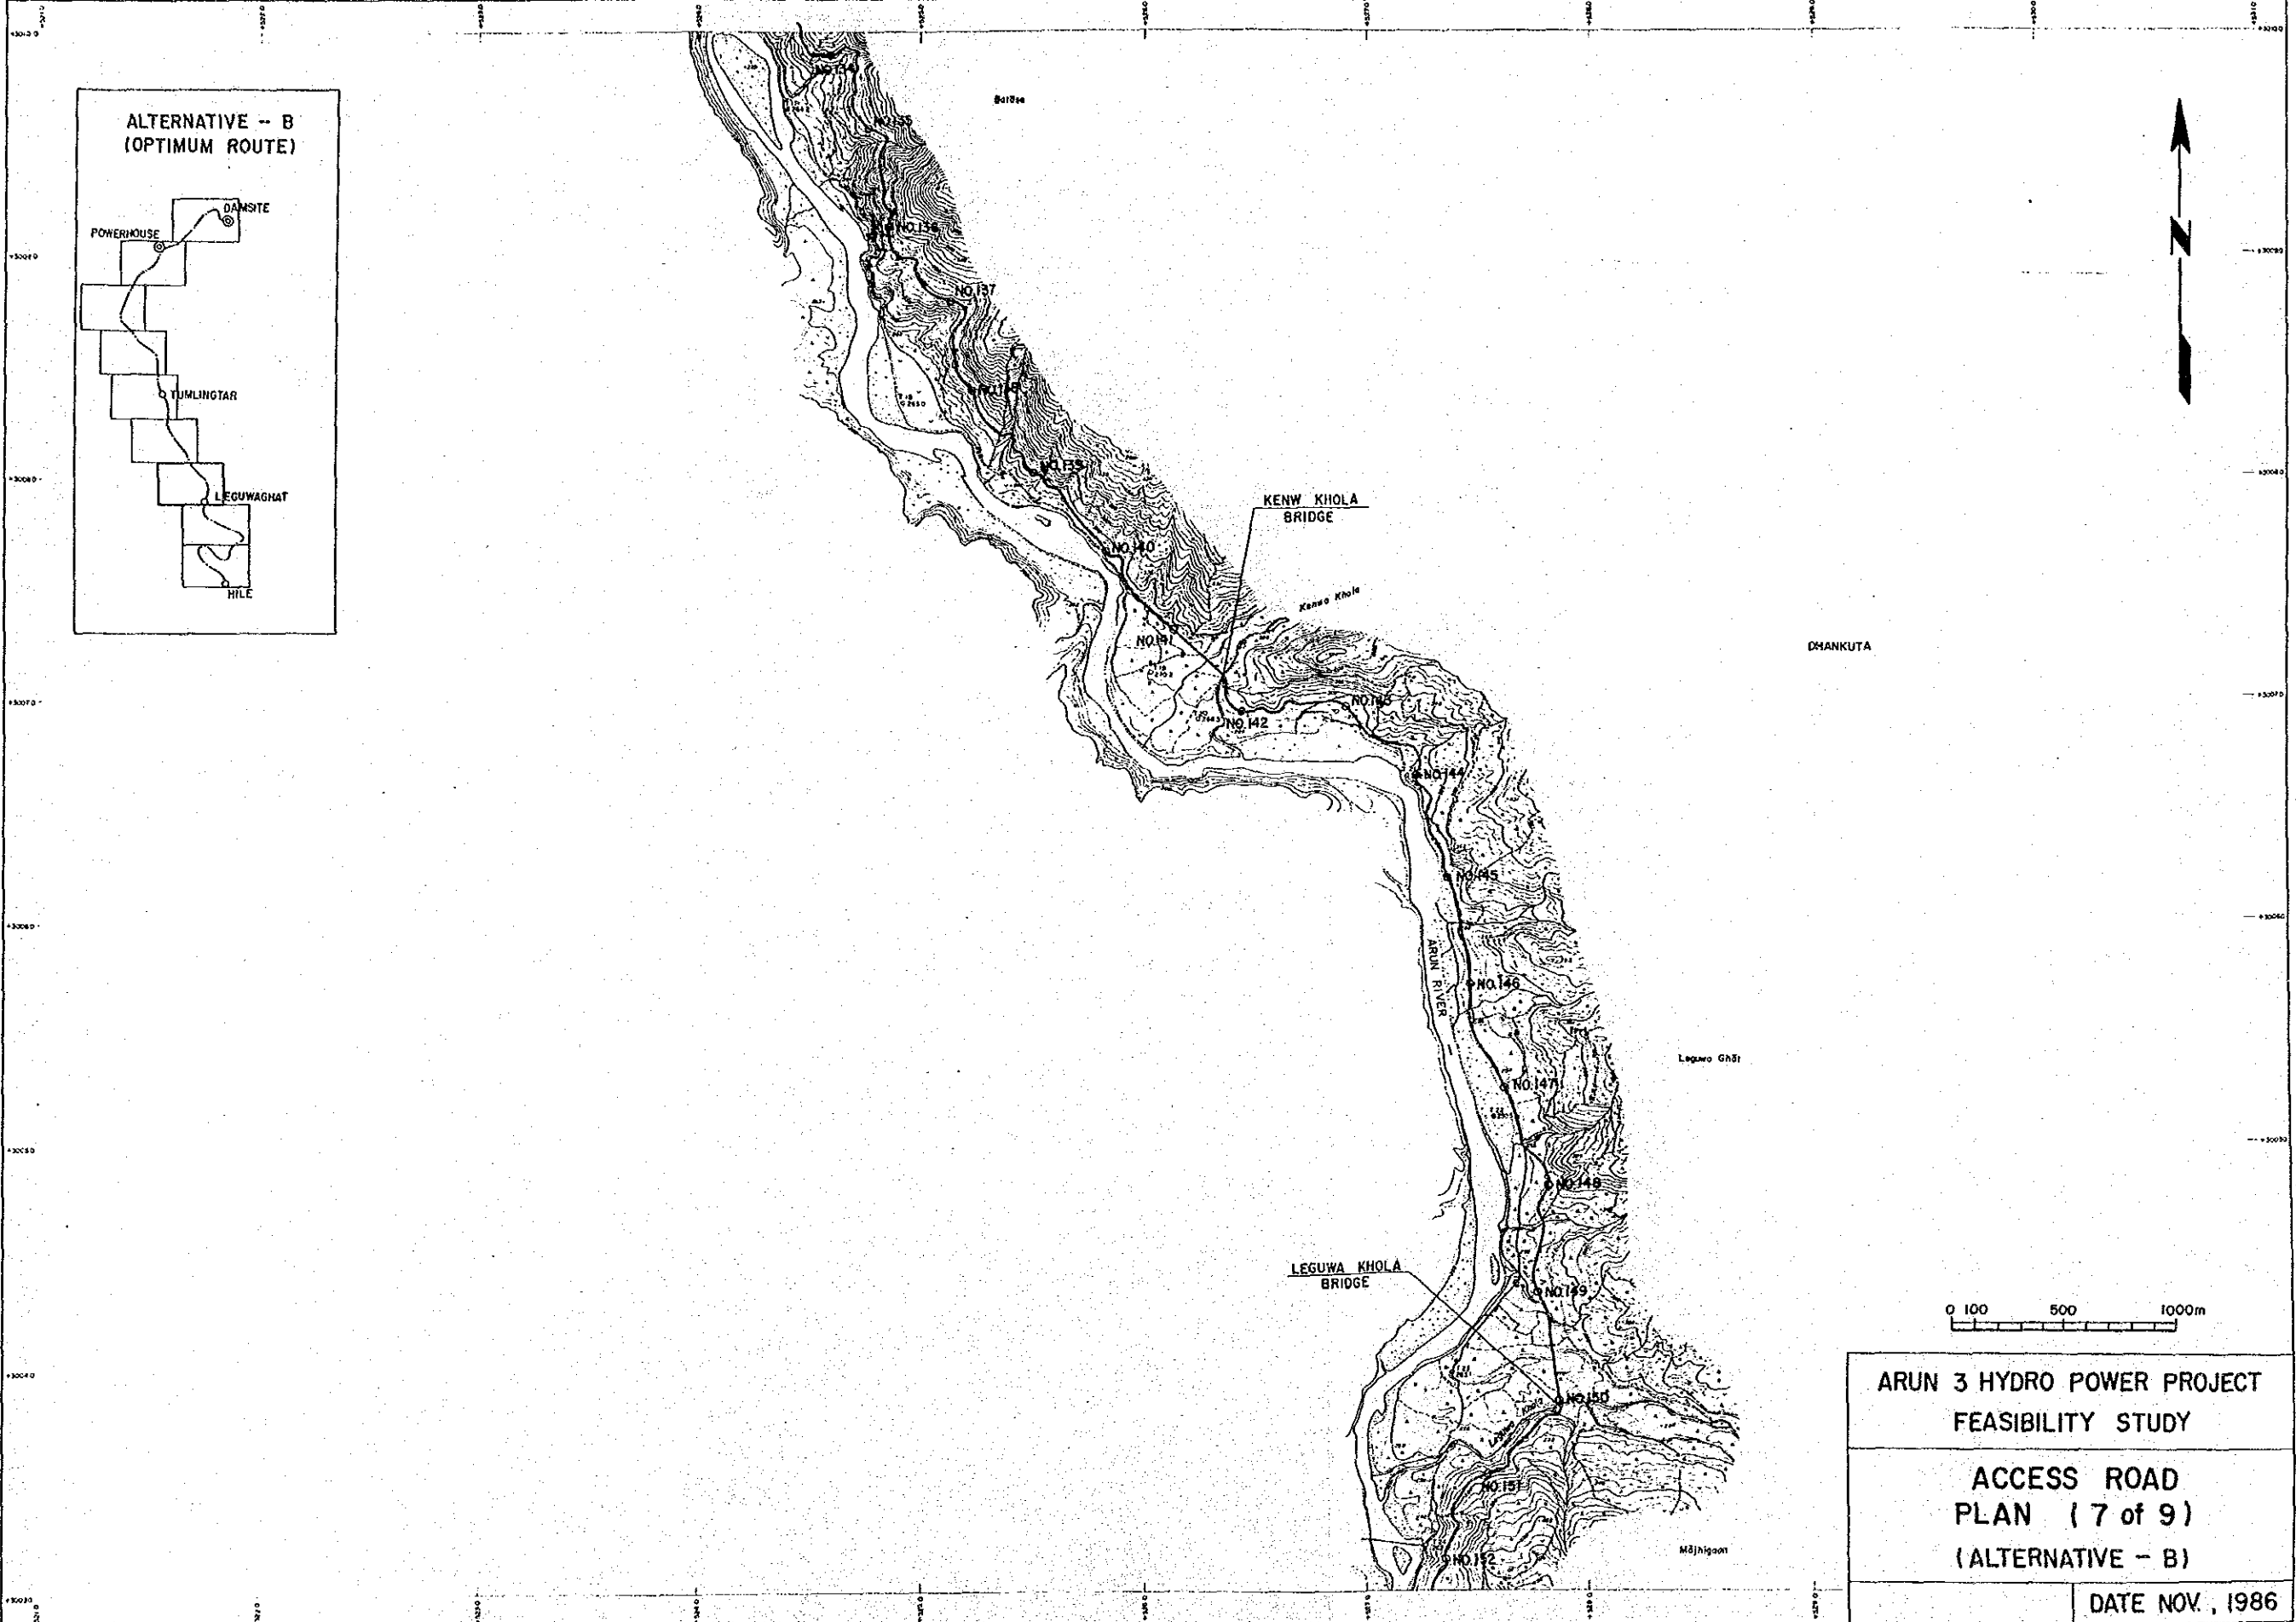


DHANKUTA

Leguwa Ghat

Majhigam

LEGUWA KHOLA
BRIDGE



KENW KHOLA
BRIDGE

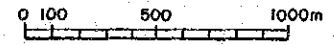



ARUN 3 HYDRO POWER PROJECT
FEASIBILITY STUDY

ACCESS ROAD
PLAN (7 of 9)
(ALTERNATIVE - B)

DATE NOV., 1986

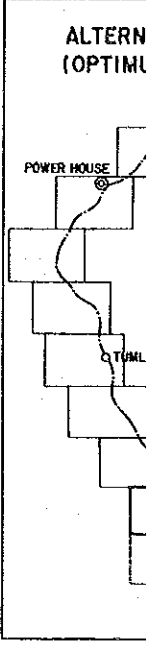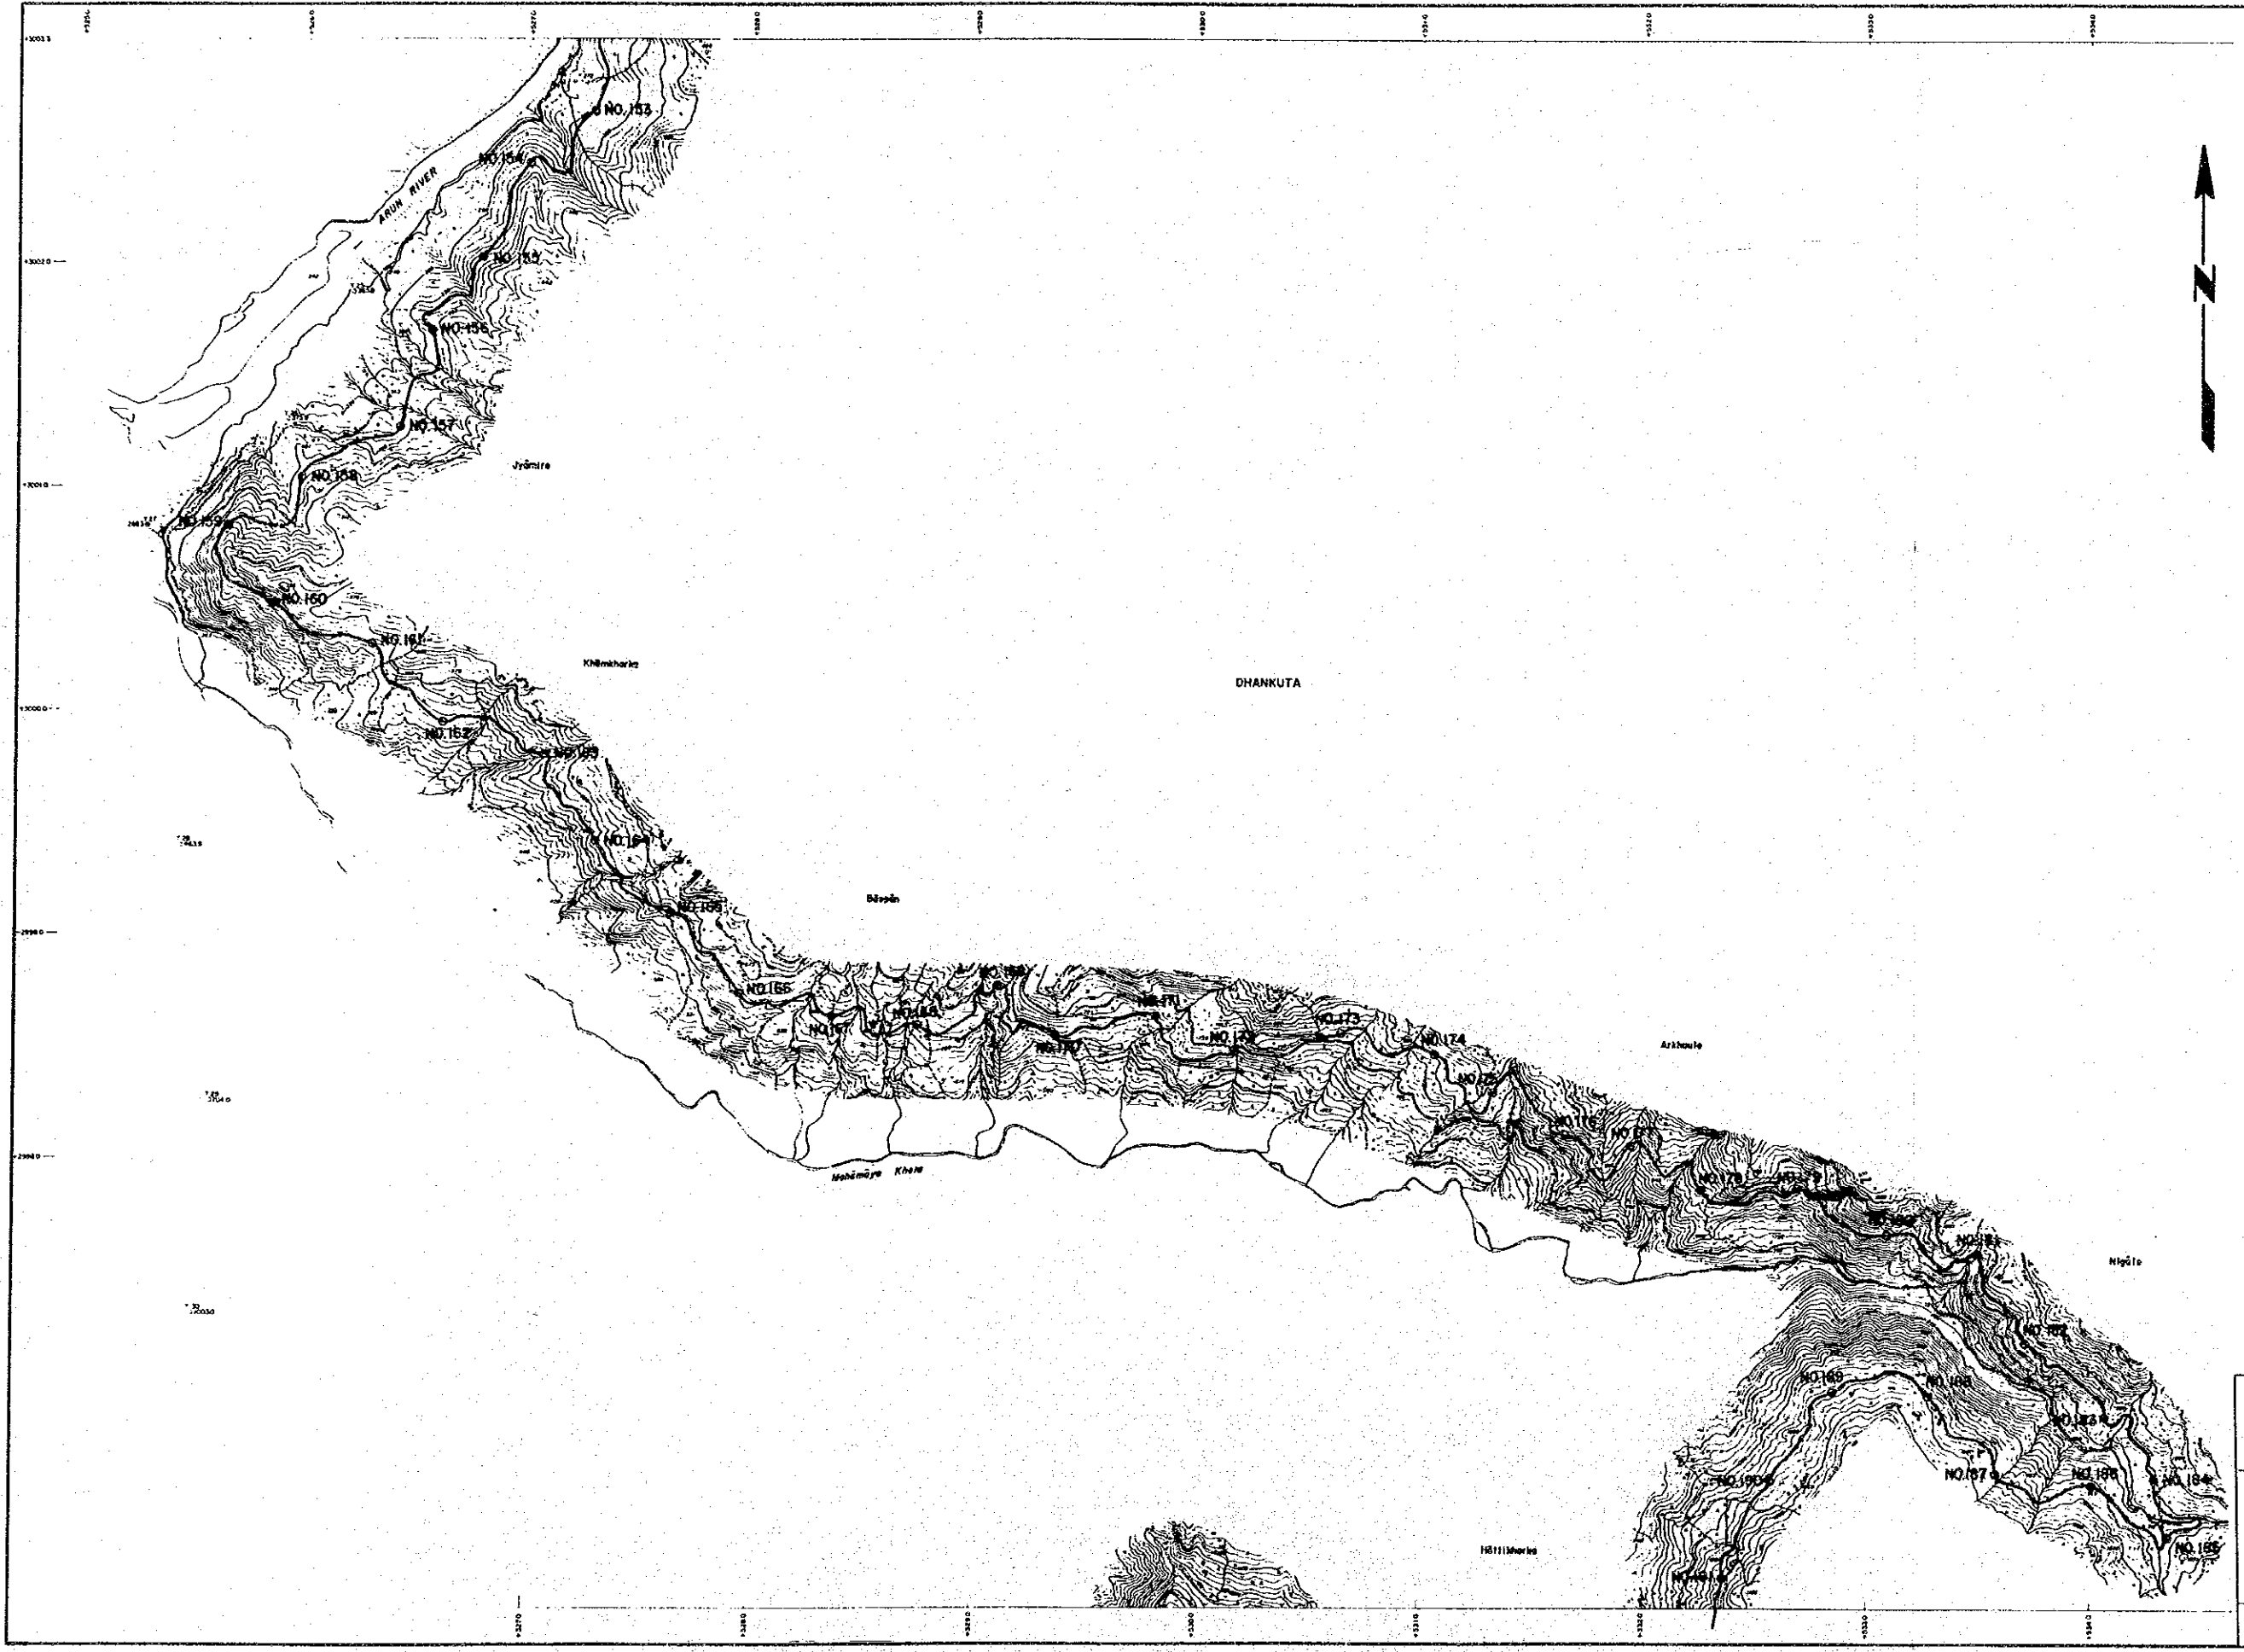

ARUN 3 HYDRO
FEASIBILI
ACCES
PLAN
(ALTERN.

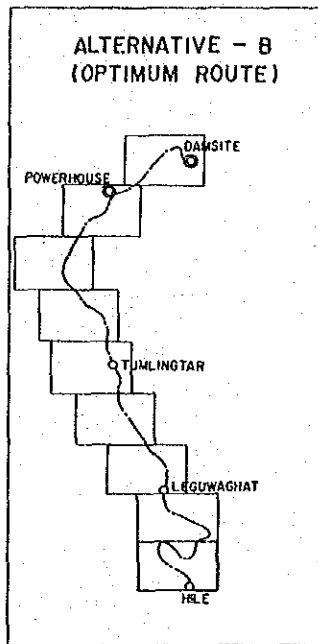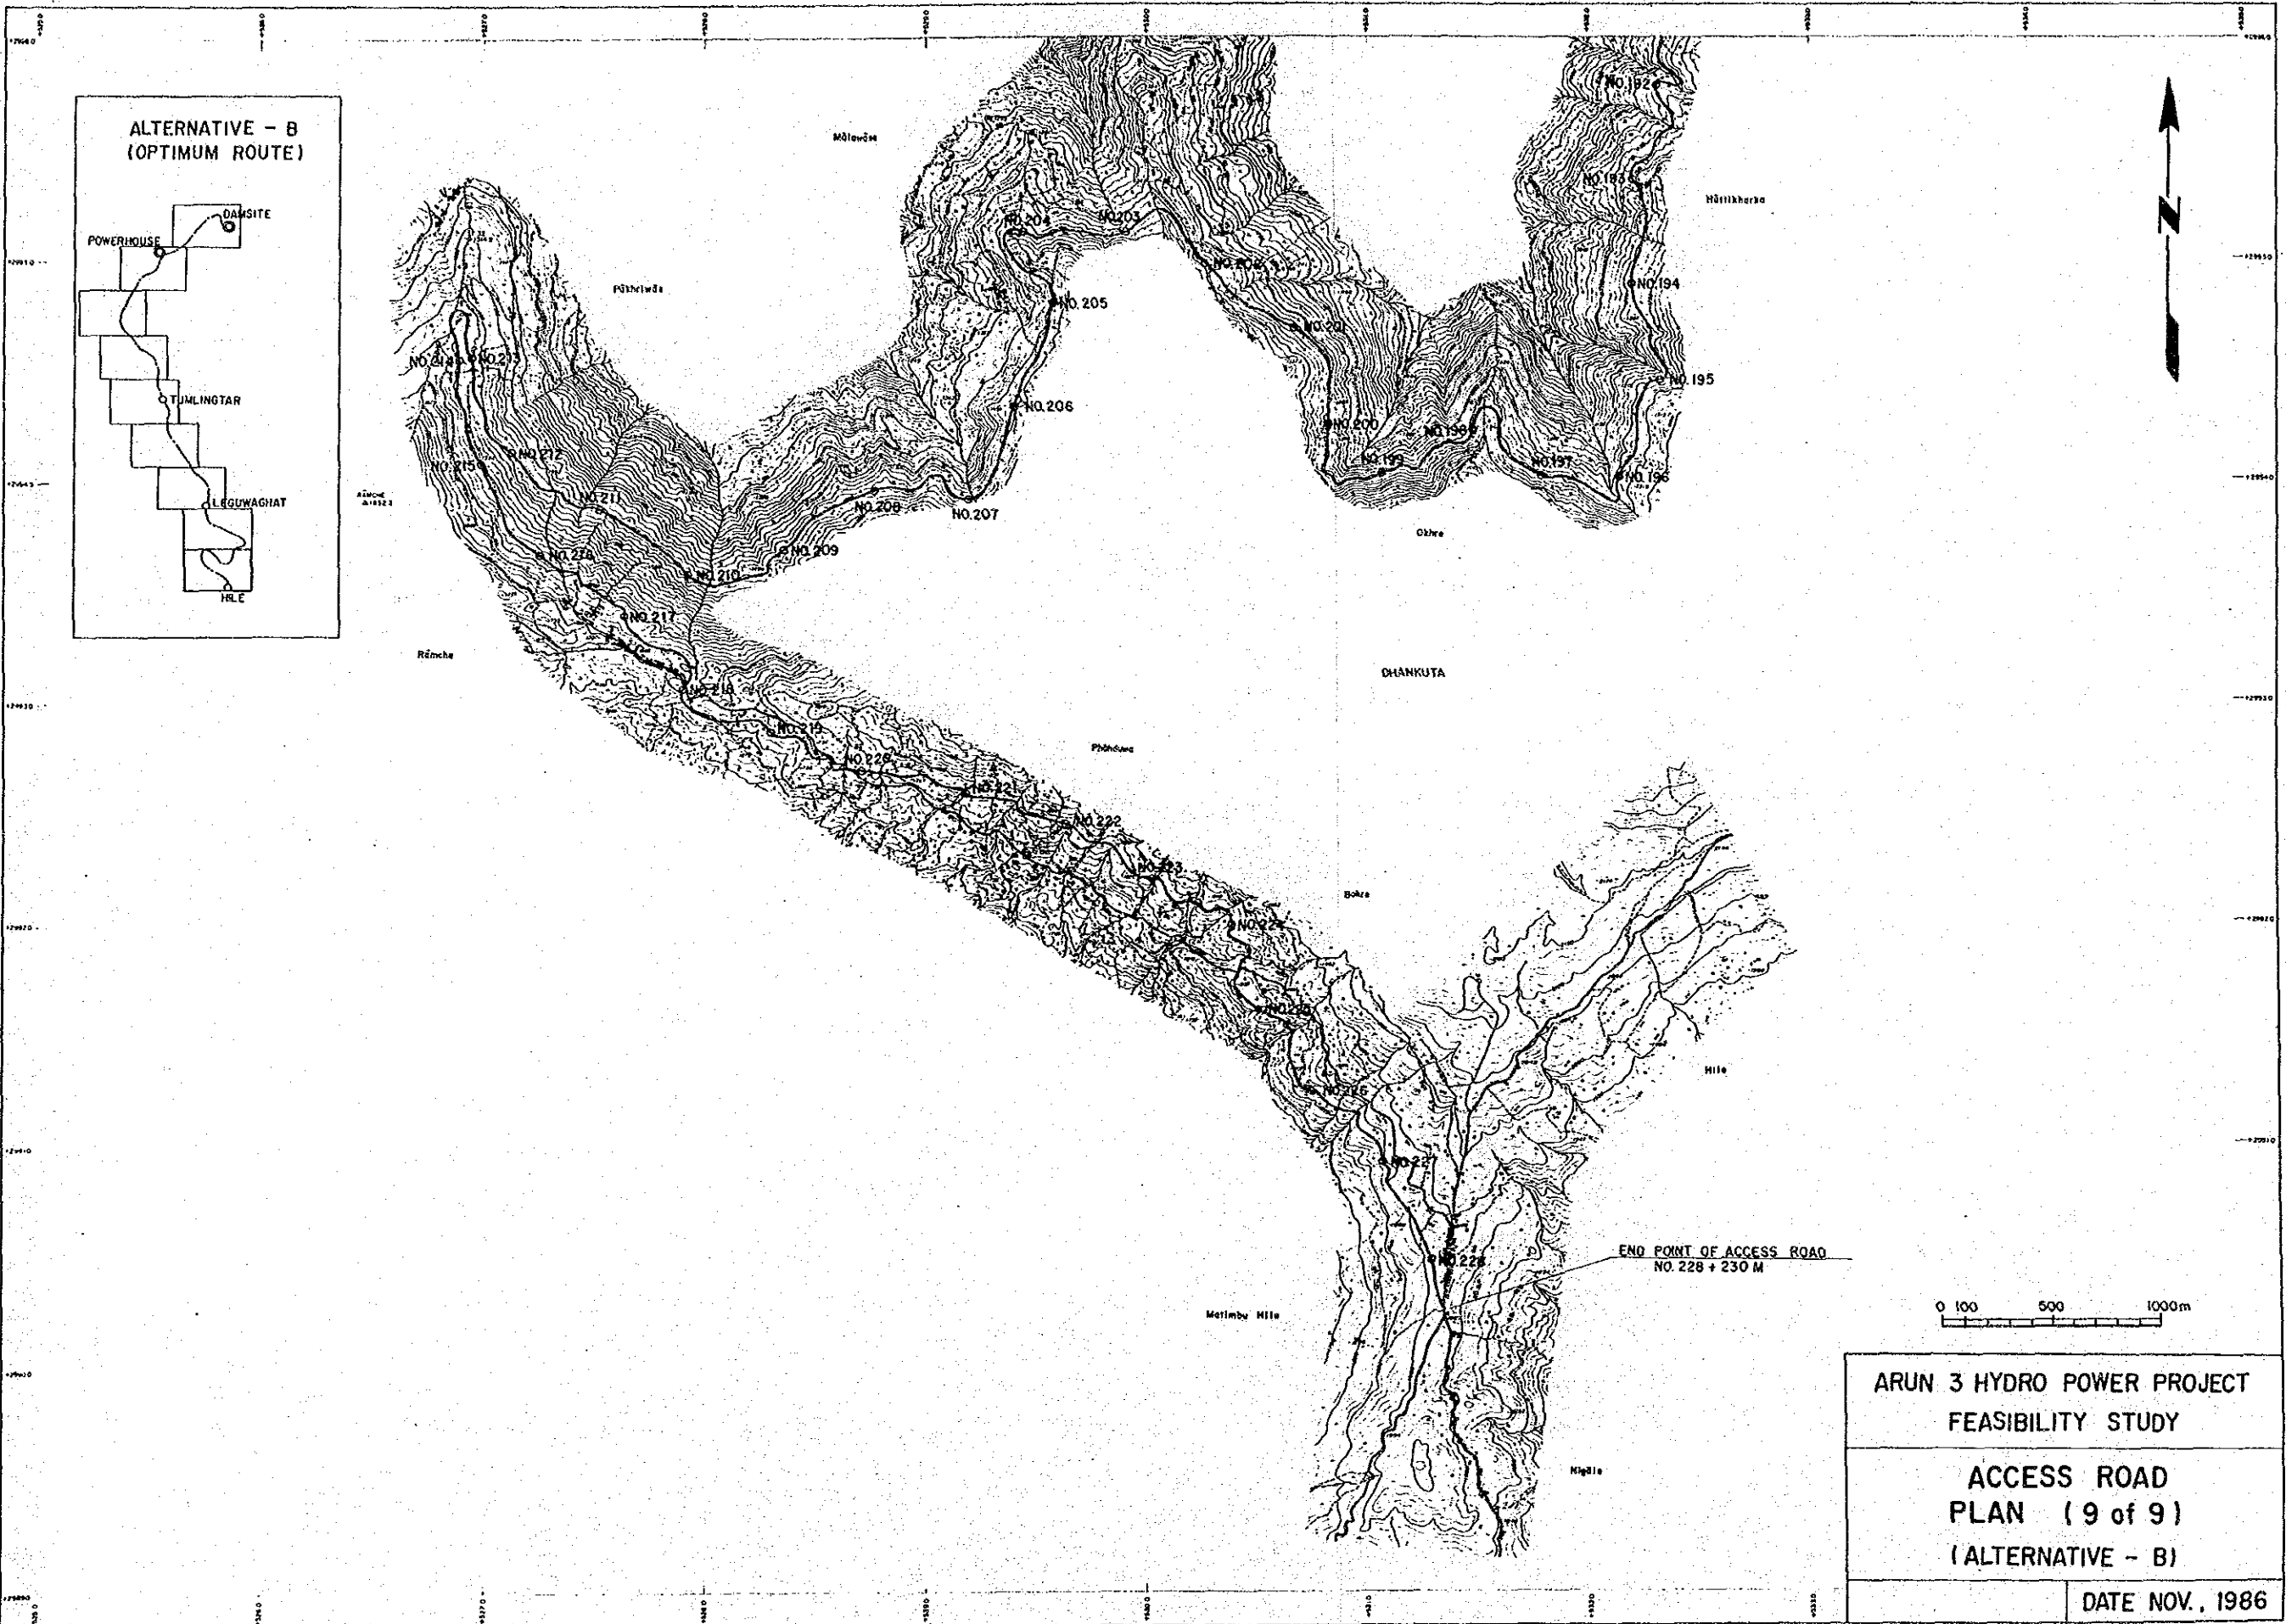

ARUN 3 HYDRO POWER PROJECT
FEASIBILITY STUDY

ACCESS ROAD
PLAN (9 of 9)
(ALTERNATIVE - B)

DATE NOV., 1986

END POINT OF ACCESS ROAD
NO. 228 + 230 M

0 100 500 1000m

JICA