

MAIN LINE

Kuala Lumpur to Temerloh

Sheet 1~6



Kuala Lumpur
0'000 m

R=800

R=600

R=400


R=400

R=400

R=600


Kuala Lumpur
Kuala Lumpur

Kuala Lumpur
Kuala Lumpur

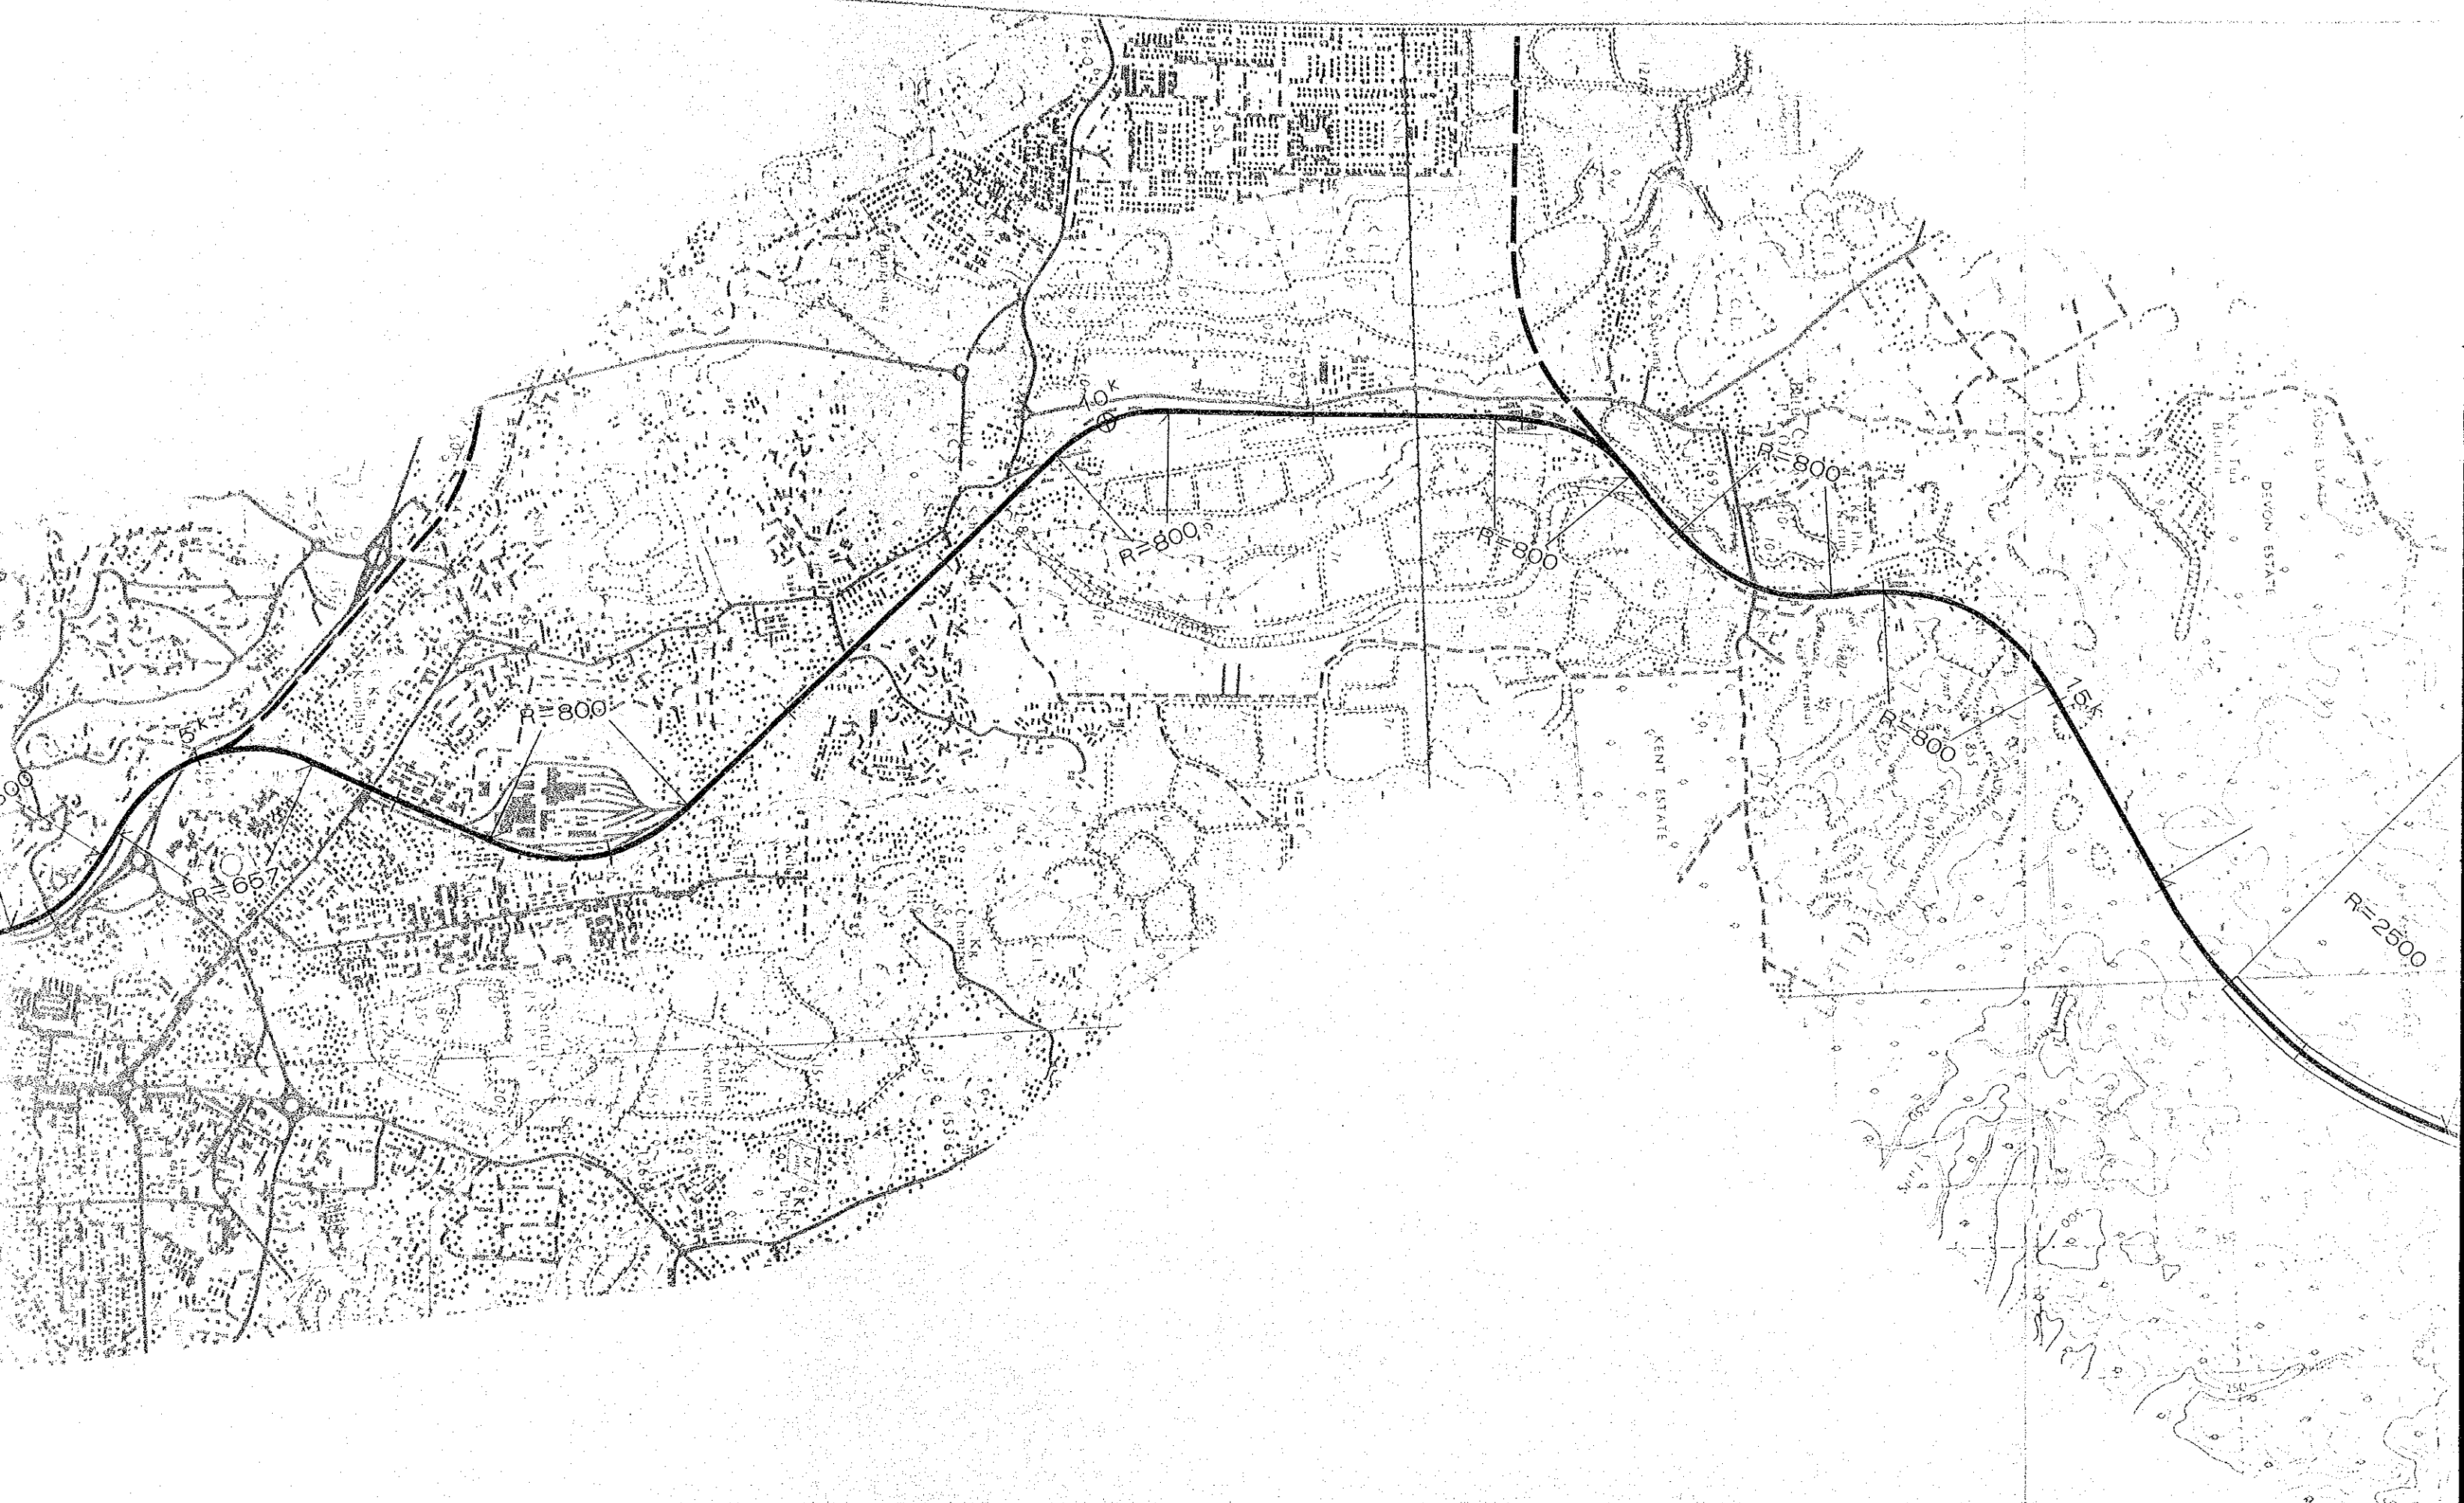





THE NEW EAST-WEST RAILWAY
MAIN LINE (Sheet 1 of 28)
Scale 1 : 25,000

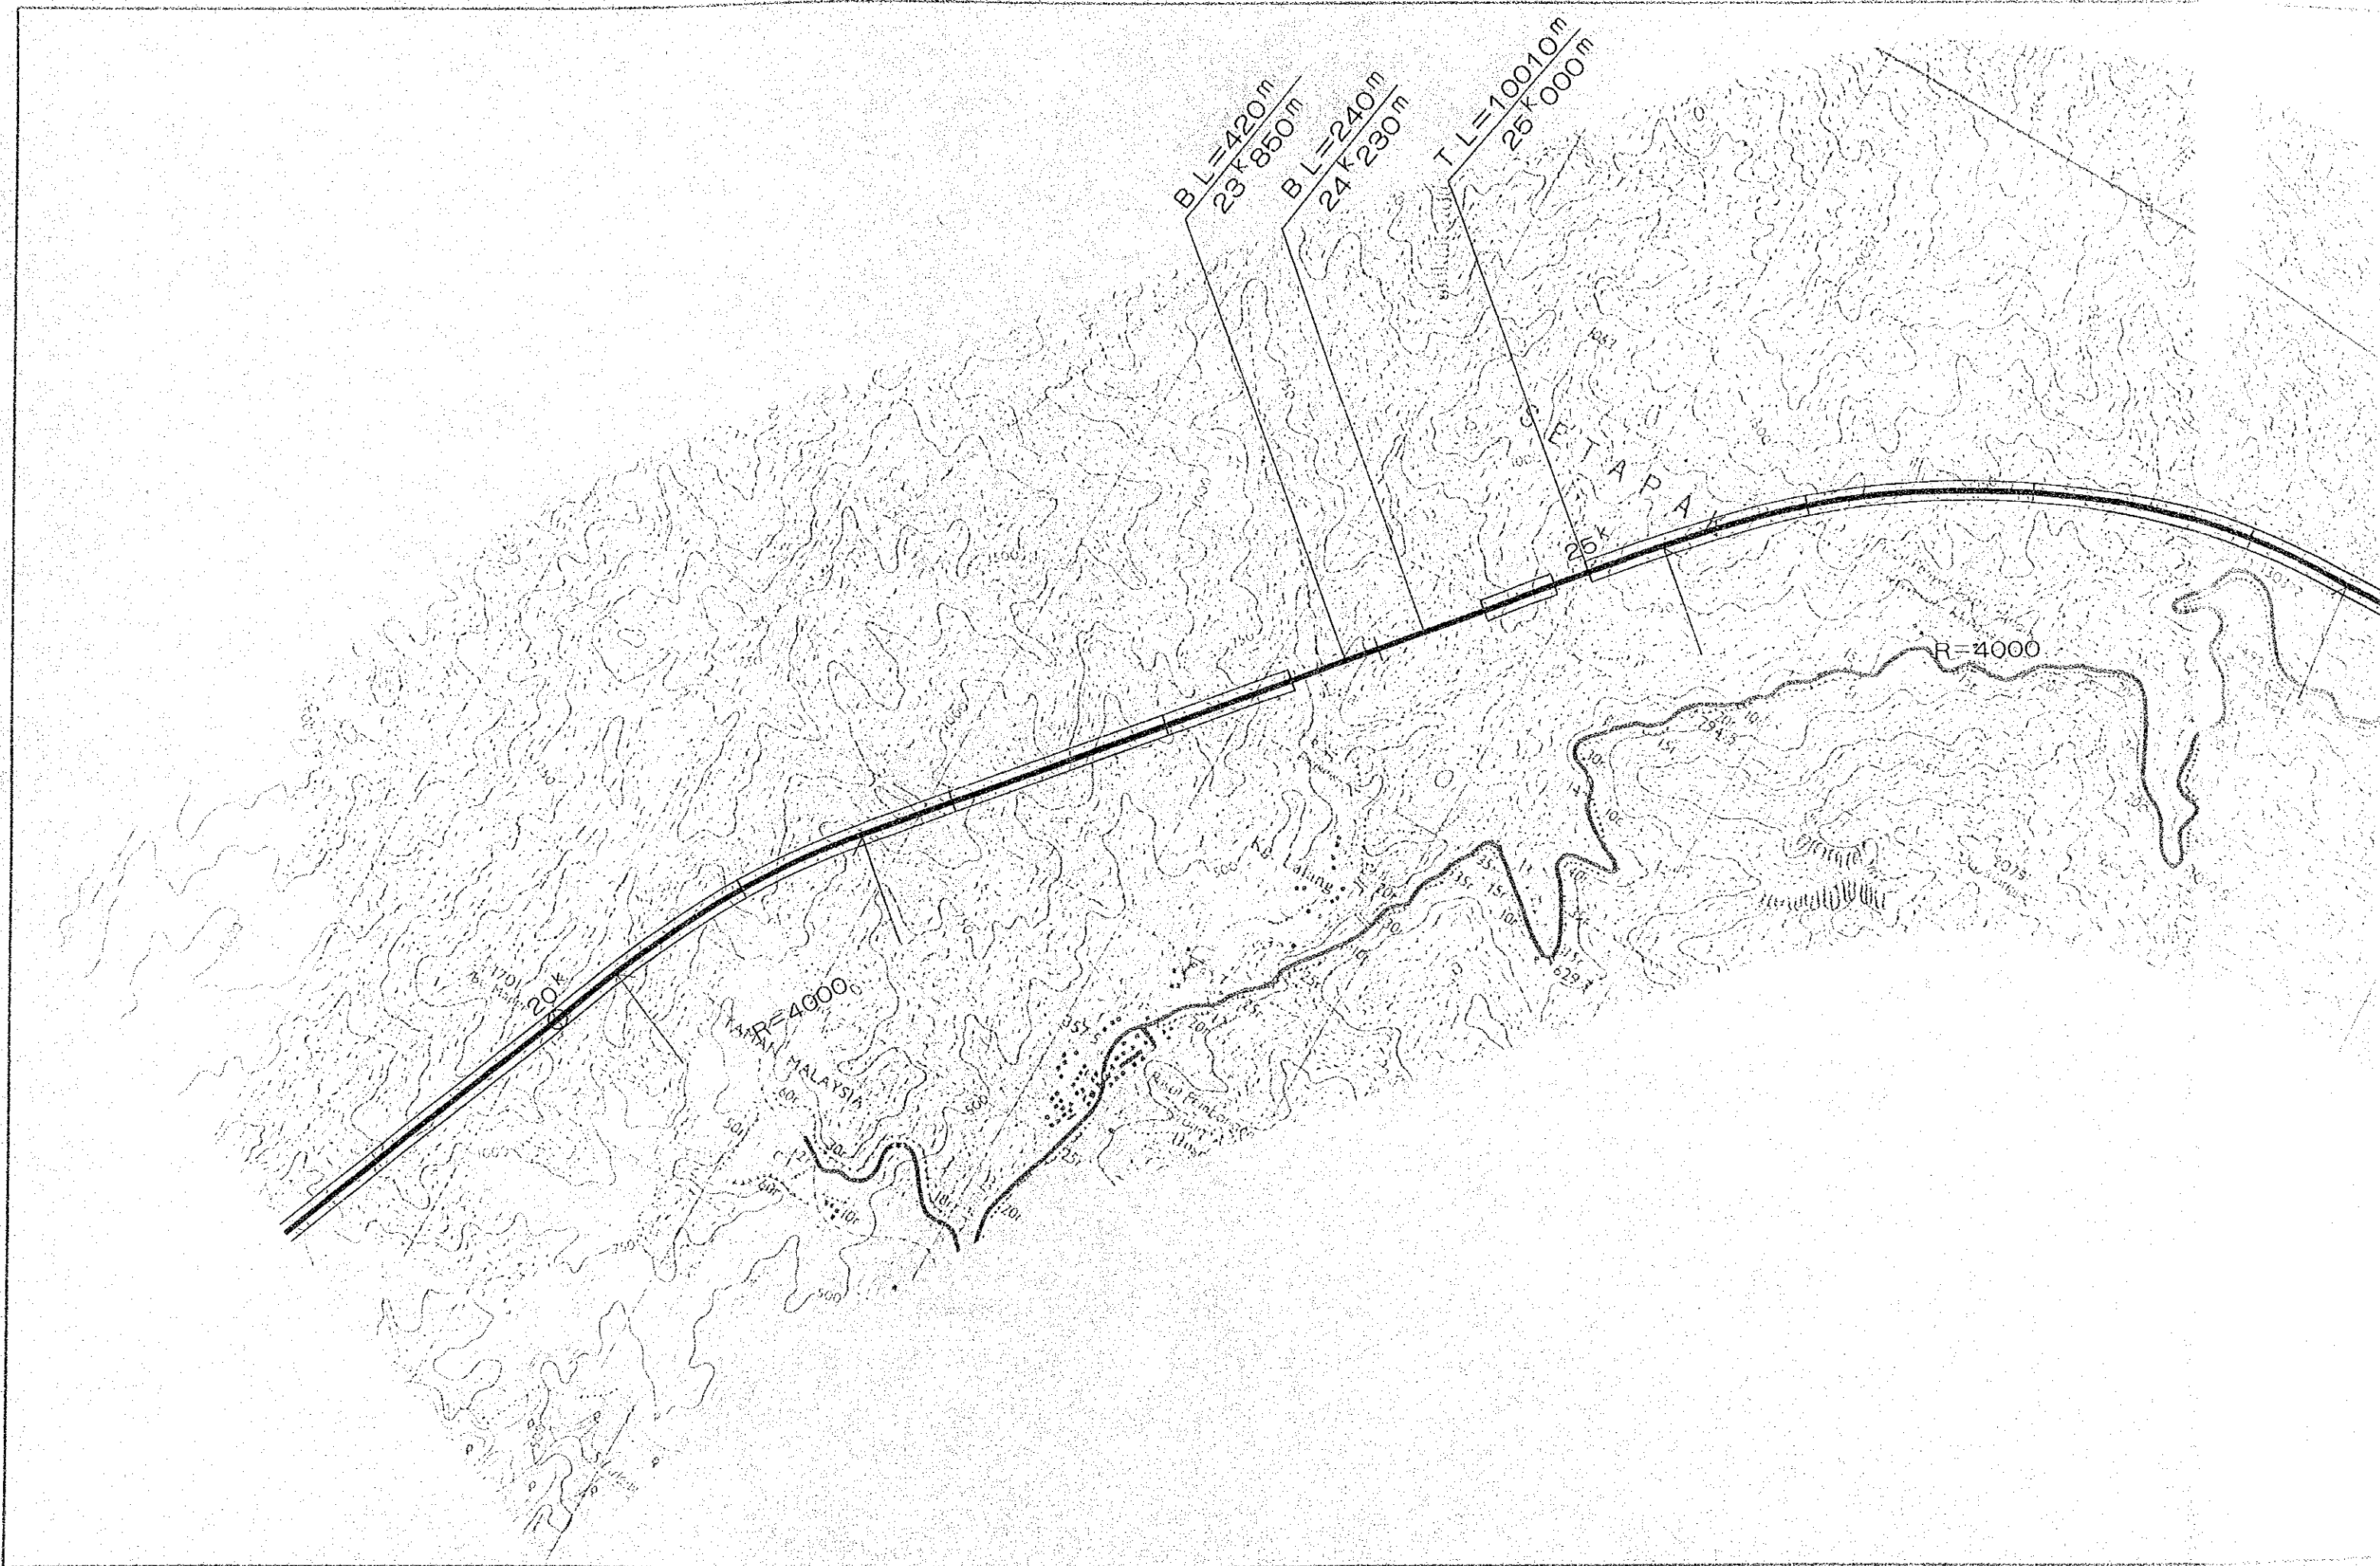

$L = 240\text{m}$
 $24\text{K} 230\text{m}$
 $T L = 10010\text{m}$
 $25\text{K} 000\text{m}$

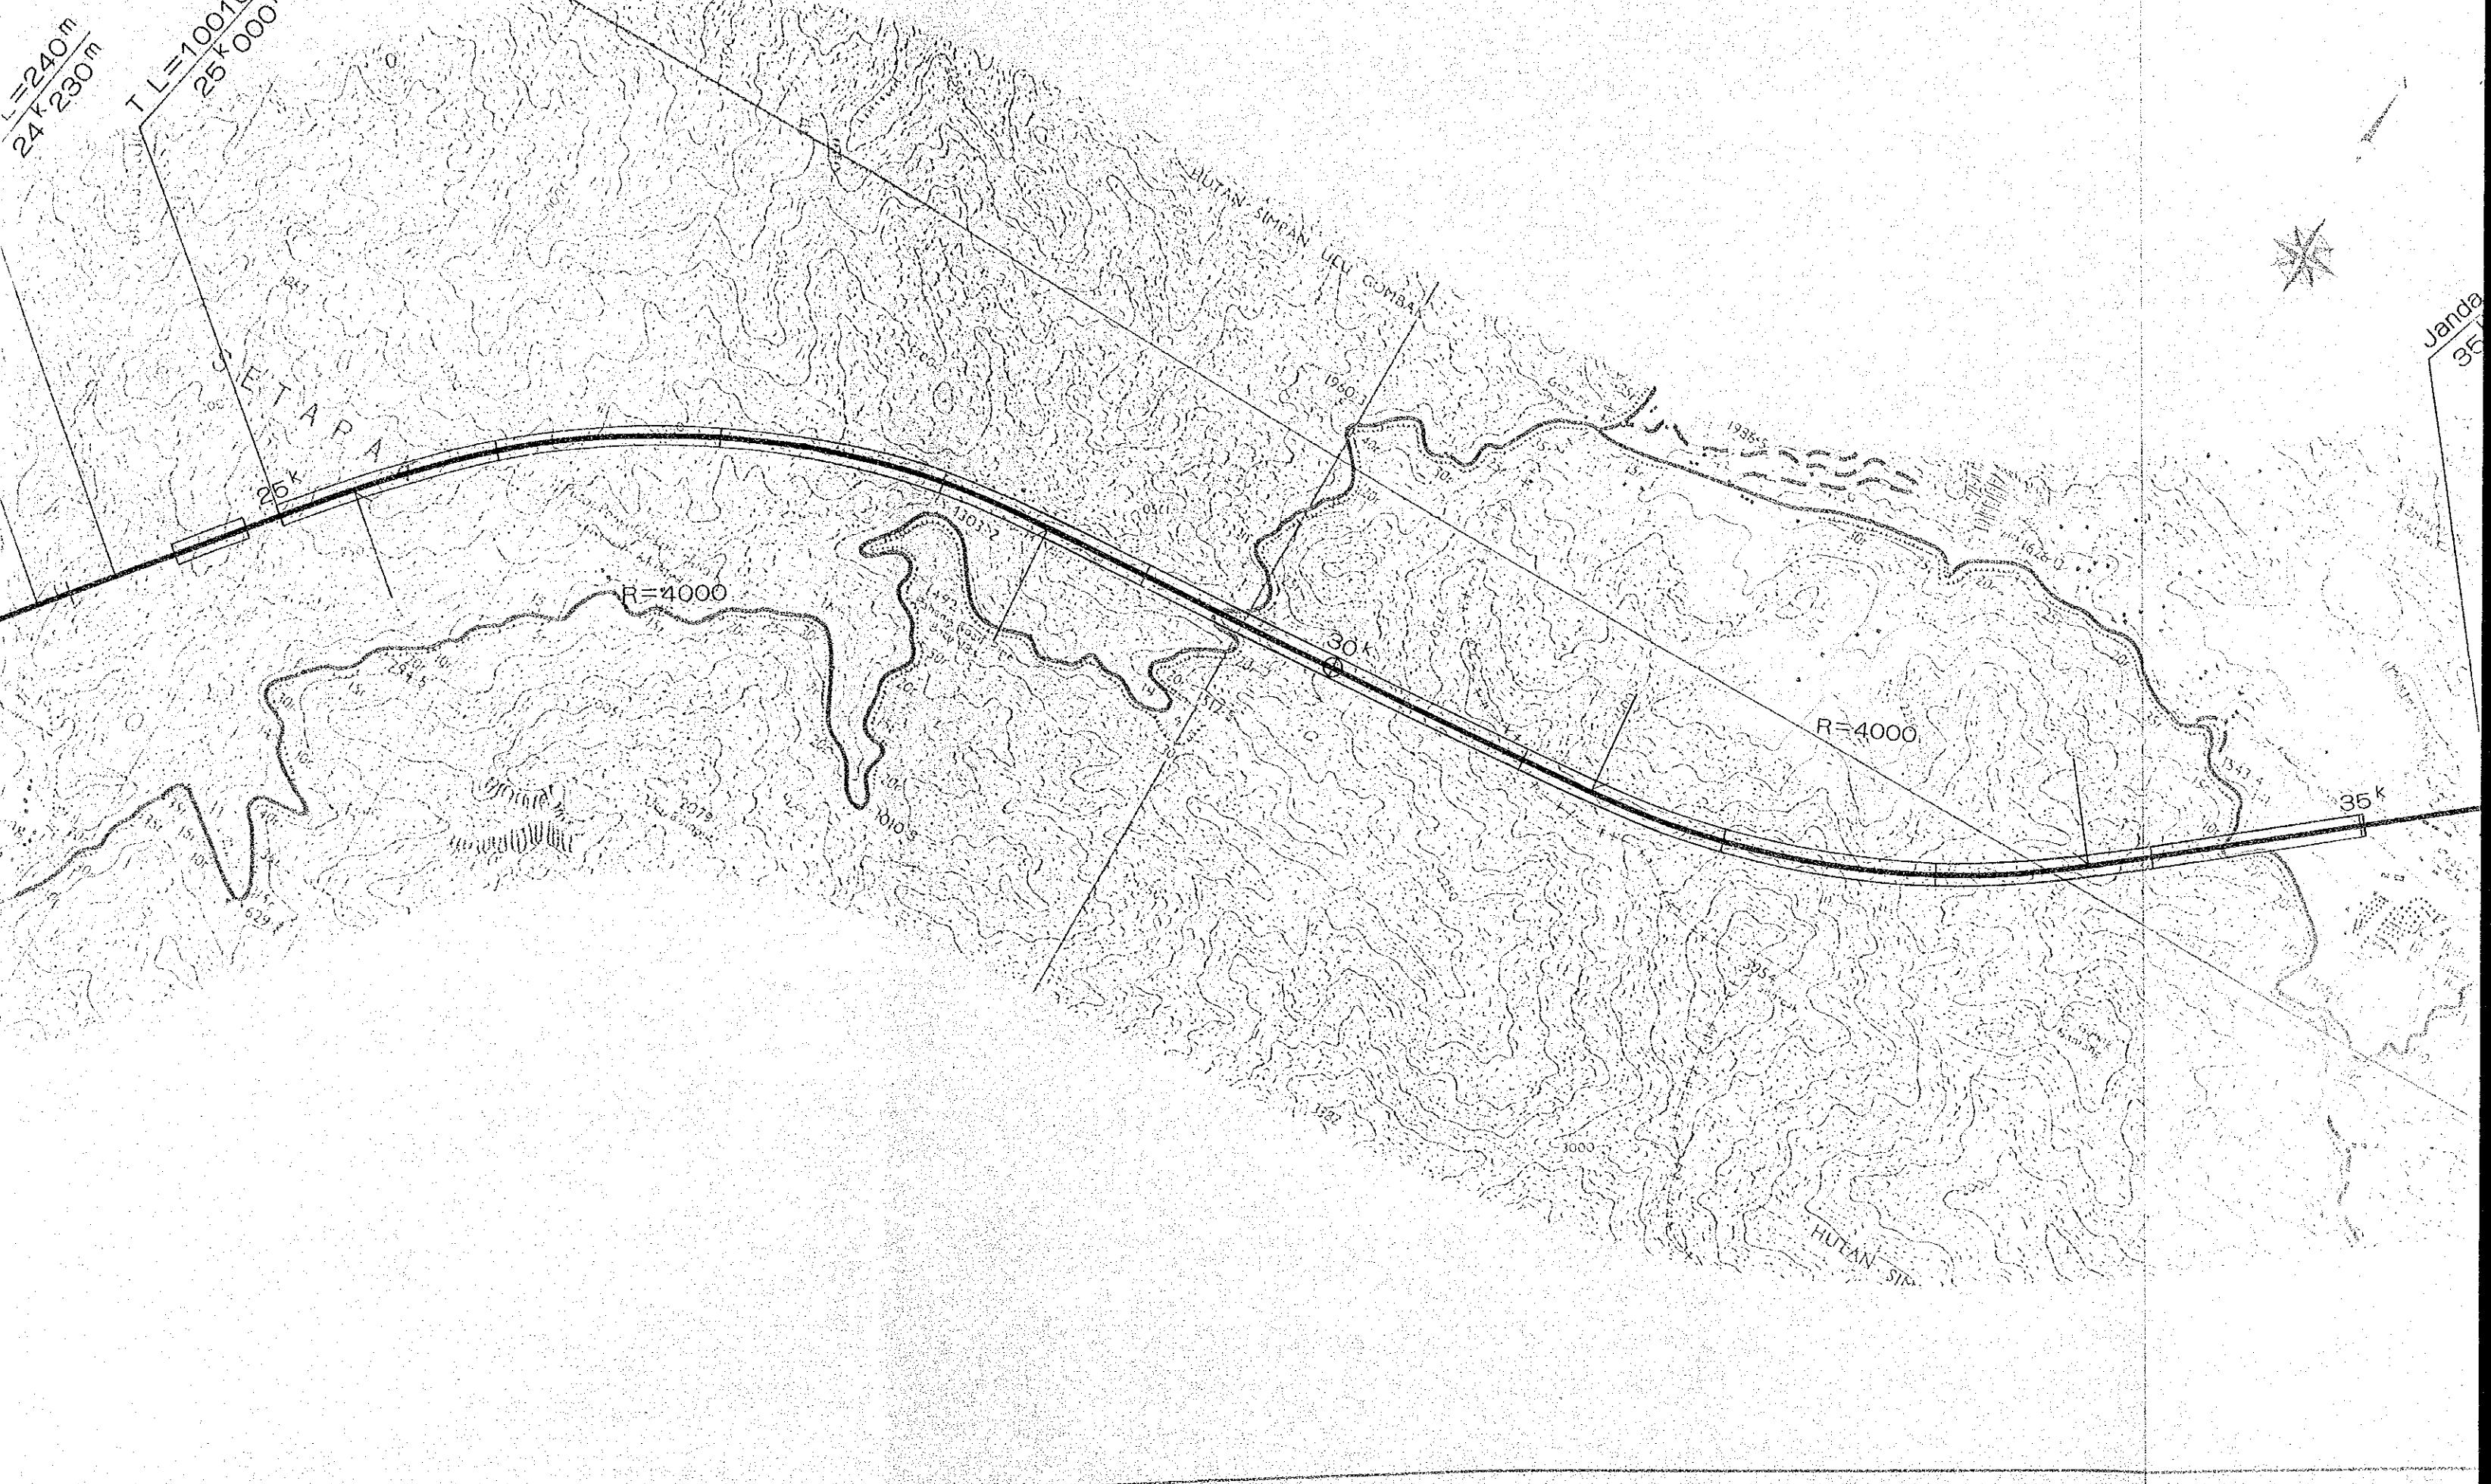

Janda
35

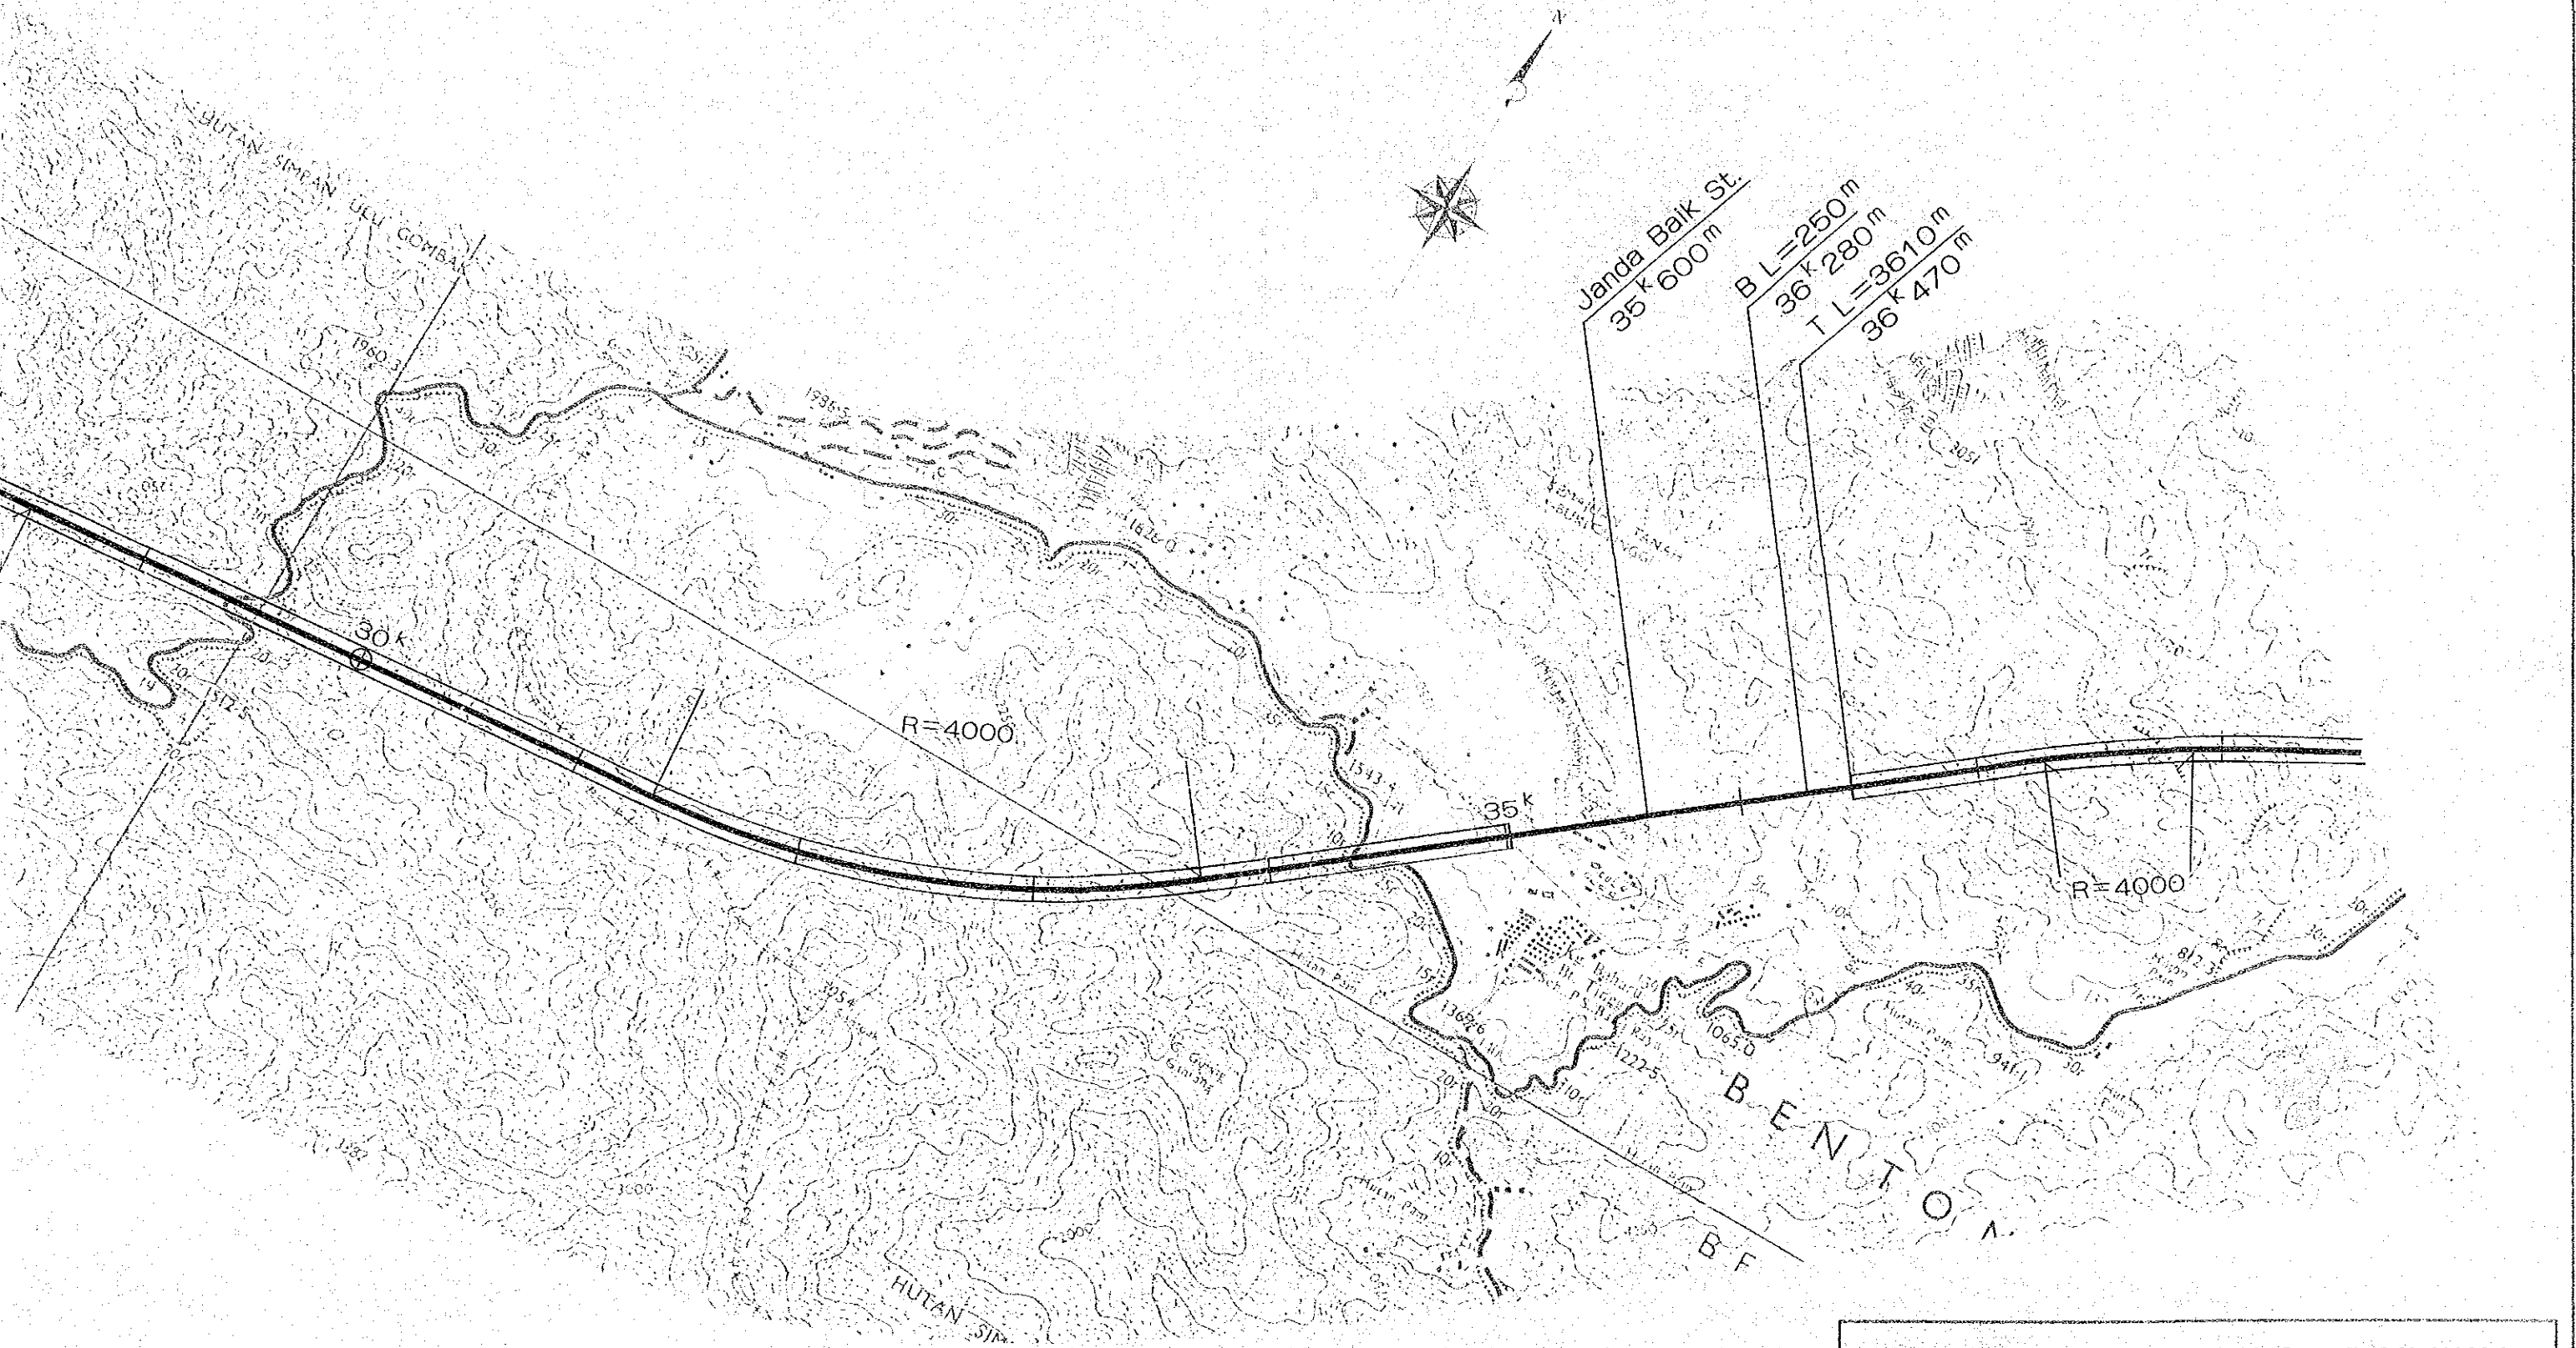


THE NEW EAST-WEST RAILWAY
MAIN LINE (Sheet 2 of 28)
Scale 1 : 25,000


T L=2300m
46 k 910 m

Bentong St.
54 k 000 m


T L=2500m
54 k 780 m


B L=220m
50 k 350 m

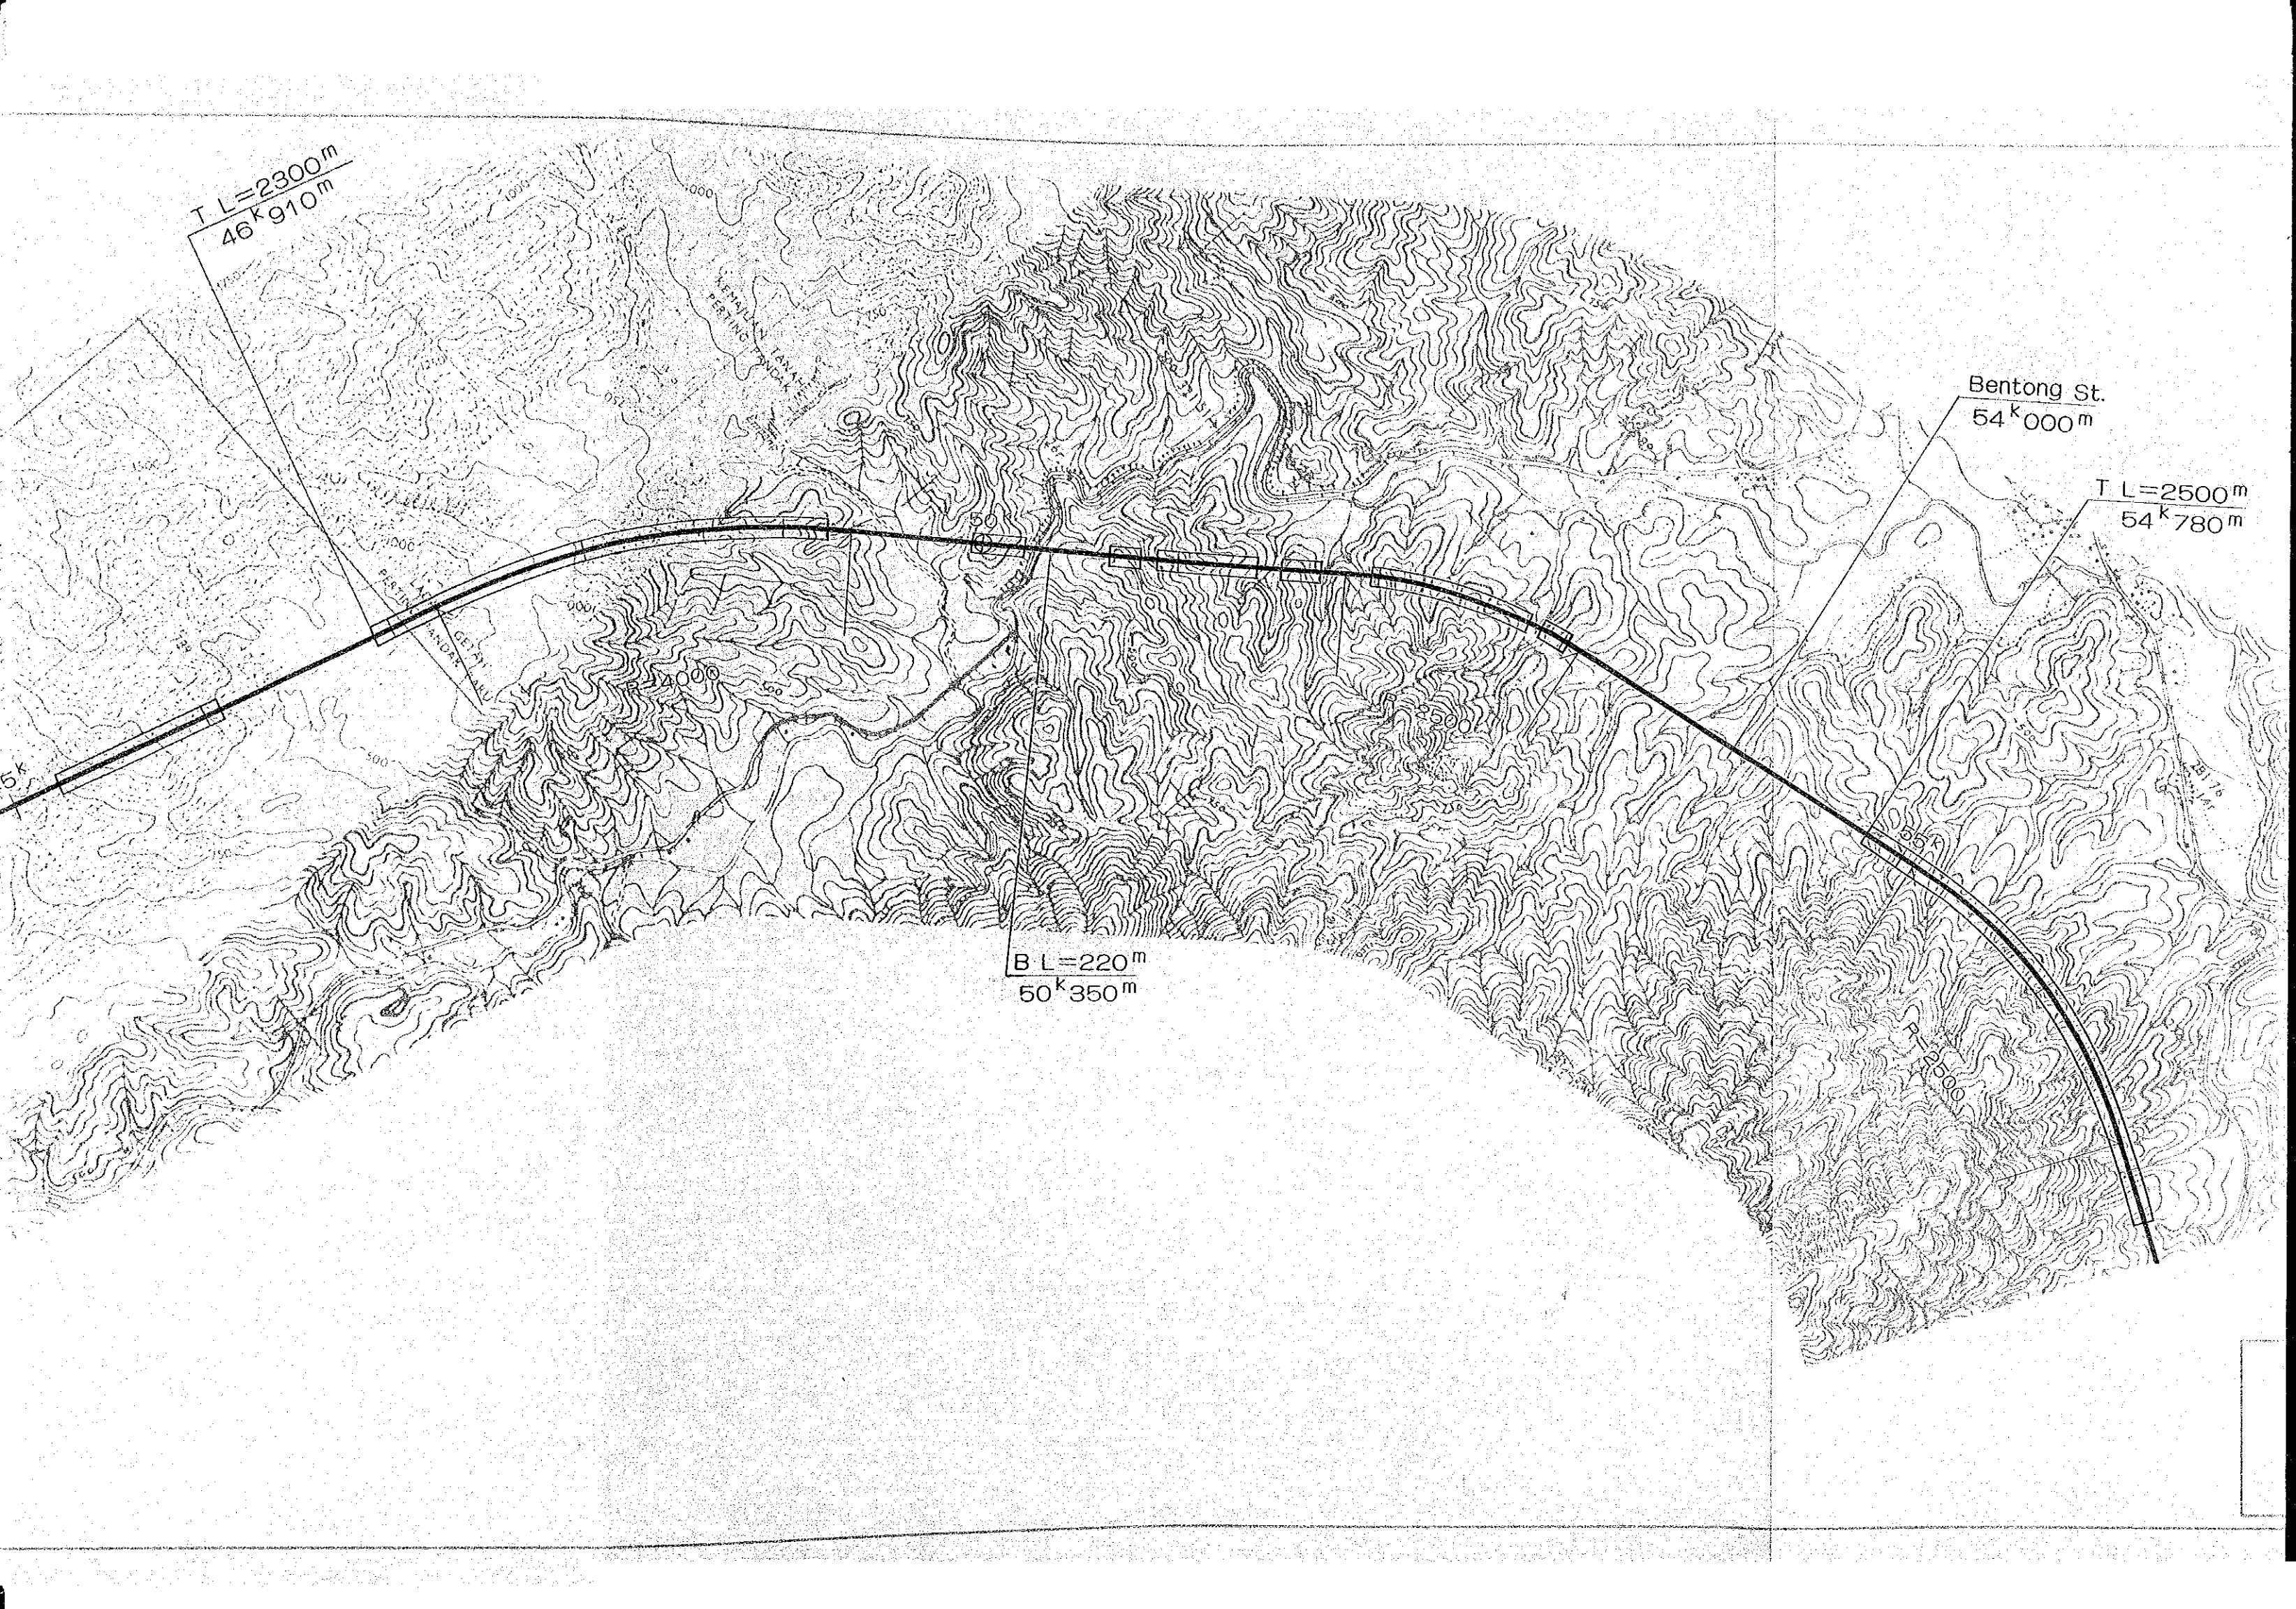


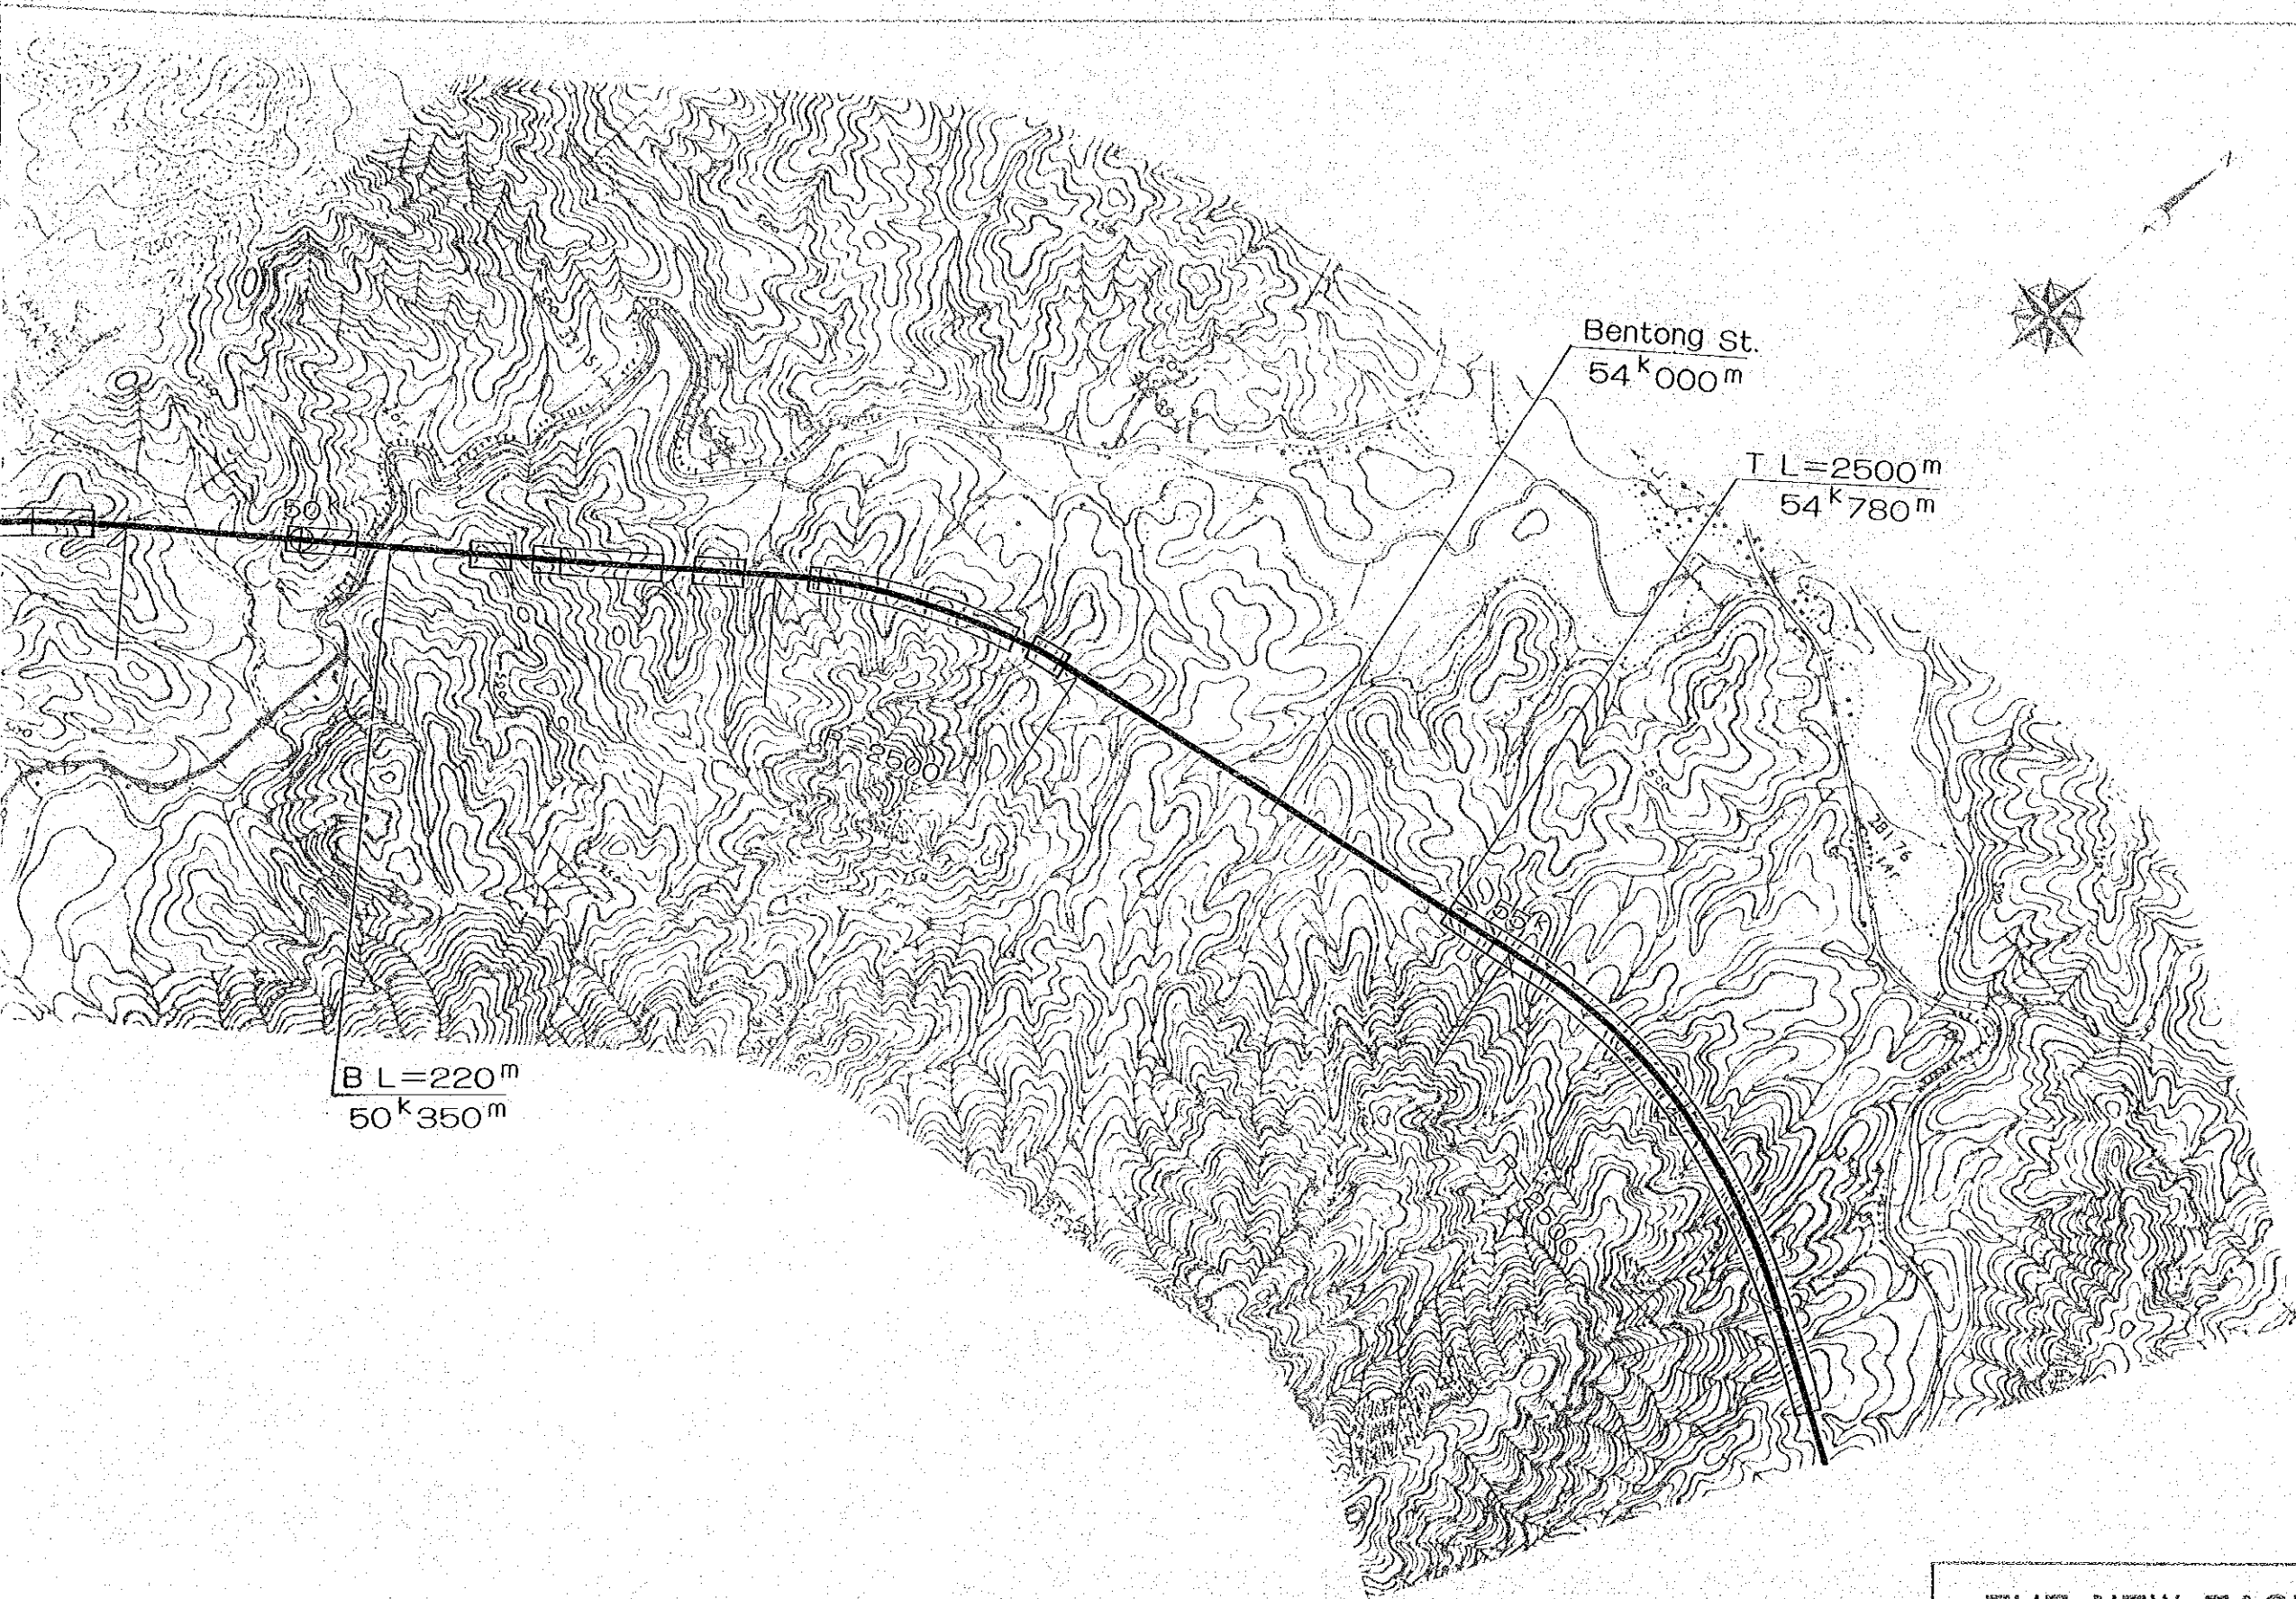


THE NEW EAST-WEST RAILWAY
MAIN LINE (Sheet 3 of 28)
Scale 1 : 25,000

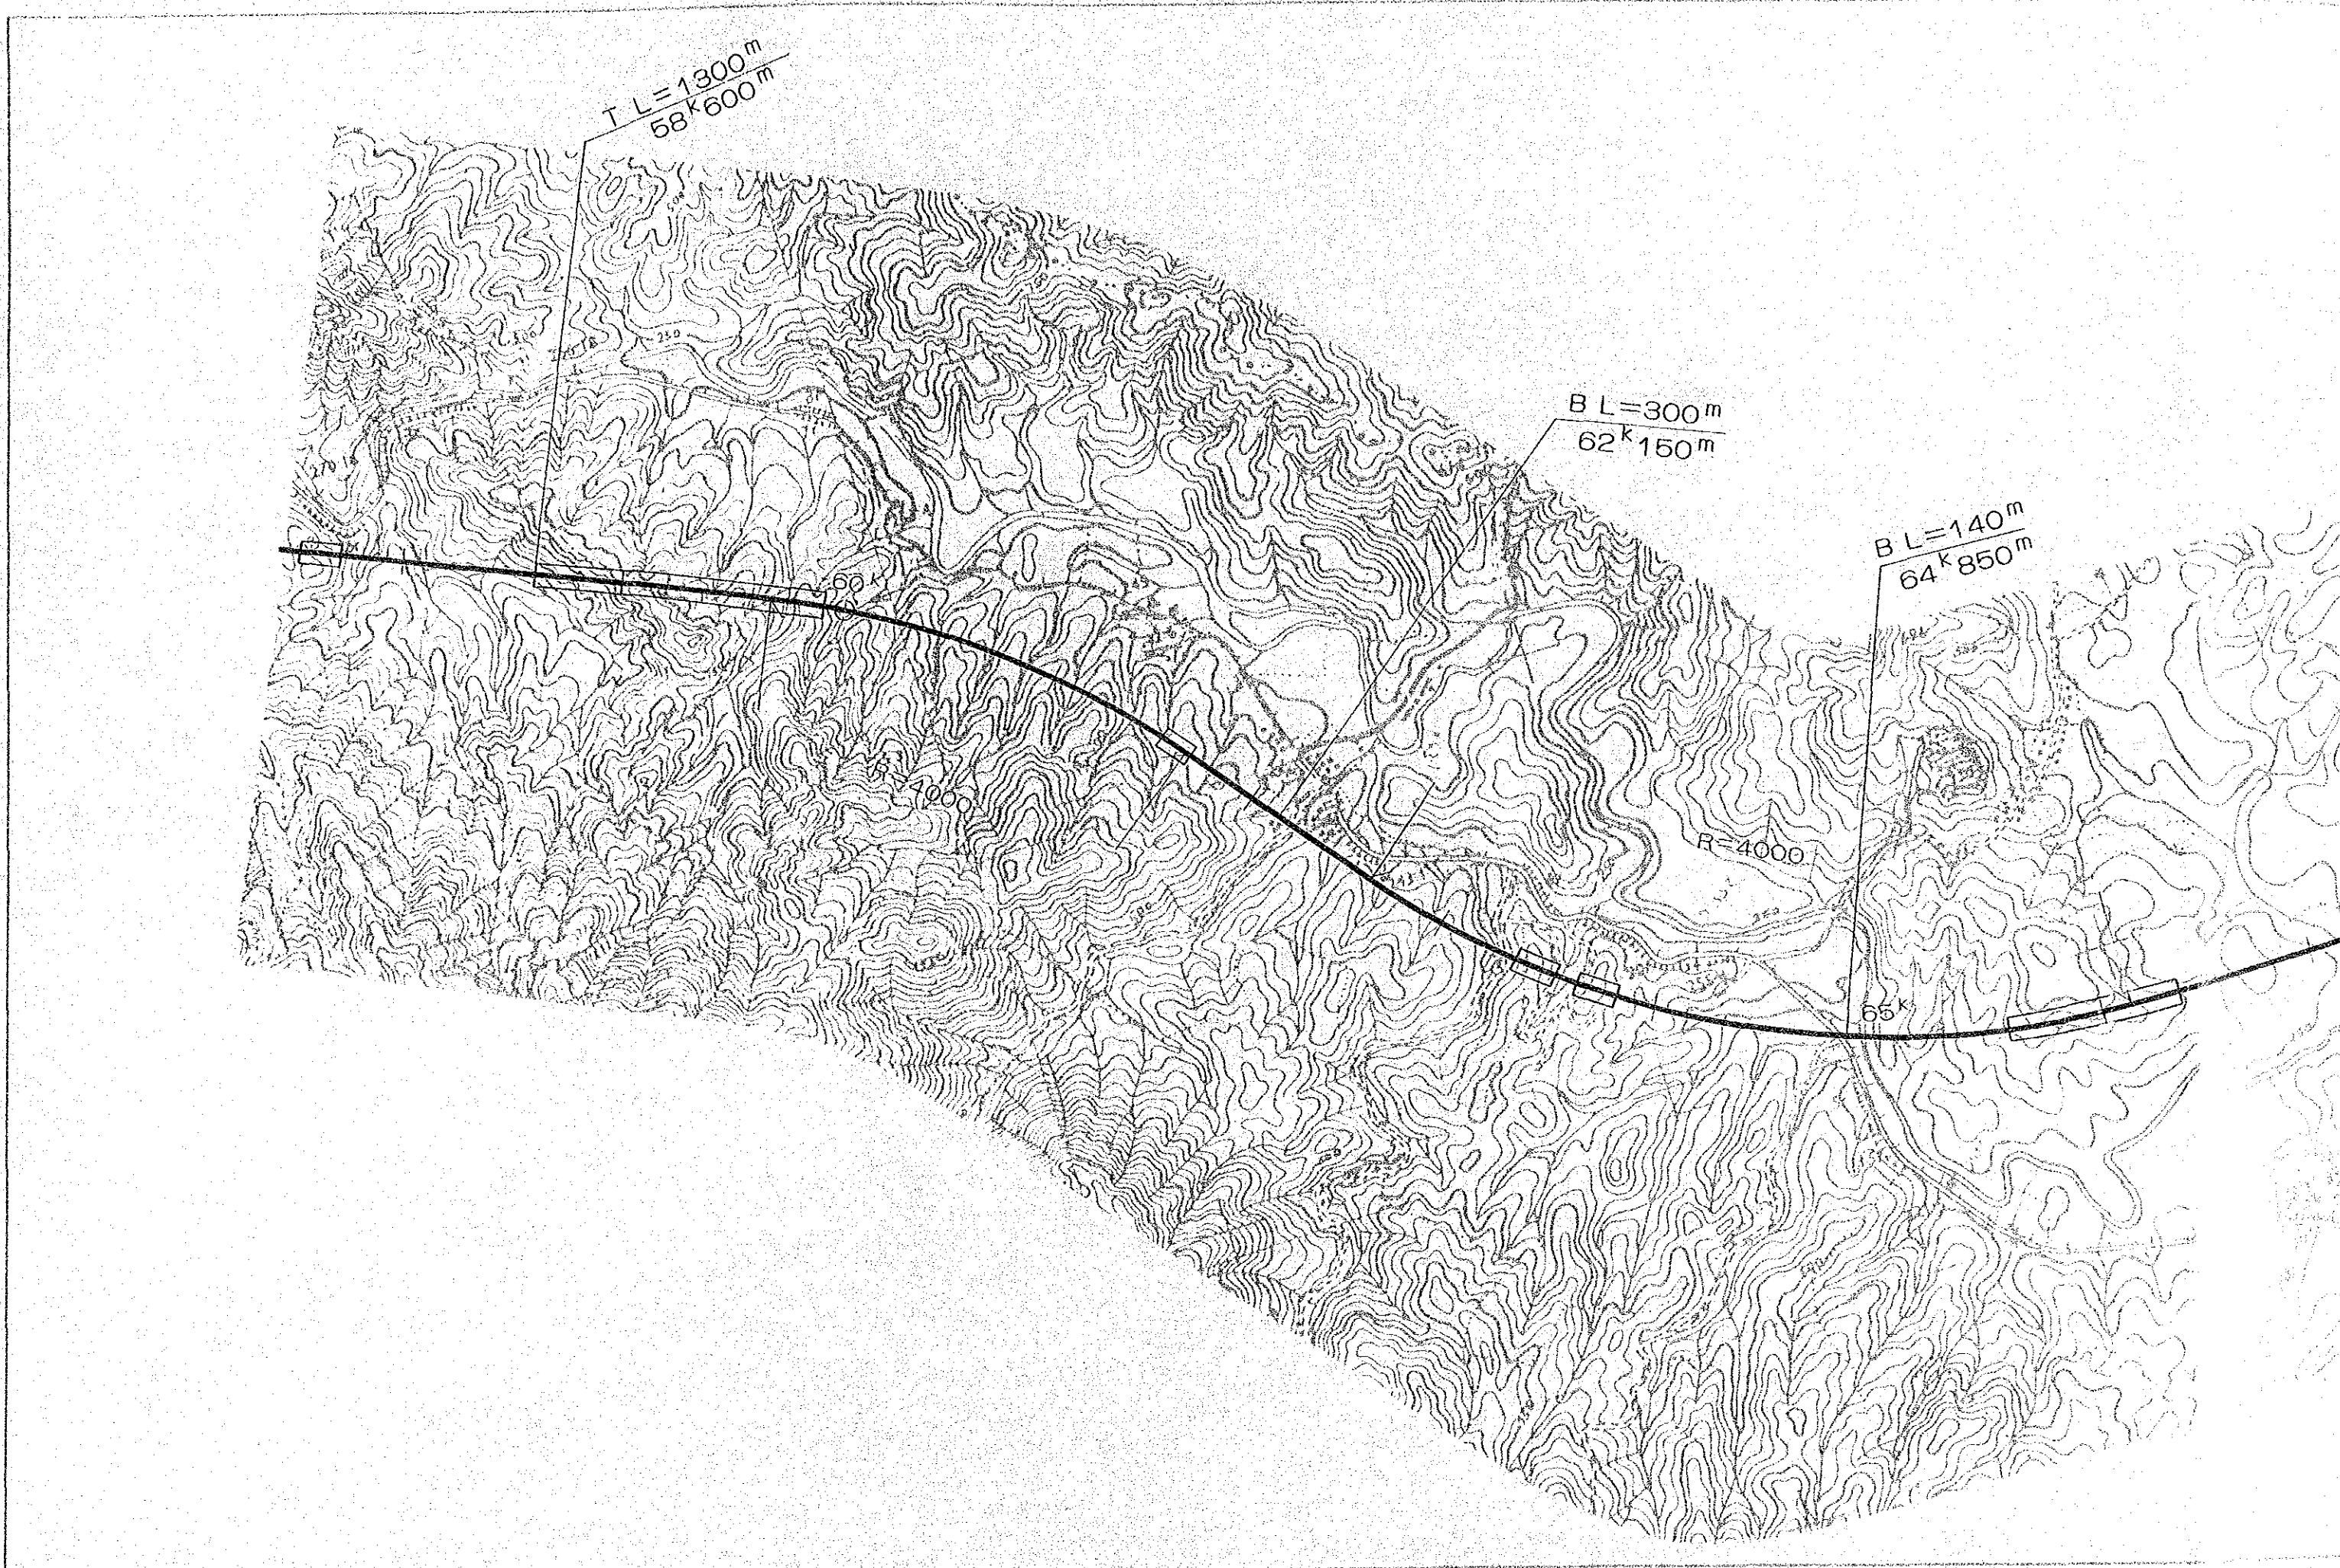


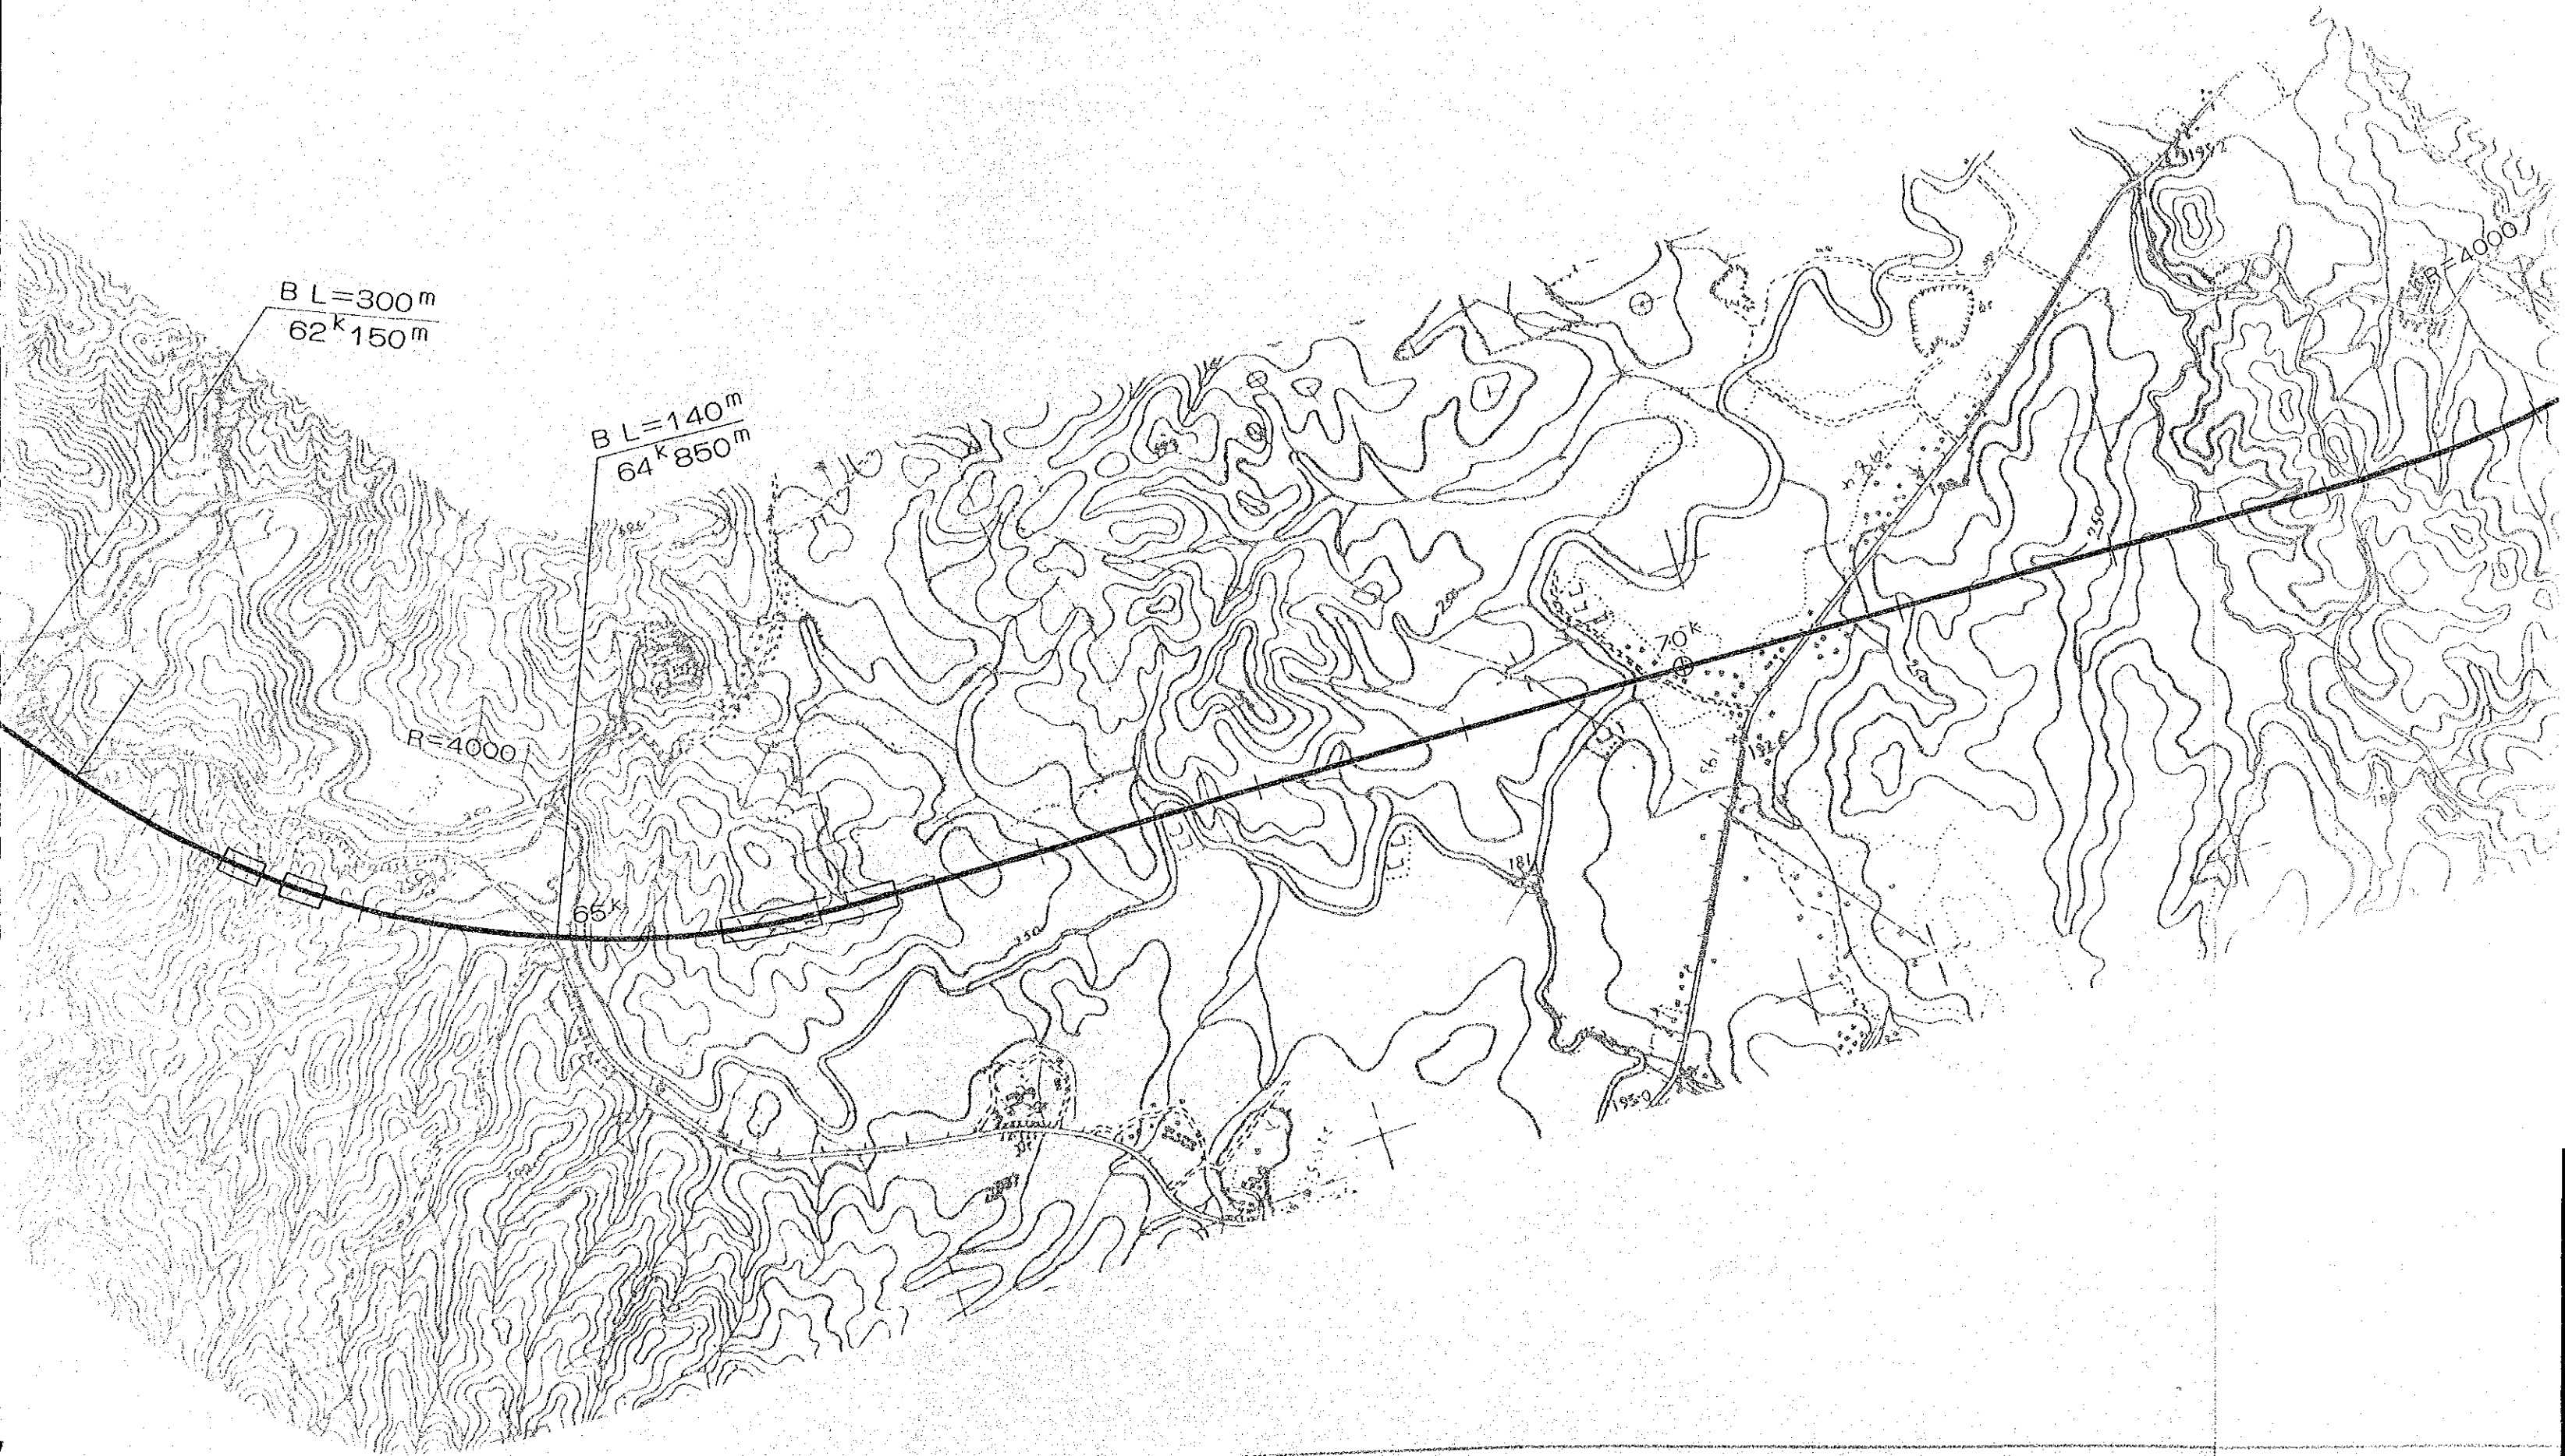


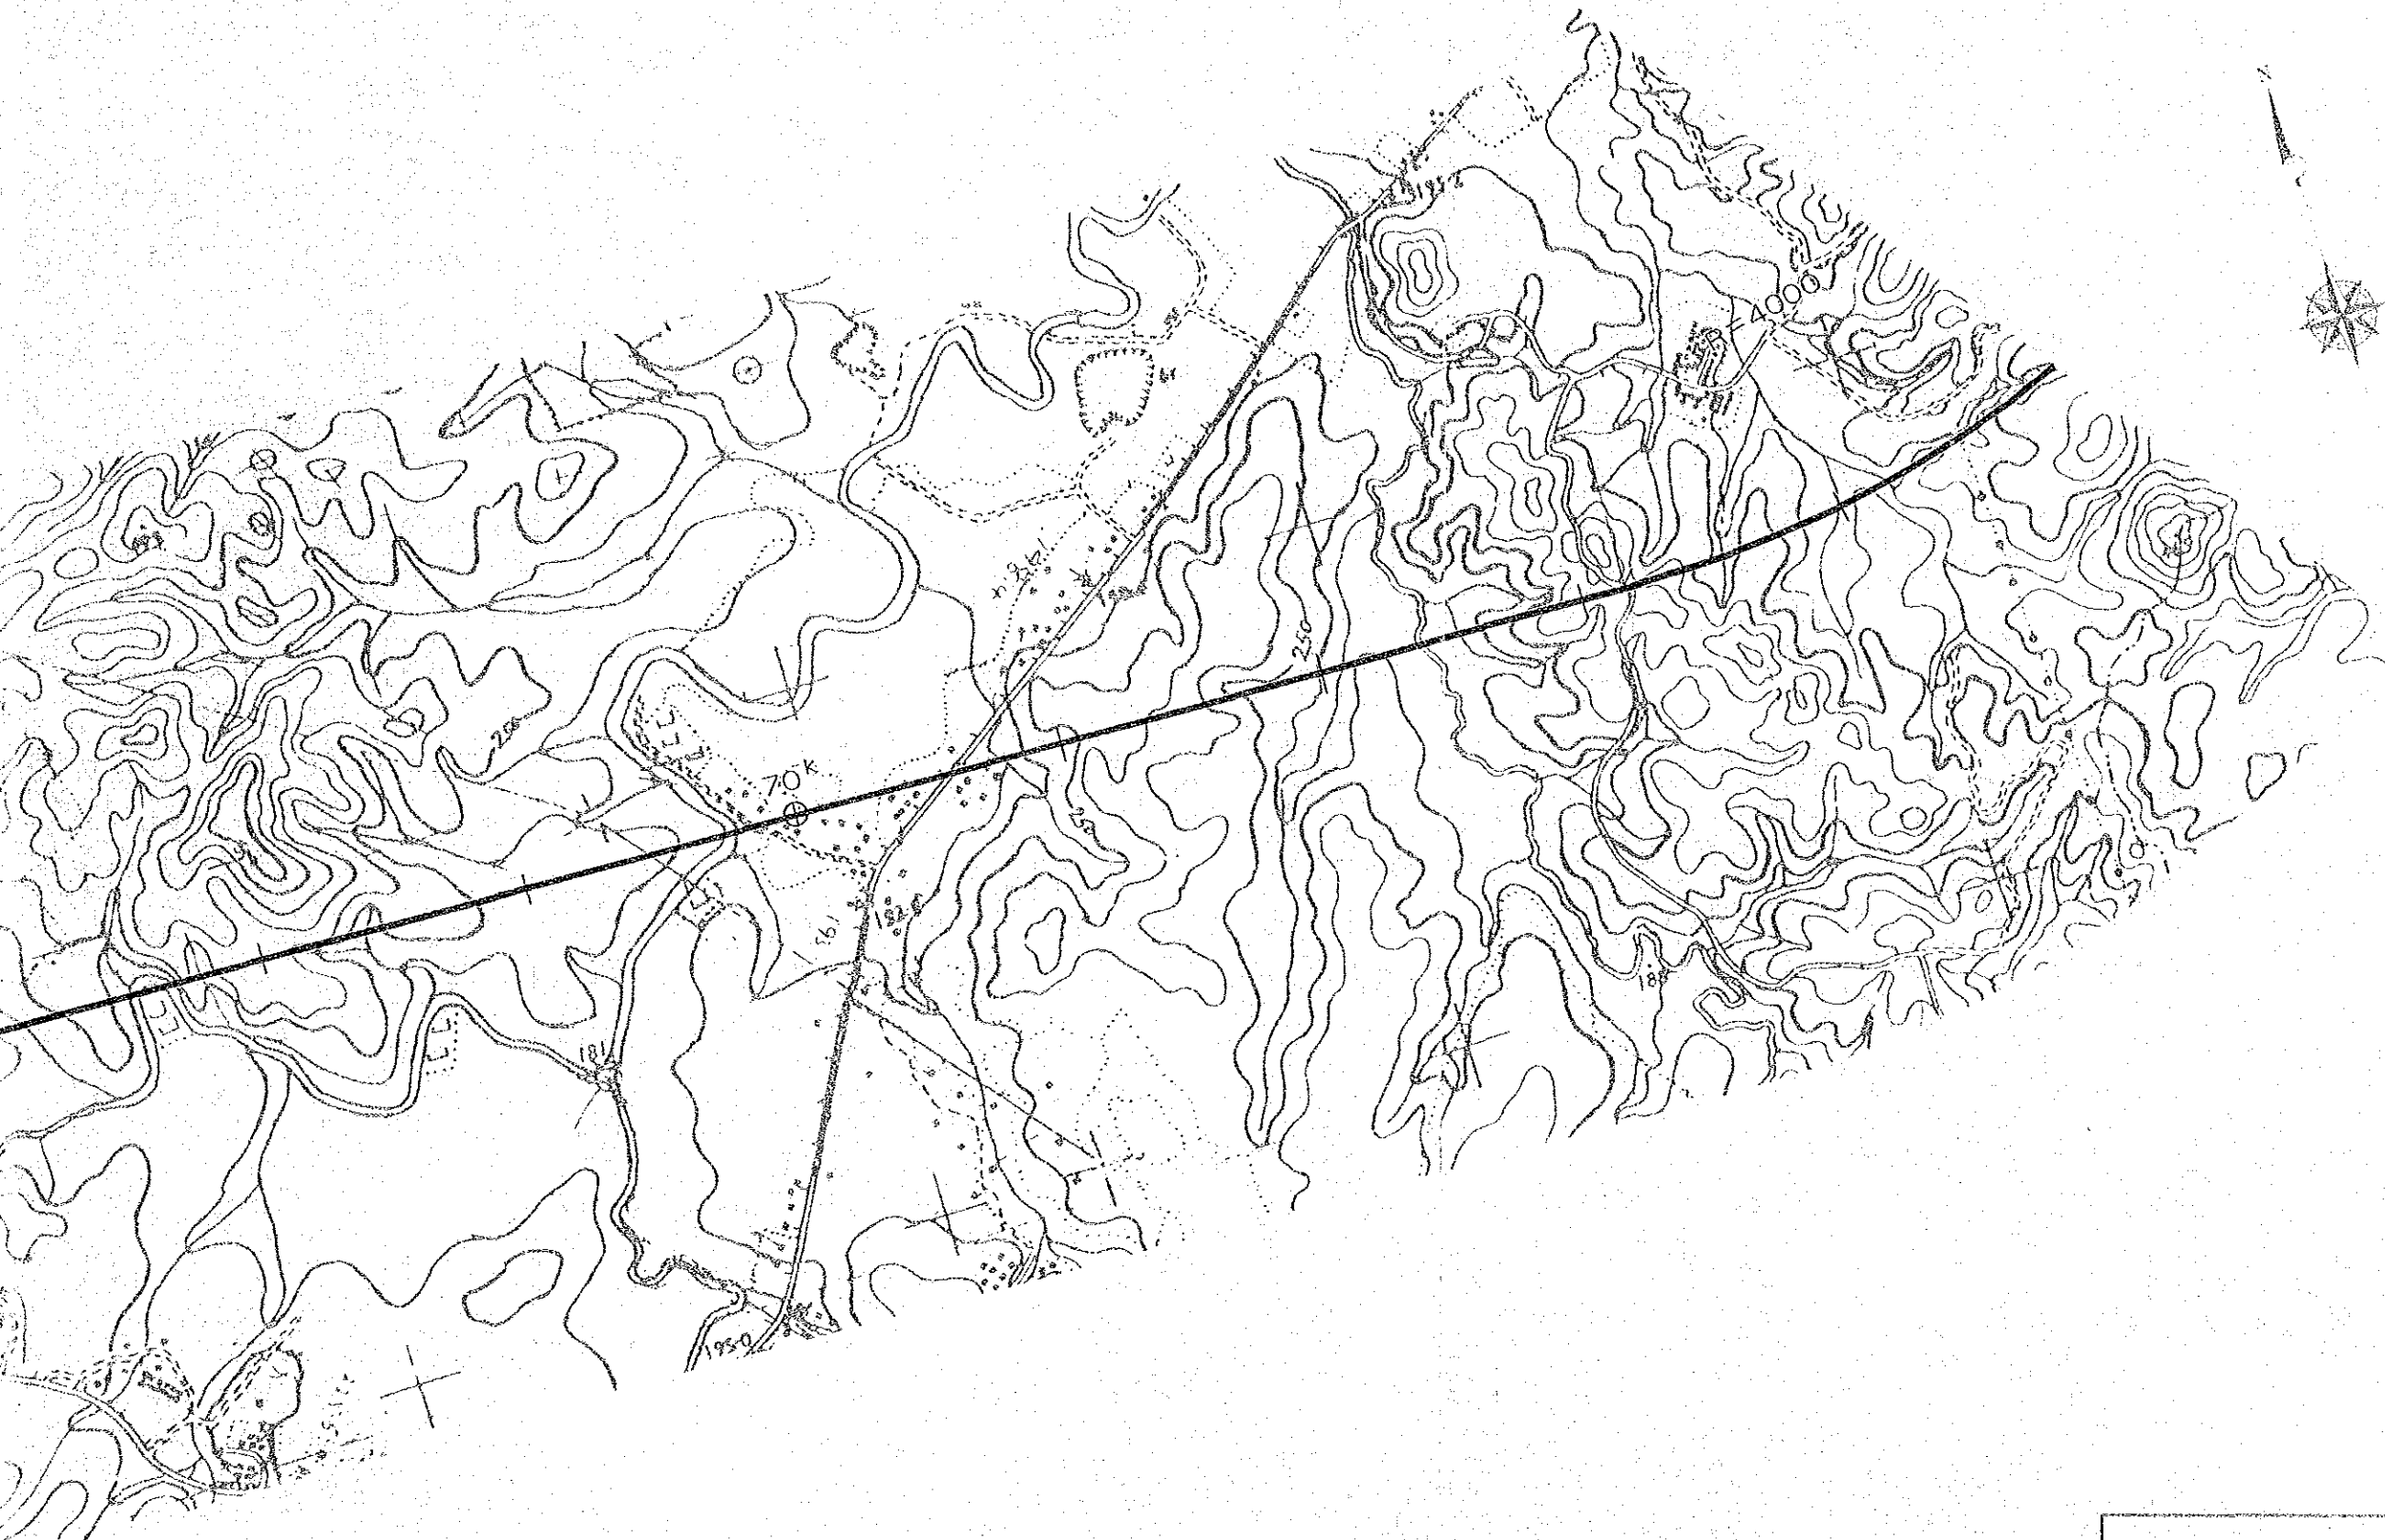


THE NEW EAST-WEST RAILWAY
MAIN LINE (Sheet 4 of 28)
Scale 1 : 25,000

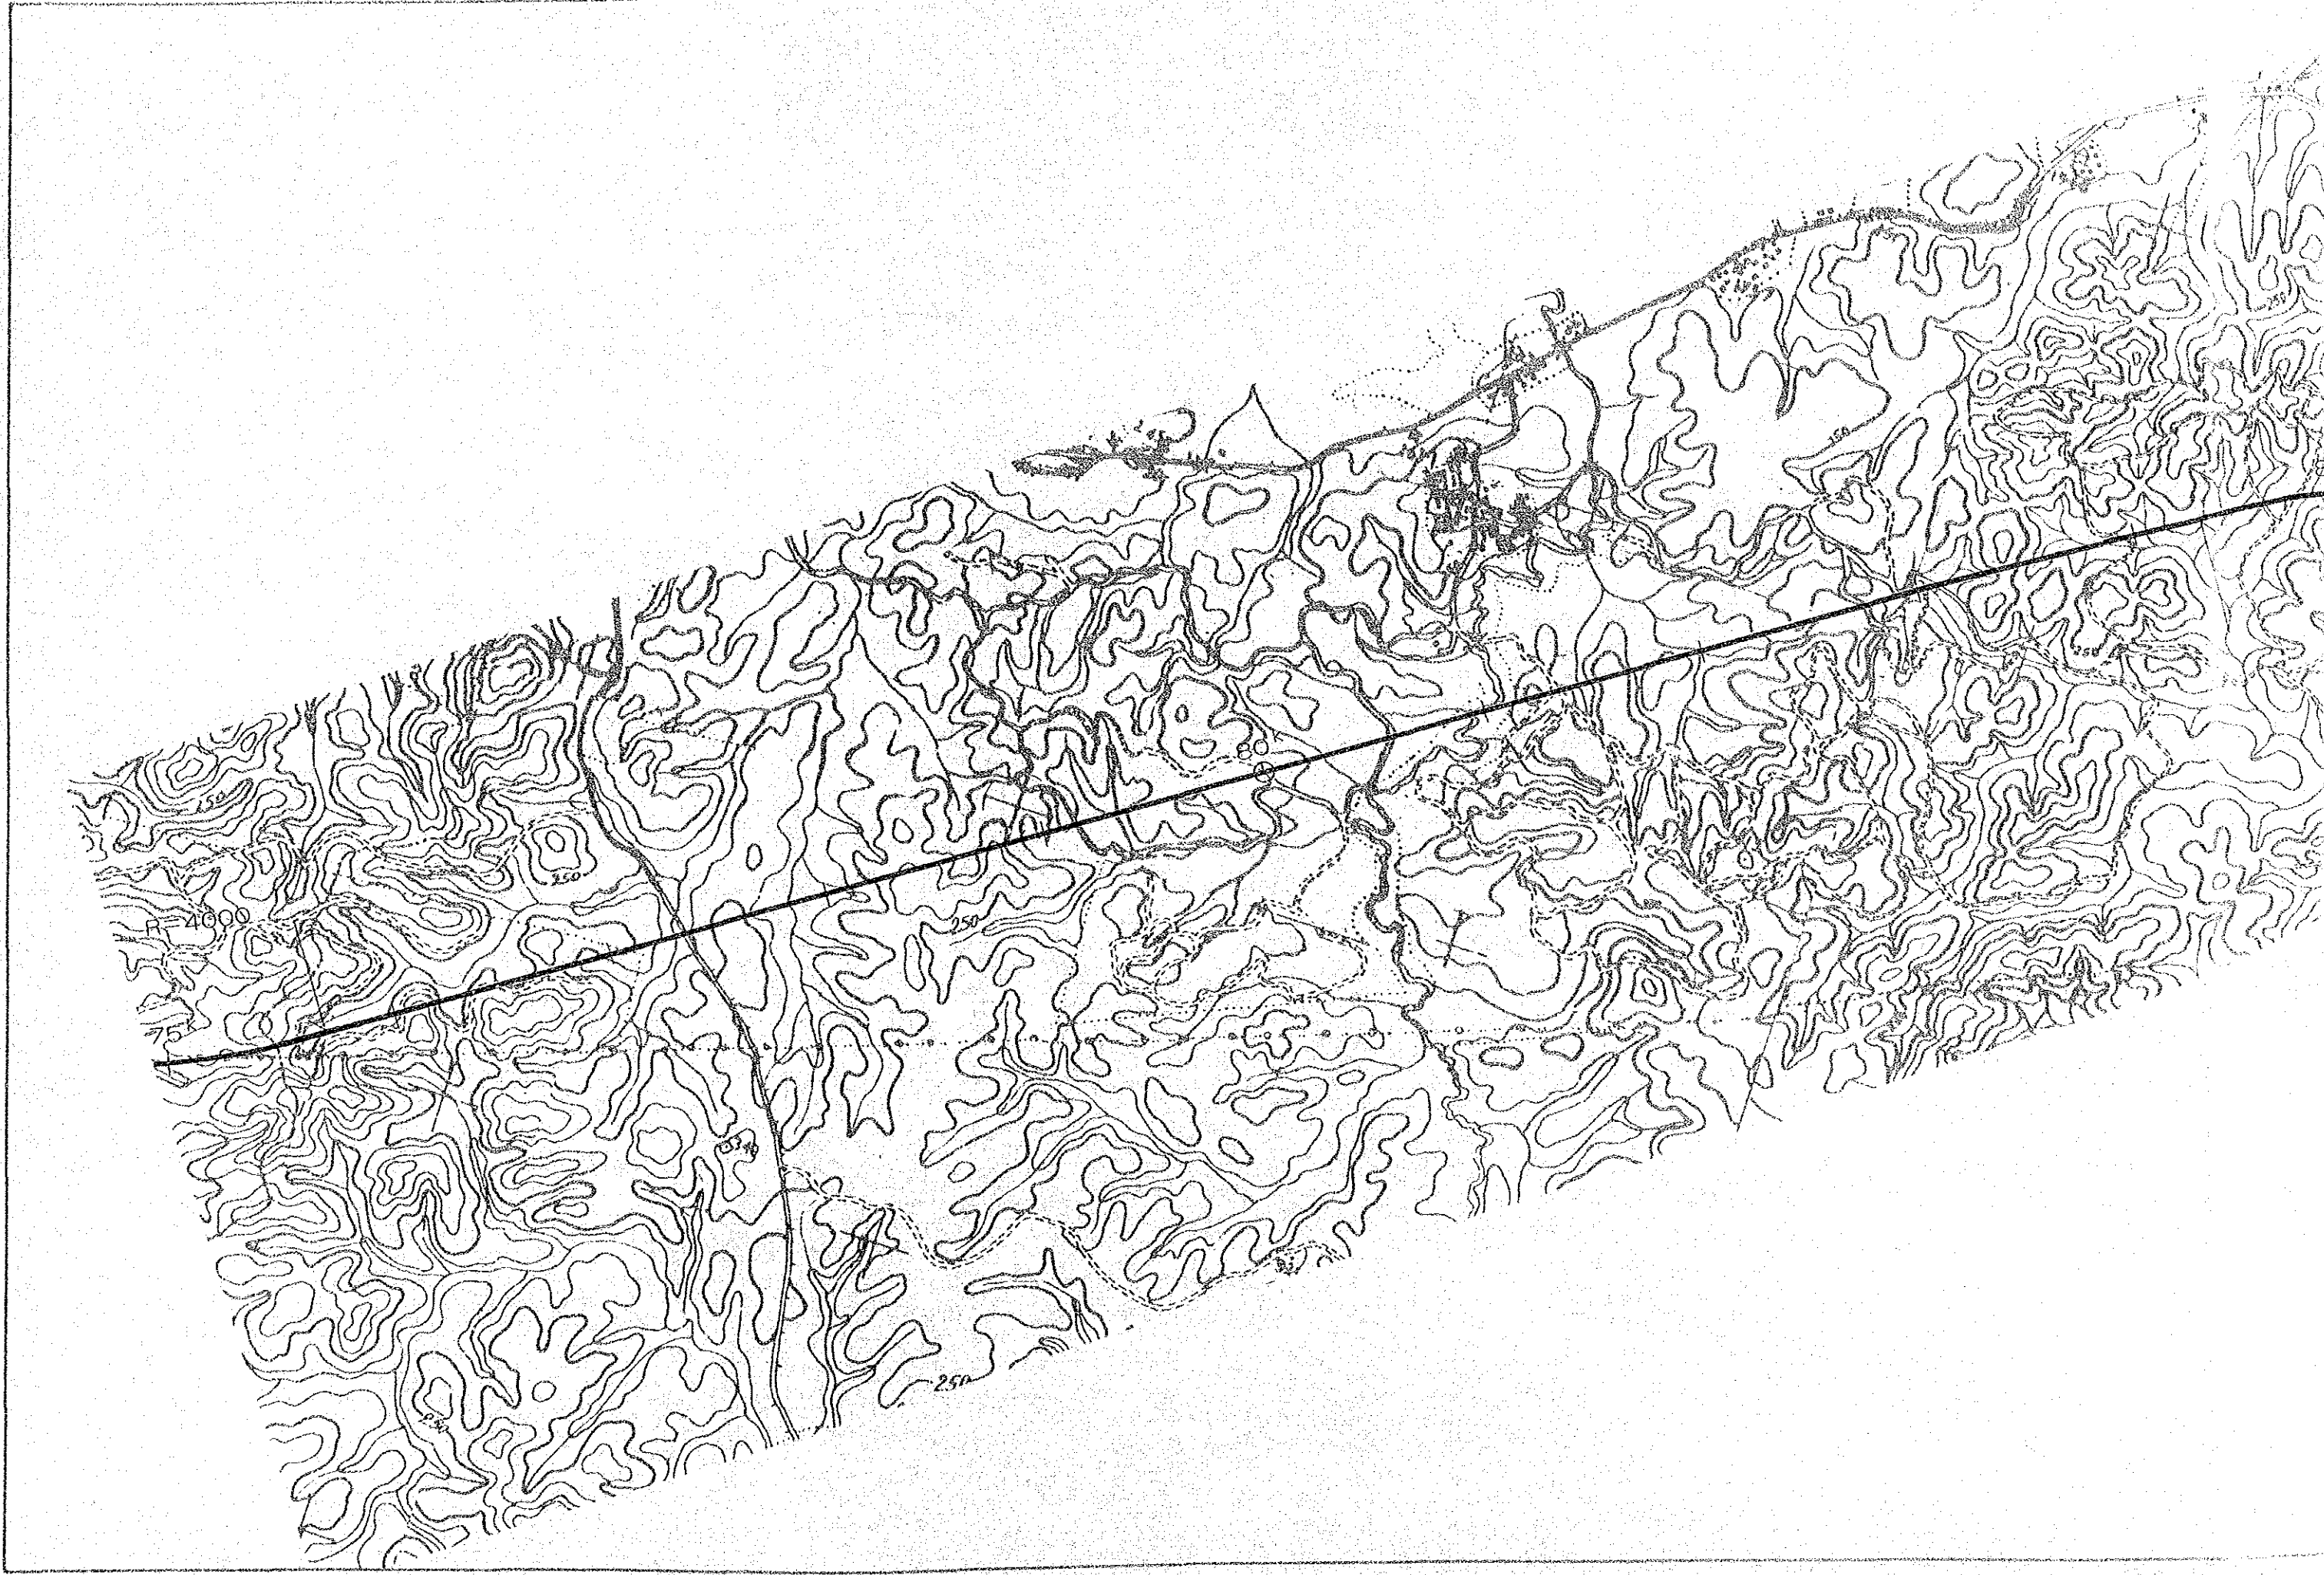


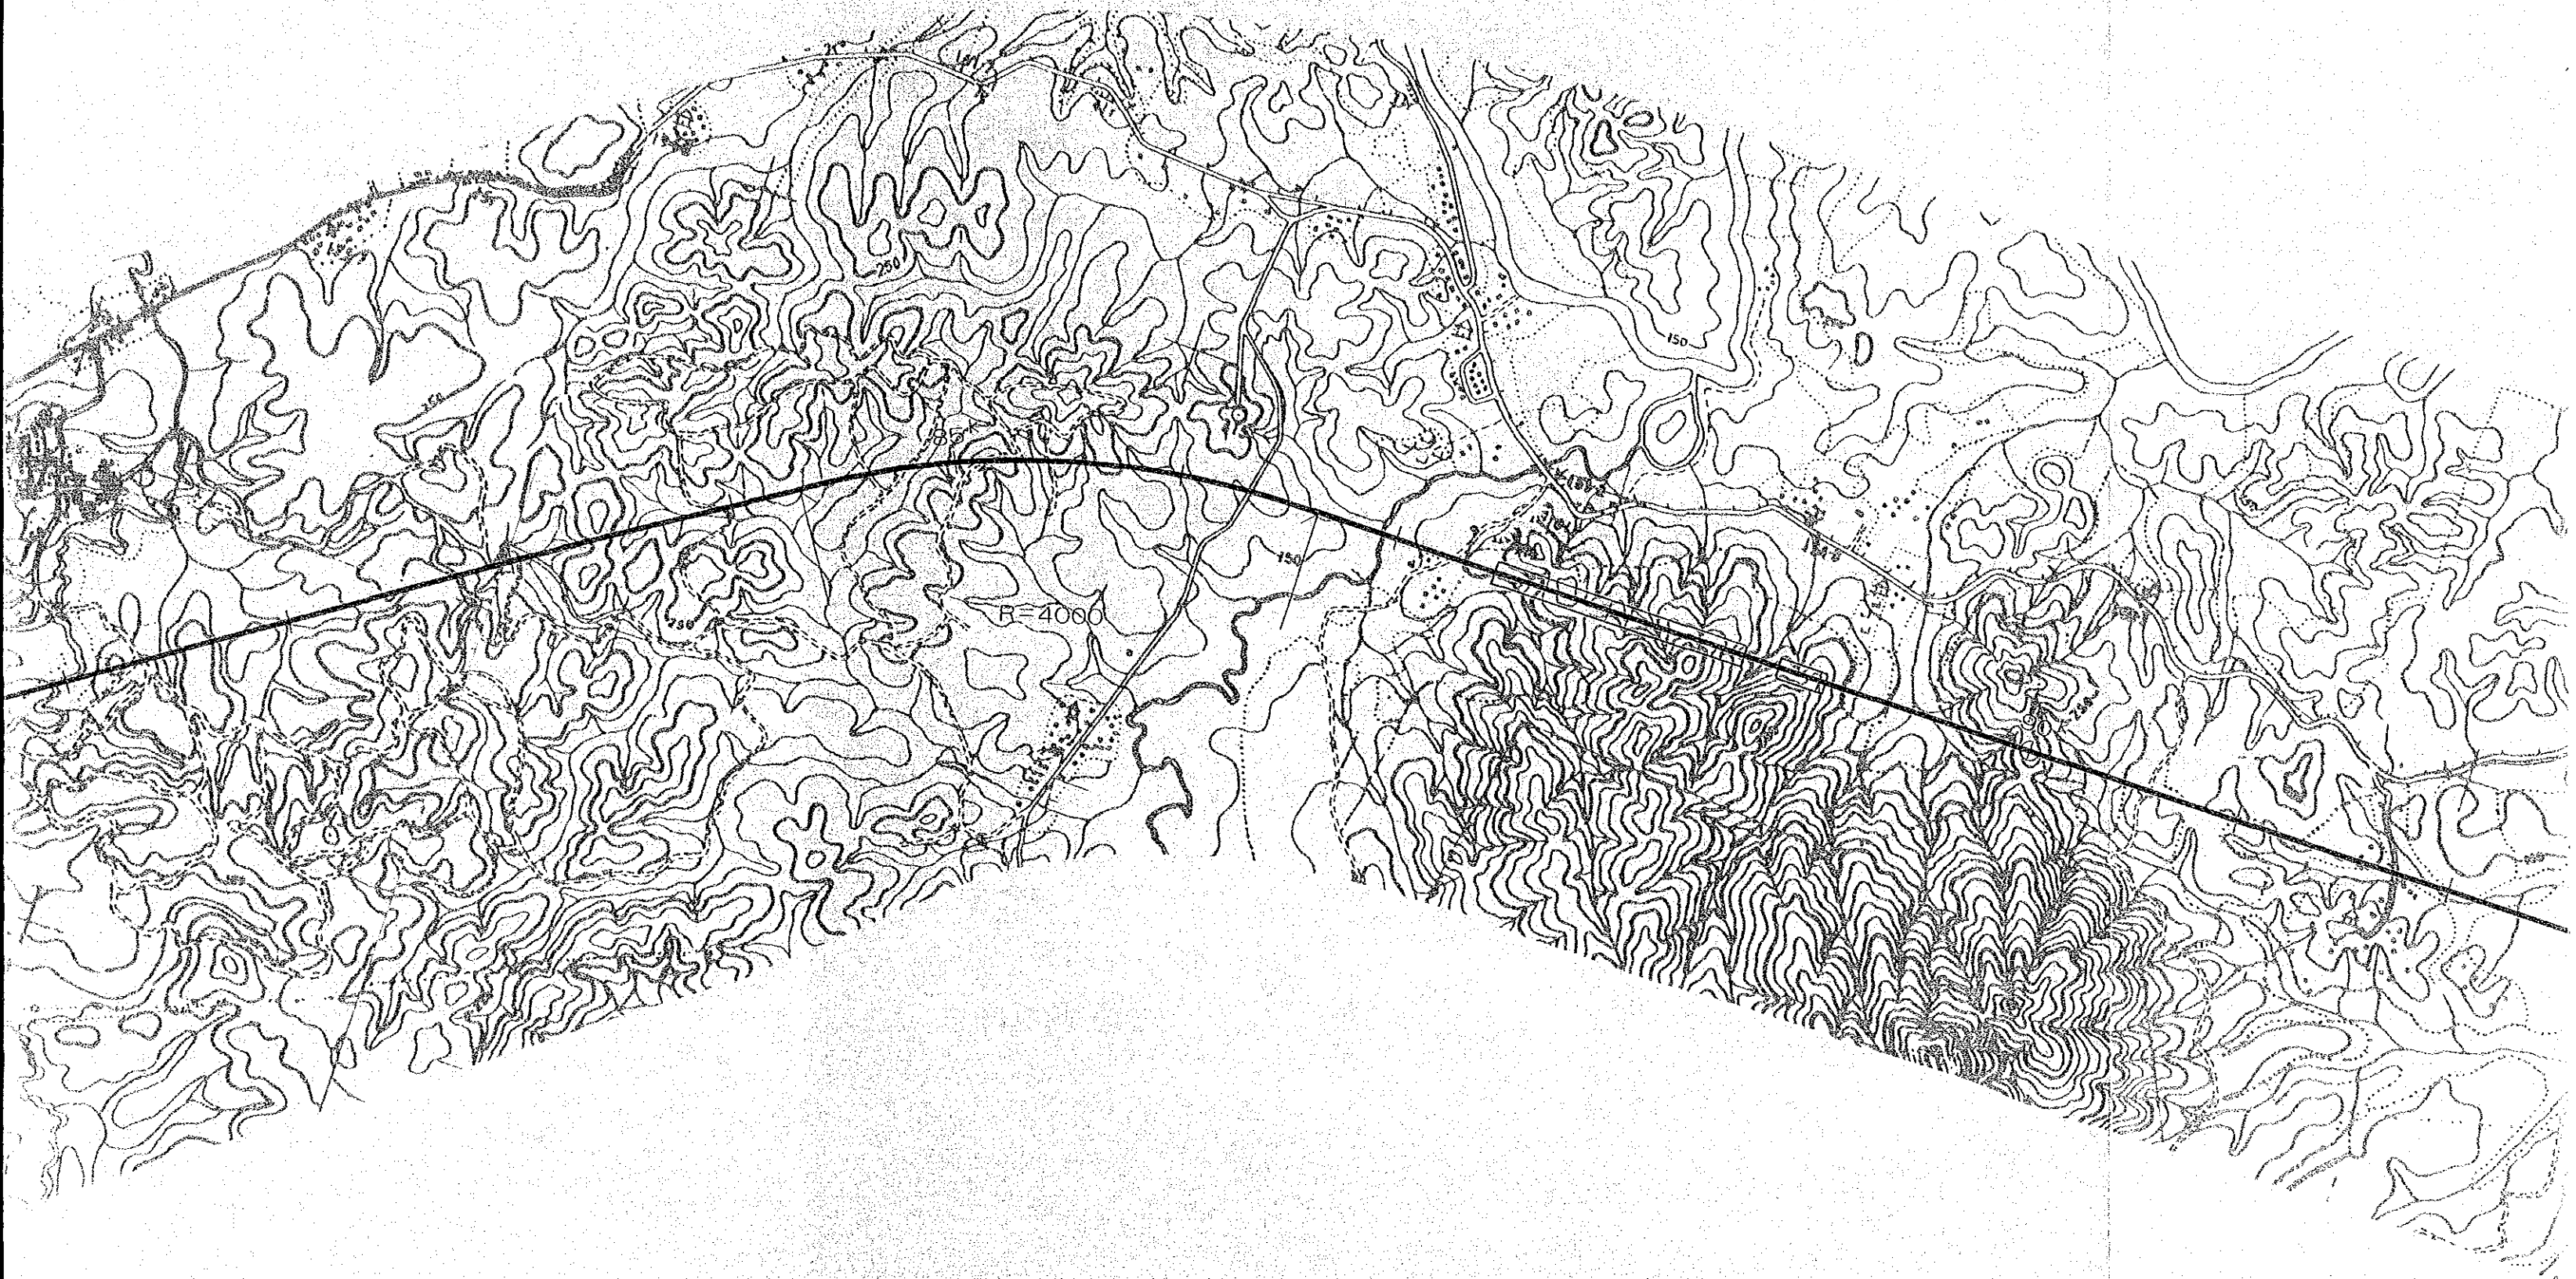


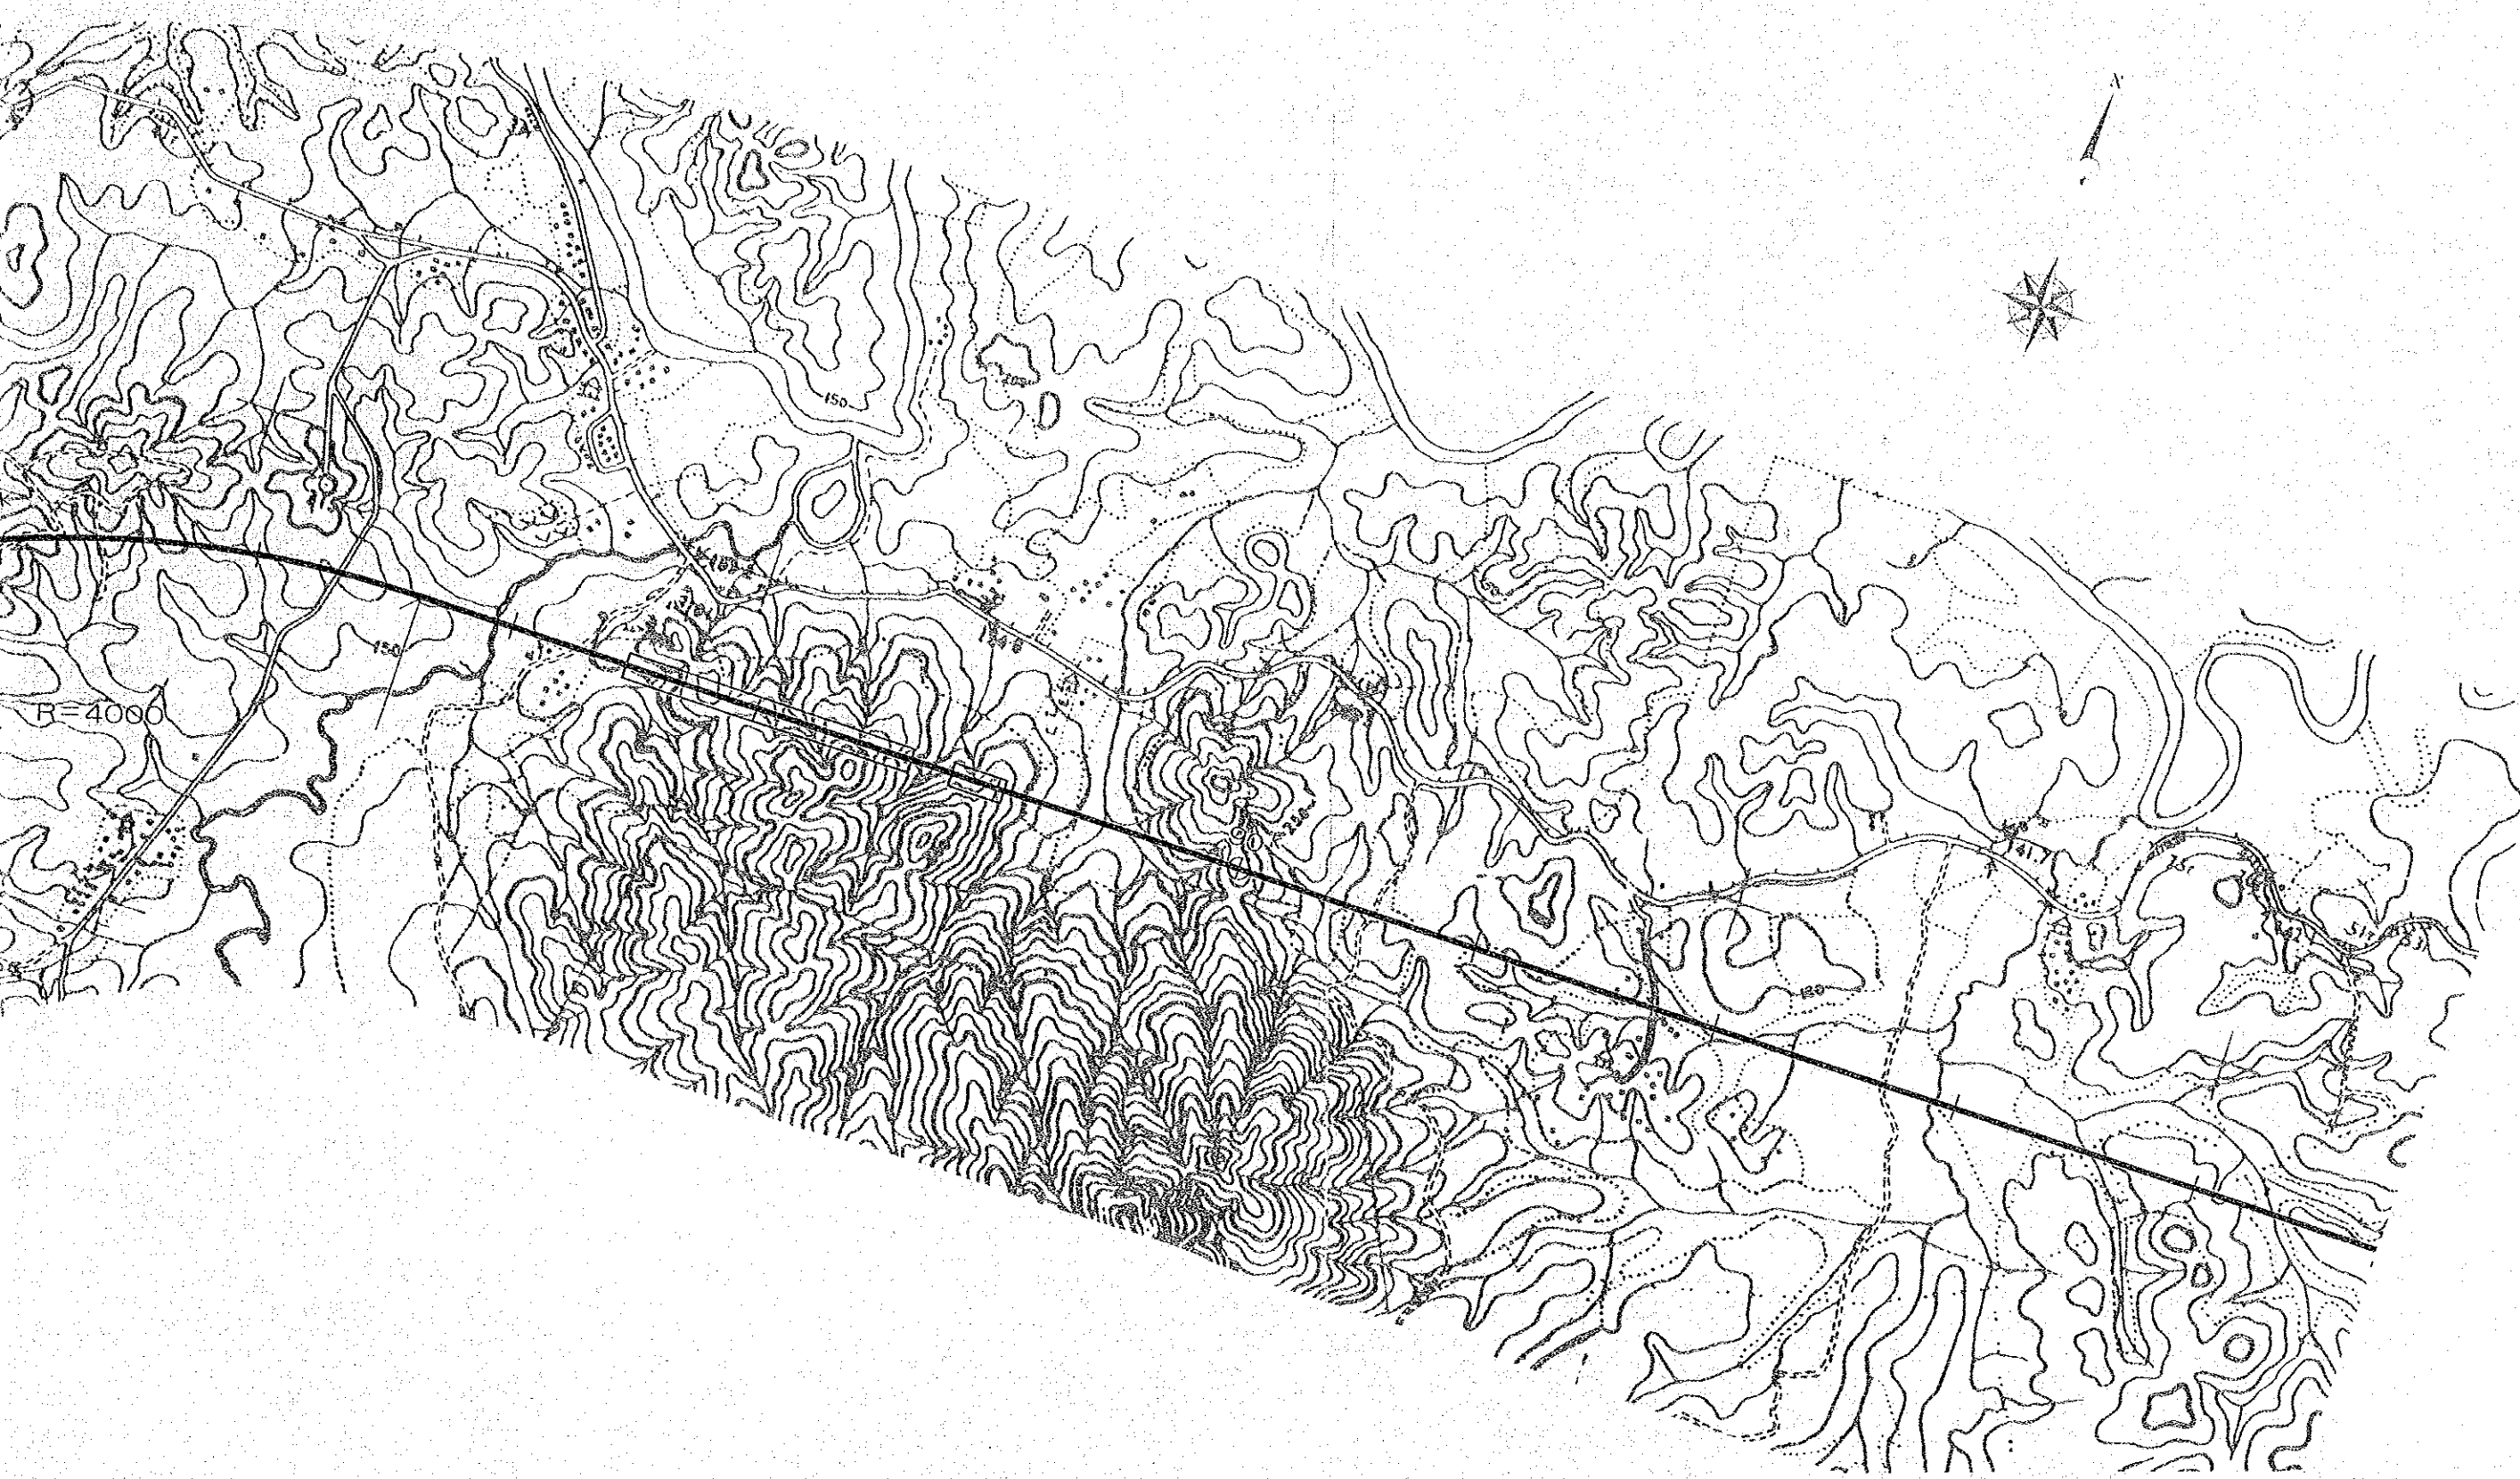

THE NEW EAST-WEST RAILWAY
MAIN LINE (Sheet 5 of 28)
Scale 1 : 25,000

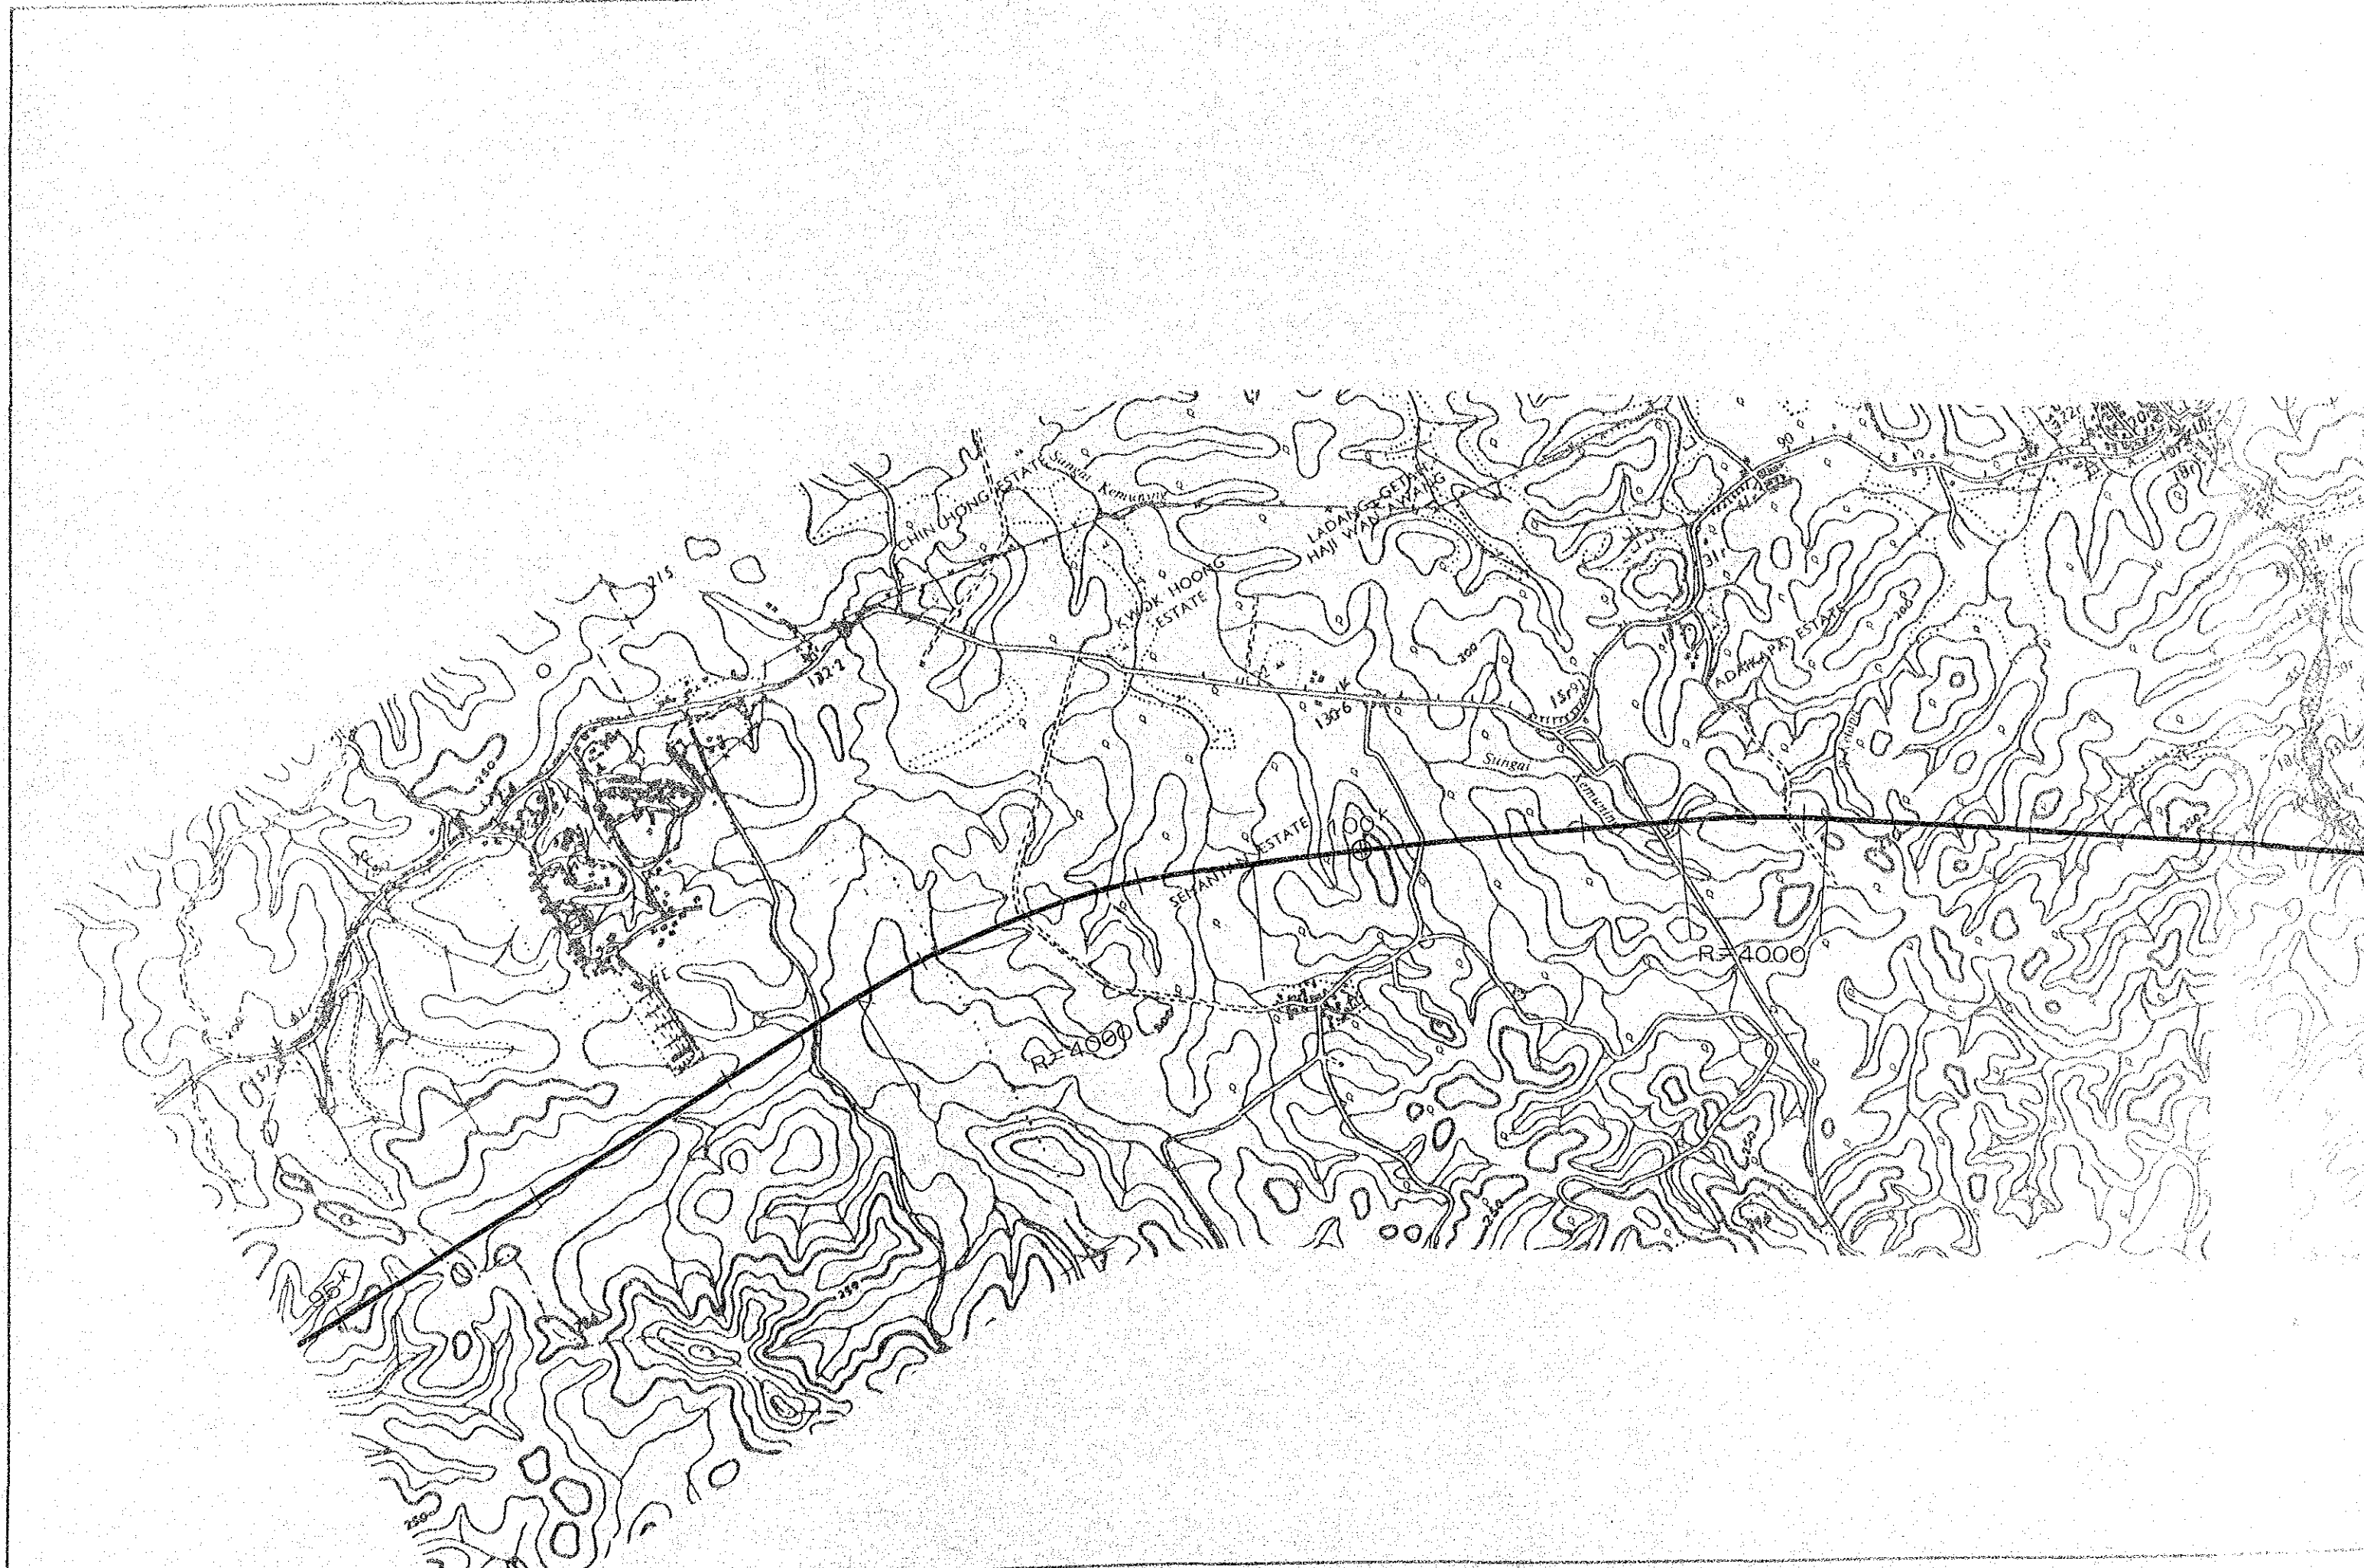

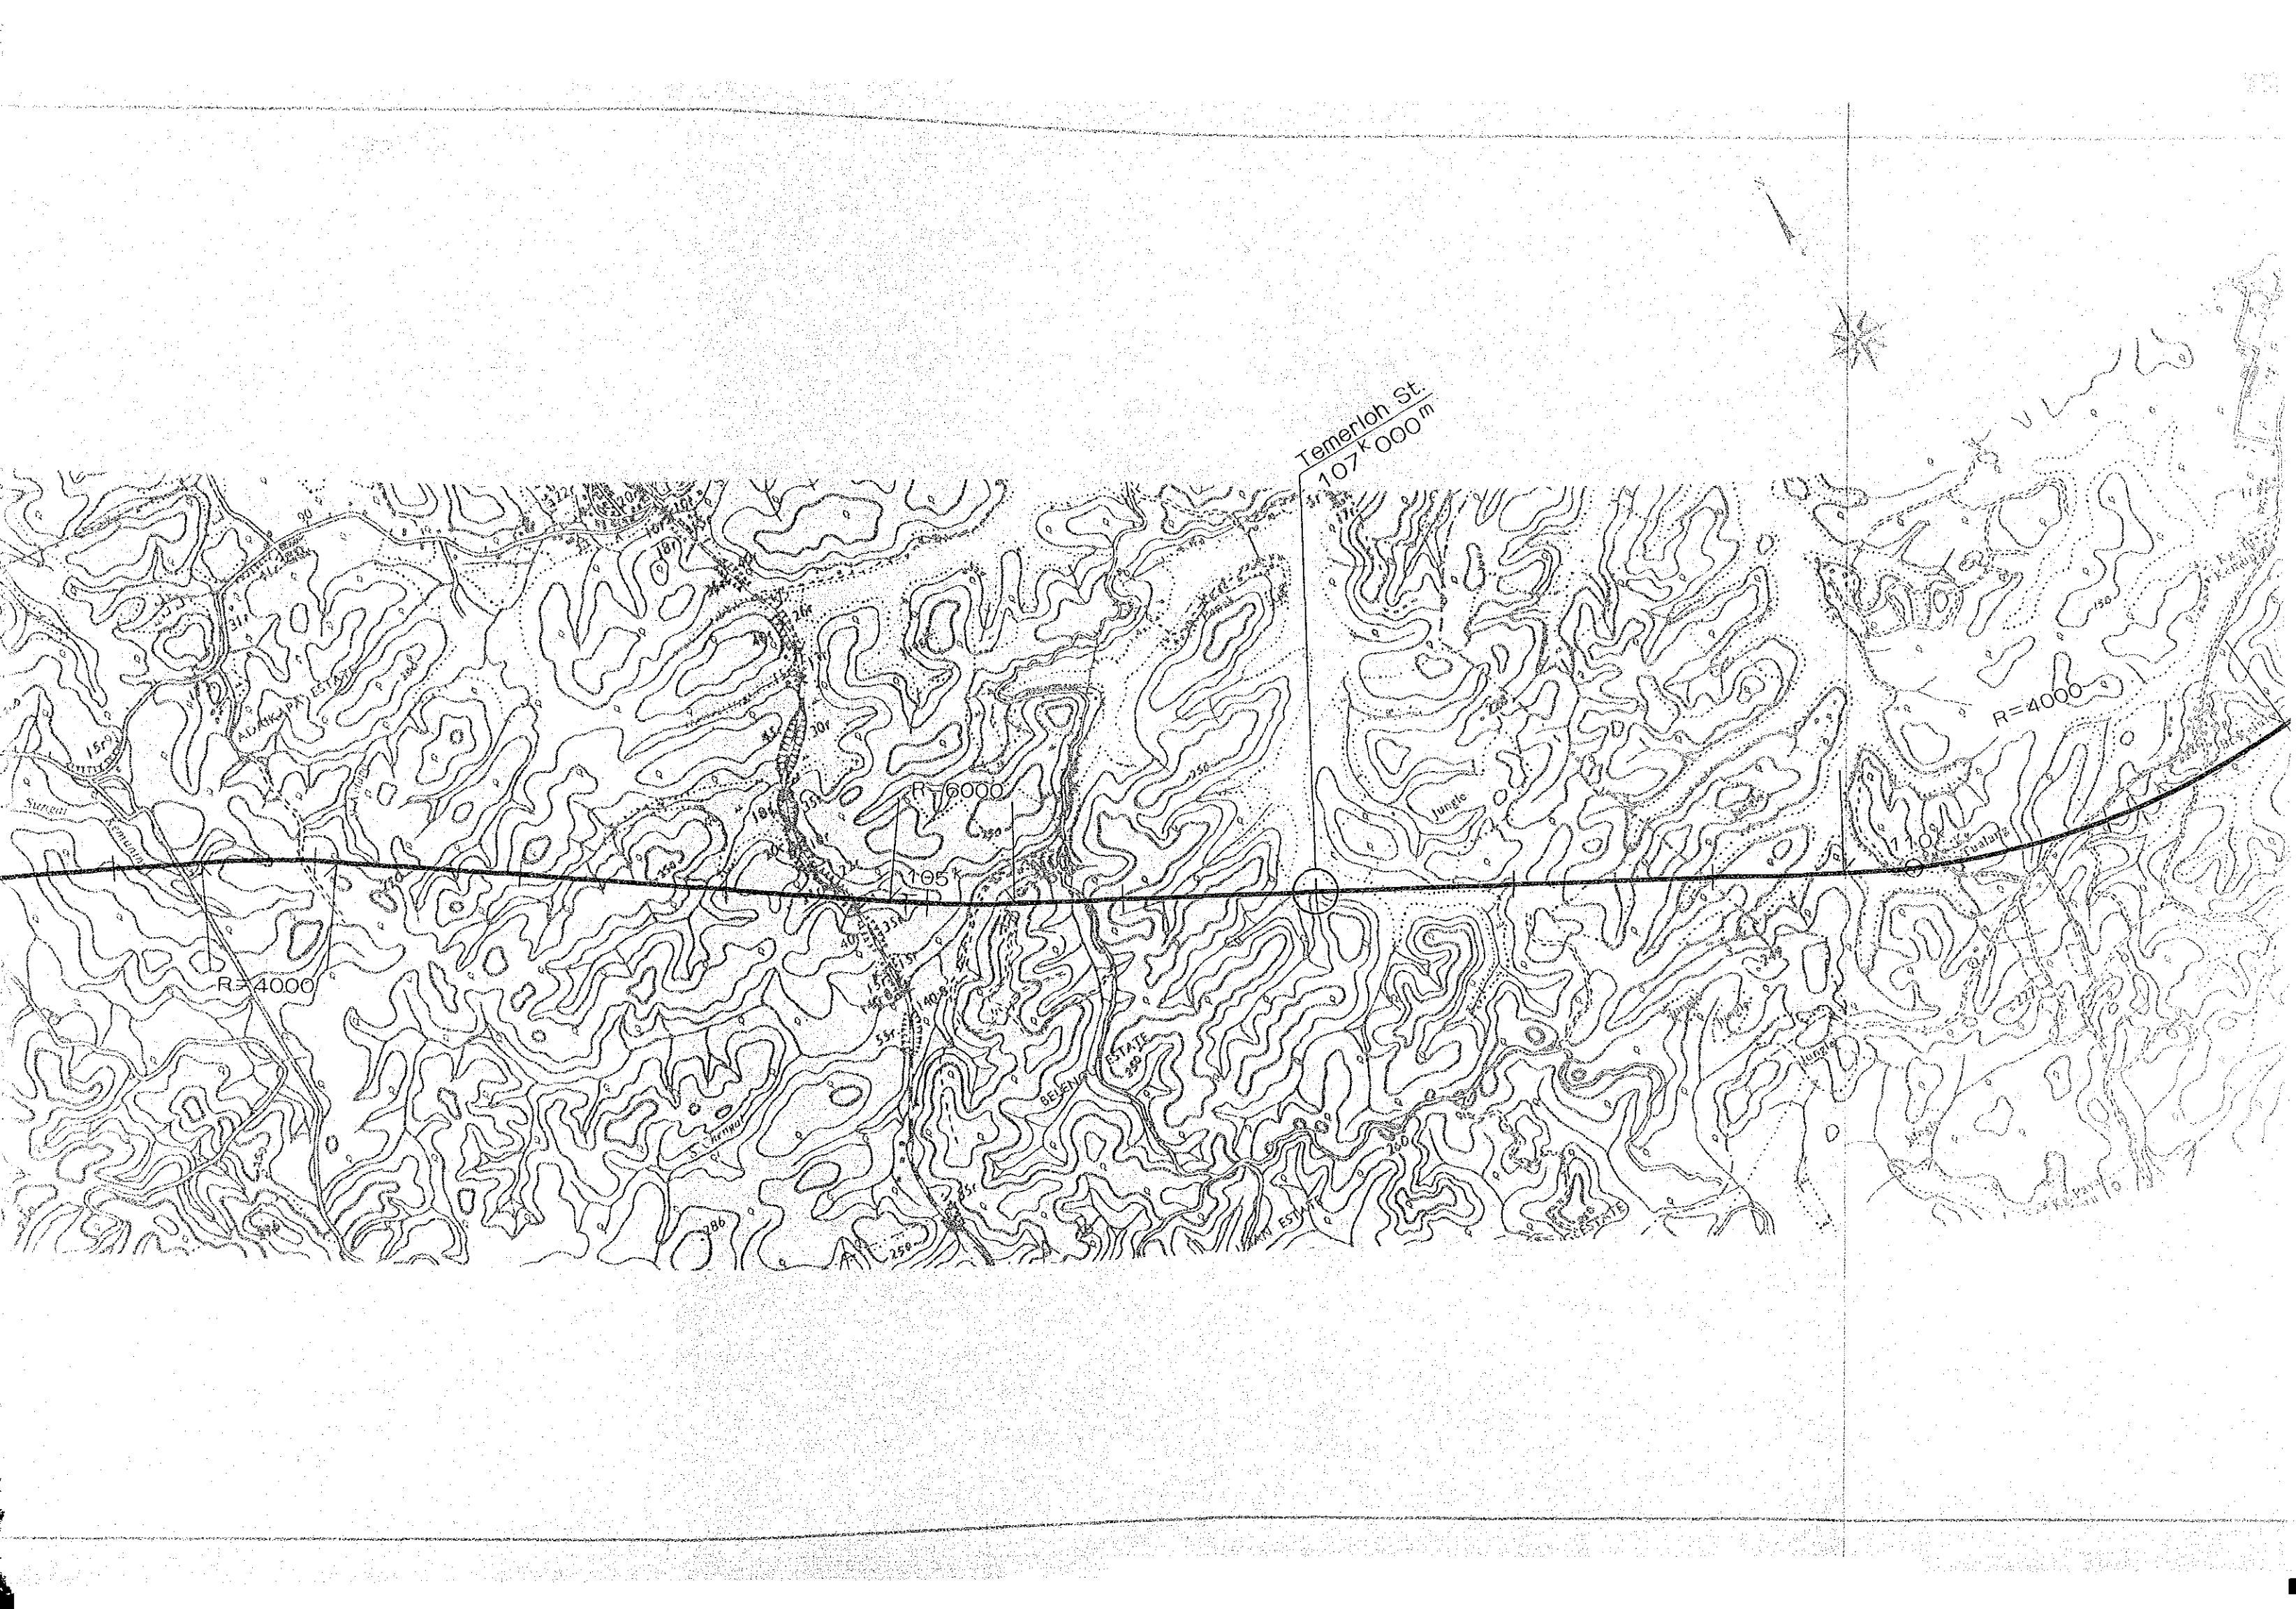

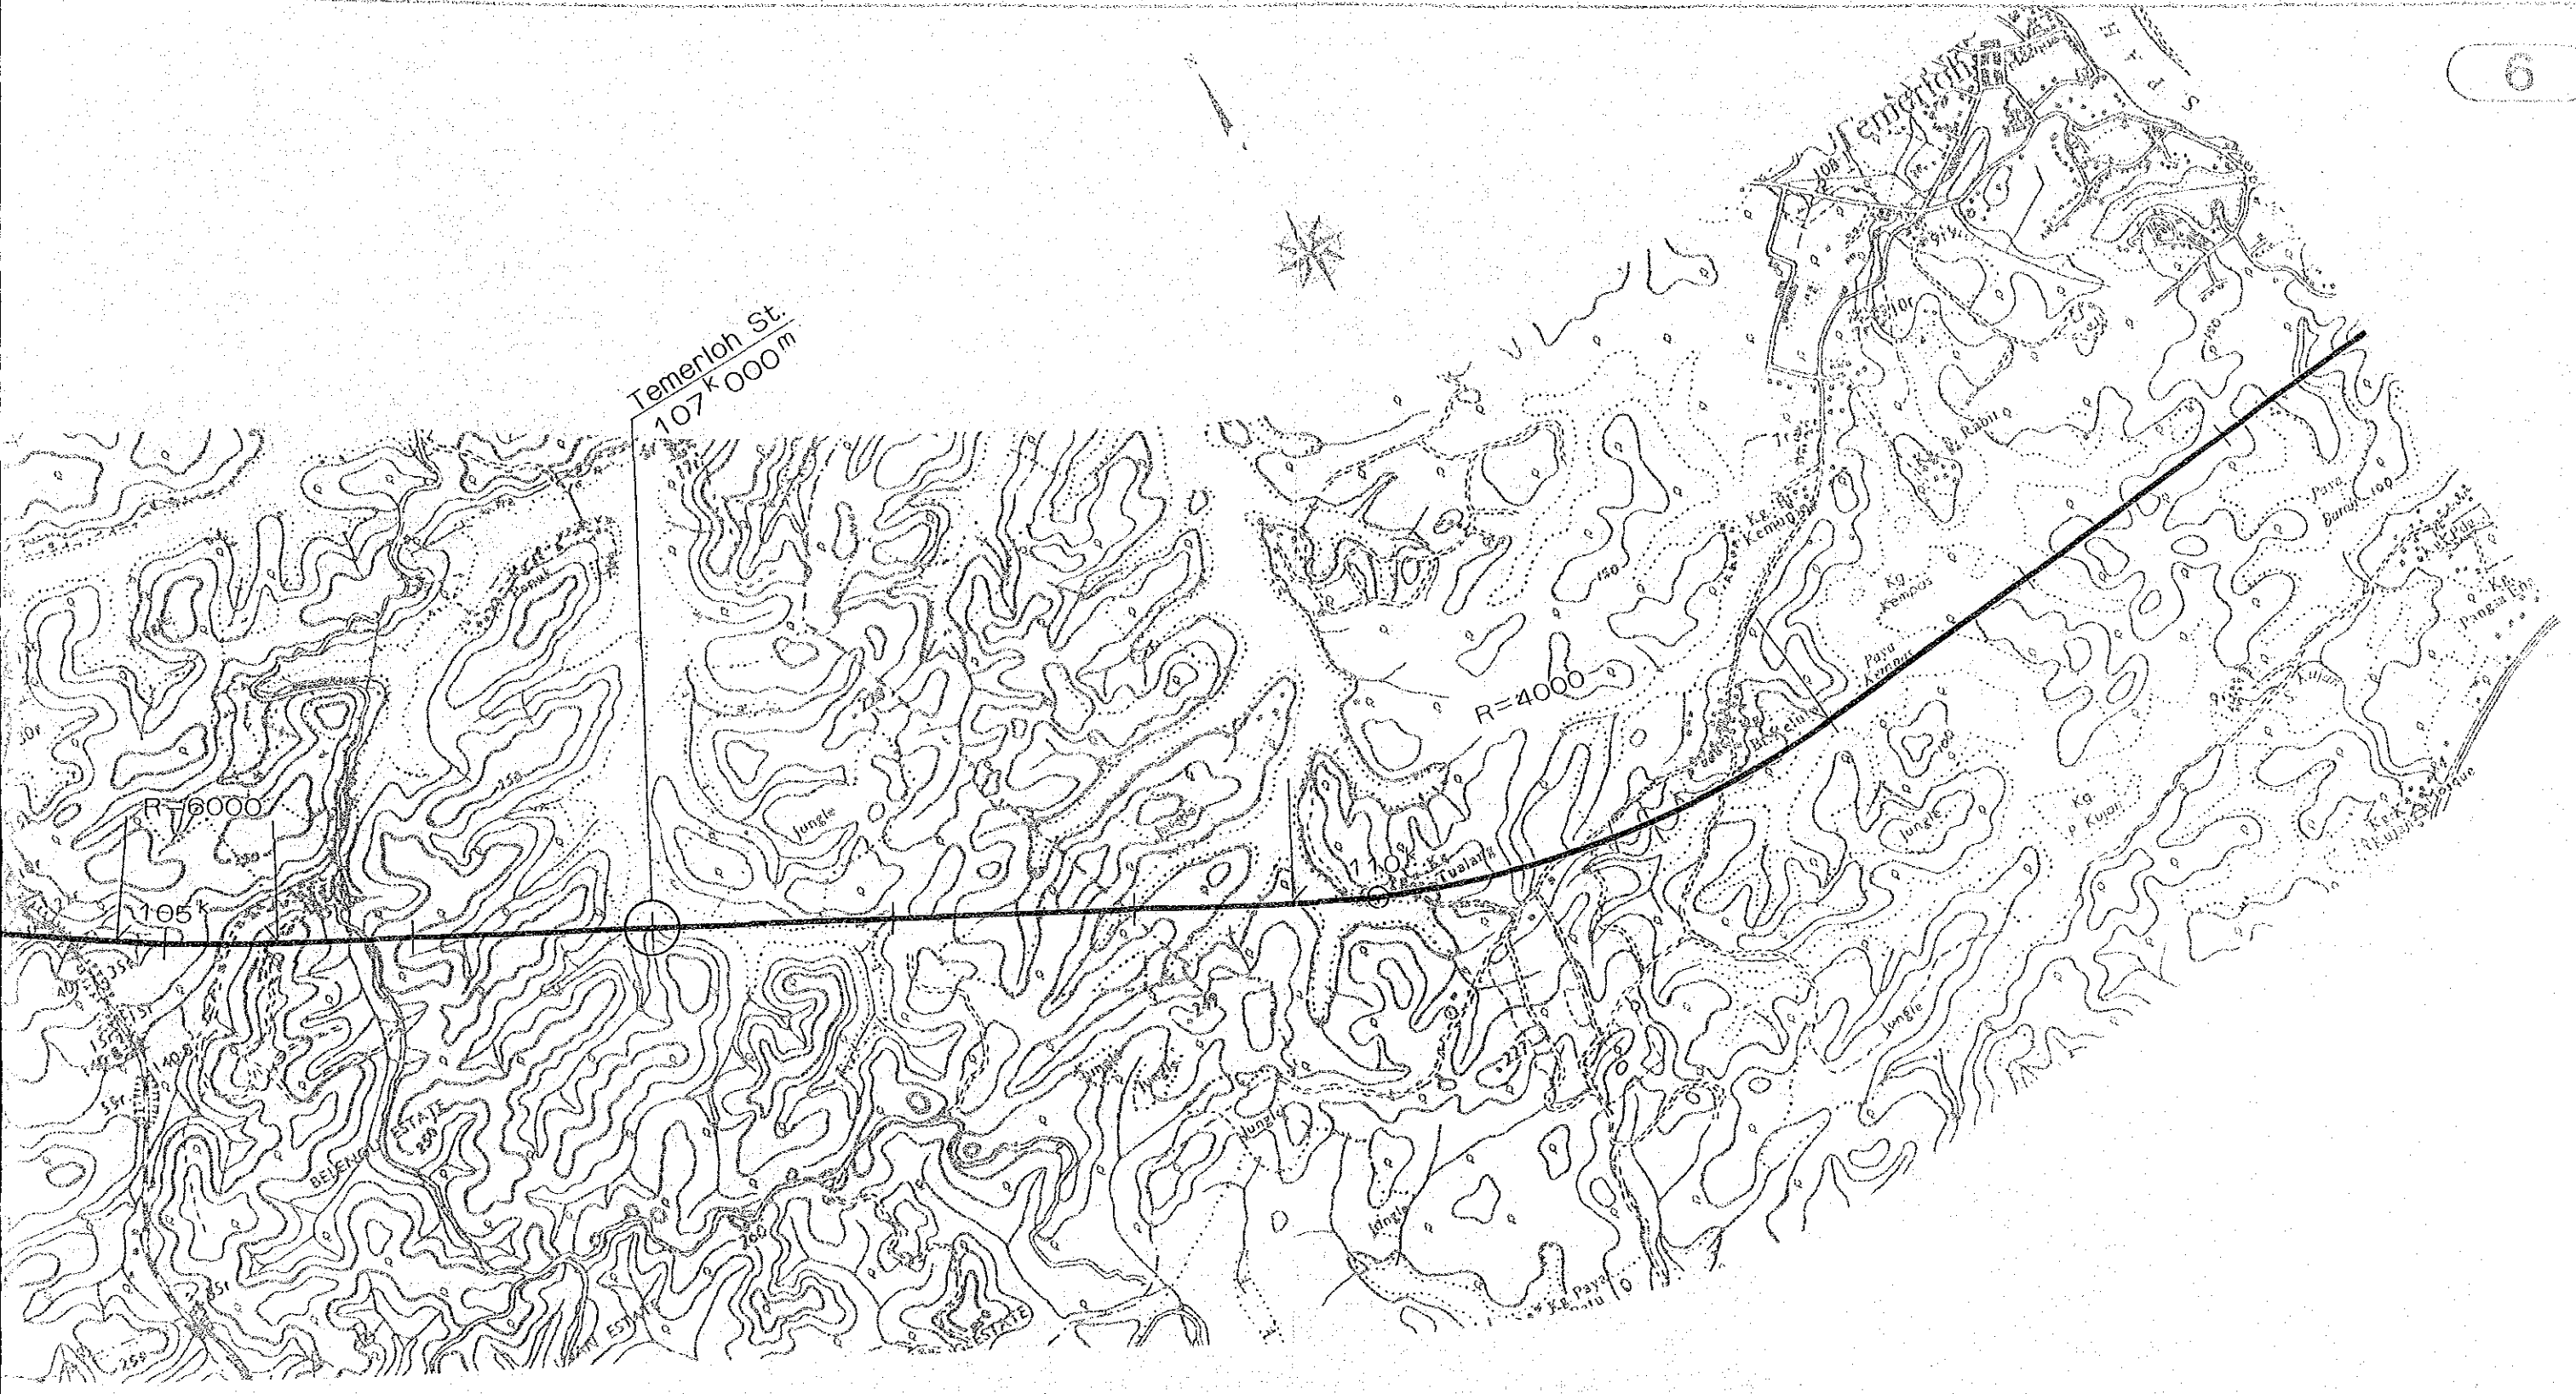

THE NEW EAST-WEST RAILWAY
MAIN LINE (Sheet 6 of 28)
Scale 1 : 25,000