



TH
M

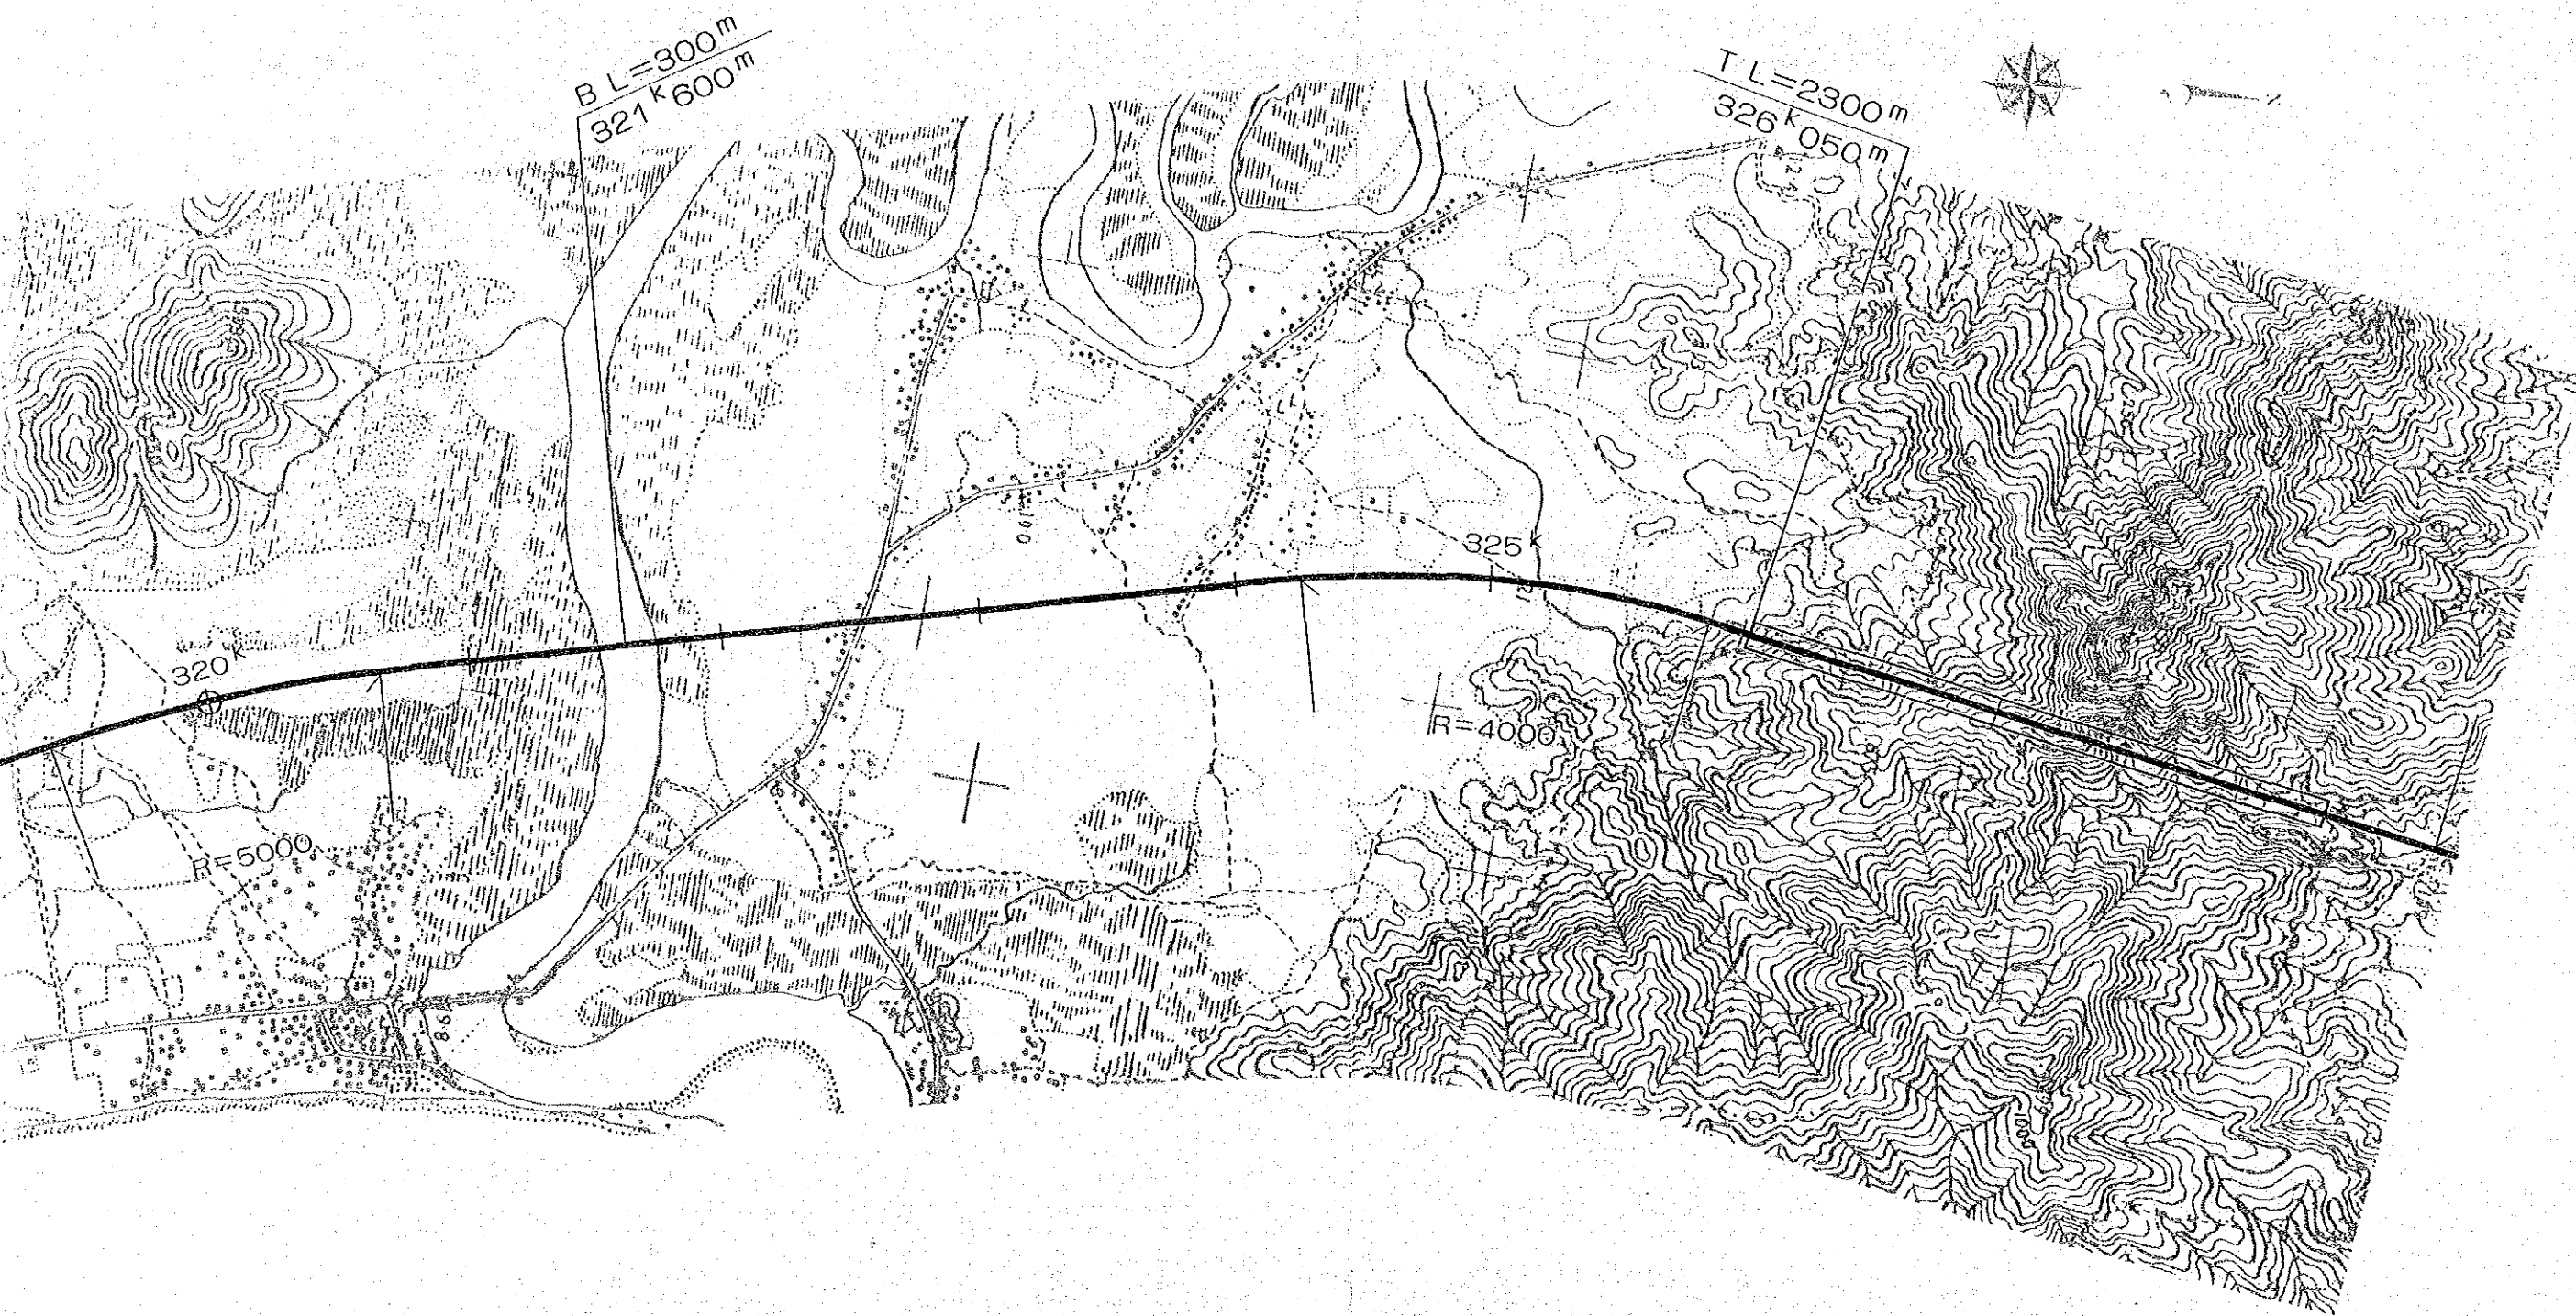

THE NEW EAST-WEST RAILWAY
MAIN LINE (Sheet 17 of 28)
Scale 1 : 25,000

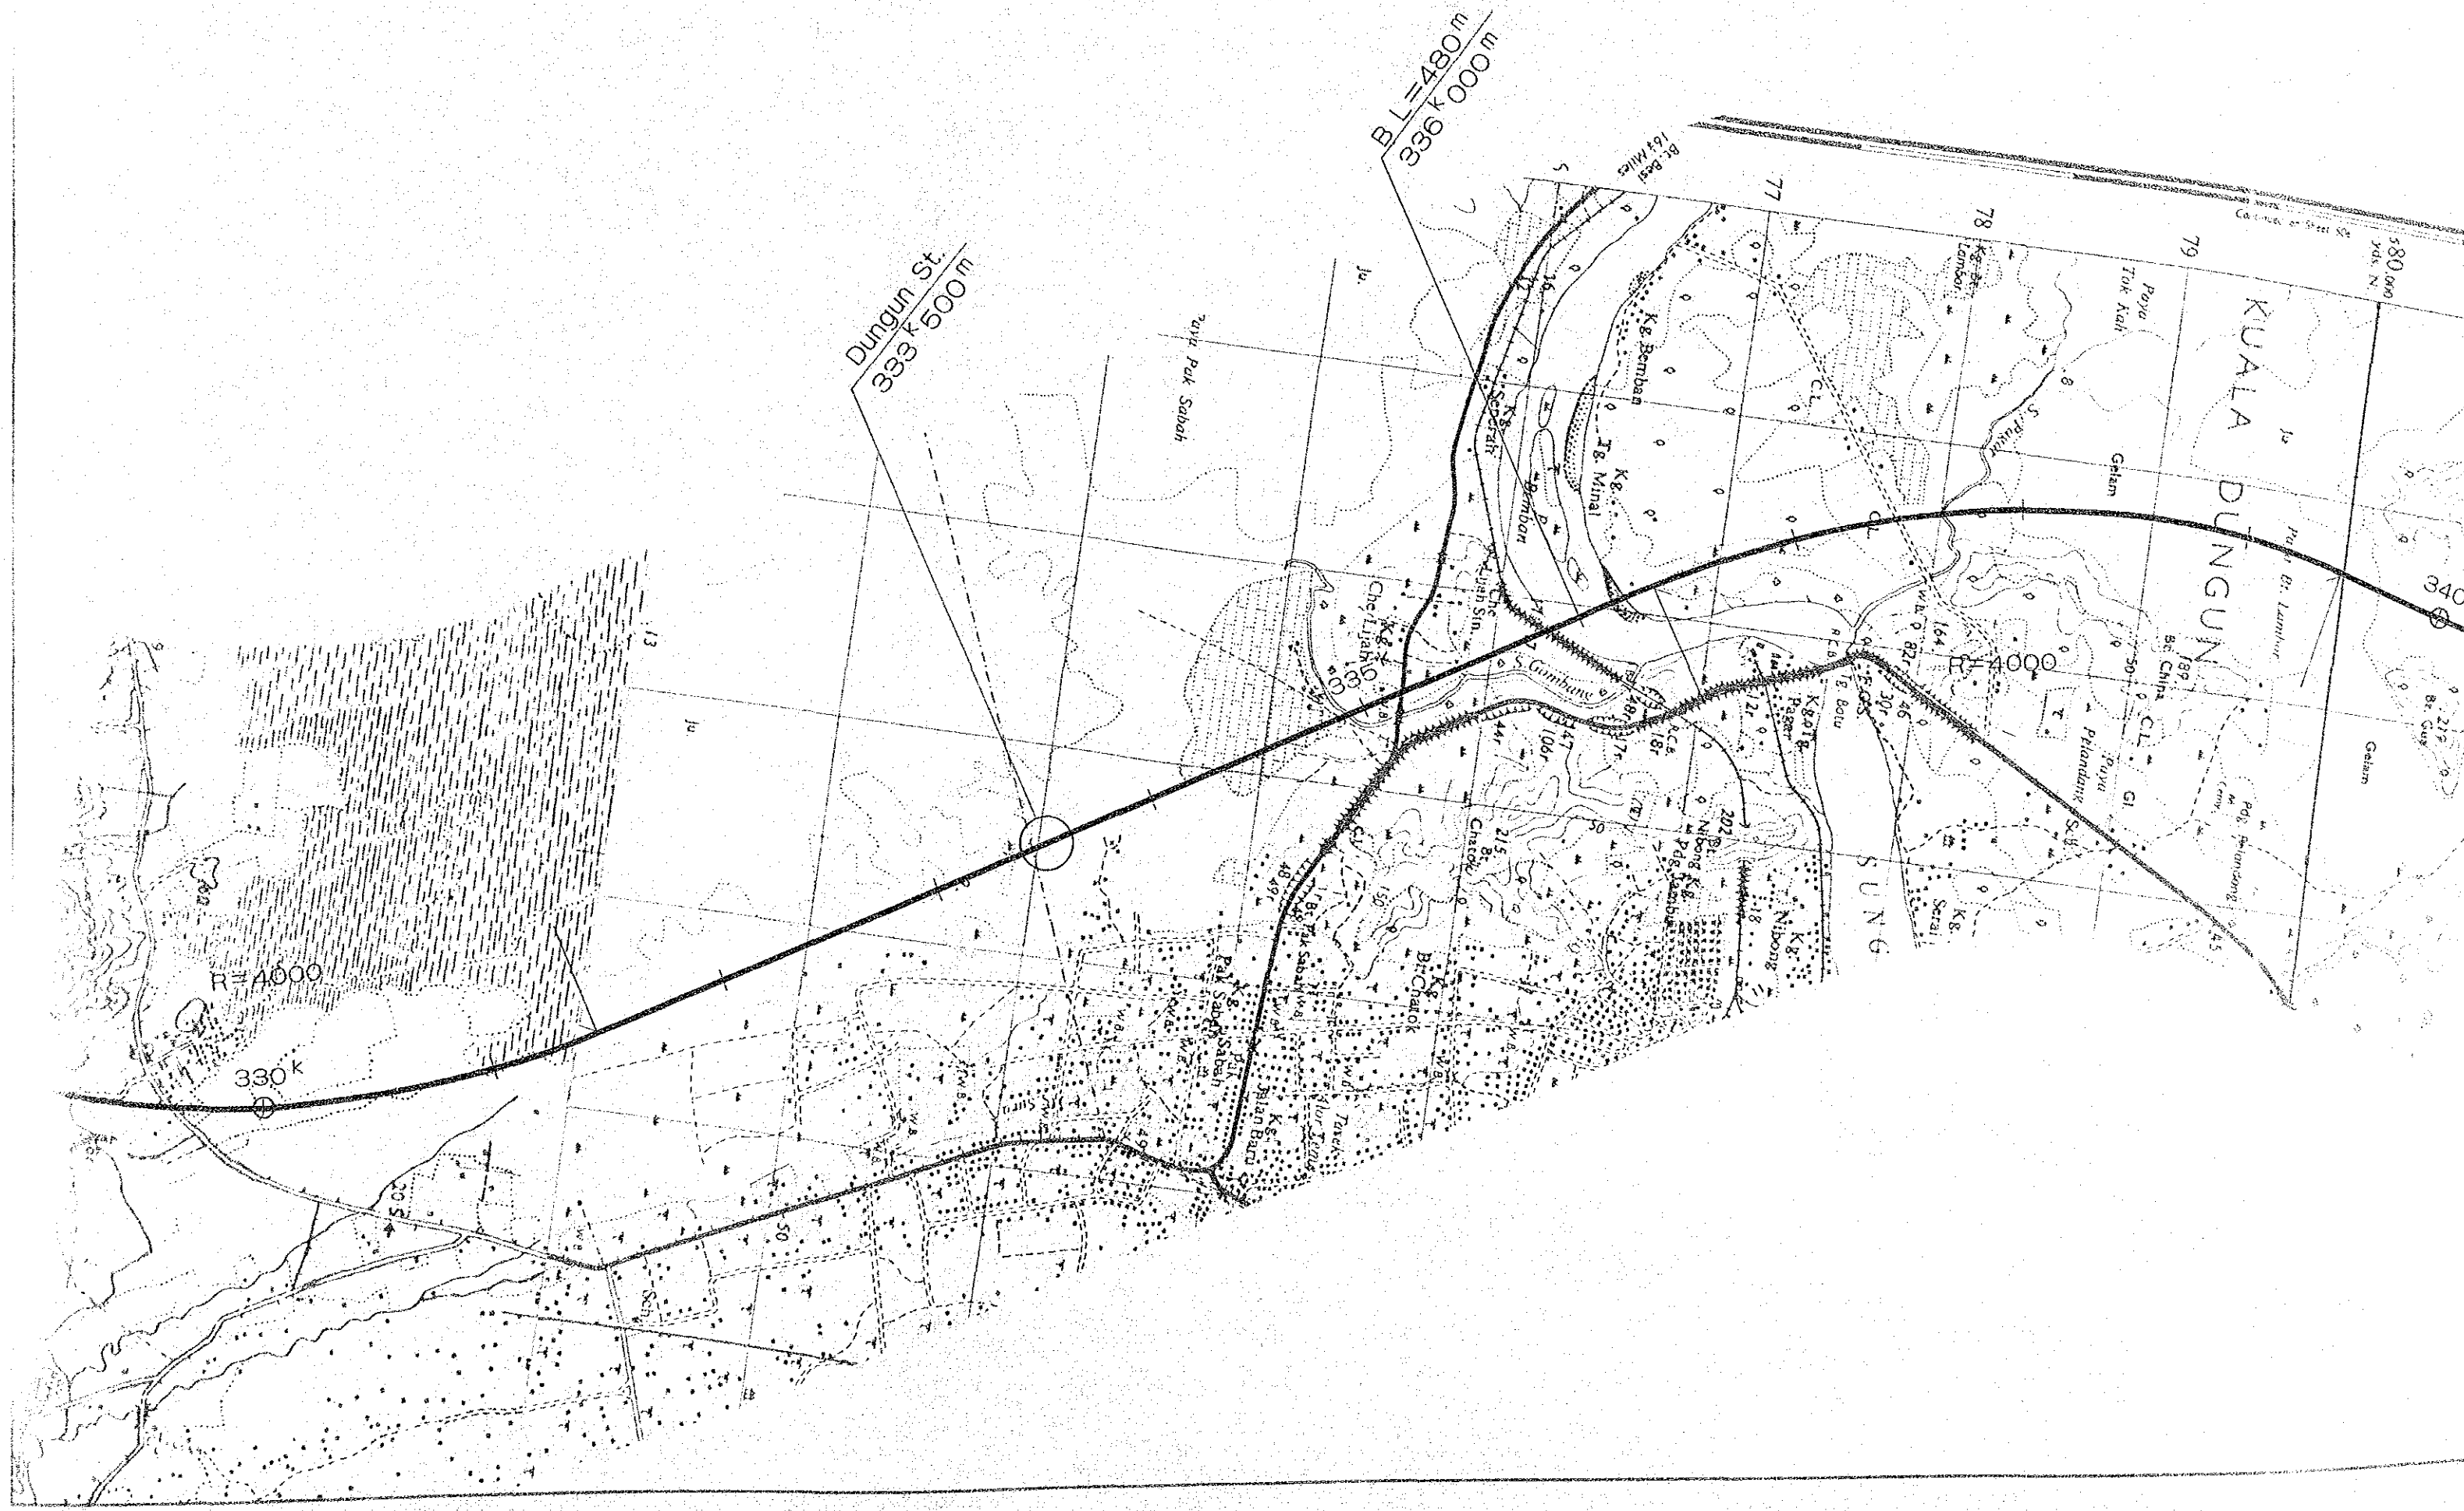

Dungun St.
333 k 500 m

B.L. = 480 m
336 k 000 m

KUALA DUNGUN

SUNGAI

R=4000

330 k

580 000
Yds N


340












164

164

















































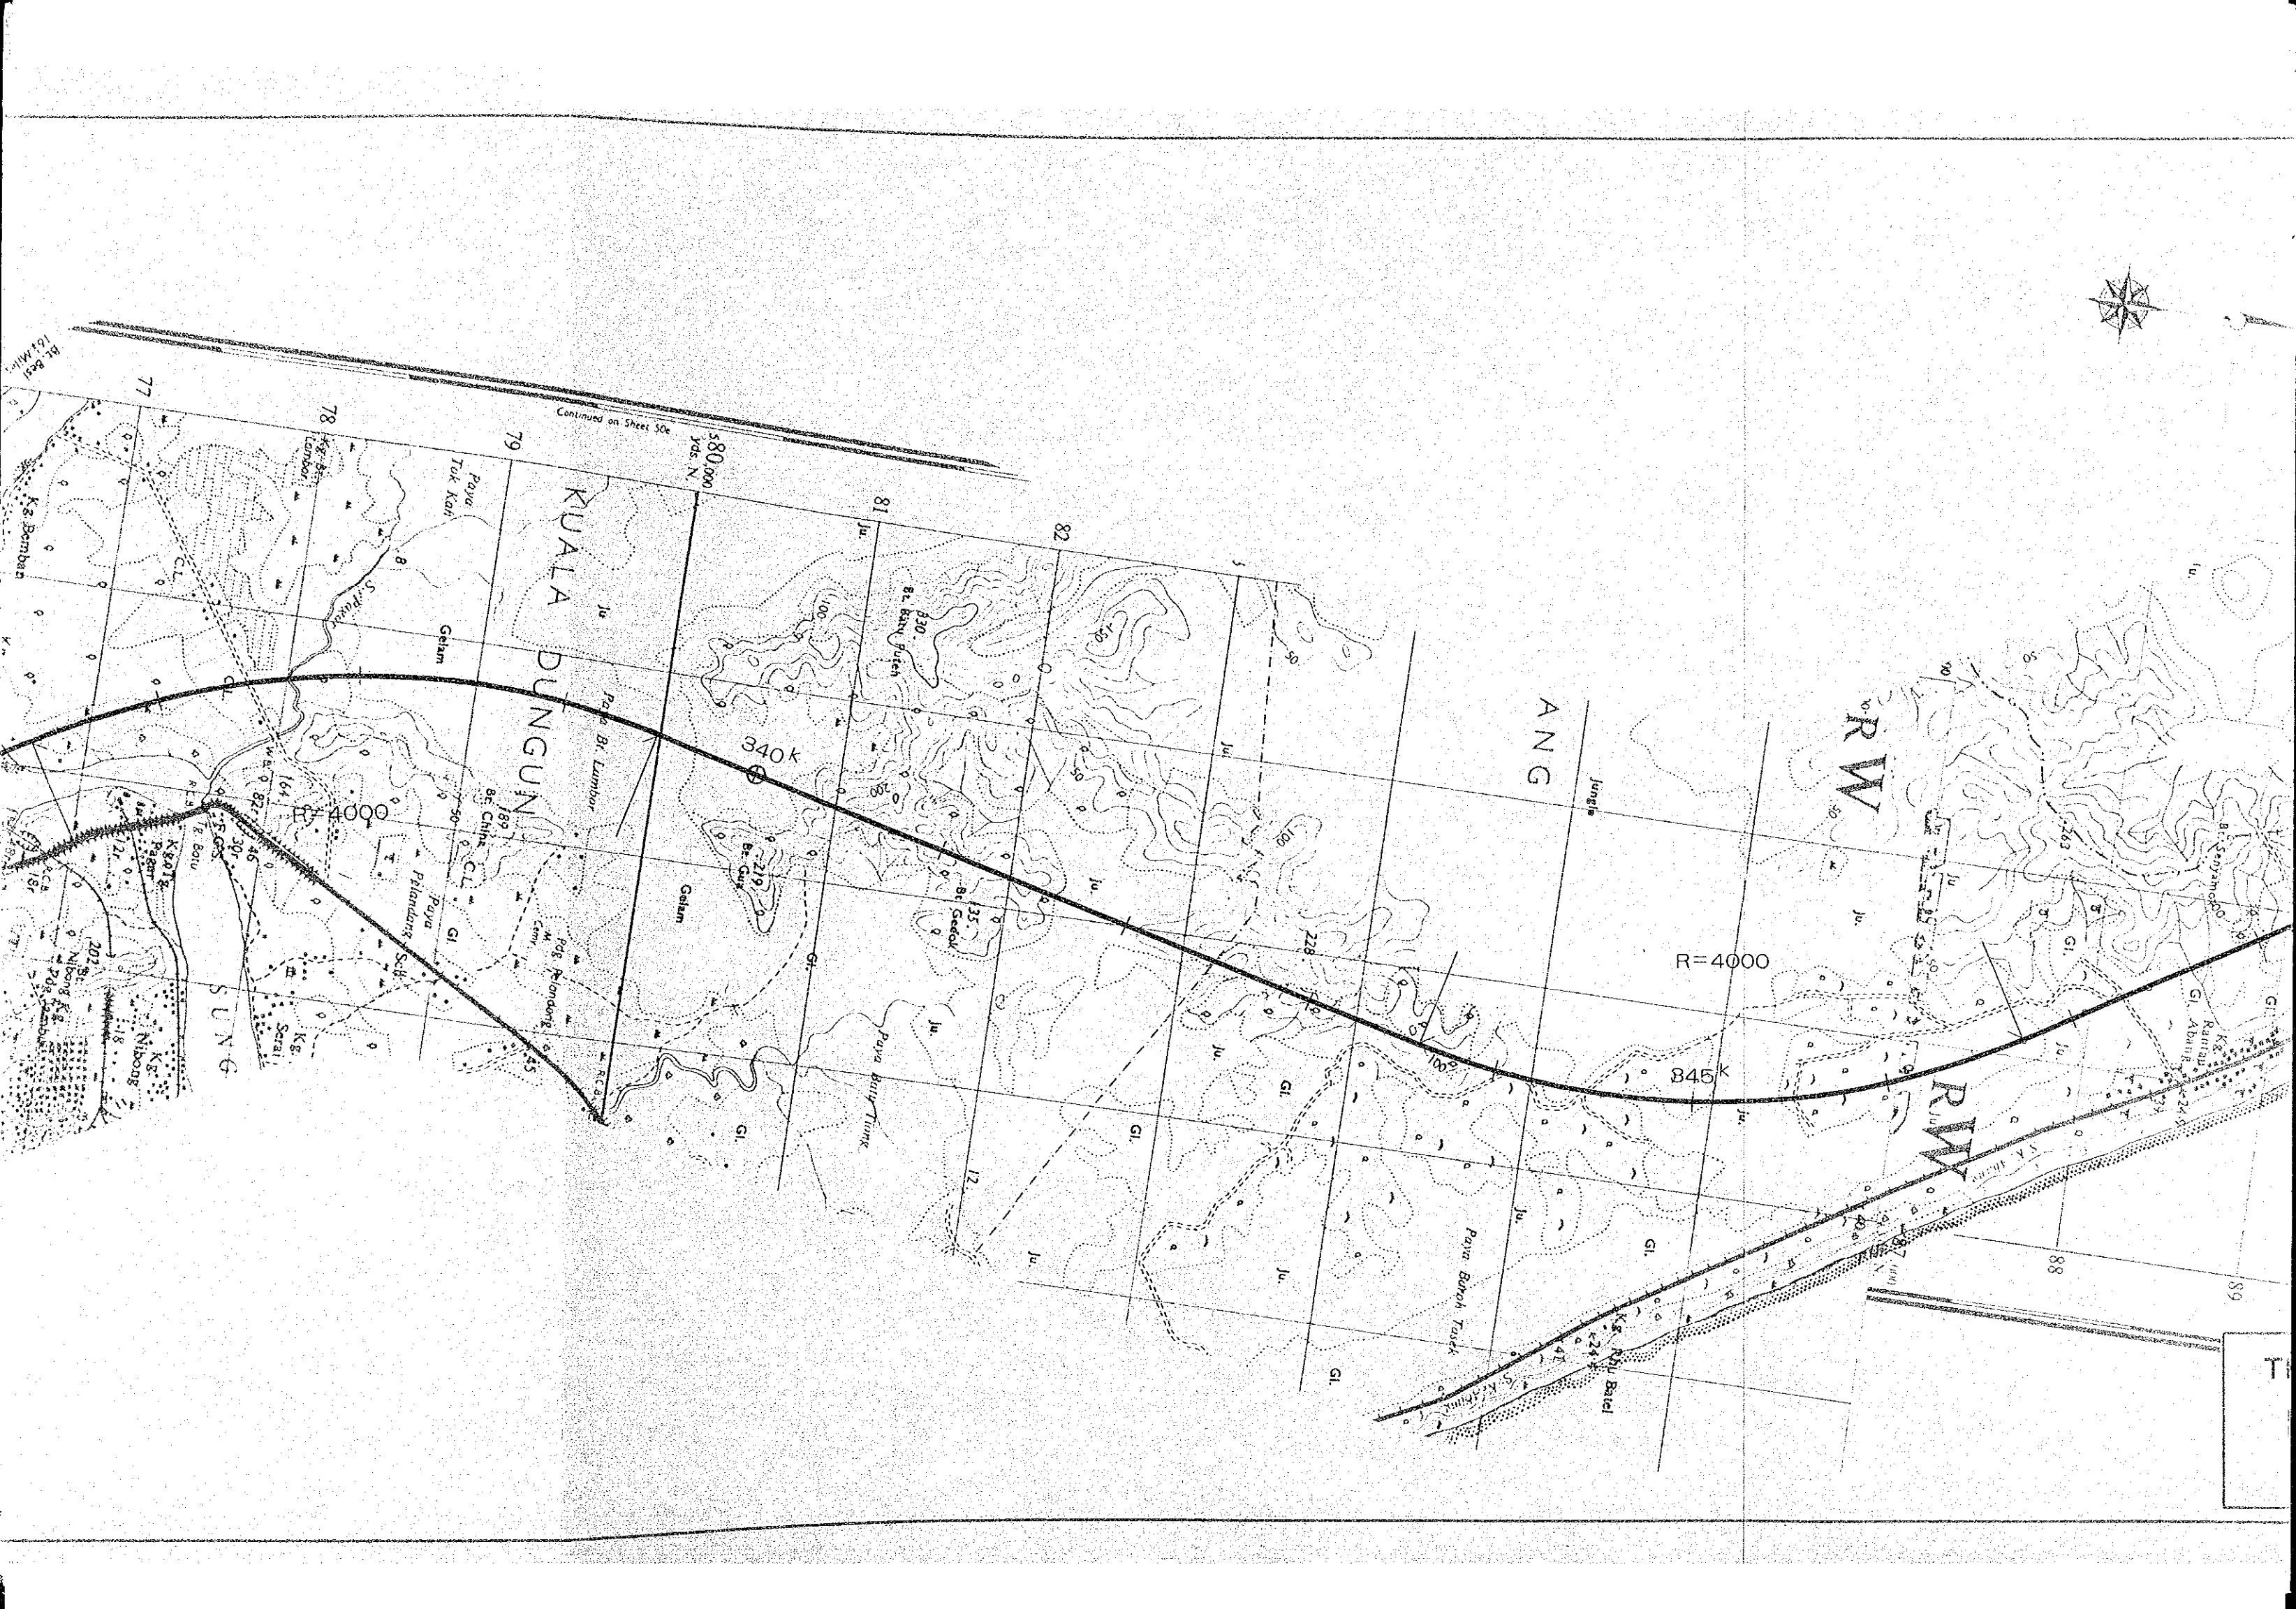

Continued on Sheet 50e

580,000
Yds. N.

KUALA DUNGUAN

ANG

RW

RW

R=4000

845k

340k

SUNG

Paya Tuk Kah

Gelam

Paya Bt. Lumbur

Paya Bt. Tiang

Paya Bt. Tasek

Ks. Abu Baid

Bl. 654
104 Miles

77

78

79


81

82


88

89


1


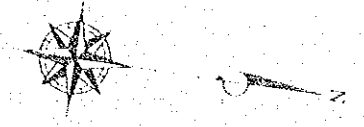


THE NEW EAST-WEST RAILWAY
MAIN LINE (Sheet 18 of 28)
Scale 1 : 25,000

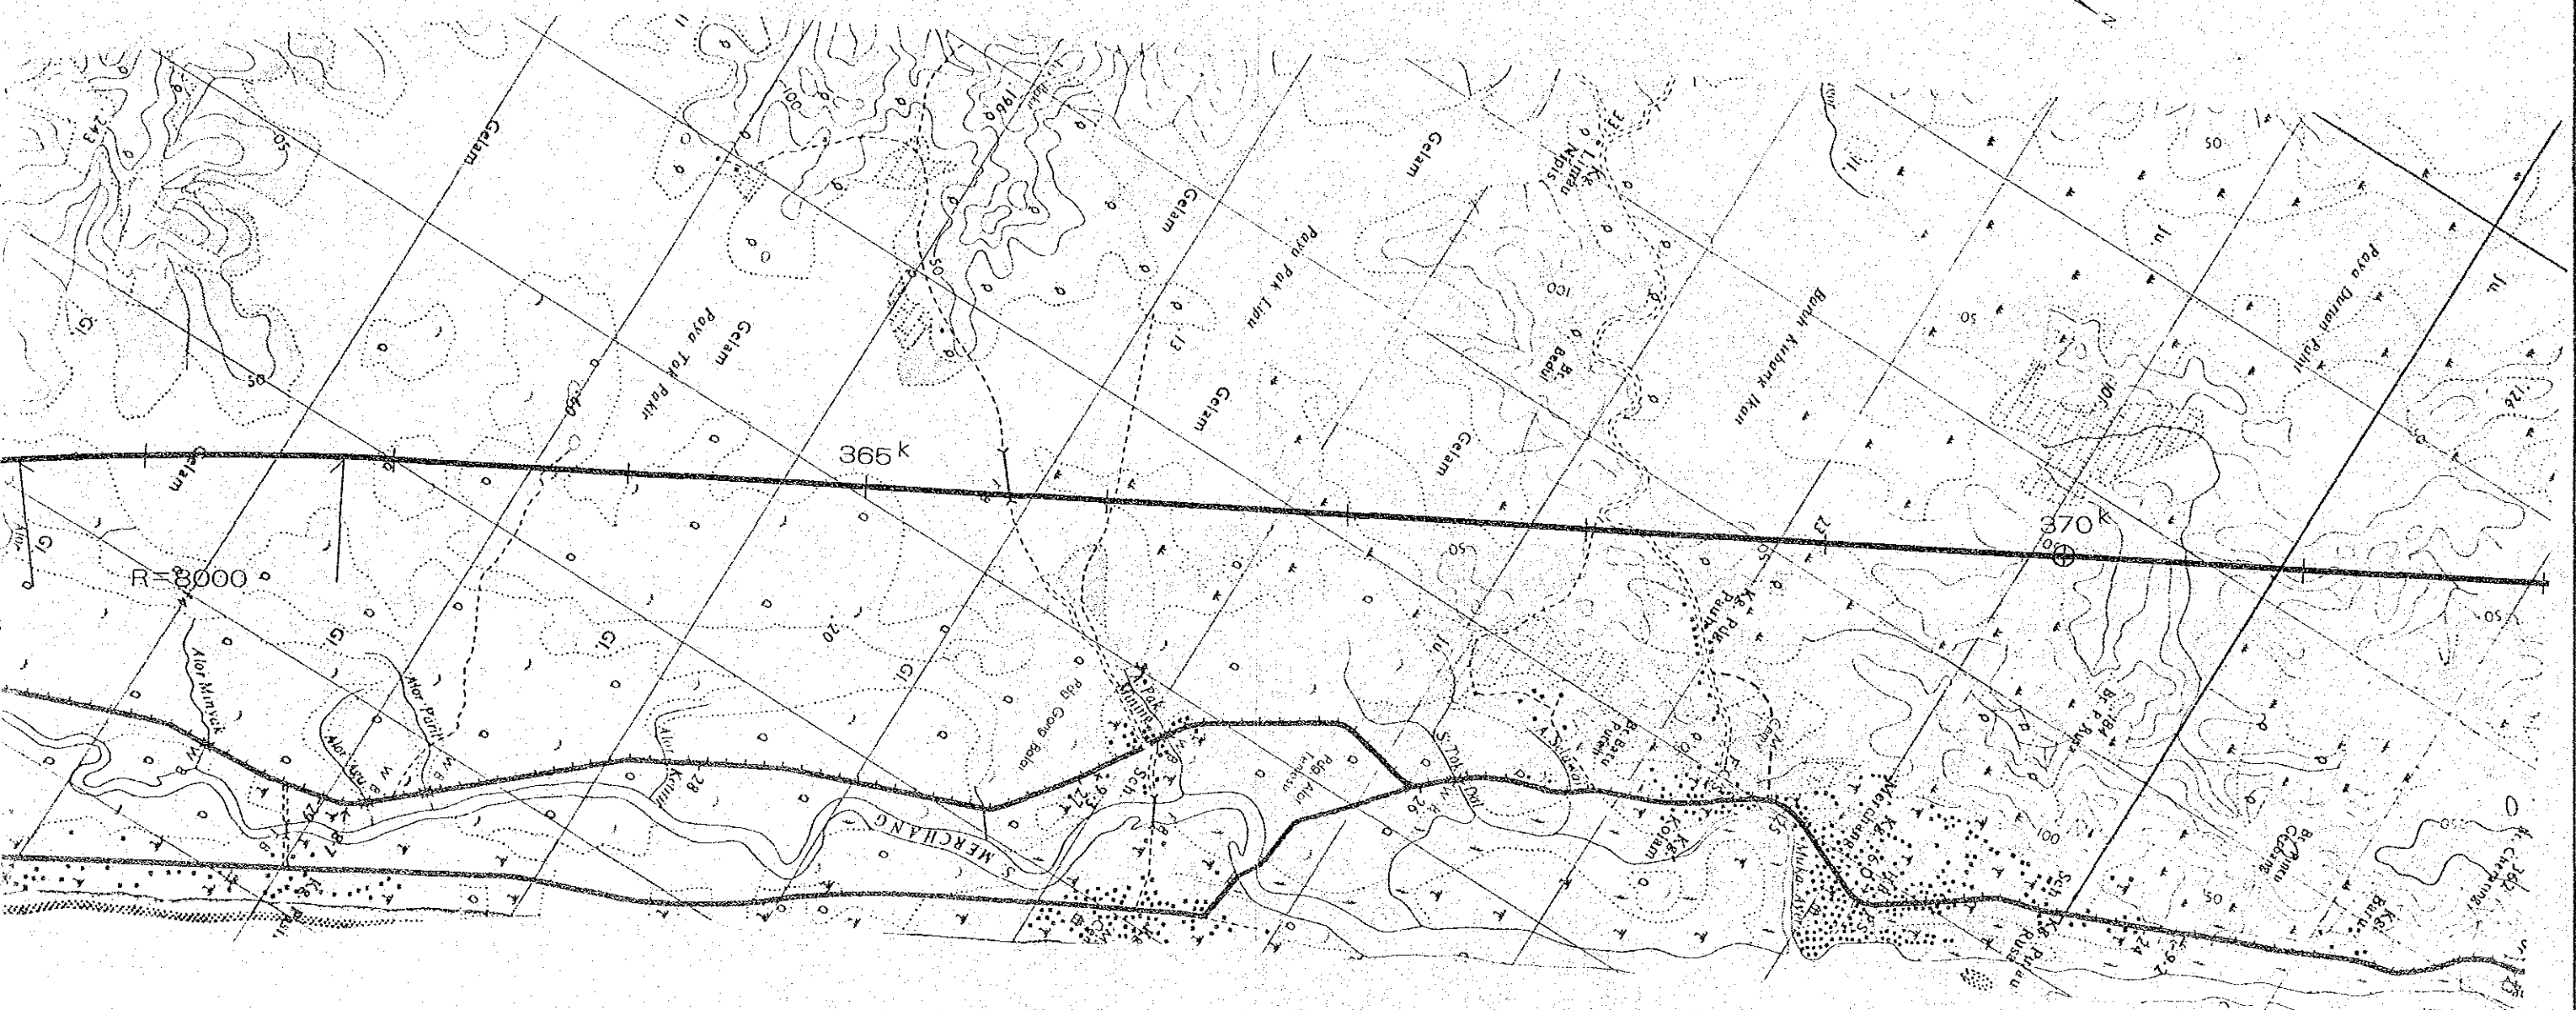

THE NEW EAST-WEST RAILWAY
MAIN LINE (Sheet 19 of 28)
Scale 1 : 25,000

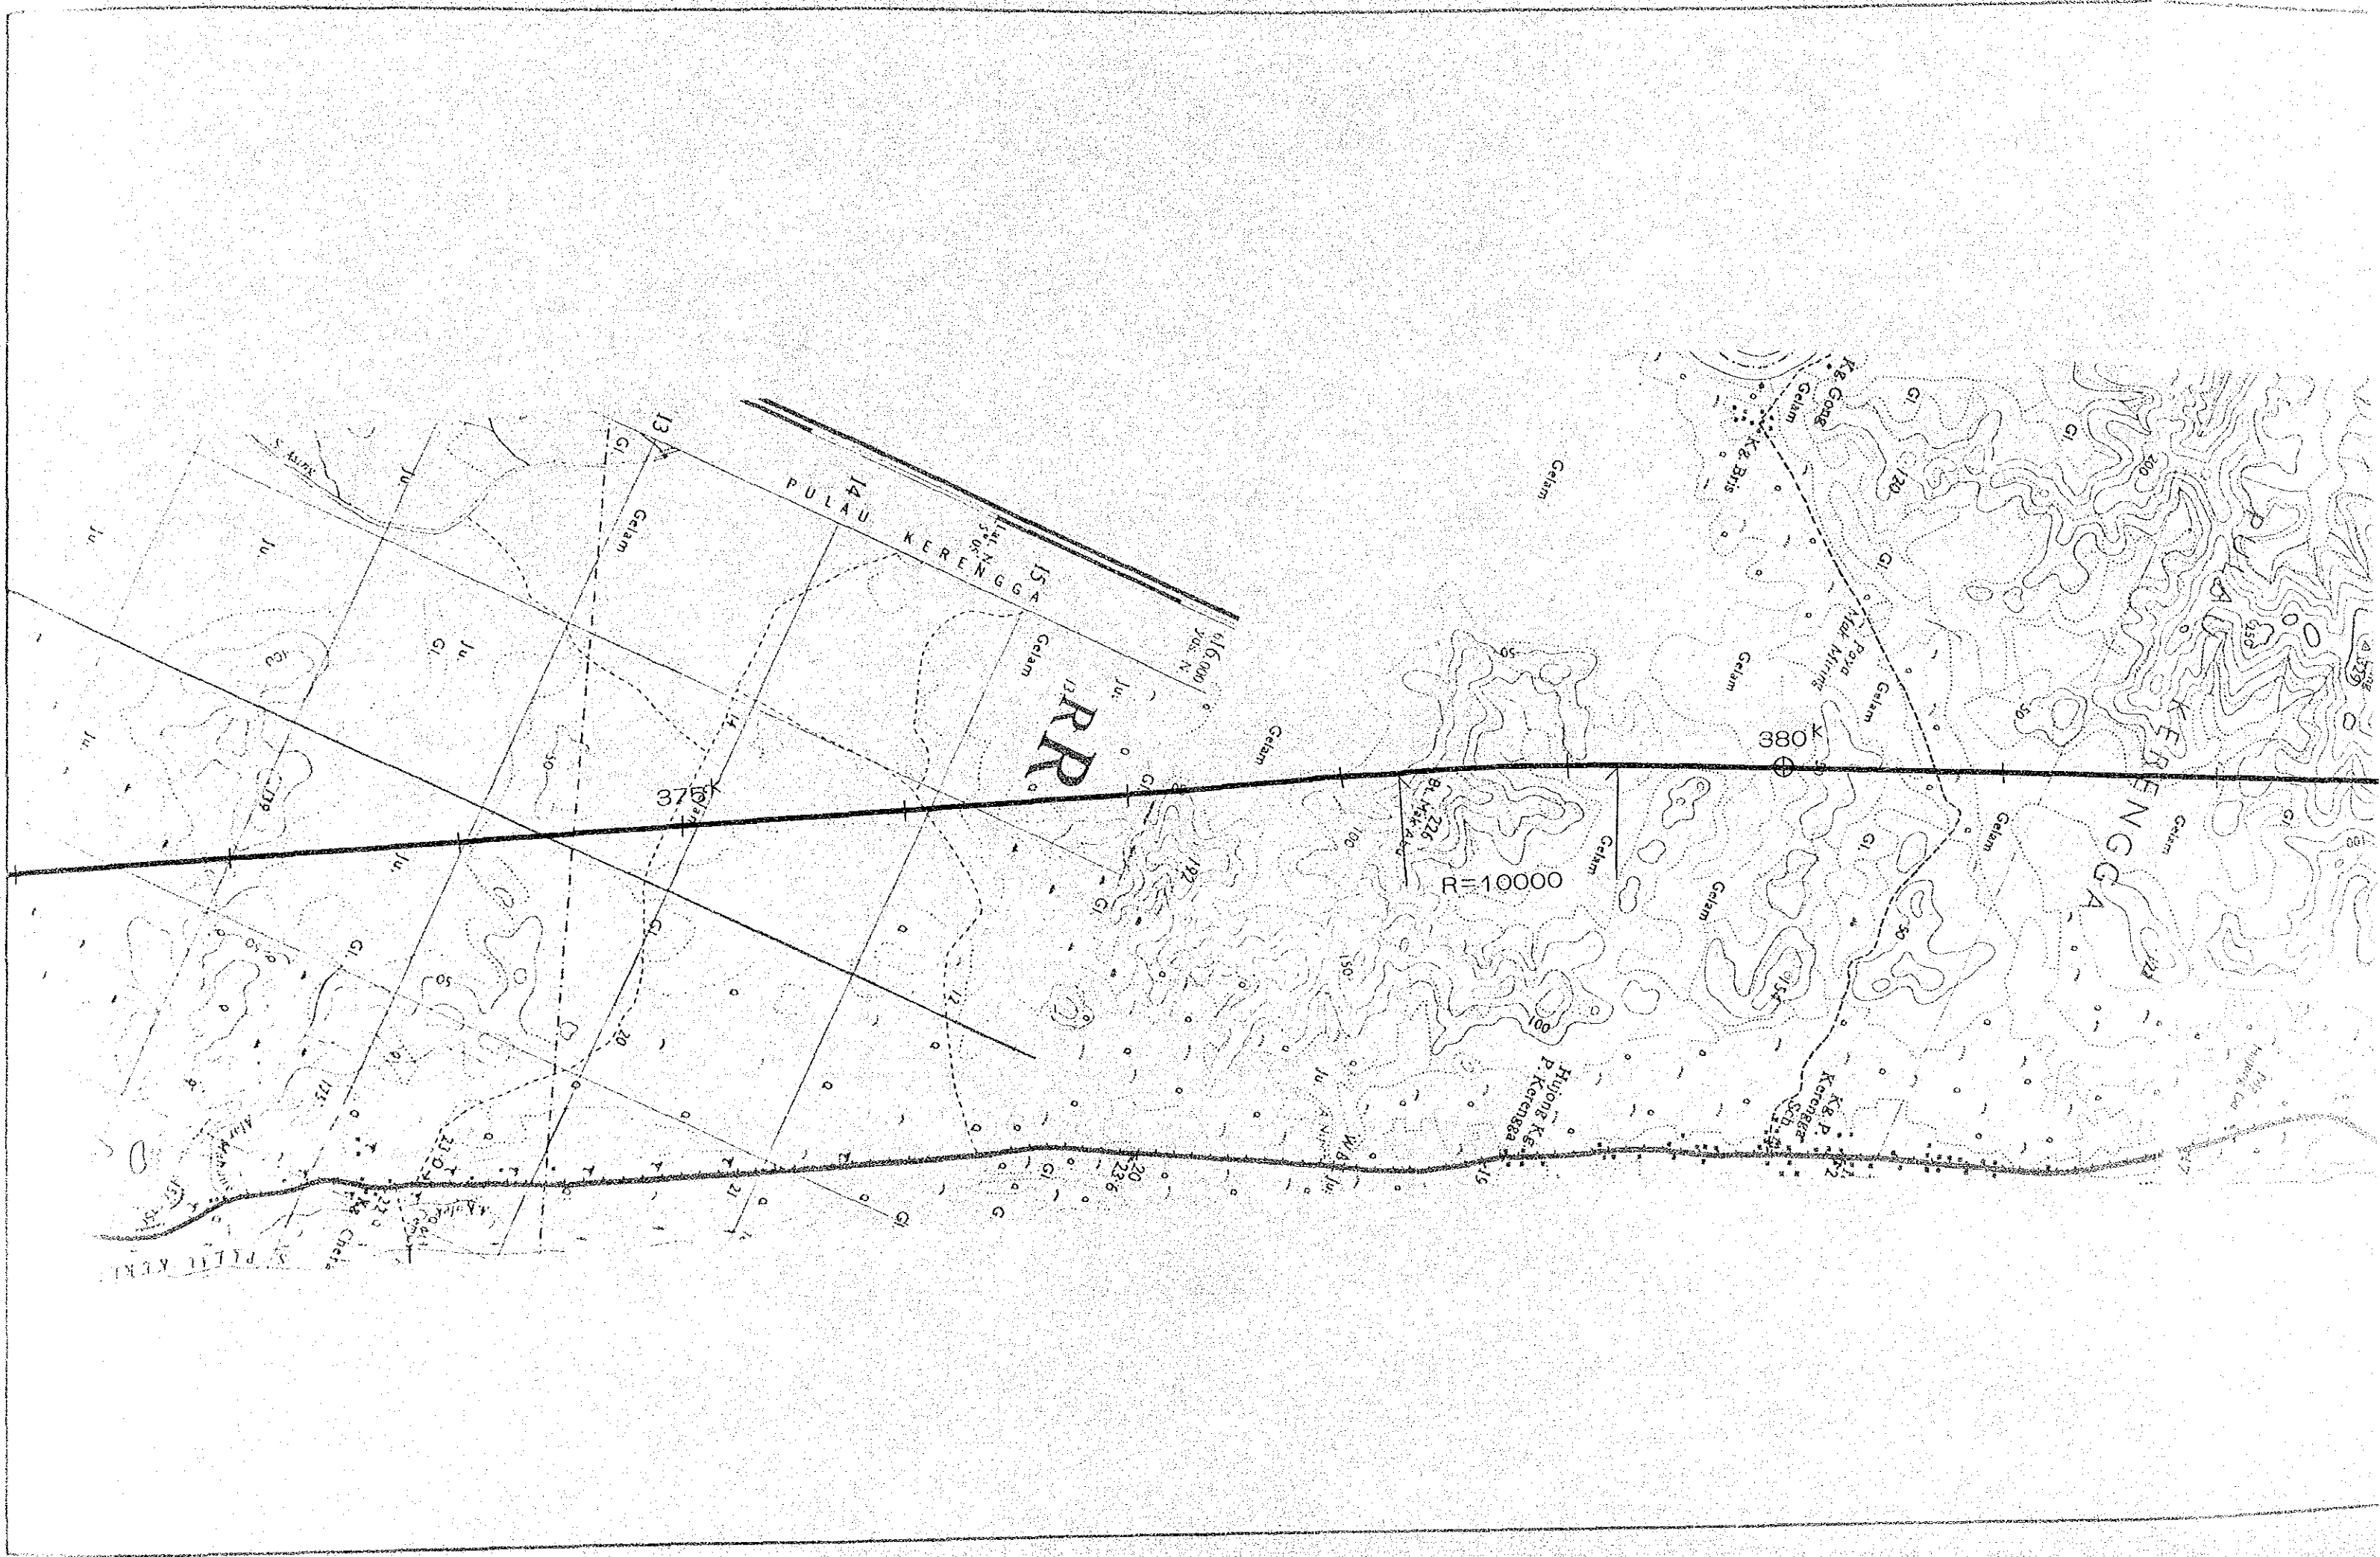

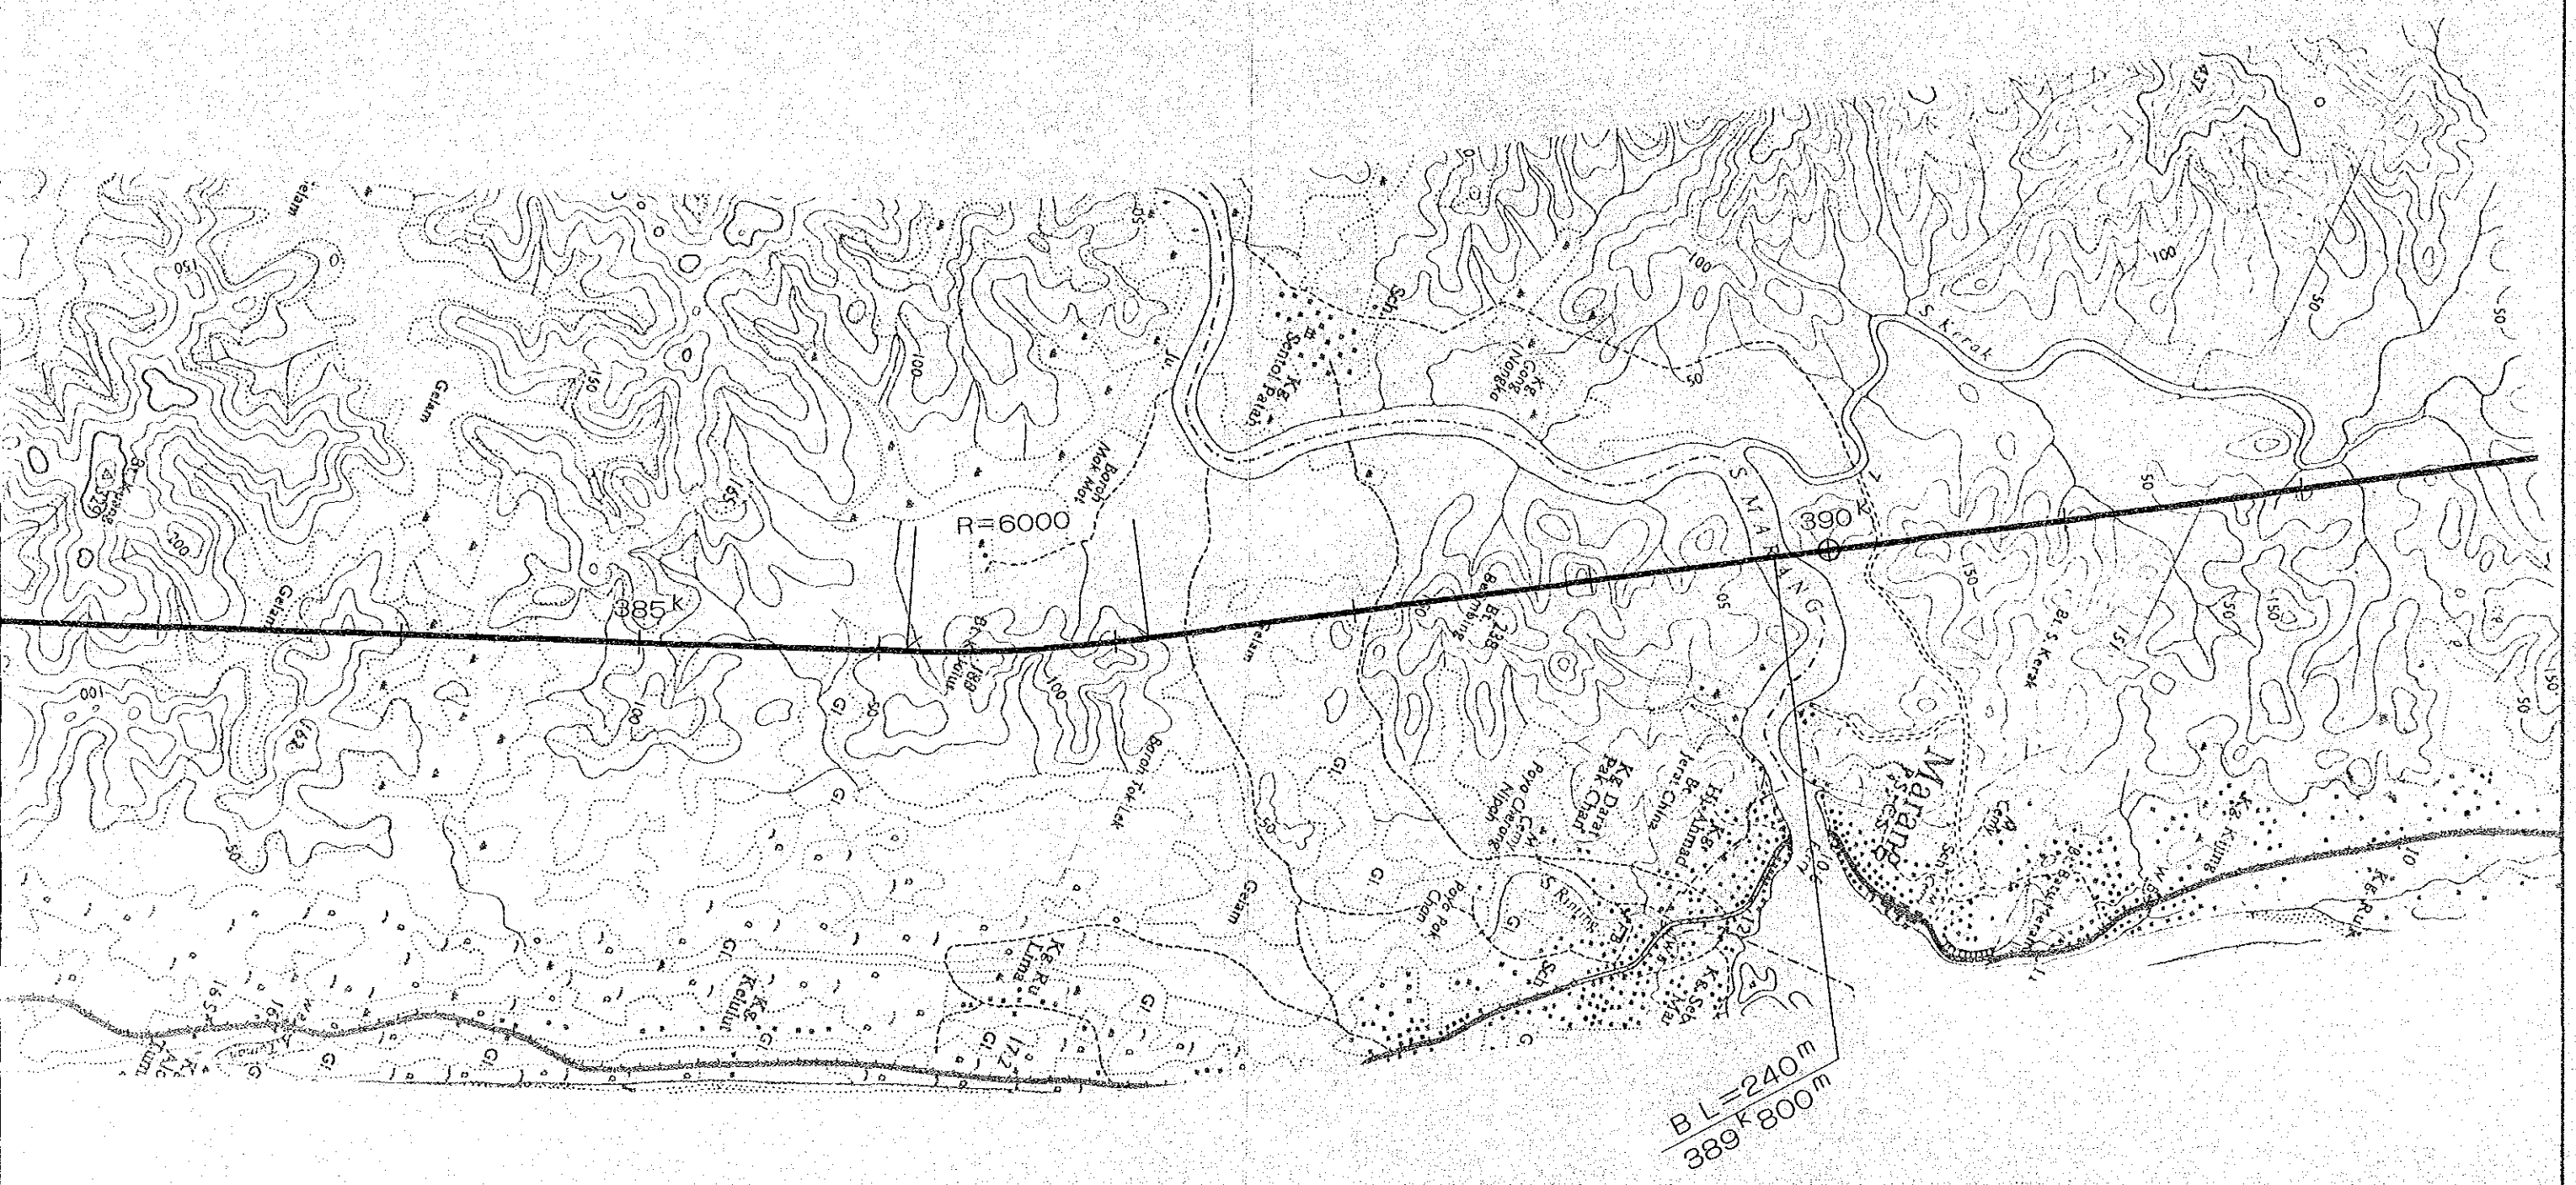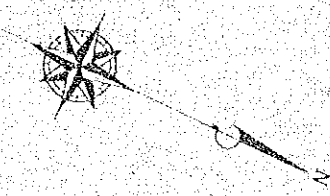

THE NEW EAST-WEST RAILWAY
MAIN LINE (Sheet 20 of 28)
Scale 1 : 25,000

