


MAIN LINE

Kuala Trengganu to Kota Bharu


Sheet 22~28

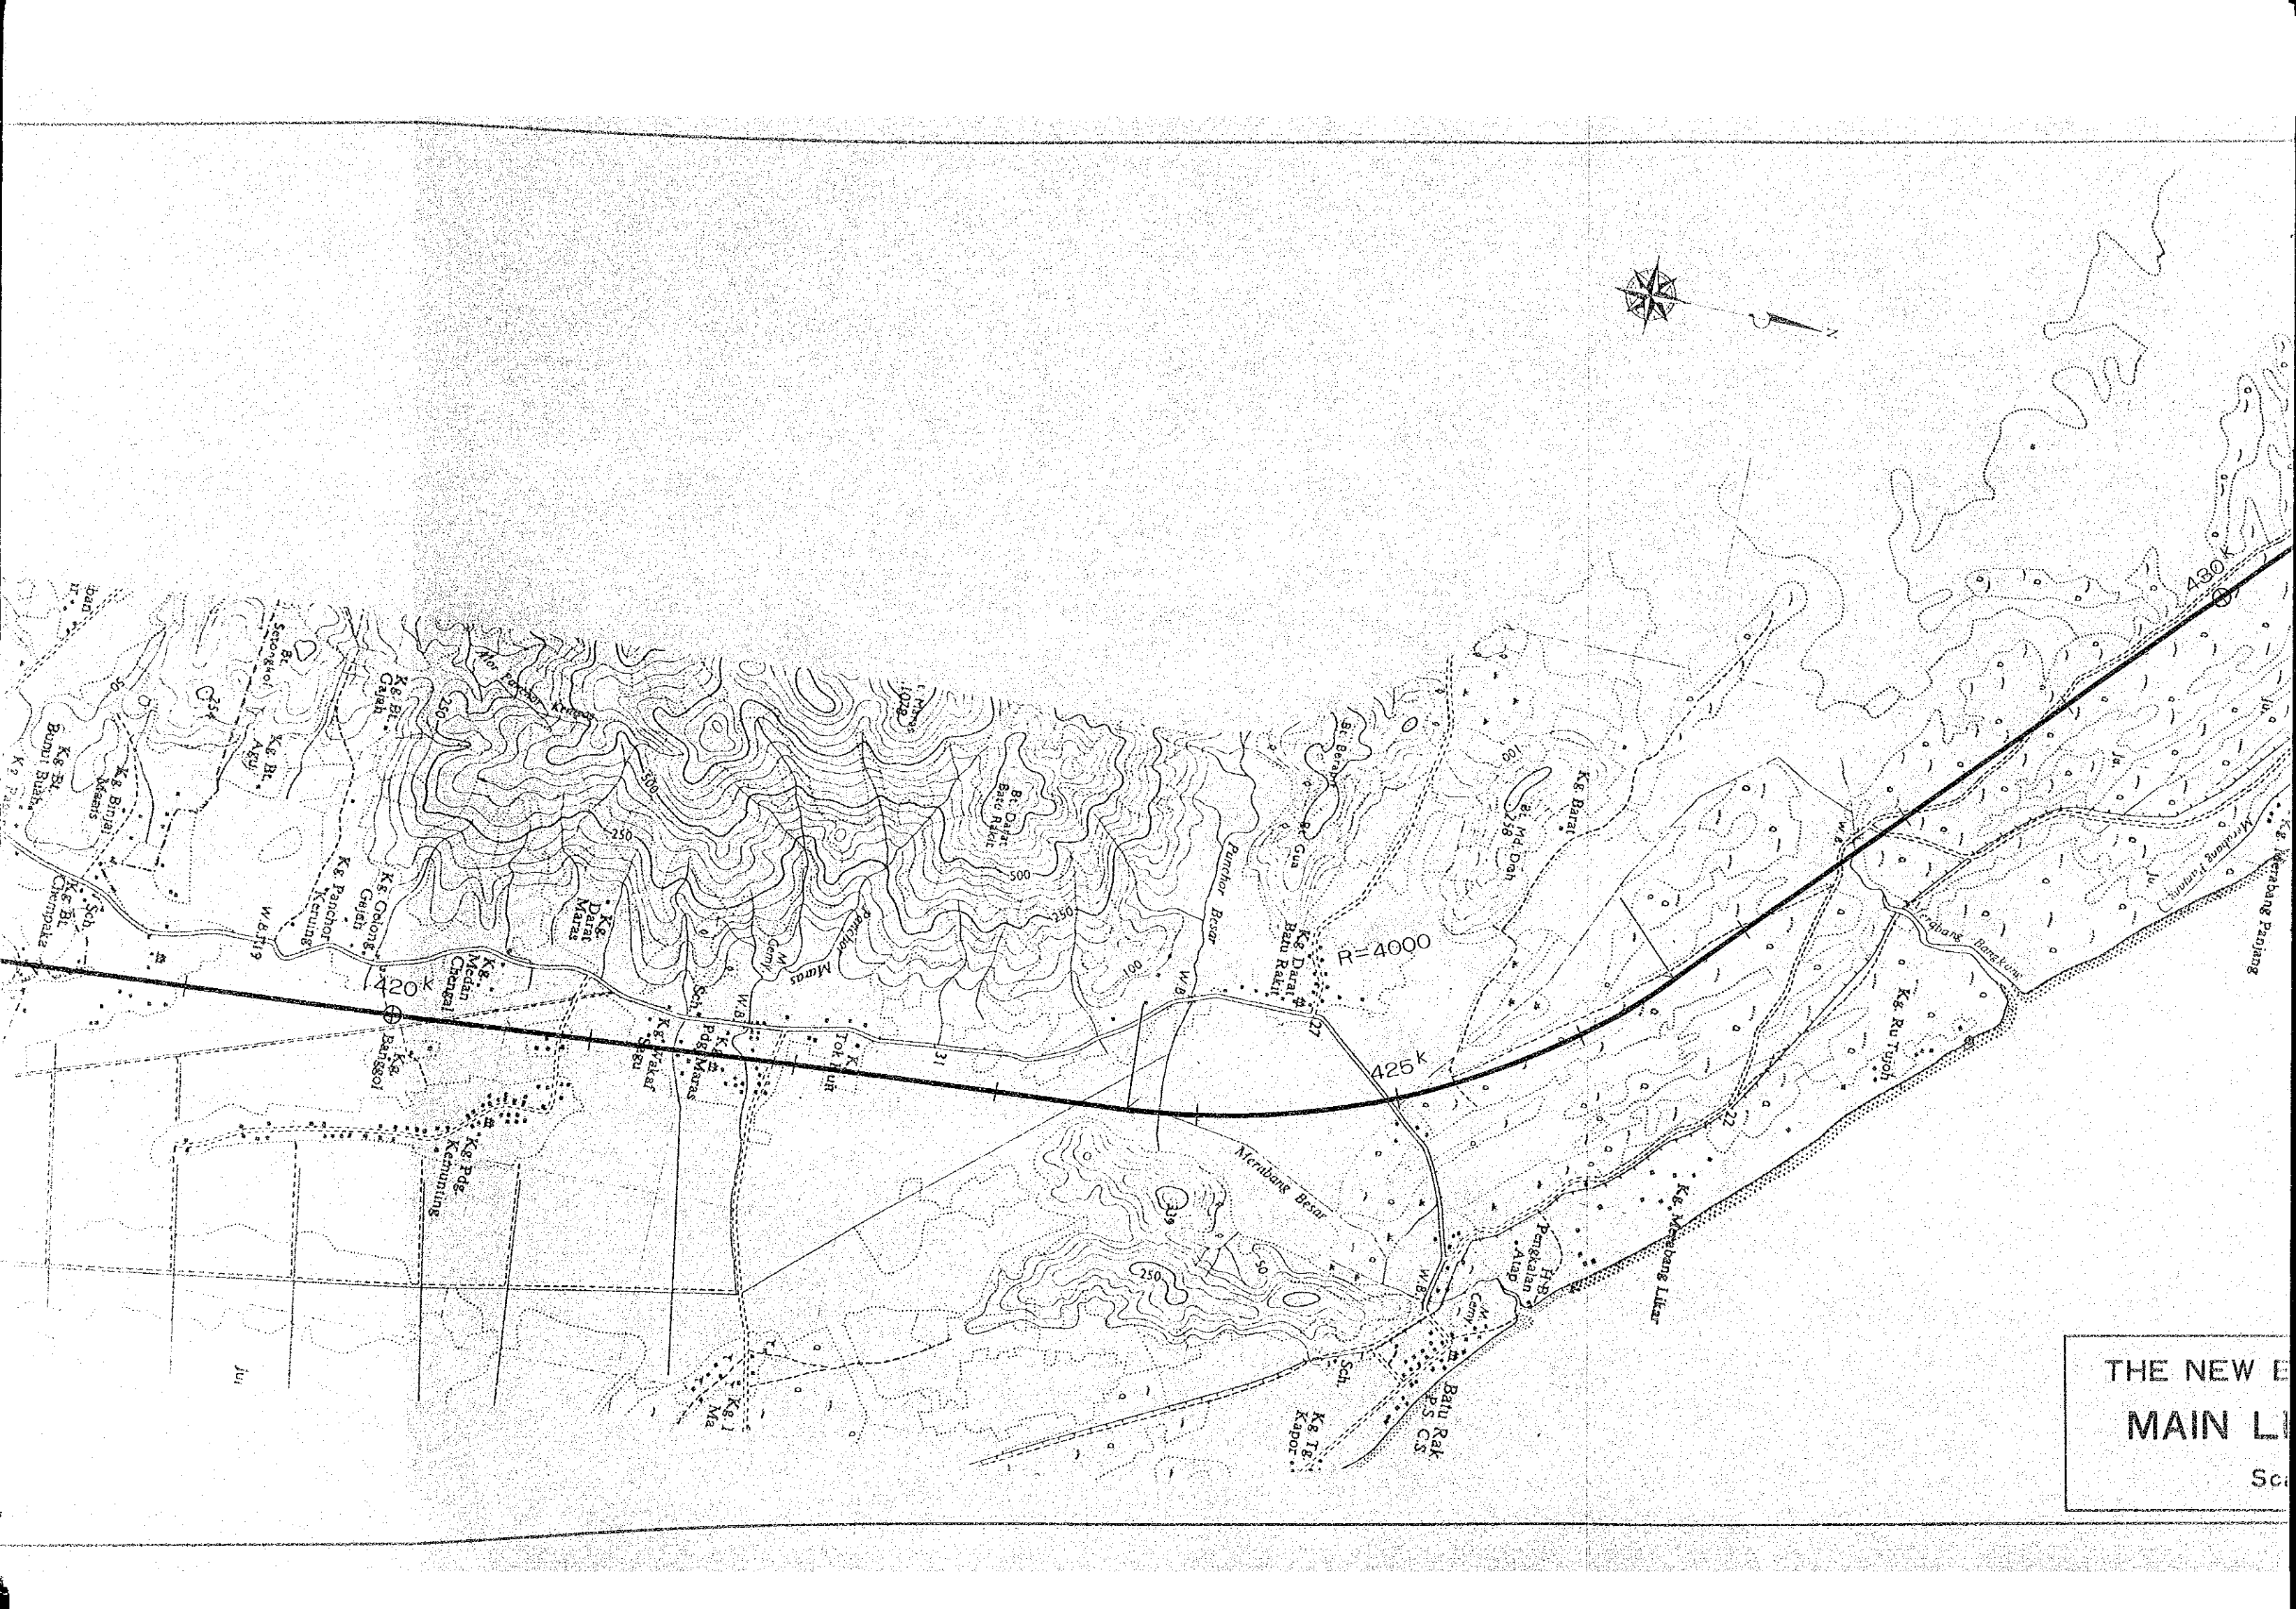


THE NEW E
MAIN LI
Sc

BL=120m
439 K 900m

BL=120m
448 K 650m

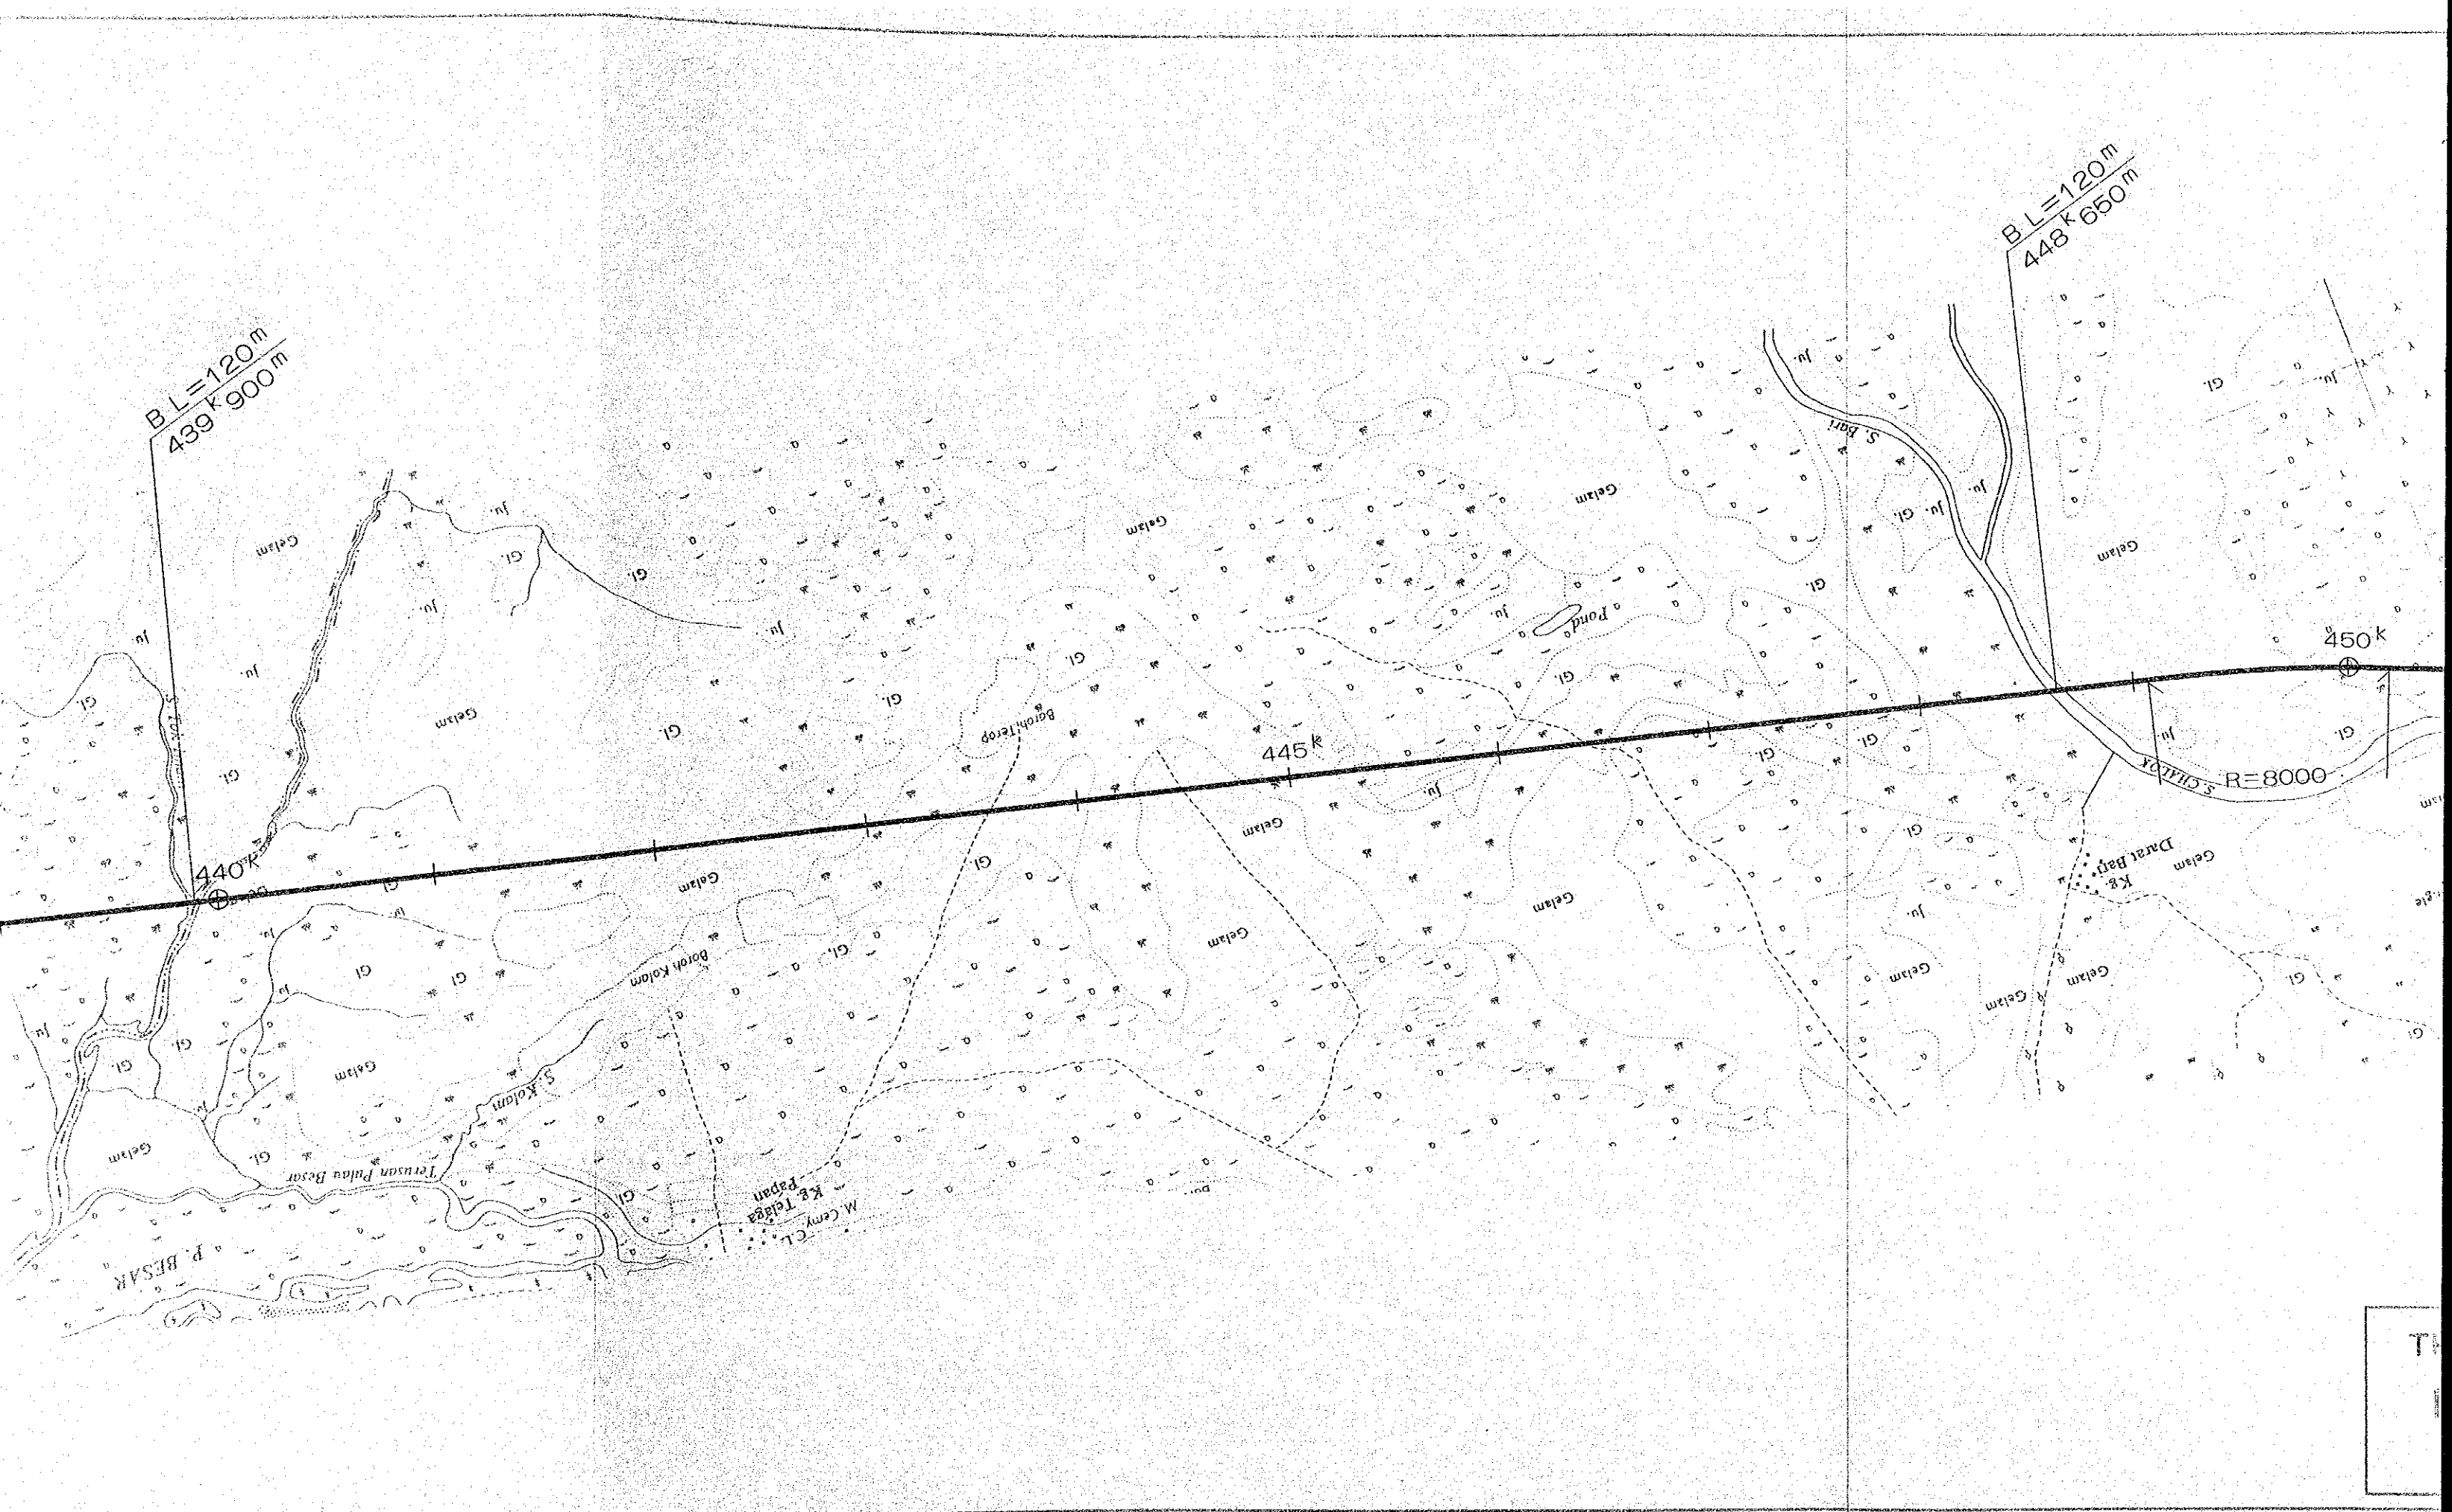



T

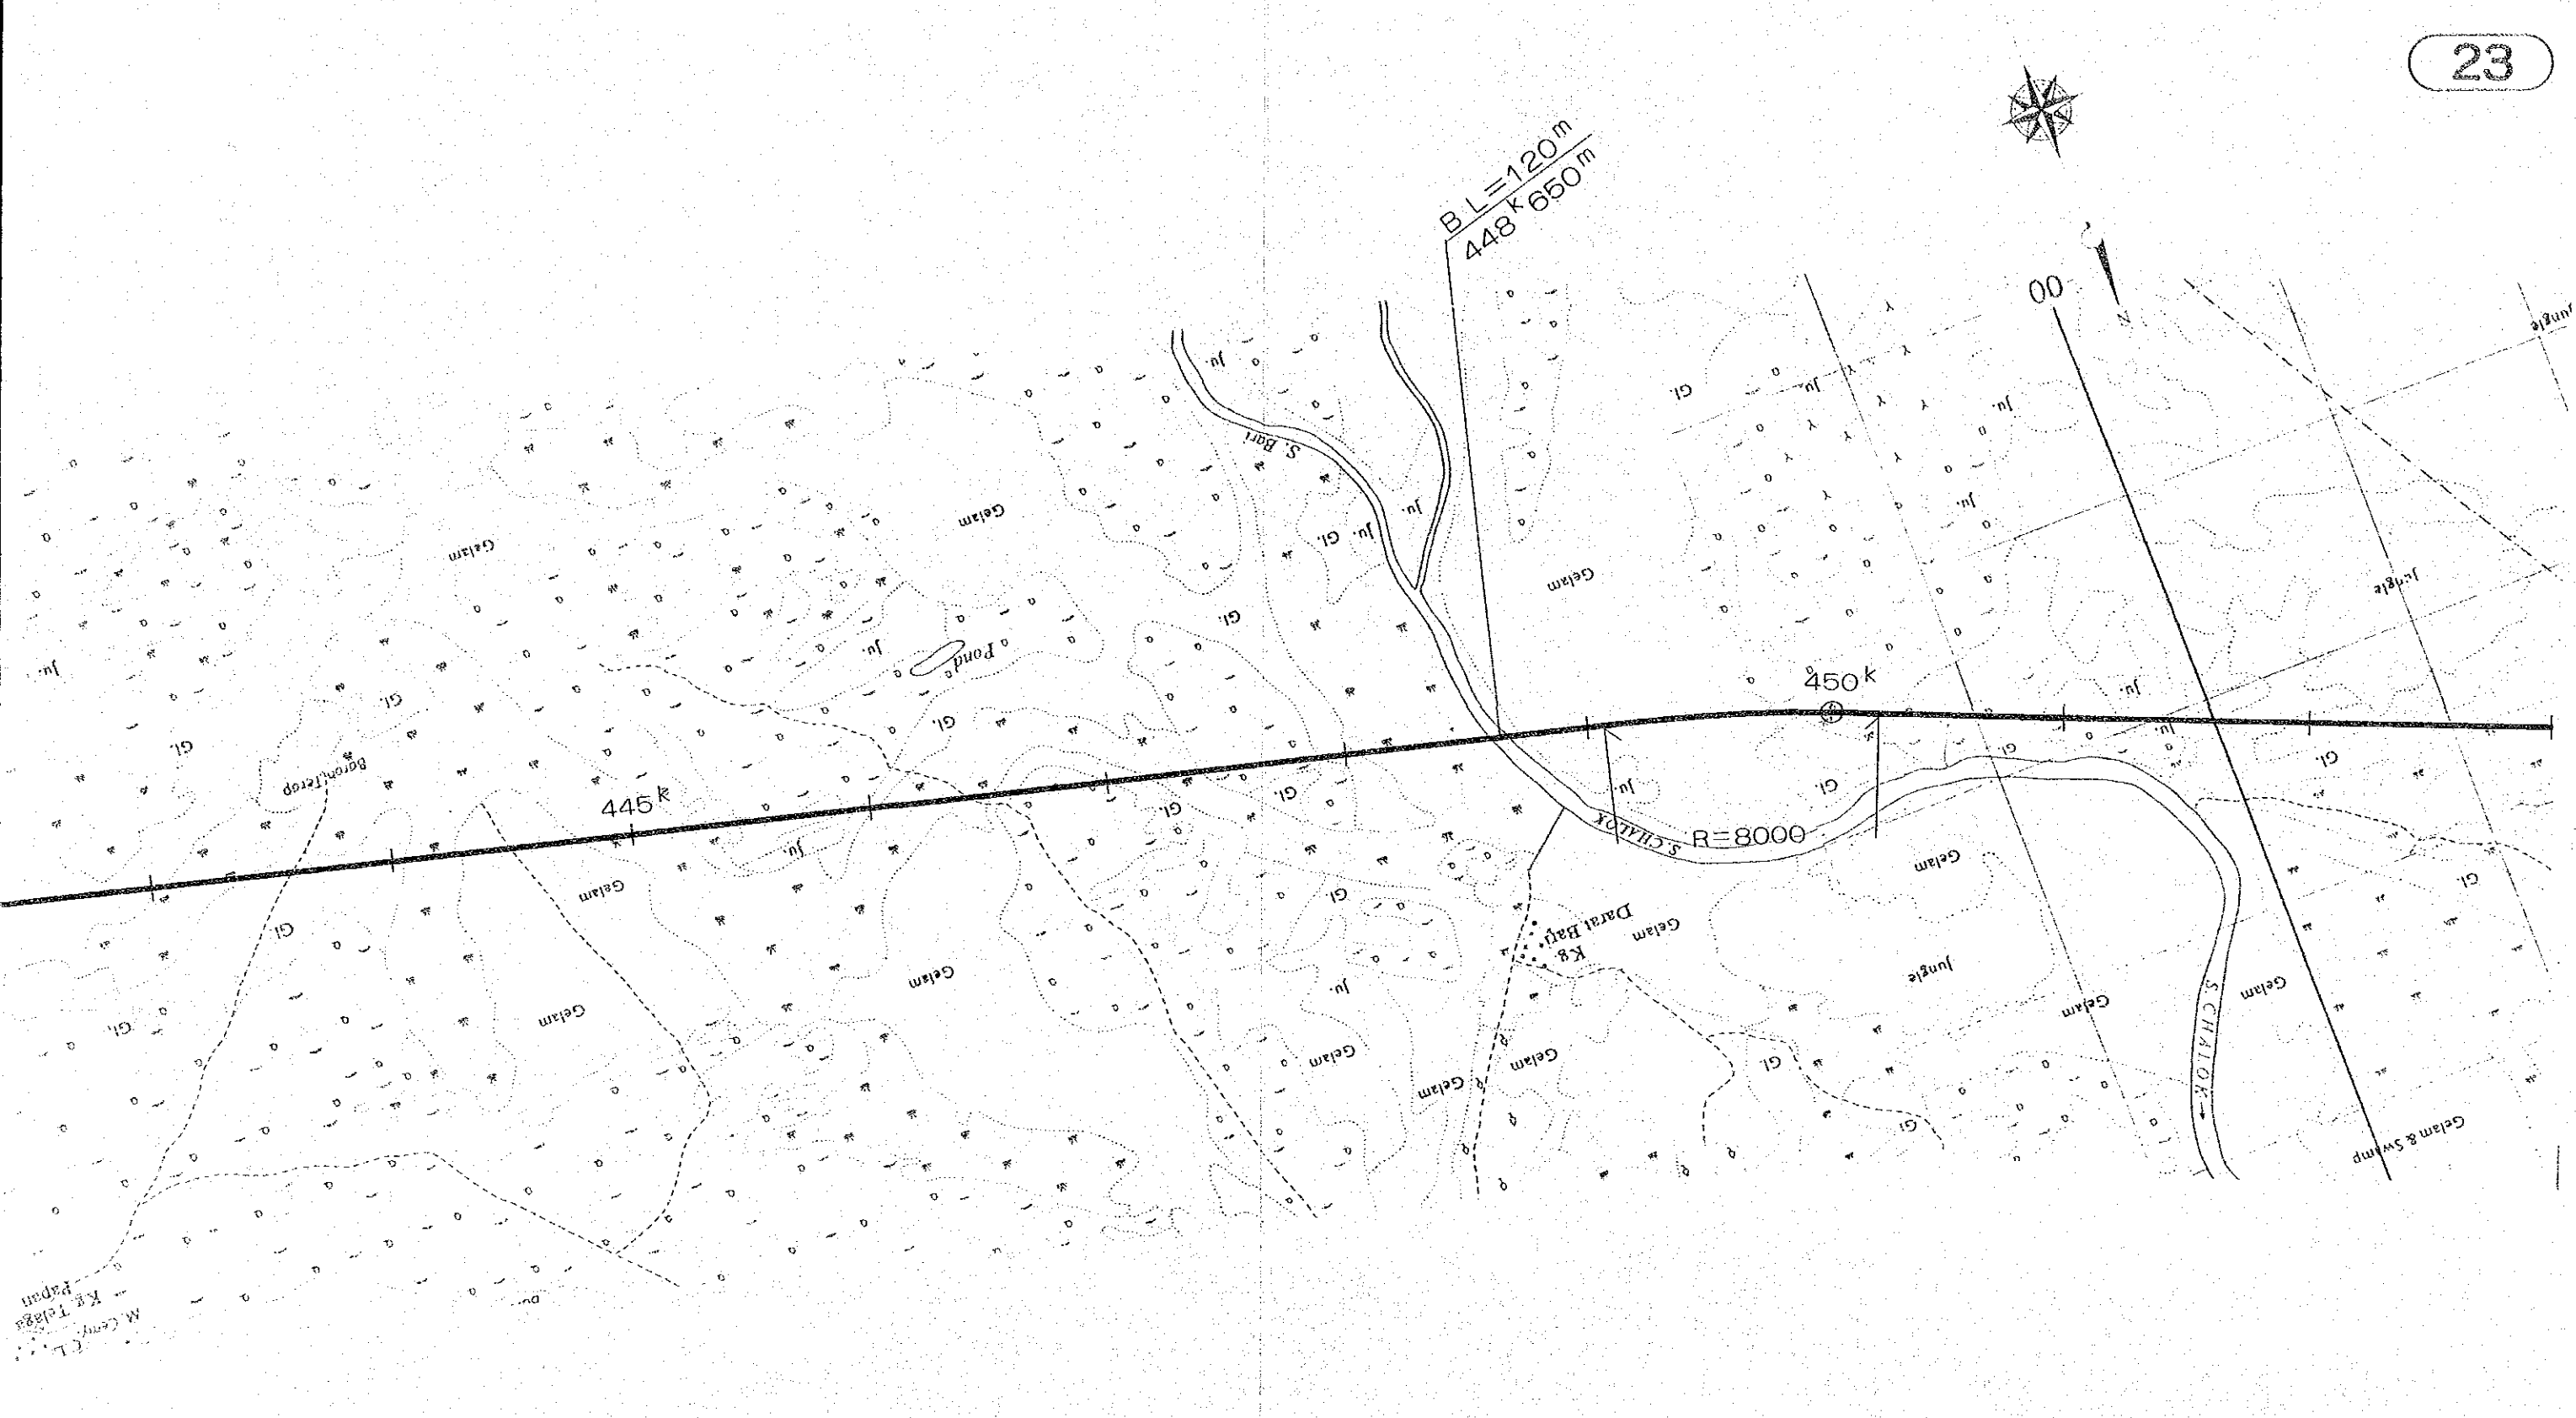

THE NEW EAST-WEST RAILWAY
MAIN LINE (Sheet 23 of 28)
Scale 1 : 25,000

C.L.
M. Cem.
K. Papan

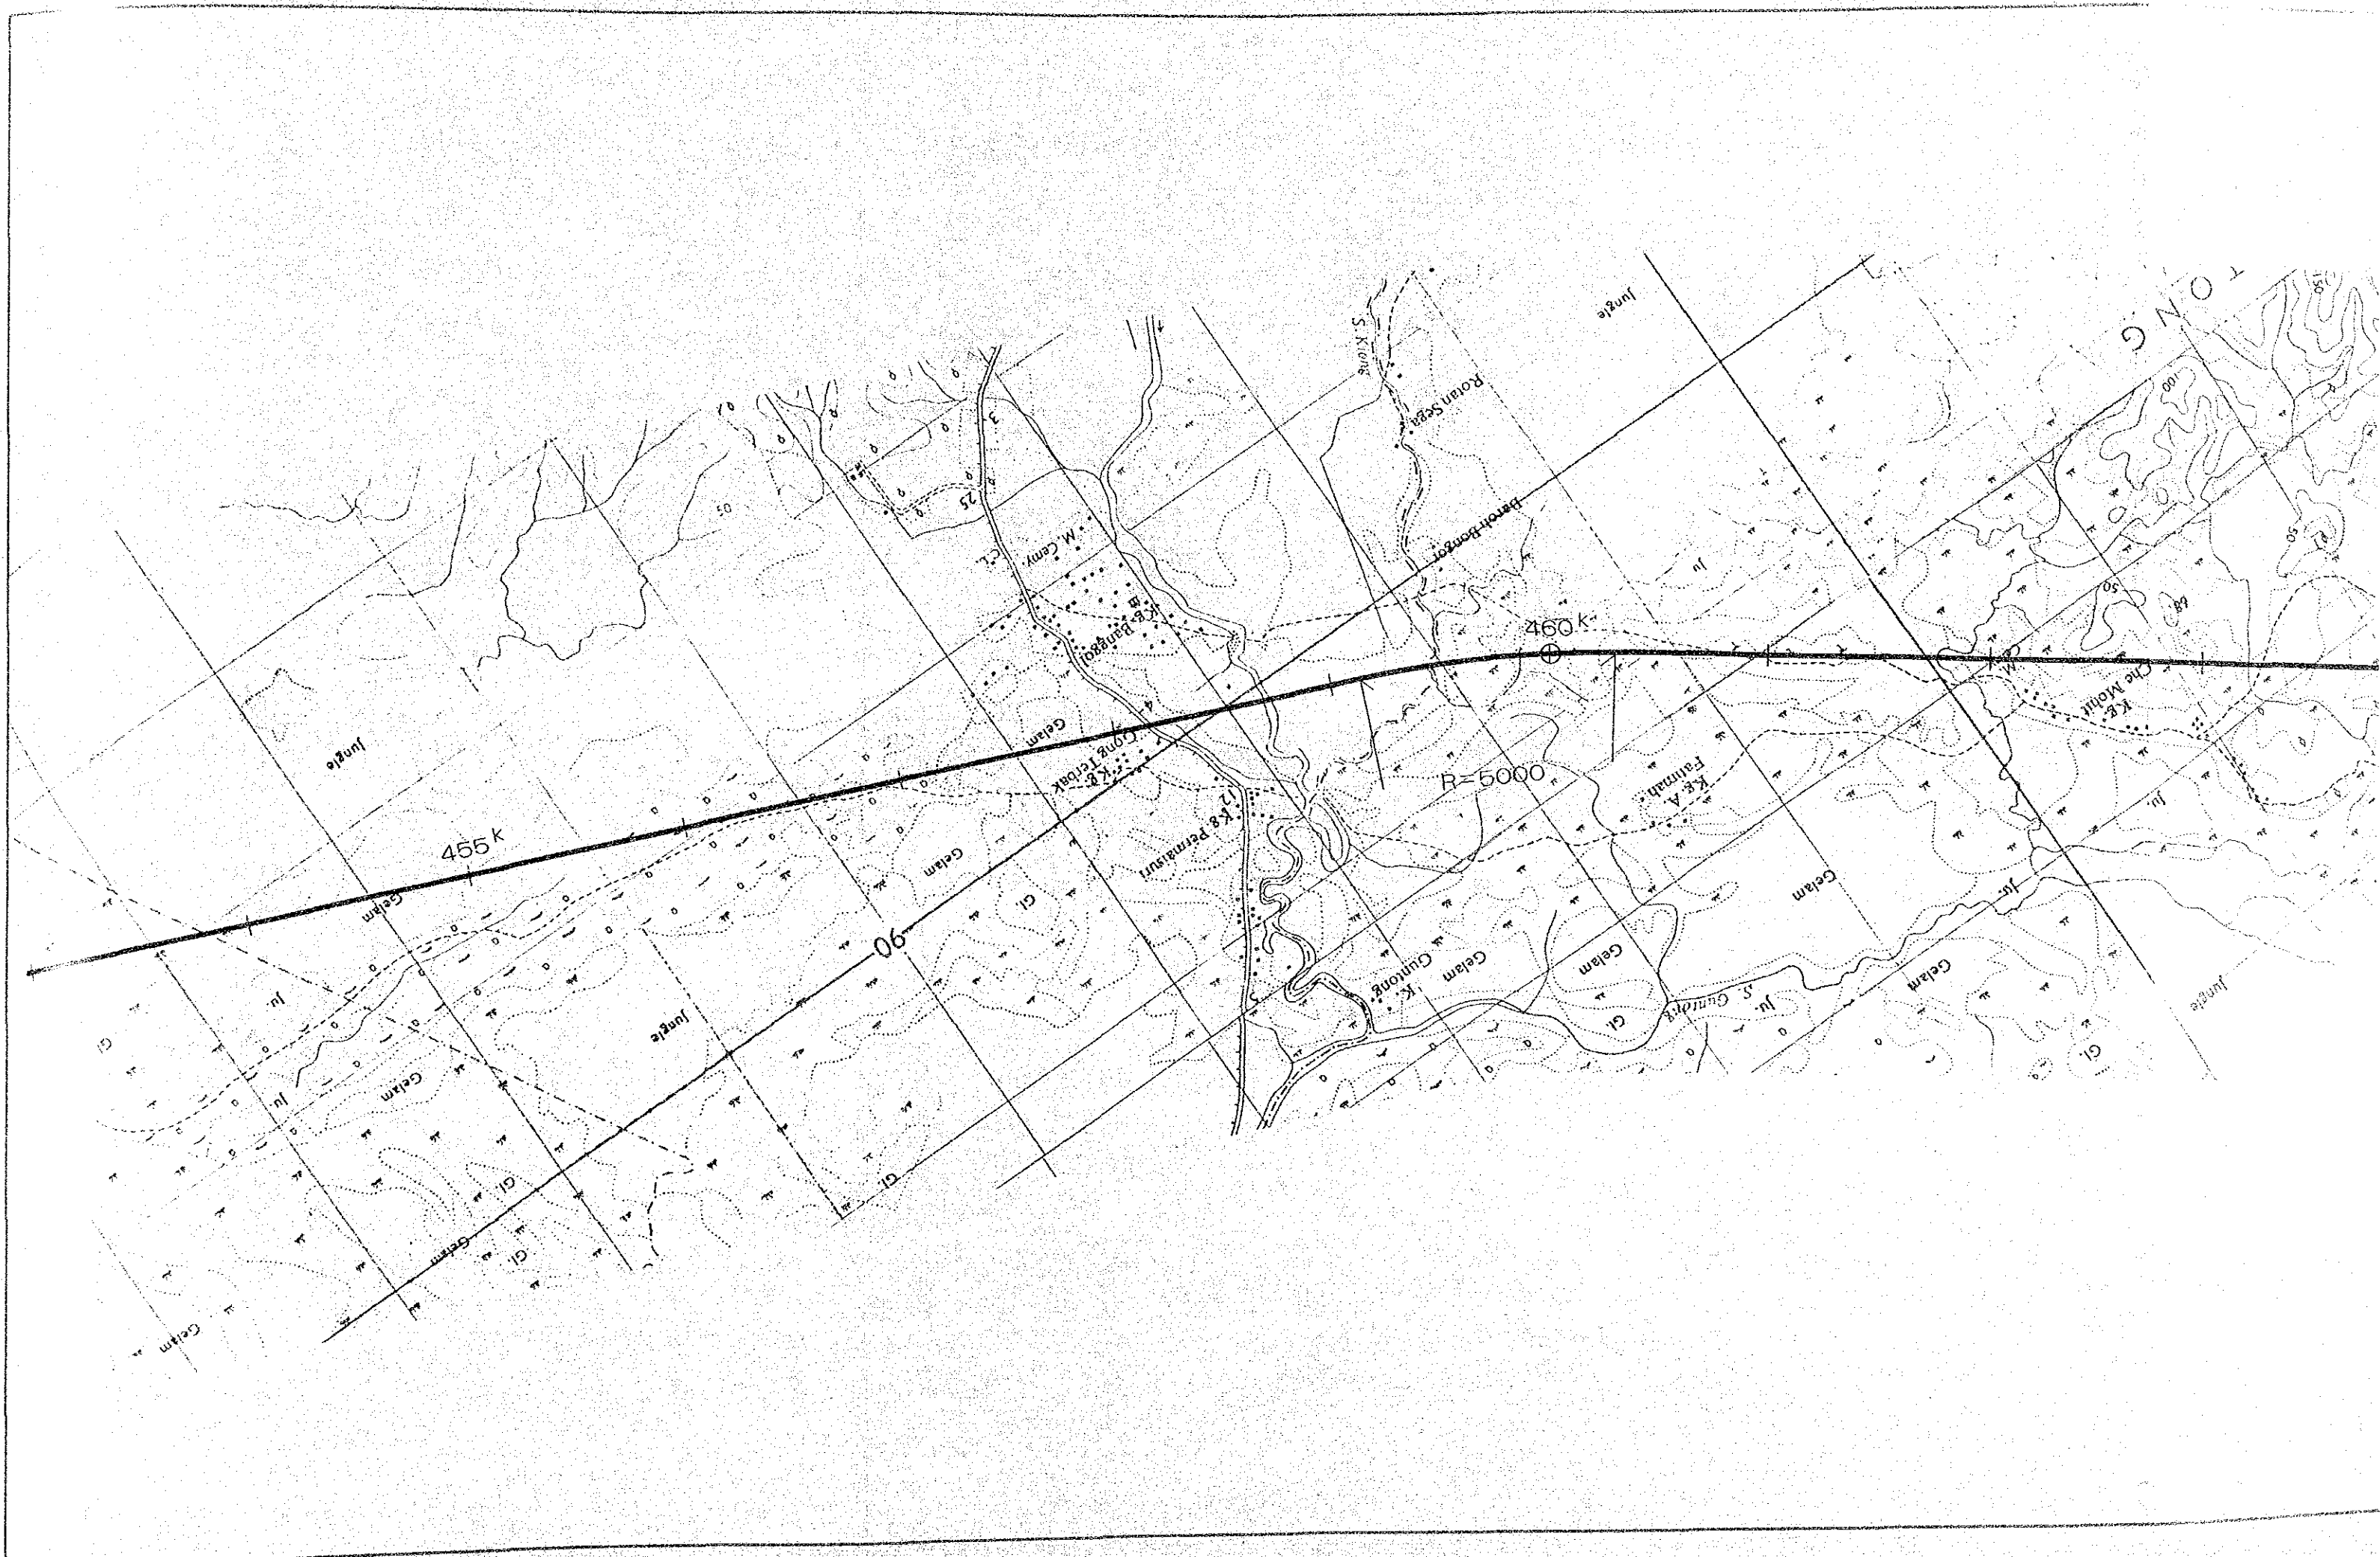

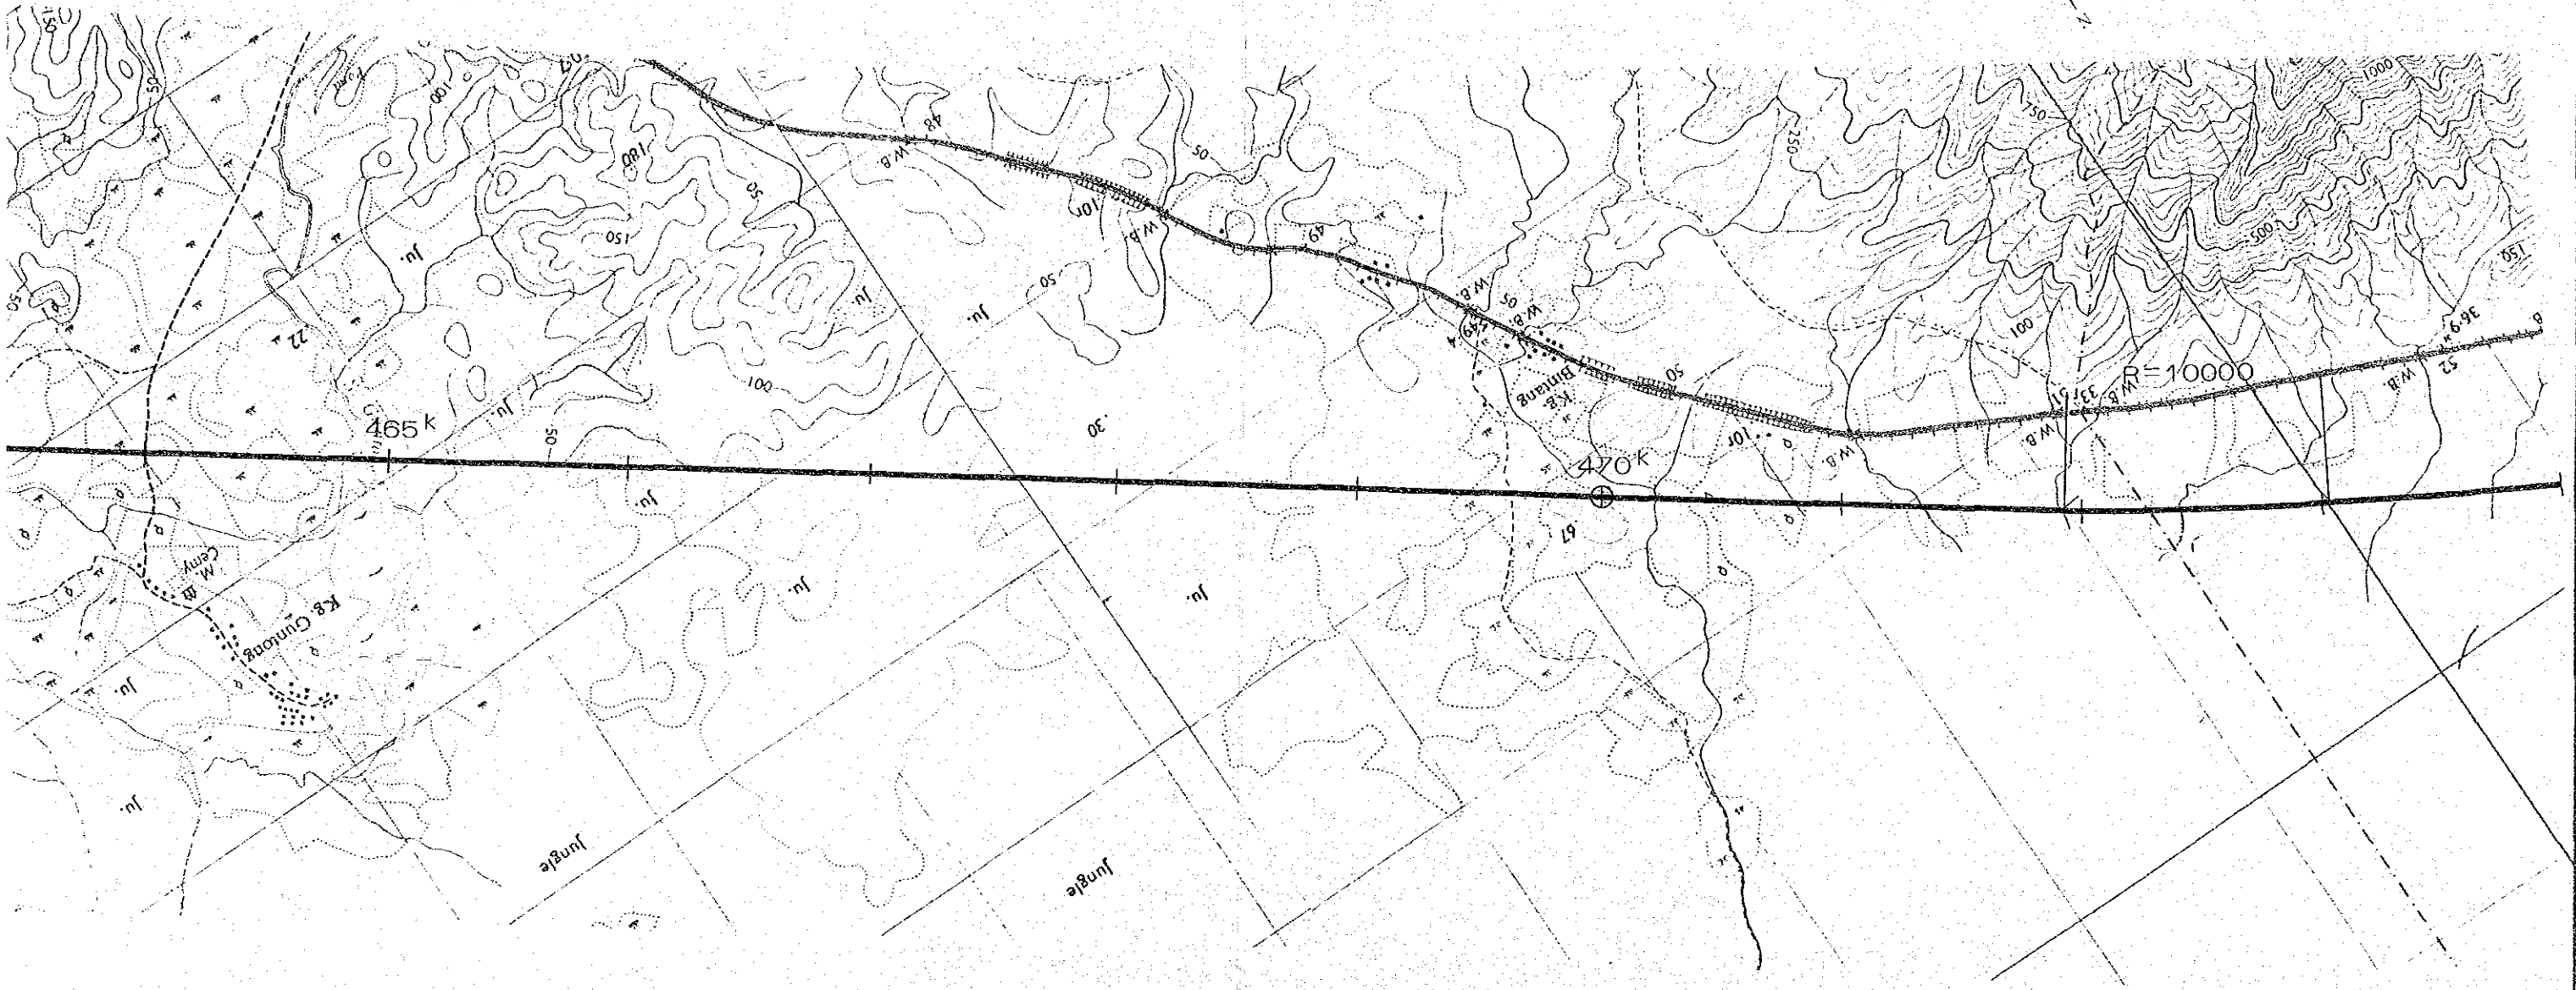

THE NEW EAST-WEST RAILWAY
MAIN LINE (Sheet 24 of 28)
Scale 1 : 25,000