


THE NEW EAST-WEST RAILWAY  
 MAIN LINE (Sheet 25 of 28 )  
 Scale 1 : 25,000







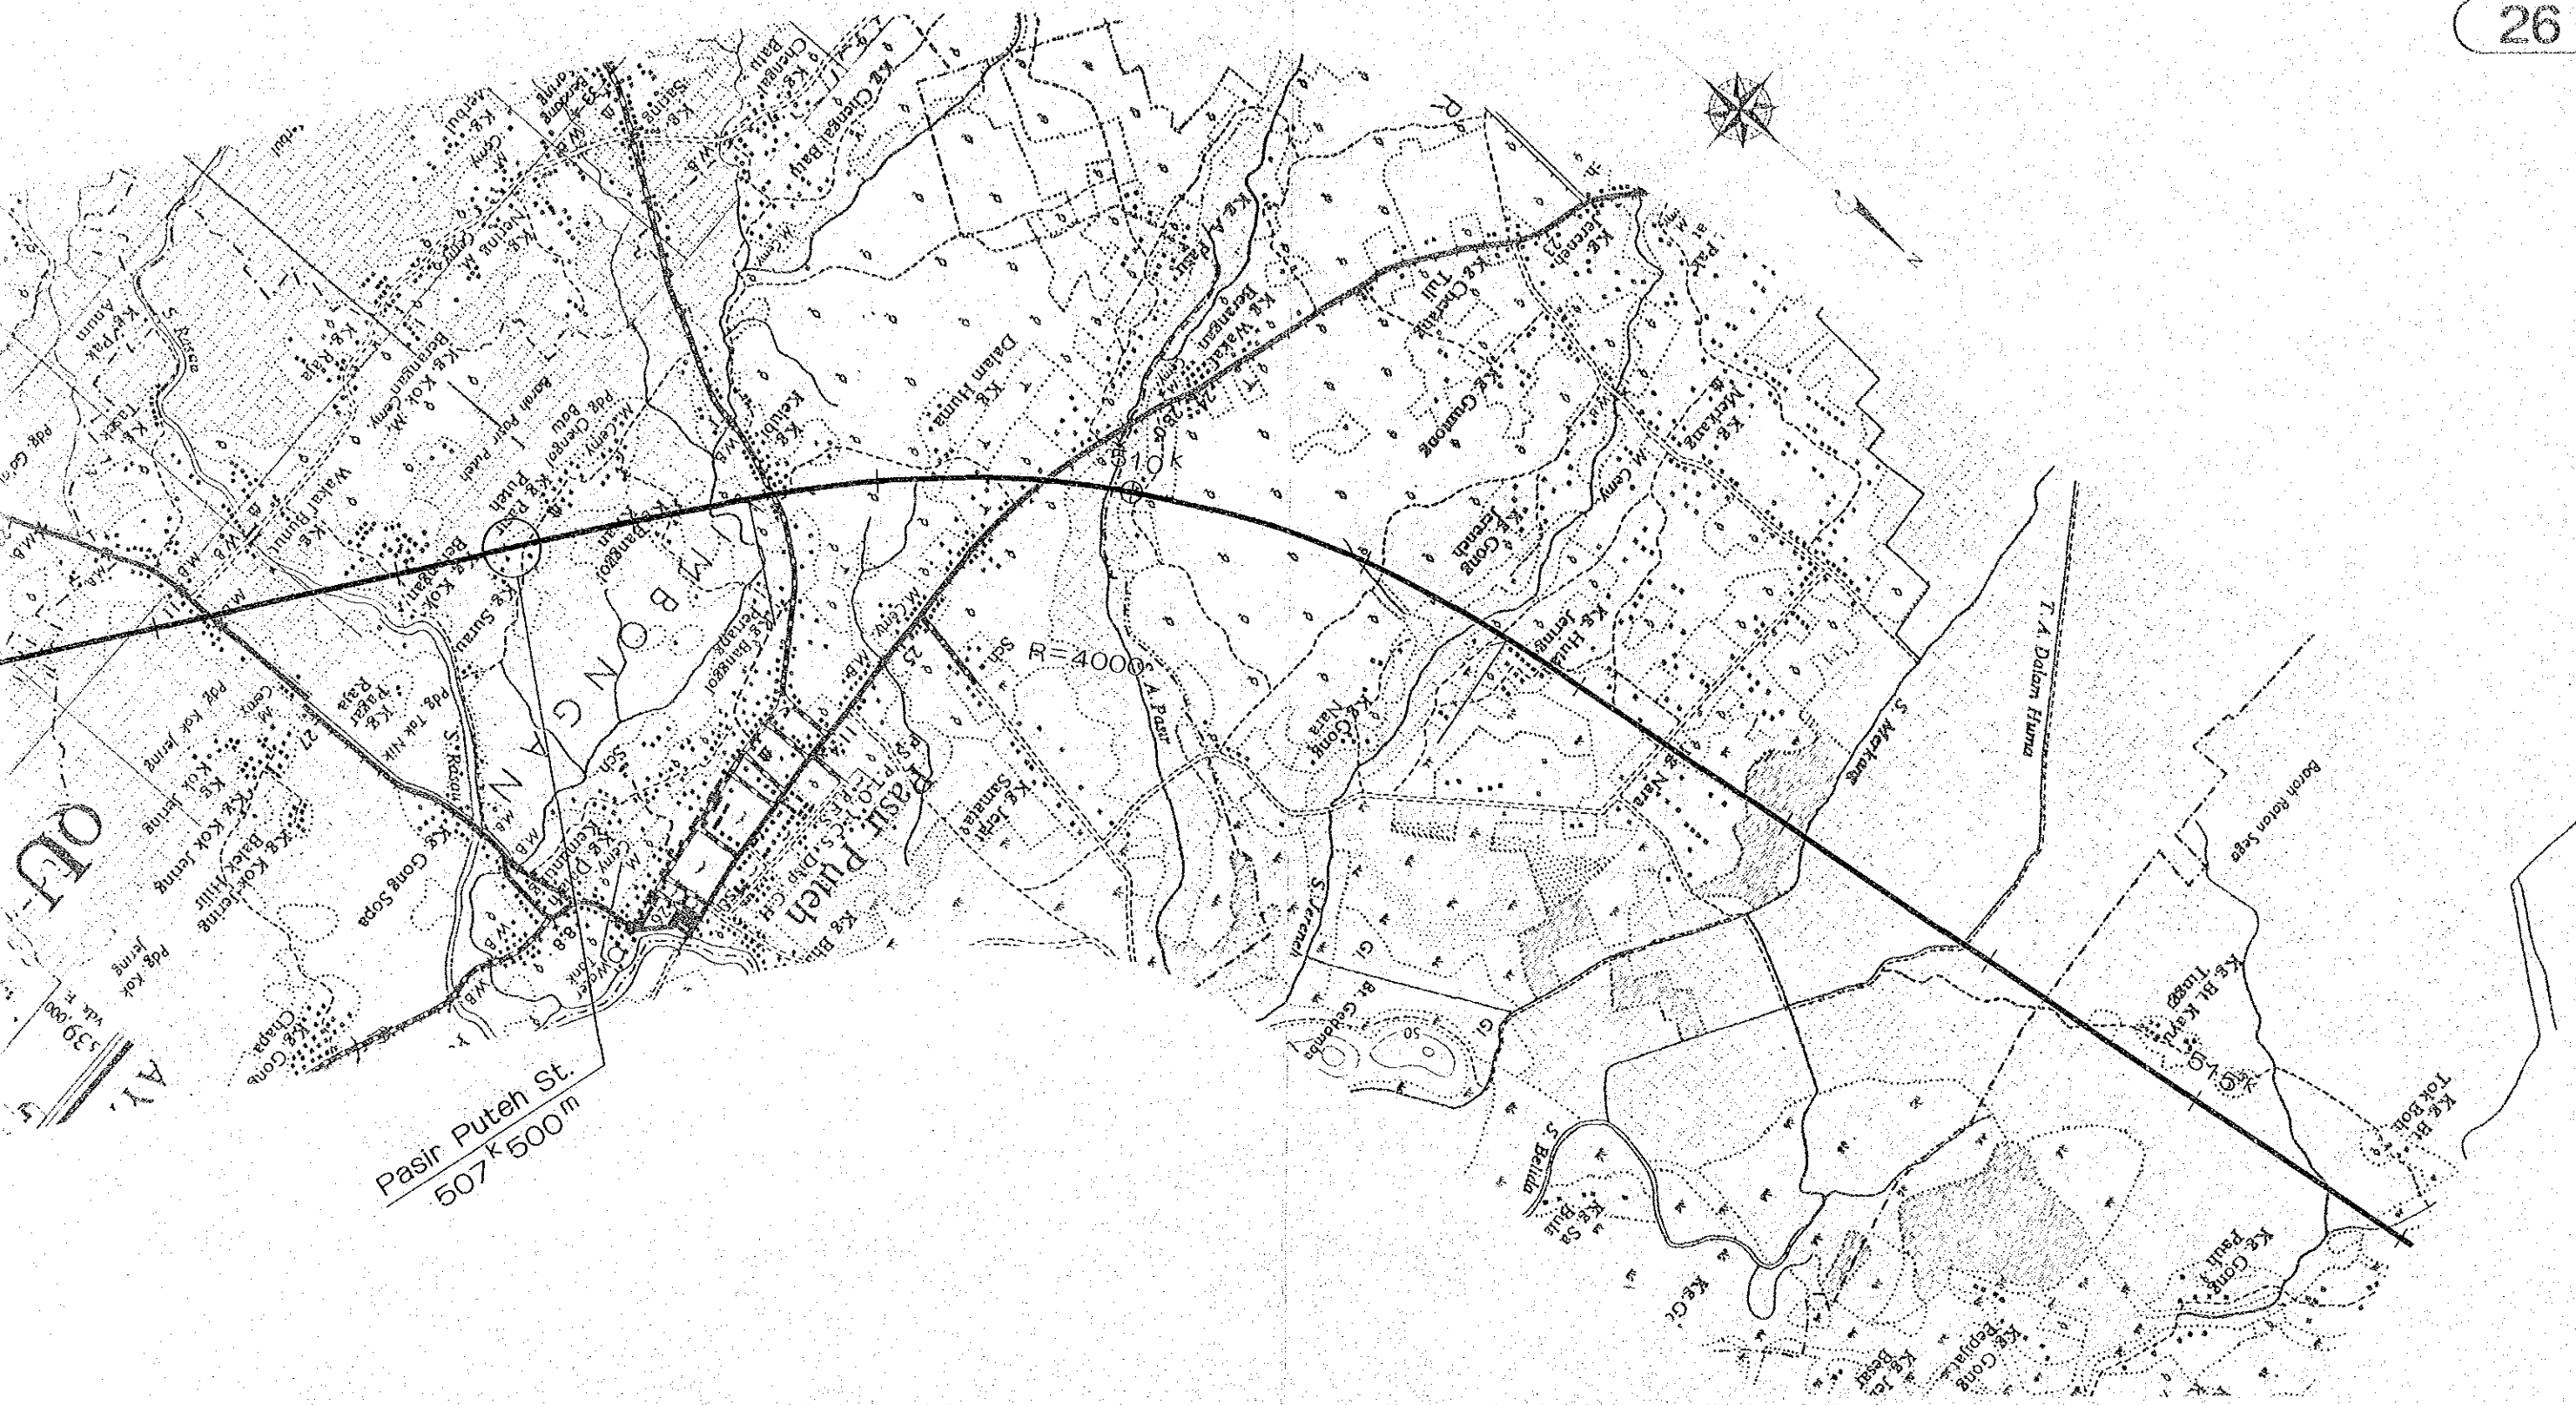


Pasir Putih St.  
507K500m

THE NEW EAST-WEST RAILWAY  
MAIN LINE (Sheet 26 of 28)  
Scale 1 : 25,000





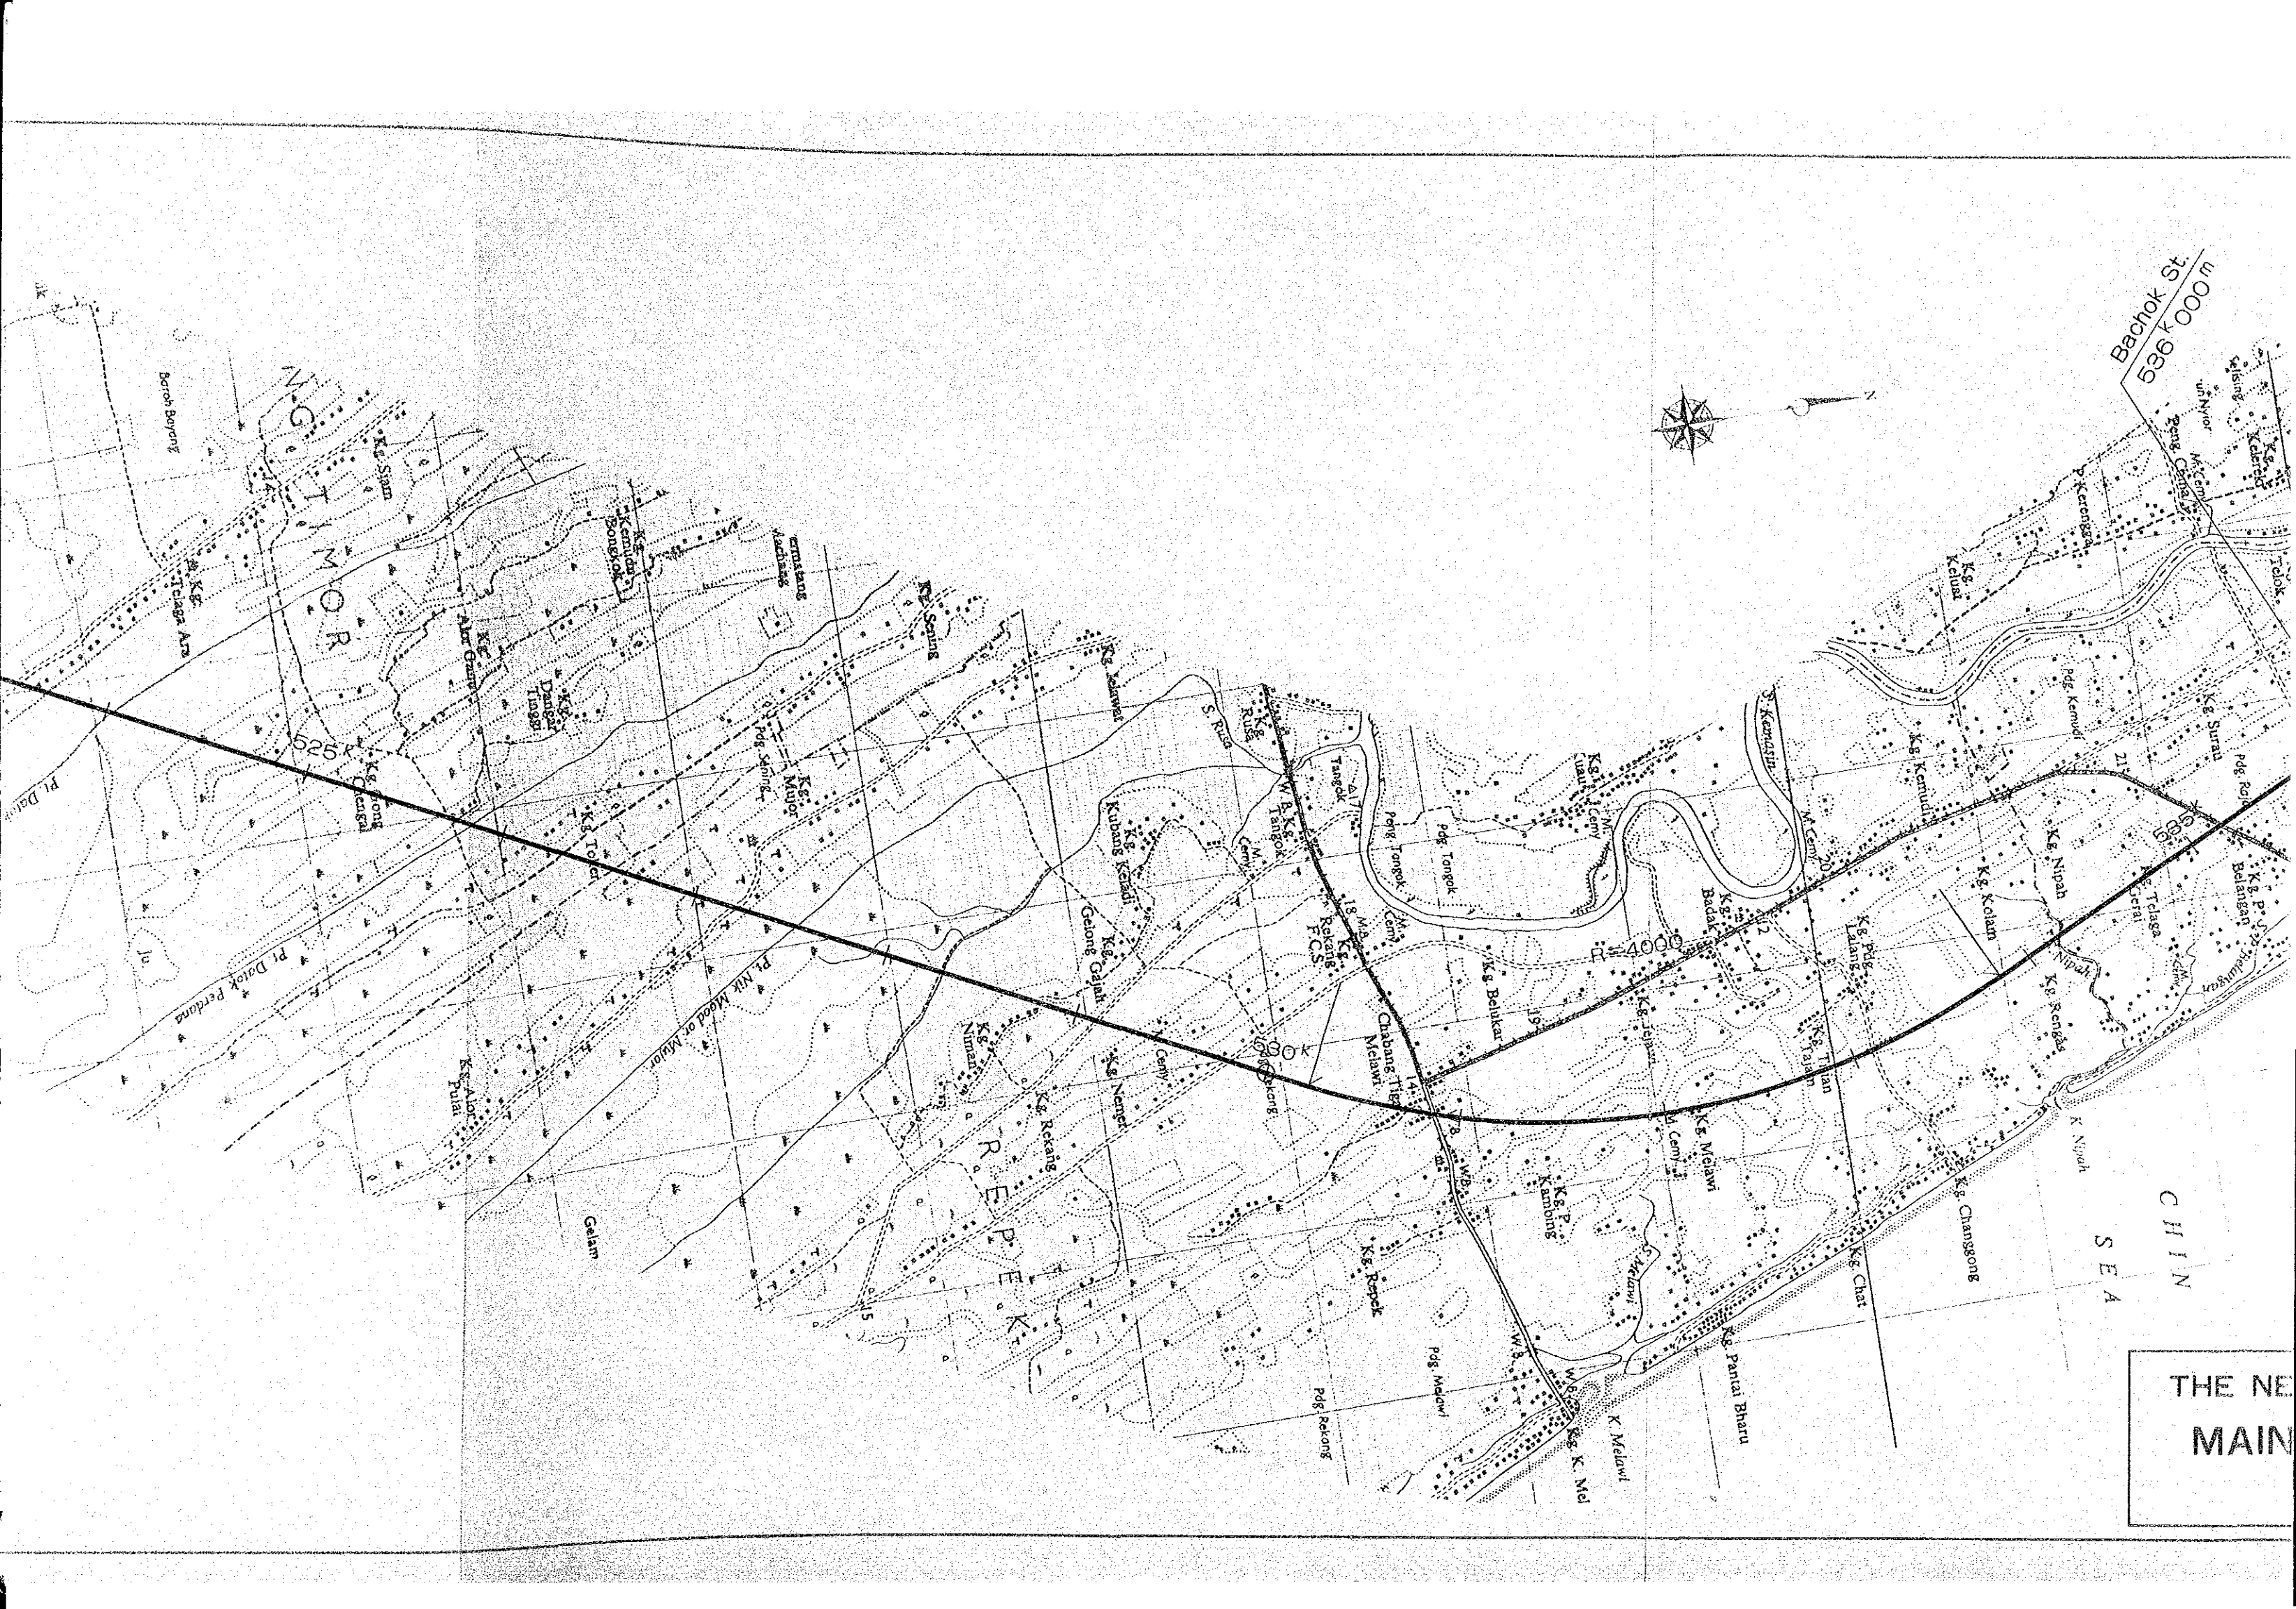

Bachok St  
536 k 000 m



MOR

REPEK

CHINA SEA

THE NEW MAIN

Baroh Boyong

525

4000

21

20

19

18

17

16

15

14

13

12
























































































































































































































































































































B L = 120 m  
543 K 980 m


Kemasin St.  
547 K 000 m

B L = 800 m  
548 K 900 m

B L = 150 m  
550 K 300 m

B L = 150 m  
554 K 850 m

THE NI  
MAIN

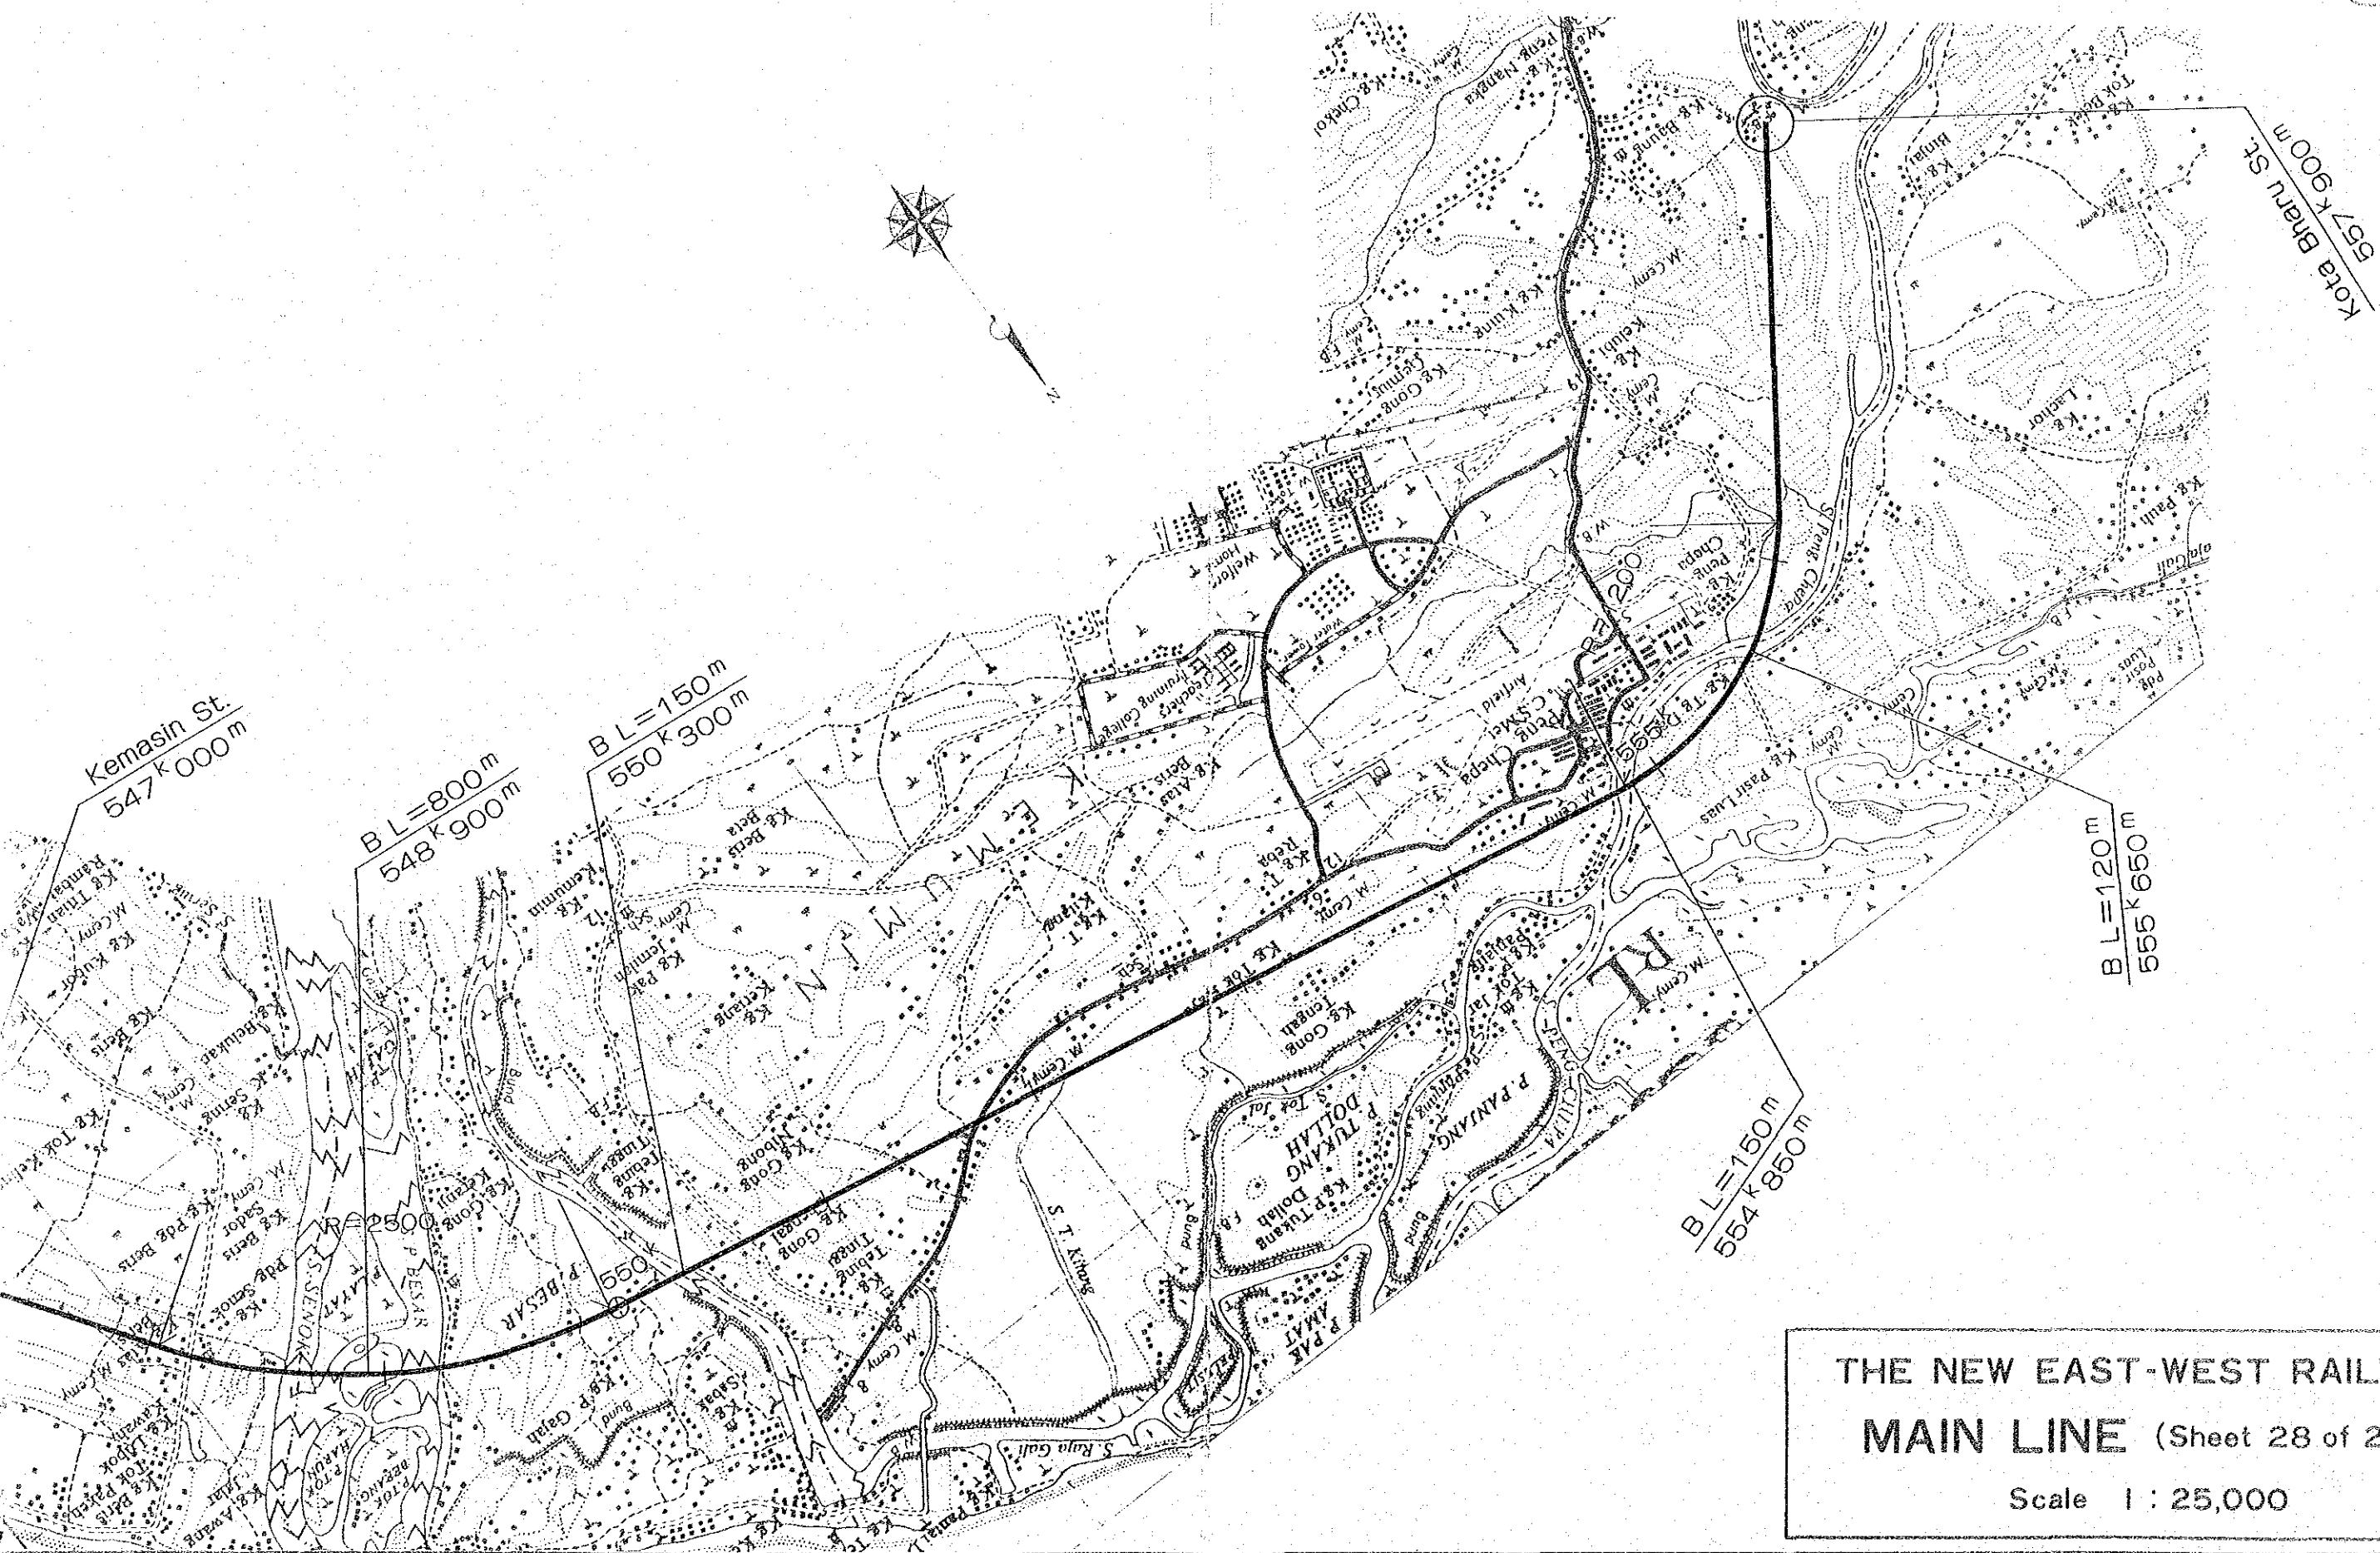

THE NEW EAST-WEST RAILWAY  
 MAIN LINE (Sheet 28 of 28)  
 Scale 1 : 25,000