


PORT KELANG LINE

Kuala Lumpur to Port Kelang


Sheet PK-1 PK-2

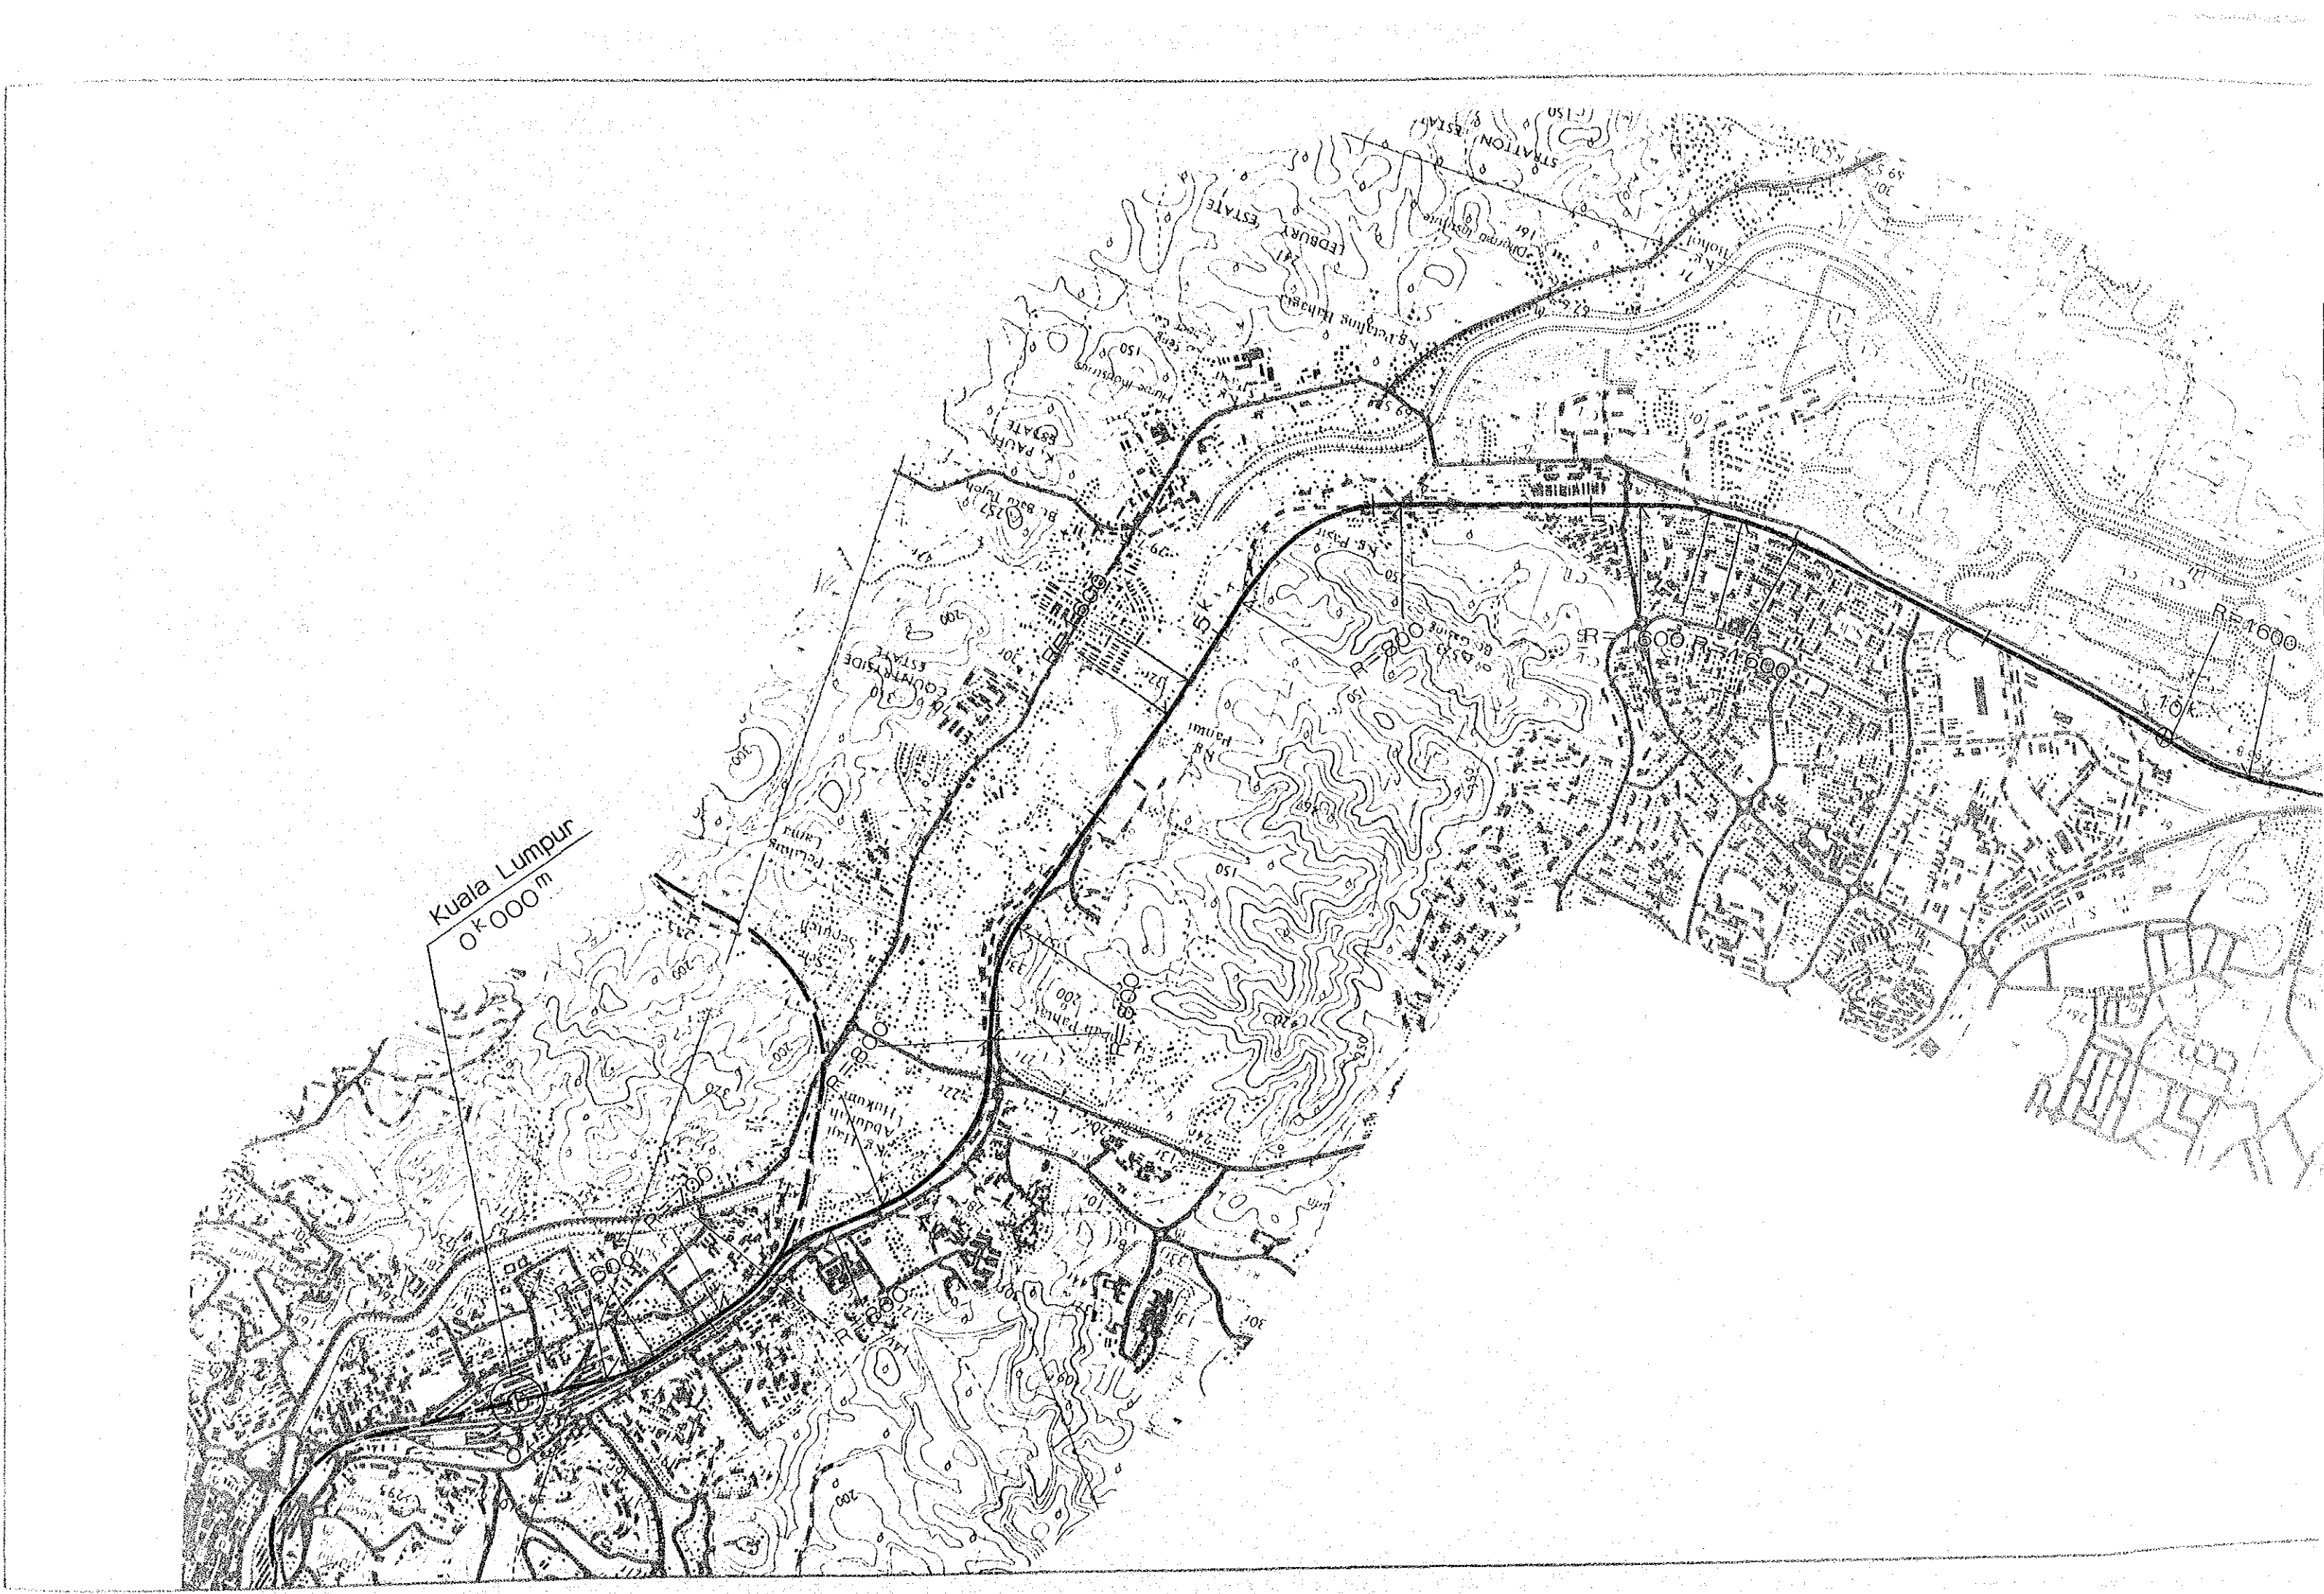


Kuala Lumpur
0-000 m

R-1600 R-1600


R-1000

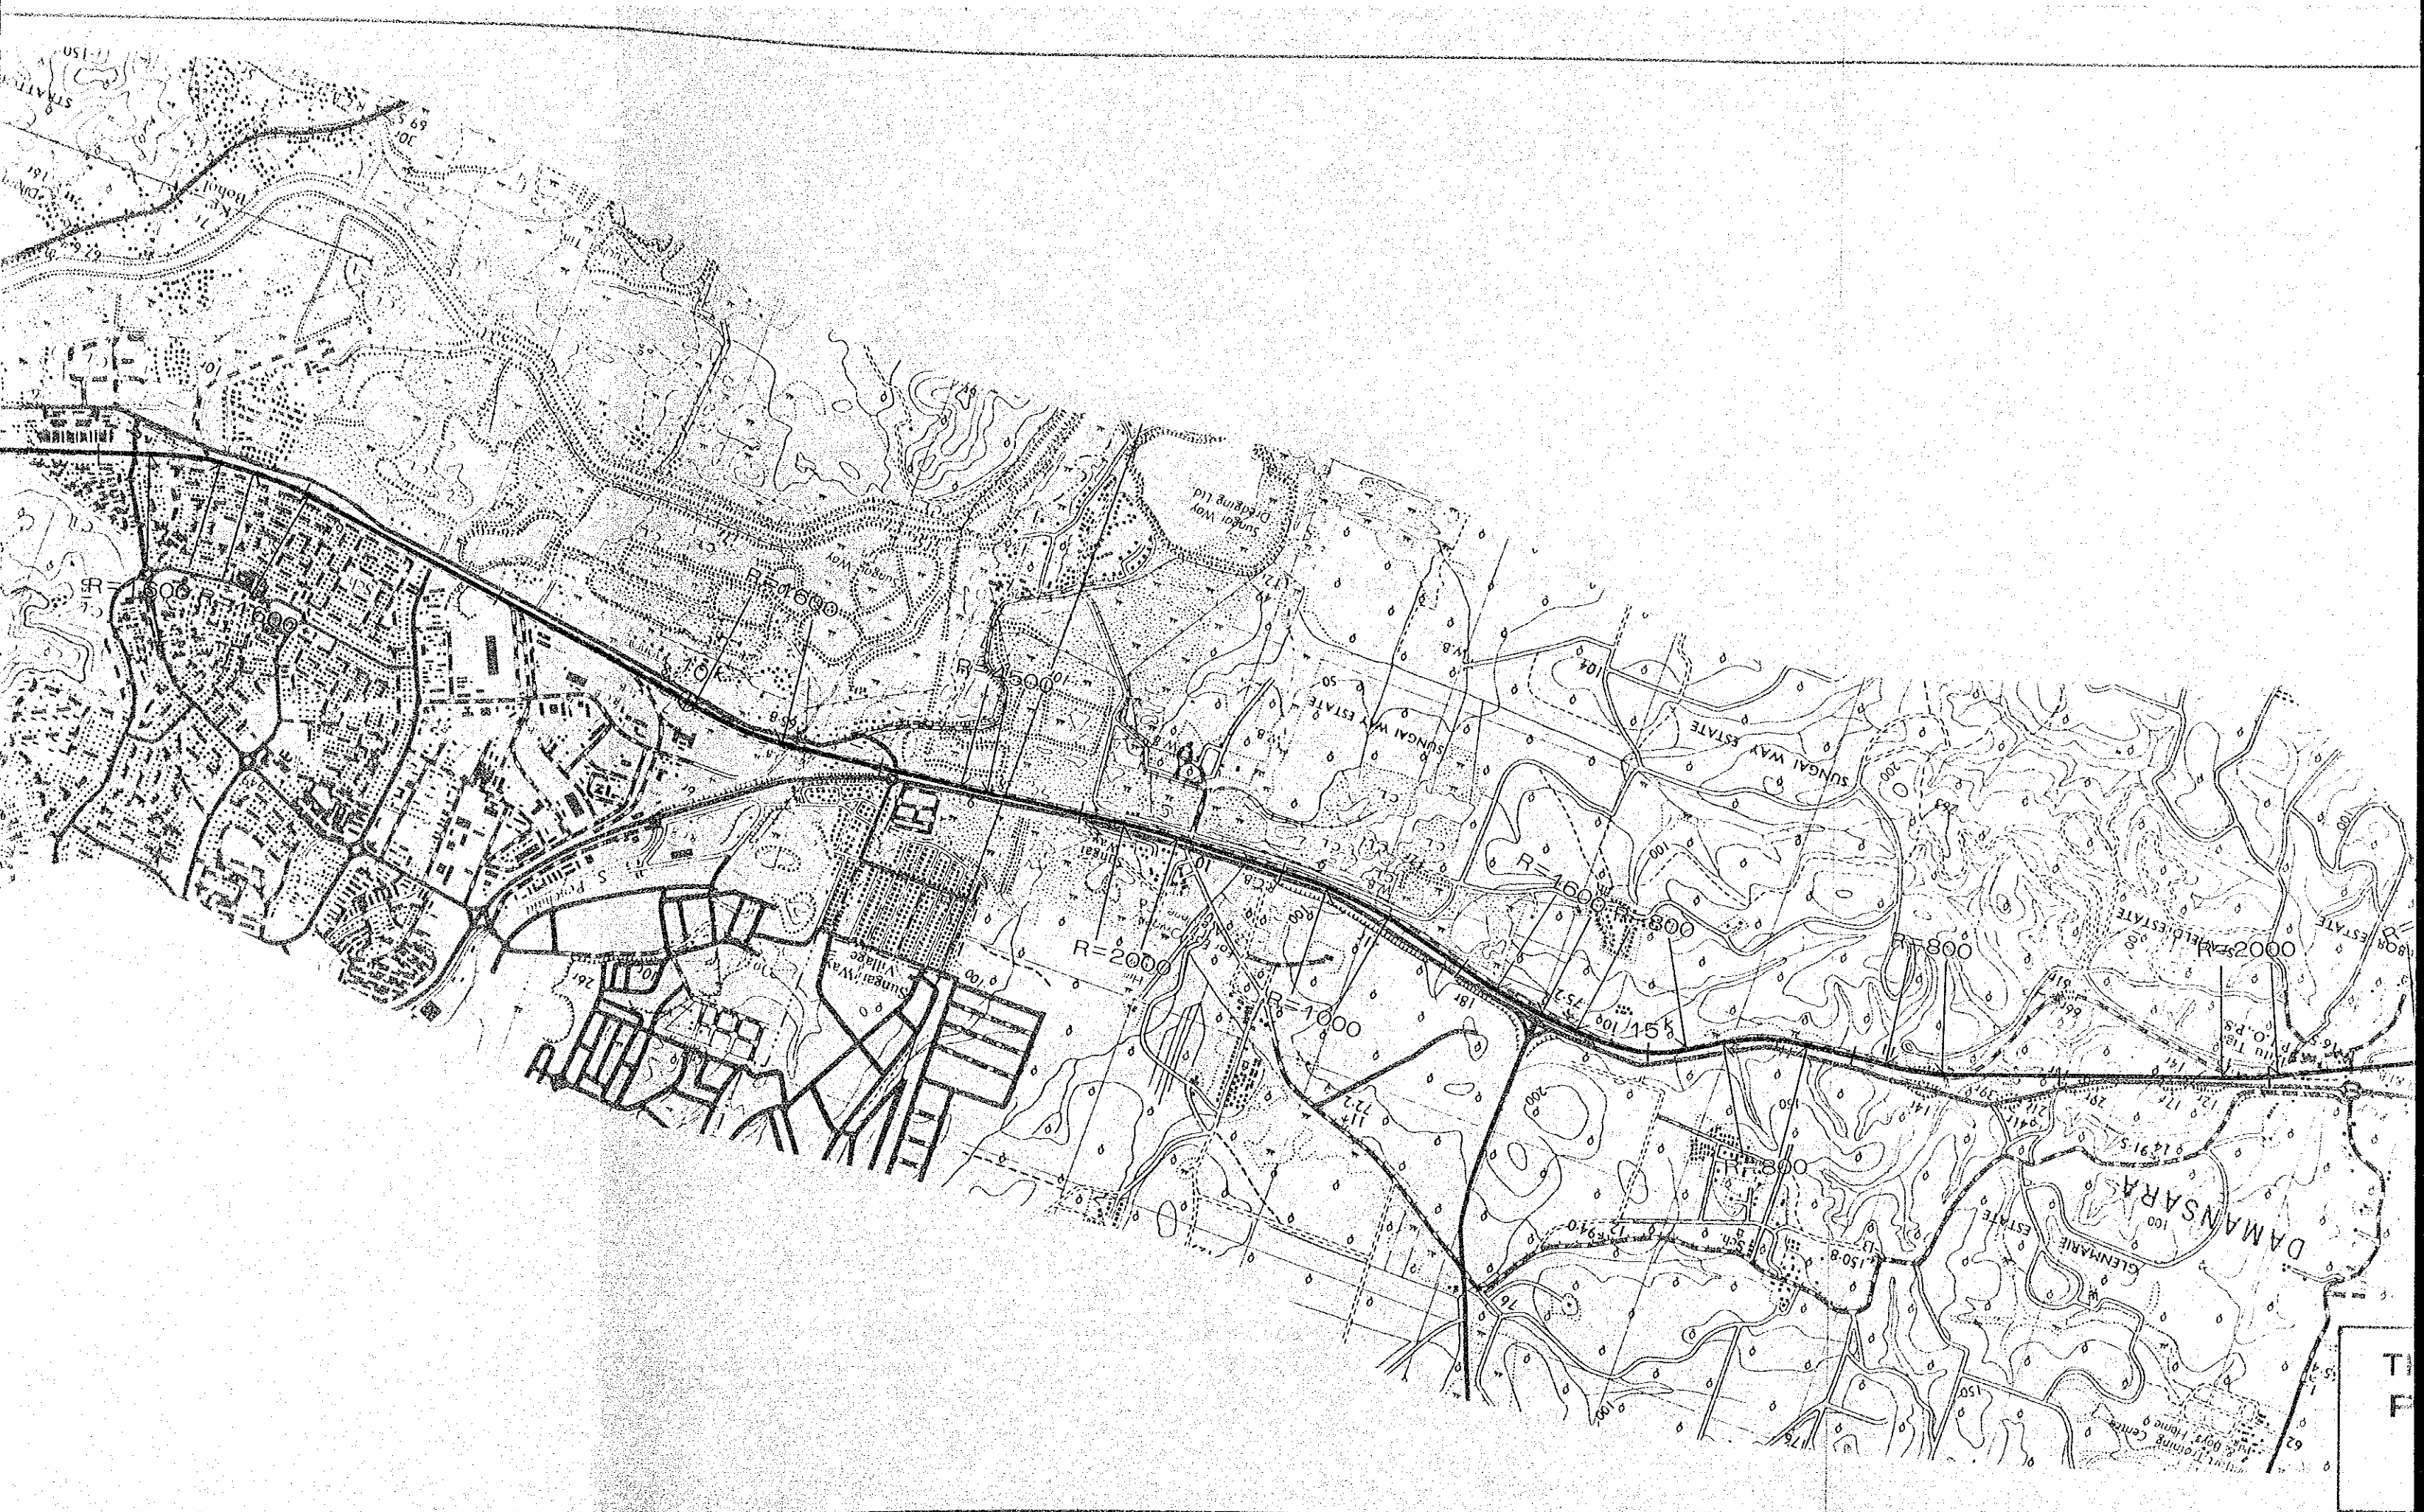

PK-1

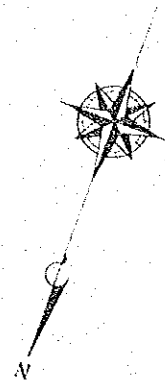

**THE NEW EAST-WEST RAILWAY
PORT KELANG
LINE (Sheet PK-1)**
Scale 1 : 25,000

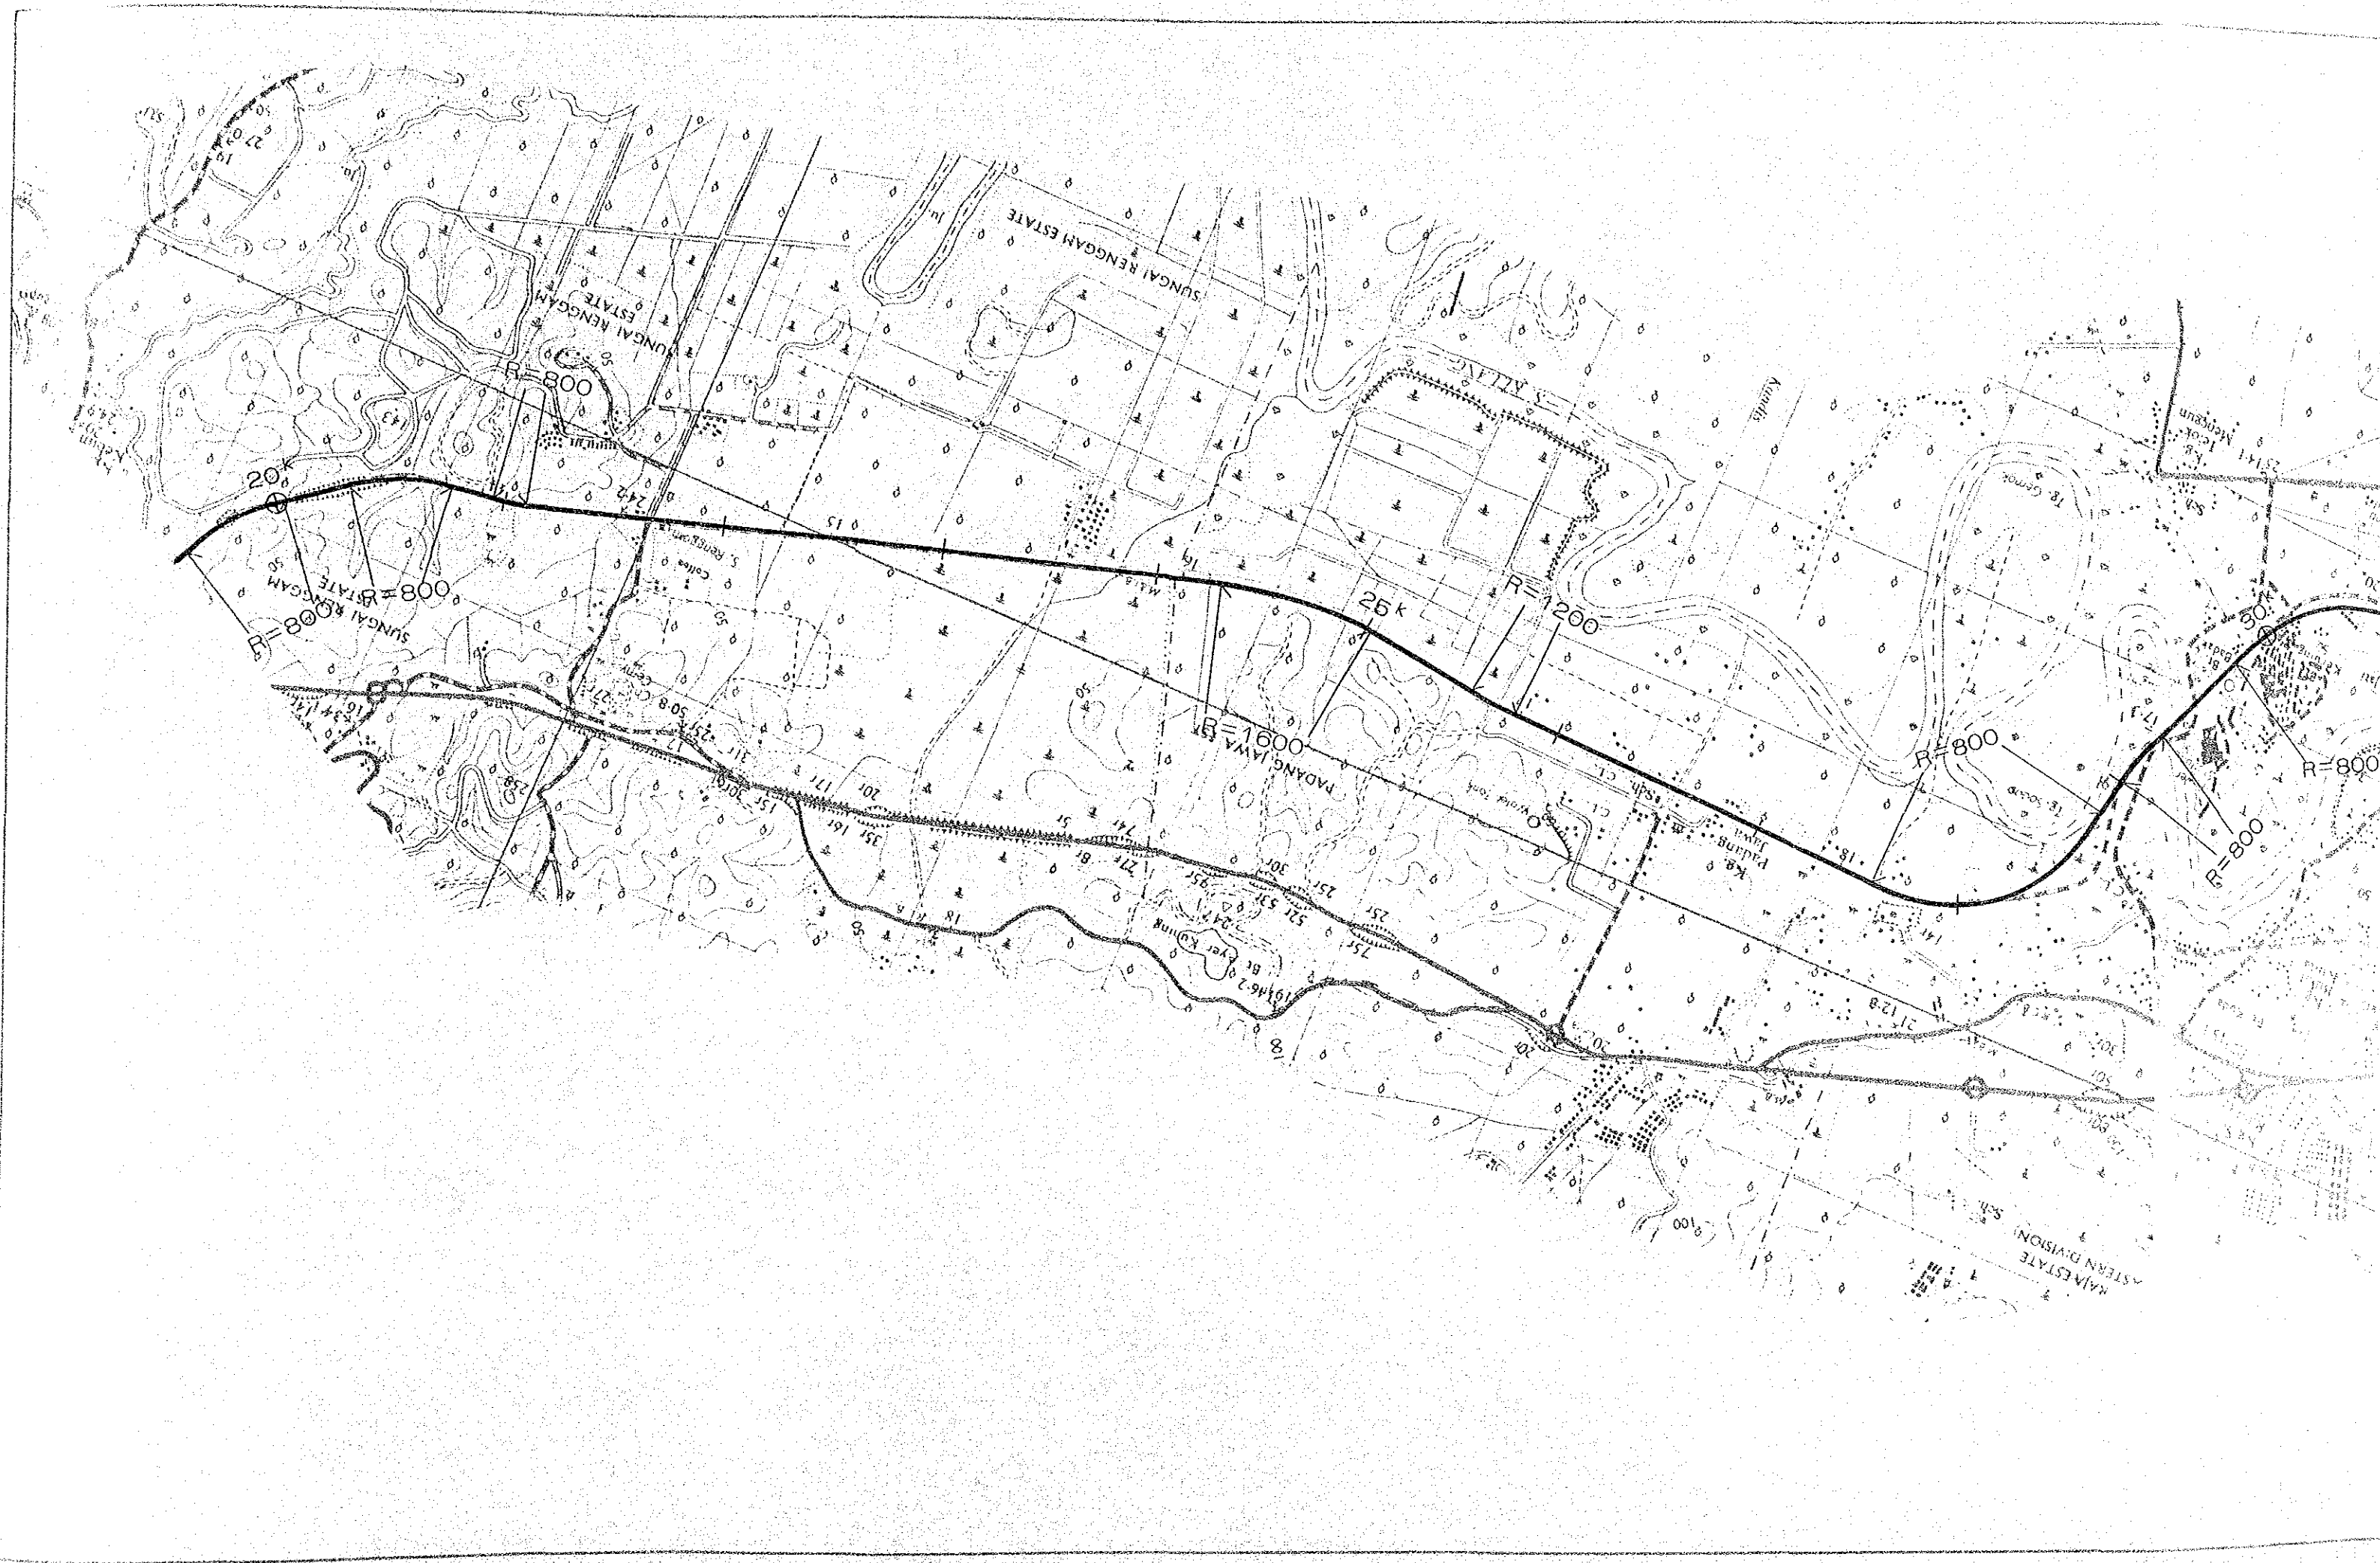

SUNGAI RENGAM ESTATE
R=800

SUNGAI RENGAM ESTATE

25k
R=1200

PADANG JAWA
R=1600


R=800

R=800

R=800

SCALE 1:50,000
MAP DIVISION

PK-2

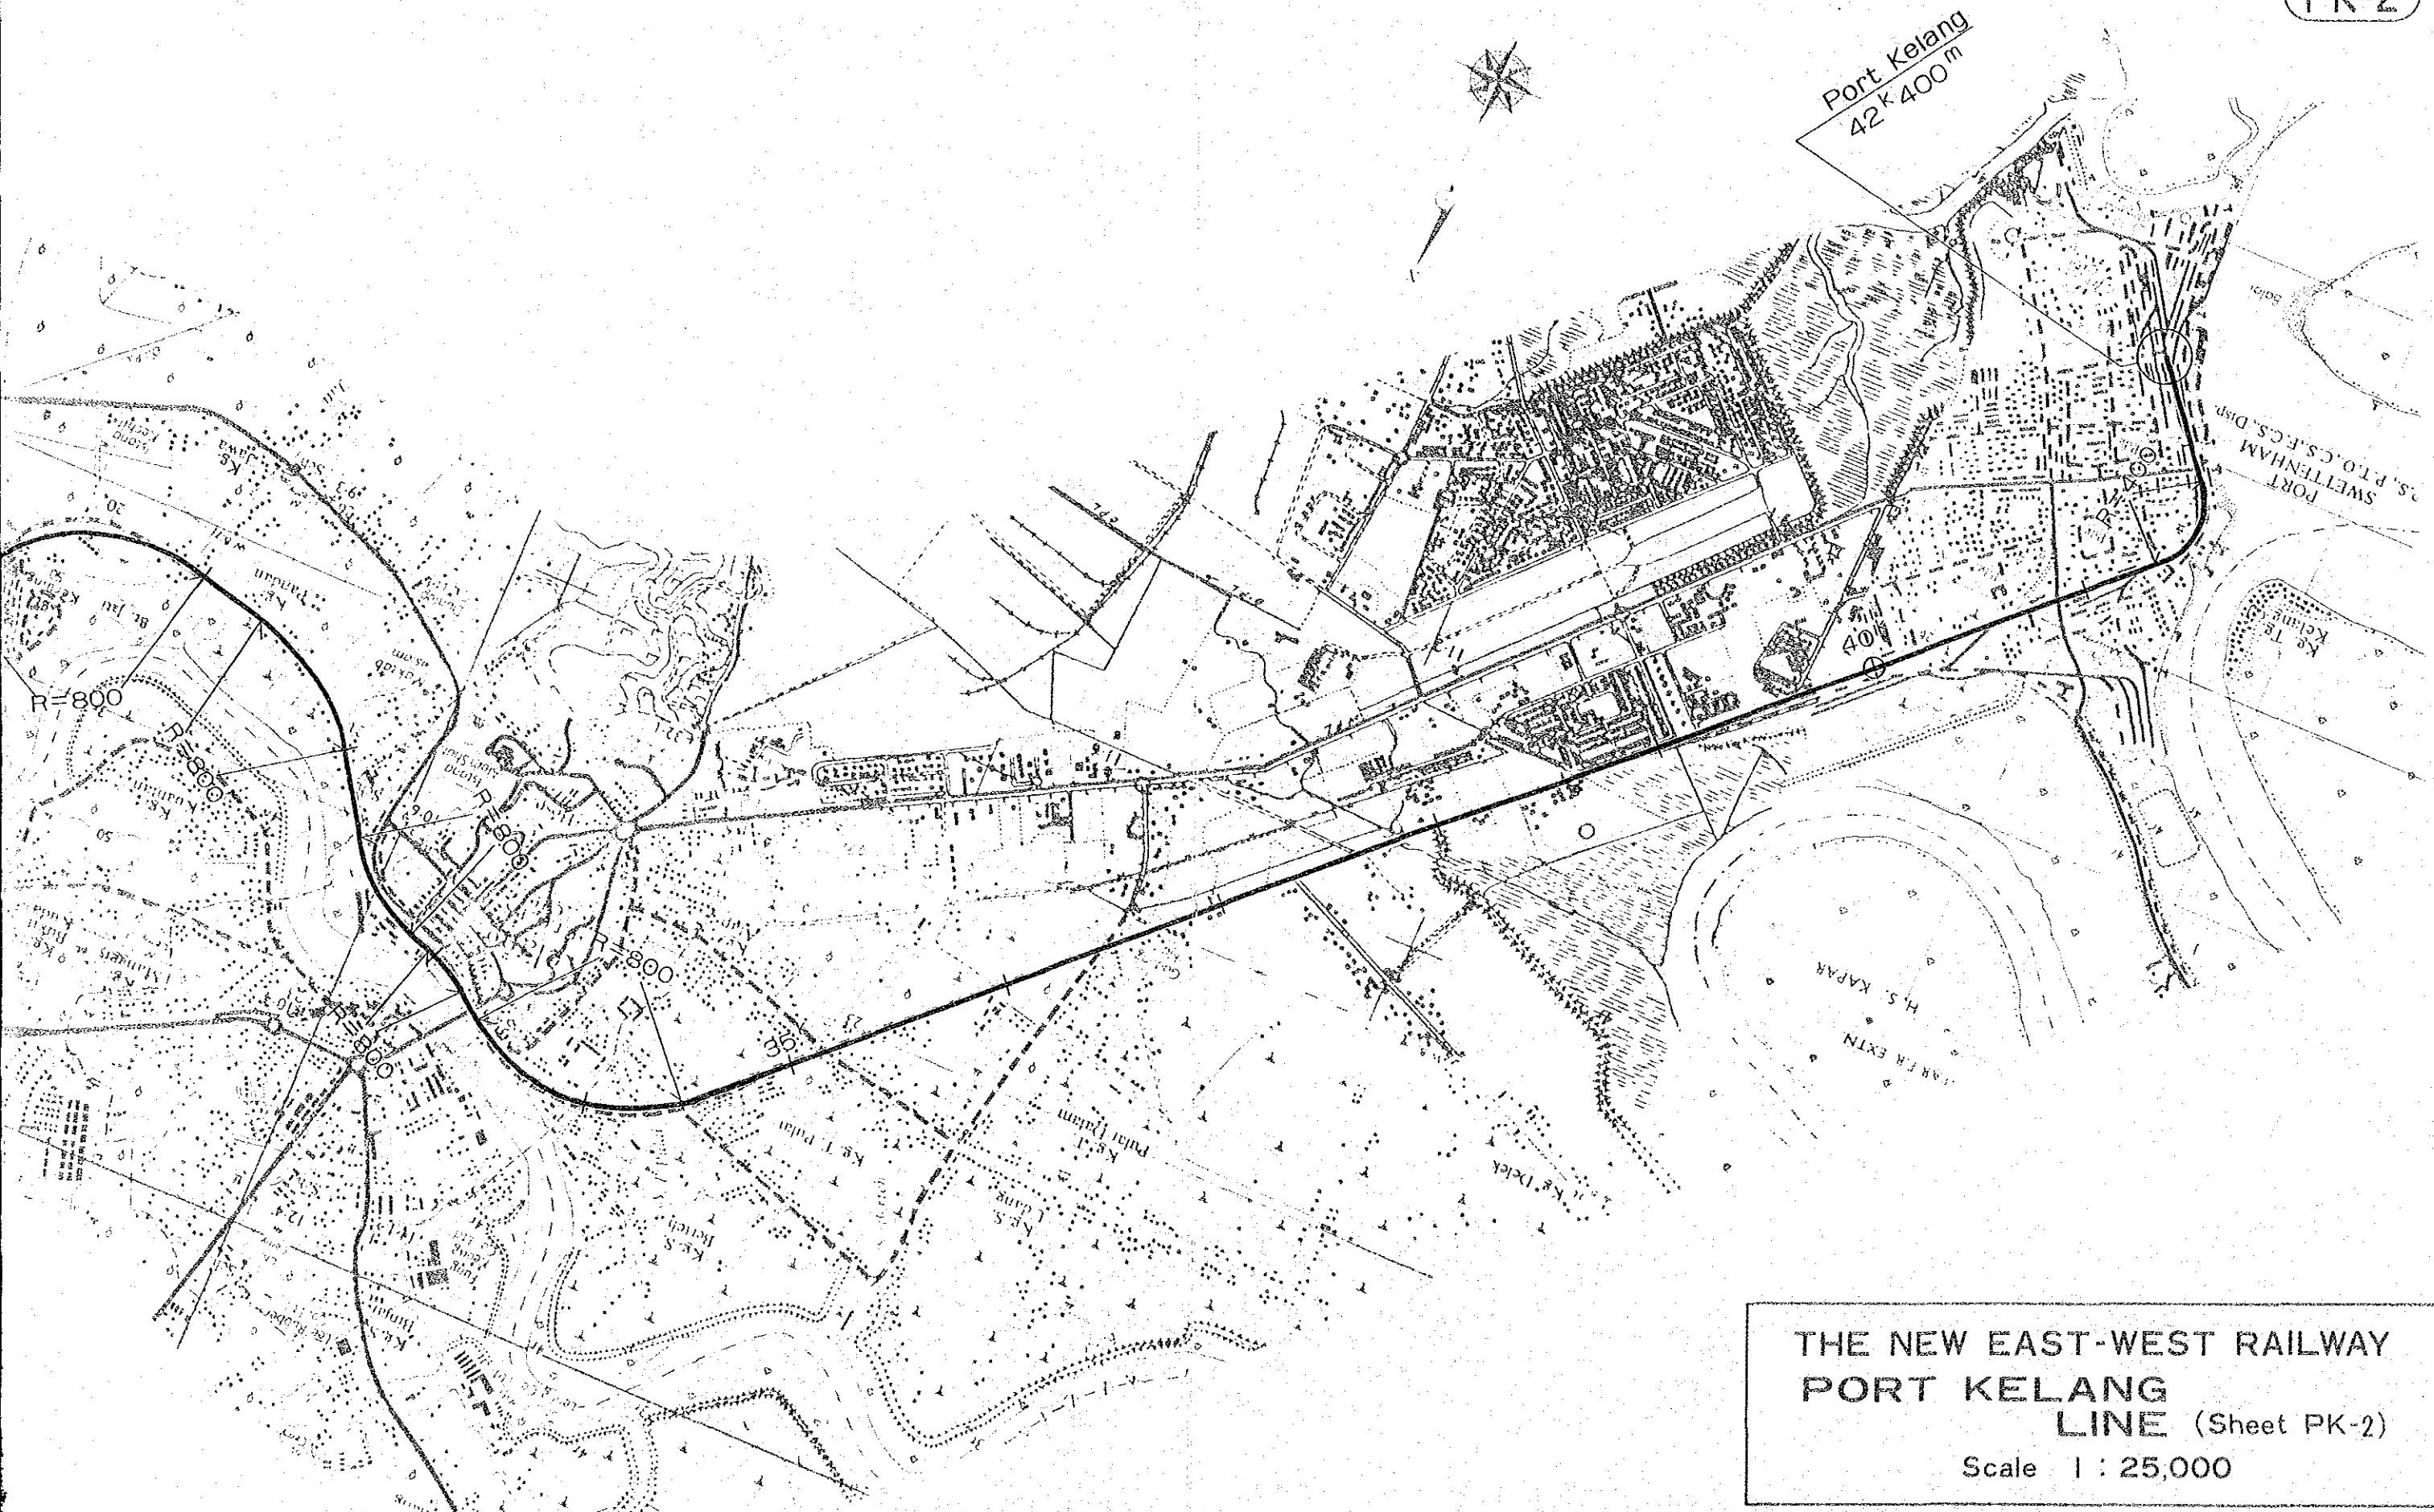

THE NEW EAST-WEST RAILWAY
PORT KELANG
LINE (Sheet PK-2)
Scale 1 : 25,000