



THE WEST COAST RAILWAY
MAIN LINE (Sheet 25 of 37)
Scale 1 : 25,000

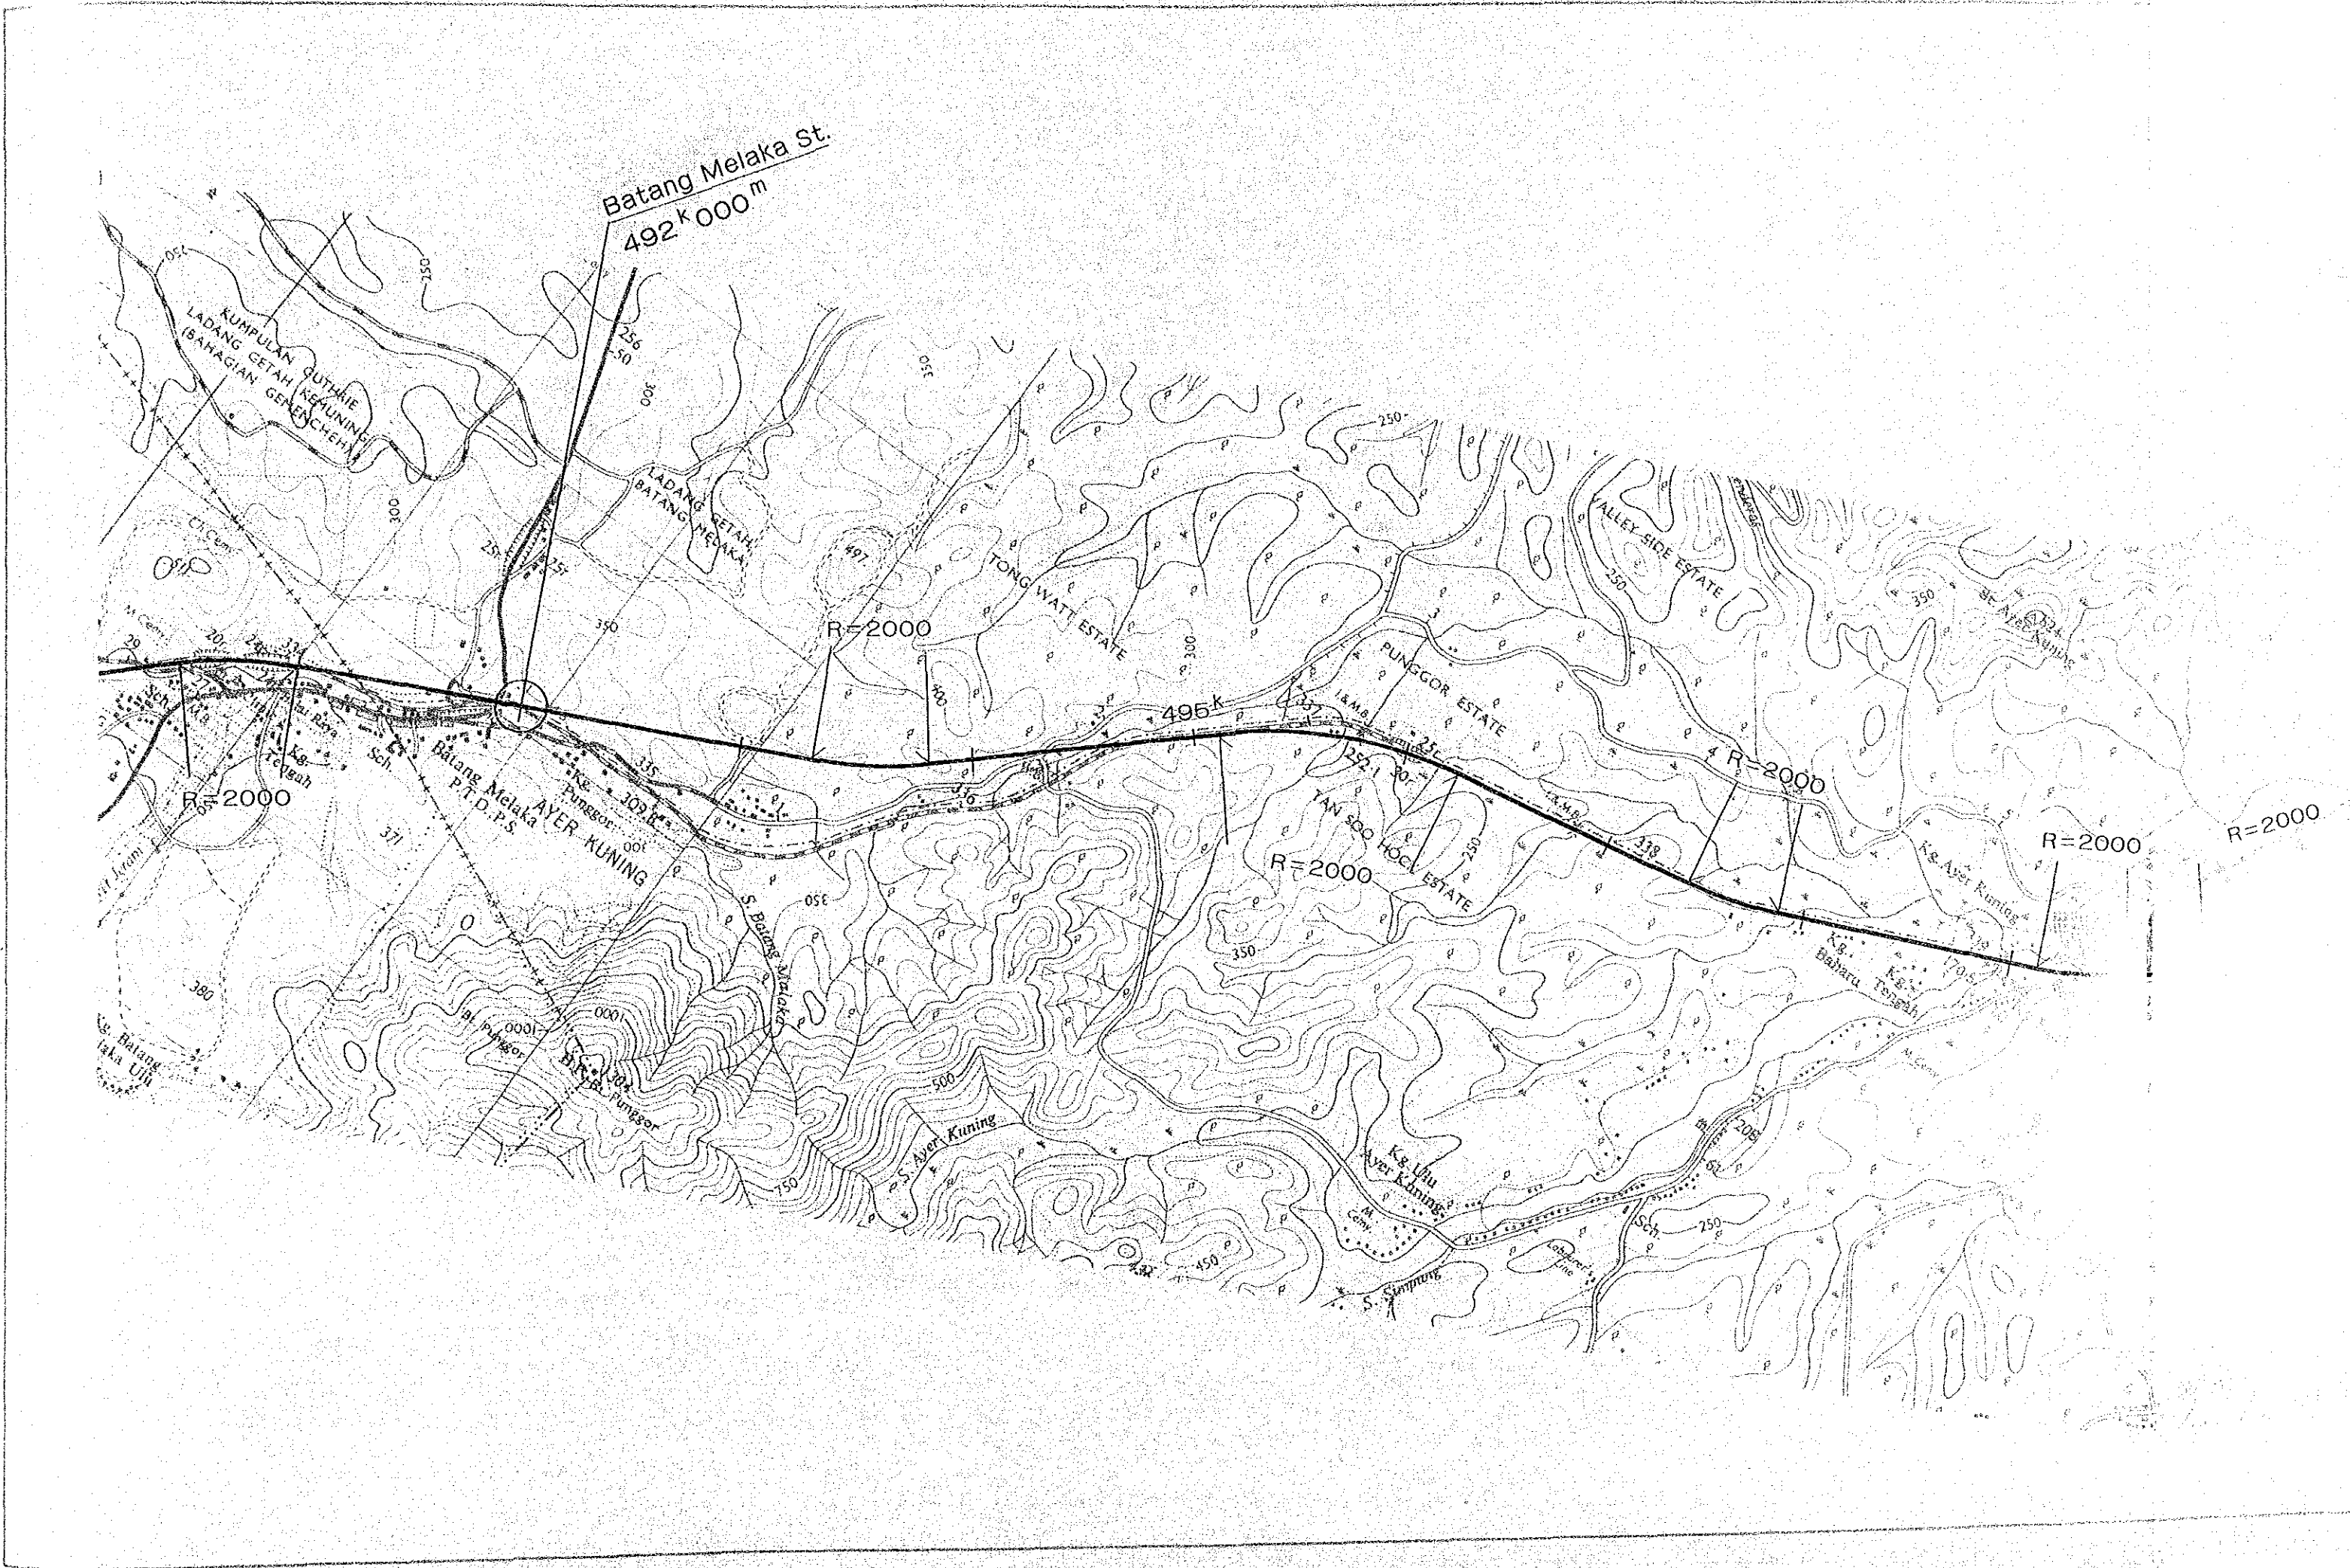

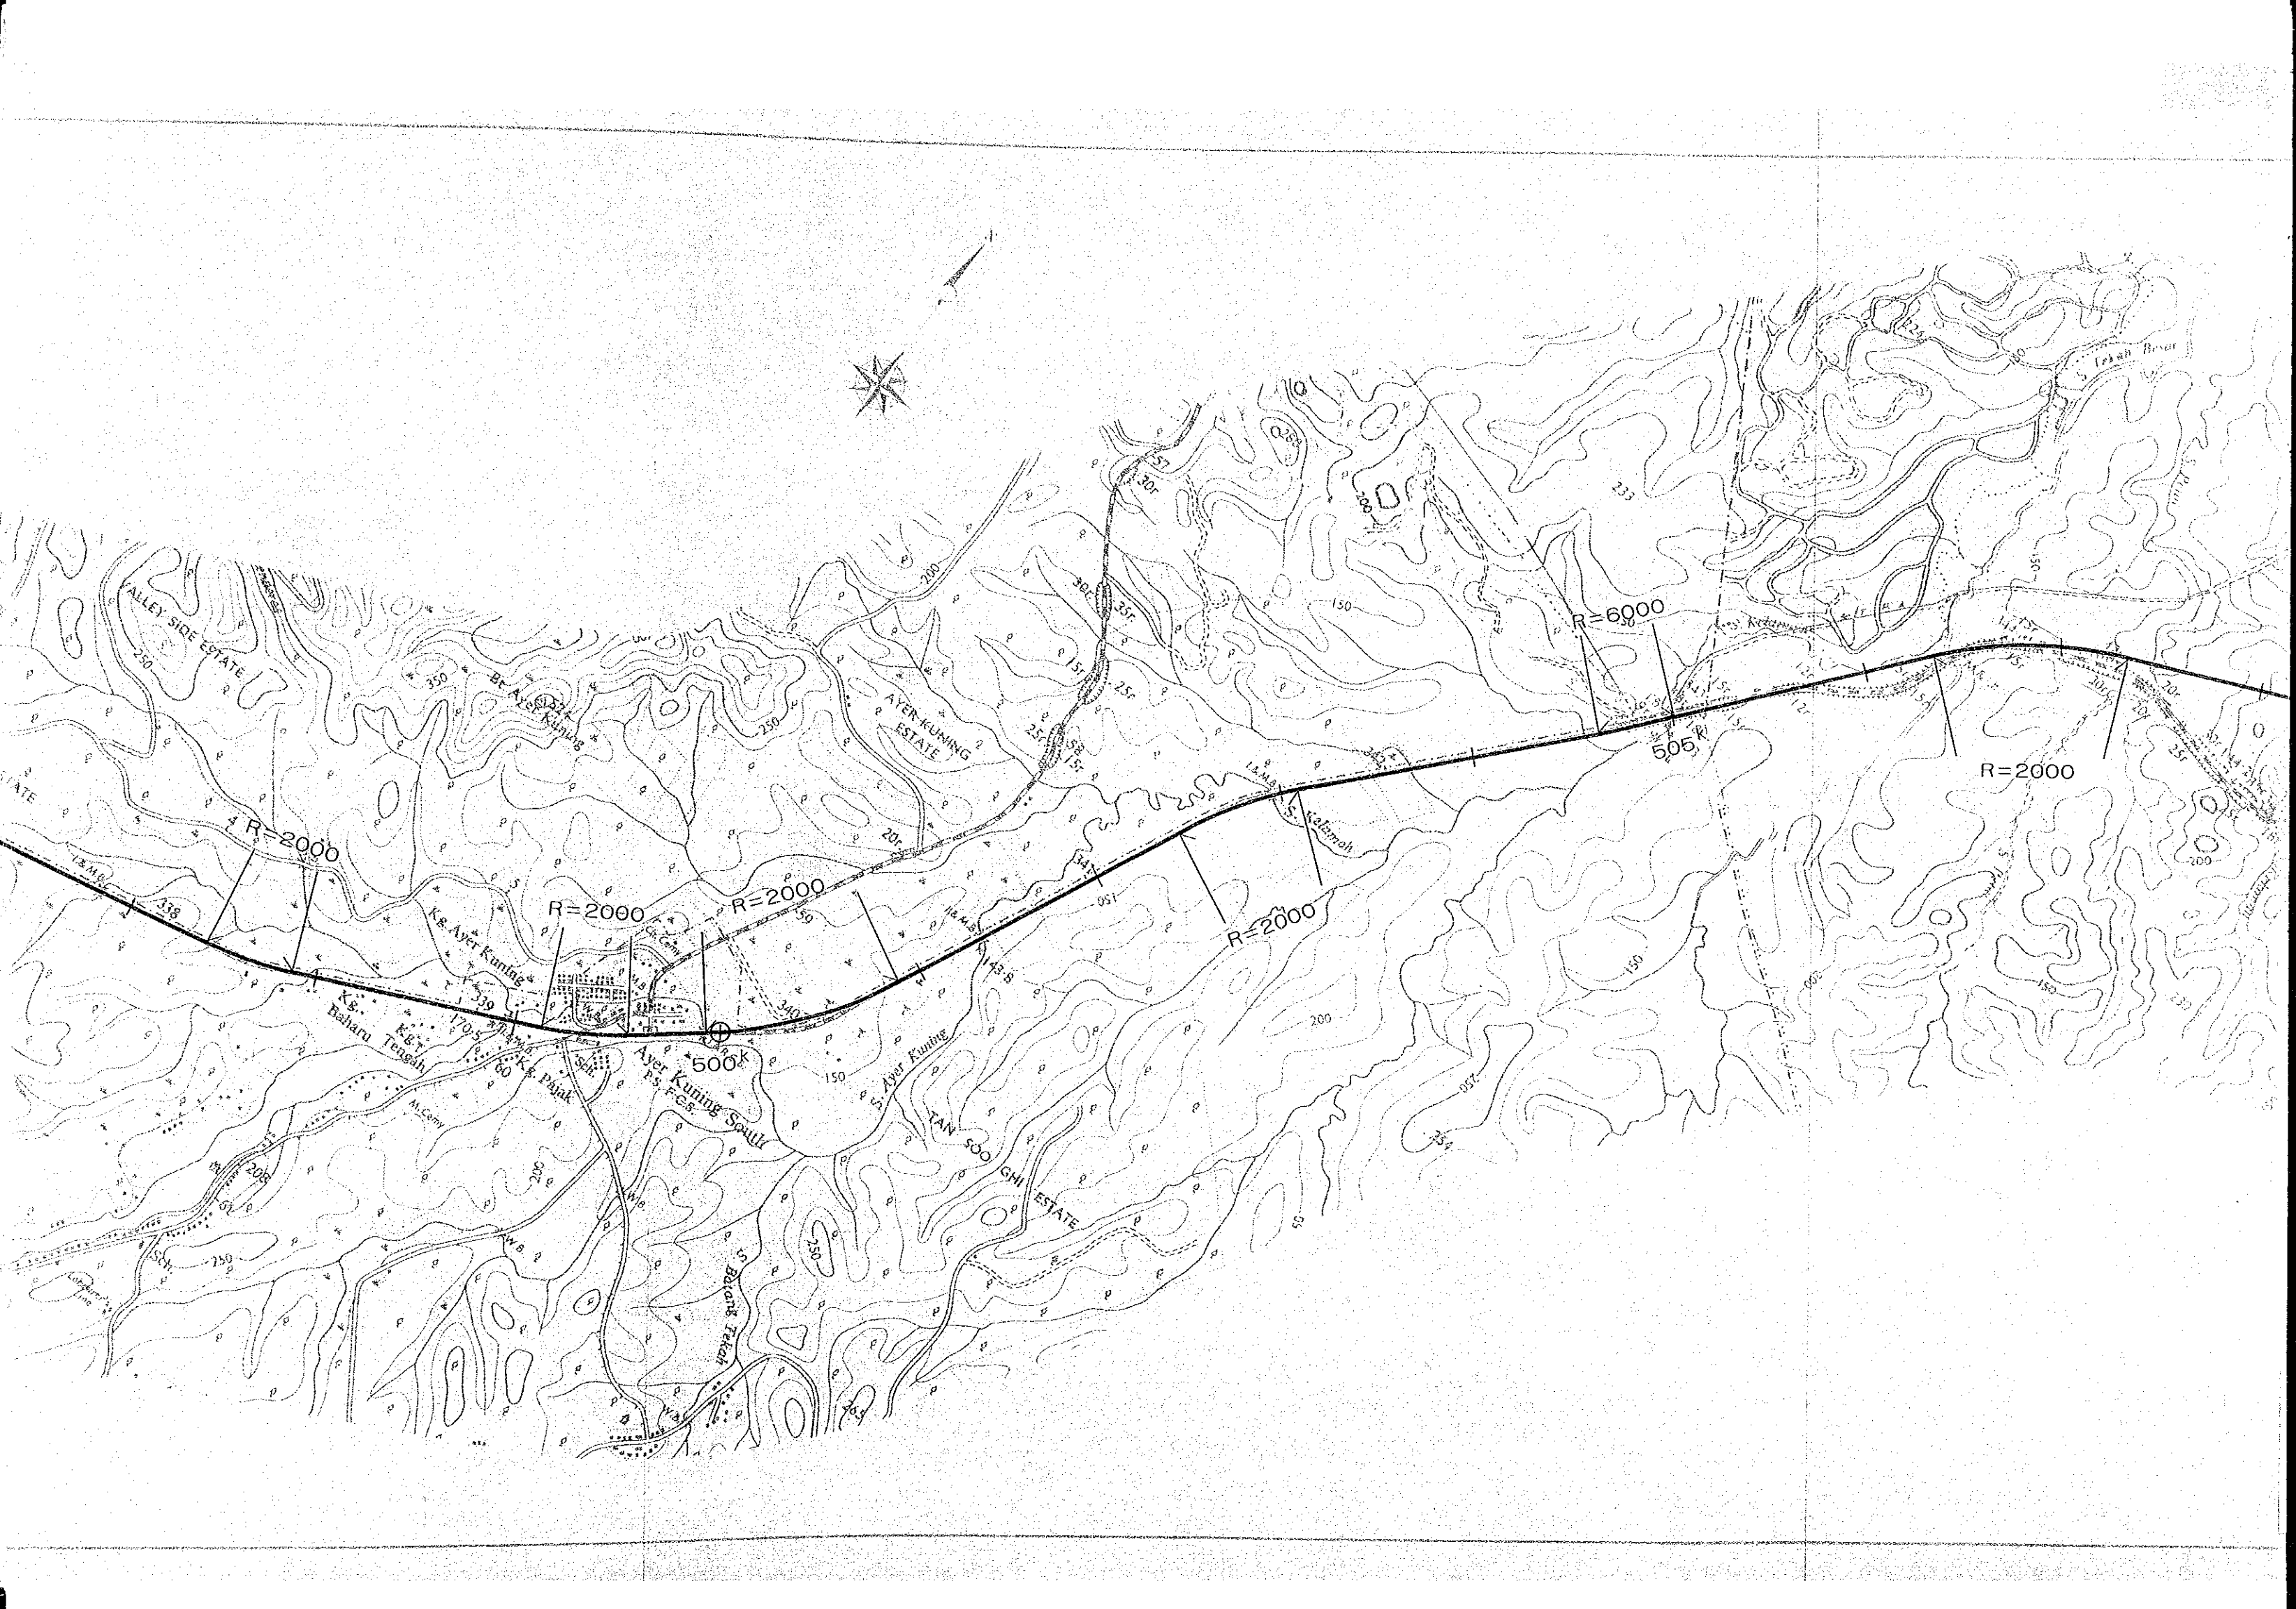



THE WEST COAST RAILWAY
MAIN LINE (Sheet 26 of 37)
Scale 1 : 25,000

Gemas St.
517 K 400 m



Gemas St.
517 k 400 m



R=2000

R=4000

R=3000

DELTA DIVISION
GOMAL ESTATE

525 k

R=3000

R=4000

R=2000


ORTROSE

Kg. Baharu

SUNGAI SEMARUT
ESTATE

216

100

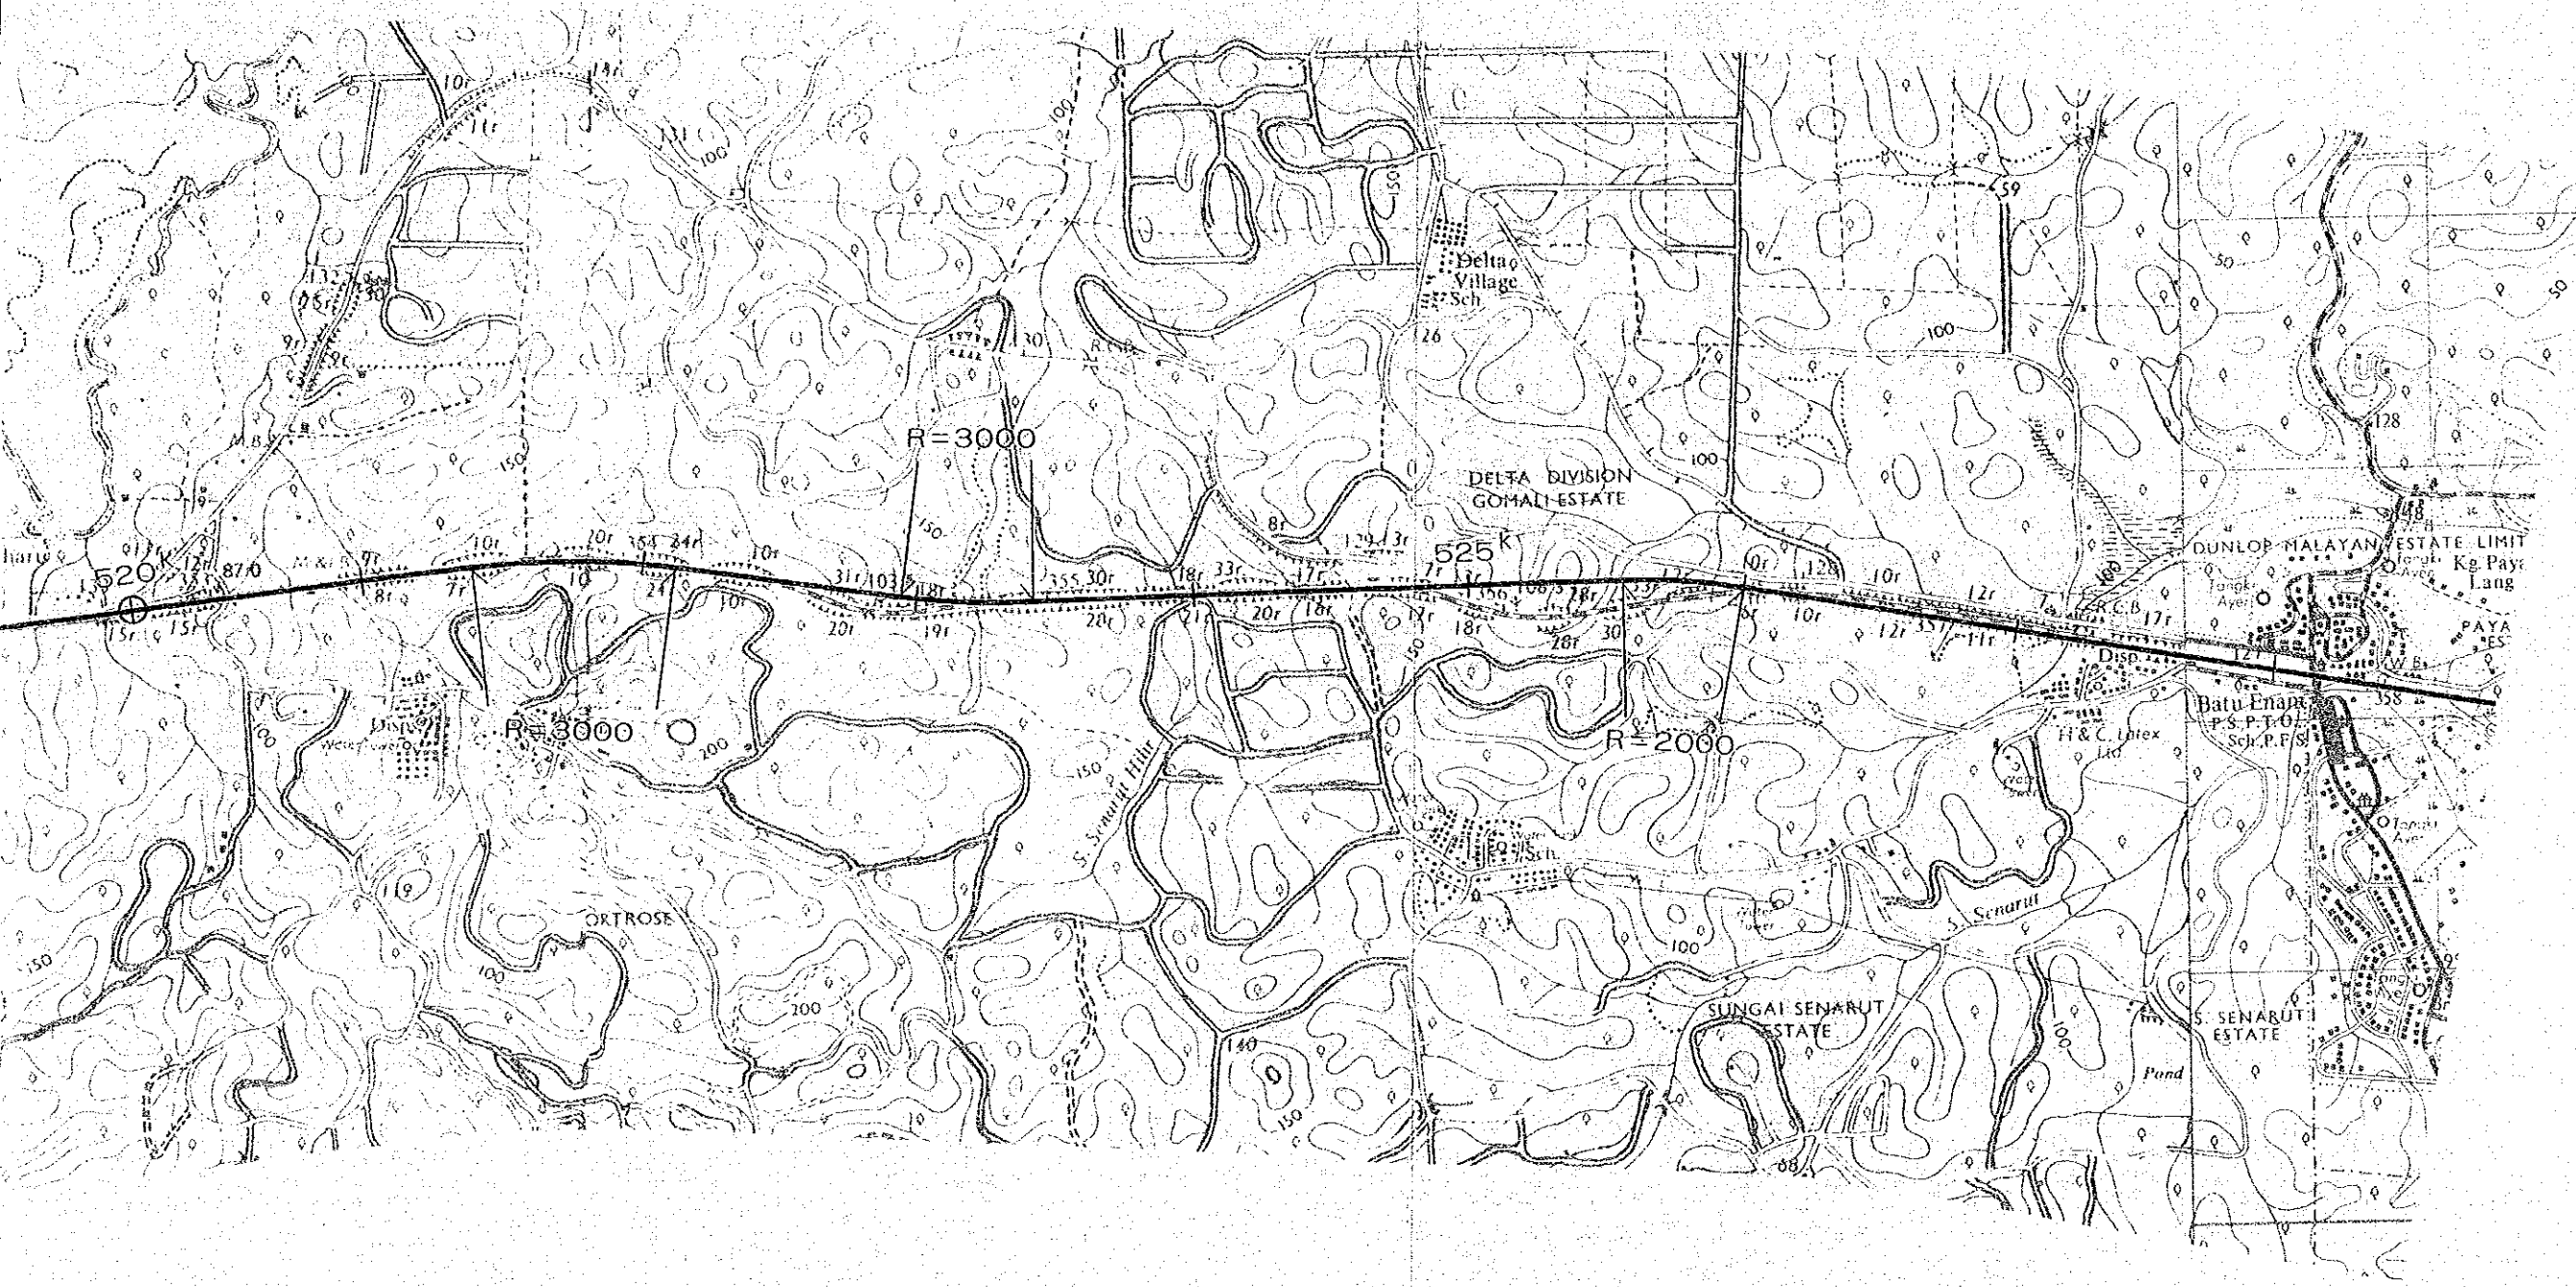

THE WEST COAST RAILWAY
MAIN LINE (Sheet 27 of 37)
Scale 1 : 25,000

