

モロッコ王国カサブランカ 新高架交通システム建設計画 調査報告書 ・ (図面集)




1987年7月

国際協力事業団



開	1
88(2)	
87-059(4/4)	

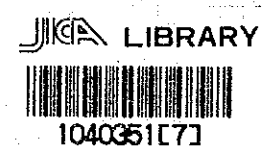

モロッコ王国カサブランカ
新高架交通システム建設計画
調査報告書
・
(図面集)

1987年 7 月



国際協力事業団





国際協力事業団		
受入 月日	'87.10.20	L411
登録 No.	16929	74 SDF


目 次


Route Map	1
Route Map	2
Route Map	3
Route Map	4
Route Map	5
Route Map	6
Route Map	7
Route Map	8
Route Map	9
Route Map	10
Route Map	11
Route Map	12
Route Map	13
Route Map	14
Route Map	15
Route Map	16
Route Map	17
Route Map	18
Route Map	19
Route Map	20
Route Map	21
Route Map	22
Outline of Track Layout	23
1st Station	24
2nd Station	25
5th Station	26
11th Station	27
12th Station	28
14th Station	29
Improvement Plan of Place Oued el Makhazine Bus Terminal	30
Layout of Car Shed Complex	31

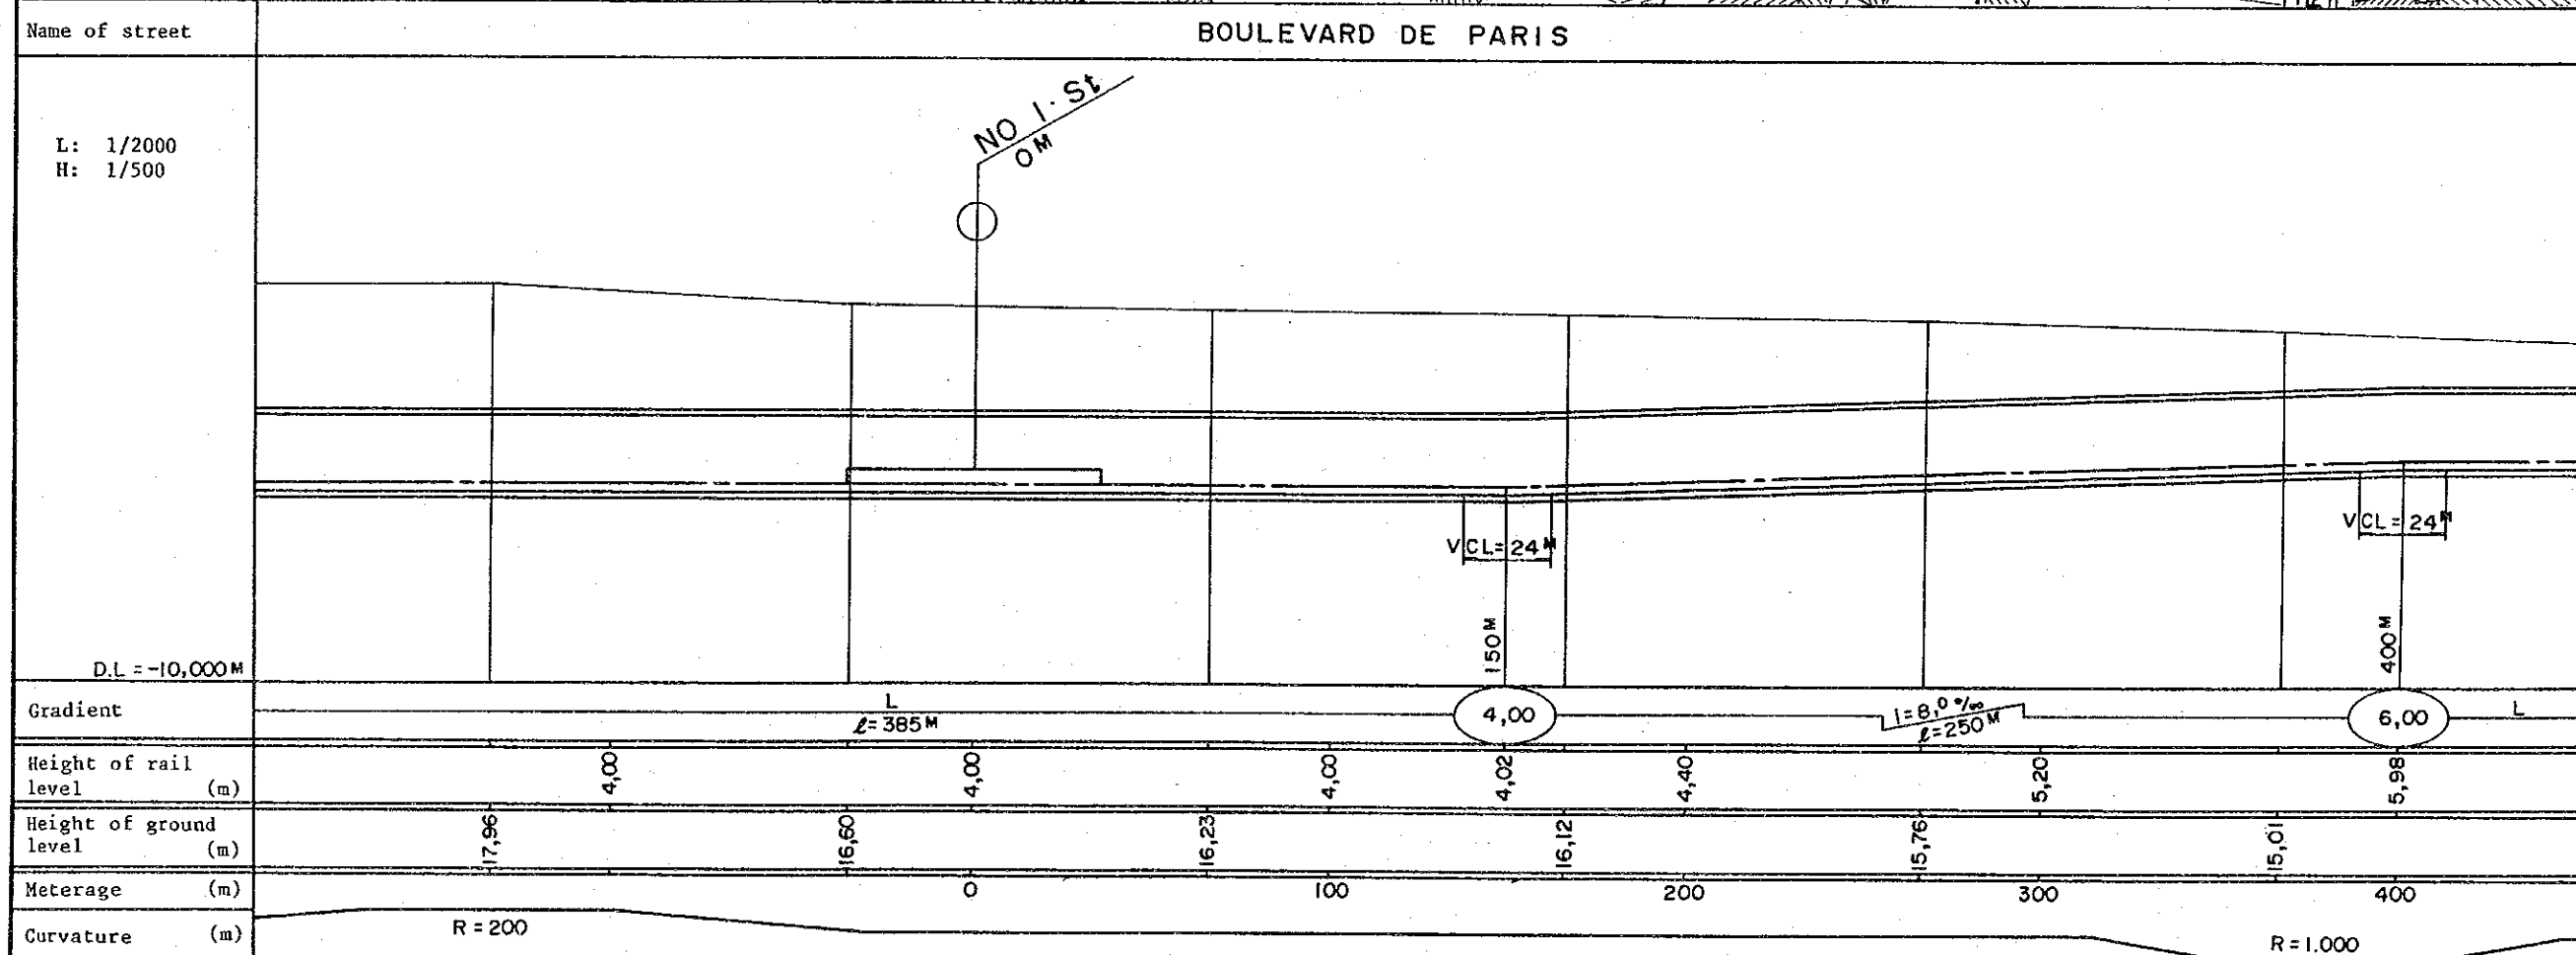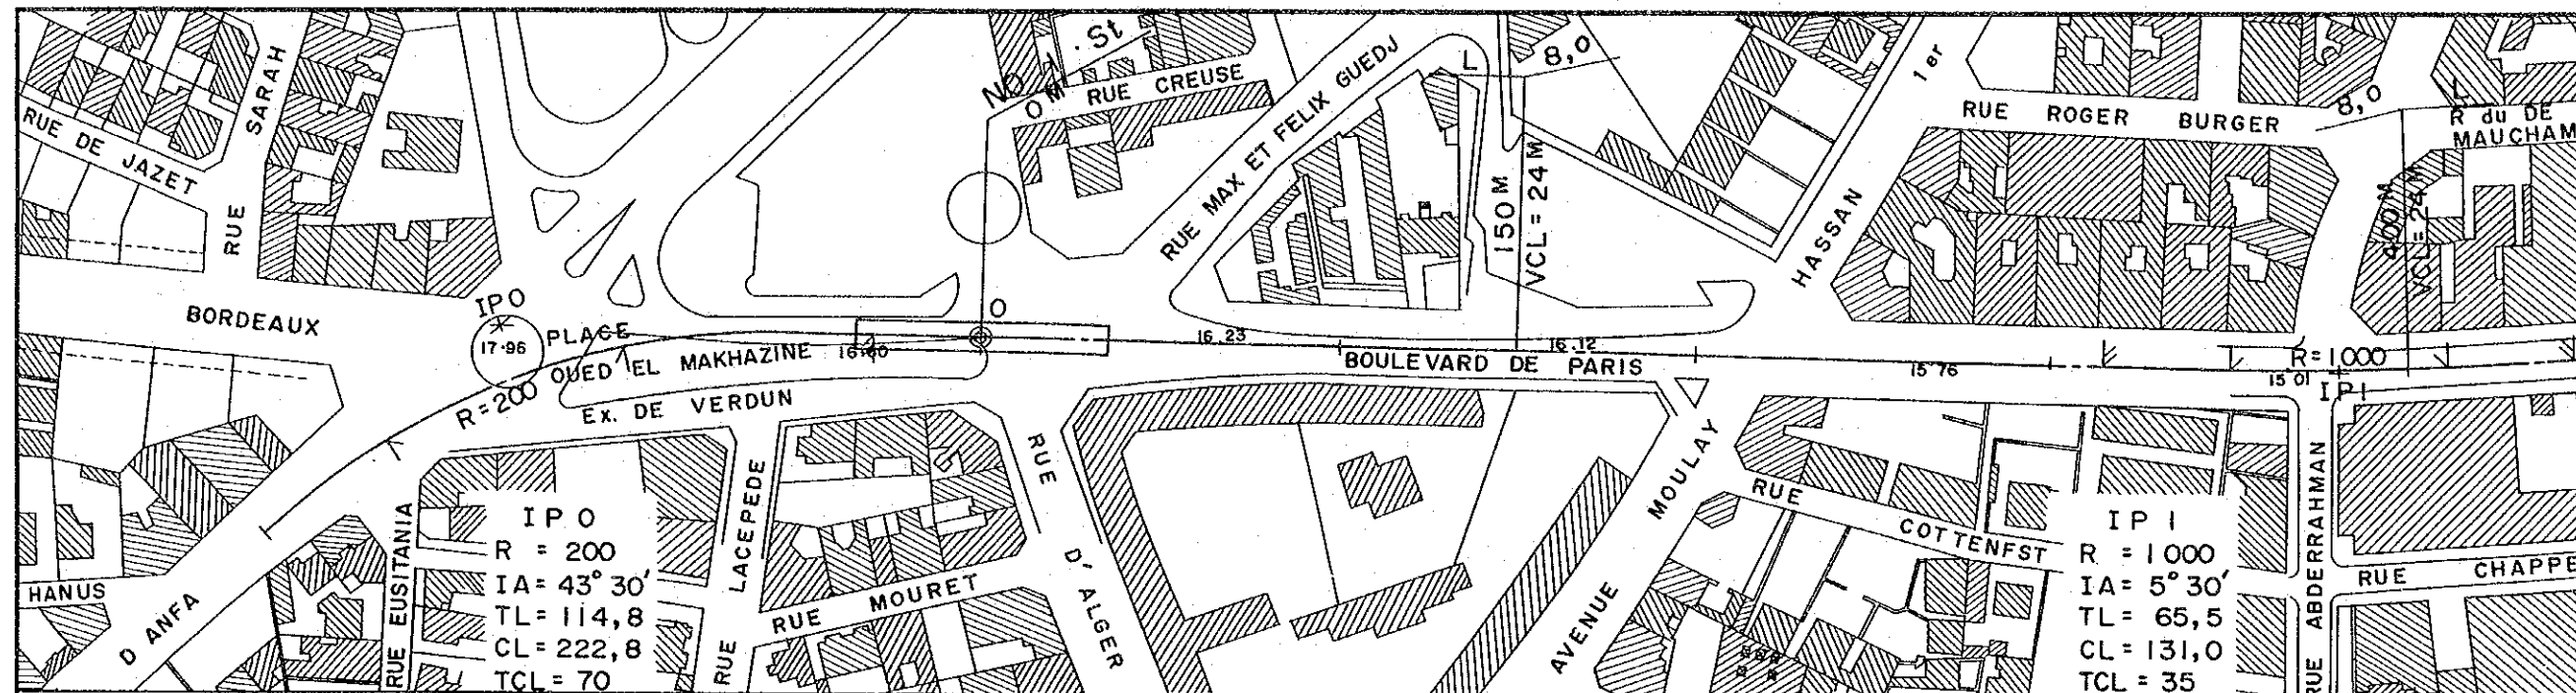


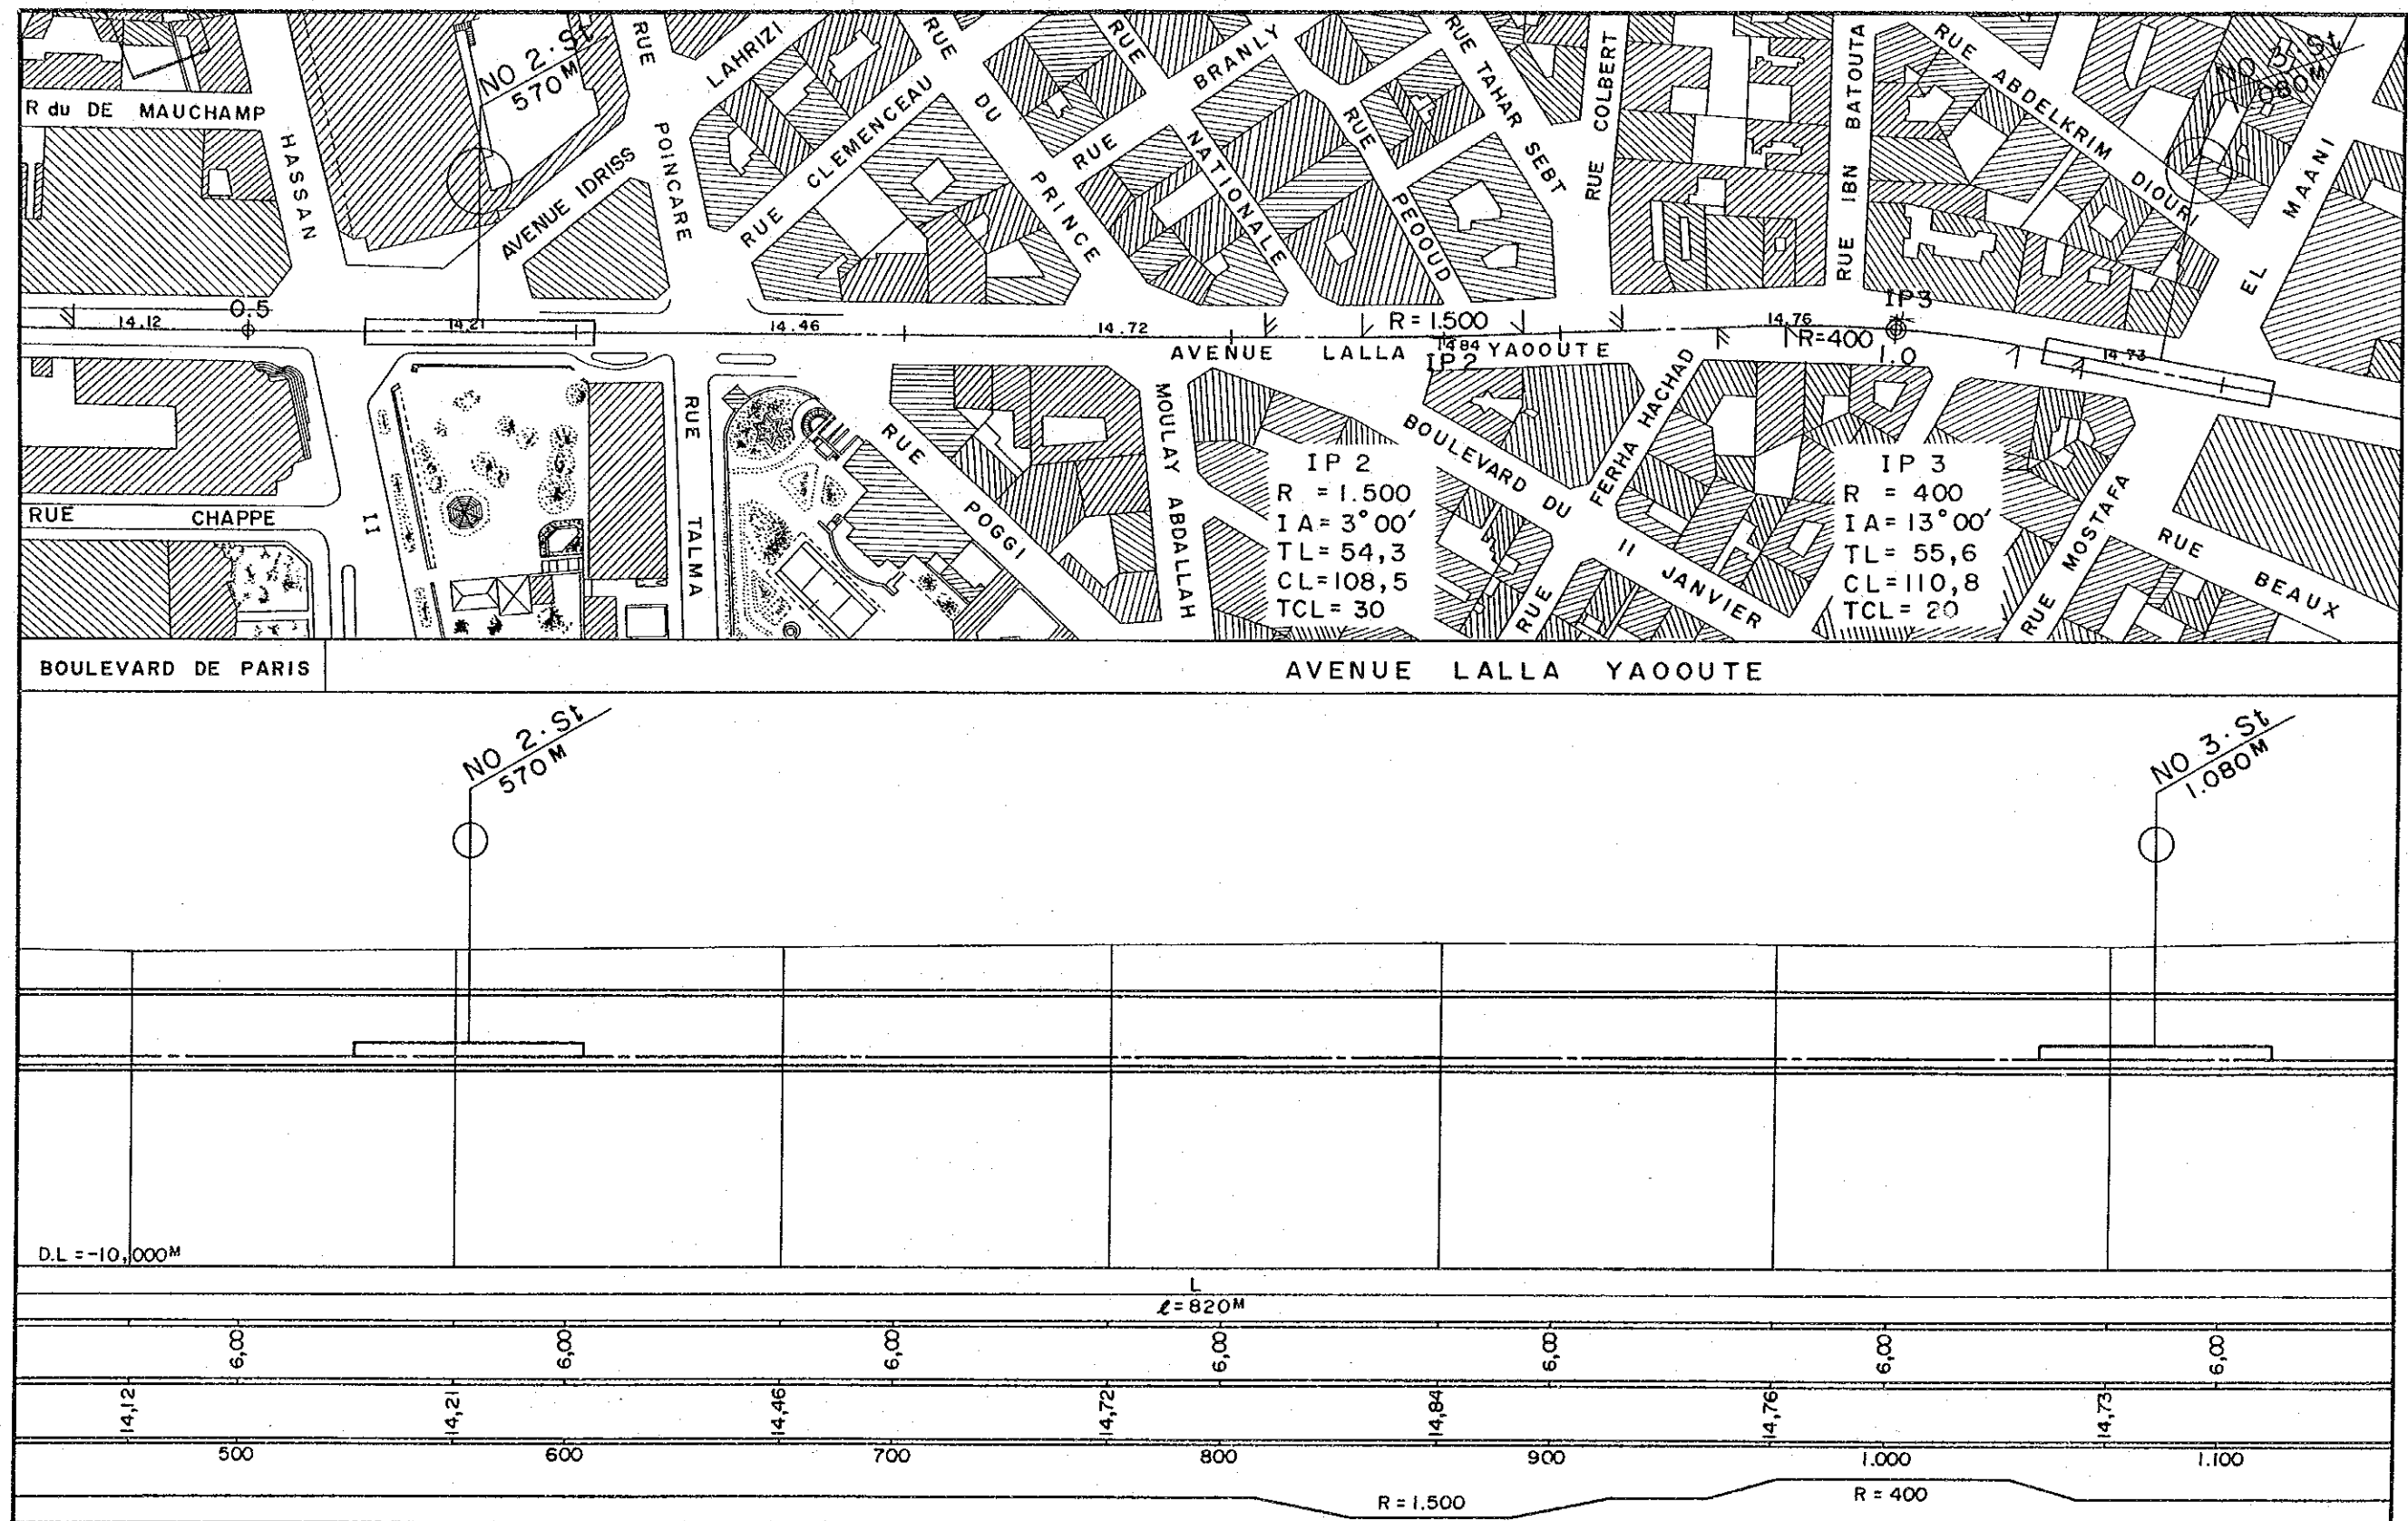


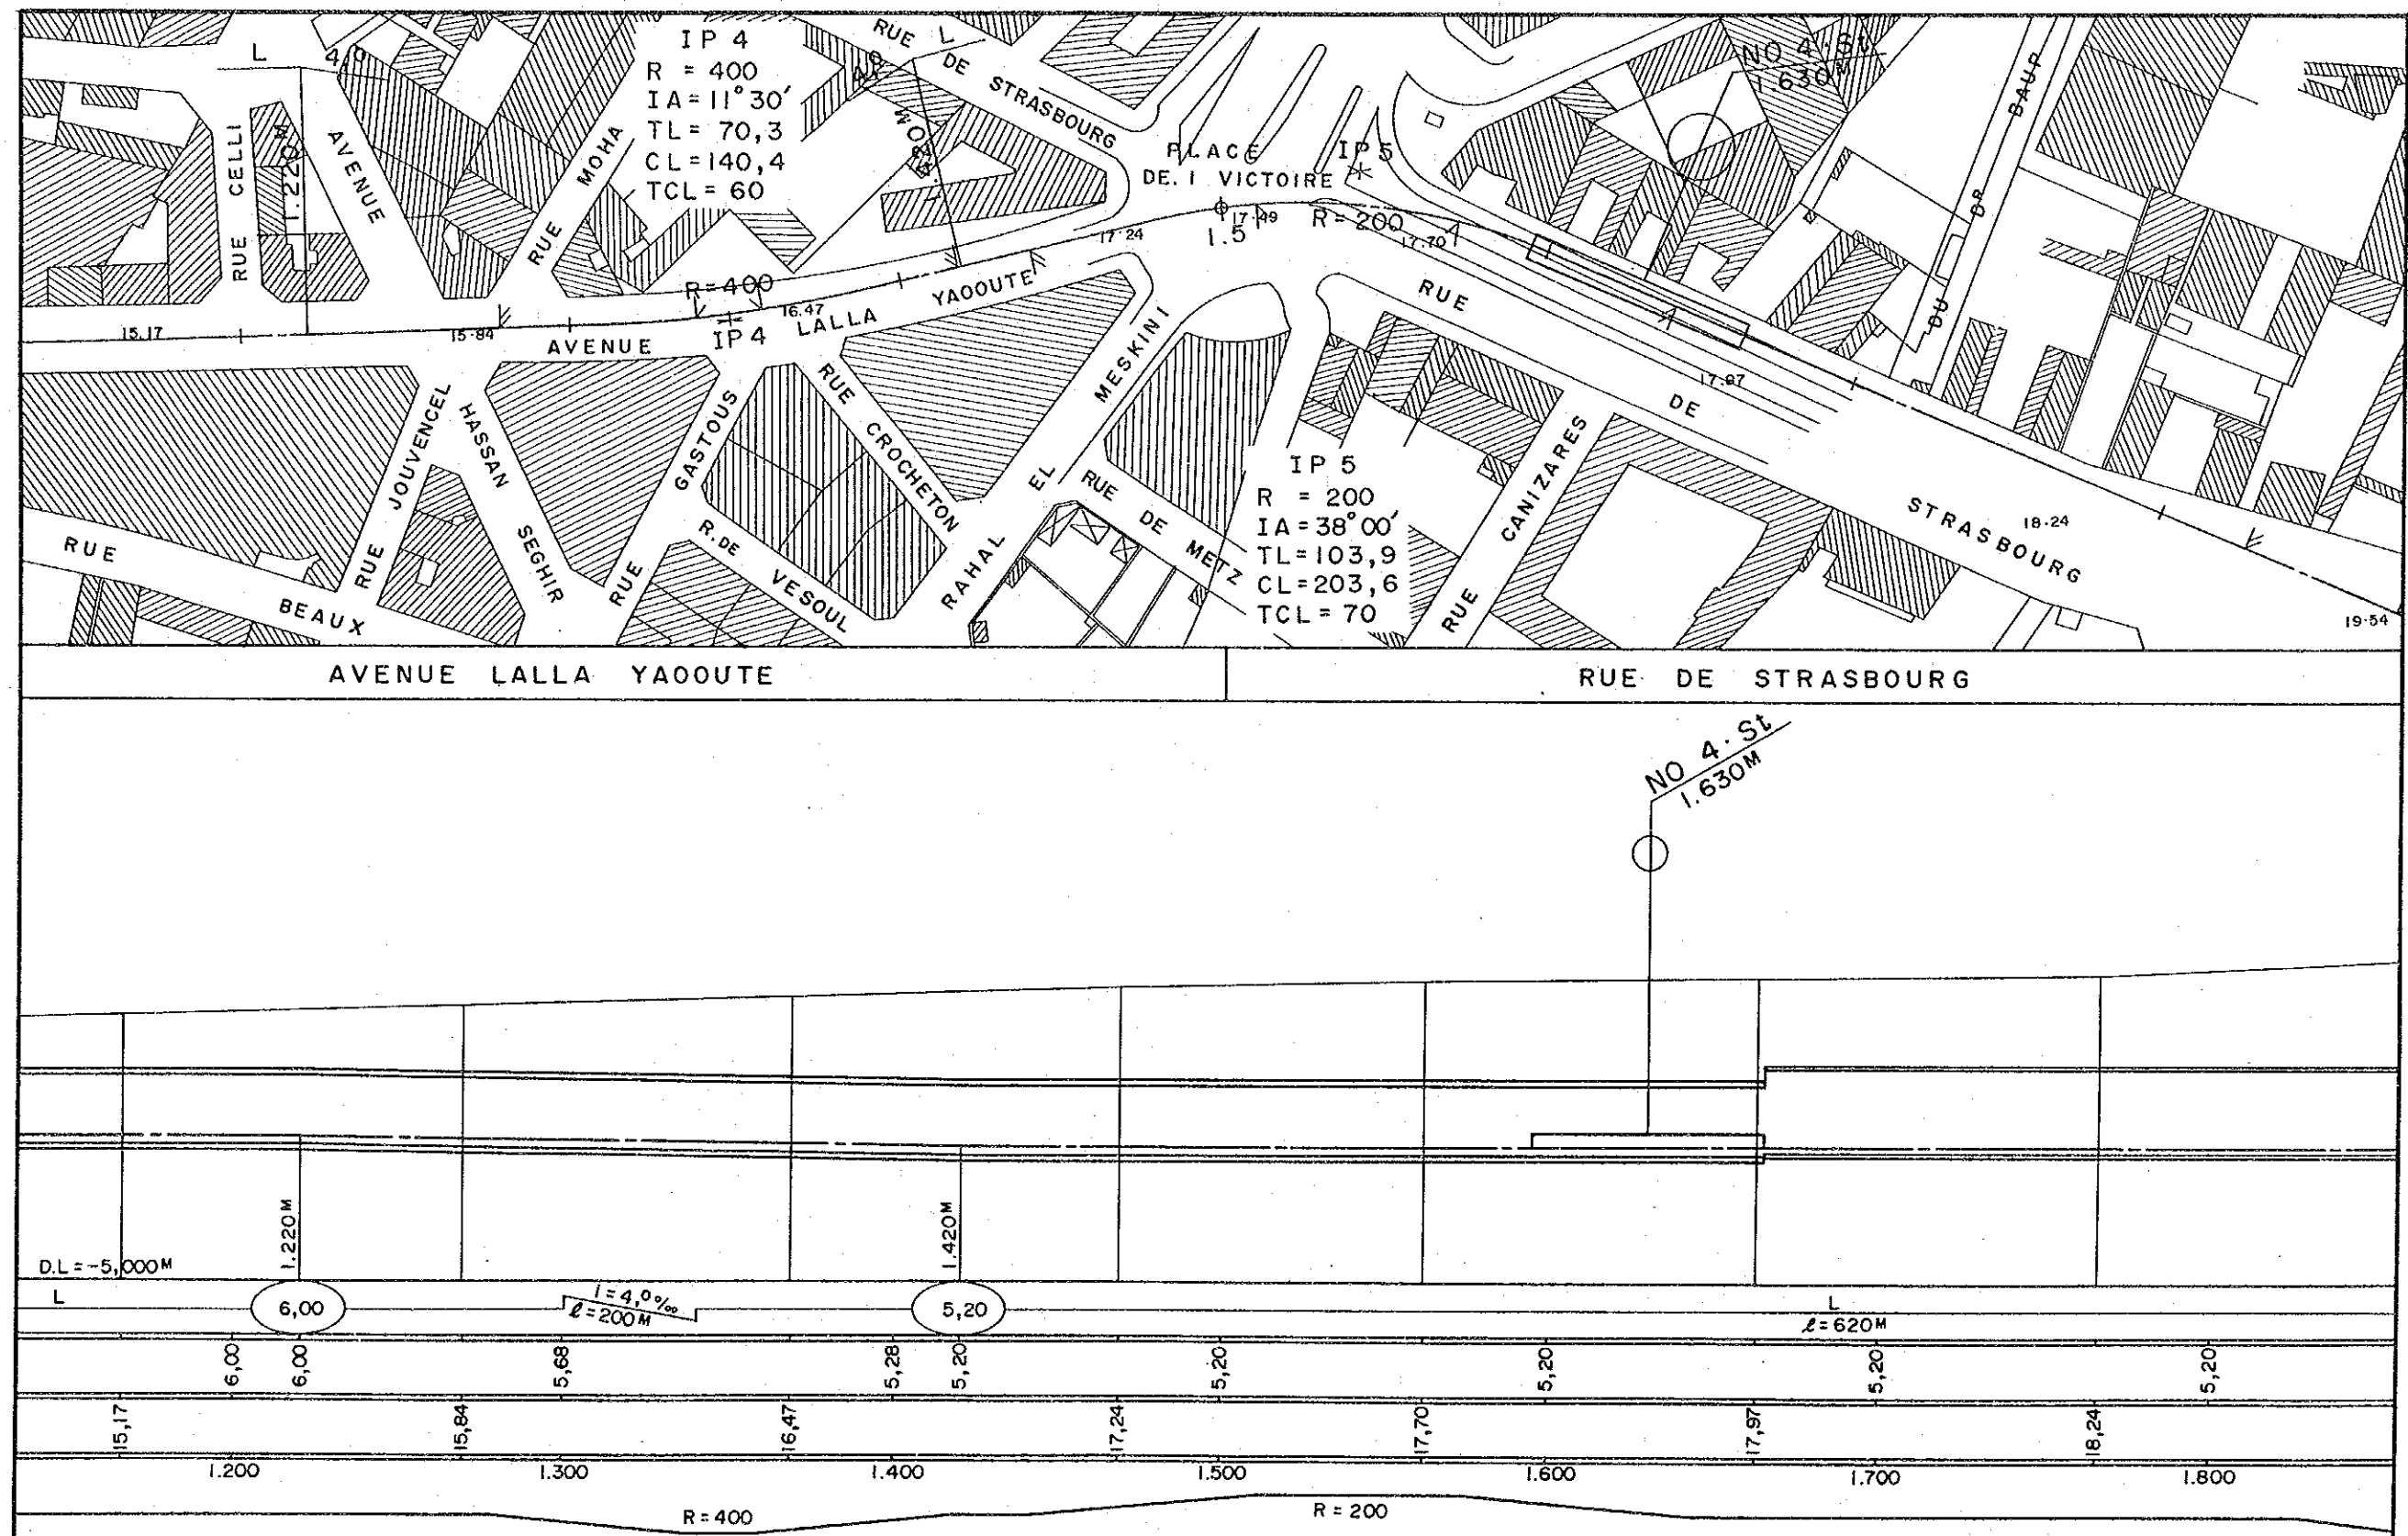


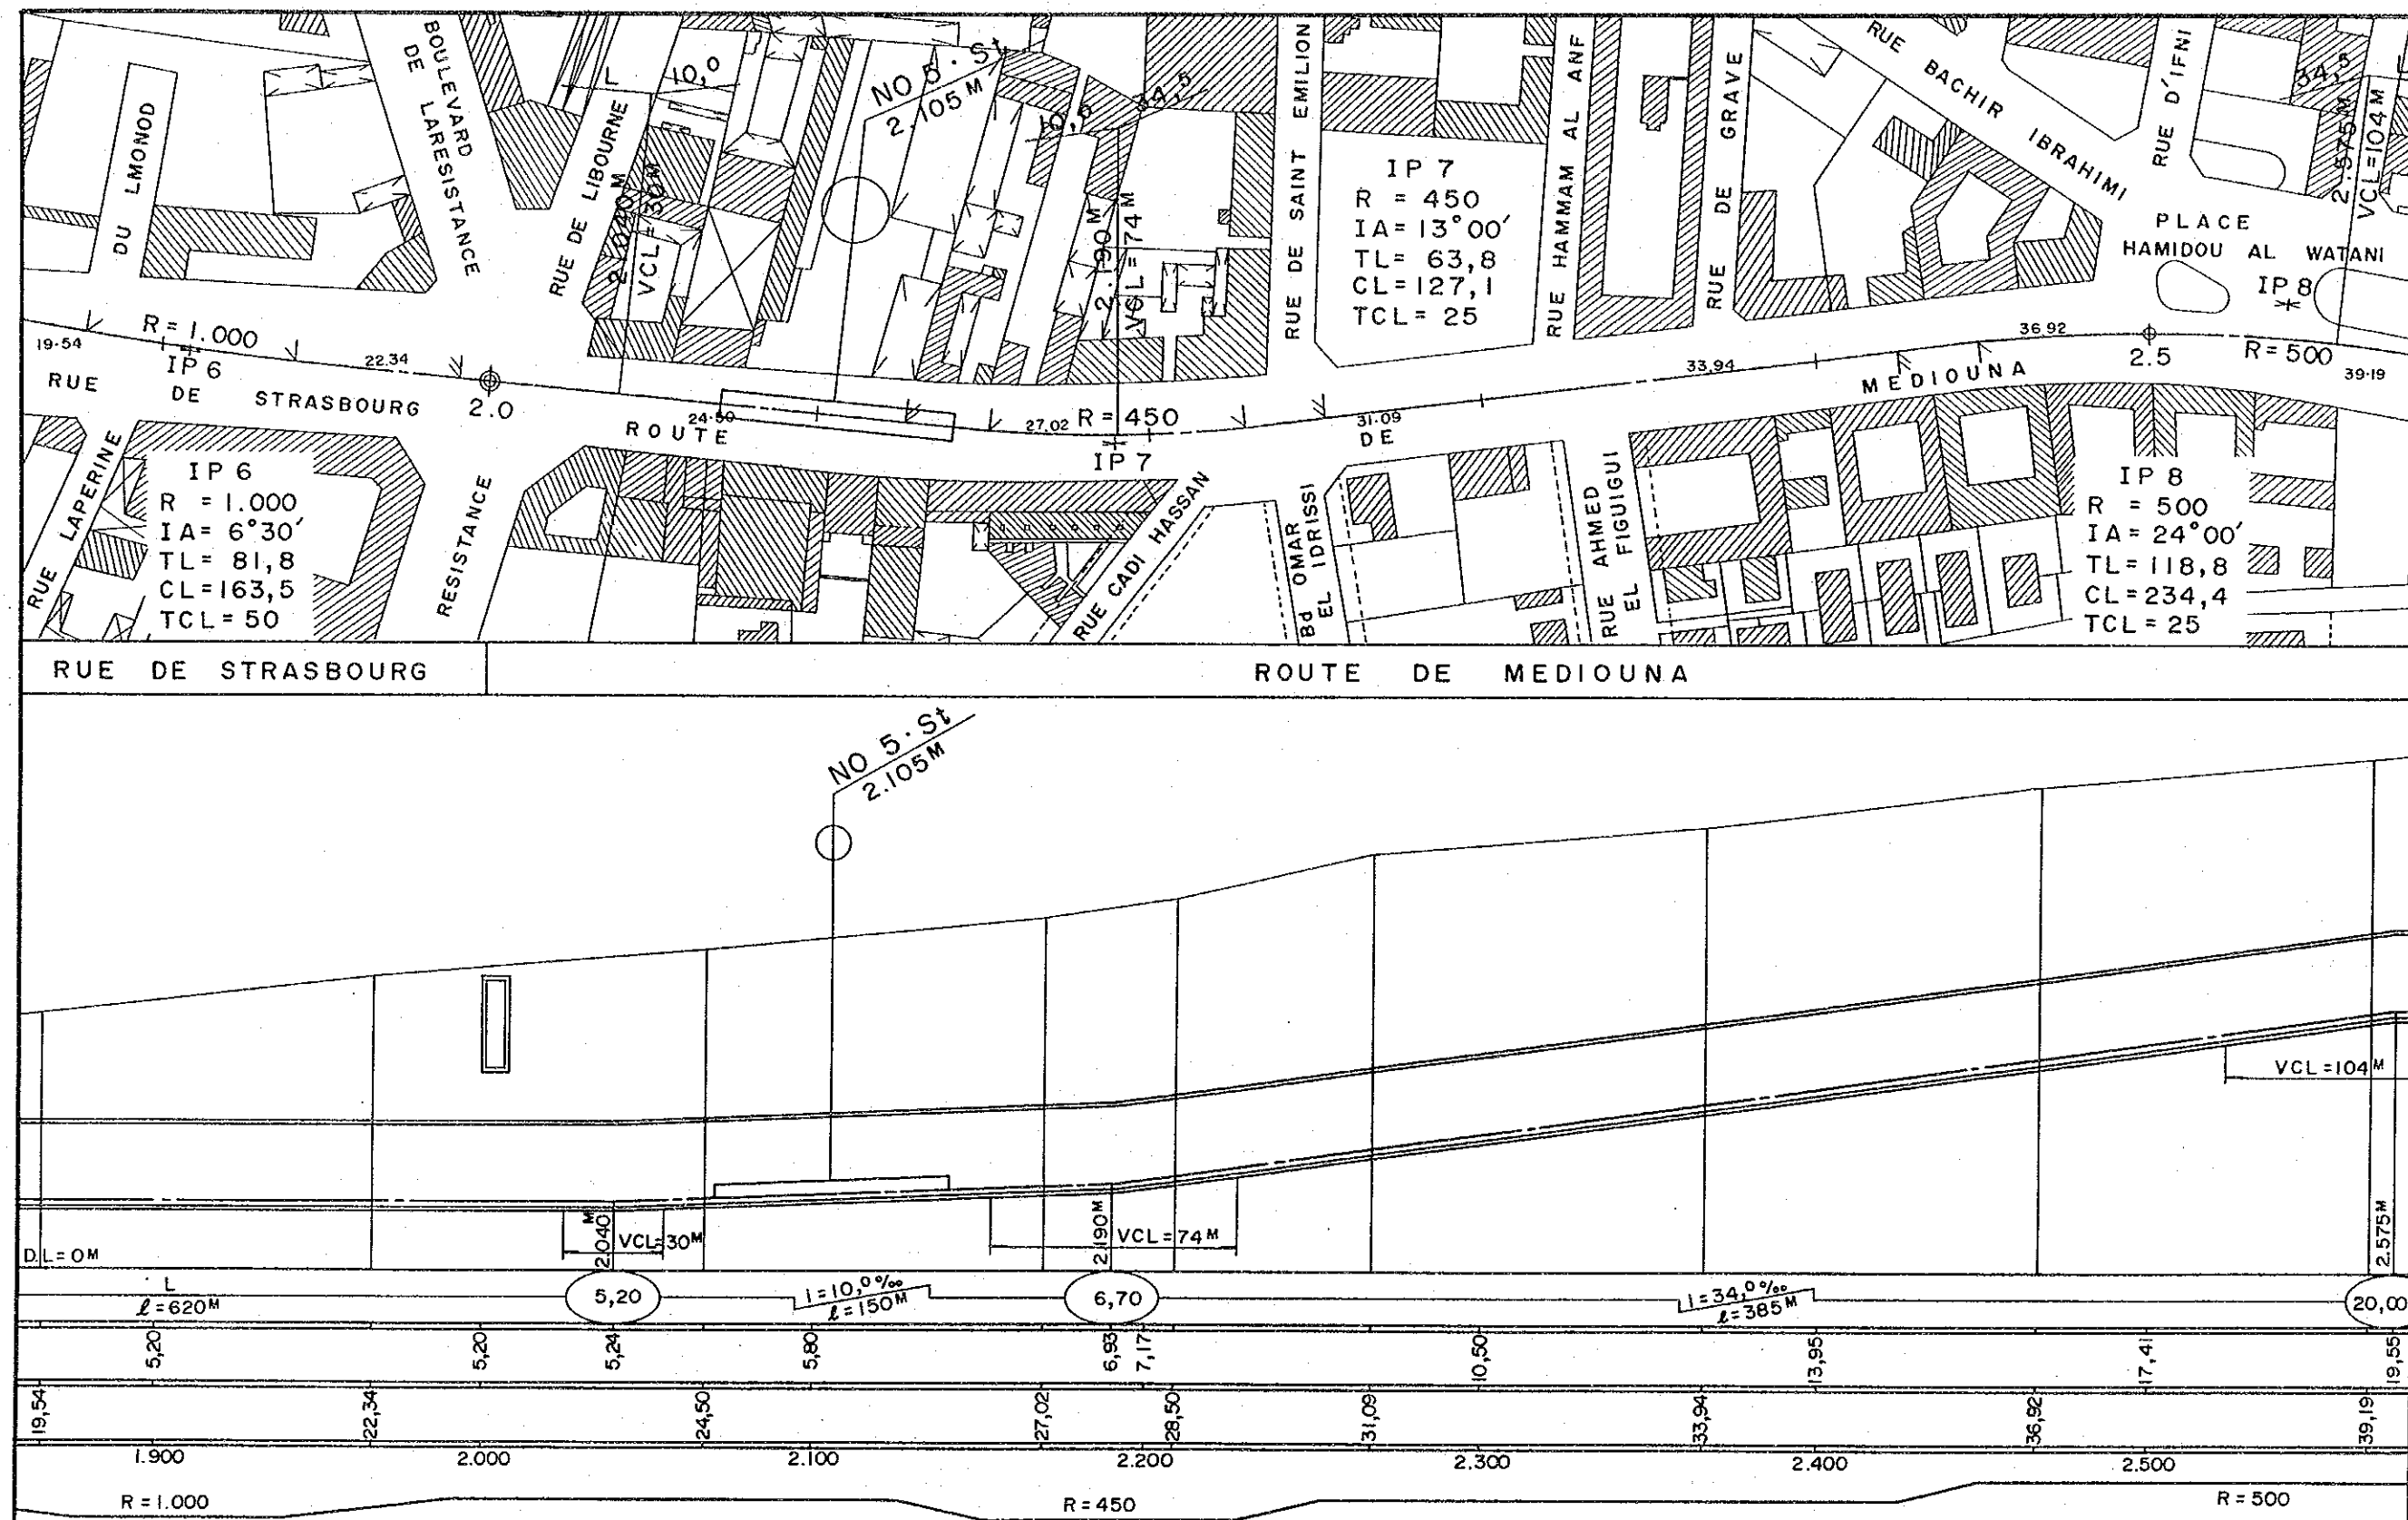


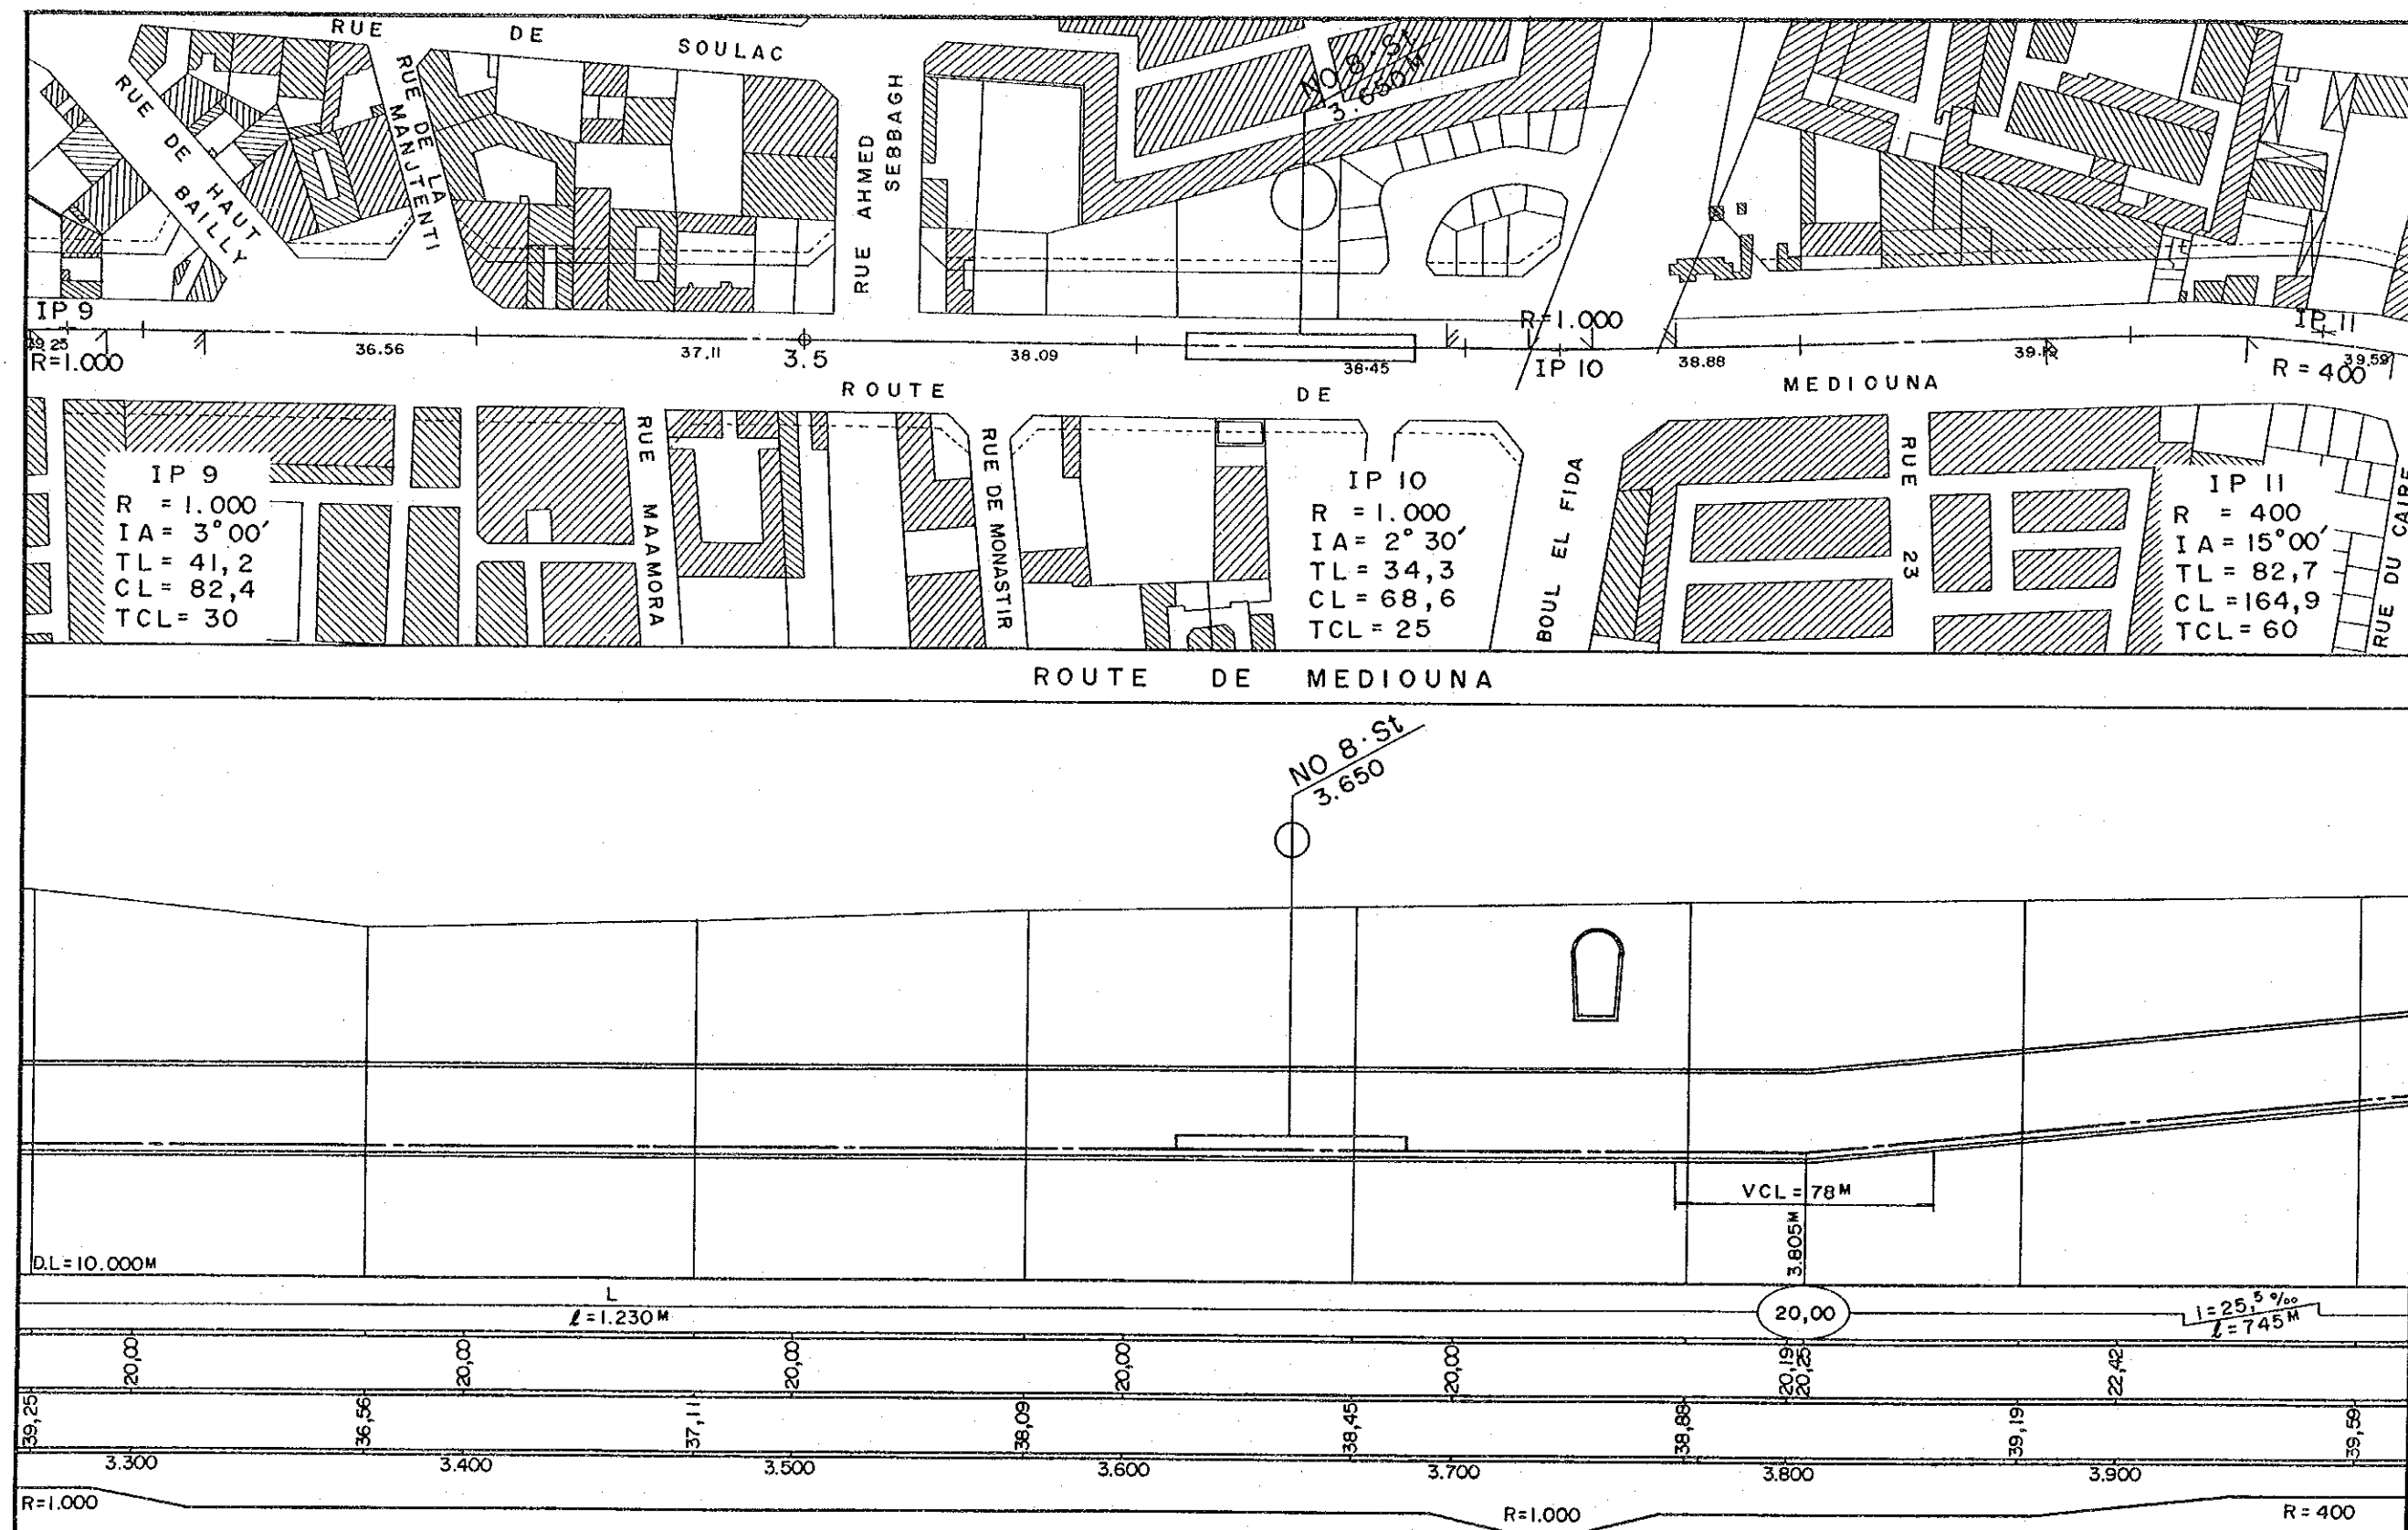


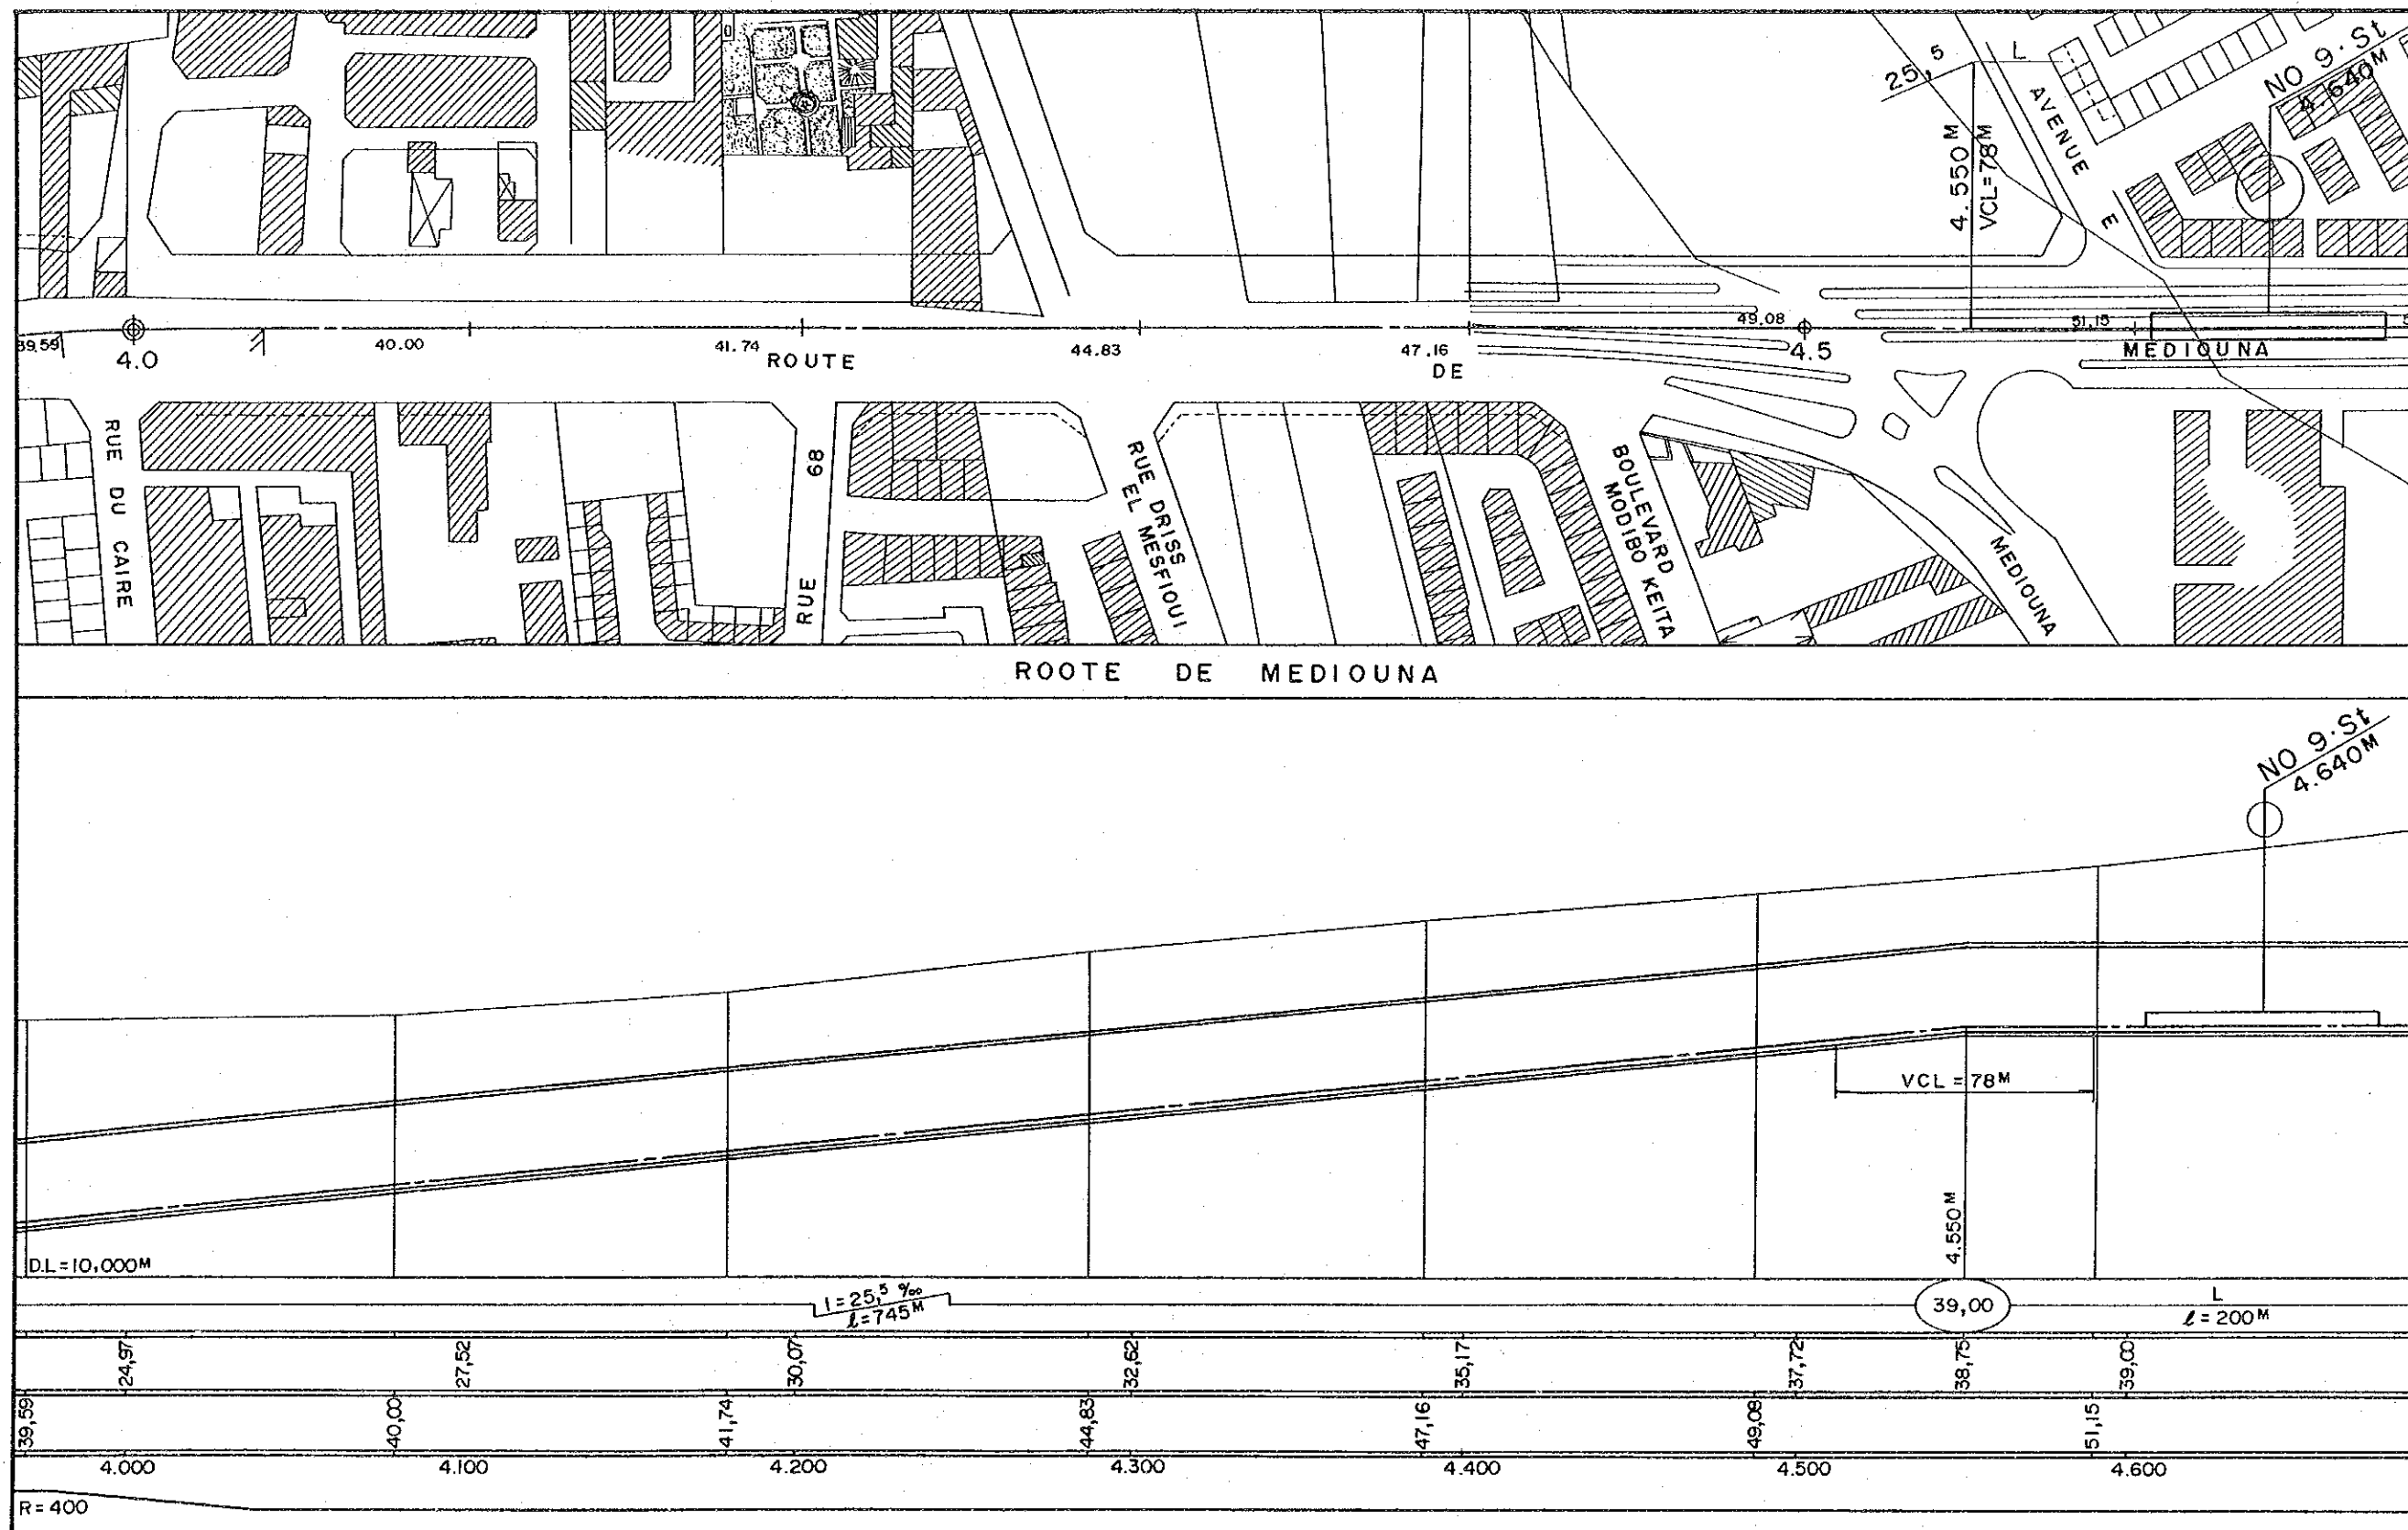


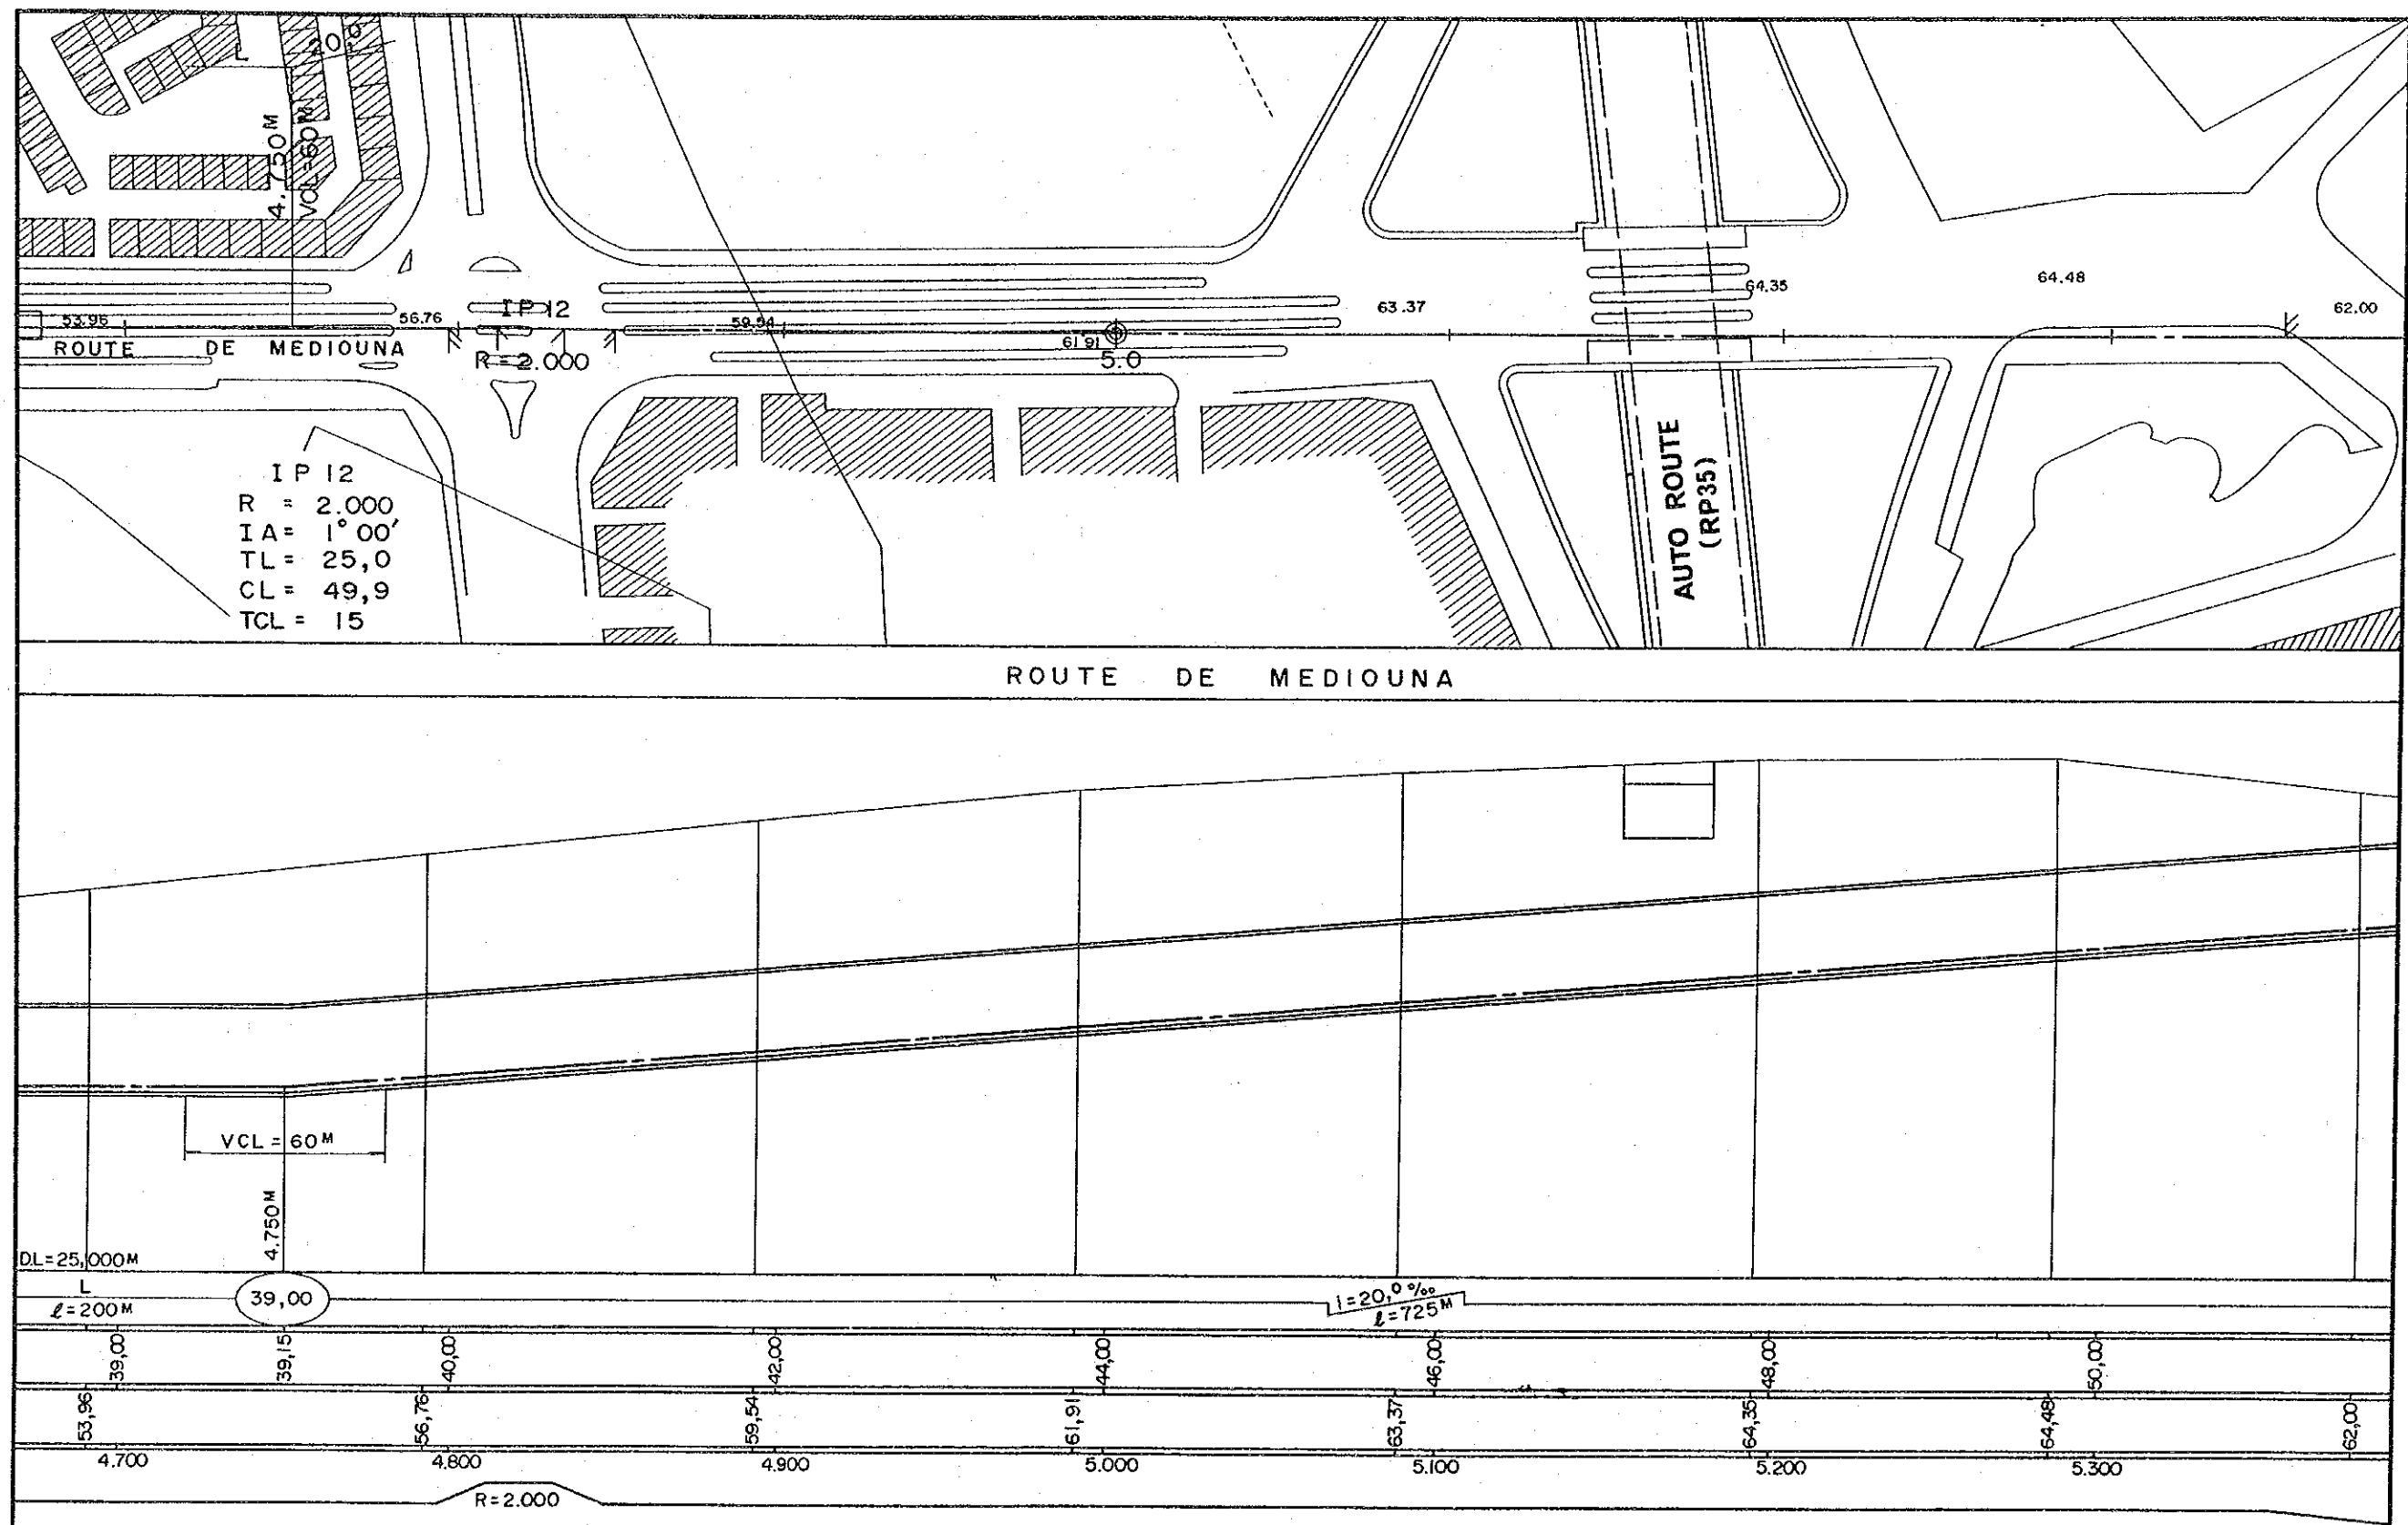


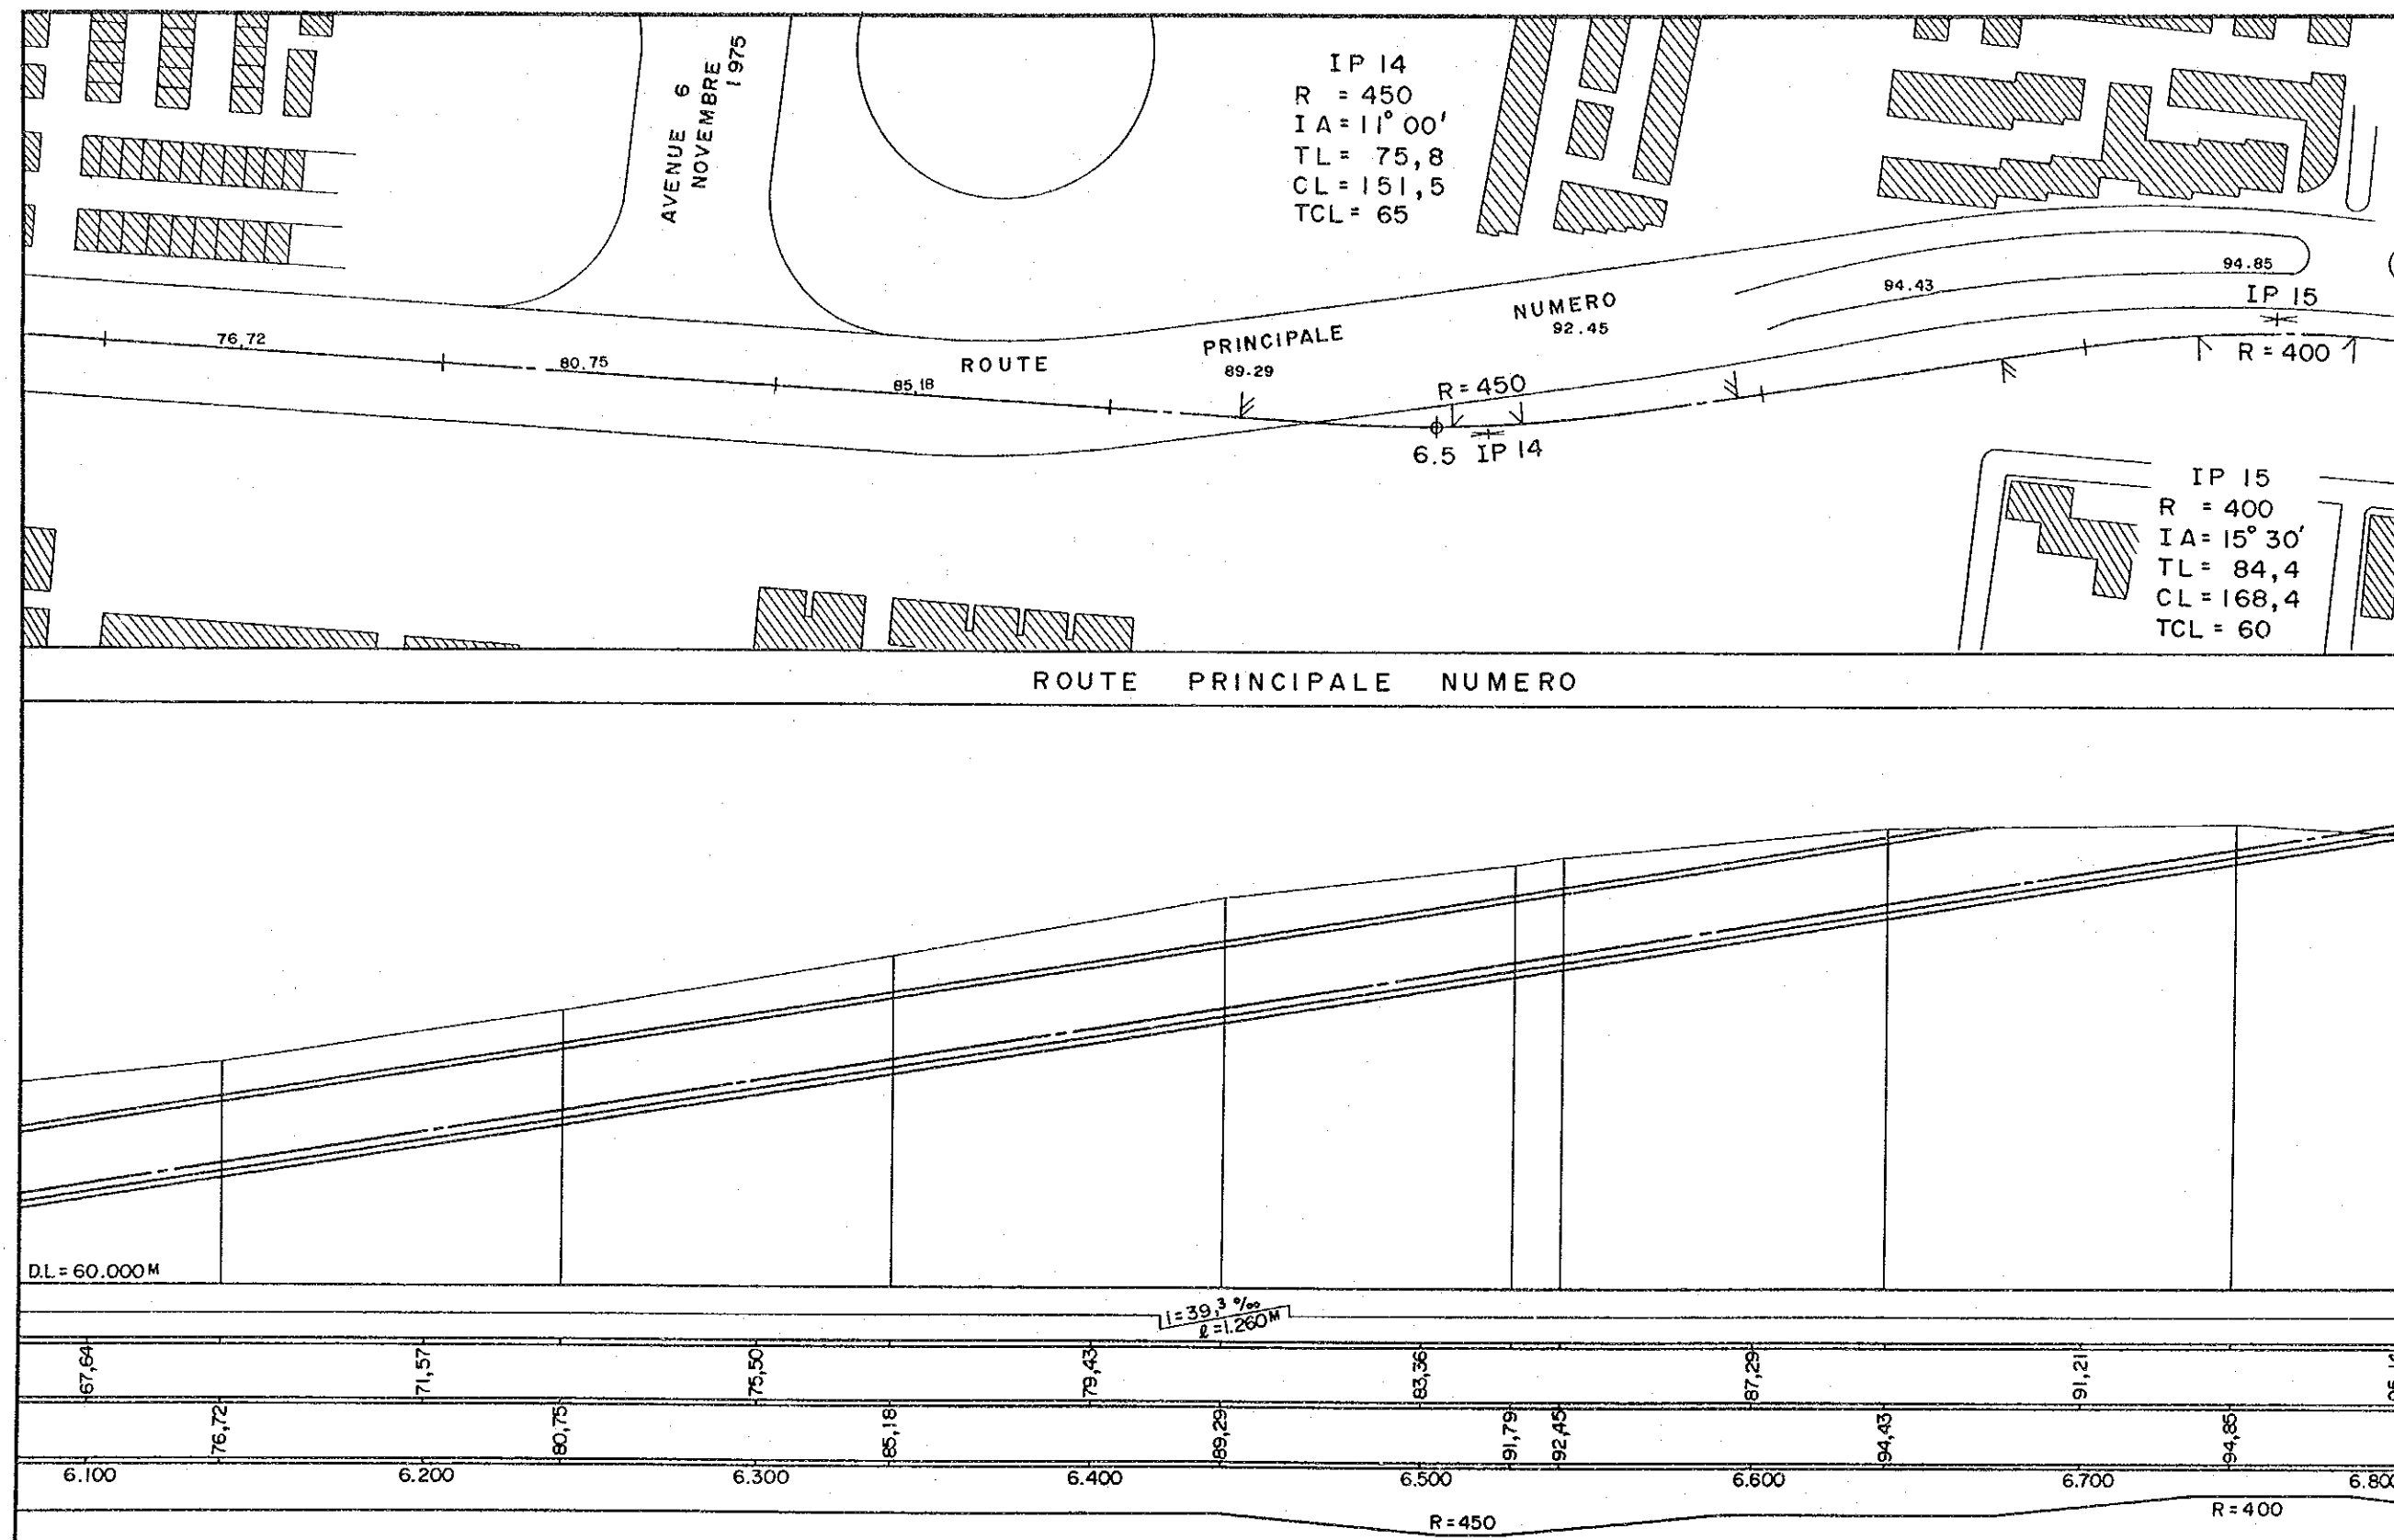


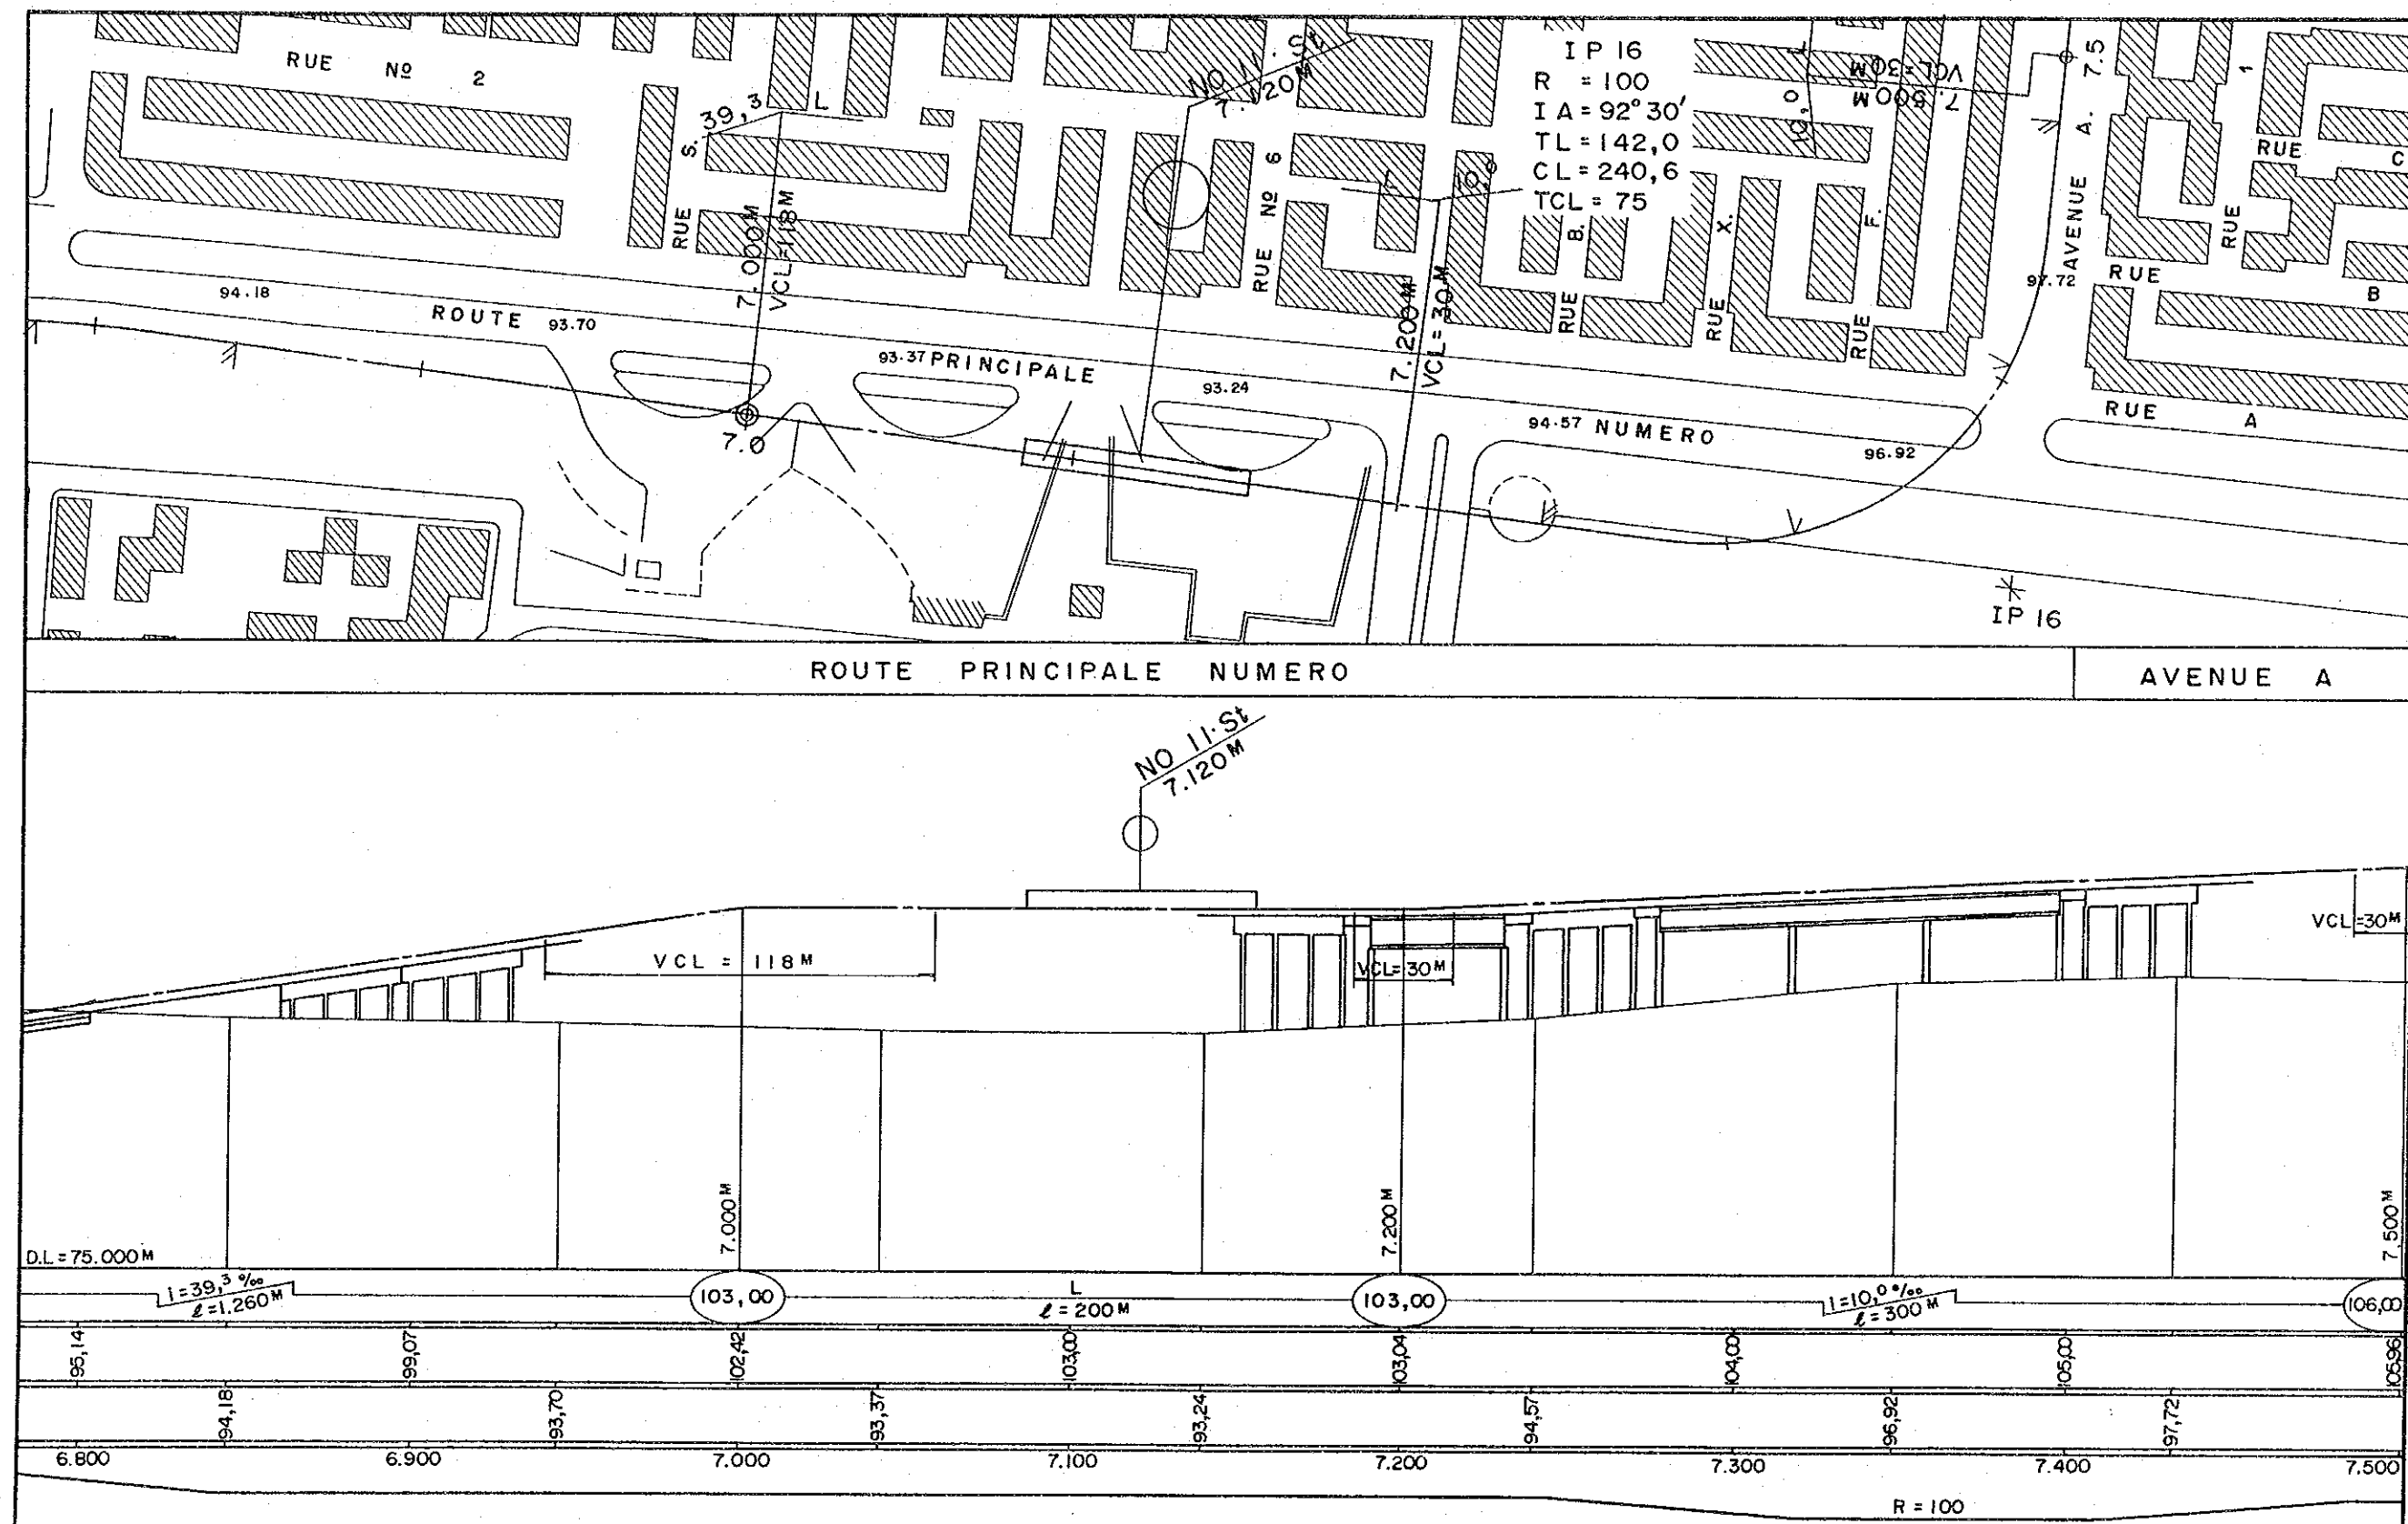


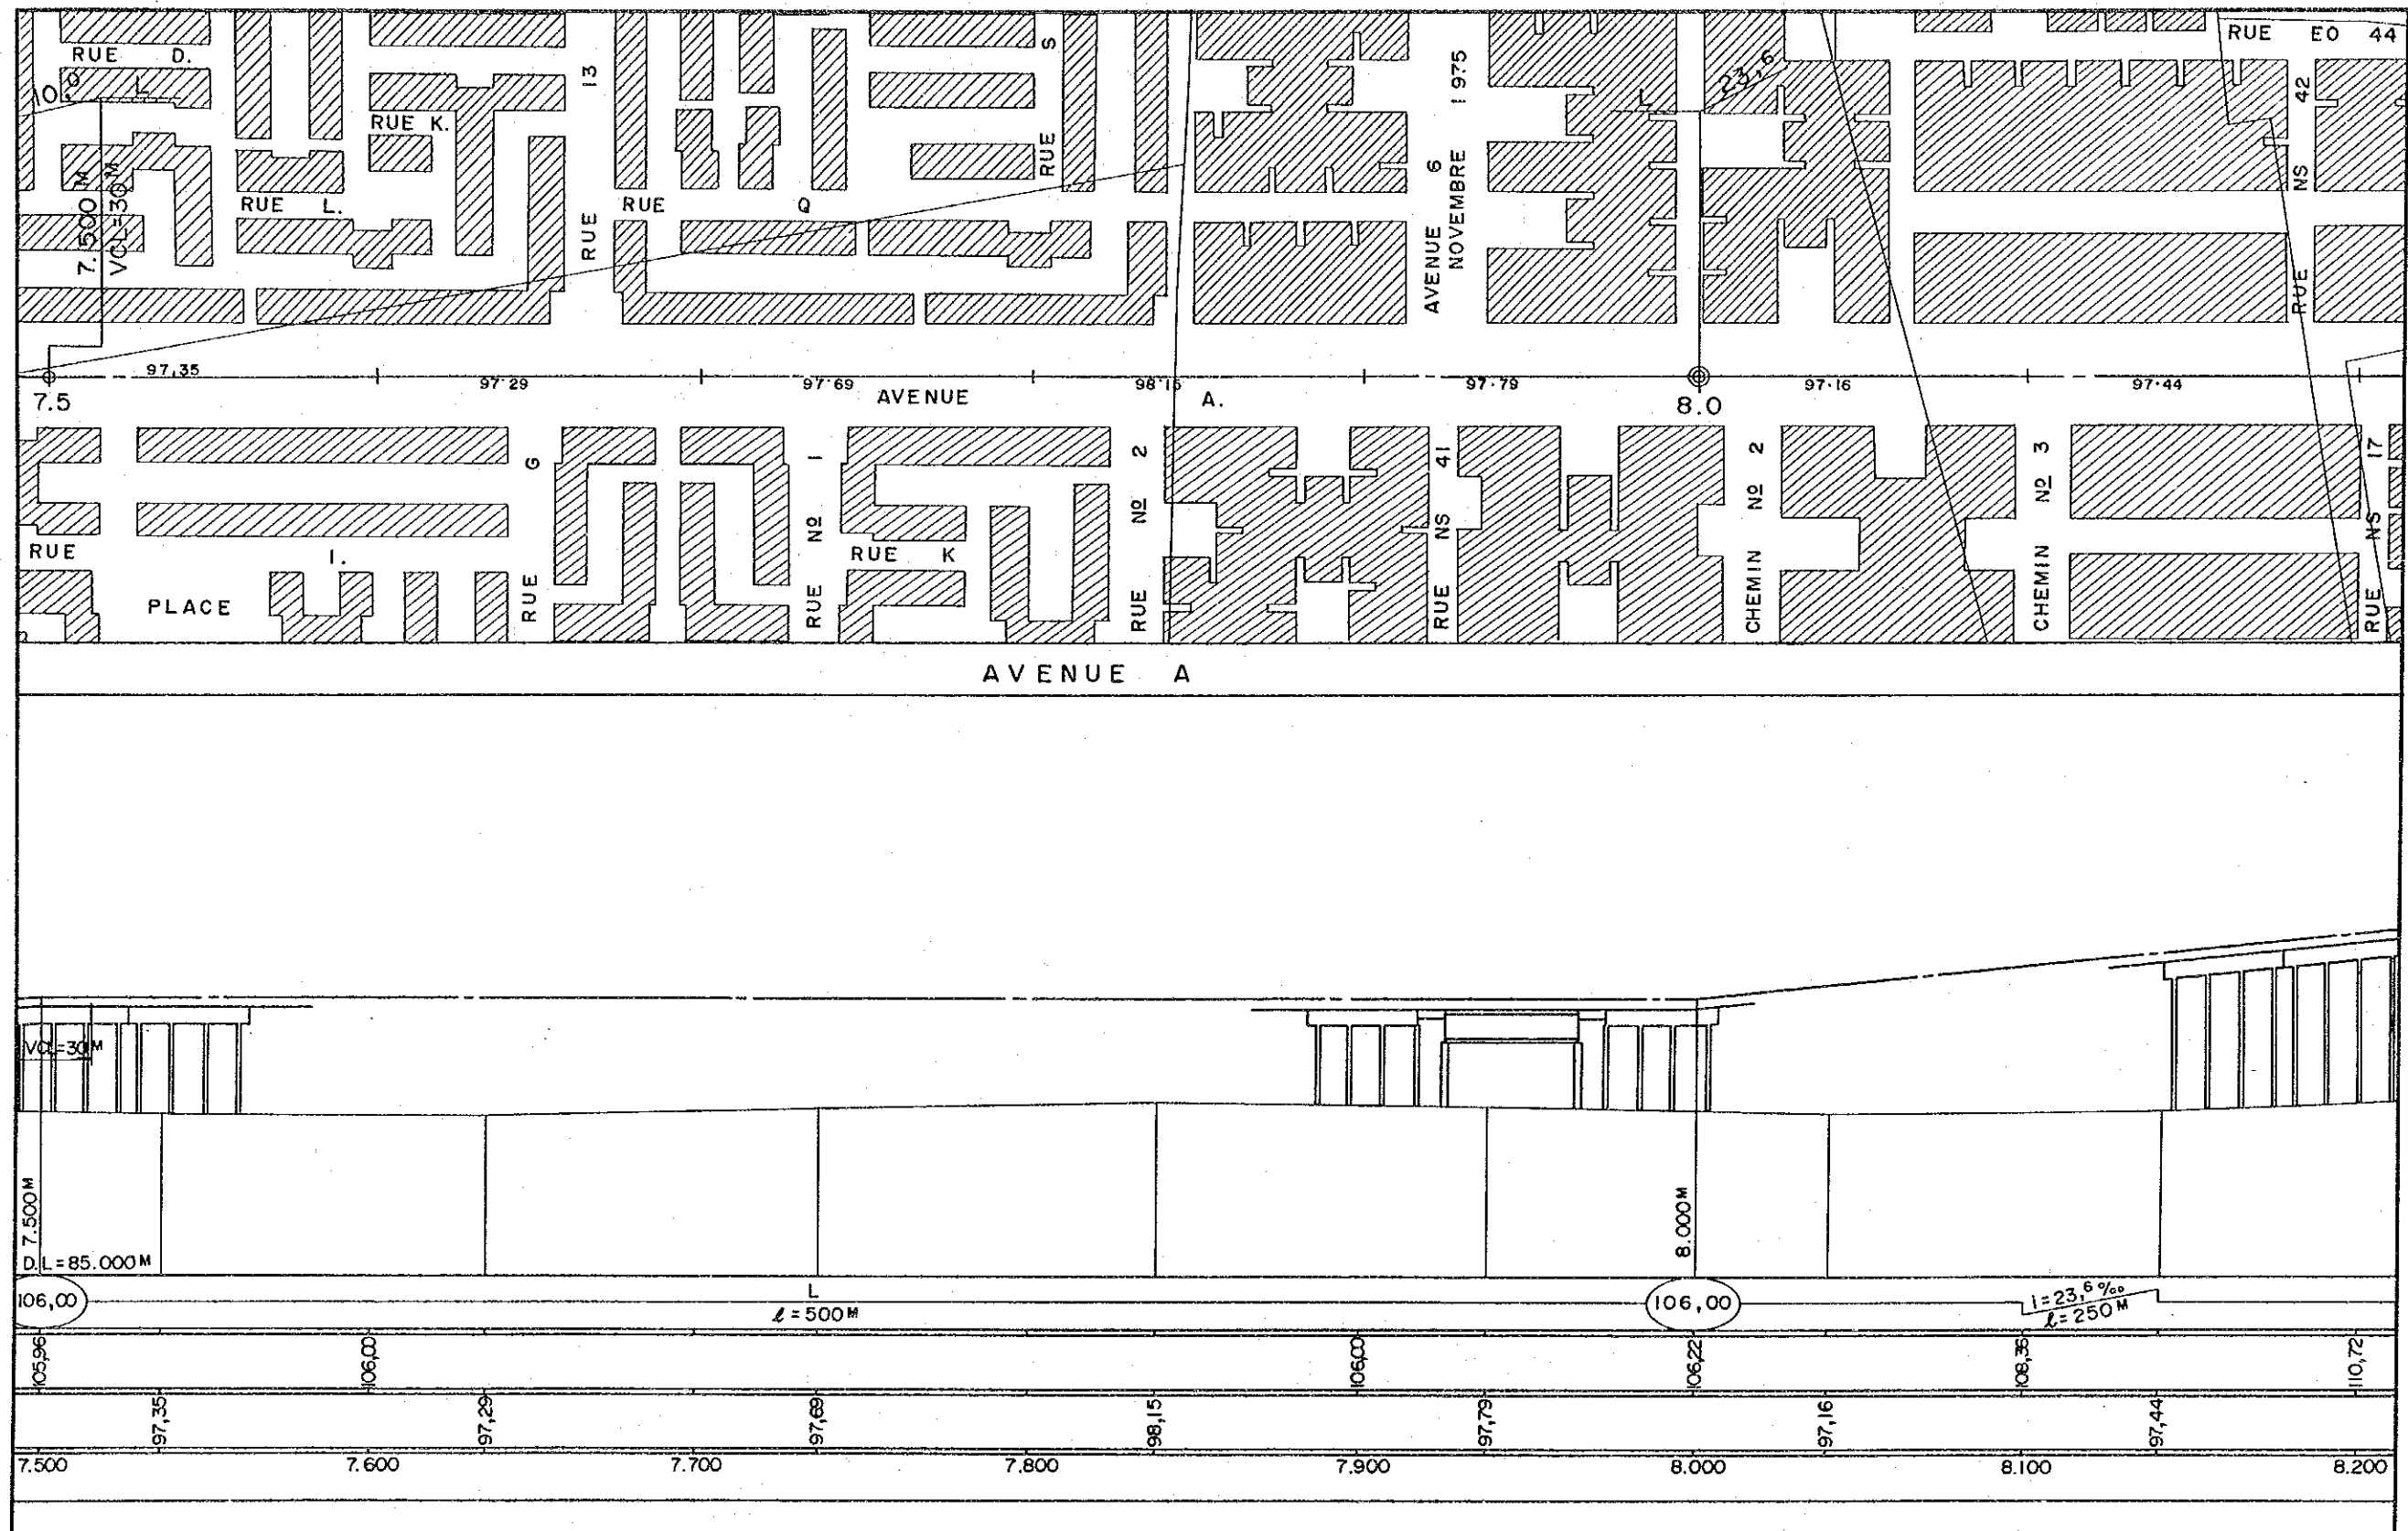


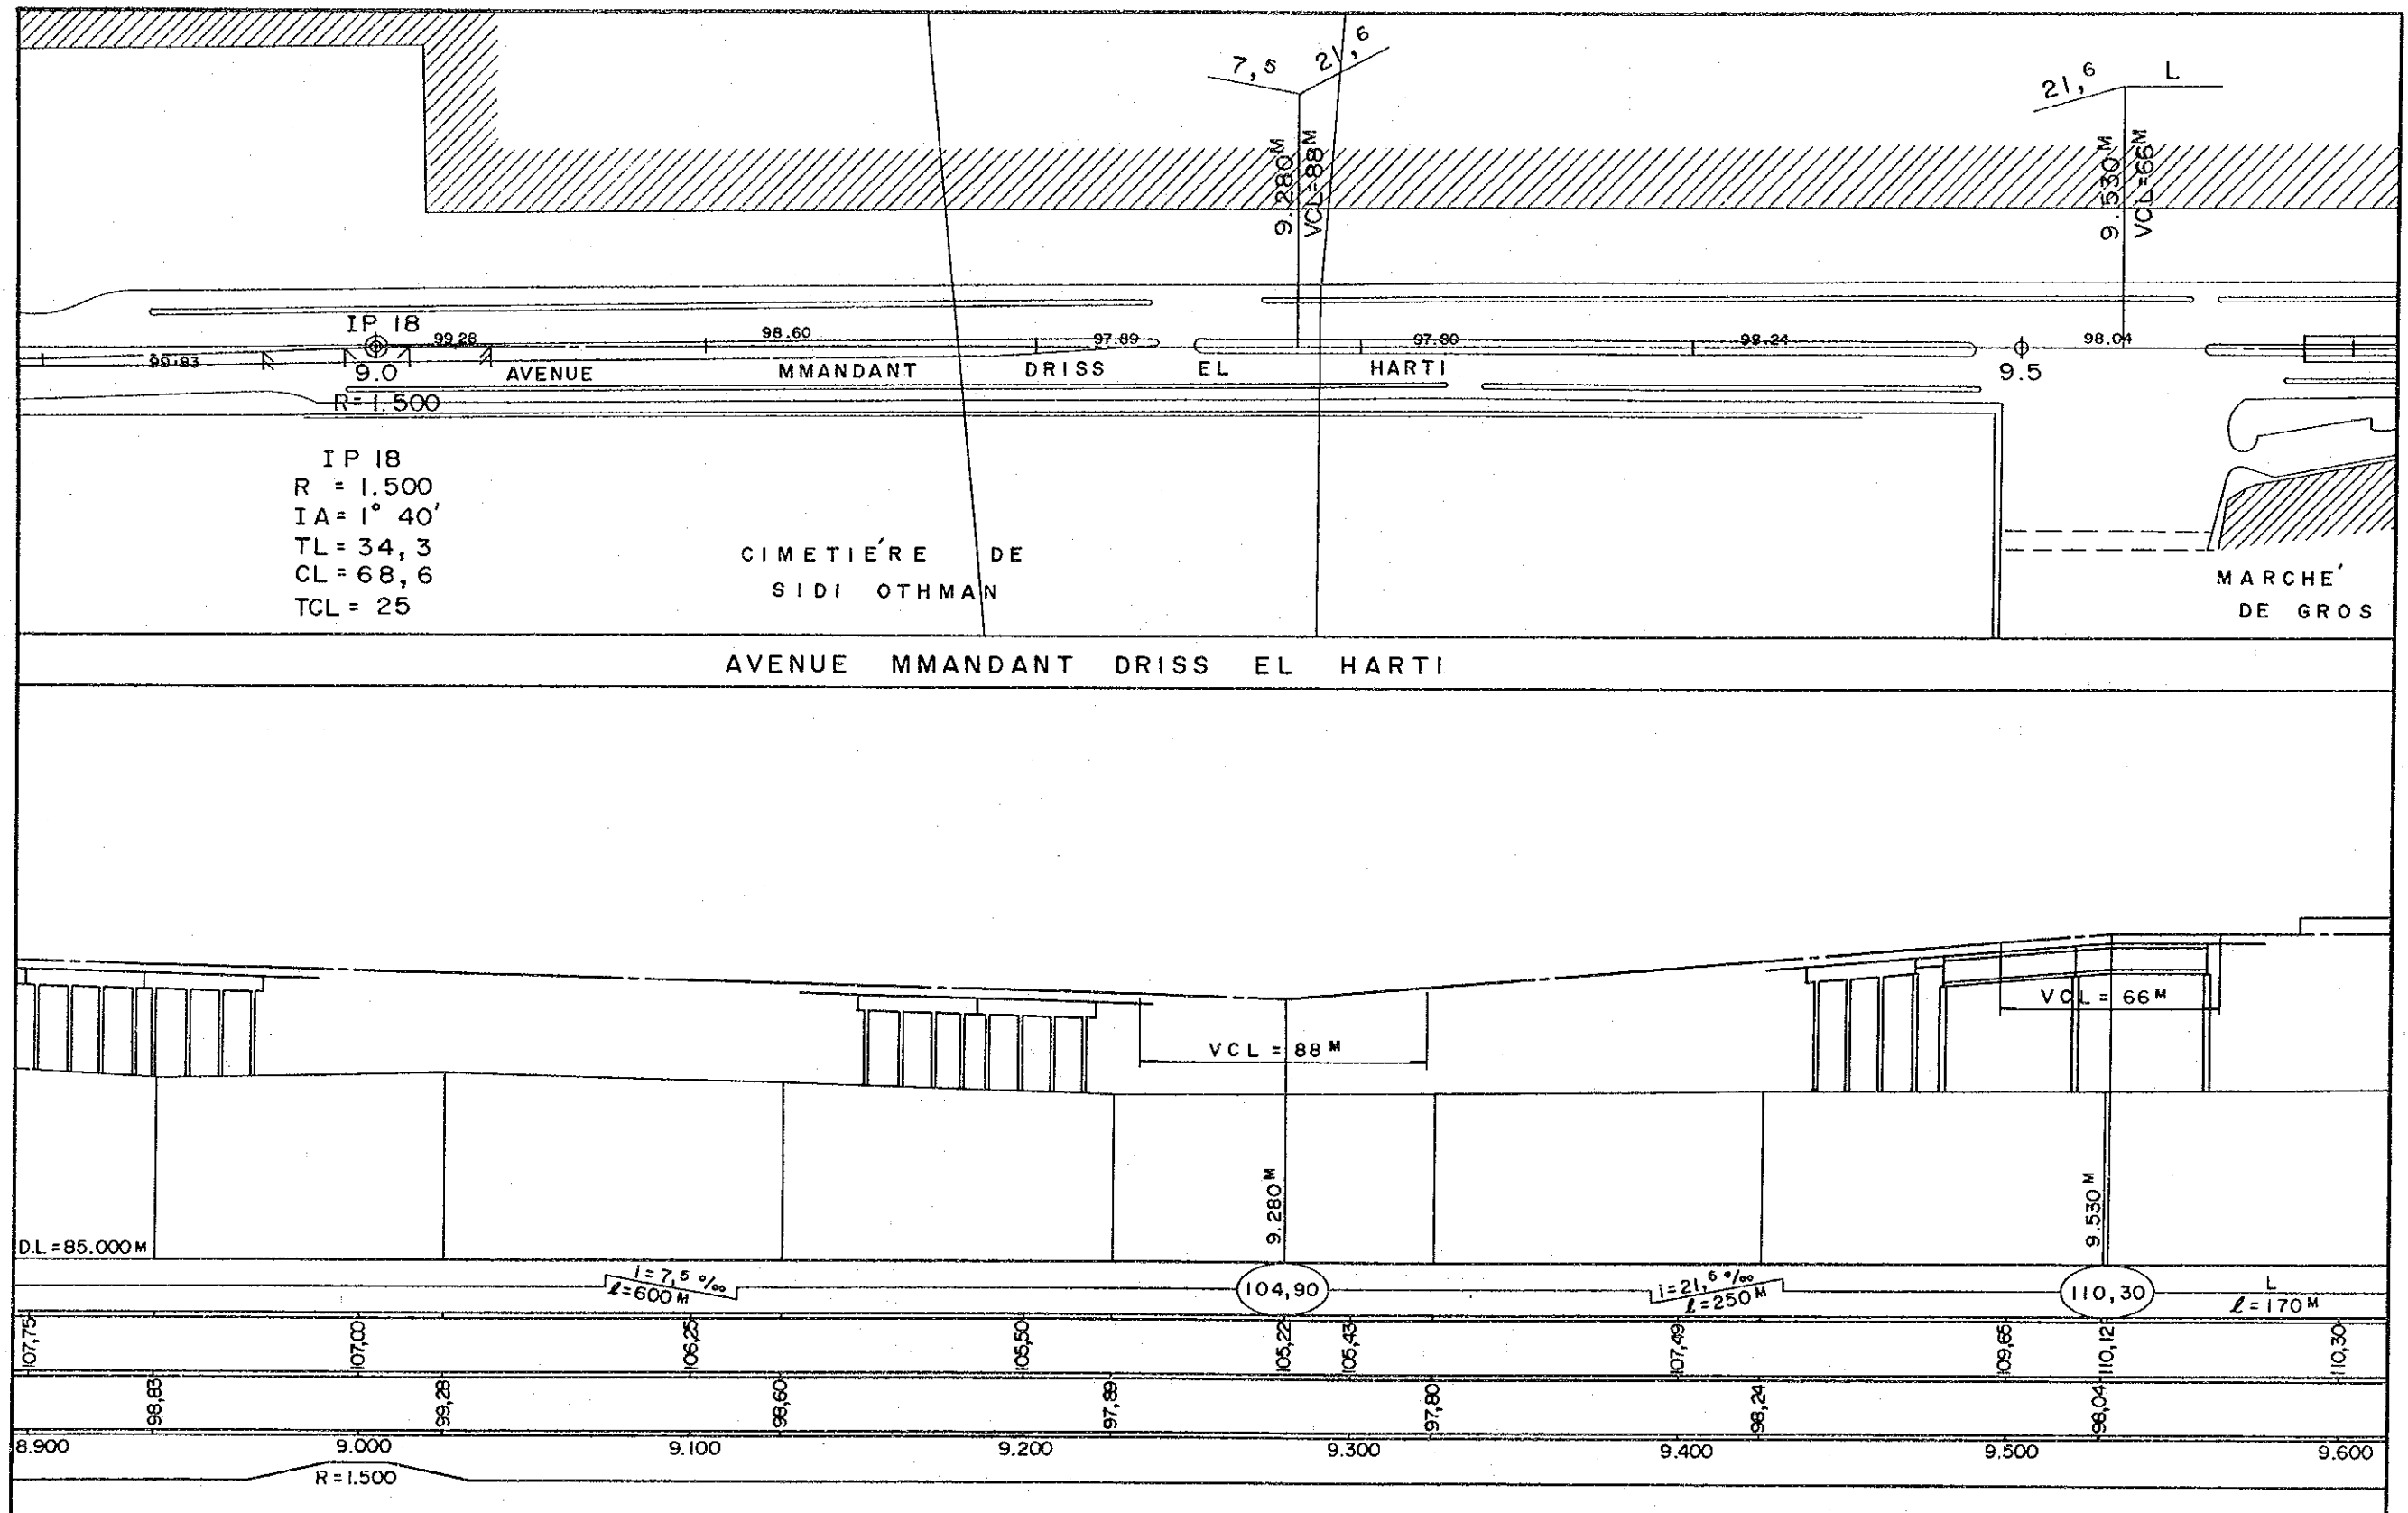


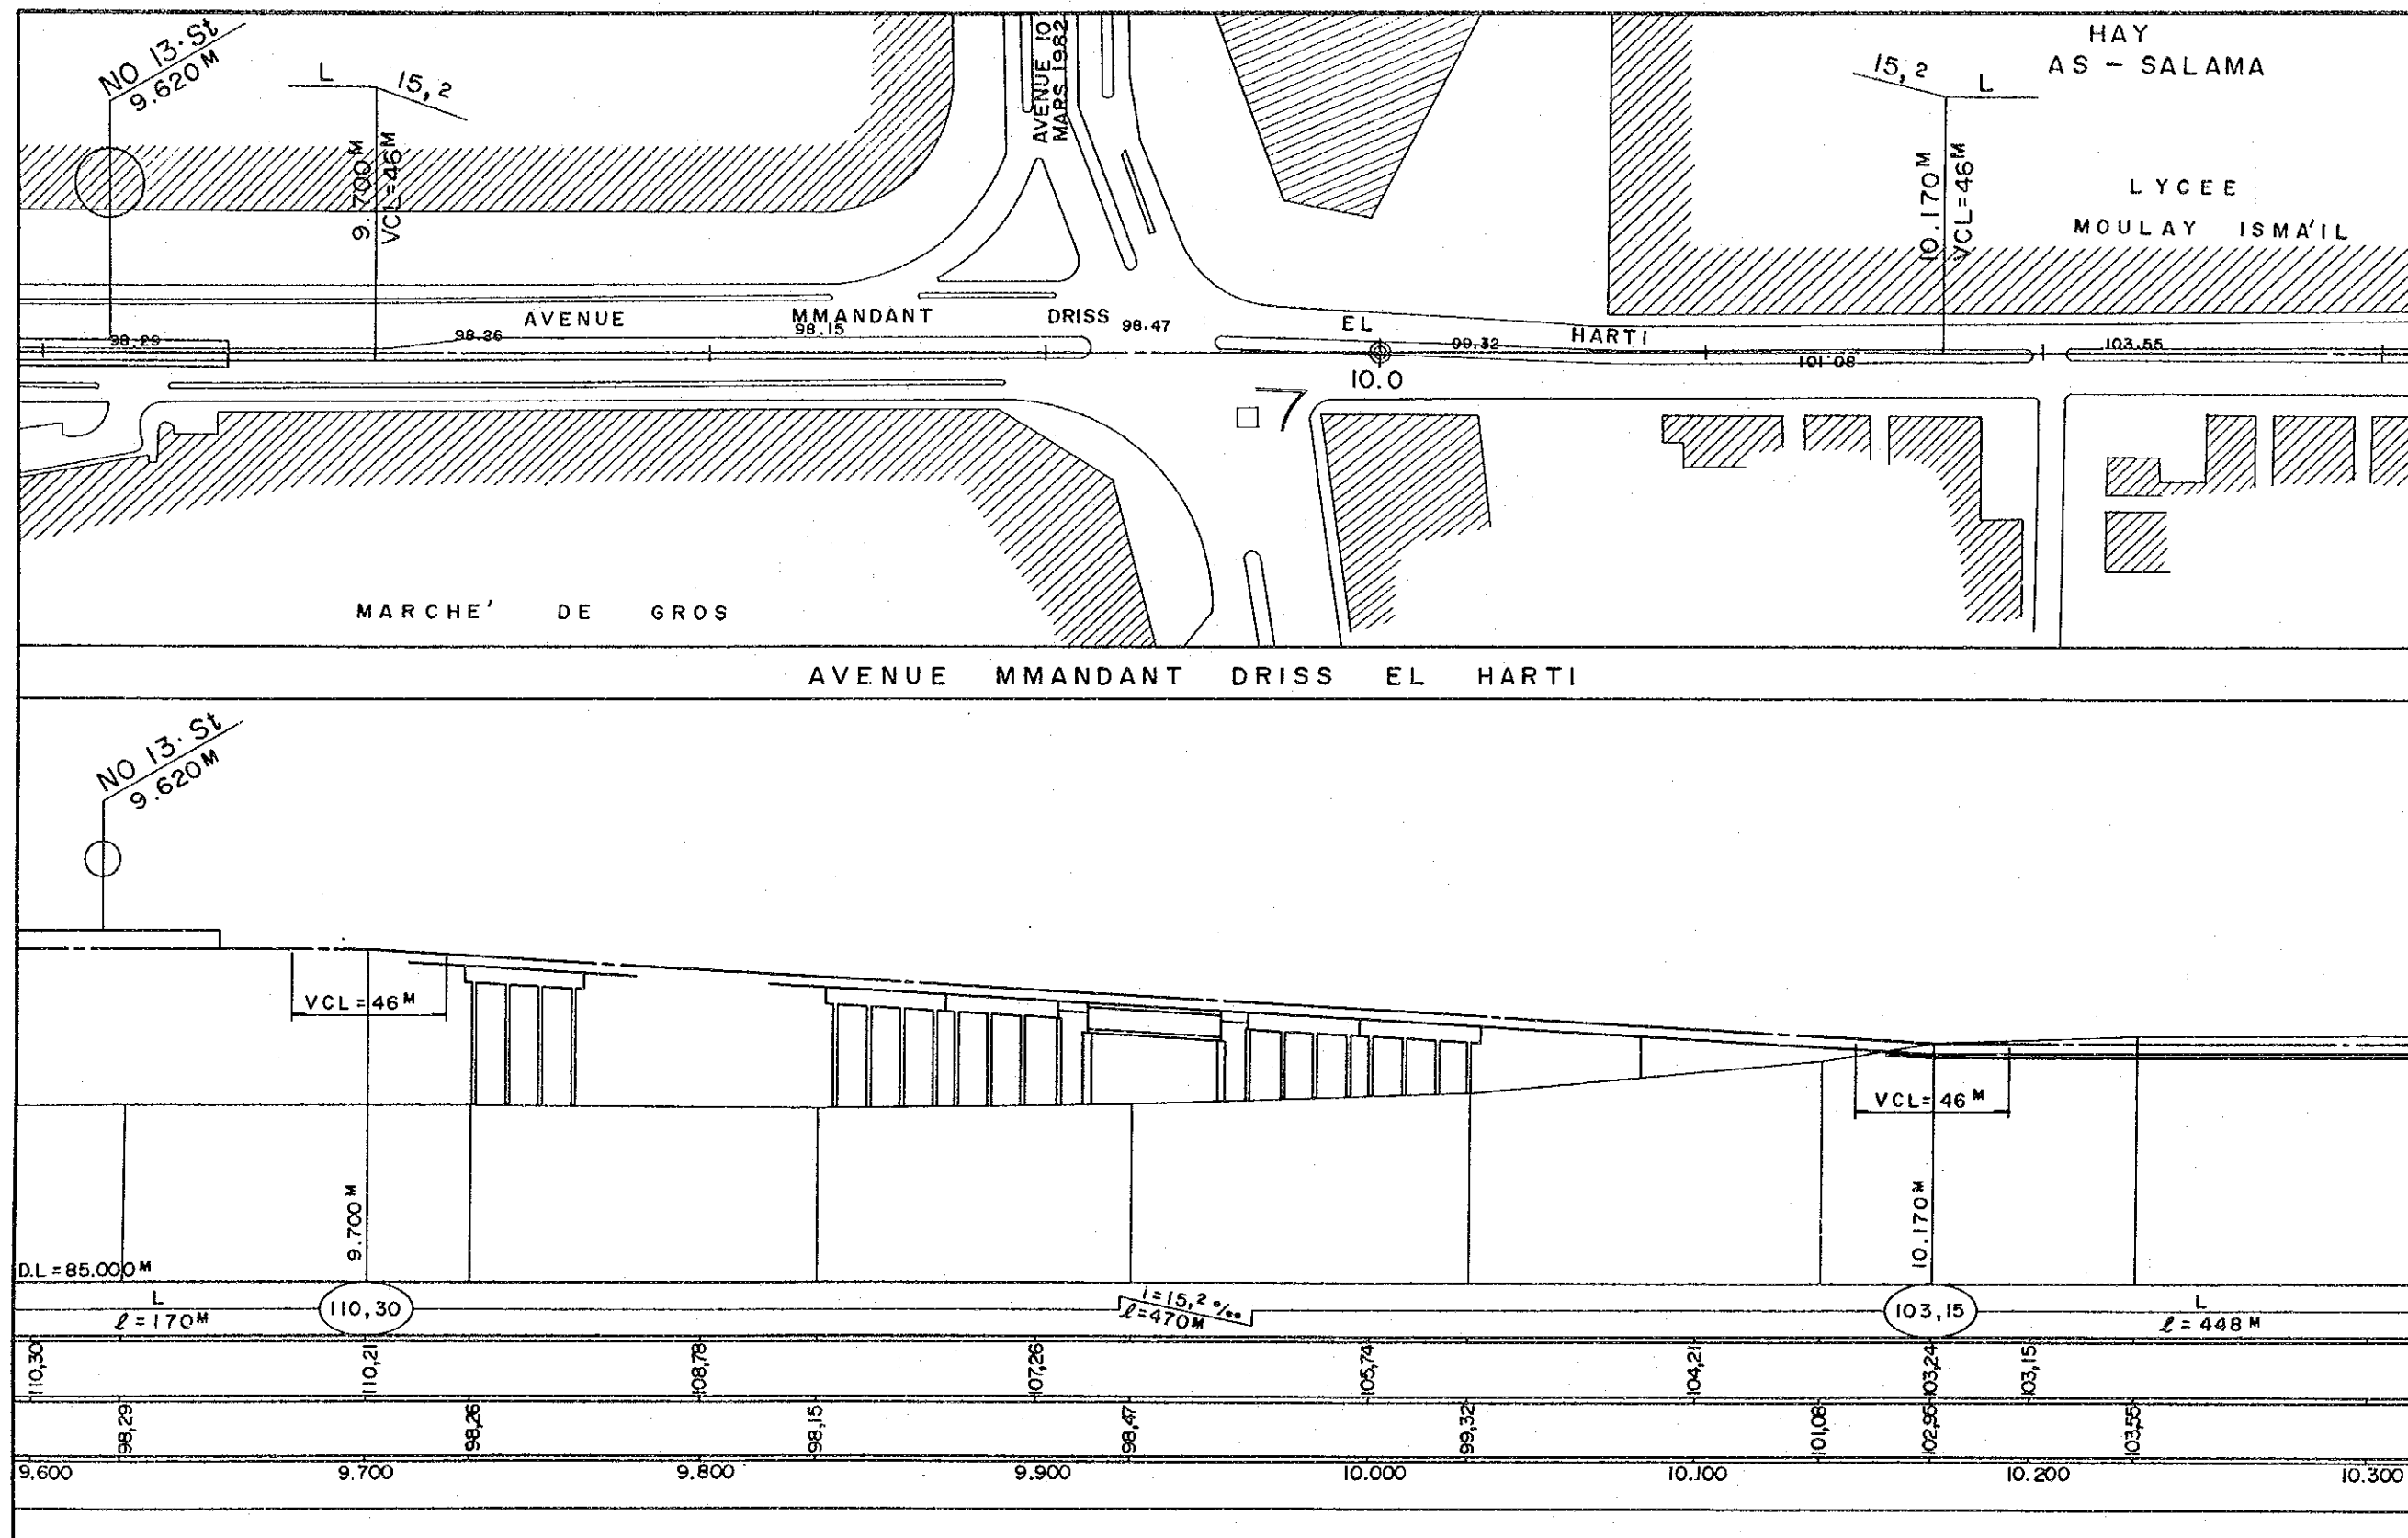


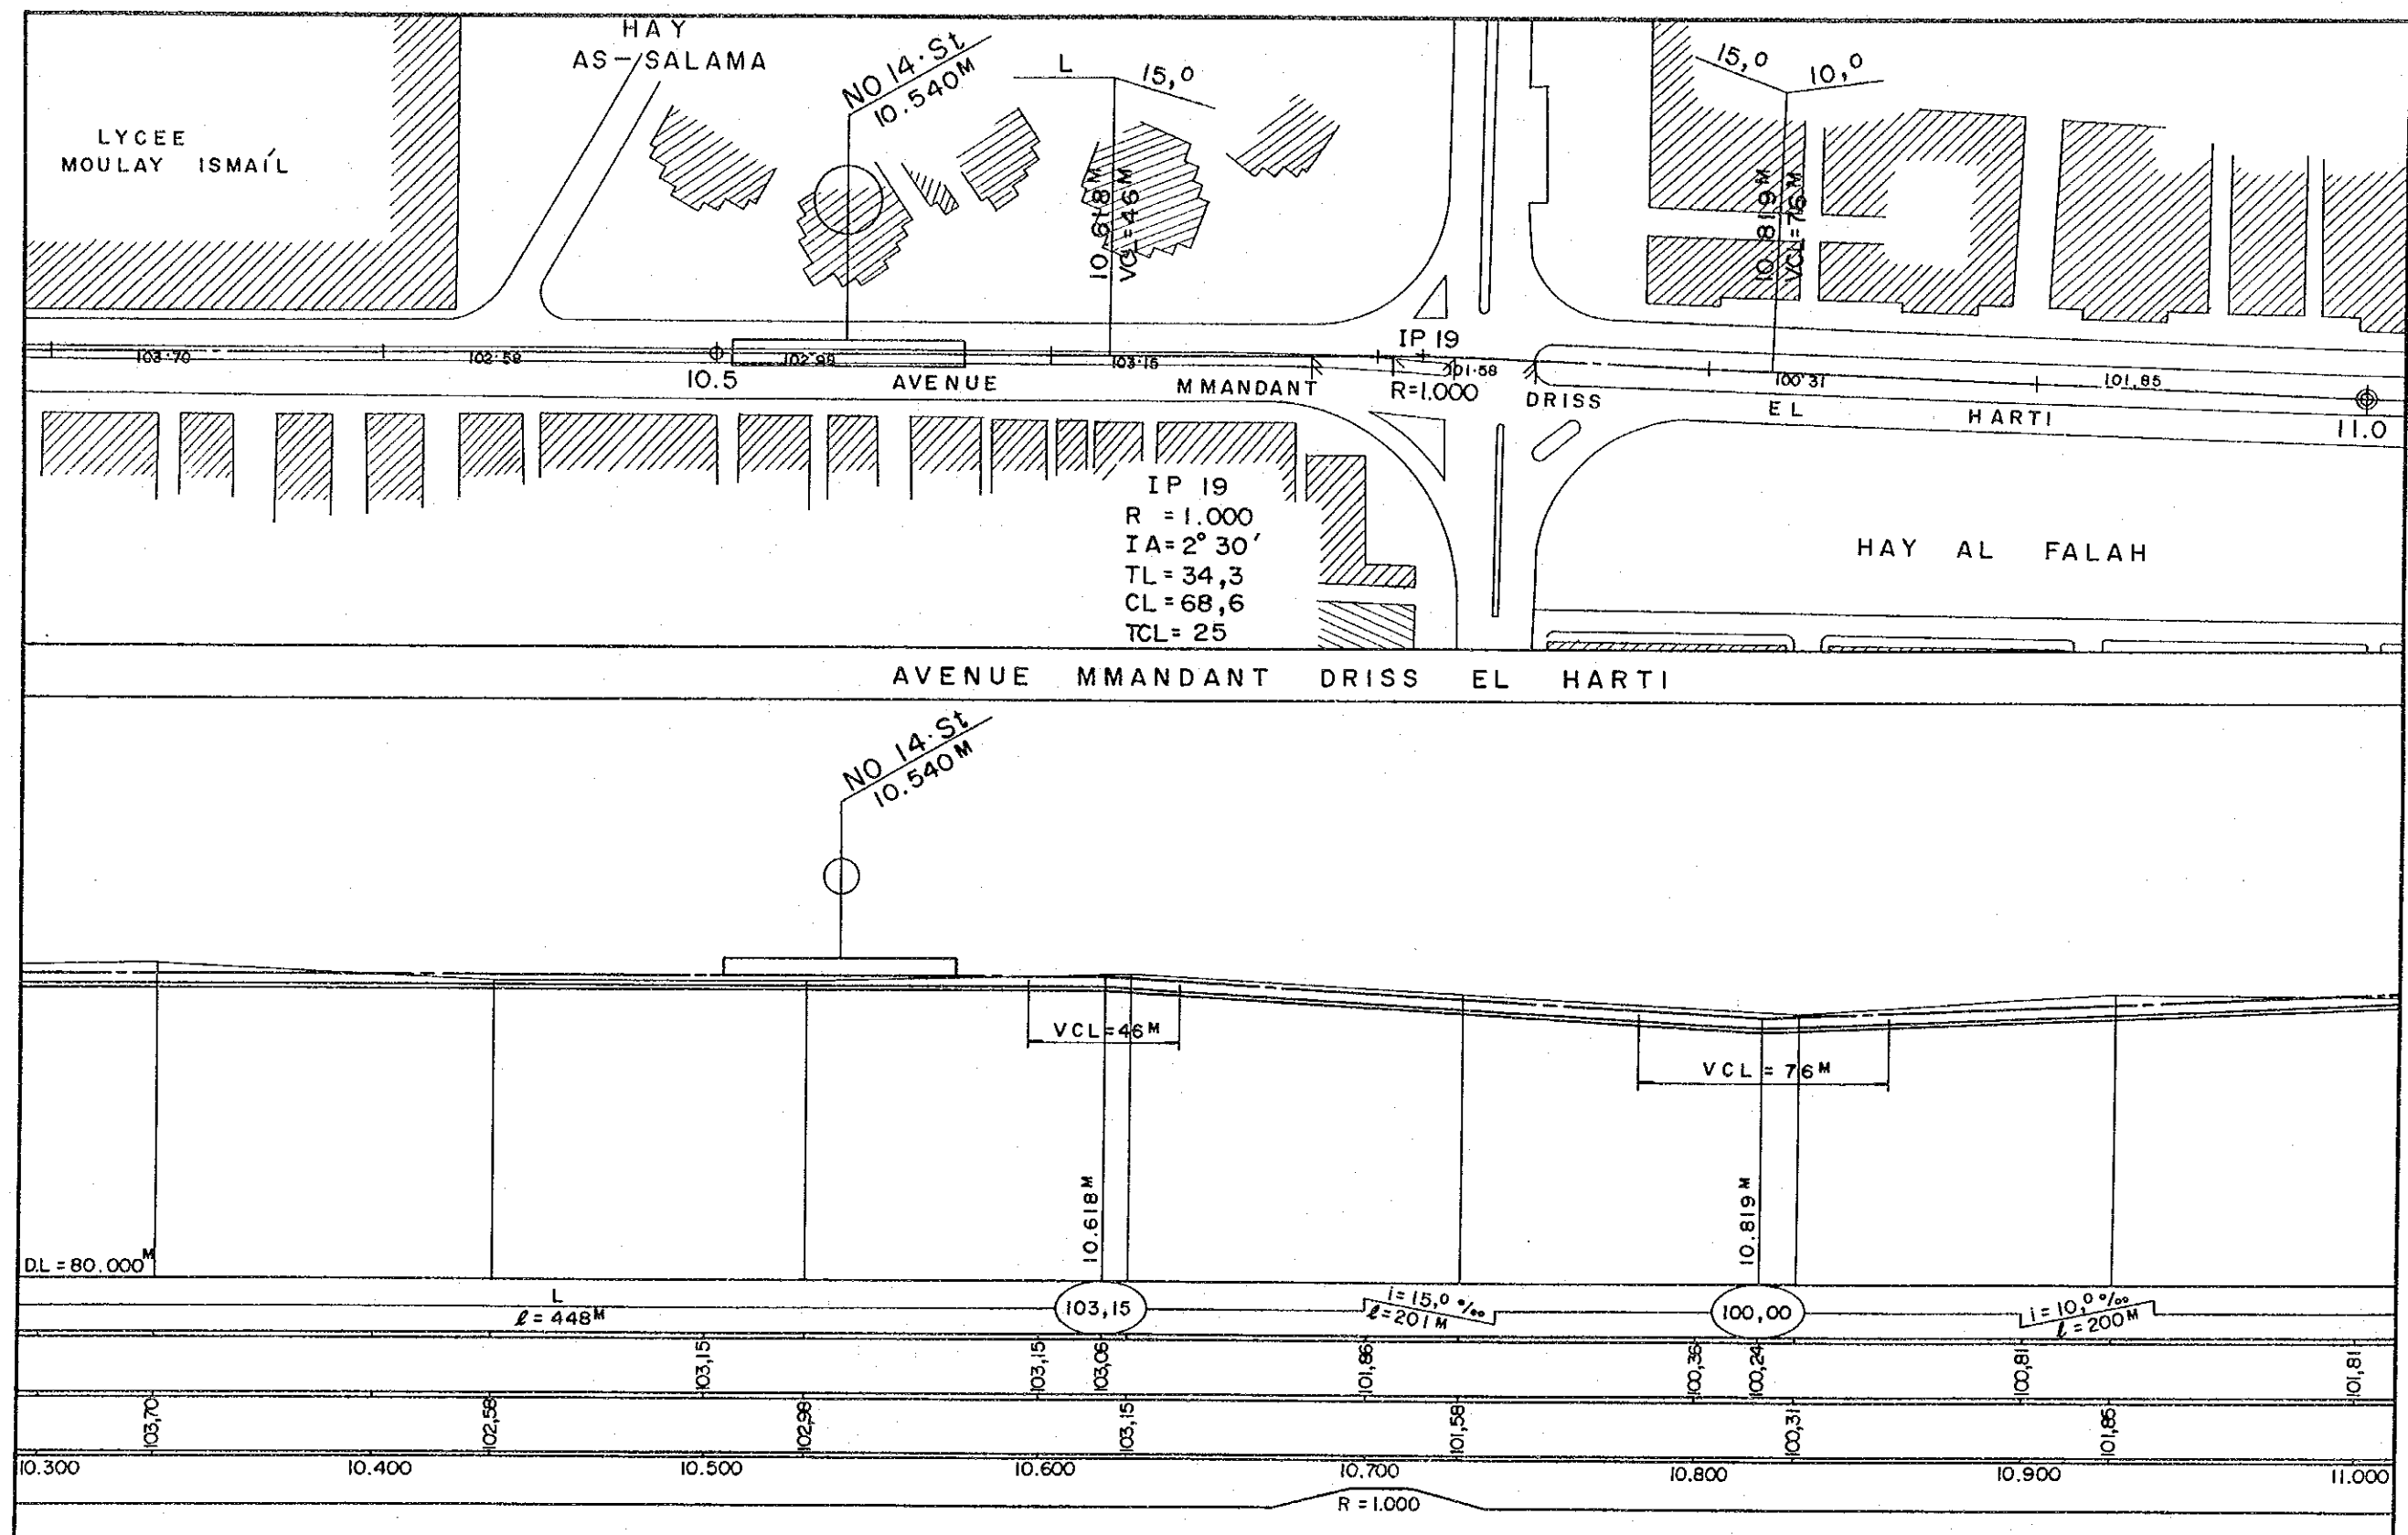


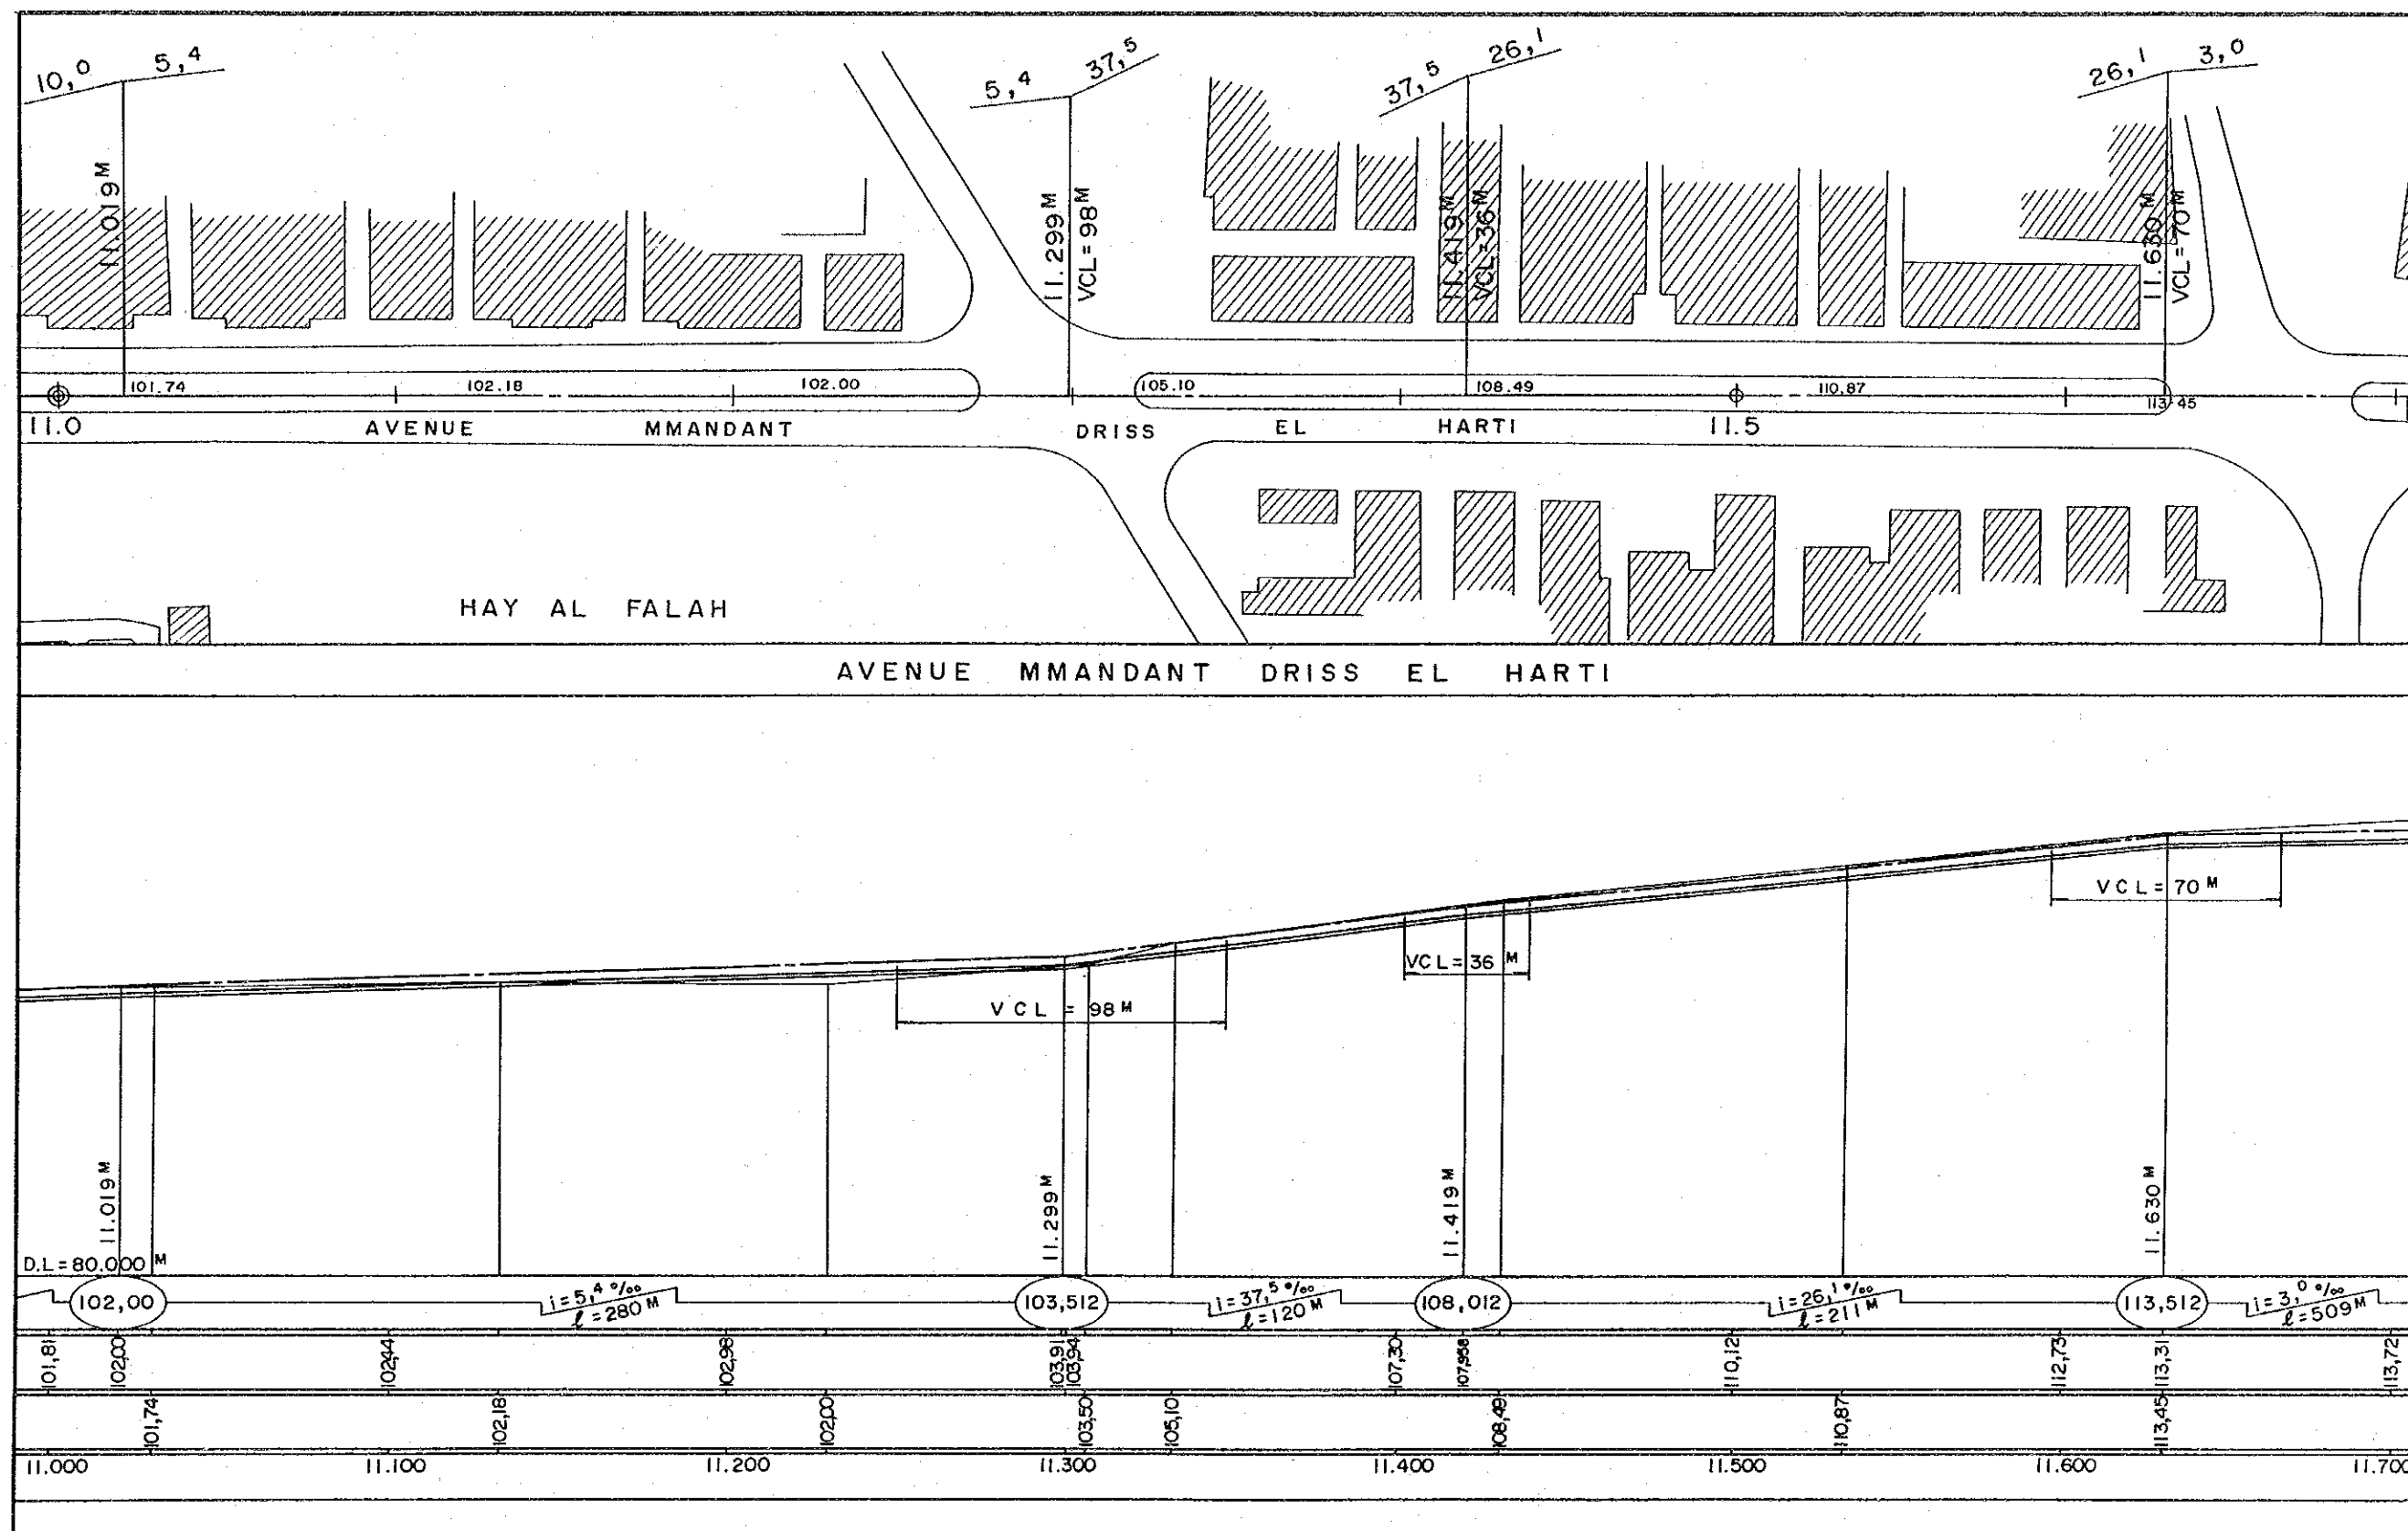


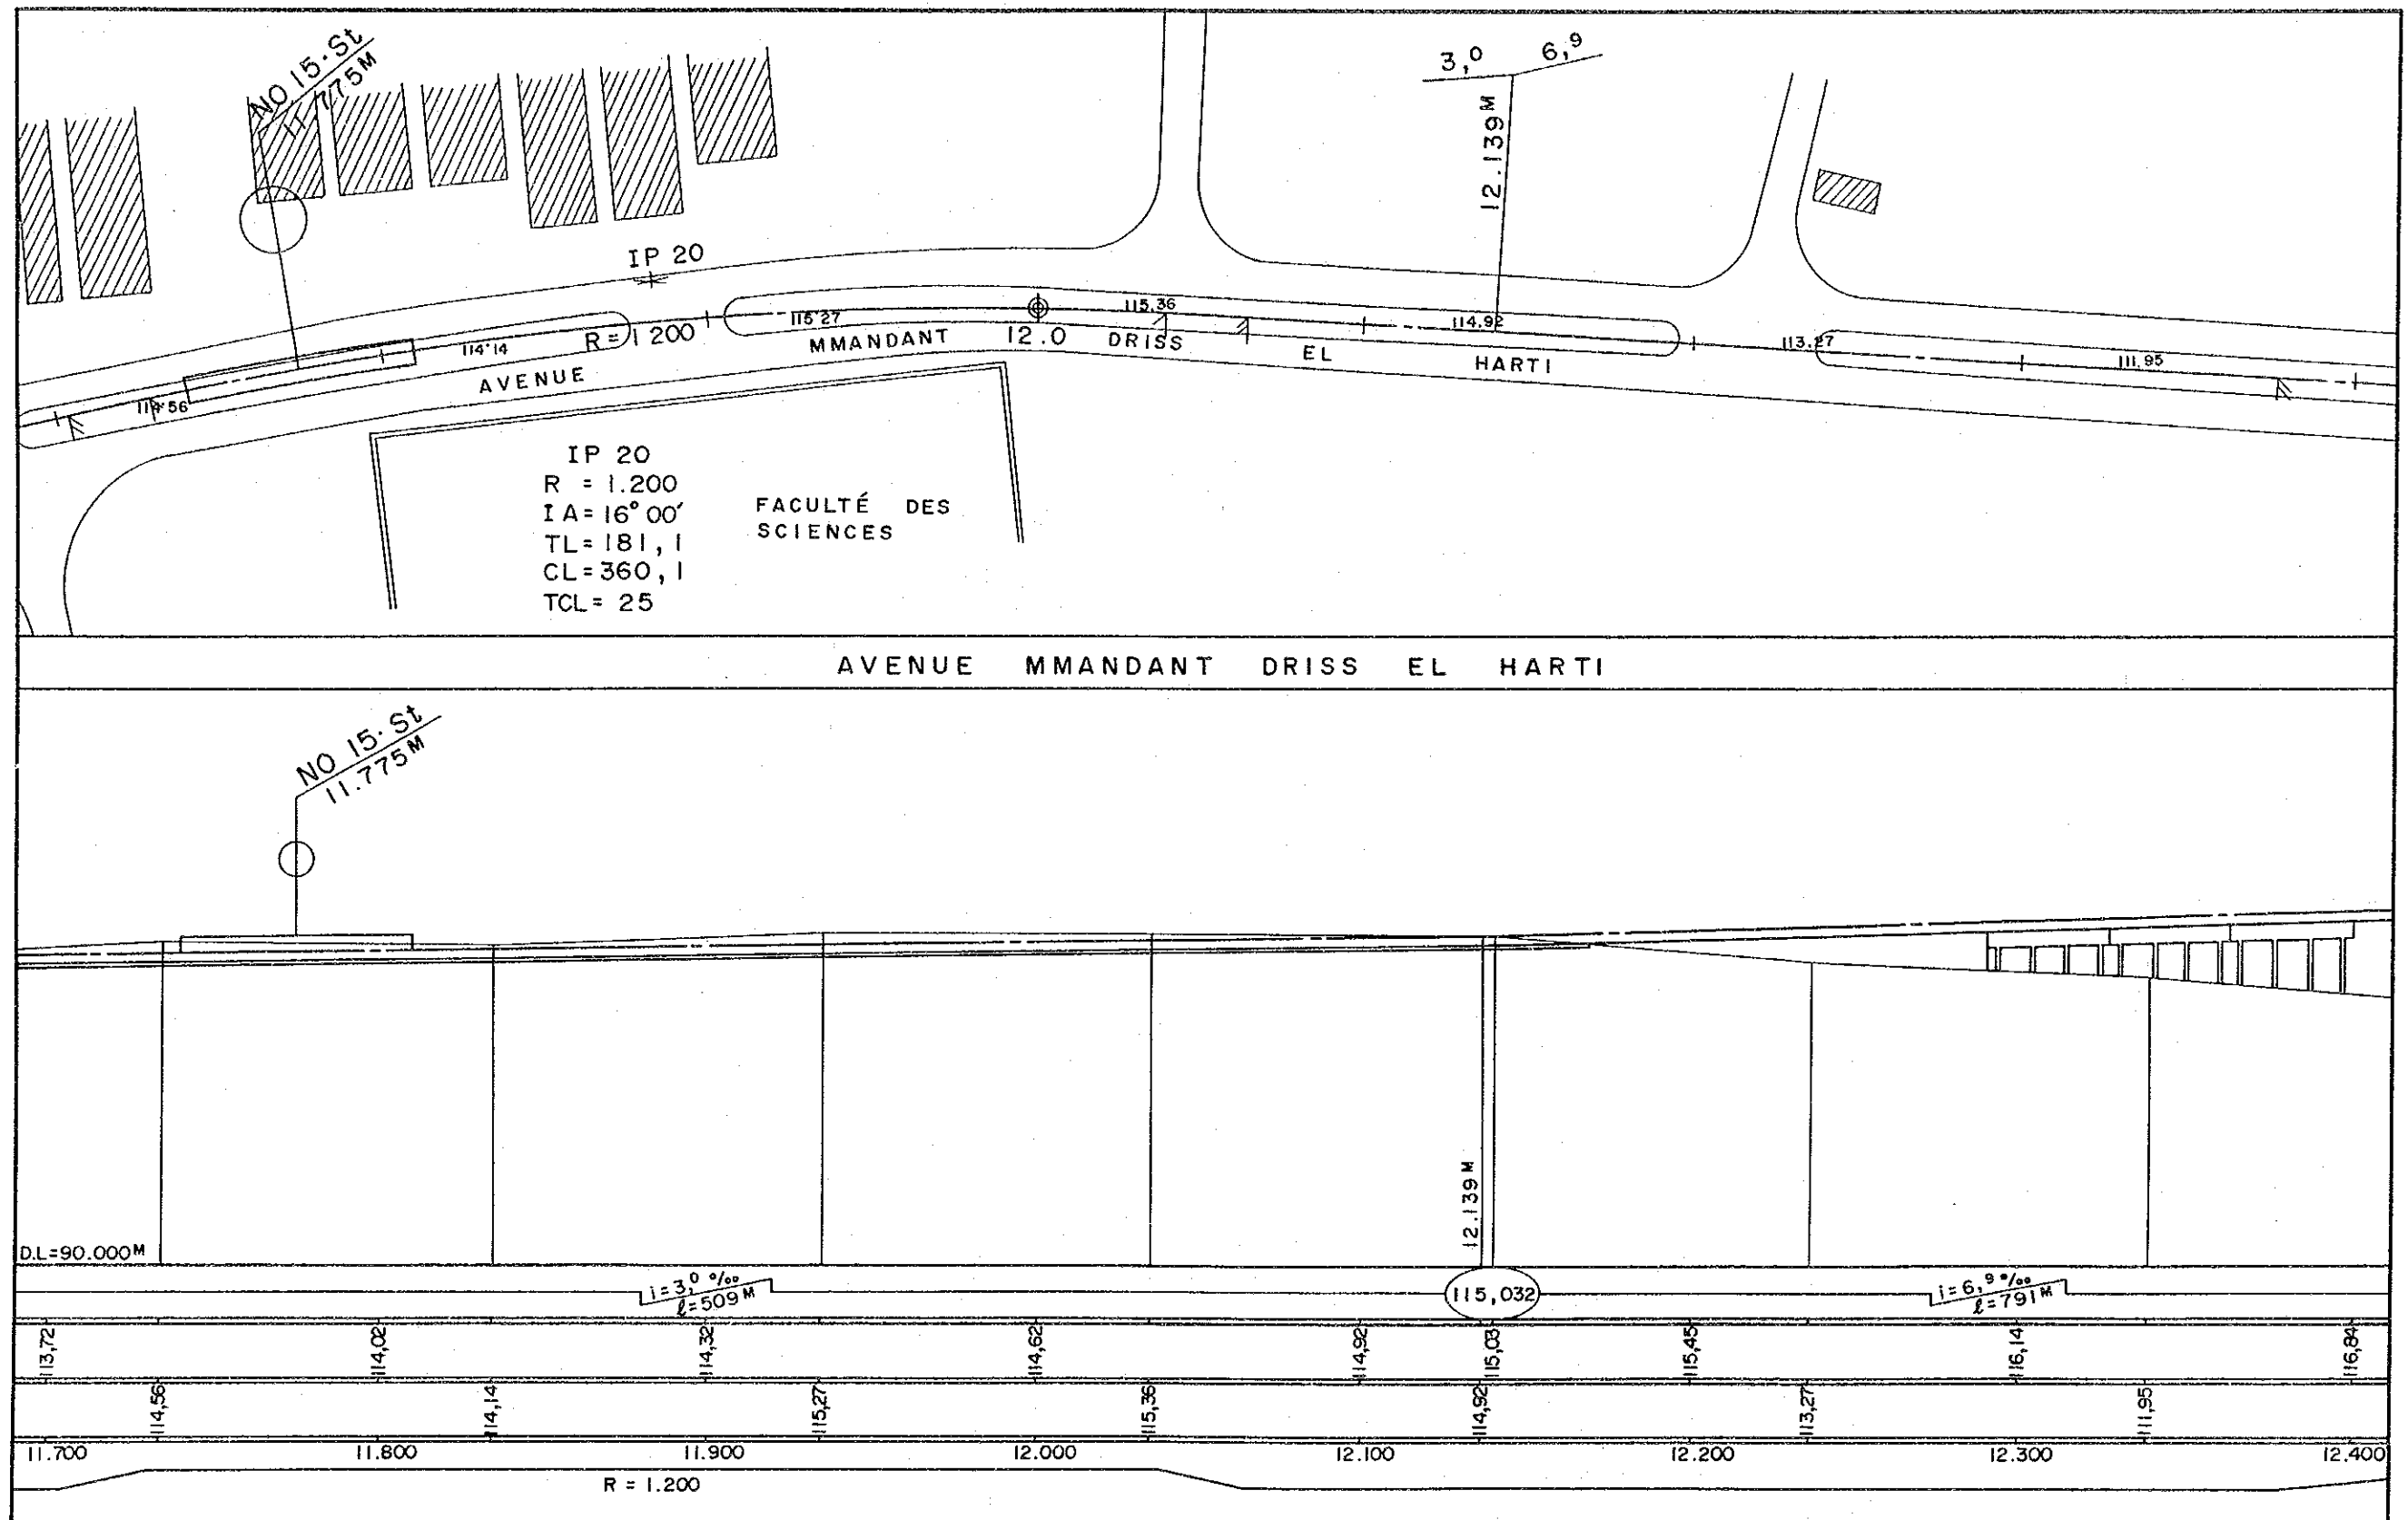

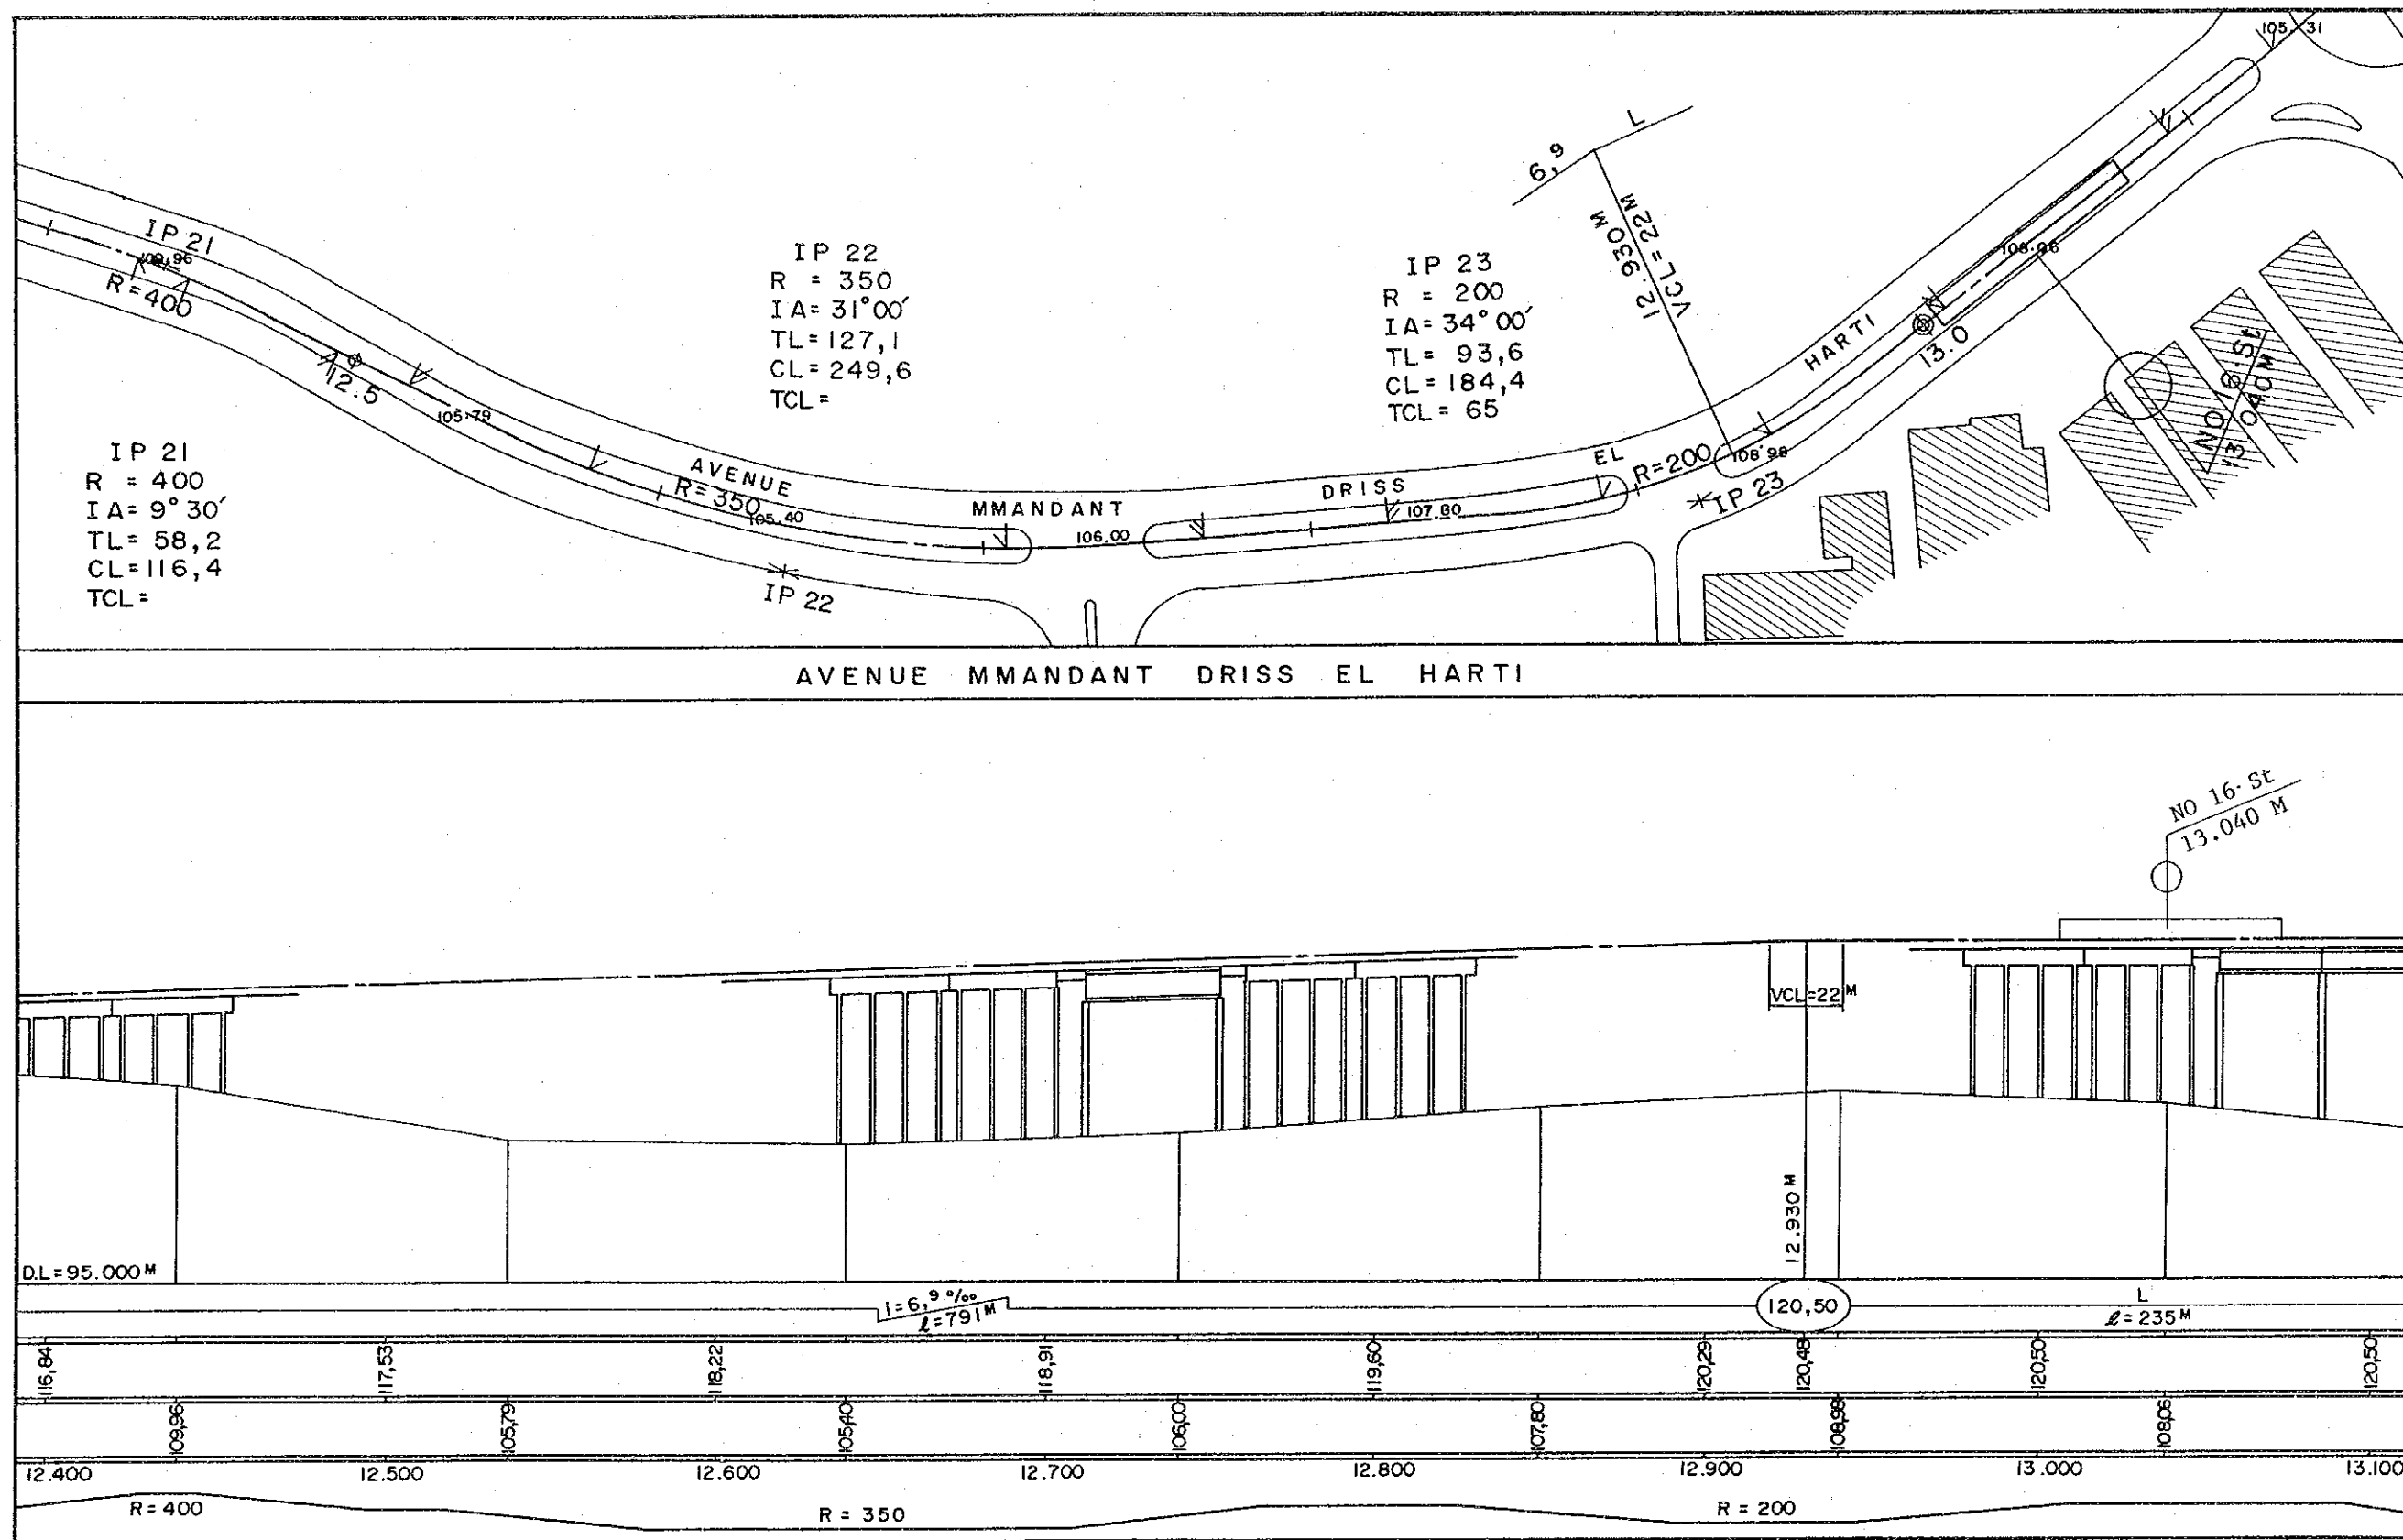


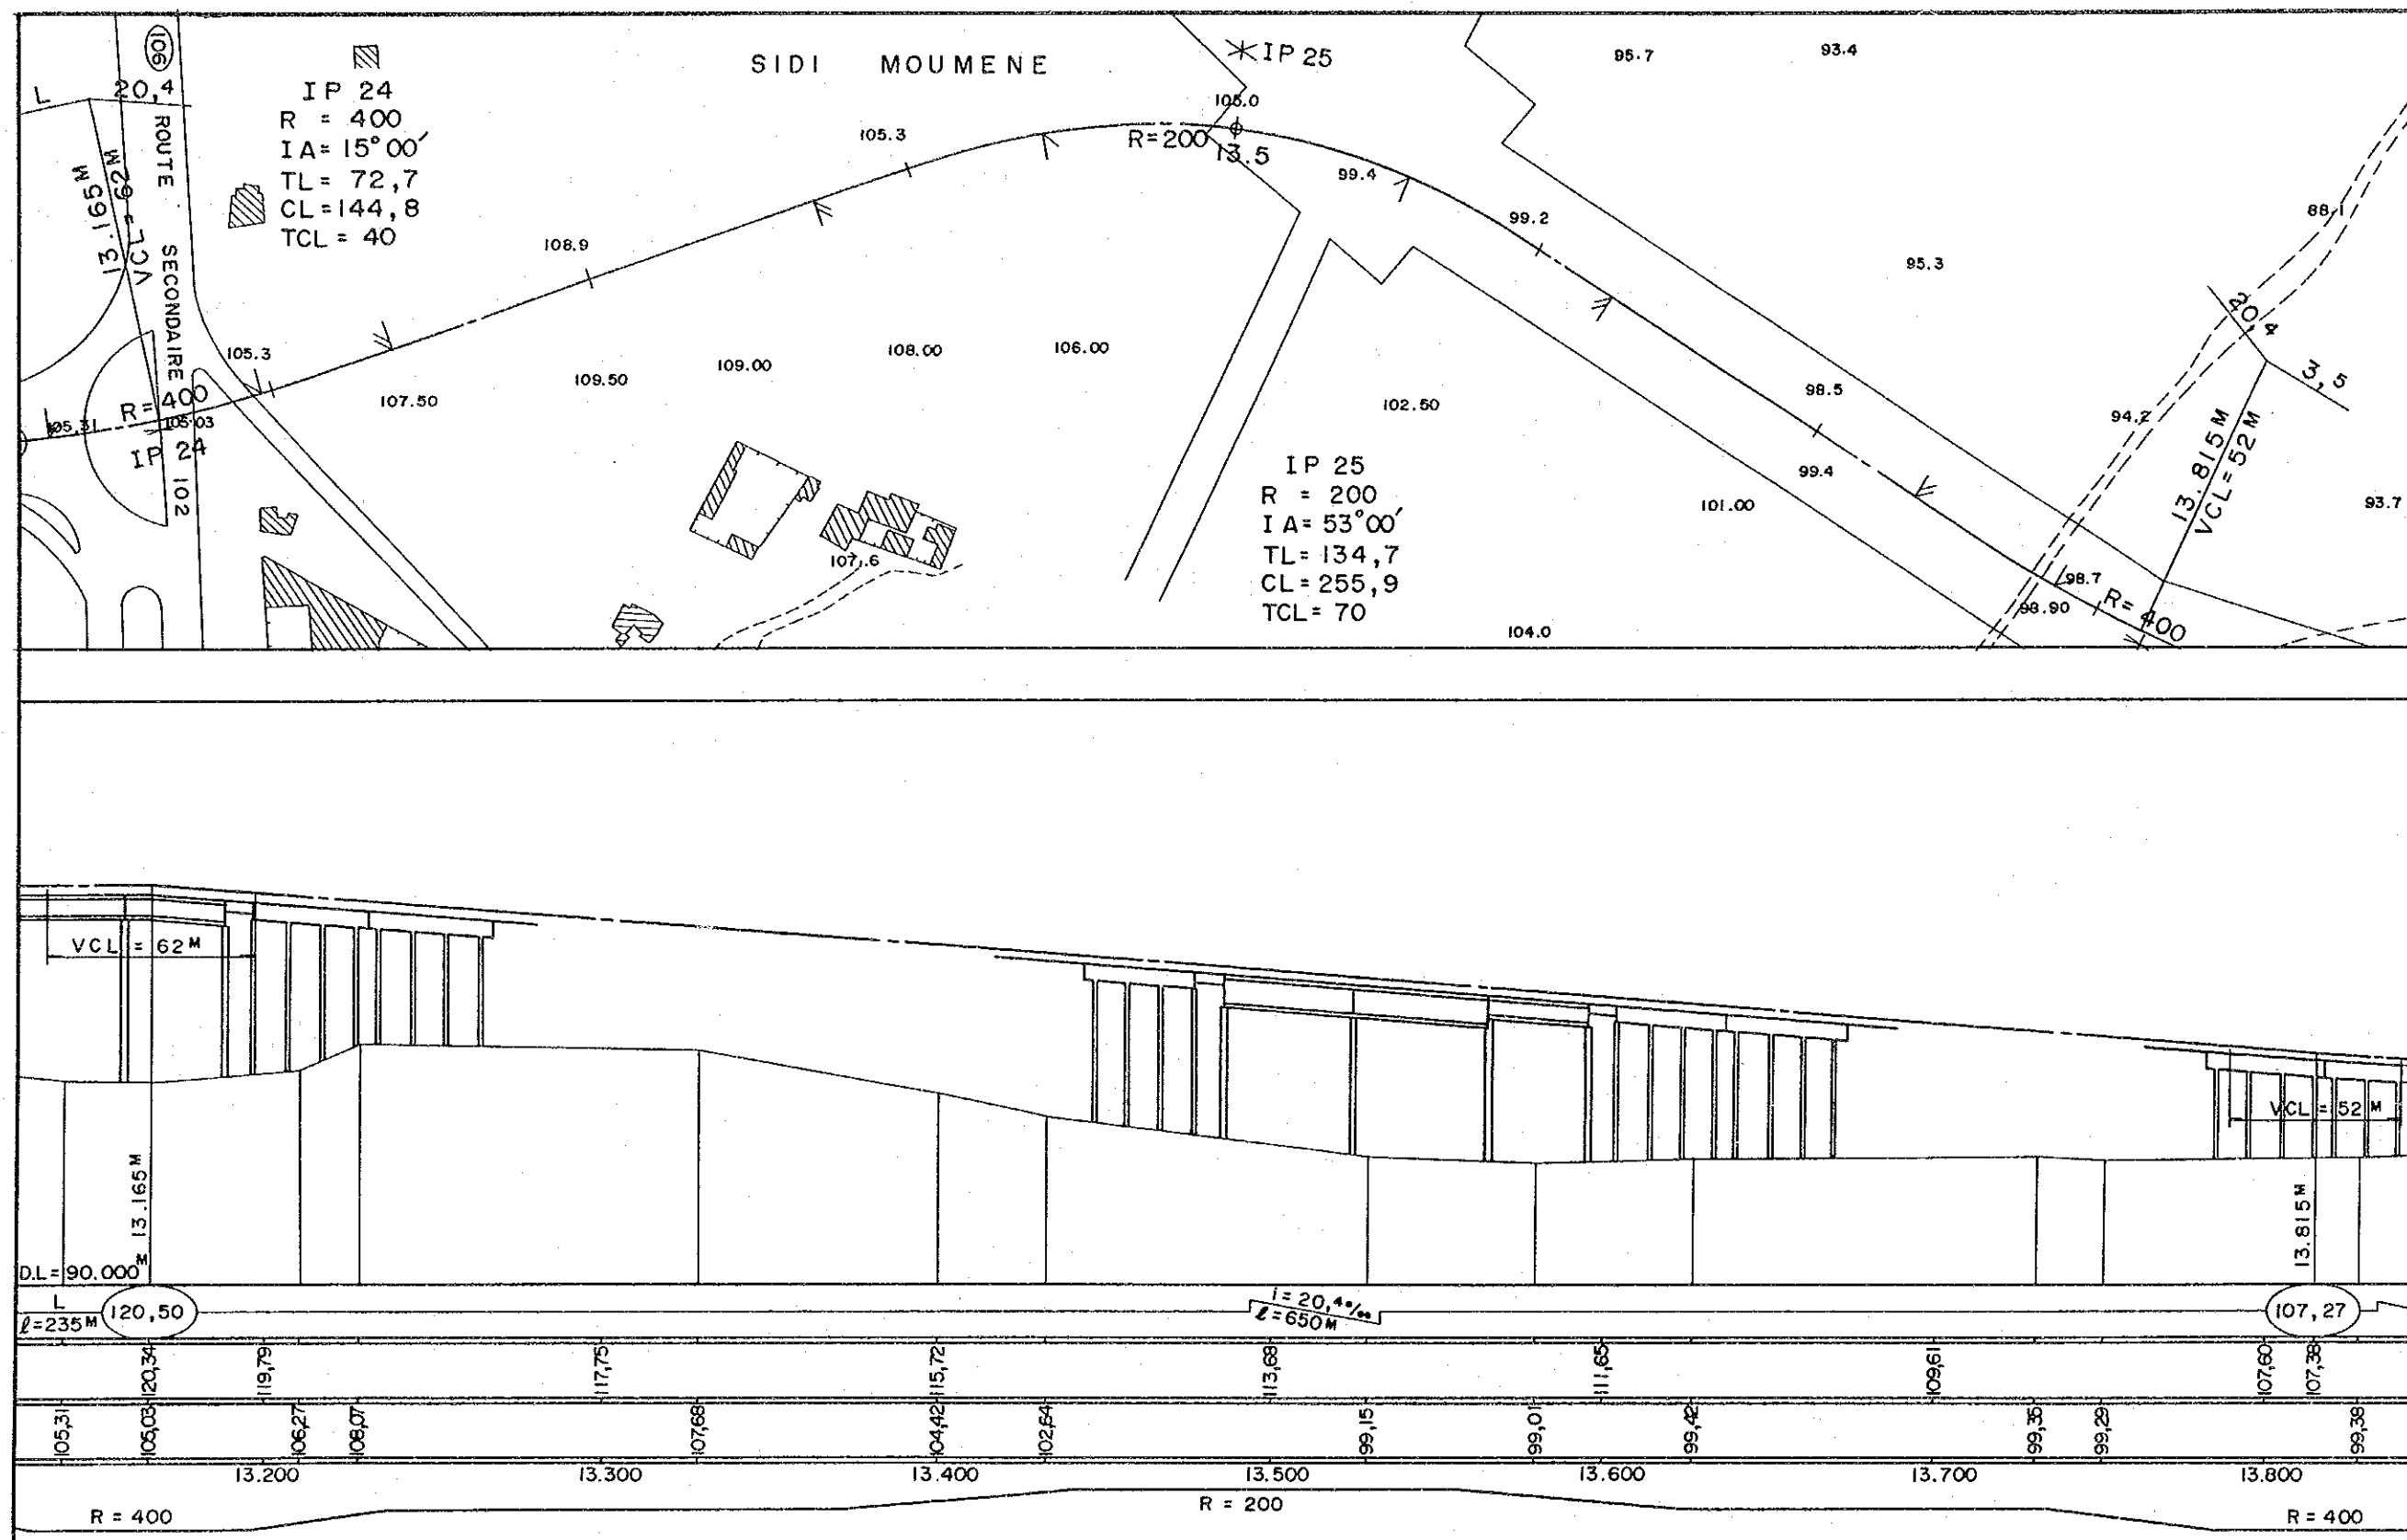

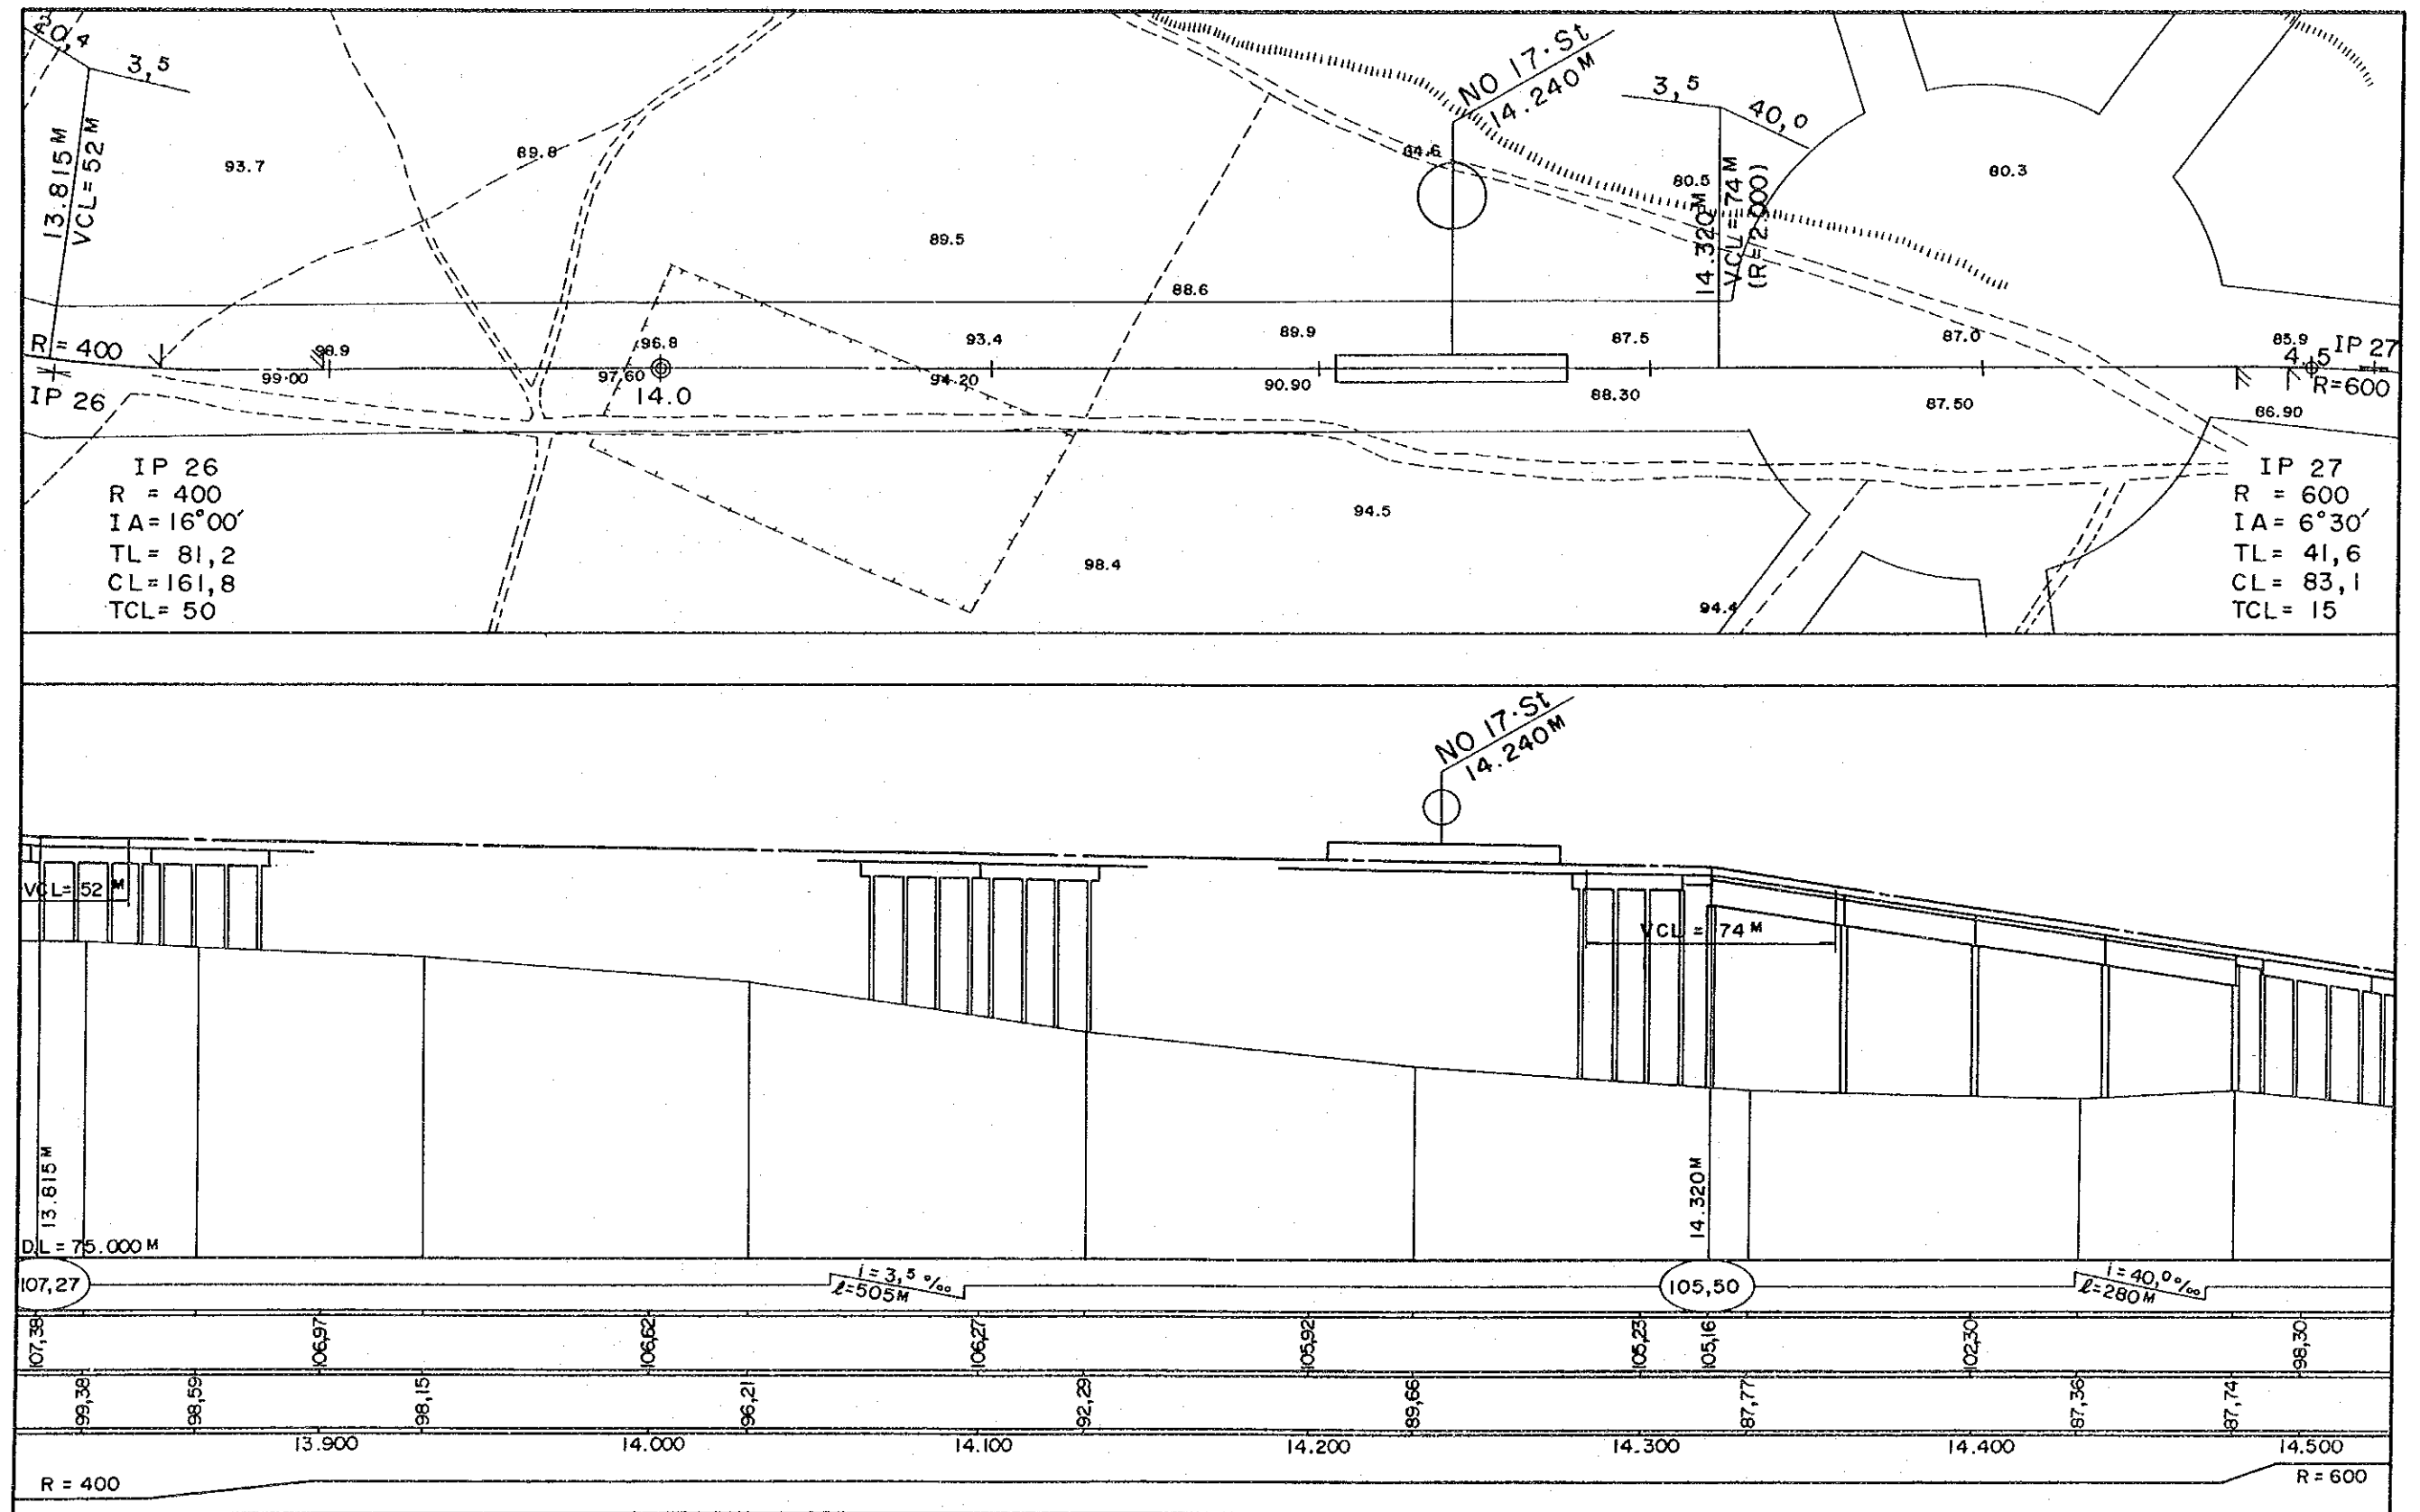


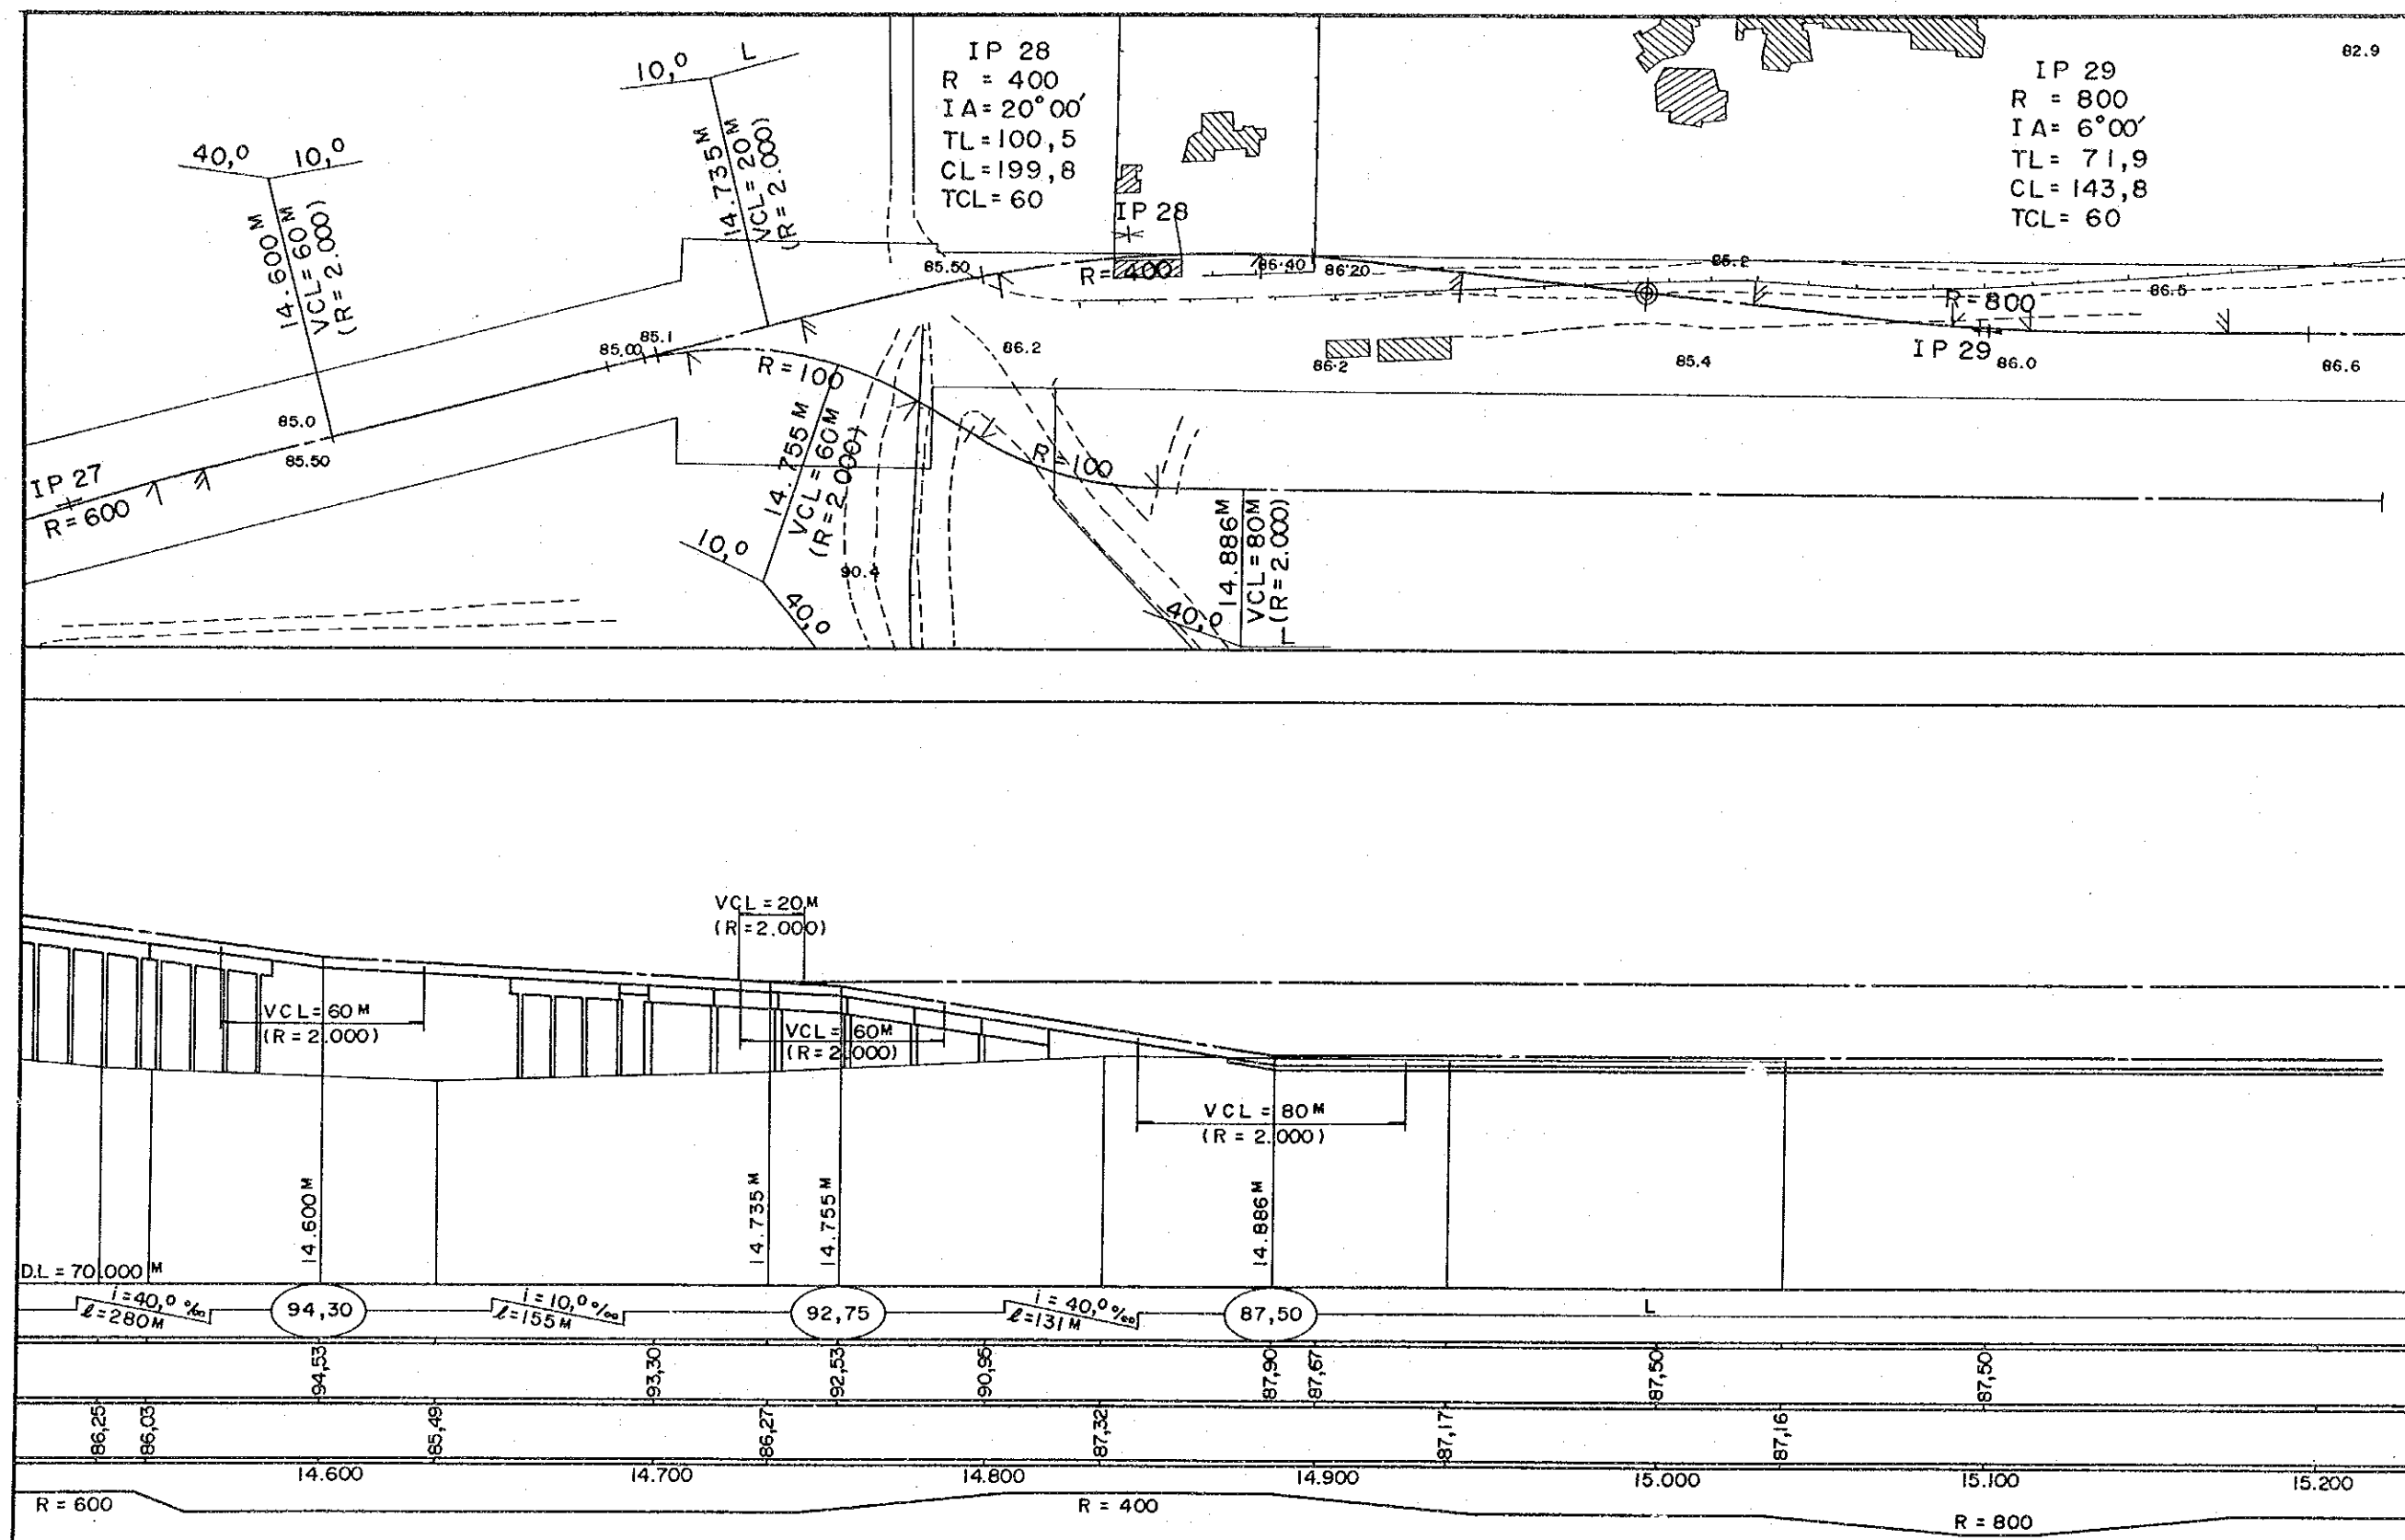


(A - 4', Steel)

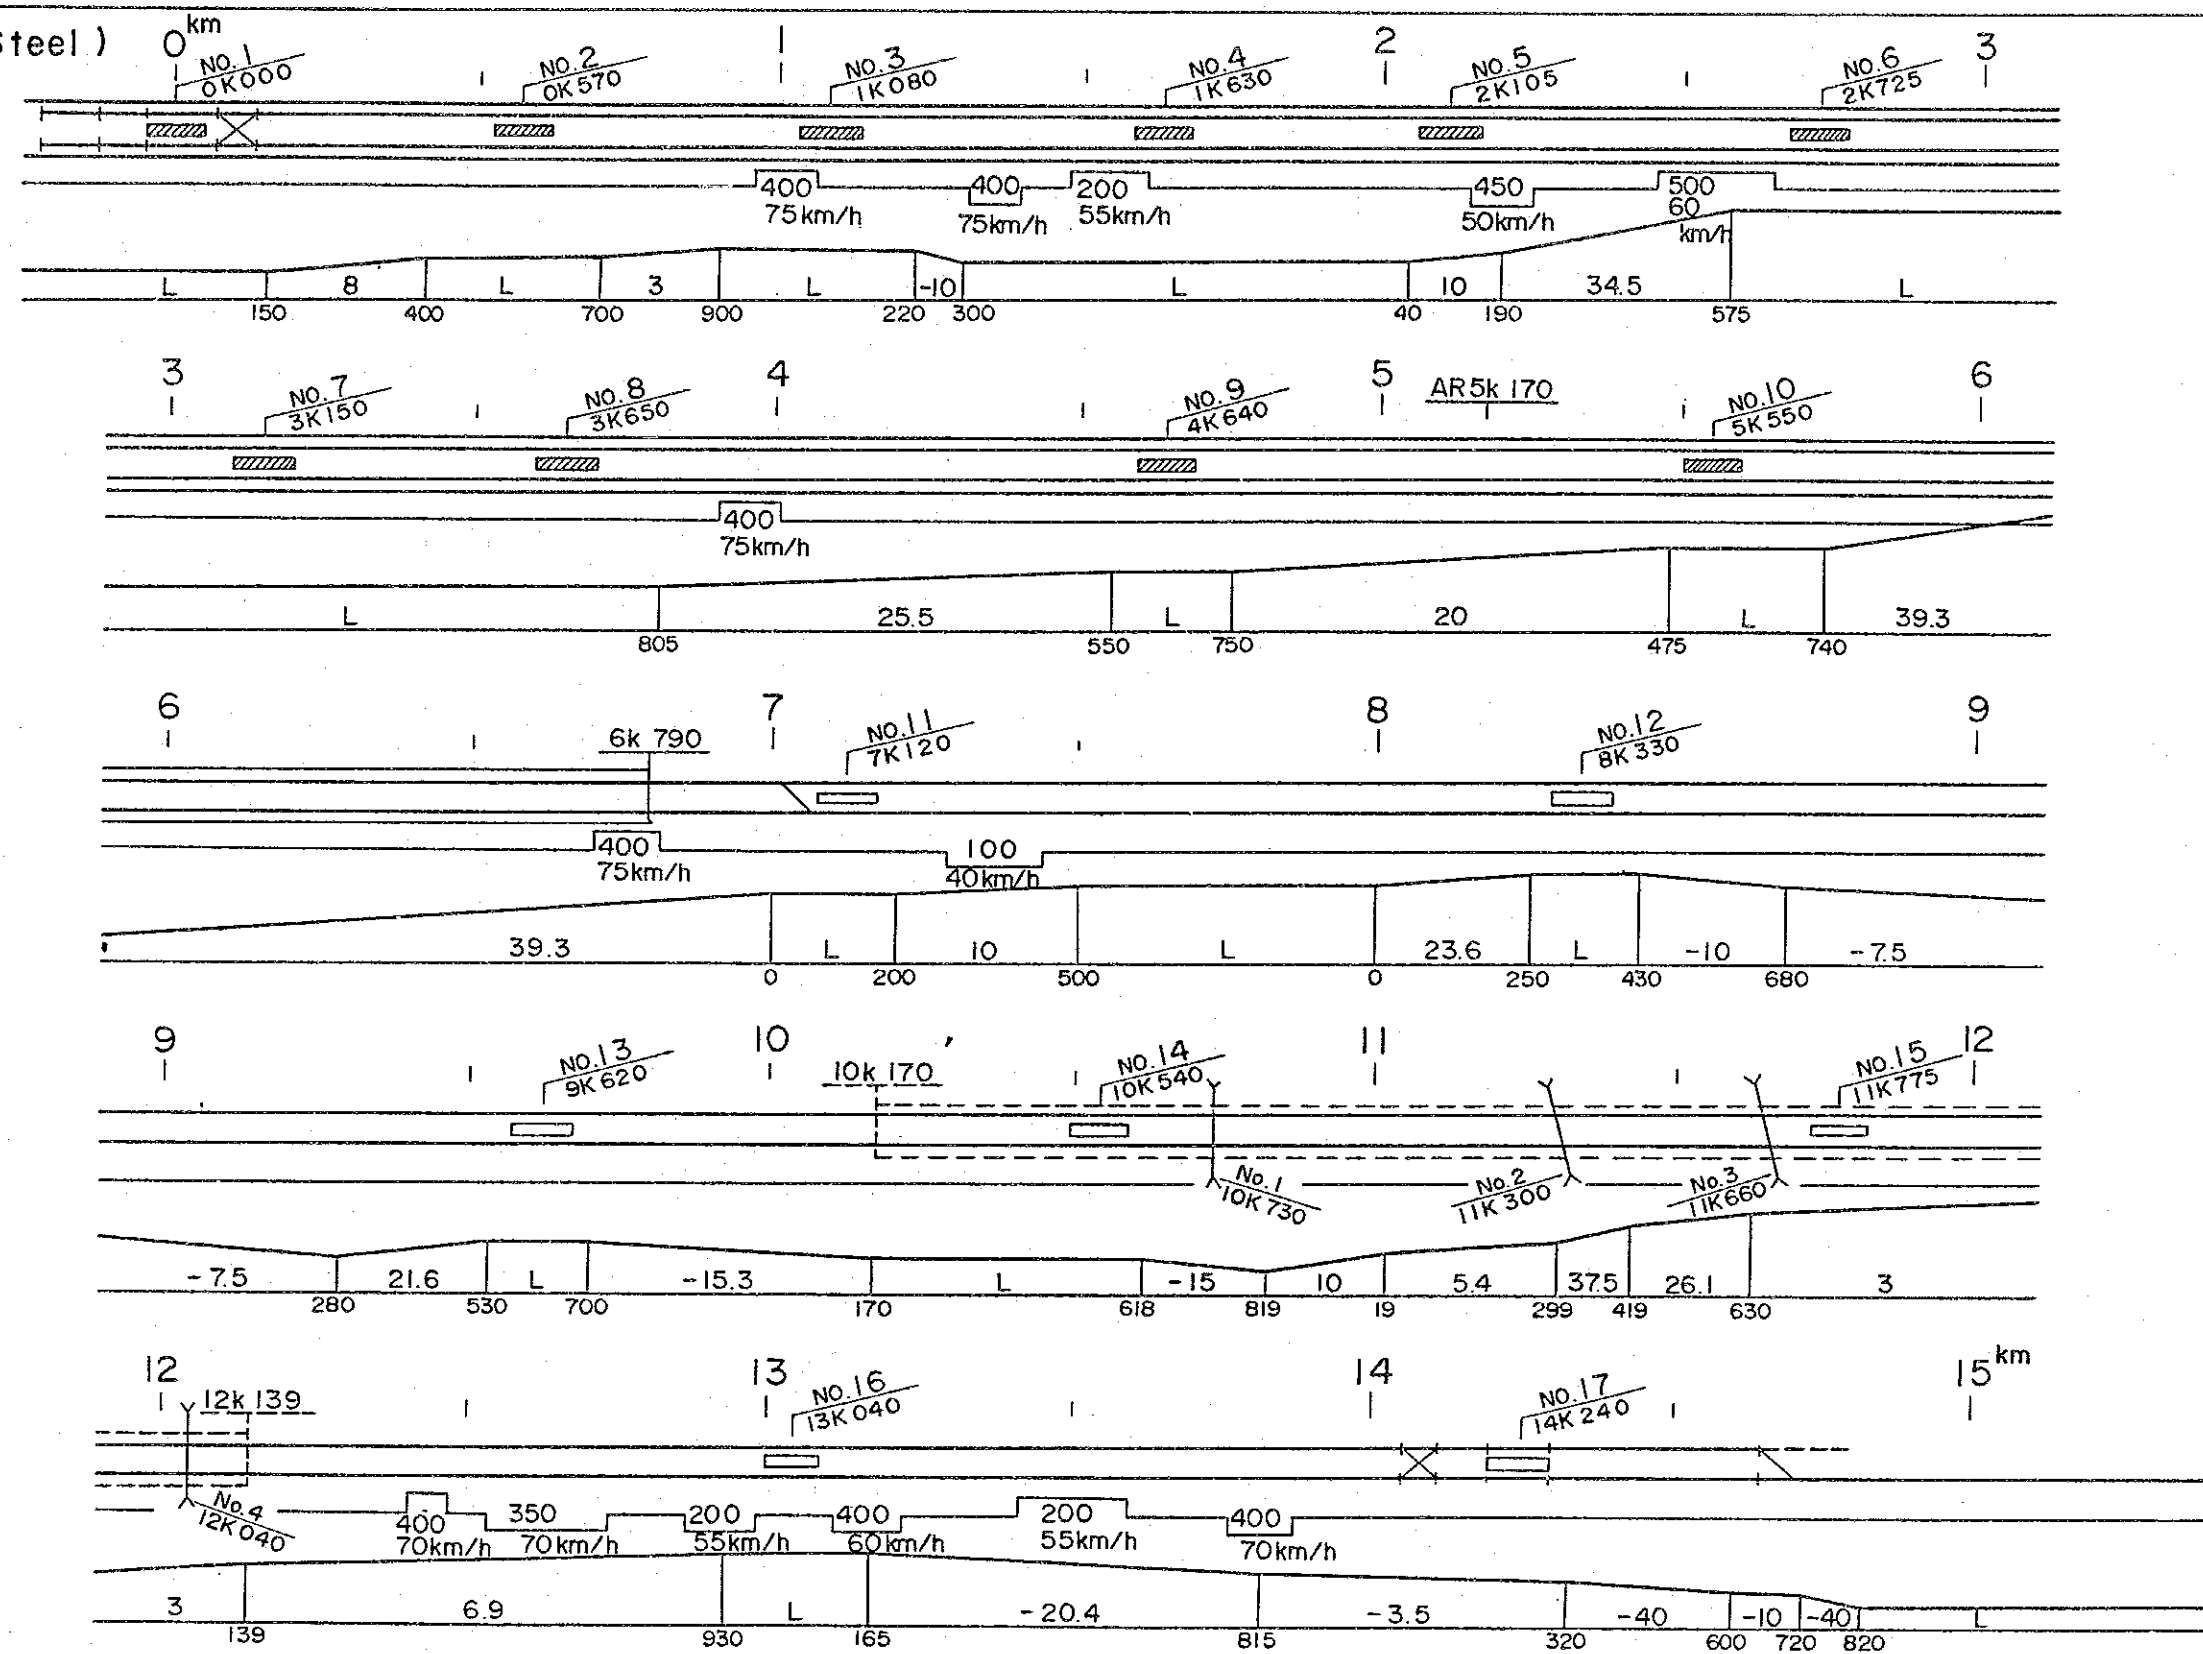



side view

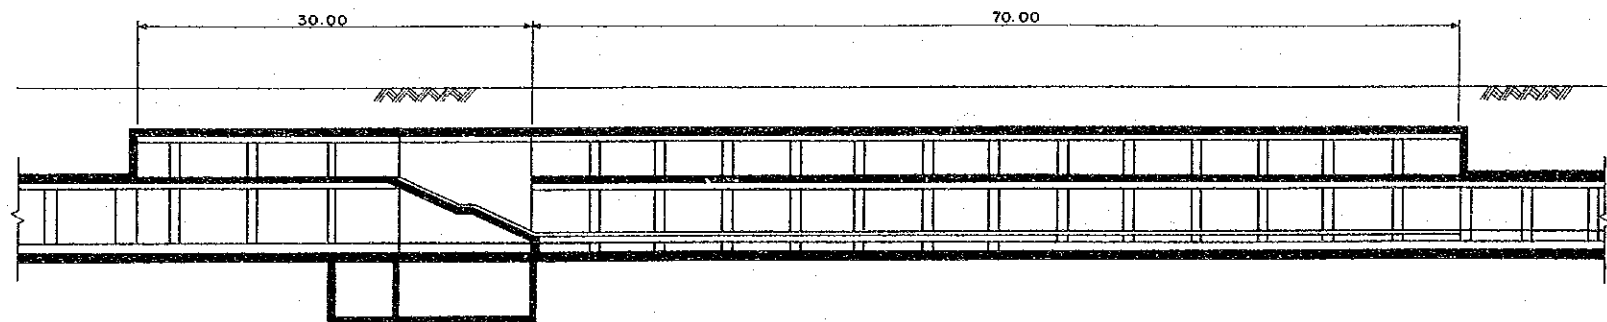


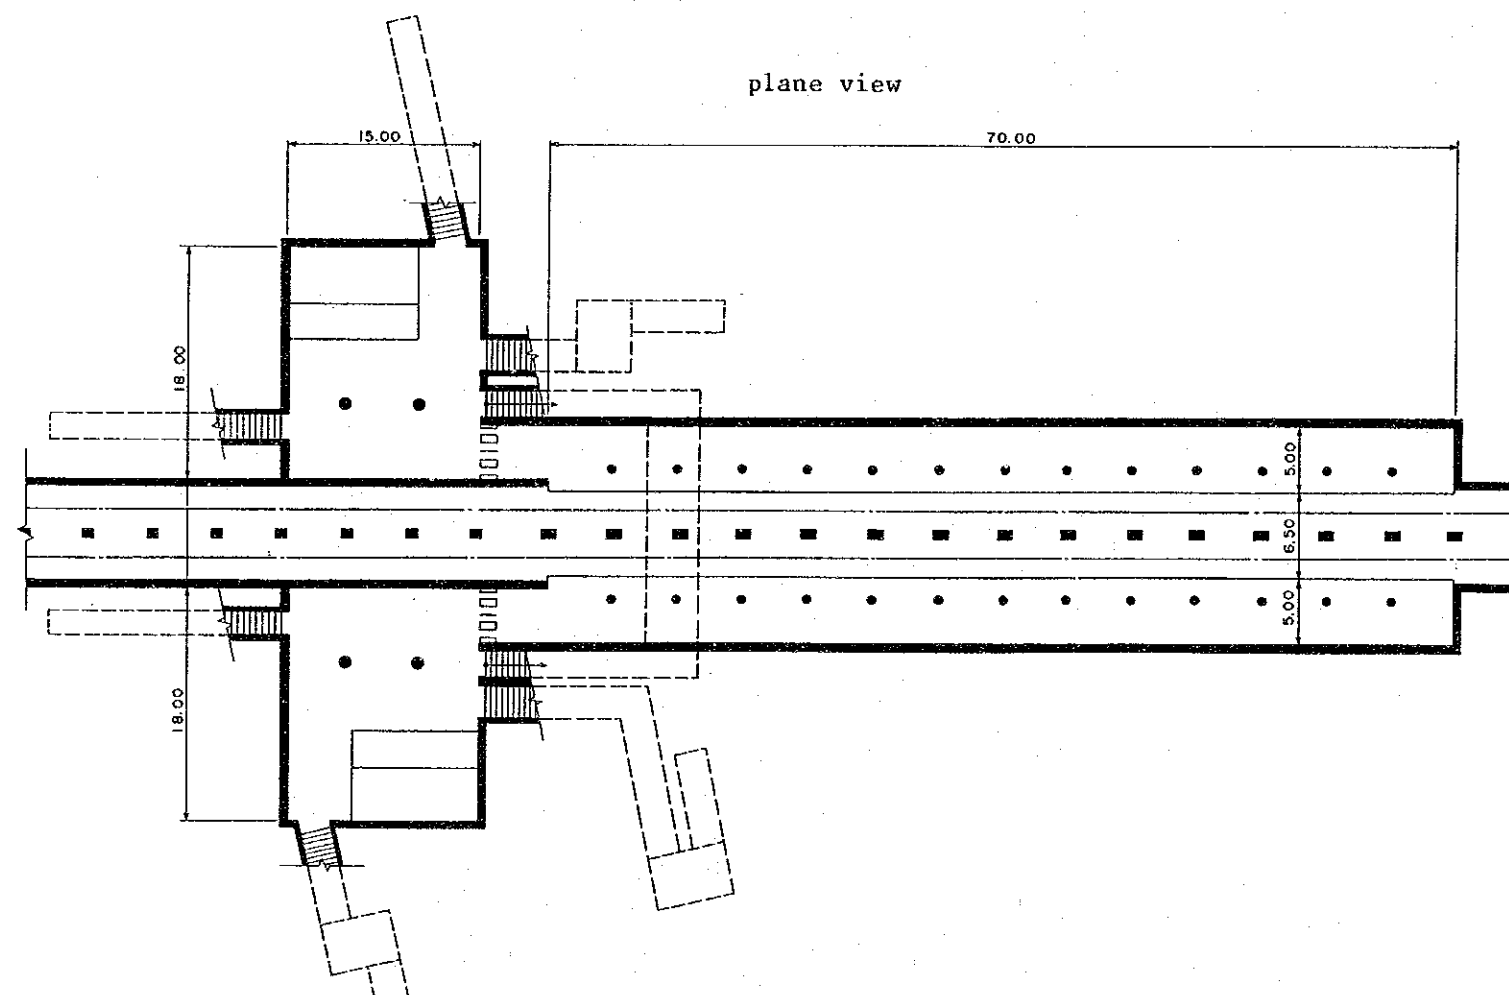
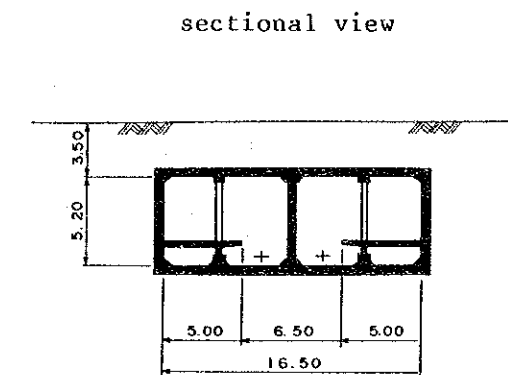
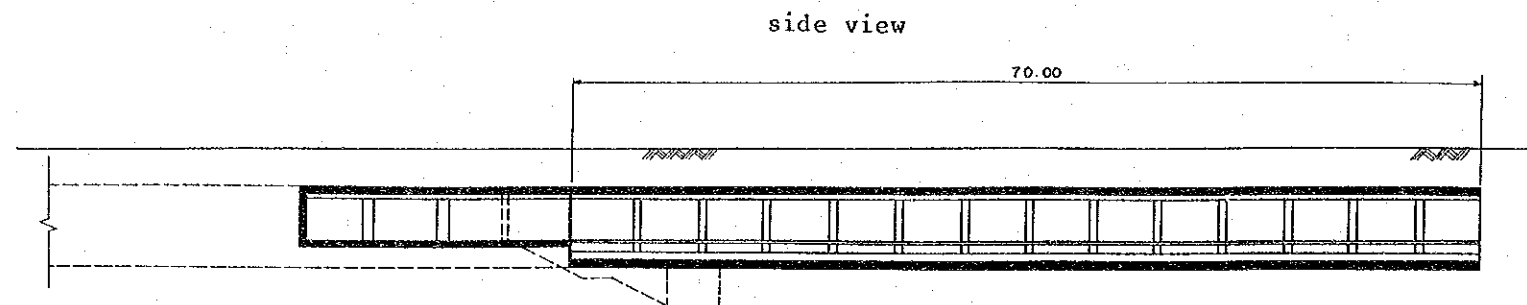
sectional view

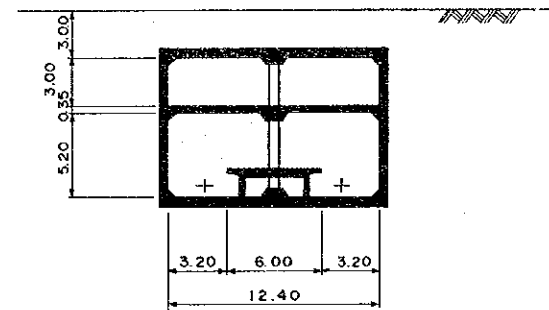

plane view

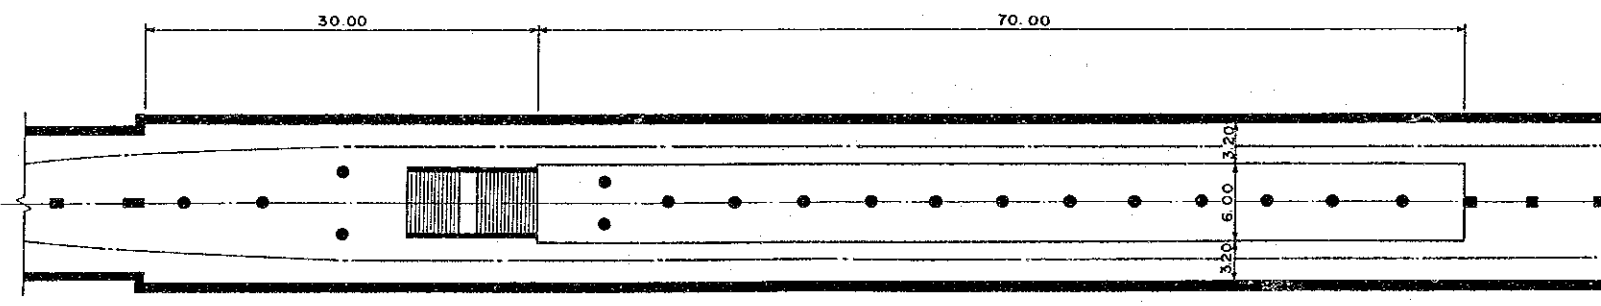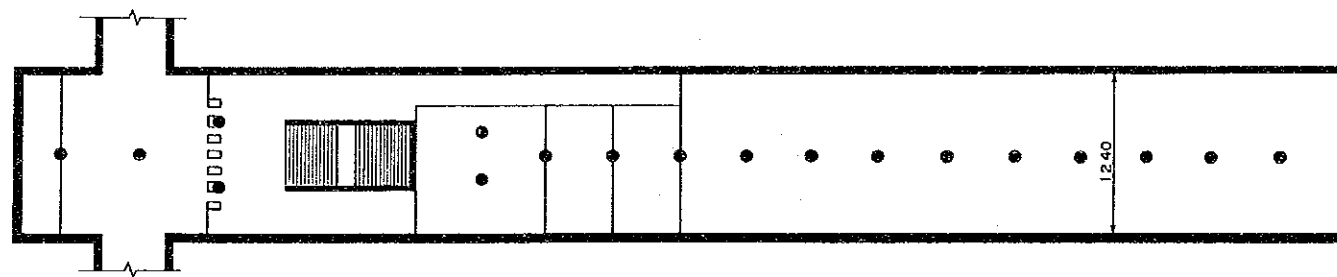


KINGDOM OF MOROCCO		24
PROJECT OF URBAN TRANSPORT SYSTEM IN CASABLANCA		
1st Station		
	JAPAN INTERNATIONAL COOPERATION AGENCY	





KINGDOM OF MOROCCO		25
PROJECT OF URBAN TRANSPORT SYSTEM IN CASABLANCA		
2nd Station		
JICA	JAPAN INTERNATIONAL COOPERATION AGENCY	


side view

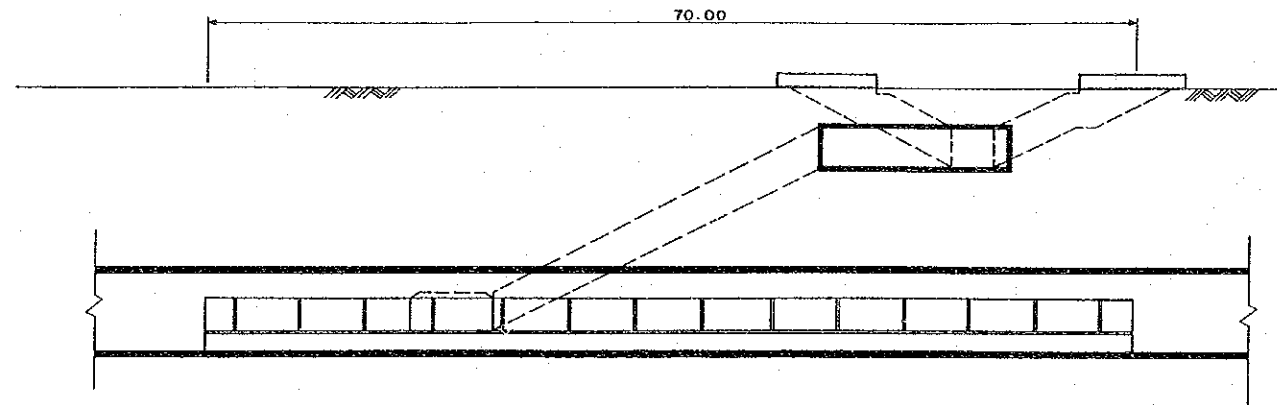


plane view

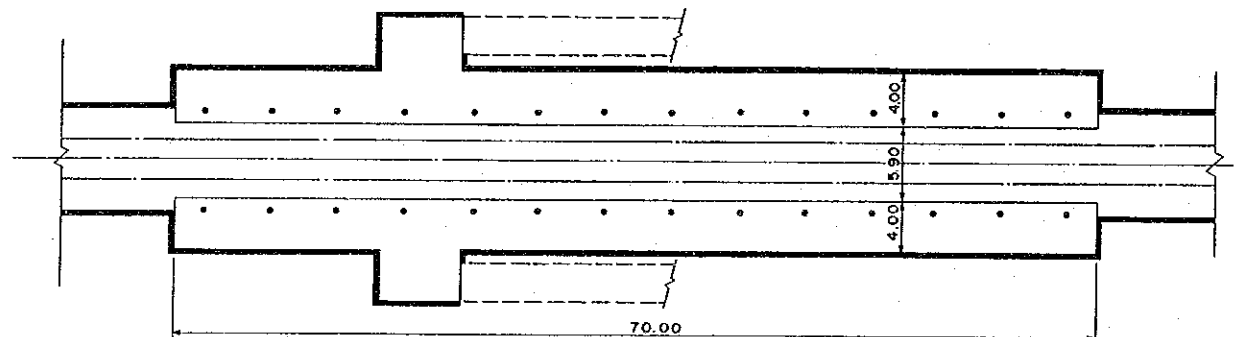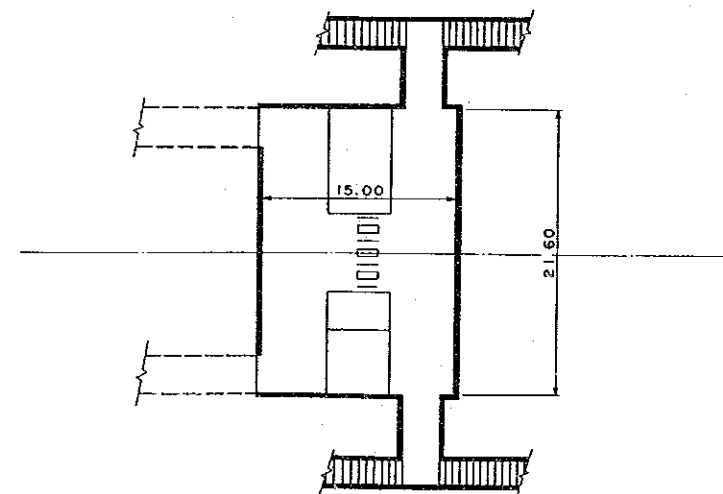


sectional view


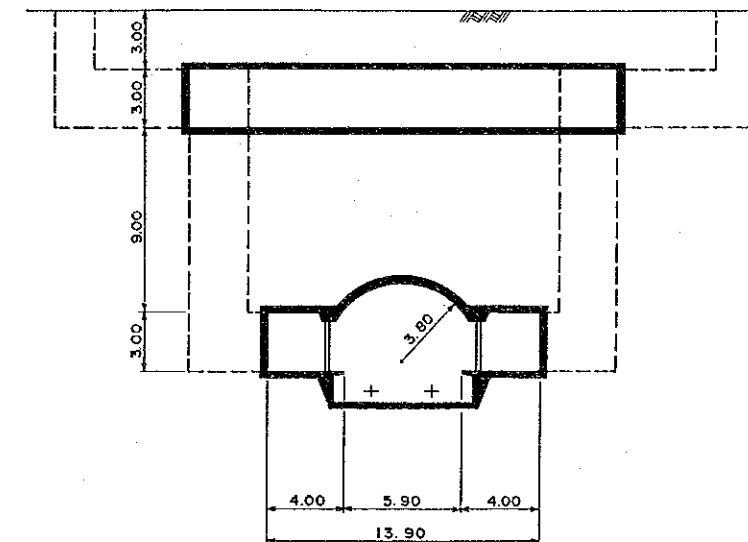


KINGDOM OF MOROCCO	
PROJECT OF URBAN TRANSPORT SYSTEM IN CASABLANCA	
5th Station	
	JAPAN INTERNATIONAL COOPERATION AGENCY


side view

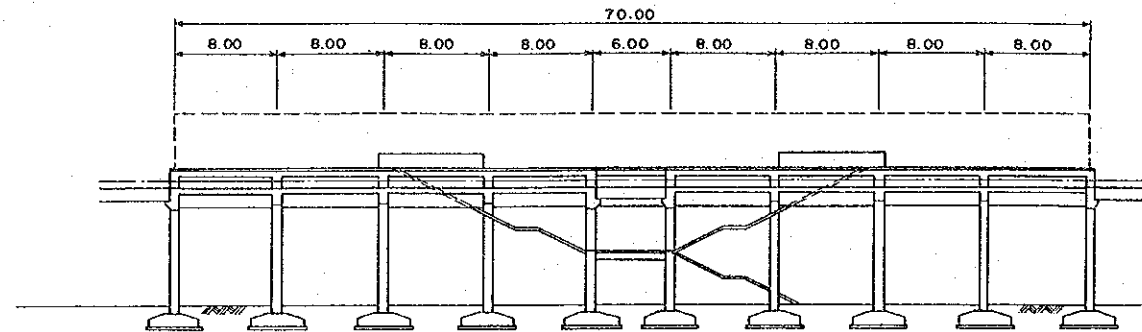


plane view

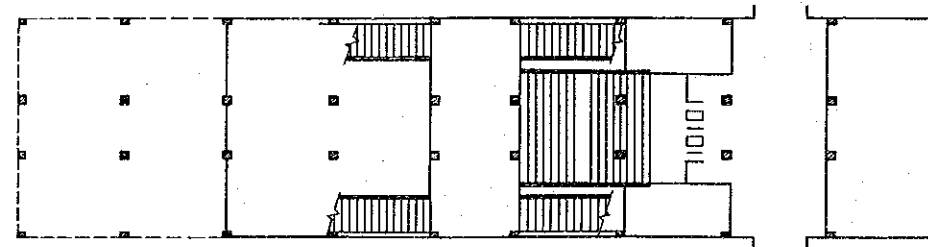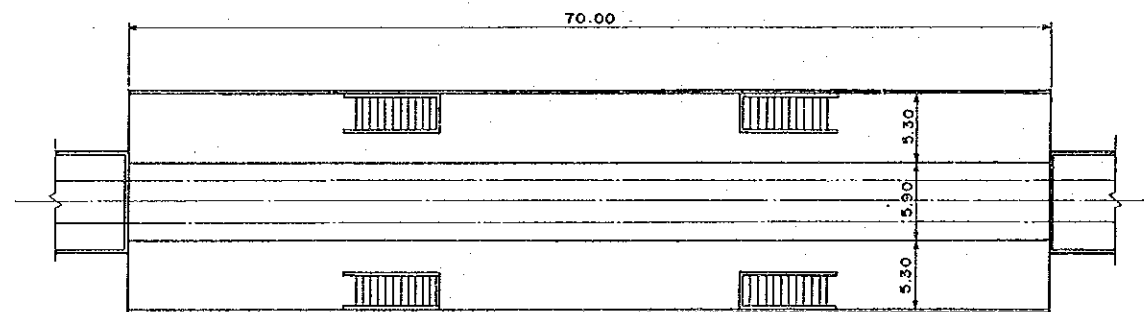


sectional view


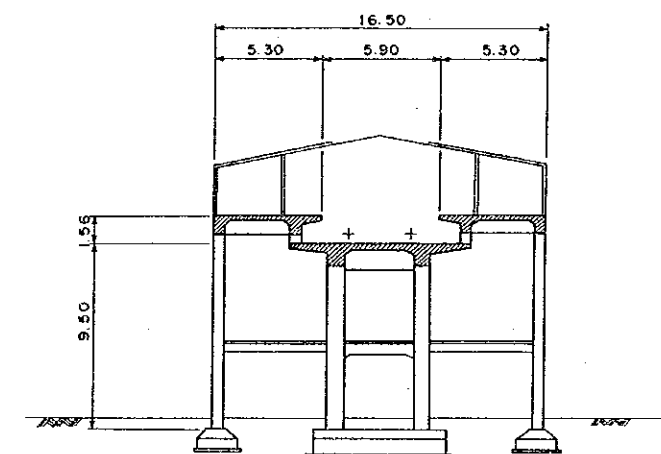


KINGDOM OF MOROCCO		27
PROJECT OF URBAN TRANSPORT SYSTEM IN CASABLANCA		
11th Station		
 JICA JAPAN INTERNATIONAL COOPERATION AGENCY		


side view

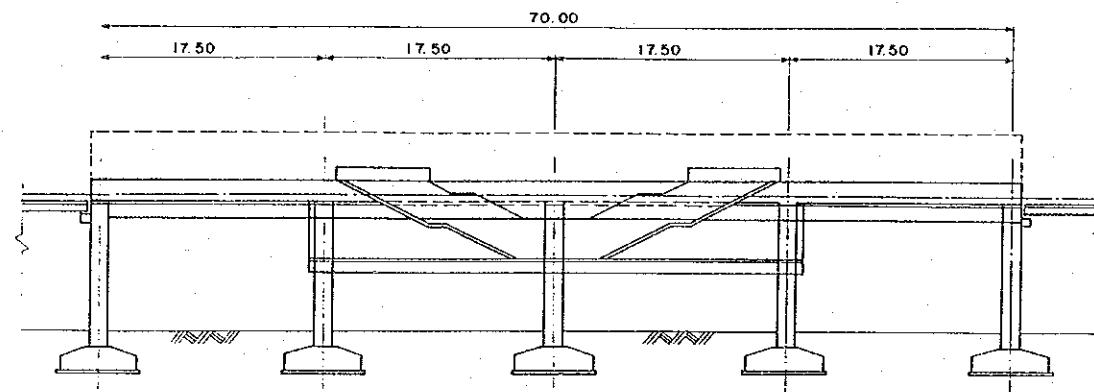

plane view

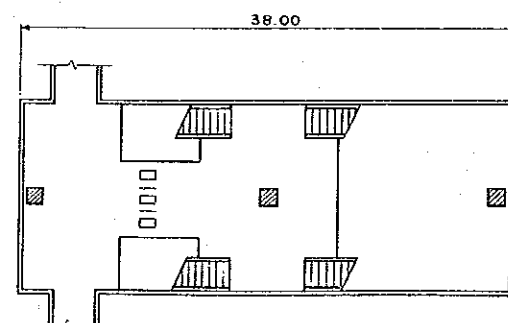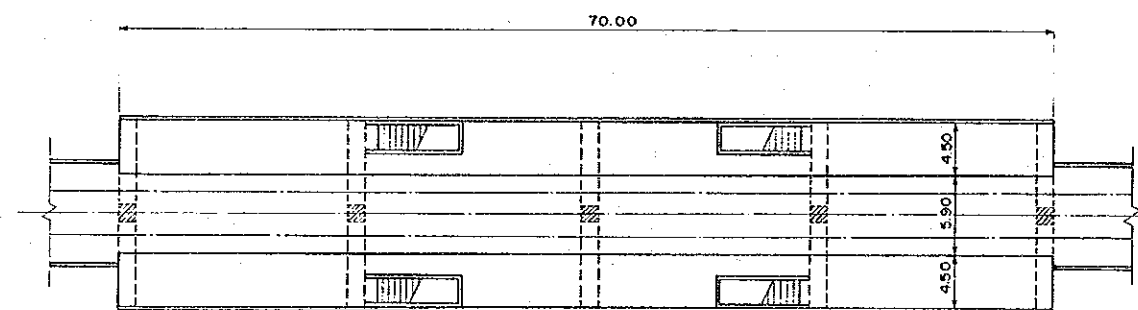


sectional view

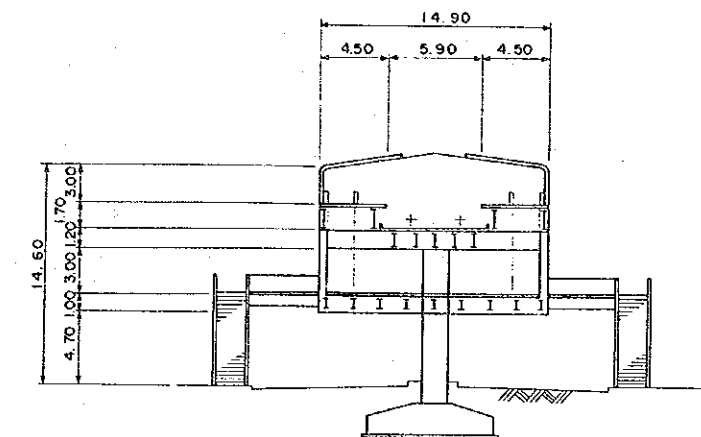


KINGDOM OF MOROCCO		28
PROJECT OF URBAN TRANSPORT SYSTEM IN CASABLANCA		
12th Station		
JICA	JAPAN INTERNATIONAL COOPERATION AGENCY	


side view

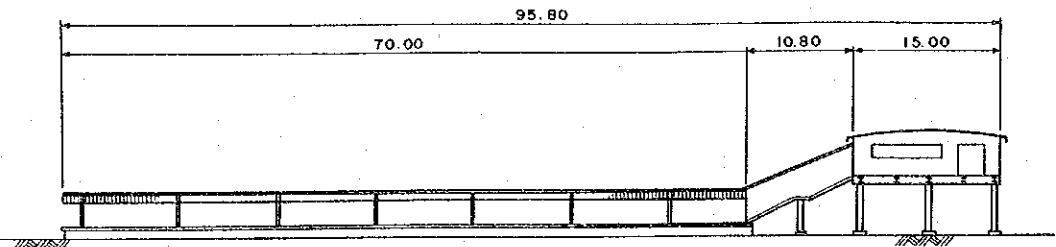


sectional view

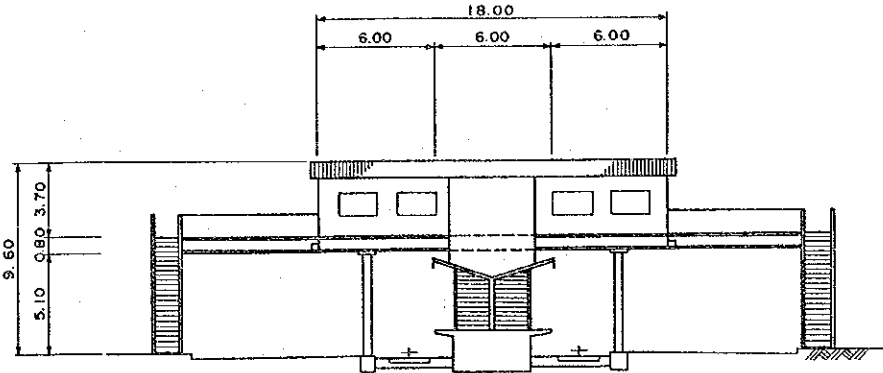


plane view

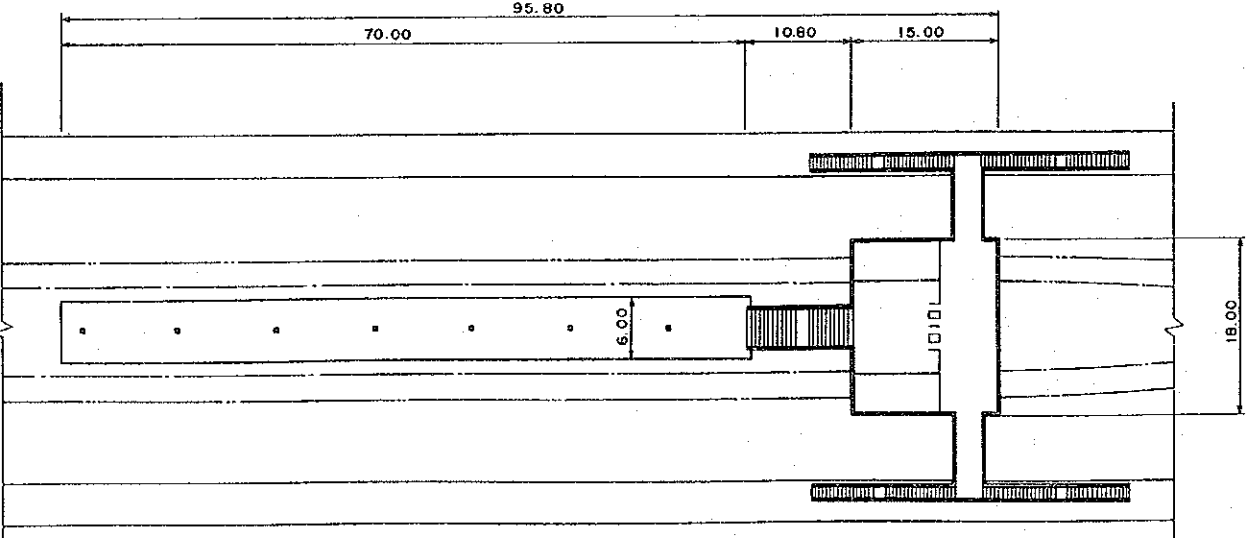

KINGDOM OF MOROCCO	
PROJECT OF URBAN TRANSPORT SYSTEM IN CASABLANCA	
14th Station	
JICA	JAPAN INTERNATIONAL COOPERATION AGENCY

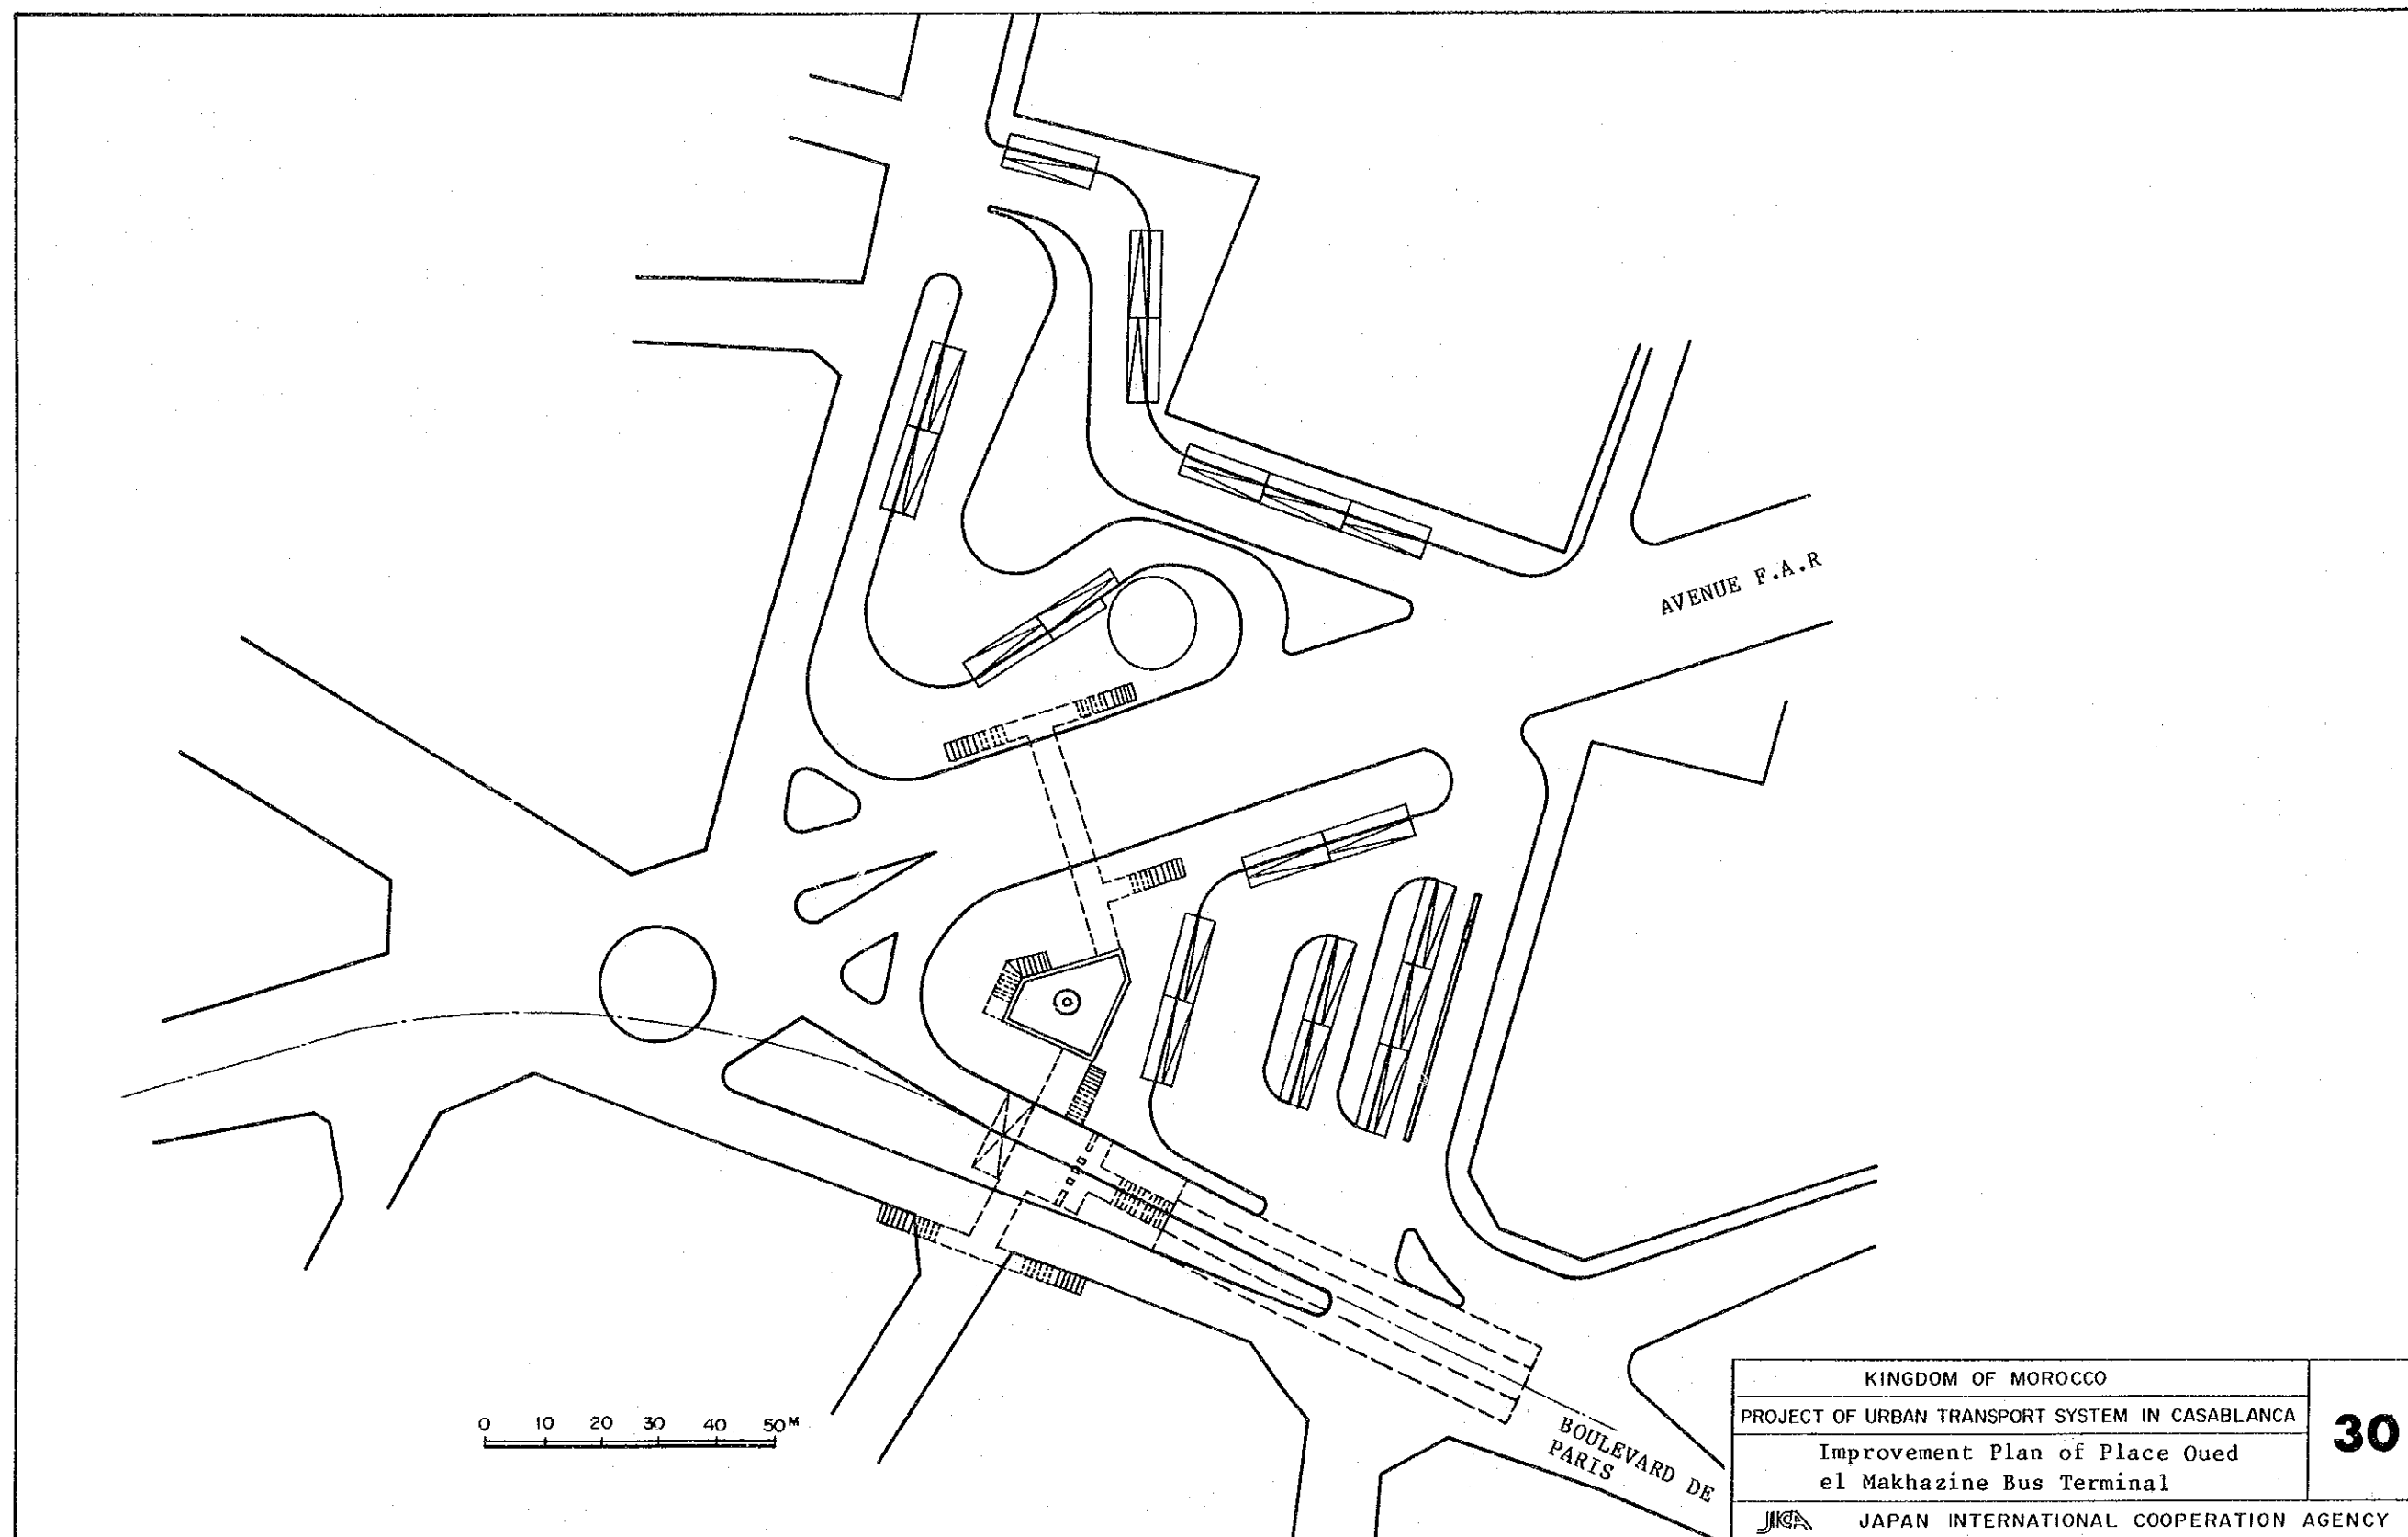

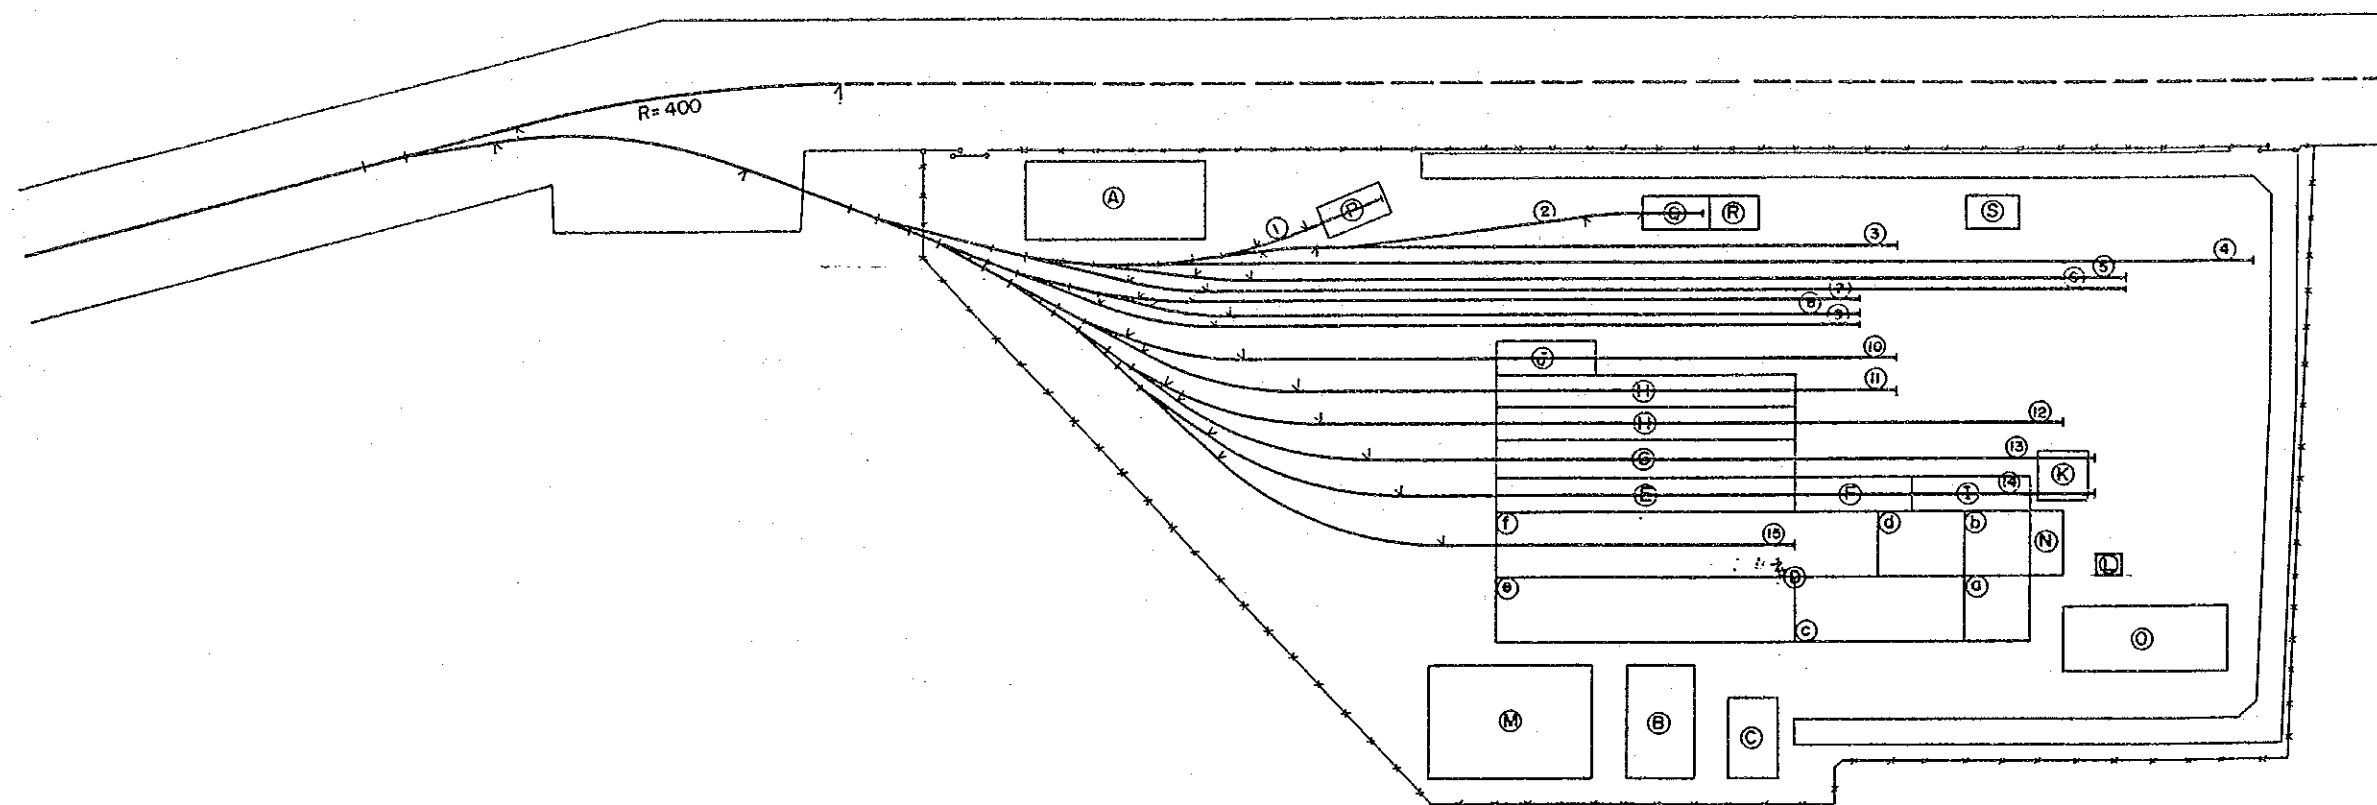

(A)	Headquarters building
(B)	General maintenance personnel office
(C)	Material store
(D)	Main workshop
(E)	Formation test room
(F)	Extraordinary repair place
(G)	Monthly inspection shed
(H)	Daily inspection shed
(I)	Carbody painting shop
(J)	Wheel reprofiling room

(K)	Traverser
(L)	Oil storage room
(M)	Substation
(N)	Power supply room
(O)	Machinery workshop
(P)	Shunting engine storage room
(Q)	Maintenance car shed
(R)	Tracks and electric facilities maintenance personnel office
(S)	Drainage treatment place

(1)	Shunting engine storage track
(2)	Work car storage track
(3)	Material track
(4)	Test run track
(5~9)	Storage tracks
(10)	Wheel reprofiling track
(11)	Daily inspection track
(12)	Car cleaning track
(13)	Monthly inspection track
(14)	Painting track
(15)	Mantling & dismantling track

(a)	Electronic devices repair room
(b)	Parts repair room
(c)	Electric rotating machine repair shop
(d)	Electric machine repair shop
(e)	Bogie repair shop
(f)	Dismantling & mantling place, carbody repair shop

KINGDOM OF MOROCCO	31
PROJECT OF URBAN TRANSPORT SYSTEM IN CASABLANCA	
Layout of Car Shed Complex	
JICA JAPAN INTERNATIONAL COOPERATION AGENCY	

